

***Projekti per Objektin / Design for the Object :***  
***“Studim Projektim – Zgjerimi i segmentit rrugor dalje Elbasan-Prrenjas-Qafe Thane”, Faza II /***  
***“Design Study of road segment exit Elbasan-Prrenjas-Qafe Thane” Phase II***

***Projekt Zbatim / Detailed Design***

***“Mure me Toke te Armuar, Rampat e Nyjes /***  
***Reinforced Soil Wall, Interchange Ramps”***


***MARS 2023 / MARCH 2023***

***Projekti per Objektin / Design for the Object :***  
***“Studim Projektim – Zgjerimi i segmentit rrugor dalje Elbasan-Prrenjas-Qafe Thane”, Faza II /***  
***“Design Study of road segment exit Elbasan-Prrenjas-Qafe Thane” Phase II***

***Projekt Zbatim / Detailed Design***

***“Mure me Toke te Armuar, Rampa 3 /***  
***Reinforced Soil Wall, Ramp 3”***

***MARS 2023 / MARCH 2023***

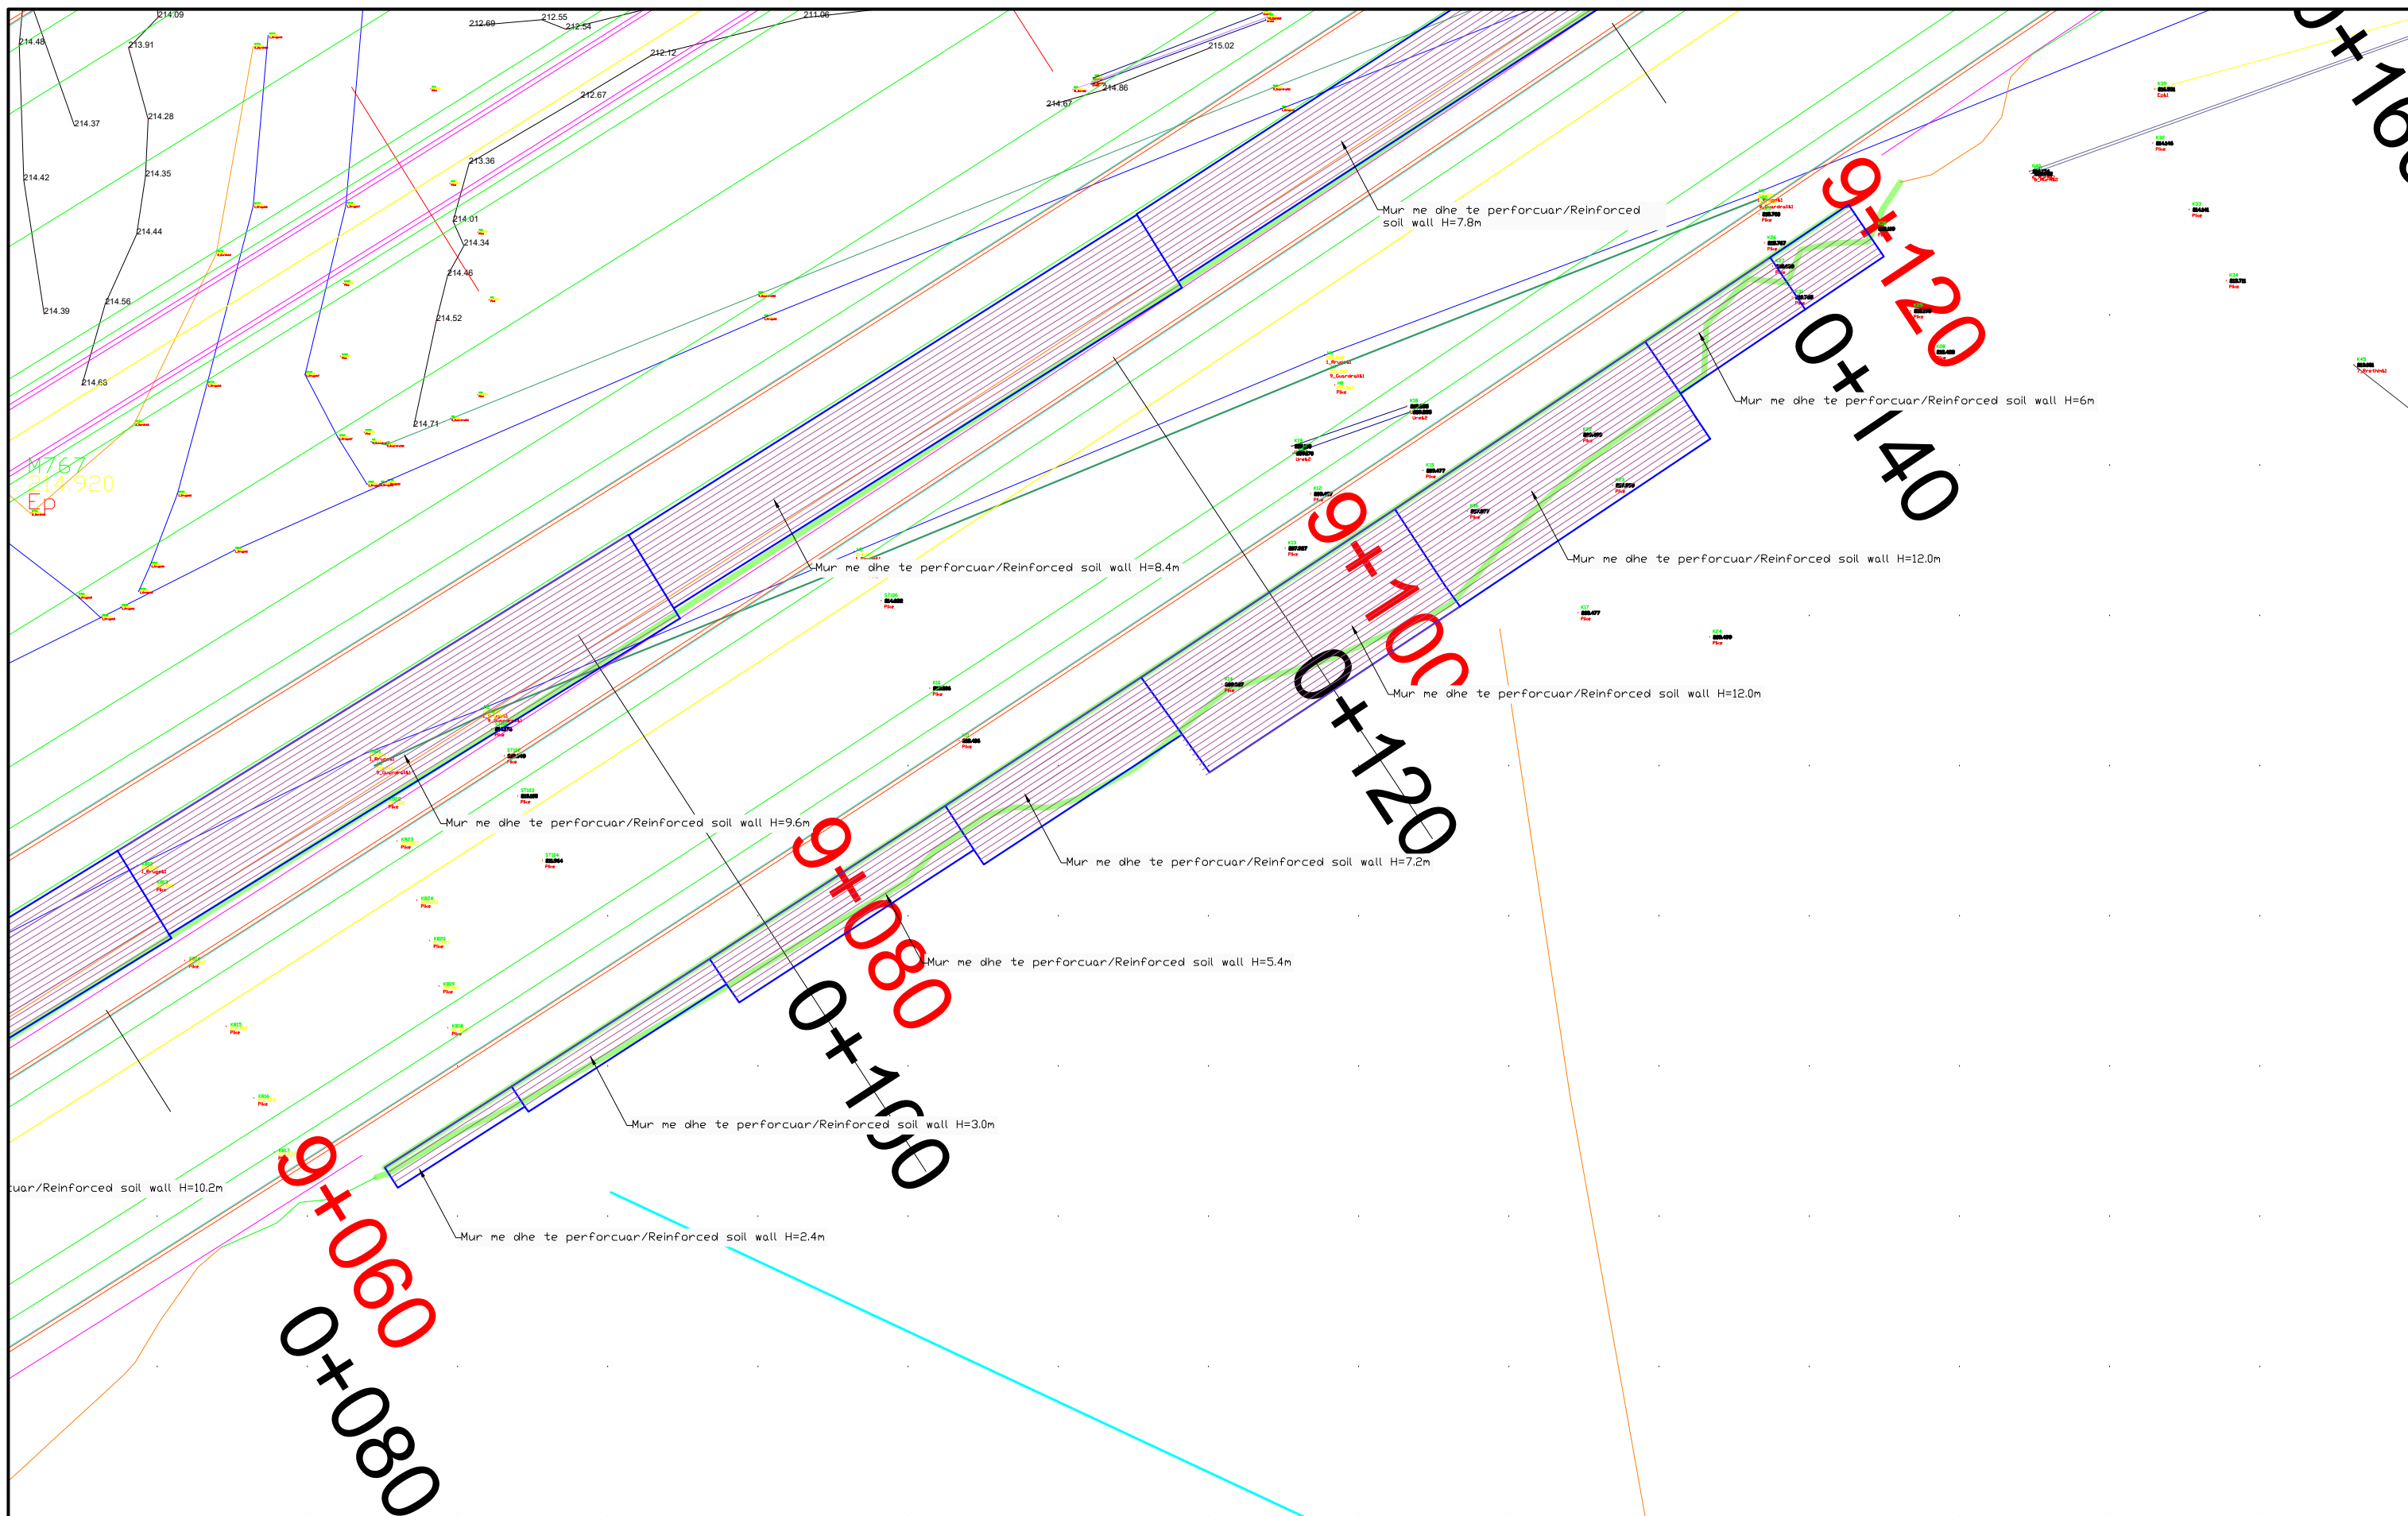

**INVESTITORI / INVESTOR**  
**"Autoriteti Rrugor Shqiptar"**

Address: Rr. "Sami Frasheri", Nr 33, Tirane  
 Mob: 04 222 3600  
 E-mail: [info@arrsh.gov.al](mailto:info@arrsh.gov.al)



**JV: "InfraKonsult" shpk & "HMK-Consulting" shpk**



"Studim Projektim - Zgjerimi i segmentit rrugor  
 dalje Elbasan-Prrenjas-Qafe Thane", (Faza II) /  
 "Design Study of road segment exit  
 Elbasan-Prrenjas-Qafe Thane" (Phase II)

**Plani/  
 Plan View**

**FAZA - PROJEKT ZBATIM**  
**PHASE - DETAIL DESIGN**

**SHKALLA**  
**SCALE** 1:200


**Data: Mars 2023**  
**Date: March 2023**

**VIZATIMI Nr:**  
**PAGE No:** E (1)

**PROJEKTUES**  
**DESIGN ENGINEERS:**

Ing./Eng. Sokol METOJA  
 Ing./Eng. Redi STRUGA  
 Ing./Eng. Orgest MERTIKA



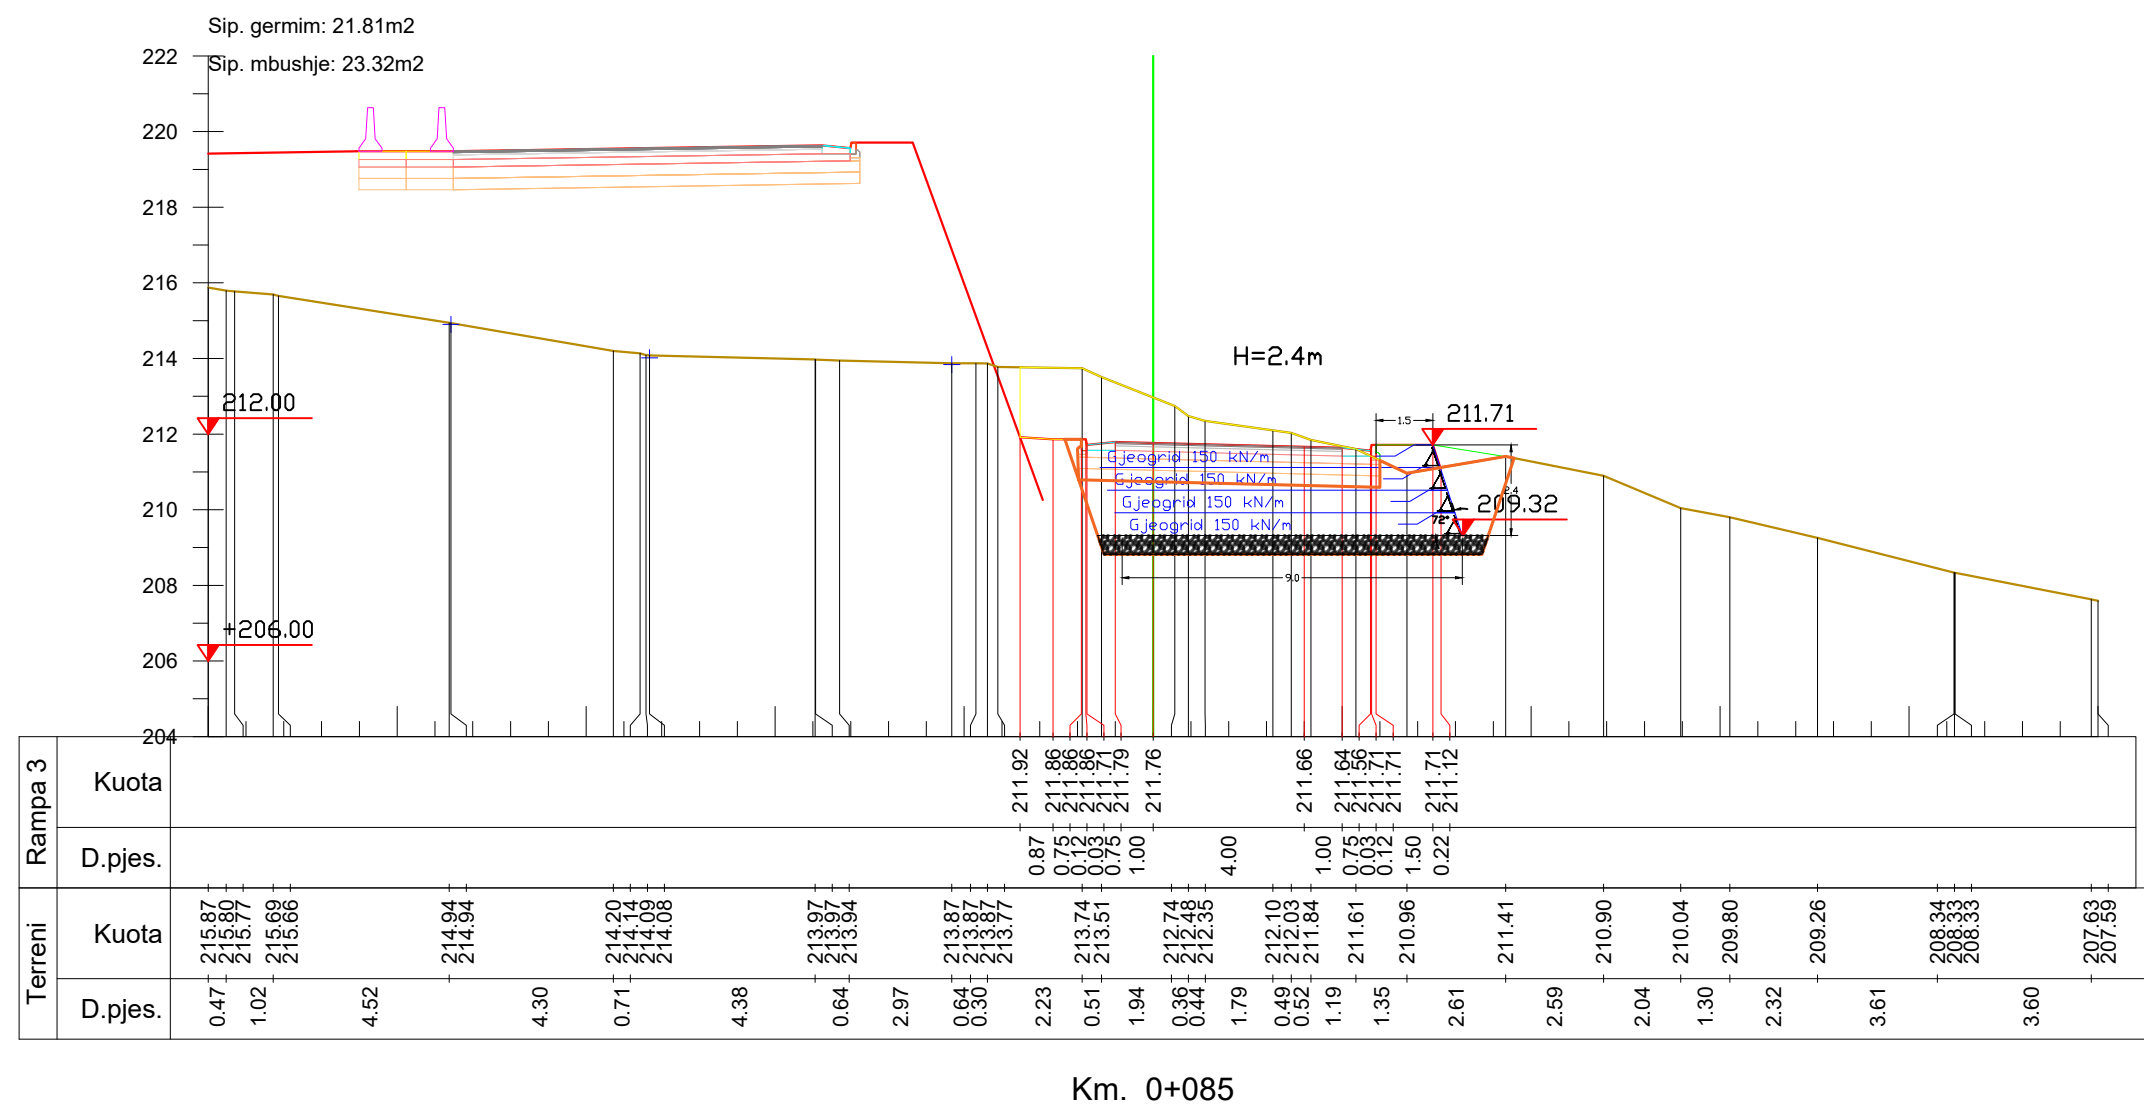

**INVESTITORI / INVESTOR**  
**"Autoriteti Rrugor Shqiptar"**

Address: Rr. "Sami Frasheri", Nr 33, Tirane

Mob: 04 222 3600  
E-mail: [info@arrsh.gov.al](mailto:info@arrsh.gov.al)



**JV: "InfraKonsult" shpk & "HMK-Consulting" shpk**



"Studim Projektim - Zgjerimi i segmentit rrugor  
dalje Elbasan-Prenjas-Qafe Thane", (Faza II) /  
"Design Study of road segment exit  
Elbasan-Prenjas-Qafe Thane" (Phase II)

**Profilet Terthore/Cross Sections**

FAZA - PROJEKT ZBATIM  
PHASE - DETAIL DESIGN

SHKALLA  
SCALE 1:100


Data: Mars 2023  
Date: March 2023

VIZATIMI Nr:  
PAGE No: E (3)

PROJEKTUES  
DESIGN ENGINEERS:

Ing./Eng. Sokol METOJA  
Ing./Eng. Redi STRUGA  
Ing./Eng. Orgest MERTIKA



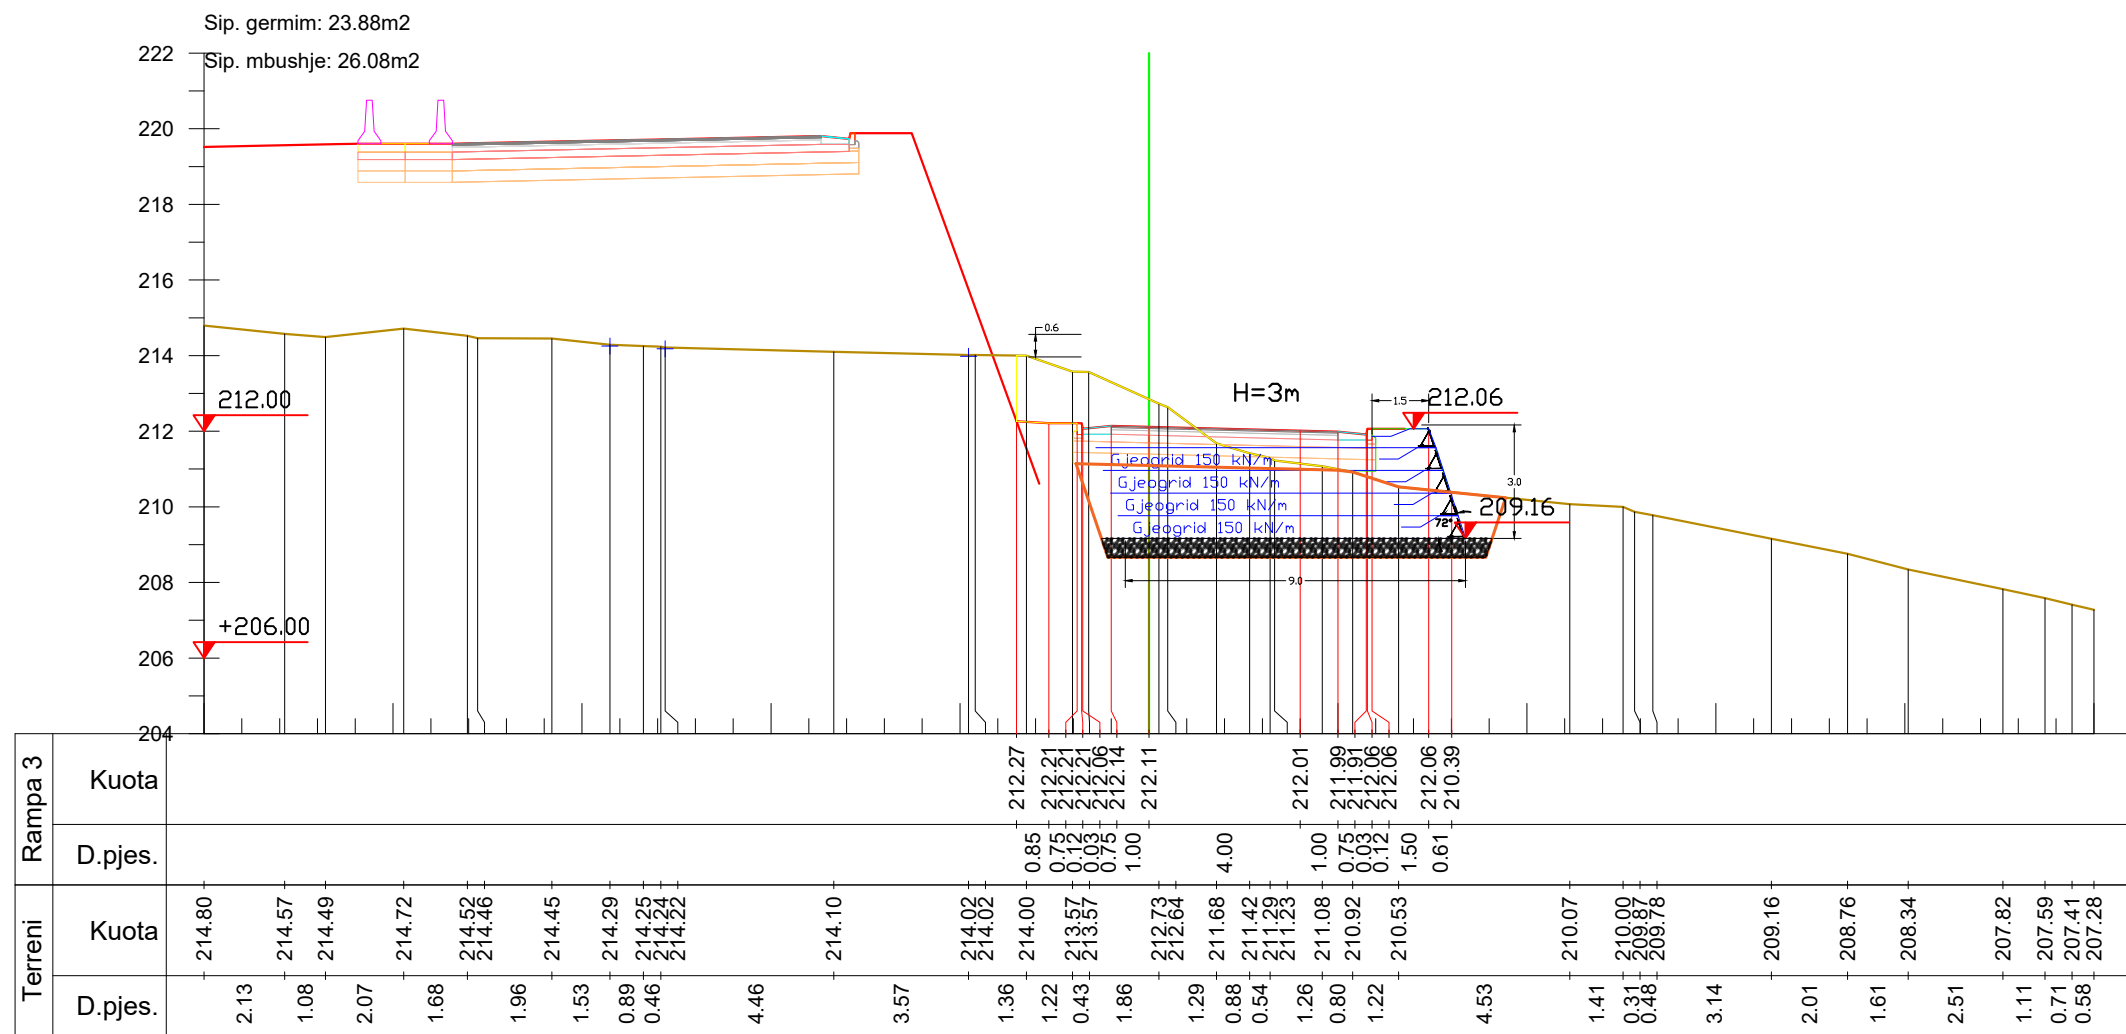

Km. 0+090



**INVESTITORI / INVESTOR**  
**"Autoriteti Rrugor Shqiptar"**

Address: Rr. "Sami Frasheri", Nr 33, Tirane

Mob: 04 222 3600  
E-mail: [info@arrsh.gov.al](mailto:info@arrsh.gov.al)



**JV: "InfraKonsult" shpk & "HMK-Consulting" shpk**



"Studim Projektim - Zgjerimi i segmentit rrugor  
dalje Elbasan-Prrenjas-Qafe Thane", (Faza II) /  
"Design Study of road segment exit  
Elbasan-Prrenjas-Qafe Thane" (Phase II)

**Profilet Terthore/  
Cross Sections**

FAZA - PROJEKT ZBATIM  
PHASE - DETAIL DESIGN


SHKALLA  
SCALE 1:100

Data: Mars 2023  
Date: March 2023

VIZATIMI Nr:  
PAGE No: E (4)

**PROJEKTUES  
DESIGN ENGINEERS:**

Ing./Eng. Sokol METOJA  
Ing./Eng. Redi STRUGA  
Ing./Eng. Orgest MERTIKA

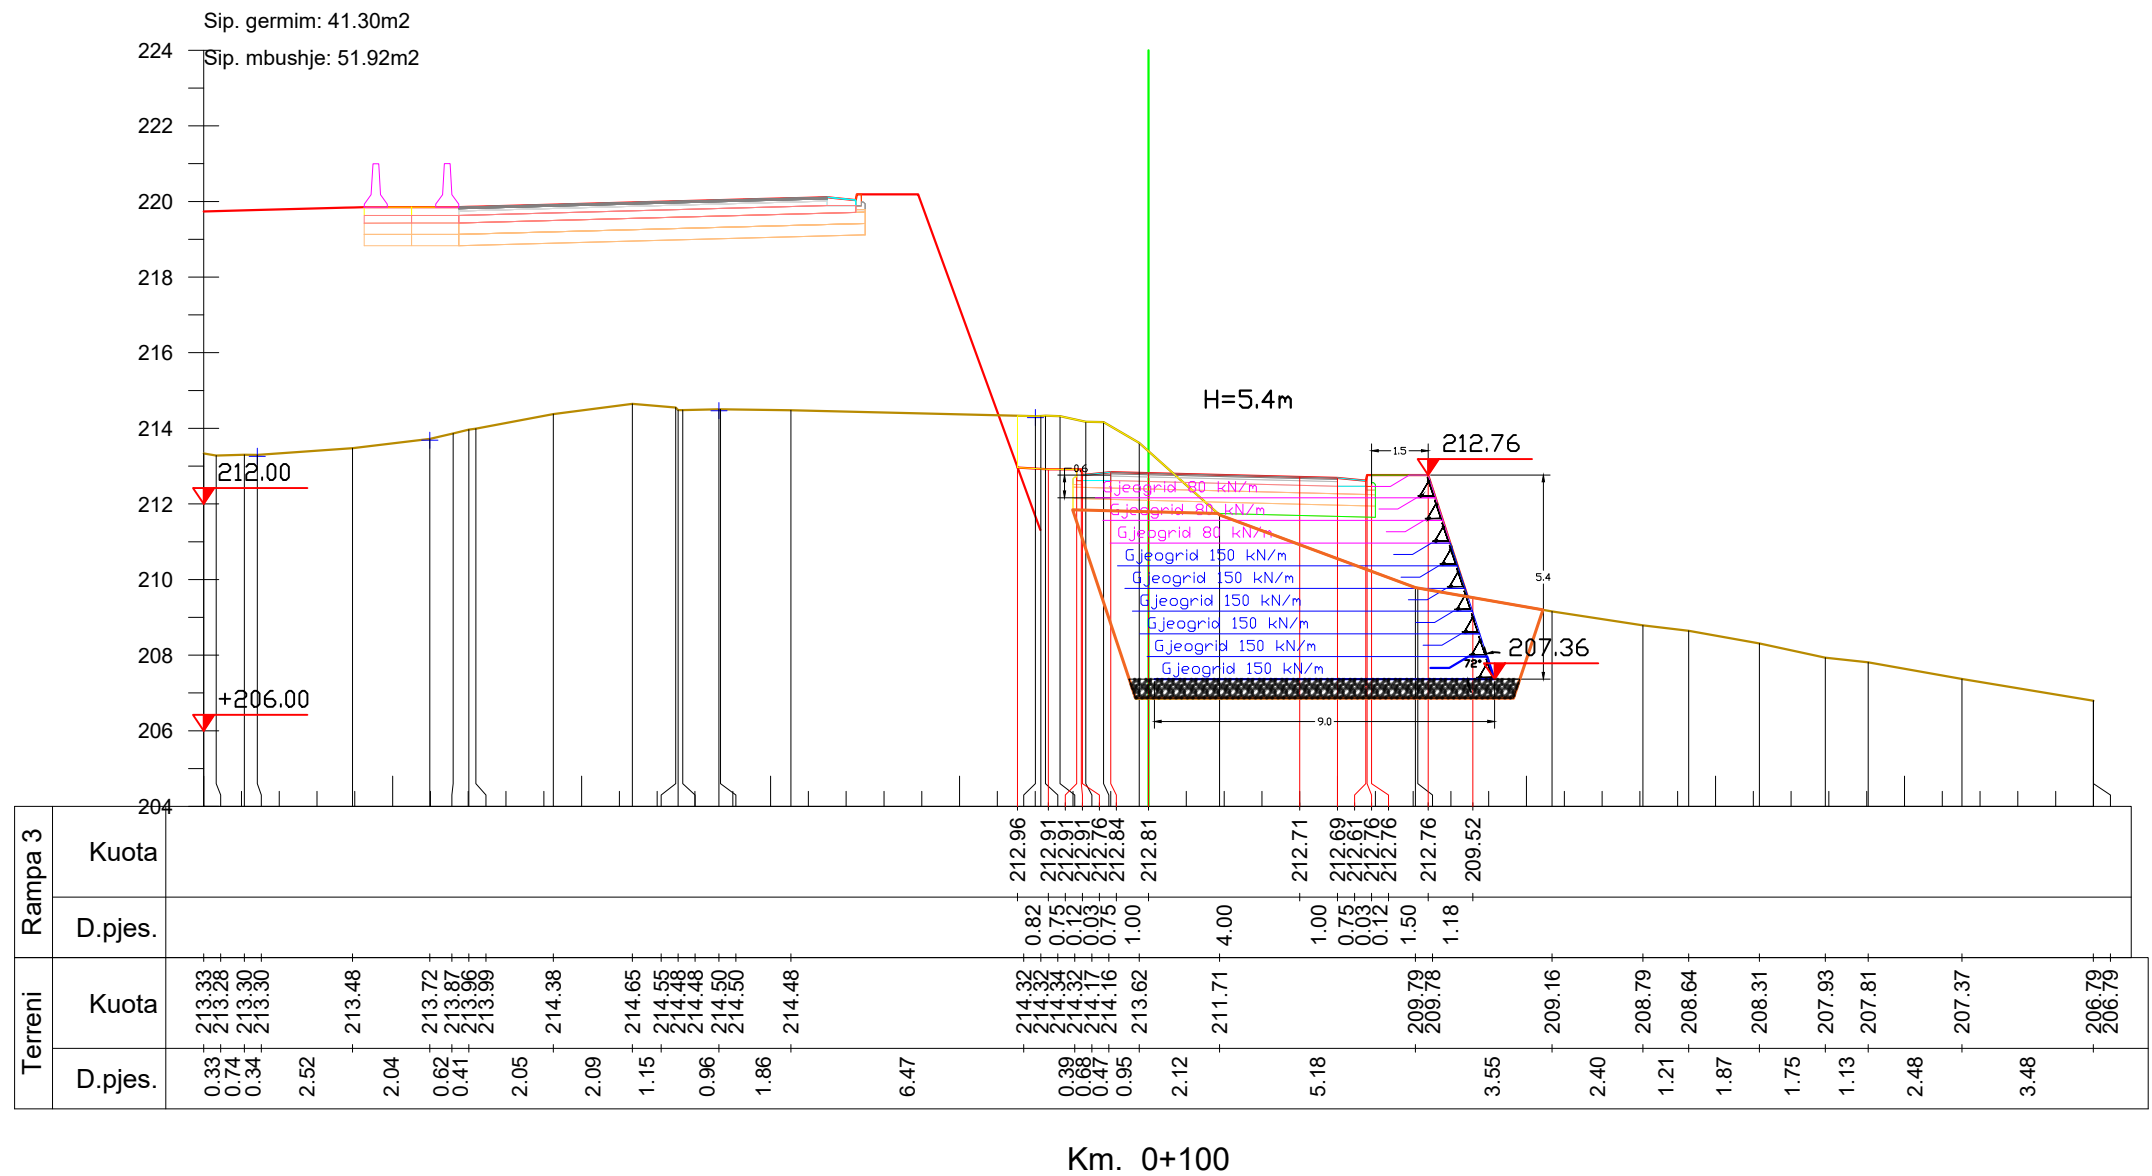

**INVESTITORI / INVESTOR**  
**"Autoriteti Rrugor Shqiptar"**

Address: Rr. "Sami Frasheri", Nr 33, Tirane

Mob: 04 222 3600  
E-mail: [info@arrsh.gov.al](mailto:info@arrsh.gov.al)



**JV: "InfraKonsult" shpk & "HMK-Consulting" shpk**



"Studim Projektim - Zgjerimi i segmentit rrugor  
dalje Elbasan-Prrenjas-Qafe Thane", (Faza II) /  
"Design Study of road segment exit  
Elbasan-Prrenjas-Qafe Thane" (Phase II)

**Profilet Terthore/  
Cross Sections**

FAZA - PROJEKT ZBATIM  
PHASE - DETAIL DESIGN


SHKALLA  
SCALE 1:200

Data: Mars 2023  
Date: March 2023

VIZATIMI Nr:  
PAGE No: E (5)

**PROJEKTUES  
DESIGN ENGINEERS:**

Ing./Eng. Sokol METOJA  
Ing./Eng. Redi STRUGA  
Ing./Eng. Orgest MERTIKA

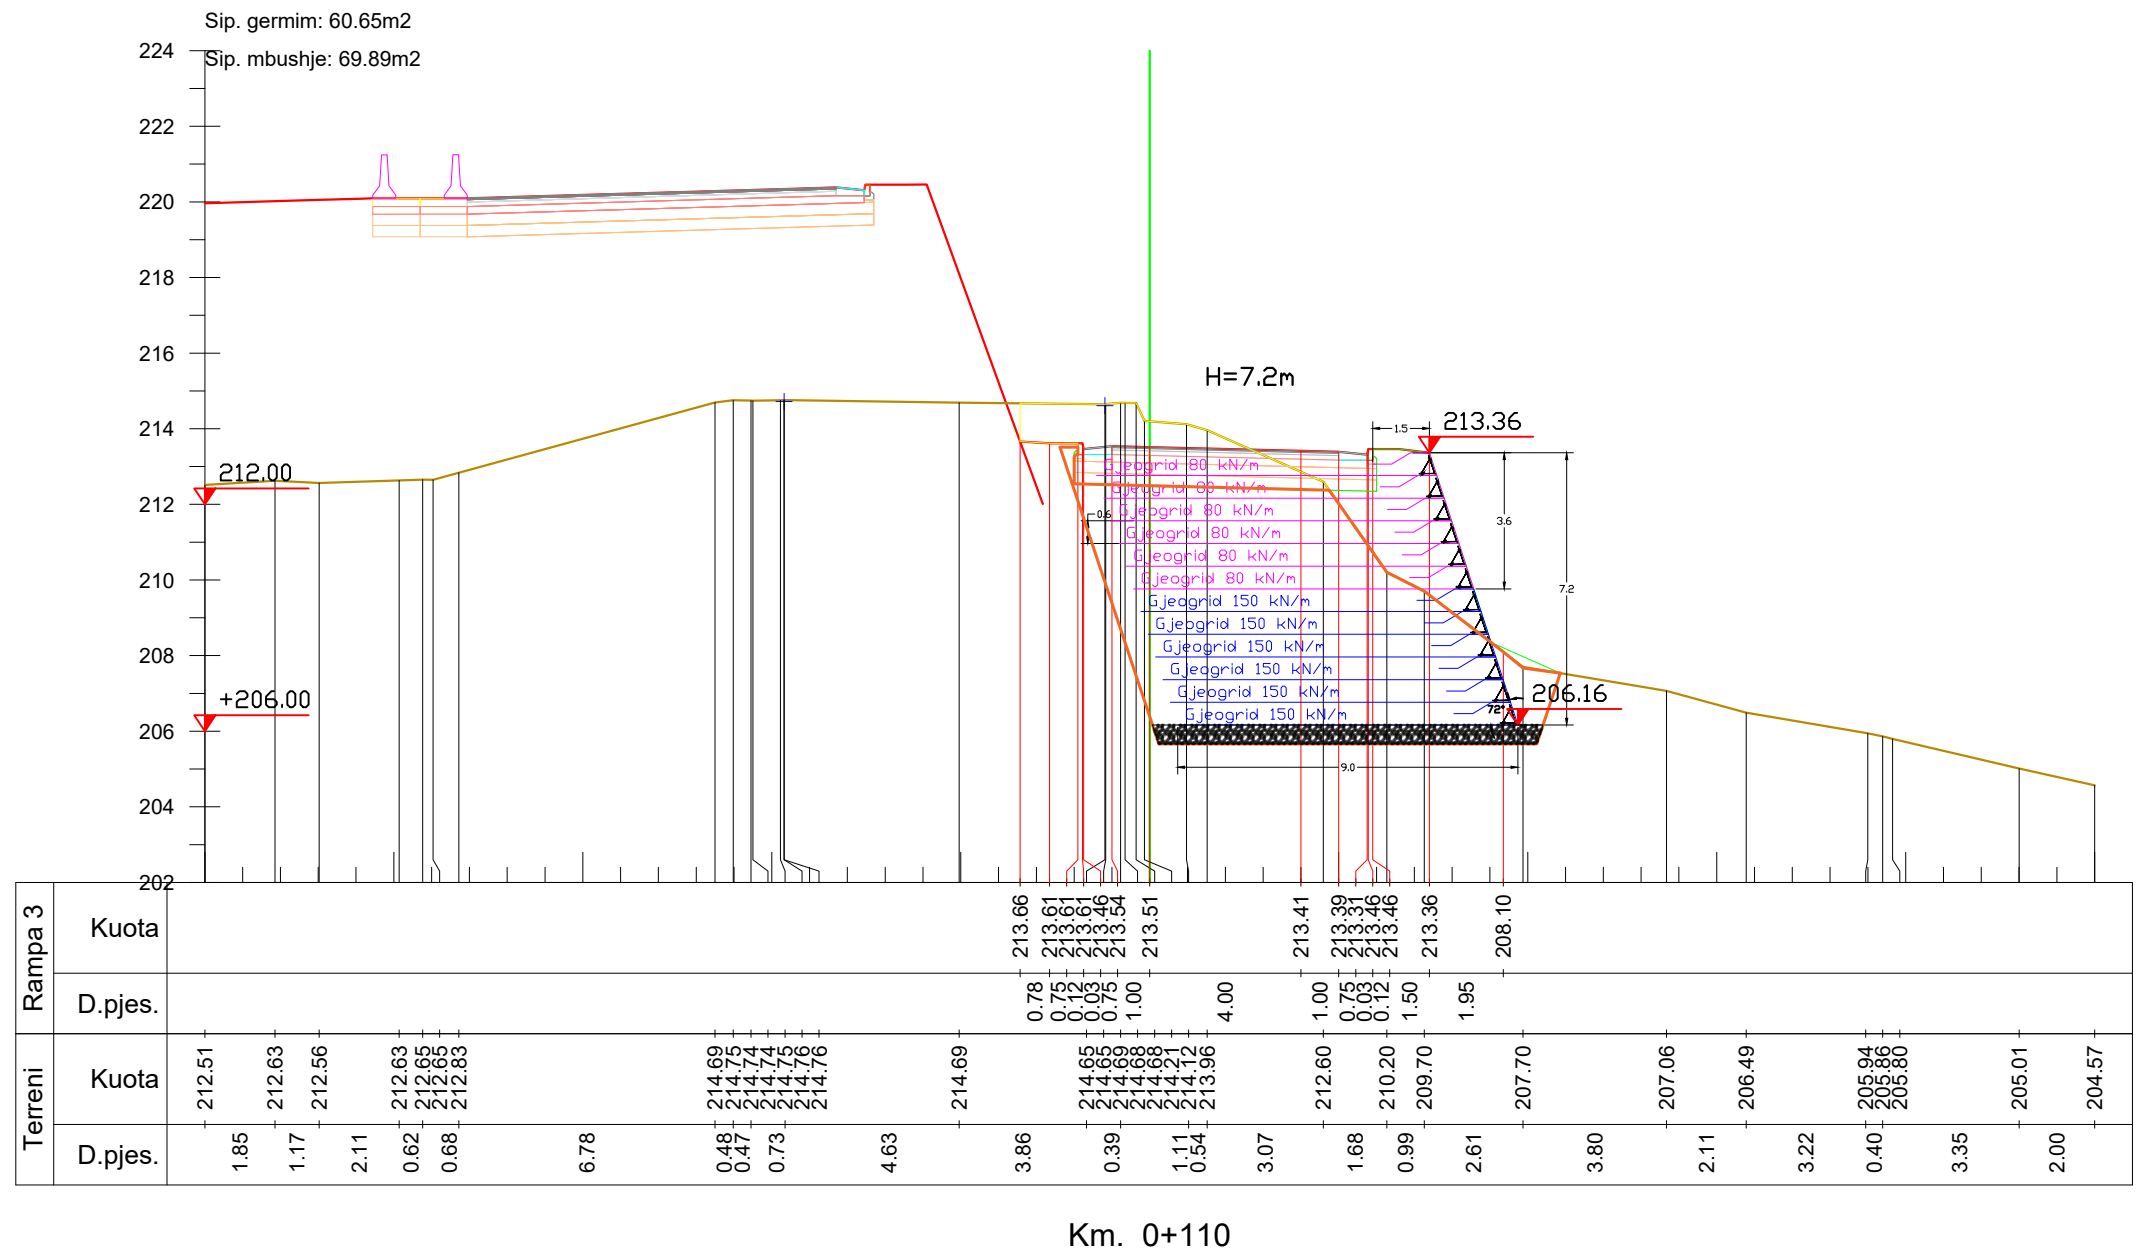

**INVESTITORI / INVESTOR**  
**"Autoriteti Rrugor Shqiptar"**

Address: Rr. "Sami Frasheri", Nr 33, Tirane

Mob: 04 222 3600  
E-mail: [info@arrsh.gov.al](mailto:info@arrsh.gov.al)



**JV: "InfraKonsult" shpk & "HMK-Consulting" shpk**



"Studim Projektim - Zgjerimi i segmentit rrugor  
dalje Elbasan-Prrenjas-Qafe Thane", (Faza II) /  
"Design Study of road segment exit  
Elbasan-Prrenjas-Qafe Thane" (Phase II)

**Profilet Terthore/  
Cross Sections**

FAZA - PROJEKT ZBATIM  
PHASE - DETAIL DESIGN

SHKALLA  
SCALE 1:200

Data: Mars 2023  
Date: March 2023

VIZATIMI Nr:  
PAGE No: E (6)


PROJEKTUES  
DESIGN ENGINEERS:

Ing./Eng. Sokol METOJA  
Ing./Eng. Redi STRUGA  
Ing./Eng. Orgest MERTIKA







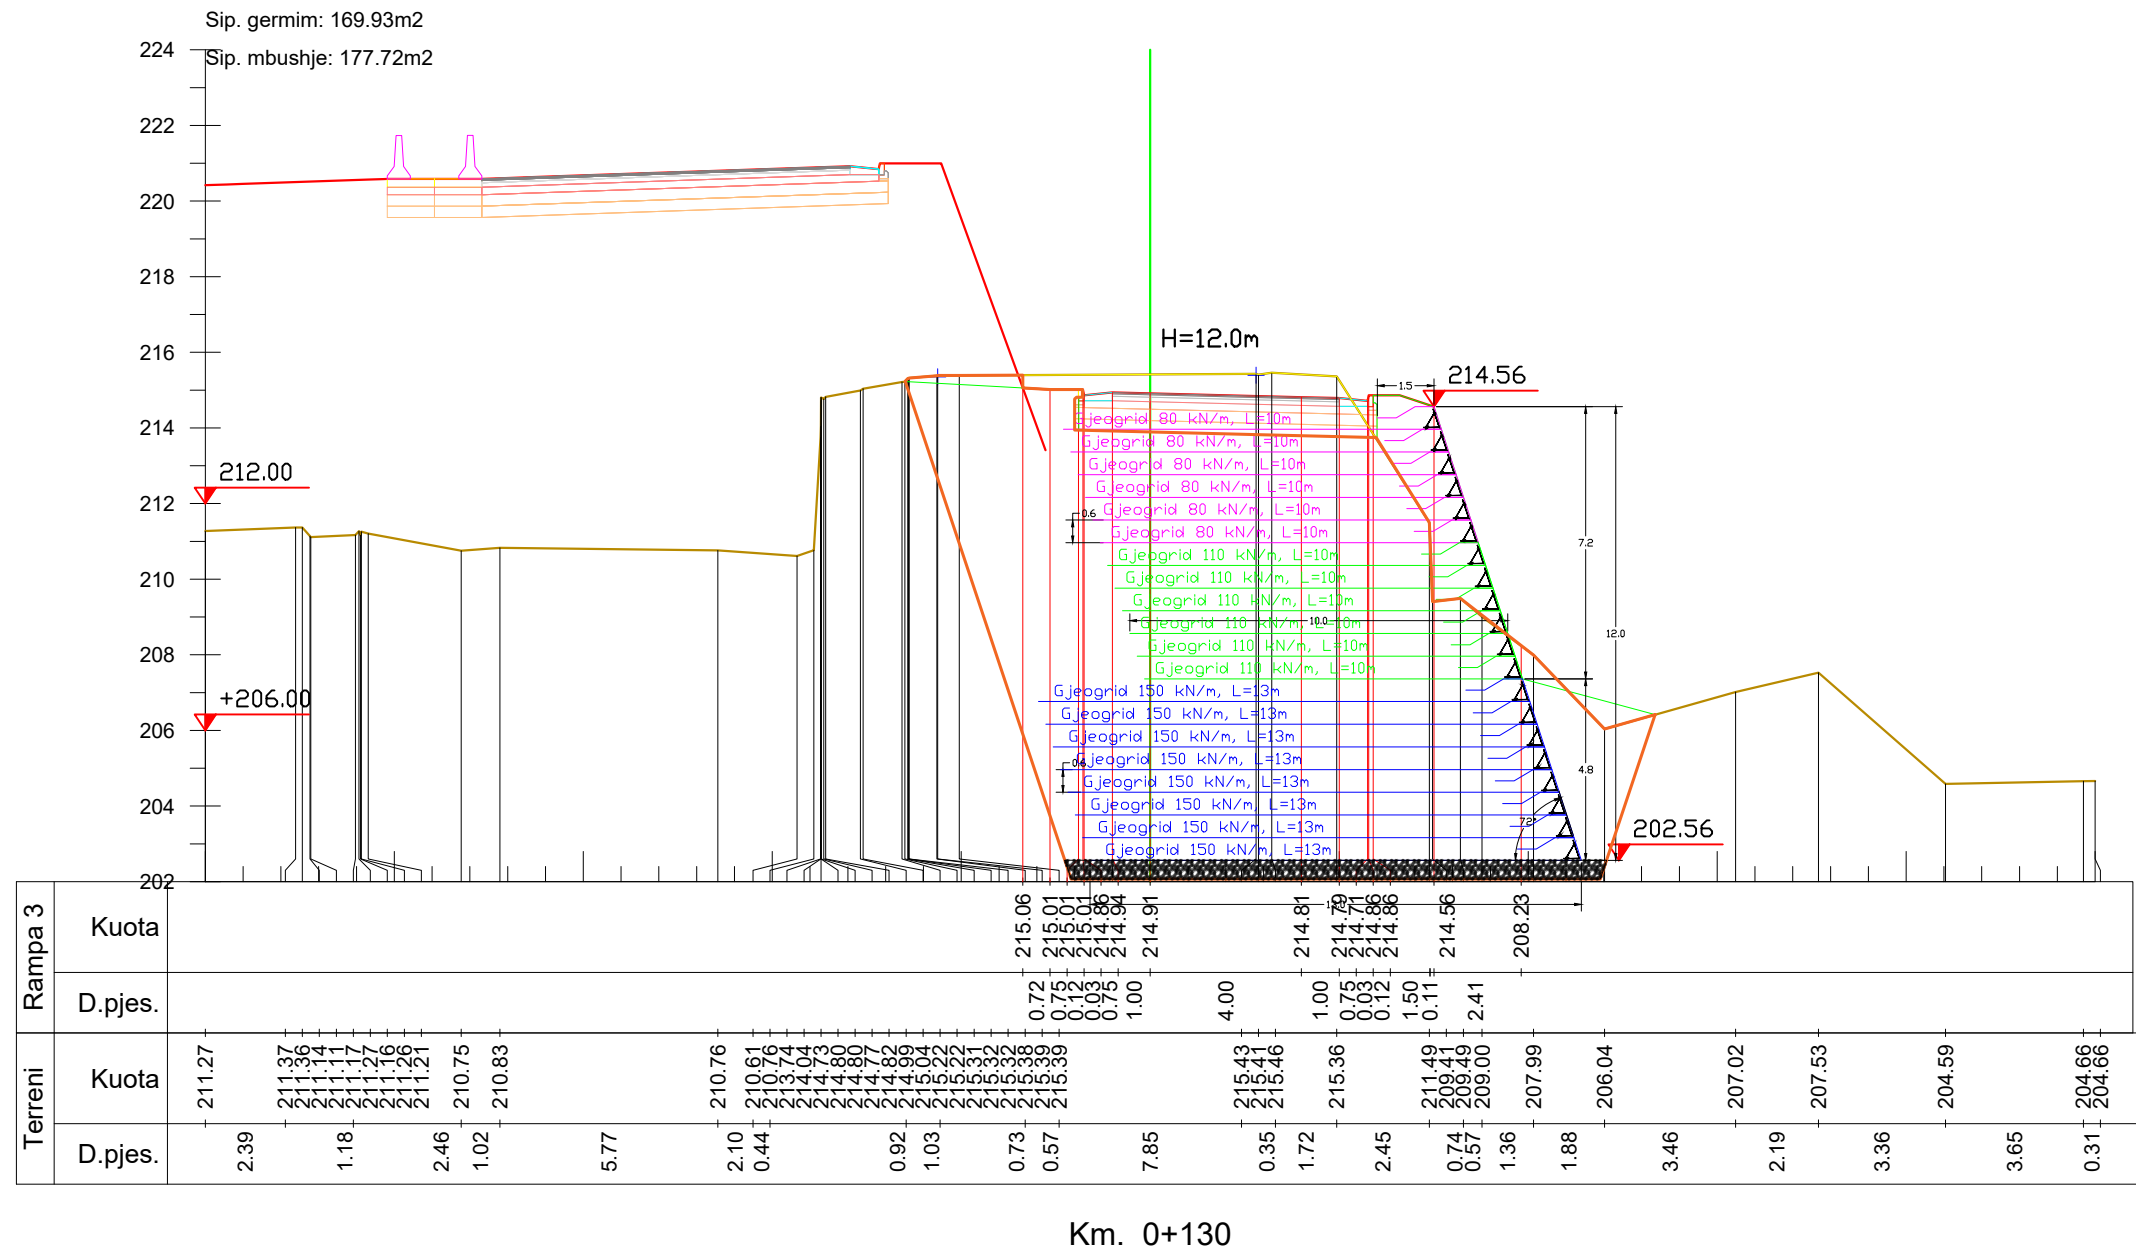

**INVESTITORI / INVESTOR**  
**"Autoriteti Rrugor Shqiptar"**

Address: Rr. "Sami Frasheri", Nr 33, Tirane

Mob: 04 222 3600  
E-mail: [info@arrsh.gov.al](mailto:info@arrsh.gov.al)



JV: "InfraKonsult" shpk & "HMK-Consulting" shpk



"Studim Projektim - Zgjerimi i segmentit rrugor  
dalje Elbasan-Prrerjas-Qafe Thane", (Faza II) /  
"Design Study of road segment exit  
Elbasan-Prrerjas-Qafe Thane" (Phase II)

**Profilet Terthore/  
Cross Sections**

FAZA - PROJEKT ZBATIM  
PHASE - DETAIL DESIGN

SHKALLA  
SCALE 1:200

Data: Mars 2023  
Date: March 2023

VIZATIMI Nr:  
PAGE No: E (8)

PROJEKTUES  
DESIGN ENGINEERS:

Ing./Eng. Sokol METOJA  
Ing./Eng. Redi STRUGA  
Ing./Eng. Orgest MERTIKA




***Projekti per Objektin / Design for the Object :***  
***“Studim Projektim – Zgjerimi i segmentit rrugor dalje Elbasan-Prrenjas-Qafe Thane”, Faza II /***  
***“Design Study of road segment exit Elbasan-Prrenjas-Qafe Thane” Phase II***

***Projekt Zbatim / Detailed Design***

***“Mure me Toke te Armuar, Rampa 1 /***  
***Reinforced Soil Wall, Ramp 1”***

***MARS 2023 / MARCH 2023***

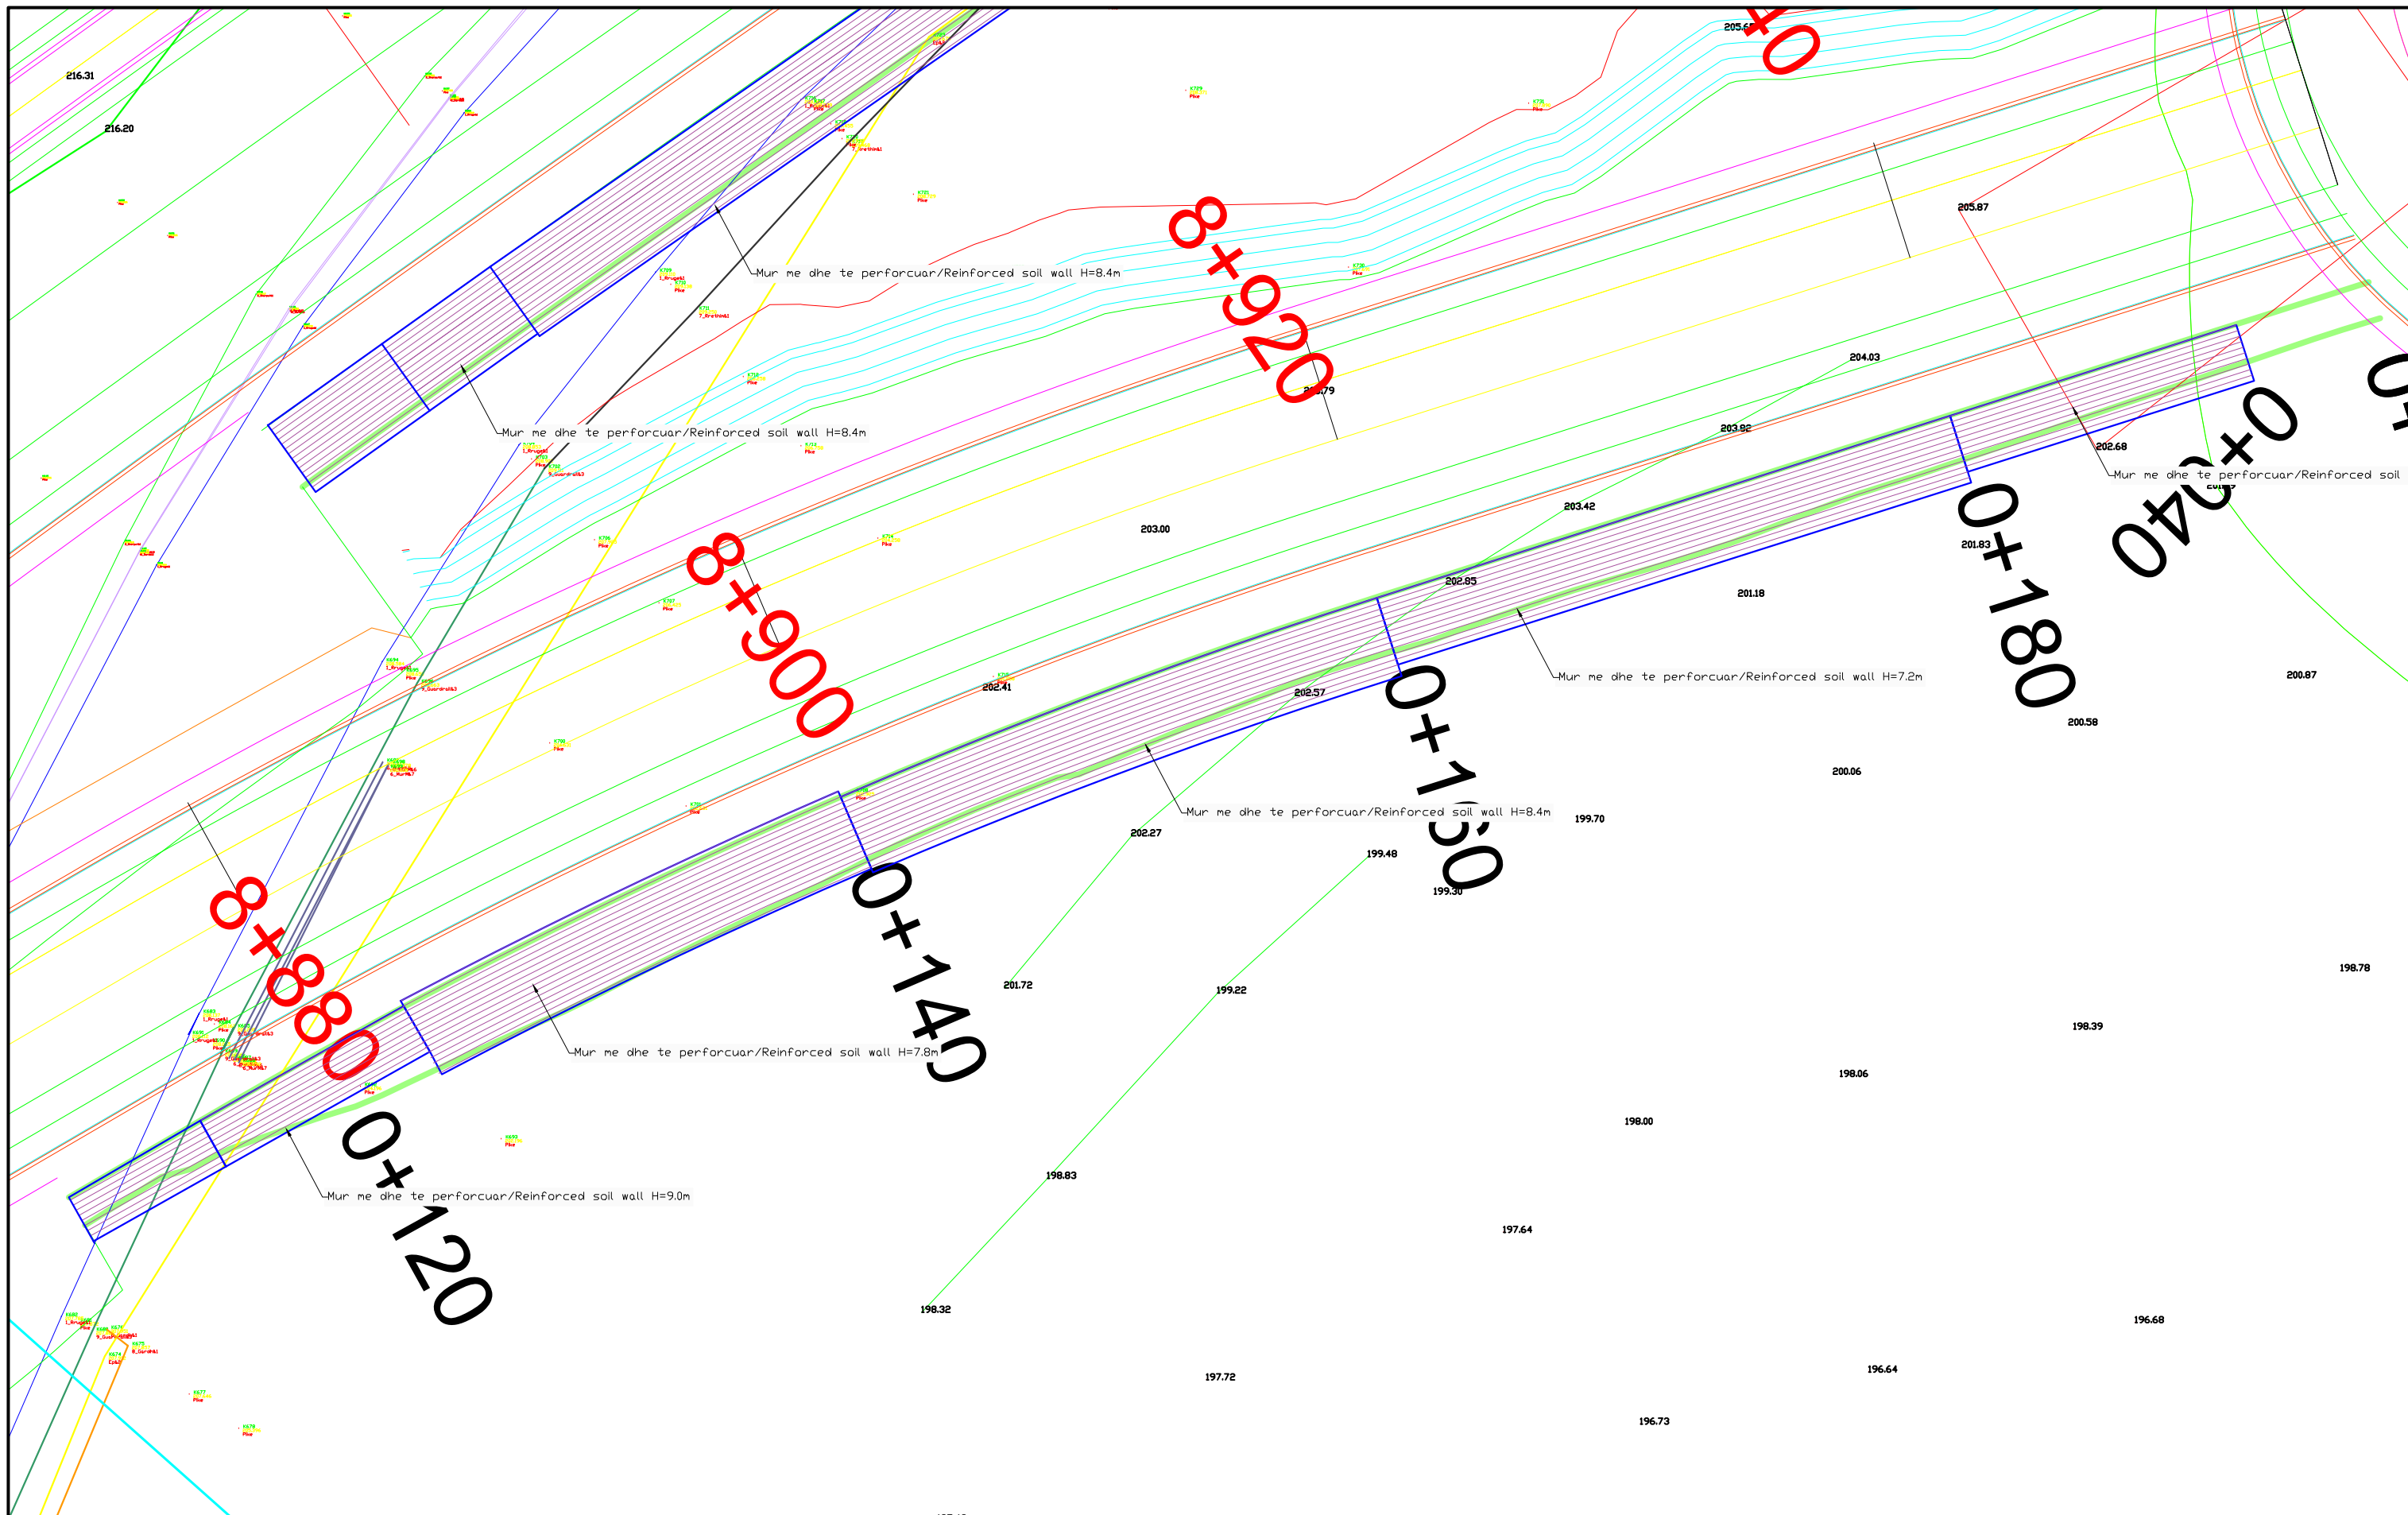

**INVESTITORI / INVESTOR**  
**"Autoriteti Rrugor Shqiptar"**

Address: Rr. "Sami Frasheri", Nr 33, Tirane

Mob: 04 222 3600  
E-mail: [info@arsh.gov.al](mailto:info@arsh.gov.al)



**JV: "InfraKonsult" shpk & "HMK-Consulting" shpk**



"Studim Projektim - Zgjerimi i segmentit rrugor  
dalje Elbasan-Prrenjas-Qafe Thane", (Faza II) /  
"Design Study of road segment exit  
Elbasan-Prrenjas-Qafe Thane" (Phase II)

**Plani/  
Plan View**

**FAZA - PROJEKT ZBATIM**  
**PHASE - DETAIL DESIGN**

**SHKALLA**  
**SCALE** 1:200


**Data: Mars 2023**  
**Date: March 2023**

**VIZATIMI Nr:**  
**PAGE No:** E (10)


**PROJEKTUES**  
**DESIGN ENGINEERS:**


Ing./Eng. Sokol METOJA  
Ing./Eng. Redi STRUGA  
Ing./Eng. Orgest MERTIKA



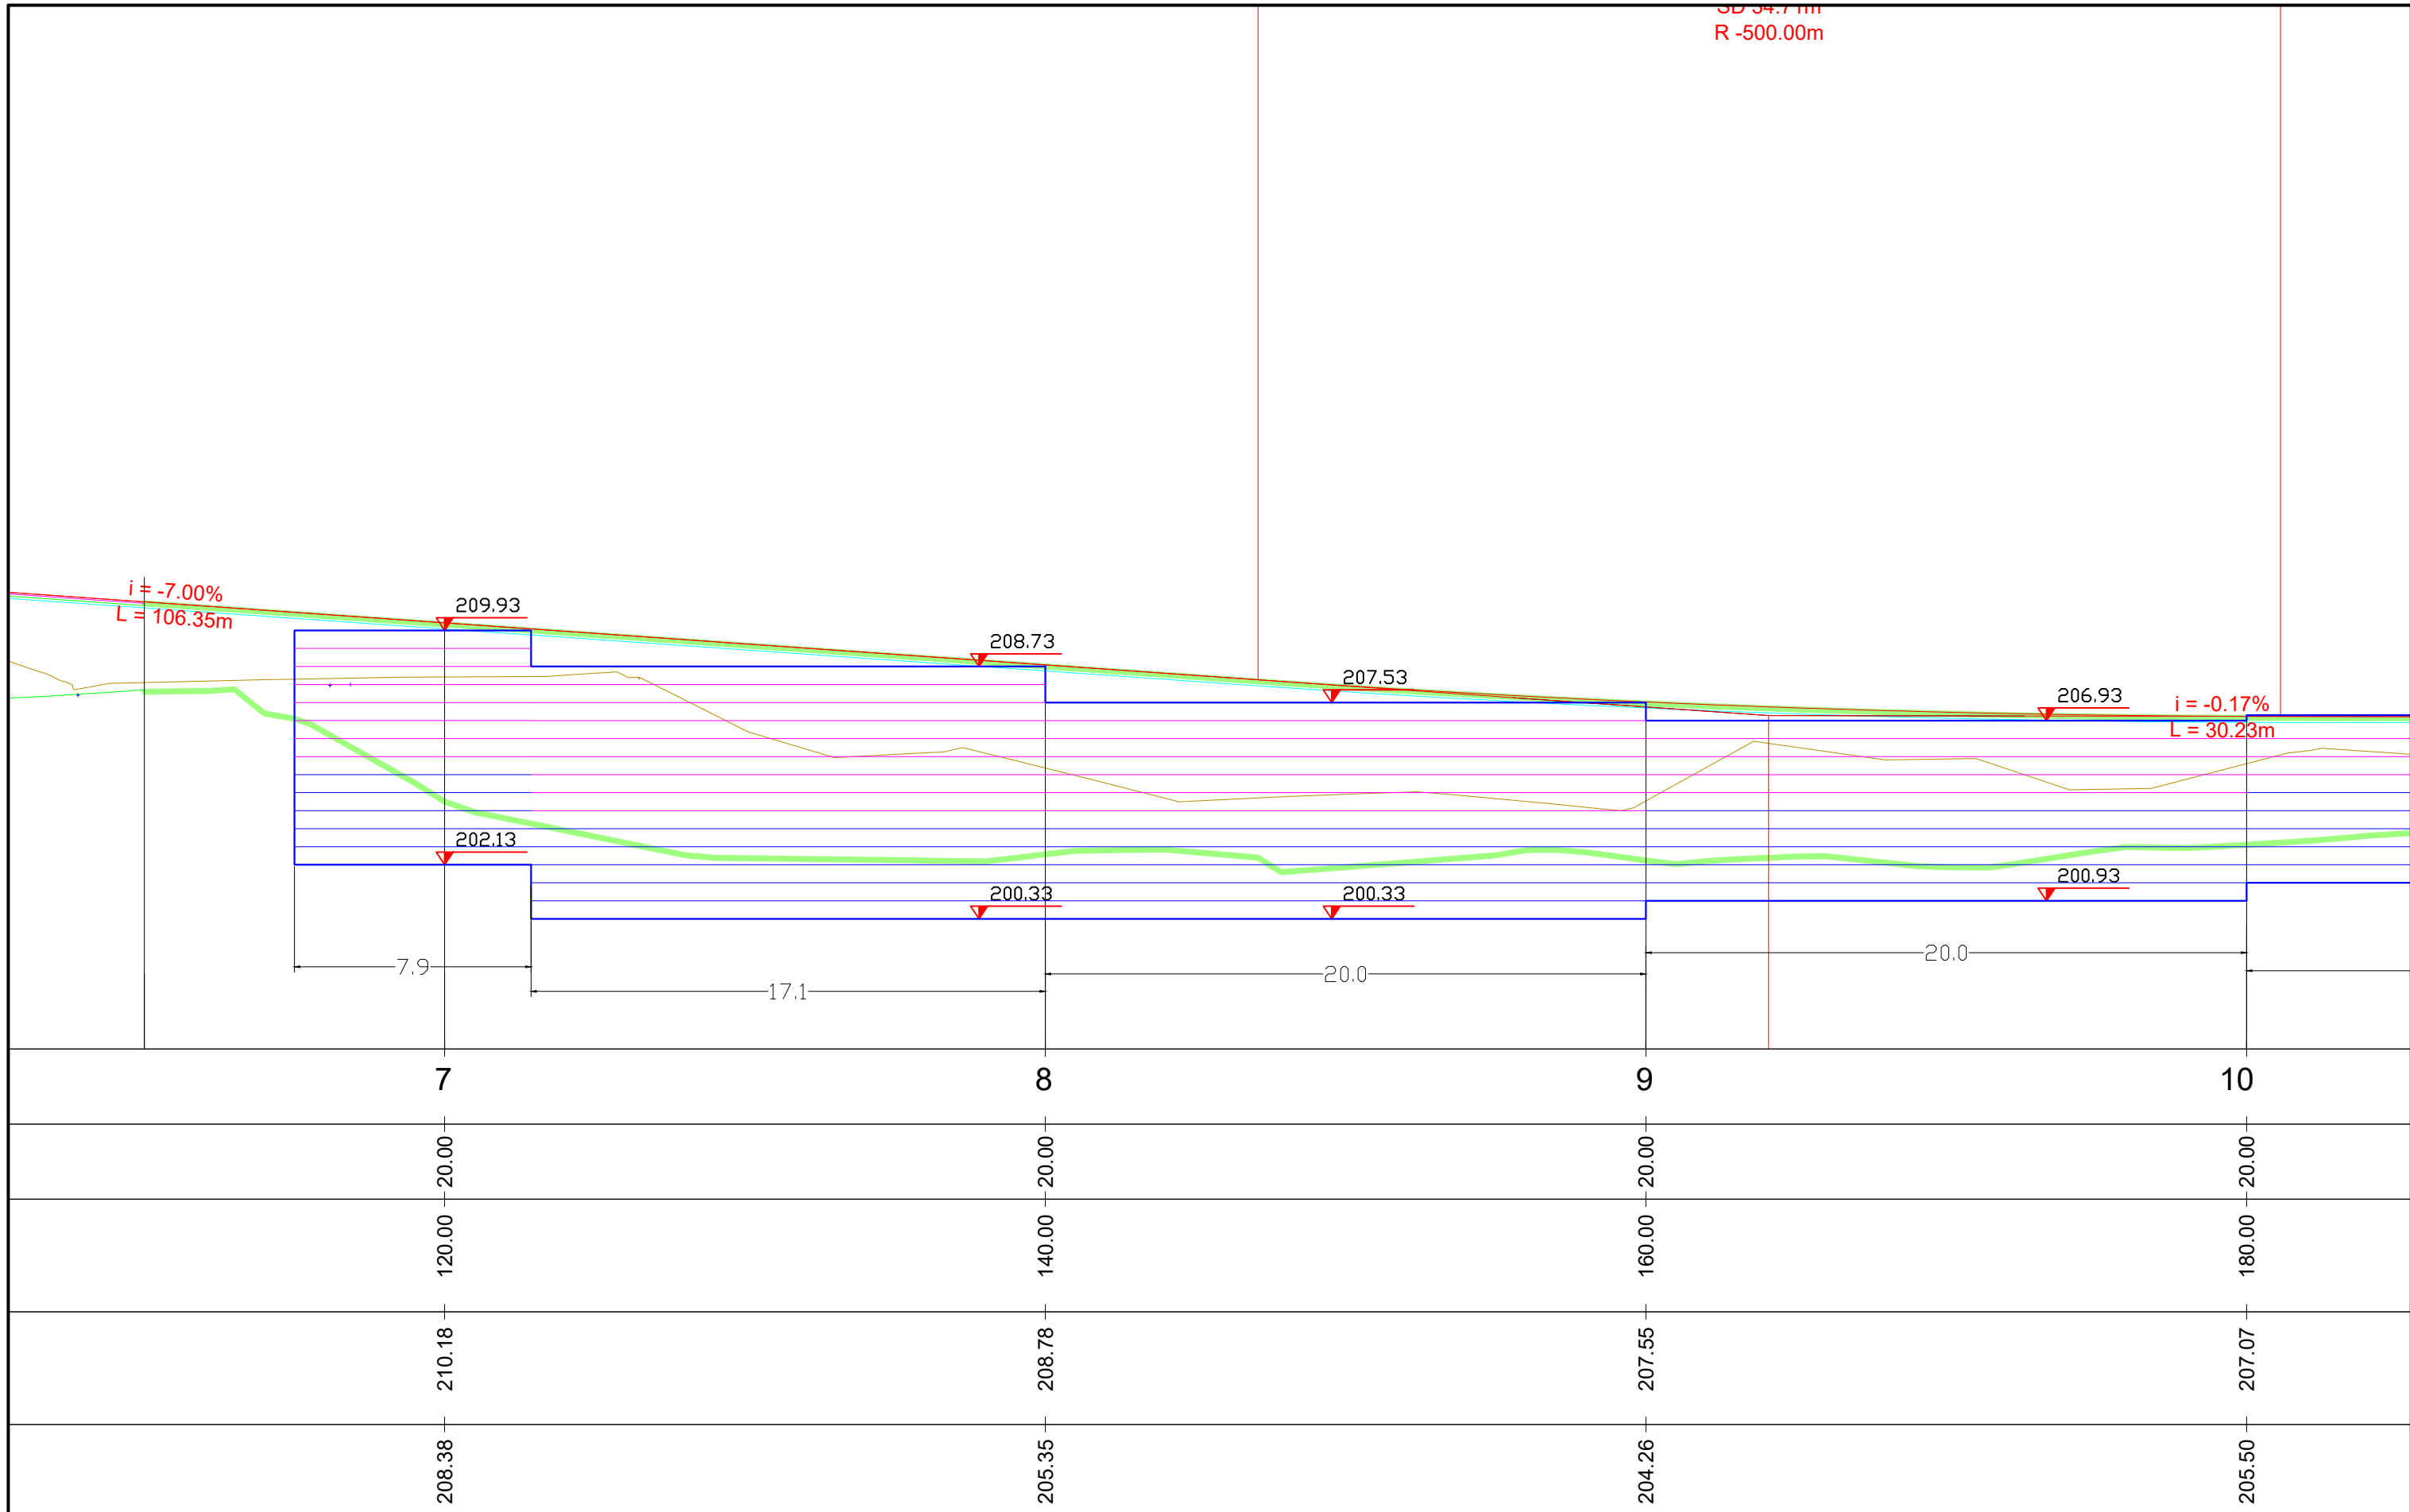



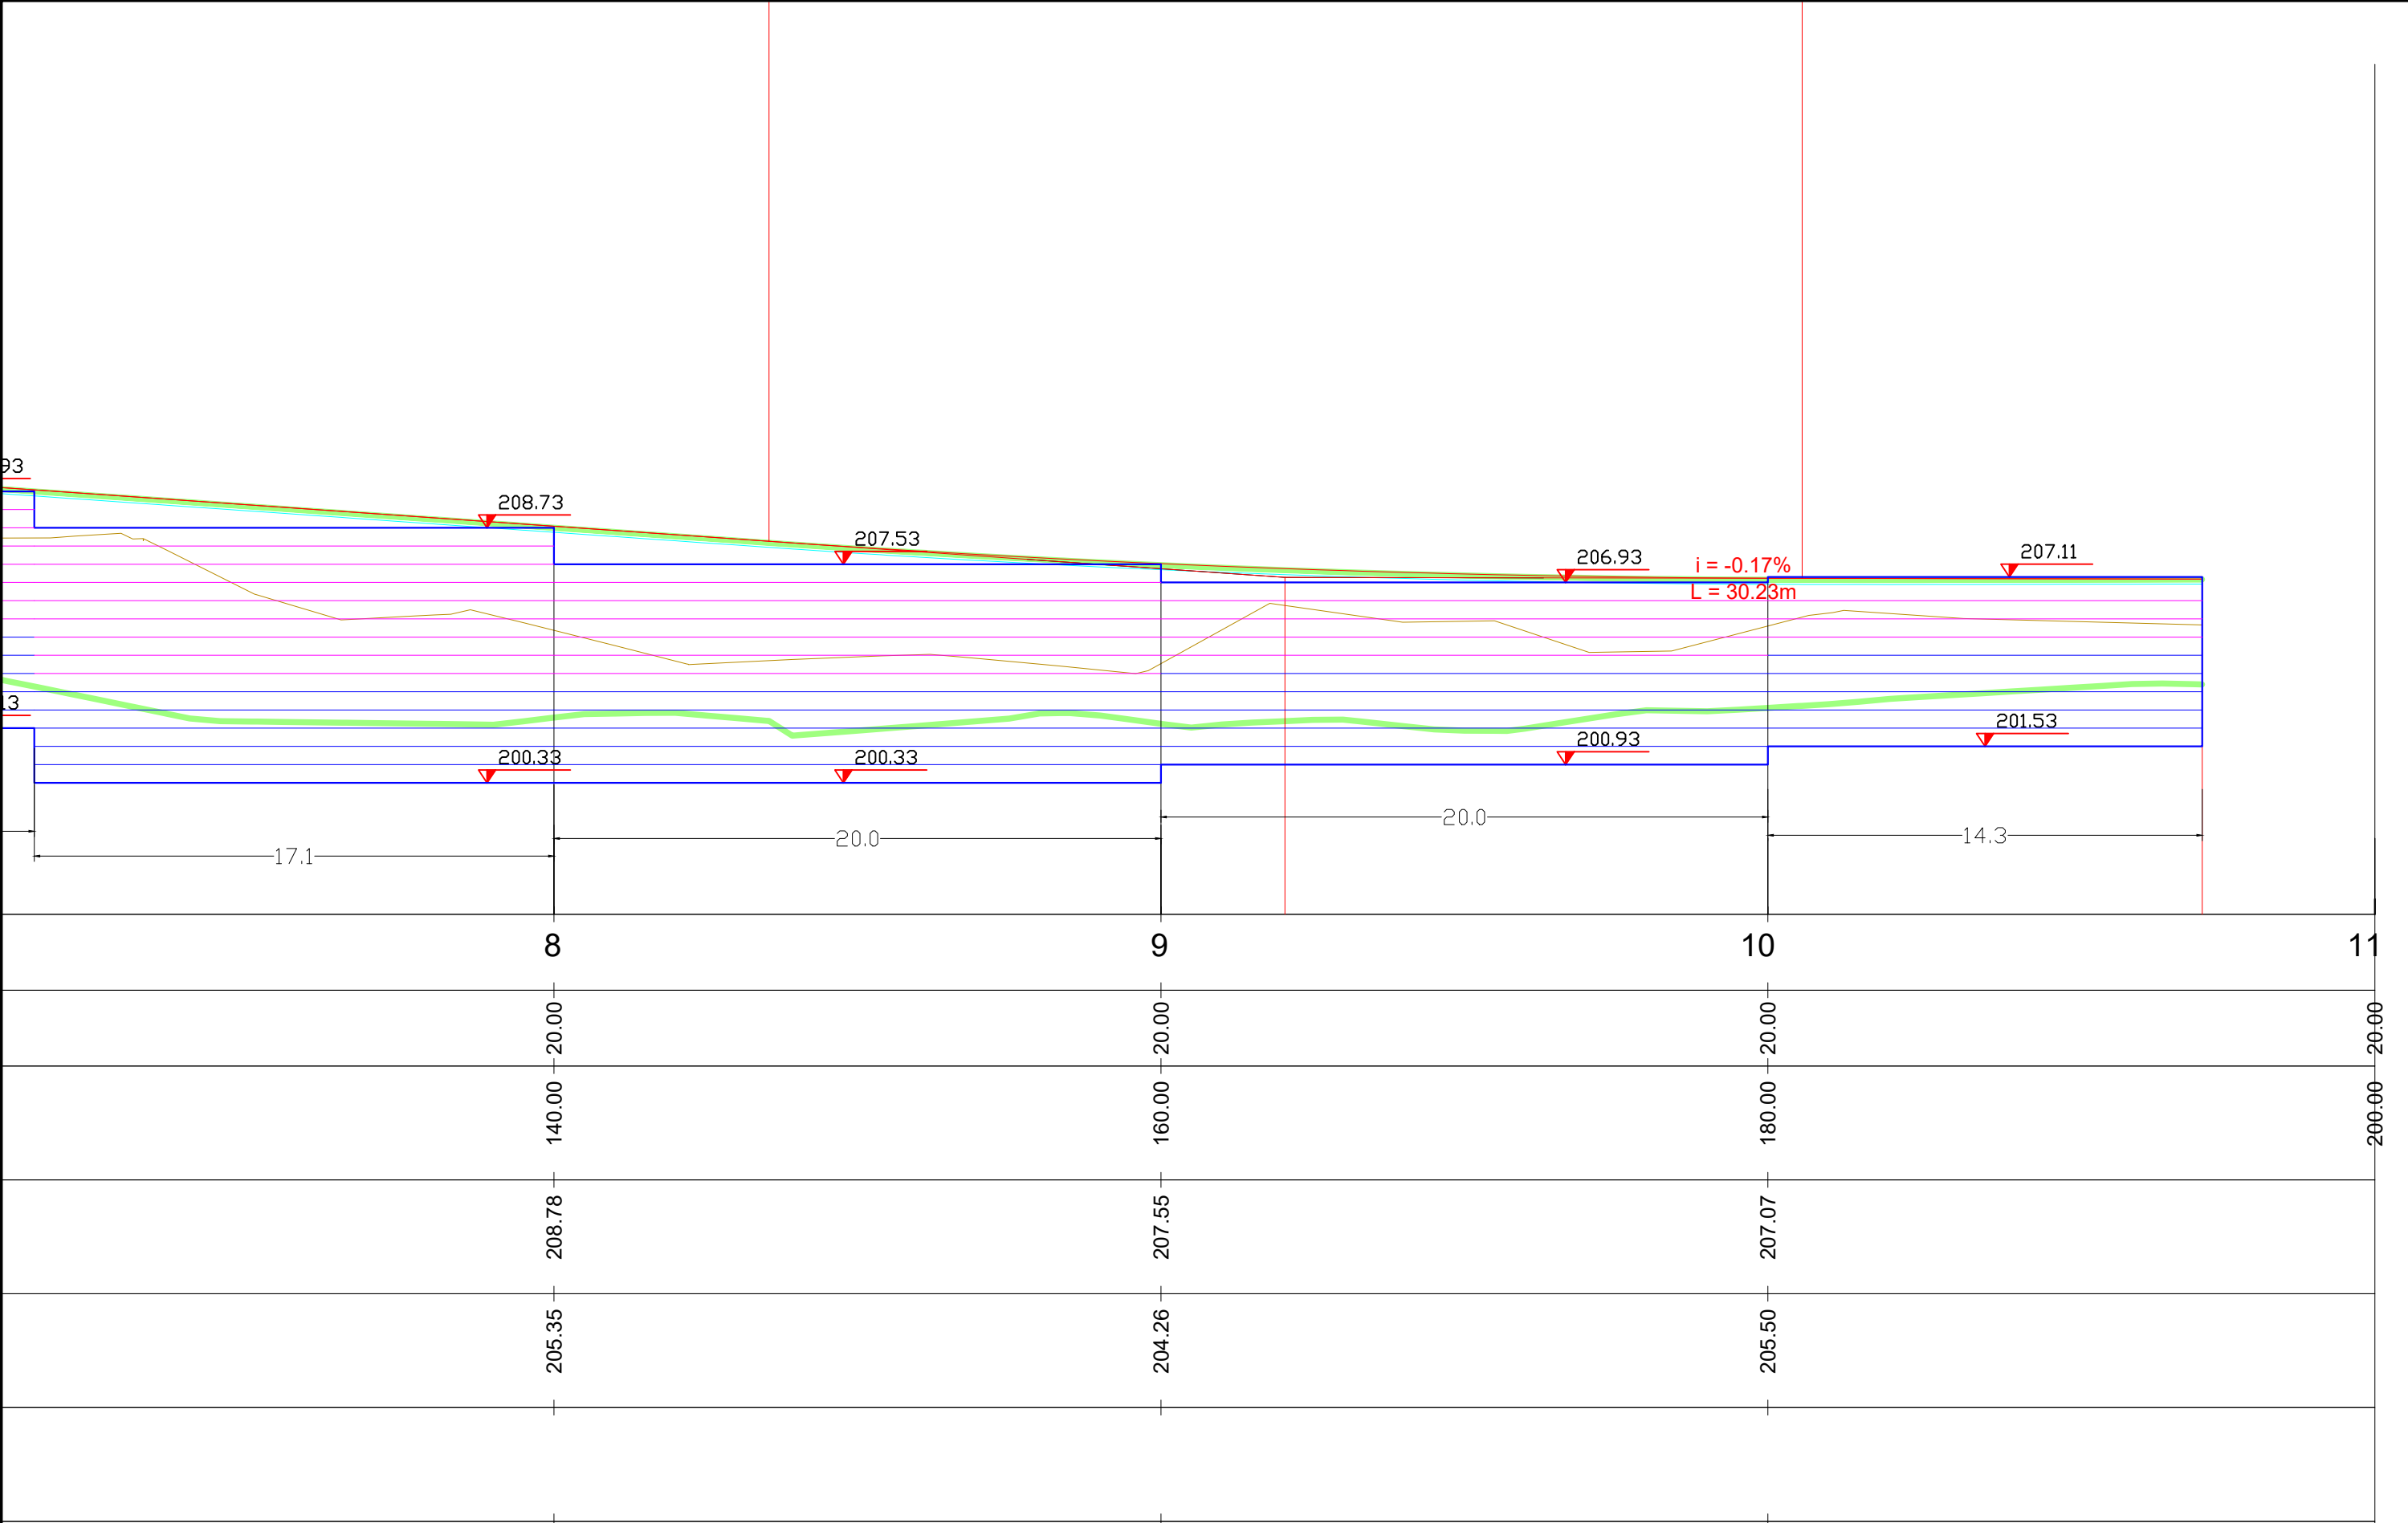

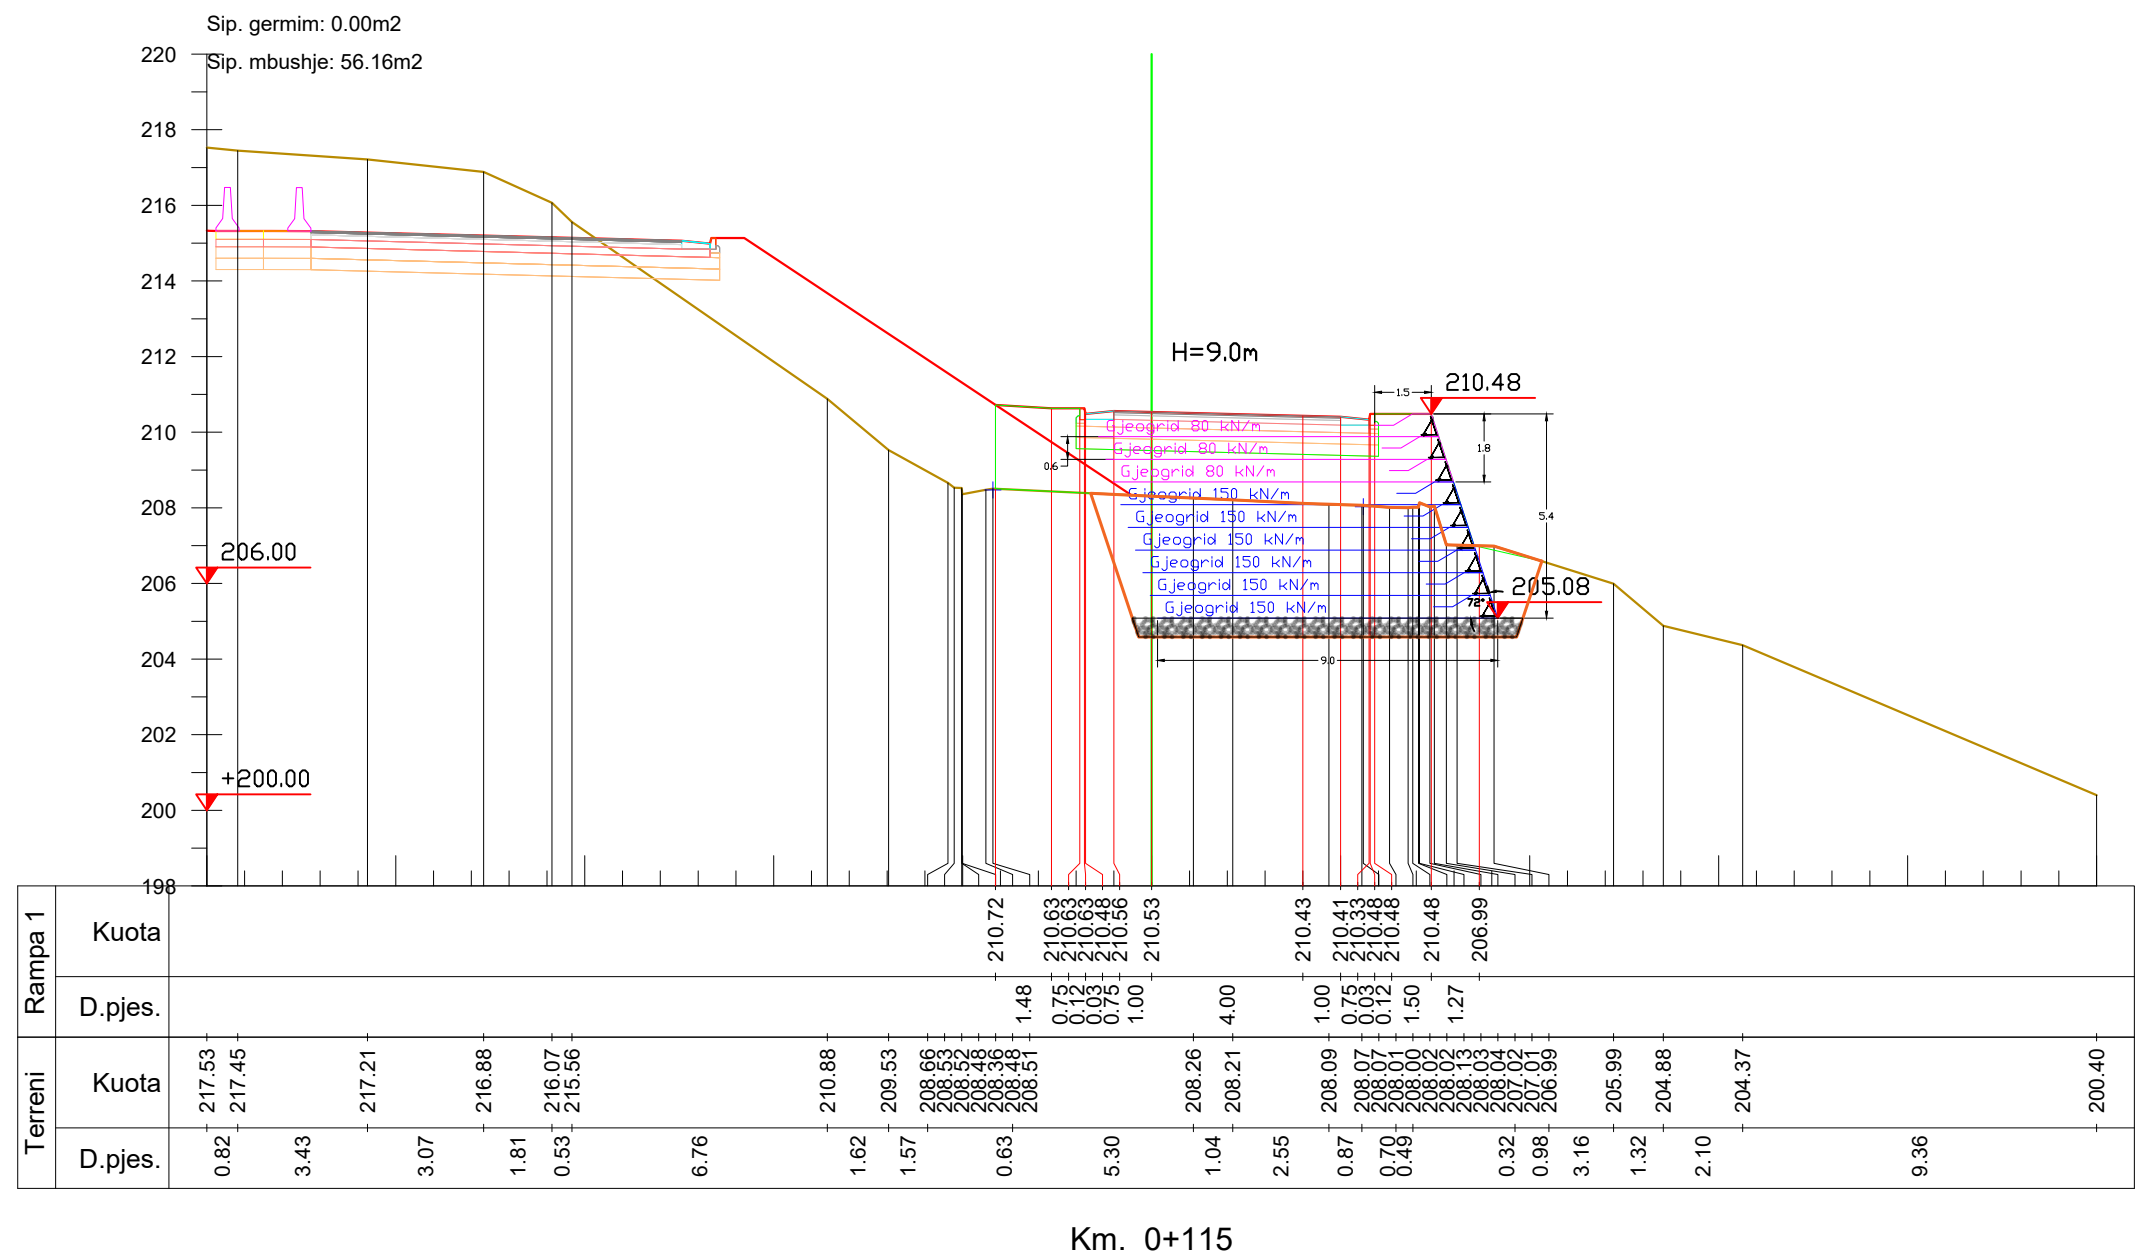

# INVESTITORI / INVESTOR "Autoriteti Rrugor Shqiptar"

Address: Rr. "Sami Frasheri", Nr 33, Tirane

Mob: 04 222 3600  
E-mail: [info@arrsh.gov.al](mailto:info@arrsh.gov.al)



JV: "InfraKonsult" shpk & "HMK-Consulting" shpk



"Studim Projektim - Zgjerimi i segmentit rrugor dalje Elbasan-Prrerjas-Qafe Thane", (Faza II) /  
"Design Study of road segment exit Elbasan-Prrerjas-Qafe Thane" (Phase II)

Profilat Terthore/  
Cross Section

FAZA - PROJEKT ZBATIM  
PHASE - DETAIL DESIGN


SHKALLA  
SCALE 1:200

Data: Mars 2023  
Date: March 2023

VIZATIMI Nr:  
PAGE No: E (13)

PROJEKTUES  
DESIGN ENGINEERS:

Ing./Eng. Sokol METOJA  
Ing./Eng. Redi STRUGA  
Ing./Eng. Orgest MERTIKA

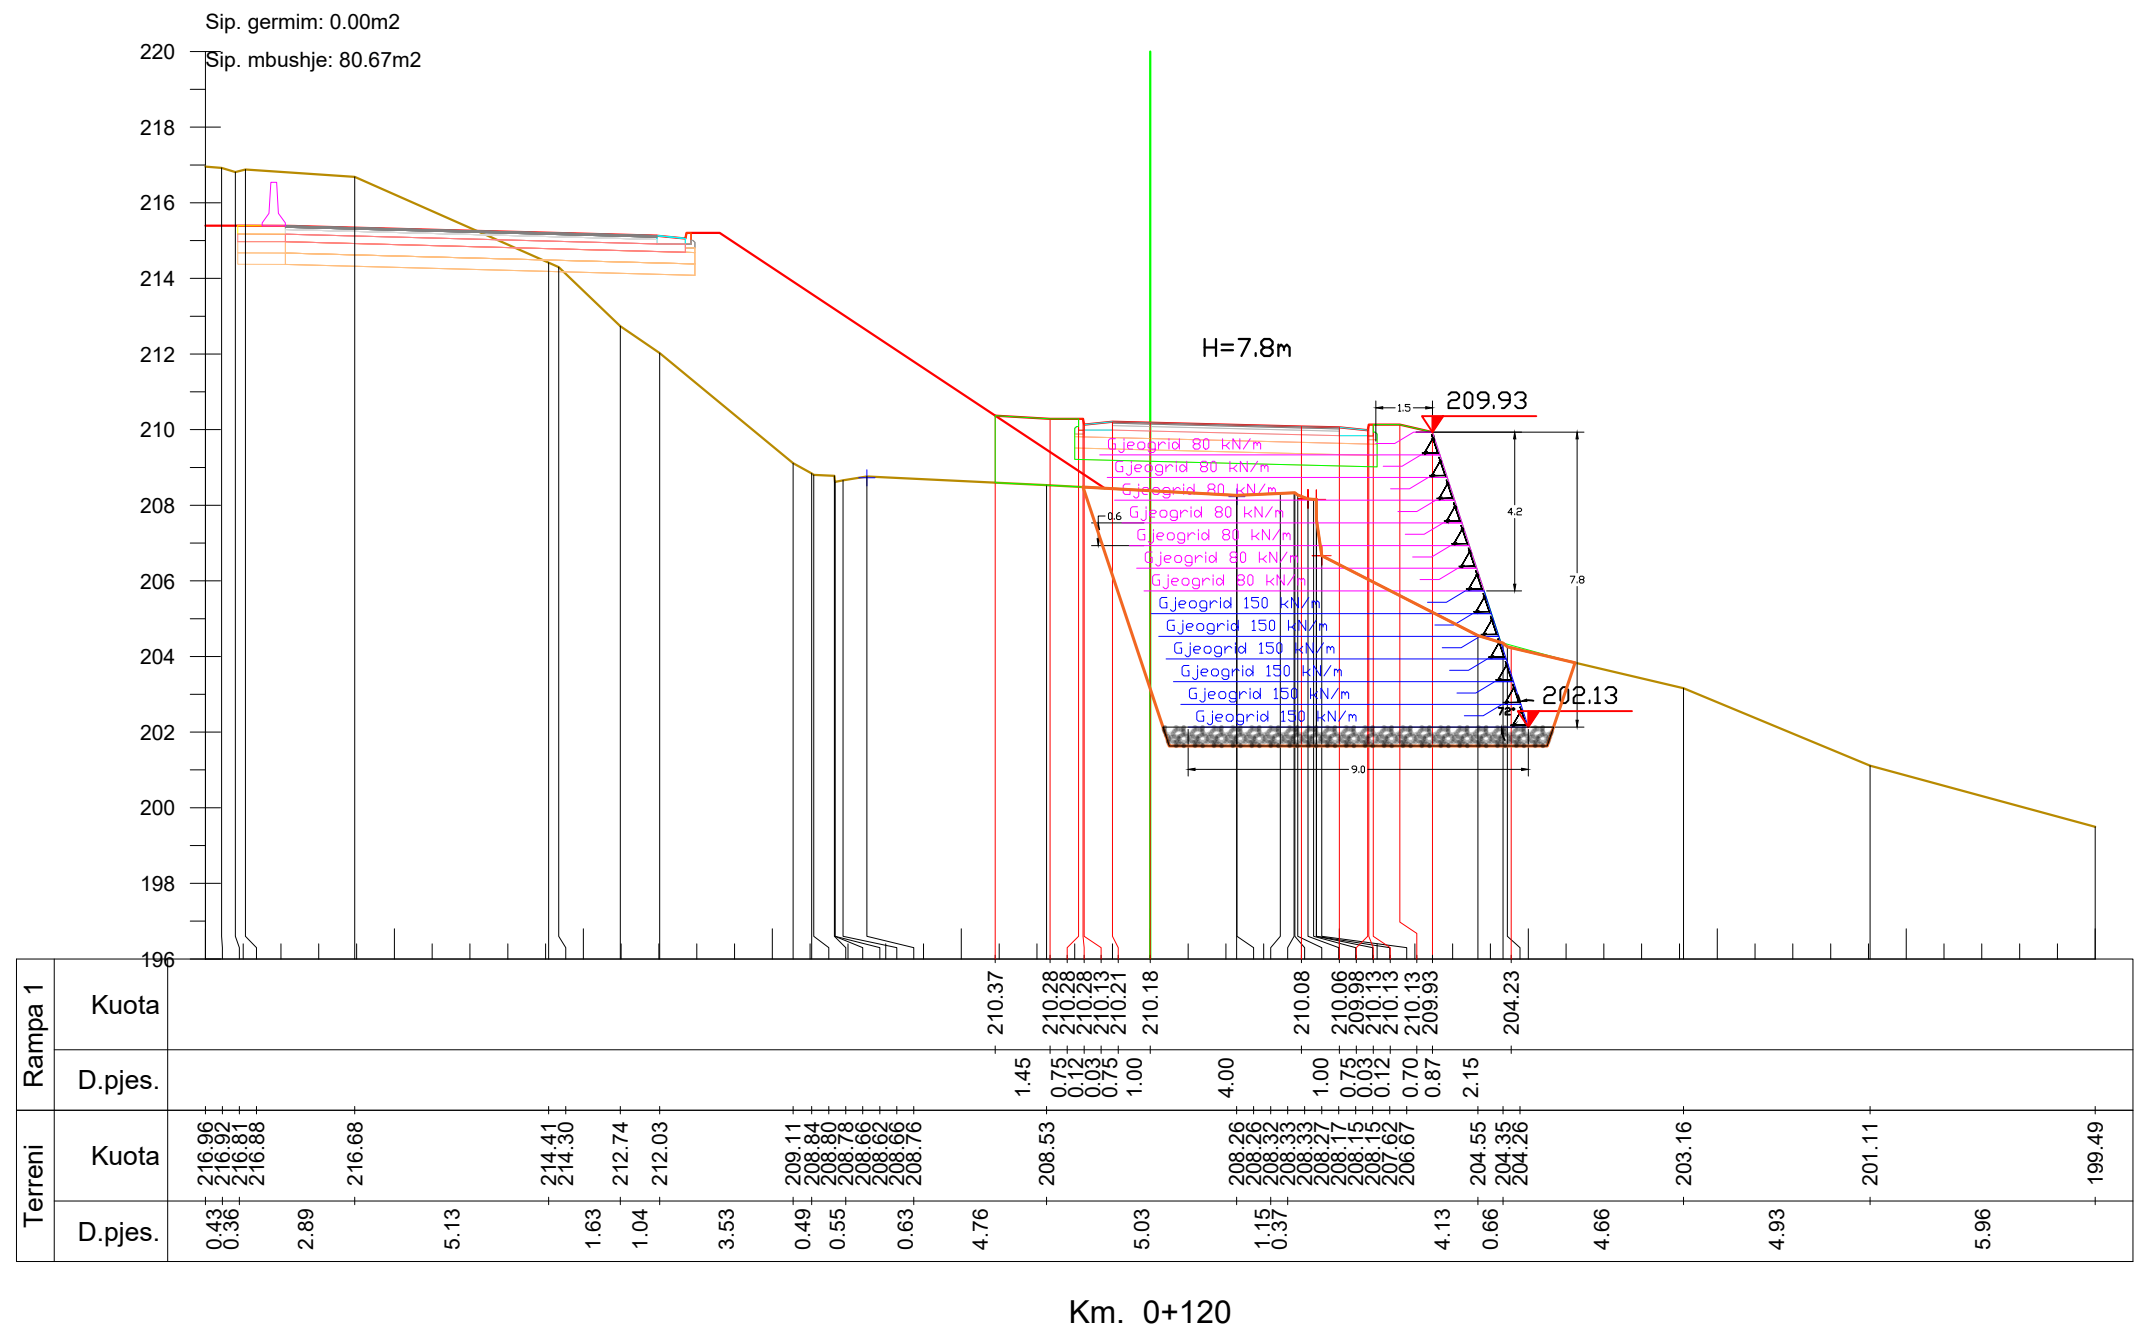

**INVESTITORI / INVESTOR**  
**"Autoriteti Rrugor Shqiptar"**

Address: Rr. "Sami Frasheri", Nr 33, Tirane

Mob: 04 222 3600  
E-mail: [info@arrsh.gov.al](mailto:info@arrsh.gov.al)



**JV: "InfraKonsult" shpk & "HMK-Consulting" shpk**



"Studim Projektim - Zgjerimi i segmentit rrugor  
dalje Elbasan-Prenjas-Qafe Thane", (Faza II) /  
"Design Study of road segment exit  
Elbasan-Prenjas-Qafe Thane" (Phase II)

**Profilat Terthore/  
Cross Section**

FAZA - PROJEKT ZBATIM  
PHASE - DETAIL DESIGN

SHKALLA  
SCALE 1:200


Data: Mars 2023  
Date: March 2023

VIZATIMI Nr:  
PAGE No: E (14)

PROJEKTUES  
DESIGN ENGINEERS:

Ing./Eng. Sokol METOJA  
Ing./Eng. Redi STRUGA  
Ing./Eng. Orgest MERTIKA



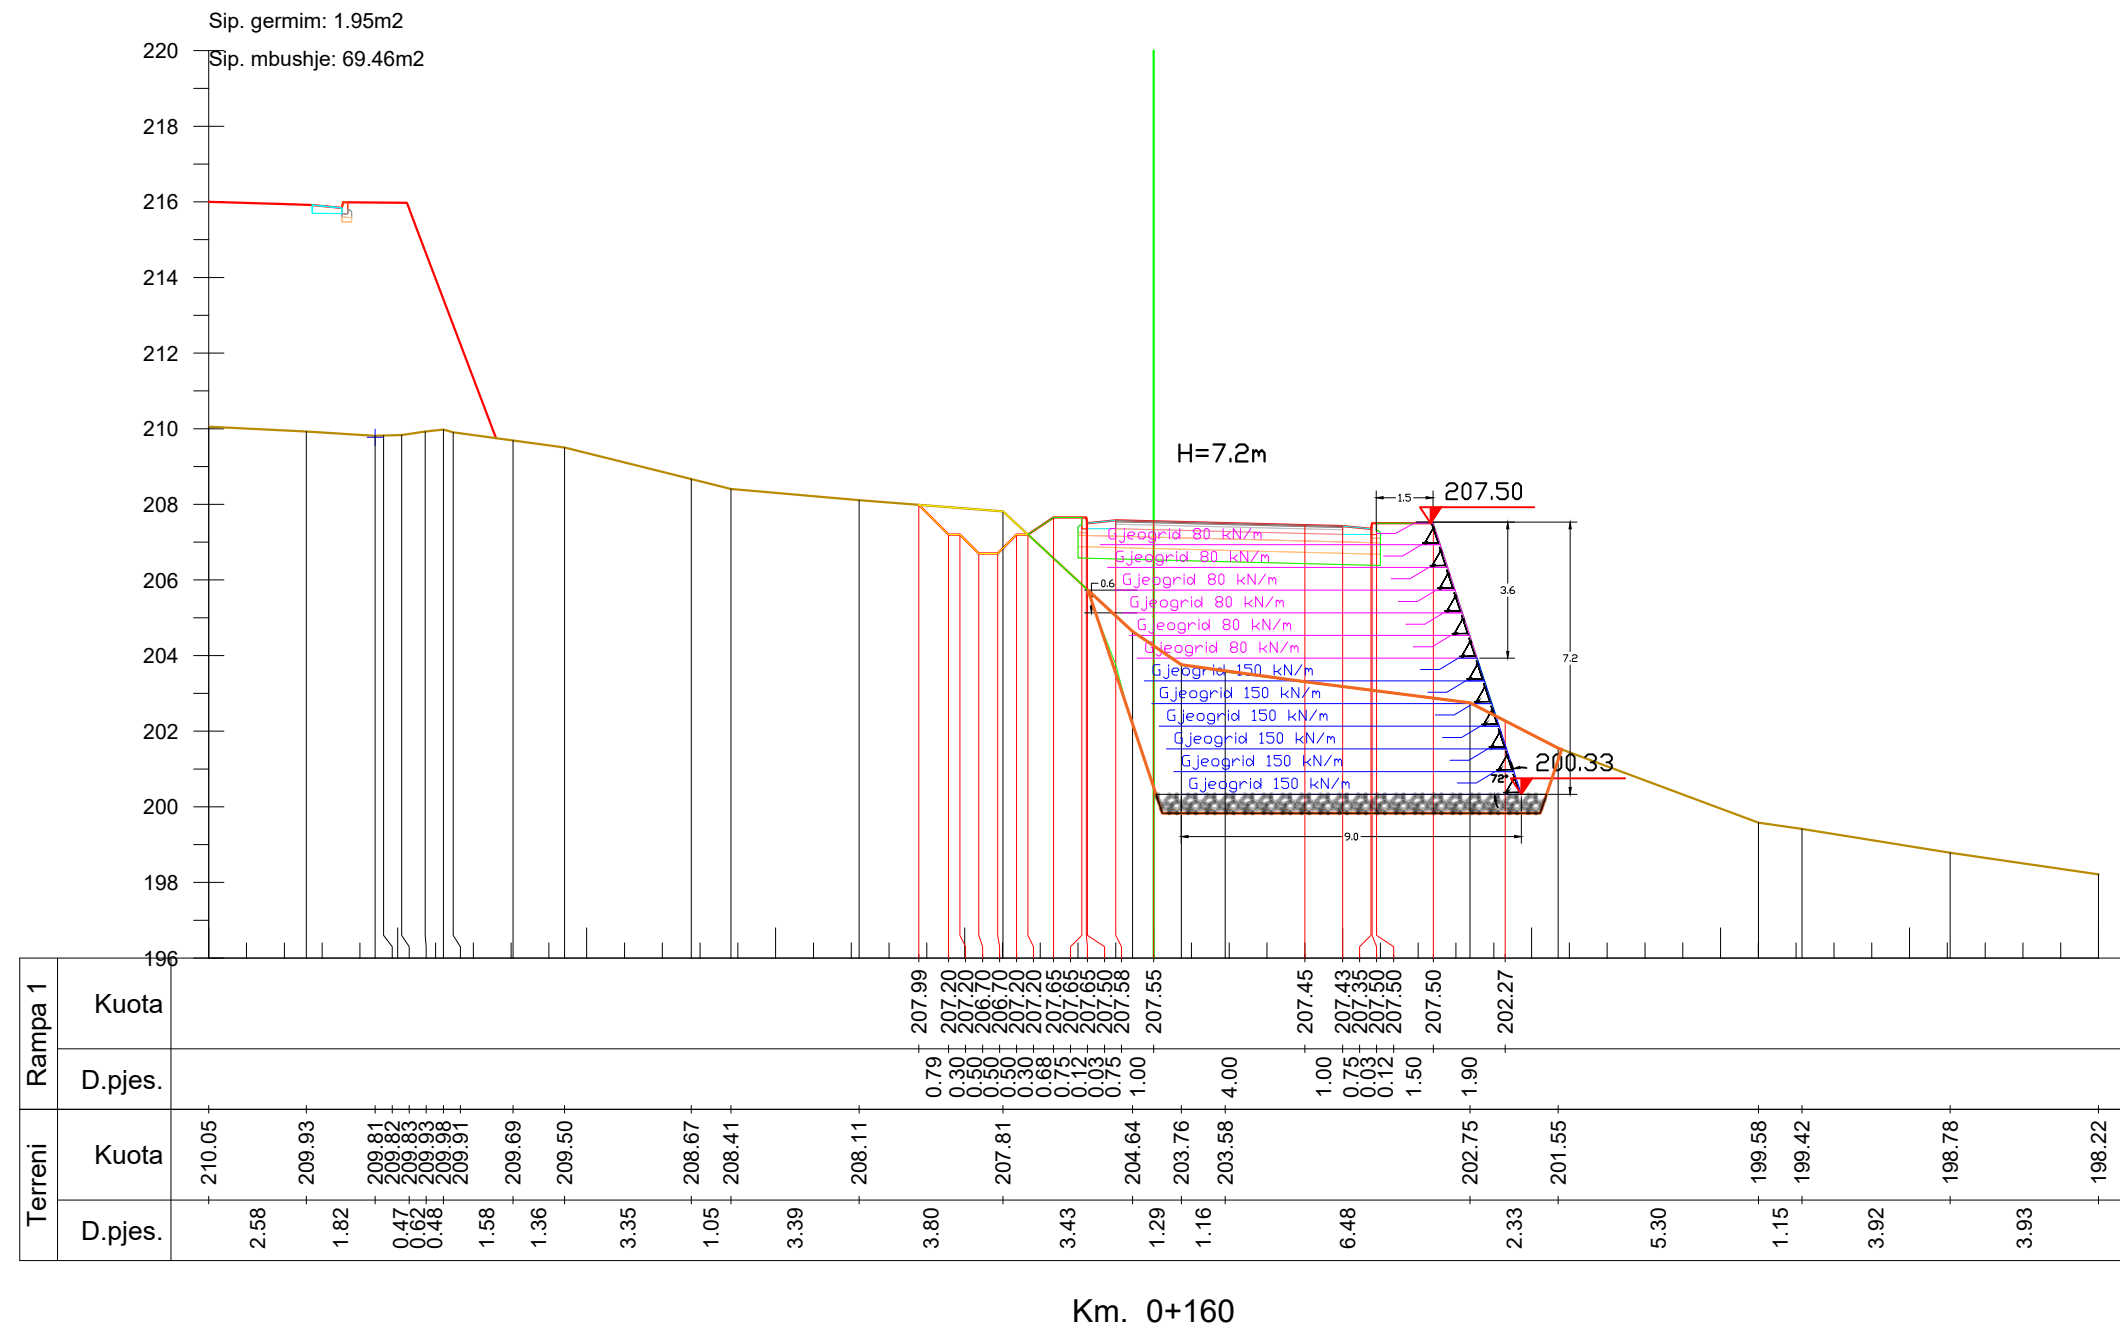

**INVESTITORI / INVESTOR**  
**"Autoriteti Rrugor Shqiptar"**

Address: Rr. "Sami Frasheri", Nr 33, Tirane  
Mob: 04 222 3600  
E-mail: [info@arrsh.gov.al](mailto:info@arrsh.gov.al)



JV: "InfraKonsult" shpk & "HMK-Consulting" shpk



"Studim Projektim - Zgjerimi i segmentit rrugor  
dalje Elbasan-Prenjas-Qafe Thane", (Faza II) /  
"Design Study of road segment exit  
Elbasan-Prenjas-Qafe Thane" (Phase II)

**Profilat Terthore/  
Cross Section**

FAZA - PROJEKT ZBATIM  
PHASE - DETAIL DESIGN


SHKALLA  
SCALE 1:200

Data: Mars 2023  
Date: March 2023

VIZATIMI Nr:  
PAGE No: E (16)

PROJEKTUES  
DESIGN ENGINEERS:

Ing./Eng. Sokol METOJA  
Ing./Eng. Redi STRUGA  
Ing./Eng. Orgest MERTIKA

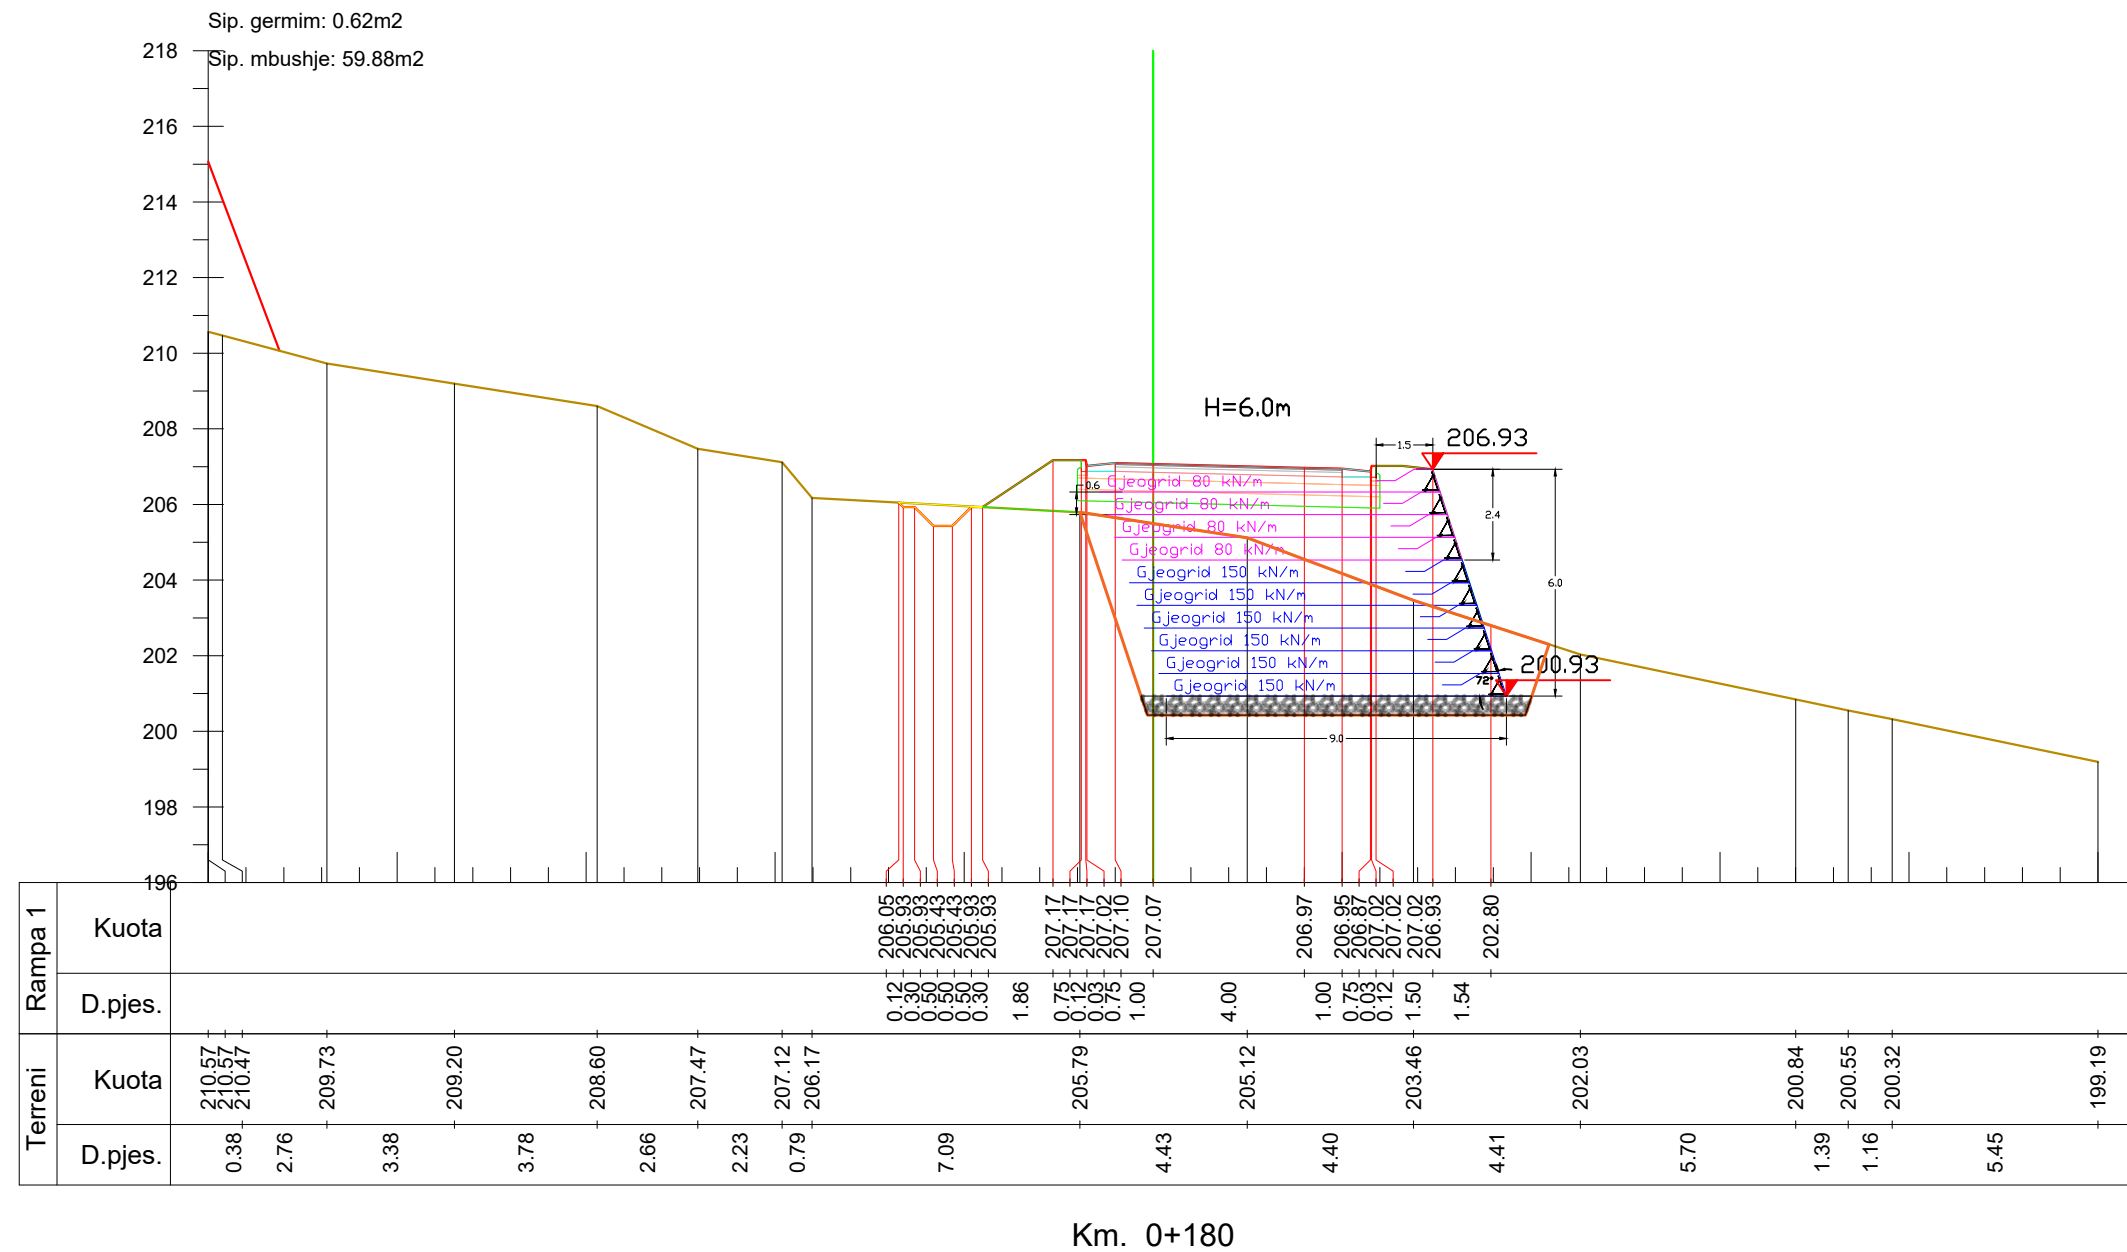

**INVESTITORI / INVESTOR**  
**"Autoriteti Rrugor Shqiptar"**

Address: Rr. "Sami Frasheri", Nr 33, Tirane

Mob: 04 222 3600  
E-mail: [info@arrsh.gov.al](mailto:info@arrsh.gov.al)



**JV: "InfraKonsult" shpk & "HMK-Consulting" shpk**



"Studim Projektim - Zgjerimi i segmentit rrugor  
dalje Elbasan-Prenjas-Qafe Thane", (Faza II) /  
"Design Study of road segment exit  
Elbasan-Prenjas-Qafe Thane" (Phase II)

**Profilat Terthore/  
Cross Section**

FAZA - PROJEKT ZBATIM  
PHASE - DETAIL DESIGN

SHKALLA  
SCALE 1:200


Data: Mars 2023  
Date: March 2023

VIZATIMI Nr:  
PAGE No: E (17)

**PROJEKTUES  
DESIGN ENGINEERS:**

Ing./Eng. Sokol METOJA  
Ing./Eng. Redi STRUGA  
Ing./Eng. Orgest MERTIKA



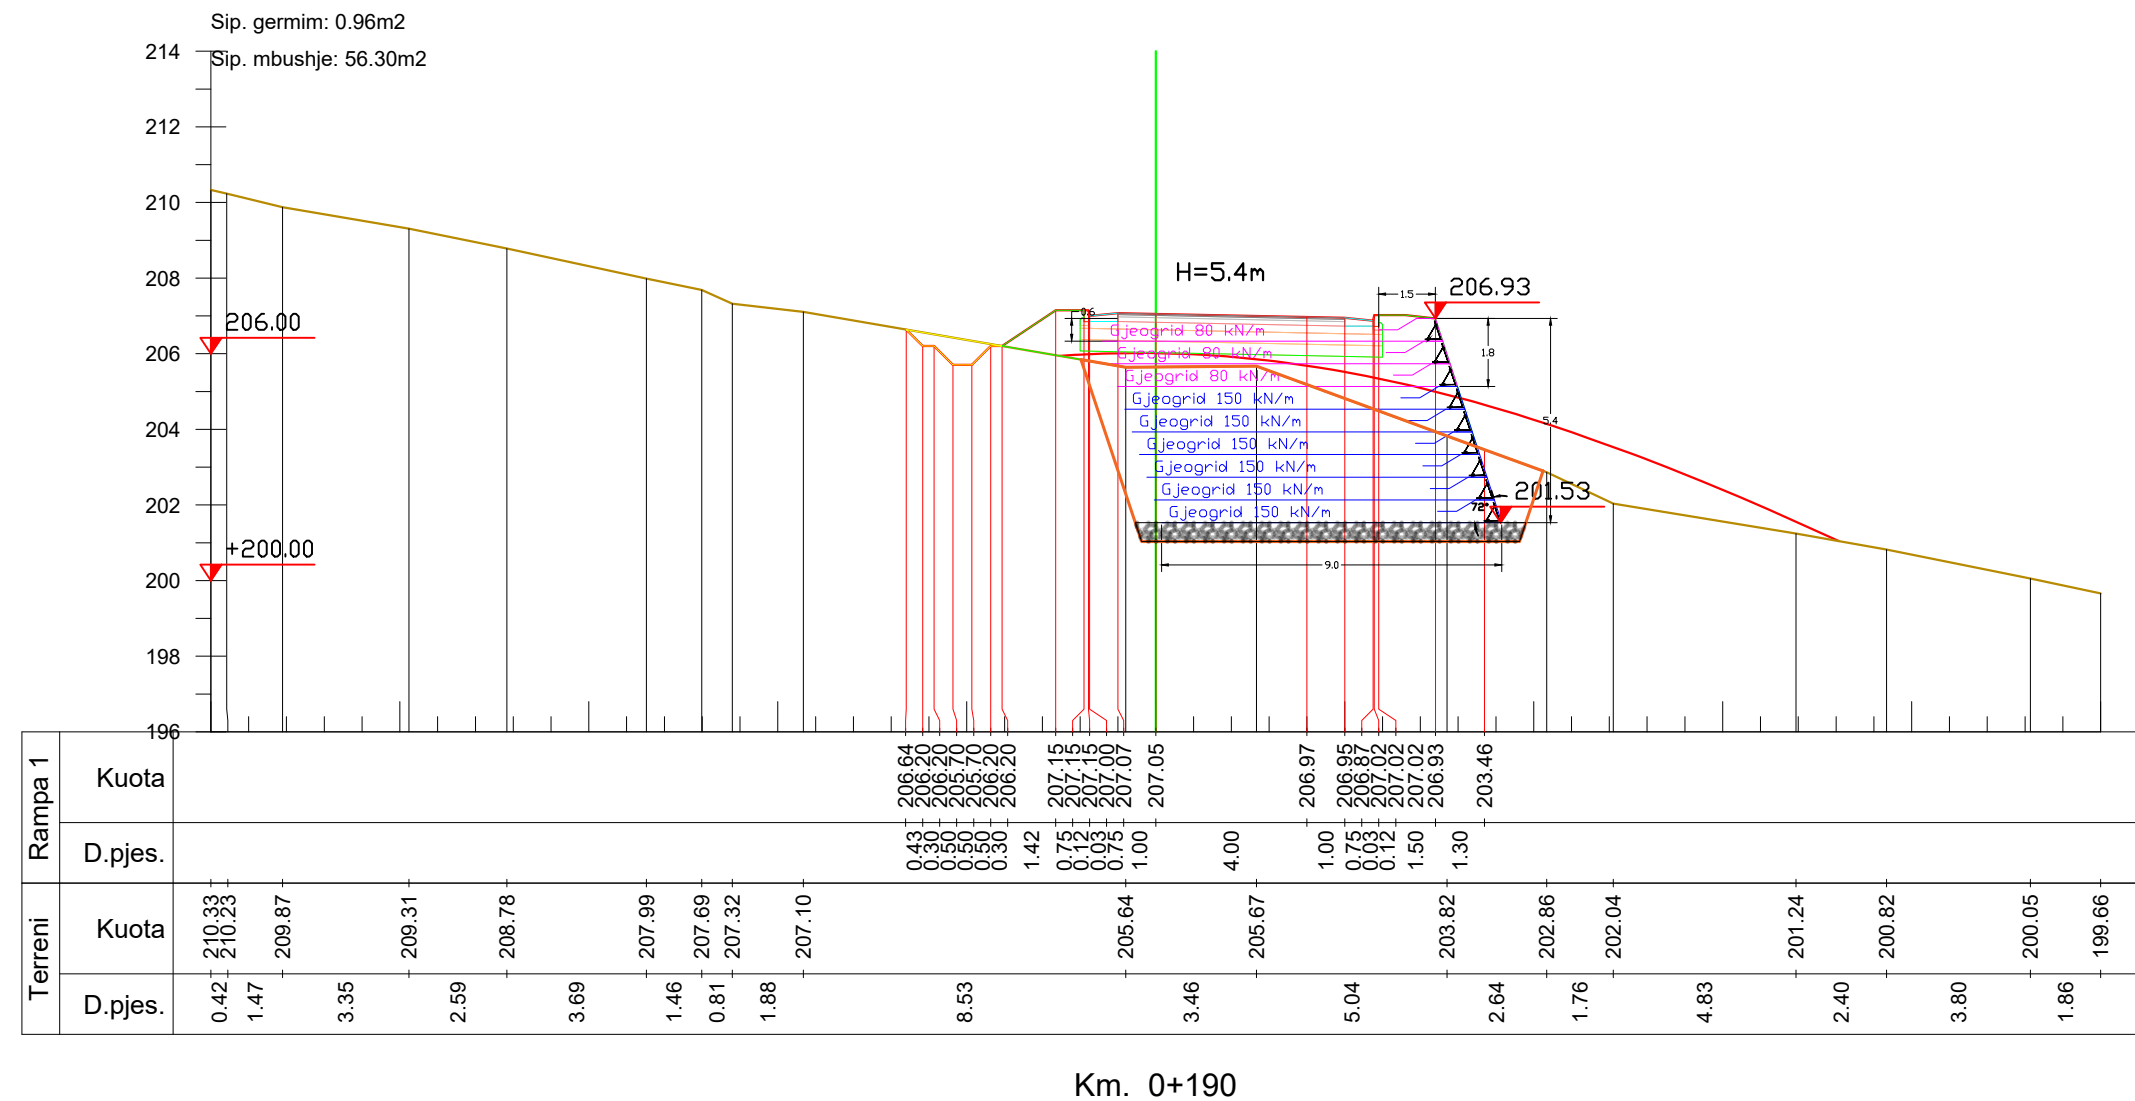

**INVESTITORI / INVESTOR**  
**"Autoriteti Rrugor Shqiptar"**

Address: Rr. "Sami Frasheri", Nr 33, Tirane  
Mob: 04 222 3600  
E-mail: [info@arrsh.gov.al](mailto:info@arrsh.gov.al)



**JV: "InfraKonsult" shpk & "HMK-Consulting" shpk**



"Studim Projektim - Zgjerimi i segmentit rrugor  
dalje Elbasan-Prrenjas-Qafe Thane", (Faza II) /  
"Design Study of road segment exit  
Elbasan-Prrenjas-Qafe Thane" (Phase II)

**Profilat Terthore/  
Cross Section**

FAZA - PROJEKT ZBATIM  
PHASE - DETAIL DESIGN

SHKALLA  
SCALE 1:200

Data: Mars 2023  
Date: March 2023

VIZATIMI Nr:  
PAGE No: E (18)

PROJEKTUES  
DESIGN ENGINEERS:

Ing./Eng. Sokol METOJA  
Ing./Eng. Redi STRUGA  
Ing./Eng. Orgest MERTIKA