

Projekti per Objektin / Design for the Object :
“Studim Projektim – Zgjerimi i segmentit rrugor dalje Elbasan-Prrenjas-Qafe Thane”, Faza II /
“Design Study of road segment exit Elbasan-Prrenjas-Qafe Thane” Phase II

Projekt Zbatim / Detailed Design

“Rampa 3” / “Ramp 3”

MARS 2023 / MARCH 2023



Nr - 1
Sta - 0+026.95
N E - 4558056.51
T - 17.46
L - 33.59
R - 50.00

Nr - 2
Sta - 0+094.64
N E - 4558092.72
T - 40.18
L - 437576.92
R - 200.00

Nr - 3
Sta - 0+233.95
N E - 4558170.53
T - 39.14
L - 437692.49
R - 200.00

Nr - 4
Sta - 0+319.78
N E - 4558242.57
T - 9.43
L - 18.85
R - 200.00

SHKALLA 1:1000
Drejtim i Rruges
Drejtim i Rruges
Drejtim i Rruges

Legjenda/Legend

Aksi i rruges/Road axis	—
Asfalt/Asphalt	—
Kuneta/Gutter	—
Bordure/Curb	—



INVESTITORI / INVESTOR "Autoriteti Rrugor Shqiptar"

Address: Rr. "Sami Frasheri", Nr 33, Tirane

Mob: 04 222 3600

E-mail: info@arrsh.gov.al



JV: "InfraKonsult" shpk & "HMK-Consulting" shpk



"Studim Projektim - Zgjerimi i segmentit rrugor
dalje Elbasan-Prrenjas-Qafe Thane",
Faza II / "Design Study of road segment exit
Elbasan-Prrenjas-Qafe Thane" Phase II

Planimetria, Kryqezimi Km 9+000 Rampa 3/
Intersection Planview Km 9+000, Ramp 3

FAZA - PROJEKT ZBATIM
PHASE - DETAIL DESIGN


SHKALLA
SCALE 1:1000


Data: Mars 2023
Date: March 2023


VIZATIMI Nr:
PAGE No: N.3 (1)

PROJEKTUES:
DESIGN ENGINEERS:

Ing./Eng. Sokol METOJA
Ing./Eng. Redi STRUGA
Ing./Eng. Orgest MERTIKA

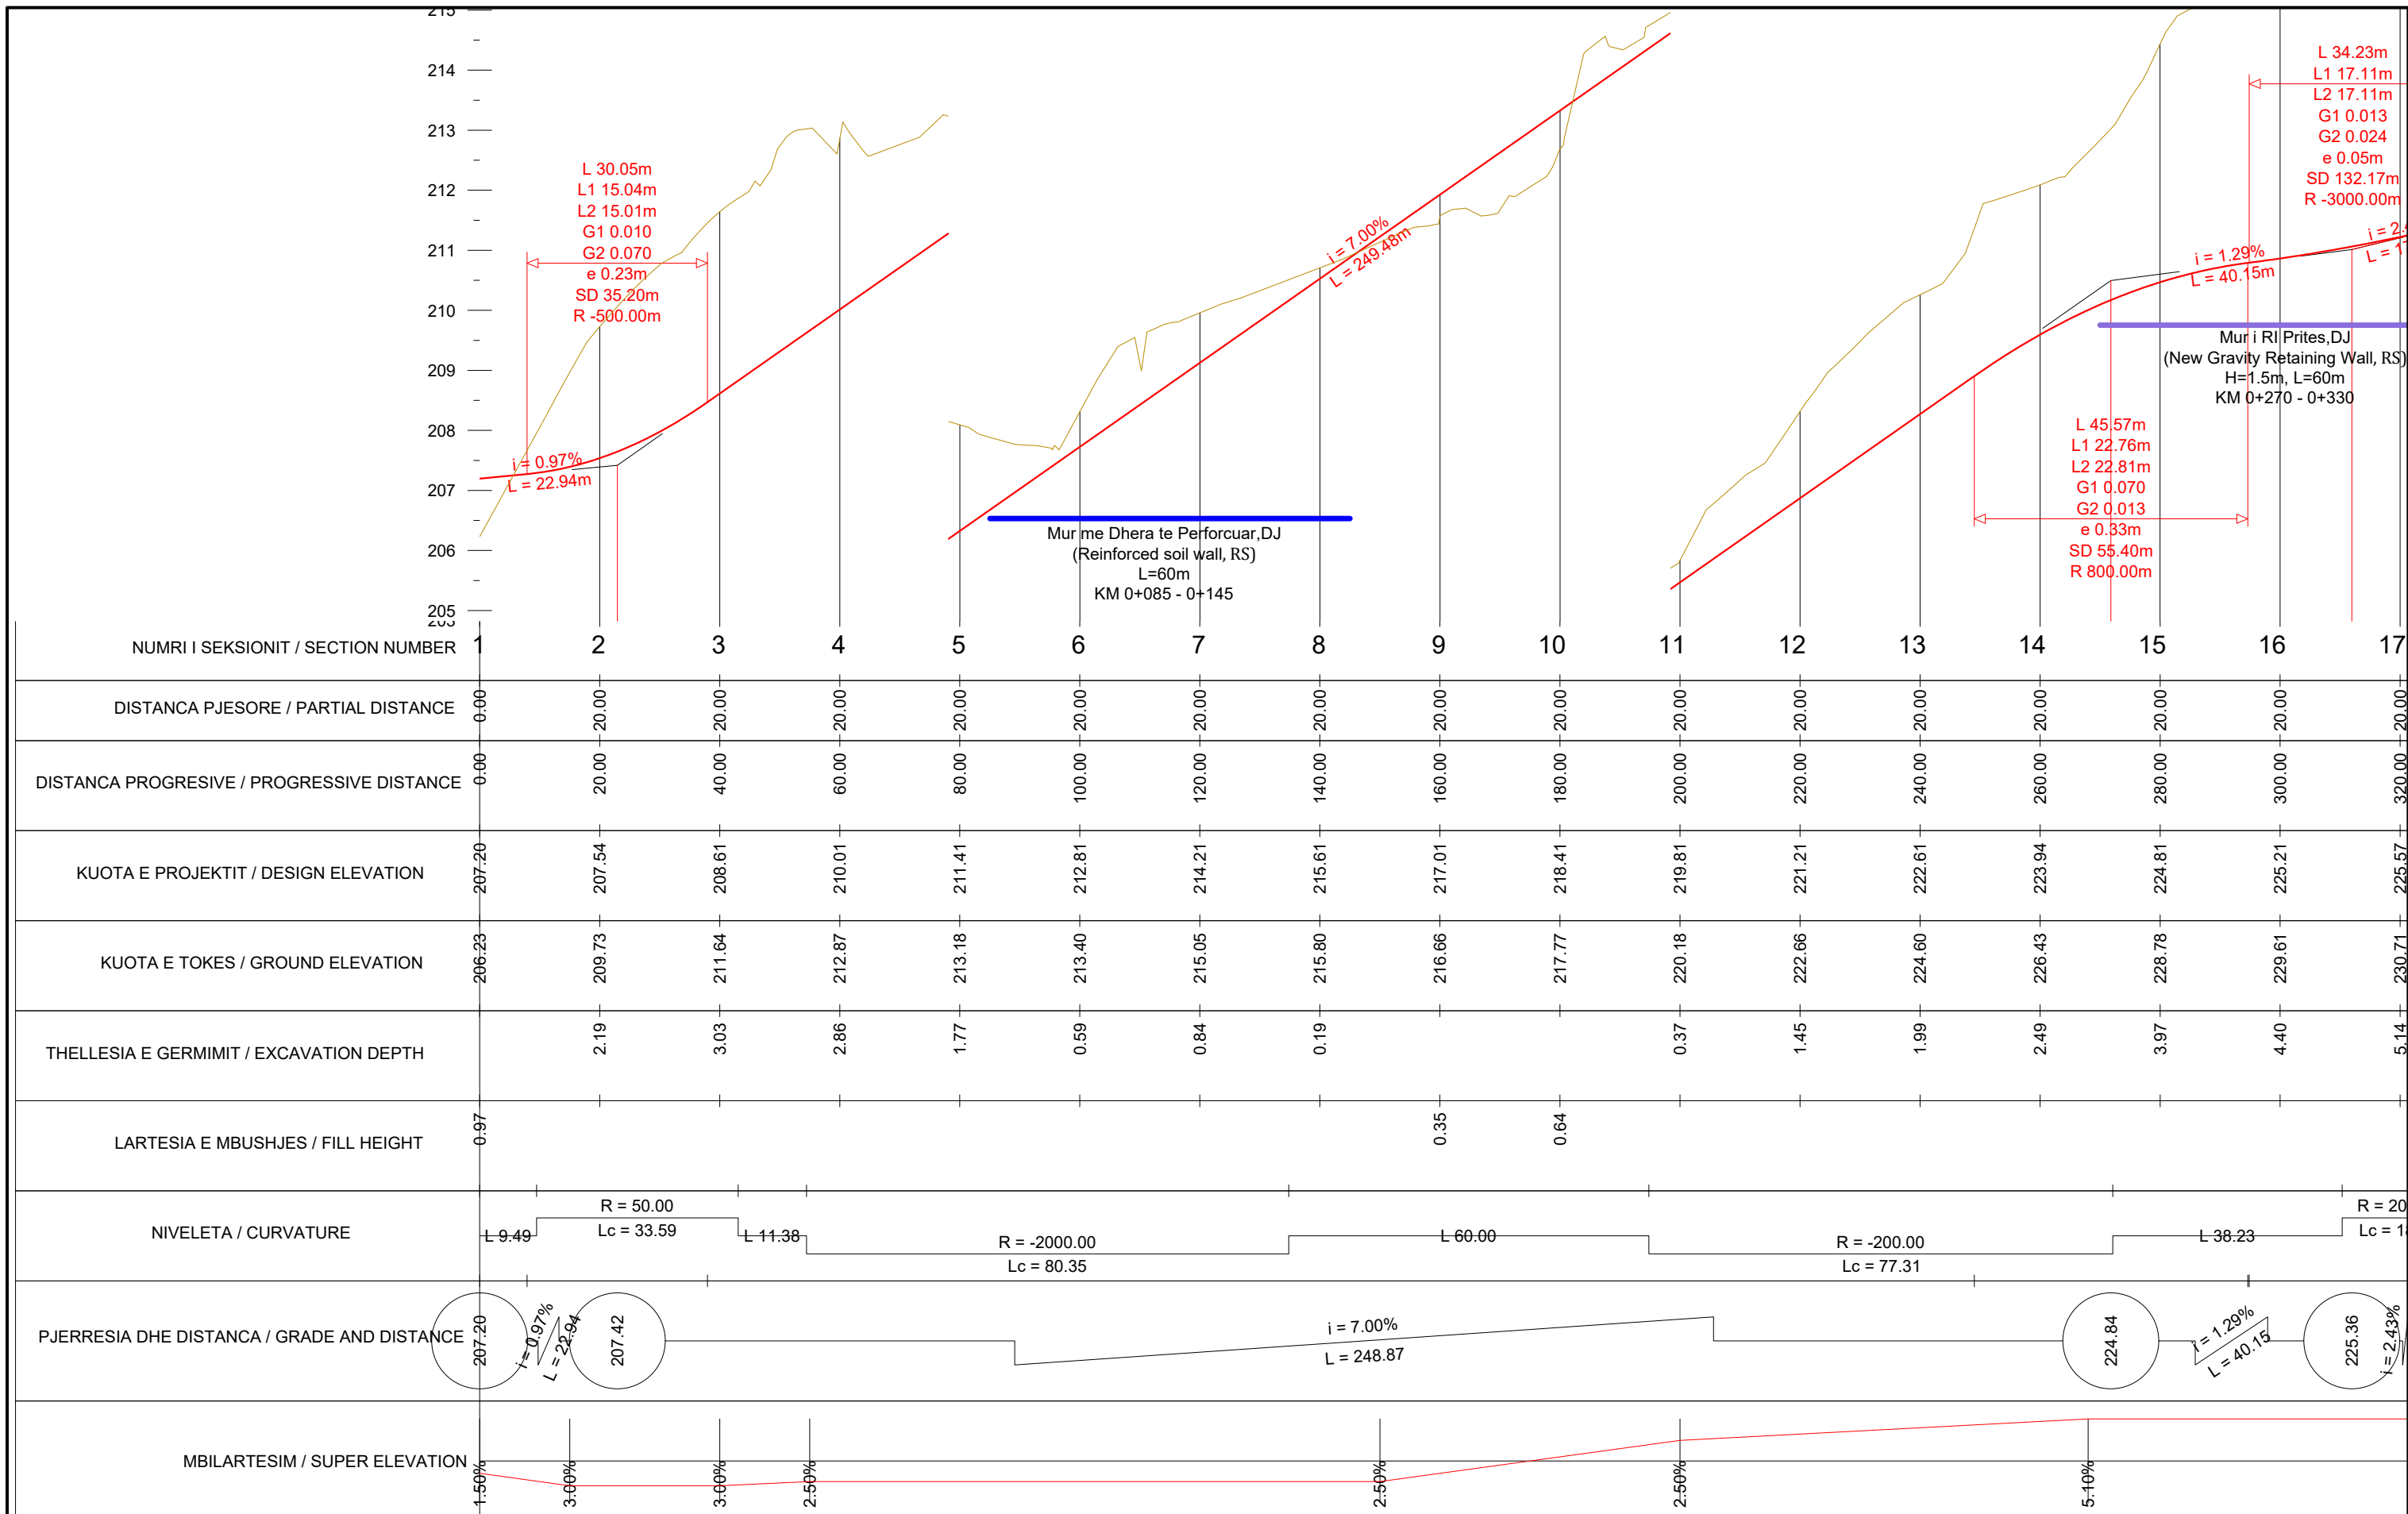

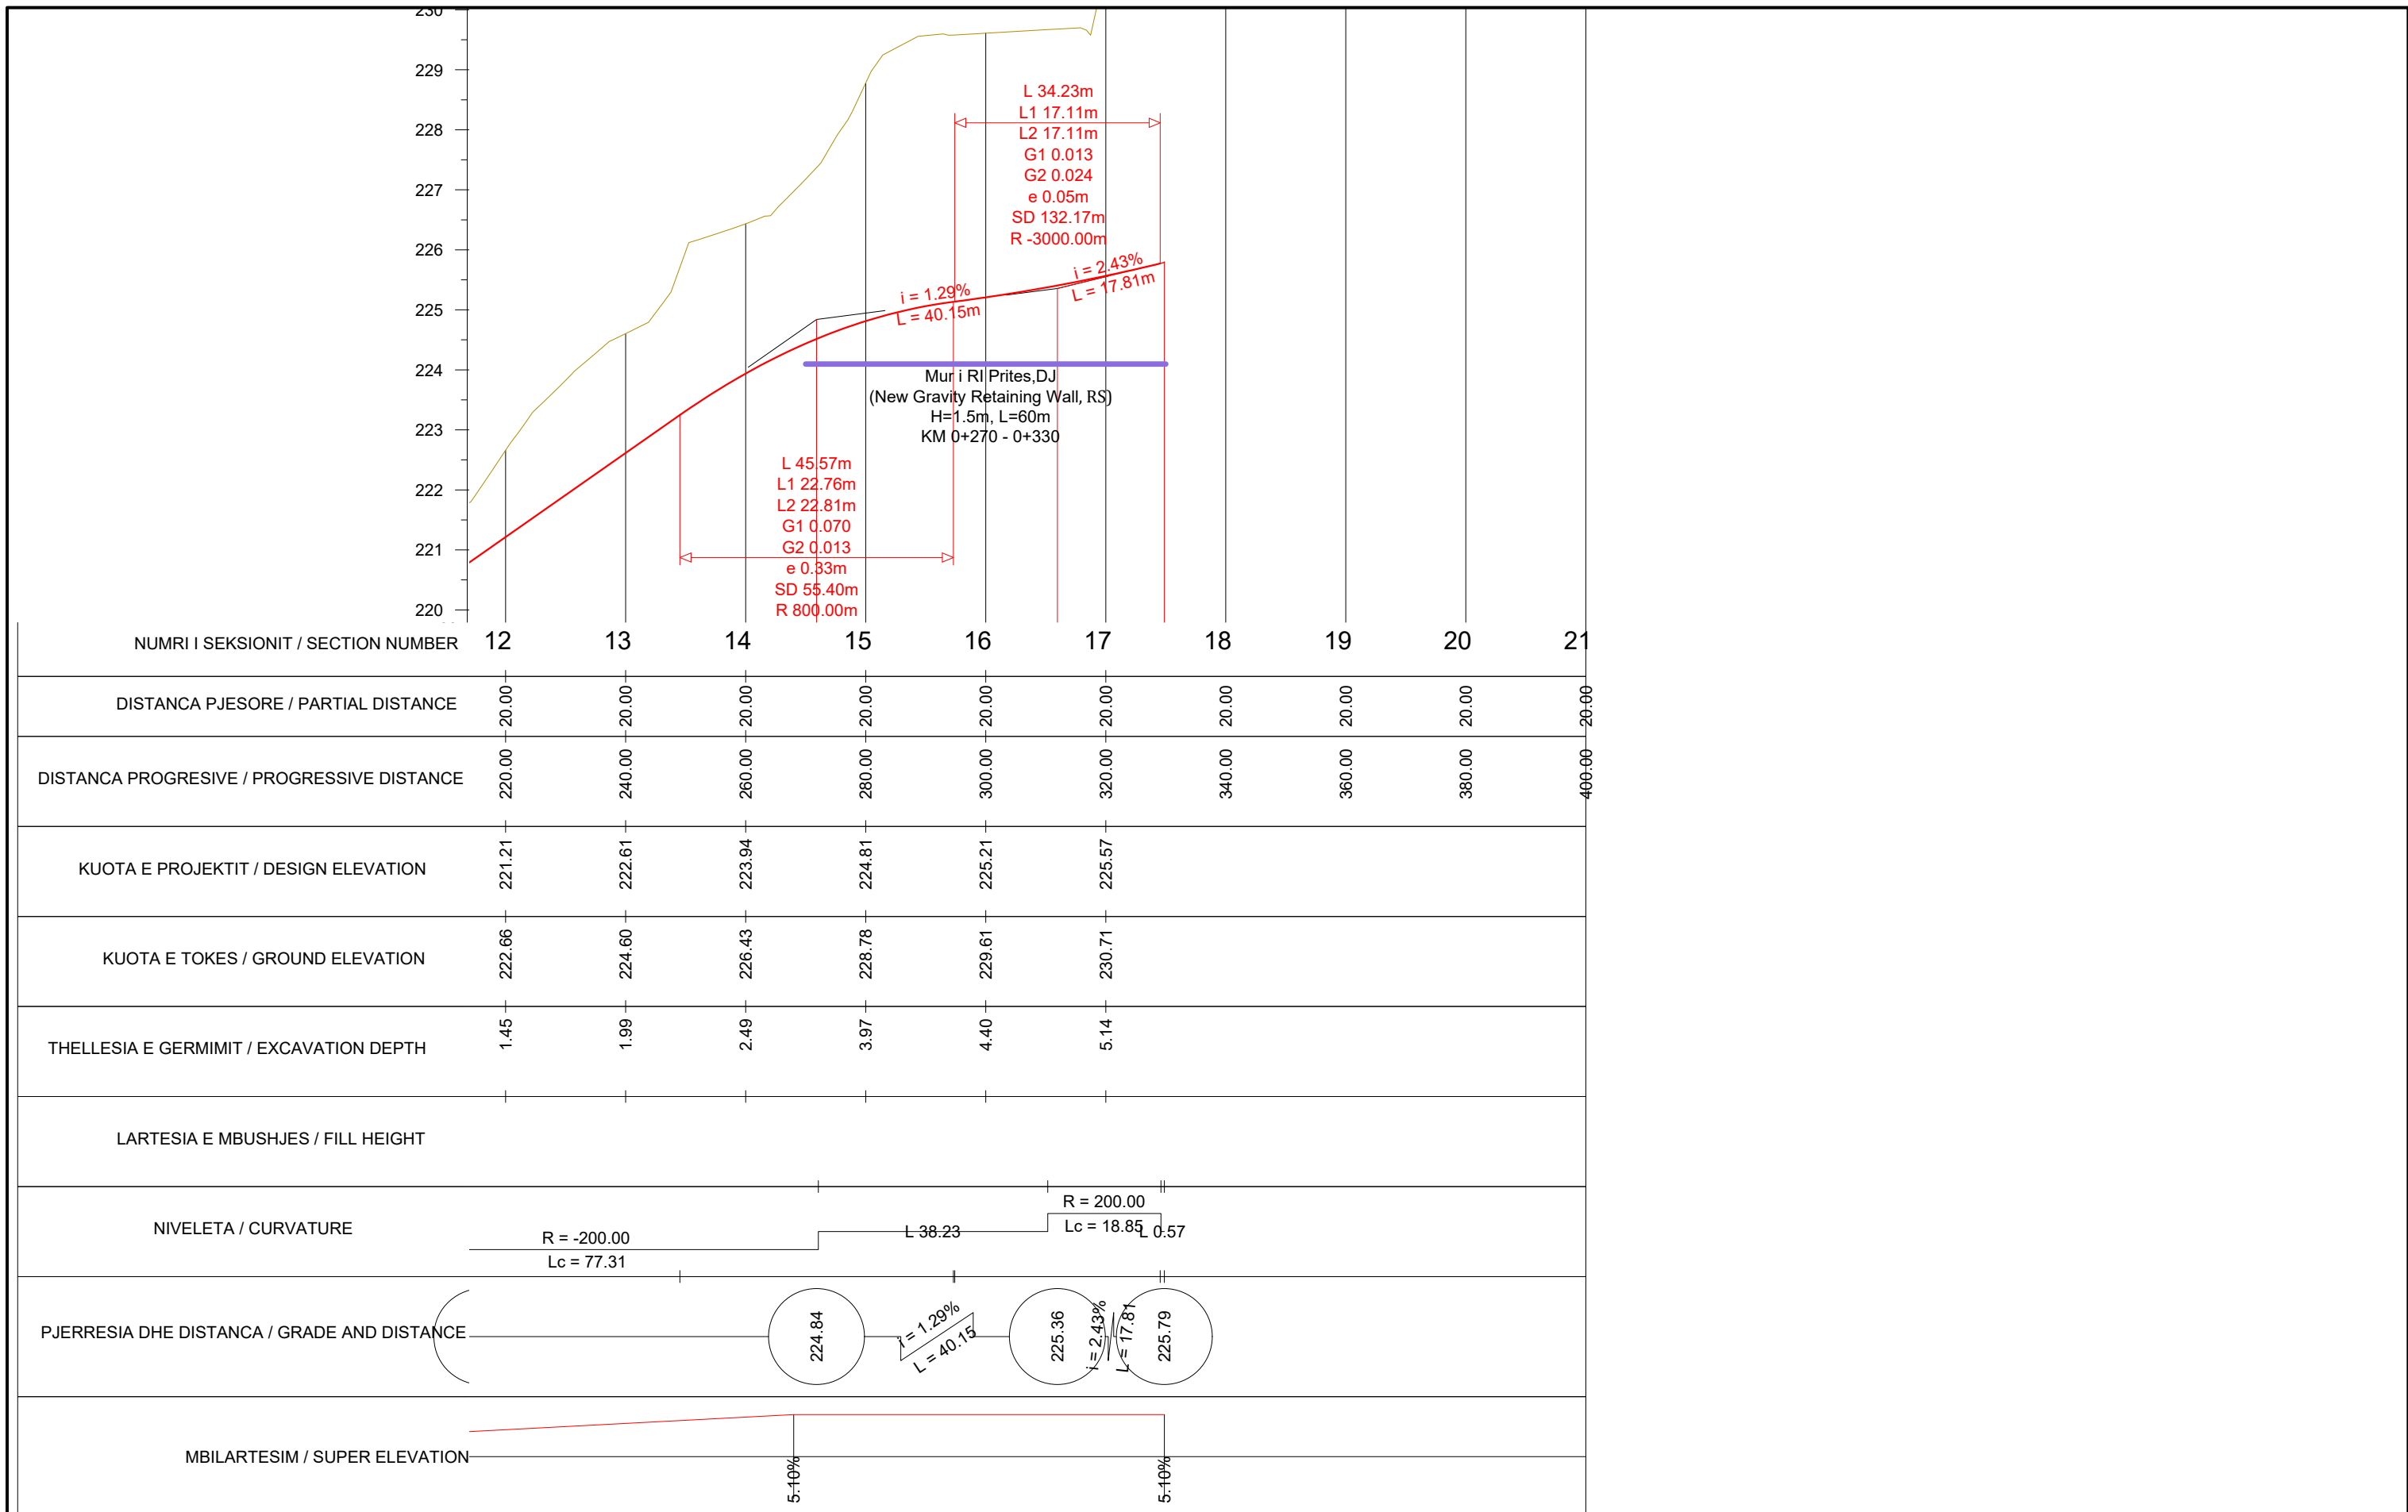

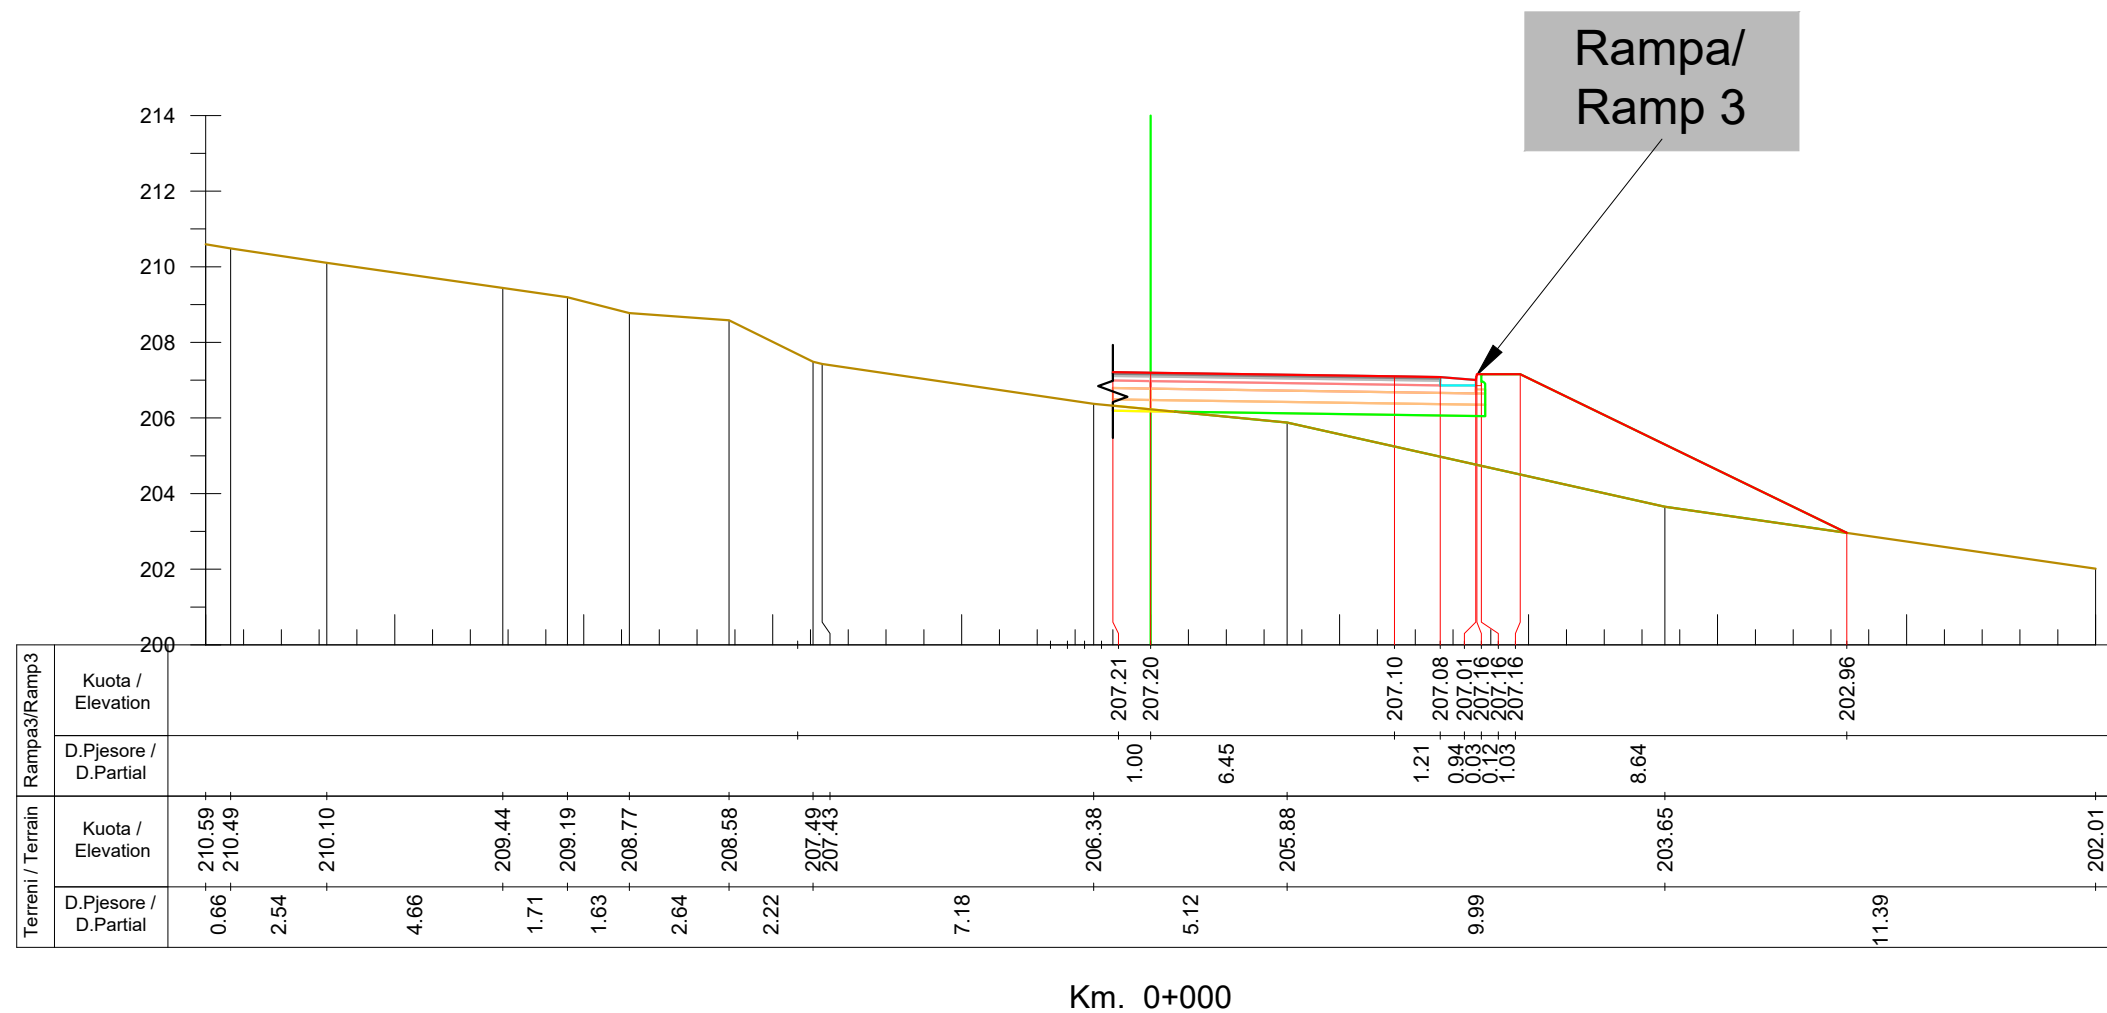

INVESTITORI / INVESTOR "Autoriteti Rrugor Shqiptar"

Address: Rr. "Sami Frasheri", Nr 33, Tirane

Mob: 04 222 3600
E-mail: info@arsh.gov.al



JV: "InfraKonsult" shpk & "HMK-Consulting" shpk



"Studim Projektim - Zgjerimi i segmentit rrugor
dalje Elbasan-Prrrenjas-Qafe Thane",
Faza II / "Design Study of road segment exit
Elbasan-Prrrenjas-Qafe Thane" Phase II

**Profillet Terthore, Rampa 3/
Cross Sections, Ramp 3**

FAZA - PROJEKT ZBATIM
PHASE - DETAIL DESIGN


SHKALLA
SCALE 1:200


Data: Mars 2023
Date: March 2023

VIZATIMI Nr:
PAGE No: N.3 (4)

PROJEKTUES:
DESIGN ENGINEERS:

Ing./Eng. Sokol METOJA
Ing./Eng. Redi STRUGA
Ing./Eng. Orgest MERTIKA

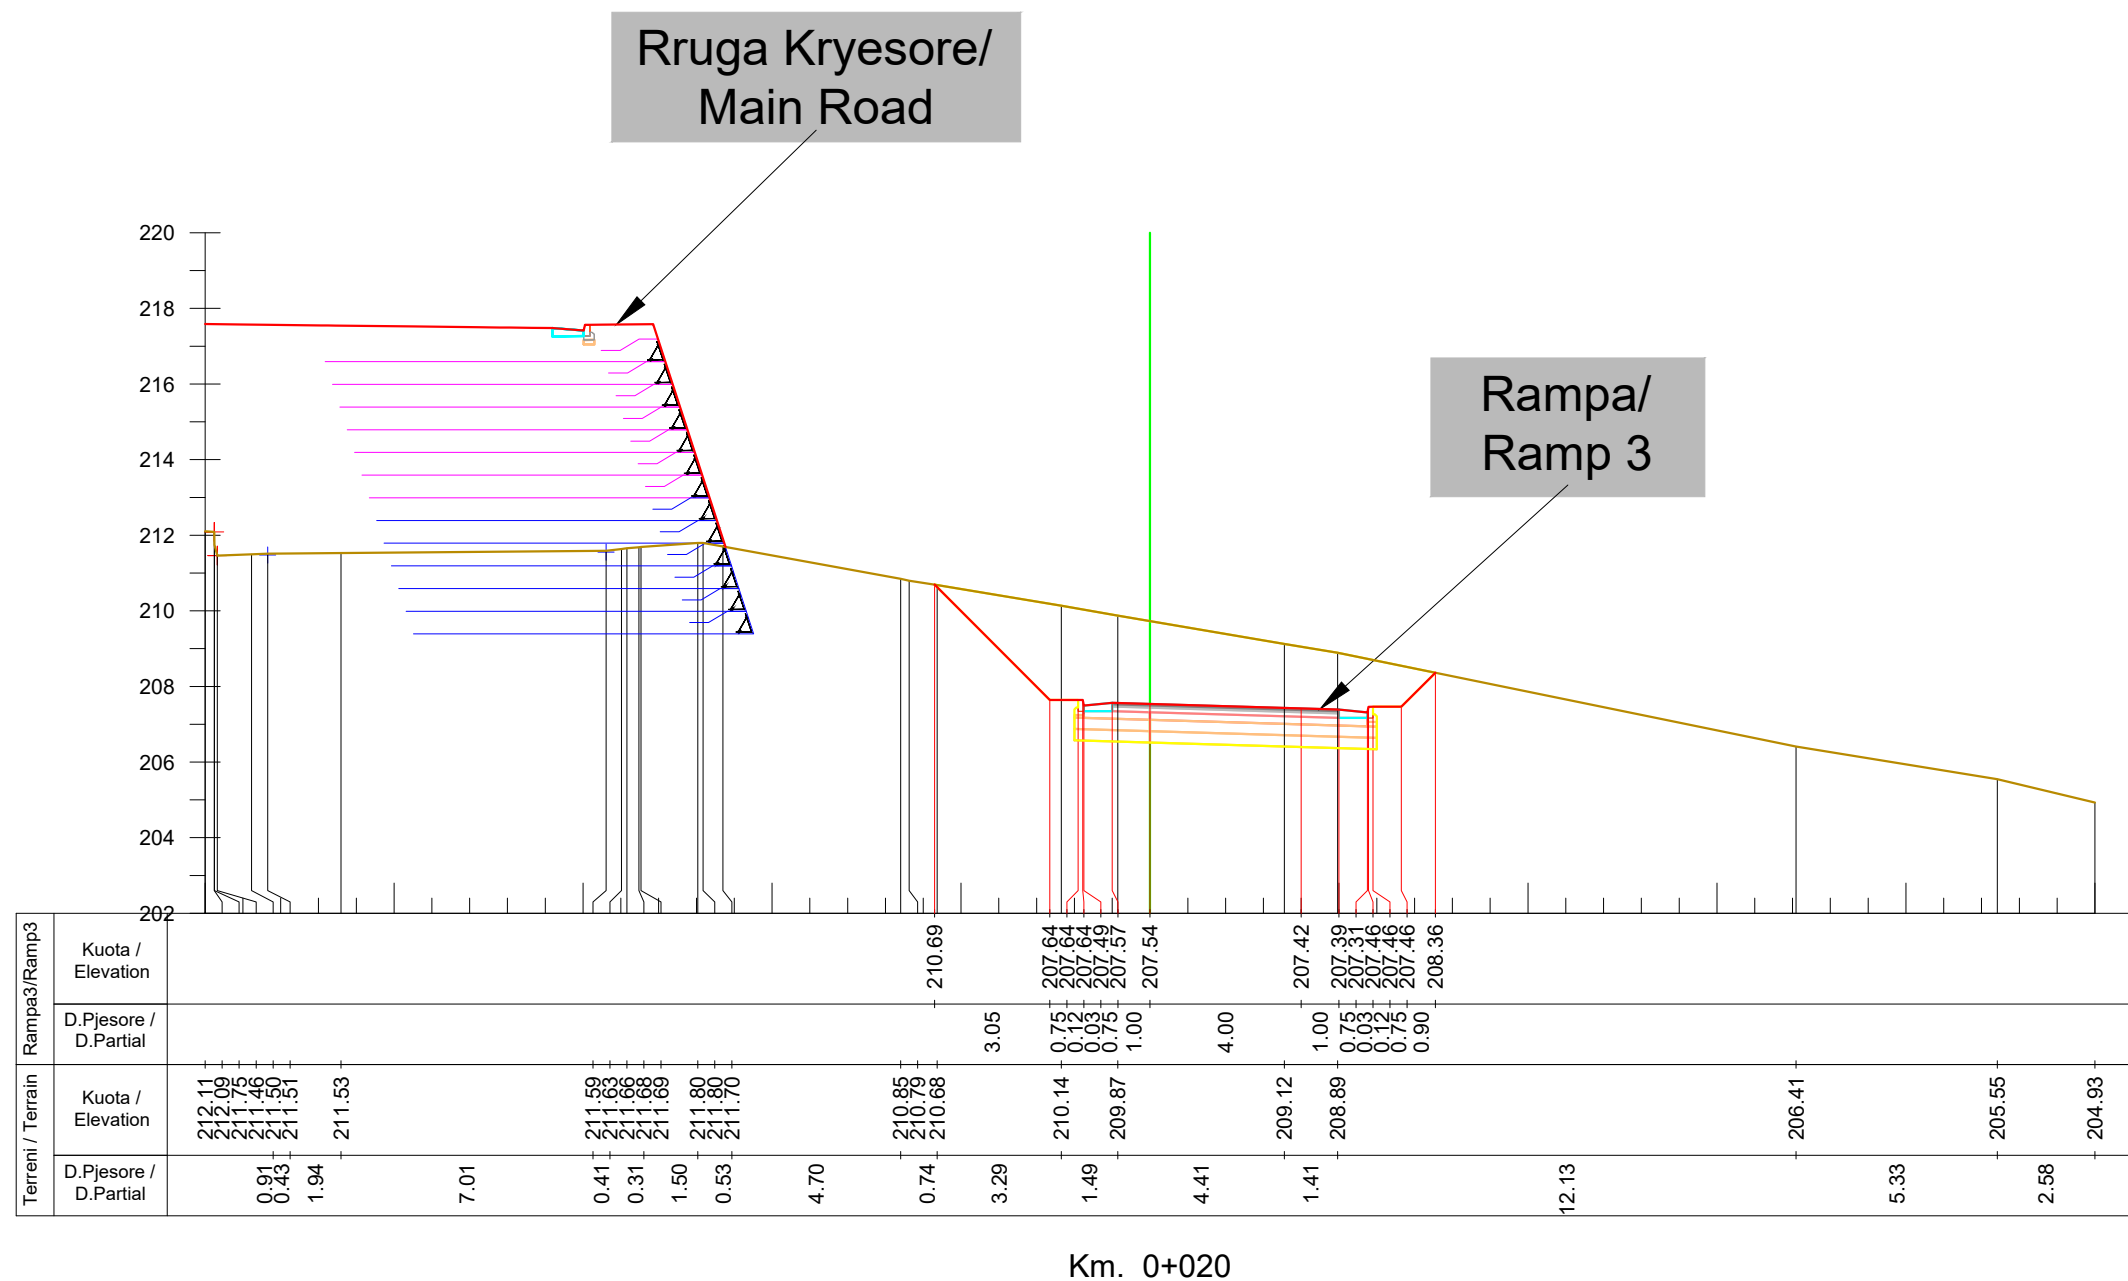

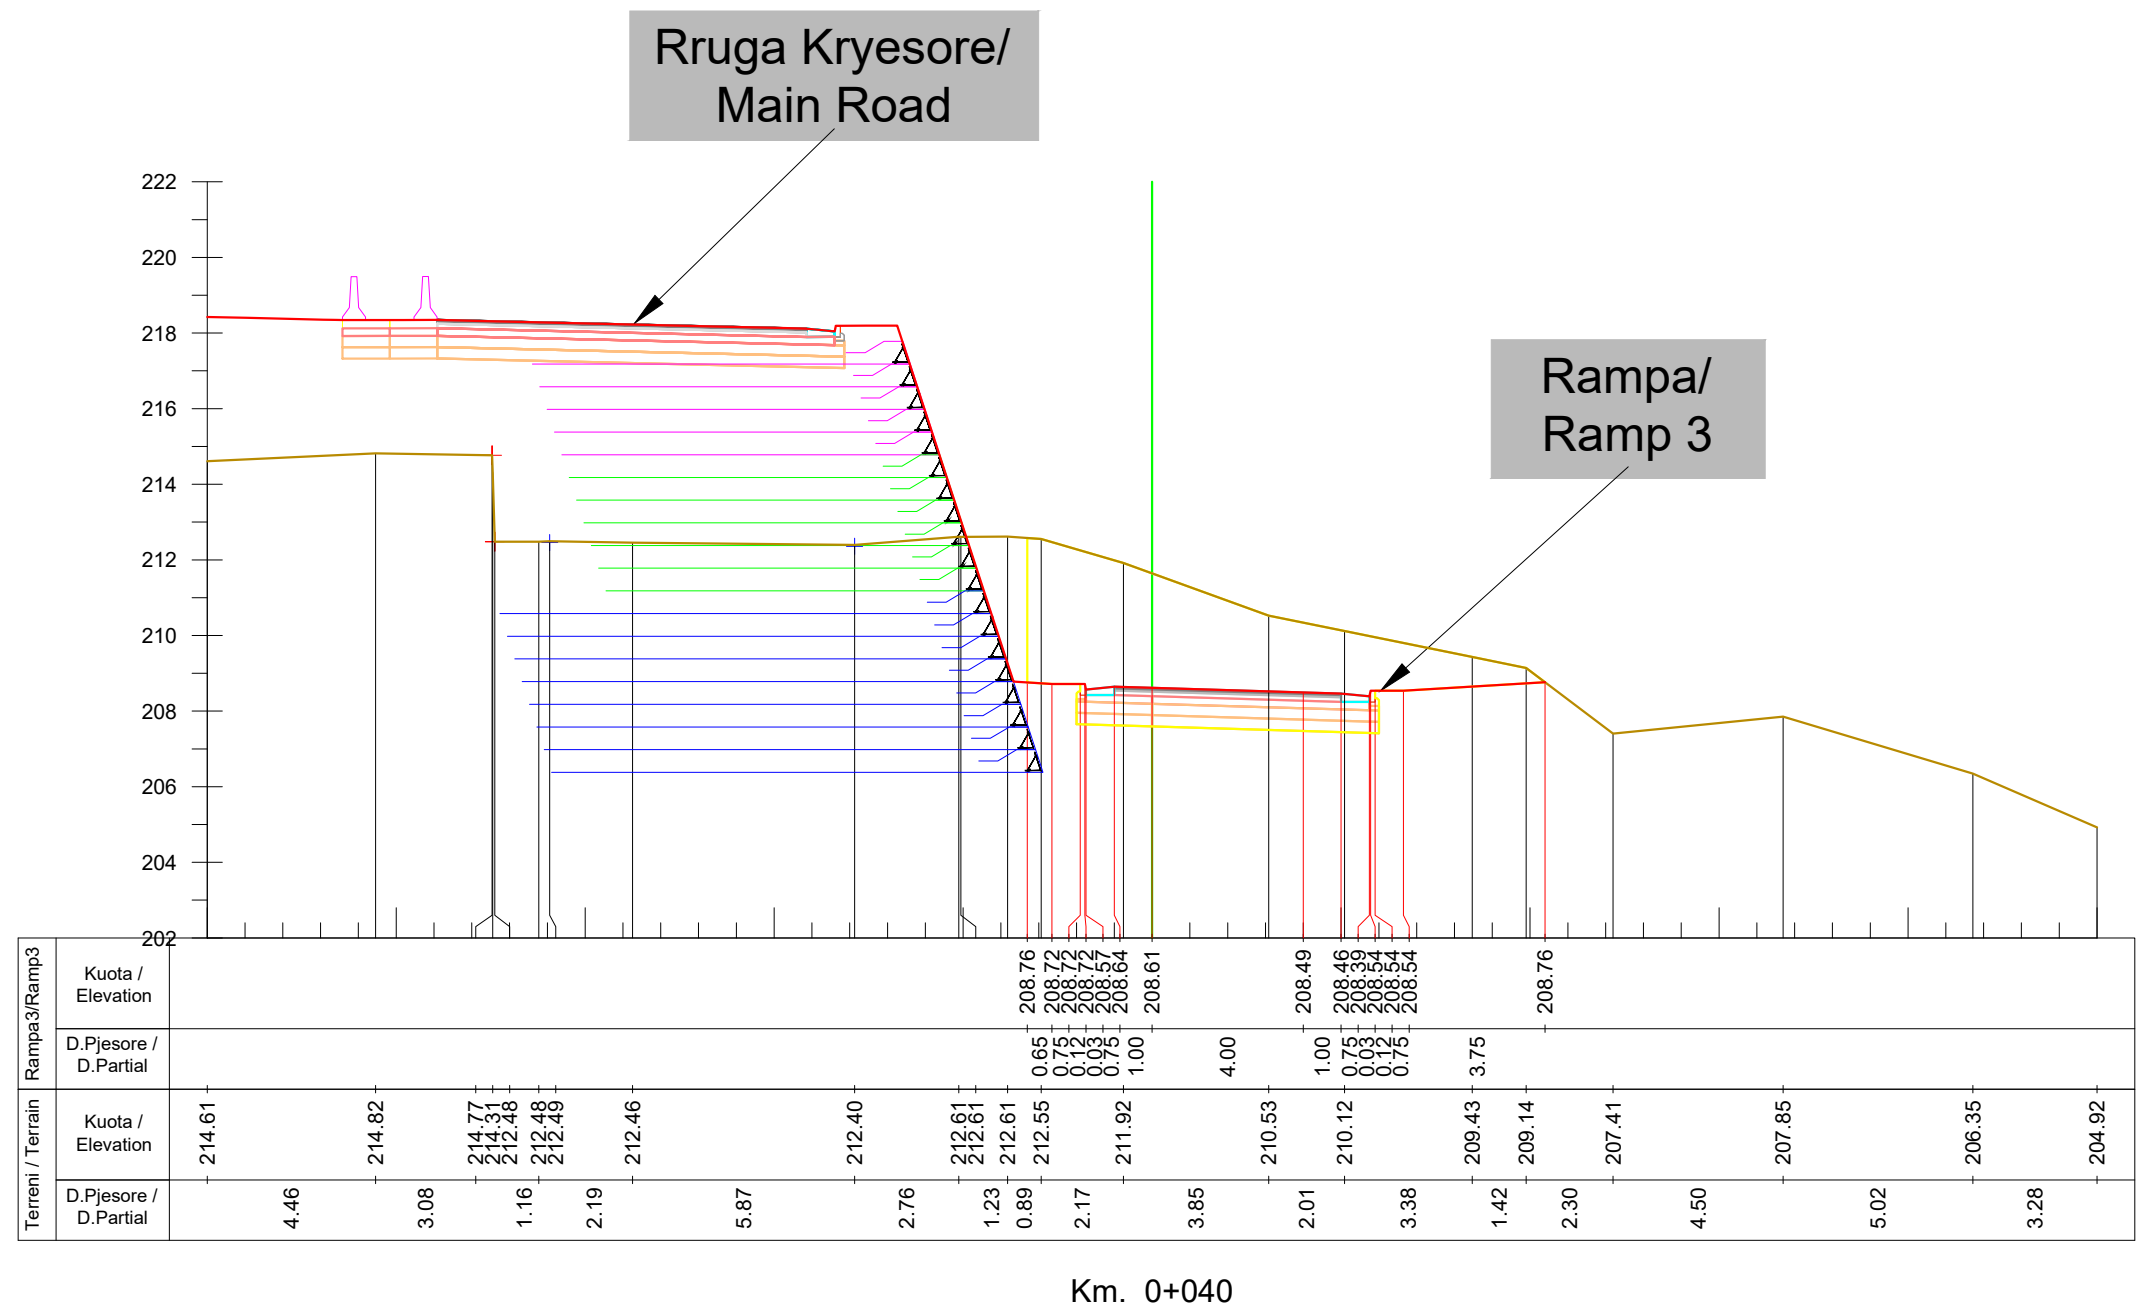

INVESTITORI / INVESTOR

"Autoriteti Rrugor Shqiptar"

Address: Rr. "Sami Frasheri", Nr 33, Tirane

Mob: 04 222 3600
E-mail: info@arsh.gov.al



JV: "InfraKonsult" shpk & "HMK-Consulting" shpk



"Studim Projektim - Zgjerimi i segmentit rrugor
dalje Elbasan-Prenjas-Qafe Thane",
Faza II / "Design Study of road segment exit
Elbasan-Prenjas-Qafe Thane" Phase II

**Profillet Terthore, Rampa 3/
Cross Sections, Ramp 3**

FAZA - PROJEKT ZBATIM
PHASE - DETAIL DESIGN


SHKALLA
SCALE 1:200

Data: Mars 2023
Date: March 2023

VIZATIMI Nr:
PAGE No: N.3 (6)

PROJEKTUES:
DESIGN ENGINEERS:

Ing./Eng. Sokol METOJA
Ing./Eng. Redi STRUGA
Ing./Eng. Orgest MERTIKA

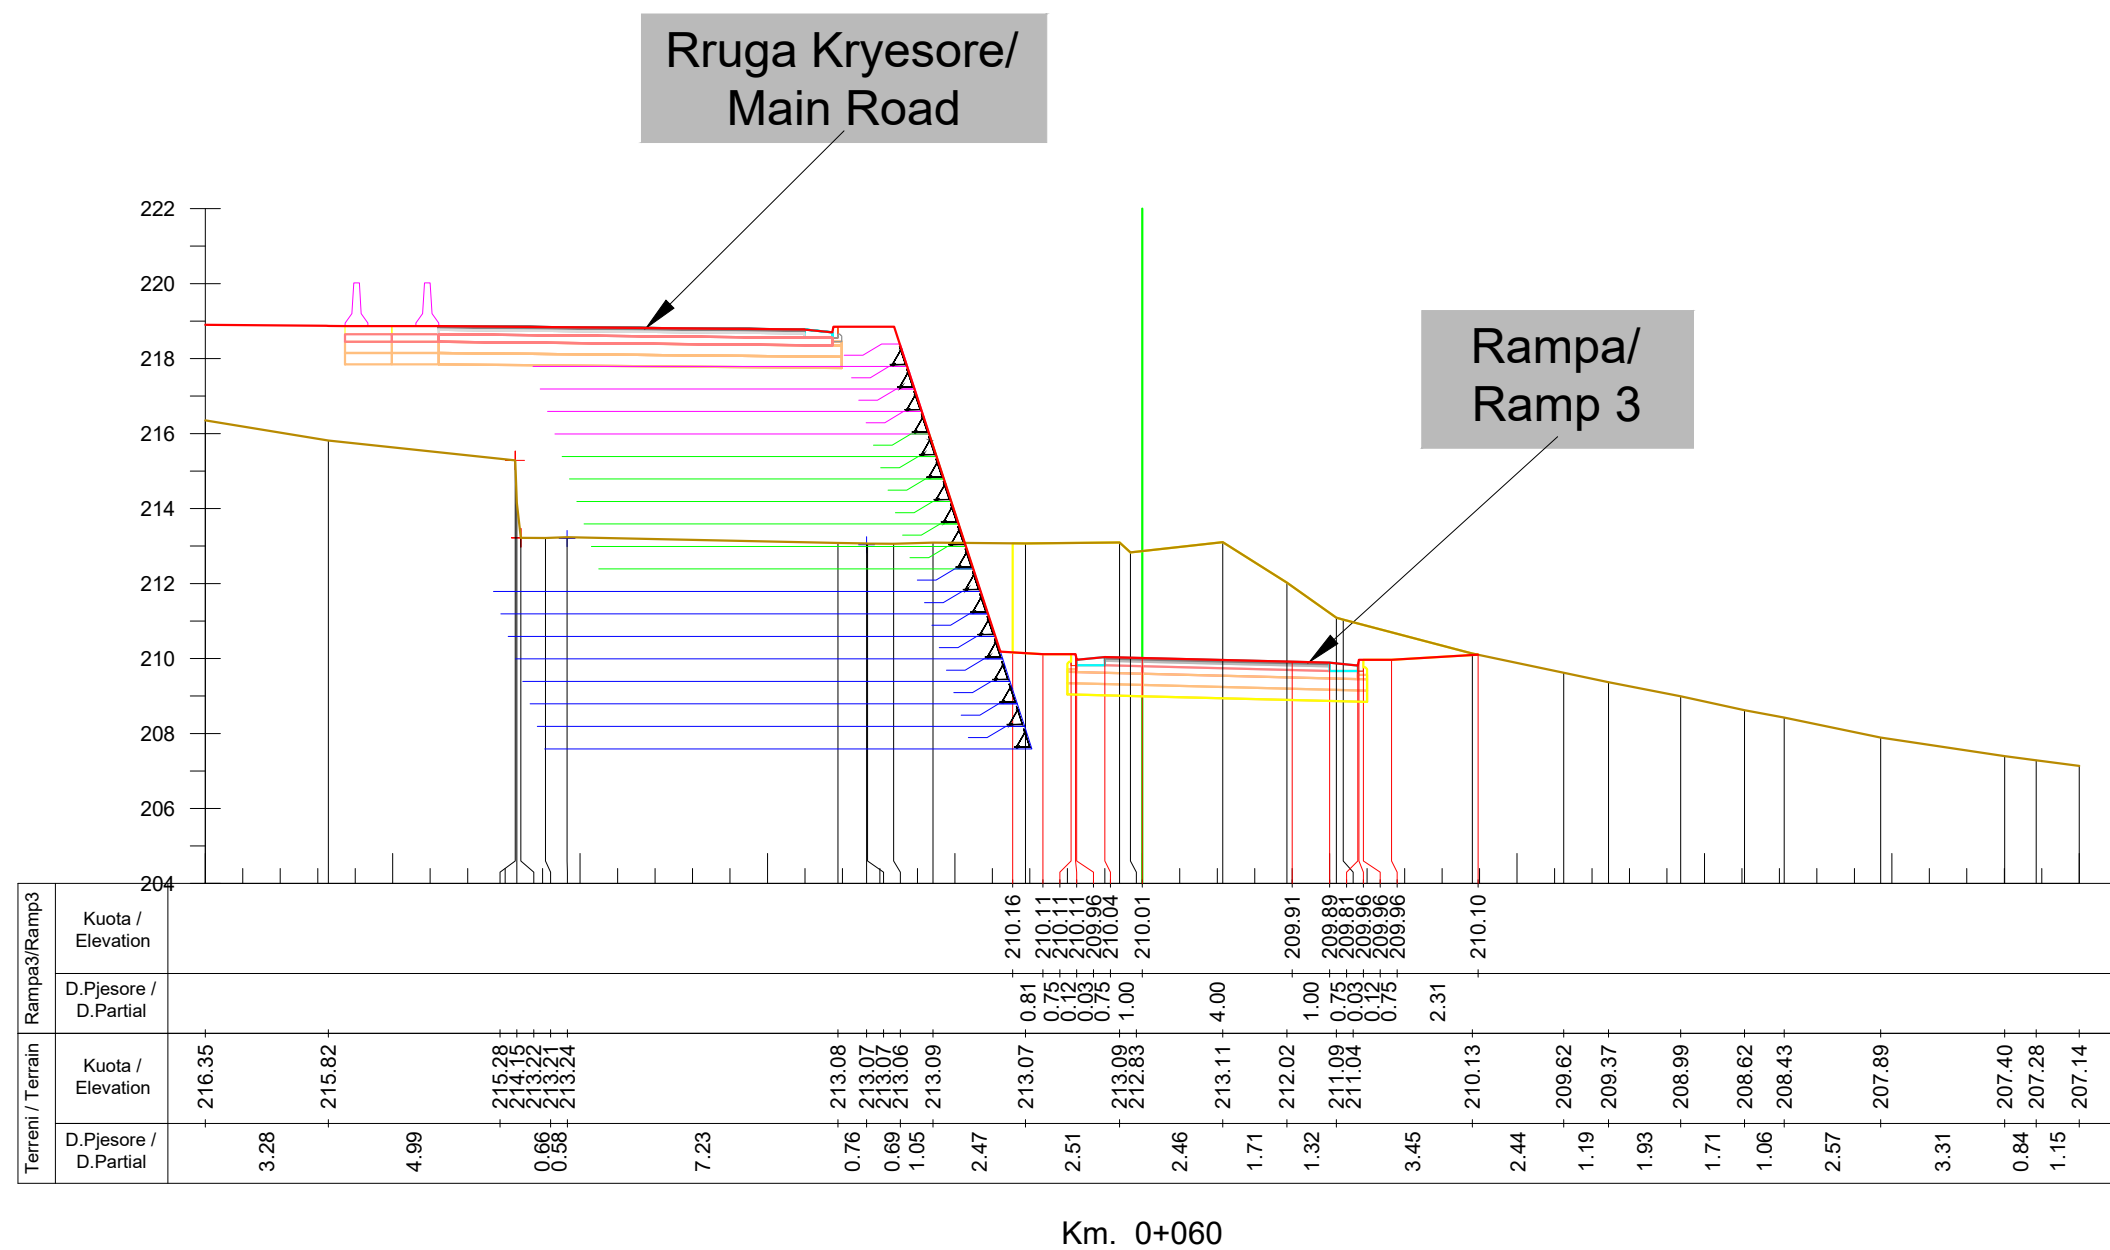

INVESTITORI / INVESTOR "Autoriteti Rrugor Shqiptar"

Address: Rr. "Sami Frasheri", Nr 33, Tirane

Mob: 04 222 3600
E-mail: info@arsh.gov.al



JV: "InfraKonsult" shpk & "HMK-Consulting" shpk



"Studim Projektim - Zgjerimi i segmentit rrugor
dalje Elbasan-Prrerjas-Qafe Thane",
Faza II / "Design Study of road segment exit
Elbasan-Prrerjas-Qafe Thane" Phase II

**Profillet Terthore, Rampa 3/
Cross Sections, Ramp 3**

FAZA - PROJEKT ZBATIM
PHASE - DETAIL DESIGN


SHKALLA
SCALE 1:200

Data: Mars 2023
Date: March 2023

VIZATIMI Nr:
PAGE No: N.3 (7)

PROJEKTUES:
DESIGN ENGINEERS:

Ing./Eng. Sokol METOJA
Ing./Eng. Redi STRUGA
Ing./Eng. Orgest MERTIKA

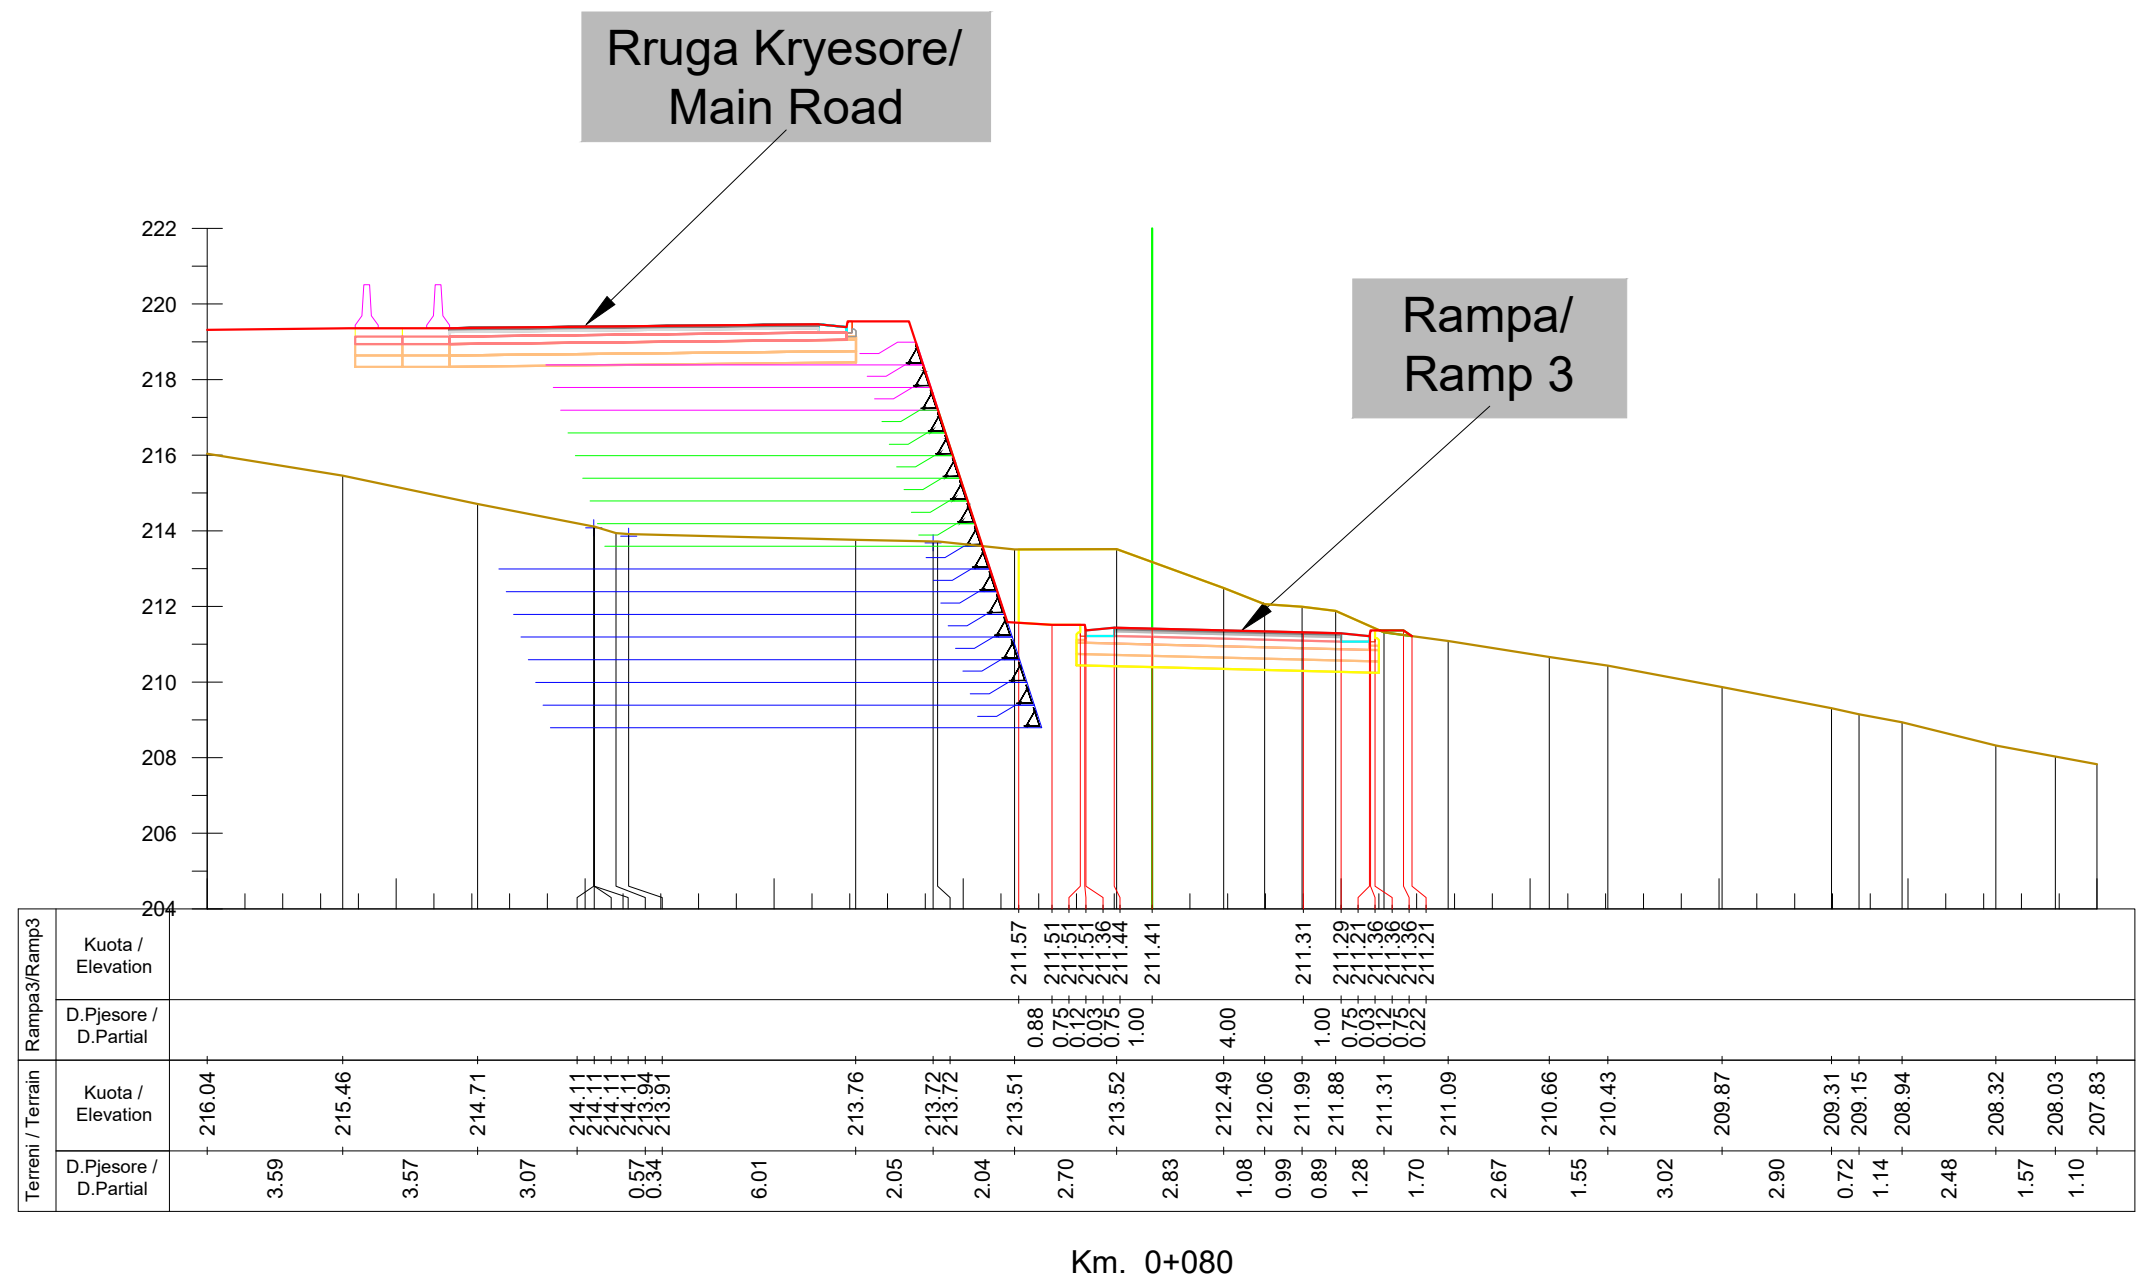

INVESTITORI / INVESTOR
"Autoriteti Rrugor Shqiptar"

Address: Rr. "Sami Frasheri", Nr 33, Tirane

Mob: 04 222 3600
E-mail: info@arsh.gov.al



JV: "InfraKonsult" shpk & "HMK-Consulting" shpk



"Studim Projektim - Zgjerimi i segmentit rrugor
dalje Elbasan-Prrerjas-Qafe Thane",
Faza II / "Design Study of road segment exit
Elbasan-Prrerjas-Qafe Thane" Phase II

**Profillet Terthore, Rampa 3/
Cross Sections, Ramp 3**

FAZA - PROJEKT ZBATIM
PHASE - DETAIL DESIGN


SHKALLA
SCALE 1:200

Data: Mars 2023
Date: March 2023

VIZATIMI Nr:
PAGE No: N.3 (8)

PROJEKTUES:
DESIGN ENGINEERS:

Ing./Eng. Sokol METOJA
Ing./Eng. Redi STRUGA
Ing./Eng. Orgest MERTIKA

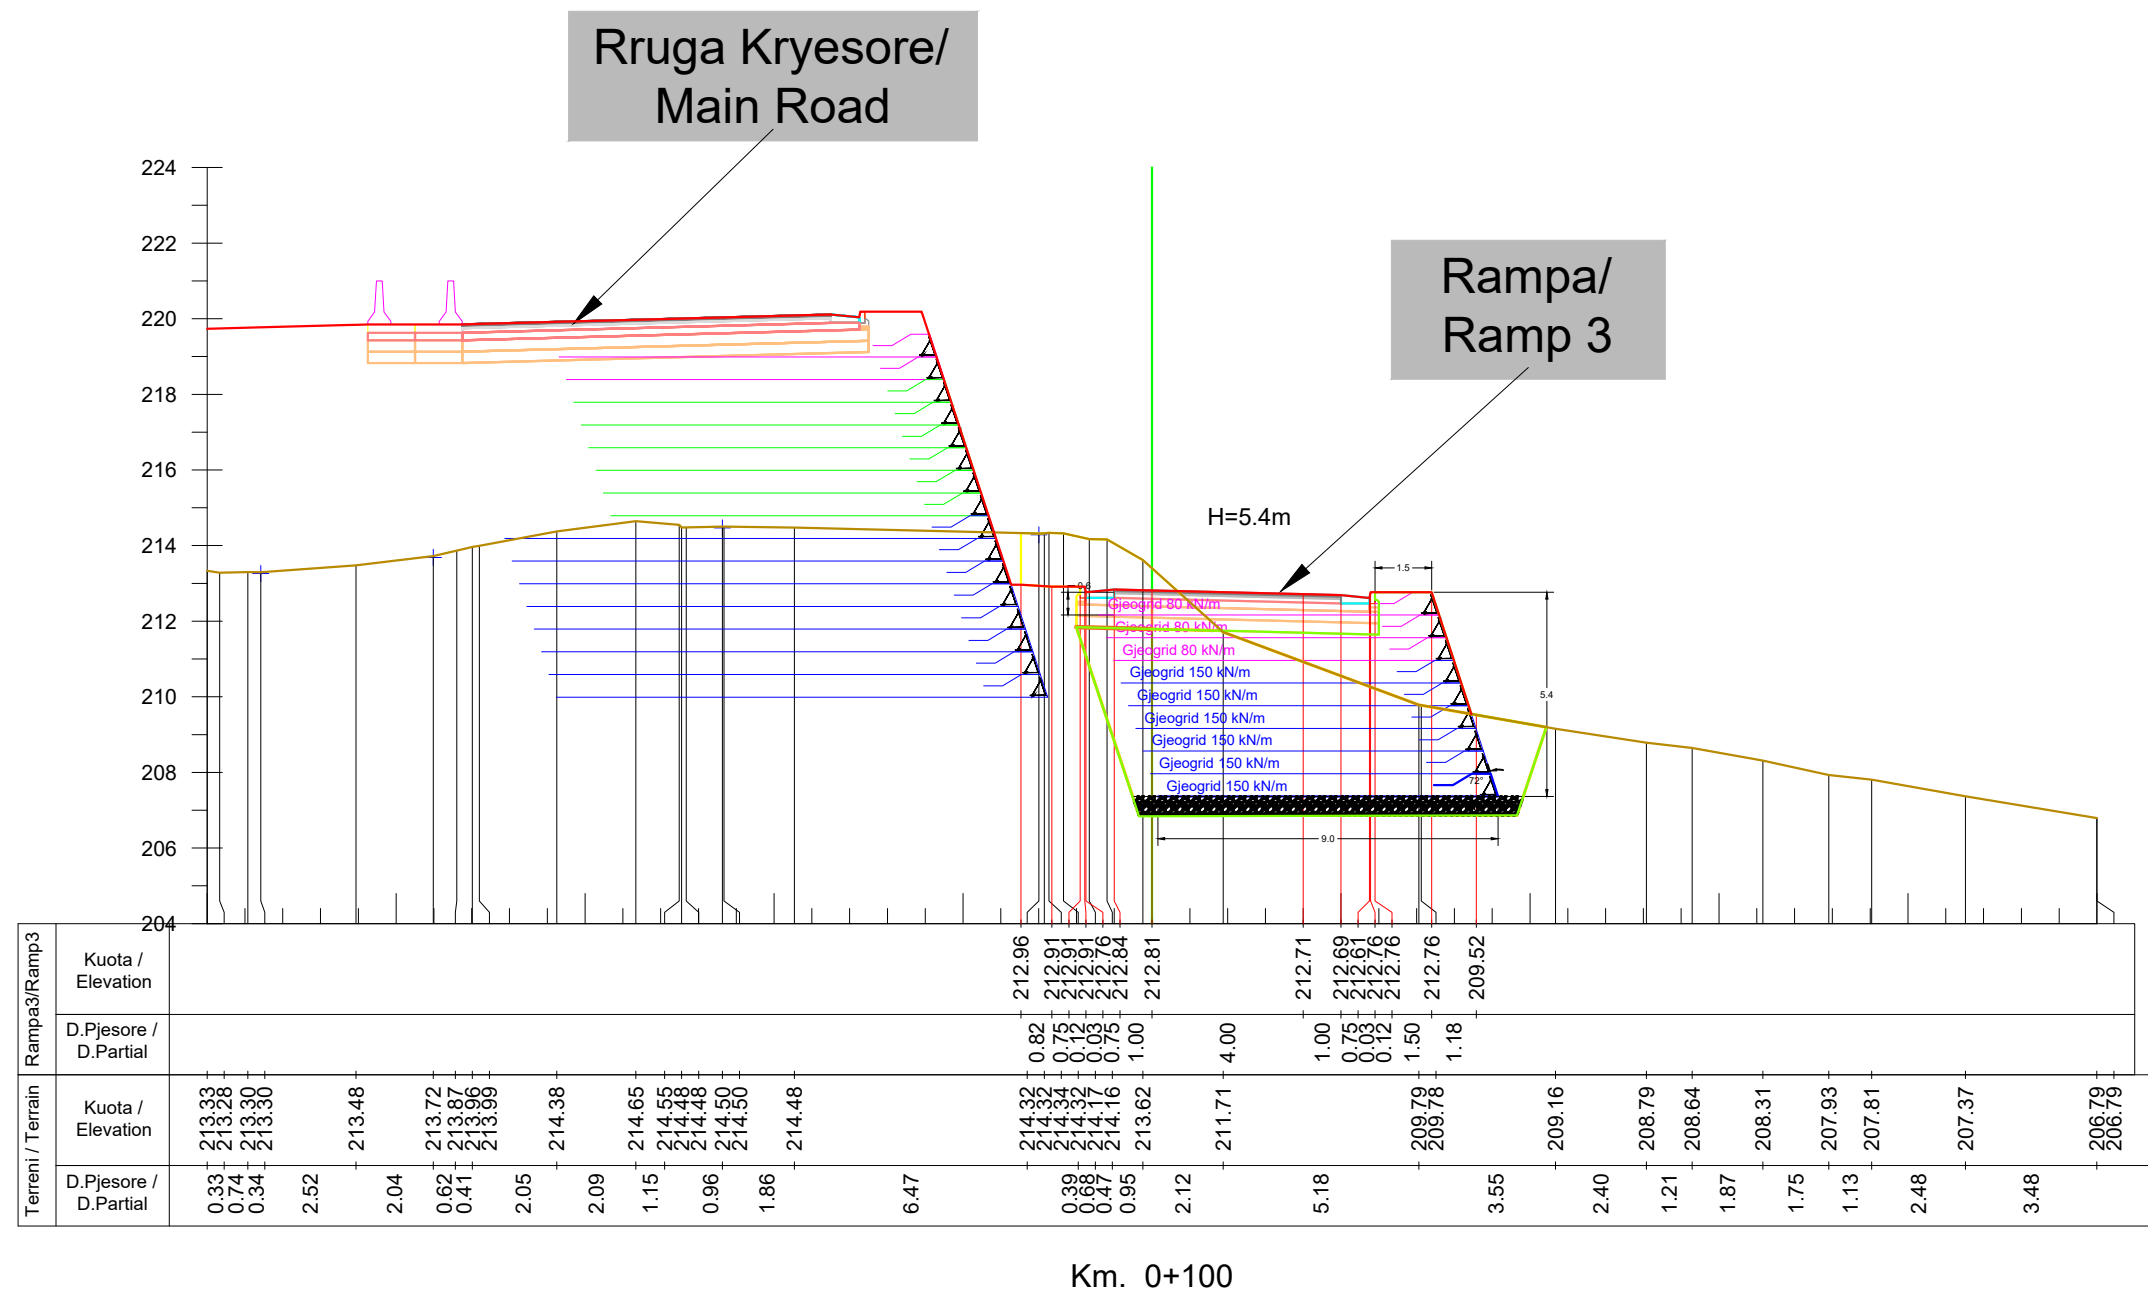

INVESTITORI / INVESTOR **"Autoriteti Rrugor Shqiptar"**

Address: Rr. "Sami Frasheri", Nr 33, Tirane
 Mob: 04 222 3600
 E-mail: info@arsh.gov.al



JV: "InfraKonsult" shpk & "HMK-Consulting" shpk



"Studim Projektim - Zgjerimi i segmentit rrugor
 dalje Elbasan-Prrrenjas-Qafe Thane",
 Faza II / "Design Study of road segment exit
 Elbasan-Prrrenjas-Qafe Thane" Phase II

**Profillet Terthore, Rampa 3/
 Cross Sections, Ramp 3**

FAZA - PROJEKT ZBATIM
 PHASE - DETAIL DESIGN

SHKALLA
 SCALE 1:200


Data: Mars 2023
 Date: March 2023

VIZATIMI Nr:
 PAGE No: N.3 (9)

PROJEKTUES:
 DESIGN ENGINEERS:

Ing./Eng. Sokol METOJA
 Ing./Eng. Redi STRUGA
 Ing./Eng. Orgest MERTIKA

[Signature]

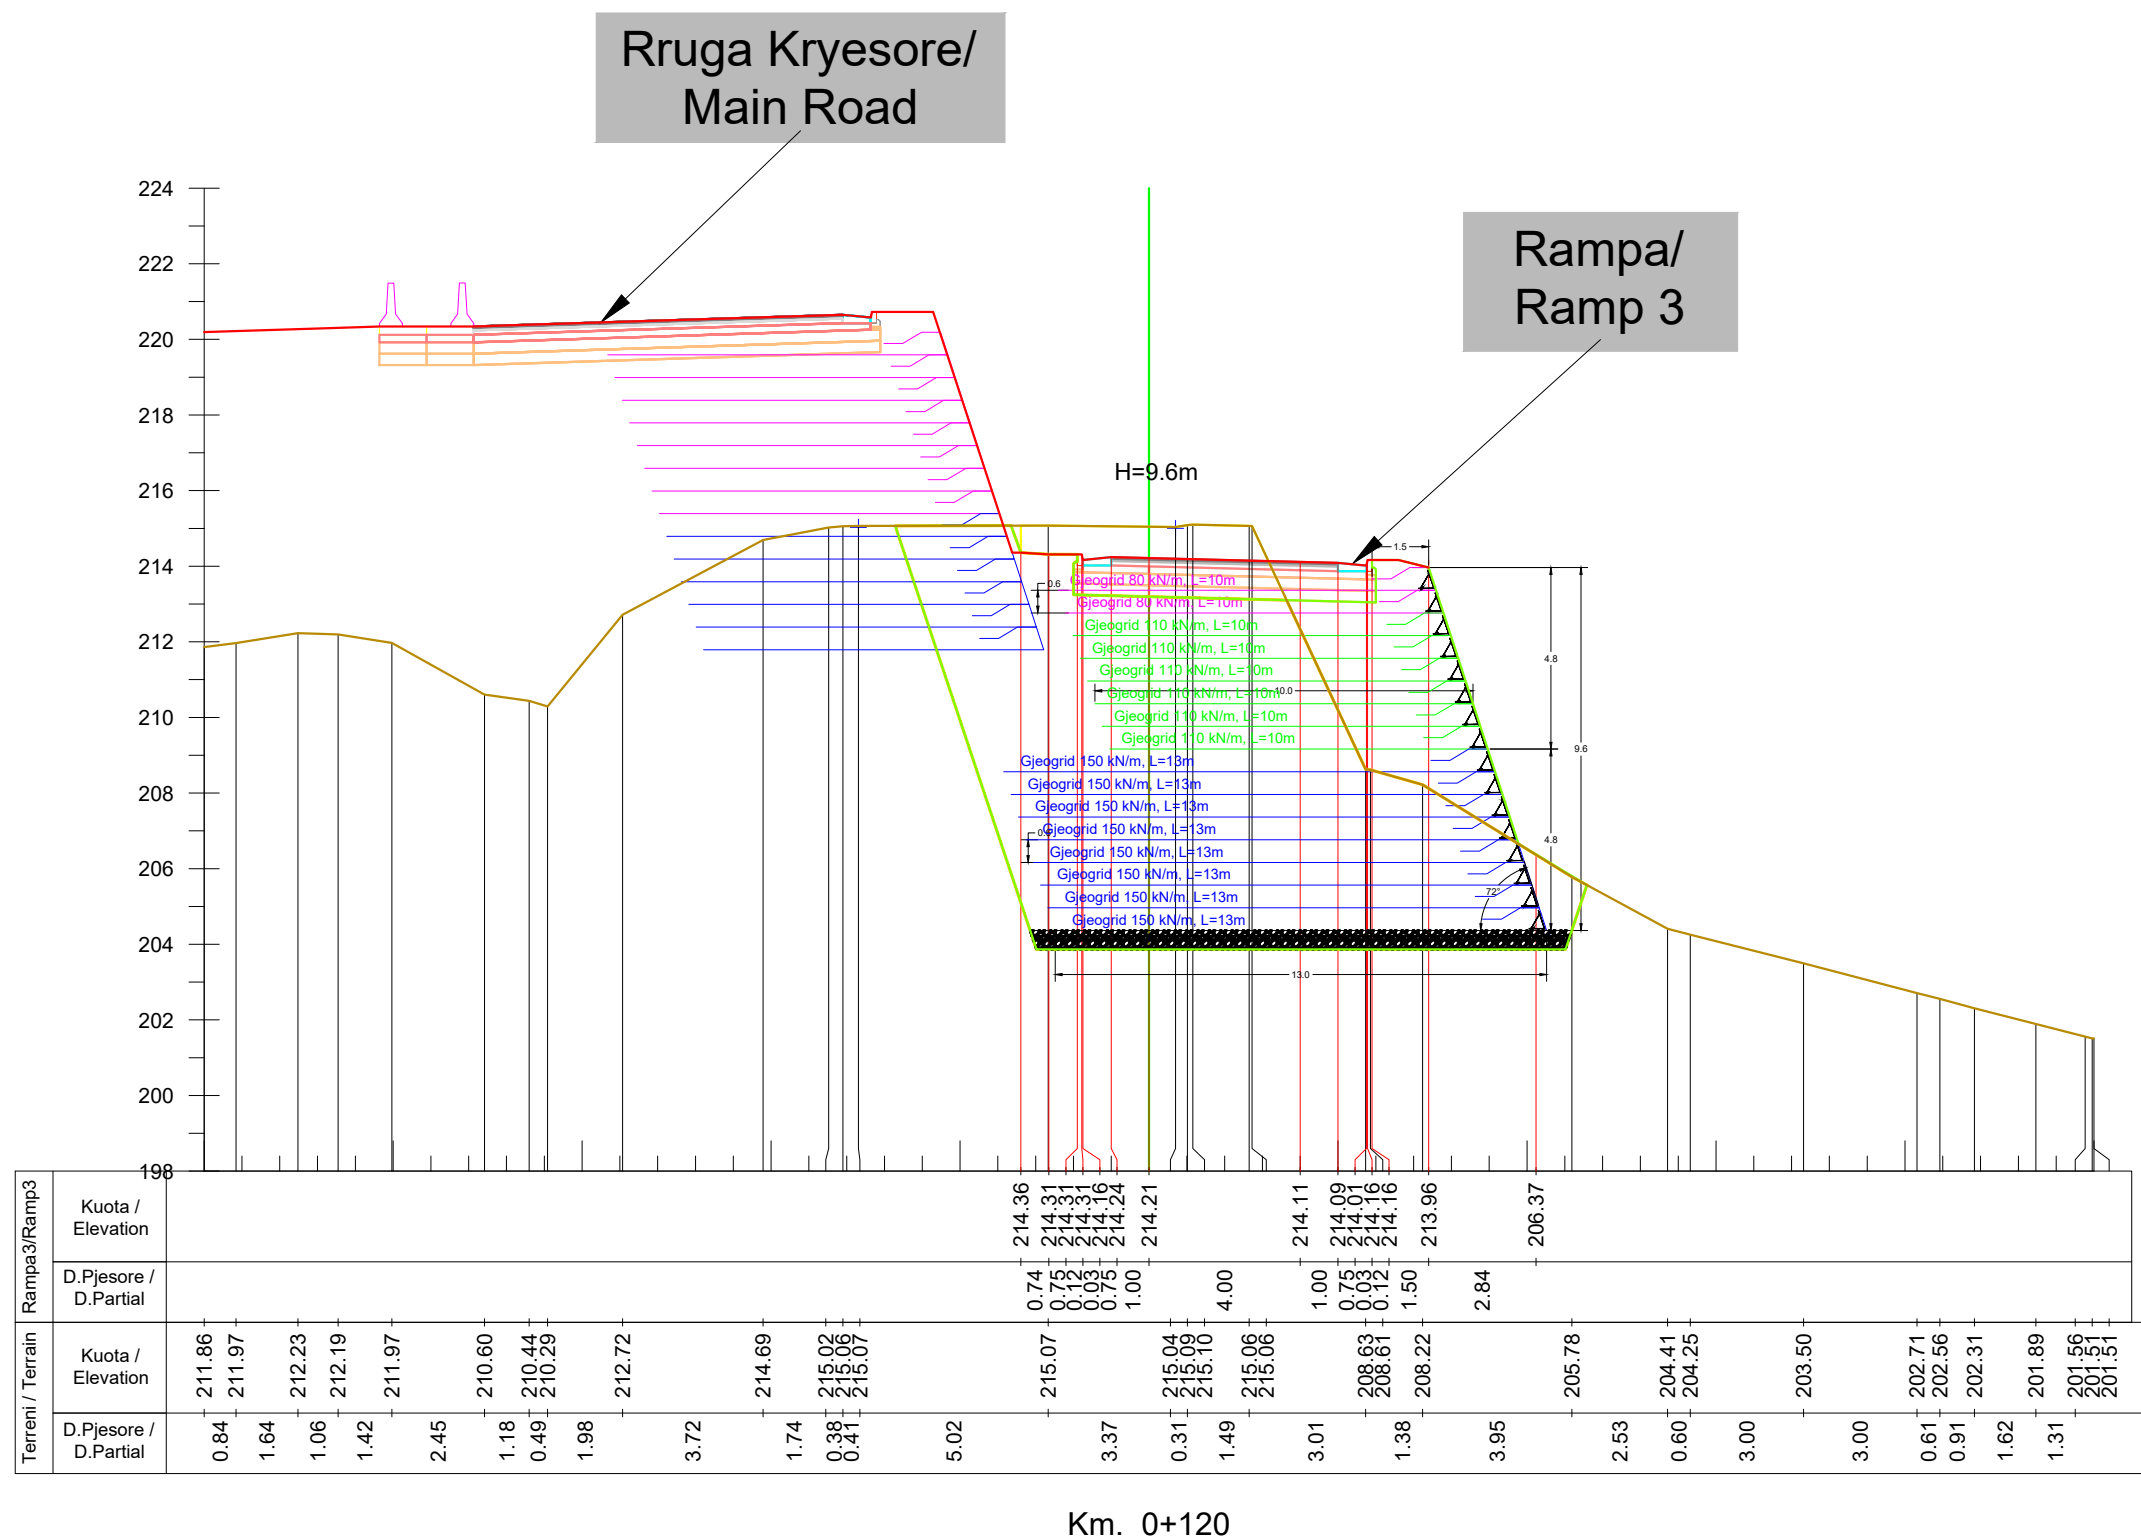

INVESTITORI / INVESTOR
"Autoriteti Rrugor Shqiptar"

Address: Rr. "Sami Frasheri", Nr 33, Tirane

Mob: 04 222 3600
E-mail: info@arsh.gov.al



JV: "InfraKonsult" shpk & "HMK-Consulting" shpk



"Studim Projektim - Zgjerimi i segmentit rrugor
dalje Elbasan-Prrerjas-Qafe Thane",
Faza II / "Design Study of road segment exit
Elbasan-Prrerjas-Qafe Thane" Phase II

**Profillet Terthore, Rampa 3/
Cross Sections, Ramp 3**

FAZA - PROJEKT ZBATIM
PHASE - DETAIL DESIGN

SHKALLA
SCALE 1:200


Data: Mars 2023
Date: March 2023

VIZATIMI Nr:
PAGE No: N.3 (10)

PROJEKTUES:
DESIGN ENGINEERS:

Ing./Eng. Sokol METOJA
Ing./Eng. Redi STRUGA
Ing./Eng. Orgest MERTIKA

[Signature]

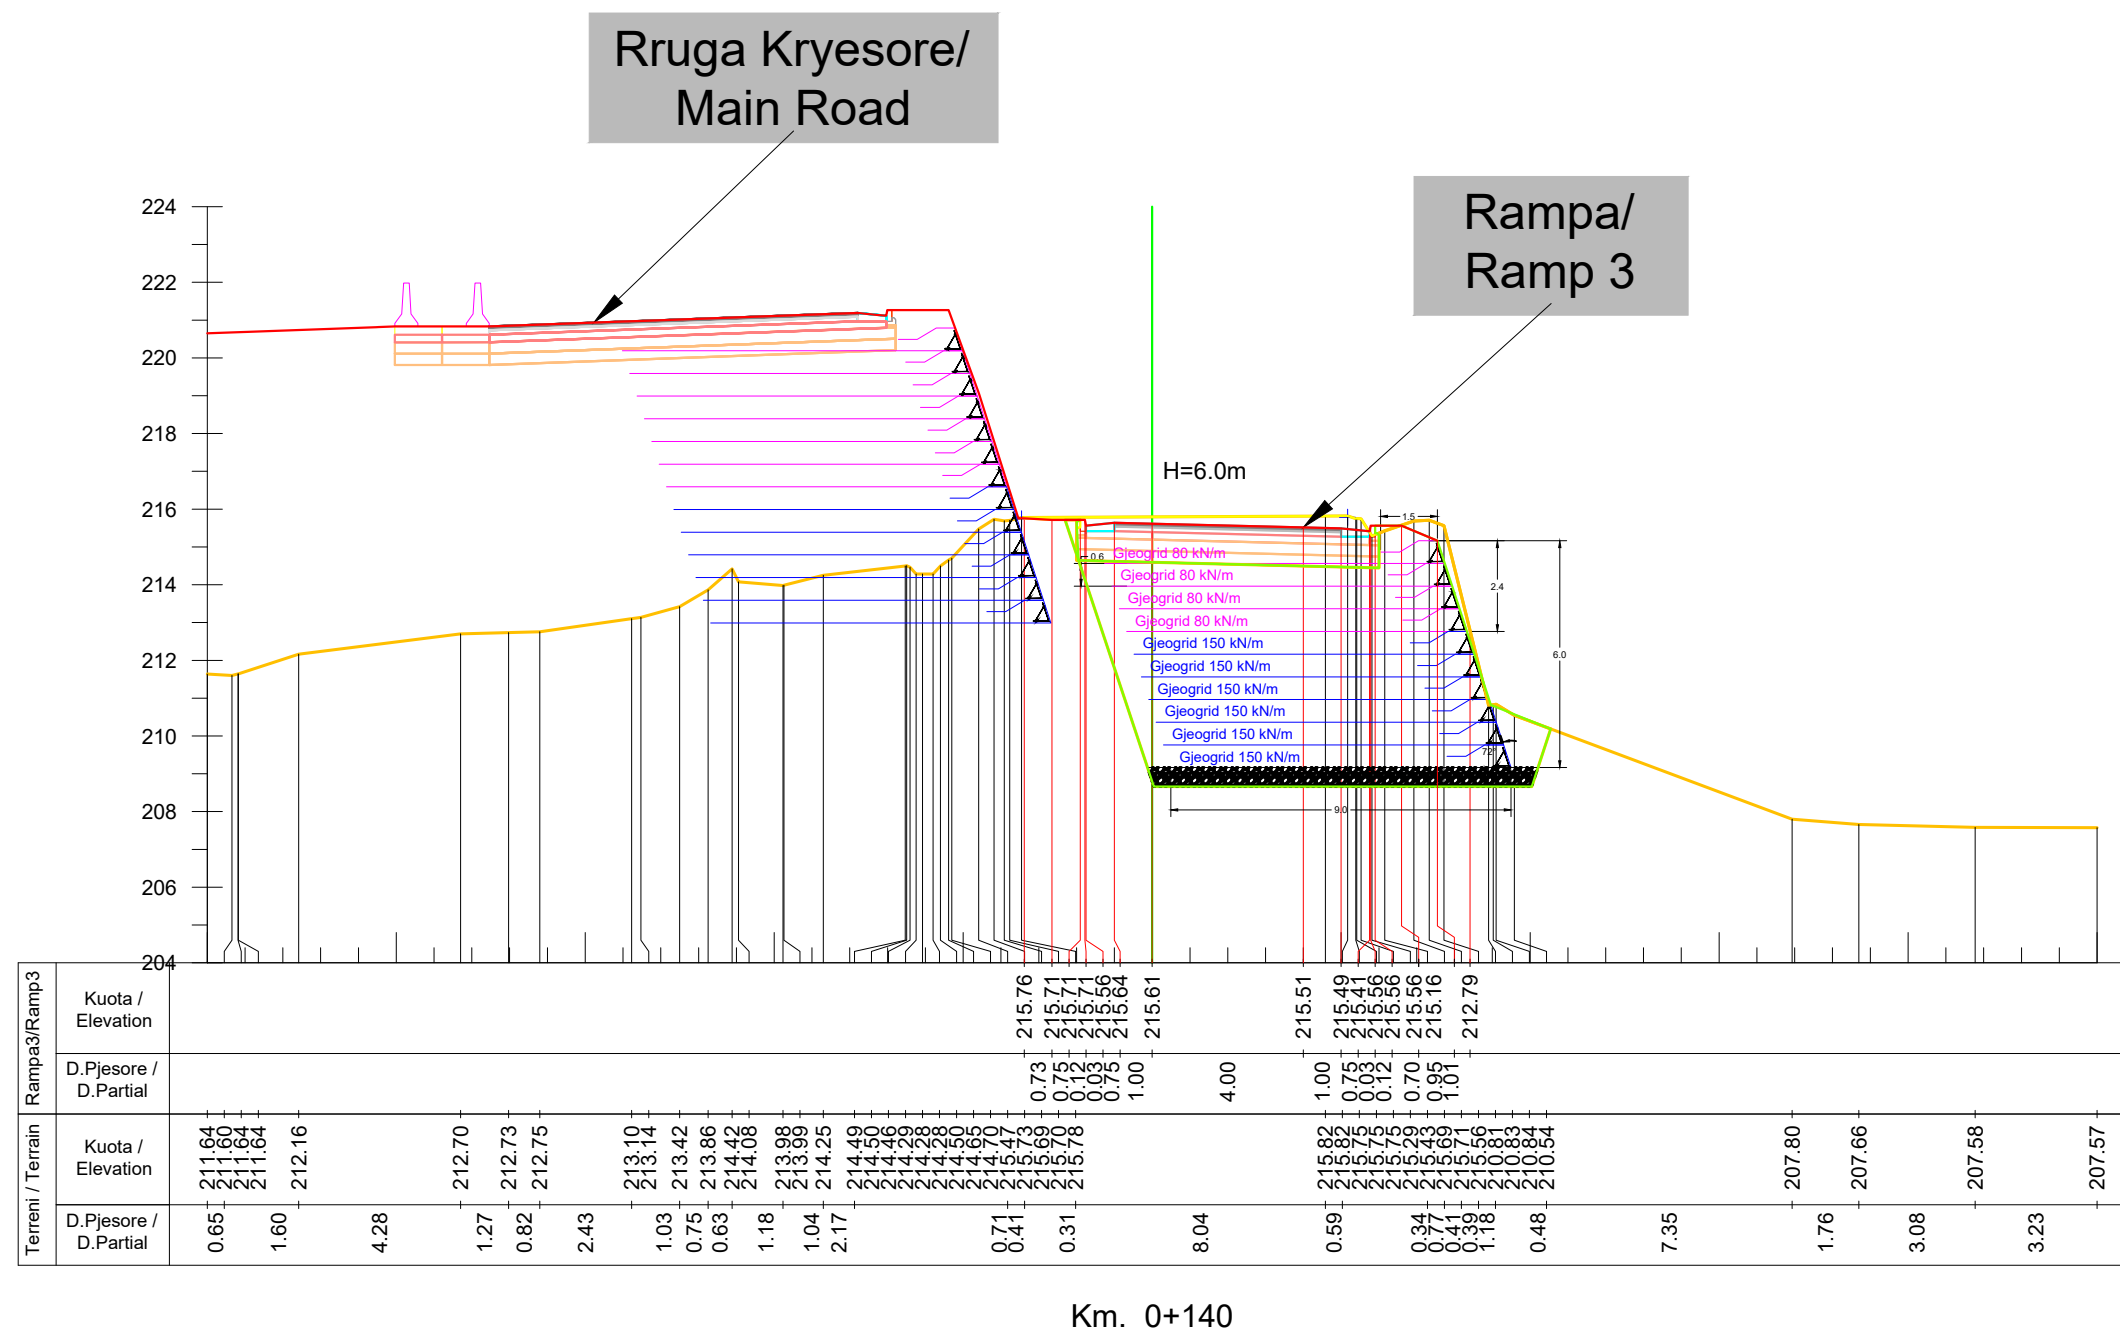

INVESTITORI / INVESTOR **"Autoriteti Rrugor Shqiptar"**

Address: Rr. "Sami Frasheri", Nr 33, Tirane
 Mob: 04 222 3600
 E-mail: info@arsh.gov.al



JV: "InfraKonsult" shpk & "HMK-Consulting" shpk



**"Studim Projektim - Zgjerimi i segmentit rrugor
 dalje Elbasan-Prrerjas-Qafe Thane",
 Faza II / "Design Study of road segment exit
 Elbasan-Prrerjas-Qafe Thane" Phase II**

**Profilert Terthore, Rampa 3/
 Cross Sections, Ramp 3**

**FAZA - PROJEKT ZBATIM
 PHASE - DETAIL DESIGN**

**SHKALLA
 SCALE 1:200**


**Data: Mars 2023
 Date: March 2023**

**VIZATIMI Nr:
 PAGE No: N.3 (11)**

**PROJEKTUES:
 DESIGN ENGINEERS:**

Ing./Eng. Sokol METOJA
 Ing./Eng. Redi STRUGA
 Ing./Eng. Orgest MERTIKA

[Signature]

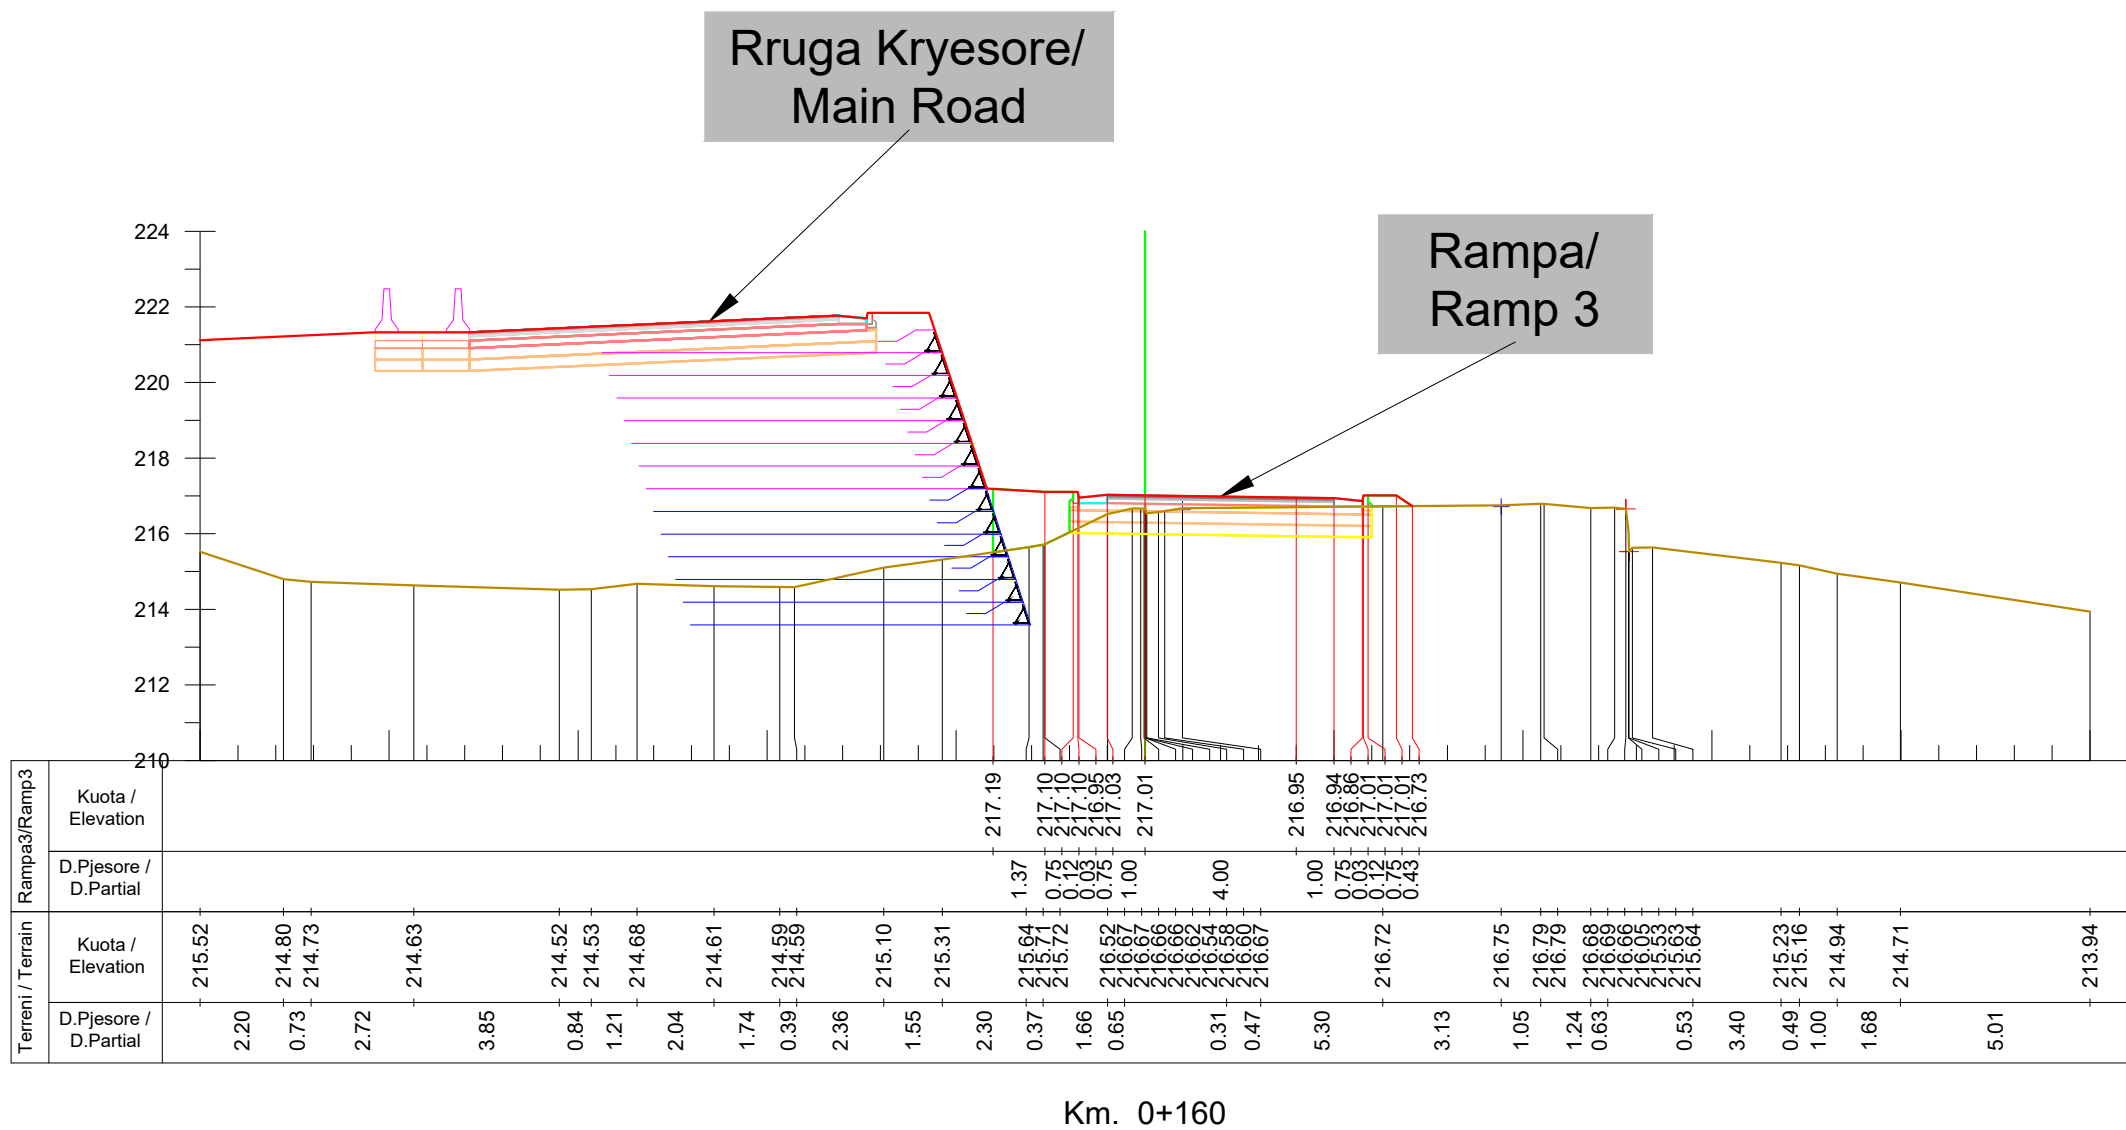

INVESTITORI / INVESTOR
"Autoriteti Rrugor Shqiptar"

Address: Rr. "Sami Frasheri", Nr 33, Tirane
Mob: 04 222 3600
E-mail: info@arsh.gov.al



JV: "InfraKonsult" shpk & "HMK-Consulting" shpk



"Studim Projektim - Zgjerimi i segmentit rrugor
dalje Elbasan-Prenjas-Qafe Thane",
Faza II / "Design Study of road segment exit
Elbasan-Prenjas-Qafe Thane" Phase II

**Profillet Terthore, Rampa 3/
Cross Sections, Ramp 3**

FAZA - PROJEKT ZBATIM
PHASE - DETAIL DESIGN

SHKALLA
SCALE 1:200


Data: Mars 2023
Date: March 2023


VIZATIMI Nr:
PAGE No: N.3 (12)

PROJEKTUES:
DESIGN ENGINEERS:

Ing./Eng. Sokol METOJA
Ing./Eng. Redi STRUGA
Ing./Eng. Orgest MERTIKA

[Signature]

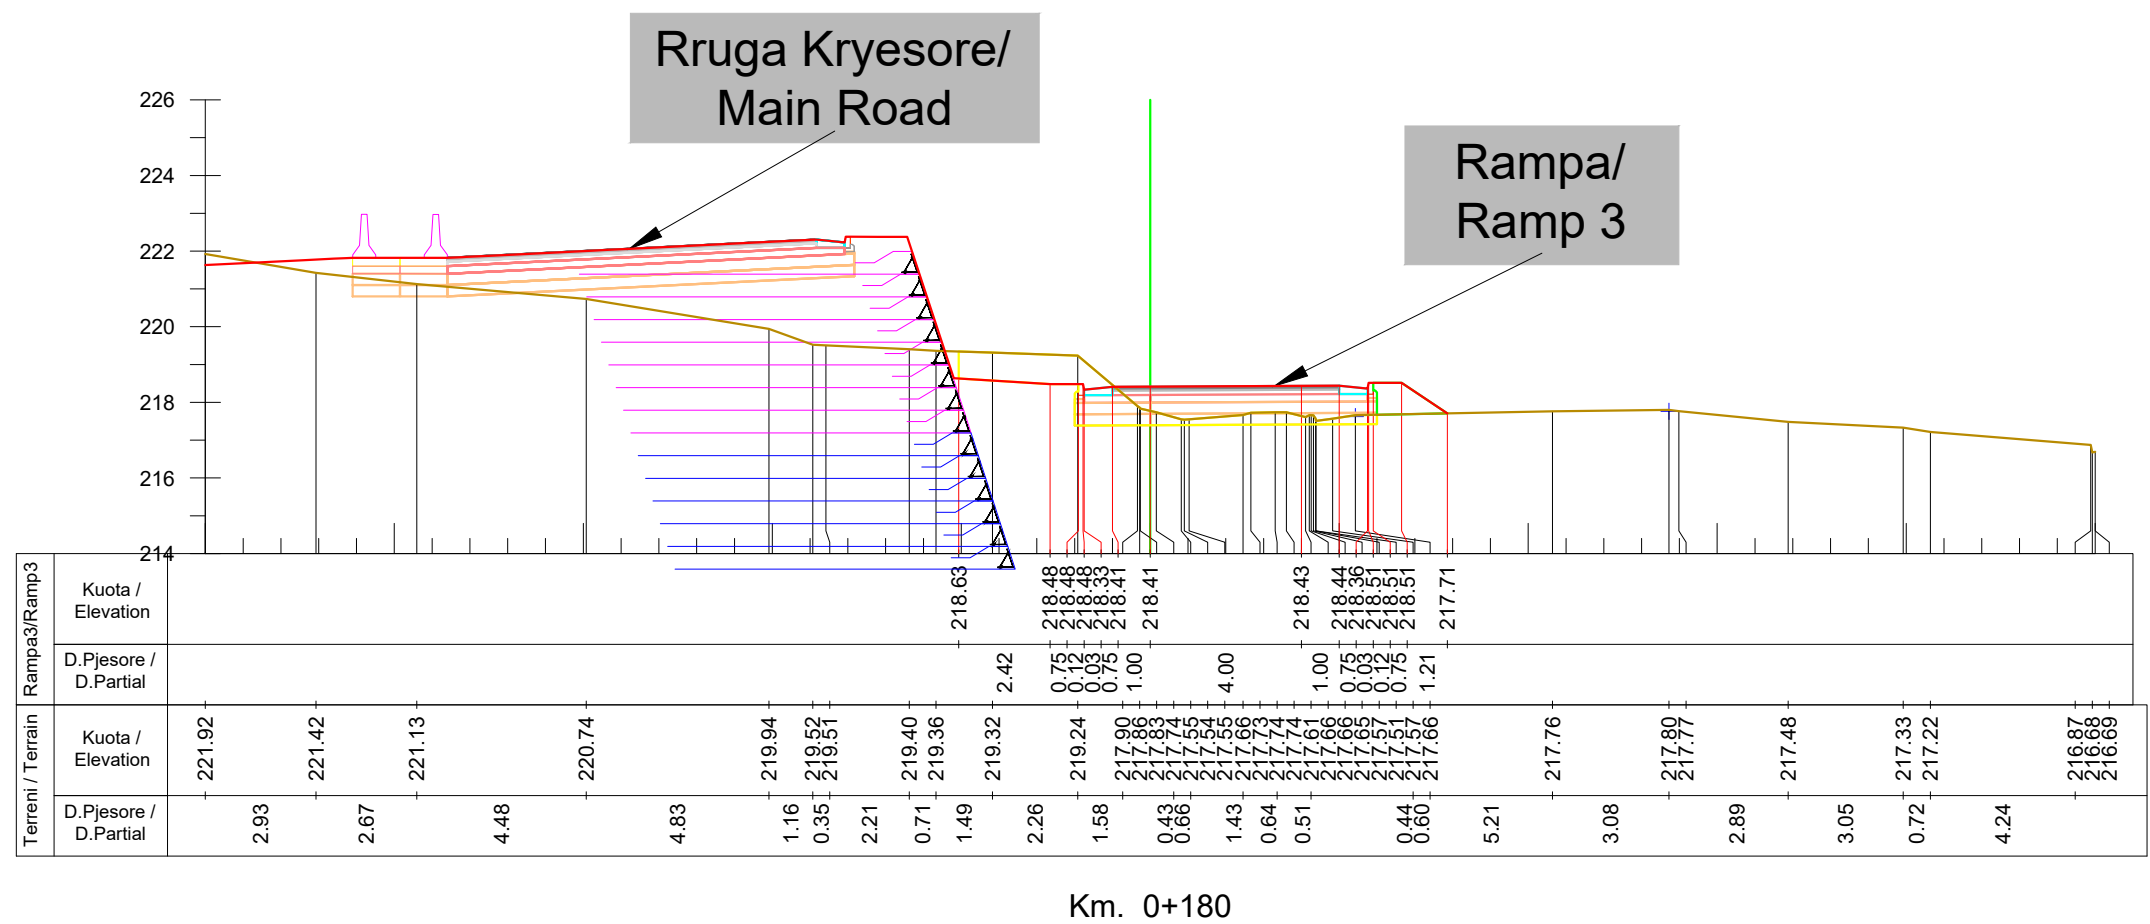

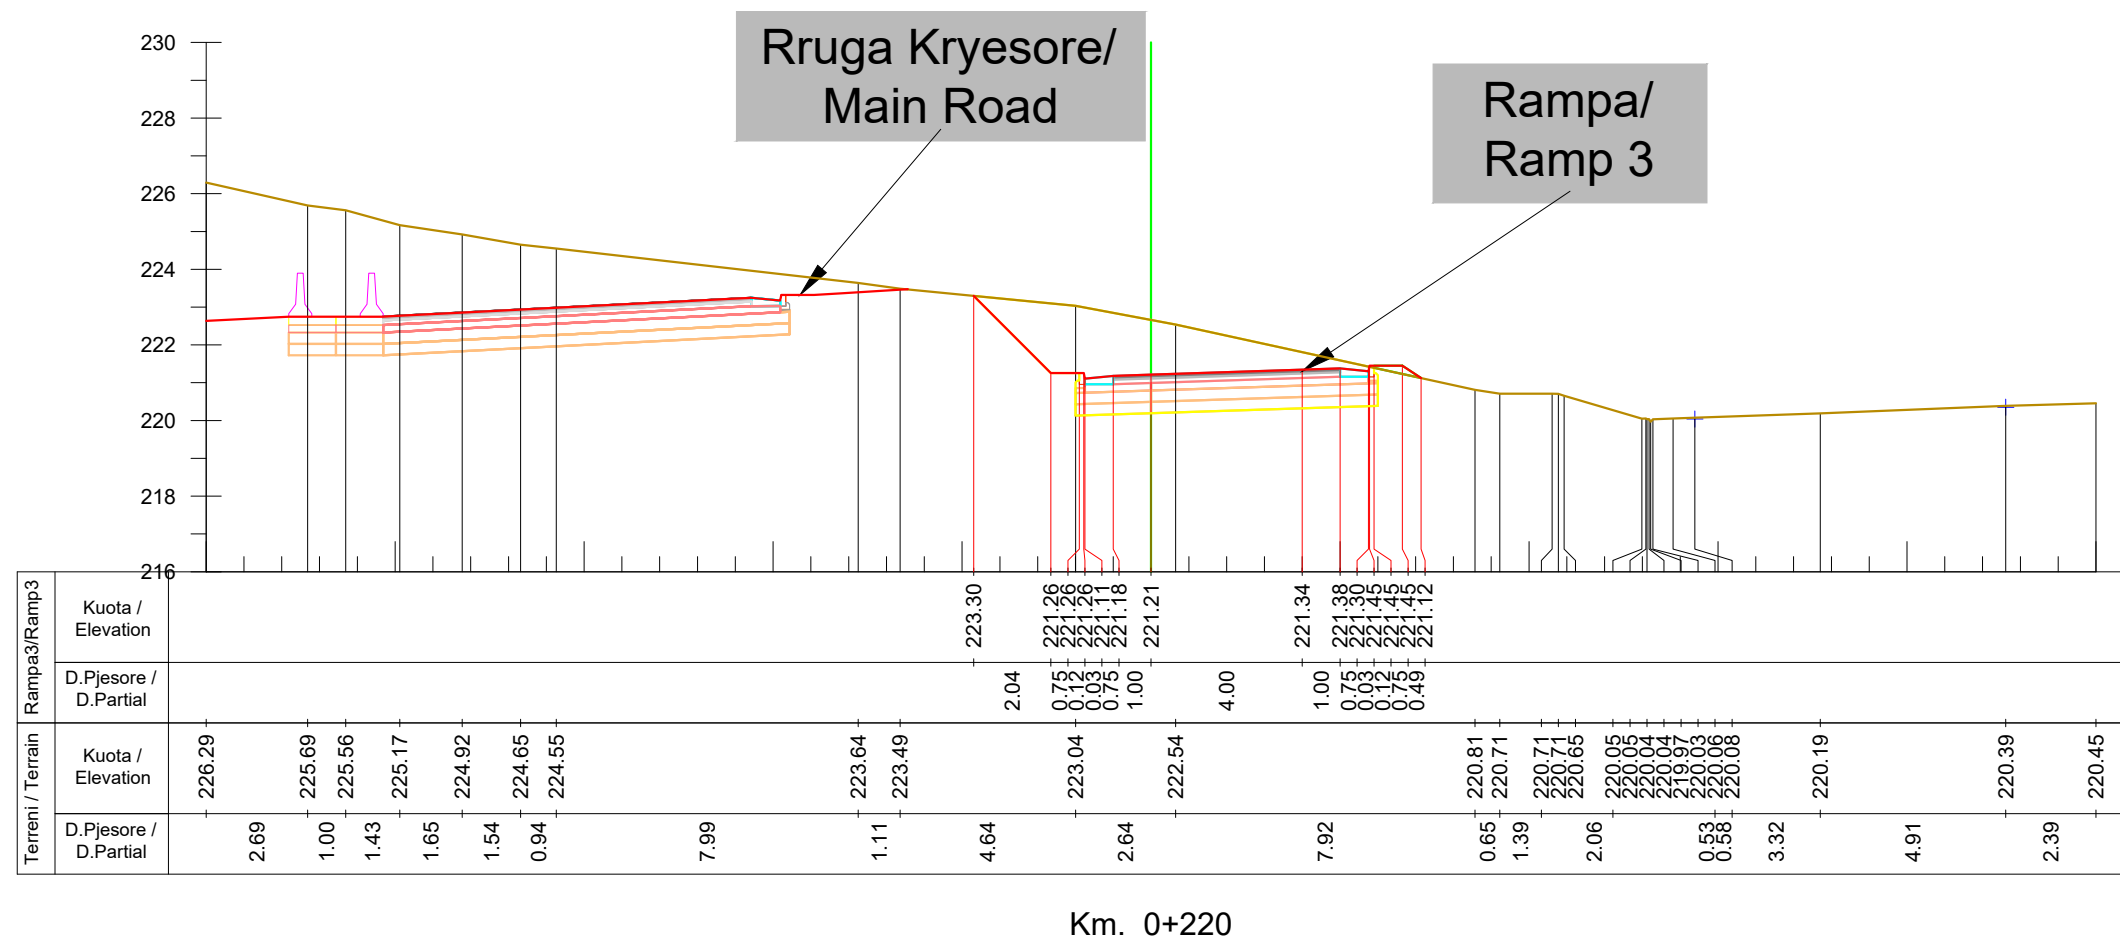

INVESTITORI / INVESTOR "Autoriteti Rrugor Shqiptar"

Address: Rr. "Sami Frasheri", Nr 33, Tirane
Mob: 04 222 3600
E-mail: info@arsh.gov.al



JV: "InfraKonsult" shpk & "HMK-Consulting" shpk



"Studim Projektim - Zgjerimi i segmentit rrugor
dalje Elbasan-Prrerjas-Qafe Thane",
Faza II / "Design Study of road segment exit
Elbasan-Prrerjas-Qafe Thane" Phase II

Profillet Terthore, Rampa 3/
Cross Sections, Ramp 3

FAZA - PROJEKT ZBATIM
PHASE - DETAIL DESIGN


SHKALLA
SCALE 1:200

Data: Mars 2023
Date: March 2023

VIZATIMI Nr:
PAGE No: N.3 (14)

PROJEKTUES:
DESIGN ENGINEERS:

Ing./Eng. Sokol METOJA
Ing./Eng. Redi STRUGA
Ing./Eng. Orgest MERTIKA

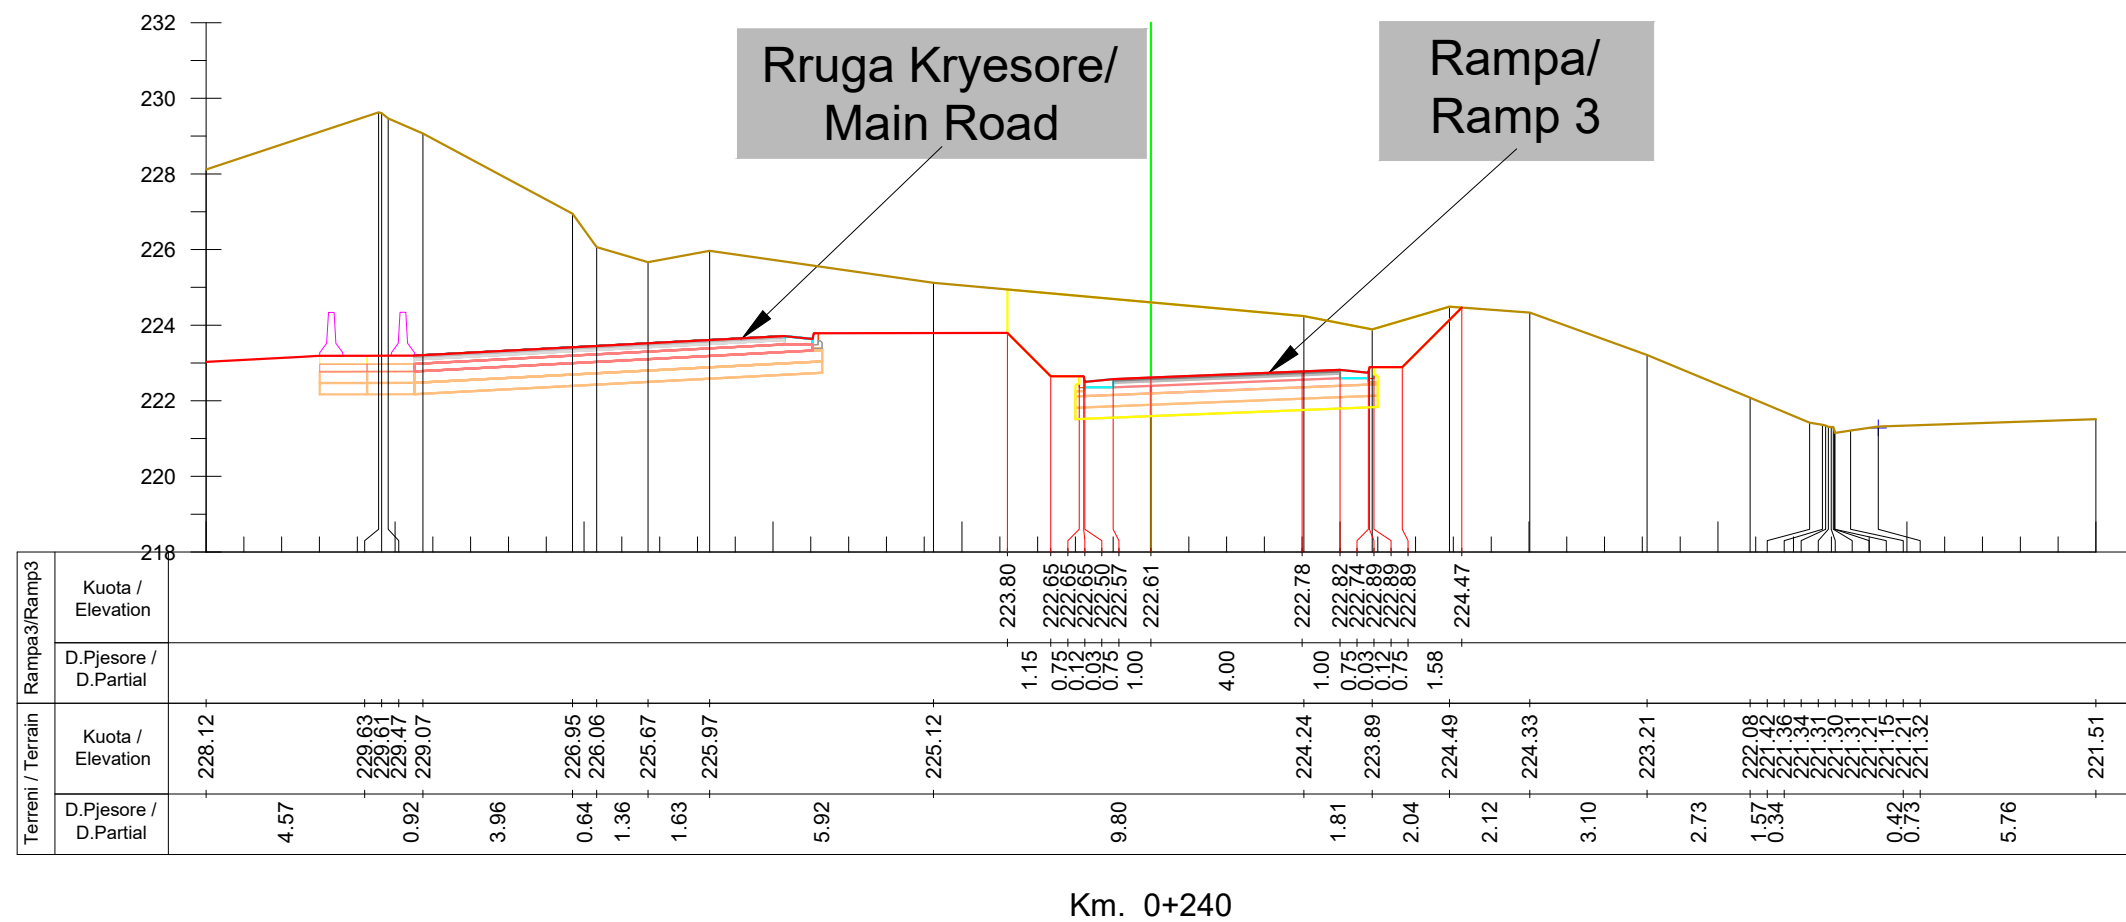

Km. 0+240



INVESTITORI / INVESTOR "Autoriteti Rrugor Shqiptar"

Address: Rr. "Sami Frasheri", Nr 33, Tirane

Mob: 04 222 3600
E-mail: info@arsh.gov.al



JV: "InfraKonsult" shpk & "HMK-Consulting" shpk



"Studim Projektim - Zgjerimi i segmentit rrugor
dalje Elbasan-Prrerjas-Qafe Thane",
Faza II / "Design Study of road segment exit
Elbasan-Prrerjas-Qafe Thane" Phase II

Profillet Terthore, Rampa 3/
Cross Sections, Ramp 3

FAZA - PROJEKT ZBATIM
PHASE - DETAIL DESIGN


SHKALLA
SCALE 1:200


Data: Mars 2023
Date: March 2023

VIZATIMI Nr:
PAGE No: N.3 (15)

PROJEKTUES:
DESIGN ENGINEERS:

Ing./Eng. Sokol METOJA
Ing./Eng. Redi STRUGA
Ing./Eng. Orgest MERTIKA

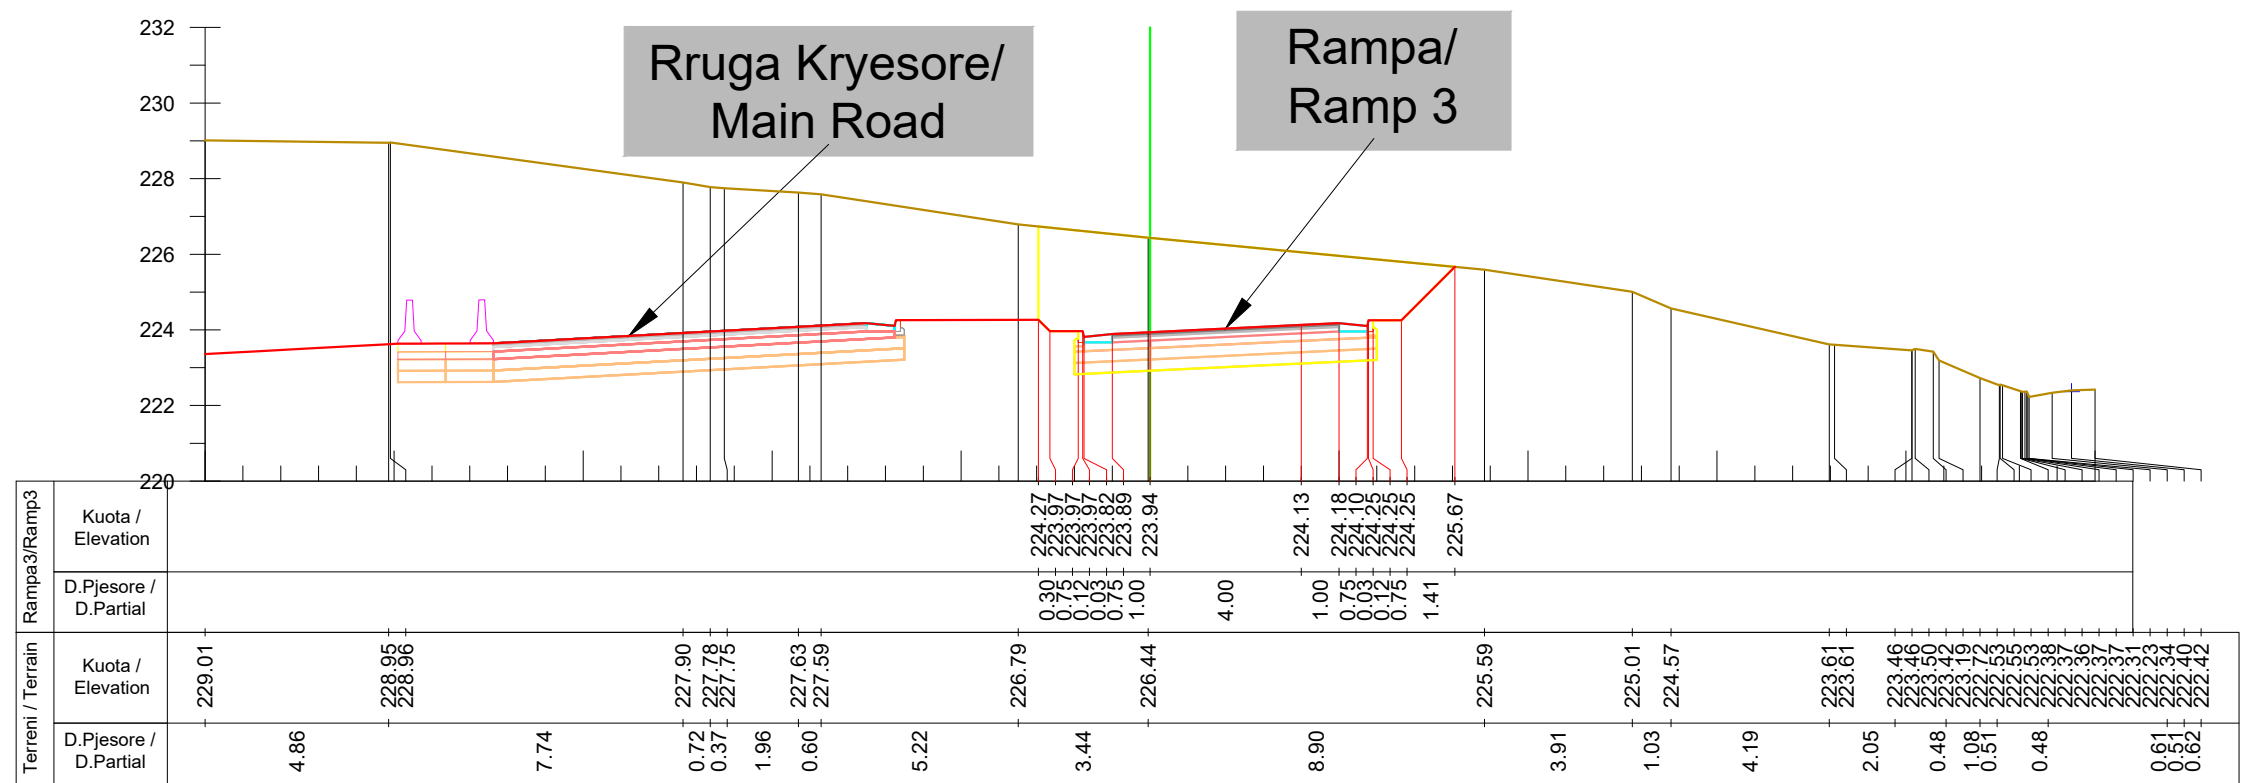

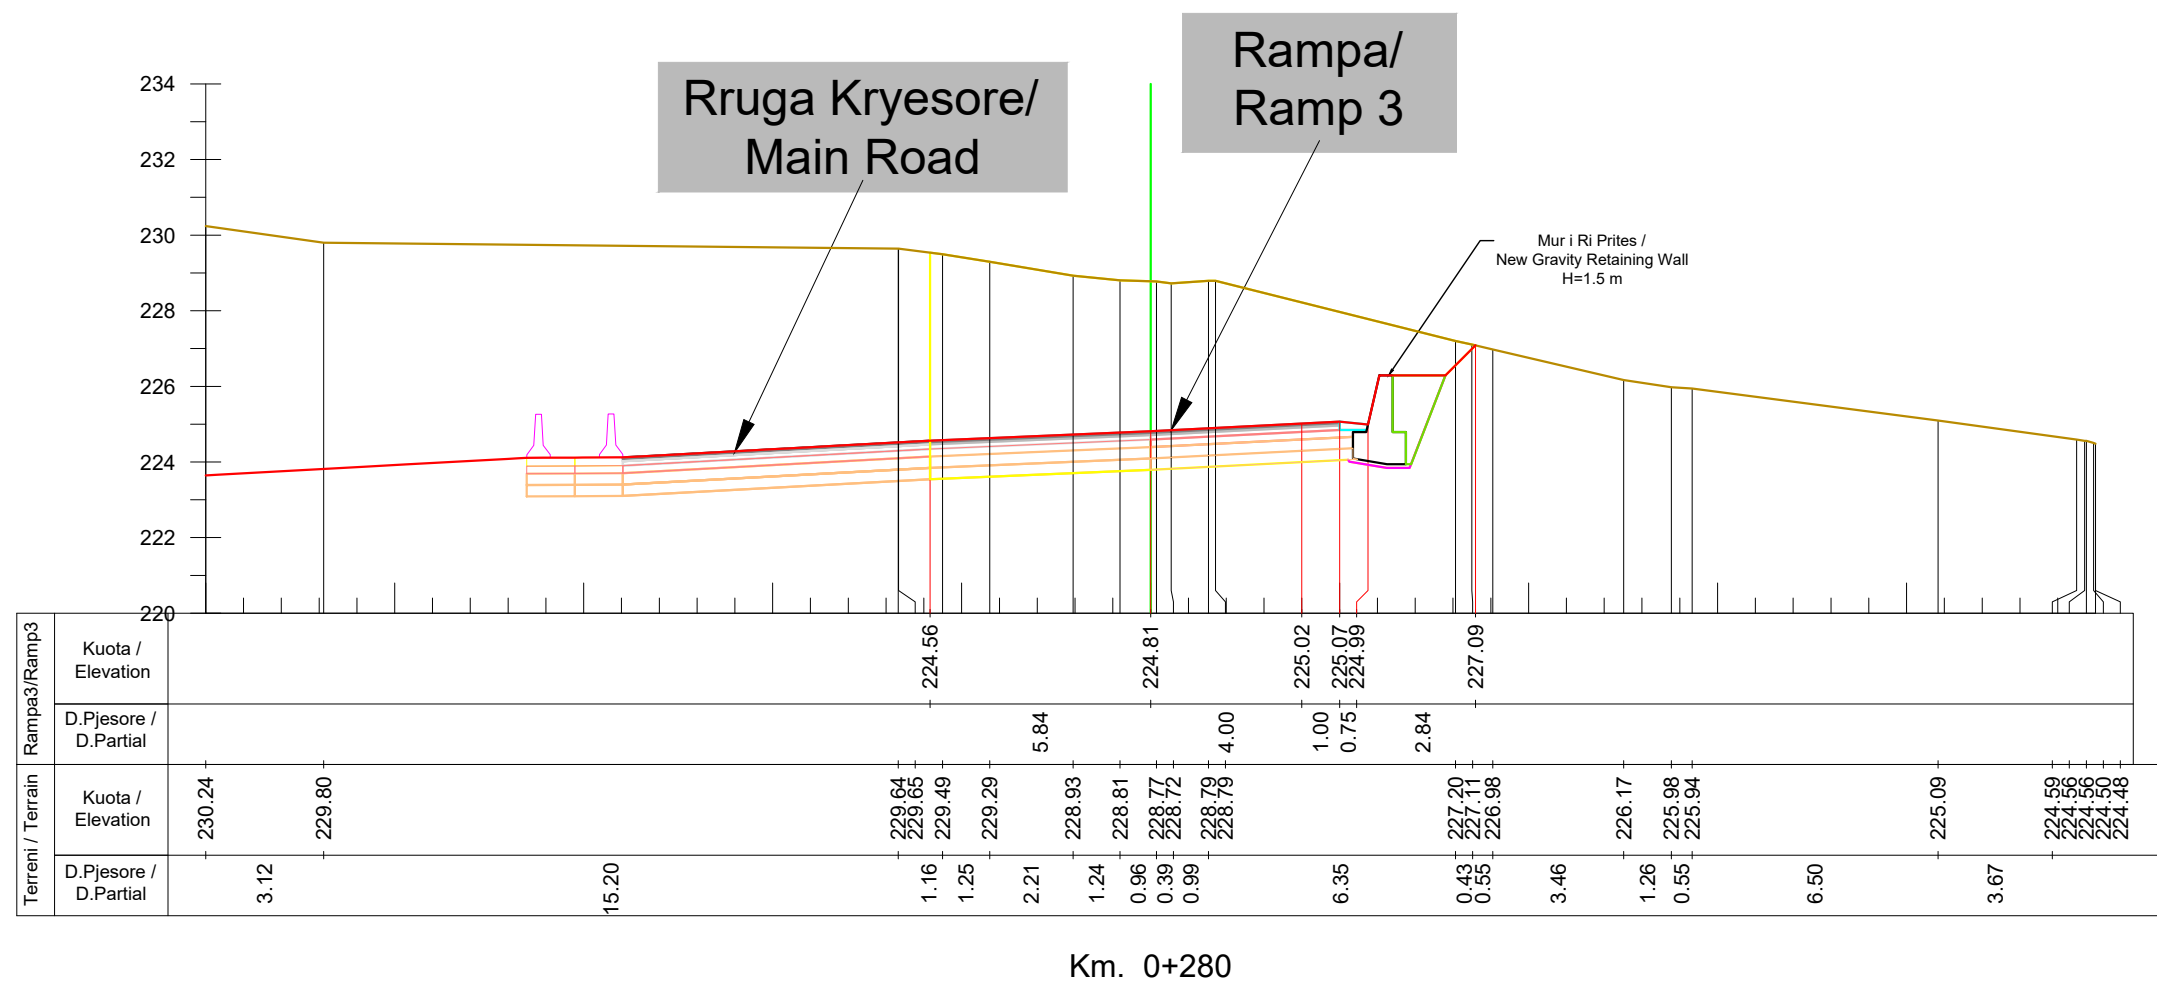

INVESTITORI / INVESTOR "Autoriteti Rrugor Shqiptar"

Address: Rr. "Sami Frasheri", Nr 33, Tirane

Mob: 04 222 3600
E-mail: info@arsh.gov.al



JV: "InfraKonsult" shpk & "HMK-Consulting" shpk



"Studim Projektim - Zgjermi i segmentit rrugor
dalje Elbasan-Prenjas-Qafe Thane",
Faza II / "Design Study of road segment exit
Elbasan-Prenjas-Qafe Thane" Phase II

Profilat Terthore, Rampa 3/
Cross Sections, Ramp 3

FAZA - PROJEKT ZBATIM
PHASE - DETAIL DESIGN


SHKALLA
SCALE 1:200

Data: Mars 2023
Date: March 2023

VIZATIMI Nr:
PAGE No: N.3 (17)

PROJEKTUES:
DESIGN ENGINEERS:

Ing./Eng. Sokol METOJA
Ing./Eng. Redi STRUGA
Ing./Eng. Orgest MERTIKA

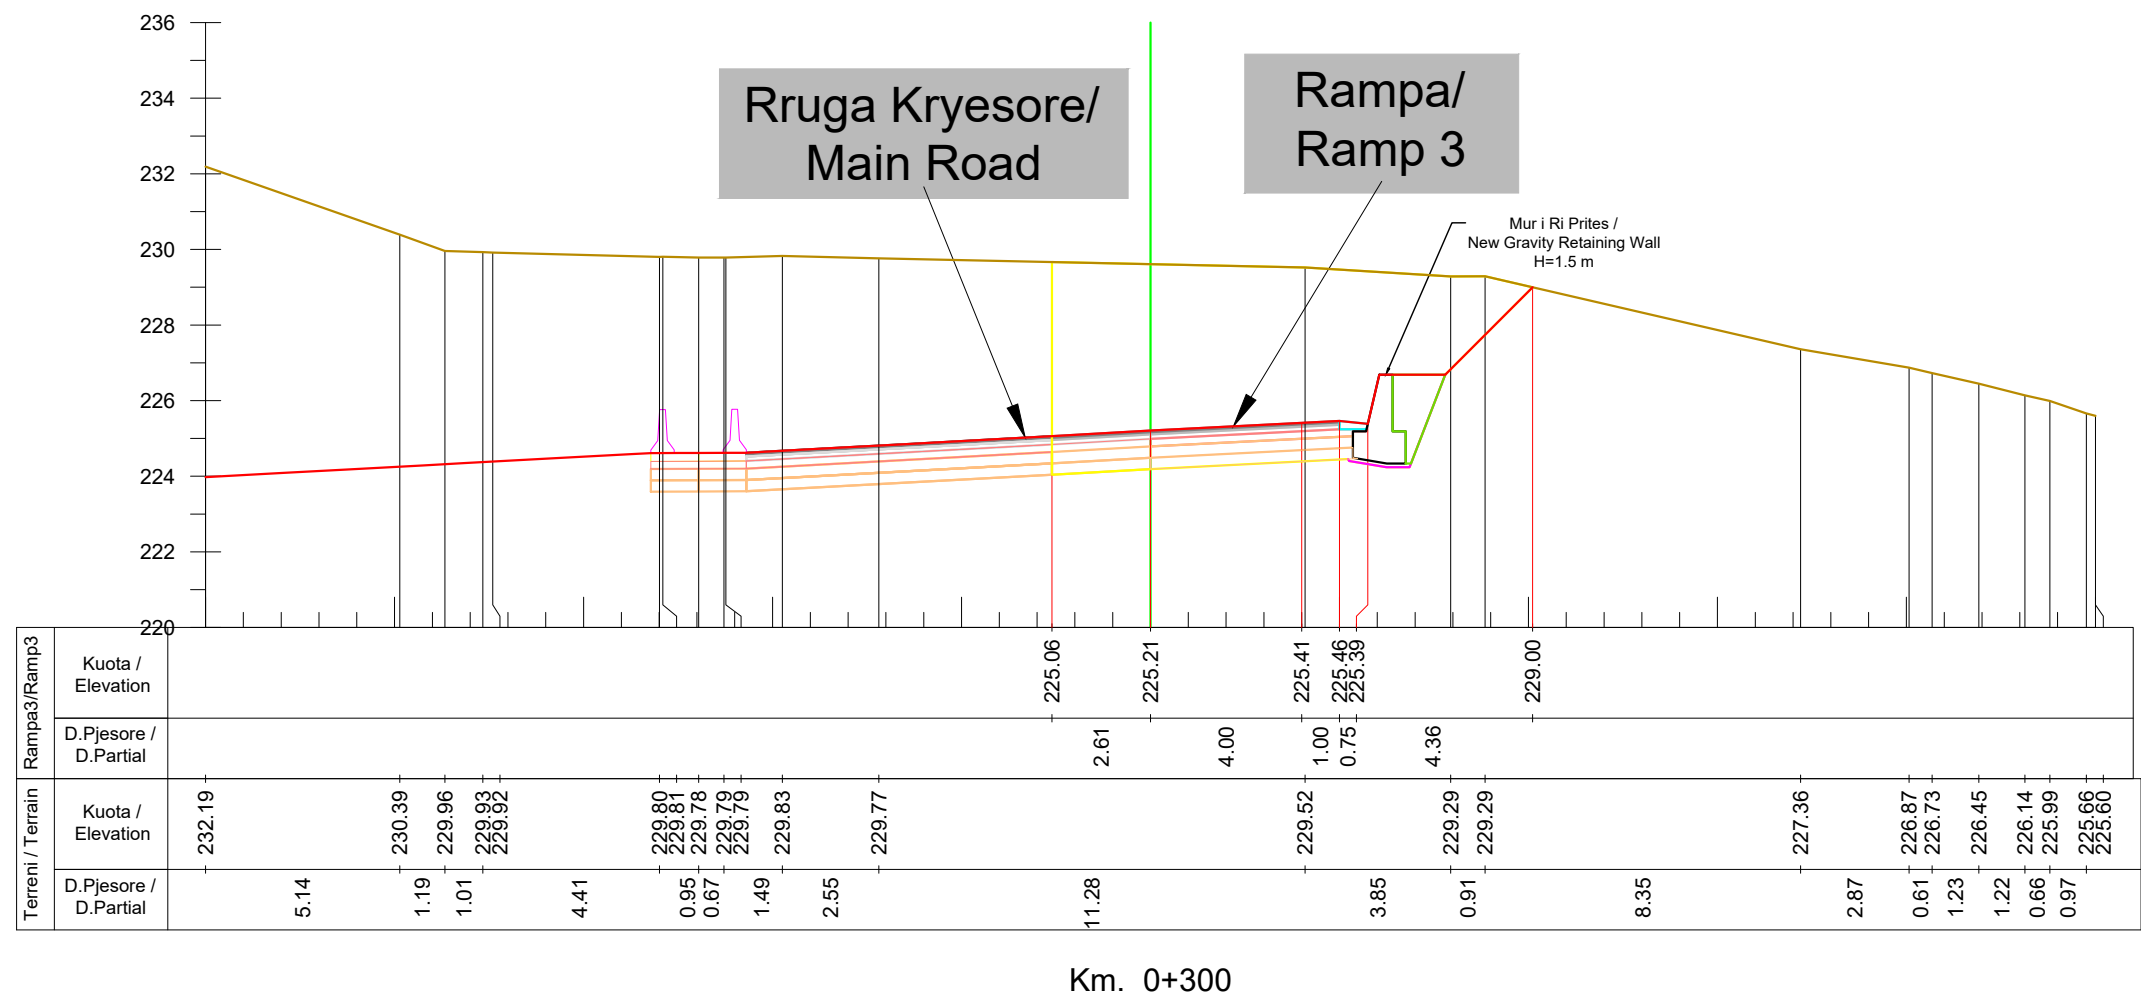

INVESTITORI / INVESTOR "Autoriteti Rrugor Shqiptar"

Address: Rr. "Sami Frasheri", Nr 33, Tirane

Mob: 04 222 3600
E-mail: info@arsh.gov.al



JV: "InfraKonsult" shpk & "HMK-Consulting" shpk



"Studim Projektim - Zgjerimi i segmentit rrugor
dalje Elbasan-Prrenjas-Qafe Thane",
Faza II / "Design Study of road segment exit
Elbasan-Prrenjas-Qafe Thane" Phase II

Profillet Terthore, Rampa 3/
Cross Sections, Ramp 3

FAZA - PROJEKT ZBATIM
PHASE - DETAIL DESIGN


SHKALLA
SCALE 1:200

Data: Mars 2023
Date: March 2023

VIZATIMI Nr:
PAGE No: N.3 (18)

PROJEKTUES:
DESIGN ENGINEERS:

Ing./Eng. Sokol METOJA
Ing./Eng. Redi STRUGA
Ing./Eng. Orgest MERTIKA

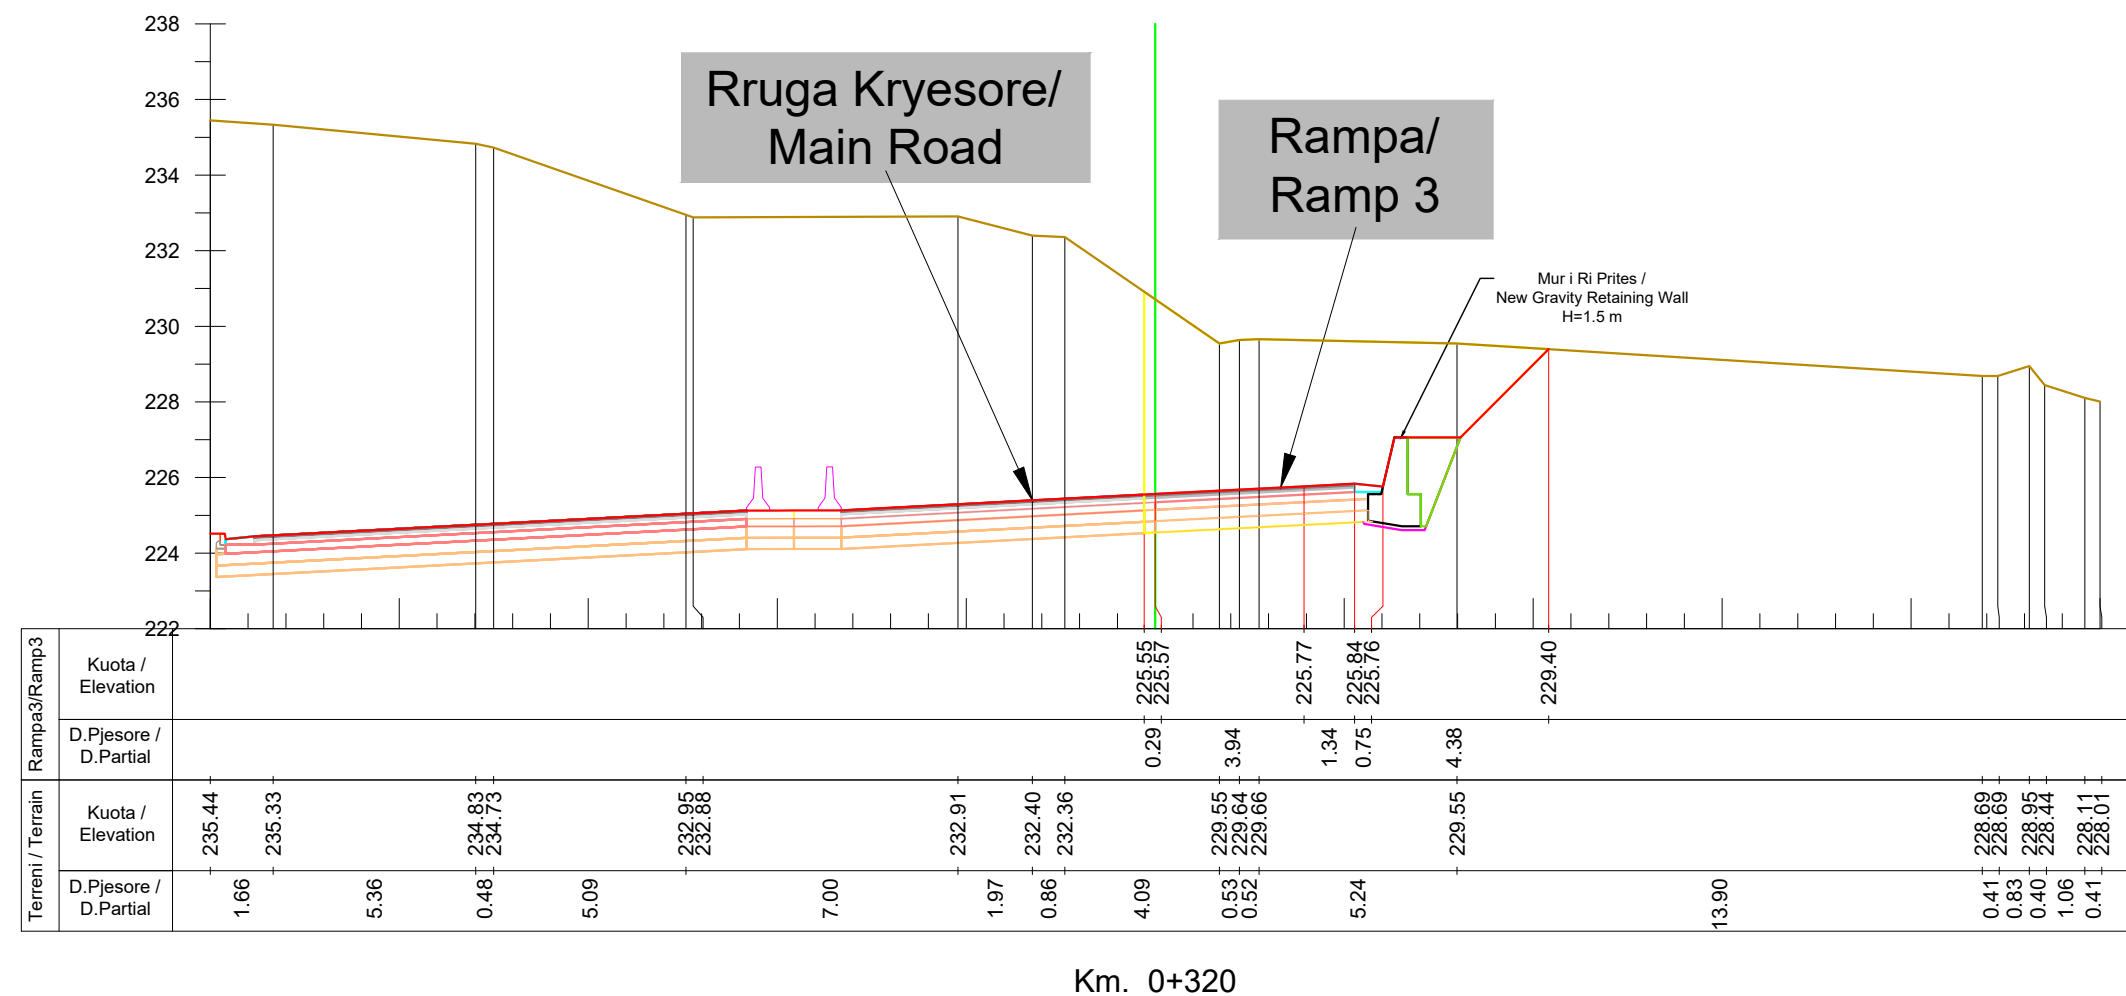

INVESTITORI / INVESTOR **"Autoriteti Rrugor Shqiptar"**

Address: Rr. "Sami Frasheri", Nr 33, Tirane

Mob: 04 222 3600
E-mail: info@arsh.gov.al



JV: "InfraKonsult" shpk & "HMK-Consulting" shpk



"Studim Projektim - Zgjerimi i segmentit rrugor
dalje Elbasan-Prrerjas-Qafe Thane",
Faza II / "Design Study of road segment exit
Elbasan-Prrerjas-Qafe Thane" Phase II

**Profillet Terthore, Rampa 3/
Cross Sections, Ramp 3**

FAZA - PROJEKT ZBATIM
PHASE - DETAIL DESIGN

SHKALLA
SCALE 1:200


Data: Mars 2023
Date: March 2023

VIZATIMI Nr:
PAGE No: N.3 (19)

**PROJEKTUES:
DESIGN ENGINEERS:**

Ing./Eng. Sokol METOJA
Ing./Eng. Redi STRUGA
Ing./Eng. Orgest MERTIKA

[Signature]

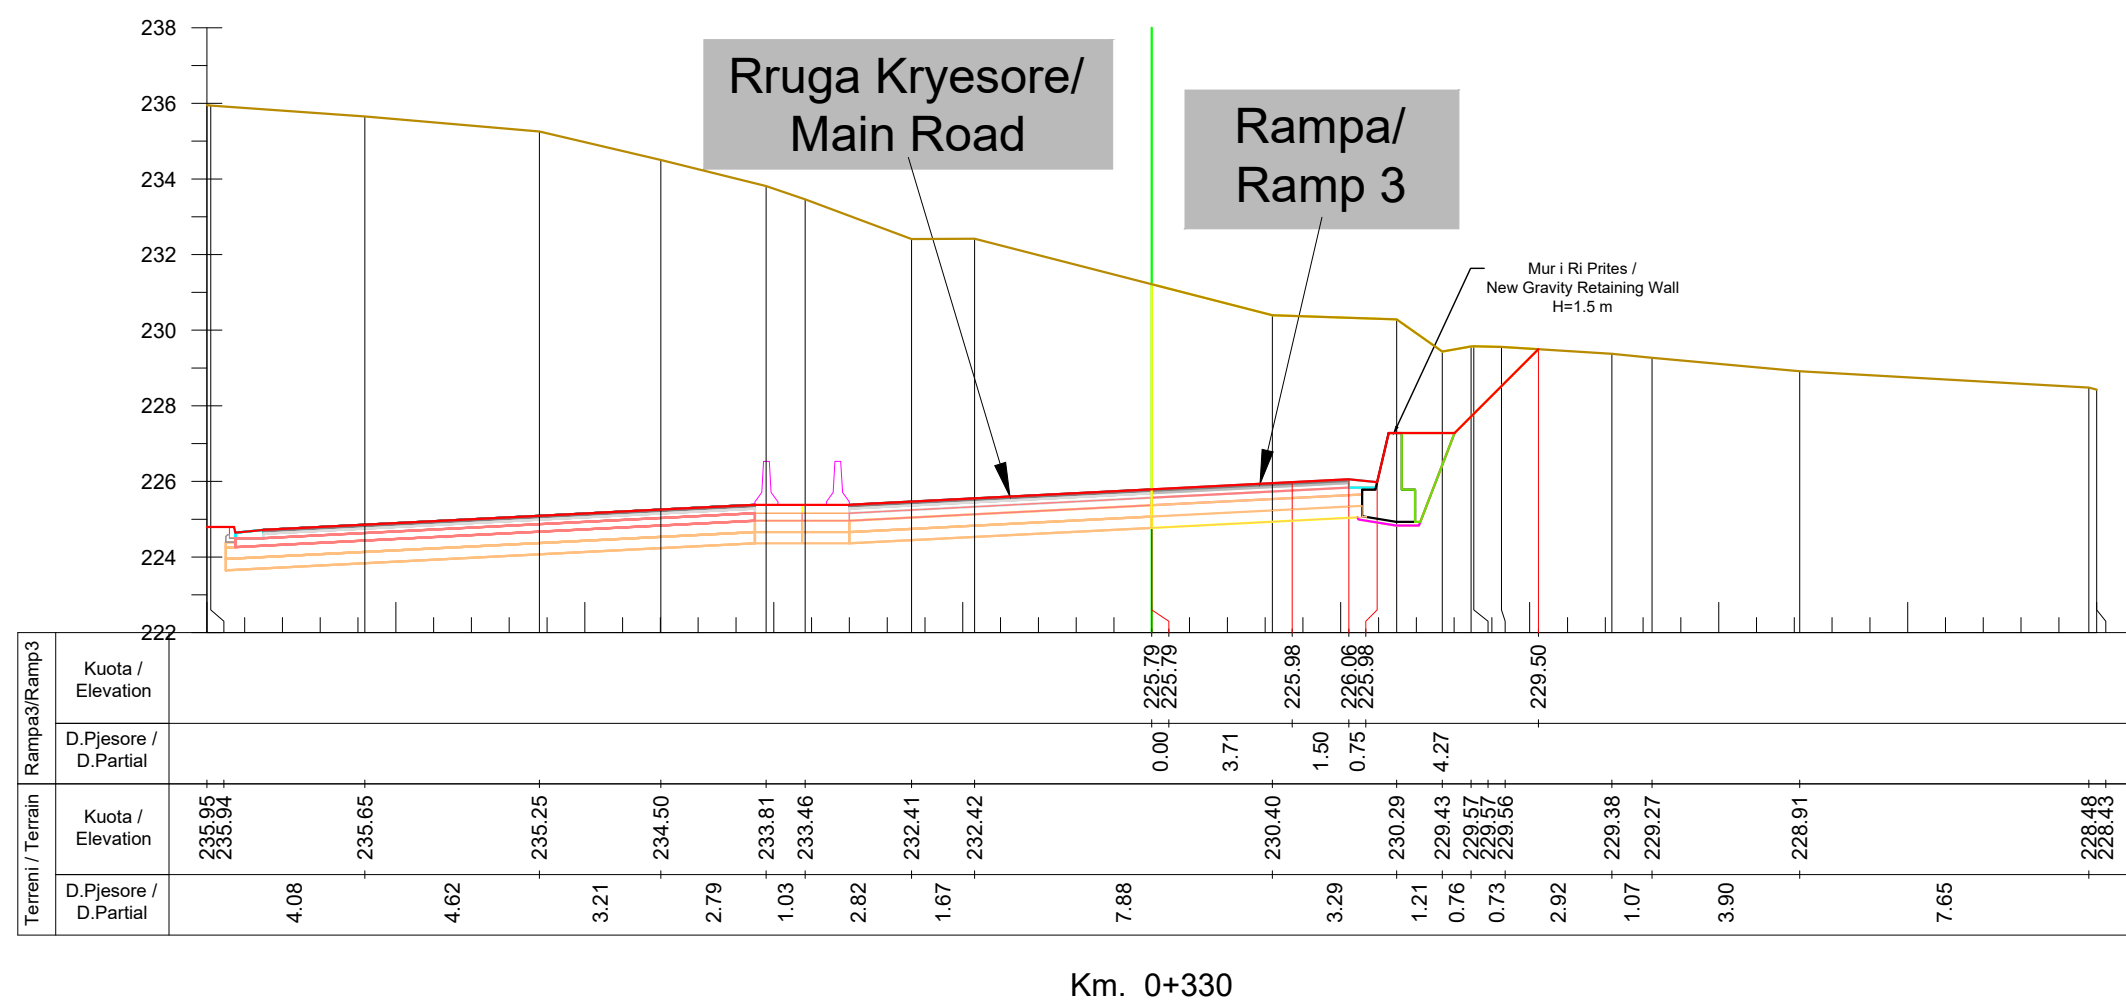

INVESTITORI / INVESTOR **"Autoriteti Rrugor Shqiptar"**

Address: Rr. "Sami Frasheri", Nr 33, Tirane
 Mob: 04 222 3600
 E-mail: info@arsh.gov.al



JV: "InfraKonsult" shpk & "HMK-Consulting" shpk



"Studim Projektim - Zgjerimi i segmentit rrugor
 dalje Elbasan-Prenjas-Qafe Thane",
 Faza II / "Design Study of road segment exit
 Elbasan-Prenjas-Qafe Thane" Phase II

**Profillet Terthore, Rampa 3/
 Cross Sections, Ramp 3**

FAZA - PROJEKT ZBATIM
 PHASE - DETAIL DESIGN

SHKALLA
 SCALE 1:200

Data: Mars 2023
 Date: March 2023

VIZATIMI Nr:
 PAGE No: N.3 (20)

PROJEKTUES:
 DESIGN ENGINEERS:

Ing./Eng. Sokol METOJA
 Ing./Eng. Redi STRUGA
 Ing./Eng. Orgest MERTIKA

[Signature]