

Projekti per Objektin / Design for the Object :
“Studim Projektim – Zgjerimi i segmentit rrugor dalje Elbasan-Prrenjas-Qafe Thane”, Faza II /
“Design Study of road segment exit Elbasan-Prrenjas-Qafe Thane” Phase II

Projekt Zbatim / Detailed Design


“Rampa 1” / “Ramp 1”

MARS 2023 / MARCH 2023



Nr - 1
Sta - 0+018.31
N - 4557935.19
E - 437332.26
T - 18.28
L - 36.45
R - 200.00

Nr - 2
Sta - 0+137.65
N - 4557995.34
E - 437435.45
T - 22.14
L - 44.10
R - 200.00

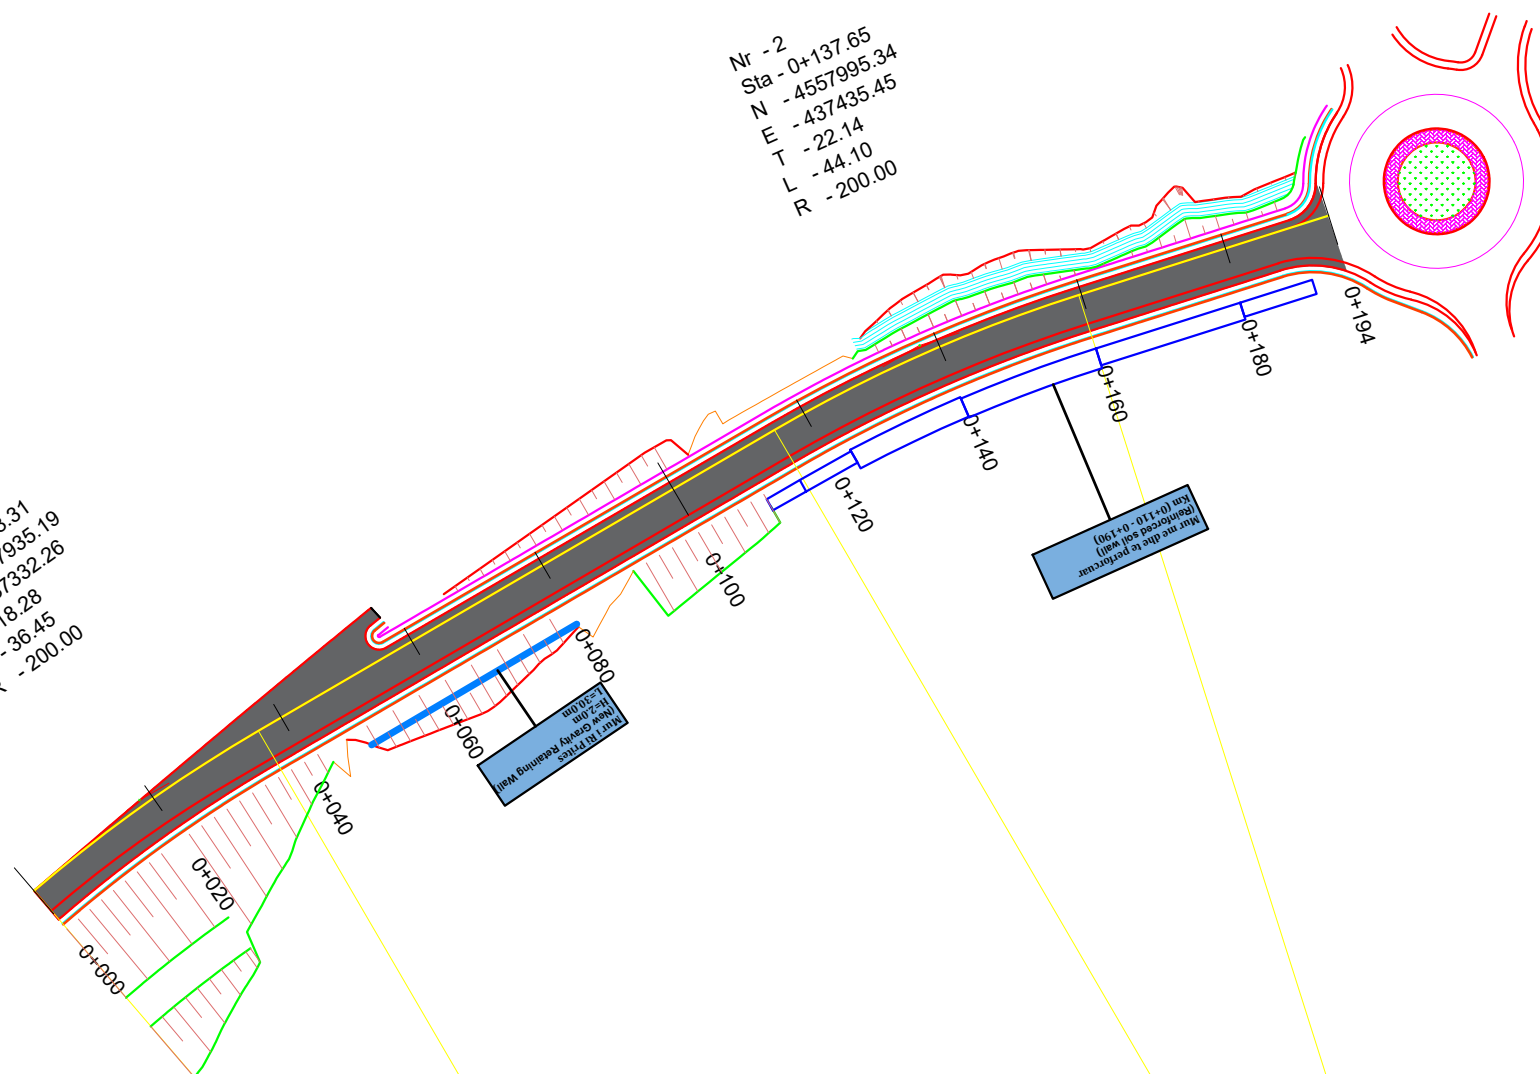

Legjenda/Legend

Aksi i rruges/Road axis	—
Asfalt/Asphalt	—
Kuneta/Gutter	—
BordureCurb	—



INVESTITORI / INVESTOR "Autoriteti Rrugor Shqiptar"

Address: Rr. "Sami Frasheri", Nr 33, Tirane

Mob: 04 222 3600
E-mail: info@arrsh.gov.al



JV: "InfraKonsult" shpk & "HMK-Consulting" shpk



"Studim Projektim - Zgjerimi i segmentit rrugor
dalje Elbasan-Prrenjas-Qafe Thane",
Faza II / "Design Study of road segment exit
Elbasan-Prrenjas-Qafe Thane" Phase II


Planimetria, Kryqezimi Km 9+000 Rampa 1/
Planview, Intersection Km 9+000, Ramp 1


FAZA - PROJEKT ZBATIM
PHASE - DETAIL DESIGN

SHKALLA SCALE	1:1000	Data: Mars 2023 Date: March 2023
VIZATIMI Nr: PAGE No:	N.1 (1)	

PROJEKTUES:
DESIGN ENGINEERS:

Ing./Eng. Sokol METOJA
Ing./Eng. Redi STRUGA
Ing./Eng. Orgest MERTIKA

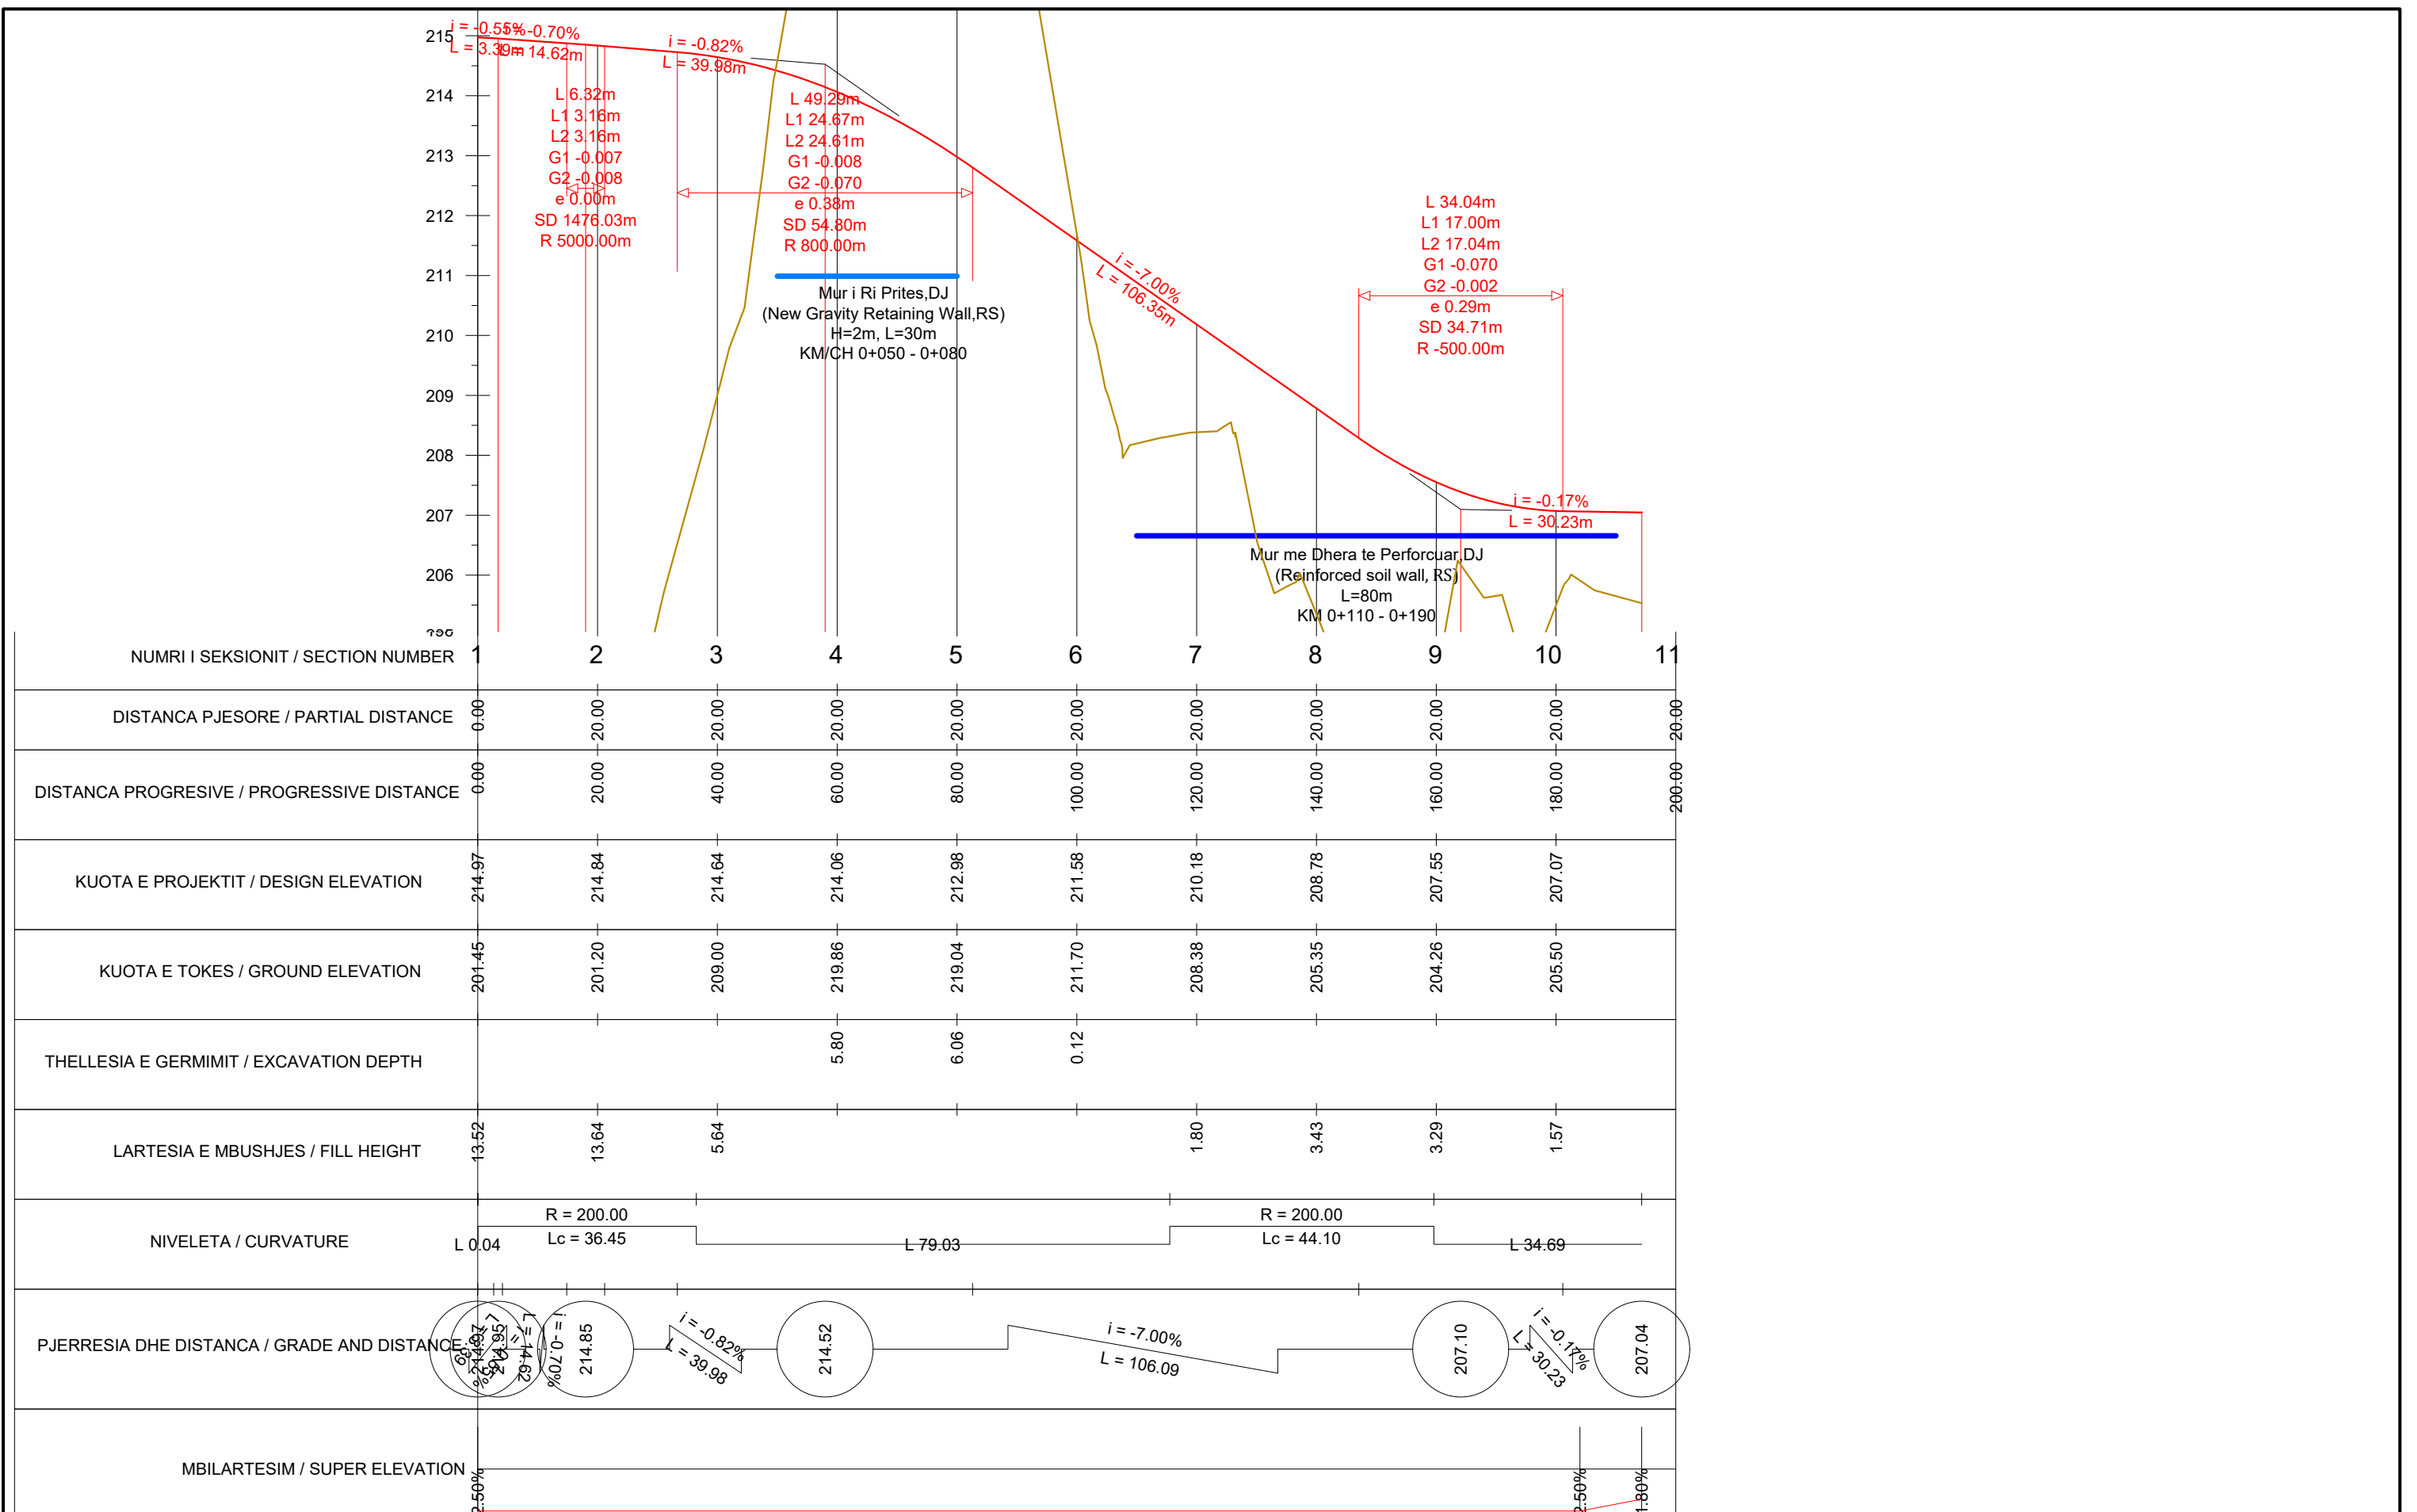

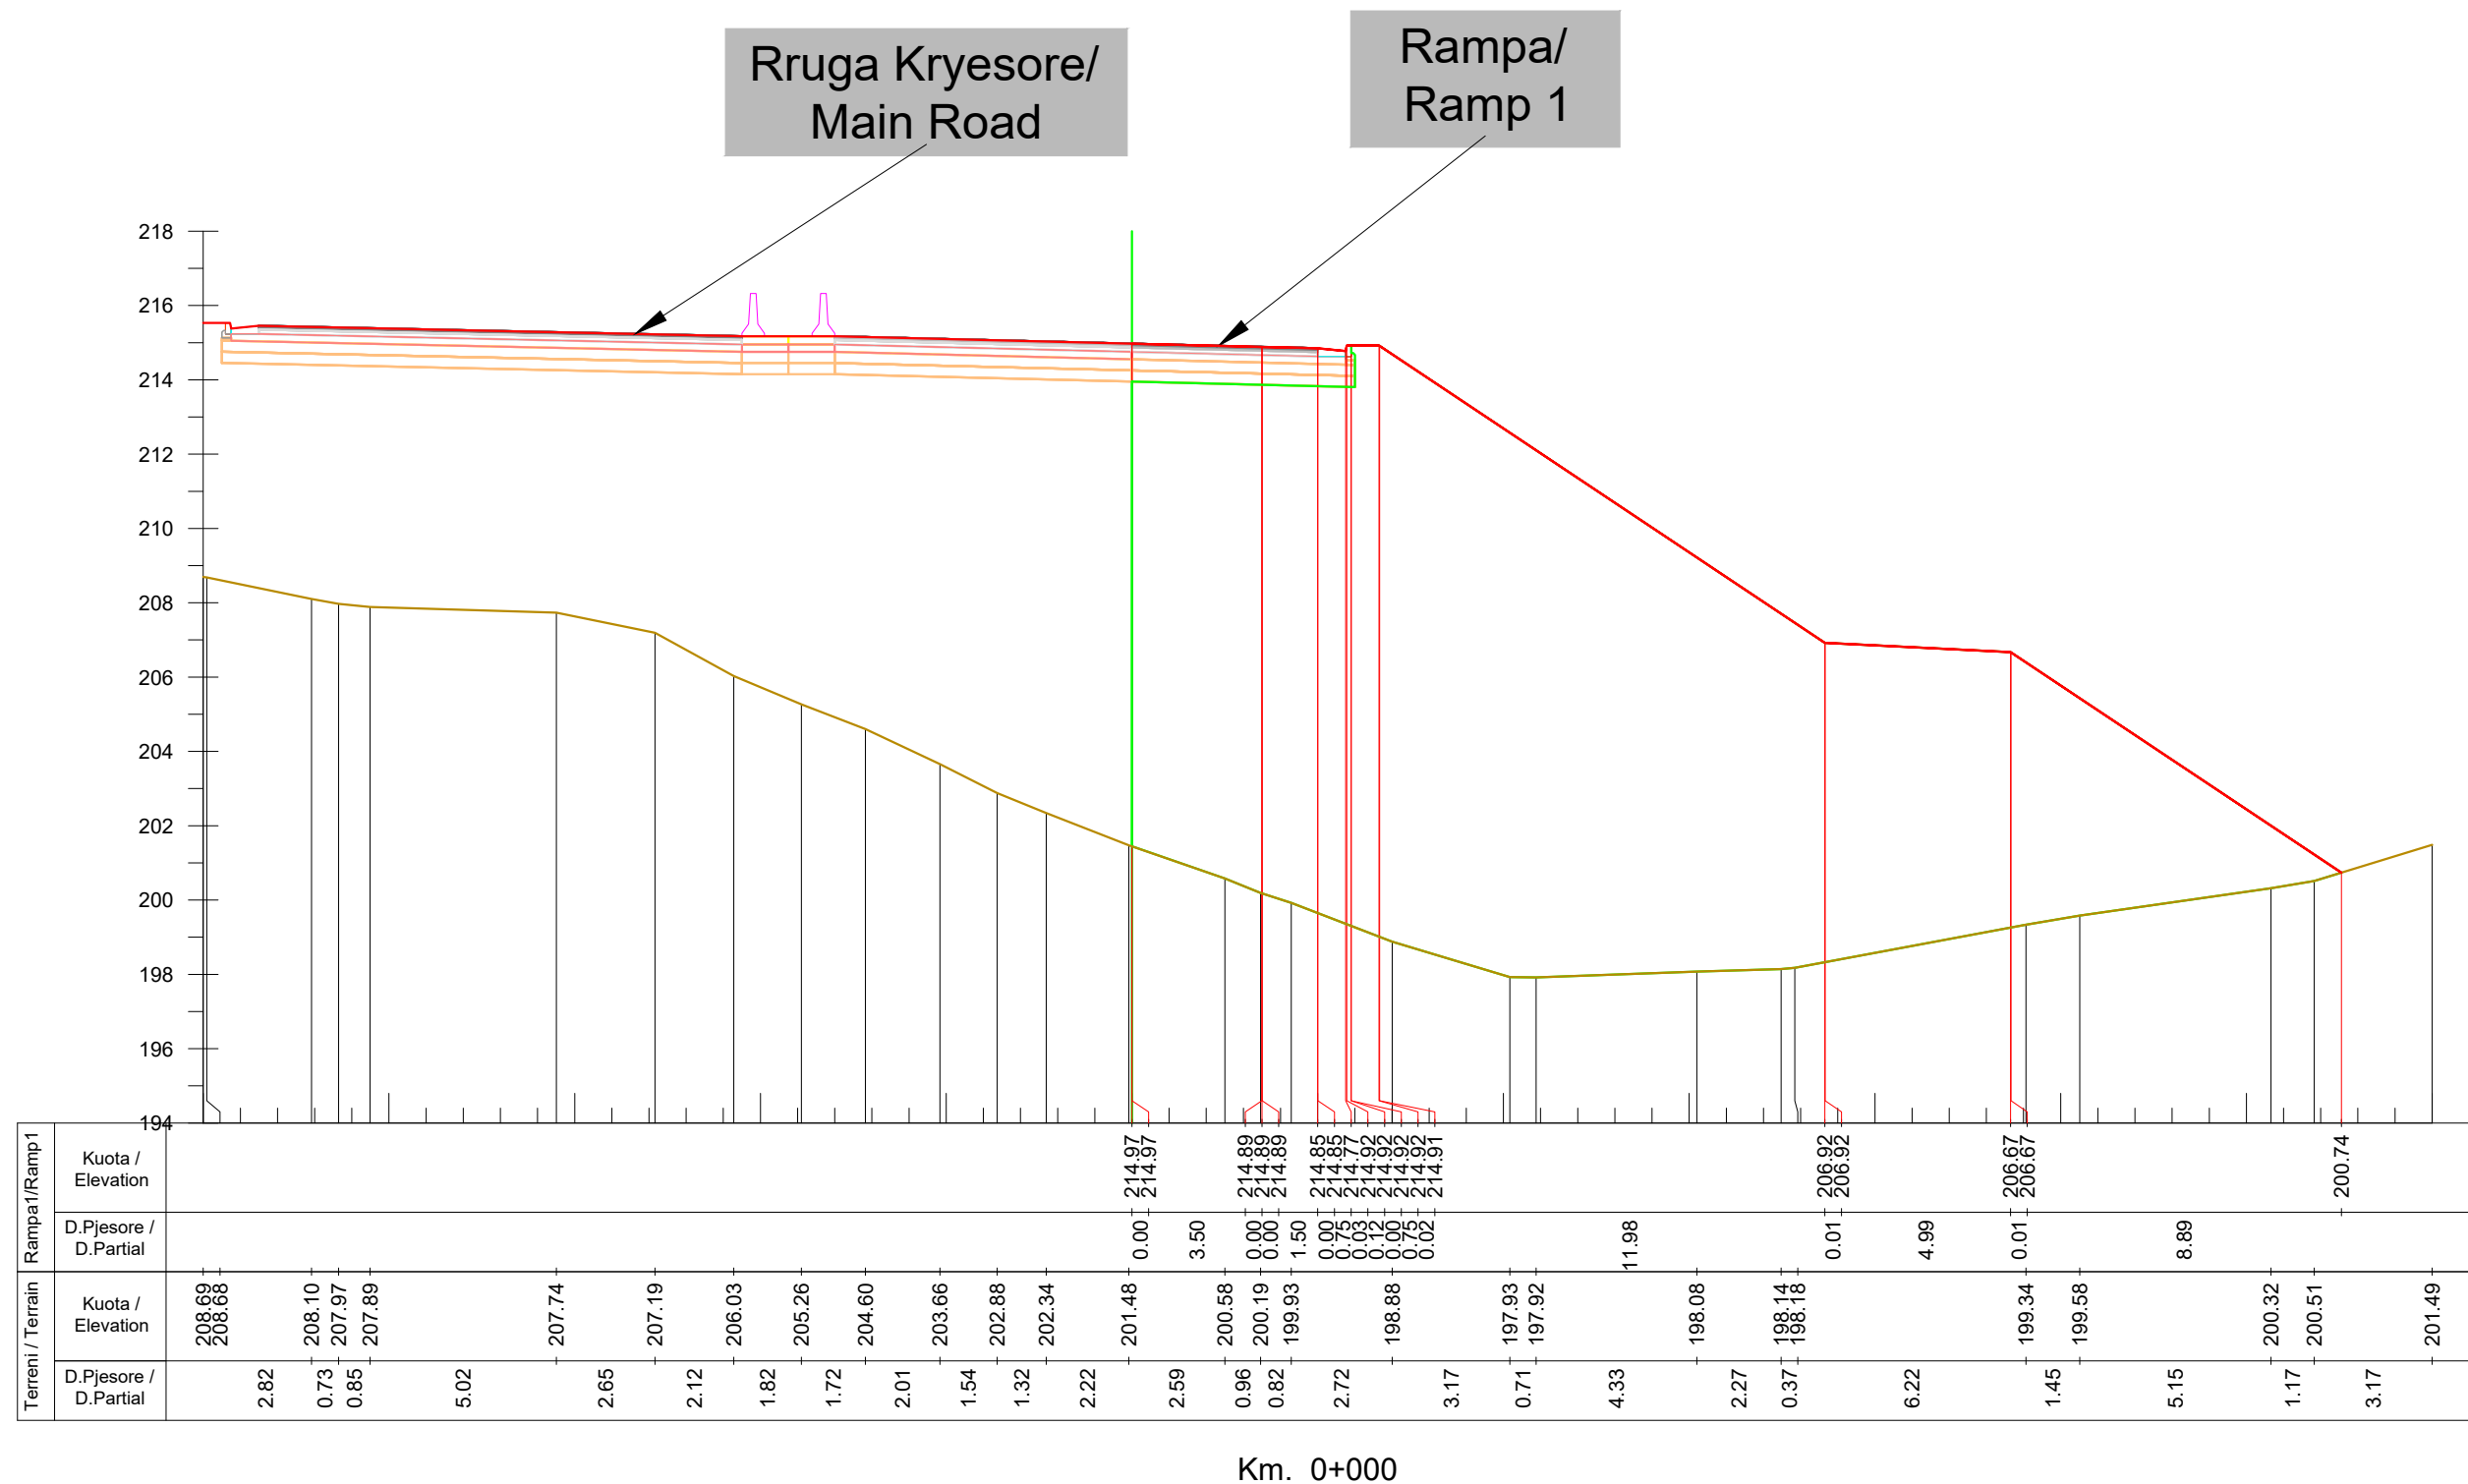

INVESTITORI / INVESTOR
"Autoriteti Rrugor Shqiptar"

Address: Rr. "Sami Frasheri", Nr 33, Tirane

Mob: 04 222 3600
E-mail: info@arrsh.gov.al



JV: "InfraKonsult" shpk & "HMK-Consulting" shpk



"Studim Projektim - Zgjerimi i segmentit rrugor
dalje Elbasan-Prrenjas-Qafe Thane",
Faza II / "Design Study of road segment exit
Elbasan-Prrenjas-Qafe Thane" Phase II

**Profilat Terthore, Rampa 1/
Cross Sections, Ramp 1**

FAZA - PROJEKT ZBATIM
PHASE - DETAIL DESIGN


SHKALLA
SCALE 1:200

Data: Mars 2023
Date: March 2023

VIZATIMI Nr:
PAGE No: N.1 (3)

PROJEKTUES:
DESIGN ENGINEERS:

Ing./Eng. Sokol METOJA
Ing./Eng. Redi STRUGA
Ing./Eng. Orgest MERTIKA

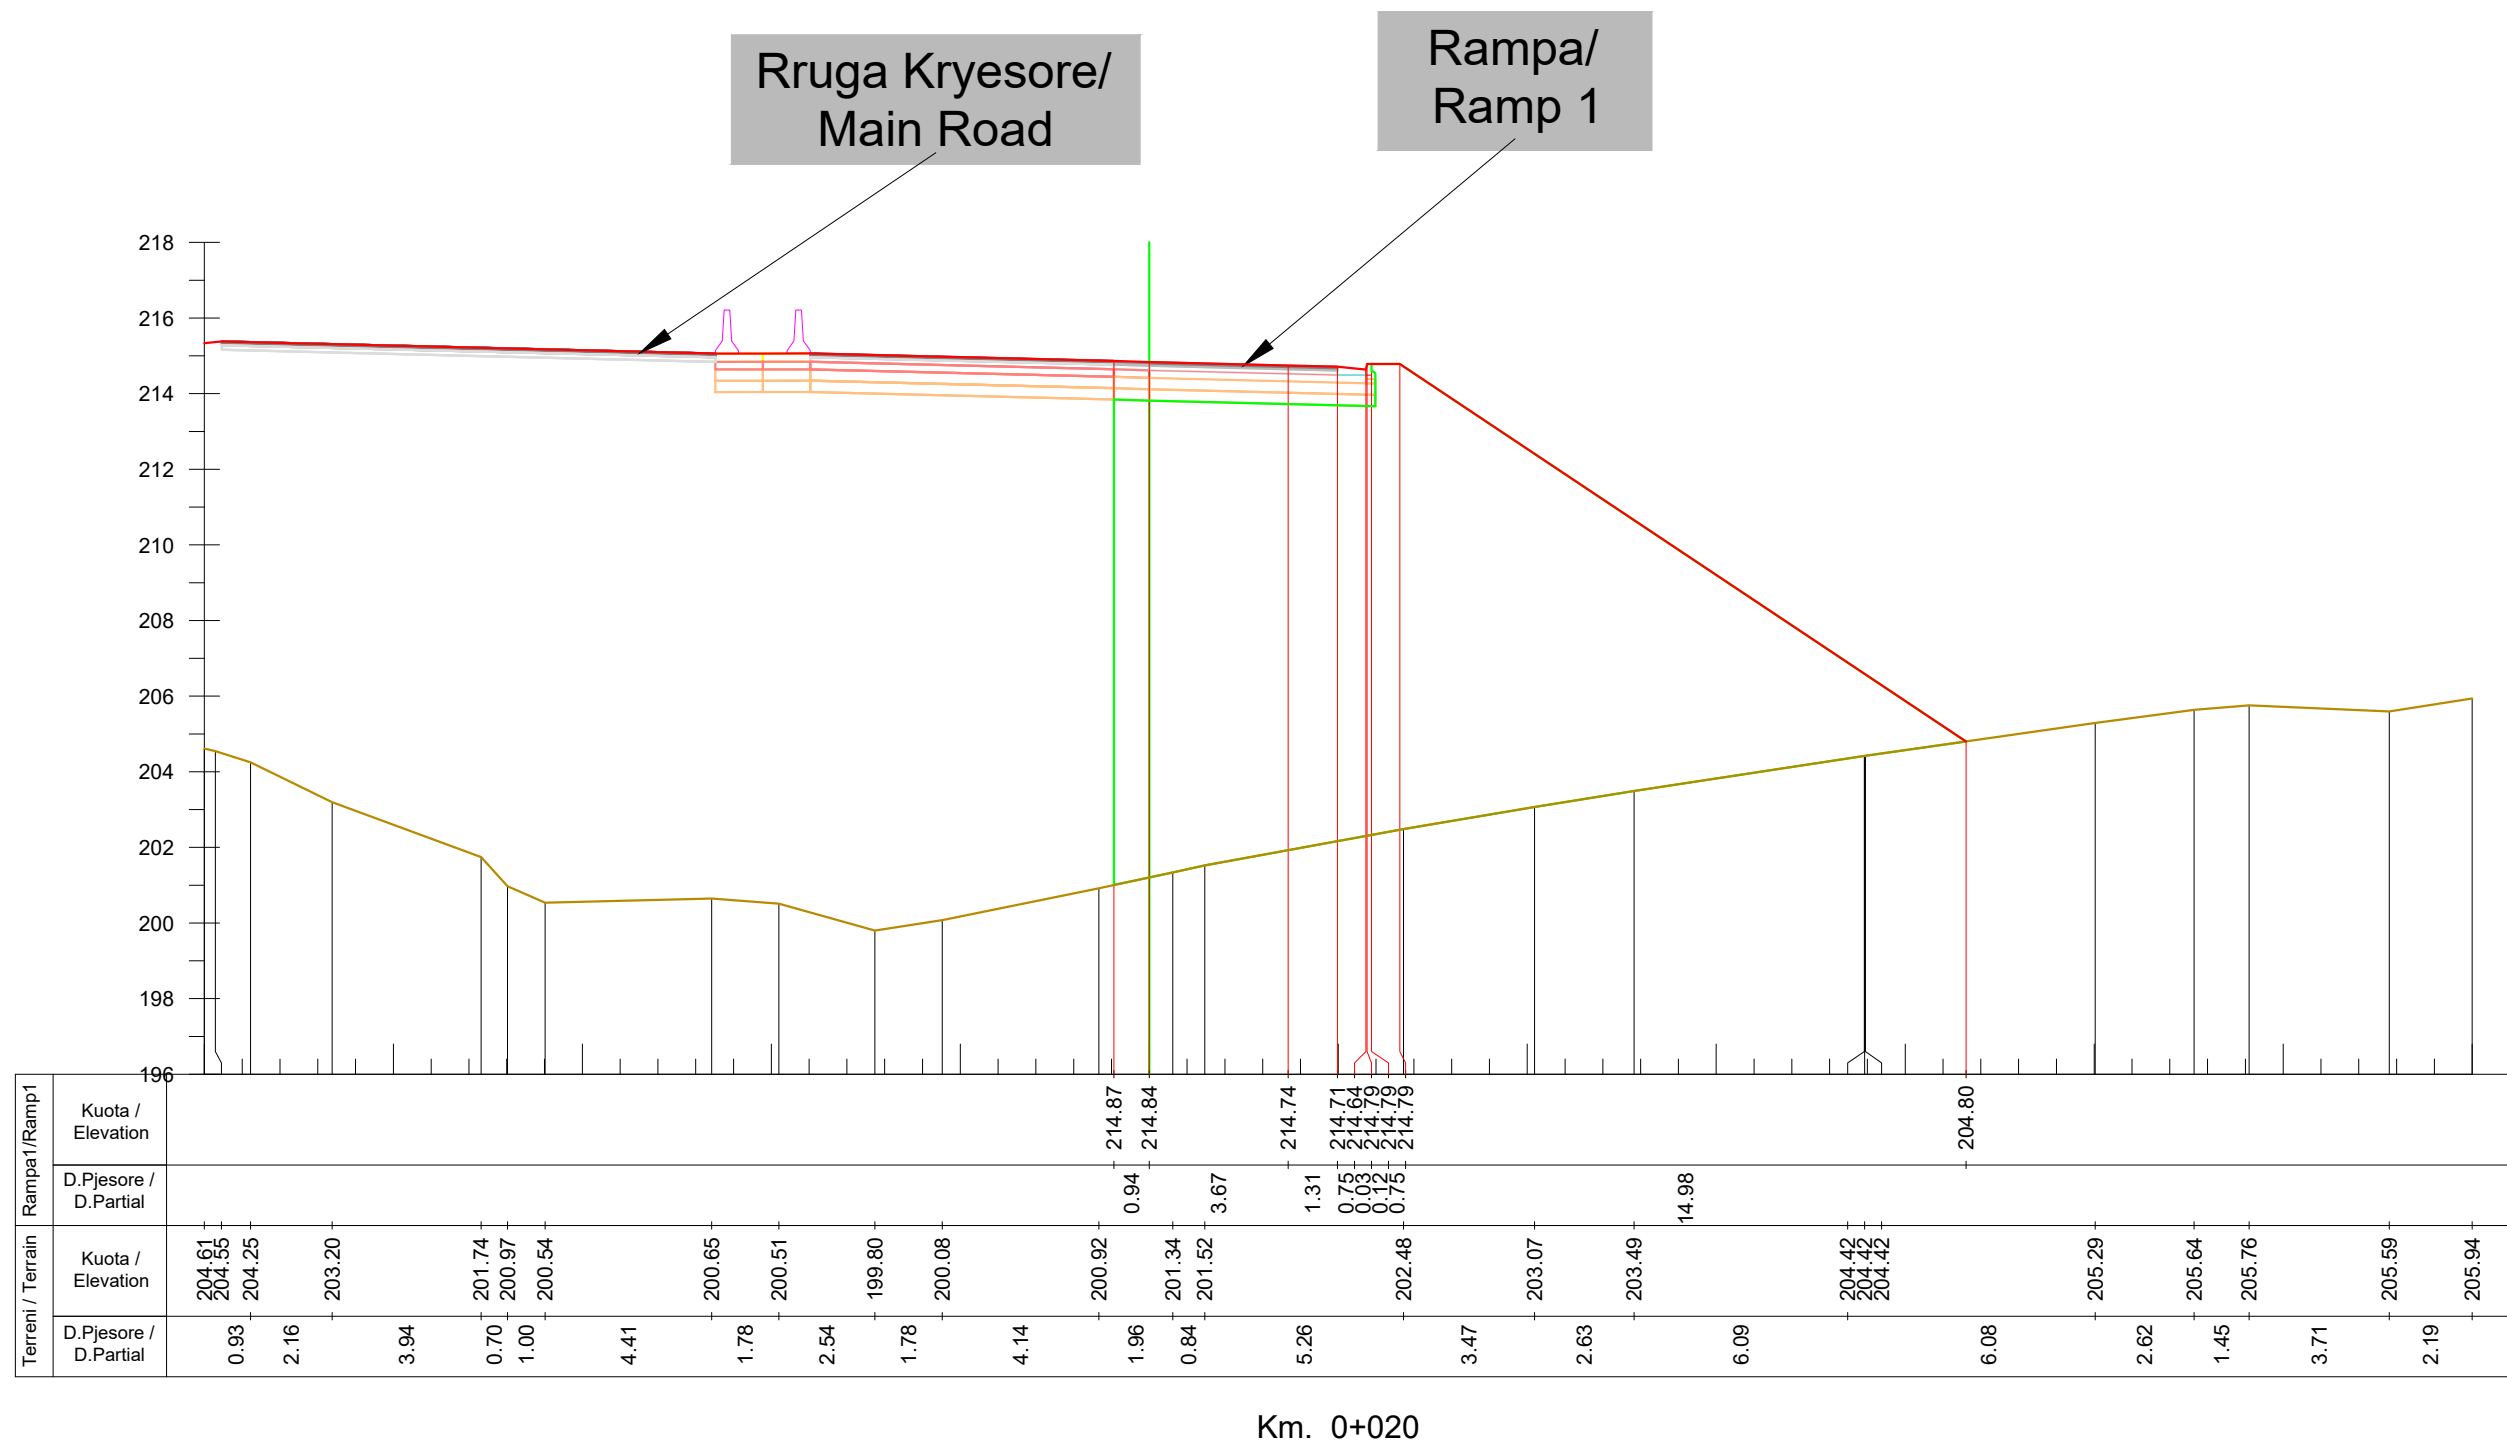

INVESTITORI / INVESTOR

"Autoriteti Rrugor Shqiptar"

Address: Rr. "Sami Frasheri", Nr 33, Tirane

Mob: 04 222 3600
E-mail: info@arrsh.gov.al



JV: "InfraKonsult" shpk & "HMK-Consulting" shpk



"Studim Projektim - Zgjerimi i segmentit rrugor
dalje Elbasan-Prrnjas-Qafe Thane",
Faza II / "Design Study of road segment exit
Elbasan-Prrnjas-Qafe Thane" Phase II

**Profilet Terthore, Rampa 1/
Cross Sections, Ramp 1**

FAZA - PROJEKT ZBATIM
PHASE - DETAIL DESIGN


SHKALLA
SCALE 1:200


Data: Mars 2023
Date: March 2023

VIZATIMI Nr:
PAGE No: N.1 (4)

PROJEKTUES:
DESIGN ENGINEERS:

Ing./Eng. Sokol METOJA
Ing./Eng. Redi STRUGA
Ing./Eng. Orgest MERTIKA

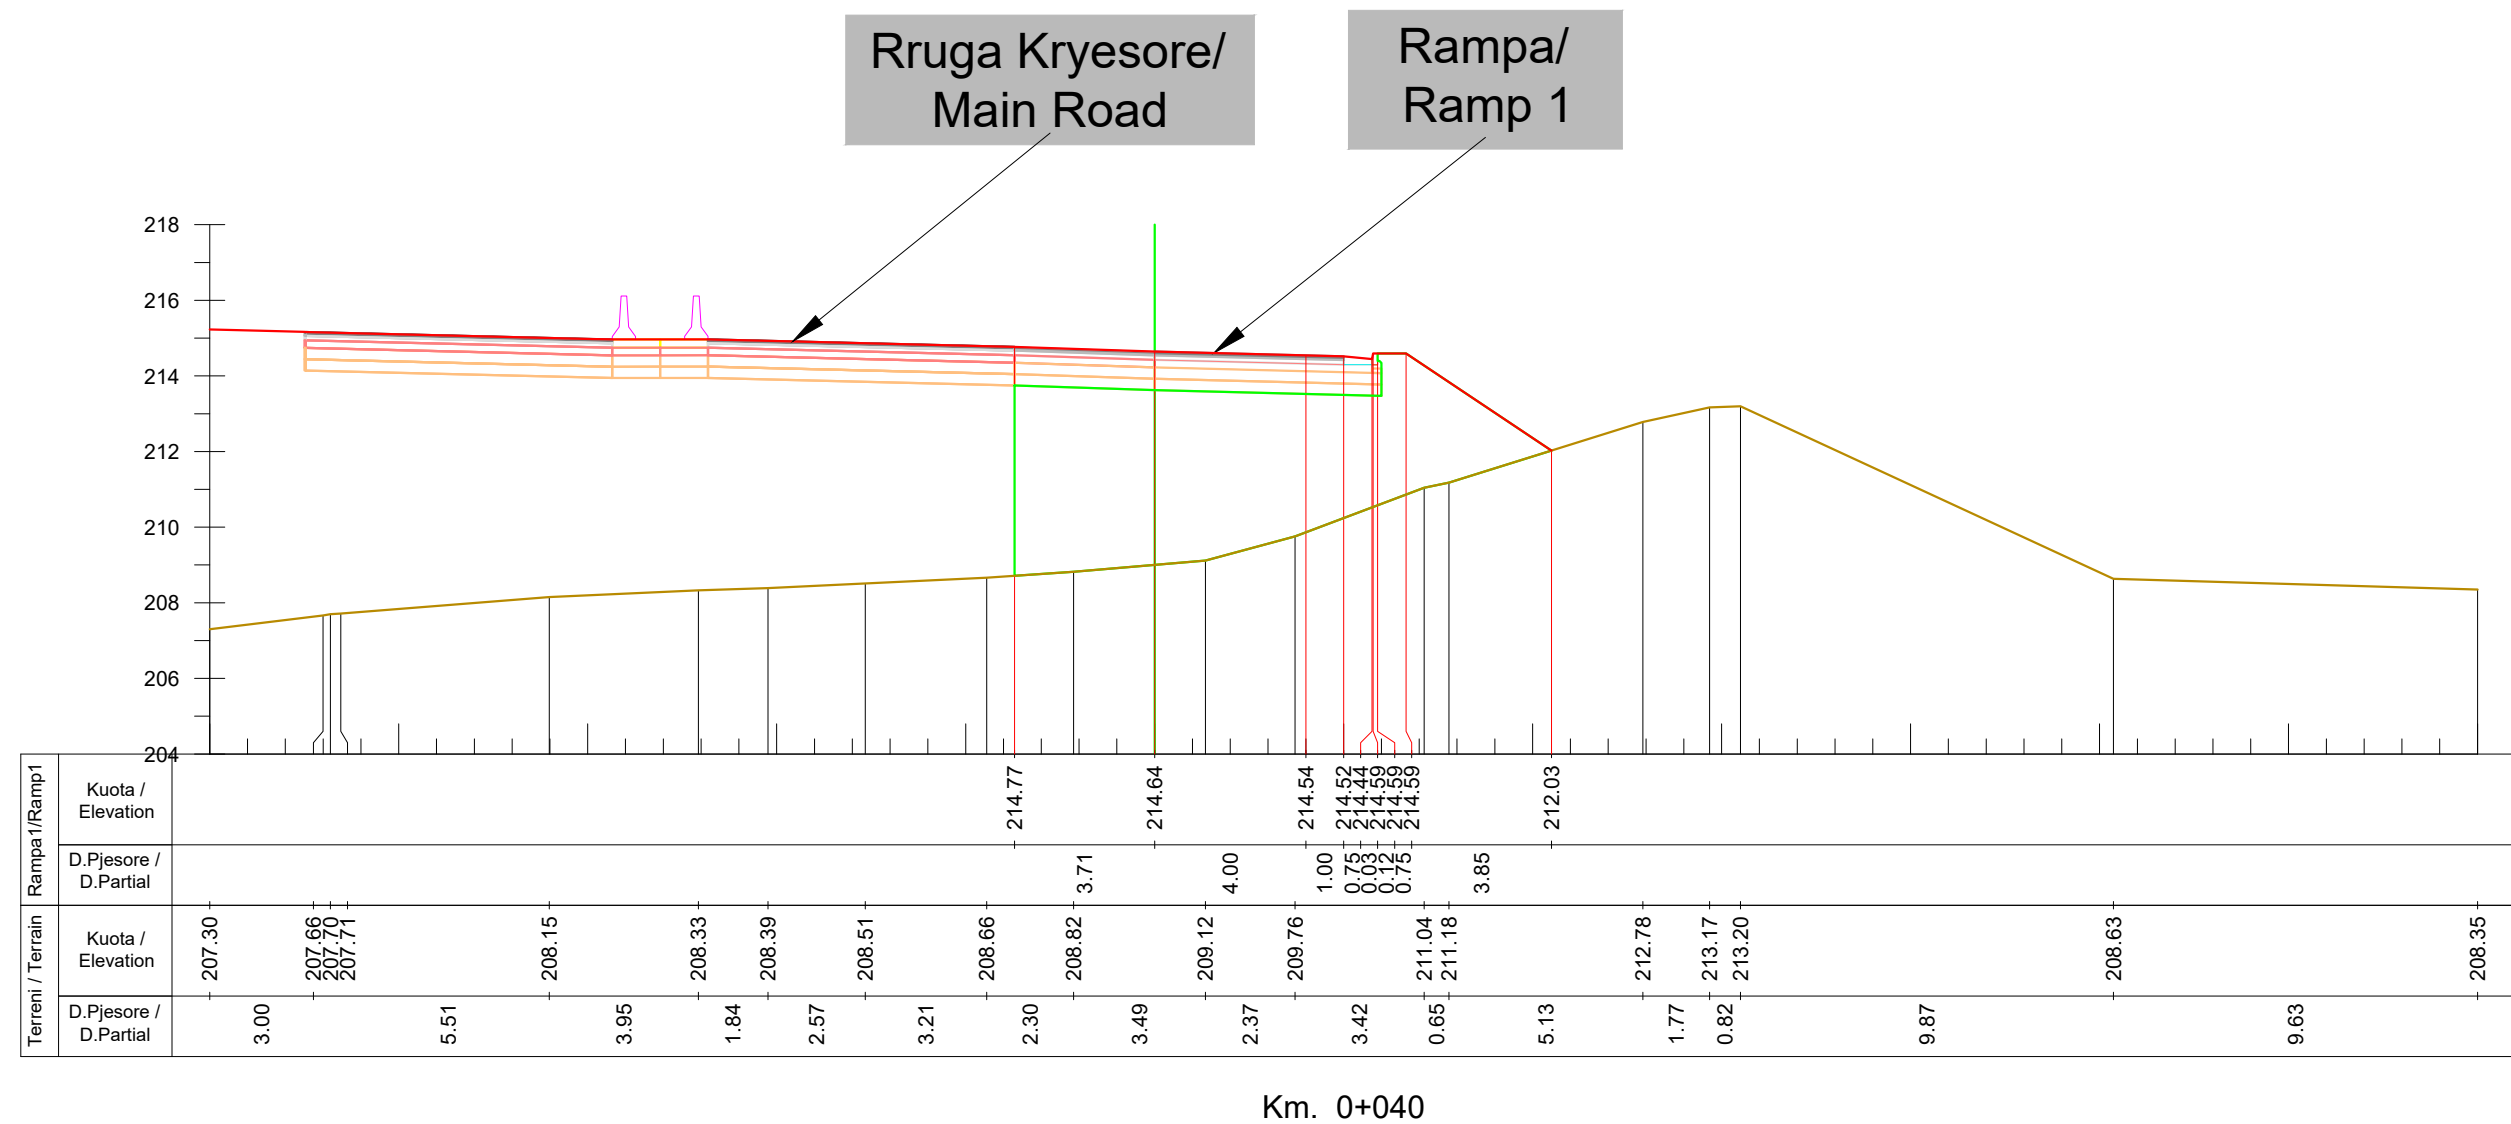

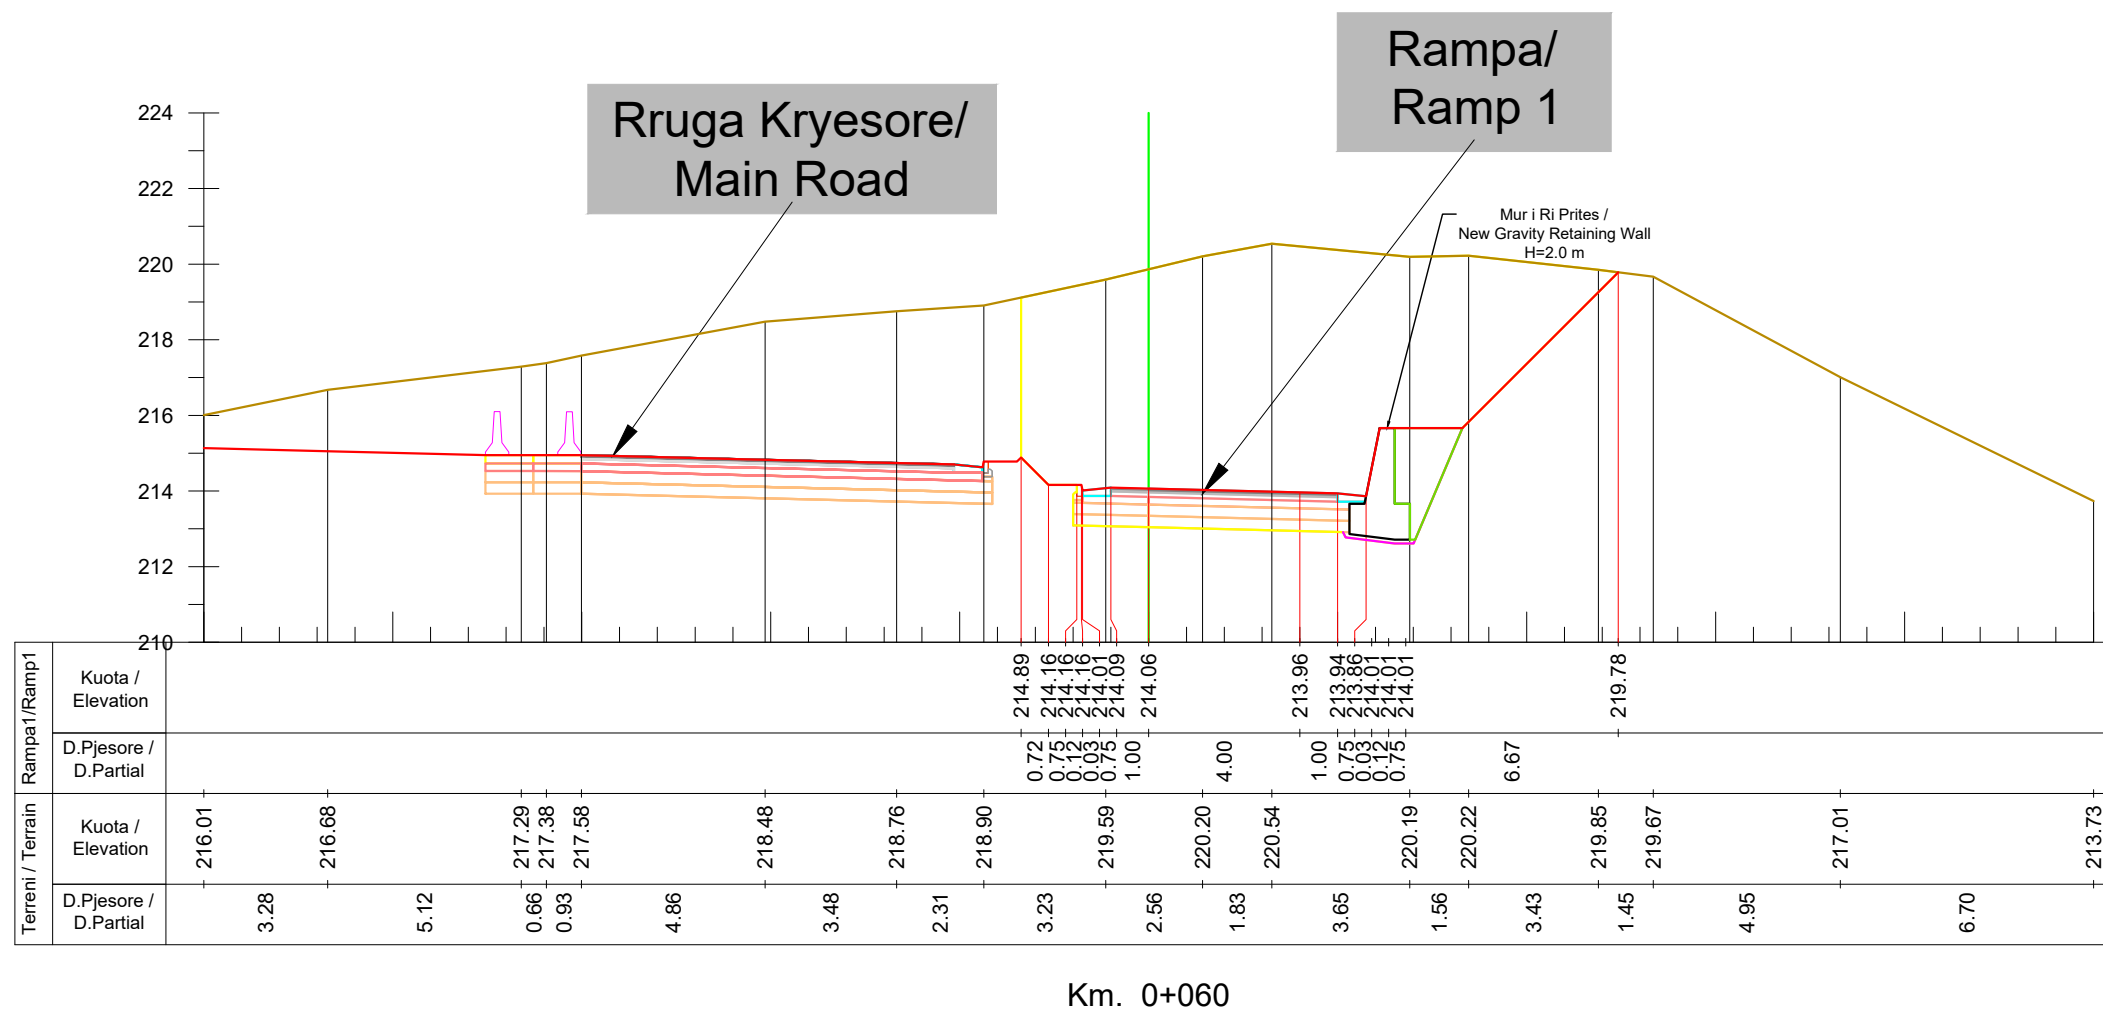

INVESTITORI / INVESTOR "Autoriteti Rrugor Shqiptar"

Address: Rr. "Sami Frasheri", Nr 33, Tirane

Mob: 04 222 3600
E-mail: info@arrsh.gov.al



JV: "InfraKonsult" shpk & "HMK-Consulting" shpk



"Studim Projektim - Zgjerimi i segmentit rrugor
dalje Elbasan-Prrerjas-Qafe Thane",
Faza II / "Design Study of road segment exit
Elbasan-Prrerjas-Qafe Thane" Phase II

**Profilat Terthore, Rampa 1/
Cross Sections, Ramp 1**

FAZA - PROJEKT ZBATIM
PHASE - DETAIL DESIGN


SHKALLA
SCALE 1:200

Data: Mars 2023
Date: March 2023

VIZATIMI Nr:
PAGE No: N.1 (6)

PROJEKTUES:
DESIGN ENGINEERS:

Ing./Eng. Sokol METOJA
Ing./Eng. Redi STRUGA
Ing./Eng. Orgest MERTIKA

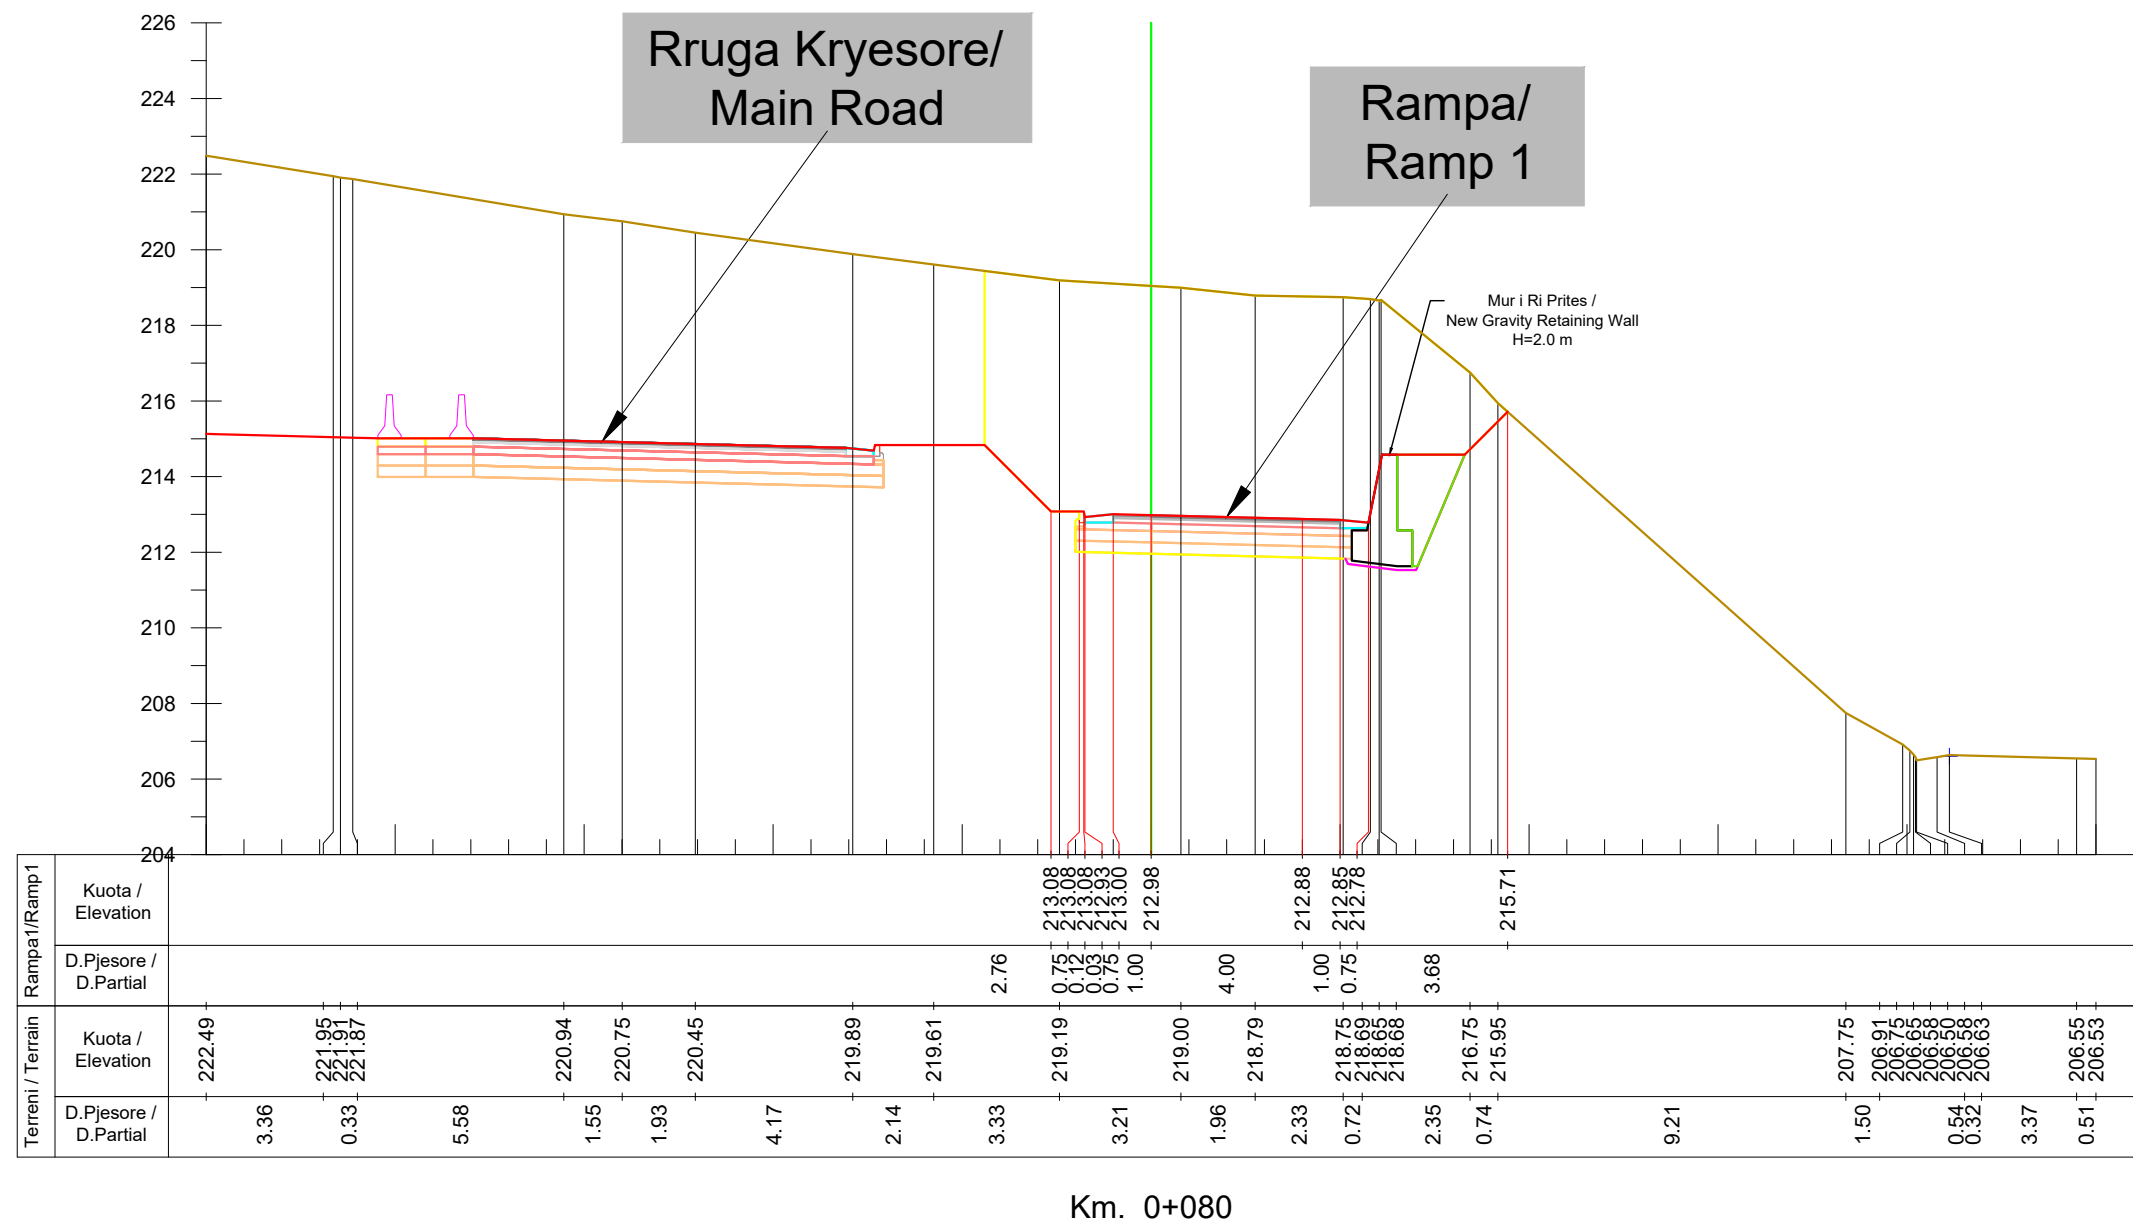

INVESTITORI / INVESTOR "Autoriteti Rrugor Shqiptar"

Address: Rr. "Sami Frasheri", Nr 33, Tirane

Mob: 04 222 3600
E-mail: info@arrsh.gov.al



JV: "InfraKonsult" shpk & "HMK-Consulting" shpk



"Studim Projektim - Zgjerimi i segmentit rrugor
dalje Elbasan-Prrenjas-Qafe Thane",
Faza II / "Design Study of road segment exit
Elbasan-Prrenjas-Qafe Thane" Phase II

**Profilat Terthore, Rampa 1/
Cross Sections, Ramp 1**

FAZA - PROJEKT ZBATIM
PHASE - DETAIL DESIGN


SHKALLA
SCALE 1:200

Data: Mars 2023
Date: March 2023

VIZATIMI Nr:
PAGE No: N.1 (7)

PROJEKTUES:
DESIGN ENGINEERS:

Ing./Eng. Sokol METOJA
Ing./Eng. Redi STRUGA
Ing./Eng. Orgest MERTIKA

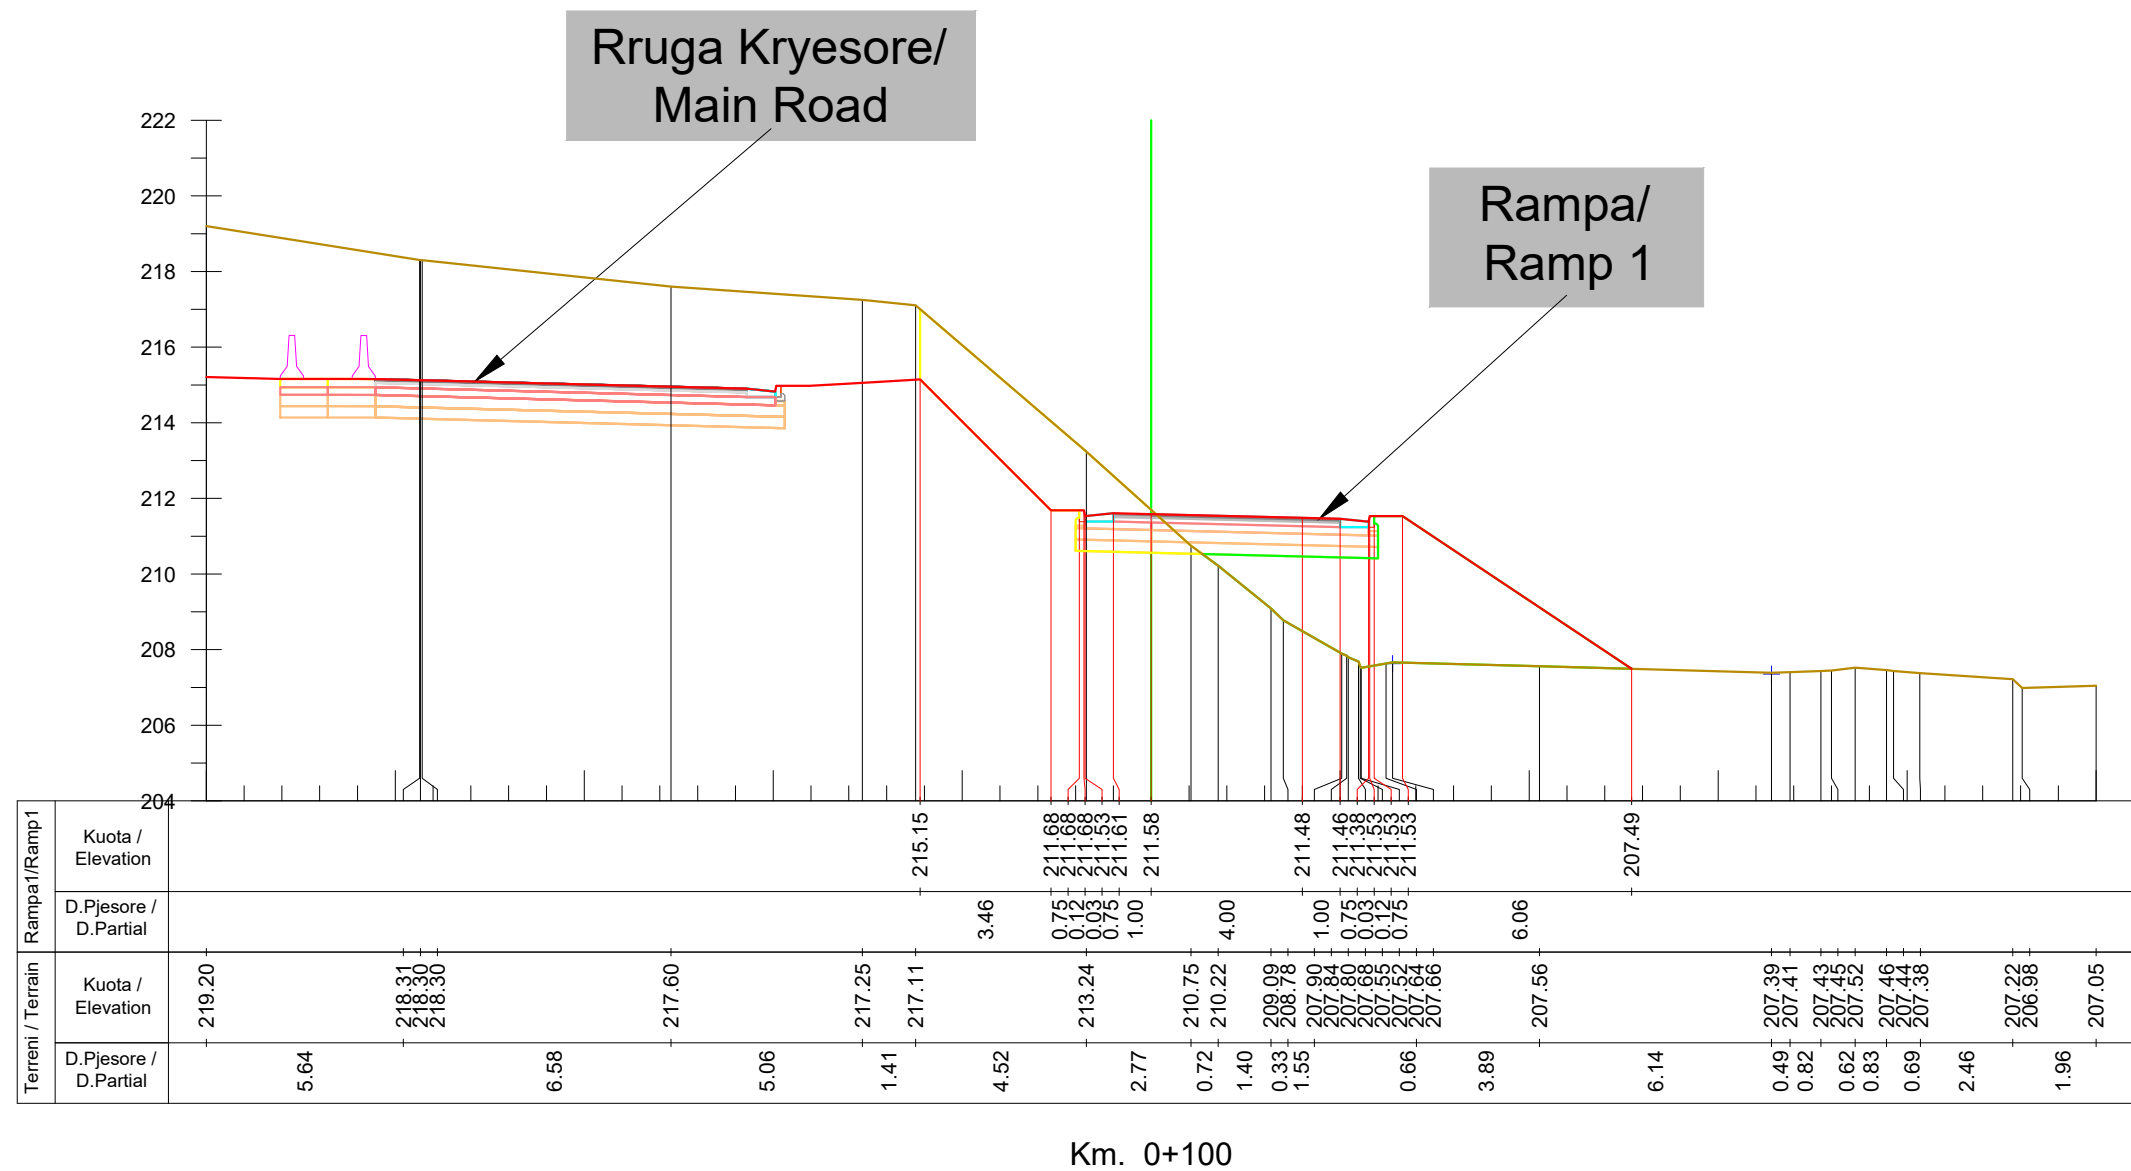

INVESTITORI / INVESTOR "Autoriteti Rrugor Shqiptar"

Address: Rr. "Sami Frasheri", Nr 33, Tirane

Mob: 04 222 3600
E-mail: info@arrsh.gov.al



JV: "InfraKonsult" shpk & "HMK-Consulting" shpk



"Studim Projektim - Zgjerimi i segmentit rrugor
dalje Elbasan-Prrenjas-Qafe Thane",
Faza II / "Design Study of road segment exit
Elbasan-Prrenjas-Qafe Thane" Phase II

**Profilat Terthore, Rampa 1/
Cross Sections, Ramp 1**

FAZA - PROJEKT ZBATIM
PHASE - DETAIL DESIGN


SHKALLA
SCALE 1:200

Data: Mars 2023
Date: March 2023

VIZATIMI Nr:
PAGE No: N.1 (8)

PROJEKTUES:
DESIGN ENGINEERS:

Ing./Eng. Sokol METOJA
Ing./Eng. Redi STRUGA
Ing./Eng. Orgest MERTIKA

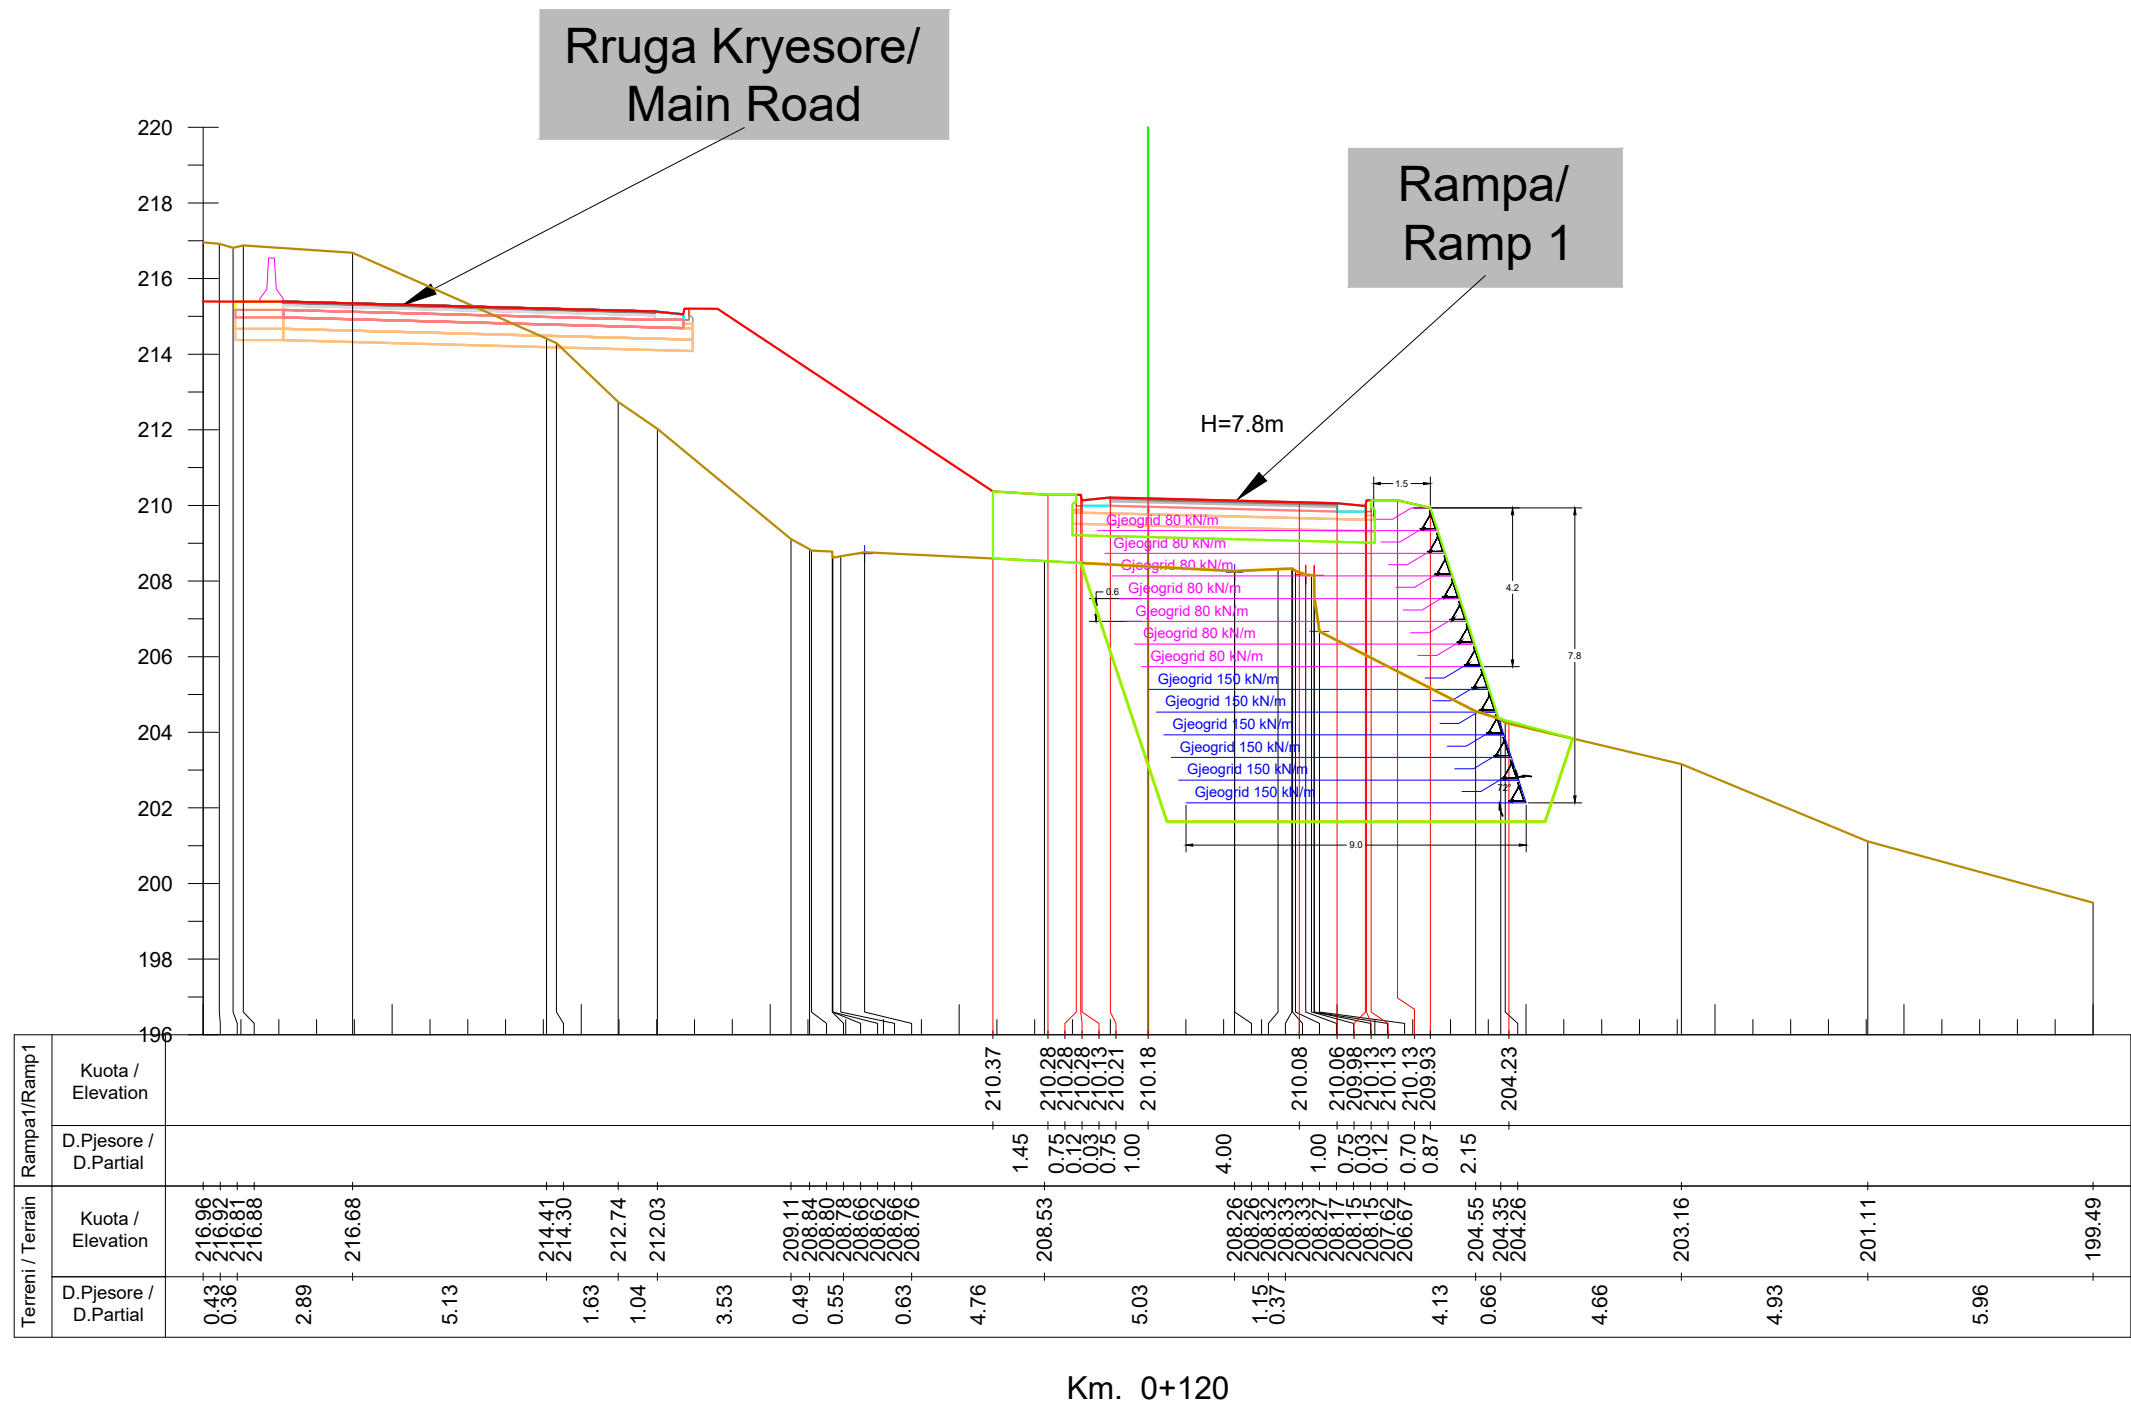

INVESTITORI / INVESTOR
"Autoriteti Rrugor Shqiptar"

Address: Rr. "Sami Frasheri", Nr 33, Tirane

Mob: 04 222 3600
E-mail: info@arrsh.gov.al



JV: "InfraKonsult" shpk & "HMK-Consulting" shpk



"Studim Projektim - Zgjerimi i segmentit rrugor
dalje Elbasan-Prrenjas-Qafe Thane",
Faza II / "Design Study of road segment exit
Elbasan-Prrenjas-Qafe Thane" Phase II

**Profilat Terthore, Rampa 1/
Cross Sections, Ramp 1**

FAZA - PROJEKT ZBATIM
PHASE - DETAIL DESIGN


SHKALLA
SCALE 1:200

Data: Mars 2023
Date: March 2023

VIZATIMI Nr:
PAGE No: N.1 (9)

PROJEKTUES:
DESIGN ENGINEERS:

Ing./Eng. Sokol METOJA
Ing./Eng. Redi STRUGA
Ing./Eng. Orgest MERTIKA

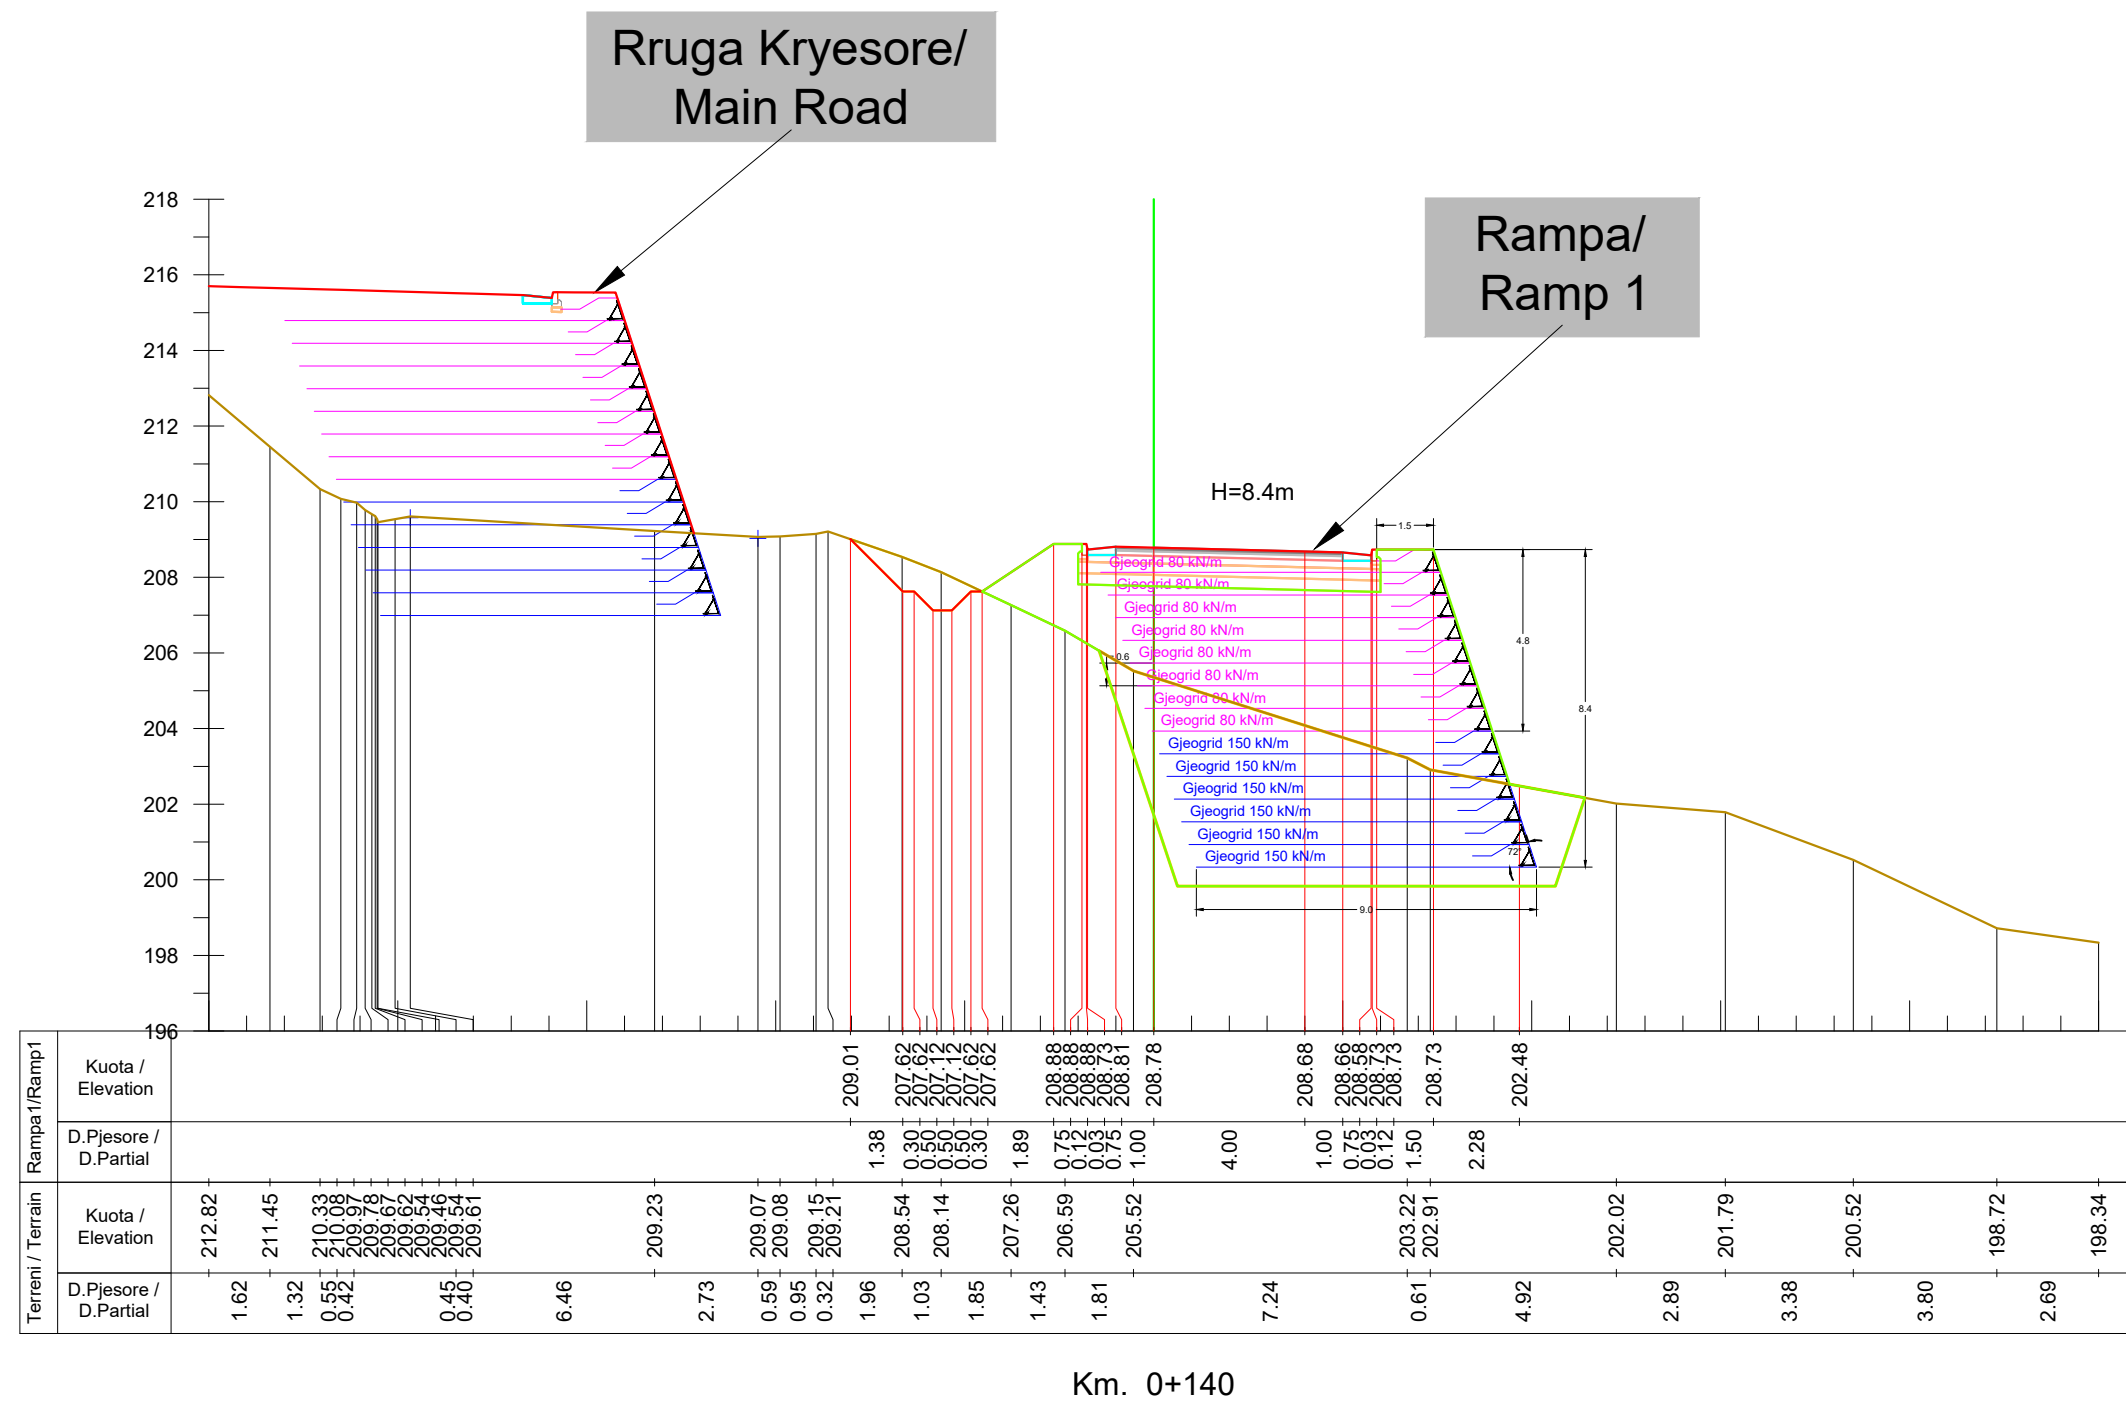

INVESTITORI / INVESTOR "Autoriteti Rrugor Shqiptar"

Address: Rr. "Sami Frasheri", Nr 33, Tirane

Mob: 04 222 3600
E-mail: info@arrsh.gov.al



JV: "InfraKonsult" shpk & "HMK-Consulting" shpk



"Studim Projektim - Zgjerimi i segmentit rrugor
dalje Elbasan-Prrenjas-Qafe Thane",
Faza II / "Design Study of road segment exit
Elbasan-Prrenjas-Qafe Thane" Phase II

**Profilat Terthore, Rampa 1/
Cross Sections, Ramp 1**

FAZA - PROJEKT ZBATIM
PHASE - DETAIL DESIGN


SHKALLA
SCALE 1:200

Data: Mars 2023
Date: March 2023

VIZATIMI Nr:
PAGE No: N.1 (10)

PROJEKTUES:
DESIGN ENGINEERS:

Ing./Eng. Sokol METOJA
Ing./Eng. Redi STRUGA
Ing./Eng. Orgest MERTIKA

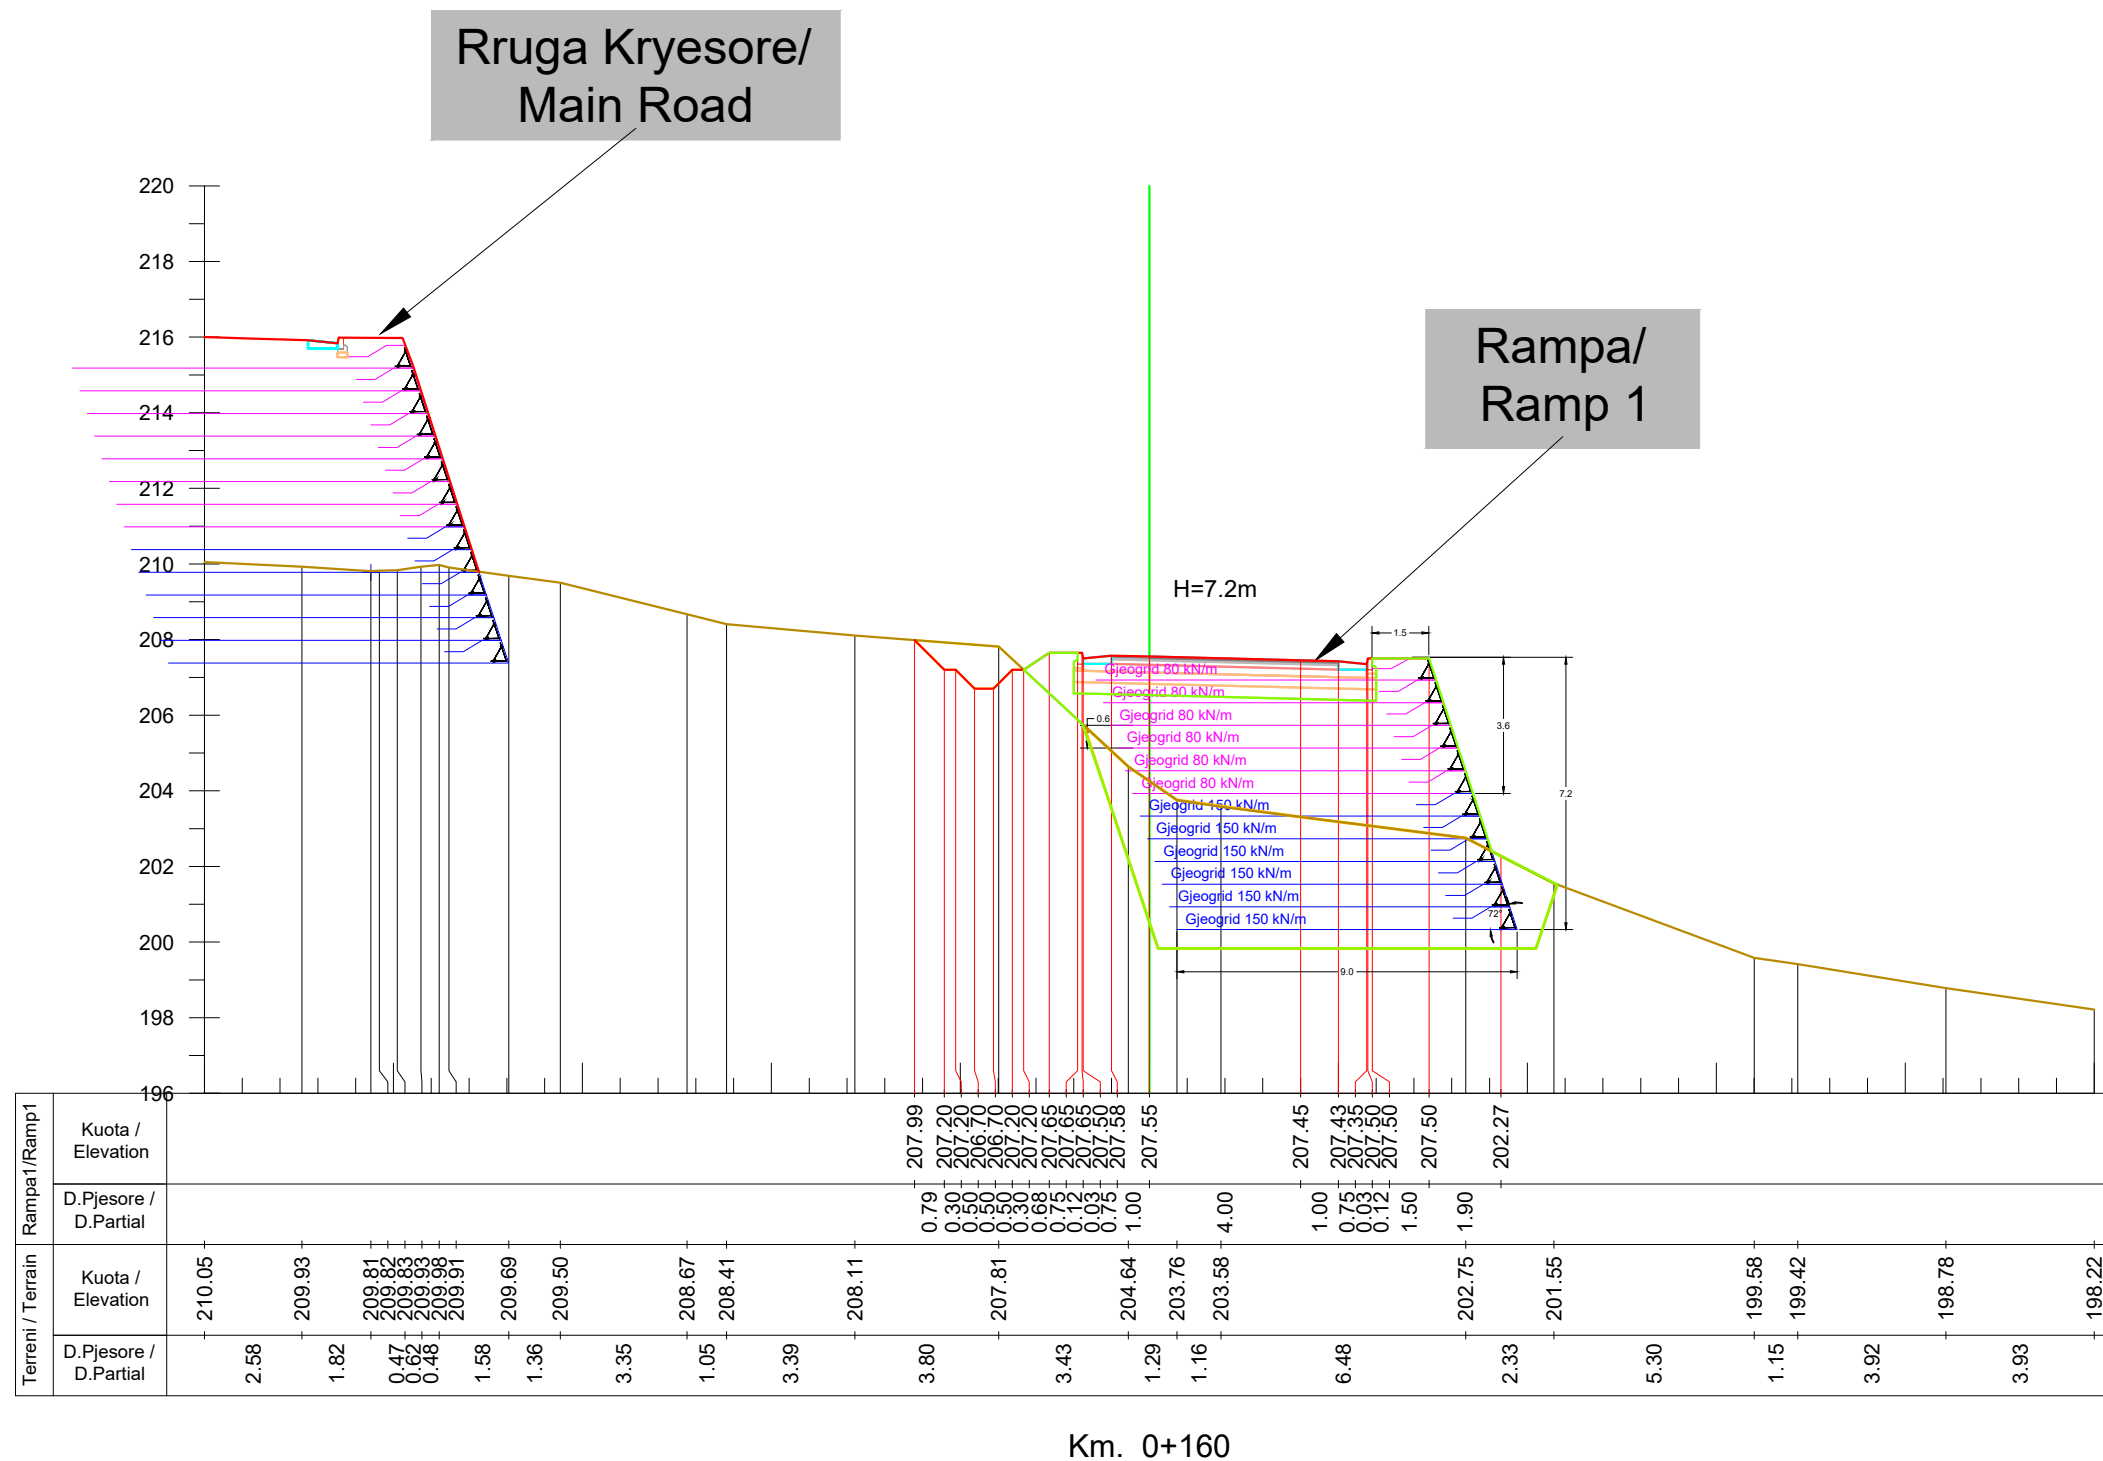

INVESTITORI / INVESTOR
"Autoriteti Rrugor Shqiptar"

Address: Rr. "Sami Frasheri", Nr 33, Tirane

Mob: 04 222 3600
E-mail: info@arrsh.gov.al



JV: "InfraKonsult" shpk & "HMK-Consulting" shpk



**"Studim Projektim - Zgjerimi i segmentit rrugor
dalje Elbasan-Prrerjas-Qafe Thane",
Faza II / "Design Study of road segment exit
Elbasan-Prrerjas-Qafe Thane" Phase II**

**Profilat Terthore, Rampa 1/
Cross Sections, Ramp 1**

**FAZA - PROJEKT ZBATIM
PHASE - DETAIL DESIGN**


**SHKALLA
SCALE** 1:200

**Data: Mars 2023
Date: March 2023**

**VIZATIMI Nr:
PAGE No:** N.1 (11)

**PROJEKTUES:
DESIGN ENGINEERS:**

Ing./Eng. Sokol METOJA
Ing./Eng. Redi STRUGA
Ing./Eng. Orgest MERTIKA

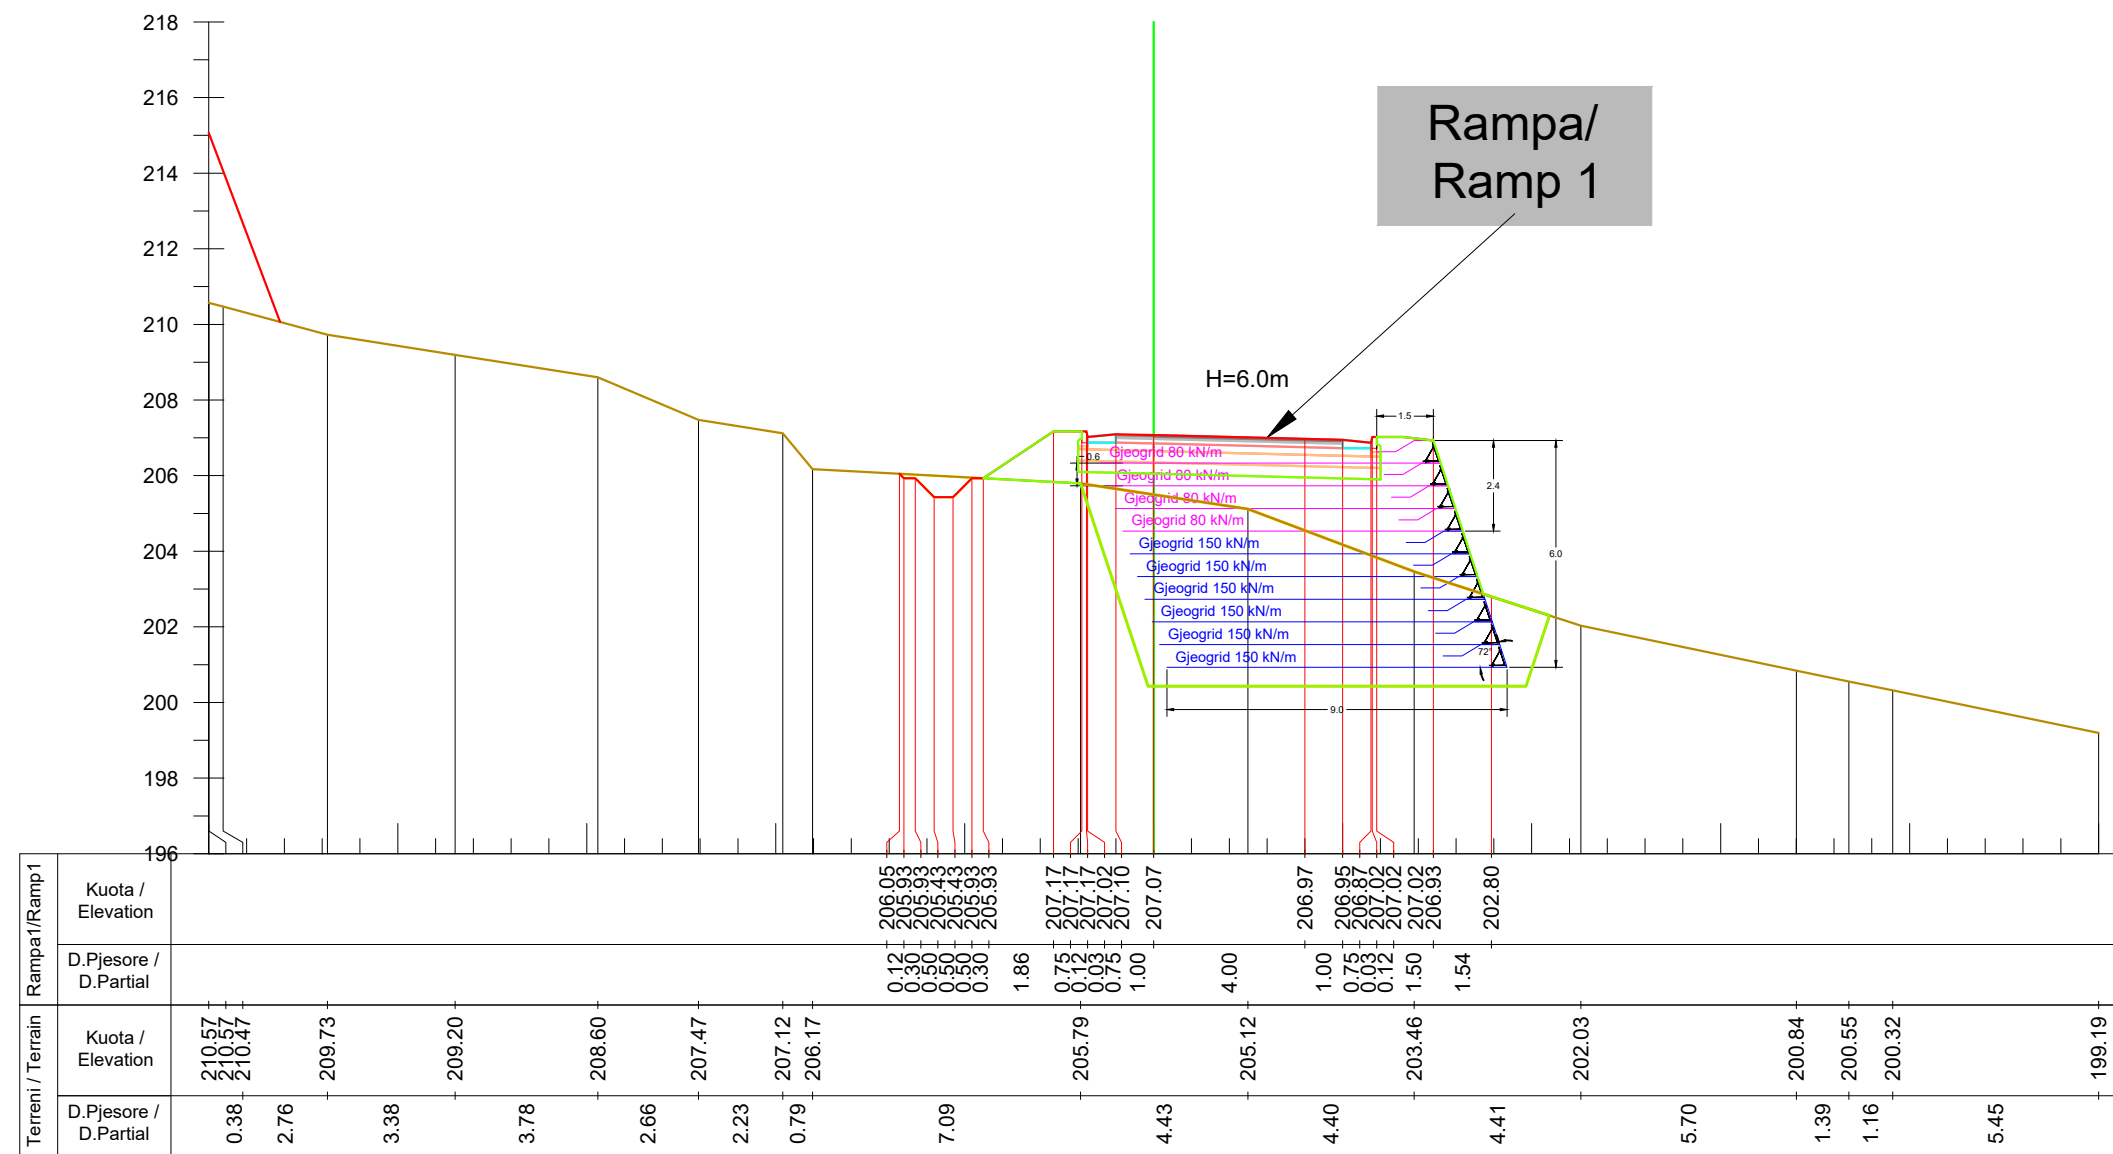

Km. 0+180



INVESTITORI / INVESTOR
"Autoriteti Rrugor Shqiptar"

Address: Rr. "Sami Frasheri", Nr 33, Tirane

Mob: 04 222 3600
 E-mail: info@arrsh.gov.al



JV: "InfraKonsult" shpk & "HMK-Consulting" shpk



**"Studim Projektim - Zgjerimi i segmentit rrugor
 dalje Elbasan-Prrenjas-Qafe Thane",
 Faza II / "Design Study of road segment exit
 Elbasan-Prrenjas-Qafe Thane" Phase II**

**Profilat Terthore, Rampa 1/
 Cross Sections, Ramp 1**

**FAZA - PROJEKT ZBATIM
 PHASE - DETAIL DESIGN**

**SHKALLA
 SCALE**

1:200

**Data: Mars 2023
 Date: March 2023**


VIZATIMI Nr:

N.1 (12)

PAGE No:

**PROJEKTUES:
 DESIGN ENGINEERS:**

Ing./Eng. Sokol METOJA
 Ing./Eng. Redi STRUGA
 Ing./Eng. Orgest MERTIKA

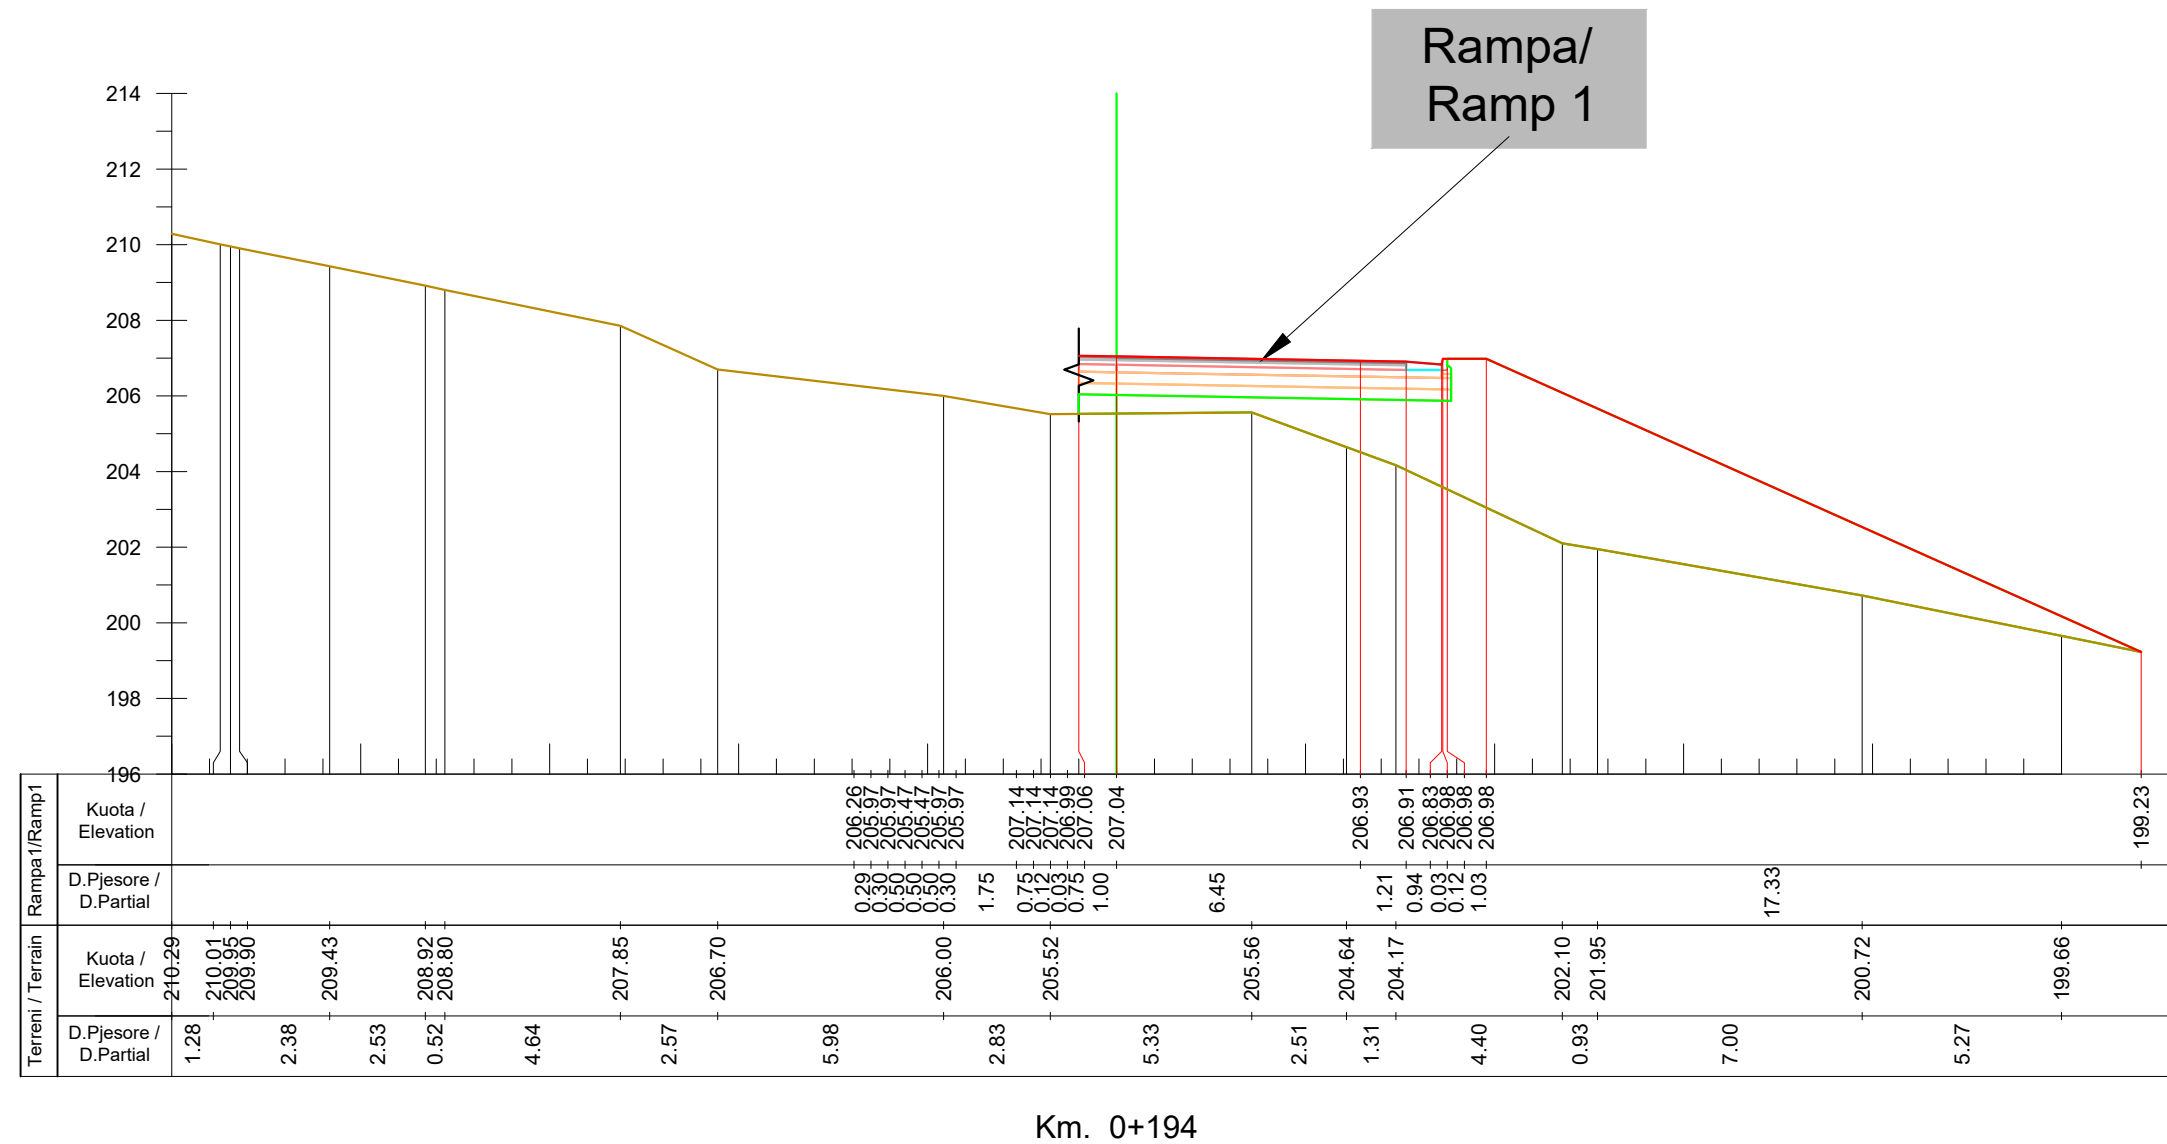

INVESTITORI / INVESTOR "Autoriteti Rrugor Shqiptar"

Address: Rr. "Sami Frasheri", Nr 33, Tirane

Mob: 04 222 3600
E-mail: info@arrsh.gov.al



JV: "InfraKonsult" shpk & "HMK-Consulting" shpk



"Studim Projektim - Zgjerimi i segmentit rrugor
dalje Elbasan-Prrenjas-Qafe Thane",
Faza II / "Design Study of road segment exit
Elbasan-Prrenjas-Qafe Thane" Phase II

**Profillet Terthore, Rampa 1/
Cross Sections, Ramp 1**

FAZA - PROJEKT ZBATIM
PHASE - DETAIL DESIGN

SHKALLA
SCALE 1:200

Data: Mars 2023
Date: March 2023

VIZATIMI Nr:
PAGE No: N.1 (13)

PROJEKTUES:
DESIGN ENGINEERS:

Ing./Eng. Sokol METOJA
Ing./Eng. Redi STRUGA
Ing./Eng. Orgest MERTIKA