


Projekti per Objektin / Design for the Object :
“Studim Projektim – Zgjerimi i segmentit rrugor dalje Elbasan-Prrenjas-Qafe Thane”, Faza II /
“Design Study of road segment exit Elbasan-Prrenjas-Qafe Thane” Phase II

Projekt Zbatim / Detailed Design

“Rrethrotullimi R1” / “Roundabout R1”

MARS 2023 / MARCH 2023

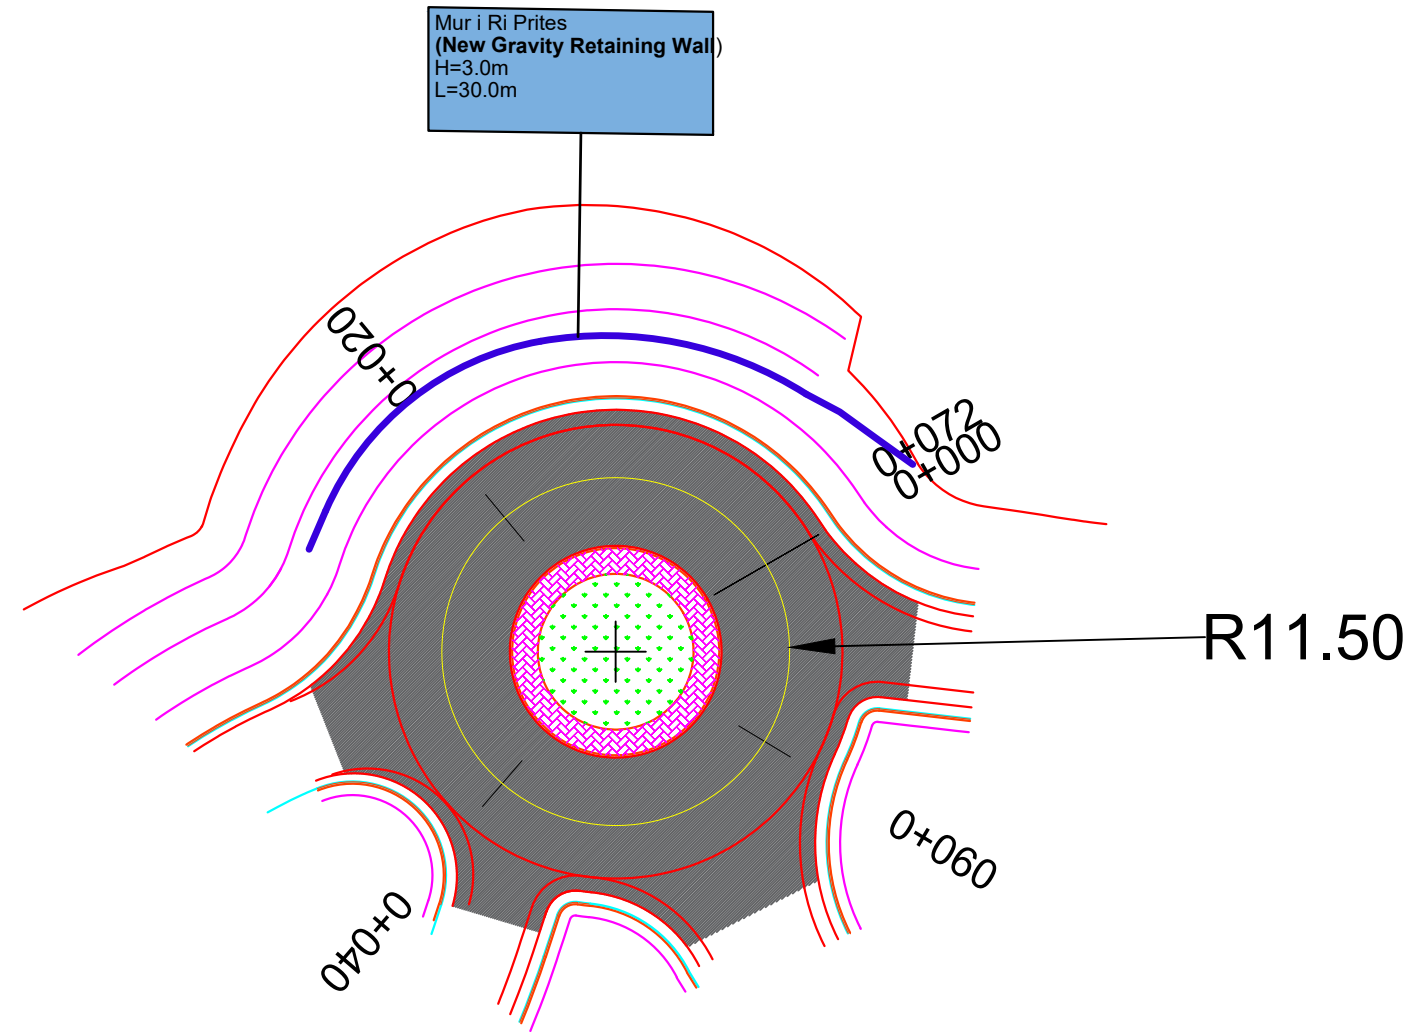

Legjenda/Legend

Aksi i rruges/Road axis	
Asfalt/Asphalt	
Kuneta/Gutter	
Bordure/Curb	



INVESTITORI / INVESTOR
"Autoriteti Rrugor Shqiptar"

Address: Rr. "Sami Frasheri", Nr 33, Tirane
 Mob: 04 222 3600
 E-mail: info@arrsh.gov.al



JV: "InfraKonsult" shpk & "HMK-Consulting" shpk



"Studim Projektim - Zgjerimi i segmentit rrugor
 dalje Elbasan-Prrerjas-Qafe Thane",
 Faza II / "Design Study of road segment exit
 Elbasan-Prrerjas-Qafe Thane" Phase II

Planimetria, Rrethrotullimi R1 /
 Planview, Roundabout R1


FAZA - PROJEKT ZBATIM
 PHASE - DETAIL DESIGN

SHKALLA SCALE 1:500
 Data: Mars 2023
 Date: March 2023

VIZATIMI Nr: N.5 (1)
 PAGE No:

PROJEKTUES:
DESIGN ENGINEERS:

Ing./Eng. Sokol METOJA
 Ing./Eng. Redi STRUGA
 Ing./Eng. Orgest MERTIKA

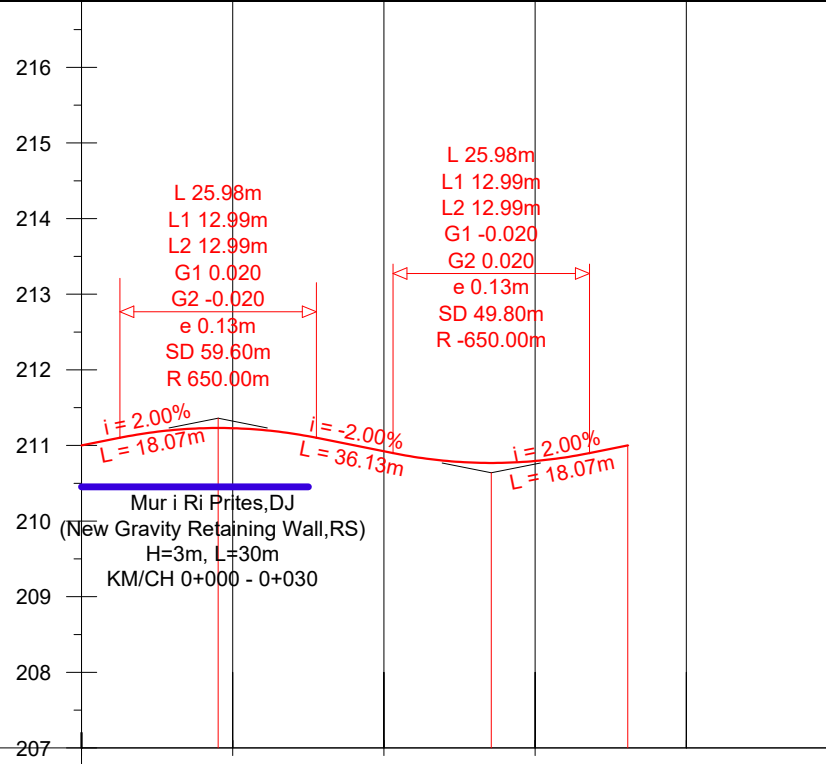

NUMRI I SEKSIONIT	1	2	3	4	5	6
DISTANCA PJESORE	0.00	20.00	40.00	60.00	80.00	100.00
DISTANCA PROGRESIVE	0.00	20.00	40.00	60.00	80.00	100.00
KUOTA E PROJEKTIT	211.00	211.23	210.92	210.79		
KUOTA E TOKES	219.45	221.84	218.68	217.53		
THELLESIA E GERMIMIT	8.45	10.61	7.76	6.74		
LARTESIA E MBUSHJES						
NIVELETA			R = -11.50 Lc = 36.13	R = -11.50 Lc = 36.13		
PJERRESIA DHE DISTANCA	211.00 i = 2.00% L = 18.06	211.36	i = -2.00% L = 36.13	210.64 i = 2.00% L = 18.06	211.00	
MBILARTESIMI	0.00%	2.00%	0.00%	2.00%	0.00%	



INVESTITORI / INVESTOR
"Autoriteti Rrugor Shqiptar"
 Address: Rr. "Sami Frasher", Nr 33, Tirane
 Mob: 04 222 3600
 E-mail: info@arrsh.gov.al




JV: "InfraKonsult" shpk & "HMK-Consulting" shpk

"Studim Projektim - Zgjerimi i segmentit rrugor dalje Elbasan-Prenjas-Qafe Thane",
 Faza II / "Design Study of road segment exit Elbasan-Prenjas-Qafe Thane" Phase II
Profili gjatesor, Rrethrotullimi R1 / Longitudinal profile, Roundabout R1

FAZA - PROJEKT ZBATIM
 PHASE - DETAIL DESIGN
 SHKALLA H-1:1000 Data: Mars 2023
 SCALE V-1:100 Date: March 2023
 VIZATIMI Nr: N.5 (2)
 PAGE No:

PROJEKTUES:
 DESIGN ENGINEERS:
 Ing./Eng. Sokol METOJA
 Ing./Eng. Redi STRUGA
 Ing./Eng. Orgest MERTIKA

Rrethrotullimi R1 / Roundabout R1

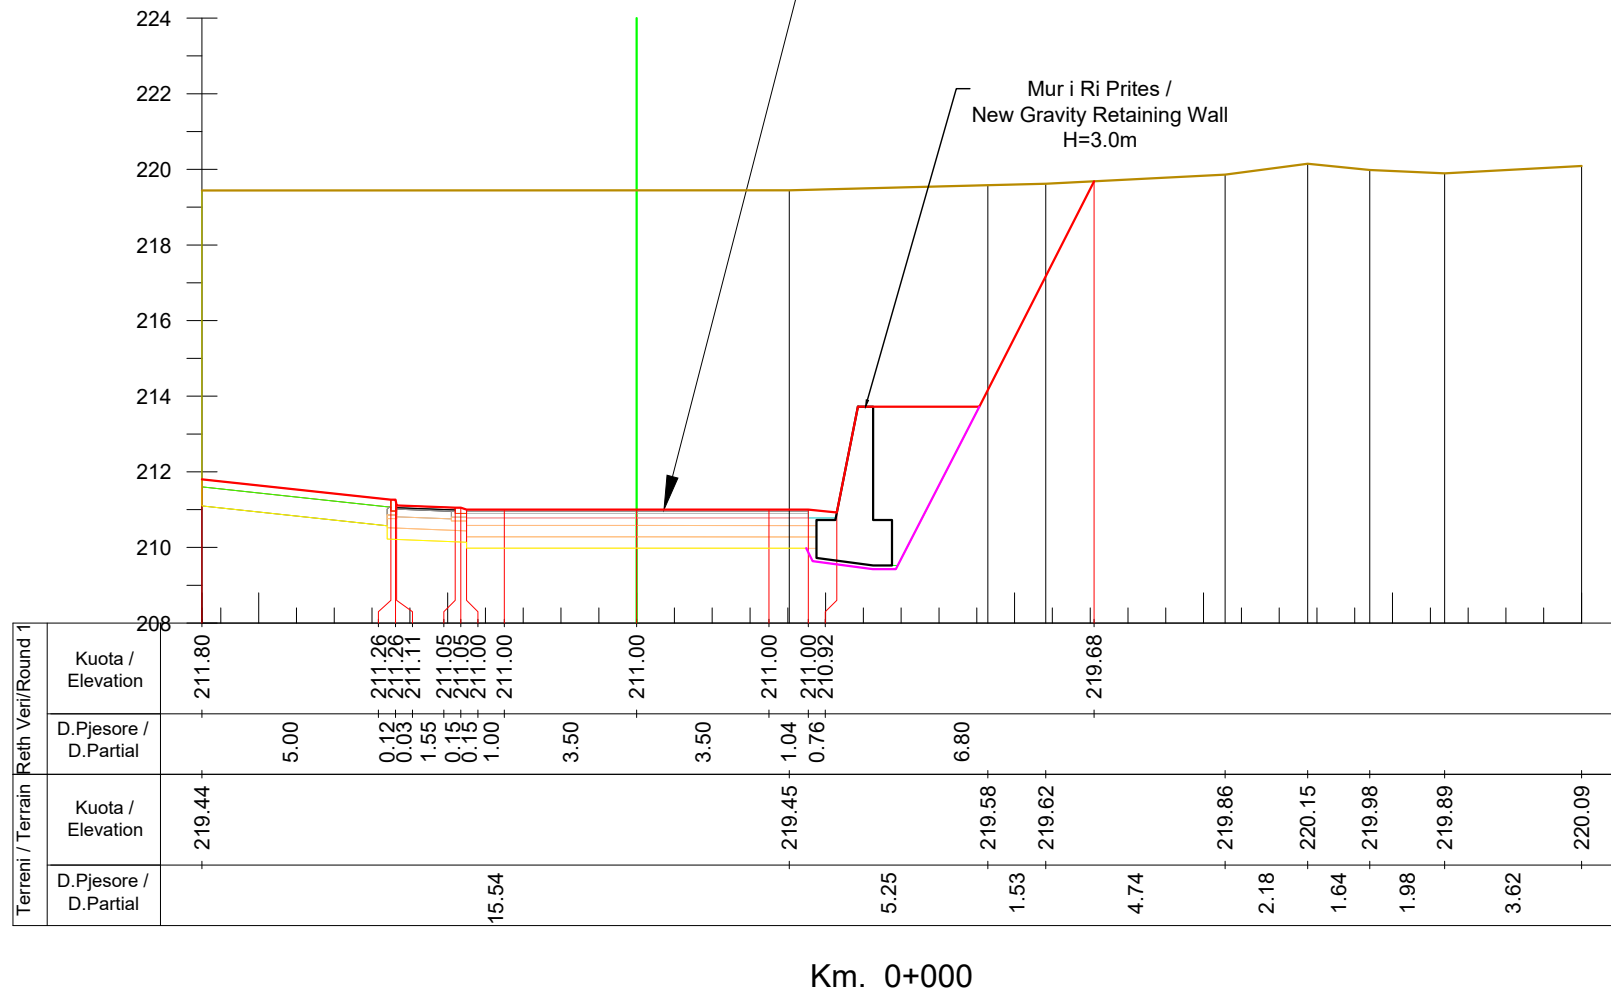

INVESTITORI / INVESTOR
"Autoriteti Rrugor Shqiptar"

Address: Rr. "Sami Frasher", Nr 33, Tirane

Mob: 04 222 3600
 E-mail: info@arrsh.gov.al



JV: "InfraKonsult" shpk & "HMK-Consulting" shpk



"Studim Projektim - Zgjerimi i segmentit rrugor dalje Elbasan-Prrenjas-Qafe Thane",
 Faza II / "Design Study of road segment exit Elbasan-Prrenjas-Qafe Thane" Phase II

Profilet Terthore, Rrethrotullimi R1 / Cross Sections, Roundabout R1

FAZA - PROJEKT ZBATIM
 PHASE - DETAIL DESIGN

SHKALLA
 SCALE 1:200


Data: Mars 2023
 Date: March 2023

VIZATIMI Nr: N.5 (3)
 PAGE No:

PROJEKTUES:
 DESIGN ENGINEERS:

Ing./Eng. Sokol METOJA
 Ing./Eng. Redi STRUGA
 Ing./Eng. Orgest MERTIKA

Rrethrotullimi R1 / Roundabout R1

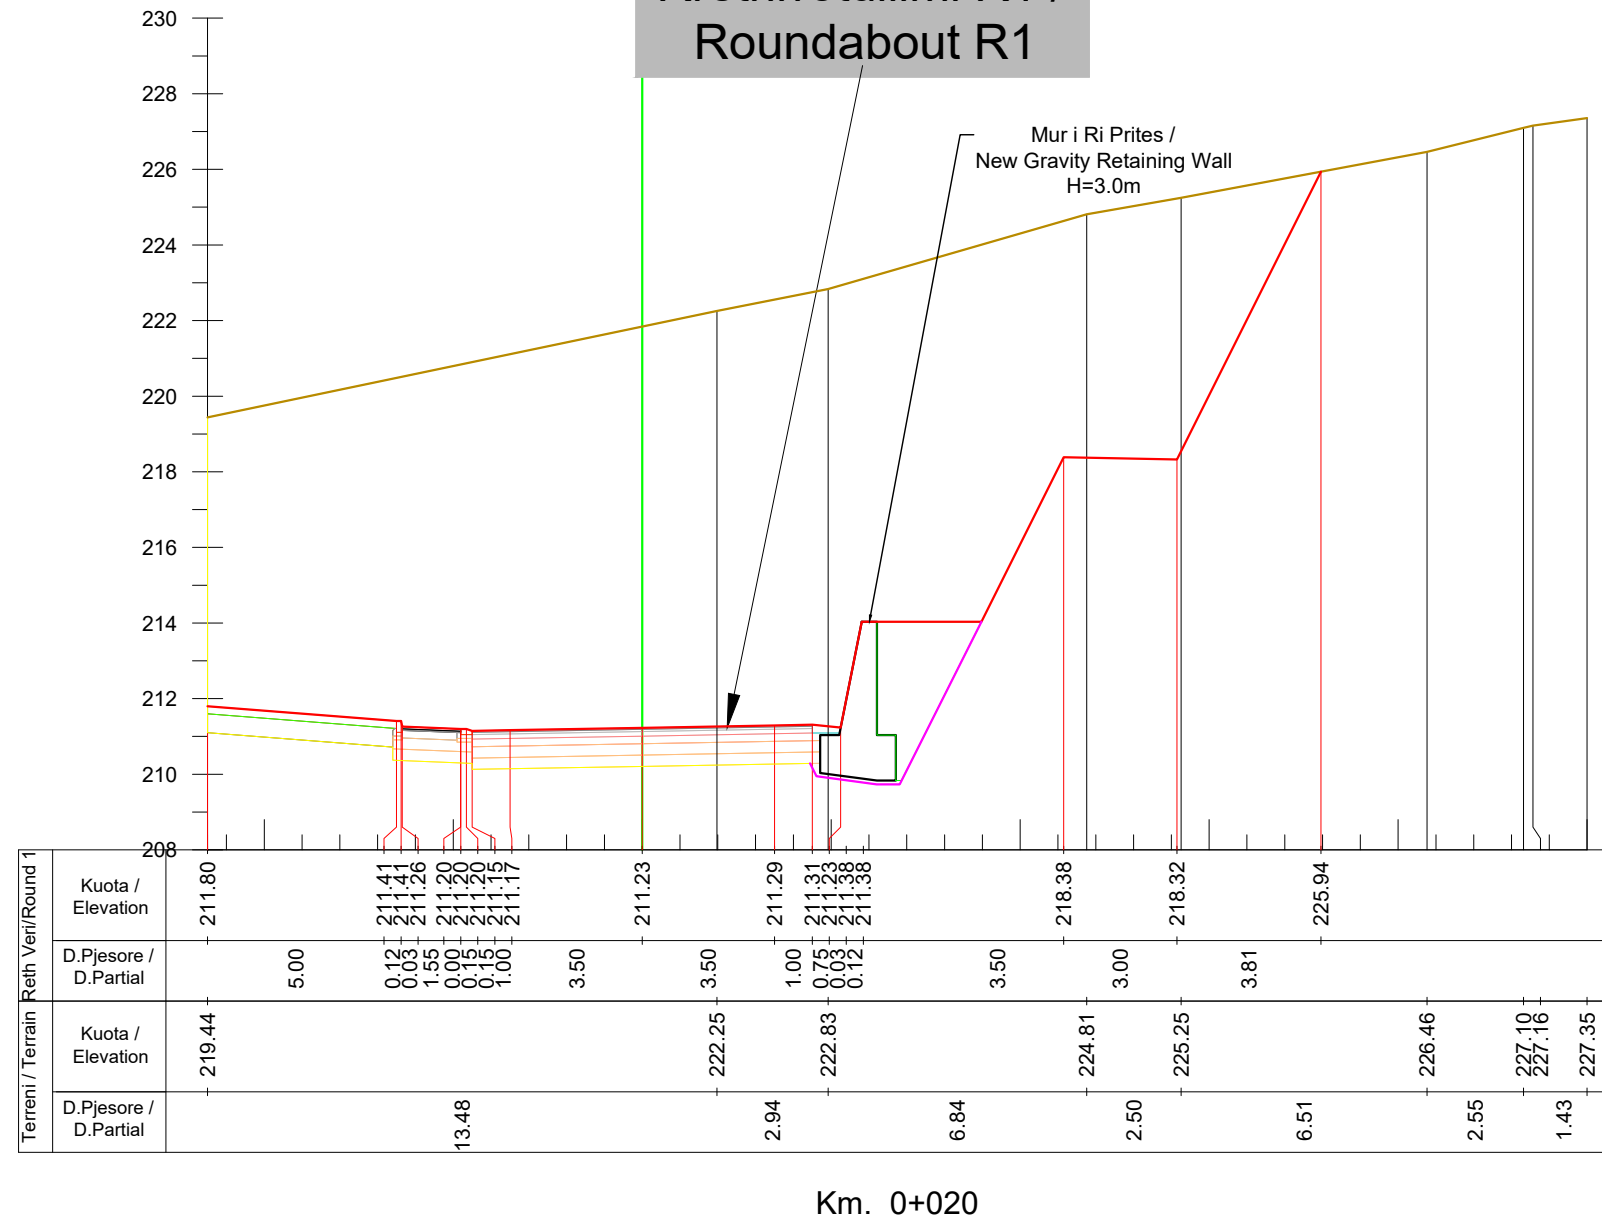

Km. 0+020



INVESTITORI / INVESTOR
"Autoriteti Rrugor Shqiptar"

Address: Rr. "Sami Frasher", Nr 33, Tirane

Mob: 04 222 3600
E-mail: info@arrsh.gov.al



JV: "InfraKonsult" shpk & "HMK-Consulting" shpk



"Studim Projektim - Zgjerimi i segmentit rrugor
dalje Elbasan-Prenjas-Qafe Thane",
Faza II / "Design Study of road segment exit
Elbasan-Prenjas-Qafe Thane" Phase II

**Profilat Terthore, Rrethrotullimi R1 /
Cross Sections, Roundabout R1**

FAZA - PROJEKT ZBATIM
PHASE - DETAIL DESIGN

SHKALLA
SCALE 1:200


Data: Mars 2023
Date: March 2023

VIZATIMI Nr:
PAGE No: N.5 (4)

PROJEKTUES:
DESIGN ENGINEERS:

Ing./Eng. Sokol METOJA
Ing./Eng. Redi STRUGA
Ing./Eng. Orgest MERTIKA

Rrethrotullimi R1 /
Roundabout R1

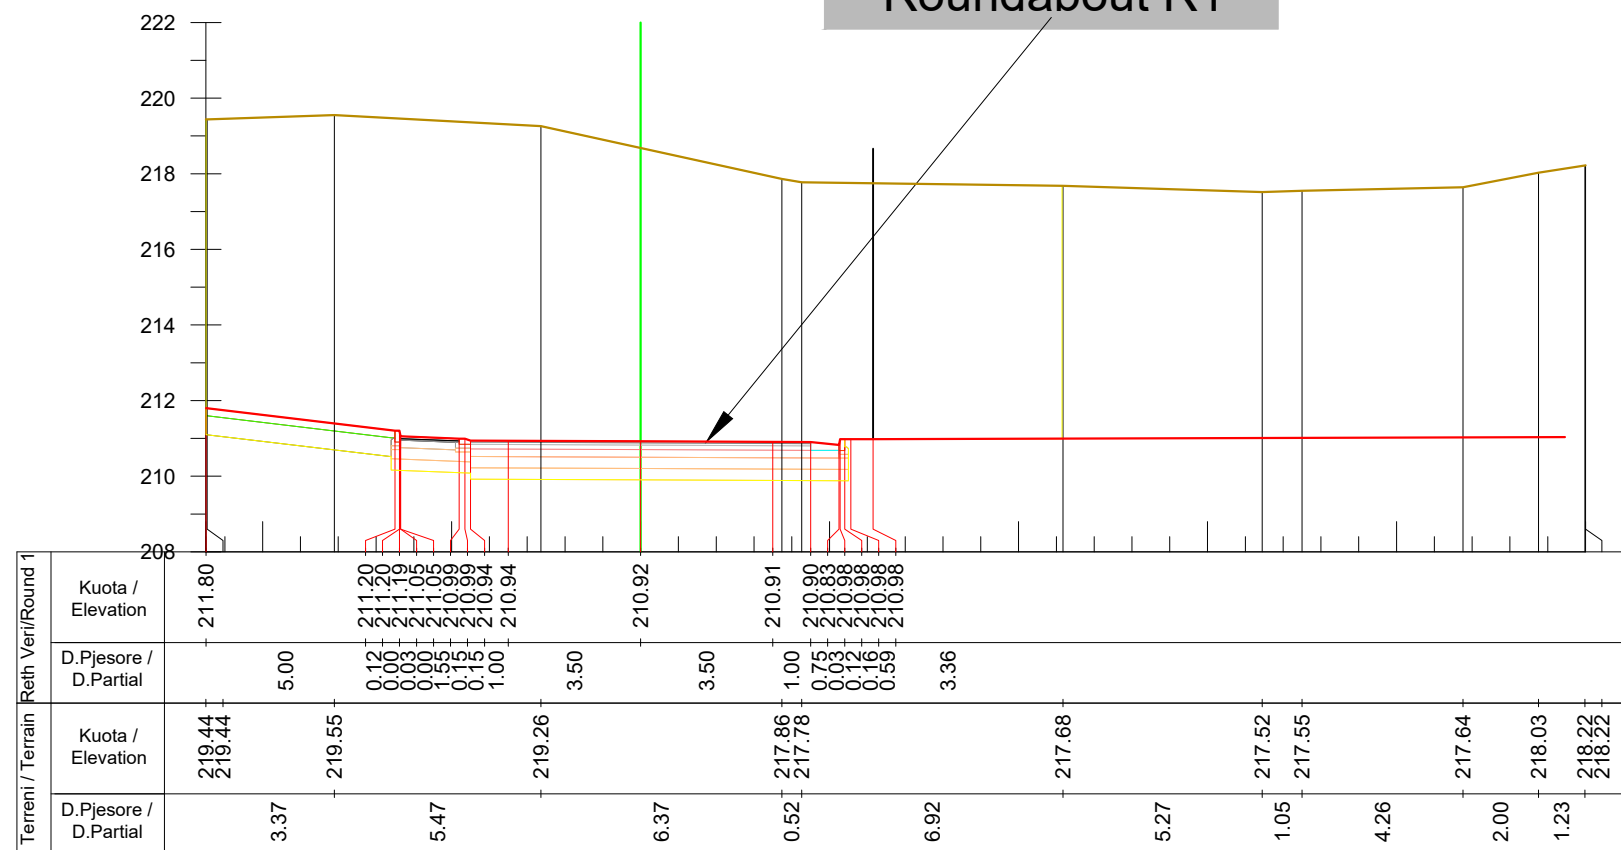

Km. 0+040



INVESTITORI / INVESTOR
"Autoriteti Rrugor Shqiptar"

Address: Rr. "Sami Frasher", Nr 33, Tirane

Mob: 04 222 3600
E-mail: info@arrsh.gov.al



JV: "InfraKonsult" shpk & "HMK-Consulting" shpk



"Studim Projektim - Zgjerimi i segmentit rrugor
dalje Elbasan-Prenjas-Qafe Thane",
Faza II / "Design Study of road segment exit
Elbasan-Prenjas-Qafe Thane" Phase II

Profilet Terthore, Rrethrotullimi R1 /
Cross Sections, Roundabout R1

FAZA - PROJEKT ZBATIM
PHASE - DETAIL DESIGN

SHKALLA
SCALE 1:200


Data: Mars 2023
Date: March 2023

VIZATIMI Nr:
PAGE No: N.5 (5)

PROJEKTUES:
DESIGN ENGINEERS:

Ing./Eng. Sokol METOJA
Ing./Eng. Redi STRUGA
Ing./Eng. Orgest MERTIKA

Rrethrotullimi R1 /
Roundabout R1

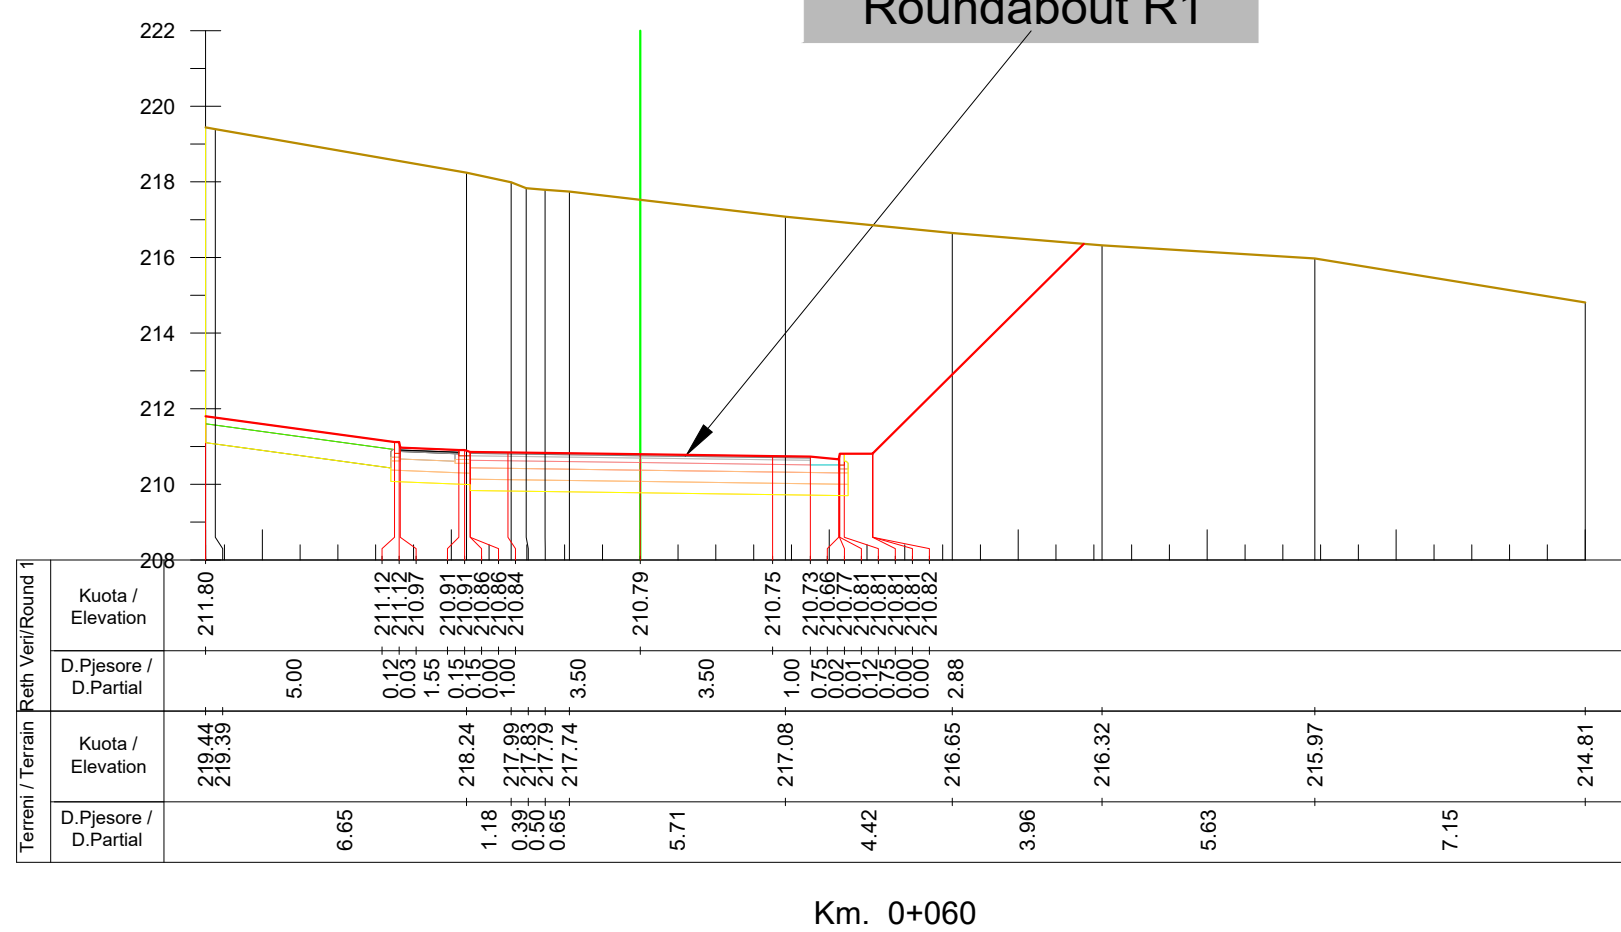

INVESTITORI / INVESTOR
"Autoriteti Rrugor Shqiptar"
 Address: Rr. "Sami Frasher", Nr 33, Tirane
 Mob: 04 222 3600
 E-mail: info@arrsh.gov.al



JV: "InfraKonsult" shpk & "HMK-Consulting" shpk




"Studim Projektim - Zgjerimi i segmentit rrugor
 dalje Elbasan-Prenjas-Qafe Thane",
 Faza II / "Design Study of road segment exit
 Elbasan-Prenjas-Qafe Thane" Phase II
**Profilet Terthore, Rrethrotullimi R1 /
 Cross Sections, Roundabout R1**

FAZA - PROJEKT ZBATIM PHASE - DETAIL DESIGN	
SHKALLA SCALE 1:200	Data: Mars 2023 Date: March 2023
VIZATIMI Nr: PAGE No:	N.5 (6)

PROJEKTUES:
 DESIGN ENGINEERS:
 Ing./Eng. Sokol METOJA
 Ing./Eng. Redi STRUGA
 Ing./Eng. Orgest MERTIKA

Rrethrotullimi R1 / Roundabout R1

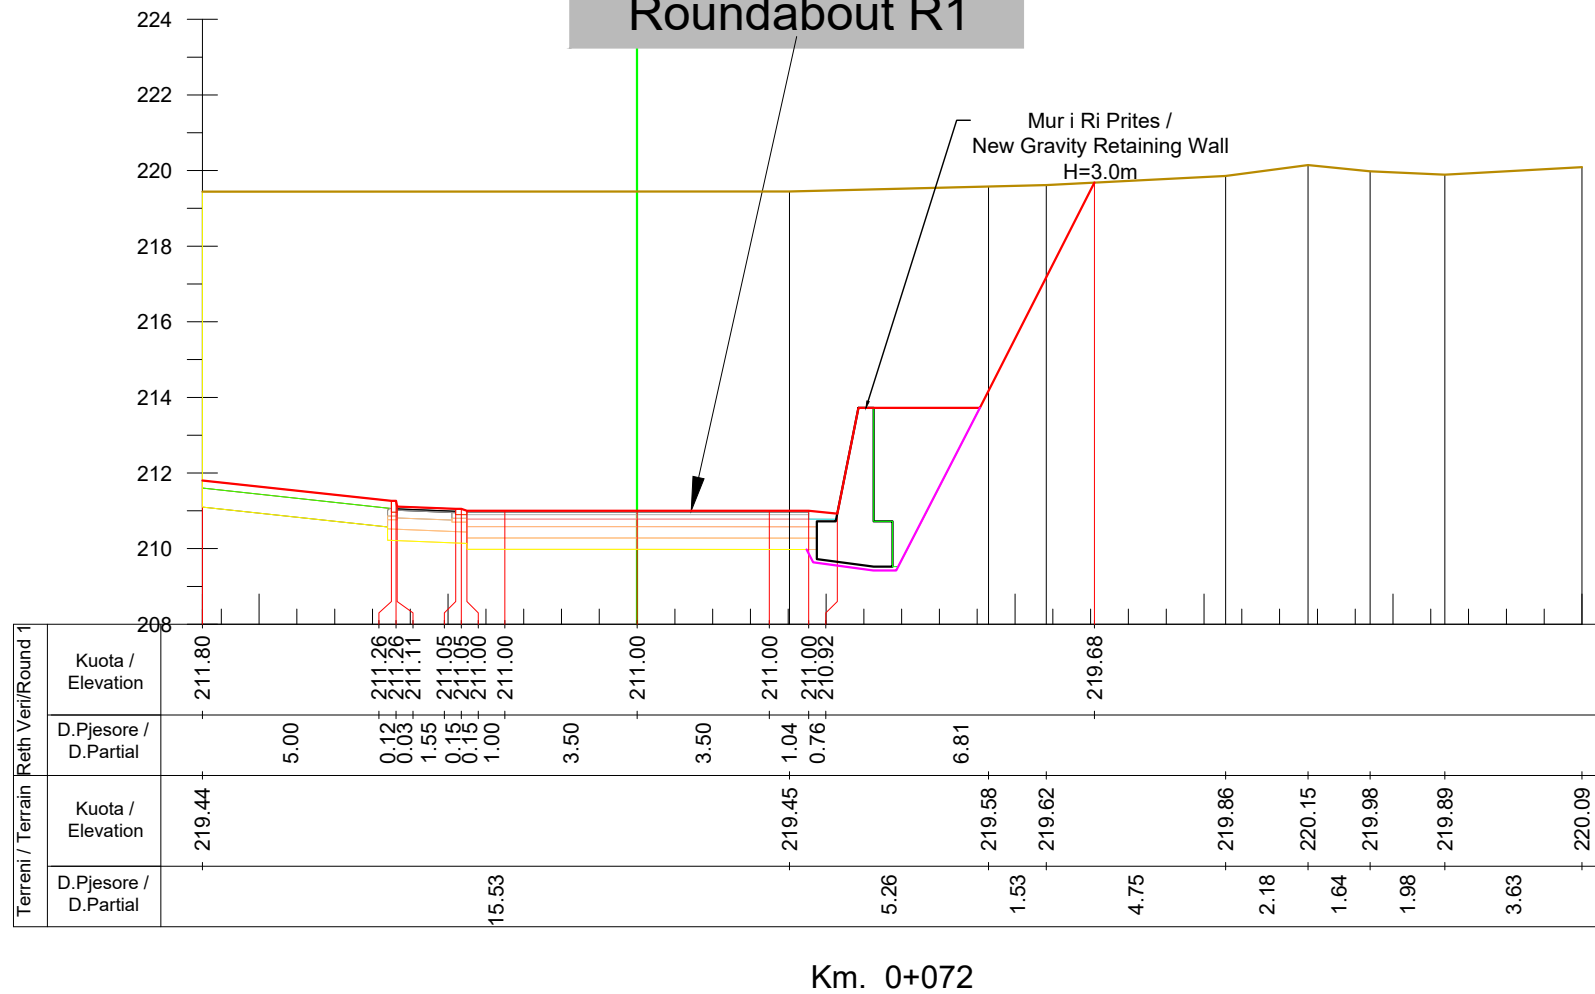

INVESTITORI / INVESTOR
"Autoriteti Rrugor Shqiptar"

Address: Rr. "Sami Frasher", Nr 33, Tirane

Mob: 04 222 3600
E-mail: info@arrsh.gov.al



JV: "InfraKonsult" shpk & "HMK-Consulting" shpk



"Studim Projektim - Zgjerimi i segmentit rrugor
dalje Elbasan-Prenjas-Qafe Thane",
Faza II / "Design Study of road segment exit
Elbasan-Prenjas-Qafe Thane" Phase II

**Profilet Terthore, Rrethrotullimi R1 /
Cross Sections, Roundabout R1**

FAZA - PROJEKT ZBATIM
PHASE - DETAIL DESIGN

SHKALLA
SCALE 1:200

Data: Mars 2023
Date: March 2023

VIZATIMI Nr:
PAGE No: N.5 (7)

PROJEKTUES:
DESIGN ENGINEERS:

Ing./Eng. Sokol METOJA
Ing./Eng. Redi STRUGA
Ing./Eng. Orgest MERTIKA