


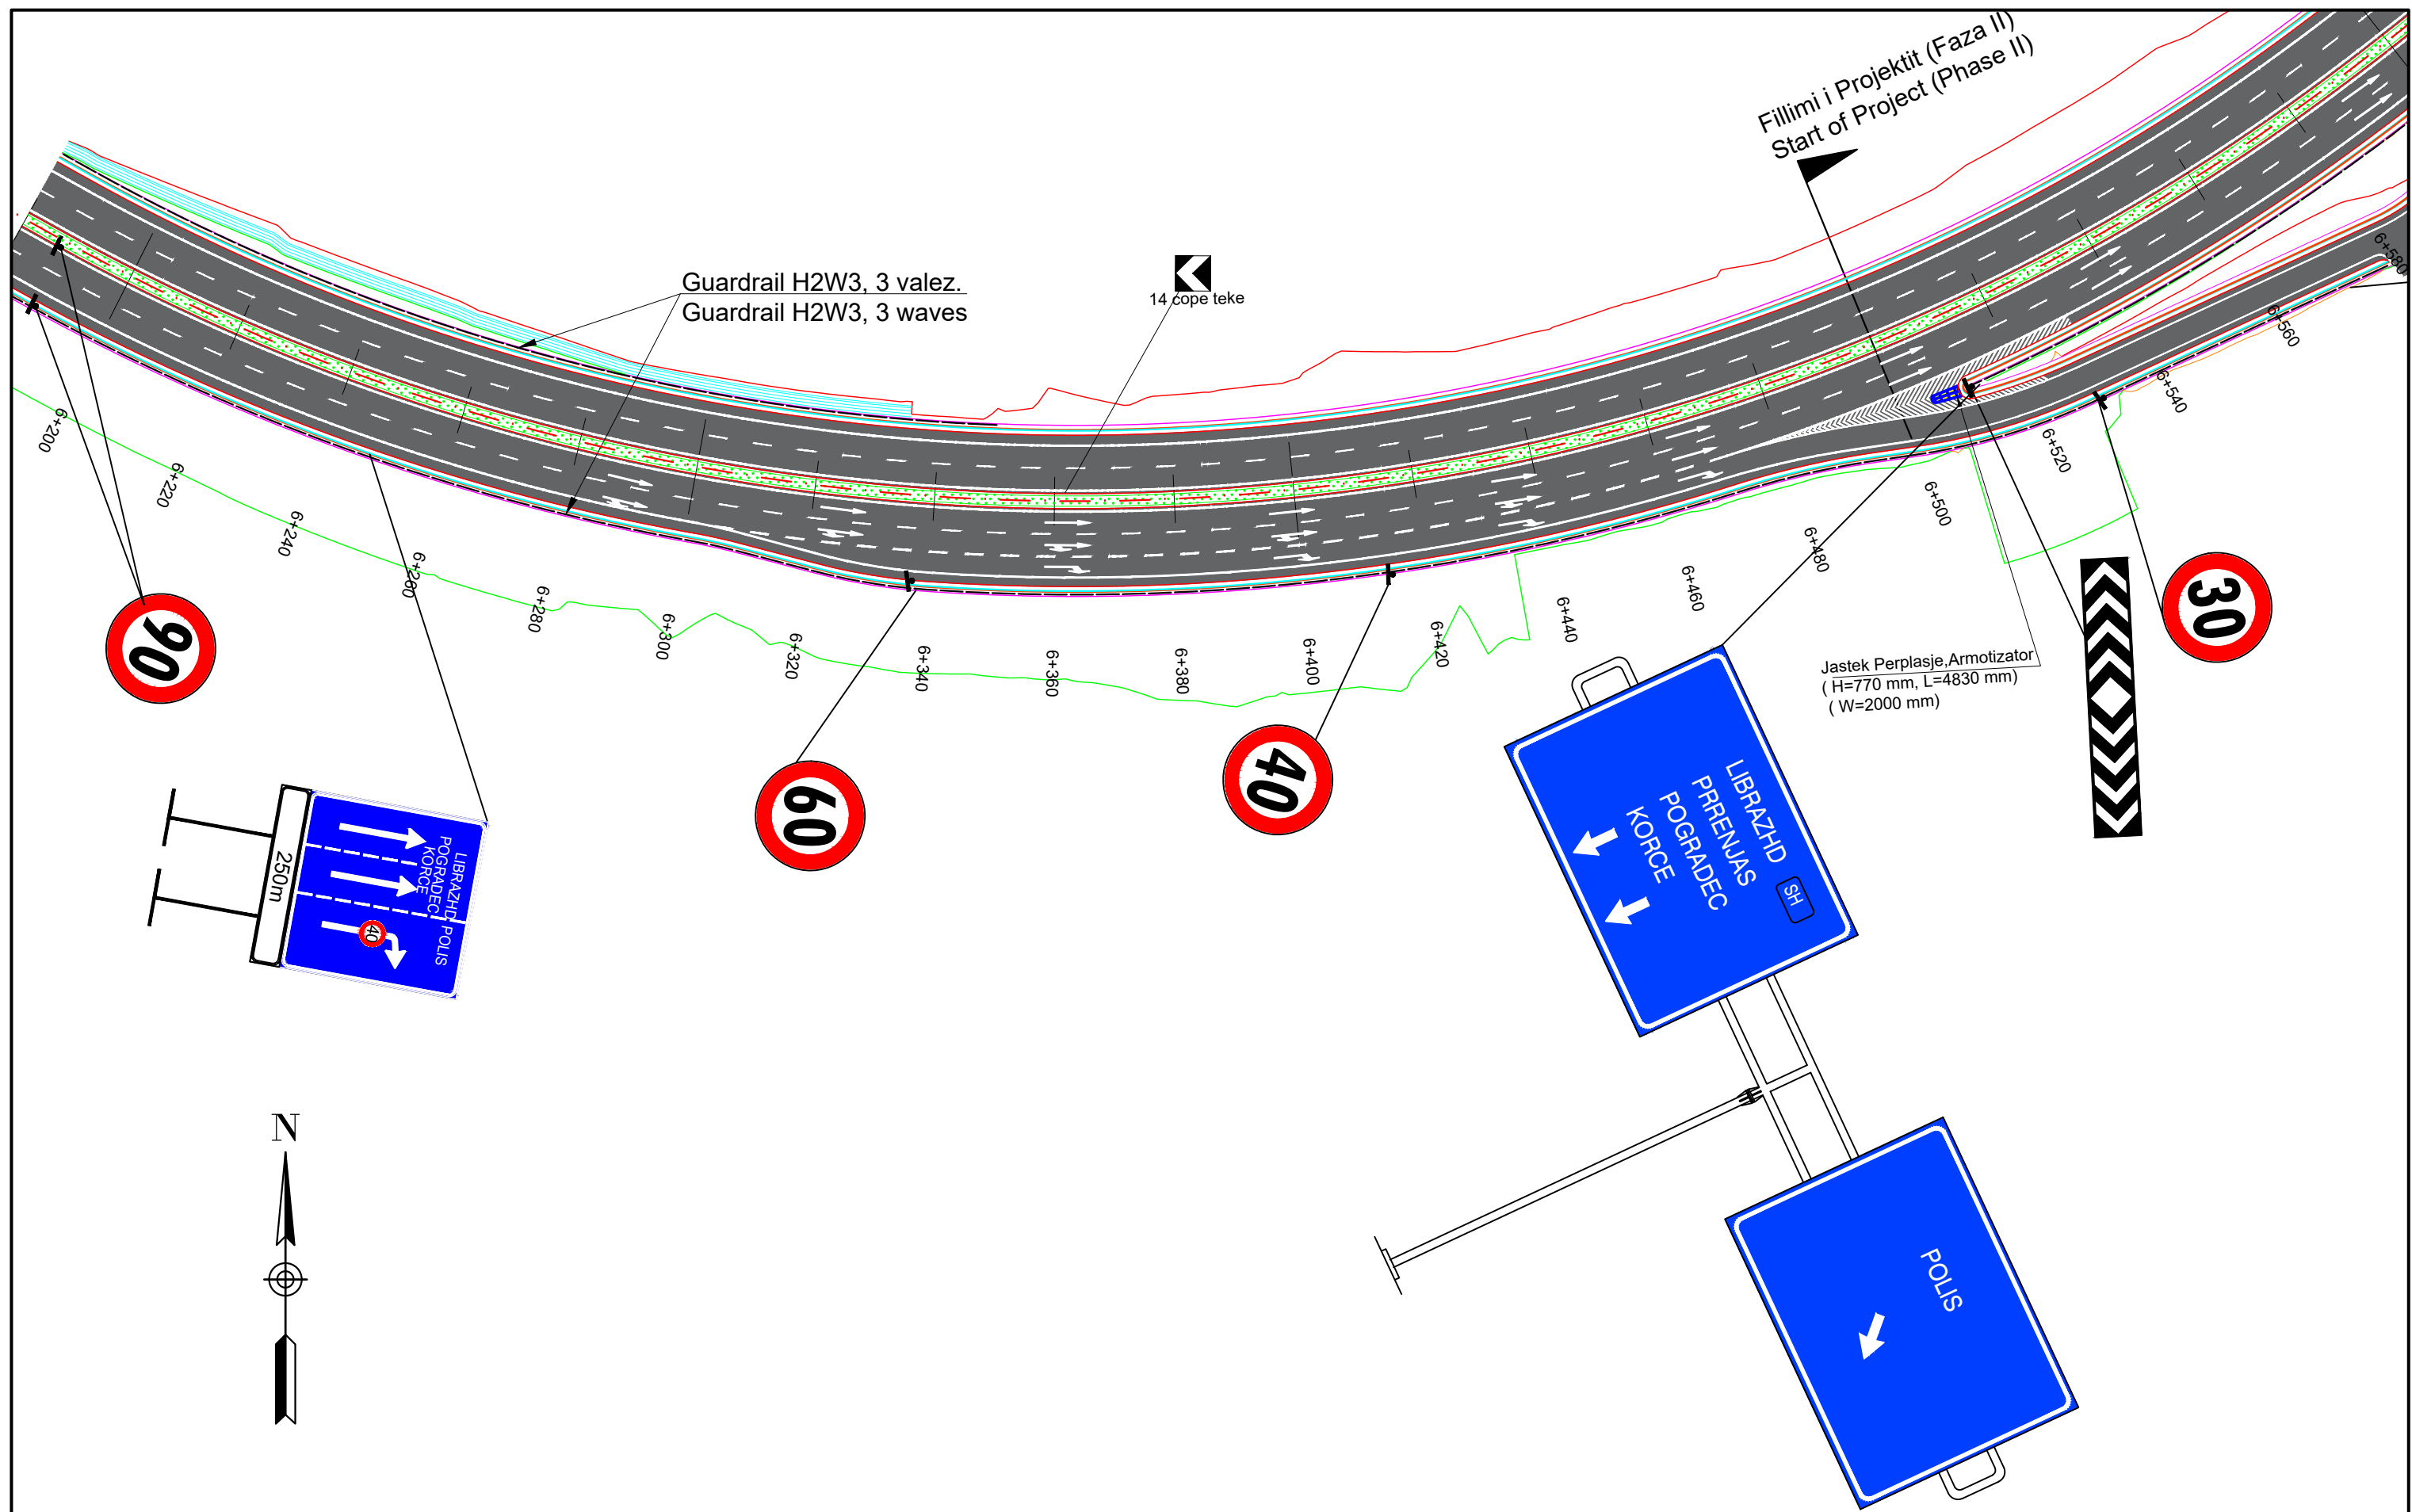

INVESTITORI / INVESTOR **"Autoriteti Rrugor Shqiptar"**

Address: Rr. "Sami Frasheri", Nr 33, Tirane

Mob: 04 222 3600
E-mail: info@arrsh.gov.al



JV: "InfraKonsult" shpk & "HMK-Consulting" shpk



"Studim Projektim - Zgjerimi i segmentit rrugor
dalje Elbasan-Prrerjas-Qafe Thane",
(Faza II) / "Design Study of road segment exit
Elbasan-Prrerjas-Qafe Thane" (Phase II)

Planimetria e Sinjalistikës /
Planview of Signage

FAZA - PROJEKT ZBATIM
PHASE - DETAIL DESIGN


SHKALLA
SCALE 1:1000

Data: Mars 2023
Date: March 2023

VIZATIMI Nr:
PAGE No: J (1)

PROJEKTUES:
DESIGN ENGINEERS:

Ing./Eng. Sokol METOJA
Ing./Eng. Redi STRUGA
Ing./Eng. Orgest MERTIKA

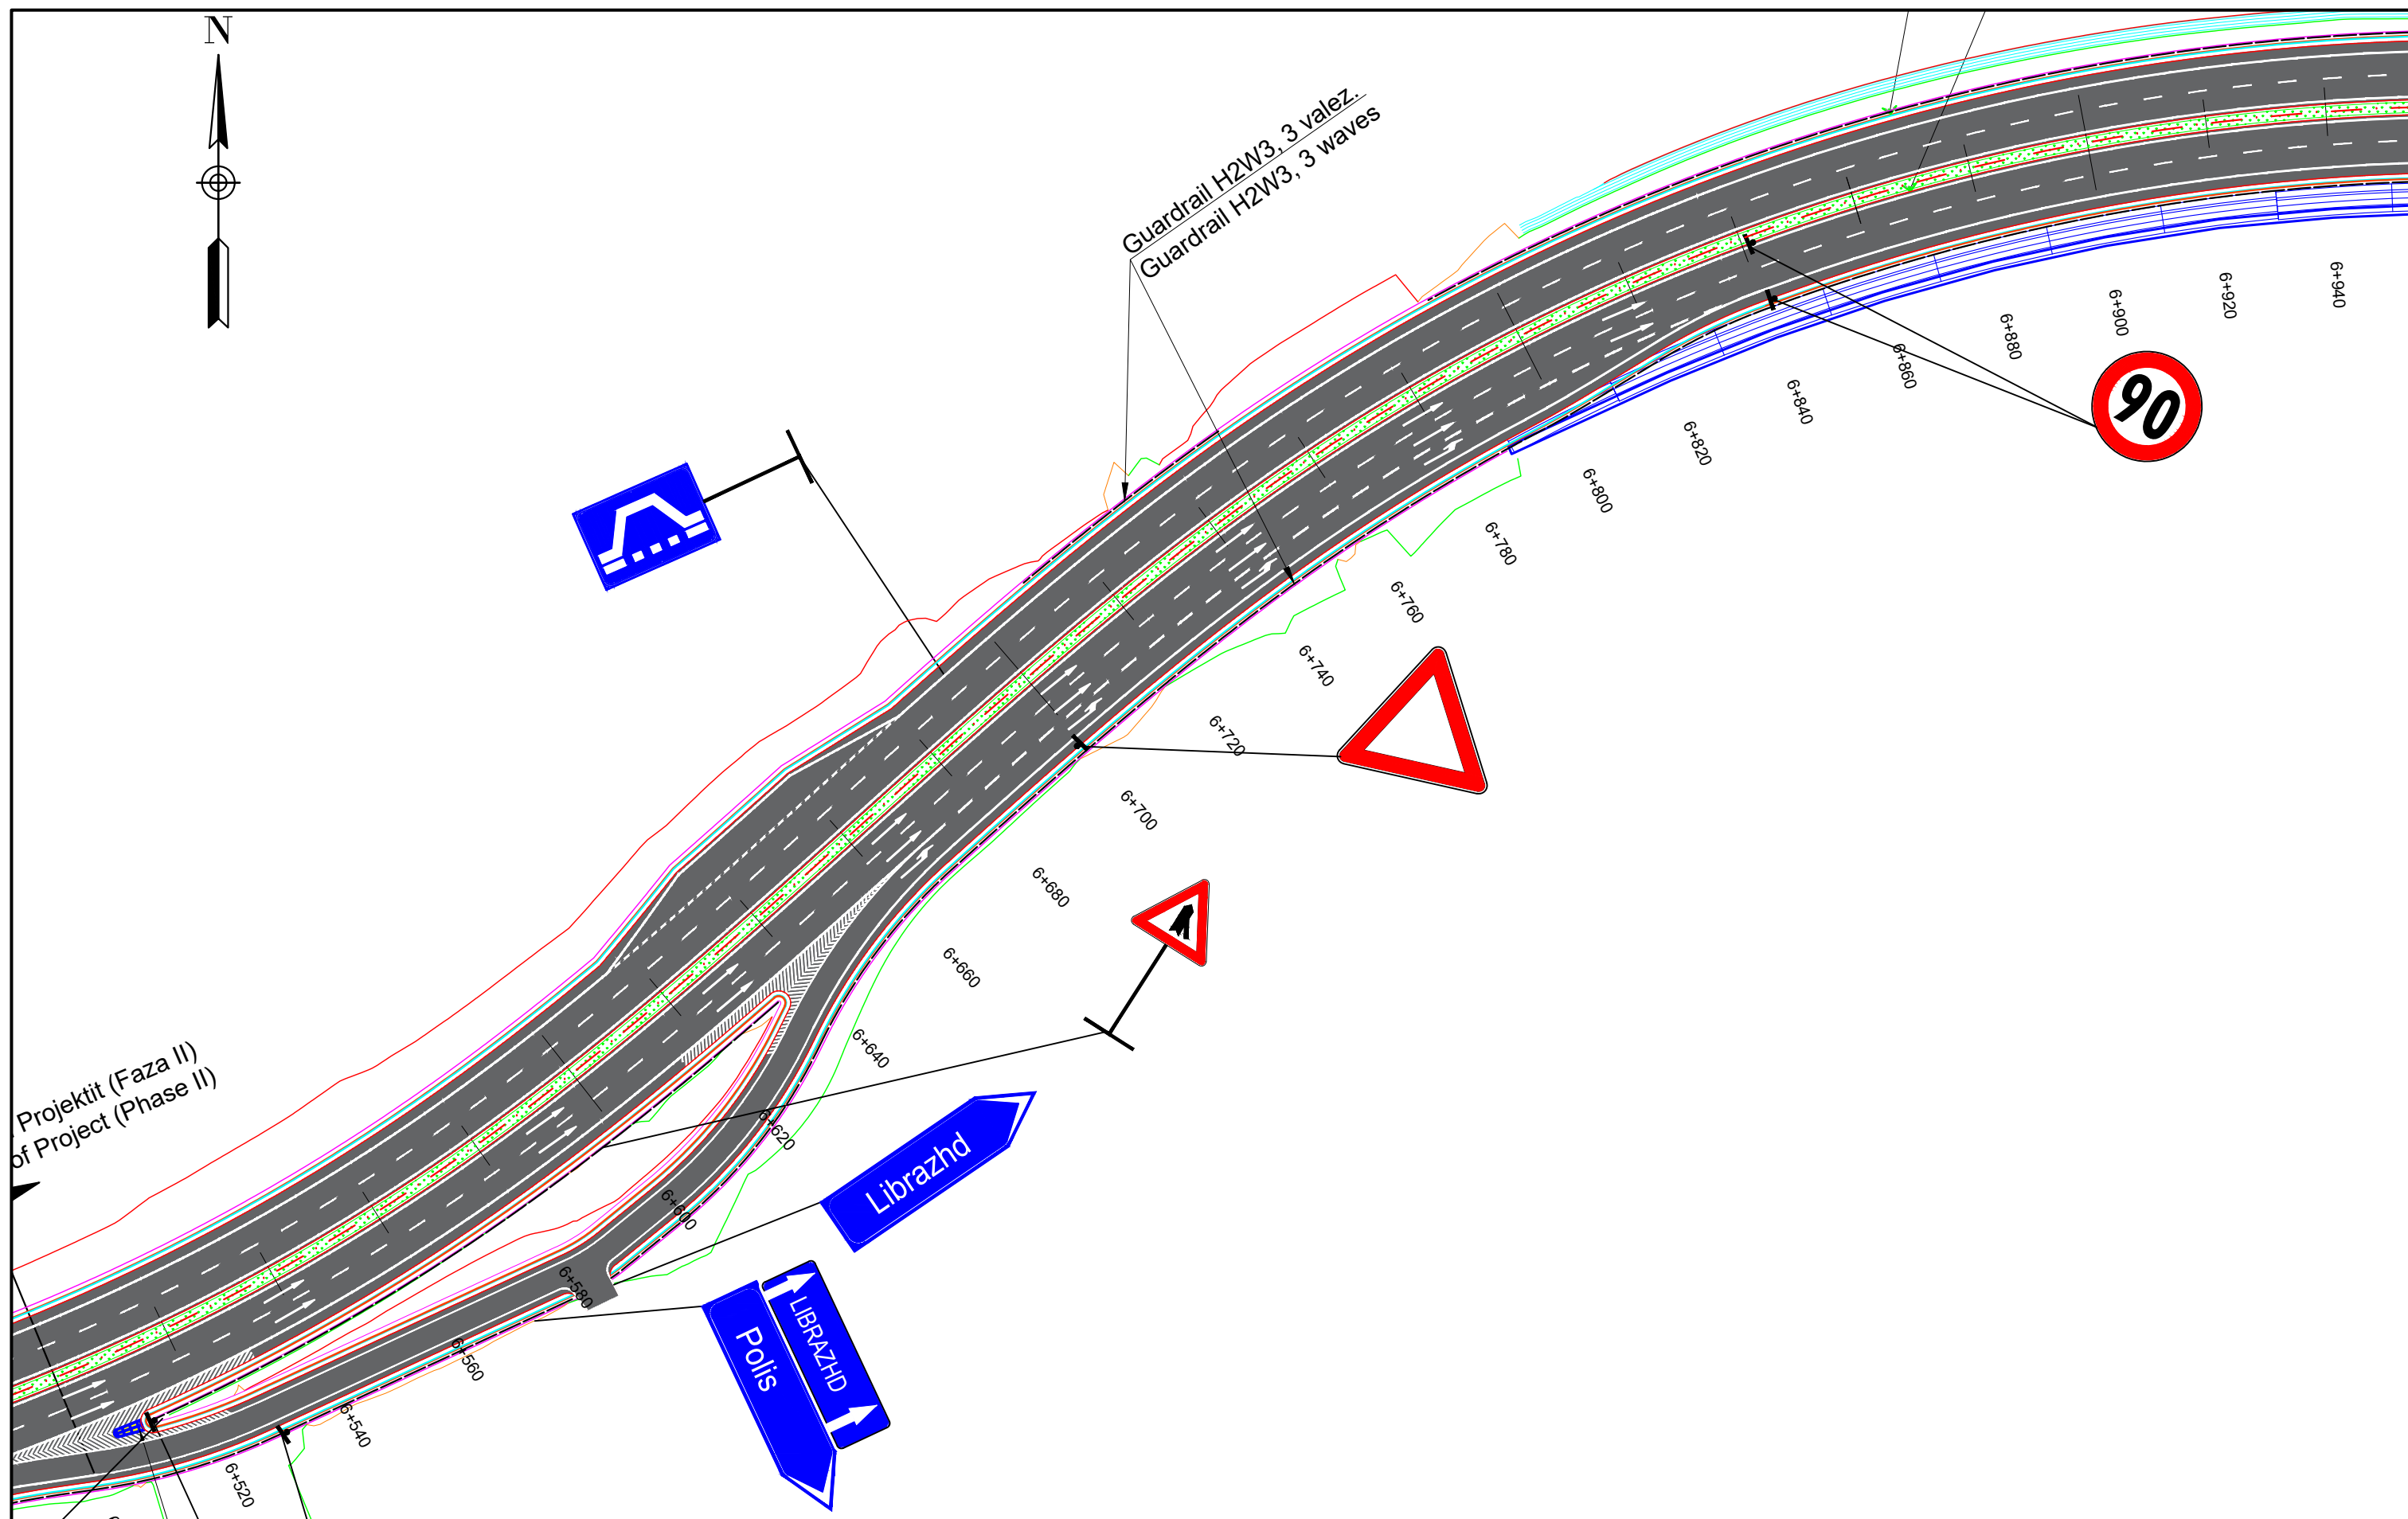

INVESTITORI / INVESTOR **"Autoriteti Rrugor Shqiptar"**

Address: Rr. "Sami Frasheri", Nr 33, Tirane
Mob: 04 222 3600
E-mail: info@arrsh.gov.al



JV: "InfraKonsult" shpk & "HMK-Consulting" shpk



"Studim Projektim - Zgjerimi i segmentit rrugor
dalje Elbasan-Prenjas-Qafe Thane",
(Faza II) / "Design Study of road segment exit
Elbasan-Prenjas-Qafe Thane" (Phase II)

Planimetria e Sinjalistikës/ Planview of Signage

FAZA - PROJEKT ZBATIM
PHASE - DETAIL DESIGN


SHKALLA
SCALE 1:1000

Data: Mars 2023
Date: March 2023

VIZATIMI Nr:
PAGE No: J (2)

PROJEKTUES:
DESIGN ENGINEERS:

Ing./Eng. Sokol METOJA
Ing./Eng. Redi STRUGA
Ing./Eng. Orgest MERTIKA

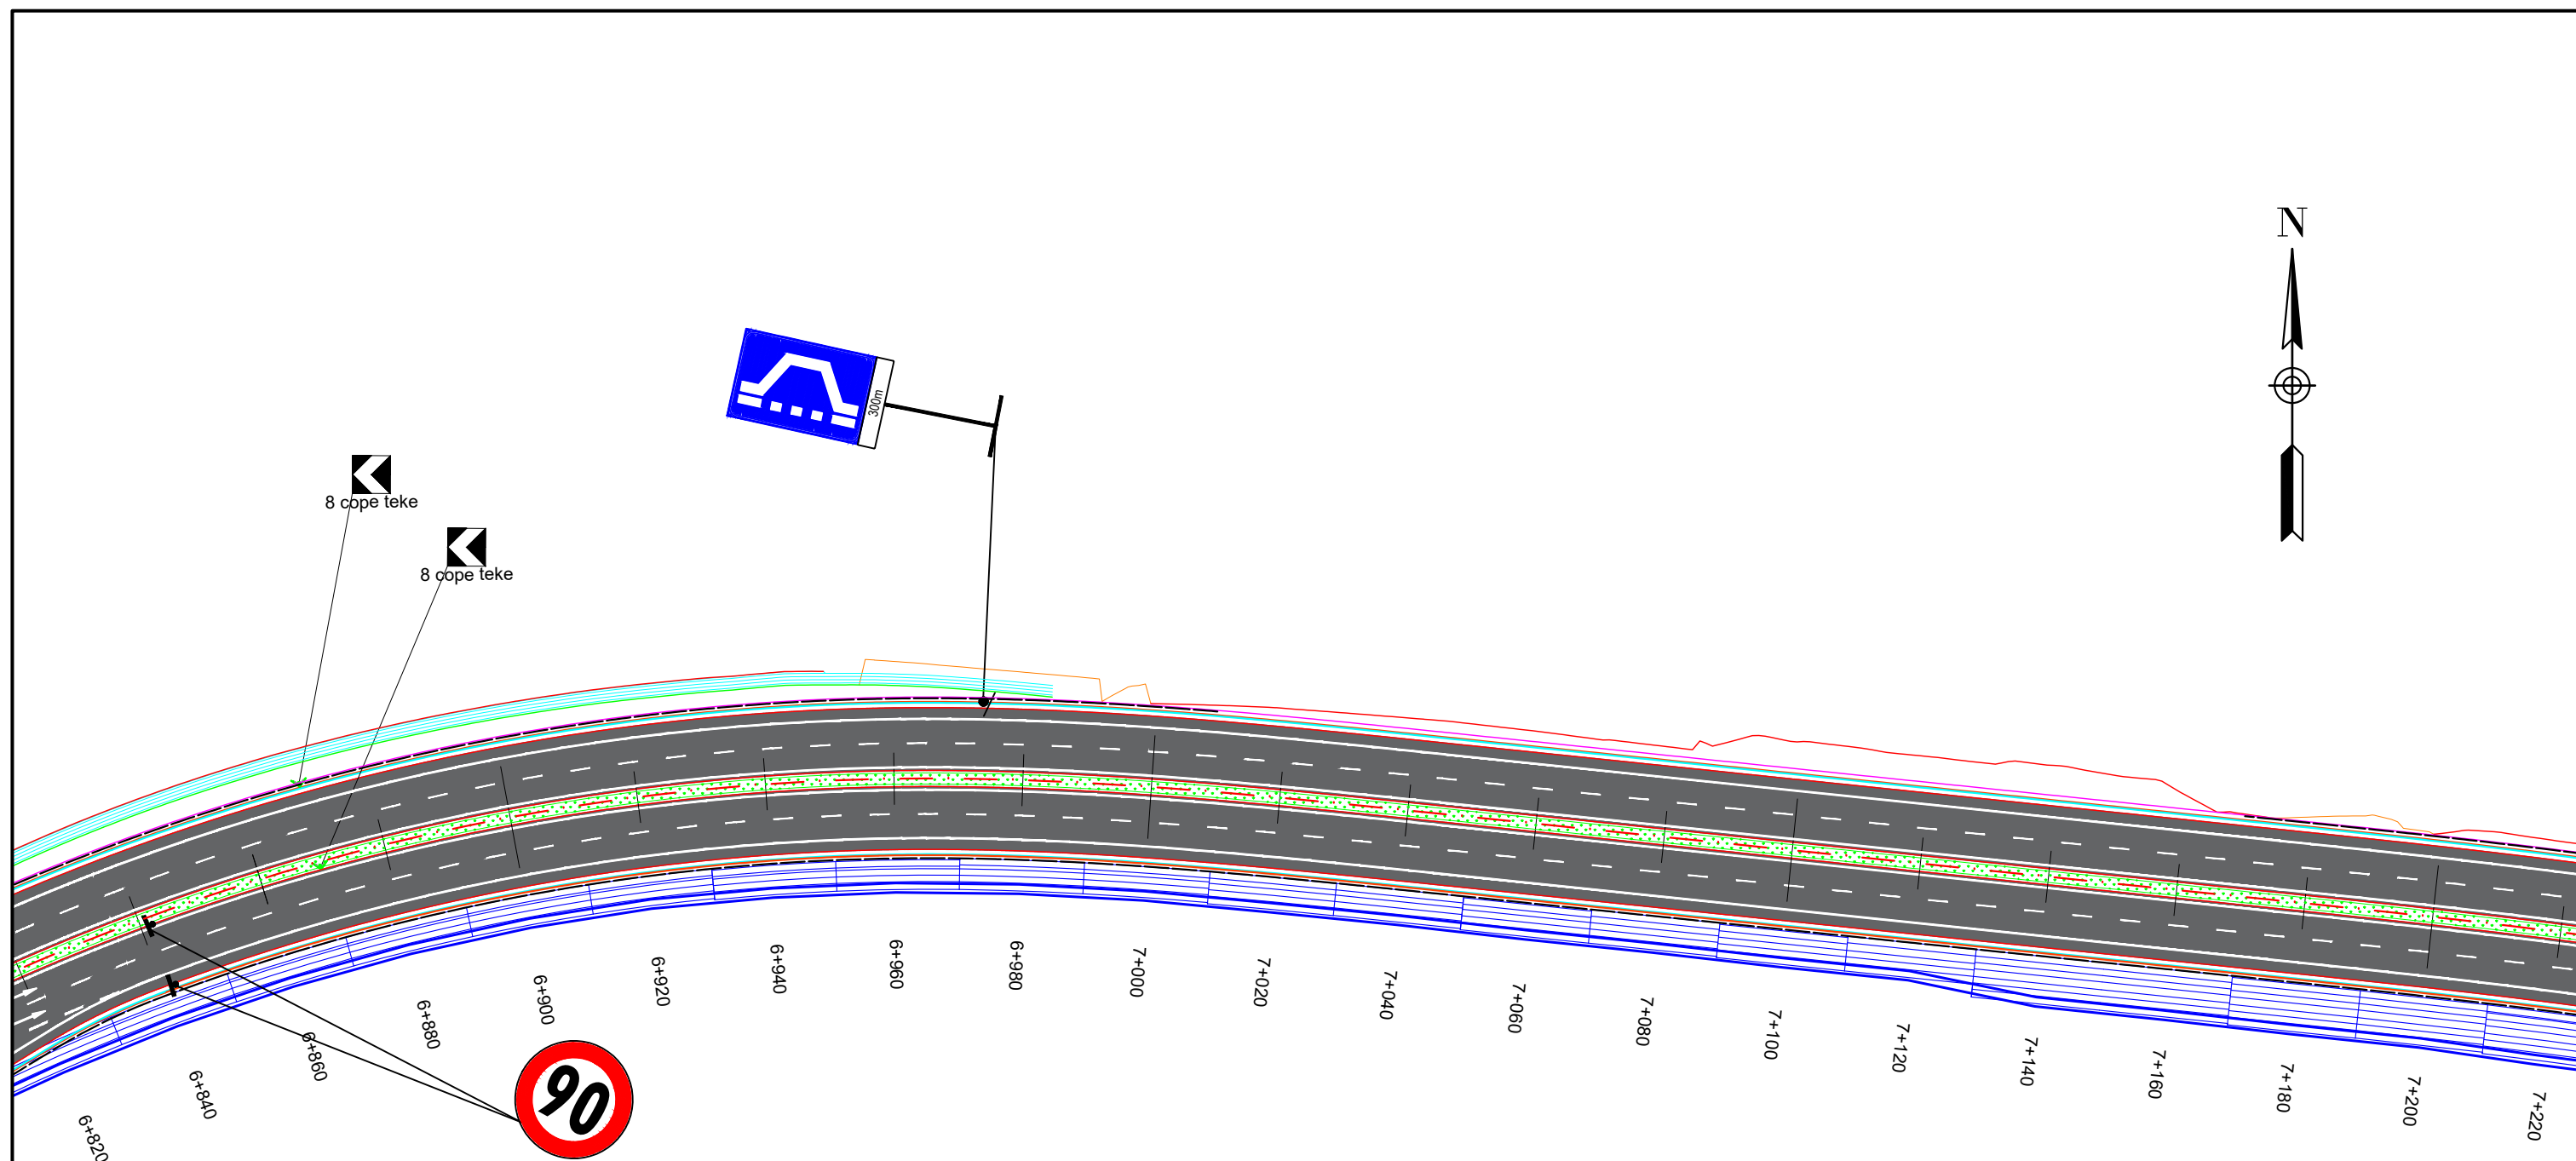

INVESTITORI / INVESTOR **"Autoriteti Rrugor Shqiptar"**

Address: Rr. "Sami Frasheri", Nr 33, Tirane

Mob: 04 222 3600
E-mail: info@arrsh.gov.al



JV: "InfraKonsult" shpk & "HMK-Consulting" shpk



"Studim Projektim - Zgjerimi i segmentit rrugor
dalje Elbasan-Prenjas-Qafe Thane",
(Faza II) / "Design Study of road segment exit
Elbasan-Prenjas-Qafe Thane" (Phase II)

**Planimetria e Sinjalistikës/
Planview of Signage**

FAZA - PROJEKT ZBATIM
PHASE - DETAIL DESIGN

SHKALLA
SCALE 1:1000


Data: Mars 2023
Date: March 2023

VIZATIMI Nr:
PAGE No: J (3)

PROJEKTUES:
DESIGN ENGINEERS:

Ing./Eng. Sokol METOJA
Ing./Eng. Redi STRUGA
Ing./Eng. Orgest MERTIKA

[Signature]

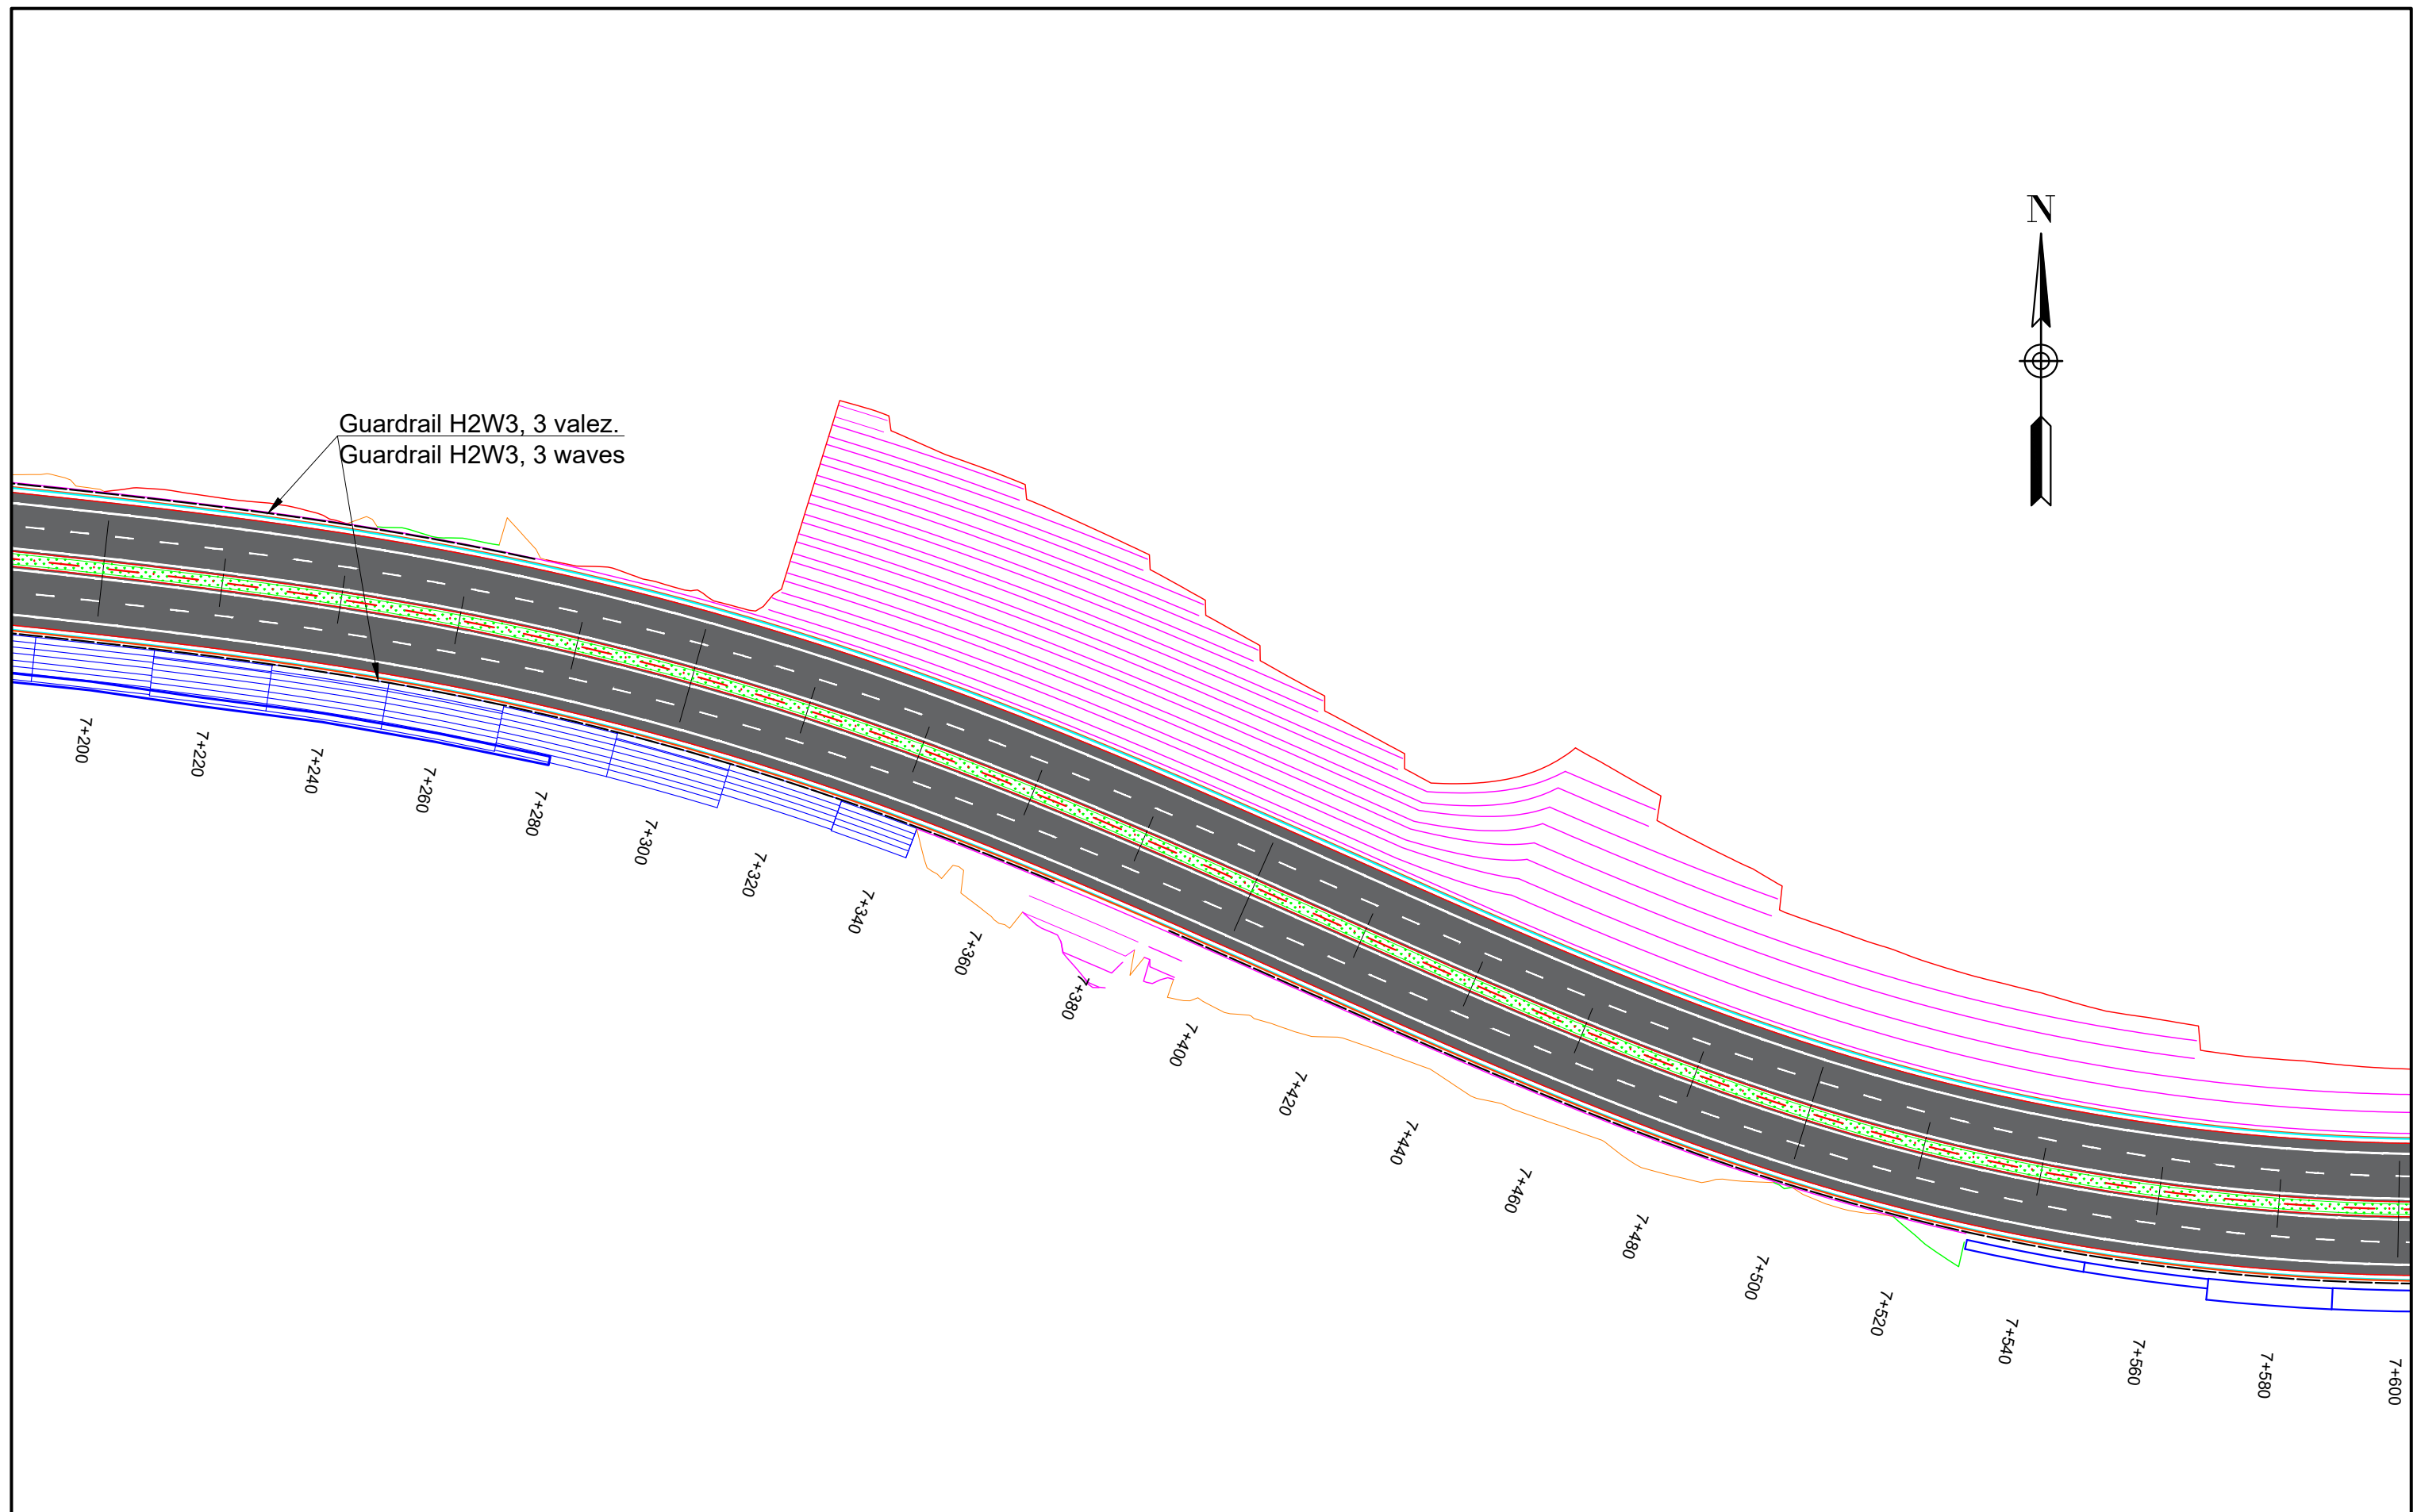

INVESTITORI / INVESTOR **"Autoriteti Rrugor Shqiptar"**

Address: Rr. "Sami Frasheri", Nr 33, Tirane
 Mob: 04 222 3600
 E-mail: info@arrsh.gov.al



JV: "InfraKonsult" shpk & "HMK-Consulting" shpk



"Studim Projektim - Zgjerimi i segmentit rrugor
 dalje Elbasan-Prenjas-Qafe Thane",
 (Faza II) / "Design Study of road segment exit
 Elbasan-Prenjas-Qafe Thane" (Phase II)

**Planimetria e Sinjalistikës/
 Planview of Signage**

FAZA - PROJEKT ZBATIM
 PHASE - DETAIL DESIGN


SHKALLA
 SCALE 1:1000

Data: Mars 2023
 Date: March 2023

VIZATIMI Nr:
 PAGE No: J (4)

PROJEKTUES:
 DESIGN ENGINEERS:

Ing./Eng. Sokol METOJA
 Ing./Eng. Redi STRUGA
 Ing./Eng. Orgest MERTIKA

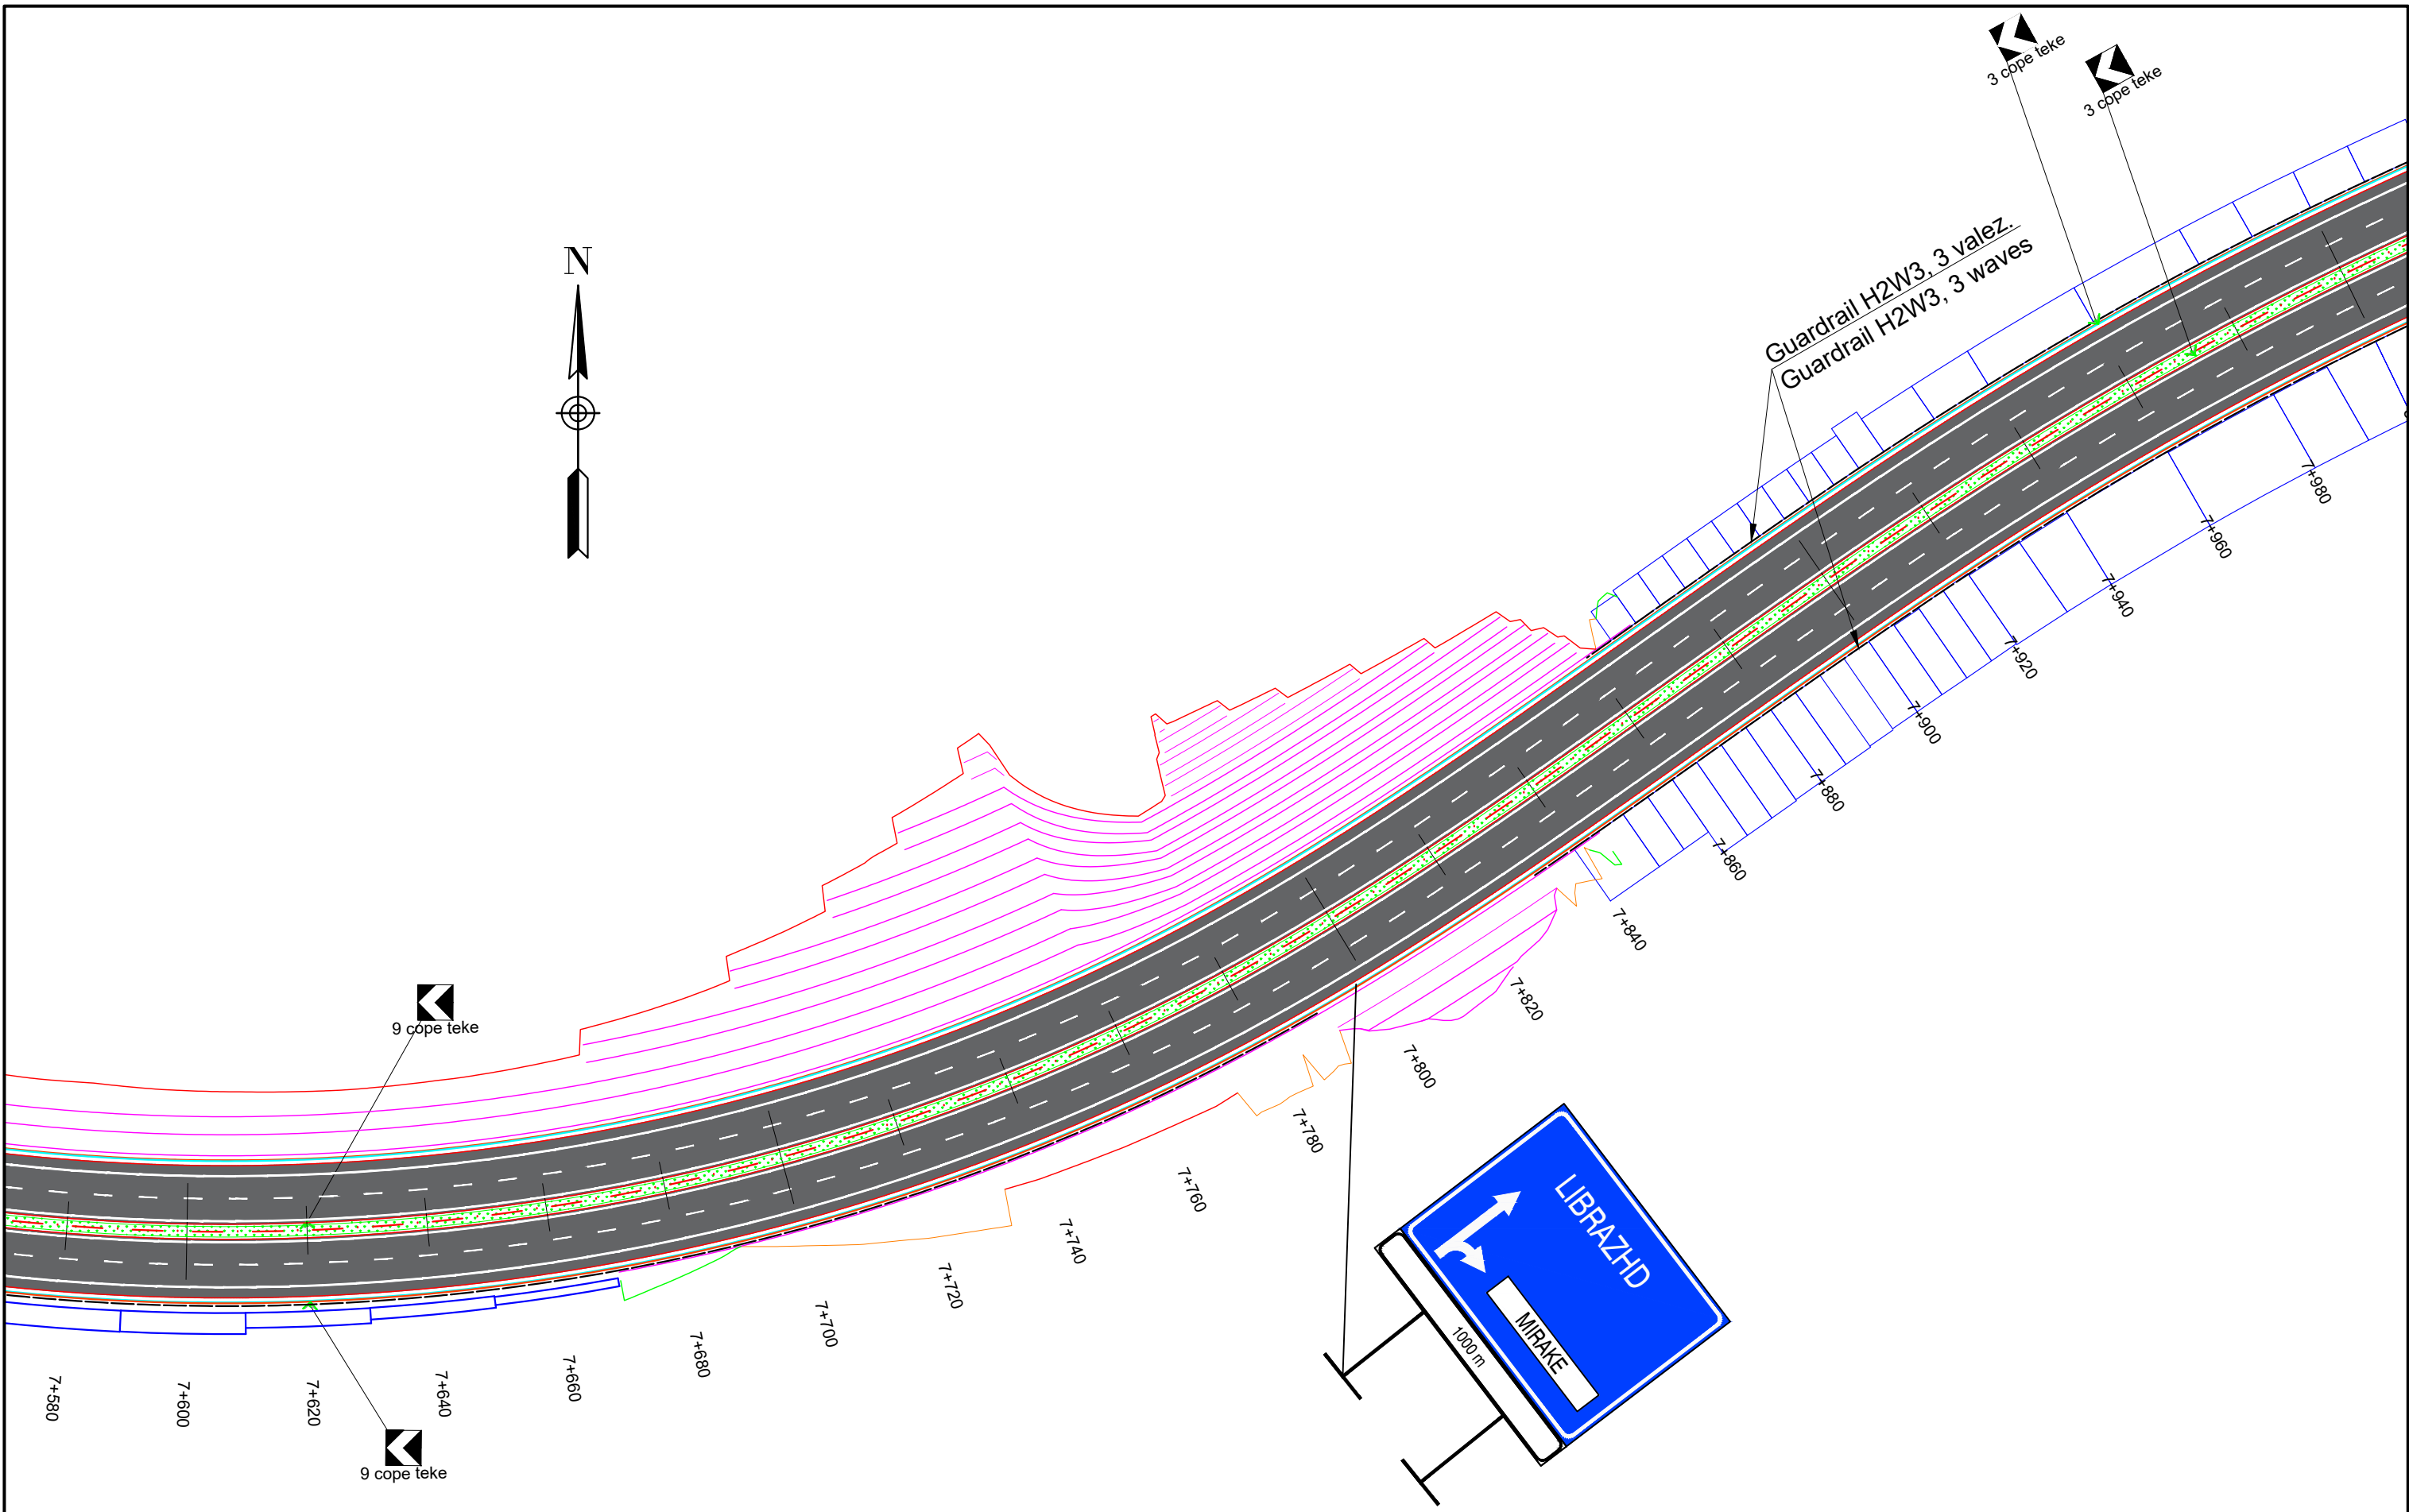

INVESTITORI / INVESTOR **"Autoriteti Rrugor Shqiptar"**

Address: Rr. "Sami Frasheri", Nr 33, Tirane

Mob: 04 222 3600
E-mail: info@arrsh.gov.al



JV: "InfraKonsult" shpk & "HMK-Consulting" shpk



"Studim Projektim - Zgjerimi i segmentit rrugor
dalje Elbasan-Prrrenjas-Qafe Thane",
(Faza II) / "Design Study of road segment exit
Elbasan-Prrrenjas-Qafe Thane" (Phase II)

**Planimetria e Sinjalistikës/
Planview of Signage**

FAZA - PROJEKT ZBATIM
PHASE - DETAIL DESIGN


SHKALLA
SCALE 1:1000

Data: Mars 2023
Date: March 2023

VIZATIMI Nr:
PAGE No: J (5)

PROJEKTUES:
DESIGN ENGINEERS:

Ing./Eng. Sokol METOJA
Ing./Eng. Redi STRUGA
Ing./Eng. Orgest MERTIKA

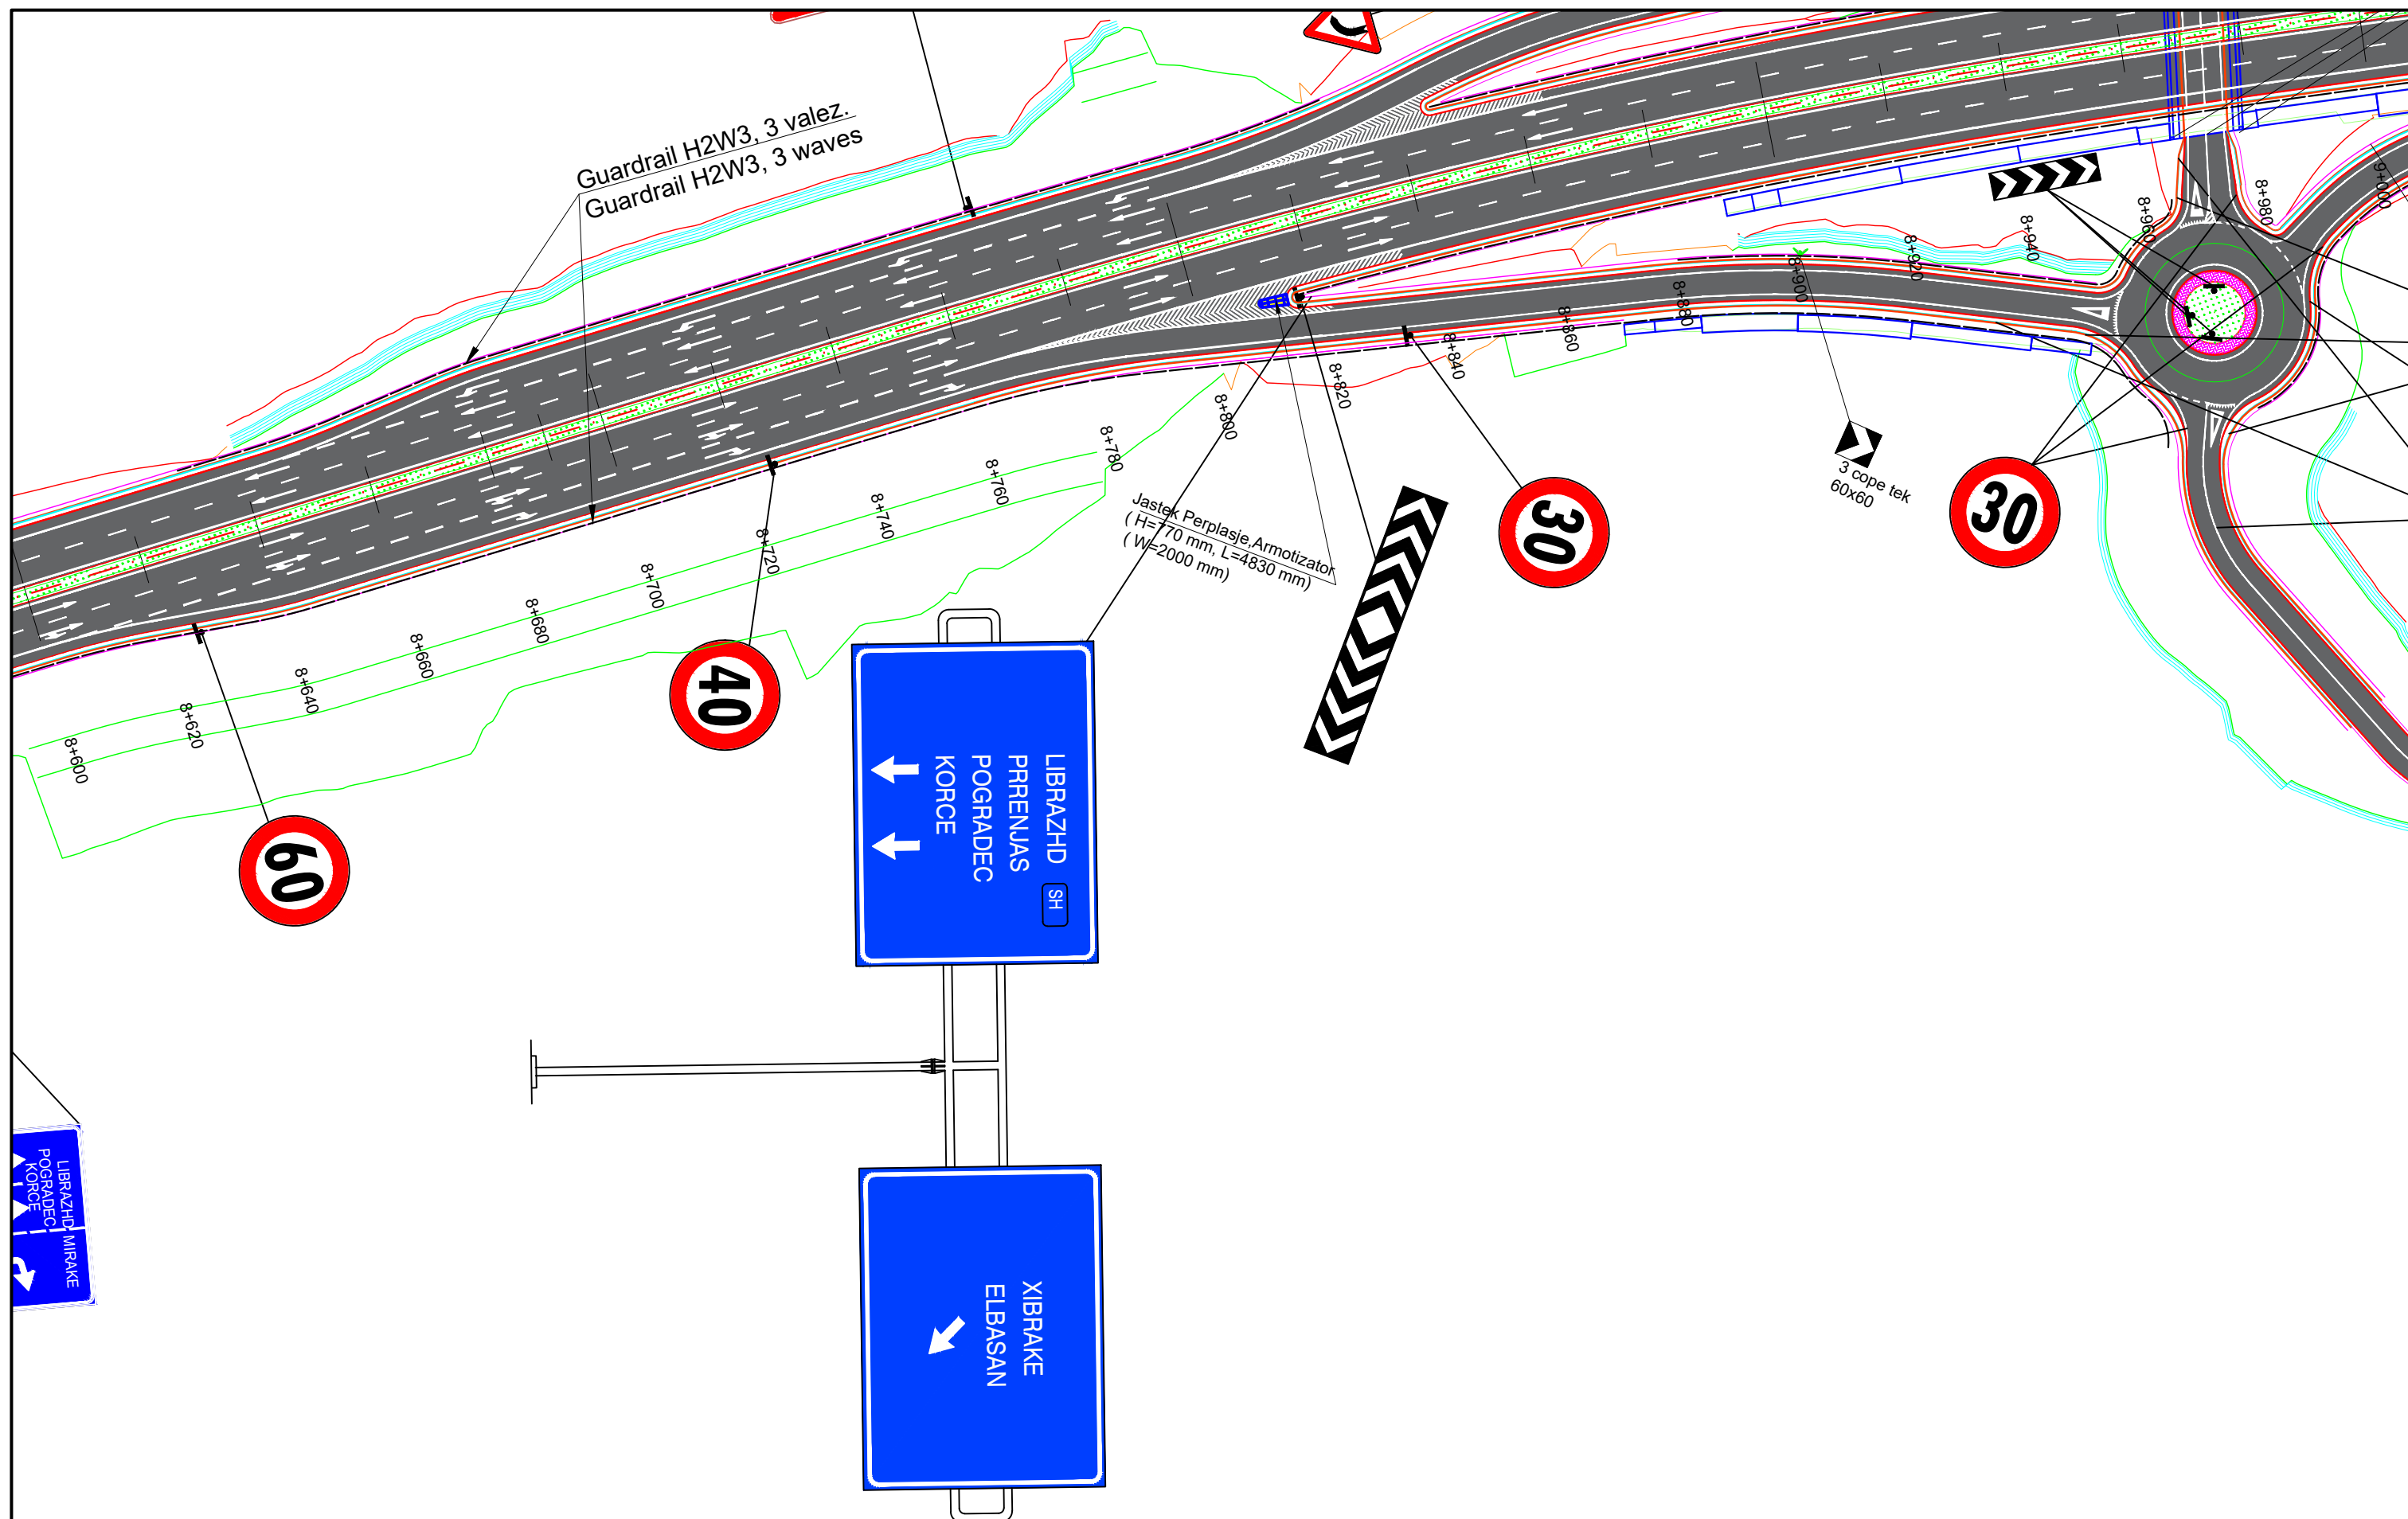

INVESTITORI / INVESTOR **"Autoriteti Rrugor Shqiptar"**

Address: Rr. "Sami Frasheri", Nr 33, Tirane

Mob: 04 222 3600
E-mail: info@arrsh.gov.al



JV: "InfraKonsult" shpk & "HMK-Consulting" shpk



"Studim Projektim - Zgjerimi i segmentit rrugor
dalje Elbasan-Prenjas-Qafe Thane",
(Faza II) / "Design Study of road segment exit
Elbasan-Prenjas-Qafe Thane" (Phase II)

**Planimetria e Sinjalistikës/
Planview of Signage**

FAZA - PROJEKT ZBATIM
PHASE - DETAIL DESIGN

SHKALLA
SCALE 1:1000


Data: Mars 2023
Date: March 2023

VIZATIMI Nr:
PAGE No: J (8)


PROJEKTUES:
DESIGN ENGINEERS:

Ing./Eng. Sokol METOJA
Ing./Eng. Redi STRUGA
Ing./Eng. Orgest MERTIKA

[Signature]

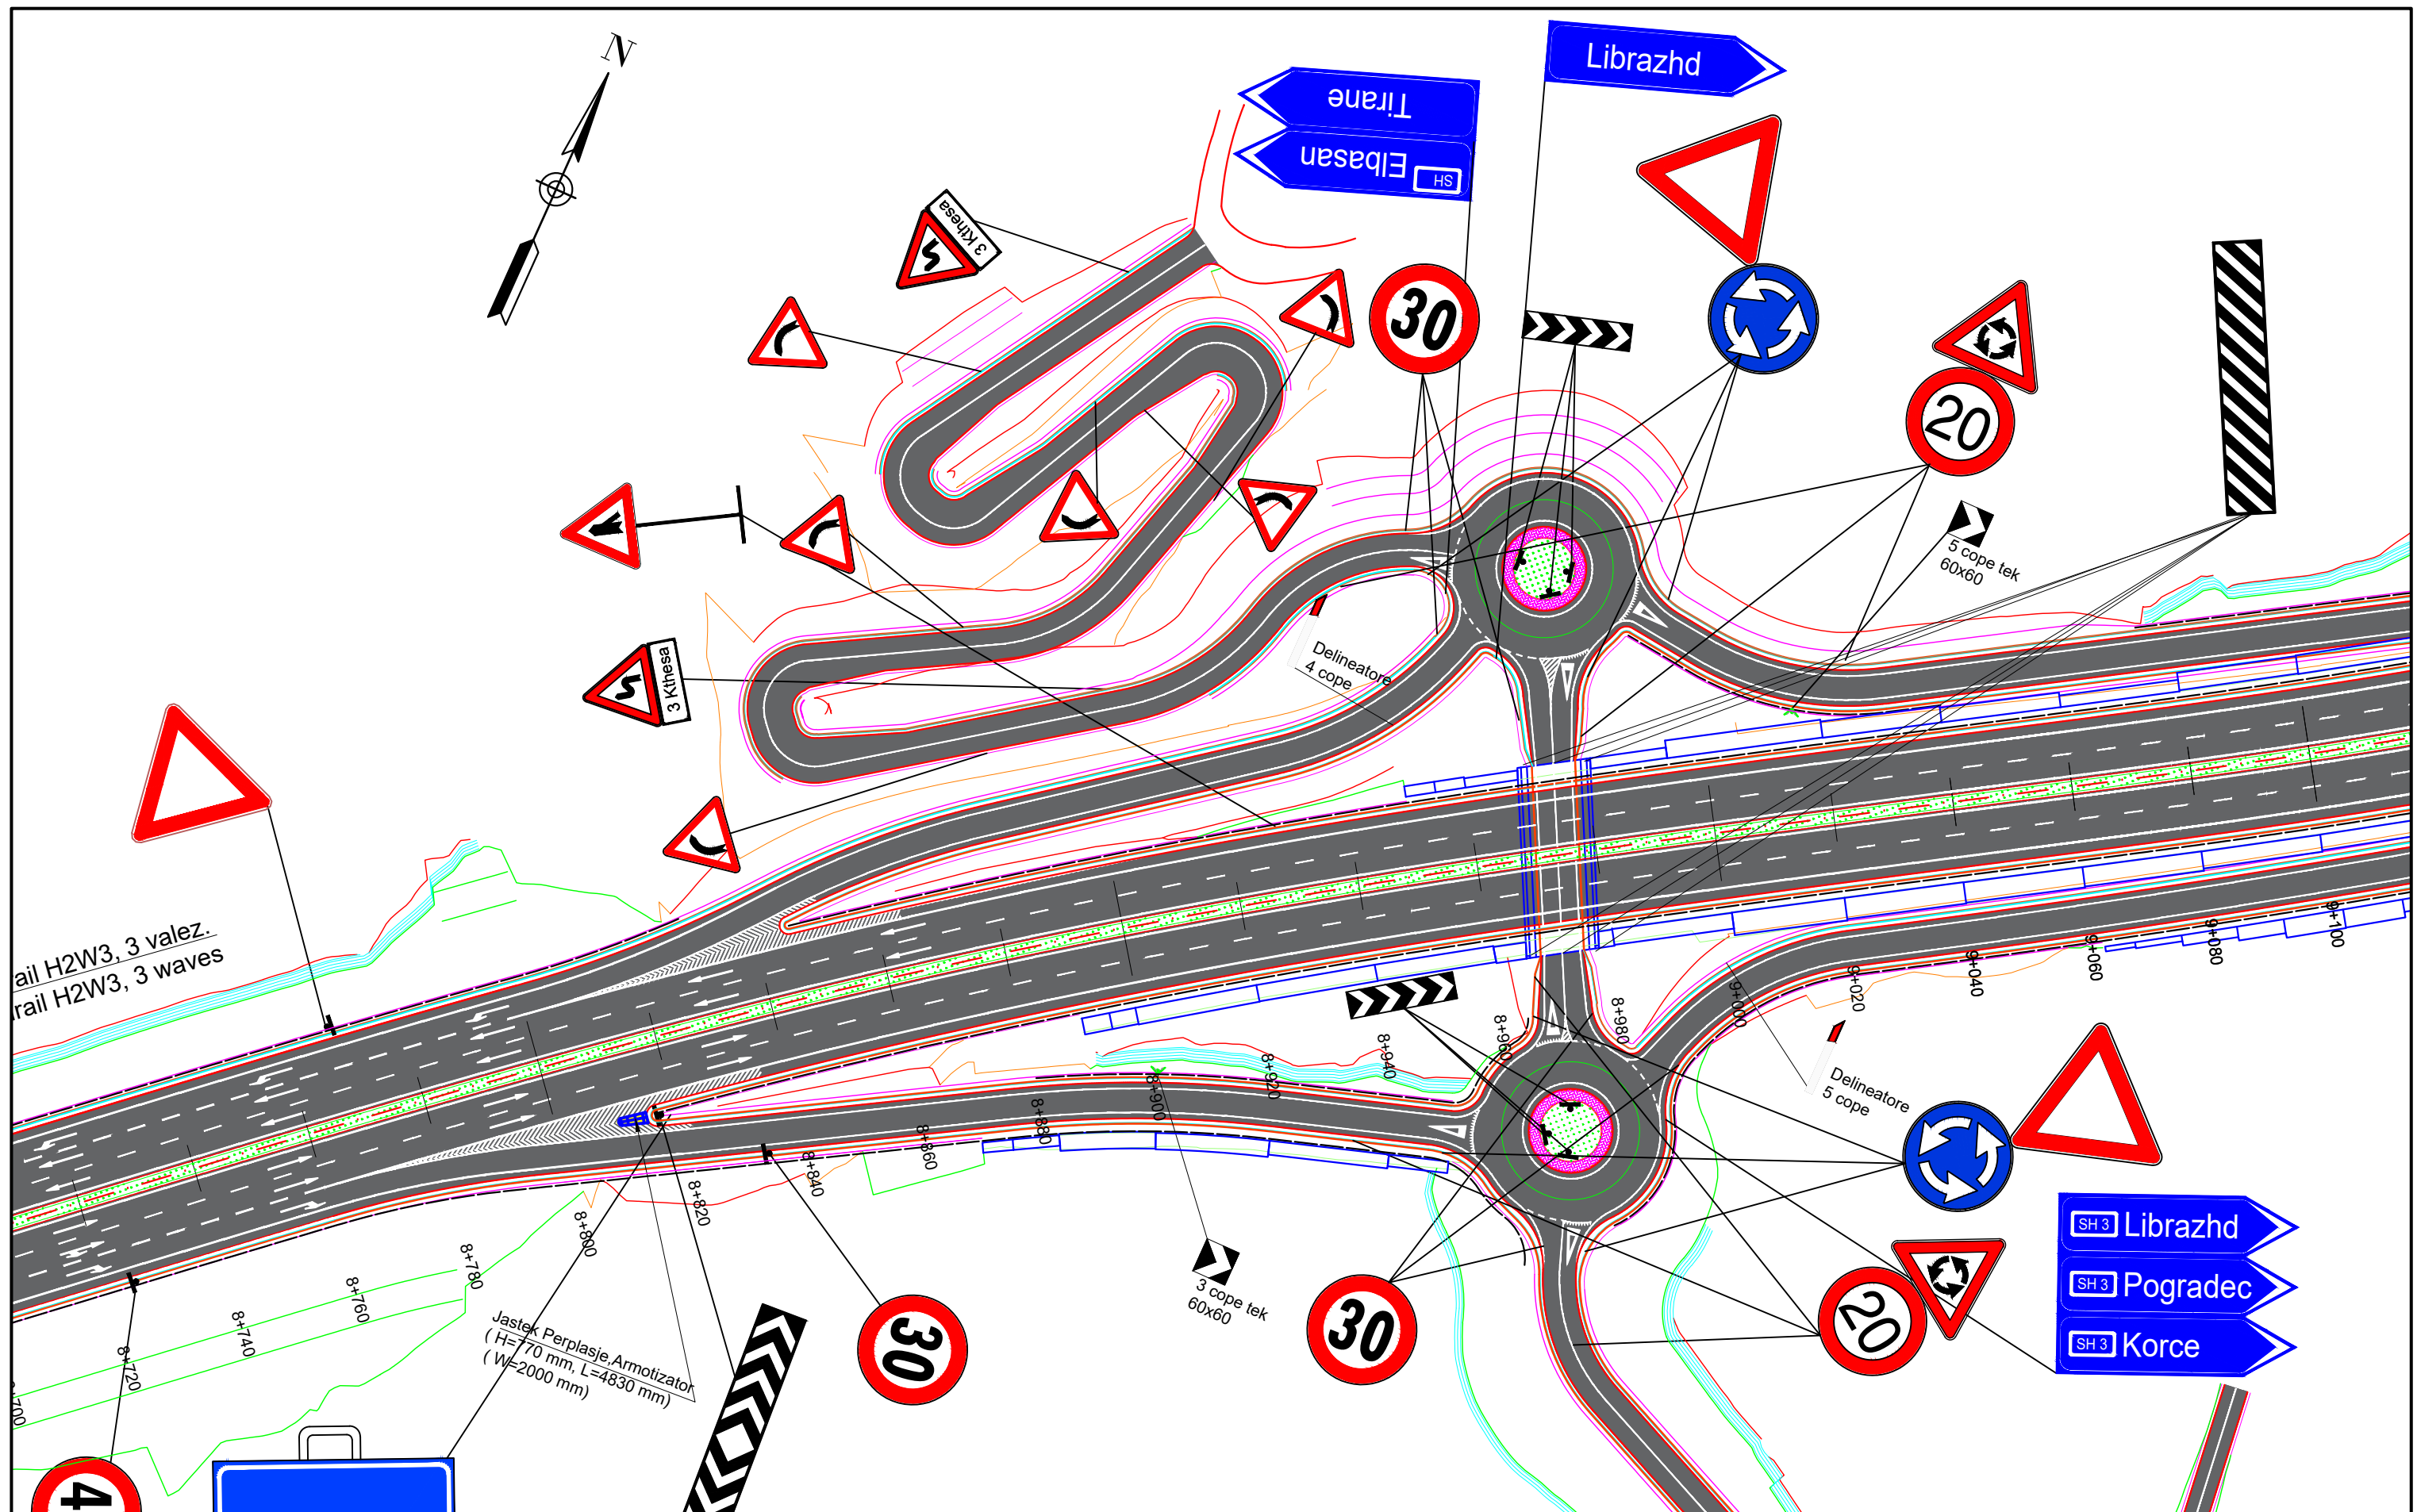

 INVESTITORI / INVESTOR "Autoriteti Rrugor Shqiptar" Address: Rr. "Sami Frasheri", Nr 33, Tirane Mob: 04 222 3600 E-mail: info@arrsh.gov.al	 InfraKonsult konsultance inzhinierie  HMK-CONSULTING SH.P.K. Konsultance-Projektim-Mbikqirje JV: "InfraKonsult" shpk & "HMK-Consulting" shpk	"Studim Projektim - Zgjerimi i segmentit rrugor dalje Elbasan-Prrrenjas-Qafe Thane", (Faza II) / "Design Study of road segment exit Elbasan-Prrrenjas-Qafe Thane" (Phase II) Planimetria e Sinjalistikës/ Planview of Signage	FAZA - PROJEKT ZBATIM PHASE - DETAIL DESIGN SHKALLA 1:1000 SCALE VIZATIMI Nr: J (9) PAGE No: Data: Mars 2023 Date: March 2023	PROJEKTUES: DESIGN ENGINEERS: Ing./Eng. Sokol METOJA Ing./Eng. Redi STRUGA Ing./Eng. Orgest MERTIKA
--	---	--	---	---

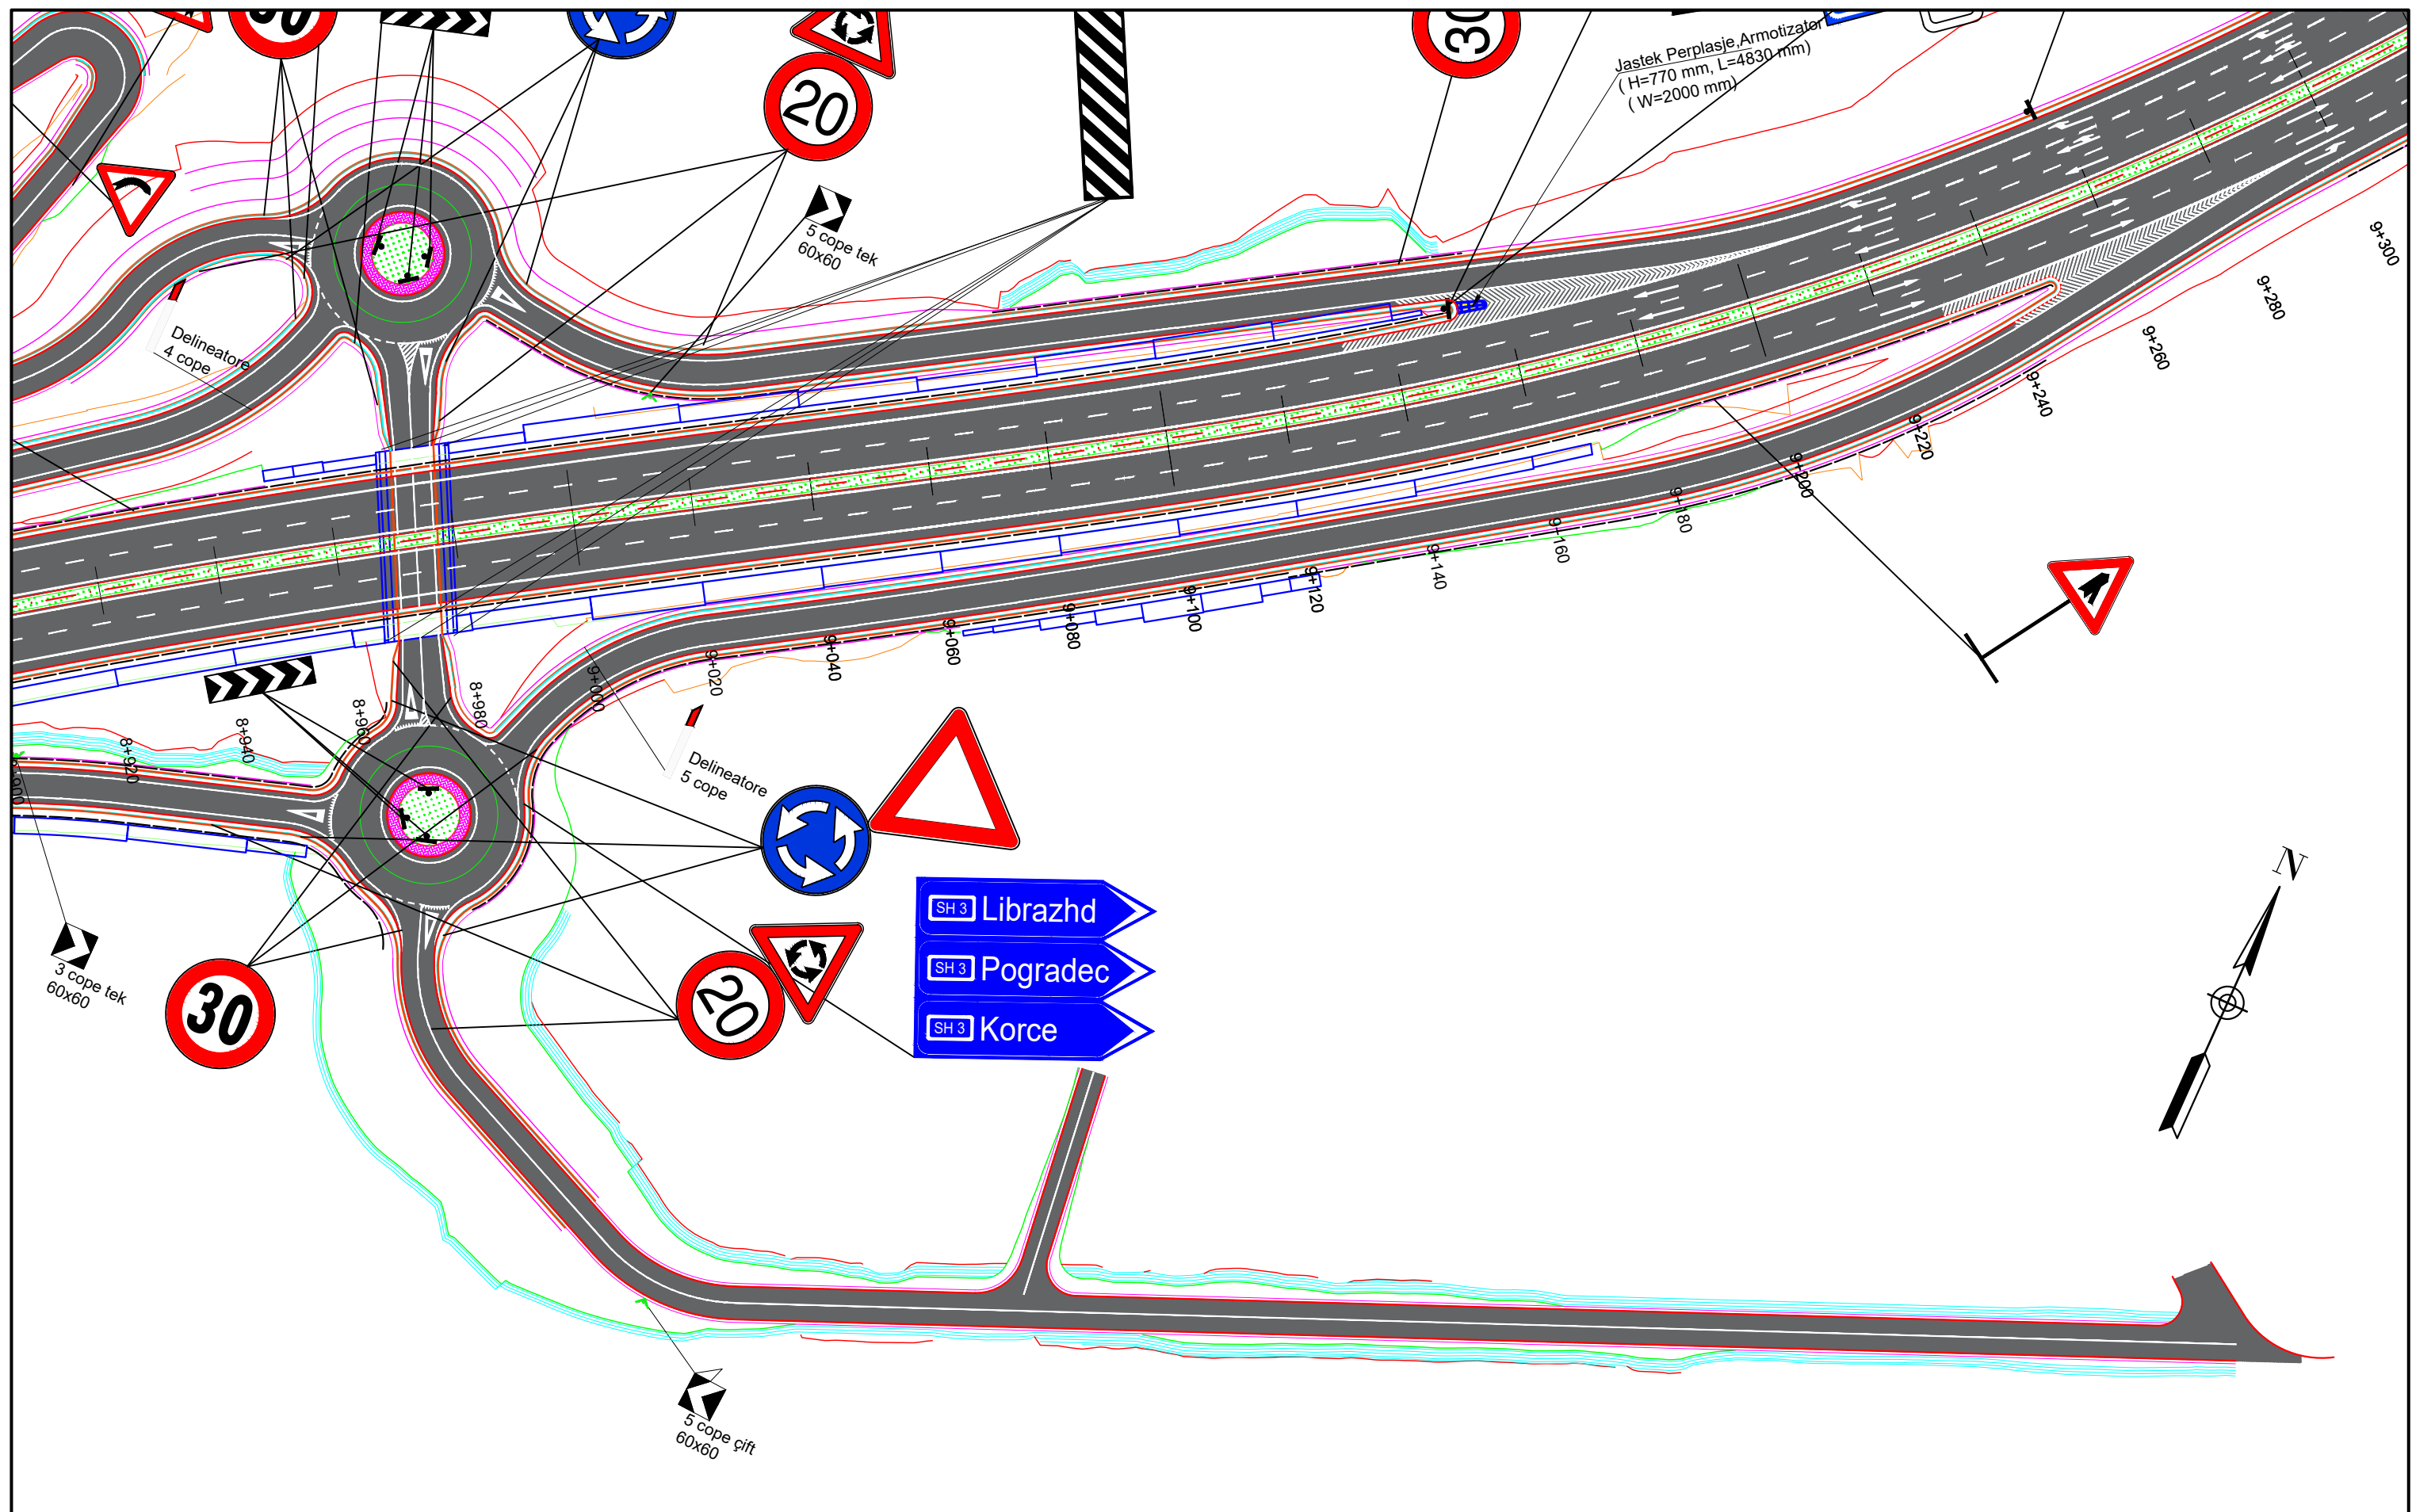

INVESTITORI / INVESTOR **"Autoriteti Rrugor Shqiptar"**

Address: Rr. "Sami Frasheri", Nr 33, Tirane

Mob: 04 222 3600
E-mail: info@arrsh.gov.al



JV: "InfraKonsult" shpk & "HMK-Consulting" shpk



"Studim Projektim - Zgjerimi i segmentit rrugor
dalje Elbasan-Prrrenjas-Qafe Thane",
(Faza II) / "Design Study of road segment exit
Elbasan-Prrrenjas-Qafe Thane" (Phase II)

**Planimetria e Sinjalistikës/
Planview of Signage**

FAZA - PROJEKT ZBATIM
PHASE - DETAIL DESIGN

SHKALLA
SCALE 1:1000


Data: Mars 2023
Date: March 2023

VIZATIMI Nr:
PAGE No: J (10)

PROJEKTUES:
DESIGN ENGINEERS:

Ing./Eng. Sokol METOJA
Ing./Eng. Redi STRUGA
Ing./Eng. Orgest MERTIKA

[Signature]

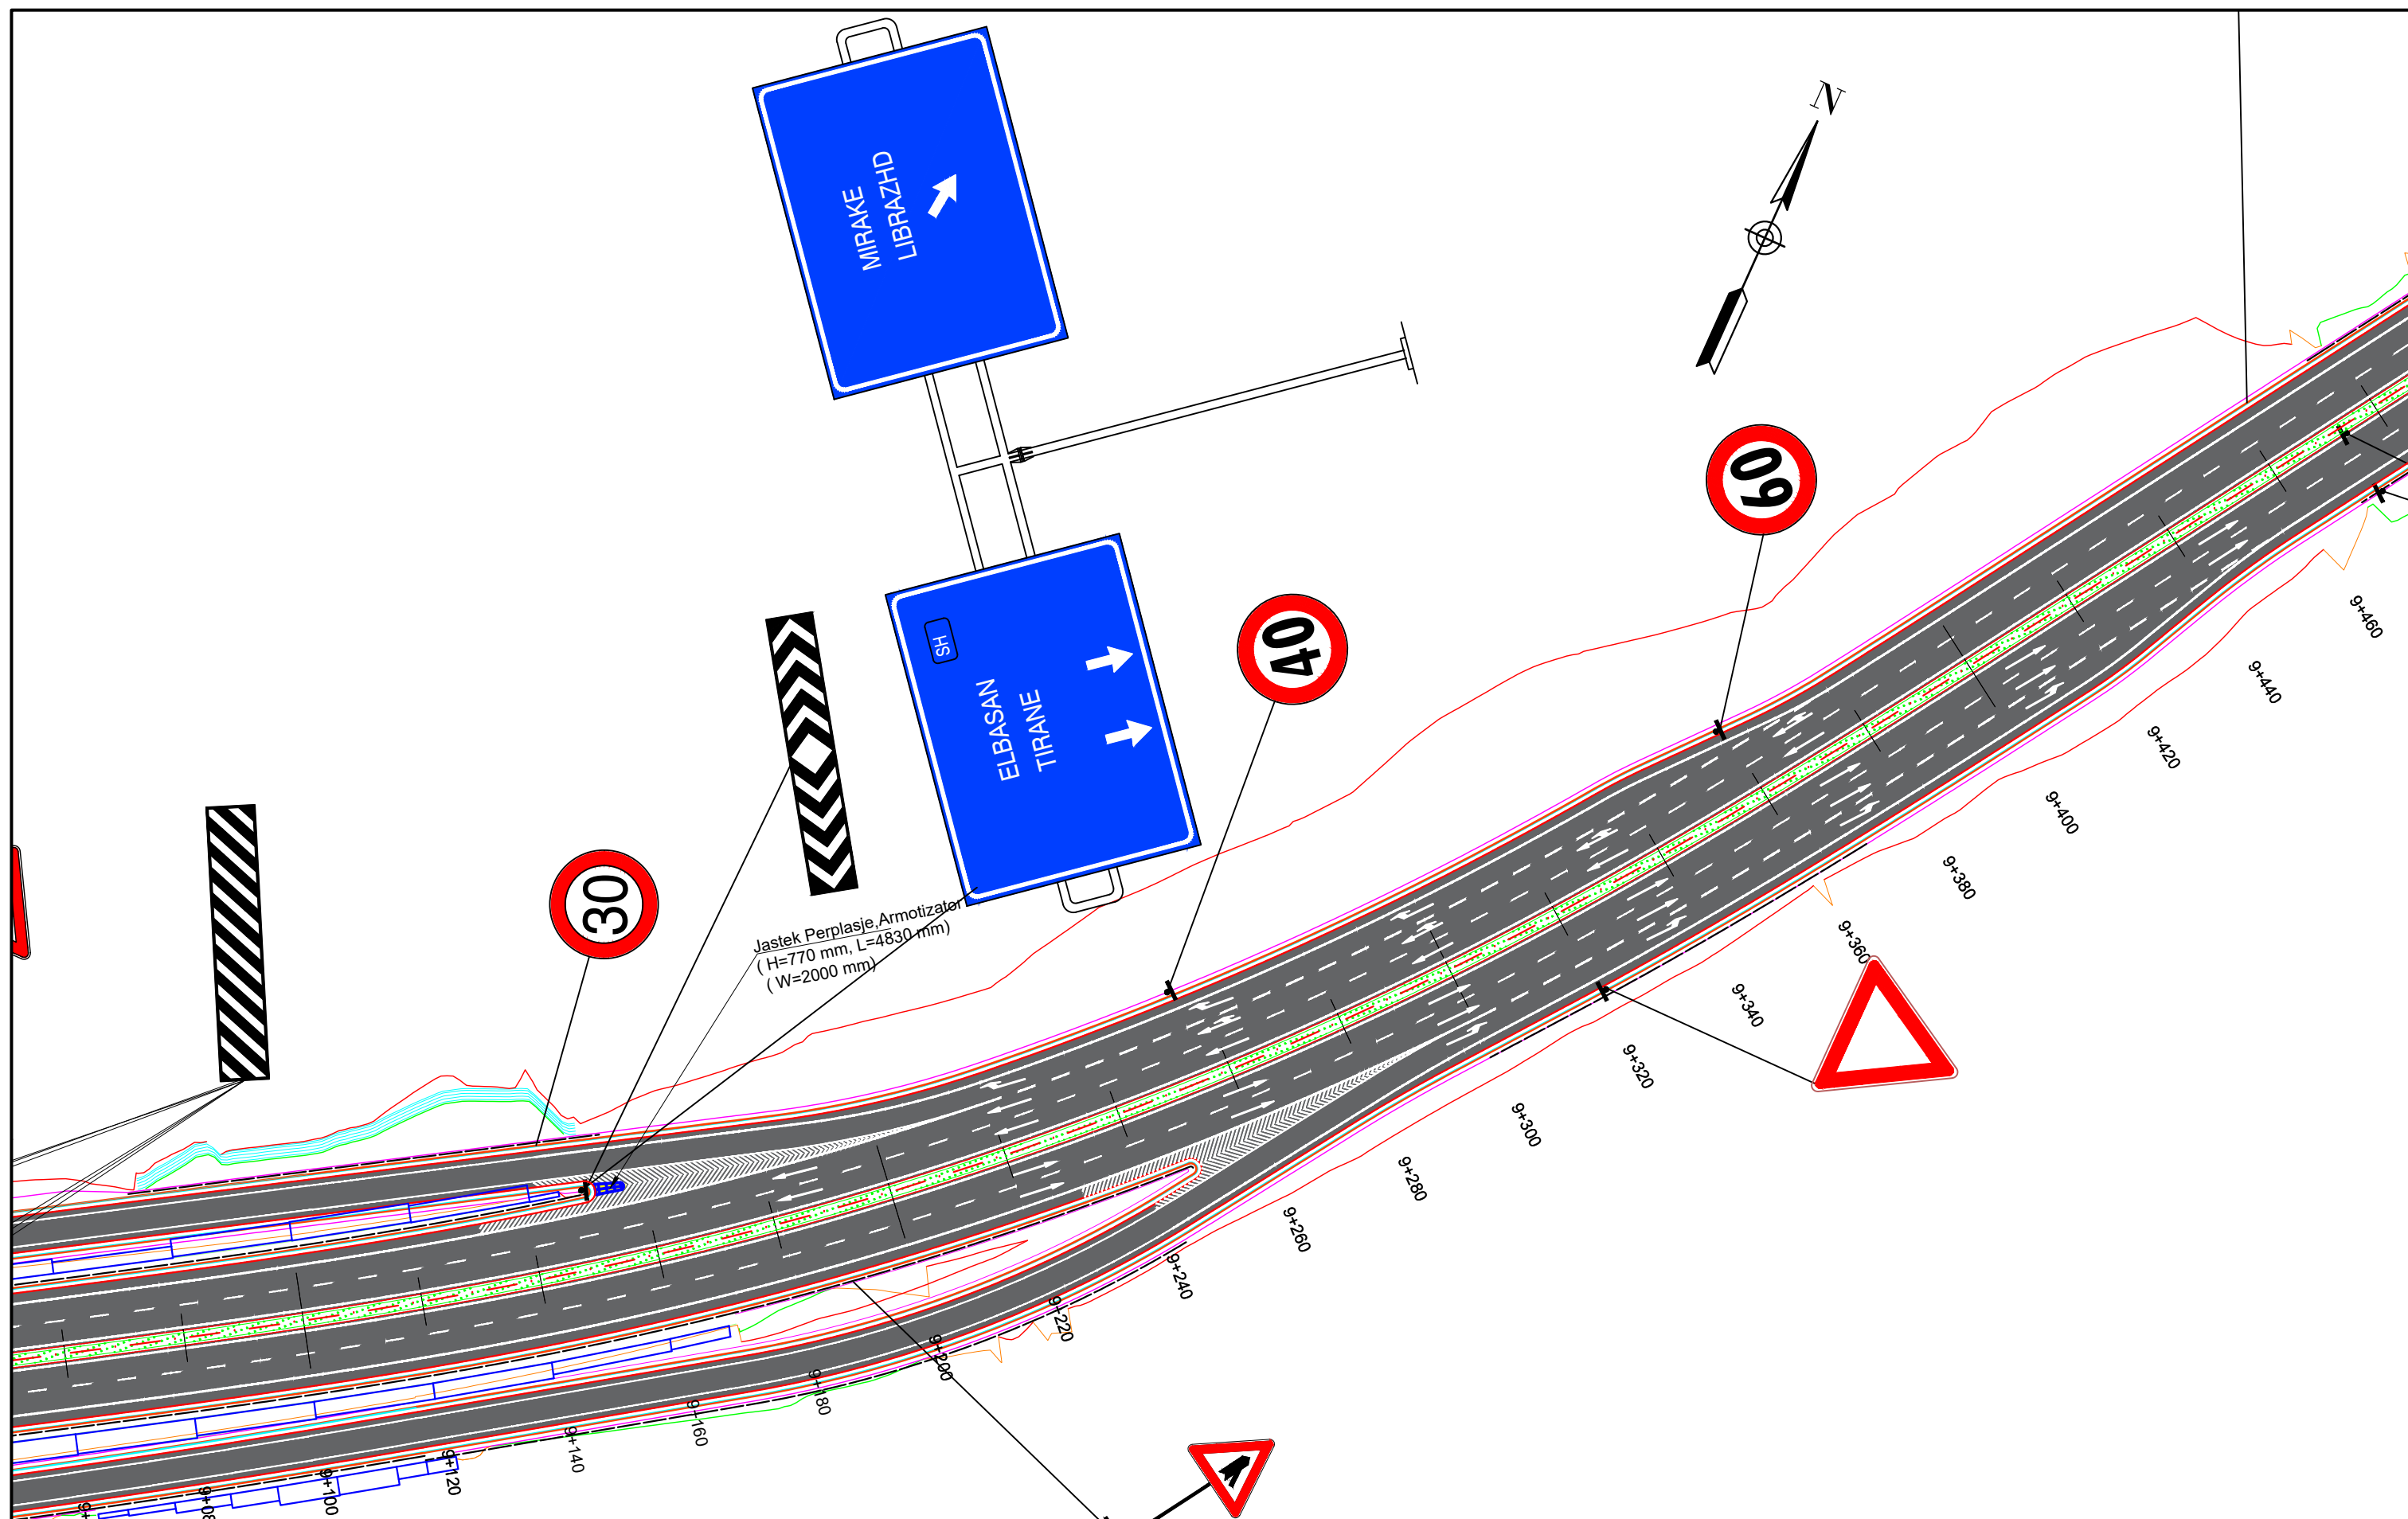

INVESTITORI / INVESTOR **"Autoriteti Rrugor Shqiptar"**

Address: Rr. "Sami Frasheri", Nr 33, Tirane
 Mob: 04 222 3600
 E-mail: info@arrsh.gov.al



JV: "InfraKonsult" shpk & "HMK-Consulting" shpk



"Studim Projektim - Zgjerimi i segmentit rrugor
 dalje Elbasan-Prenjas-Qafe Thane",
 (Faza II) / "Design Study of road segment exit
 Elbasan-Prenjas-Qafe Thane" (Phase II)

**Planimetria e Sinjalistikës/
 Planview of Signage**

FAZA - PROJEKT ZBATIM
 PHASE - DETAIL DESIGN

SHKALLA
 SCALE 1:1000


Data: Mars 2023
 Date: March 2023

VIZATIMI Nr:
 PAGE No: J (11)

PROJEKTUES:
 DESIGN ENGINEERS:

Ing./Eng. Sokol METOJA
 Ing./Eng. Redi STRUGA
 Ing./Eng. Orgest MERTIKA

[Signature]

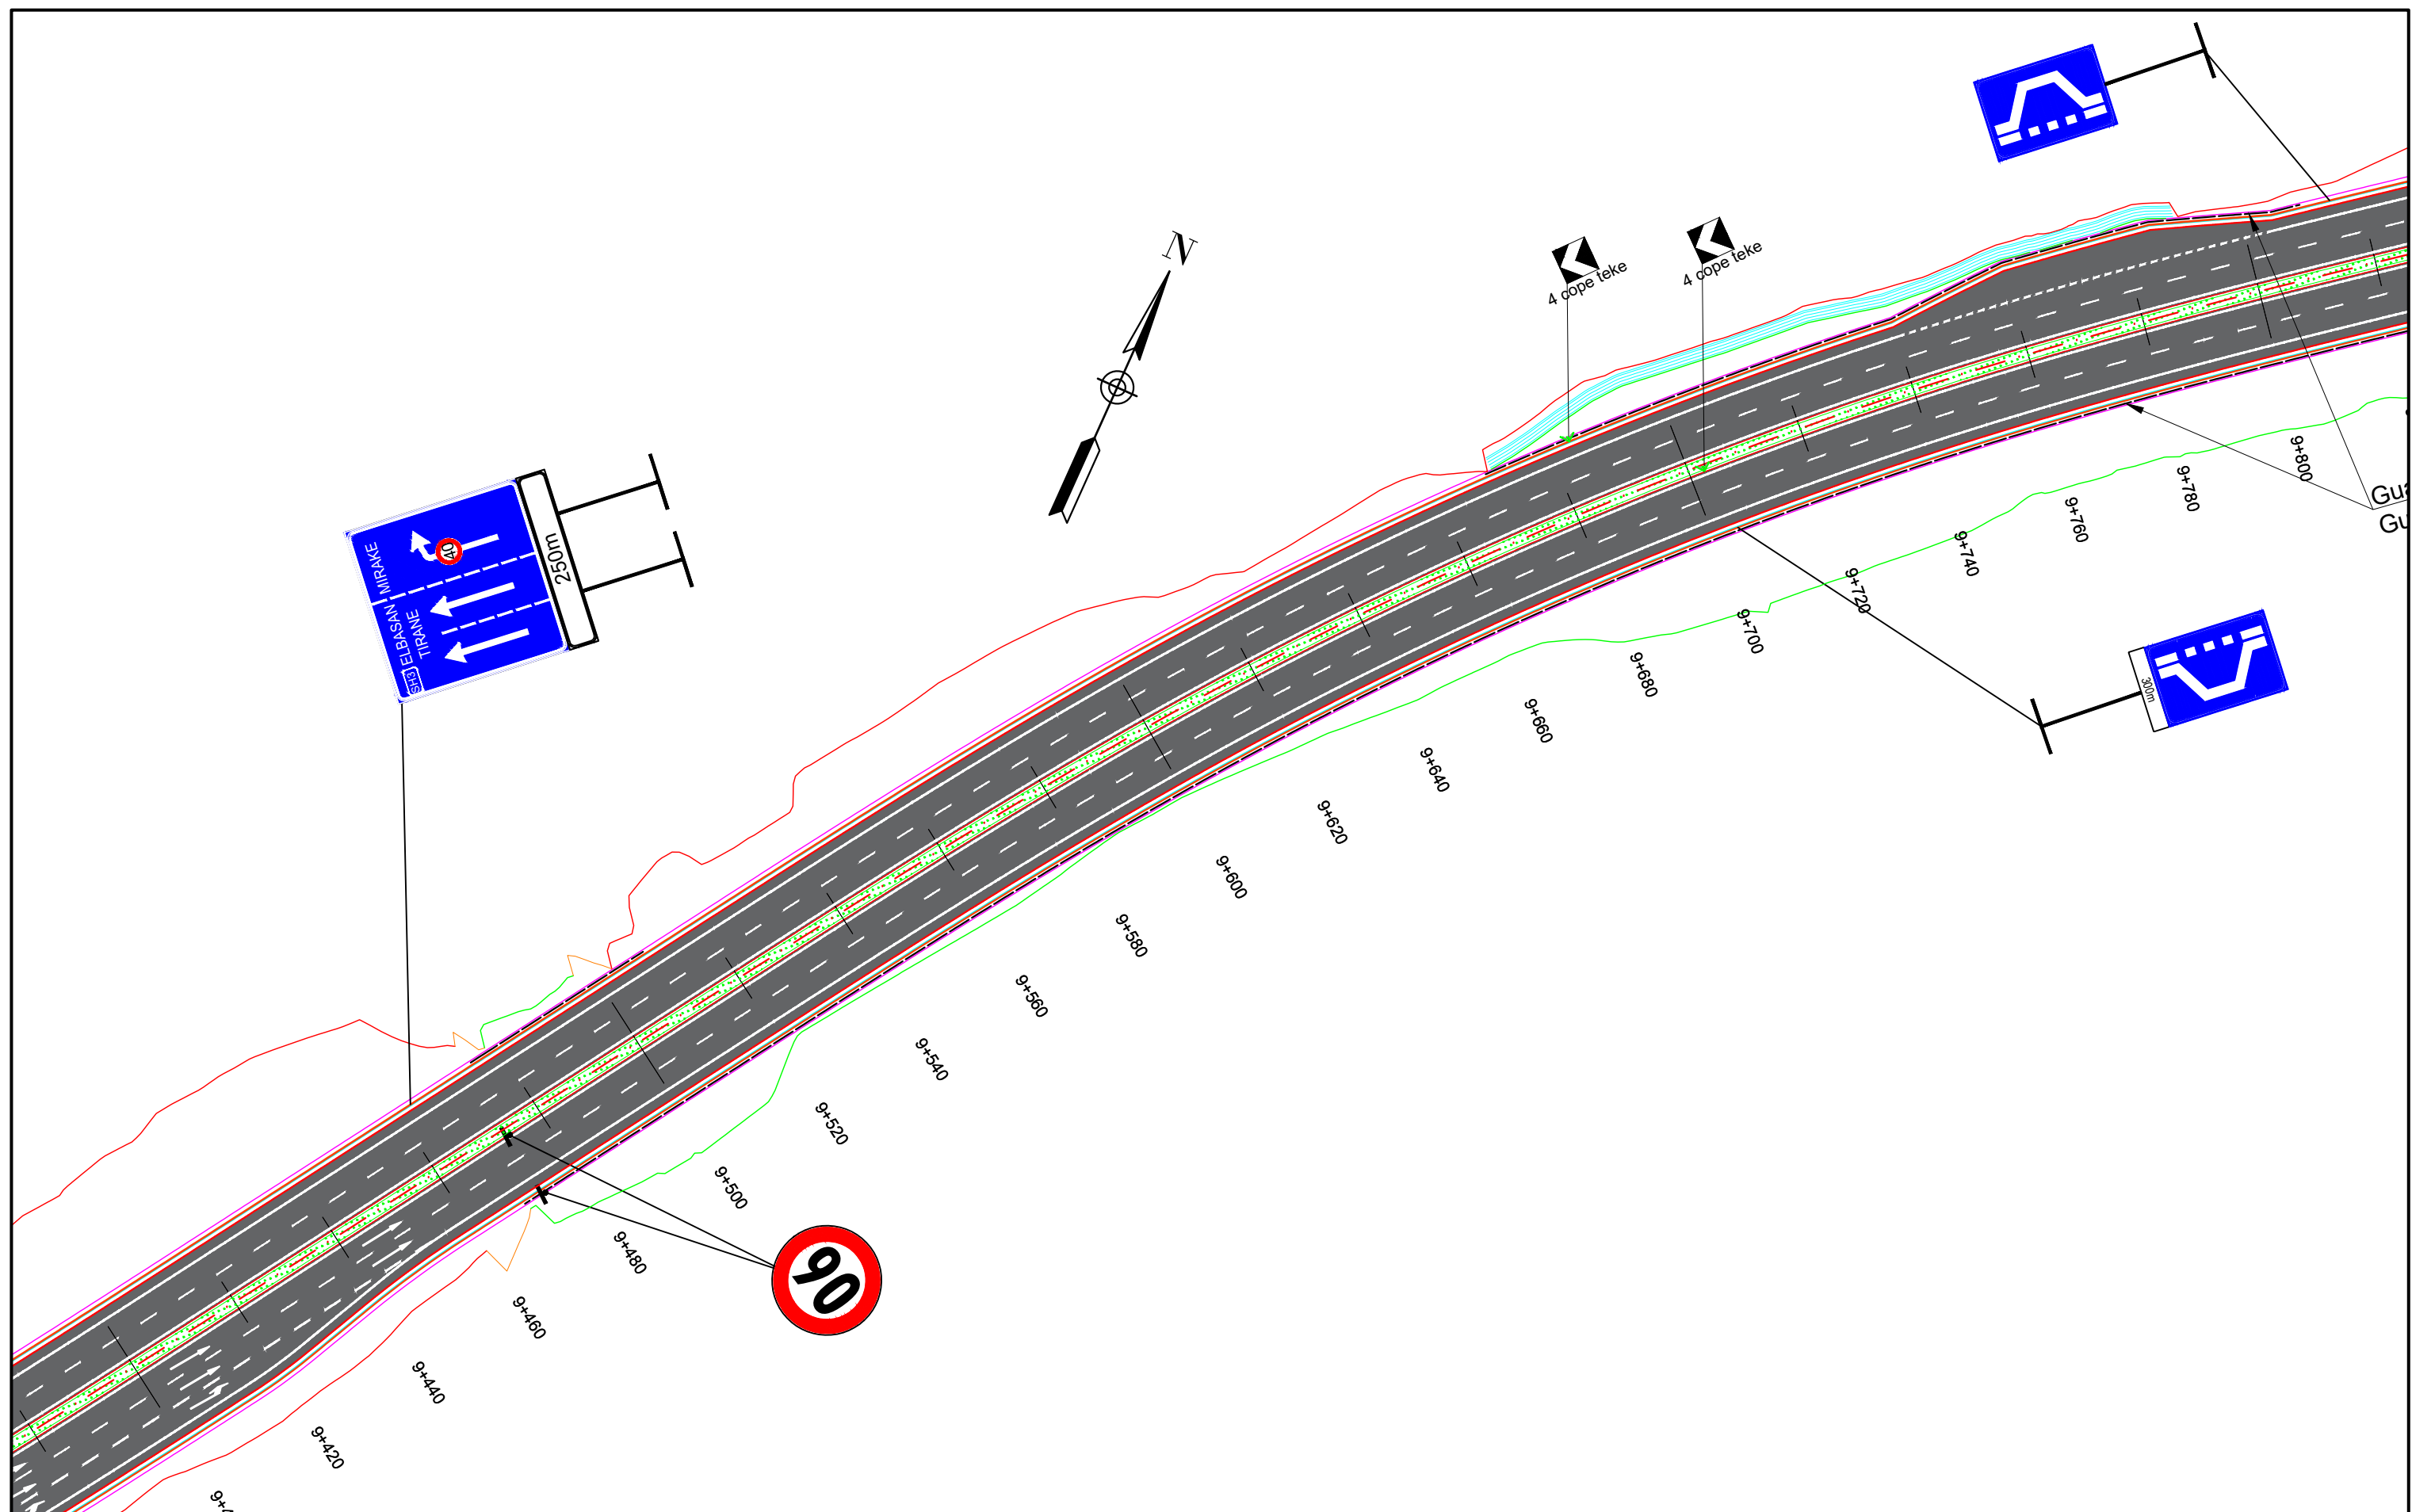

INVESTITORI / INVESTOR **"Autoriteti Rrugor Shqiptar"**

Address: Rr. "Sami Frasheri", Nr 33, Tirane
 Mob: 04 222 3600
 E-mail: info@arrsh.gov.al



JV: "InfraKonsult" shpk & "HMK-Consulting" shpk



"Studim Projektim - Zgjerimi i segmentit rrugor
 dalje Elbasan-Prrrenjas-Qafe Thane",
 (Faza II) / "Design Study of road segment exit
 Elbasan-Prrrenjas-Qafe Thane" (Phase II)

Planimetria e Sinjalistikës/ Planview of Signage

FAZA - PROJEKT ZBATIM
 PHASE - DETAIL DESIGN


SHKALLA
 SCALE 1:1000

Data: Mars 2023
 Date: March 2023

VIZATIMI Nr:
 PAGE No: J (12)

PROJEKTUES:
 DESIGN ENGINEERS:

Ing./Eng. Sokol METOJA
 Ing./Eng. Redi STRUGA
 Ing./Eng. Orgest MERTIKA

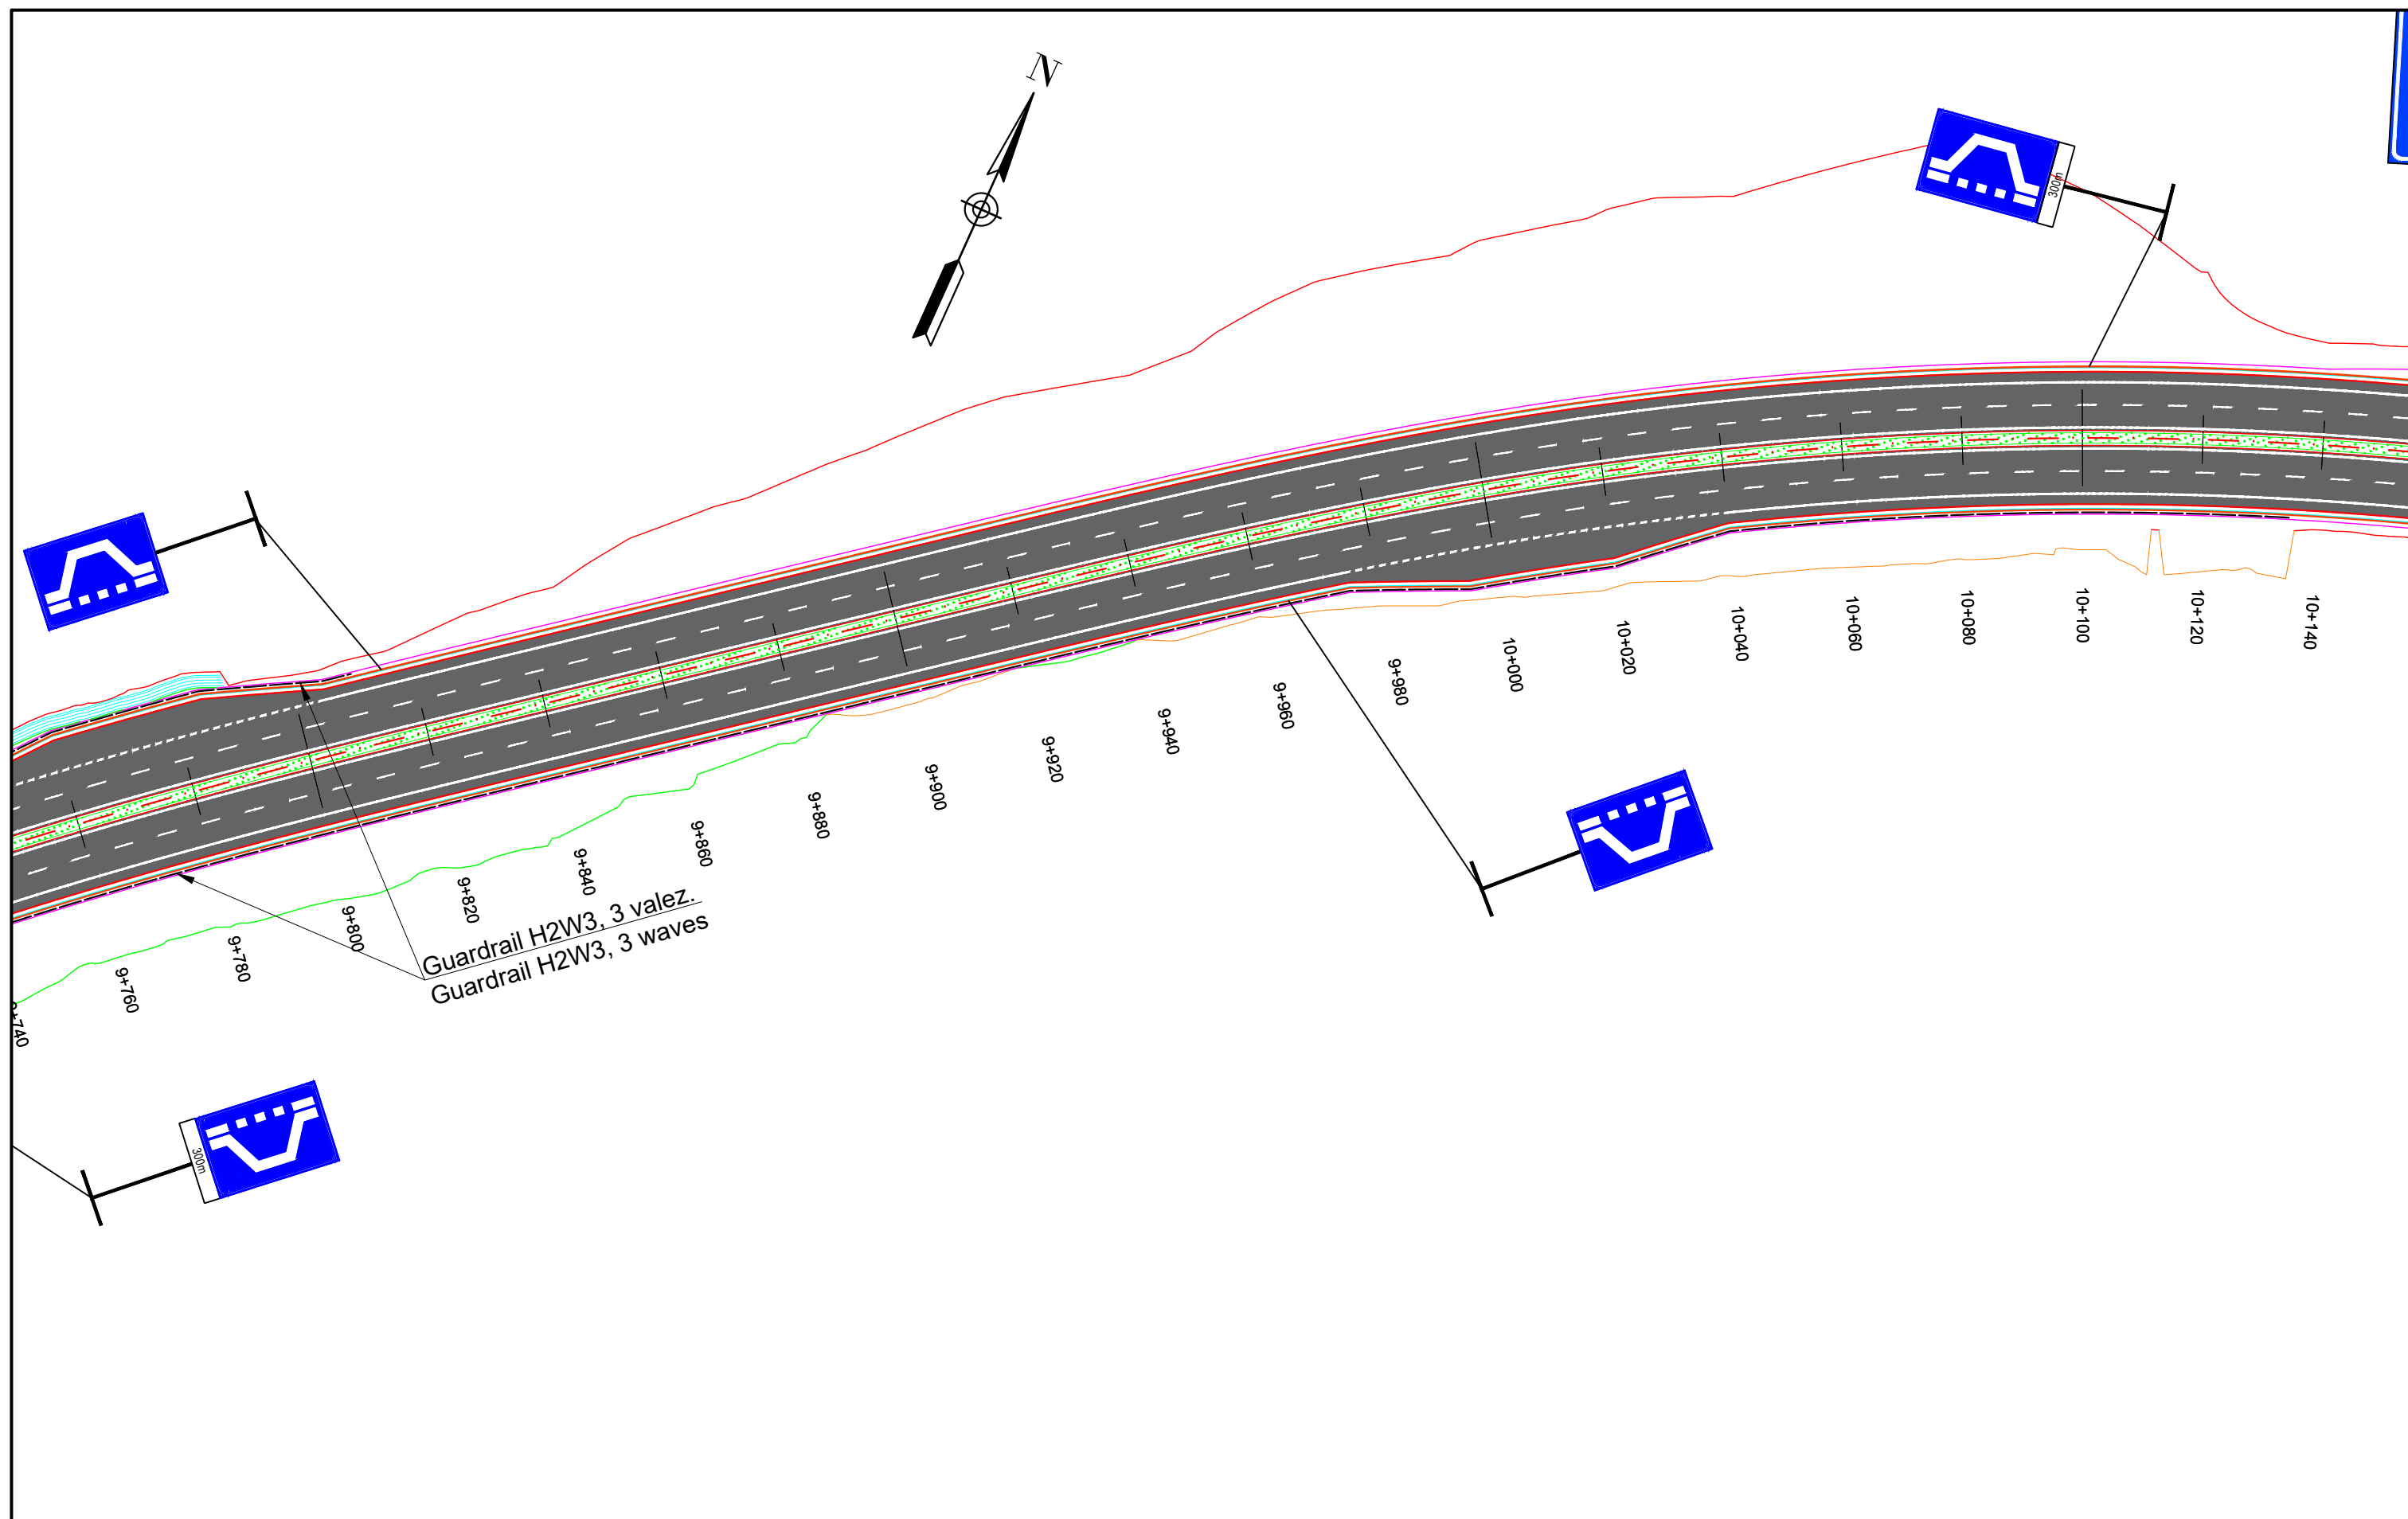

INVESTITORI / INVESTOR **"Autoriteti Rrugor Shqiptar"**

Address: Rr. "Sami Frasheri", Nr 33, Tirane
 Mob: 04 222 3600
 E-mail: info@arrsh.gov.al



JV: "InfraKonsult" shpk & "HMK-Consulting" shpk



"Studim Projektim - Zgjerimi i segmentit rrugor
 dalje Elbasan-Prenjas-Qafe Thane",
 (Faza II) / "Design Study of road segment exit
 Elbasan-Prenjas-Qafe Thane" (Phase II)

**Planimetria e Sinjalistikës/
 Planview of Signage**

FAZA - PROJEKT ZBATIM
 PHASE - DETAIL DESIGN

SHKALLA
 SCALE 1:1000


Data: Mars 2023
 Date: March 2023

VIZATIMI Nr:
 PAGE No: J (13)

PROJEKTUES:
 DESIGN ENGINEERS:

Ing./Eng. Sokol METOJA
 Ing./Eng. Redi STRUGA
 Ing./Eng. Orgest MERTIKA

[Signature]

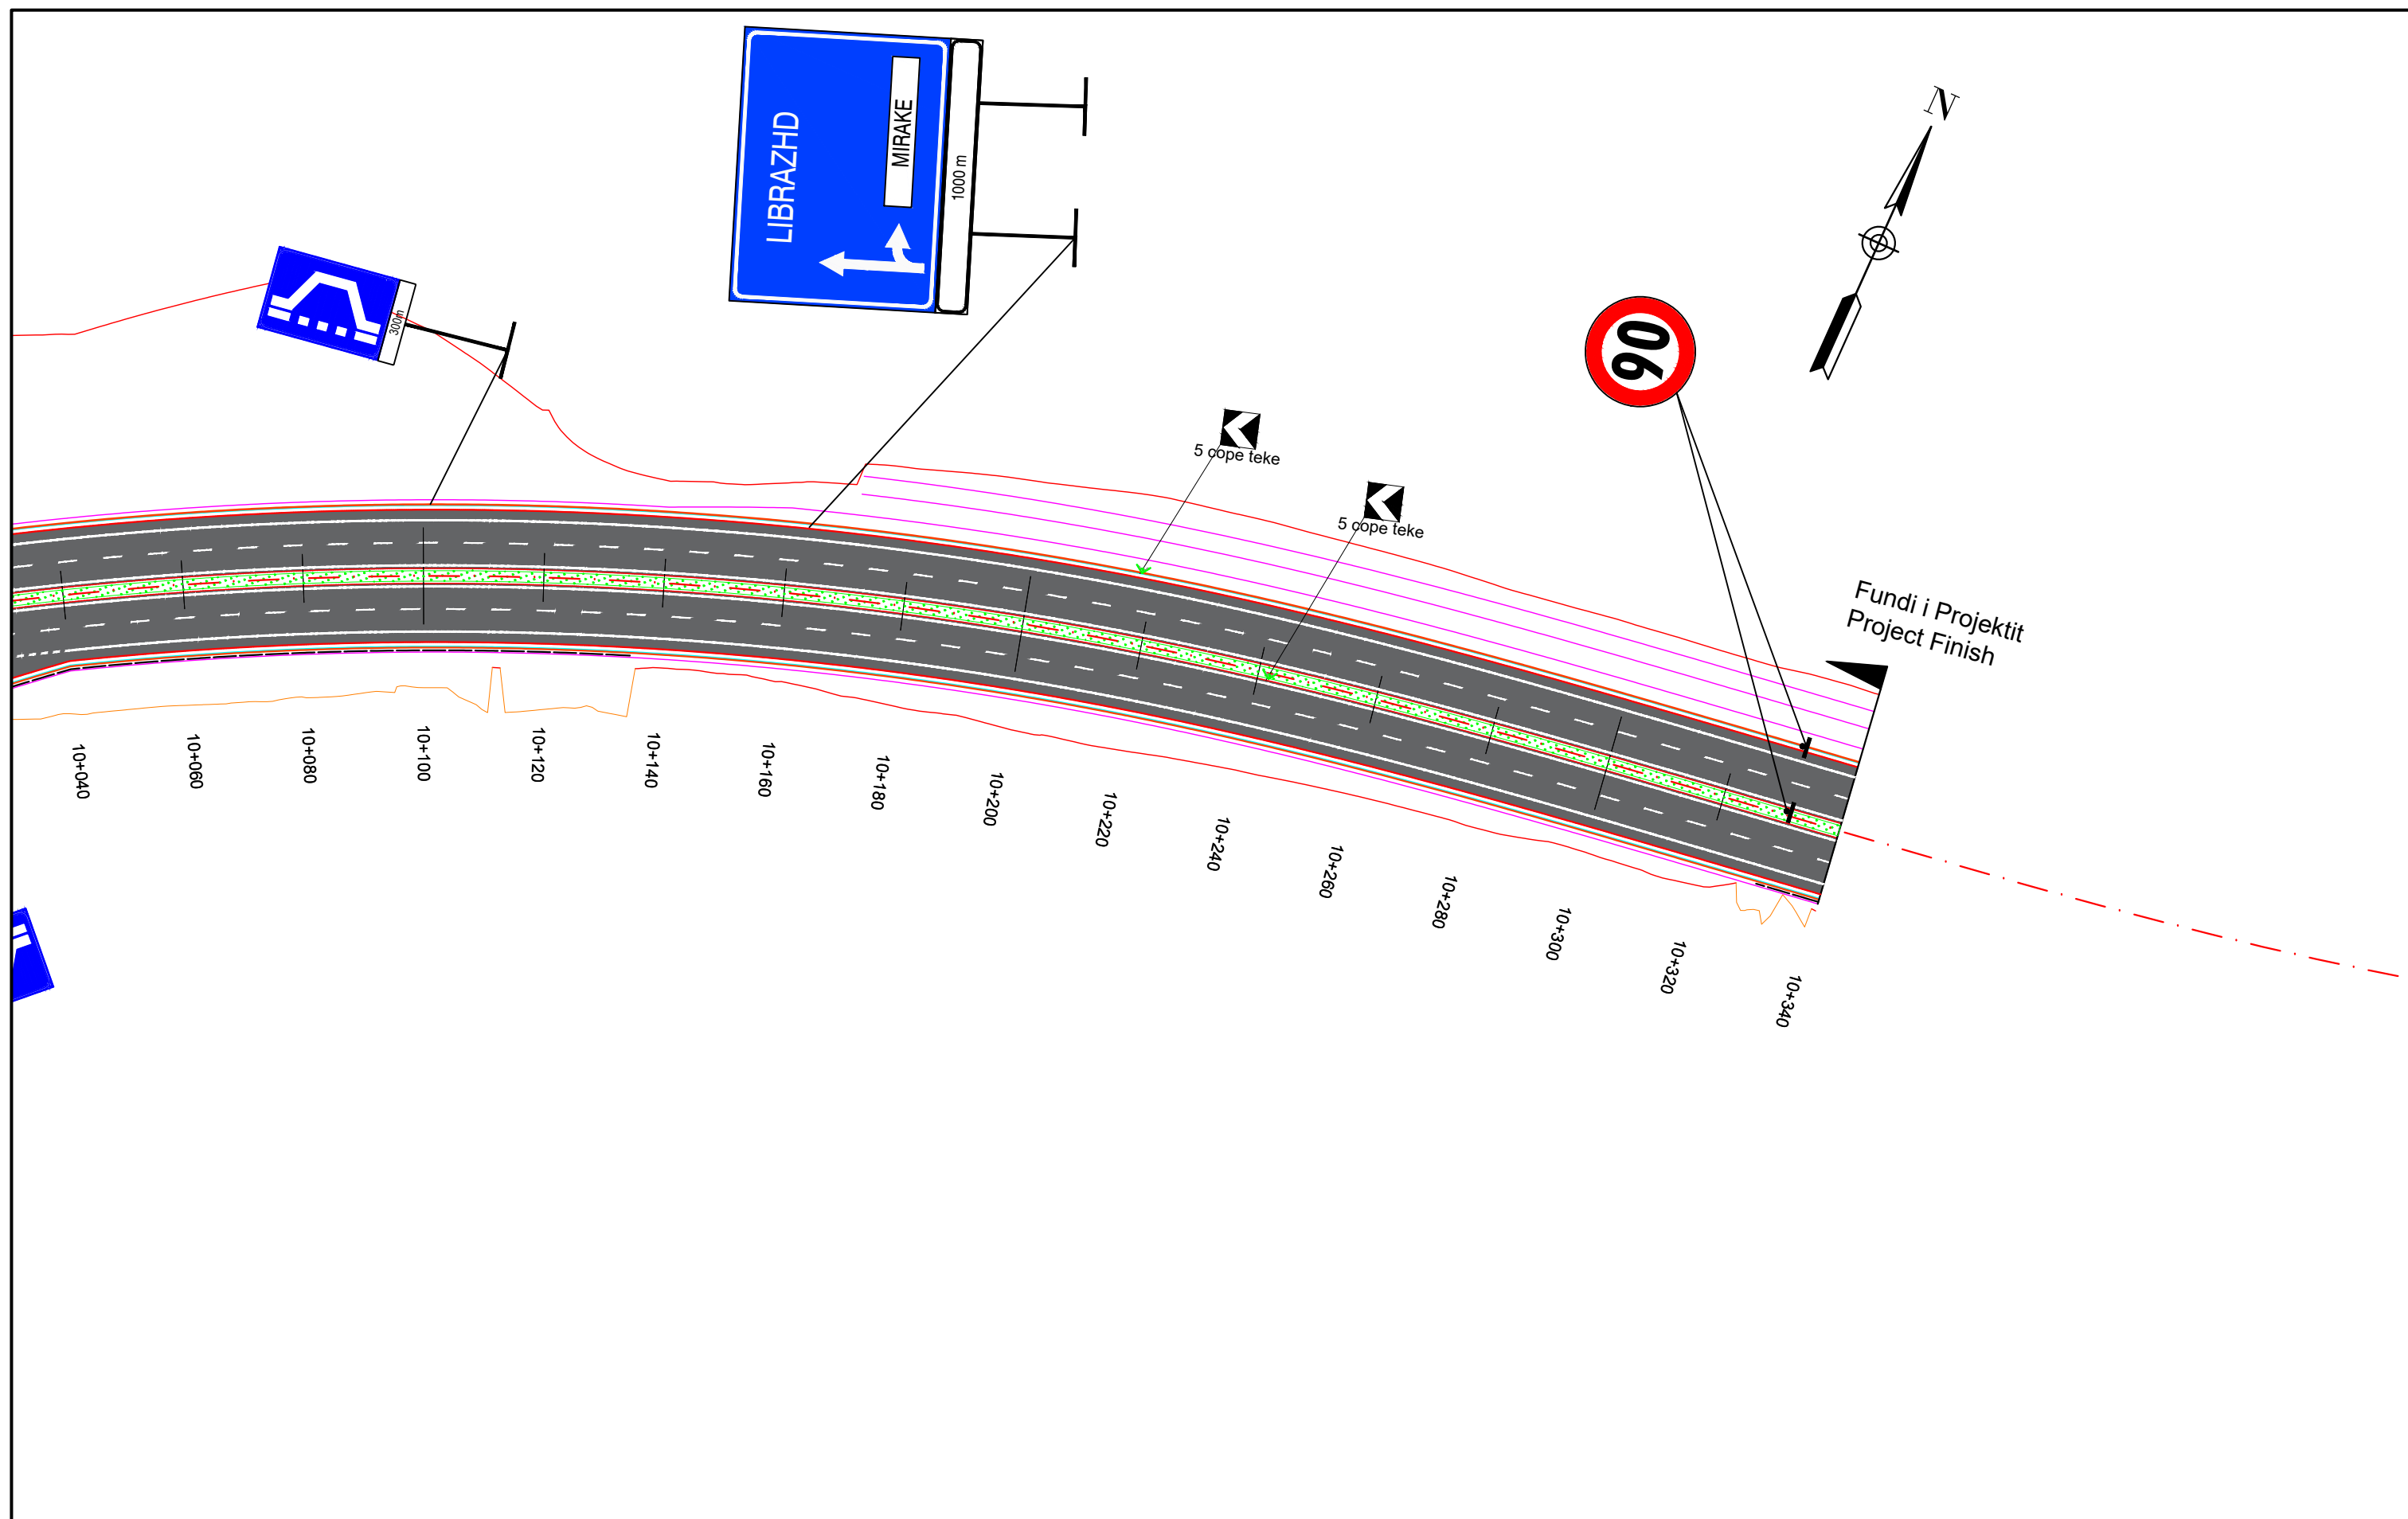

INVESTITORI / INVESTOR **"Autoriteti Rrugor Shqiptar"**

Address: Rr. "Sami Frasheri", Nr 33, Tirane

Mob: 04 222 3600
E-mail: info@arrsh.gov.al



JV: "InfraKonsult" shpk & "HMK-Consulting" shpk



"Studim Projektim - Zgjerimi i segmentit rrugor
dalje Elbasan-Prenjas-Qafe Thane",
(Faza II) / "Design Study of road segment exit
Elbasan-Prenjas-Qafe Thane" (Phase II)

**Planimetria e Sinjalistikës/
Planview of Signage**

FAZA - PROJEKT ZBATIM
PHASE - DETAIL DESIGN

SHKALLA
SCALE 1:1000

Data: Mars 2023
Date: March 2023

VIZATIMI Nr:
PAGE No: J (14)

PROJEKTUES:
DESIGN ENGINEERS:

Ing./Eng. Sokol METOJA
Ing./Eng. Redi STRUGA
Ing./Eng. Orgest MERTIKA

[Signature]