

Autoriteti Rrugor Shqiptar - ARRSH

Rruga "Sami Frasheri", Nr 33, Tirane

Email: info@arrsh.gov.al

**"PERMIRESIMI I SINJALISTIKES HORIZONTALALE/VERTIKALE DHE PAISJEVE
TE SIGURISE RRUGORE NE AKSET E RAJONIT QENDROR(Loti 2)"**


SEGMENTI RRUGOR : " FUSHE KRUJE - KRUJE"

Fillim Projekti

41.478322
19.732096

Mbarim Projekti



41.498667
19.777103

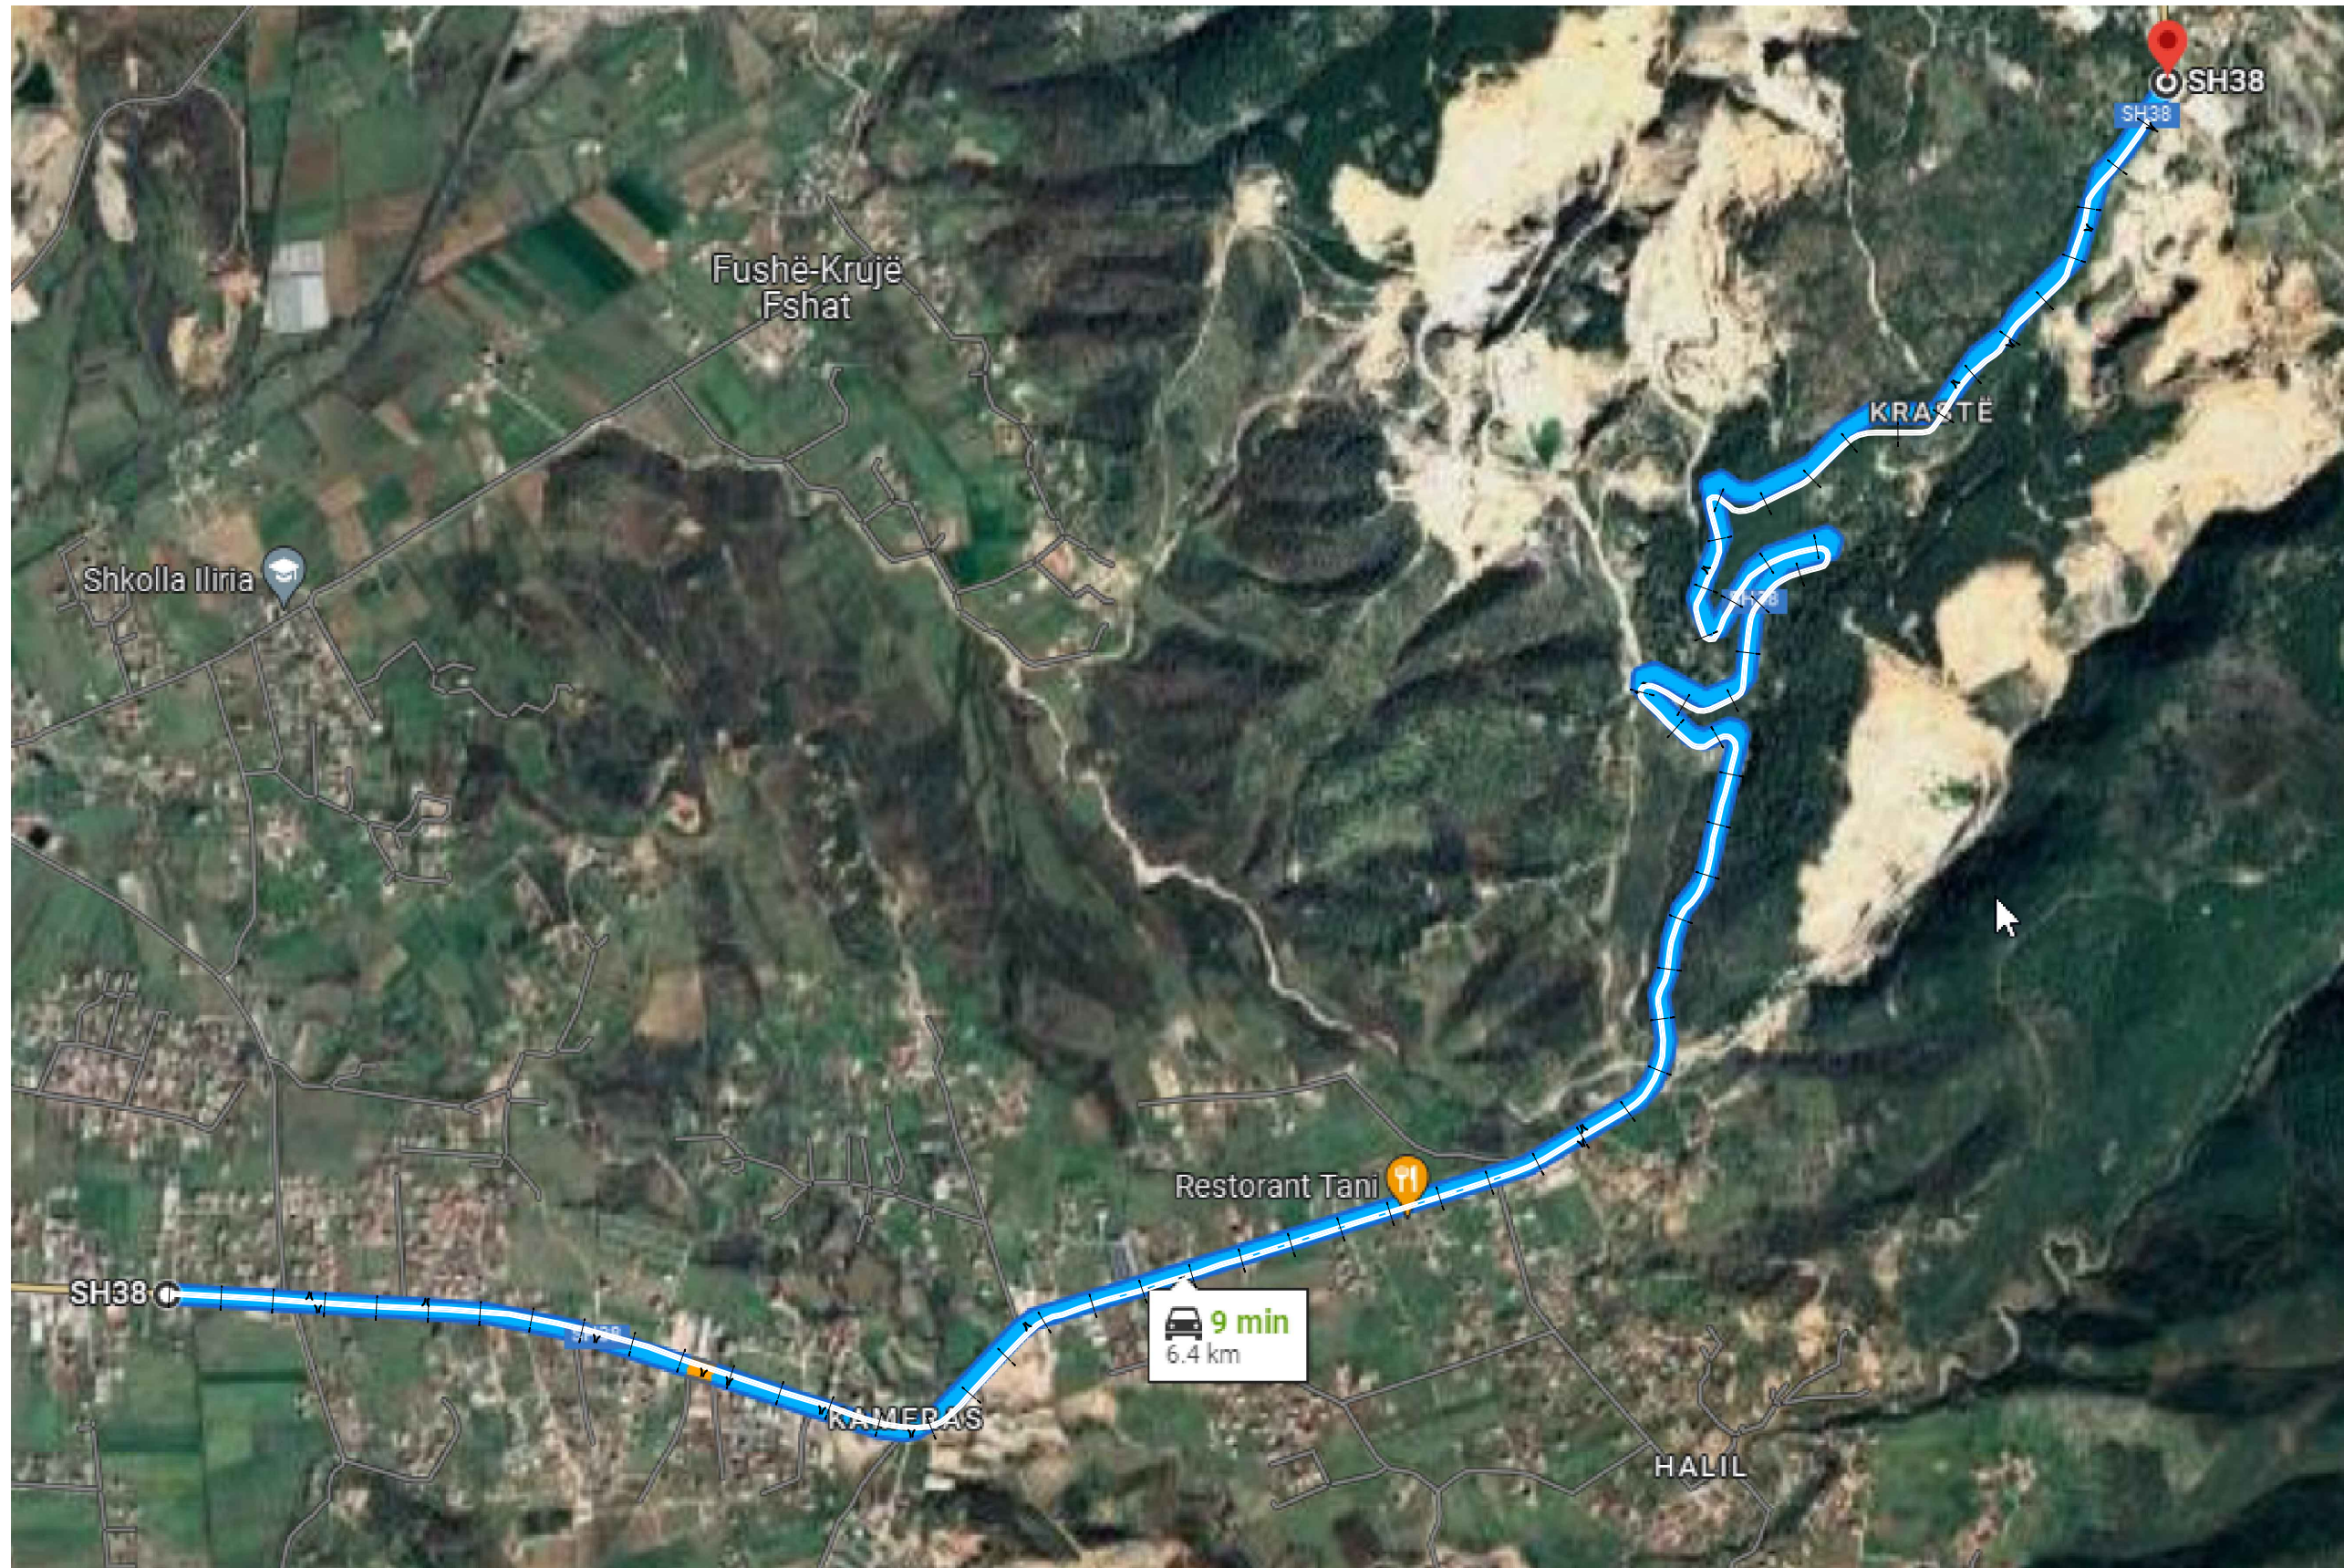

1

← Fushe Kruje

Kruje →

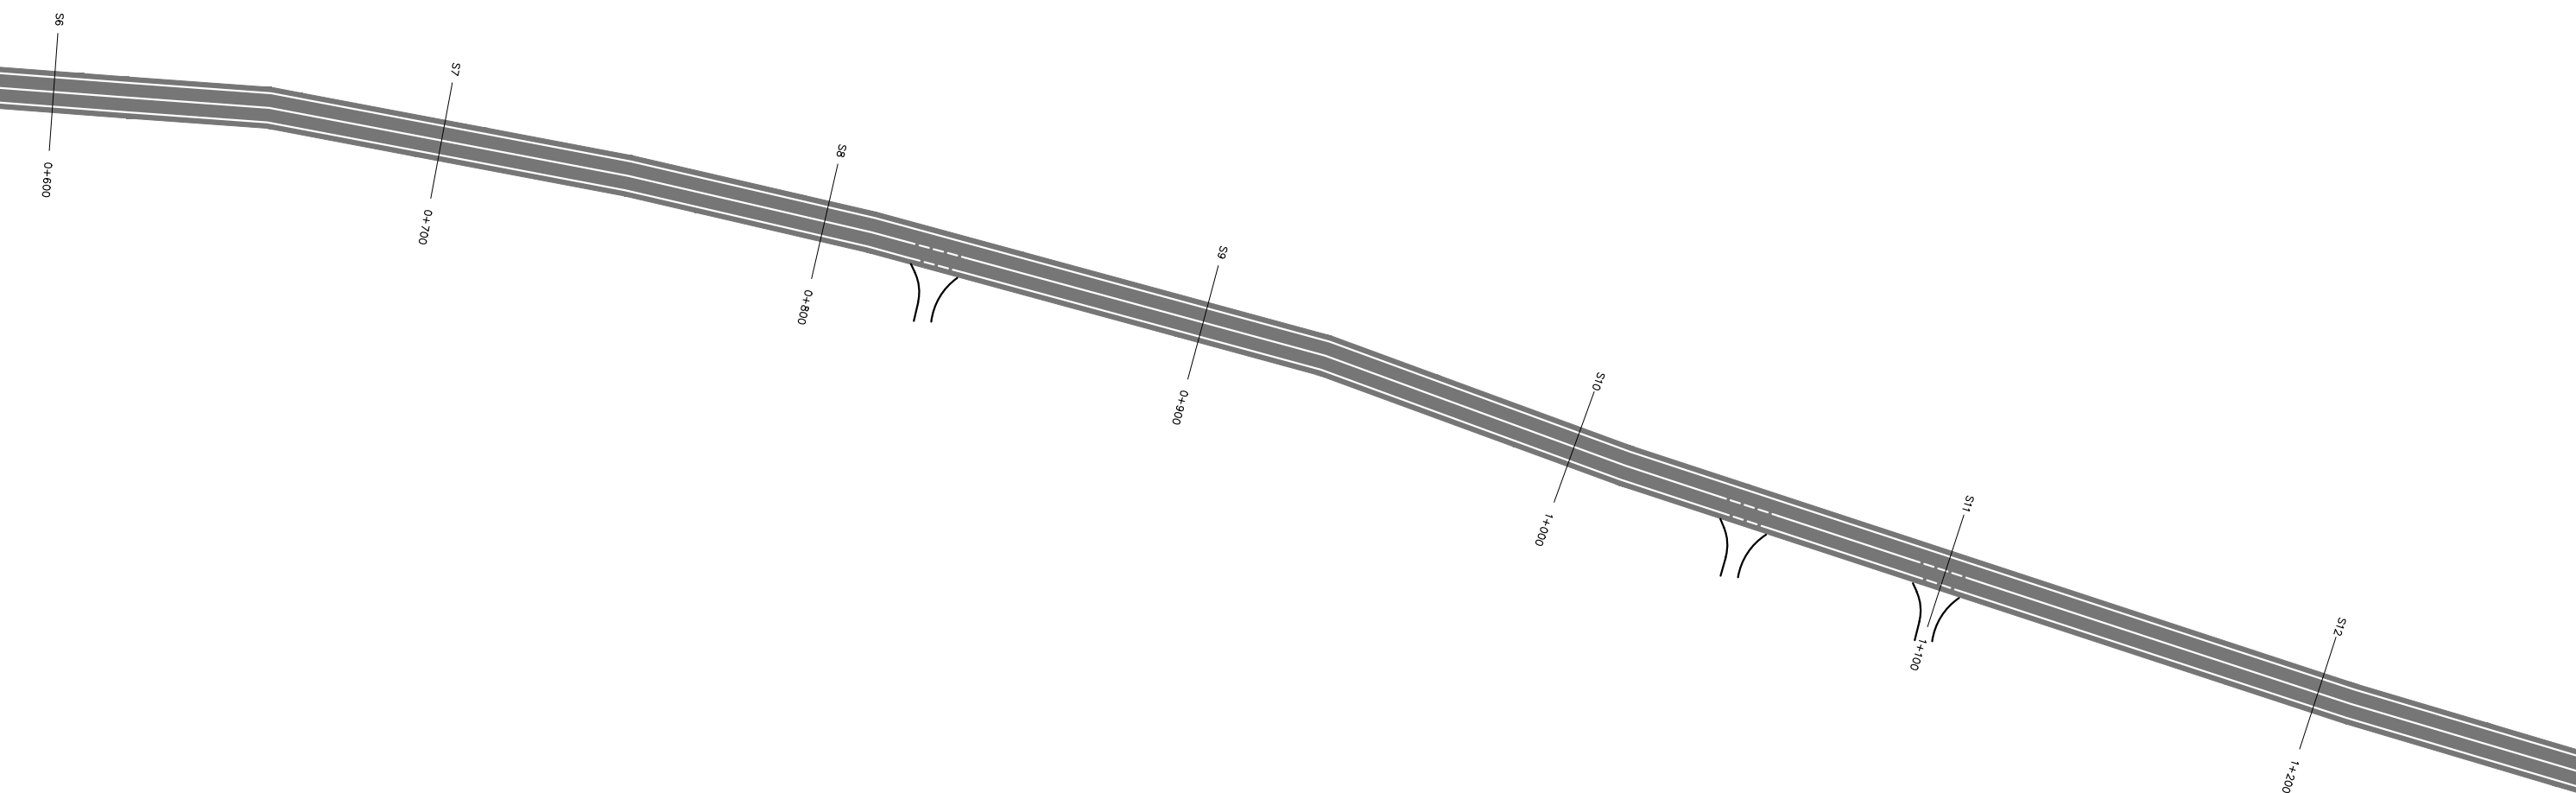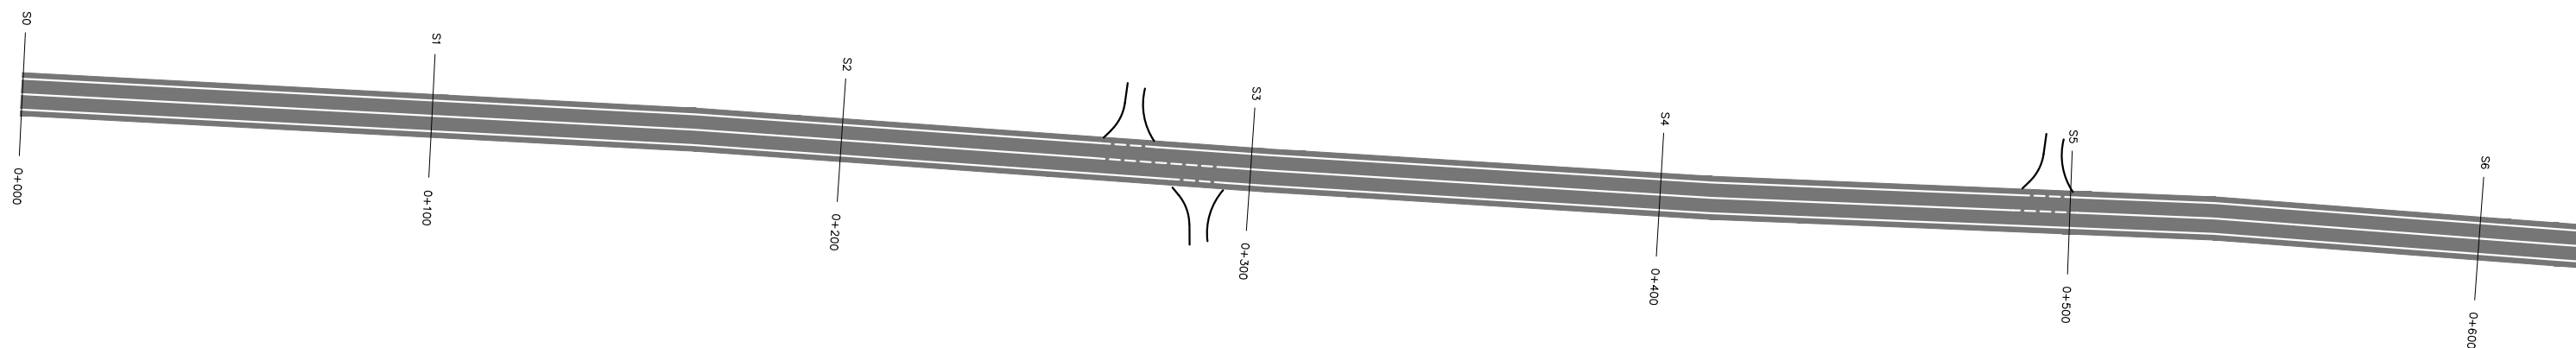

2

← Fushe Kruje

Kruje →

S15
1+300

S14
1+400

S15
1+500

S16
1+600

S17
1+700

S18
1+800

S19
1+900

S20

S20
2+000

S21
2+100

S22
2+200

S23
2+300

S24
2+400

S25
2+500

S26
2+600

3

← Fushe Kruje

Kruje →

S32 3+200

S31 3+100

S30 3+000

S29 2+900

S28 2+800

S27 2+700

S26 2+600

S41 4+100

S39 3+900

S38 3+800

S42 4+200

S37 3+700

S36 3+600

S35 3+500


S34 3+400

S33 3+300

S32 3+200

4 ← Fushe Kruje

Kruje →

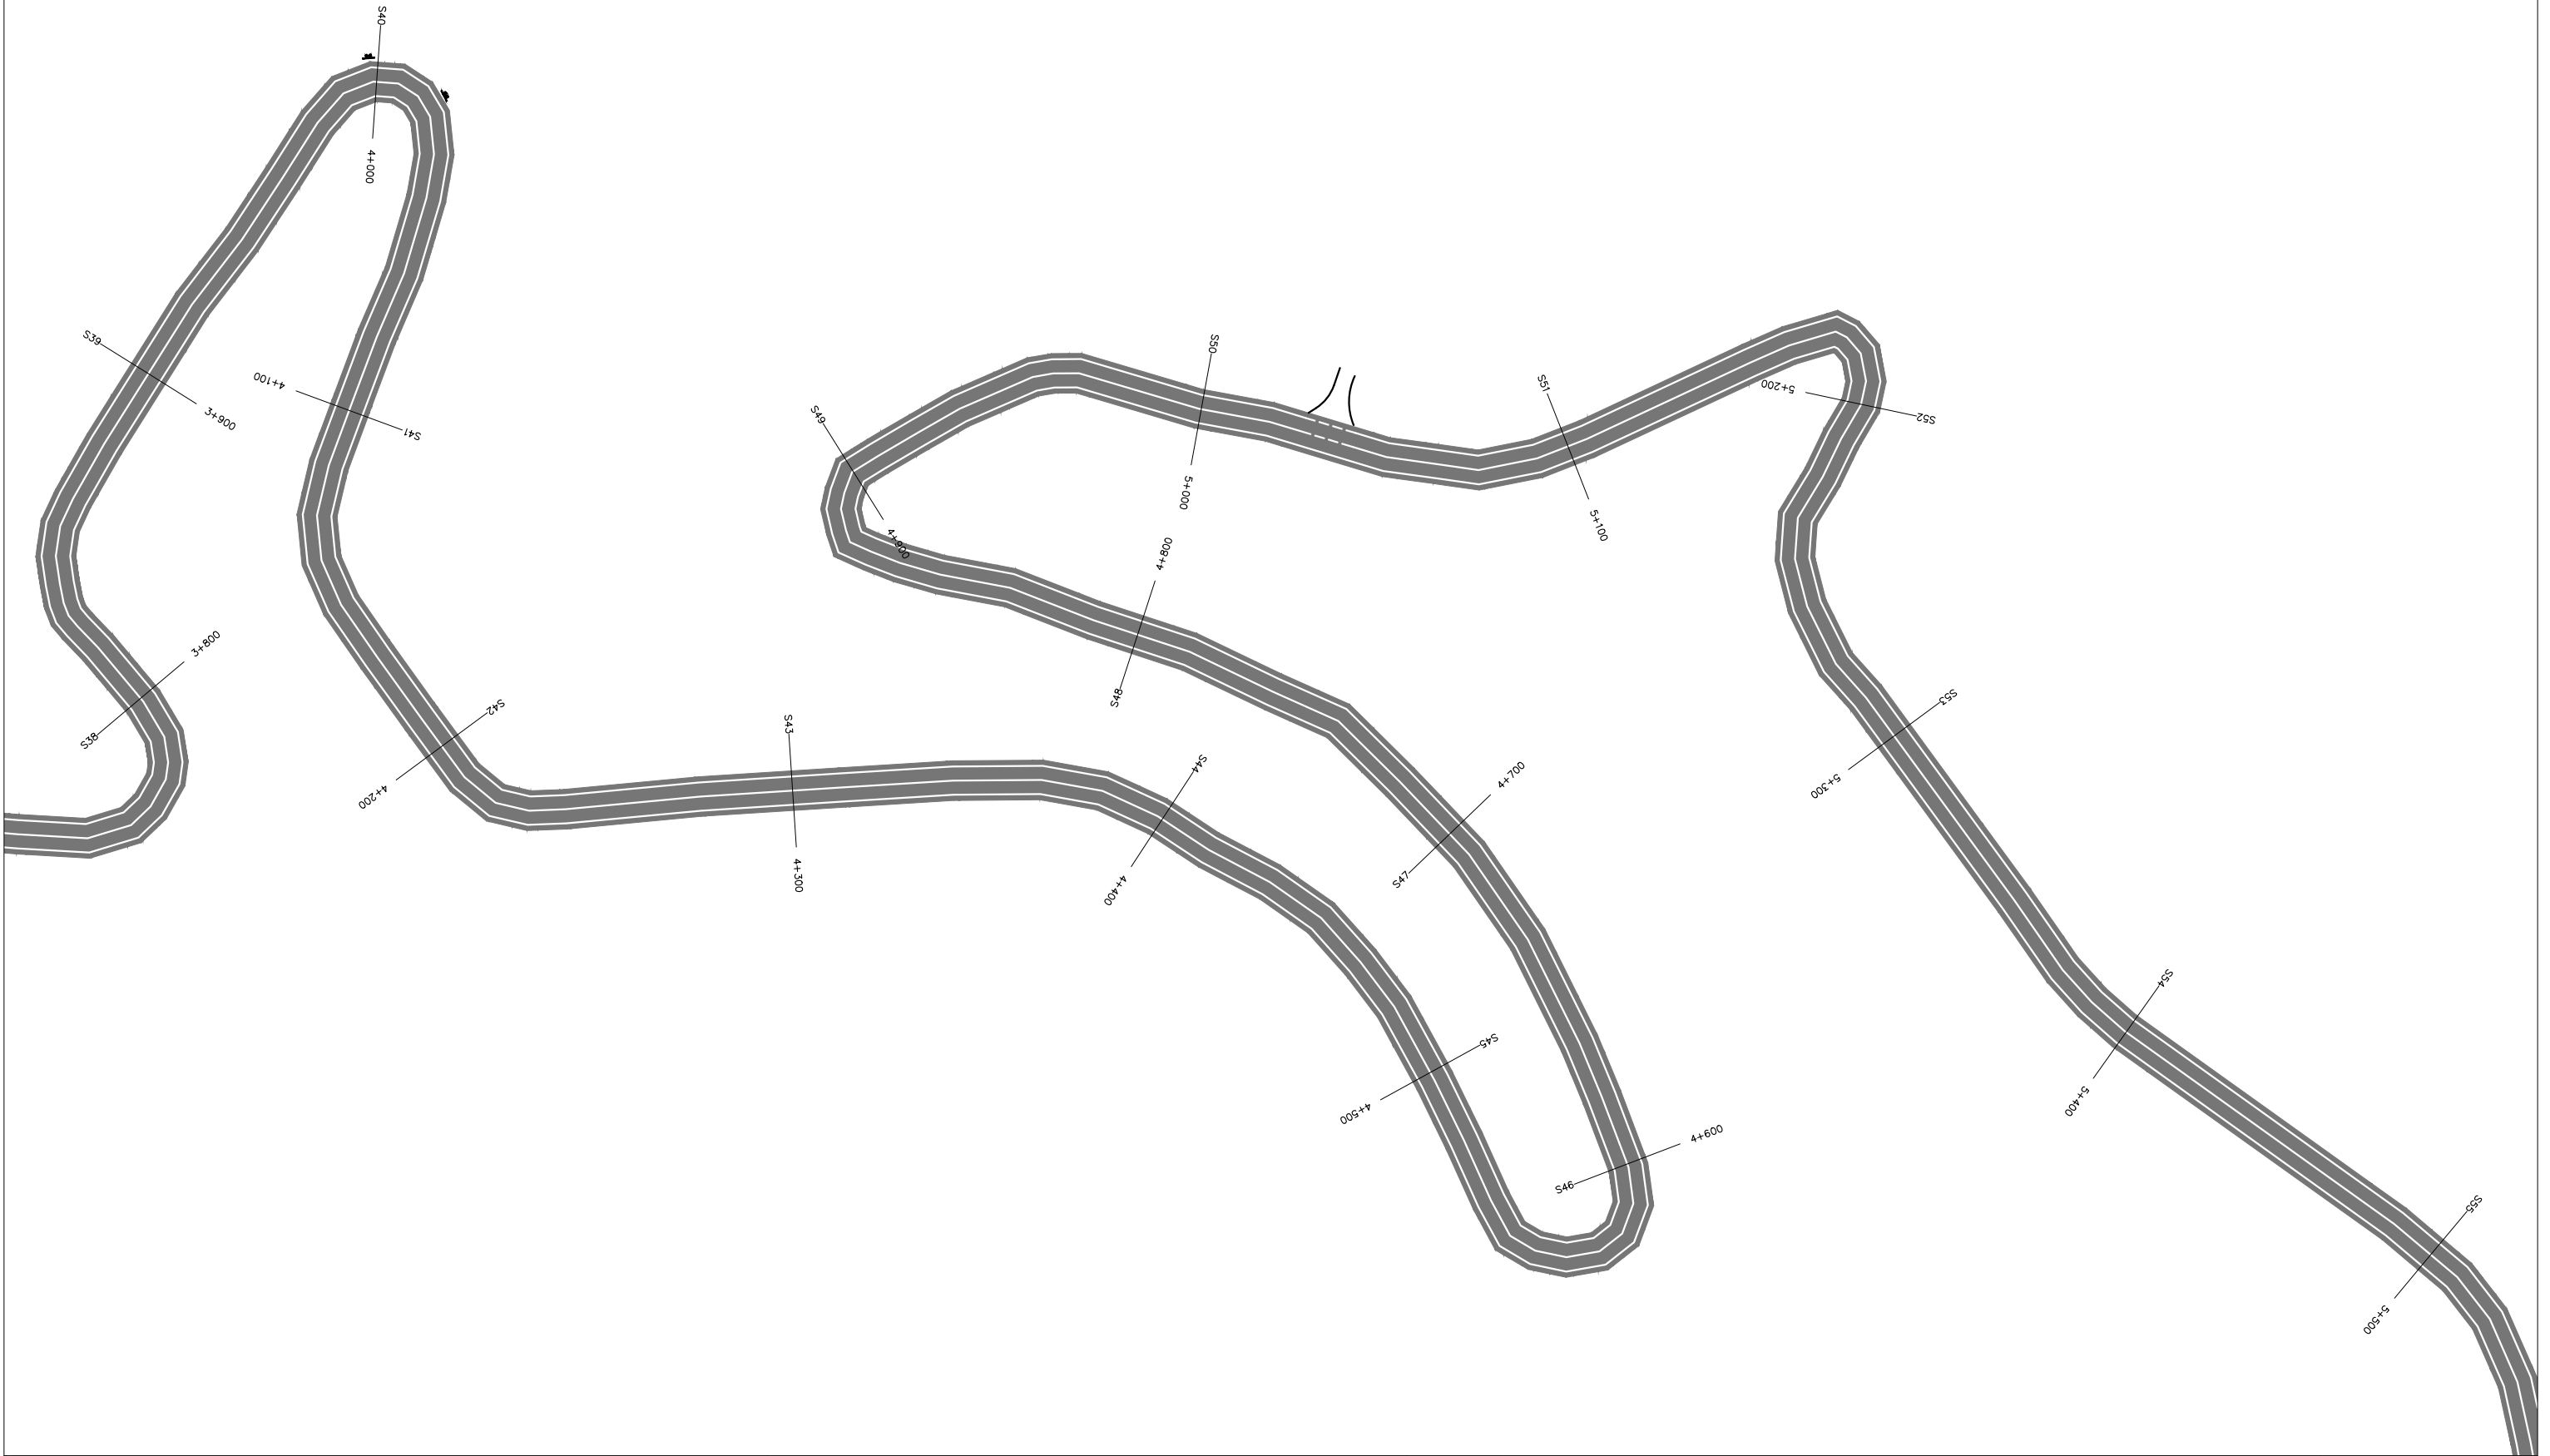

5 ← Fushe Kruje

Kruje →

