

Projekti per Objektin / Design for the Object :

“Studim Projektim – Zgjerimi i segmentit rrugor dalje Elbasan-Prrenjas-Qafe Thane”, Faza III /


“Design Study of road segment exit Elbasan-Prrenjas-Qafe Thane” Phase III

Projekt Zbatim / Detailed Design

“HOROGRAFIA” / “HOROGRAPHY”

TIRANE 2023

Shkalla/Scale 1:25000

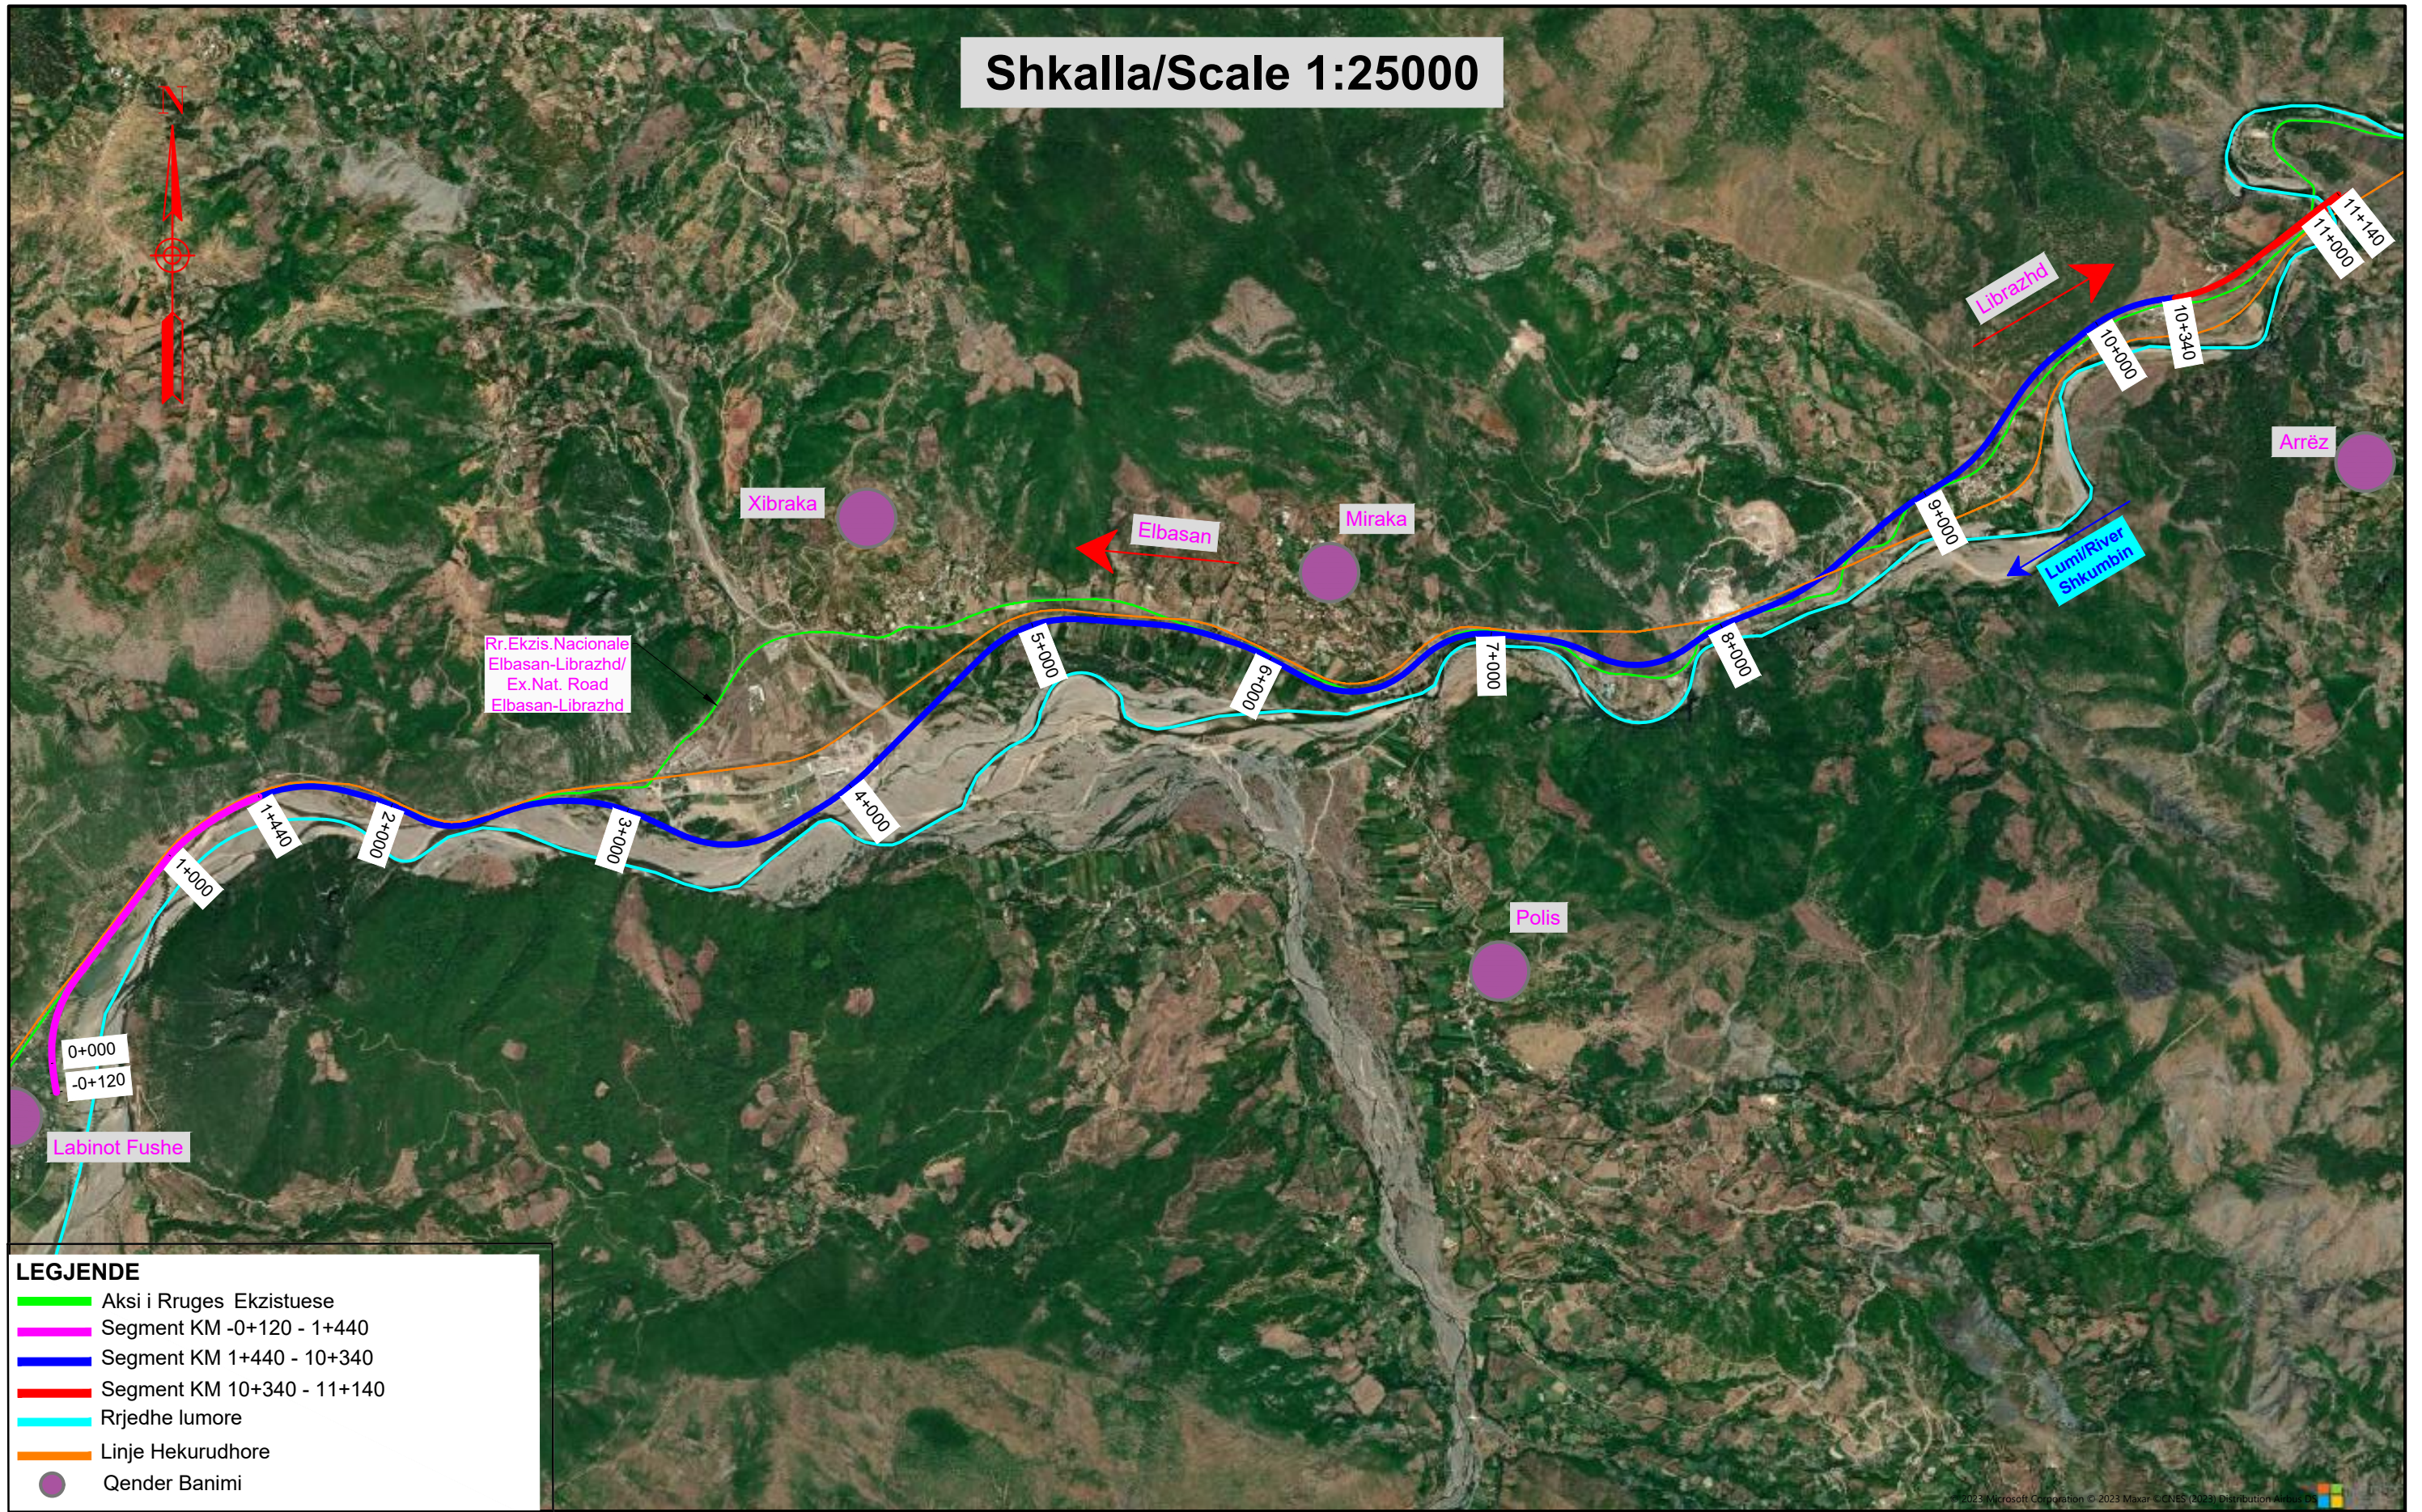

LEGJENDE

- Aksi i Rrugës Ekzistuese
- Segment KM -0+120 - 1+440
- Segment KM 1+440 - 10+340
- Segment KM 10+340 - 11+140
- Rrjedhe lumore
- Linje Hekurudhore
- Qender Banimi

INVESTITORI / INVESTOR
"Autoriteti Rrugor Shqiptar"
 Address: Rr. "Sami Frasheri", Nr 33, Tirane
 Mob: 04 222 3600
 E-mail: info@arrsh.gov.al

InfraKonsult
 konsulence Inzhinierike

HMK-CONSULTING SH.P.K
 Konsulence e Projektimit - Mbiqarkje

JV: "InfraKonsult" shpk & "HMK-Consulting" shpk

"Studim Projektim - Zgjerimi i segmentit rrugor dalje Elbasan-Prrrenjas-Qafe Thane", (Faza III) / "Design Study of road segment exit Elbasan-Prrrenjas-Qafe Thane" (Phase III)

Horografia / Horography

FAZA - PROJEKT ZBATIM PHASE - DETAIL DESIGN	
SHKALLA SCALE 1:25000	Date: Tiranë 2023
VIZATIMI Nr: PAGE No:	A (1)

**PROJEKTUES :
DESIGN ENGINEERS:**

Ing./Eng. Sokol METOJA
 Ing./Eng. Redi STRUGA
 Ing./Eng. Orgest MERTIKA
 Ing./Eng. Kristi YZEIRAJ
 Ing./Eng. Xhoana MARKU