

***Projekti per Objektin / Design for the Object :***

***“Studim Projektim – Zgjerimi i segmentit rrugor dalje Elbasan-Prrenjas-Qafe Thane”, Faza III /***

***“Design Study of road segment exit Elbasan-Prrenjas-Qafe Thane” Phase III***

***Projekt Zbatim / Detailed Design***

***“PLANIMETRIA E SEGMENTIT KM 10+340 – 11+140” /***

***“PLAN VIEW OF THE SEGMENT KM 10+340 – 11+140”***

***TIRANE 2023***



Muri Re Prites  
(New Gravity Retaining Wall)  
H=3.0m  
L=310.0m

Tombino Box/Box Culvert  
5.0x3.5m, KM 10+685.92

**Legjenda/Legend**

Aksi i rruges/Road axis	
Asfalt/Asphalt	
Kuneta/Gutter	
Bordure/Curb	

**INVESTITORI / INVESTOR**  
**"Autoriteti Rrugor Shqiptar"**

Address: Rr. "Sami Frasheri", Nr 33, Tirane  
Mob: 04 222 3600  
E-mail: info@arrsh.gov.al



**JV: "InfraKonsult" shpk & "HMK-Consulting" shpk**

"Studim Projektim - Zgjerimi i segmentit rrugor  
dalje Elbasan-Prrenjas-Qafe Thane",  
(Faza III) / "Design Study of road segment exit  
Elbasan-Prrenjas-Qafe Thane" (Phase III)


**Planimetria /Planview**  
**KM 10+340 - 11+140**

FAZA - PROJEKT ZBATIM  
PHASE - DETAIL DESIGN

SHKALLA SCALE	1:1000	Date: Tiranë 2023
VIZATIMI Nr:	C (1)	
PAGE No:		

**PROJEKTUES:**  
**DESIGN ENGINEERS:**

Ing./Eng. Sokol METOJA  
Ing./Eng. Redi STRUGA  
Ing./Eng. Orgest MERTIKA  
Ing./Eng. Kristi YZEIRAJ  
Ing./Eng. Xhoana MARKU

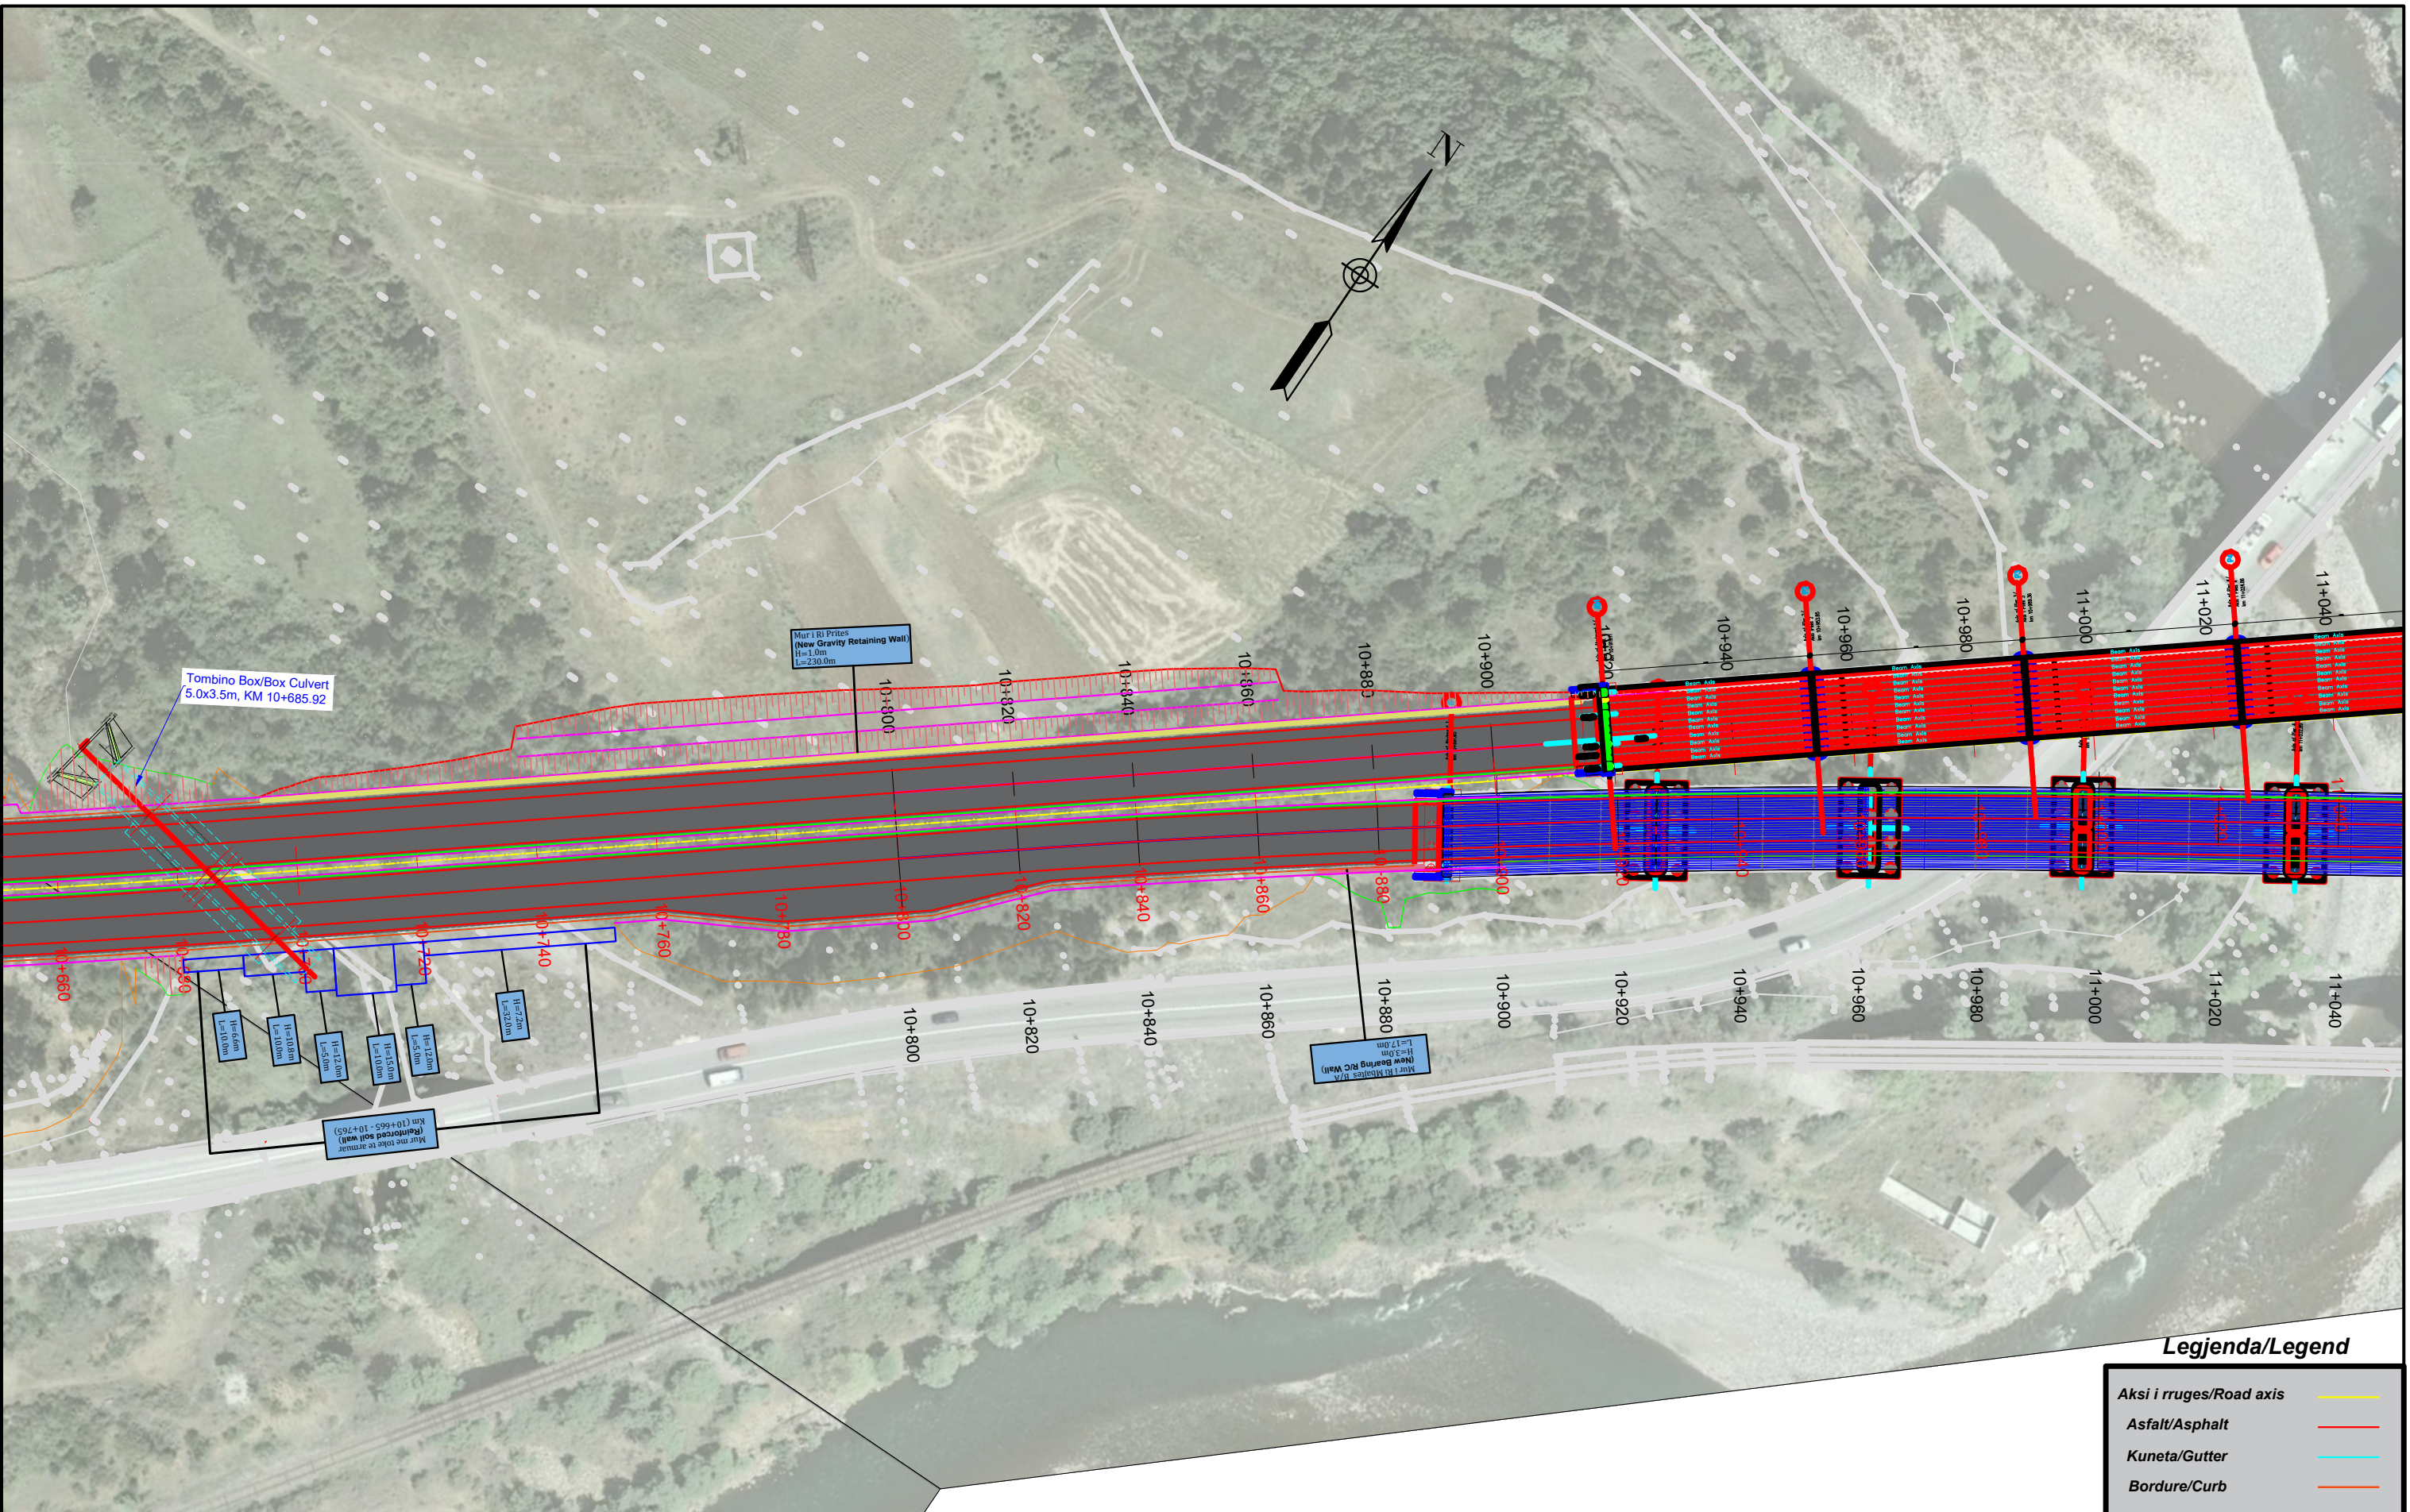

**Legjenda/Legend**

Aksi i rruges/Road axis	
Asfalt/Asphalt	
Kuneta/Gutter	
Bordure/Curb	

**INVESTITORI / INVESTOR**  
**"Autoriteti Rrugor Shqiptar"**  
 Address: Rr. "Sami Frasheri", Nr 33, Tirane  
 Mob: 04 222 3600  
 E-mail: info@arrsh.gov.al

konsulence inxhinierike  
**JV: "InfraKonsult" shpk & "HMK-Consulting" shpk**

HMK-CONSULTING SH.P.K.  
 Konsulence-Projektim-Mbledhjetore

"Studim Projektim - Zgjerimi i segmentit rrugor dalje Elbasan-Prrenjas-Qafe Thane", (Faza III) / "Design Study of road segment exit Elbasan-Prrenjas-Qafe Thane" (Phase III)

**Planimetria /Planview**  
**KM 10+340 - 11+140**


FAZA - PROJEKT ZBATIM  
 PHASE - DETAIL DESIGN

SHKALLA SCALE 1:1000 Date: Tiranë 2023

VIZATIMI Nr: C (2)  
 PAGE No:

**PROJEKTUES:**  
**DESIGN ENGINEERS:**

Ing./Eng. Sokol METOJA  
 Ing./Eng. Redi STRUGA  
 Ing./Eng. Orgest MËRTIKA  
 Ing./Eng. Kristi YZEIRAJ  
 Ing./Eng. Xhoana MARKU

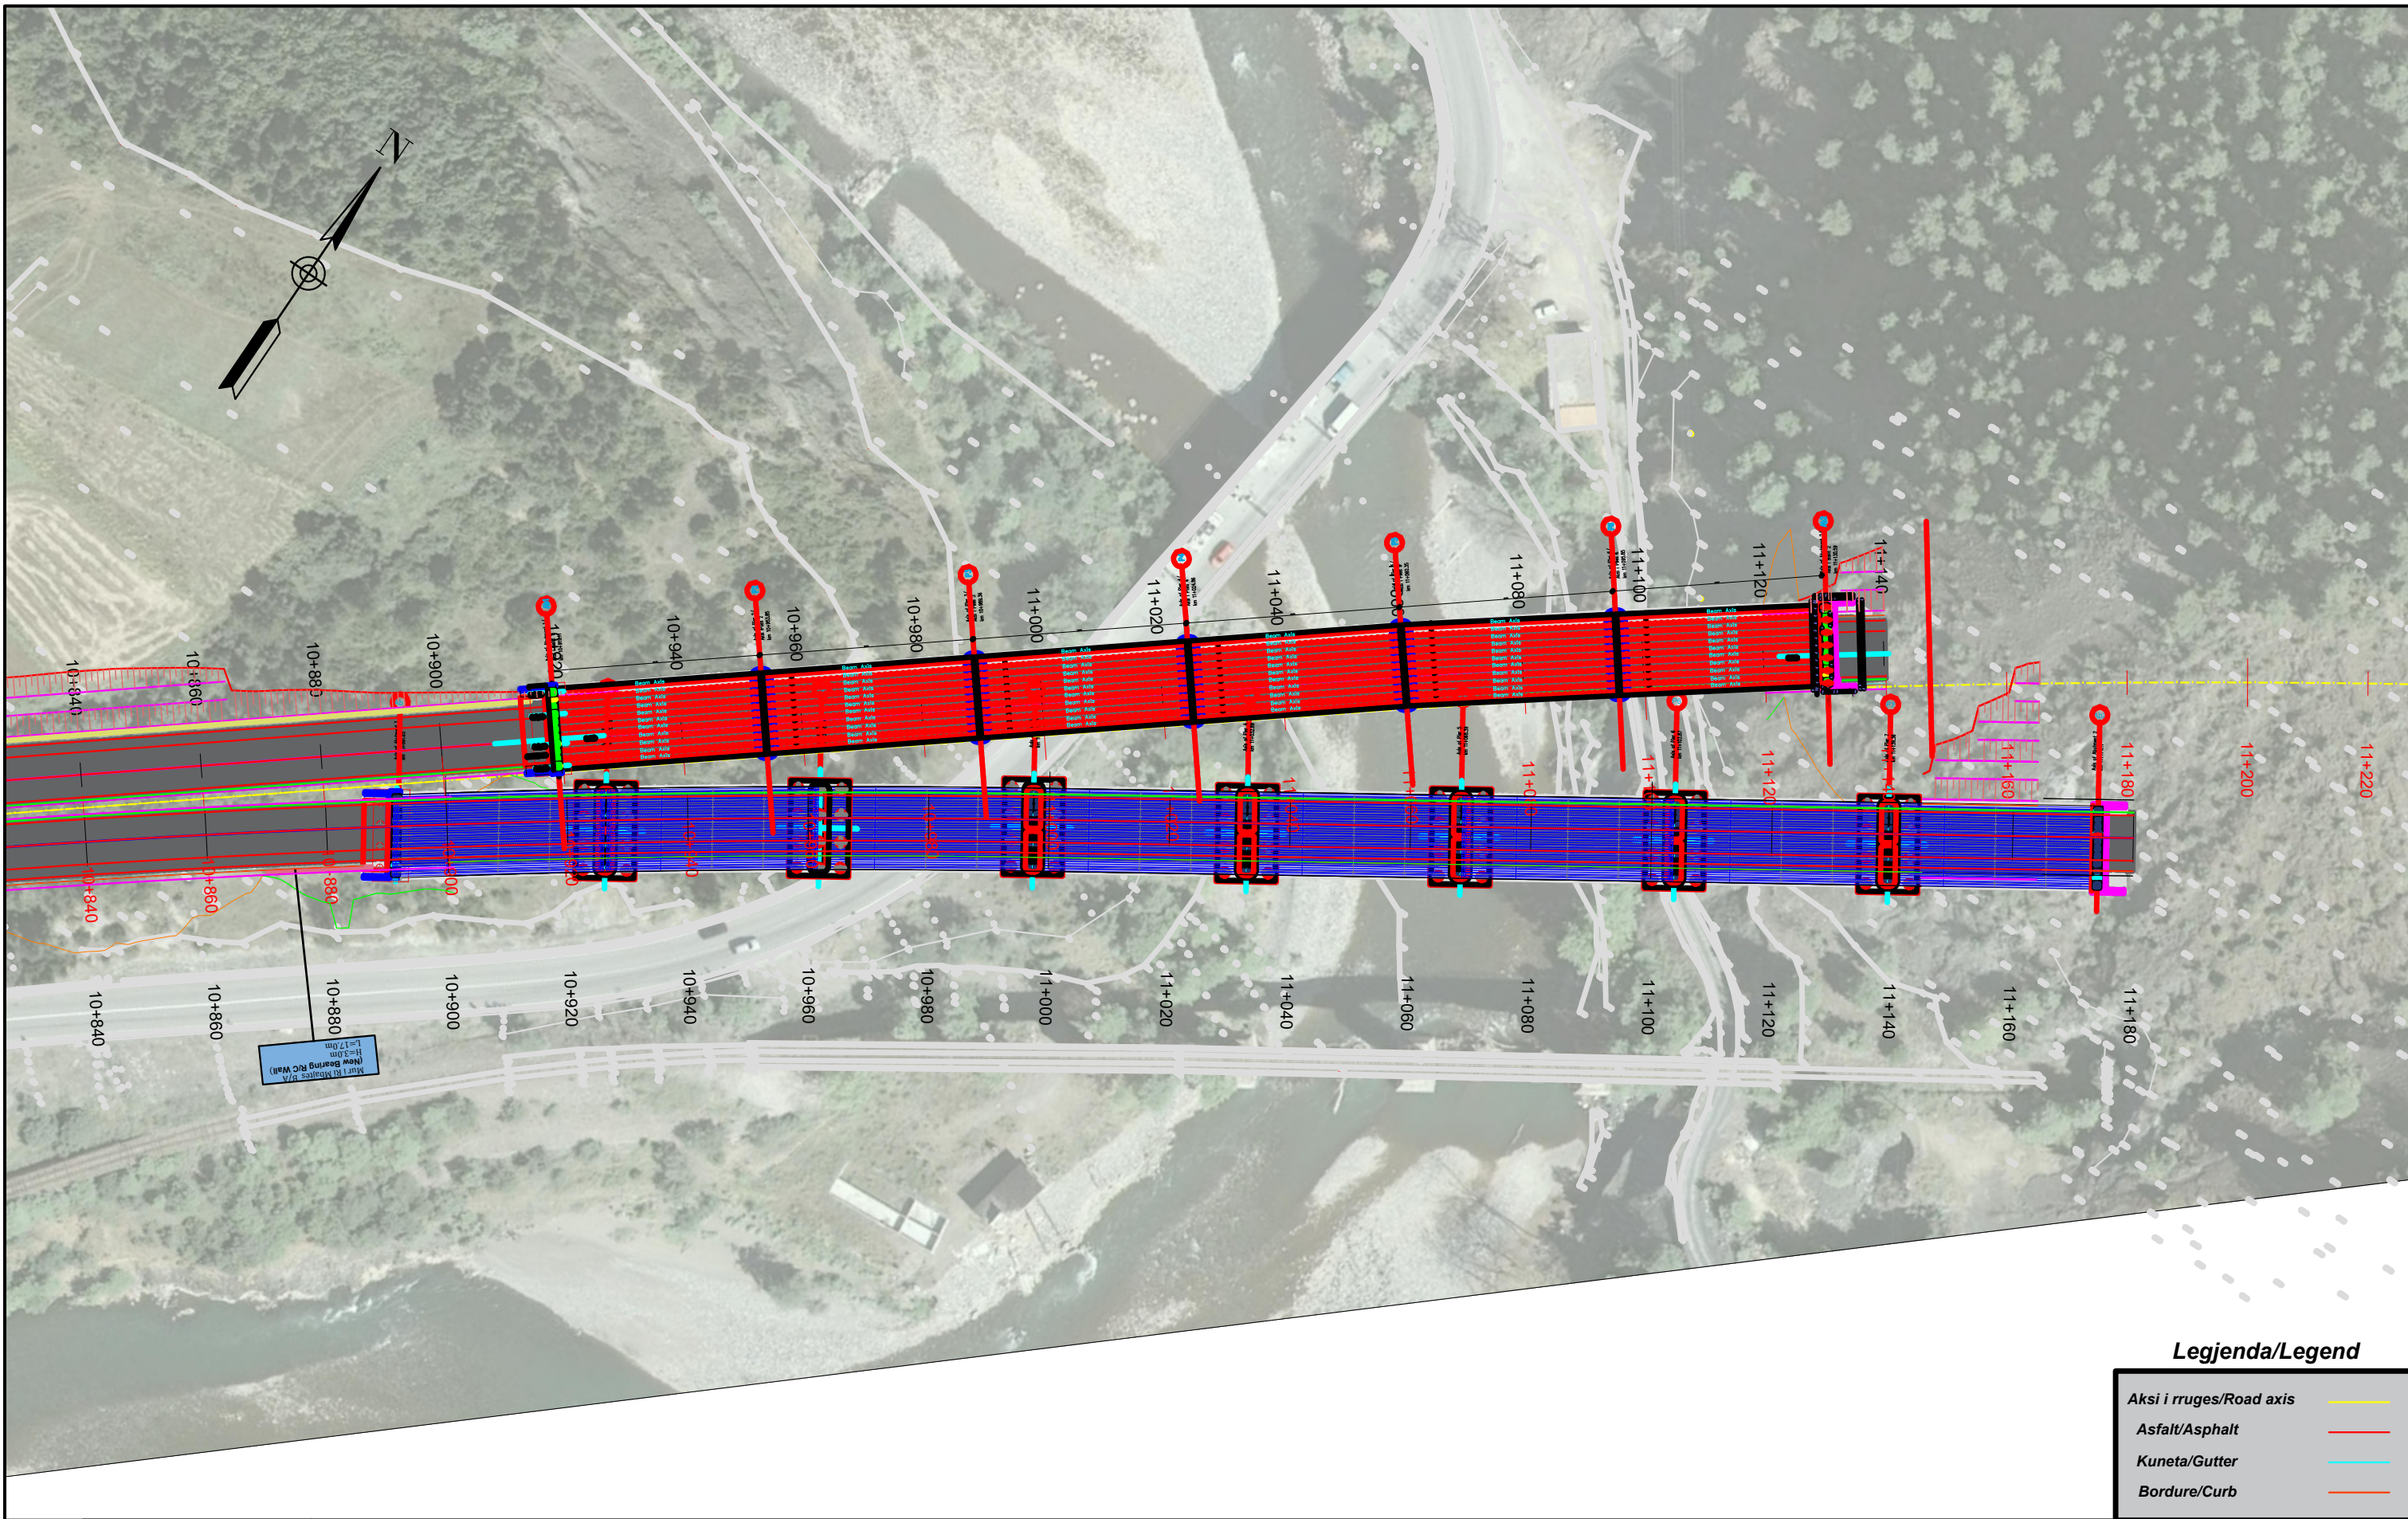

**Legjenda/Legend**

Aksi i rruges/Road axis	—
Asfalt/Asphalt	—
Kuneta/Gutter	—
Bordure/Curb	—

**INVESTITORI / INVESTOR**  
**"Autoriteti Rrugor Shqiptar"**

Address: Rr. "Sami Frasheri", Nr 33, Tirane  
Mob: 04 222 3600  
E-mail: info@arrsh.gov.al



**JV: "InfraKonsult" shpk & "HMK-Consulting" shpk**

"Studim Projektim - Zgjerimi i segmentit rrugor  
dalje Elbasan-Prrenjas-Qafe Thane",  
(Faza III) / "Design Study of road segment exit  
Elbasan-Prrenjas-Qafe Thane" (Phase III)

**Planimetria /Planview**  
**KM 10+340 - 11+140**

**FAZA - PROJEKT ZBATIM**  
**PHASE - DETAIL DESIGN**

SHKALLA SCALE	1:1000	Date: Tiranë 2023
VIZATIMI Nr: PAGE No:	C (3)	

**PROJEKTUES:**  
**DESIGN ENGINEERS:**

Ing./Eng. Sokol METOJA  
Ing./Eng. Redi STRUGA  
Ing./Eng. Orgest MERTIKA  
Ing./Eng. Kristi YZEIRAJ  
Ing./Eng. Xhoana MARKU