

Projekti per Objektin / Design for the Object :

“Studim Projektim – Zgjerimi i segmentit rrugor dalje Elbasan-Prrenjas-Qafe Thane”, Faza III /

“Design Study of road segment exit Elbasan-Prrenjas-Qafe Thane” Phase III

Projekt Zbatim / Detailed Design

“SEGMENTI KM 1+440 – 10+340” /

“SEGMENT KM 1+440 – 10+340”

TIRANE 2023

Projekti per Objektin / Design for the Object :

“Studim Projektim – Zgjerimi i segmentit rrugor dalje Elbasan-Prrenjas-Qafe Thane”, Faza III /

“Design Study of road segment exit Elbasan-Prrenjas-Qafe Thane” Phase III

Projekt Zbatim / Detailed Design


“PLANIMETRIA E SEGMENTIT KM 1+440 – 10+340” /

“PLAN VIEW OF THE SEGMENT KM 1+440 – 10+340”

TIRANE 2023



Nr - 4
 Sta - 1+632.47
 N - 4556907.85
 E - 430874.34
 T - 187.82
 L - 361.99
 R - 550.00

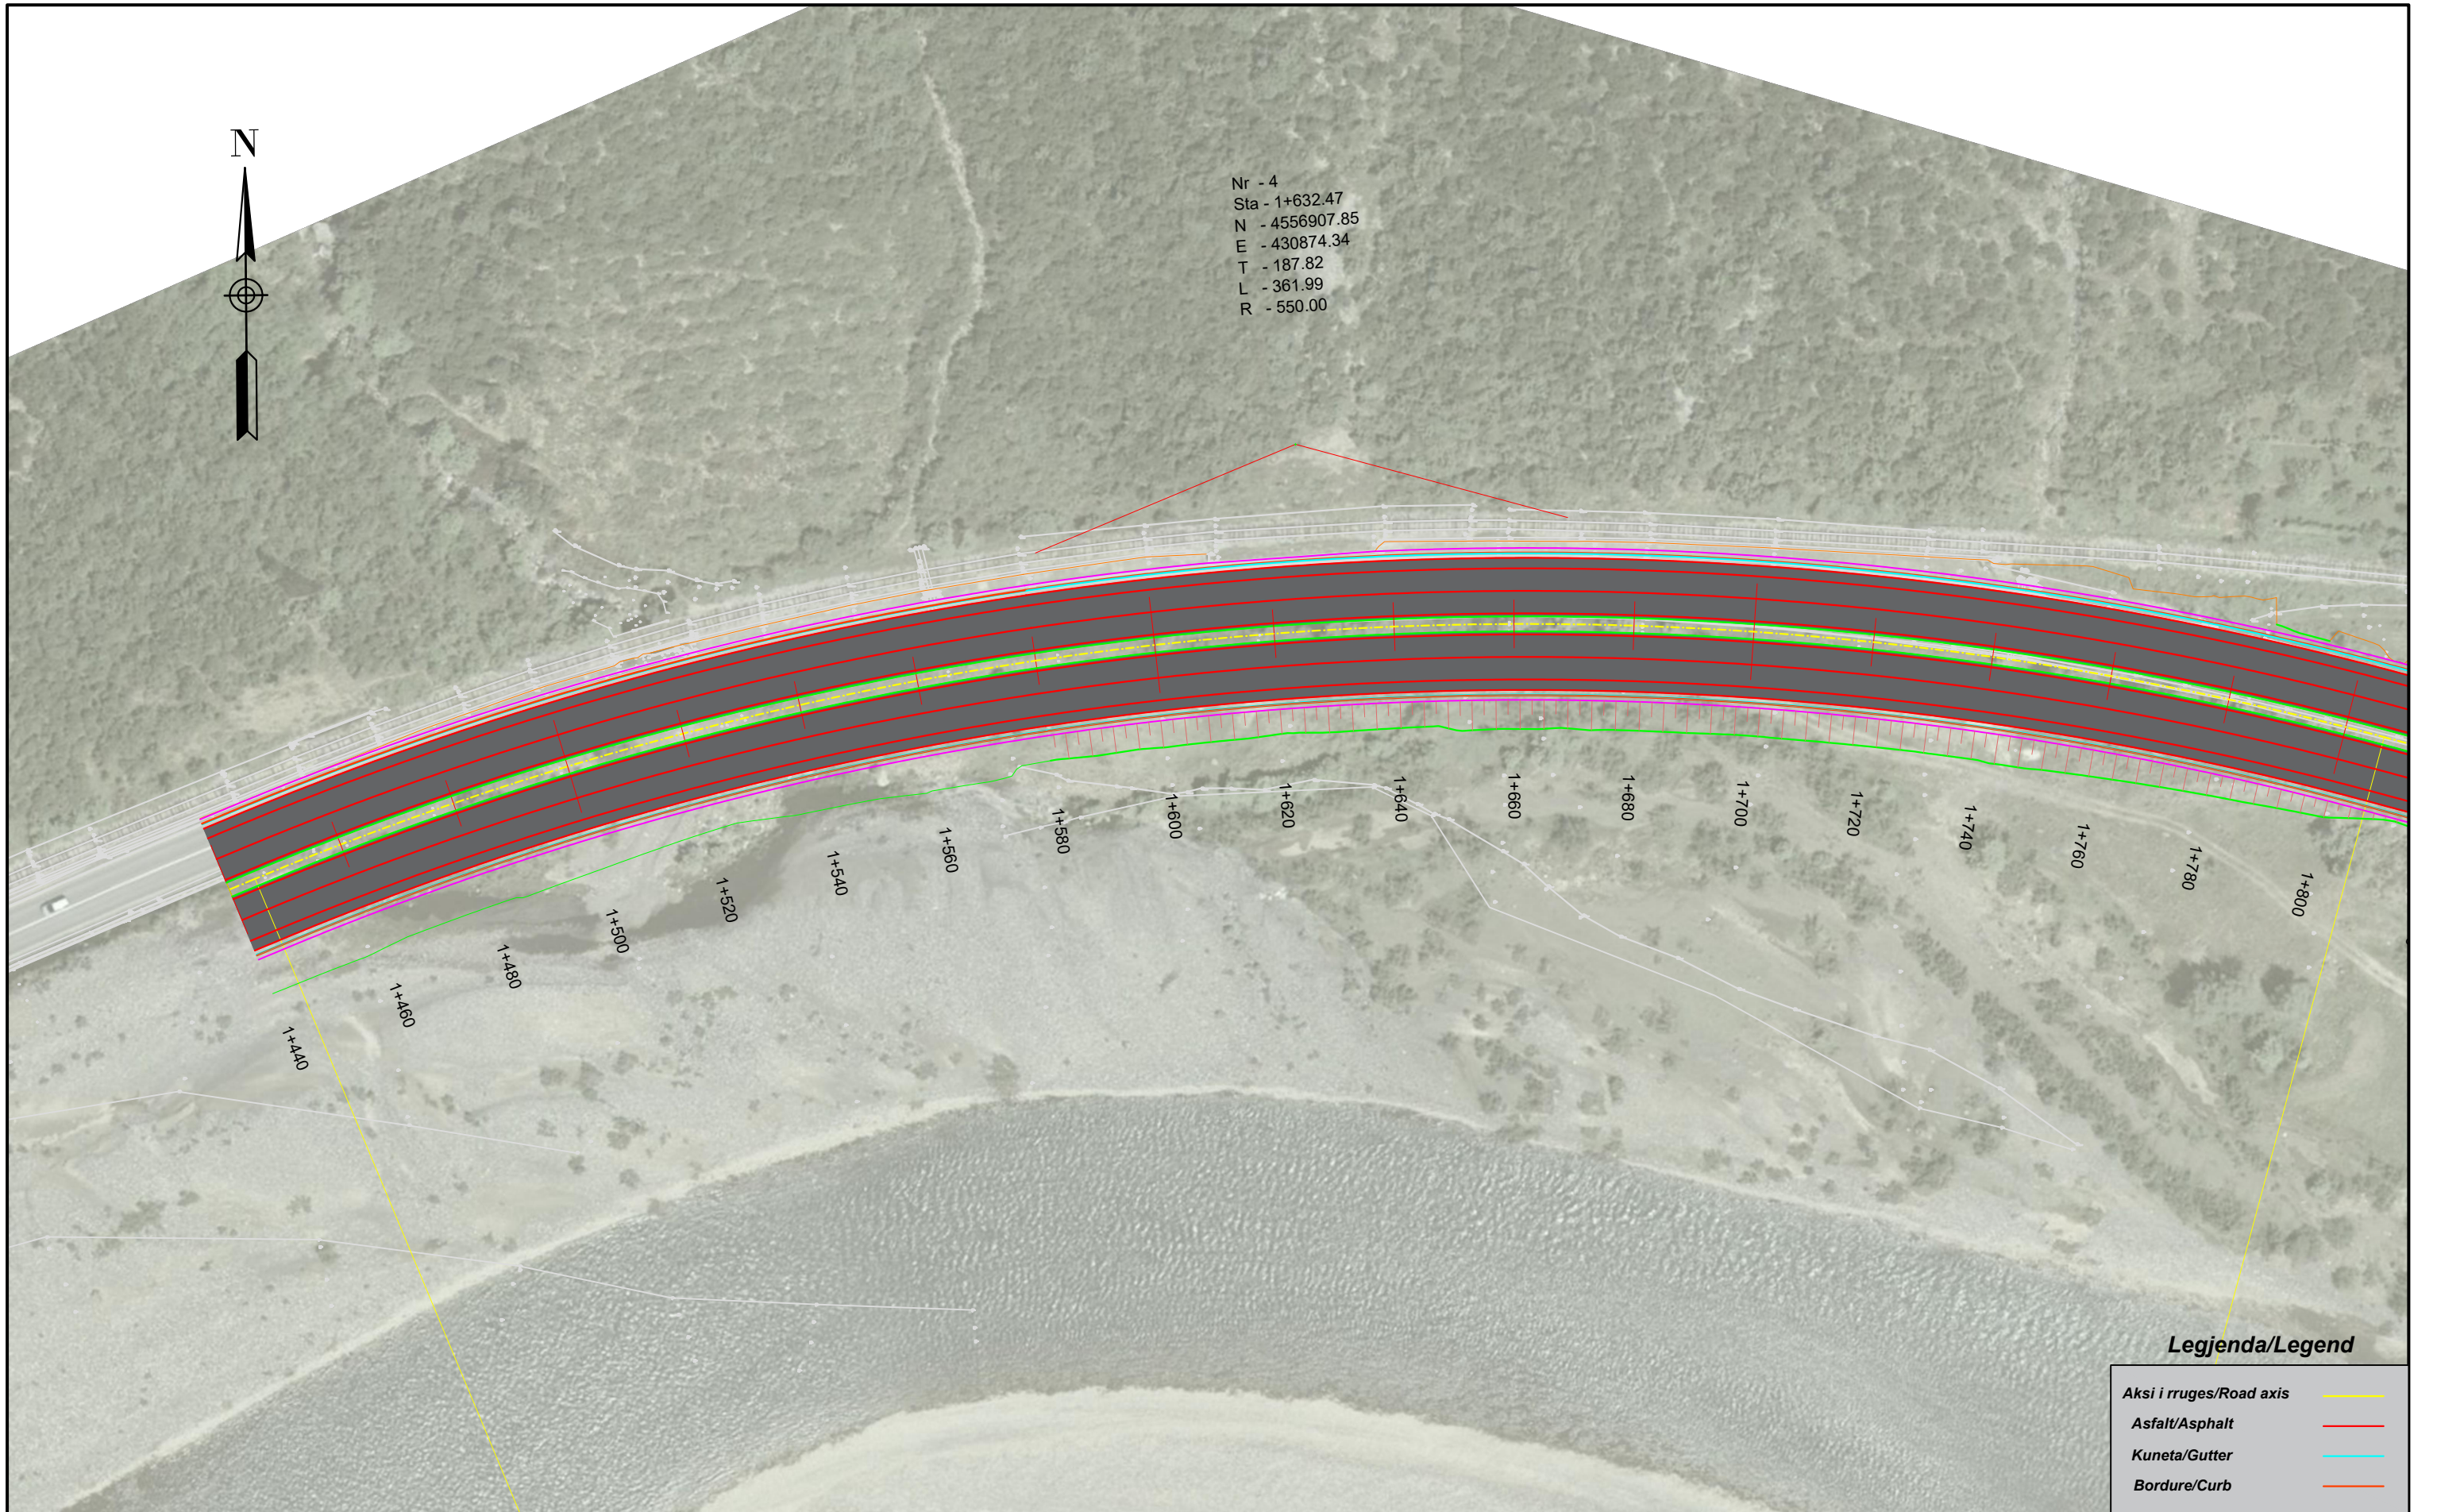

Legjenda/Legend

Aksi i rruges/Road axis	
Asfalt/Asphalt	
Kuneta/Gutter	
Bordure/Curb	



INVESTITORI / INVESTOR
"Autoriteti Rrugor Shqiptar"

Address: Rr. "Sami Frasheri", Nr 33, Tirane
 Mob: 04 222 3600
 E-mail: info@arrsh.gov.al



JV: "InfraKonsult" shpk & "HMK-Consulting" shpk



"Studim Projektim - Zgjerimi i segmentit rrugor
 dalje Elbasan-Prrerjas-Qafe Thane",
 (Faza III) / "Design Study of road segment exit
 Elbasan-Prrerjas-Qafe Thane" (Phase III)

Planimetria /Planview
KM 1+440 - 10+340

FAZA - PROJEKT ZBATIM
 PHASE - DETAIL DESIGN

SHKALLA SCALE 1:1000 Date: Tiranë 2023

VIZATIMI Nr: C (1)
 PAGE No:

PROJEKTUES :
 DESIGN ENGINEERS:

Ing./Eng. Sokol METOJA
 Ing./Eng. Redi STRUGA
 Ing./Eng. Orgest MERTIKA
 Ing./Eng. Kristi YZEIRAJ
 Ing./Eng. Xhoana MARKU





Legjenda/Legend	
Aksi i rruges/Road axis	
Asfalt/Asphalt	
Kuneta/Gutter	
Bordure/Curb	

INVESTITORI / INVESTOR
"Autoriteti Rrugor Shqiptar"

Address: Rr. "Sami Frasheri", Nr 33, Tirane
 Mob: 04 222 3600
 E-mail: info@arrsh.gov.al

InfraKonsult
 konsulence inzhinierike

HMK-CONSULTING SH.P.K
 Konsulence-Projektim-Mbiqarkite

JV: "InfraKonsult" shpk & "HMK-Consulting" shpk

"Studim Projektim - Zgjerimi i segmentit rrugor dalje Elbasan-Prrenjas-Qafe Thane",
 (Faza III) / "Design Study of road segment exit Elbasan-Prrenjas-Qafe Thane" (Phase III)

Planimetria /Planview
KM 1+440 - 10+340

FAZA - PROJEKT ZBATIM PHASE - DETAIL DESIGN	
SHKALLA SCALE	1:1000
Date:	Tiranë 2023
VIZATIMI Nr: PAGE No:	C (2)

**PROJEKTUES :
DESIGN ENGINEERS:**

Ing./Eng. Sokol METOJA
 Ing./Eng. Redi STRUGA
 Ing./Eng. Orgest MERTIKA
 Ing./Eng. Kristi YZEIRAJ
 Ing./Eng. Xhoana MARKU



Nr - 6
 Sta - 2+251.90
 N - 4556690.21
 E - 431466.49
 T - 127.03
 L - 240.32
 R - 300.00

Legjenda/Legend

Aksi i rruges/Road axis	
Asfalt/Asphalt	
Kuneta/Gutter	
Bordure/Curb	

INVESTITORI / INVESTOR
"Autoriteti Rrugor Shqiptar"
 Address: Rr. "Sami Frasheri", Nr 33, Tirane
 Mob: 04 222 3600
 E-mail: info@arrsh.gov.al


konsulence inzhinierike

 Konsulence-Projektim-Mbiqytje
JV: "InfraKonsult" shpk & "HMK-Consulting" shpk

"Studim Projektim - Zgjerimi i segmentit rrugor dalje Elbasan-Prrerjas-Qafe Thane", (Faza III) / "Design Study of road segment exit Elbasan-Prrerjas-Qafe Thane" (Phase III)
Planimetria /Planview
KM 1+440 - 10+340

FAZA - PROJEKT ZBATIM
PHASE - DETAIL DESIGN
SHKALLA 1:1000 **Date: Tiranë 2023**
VIZATIMI Nr: C (3)
PAGE No:

PROJEKTUES :
DESIGN ENGINEERS:
 Ing./Eng. Sokol METOJA
 Ing./Eng. Redi STRUGA
 Ing./Eng. Orgest MERTIKA
 Ing./Eng. Kristi YZEIRAJ
 Ing./Eng. Xhoana MARKU

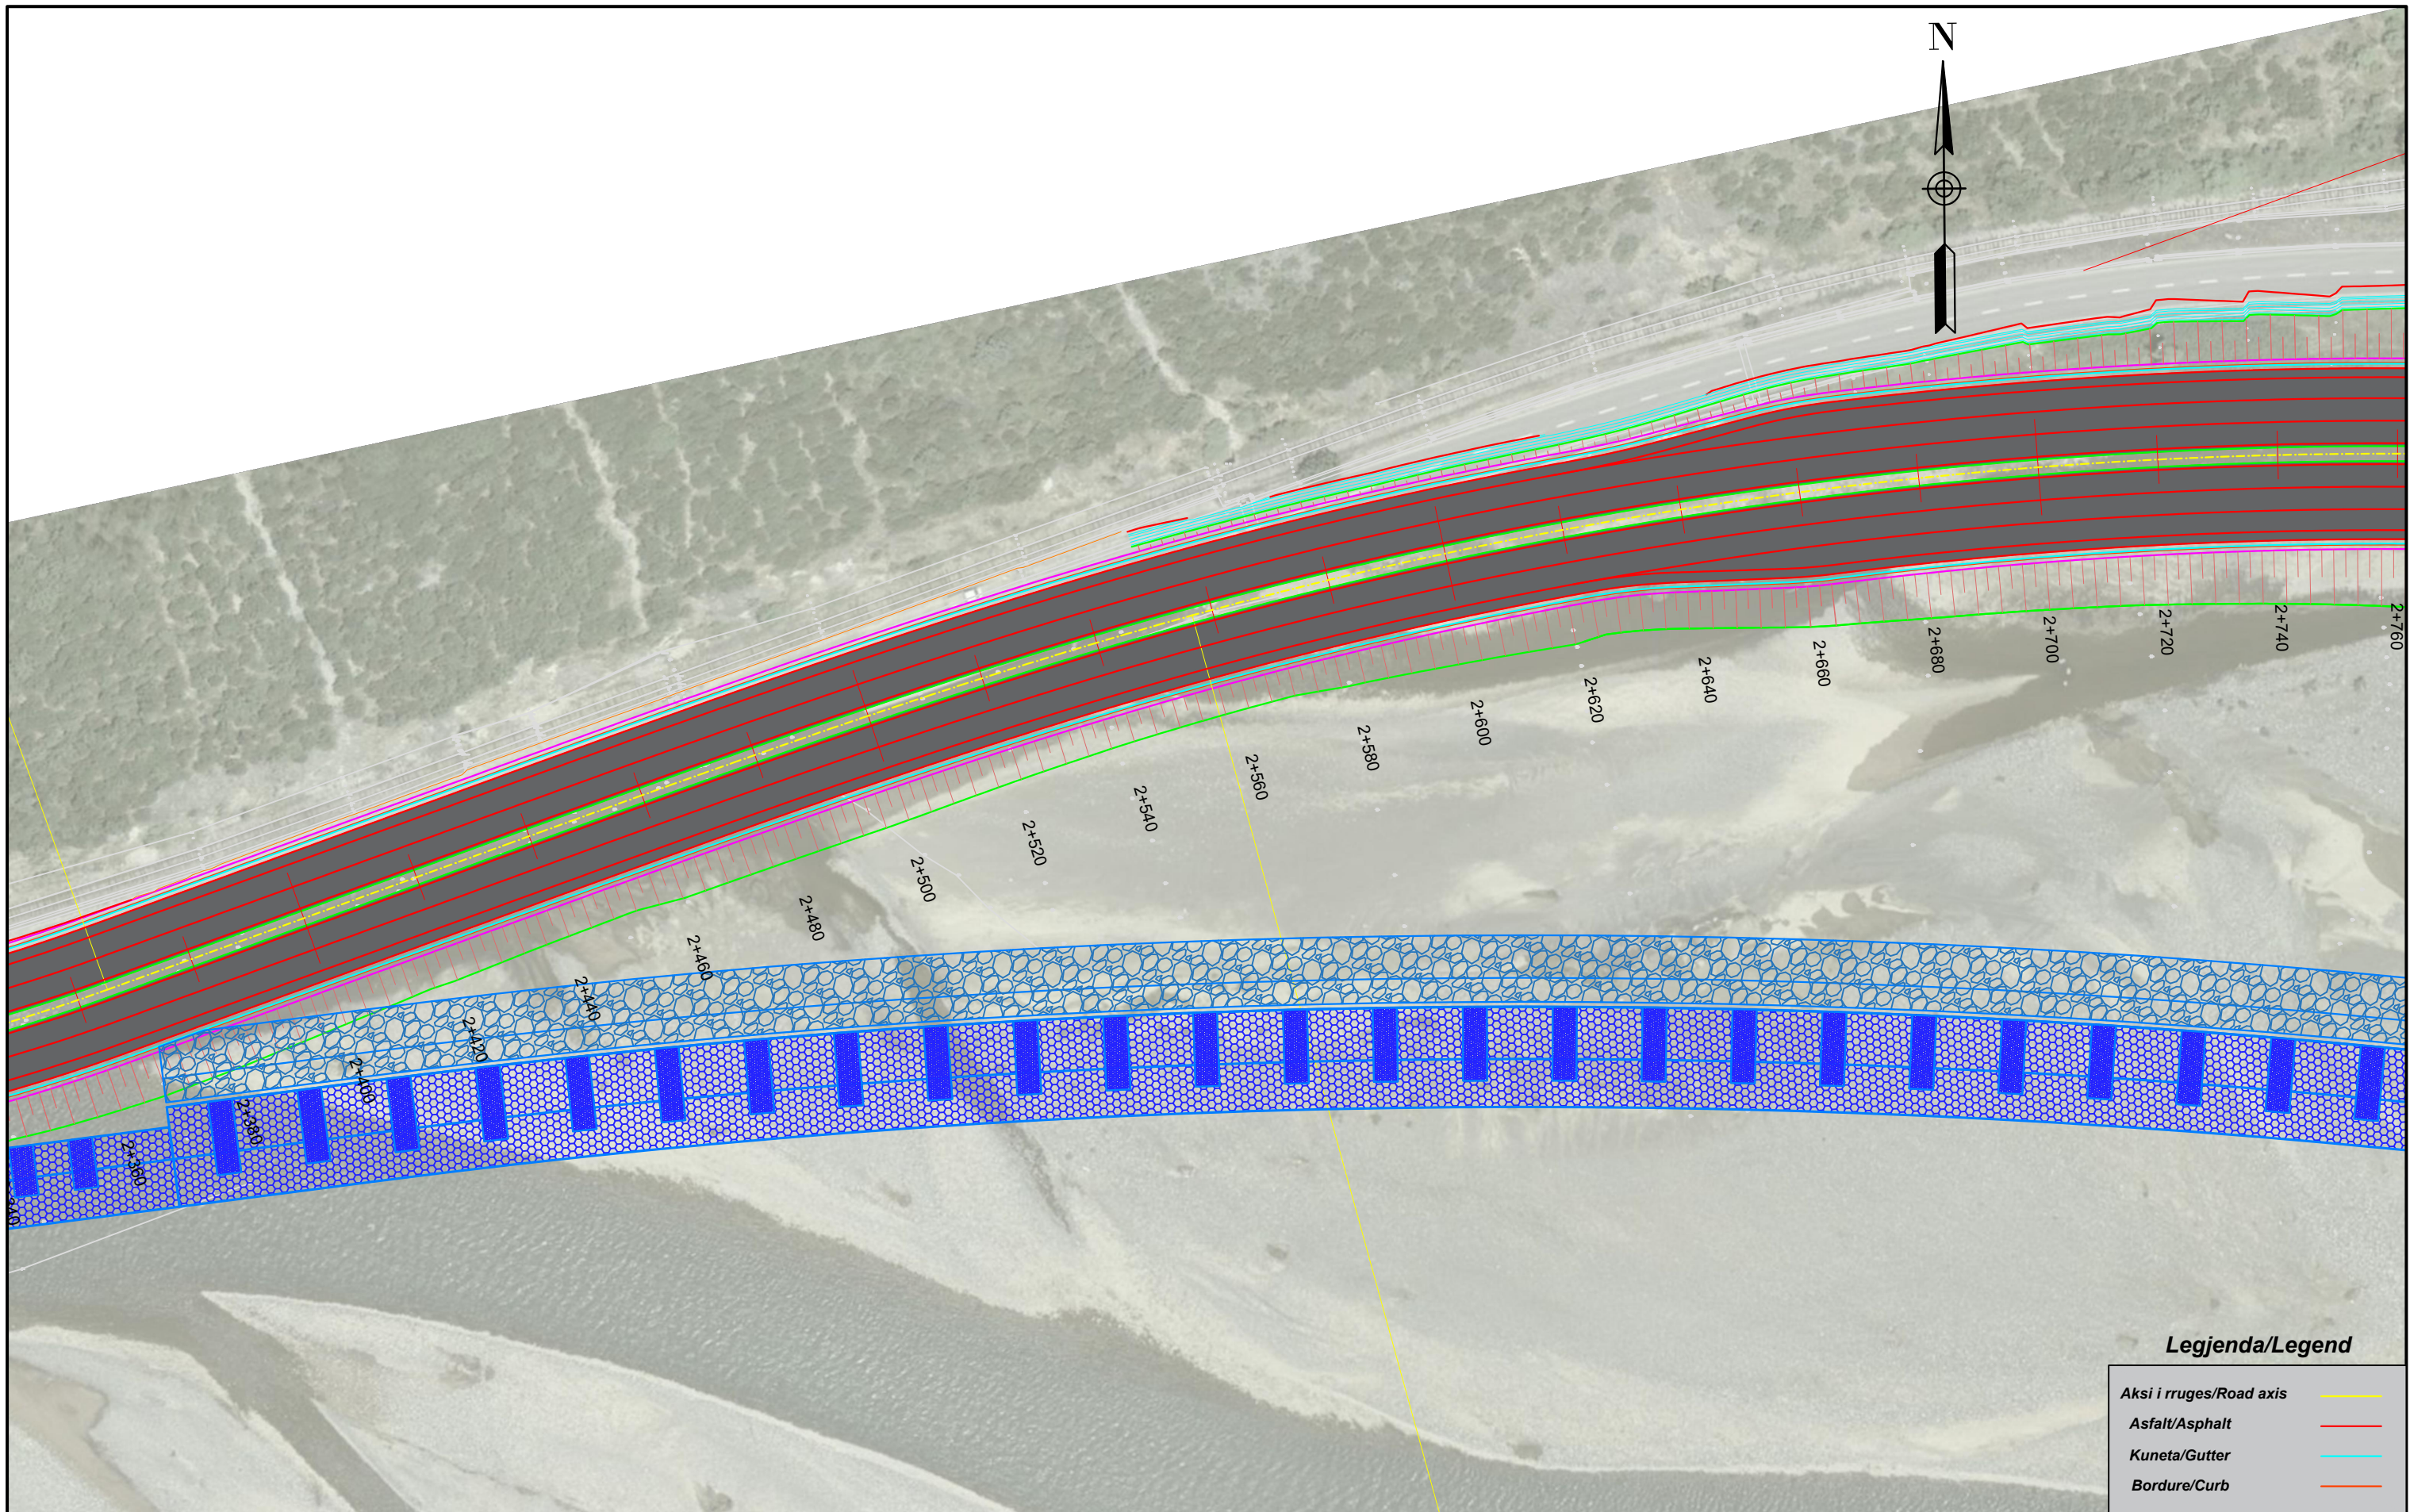

Legjenda/Legend

Aksi i rruges/Road axis	
Asfalt/Asphalt	
Kuneta/Gutter	
Bordure/Curb	

INVESTITORI / INVESTOR
"Autoriteti Rrugor Shqiptar"
 Address: Rr. "Sami Frasheri", Nr 33, Tirane
 Mob: 04 222 3600
 E-mail: info@arrsh.gov.al

konsulence Inzhinierike

 Konsulence-Projektim-Mbiqyrtje
JV: "InfraKonsult" shpk & "HMK-Consulting" shpk

"Studim Projektim - Zgjerimi i segmentit rrugor dalje Elbasan-Prrerjas-Qafe Thane",
 (Faza III) / "Design Study of road segment exit Elbasan-Prrerjas-Qafe Thane" (Phase III)
Planimetria /Planview
KM 1+440 - 10+340

FAZA - PROJEKT ZBATIM
 PHASE - DETAIL DESIGN
 SHKALLA SCALE 1:1000 Date: Tiranë 2023
 VIZATIMI Nr: C (4)
 PAGE No:

PROJEKTUES :
DESIGN ENGINEERS:
 Ing./Eng. Sokol METOJA
 Ing./Eng. Redi STRUGA
 Ing./Eng. Orgest MERTIKA
 Ing./Eng. Kristi YZEIRAJ
 Ing./Eng. Xhoana MARKU