

Projekti per Objektin / Design for the Object :


“Studim Projektim – Zgjerimi i segmentit rrugor dalje Elbasan-Prrenjas-Qafe Thane”, Faza IV /

“Design Study of road segment exit Elbasan-Prrenjas-Qafe Thane” Phase IV

Projekt Zbatim / Detailed Design

“PROFILAT TERTHORE” / “CROSS SECTIONS”

TIRANE 2023

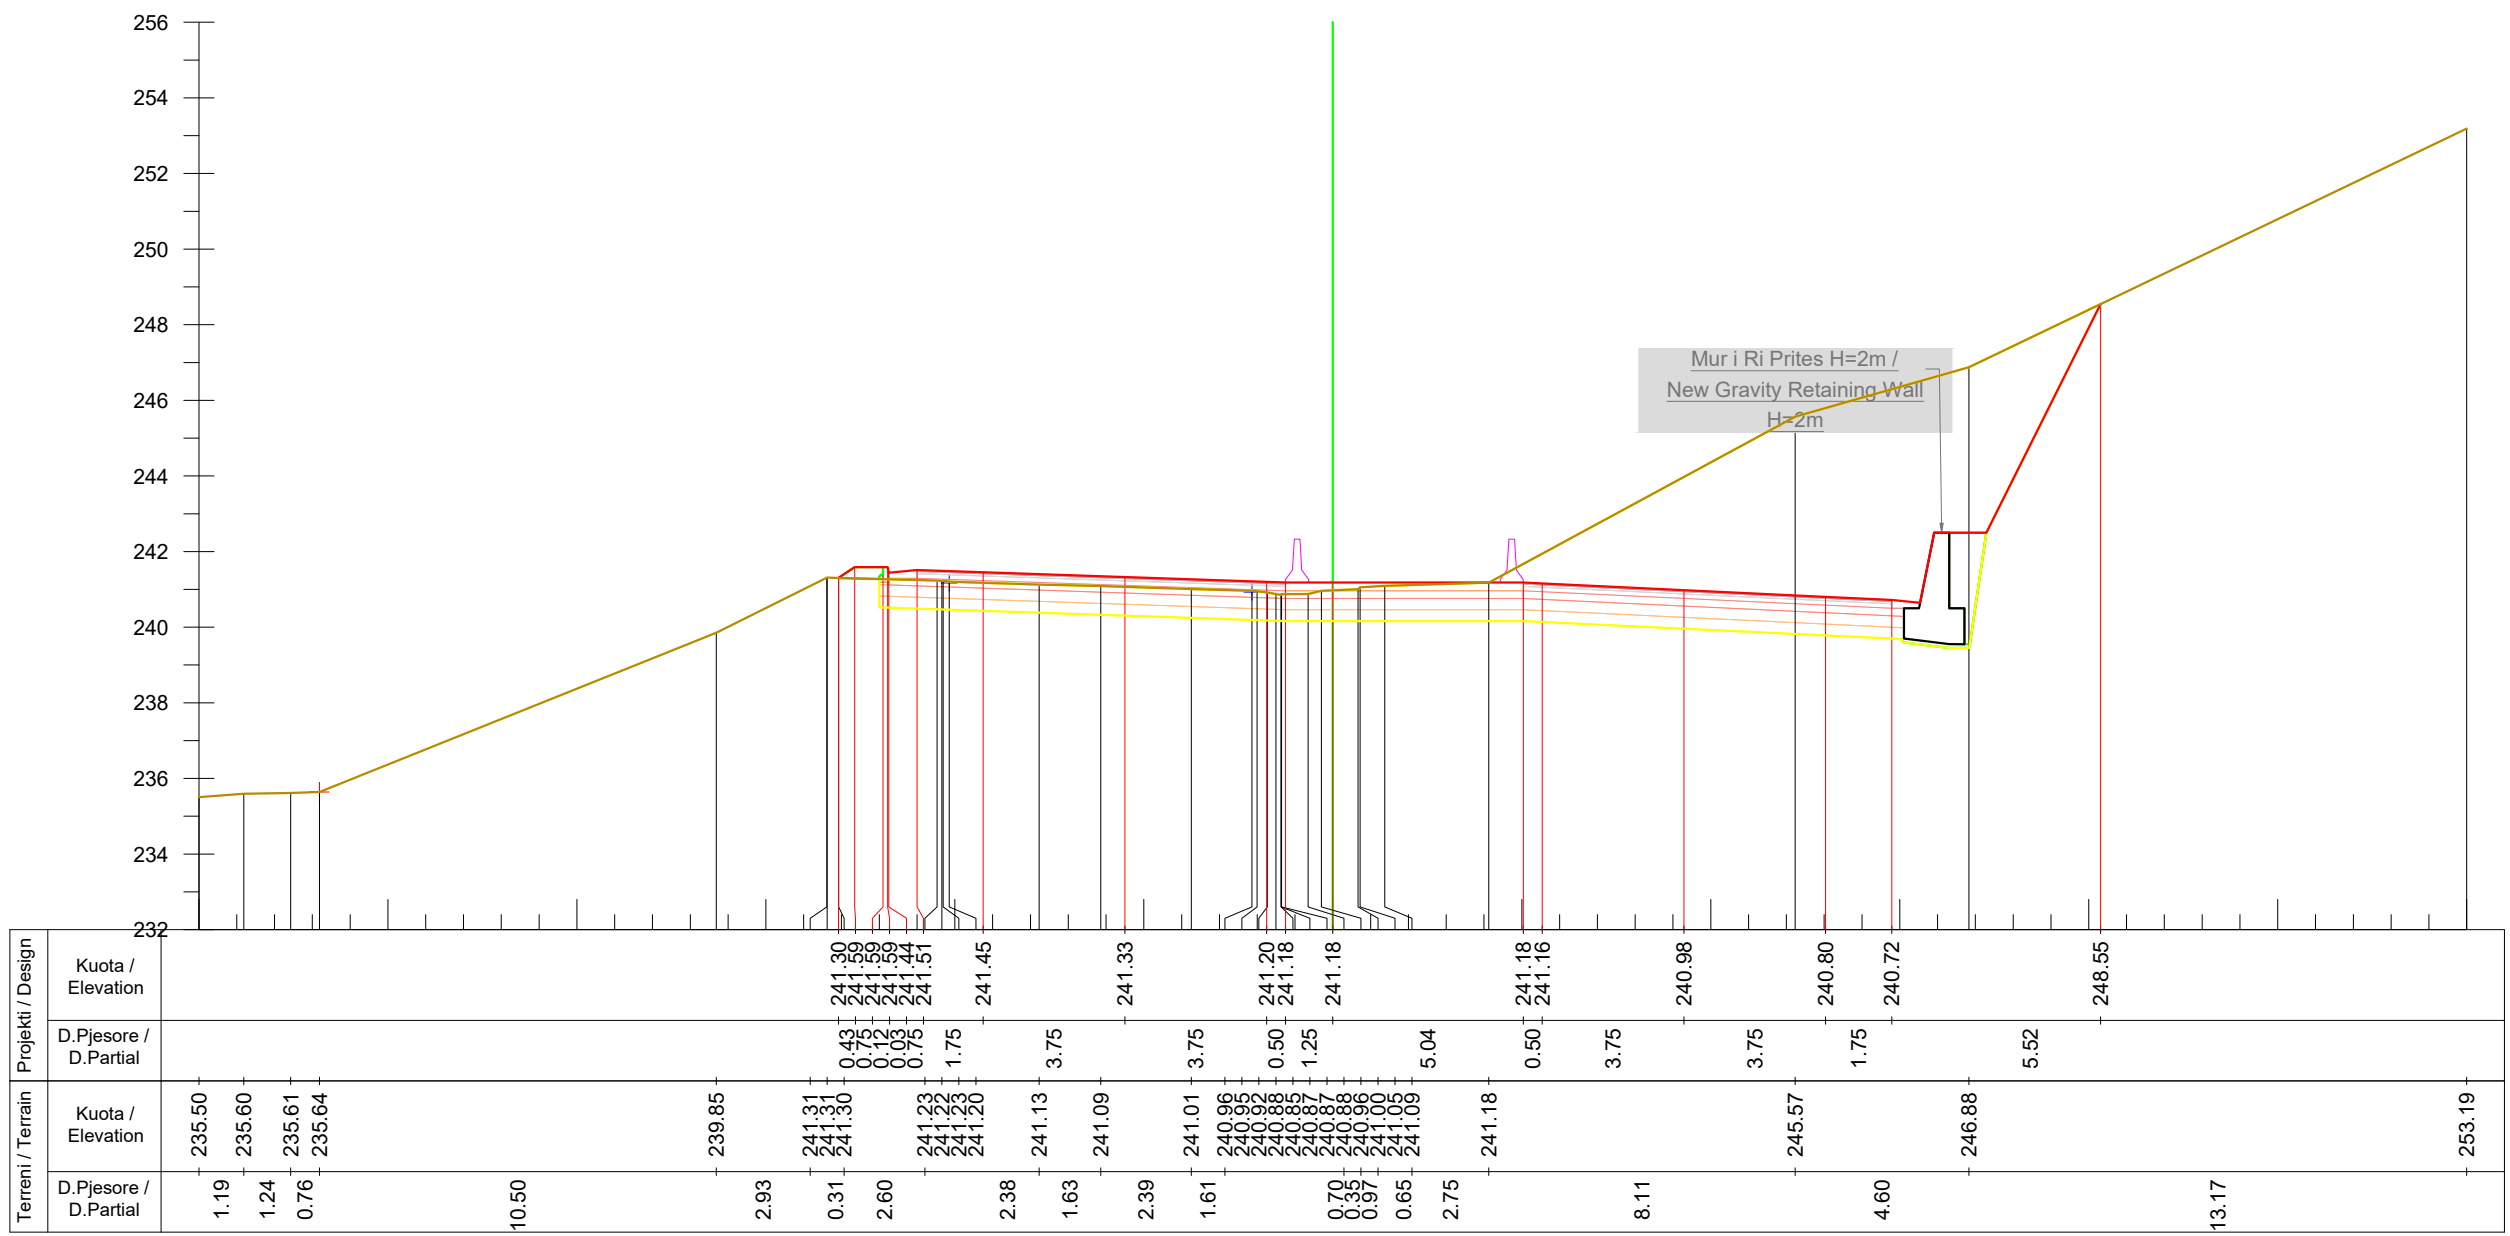

Km. 14+620

INVESTITORI / INVESTOR
"Autoriteti Rrugor Shqiptar"
 Address: Rr. "Sami Frasheri", Nr 33, Tirane
 Mob: 04 222 3600
 E-mail: info@arrsh.gov.al

InfraKonsult
 konsulence Inzhinierike

HMK-CONSULTING SH.P.K
 Konsulence-Projektim-Mbikqarje

JV: "InfraKonsult" shpk & "HMK-Consulting" shpk

"Studim Projektim - Zgjerimi i segmentit rrugor dalje Elbasan-Prenjas-Qafe Thane", (Faza IV) / "Design Study of road segment exit Elbasan-Prenjas-Qafe Thane" (Phase IV)

Profilat Terthore / Cross Sections


FAZA - PROJEKT ZBATIM
 PHASE - DETAIL DESIGN

SHKALLA SCALE 1:200 Date: Tiranë 2023

VIZATIMI Nr: E (2)
 PAGE No:

PROJEKTUES : DESIGN ENGINEERS:

Ing./Eng. Sokol METOJA
 Ing./Eng. Redi STRUGA
 Ing./Eng. Orgest MERTIKA
 Ing./Eng. Kristi YZEIRAJ
 Ing./Eng. Xhoana MARKU

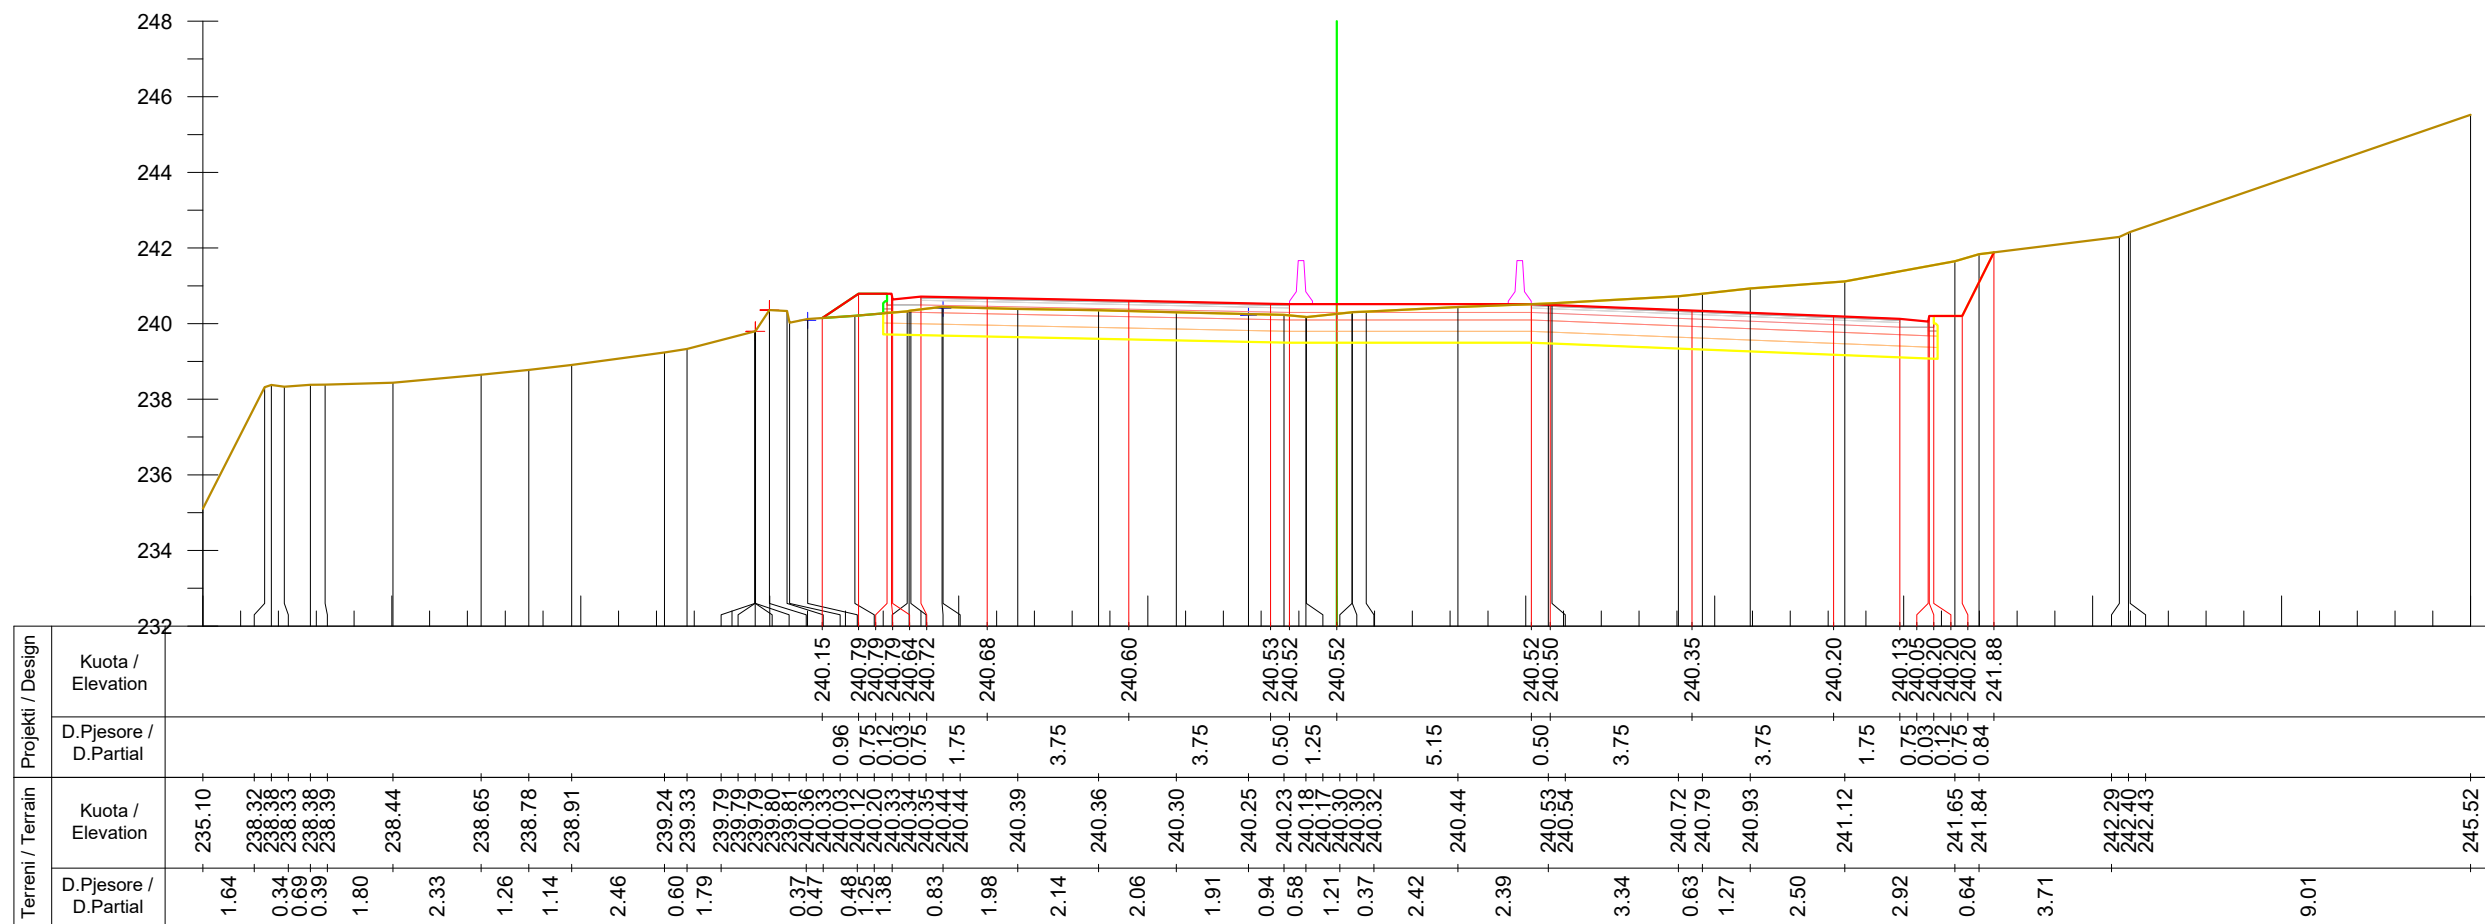

Km. 14+640



INVESTITORI / INVESTOR
"Autoriteti Rrugor Shqiptar"

Address: Rr. "Sami Frasheri", Nr 33, Tirane
 Mob: 04 222 3600
 E-mail: info@arrsh.gov.al



JV: "InfraKonsult" shpk & "HMK-Consulting" shpk



"Studim Projektim - Zgjerimi i segmentit rrugor
 dalje Elbasan-Prenjas-Qafe Thane", (Faza IV) /
 "Design Study of road segment exit
 Elbasan-Prenjas-Qafe Thane" (Phase IV)


**Profilat Terthore /
 Cross Sections**

FAZA - PROJEKT ZBATIM
 PHASE - DETAIL DESIGN

SHKALLA SCALE 1:200 Date: Tiranë 2023
 VIZATIMI Nr: E (3)
 PAGE No:

PROJEKTUES :
 DESIGN ENGINEERS:

Ing./Eng. Sokol METOJA
 Ing./Eng. Redi STRUGA
 Ing./Eng. Orgest MERTIKA
 Ing./Eng. Kristi YZEIRAJ
 Ing./Eng. Xhoana MARKU

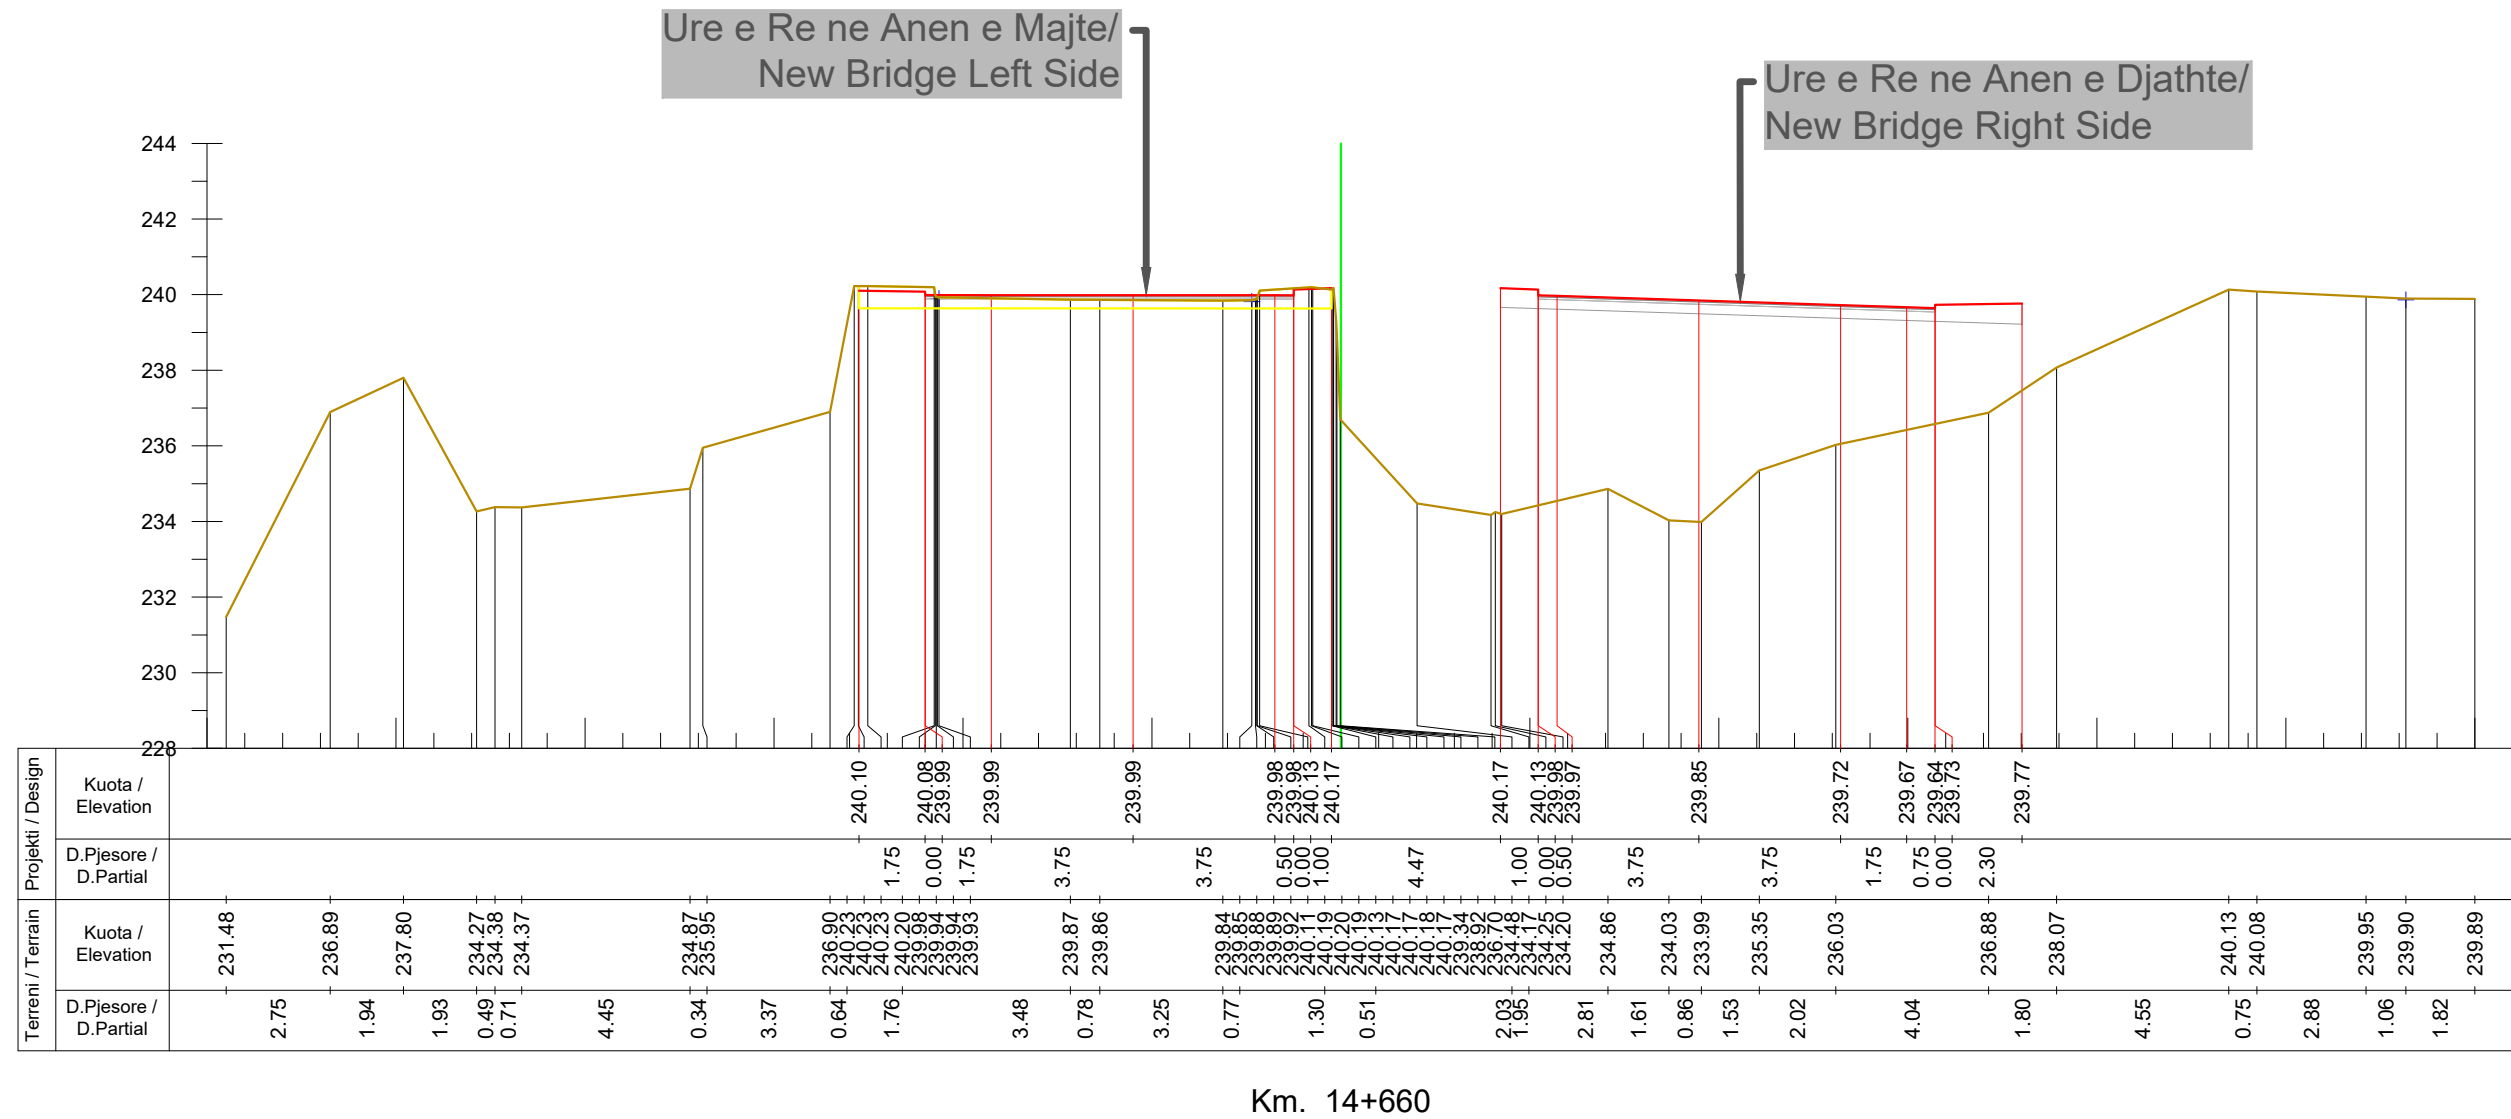

Km. 14+660



INVESTITORI / INVESTOR
"Autoriteti Rrugor Shqiptar"

Address: Rr. "Sami Frasheri", Nr 33, Tirane
 Mob: 04 222 3600
 E-mail: info@arrsh.gov.al



JV: "InfraKonsult" shpk & "HMK-Consulting" shpk



"Studim Projektim - Zgjerimi i segmentit rrugor
 dalje Elbasan-Prenjas-Qafe Thane", (Faza IV) /
 "Design Study of road segment exit
 Elbasan-Prenjas-Qafe Thane" (Phase IV)

**Profilat Terthore /
 Cross Sections**


FAZA - PROJEKT ZBATIM
 PHASE - DETAIL DESIGN

SHKALLA SCALE 1:200 Date: Tiranë 2023

VIZATIMI Nr: E (4)
 PAGE No:

PROJEKTUES :
 DESIGN ENGINEERS:

Ing./Eng. Sokol METOJA
 Ing./Eng. Redi STRUGA
 Ing./Eng. Orgest MERTIKA
 Ing./Eng. Kristi YZEIRAJ
 Ing./Eng. Xhoana MARKU

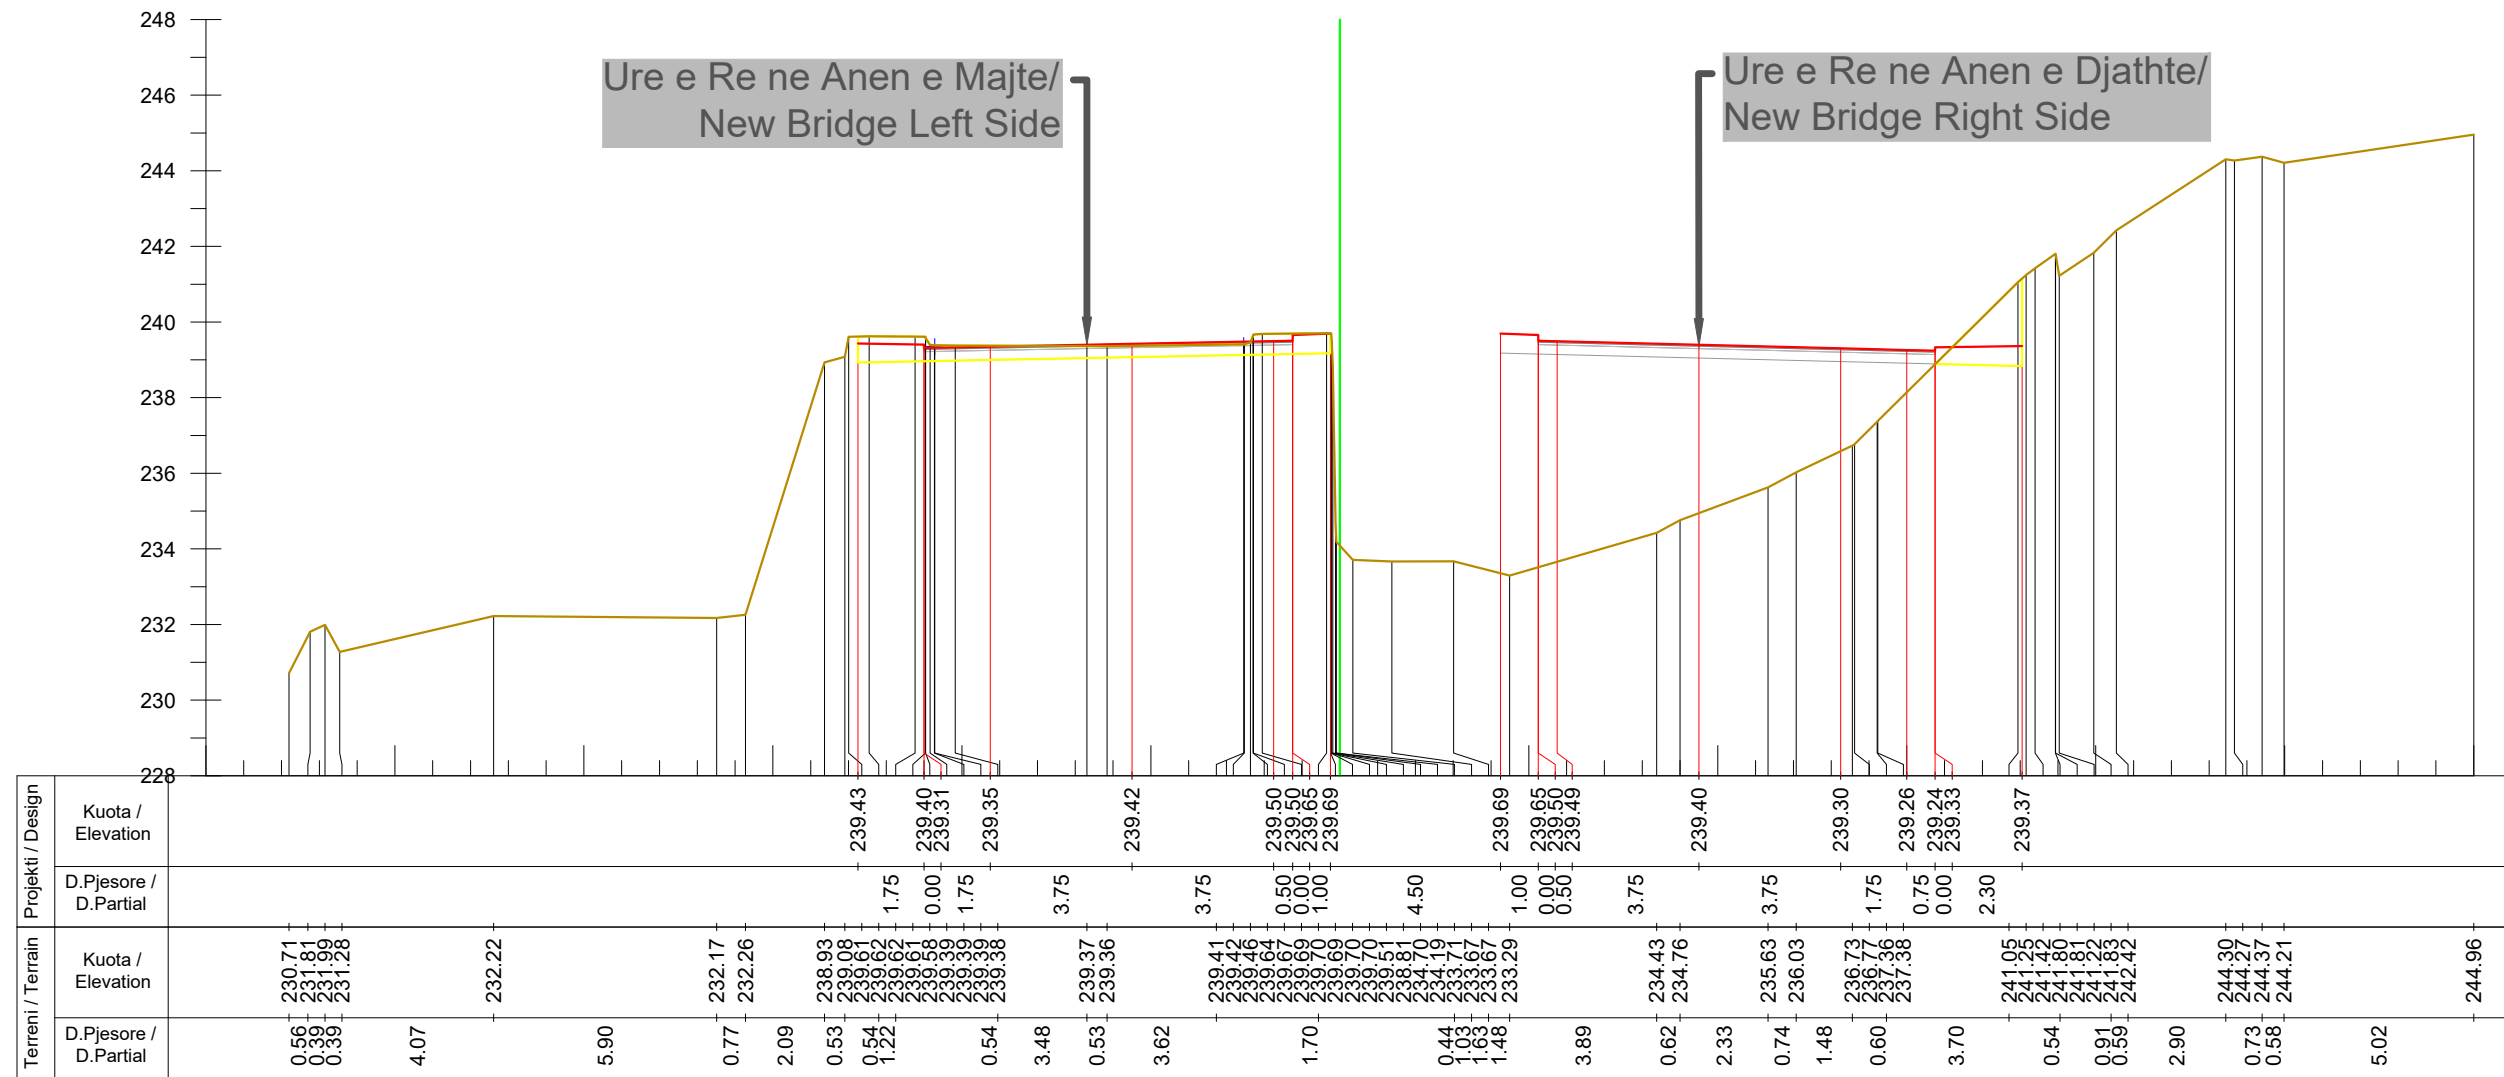

Km. 14+680



INVESTITORI / INVESTOR
"Autoriteti Rrugor Shqiptar"

Address: Rr. "Sami Frasheri", Nr 33, Tirane

Mob: 04 222 3600
 E-mail: info@arrsh.gov.al



JV: "InfraKonsult" shpk & "HMK-Consulting" shpk



"Studim Projektim - Zgjerimi i segmentit rrugor
 dalje Elbasan-Prenjas-Qafe Thane", (Faza IV) /
 "Design Study of road segment exit
 Elbasan-Prenjas-Qafe Thane" (Phase IV)

**Profilat Terthore /
 Cross Sections**

FAZA - PROJEKT ZBATIM
 PHASE - DETAIL DESIGN


SHKALLA
 SCALE 1:200

Date: Tiranë 2023

VIZATIMI Nr:
 PAGE No: E (5)

PROJEKTUES :
 DESIGN ENGINEERS:

Ing./Eng. Sokol METOJA
 Ing./Eng. Redi STRUGA
 Ing./Eng. Orgest MERTIKA
 Ing./Eng. Kristi YZEIRAJ
 Ing./Eng. Xhoana MARKU

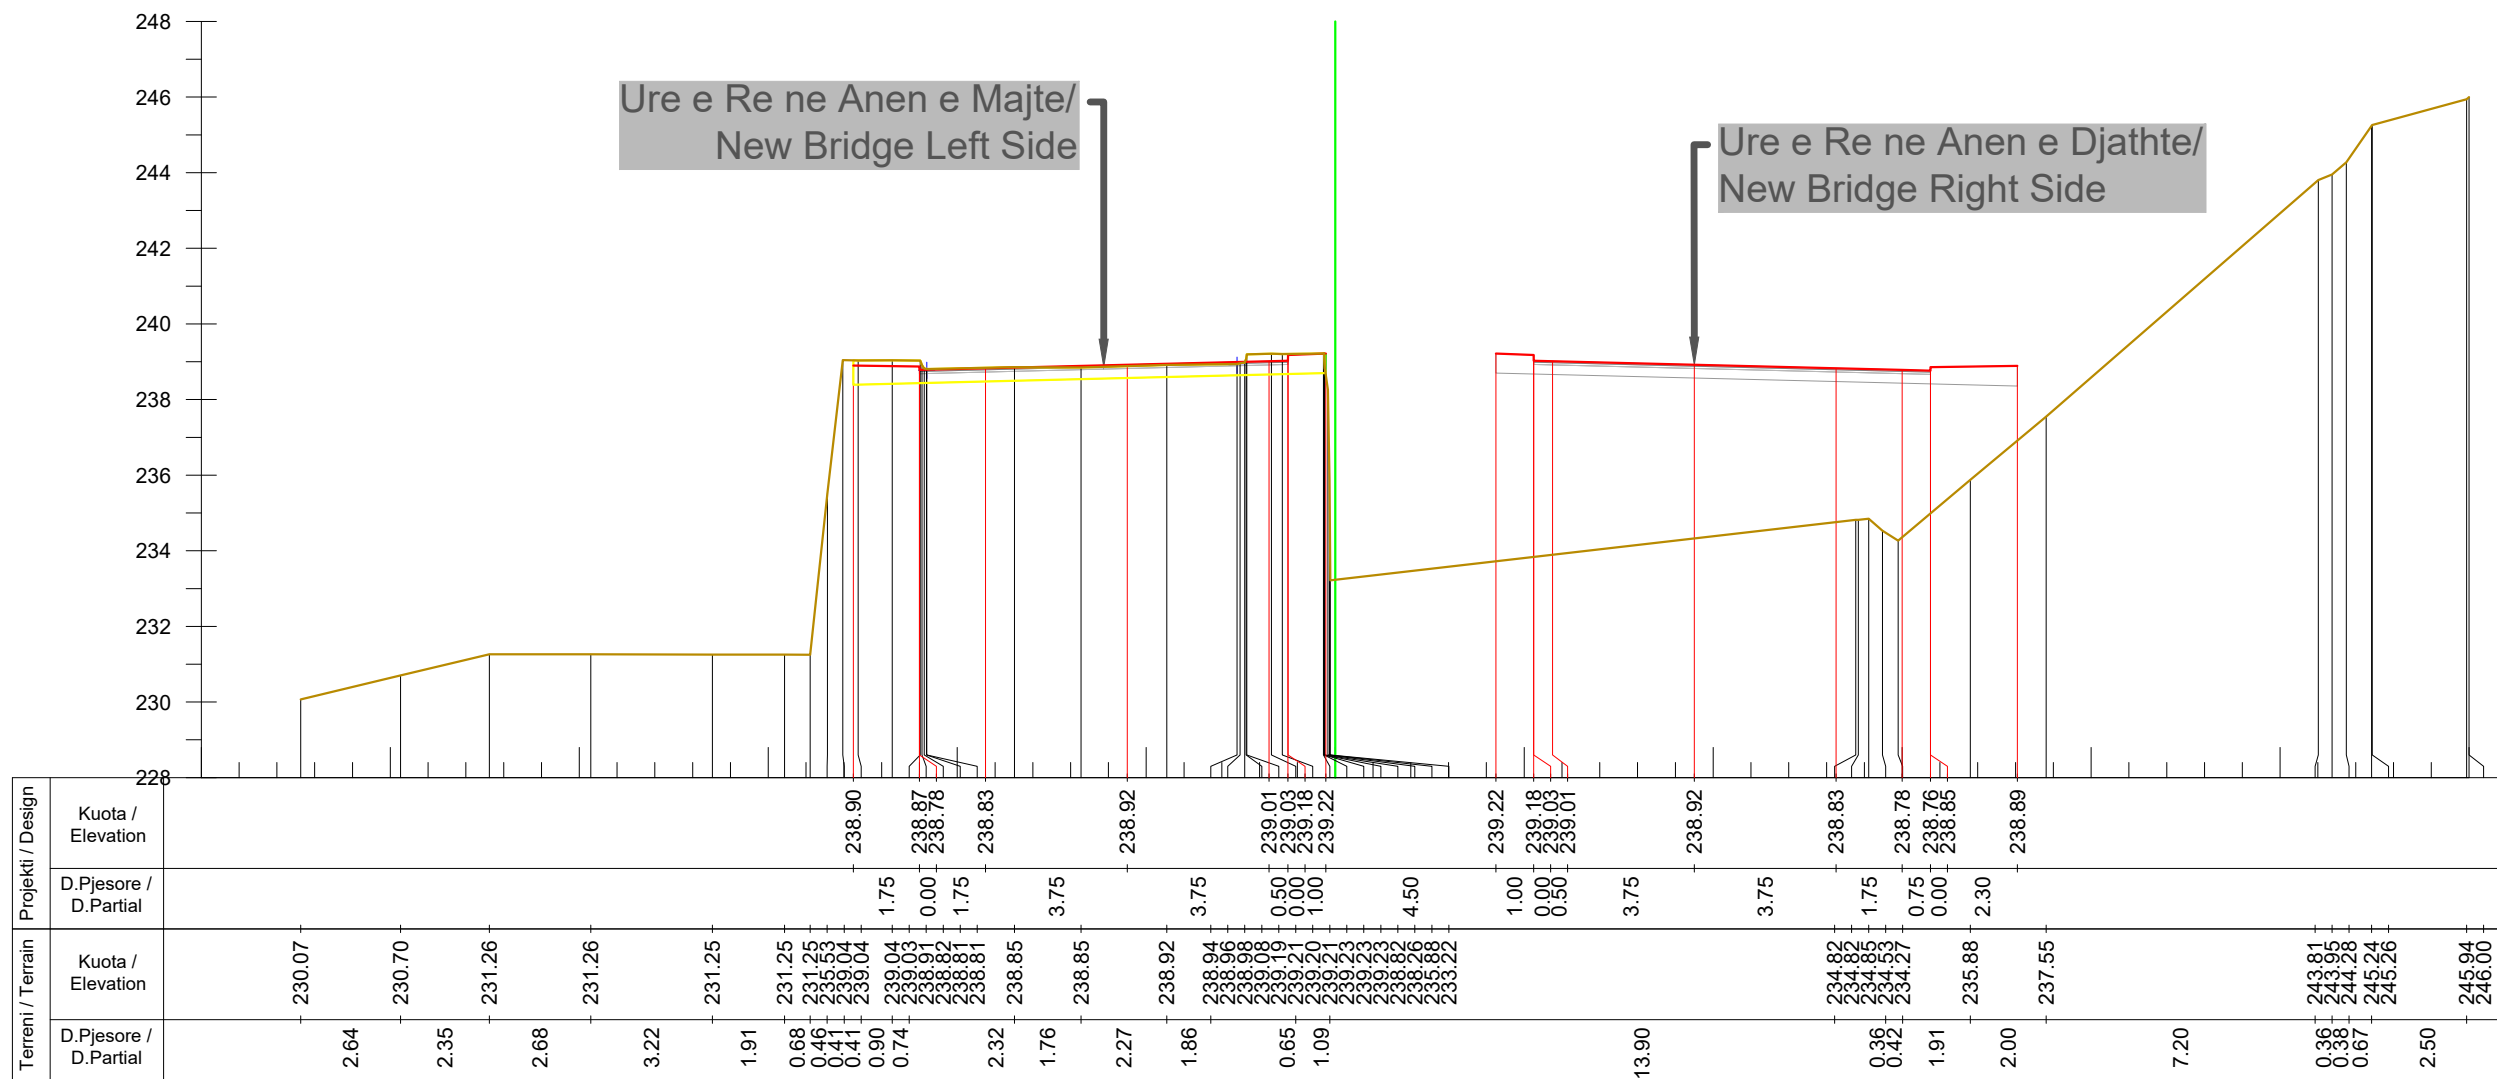

Km. 14+700



INVESTITORI / INVESTOR
"Autoriteti Rrugor Shqiptar"

Address: Rr. "Sami Frasheri", Nr 33, Tirane
 Mob: 04 222 3600
 E-mail: info@arrsh.gov.al



JV: "InfraKonsult" shpk & "HMK-Consulting" shpk



"Studim Projektim - Zgjerimi i segmentit rrugor
 dalje Elbasan-Prenjas-Qafe Thane", (Faza IV) /
 "Design Study of road segment exit
 Elbasan-Prenjas-Qafe Thane" (Phase IV)

**Profilat Terthore /
 Cross Sections**


FAZA - PROJEKT ZBATIM
 PHASE - DETAIL DESIGN

SHKALLA SCALE 1:200 Date: Tiranë 2023

VIZATIMI Nr: E (6)
 PAGE No:

PROJEKTUES :
 DESIGN ENGINEERS:

Ing./Eng. Sokol METOJA
 Ing./Eng. Redi STRUGA
 Ing./Eng. Orgest MERTIKA
 Ing./Eng. Kristi YZEIRAJ
 Ing./Eng. Xhoana MARKU

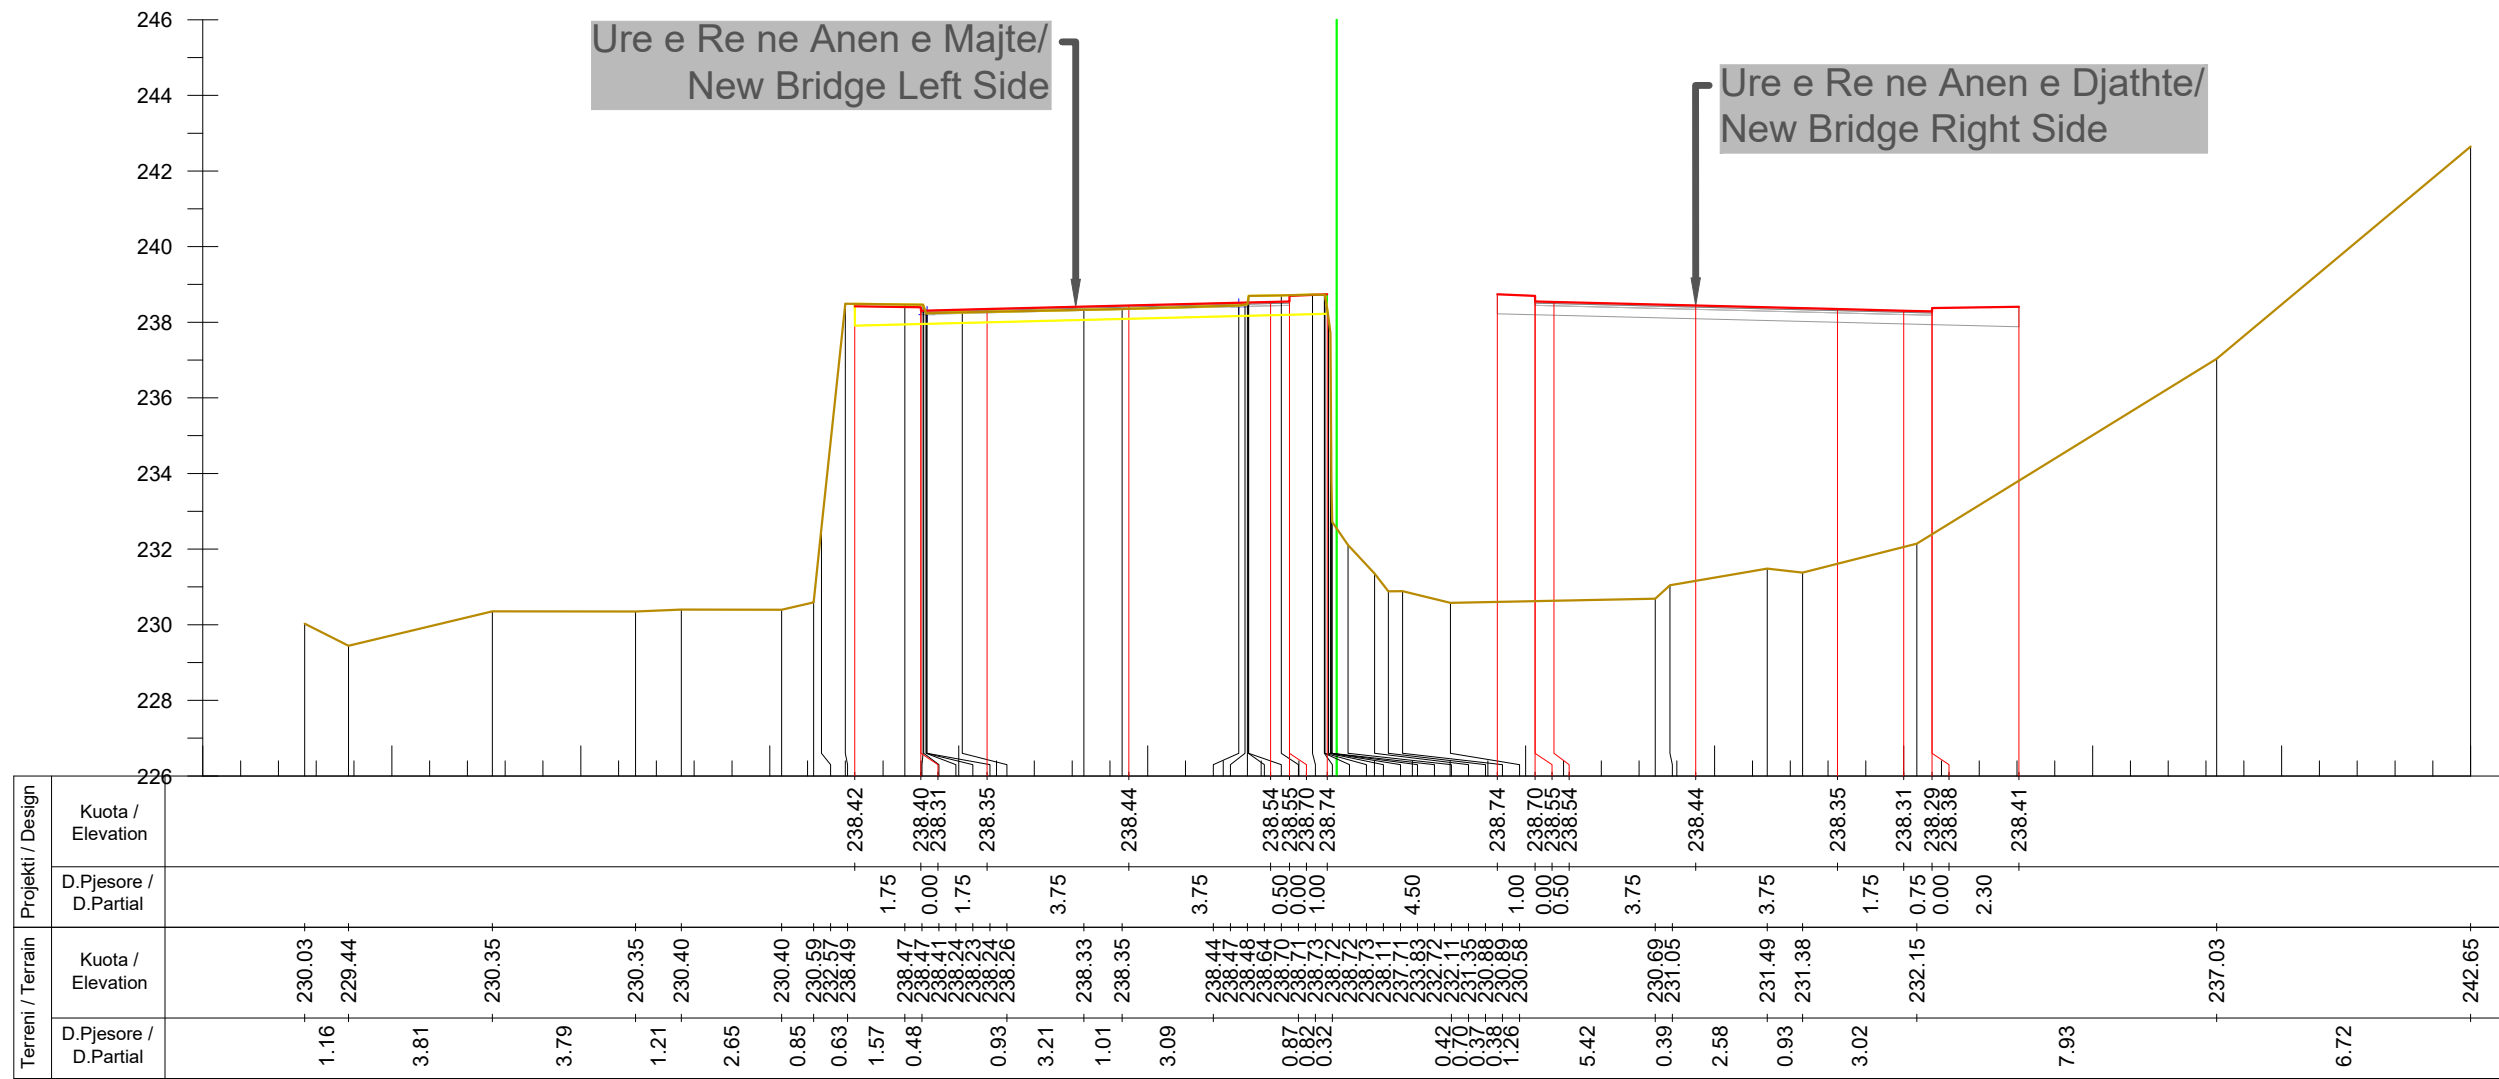

Km. 14+720

INVESTITORI / INVESTOR
"Autoriteti Rrugor Shqiptar"
 Address: Rr. "Sami Frasheri", Nr 33, Tirane
 Mob: 04 222 3600
 E-mail: info@arrsh.gov.al

InfraKonsult
 konsultance Inzhinierike

HMK-CONSULTING SH.P.K
 Konsultance-Projektim-Mbikqarje

JV: "InfraKonsult" shpk & "HMK-Consulting" shpk

"Studim Projektim - Zgjerimi i segmentit rrugor dalje Elbasan-Prenjas-Qafe Thane", (Faza IV) / "Design Study of road segment exit Elbasan-Prenjas-Qafe Thane" (Phase IV)

Profilat Terthore / Cross Sections


FAZA - PROJEKT ZBATIM
 PHASE - DETAIL DESIGN

SHKALLA SCALE 1:200 Date: Tiranë 2023

VIZATIMI Nr: E (7)
 PAGE No:

PROJEKTUES : DESIGN ENGINEERS:

Ing./Eng. Sokol METOJA
 Ing./Eng. Redi STRUGA
 Ing./Eng. Orgest MERTIKA
 Ing./Eng. Kristi YZEIRAJ
 Ing./Eng. Xhoana MARKU

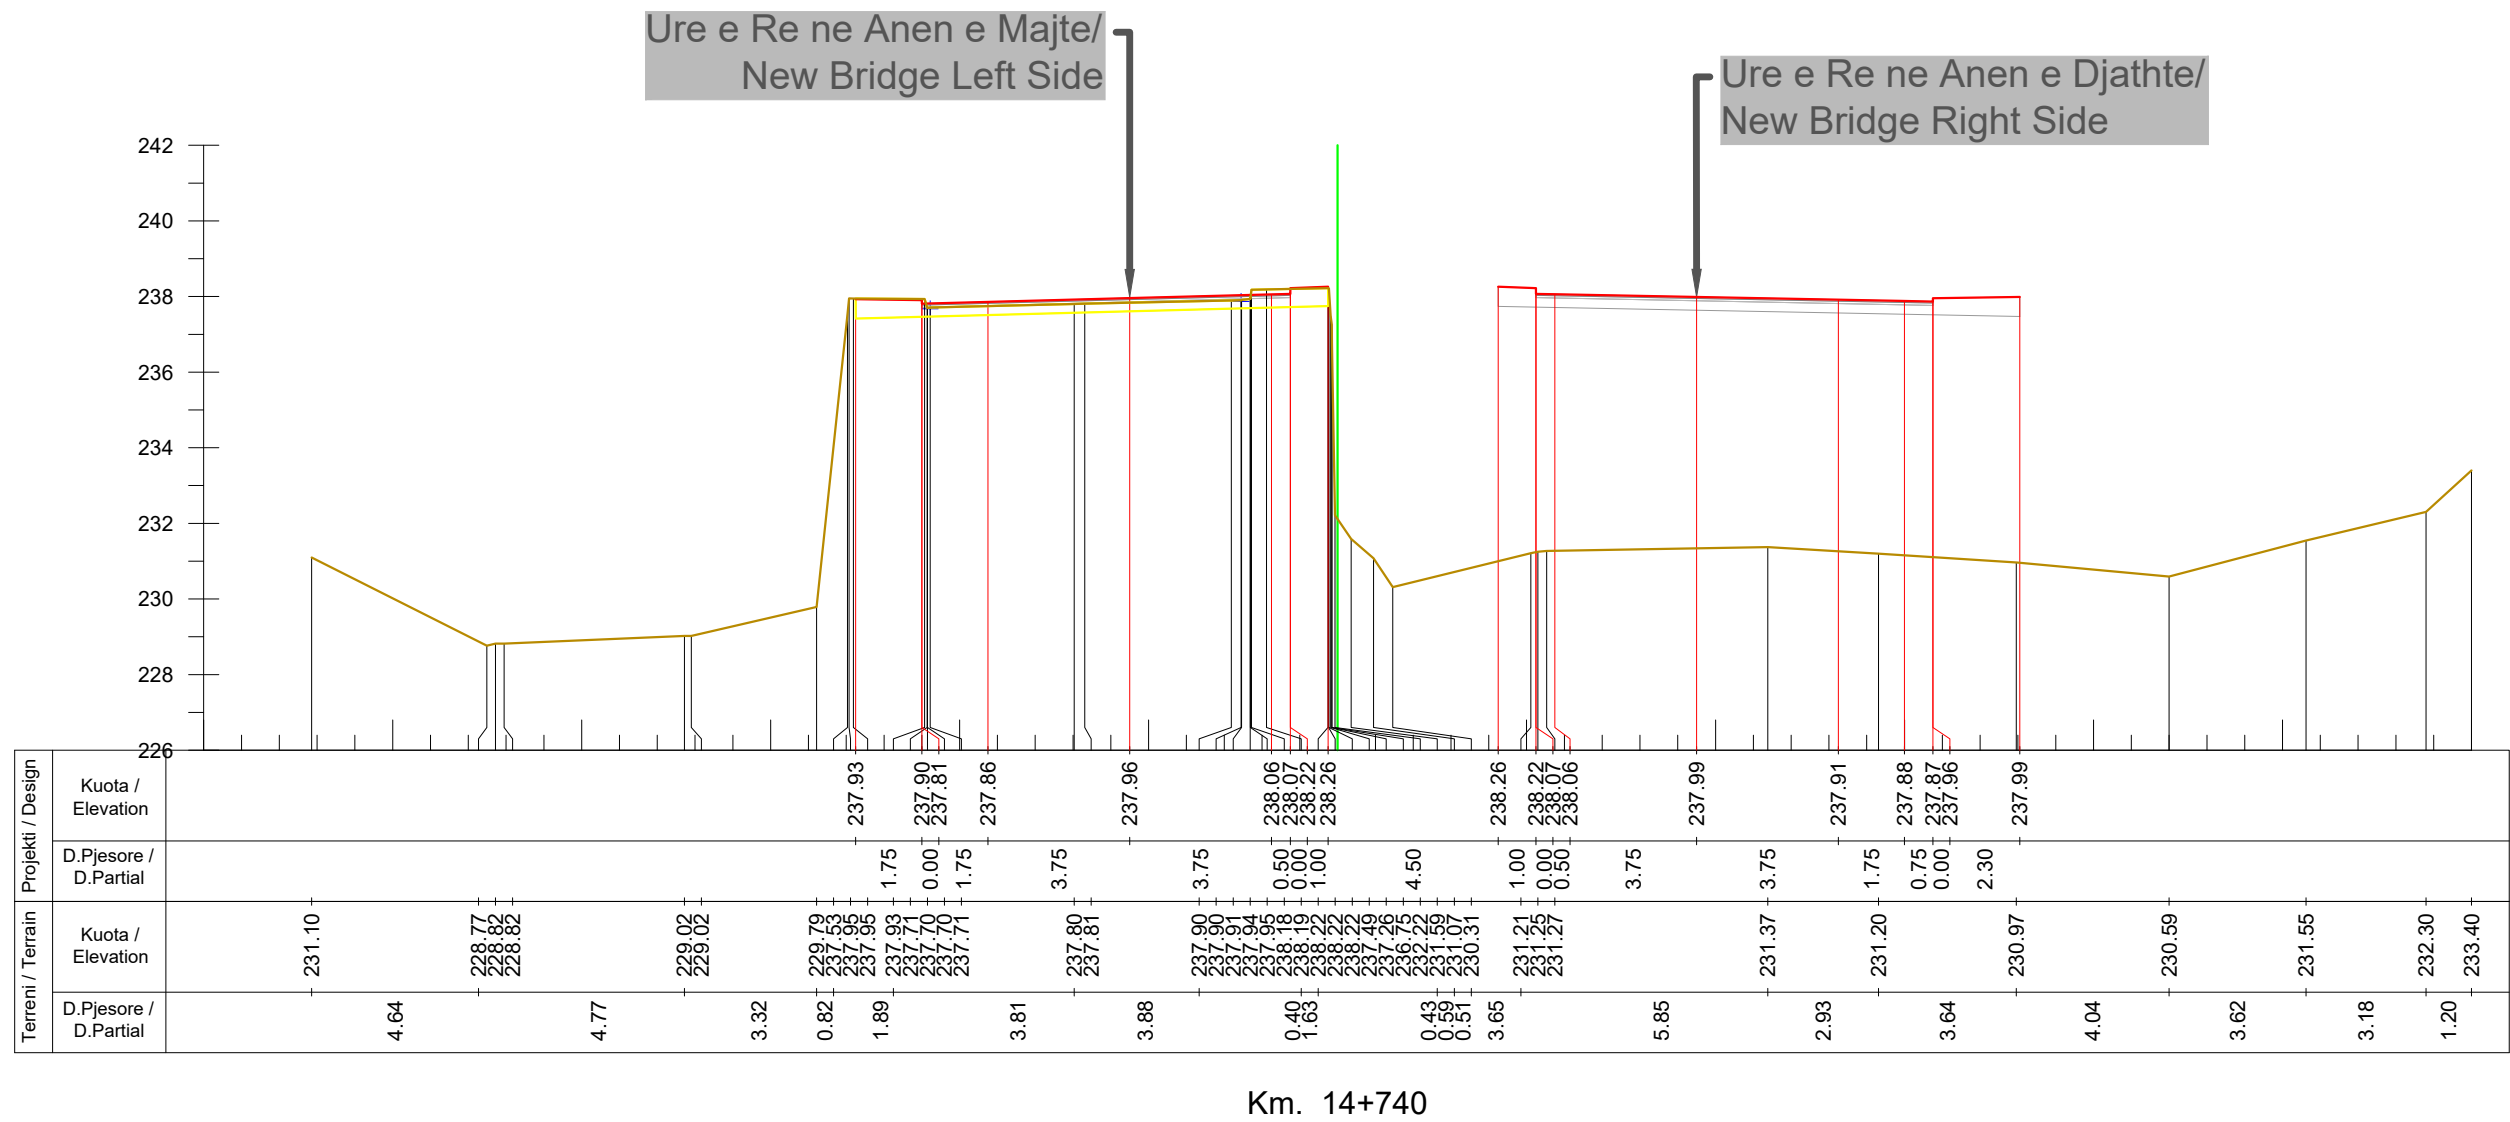

Km. 14+740



INVESTITORI / INVESTOR
"Autoriteti Rrugor Shqiptar"

Address: Rr. "Sami Frasheri", Nr 33, Tirane
Mob: 04 222 3600
E-mail: info@arrsh.gov.al



JV: "InfraKonsult" shpk & "HMK-Consulting" shpk



"Studim Projektim - Zgjerimi i segmentit rrugor
dalje Elbasan-Prenjas-Qafe Thane", (Faza IV) /
"Design Study of road segment exit
Elbasan-Prenjas-Qafe Thane" (Phase IV)


**Profilat Terthore /
Cross Sections**

FAZA - PROJEKT ZBATIM
PHASE - DETAIL DESIGN

SHKALLA / SCALE: 1:200
Date: Tiranë 2023
VIZATIMI Nr: E (8)
PAGE No:

PROJEKTUES :
DESIGN ENGINEERS:

Ing./Eng. Sokol METOJA
Ing./Eng. Redi STRUGA
Ing./Eng. Orgest MERTIKA
Ing./Eng. Kristi YZEIRAJ
Ing./Eng. Xhoana MARKU

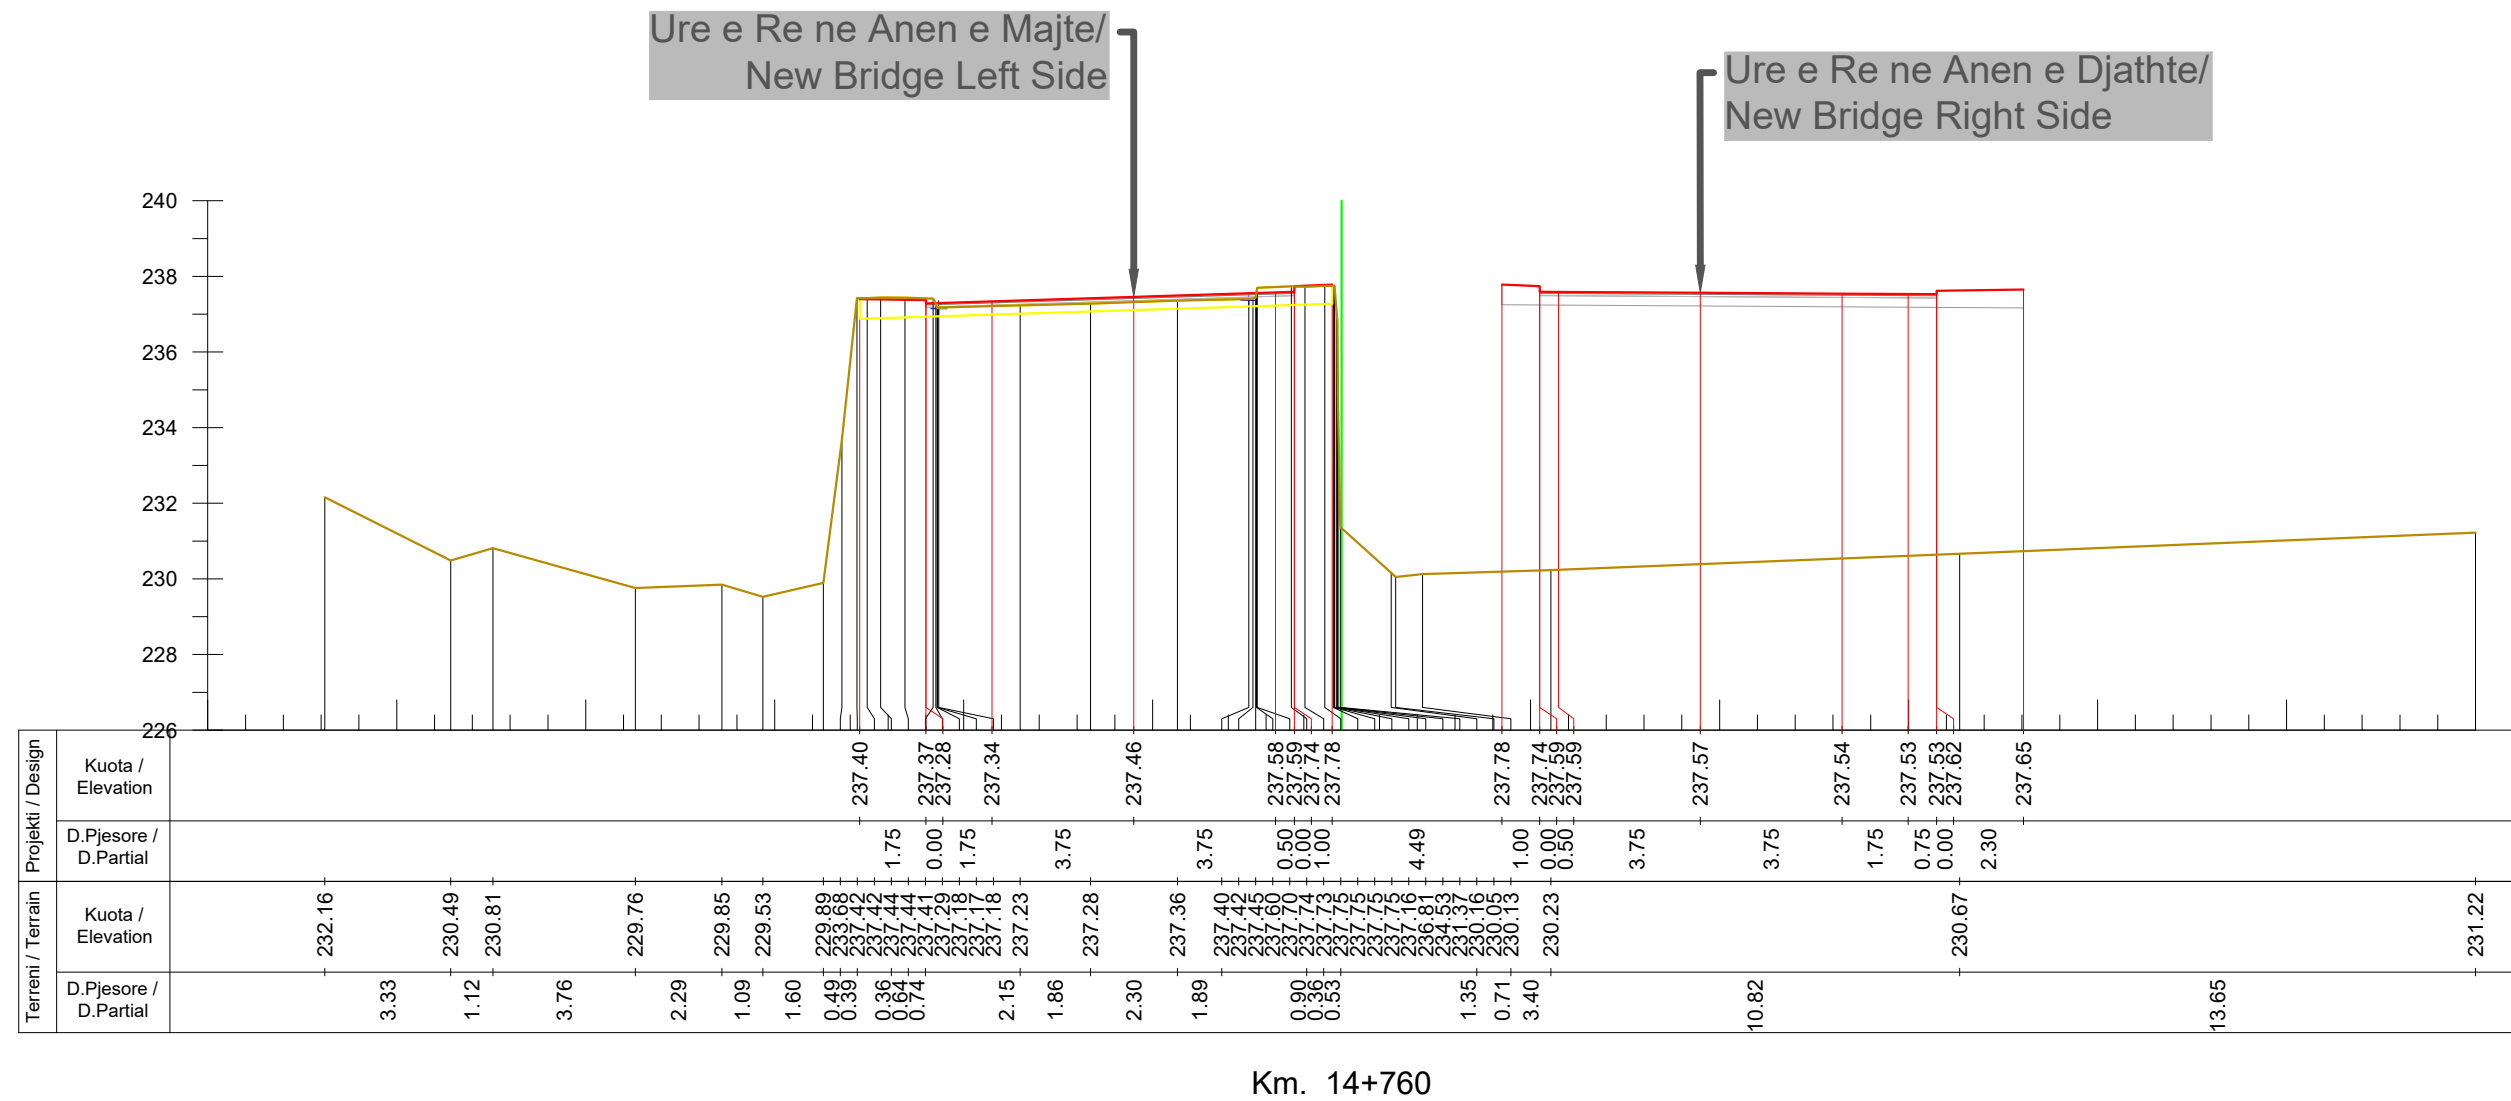

Km. 14+760



INVESTITORI / INVESTOR
"Autoriteti Rrugor Shqiptar"

Address: Rr. "Sami Frasheri", Nr 33, Tirane
 Mob: 04 222 3600
 E-mail: info@arsh.gov.al



JV: "InfraKonsult" shpk & "HMK-Consulting" shpk



"Studim Projektim - Zgjerimi i segmentit rrugor
 dalje Elbasan-Prenjas-Qafe Thane", (Faza IV) /
 "Design Study of road segment exit
 Elbasan-Prenjas-Qafe Thane" (Phase IV)


**Profilat Terthore /
 Cross Sections**

FAZA - PROJEKT ZBATIM
 PHASE - DETAIL DESIGN

SHKALLA SCALE 1:200 Date: Tiranë 2023
 VIZATIMI Nr: E (9)
 PAGE No:

PROJEKTUES :
 DESIGN ENGINEERS:

Ing./Eng. Sokol METOJA
 Ing./Eng. Redi STRUGA
 Ing./Eng. Orgest MERTIKA
 Ing./Eng. Kristi YZEIRAJ
 Ing./Eng. Xhoana MARKU

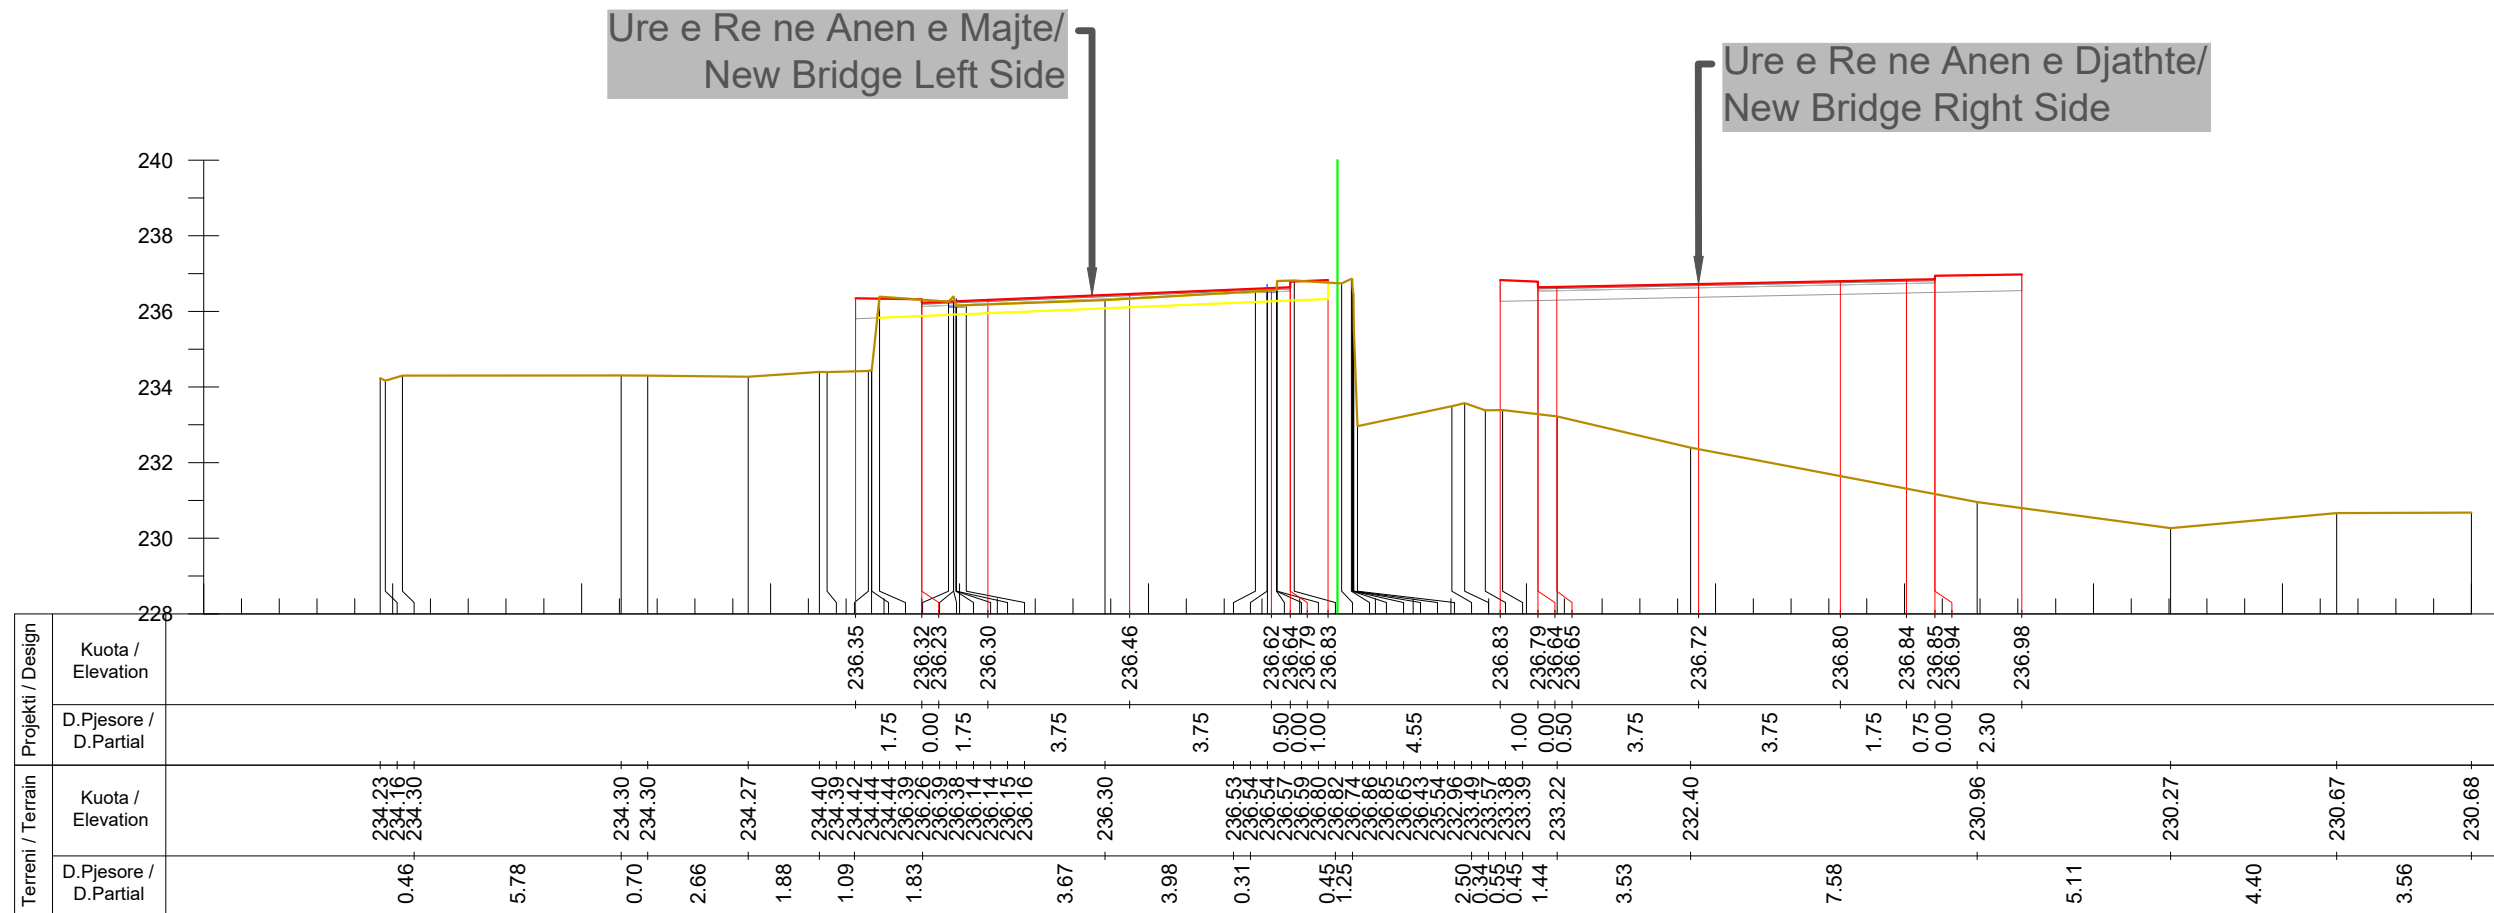

Km. 14+800



INVESTITORI / INVESTOR
"Autoriteti Rrugor Shqiptar"

Address: Rr. "Sami Frasheri", Nr 33, Tirane
 Mob: 04 222 3600
 E-mail: info@arrsh.gov.al



JV: "InfraKonsult" shpk & "HMK-Consulting" shpk



"Studim Projektim - Zgjerimi i segmentit rrugor
 dalje Elbasan-Prenjas-Qafe Thane", (Faza IV) /
 "Design Study of road segment exit
 Elbasan-Prenjas-Qafe Thane" (Phase IV)

**Profilat Terthore /
 Cross Sections**


FAZA - PROJEKT ZBATIM
 PHASE - DETAIL DESIGN

SHKALLA / SCALE: 1:200 Date: Tiranë 2023

VIZATIMI Nr: E (11)
 PAGE No:

PROJEKTUES :
 DESIGN ENGINEERS:

Ing./Eng. Sokol METOJA
 Ing./Eng. Redi STRUGA
 Ing./Eng. Orgest MERTIKA
 Ing./Eng. Kristi YZEIRAJ
 Ing./Eng. Xhoana MARKU

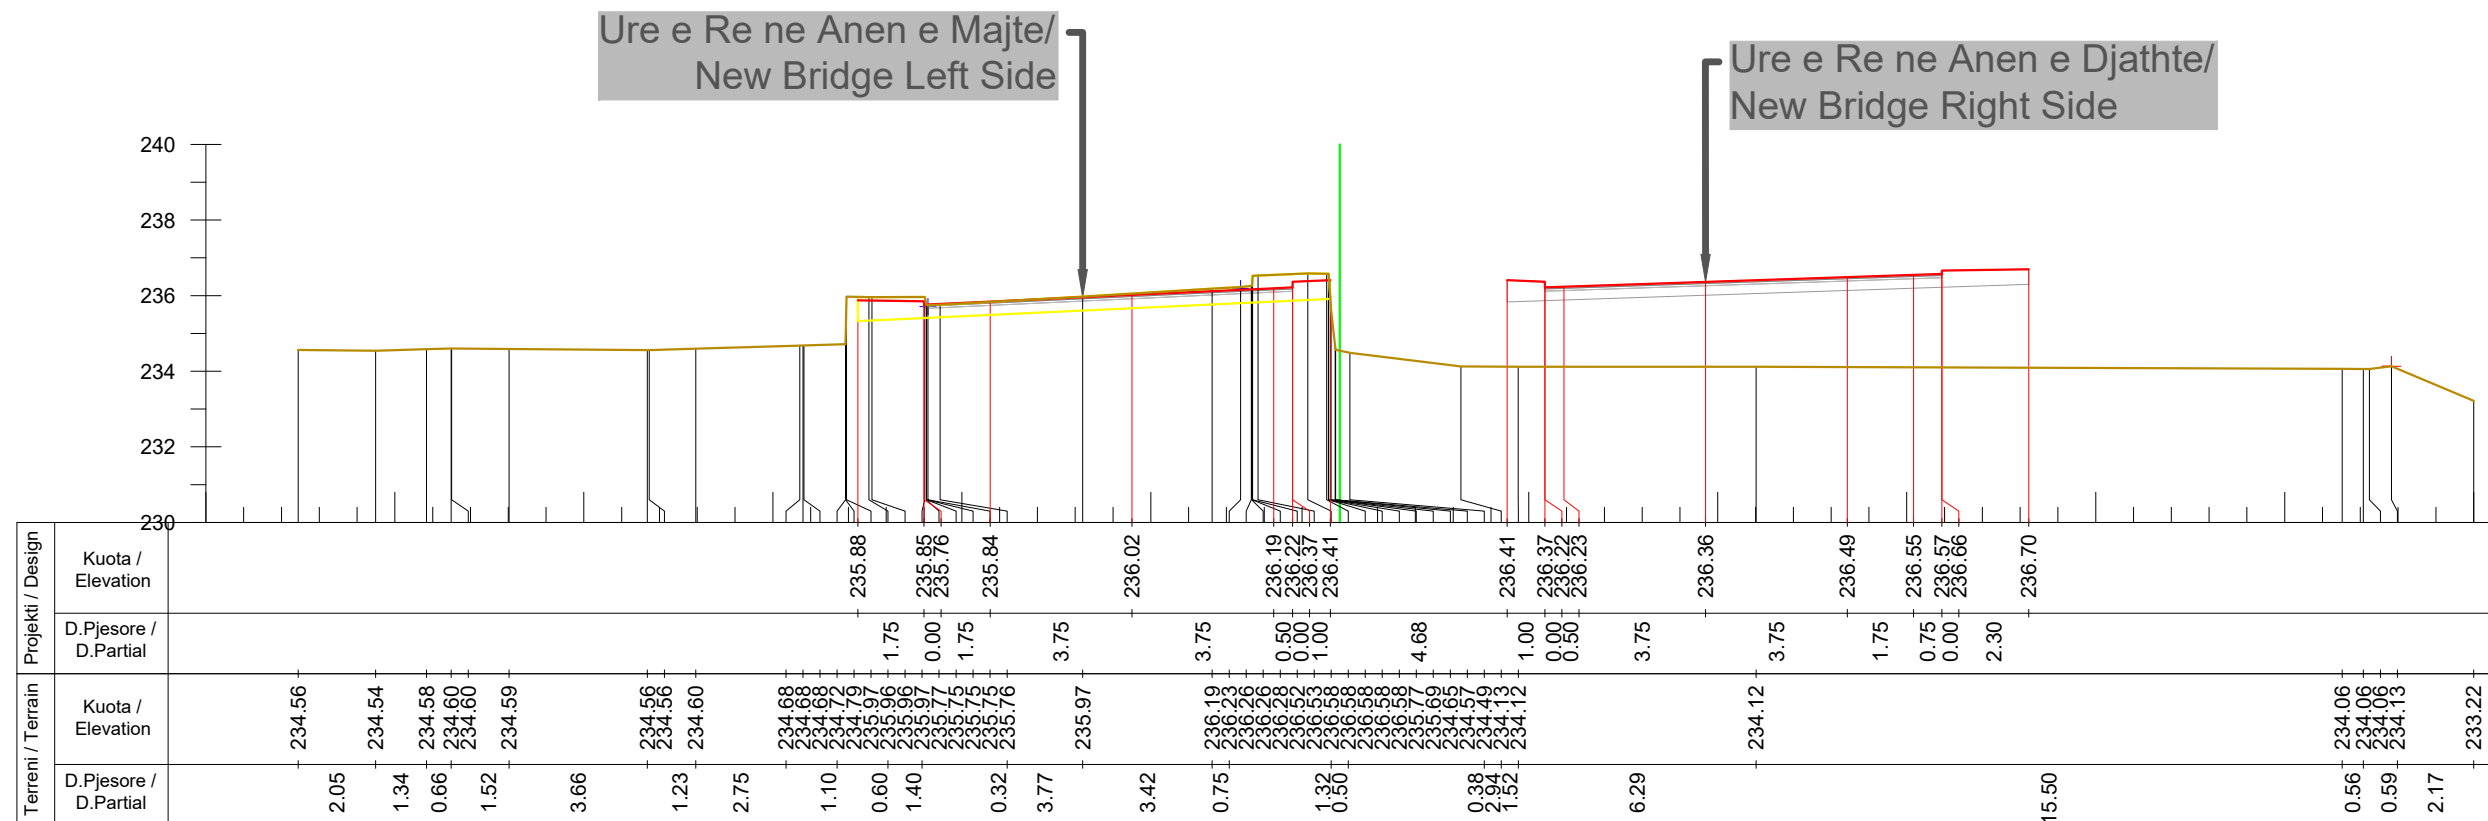

Km. 14+820



INVESTITORI / INVESTOR
"Autoriteti Rrugor Shqiptar"

Address: Rr. "Sami Frasheri", Nr 33, Tirane
 Mob: 04 222 3600
 E-mail: info@arrsh.gov.al



JV: "InfraKonsult" shpk & "HMK-Consulting" shpk



"Studim Projektim - Zgjerimi i segmentit rrugor
 dalje Elbasan-Prenjas-Qafe Thane", (Faza IV) /
 "Design Study of road segment exit
 Elbasan-Prenjas-Qafe Thane" (Phase IV)

**Profilat Terthore /
 Cross Sections**


FAZA - PROJEKT ZBATIM
 PHASE - DETAIL DESIGN


SHKALLA / SCALE: 1:200 Date: Tiranë 2023

VIZATIMI Nr: E (12)
 PAGE No:

PROJEKTUES :
 DESIGN ENGINEERS:

Ing./Eng. Sokol METOJA
 Ing./Eng. Redi STRUGA
 Ing./Eng. Orgest MERTIKA
 Ing./Eng. Kristi YZEIRAJ
 Ing./Eng. Xhoana MARKU

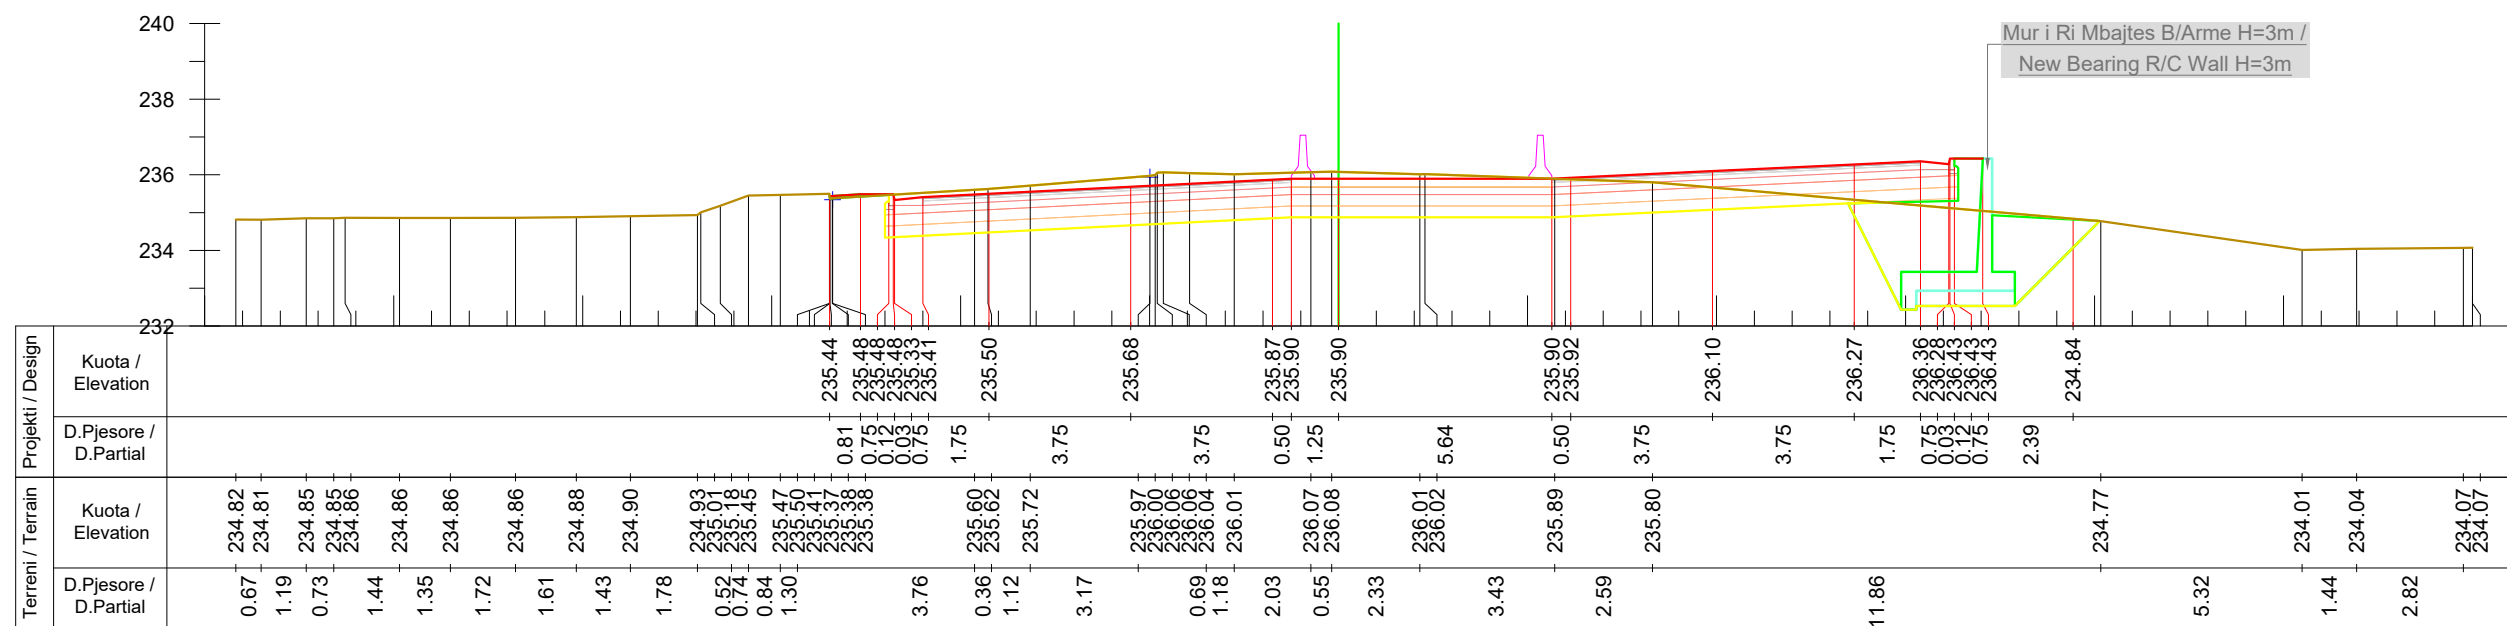

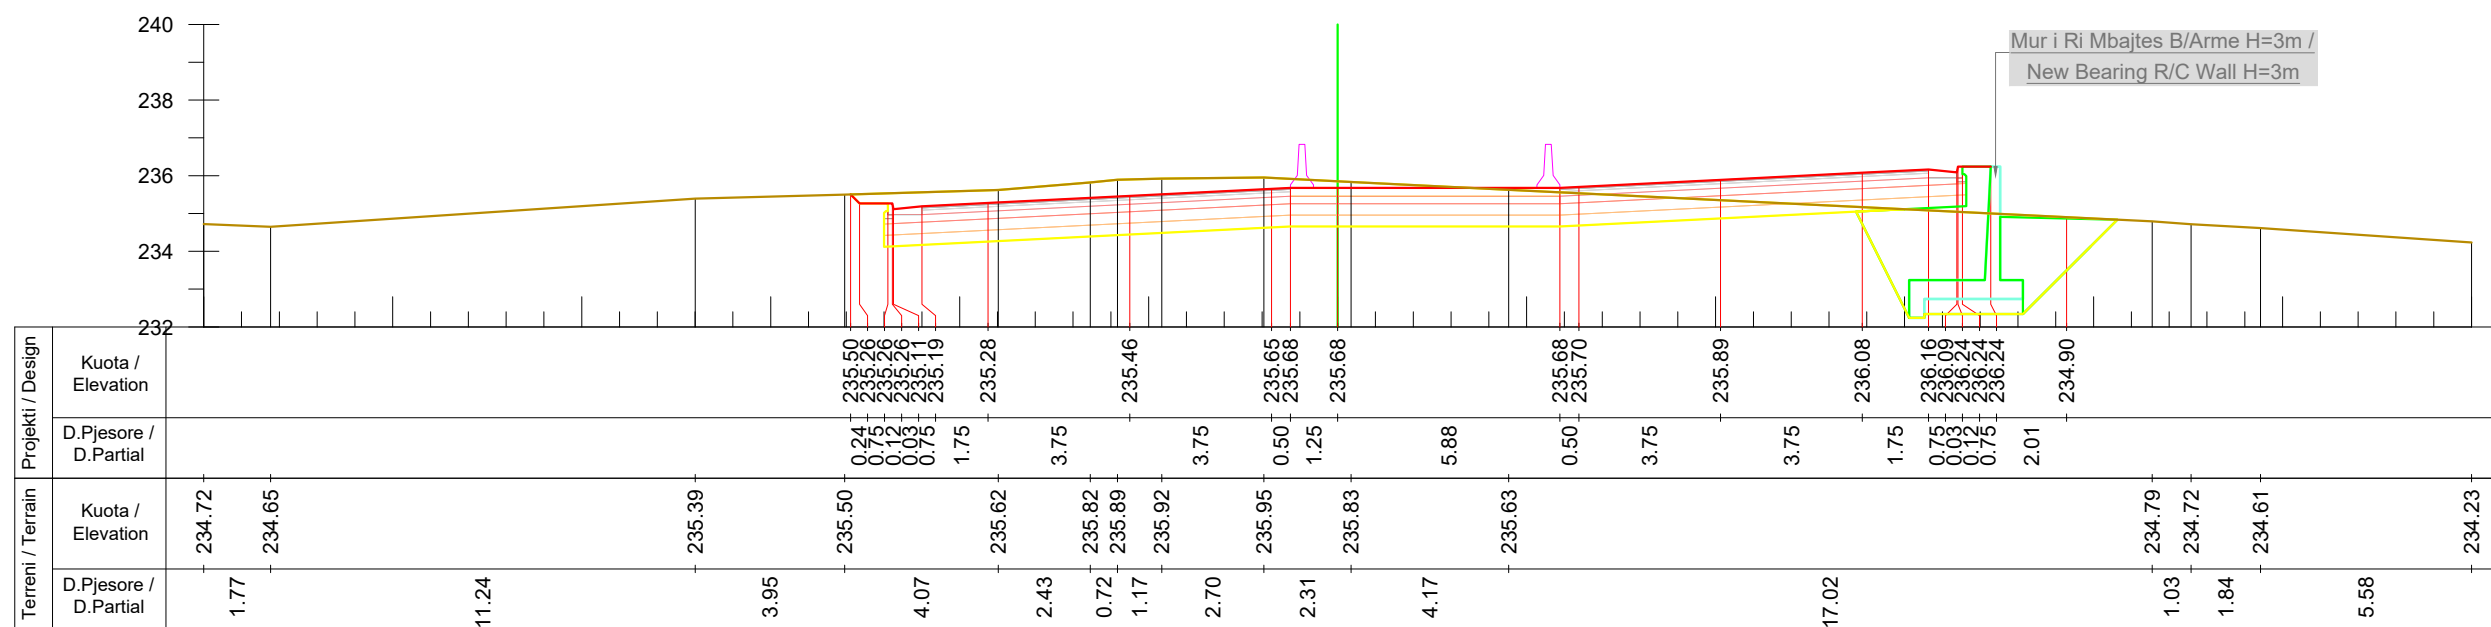

Km. 14+860

Mur i Ri Mbajtes B/Arme H=3m /
New Bearing R/C Wall H=3m



INVESTITORI / INVESTOR
"Autoriteti Rrugor Shqiptar"

Address: Rr. "Sami Frasheri", Nr 33, Tirane
Mob: 04 222 3600
E-mail: info@arrsh.gov.al



JV: "InfraKonsult" shpk & "HMK-Consulting" shpk



"Studim Projektim - Zgjerimi i segmentit rrugor dalje Elbasan-Prenjas-Qafe Thane", (Faza IV) /
"Design Study of road segment exit Elbasan-Prenjas-Qafe Thane" (Phase IV)

Profilat Terthore / Cross Sections


FAZA - PROJEKT ZBATIM
PHASE - DETAIL DESIGN

SHKALLA SCALE 1:200 Date: Tiranë 2023

VIZATIMI Nr: E (14)
PAGE No:

PROJEKTUES :
DESIGN ENGINEERS:

Ing./Eng. Sokol METOJA
Ing./Eng. Redi STRUGA
Ing./Eng. Orgest MERTIKA
Ing./Eng. Kristi YZEIRAJ
Ing./Eng. Xhoana MARKU

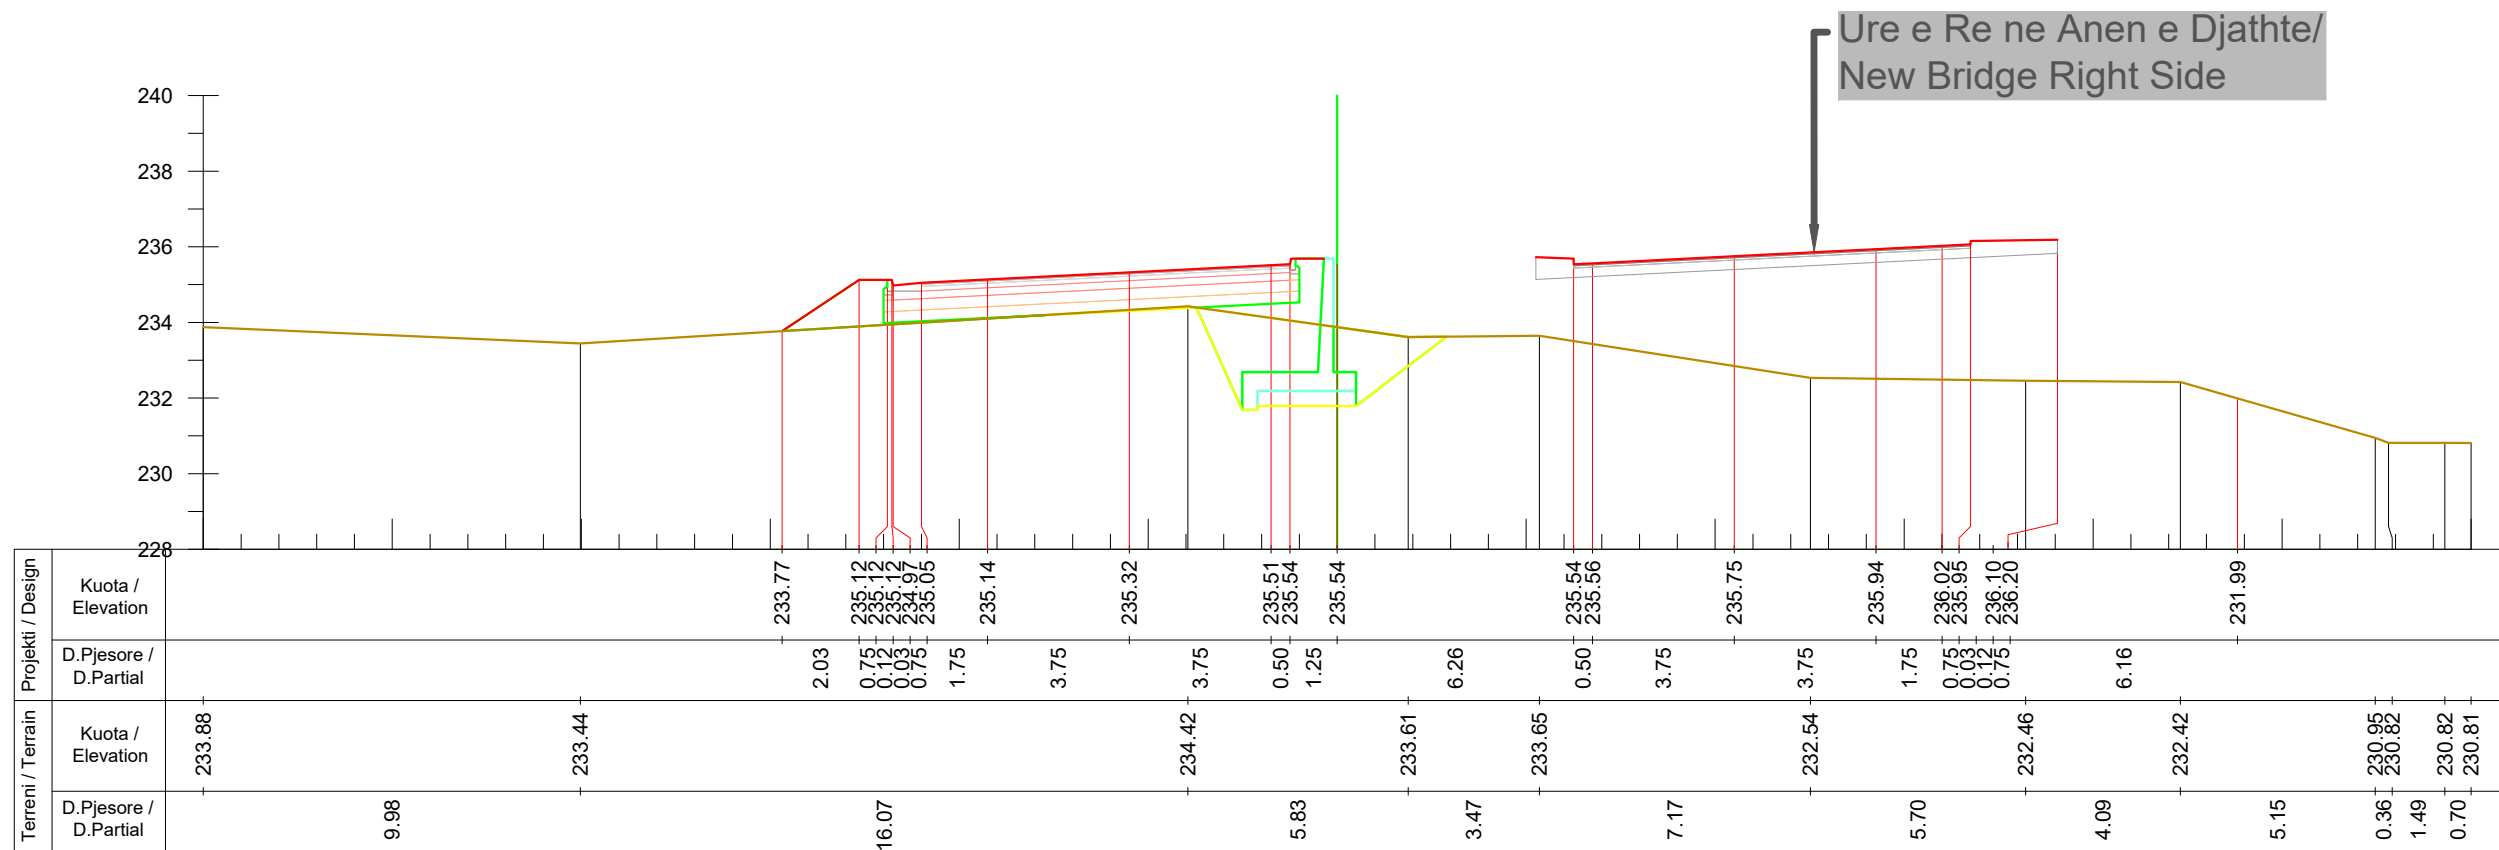

Km. 14+900



INVESTITORI / INVESTOR
"Autoriteti Rrugor Shqiptar"

Address: Rr. "Sami Frasheri", Nr 33, Tirane
 Mob: 04 222 3600
 E-mail: info@arrsh.gov.al



JV: "InfraKonsult" shpk & "HMK-Consulting" shpk



"Studim Projektim - Zgjerimi i segmentit rrugor
 dalje Elbasan-Prenjas-Qafe Thane", (Faza IV) /
 "Design Study of road segment exit
 Elbasan-Prenjas-Qafe Thane" (Phase IV)

**Profilat Terthore /
 Cross Sections**


FAZA - PROJEKT ZBATIM
 PHASE - DETAIL DESIGN

SHKALLA SCALE 1:200 Date: Tiranë 2023

VIZATIMI Nr: E (16)
 PAGE No:

PROJEKTUES :
 DESIGN ENGINEERS:

Ing./Eng. Sokol METOJA
 Ing./Eng. Redi STRUGA
 Ing./Eng. Orgest MERTIKA
 Ing./Eng. Kristi YZEIRAJ
 Ing./Eng. Xhoana MARKU

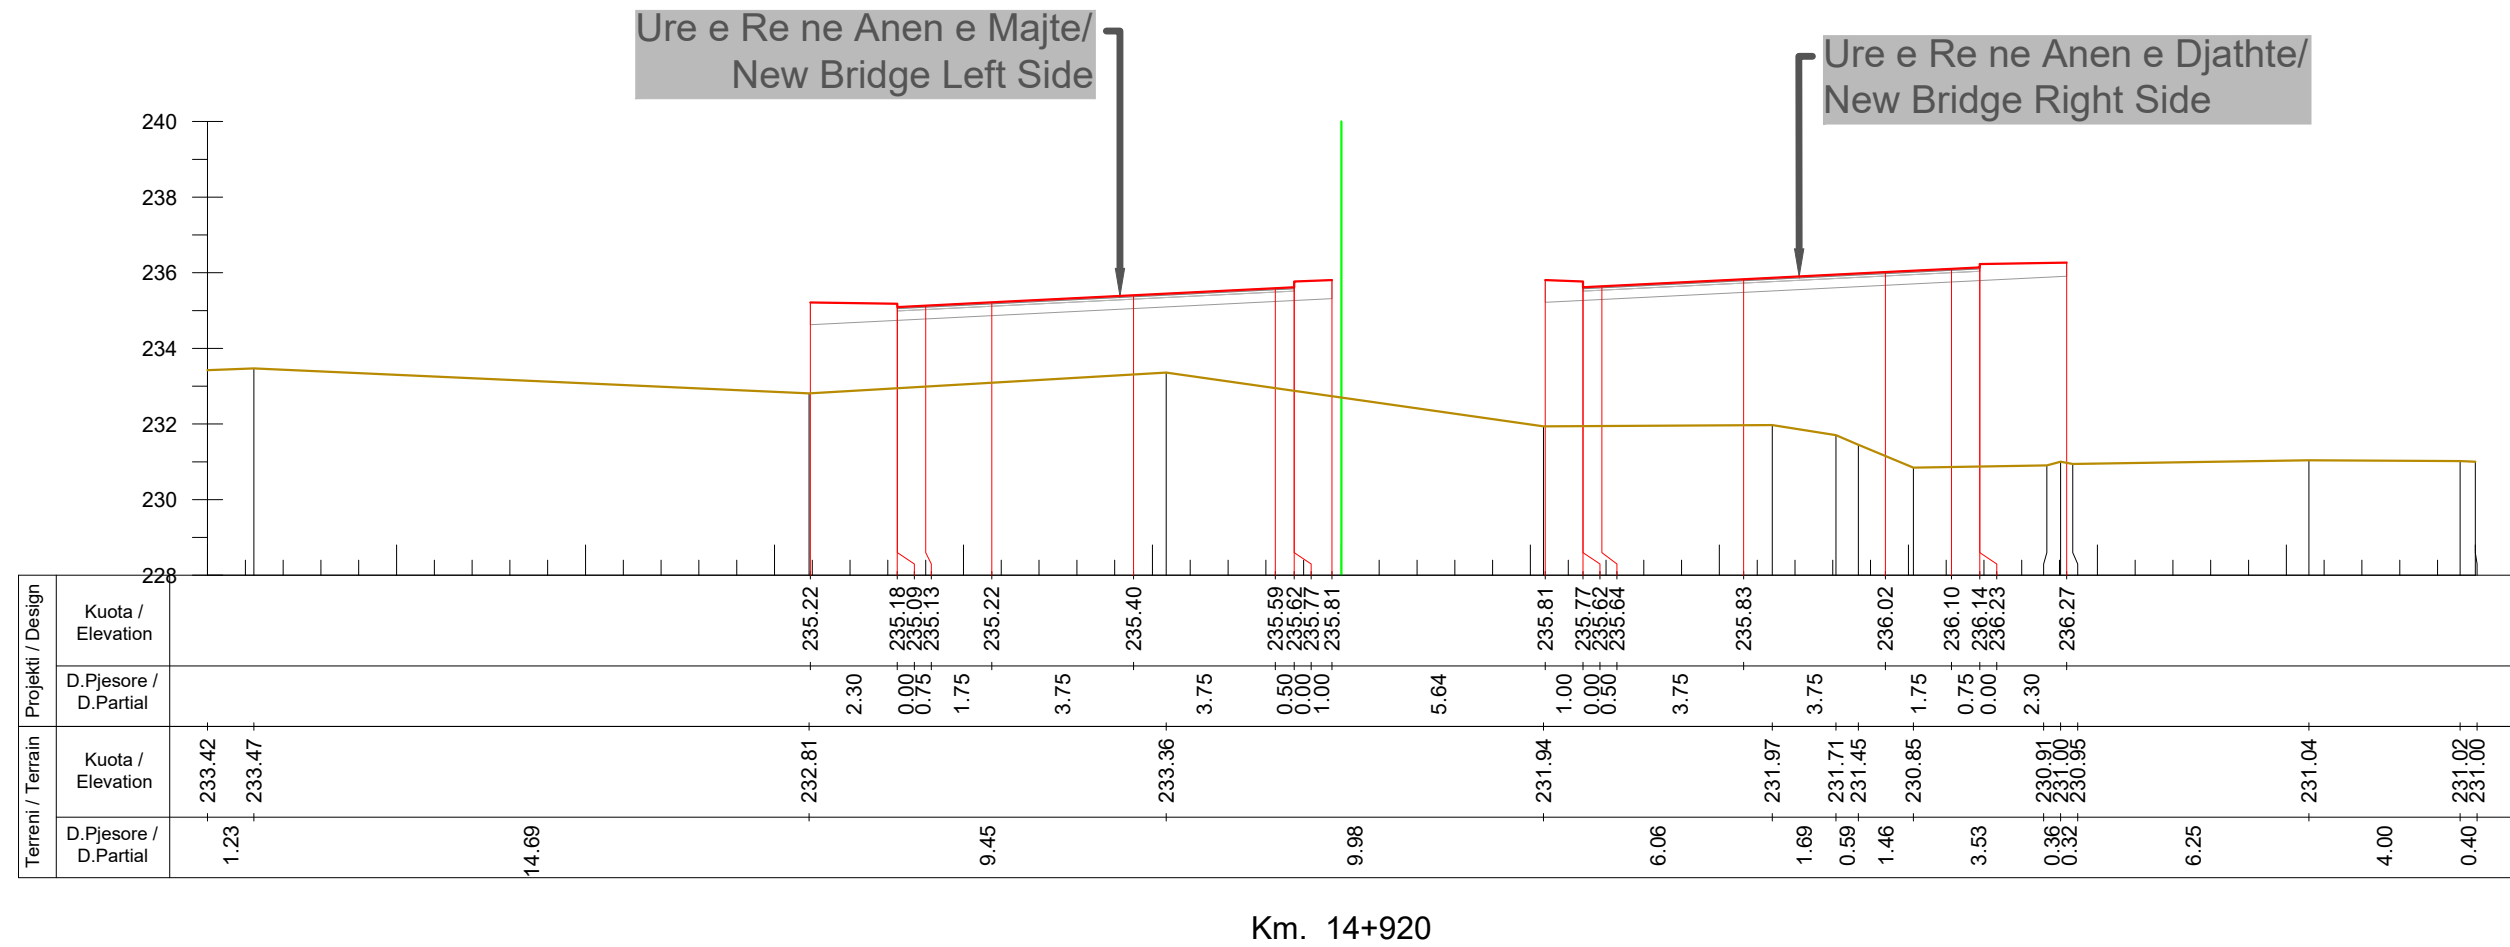

Km. 14+920



INVESTITORI / INVESTOR
"Autoriteti Rrugor Shqiptar"

Address: Rr. "Sami Frasheri", Nr 33, Tirane
 Mob: 04 222 3600
 E-mail: info@arrsh.gov.al



JV: "InfraKonsult" shpk & "HMK-Consulting" shpk



"Studim Projektim - Zgjerimi i segmentit rrugor
 dalje Elbasan-Prenjas-Qafe Thane", (Faza IV) /
 "Design Study of road segment exit
 Elbasan-Prenjas-Qafe Thane" (Phase IV)

**Profilat Terthore /
 Cross Sections**


FAZA - PROJEKT ZBATIM
 PHASE - DETAIL DESIGN

SHKALLA / SCALE: 1:200 Date: Tiranë 2023

VIZATIMI Nr: E (17)
 PAGE No:

PROJEKTUES :
 DESIGN ENGINEERS:

Ing./Eng. Sokol METOJA
 Ing./Eng. Redi STRUGA
 Ing./Eng. Orgest MERTIKA
 Ing./Eng. Kristi YZEIRAJ
 Ing./Eng. Xhoana MARKU

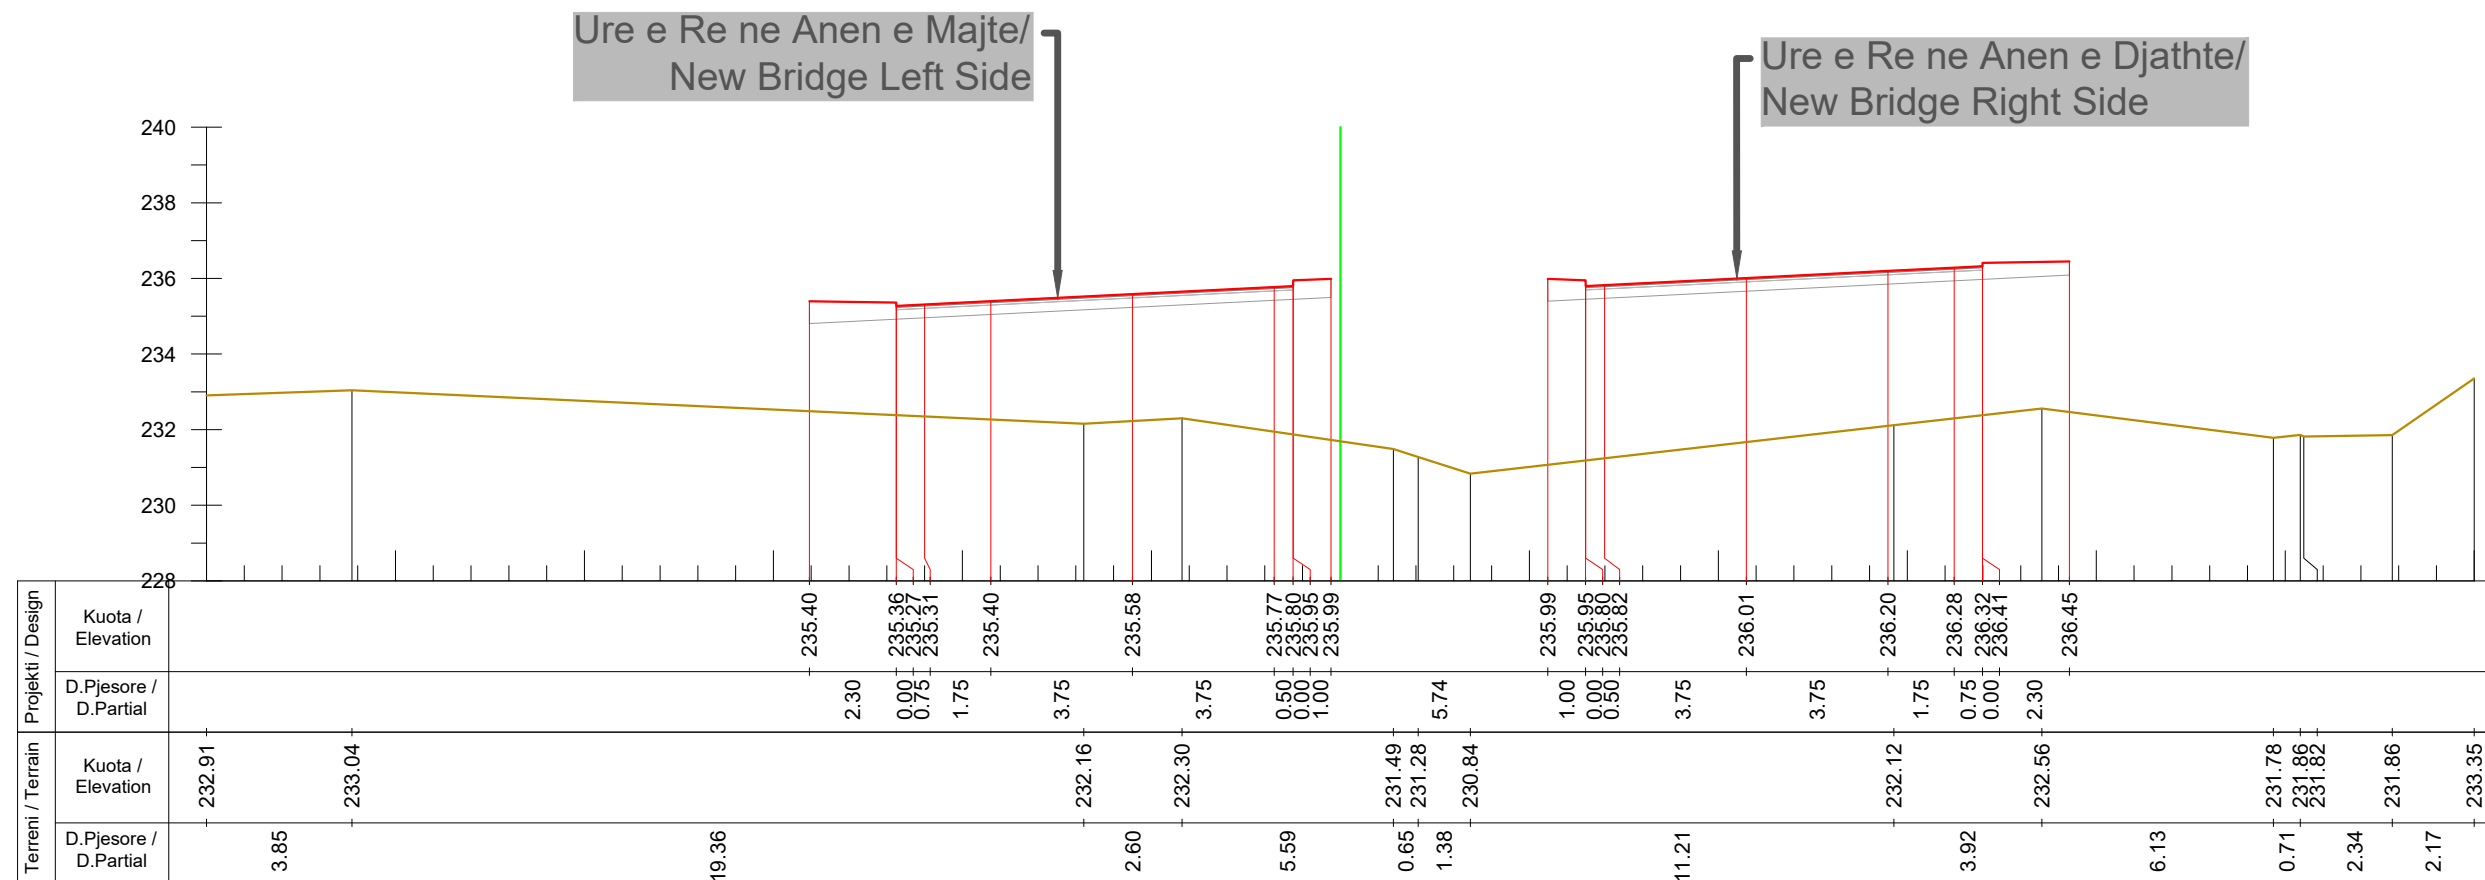

Km. 14+940



INVESTITORI / INVESTOR
"Autoriteti Rrugor Shqiptar"

Address: Rr. "Sami Frasheri", Nr 33, Tirane
 Mob: 04 222 3600
 E-mail: info@arrsh.gov.al



JV: "InfraKonsult" shpk & "HMK-Consulting" shpk



"Studim Projektim - Zgjerimi i segmentit rrugor
 dalje Elbasan-Prenjas-Qafe Thane", (Faza IV) /
 "Design Study of road segment exit
 Elbasan-Prenjas-Qafe Thane" (Phase IV)

**Profilat Terthore /
 Cross Sections**


FAZA - PROJEKT ZBATIM
 PHASE - DETAIL DESIGN

SHKALLA / SCALE: 1:200 Date: Tiranë 2023

VIZATIMI Nr: E (18)
 PAGE No:

PROJEKTUES :
 DESIGN ENGINEERS:

Ing./Eng. Sokol METOJA
 Ing./Eng. Redi STRUGA
 Ing./Eng. Orgest MERTIKA
 Ing./Eng. Kristi YZEIRAJ
 Ing./Eng. Xhoana MARKU

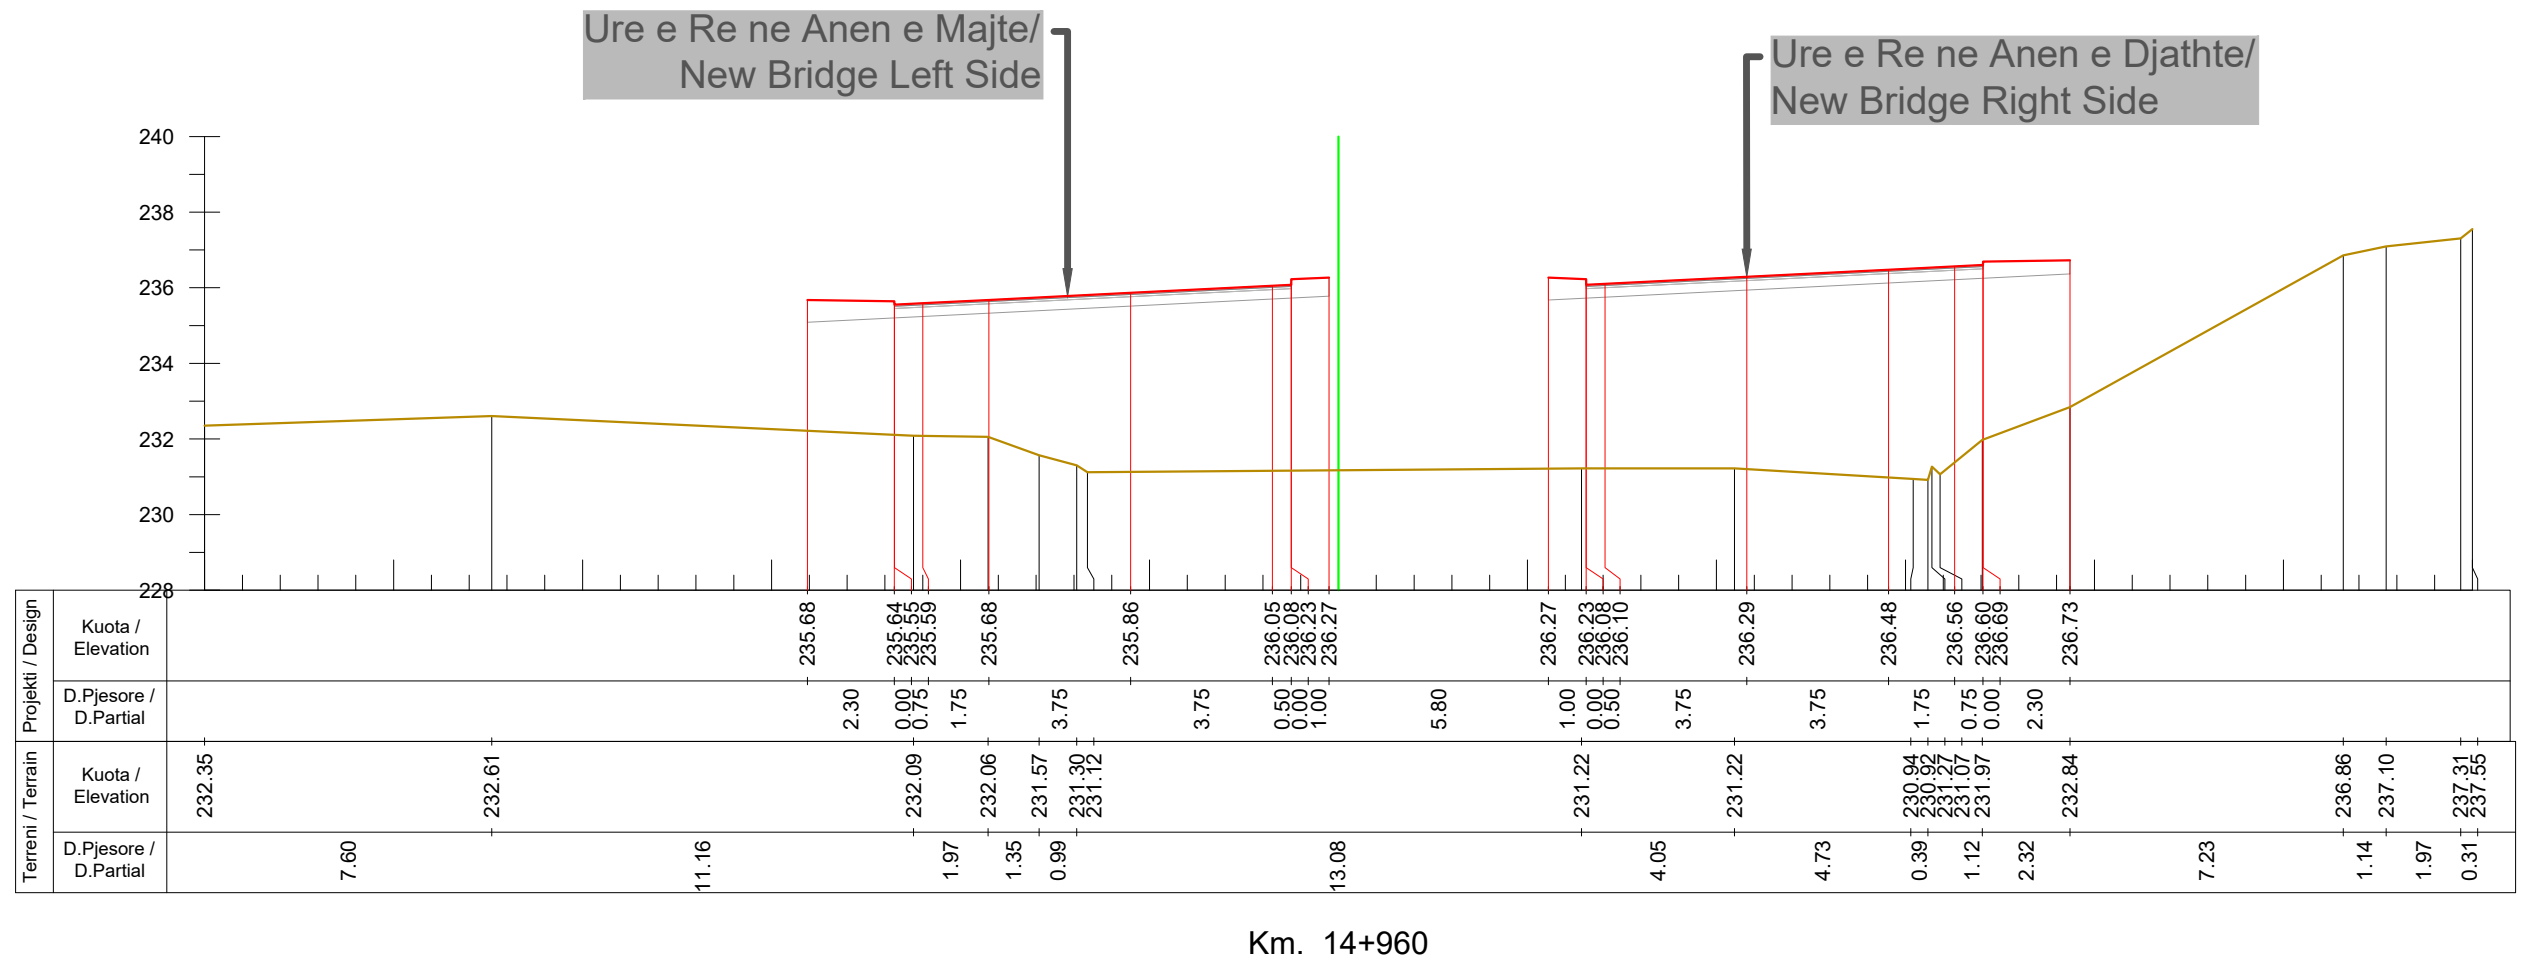

Km. 14+960



INVESTITORI / INVESTOR
"Autoriteti Rrugor Shqiptar"

Address: Rr. "Sami Frasheri", Nr 33, Tirane
 Mob: 04 222 3600
 E-mail: info@arrsh.gov.al



JV: "InfraKonsult" shpk & "HMK-Consulting" shpk



"Studim Projektim - Zgjerimi i segmentit rrugor
 dalje Elbasan-Prenjas-Qafe Thane", (Faza IV) /
 "Design Study of road segment exit
 Elbasan-Prenjas-Qafe Thane" (Phase IV)

**Profilat Terthore /
 Cross Sections**


FAZA - PROJEKT ZBATIM
 PHASE - DETAIL DESIGN

SHKALLA / SCALE: 1:200 Date: Tiranë 2023

VIZATIMI Nr: E (19)
 PAGE No:

PROJEKTUES :
 DESIGN ENGINEERS:

Ing./Eng. Sokol METOJA
 Ing./Eng. Redi STRUGA
 Ing./Eng. Orgest MERTIKA
 Ing./Eng. Kristi YZEIRAJ
 Ing./Eng. Xhoana MARKU

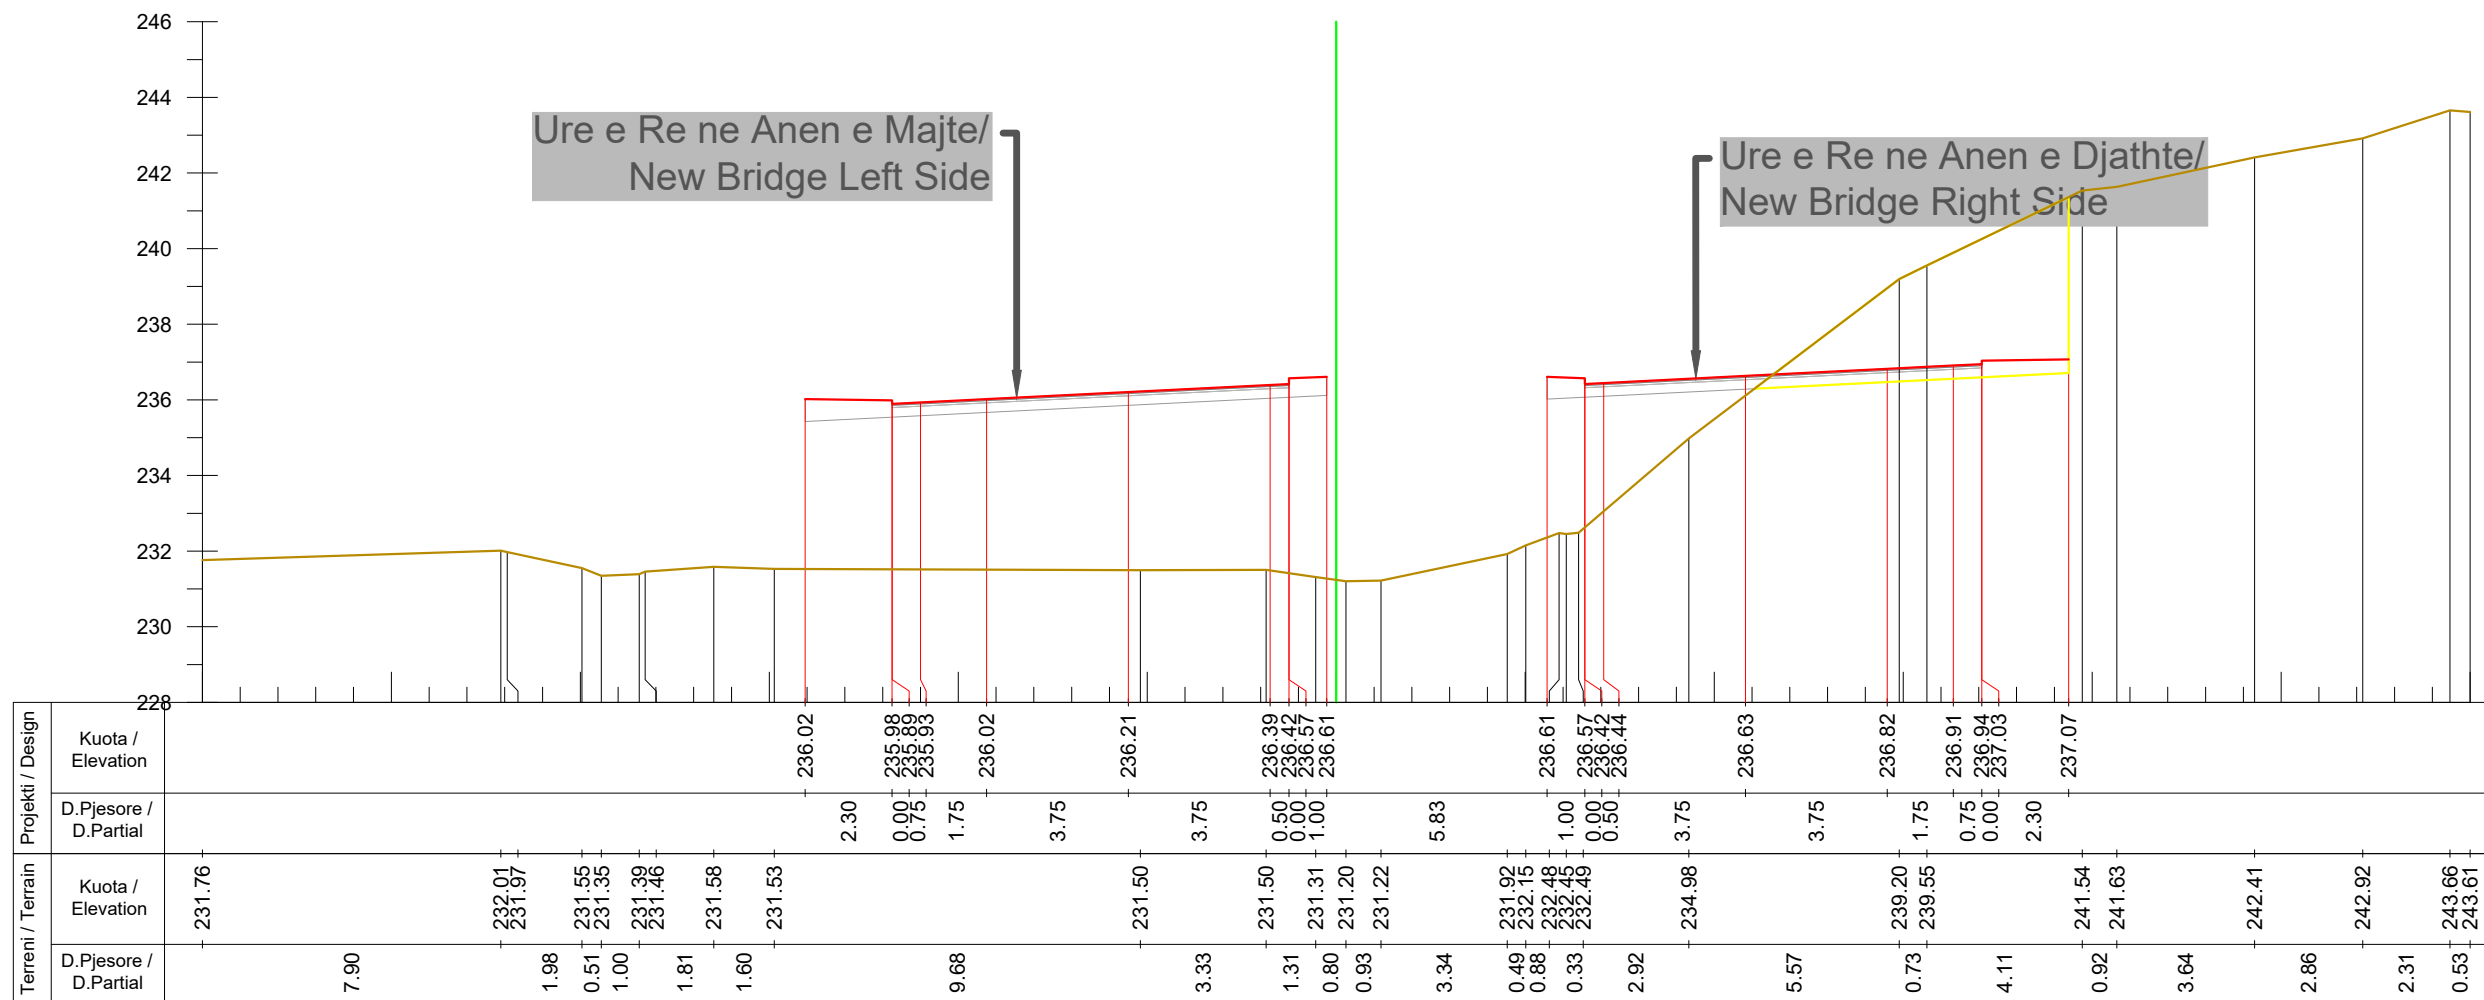

Km. 14+980



INVESTITORI / INVESTOR
"Autoriteti Rrugor Shqiptar"

Address: Rr. "Sami Frasheri", Nr 33, Tirane
 Mob: 04 222 3600
 E-mail: info@arrsh.gov.al



JV: "InfraKonsult" shpk & "HMK-Consulting" shpk



"Studim Projektim - Zgjerimi i segmentit rrugor
 dalje Elbasan-Prenjas-Qafe Thane", (Faza IV) /
 "Design Study of road segment exit
 Elbasan-Prenjas-Qafe Thane" (Phase IV)


**Profilat Terthore /
 Cross Sections**

FAZA - PROJEKT ZBATIM
 PHASE - DETAIL DESIGN

SHKALLA / SCALE: 1:200
 Date: Tiranë 2023
 VIZATIMI Nr: E (20)
 PAGE No:

PROJEKTUES :
 DESIGN ENGINEERS:

Ing./Eng. Sokol METOJA
 Ing./Eng. Redi STRUGA
 Ing./Eng. Orgest MERTIKA
 Ing./Eng. Kristi YZEIRAJ
 Ing./Eng. Xhoana MARKU

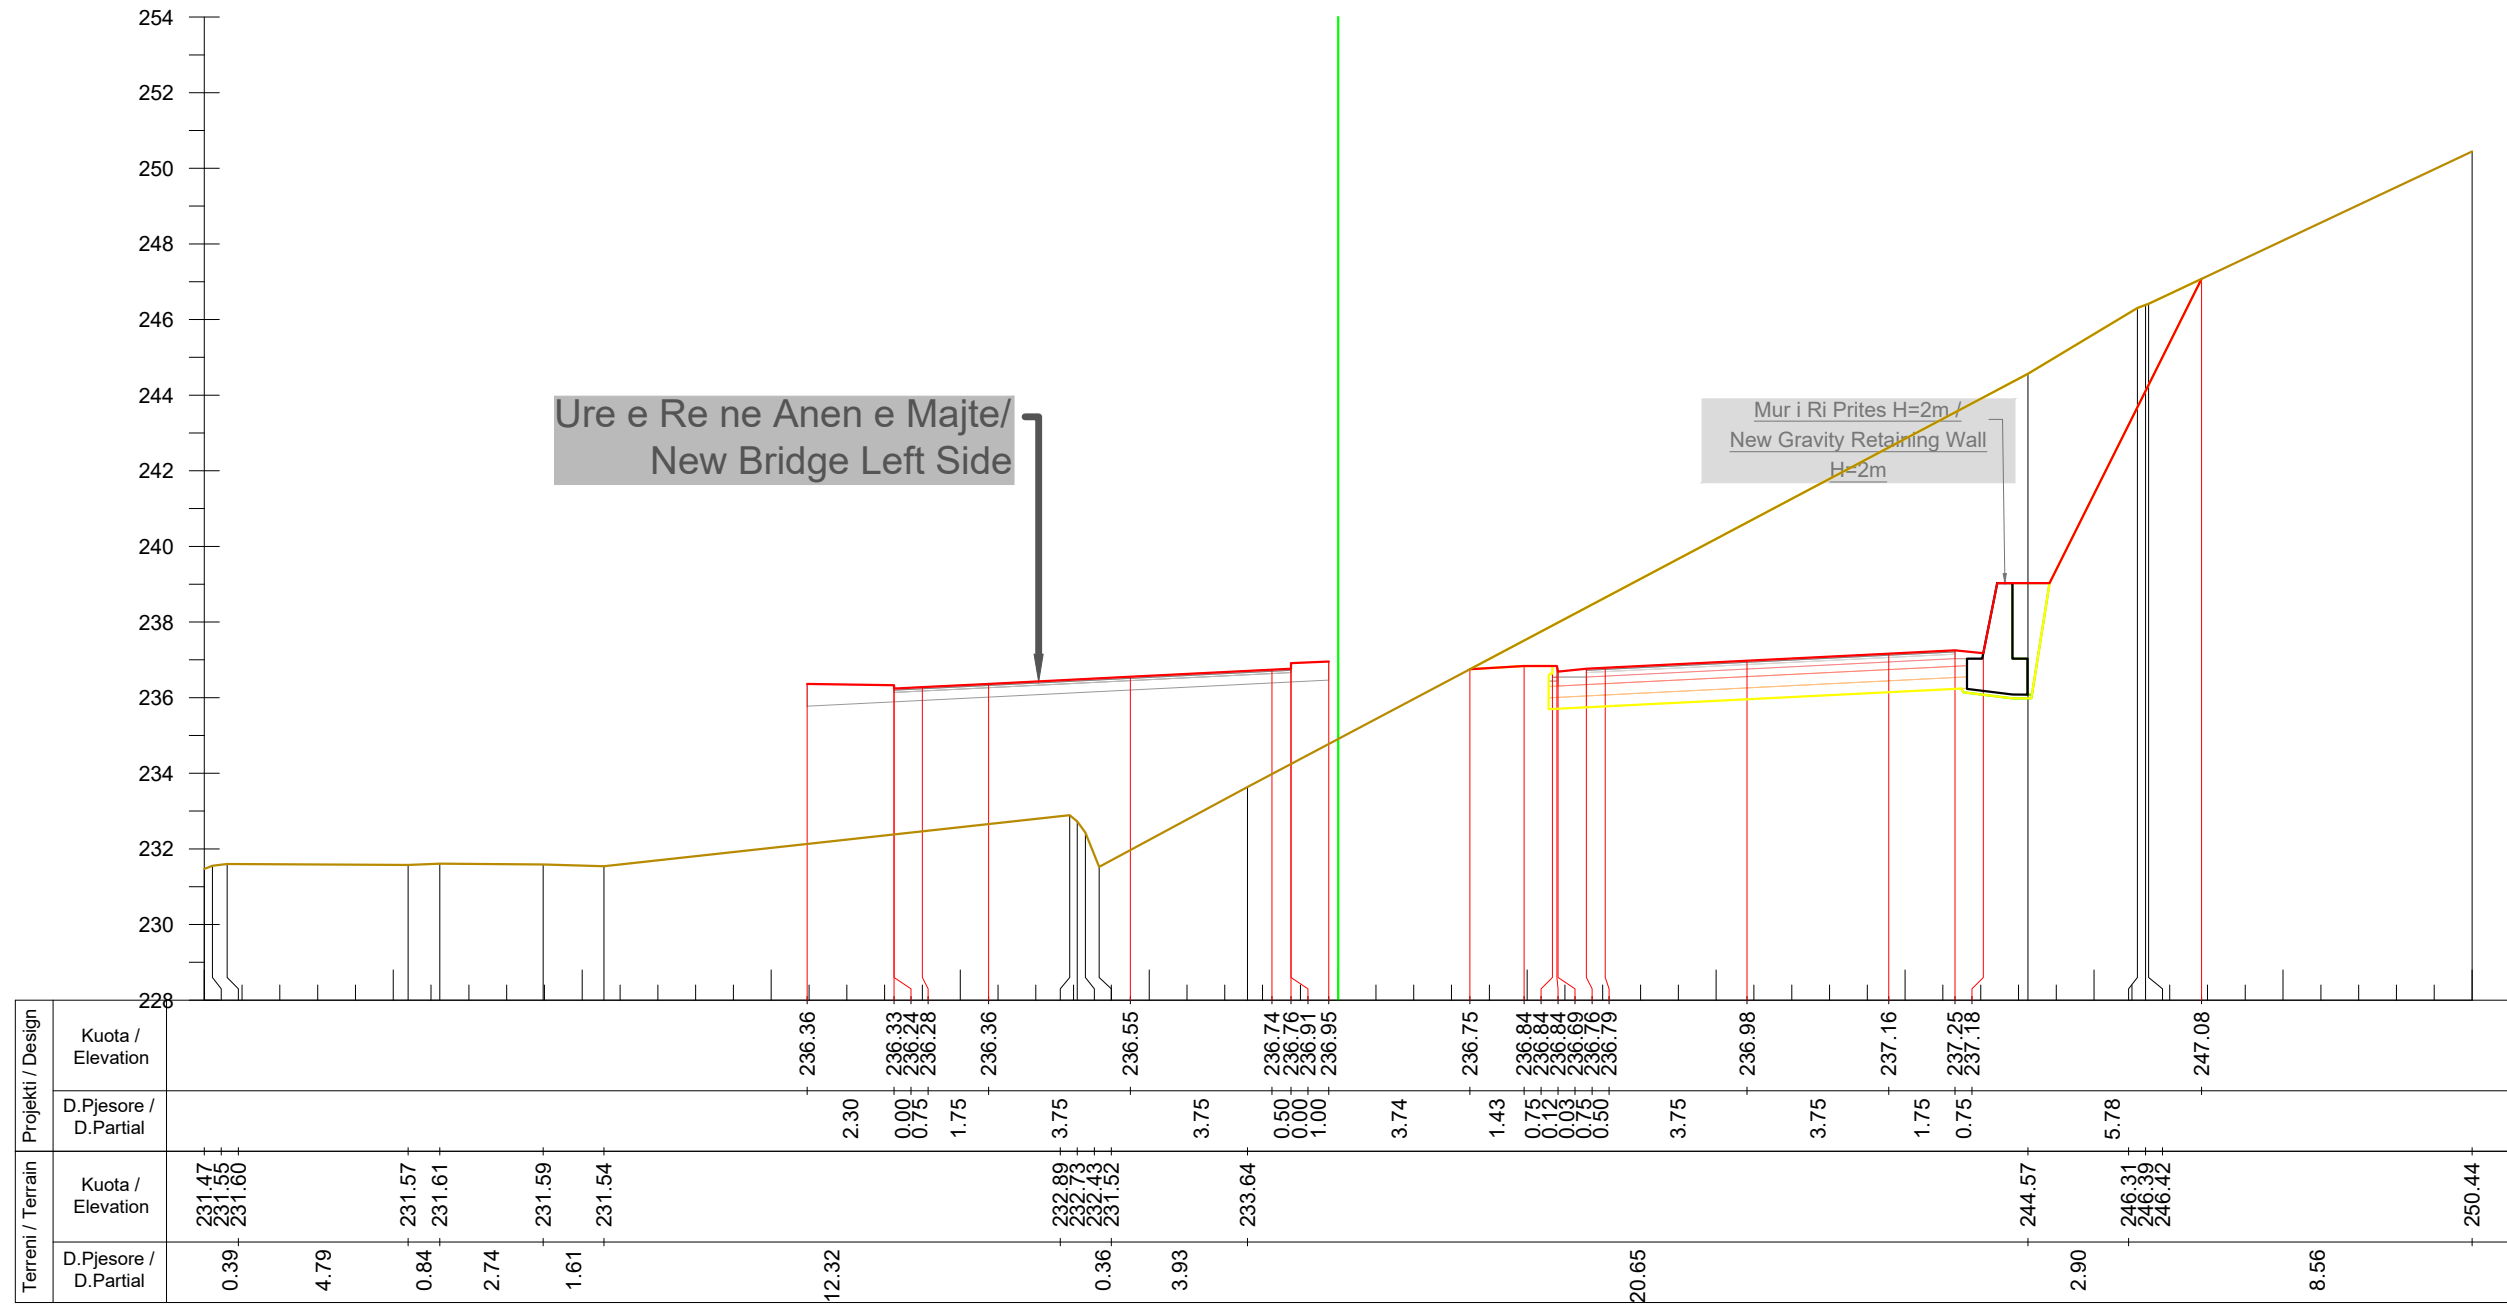

Km. 15+000



INVESTITORI / INVESTOR
"Autoriteti Rrugor Shqiptar"

Address: Rr. "Sami Frasherit", Nr 33, Tirane
 Mob: 04 222 3600
 E-mail: info@arrsh.gov.al



JV: "InfraKonsult" shpk & "HMK-Consulting" shpk



"Studim Projektim - Zgjerimi i segmentit rrugor
 dalje Elbasan-Prenjas-Qafe Thane", (Faza IV) /
 "Design Study of road segment exit
 Elbasan-Prenjas-Qafe Thane" (Phase IV)

**Profilat Terthore /
 Cross Sections**


FAZA - PROJEKT ZBATIM
 PHASE - DETAIL DESIGN

SHKALLA / SCALE: 1:200 Date: Tiranë 2023

VIZATIMI Nr: E (21)
 PAGE No:

PROJEKTUES :
 DESIGN ENGINEERS:

Ing./Eng. Sokol METOJA
 Ing./Eng. Redi STRUGA
 Ing./Eng. Orgest MERTIKA
 Ing./Eng. Kristi YZEIRAJ
 Ing./Eng. Xhoana MARKU

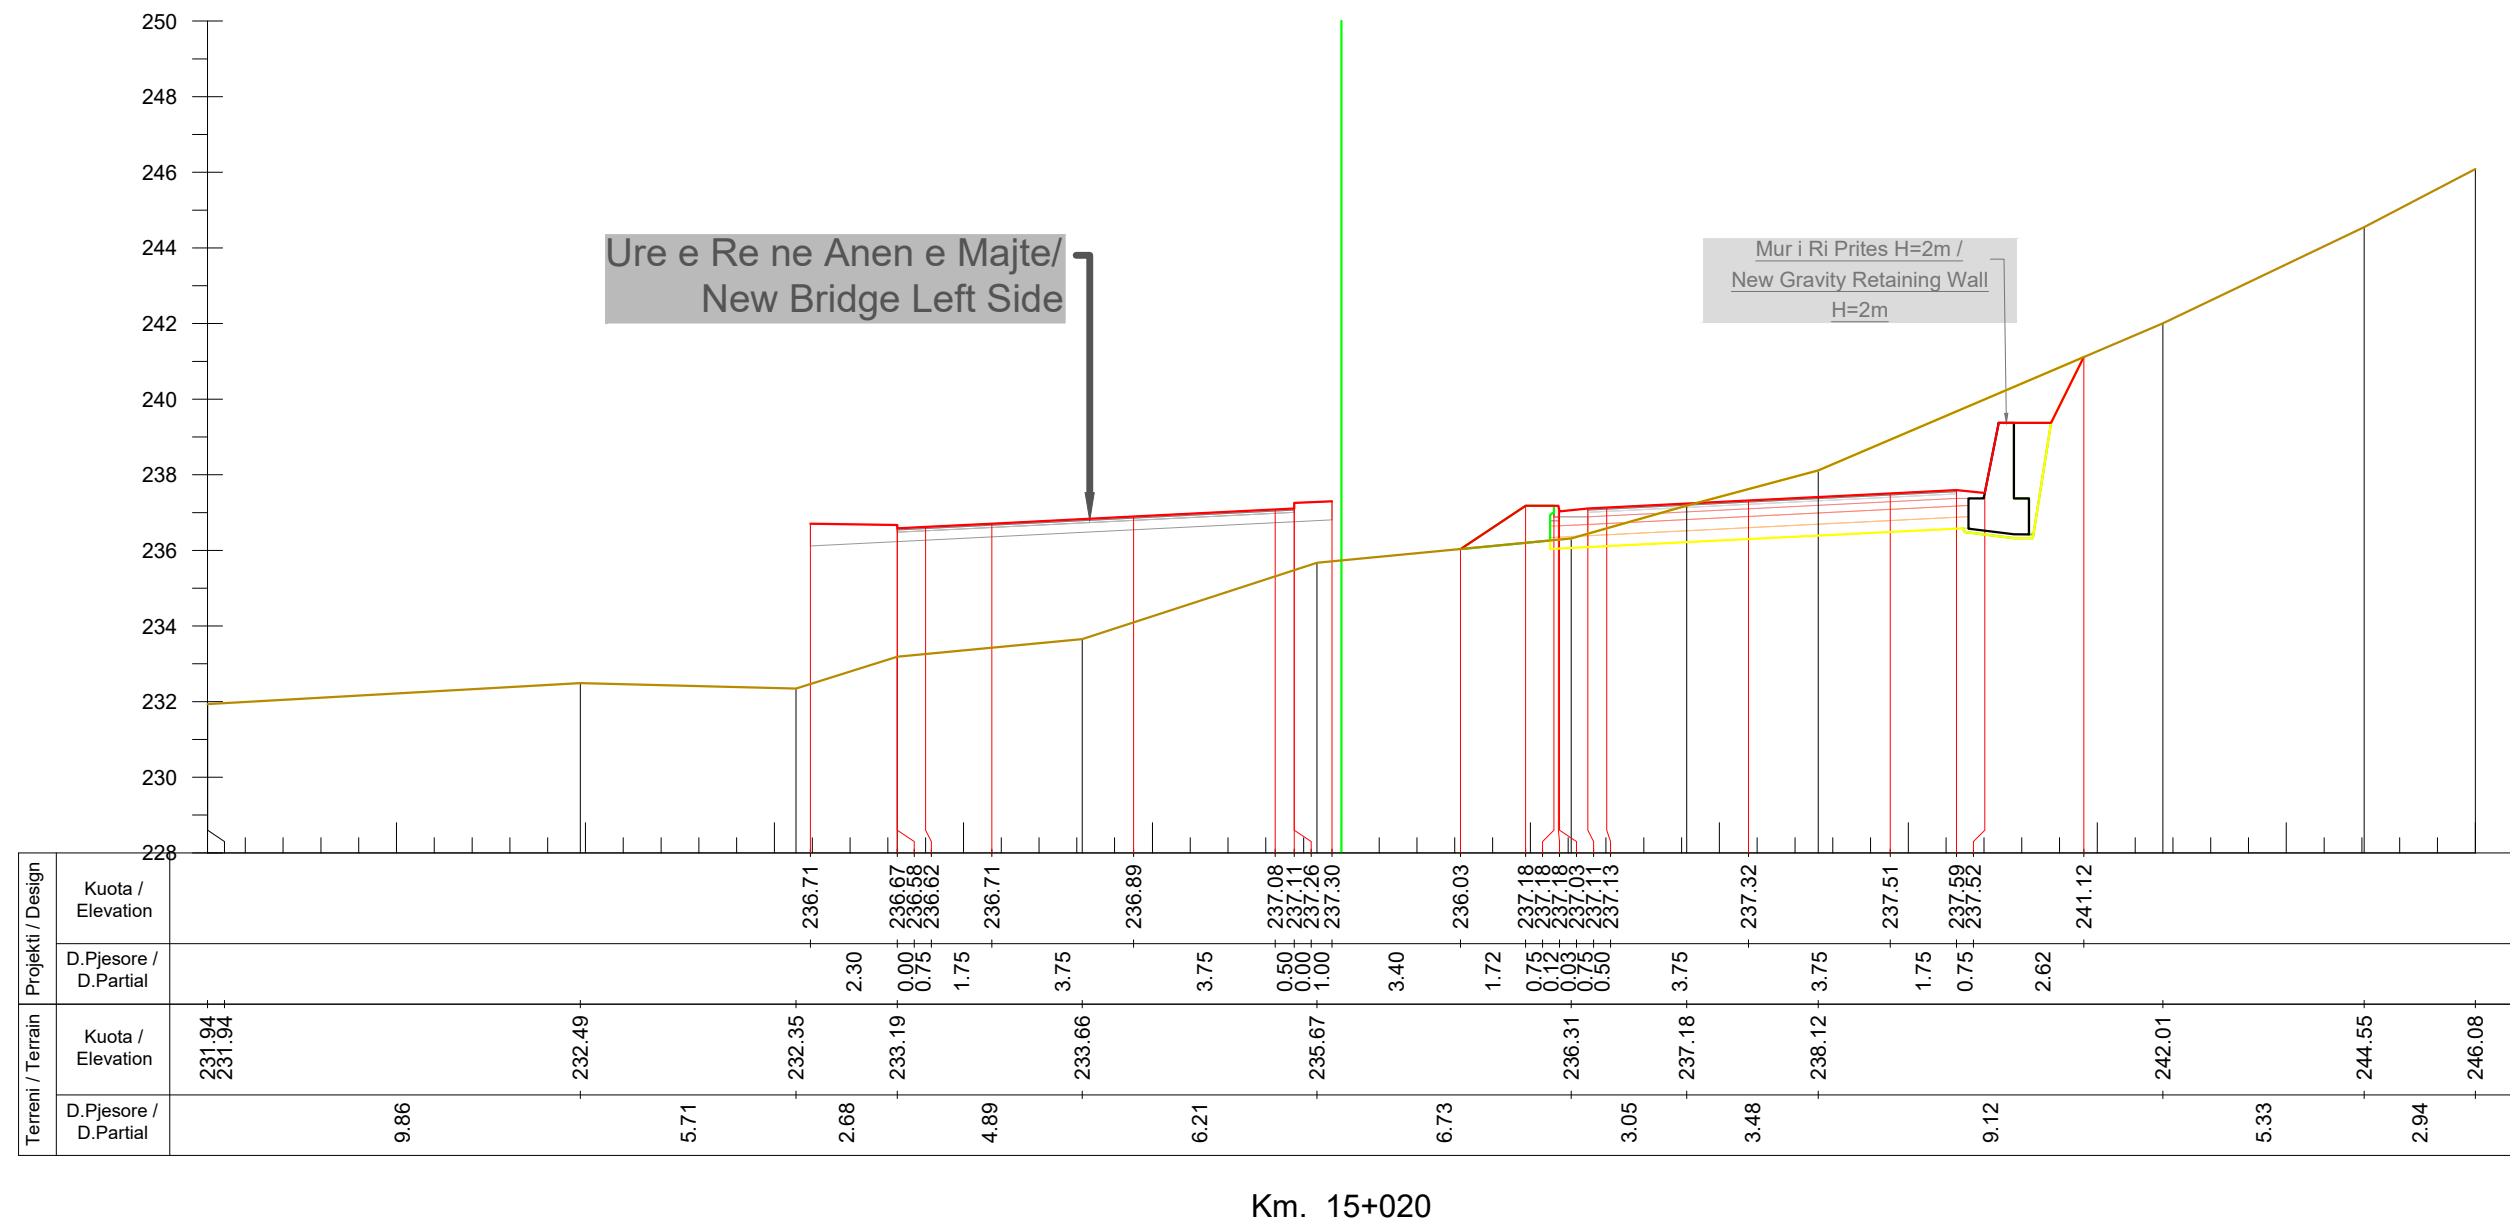

Km. 15+020



INVESTITORI / INVESTOR
"Autoriteti Rrugor Shqiptar"

Address: Rr. "Sami Frasheri", Nr 33, Tirane
Mob: 04 222 3600
E-mail: info@arrsh.gov.al



JV: "InfraKonsult" shpk & "HMK-Consulting" shpk



"Studim Projektim - Zgjerimi i segmentit rrugor dalje Elbasan-Prenjas-Qafe Thane", (Faza IV) / "Design Study of road segment exit Elbasan-Prenjas-Qafe Thane" (Phase IV)

Profilat Terthore / Cross Sections


FAZA - PROJEKT ZBATIM
PHASE - DETAIL DESIGN

SHKALLA SCALE 1:200 Date: Tiranë 2023

VIZATIMI Nr: E (22)
PAGE No:

PROJEKTUES :
DESIGN ENGINEERS:

Ing./Eng. Sokol METOJA
Ing./Eng. Redi STRUGA
Ing./Eng. Orgest MERTIKA
Ing./Eng. Kristi YZEIRAJ
Ing./Eng. Xhoana MARKU

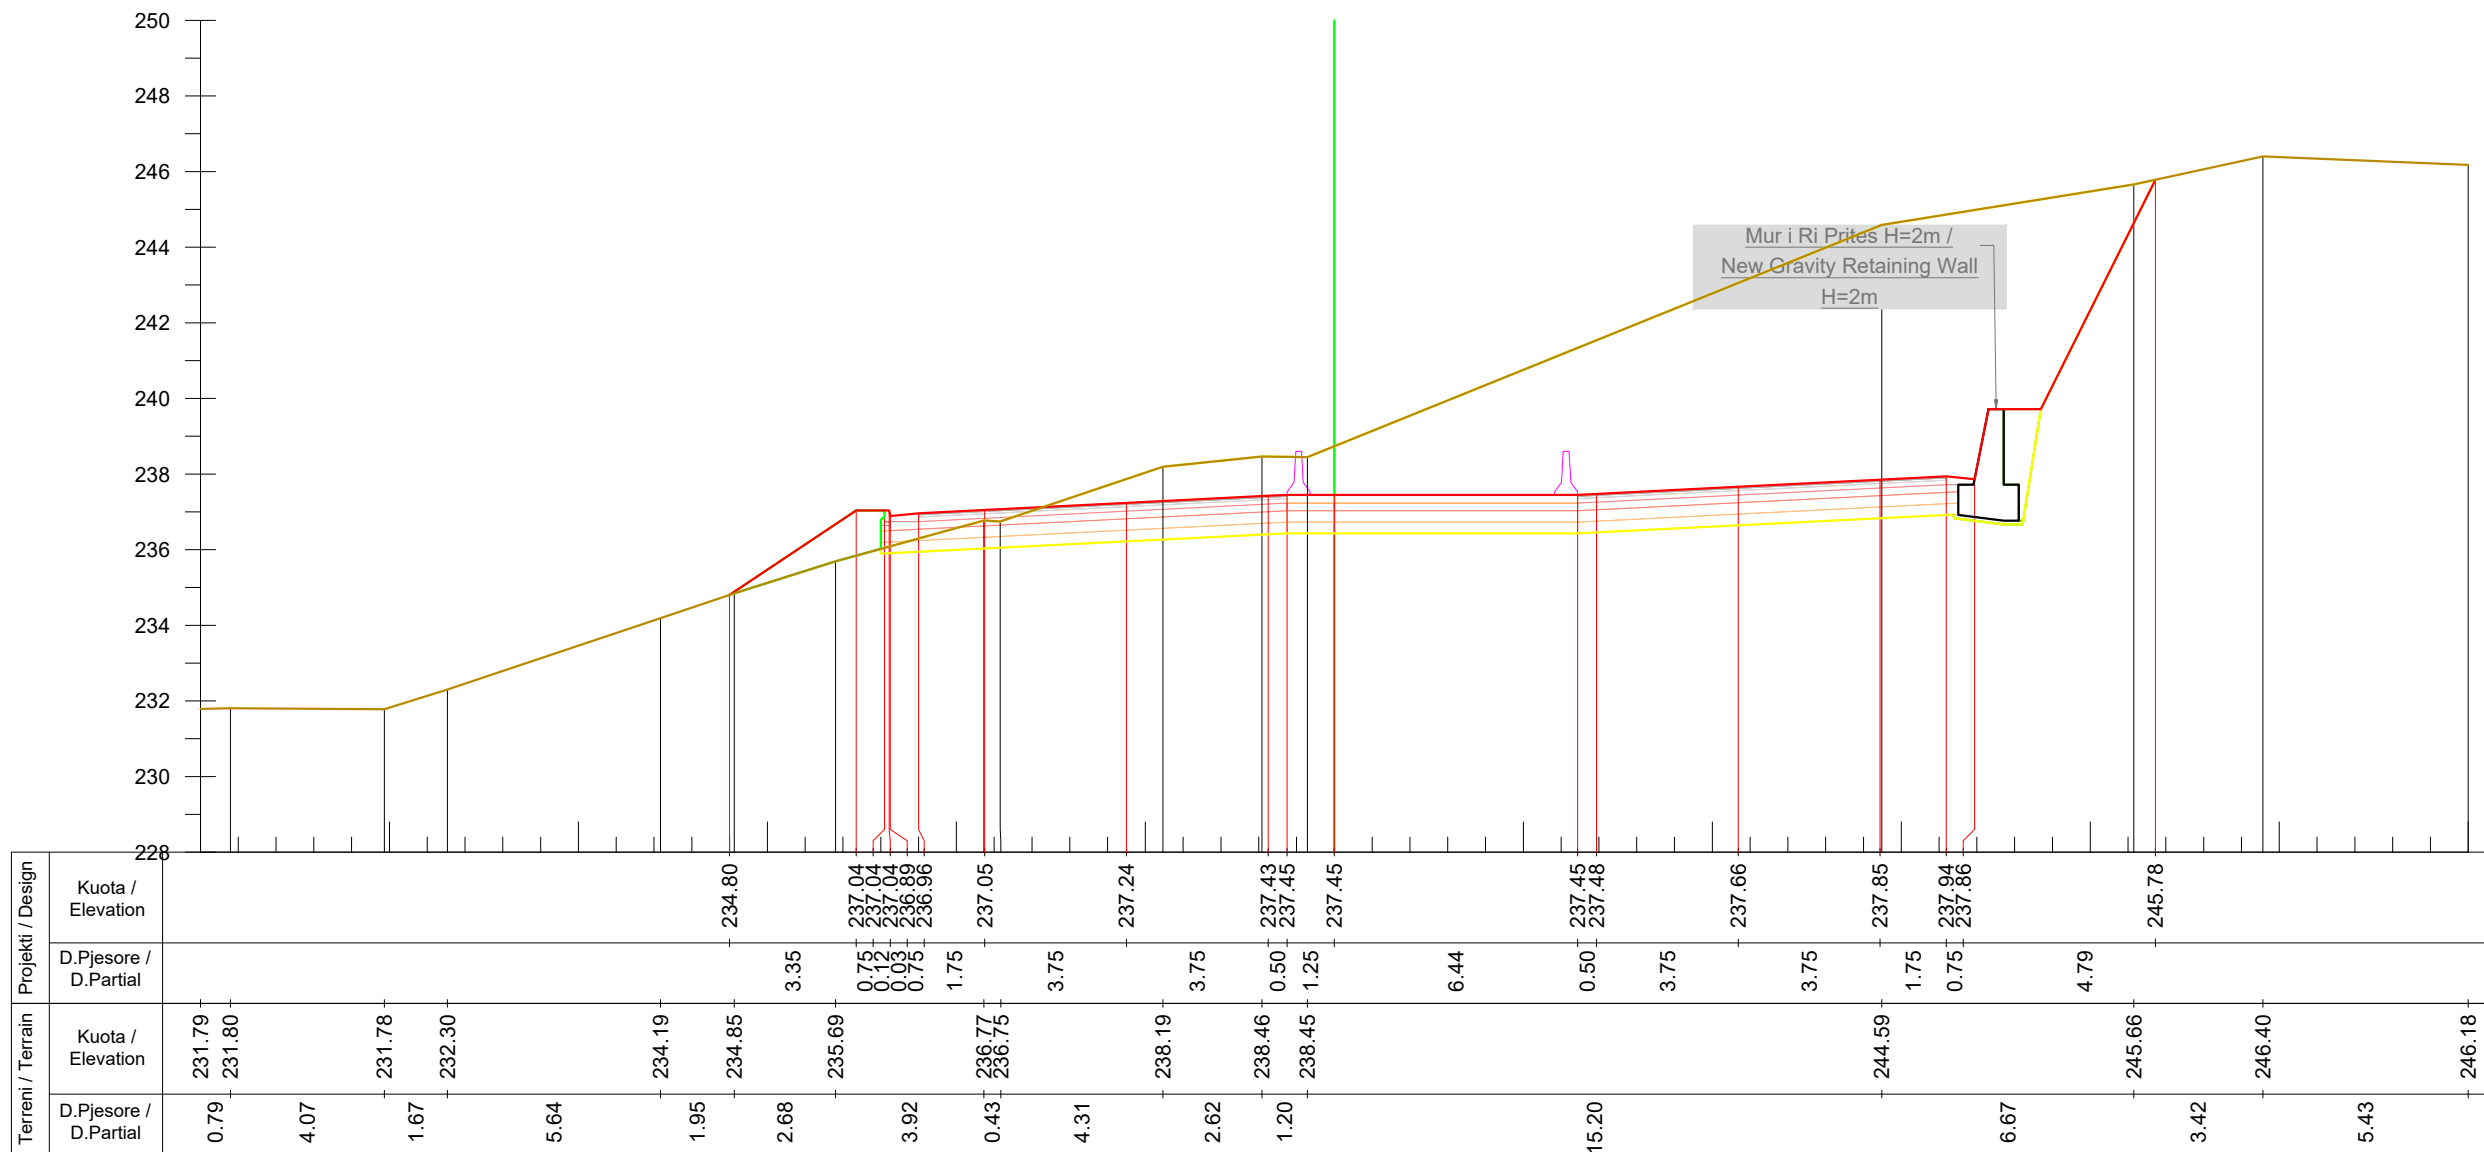

Km. 15+040



INVESTITORI / INVESTOR
"Autoriteti Rrugor Shqiptar"

Address: Rr. "Sami Frasheri", Nr 33, Tirane
 Mob: 04 222 3600
 E-mail: info@arrsh.gov.al



JV: "InfraKonsult" shpk & "HMK-Consulting" shpk



"Studim Projektim - Zgjerimi i segmentit rrugor
 dalje Elbasan-Prenjas-Qafe Thane", (Faza IV) /
 "Design Study of road segment exit
 Elbasan-Prenjas-Qafe Thane" (Phase IV)

**Profilat Terthore /
 Cross Sections**


FAZA - PROJEKT ZBATIM
 PHASE - DETAIL DESIGN

SHKALLA SCALE 1:200 Date: Tiranë 2023

VIZATIMI Nr: E (23)
 PAGE No:

PROJEKTUES :
 DESIGN ENGINEERS:

Ing./Eng. Sokol METOJA
 Ing./Eng. Redi STRUGA
 Ing./Eng. Orgest MERTIKA
 Ing./Eng. Kristi YZEIRAJ
 Ing./Eng. Xhoana MARKU

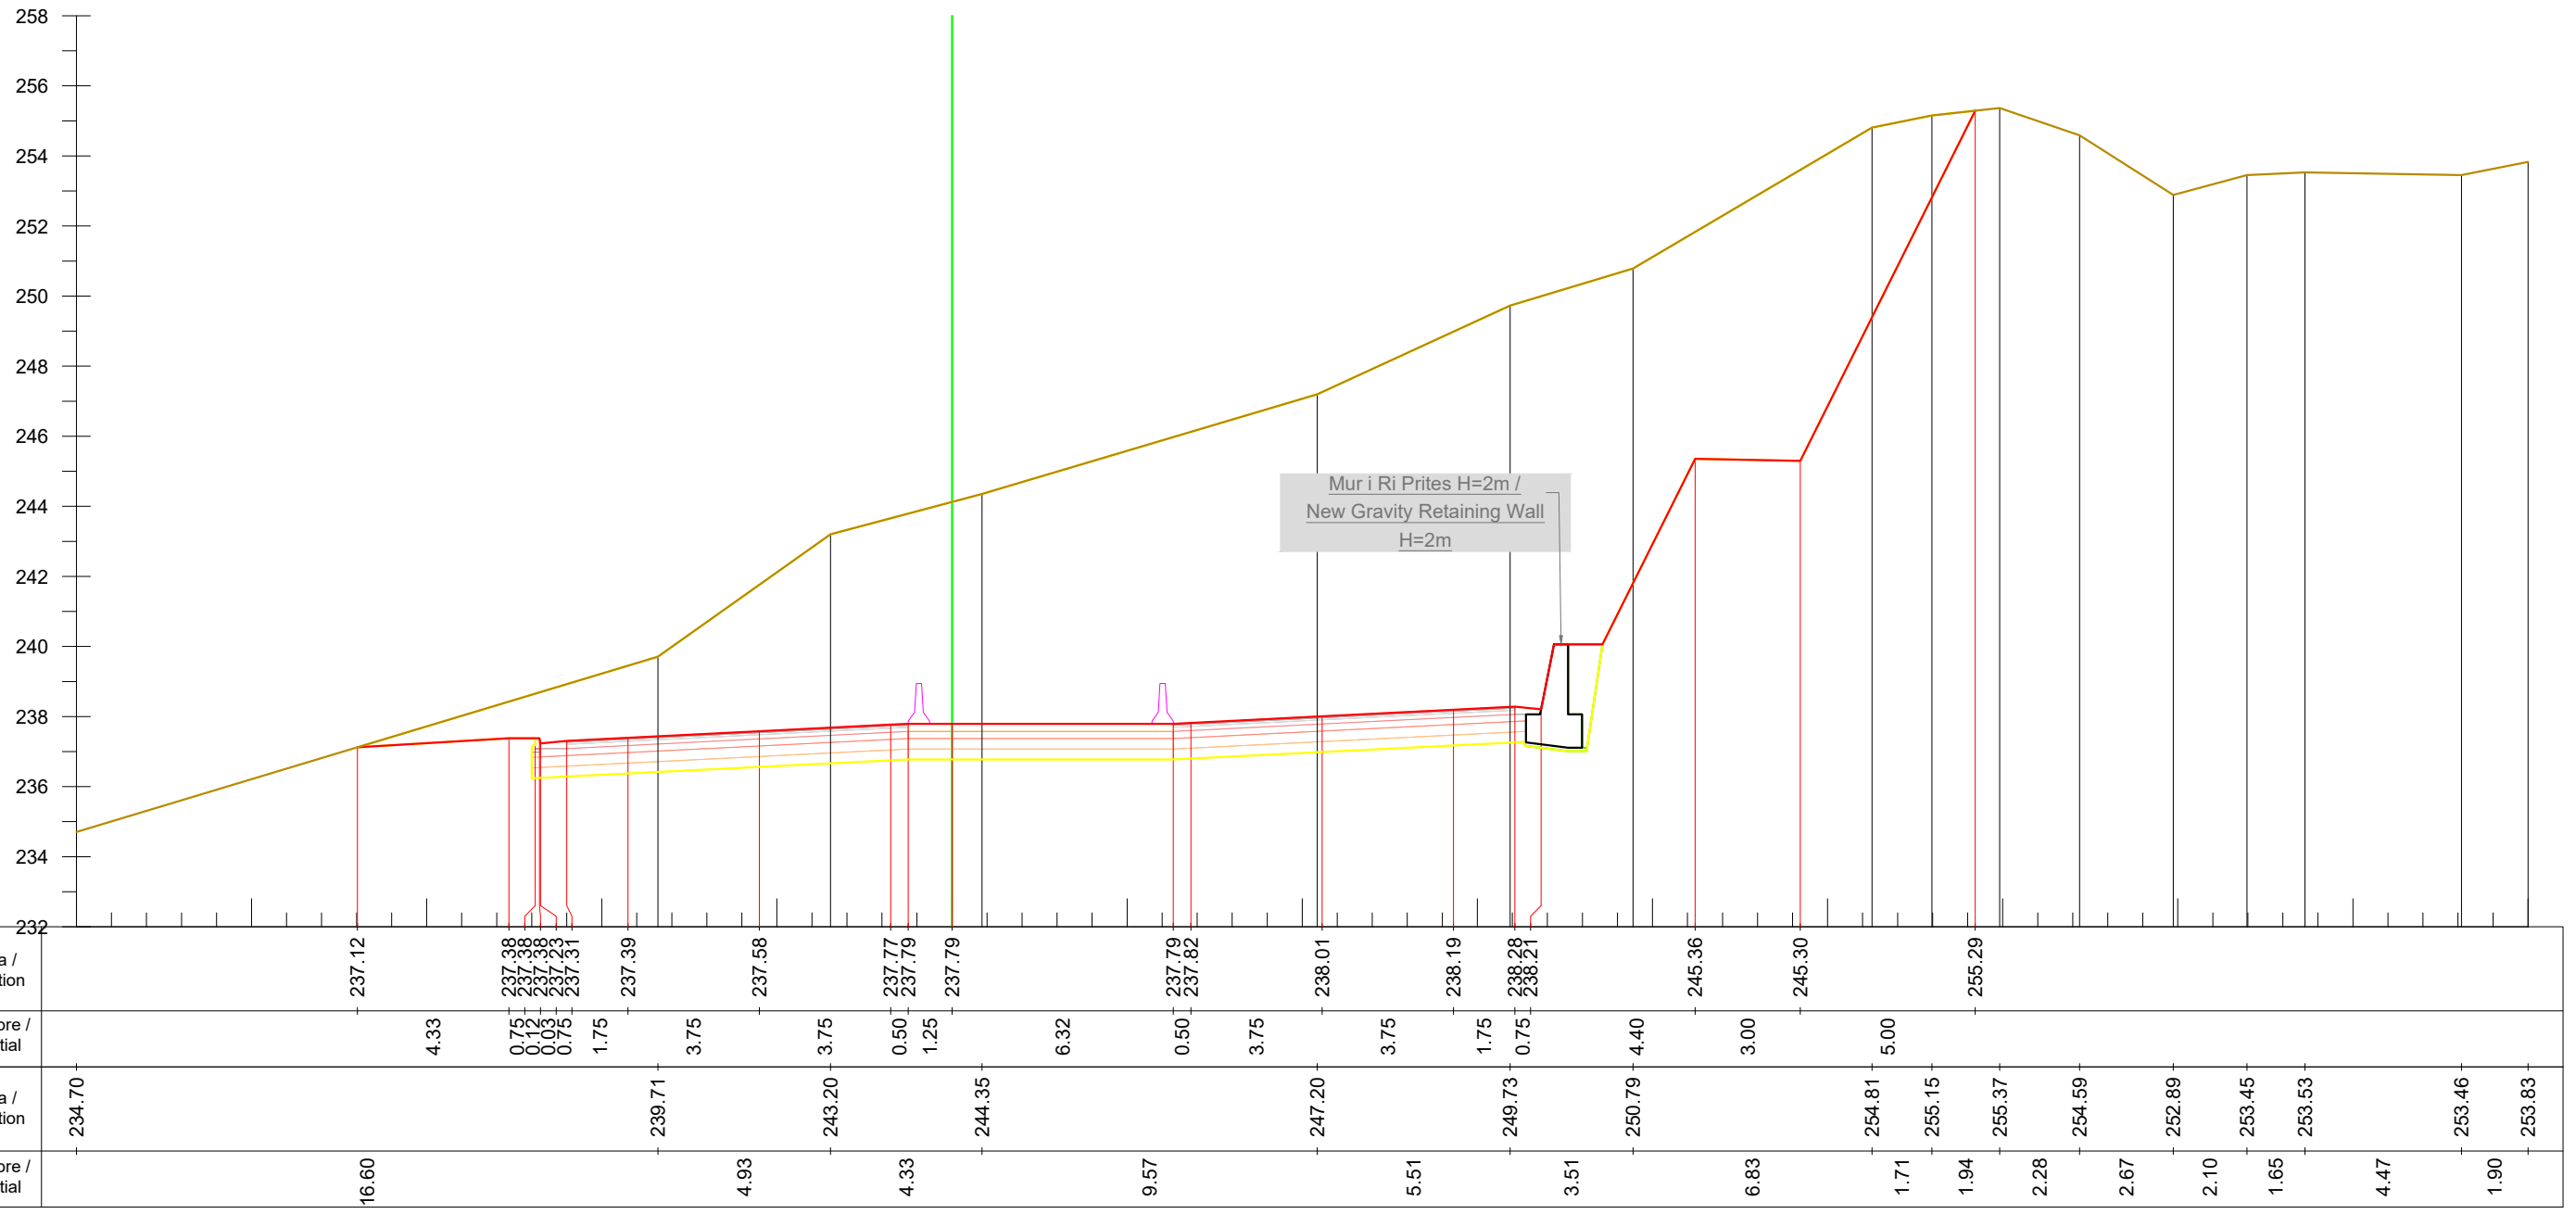

Km. 15+060



INVESTITORI / INVESTOR
"Autoriteti Rrugor Shqiptar"

Address: Rr. "Sami Frasheri", Nr 33, Tirane
 Mob: 04 222 3600
 E-mail: info@arrsh.gov.al



JV: "InfraKonsult" shpk & "HMK-Consulting" shpk



"Studim Projektim - Zgjerimi i segmentit rrugor
 dalje Elbasan-Prenjas-Qafe Thane", (Faza IV) /
 "Design Study of road segment exit
 Elbasan-Prenjas-Qafe Thane" (Phase IV)

**Profilat Terthore /
 Cross Sections**


FAZA - PROJEKT ZBATIM
 PHASE - DETAIL DESIGN

SHKALLA / SCALE: 1:200 Date: Tiranë 2023

VIZATIMI Nr: E (24)
 PAGE No:

PROJEKTUES :
 DESIGN ENGINEERS:

Ing./Eng. Sokol METOJA
 Ing./Eng. Redi STRUGA
 Ing./Eng. Orgest MERTIKA
 Ing./Eng. Kristi YZEIRAJ
 Ing./Eng. Xhoana MARKU

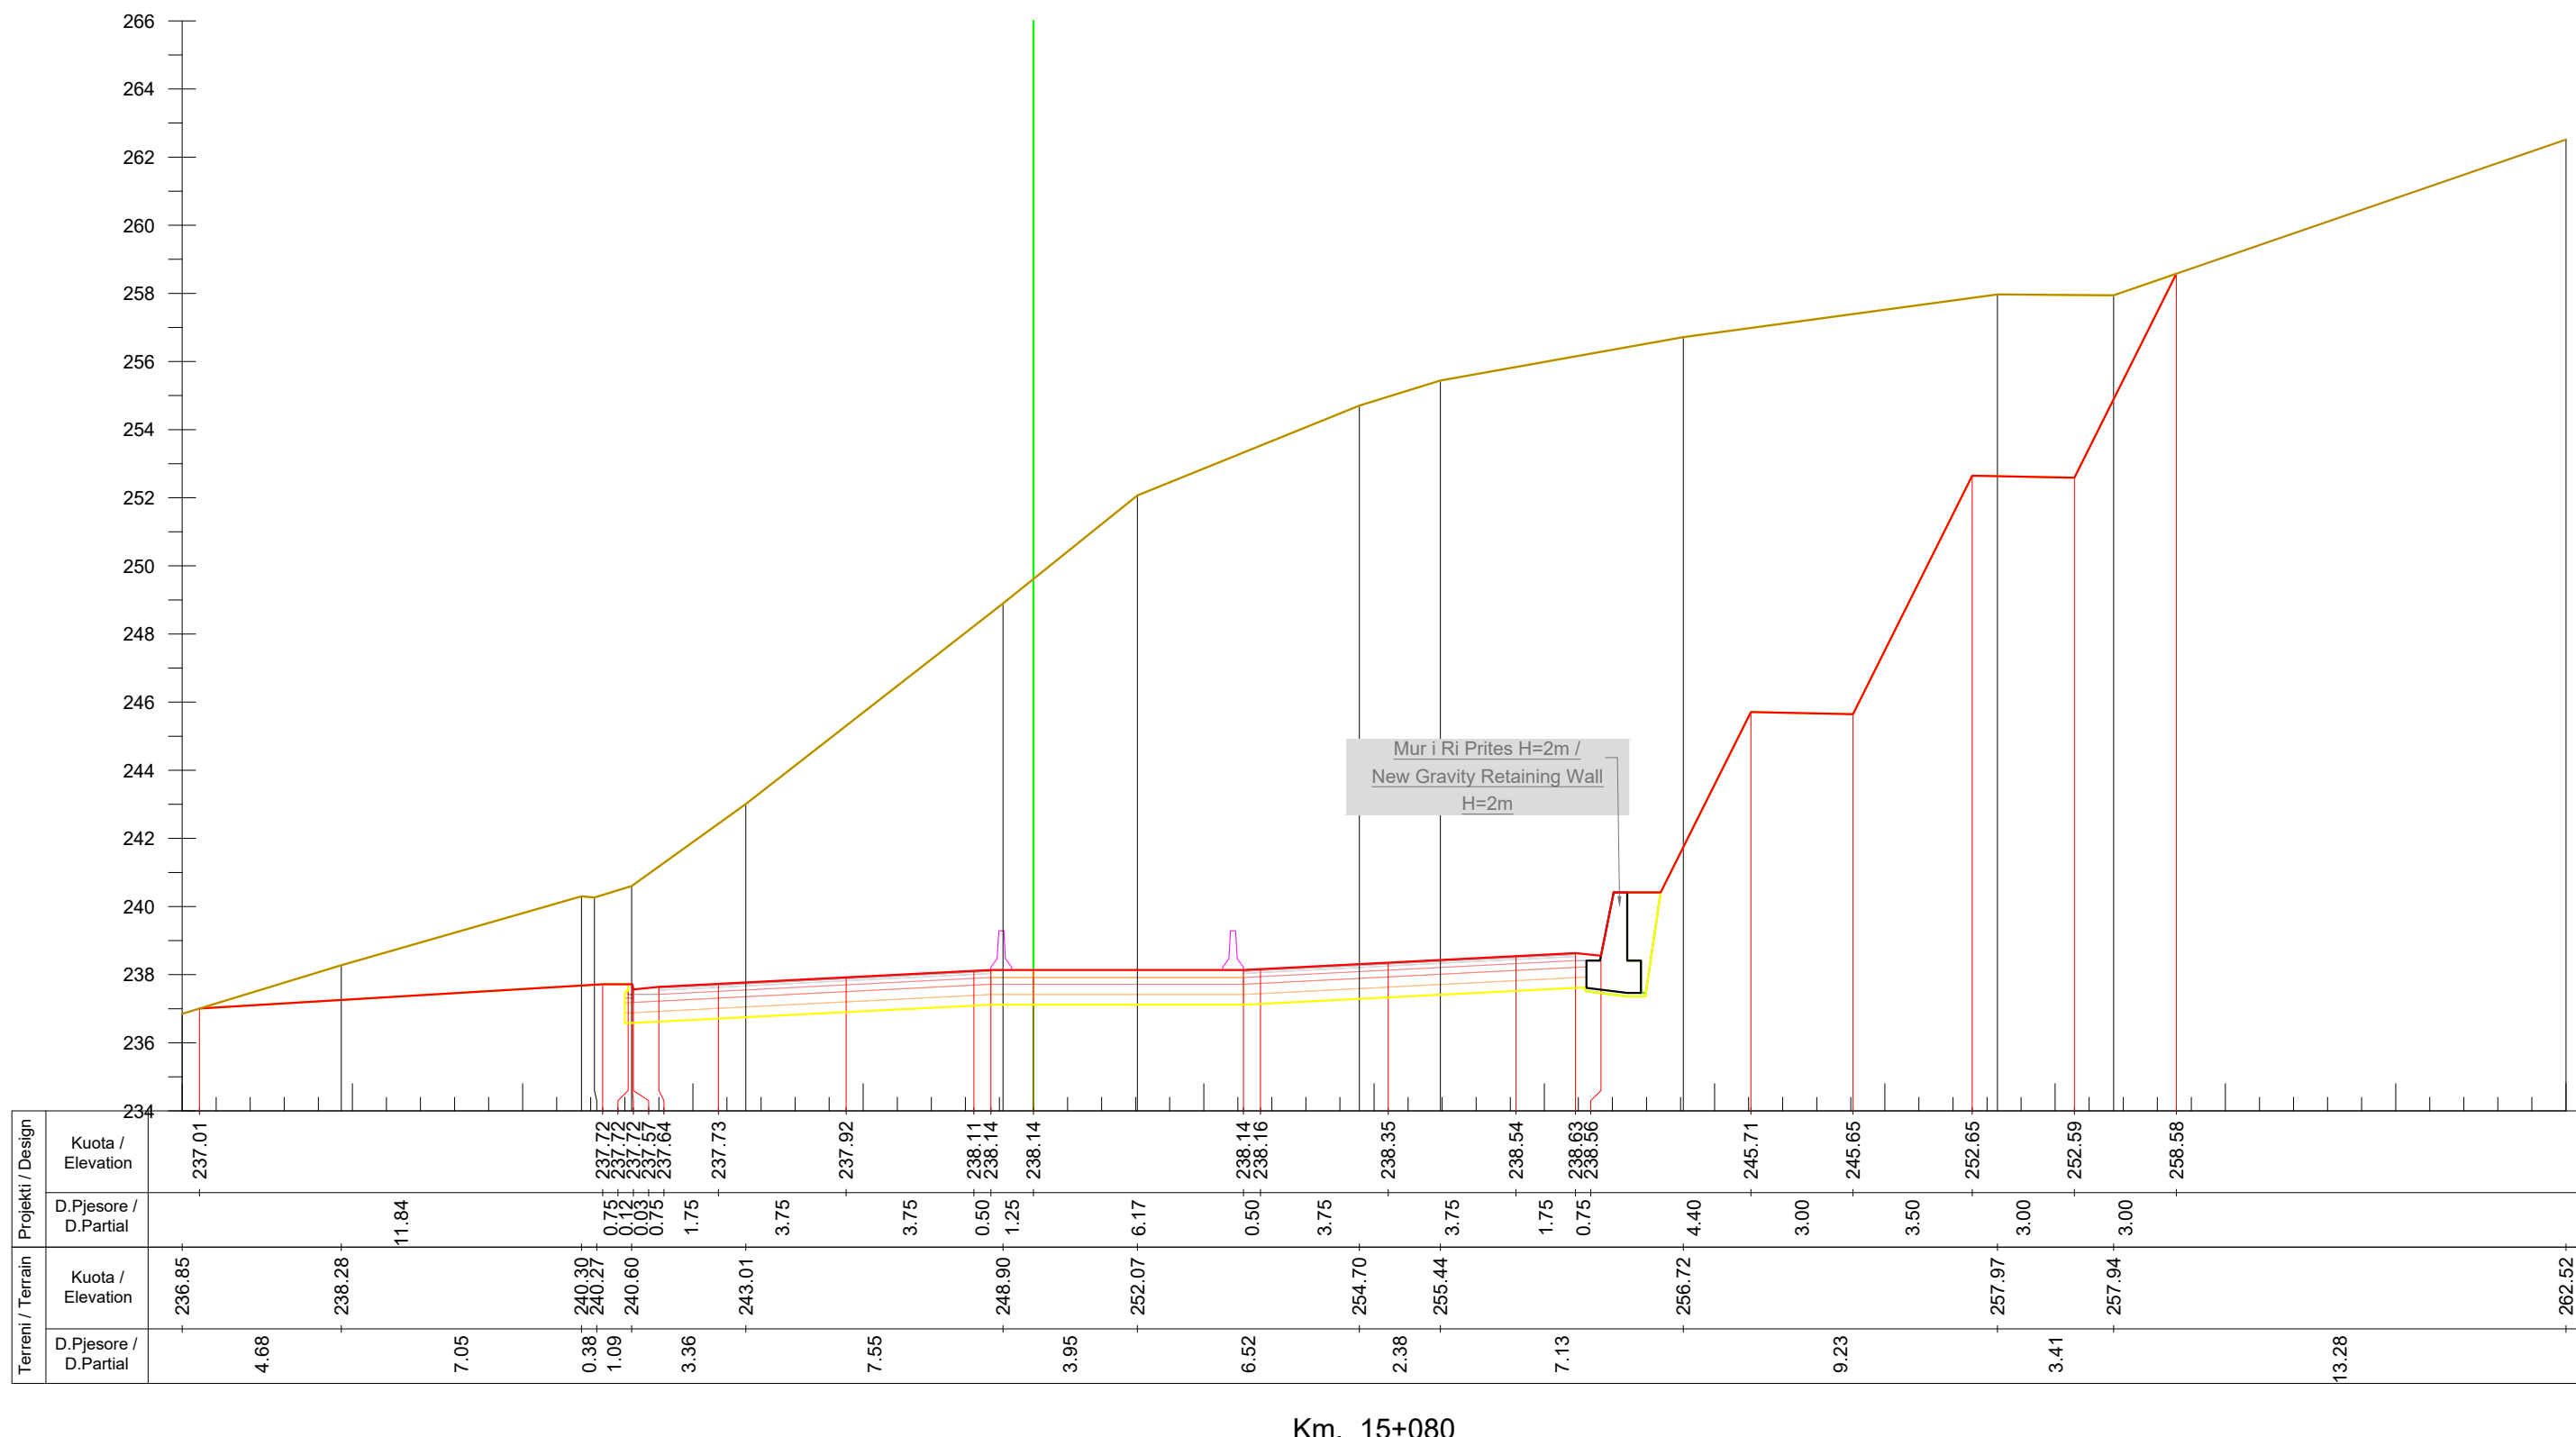

Km. 15+080

INVESTITORI / INVESTOR
"Autoriteti Rrugor Shqiptar"
 Address: Rr. "Sami Frasheri", Nr 33, Tirane
 Mob: 04 222 3600
 E-mail: info@arrsh.gov.al

InfraKonsult
 konsultance Inzhinierike

HMK-CONSULTING SH.P.K
 Konsultance-Projektim-Mbilqarje

JV: "InfraKonsult" shpk & "HMK-Consulting" shpk

"Studim Projektim - Zgjerimi i segmentit rrugor dalje Elbasan-Prenjas-Qafe Thane", (Faza IV) / "Design Study of road segment exit Elbasan-Prenjas-Qafe Thane" (Phase IV)

Profilat Terthore / Cross Sections


FAZA - PROJEKT ZBATIM
 PHASE - DETAIL DESIGN

SHKALLA SCALE 1:200 Date: Tiranë 2023

VIZATIMI Nr: E (25)
 PAGE No:

PROJEKTUES : DESIGN ENGINEERS:

Ing./Eng. Sokol METOJA
 Ing./Eng. Redi STRUGA
 Ing./Eng. Orgest MERTIKA
 Ing./Eng. Kristi YZEIRAJ
 Ing./Eng. Xhoana MARKU

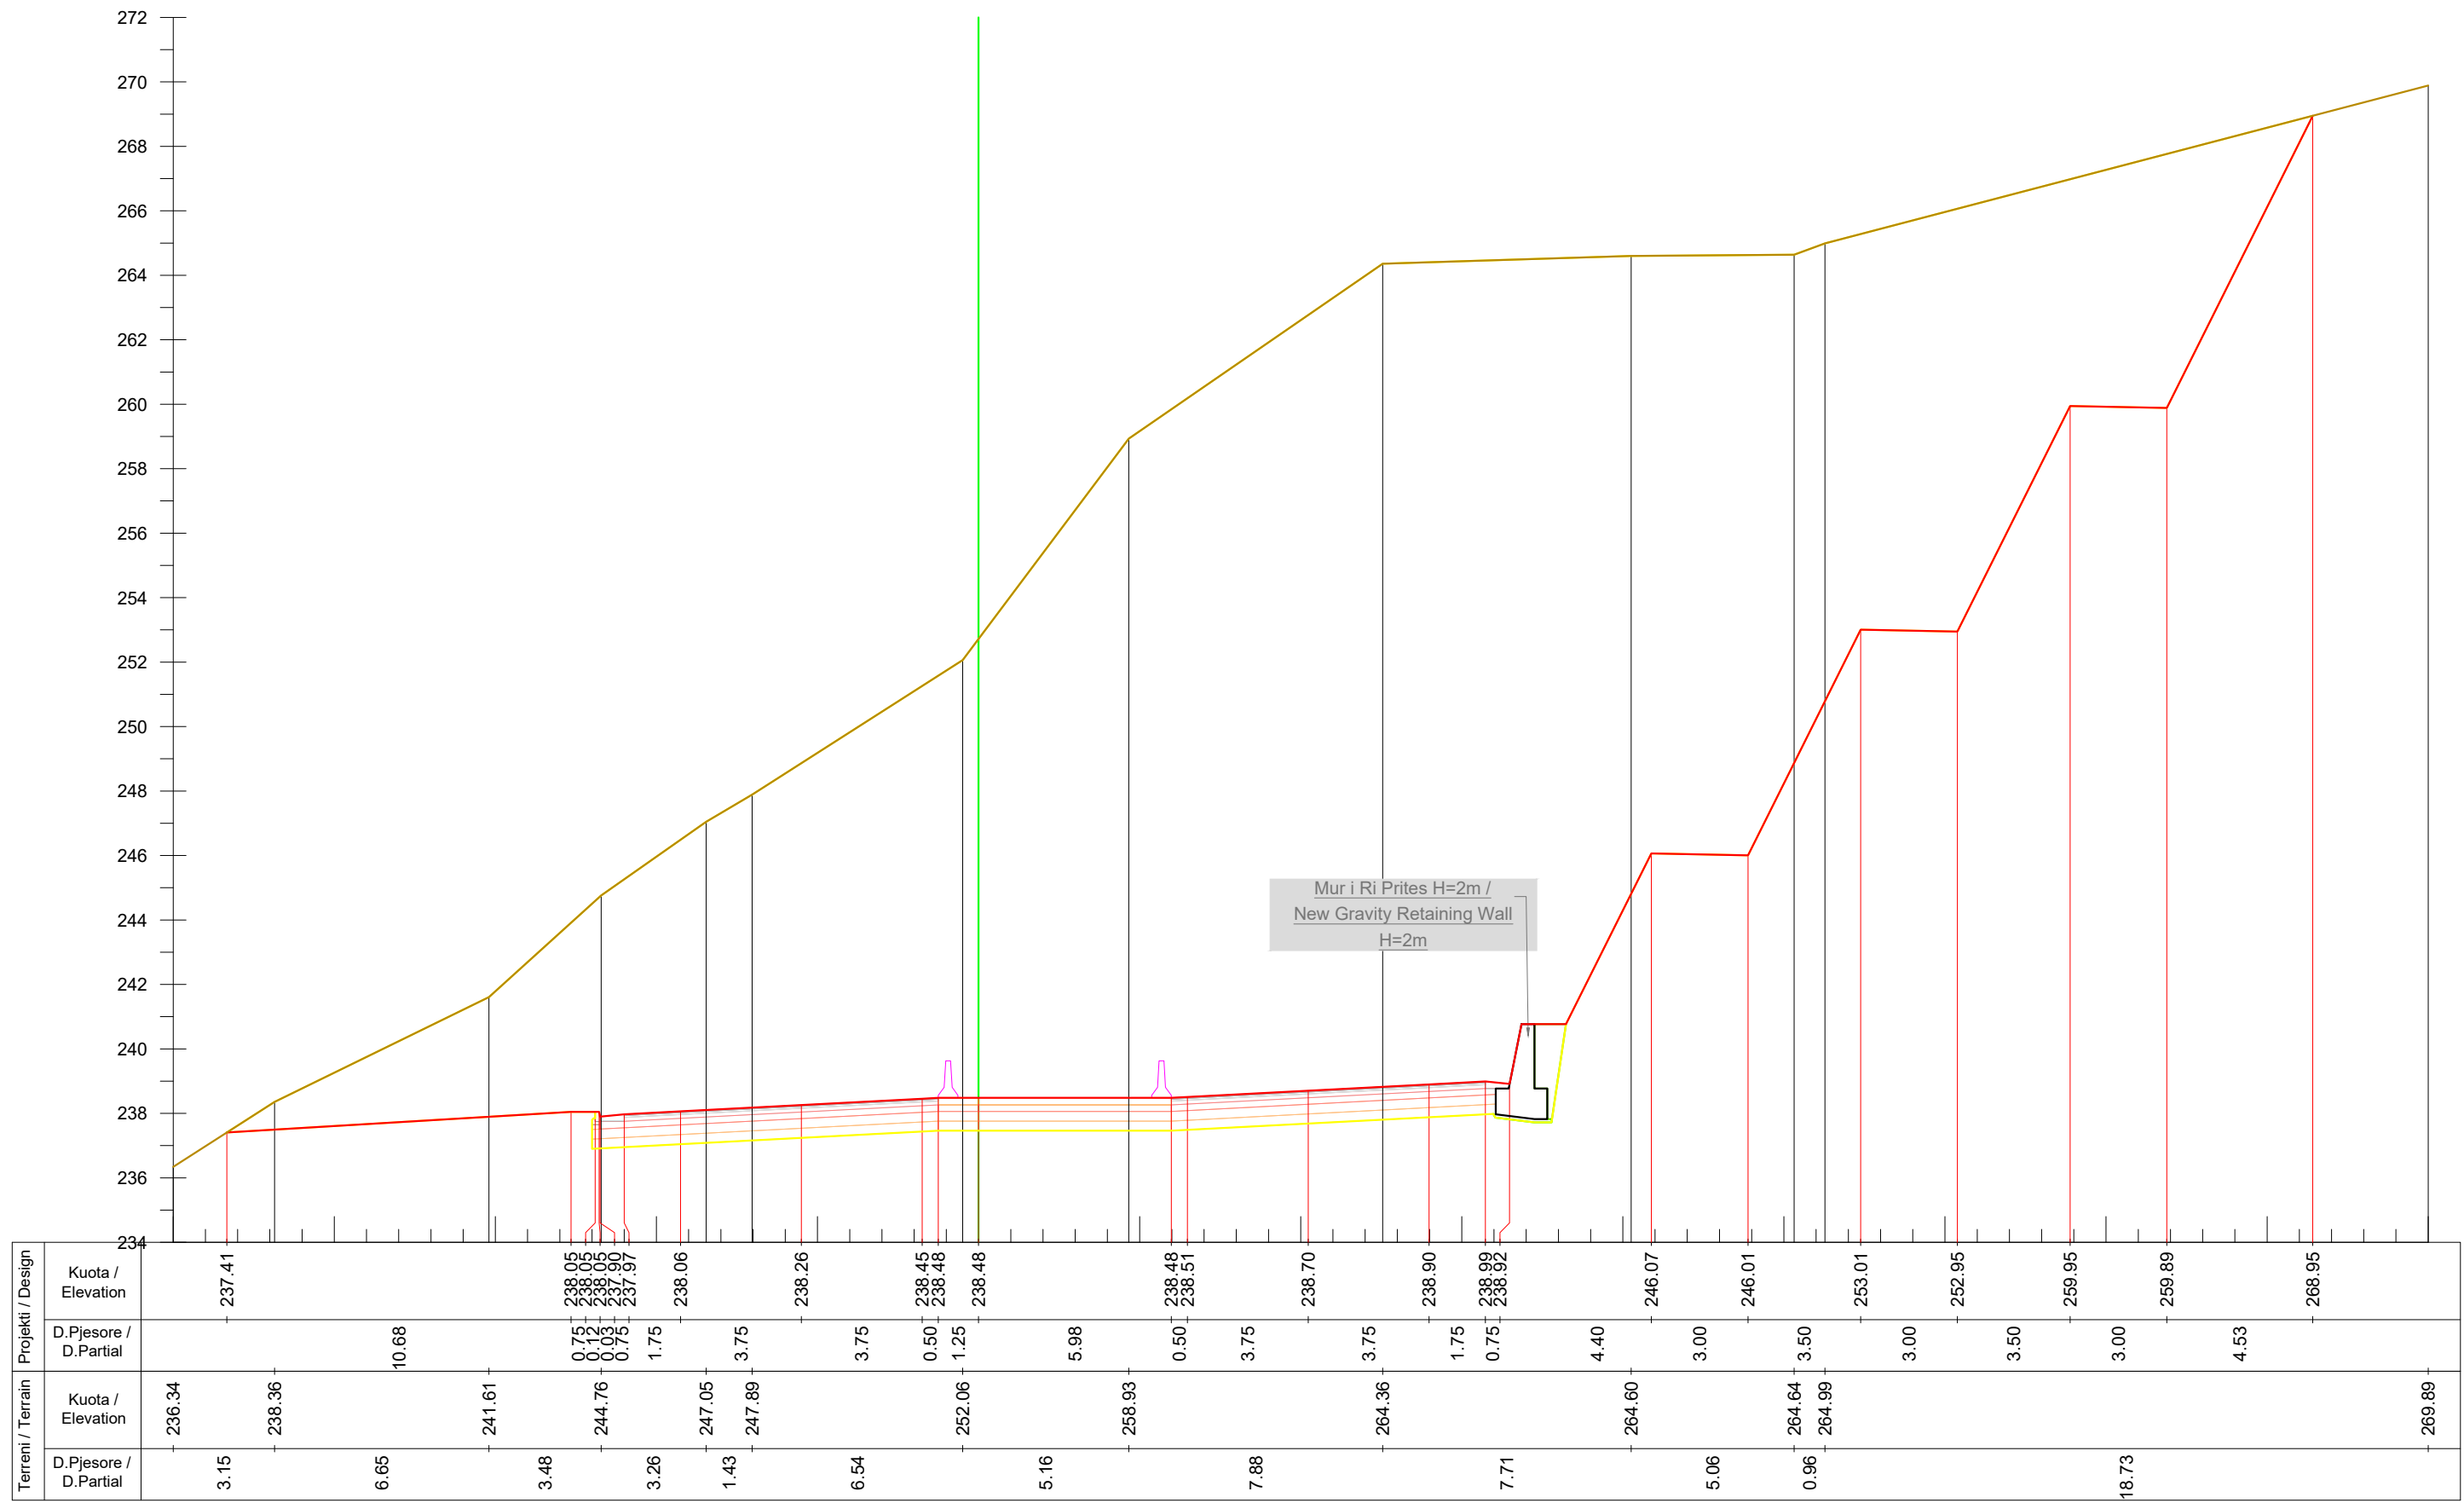

Km. 15+100

INVESTITORI / INVESTOR
"Autoriteti Rrugor Shqiptar"
 Address: Rr. "Sami Frasheri", Nr 33, Tirane
 Mob: 04 222 3600
 E-mail: info@arrsh.gov.al

InfraKonsult
 konsulence Inzhinerie

HMK-CONSULTING SH.P.K
 Konsulence-Projektim-Mbikqarje

JV: "InfraKonsult" shpk & "HMK-Consulting" shpk

"Studim Projektim - Zgjerimi i segmentit rrugor dalje Elbasan-Prenjas-Qafe Thane", (Faza IV) / "Design Study of road segment exit Elbasan-Prenjas-Qafe Thane" (Phase IV)

Profilat Terthore / Cross Sections


FAZA - PROJEKT ZBATIM
 PHASE - DETAIL DESIGN

SHKALLA SCALE 1:200 Date: Tiranë 2023

VIZATIMI Nr: E (26)
 PAGE No:

PROJEKTUES : DESIGN ENGINEERS:

Ing./Eng. Sokol METOJA
 Ing./Eng. Redi STRUGA
 Ing./Eng. Orgest MERTIKA
 Ing./Eng. Kristi YZEIRAJ
 Ing./Eng. Xhoana MARKU

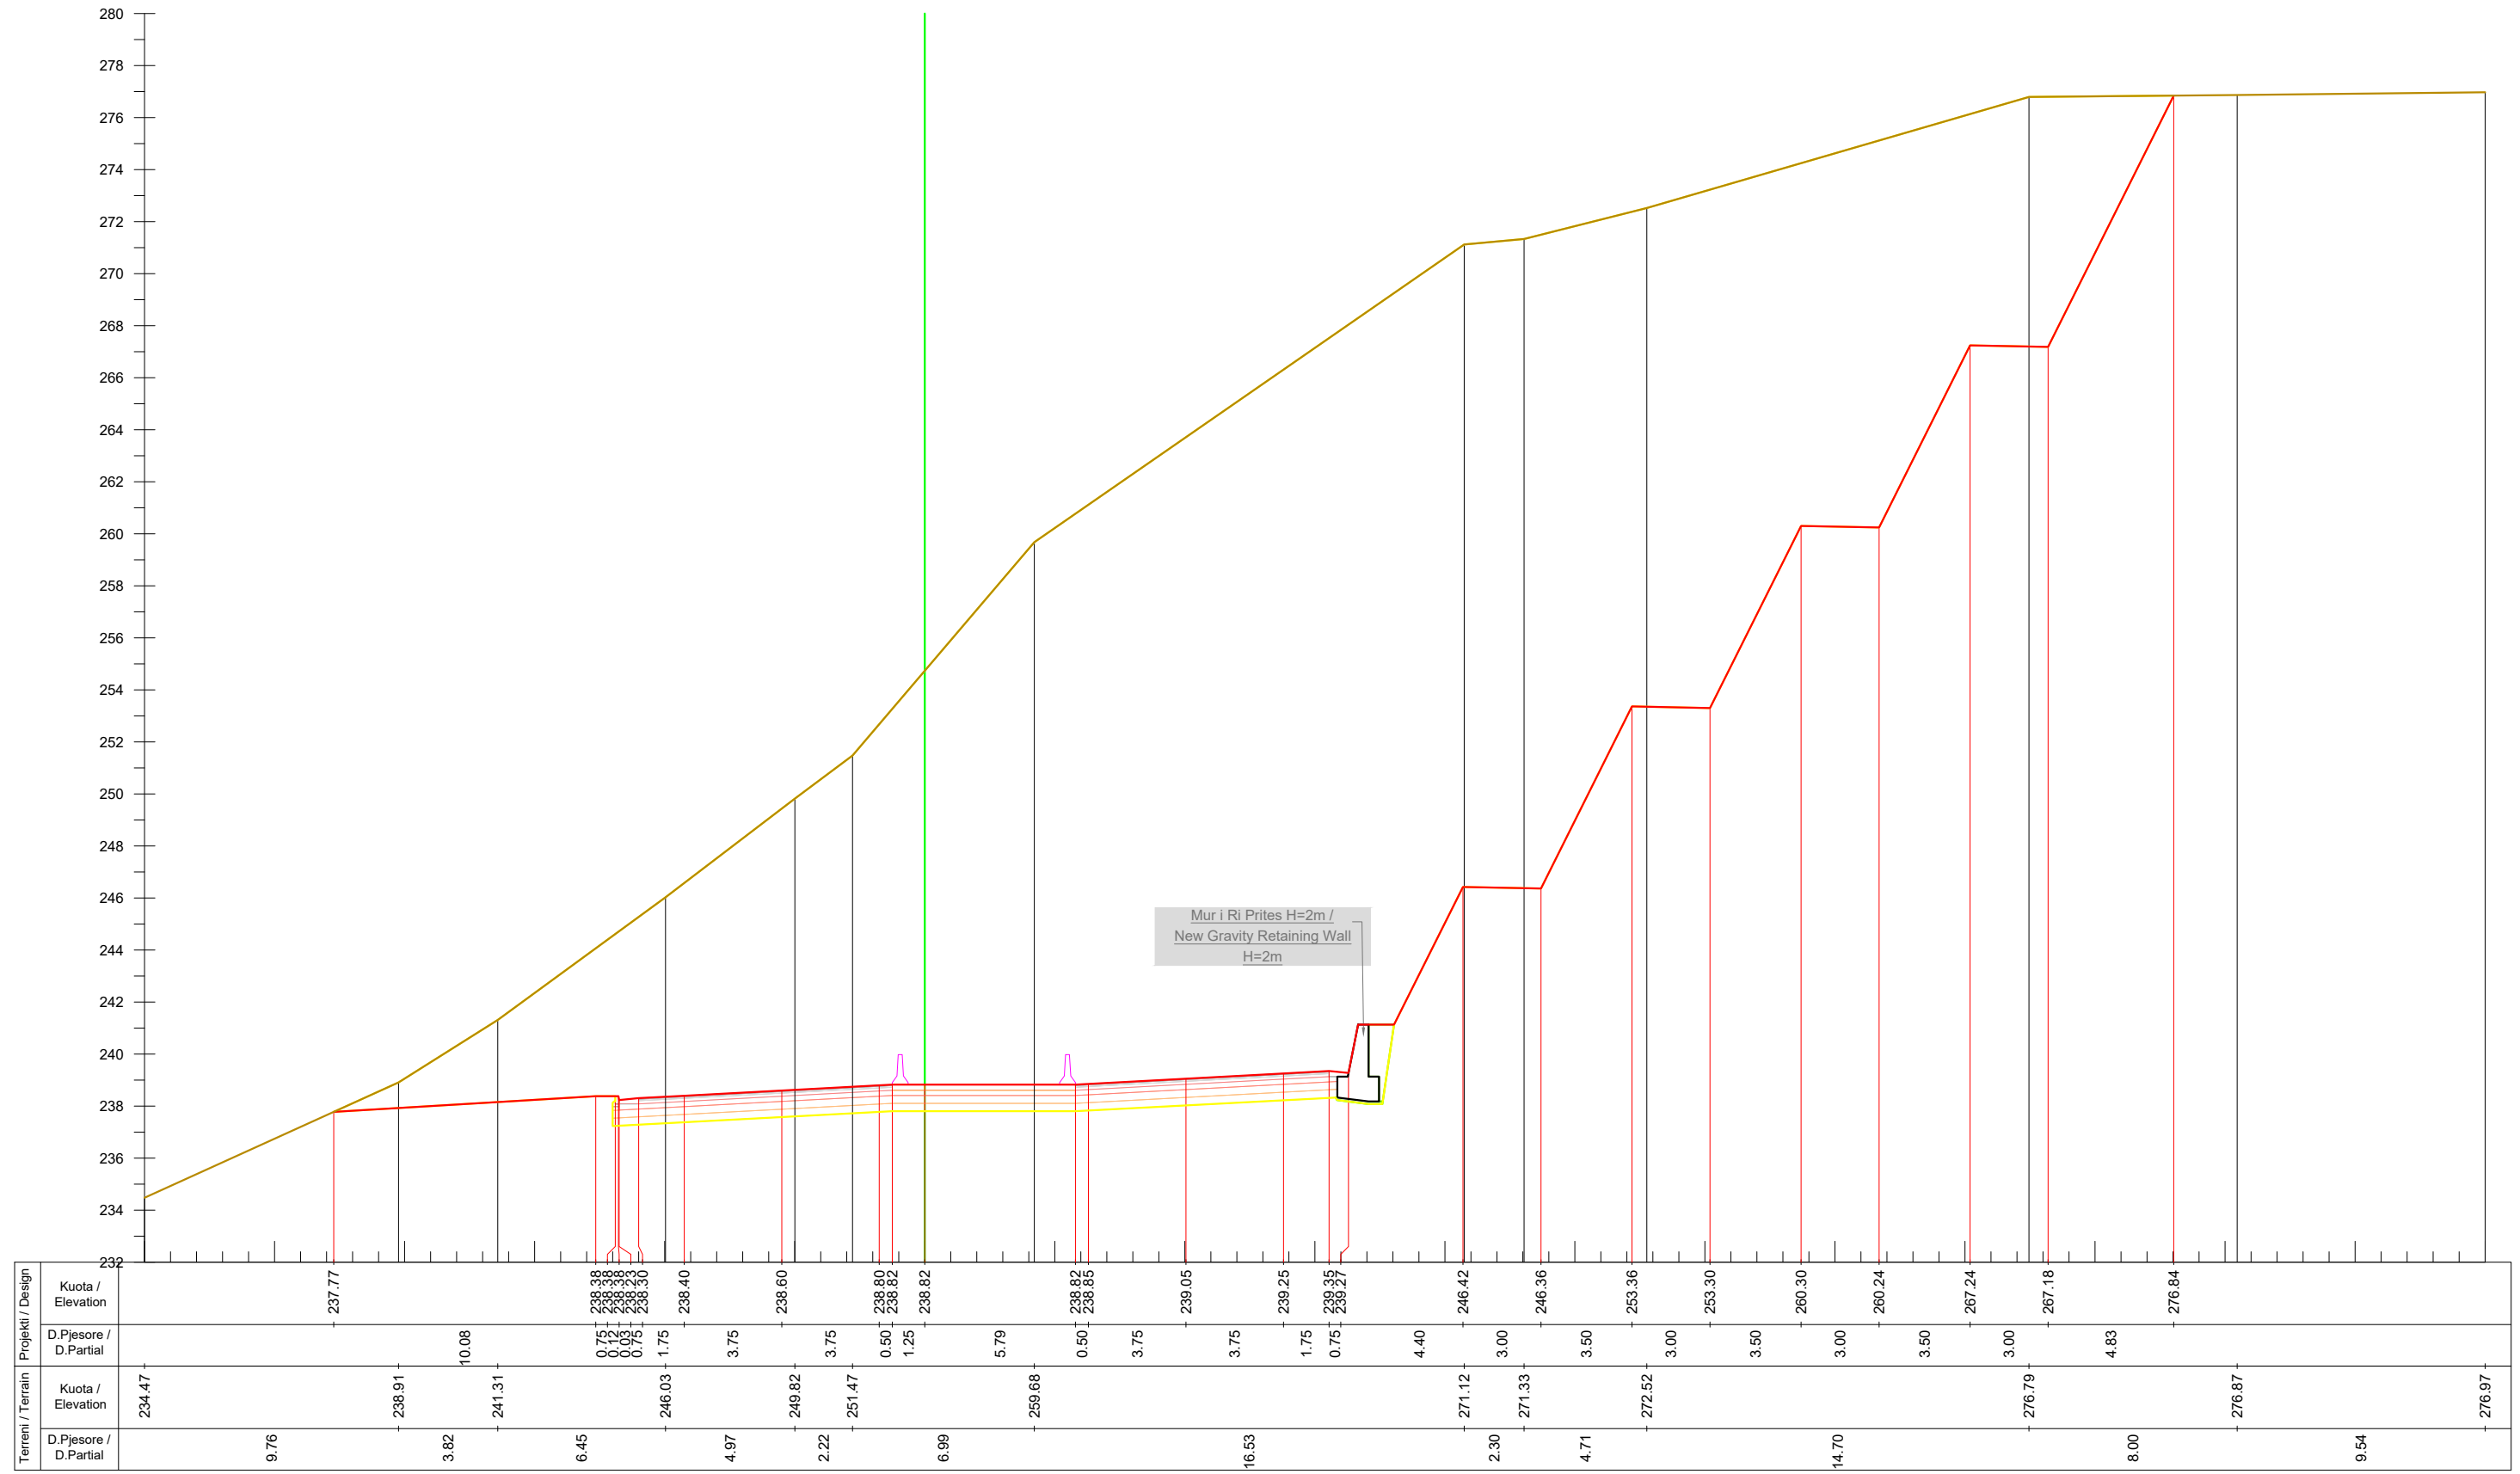

Km. 15+120

INVESTITORI / INVESTOR
"Autoriteti Rrugor Shqiptar"
 Address: Rr. "Sami Frasheri", Nr 33, Tirane
 Mob: 04 222 3600
 E-mail: info@arrsh.gov.al

InfraKonsult
 konsultance Inzhinierie

HMK-CONSULTING SH.P.K.
 Konsultance-Projektim-Mbiqarje

JV: "InfraKonsult" shpk & "HMK-Consulting" shpk

"Studim Projektim - Zgjerimi i segmentit rrugor dalje Elbasan-Prenjas-Qafe Thane", (Faza IV) / "Design Study of road segment exit Elbasan-Prenjas-Qafe Thane" (Phase IV)

Profilat Terthore / Cross Sections


FAZA - PROJEKT ZBATIM
 PHASE - DETAIL DESIGN

SHKALLA SCALE 1:250 Date: Tiranë 2023

VIZATIMI Nr: E (27)
 PAGE No:

PROJEKTUES : DESIGN ENGINEERS:

Ing./Eng. Sokol METOJA
 Ing./Eng. Redi STRUGA
 Ing./Eng. Orgest MERTIKA
 Ing./Eng. Kristi YZEIRAJ
 Ing./Eng. Xhoana MARKU

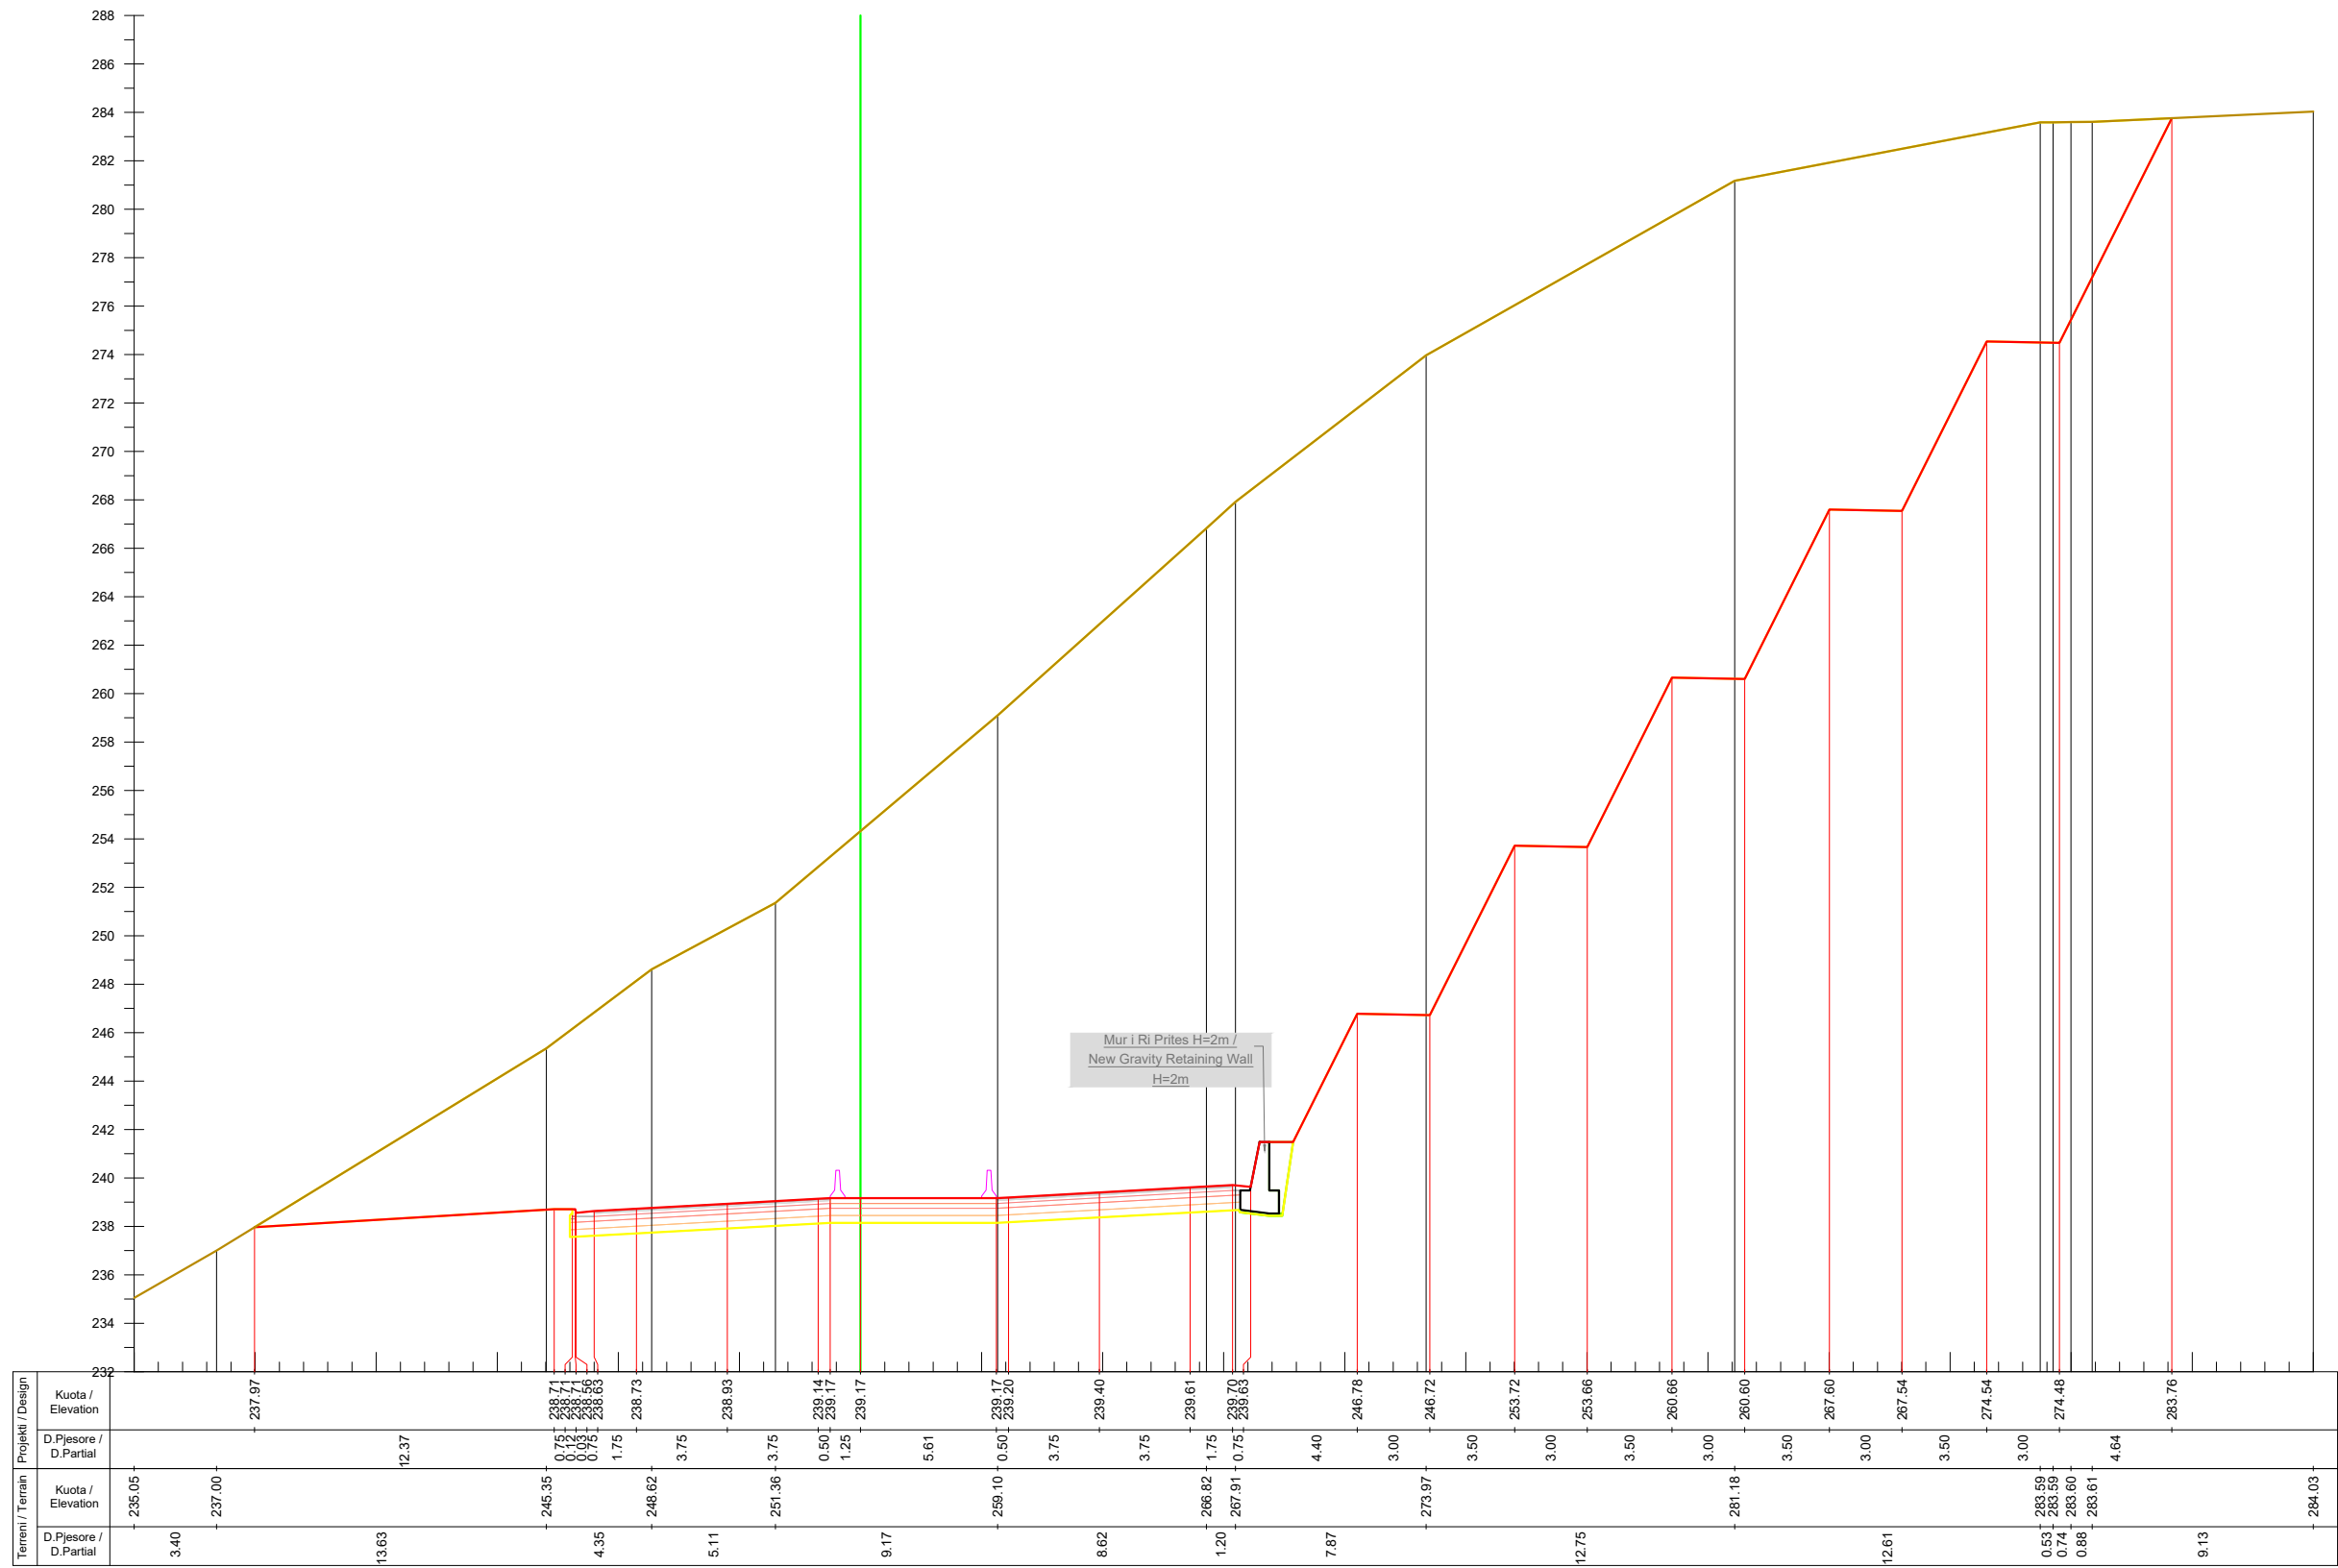

Km. 15+140


INVESTITORI / INVESTOR
"Autoriteti Rrugor Shqiptar"
 Address: Rr. "Sami Frasherit", Nr 33, Tirane
 Mob: 04 222 3600
 E-mail: info@arrsh.gov.al

InfraKonsult
 konsulence Inzhinierie
HMK-CONSULTING SH.P.K
 Konsulence-Projektim-Mobilizim
JV: "InfraKonsult" shpk & "HMK-Consulting" shpk

"Studim Projektim - Zgjerimi i segmentit rrugor
 dalje Elbasan-Prenjas-Qafe Thane", (Faza IV) /
 "Design Study of road segment exit
 Elbasan-Prenjas-Qafe Thane" (Phase IV)
**Profilat Terthore /
 Cross Sections**

FAZA - PROJEKT ZBATIM
 PHASE - DETAIL DESIGN
 SHKALLA SCALE 1:300 Date: Tiranë 2023
 VIZATIMI Nr: E (28)
 PAGE No:

PROJEKTUES :
 DESIGN ENGINEERS:
 Ing./Eng. Sokol METOJA
 Ing./Eng. Redi STRUGA
 Ing./Eng. Orgest MERTIKA
 Ing./Eng. Kristi YZEIRAJ
 Ing./Eng. Xhoana MARKU

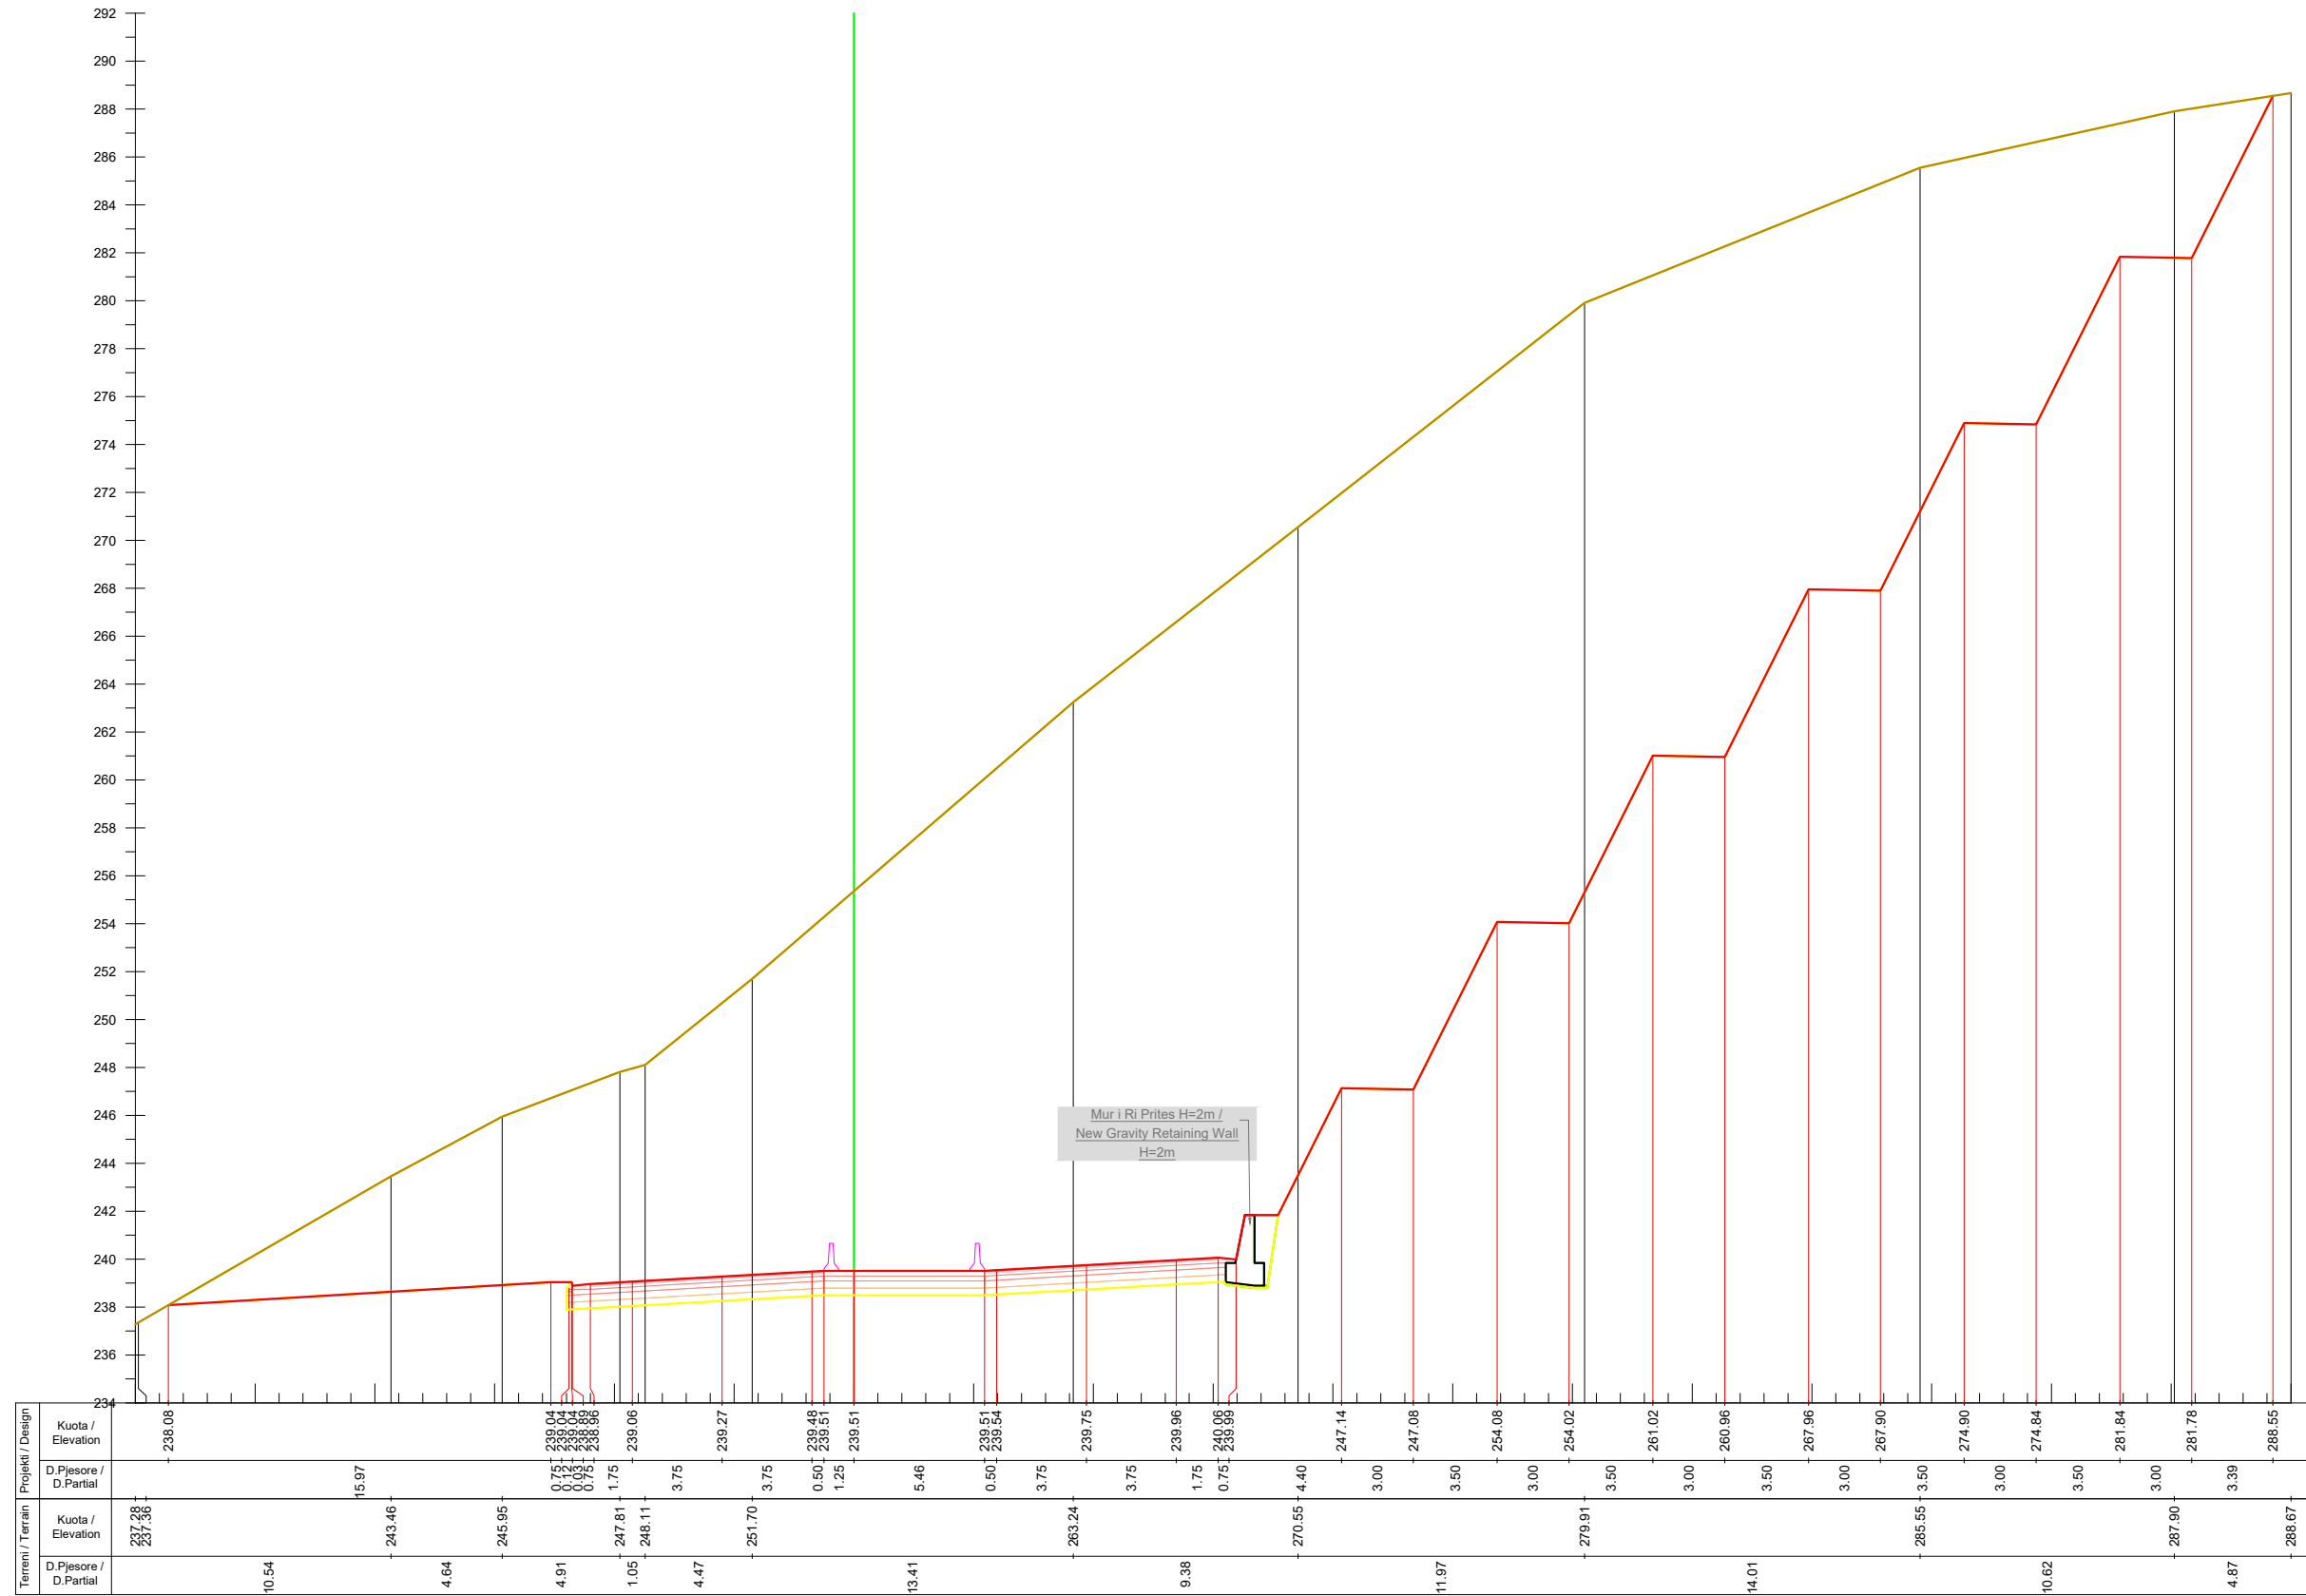

Km. 15+160



INVESTITORI / INVESTOR
"Autoriteti Rrugor Shqiptar"

Address: Rr. "Sami Frasherit", Nr 33, Tirane
 Mob: 04 222 3600
 E-mail: info@arrsh.gov.al



JV: "InfraKonsult" shpk & "HMK-Consulting" shpk



"Studim Projektim - Zgjerimi i segmentit rrugor
 dalje Elbasan-Prenjas-Qafe Thane", (Faza IV) /
 "Design Study of road segment exit
 Elbasan-Prenjas-Qafe Thane" (Phase IV)

**Profilat Terthore /
 Cross Sections**


FAZA - PROJEKT ZBATIM
 PHASE - DETAIL DESIGN

SHKALLA / SCALE: 1:300 Date: Tiranë 2023

VIZATIMI Nr: E (29)
 PAGE No:

PROJEKTUES :
 DESIGN ENGINEERS:

Ing./Eng. Sokol METOJA
 Ing./Eng. Redi STRUGA
 Ing./Eng. Orgest MERTIKA
 Ing./Eng. Kristi YZEIRAJ
 Ing./Eng. Xhoana MARKU

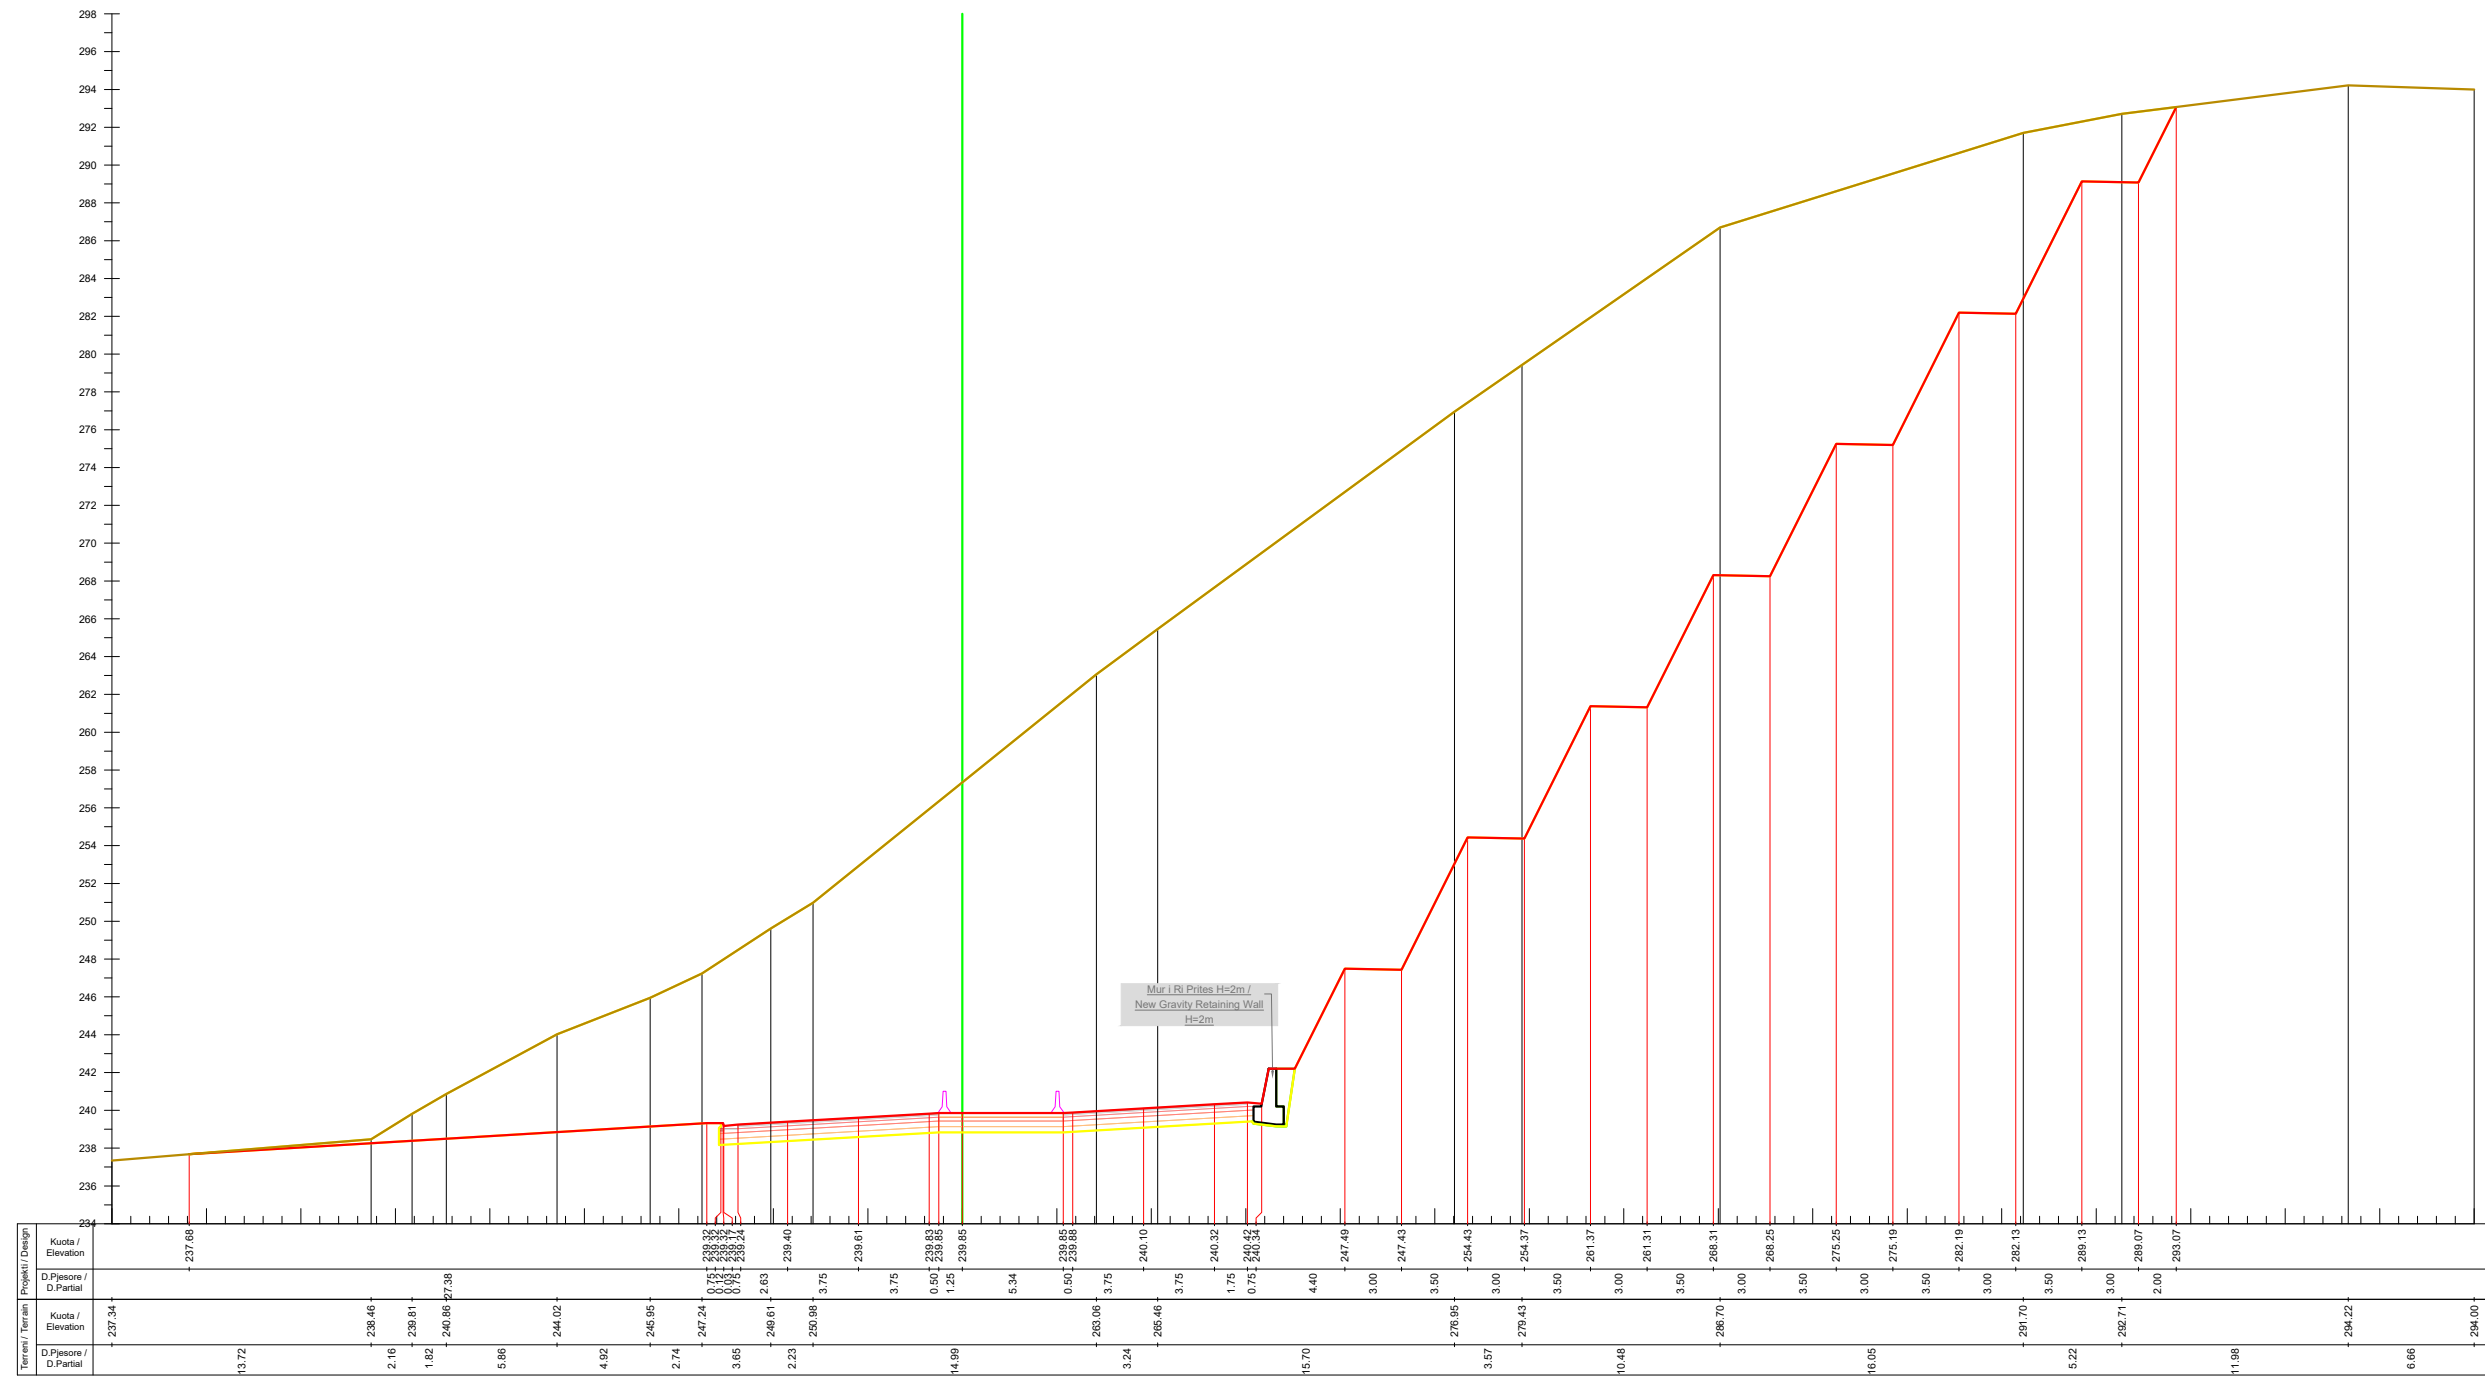

Km. 15+180

INVESTITORI / INVESTOR
"Autoriteti Rrugor Shqiptar"
 Address: Rr. "Sami Frasherit", Nr 33, Tirane
 Mob: 04 222 3600
 E-mail: info@arrsh.gov.al

InfraKonsult
 konsulence Inzhinierike

HMK-CONSULTING SH.P.K
 Konsulence-Projektim-Mbilqarje

JV: "InfraKonsult" shpk & "HMK-Consulting" shpk

"Studim Projektim - Zgjerimi i segmentit rrugor dalje Elbasan-Prenjas-Qafe Thane", (Faza IV) / "Design Study of road segment exit Elbasan-Prenjas-Qafe Thane" (Phase IV)

Profilat Terthore / Cross Sections


FAZA - PROJEKT ZBATIM
 PHASE - DETAIL DESIGN


SHKALLA / SCALE: 1:400
 Date: Tiranë 2023

VIZATIMI Nr: E (30)
 PAGE No:

PROJEKTUES : DESIGN ENGINEERS:

Ing./Eng. Sokol METOJA
 Ing./Eng. Redi STRUGA
 Ing./Eng. Orgest MERTIKA
 Ing./Eng. Kristi YZEIRAJ
 Ing./Eng. Xhoana MARKU

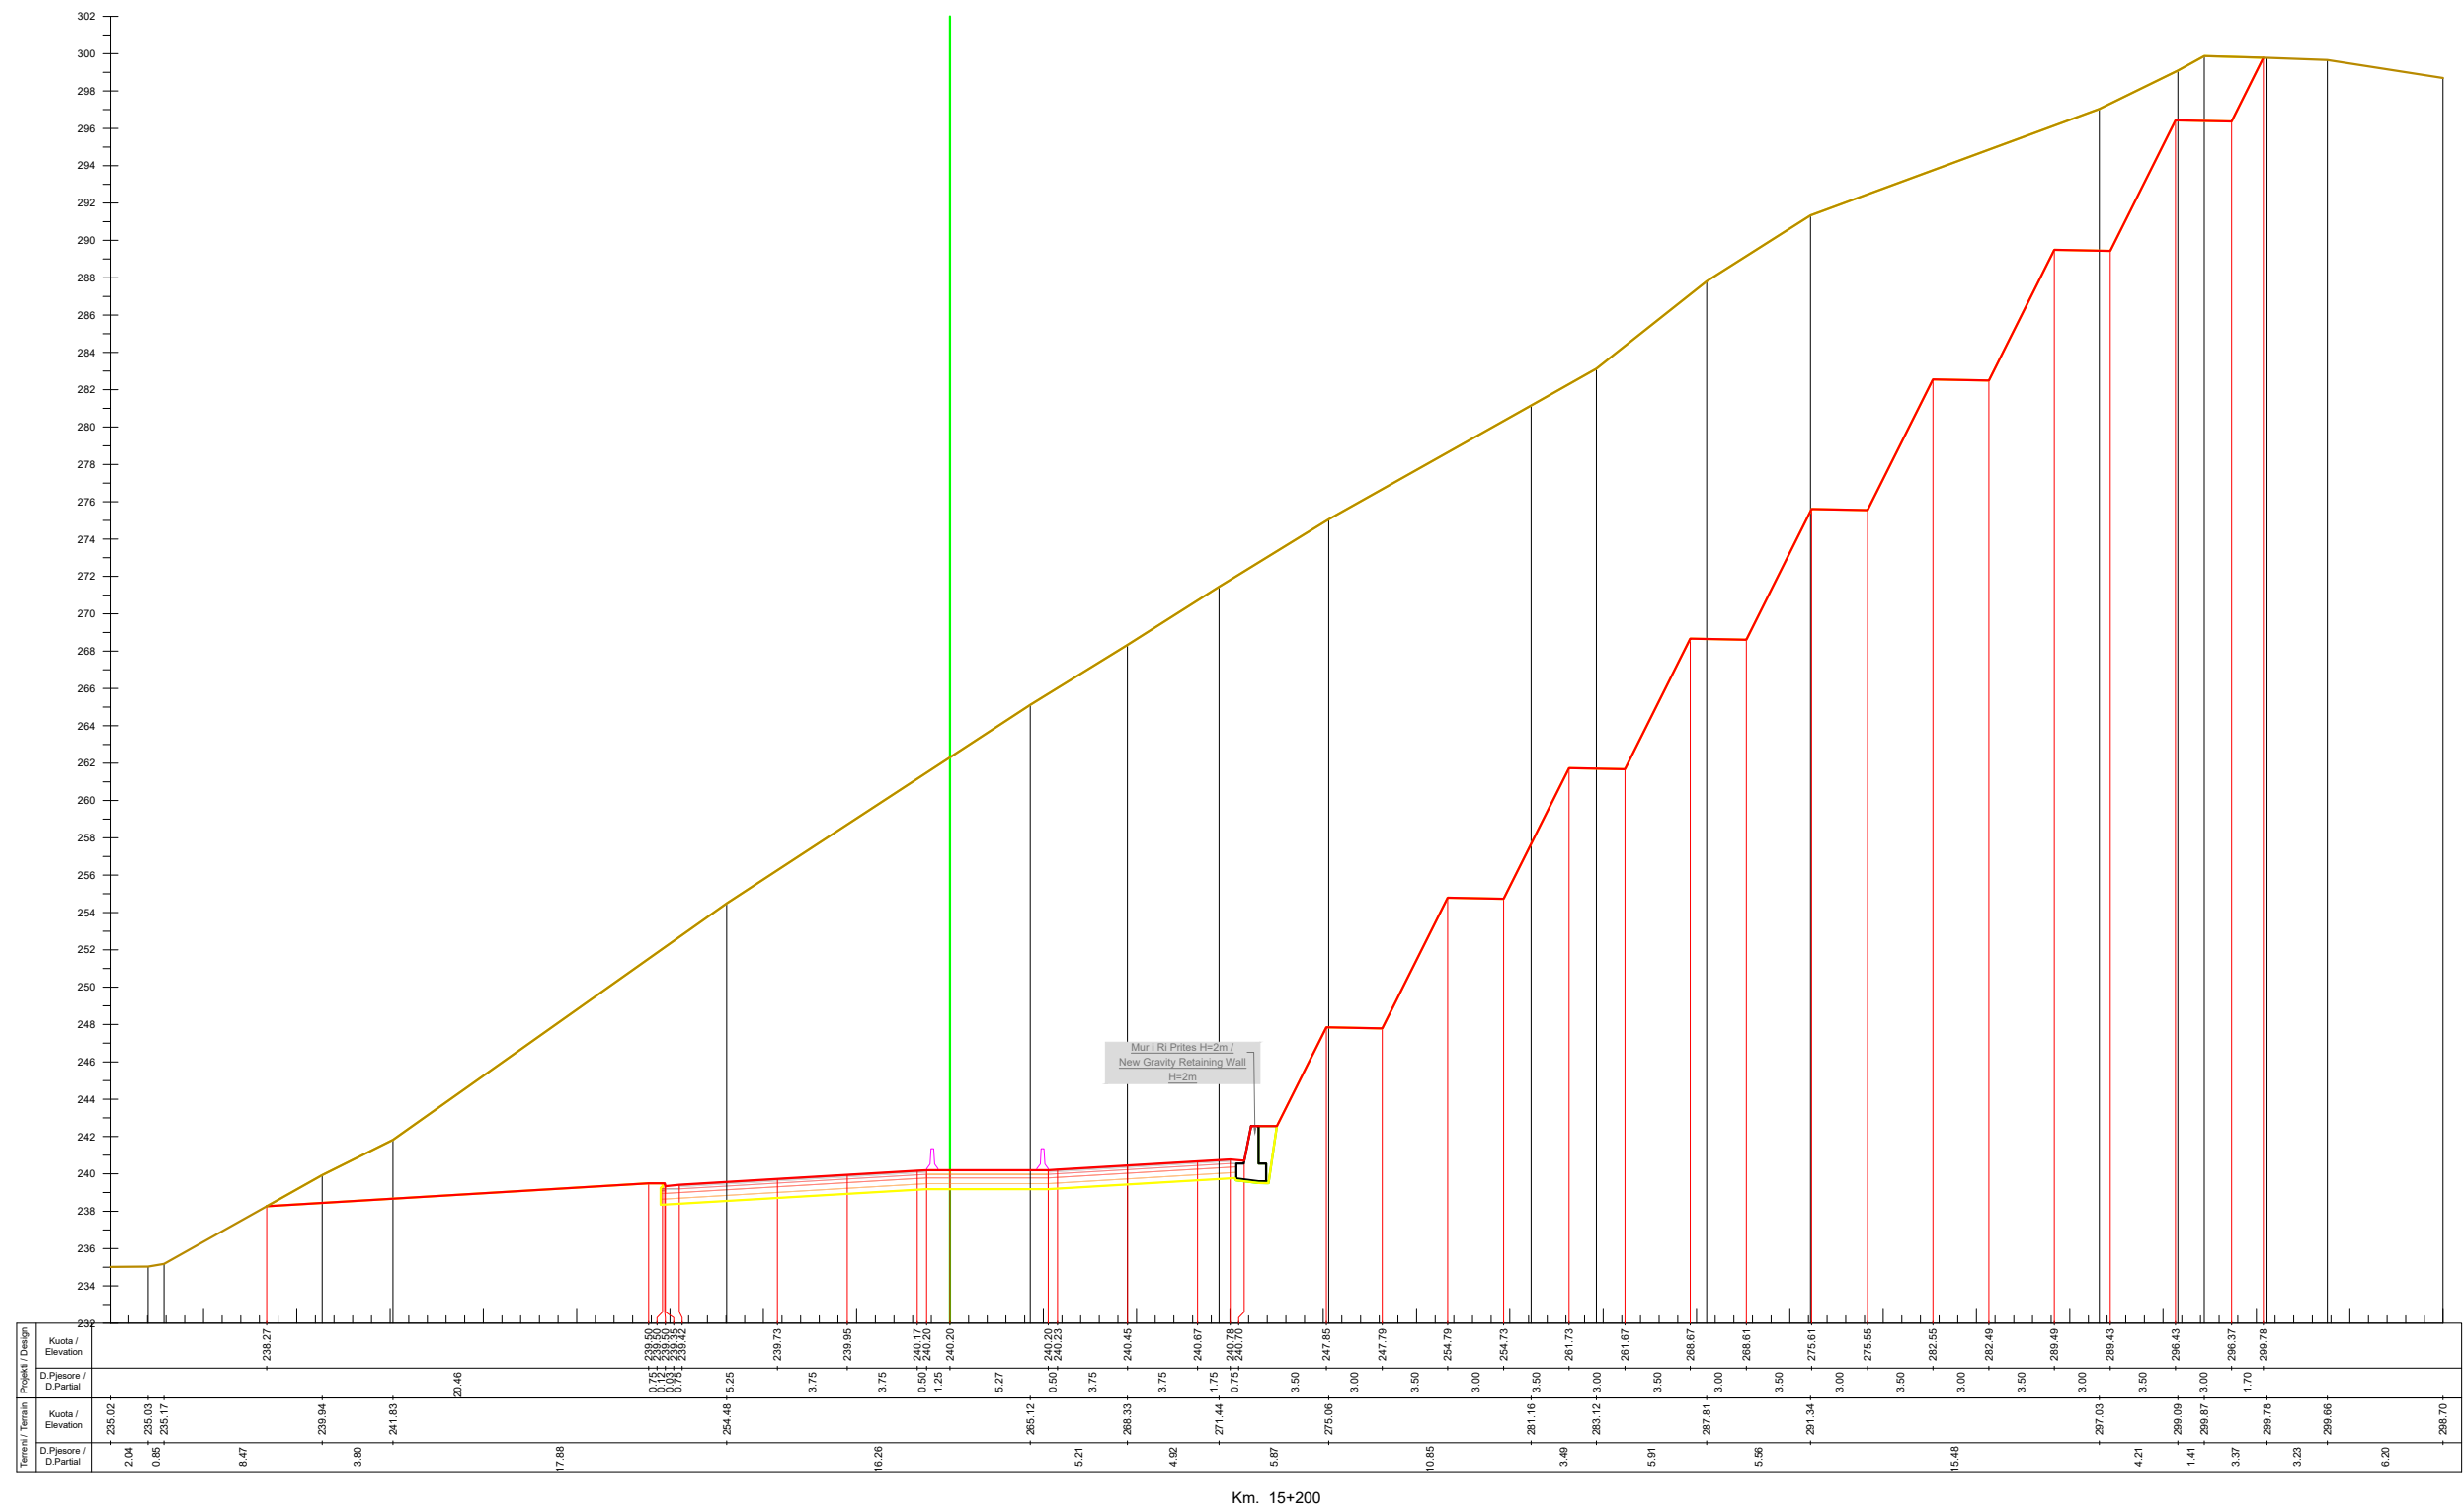

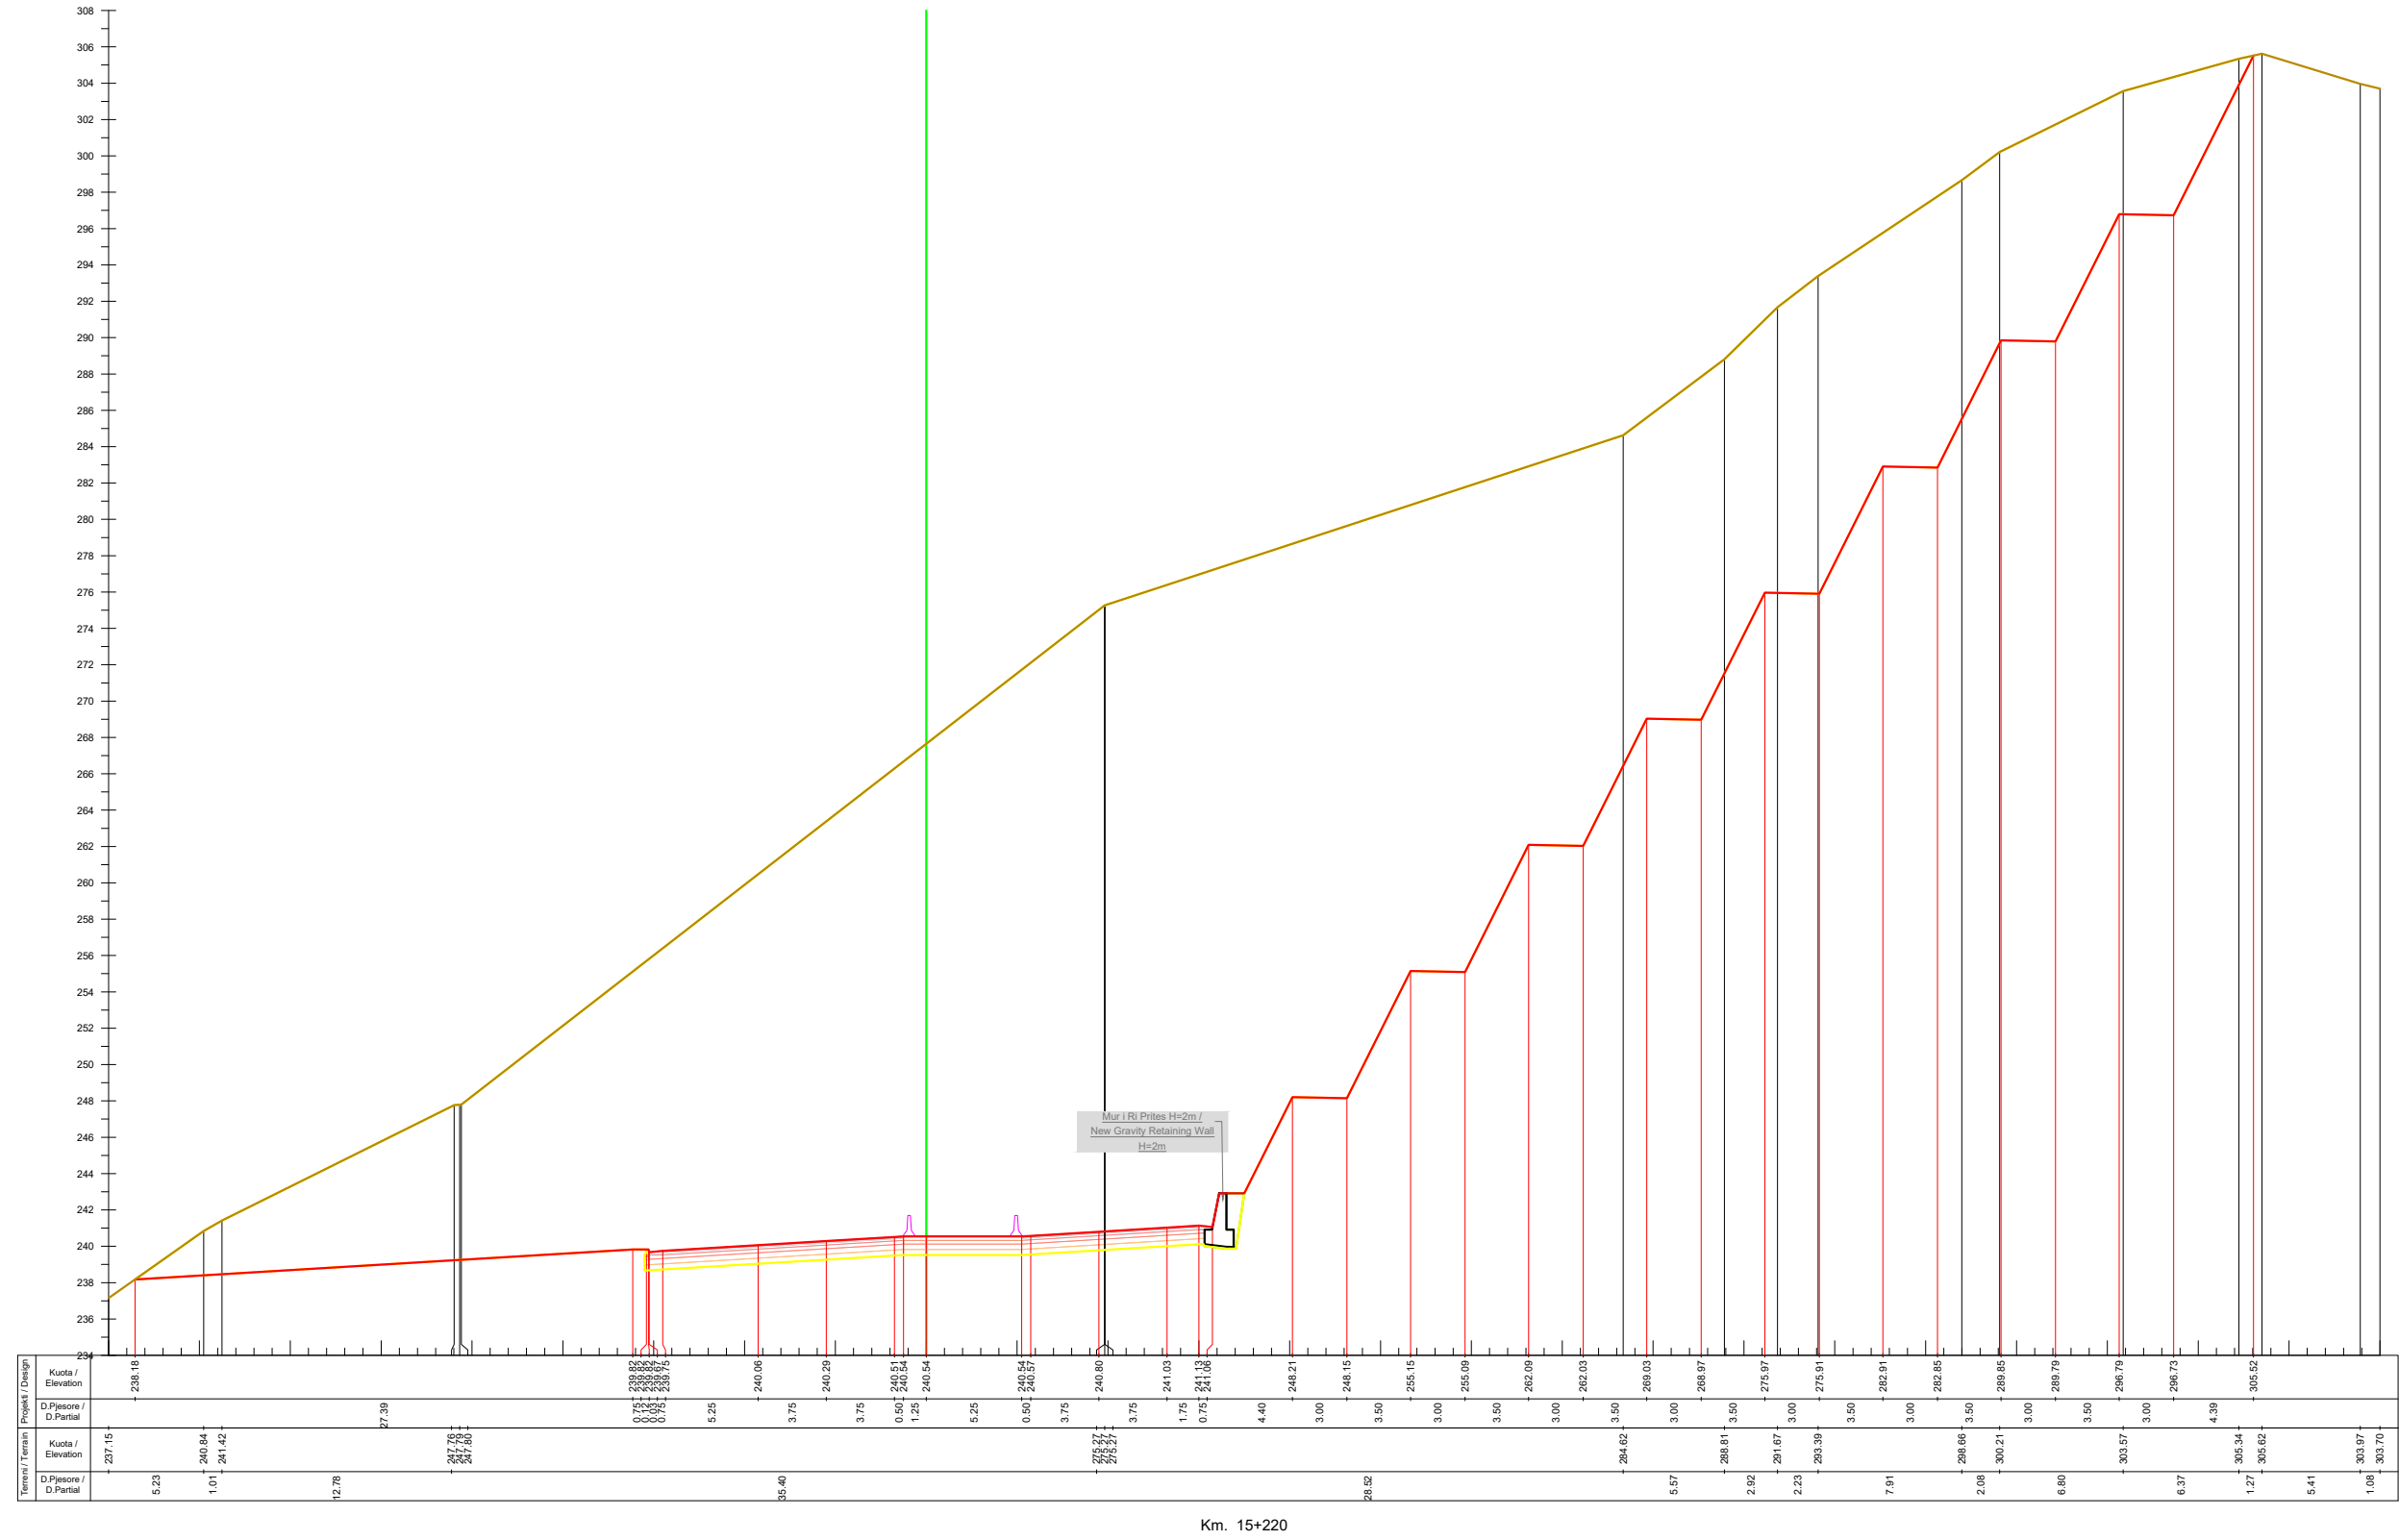

Km. 15+220

INVESTITORI / INVESTOR
"Autoriteti Rrugor Shqiptar"
 Address: Rr. "Sami Frasherit", Nr 33, Tirane
 Mob: 04 222 3600
 E-mail: info@arsh.gov.al

InfraKonsult
 konsulence Inzhinerie

HMK-CONSULTING SH.P.K
 Konsulence-Projektim-Mbiqarje

JV: "InfraKonsult" shpk & "HMK-Consulting" shpk

"Studim Projektim - Zgjerimi i segmentit rrugor dalje Elbasan-Prenjas-Qafe Thane", (Faza IV) / "Design Study of road segment exit Elbasan-Prenjas-Qafe Thane" (Phase IV)

Profilat Terthore / Cross Sections


FAZA - PROJEKT ZBATIM
PHASE - DETAIL DESIGN

SHKALLA SCALE 1:400 **Date:** Tiranë 2023

VIZATIMI Nr: E (32)
PAGE No:

PROJEKTUES :
DESIGN ENGINEERS:

Ing./Eng. Sokol METOJA
 Ing./Eng. Redi STRUGA
 Ing./Eng. Orgest MERTIKA
 Ing./Eng. Kristi YZEIRAJ
 Ing./Eng. Xhoana MARKU

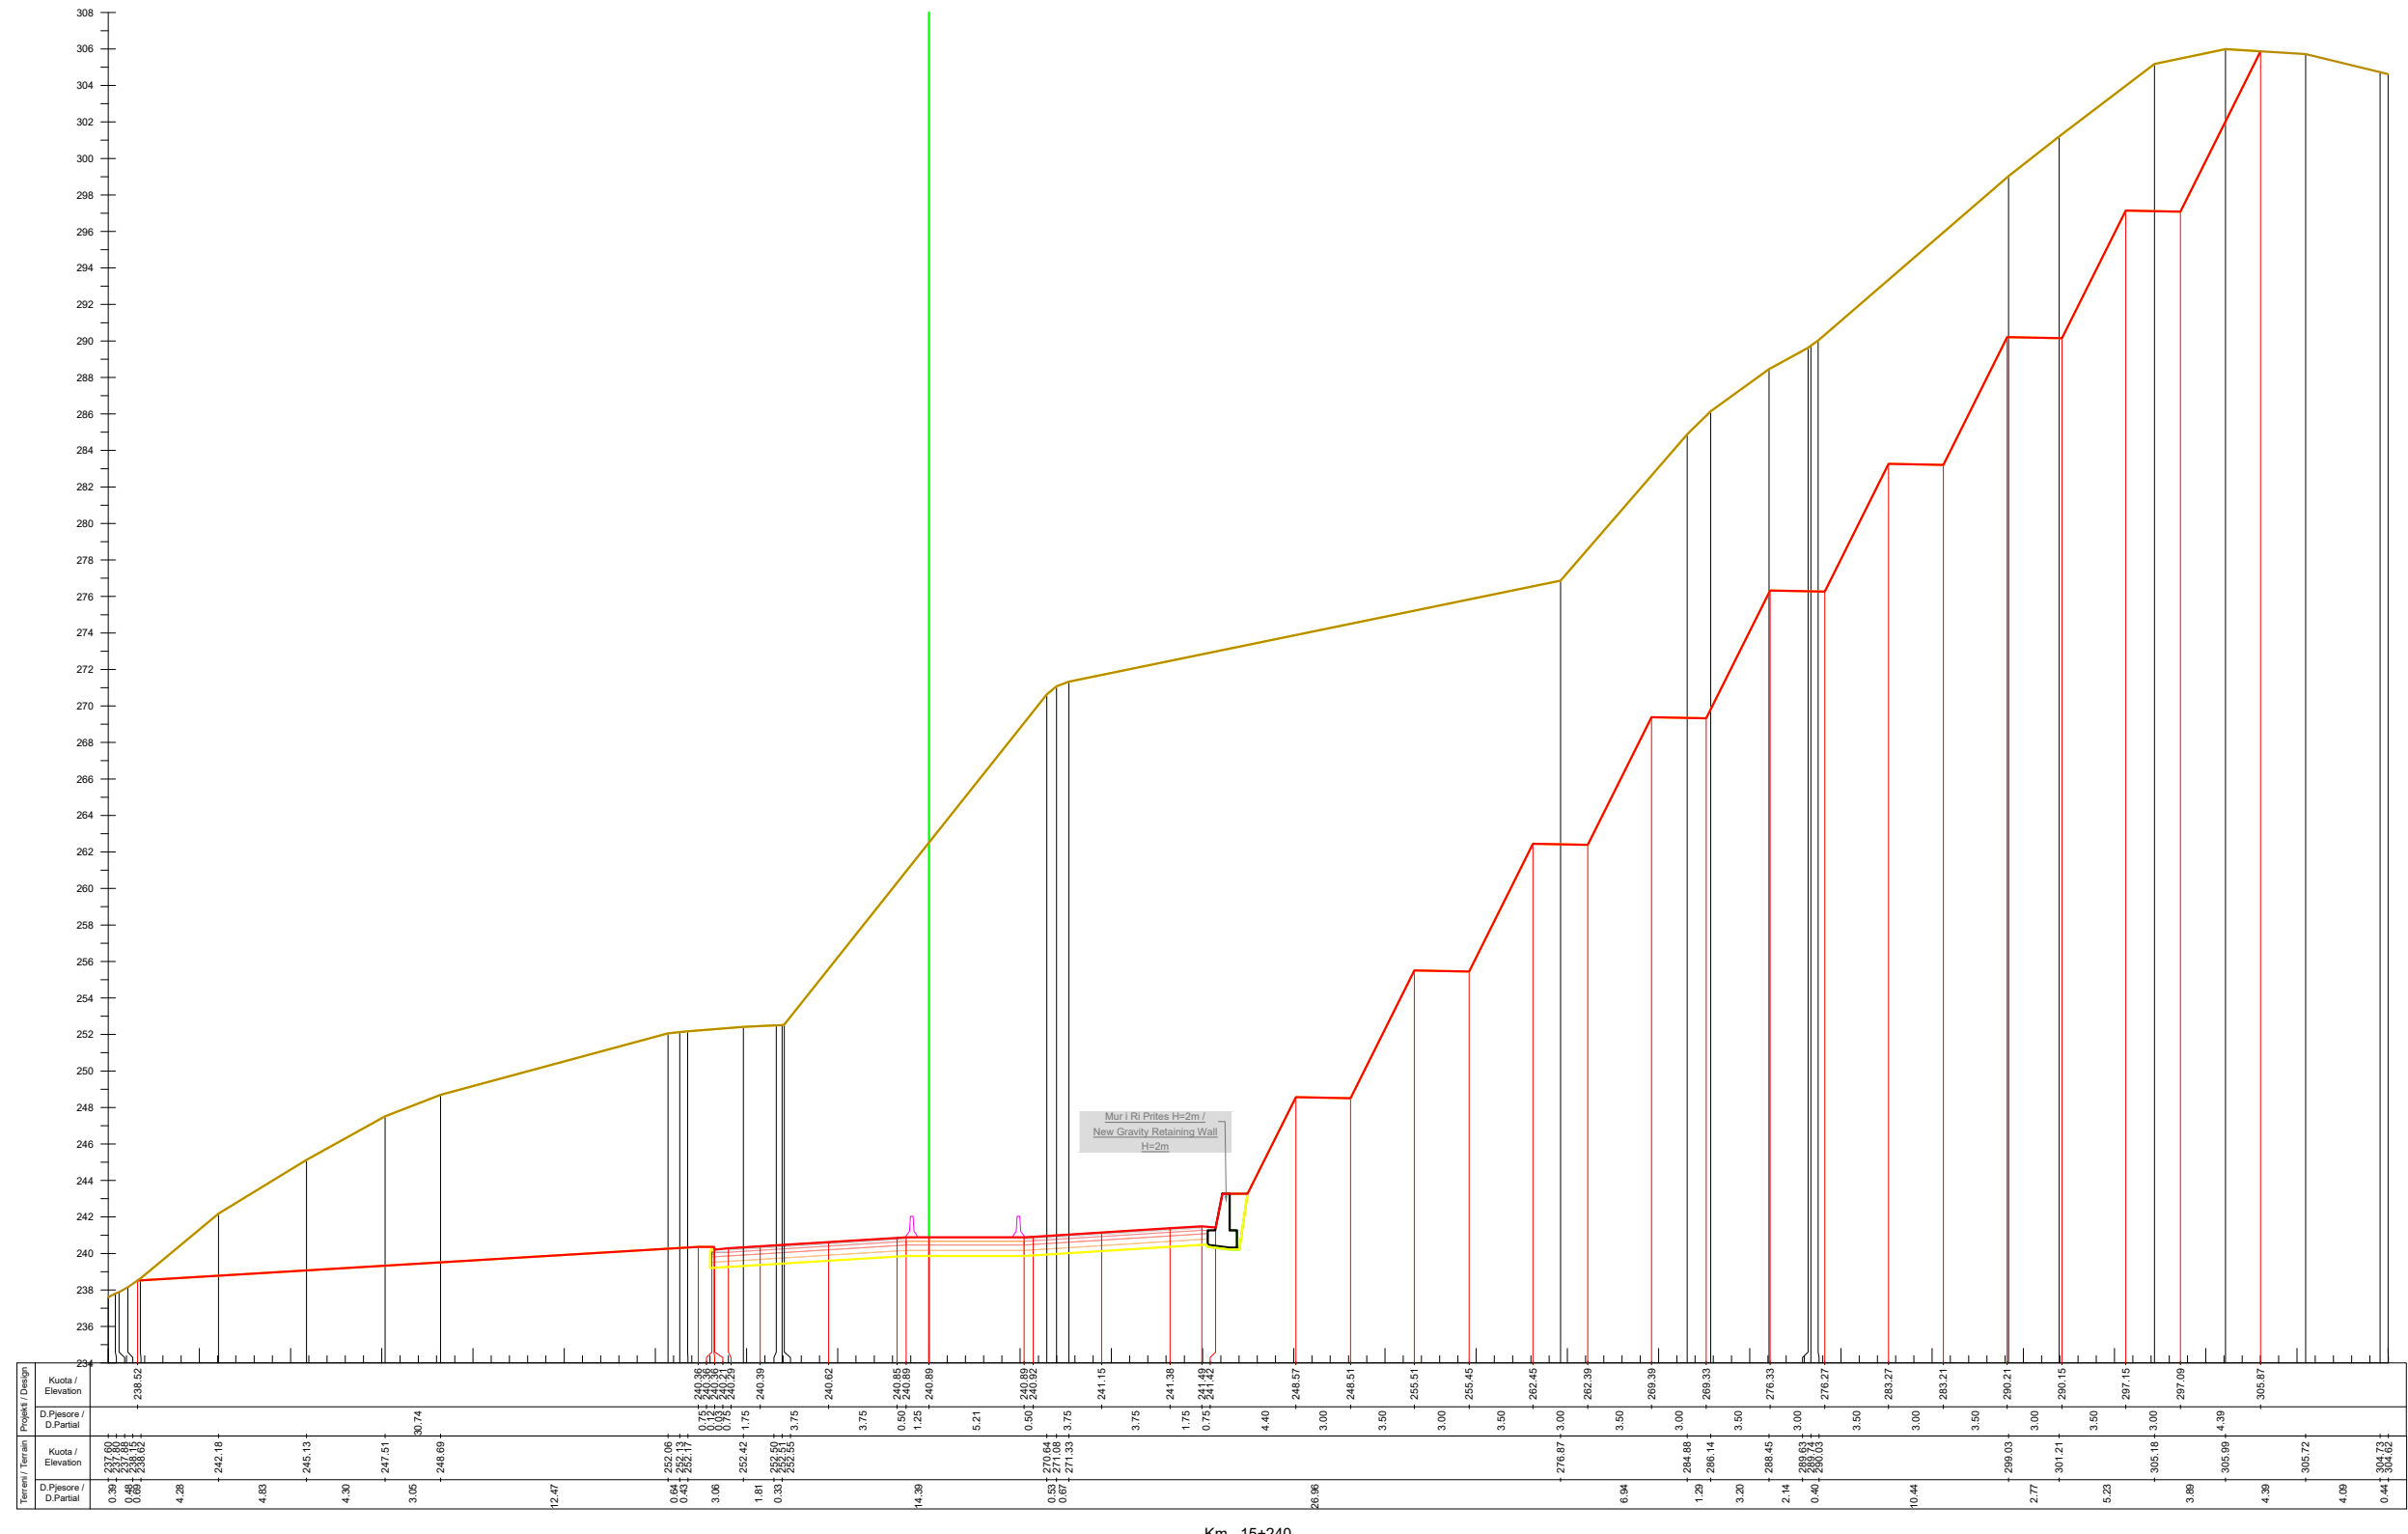

Km. 15+240

INVESTITORI / INVESTOR
"Autoriteti Rrugor Shqiptar"
 Address: Rr. "Sami Frasherit", Nr 33, Tirane
 Mob: 04 222 3600
 E-mail: info@arrsh.gov.al

InfraKonsult
 konsulence Inzhinierike

HMK-CONSULTING SH.P.K
 Konsulence-Projektim-Mbiqarje

JV: "InfraKonsult" shpk & "HMK-Consulting" shpk

"Studim Projektim - Zgjerimi i segmentit rrugor dalje Elbasan-Prenjas-Qafe Thane", (Faza IV) / "Design Study of road segment exit Elbasan-Prenjas-Qafe Thane" (Phase IV)

Profilat Terthore / Cross Sections


FAZA - PROJEKT ZBATIM
 PHASE - DETAIL DESIGN

SHKALLA SCALE 1:400 Date: Tiranë 2023

VIZATIMI Nr: E (33)
 PAGE No:

PROJEKTUES :
 DESIGN ENGINEERS:

Ing./Eng. Sokol METOJA
 Ing./Eng. Redi STRUGA
 Ing./Eng. Orgest MERTIKA
 Ing./Eng. Kristi YZEIRAJ
 Ing./Eng. Xhoana MARKU

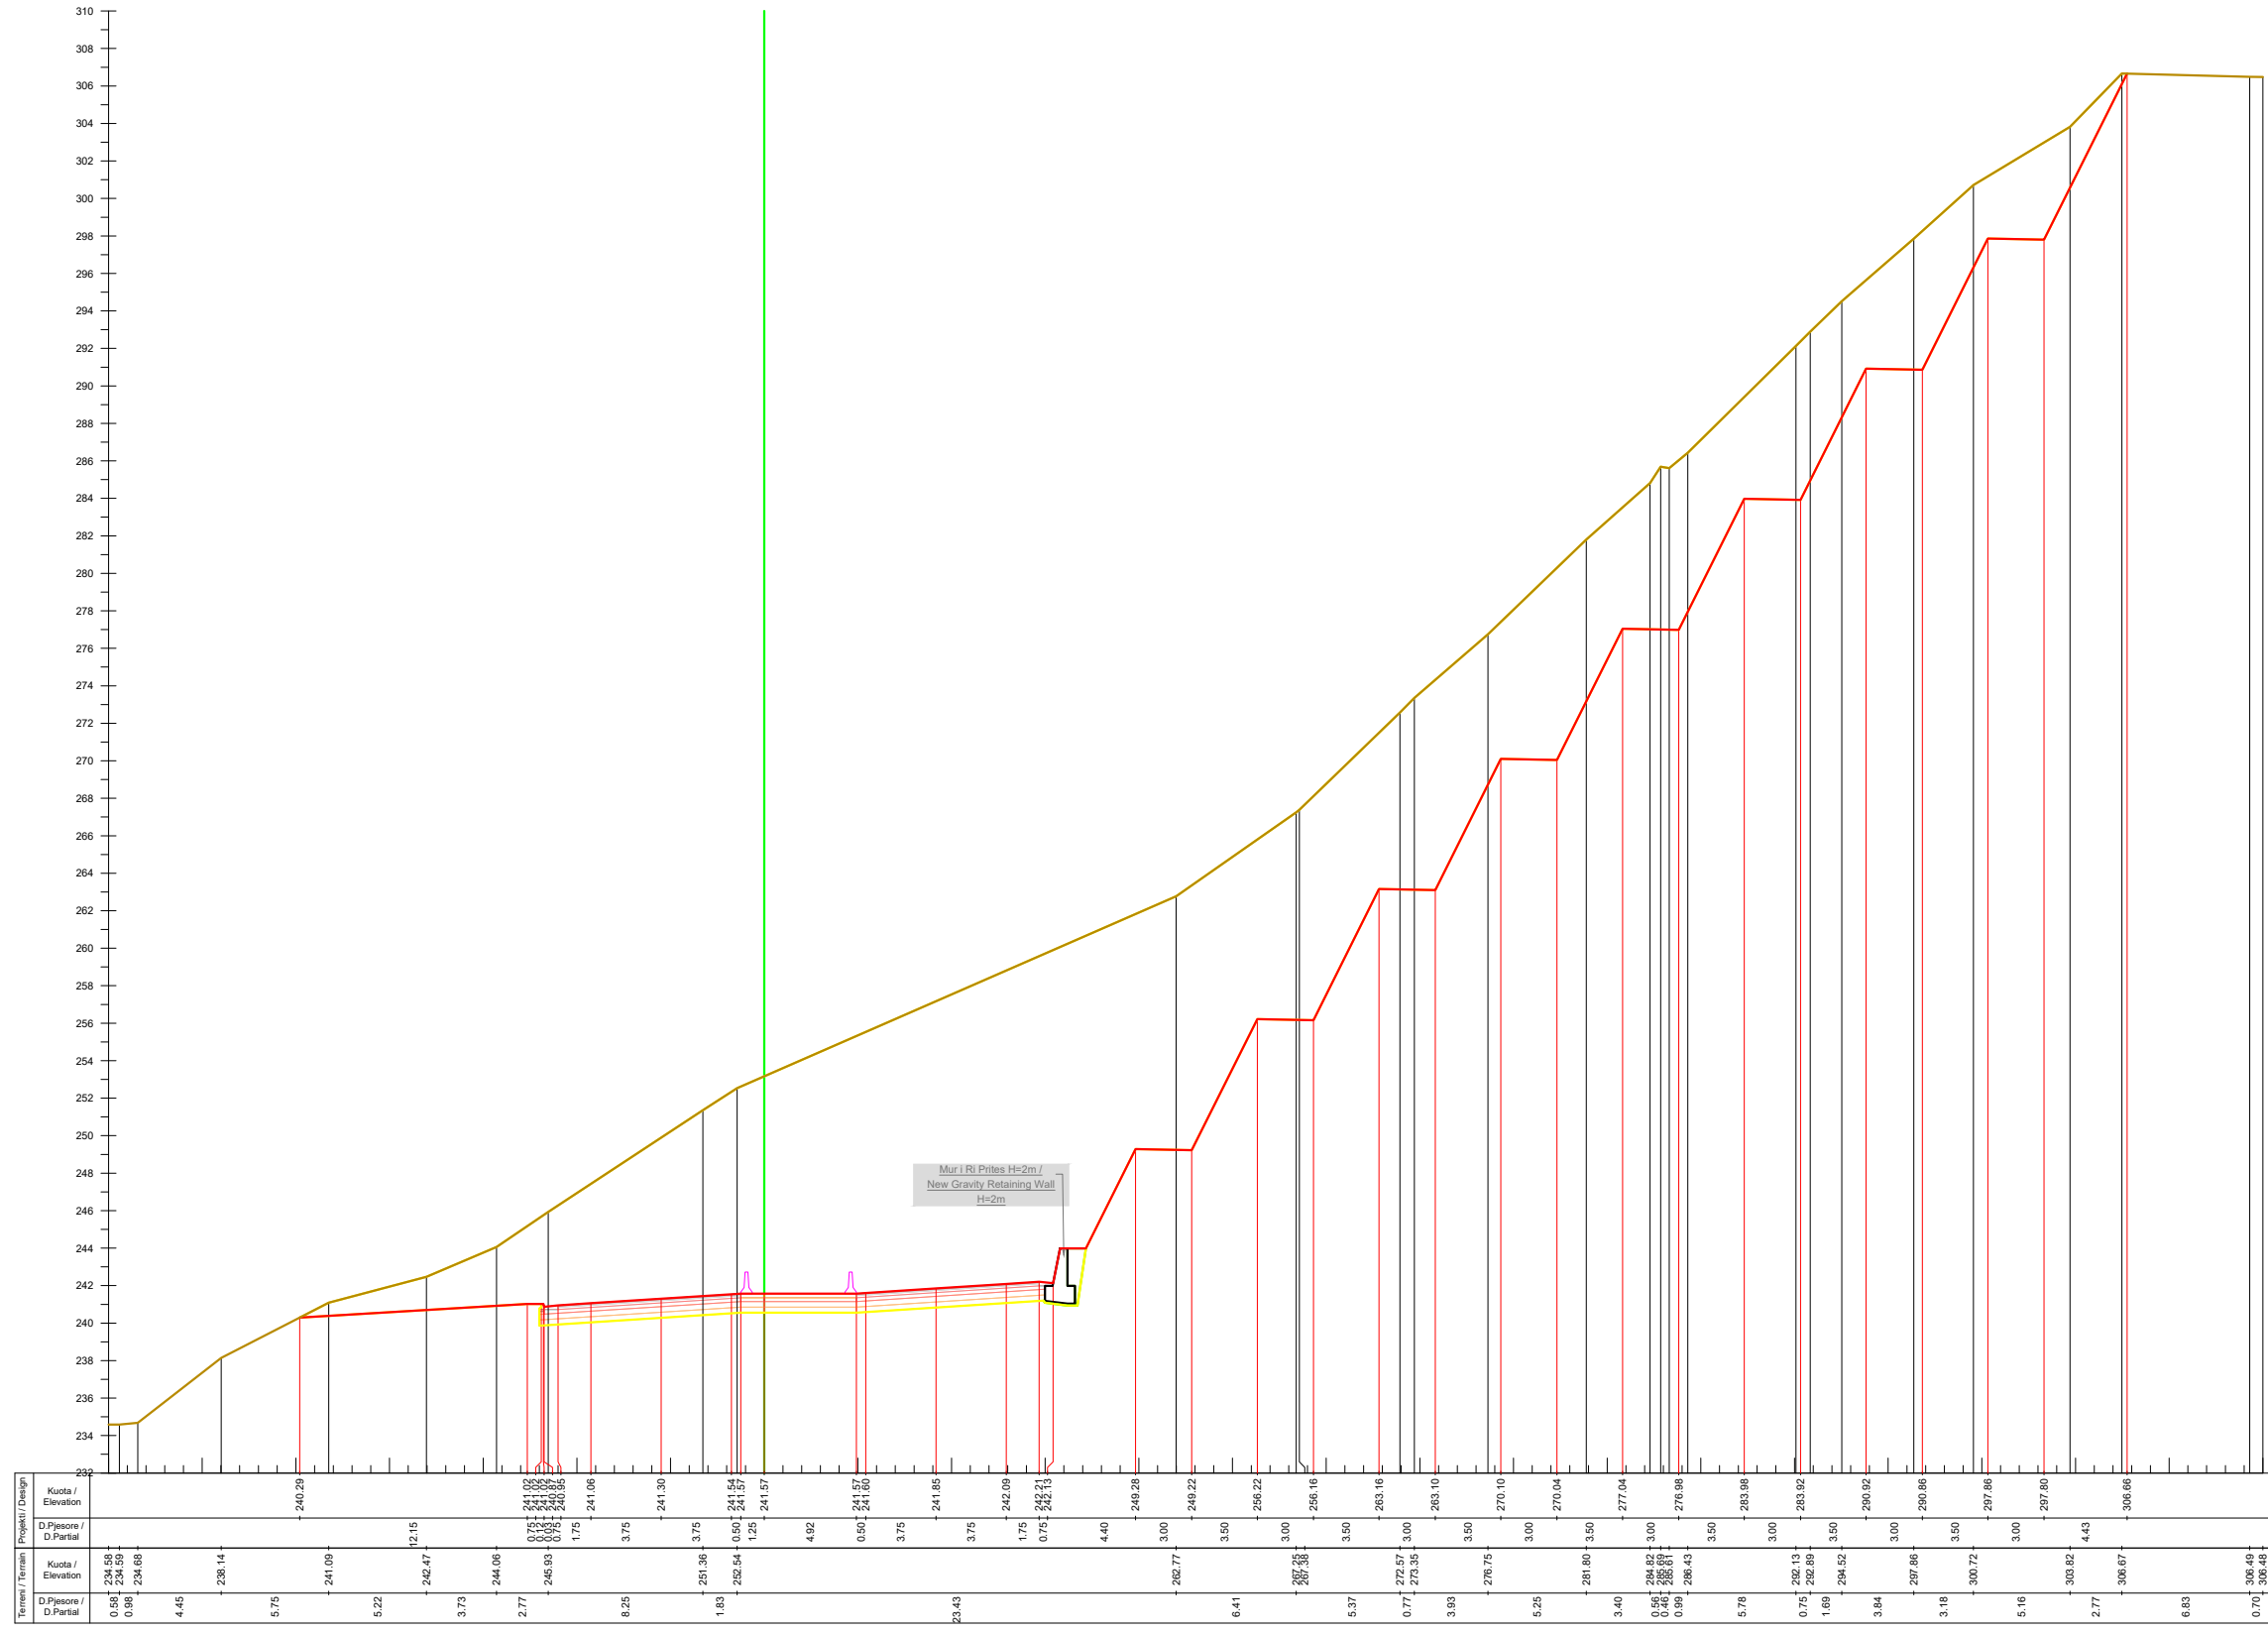

Km. 15+280

INVESTITORI / INVESTOR
"Autoriteti Rrugor Shqiptar"
 Address: Rr. "Sami Frasherit", Nr 33, Tirane
 Mob: 04 222 3600
 E-mail: info@arrsh.gov.al

InfraKonsult
 konsultance Inzhinierie

HMK-CONSULTING SH.P.K
 Konsultance-Projektim-Mbikqarje

JV: "InfraKonsult" shpk & "HMK-Consulting" shpk

"Studim Projektim - Zgjerimi i segmentit rrugor dalje Elbasan-Prenjas-Qafe Thane", (Faza IV) / "Design Study of road segment exit Elbasan-Prenjas-Qafe Thane" (Phase IV)

Profilat Terthore / Cross Sections


FAZA - PROJEKT ZBATIM
PHASE - DETAIL DESIGN

SHKALLA SCALE 1:400 **Date:** Tiranë 2023

VIZATIMI Nr: E (35)
PAGE No:

PROJEKTUES : DESIGN ENGINEERS:

Ing./Eng. Sokol METOJA
 Ing./Eng. Redi STRUGA
 Ing./Eng. Orgest MERTIKA
 Ing./Eng. Kristi YZEIRAJ
 Ing./Eng. Xhoana MARKU

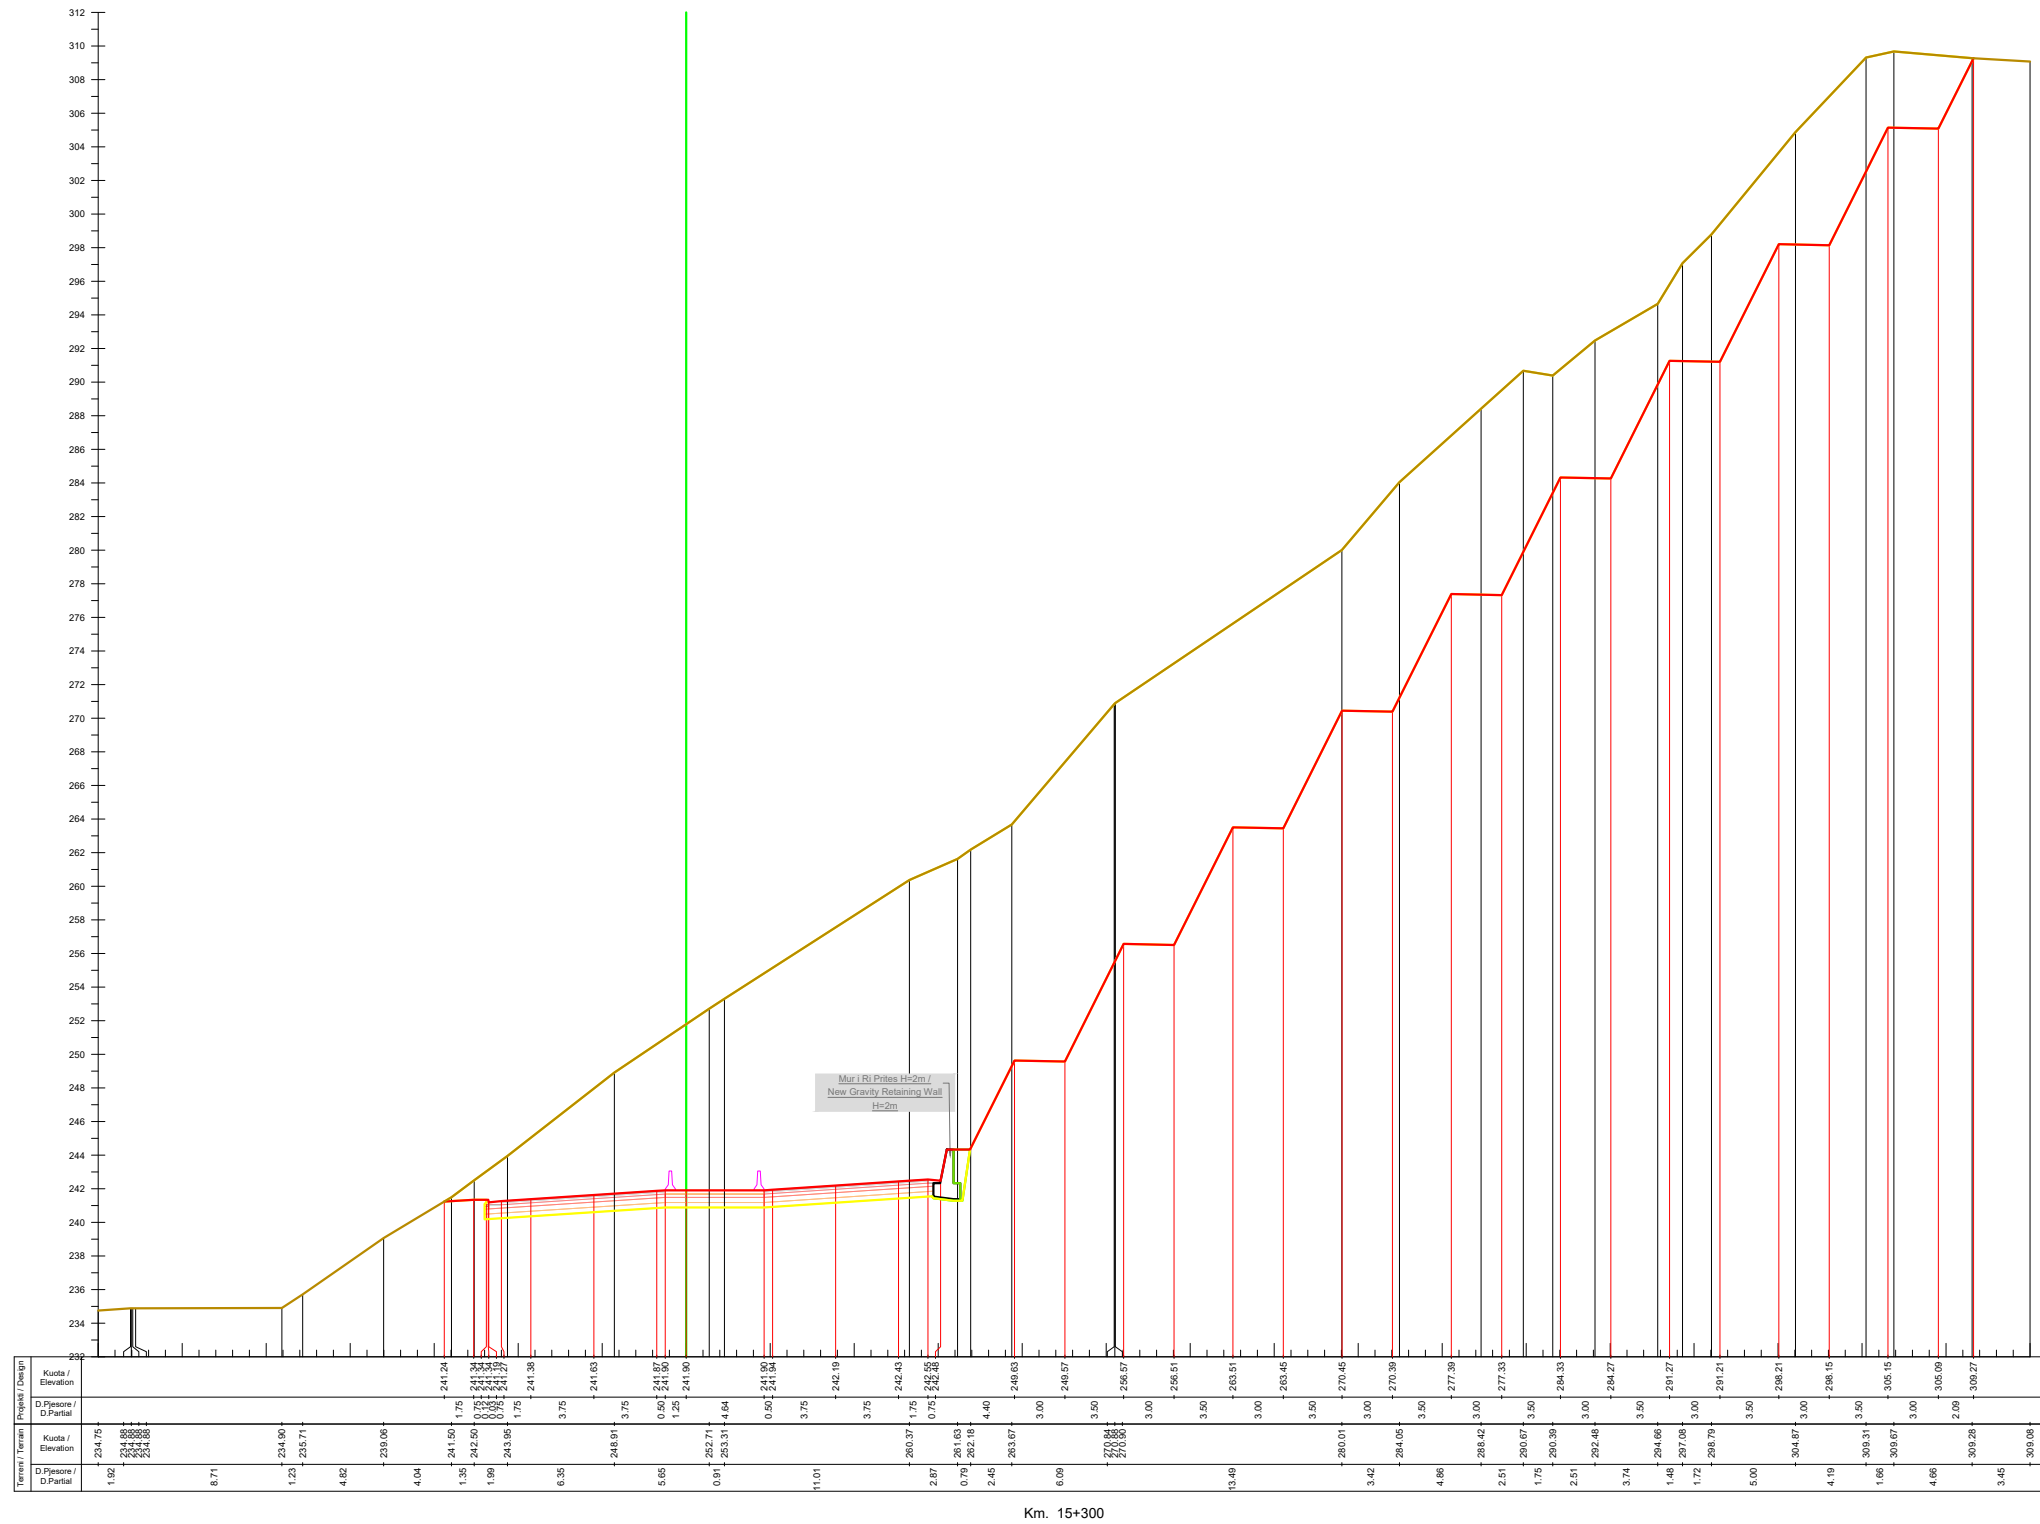

INVESTITORI / INVESTOR
"Autoriteti Rrugor Shqiptar"

Address: Rr. "Sami Frasheri", Nr 33, Tirane
 Mob: 04 222 3600
 E-mail: info@arsh.gov.al



JV: "InfraKonsult" shpk & "HMK-Consulting" shpk



**"Studim Projektim - Zgjerimi i segmentit rrugor
 dalje Elbasan-Prenjas-Qafe Thane", (Faza IV) /
 "Design Study of road segment exit
 Elbasan-Prenjas-Qafe Thane" (Phase IV)**


**Profilat Terthore /
 Cross Sections**

**FAZA - PROJEKT ZBATIM
 PHASE - DETAIL DESIGN**

SHKALLA / SCALE 1:450 **Date:** Tiranë 2023
VIZATIMI Nr: E (36)
PAGE No:

**PROJEKTUES :
 DESIGN ENGINEERS:**

Ing./Eng. Sokol METOJA
 Ing./Eng. Redi STRUGA
 Ing./Eng. Orgest MERTIKA
 Ing./Eng. Kristi YZEIRAJ
 Ing./Eng. Xhoana MARKU

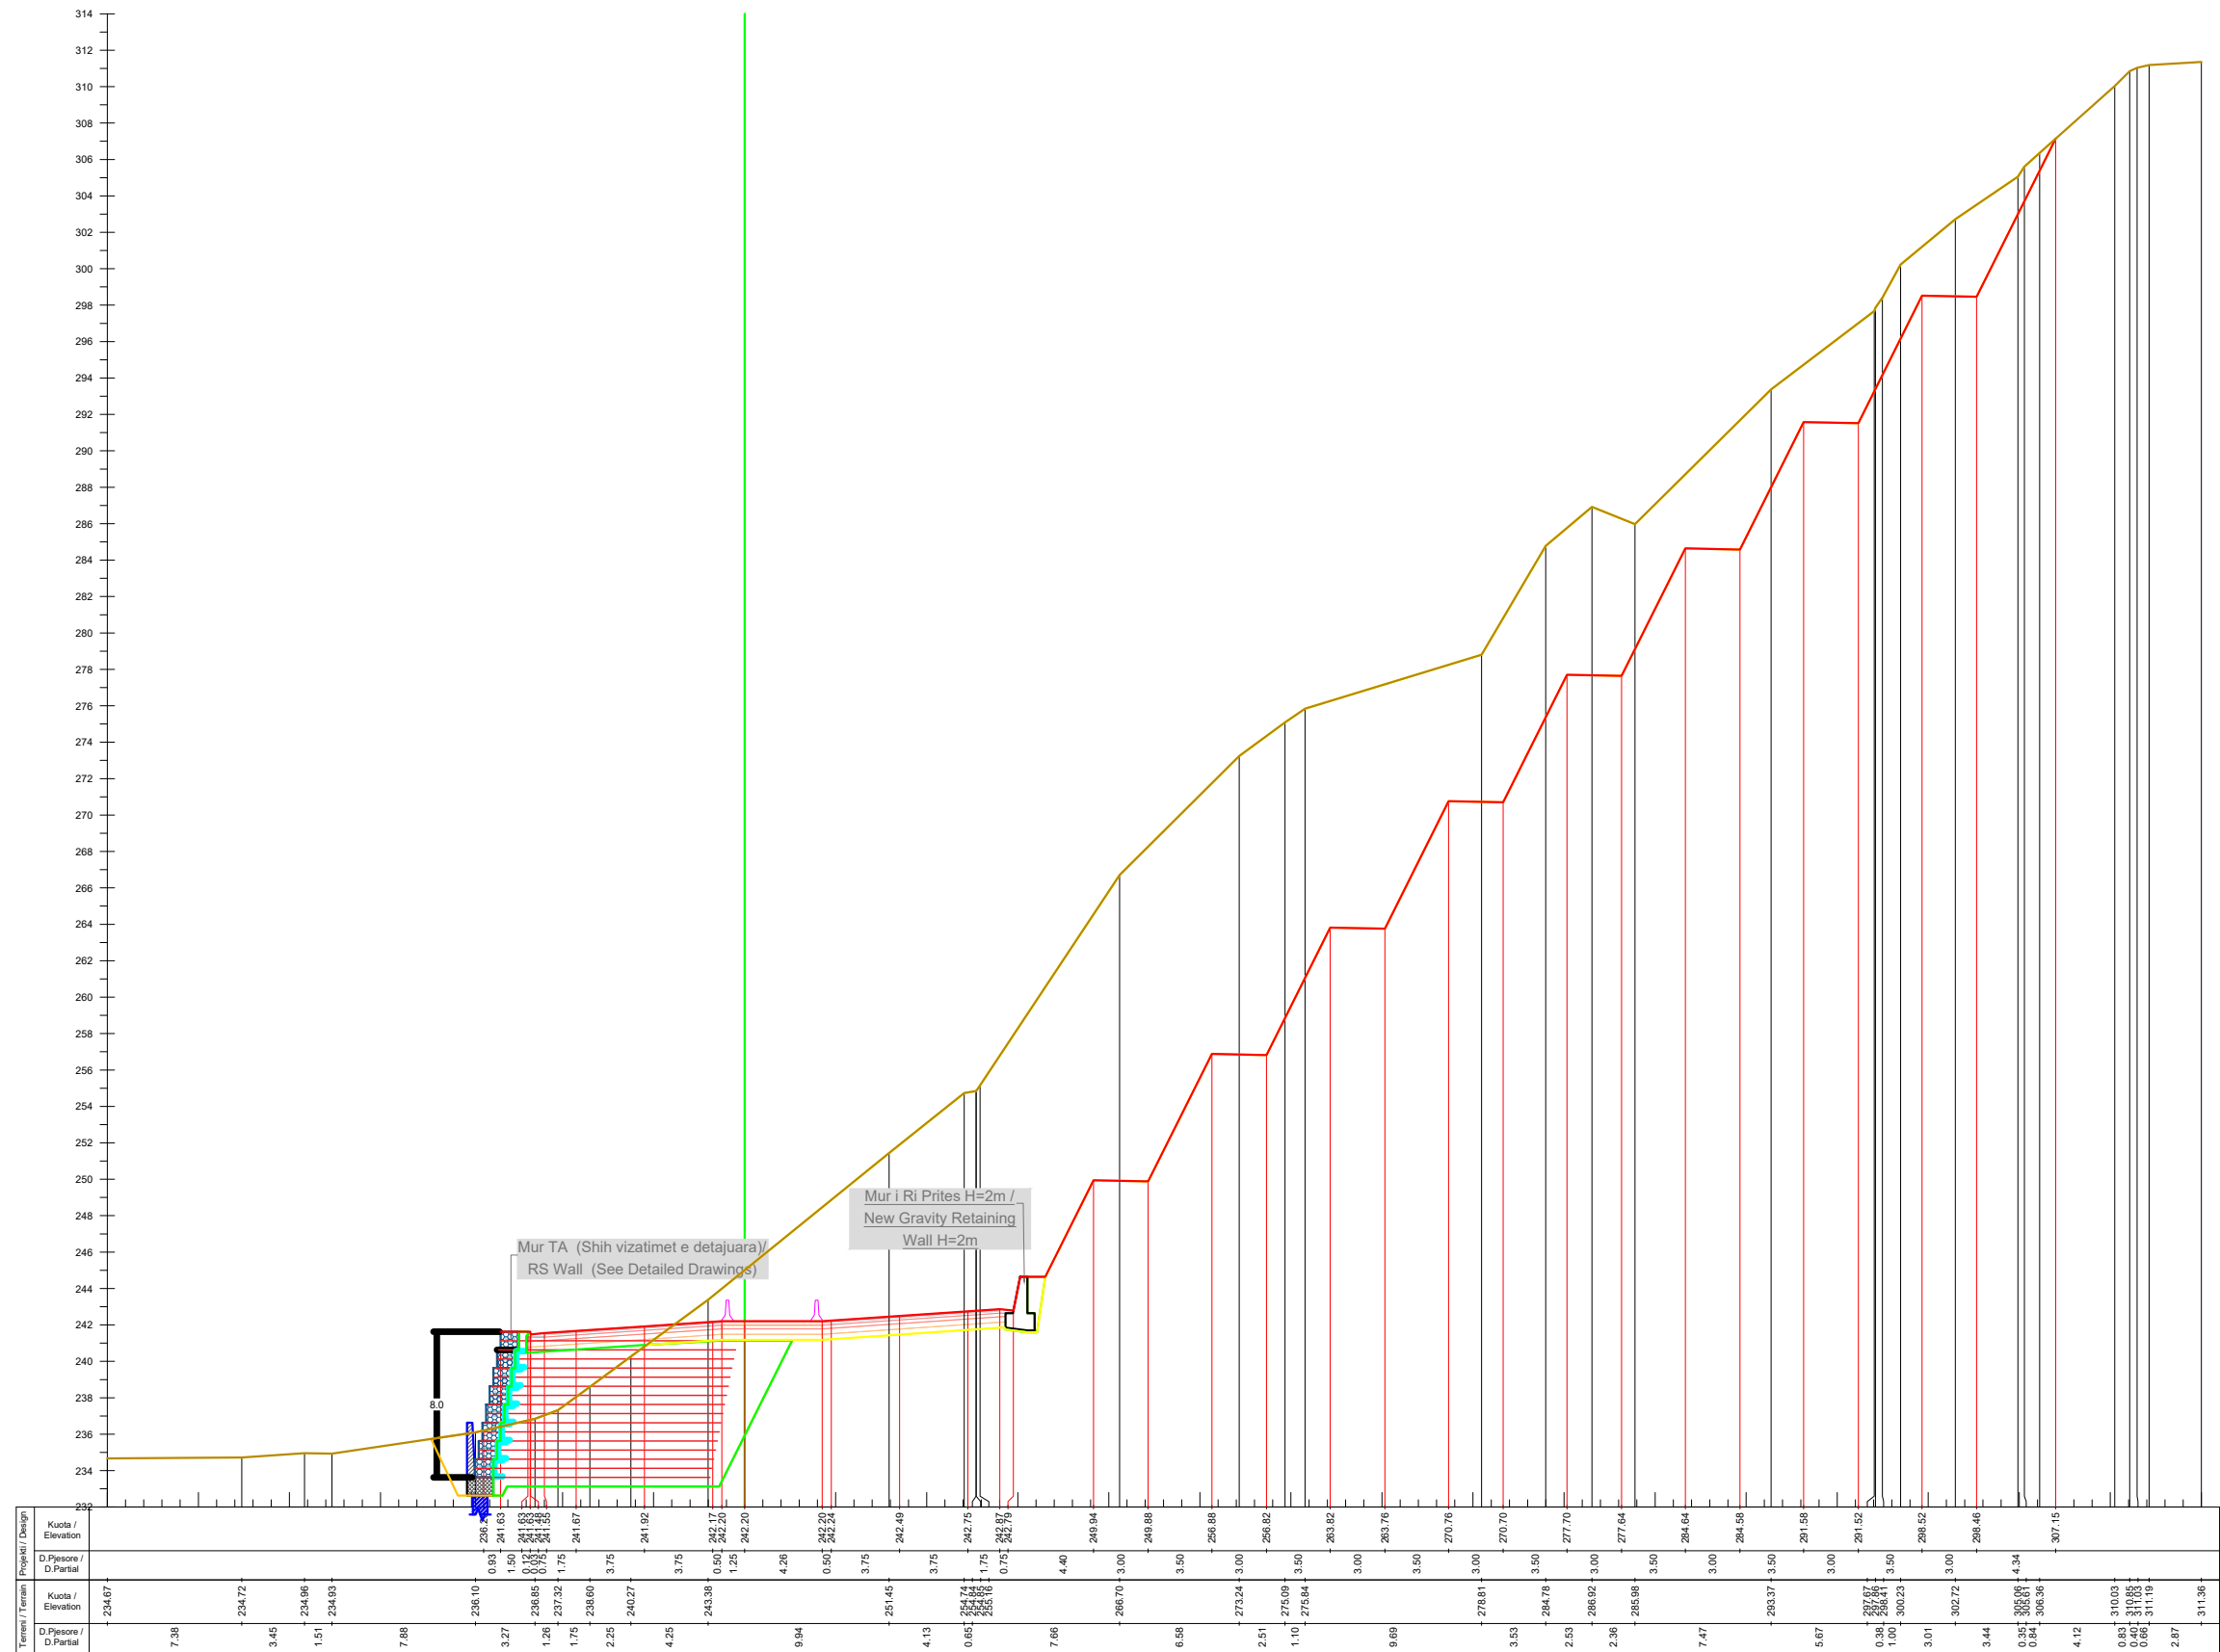

Km. 15+320



INVESTITORI / INVESTOR
"Autoriteti Rrugor Shqiptar"

Address: Rr. "Sami Frasheri", Nr 33, Tirane
 Mob: 04 222 3600
 E-mail: info@arsh.gov.al



JV: "InfraKonsult" shpk & "HMK-Consulting" shpk



"Studim Projektim - Zgjerimi i segmentit rrugor dalje Elbasan-Prenjas-Qafe Thane", (Faza IV) / "Design Study of road segment exit Elbasan-Prenjas-Qafe Thane" (Phase IV)


Profilat Terthore / Cross Sections

FAZA - PROJEKT ZBATIM
PHASE - DETAIL DESIGN

SHKALLA / SCALE	1:400	Date: Tiranë 2023
VIZATIMI Nr: / PAGE No:	E (37)	

PROJEKTUES : DESIGN ENGINEERS:

Ing./Eng. Sokol METOJA
 Ing./Eng. Redi STRUGA
 Ing./Eng. Orgest MERTIKA
 Ing./Eng. Kristi YZEIRAJ
 Ing./Eng. Xhoana MARKU

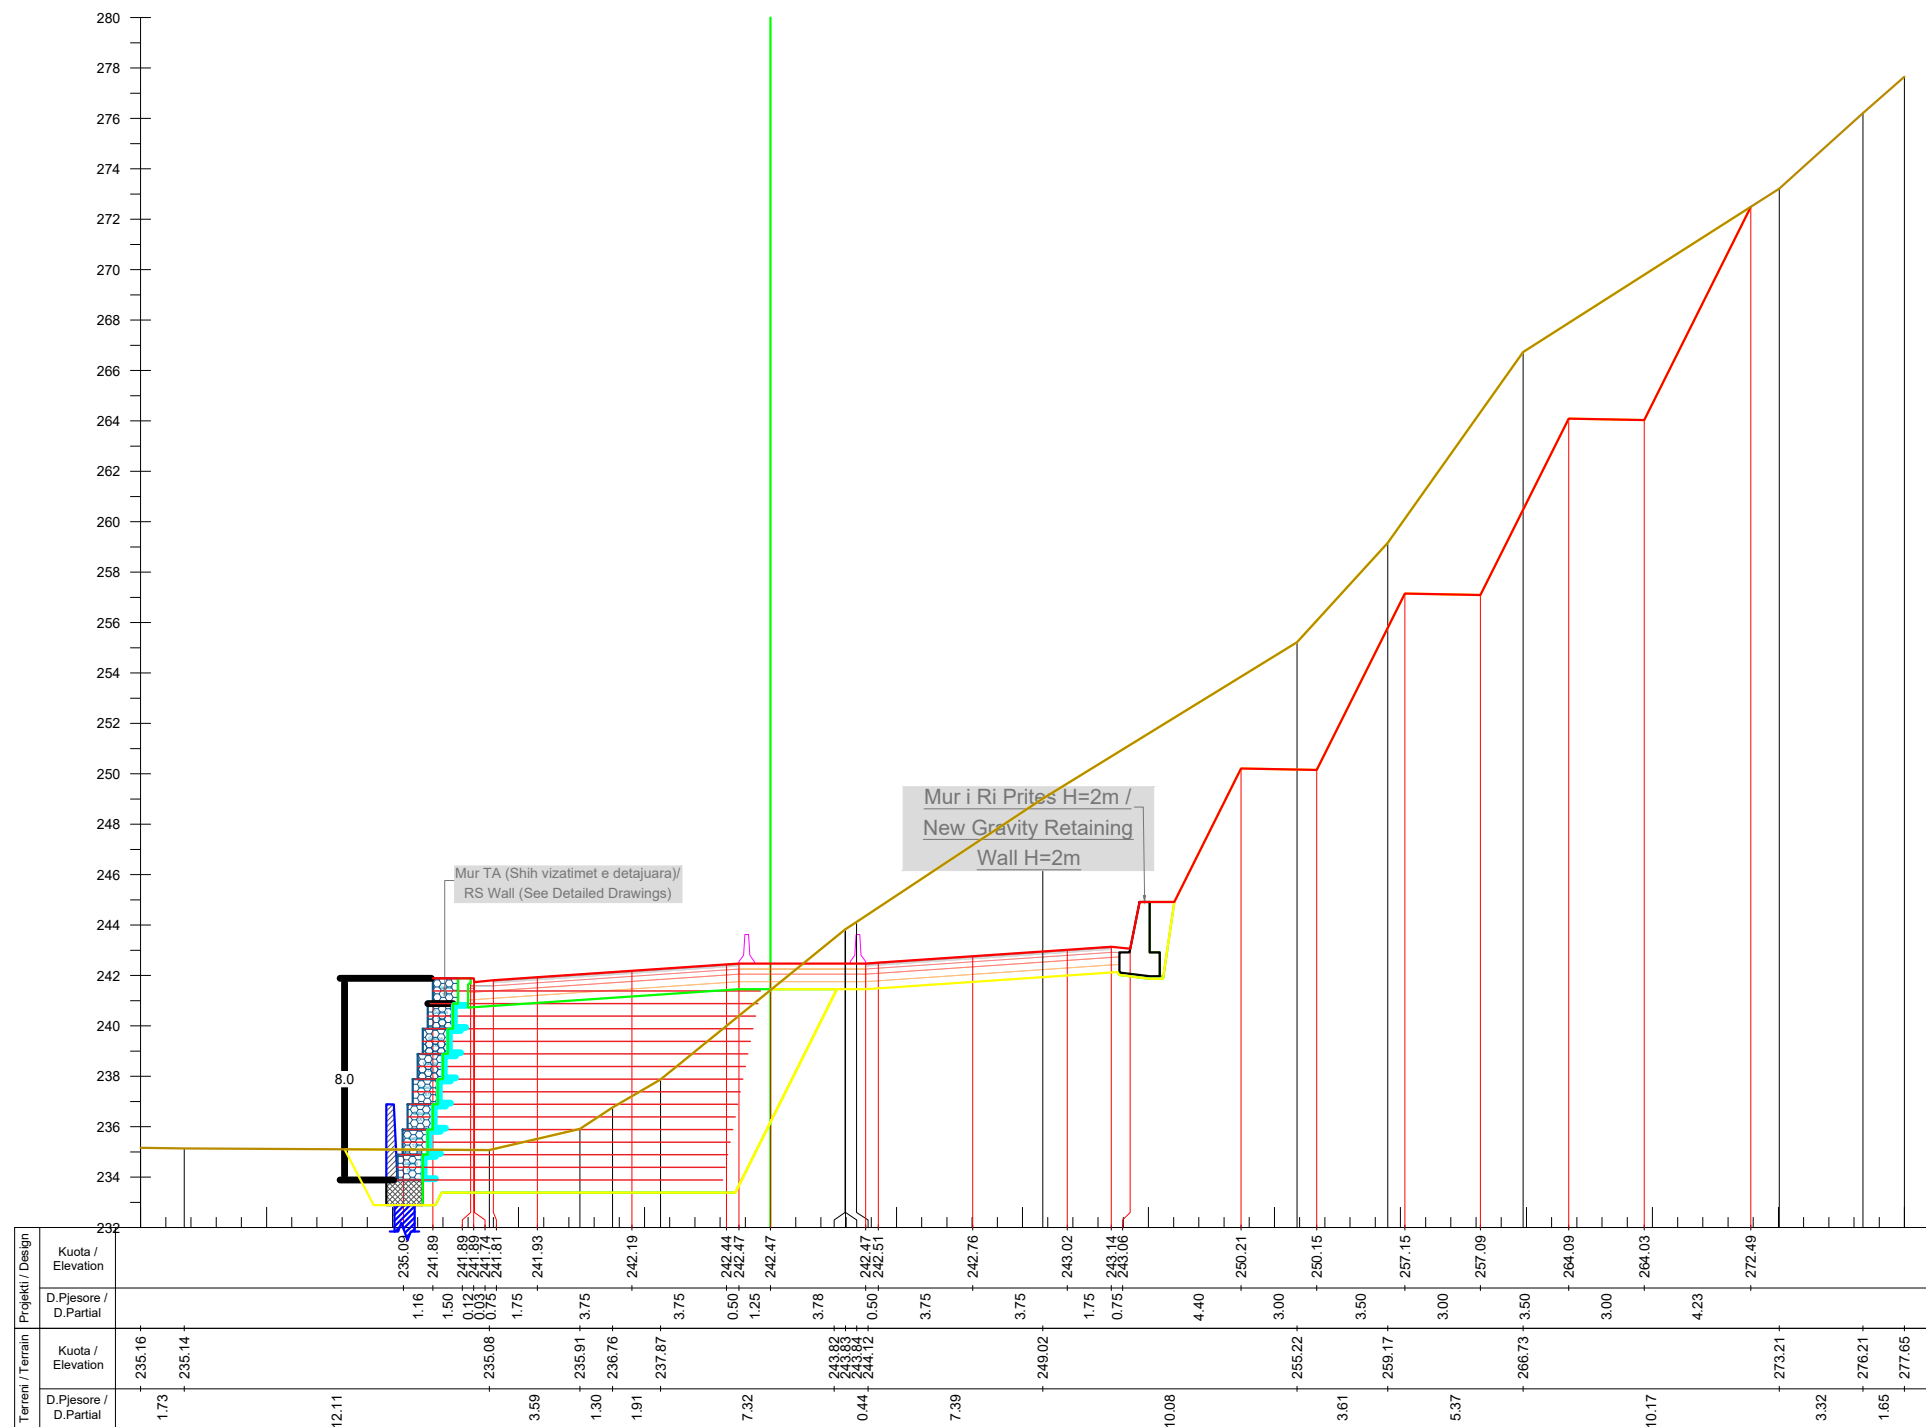

Km. 15+340



INVESTITORI / INVESTOR
"Autoriteti Rrugor Shqiptar"

Address: Rr. "Sami Frasheri", Nr 33, Tirane
 Mob: 04 222 3600
 E-mail: info@arrsh.gov.al



JV: "InfraKonsult" shpk & "HMK-Consulting" shpk



**"Studim Projektim - Zgjerimi i segmentit rrugor
 dalje Elbasan-Prenjas-Qafe Thane", (Faza IV) /
 "Design Study of road segment exit
 Elbasan-Prenjas-Qafe Thane" (Phase IV)**

**Profilat Terthore /
 Cross Sections**


**FAZA - PROJEKT ZBATIM
 PHASE - DETAIL DESIGN**

SHKALLA / SCALE 1:300 **Date:** Tiranë 2023

VIZATIMI Nr: / PAGE No: E (38)

**PROJEKTUES :
 DESIGN ENGINEERS:**

Ing./Eng. Sokol METOJA
 Ing./Eng. Redi STRUGA
 Ing./Eng. Orgest MERTIKA
 Ing./Eng. Kristi YZEIRAJ
 Ing./Eng. Xhoana MARKU

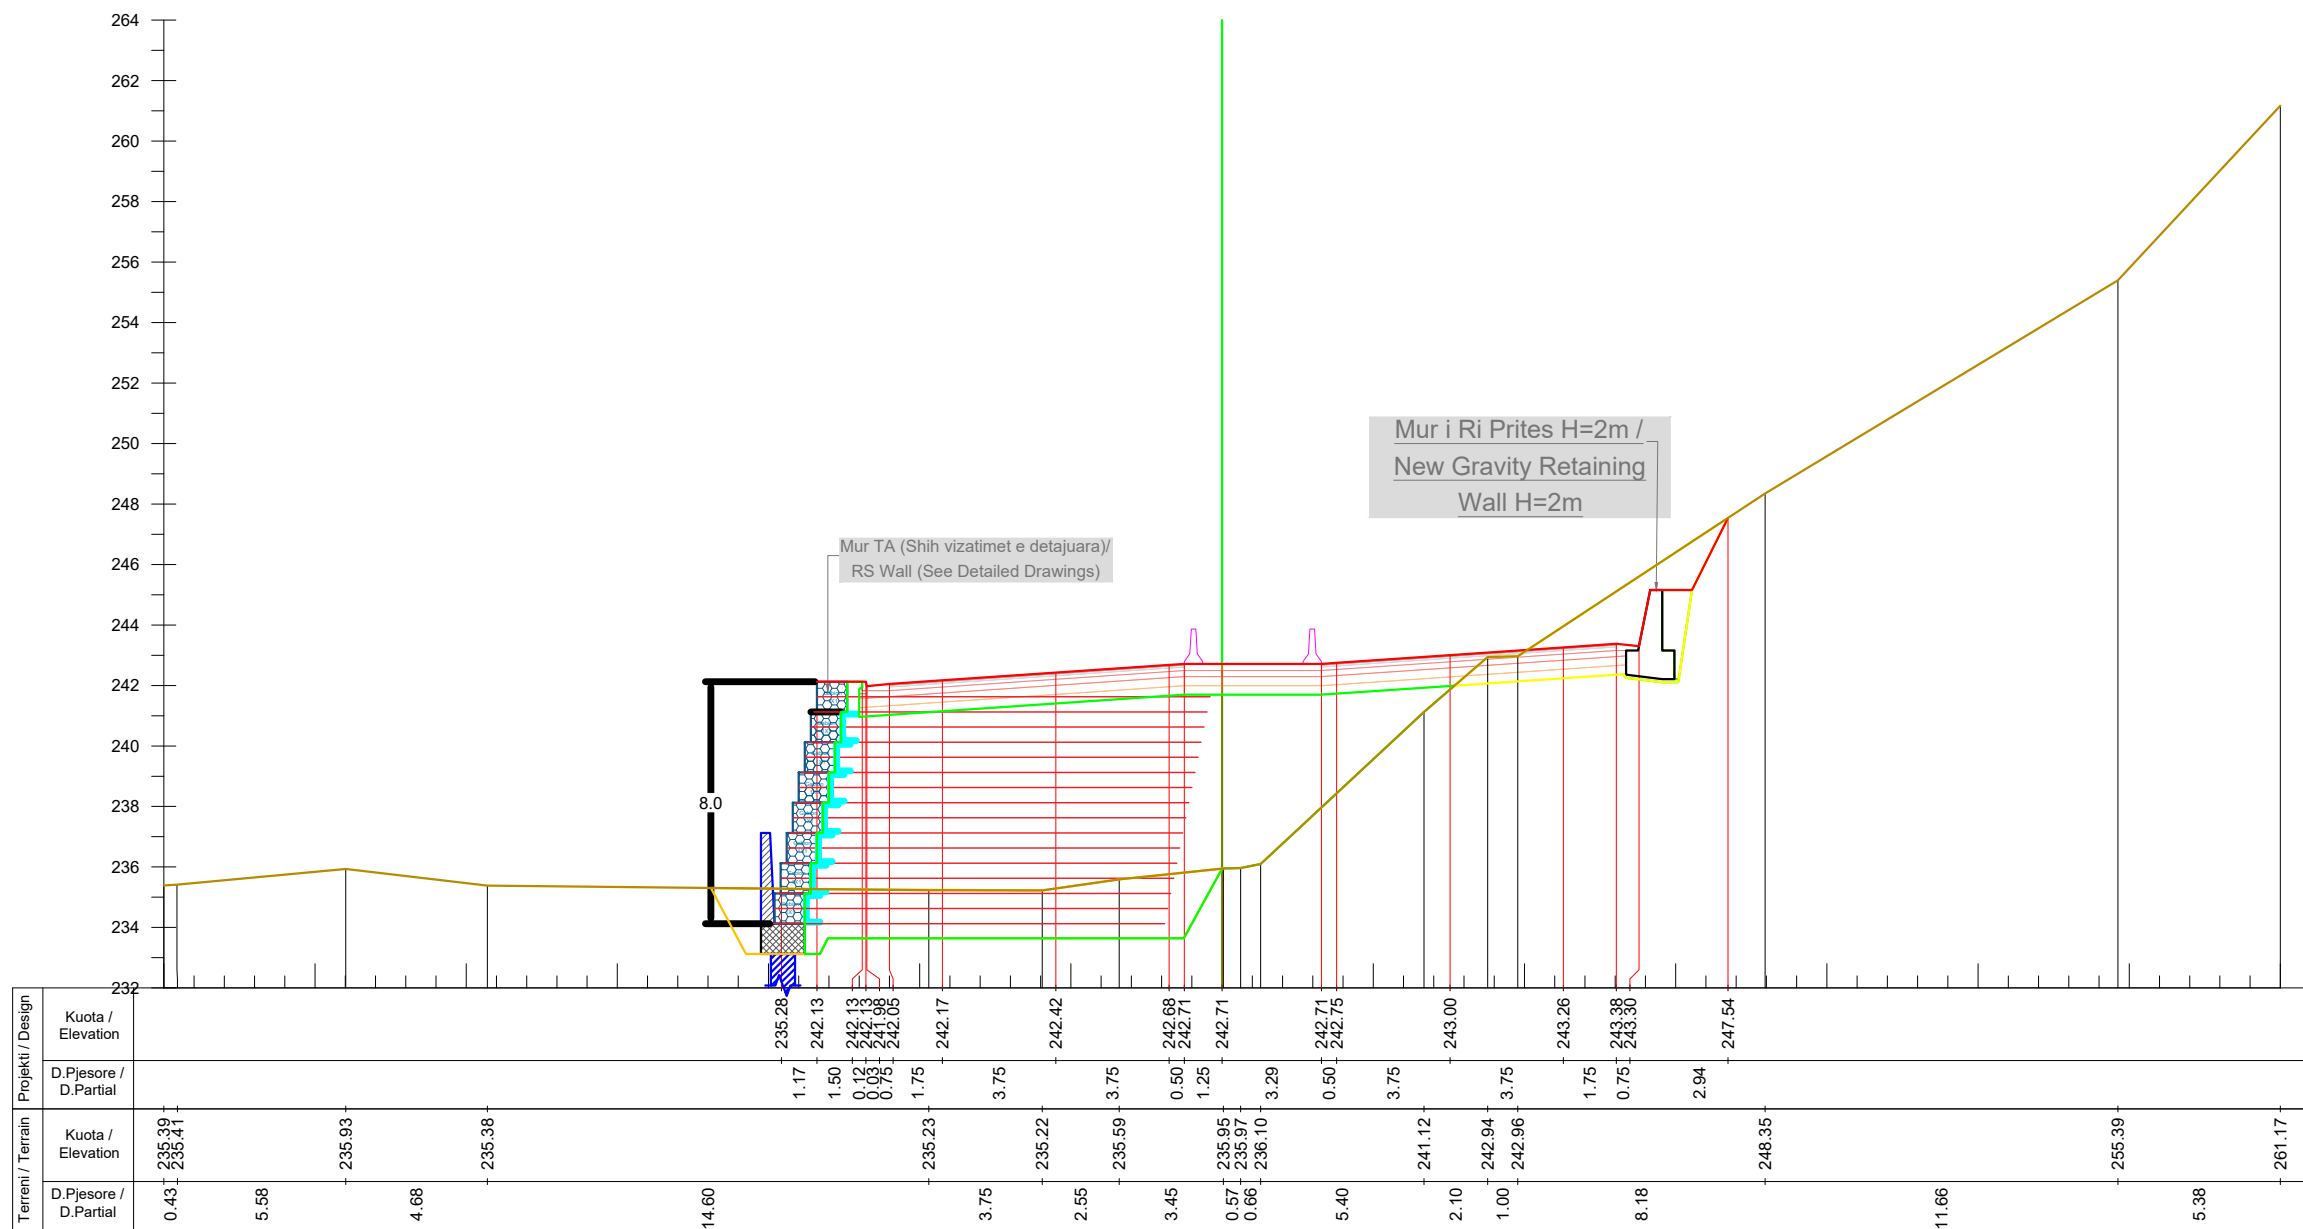

Km. 15+360



INVESTITORI / INVESTOR
"Autoriteti Rrugor Shqiptar"

Address: Rr. "Sami Frasheri", Nr 33, Tirane
 Mob: 04 222 3600
 E-mail: info@arrsh.gov.al



JV: "InfraKonsult" shpk & "HMK-Consulting" shpk



"Studim Projektim - Zgjerimi i segmentit rrugor
 dalje Elbasan-Prenjas-Qafe Thane", (Faza IV) /
 "Design Study of road segment exit
 Elbasan-Prenjas-Qafe Thane" (Phase IV)

**Profilat Terthore /
 Cross Sections**


FAZA - PROJEKT ZBATIM
 PHASE - DETAIL DESIGN

SHKALLA / SCALE: 1:250 Date: Tiranë 2023

VIZATIMI Nr: E (39)
 PAGE No:

PROJEKTUES :
 DESIGN ENGINEERS:

Ing./Eng. Sokol METOJA
 Ing./Eng. Redi STRUGA
 Ing./Eng. Orgest MERTIKA
 Ing./Eng. Kristi YZEIRAJ
 Ing./Eng. Xhoana MARKU

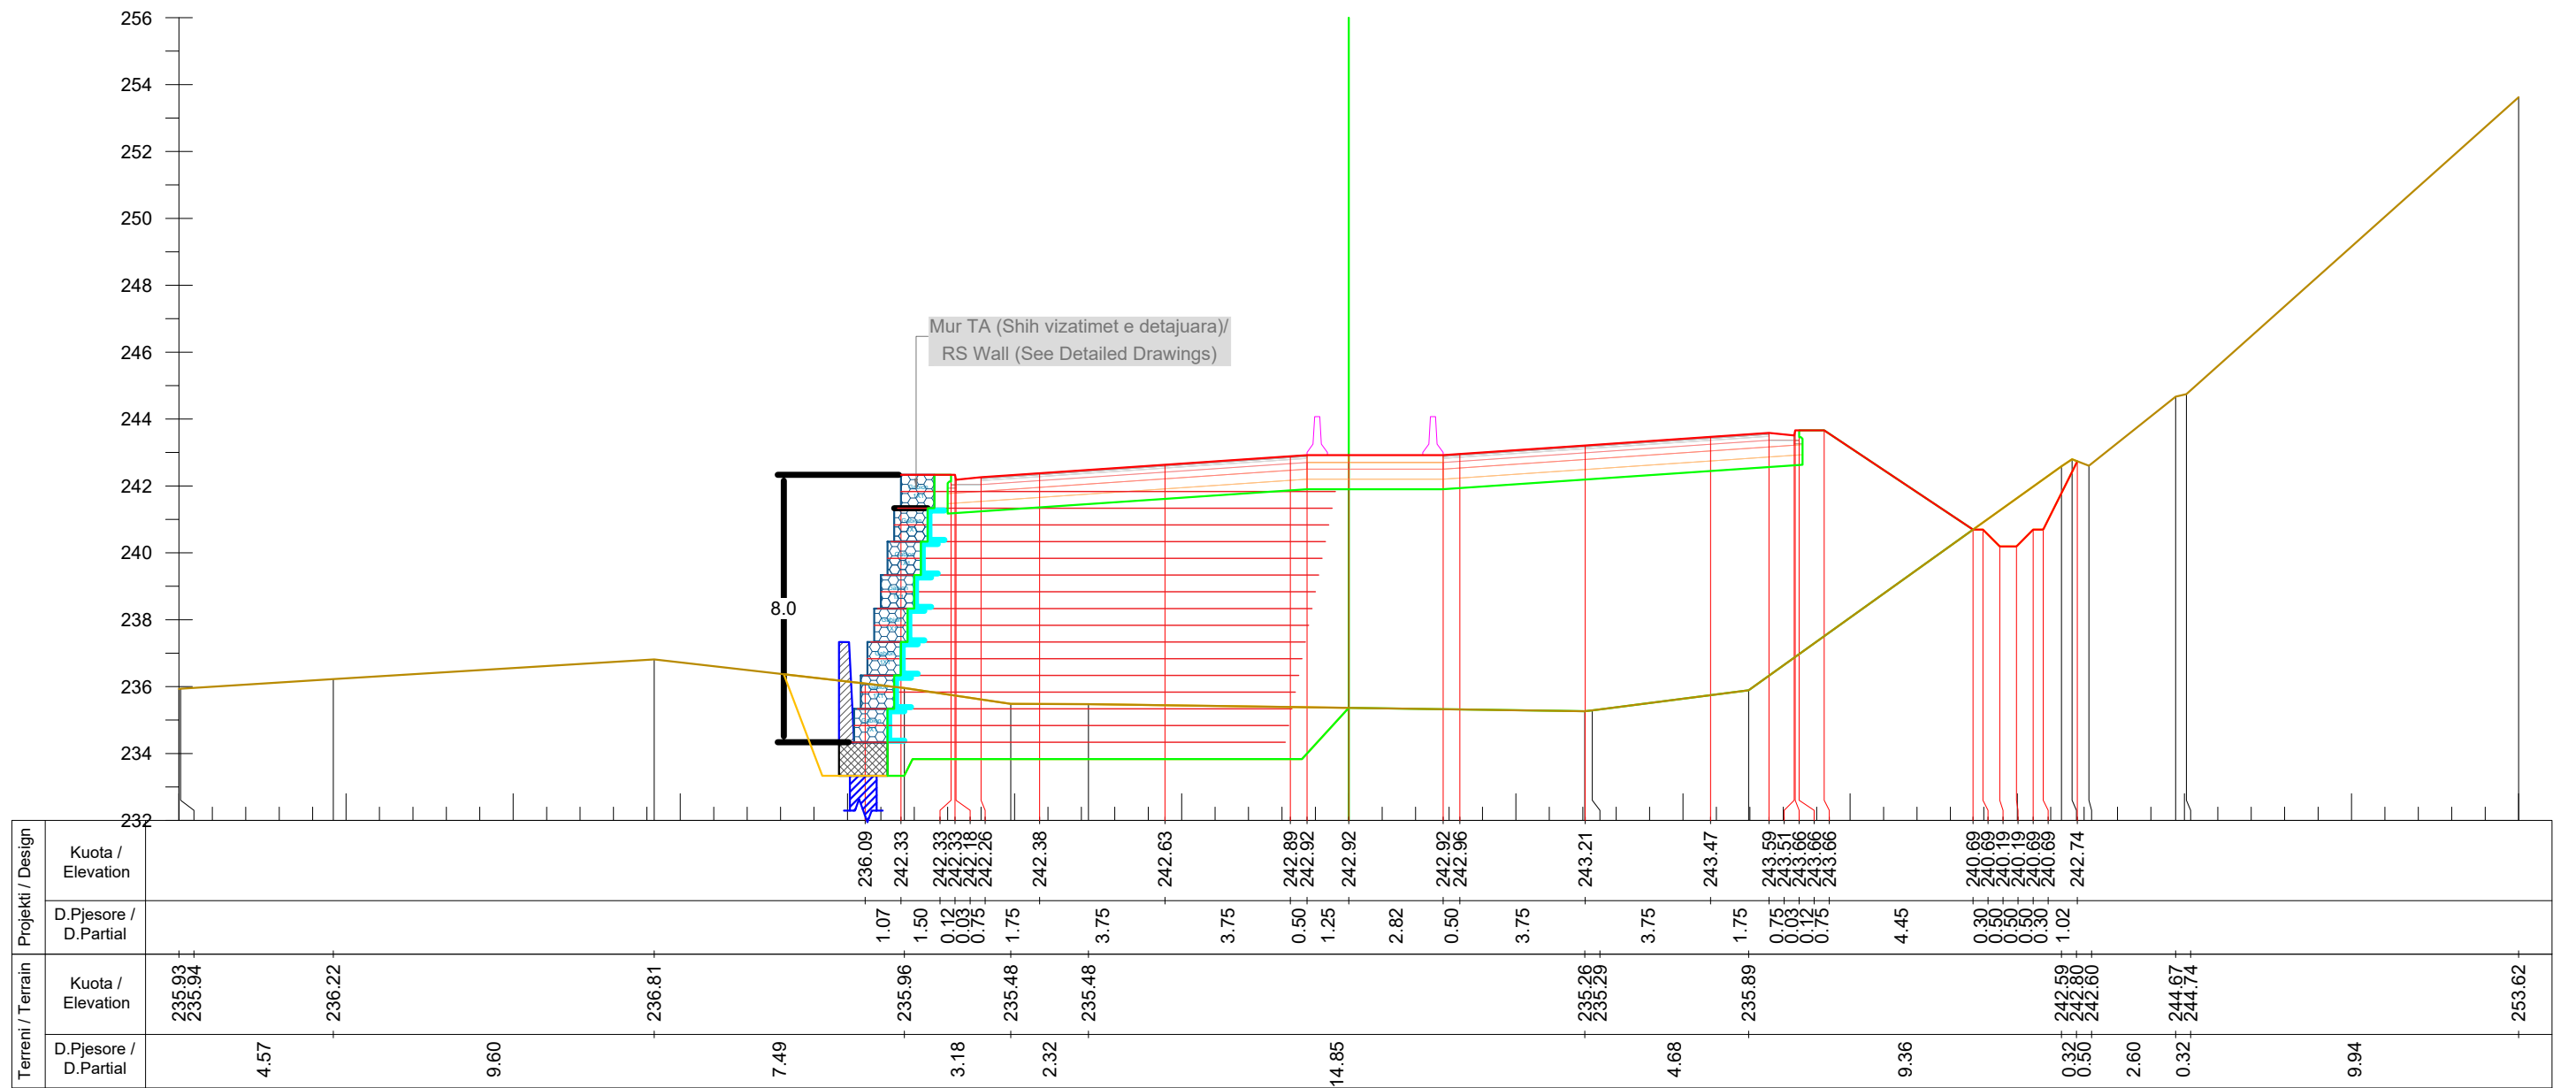

Km. 15+380



INVESTITORI / INVESTOR
"Autoriteti Rrugor Shqiptar"

Address: Rr. "Sami Frasheri", Nr 33, Tirane
Mob: 04 222 3600
E-mail: info@arrsh.gov.al



JV: "InfraKonsult" shpk & "HMK-Consulting" shpk



"Studim Projektim - Zgjerimi i segmentit rrugor dalje Elbasan-Prenjas-Qafe Thane", (Faza IV) / "Design Study of road segment exit Elbasan-Prenjas-Qafe Thane" (Phase IV)

Profilat Terthore / Cross Sections


FAZA - PROJEKT ZBATIM
PHASE - DETAIL DESIGN

SHKALLA SCALE 1:200 Date: Tiranë 2023

VIZATIMI Nr: E (40)
PAGE No:

PROJEKTUES :
DESIGN ENGINEERS:

Ing./Eng. Sokol METOJA
Ing./Eng. Redi STRUGA
Ing./Eng. Orgest MERTIKA
Ing./Eng. Kristi YZEIRAJ
Ing./Eng. Xhoana MARKU

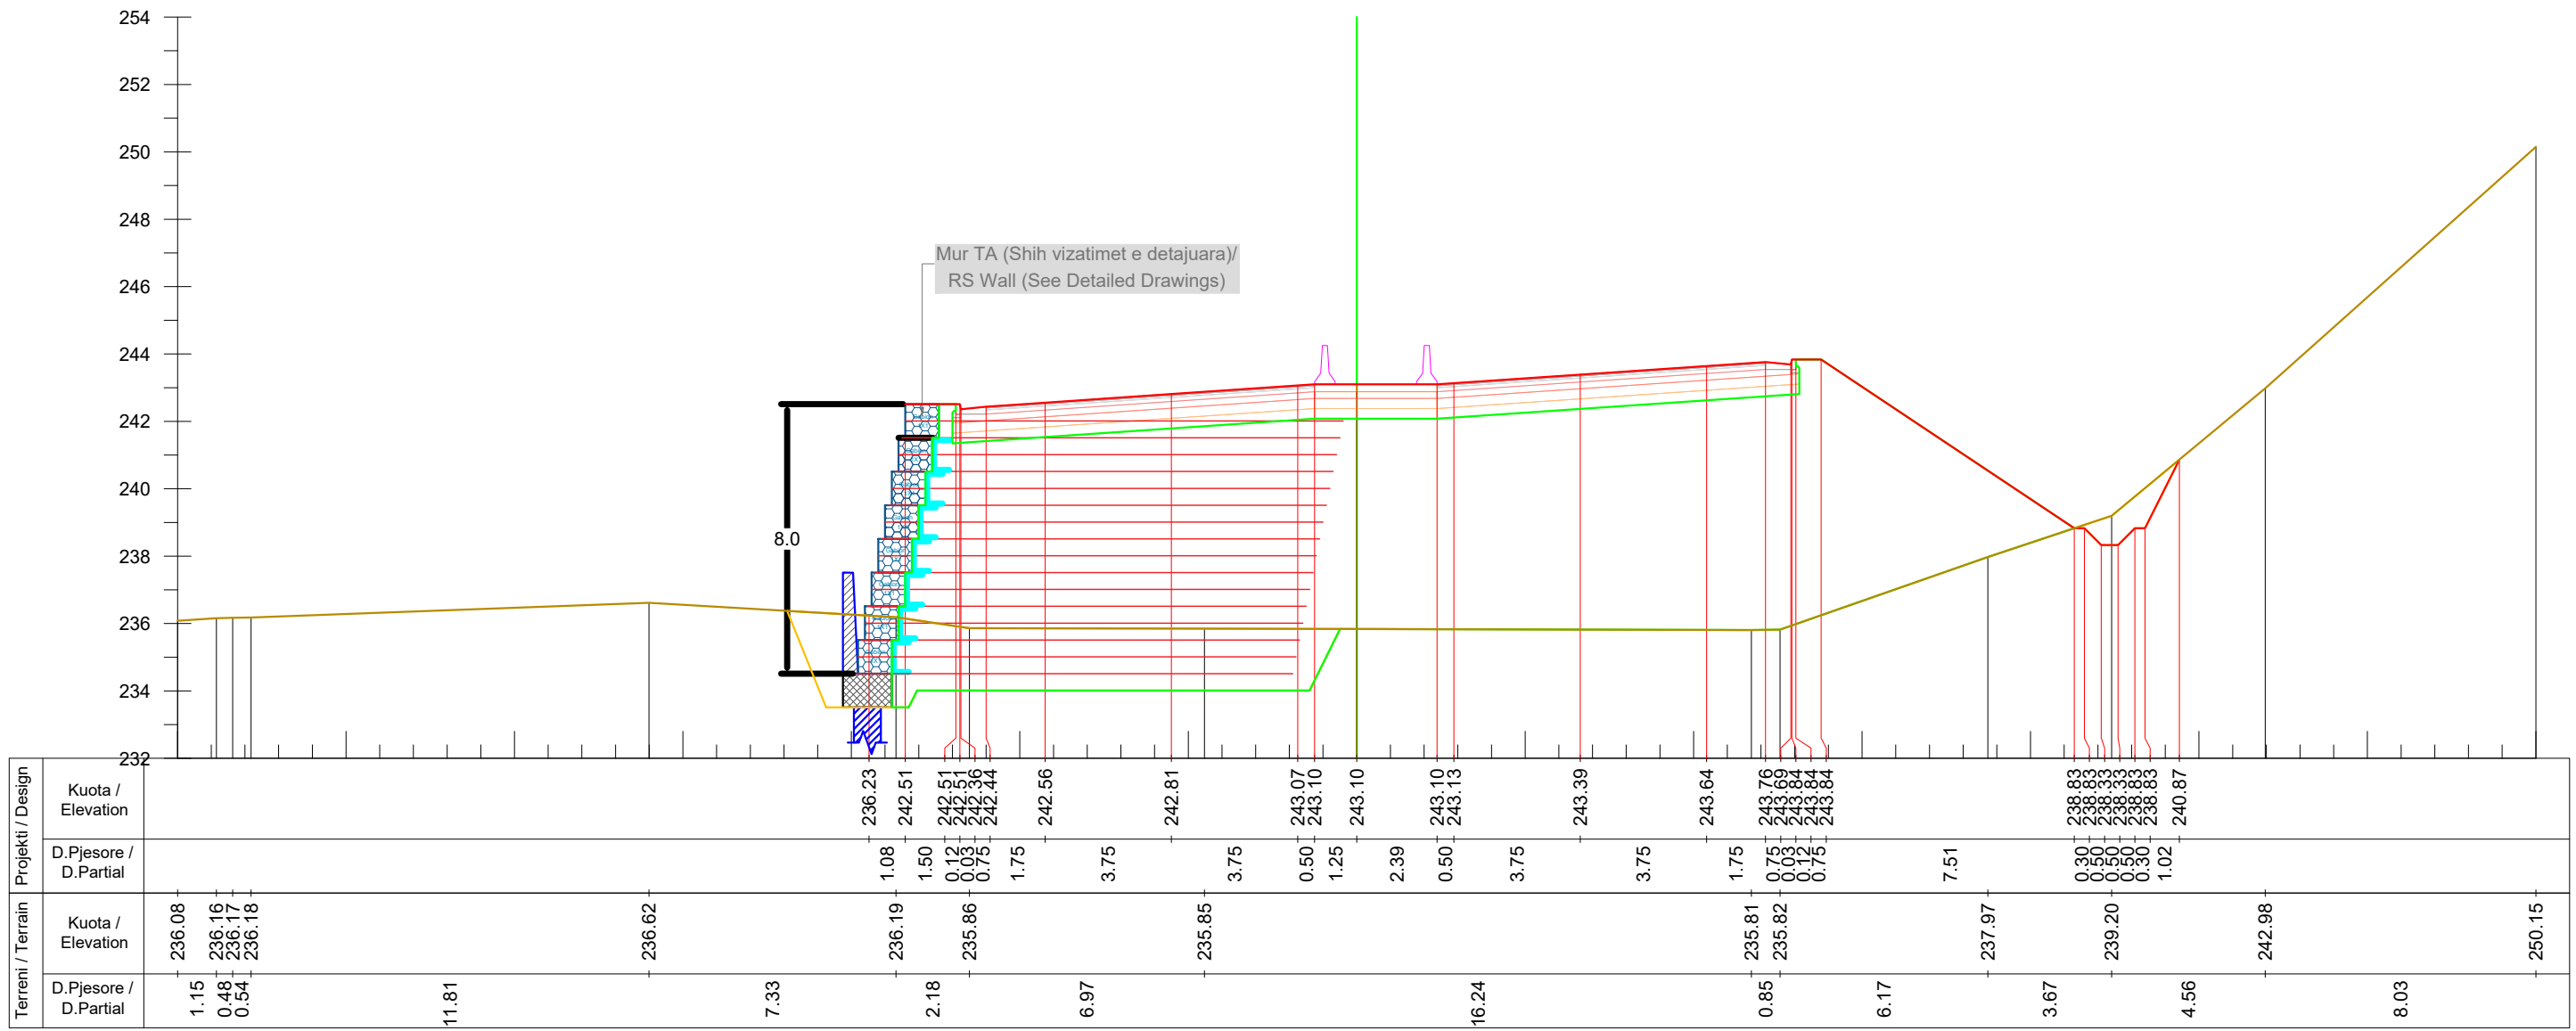

Km. 15+400

INVESTITORI / INVESTOR
"Autoriteti Rrugor Shqiptar"
 Address: Rr. "Sami Frasheri", Nr 33, Tirane
 Mob: 04 222 3600
 E-mail: info@arrsh.gov.al

InfraKonsult
 konsulence Inzhinierike

HMK-CONSULTING SH.P.K
 Konsulence-Projektim-Mbikqarje

JV: "InfraKonsult" shpk & "HMK-Consulting" shpk

"Studim Projektim - Zgjerimi i segmentit rrugor dalje Elbasan-Prenjas-Qafe Thane", (Faza IV) /
 "Design Study of road segment exit Elbasan-Prenjas-Qafe Thane" (Phase IV)

Profilat Terthore / Cross Sections


FAZA - PROJEKT ZBATIM
 PHASE - DETAIL DESIGN

SHKALLA SCALE 1:200 Date: Tiranë 2023

VIZATIMI Nr: E (41)
 PAGE No:

PROJEKTUES :
 DESIGN ENGINEERS:

Ing./Eng. Sokol METOJA
 Ing./Eng. Redi STRUGA
 Ing./Eng. Orgest MERTIKA
 Ing./Eng. Kristi YZEIRAJ
 Ing./Eng. Xhoana MARKU

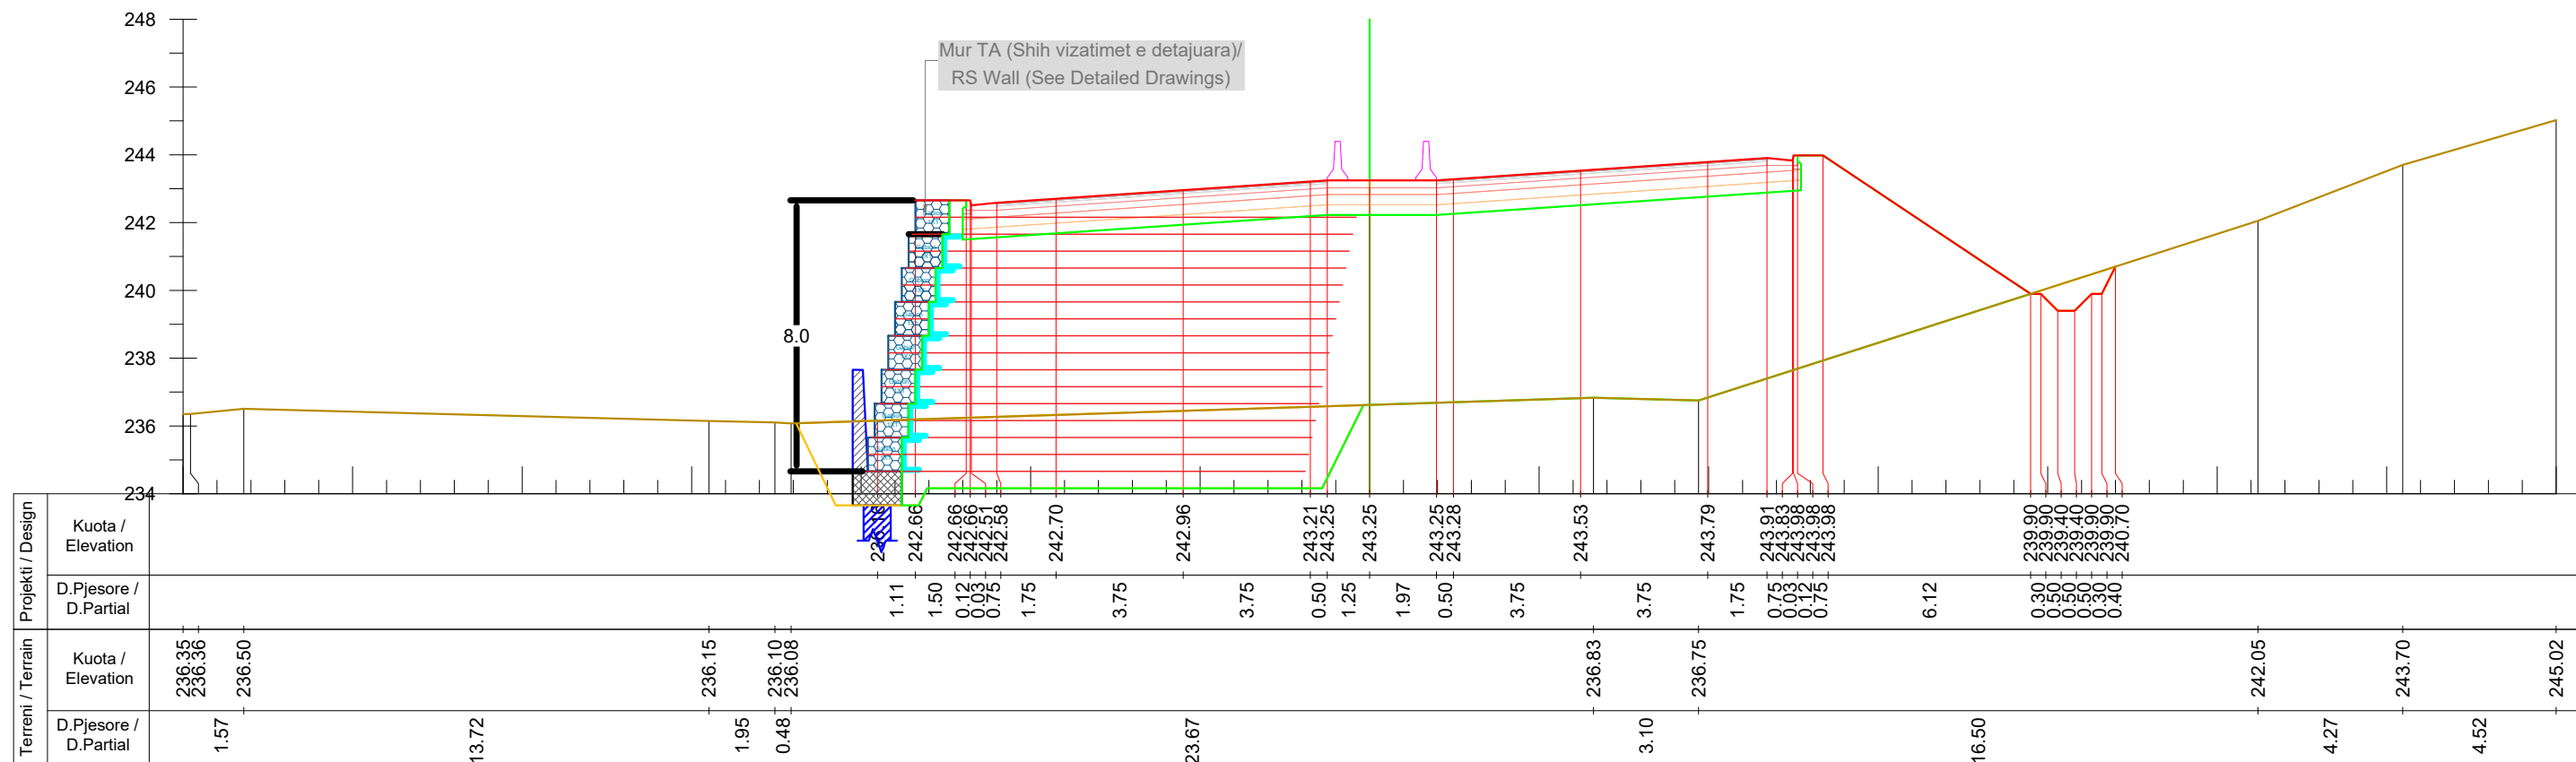

Km. 15+420



INVESTITORI / INVESTOR
"Autoriteti Rrugor Shqiptar"

Address: Rr. "Sami Frasheri", Nr 33, Tirane
 Mob: 04 222 3600
 E-mail: info@arrsh.gov.al



JV: "InfraKonsult" shpk & "HMK-Consulting" shpk



"Studim Projektim - Zgjerimi i segmentit rrugor
 dalje Elbasan-Prenjas-Qafe Thane", (Faza IV) /
 "Design Study of road segment exit
 Elbasan-Prenjas-Qafe Thane" (Phase IV)

**Profilat Terthore /
 Cross Sections**


FAZA - PROJEKT ZBATIM
 PHASE - DETAIL DESIGN

SHKALLA / SCALE: 1:200 Date: Tiranë 2023


VIZATIMI Nr: E (42)
 PAGE No:

PROJEKTUES :
 DESIGN ENGINEERS:

Ing./Eng. Sokol METOJA
 Ing./Eng. Redi STRUGA
 Ing./Eng. Orgest MERTIKA
 Ing./Eng. Kristi YZEIRAJ
 Ing./Eng. Xhoana MARKU

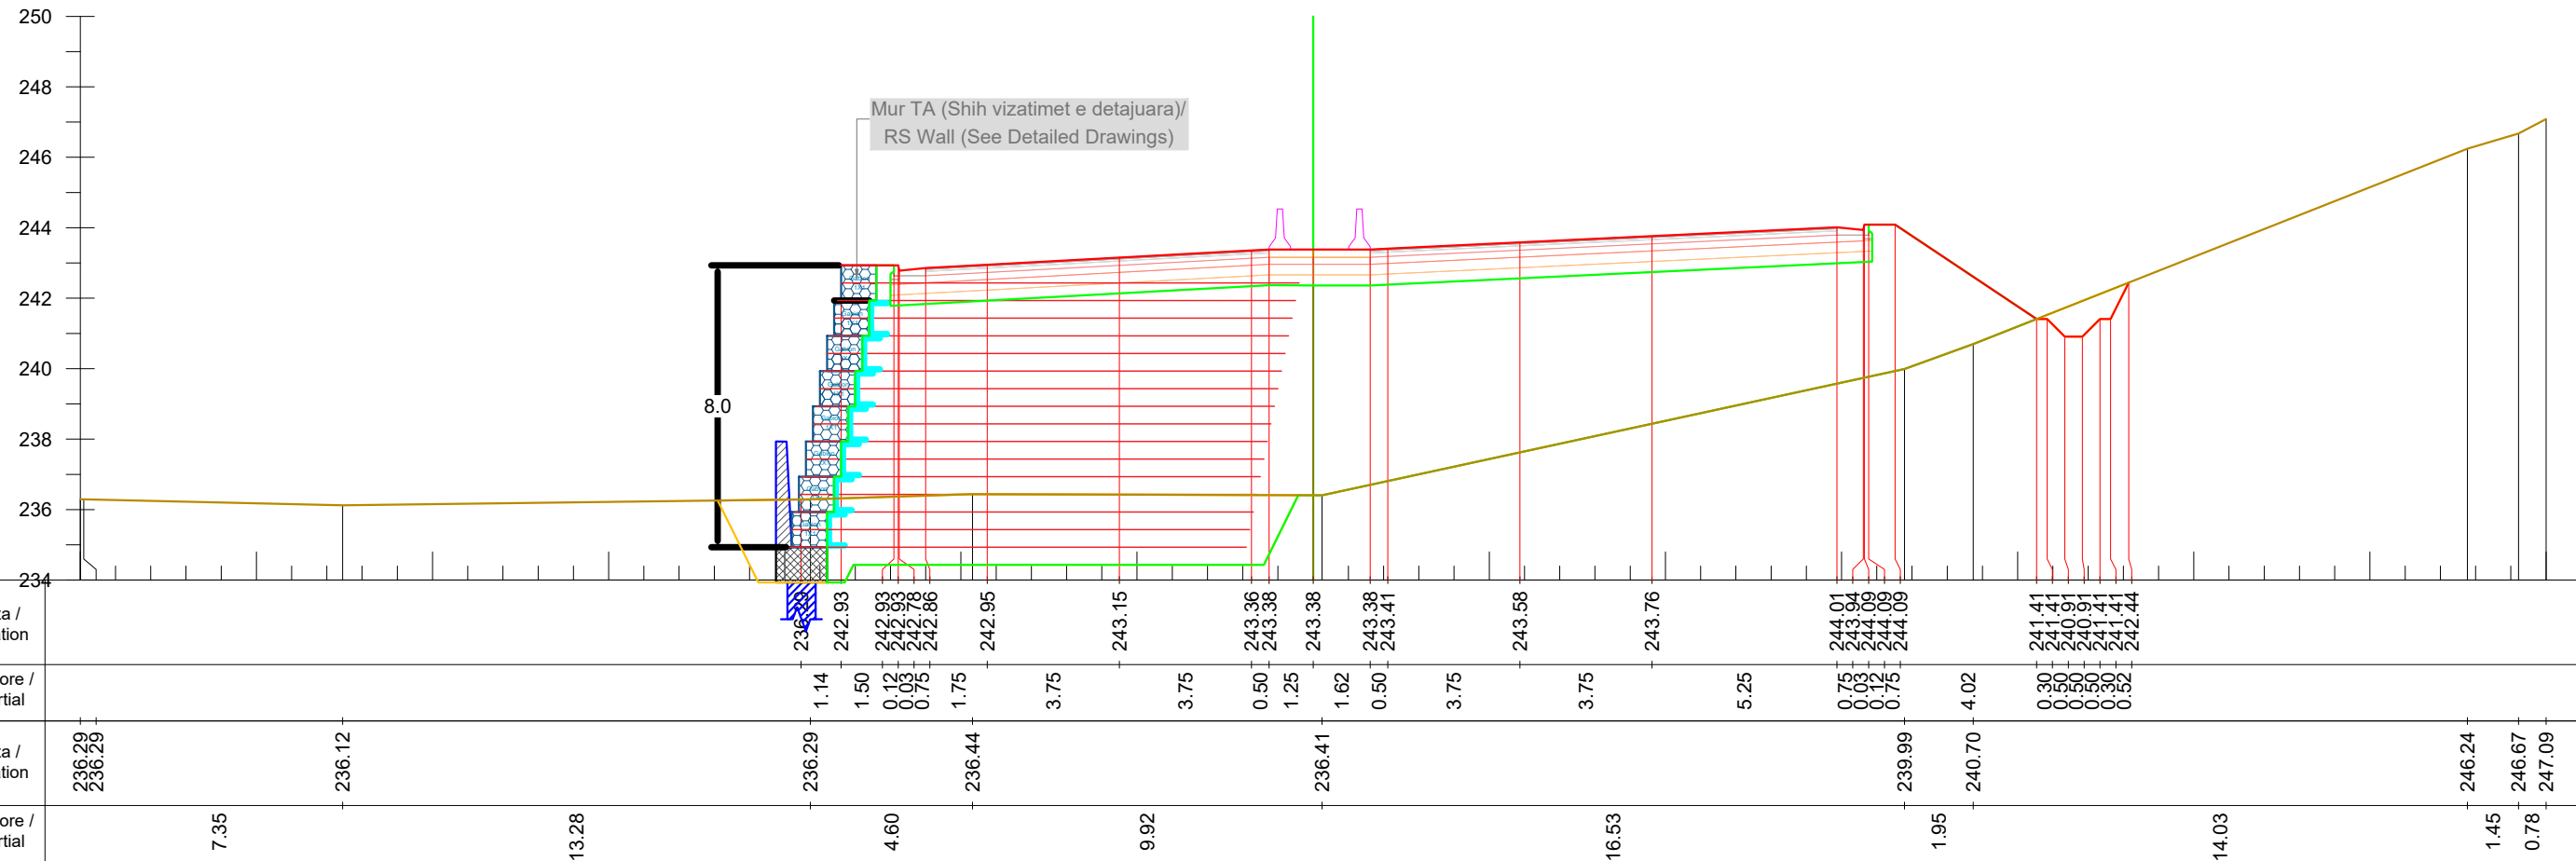

Km. 15+440

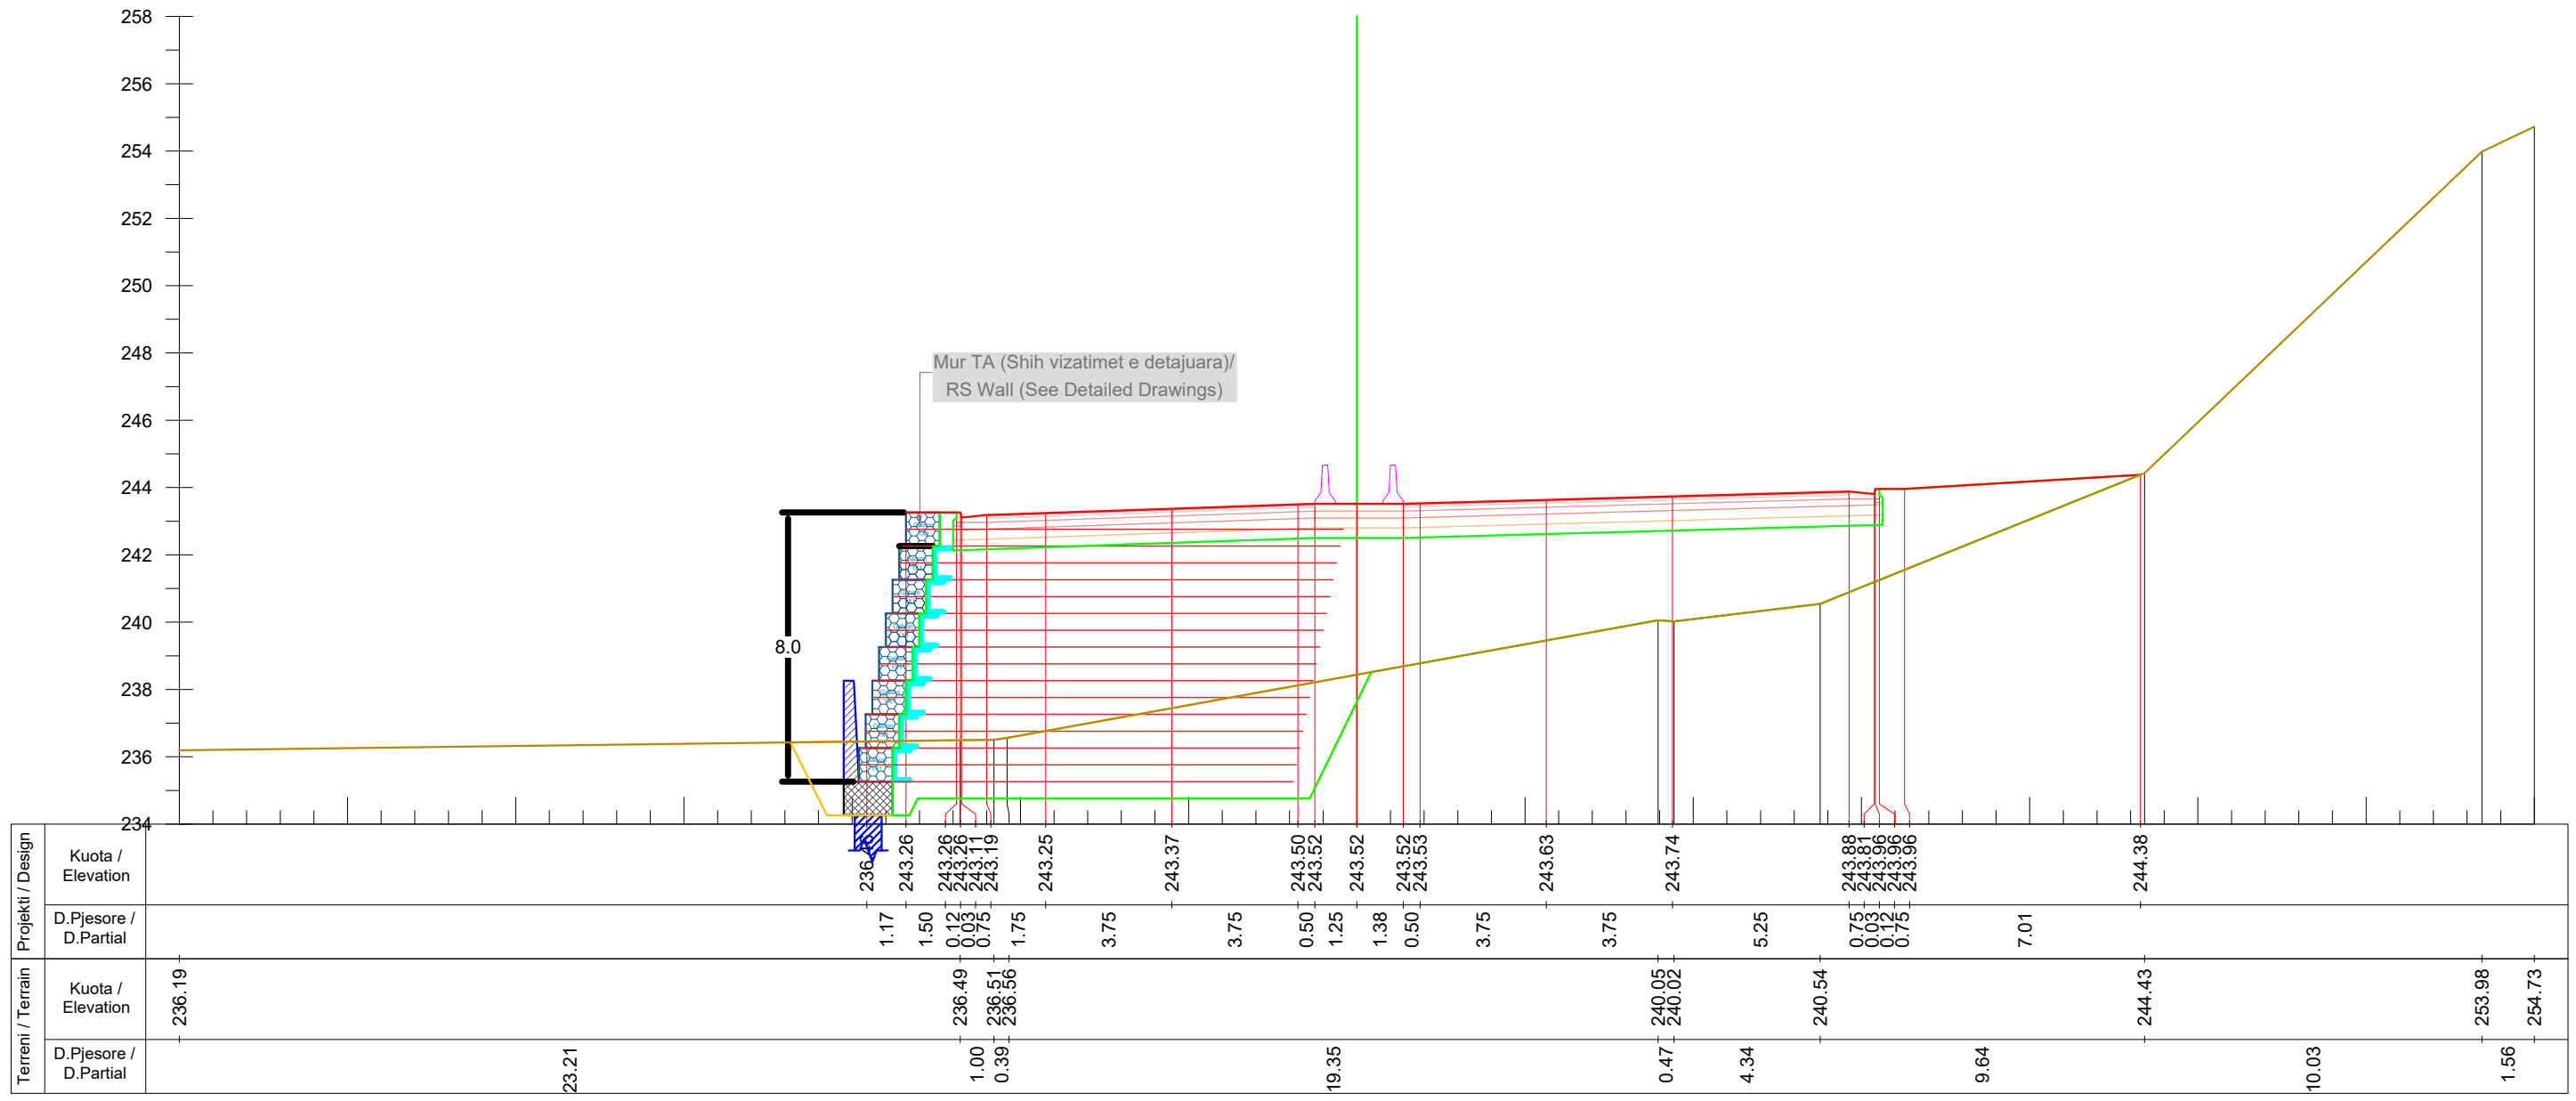

Km. 15+460



INVESTITORI / INVESTOR
"Autoriteti Rrugor Shqiptar"

Address: Rr. "Sami Frasheri", Nr 33, Tirane
 Mob: 04 222 3600
 E-mail: info@arrsh.gov.al



JV: "InfraKonsult" shpk & "HMK-Consulting" shpk



"Studim Projektim - Zgjerimi i segmentit rrugor
 dalje Elbasan-Prenjas-Qafe Thane", (Faza IV) /
 "Design Study of road segment exit
 Elbasan-Prenjas-Qafe Thane" (Phase IV)

**Profilat Terthore /
 Cross Sections**


FAZA - PROJEKT ZBATIM
 PHASE - DETAIL DESIGN

SHKALLA / SCALE: 1:200 Date: Tiranë 2023

VIZATIMI Nr: E (44)
 PAGE No:

PROJEKTUES :
 DESIGN ENGINEERS:

Ing./Eng. Sokol METOJA
 Ing./Eng. Redi STRUGA
 Ing./Eng. Orgest MËRTIKA
 Ing./Eng. Kristi YZEIRAJ
 Ing./Eng. Xhoana MARKU

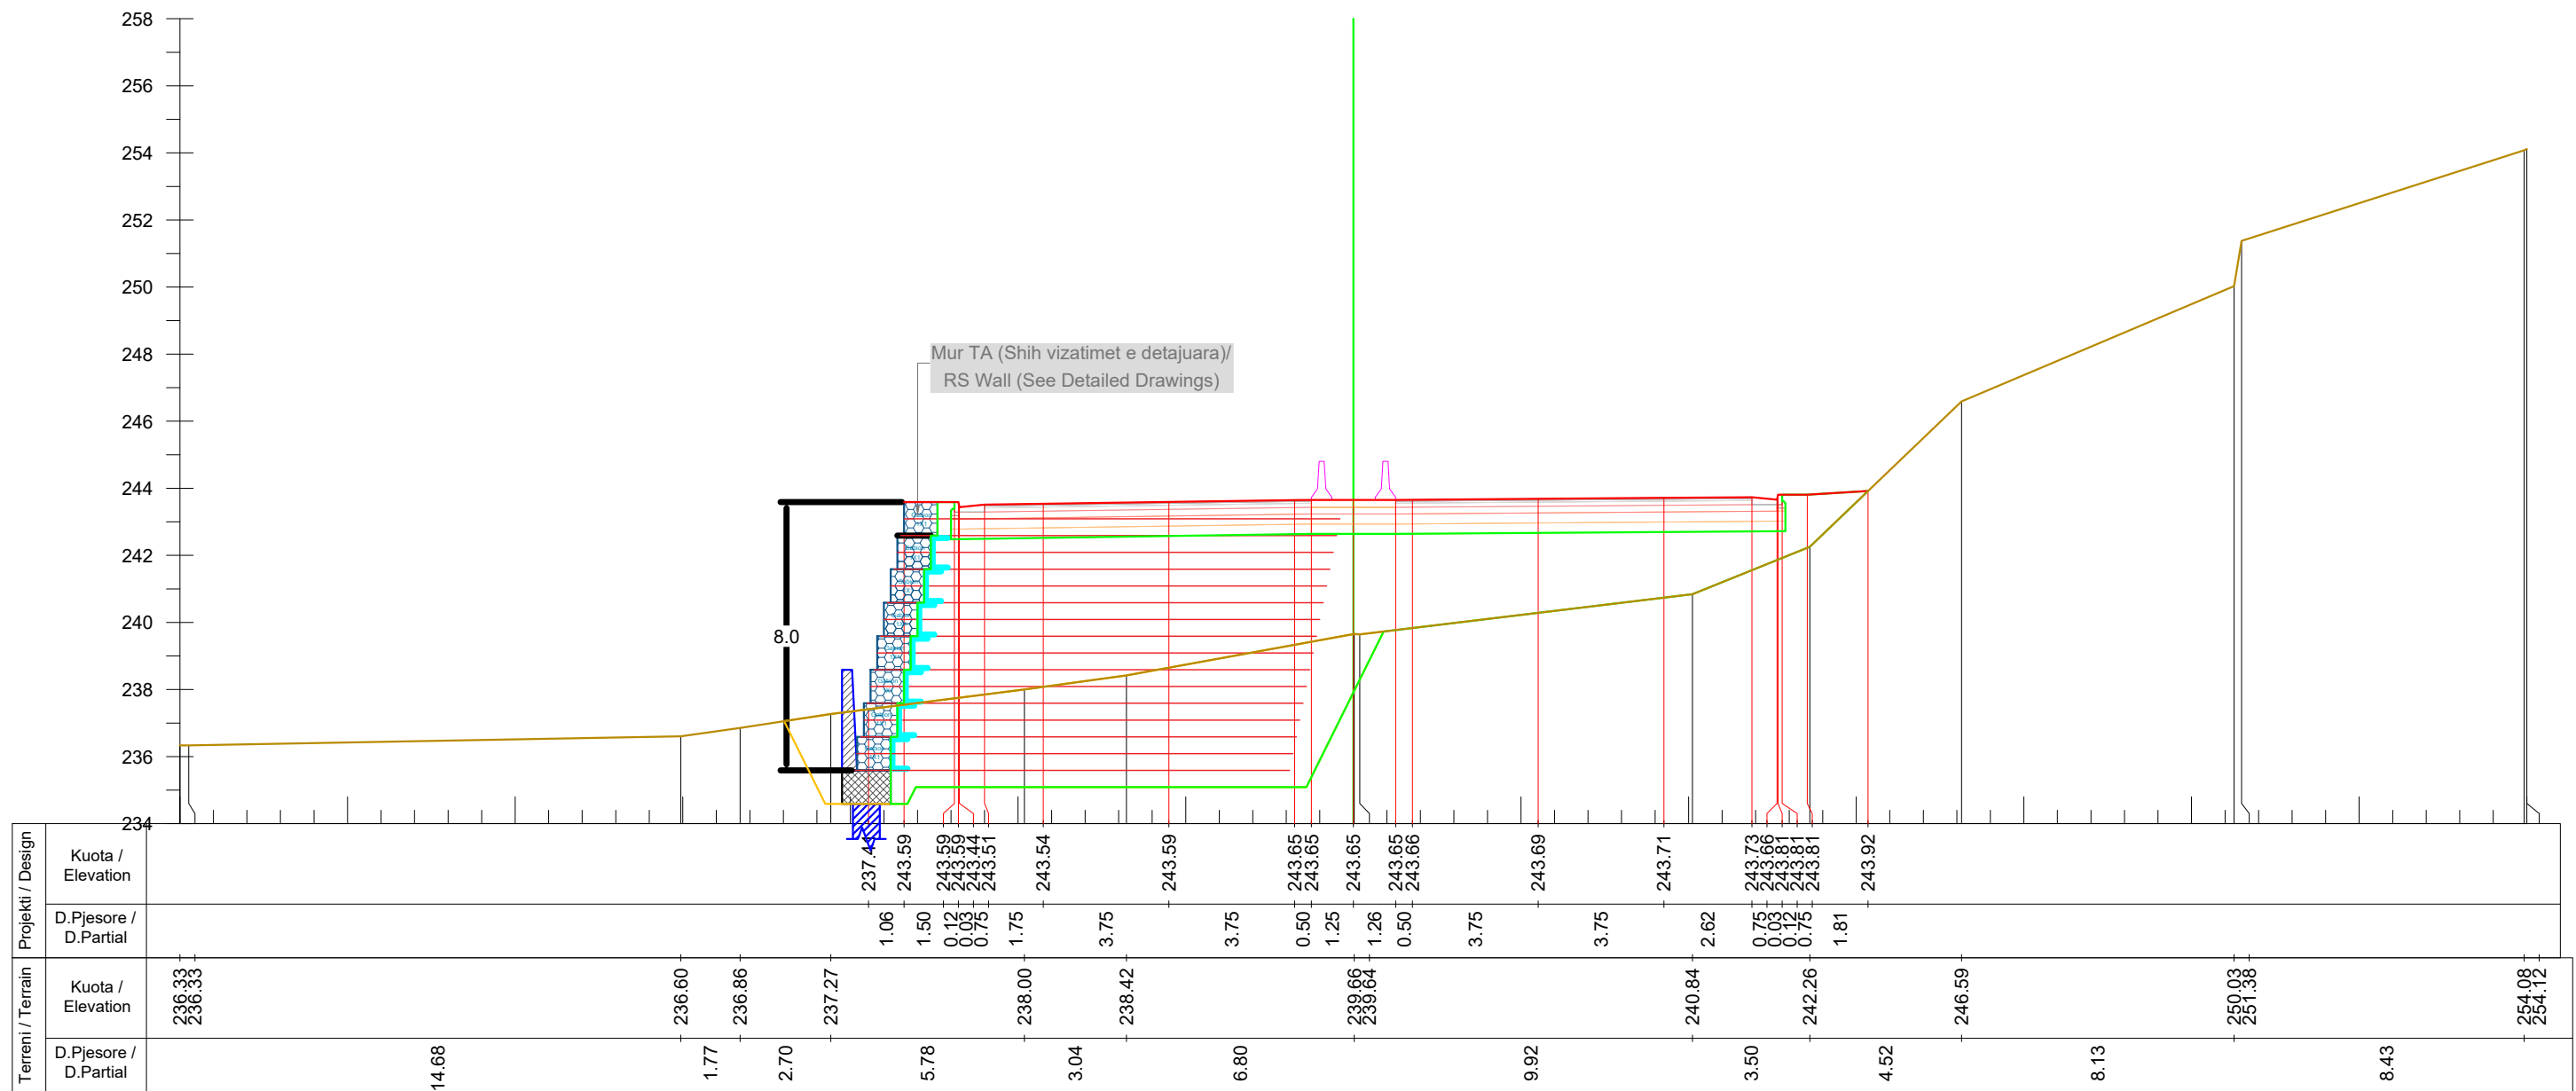

Km. 15+480



INVESTITORI / INVESTOR
"Autoriteti Rrugor Shqiptar"

Address: Rr. "Sami Frasheri", Nr 33, Tirane
Mob: 04 222 3600
E-mail: info@arrsh.gov.al



JV: "InfraKonsult" shpk & "HMK-Consulting" shpk



"Studim Projektim - Zgjerimi i segmentit rrugor
dalje Elbasan-Prenjas-Qafe Thane", (Faza IV) /
"Design Study of road segment exit
Elbasan-Prenjas-Qafe Thane" (Phase IV)

**Profilat Terthore /
Cross Sections**


FAZA - PROJEKT ZBATIM
PHASE - DETAIL DESIGN

SHKALLA
SCALE 1:200 Date: Tiranë 2023

VIZATIMI Nr:
PAGE No: E (45)

PROJEKTUES :
DESIGN ENGINEERS:

Ing./Eng. Sokol METOJA
Ing./Eng. Redi STRUGA
Ing./Eng. Orgest MERTIKA
Ing./Eng. Kristi YZEIRAJ
Ing./Eng. Xhoana MARKU

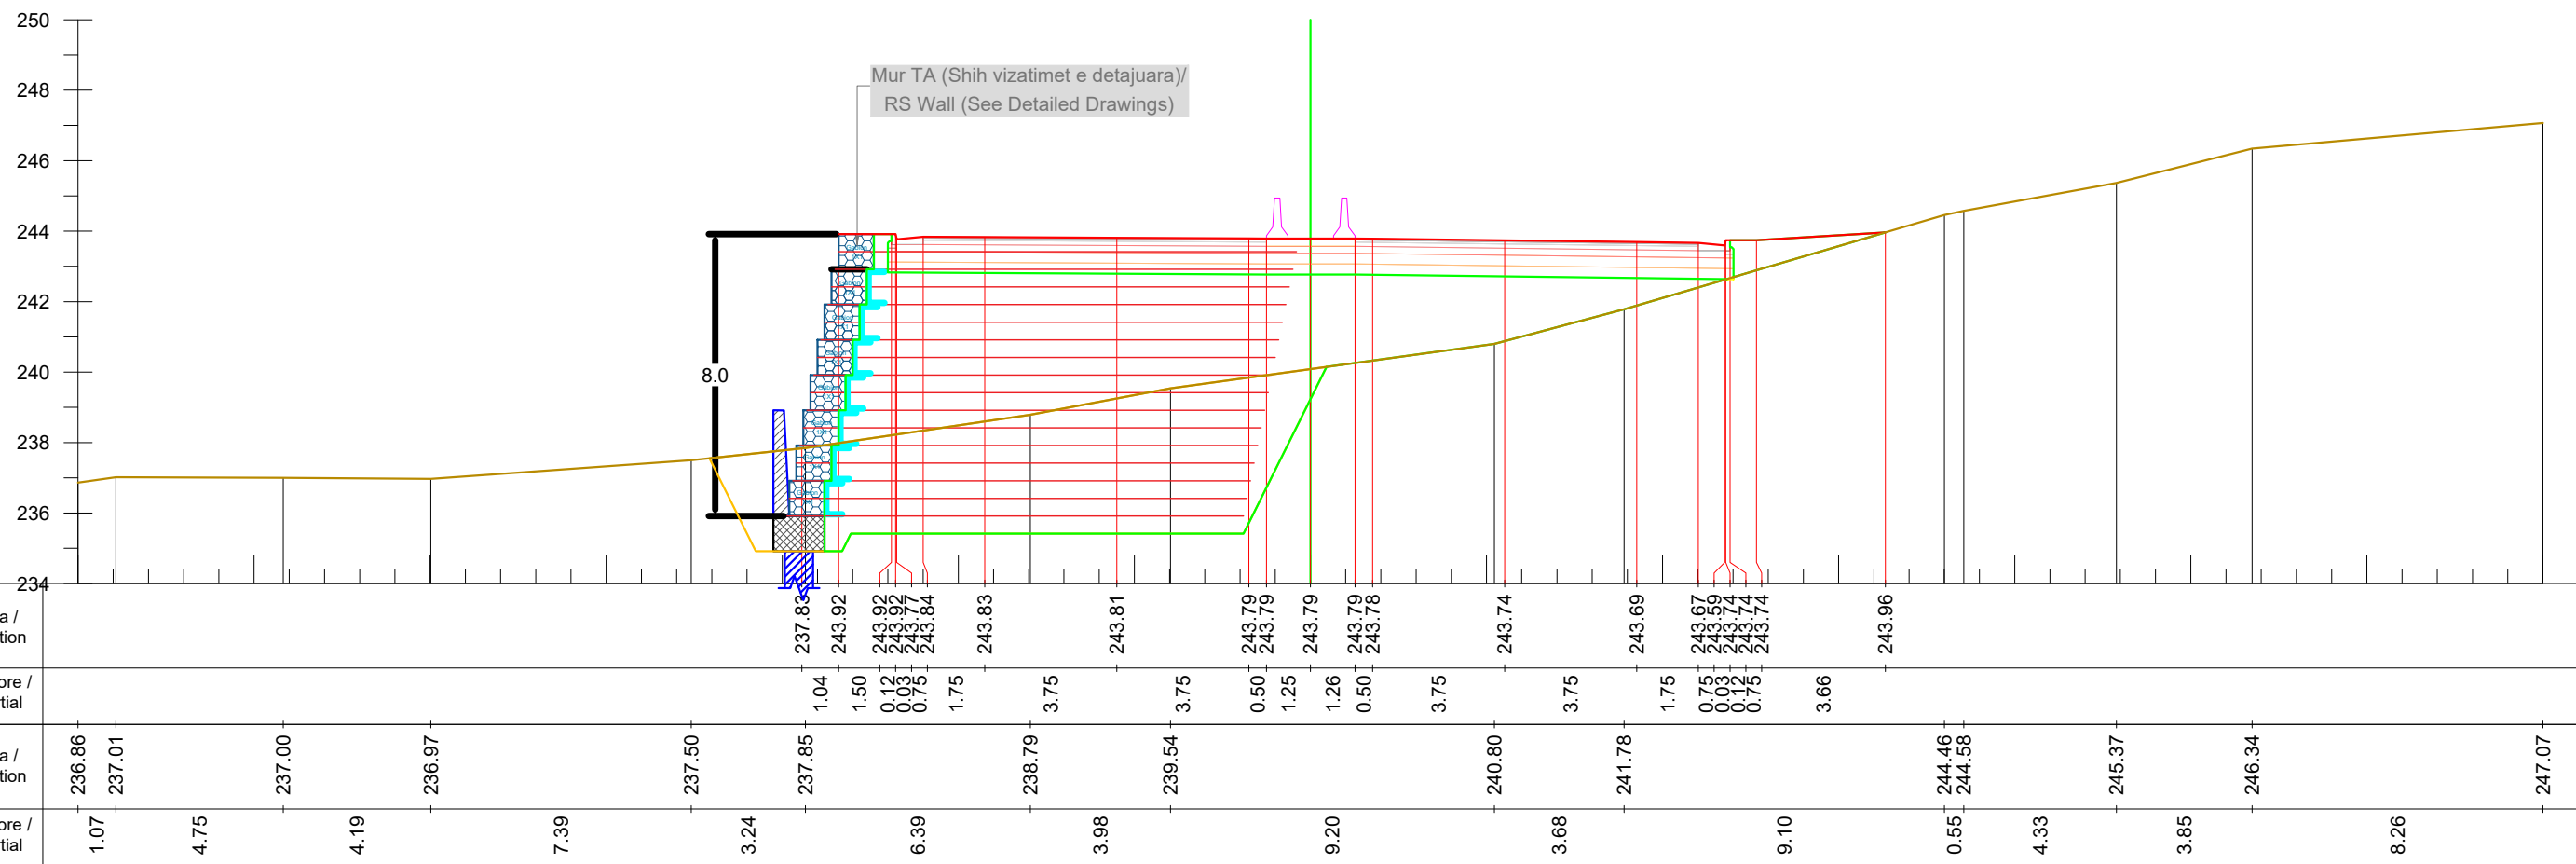

Km. 15+500



INVESTITORI / INVESTOR
"Autoriteti Rrugor Shqiptar"

Address: Rr. "Sami Frasheri", Nr 33, Tirane
 Mob: 04 222 3600
 E-mail: info@arrsh.gov.al



JV: "InfraKonsult" shpk & "HMK-Consulting" shpk



"Studim Projektim - Zgjerimi i segmentit rrugor
 dalje Elbasan-Prenjas-Qafe Thane", (Faza IV) /
 "Design Study of road segment exit
 Elbasan-Prenjas-Qafe Thane" (Phase IV)

**Profilat Terthore /
 Cross Sections**


FAZA - PROJEKT ZBATIM
 PHASE - DETAIL DESIGN

SHKALLA / SCALE: 1:200 Date: Tiranë 2023

VIZATIMI Nr: E (46)
 PAGE No:

PROJEKTUES :
 DESIGN ENGINEERS:

Ing./Eng. Sokol METOJA
 Ing./Eng. Redi STRUGA
 Ing./Eng. Orgest MERTIKA
 Ing./Eng. Kristi YZEIRAJ
 Ing./Eng. Xhoana MARKU

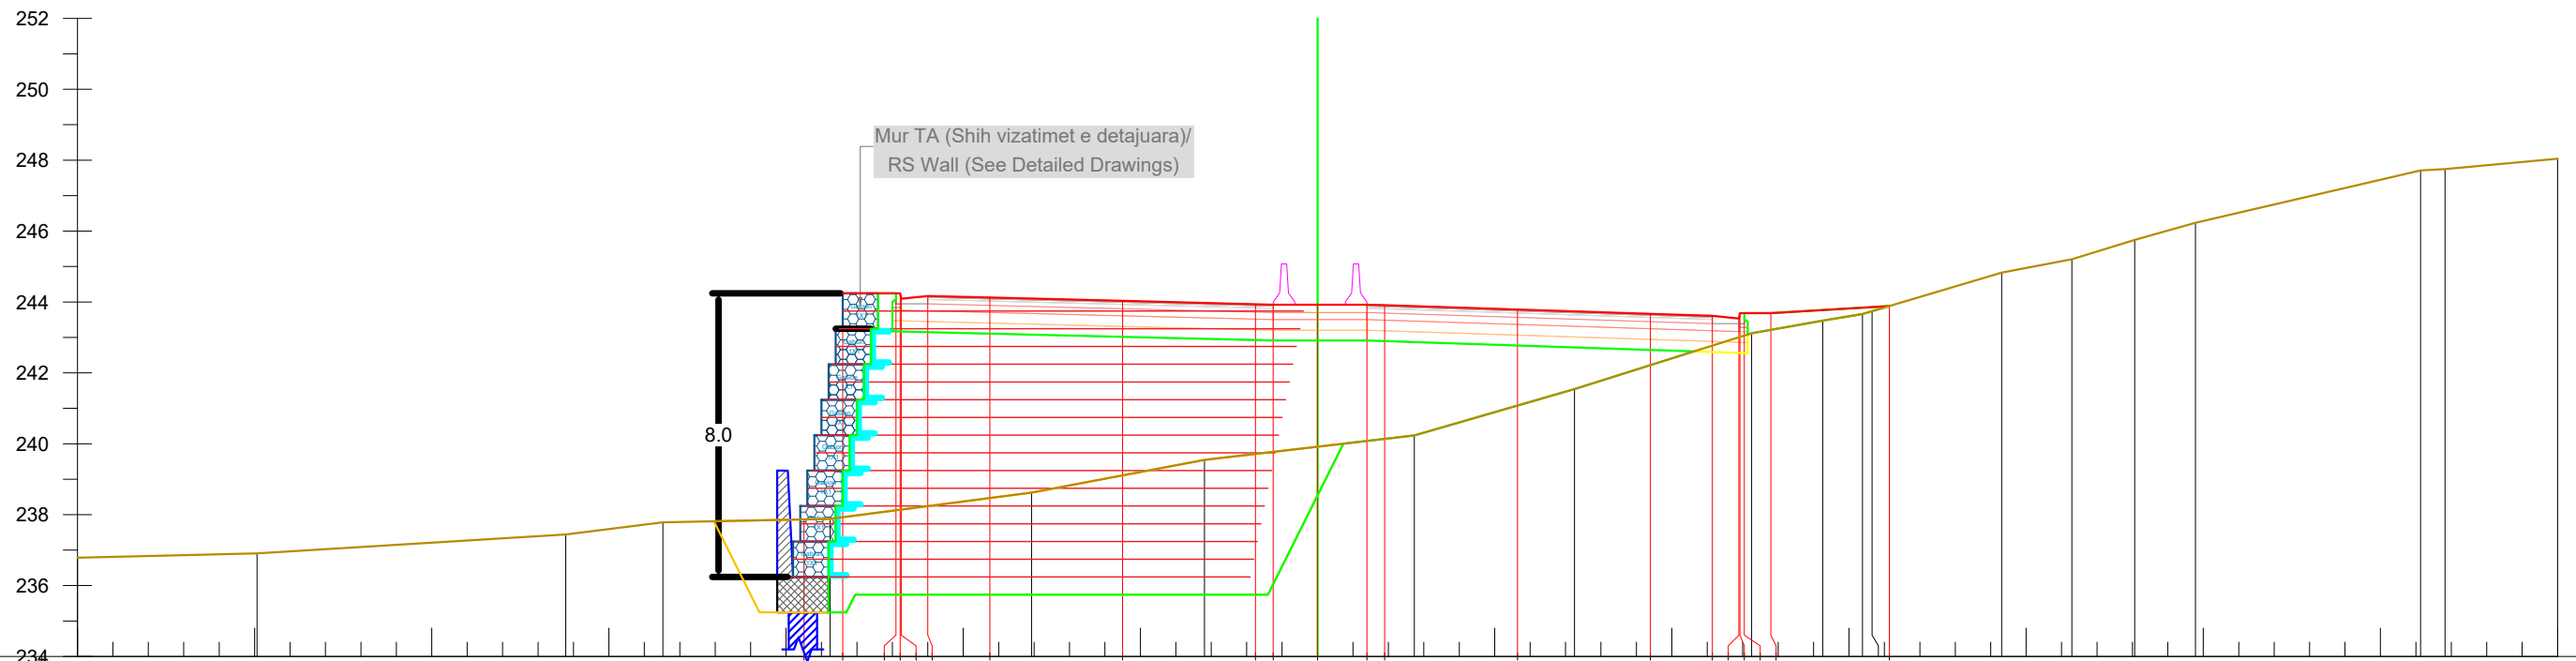

Terreni / Terrain	Projekti / Design	
	Kuota / Elevation	D.Pjesore / D.Partial
236.78		
5.07		
236.91		
8.71		
237.44		
2.74		
237.79		
4.72		
237.88	237.87	1.09
	244.24	1.50
	244.24	0.12
	244.24	0.03
	244.09	0.75
	244.17	1.75
	244.12	
	244.03	3.75
		3.75
	243.94	0.50
	243.92	1.25
	243.92	1.39
	243.92	0.50
	243.91	3.75
	243.79	
		3.75
	243.66	1.75
	243.61	0.75
	243.53	0.03
	243.68	0.12
	243.68	0.75
	243.68	
	243.88	3.35
	243.47	
	243.66	
	243.74	
	244.83	
	245.21	
	245.75	
	246.23	
		6.36
	247.71	
	247.75	
		0.69
		3.18
	248.04	

Km. 15+520



INVESTITORI / INVESTOR
"Autoriteti Rrugor Shqiptar"

Address: Rr. "Sami Frasheri", Nr 33, Tirane
Mob: 04 222 3600
E-mail: info@arrsh.gov.al



JV: "InfraKonsult" shpk & "HMK-Consulting" shpk



"Studim Projektim - Zgjerimi i segmentit rrugor
dalje Elbasan-Prenjas-Qafe Thane", (Faza IV) /
"Design Study of road segment exit
Elbasan-Prenjas-Qafe Thane" (Phase IV)

**Profilat Terthore /
Cross Sections**


FAZA - PROJEKT ZBATIM
PHASE - DETAIL DESIGN

SHKALLA / SCALE: 1:200 Date: Tiranë 2023

VIZATIMI Nr: E (47)
PAGE No:

PROJEKTUES :
DESIGN ENGINEERS:

Ing./Eng. Sokol METOJA
Ing./Eng. Redi STRUGA
Ing./Eng. Orgest MERTIKA
Ing./Eng. Kristi YZEIRAJ
Ing./Eng. Xhoana MARKU

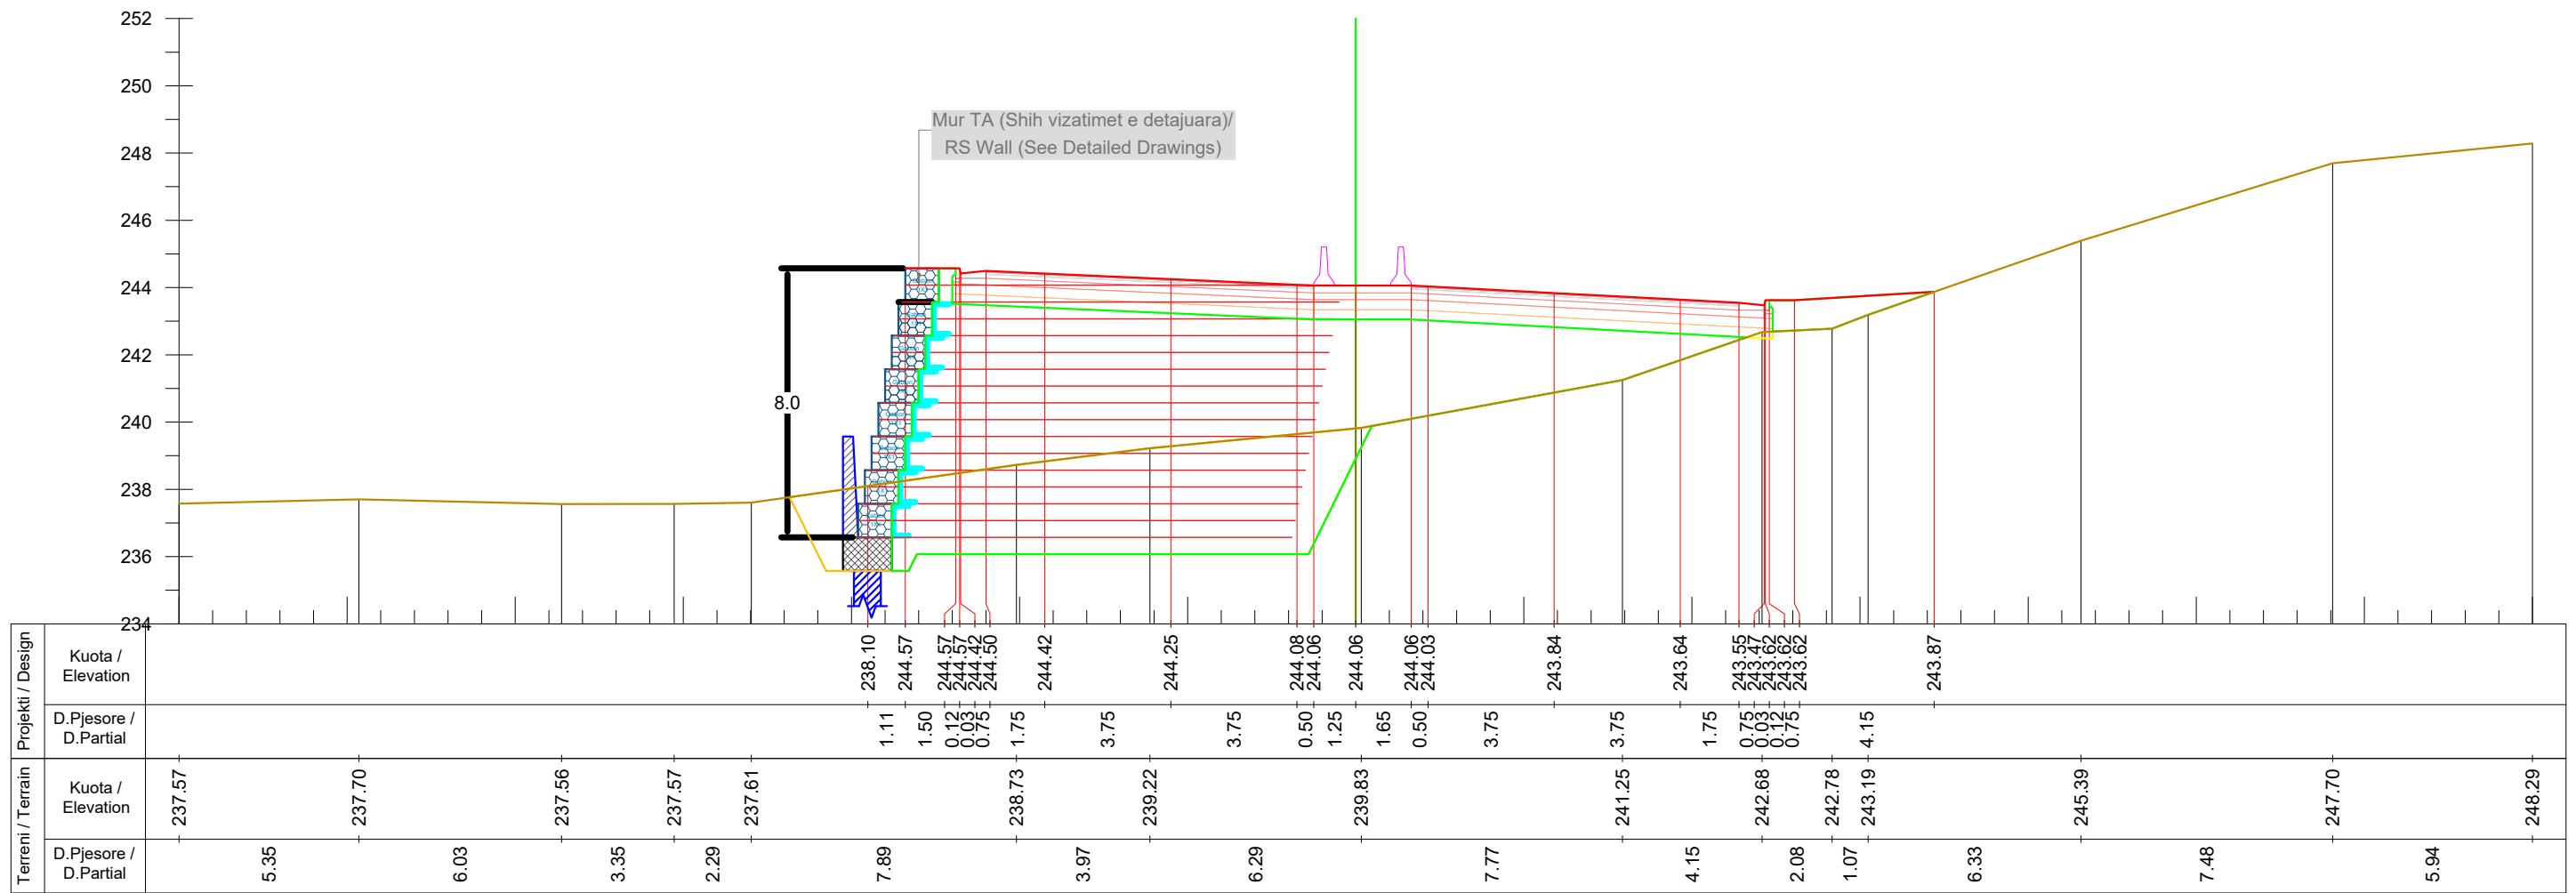

Km. 15+540



INVESTITORI / INVESTOR
"Autoriteti Rrugor Shqiptar"

Address: Rr. "Sami Frasheri", Nr 33, Tirane
 Mob: 04 222 3600
 E-mail: info@arrsh.gov.al



JV: "InfraKonsult" shpk & "HMK-Consulting" shpk



"Studim Projektim - Zgjerimi i segmentit rrugor
 dalje Elbasan-Prenjas-Qafe Thane", (Faza IV) /
 "Design Study of road segment exit
 Elbasan-Prenjas-Qafe Thane" (Phase IV)

**Profilat Terthore /
 Cross Sections**


FAZA - PROJEKT ZBATIM
 PHASE - DETAIL DESIGN

SHKALLA SCALE 1:200 Date: Tiranë 2023

VIZATIMI Nr: E (48)
 PAGE No:

PROJEKTUES :
 DESIGN ENGINEERS:

Ing./Eng. Sokol METOJA
 Ing./Eng. Redi STRUGA
 Ing./Eng. Orgest MËRTIKA
 Ing./Eng. Kristi YZEIRAJ
 Ing./Eng. Xhoana MARKU

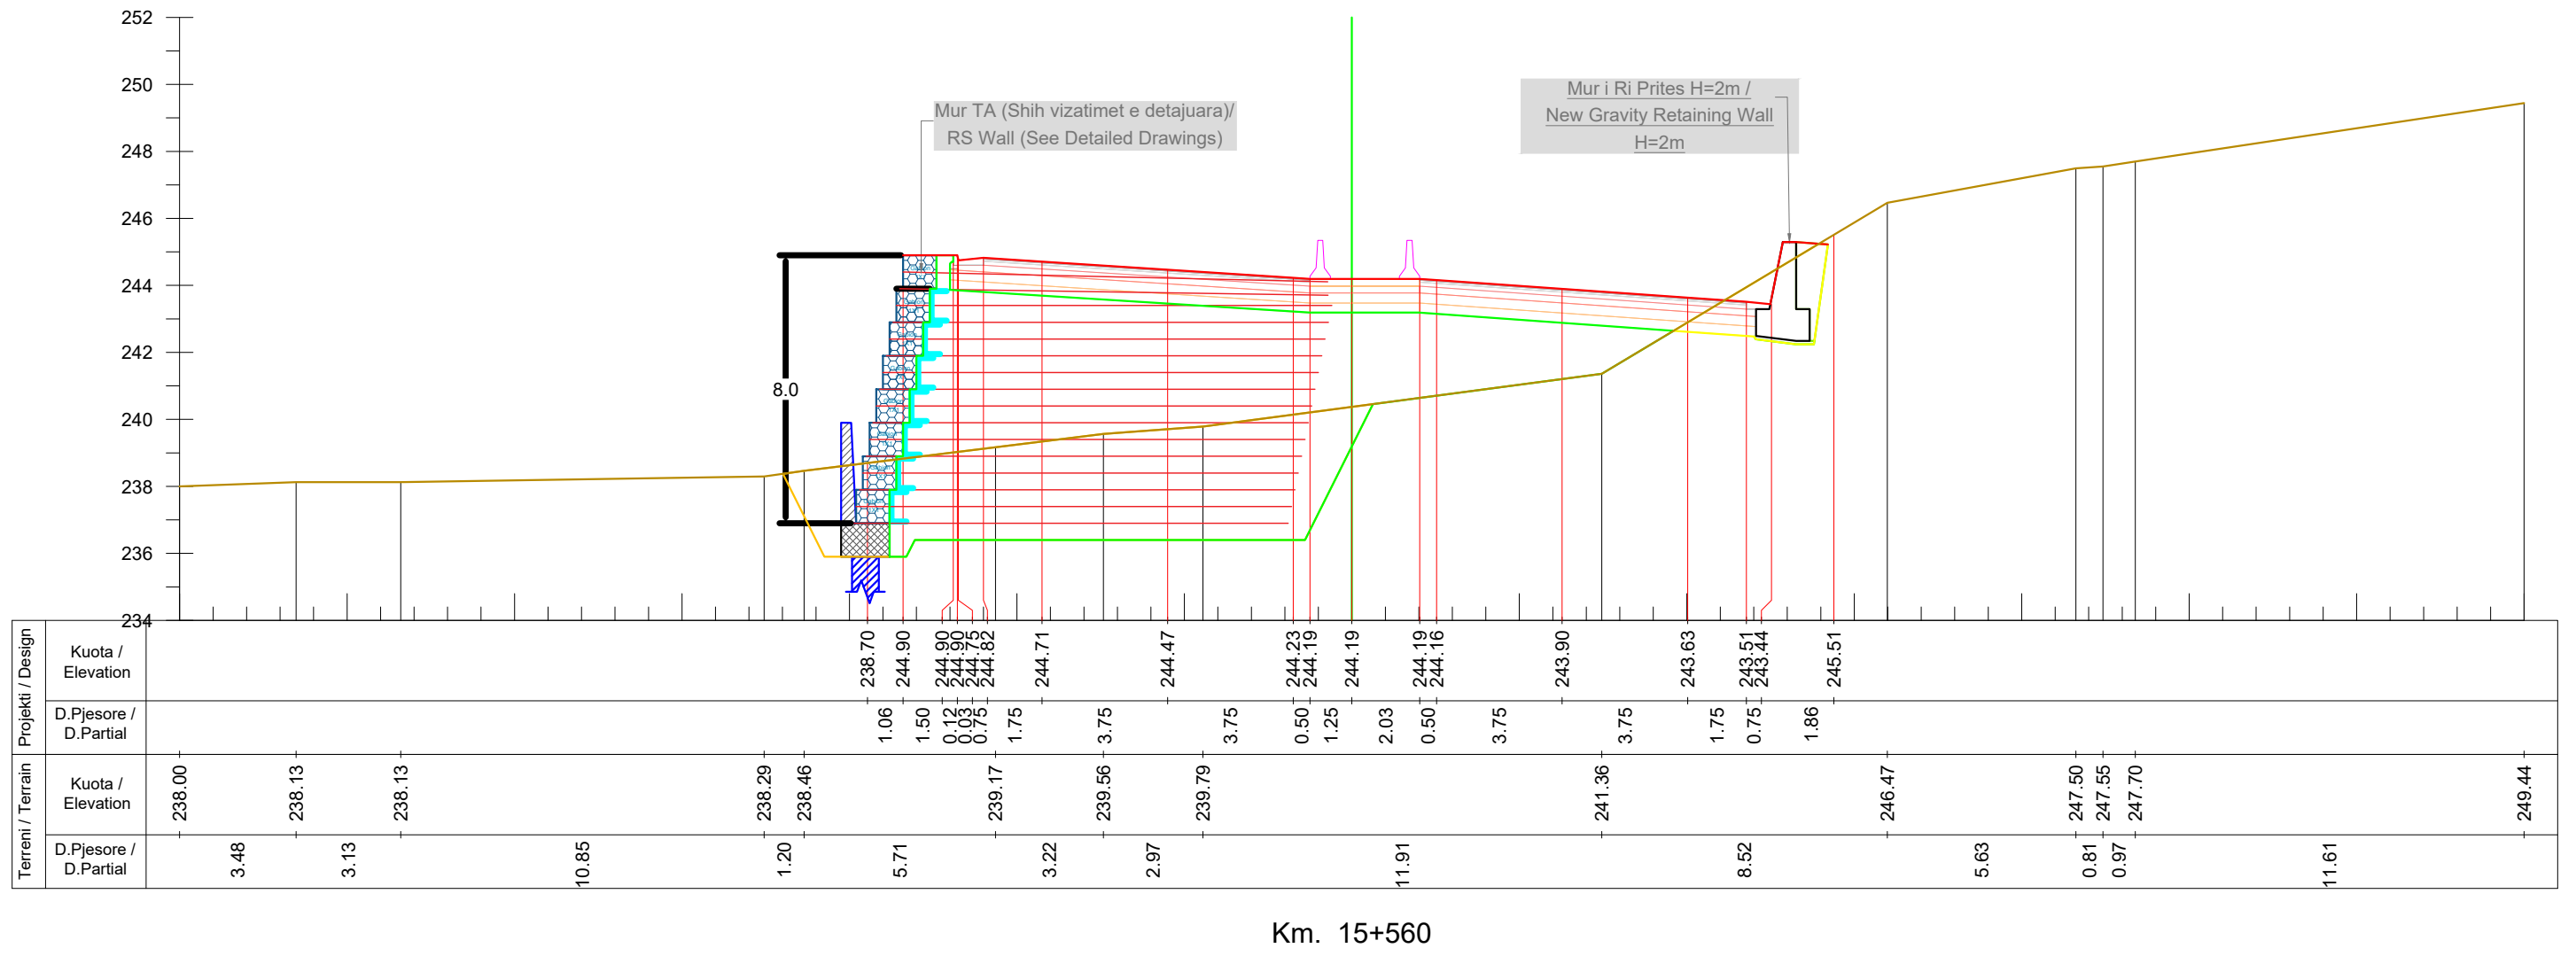

Km. 15+560



INVESTITORI / INVESTOR
"Autoriteti Rrugor Shqiptar"

Address: Rr. "Sami Frasheri", Nr 33, Tirane
 Mob: 04 222 3600
 E-mail: info@arrsh.gov.al



JV: "InfraKonsult" shpk & "HMK-Consulting" shpk



"Studim Projektim - Zgjerimi i segmentit rrugor
 dalje Elbasan-Prenjas-Qafe Thane", (Faza IV) /
 "Design Study of road segment exit
 Elbasan-Prenjas-Qafe Thane" (Phase IV)

**Profilat Terthore /
 Cross Sections**


FAZA - PROJEKT ZBATIM
 PHASE - DETAIL DESIGN

SHKALLA / SCALE: 1:200 Date: Tiranë 2023

VIZATIMI Nr: E (49)
 PAGE No:

PROJEKTUES :
 DESIGN ENGINEERS:

Ing./Eng. Sokol METOJA
 Ing./Eng. Redi STRUGA
 Ing./Eng. Orgest MERTIKA
 Ing./Eng. Kristi YZEIRAJ
 Ing./Eng. Xhoana MARKU

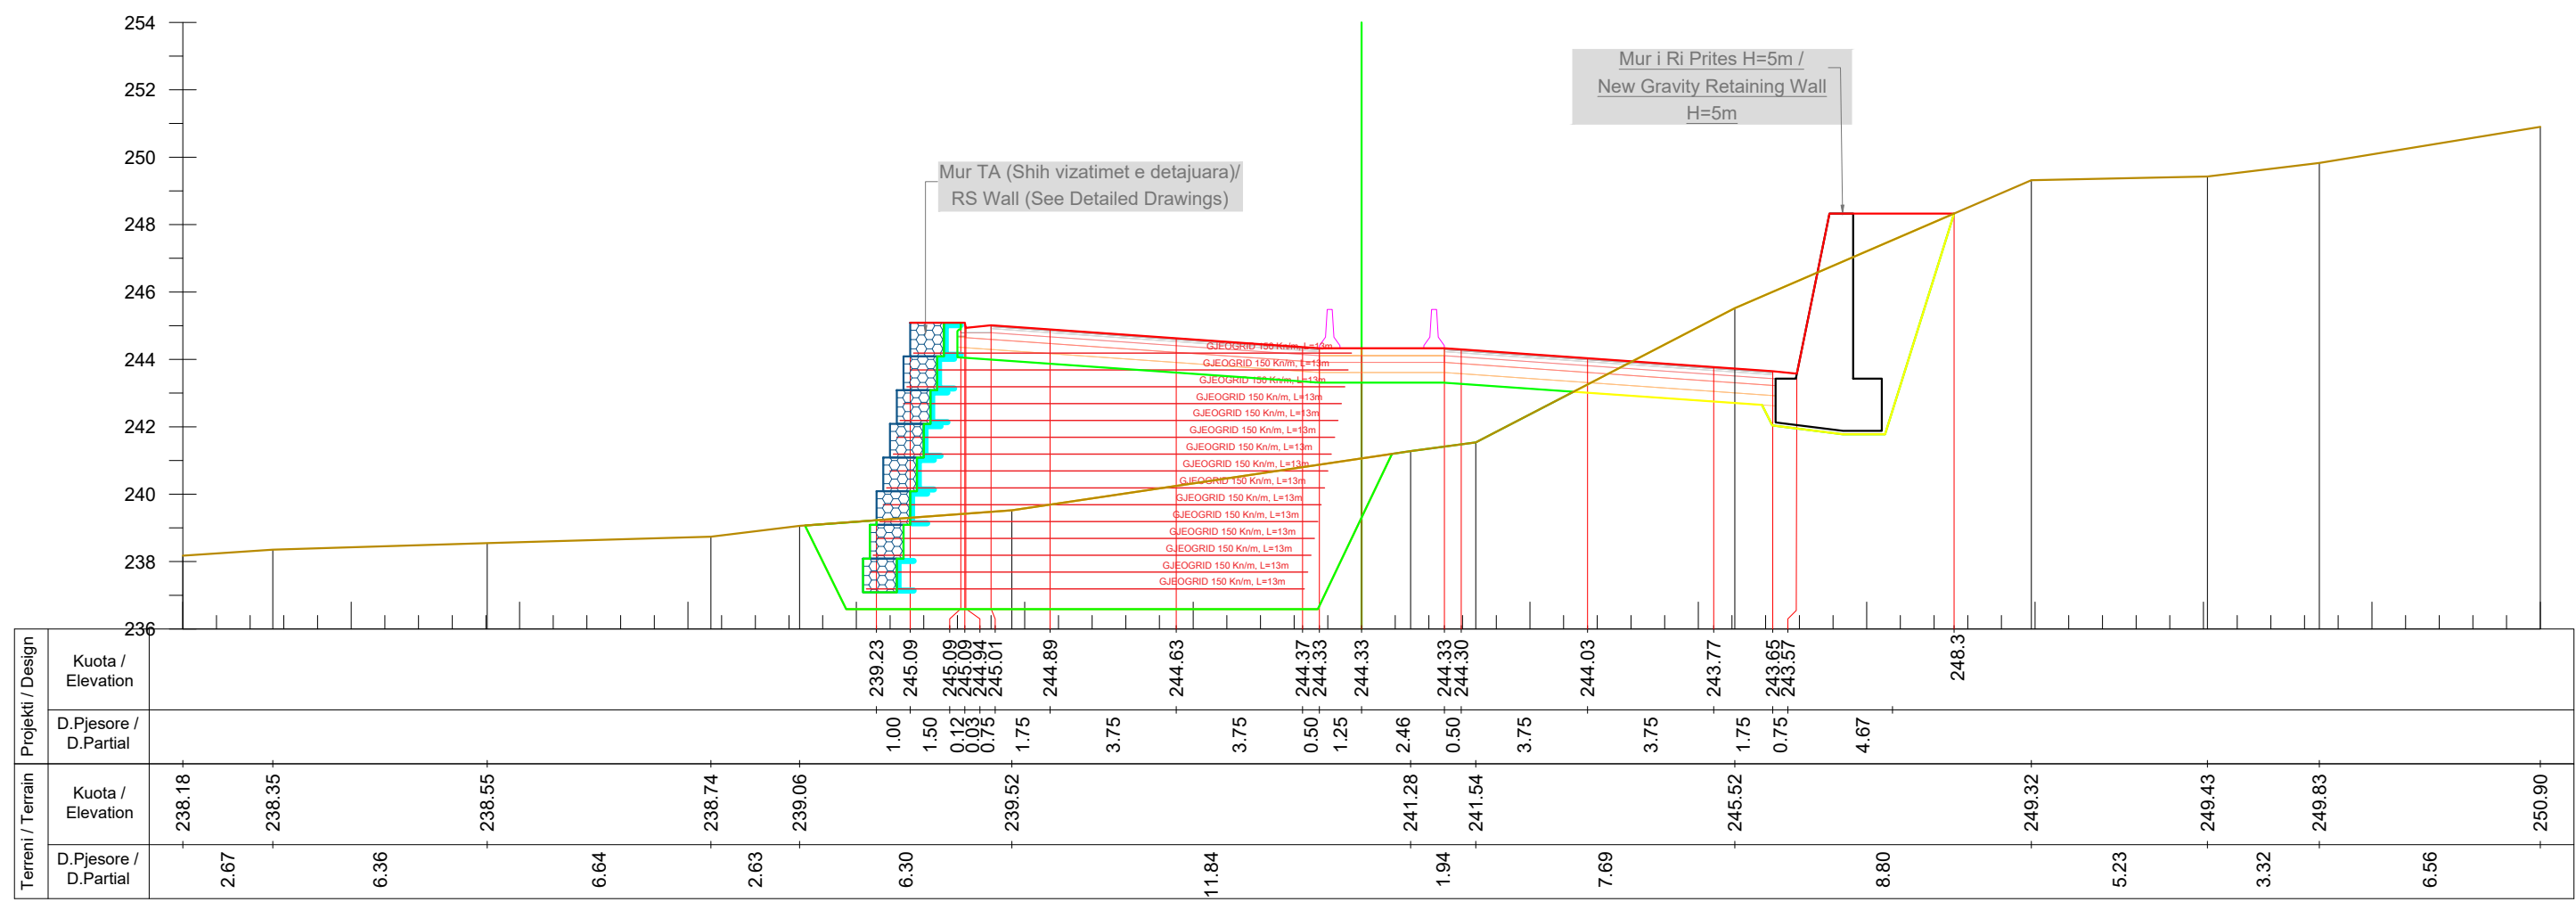

Km. 15+580

INVESTITORI / INVESTOR
"Autoriteti Rrugor Shqiptar"
 Address: Rr. "Sami Frasheri", Nr 33, Tirane
 Mob: 04 222 3600
 E-mail: info@arrsh.gov.al

InfraKonsult
 konsulence Inzhinierie

HMK-CONSULTING SH.P.K
 Konsulence-Projektim-Mblidhje

JV: "InfraKonsult" shpk & "HMK-Consulting" shpk

"Studim Projektim - Zgjerimi i segmentit rrugor dalje Elbasan-Prenjas-Qafe Thane", (Faza IV) /
 "Design Study of road segment exit Elbasan-Prenjas-Qafe Thane" (Phase IV)

Profilar Terthore / Cross Sections


FAZA - PROJEKT ZBATIM
 PHASE - DETAIL DESIGN

SHKALLA SCALE 1:200 Date: Tiranë 2023

VIZATIMI Nr: E (50)
 PAGE No:

PROJEKTUES :
 DESIGN ENGINEERS:

Ing./Eng. Sokol METOJA
 Ing./Eng. Redi STRUGA
 Ing./Eng. Orgest MERTIKA
 Ing./Eng. Kristi YZEIRAJ
 Ing./Eng. Xhoana MARKU

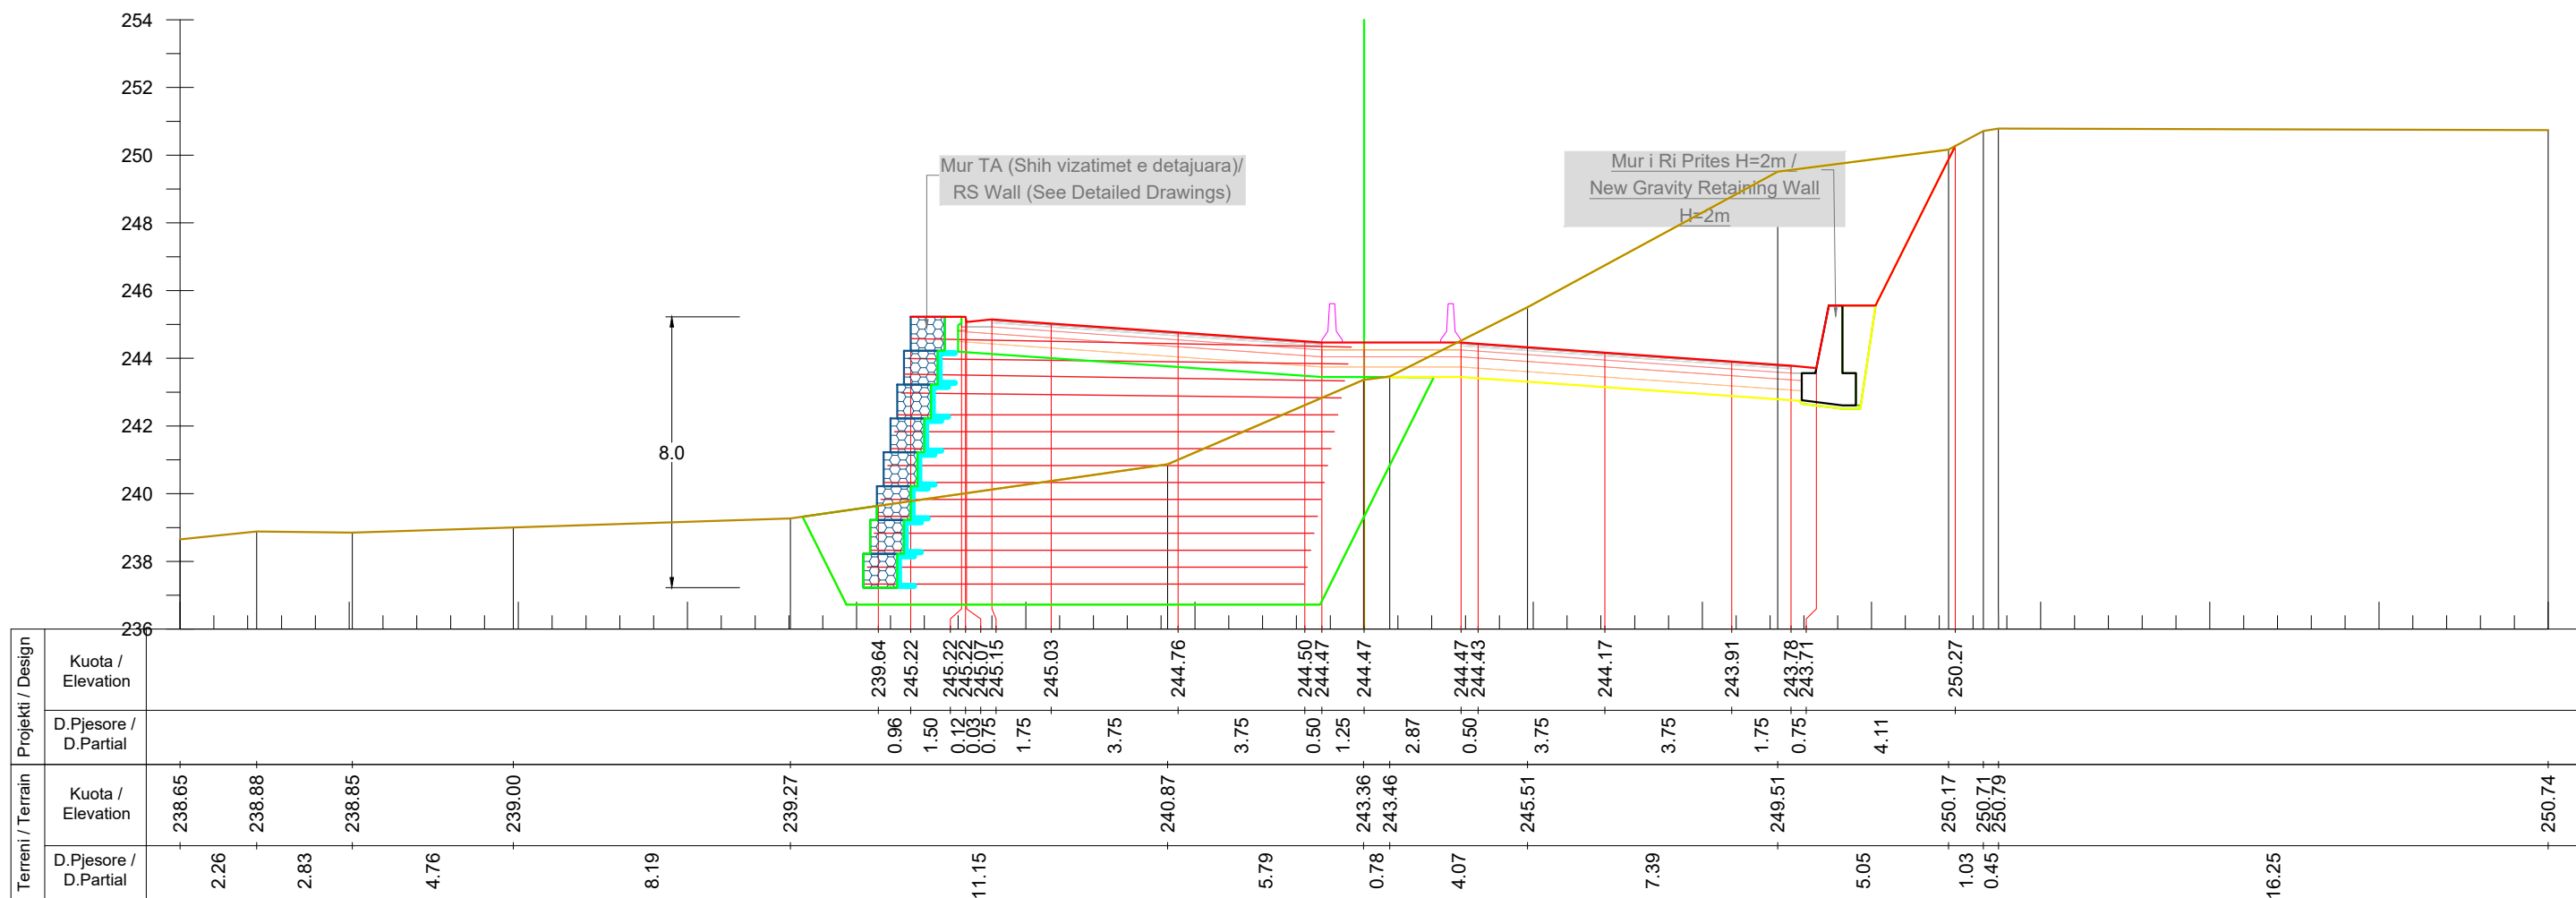

Km. 15+600



INVESTITORI / INVESTOR
"Autoriteti Rrugor Shqiptar"

Address: Rr. "Sami Frasheri", Nr 33, Tirane
 Mob: 04 222 3600
 E-mail: info@arrsh.gov.al



JV: "InfraKonsult" shpk & "HMK-Consulting" shpk



"Studim Projektim - Zgjerimi i segmentit rrugor
 dalje Elbasan-Prenjas-Qafe Thane", (Faza IV) /
 "Design Study of road segment exit
 Elbasan-Prenjas-Qafe Thane" (Phase IV)

**Profilat Terthore /
 Cross Sections**


FAZA - PROJEKT ZBATIM
 PHASE - DETAIL DESIGN

SHKALLA SCALE 1:200 Date: Tiranë 2023

VIZATIMI Nr: E (51)
 PAGE No:

PROJEKTUES :
 DESIGN ENGINEERS:

Ing./Eng. Sokol METOJA
 Ing./Eng. Redi STRUGA
 Ing./Eng. Orgest MERTIKA
 Ing./Eng. Kristi YZEIRAJ
 Ing./Eng. Xhoana MARKU

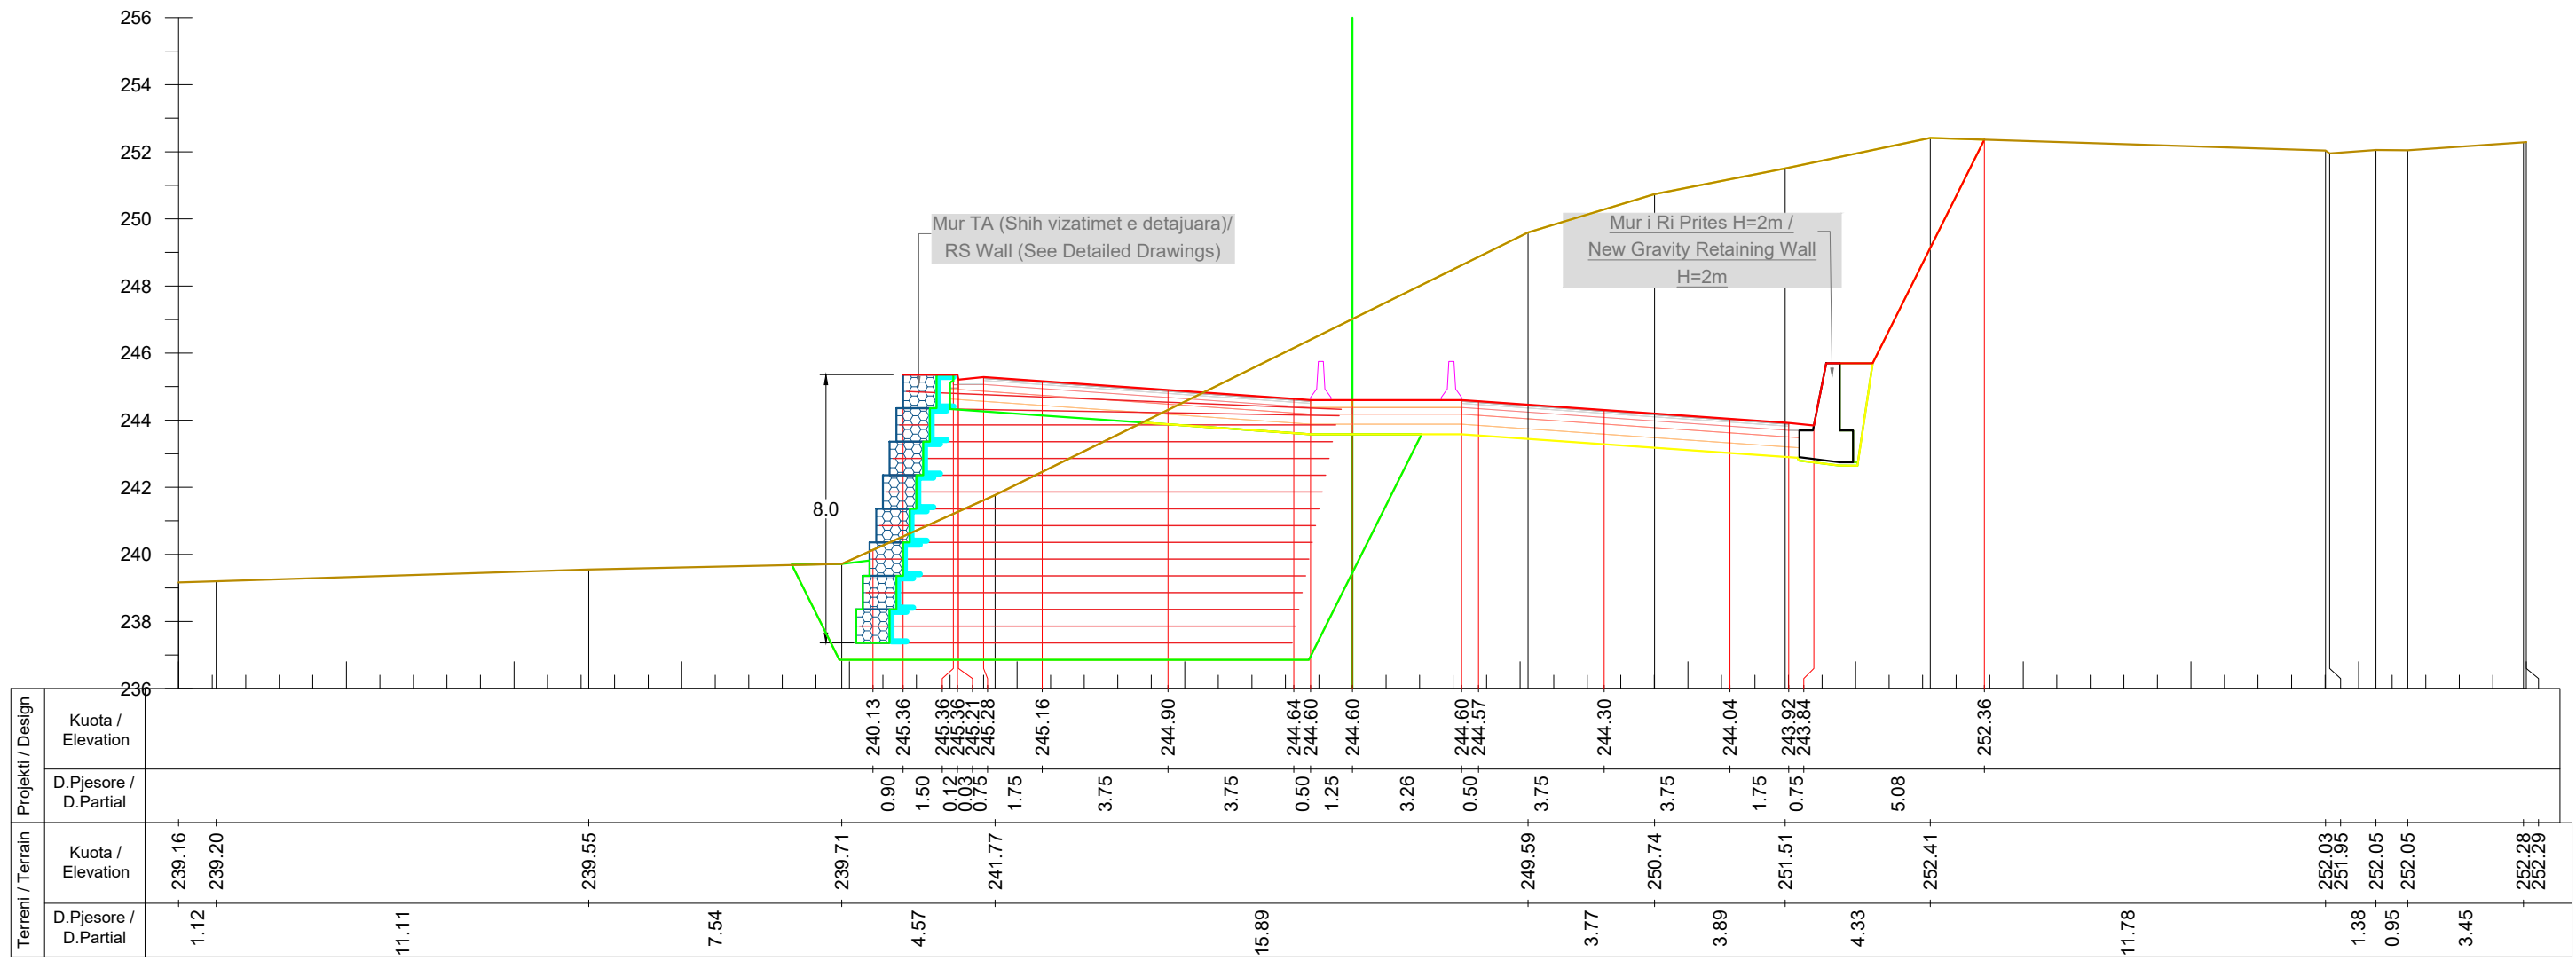

Km. 15+620



INVESTITORI / INVESTOR
"Autoriteti Rrugor Shqiptar"

Address: Rr. "Sami Frasheri", Nr 33, Tirane
 Mob: 04 222 3600
 E-mail: info@arrsh.gov.al



JV: "InfraKonsult" shpk & "HMK-Consulting" shpk



"Studim Projektim - Zgjerimi i segmentit rrugor
 dalje Elbasan-Prenjas-Qafe Thane", (Faza IV) /
 "Design Study of road segment exit
 Elbasan-Prenjas-Qafe Thane" (Phase IV)

**Profilat Terthore /
 Cross Sections**


FAZA - PROJEKT ZBATIM
 PHASE - DETAIL DESIGN

SHKALLA / SCALE: 1:200 Date: Tiranë 2023

VIZATIMI Nr: E (52)
 PAGE No:

PROJEKTUES :
 DESIGN ENGINEERS:

Ing./Eng. Sokol METOJA
 Ing./Eng. Redi STRUGA
 Ing./Eng. Orgest MERTIKA
 Ing./Eng. Kristi YZEIRAJ
 Ing./Eng. Xhoana MARKU

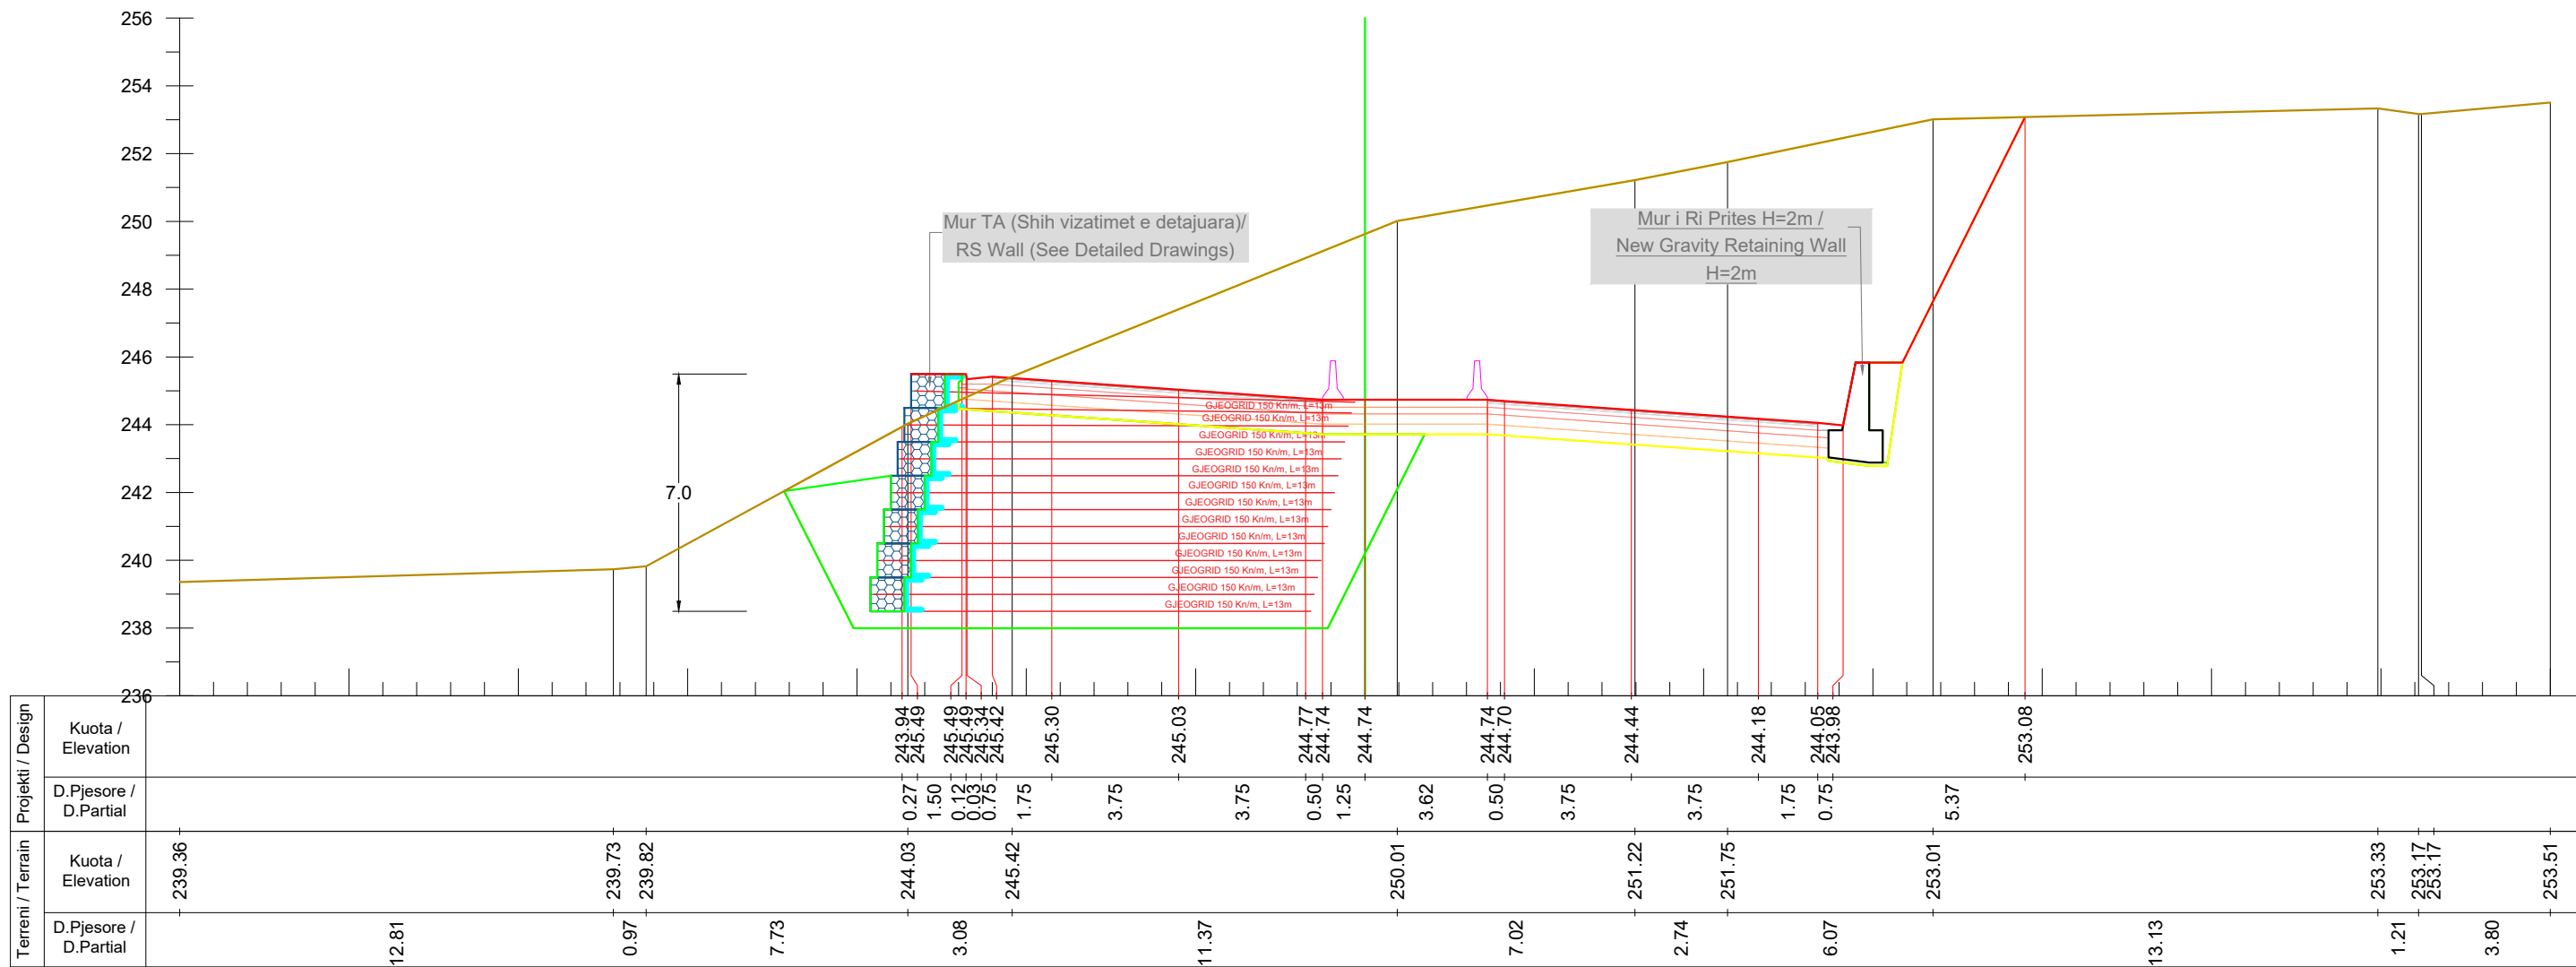

Km. 15+640



INVESTITORI / INVESTOR
"Autoriteti Rrugor Shqiptar"

Address: Rr. "Sami Frasheri", Nr 33, Tirane
 Mob: 04 222 3600
 E-mail: info@arrsh.gov.al



JV: "InfraKonsult" shpk & "HMK-Consulting" shpk



"Studim Projektim - Zgjerimi i segmentit rrugor
 dalje Elbasan-Prenjas-Qafe Thane", (Faza IV) /
 "Design Study of road segment exit
 Elbasan-Prenjas-Qafe Thane" (Phase IV)

**Profilat Terthore /
 Cross Sections**


FAZA - PROJEKT ZBATIM
 PHASE - DETAIL DESIGN

SHKALLA / SCALE 1:200 Date: Tiranë 2023

VIZATIMI Nr: E (53)
 PAGE No:

PROJEKTUES :
 DESIGN ENGINEERS:

Ing./Eng. Sokol METOJA
 Ing./Eng. Redi STRUGA
 Ing./Eng. Orgest MERTIKA
 Ing./Eng. Kristi YZEIRAJ
 Ing./Eng. Xhoana MARKU

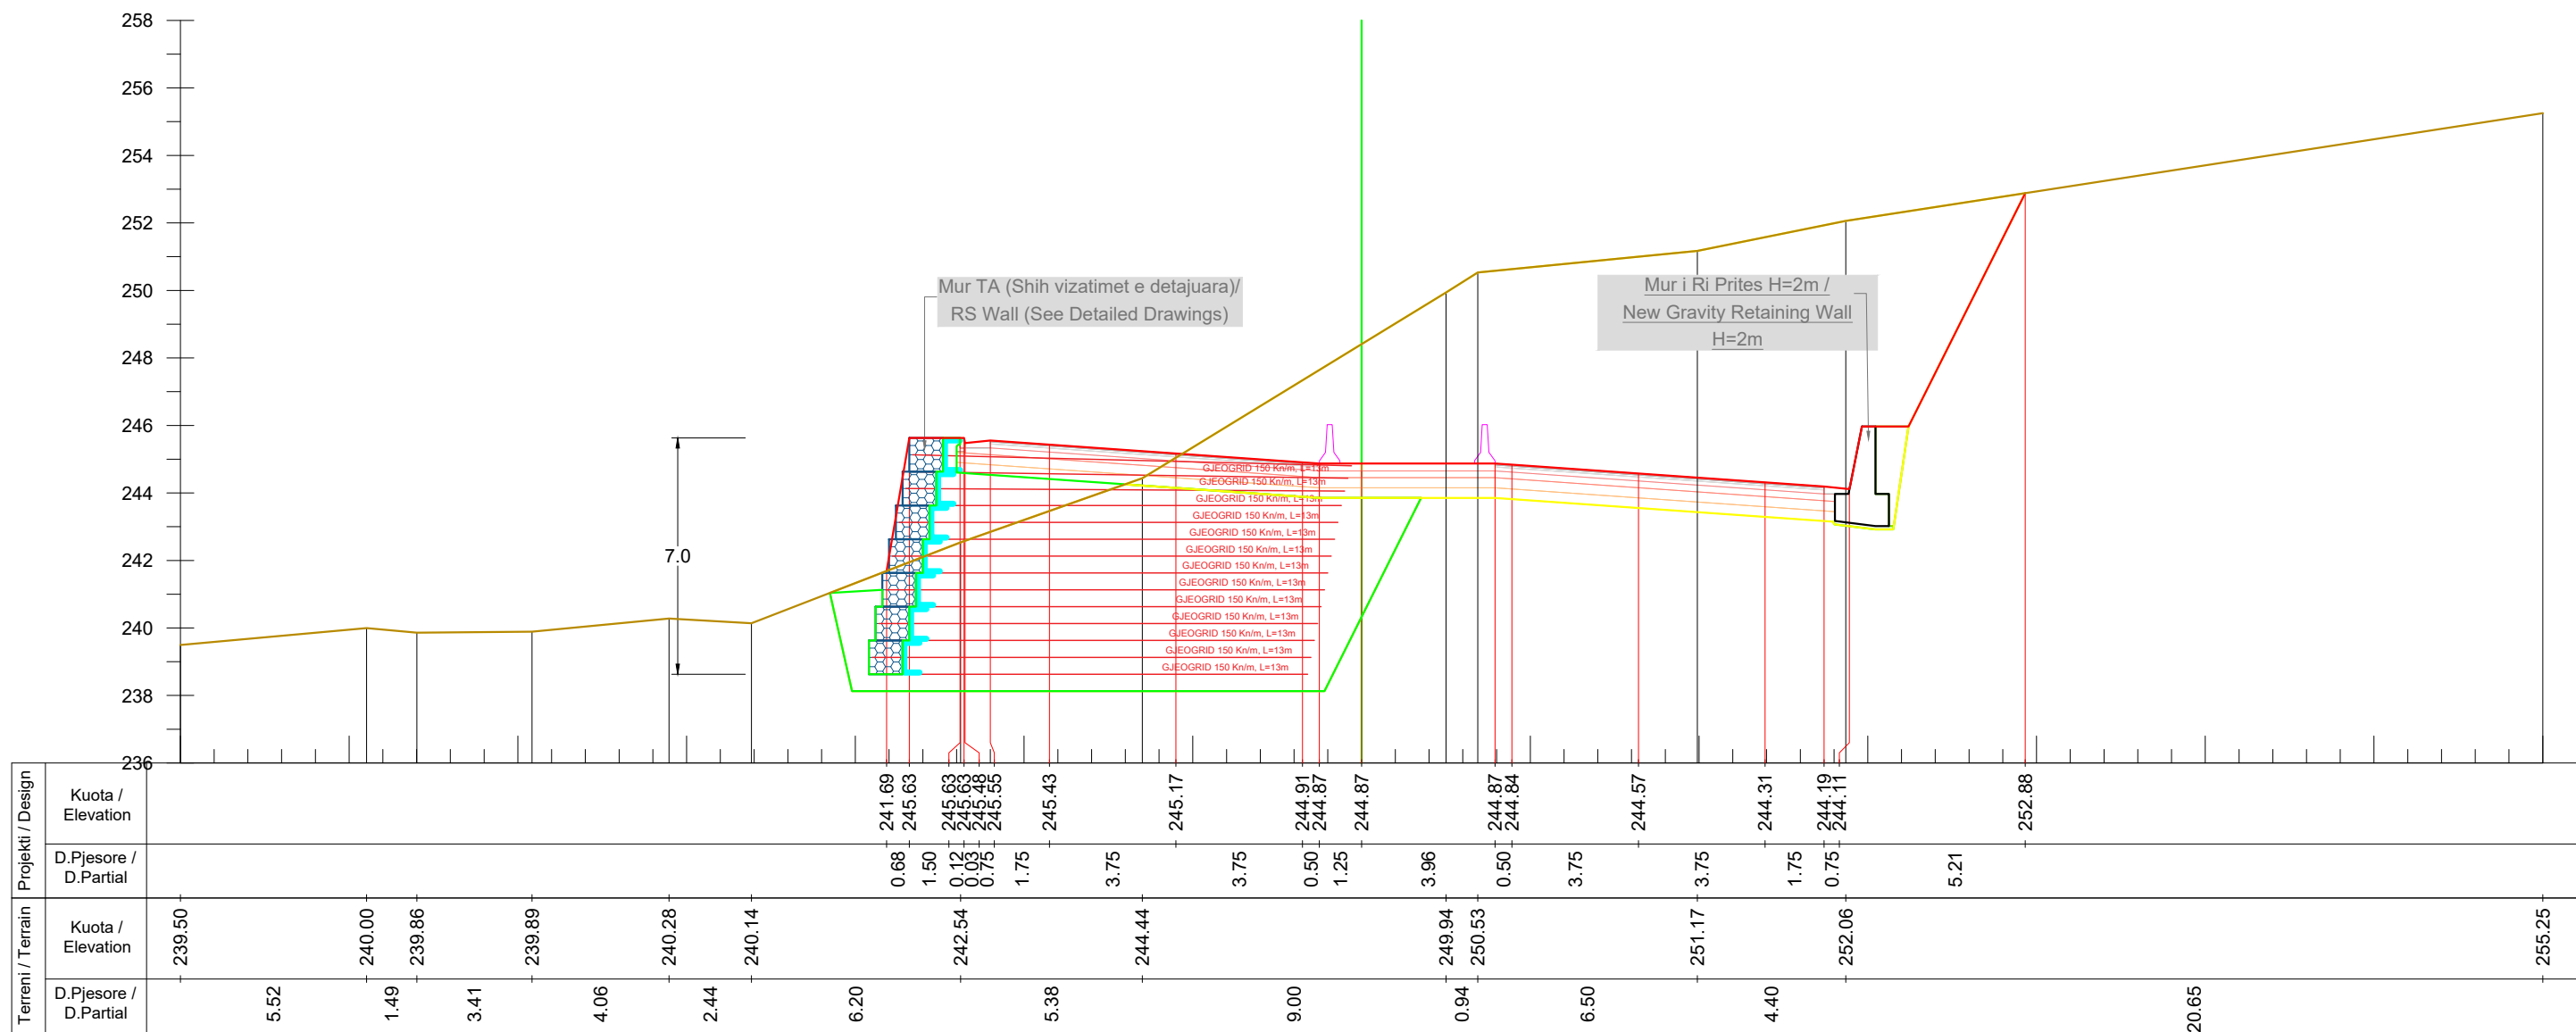

Km. 15+660



INVESTITORI / INVESTOR
"Autoriteti Rrugor Shqiptar"

Address: Rr. "Sami Frasheri", Nr 33, Tirane
 Mob: 04 222 3600
 E-mail: info@arrsh.gov.al



JV: "InfraKonsult" shpk & "HMK-Consulting" shpk



"Studim Projektim - Zgjerimi i segmentit rrugor
 dalje Elbasan-Prenjas-Qafe Thane", (Faza IV) /
 "Design Study of road segment exit
 Elbasan-Prenjas-Qafe Thane" (Phase IV)

**Profilat Terthore /
 Cross Sections**


FAZA - PROJEKT ZBATIM
 PHASE - DETAIL DESIGN

SHKALLA / SCALE: 1:200 Date: Tiranë 2023

VIZATIMI Nr: E (54)
 PAGE No:

PROJEKTUES :
 DESIGN ENGINEERS:

Ing./Eng. Sokol METOJA
 Ing./Eng. Redi STRUGA
 Ing./Eng. Orgest MERTIKA
 Ing./Eng. Kristi YZEIRAJ
 Ing./Eng. Xhoana MARKU

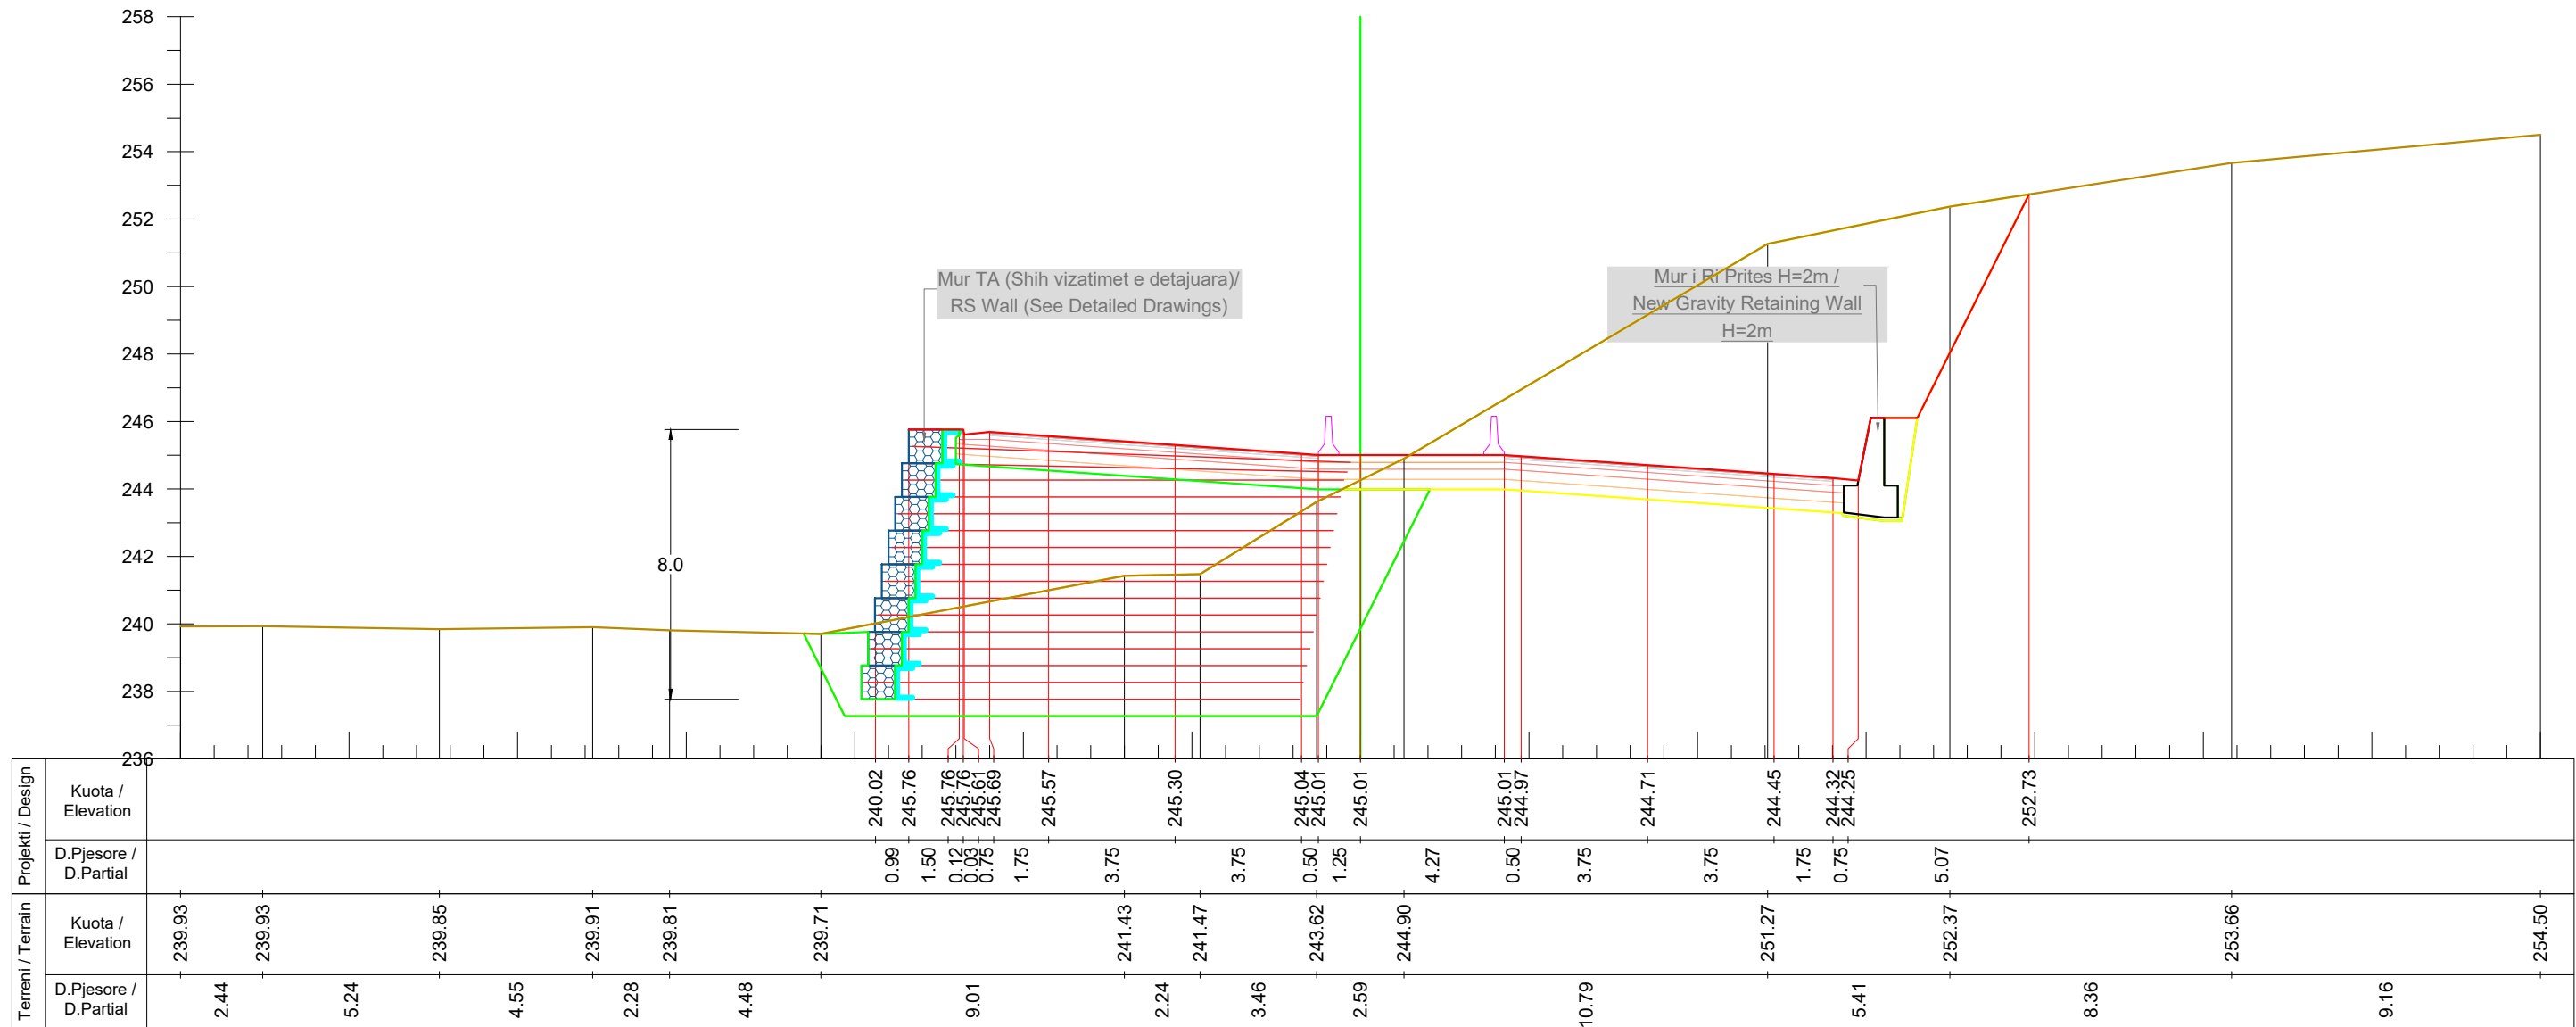

Km. 15+680



INVESTITORI / INVESTOR
"Autoriteti Rrugor Shqiptar"

Address: Rr. "Sami Frasheri", Nr 33, Tirane
 Mob: 04 222 3600
 E-mail: info@arrsh.gov.al



JV: "InfraKonsult" shpk & "HMK-Consulting" shpk



"Studim Projektim - Zgjerimi i segmentit rrugor
 dalje Elbasan-Prenjas-Qafe Thane", (Faza IV) /
 "Design Study of road segment exit
 Elbasan-Prenjas-Qafe Thane" (Phase IV)

**Profilat Terthore /
 Cross Sections**


FAZA - PROJEKT ZBATIM
 PHASE - DETAIL DESIGN

SHKALLA / SCALE: 1:200 Date: Tiranë 2023

VIZATIMI Nr: E (55)
 PAGE No:

PROJEKTUES :
 DESIGN ENGINEERS:

Ing./Eng. Sokol METOJA
 Ing./Eng. Redi STRUGA
 Ing./Eng. Orgest MERTIKA
 Ing./Eng. Kristi YZEIRAJ
 Ing./Eng. Xhoana MARKU

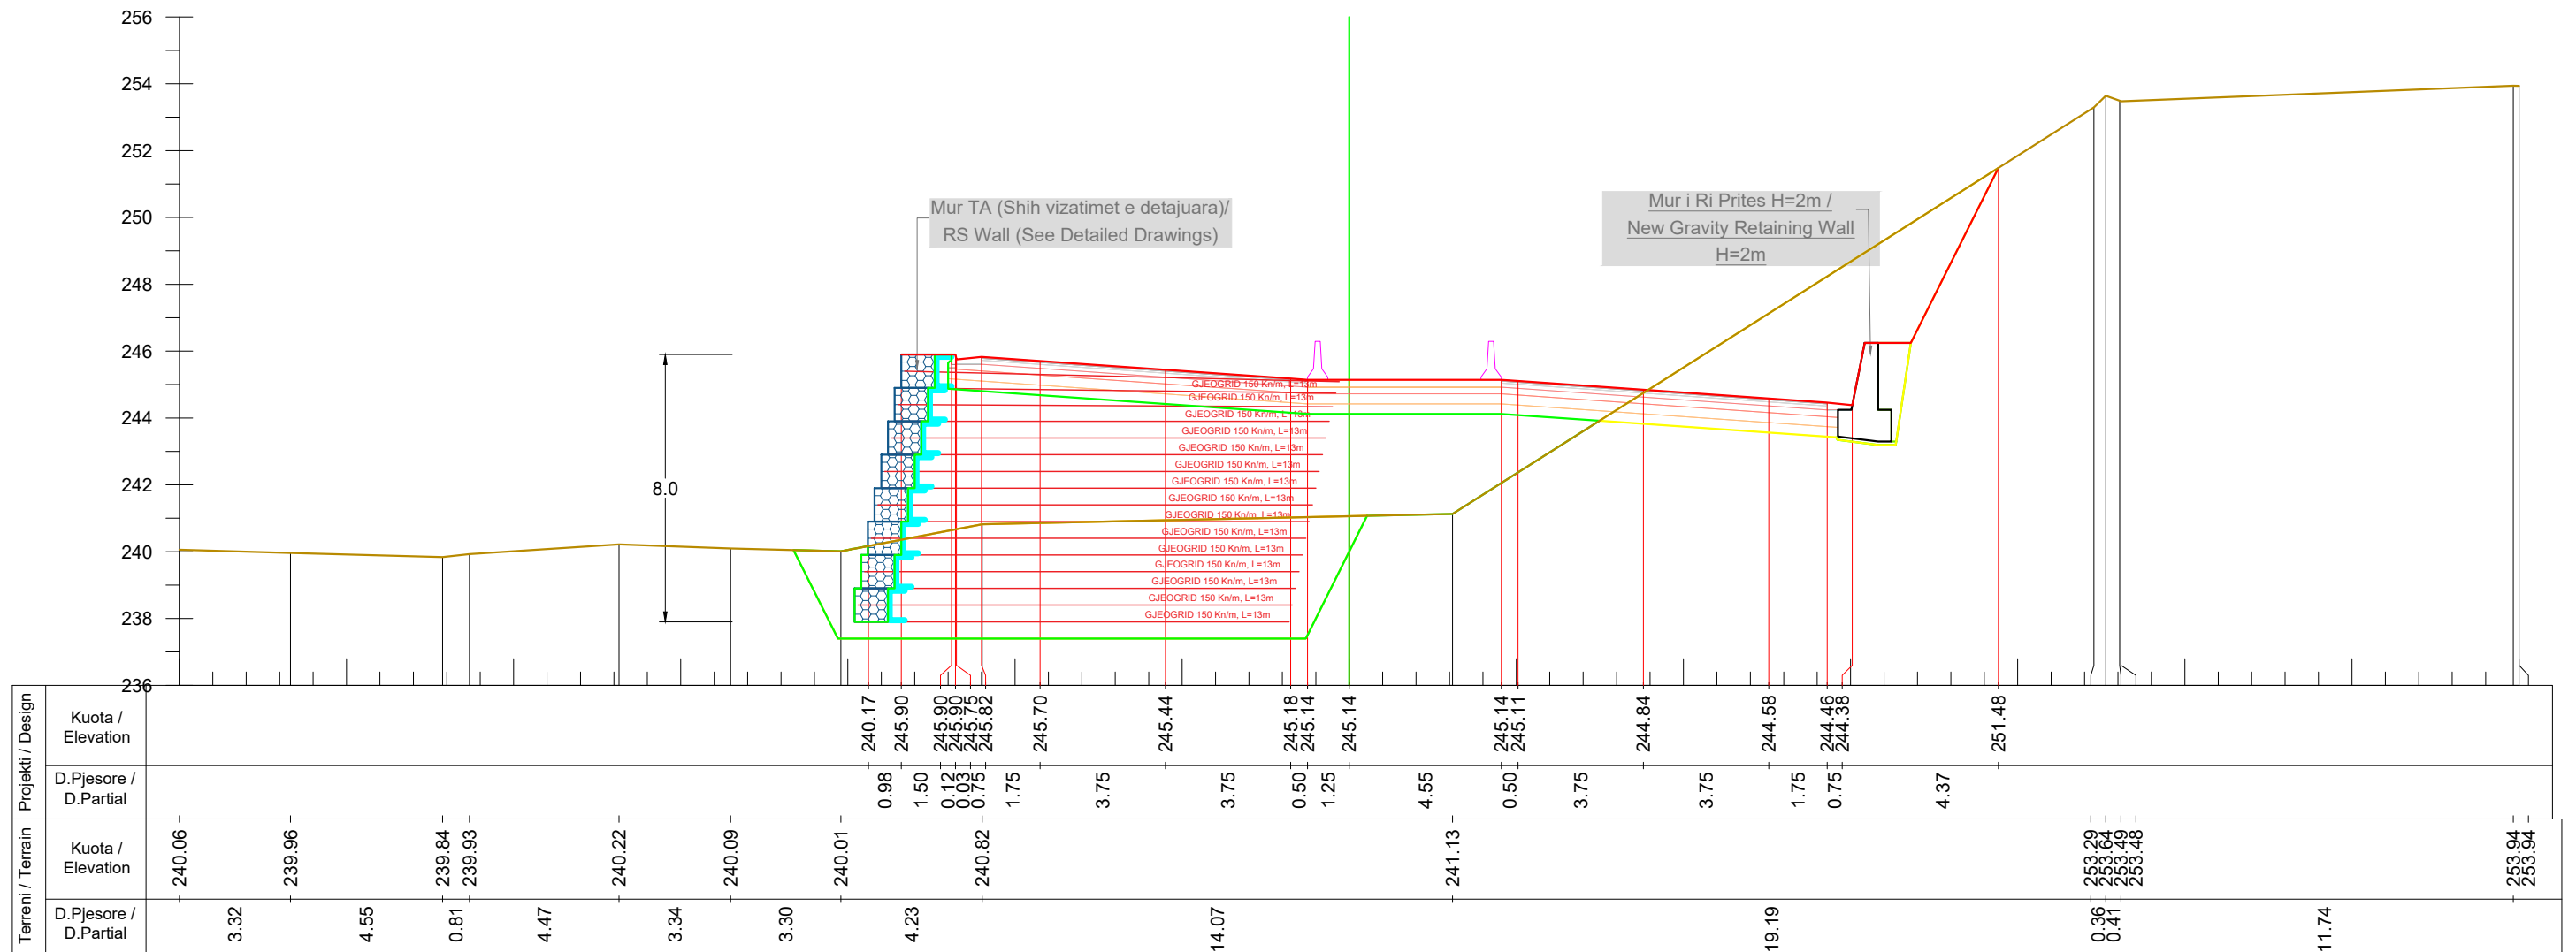

Km. 15+700



INVESTITORI / INVESTOR
"Autoriteti Rrugor Shqiptar"

Address: Rr. "Sami Frasheri", Nr 33, Tirane
 Mob: 04 222 3600
 E-mail: info@arrsh.gov.al



JV: "InfraKonsult" shpk & "HMK-Consulting" shpk



"Studim Projektim - Zgjerimi i segmentit rrugor
 dalje Elbasan-Prenjas-Qafe Thane", (Faza IV) /
 "Design Study of road segment exit
 Elbasan-Prenjas-Qafe Thane" (Phase IV)


**Profilat Terthore /
 Cross Sections**

FAZA - PROJEKT ZBATIM
 PHASE - DETAIL DESIGN

SHKALLA / SCALE: 1:200
 Date: Tiranë 2023
 VIZATIMI Nr: E (56)
 PAGE No:

PROJEKTUES :
 DESIGN ENGINEERS:

Ing./Eng. Sokol METOJA
 Ing./Eng. Redi STRUGA
 Ing./Eng. Orgest MERTIKA
 Ing./Eng. Kristi YZEIRAJ
 Ing./Eng. Xhoana MARKU

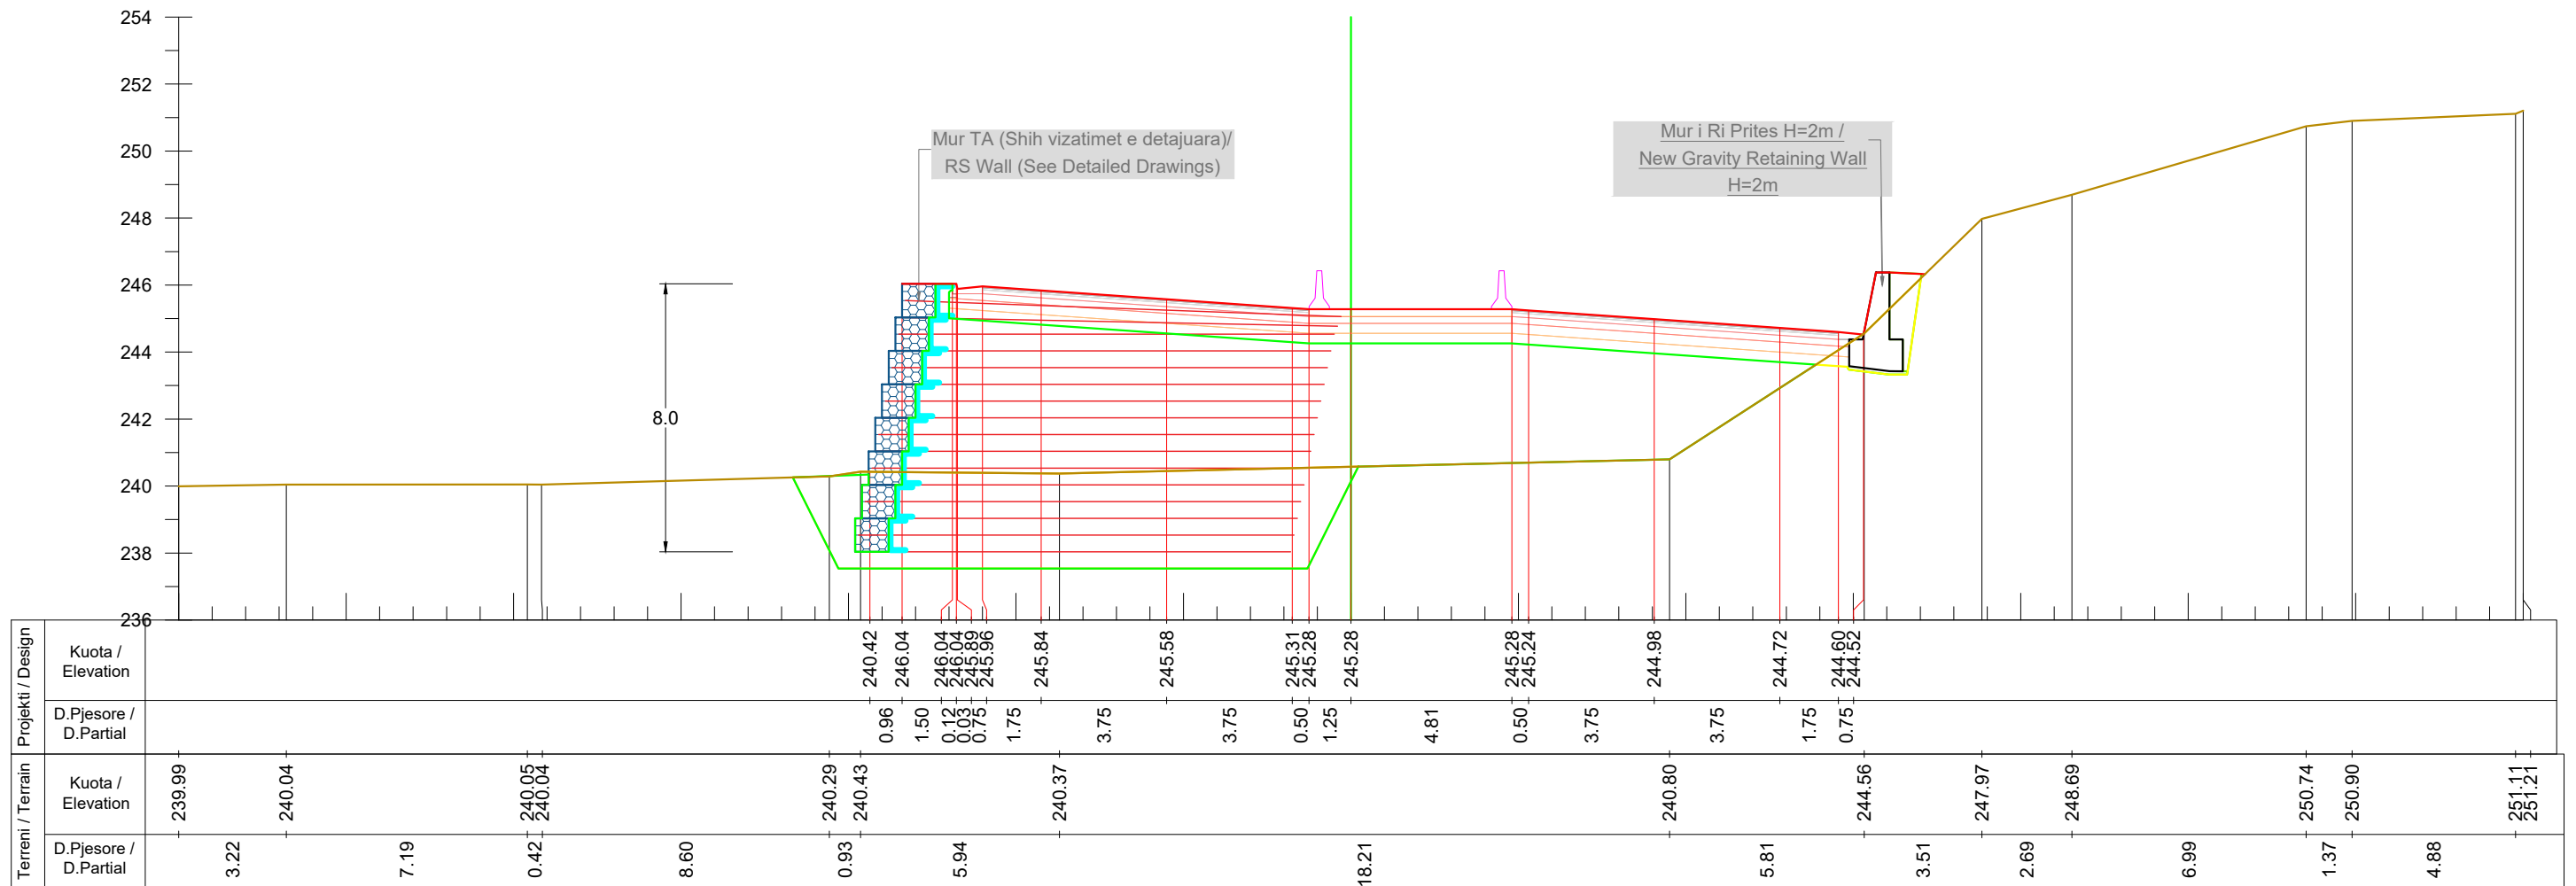

Km. 15+720

INVESTITORI / INVESTOR
"Autoriteti Rrugor Shqiptar"
 Address: Rr. "Sami Frasheri", Nr 33, Tirane
 Mob: 04 222 3600
 E-mail: info@arrsh.gov.al

InfraKonsult
 konsulence Inzhinierike

HMK-CONSULTING SH.P.K
 Konsulence-Projektim-Mbilqarje

JV: "InfraKonsult" shpk & "HMK-Consulting" shpk

"Studim Projektim - Zgjerimi i segmentit rrugor dalje Elbasan-Prenjas-Qafe Thane", (Faza IV) /
 "Design Study of road segment exit Elbasan-Prenjas-Qafe Thane" (Phase IV)

Profilat Terthore / Cross Sections


FAZA - PROJEKT ZBATIM
 PHASE - DETAIL DESIGN

SHKALLA SCALE 1:200 Date: Tiranë 2023

VIZATIMI Nr: E (57)
 PAGE No:

PROJEKTUES : DESIGN ENGINEERS:

Ing./Eng. Sokol METOJA
 Ing./Eng. Redi STRUGA
 Ing./Eng. Orgest MERTIKA
 Ing./Eng. Kristi YZEIRAJ
 Ing./Eng. Xhoana MARKU

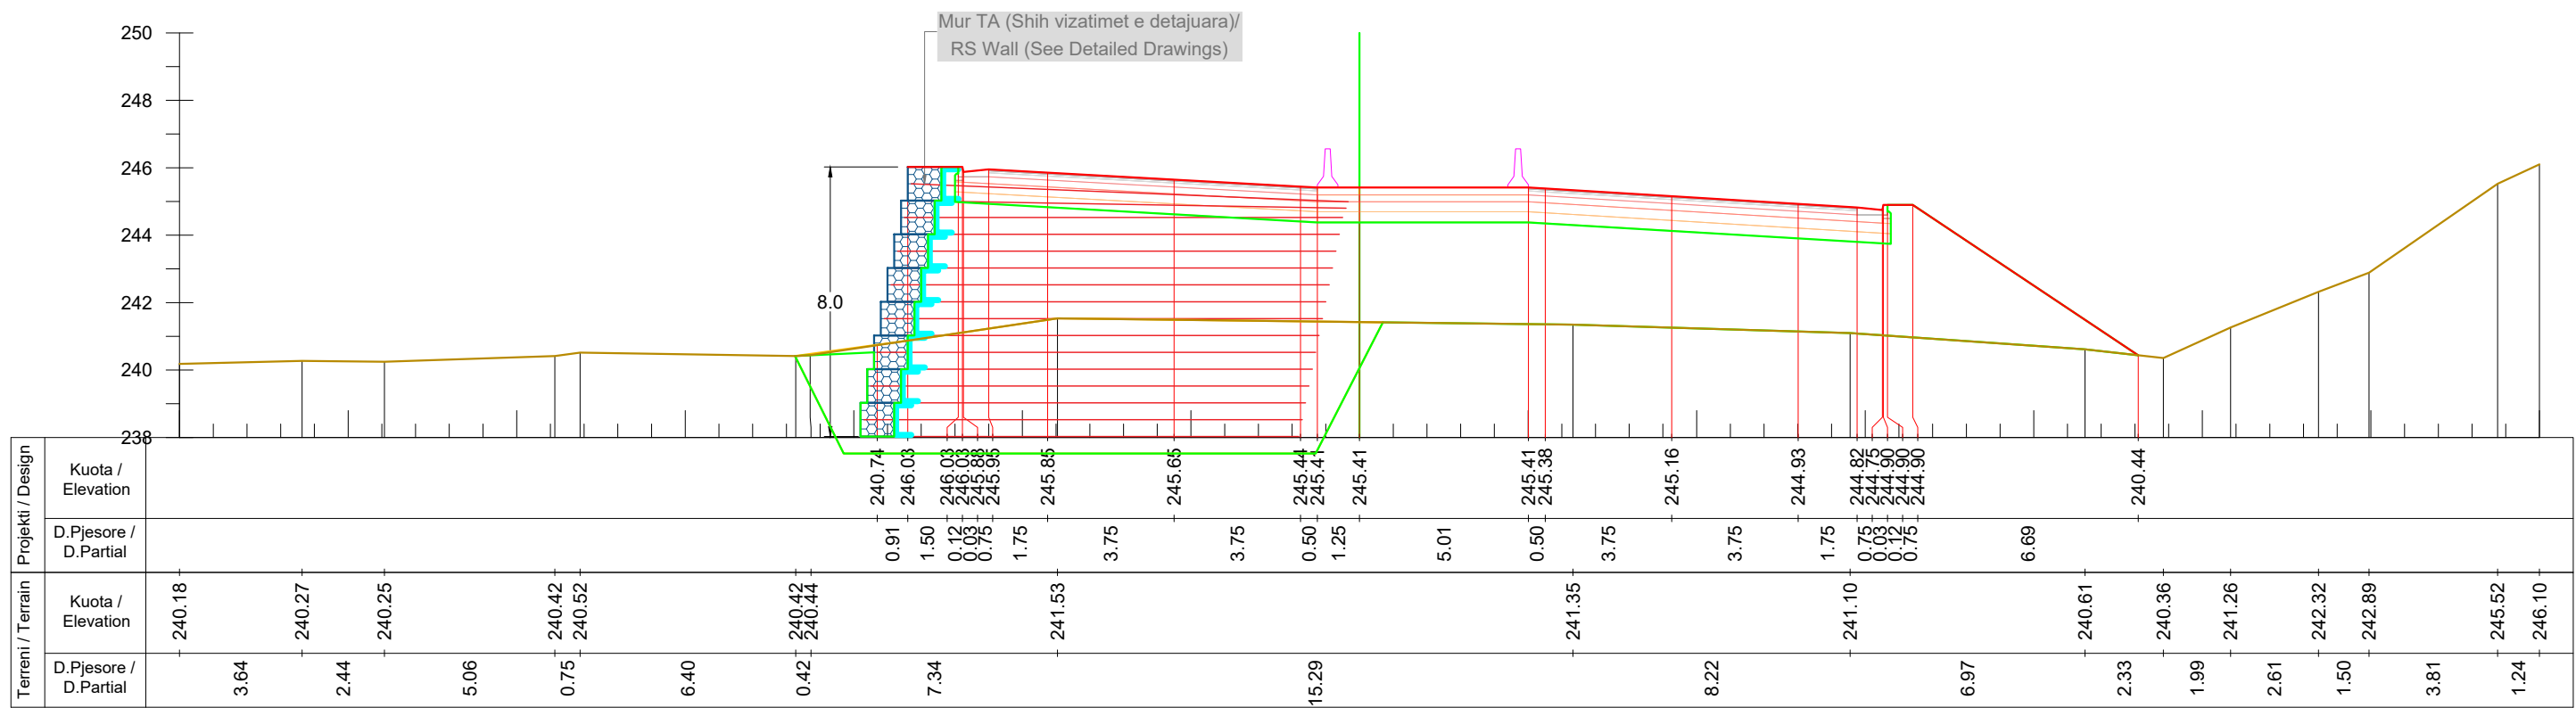

Km. 15+740



INVESTITORI / INVESTOR
"Autoriteti Rrugor Shqiptar"

Address: Rr. "Sami Frasheri", Nr 33, Tirane
 Mob: 04 222 3600
 E-mail: info@arrsh.gov.al



JV: "InfraKonsult" shpk & "HMK-Consulting" shpk



"Studim Projektim - Zgjerimi i segmentit rrugor
 dalje Elbasan-Prenjas-Qafe Thane", (Faza IV) /
 "Design Study of road segment exit
 Elbasan-Prenjas-Qafe Thane" (Phase IV)

**Profilat Terthore /
 Cross Sections**


FAZA - PROJEKT ZBATIM
 PHASE - DETAIL DESIGN

SHKALLA / SCALE 1:200 Date: Tiranë 2023

VIZATIMI Nr: E (58)
 PAGE No:

PROJEKTUES :
 DESIGN ENGINEERS:

Ing./Eng. Sokol METOJA
 Ing./Eng. Redi STRUGA
 Ing./Eng. Orgest MERTIKA
 Ing./Eng. Kristi YZEIRAJ
 Ing./Eng. Xhoana MARKU

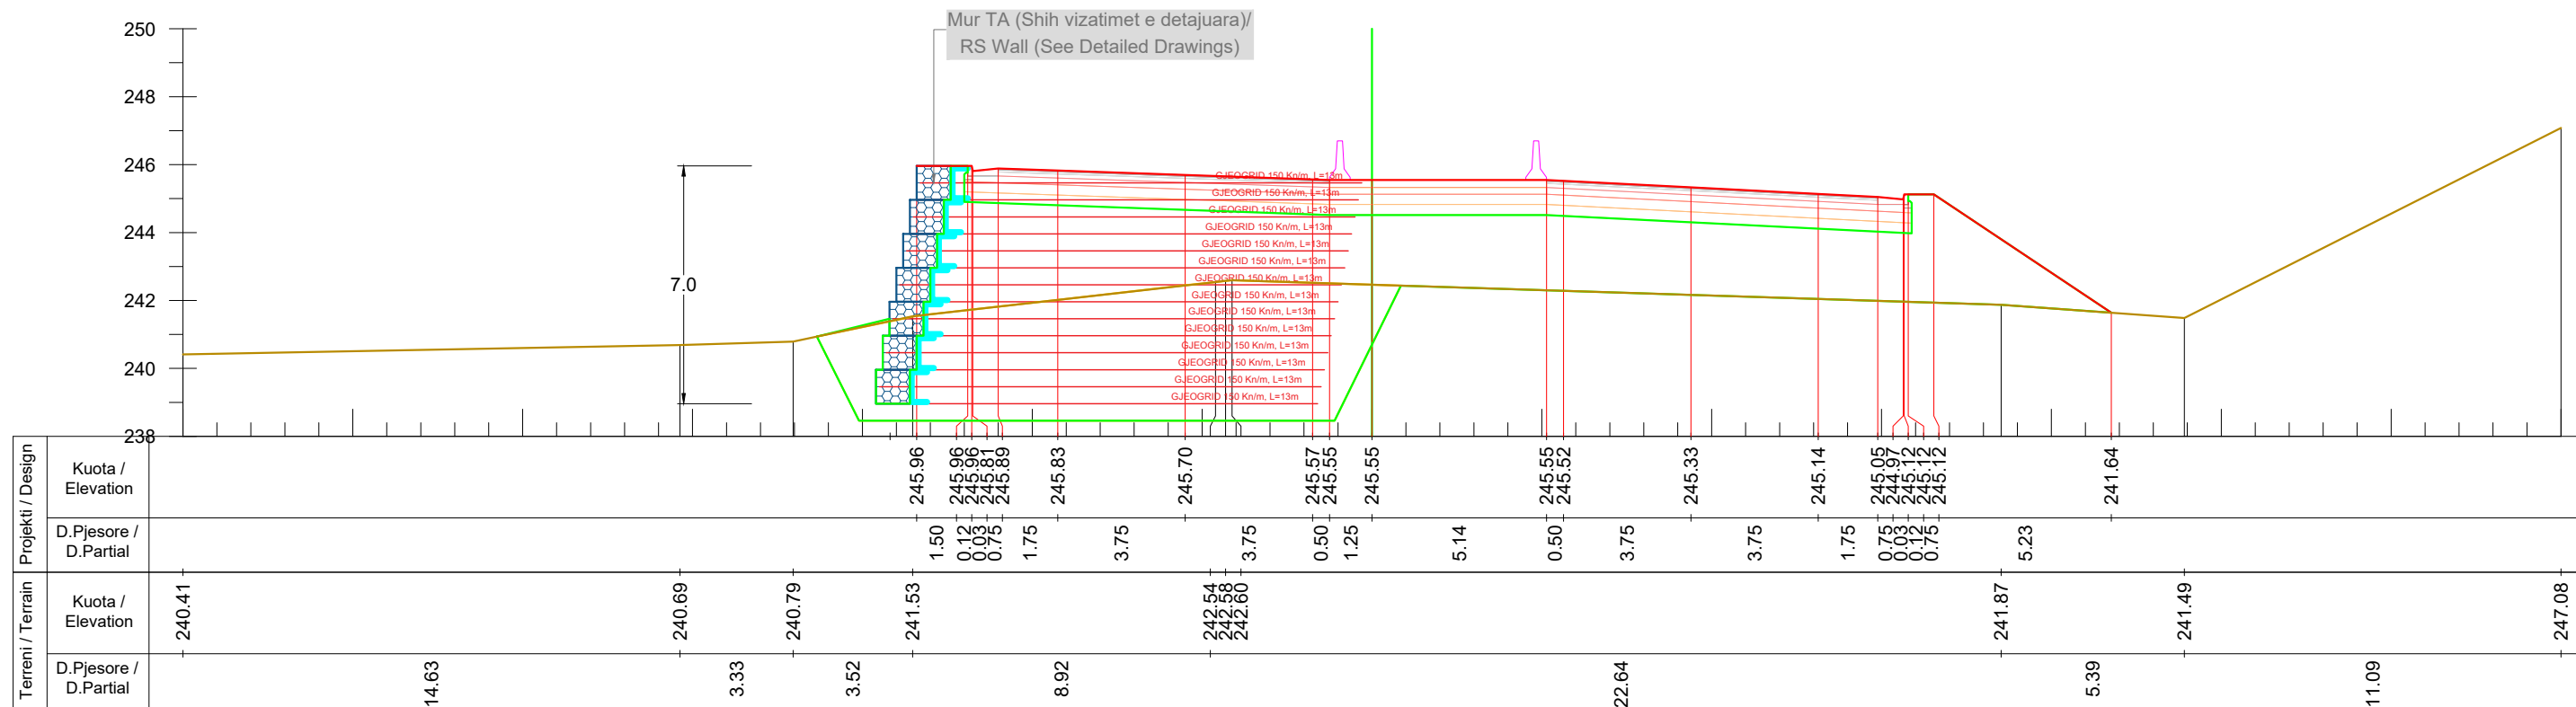

Km. 15+760



INVESTITORI / INVESTOR
"Autoriteti Rrugor Shqiptar"

Address: Rr. "Sami Frasheri", Nr 33, Tirane
 Mob: 04 222 3600
 E-mail: info@arrsh.gov.al



JV: "InfraKonsult" shpk & "HMK-Consulting" shpk



"Studim Projektim - Zgjerimi i segmentit rrugor
 dalje Elbasan-Prenjas-Qafe Thane", (Faza IV) /
 "Design Study of road segment exit
 Elbasan-Prenjas-Qafe Thane" (Phase IV)

**Profilat Terthore /
 Cross Sections**

FAZA - PROJEKT ZBATIM
 PHASE - DETAIL DESIGN


SHKALLA / SCALE 1:200 Date: Tiranë 2023

VIZATIMI Nr: E (59)
 PAGE No:

PROJEKTUES :
 DESIGN ENGINEERS:

Ing./Eng. Sokol METOJA
 Ing./Eng. Redi STRUGA
 Ing./Eng. Orgest MERTIKA
 Ing./Eng. Kristi YZEIRAJ
 Ing./Eng. Xhoana MARKU

Ure e Re ne Anen e Majte/
New Bridge Left Side

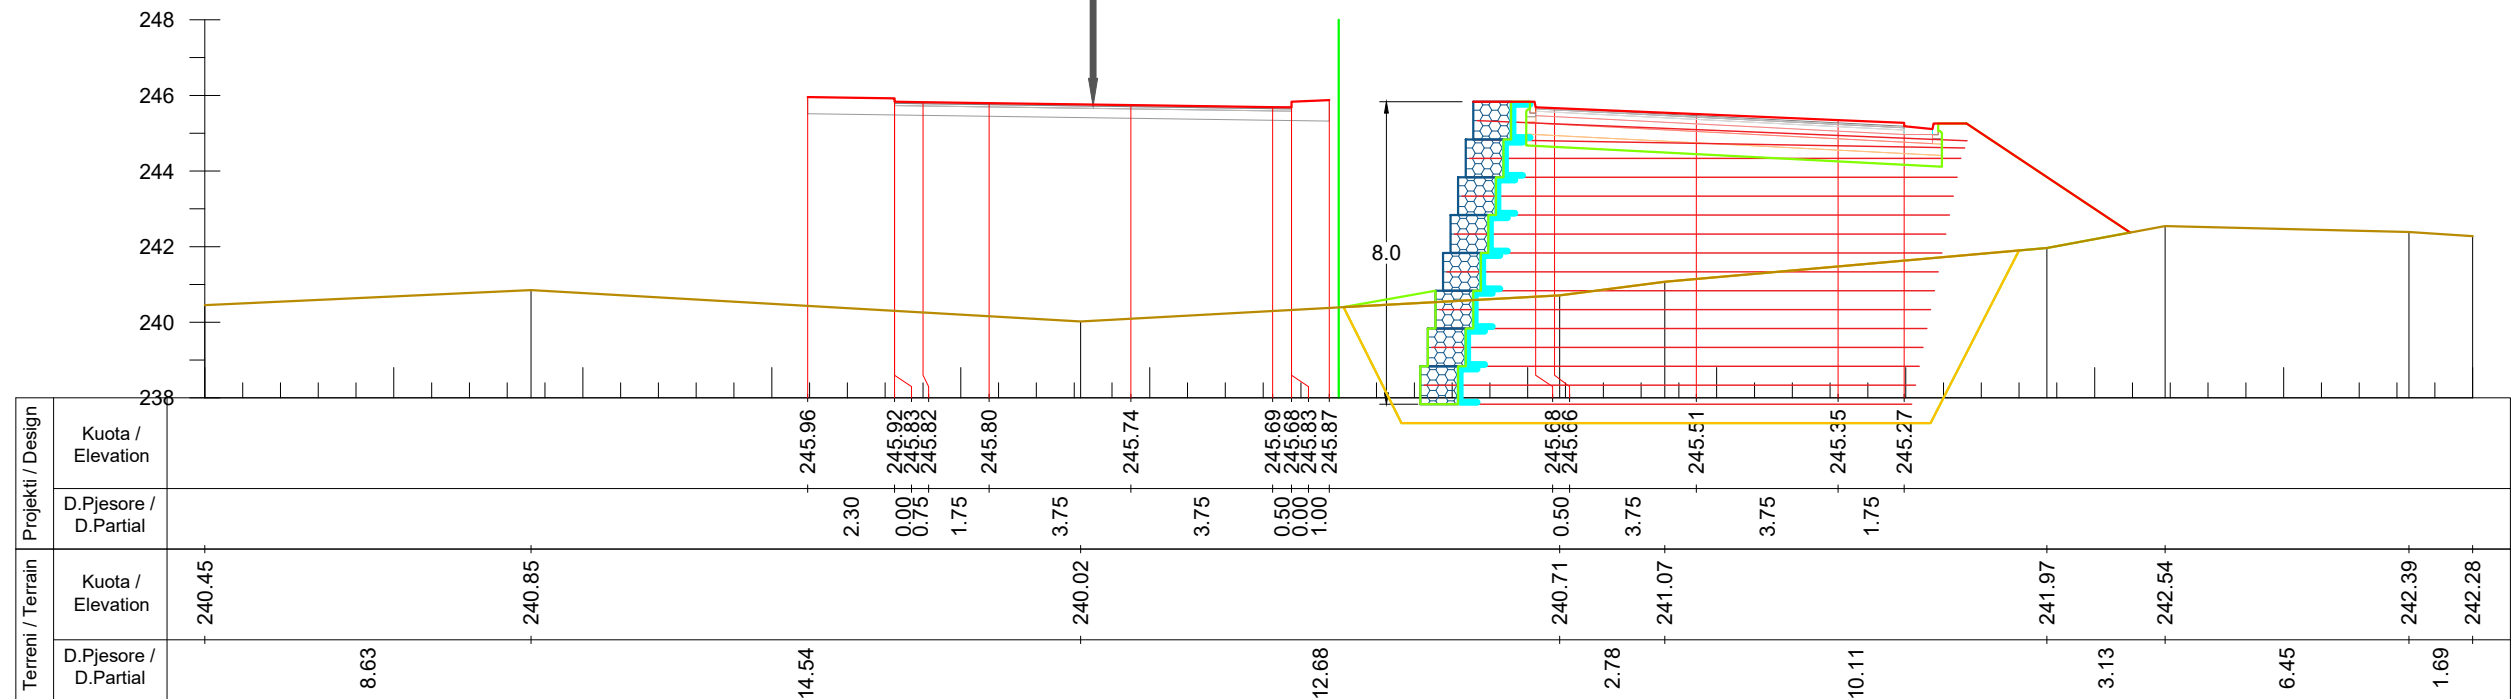

Km. 15+780



INVESTITORI / INVESTOR
"Autoriteti Rrugor Shqiptar"

Address: Rr. "Sami Frasheri", Nr 33, Tirane
Mob: 04 222 3600
E-mail: info@arrsh.gov.al



JV: "InfraKonsult" shpk & "HMK-Consulting" shpk



"Studim Projektim - Zgjerimi i segmentit rrugor
dalje Elbasan-Prenjas-Qafe Thane", (Faza IV) /
"Design Study of road segment exit
Elbasan-Prenjas-Qafe Thane" (Phase IV)

**Profilat Terthore /
Cross Sections**


FAZA - PROJEKT ZBATIM
PHASE - DETAIL DESIGN

SHKALLA / SCALE 1:200 Date: Tiranë 2023

VIZATIMI Nr: E (60)
PAGE No:

PROJEKTUES :
DESIGN ENGINEERS:

Ing./Eng. Sokol METOJA
Ing./Eng. Redi STRUGA
Ing./Eng. Orgest MERTIKA
Ing./Eng. Kristi YZEIRAJ
Ing./Eng. Xhoana MARKU

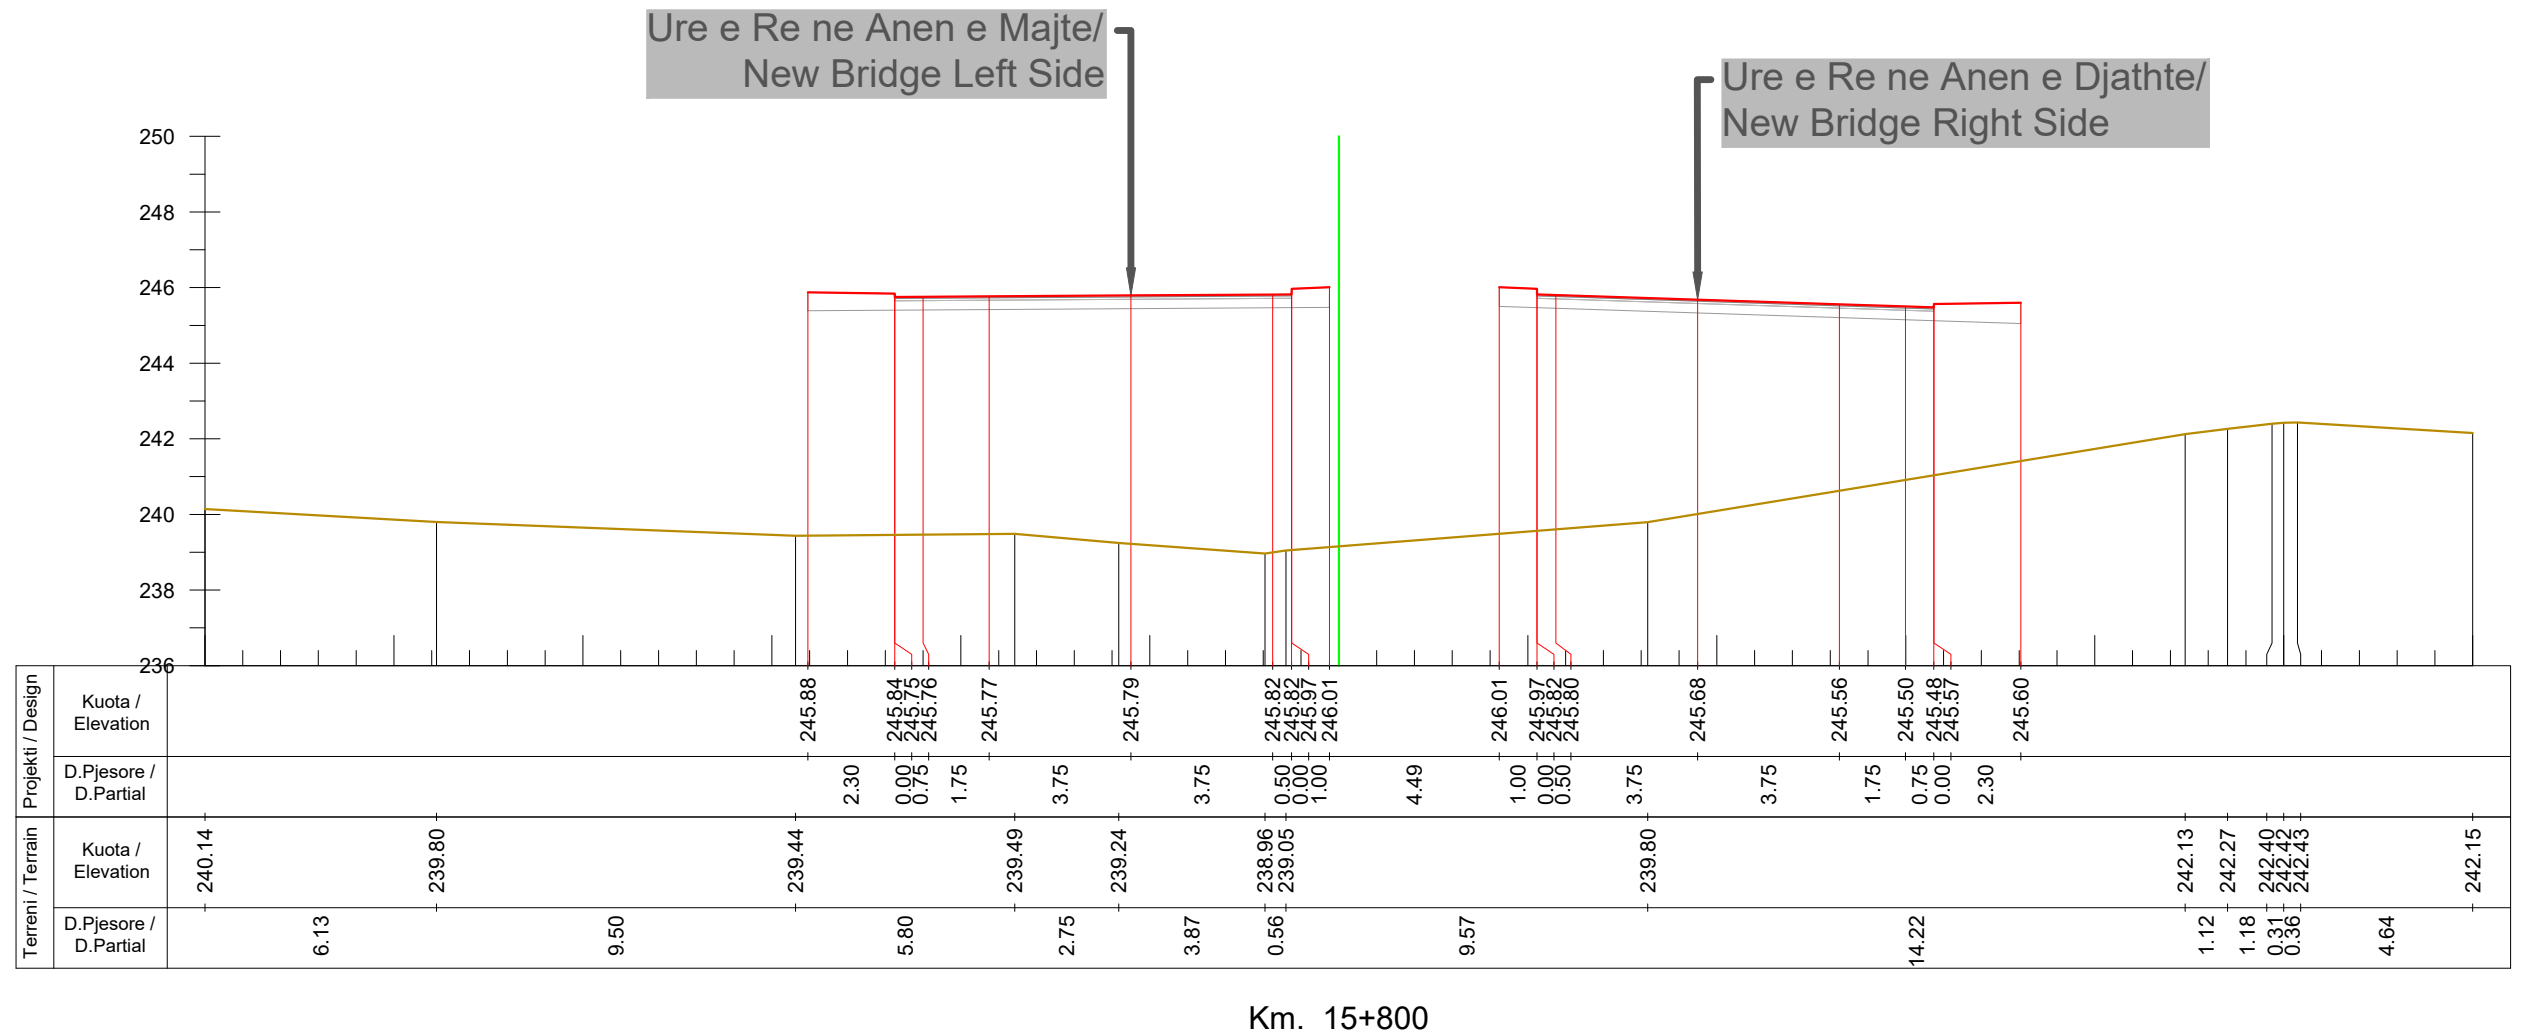

Km. 15+800



INVESTITORI / INVESTOR
"Autoriteti Rrugor Shqiptar"

Address: Rr. "Sami Frasheri", Nr 33, Tirane
 Mob: 04 222 3600
 E-mail: info@arrsh.gov.al



JV: "InfraKonsult" shpk & "HMK-Consulting" shpk



"Studim Projektim - Zgjerimi i segmentit rrugor
 dalje Elbasan-Prenjas-Qafe Thane", (Faza IV) /
 "Design Study of road segment exit
 Elbasan-Prenjas-Qafe Thane" (Phase IV)

**Profilat Terthore /
 Cross Sections**


FAZA - PROJEKT ZBATIM
 PHASE - DETAIL DESIGN

SHKALLA / SCALE: 1:200 Date: Tiranë 2023

VIZATIMI Nr: E (61)
 PAGE No:

PROJEKTUES :
 DESIGN ENGINEERS:

Ing./Eng. Sokol METOJA
 Ing./Eng. Redi STRUGA
 Ing./Eng. Orgest MERTIKA
 Ing./Eng. Kristi YZEIRAJ
 Ing./Eng. Xhoana MARKU

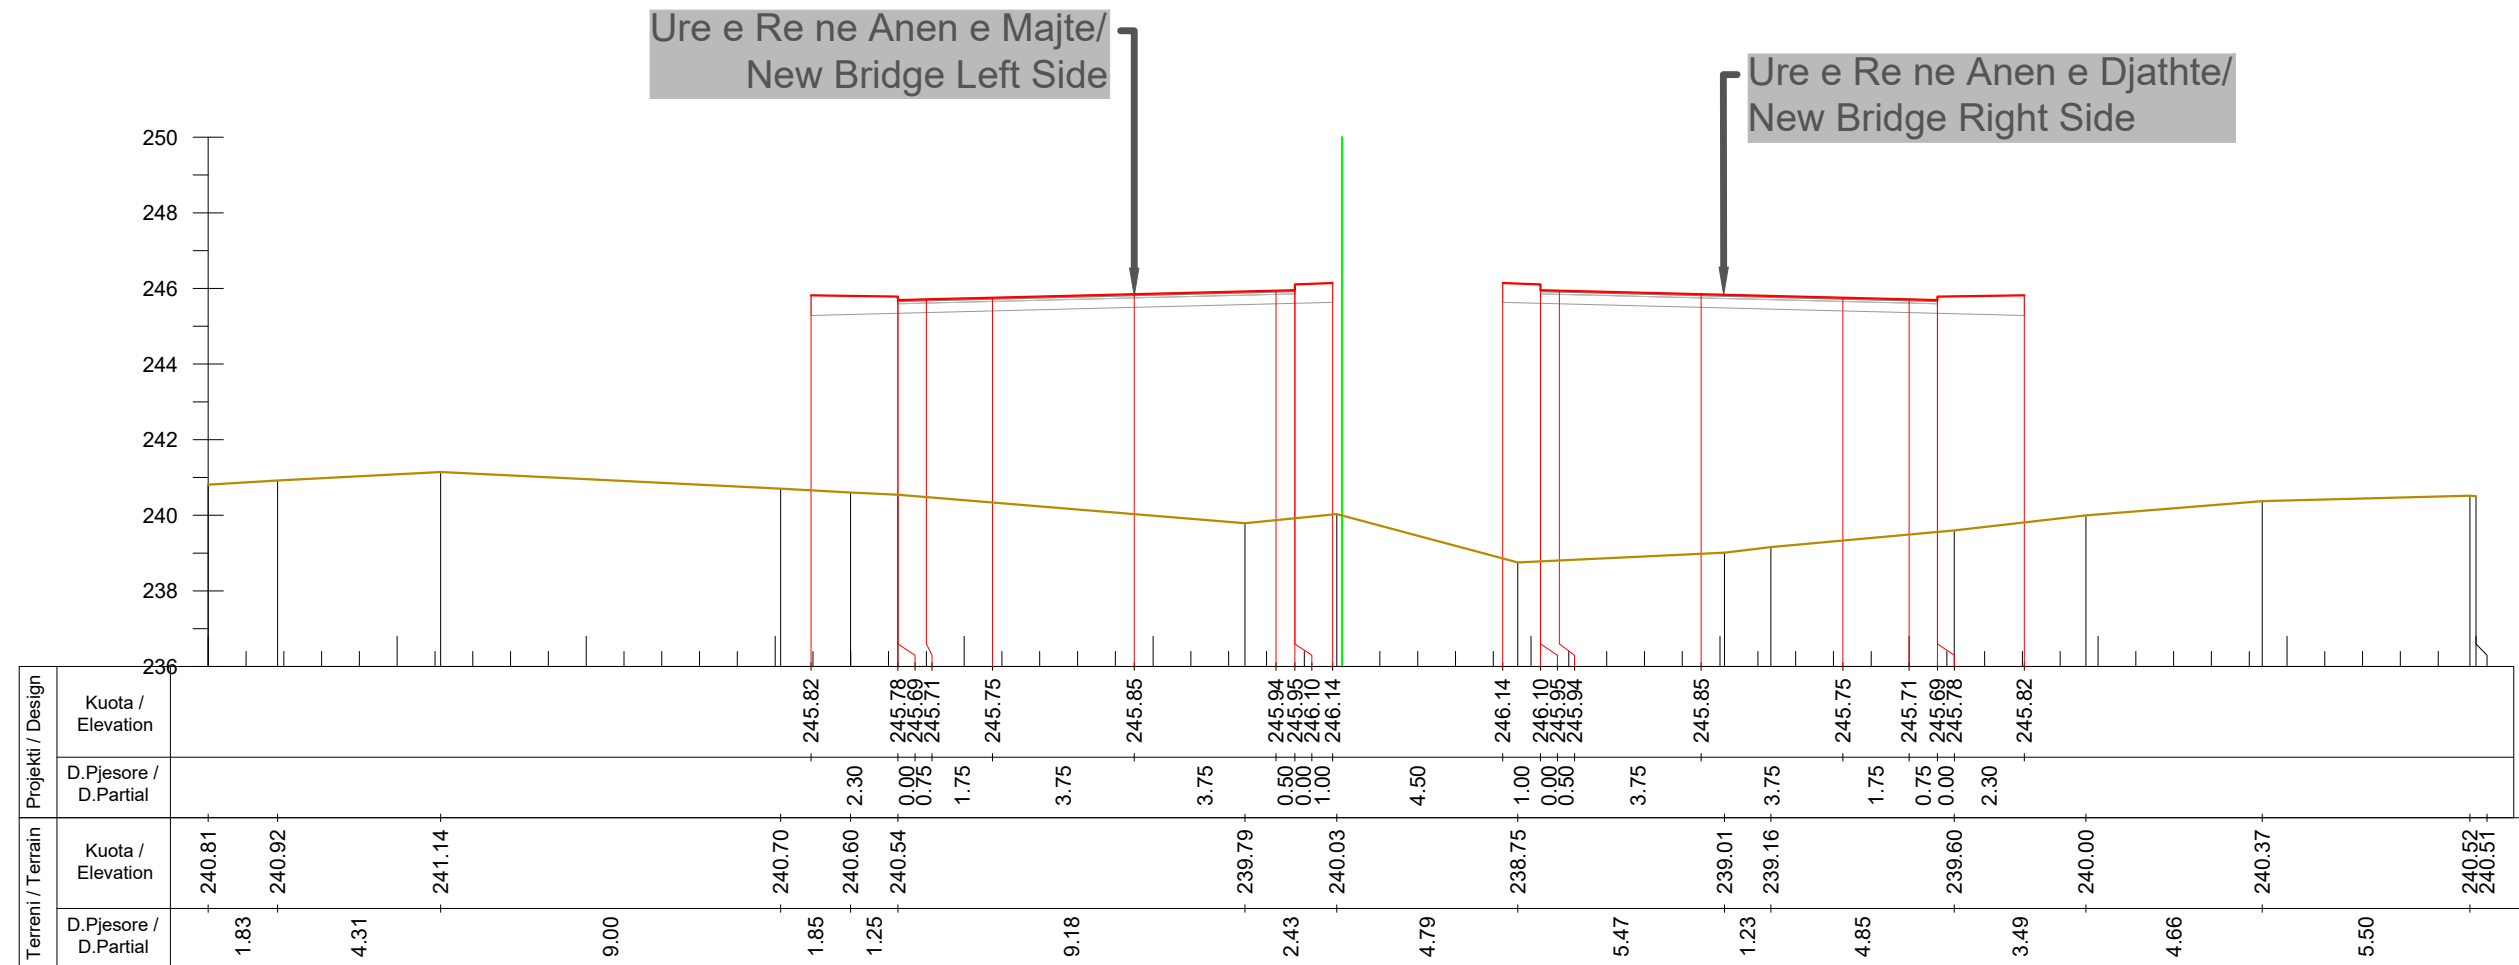

Km. 15+820



INVESTITORI / INVESTOR
"Autoriteti Rrugor Shqiptar"

Address: Rr. "Sami Frasheri", Nr 33, Tirane
Mob: 04 222 3600
E-mail: info@arrsh.gov.al



JV: "InfraKonsult" shpk & "HMK-Consulting" shpk



"Studim Projektim - Zgjerimi i segmentit rrugor dalje Elbasan-Prenjas-Qafe Thane", (Faza IV) /
"Design Study of road segment exit Elbasan-Prenjas-Qafe Thane" (Phase IV)

Profilat Terthore / Cross Sections


FAZA - PROJEKT ZBATIM
PHASE - DETAIL DESIGN

SHKALLA SCALE 1:200 Date: Tiranë 2023

VIZATIMI Nr: E (62)
PAGE No:

PROJEKTUES :
DESIGN ENGINEERS:

Ing./Eng. Sokol METOJA
Ing./Eng. Redi STRUGA
Ing./Eng. Orgest MERTIKA
Ing./Eng. Kristi YZEIRAJ
Ing./Eng. Xhoana MARKU

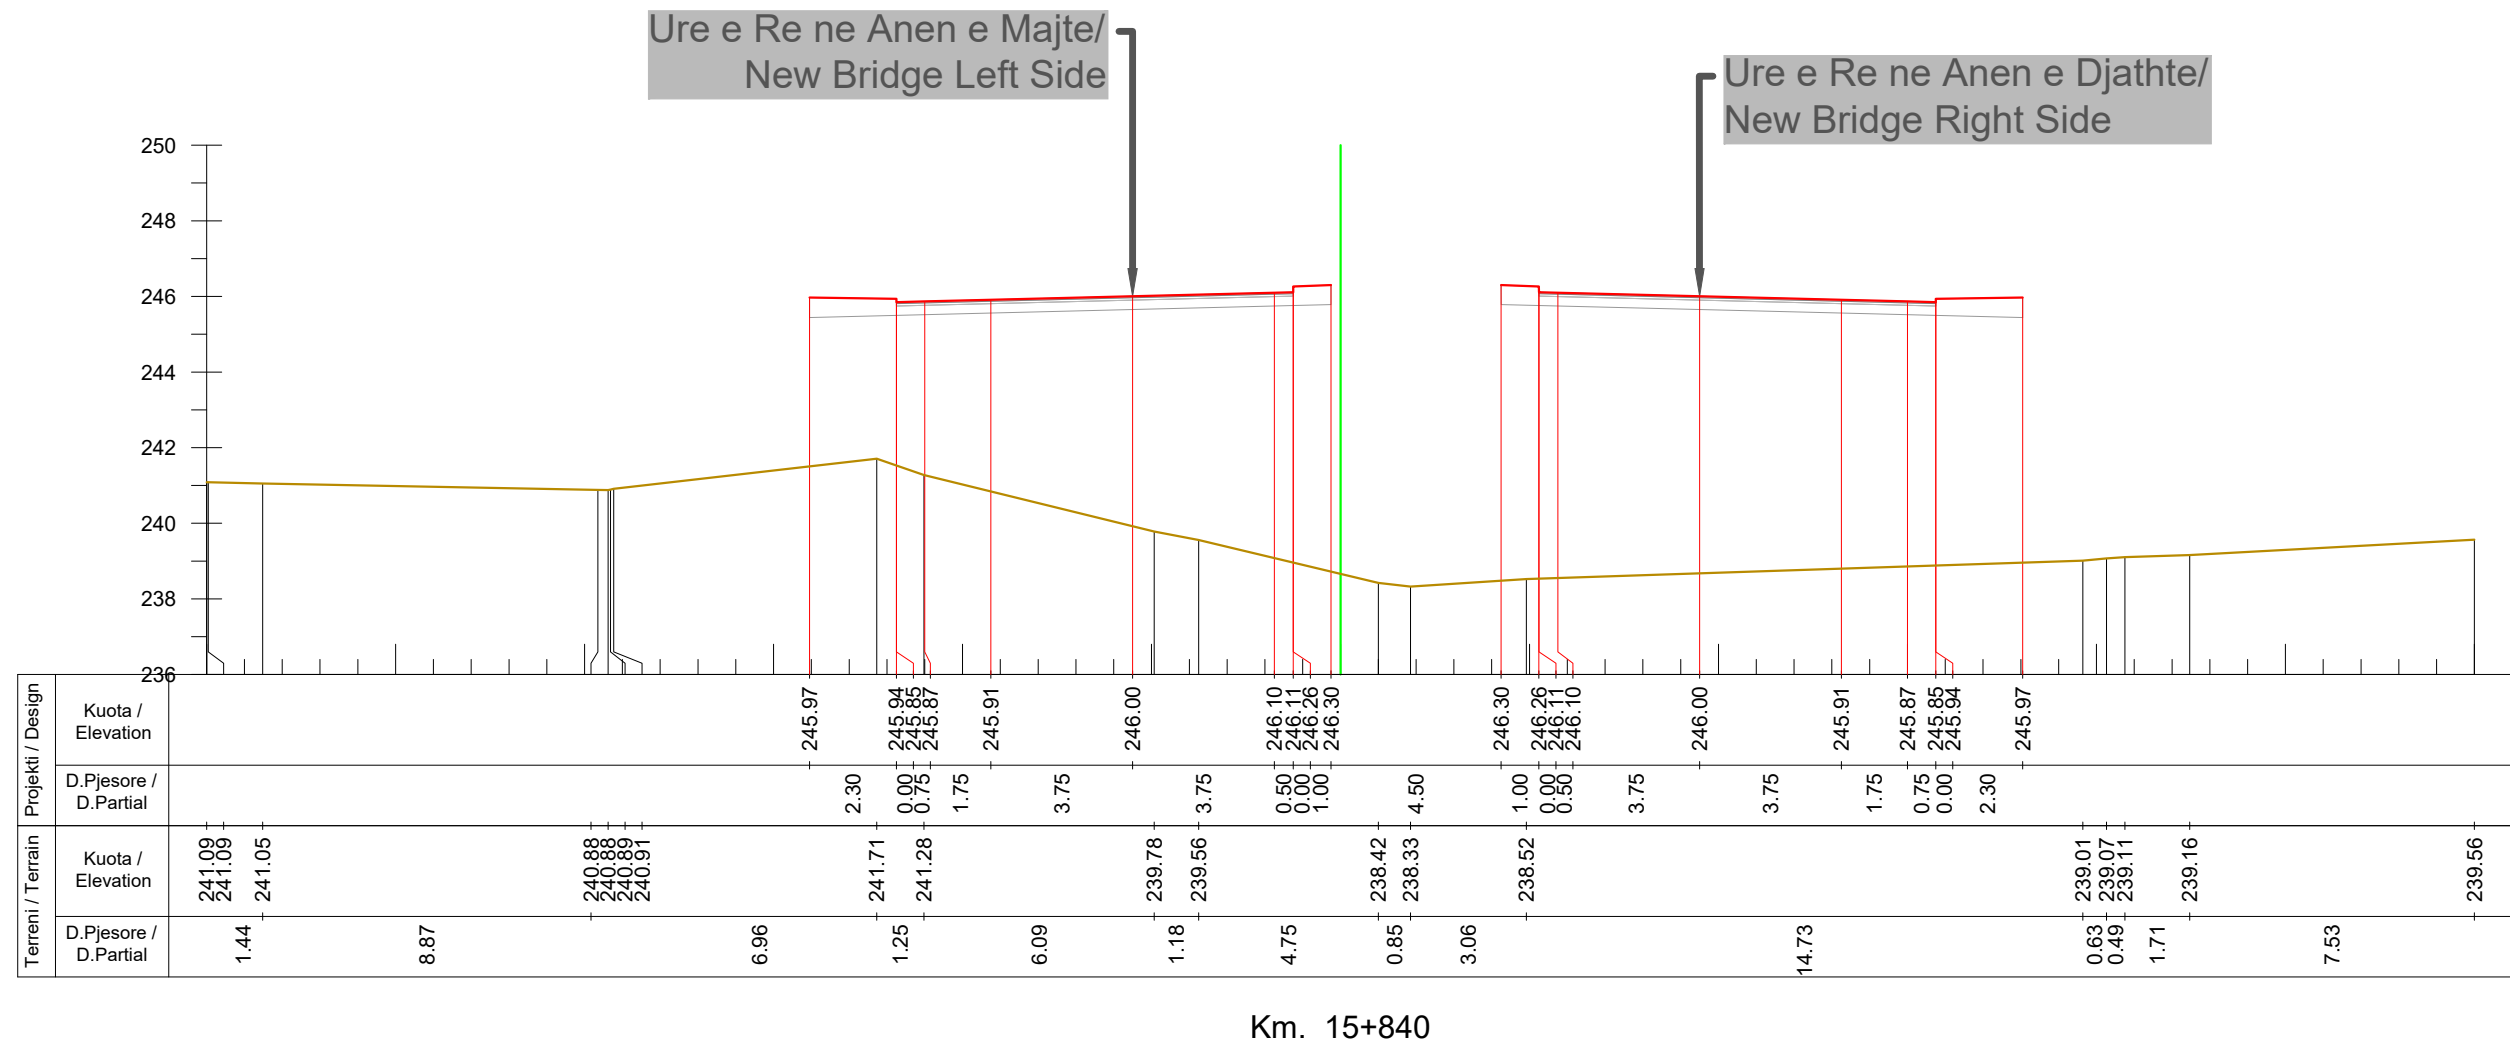

Km. 15+840

INVESTITORI / INVESTOR
"Autoriteti Rrugor Shqiptar"
 Address: Rr. "Sami Frasheri", Nr 33, Tirane
 Mob: 04 222 3600
 E-mail: info@arrsh.gov.al

InfraKonsult
 konsulence Inzhinierike

HMK-CONSULTING SH.P.K
 Konsulence-Projektim-Mbiqarje

JV: "InfraKonsult" shpk & "HMK-Consulting" shpk

"Studim Projektim - Zgjerimi i segmentit rrugor dalje Elbasan-Prenjas-Qafe Thane", (Faza IV) /
 "Design Study of road segment exit Elbasan-Prenjas-Qafe Thane" (Phase IV)

Profilat Terthore / Cross Sections


FAZA - PROJEKT ZBATIM
 PHASE - DETAIL DESIGN

SHKALLA SCALE 1:200 Date: Tiranë 2023

VIZATIMI Nr: E (63)
 PAGE No:

PROJEKTUES : DESIGN ENGINEERS:

Ing./Eng. Sokol METOJA
 Ing./Eng. Redi STRUGA
 Ing./Eng. Orgest MERTIKA
 Ing./Eng. Kristi YZEIRAJ
 Ing./Eng. Xhoana MARKU

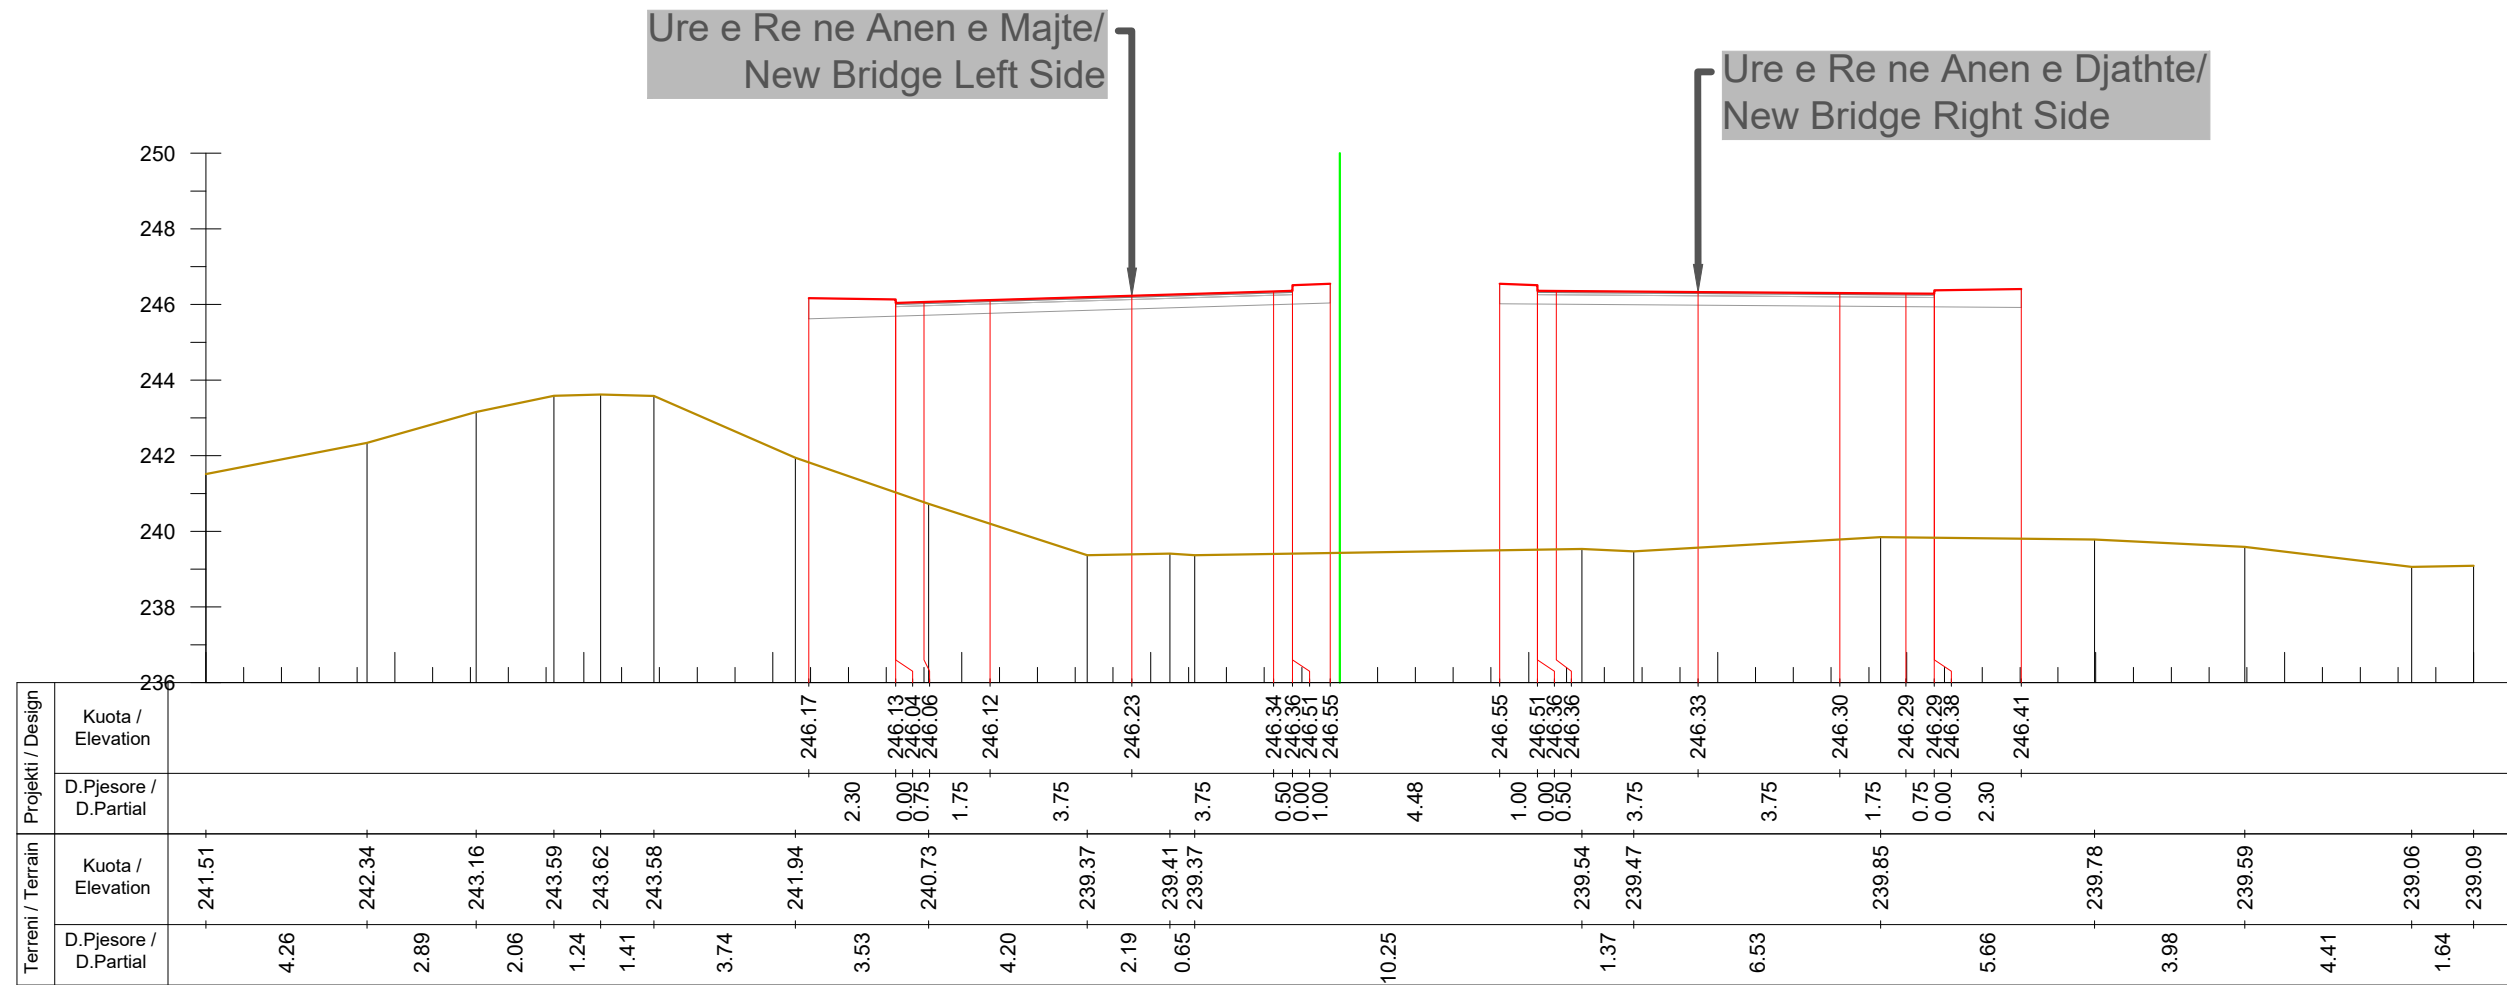

Km. 15+860



INVESTITORI / INVESTOR
"Autoriteti Rrugor Shqiptar"

Address: Rr. "Sami Frasheri", Nr 33, Tirane
 Mob: 04 222 3600
 E-mail: info@arrsh.gov.al



JV: "InfraKonsult" shpk & "HMK-Consulting" shpk



"Studim Projektim - Zgjerimi i segmentit rrugor
 dalje Elbasan-Prenjas-Qafe Thane", (Faza IV) /
 "Design Study of road segment exit
 Elbasan-Prenjas-Qafe Thane" (Phase IV)

**Profilat Terthore /
 Cross Sections**


FAZA - PROJEKT ZBATIM
 PHASE - DETAIL DESIGN

SHKALLA / SCALE: 1:200 Date: Tiranë 2023

VIZATIMI Nr: E (64)
 PAGE No:

PROJEKTUES :
 DESIGN ENGINEERS:

Ing./Eng. Sokol METOJA
 Ing./Eng. Redi STRUGA
 Ing./Eng. Orgest MERTIKA
 Ing./Eng. Kristi YZEIRAJ
 Ing./Eng. Xhoana MARKU

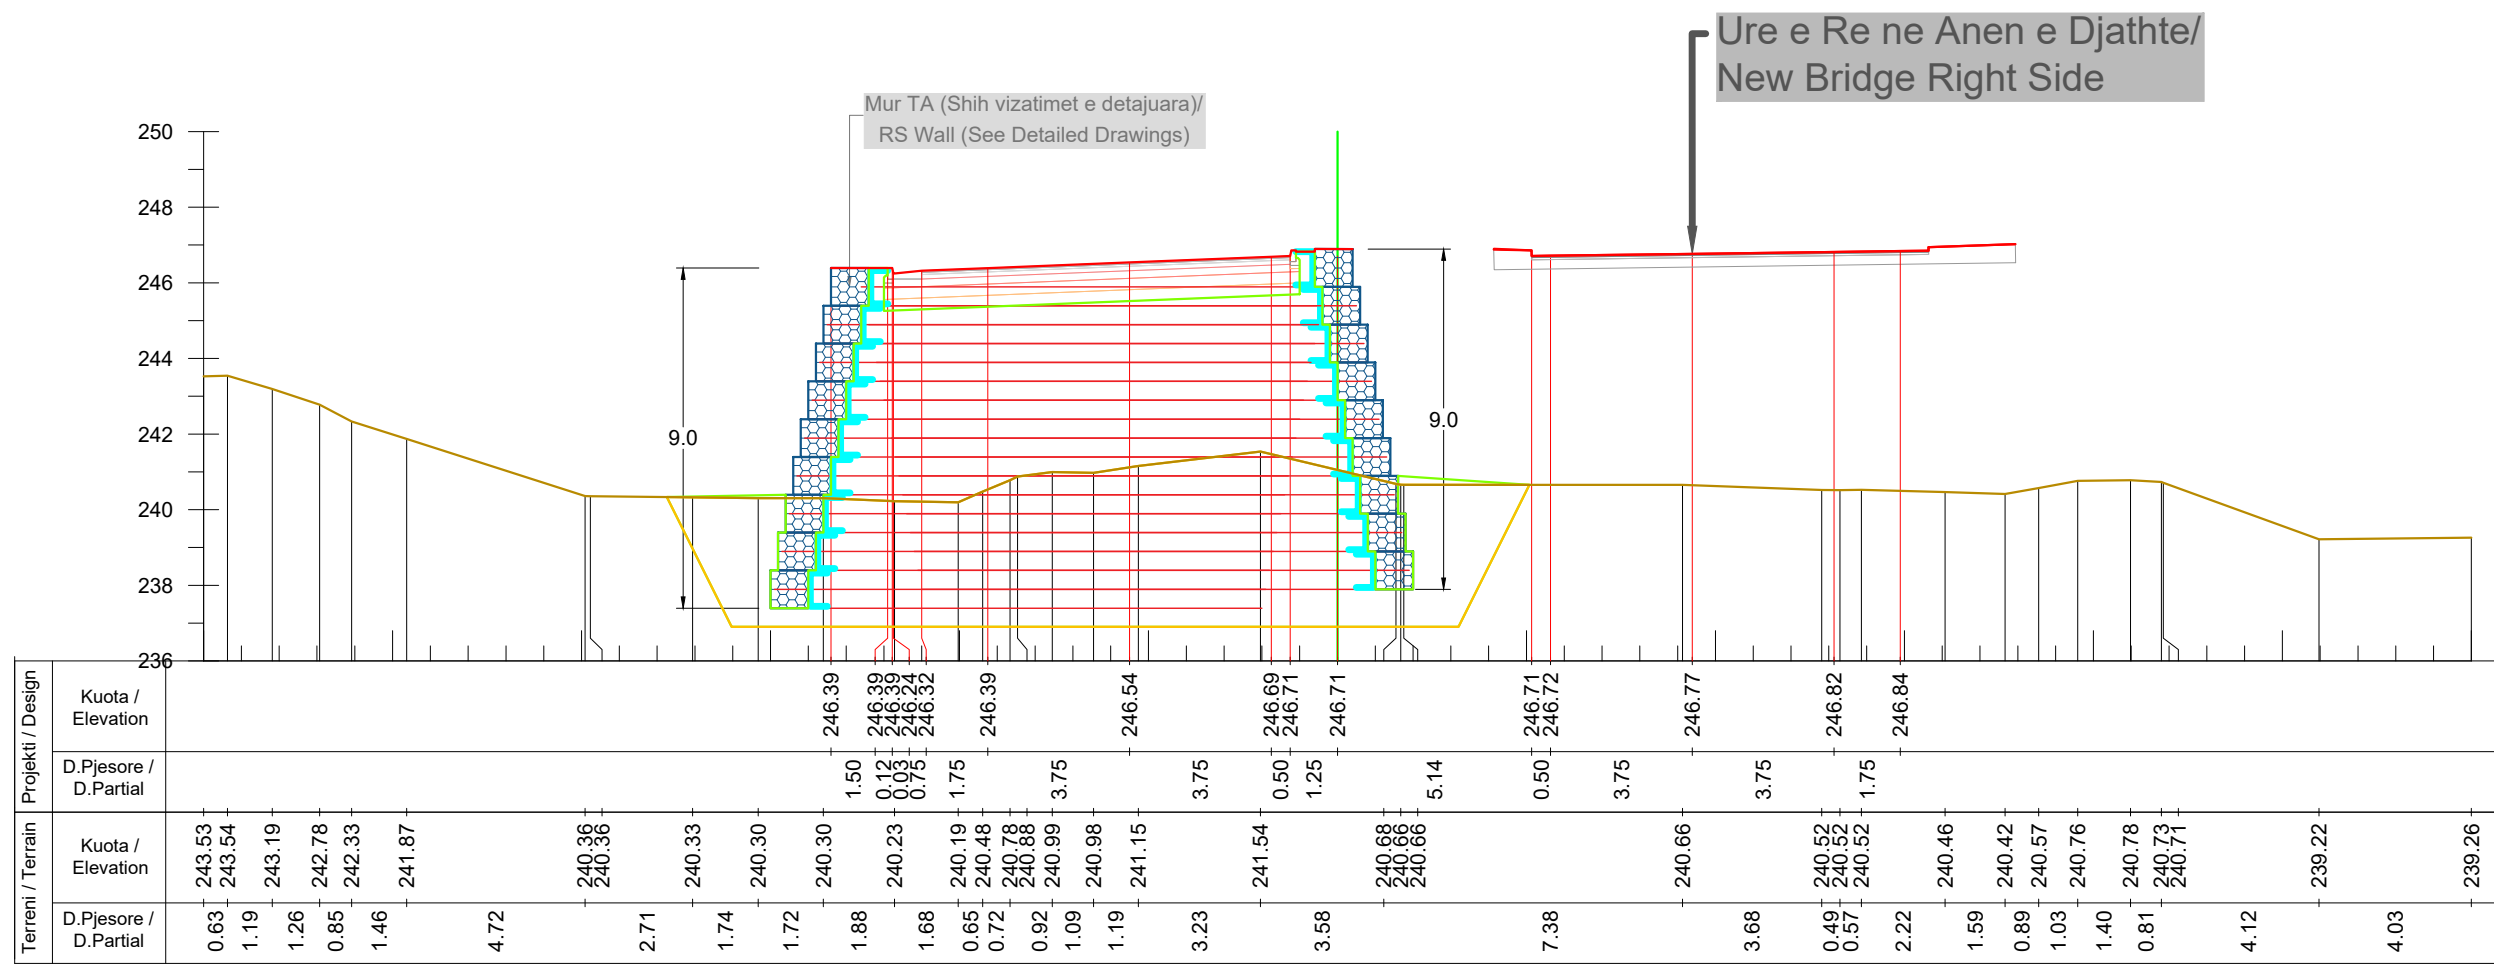

Km. 15+880



INVESTITORI / INVESTOR
"Autoriteti Rrugor Shqiptar"

Address: Rr. "Sami Frasheri", Nr 33, Tirane
 Mob: 04 222 3600
 E-mail: info@arrsh.gov.al



JV: "InfraKonsult" shpk & "HMK-Consulting" shpk



"Studim Projektim - Zgjerimi i segmentit rrugor
 dalje Elbasan-Prenjas-Qafe Thane", (Faza IV) /
 "Design Study of road segment exit
 Elbasan-Prenjas-Qafe Thane" (Phase IV)

**Profilat Terthore /
 Cross Sections**


FAZA - PROJEKT ZBATIM
 PHASE - DETAIL DESIGN

SHKALLA / SCALE: 1:200
 Date: Tiranë 2023
 VIZATIMI Nr: E (65)
 PAGE No:

PROJEKTUES :
 DESIGN ENGINEERS:

Ing./Eng. Sokol METOJA
 Ing./Eng. Redi STRUGA
 Ing./Eng. Orgest MERTIKA
 Ing./Eng. Kristi YZEIRAJ
 Ing./Eng. Xhoana MARKU



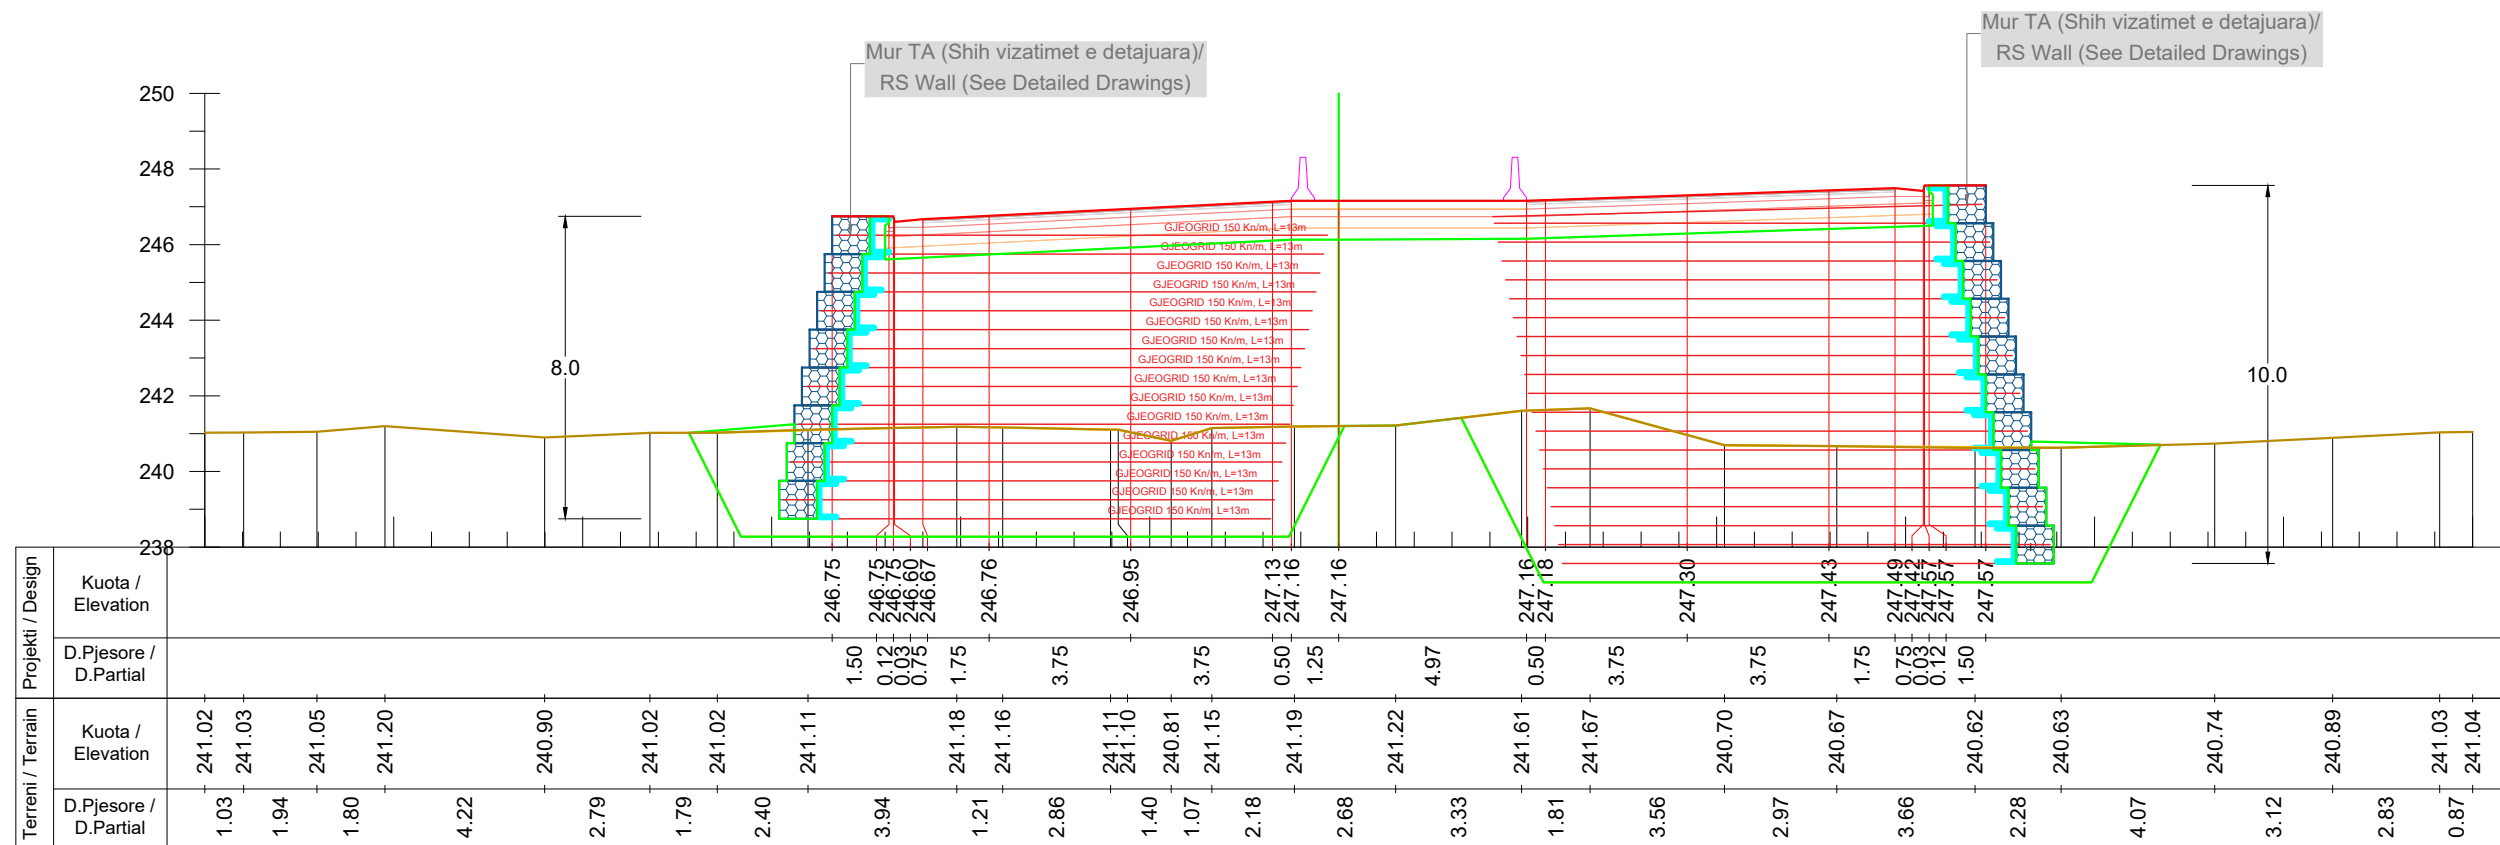

Km. 15+900



INVESTITORI / INVESTOR
"Autoriteti Rrugor Shqiptar"

Address: Rr. "Sami Frasheri", Nr 33, Tirane

Mob: 04 222 3600
 E-mail: info@arrsh.gov.al



JV: "InfraKonsult" shpk & "HMK-Consulting" shpk



"Studim Projektim - Zgjerimi i segmentit rrugor
 dalje Elbasan-Prenjas-Qafe Thane", (Faza IV) /
 "Design Study of road segment exit
 Elbasan-Prenjas-Qafe Thane" (Phase IV)

**Profilat Terthore /
 Cross Sections**


FAZA - PROJEKT ZBATIM
 PHASE - DETAIL DESIGN

SHKALLA / SCALE: 1:200
 Date: Tiranë 2023

VIZATIMI Nr: E (66)
 PAGE No:

PROJEKTUES :
 DESIGN ENGINEERS:

Ing./Eng. Sokol METOJA
 Ing./Eng. Redi STRUGA
 Ing./Eng. Orgest MERTIKA
 Ing./Eng. Kristi YZEIRAJ
 Ing./Eng. Xhoana MARKU

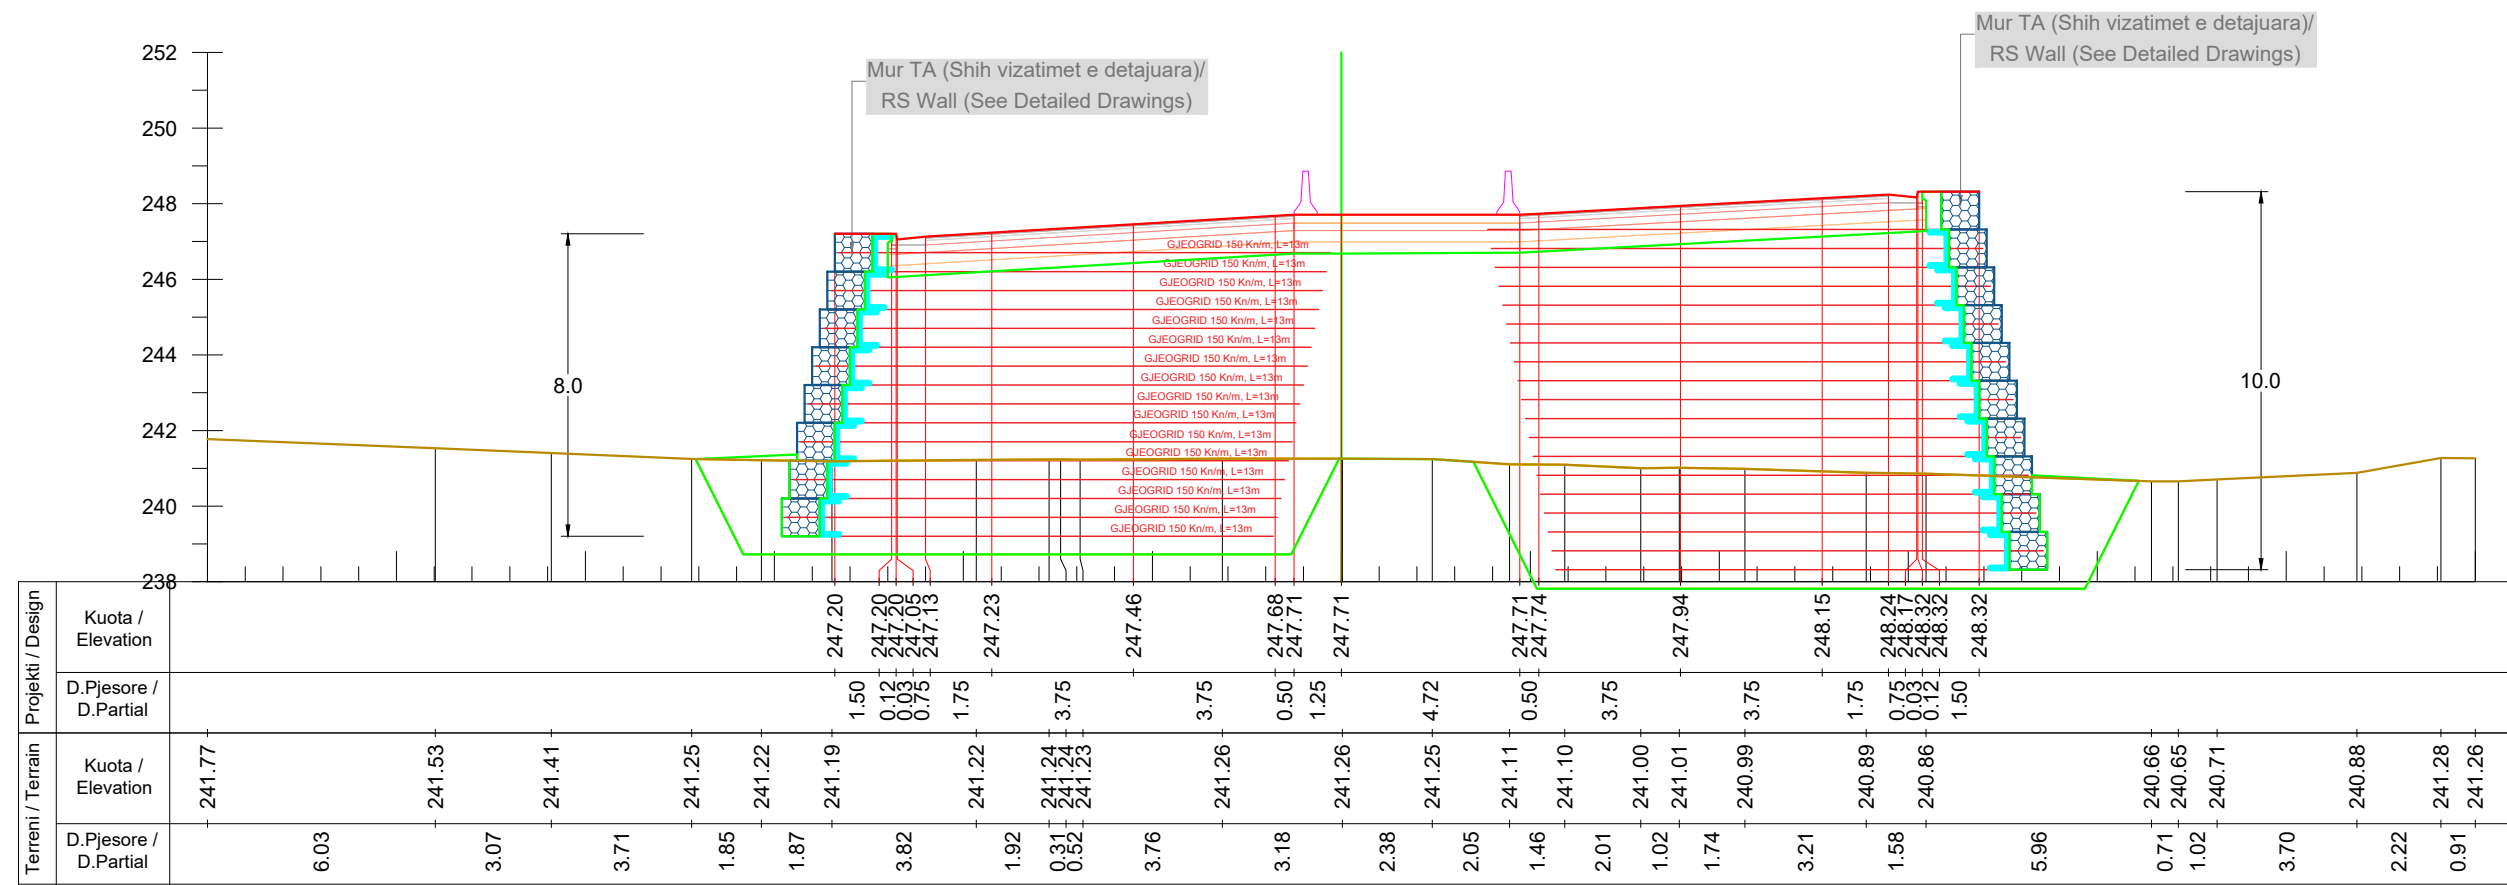

Km. 15+920



INVESTITORI / INVESTOR
"Autoriteti Rrugor Shqiptar"

Address: Rr. "Sami Frasheri", Nr 33, Tirane

Mob: 04 222 3600
 E-mail: info@arrsh.gov.al



JV: "InfraKonsult" shpk & "HMK-Consulting" shpk



"Studim Projektim - Zgjerimi i segmentit rrugor
 dalje Elbasan-Prenjas-Qafe Thane", (Faza IV) /
 "Design Study of road segment exit
 Elbasan-Prenjas-Qafe Thane" (Phase IV)

**Profilat Terthore /
 Cross Sections**


FAZA - PROJEKT ZBATIM
 PHASE - DETAIL DESIGN

SHKALLA SCALE 1:200 Date: Tiranë 2023

VIZATIMI Nr: E (67)
 PAGE No:

PROJEKTUES :
 DESIGN ENGINEERS:

Ing./Eng. Sokol METOJA
 Ing./Eng. Redi STRUGA
 Ing./Eng. Orgest MËRTIKA
 Ing./Eng. Kristi YZEIRAJ
 Ing./Eng. Xhoana MARKU

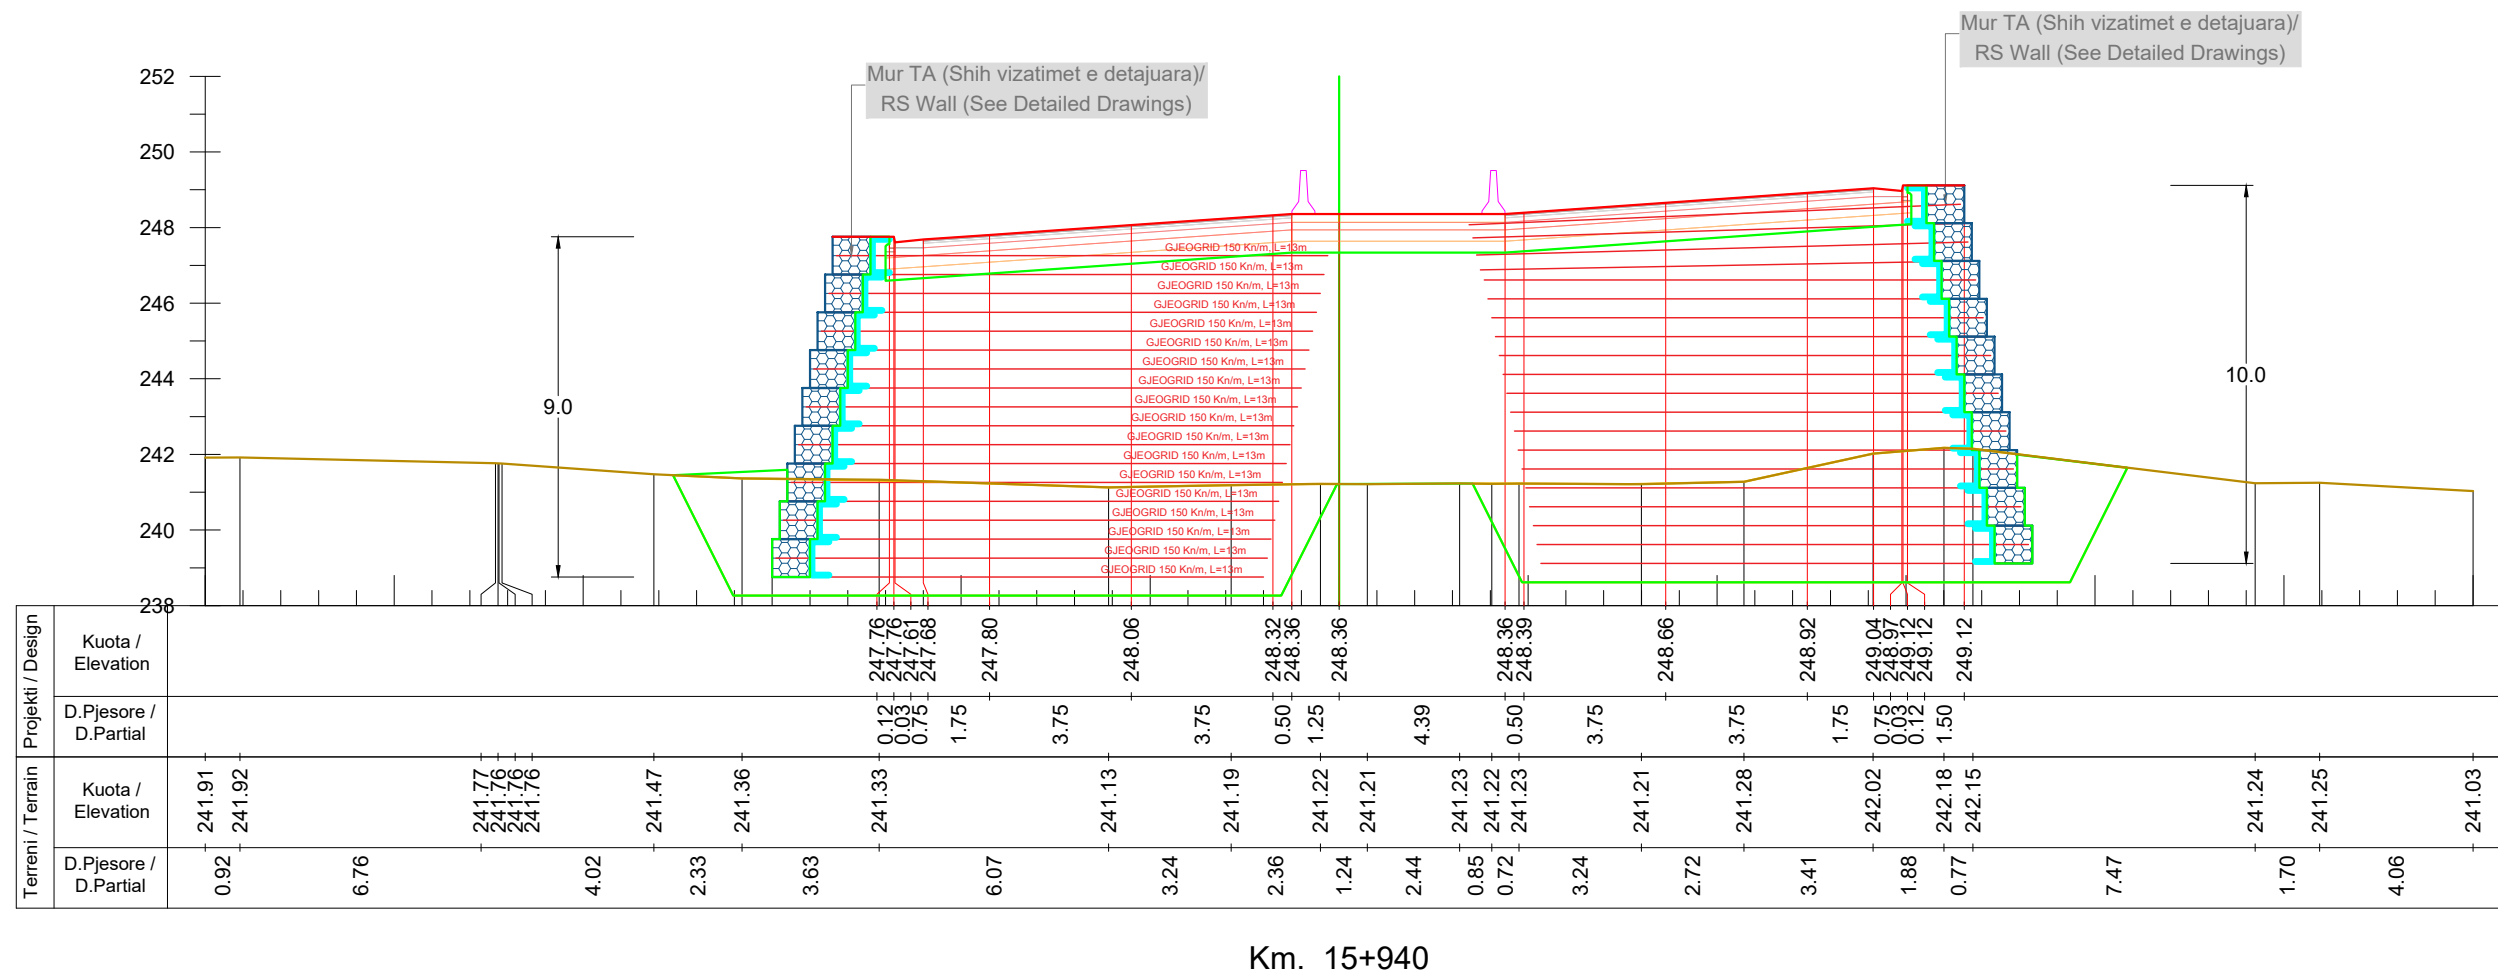

INVESTITORI / INVESTOR
"Autoriteti Rrugor Shqiptar"

Address: Rr. "Sami Frasheri", Nr 33, Tirane
Mob: 04 222 3600
E-mail: info@arrsh.gov.al



JV: "InfraKonsult" shpk & "HMK-Consulting" shpk



"Studim Projektim - Zgjerimi i segmentit rrugor
dalje Elbasan-Prenjas-Qafe Thane", (Faza IV) /
"Design Study of road segment exit
Elbasan-Prenjas-Qafe Thane" (Phase IV)

**Profilat Terthore /
Cross Sections**


FAZA - PROJEKT ZBATIM
PHASE - DETAIL DESIGN

SHKALLA / SCALE: 1:200
Date: Tiranë 2023

VIZATIMI Nr: E (68)
PAGE No:

PROJEKTUES :
DESIGN ENGINEERS:

Ing./Eng. Sokol METOJA
Ing./Eng. Redi STRUGA
Ing./Eng. Orgest MERTIKA
Ing./Eng. Kristi YZEIRAJ
Ing./Eng. Xhoana MARKU

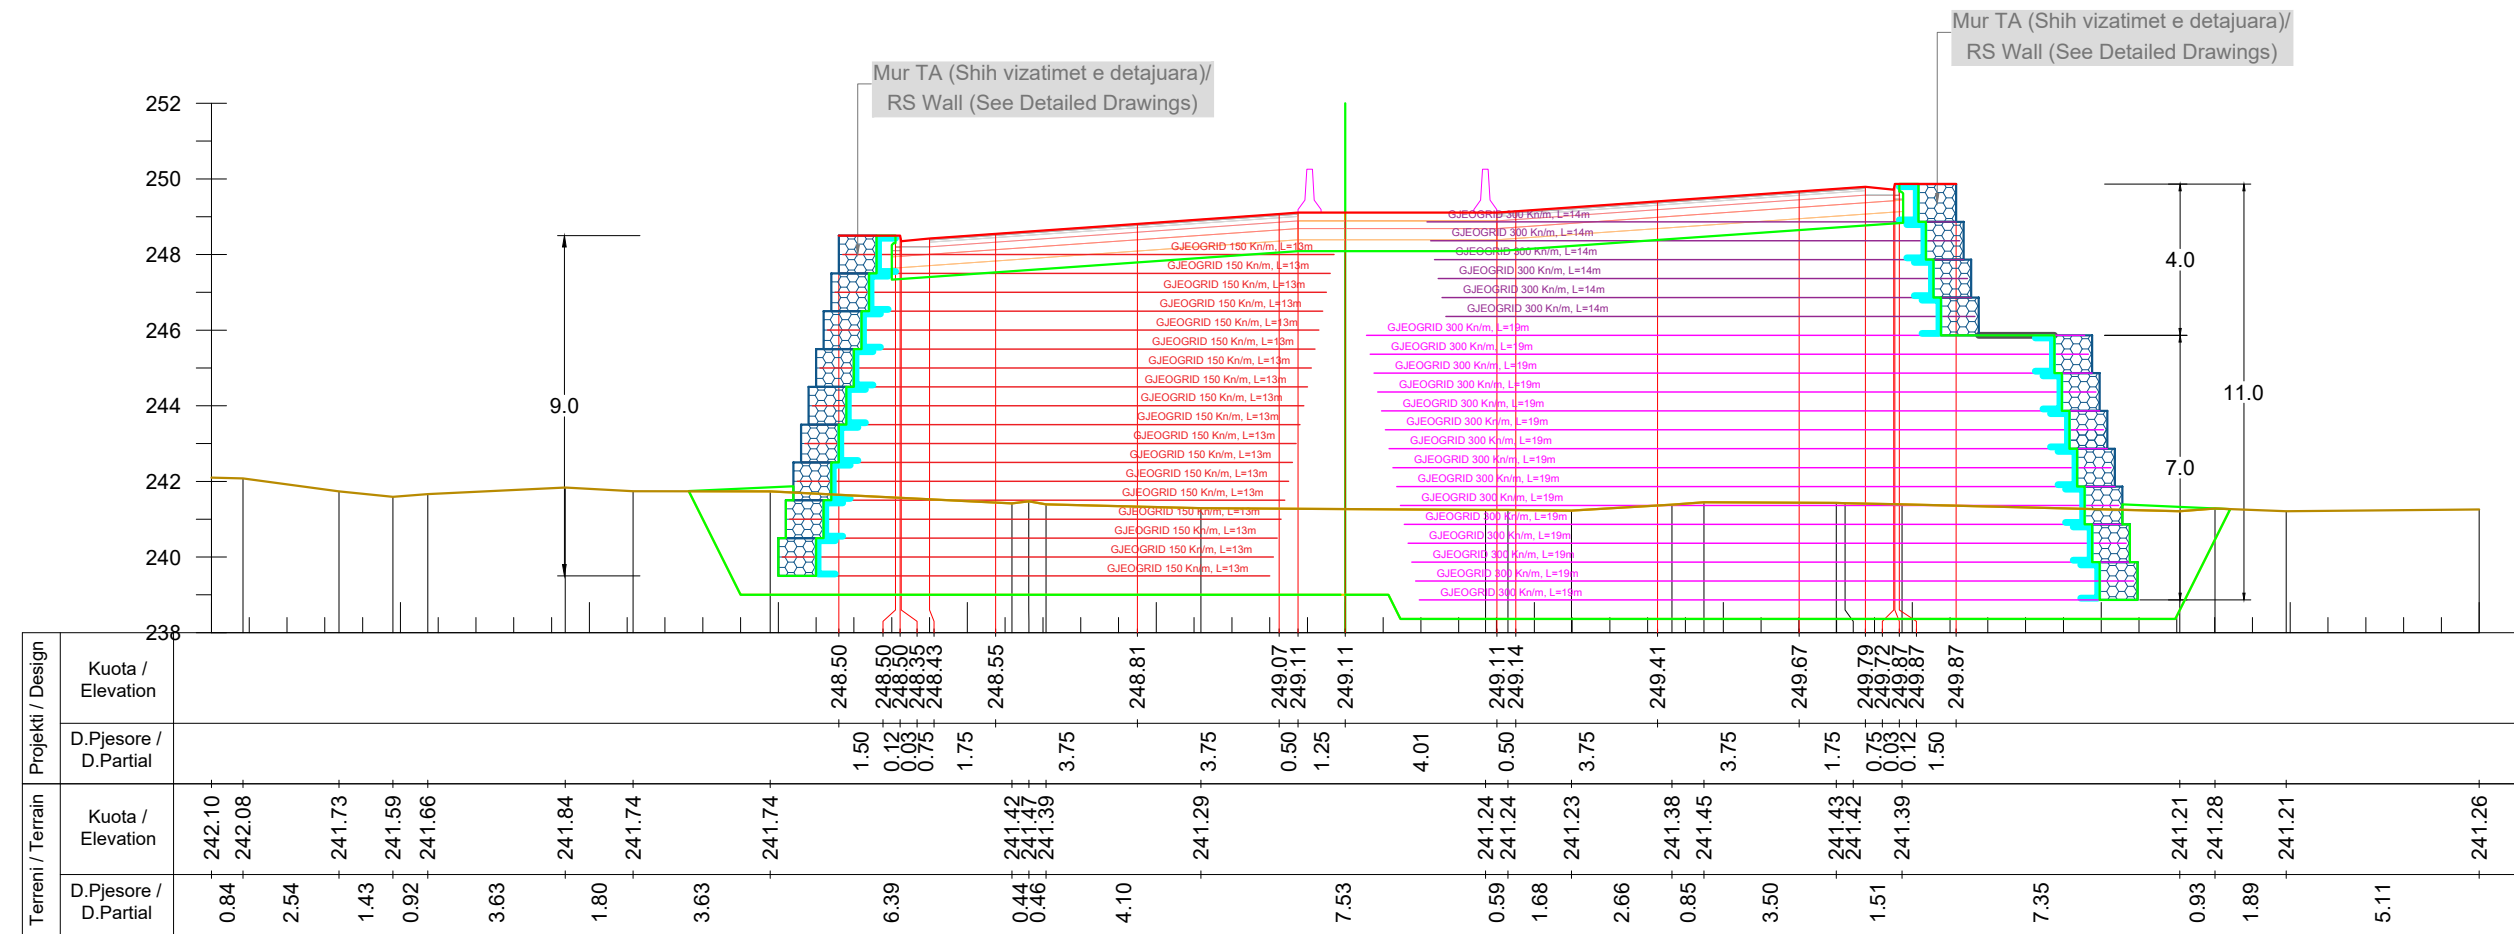

Km. 15+960



INVESTITORI / INVESTOR
"Autoriteti Rrugor Shqiptar"

Address: Rr. "Sami Frasherit", Nr 33, Tirane
 Mob: 04 222 3600
 E-mail: info@arrsh.gov.al



JV: "InfraKonsult" shpk & "HMK-Consulting" shpk



"Studim Projektim - Zgjerimi i segmentit rrugor
 dalje Elbasan-Prenjas-Qafe Thane", (Faza IV) /
 "Design Study of road segment exit
 Elbasan-Prenjas-Qafe Thane" (Phase IV)

**Profilat Terthore /
 Cross Sections**


FAZA - PROJEKT ZBATIM
 PHASE - DETAIL DESIGN

SHKALLA SCALE 1:200 Date: Tiranë 2023

VIZATIMI Nr: E (69)
 PAGE No:

PROJEKTUES :
 DESIGN ENGINEERS:

Ing./Eng. Sokol METOJA
 Ing./Eng. Redi STRUGA
 Ing./Eng. Orgest MERTIKA
 Ing./Eng. Kristi YZEIRAJ
 Ing./Eng. Xhoana MARKU

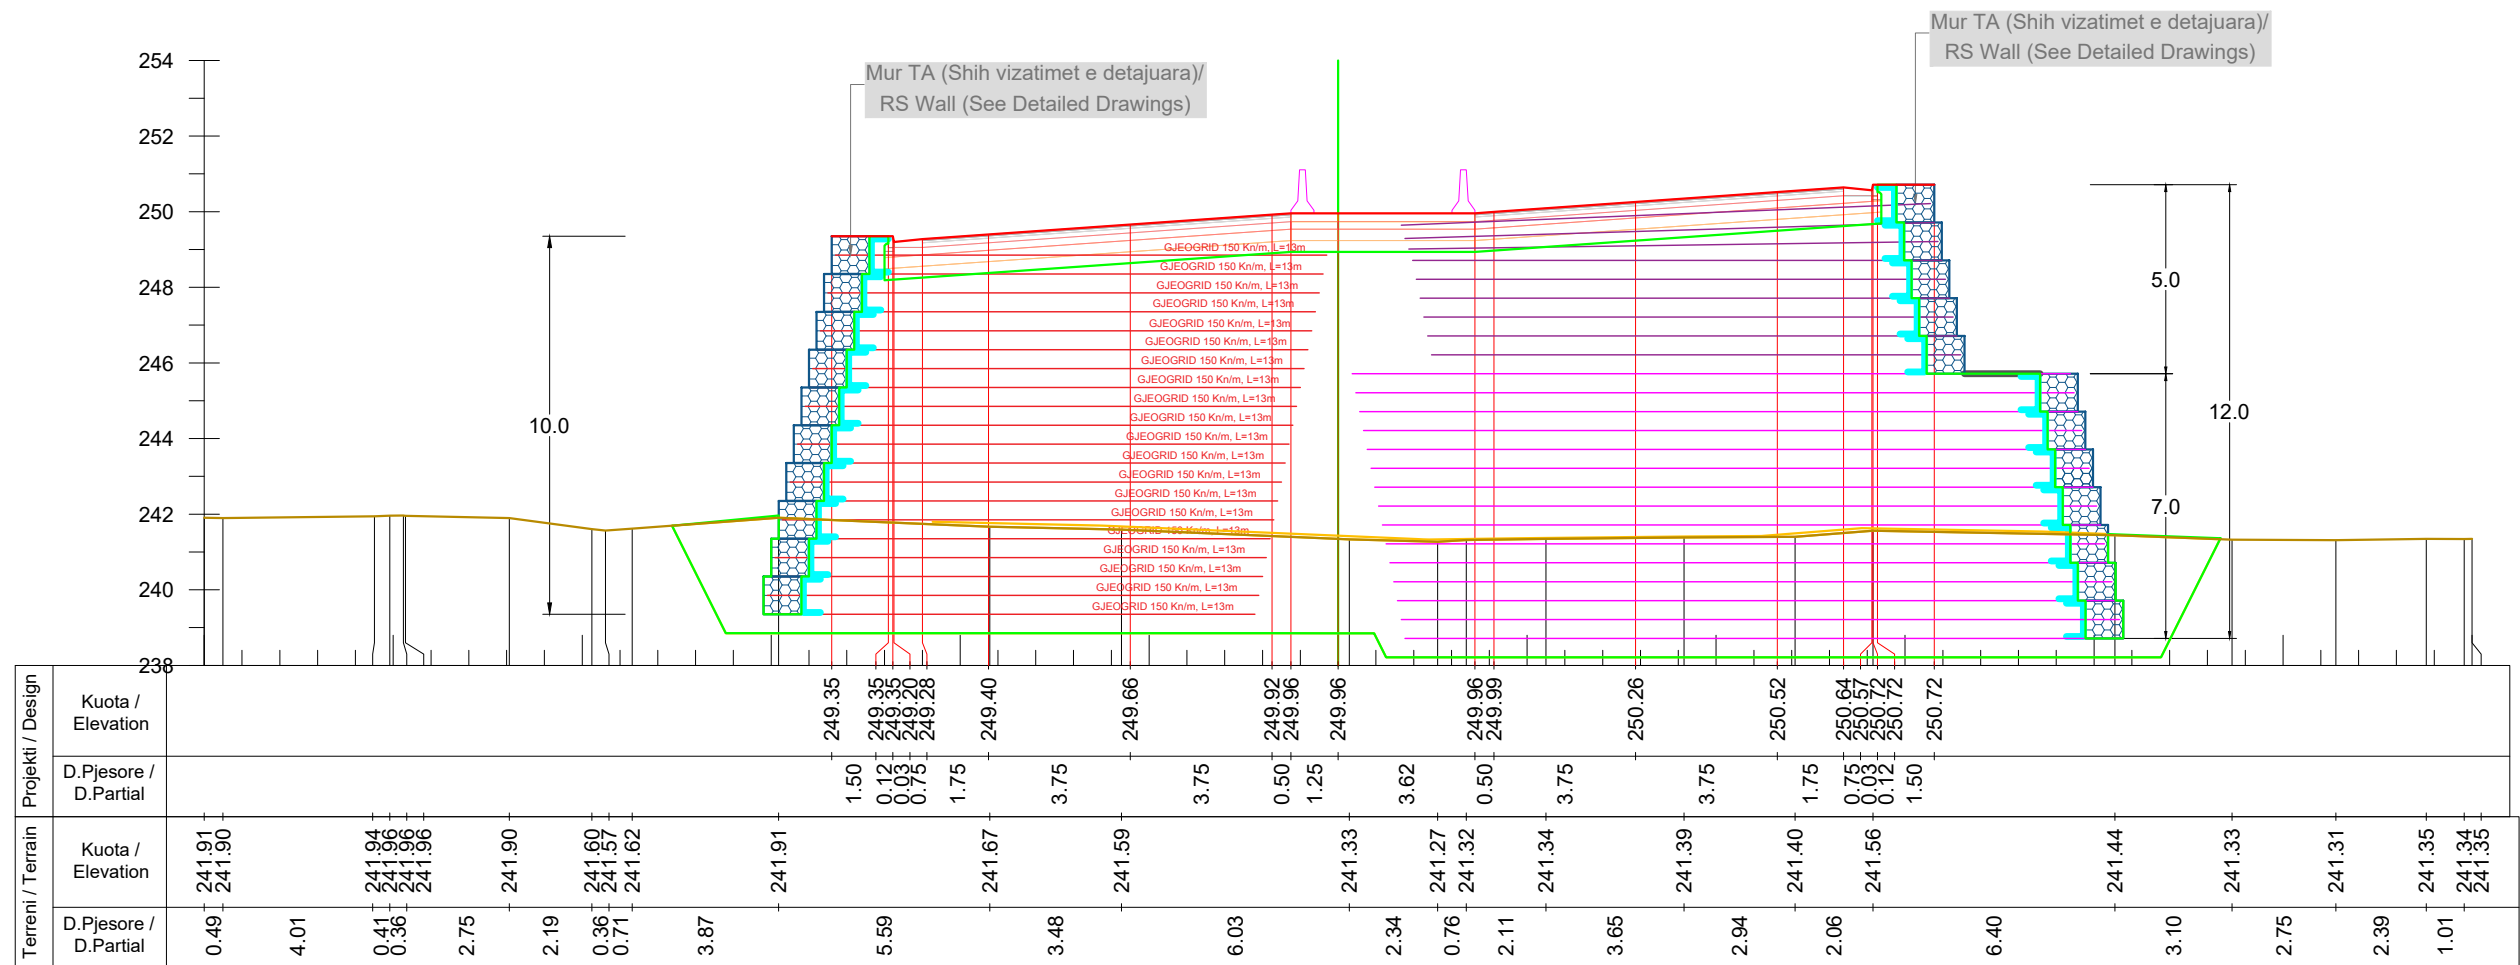

Km. 15+980



INVESTITORI / INVESTOR
"Autoriteti Rrugor Shqiptar"

Address: Rr. "Sami Frasheri", Nr 33, Tirane
 Mob: 04 222 3600
 E-mail: info@arrsh.gov.al



JV: "InfraKonsult" shpk & "HMK-Consulting" shpk



"Studim Projektim - Zgjerimi i segmentit rrugor
 dalje Elbasan-Prenjas-Qafe Thane", (Faza IV) /
 "Design Study of road segment exit
 Elbasan-Prenjas-Qafe Thane" (Phase IV)

**Profilat Terthore /
 Cross Sections**


FAZA - PROJEKT ZBATIM
 PHASE - DETAIL DESIGN

SHKALLA / SCALE 1:200 Date: Tiranë 2023

VIZATIMI Nr: E (70)
 PAGE No:

PROJEKTUES :
 DESIGN ENGINEERS:

Ing./Eng. Sokol METOJA
 Ing./Eng. Redi STRUGA
 Ing./Eng. Orgest MERTIKA
 Ing./Eng. Kristi YZEIRAJ
 Ing./Eng. Xhoana MARKU

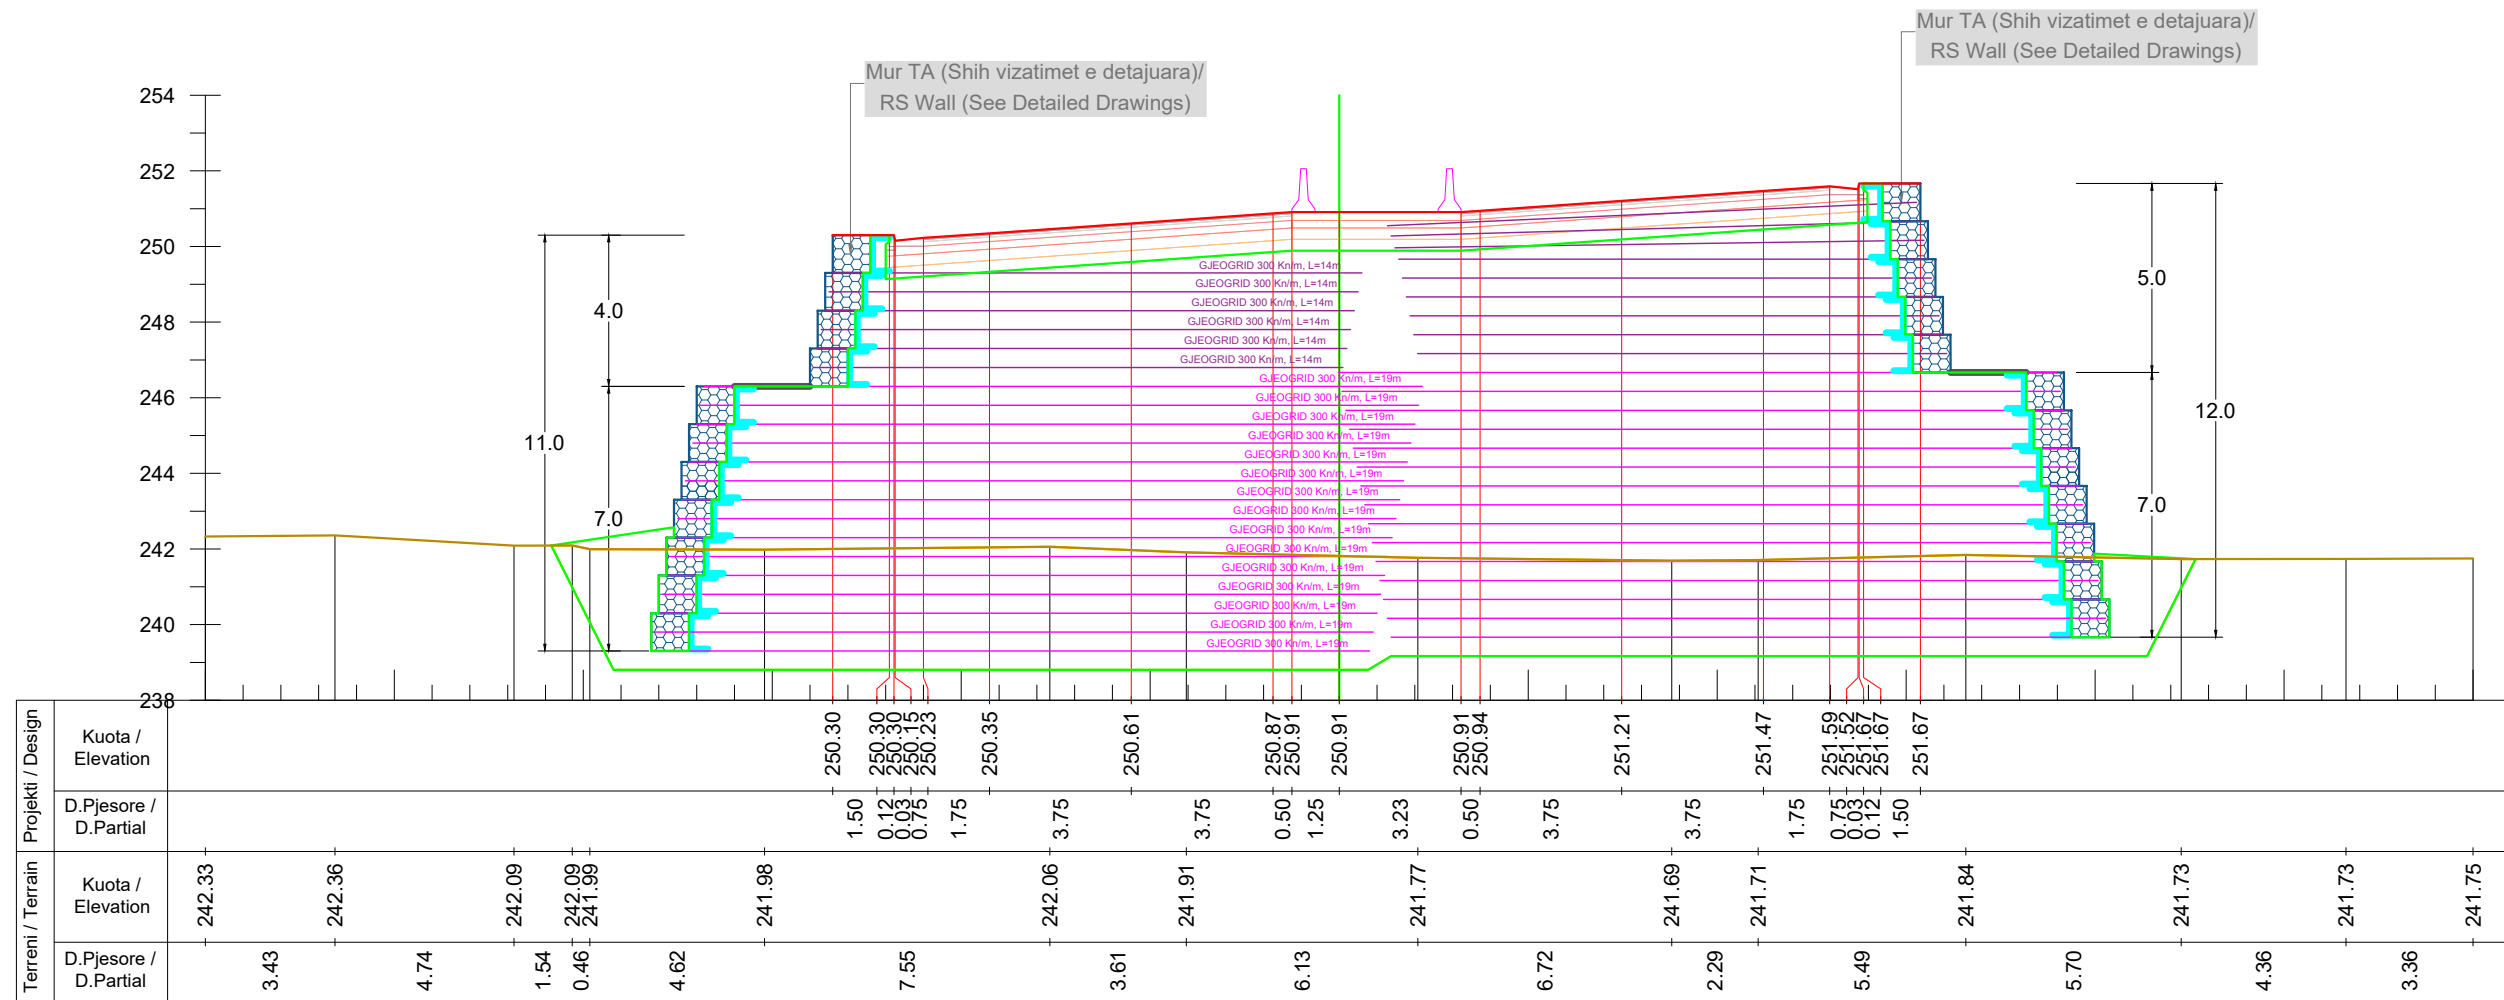

Km. 16+000



INVESTITORI / INVESTOR
"Autoriteti Rrugor Shqiptar"

Address: Rr. "Sami Frasheri", Nr 33, Tirane
 Mob: 04 222 3600
 E-mail: info@arrsh.gov.al



JV: "InfraKonsult" shpk & "HMK-Consulting" shpk



"Studim Projektim - Zgjerimi i segmentit rrugor
 dalje Elbasan-Prenjas-Qafe Thane", (Faza IV) /
 "Design Study of road segment exit
 Elbasan-Prenjas-Qafe Thane" (Phase IV)

**Profilat Terthore /
 Cross Sections**


FAZA - PROJEKT ZBATIM
 PHASE - DETAIL DESIGN

SHKALLA / SCALE: 1:200 Date: Tiranë 2023

VIZATIMI Nr: E (71)
 PAGE No:

PROJEKTUES :
 DESIGN ENGINEERS:

Ing./Eng. Sokol METOJA
 Ing./Eng. Redi STRUGA
 Ing./Eng. Orgest MERTIKA
 Ing./Eng. Kristi YZEIRAJ
 Ing./Eng. Xhoana MARKU

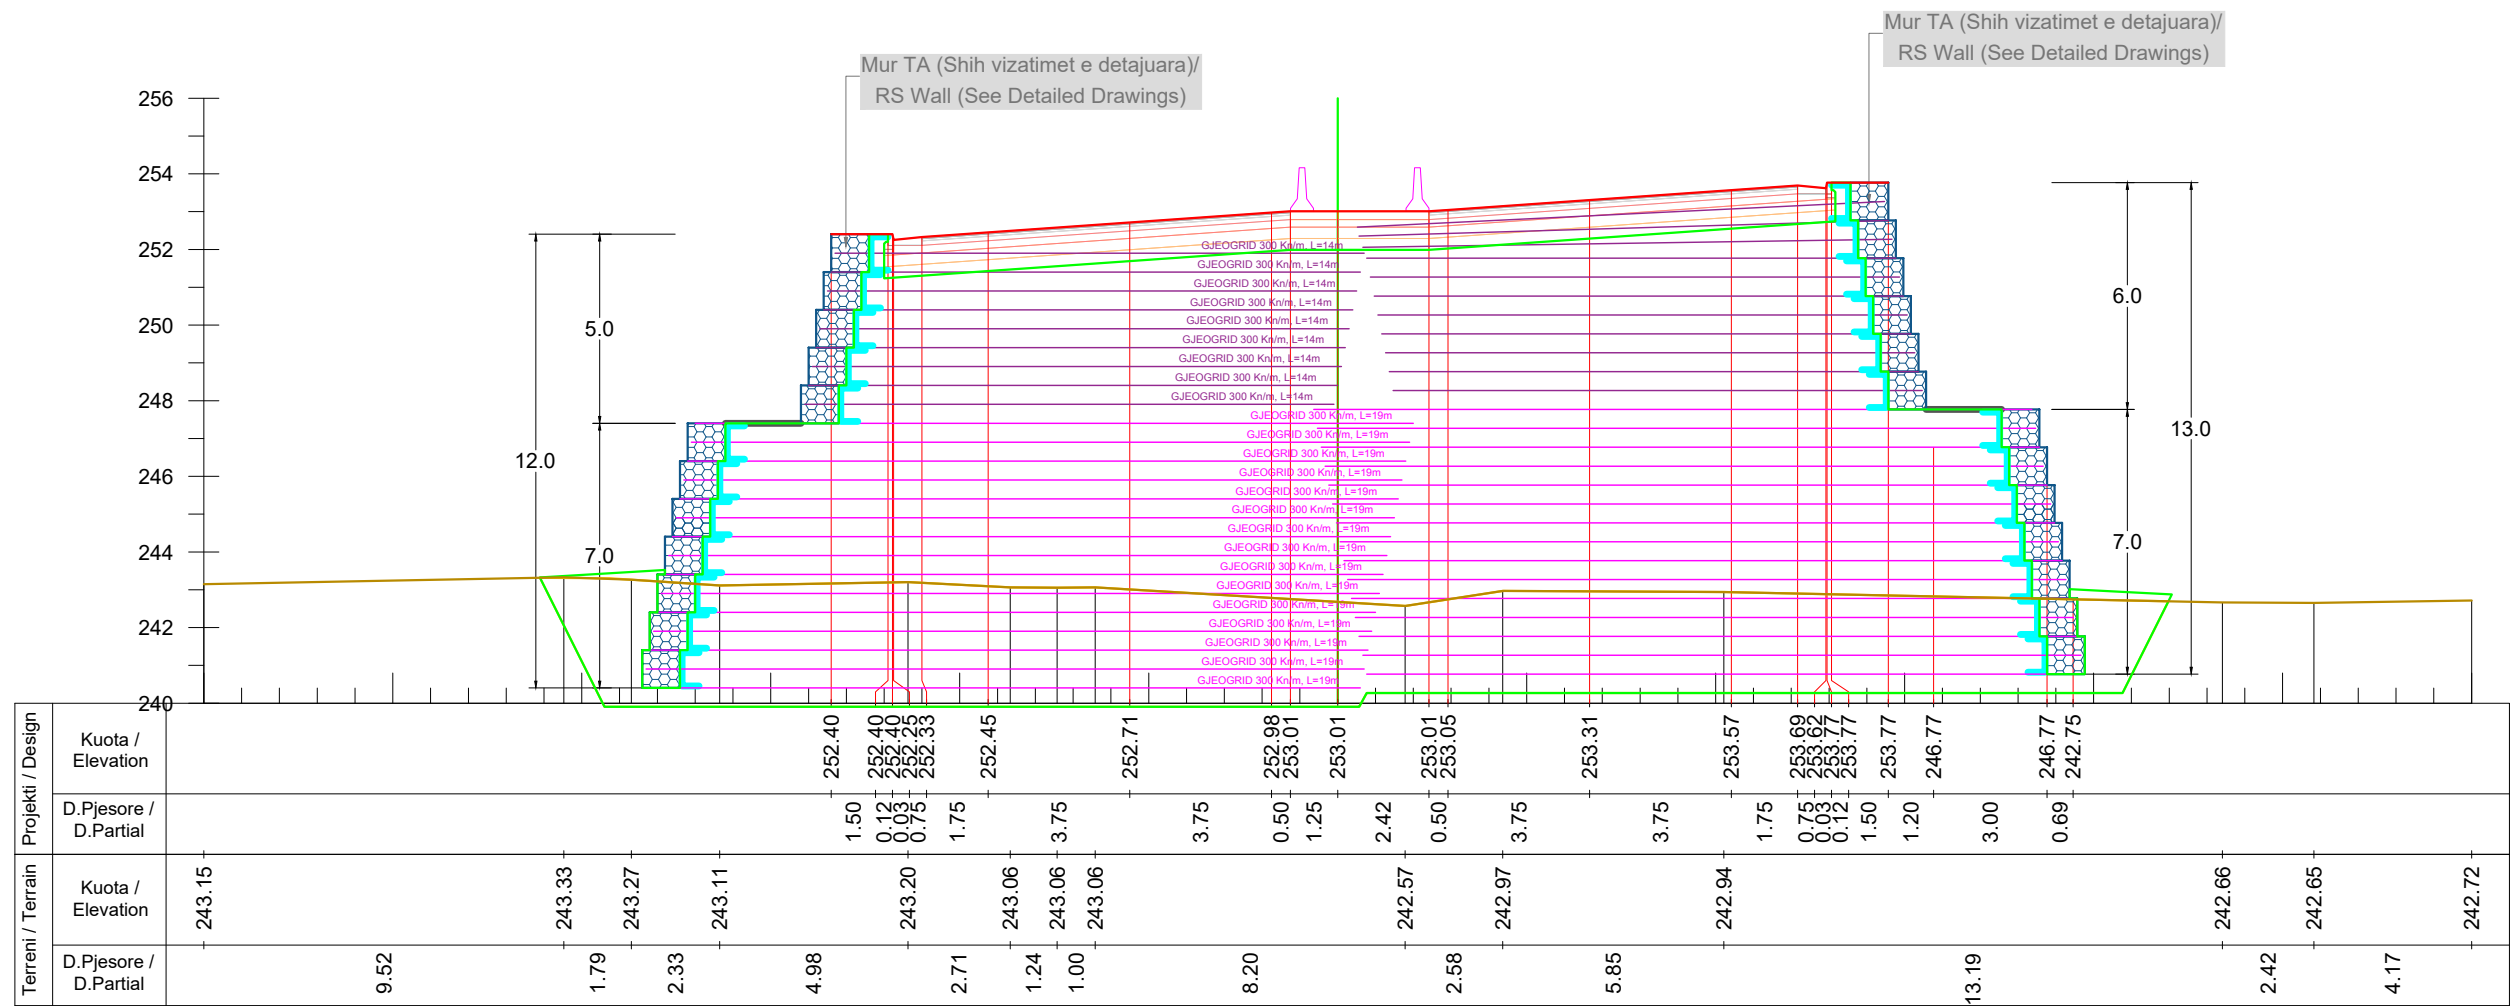

Km. 16+040



INVESTITORI / INVESTOR
"Autoriteti Rrugor Shqiptar"

Address: Rr. "Sami Frasheri", Nr 33, Tirane
 Mob: 04 222 3600
 E-mail: info@arrsh.gov.al



JV: "InfraKonsult" shpk & "HMK-Consulting" shpk



"Studim Projektim - Zgjerimi i segmentit rrugor
 dalje Elbasan-Prenjas-Qafe Thane", (Faza IV) /
 "Design Study of road segment exit
 Elbasan-Prenjas-Qafe Thane" (Phase IV)

**Profilat Terthore /
 Cross Sections**


FAZA - PROJEKT ZBATIM
 PHASE - DETAIL DESIGN

SHKALLA SCALE 1:200 Date: Tiranë 2023


VIZATIMI Nr: E (73)
 PAGE No:

PROJEKTUES :
 DESIGN ENGINEERS:

Ing./Eng. Sokol METOJA
 Ing./Eng. Redi STRUGA
 Ing./Eng. Orgest MËRTIKA
 Ing./Eng. Kristi YZEIRAJ
 Ing./Eng. Xhoana MARKU

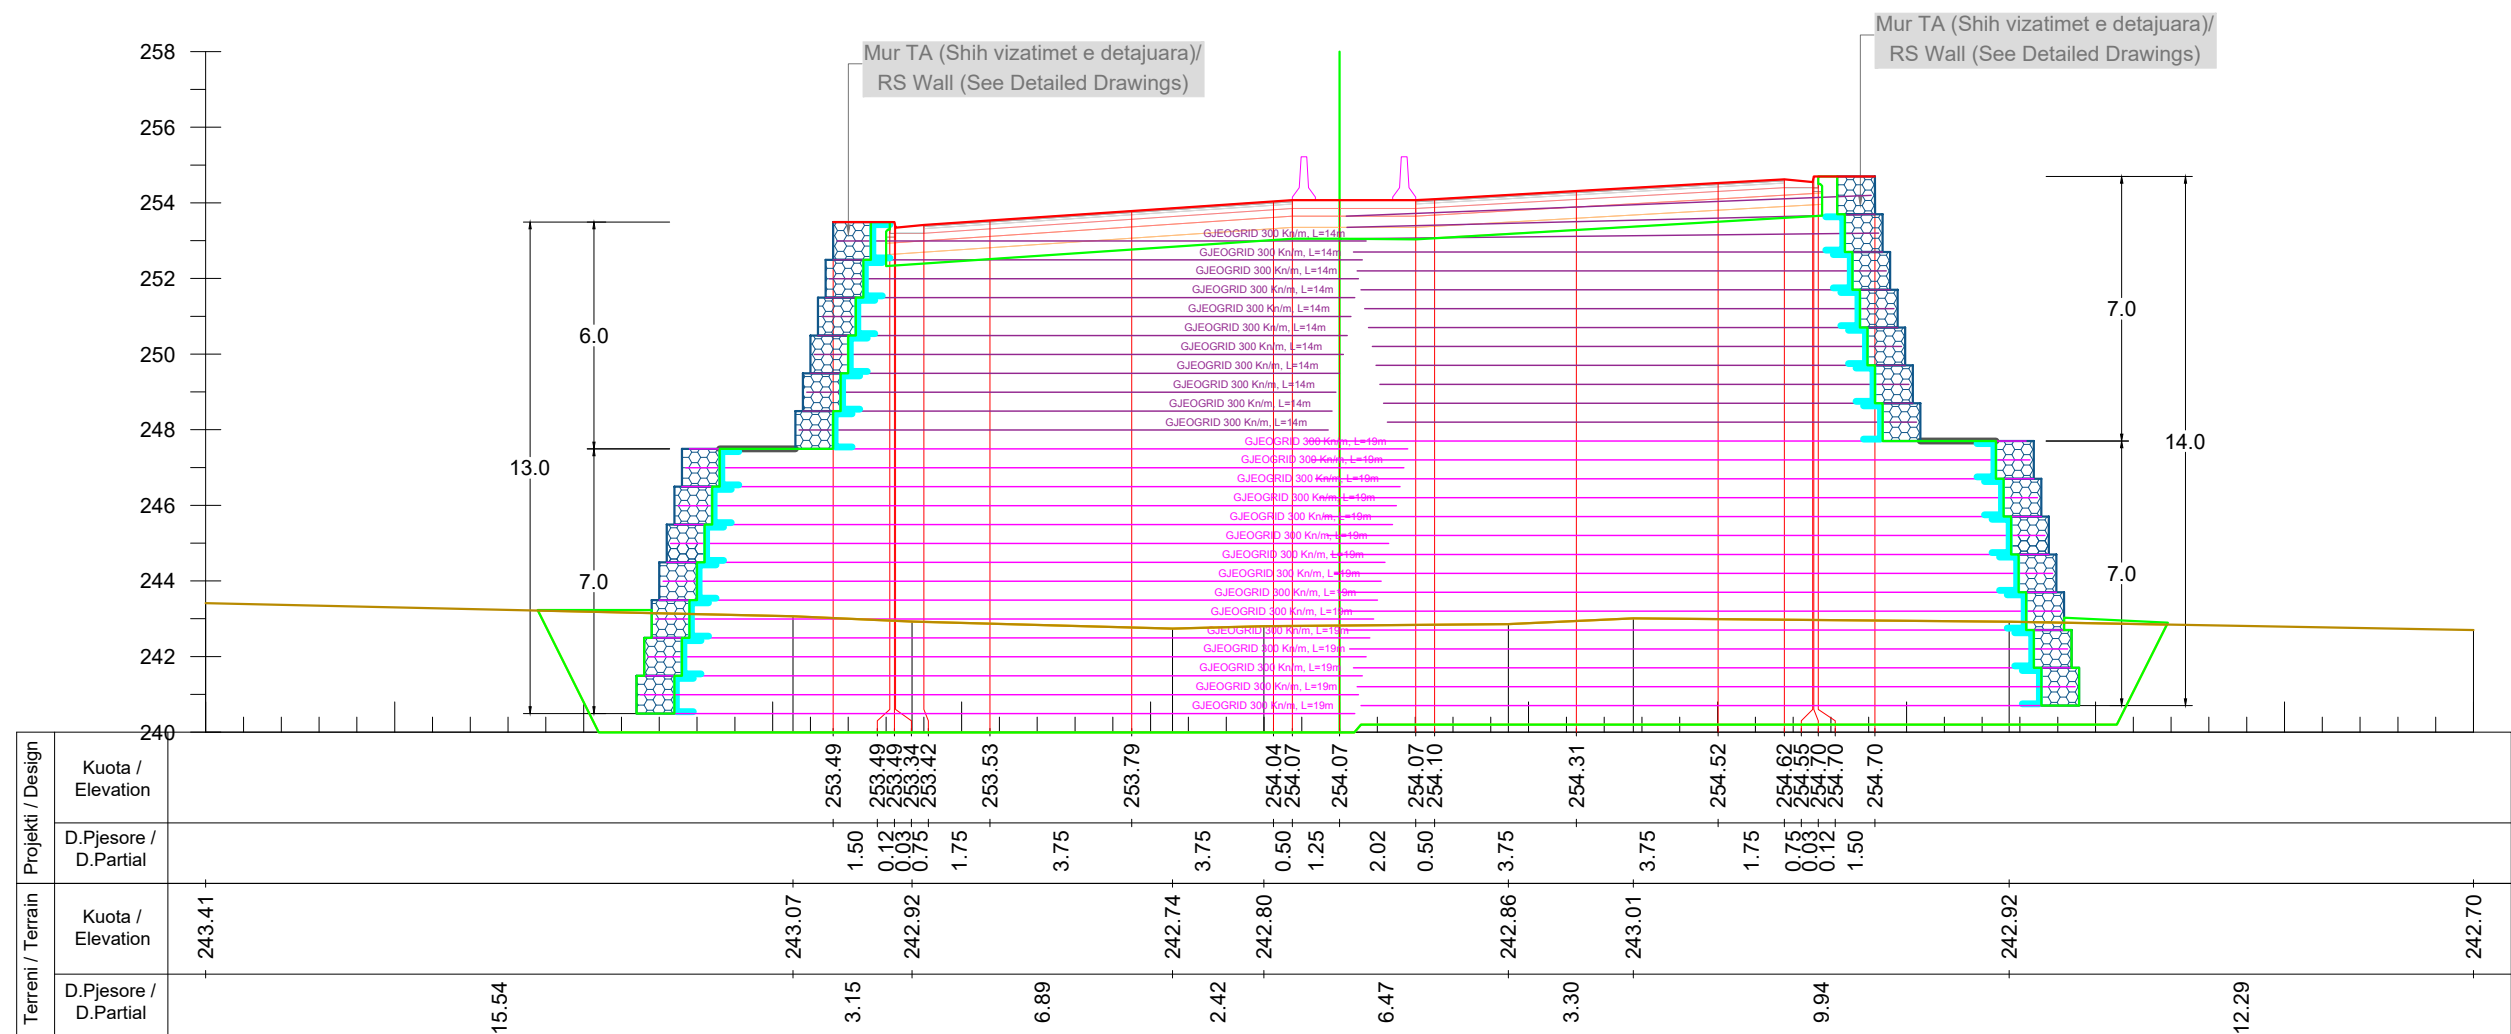

Km. 16+060

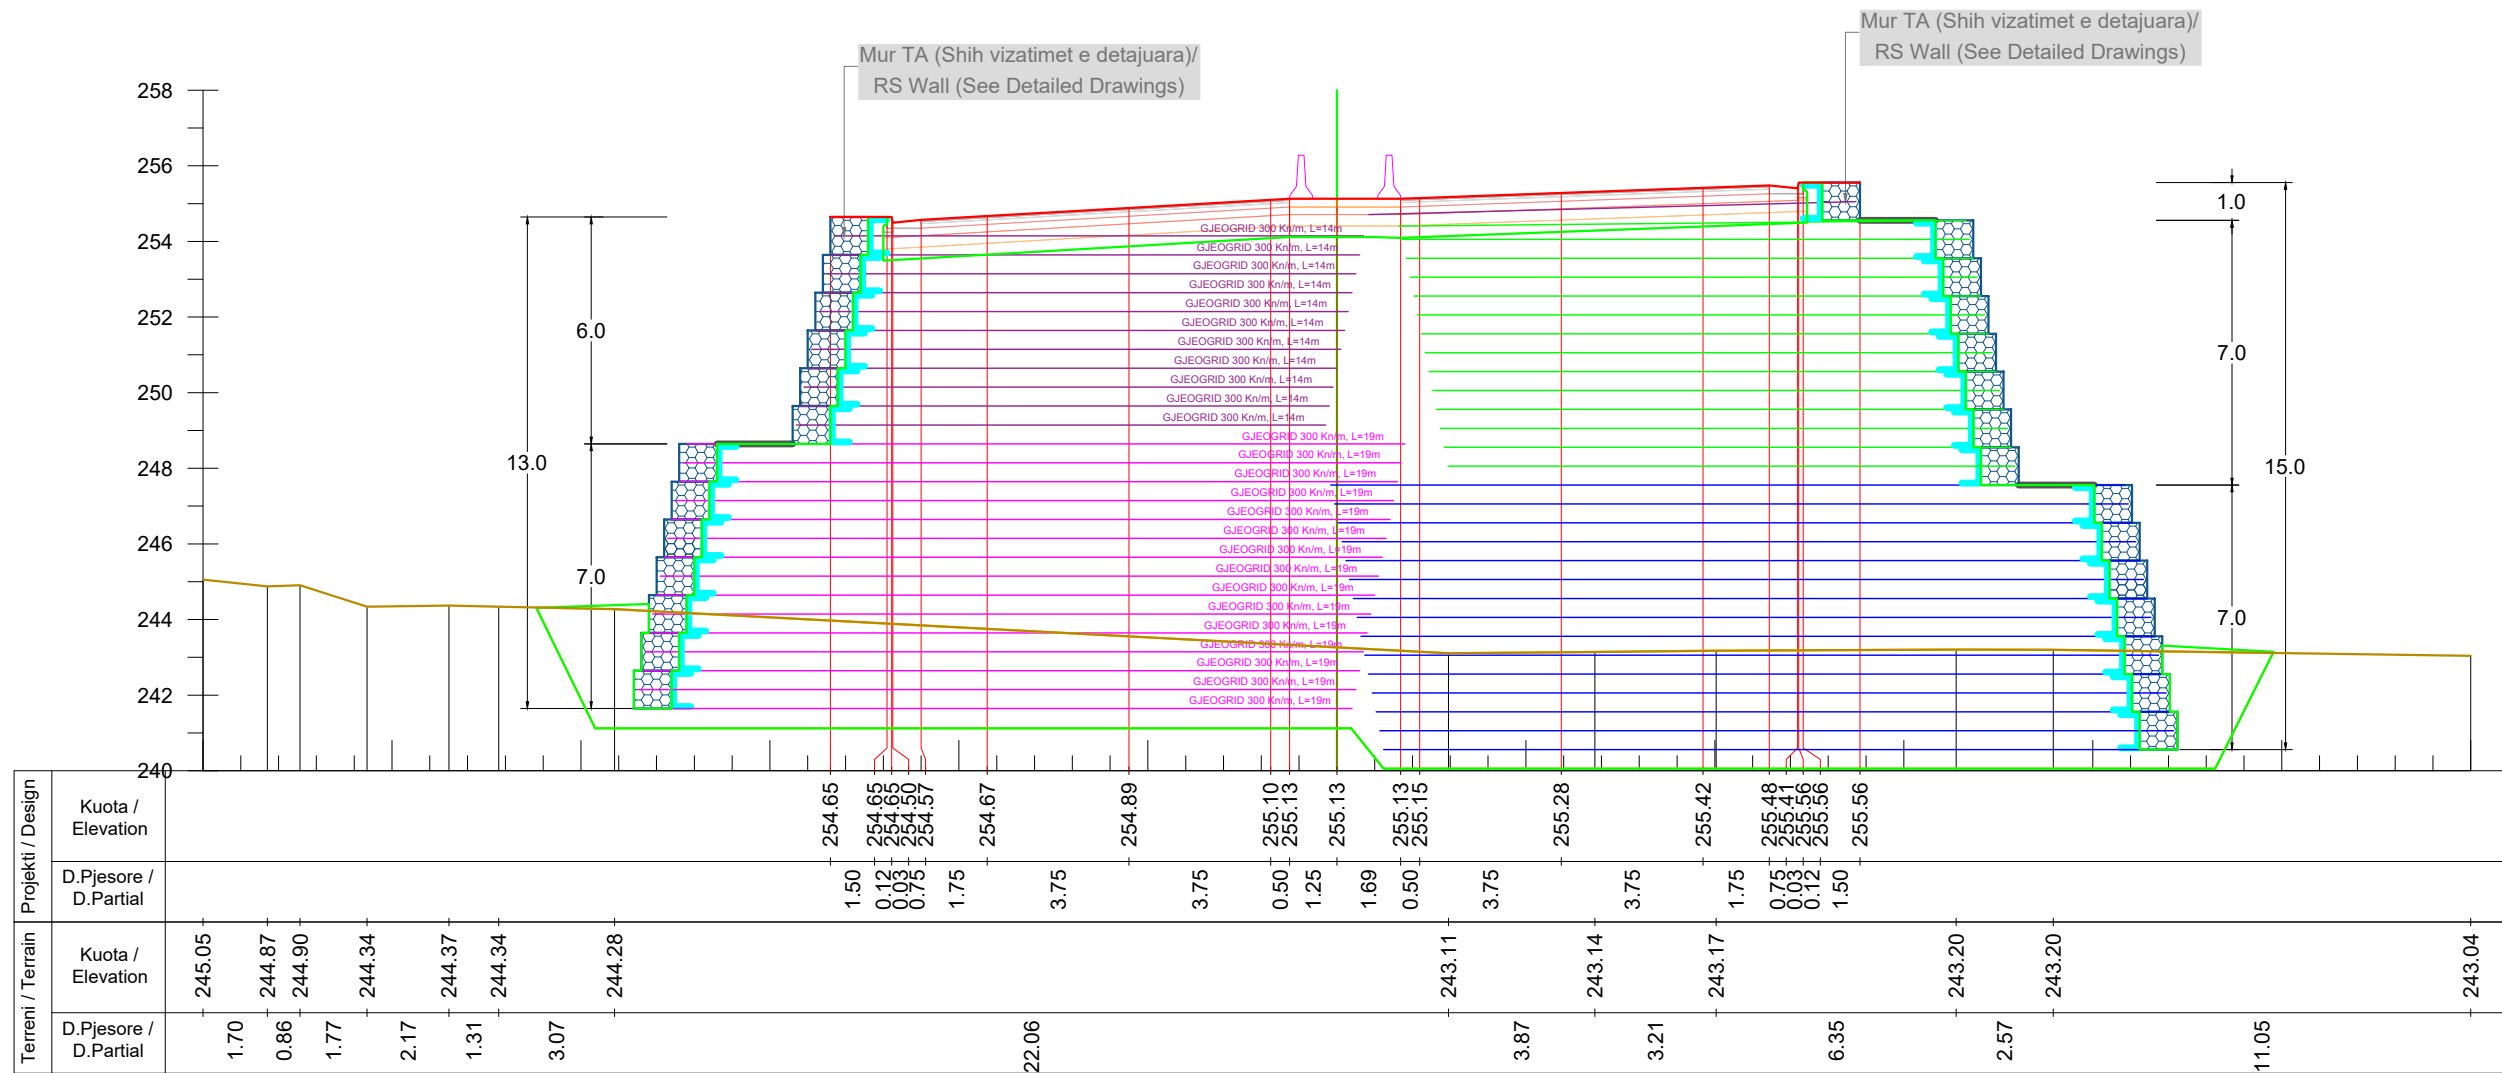

Km. 16+080



INVESTITORI / INVESTOR
"Autoriteti Rrugor Shqiptar"

Address: Rr. "Sami Frasheri", Nr 33, Tirane
 Mob: 04 222 3600
 E-mail: info@arsh.gov.al



JV: "InfraKonsult" shpk & "HMK-Consulting" shpk



"Studim Projektim - Zgjerimi i segmentit rrugor
 dalje Elbasan-Prenjas-Qafe Thane", (Faza IV) /
 "Design Study of road segment exit
 Elbasan-Prenjas-Qafe Thane" (Phase IV)

**Profilat Terthore /
 Cross Sections**


FAZA - PROJEKT ZBATIM
 PHASE - DETAIL DESIGN

SHKALLA / SCALE: 1:200 Date: Tiranë 2023

VIZATIMI Nr: E (75)
 PAGE No:

PROJEKTUES :
 DESIGN ENGINEERS:

Ing./Eng. Sokol METOJA
 Ing./Eng. Redi STRUGA
 Ing./Eng. Orgest MERTIKA
 Ing./Eng. Kristi YZEIRAJ
 Ing./Eng. Xhoana MARKU

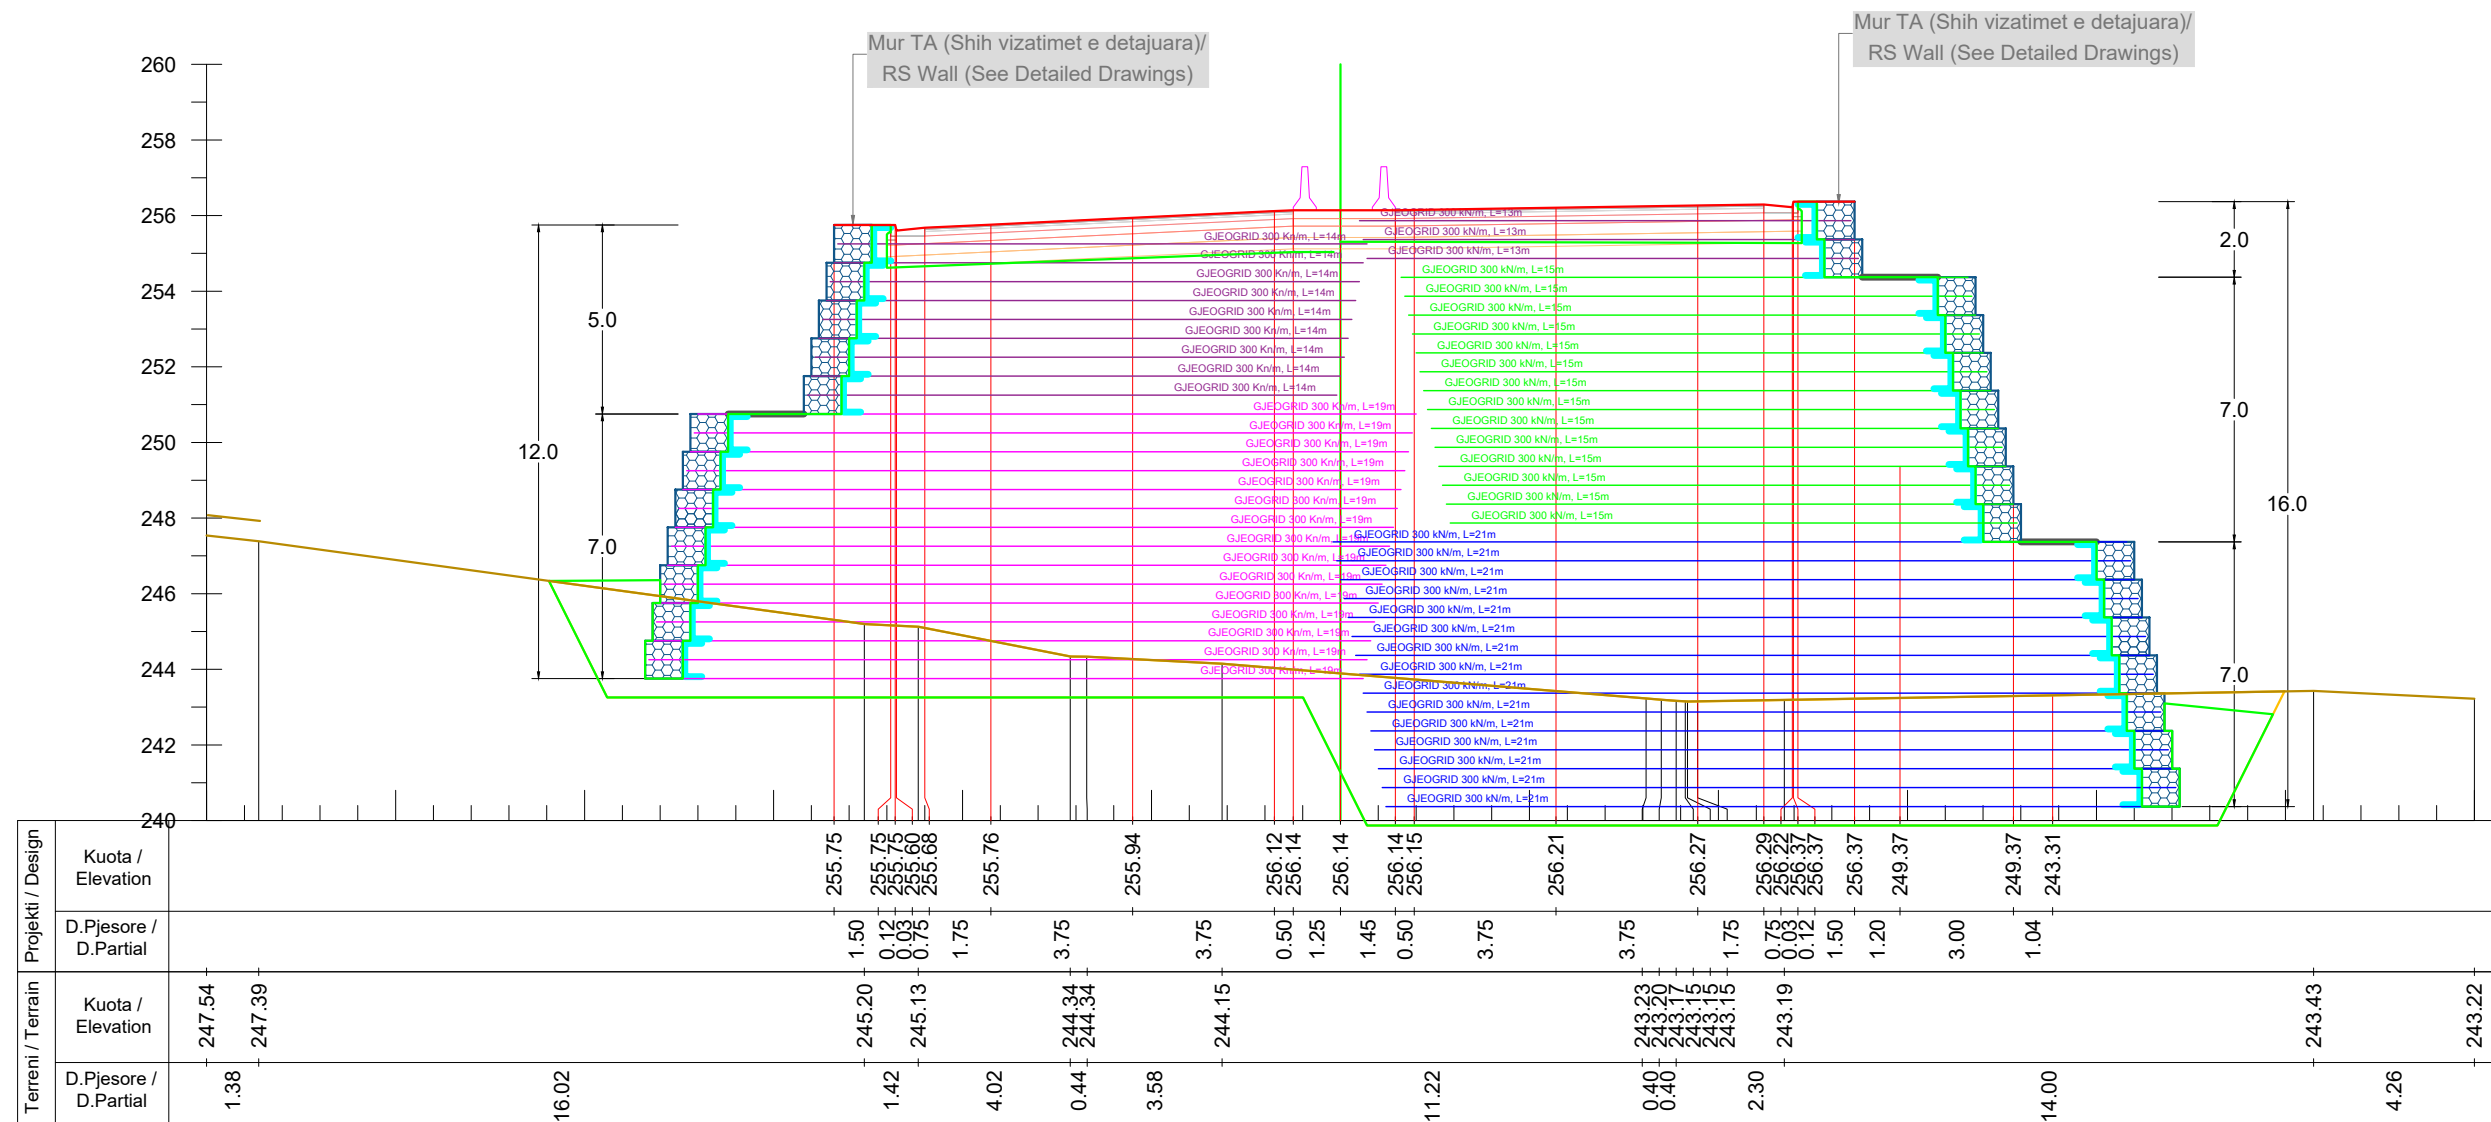

Km. 16+100



INVESTITORI / INVESTOR
"Autoriteti Rrugor Shqiptar"

Address: Rr. "Sami Frasherit", Nr 33, Tirane
 Mob: 04 222 3600
 E-mail: info@arrsh.gov.al



JV: "InfraKonsult" shpk & "HMK-Consulting" shpk



"Studim Projektim - Zgjerimi i segmentit rrugor
 dalje Elbasan-Prenjas-Qafe Thane", (Faza IV) /
 "Design Study of road segment exit
 Elbasan-Prenjas-Qafe Thane" (Phase IV)

**Profilar Terthore /
 Cross Sections**


FAZA - PROJEKT ZBATIM
 PHASE - DETAIL DESIGN

SHKALLA / SCALE: 1:200
 Date: Tiranë 2023

VIZATIMI Nr: E (76)
 PAGE No:

PROJEKTUES :
 DESIGN ENGINEERS:

Ing./Eng. Sokol METOJA
 Ing./Eng. Redi STRUGA
 Ing./Eng. Orgest MERTIKA
 Ing./Eng. Kristi YZEIRAJ
 Ing./Eng. Xhoana MARKU

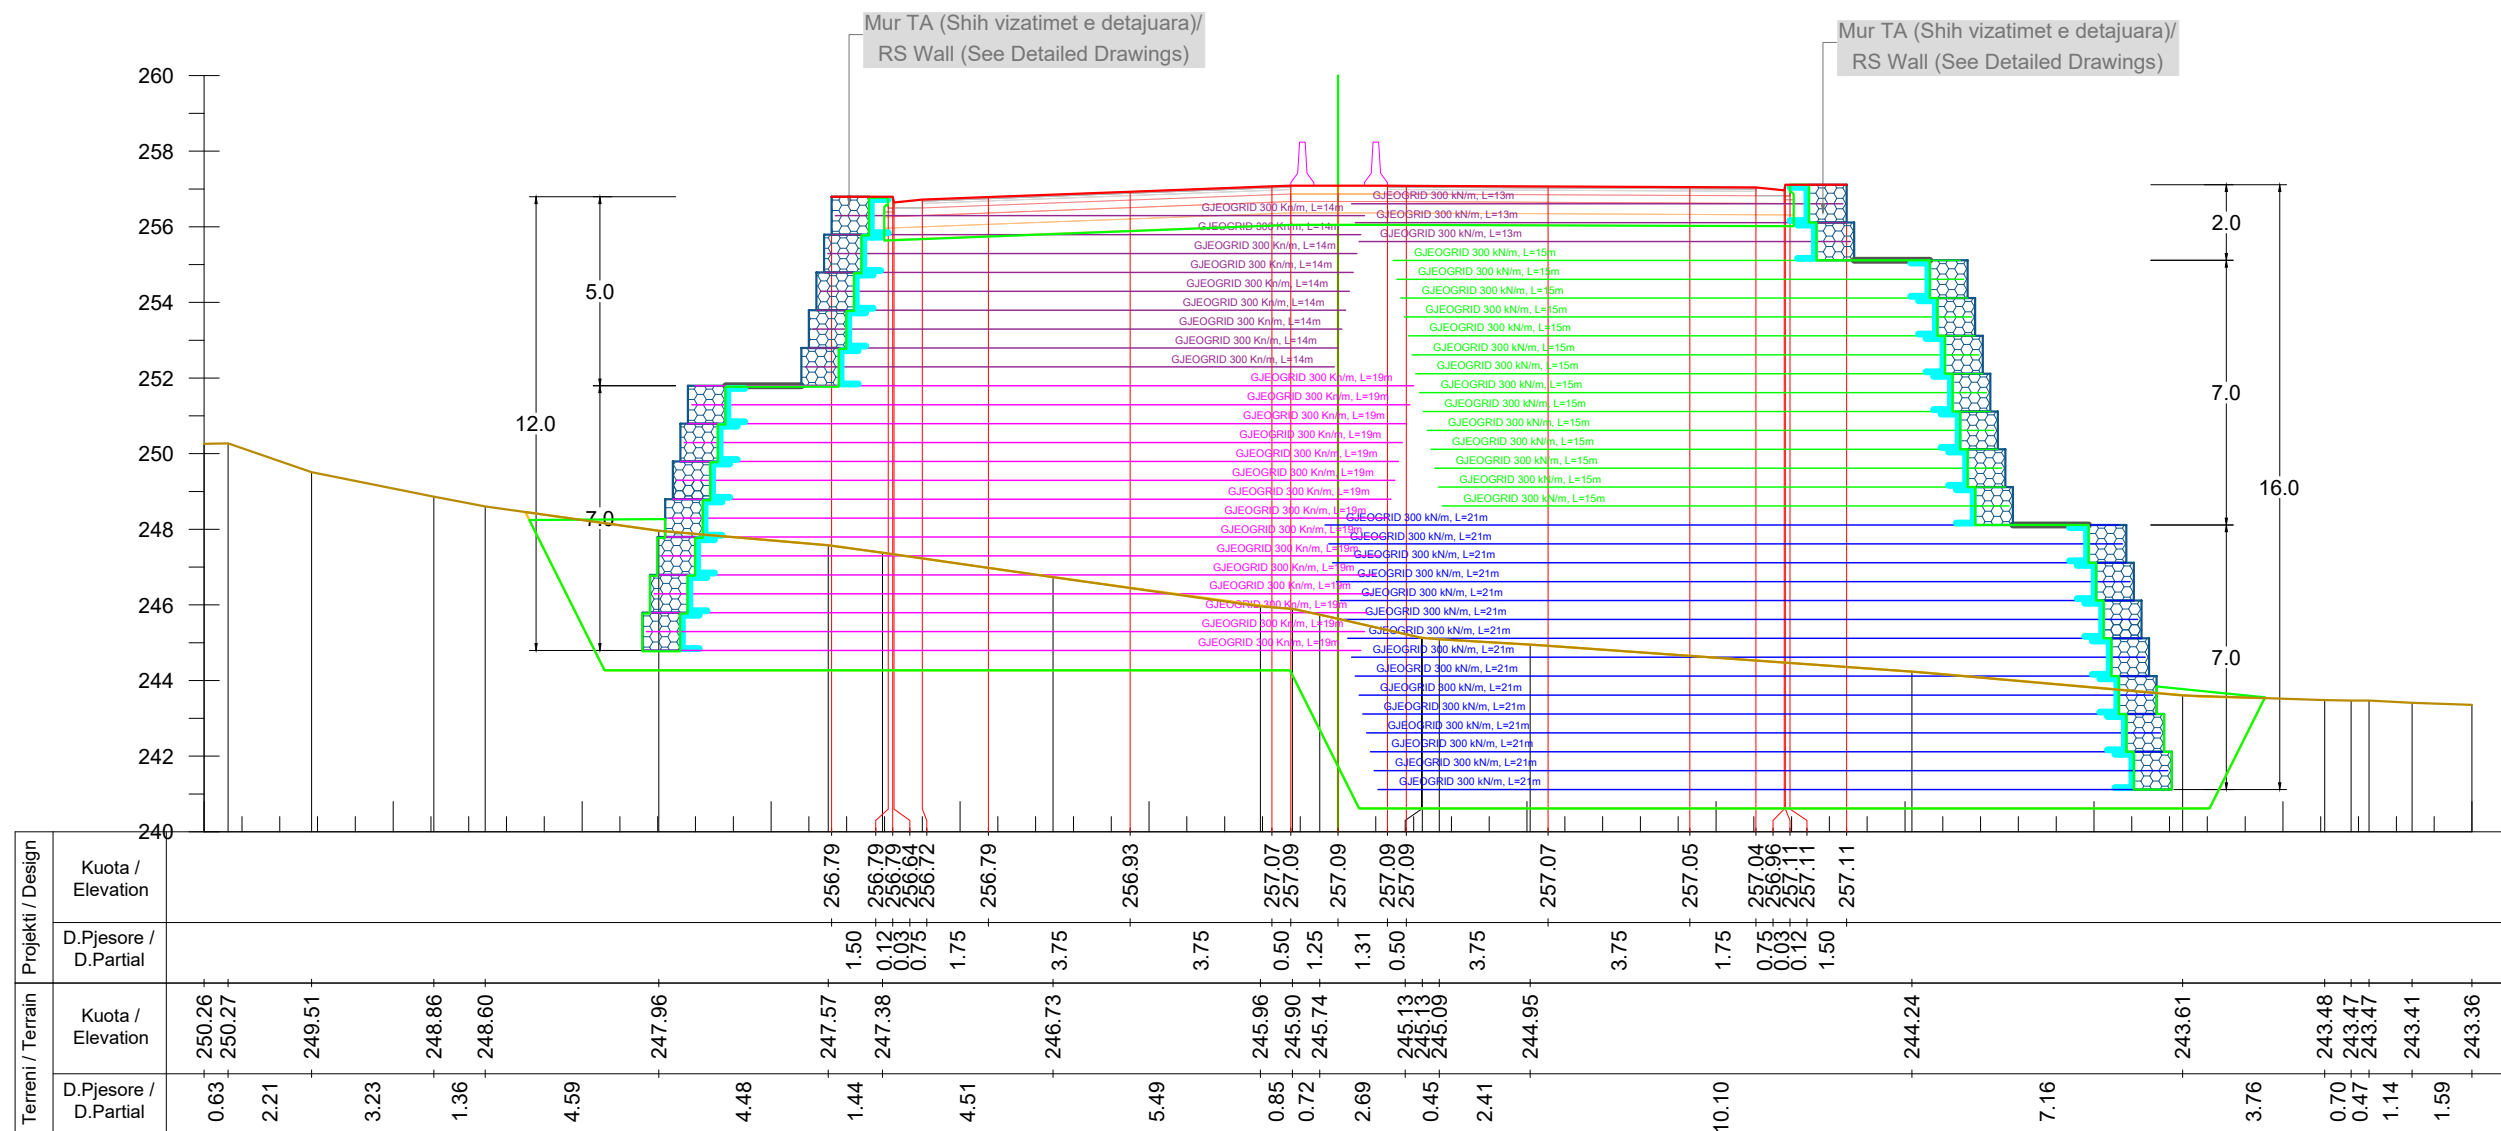

Km. 16+120



INVESTITORI / INVESTOR
"Autoriteti Rrugor Shqiptar"

Address: Rr. "Sami Frasheri", Nr 33, Tirane
 Mob: 04 222 3600
 E-mail: info@arrsh.gov.al



JV: "InfraKonsult" shpk & "HMK-Consulting" shpk



"Studim Projektim - Zgjerimi i segmentit rrugor dalje Elbasan-Prenjas-Qafe Thane", (Faza IV) /
 "Design Study of road segment exit Elbasan-Prenjas-Qafe Thane" (Phase IV)


Profilat Terthore / Cross Sections

FAZA - PROJEKT ZBATIM PHASE - DETAIL DESIGN		
SHKALLA SCALE	1:200	Date: Tiranë 2023
VIZATIMI Nr: PAGE	E (77)	

PROJEKTUES :
 DESIGN ENGINEERS:

Ing./Eng. Sokol METOJA
 Ing./Eng. Redi STRUGA
 Ing./Eng. Orgest MERTIKA
 Ing./Eng. Kristi YZEIRAJ
 Ing./Eng. Xhoana MARKU



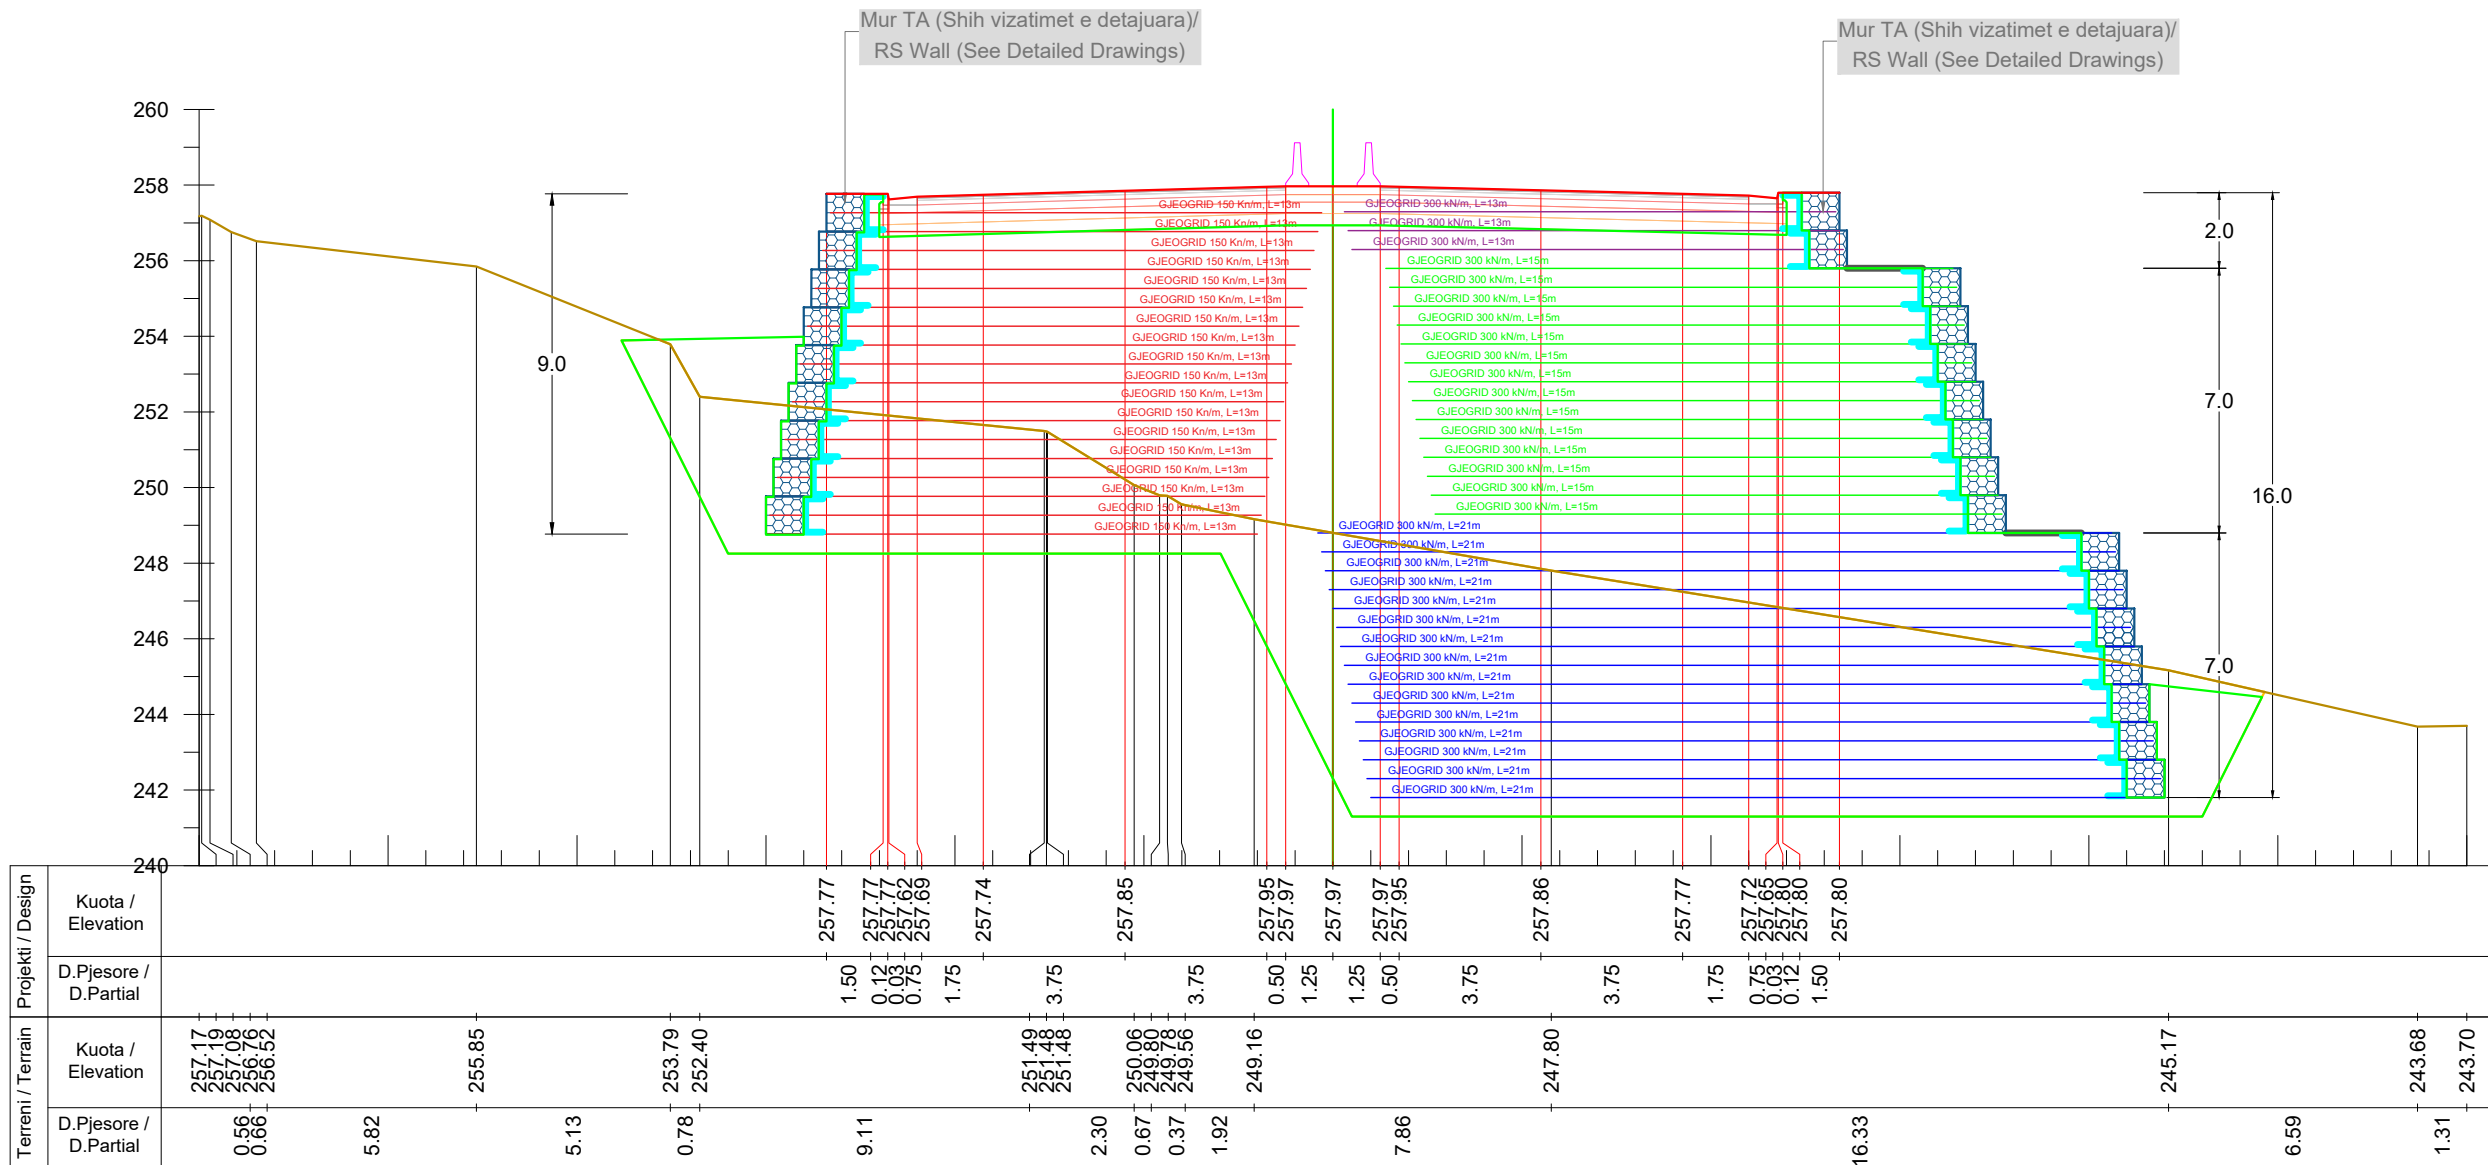

Km. 16+140



INVESTITORI / INVESTOR
"Autoriteti Rrugor Shqiptar"

Address: Rr. "Sami Frasheri", Nr 33, Tirane
 Mob: 04 222 3600
 E-mail: info@arrsh.gov.al



JV: "InfraKonsult" shpk & "HMK-Consulting" shpk



"Studim Projektim - Zgjerimi i segmentit rrugor
 dalje Elbasan-Prenjas-Qafe Thane", (Faza IV) /
 "Design Study of road segment exit
 Elbasan-Prenjas-Qafe Thane" (Phase IV)

**Profilat Terthore /
 Cross Sections**


FAZA - PROJEKT ZBATIM
 PHASE - DETAIL DESIGN

SHKALLA SCALE 1:200 Date: Tiranë 2023

VIZATIMI Nr: E (78)
 PAGE No:

PROJEKTUES :
 DESIGN ENGINEERS:

Ing./Eng. Sokol METOJA
 Ing./Eng. Redi STRUGA
 Ing./Eng. Orgest MERTIKA
 Ing./Eng. Kristi YZEIRAJ
 Ing./Eng. Xhoana MARKU

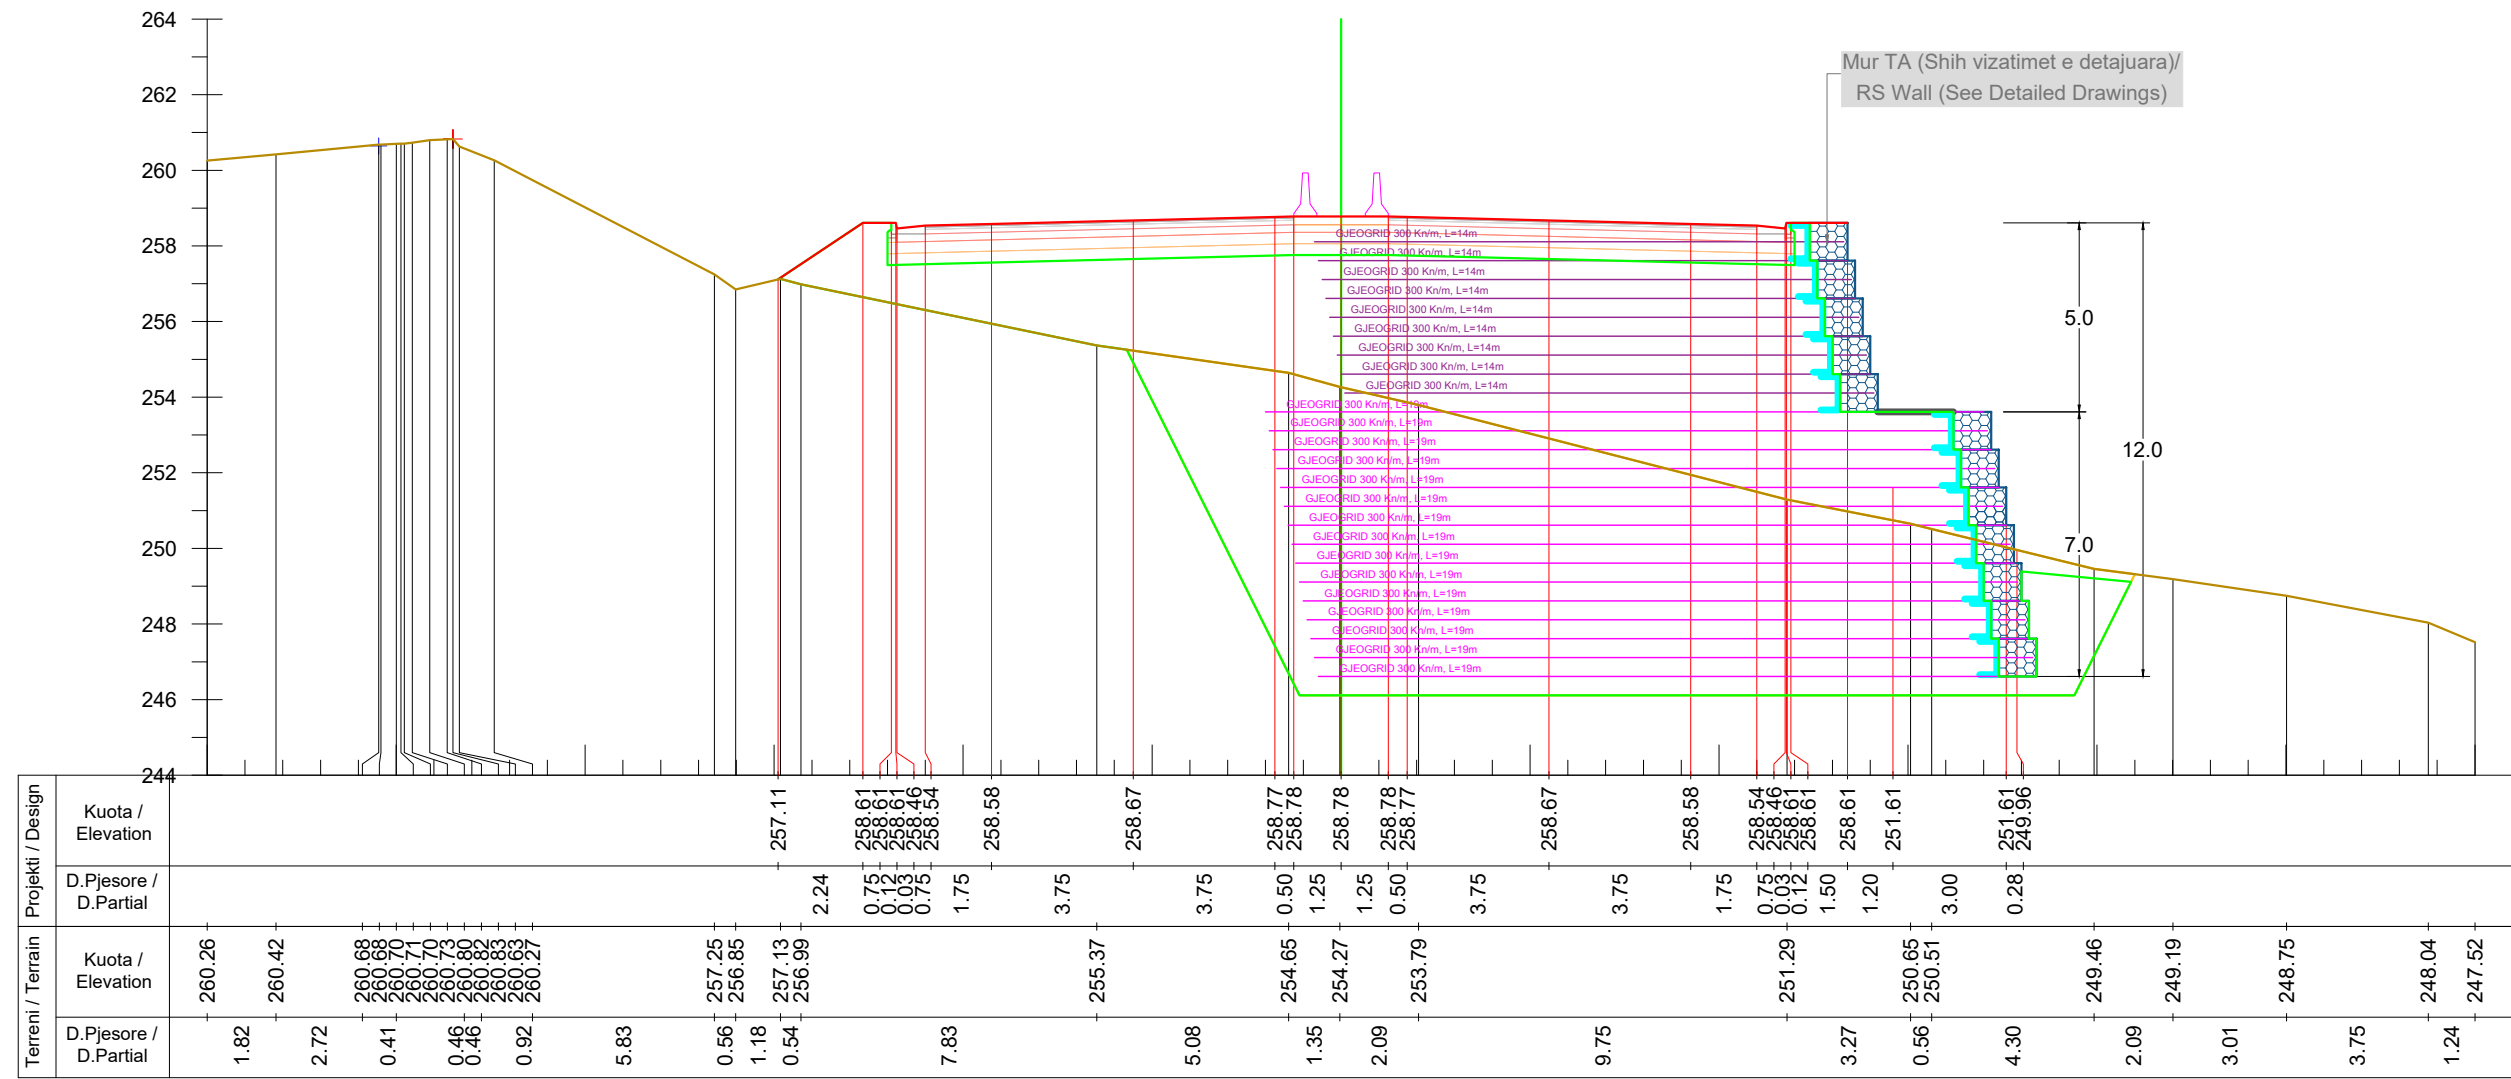

Km. 16+160

INVESTITORI / INVESTOR
"Autoriteti Rrugor Shqiptar"
 Address: Rr. "Sami Frasheri", Nr 33, Tirane
 Mob: 04 222 3600
 E-mail: info@arrsh.gov.al

InfraKonsult
 konsultance Inzhinierike

HMK-CONSULTING SH.P.K
 Konsultance-Projektim-Mbiqarje

JV: "InfraKonsult" shpk & "HMK-Consulting" shpk

"Studim Projektim - Zgjerimi i segmentit rrugor dalje Elbasan-Prenjas-Qafe Thane", (Faza IV) / "Design Study of road segment exit Elbasan-Prenjas-Qafe Thane" (Phase IV)

Profilat Terthore / Cross Sections


FAZA - PROJEKT ZBATIM
 PHASE - DETAIL DESIGN

SHKALLA SCALE 1:200 Date: Tiranë 2023

VIZATIMI Nr: E (79)
 PAGE No:

PROJEKTUES :
 DESIGN ENGINEERS:

Ing./Eng. Sokol METOJA
 Ing./Eng. Redi STRUGA
 Ing./Eng. Orgest MERTIKA
 Ing./Eng. Kristi YZEIRAJ
 Ing./Eng. Xhoana MARKU

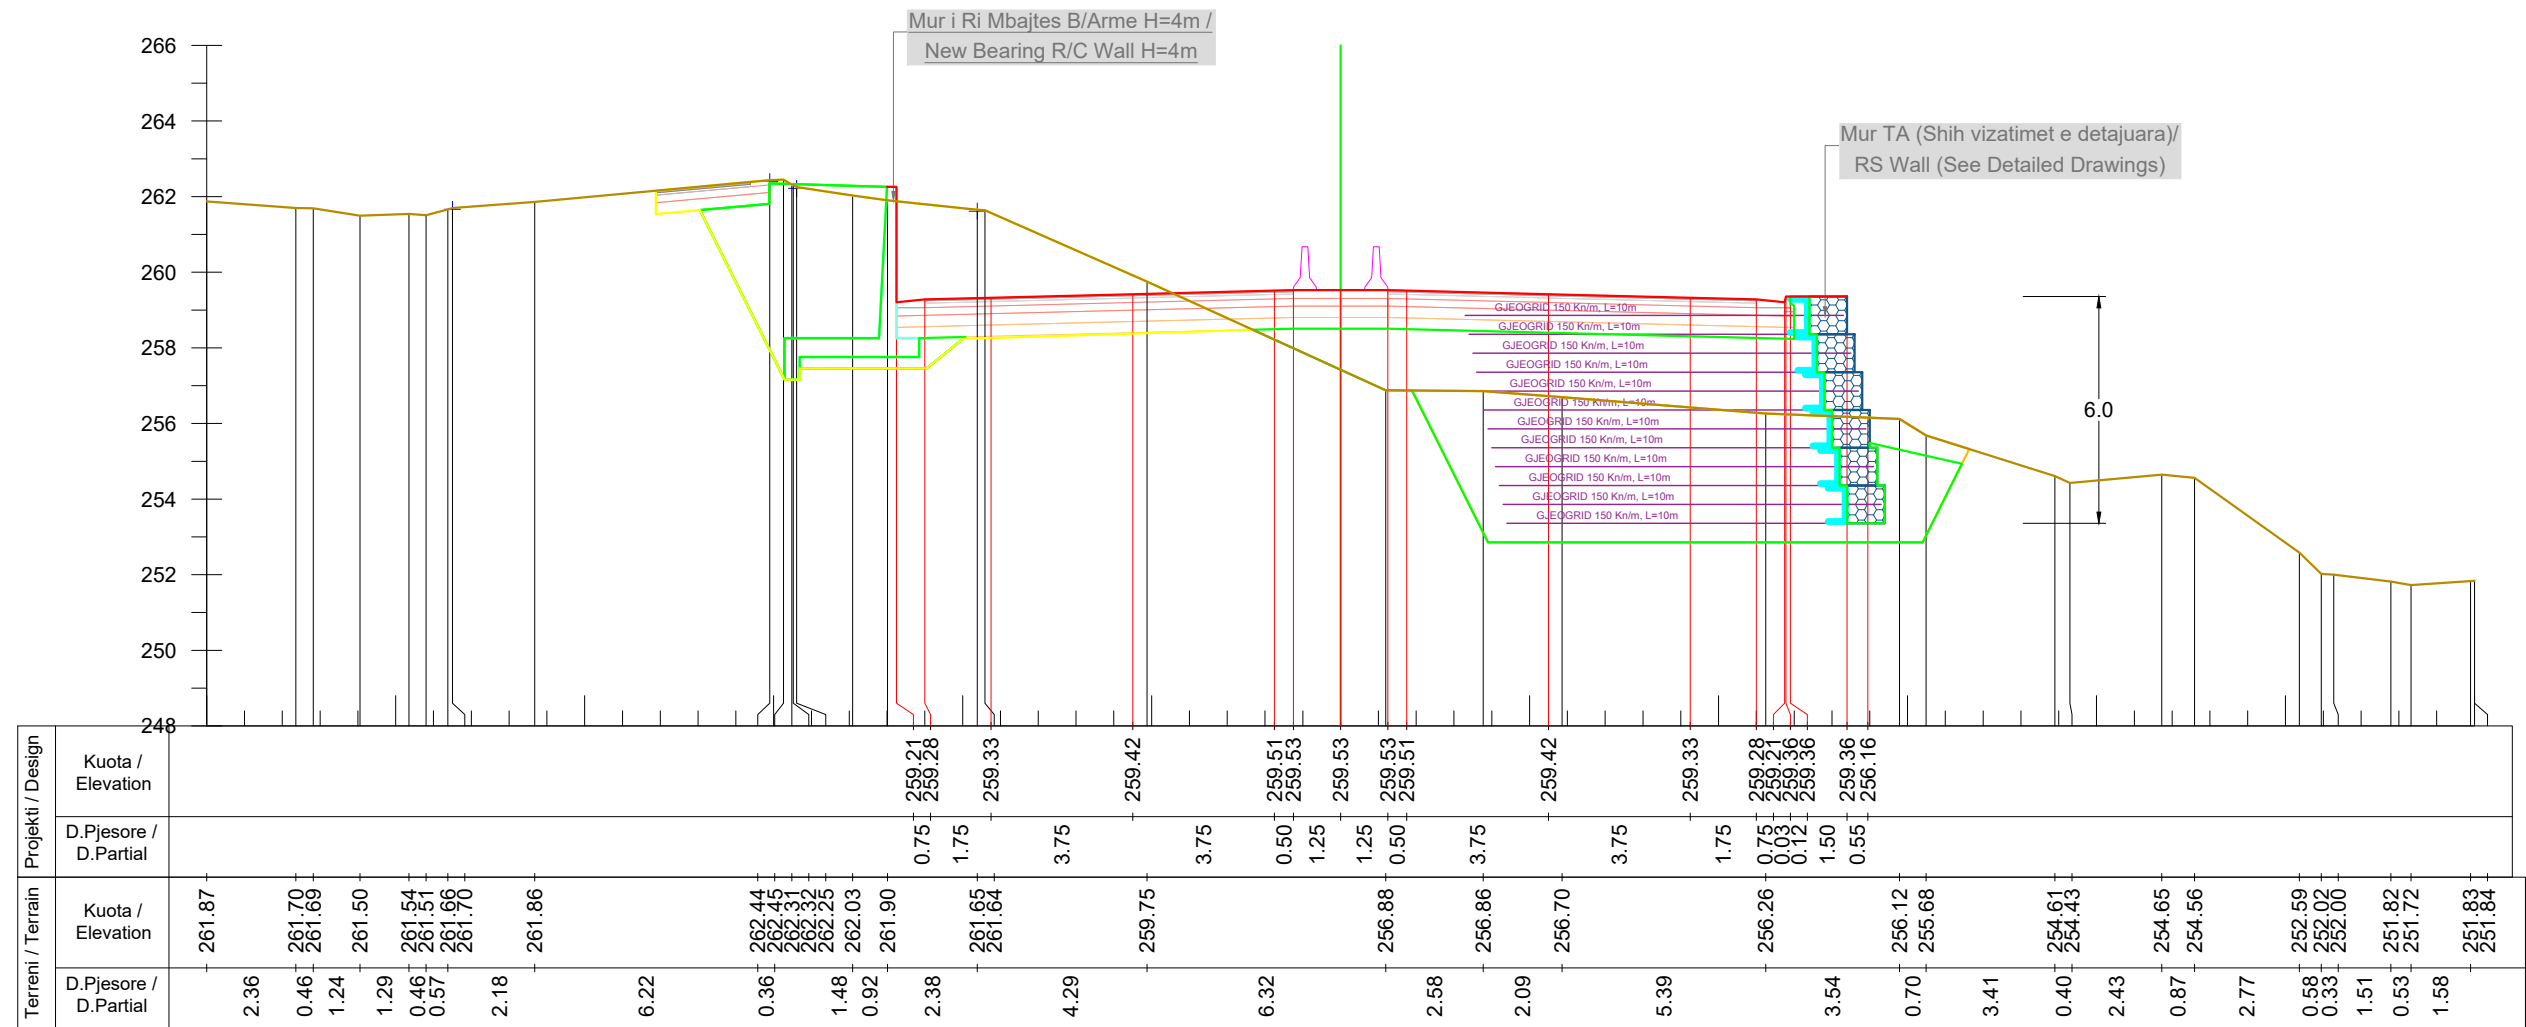

Km. 16+180



INVESTITORI / INVESTOR
"Autoriteti Rrugor Shqiptar"

Address: Rr. "Sami Frasheri", Nr 33, Tirane
 Mob: 04 222 3600
 E-mail: info@arrsh.gov.al



JV: "InfraKonsult" shpk & "HMK-Consulting" shpk



"Studim Projektim - Zgjerimi i segmentit rrugor
 dalje Elbasan-Prenjas-Qafe Thane", (Faza IV) /
 "Design Study of road segment exit
 Elbasan-Prenjas-Qafe Thane" (Phase IV)


**Profilat Terthore /
 Cross Sections**

FAZA - PROJEKT ZBATIM
 PHASE - DETAIL DESIGN

SHKALLA / SCALE: 1:200
 Date: Tiranë 2023
 VIZATIMI Nr: E (80)
 PAGE No:

PROJEKTUES :
 DESIGN ENGINEERS:

Ing./Eng. Sokol METOJA
 Ing./Eng. Redi STRUGA
 Ing./Eng. Orgest MERTIKA
 Ing./Eng. Kristi YZEIRAJ
 Ing./Eng. Xhoana MARKU

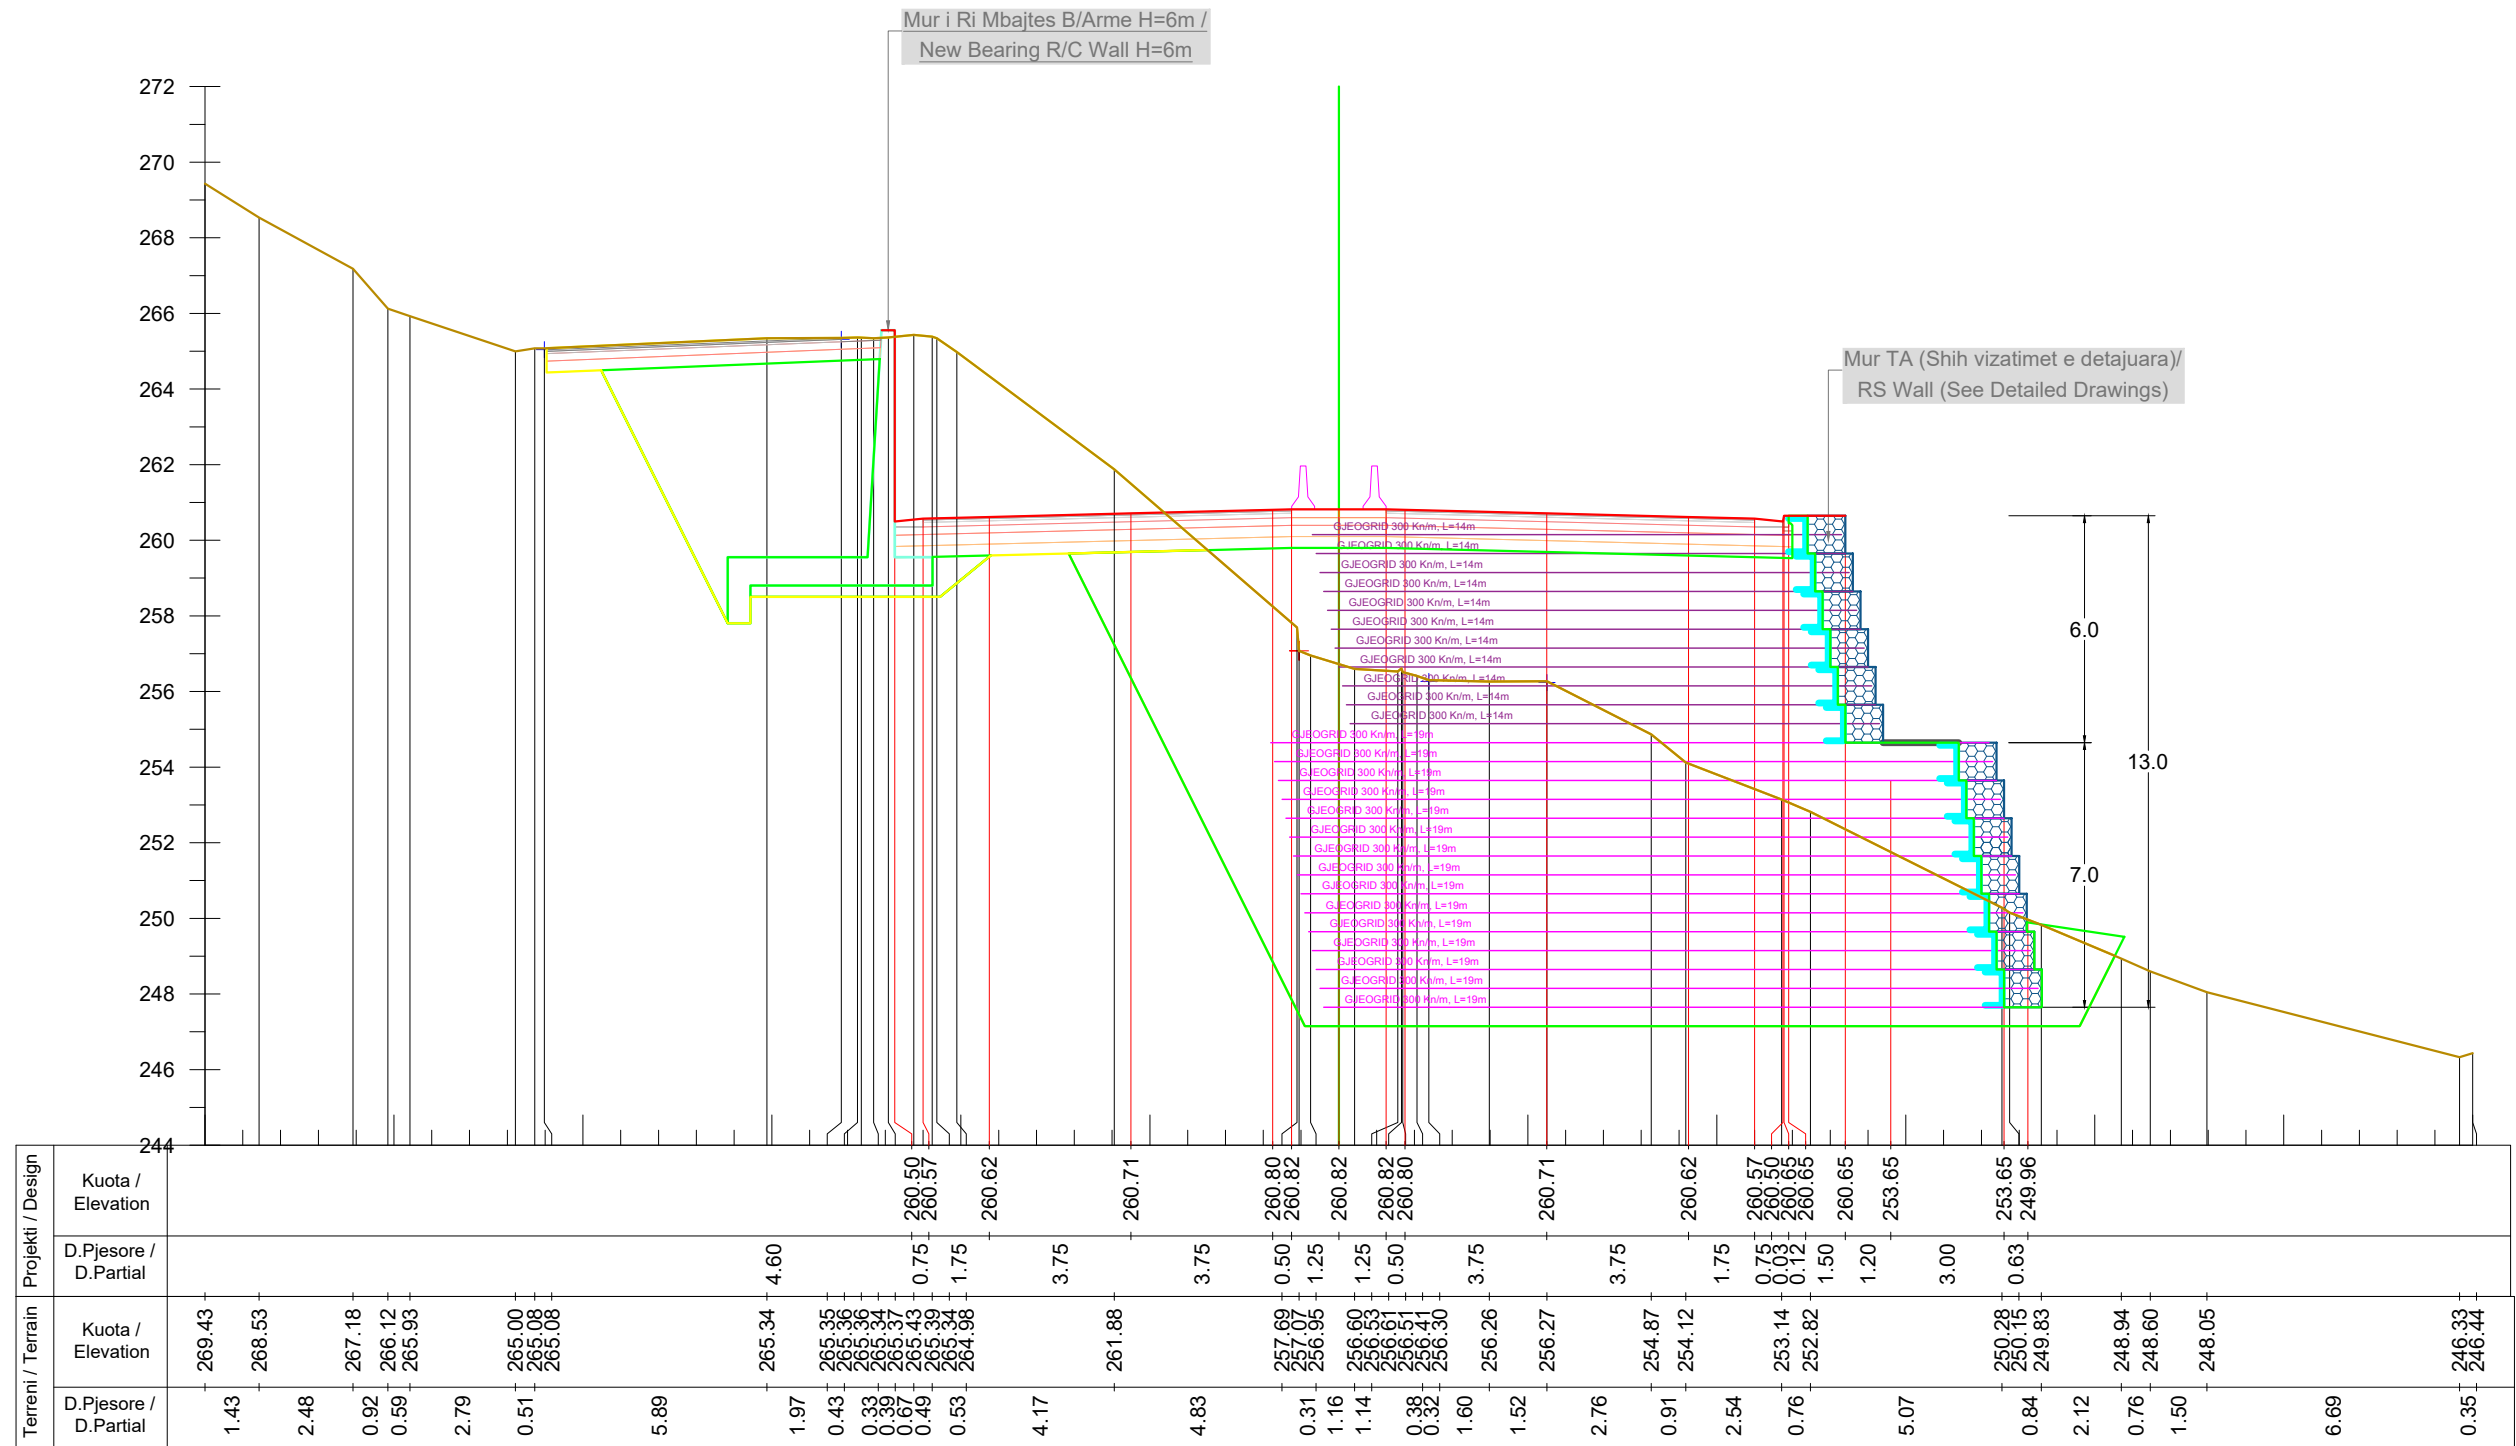

Km. 16+220



INVESTITORI / INVESTOR
"Autoriteti Rrugor Shqiptar"

Address: Rr. "Sami Frasheri", Nr 33, Tirane
 Mob: 04 222 3600
 E-mail: info@arrsh.gov.al



JV: "InfraKonsult" shpk & "HMK-Consulting" shpk



"Studim Projektim - Zgjerimi i segmentit rrugor
 dalje Elbasan-Prenjas-Qafe Thane", (Faza IV) /
 "Design Study of road segment exit
 Elbasan-Prenjas-Qafe Thane" (Phase IV)

**Profilat Terthore /
 Cross Sections**


FAZA - PROJEKT ZBATIM
 PHASE - DETAIL DESIGN

SHKALLA SCALE 1:200 Date: Tiranë 2023

VIZATIMI Nr: E (82)
 PAGE No:

PROJEKTUES :
 DESIGN ENGINEERS:

Ing./Eng. Sokol METOJA
 Ing./Eng. Redi STRUGA
 Ing./Eng. Orgest MËRTIKA
 Ing./Eng. Kristi YZEIRAJ
 Ing./Eng. Xhoana MARKU

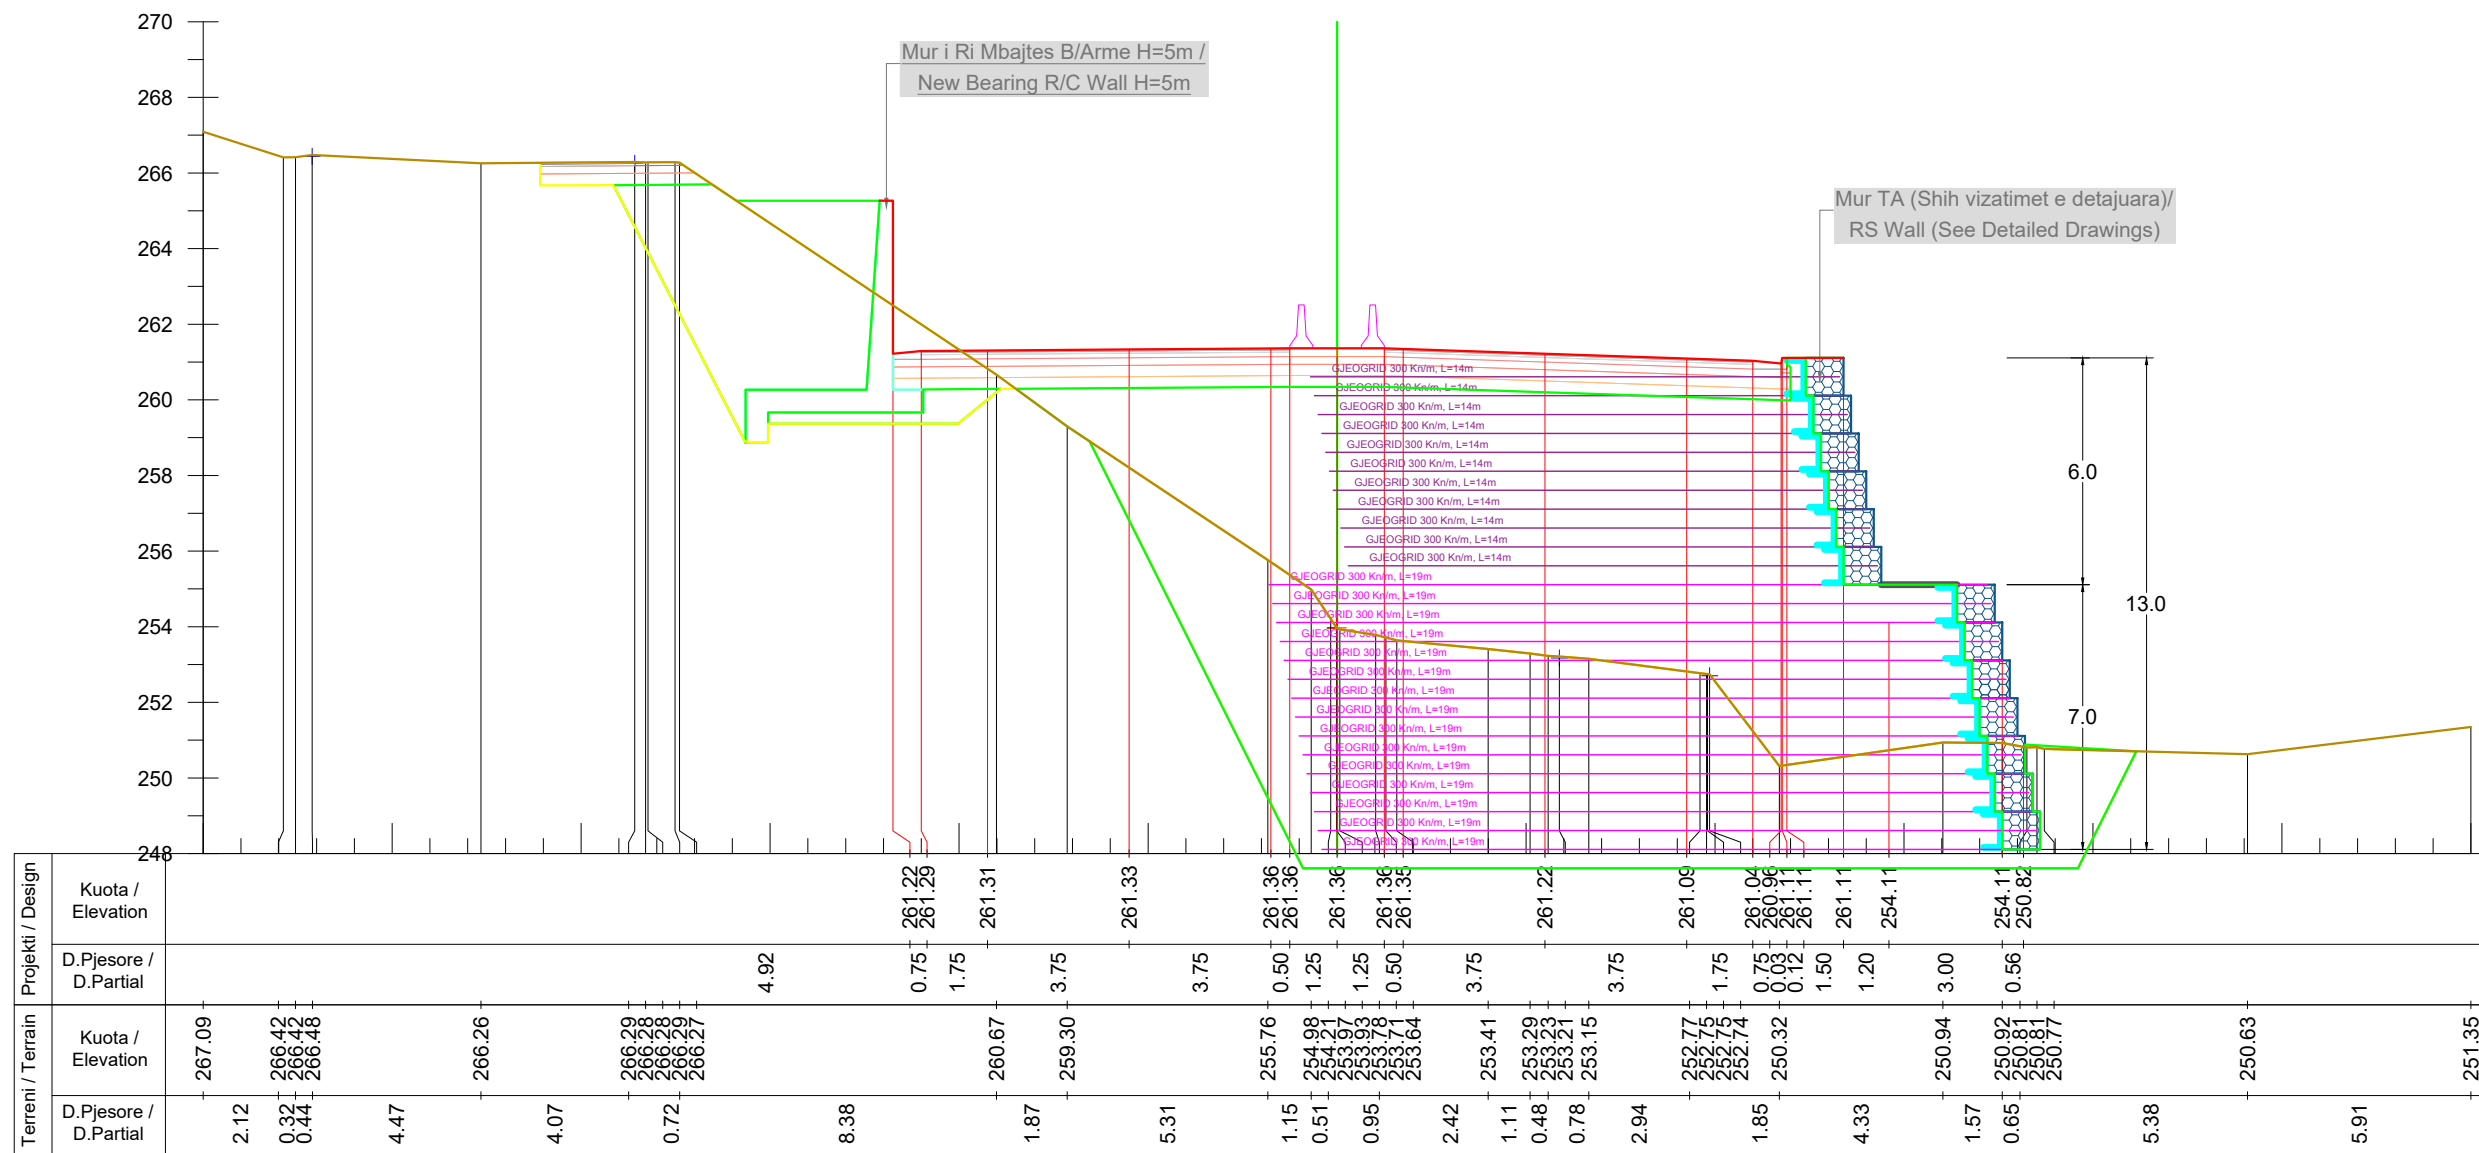

Km. 16+240



INVESTITORI / INVESTOR
"Autoriteti Rrugor Shqiptar"

Address: Rr. "Sami Frasherit", Nr 33, Tirane
 Mob: 04 222 3600
 E-mail: info@arrsh.gov.al



JV: "InfraKonsult" shpk & "HMK-Consulting" shpk



"Studim Projektim - Zgjerimi i segmentit rrugor
 dalje Elbasan-Prenjas-Qafe Thane", (Faza IV) /
 "Design Study of road segment exit
 Elbasan-Prenjas-Qafe Thane" (Phase IV)

**Profilat Terthore /
 Cross Sections**


FAZA - PROJEKT ZBATIM
 PHASE - DETAIL DESIGN

SHKALLA / SCALE: 1:200 Date: Tiranë 2023

VIZATIMI Nr: E (83)
 PAGE No:

PROJEKTUES :
 DESIGN ENGINEERS:

Ing./Eng. Sokol METOJA
 Ing./Eng. Redi STRUGA
 Ing./Eng. Orgest MERTIKA
 Ing./Eng. Kristi YZEIRAJ
 Ing./Eng. Xhoana MARKU

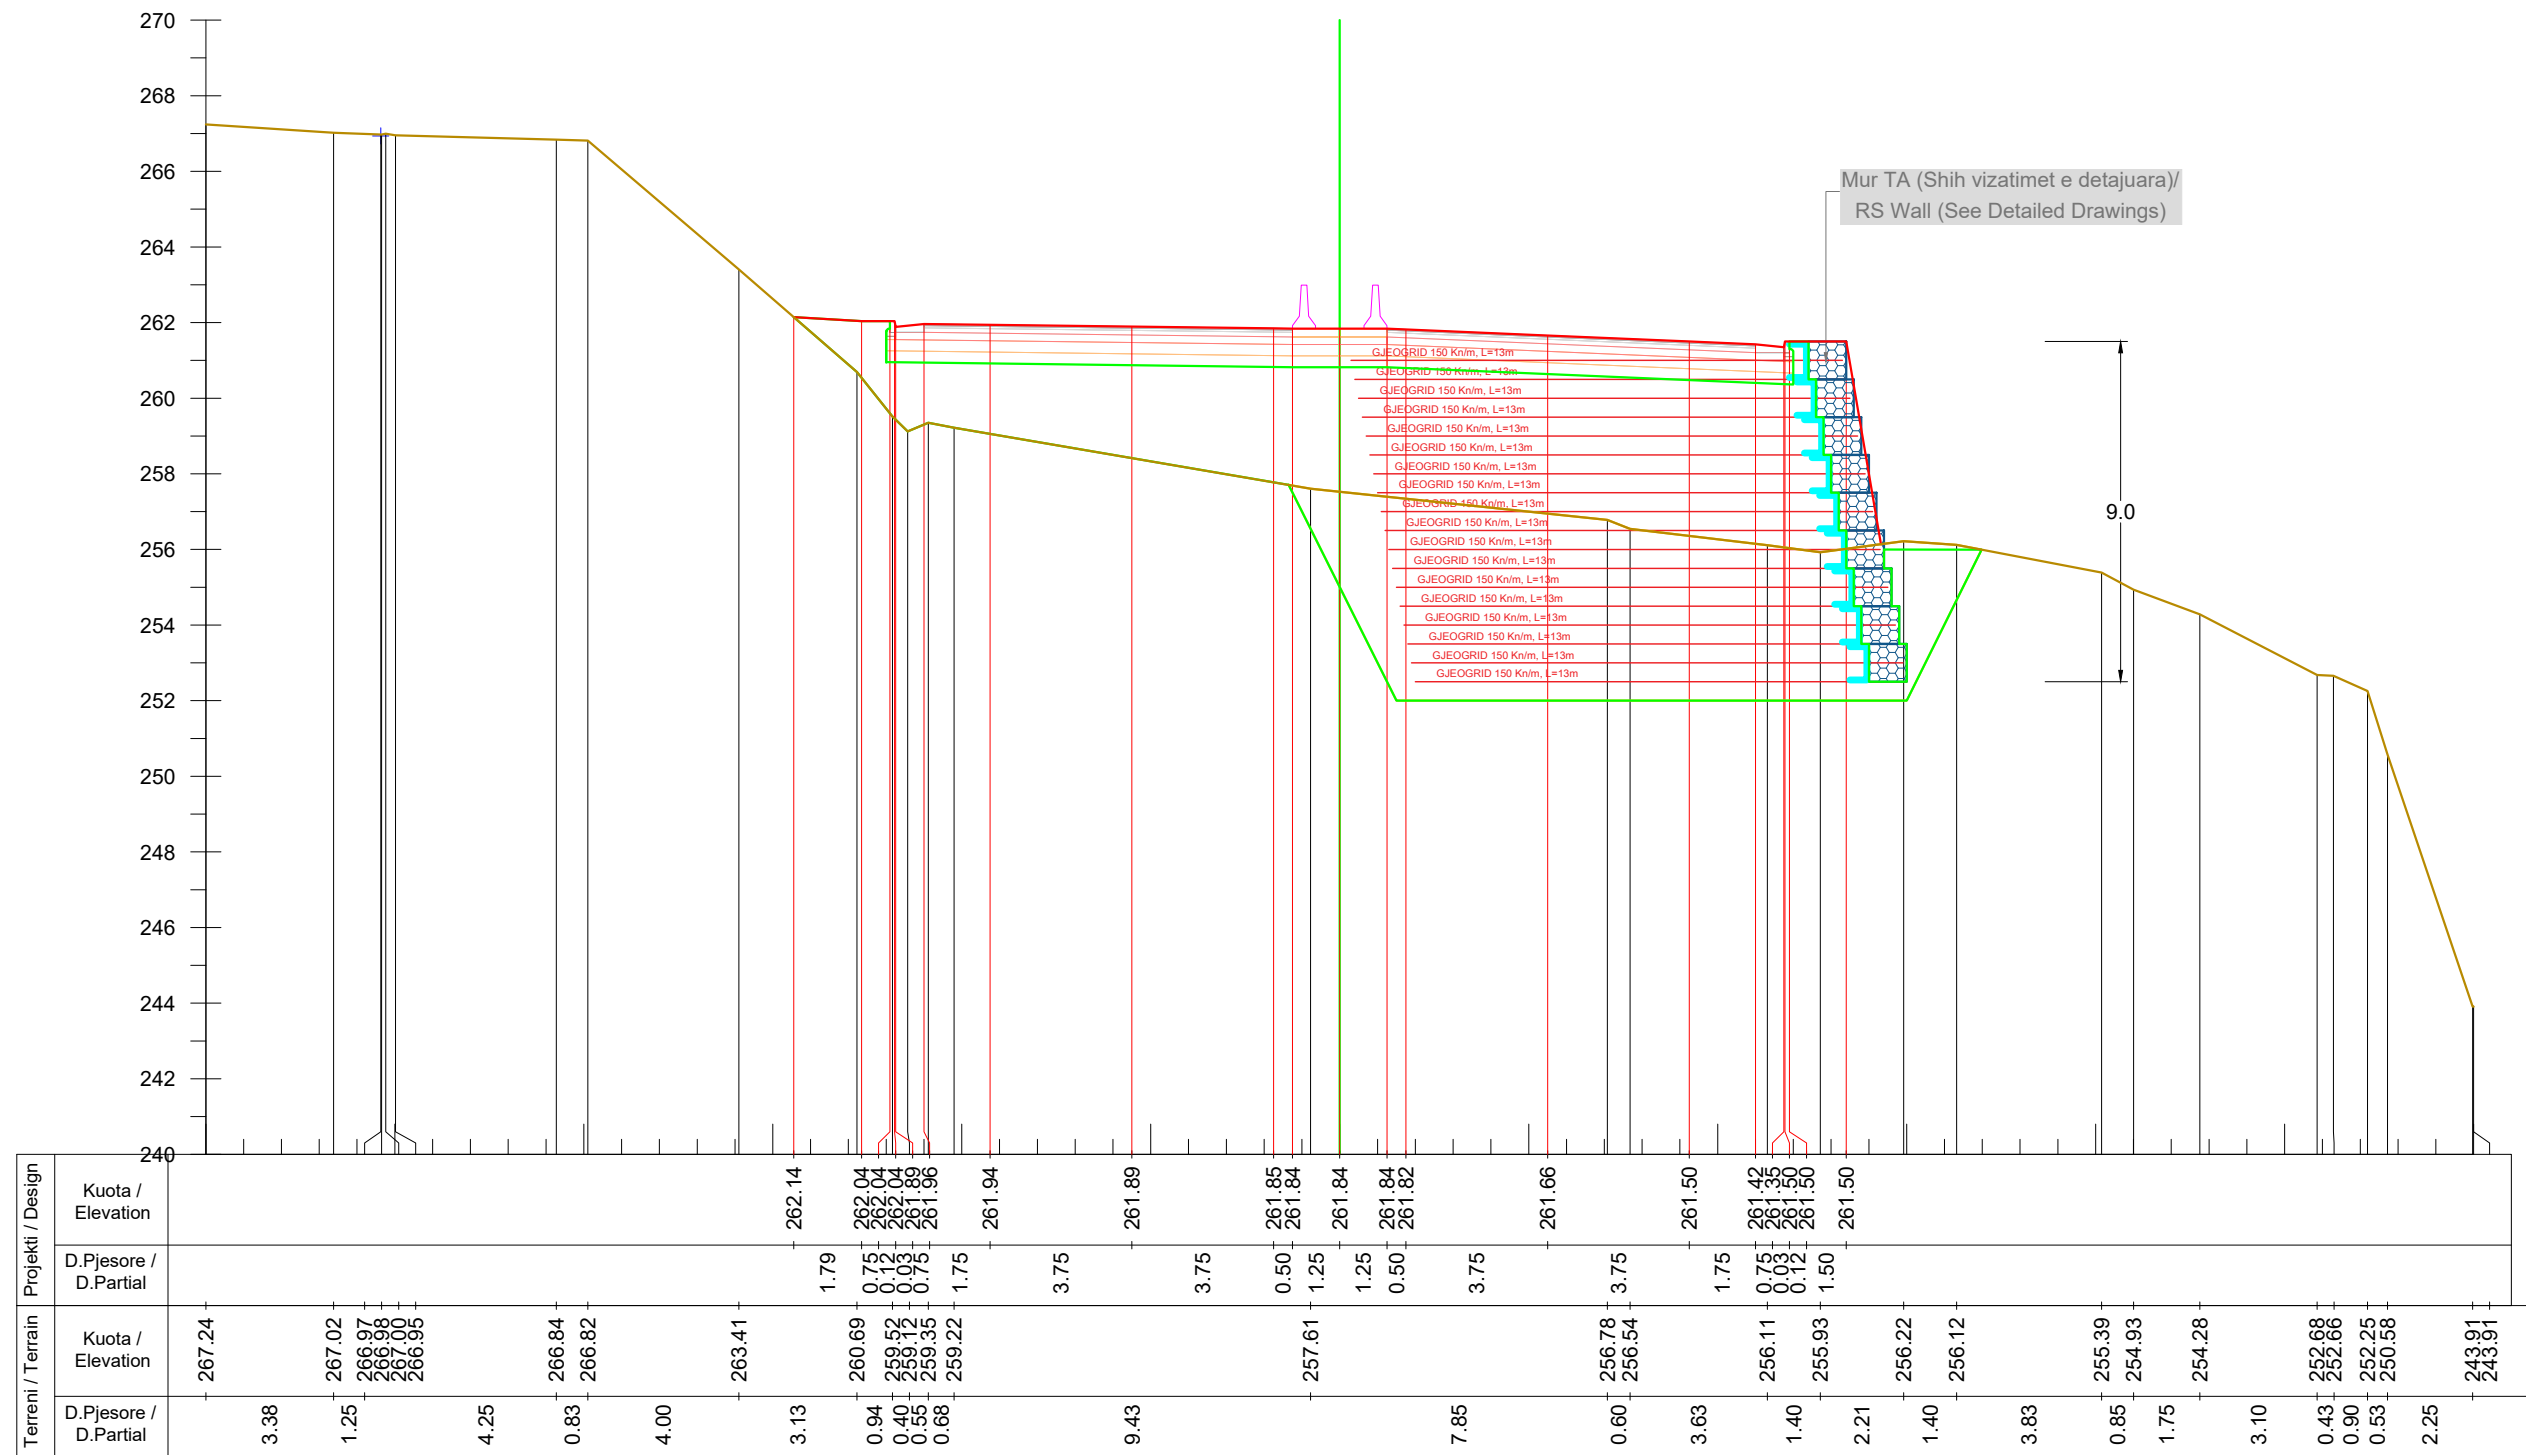

Km. 16+260



INVESTITORI / INVESTOR
"Autoriteti Rrugor Shqiptar"

Address: Rr. "Sami Frasheri", Nr 33, Tirane
 Mob: 04 222 3600
 E-mail: info@arrsh.gov.al



JV: "InfraKonsult" shpk & "HMK-Consulting" shpk



"Studim Projektim - Zgjerimi i segmentit rrugor
 dalje Elbasan-Prenjas-Qafe Thane", (Faza IV) /
 "Design Study of road segment exit
 Elbasan-Prenjas-Qafe Thane" (Phase IV)

**Profilat Terthore /
 Cross Sections**


FAZA - PROJEKT ZBATIM
 PHASE - DETAIL DESIGN

SHKALLA / SCALE: 1:200 Date: Tiranë 2023

VIZATIMI Nr: E (84)
 PAGE No:

PROJEKTUES :
 DESIGN ENGINEERS:

Ing./Eng. Sokol METOJA
 Ing./Eng. Redi STRUGA
 Ing./Eng. Orgest MËRTIKA
 Ing./Eng. Kristi YZEIRAJ
 Ing./Eng. Xhoana MARKU

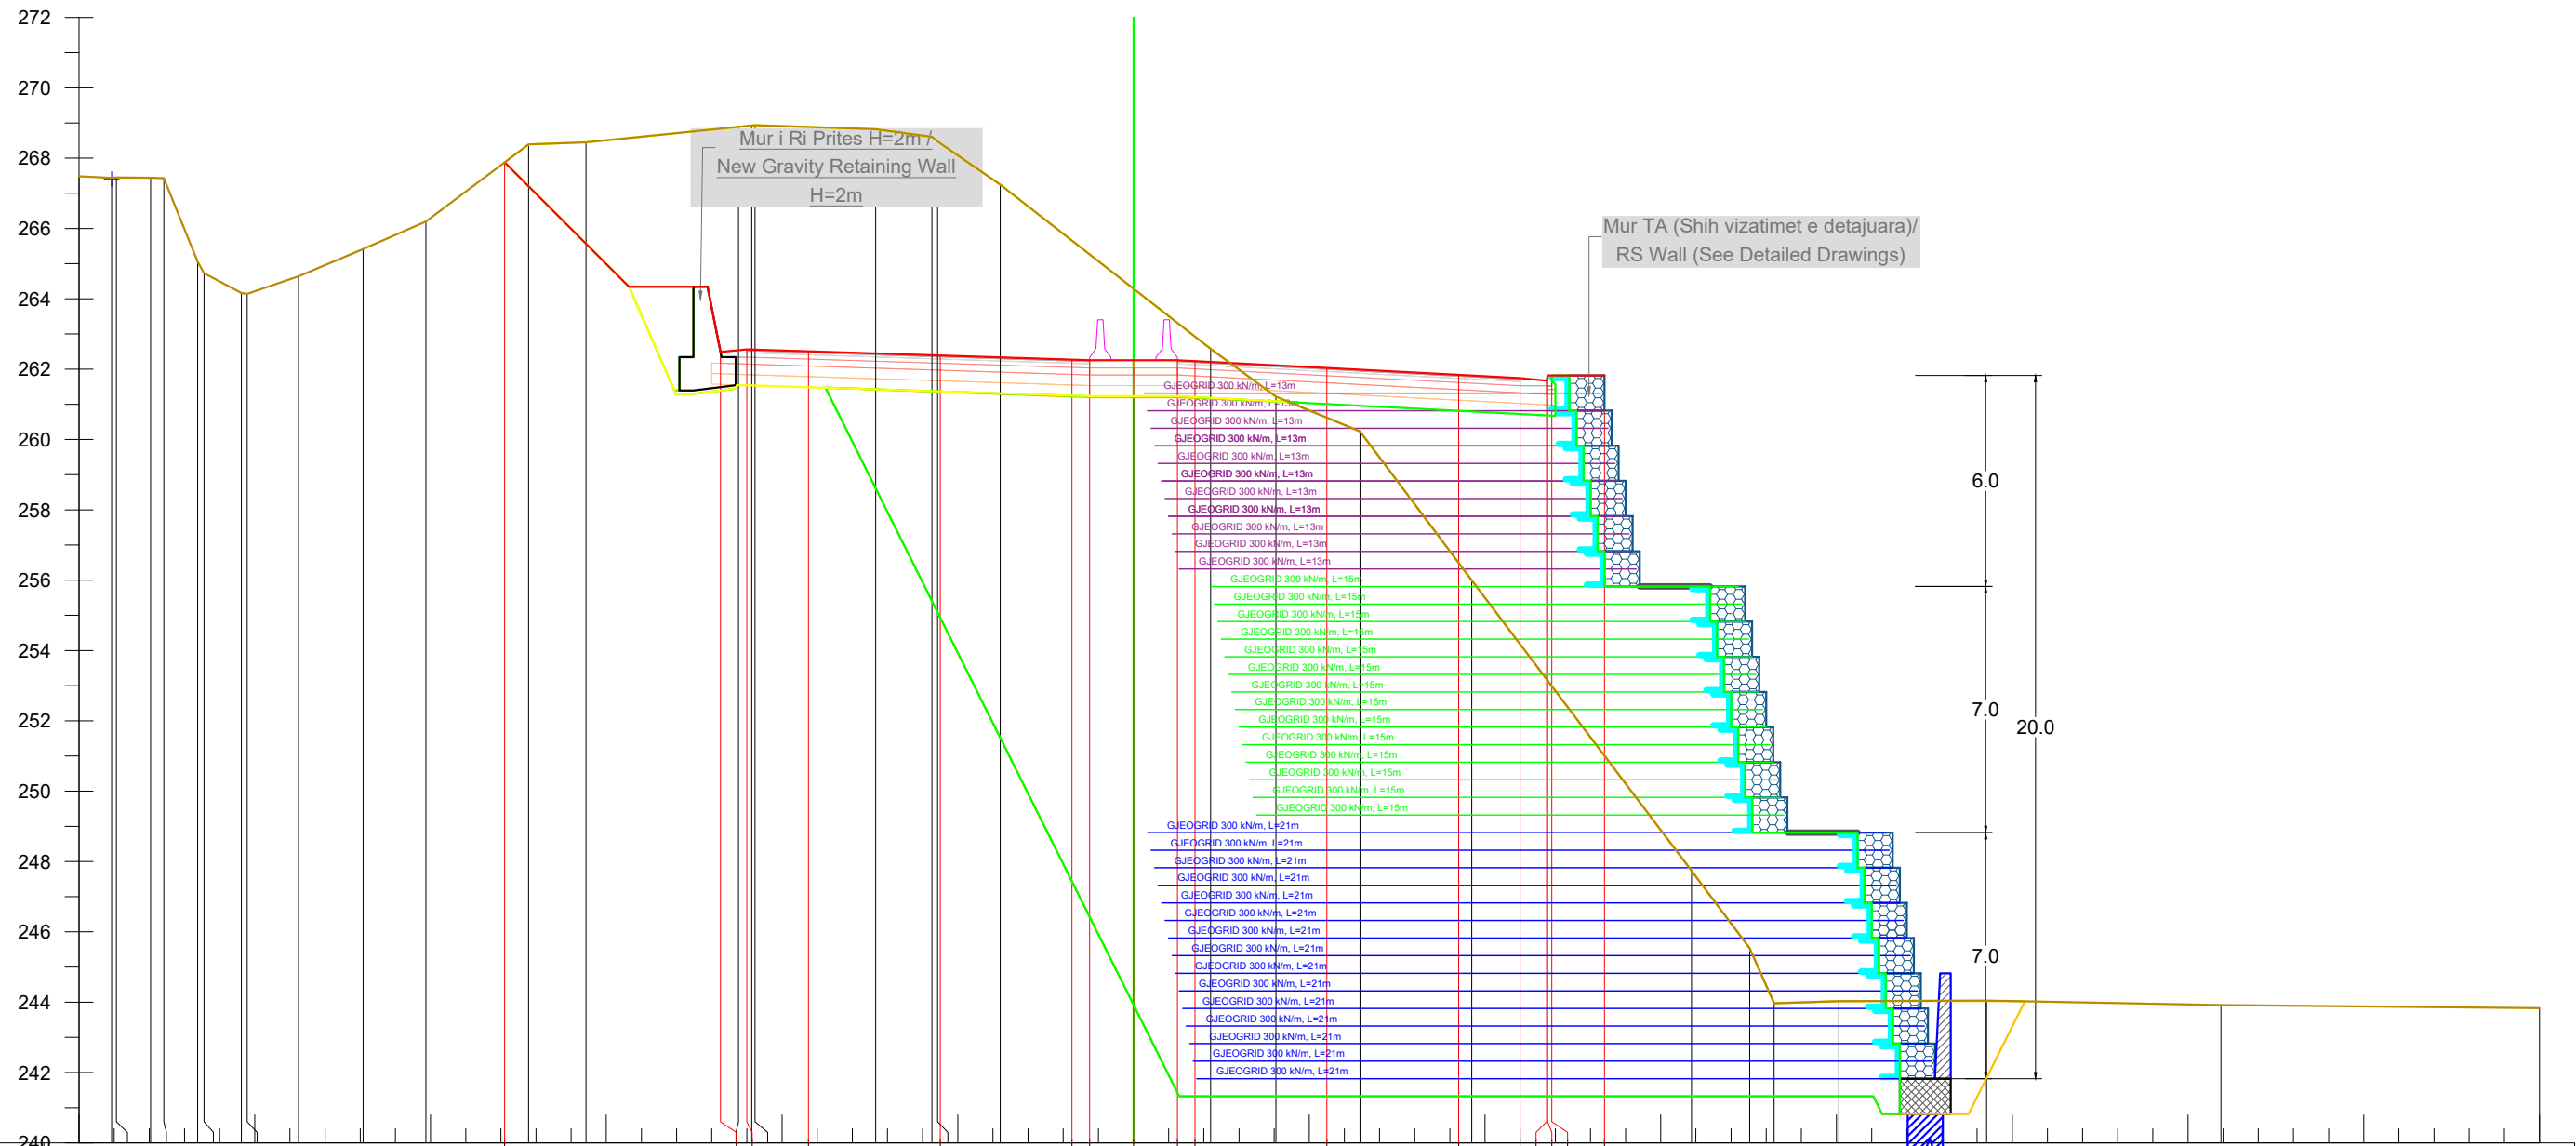

Projekti / Design	Kuota / Elevation															D.Pjesore / D.Partial	Kuota / Elevation	D.Pjesore / D.Partial													
	267.88	262.49	262.56	262.51	262.39	262.27	262.25	262.25	262.23	262.03	261.84	261.75	261.82	261.82	261.82																
Terreni / Terrain	267.49	267.44	267.45	267.44	265.05	264.73	264.17	264.14	264.64	265.42	266.20	268.39	268.45	268.89	268.93	268.94	268.82	268.61	268.48	267.25	262.58	261.22	260.23	256.00	247.74	245.53	243.97	244.03	244.05	243.92	243.83
	0.93	0.97	0.38	0.96	1.06	1.46	1.83	1.79	2.92	1.63	4.34	0.38	3.43	1.60	1.78	5.98	1.86	2.39	3.18	6.26	1.65	0.69	1.84	4.21	6.66	9.06					

Km. 16+280

INVESTITORI / INVESTOR
"Autoriteti Rrugor Shqiptar"
 Address: Rr. "Sami Frasheri", Nr 33, Tirane
 Mob: 04 222 3600
 E-mail: info@arrsh.gov.al

InfraKonsult
 konsultance Inzhinierike

HMK-CONSULTING SH.P.K.
 Konsultance-Projektim-Mbikqarje

JV: "InfraKonsult" shpk & "HMK-Consulting" shpk

"Studim Projektim - Zgjerimi i segmentit rrugor dalje Elbasan-Prenjas-Qafe Thane", (Faza IV) / "Design Study of road segment exit Elbasan-Prenjas-Qafe Thane" (Phase IV)

Profilit Terthore / Cross Sections


FAZA - PROJEKT ZBATIM
 PHASE - DETAIL DESIGN

SHKALLA SCALE 1:200 Date: Tiranë 2023

VIZATIMI Nr: E (85)
 PAGE No:

PROJEKTUES :
 DESIGN ENGINEERS:

Ing./Eng. Sokol METOJA
 Ing./Eng. Redi STRUGA
 Ing./Eng. Orgest MERTIKA
 Ing./Eng. Kristi YZEIRAJ
 Ing./Eng. Xhoana MARKU

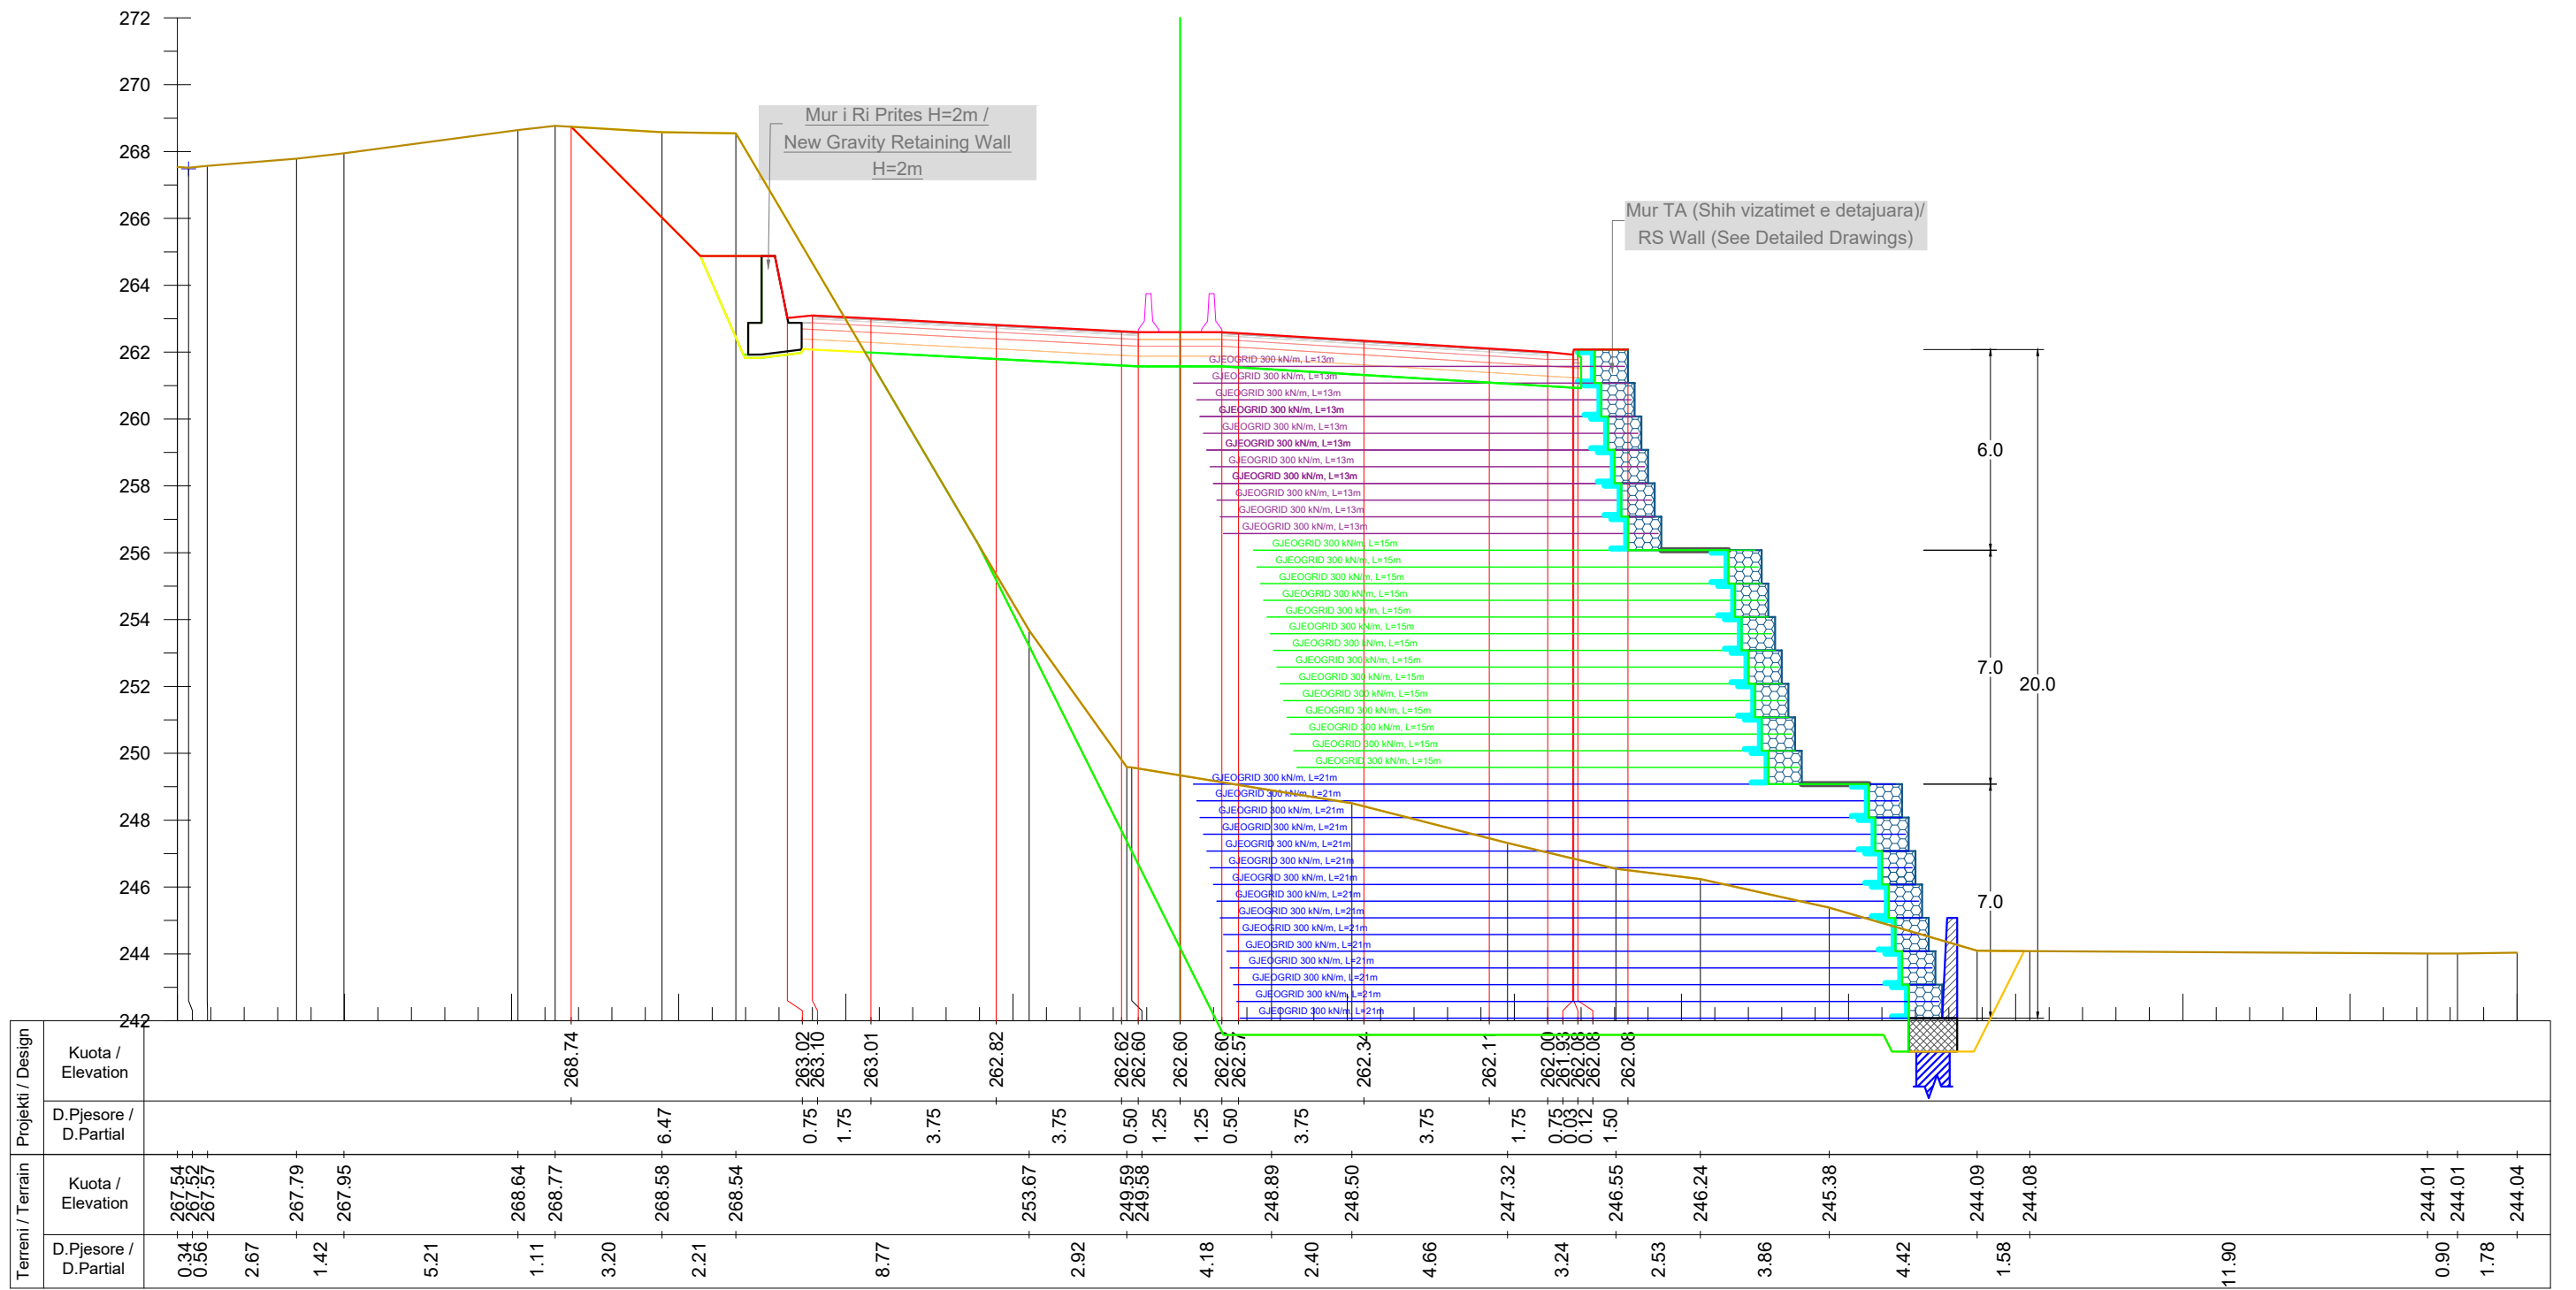

Km. 16+300



INVESTITORI / INVESTOR
"Autoriteti Rrugor Shqiptar"

Address: Rr. "Sami Frasheri", Nr 33, Tirane
 Mob: 04 222 3600
 E-mail: info@arrsh.gov.al



JV: "InfraKonsult" shpk & "HMK-Consulting" shpk



"Studim Projektim - Zgjerimi i segmentit rrugor
 dalje Elbasan-Prenjas-Qafe Thane", (Faza IV) /
 "Design Study of road segment exit
 Elbasan-Prenjas-Qafe Thane" (Phase IV)

**Profilat Terthore /
 Cross Sections**


FAZA - PROJEKT ZBATIM
 PHASE - DETAIL DESIGN

SHKALLA / SCALE: 1:200 Date: Tiranë 2023

VIZATIMI Nr: E (86)
 PAGE No:

PROJEKTUES :
 DESIGN ENGINEERS:

Ing./Eng. Sokol METOJA
 Ing./Eng. Redi STRUGA
 Ing./Eng. Orgest MËRTIKA
 Ing./Eng. Kristi YZEIRAJ
 Ing./Eng. Xhoana MARKU

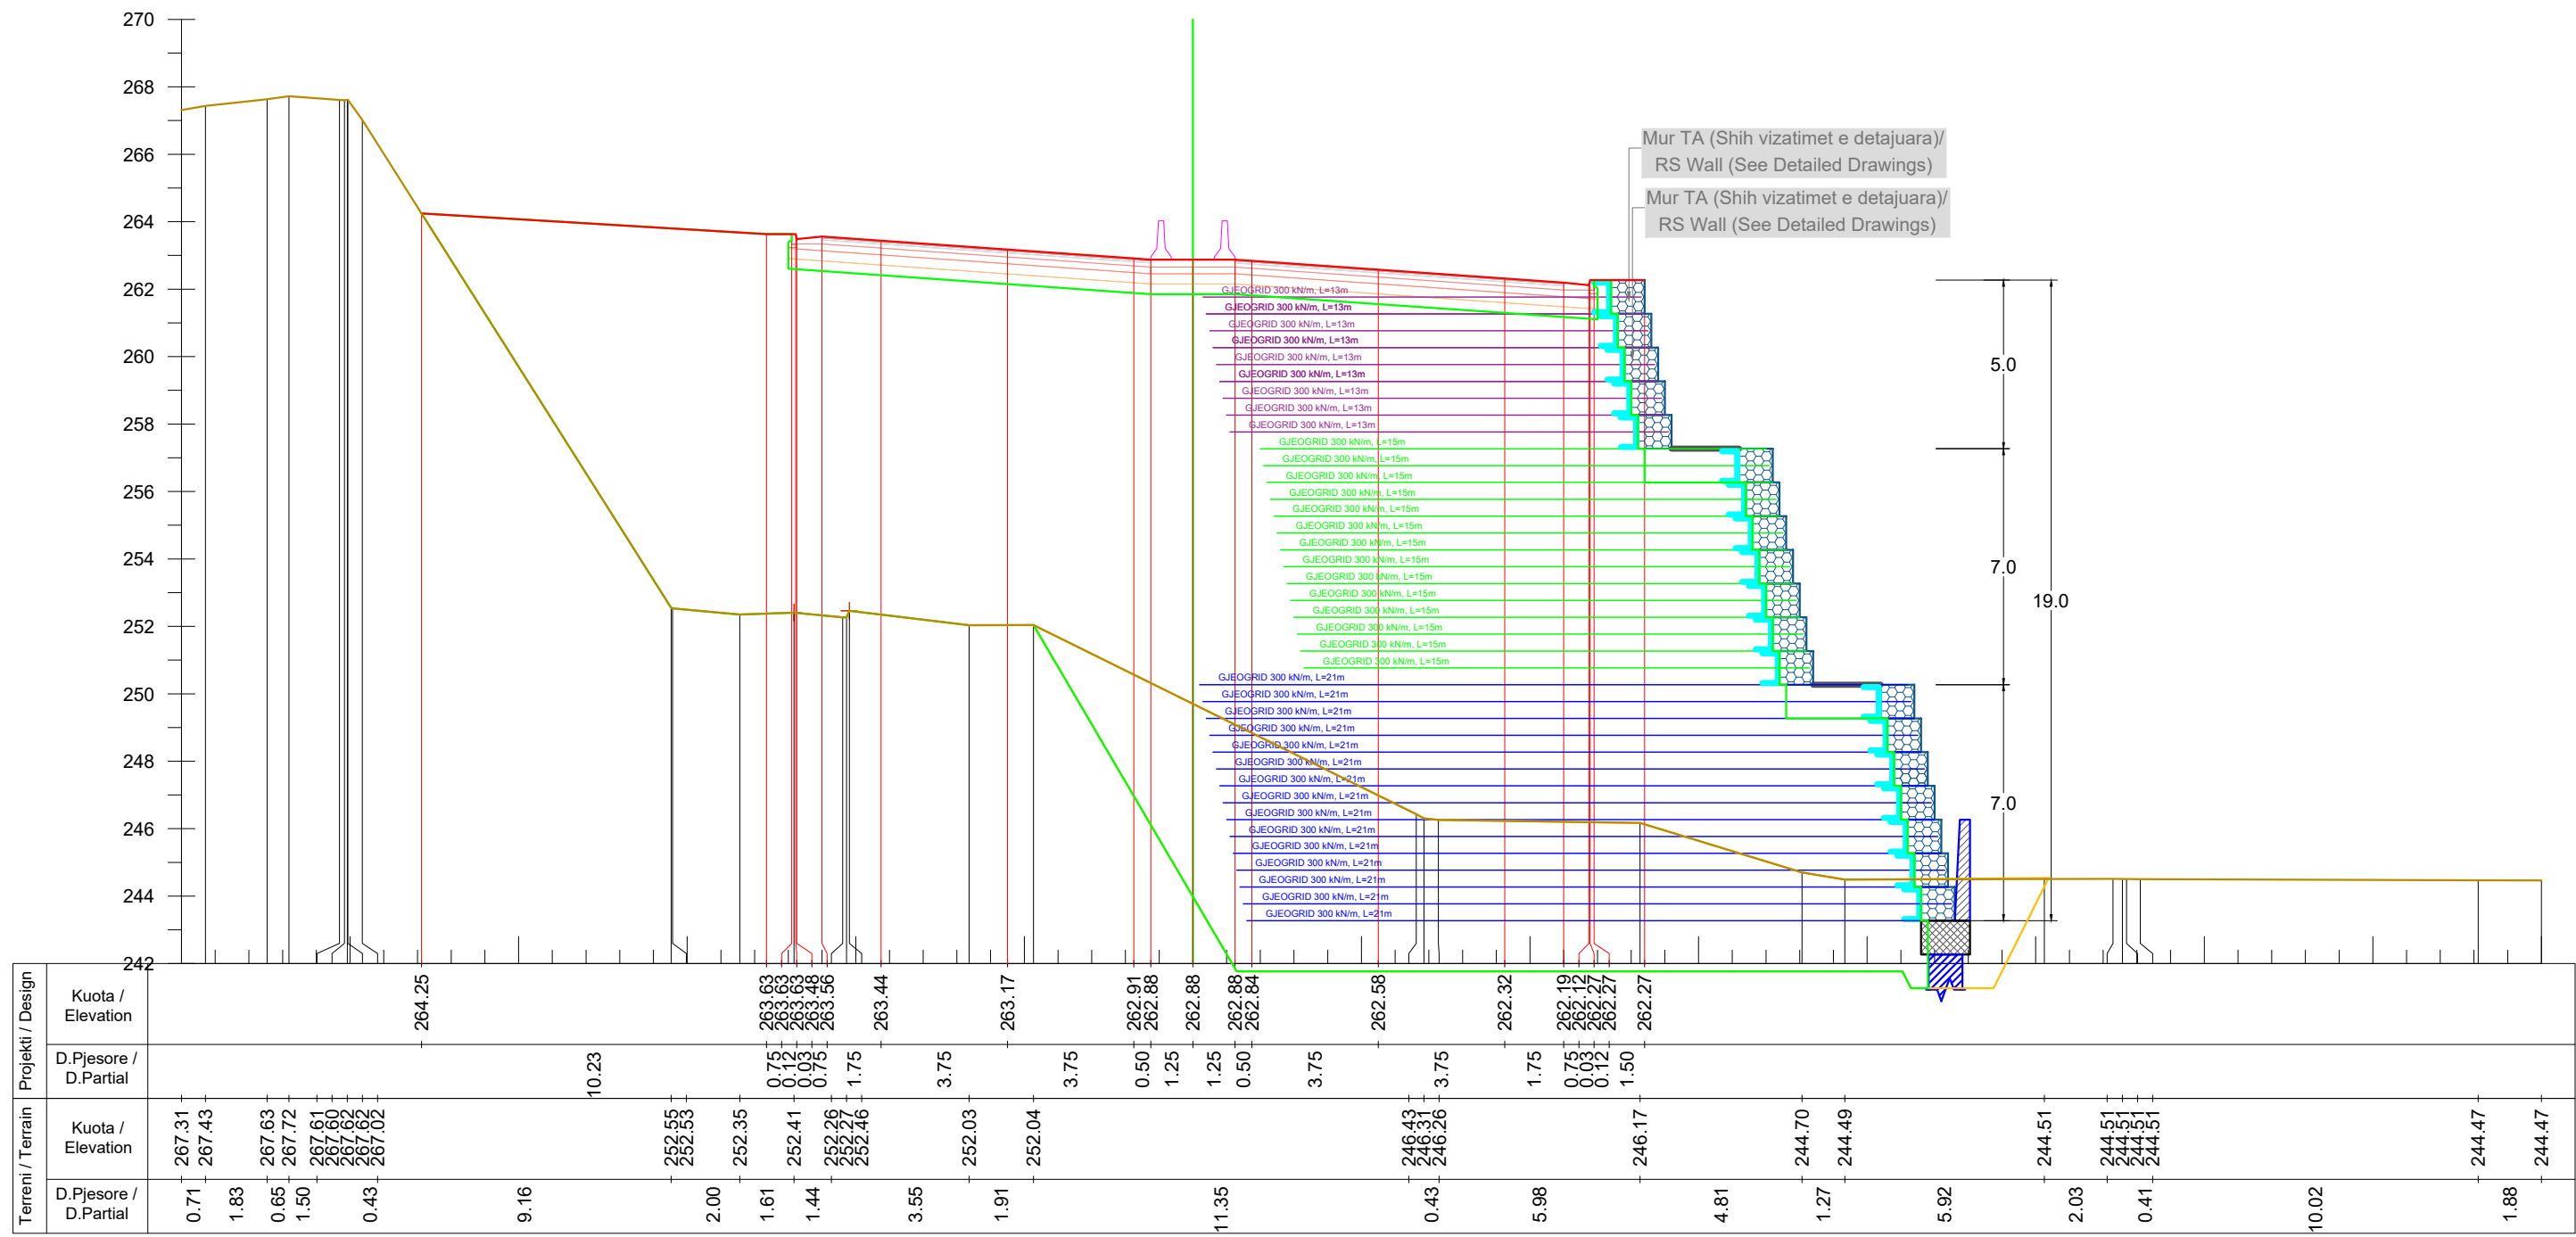

Km. 16+320

INVESTITORI / INVESTOR
"Autoriteti Rrugor Shqiptar"
 Address: Rr. "Sami Frasherit", Nr 33, Tirane
 Mob: 04 222 3600
 E-mail: info@arrsh.gov.al

InfraKonsult
 konsulence Inzhinierike

HMK-CONSULTING SH.P.K.
 Konsulence-Projektim-Mbilqarje

JV: "InfraKonsult" shpk & "HMK-Consulting" shpk

"Studim Projektim - Zgjerimi i segmentit rrugor dalje Elbasan-Prenjas-Qafe Thane", (Faza IV) / "Design Study of road segment exit Elbasan-Prenjas-Qafe Thane" (Phase IV)

Profilat Terthore / Cross Sections


FAZA - PROJEKT ZBATIM
 PHASE - DETAIL DESIGN

SHKALLA SCALE 1:200 Date: Tiranë 2023

VIZATIMI Nr: E (87)
 PAGE No:

PROJEKTUES :
 DESIGN ENGINEERS:

Ing./Eng. Sokol METOJA
 Ing./Eng. Redi STRUGA
 Ing./Eng. Orgest MERTIKA
 Ing./Eng. Kristi YZEIRAJ
 Ing./Eng. Xhoana MARKU

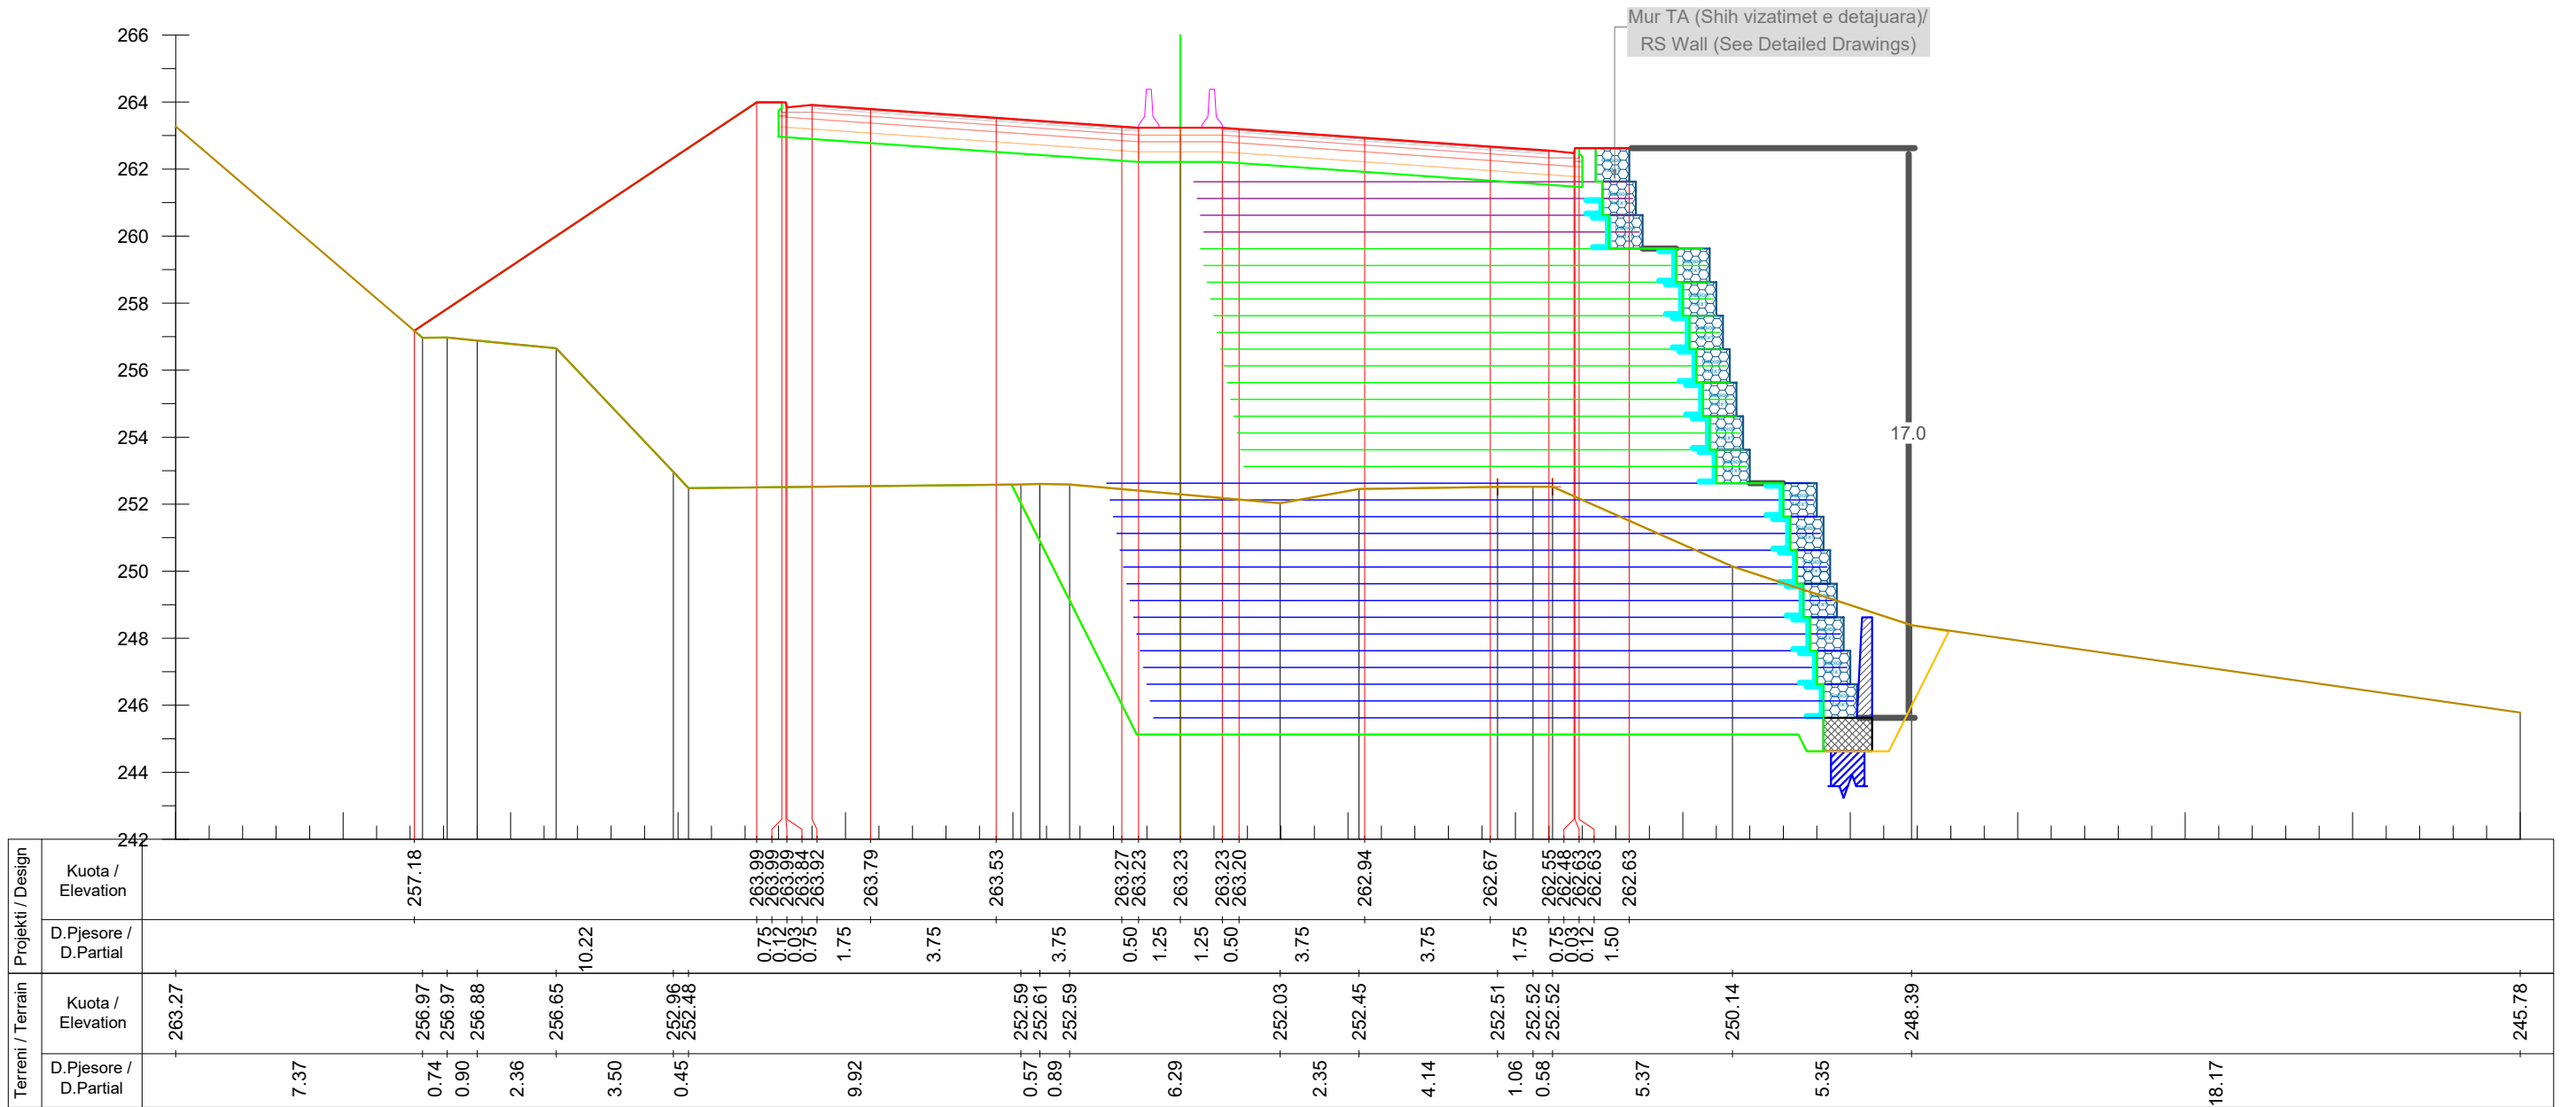

Km. 16+360



INVESTITORI / INVESTOR
"Autoriteti Rrugor Shqiptar"

Address: Rr. "Sami Frasheri", Nr 33, Tirane
 Mob: 04 222 3600
 E-mail: info@arrsh.gov.al



JV: "InfraKonsult" shpk & "HMK-Consulting" shpk



"Studim Projektim - Zgjerimi i segmentit rrugor
 dalje Elbasan-Prenjas-Qafe Thane", (Faza IV) /
 "Design Study of road segment exit
 Elbasan-Prenjas-Qafe Thane" (Phase IV)


**Profilat Terthore /
 Cross Sections**

FAZA - PROJEKT ZBATIM
 PHASE - DETAIL DESIGN

SHKALLA SCALE 1:200 Date: Tiranë 2023
 VIZATIMI Nr: E (89)
 PAGE No:

PROJEKTUES :
 DESIGN ENGINEERS:

Ing./Eng. Sokol METOJA
 Ing./Eng. Redi STRUGA
 Ing./Eng. Orgest MERTIKA
 Ing./Eng. Kristi YZEIRAJ
 Ing./Eng. Xhoana MARKU

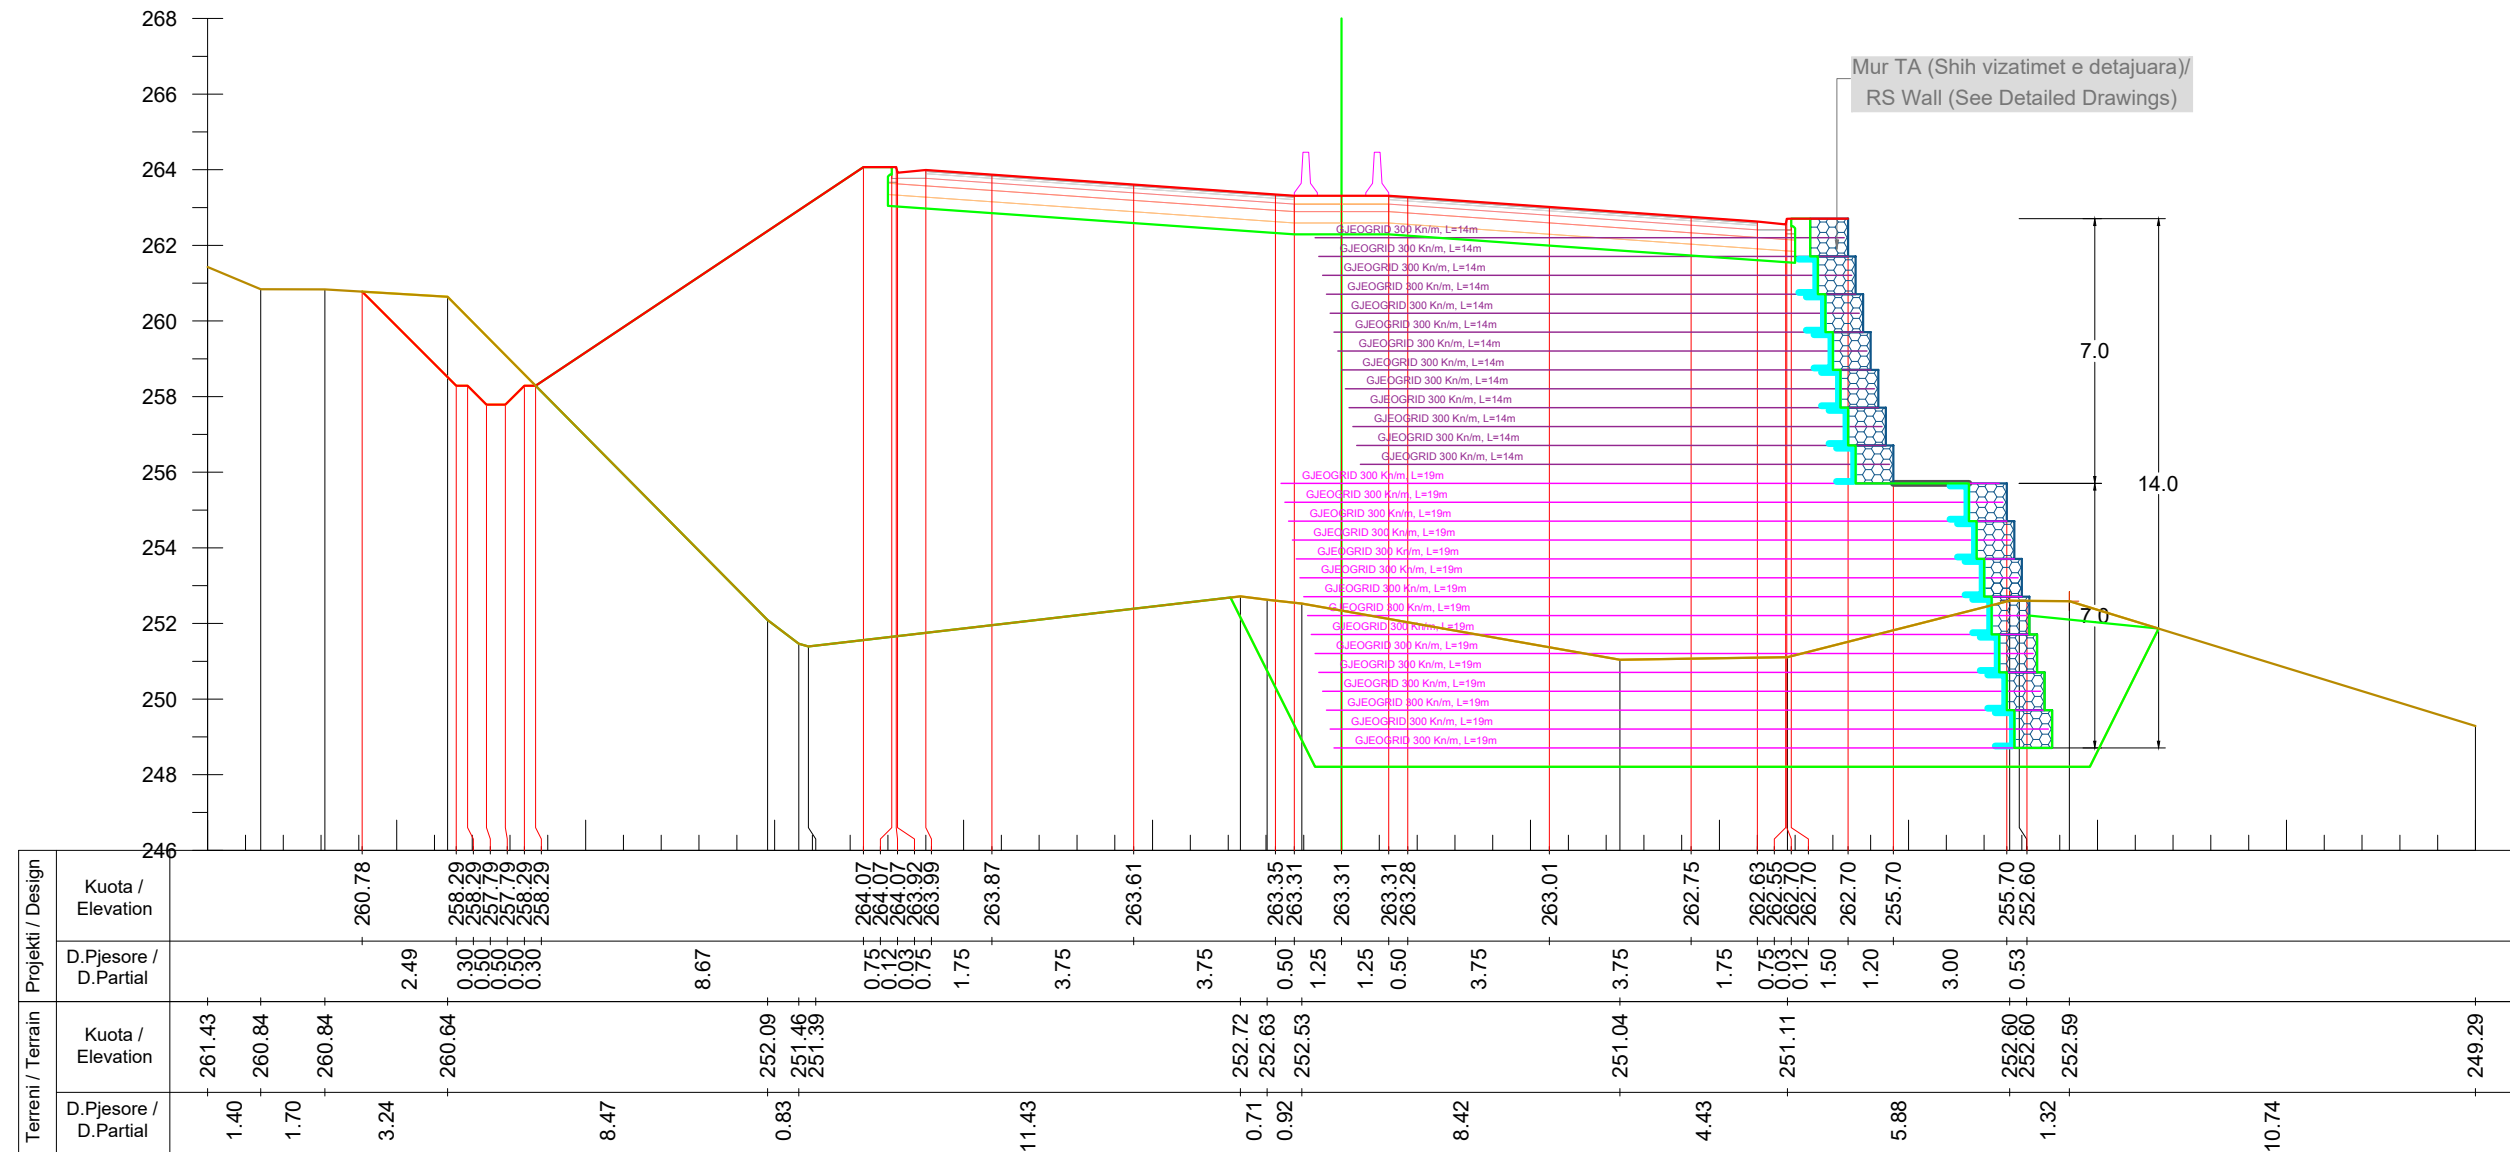

Km. 16+380



INVESTITORI / INVESTOR
"Autoriteti Rrugor Shqiptar"

Address: Rr. "Sami Frasheri", Nr 33, Tirane
 Mob: 04 222 3600
 E-mail: info@arrsh.gov.al



JV: "InfraKonsult" shpk & "HMK-Consulting" shpk



"Studim Projektim - Zgjerimi i segmentit rrugor
 dalje Elbasan-Prenjas-Qafe Thane", (Faza IV) /
 "Design Study of road segment exit
 Elbasan-Prenjas-Qafe Thane" (Phase IV)

**Profilat Terthore /
 Cross Sections**


FAZA - PROJEKT ZBATIM
 PHASE - DETAIL DESIGN

SHKALLA / SCALE: 1:200 Date: Tiranë 2023

VIZATIMI Nr: E (90)
 PAGE No:

PROJEKTUES :
 DESIGN ENGINEERS:

Ing./Eng. Sokol METOJA
 Ing./Eng. Redi STRUGA
 Ing./Eng. Orgest MERTIKA
 Ing./Eng. Kristi YZEIRAJ
 Ing./Eng. Xhoana MARKU

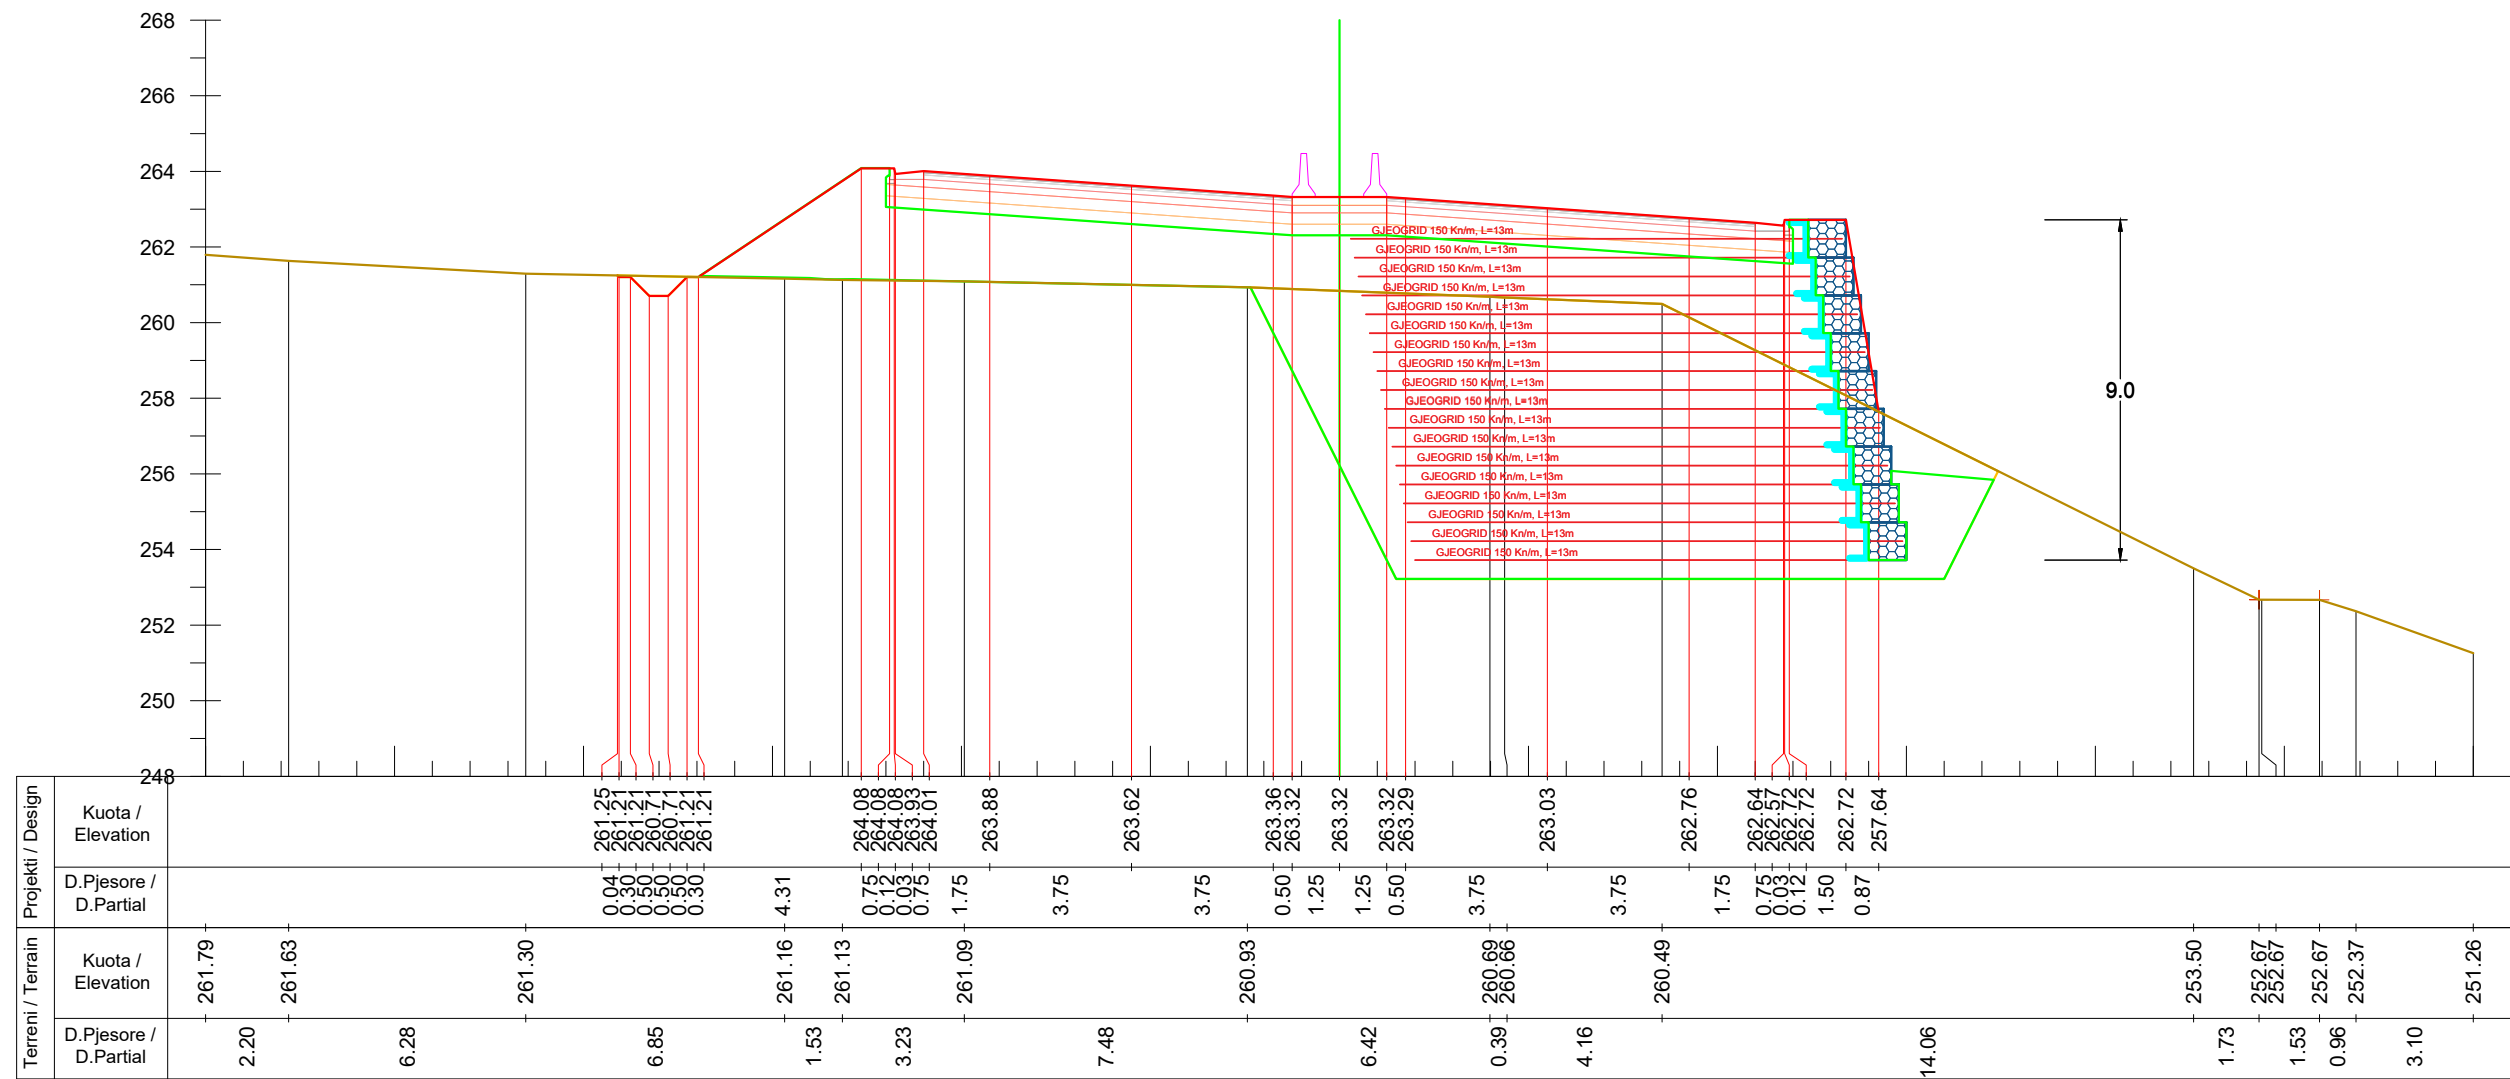

Km. 16+400

INVESTITORI / INVESTOR
"Autoriteti Rrugor Shqiptar"

Address: Rr. "Sami Frasheri", Nr 33, Tirane
 Mob: 04 222 3600
 E-mail: info@arrsh.gov.al



JV: "InfraKonsult" shpk & "HMK-Consulting" shpk



"Studim Projektim - Zgjerimi i segmentit rrugor
 dalje Elbasan-Prenjas-Qafe Thane", (Faza IV) /
 "Design Study of road segment exit
 Elbasan-Prenjas-Qafe Thane" (Phase IV)

**Profilat Terthore /
 Cross Sections**


FAZA - PROJEKT ZBATIM
 PHASE - DETAIL DESIGN

SHKALLA SCALE 1:200 Date: Tiranë 2023

VIZATIMI Nr: E (91)
 PAGE No:

PROJEKTUES :
 DESIGN ENGINEERS:

Ing./Eng. Sokol METOJA
 Ing./Eng. Redi STRUGA
 Ing./Eng. Orgest MERTIKA
 Ing./Eng. Kristi YZEIRAJ
 Ing./Eng. Xhoana MARKU

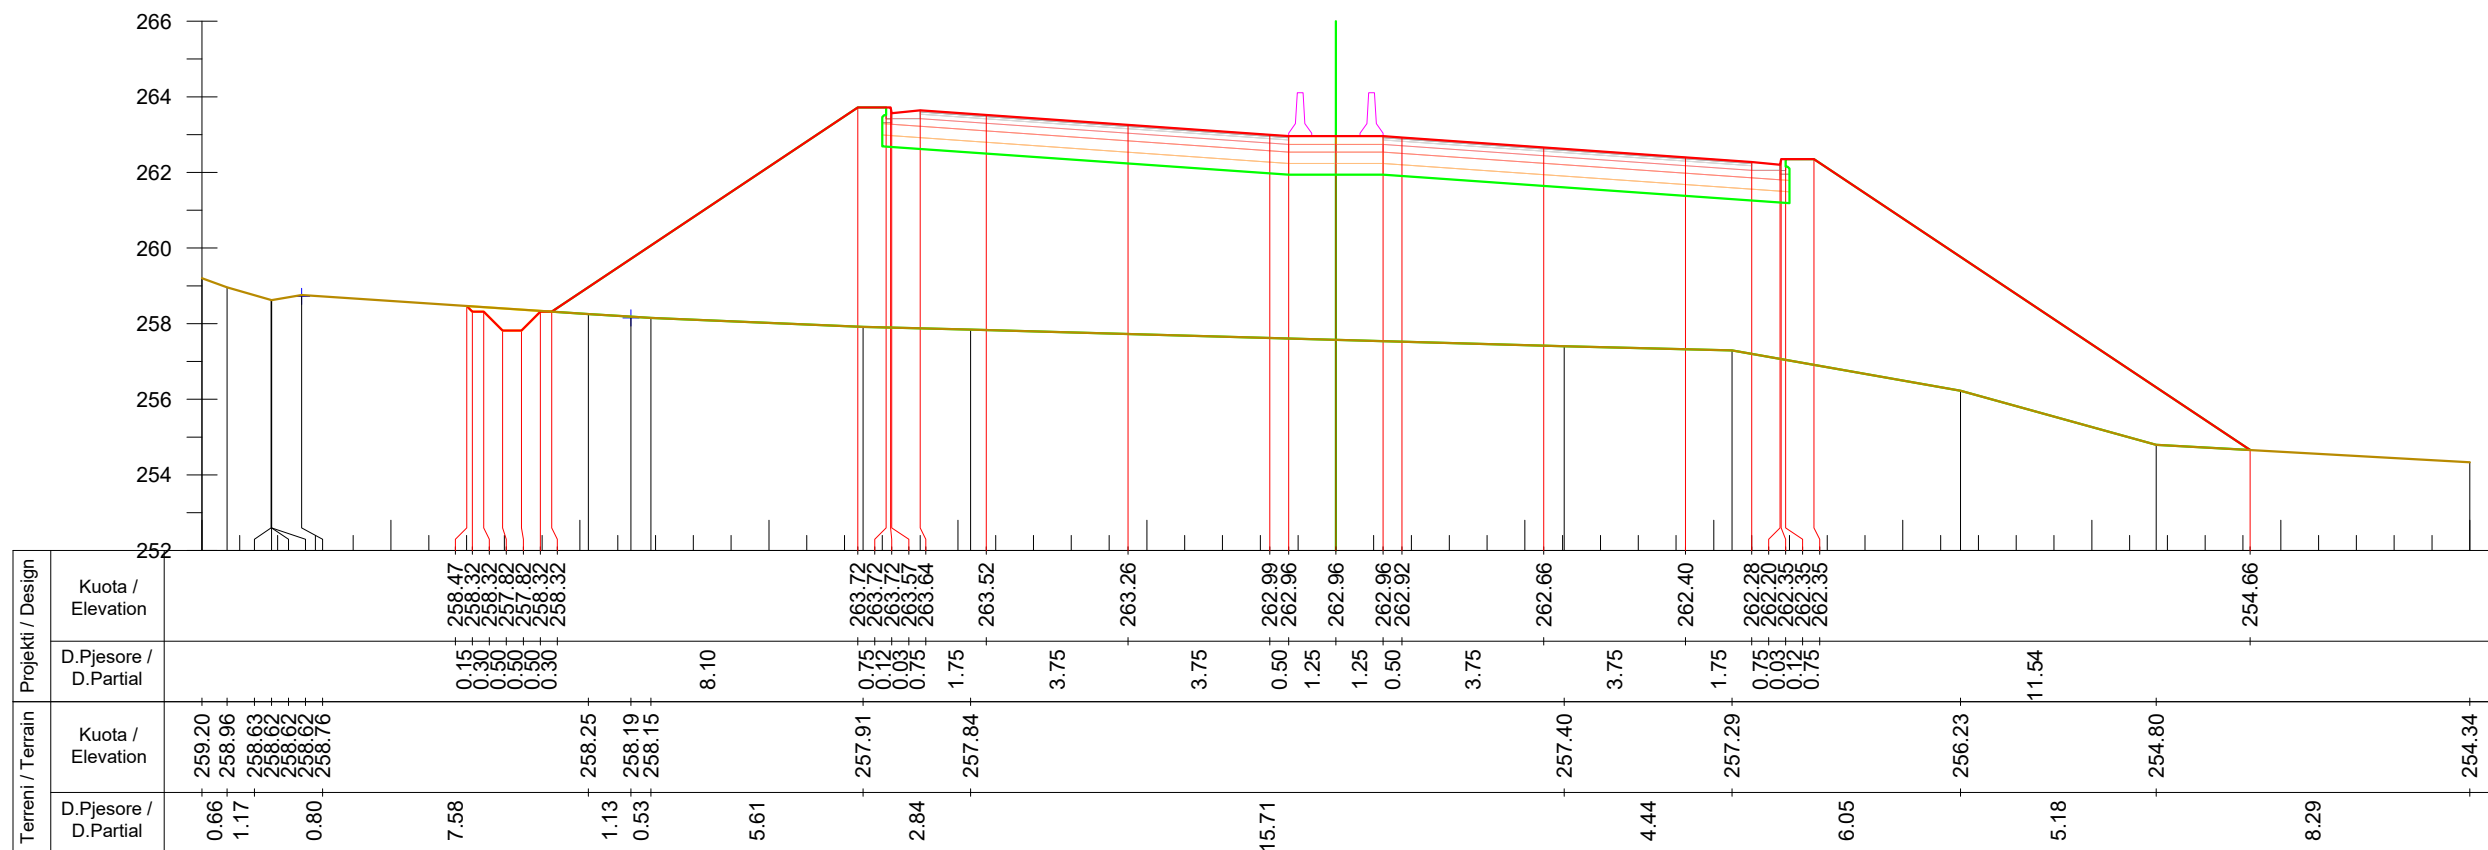

Km. 16+460



INVESTITORI / INVESTOR
"Autoriteti Rrugor Shqiptar"

Address: Rr. "Sami Frasherit", Nr 33, Tirane
 Mob: 04 222 3600
 E-mail: info@arrsh.gov.al



JV: "InfraKonsult" shpk & "HMK-Consulting" shpk



"Studim Projektim - Zgjerimi i segmentit rrugor
 dalje Elbasan-Prenjas-Qafe Thane", (Faza IV) /
 "Design Study of road segment exit
 Elbasan-Prenjas-Qafe Thane" (Phase IV)

**Profilat Terthore /
 Cross Sections**

FAZA - PROJEKT ZBATIM
 PHASE - DETAIL DESIGN

SHKALLA SCALE 1:200 Date: Tiranë 2023

VIZATIMI Nr: E (94)
 PAGE No:

PROJEKTUES :
 DESIGN ENGINEERS:

Ing./Eng. Sokol METOJA
 Ing./Eng. Redi STRUGA
 Ing./Eng. Orgest MERTIKA
 Ing./Eng. Kristi YZEIRAJ
 Ing./Eng. Xhoana MARKU