


Elemente niveleta

P= -0.31% S= 281.49
D= -0.87 L= 281.49

R=10000.00
T= 6.78
B= 0.00
S= 13.55
D= 0.0014

1/ 100.
1/ 1000.

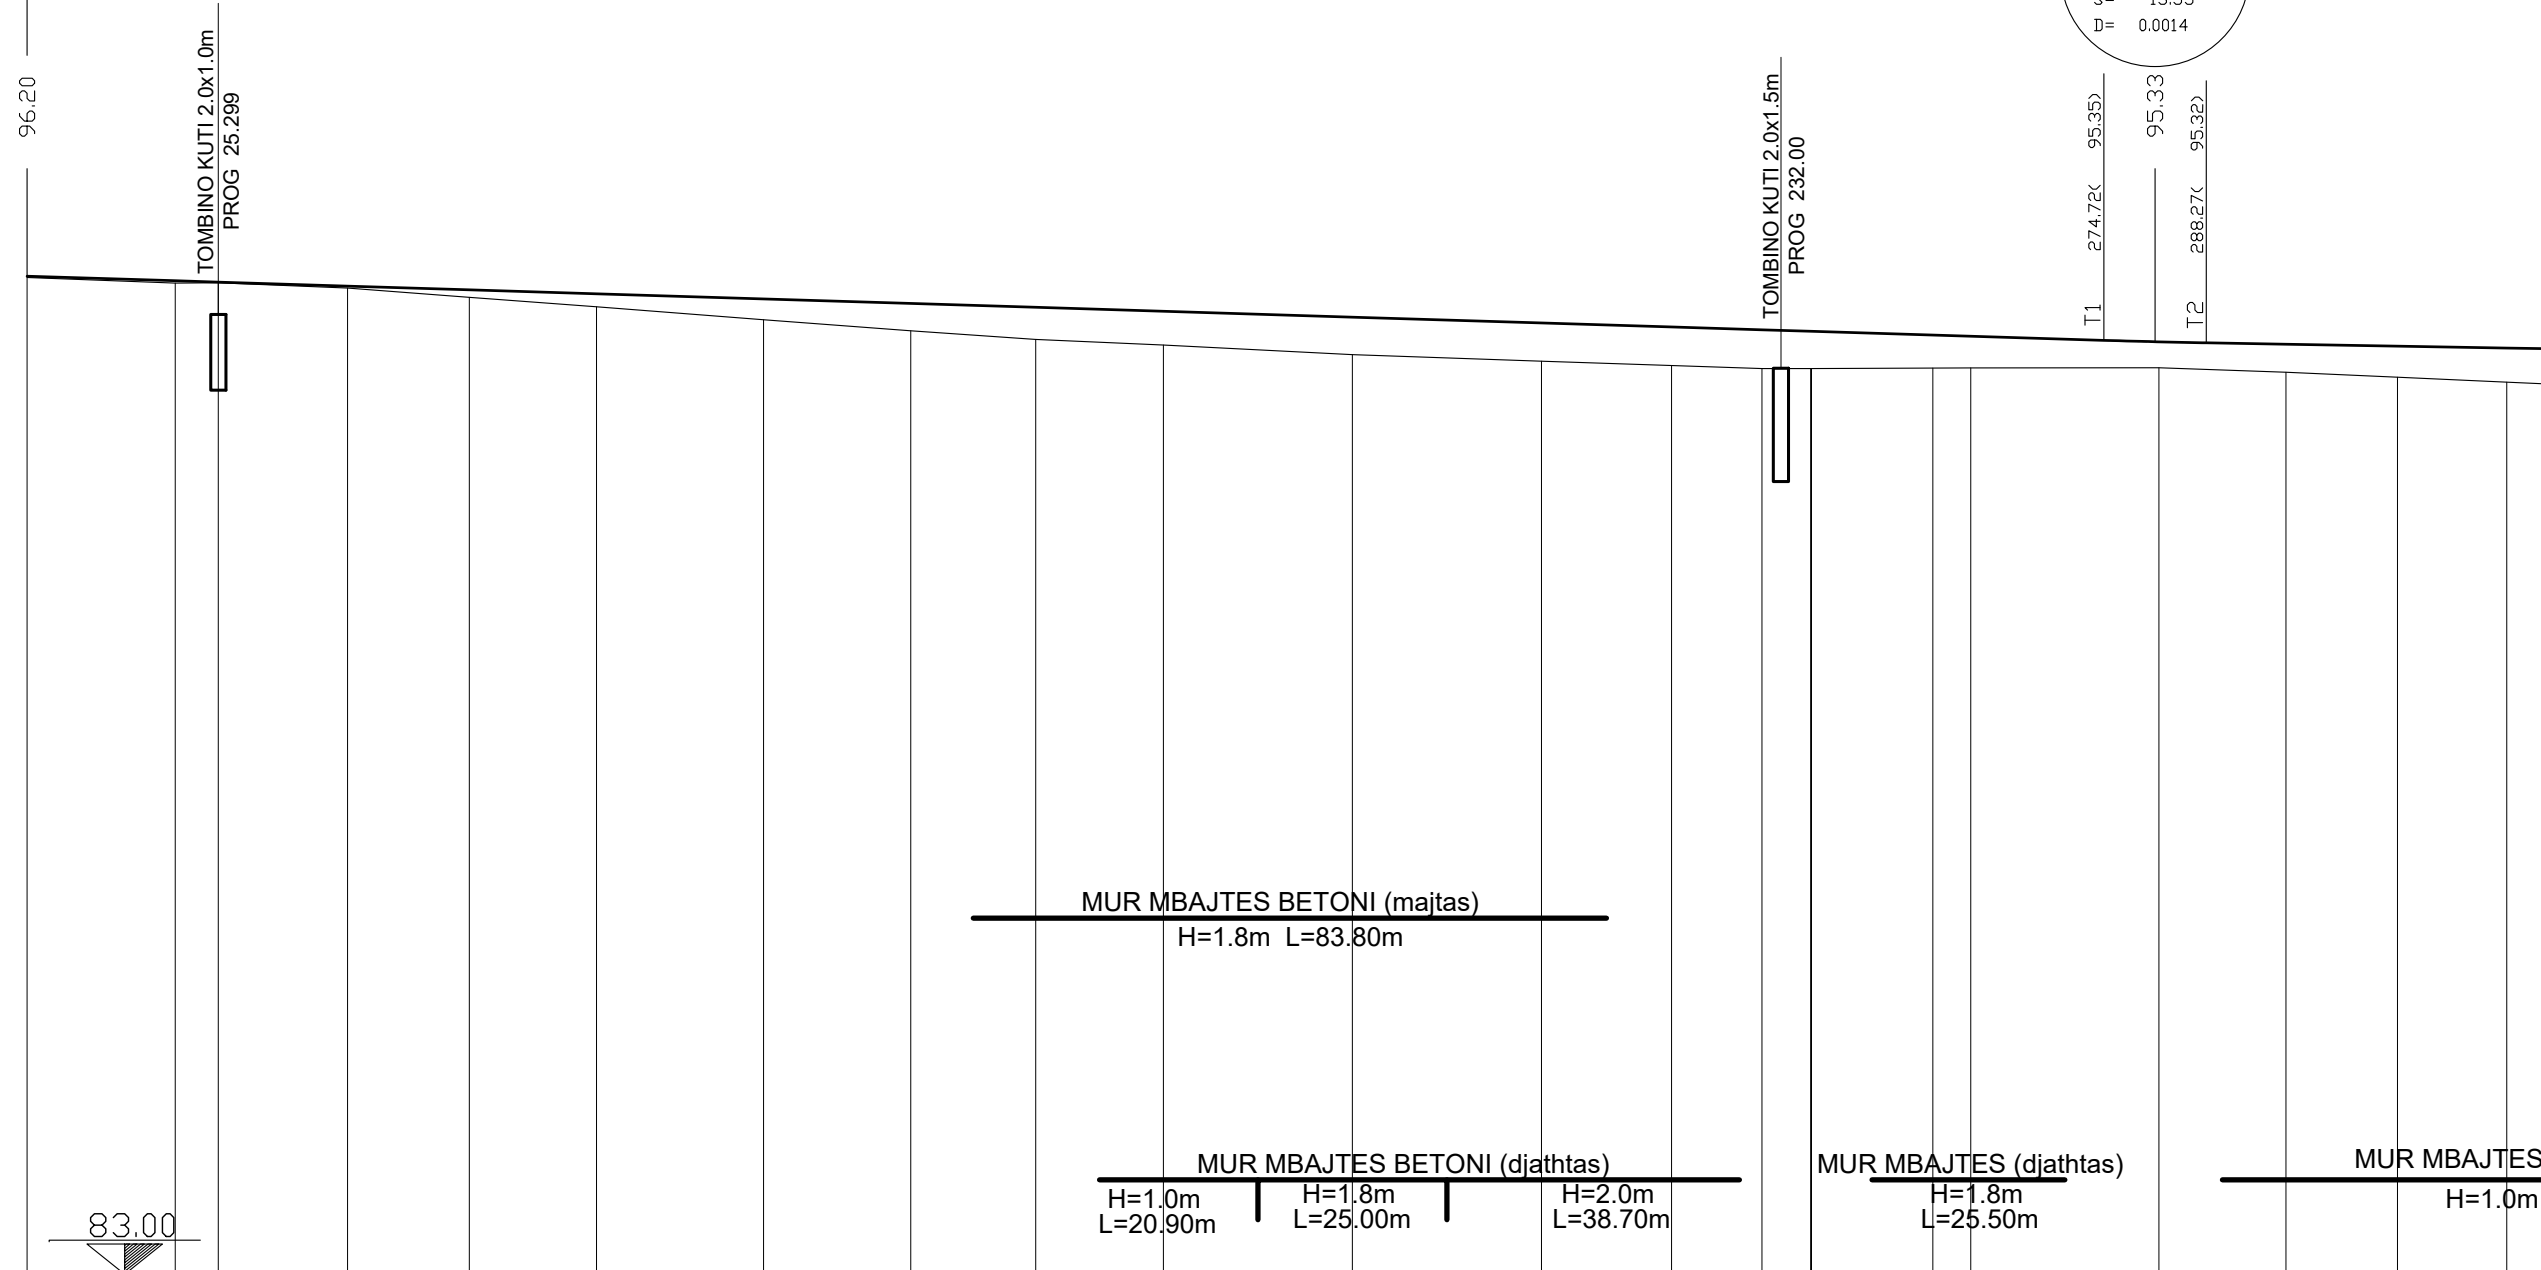



Nr. Profilit	0	1	2	3	4	5	6	7	8	9	10	11	12	13	14	15	16	17	18	19	20	
Distanca Pjesore	19.59	5.71	17.09	16.11	16.81	22.10	19.48	16.54	16.88	25.00	25.00	17.22	11.95	6.50	16.12	5.00	24.90	16.81	14.76	14.45		
Distanca Progressive	0.00	-19.59	-25.30	-42.39	-58.50	-75.32	-97.41	-116.89	-133.43	-150.32	-175.32	-200.32	-217.53	-229.48	-235.98	-252.10	-257.10	-282.00	-298.81	-313.57	-328.01	
Kuota Tokes	-96.18	-96.11	-96.11	-96.04	-95.92	-95.79	-95.62	-95.48	-95.36	-95.29	-95.16	-95.07	-95.02	-94.98	-94.98	-94.98	-94.99	-94.99	-94.93	-94.86	-94.80	
Kuota Projektit	-96.20	-96.14	-96.12	-96.07	-96.02	-95.97	-95.90	-95.84	-95.79	-95.74	-95.66	-95.58	-95.53	-95.49	-95.47	-95.42	-95.41	-95.33	-95.30	-95.27	-95.25	
Planimetria	19.59	1 AC= 8.2571 R = 600.00 TG= 38.97 SV= 77.82										138.57	2 AC= 10.6525 R = 550.00 TG= 46.12 SV= 92.03									

R=10000.00
T= 6.78
B= 0.00
S= 13.55
D= 0.0014

T1 274.72(95.35)
95.33
T2 288.27(95.32)

TOMBINO KUTI 2.0x1.0m
PROG 397.024


TOMBINO KUTI 2.0x1.5m
PROG 489.131

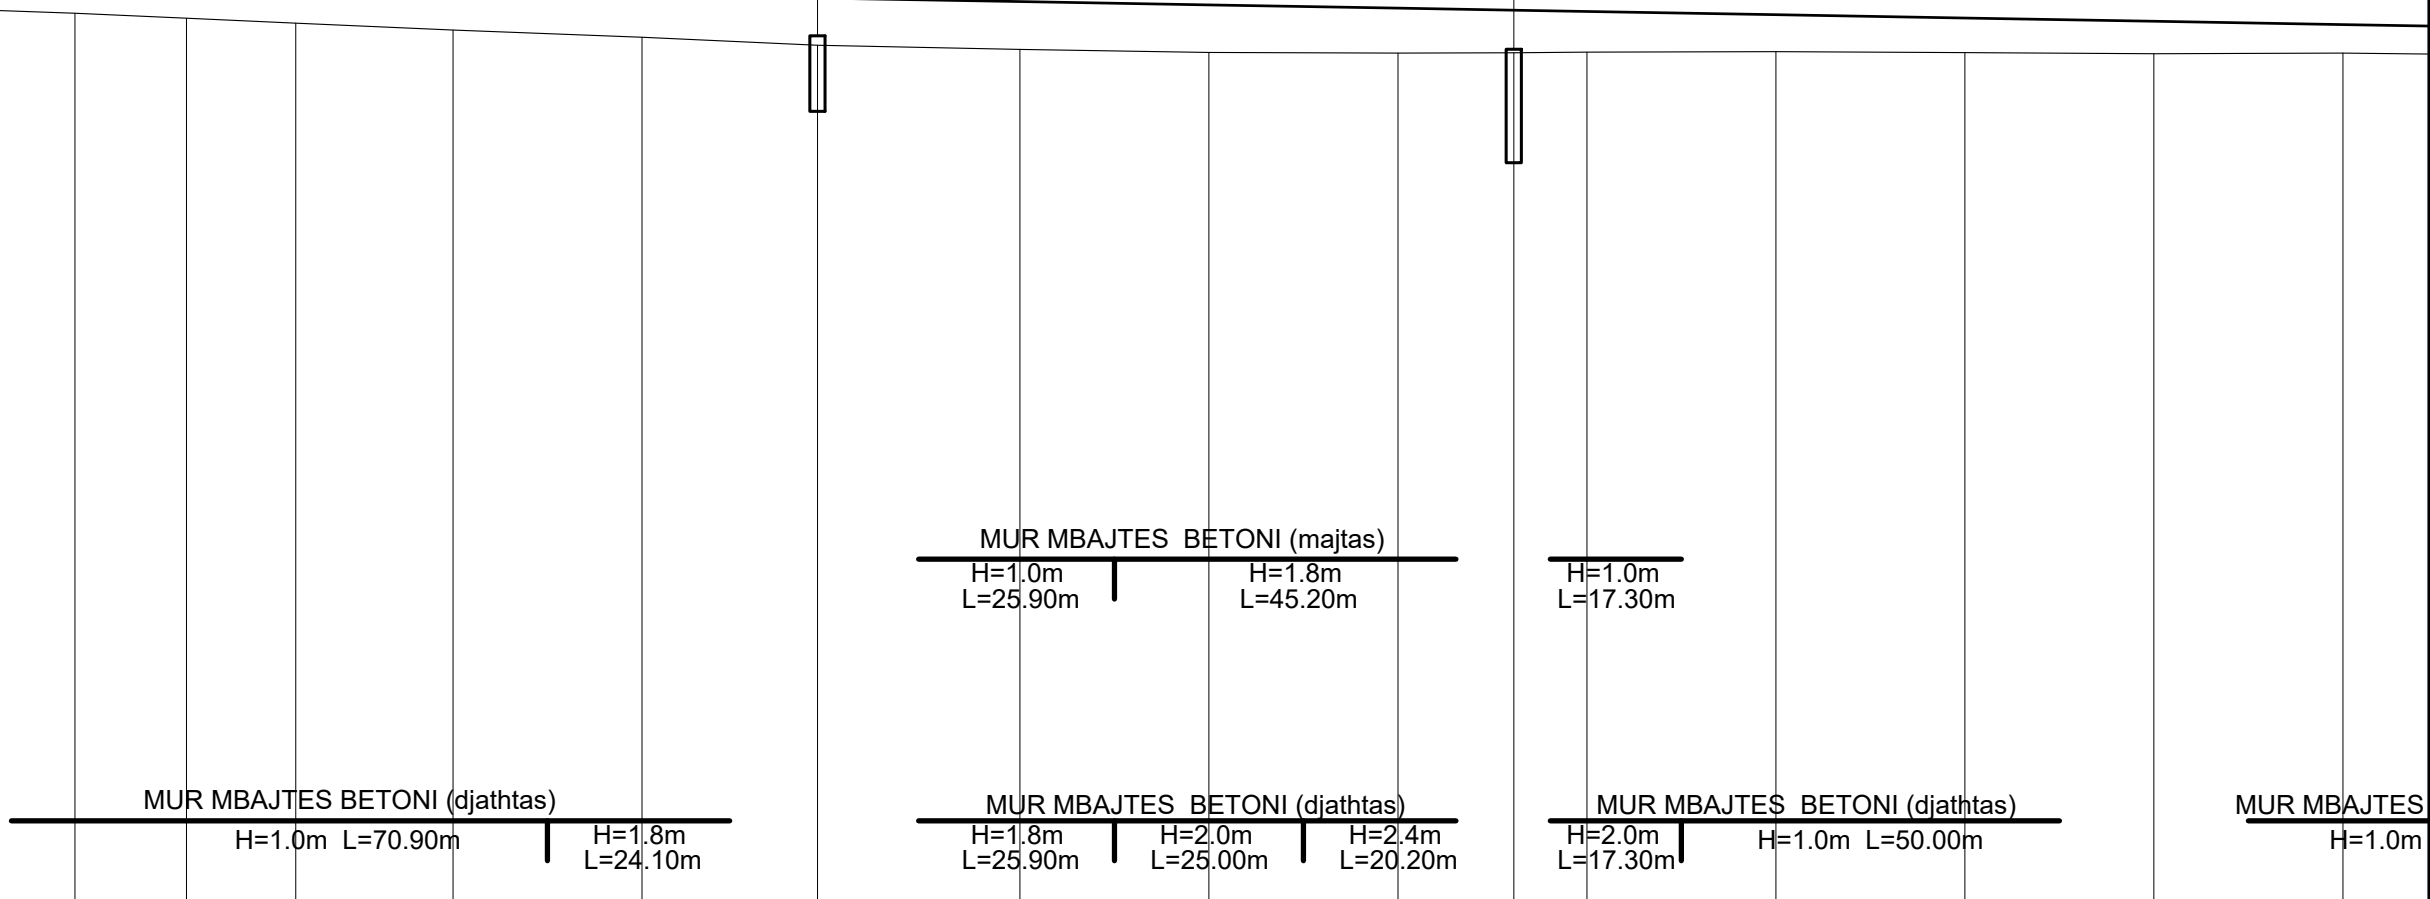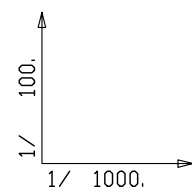

Nr. Profilit	17	18	19	20	21	22	23	24	25	26	27	28	29	30	31	32
Distanca Pjesore	4.90	16.81	14.76	14.45	20.80	25.00	23.21	26.79	25.00	25.00	15.32	9.68	25.00	25.00	25.00	25.00
Distanca Progressive	282.00	298.81	313.57	328.01	348.81	373.81	397.02	423.81	448.81	473.81	489.13	498.81	523.81	548.81	573.81	598.81
Kuota Tokes	-94.99	-94.93	-94.86	-94.80	-94.71	-94.61	-94.51	-94.45	-94.41	-94.40	-94.41	-94.42	-94.42	-94.41	-94.39	-94.40
Kuota Projektit	-95.33	-95.30	-95.27	-95.25	-95.21	-95.17	-95.13	-95.08	-95.04	-95.00	-94.97	-94.95	-94.91	-94.86	-94.82	-94.78
Planimetria	AC= 10.6525 R = 550.00 TG= 46.12 SV= 92.03														450.63	

R= 5000.00
T= 31.29
B= -0.10
S= 62.58
D= -0.0125

1/ 100.
1/ 1000.

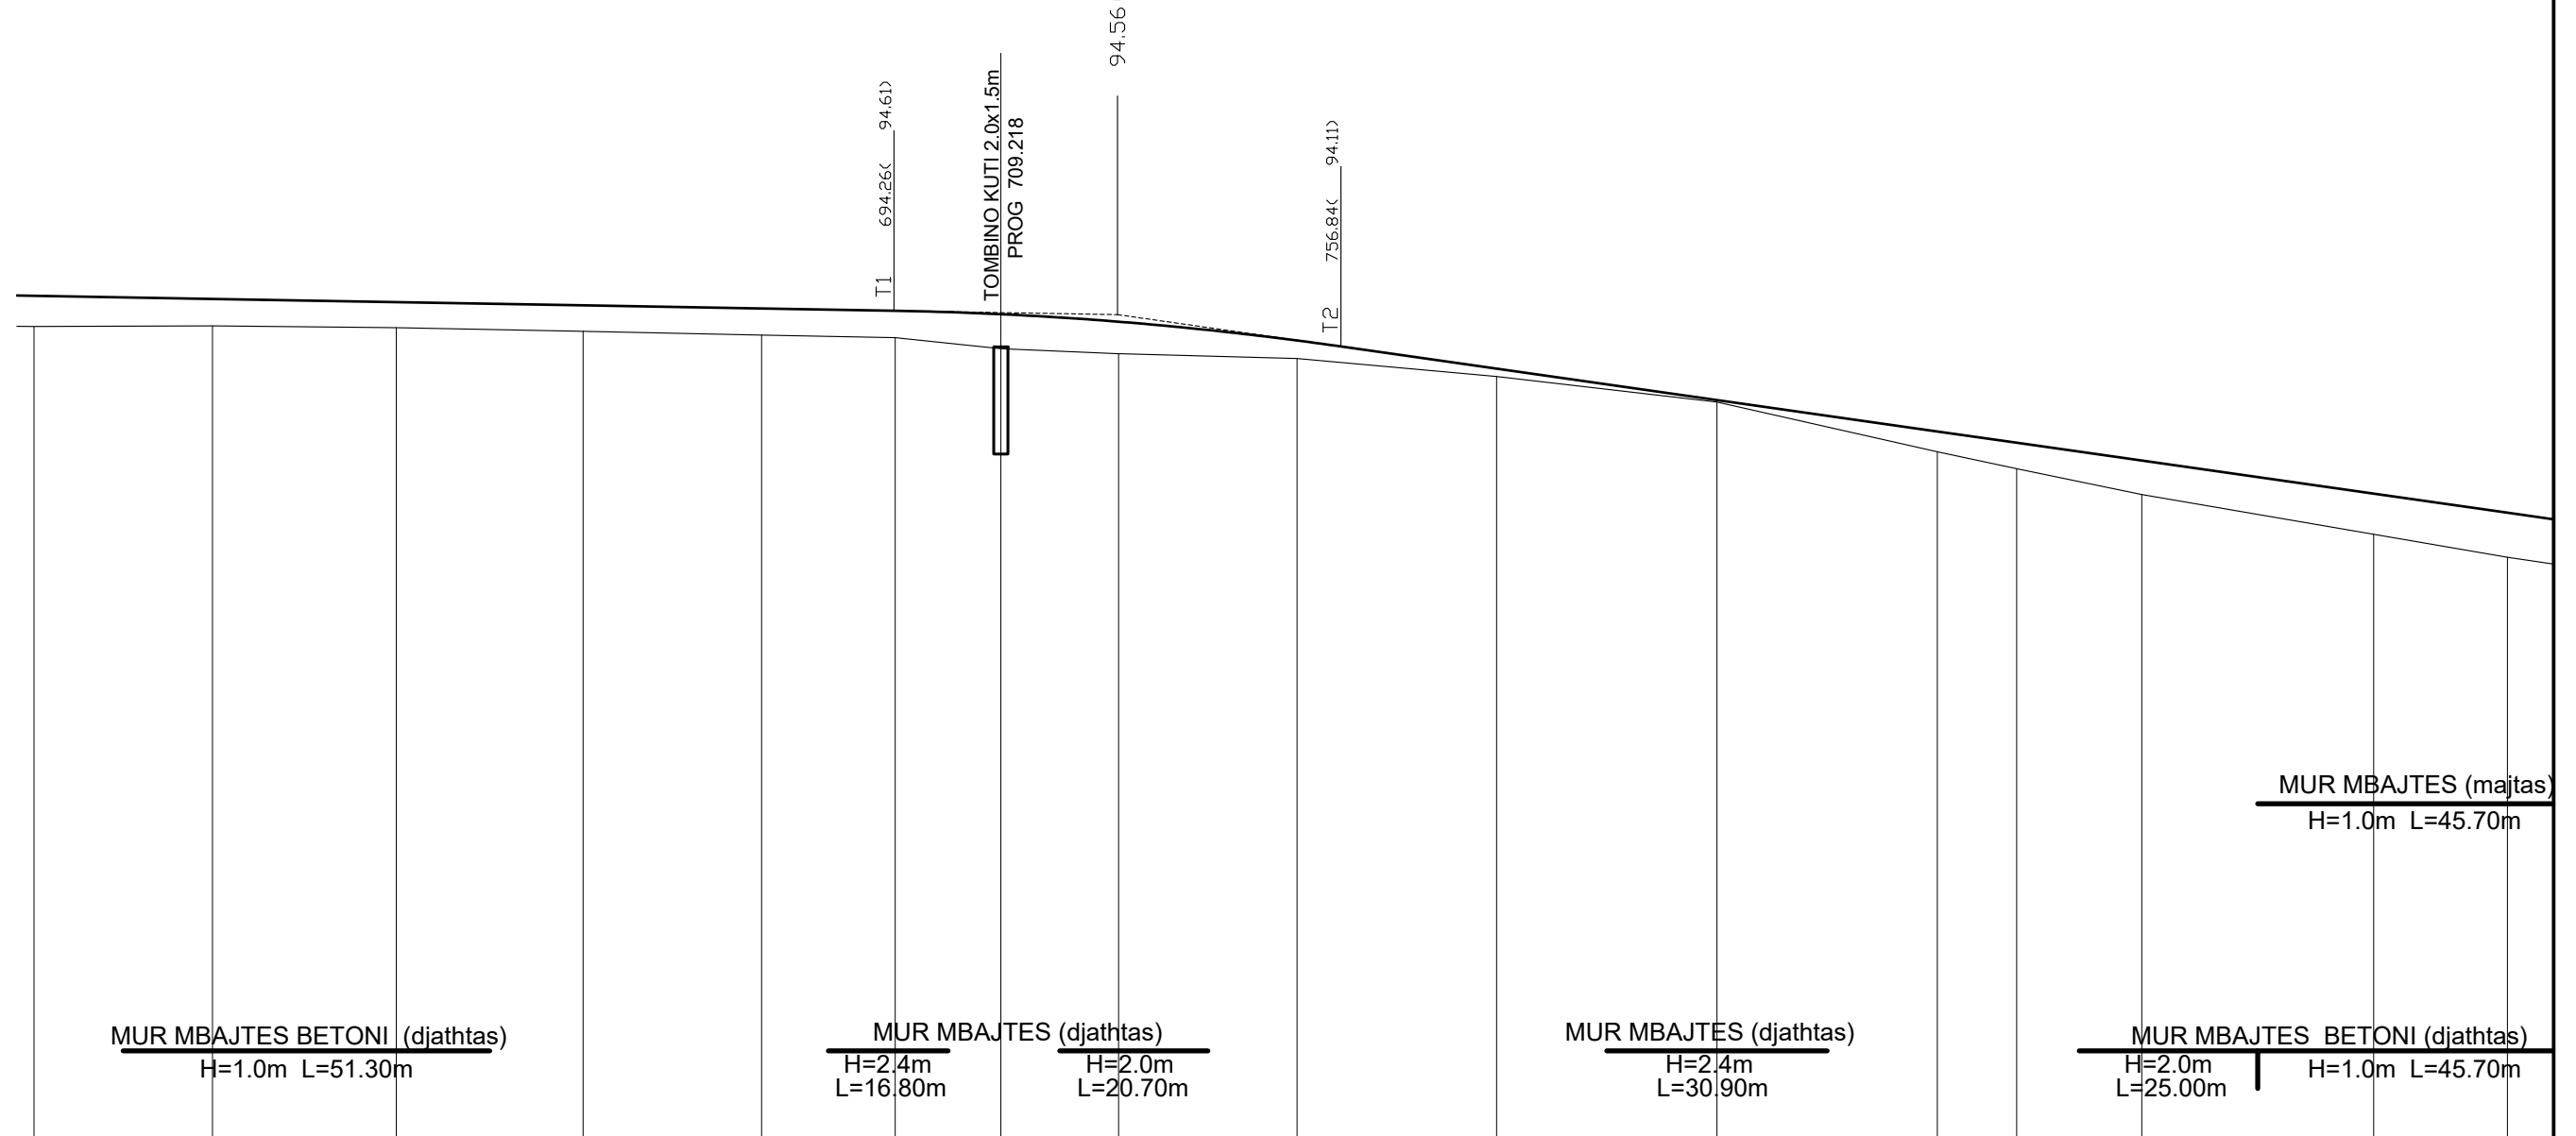

Nr. Profilit	31	32	33	34	35	36	37	38	39	40	41	42	43	44	45	46
Distanca Pjesore	25.00	25.74	26.16	25.00	18.72	14.79	16.49	25.00	27.93	30.86	30.86	11.12	17.53	32.47	18.71	
Distanca Progressive	573.81	598.81	624.55	650.71	675.71	694.43	709.22	725.71	750.71	778.65	809.50	840.36	851.48	869.01	901.48	920.19
Kuota Tokes	-94.39	-94.40	-94.38	-94.33	-94.27	-94.24	-94.08	-94.01	-93.94	-93.69	-93.33	-92.64	-92.40	-92.04	-91.48	-91.16
Kuota Projektit	-94.82	-94.78	-94.73	-94.69	-94.65	-94.61	-94.57	-94.46	-94.20	-93.80	-93.36	-92.92	-92.76	-92.51	-92.05	-91.79
Planimetria															AC= 7,8581 R = 500.00 TG= 30.90 SV= 61.72 3	101.37

<p>REPUBLIKA E SHQIPERISE MINISTRIA E PUNEVE PUBLIKE TRANSPORTIT DHE TELEKOMUNIKACIONIT DREJTORIA E PERGJITHSHME E RRUGEVE</p>	PROJEKT ZBATIMI	PROJEKTUES	GJEOLOG	KONTROLLOI	APROVOI	RISHIKIM	<p>Adresa: Rr. "V. Pasha" P.27 Tel : ++355 (0)4 2246 741 Fax : ++355 (0)4 2267890 Mob : ++355 (0)68 2041566 E-mail : sxhixho@yahoo.com</p>	<p>STUDIM FIZIBILITETI DHE PROJEKT ZBATIMI RRUGA TIRANE - NDRROQ - PLEPA</p>
	SHKURT 2010	ING. NAZMI PATOZI ING. SOKOL XHIXHO ING. MAKSIM ARAPI	ING. LILI DHAME					

Elemente niveleta


i= 273.28
L= 273.25

P= -0.69% S= 202.19
D= -1.39 L= 202.18

R= 5000.00
T= 18.41
B= 0.03
S= 36.82
D= 0.0074

R=10000.00
T= 7.45
B= 0.00
S= 14.90
D= 0.0015

1/ 100.
1/ 1000.


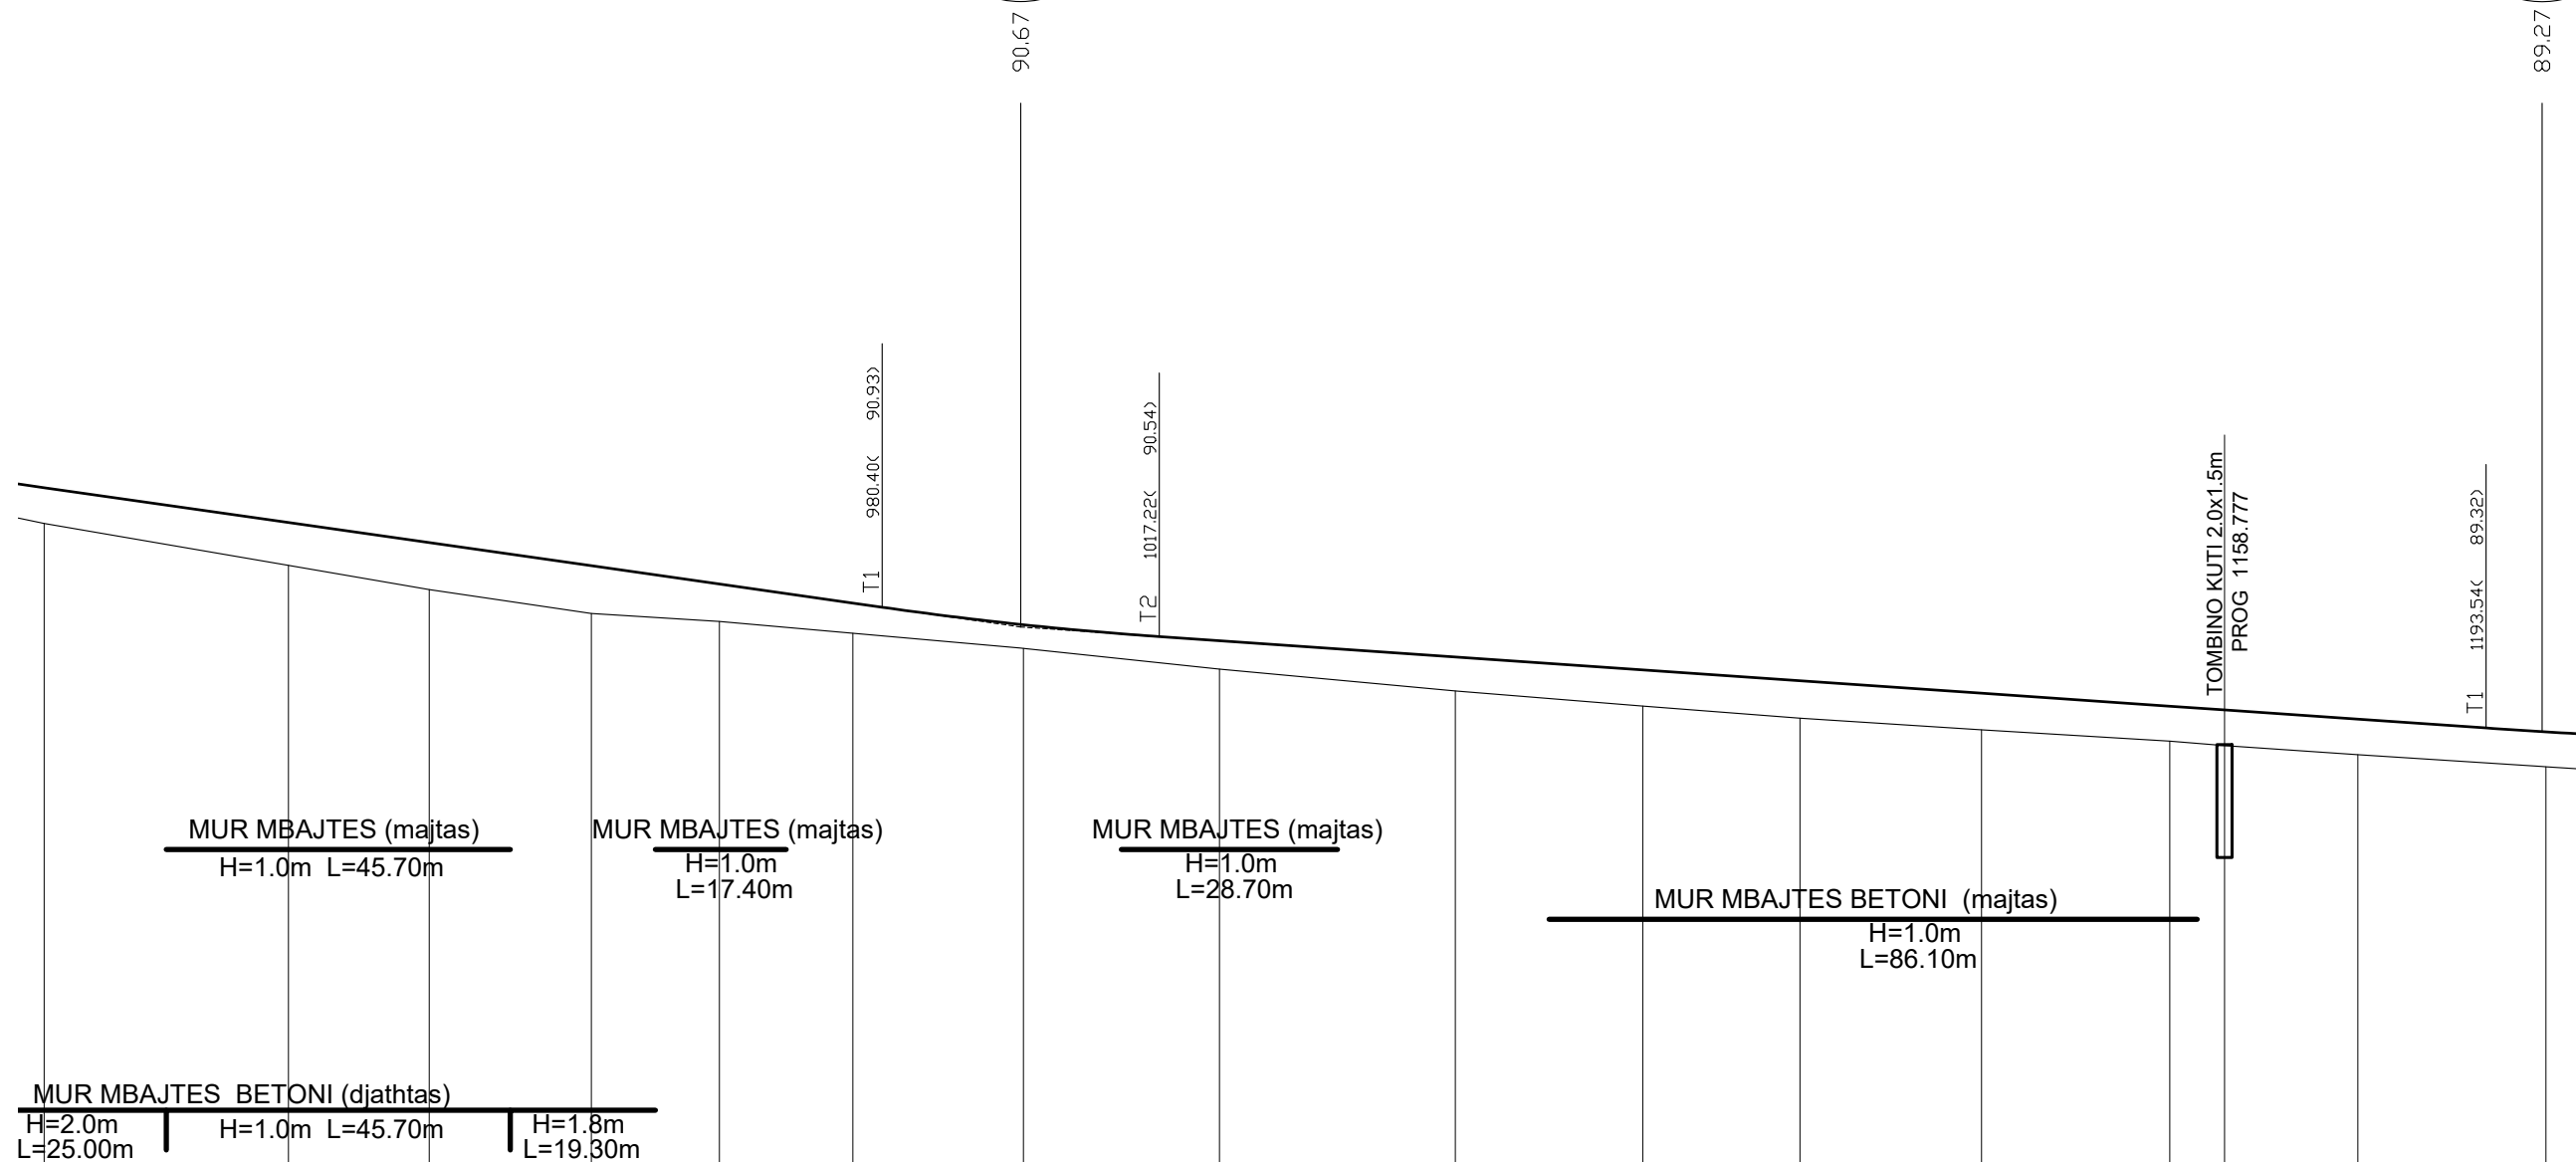


Nr. Profilit	44	45	46	47	48	49	50	51	52	53	54	55	56	57	58	59
Distanca Pjesore		32.47	18.71	21.54	17.01	17.76	22.65	26.05	31.36	24.90	20.89	24.14	25.00	7.28	17.72	25.00
Distanca Progressive	-869.01	-901.48	-920.19	-941.73	-958.74	-976.50	-999.15	-1025.20	-1056.57	-1081.47	-1102.36	-1126.50	-1151.50	-1158.78	-1176.50	-1201.50
Kuota Tokes	-92.04	-91.48	-91.16	-90.85	-90.74	-90.58	-90.38	-90.11	-89.82	-89.61	-89.45	-89.30	-89.15	-89.09	-88.97	-88.81
Kuota Projektit	-92.51	-92.05	-91.79	-91.48	-91.24	-90.98	-90.69	-90.48	-90.27	-90.10	-89.95	-89.79	-89.61	-89.56	-89.44	-89.27
Planimetria	101.37						AC= 18.2766	R = 400.00								
							TG= 57.81	SV= 114.83								
							4									

<p>REPUBLIKA E SHQIPERISE MINISTRIA E PUNEVE PUBLIKE TRANSPORTIT DHE TELEKOMUNIKACIONIT DREJTORIA E PERGJITHSHE E RRUGEVE</p>	PROJEKT ZBATIMI	PROJEKTUES	GJEOLOG	KONTROLLOI	APROVOI	RISHIKIM	<p>Adresa: Rr. "V. Pasha" P.27 Tel : ++355 (0)4 2246 741 Fax : ++355 (0)4 2267890 Mob : ++355 (0)68 2041566 E-mail : sxhixho@yahoo.com</p>	<p>STUDIM FIZIBILITETI DHE PROJEKT ZBATIMI RRUGA TIRANE - NDROQ - PLEPA</p>
	SHKURT 2010	ING. NAZMI PATOZI ING. SOKOL XHIXHO ING. MAKSIM ARAPI	ING. LILI DHAME					

R=10000.00
T= 7.45
B= 0.00
S= 14.90
D= 0.0015

89.27

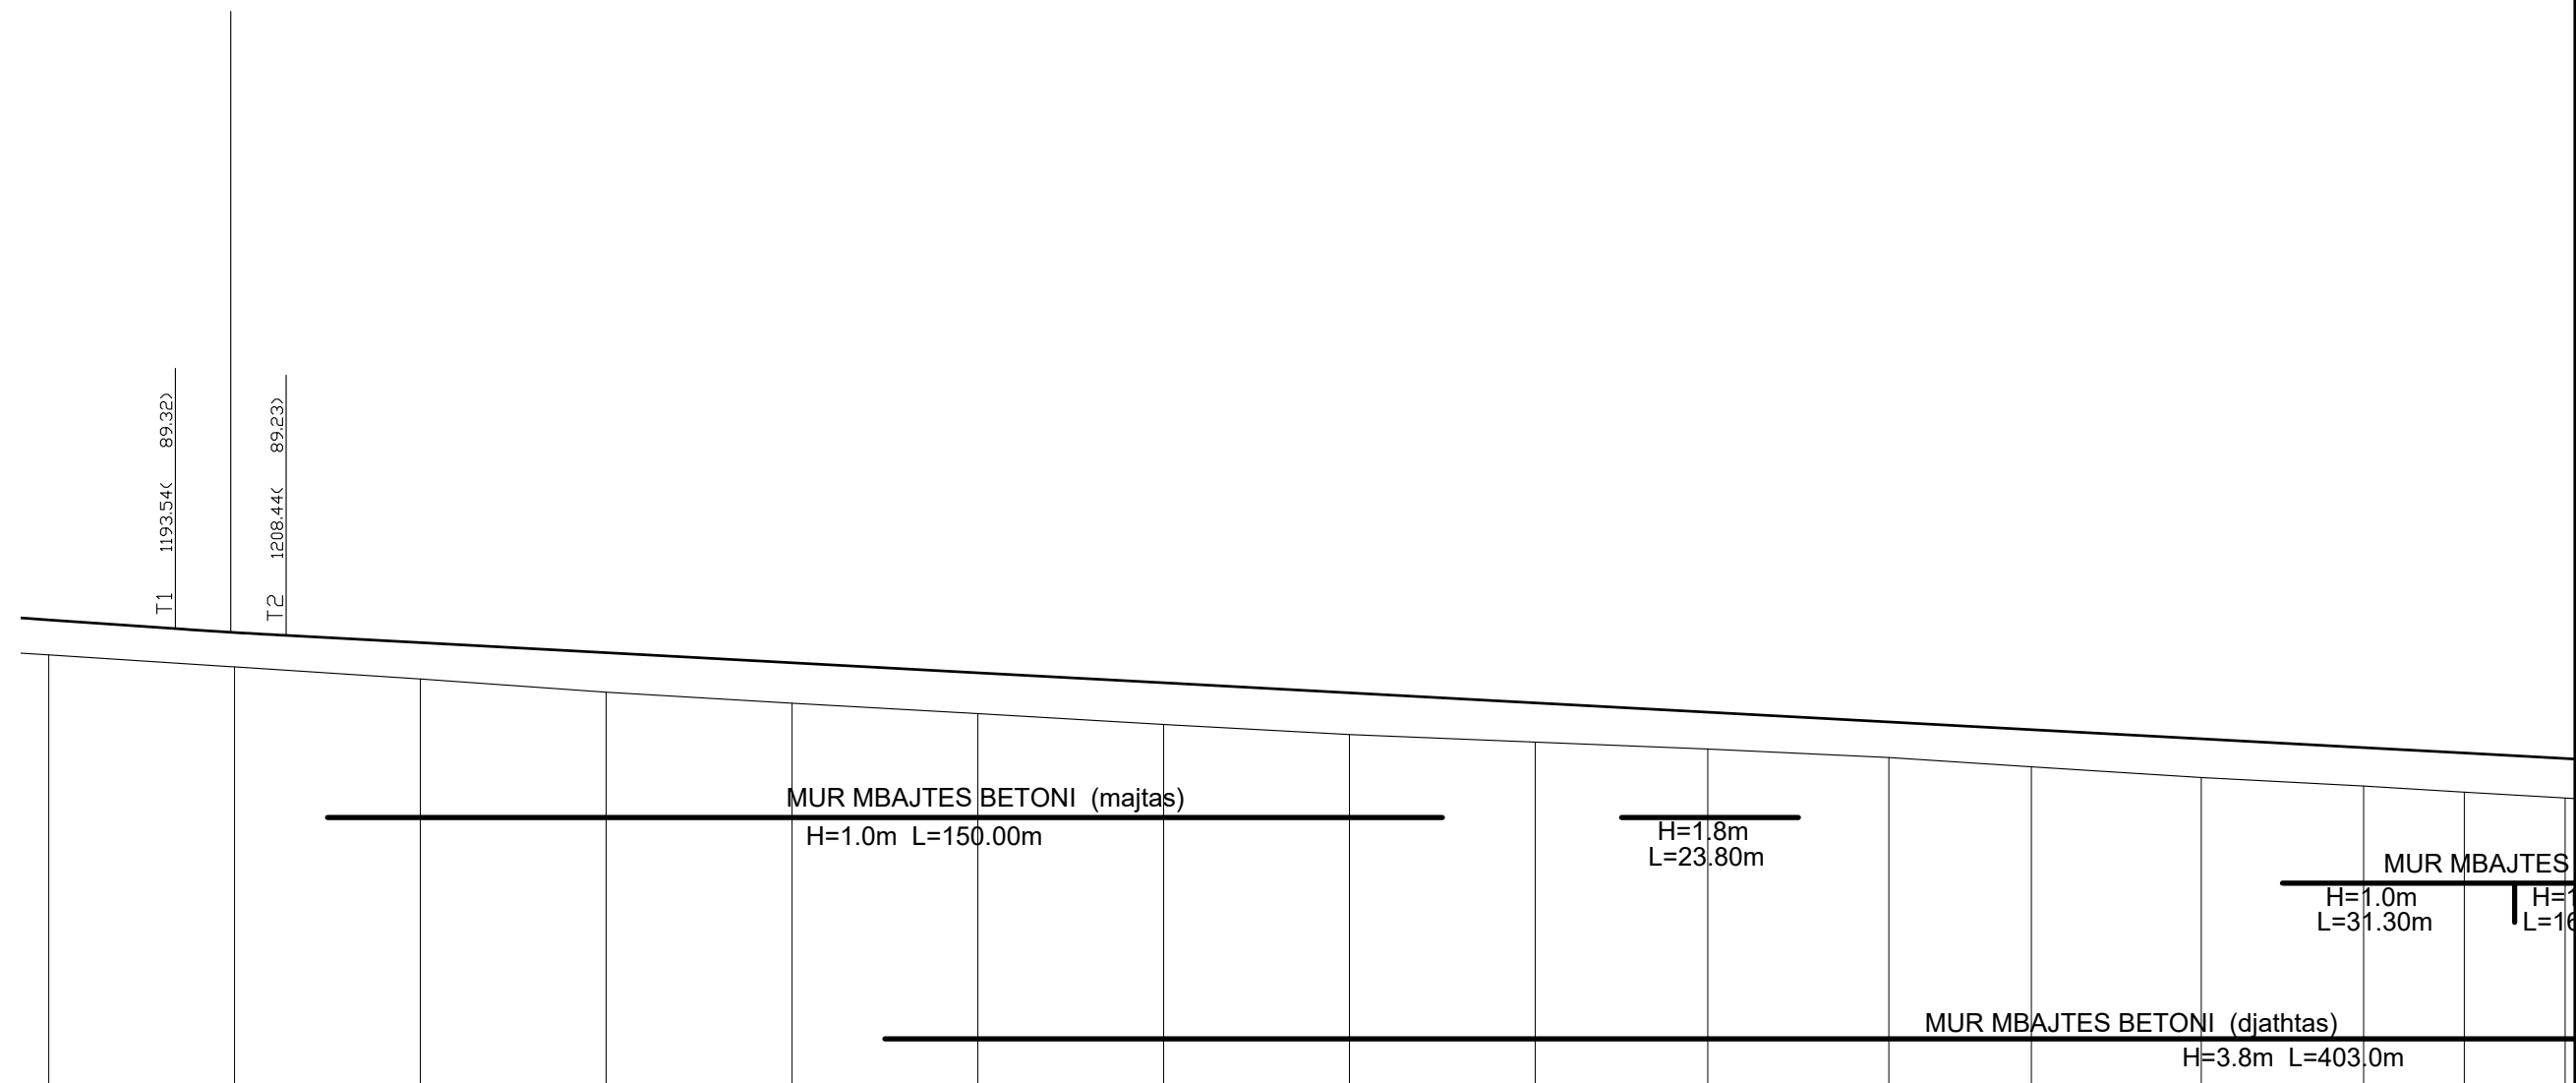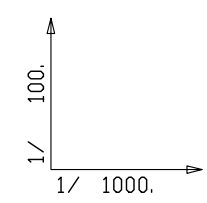

Nr. Profilit	58	59	60	61	62	63	64	65	66	67	68	69	70	71	72	73
Distanca Pjesore		25.00	25.00	25.00	25.00	25.00	25.00	25.00	25.00	23.21	24.37	19.16	22.86	21.83	13.56	13.56
Distanca Progressive	-1176.50	-1201.50	-1226.50	-1251.50	-1276.50	-1301.50	-1326.50	-1351.50	-1376.50	-1399.71	-1424.08	-1443.24	-1466.10	-1487.94	-1501.50	-1515.06
Kuota Tokes	-88.97	-88.81	-88.65	-88.47	-88.32	-88.18	-88.04	-87.90	-87.80	-87.71	-87.59	-87.47	-87.32	-87.21	-87.12	-87.05
Kuota Projektit	-89.44	-89.27	-89.13	-89.00	-88.86	-88.73	-88.60	-88.46	-88.32	-88.20	-88.07	-87.97	-87.84	-87.72	-87.65	-87.58
Planimetria	431.37															
	AC= 0.3453 R = 5000.0 T6= 13.56 SV= 27 5															


 REPUBLIKA E SHQIPERISE MINISTRIA E PUNEVE PUBLIKE TRANSPORTIT DHE TELEKOMUNIKACIONIT DREJTORIA E PERGJITHSHE E RRUGEVE	PROJEKT ZBATIMI	PROJEKTUES	GJEOLOG	KONTROLLOI	APROVOI	RISHIKIM	 Adresa: Rr. "V. Pasha" P.27 Tel : ++355 (0)4 2246 741 Fax : ++355 (0)4 2267890 Mob : ++355 (0)68 2041566 E-mail : sxhixho@yahoo.com	STUDIM FIZIBILITETI DHE PROJEKT ZBATIMI RRUGA TIRANE - NDROQ - PLEPA PROFILI GJATESOR I RRUGES	1/1000	RRUGPGJ-05
	SHKURT 2010	ING. NAZMI PATOZI ING. SOKOL XHIXHO ING. MAKSIM ARAPI	ING. LILI DHAME						1/100	

Elemente niveleta

P= -0.54% S= 625.87
D= -3.27 L= 625.88

R=10000.00
T= 3.63
B= -0.00
S= 7.25
D= -0.0007


1/ 100.
1/ 1000.

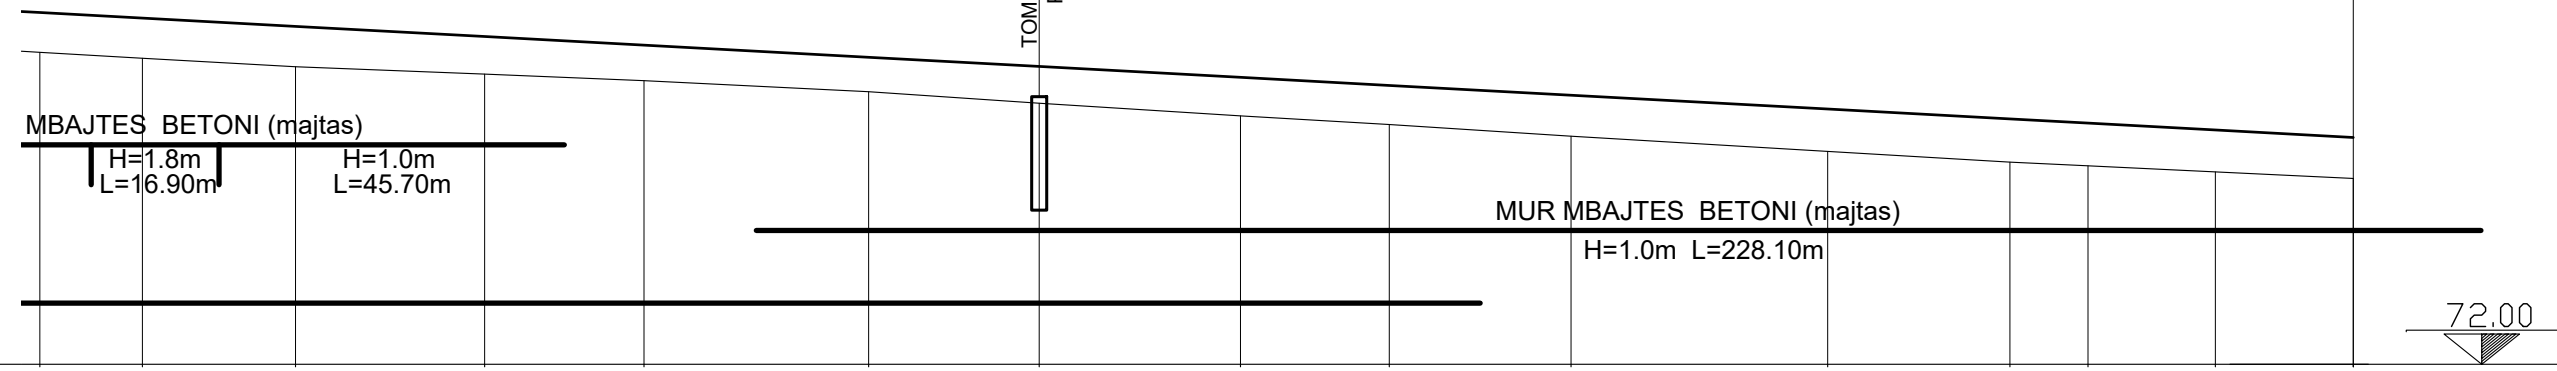

Nr. Profilit	72	73	74	75	76	77	78	79	80	81	82	83	84	85	86	87	
Distanca Pjesore	13.56	20.26	25.00	21.10	29.71	22.57	26.63	19.68	24.03	33.95	24.11	10.35	16.84	18.23	33.79		
Distanca Progressive	-1501.50	-1515.06	-1535.32	-1560.32	-1581.42	-1611.13	-1633.69	-1660.32	-1680.01	-1704.04	-1737.98	-1762.09	-1772.44	-1789.28	-1807.51	-1841.30	
Kuota Tokes	-87.12	-87.05	-86.93	-86.84	-86.75	-86.61	-86.45	-86.28	-86.17	-86.02	-85.82	-85.67	-85.62	-85.54	-85.46	-85.30	
Kuota Projektit	-87.65	-87.58	-87.47	-87.33	-87.22	-87.06	-86.94	-86.79	-86.69	-86.56	-86.37	-86.24	-86.19	-86.10	-86.00	-85.81	
Planimetria	R = 5000.00 SV= 27.12		326.24													AC=	TG=

<p>REPUBLIKA E SHQIPERISE MINISTRIA E PUNEVE PUBLIKE TRANSPORTIT DHE TELEKOMUNIKACIONIT DREJTORIA E PERGJITHSHME E RRUGEVE</p>	<p>PROJEKT ZBATIMI SHKURT 2010</p>	<p>PROJEKTUES ING. NAZMI PATOZI ING. SOKOL XHIXHO ING. MAKSIM ARAPI</p>	<p>GJEOLOG ING. LILI DHAME</p>	<p>KONTROLLOI</p>	<p>APROVOI</p>	<p>RISHIKIM</p>	<p>Adresa: Rr. "V. Pasha" P.27 Tel : ++355 (0)4 2246 741 Fax : ++355 (0)4 2267890 Mob : ++355 (0)68 2041566 E-mail : sxhixho@yahoo.com</p>	<p>STUDIM FIZIBILITETI DHE PROJEKT ZBATIMI RRUGA TIRANE - NDRQQ - PLEPA</p>
		<p>PROFILI GJATESOR I RRUGES</p>	<p>1/1000 1/100</p>	<p>RRUGPGJ-06</p>				

1/ 100.
1/ 1000.

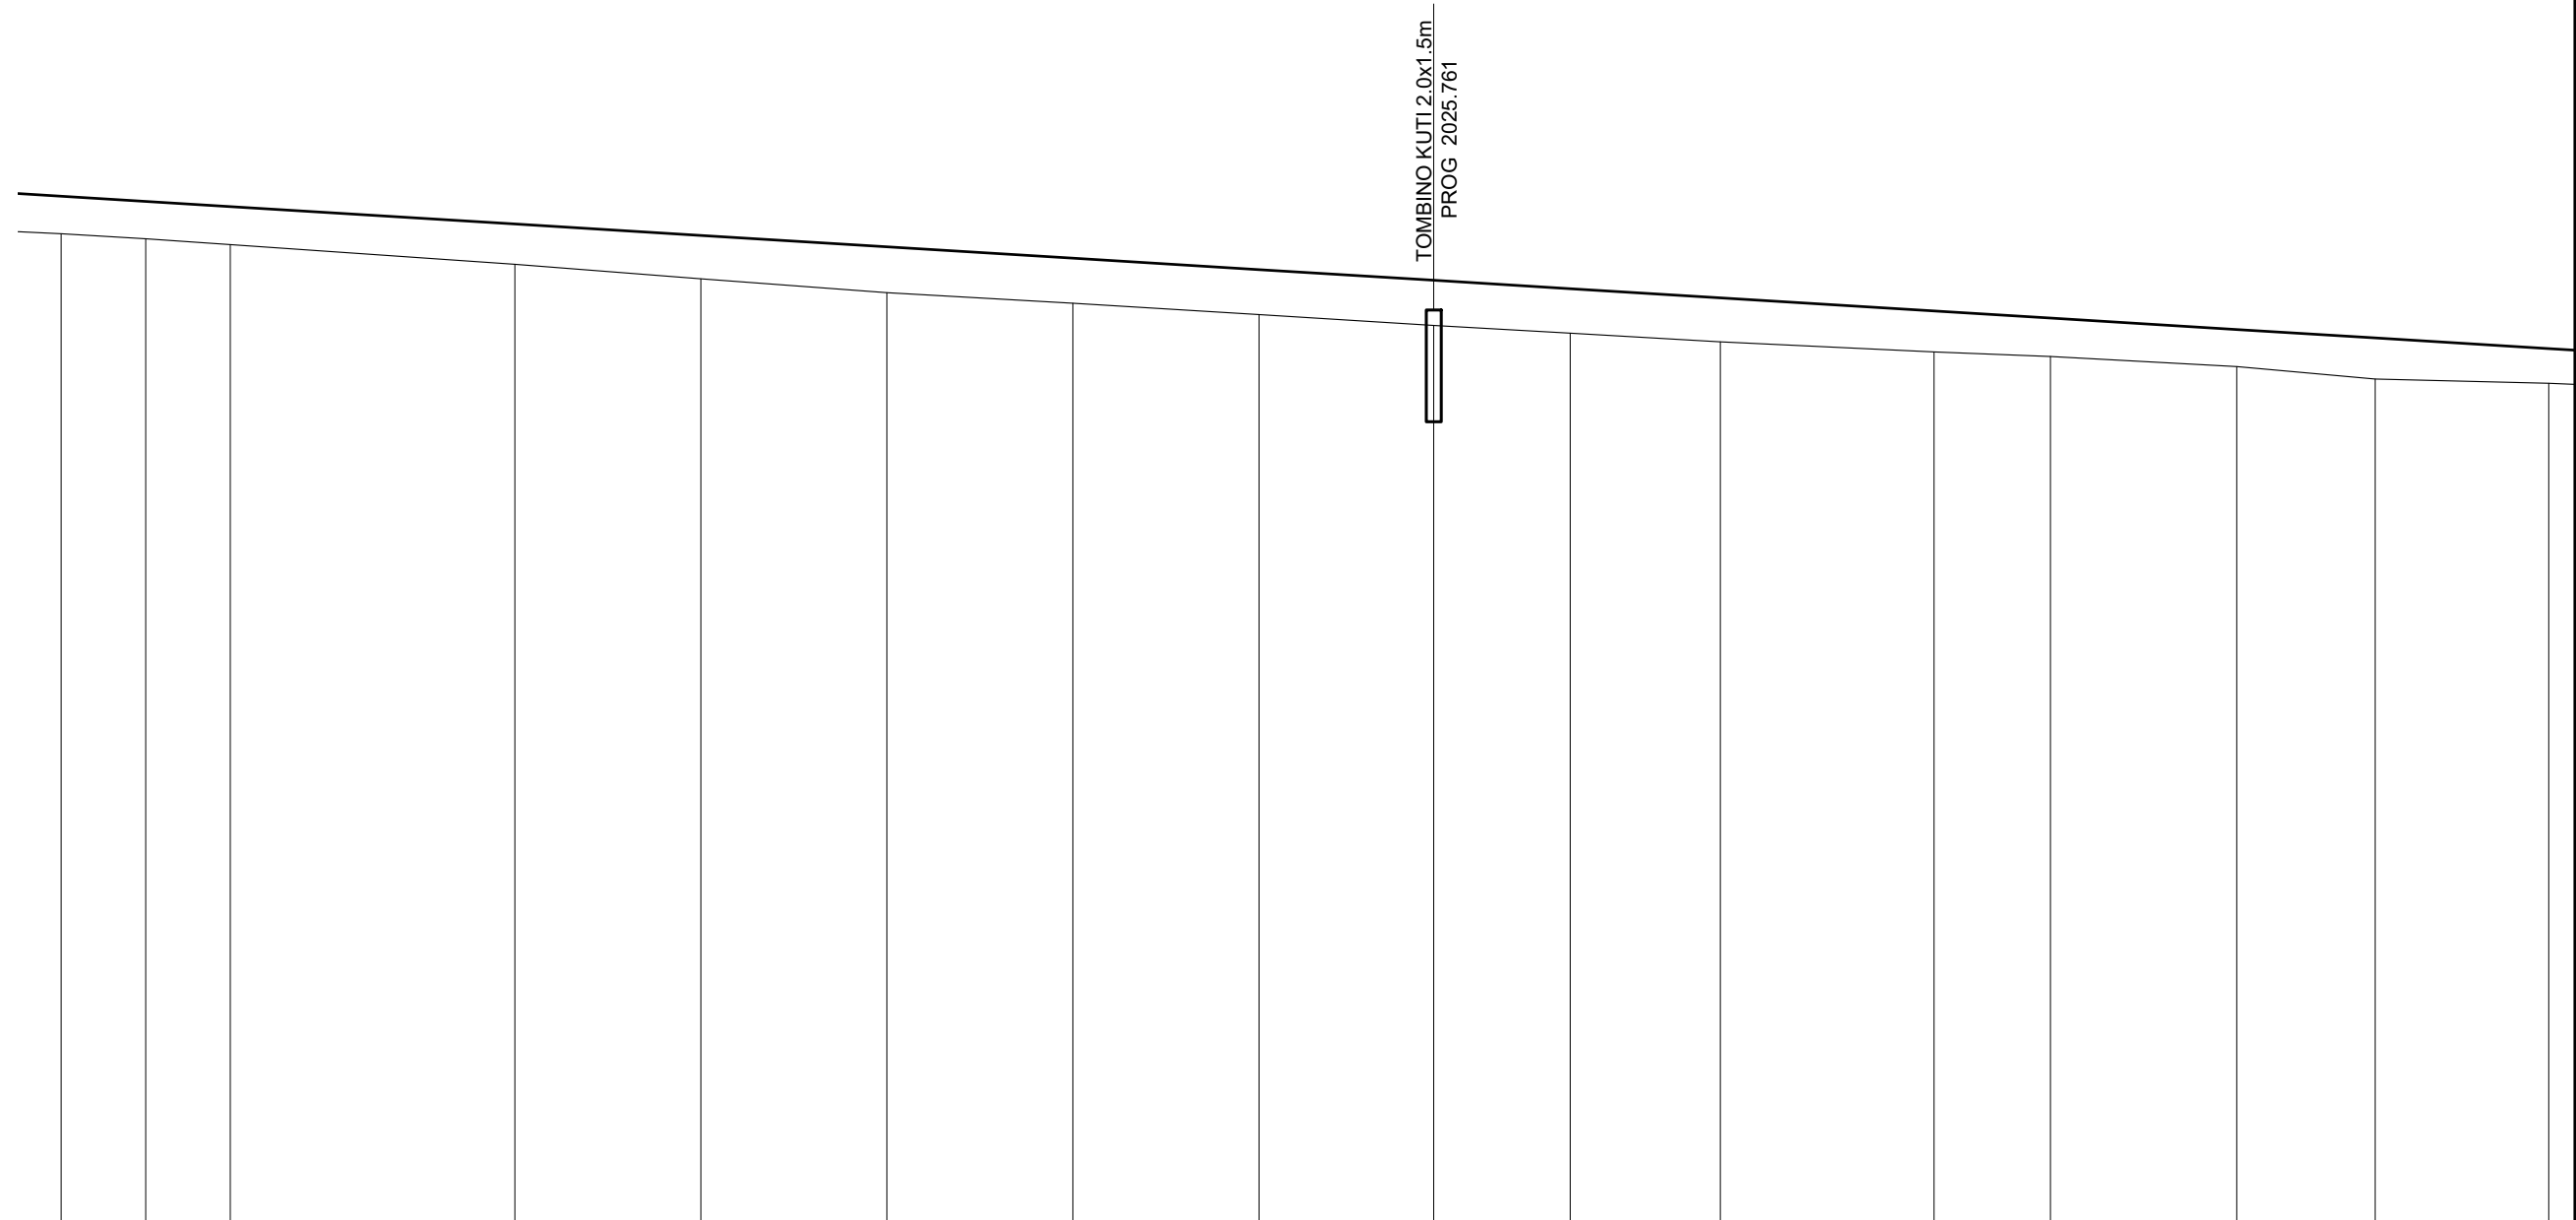

Nr. Profilit	87	88	89	90	91	92	93	94	95	96	97	98	99	100	101	102
Distanca Pjesore	11.36	11.36	38.25	25.00	25.00	25.00	25.00	23.49	18.35	20.16	28.73	15.64	25.03	18.60	23.33	
Distanca Progresive	-1841.30	-1852.66	-1864.02	-1902.28	-1927.28	-1952.27	-1977.27	-2002.27	-2025.76	-2044.12	-2064.28	-2093.01	-2108.64	-2133.67	-2152.27	-2175.60
Kuota Tokes	-85.30	-85.24	-85.16	-84.89	-84.70	-84.51	-84.37	-84.22	-84.07	-83.97	-83.85	-83.72	-83.65	-83.52	-83.35	-83.29
Kuota Projektit	-85.81	-85.74	-85.67	-85.43	-85.28	-85.13	-84.97	-84.82	-84.68	-84.56	-84.44	-84.26	-84.17	-84.02	-83.90	-83.76
Planimetria	<p>6 AC= 0.2894 R = 5000.00 TG= 11.36 SV= 22.73</p>															



Elemente niveleta 6.06
.07

R=10000.00
T= 17.09
B= 0.01
S= 34.18
D= 0.0034

82.67

T1 2335.83< 82.78>
TOMBINO KUTI 2.0x1.0m
PROG 2341.00
T2 2370.01< 82.63>

1/ 100.
1/ 1000.

Nr. Profilit	99	100	101	102	103	104	105	106	107	108	109	110	111	112
Distanca Pjesore	25.03	18.60	23.33	26.67	31.30	18.70	23.58	26.42	25.00	25.00	23.81	26.19	25.00	25.00
Distanca Progresive	-2108.64	-2133.67	-2152.27	-2175.60	-2202.27	-2233.57	-2252.27	-2275.86	-2302.27	-2327.28	-2352.28	-2376.08	-2402.28	-2427.28
Kuota Tokes	-83.65	-83.52	-83.35	-83.29	-83.18	-83.06	-83.02	-82.88	-82.74	-82.62	-82.50	-82.36	-82.19	-81.98
Kuota Projektit	-84.17	-84.02	-83.90	-83.76	-83.60	-83.40	-83.29	-83.15	-82.98	-82.83	-82.69	-82.61	-82.54	-82.47
Planimetria	974.39													



REPUBLIKA E SHQIPERISE
MINISTRIA E PUNEVE PUBLIKE
TRANSPORTIT DHE TELEKOMUNIKACIONIT
DREJTORIA E PERGJITHSHE E RRUGEVE

PROJEKT ZBATIMI

SHKURT 2010

PROJEKTUES

ING. NAZMI PATOZI
ING. SOKOL XHIXHO
ING. MAKSIM ARAPI

GJEOLOG

ING. LILI DHAME

KONTROLLOI

APROVOI

RISHIKIM



Adresa: Rr. "V. Pasha" P.27
Tel : ++355 (0)4 2246 741
Fax : ++355 (0)4 2267890
Mob : ++355 (0)68 2041566
E-mail : sxhixho@yahoo.com


STUDIM FIZIBILITETI DHE PROJEKT ZBATIMI
RRUGA TIRANE - NDROQ - PLEPA

PROFILI GJATESOR I RRUGES

1/1000
1/100

RRUGPGJ-08

1/ 100.
1/ 1000.

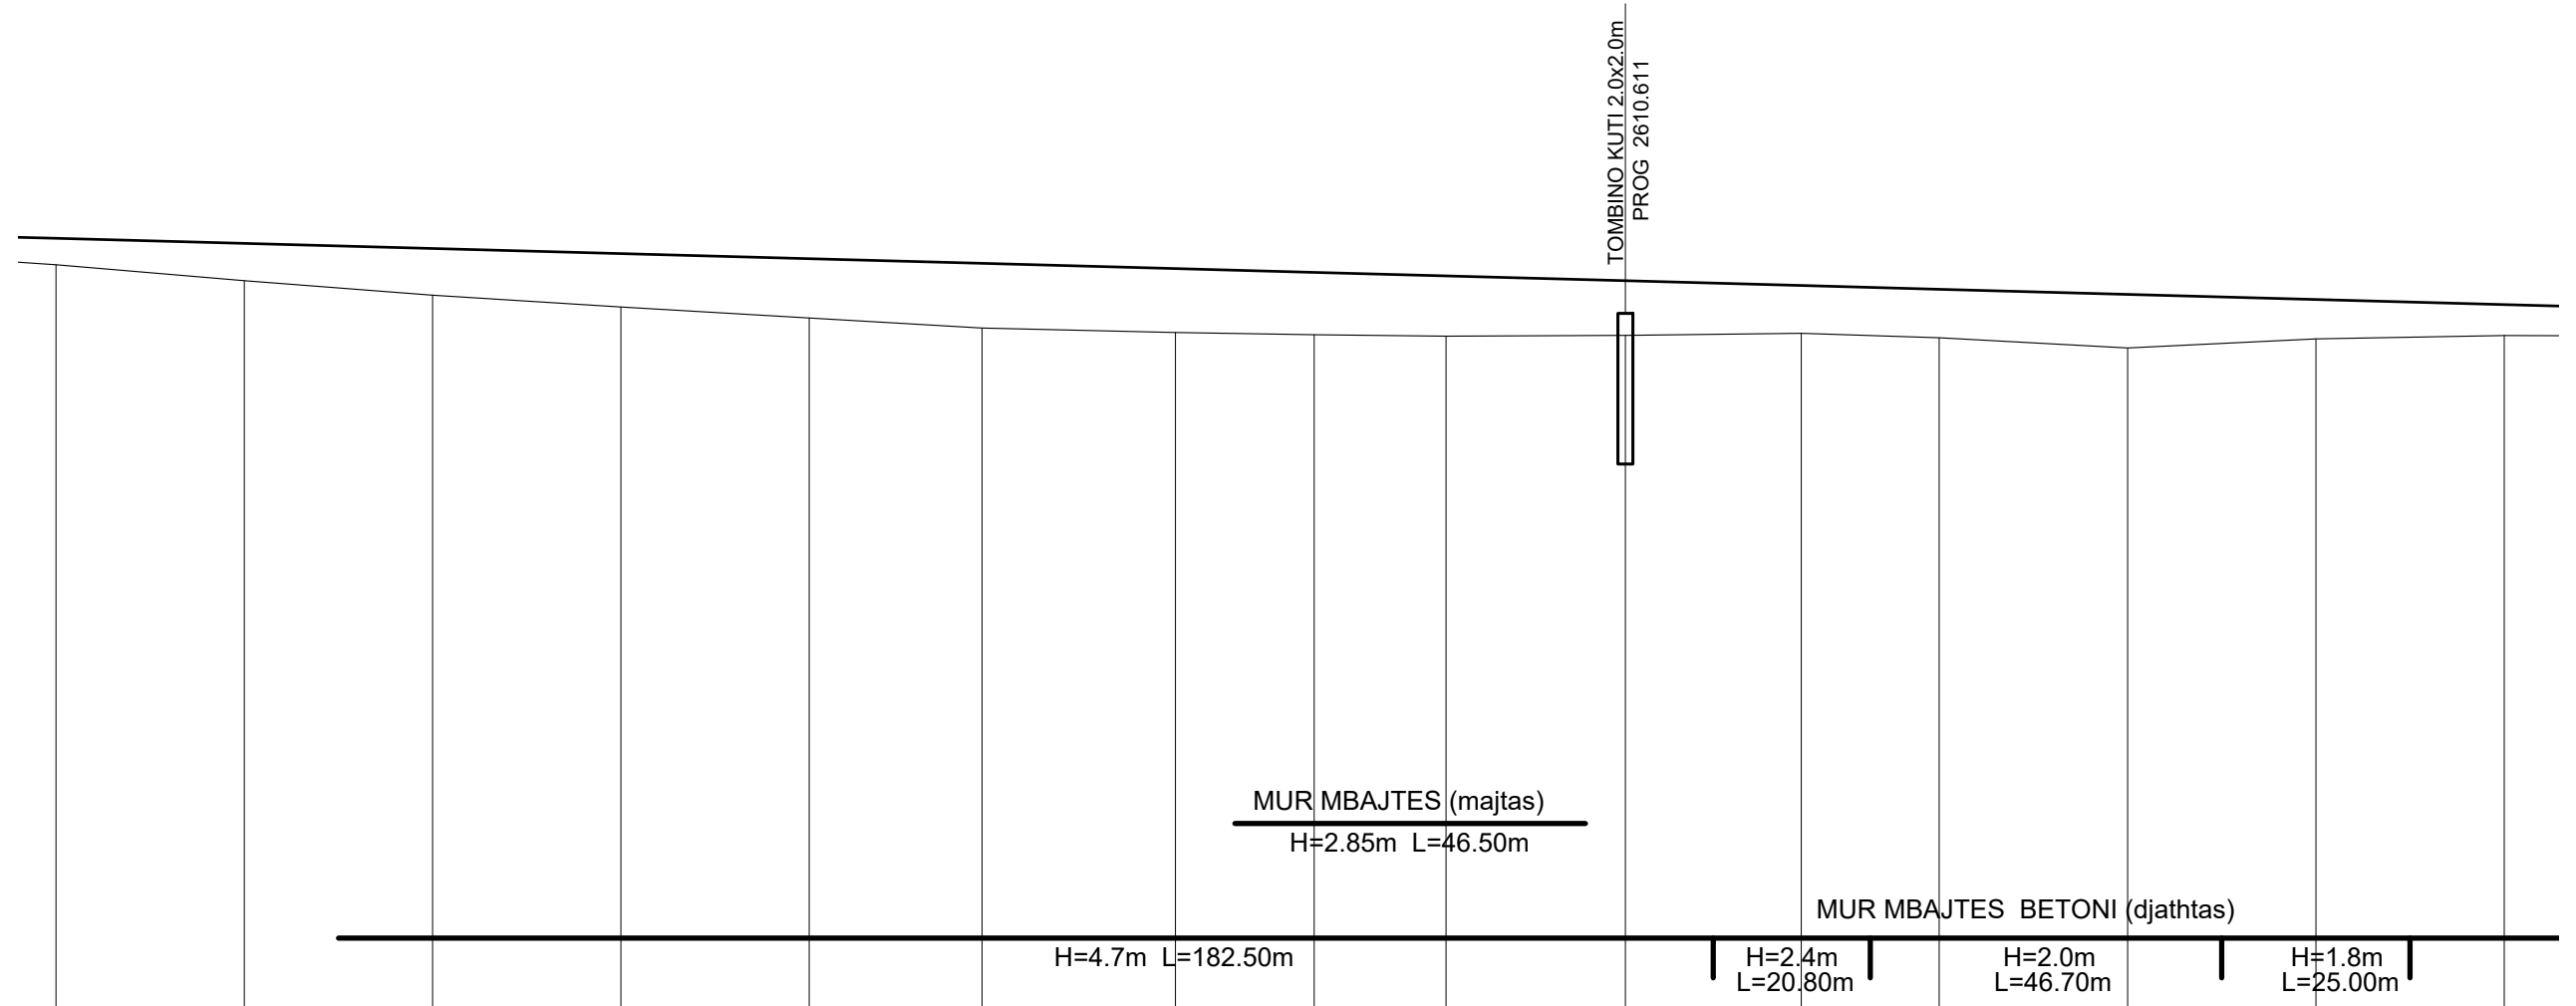

Nr. Profilit	111	112	113	114	115	116	117	118	119	120	121	122	123	124	125
Distanca Pjesore		25.00	25.00	25.00	25.00	22.93	25.67	18.41	17.52	23.81	23.34	18.32	25.00	25.00	25.00
Distanca Progressive	-2402.28	-2427.28	-2452.28	-2477.28	-2502.28	-2525.21	-2550.87	-2569.29	-2586.80	-2610.61	-2633.95	-2652.28	-2677.28	-2702.28	-2727.28
Kuota Tokes	-82.19	-81.98	-81.79	-81.63	-81.48	-81.35	-81.29	-81.26	-81.24	-81.25	-81.28	-81.22	-81.08	-81.21	-81.25
Kuota Projektit	-82.54	-82.47	-82.40	-82.34	-82.27	-82.21	-82.14	-82.09	-82.04	-81.98	-81.91	-81.86	-81.79	-81.73	-81.66

Planimetria



Elemente niveleta


R=10000.00
T= 29.89
B= -0.04
S= 59.79
D= -0.0060

81.27

T1 2840.91(81.35)

T2 2900.69(81.01)

1/ 100.
1/ 1000.

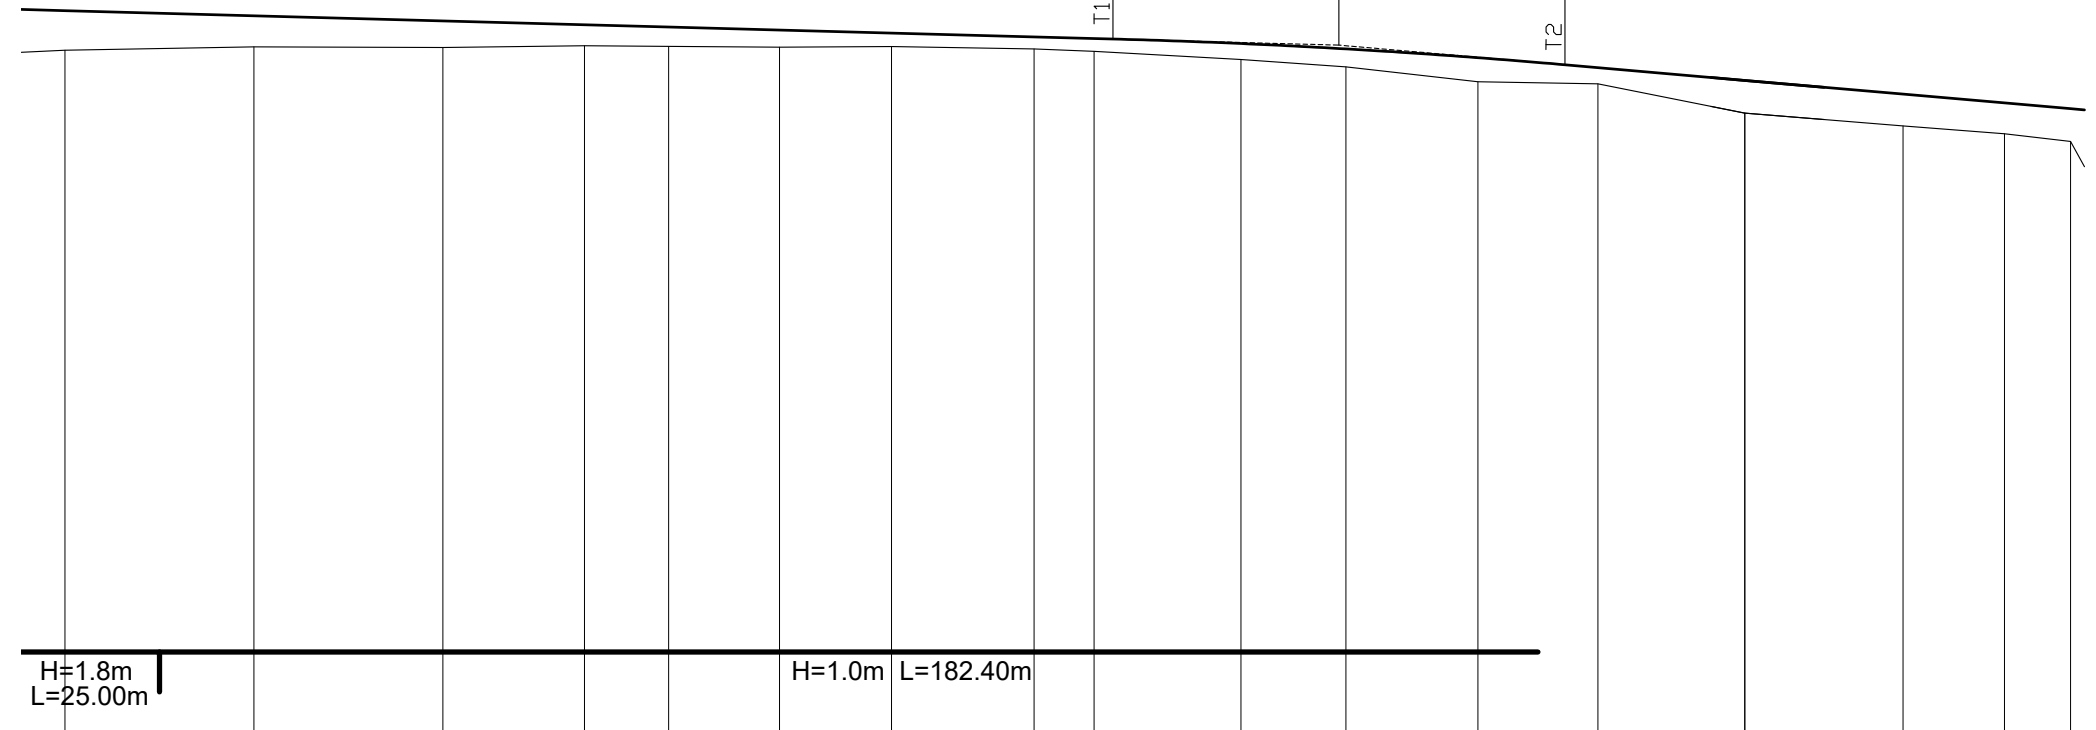


Nr. Profilit	124	125	126	127	128	129	130	131	132	133	134	135	136	137	138	139	140	
Distanca Pjesore	25.00	25.00	18.72	11.13	14.67	14.82	18.86	7.94	19.42	13.90	17.46	15.86	19.44	20.91	13.42	8.74		
Distanca Progressive	-2702.28	-2727.28	-2752.28	-2770.99	-2782.13	-2796.79	-2811.61	-2830.47	-2838.41	-2857.83	-2871.73	-2889.20	-2905.06	-2924.50	-2945.42	-2958.83	-2967.58	
Kuota Tokes	-81.21	-81.25	-81.24	-81.26	-81.26	-81.25	-81.25	-81.22	-81.19	-81.08	-80.99	-80.79	-80.76	-80.37	-80.21	-80.10	-80.00	
Kuota Projektit	-81.73	-81.66	-81.59	-81.54	-81.51	-81.47	-81.43	-81.38	-81.36	-81.29	-81.22	-81.11	-80.97	-80.81	-80.62	-80.51	-80.43	
Planimetria											7							
											AC= 28.2872 R = 150.00							
											TG= 33.88 SV= 66.65							

R= 8000.00
T= 45.95
B= 0.13
S= 91.91
D= 0.0115

R= 5000.00
T= 15.82
B= 0.03
S= 31.65
D= 0.0063

1/1100
1/ 1000

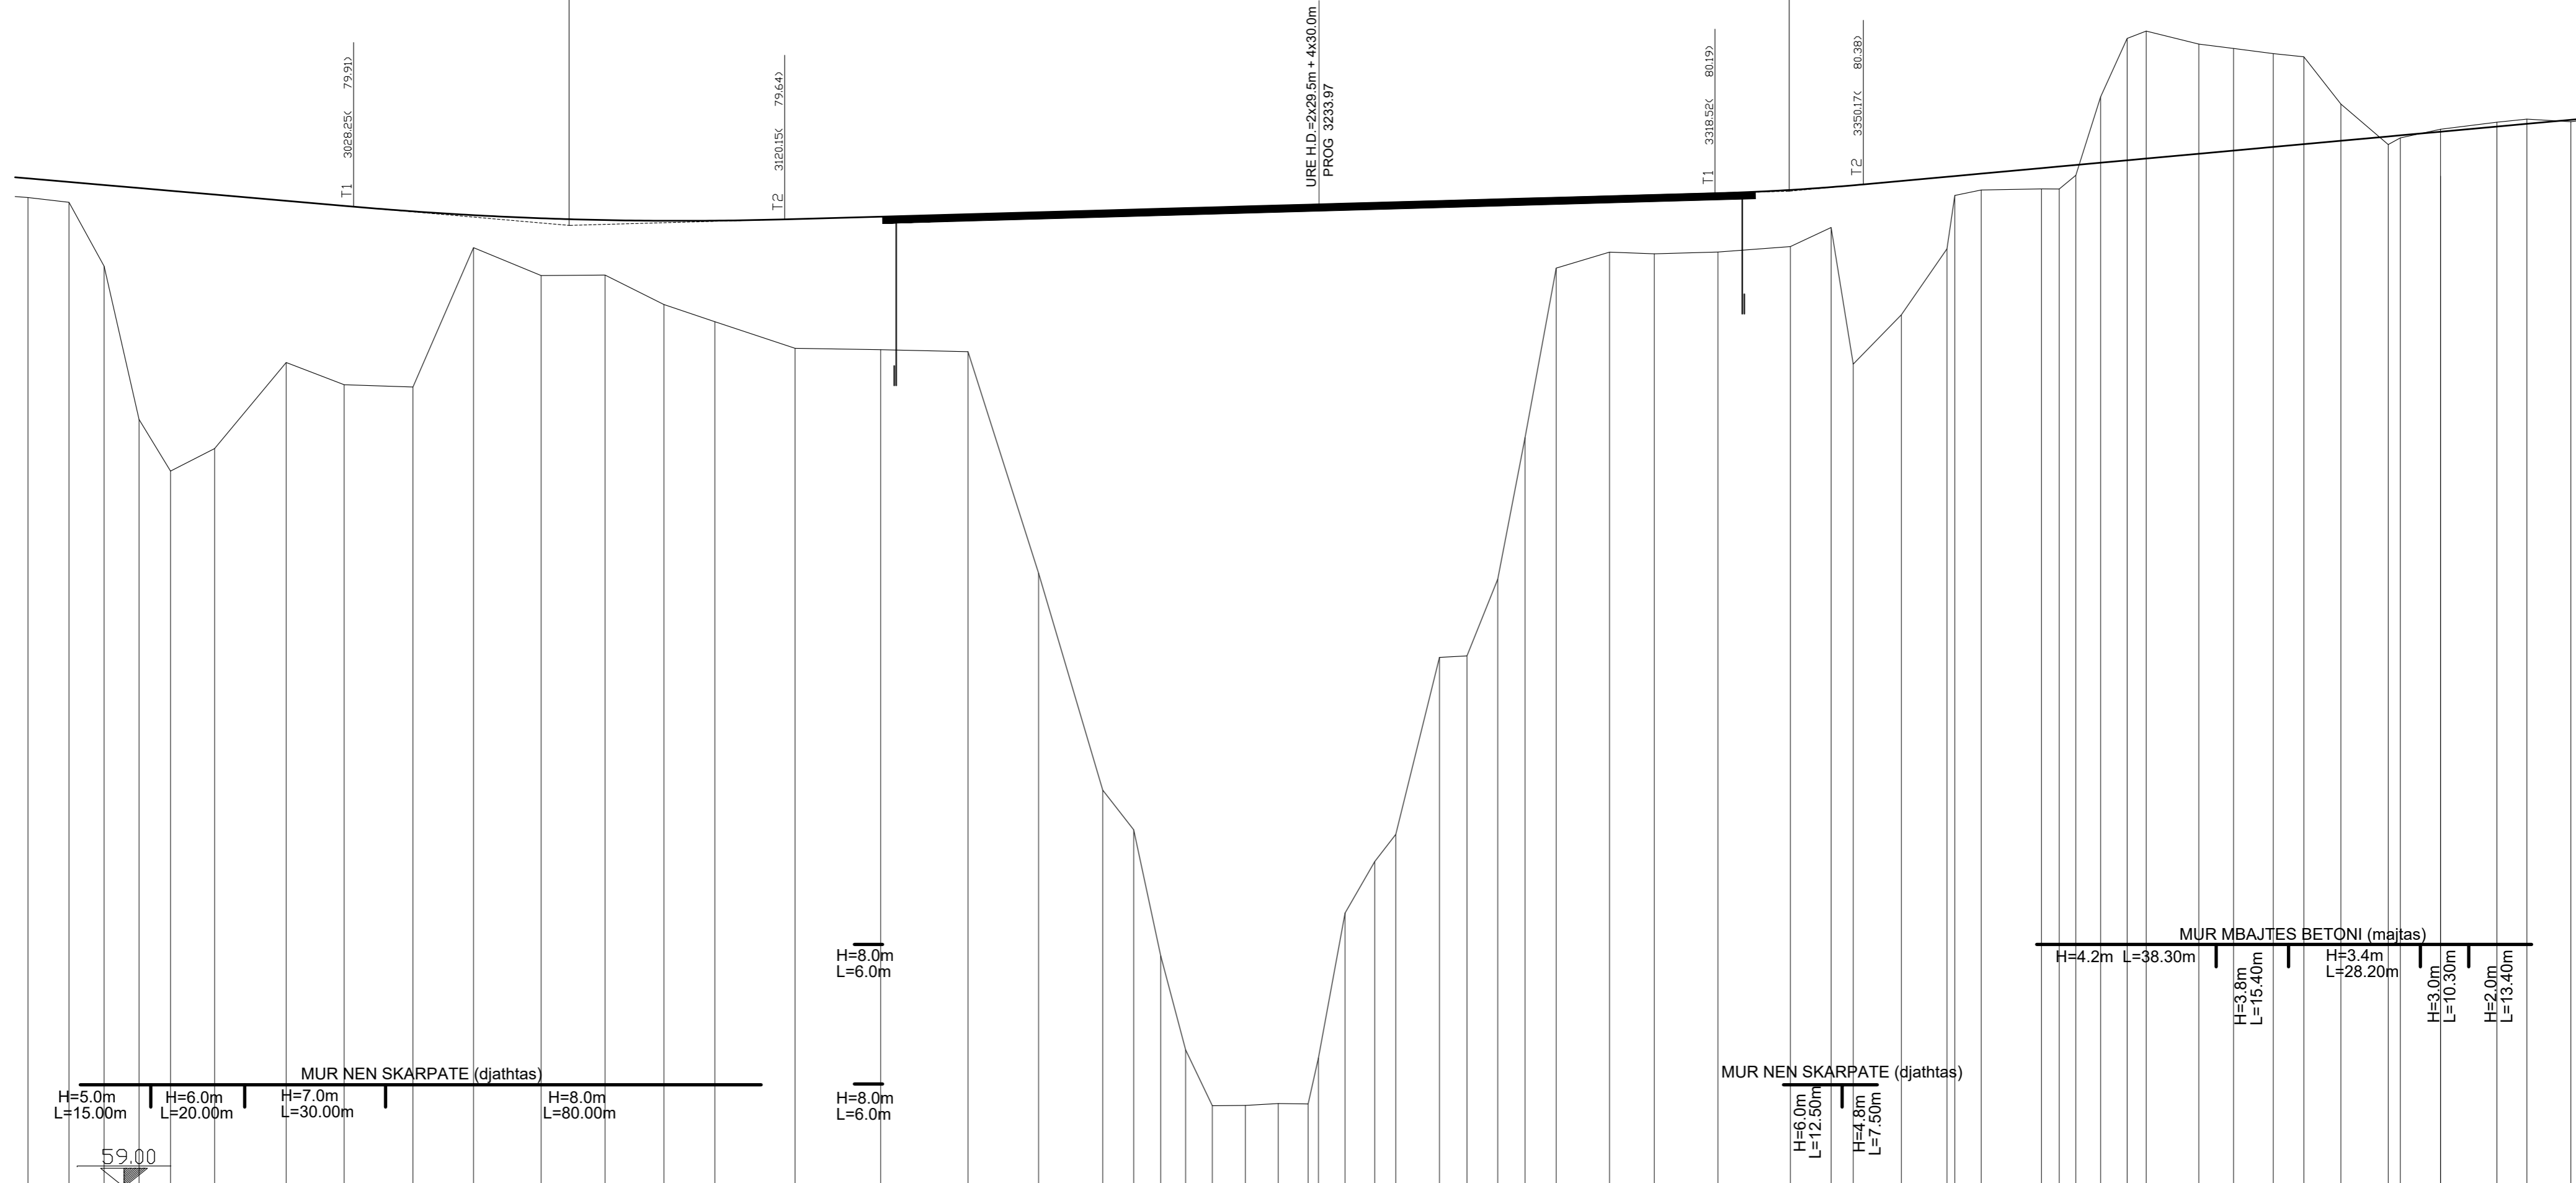


Nr Profilit	139	140	141	142	143	144	145	146	147	148	149	150	151	152	153	154	155	156	157	158	159	160	161	162	163	164	166	167	169	170	171	172	173	174	175	176	177	178	180	181	183	184	186	187	188	190	191	192	193	194	195	197	198	199	200							
Distanca Pjesore	8.74	7.49	7.45	6.70	9.42	15.26	12.35	14.66	12.92	14.41	13.64	12.55	10.86	17.11	18.23	18.64	15.04	13.68	6.61	5.75	5.31	5.70	7.05	7.00	6.36	6.58	6.33	9.31	5.86	6.56	5.82	6.64	11.38	9.56	13.56	15.44	8.68	4.72	10.26	9.73	3.63	12.84	3.88	3.93	3.28	5.65	4.07	11.21	7.42	8.46	6.53	7.89	10.10	3.89	8.56	12.04	6.37	9.39				
Distanca Progressive	2958.83	2967.58	2975.07	2982.51	2989.22	2998.63	3013.89	3026.24	3040.91	3053.83	3068.23	3081.87	3094.42	3105.28	3125.39	3140.62	3159.27	3174.30	3187.98	3194.59	3200.34	3205.65	3211.35	3218.40	3225.40	3231.77	3233.97	3239.65	3245.98	3250.47	3259.78	3265.63	3272.20	3278.02	3284.66	3296.04	3305.59	3319.15	3334.60	3343.28	3348.00	3358.26	3365.28	3375.28	3388.13	3391.93	3395.46	3400.74	3406.39	3410.46	3421.67	3429.09	3437.55	3444.08	3451.97	3462.06	3464.65	3473.22	3485.25	3491.63	3501.02	
Kuota Tokes	-80.10	-80.00	-78.64	-75.37	-74.27	-74.75	-76.58	-76.11	-76.06	-79.03	-78.44	-78.45	-77.82	-77.45	-76.89	-76.86	-76.81	-72.09	-67.46	-66.62	-63.93	-61.93	-60.73	-60.74	-60.78	-60.77	-60.77	-64.84	-65.94	-66.52	-70.29	-70.33	-71.96	-74.98	-78.60	-78.94	-78.90	-78.94	-79.05	-79.46	-76.55	-77.60	-80.56	-80.56	-80.61	-80.28	-80.76	-80.79	-82.25	-83.49	-83.65	-83.37	-83.28	-83.17	-83.10	-82.09	-81.23	-81.37	-81.56	-81.71	-81.77	-81.72
Kuota Projektit	-80.51	-80.43	-80.37	-80.30	-80.24	-80.16	-80.03	-79.92	-79.81	-79.72	-79.66	-79.62	-79.60	-79.61	-79.64	-79.69	-79.74	-79.79	-79.82	-79.84	-79.86	-79.87	-79.89	-79.91	-79.93	-79.95	-79.95	-79.97	-79.99	-80.00	-80.03	-80.04	-80.06	-80.08	-80.10	-80.13	-80.15	-80.19	-80.26	-80.32	-80.36	-80.45	-80.56	-80.56	-80.61	-80.73	-80.76	-80.79	-80.84	-80.89	-80.93	-81.03	-81.10	-81.18	-81.24	-81.31	-81.40	-81.43	-81.50	-81.61	-81.67	-81.76
Planimetria	483.07	

AC= 62.7595 R = 15000
TG= 80.57 SV= 147.87

<p>REPUBLIKA E SHQIPERISE MINISTRIA E PUNEVE PUBLIKE TRANSPORTIT DHE TELEKOMUNIKACIONIT DREJTORIA E PERGJITHSHME E RRUGEVE</p>	PROJEKT ZBATIMI	PROJEKTUES	GJEOLG	KONTROLLOI	APROVOI	RISHIKIM	<p>Adresa: Rr. 'Vj. Pashka' P.27 Tel: ++355 (0)4 2246 741 Fax: ++355 (0)4 2267890 Mob: ++355 (0)68 2041586 E-mail: sdi@sdq.com</p>	<p>STUDIM FIZIBILITETI DHE PROJEKT ZBATIMI RRUGA TIRANE - NDROQ - PLEPA</p>
	SHKURT 2010	ING. NAZMI PATOZI ING. SOKOL XHIXHO ING. MAKSIM ARAPI	ING. LILI DHAME					

R= 5000.00
T= 43.66
B= -0.19
S= 87.31
D= -0.0175

1/ 100.
1/ 1000.

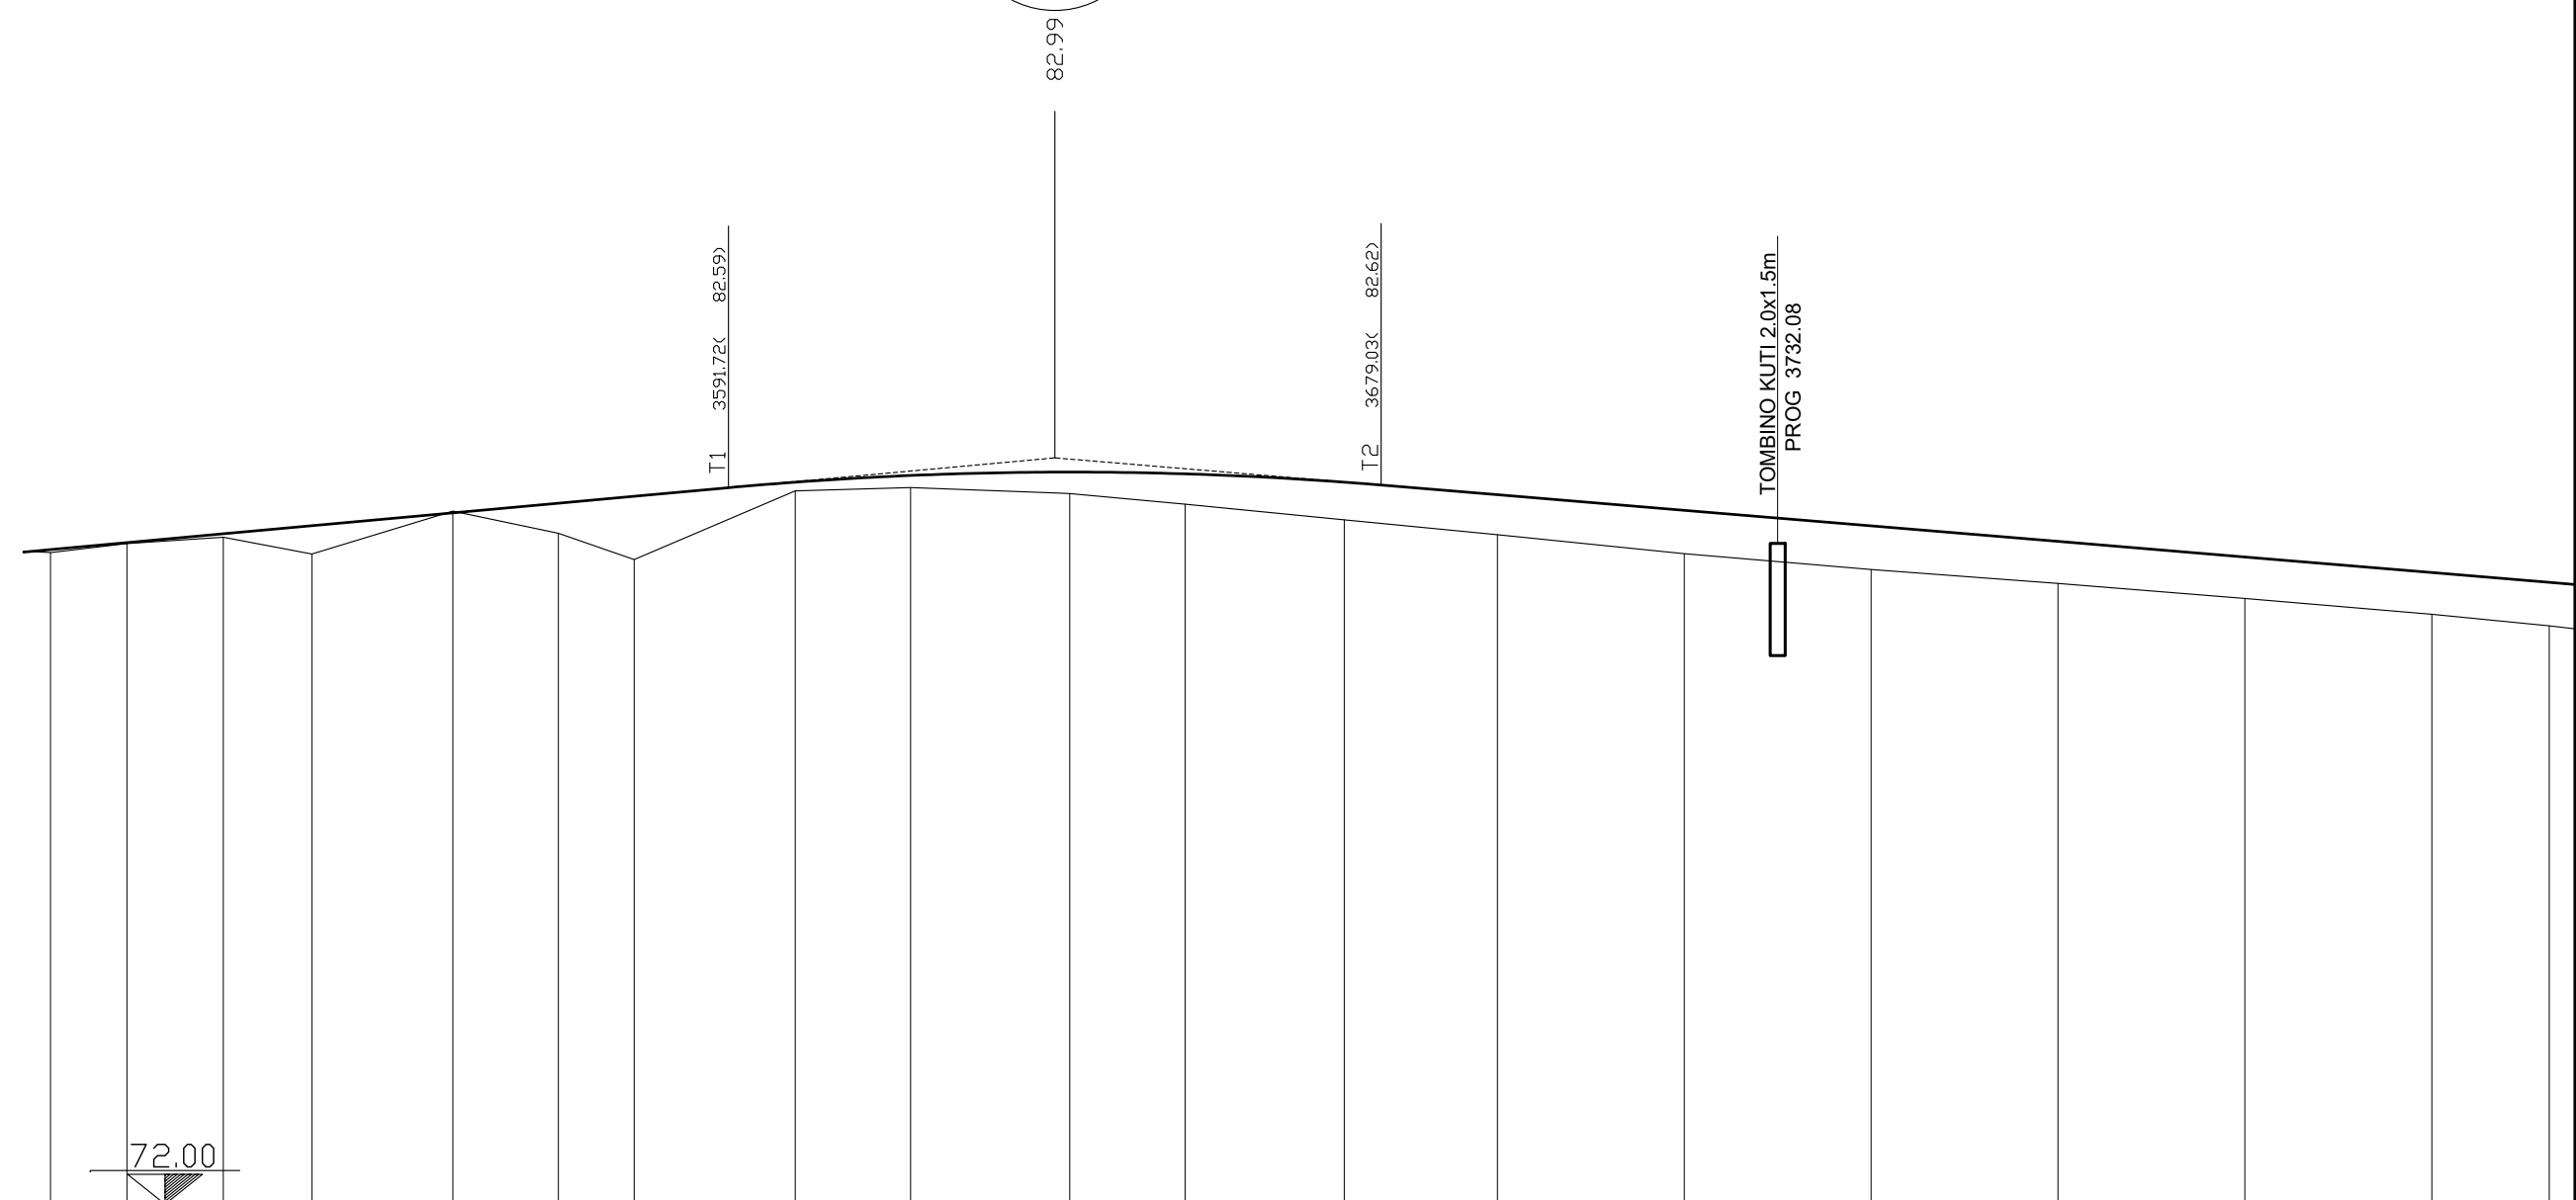

Nr. Profilit	200	201	202	203	204	205	206	207	208	209	210	211	212	213	214	215	216	217	218
Distanca Pjesore	10.23	12.89	11.86	18.85	14.12	10.14	21.54	15.43	21.29	15.42	21.30	20.49	25.00	25.00	25.00	25.00	25.00	15.72	
Distanca Progressive	-3501.02	-3511.25	-3524.14	-3536.00	-3554.85	-3568.97	-3579.11	-3600.65	-3616.08	-3637.37	-3652.80	-3674.09	-3694.58	-3719.58	-3744.58	-3769.58	-3794.58	-3819.58	-3835.29
Kuota Tokes	-81.72	-81.84	-81.92	-81.70	-82.27	-81.98	-81.63	-82.54	-82.59	-82.51	-82.37	-82.16	-81.96	-81.70	-81.49	-81.31	-81.10	-80.89	-80.74
Kuota Projektit	-81.76	-81.85	-81.97	-82.08	-82.25	-82.38	-82.47	-82.66	-82.75	-82.79	-82.77	-82.66	-82.49	-82.28	-82.07	-81.87	-81.66	-81.45	-81.32
Planimetria	<p>64.65</p> <p>AC= 9.3506 R = 500.00 TG= 36.79 SV= 73.44 g</p>																		


Elemente niveleta

P= -0.83% S= 361.96
D= -3.01 L= 361.95

P= 2.06% S= 147.26
D= 3.03 L= 147.23

R= 6000.00
T= 86.70
B= 0.63
S= 173.39
D= 0.0289

1/ 100.
1/ 1000.

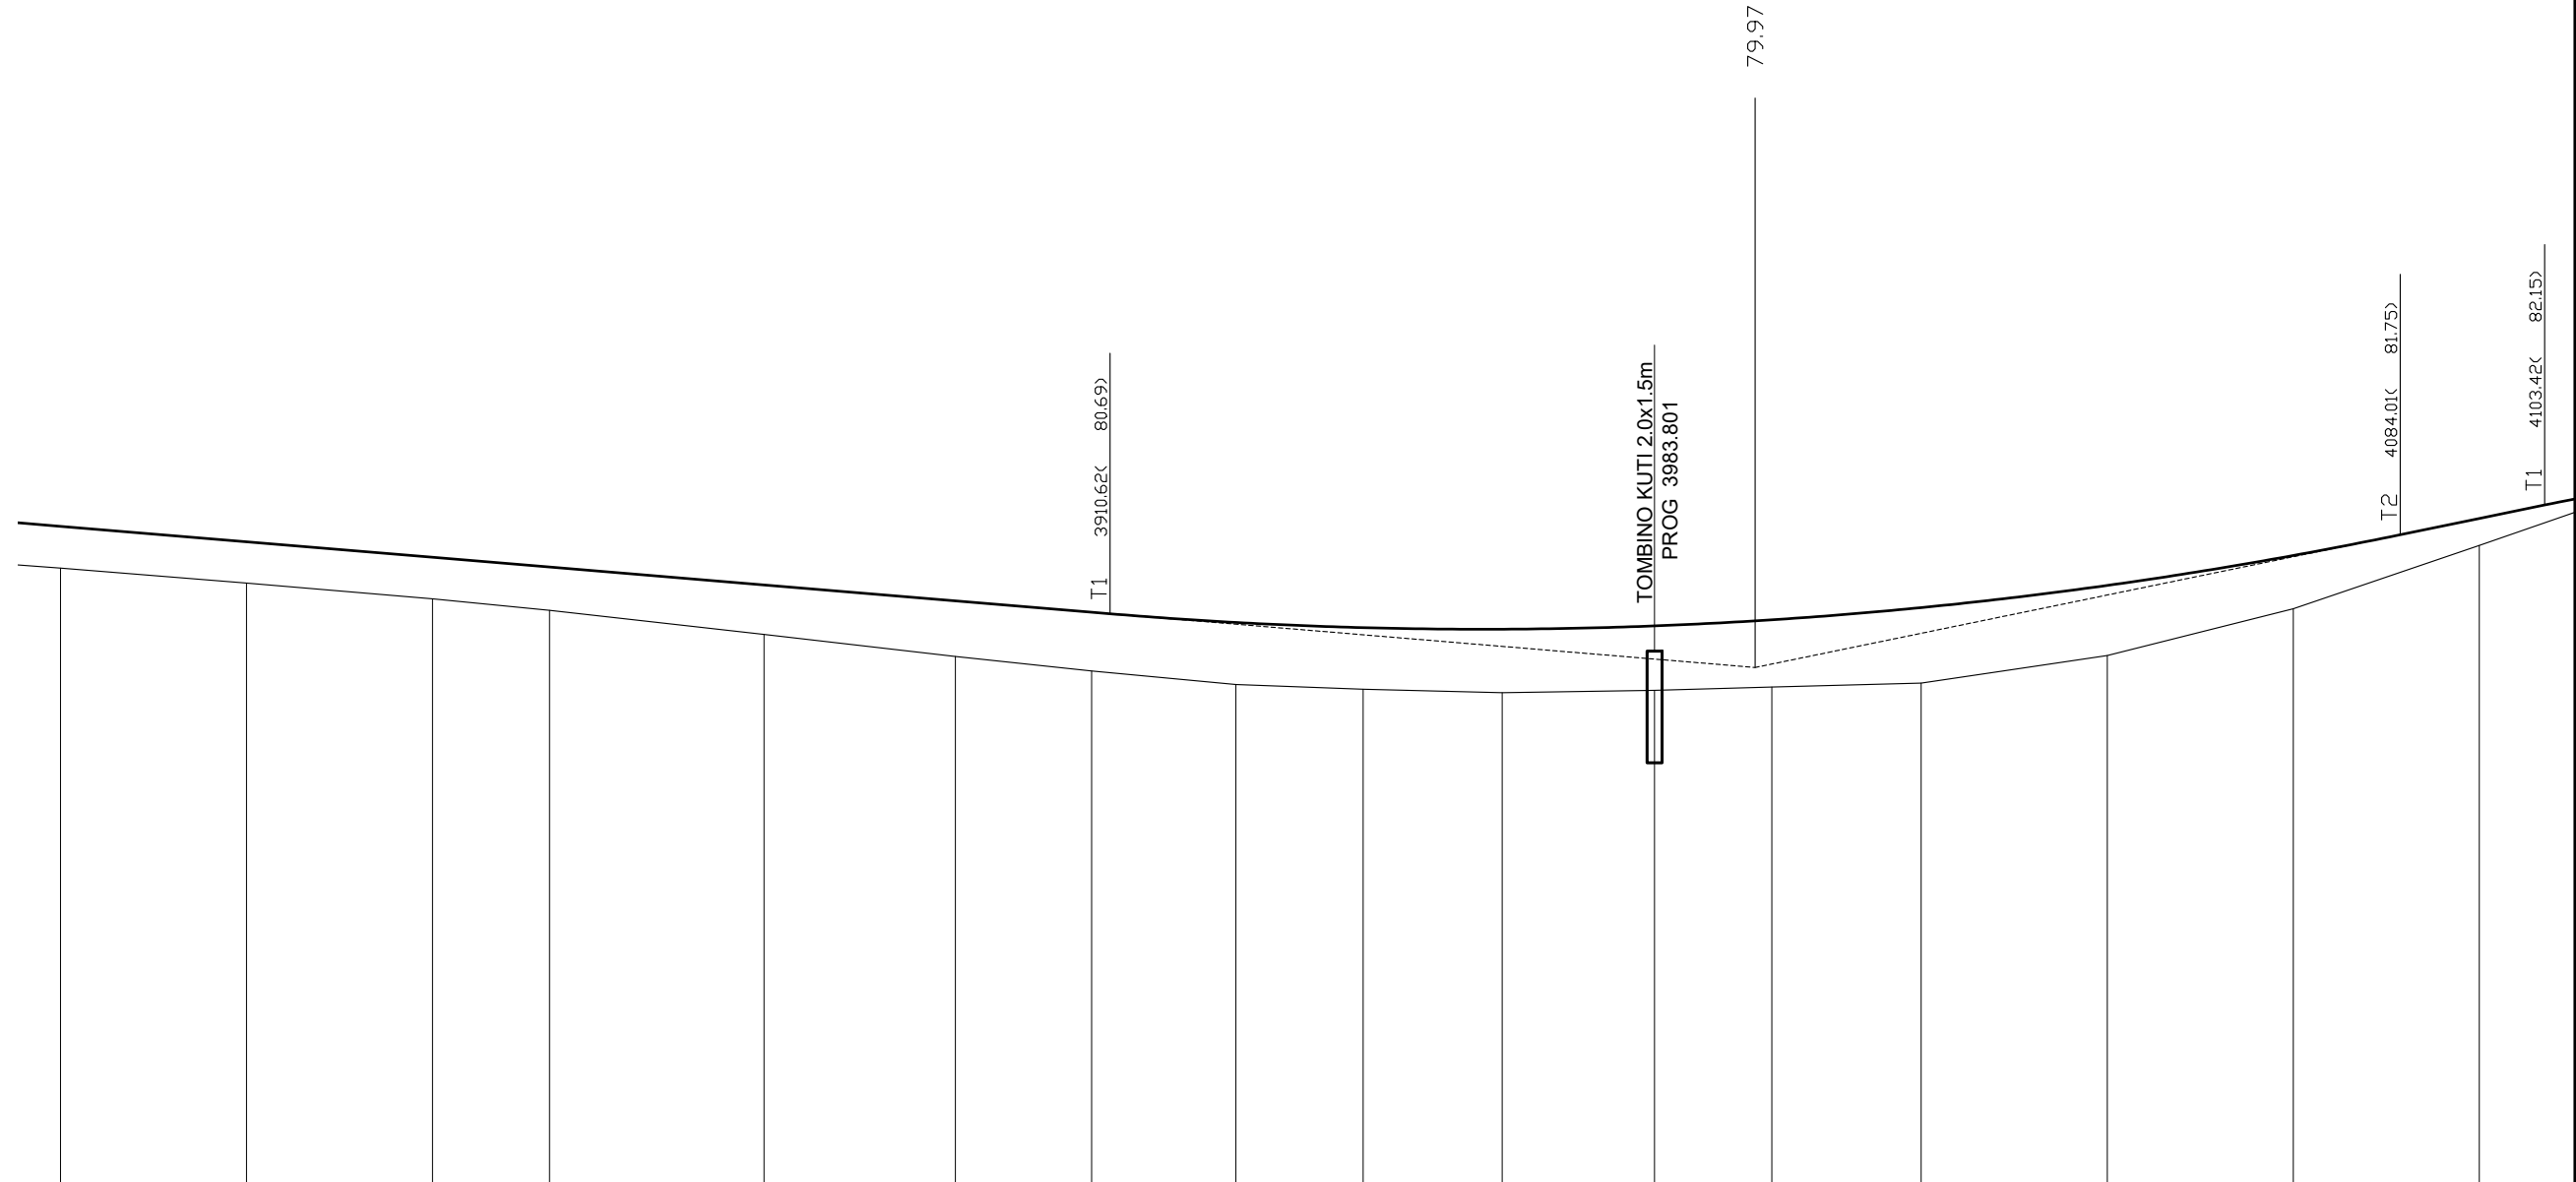

Nr. Profilit	215	216	217	218	219	220	221	222	223	224	225	226	227	228	229	230	
Distanca Pjesore		25.00	25.00	15.72	28.82	25.73	18.31	19.39	17.09	18.69	20.48	15.75	20.08	25.00	25.00	25.00	16.51
Distanca Progressive	-3769.58	-3794.58	-3819.58	-3835.29	-3864.11	-3889.84	-3908.15	-3927.54	-3944.64	-3963.32	-3983.80	-3999.55	-4019.64	-4044.64	-4069.64	-4094.64	
Kuota Tokes	-81.31	-81.10	-80.89	-80.74	-80.41	-80.12	-79.92	-79.74	-79.68	-79.63	-79.66	-79.71	-79.76	-80.13	-80.76	-81.61	
Kuota Projektit	-81.87	-81.66	-81.45	-81.32	-81.08	-80.86	-80.71	-80.57	-80.50	-80.49	-80.53	-80.61	-80.77	-81.07	-81.47	-81.97	
Planimetria	582,219																

<p>REPUBLIKA E SHQIPERISE MINISTRIA E PUNEVE PUBLIKE TRANSPORTIT DHE TELEKOMUNIKACIONIT DREJTORIA E PERGJITHSHE E RRUGEVE</p>	PROJEKT ZBATIMI	PROJEKTUES	GJEOLOG	KONTROLLOI	APROVOI	RISHIKIM	<p>Adresa: Rr. "V. Pasha" P.27 Tel : ++355 (0)4 2246 741 Fax : ++355 (0)4 2267890 Mob : ++355 (0)68 2041566 E-mail : sxhixho@yahoo.com</p>	<p>STUDIM FIZIBILITETI DHE PROJEKT ZBATIMI RRUGA TIRANE - NDRQO - PLEPA</p>
	SHKURT 2010	ING. NAZMI PATOZI ING. SOKOL XHIXHO ING. MAKSIM ARAPI	ING. LILI DHAME					

Elemente niveleta

S= 147.26
L= 147.23


P= 0.00%
D= 0.00
S= 98.98
L= 98.98

P= -0.69%
D= -1.30
S= 188.78
L= 188.78

R= 4000.00
T= 41.14
B= -0.21
S= 82.28
D= -0.0206

R= 5000.00
T= 17.24
B= -0.03
S= 34.48
D= -0.0069

1/ 100.
1/ 1000.

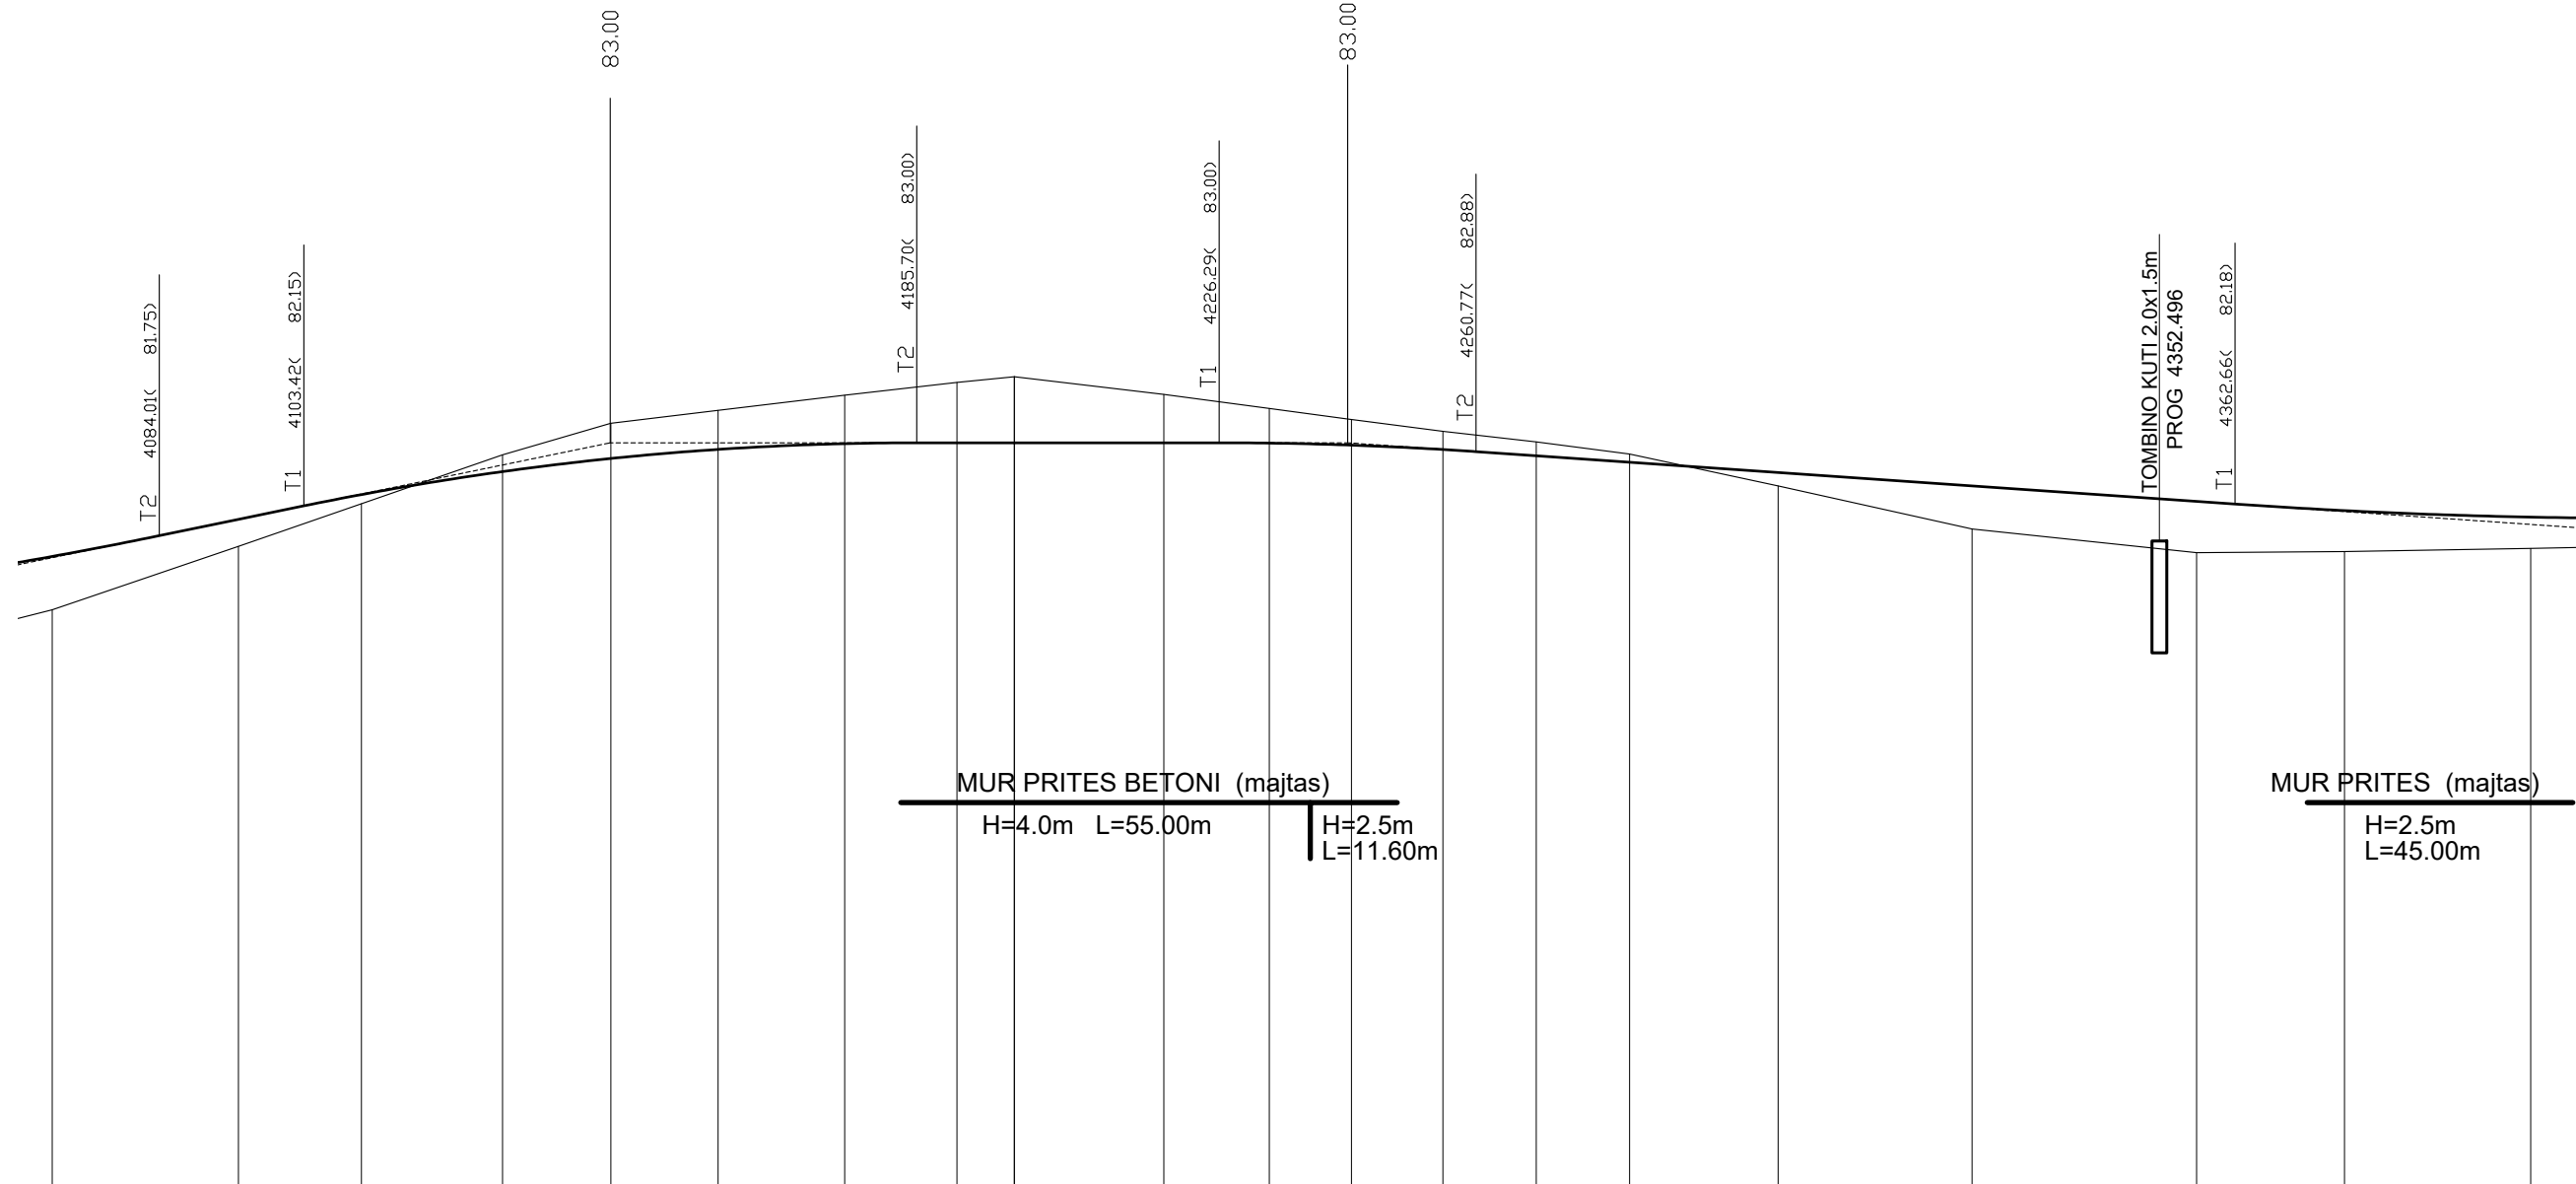

MUR PRITES BETONI (majtas)

H=4.0m L=55.00m

H=2.5m
L=11.60m

MUR PRITES (majtas)

H=2.5m
L=45.00m

Nr. Profilit	229	230	231	232	233	234	235	236	237	238	239	240	241	242	243	244	245	246	247	248
Distanca Pjesore		25.00	16.51	18.94	14.55	14.39	16.99	15.07	7.71	20.06	14.16	11.02	12.27	12.54	12.53	19.94	26.02	30.15	19.85	25.00
Distanca Progressive	4069.64	4094.64	4111.15	4130.08	4144.64	4159.02	4176.01	4191.09	4198.79	4218.85	4233.01	4244.04	4256.31	4268.84	4281.38	4301.32	4327.35	4357.50	4377.35	4402.35
Kuota Tokes	-80.76	-81.61	-82.18	-82.84	-83.26	-83.43	-83.64	-83.81	-83.89	-83.65	-83.46	-83.31	-83.15	-83.01	-82.85	-82.42	-81.84	-81.53	-81.54	-81.58
Kuota Projektit	-81.47	-81.97	-82.30	-82.61	-82.79	-82.91	-82.99	-83.00	-83.00	-83.00	-82.99	-82.97	-82.91	-82.82	-82.74	-82.60	-82.42	-82.21	-82.09	-82.00
Planimetria	<p>AC= 1.5960 R = 1000.00 TG= 12.54 SV= 25.07 10</p>																			

<p>REPUBLIKA E SHQIPERISE MINISTRIA E PUNEVE PUBLIKE TRANSPORTIT DHE TELEKOMUNIKACIONIT DREJTORIA E PERGJITHSHE E RRUGEVE</p>	PROJEKT ZBATIMI	PROJEKTUES	GJEOLOG	KONTROLLOI	APROVOI	RISHIKIM	<p>Adresa: Rr. "V. Pasha" P.27 Tel : ++355 (0)4 2246 741 Fax : ++355 (0)4 2267890 Mob : ++355 (0)68 2041566 E-mail : sxhixho@yahoo.com</p>	<p>STUDIM FIZIBILITETI DHE PROJEKT ZBATIMI RRUGA TIRANE - NDROQ - PLEPA</p>
	SHKURT 2010	ING. NAZMI PATOZI ING. SOKOL XHIXHO ING. MAKSIM ARAPI	ING. LILI DHAME					

Elemente niveleta

P= 1.05% S= 219.43
D= 2.31 L= 219.42

R= 8000.00
T= 69.65
B= 0.30
S= 139.30
D= 0.0174

R= 5000.00
T= 27.77
B= 0.08
S= 55.54
D= 0.0111

1/ 100.
1/ 1000.

Nr. Profilit	248	249	250	251	252	253	254	255	256	257	258	259	260	261	262
Distanca Pjesore	30.11	19.89	25.00	25.00	25.00	25.00	25.00	25.00	25.00	16.29	8.51	25.21	25.00	25.00	25.00
Distanca Progressive	4402.35	4432.45	4452.35	4477.35	4502.35	4527.35	4552.35	4577.35	4602.35	4618.63	4627.14	4652.35	4677.35	4702.35	4727.34
Kuota Tokes	-81.58	-81.65	-81.69	-81.83	-81.90	-82.12	-82.35	-82.60	-82.84	-83.01	-83.17	-82.95	-83.52	-84.67	-85.79
Kuota Projektit	-82.00	-82.00	-82.06	-82.21	-82.43	-82.70	-82.96	-83.22	-83.49	-83.66	-83.75	-84.09	-84.56	-85.10	-85.64
Planimetria	679.96														



REPUBLIKA E SHQIPERISE
MINISTRIA E PUNEVE PUBLIKE
TRANSPORTIT DHE TELEKOMUNIKACIONIT
DREJTORIA E PERGJITHSHE E RRUGEVE

PROJEKT ZBATIMI

SHKURT 2010

PROJEKTUES

ING. NAZMI PATOZI
ING. SOKOL XHIXHO
ING. MAKSIM ARAPI

GJEOLOG

ING. LILI DHAME

KONTROLLOI

APROVOI

RISHIKIM



Adresa: Rr. "V. Pasha" P.27
Tel : ++355 (0)4 2246 741
Fax : ++355 (0)4 2267890
Mob : ++355 (0)68 2041566
E-mail : sxhixho@yahoo.com

STUDIM FIZIBILITETI DHE PROJEKT ZBATIMI
RRUGA TIRANE - NDROQ - PLEPA

PROFILI GJATESOR I RRUGES

1/1000
1/100

RRUGPGJ-15


Elemente niveleta

P= 2.16% S= 269.66
D= 5.83 L= 269.60

P= -4.09% S= 268.16
D=-10.97 L= 267.94

R= 2300.00
T= 71.93
B= -1.12
S= 143.82
D= -0.0626

1/ 100.
1/ 1000.

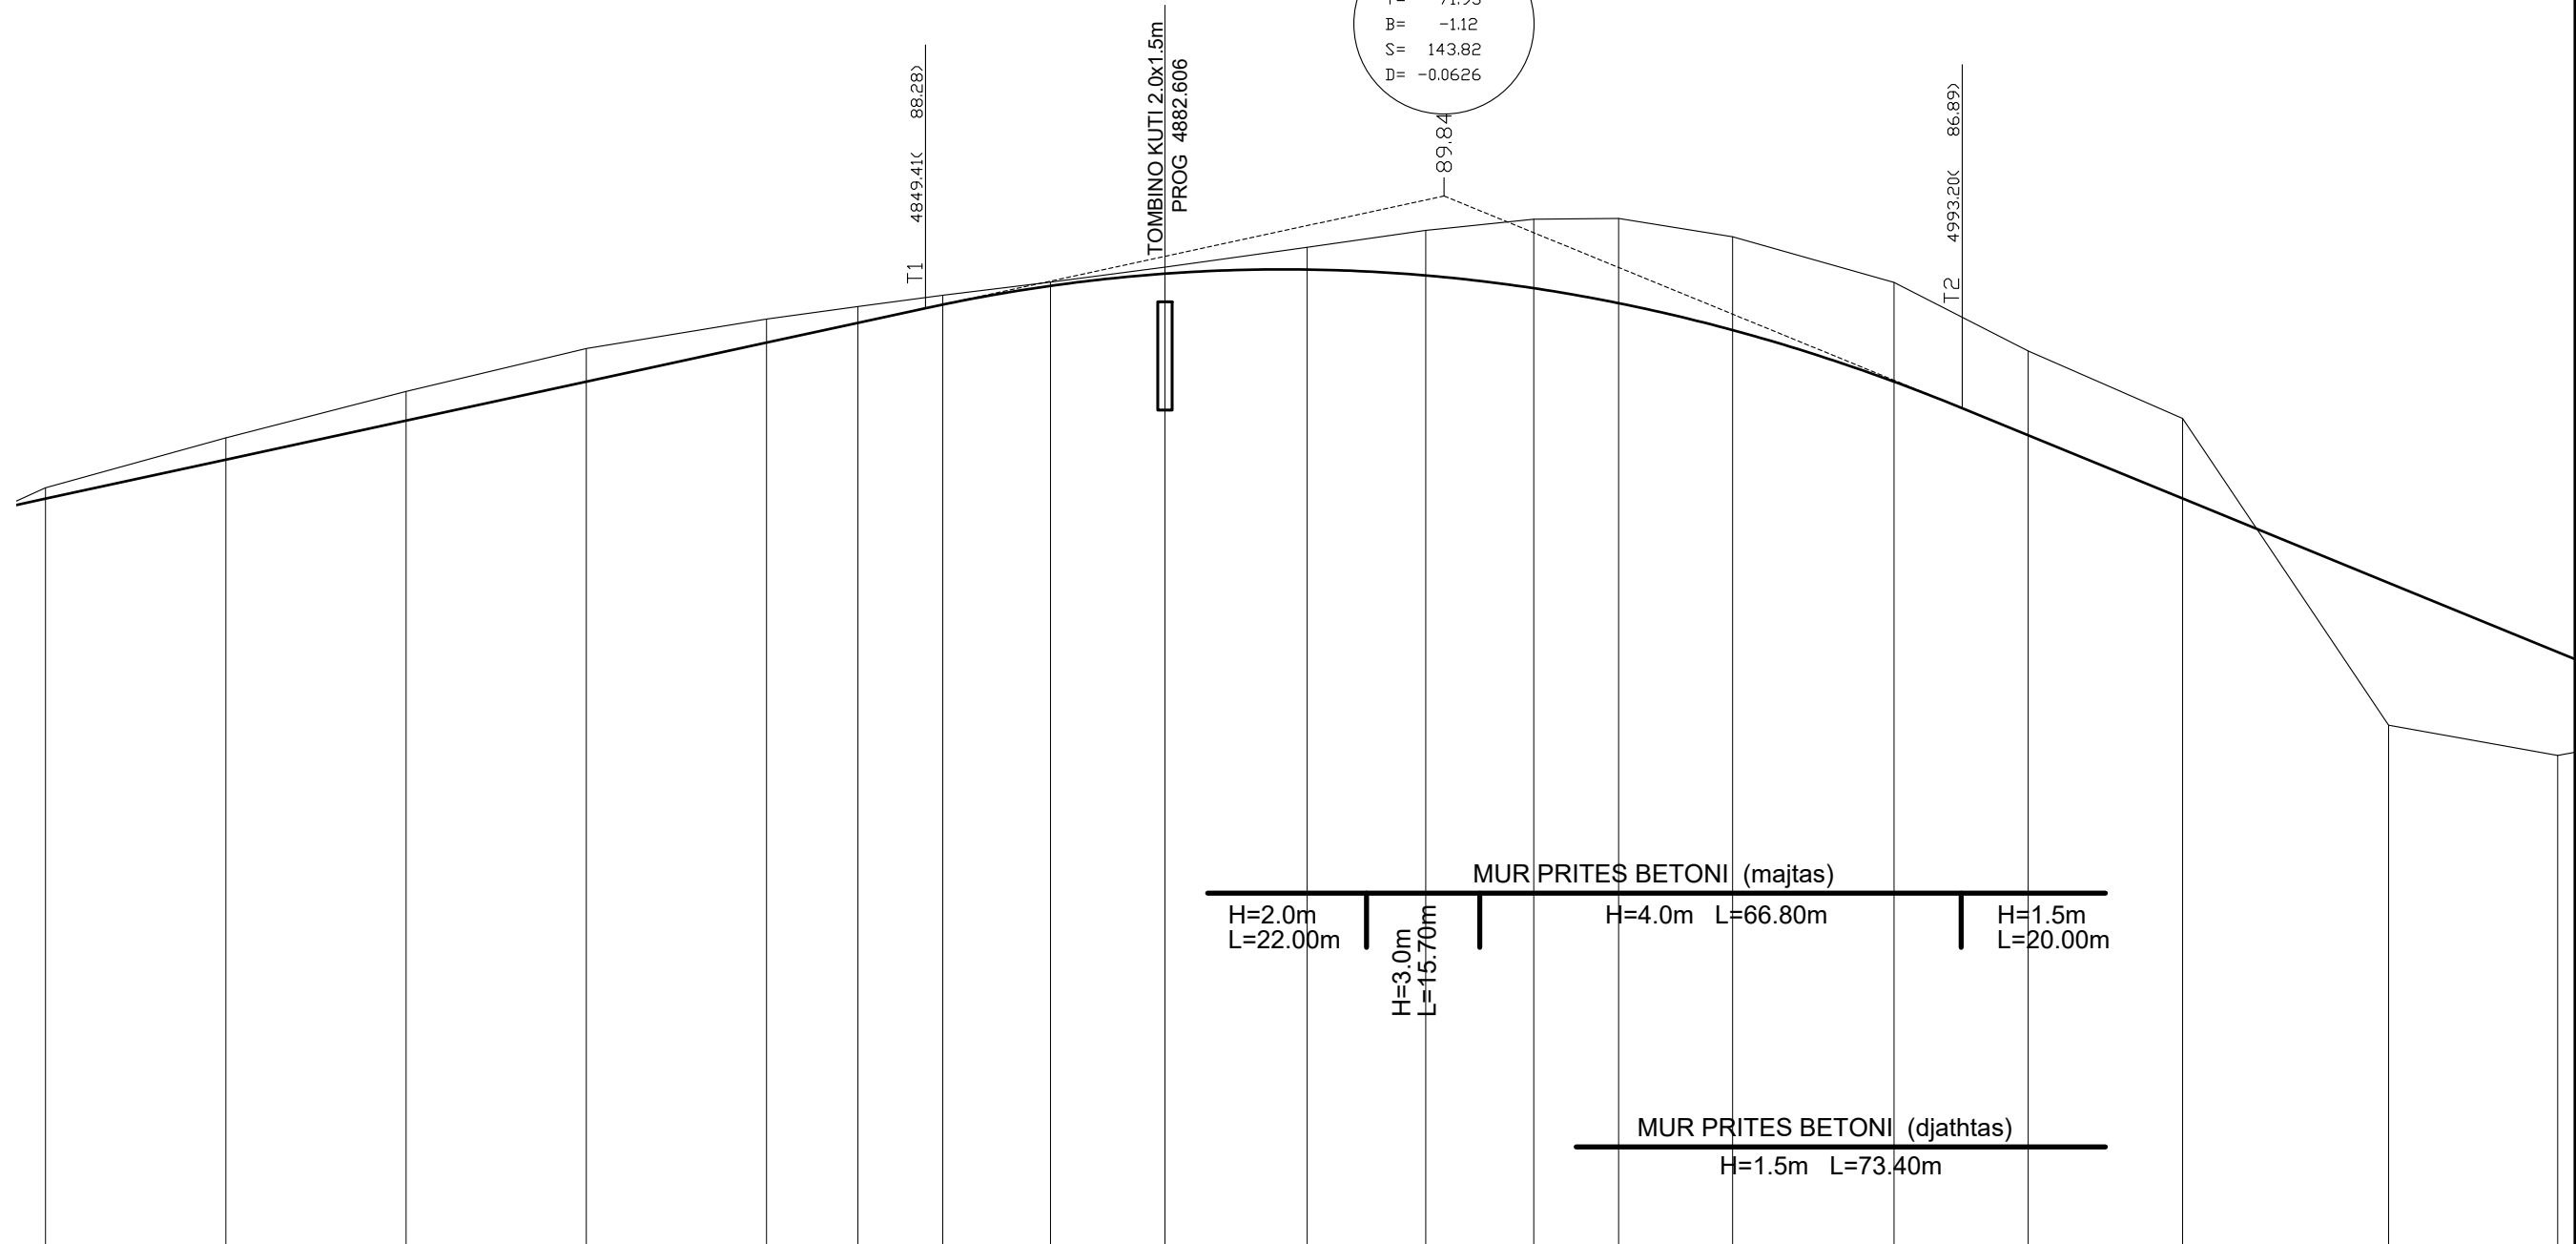

Nr. Profilit	262	263	264	265	266	267	268	269	270	271	272	273	274	275	276	277	278	279	280	
Distanca Pjesore		25.00	25.00	25.00	25.00	12.68	11.77	14.95	15.86	19.74	16.44	14.99	11.77	15.80	22.40	18.60	21.42	28.58	23.44	6.
Distanca Progressive	4727.34	4752.34	4777.34	4802.34	4827.34	4840.02	4851.79	4866.74	4882.61	4902.34	4918.78	4933.77	4945.54	4961.34	4983.74	5002.34	5023.77	5052.34	5075.79	
Kuota Tokes	-85.79	-86.48	-87.13	-87.72	-88.13	-88.30	-88.46	-88.64	-88.85	-89.12	-89.36	-89.51	-89.53	-89.27	-88.64	-87.69	-86.75	-82.50	-82.08	
Kuota Projektit	-85.64	-86.18	-86.72	-87.26	-87.80	-88.08	-88.33	-88.59	-88.76	-88.82	-88.73	-88.56	-88.35	-87.98	-87.26	-86.52	-85.64	-84.47	-83.51	

Planimetria 11
AC= 48.5728 R = 300.00
TG= 120.34 SV= 228.89

REPUBLIKA E SHQIPERISE MINISTRIA E PUNEVE PUBLIKE TRANSPORTIT DHE TELEKOMUNIKACIONIT DREJTORIA E PERGJITHSHME E RRUGEVE	PROJEKT ZBATIMI	PROJEKTUES	GJEOLOG	KONTROLLOI	APROVOI	RISHIKIM	 Adresa: Rr. "V. Pasha" P.27 Tel : ++355 (0)4 2246 741 Fax : ++355 (0)4 2267890 Mob : ++355 (0)68 2041566 E-mail : sxhixho@yahoo.com	STUDIM FIZIBILITETI DHE PROJEKT ZBATIMI RRUGA TIRANE - NDROQ - PLEPA
	SHKURT 2010	ING. NAZMI PATOZI ING. SOKOL XHIXHO ING. MAKSIM ARAPI	ING. LILI DHAME					