

Projekti per Objektin / Design for the Object :

“Studim Projektim – Zgjerimi i segmentit rrugor dalje Elbasan-Prrenjas-Qafe Thane”, Faza VI / “Design Study of road segment exit Elbasan-Prrenjas-Qafe Thane” Phase VI

Projekt Zbatim Detailed Design


***“PLANI I PIKETIMIT, Aksi Sekondar Djathtas” /
“STAKE OUT PLAN, Right Secondary Axis”***

TIRANE 2023



(Faza V)
(Phase V)

Fillimi i Projektit (Faza VI)
Start of Project (Phase VI)

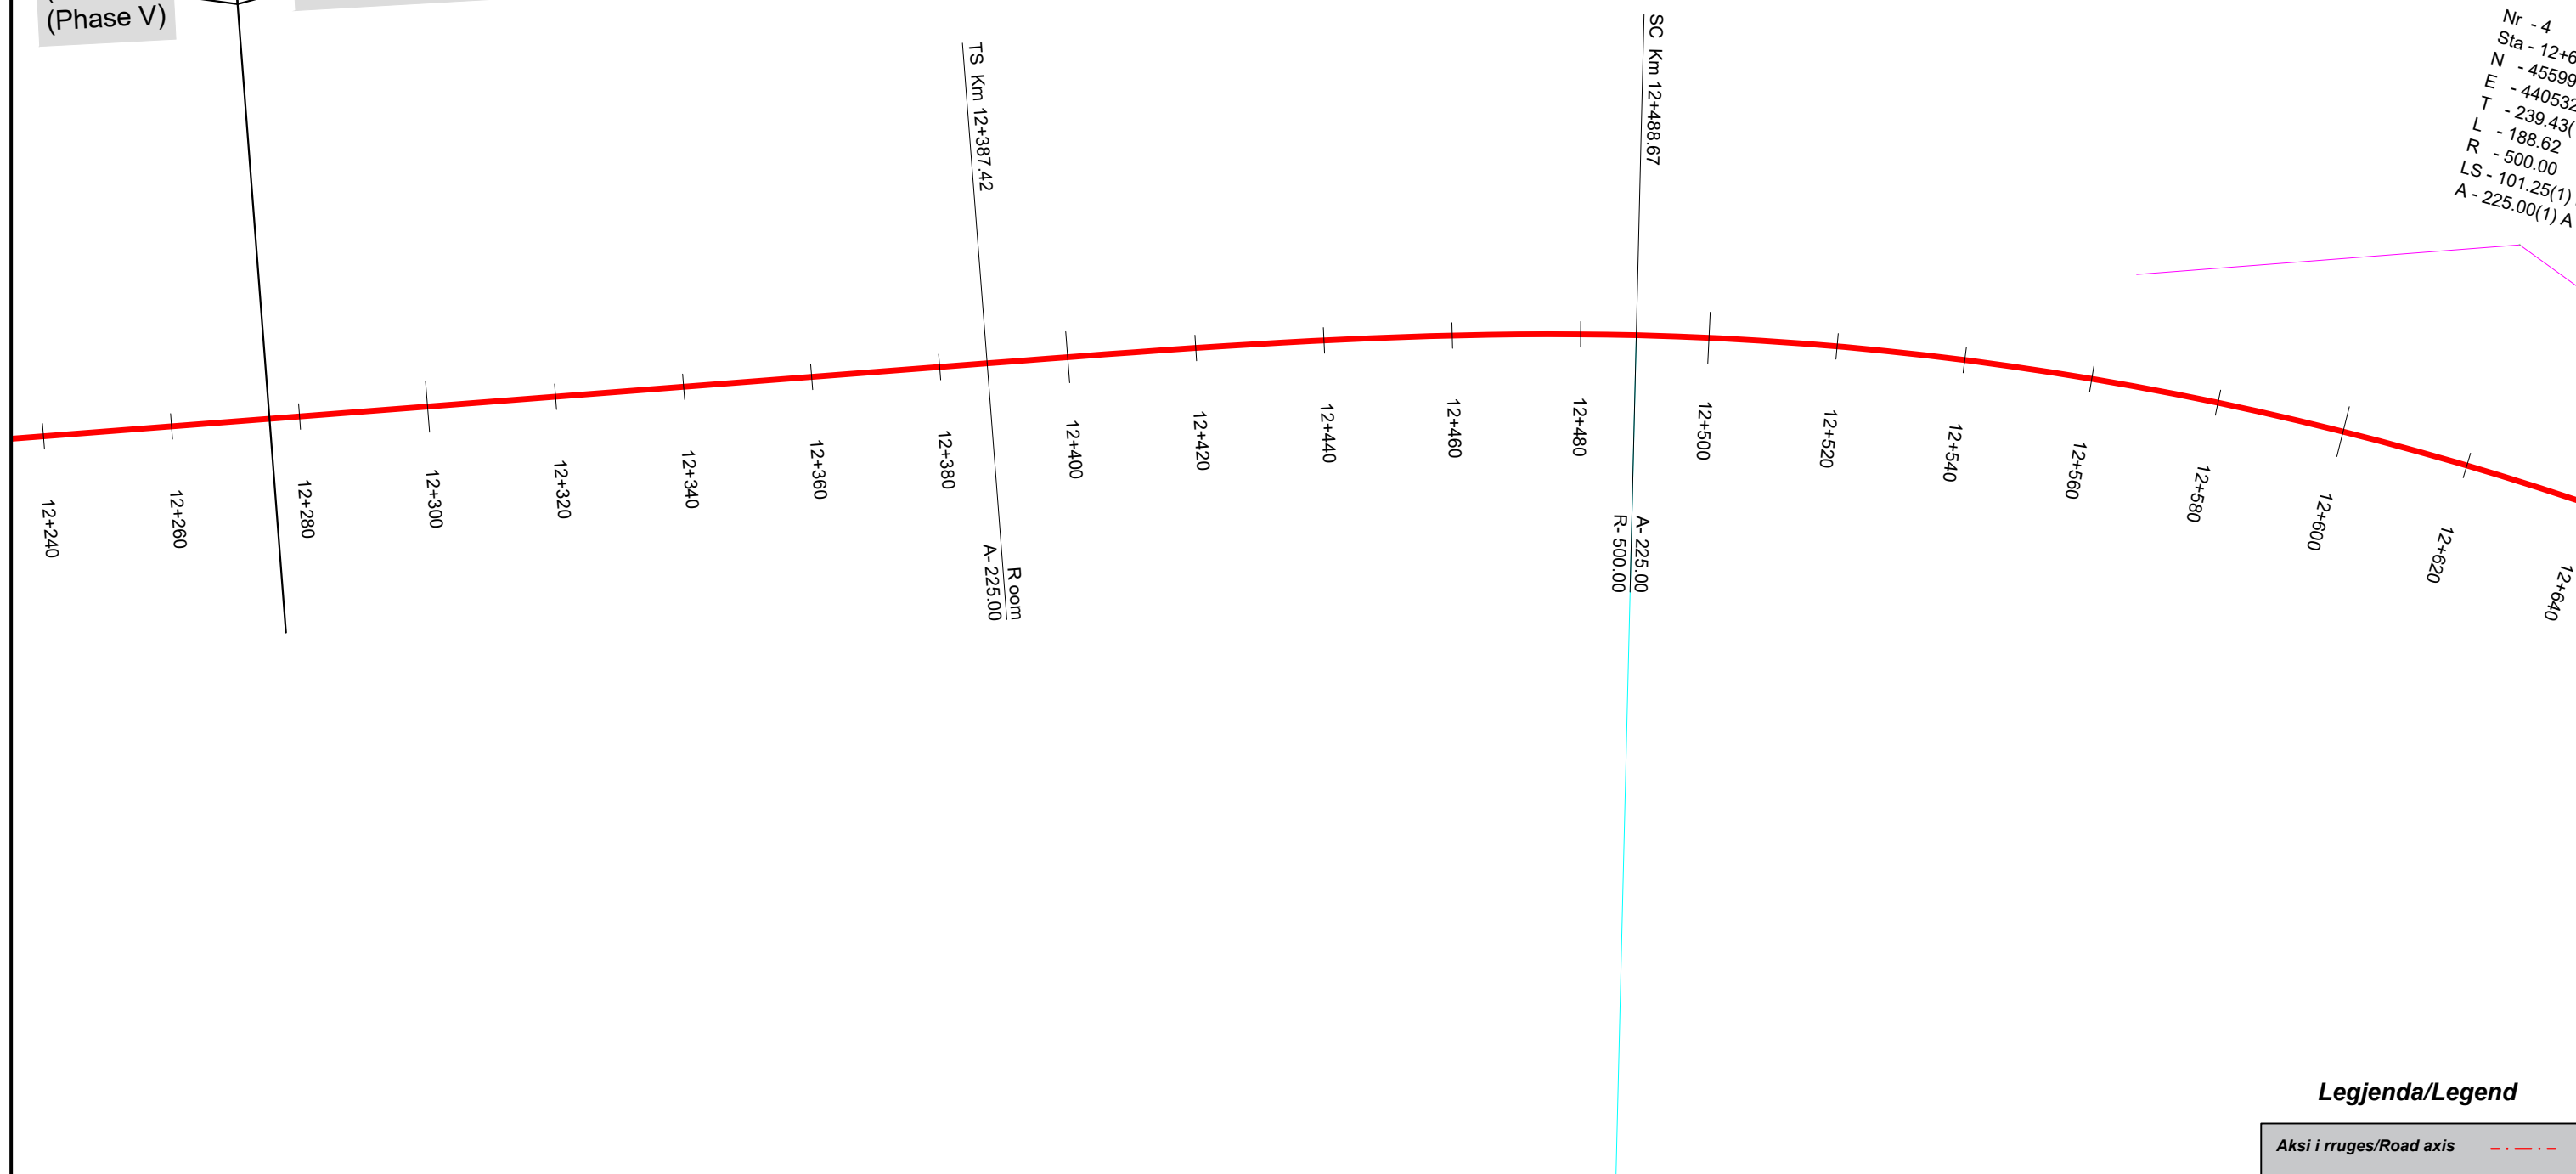

Nr - 4
 Sta - 12+640
 N - 45599
 E - 440532
 T - 239.43
 L - 188.62
 R - 500.00
 LS - 101.25(1)
 A - 225.00(1) A

Legjenda/Legend

Aksi i rruges/Road axis - - - - -

INVESTITORI / INVESTOR
"Autoriteti Rrugor Shqiptar"

Address: Rr. "Sami Frasheri", Nr 33, Tirane
 Mob: 04 222 3600
 E-mail: info@arrsh.gov.al

InfraKonsult
 konsulence inxhinierie

HMK-CONSULTING SH.P.K
 Konsulence-Projektim-Planifikim

JV: "InfraKonsult" shpk & "HMK-Consulting" shpk

"Studim Projektim - Zgjerimi i segmentit rrugor dalje Elbasan-Prenjas-Qafe Thane",
 (Faza VI) / "Design Study of road segment exit Elbasan-Prenjas-Qafe Thane" (Phase VI)

Plani i Piketimit - Aksi Sekondar Djathtas / Stake-out Plan -Secondary Axis- Right Side

FAZA - PROJEKT ZBATIM
 PHASE - DETAIL DESIGN

SHKALLA SCALE 1:1000 Date: Tiranë 2023


VIZATIMI Nr: B2. (1)
 PAGE No:

**PROJEKTUES :
 DESIGN ENGINEERS:**

Ing./Eng. Sokol METOJA
 Ing./Eng. Redi STRUGA
 Ing./Eng. Orgest MERTIKA



Nr - 4
 Sta - 12+626.85
 N - 4559951.20
 E - 440532.48
 T - 239.43(1) T - 291.76(2)
 L - 188.62
 R - 500.00
 LS - 101.25(1) LS - 224.45(2)
 A - 225.00(1) A - 335.00(2)

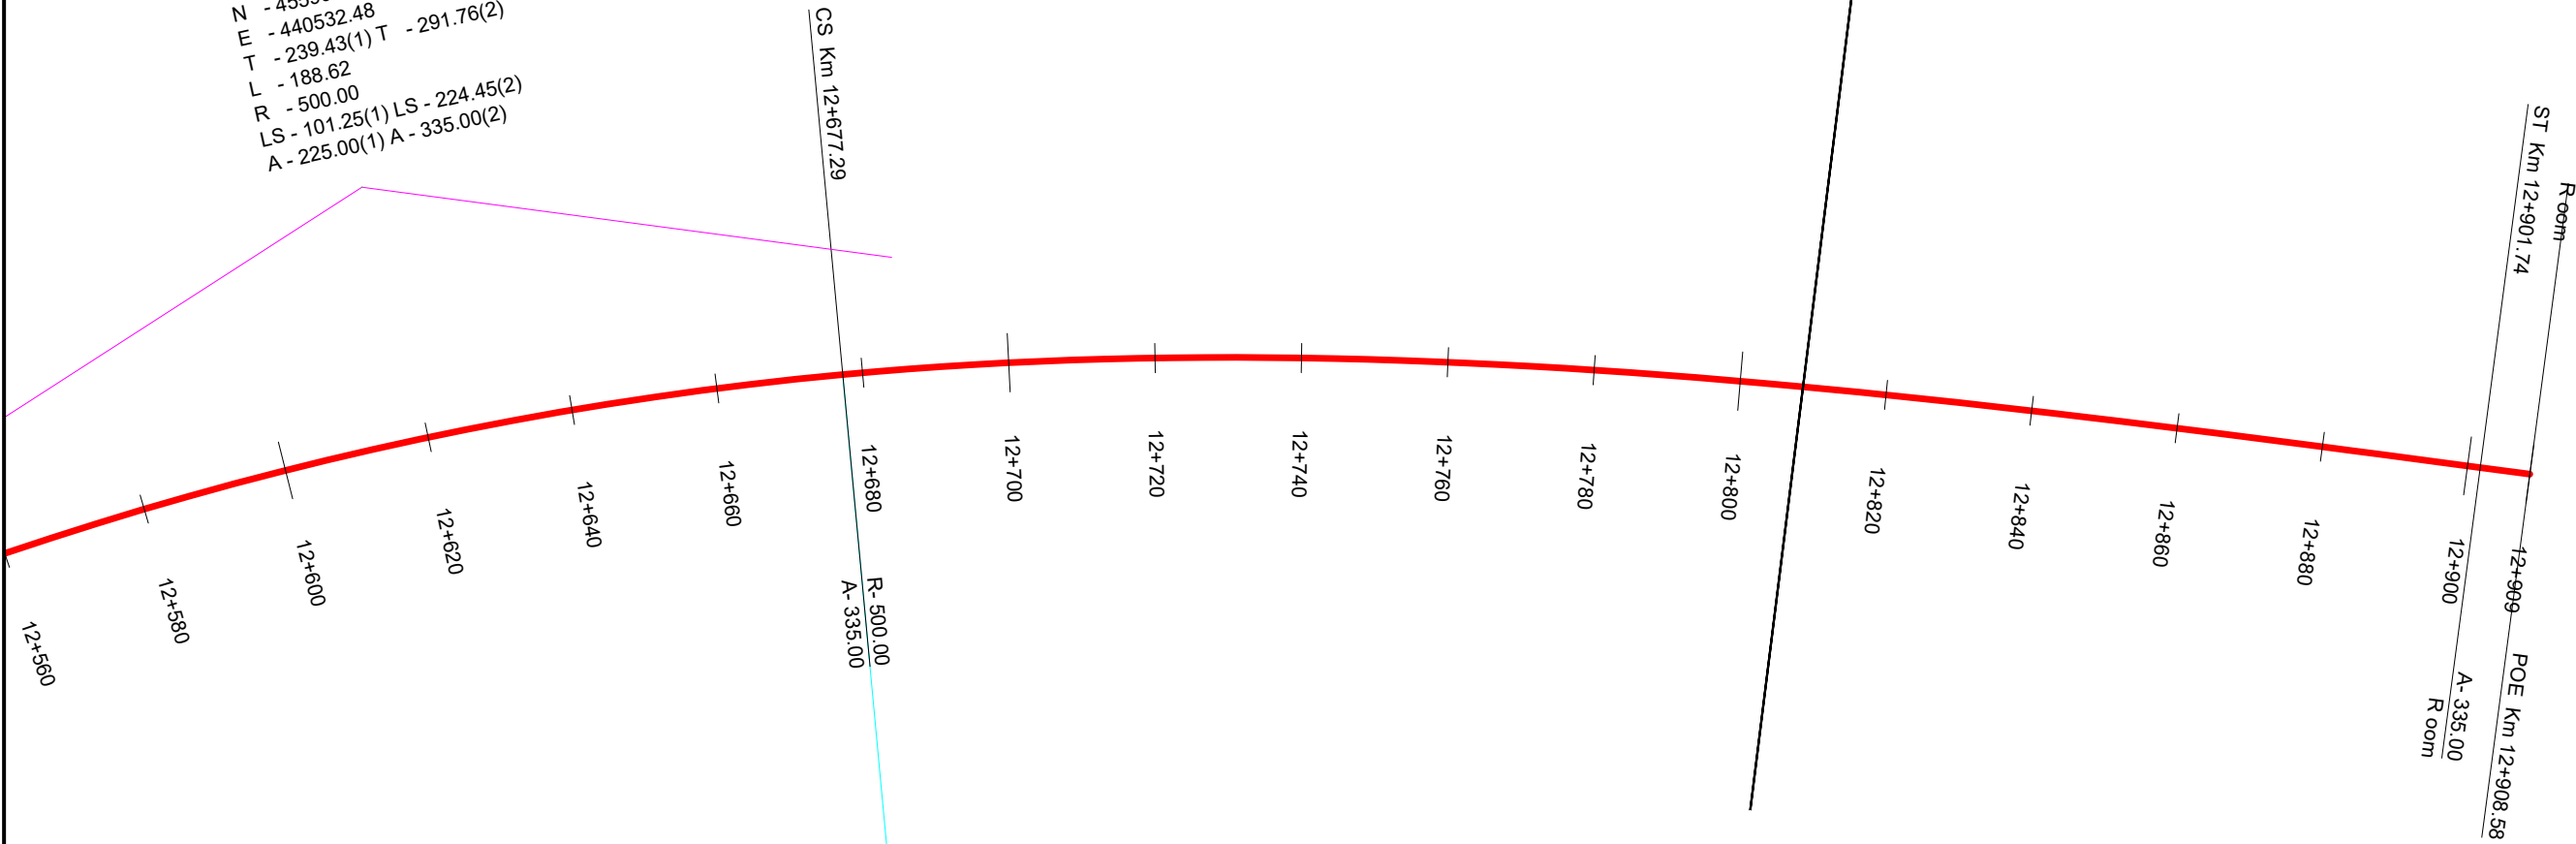

(Faza VI)
(Phase VI)

(Faza V)
(Phase V)

Legjenda/Legend

Aksi i rruges/Road axis - - - - -



INVESTITORI / INVESTOR
"Autoriteti Rrugor Shqiptar"

Address: Rr. "Sami Frasheri", Nr 33, Tirane
 Mob: 04 222 3600
 E-mail: info@arrsh.gov.al



JV: "InfraKonsult" shpk & "HMK-Consulting" shpk



"Studim Projektim - Zgjerimi i segmentit rrugor
 dalje Elbasan-Prrerjas-Qafe Thane",
 (Faza VI) / "Design Study of road segment exit
 Elbasan-Prrerjas-Qafe Thane" (Phase VI)

**Plani i Piketimit - Aksi Sekondar Djathtas /
 Stake-out Plan -Secondary Axis- Right Side**

FAZA - PROJEKT ZBATIM
 PHASE - DETAIL DESIGN

SHKALLA 1:1000 Date: Tiranë 2023
 SCALE

VIZATIMI Nr: B2. (2)
 PAGE No:

PROJEKTUES :
 DESIGN ENGINEERS:

Ing./Eng. Sokol METOJA
 Ing./Eng. Redi STRUGA
 Ing./Eng. Orgest MERTIKA