


Projekti per Objektin / Design for the Object :
“Studim Projektim – Zgjerimi i segmentit rrugor dalje Elbasan-Prrenjas-Qafe Thane”, Faza VI / “Design Study of road segment exit Elbasan-Prrenjas-Qafe Thane” Phase VI

Projekt Zbatim / Detailed Design

“PROFILAT TERTHORE TIP” / “TYPICAL CROSS SECTIONS”

TIRANE 2023

PROFIL TIP/TYPICAL SECTION I
SHK./SC. 1:150

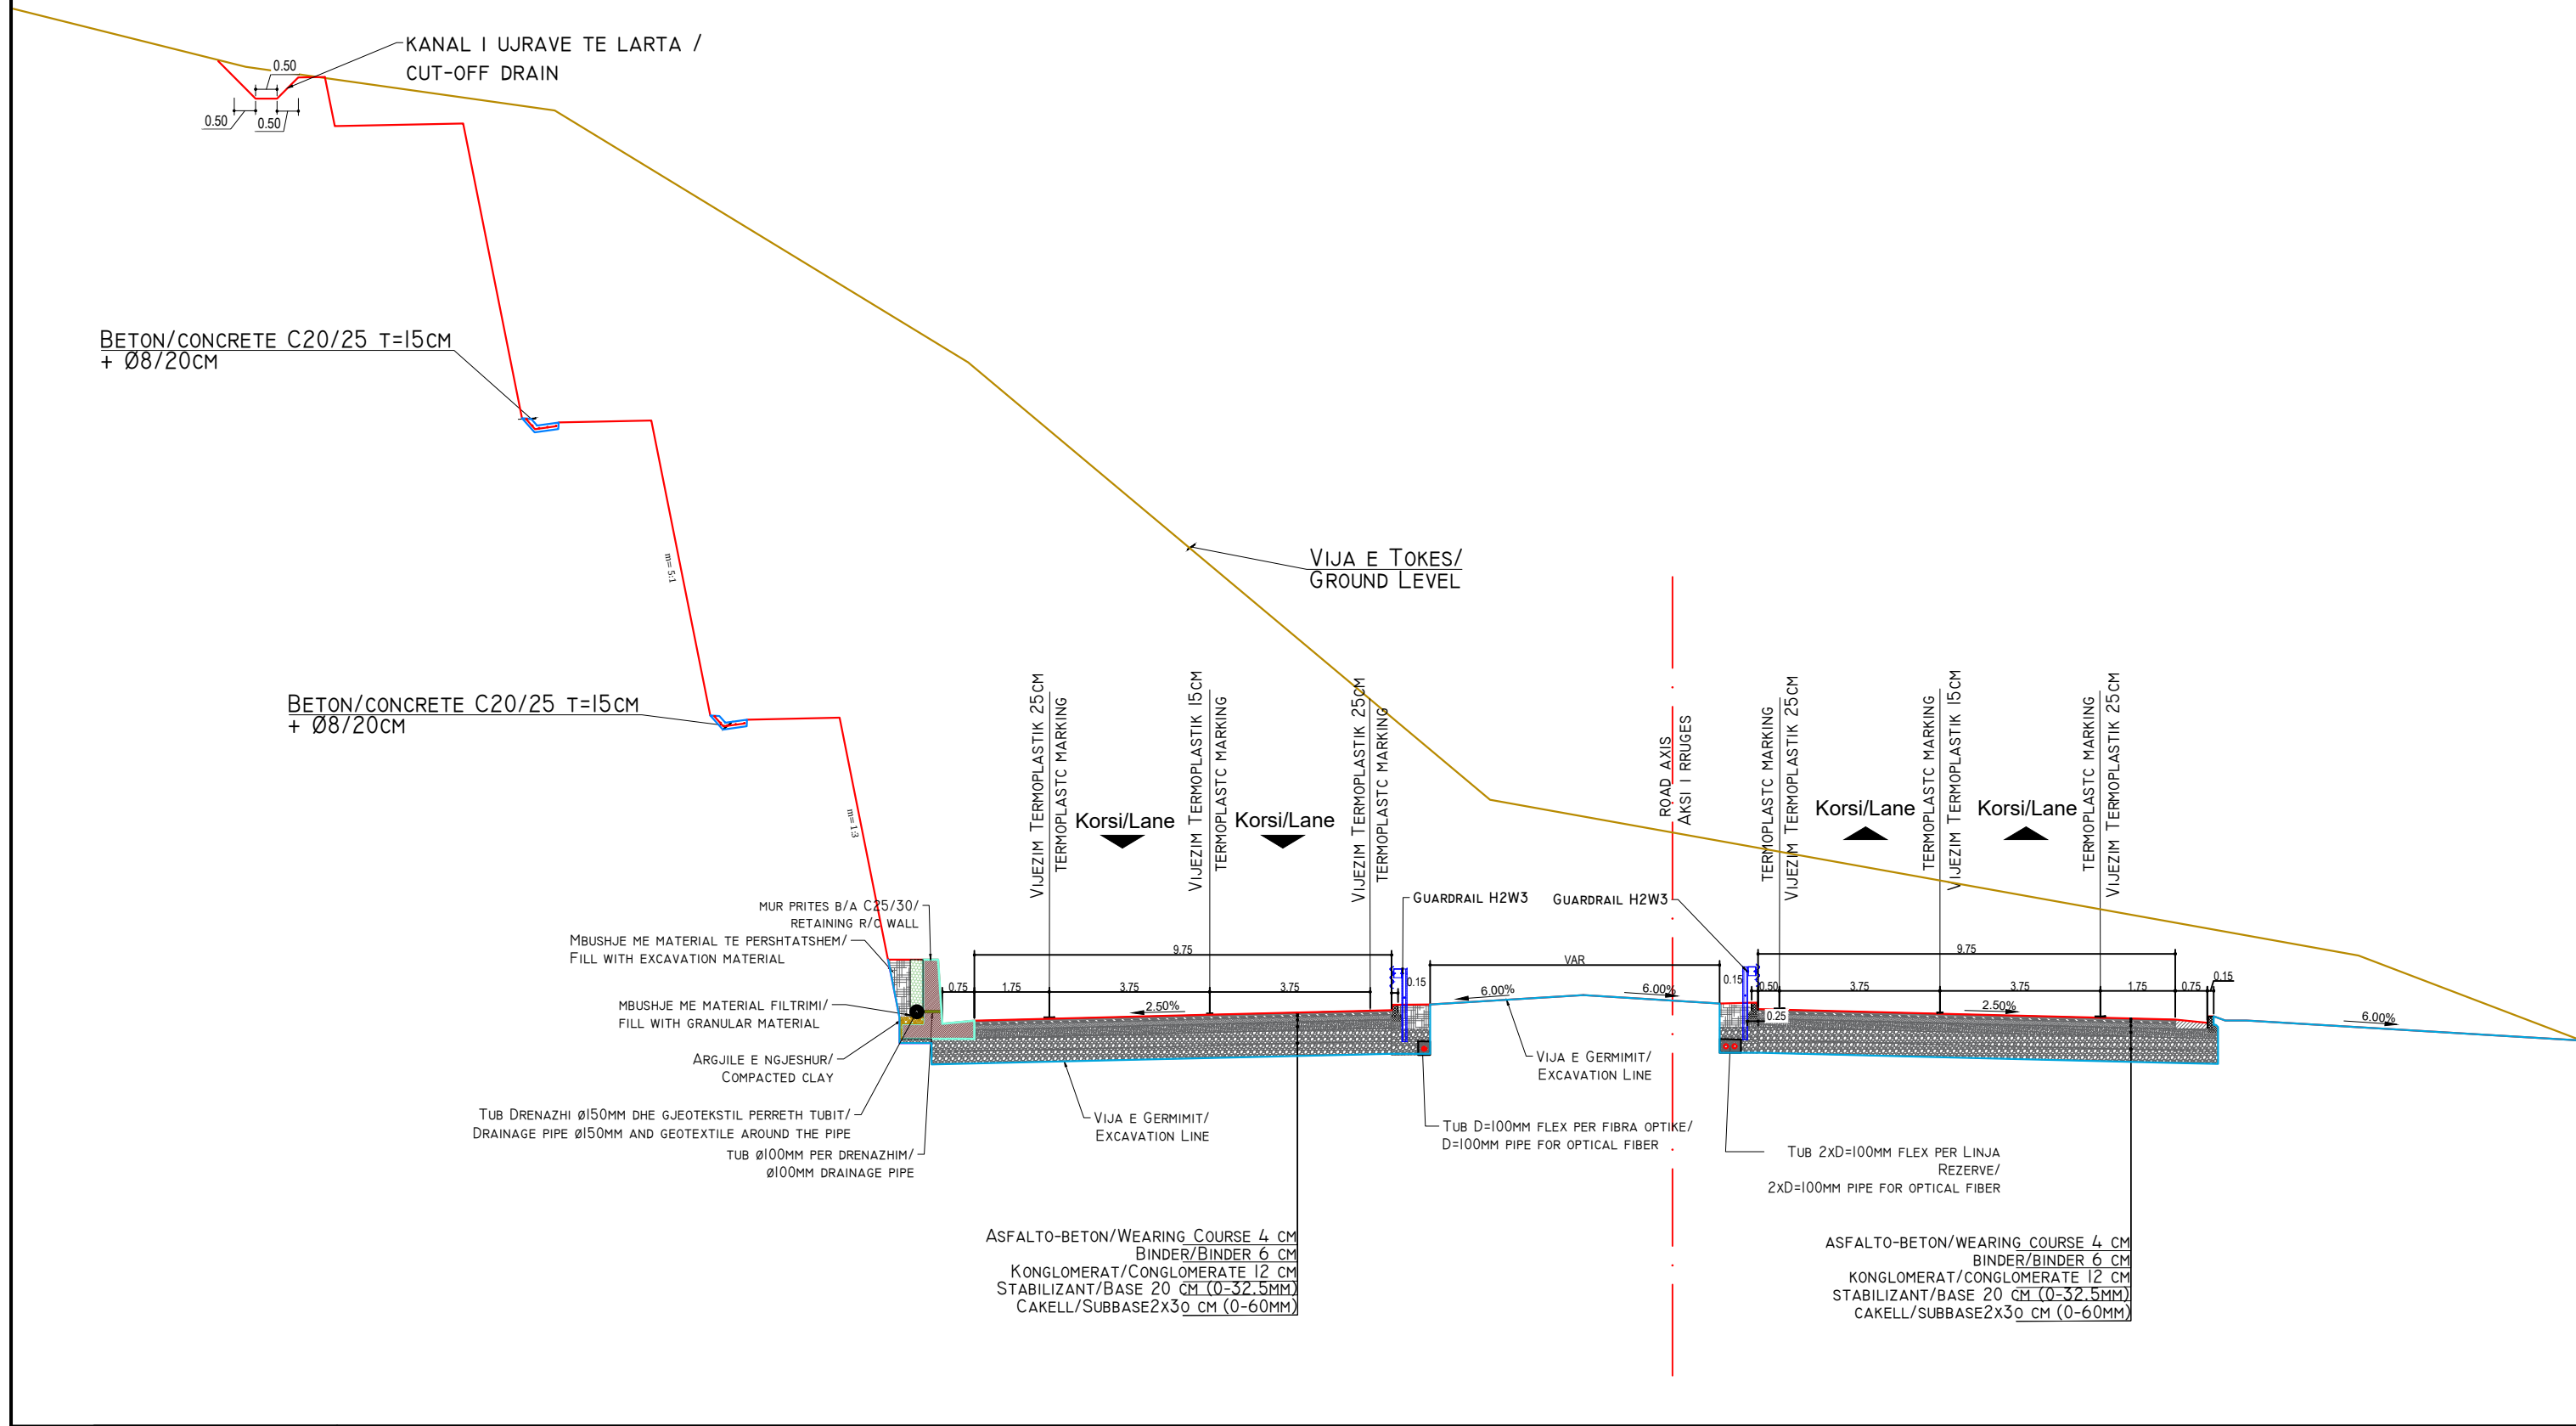

INVESTITORI / INVESTOR
"Autoriteti Rrugor Shqiptar"

Address: Rr. "Sami Frasheri", Nr 33, Tirane
Mob: 04 222 3600
E-mail: info@arsh.gov.al



JV: "InfraKonsult" shpk & "HMK-Consulting" shpk



"Studim Projektim - Zgjerimi i segmentit rrugor
dalje Elbasan-Prenjas-Qafe Thane", (Faza VI) /
"Design Study of road segment exit
Elbasan-Prenjas-Qafe Thane" (Phase VI)

**Profillet Terthore Tip /
Typical Cross Sections**

FAZA - PROJEKT ZBATIM
PHASE - DETAIL DESIGN

SHKALLA
SCALE 1:150


Data: Tiranë 2023

VIZATIMI Nr:
PAGE No: F (1)

PROJEKTUES:
DESIGN ENGINEERS:

Ing./Eng. Sokol METOJA
Ing./Eng. Redi STRUGA
Ing./Eng. Orgest MERTIKA

PROFIL TIP/TYPICAL SECTION 2
SHK./SC. 1:150

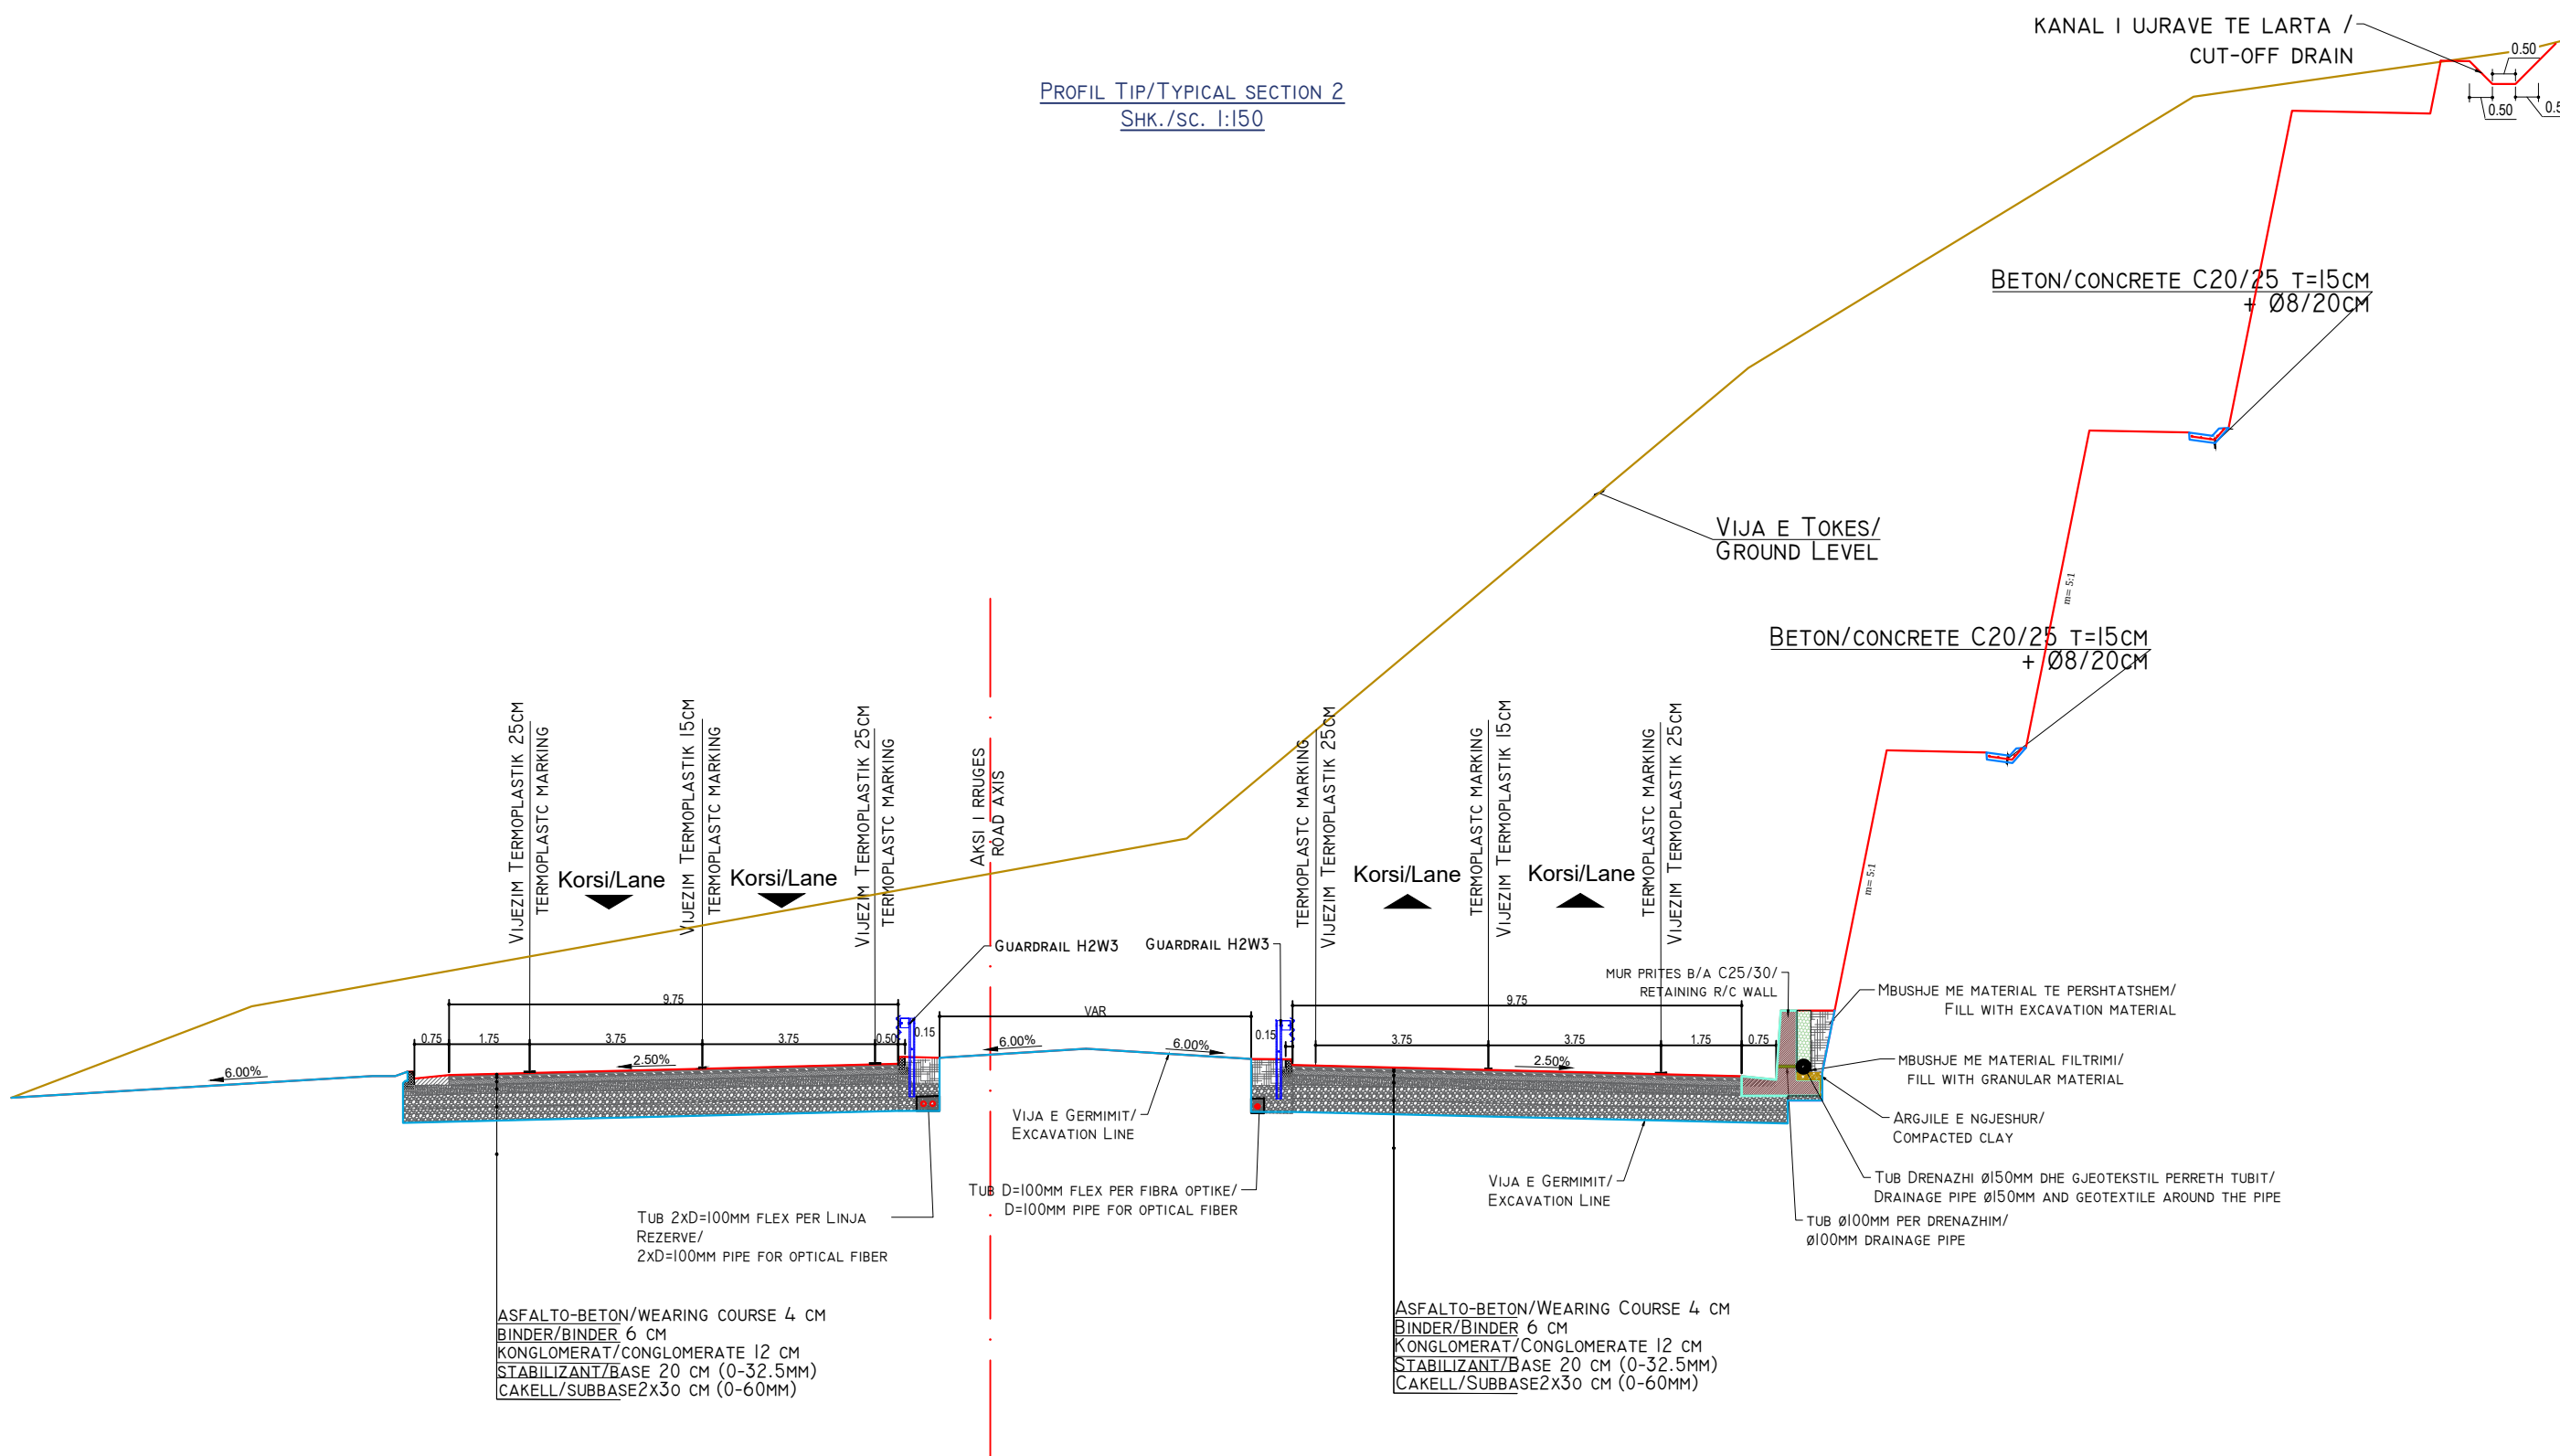

INVESTITORI / INVESTOR
"Autoriteti Rrugor Shqiptar"

Address: Rr. "Sami Frasheri", Nr 33, Tirane
Mob: 04 222 3600
E-mail: info@arrsh.gov.al



JV: "InfraKonsult" shpk & "HMK-Consulting" shpk



"Studim Projektim - Zgjerimi i segmentit rrugor
dalje Elbasan-Prenjas-Qafe Thane", (Faza VI) /
"Design Study of road segment exit
Elbasan-Prenjas-Qafe Thane" (Phase VI)

**Profillet Terthore Tip /
Typical Cross Sections**

FAZA - PROJEKT ZBATIM
PHASE - DETAIL DESIGN


SHKALLA
SCALE 1:150
VIZATIMI Nr:
PAGE No: F (2)

Data: Tiranë 2023

PROJEKTUES:
DESIGN ENGINEERS:

Ing./Eng. Sokol METOJA
Ing./Eng. Redi STRUGA
Ing./Eng. Orgest MERTIKA

PROFIL TIP/TYPICAL SECTION 3
SHK./SC. 2:100

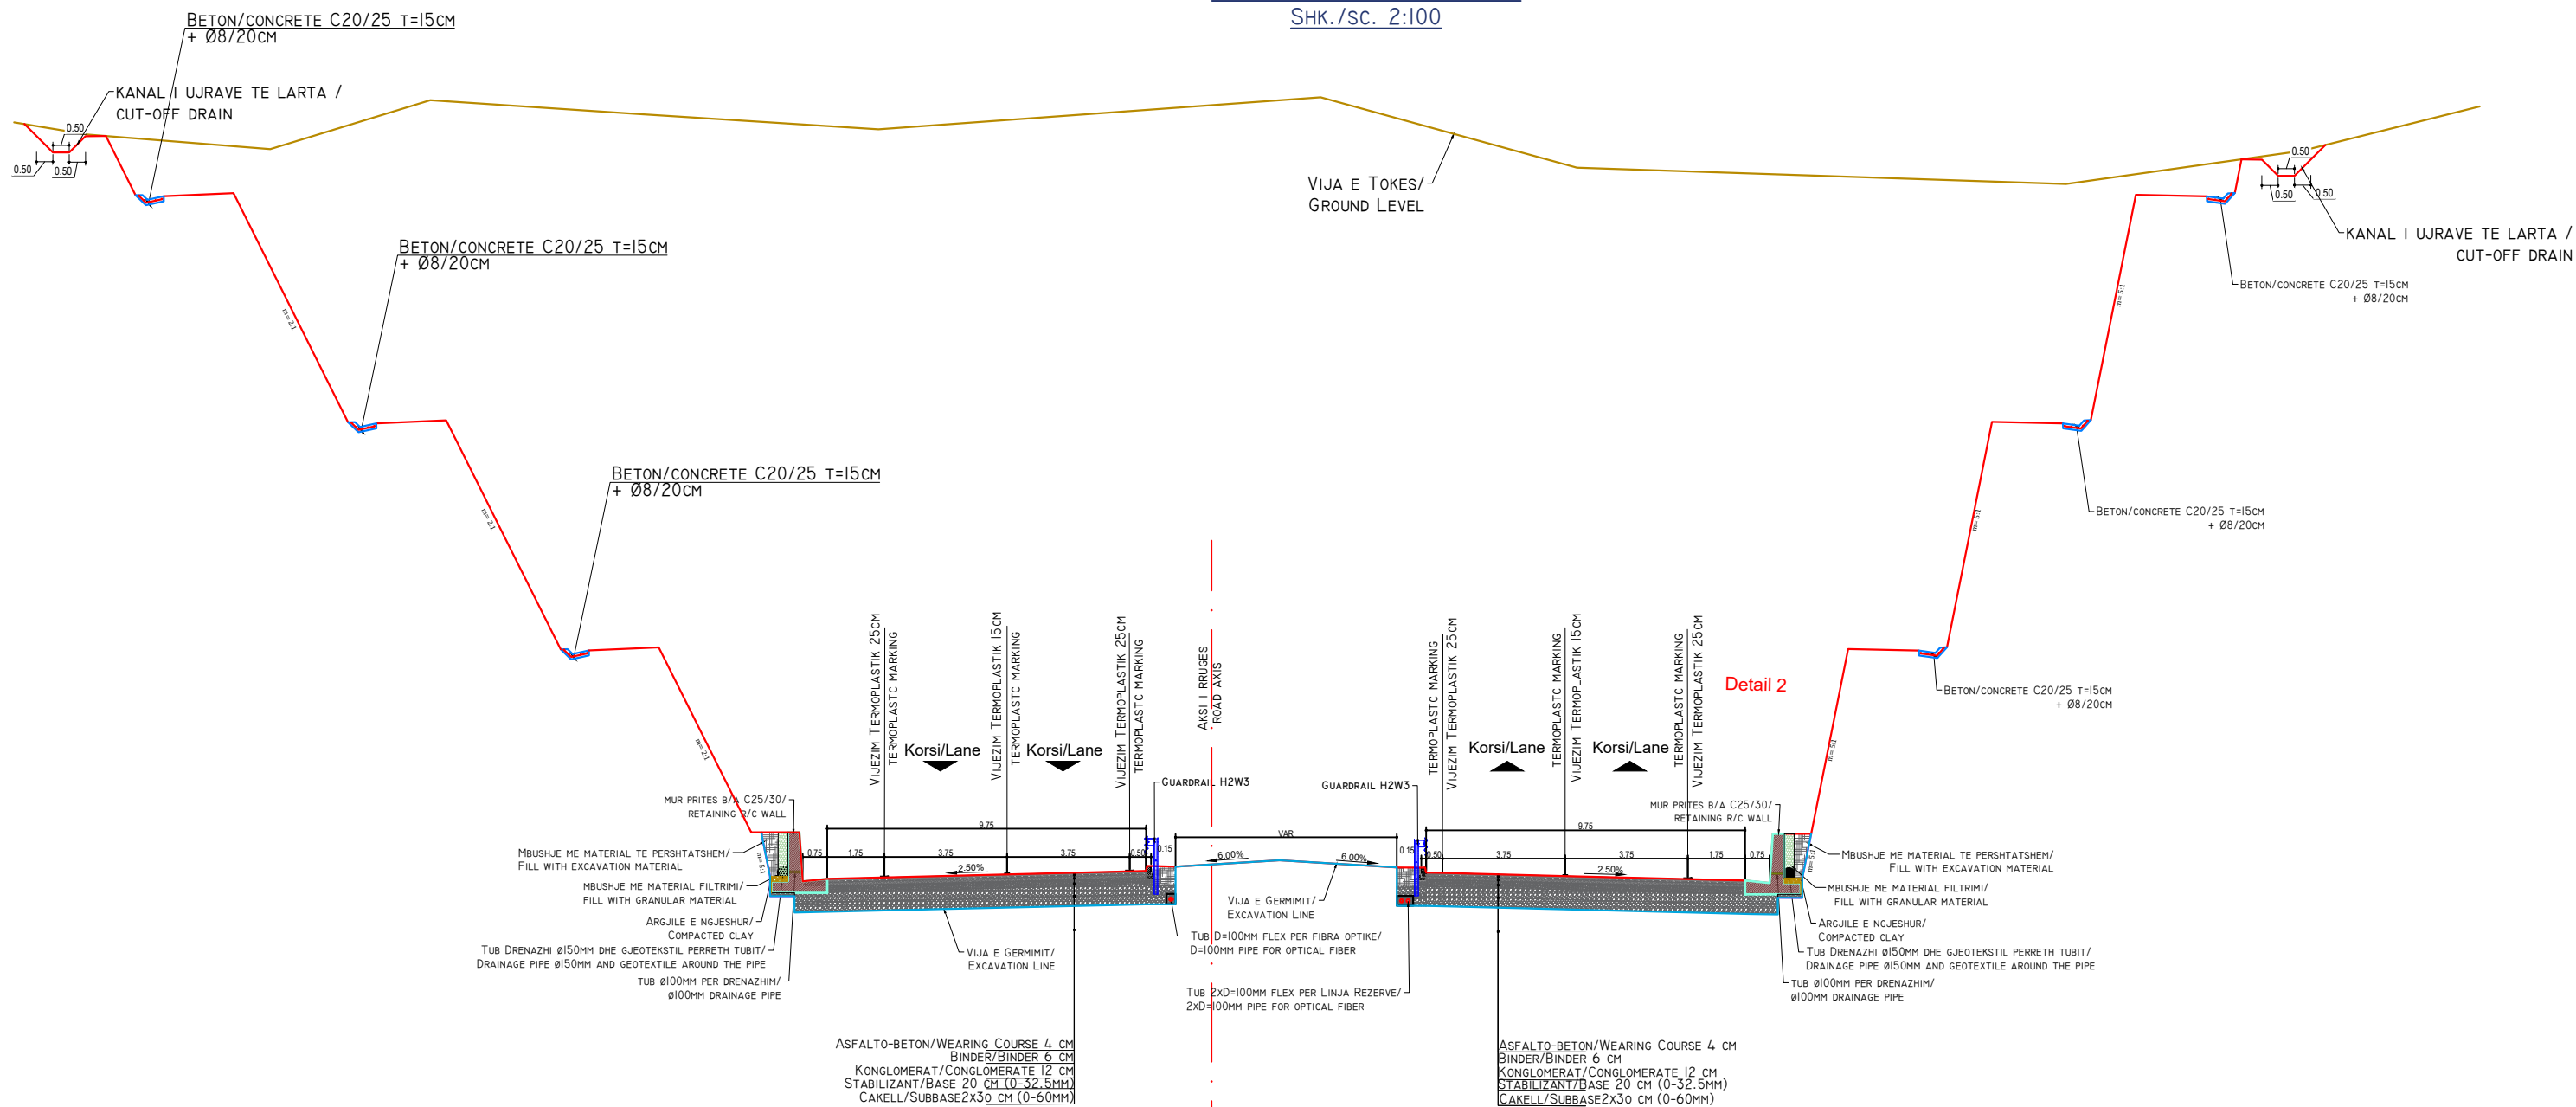

INVESTITORI / INVESTOR
"Autoriteti Rrugor Shqiptar"

Address: Rr. "Sami Frasheri", Nr 33, Tirane
Mob: 04 222 3600
E-mail: info@arrsh.gov.al



JV: "InfraKonsult" shpk & "HMK-Consulting" shpk



"Studim Projektim - Zgjerimi i segmentit rrugor
dalje Elbasan-Prenjas-Qafe Thane", (Faza VI) /
"Design Study of road segment exit
Elbasan-Prenjas-Qafe Thane" (Phase VI)

**Profillet Terthore Tip /
Typical Cross Sections**

FAZA - PROJEKT ZBATIM
PHASE - DETAIL DESIGN


SHKALLA
SCALE 1:200

Data: Tiranë 2023

VIZATIMI Nr:
PAGE No: F (3)

PROJEKTUES:
DESIGN ENGINEERS:

Ing./Eng. Sokol METOJA
Ing./Eng. Redi STRUGA
Ing./Eng. Orgest MERTIKA

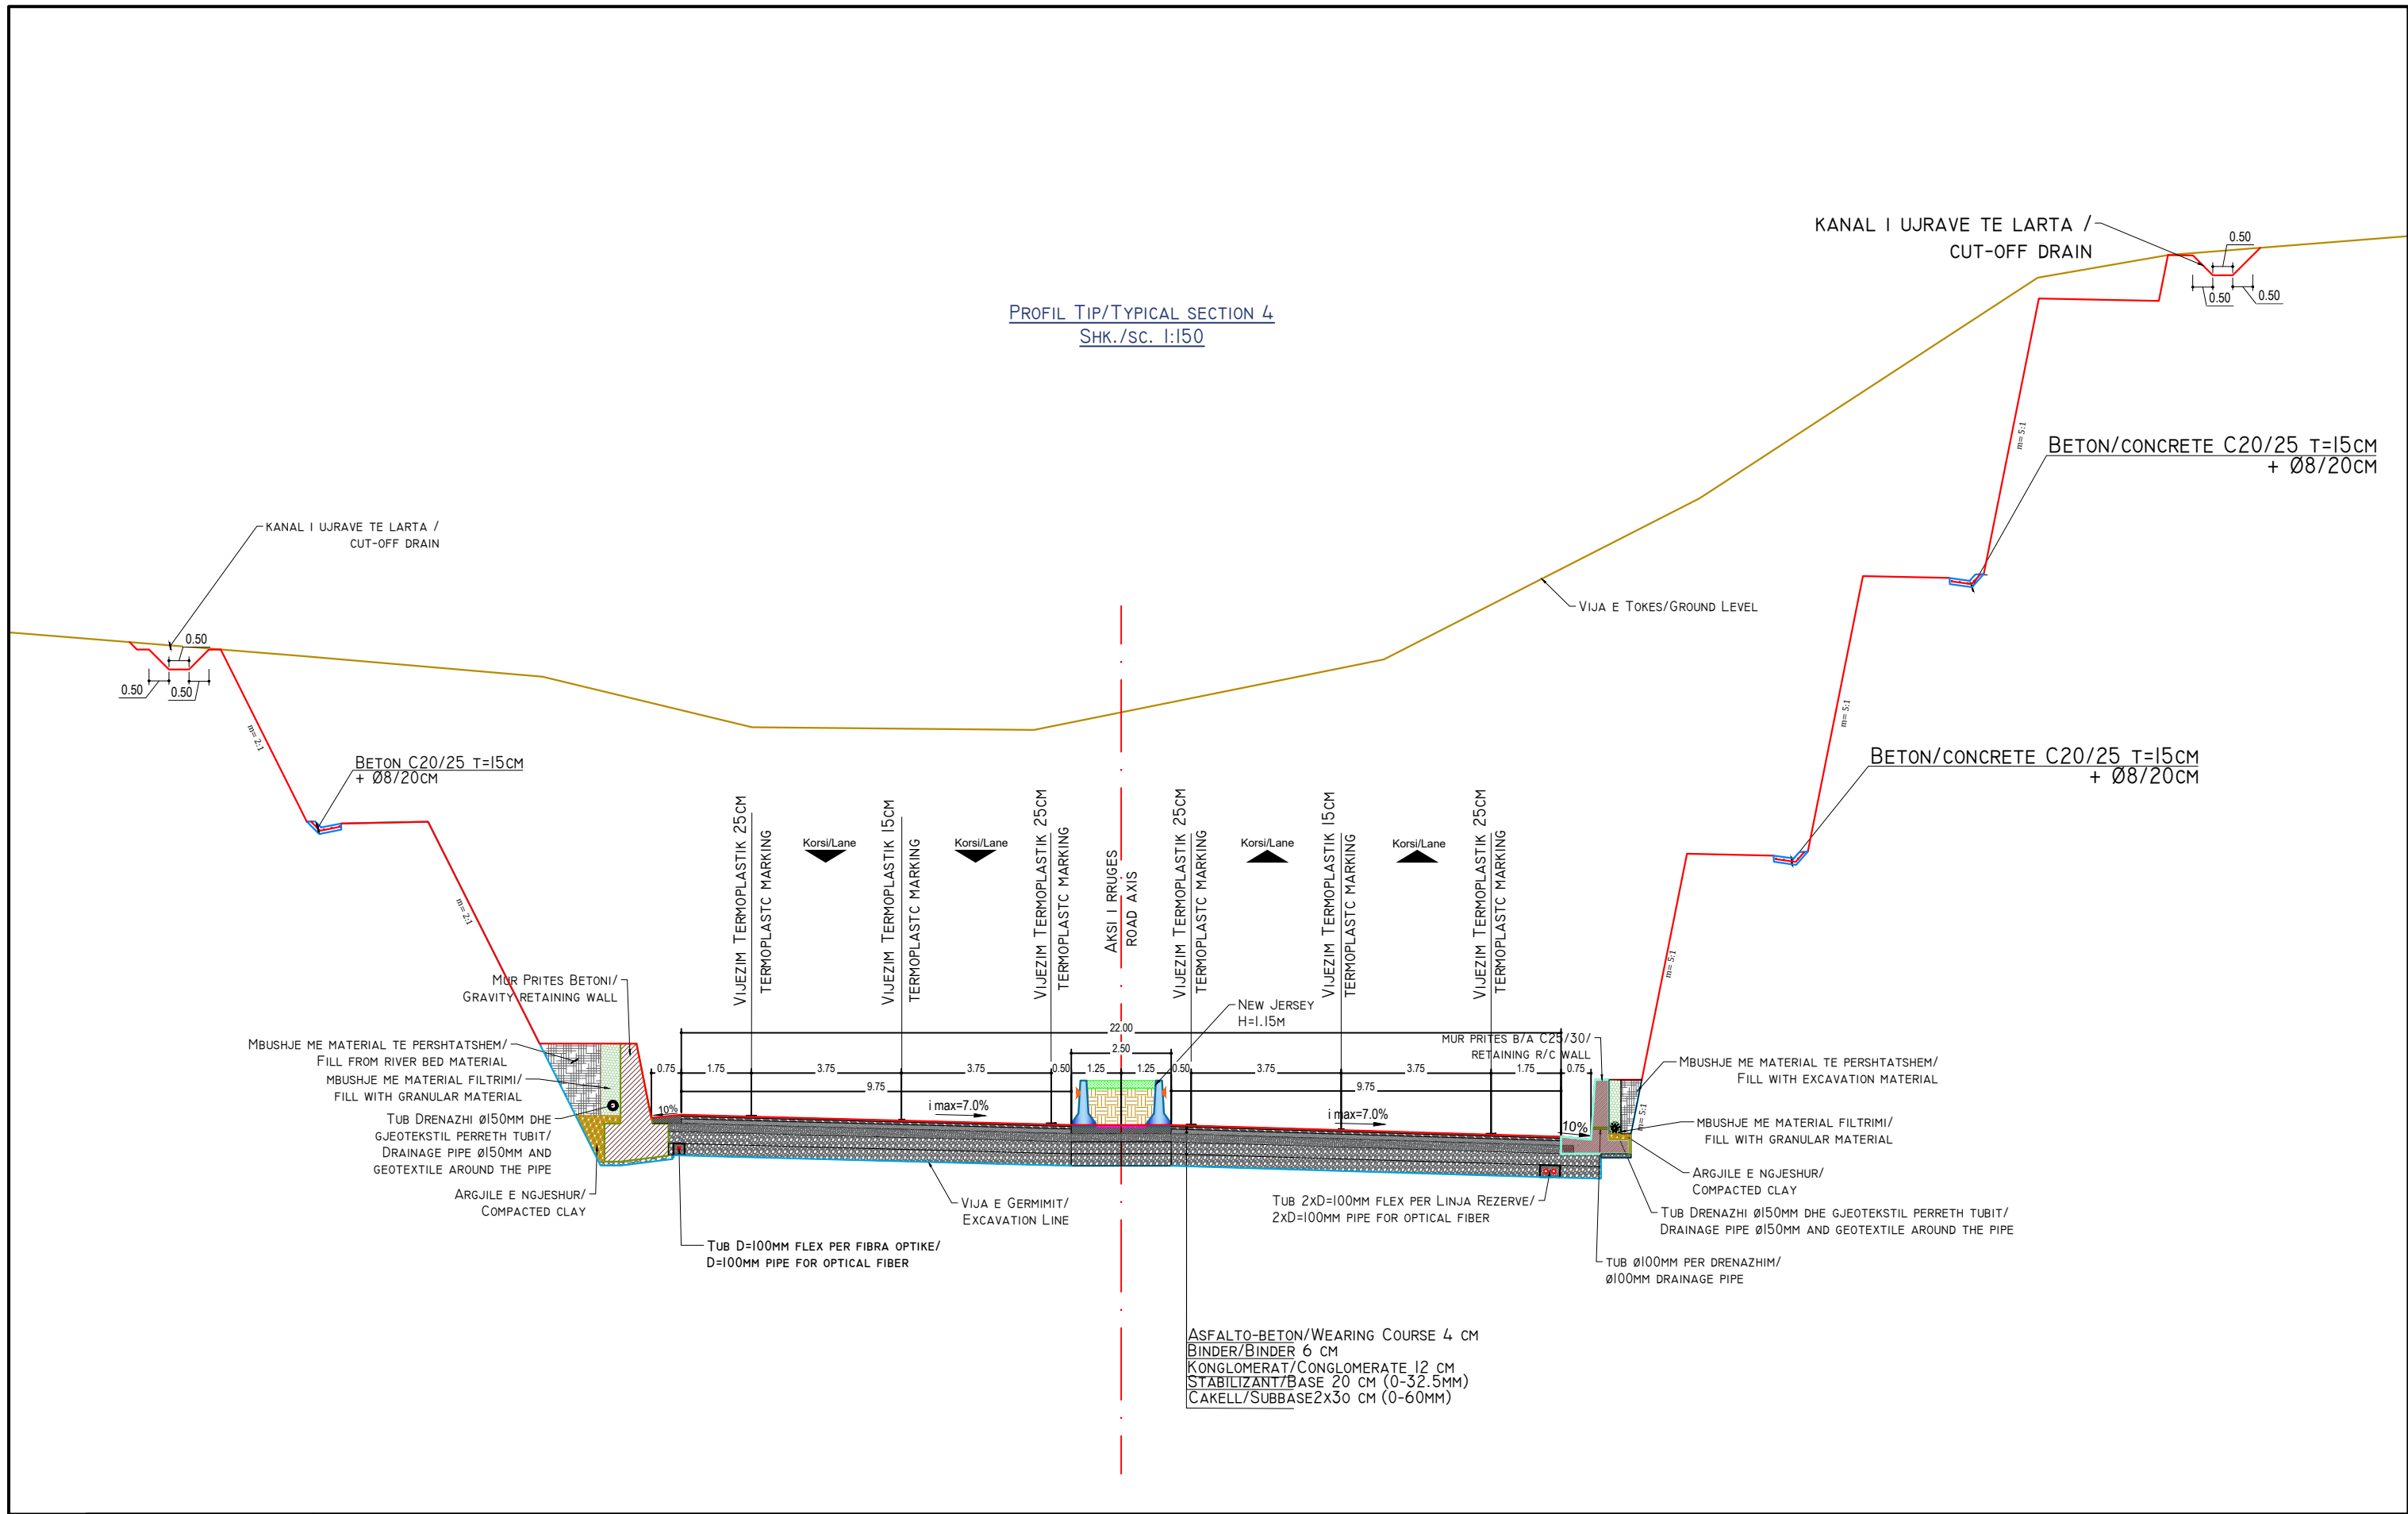

INVESTITORI / INVESTOR
"Autoriteti Rrugor Shqiptar"

Address: Rr. "Sami Frasheri", Nr 33, Tirane

Mob: 04 222 3600
E-mail: info@arsh.gov.al



JV: "InfraKonsult" shpk & "HMK-Consulting" shpk



"Studim Projektim - Zgjerimi i segmentit rrugor
dalje Elbasan-Prenjas-Qafe Thane", (Faza VI) /
"Design Study of road segment exit
Elbasan-Prenjas-Qafe Thane" (Phase VI)

Profillet Terthore Tip /
Typical Cross Sections


FAZA - PROJEKT ZBATIM
PHASE - DETAIL DESIGN

SHKALLA
SCALE 1:150
VIZATIMI Nr:
PAGE No: F (4)

Data: Tiranë 2023

PROJEKTUES:
DESIGN ENGINEERS:

Ing./Eng. Sokol METOJA
Ing./Eng. Redi STRUGA
Ing./Eng. Orgest MERTIKA

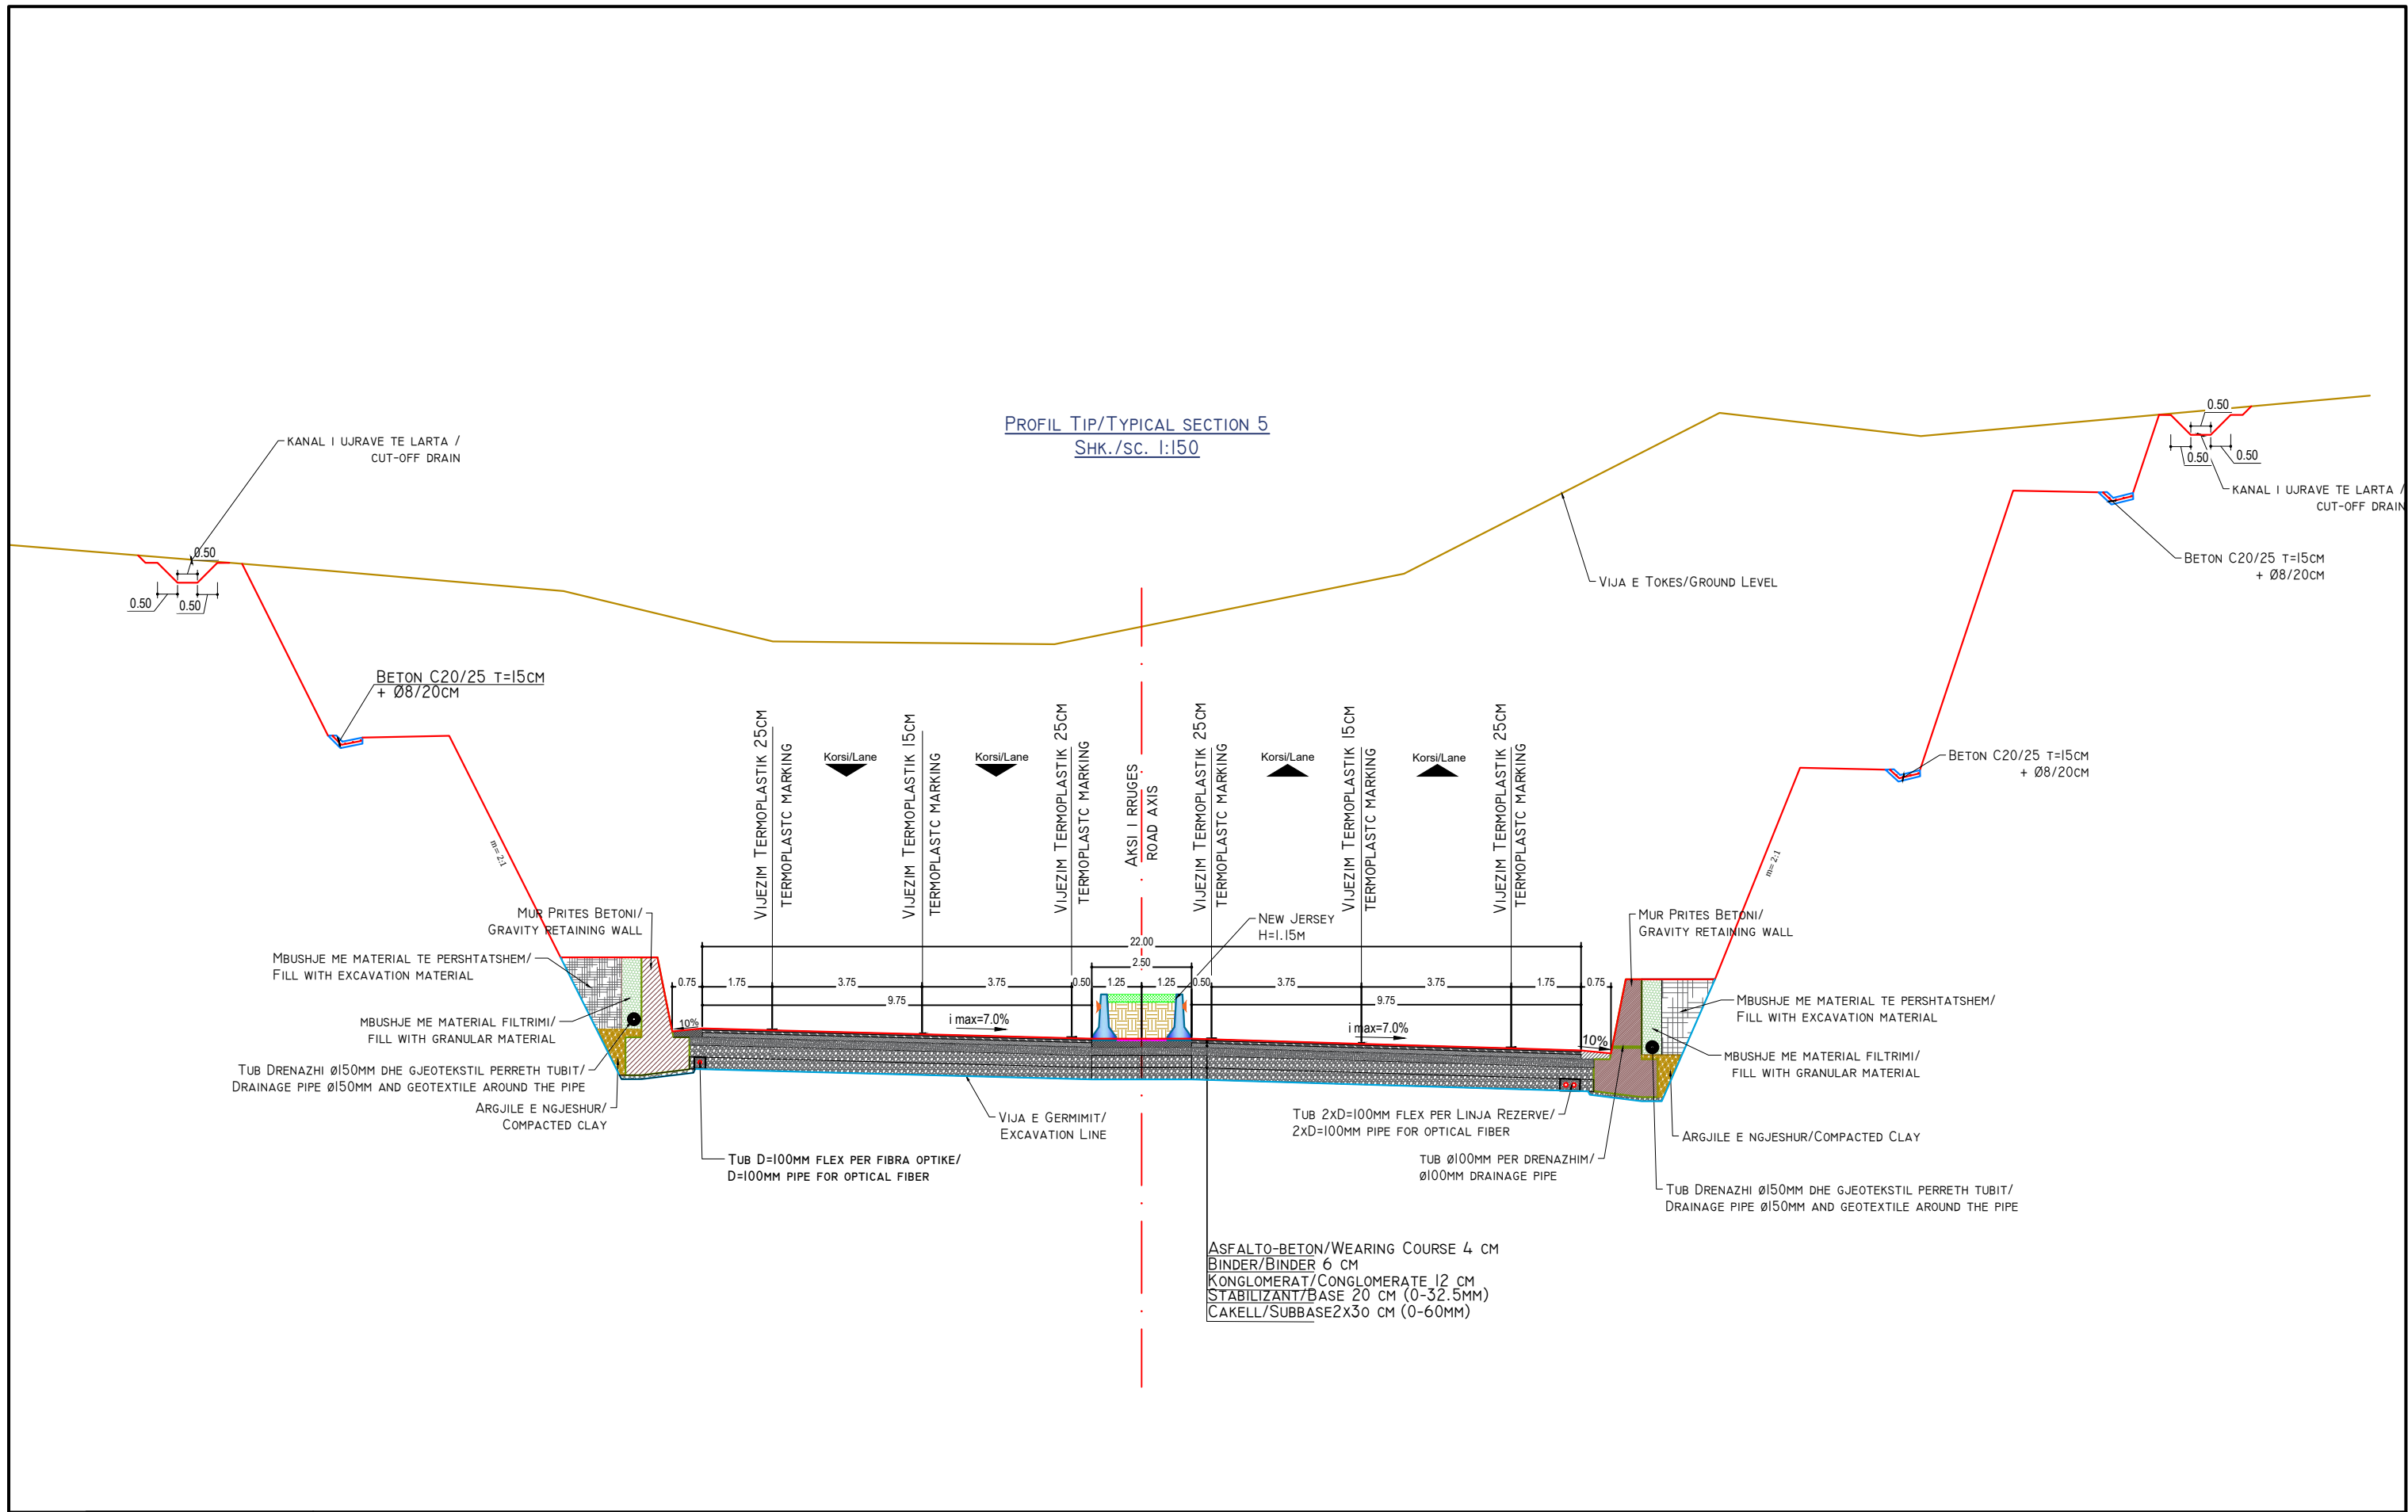

INVESTITORI / INVESTOR
"Autoriteti Rrugor Shqiptar"

Address: Rr. "Sami Frasheri", Nr 33, Tirane
 Mob: 04 222 3600
 E-mail: info@arsh.gov.al



JV: "InfraKonsult" shpk & "HMK-Consulting" shpk



"Studim Projektim - Zgjerimi i segmentit rrugor
 dalje Elbasan-Prenjas-Qafe Thane", (Faza VI) /
 "Design Study of road segment exit
 Elbasan-Prenjas-Qafe Thane" (Phase VI)

Profillet Terthore Tip /
Typical Cross Sections

FAZA - PROJEKT ZBATIM
 PHASE - DETAIL DESIGN

SHKALLA
 SCALE 1:150


Data: Tiranë 2023

VIZATIMI Nr:
 PAGE No: F (5)

PROJEKTUES:
 DESIGN ENGINEERS:

Ing./Eng. Sokol METOJA
 Ing./Eng. Redi STRUGA
 Ing./Eng. Orgest MERTIKA

PROFIL TIP/TYPICAL SECTION 6
SHK./SC. 1:150

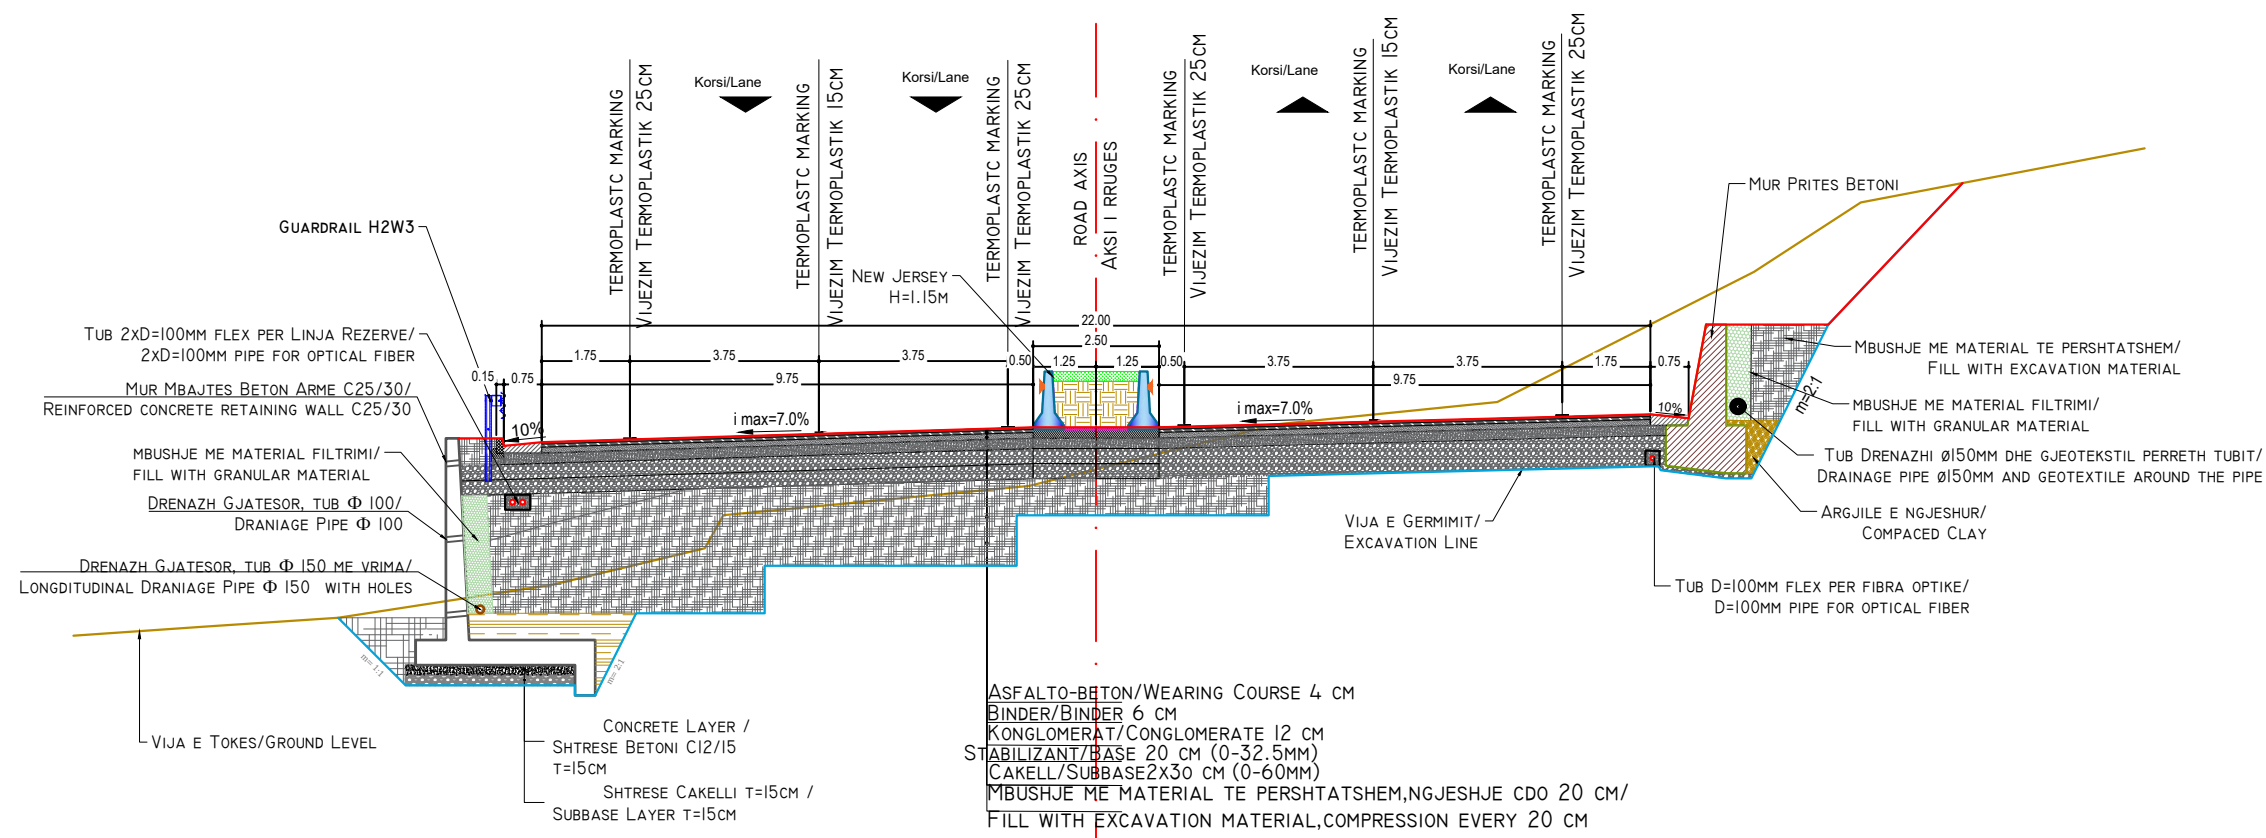

INVESTITORI / INVESTOR
"Autoriteti Rrugor Shqiptar"

Address: Rr. "Sami Frasheri", Nr 33, Tirane
Mob: 04 222 3600
E-mail: info@arsh.gov.al



JV: "InfraKonsult" shpk & "HMK-Consulting" shpk



"Studim Projektim - Zgjerimi i segmentit rrugor
dalje Elbasan-Prrerjas-Qafe Thane", (Faza VI) /
"Design Study of road segment exit
Elbasan-Prrerjas-Qafe Thane" (Phase VI)

**Profillet Terthore Tip /
Typical Cross Sections**

FAZA - PROJEKT ZBATIM
PHASE - DETAIL DESIGN

SHKALLA
SCALE 1:150


Data: Tiranë 2023

VIZATIMI Nr:
PAGE No: F (6)

PROJEKTUES:
DESIGN ENGINEERS:

Ing./Eng. Sokol METOJA
Ing./Eng. Redi STRUGA
Ing./Eng. Orgest MERTIKA

PROFIL TIP/TYPICAL SECTION 7
SHK./SC. 1:150

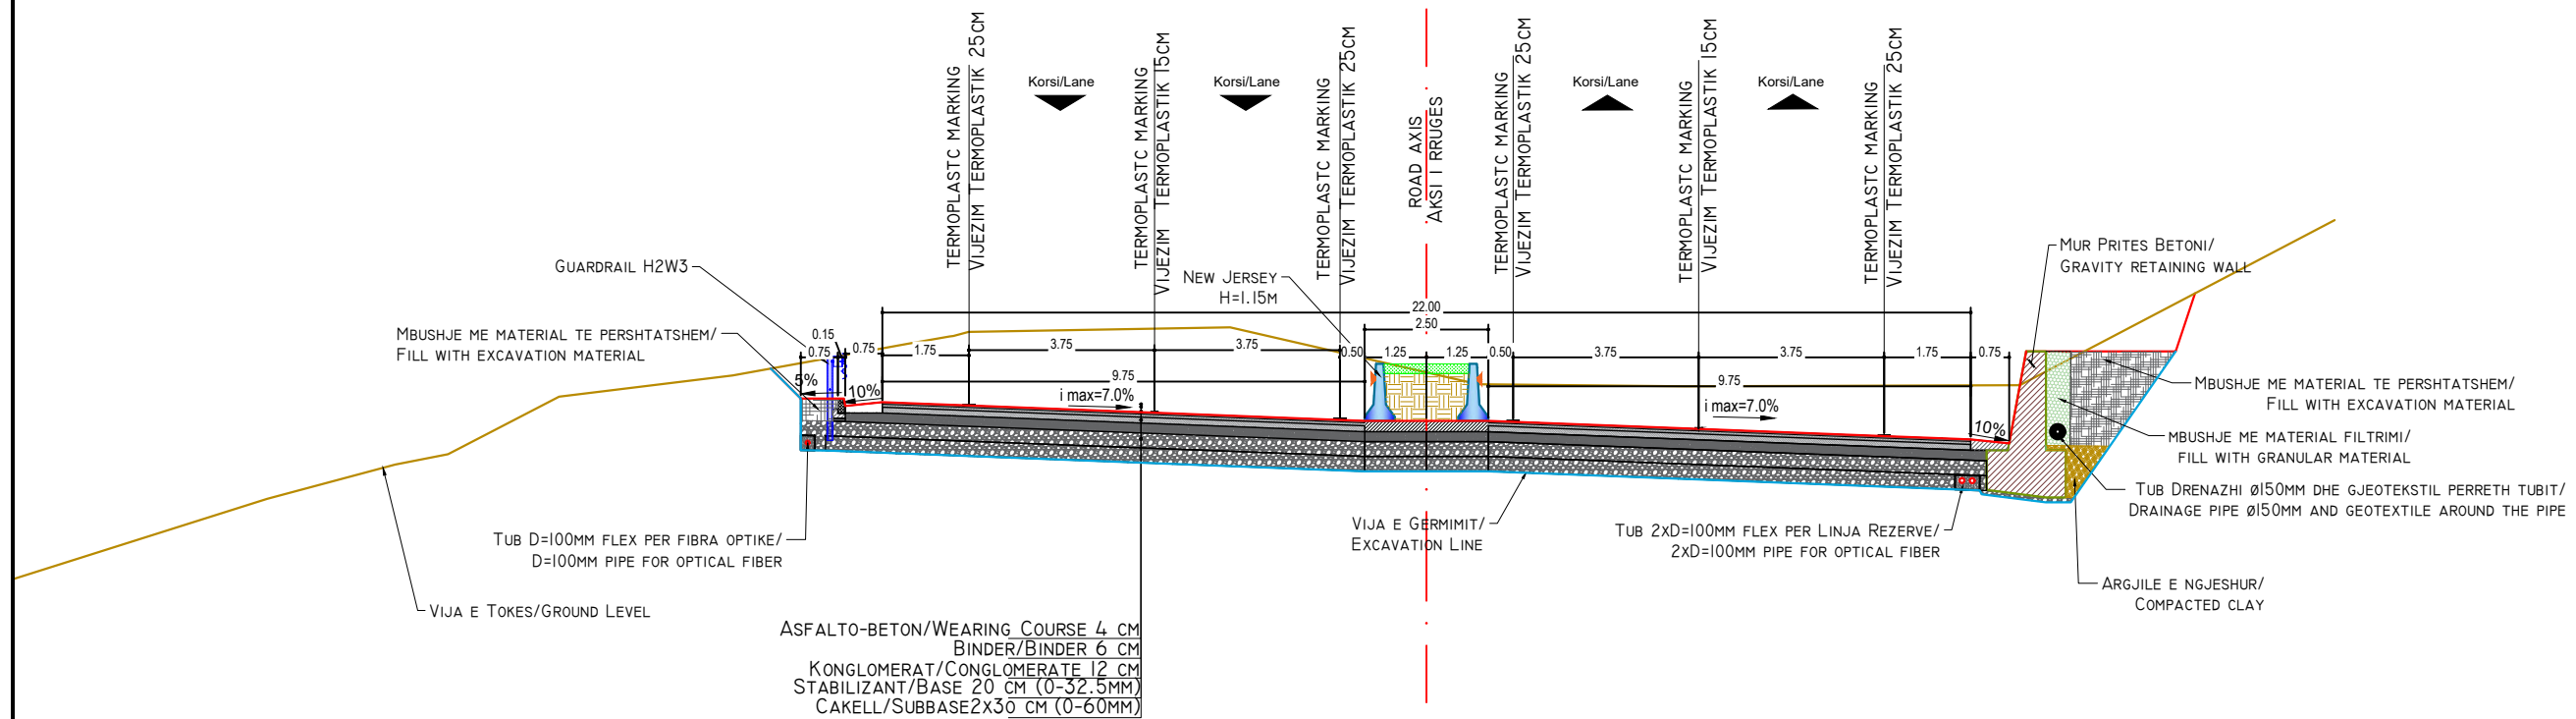

INVESTITORI / INVESTOR
"Autoriteti Rrugor Shqiptar"

Address: Rr. "Sami Frasheri", Nr 33, Tirane
Mob: 04 222 3600
E-mail: info@arsh.gov.al



JV: "InfraKonsult" shpk & "HMK-Consulting" shpk



"Studim Projektim - Zgjerimi i segmentit rrugor
dalje Elbasan-Prrenjas-Qafe Thane", (Faza VI) /
"Design Study of road segment exit
Elbasan-Prrenjas-Qafe Thane" (Phase VI)

**Profillet Terthore Tip /
Typical Cross Sections**

FAZA - PROJEKT ZBATIM
PHASE - DETAIL DESIGN

SHKALLA
SCALE 1:150


Data: Tiranë 2023

VIZATIMI Nr:
PAGE No: F (7)

PROJEKTUES:
DESIGN ENGINEERS:

Ing./Eng. Sokol METOJA
Ing./Eng. Redi STRUGA
Ing./Eng. Orgest MERTIKA

PROFIL TIP/TYPICAL SECTION 8
SHK./SC. 1:150

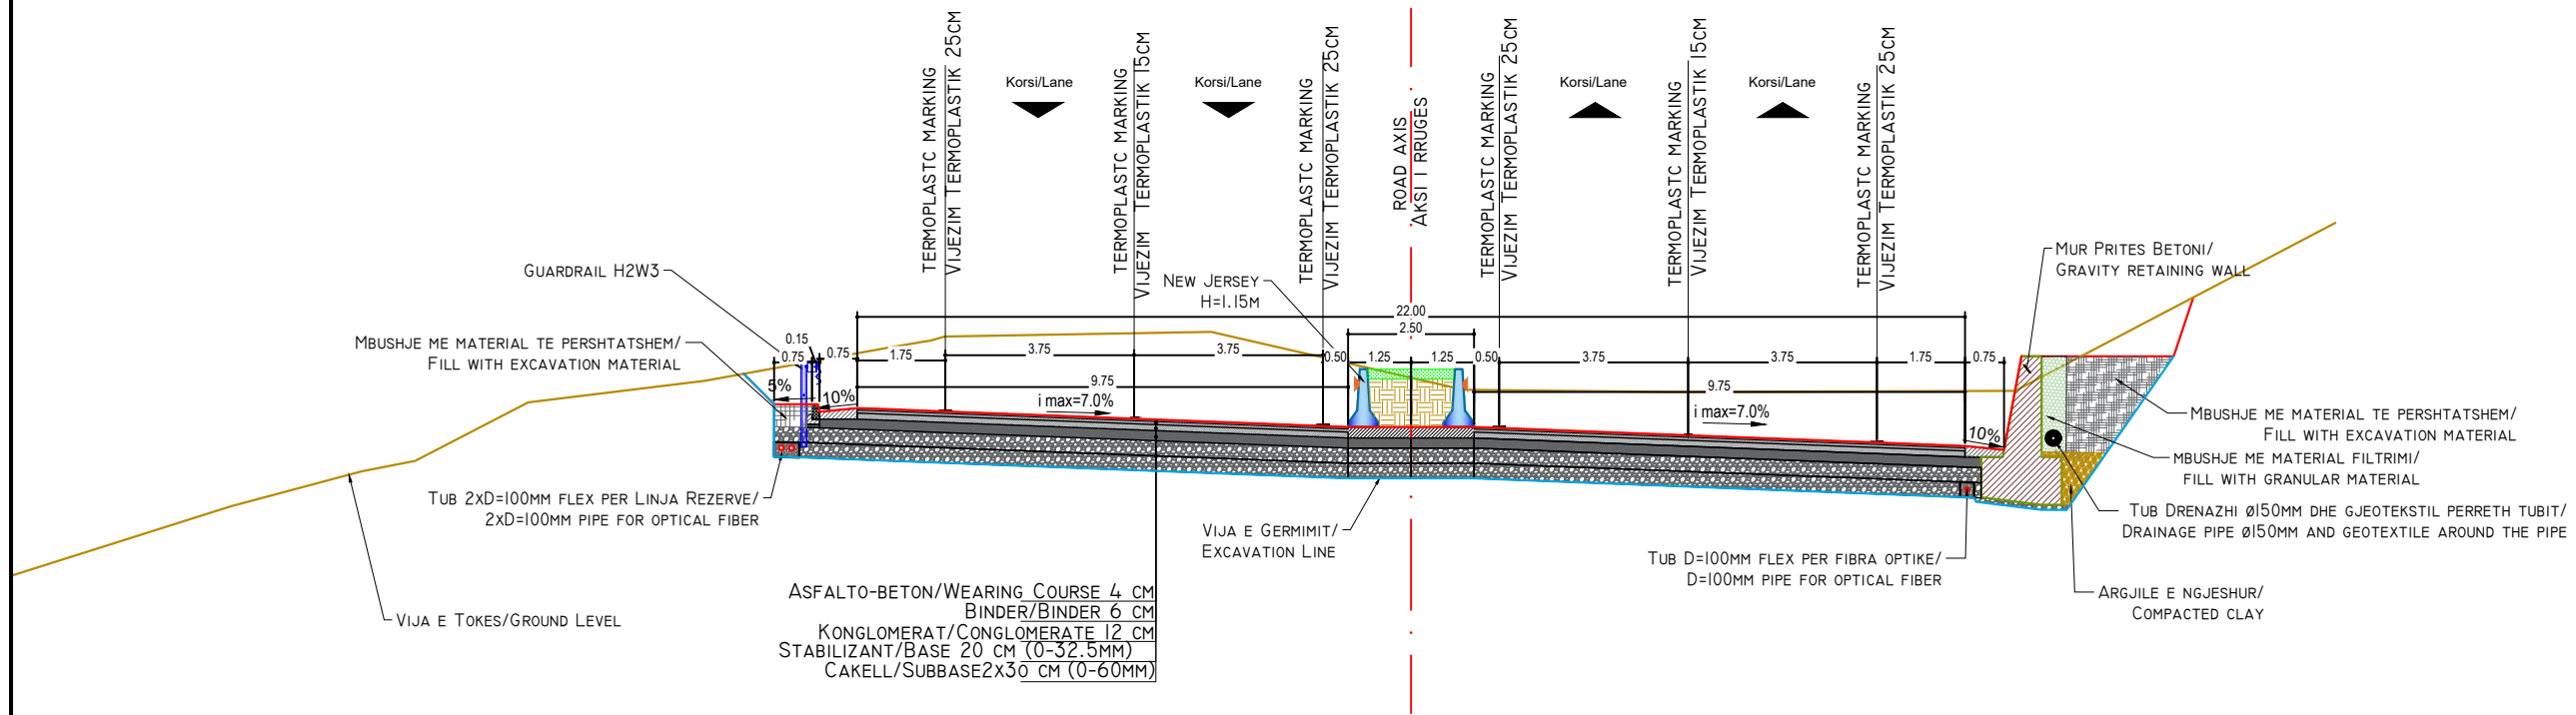

INVESTITORI / INVESTOR
"Autoriteti Rrugor Shqiptar"

Address: Rr. "Sami Frasher", Nr 33, Tirane
Mob: 04 222 3600
E-mail: info@arsh.gov.al



JV: "InfraKonsult" shpk & "HMK-Consulting" shpk



"Studim Projektim - Zgjerimi i segmentit rrugor
dalje Elbasan-Prenjas-Qafe Thane", (Faza VI) /
"Design Study of road segment exit
Elbasan-Prenjas-Qafe Thane" (Phase VI)

Profillet Terthore Tip /
Typical Cross Sections

FAZA - PROJEKT ZBATIM
PHASE - DETAIL DESIGN

SHKALLA
SCALE 1:150


Data: Tiranë 2023

VIZATIMI Nr:
PAGE No: F (8)

PROJEKTUES:
DESIGN ENGINEERS:

Ing./Eng. Sokol METOJA
Ing./Eng. Redi STRUGA
Ing./Eng. Orgest MERTIKA

PROFIL TIP/TYPICAL SECTION 9
SHK./SC. 1:150

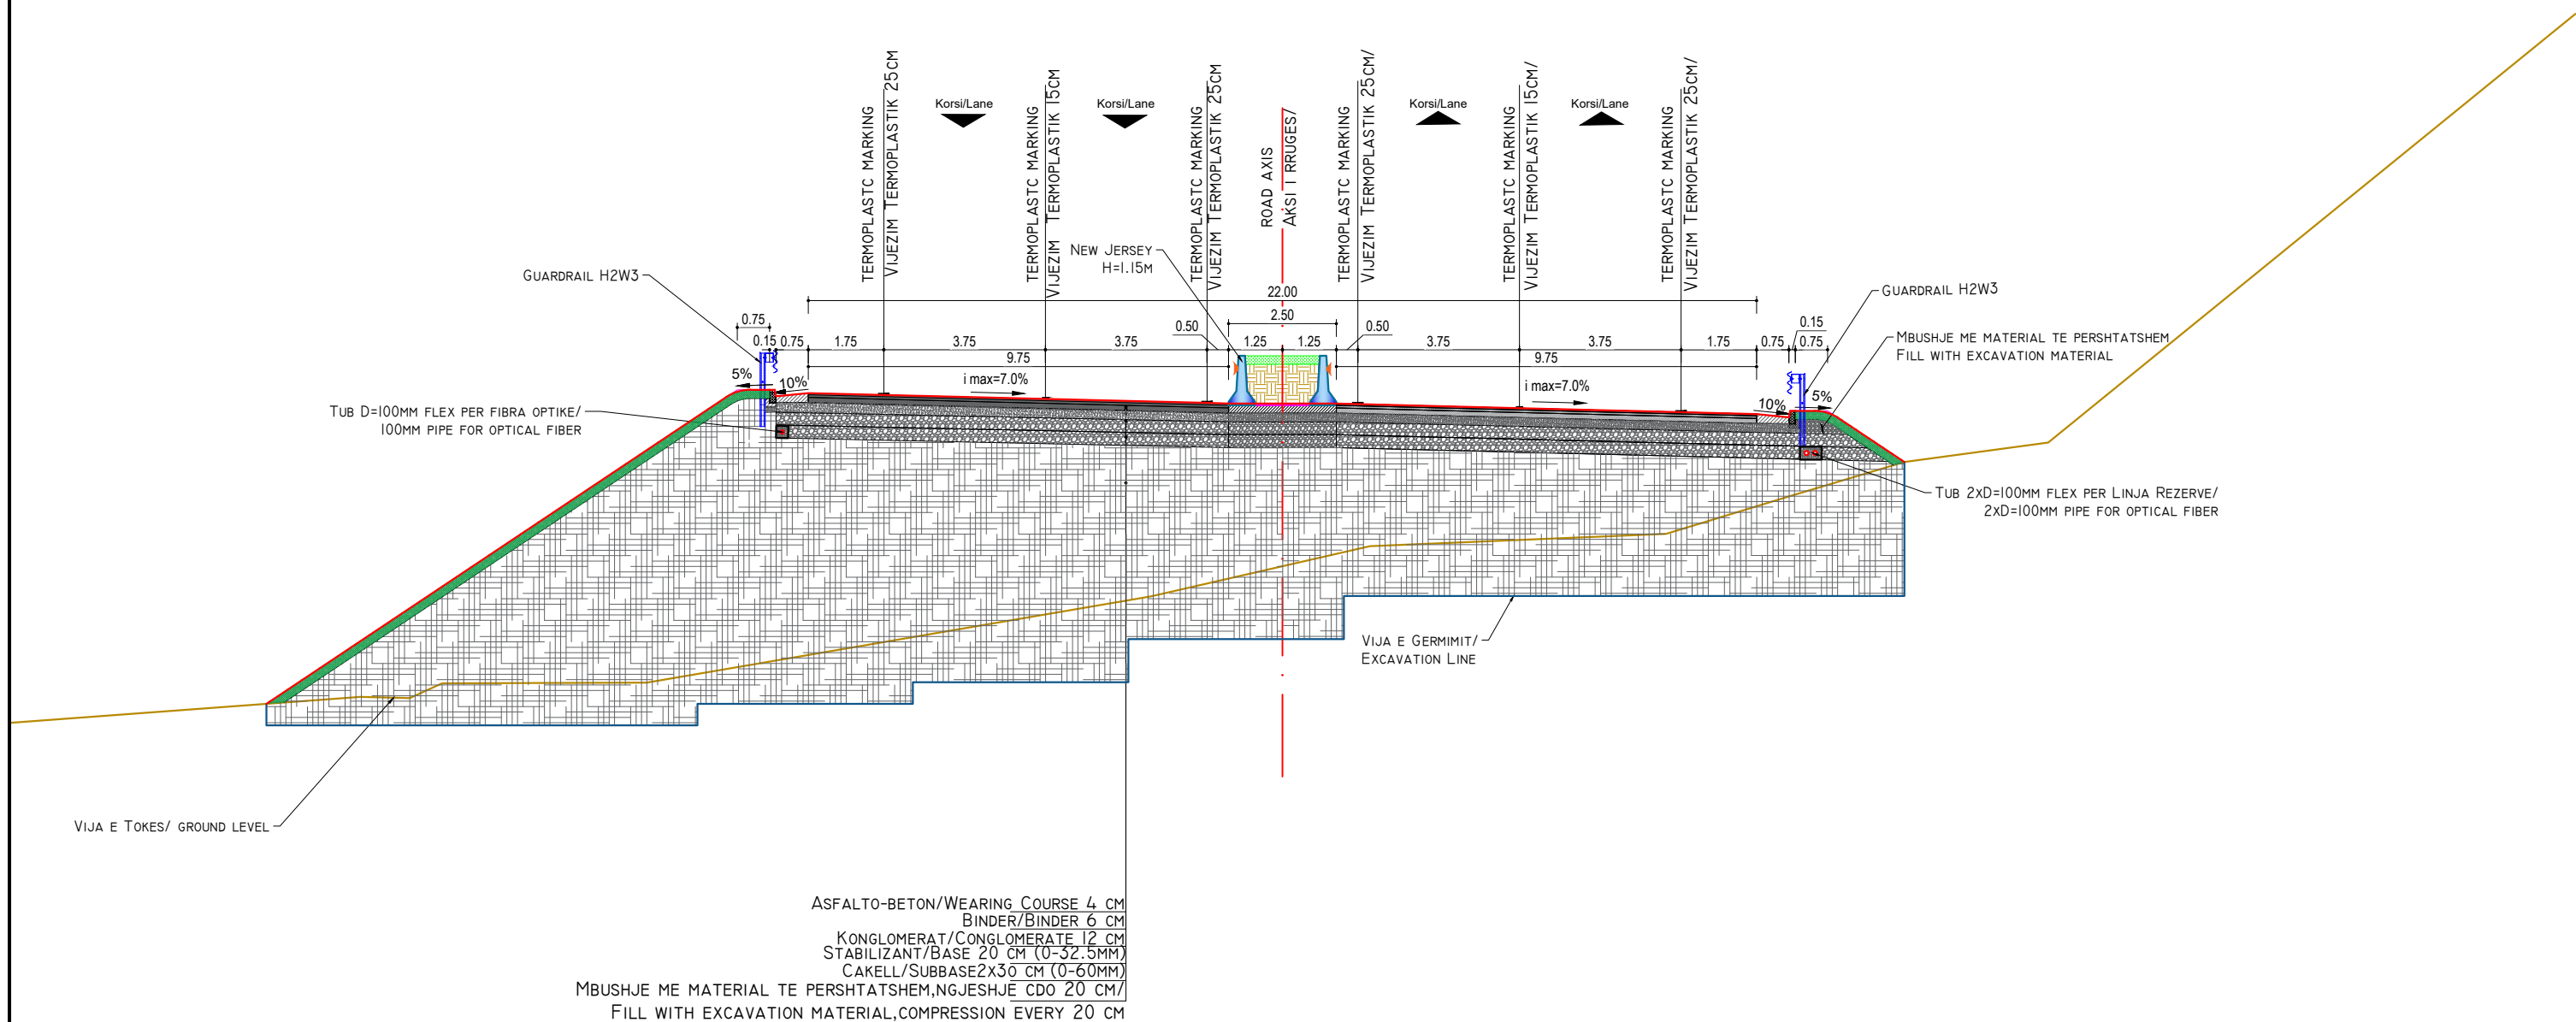

INVESTITORI / INVESTOR
"Autoriteti Rrugor Shqiptar"

Address: Rr. "Sami Frasherit", Nr 33, Tirane
Mob: 04 222 3600
E-mail: info@arrsh.gov.al



JV: "InfraKonsult" shpk & "HMK-Consulting" shpk



"Studim Projektim - Zgjerimi i segmentit rrugor dalje Elbasan-Prenjas-Qafe Thane", (Faza VI) / "Design Study of road segment exit Elbasan-Prenjas-Qafe Thane" (Phase VI)

Profillet Terthore Tip / Typical Cross Sections

FAZA - PROJEKT ZBATIM
PHASE - DETAIL DESIGN

SHKALLA
SCALE 1:150


Data: Tiranë 2023

VIZATIMI Nr: F (9)
PAGE No:

PROJEKTUES:
DESIGN ENGINEERS:

Ing./Eng. Sokol METOJA
Ing./Eng. Redi STRUGA
Ing./Eng. Orgest MERTIKA

PROFIL TIP/TYPICAL SECTION 10
SHK./sc. 1:150

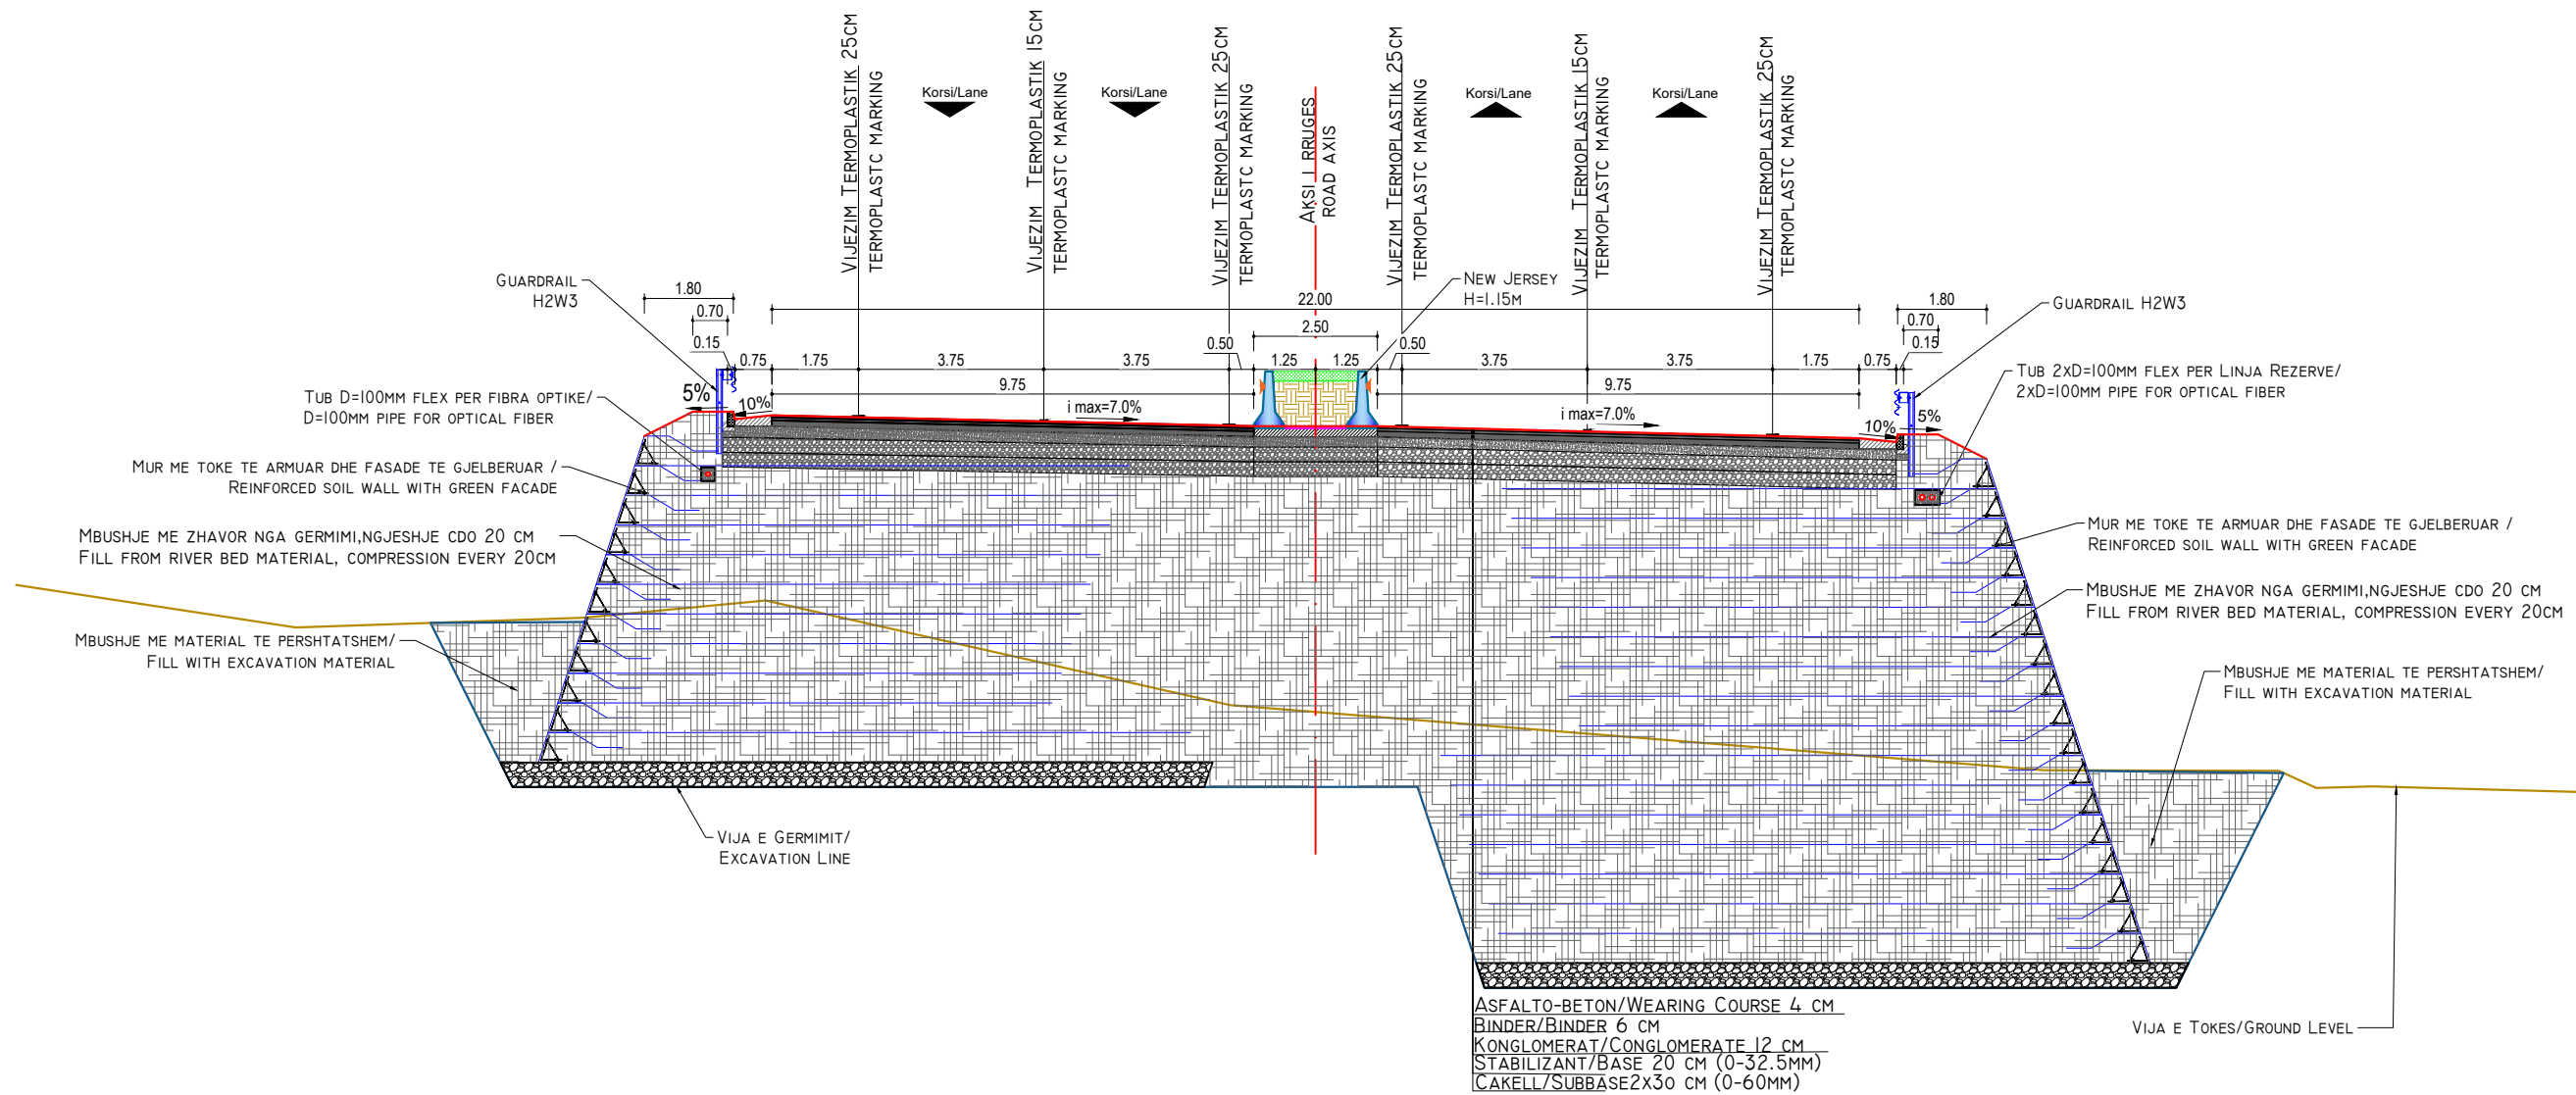

INVESTITORI / INVESTOR
"Autoriteti Rrugor Shqiptar"

Address: Rr. "Sami Frasheri", Nr 33, Tirane
Mob: 04 222 3600
E-mail: info@arsh.gov.al



JV: "InfraKonsult" shpk & "HMK-Consulting" shpk



"Studim Projektim - Zgjerimi i segmentit rrugor dalje Elbasan-Prrrenjas-Qafe Thane", (Faza VI) / "Design Study of road segment exit Elbasan-Prrrenjas-Qafe Thane" (Phase VI)

Profillet Terthore Tip / Typical Cross Sections

FAZA - PROJEKT ZBATIM
PHASE - DETAIL DESIGN


SHKALLA SCALE 1:150
VIZATIMI Nr: F (10)
PAGE No:

Data: Tiranë 2023

PROJEKTUES:
DESIGN ENGINEERS:

Ing./Eng. Sokol METOJA
Ing./Eng. Redi STRUGA
Ing./Eng. Orgest MERTIKA

PROFIL TIP/TYPICAL SECTION II
SHK./SC. 1:150

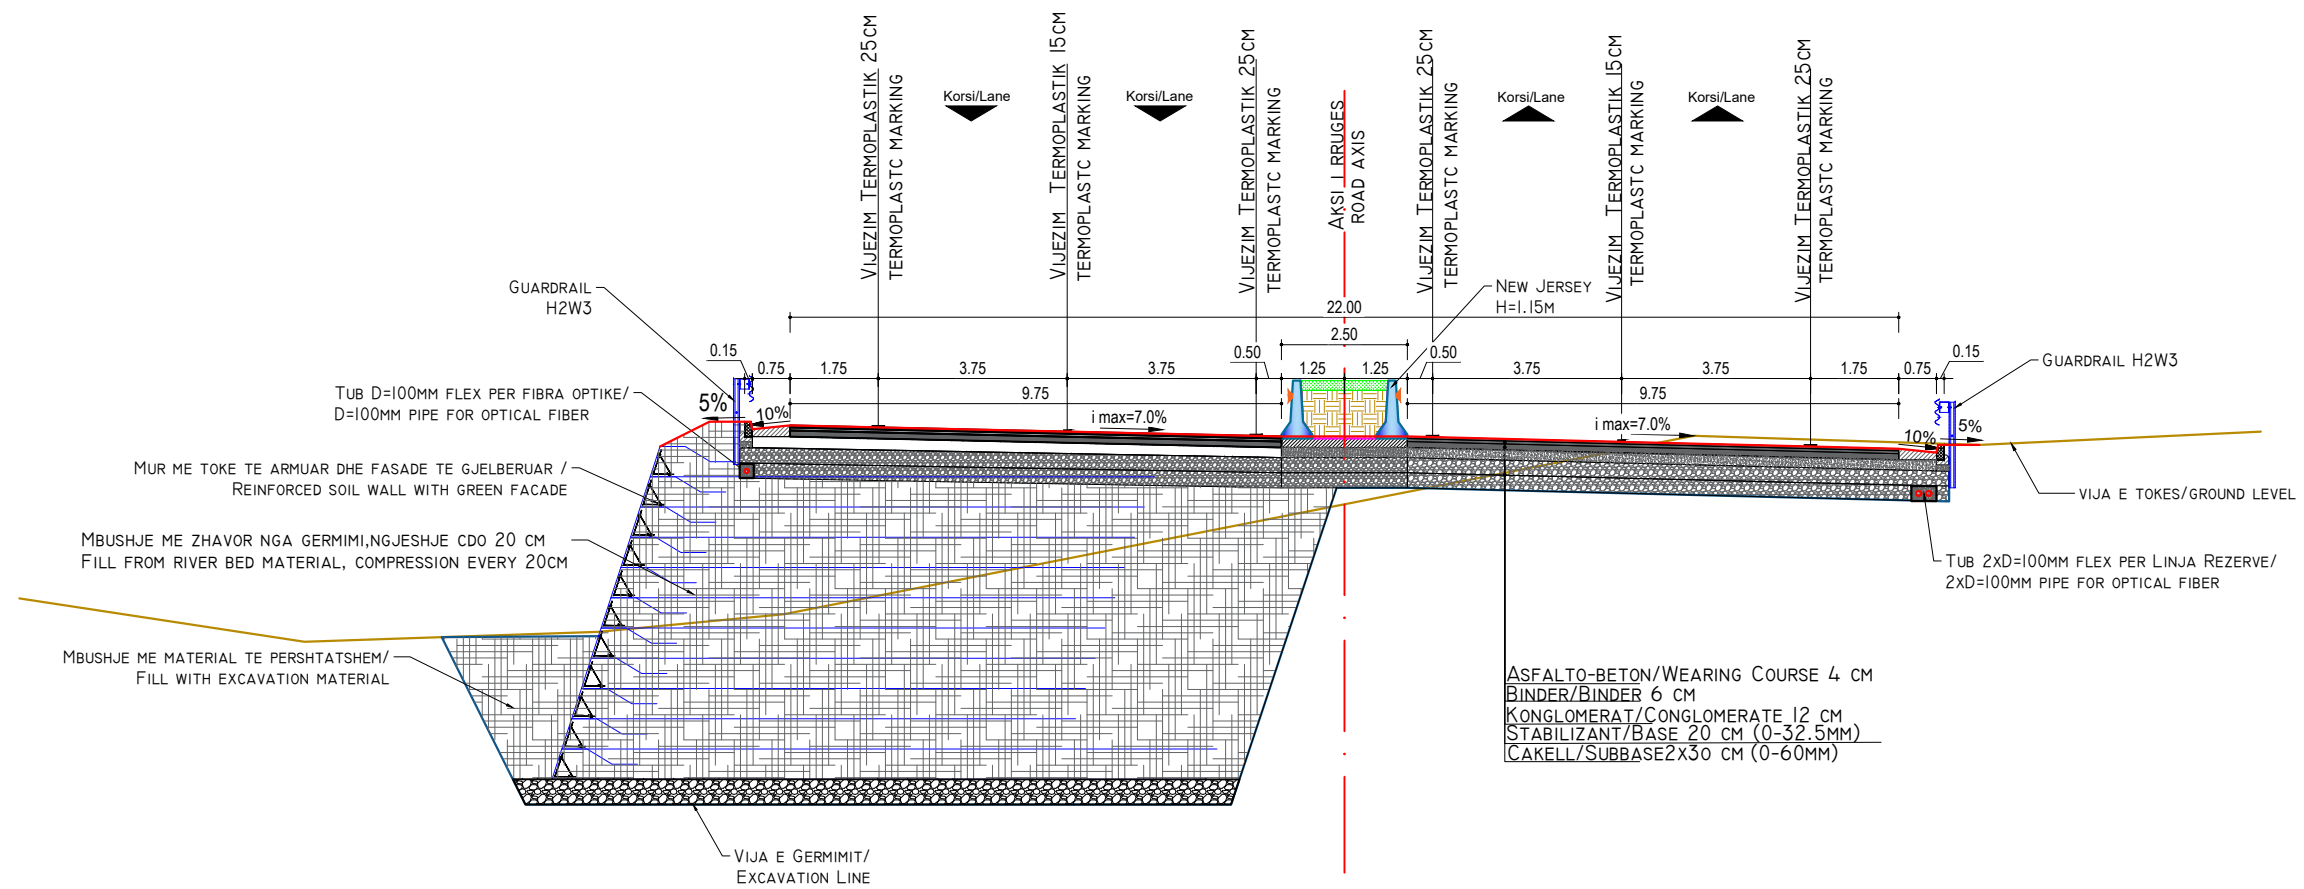

INVESTITORI / INVESTOR
"Autoriteti Rrugor Shqiptar"

Address: Rr. "Sami Frasheri", Nr 33, Tirane

Mob: 04 222 3600
E-mail: info@arsh.gov.al



JV: "InfraKonsult" shpk & "HMK-Consulting" shpk



"Studim Projektim - Zgjerimi i segmentit rrugor
dalje Elbasan-Prrrenjas-Qafe Thane", (Faza VI) /
"Design Study of road segment exit
Elbasan-Prrrenjas-Qafe Thane" (Phase VI)

**Profillet Terthore Tip /
Typical Cross Sections**

FAZA - PROJEKT ZBATIM
PHASE - DETAIL DESIGN

SHKALLA
SCALE 1:150


Data: Tiranë 2023

VIZATIMI Nr:
PAGE No: F (11)

PROJEKTUES:
DESIGN ENGINEERS:

Ing./Eng. Sokol METOJA
Ing./Eng. Redi STRUGA
Ing./Eng. Orgest MERTIKA

PROFIL TIP/TYPICAL SECTION I2
SHK./sc. 1:150

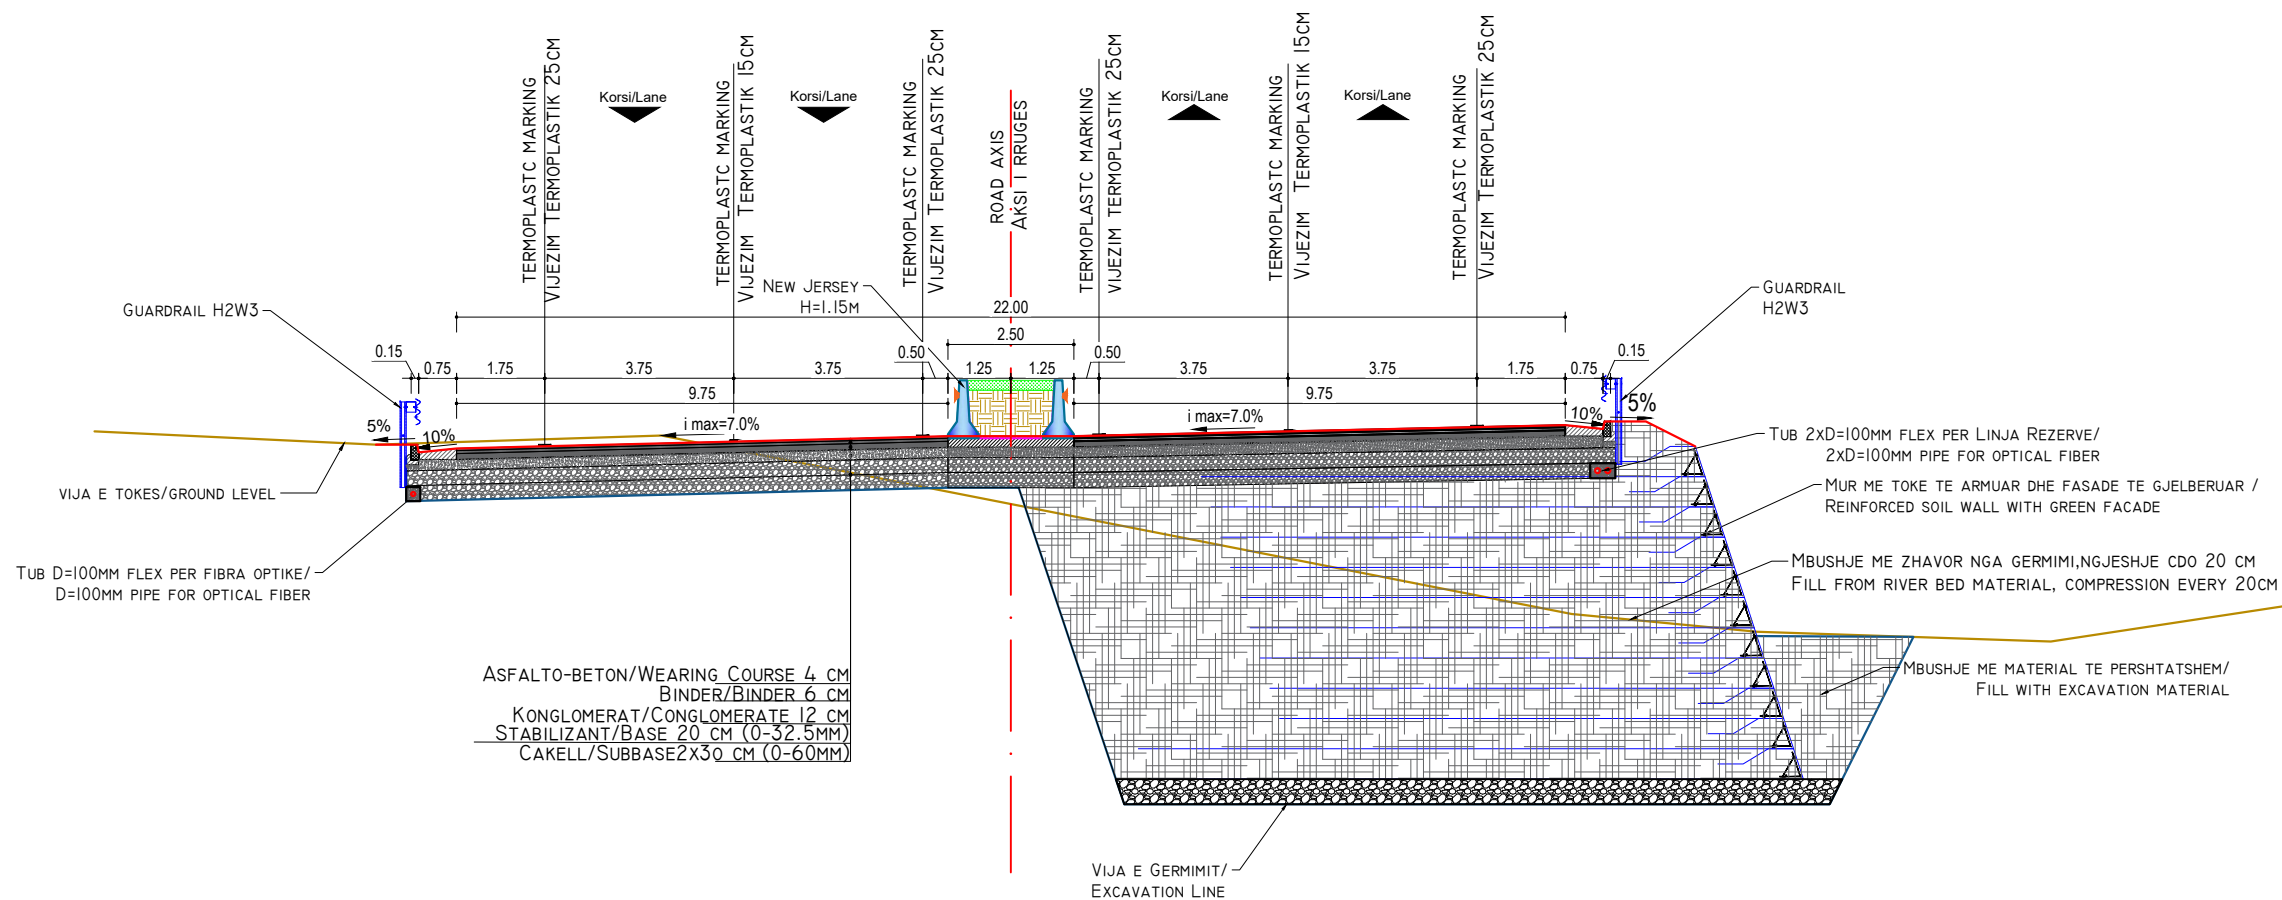

INVESTITORI / INVESTOR
"Autoriteti Rrugor Shqiptar"

Address: Rr. "Sami Frasher", Nr 33, Tirane
Mob: 04 222 3600
E-mail: info@arrsh.gov.al



JV: "InfraKonsult" shpk & "HMK-Consulting" shpk



"Studim Projektim - Zgjerimi i segmentit rrugor dalje Elbasan-Prrrenjas-Qafe Thane", (Faza VI) / "Design Study of road segment exit Elbasan-Prrrenjas-Qafe Thane" (Phase VI)

Profillet Terthore Tip / Typical Cross Sections

FAZA - PROJEKT ZBATIM
PHASE - DETAIL DESIGN

SHKALLA
SCALE 1:150


Data: Tiranë 2023

VIZATIMI Nr: F (12)
PAGE No:

PROJEKTUES:
DESIGN ENGINEERS:

Ing./Eng. Sokol METOJA
Ing./Eng. Redi STRUGA
Ing./Eng. Orgest MERTIKA

PROFIL TIP/TYPICAL SECTION 13
SHK./sc. 1:150

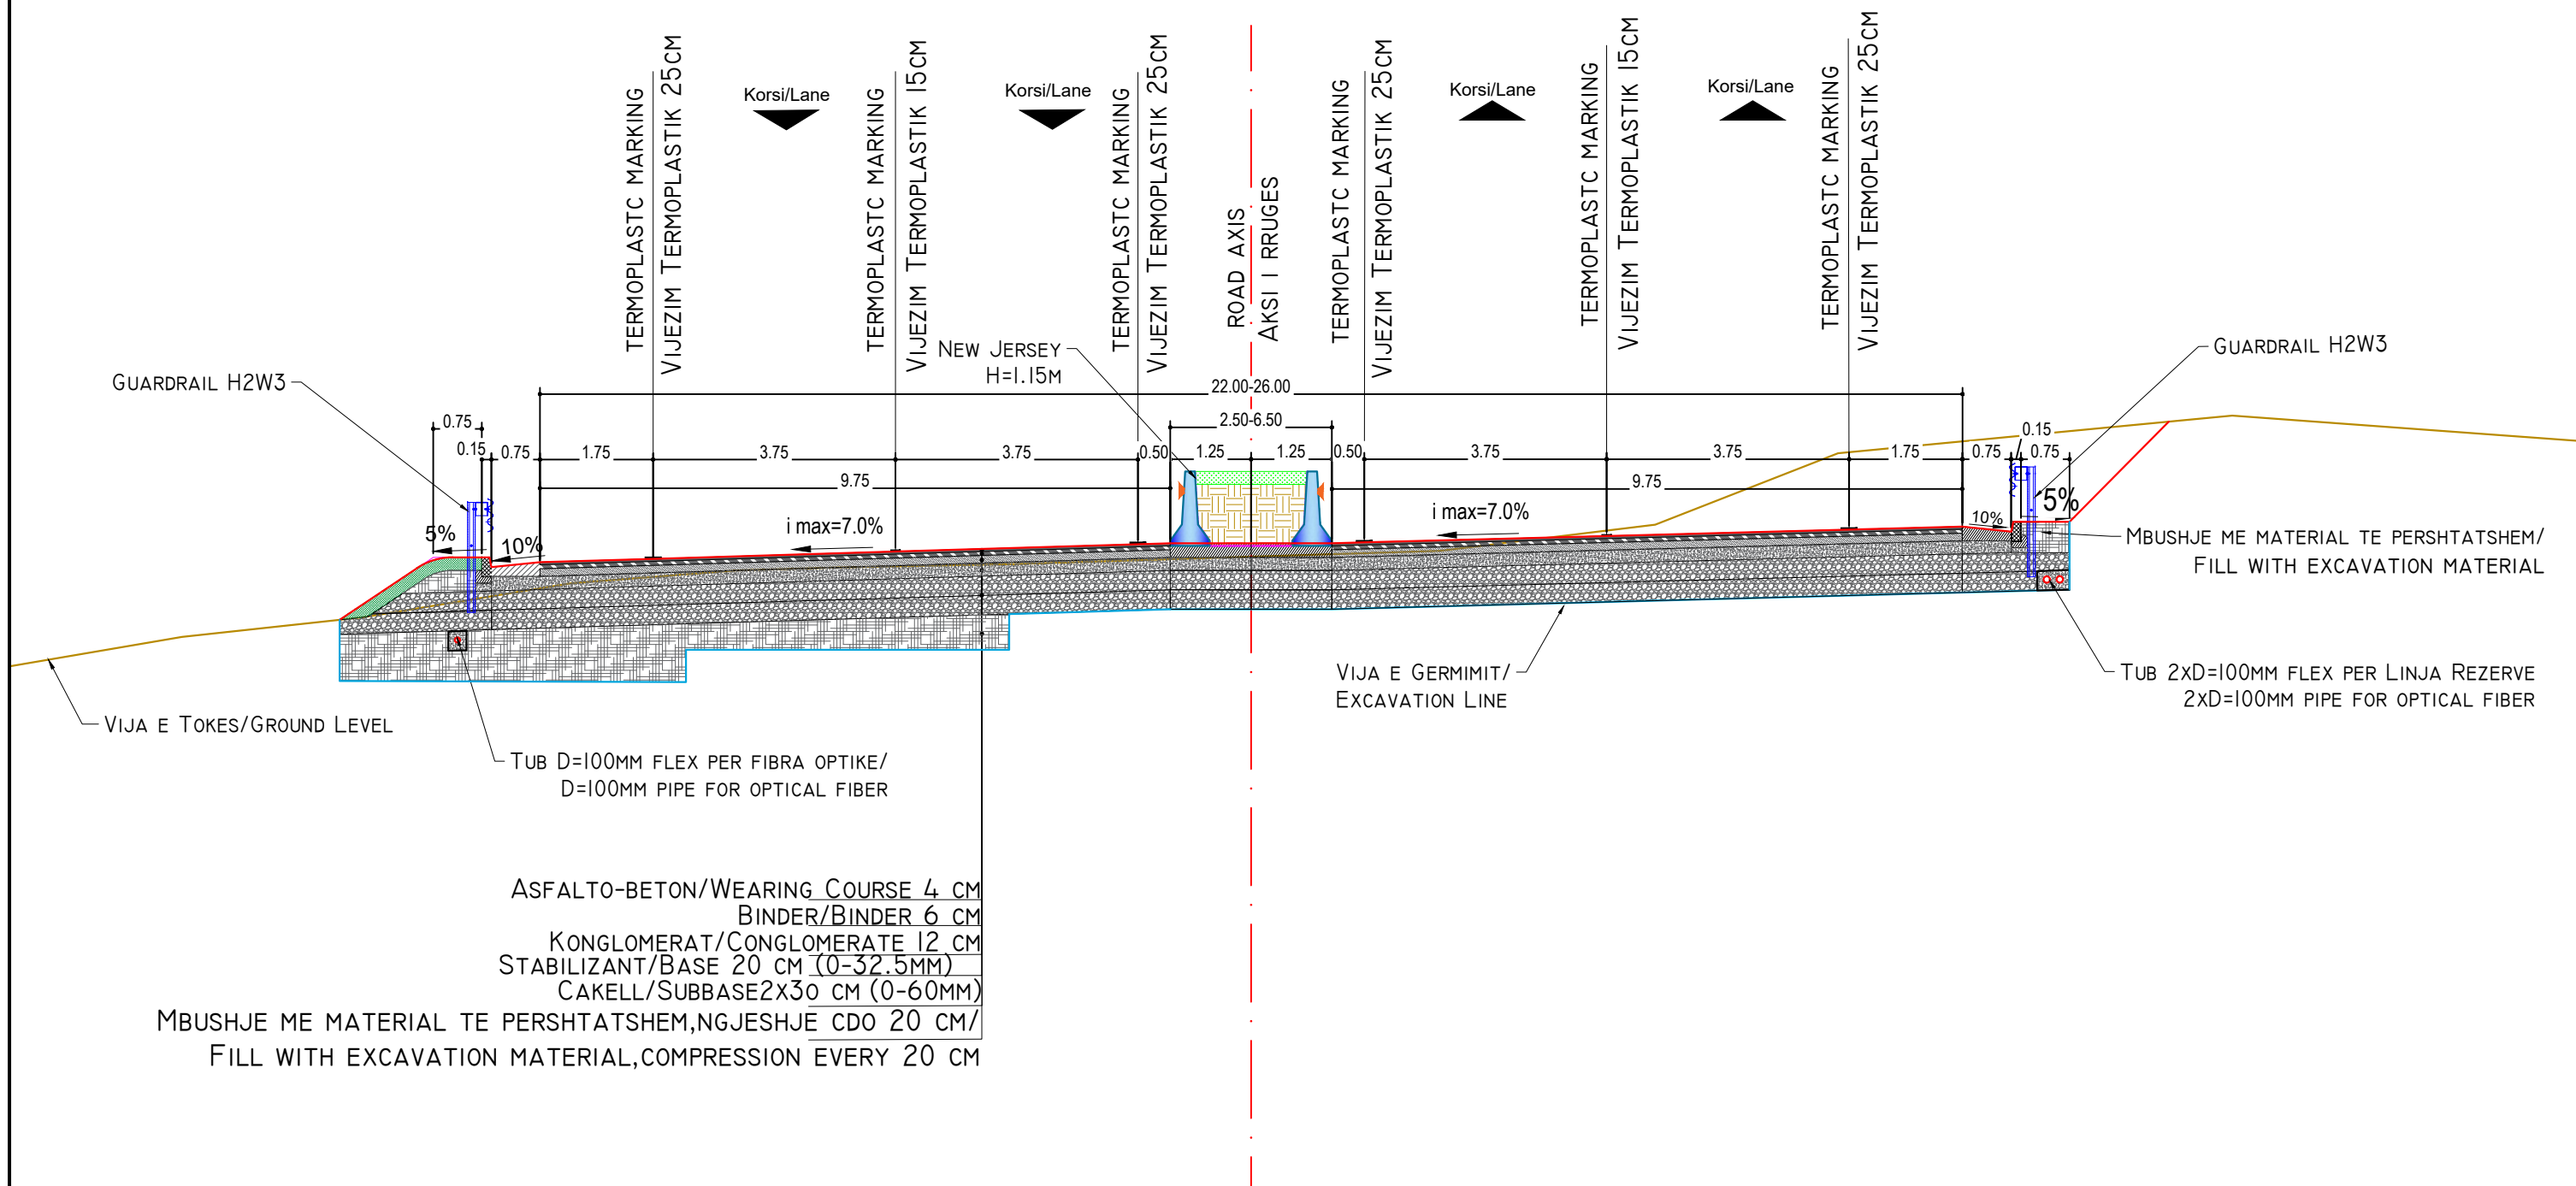

INVESTITORI / INVESTOR
"Autoriteti Rrugor Shqiptar"
Address: Rr. "Sami Frasheri", Nr 33, Tirane
Mob: 04 222 3600
E-mail: info@arsh.gov.al


InfraKonsult
konsulence Inzhinierie
HMK-CONSULTING SH.P.K
Konsulence-Projektim-Mbikqyrje
JV: "InfraKonsult" shpk & "HMK-Consulting" shpk

"Studim Projektim - Zgjerimi i segmentit rrugor dalje Elbasan-Prenjas-Qafe Thane", (Faza VI) / "Design Study of road segment exit Elbasan-Prenjas-Qafe Thane" (Phase VI)
Profillet Terthore Tip / Typical Cross Sections

FAZA - PROJEKT ZBATIM
PHASE - DETAIL DESIGN
SHKALLA SCALE 1:100
Data: Tiranë 2023
VIZATIMI Nr: F (13)
PAGE No:

PROJEKTUES: DESIGN ENGINEERS:
Ing./Eng. Sokol METOJA
Ing./Eng. Redi STRUGA
Ing./Eng. Orgest MERTIKA

PROFIL TIP/TYPICAL SECTION 14
RRUGA SEKONDARE 2/SECONDARY ROAD 2
SHK./Sc. 1:100

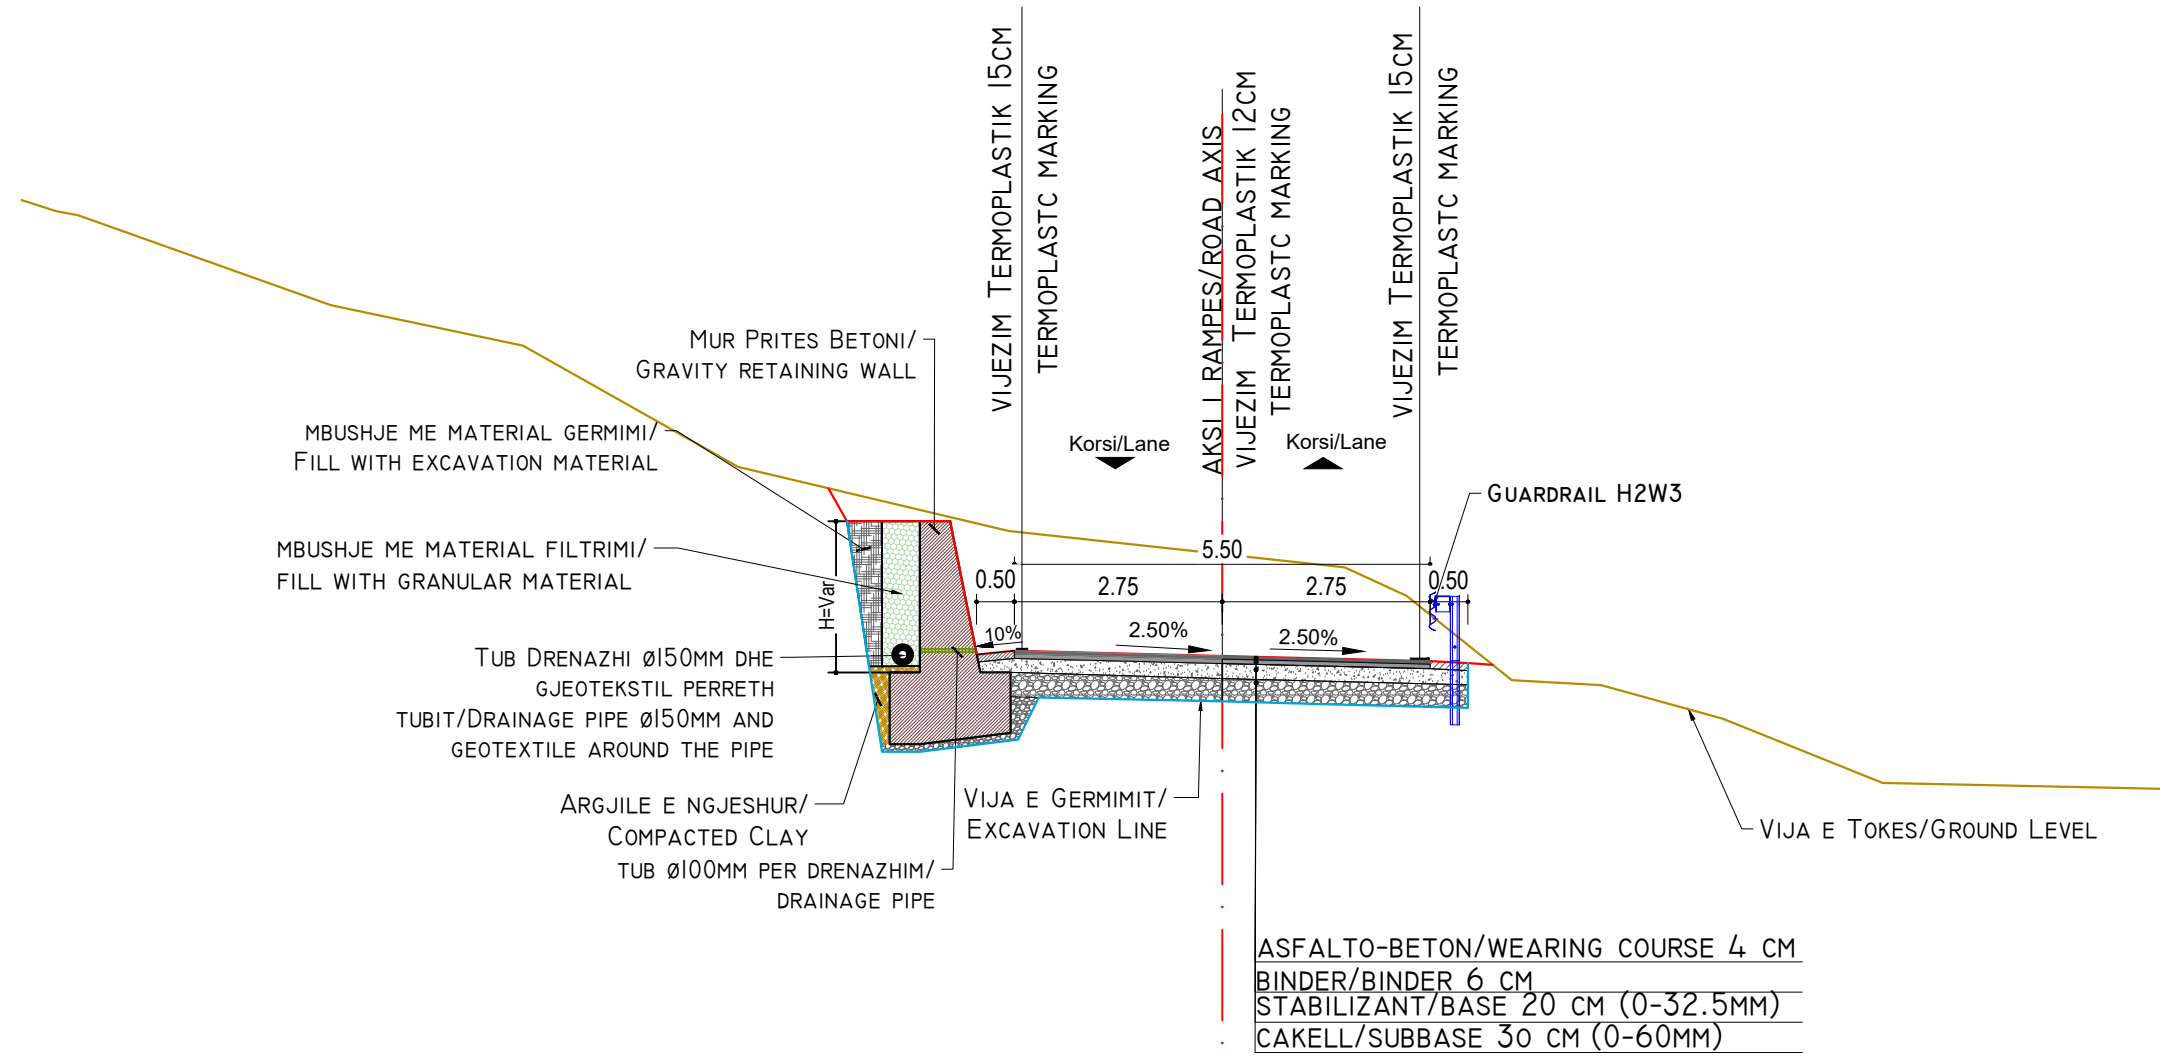

INVESTITORI / INVESTOR
"Autoriteti Rrugor Shqiptar"
 Address: Rr. "Sami Frasheri", Nr 33, Tirane
 Mob: 04 222 3600
 E-mail: info@arsh.gov.al



JV: "InfraKonsult" shpk & "HMK-Consulting" shpk

"Studim Projektim - Zgjerimi i segmentit rrugor
 dalje Elbasan-Prrenjas-Qafe Thane", (Faza VI) /
 "Design Study of road segment exit
 Elbasan-Prrenjas-Qafe Thane" (Phase VI)

**Profillet Terthore Tip /
 Typical Cross Sections**


FAZA - PROJEKT ZBATIM
 PHASE - DETAIL DESIGN

SHKALLA SCALE 1:100 Data: Tiranë 2023
 VIZATIMI Nr: F (14)
 PAGE No:

**PROJEKTUES:
 DESIGN ENGINEERS:**

Ing./Eng. Sokol METOJA
 Ing./Eng. Redi STRUGA
 Ing./Eng. Orgest MERTIKA

PROFIL TIP/TYPICAL SECTION 15
RRUGA SEKONDARE 2/SECONDARY ROAD 2
ISHK./Sc. 1:100

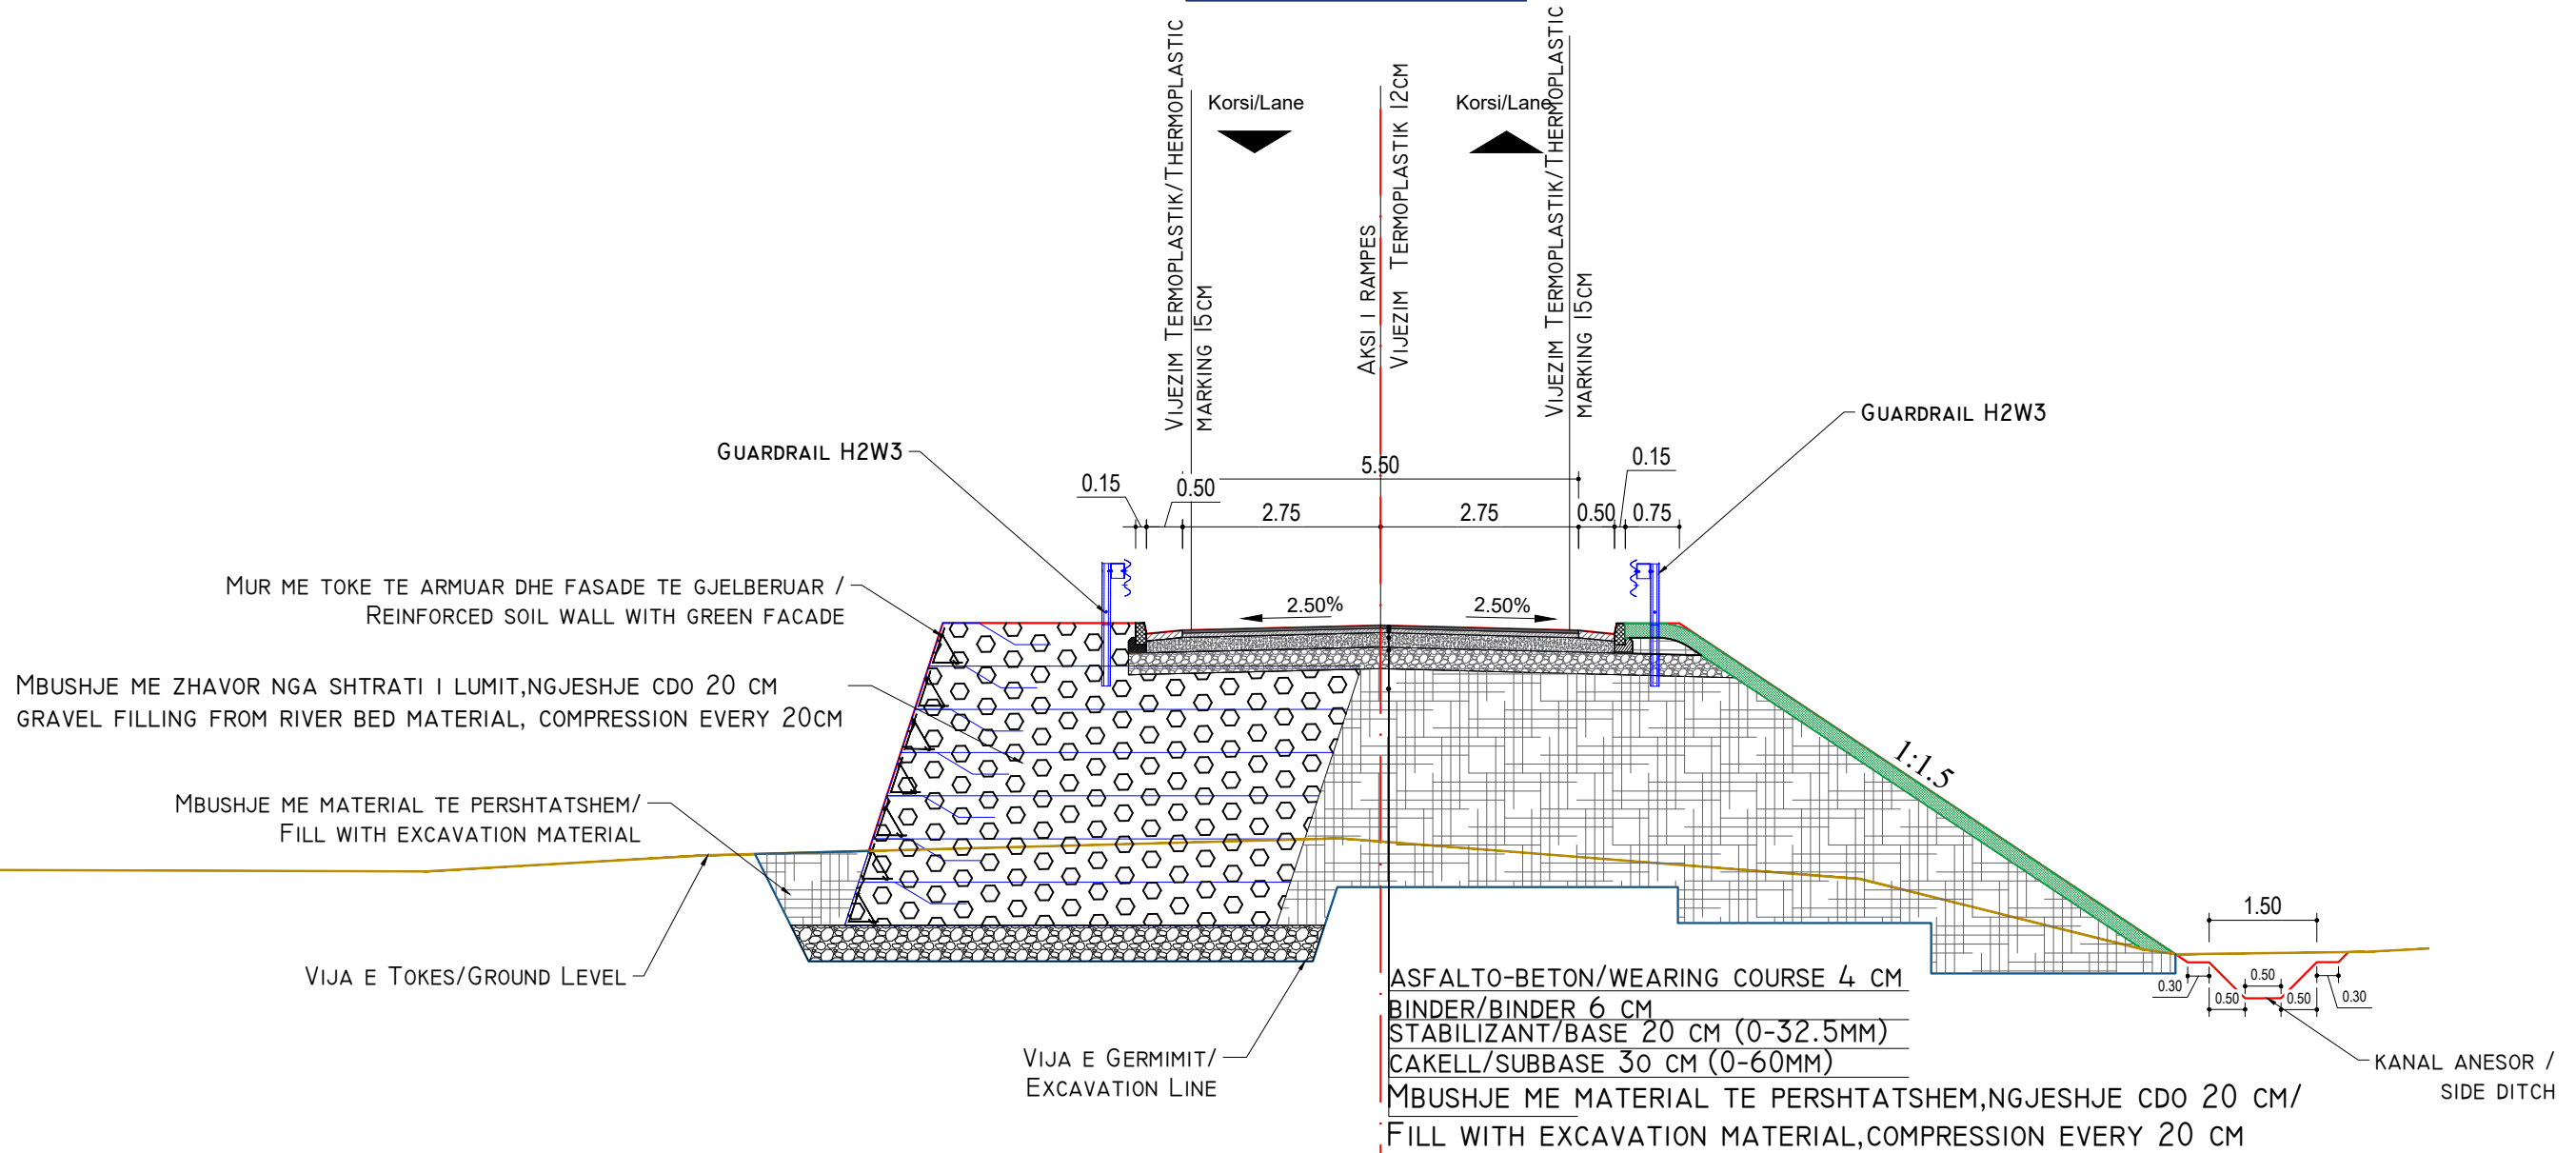

INVESTITORI / INVESTOR
"Autoriteti Rrugor Shqiptar"

Address: Rr. "Sami Frasher", Nr 33, Tirane
 Mob: 04 222 3600
 E-mail: info@arsh.gov.al



JV: "InfraKonsult" shpk & "HMK-Consulting" shpk

"Studim Projektim - Zgjerimi i segmentit rrugor
 dalje Elbasan-Prenjas-Qafe Thane", (Faza VI) /
 "Design Study of road segment exit
 Elbasan-Prenjas-Qafe Thane" (Phase VI)

Profillet Terthore Tip /
Typical Cross Sections

FAZA - PROJEKT ZBATIM
 PHASE - DETAIL DESIGN

SHKALLA
 SCALE 1:100

Data: Tiranë 2023


VIZATIMI Nr:
 PAGE No: F (15)

PROJEKTUES:
 DESIGN ENGINEERS:

Ing./Eng. Sokol METOJA
 Ing./Eng. Redi STRUGA
 Ing./Eng. Orgest MERTIKA

PROFIL TIP/TYPICAL SECTION I6

RAMPAT/RAMP SHK./Sc. 1:100

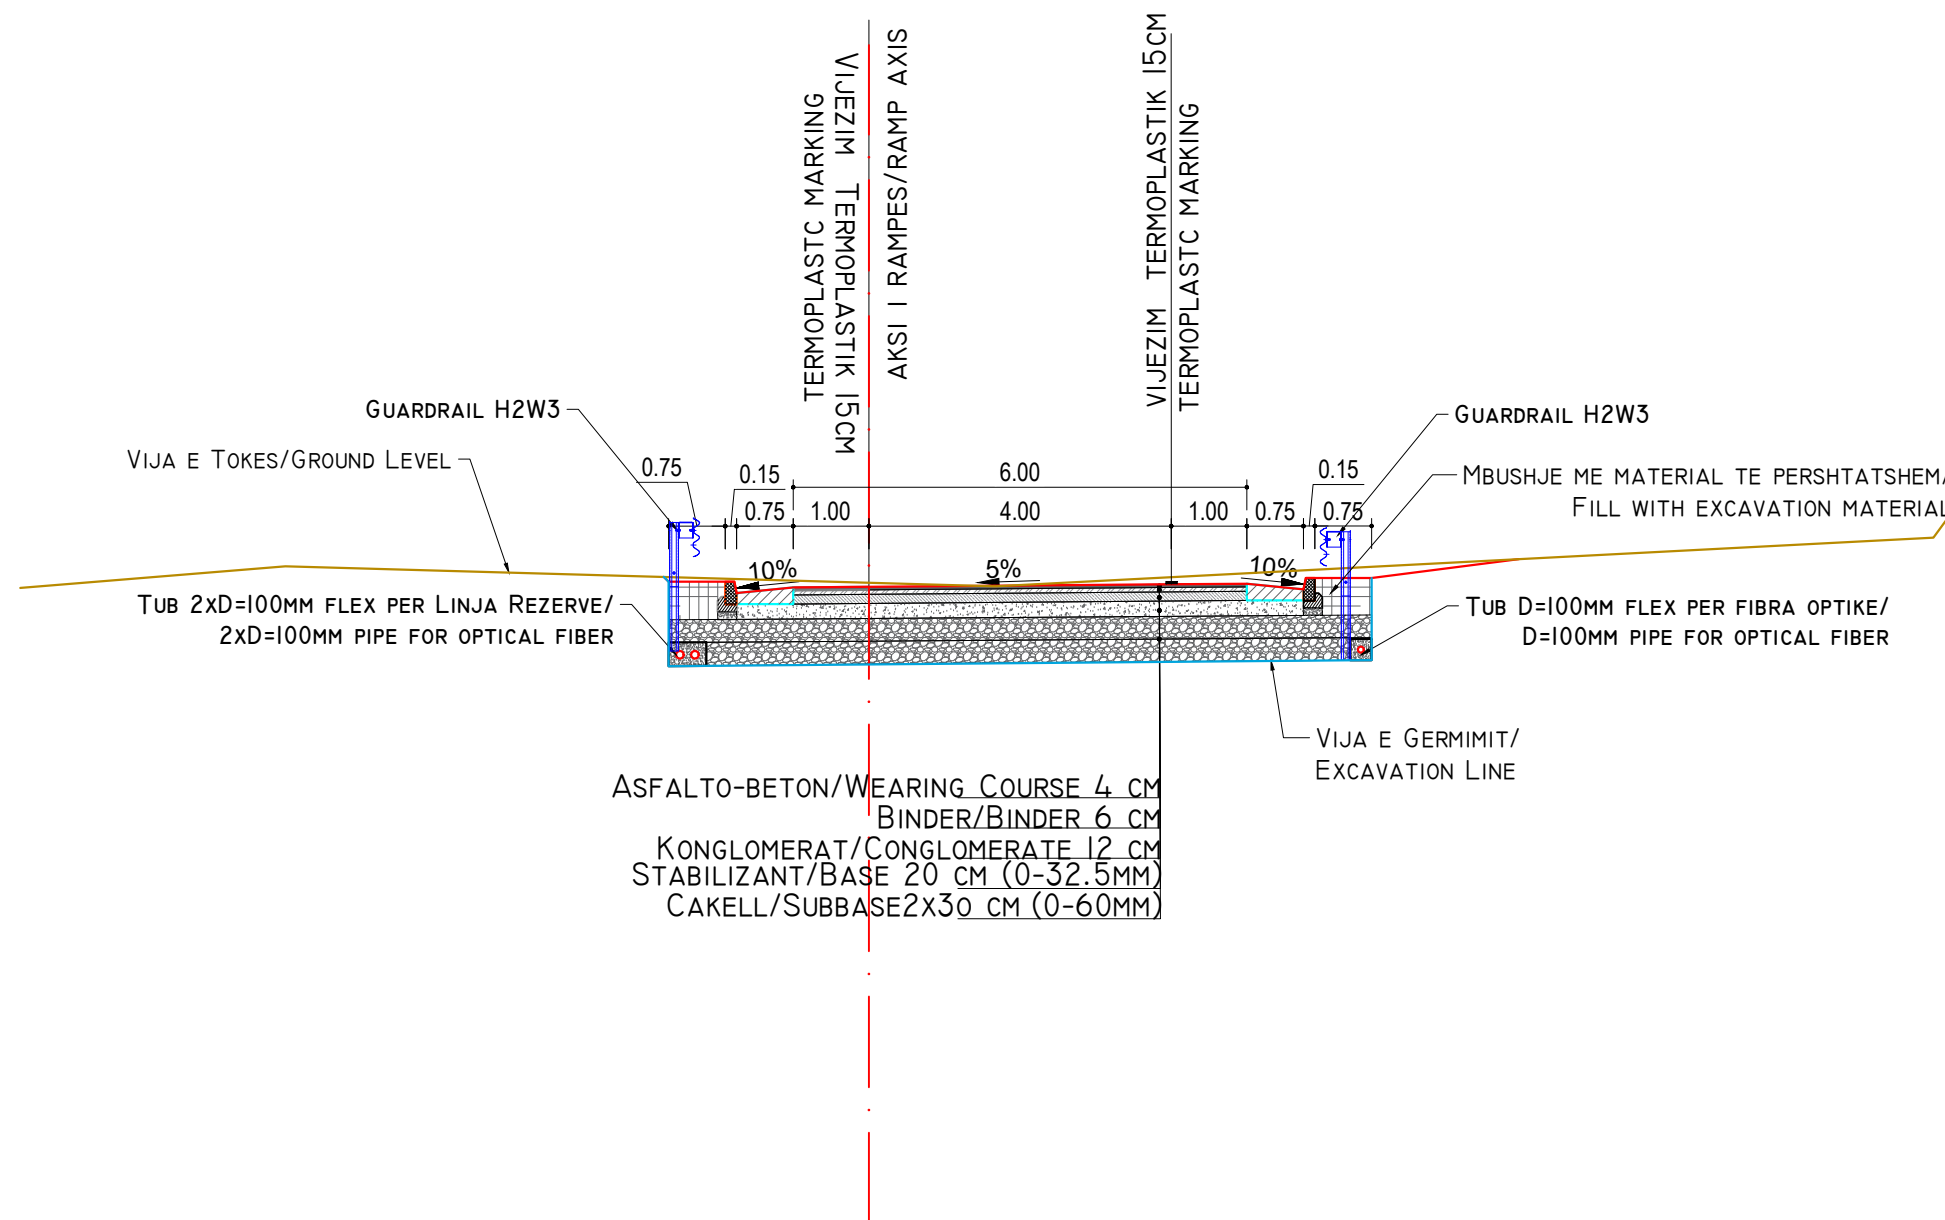

INVESTITORI / INVESTOR
"Autoriteti Rrugor Shqiptar"

Address: Rr. "Sami Frasherit", Nr 33, Tirane

Mob: 04 222 3600
E-mail: info@arsh.gov.al



JV: "InfraKonsult" shpk & "HMK-Consulting" shpk



"Studim Projektim - Zgjerimi i segmentit rrugor
dalje Elbasan-Prrrenjas-Qafe Thane", (Faza VI) /
"Design Study of road segment exit
Elbasan-Prrrenjas-Qafe Thane" (Phase VI)

**Profillet Terthore Tip /
Typical Cross Sections**

FAZA - PROJEKT ZBATIM
PHASE - DETAIL DESIGN

SHKALLA
SCALE 1:100

Data: Tiranë 2023

VIZATIMI Nr:
PAGE No: F (16)

PROJEKTUES:
DESIGN ENGINEERS:

Ing./Eng. Sokol METOJA
Ing./Eng. Redi STRUGA
Ing./Eng. Orgest MERTIKA