


**Projekti per Objektin / Design for the Object :**  
**“Studim Projektim – Zgjerimi i segmentit rrugor dalje Elbasan-Prrenjas-Qafe Thane”, Faza VI / “Design Study of road segment exit Elbasan-Prrenjas-Qafe Thane” Phase VI**

**Projekt Zbatim / Detailed Design**

**“TOPOGRAFIA” / “SURVEY”**

**TIRANE 2023**

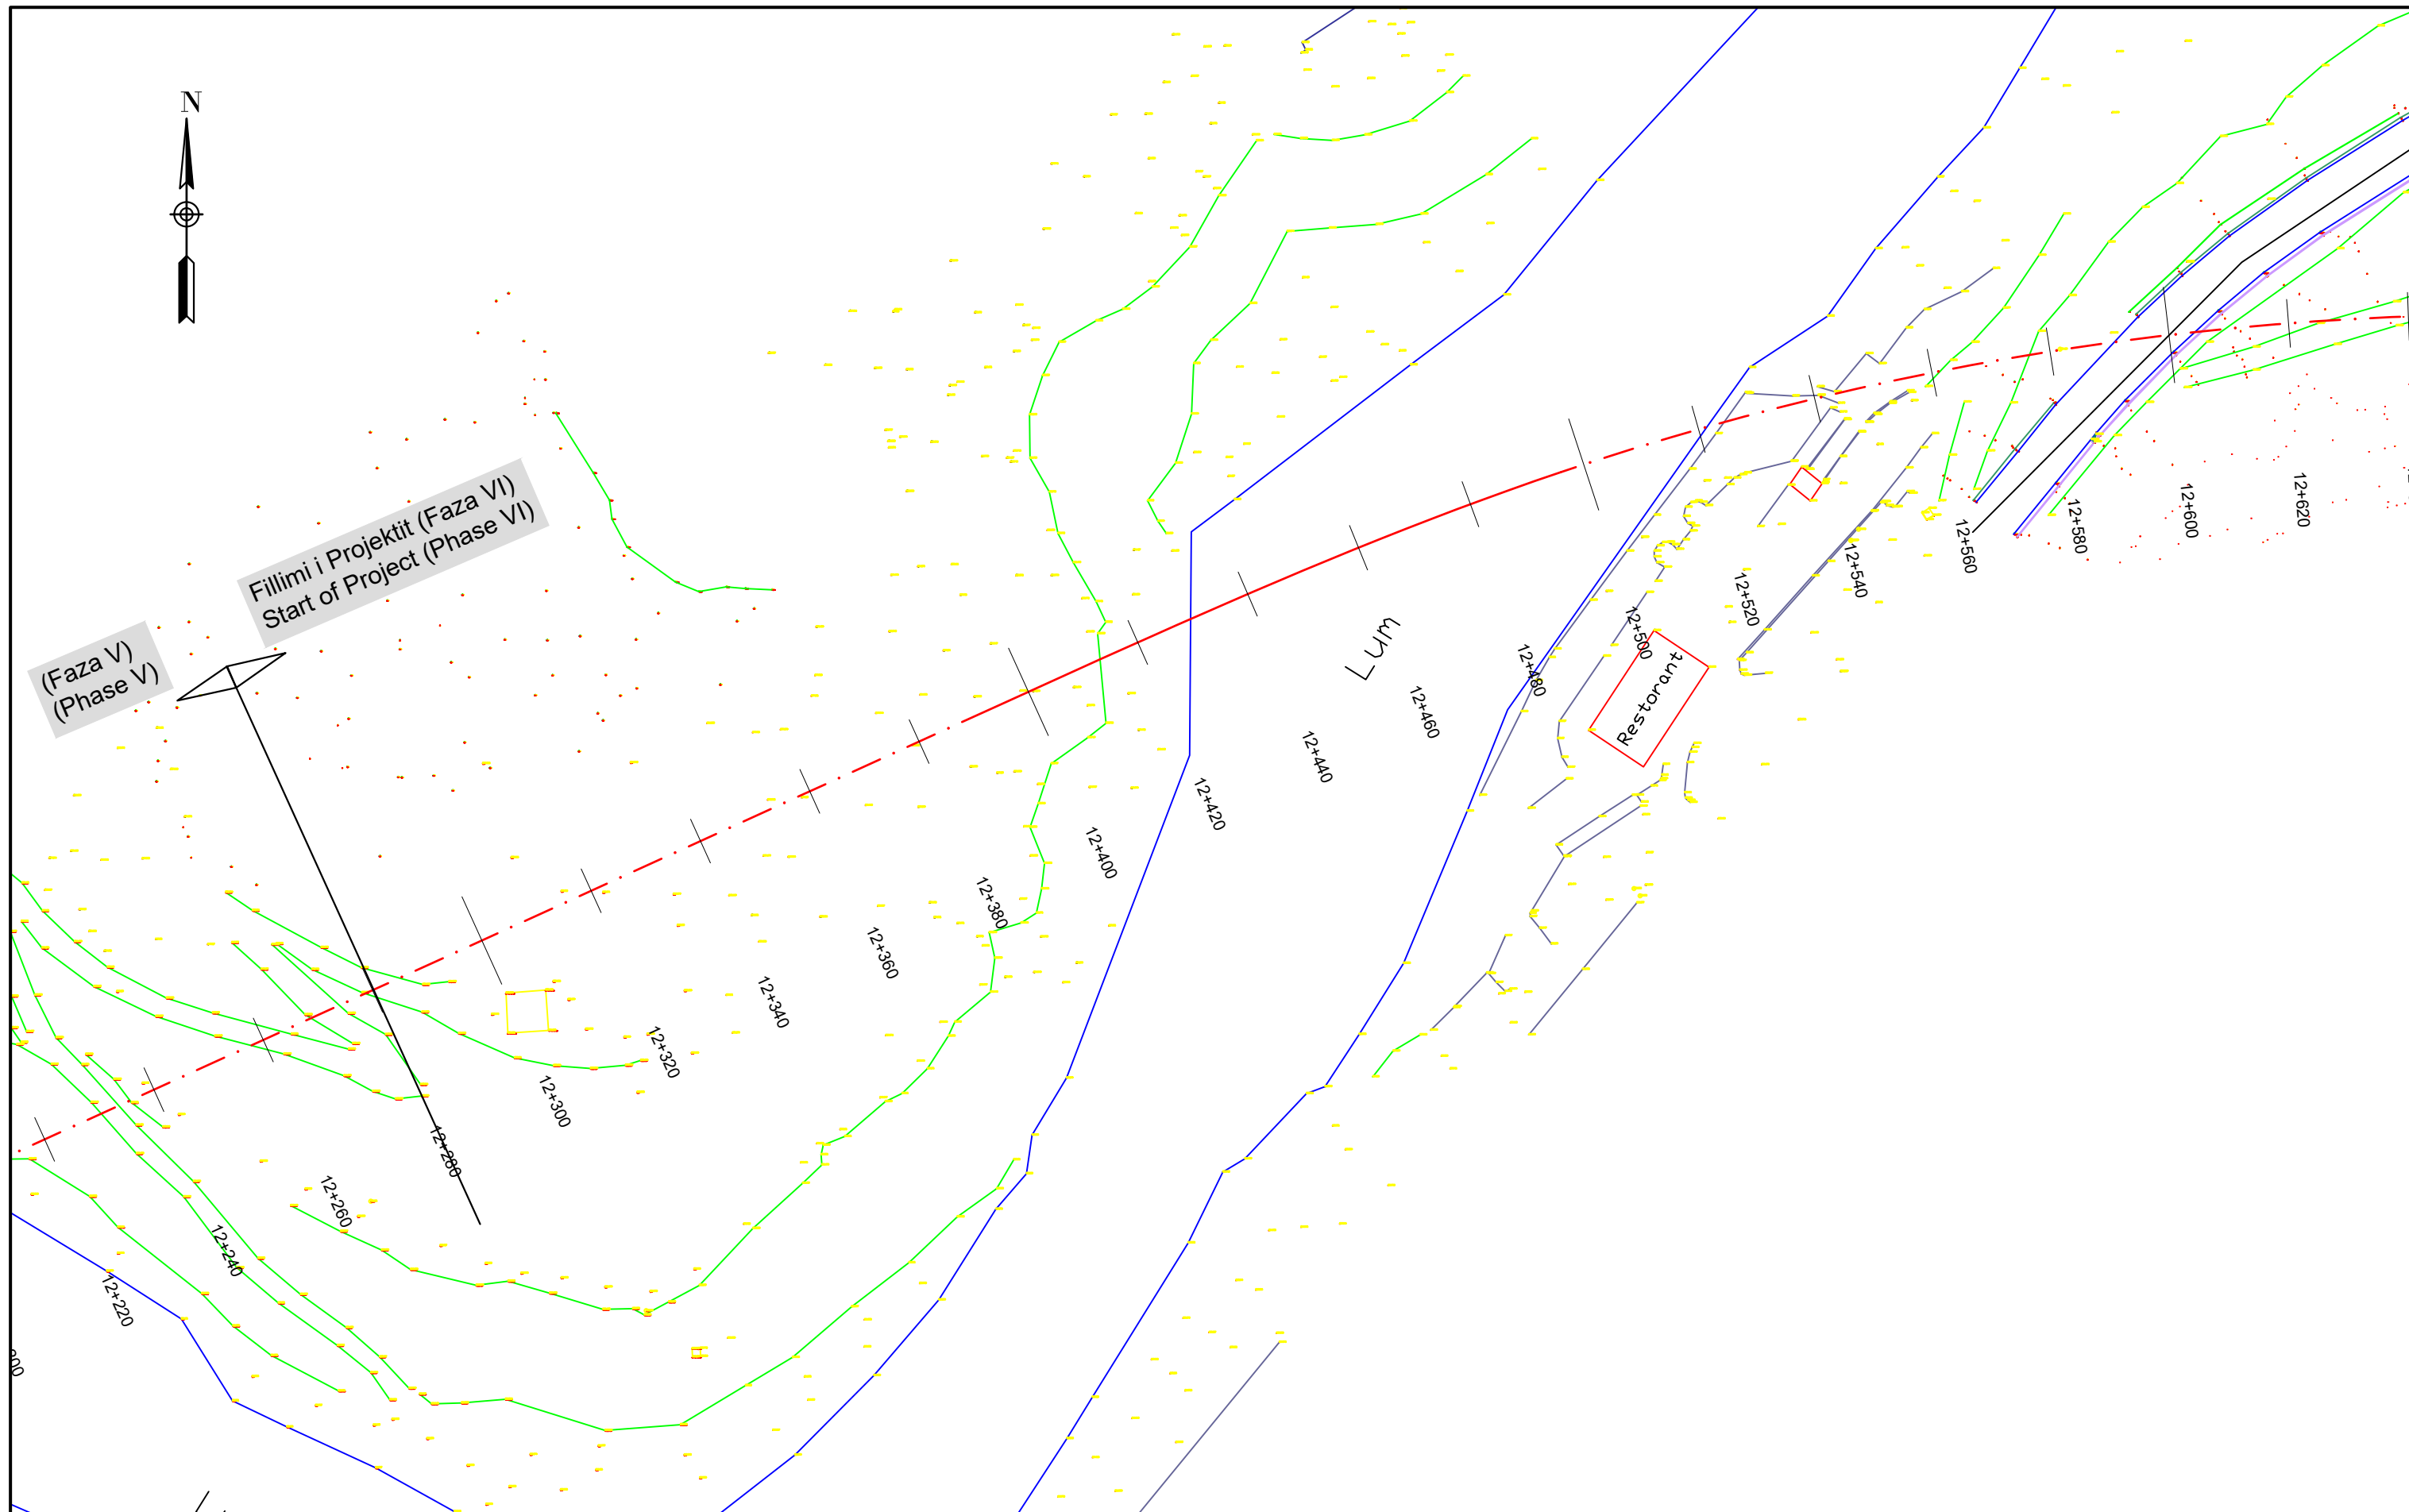

**INVESTITORI / INVESTOR**  
**"Autoriteti Rrugor Shqiptar"**  
 Address: Rr. "Sami Frasheri", Nr 33, Tirane  
 Mob: 04 222 3600  
 E-mail: info@arrsh.gov.al

**InFraKonsult**  
 konsulence inzhinierie

**HMK-CONSULTING SH.P.K**  
 Konsulence-Projektim-Planifikim

**JV: "InfraKonsult" shpk & "HMK-Consulting" shpk**


"Studim Projektim - Zgjerimi i segmentit rrugor dalje Elbasan-Prrerjas-Qafe Thane", (Faza VI) / "Design Study of road segment exit Elbasan-Prrerjas-Qafe Thane" (Phase VI)

**Topografia / Survey**

FAZA - PROJEKT ZBATIM PHASE - DETAIL DESIGN	
SHKALLA SCALE	1:1000
VIZATIMI Nr: PAGE No:	C (1)
Date:	Tiranë 2023

**PROJEKTUES:**  
**DESIGN ENGINEERS:**

Ing./Eng. Sokol METOJA  
 Ing./Eng. Redi STRUGA  
 Ing./Eng. Orgest MERTIKA

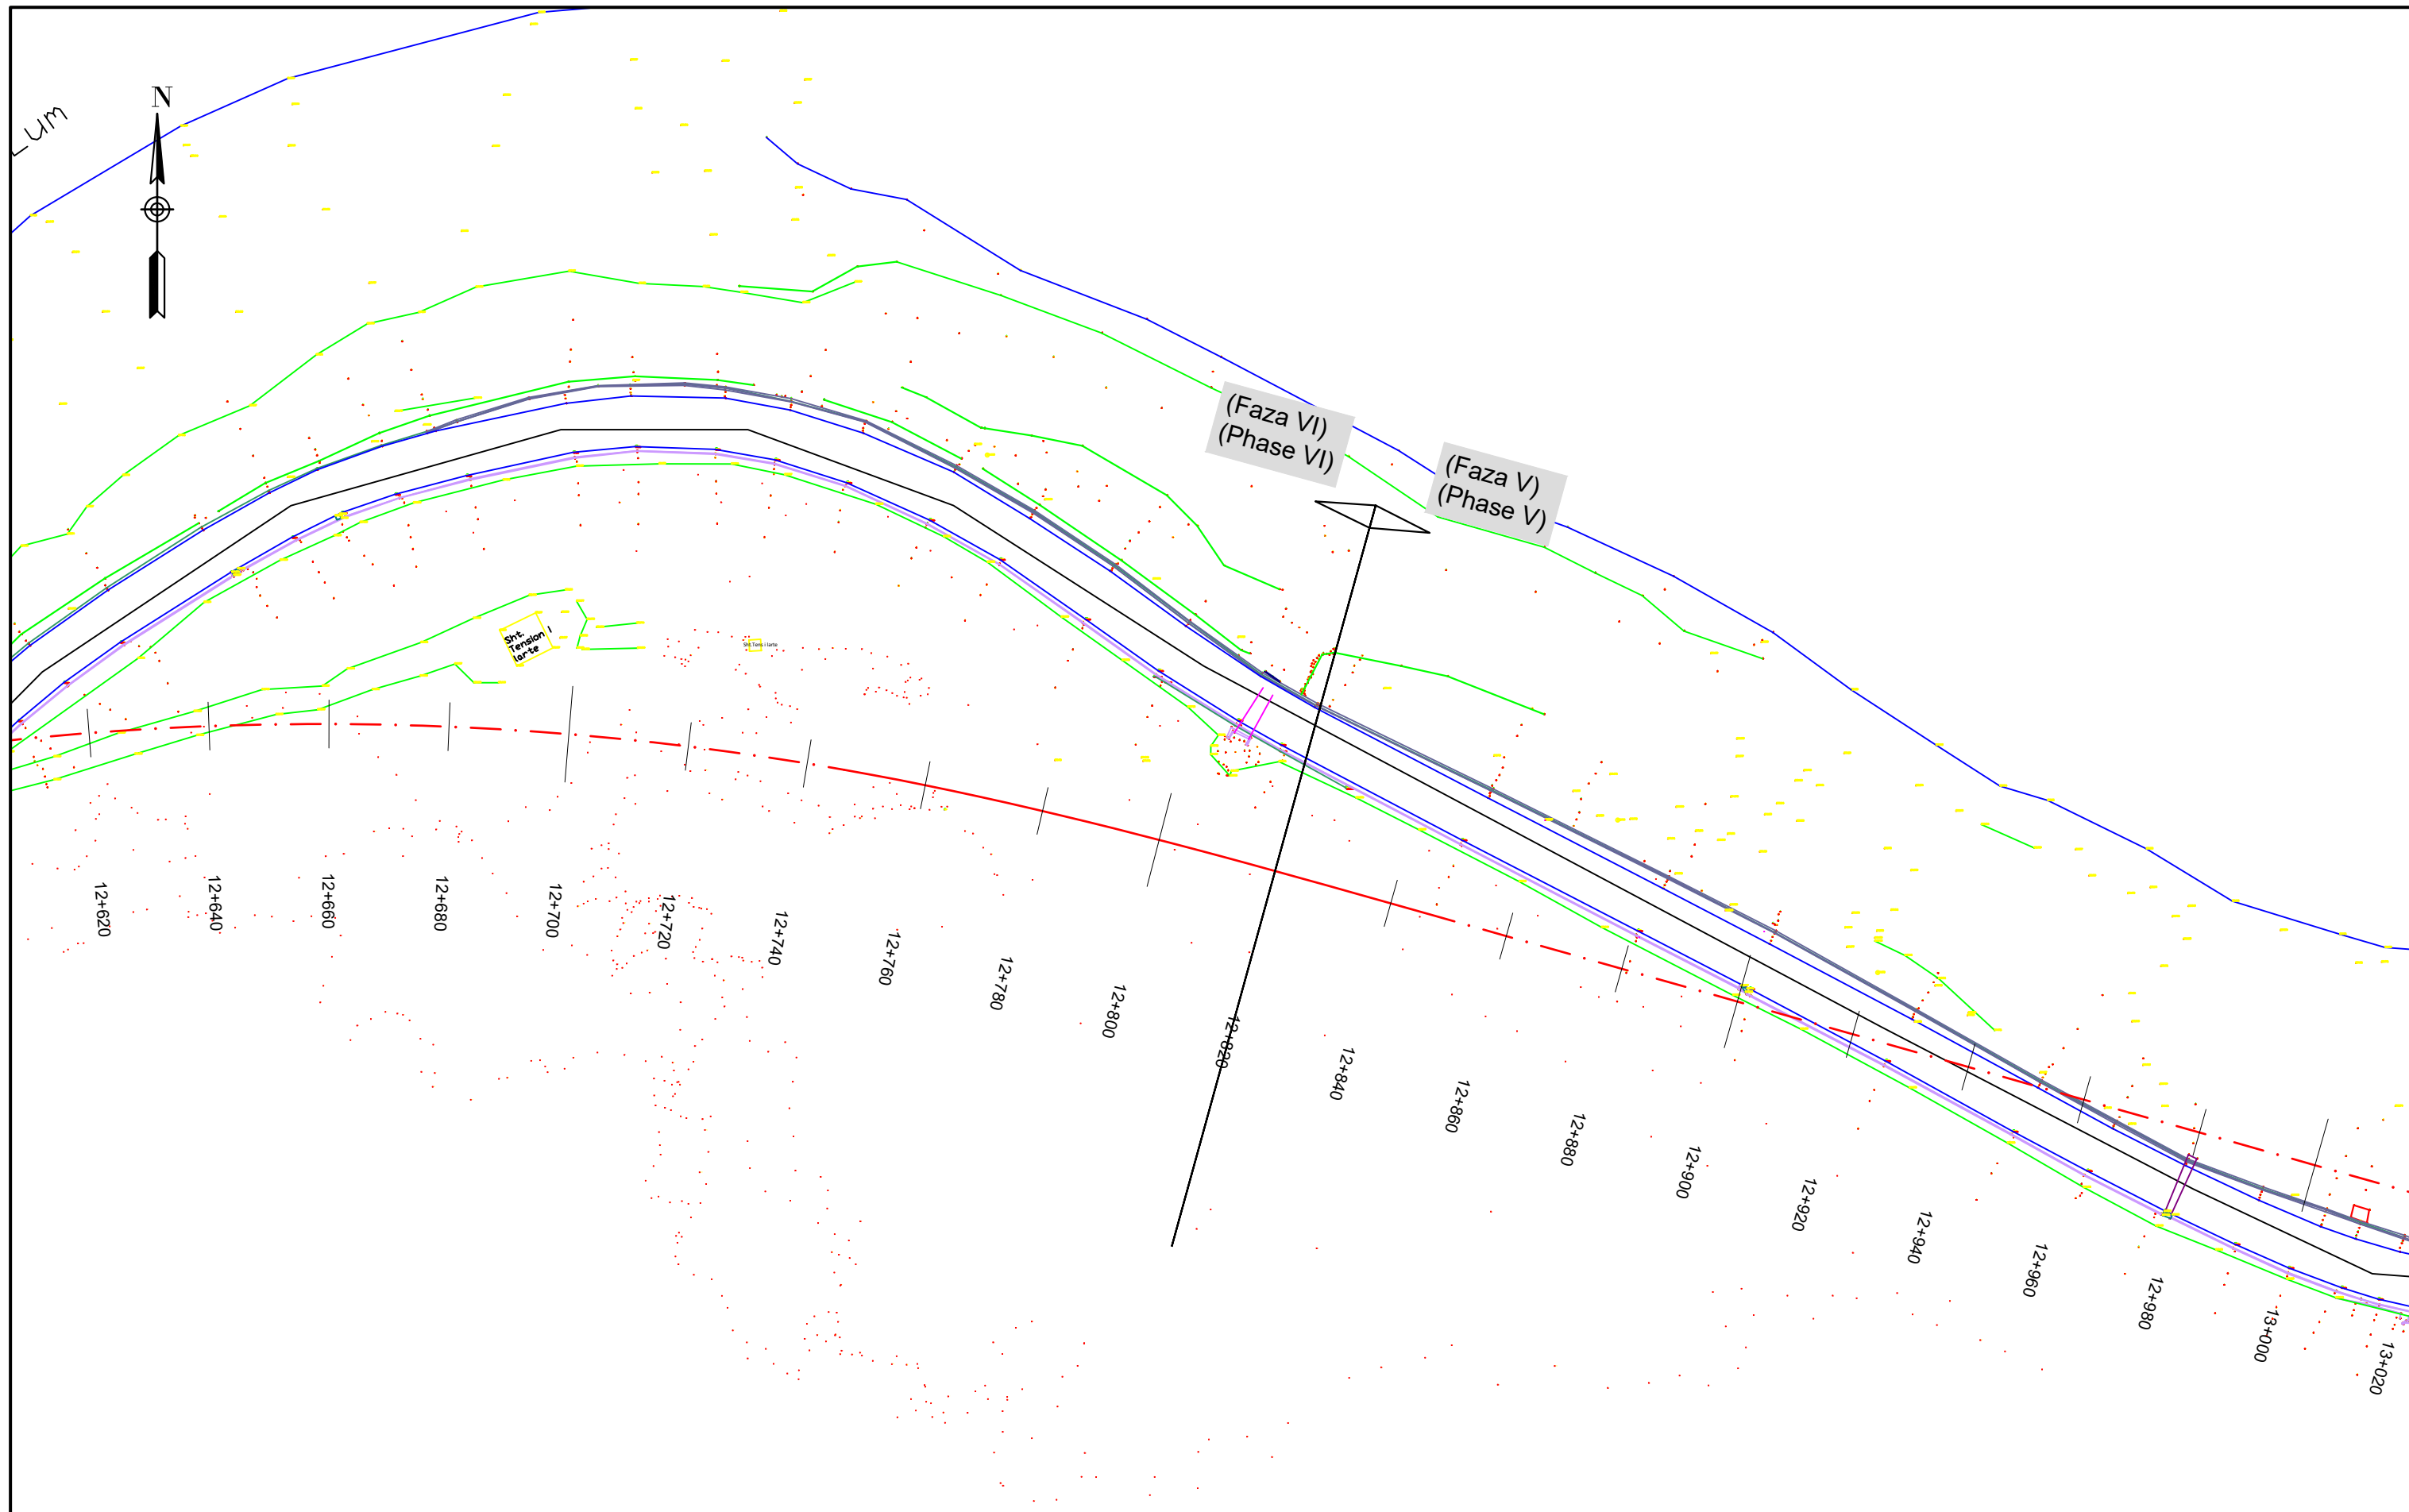

**INVESTITORI / INVESTOR**  
**"Autoriteti Rrugor Shqiptar"**  
 Address: Rr. "Sami Frasheri", Nr 33, Tirane  
 Mob: 04 222 3600  
 E-mail: info@arrsh.gov.al

**InFraKonsult**  
 konsulence inzhinierie

**HMK-CONSULTING SH.P.K**  
 Konsulence-Projektim-Planifikim

**JV: "InfraKonsult" shpk & "HMK-Consulting" shpk**


"Studim Projektim - Zgjerimi i segmentit rrugor dalje Elbasan-Prrerjas-Qafe Thane", (Faza VI) / "Design Study of road segment exit Elbasan-Prrerjas-Qafe Thane" (Phase VI)

**Topografia / Survey**

FAZA - PROJEKT ZBATIM PHASE - DETAIL DESIGN	
SHKALLA SCALE	1:1000
Date:	Tiranë 2023
VIZATIMI Nr: PAGE No:	C (2)

**PROJEKTUES:**  
**DESIGN ENGINEERS:**

Ing./Eng. Sokol METOJA  
 Ing./Eng. Redi STRUGA  
 Ing./Eng. Orgest MERTIKA





(Faza V)  
(Phase V)

(Faza VI)  
(Phase VI)

13+020 13+040 13+060 13+080 13+100 13+120 13+140 13+160 13+180 13+200 13+220 13+240 13+260 13+280 13+300 13+320 13+340 13+360 13+380 13+400 13+420

**INVESTITORI / INVESTOR**  
**"Autoriteti Rrugor Shqiptar"**  
 Address: Rr. "Sami Frasheri", Nr 33, Tirane  
 Mob: 04 222 3600  
 E-mail: info@arrsh.gov.al

**InFraKonsult**  
 konsulence inxhinierike

**HMK-CONSULTING SH.P.K**  
 Konsulence-Projektim-Planifikim

**JV: "InfraKonsult" shpk & "HMK-Consulting" shpk**

"Studim Projektim - Zgjerimi i segmentit rrugor  
 dalje Elbasan-Prrerjas-Qafe Thane",  
 (Faza VI) / "Design Study of road segment exit  
 Elbasan-Prrerjas-Qafe Thane" (Phase VI)

**Topografia / Survey**

FAZA - PROJEKT ZBATIM  
 PHASE - DETAIL DESIGN


SHKALLA SCALE 1:1000 Date: Tiranë 2023

VIZATIMI Nr: C (3)  
 PAGE No:

**PROJEKTUES:**  
**DESIGN ENGINEERS:**

Ing./Eng. Sokol METOJA  
 Ing./Eng. Redi STRUGA  
 Ing./Eng. Orgest MERTIKA



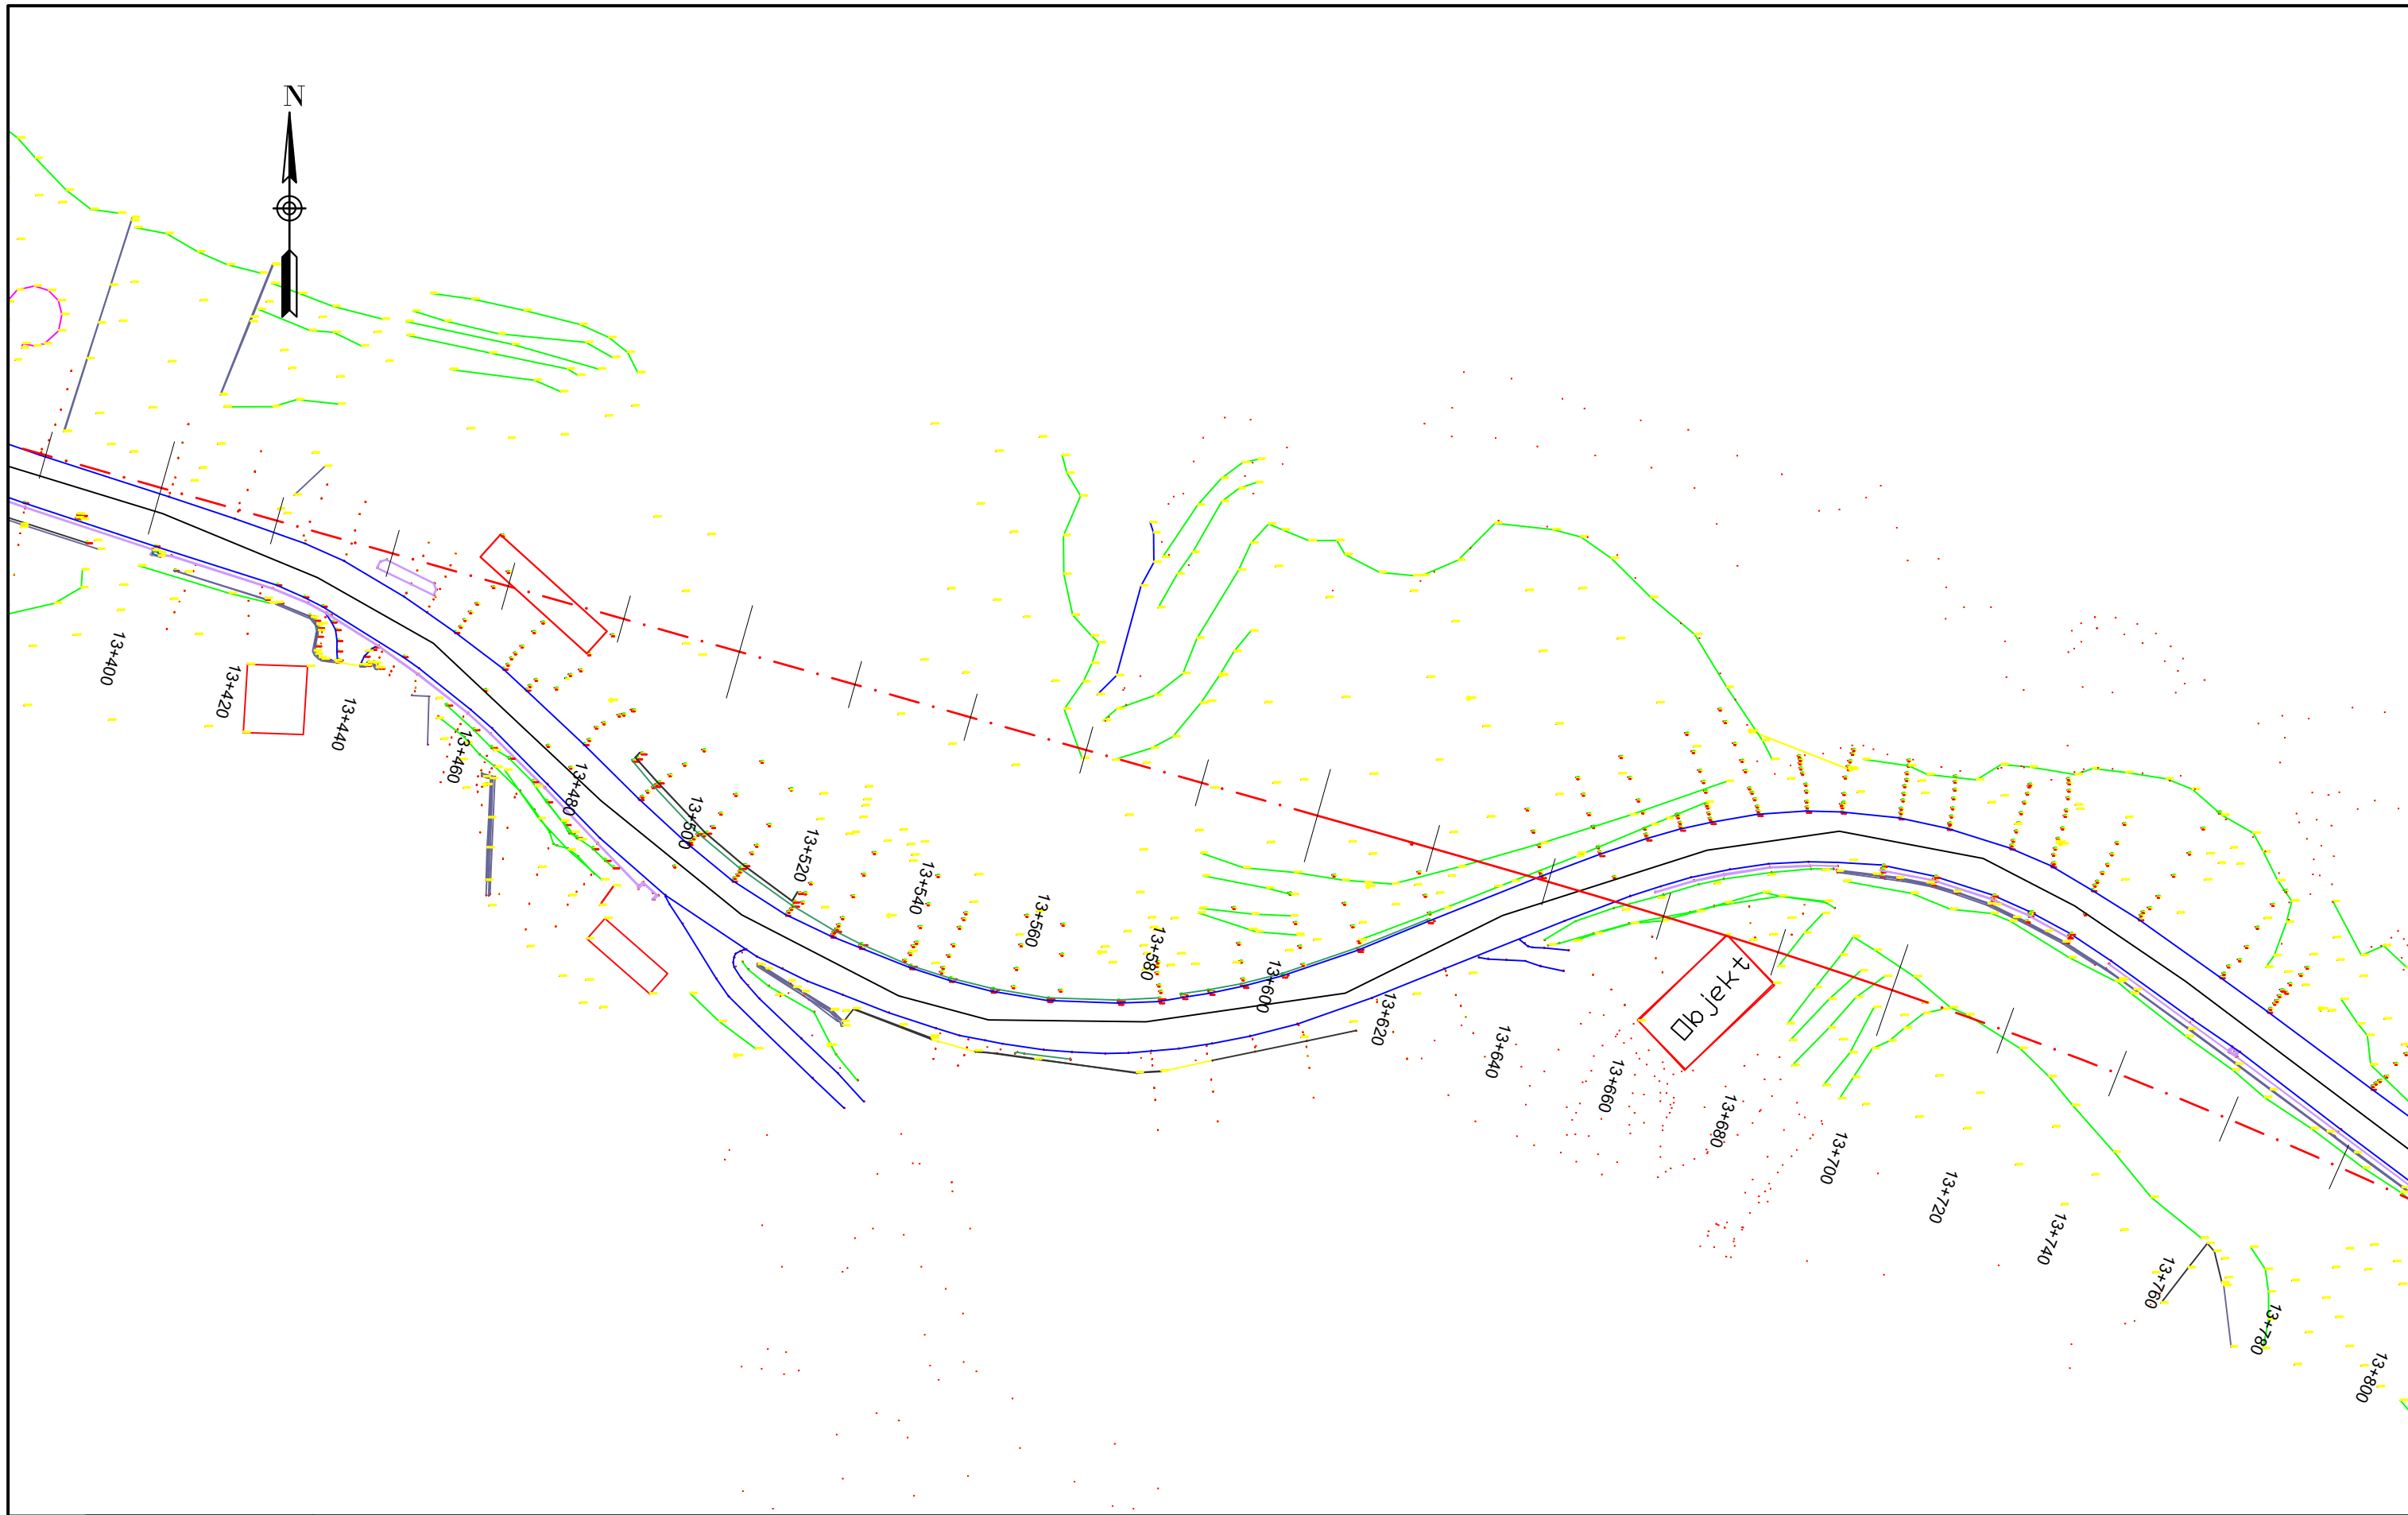

**INVESTITORI / INVESTOR**  
**"Autoriteti Rrugor Shqiptar"**

Address: Rr. "Sami Frasheri", Nr 33, Tirane  
 Mob: 04 222 3600  
 E-mail: info@arrsh.gov.al



**JV: "InfraKonsult" shpk & "HMK-Consulting" shpk**



"Studim Projektim - Zgjerimi i segmentit rrugor  
 dalje Elbasan-Prrrenjas-Qafe Thane",  
 (Faza VI) / "Design Study of road segment exit  
 Elbasan-Prrrenjas-Qafe Thane" (Phase VI)

**Topografia / Survey**

FAZA - PROJEKT ZBATIM  
 PHASE - DETAIL DESIGN



SHKALLA  
 SCALE 1:1000

Date: Tiranë 2023

VIZATIMI Nr: C (4)  
 PAGE No:

PROJEKTUES:  
 DESIGN ENGINEERS:

Ing./Eng. Sokol METOJA  
 Ing./Eng. Redi STRUGA  
 Ing./Eng. Orgest MERTIKA

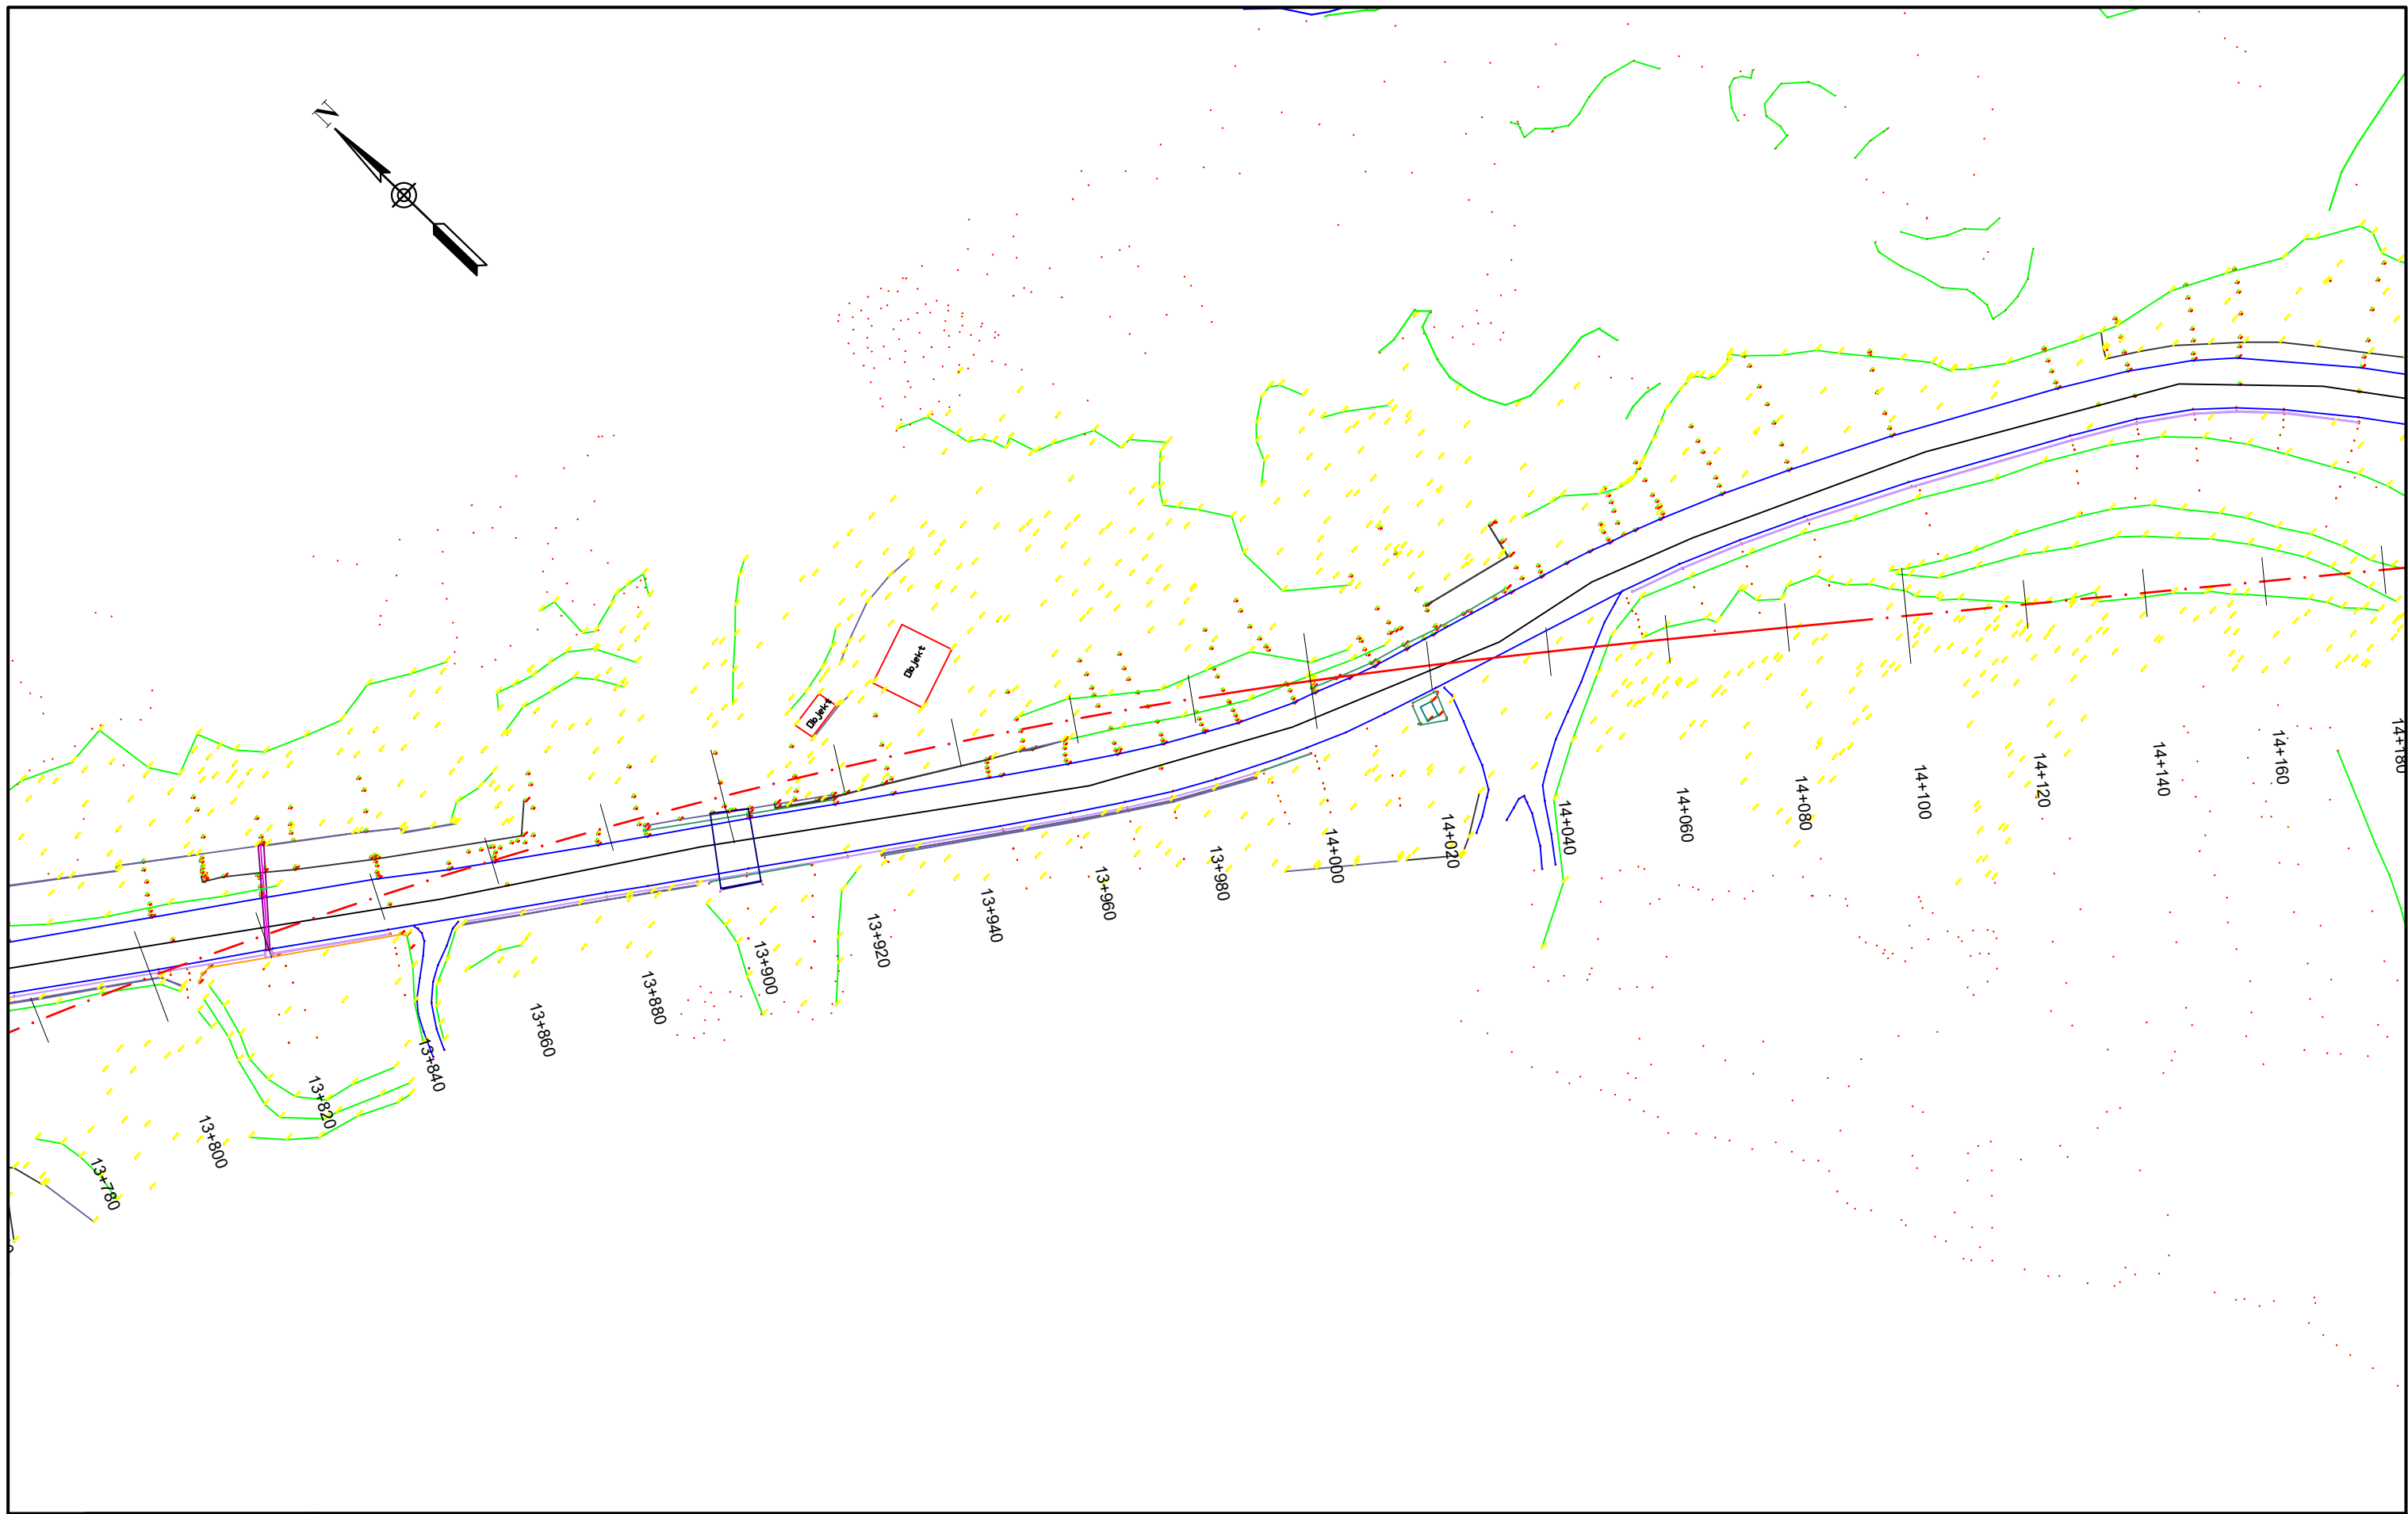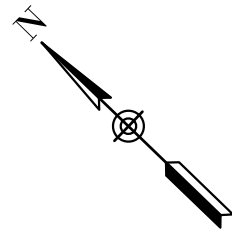

**INVESTITORI / INVESTOR**  
**"Autoriteti Rrugor Shqiptar"**

Address: Rr. "Sami Frasheri", Nr 33, Tirane  
 Mob: 04 222 3600  
 E-mail: info@arrsh.gov.al



**JV: "InfraKonsult" shpk & "HMK-Consulting" shpk**



"Studim Projektim - Zgjerimi i segmentit rrugor  
 dalje Elbasan-Prenjas-Qafe Thane",  
 (Faza VI) / "Design Study of road segment exit  
 Elbasan-Prenjas-Qafe Thane" (Phase VI)

**Topografia / Survey**


FAZA - PROJEKT ZBATIM  
 PHASE - DETAIL DESIGN

SHKALLA SCALE 1:1000 Date: Tiranë 2023

VIZATIMI Nr: C (5)  
 PAGE No:

PROJEKTUES:  
 DESIGN ENGINEERS:

Ing./Eng. Sokol METOJA  
 Ing./Eng. Redi STRUGA  
 Ing./Eng. Orgest MERTIKA

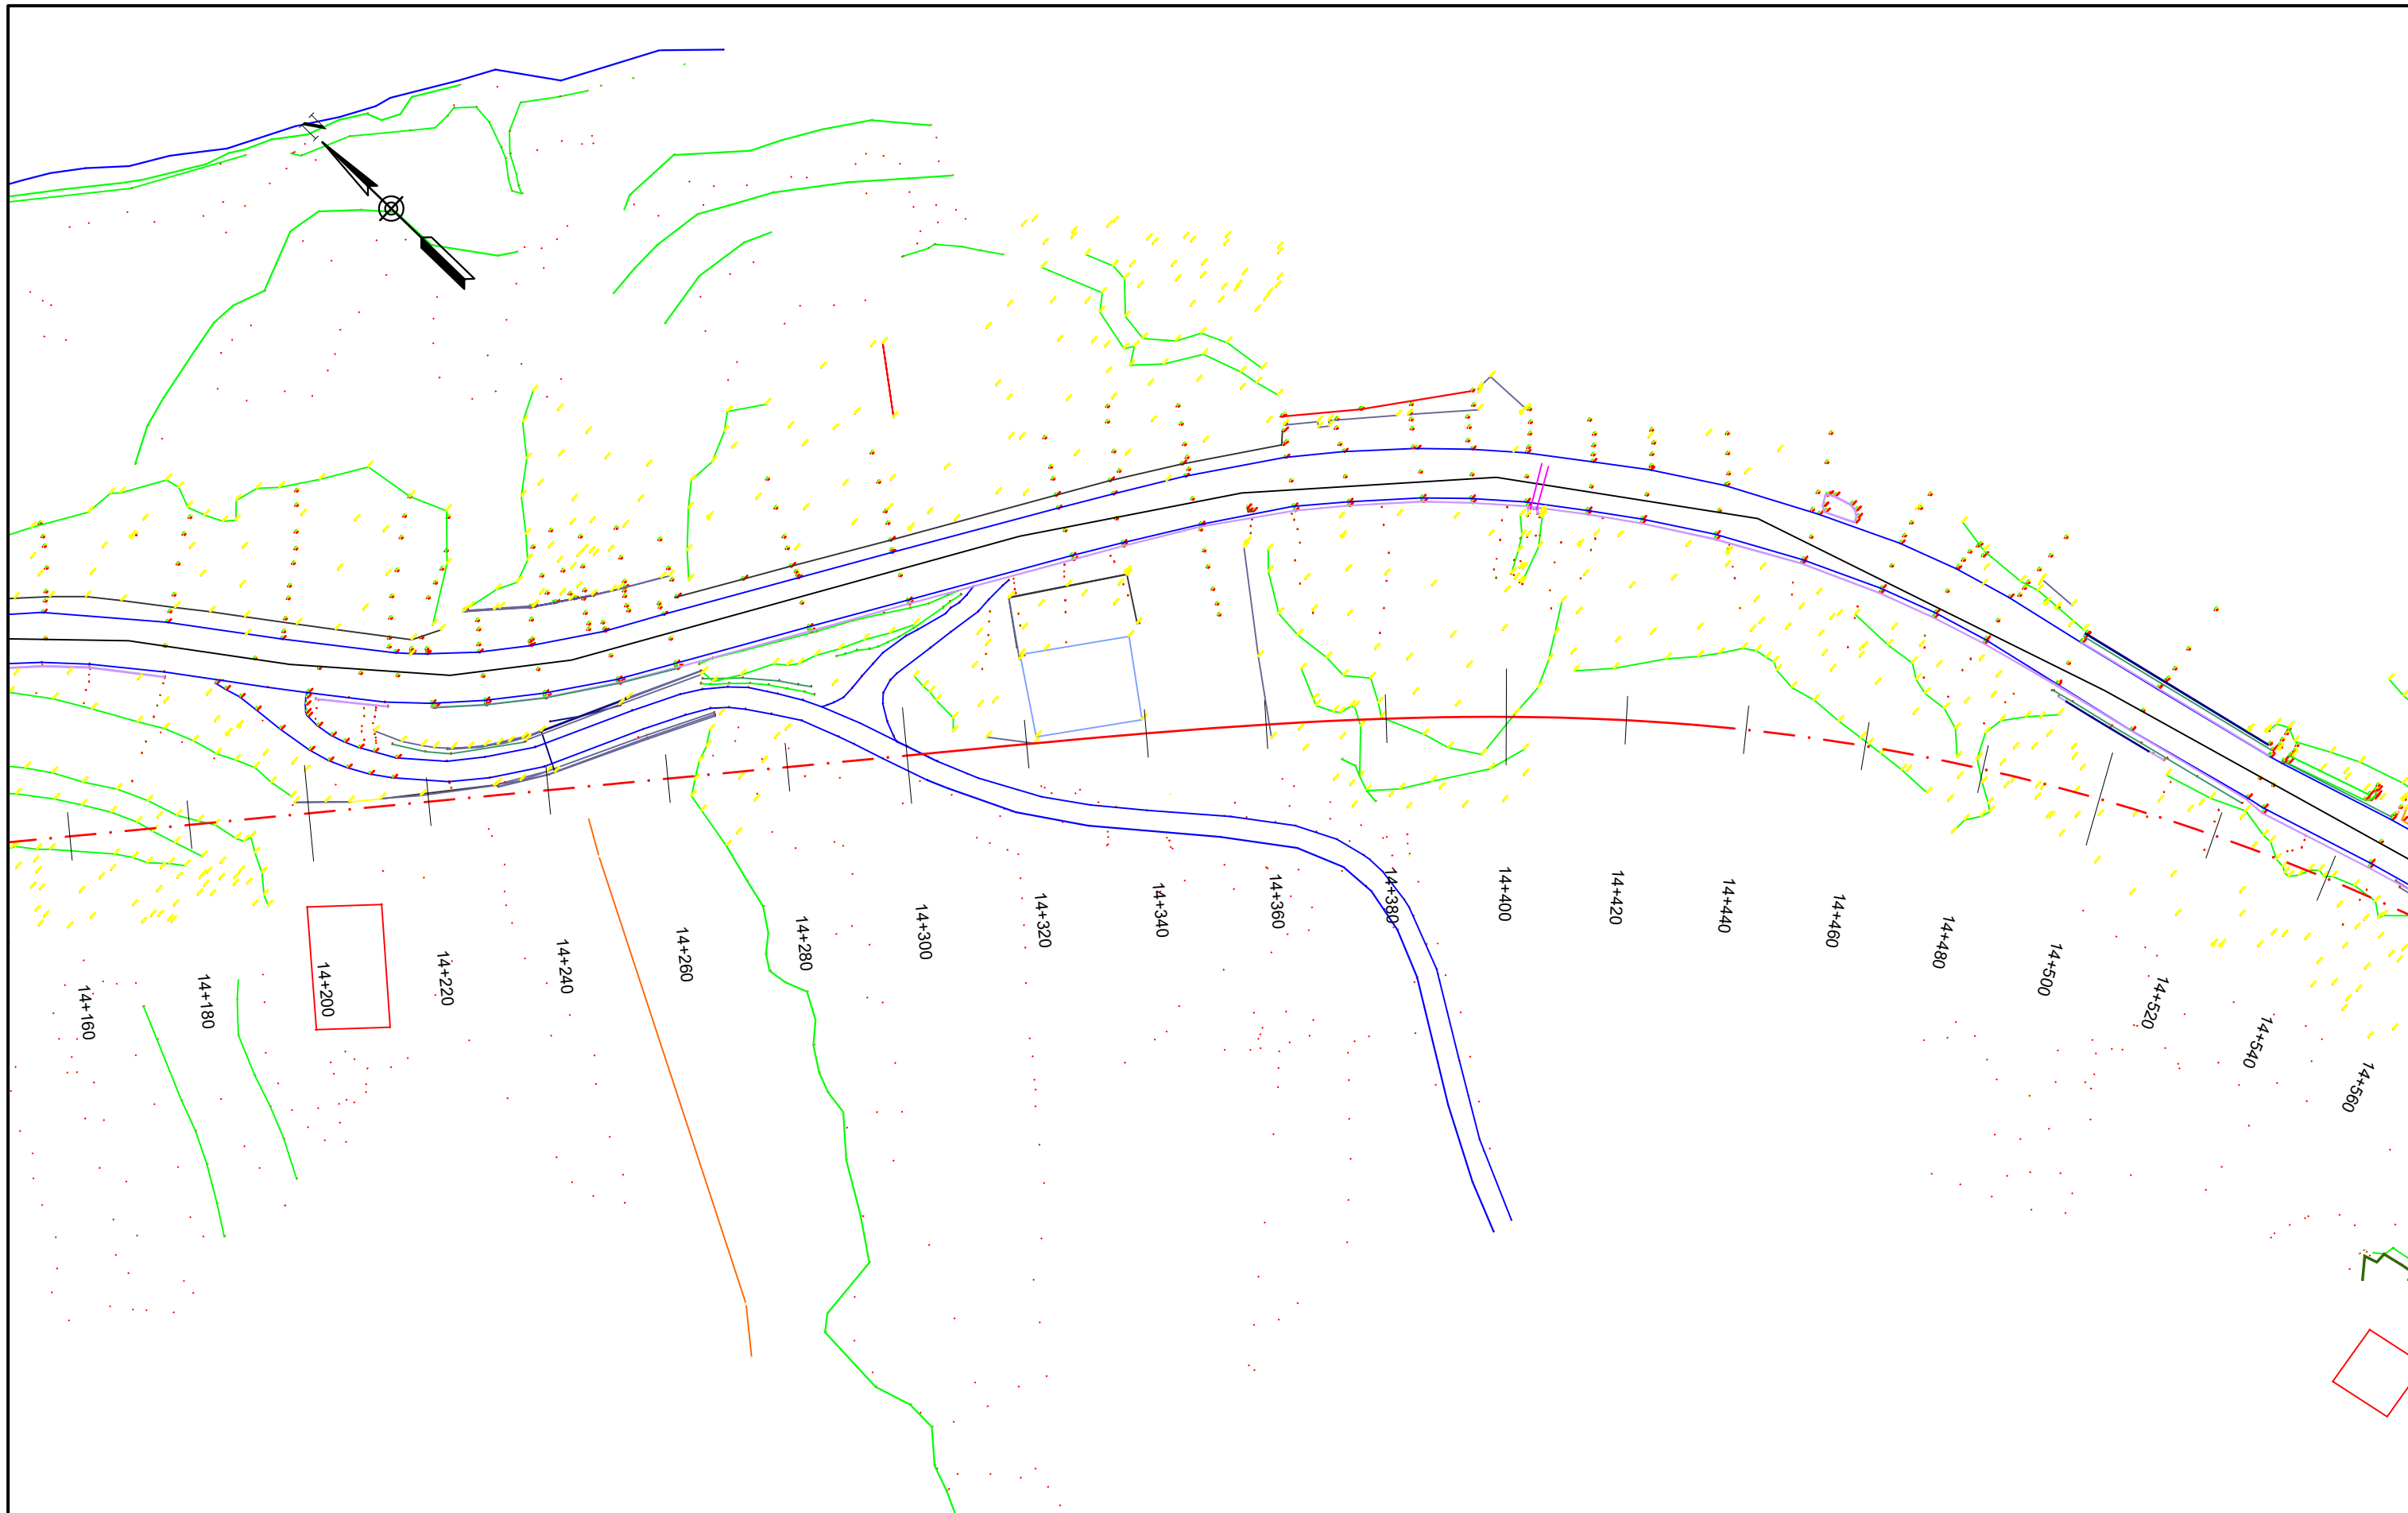

**INVESTITORI / INVESTOR**  
**"Autoriteti Rrugor Shqiptar"**

Address: Rr. "Sami Frasheri", Nr 33, Tirane  
 Mob: 04 222 3600  
 E-mail: info@arrsh.gov.al



**JV: "InfraKonsult" shpk & "HMK-Consulting" shpk**



"Studim Projektim - Zgjerimi i segmentit rrugor  
 dalje Elbasan-Prenjas-Qafe Thane",  
 (Faza VI) / "Design Study of road segment exit  
 Elbasan-Prenjas-Qafe Thane" (Phase VI)

**Topografia / Survey**

FAZA - PROJEKT ZBATIM  
 PHASE - DETAIL DESIGN

SHKALLA SCALE 1:1000 Date: Tiranë 2023


VIZATIMI Nr: C (6)  
 PAGE No:

PROJEKTUES:  
 DESIGN ENGINEERS:

Ing./Eng. Sokol METOJA  
 Ing./Eng. Redi STRUGA  
 Ing./Eng. Orgest MERTIKA



Fundi i Projektit (Faza VI)  
Project Finish (Phase VI)

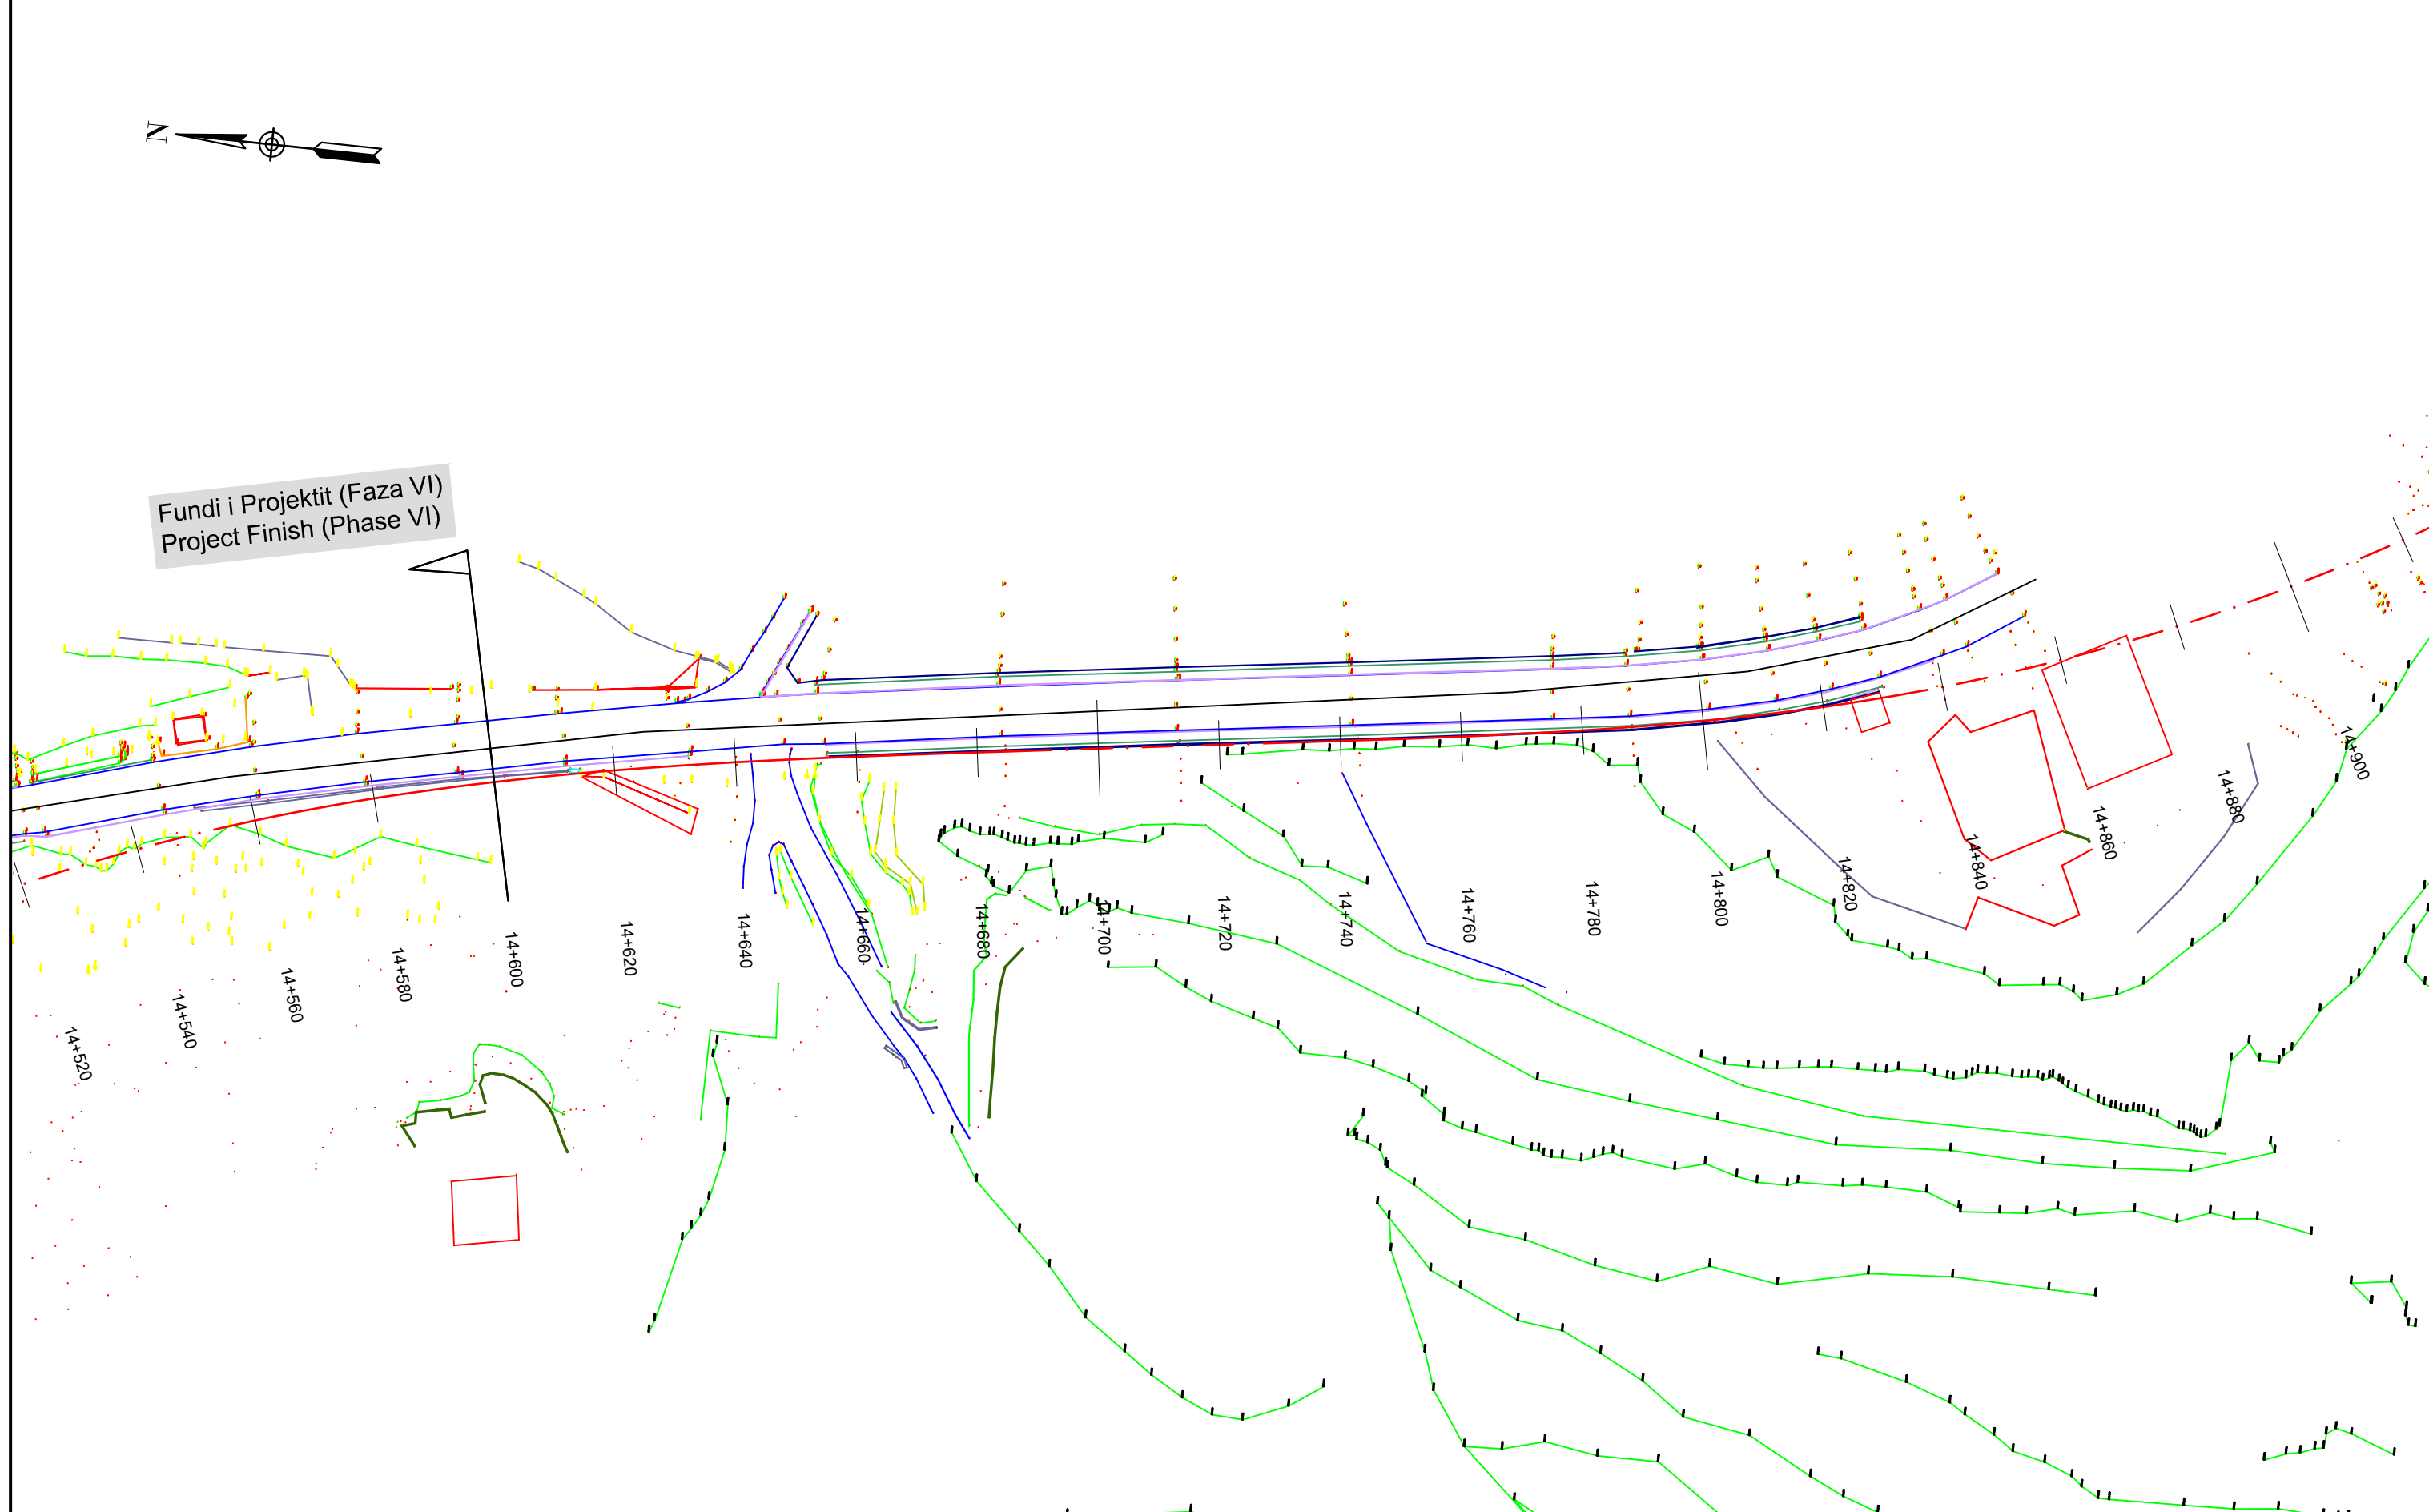

**INVESTITORI / INVESTOR**  
**"Autoriteti Rrugor Shqiptar"**

Address: Rr. "Sami Frasheri", Nr 33, Tirane  
Mob: 04 222 3600  
E-mail: [info@arrsh.gov.al](mailto:info@arrsh.gov.al)



JV: "InfraKonsult" shpk & "HMK-Consulting" shpk



"Studim Projektim - Zgjerimi i segmentit rrugor  
dalje Elbasan-Prenjas-Qafe Thane",  
(Faza VI) / "Design Study of road segment exit  
Elbasan-Prenjas-Qafe Thane" (Phase VI)

**Topografia / Survey**

FAZA - PROJEKT ZBATIM  
PHASE - DETAIL DESIGN

SHKALLA SCALE 1:1000 Date: Tiranë 2023  
VIZATIMI Nr: C (7)  
PAGE No:

PROJEKTUES:  
DESIGN ENGINEERS:

Ing./Eng. Sokol METOJA  
Ing./Eng. Redi STRUGA  
Ing./Eng. Orgest MERTIKA

