

Tapet	4cm
Binder	6cm
Stabilizant	15cm
Çakull	2x 15cm
Mbushje	20cm

- Mbushje me Rere 10cm mbi tub BeTub P.V.C 2x40mm
- Mbushje me Rere 10cm
- Mbushje me çakull e gure nga gurorja t=20cm
- Fibrat Optike (Pusetat te vendosen cdo 500 m)

	<b>KLIENTI</b>	<b>PROJEKTUES</b>		<b>Objekti : "Studim Projektim i objektit "Rruga Berat – Ballaban" "Loti II: Tërpan - Buz"</b>	<b>SHKALLA</b>	<b>FLETA</b>
	AUTORITETI RRUGOR SHQIPTAR			<b>Faza : Projekt Zbatim</b> <b>Profil terthor TIP (Km 21+560 - 42+360)</b>	1:75	P.T._01
	Adresa: Rruga "Sami Frasher", Nr.33, Tirane Tirana AL, 1060 Tel/Fax: +355 4 223 44 97 Tel/Fax: +355 4 223 09 26 Email: info@arrsh.gov.al	Adresa: Rruga "Sami Frasher", Pallati Nr.45, Hyrje Nr.2, Zyra Nr.10, Tirane. Email: studio@archispace.com	Adresa: Rruga Sami Frasher, Pallati 45, Shkalla 01, Kati 2, Tirane. Email: gjeokonsult@hotmail.com		2021	Format A3

Kanal  
per mbrojtjen  
e Skarpates

1  
1

2  
1

B= 3 m


pjerresia 4%

H= 6m

V=4m : H=1m

Terreni

Kanal  
Betoni

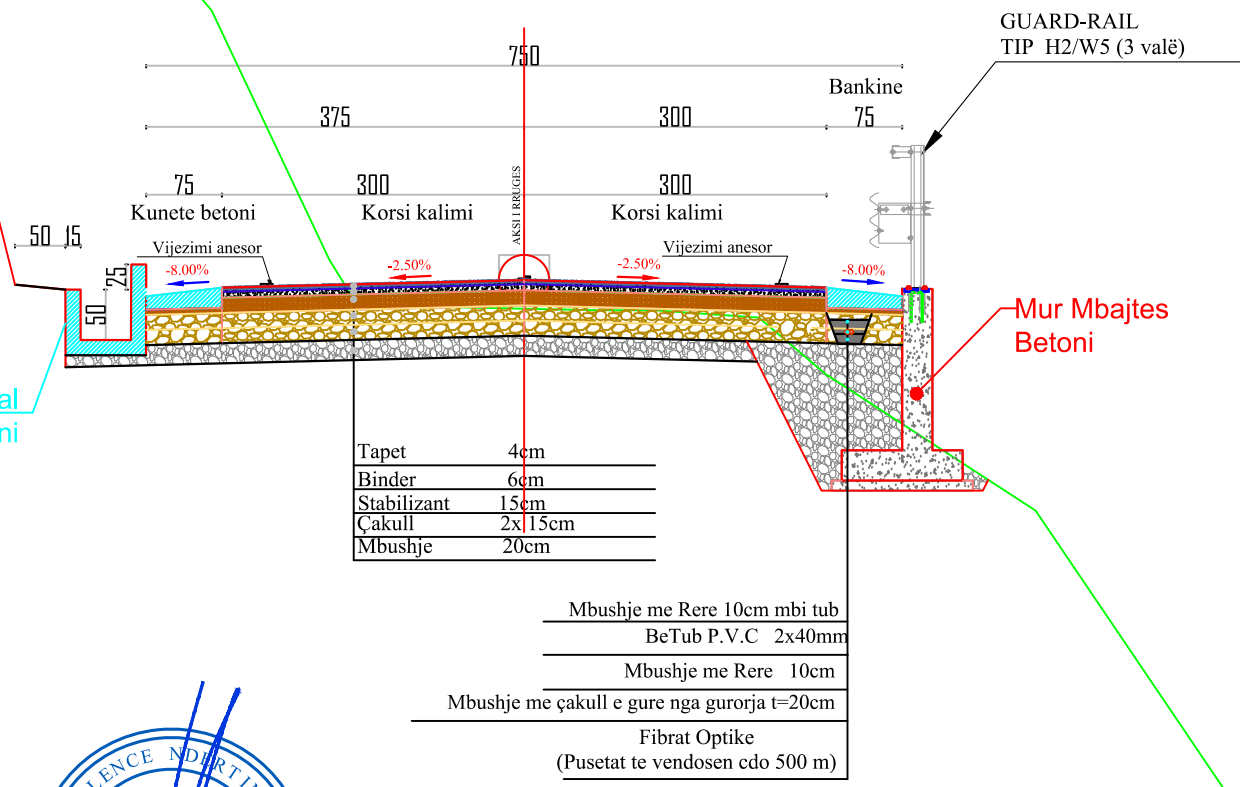

Tapet	4cm
Binder	6cm
Stabilizant	15cm
Çakull	2x15cm
Mbushje	20cm

- Mbushje me Rere 10cm mbi tub
- BeTub P.V.C 2x40mm
- Mbushje me Rere 10cm
- Mbushje me çakull e gure nga gurorja t=20cm
- Fibrat Optike (Pusetat te vendosen cdo 500 m)

GUARD-RAIL  
TIP H2/W5 (3 valë)

Bankine

Mur Mbajtes  
Betoni

KLIENTI

AUTORITETI RRUGOR SHQIPTAR



Adresa: Rruga "Sami Frasheri",  
Nr.33, Tirane Tirana AL, 1060  
Tel/Fax: +355 4 223 44 67 Tel/Fax: +355 4 223 09 26  
Email: info@arrsh.gov.al

PROJEKTUES

ARCHISPACE shpk



Adresa: Rruga "Sami Frasheri",  
Pallati Nr.45, Hyrje Nr.2, Zyra Nr.10, Tirane.  
Email: studio@archispace.com



GJEOKONSULT & CO sh.p.k



Adresa: Rruga Sami Frasheri,  
Pallati 45, Shkalla 01, Kati 2, Tirane.  
Email: gjeokonsult@hotmail.com

Objekti : "Studim Projektim i objektit "Rruga Berat – Ballaban"  
"Loti II: Tërpan - Buz"

Faza : Projekt Zbatim Profil terthor TIP (Km 21+560 - 42+360)

SHKALLA


1:75

2021

FLETA


P.T.\_02

Format A3

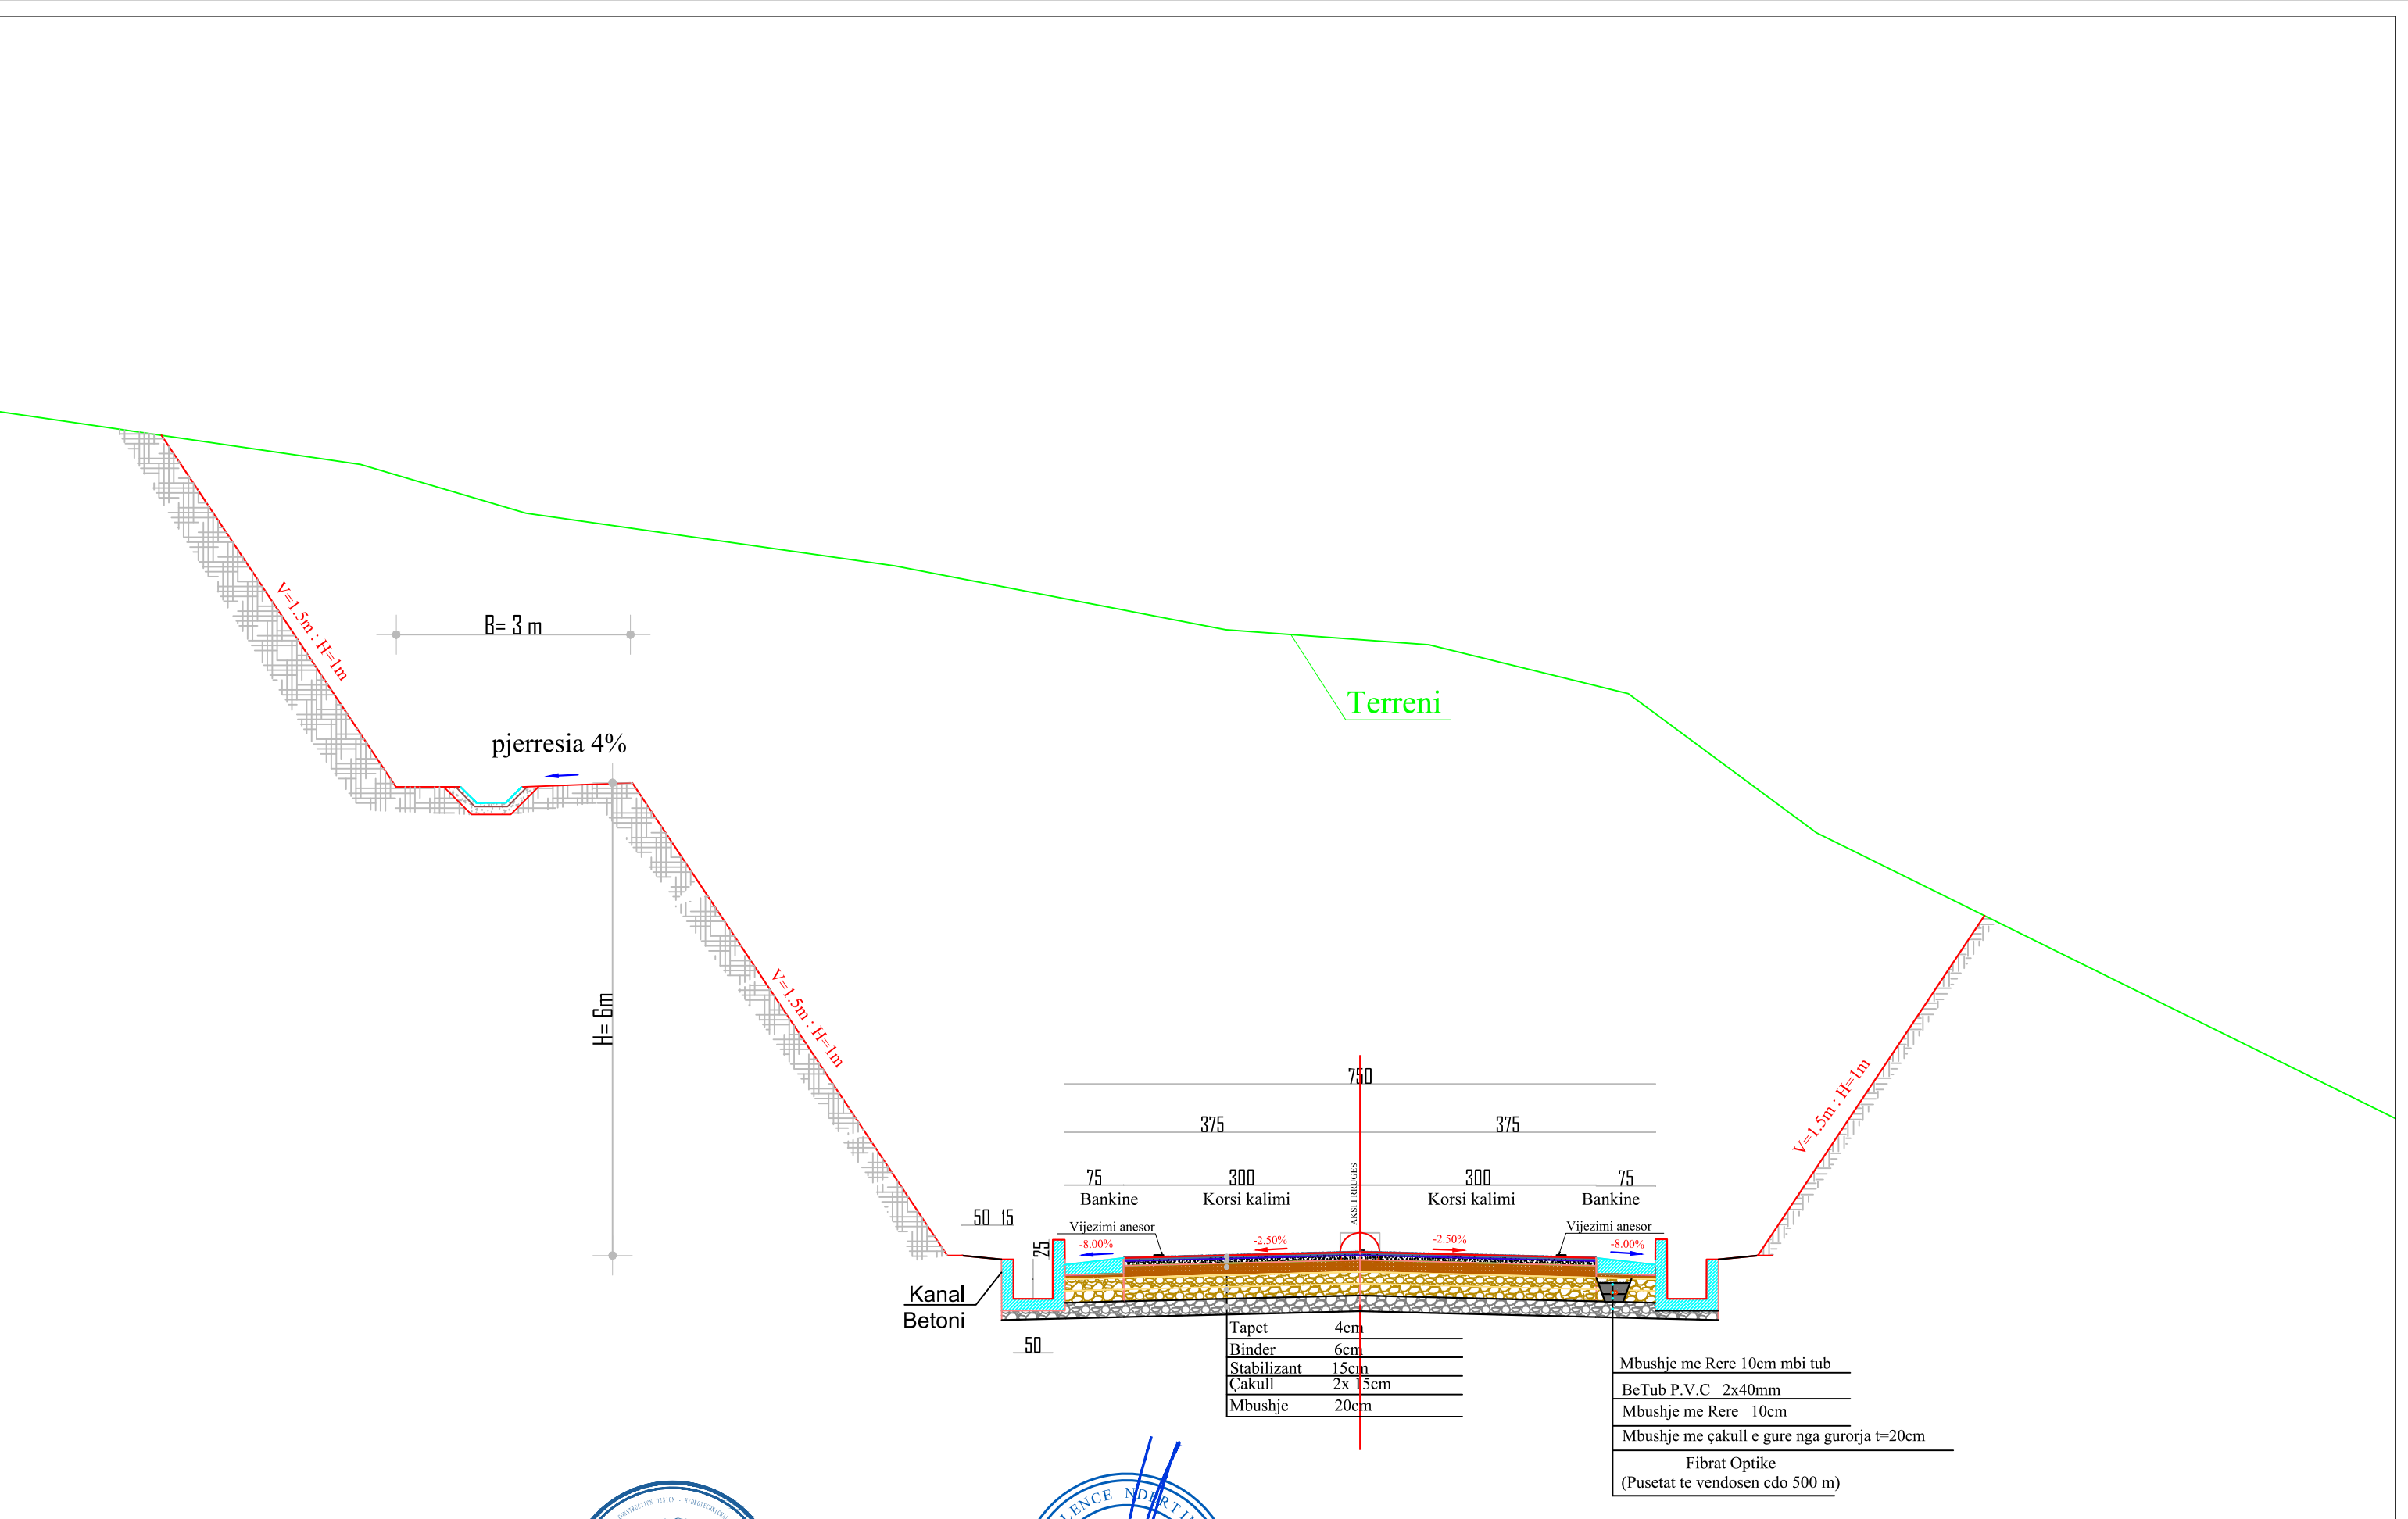


Tapet	4cm
Binder	6cm
Stabilizant	15cm
Çakull	2x 15cm
Mbushje	20cm

Mbushje me Rere 10cm mbi tub  
 BeTub P.V.C 2x40mm  
 Mbushje me Rere 10cm  
 Mbushje me çakull e gure nga gurorja t=20cm  
 Fibrat Optike  
 (Pusetat te vendosen cdo 500 m)

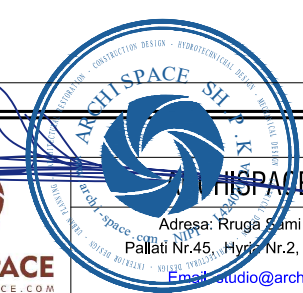

<p><b>KLIENTI</b>          AUTORITETI RRUGOR SHQIPTAR</p>	<p><b>PROJEKTUES</b>          ARCHISPACE shpk</p>	<p><b>PROJEKTUES</b>          GJEOKONSULT &amp; CO sh.p.k</p>	Objekti : <b>“Studim Projektim i objektit “Rruga Berat – Ballaban”</b>	SHKALLA	FLETA
			Faza : Projekt Zbatim	1:75	P.T._03
			Objekti : <b>“Loti II: Tërpan - Buz”</b>	2021	Format A3

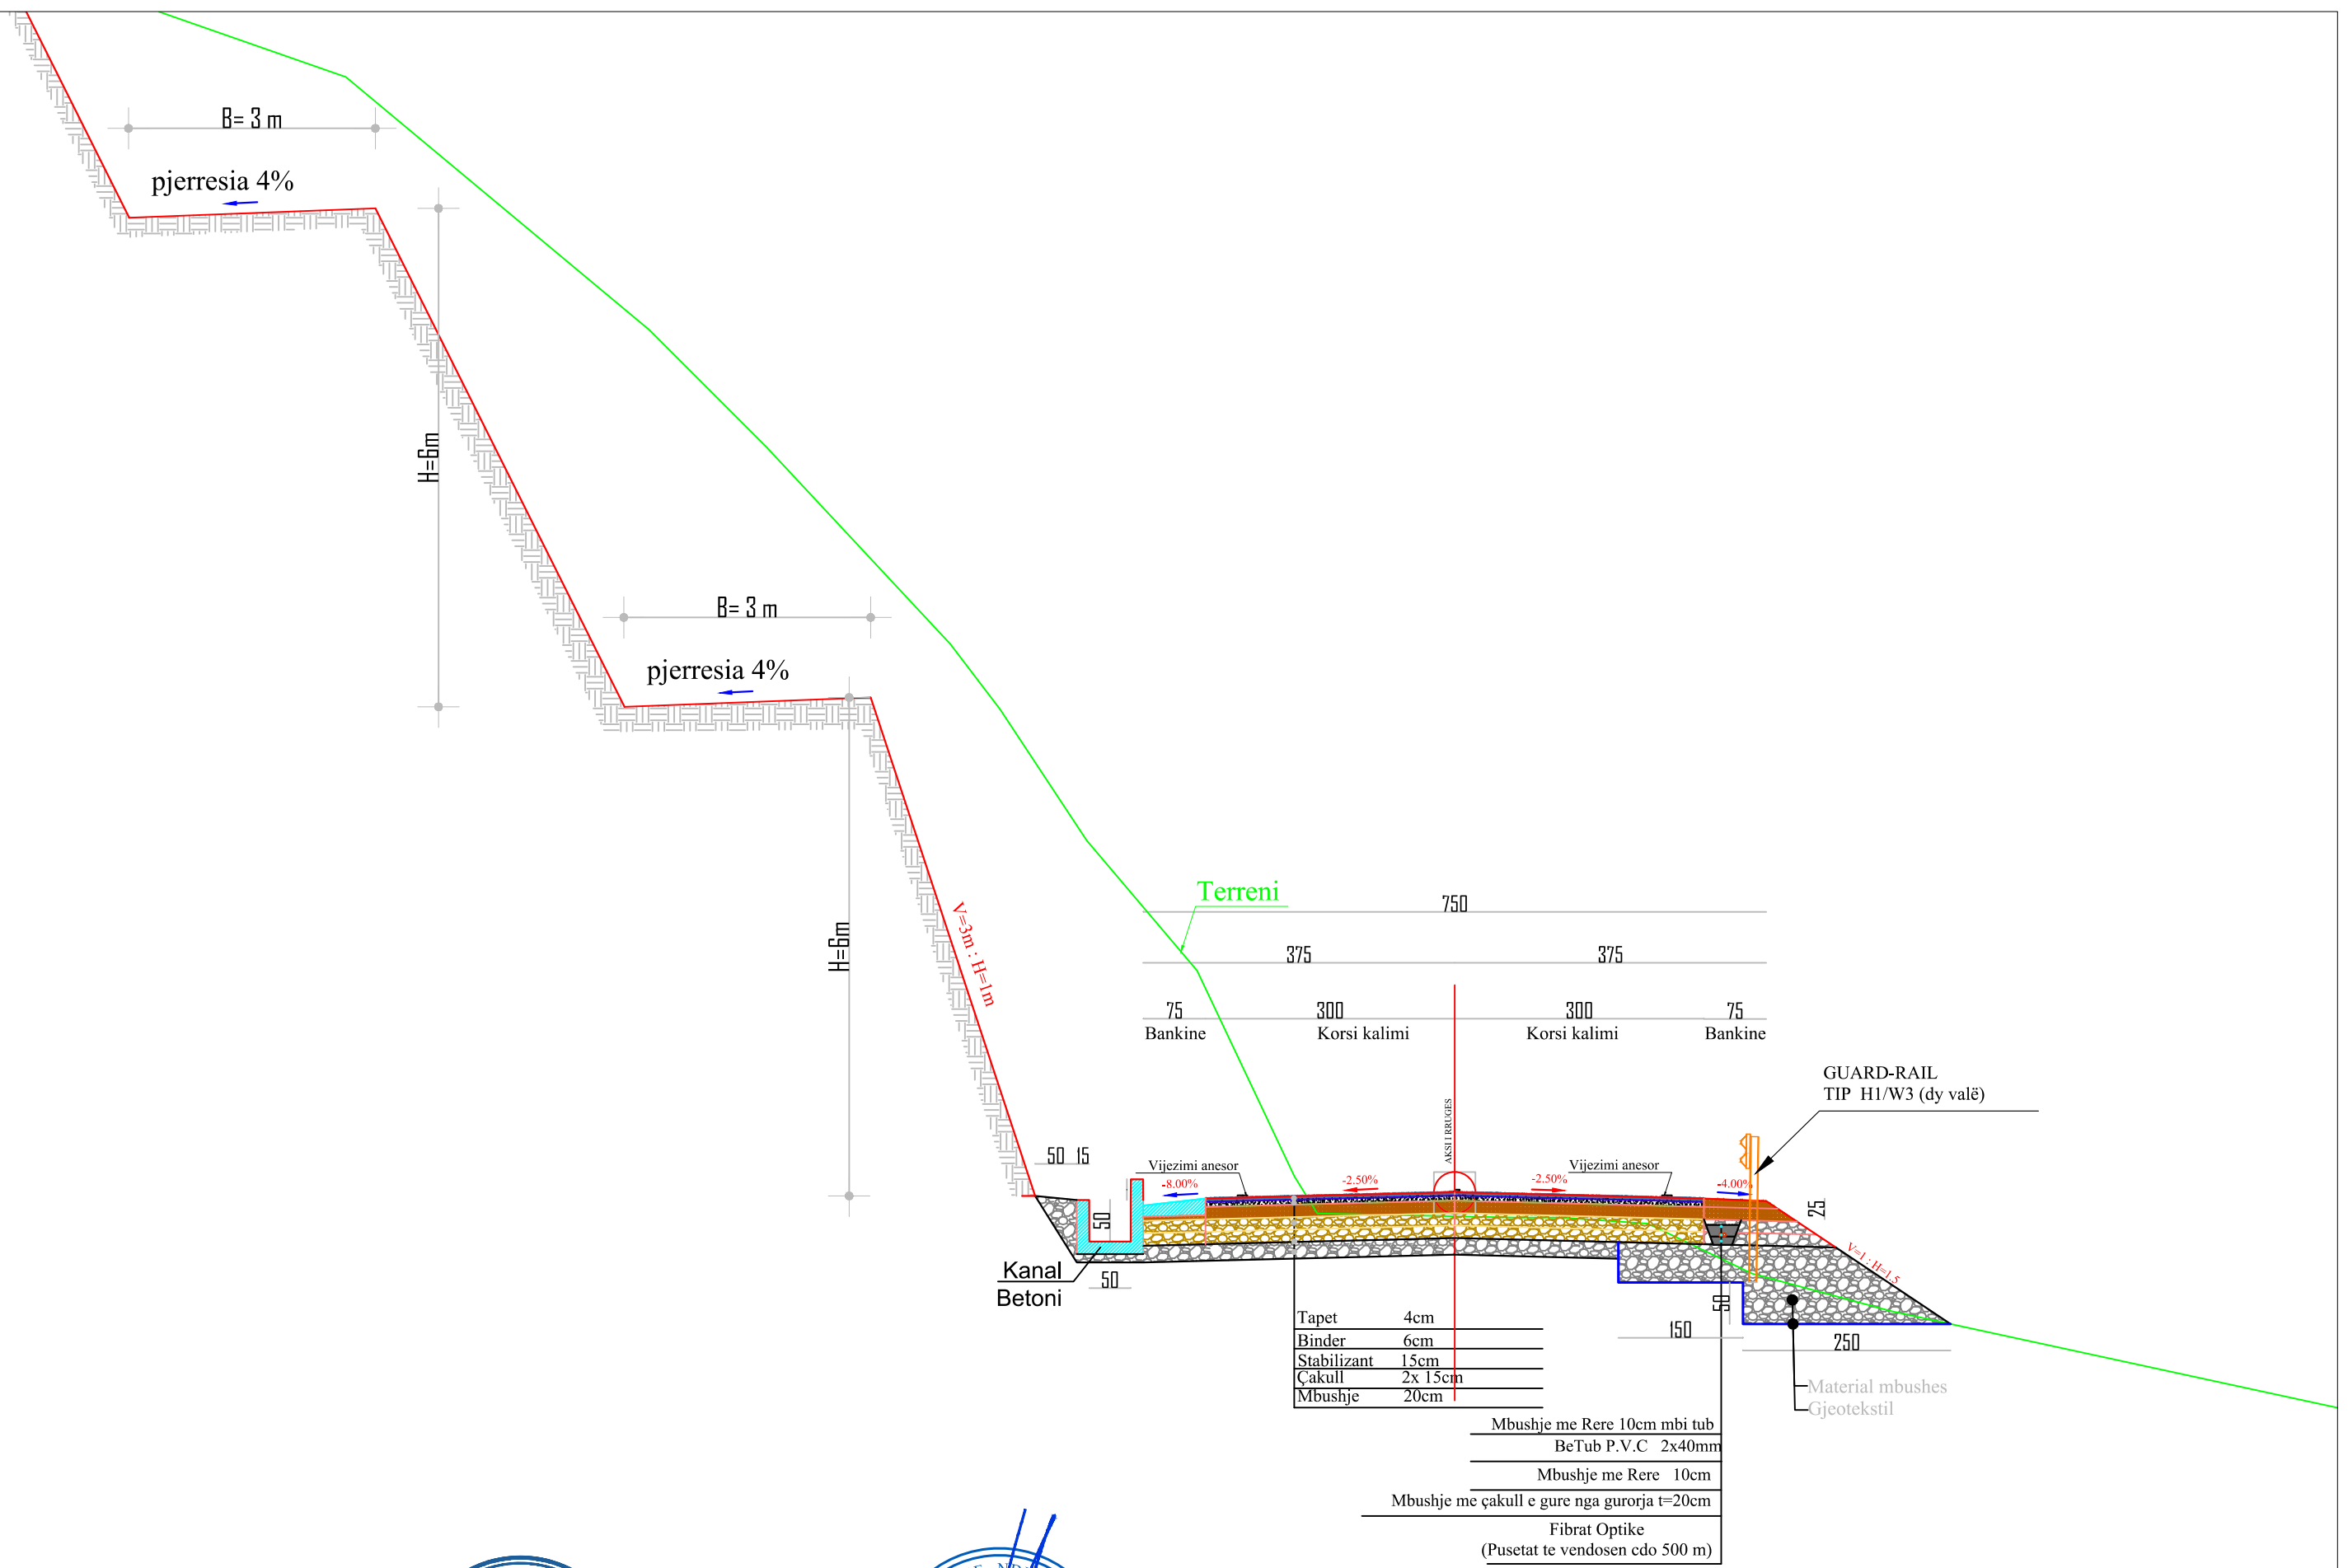

KLIENTI

AUTORITETI RRUGOR SHQIPTAR

Adresa: Rruga "Sami Frasheri",  
Nr.33, Tirane Tirana AL, 1060  
Tel/Fax: +355 4 223 44 67 Tel/Fax: +355 4 223 09 26  
Email: info@arrsh.gov.al

ARCHISPACE

PROJEKTUES

ARCHISPACE shpk

Adresa: Rruga "Sami Frasheri",  
Pallati Nr.45, Hyrje Nr.2, Zyra Nr.10, Tirane.  
Email: studio@archispace.com

GJEOKONSULT & CO sh.p.k

Adresa: Rruga Sami Frasheri,  
Pallati 45, Shkalla 01, Kati 2, Tirane.  
Email: gjeokonsult@hotmail.com

Objekti : "Studim Projektim i objektit "Rruga Berat – Ballaban"  
"Loti II: Tërpan - Buz"

Faza : Projekt Zbatim Profil terthor TIP (Km 21+560 - 42+360)

SHKALLA


1:75

2021

FLETA

P.T.\_04

Format A3

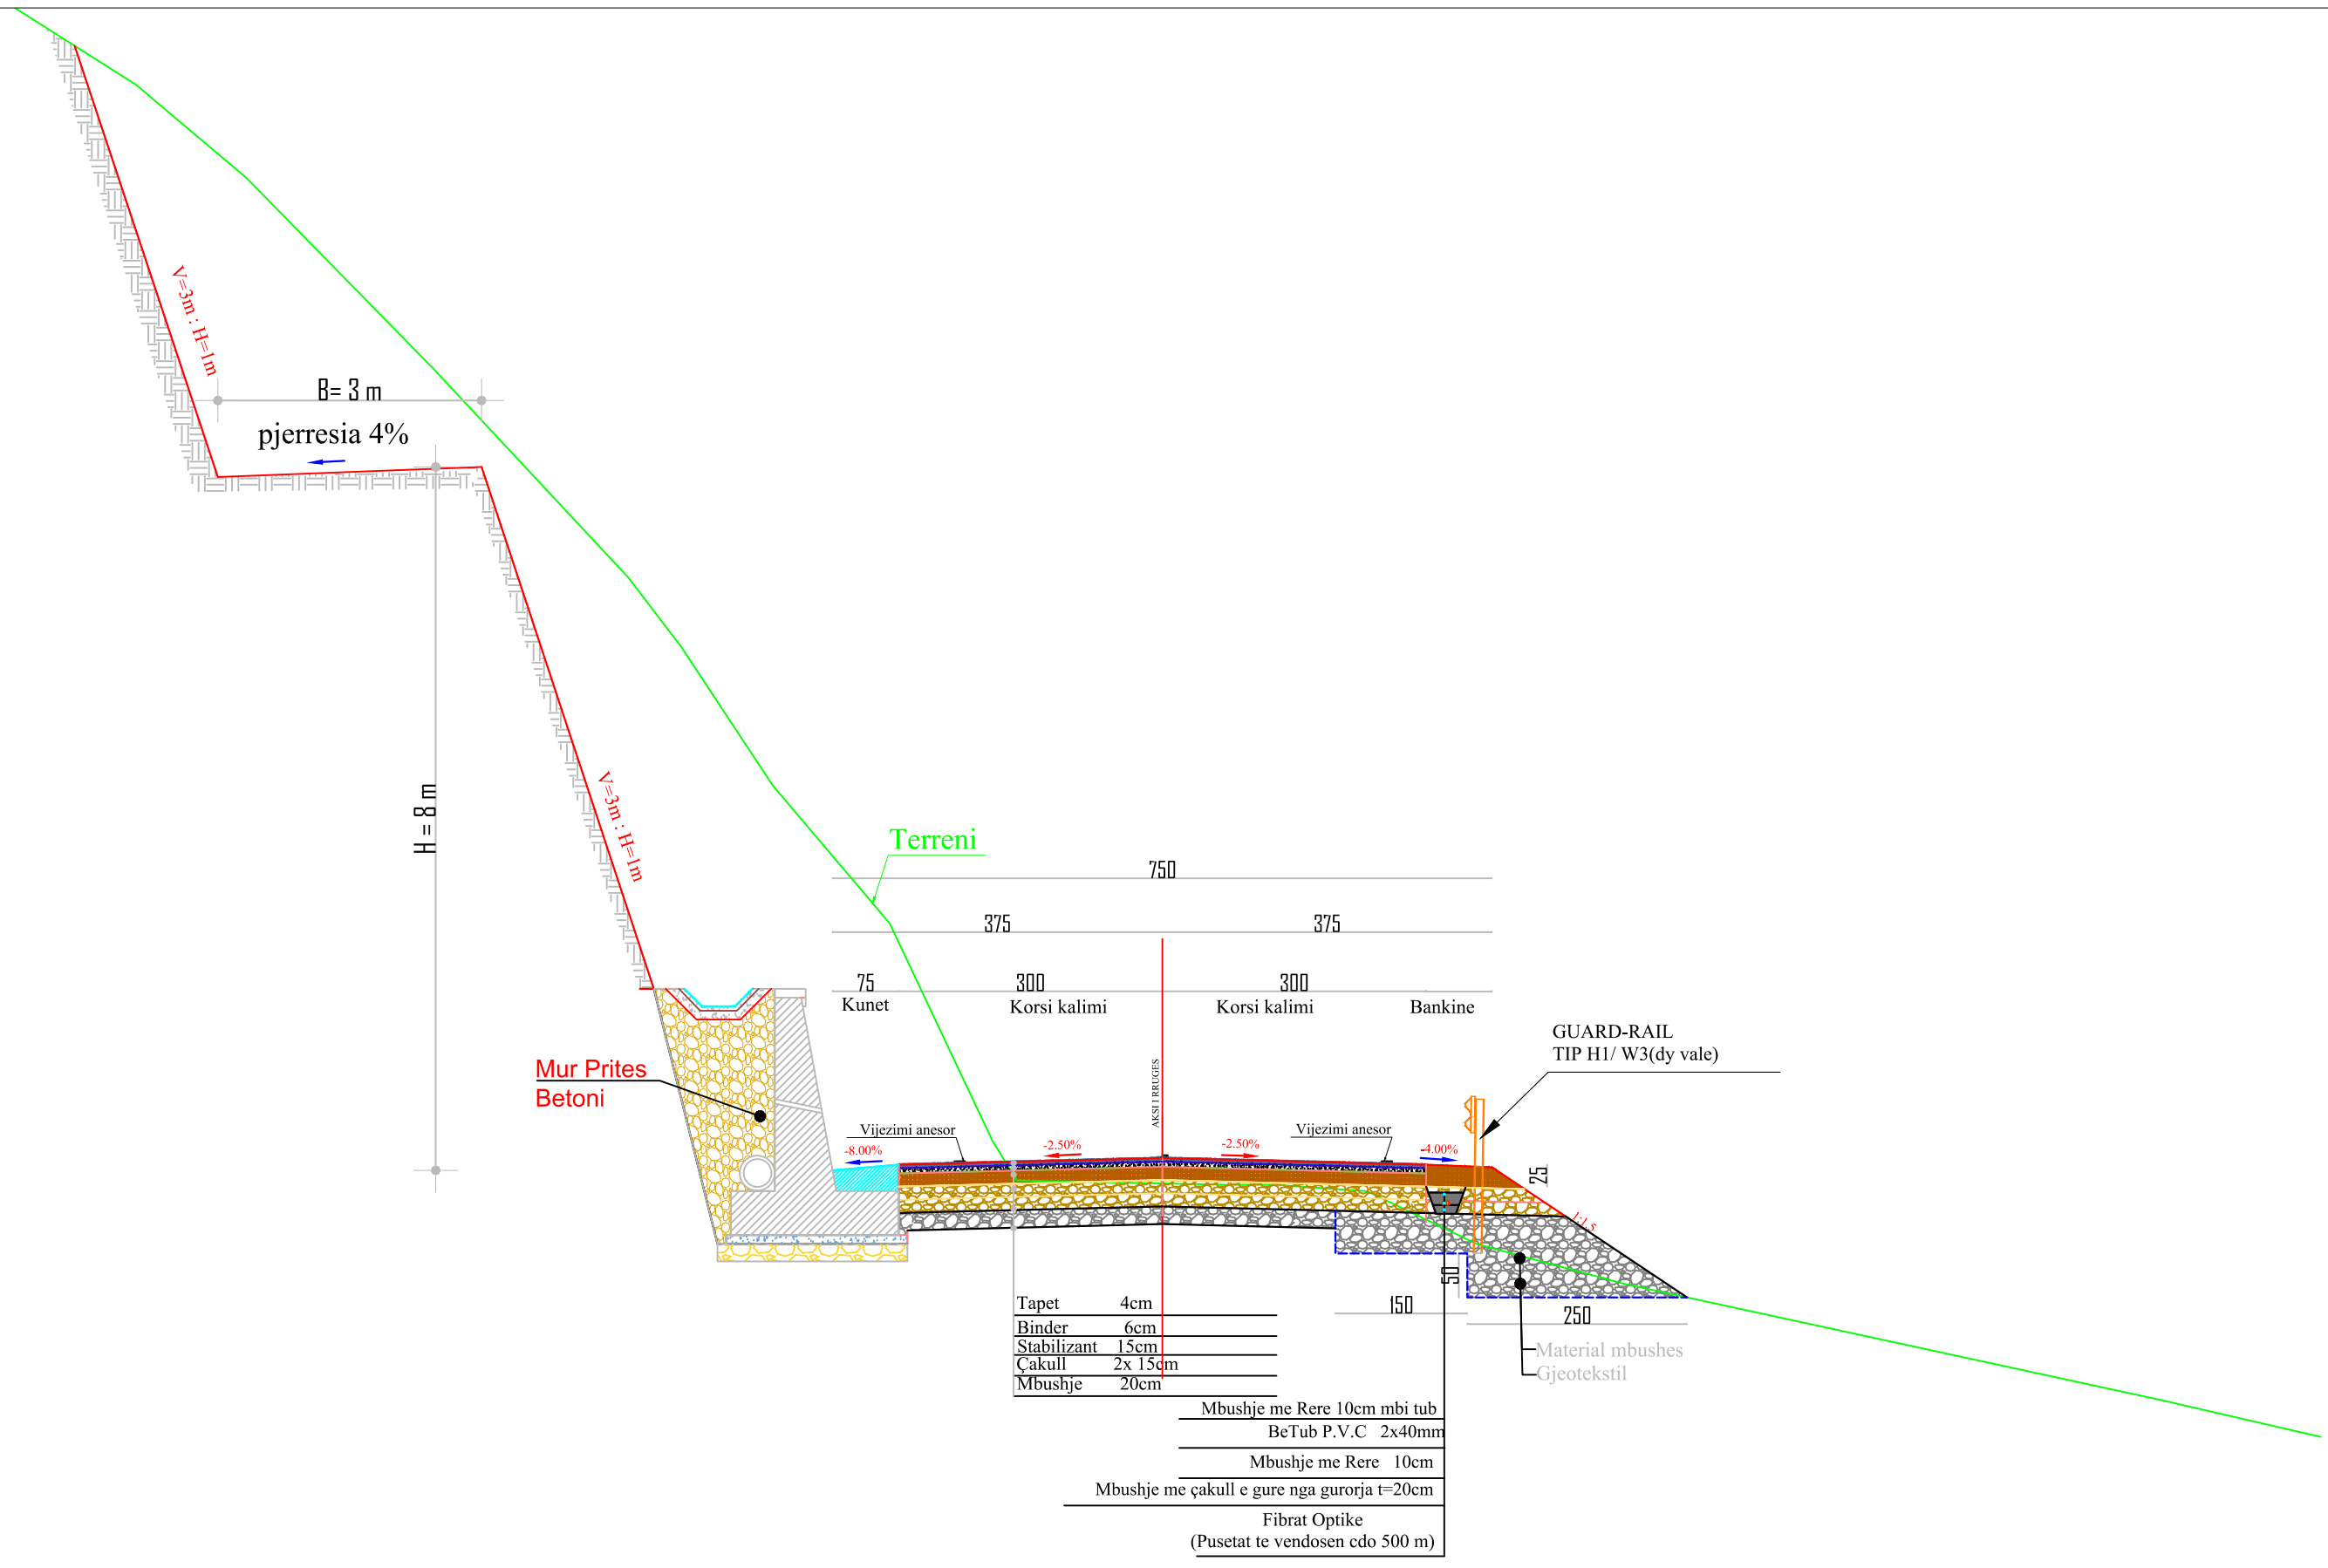

Tapet	4cm
Binder	6cm
Stabilizant	15cm
Çakull	2x 15cm
Mbushje	20cm
Mbushje me Rere 10cm mbi tub	
BeTub P.V.C 2x40mm	
Mbushje me Rere 10cm	
Mbushje me çakull e gure nga gurorja t=20cm	
Fibrat Optike	
(Pusetat te vendosen cdo 500 m)	

**KLIENTI**  
 AUTORITETI RRUGOR SHQIPTAR  
 Adresa: Rruga "Sami Frasheri", Nr.33, Tirane Tirana AL, 1060  
 Tel/Fax: +355 4 223 44 67 Tel/Fax: +355 4 223 09 26  
 Email: info@arrsh.gov.al


**PROJEKTUES**  
 ARCHISPACE SH.P.K.  
 Adresa: Rruga Sami Frasheri, Pallati Nr.45, Hyrje Nr.2, Zyra Nr.10, Tirane.  
 Email: studio@archispace.com

**GJEOKONSULT & CO sh.p.k**  
 Adresa: Rruga Sami Frasheri, Pallati 45, Shkalla 01, Kati 2, Tirane.  
 Email: gjeokonsult@hotmail.com

Objekti : **"Studim Projektim i objektit "Rruga Berat – Ballaban"**  
**"Loti II: Tërpan - Buz"**  
 Faza : Projekt Zbatim Profil terthor TIP (Km 21+560 - 42+360)

SHKALLA	FLETA
1:50	P.T._05
2021	Format A3



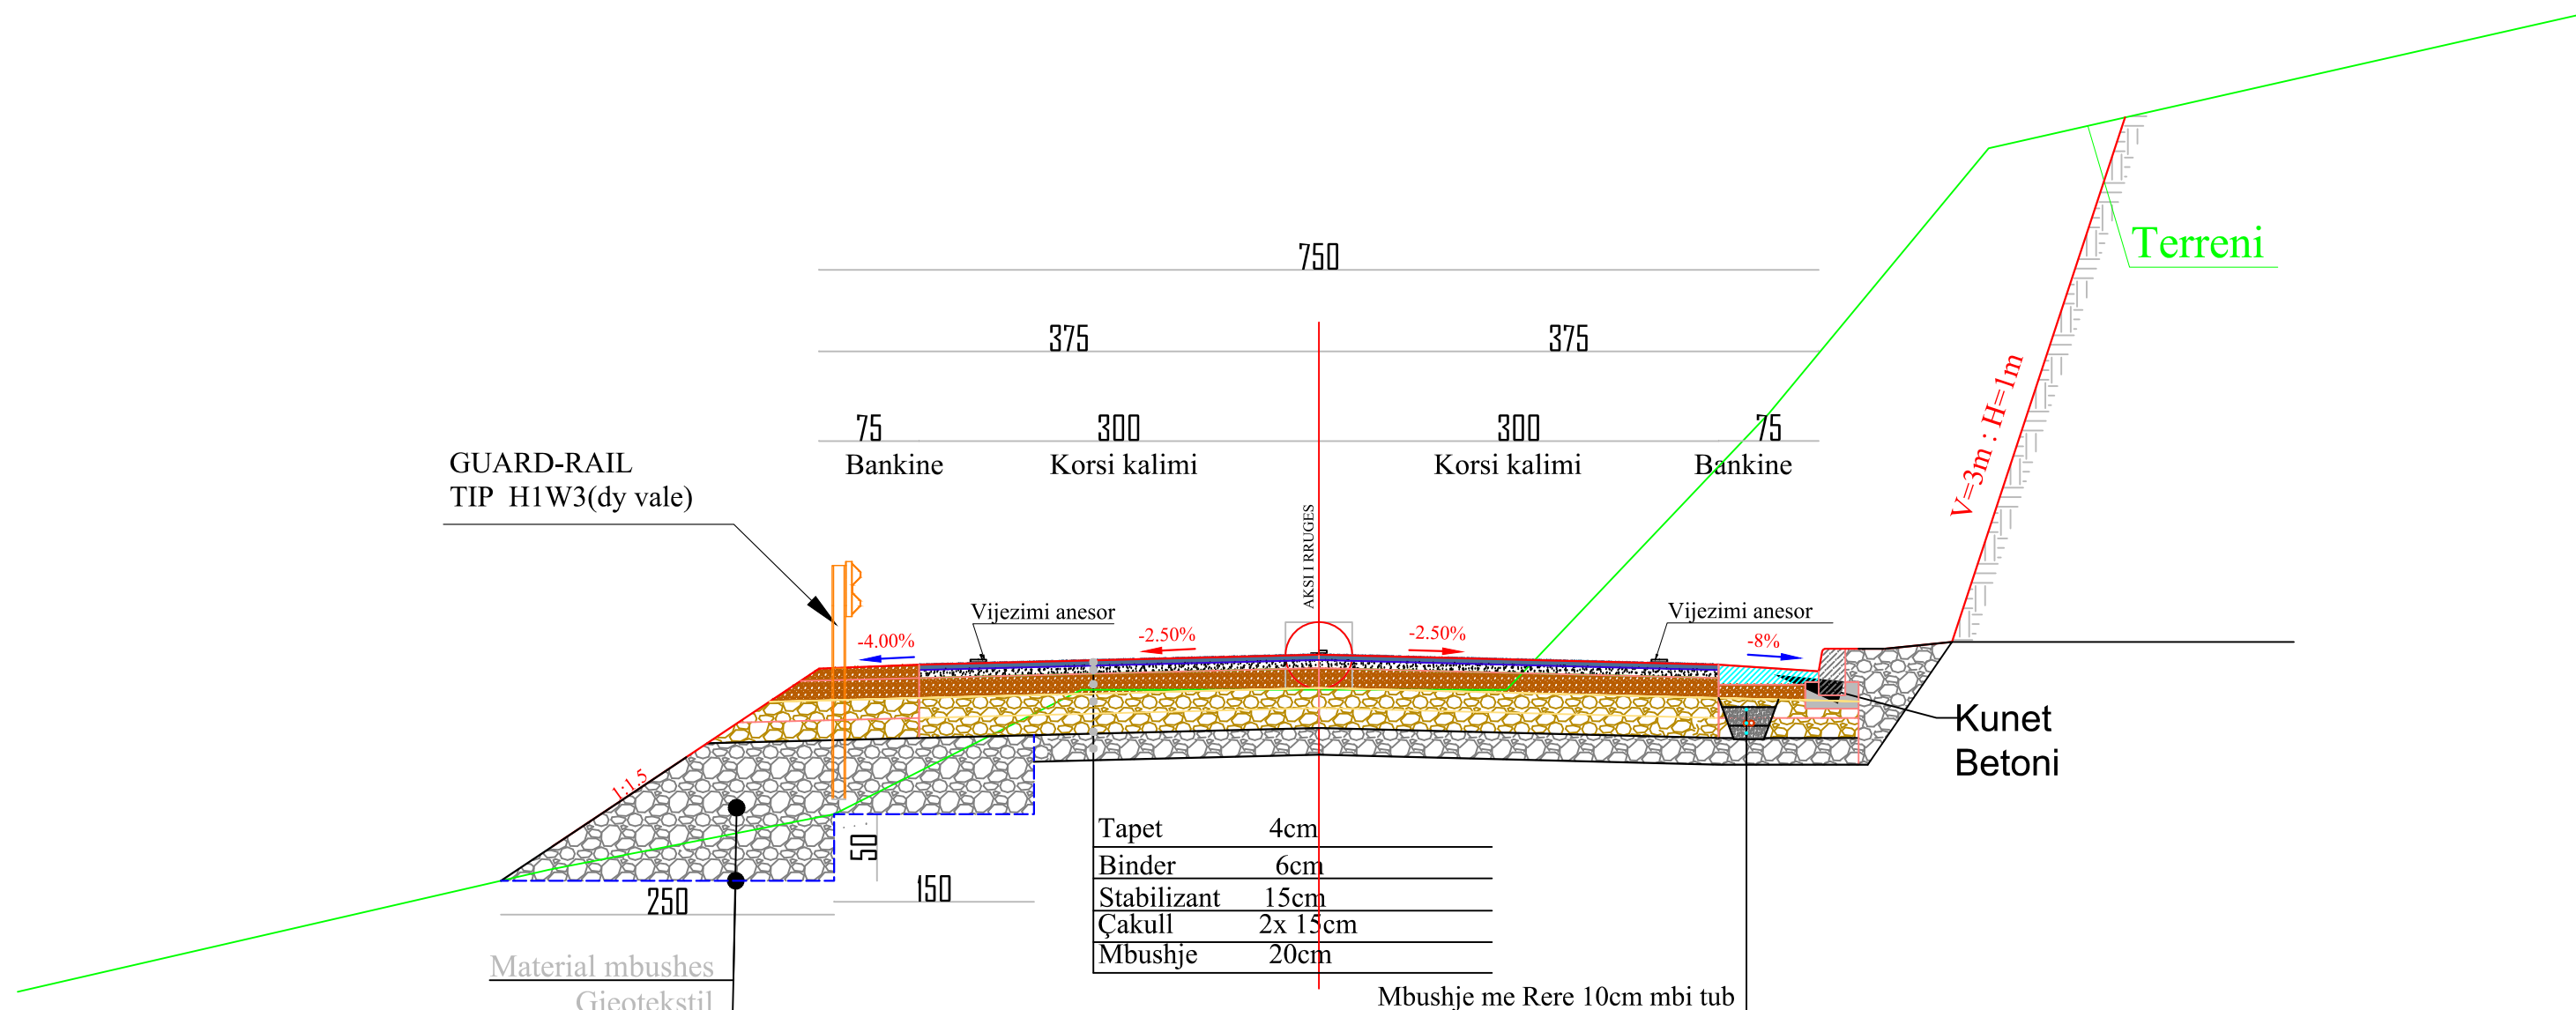

Tapet	4cm
Binder	6cm
Stabilizant	15cm
Çakull	2x 15cm
Mbushje	20cm
Mbushje me Rere 10cm mbi tub BeTub P.V.C 2x40mm	
Mbushje me Rere 10cm	
Mbushje me çakull e gure nga gurorja t=20cm	
Fibrat Optike (Pusetat te vendosen cdo 500 m)	

GUARD-RAIL  
TIP H1W3(dy vale)

Terreni

Kunet  
Betoni

Material mbushes  
Gjeotekstil



KLIENTI

AUTORITETI RRUGOR SHQIPTAR  
Adresa: Rruga "Sami Frasheri",  
Nr.33, Tirane Tirana AL, 1060  
Tel/Fax: +355 4 223 44 67 Tel/Fax: +355 4 223 09 26  
Email: info@arrsh.gov.al



PROJEKTUES

ARCHISPACE shpk  
Adresa: Rruga "Sami Frasheri",  
Pallati Nr.45, Hyrje Nr.2, Zyra Nr.10, Tirane.  
Email: studio@archispace.com




GJEOKONSULT & CO sh.p.k

Adresa: Rruga Sami Frasheri,  
Pallati 45, Shkalla 01, Kati 2, Tirane.  
Email: gjeokonsult@hotmail.com

Objekti : "Studim Projektim i objektit "Rruga Berat – Ballaban"  
"Loti II: Tërpan - Buz"  
Faza : Projekt Zbatim Profil terthor TIP (Km 21+560 - 42+360)

SHKALLA	FLETA
1:50	P.T._06
2021	Format A3



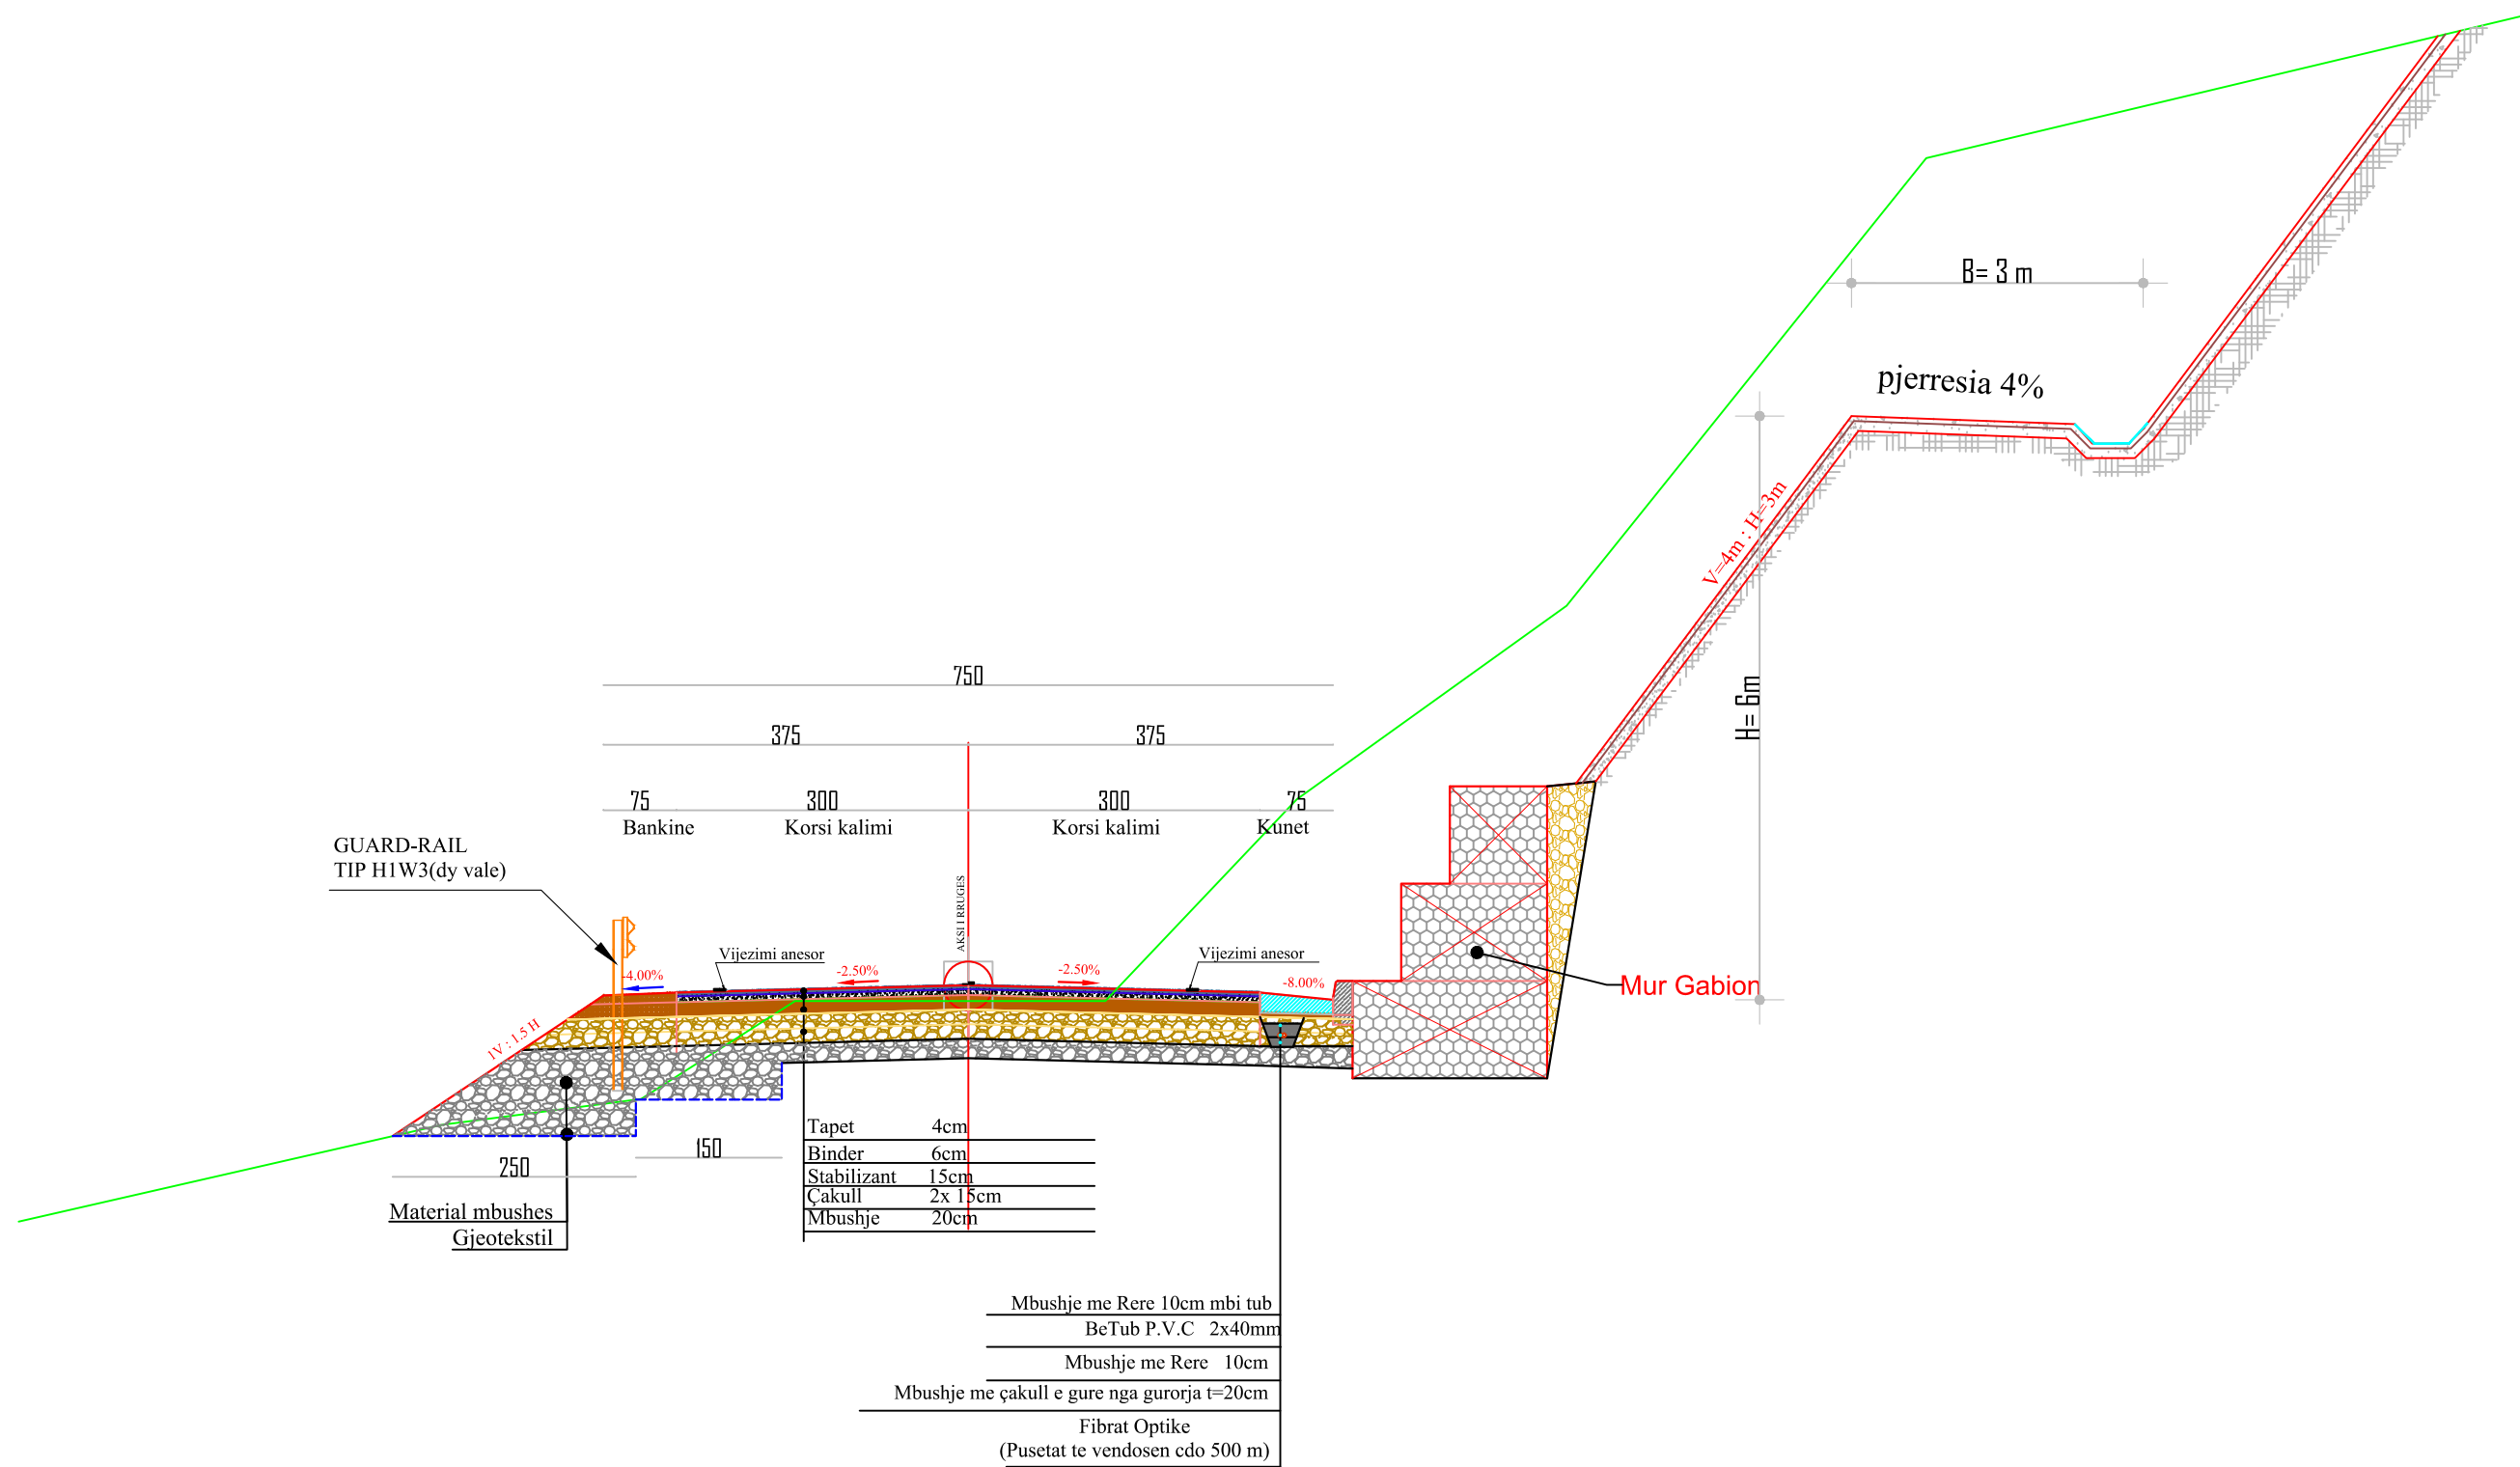

**KLIENTI**

AUTORITETI RRUGOR SHQIPTAR

Adresa: Rruga "Sami Frasheri",  
 Nr.33, Tirane Tirana AL, 1060  
 Tel/Fax: +355 4 223 44 87 Tel/Fax: +355 4 223 09 26  
 Email: info@arrsh.gov.al



**PROJEKTUES**

ARCHISPACE shpk

Adresa: Rruga Sami Frasheri,  
 Pallati Nr.45, Hyrje Nr.2, Zyra Nr.10, Tirane.  
 Email: studio@archispace.com



**PROJEKTUES**

GJEOKONSULT & CO sh.p.k

Adresa: Rruga Sami Frasheri,  
 Pallati 45, Shkalla 01, Kati 2, Tirane.  
 Email: gjeokonsult@hotmail.com

Objekti : "Studim Projektim i objektit "Rruga Berat – Ballaban"  
 "Loti II: Tërpan - Buz"

Faza : Projekt Zbatim Profil terthor TIP (Km 21+560 - 42+360)

SHKALLA

1:50

2021

FLETA

P.T.\_08

Format A3



100    111.78    75    600    75    111.78    100

Bankine    Korsi kalimi    Korsi kalimi    Bankine

GUARD-RAIL  
TIP H1W3(dy vale)

GUARD-RAIL  
TIP H1W3(dy vale)

Vijezi anesor    Variabel    Variabel    Vijezi anesor

-4.00%    -4.00%

MUR DHEU I ARMUAR  
(TERRAMESH)  
Shih detajet e Murit  
Terramesh

MUR DHEU I ARMUAR  
(TERRAMESH)  
Shih detajet e Murit  
Terramesh

Vija e Terrenit

VARIABEL

VARIABEL

Vija e Germimit

Mbushje me Rere 10cm mbi tub  
BeTub P.V.C 2x40mm  
Mbushje me Rere 10cm  
Mbushje me çakull e gure nga gurorja t=20cm  
Fibrat Optike  
(Pusetat te vendosen cdo 500 m)

Tapet 4cm  
Binder 6cm  
Stabilizant 15cm  
Çakull 2x 15cm  
Mbushje me çakull e gure nga gurorja t=20cm  
Mbushje per Murin Terramesh



KLIENTI

AUTORITETI RRUGOR SHQIPTAR  
Adresa: Rruga "Sami Frasheri",  
Nr.33, Tirane Tirana AL, 1060  
Tel/Fax: +355 4 223 44 67 Tel/Fax: +355 4 223 09 26  
Email: info@arrsh.gov.al



PROJEKTUES

ARCHISPACE shpk  
Adresa: Rruga Sami Frasheri,  
Pallati Nr.45, Hyrje Nr.2, Zyra Nr.10, Tirane.  
Email: studio@archispace.com



GJEOKONSULT & CO sh.p.k

Adresa: Rruga Sami Frasheri,  
Pallati 45, Shkalla 01, Kati 2, Tirane.  
Email: gjeokonsult@hotmail.com

Objekti : "Studim Projektim i objektit "Rruga Berat – Ballaban"  
"Loti II: Tërpan - Buz"  
Faza : Projekt Zbatim    Profil terthor TIP (Km 21+560 - 42+360)

SHKALLA	FLETA
1:50	P.T._09
2021	Format A3