



PLANIMETRIA E SEGMENTIT RRUGOR QUKËS - Q. PLLOÇË, LOTI 0 (KM 0+000 - KM 2+900)

# PLANIMETRIA E RRUGËS

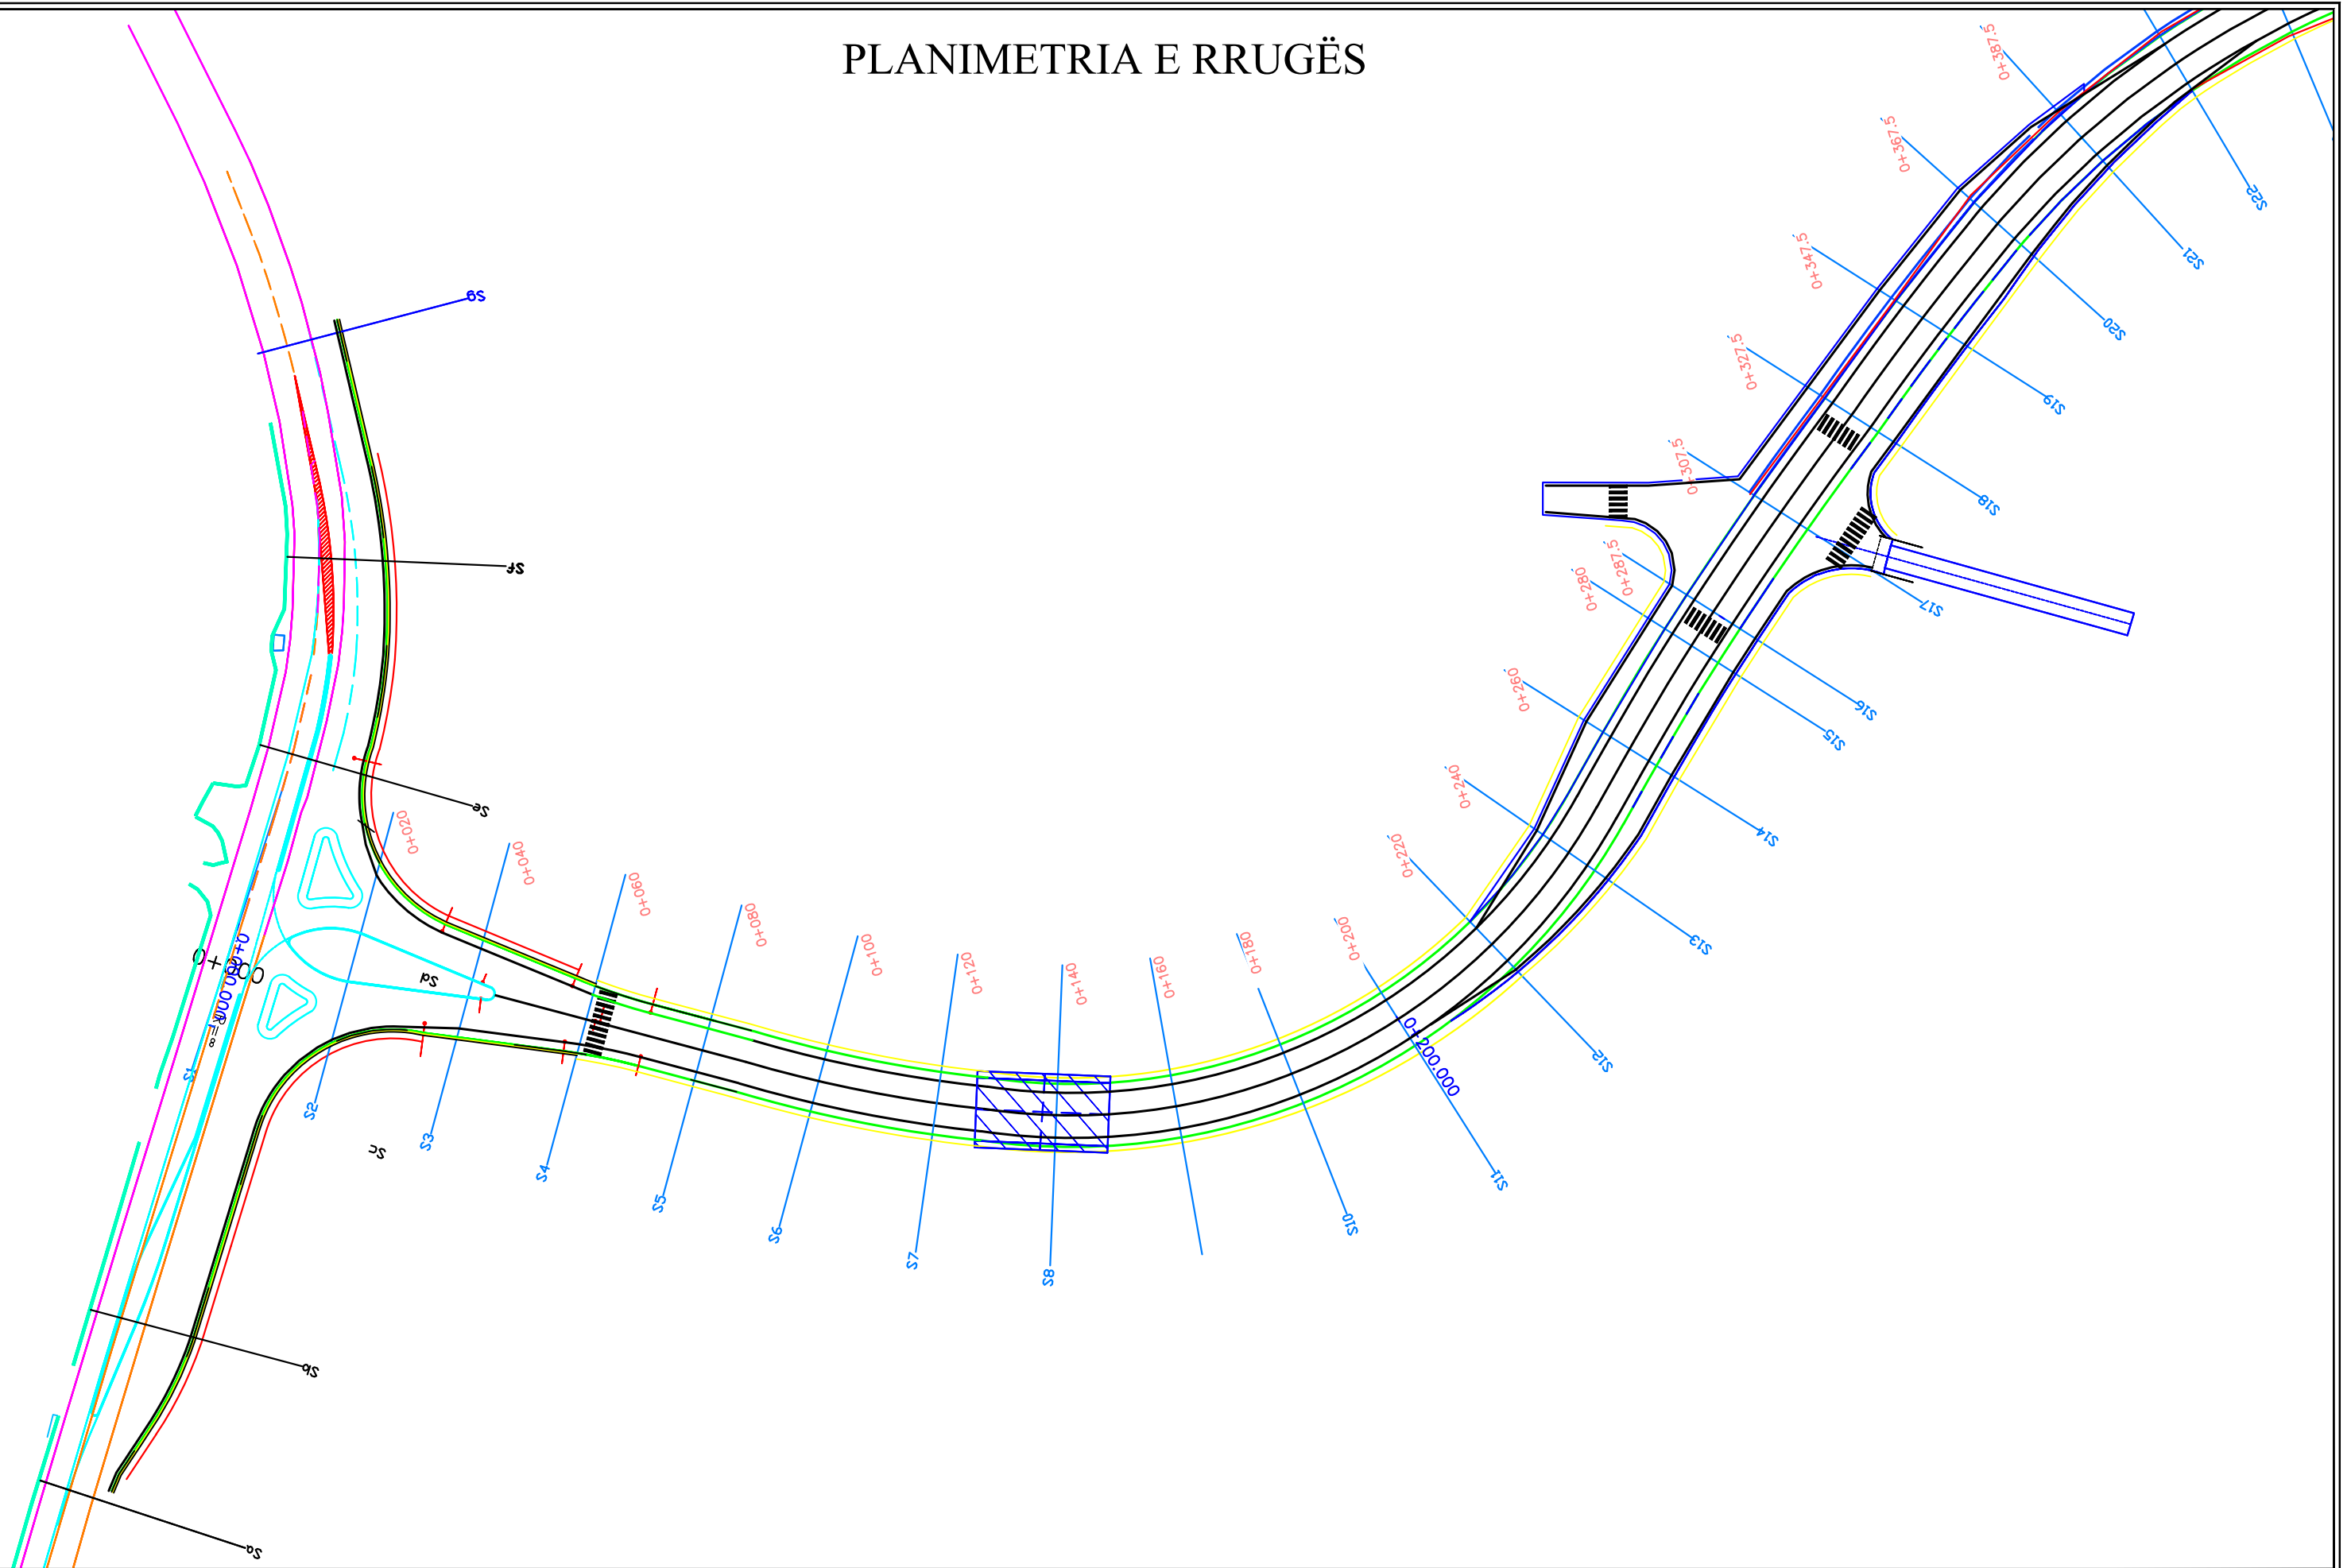


PLAN KM 0+000- KM 2+900	PLANIMETRIA E RRUGËS	Page 1
	Document	Review <input type="checkbox"/>
		Scale 1:1000

# PLANIMETRIA E RRUGËS

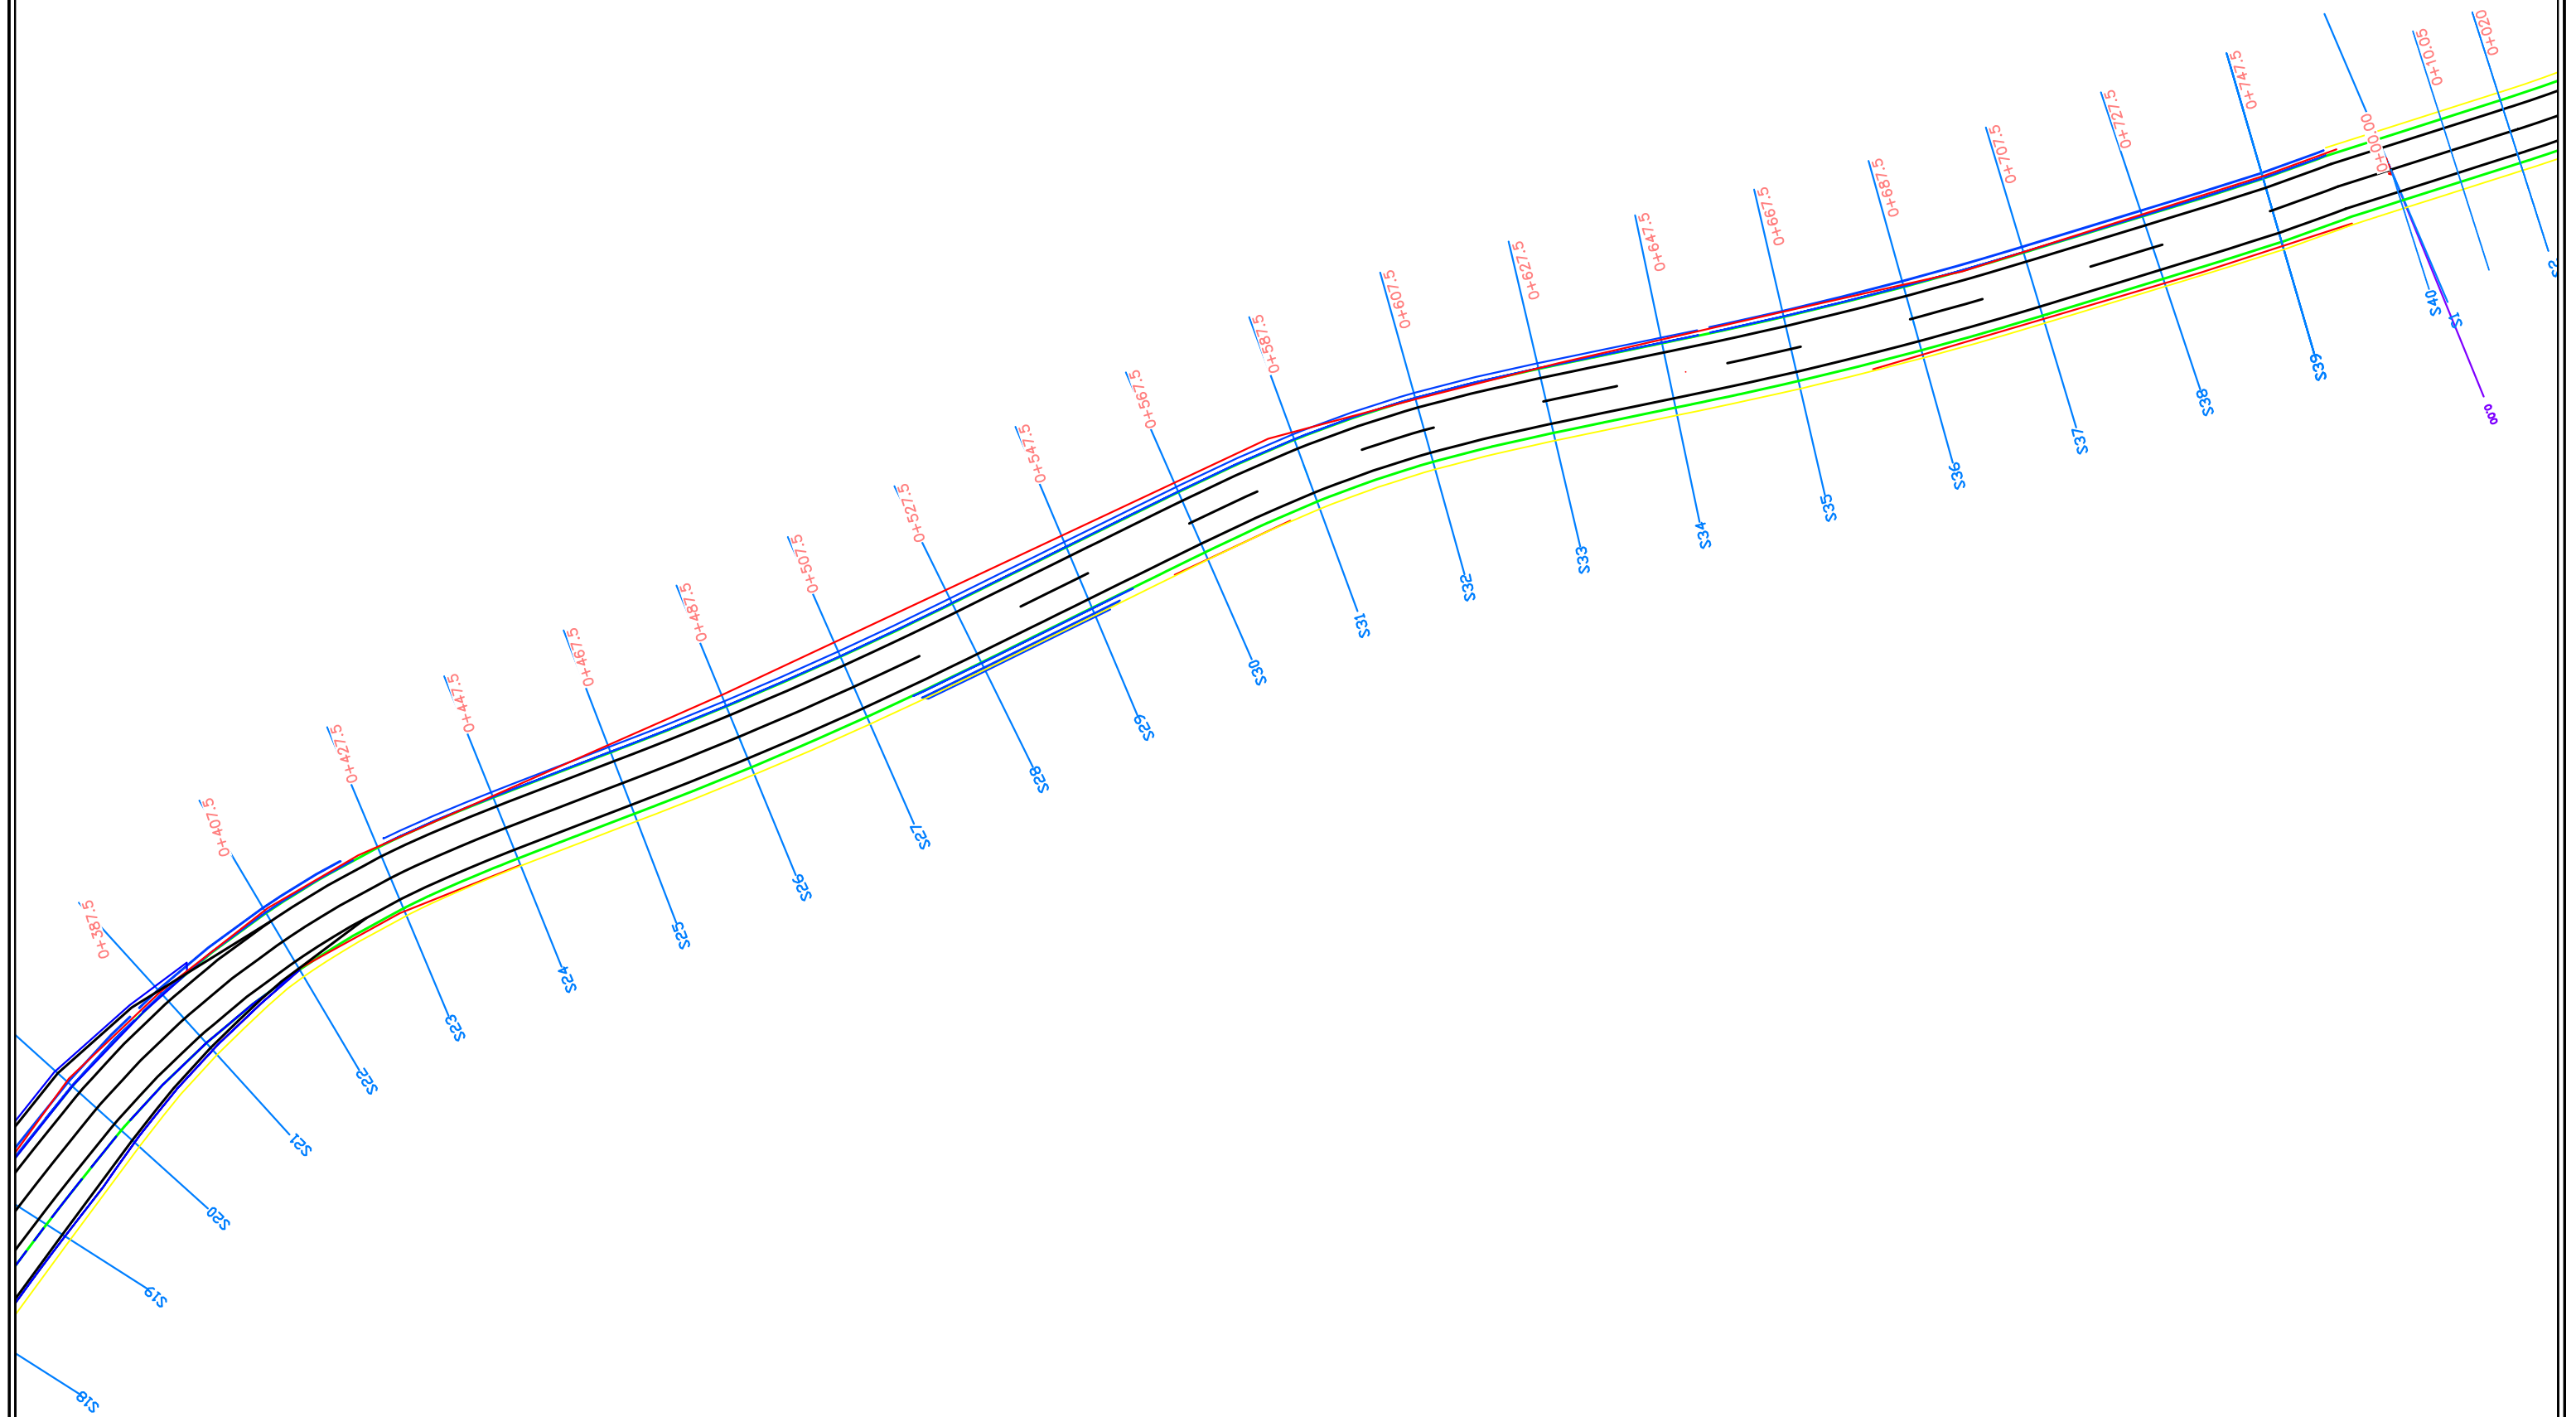


PLAN KM 0+000- KM 2+900		PLANIMETRIA E RRUGËS		Page
				2
		Document		Review
		<input type="checkbox"/> <input type="checkbox"/> <input type="checkbox"/> <input type="checkbox"/> <input type="checkbox"/> <input type="checkbox"/> <input type="checkbox"/> <input type="checkbox"/>		<input type="checkbox"/>
		Scale		1:1000

# PLANIMETRIA E RRUGËS

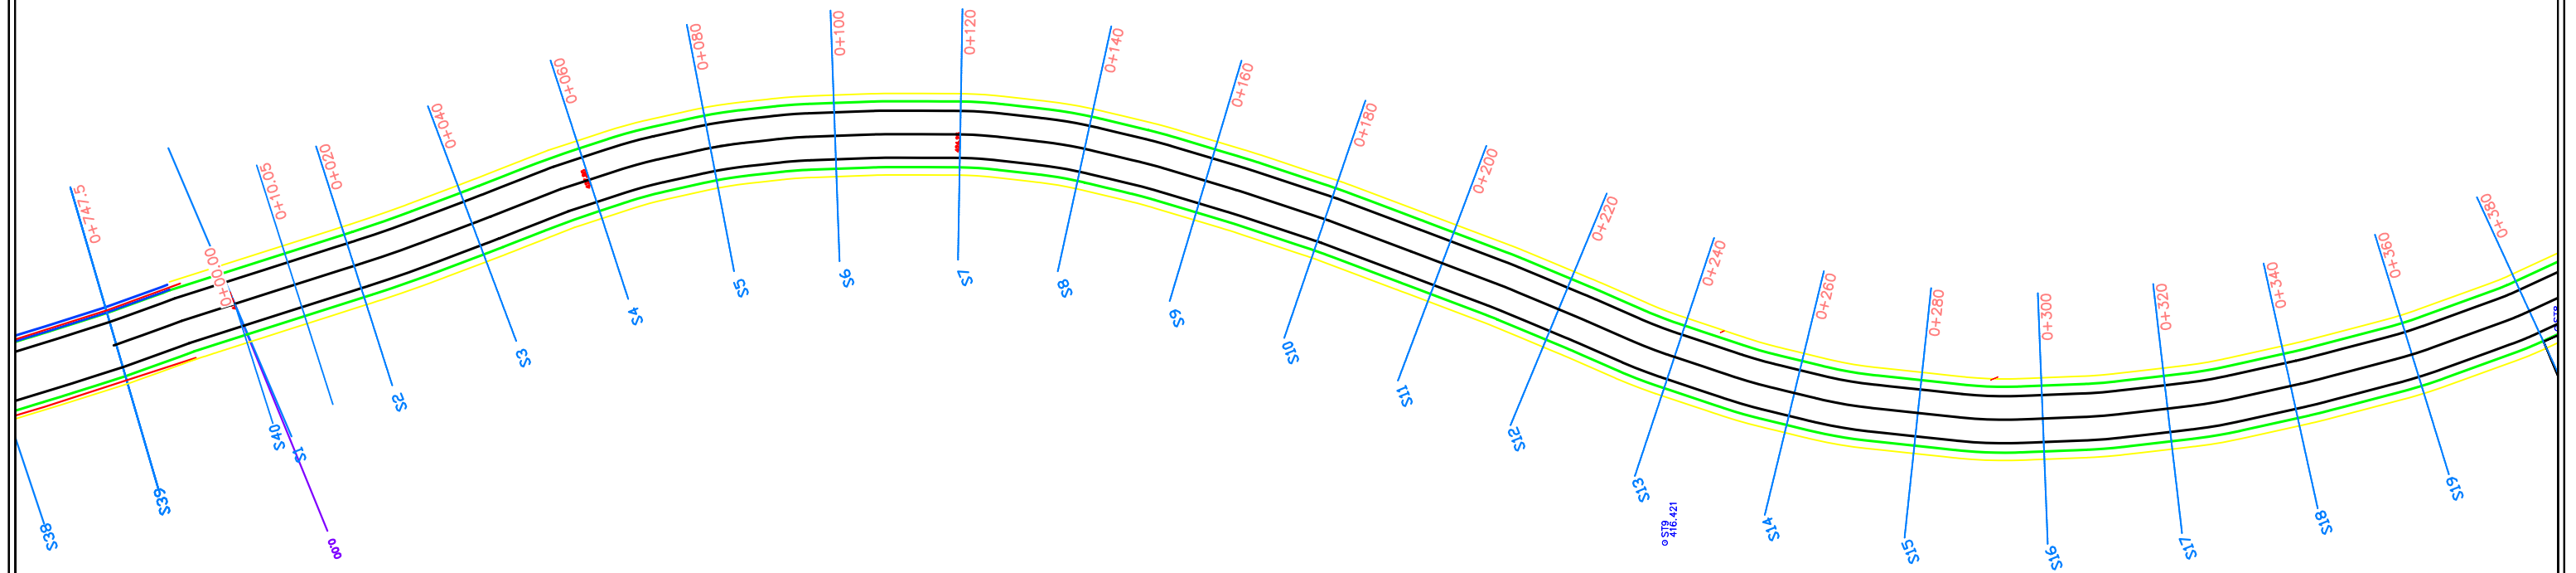


PLAN KM 0+000- KM 2+900		PLANIMETRIA E RRUGËS	Page <b>3</b>
		Document	Review
		Scale 1:1000	

# PLANIMETRIA E RRUGËS

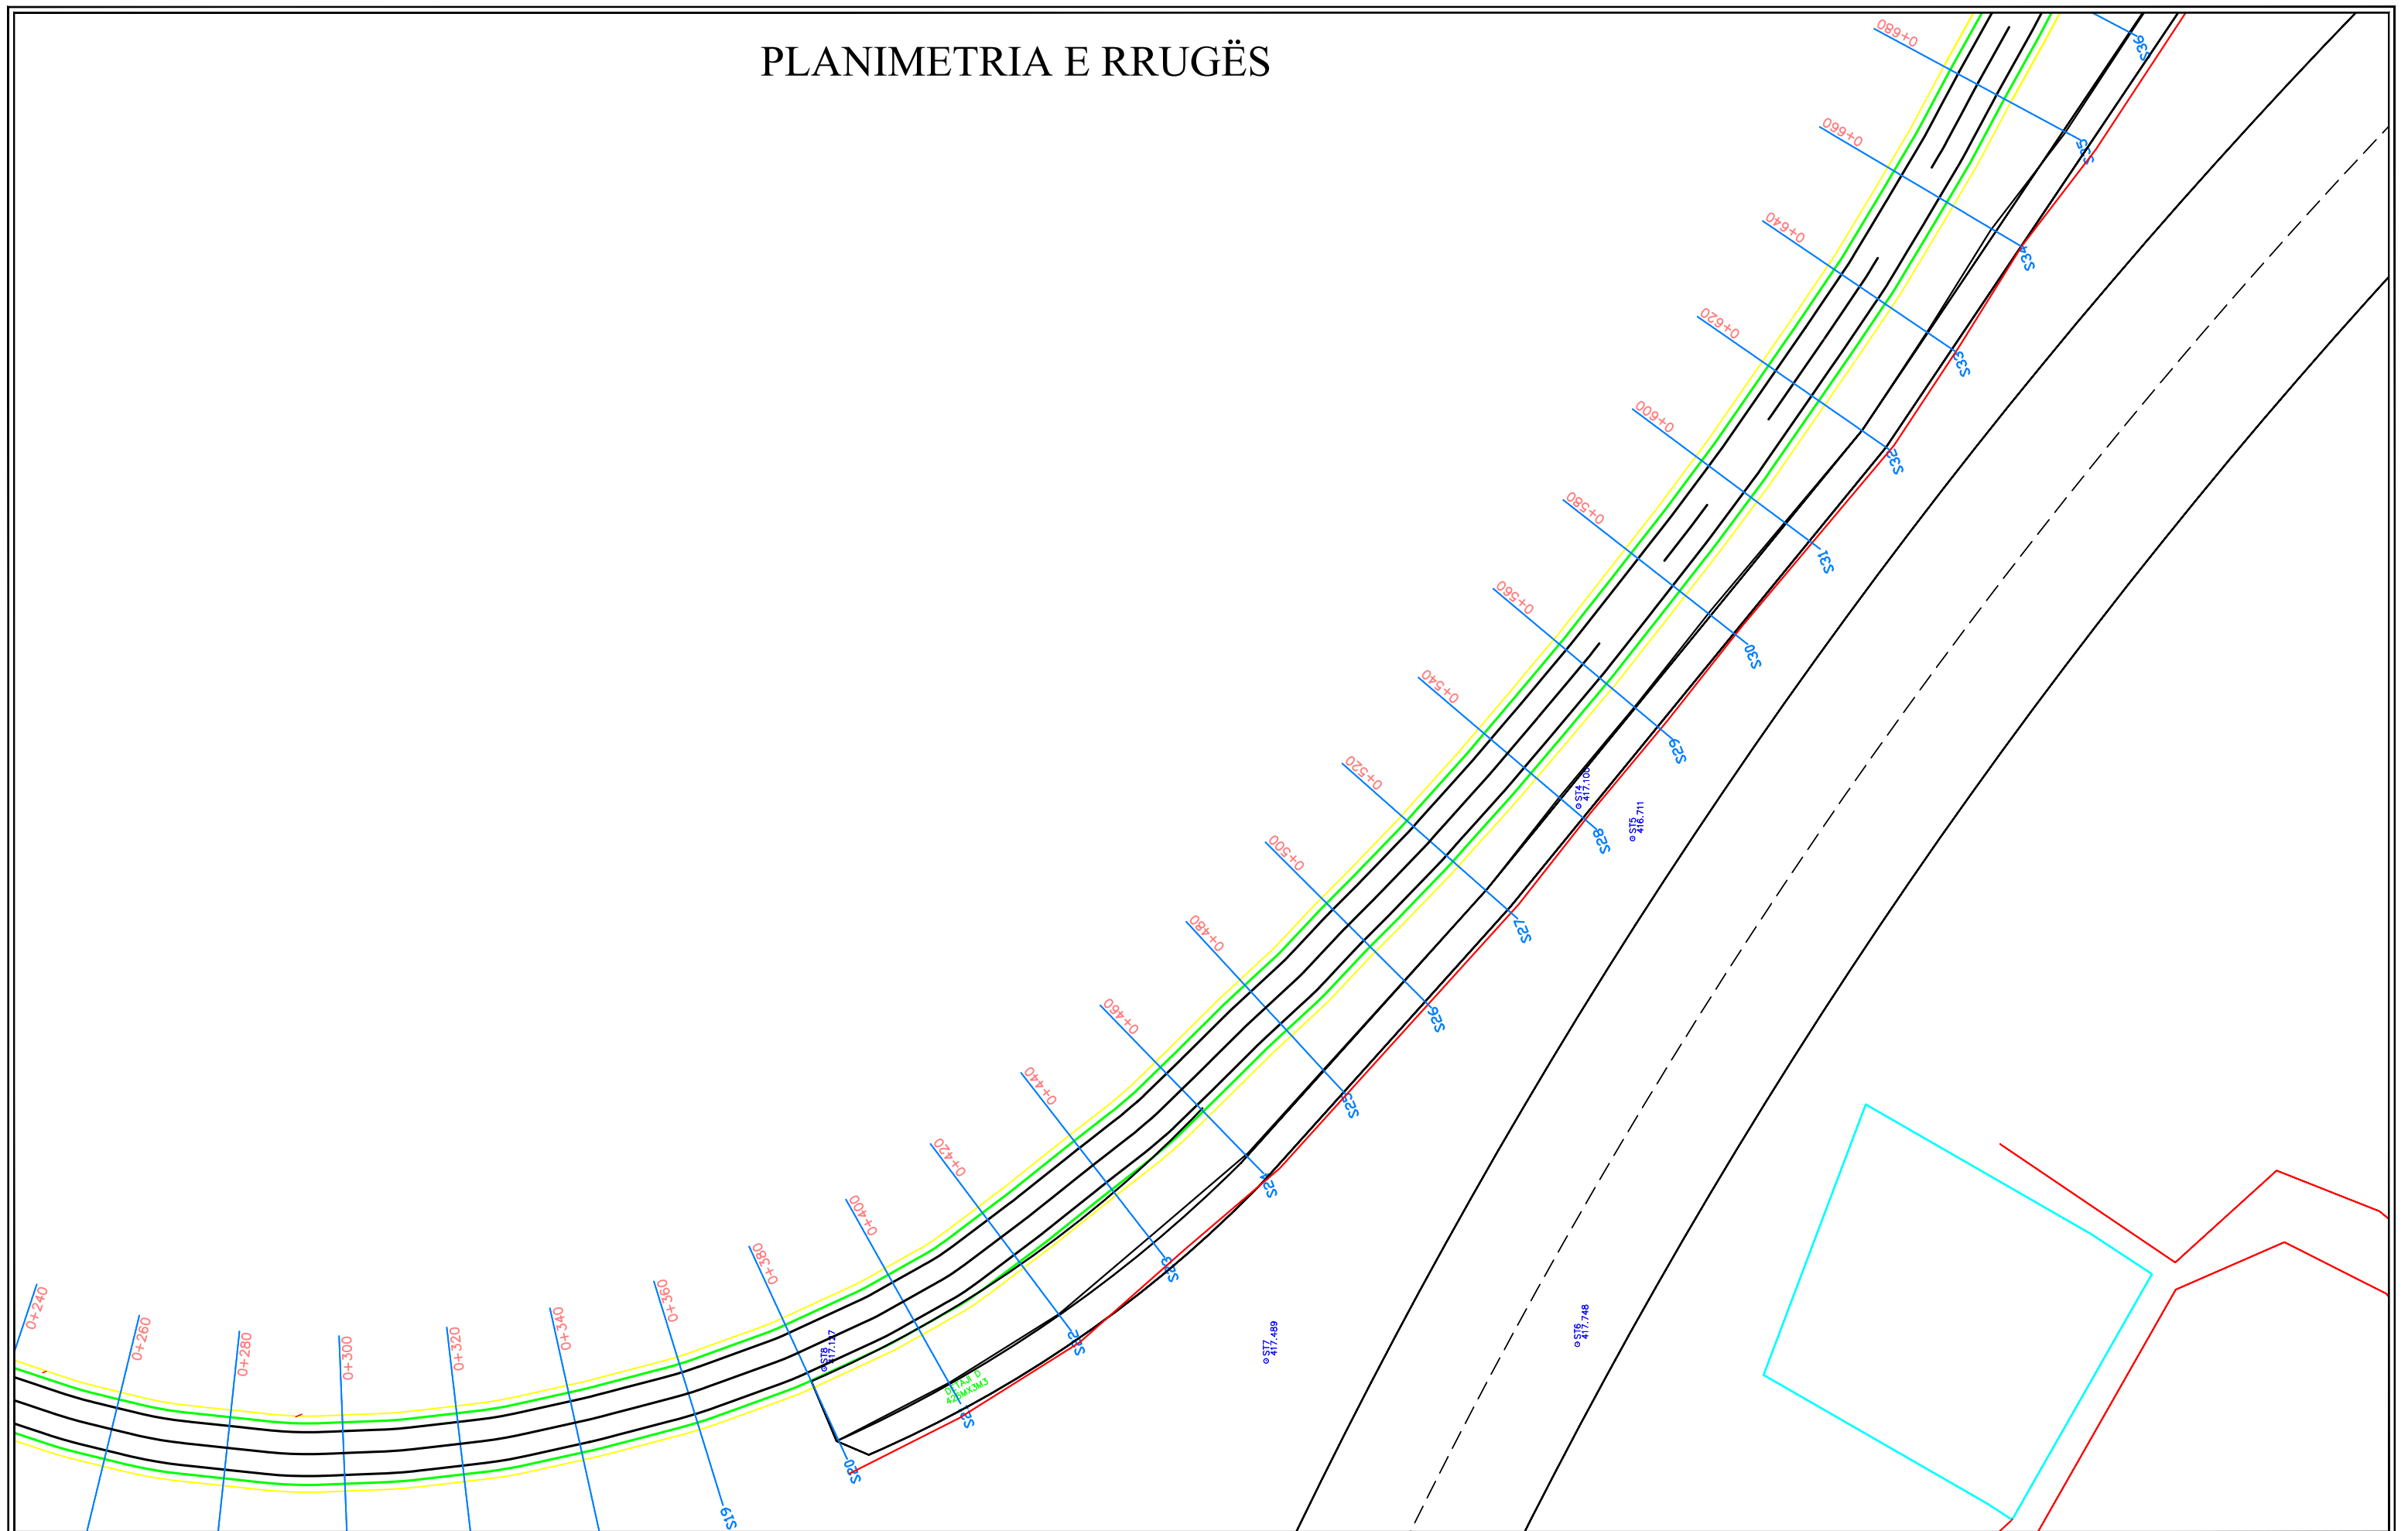


PLAN KM 0+000- KM 2+900		PLANIMETRIA E RRUGËS	Page <b>4</b>
		Document	Review
		Scale	1:1000

# PLANIMETRIA E RRUGËS

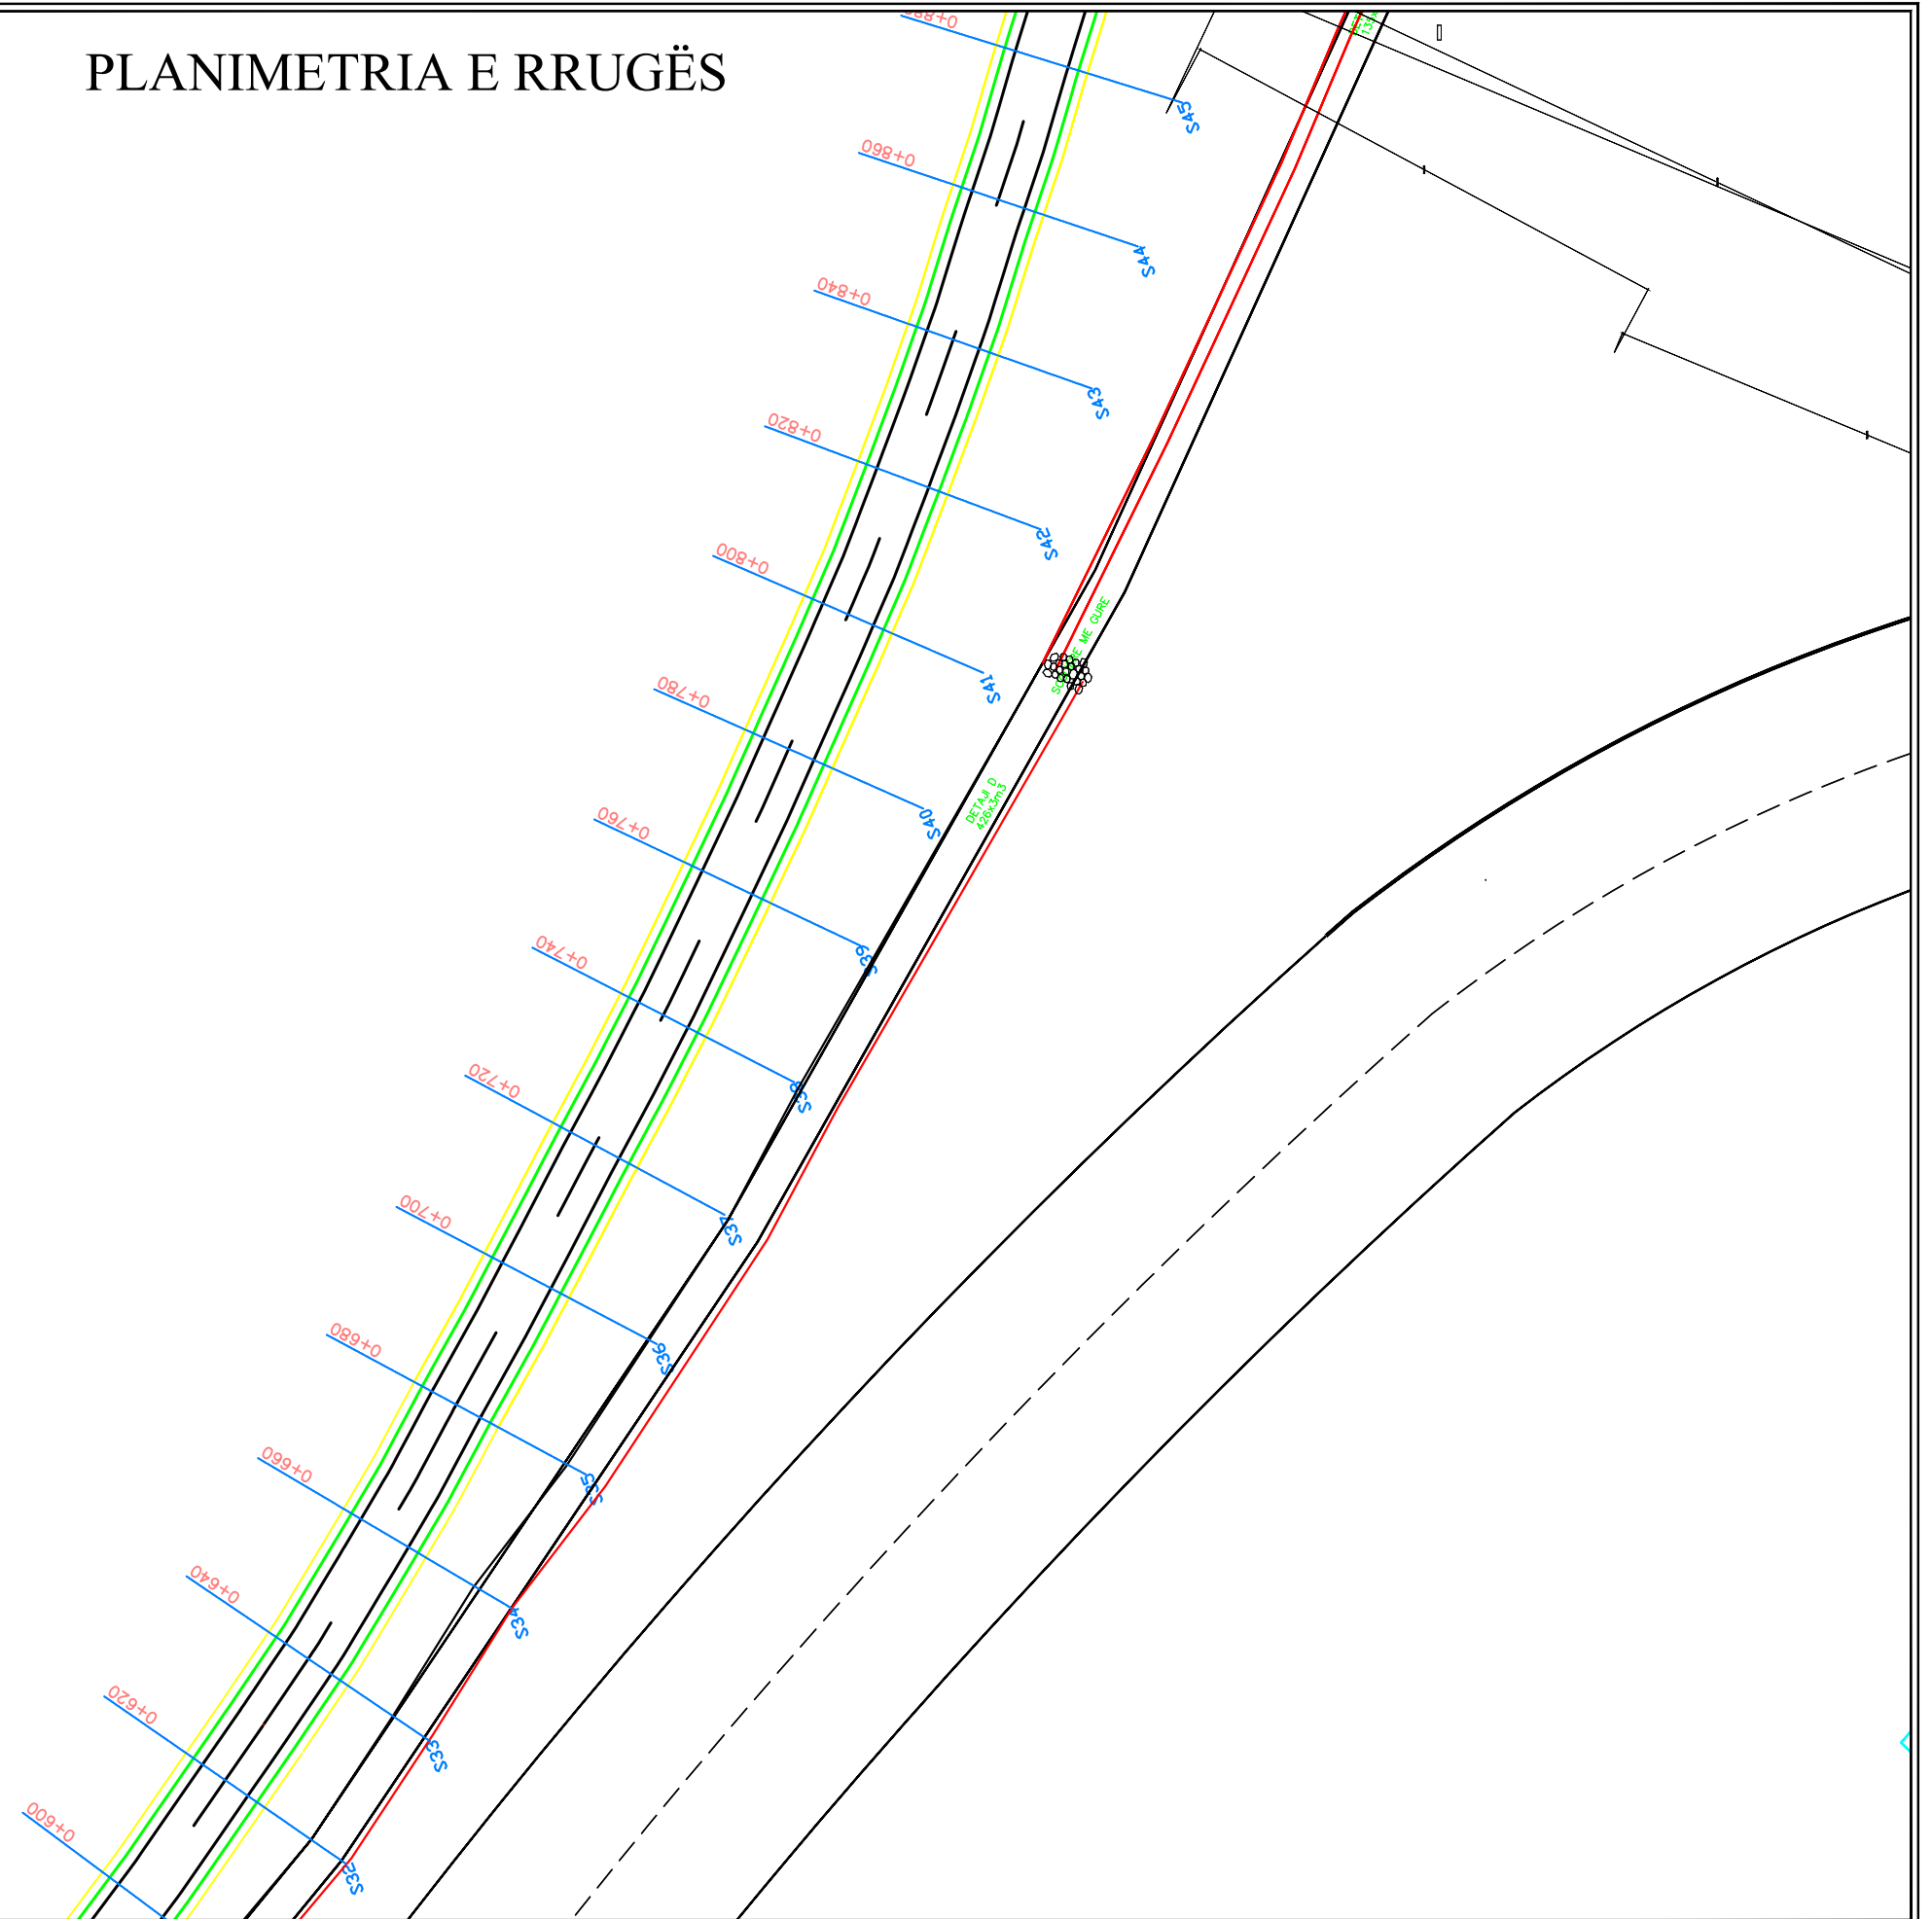

PLAN KM 0+000- KM 2+900	PLANIMETRIA E RRUGËS	Page 5
	Document	Review
		Scale 1:1000


# PLANIMETRIA E RRUGËS

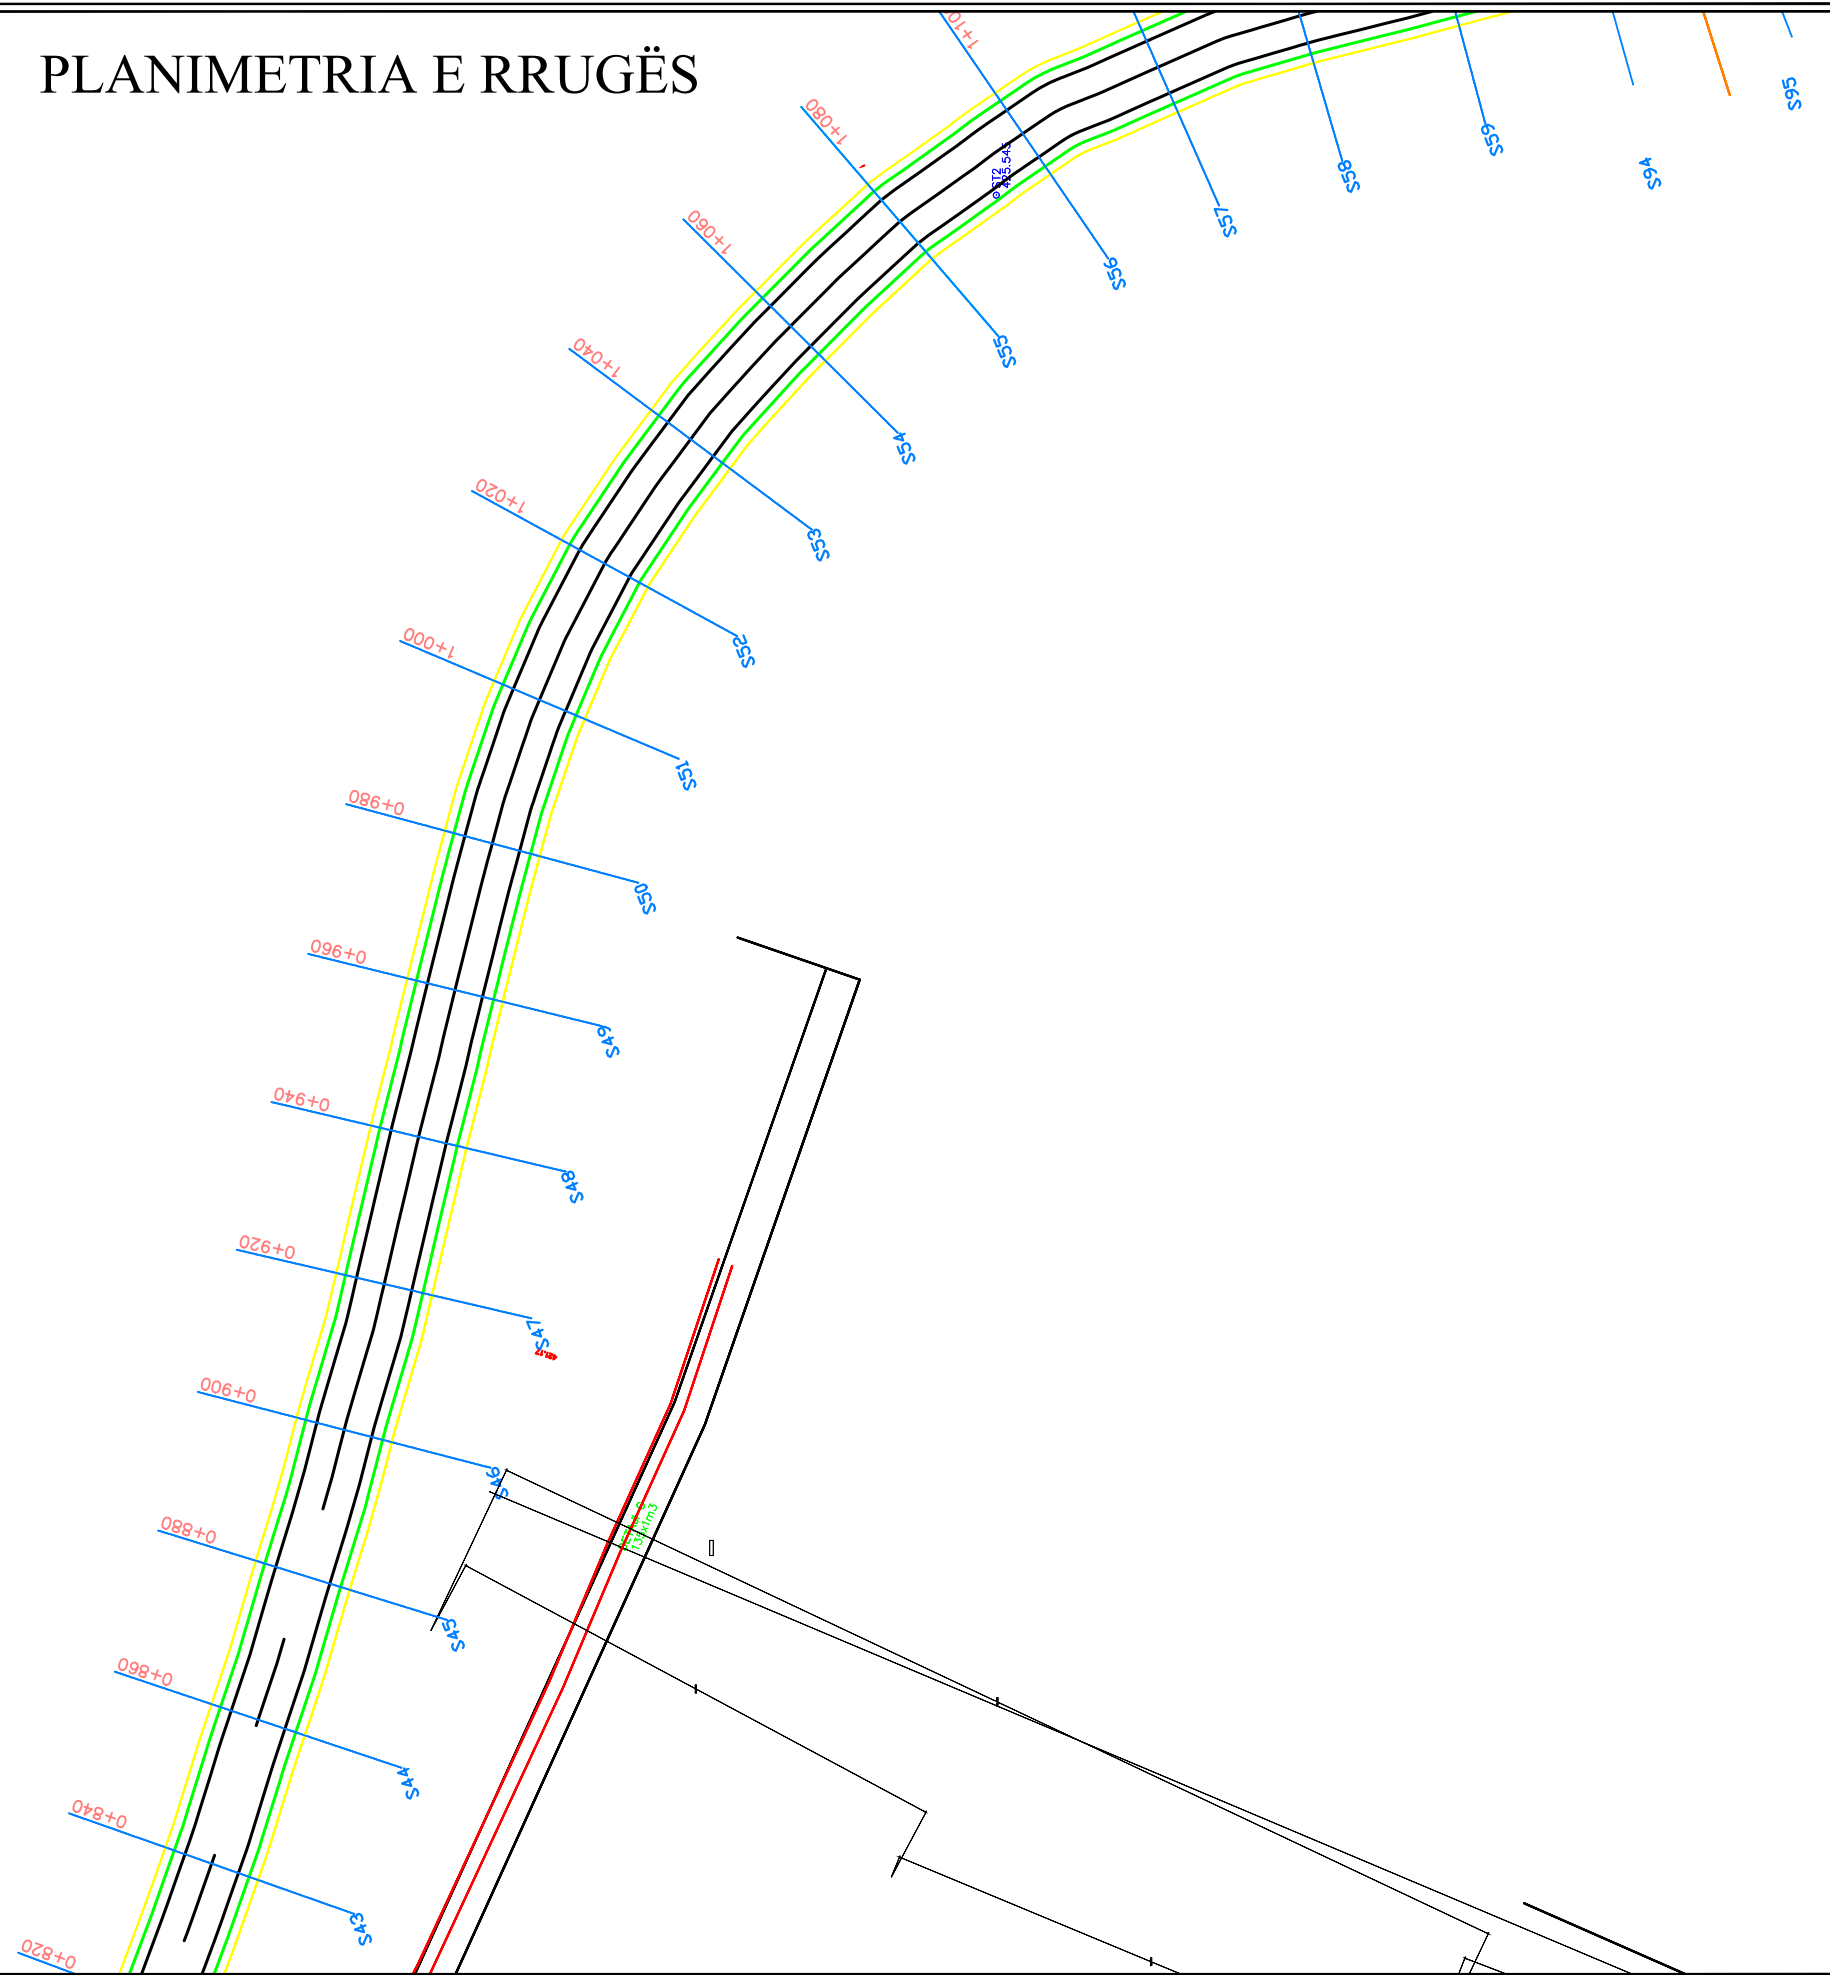

GABIIONA = 3168M3

PLAN KM 0+000- KM 2+900	PLANIMETRIA E RRUGËS	Page <b>6</b>
	Document	Review
	Scale 1:1000	


# PLANIMETRIA E RRUGËS

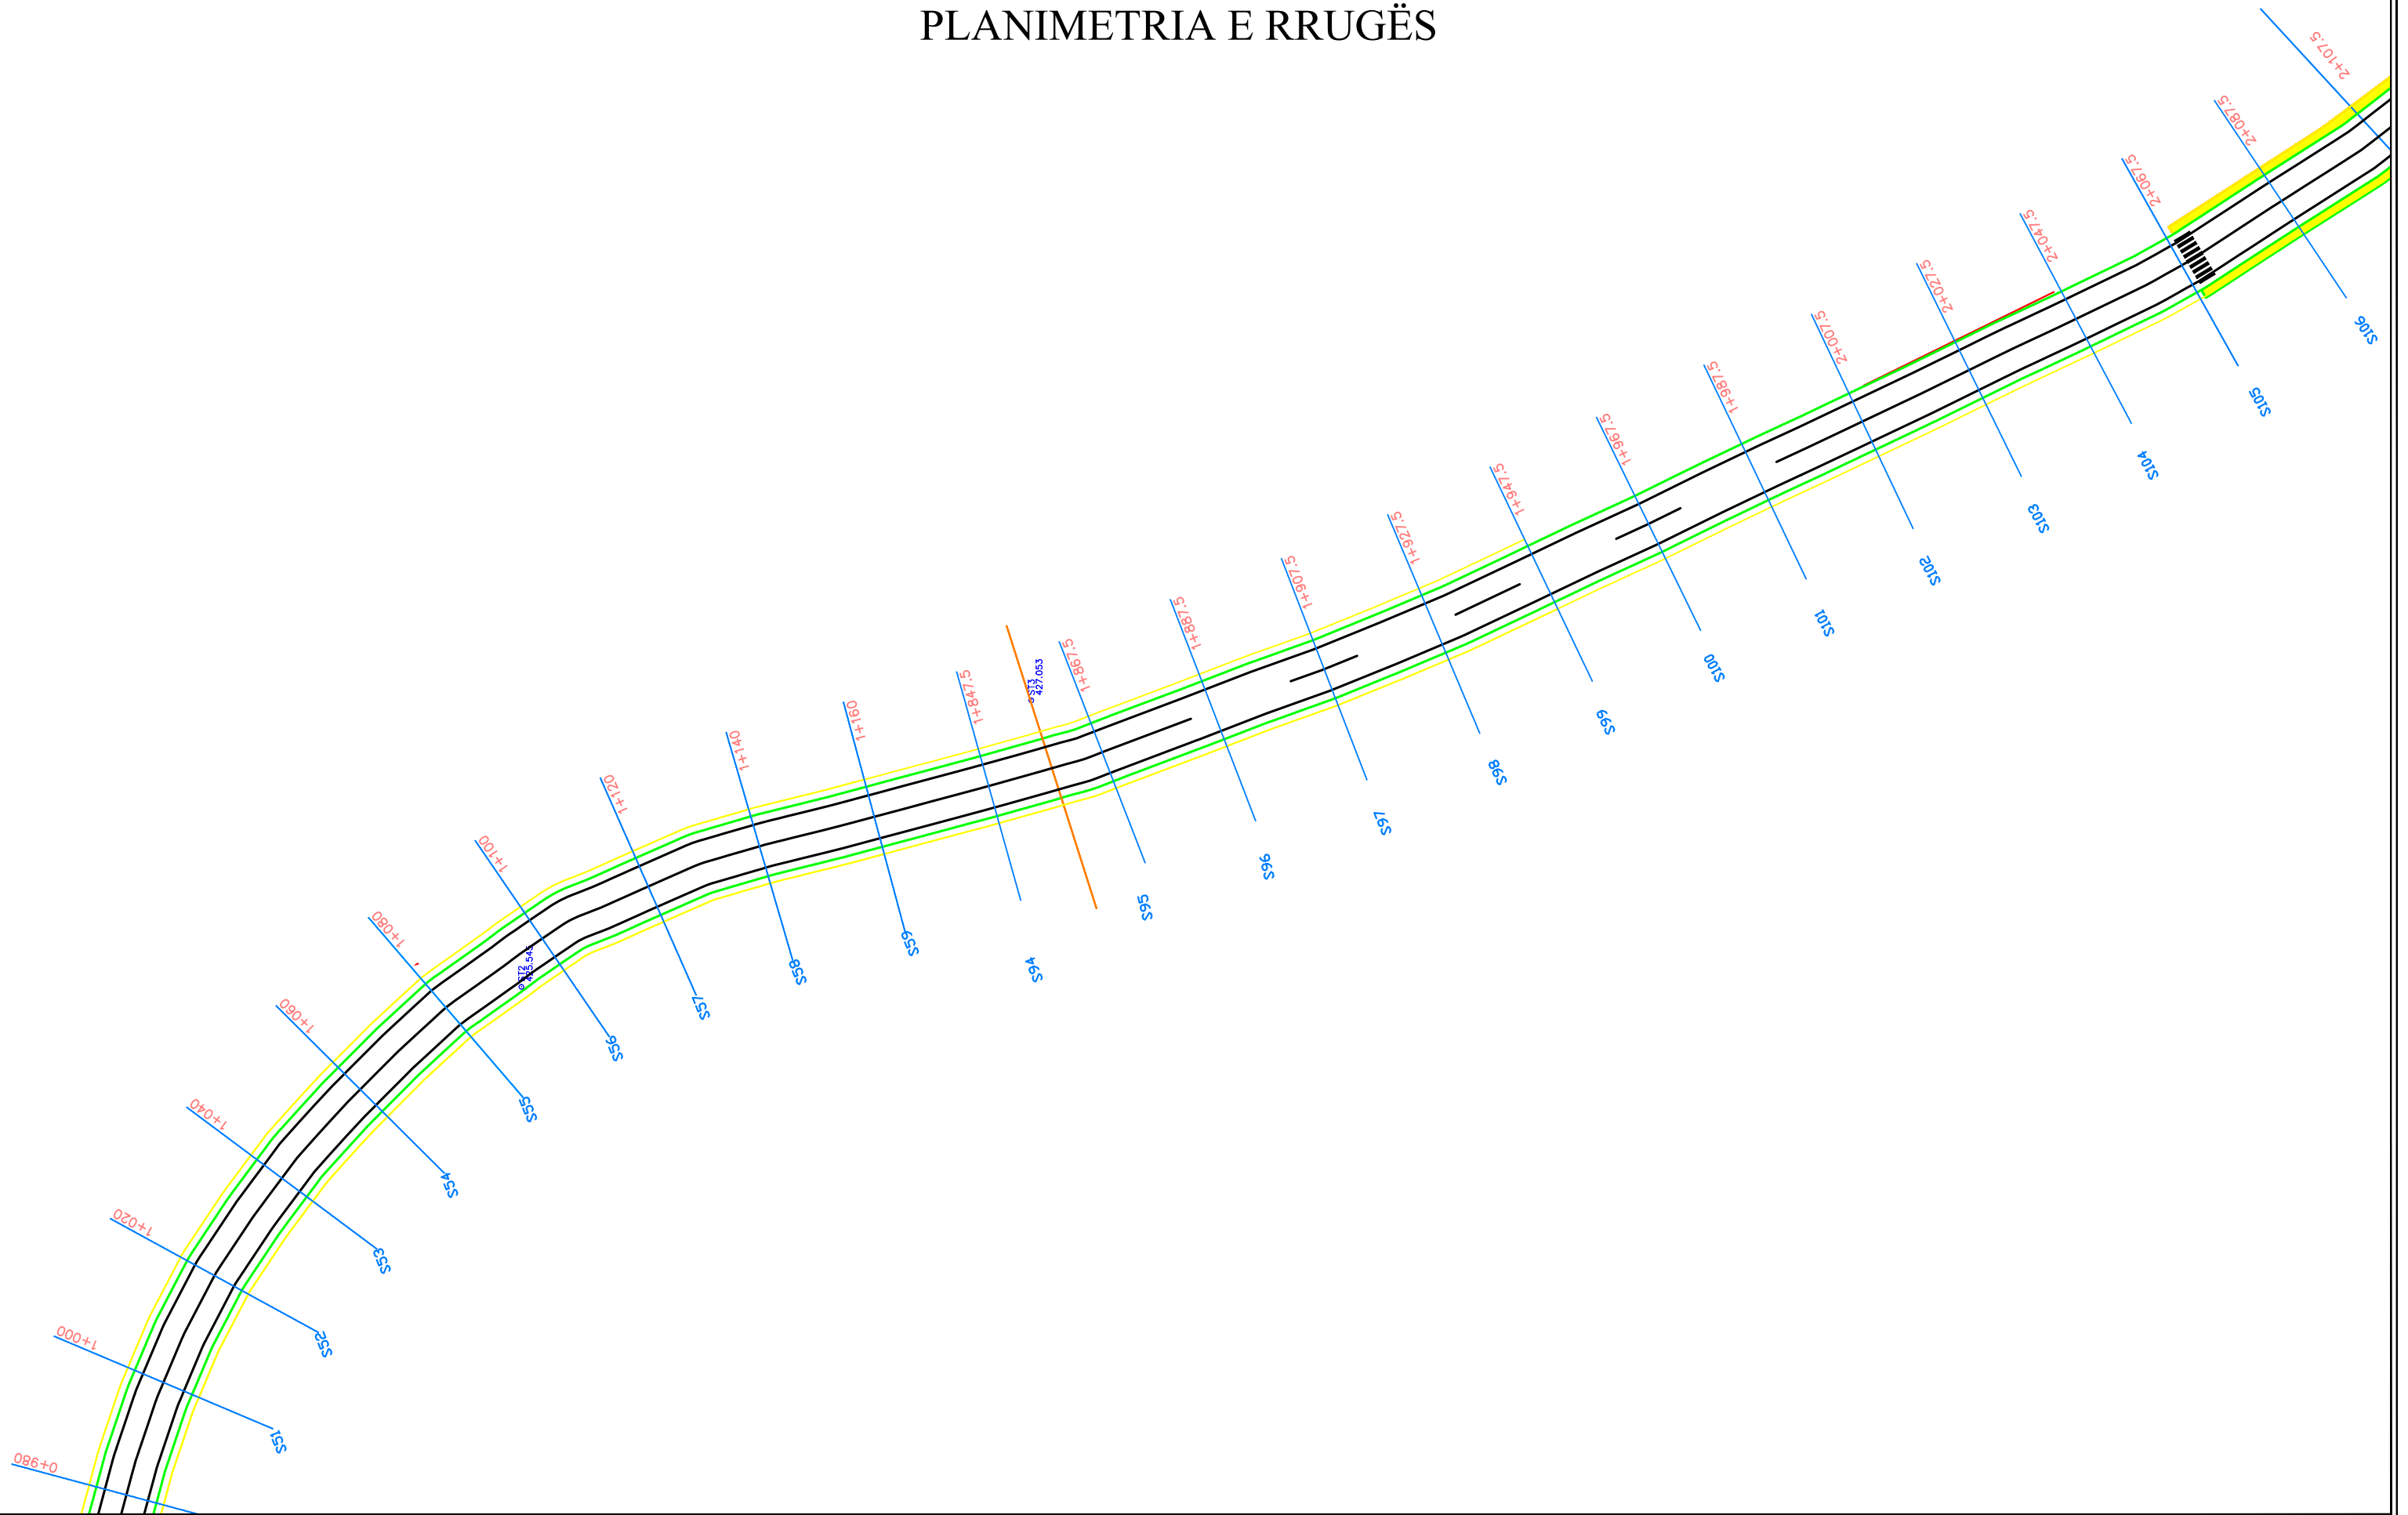

PLAN KM 0+000- KM 2+900		PLANIMETRIA E RRUGËS	Page <b>7</b>
		Document	Review
		Scale 1:1000	




# PLANIMETRIA E RRUGËS

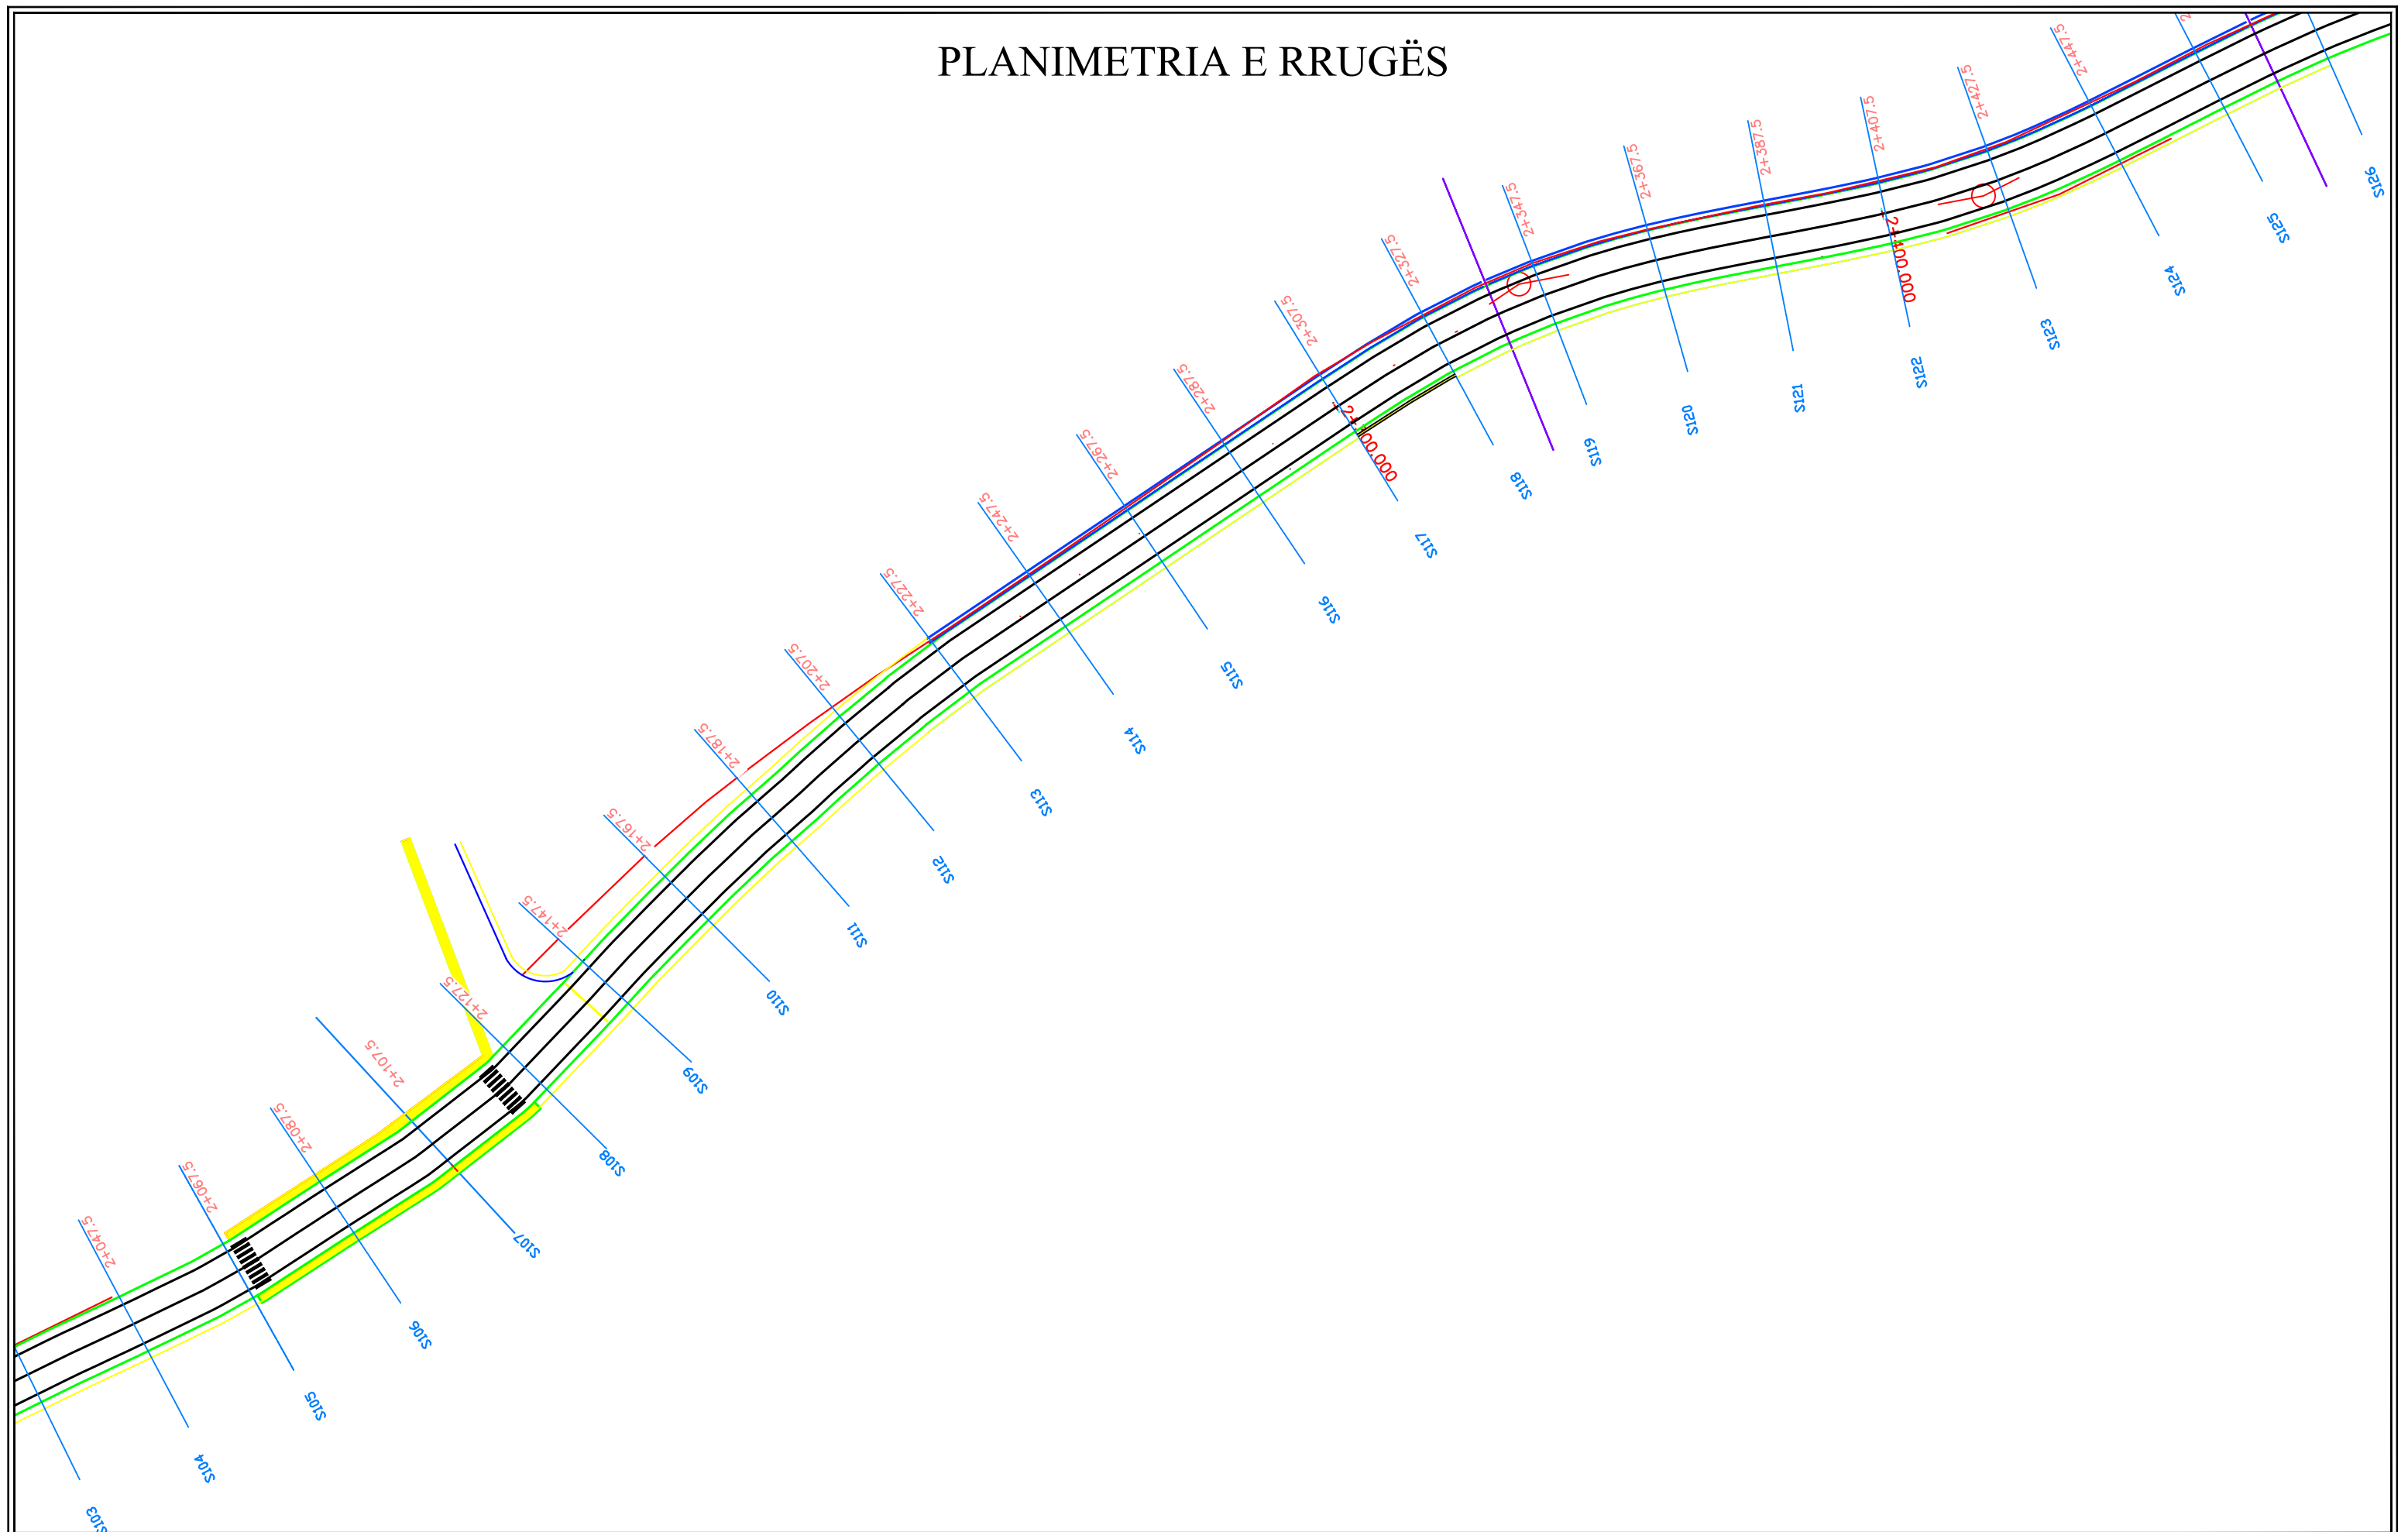


PLAN KM 0+000- KM 2+900	PLANIMETRIA E RRUGËS	Page <b>8</b>
	Document	Review
		Scale 1:1000

# PLANIMETRIA E RRUGËS

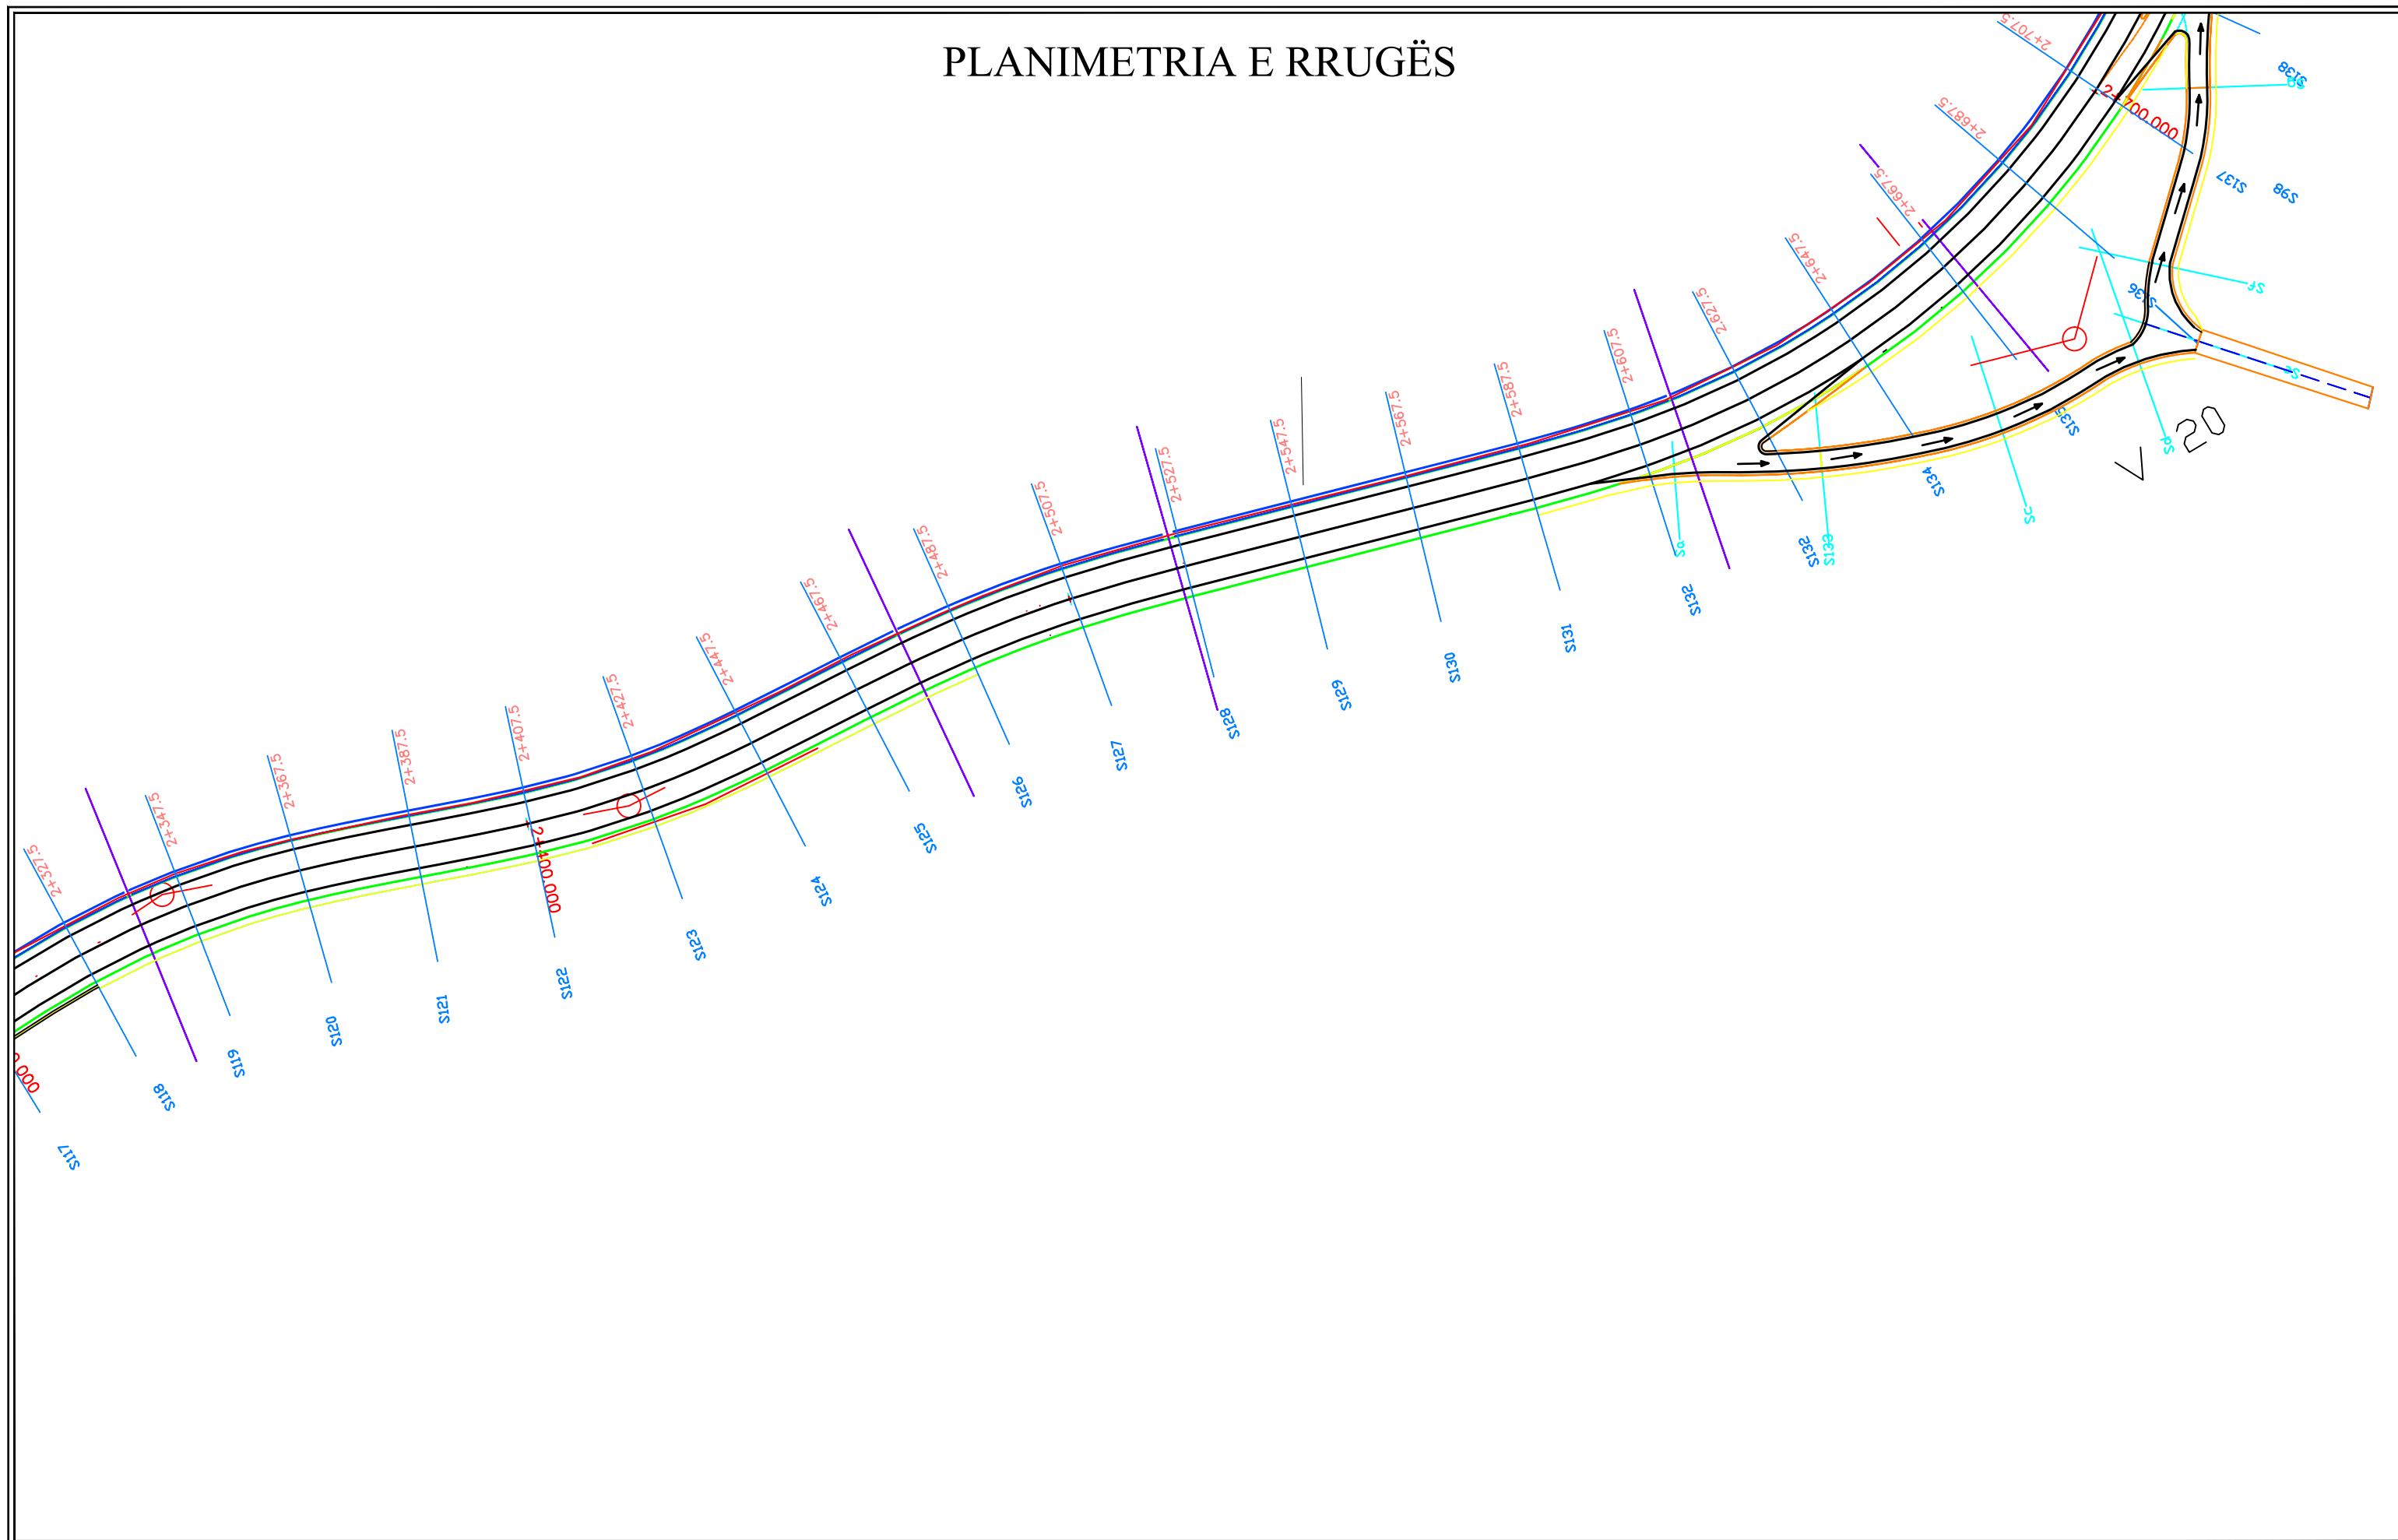


PLAN KM 0+000- KM 2+900		PLANIMETRIA E RRUGËS	Page 9
		Document	Review
		Scale 1:1000	

# PLANIMETRIA E RRUGËS

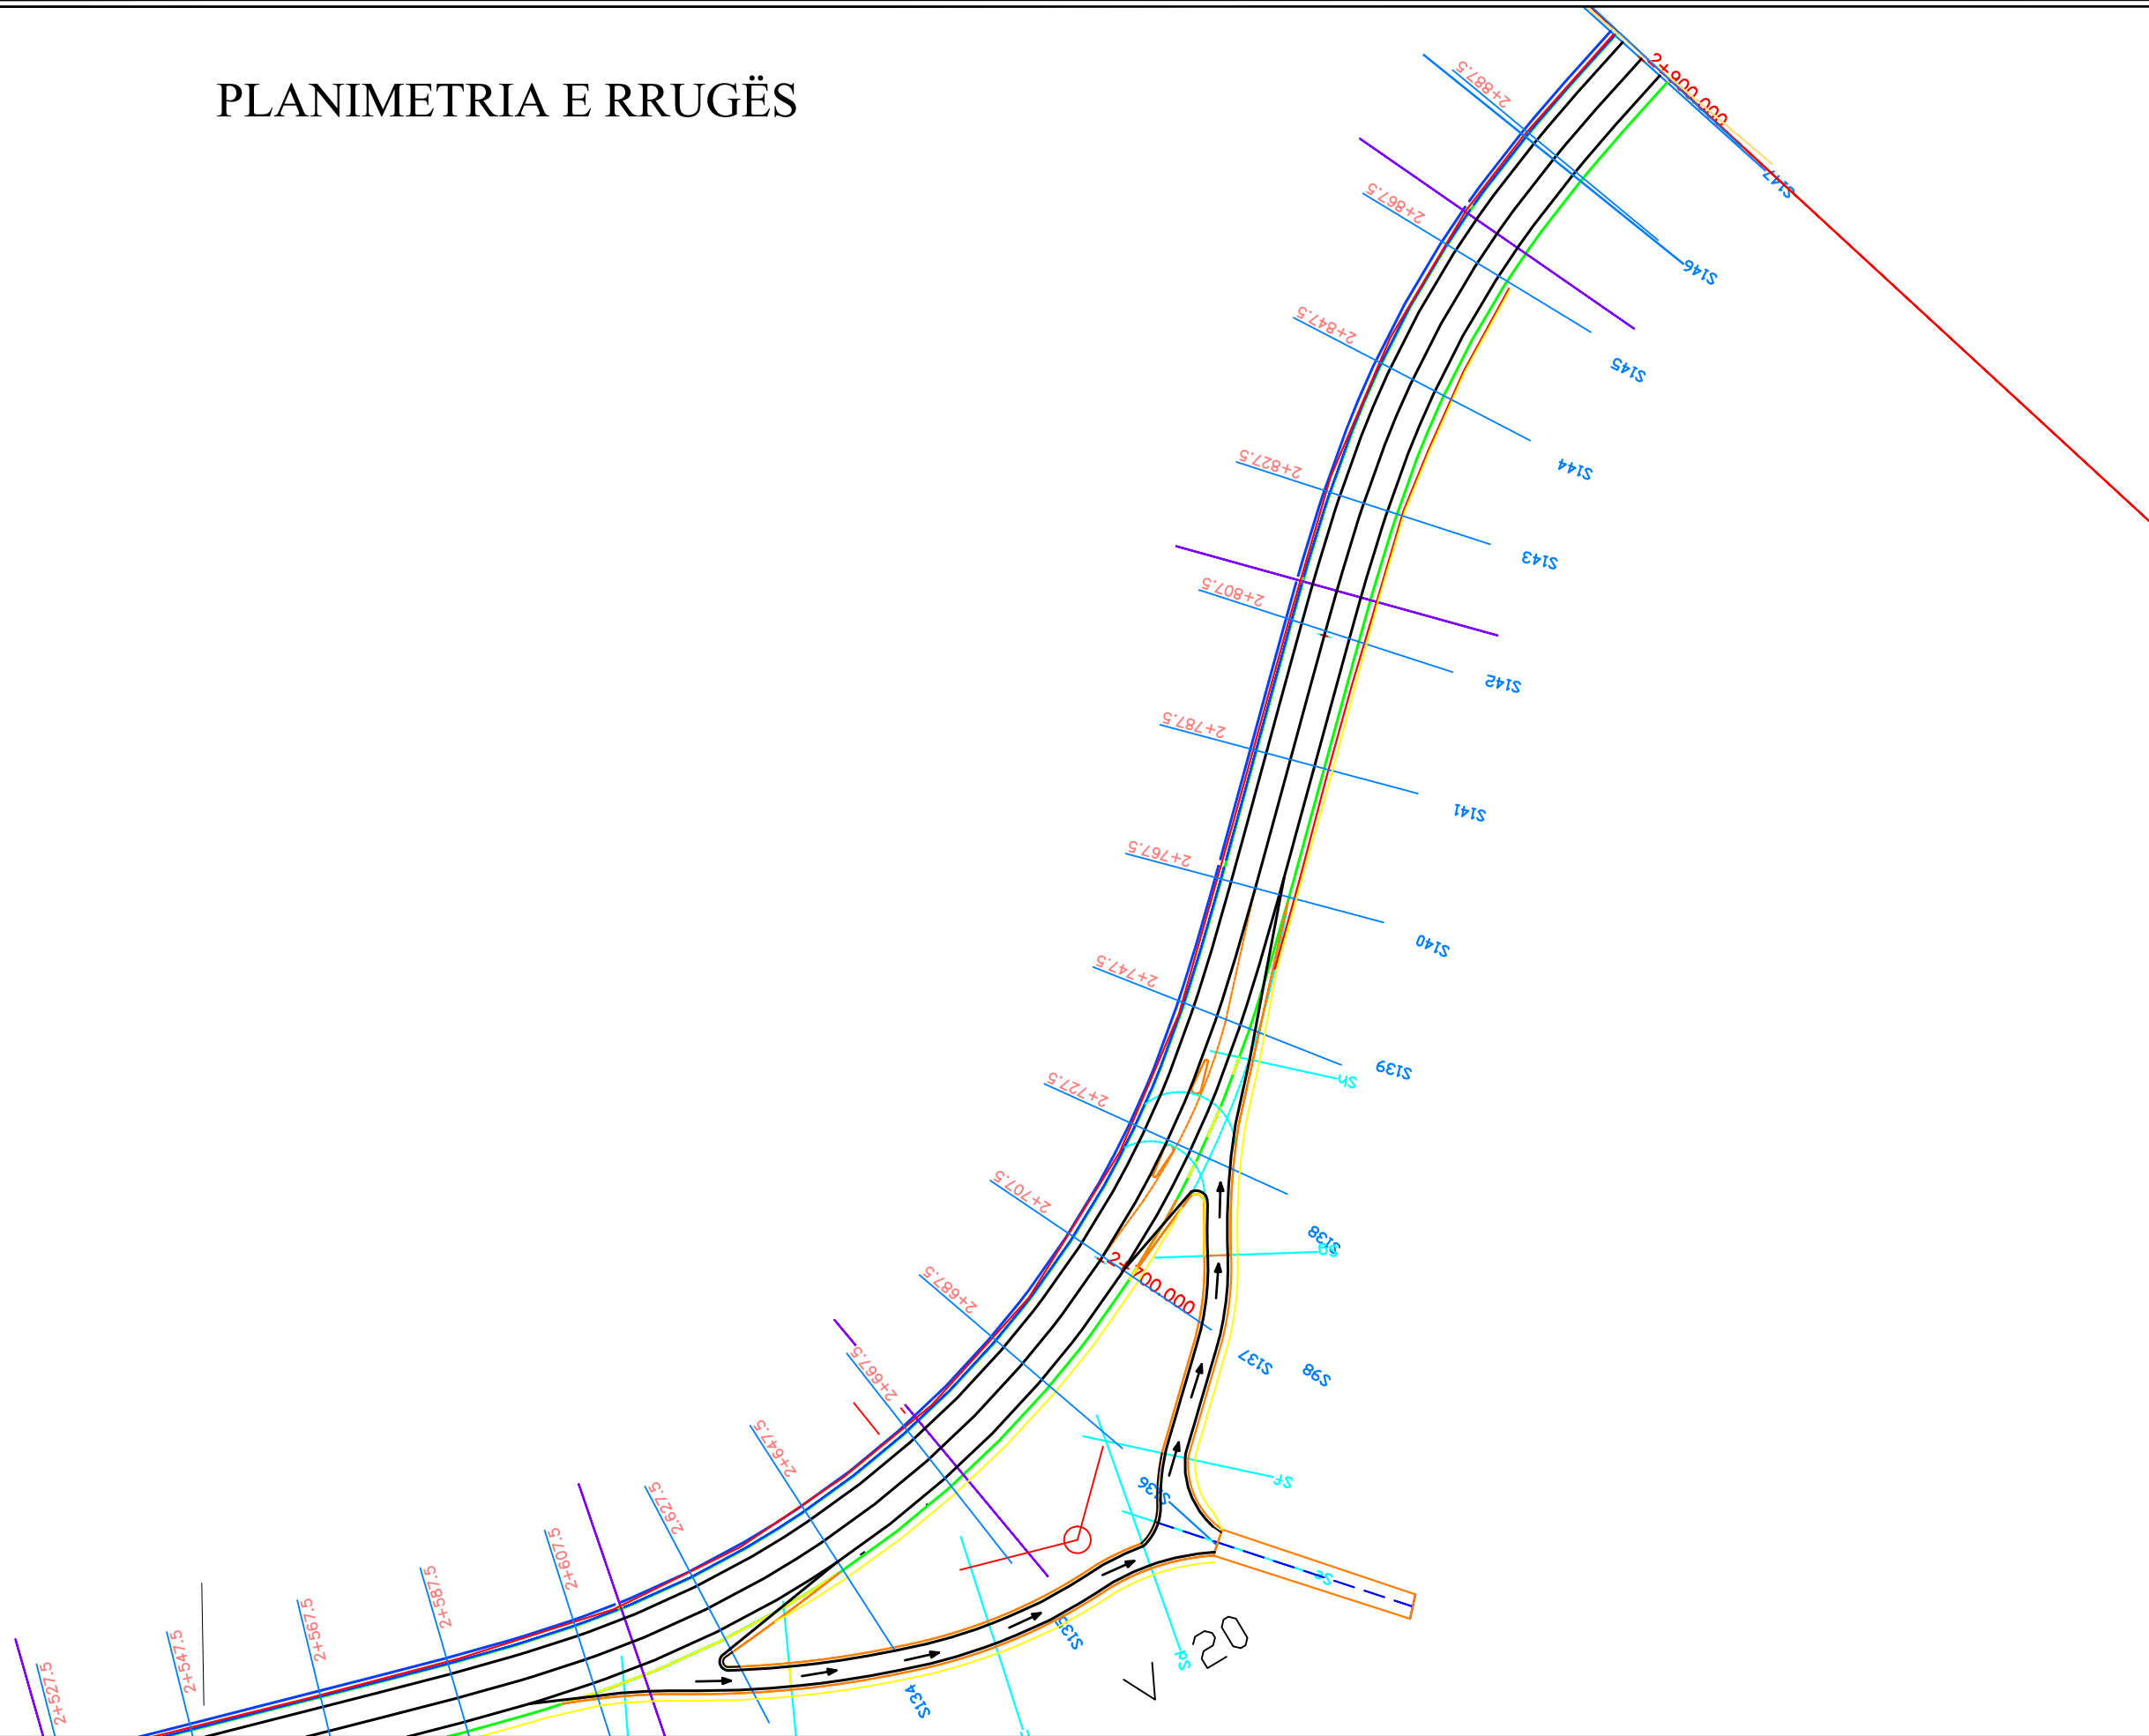


PLAN KM 0+000- KM 2+900	PLANIMETRIA E RRUGËS	Page <b>10</b>
	Document	Review
		Scale 1:1000

# PLANIMETRIA E RRUGËS

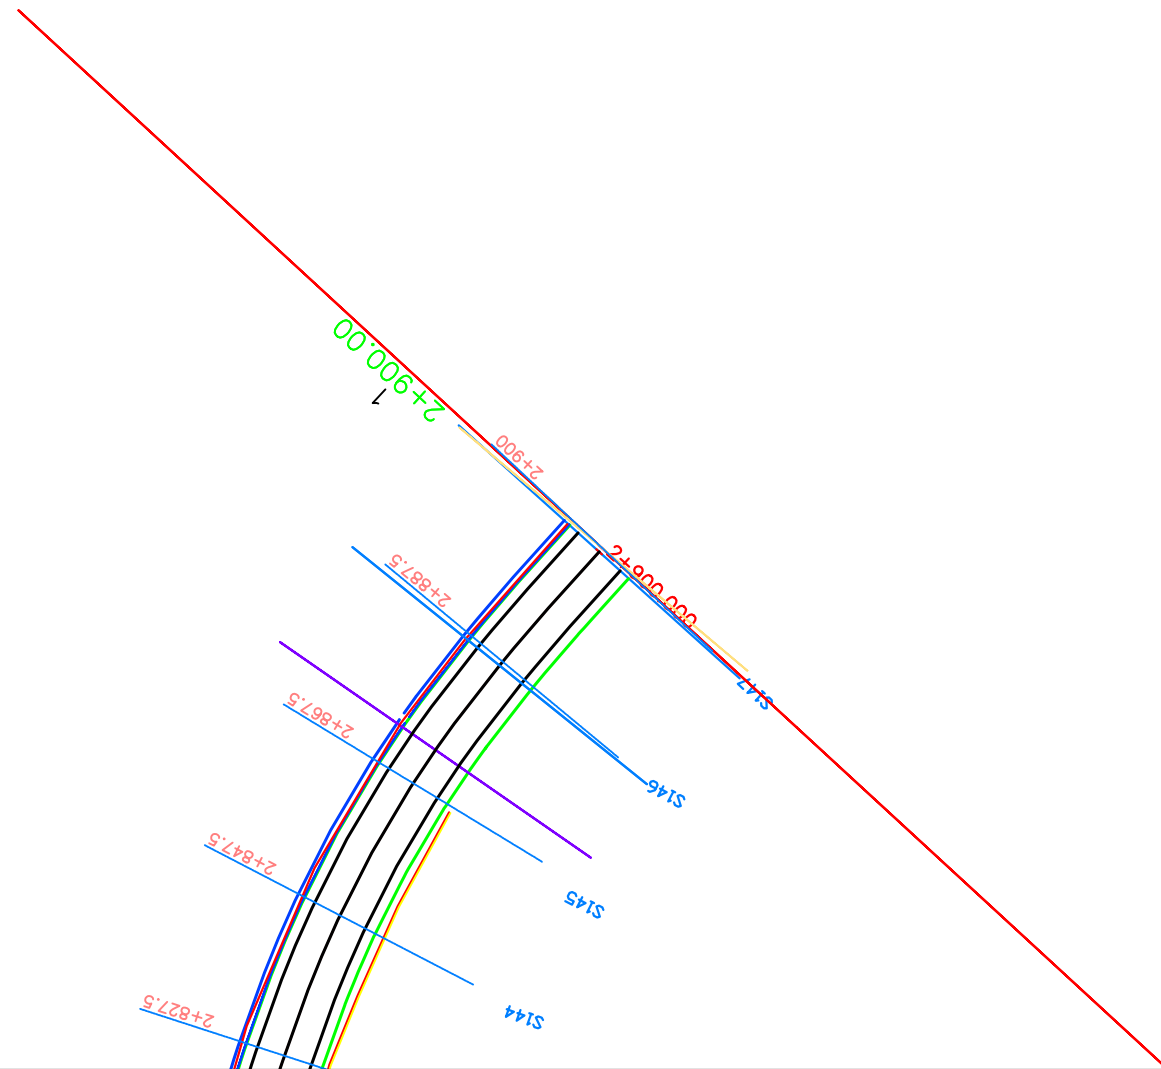

PLAN KM 0+000- KM 2+900	PLANIMETRIA E RRUGËS	Page <b>11</b>
	Document	Review
		Scale 1:1000

# PLANIMETRIA E SINJALISTIKËS

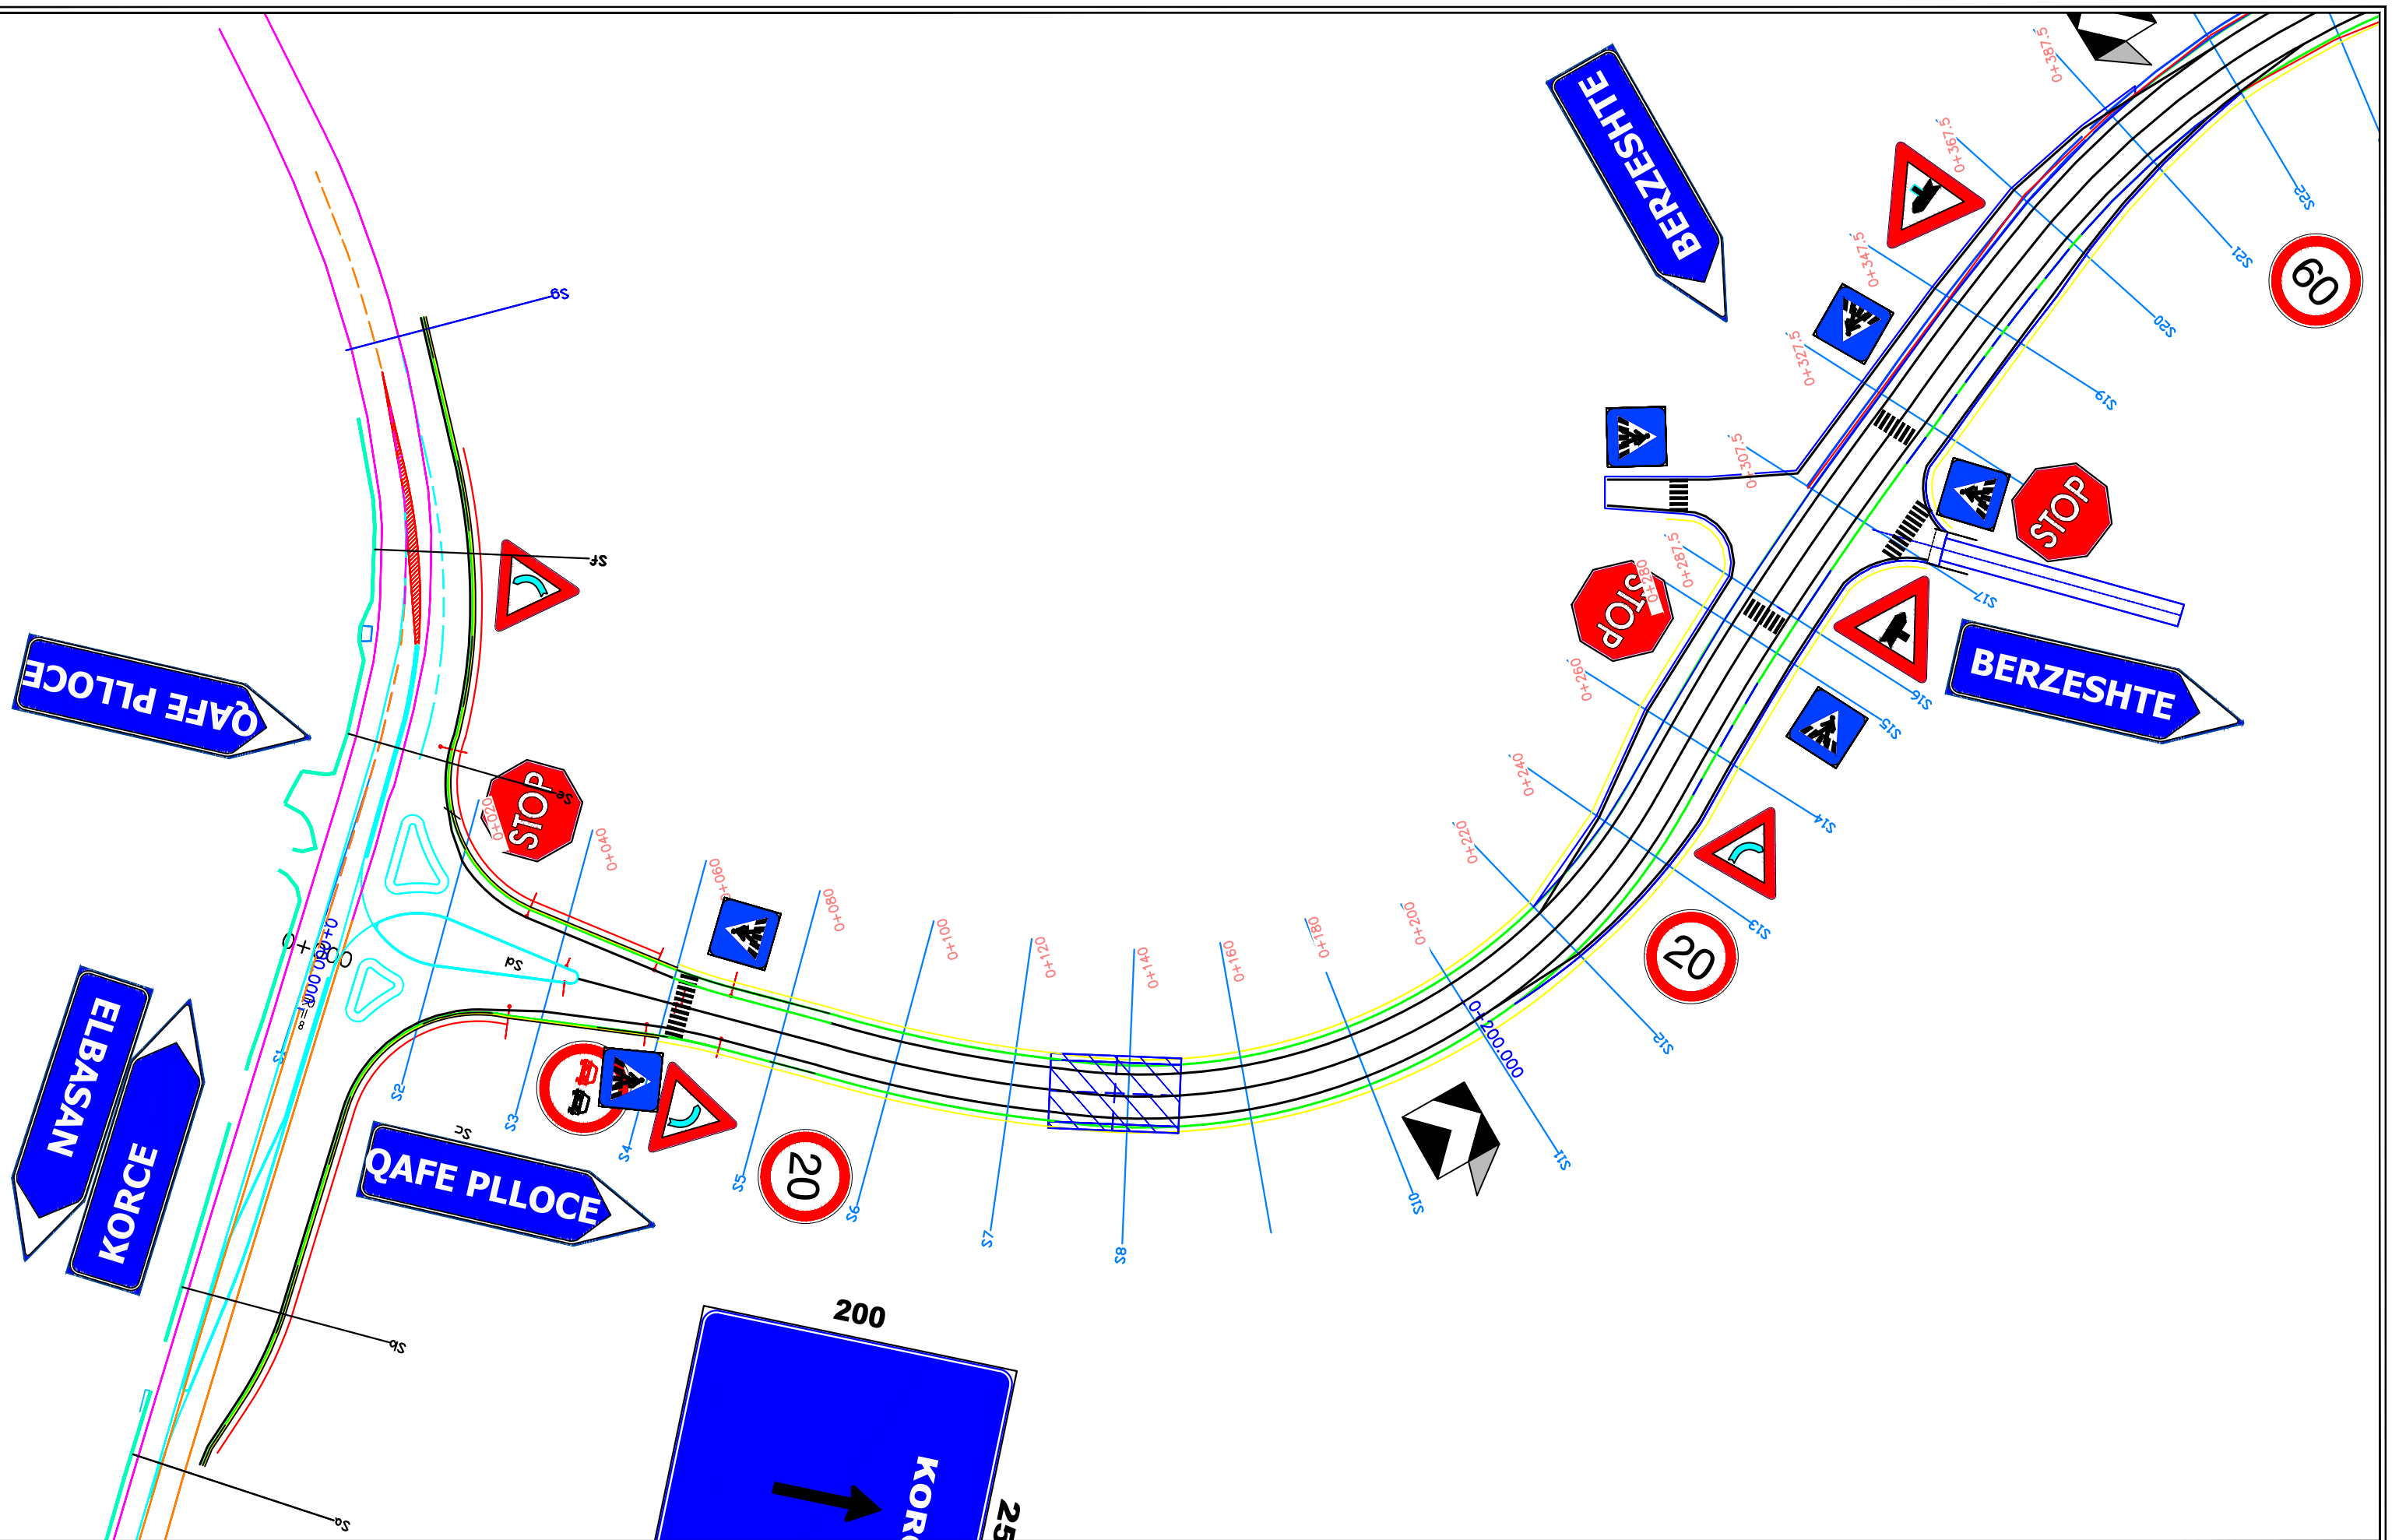

QAFE PLOCE

ELBASAN  
KORCE

QAFE PLOCE

KORCE  
25  
200

BERZESHTE


BERZESHTE

90


20

20

PLAN KM 0+000- KM 2+900		PLANIMETRIA E SINJALISTIKES		Page
				1
			Document	Review
				Scale
				1:1000

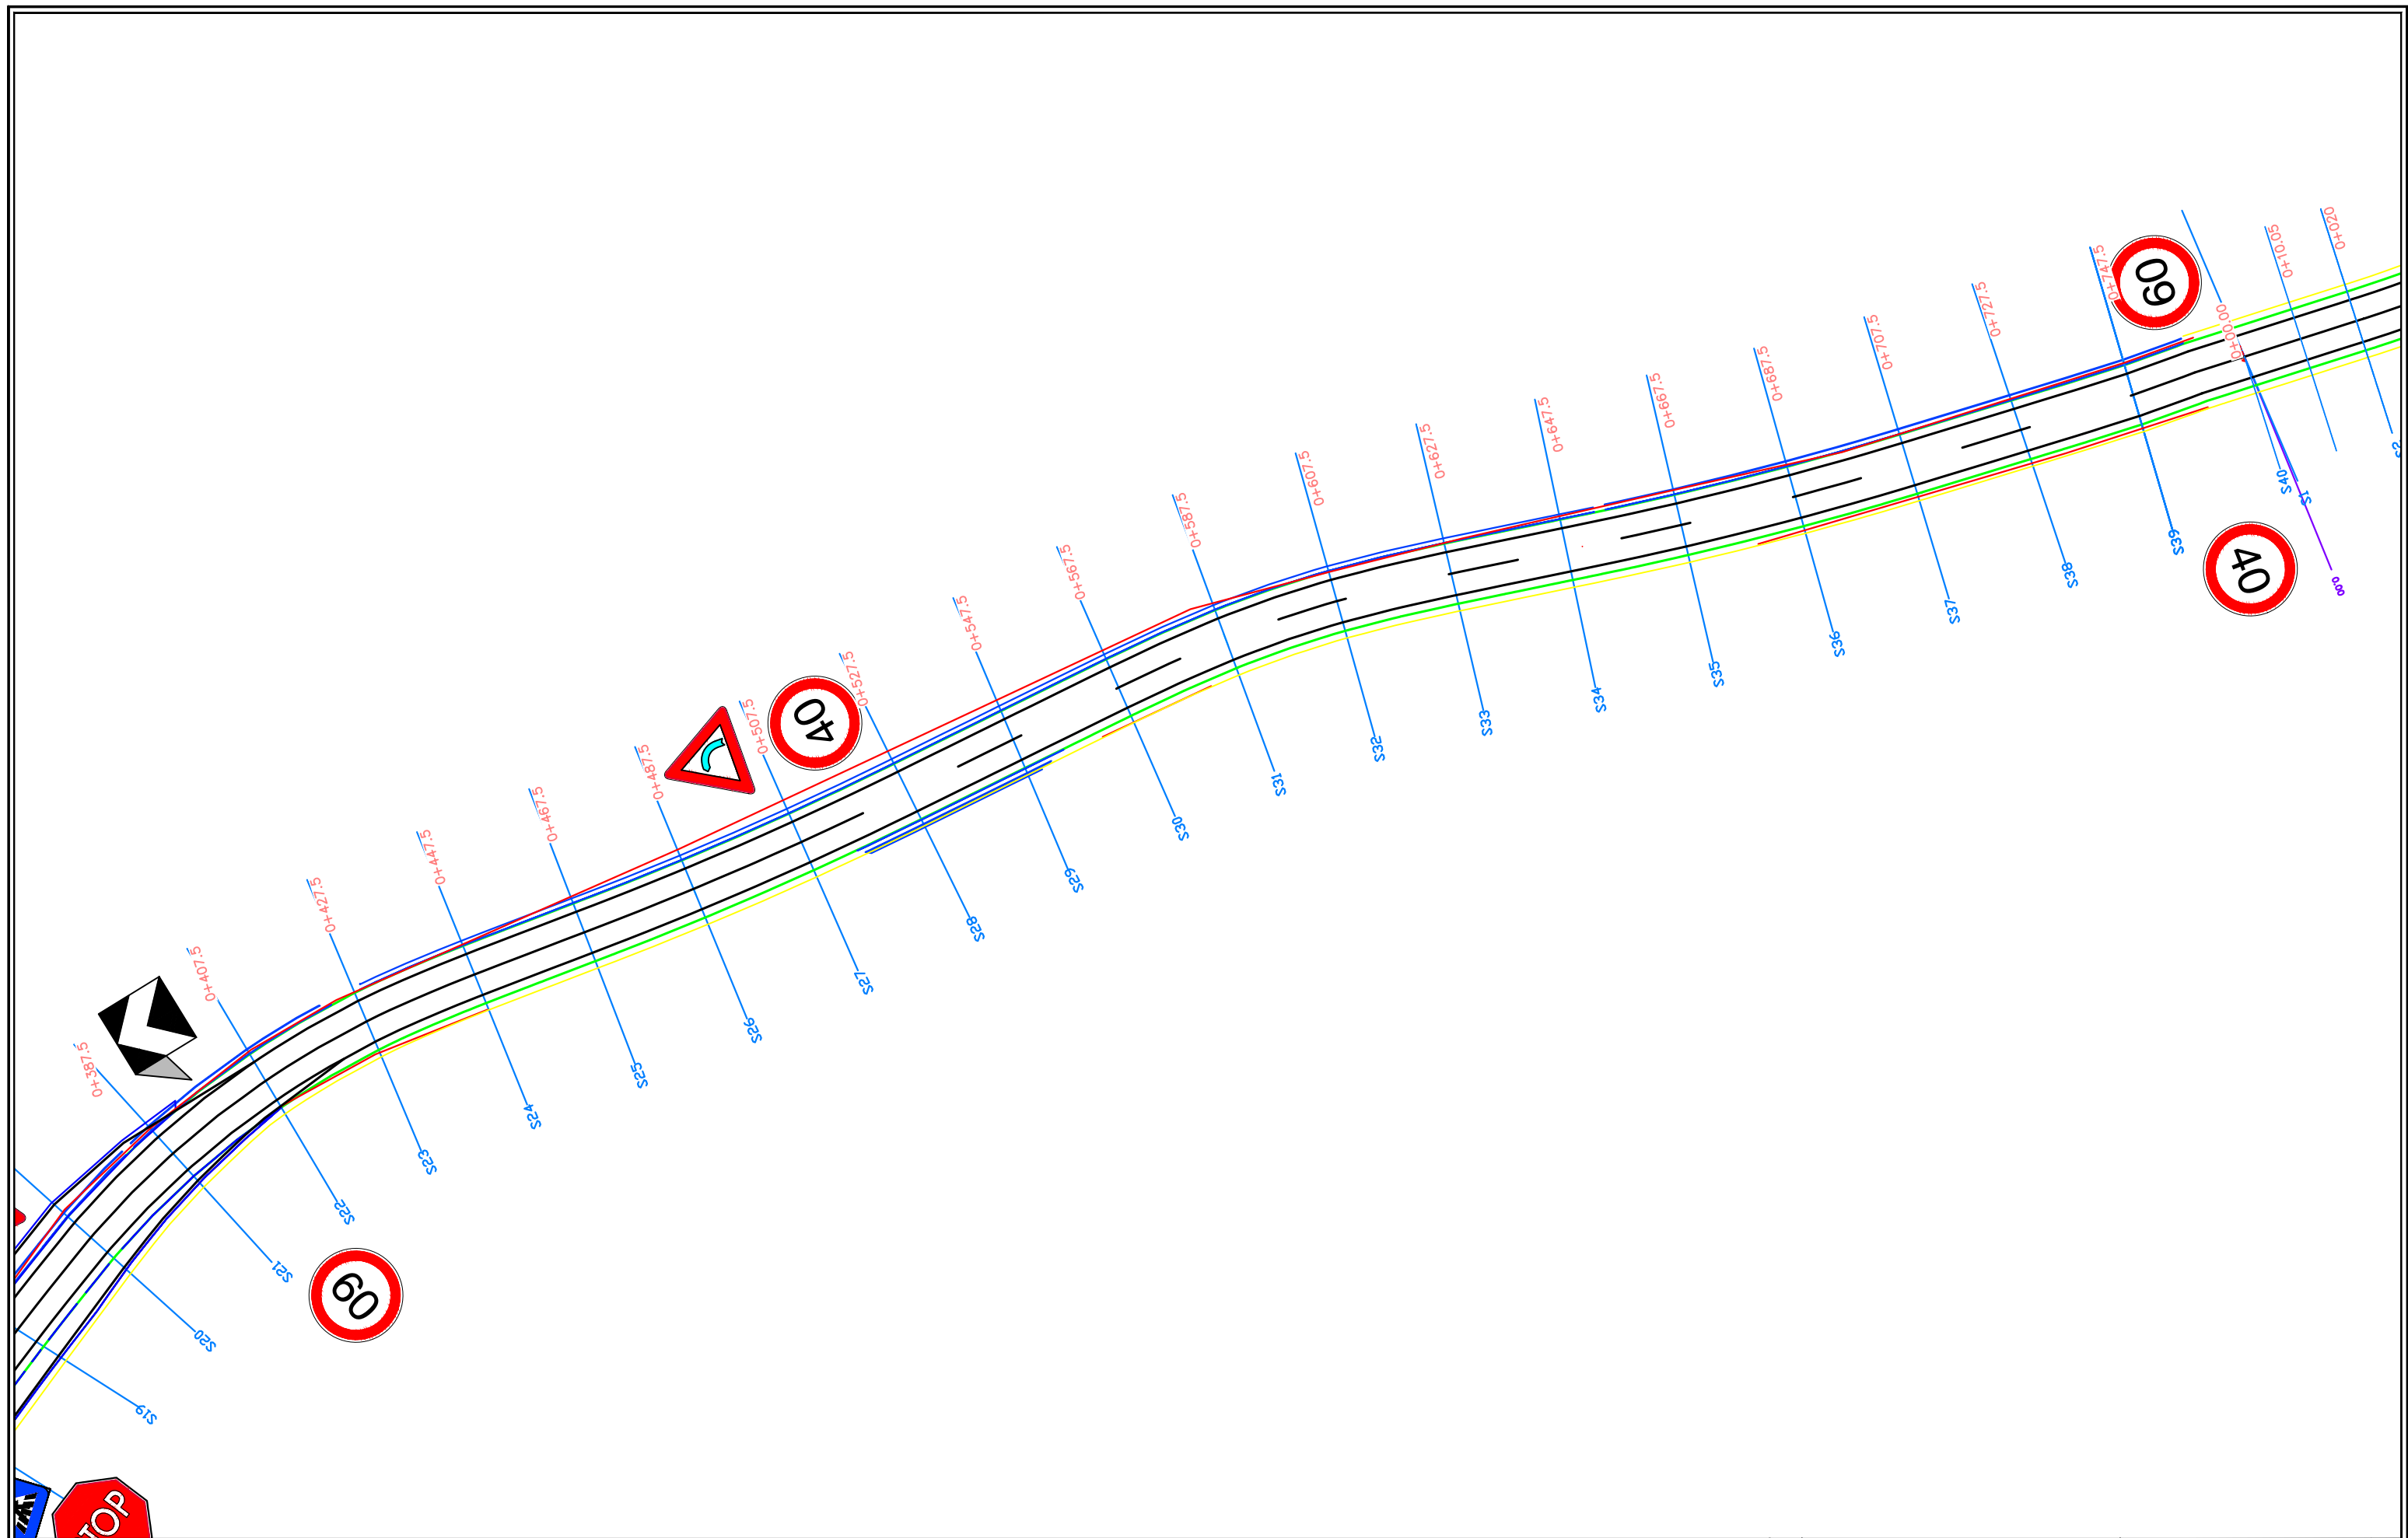


PLAN KM 0+000- KM 2+900		PLANIMETRIA E SINJALISTIKES	Page 2
		Document	Review
		Scale 1:1000	

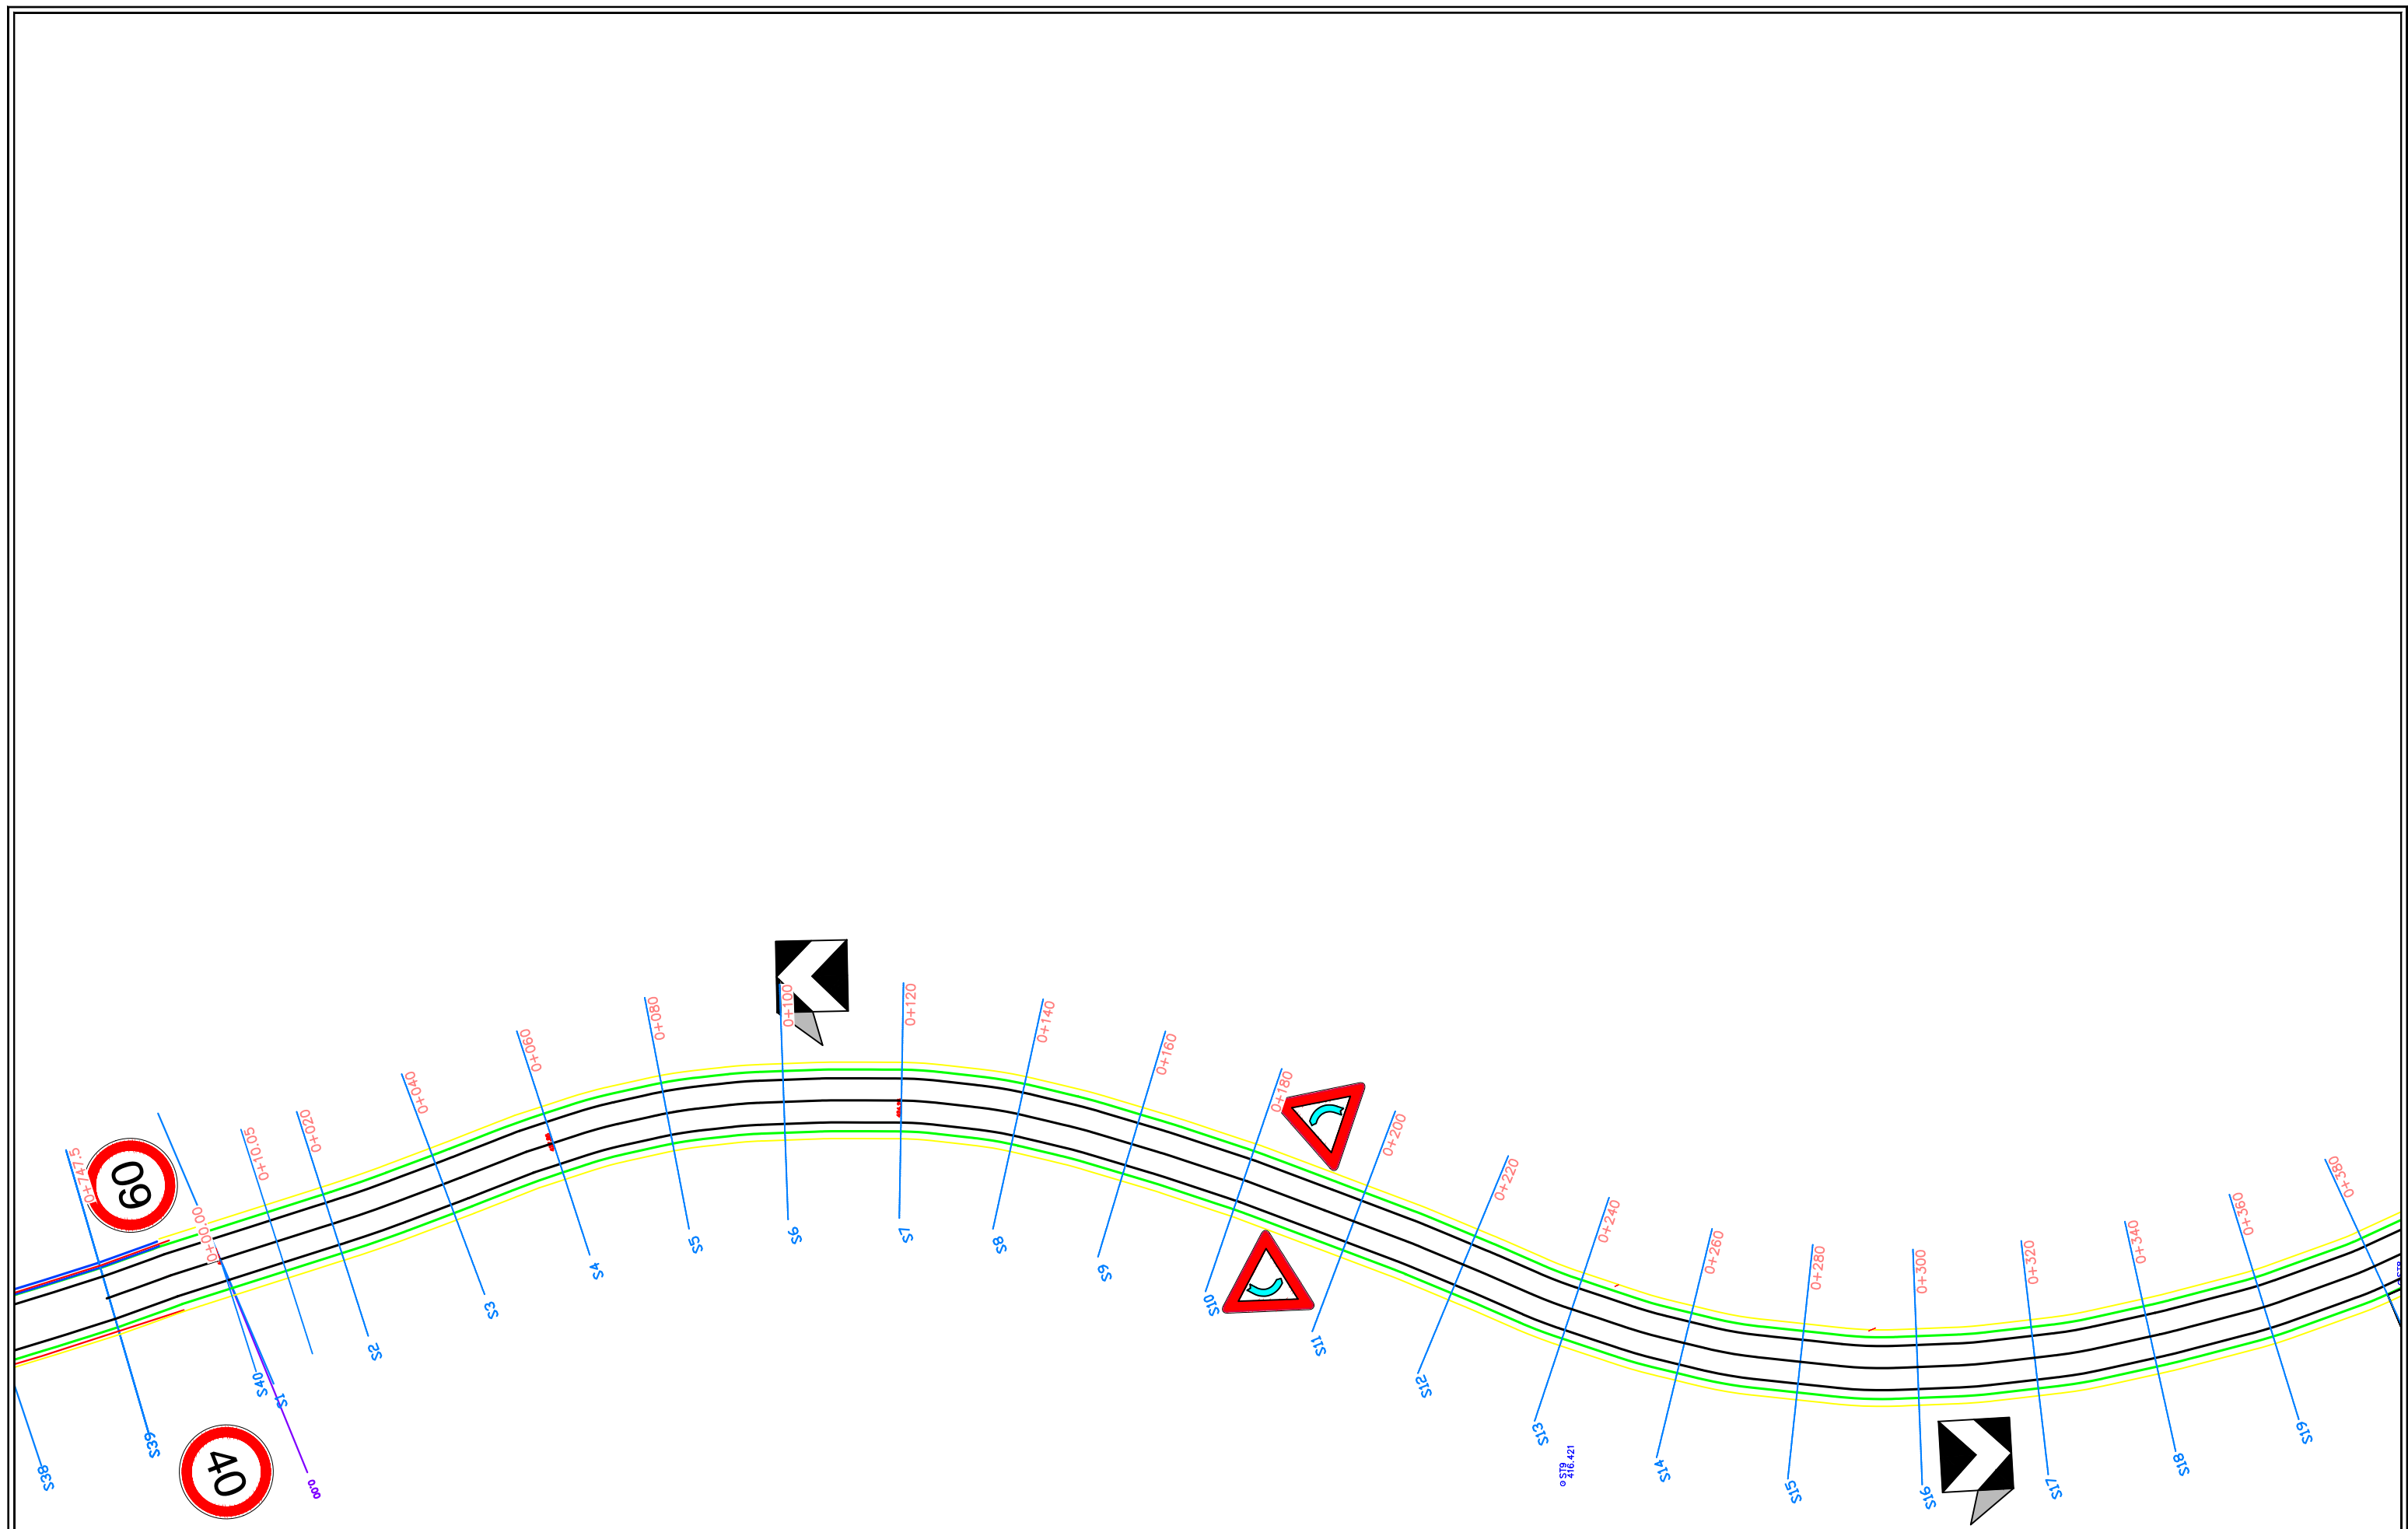


PLAN KM 0+000- KM 2+900		PLANIMETRIA E SINJALISTIKËS	Page 3
		Document	Review
		Scale 1:1000	




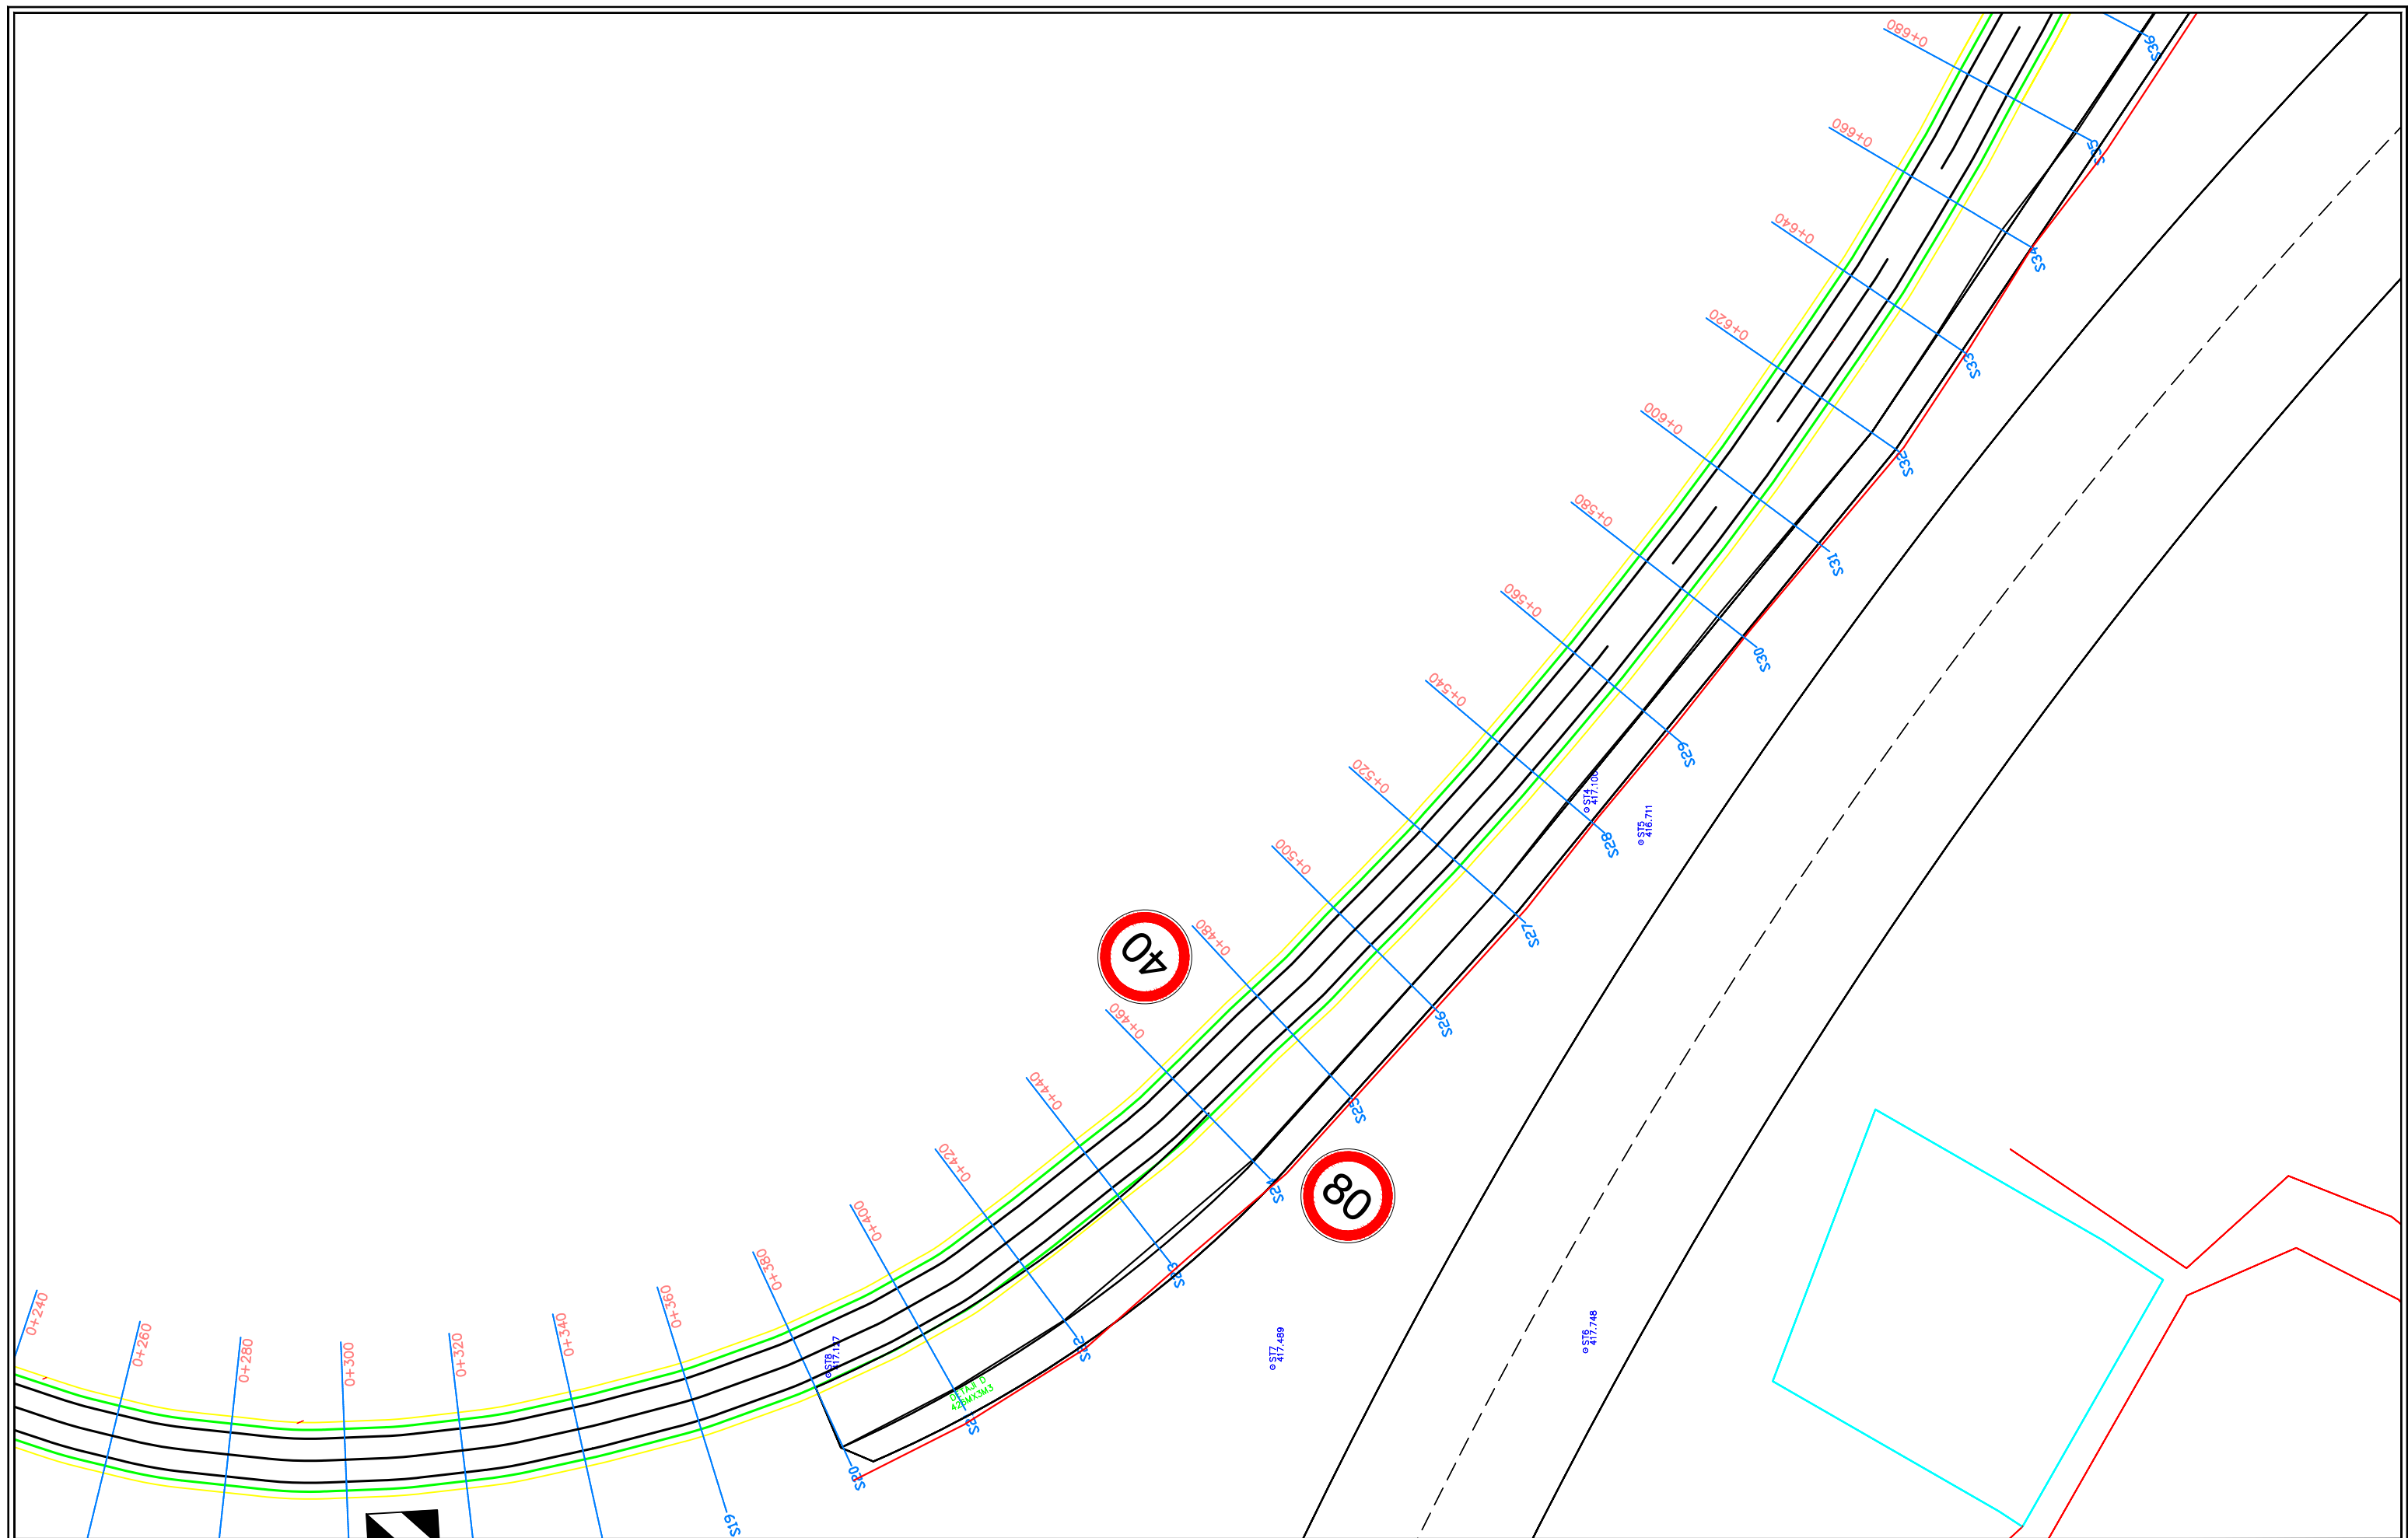

PLAN KM 0+000- KM 2+900					Page <b>4</b>
PLANIMETRIA E SINJALISTIKES					Review
Document					Scale 1:1000

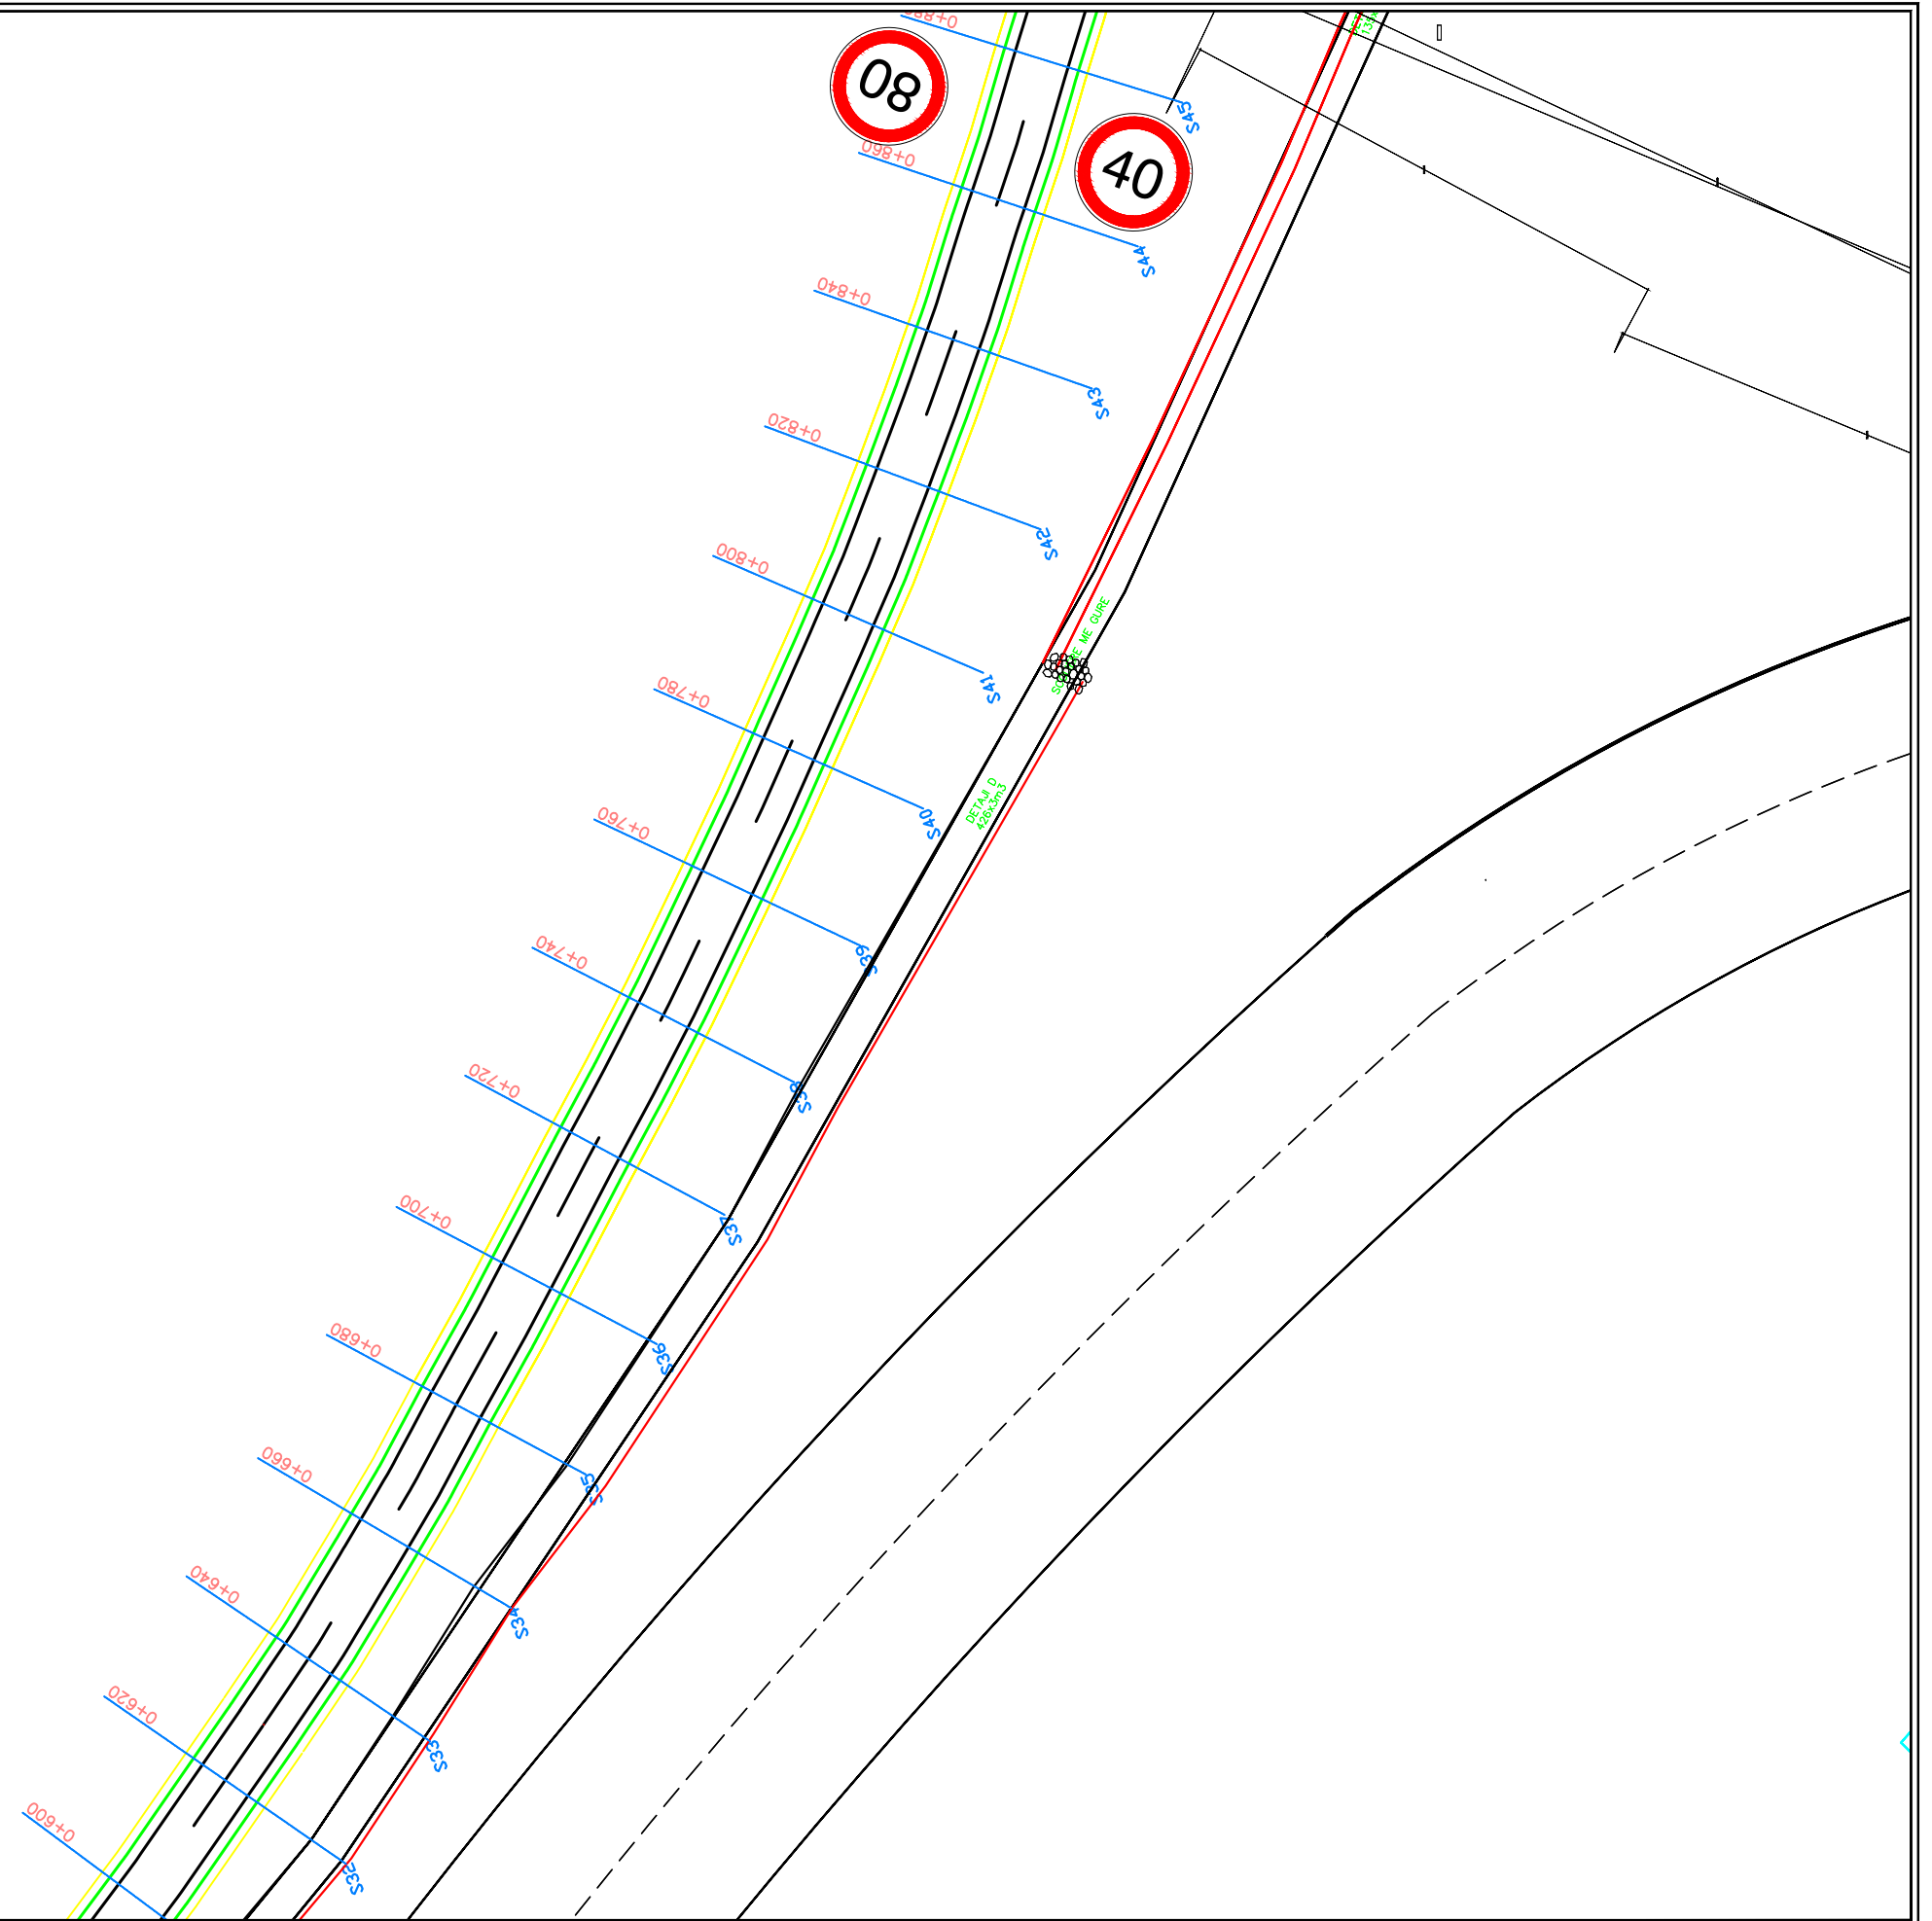


PLAN KM 0+000- KM 2+900					PLANIMETRIA E SINJALISTIKËS	Page 5
					Document	Review
					Scale 1:1000	

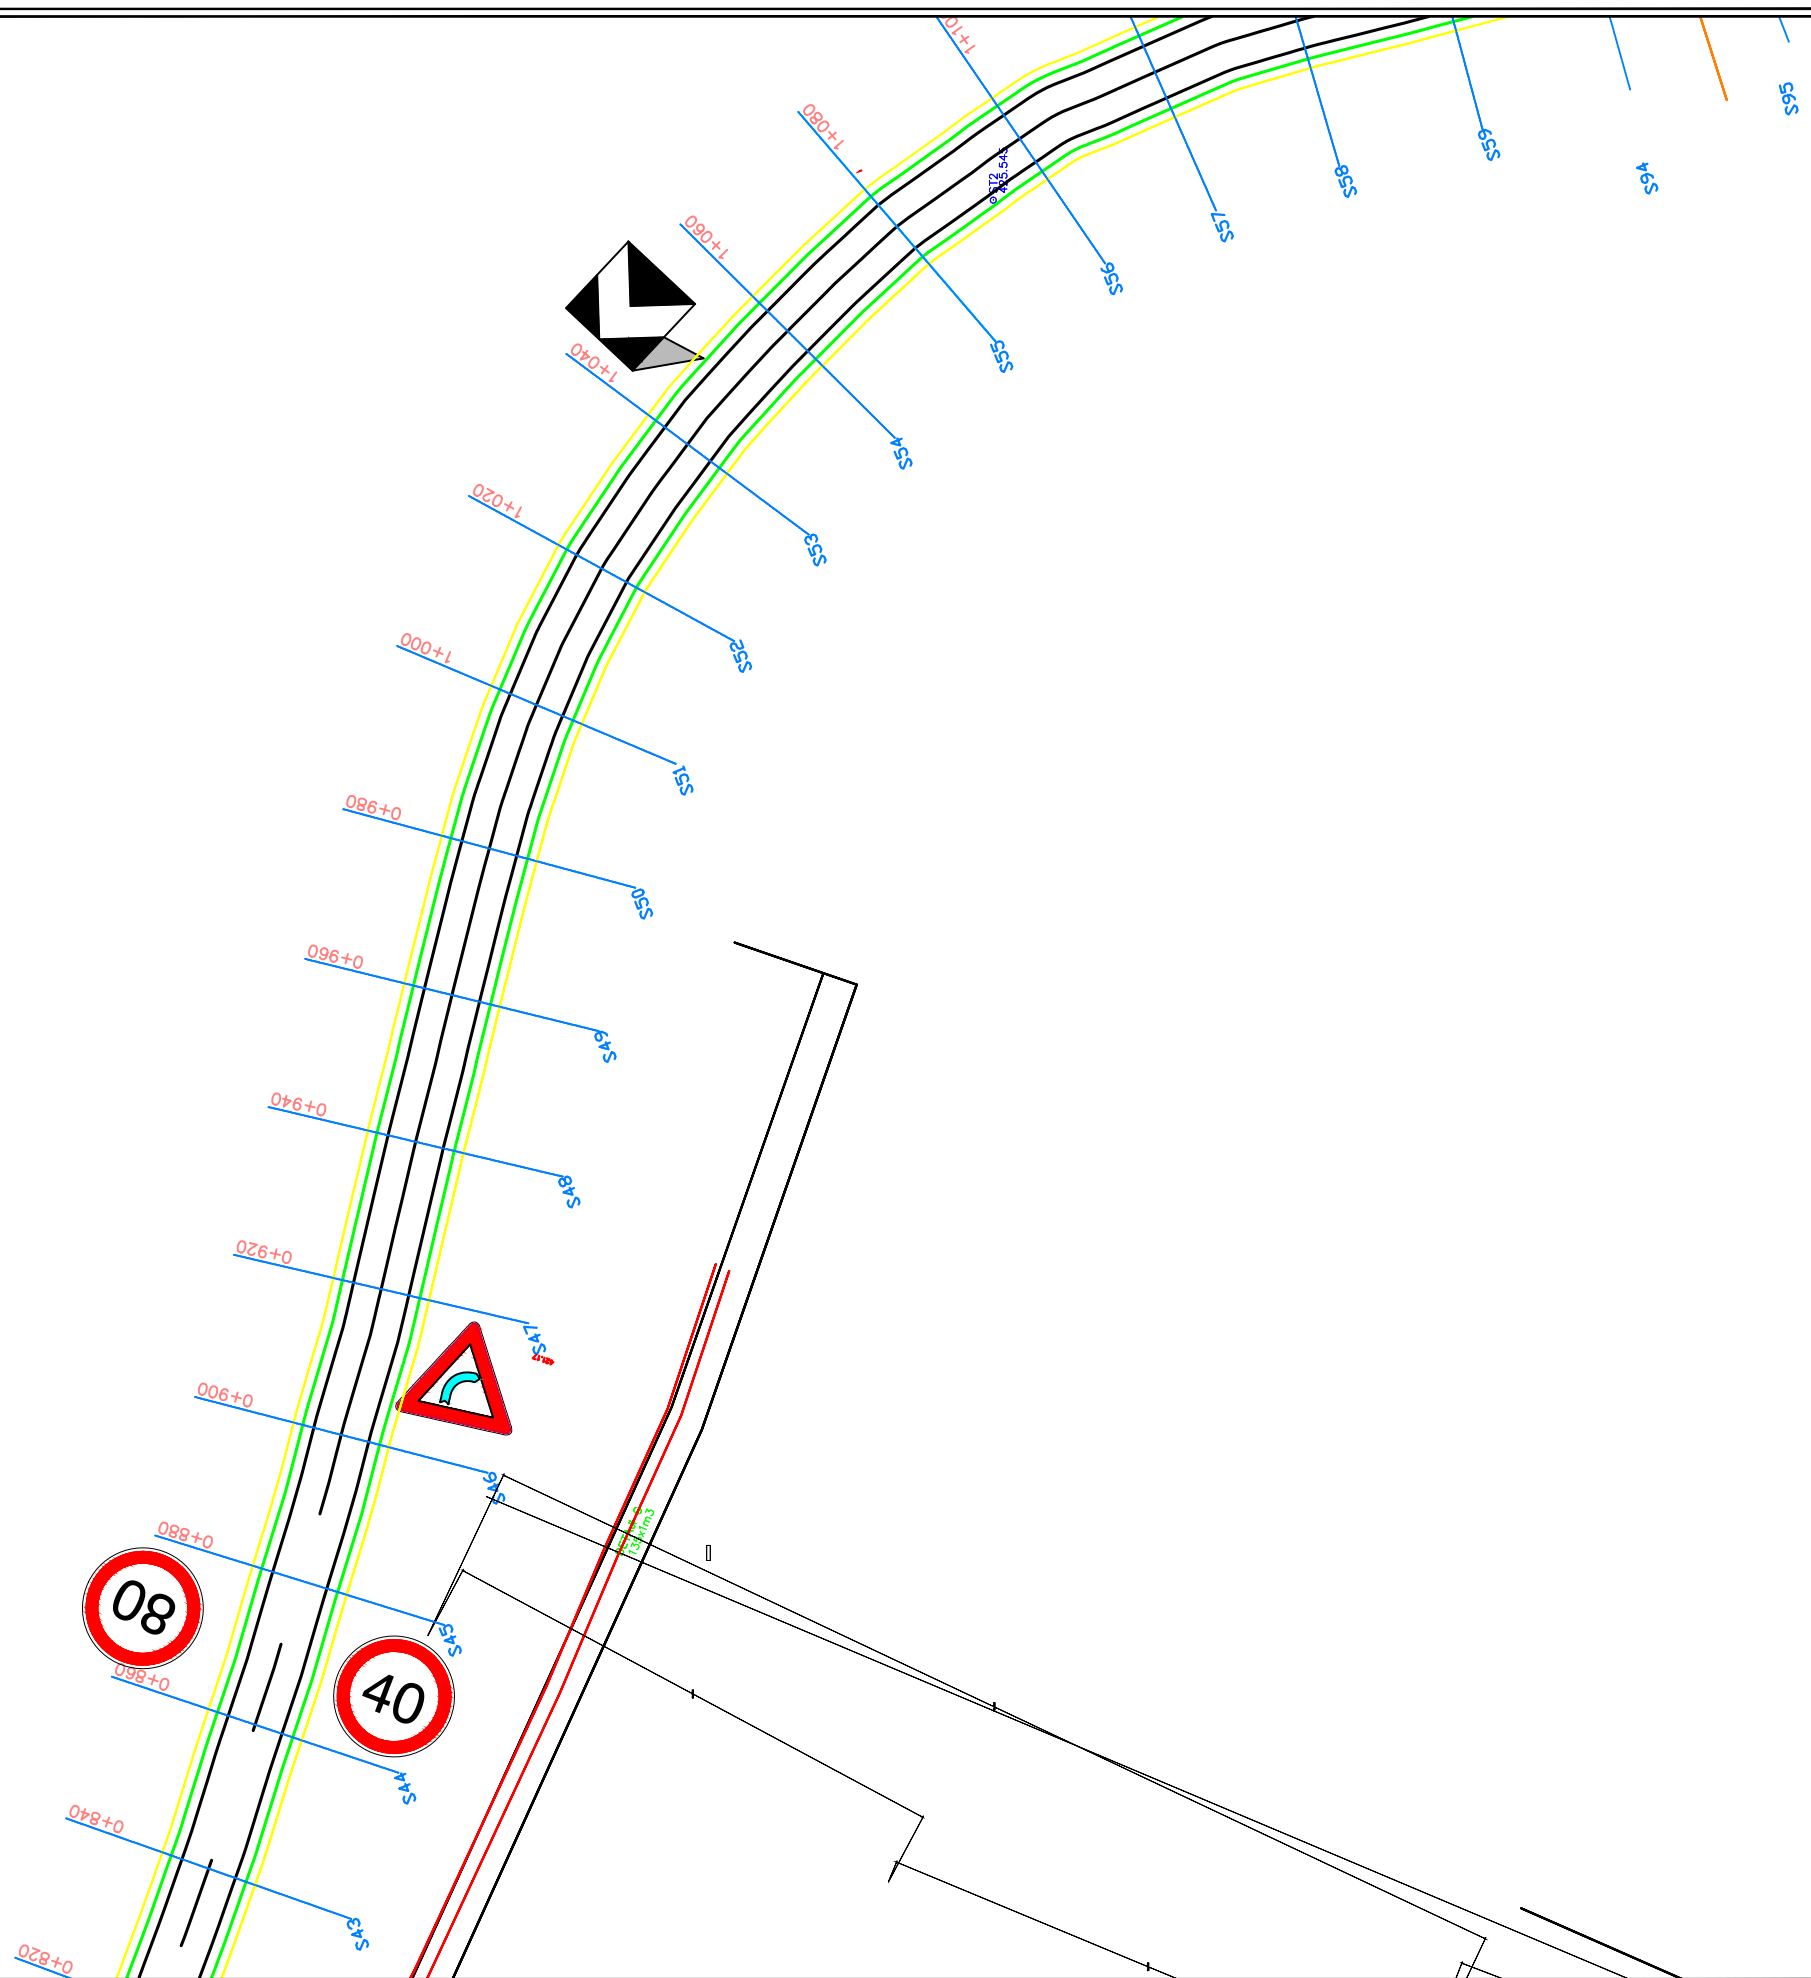


GABIONA = 3168M3


PLAN KM 0+000- KM 2+900		PLANIMETRIA E SINJALISTIKES		Page
				0
		Document		Review
				Scale
				1:1000

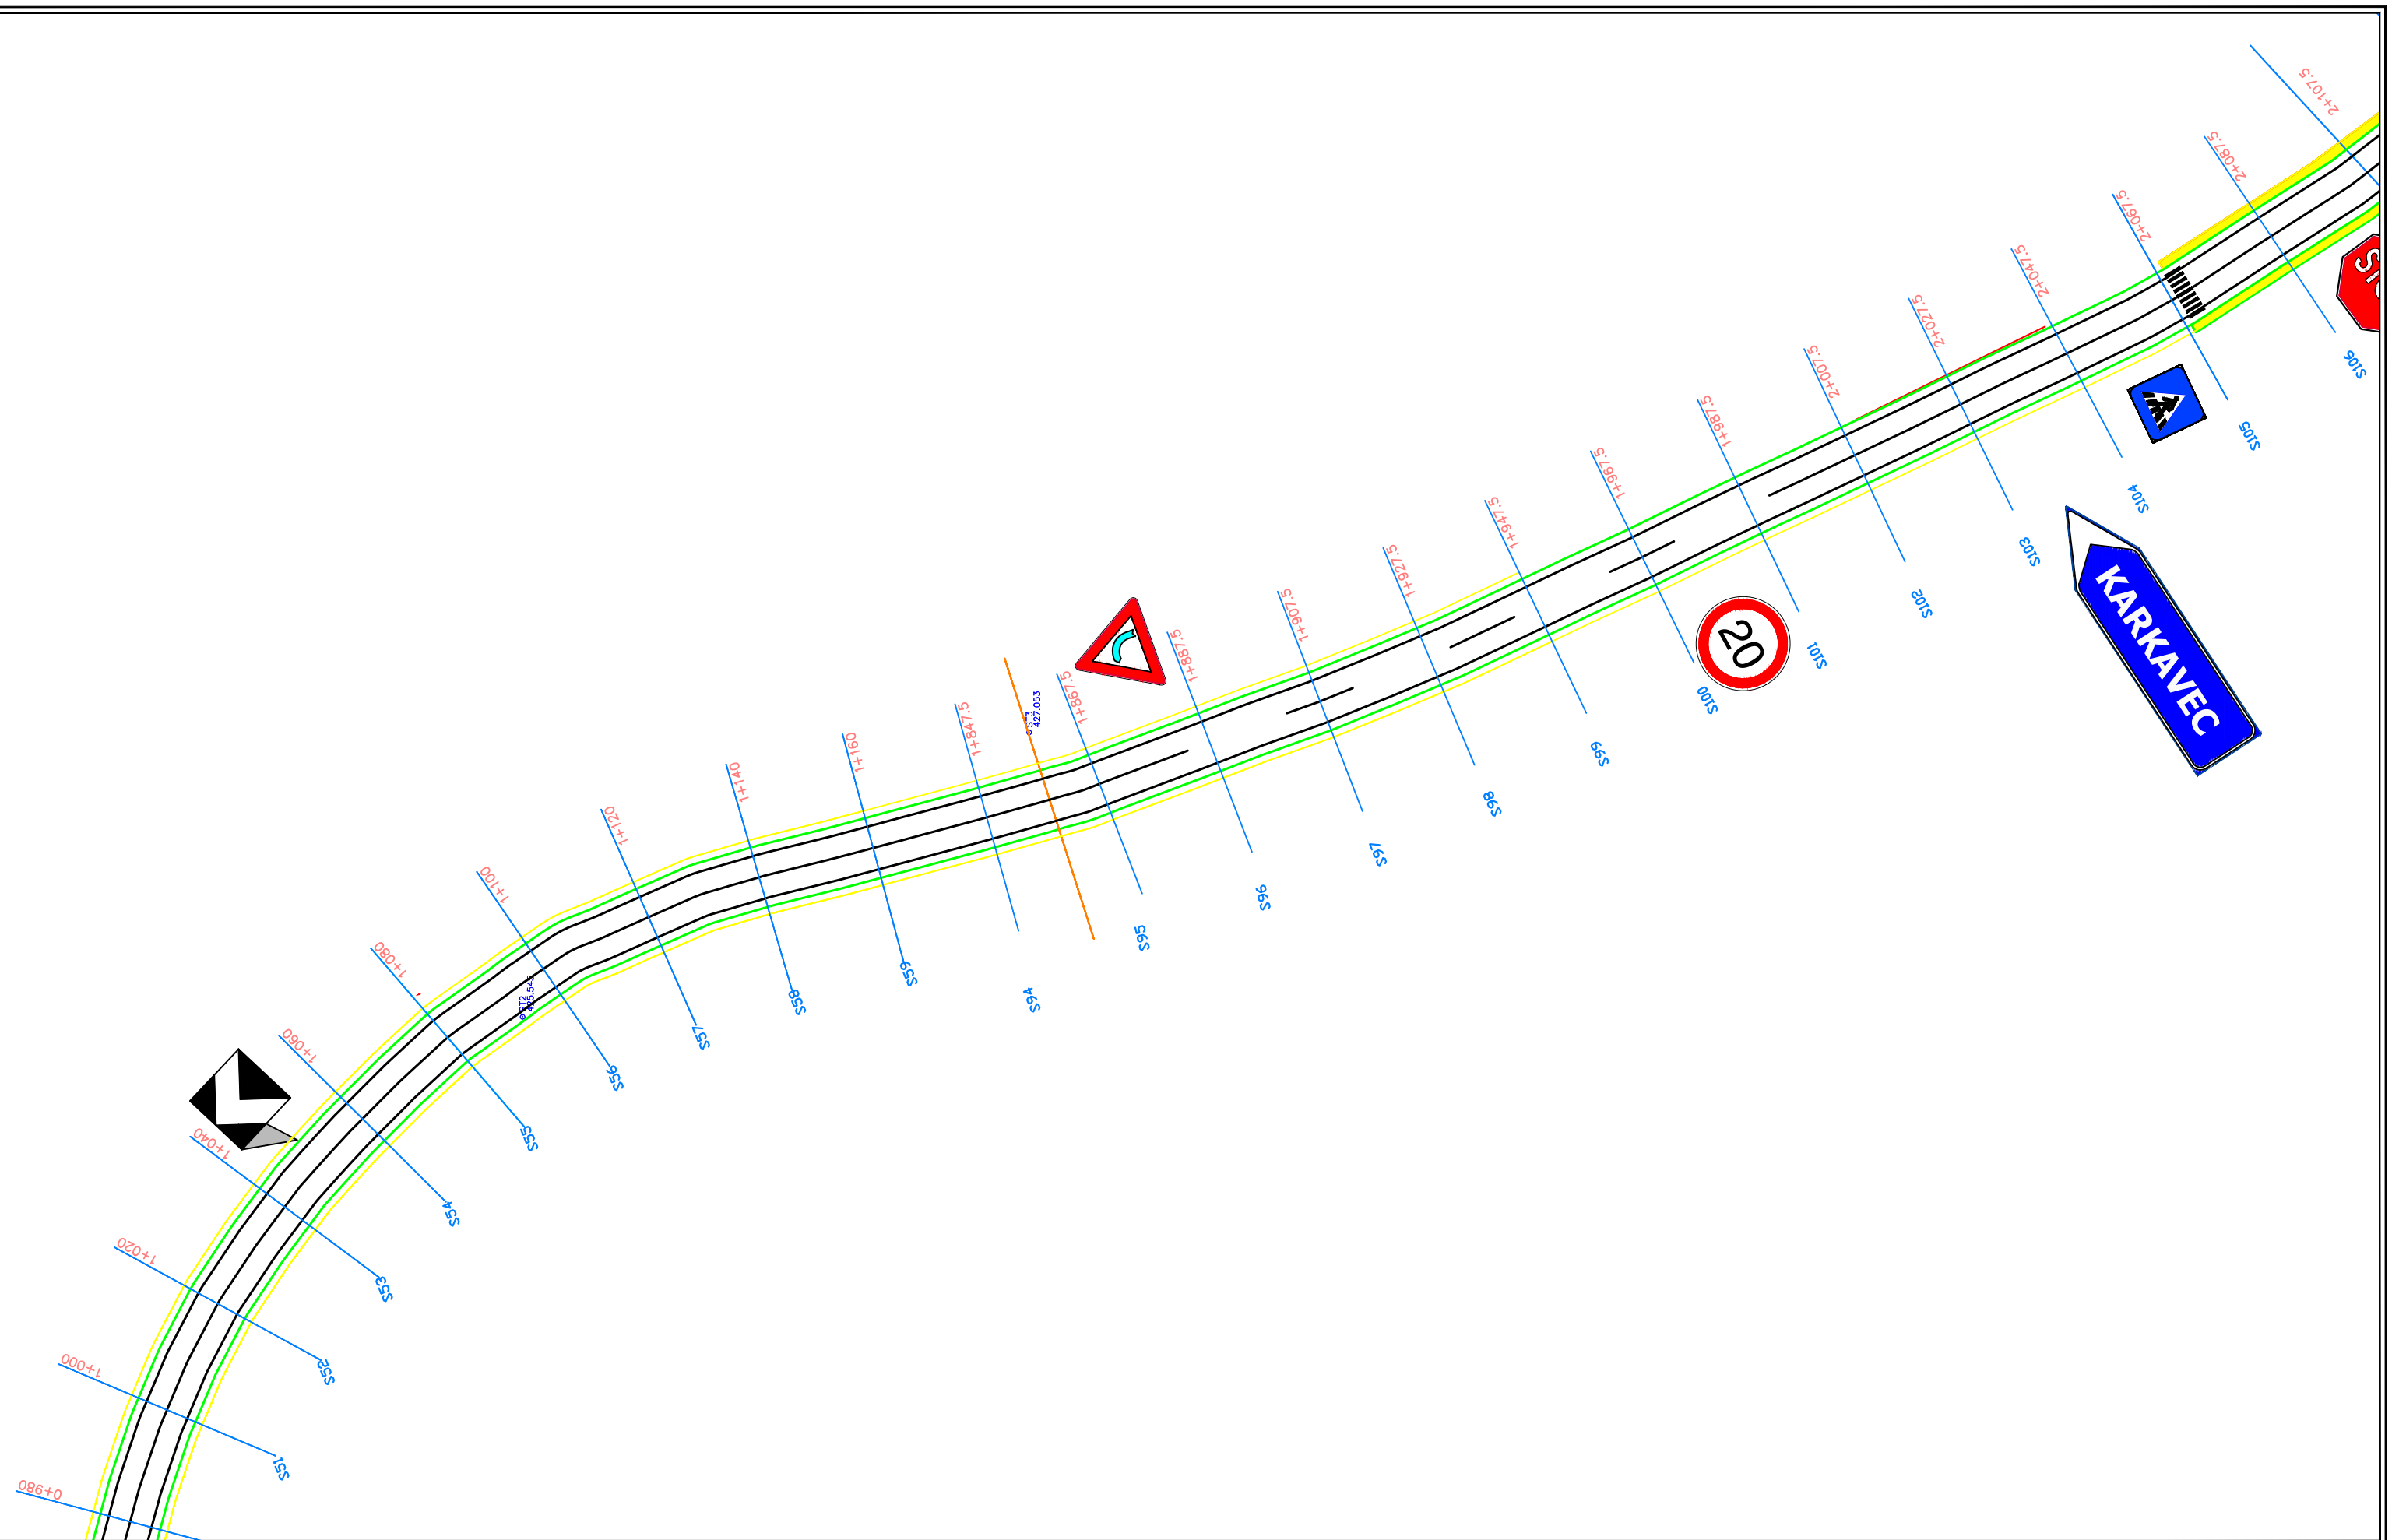


PLAN KM 0+000- KM 2+900		PLANIMETRIA E SINJALISTIKES	Page 7
Document		Review	
Scale		1:1000	

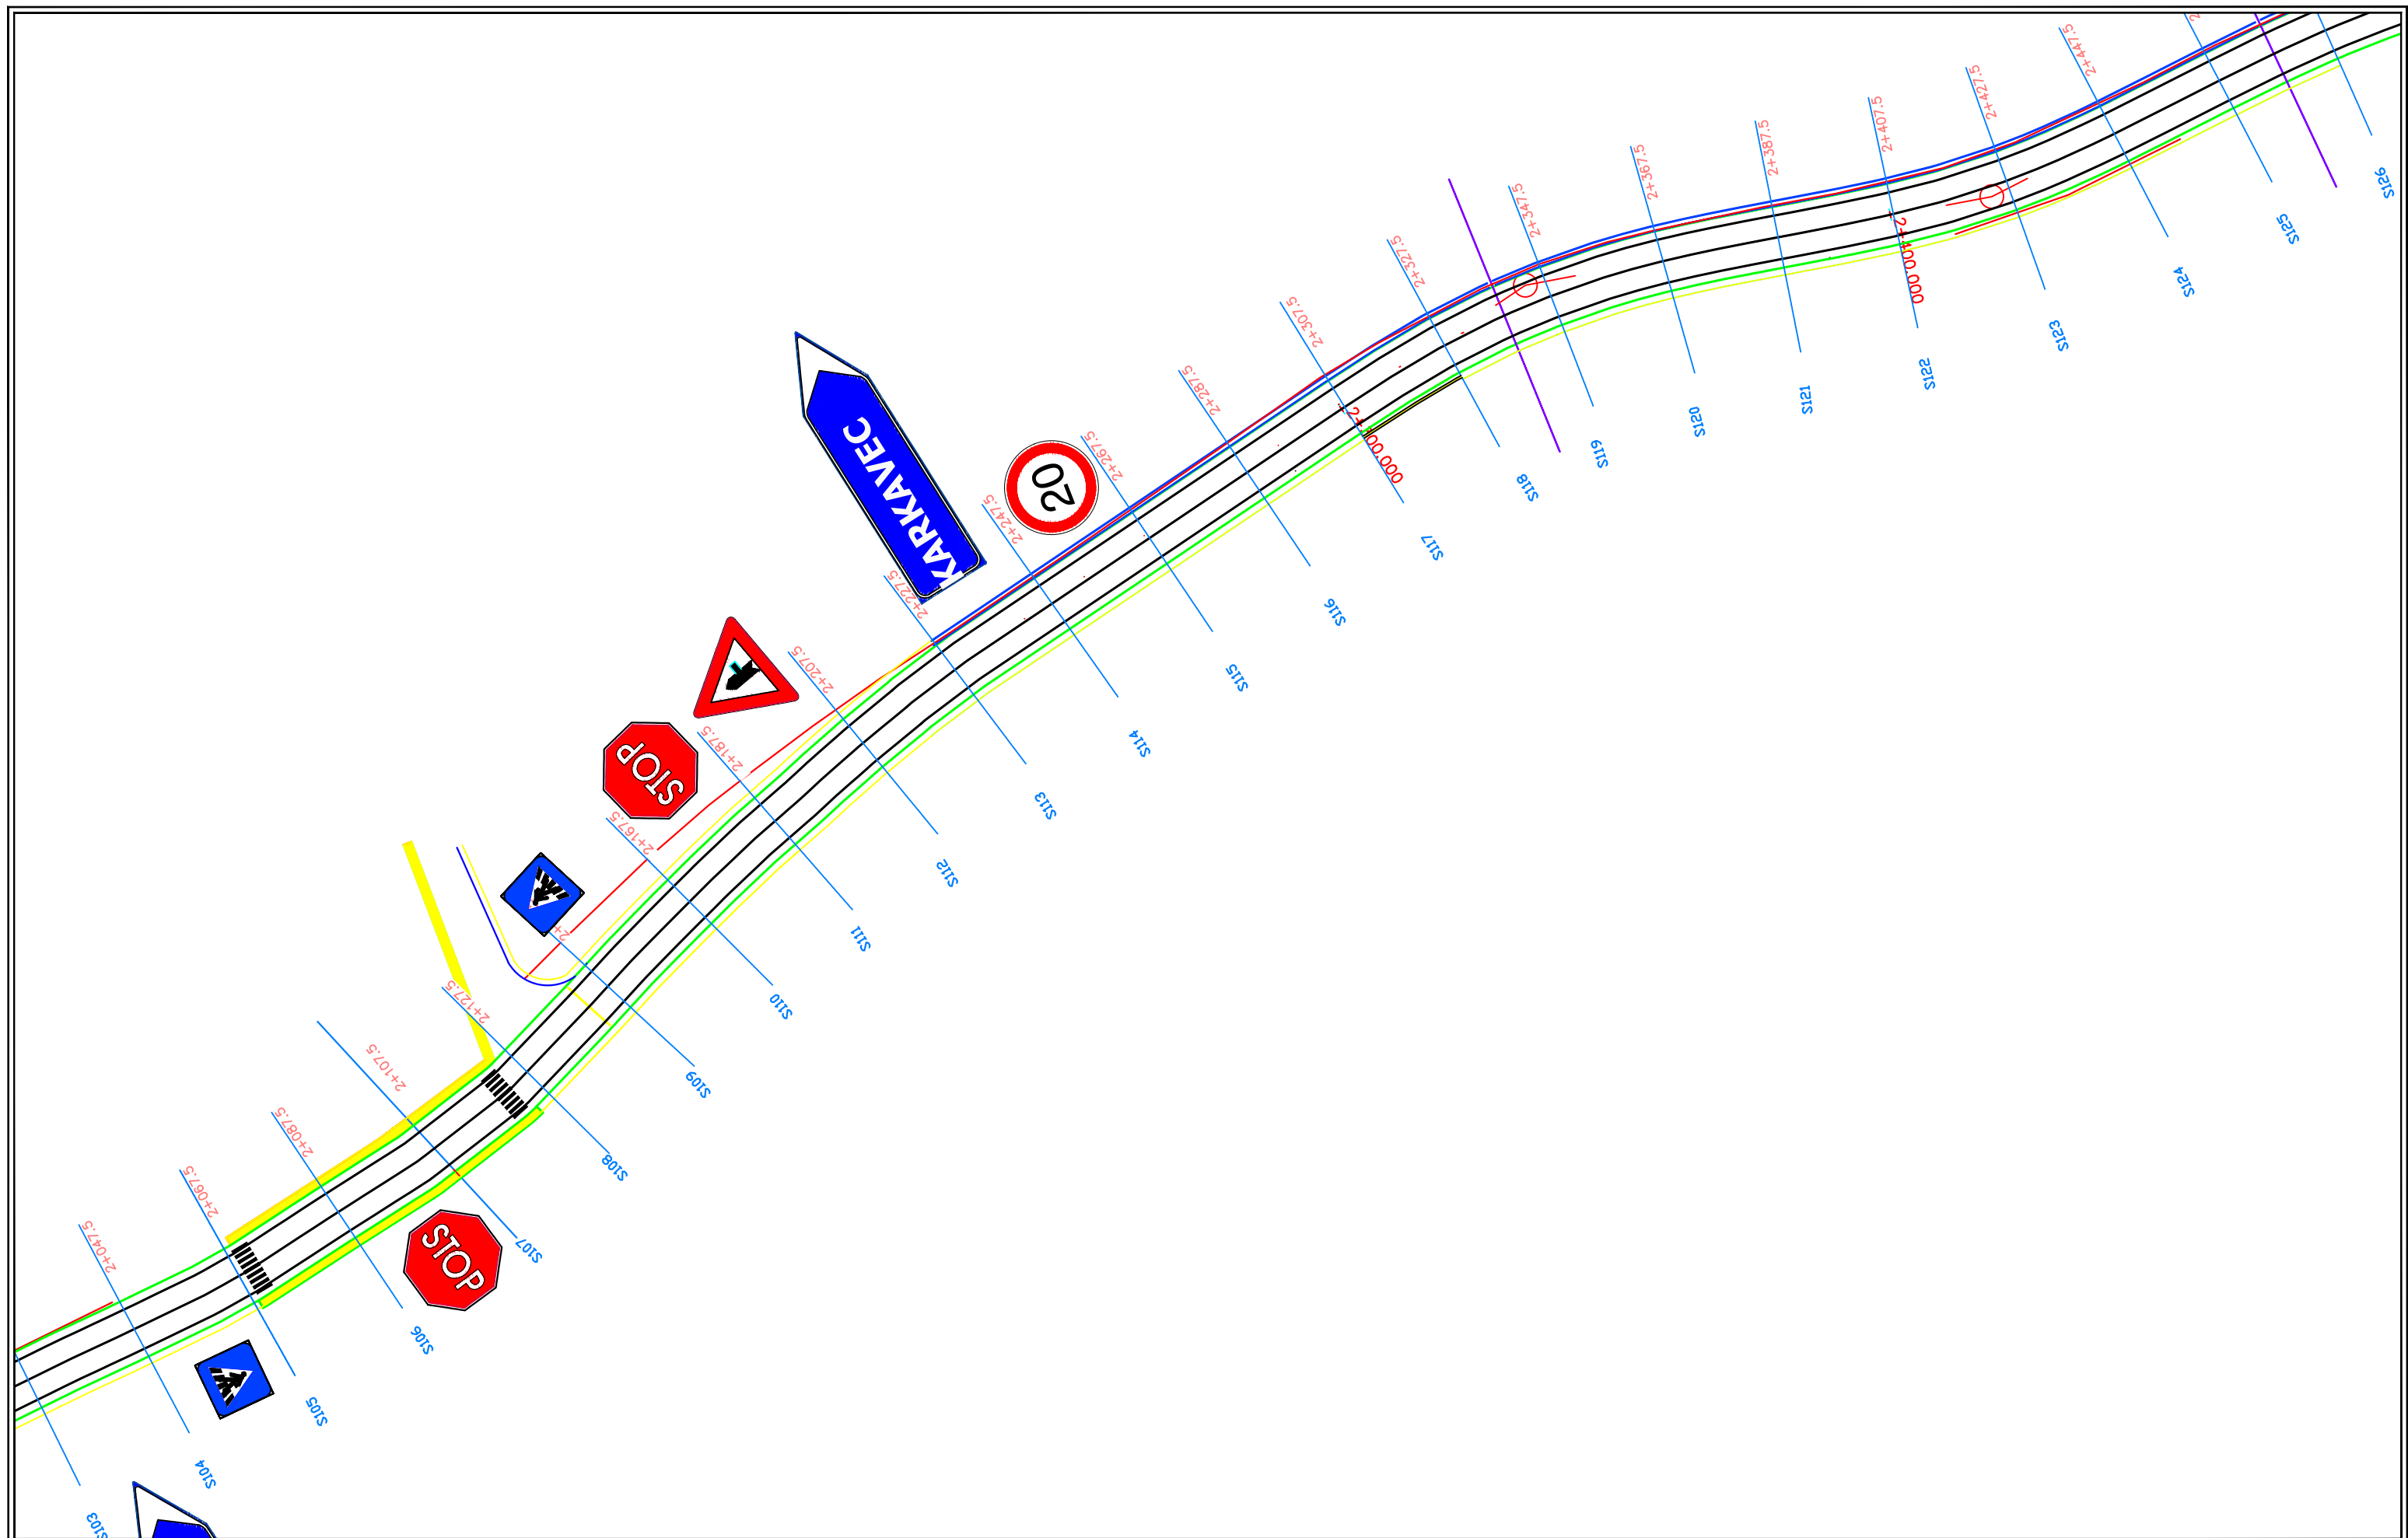


PLAN KM 0+000- KM 2+900		PLANIMETRIA E SINJALISTIKES	Page 8
		Document	Review
		Scale 1:1000	

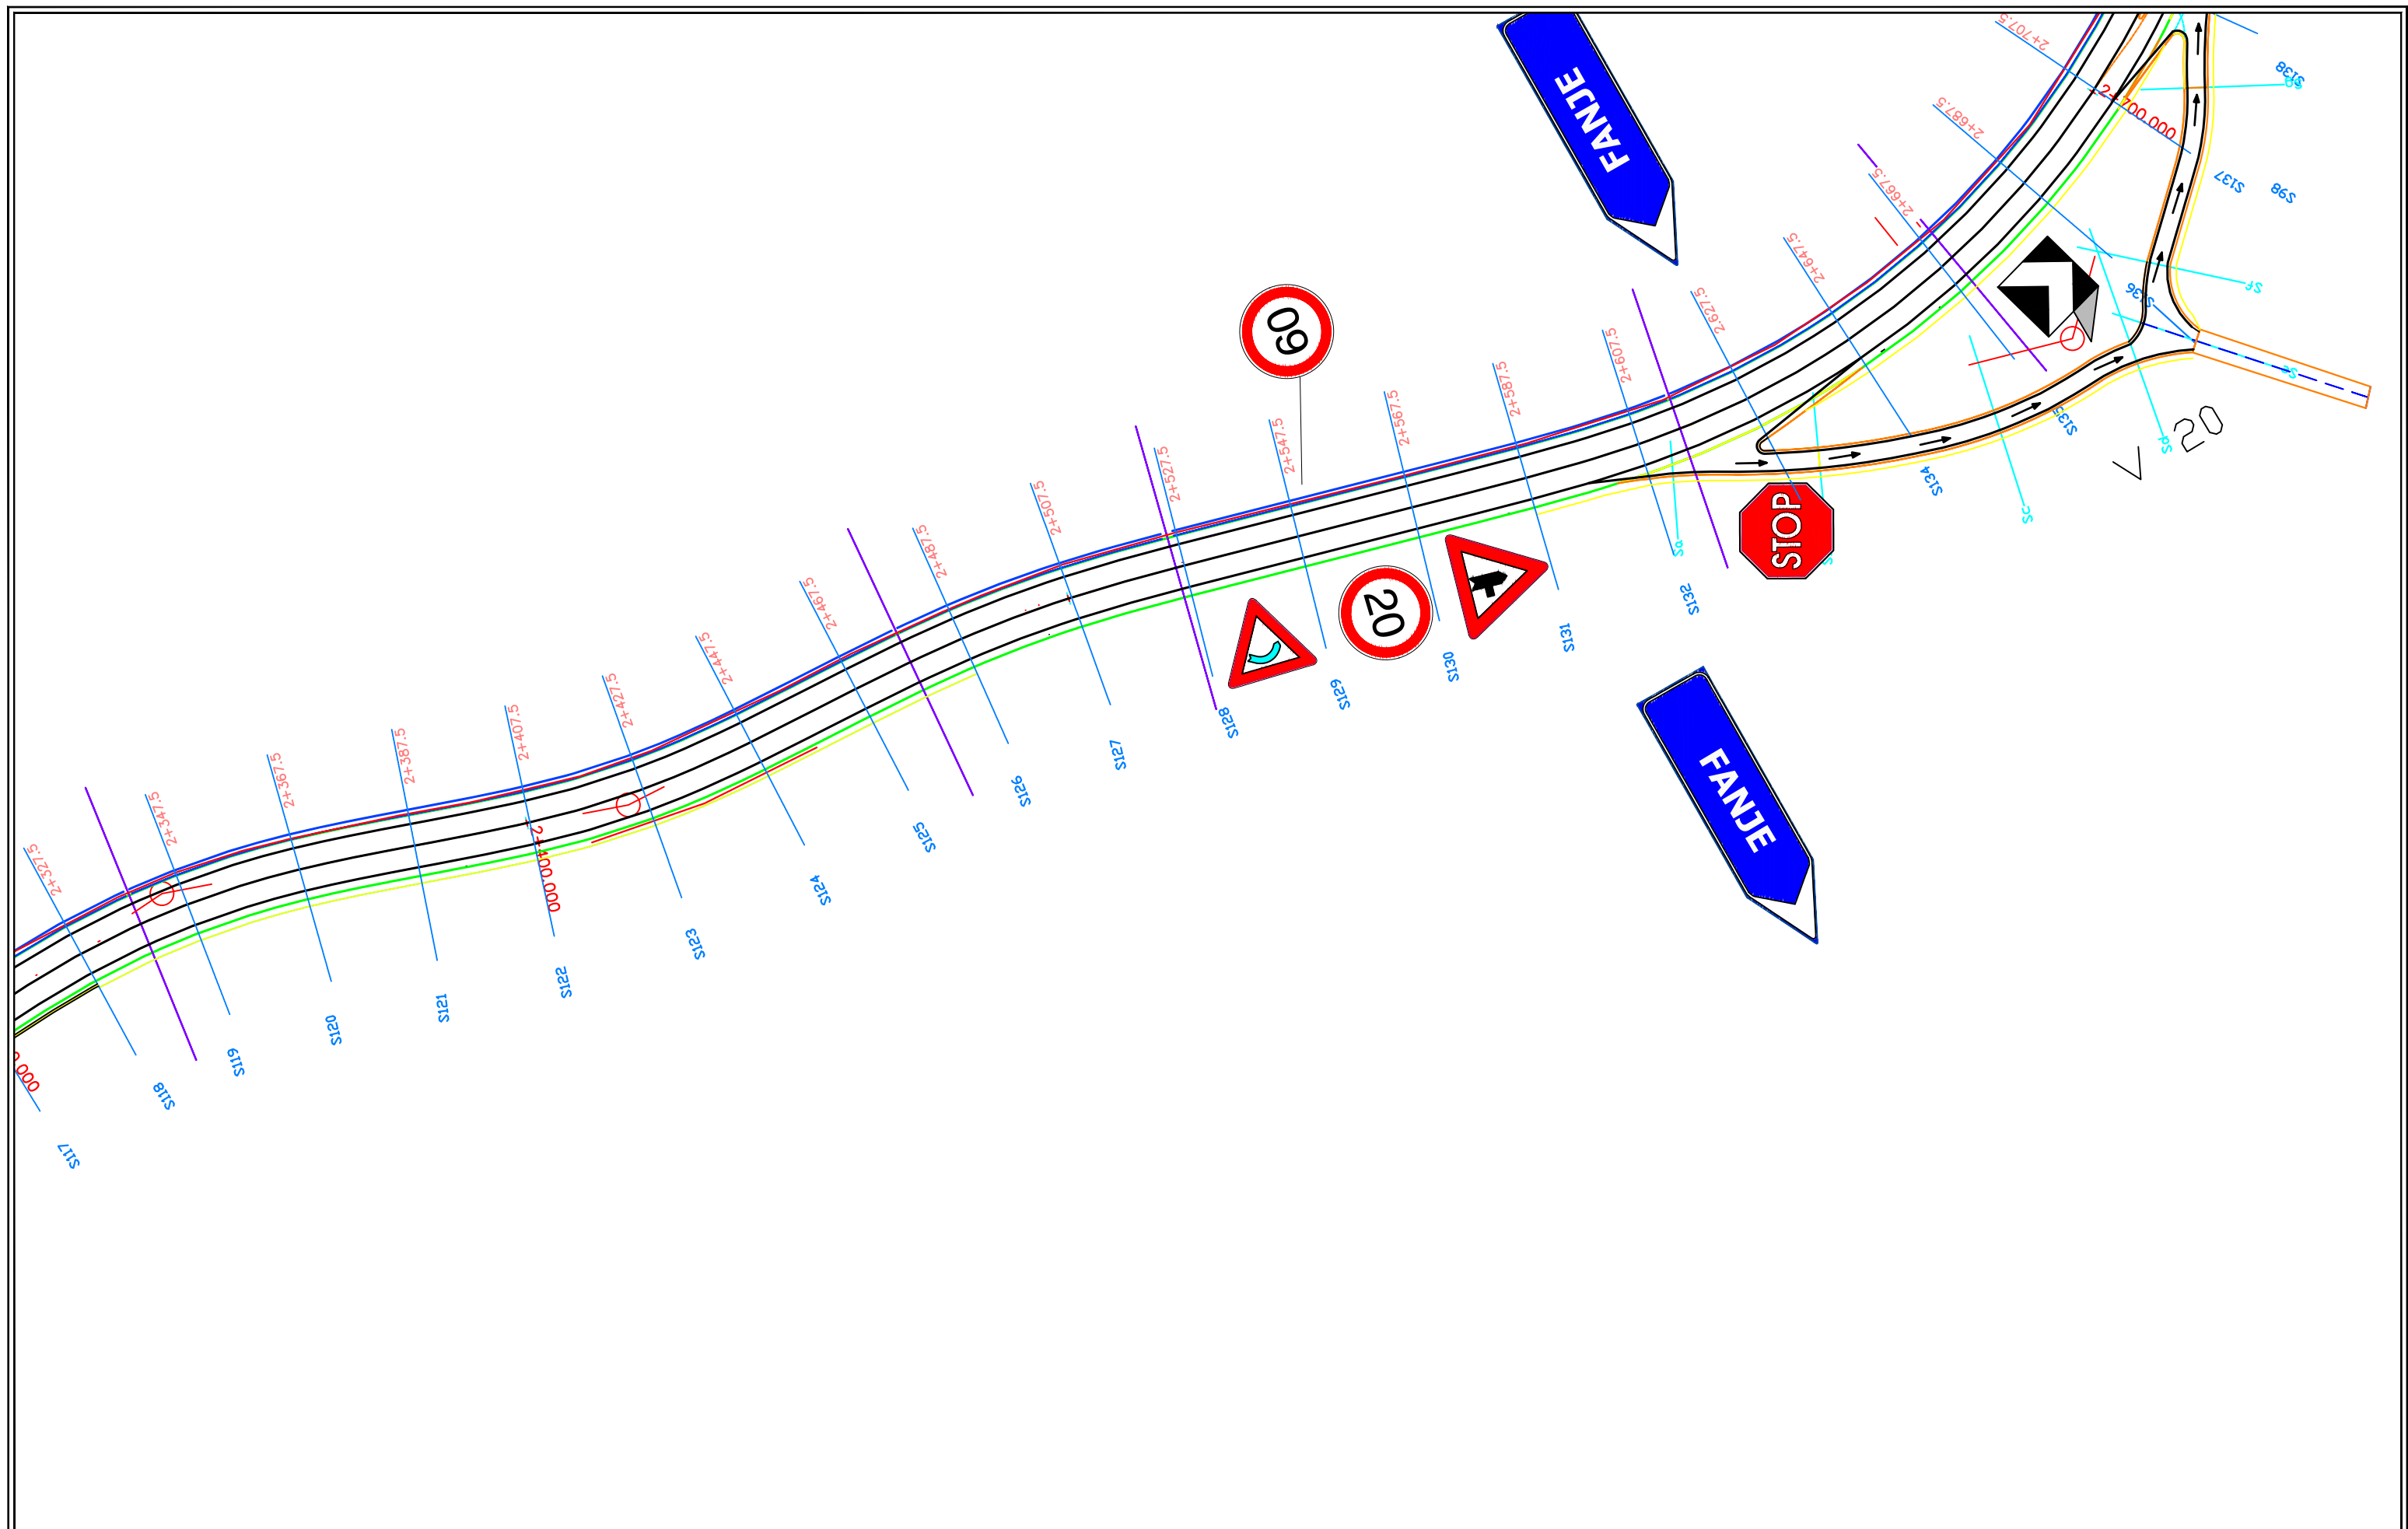

PLAN KM 0+000- KM 2+900		PLANIMETRIA E SINJALISTIKES		Page
				9
		Document		Review
				Scale
				1:1000

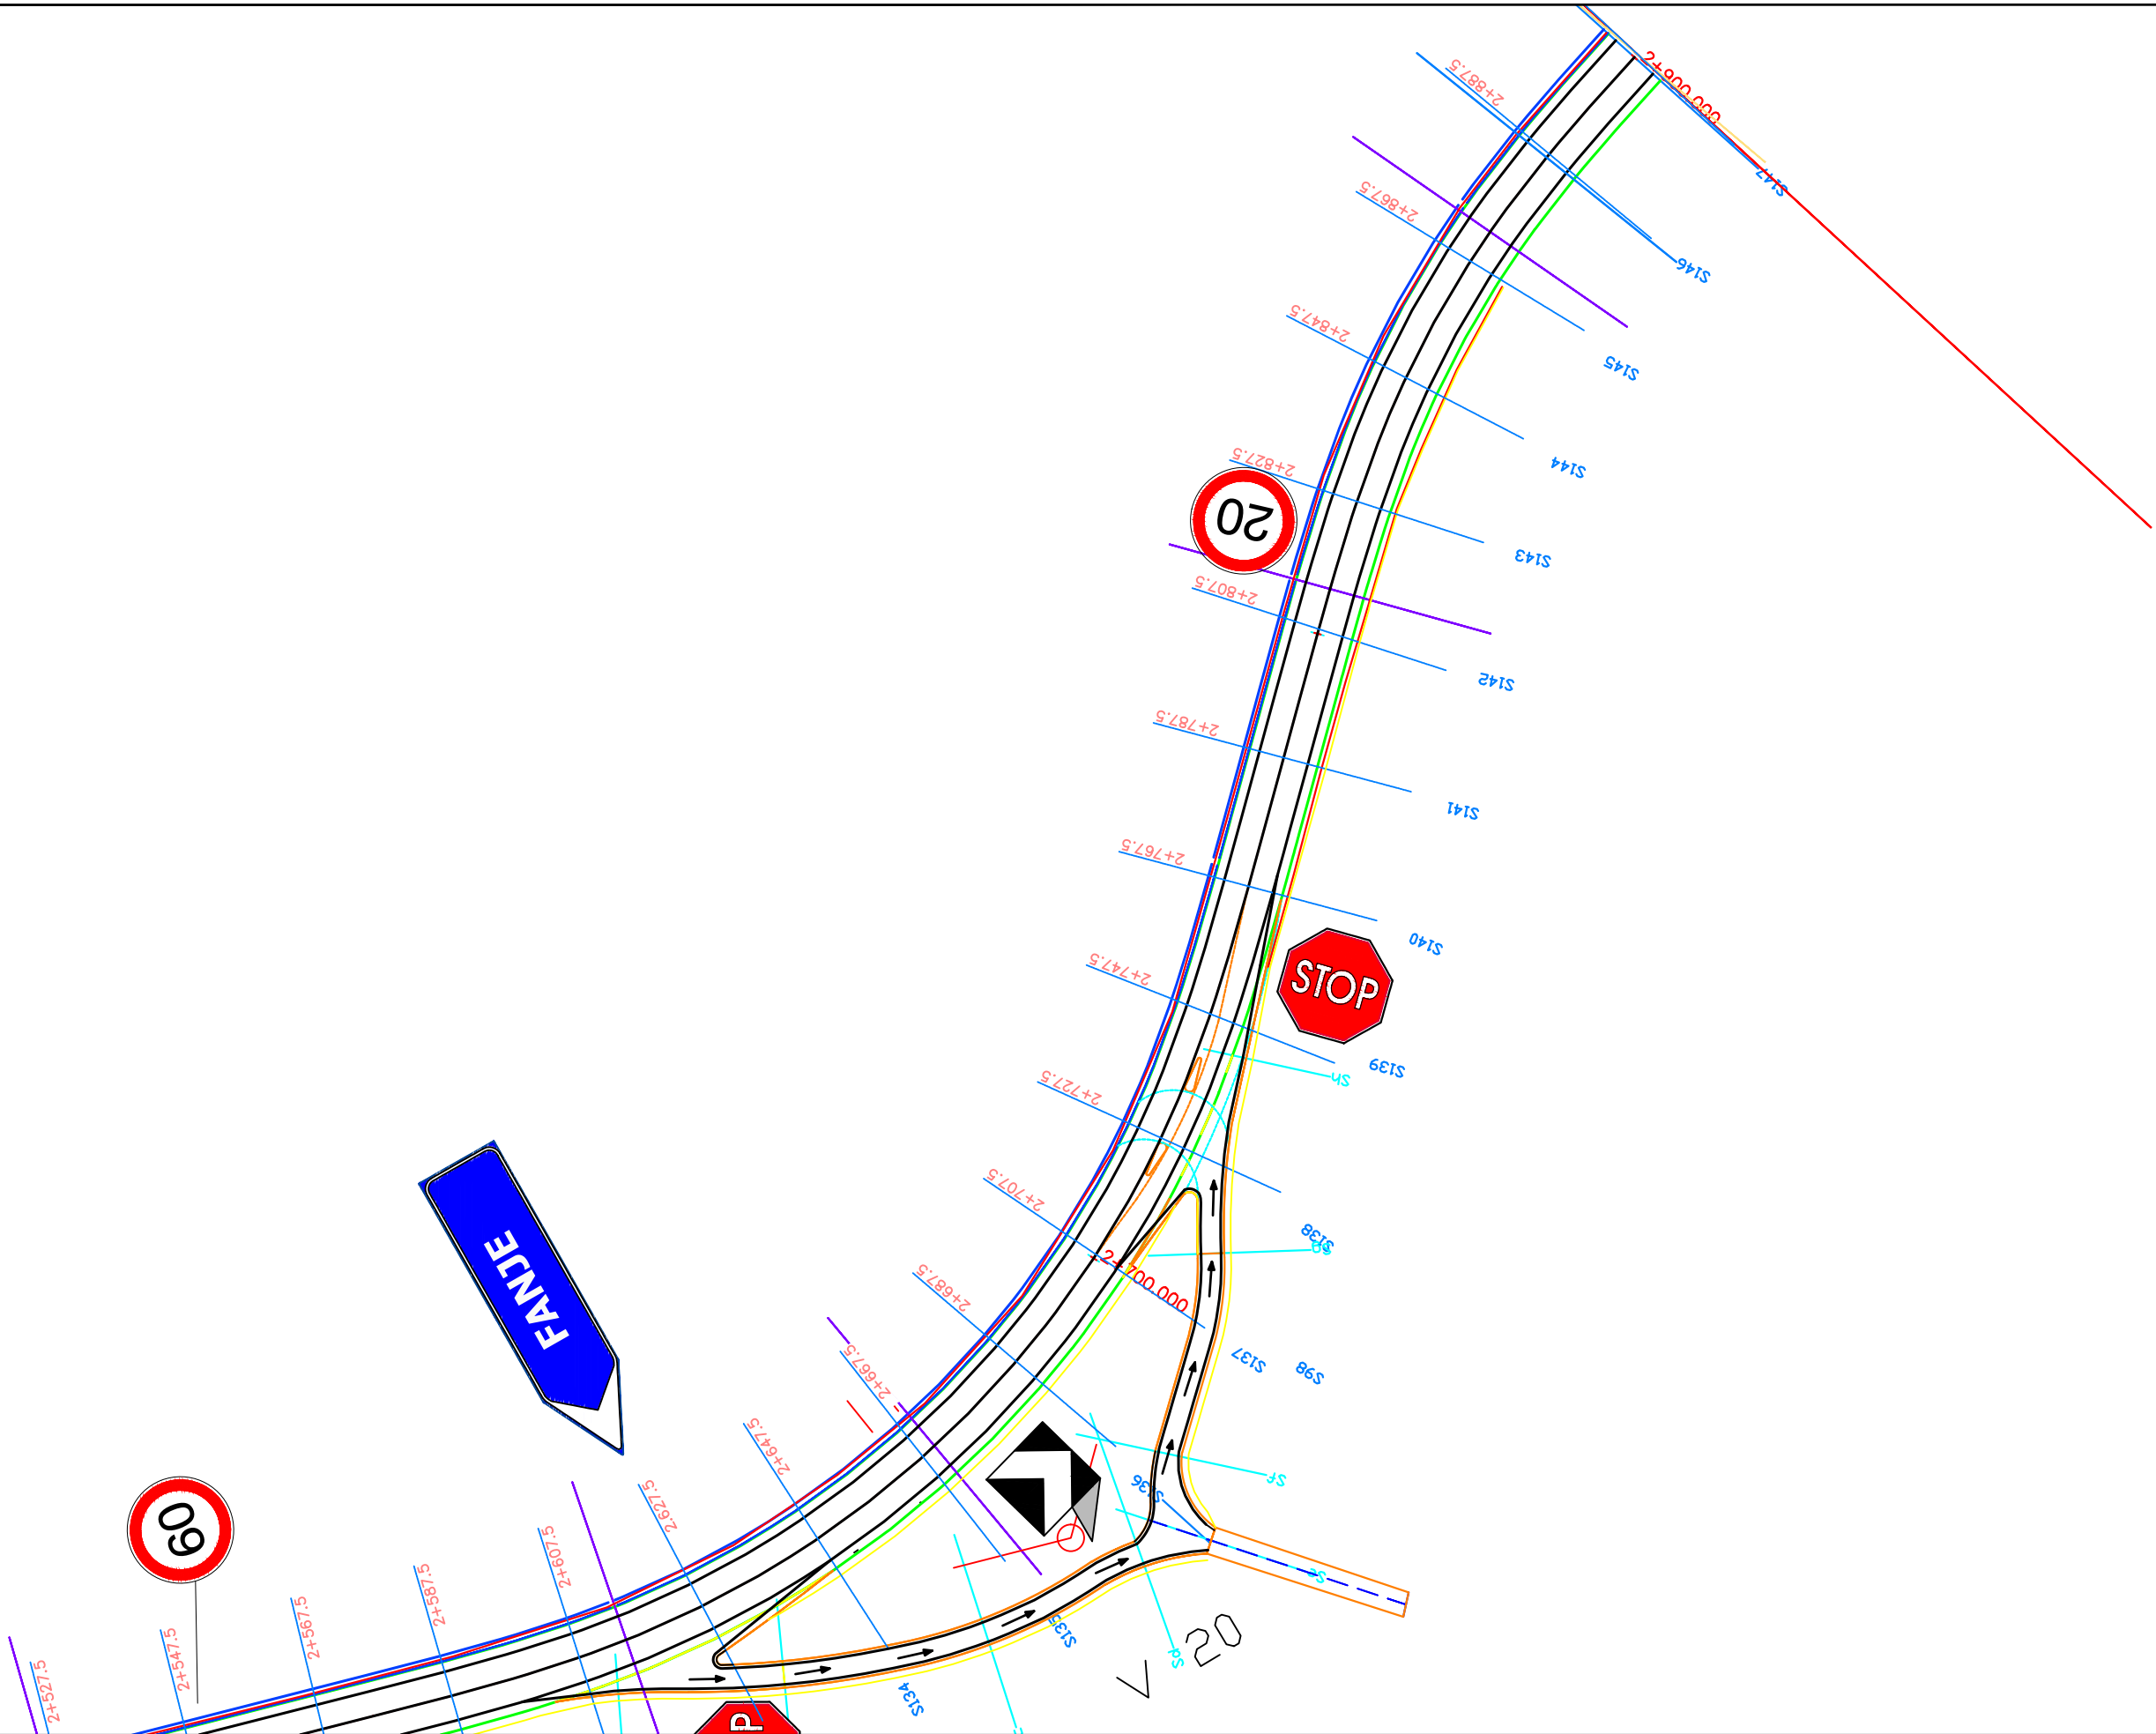

PLAN KM 0+000- KM 2+900				PLANIMETRIA E SINJALISTIKES	Page 10
				Document	Review
				Scale 1:1000	

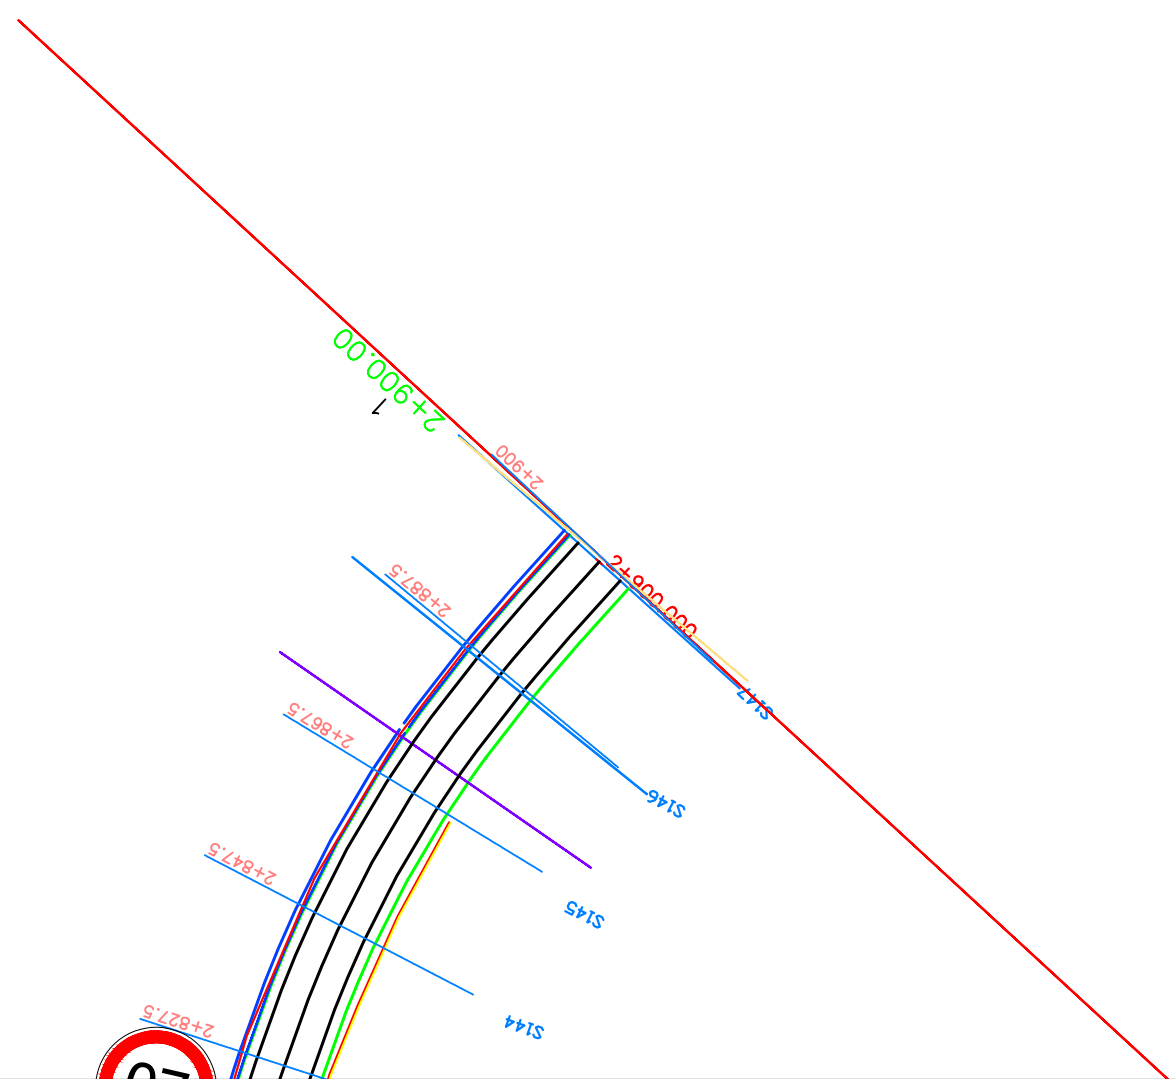

PLAN KM 0+000- KM 2+900					PLANIMETRIA E SINJALISTIKES	Page 11
					Document	Review
					Scale	1:1000