

**LEGJENDA**

KUFIRI I PRONES



**REPUBLIKA E SHQIPERISE**  
 MINISTRIA E PUNEVE PUBLIKE  
 TRANSPORTIT DHE TELEKOMUNIKACIONIT  
 DREJTORIA E PERGJITHSHME E RRUGEVE

PROJEKT ZBATIMI

SHKURT 2010

PROJEKTUES

ING. NAZMI PATOZI  
 ING. SOKOL XHIXHO  
 ING. MAKSIM ARAPI

GJEOLOG

ING. LILI DHAME

KONTROLLOI

APROVOI

RISHIKIM





Adresa: Rr. "V. Pasha" P.27  
 Tel : ++355 (0)4 2246 7411  
 Fax : ++355 (0)4 2267890  
 Mob : ++355 (0)68 2041566  
 E-mail : sxhixho@yahoo.com

STUDIM FIZIBILITETI DHE PROJEKT ZBATIMI  
 RRUGA TIRANE - NDROQ - PLEPA

PLANIMETRIA E SHPRONESIMEVE

1/1000

RRUGPSH-30

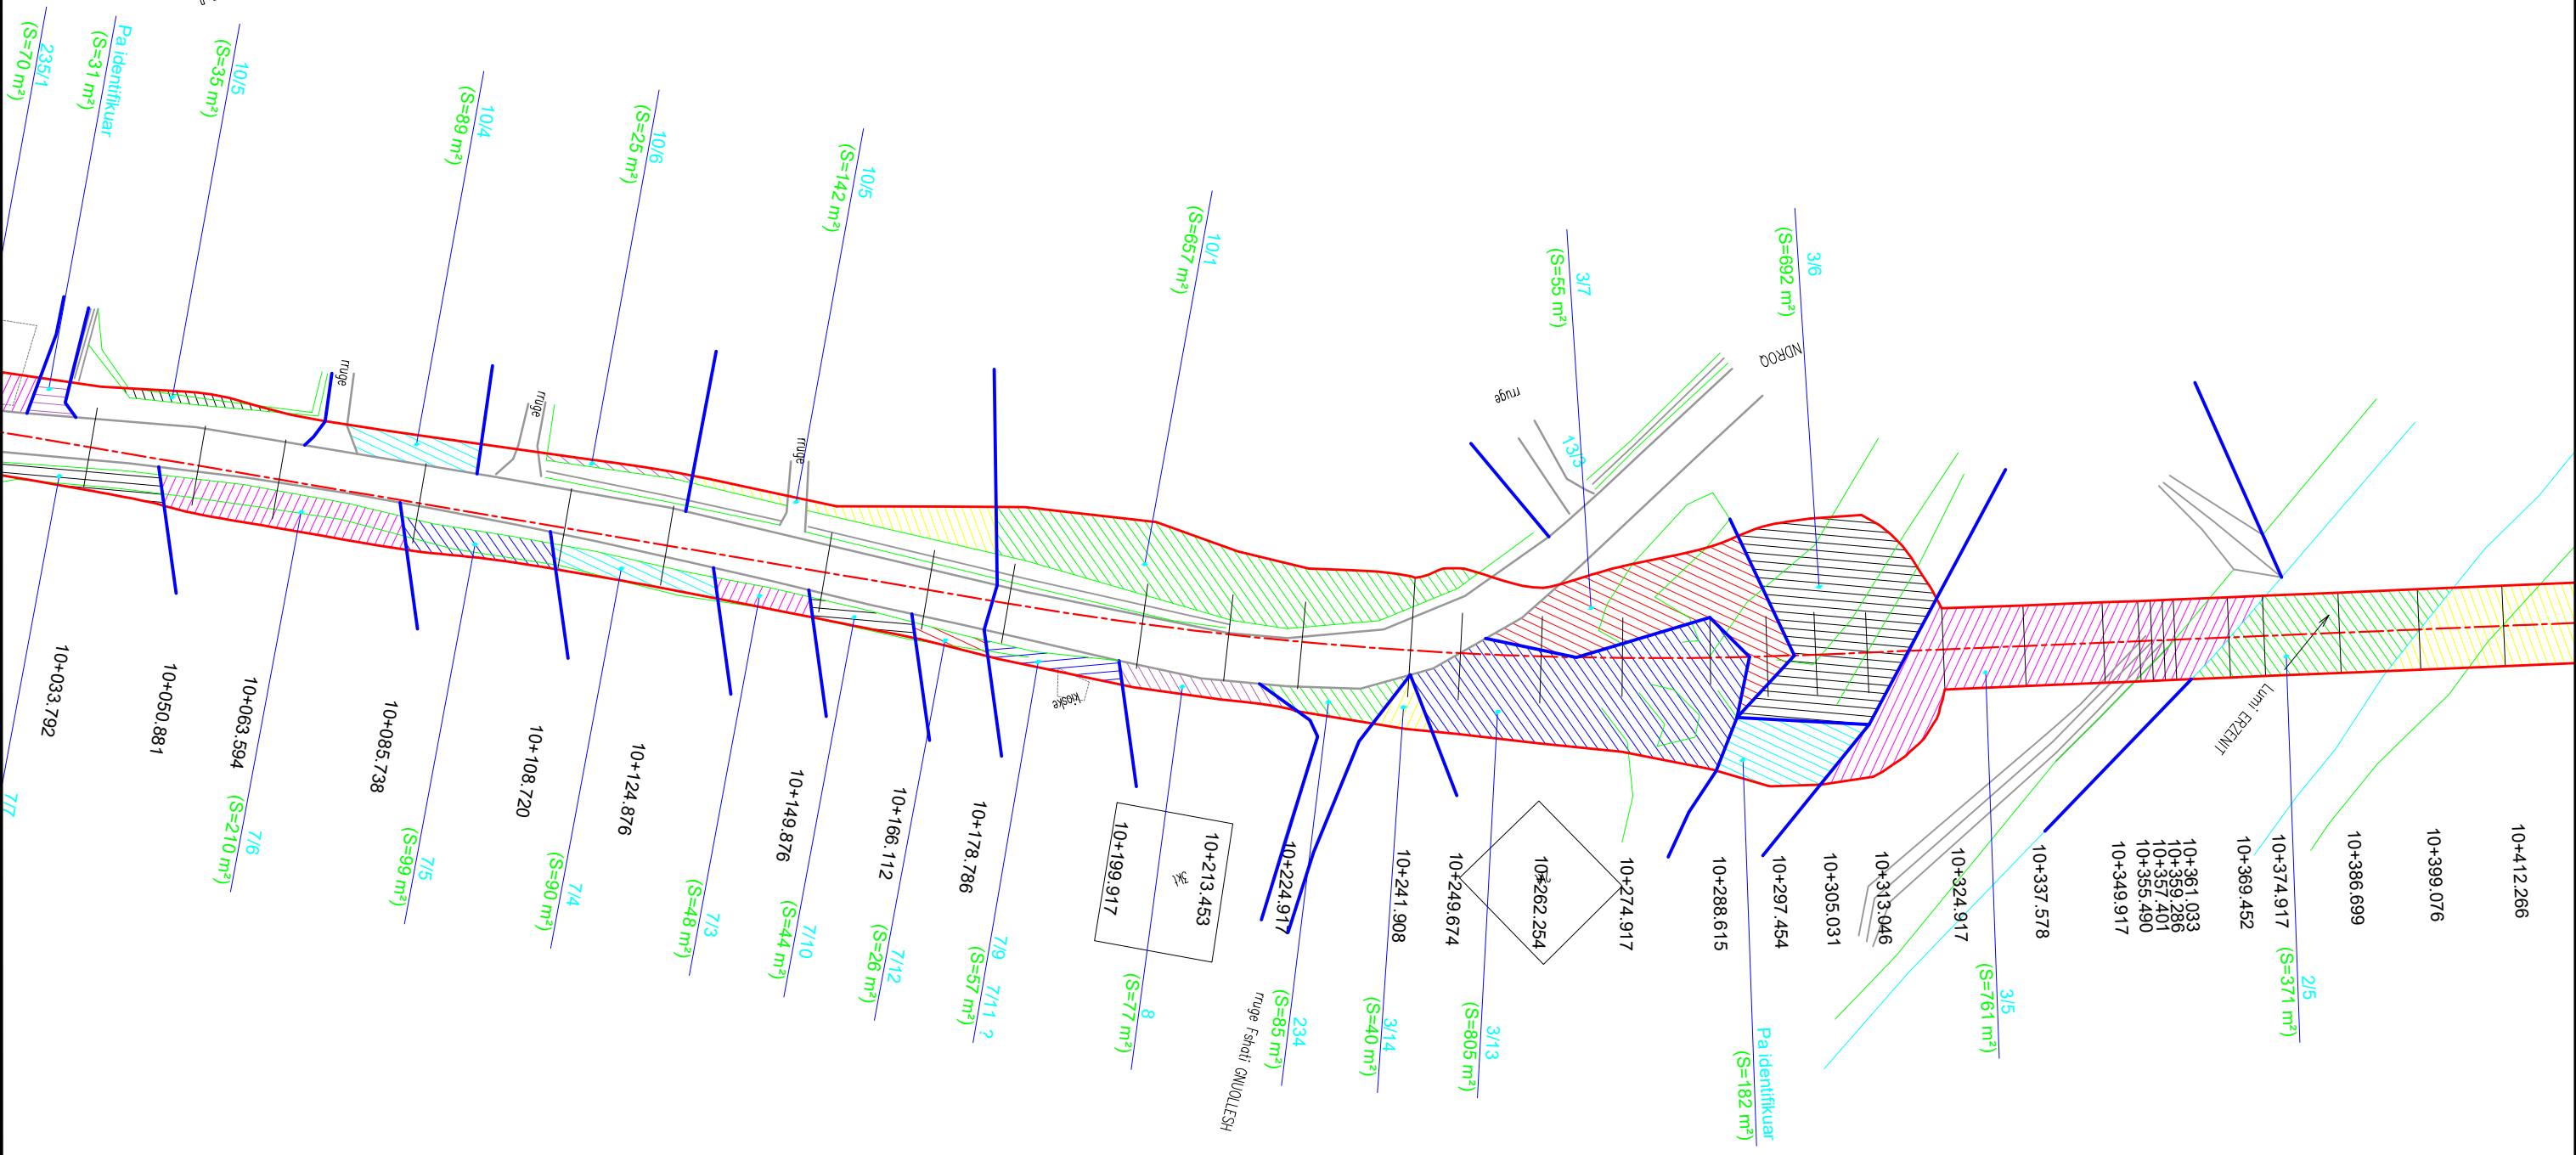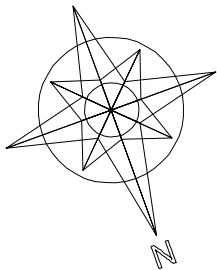

**LEGJENDA**

— KUFIRI I PRONES



**REPUBLIKA E SHQIPERISE**  
 MINISTERIA E PUNEVE PUBLIKE  
 TRANSPORTIT DHE TELEKOMUNIKACIONIT  
 DREJTORIA E PERGJITHSHME E RRUGEVE

PROJEKT ZBATIMI  
 SHKURT 2010

PROJEKTUES  
 ING. NAZMI PATOZI  
 ING. SOKOL XHIXHO  
 ING. MAKSIM ARAPI

GJEOLOG  
 ING. LILI DHAME

KONTROLLOI	APROVOI	RISHIKIM





Adresa: Rr. "V. Pasha" P.27  
 Tel : ++355 (0)4 2246 741  
 Fax : ++355 (0)4 2267890  
 Mob : ++355 (0)68 2041566  
 E-mail : sxhixho@yahoo.com

STUDIM FIZIBILITETI DHE PROJEKT ZBATIMI  
 RRUGA TIRANE - NDROQ - PLEPA



PLANIMETRIA E SHPRONESIMEVE 1/1000 RRUGPSH-31

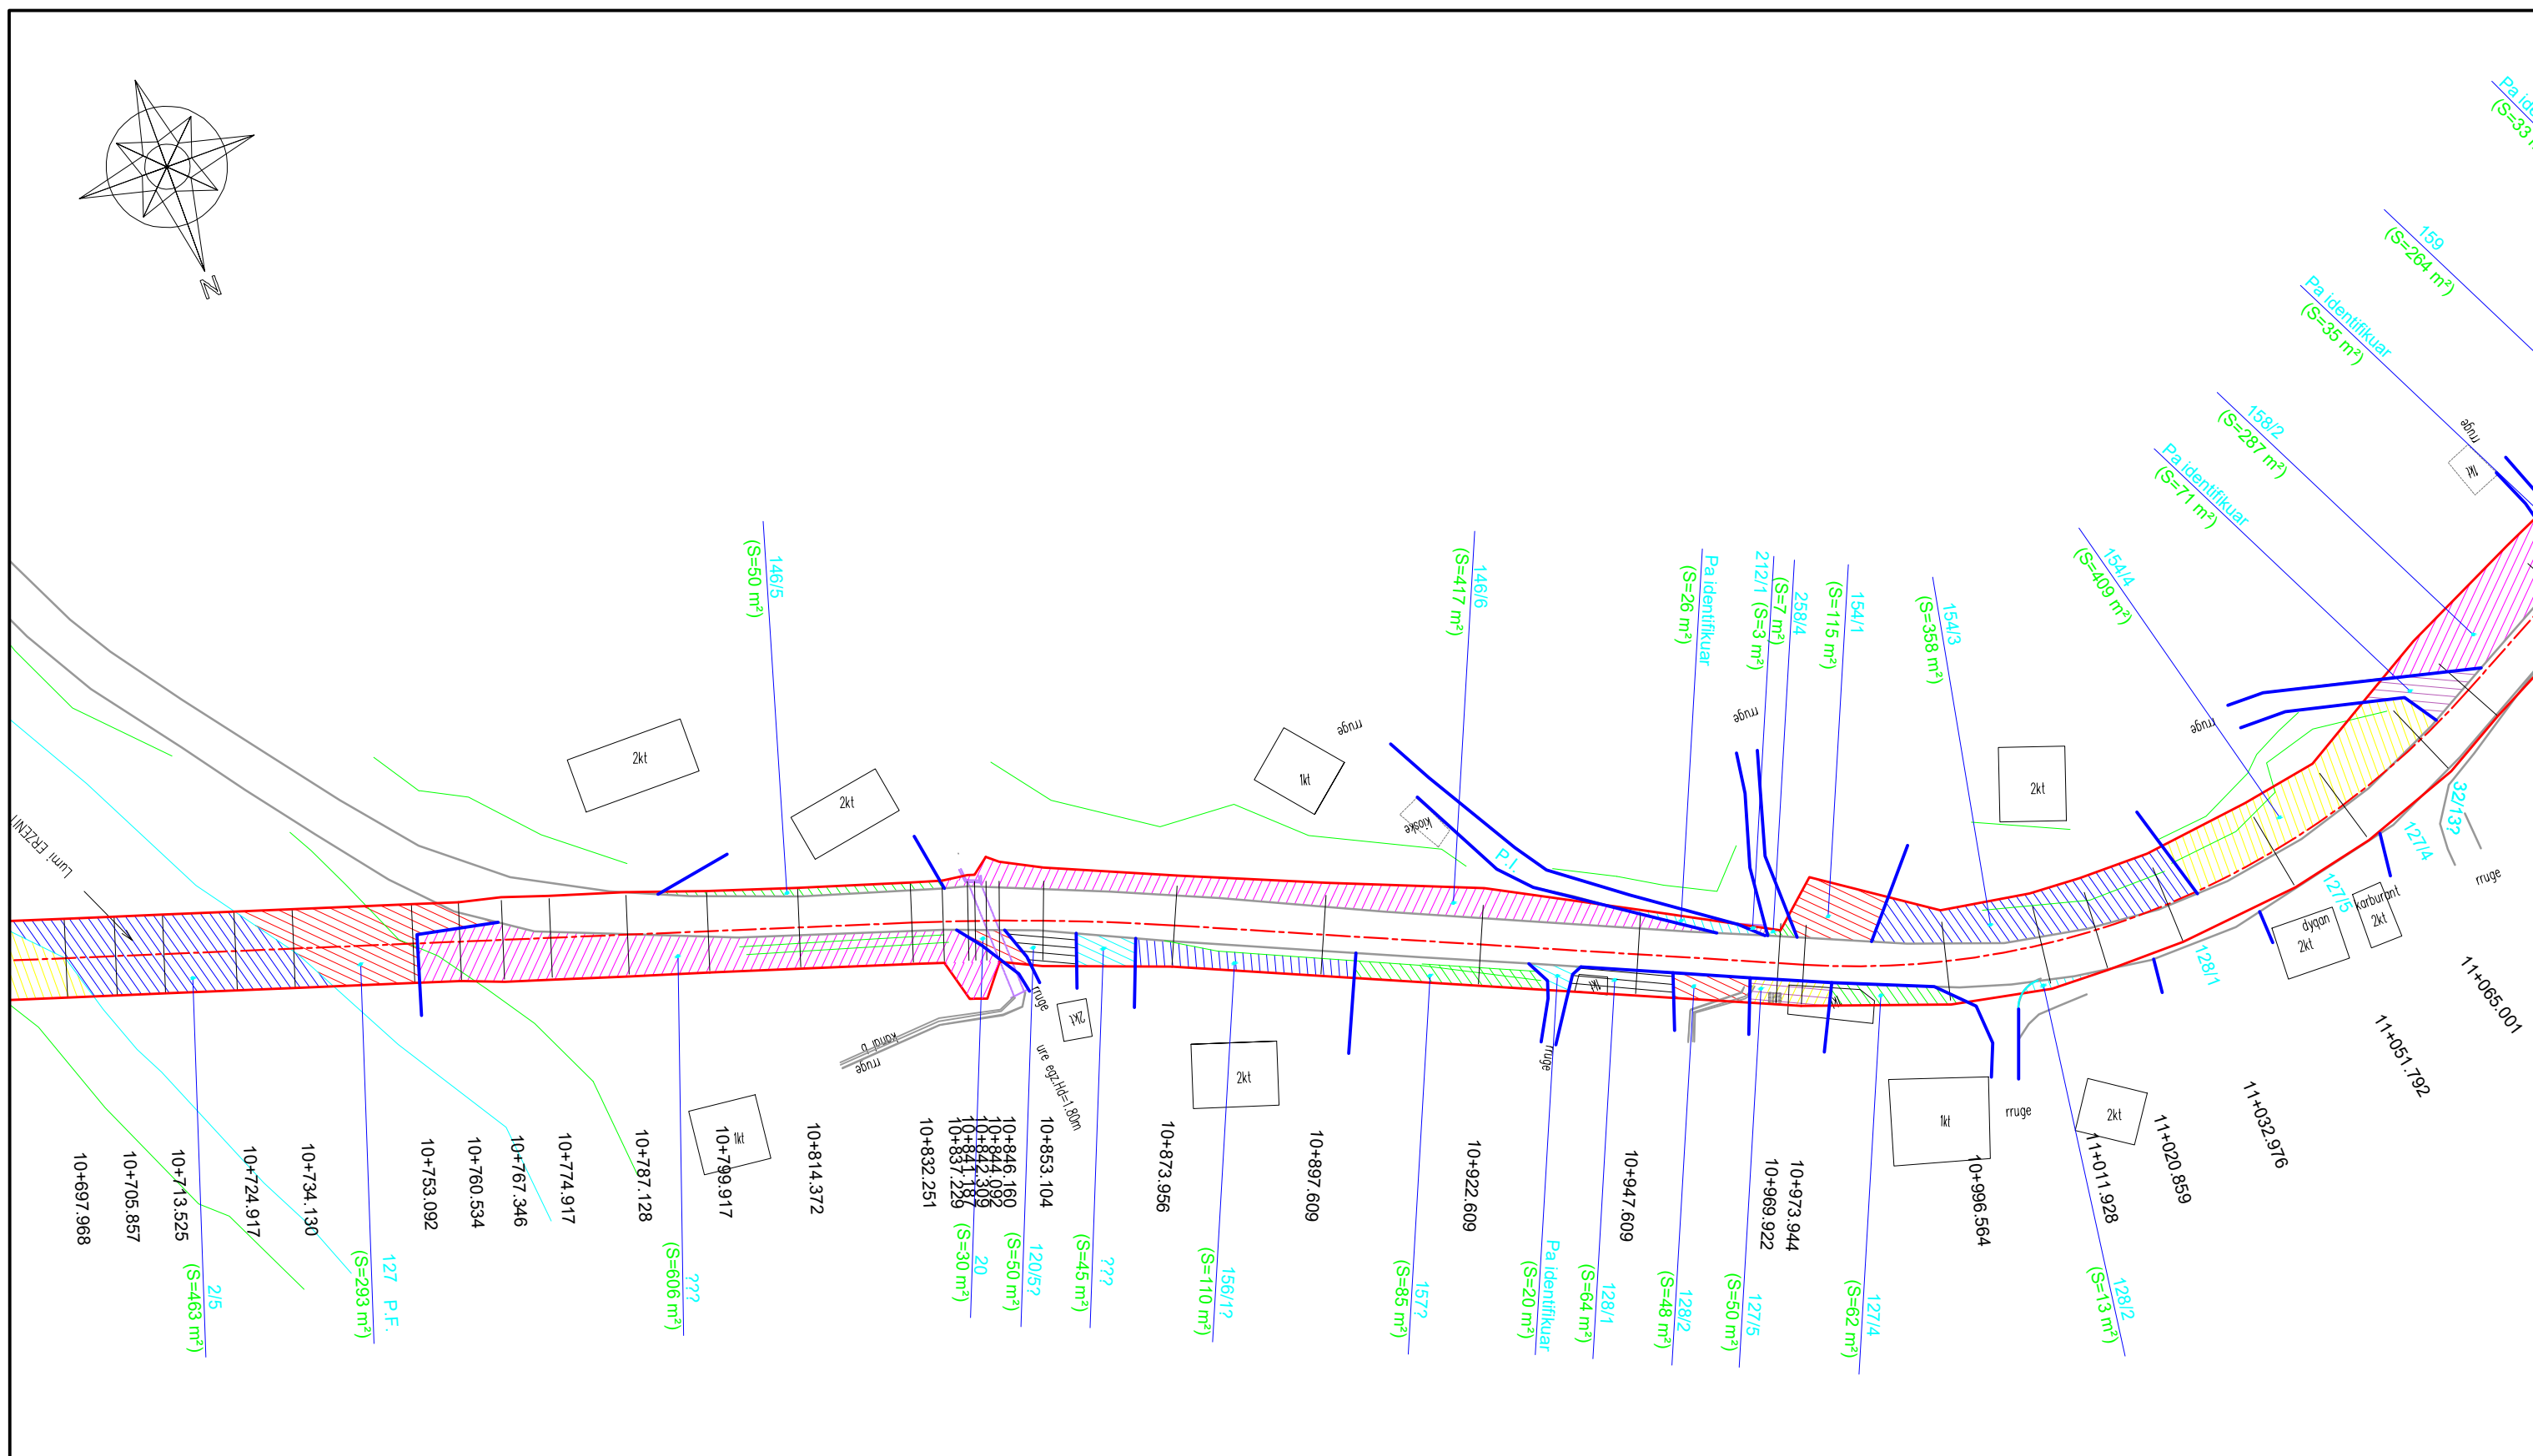
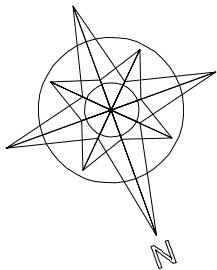




**LEGJENDA**



—— KUFIRI I PRONES

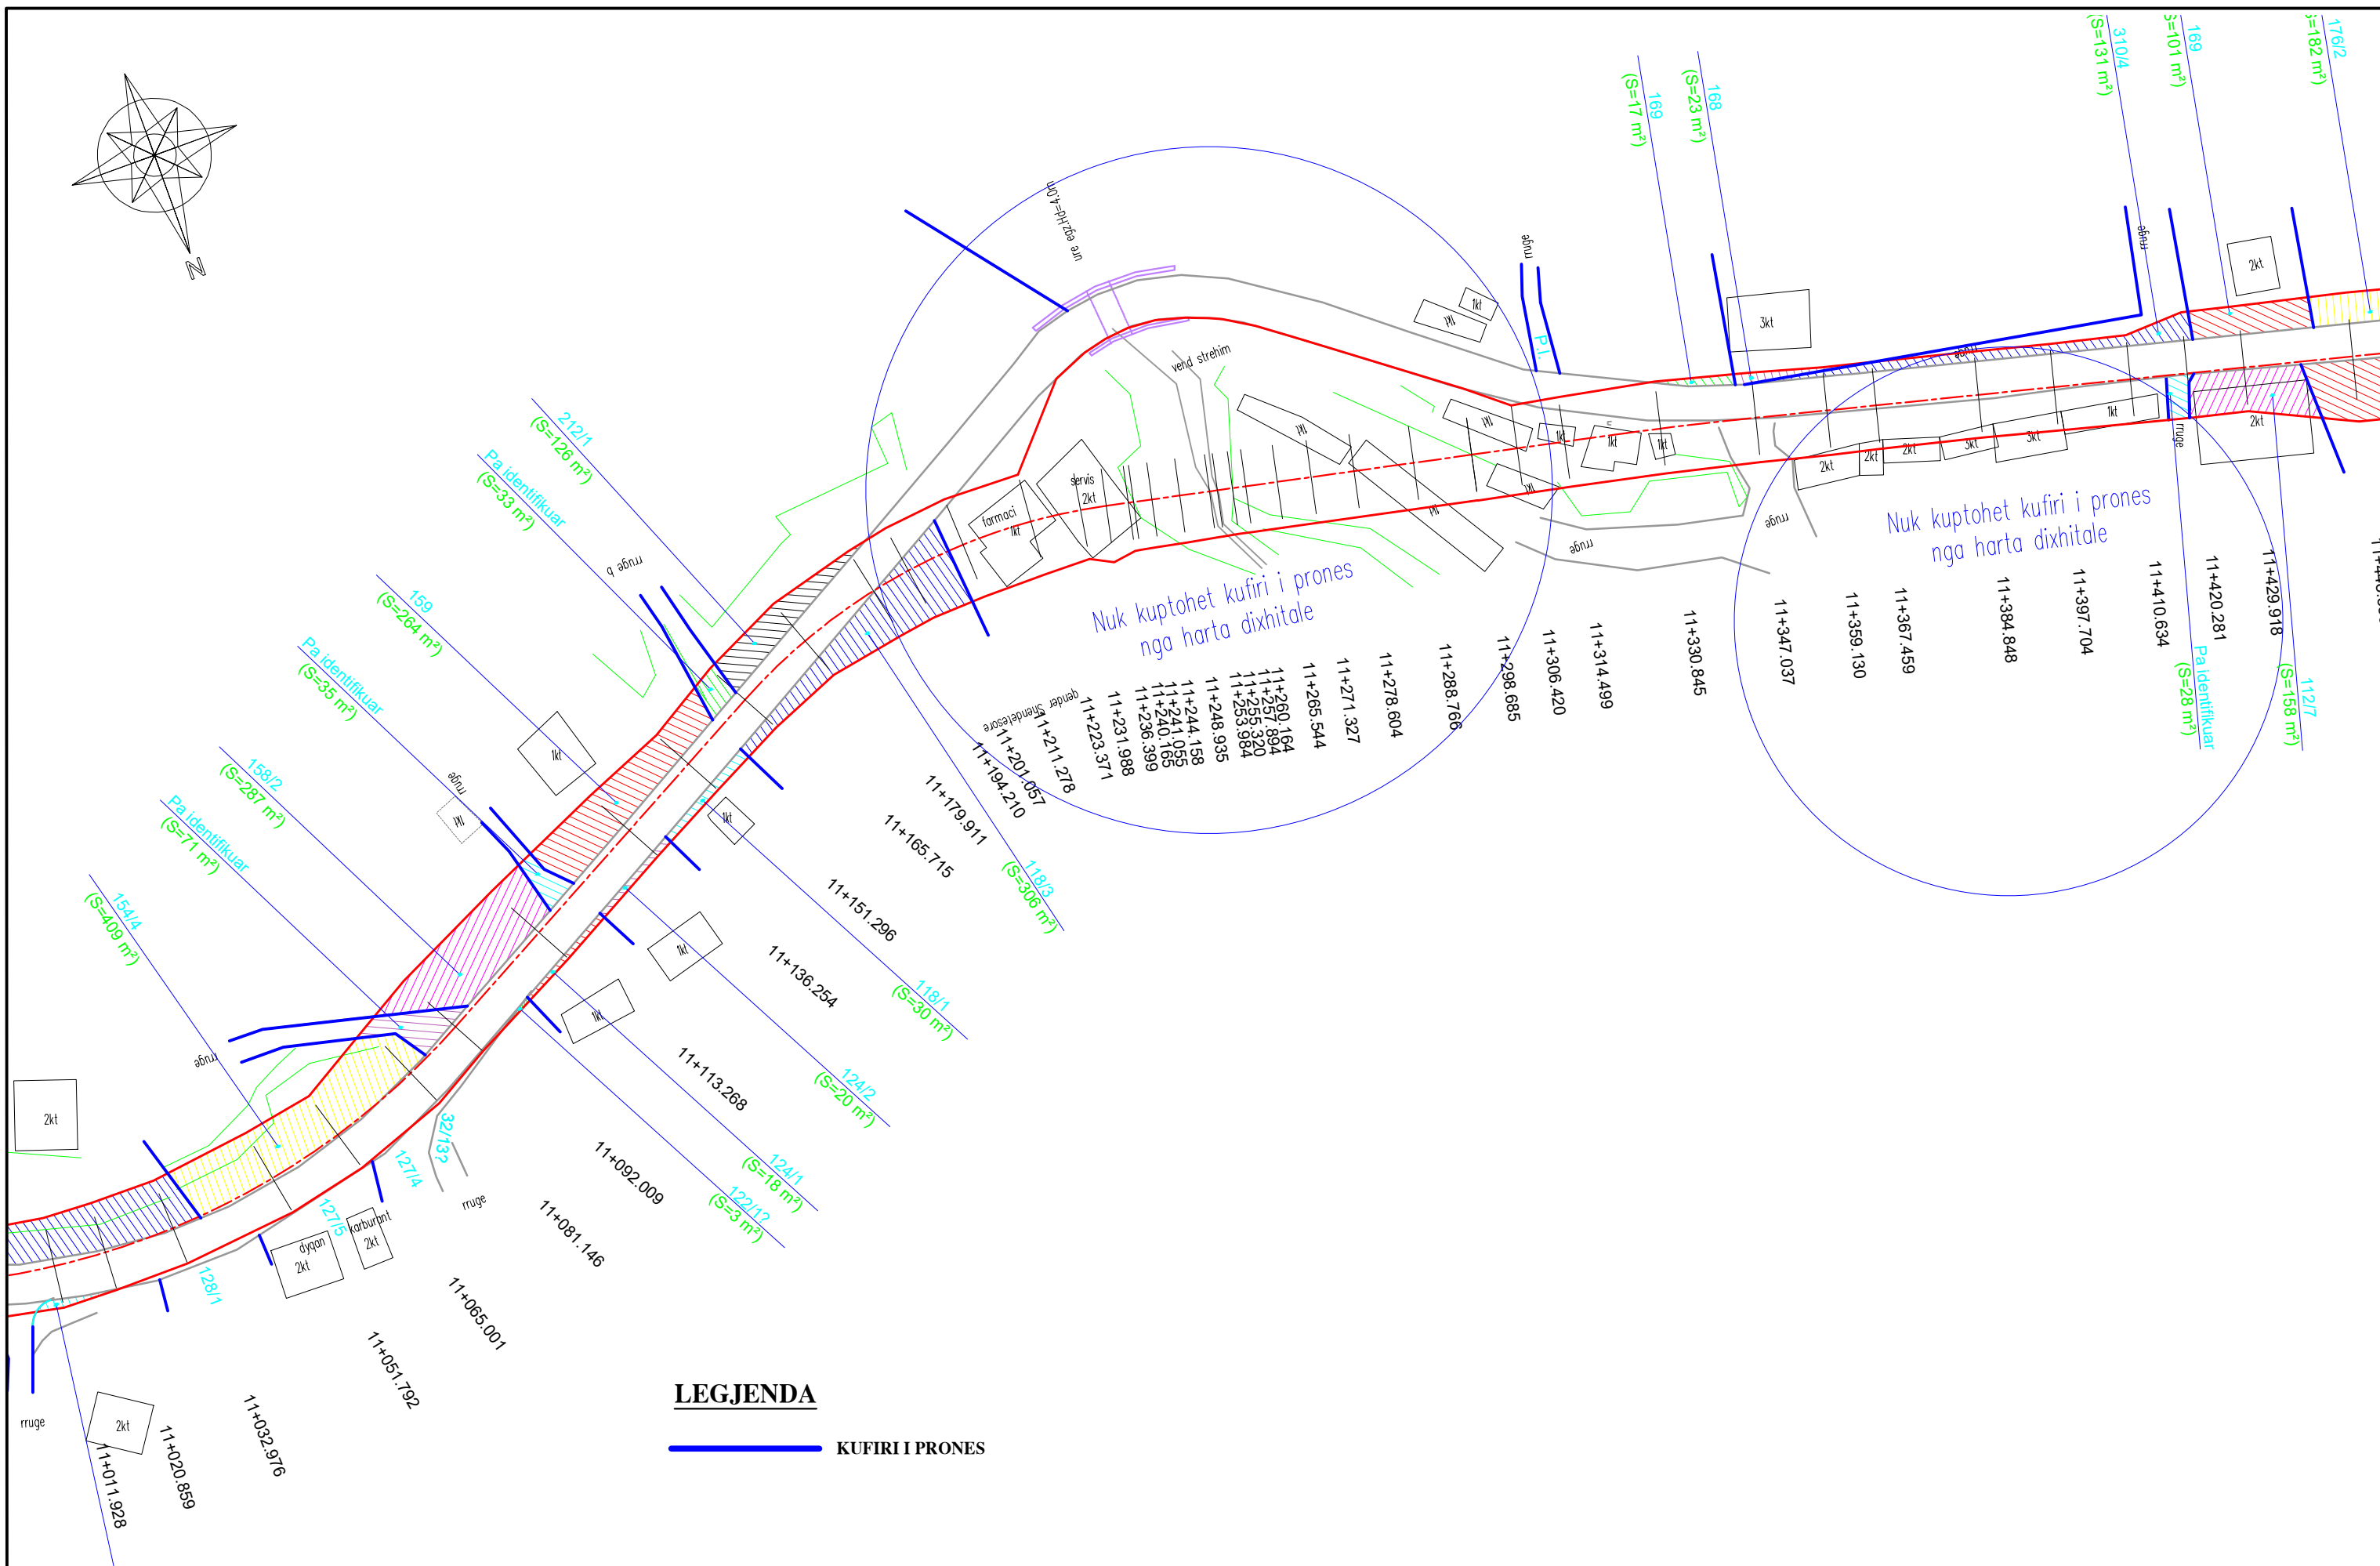
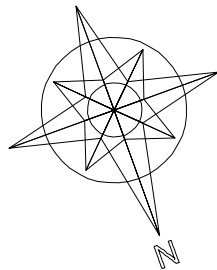
 <p><b>REPUBLIKA E SHQIPERISE</b> MINISTRIA E PUNEVE PUBLIKE TRANSPORTIT DHE TELEKOMUNIKACIONIT DREJTORIA E PERGJITHSHME E RRUGEVE</p>	<p>PROJEKT ZBATIMI</p>	<p>PROJEKTUES</p> <p>ING. NAZMI PATOZI ING. SOKOL XHIXHO ING. MAKSIM ARAPI</p>	<p>GJEOLOG</p> <p>ING. LILI DHAME</p>	<p>KONTROLLOI</p>	<p>APROVOI</p>	<p>RISHIKIM</p>	 <p>Adresa: Rr. "V. Pasha" P.27 Tel : ++355 (0)4 2246 741 Fax : ++355 (0)4 2267890 Mob : ++355 (0)68 2041566 E-mail : sxhixho@yahoo.com</p>	<p>STUDIM FIZIBILITETI DHE PROJEKT ZBATIMI RRUGA TIRANE - NDROQ - PLEPA</p>	
	<p>SHKURT 2010</p>							<p>PLANIMETRIA E SHPRONESIMEVE</p>	<p>1/1000</p>



**LEGJENDA**

**— KUFIRI I PRONES**

 <p><b>REPUBLIKA E SHQIPERISE</b> MINISTRIA E PUNEVE PUBLIKE TRANSPORTIT DHE TELEKOMUNIKACIONIT DREJTORIA E PERGJITHSHME E RRUGEVE</p>	<p>PROJEKT ZBATIMI</p>	<p>PROJEKTUES</p>	<p>GJEOLLOG</p>	<p>KONTROLLOI</p>	<p>APROVOI</p>	<p>RISHIKIM</p>	 <p>Adresa: Rr. "V. Pasha" P.27 Tel : ++355 (0)4 2246 741 Fax : ++355 (0)4 2267890 Mob : ++355 (0)68 2041566 E-mail : sxhixho@yahoo.com</p>	<p>STUDIM FIZIBILITETI DHE PROJEKT ZBATIMI RRUGA TIRANE - NDROQ - PLEPA</p>	<p>PLANIMETRIA E SHPRONESIMEVE</p>	<p>1/1000</p>	<p>RRUGPSH-34</p>
	<p>SHKURT 2010</p>	<p>ING. NAZMI PATOZI ING. SOKOL XHIXHO ING. MAKSIM ARAPI</p>	<p>ING. LILI DHAME</p>								

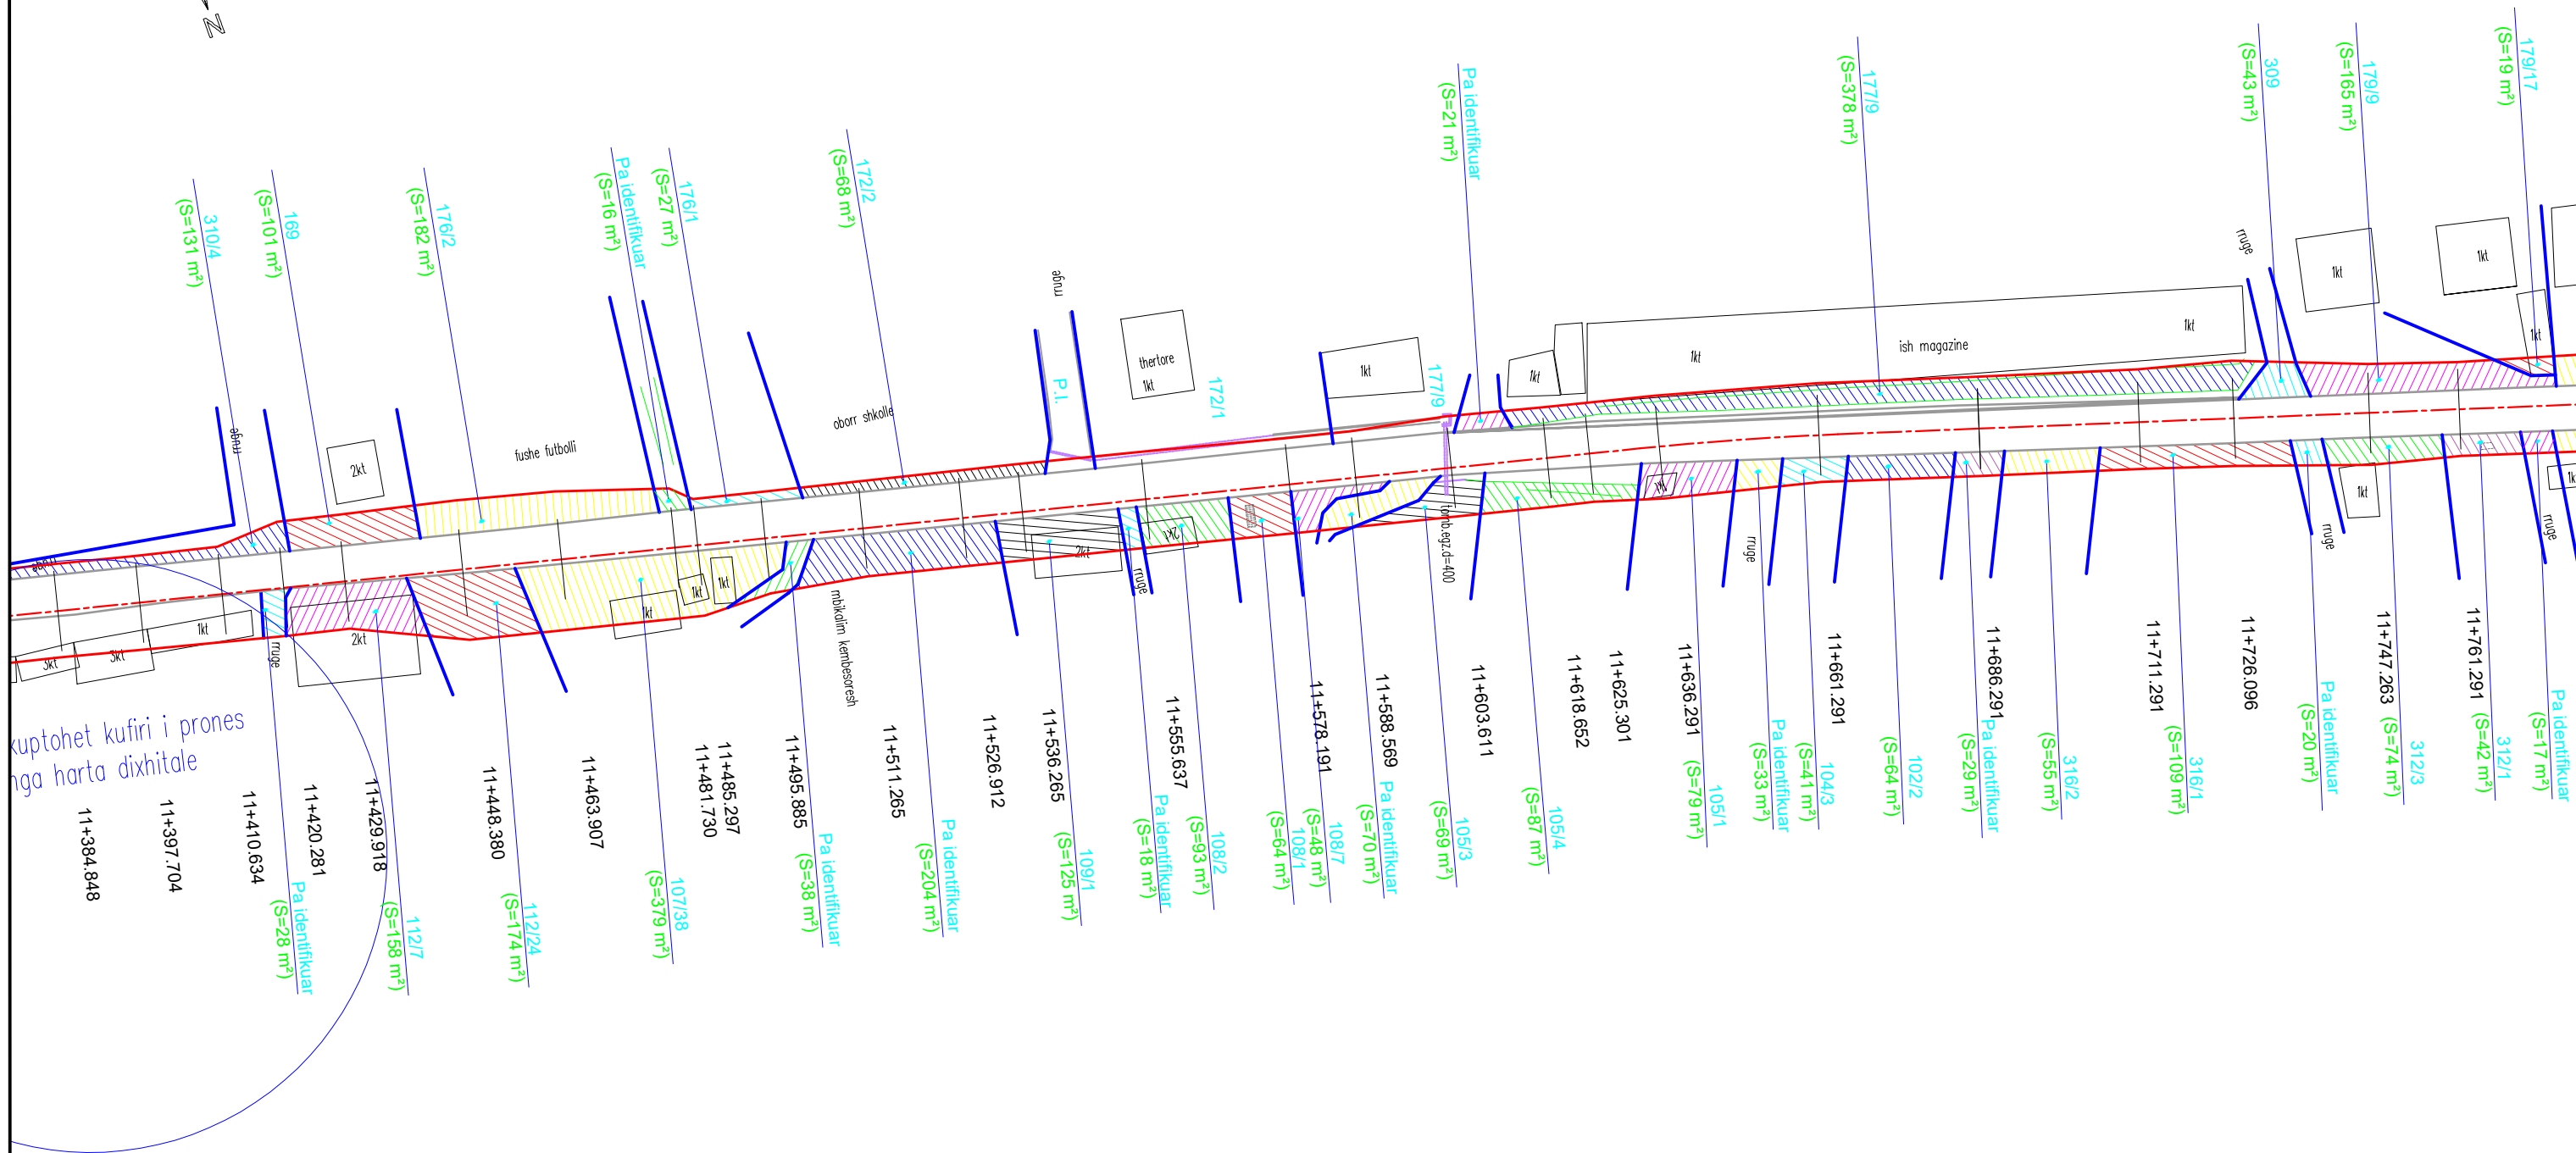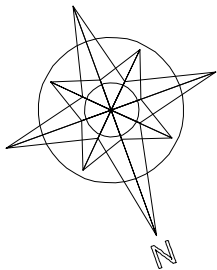

kuptohe kufiri i pronës nga harta dixhitale

**LEGJENDA**

**— KUFIRI I PRONES**



**REPUBLIKA E SHQIPERISE**  
 MINISTERIA E PUNEVE PUBLIKE  
 TRANSPORTIT DHE TELEKOMUNIKACIONIT  
 DREJTORIA E PERGJITHSHME E RRUGEVE

PROJEKT ZBATIMI  
 SHKURT 2010

PROJEKTUES  
 ING. NAZMI PATOZI  
 ING. SOKOL XHIXHO  
 ING. MAKSIM ARAPI

GJEOLG  
 ING. LILI DHAME

KONTROLLOI

APROVOI

RISHIKIM





Adresa: Rr. "V. Pasha" P.27  
 Tel : ++355 (0)4 2246 741  
 Fax : ++355 (0)4 2267890  
 Mob : ++355 (0)68 2041566  
 E-mail : sxhixho@yahoo.com

STUDIM FIZIBILITETI DHE PROJEKT ZBATIMI  
 RRUGA TIRANE - NDRQO - PLEPA

PLANIMETRIA E SHPRONESIMEVE 1/1000 RRUGPSH-35



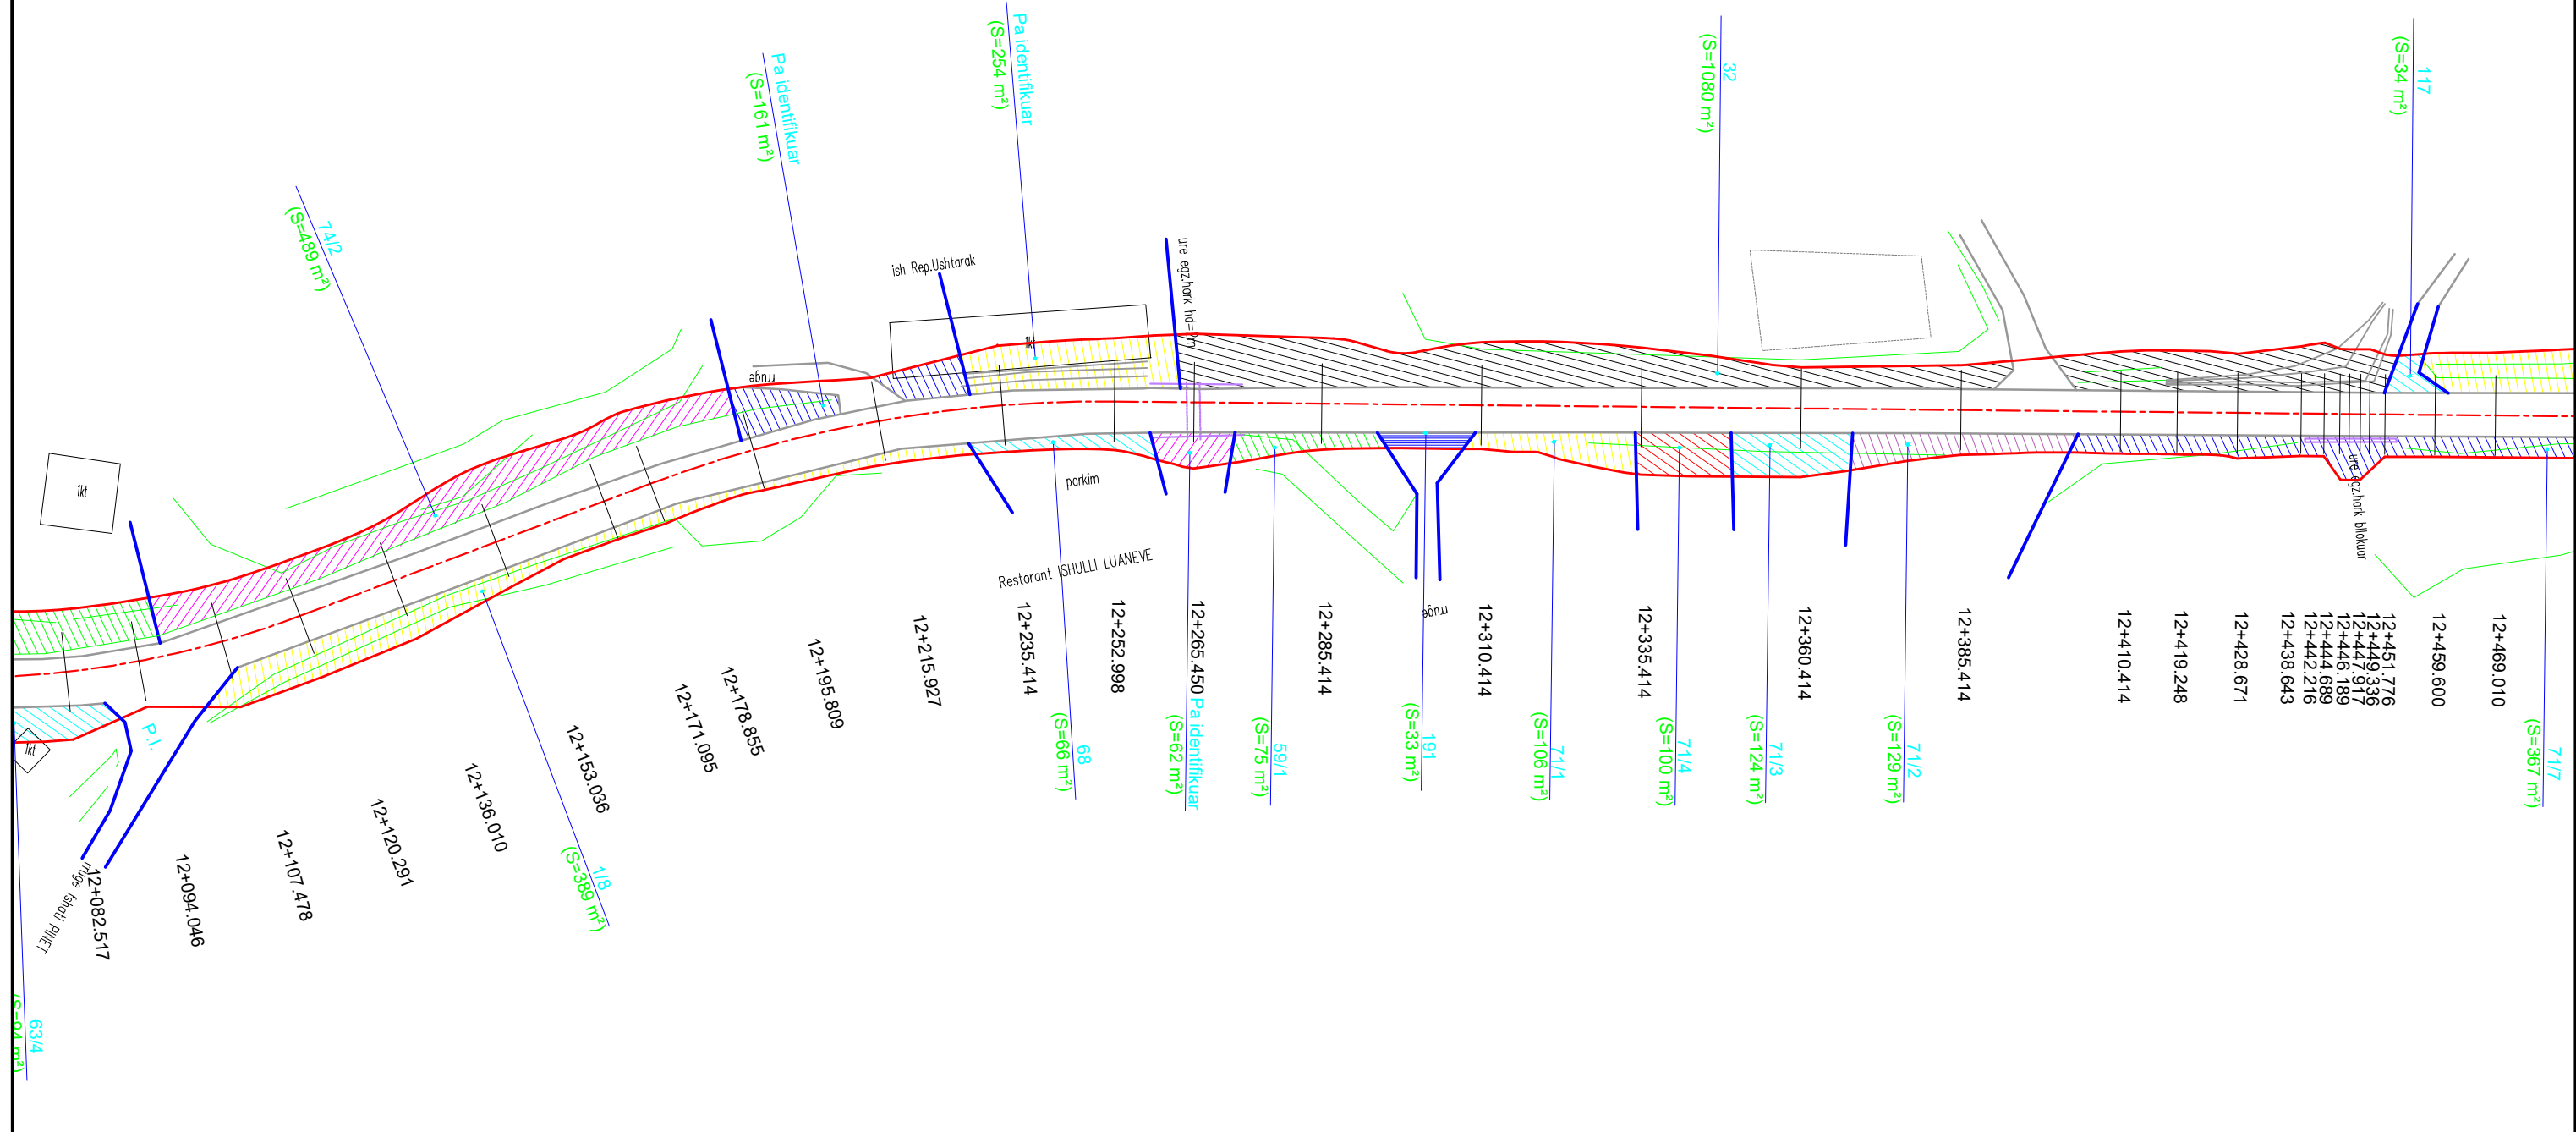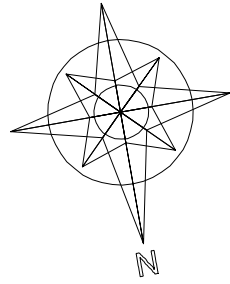

**LEGJENDA**

KUFIRI I PRONES



**REPUBLIKA E SHQIPERISE**  
 MINISTRIA E PUNEVE PUBLIKE  
 TRANSPORTIT DHE TELEKOMUNIKACIONIT  
 DREJTORIA E PERGJITHSHE E RRUGEVE

PROJEKT ZBATIMI

SHKURT 2010

PROJEKTUES

ING. NAZMI PATOZI  
 ING. SOKOL XHIXHO  
 ING. MAKSIM ARAPI

GJEOLOG

ING. LILI DHAME

KONTROLLOI

APROVOI

RISHIKIM





Adresa: Rr. "V. Pasha" P.27  
 Tel : ++355 (0)4 2246 741  
 Fax : ++355 (0)4 2267890  
 Mob : ++355 (0)68 2041566  
 E-mail : sxhixho@yahoo.com

**STUDIM FIZIBILITETI DHE PROJEKT ZBATIMI**  
**RRUGA TIRANE - NDROQ - PLEPA**

PLANIMETRIA E SHPRONESIMEVE 1/1000 RRUGPSH-37



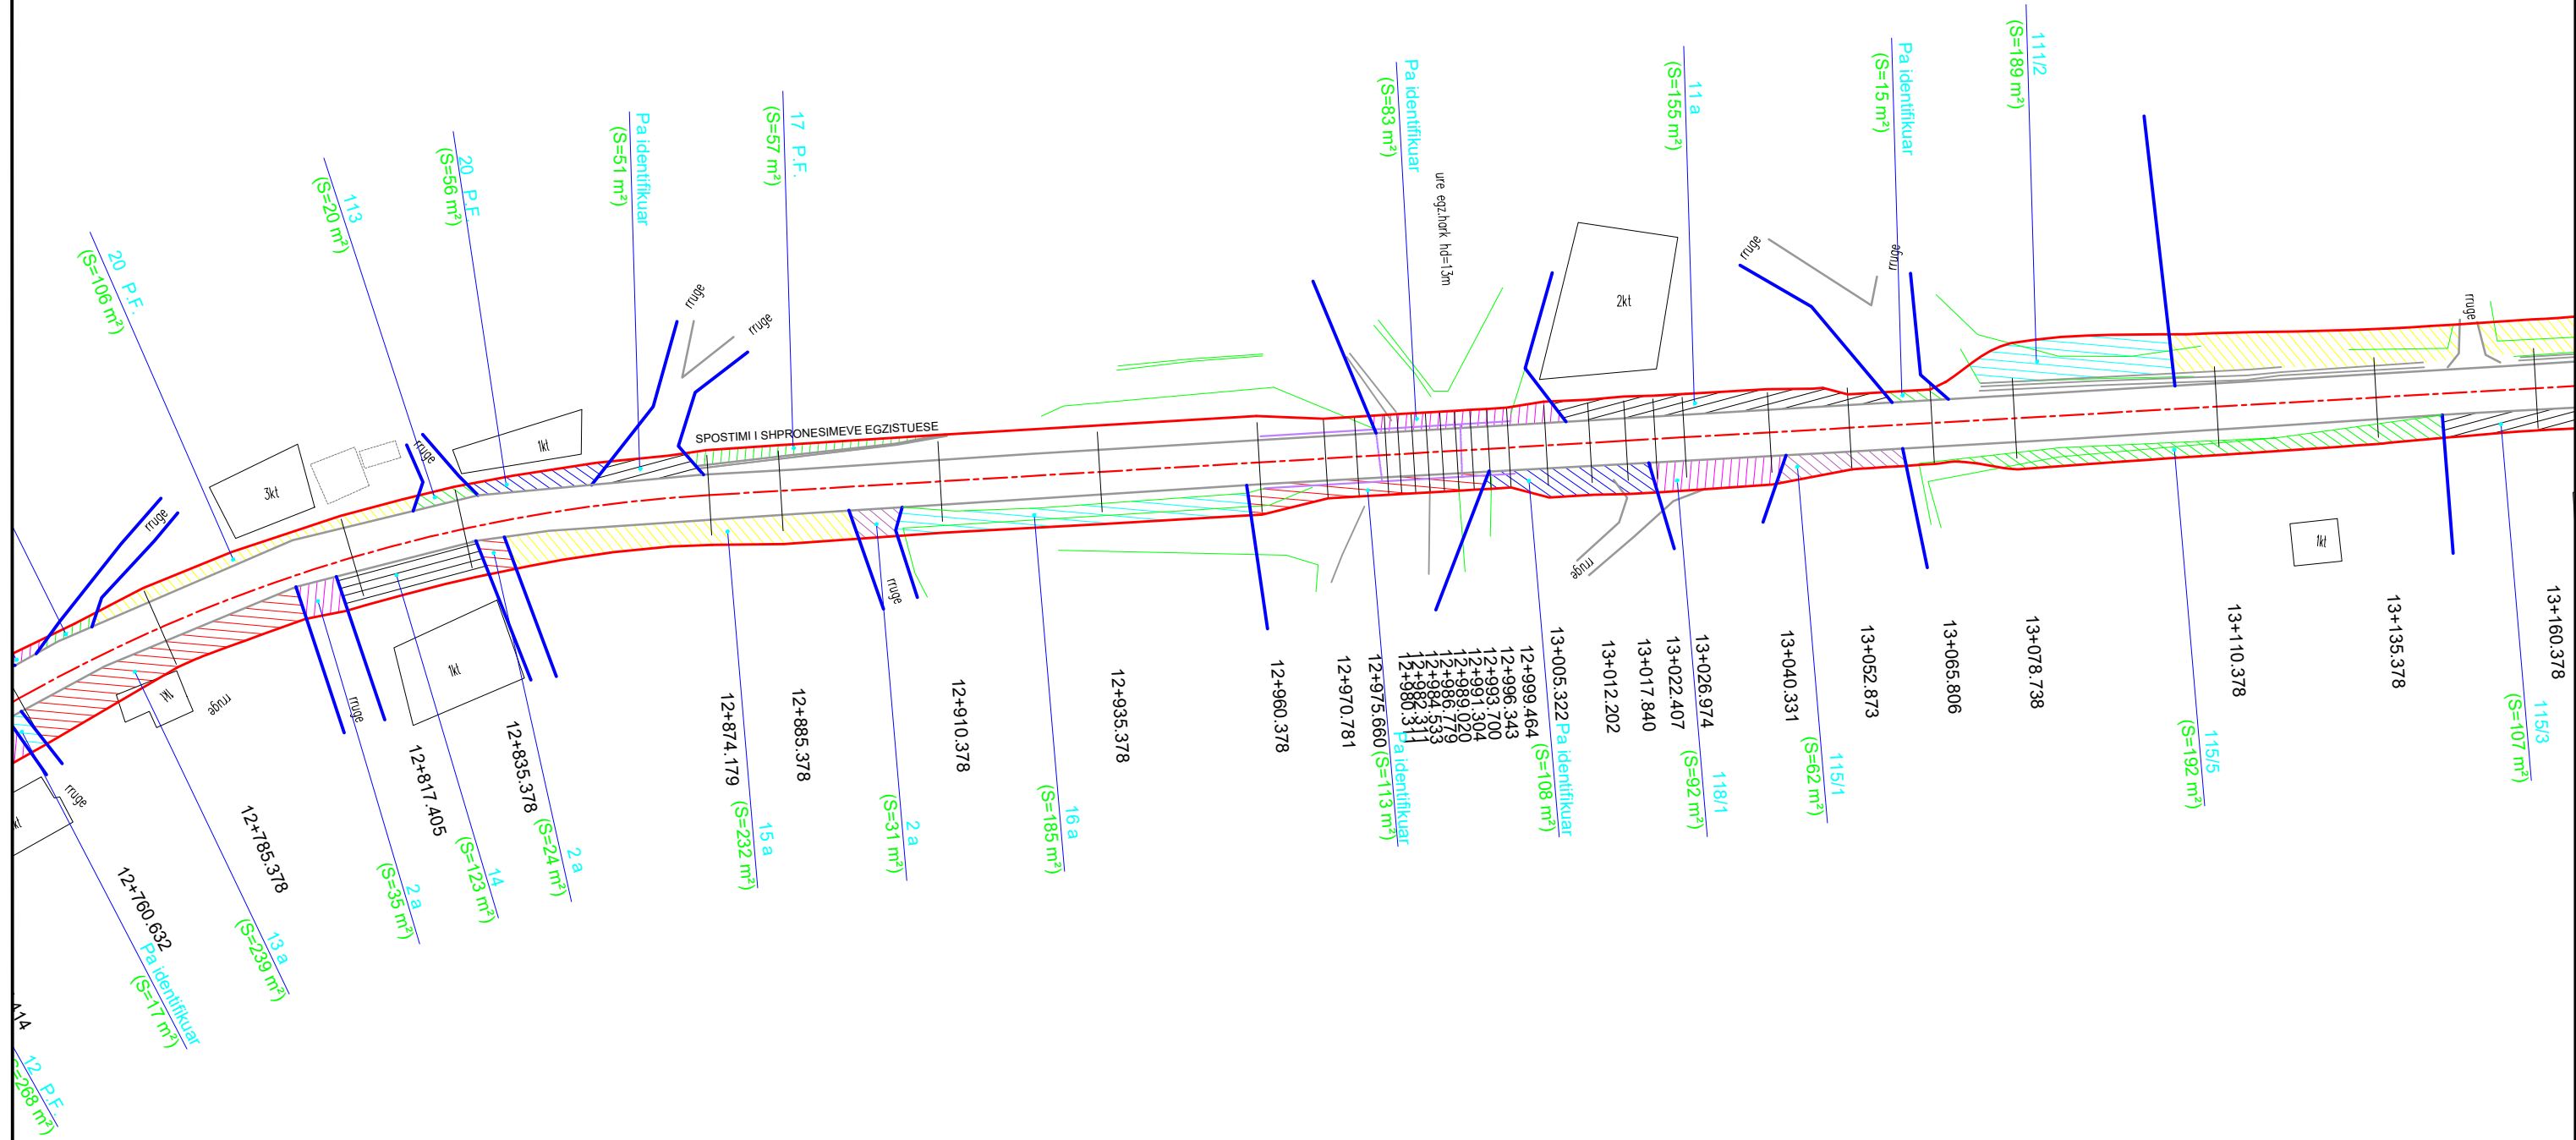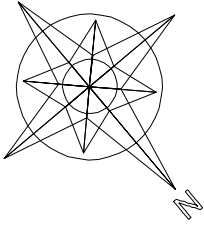

**LEGJENDA**

— KUFIRI I PRONES



**REPUBLIKA E SHQIPERISE**  
 MINISTRIA E PUNEVE PUBLIKE  
 TRANSPORTIT DHE TELEKOMUNIKACIONIT  
 DREJTORIA E PERGJITHSHME E RRUGEVE

PROJEKT ZBATIMI  
 SHKURT 2010

PROJEKTUES  
 ING. NAZMI PATOZI  
 ING. SOKOL XHIXHO  
 ING. MAKSIM ARAPI

GJEOLOG  
 ING. LILI DHAME



KONTROLLOI  
 APROVOI  
 RISHIKIM



Adresa: Rr. "V. Pasha" P.27  
 Tel : ++355 (0)4 2246 741  
 Fax : ++355 (0)4 2267890  
 Mob : ++355 (0)68 2041566  
 E-mail : sxhixho@yahoo.com

STUDIM FIZIBILITETI DHE PROJEKT ZBATIMI  
 RRUGA TIRANE - NDROQ - PLEPA

PLANIMETRIA E SHPRONESIMEVE 1/1000 RRUGPSH-39

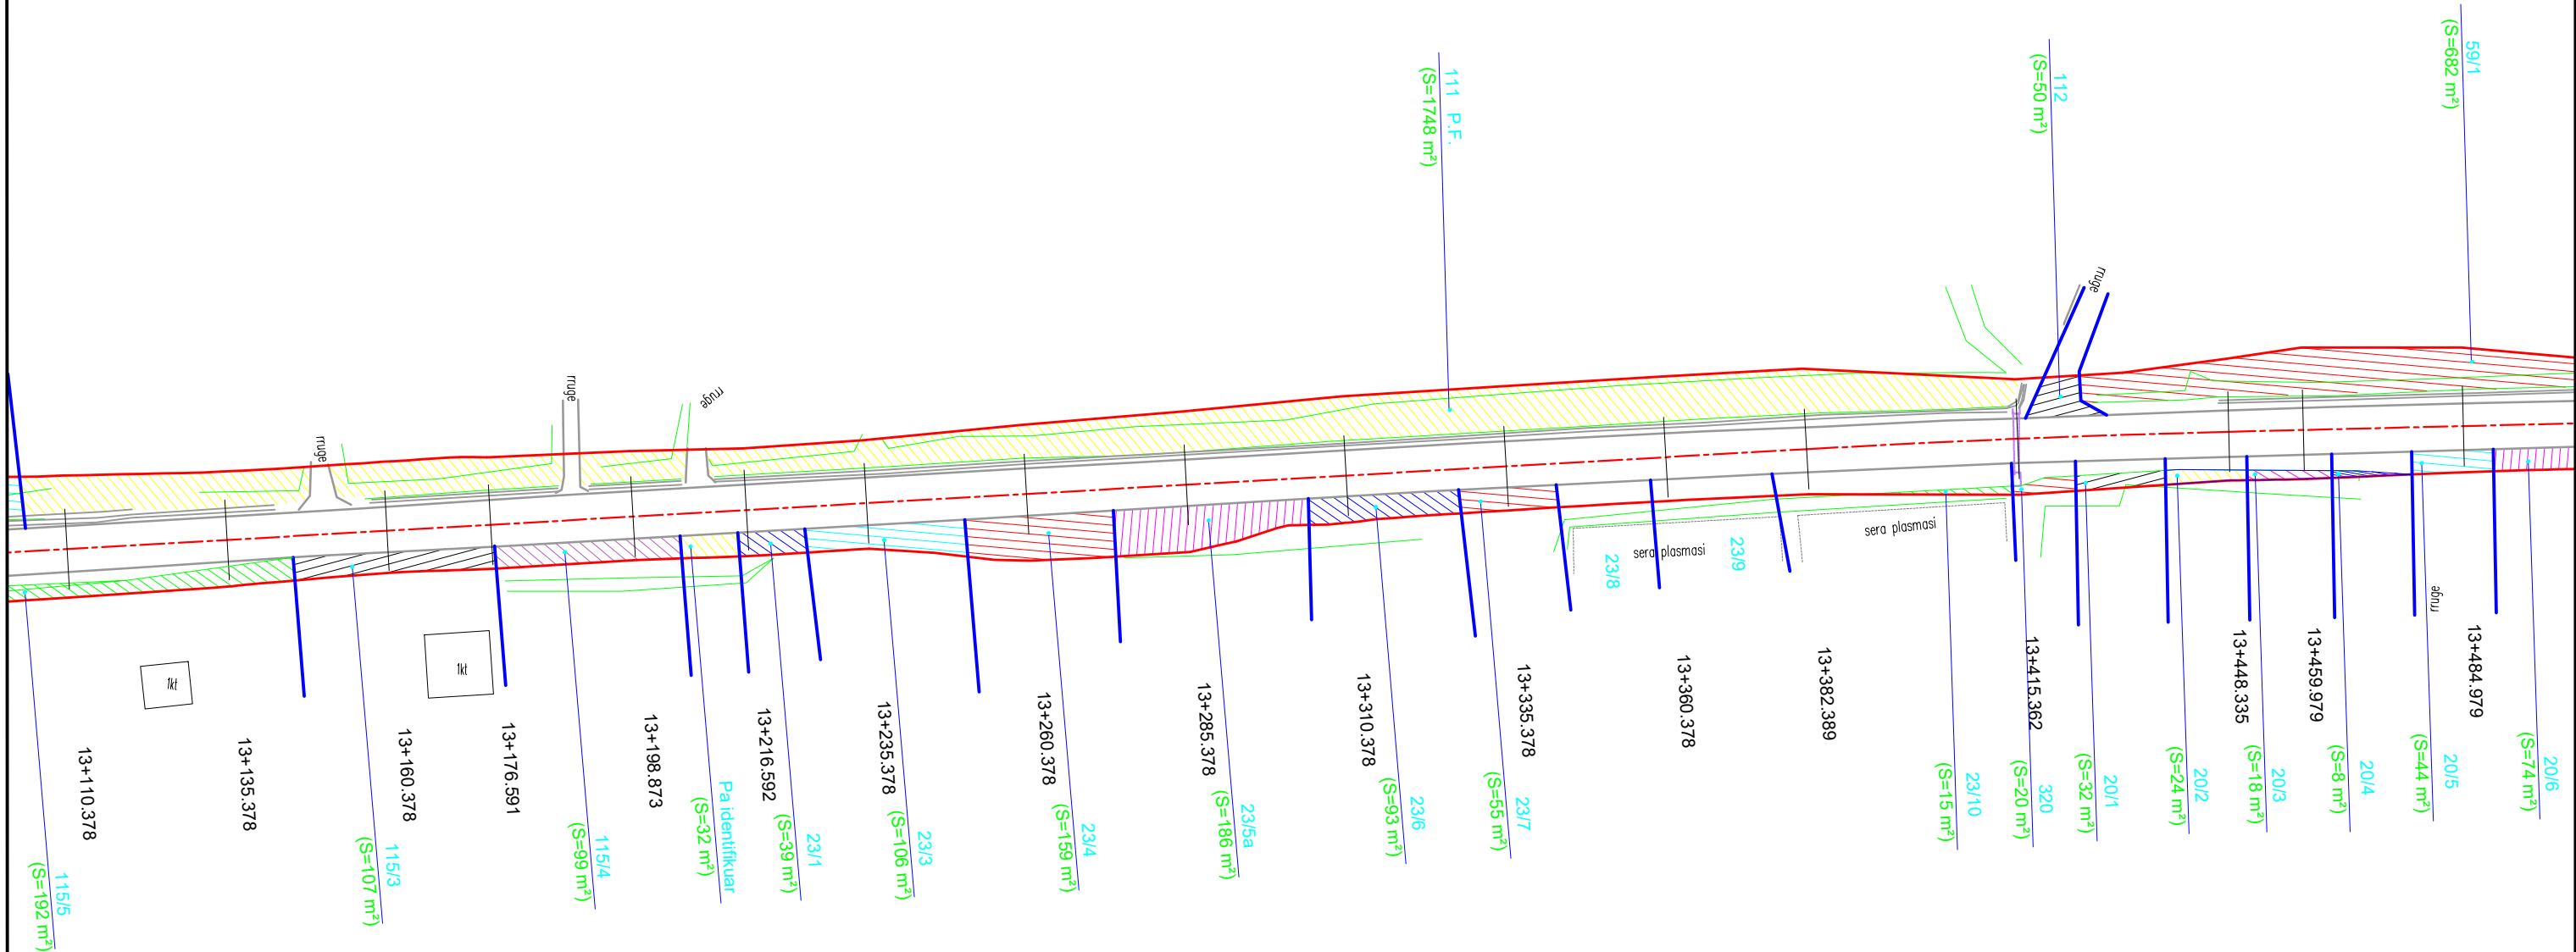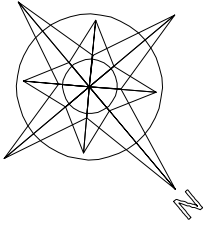

**LEGJENDA**

KUFIRI I PRONES



**REPUBLIKA E SHQIPERISE**  
 MINISTRIA E PUNEVE PUBLIKE  
 TRANSPORTIT DHE TELEKOMUNIKACIONIT  
 DREJTORIA E PERGJITHSHME E RRUGEVE

PROJEKT ZBATIMI

SHKURT 2010

PROJEKTUES

ING. NAZMI PATOZI  
 ING. SOKOL XHIXHO  
 ING. MAKSIM ARAPI

GJEOLOG

ING. LILI DHAME

KONTROLLOI

APROVOI



RISHIKIM



Adresa: Rr. "V. Pasha" P.27  
 Tel : ++355 (0)4 2246 741  
 Fax : ++355 (0)4 2267890  
 Mob : ++355 (0)68 2041566  
 E-mail : sxhixho@yahoo.com

STUDIM FIZIBILITETI DHE PROJEKT ZBATIMI  
 RRUGA TIRANE - NDROQ - PLEPA

PLANIMETRIA E SHPRONESIMEVE 1/1000 RRUGPSH-40

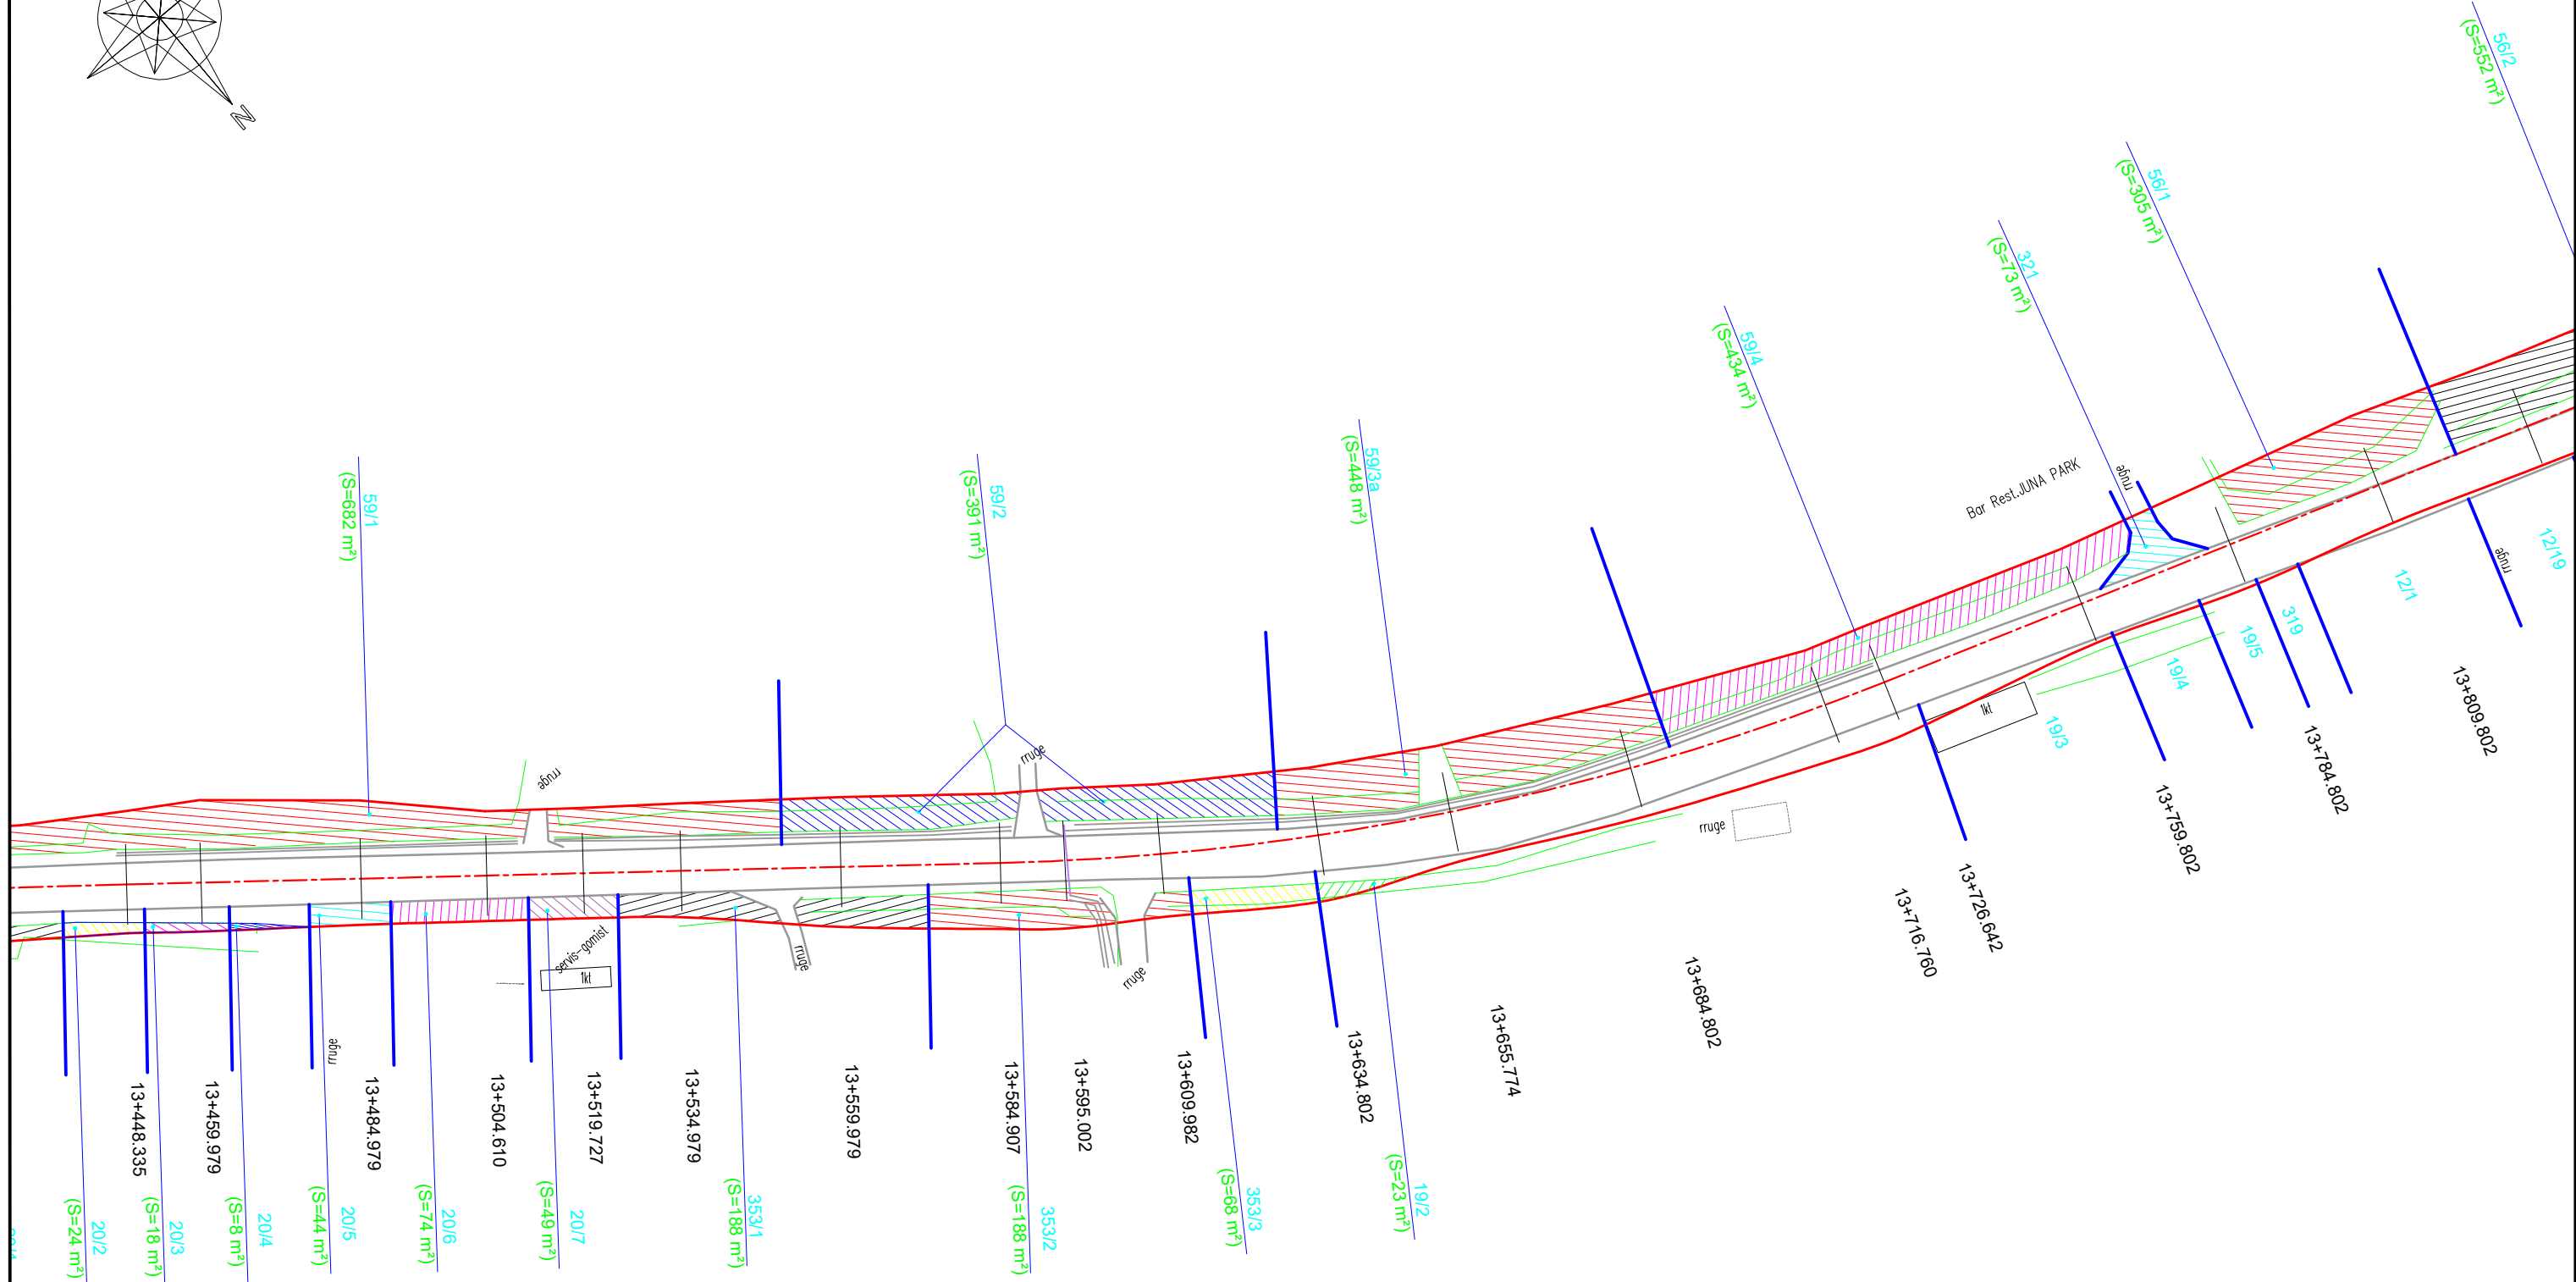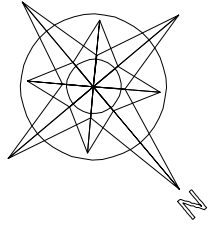

**LEGJENDA**

**— KUFIRI I PRONES**



**REPUBLIKA E SHQIPERISE**  
 MINISTERIA E PUNEVE PUBLIKE  
 TRANSPORTIT DHE TELEKOMUNIKACIONIT  
 DREJTORIA E PERGJITHSHE E RRUGEVE

PROJEKT ZBATIMI

SHKURT 2010

PROJEKTUES

ING. NAZMI PATOZI  
 ING. SOKOL XHIXHO  
 ING. MAKSIM ARAPI

GJEOLOG

ING. LILI DHAME

KONTROLLOI

APROVOI



RISHIKIM



Adresa: Rr. "V. Pasha" P.27  
 Tel : ++355 (0)4 2246 741  
 Fax : ++355 (0)4 2267890  
 Mob : ++355 (0)68 2041566  
 E-mail : sxhixho@yahoo.com

STUDIM FIZIBILITETI DHE PROJEKT ZBATIMI  
 RRUGA TIRANE - NDROQ - PLEPA

PLANIMETRIA E SHPRONESIMEVE 1/1000 RRUGPSH-41

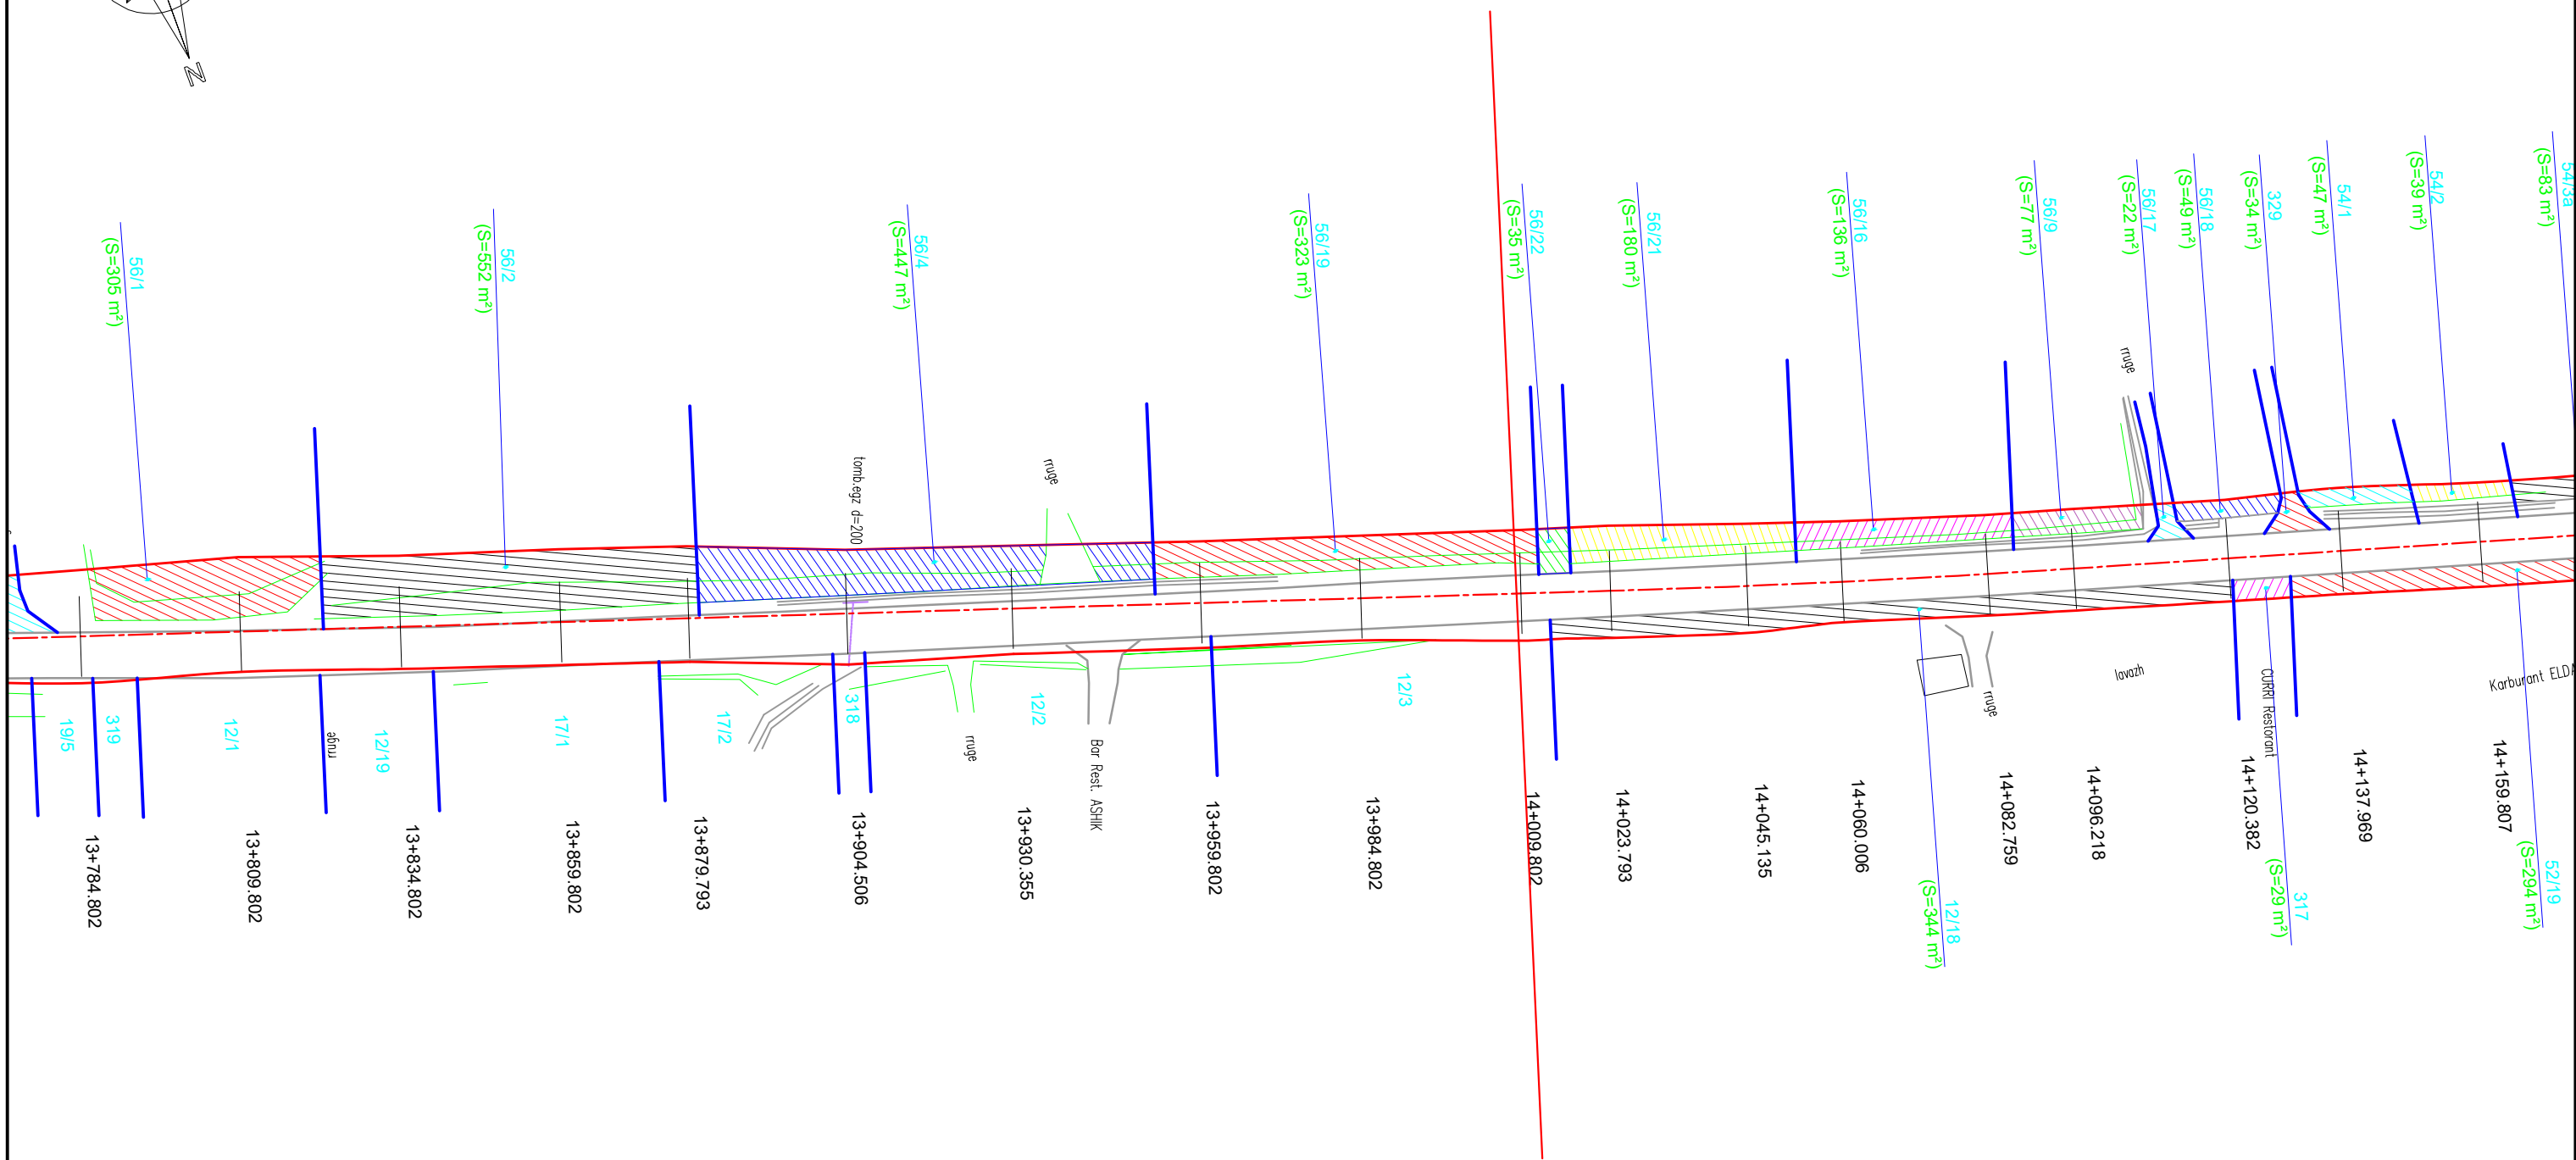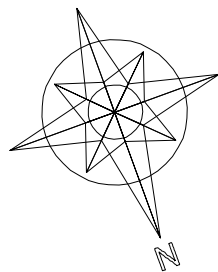

**LEGJENDA**

KUFIRI I PRONES



**REPUBLIKA E SHQIPERISE**  
 MINISTRIA E PUNEVE PUBLIKE  
 TRANSPORTIT DHE TELEKOMUNIKACIONIT  
 DREJTORIA E PERGJITHSHE E RRUGEVE

PROJEKT ZBATIMI

SHKURT 2010

PROJEKTUES

ING. NAZMI PATOZI  
 ING. SOKOL XHIXHO  
 ING. MAKSIM ARAPI

GJEOLOG

ING. LILI DHAME

KONTROLLOI

APROVOI

RISHIKIM



Adresa: Rr. "V. Pasha" P.27  
 Tel : ++355 (0)4 2246 741  
 Fax : ++355 (0)4 2267890  
 Mob : ++355 (0)68 2041566  
 E-mail : sxhixho@yahoo.com

**STUDIM FIZIBILITETI DHE PROJEKT ZBATIMI**  
**RRUGA TIRANE - NDROQ - PLEPA**

PLANIMETRIA E SHPRONESIMEVE

1/1000

RRUGPSH-42