






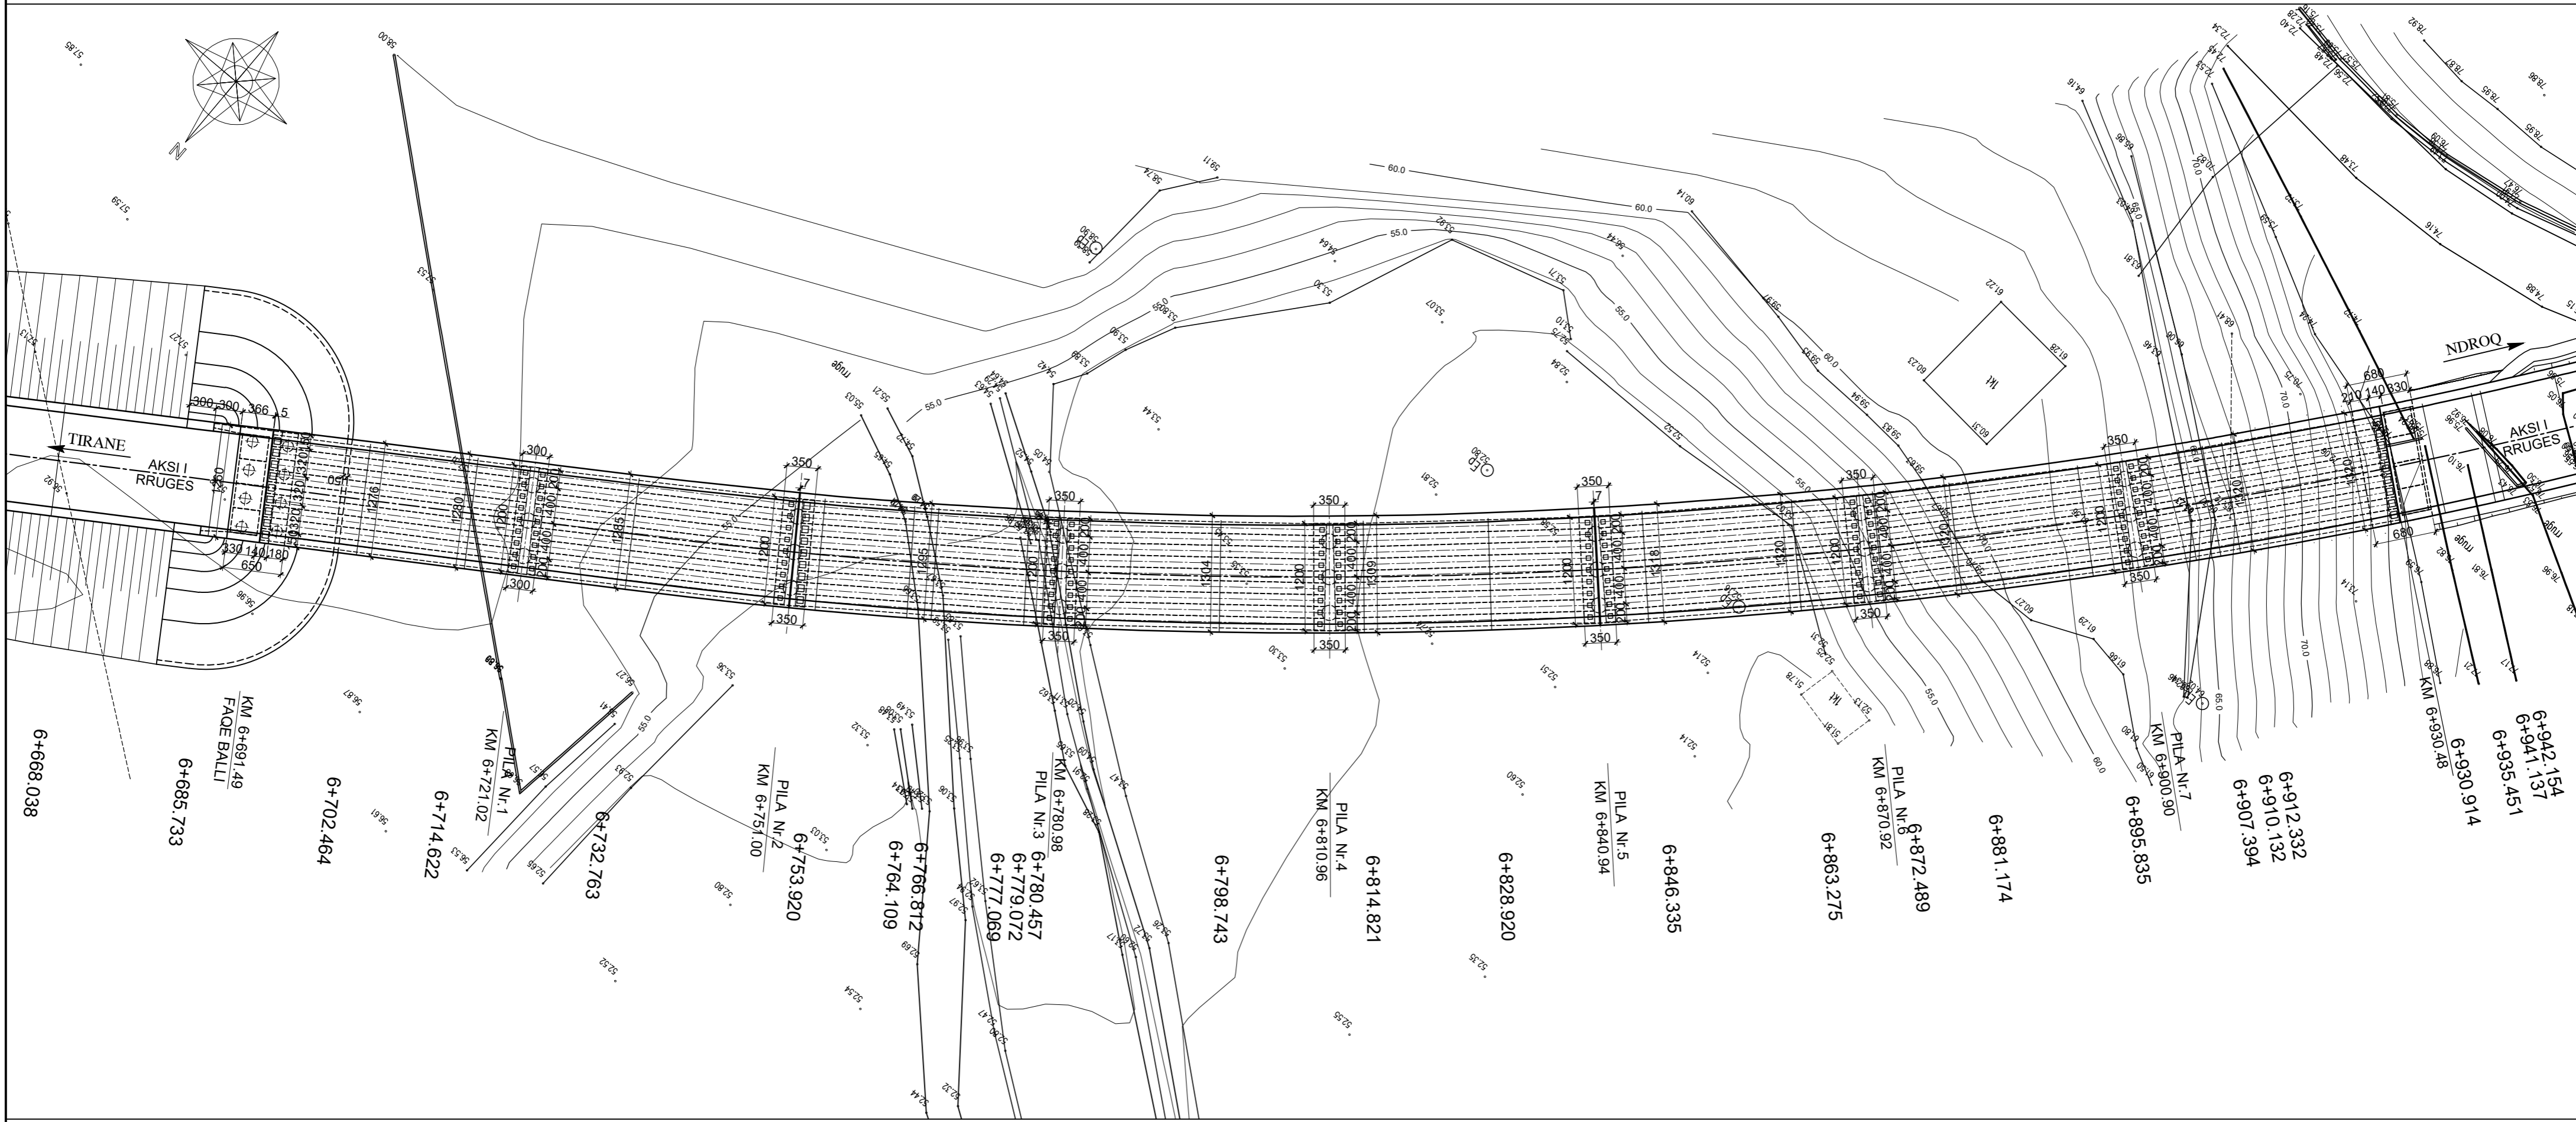


PLAN VENDOSJA Sh 1:500



 <p><b>REPUBLIKA E SHQIPERISE</b> MINISTRIA E PUNEVE PUBLIKE TRANSPORTIT DHE TELEKOMUNIKACIONIT DREJTORIA E PERGJITHSHE E RRUGEVE</p>	<p>PROJEKT ZBATIMI</p>	<p>PROJEKTUES</p>	<p>GJEOLOG</p>	<p>KONTROLLOI</p>	<p>APROVOI</p>	<p>RISHIKIM</p>	 <p>Adresa: Rr. "V. Pasha" P.27 Tel : ++355 (0)4 2246 741 Fax : ++355 (0)4 2267 690 Mob : ++355 (0)68 2041566 E-mail : sxhixho@yahoo.com</p>	<p>STUDIM FIZIBILITETI DHE PROJEKT ZBATIMI RRUGA TIRANE - NDROQ - PLEPA</p>
	<p>SHKURT 2010</p>	<p>ING. NAZMI PATOZI ING. SOKOL XHIXHO ING. MAKSIM ARAPI</p>	<p>ING. LILI DHAME</p>					

# BALLI NGA TIRANA

## PRERJA 1-1 Sh 1:100

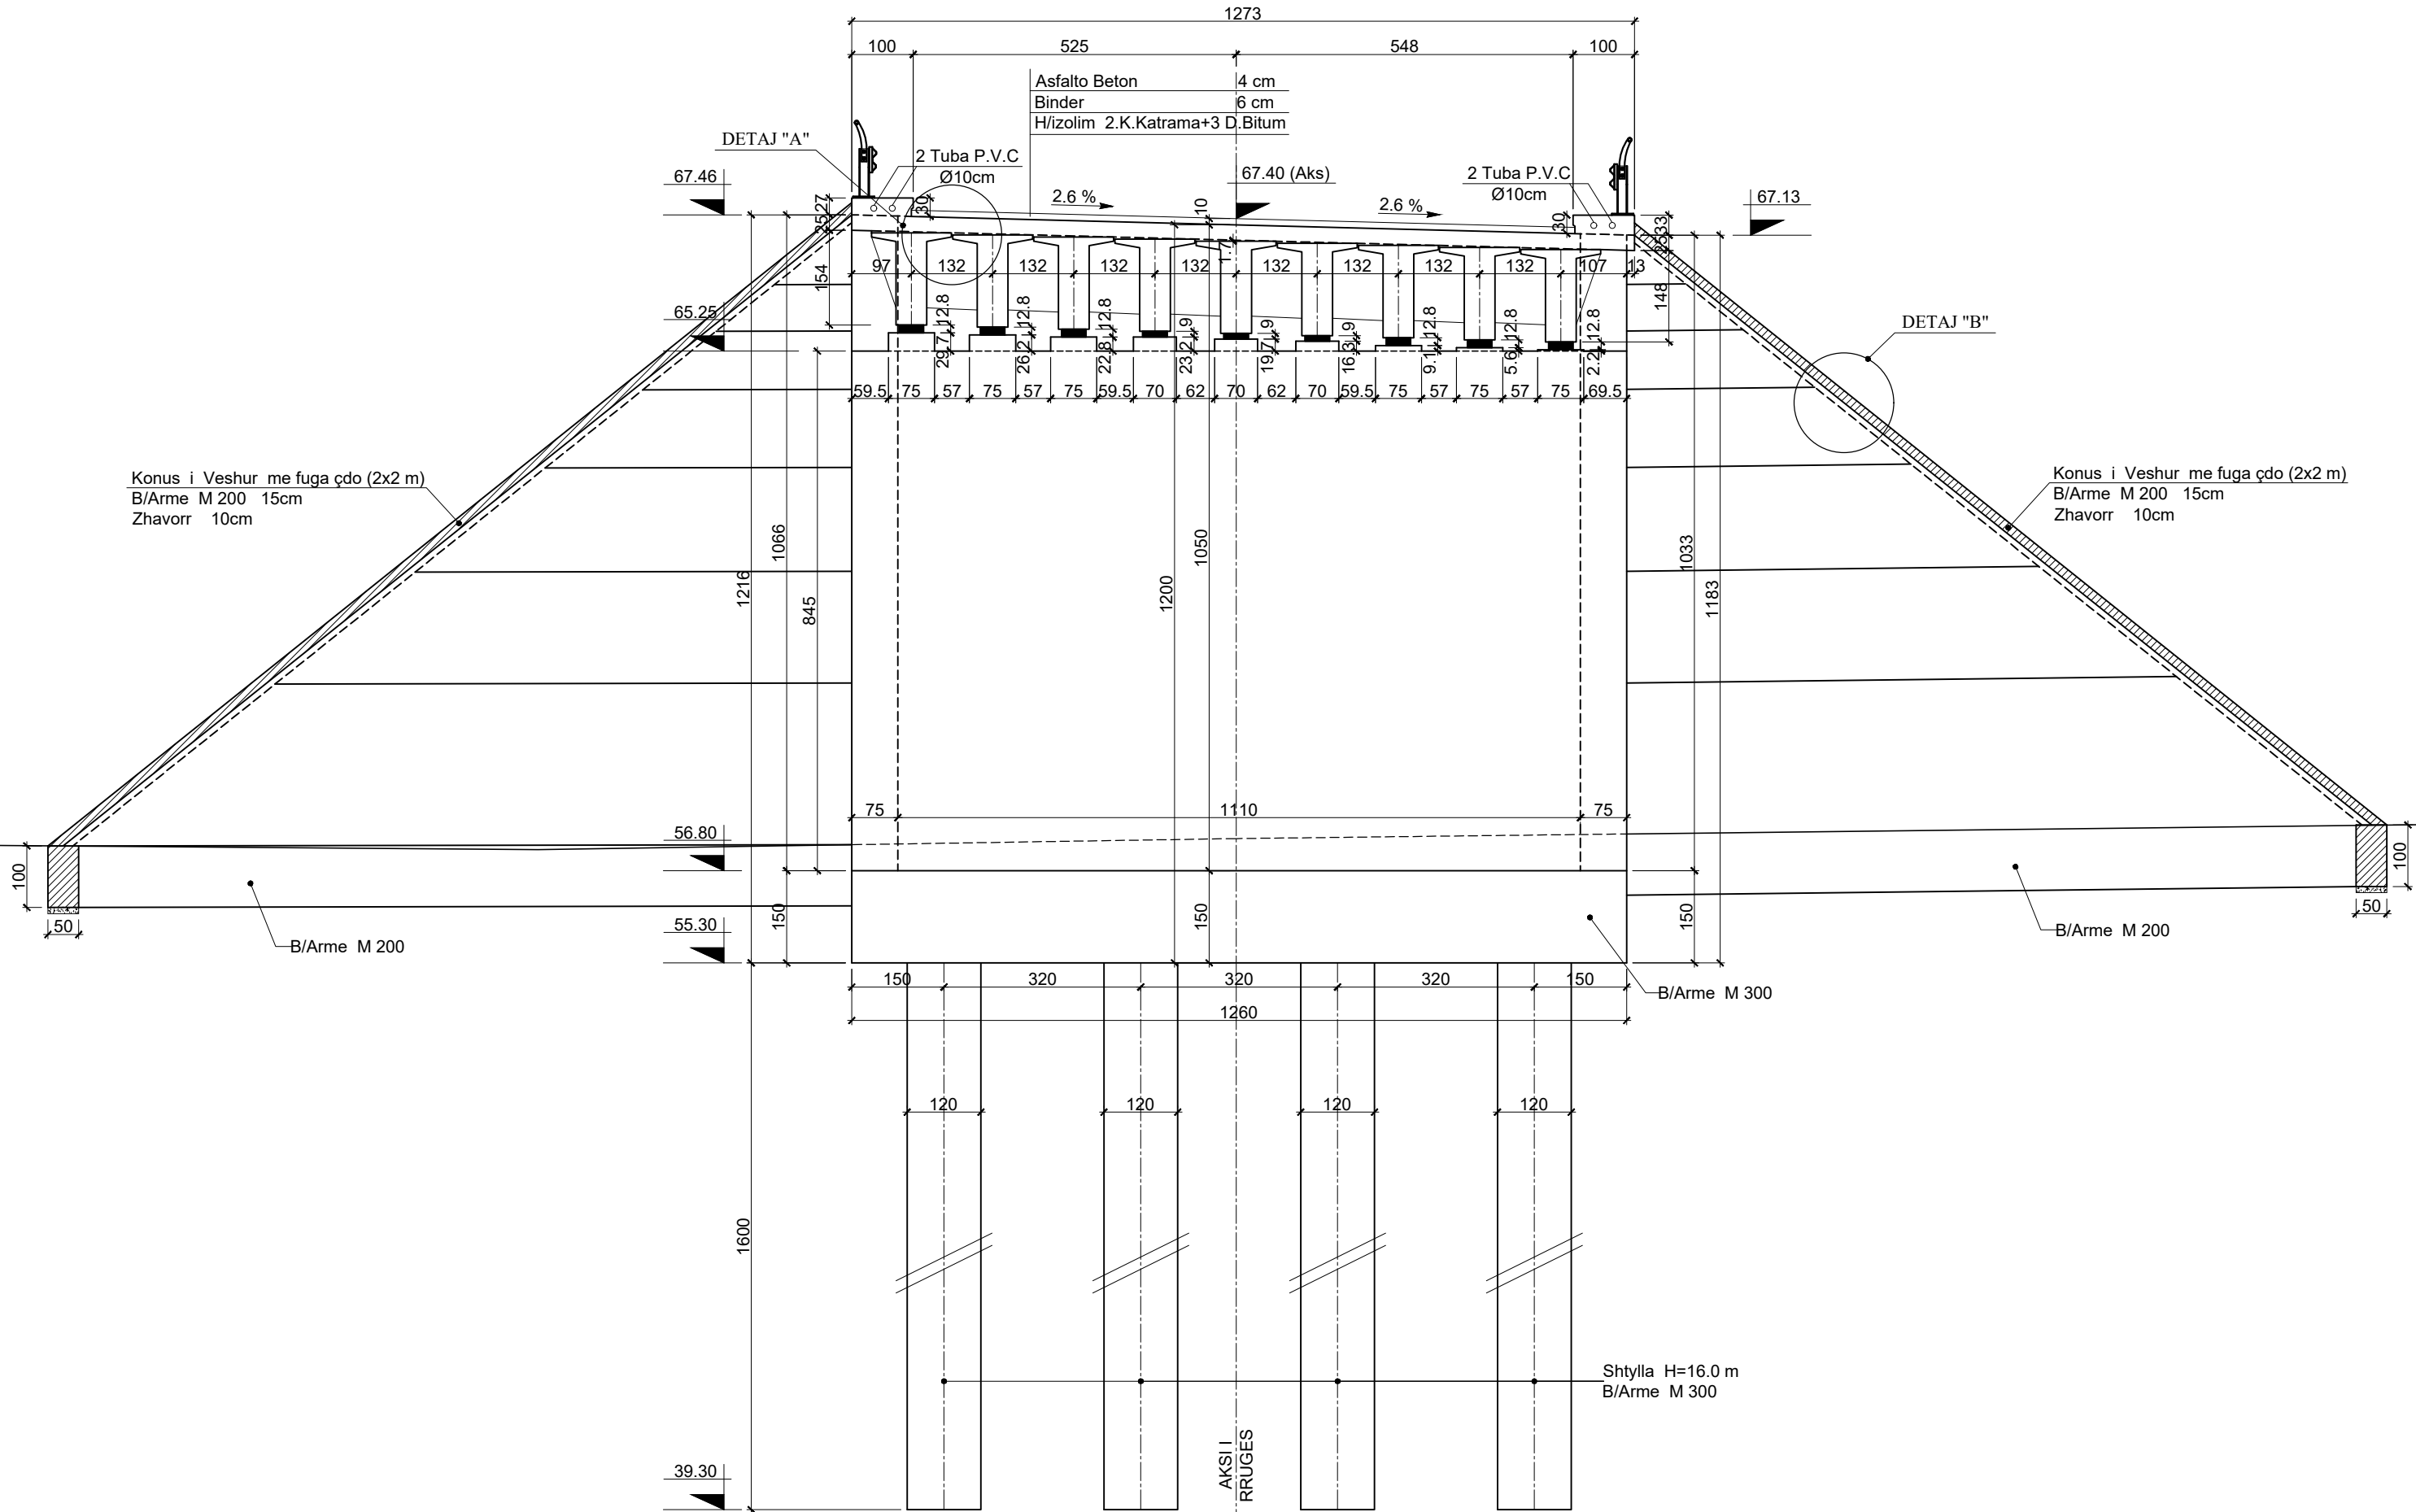


<p style="text-align: center;"><b>REPUBLIKA E SHQIPERISE</b> MINISTRIA E PUNEVE PUBLIKE TRANSPORTIT DHE TELEKOMUNIKACIONIT DREJTORIA E PERGJITHSHME E RRUGEVE</p>	PROJEKT ZBATIMI	PROJEKTUES	GJEOLOG	KONTROLLOI	APROVOI	RISHIKIM	<p style="font-size: small;">Adresa: Rr. "V. Pasha" P.27 Tel : <b>+355 (0)4 2246 741</b> Fax : <b>+355 (0)4 2267890</b> Mob : <b>+355 (0)68 2041566</b> E-mail : <b>sxhixho@yahoo.com</b></p> <p style="font-size: small;">STUDIM FIZIBILITETI DHE PROJEKT ZBATIMI <b>RRUGA TIRANE - NDROQ - PLEPA</b></p>
	SHKURT 2010	ING. NAZMI PATOZI ING. SOKOL XHIXHO ING. MAKSIM ARAPI	ING. LILI DHAME				






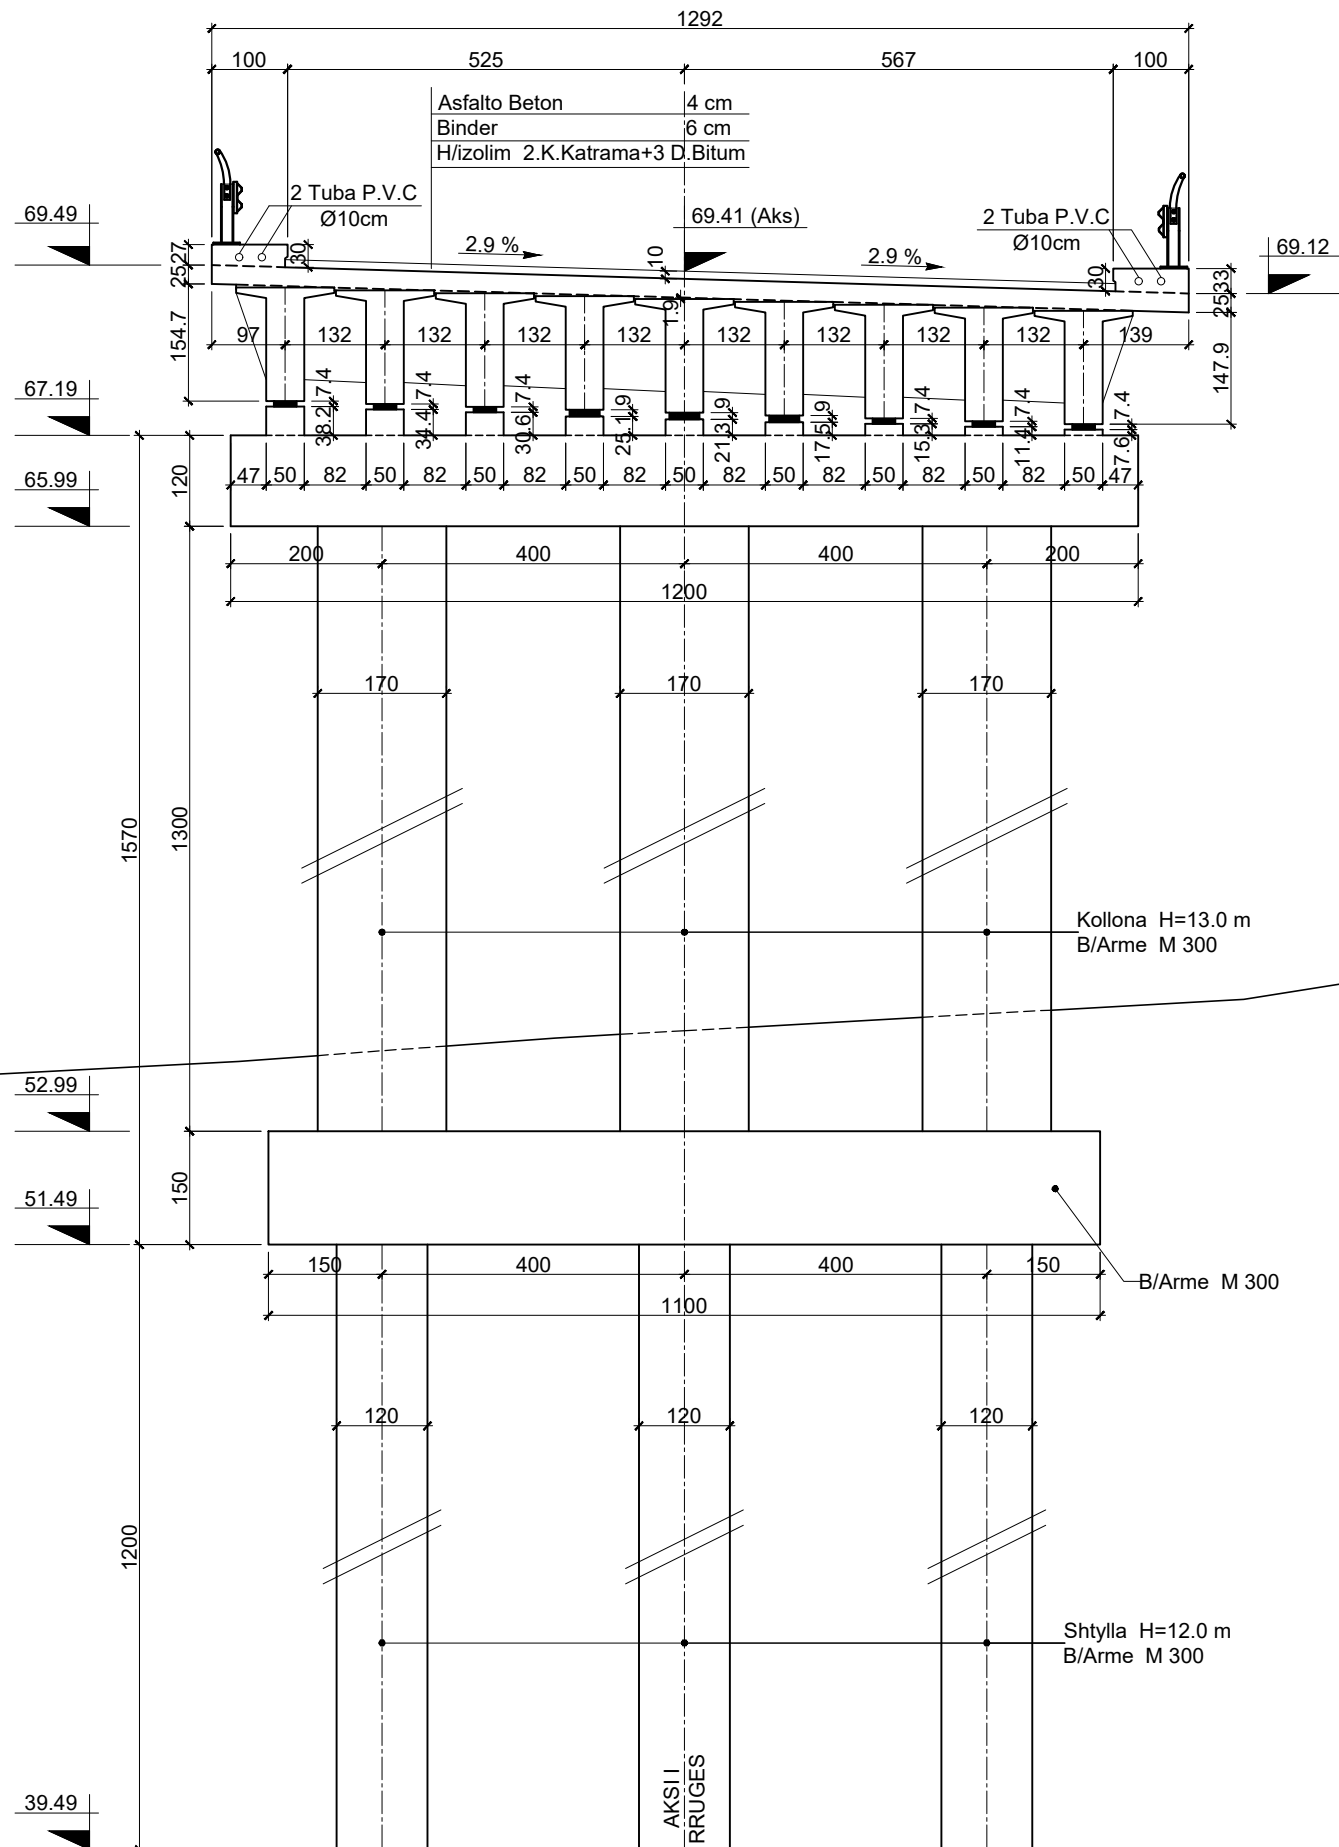

PILA Nr. 2  
PRERJA 3'-3' Sh 1:100

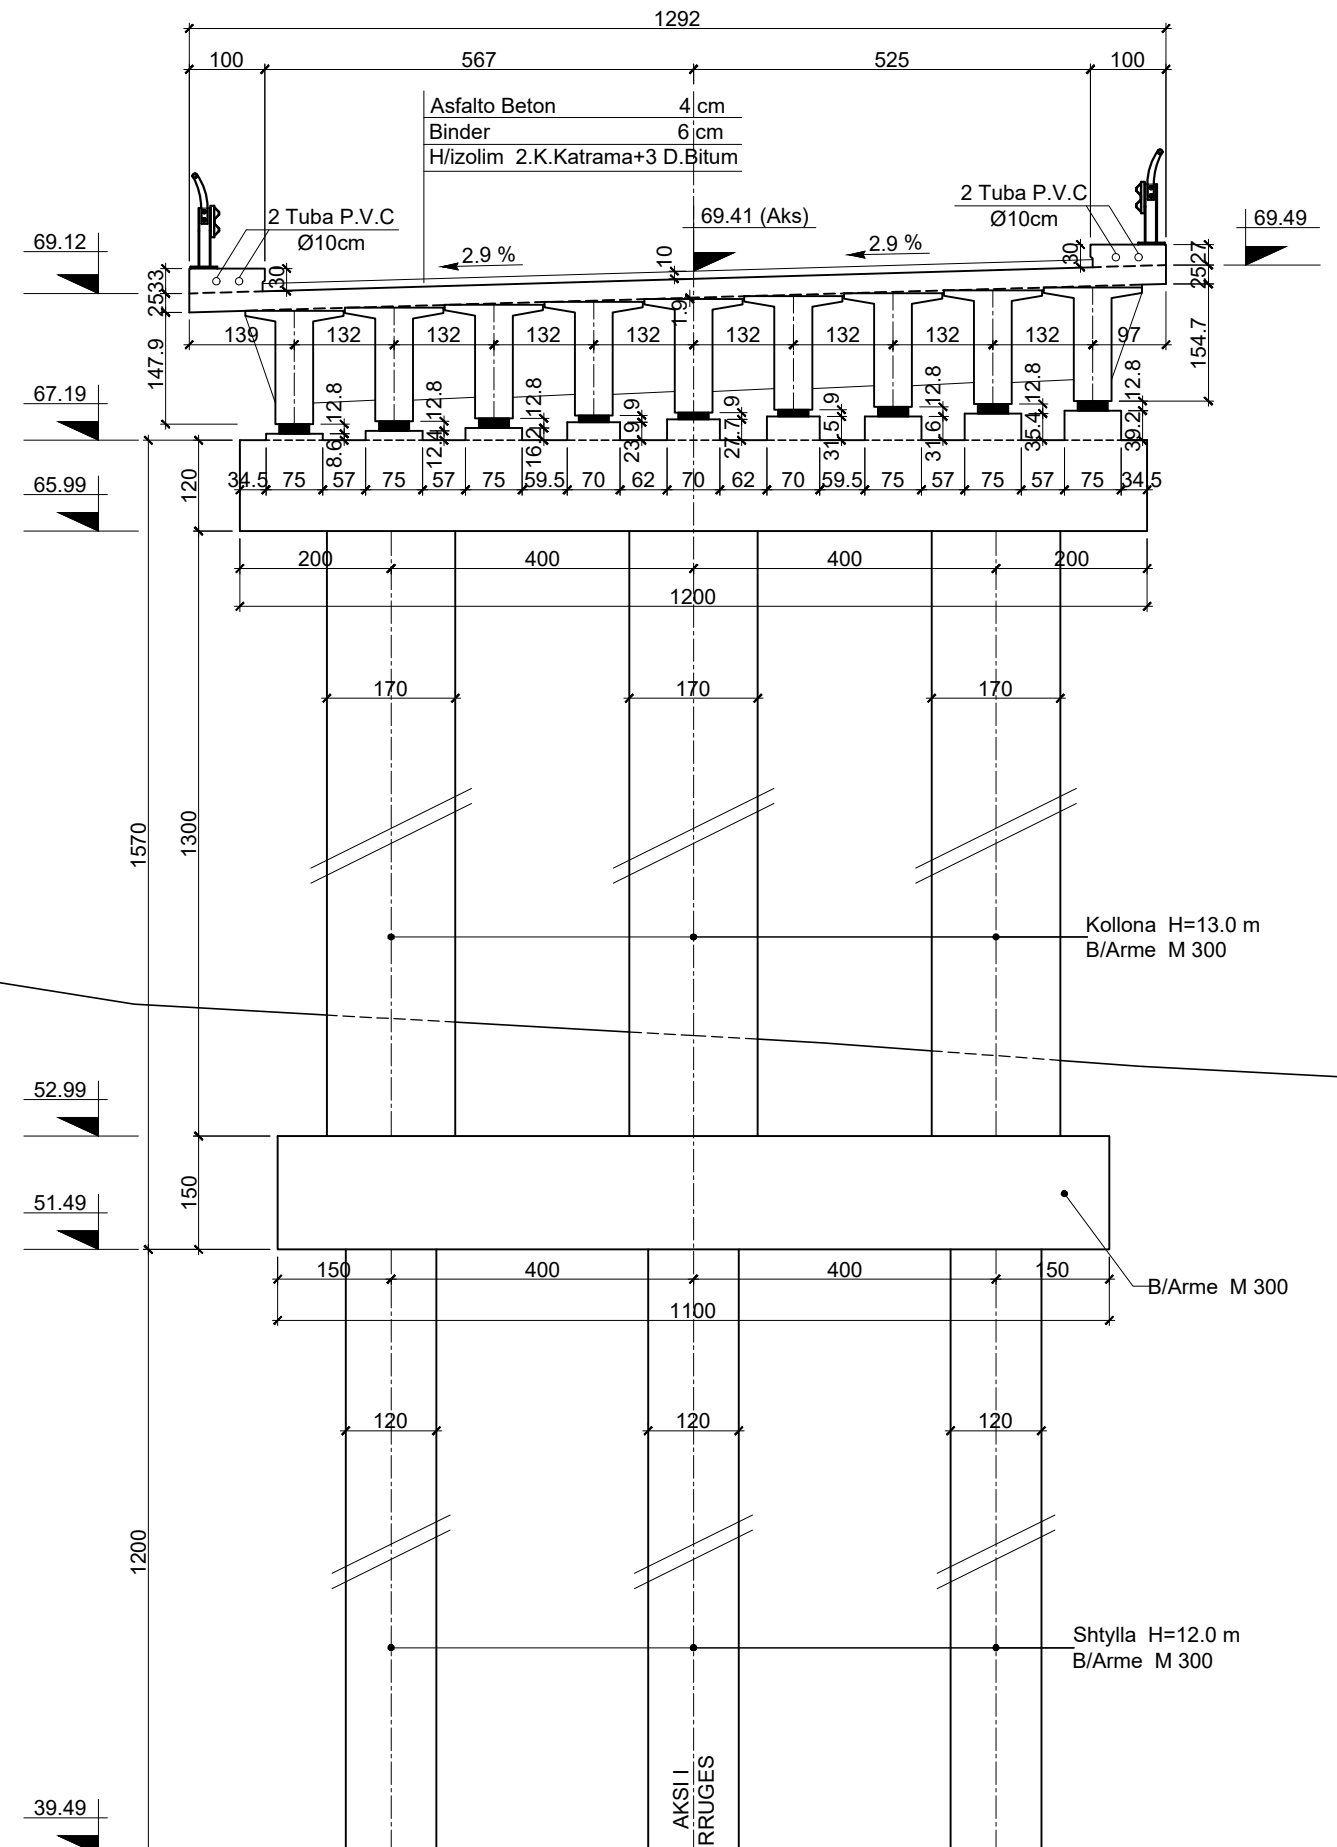


PILA Nr. 2  
PRERJA 3-3 Sh 1:100






 <p>REPUBLIKA E SHQIPERISE MINISTRIA E PUNEVE PUBLIKE TRANSPORTIT DHE TELEKOMUNIKACIONIT DREJTORIA E PERGJITHSHEME E RRUGEVE</p>	PROJEKT ZBATIMI	PROJEKTUES	GJEOLOG	KONTROLLOI	APROVOI	RISHIKIM	 <p>Adresa: Rr. "V. Pasha" P.27 Tel : ++355 (0)4 2246 741 Fax : ++355 (0)4 2267890 Mob : ++355 (0)68 2041566 E-mail : sxhixho@yahoo.com</p>	<p>STUDIM FIZIBILITETI DHE PROJEKT ZBATIMI RRUGA TIRANE - NDROQ - PLEPA</p>
	SHKURT 2010	ING. NAZMI PATOZI ING. SOKOL XHIXHO ING. MAKSIM ARAPI	ING. LILI DHAME					

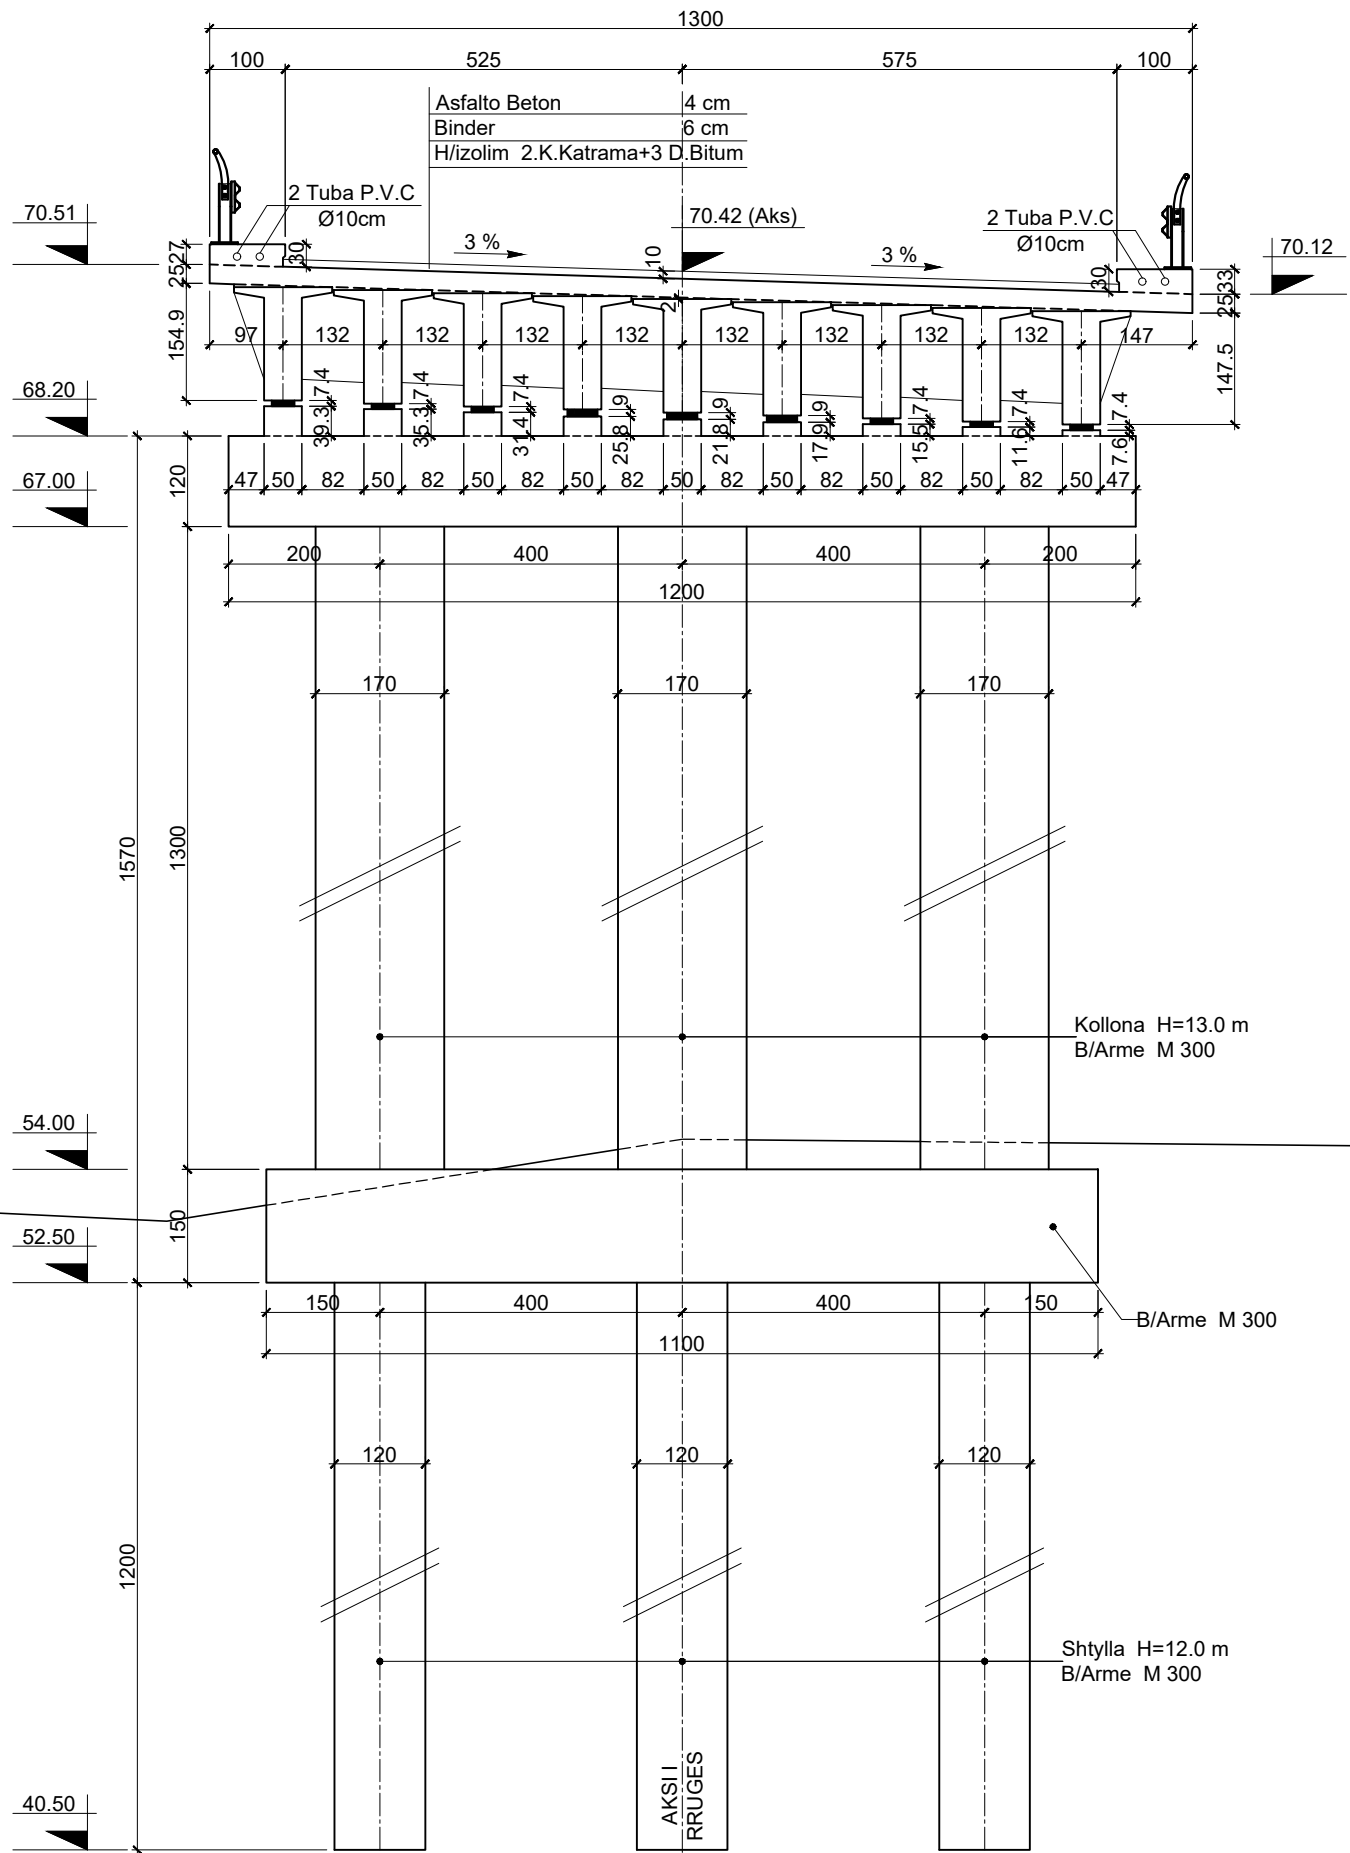**PILA Nr. 3**  
**PRERJA 4'-4' Sh 1:100**

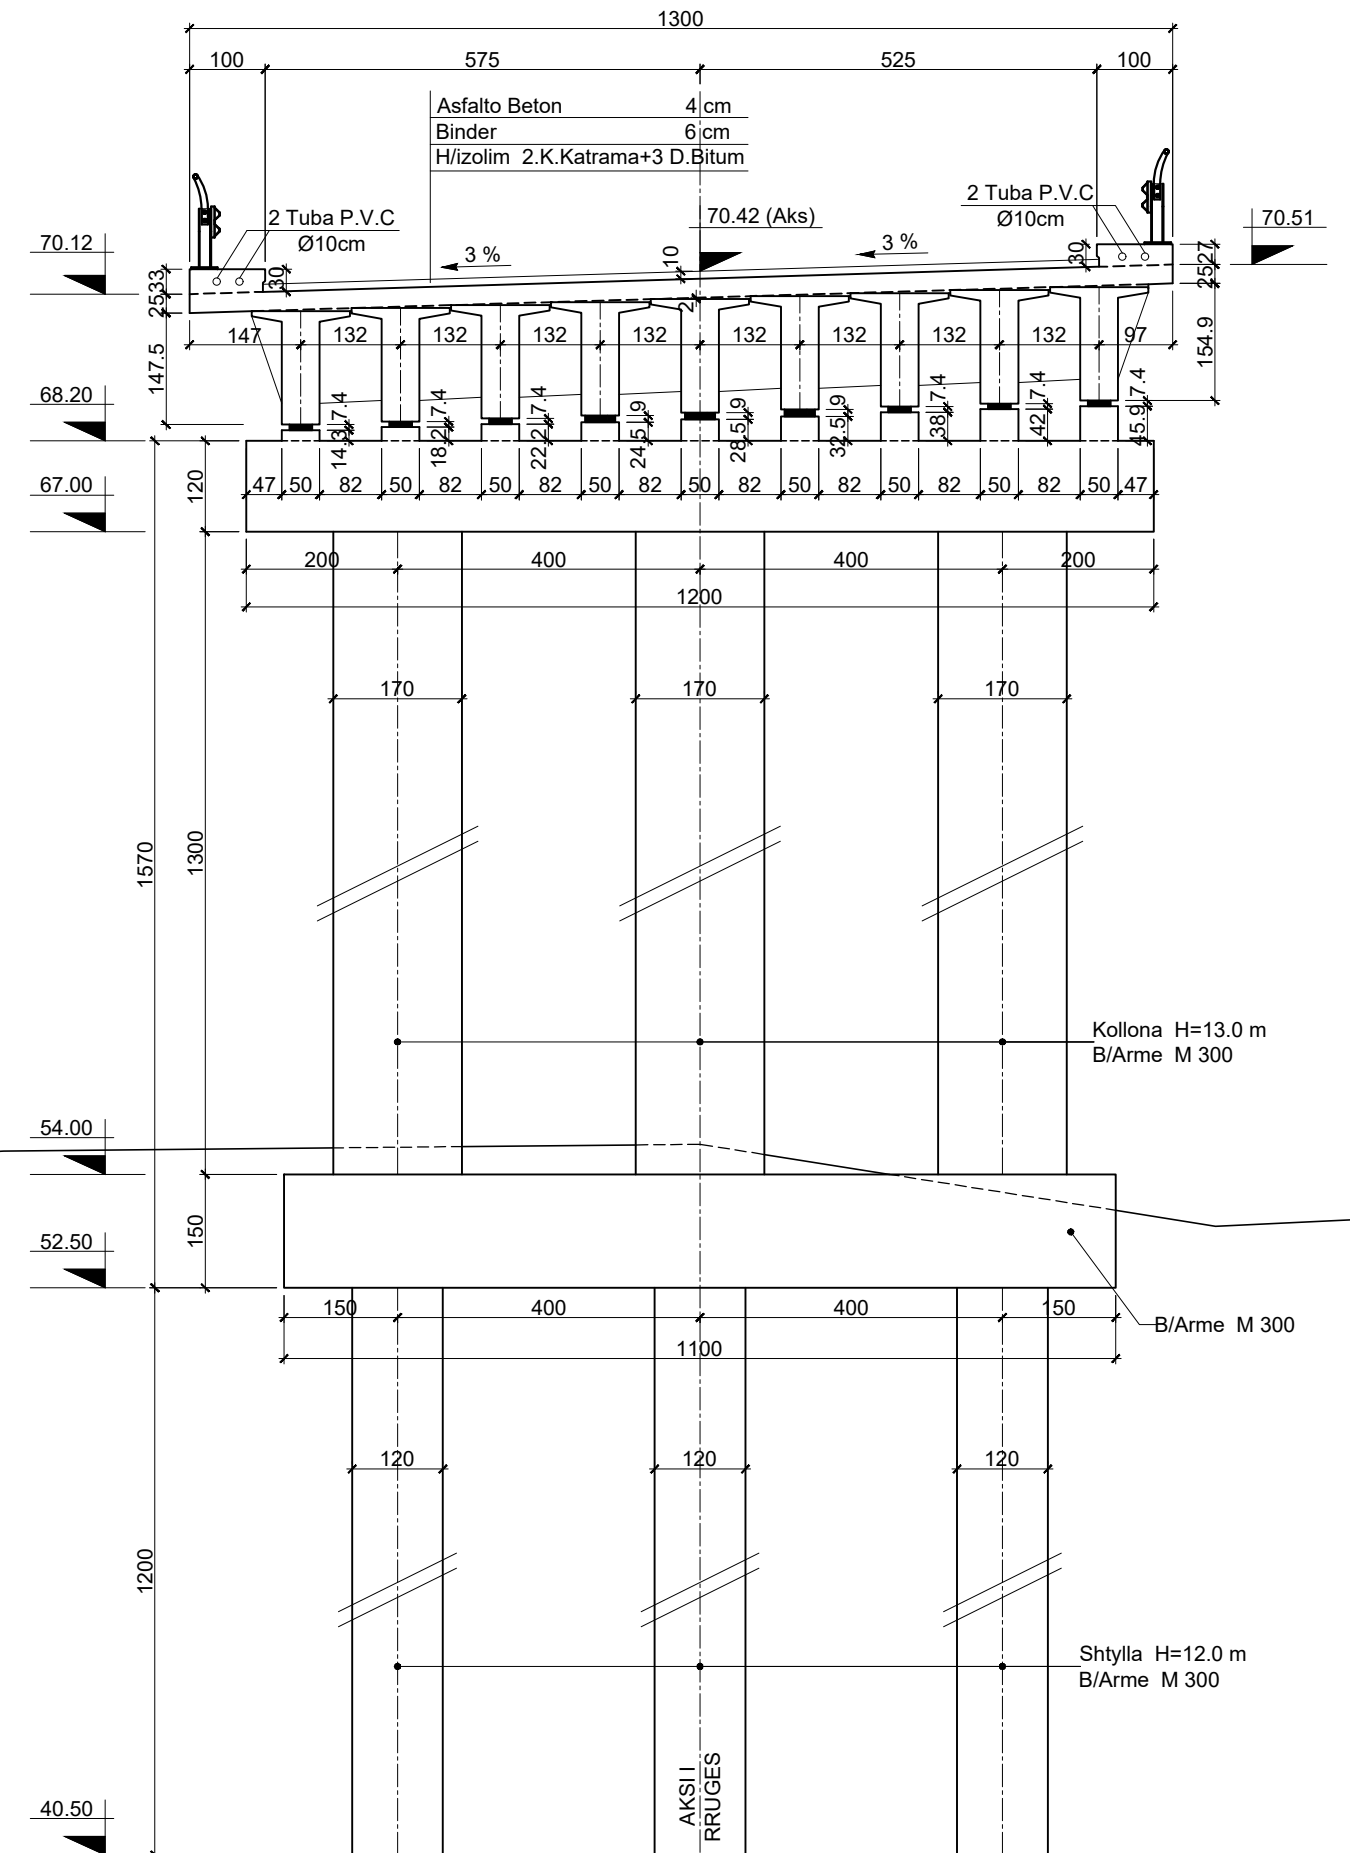


**PILA Nr. 3**  
**PRERJA 4-4 Sh 1:100**






 <p><b>REPUBLIKA E SHQIPERISE</b> MINISTRIA E PUNEVE PUBLIKE TRANSPORTIT DHE TELEKOMUNIKACIONIT DREJTORIA E PERGJITHSHME E RRUGEVE</p>	PROJEKT ZBATIMI	PROJEKTUES	GJEOLOG	KONTROLLOI	APROVOI	RISHIKIM	 <p>Adresa: Rr. "V. Pasha" P.27 Tel : ++355 (0)4 2246 741 Fax : ++355 (0)4 2267890 Mob : ++355 (0)68 2041566 E-mail : sxhixho@yahoo.com</p>	<p><b>STUDIM FIZIBILITETI DHE PROJEKT ZBATIMI</b> <b>RRUGA TIRANE - NDROQ - PLEPA</b></p> <p>URE 3 KM 6+810.96 PRERJE TËRTHORE 4-4; 4'-4'</p>
	SHKURT 2010	<p>ING. NAZMI PATOZI ING. SOKOL XHIXHO ING. MAKSIM ARAPI</p>	<p>ING. LILI DHAME</p>					

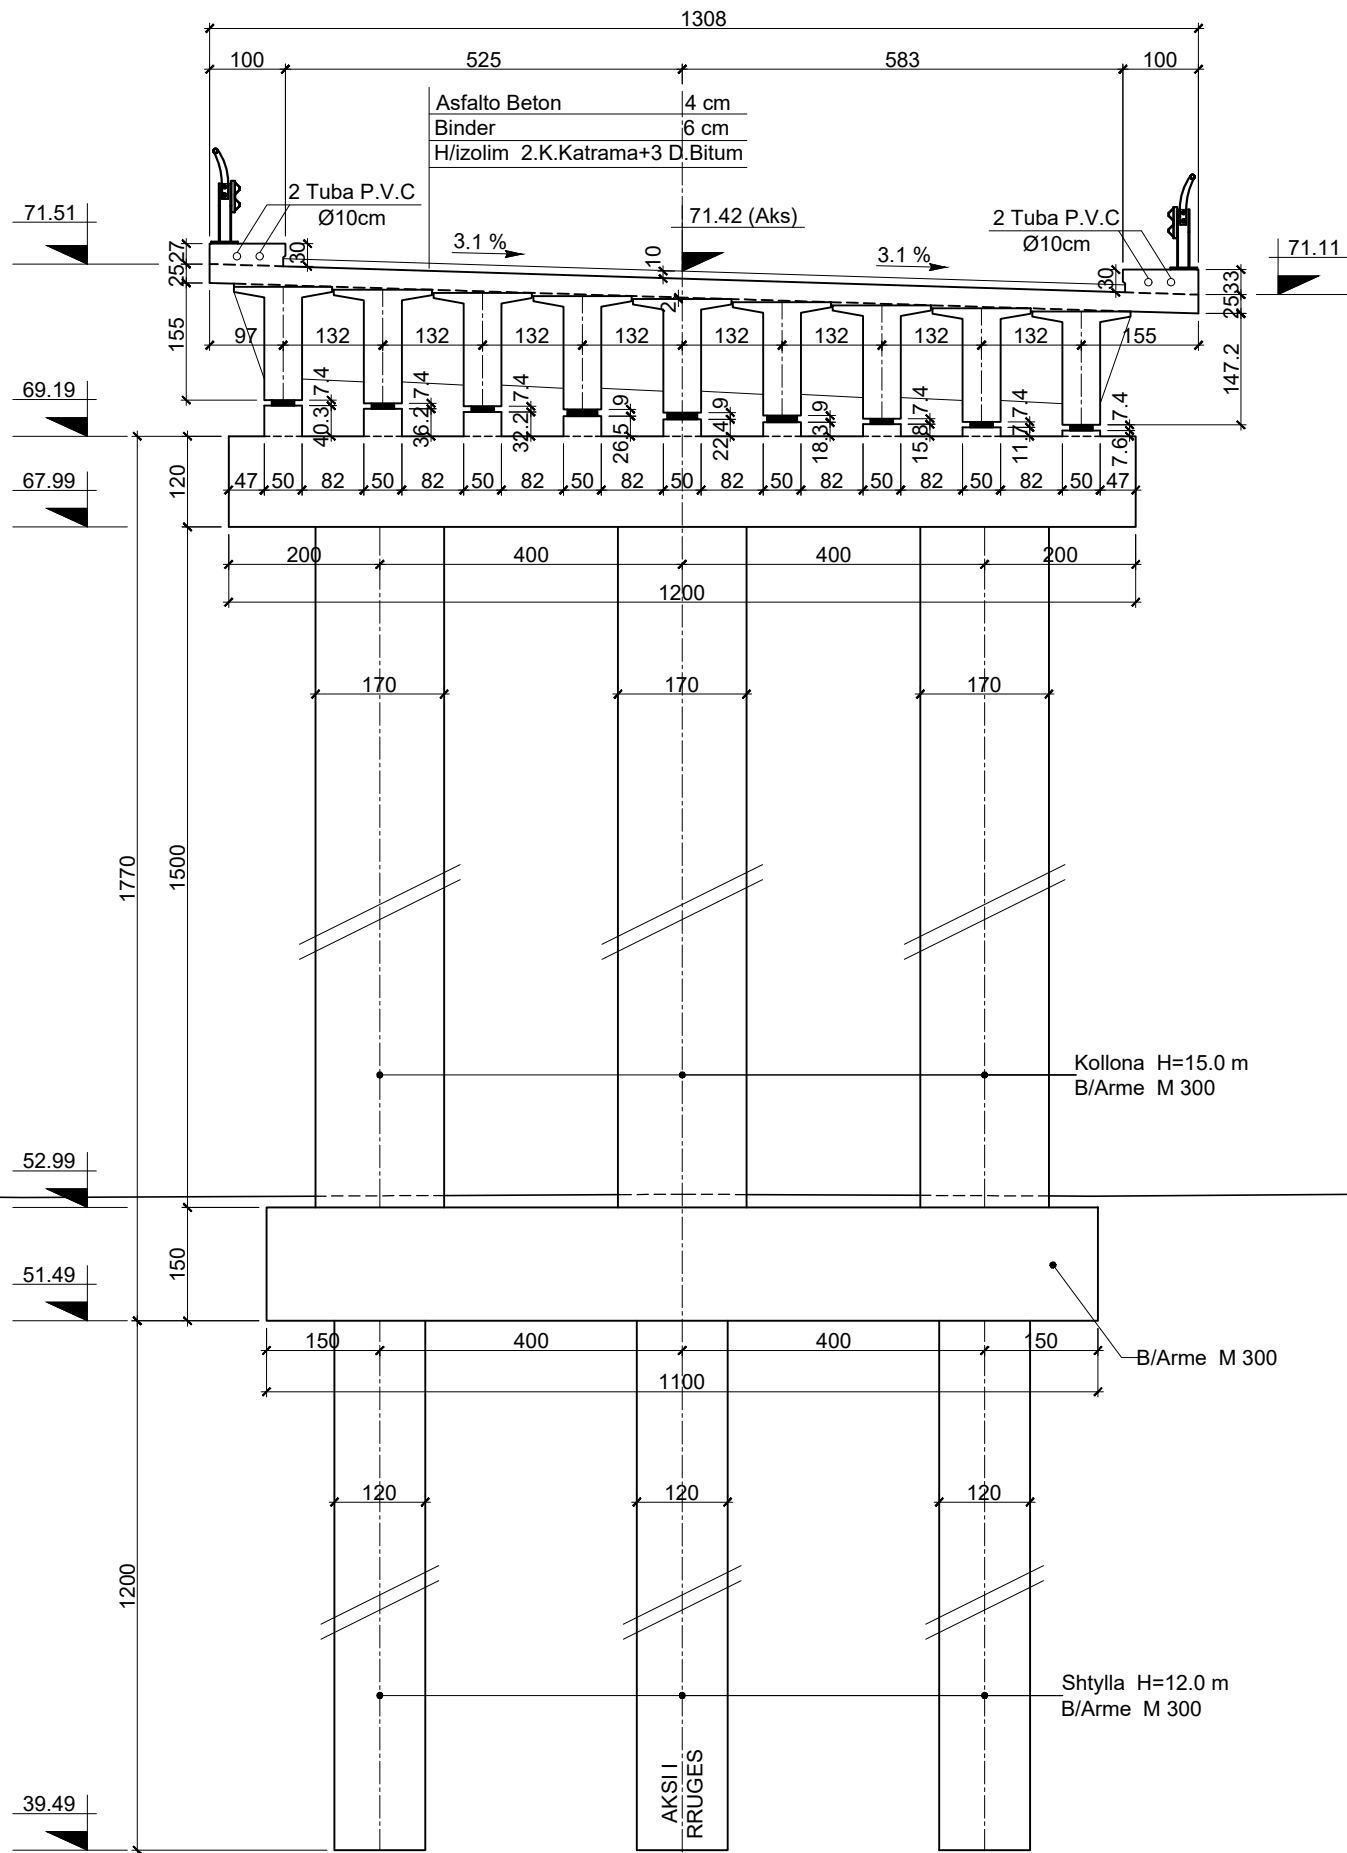PILA Nr. 4  
PRERJA 5'-5' Sh 1:100

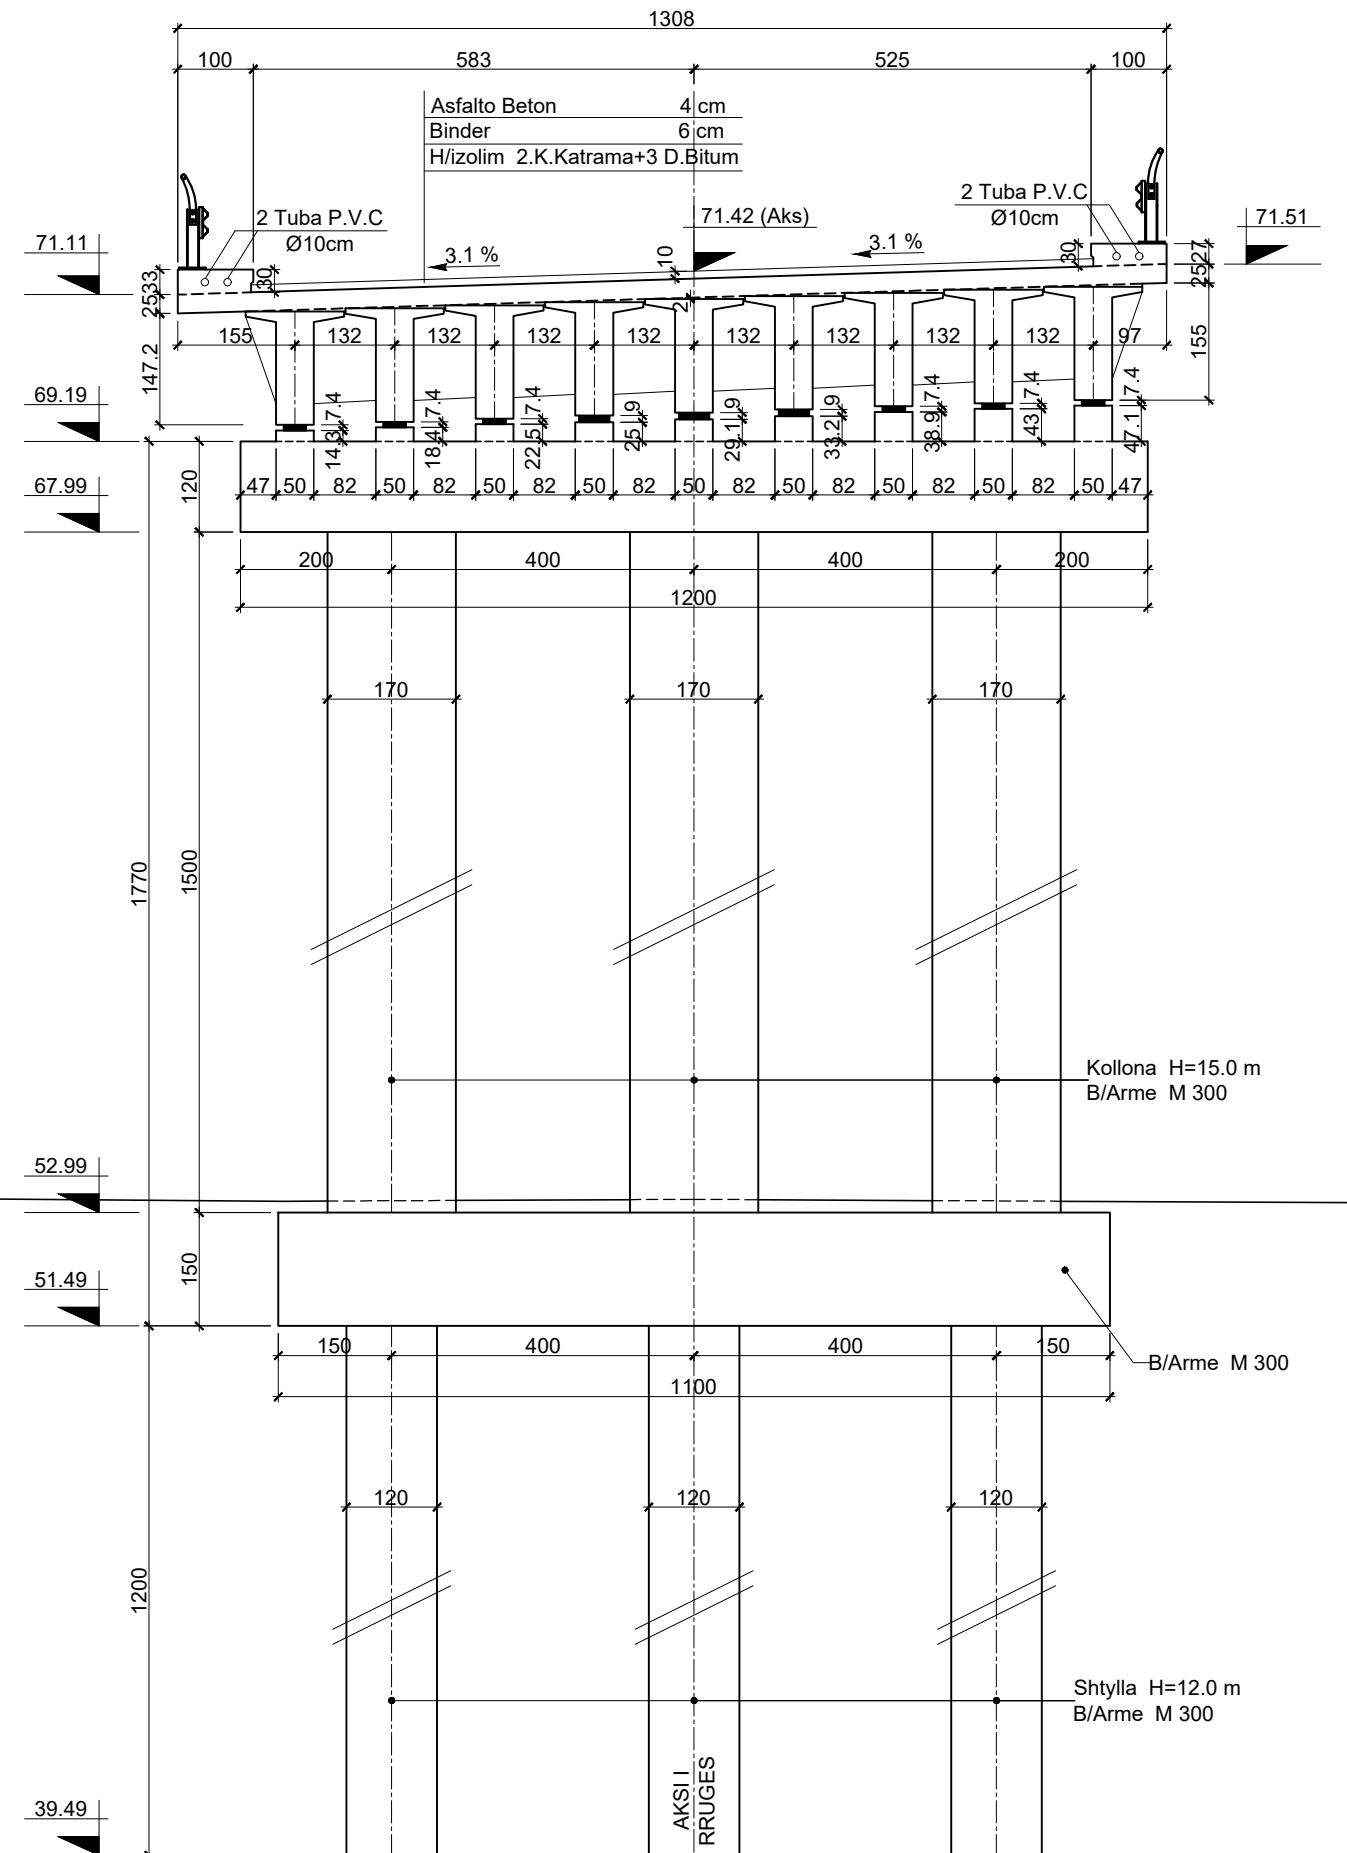


PILA Nr. 4  
PRERJA 5-5 Sh 1:100




 <p><b>REPUBLIKA E SHQIPERISE</b> MINISTRIA E PUNEVE PUBLIKE TRANSPORTIT DHE TELEKOMUNIKACIONIT DREJTORIA E PERGJITHSHE E RRUGEVE</p>	PROJEKT ZBATIMI	PROJEKTUES	GJEOLOG	KONTROLLOI	APROVOI	RISHIKIM	 <p>Adresa: Rr. "V. Pasha" P.27 Tel : ++355 (0)4 2246 741 Fax : ++355 (0)4 2267890 Mob : ++355 (0)68 2041566 E-mail : sxhixho@yahoo.com</p>	<p><b>STUDIM FIZIBILITETI DHE PROJEKT ZBATIMI</b> <b>RRUGA TIRANE - NDROQ - PLEPA</b></p> <p>URE 3 KM 6+810.96 PRERJE TËRTHORE 5-5; 5'-5'</p>
	SHKURT 2010	ING. NAZMI PATOZI ING. SOKOL XHIXHO ING. MAKSIM ARAPI	ING. LILI DHAME					


PILA Nr. 5  
PRERJA 6'-6' Sh 1:100

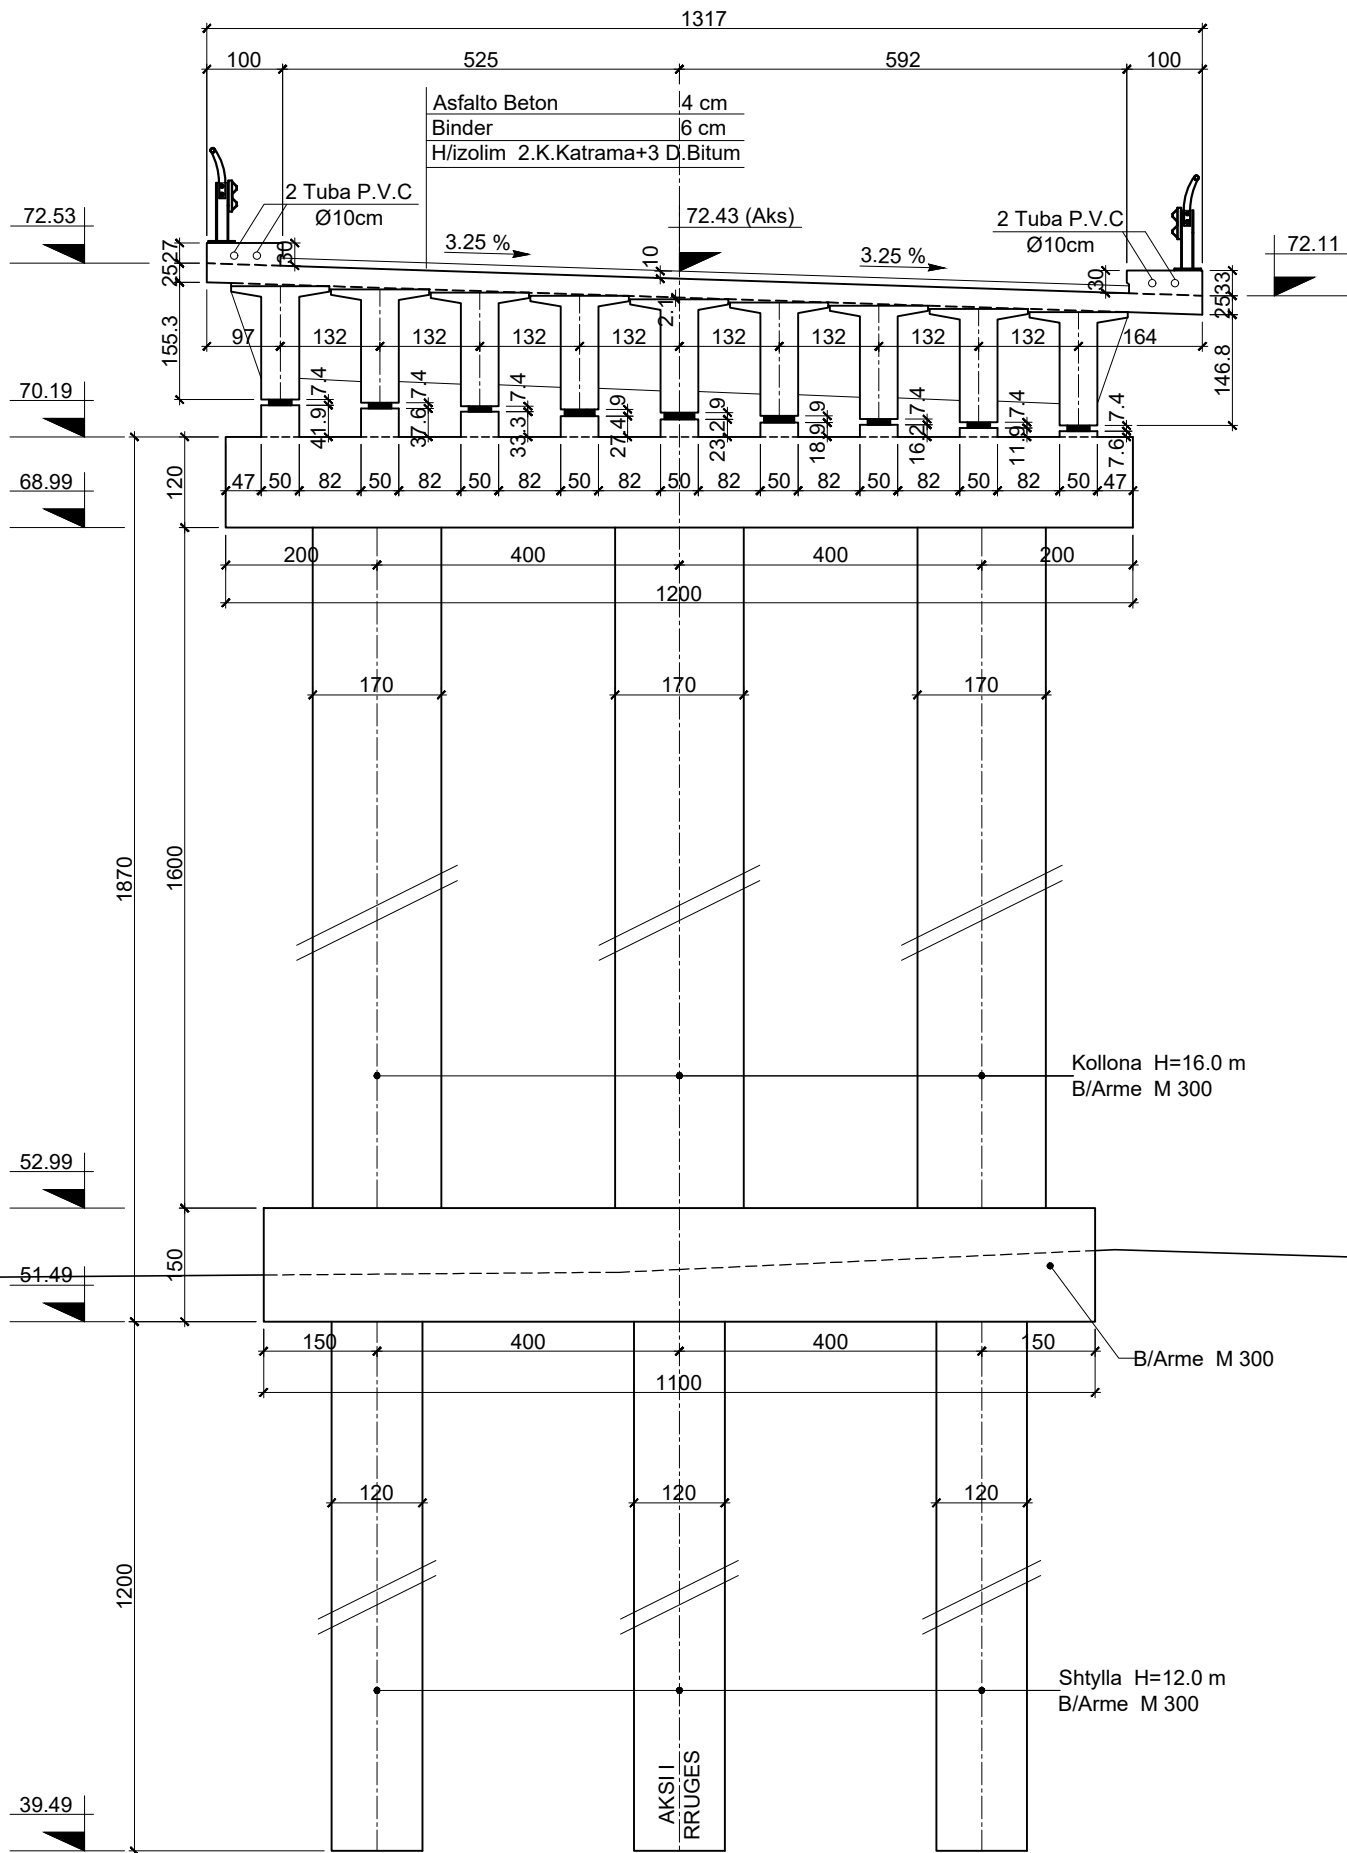


PILA Nr. 5  
PRERJA 6-6 Sh 1:100

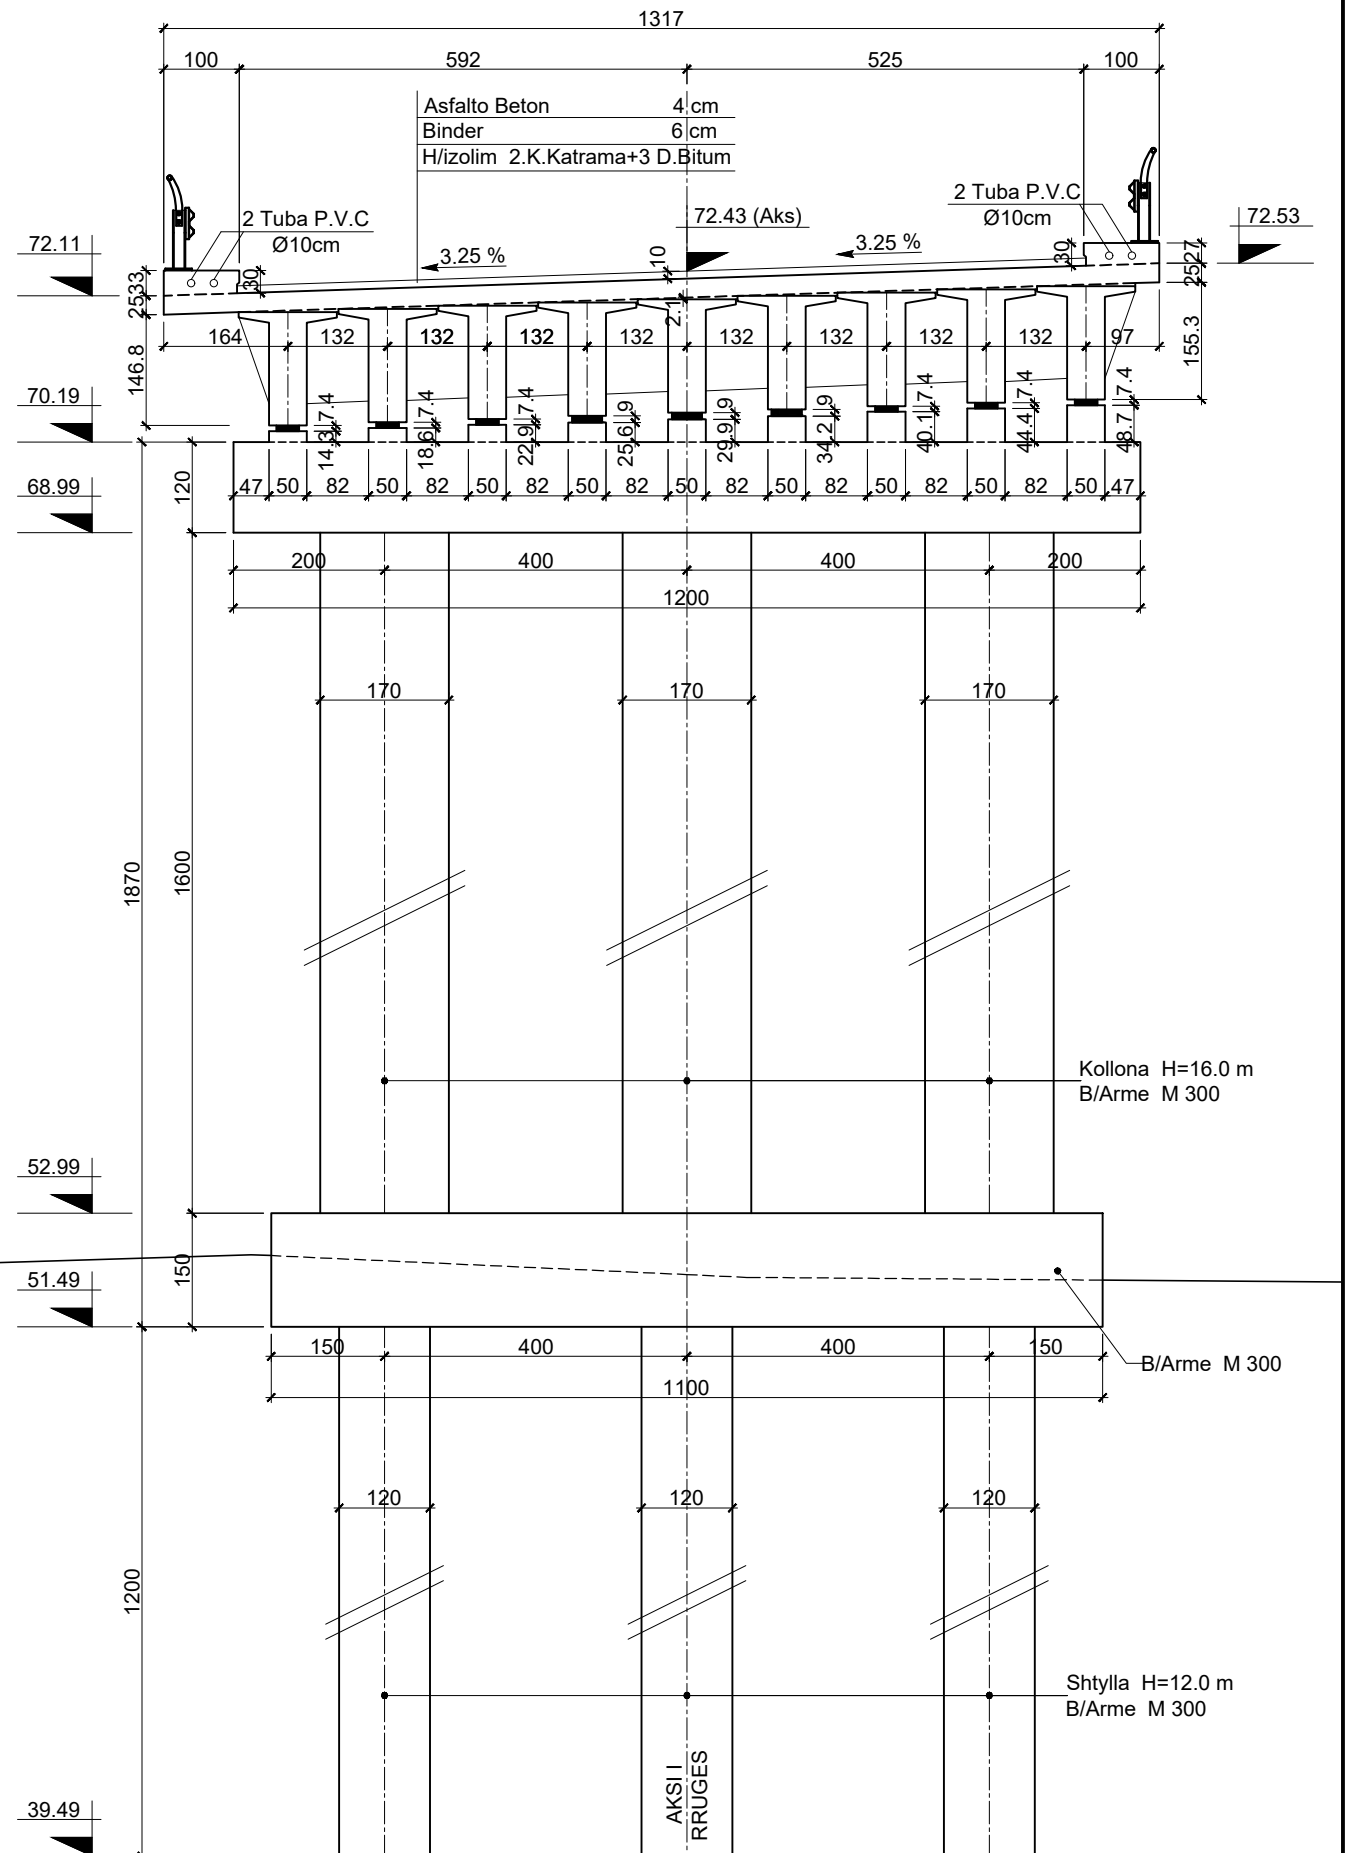

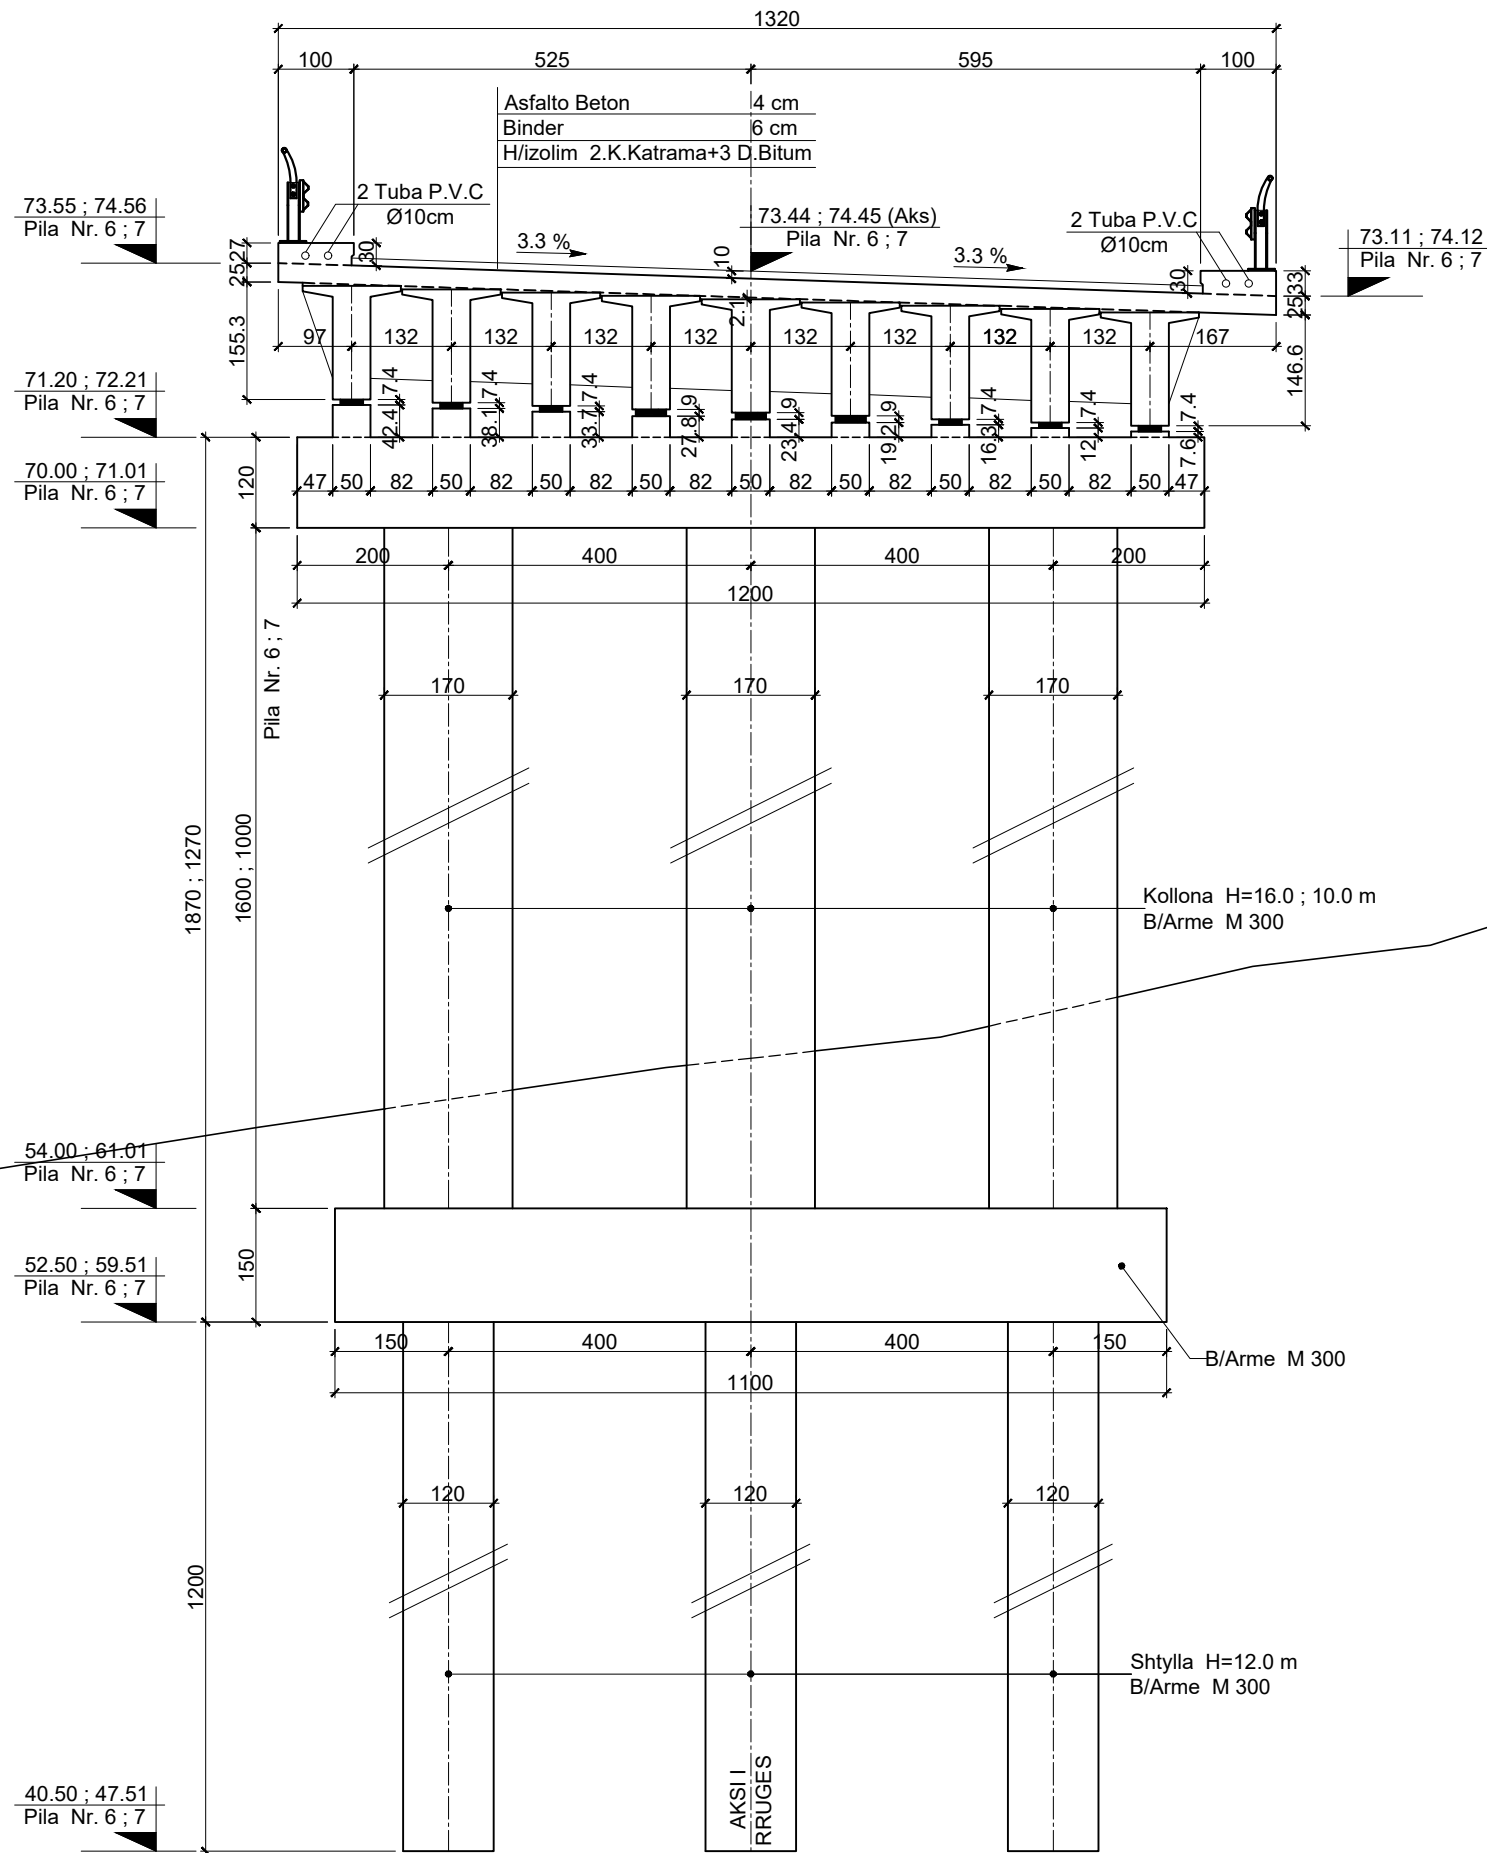

**PILA Nr. 6 ; 7**  
**PRERJA 7'-7' Sh 1:100**

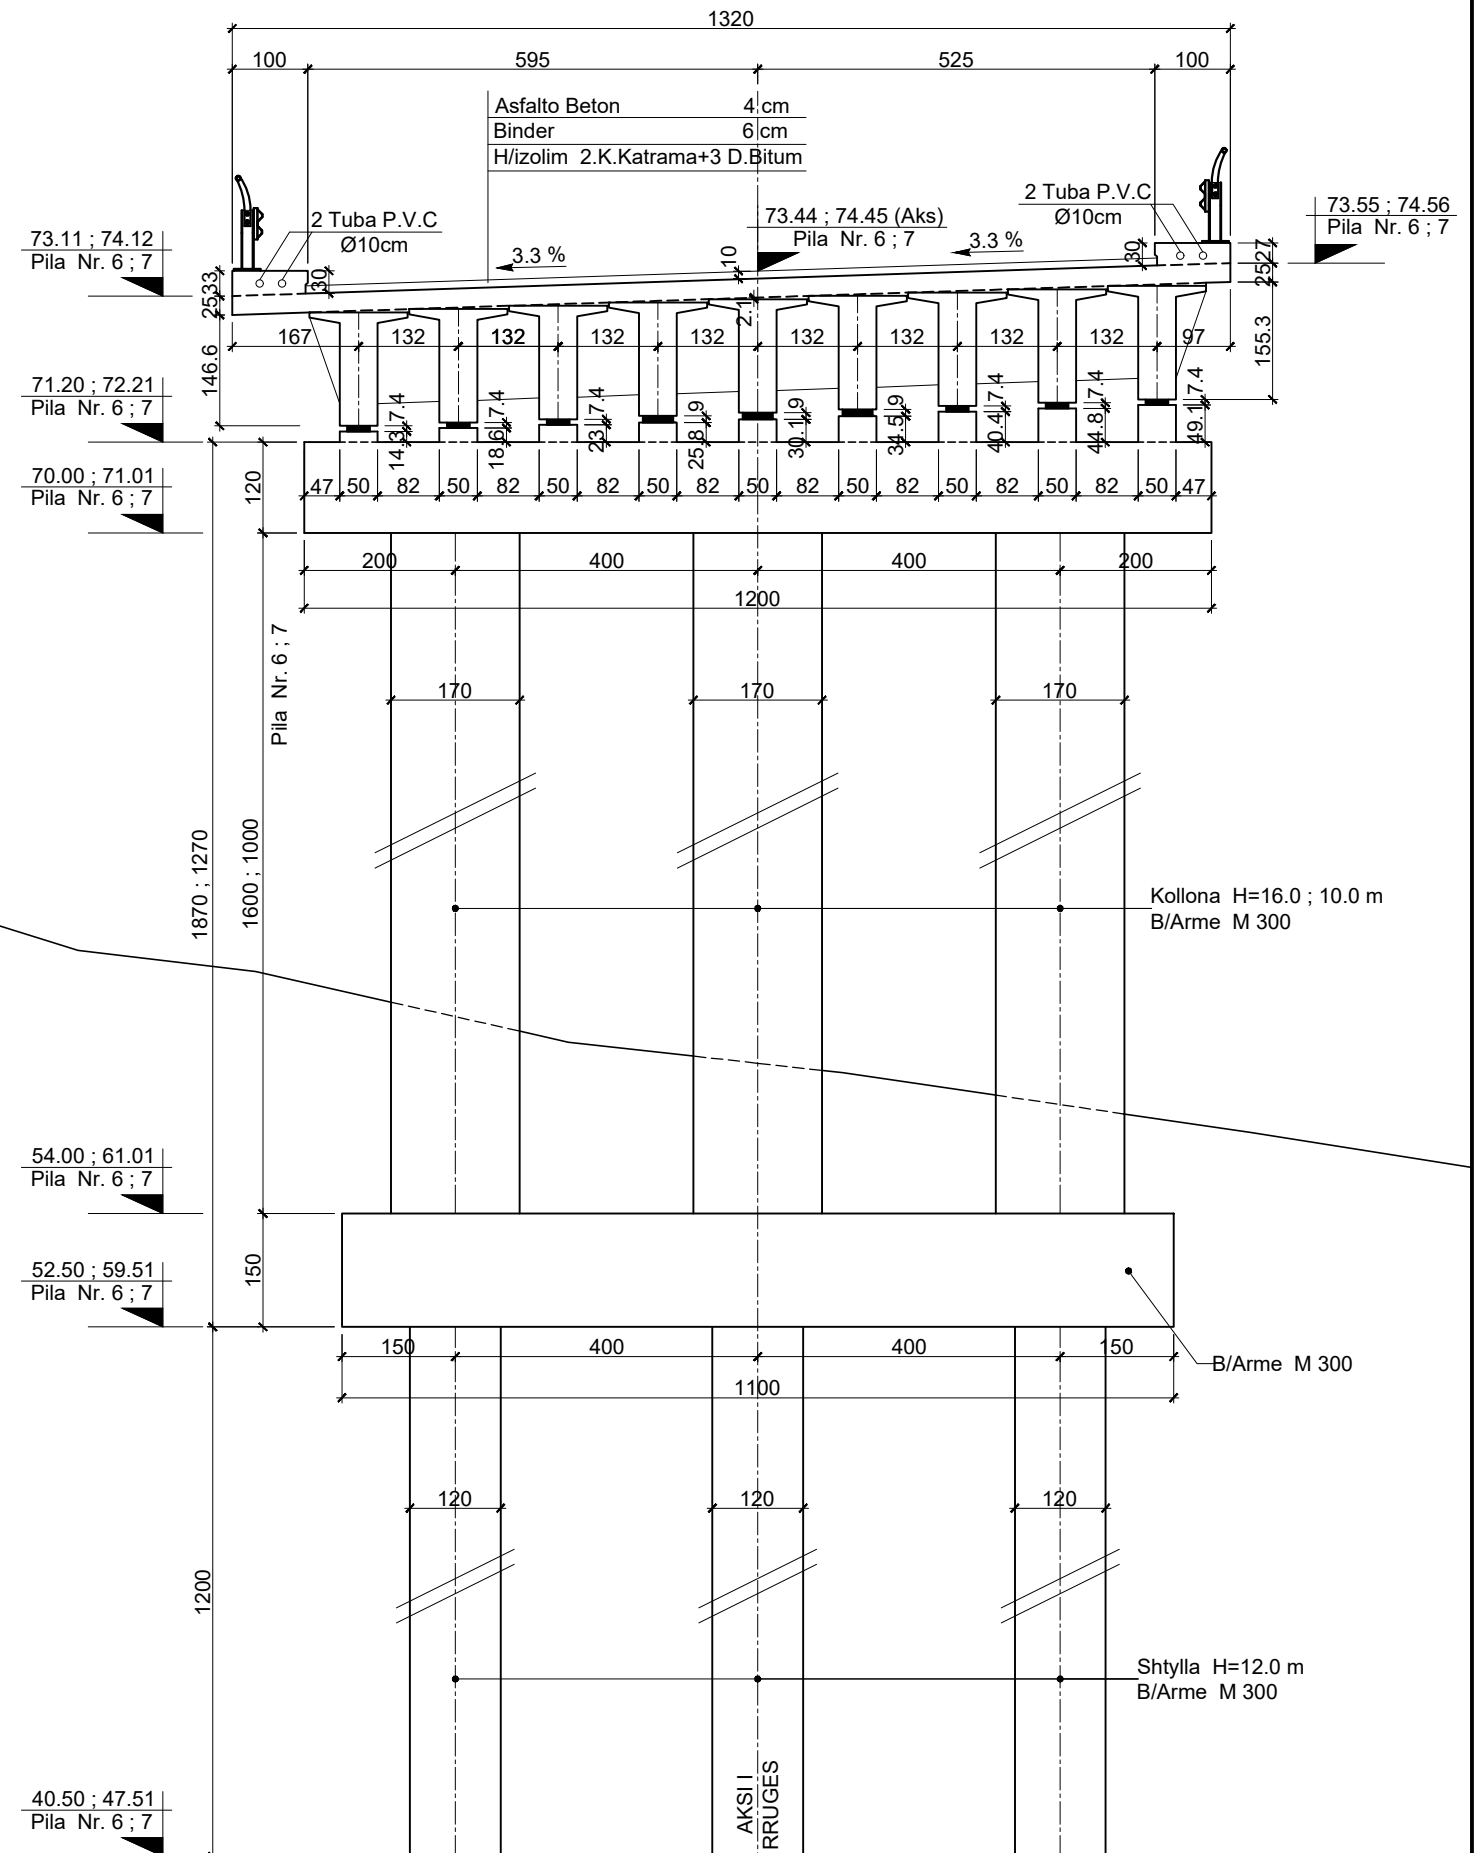


**PILA Nr. 6 ; 7**  
**PRERJA 7-7 Sh 1:100**



 <p><b>REPUBLIKA E SHQIPERISE</b> MINISTRIA E PUNEVE PUBLIKE TRANSPORTIT DHE TELEKOMUNIKACIONIT DREJTORIA E PERGJITHSHME E RRUGEVE</p>	PROJEKT ZBATIMI	PROJEKTUES	GJEOLOG	KONTROLLOI	APROVOI	RISHIKIM	 <p>Adresa: Rr. "V. Pasha" P.27 Tel : ++355 (0)4 2246 741 Fax : ++355 (0)4 2267890 Mob : ++355 (0)68 2041566 E-mail : sxhixho@yahoo.com</p>	<p><b>STUDIM FIZIBILITETI DHE PROJEKT ZBATIMI</b> <b>RUGA TIRANE - NDROQ - PLEPA</b></p> <p>URE 3 KM 6+810.96 PRERJE TËRTHORE 7-7; 7-7'</p>	<p>1/100</p>	<p>URE 3-12/93</p>
	SHKURT 2010	<p>ING. NAZMI PATOZI ING. SOKOL XHIXHO ING. MAKSIM ARAPI</p>	<p>ING. LILI DHAME</p>							



## PLANI KUSHINETAVE NE PILE Nr.1 Sh 1:50

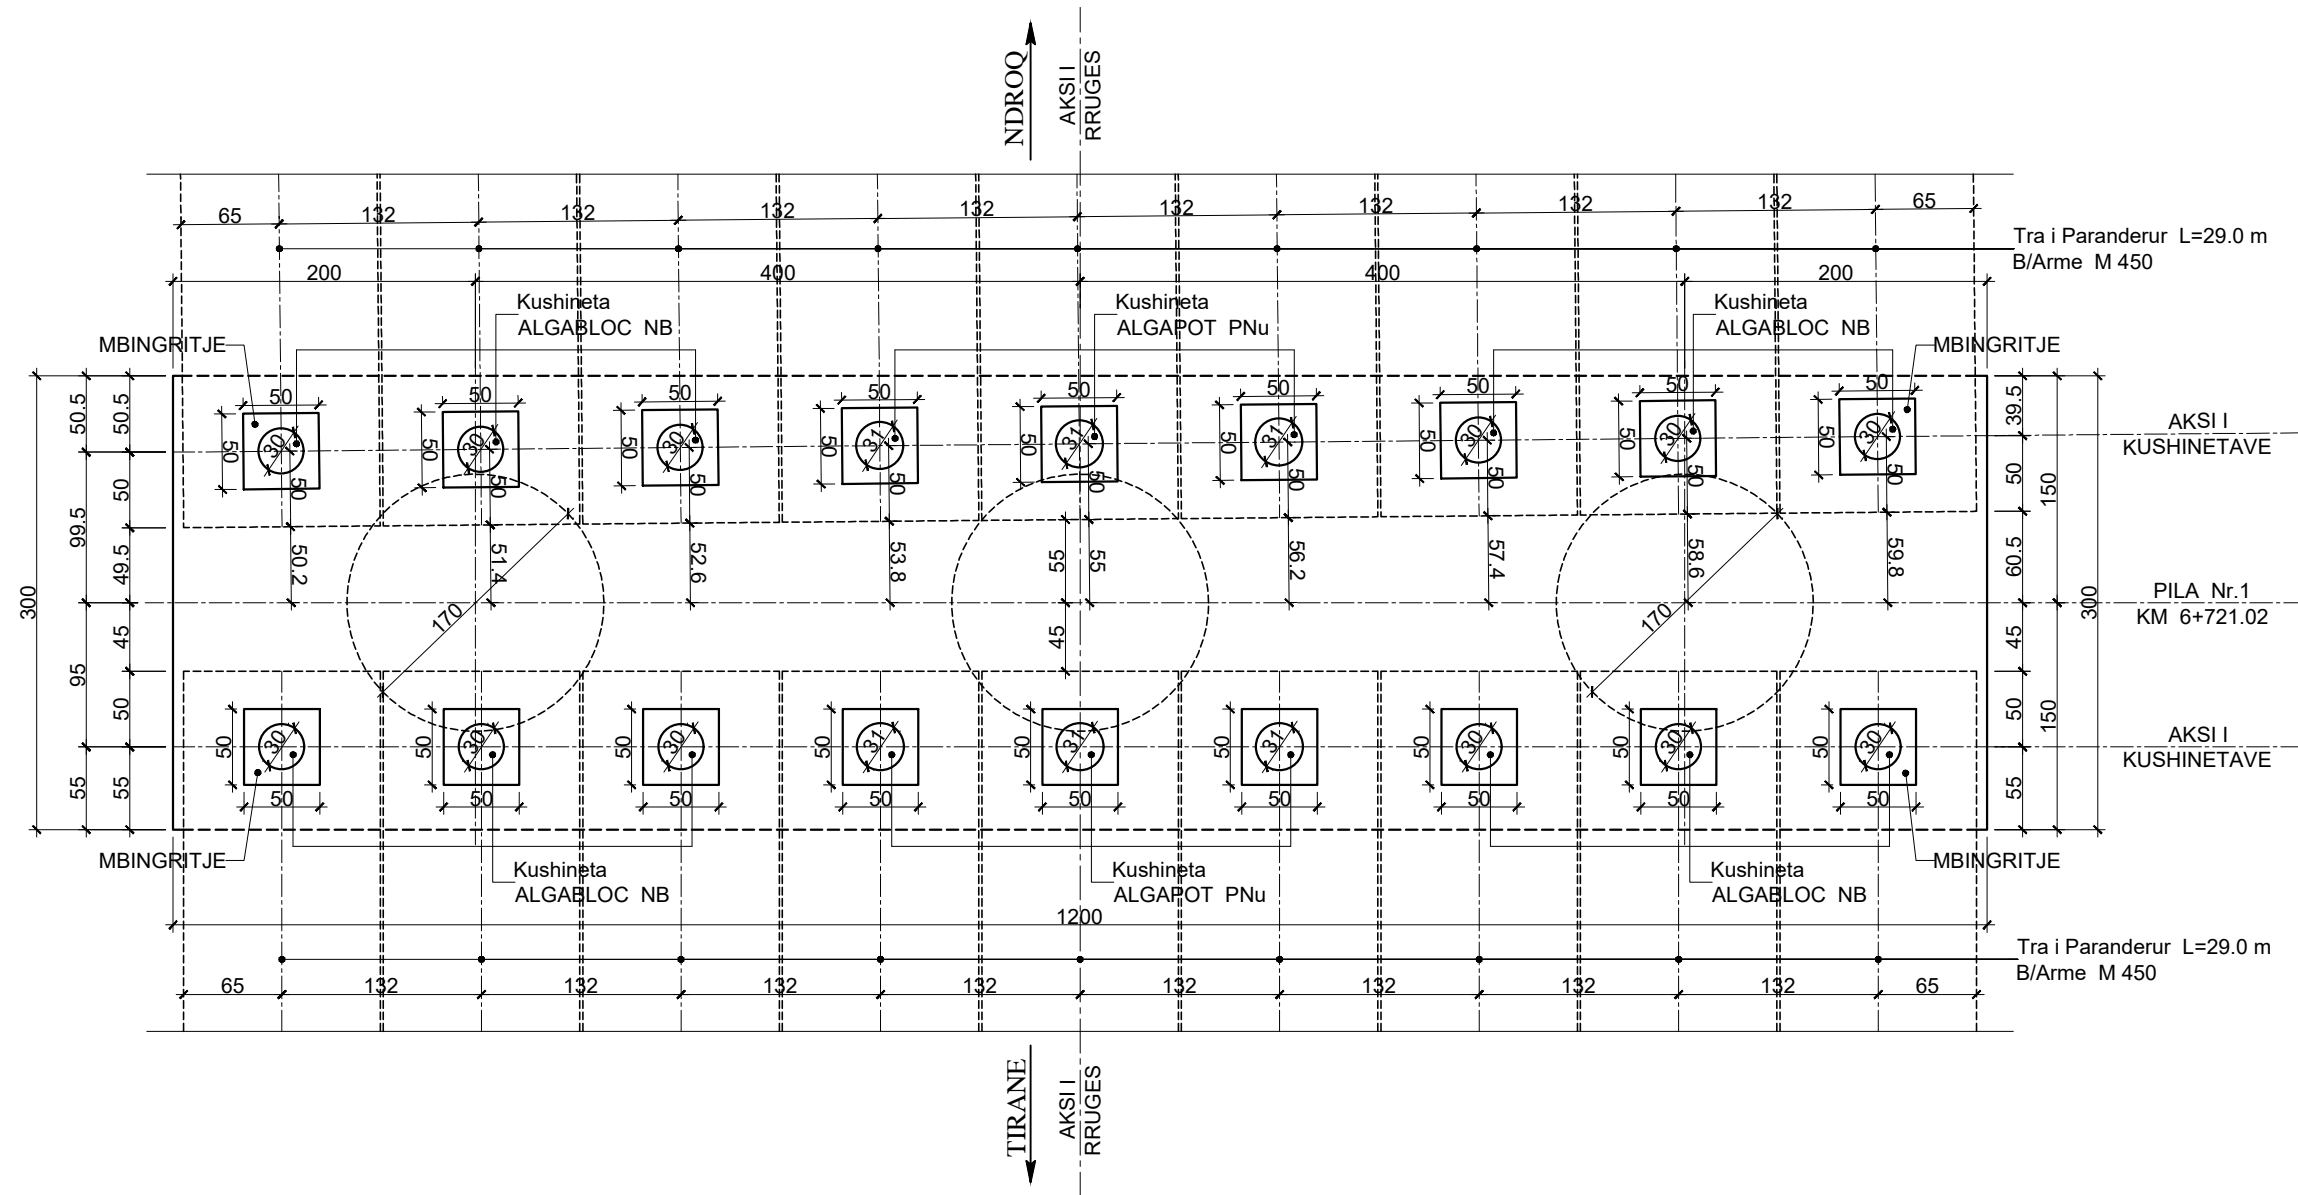



### TIPET E MBESHTETJEVE :

- ⊕ ALGABLOC NB                      lejon levizjet ne dy drejtimet
- ⊙ ALGAPOT PNU ( Terthore )      lejon levizjet gjatesore, bllokon levizjet terthore


### KARAKTERISTIKAT E ÇERNIERAVE :

- ⊕ ALGABLOC NB                      V=880 kN ; Zhvendosja =37.1 mm ; Ø=300 mm ; H=74 mm
- ⊙ ALGAPOT PNU ( Terthore )      V=1500 kN ; H=150 kN ; Bx=360 mm ; B=By=310 mm ; H=90 mm

 <p><b>REPUBLIKA E SHQIPERISE</b> MINISTRIA E PUNEVE PUBLIKE TRANSPORTIT DHE TELEKOMUNIKACIONIT DREJTORIA E PERGJITHSHME E RRUGEVE</p>	<p>PROJEKT ZBATIMI</p> <p>SHKURT 2010</p>	<p>PROJEKTUES</p> <p>ING. NAZMI PATOZI ING. SOKOL XHIXHO ING. MAKSIM ARAPI</p>	<p>GJEOLG</p> <p>ING. LILI DHAME</p>						 <p>Adresa: Rr. "V. Pasha" P.27 Tel : ++355 (0)4 2246 741 Fax : ++355 (0)4 2267890 Mob : ++355 (0)68 2041566 E-mail : sxhixho@yahoo.com</p>	<p><b>STUDIM FIZIBILITETI DHE PROJEKT ZBATIMI</b> <b>RRUGA TIRANE - NDROQ - PLEPA</b></p> <p>URE 3 KM 6+810.96 PLANI I KUSHINETAVE NE PILE</p>
								1/50		



## PLANI KUSHINETAVE NE PILE Nr.3 Sh 1:50

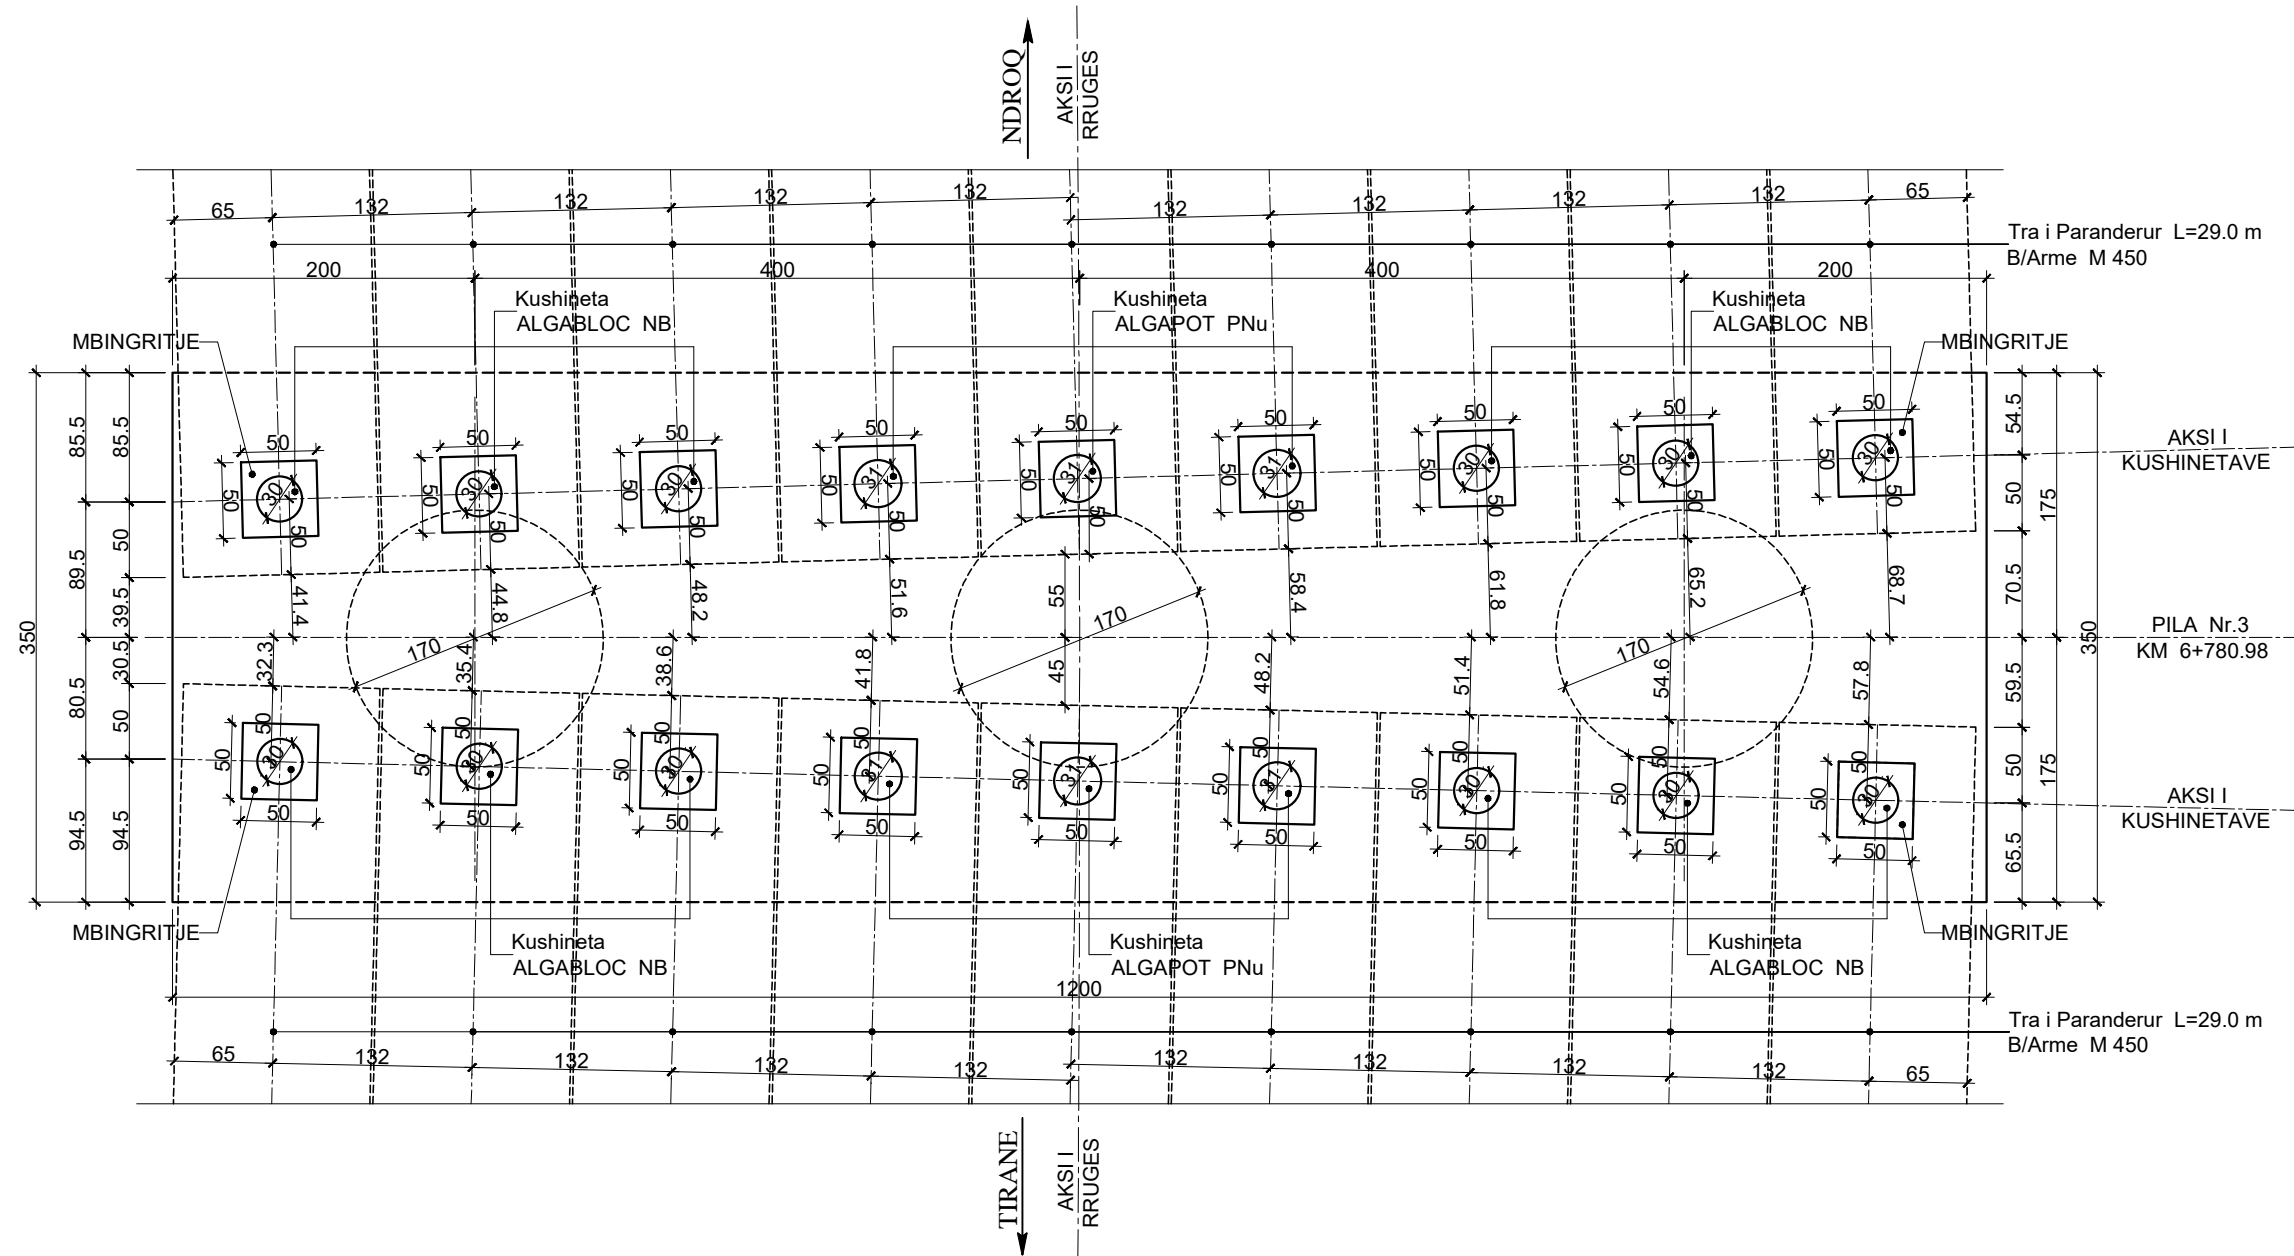

### TIPET E MBESHTETJEVE :


- ⊕ ALGABLOC NB                      lejon levizjet ne dy drejtimet
- ⊙ ALGAPOT PNu ( Terthore )      lejon levizjet gjatesore, bllokon levizjet terthore

### KARAKTERISTIKAT E ÇERNIERAVE :

- ⊕ ALGABLOC NB                      V=880 kN ; Zhvendosja =37.1 mm ; Ø=300 mm ; H=74 mm
- ⊙ ALGAPOT PNu ( Terthore )      V=1500 kN ; H=150 kN ; Bx=360 mm ; B=By=310 mm ; H=90 mm

<b>REPUBLIKA E SHQIPERISE</b> MINISTRIA E PUNEVE PUBLIKE TRANSPORTIT DHE TELEKOMUNIKACIONIT DREJTORIA E PERGJITHSHME E RRUGEVE	PROJEKT ZBATIMI  SHKURT 2010	PROJEKTUES ING. NAZMI PATOZI ING. SOKOL XHIXHO ING. MAKSIM ARAPI	GJEOLOG ING. LILI DHAME	KONTROLLOI	APROVOI	RISHIKIM	 Adresa: Rr. "V. Pasha" P.27 Tel : ++355 (0)4 2246 741 Fax : ++355 (0)4 2267890 Mob : ++355 (0)68 2041566 E-mail : sxhxho@yahoo.com	STUDIM FIZIBILITETI DHE PROJEKT ZBATIMI RRUGA TIRANE - NDROQ - PLEPA  URE 3_KM 6+810.96 PLANI I KUSHINETAVE NE PILE
	1/50	URE 3-17/93						

# PLANI KUSHINETAVE NE PILE Nr. 4 ; 5 ; 6 ; 7 Sh 1:50

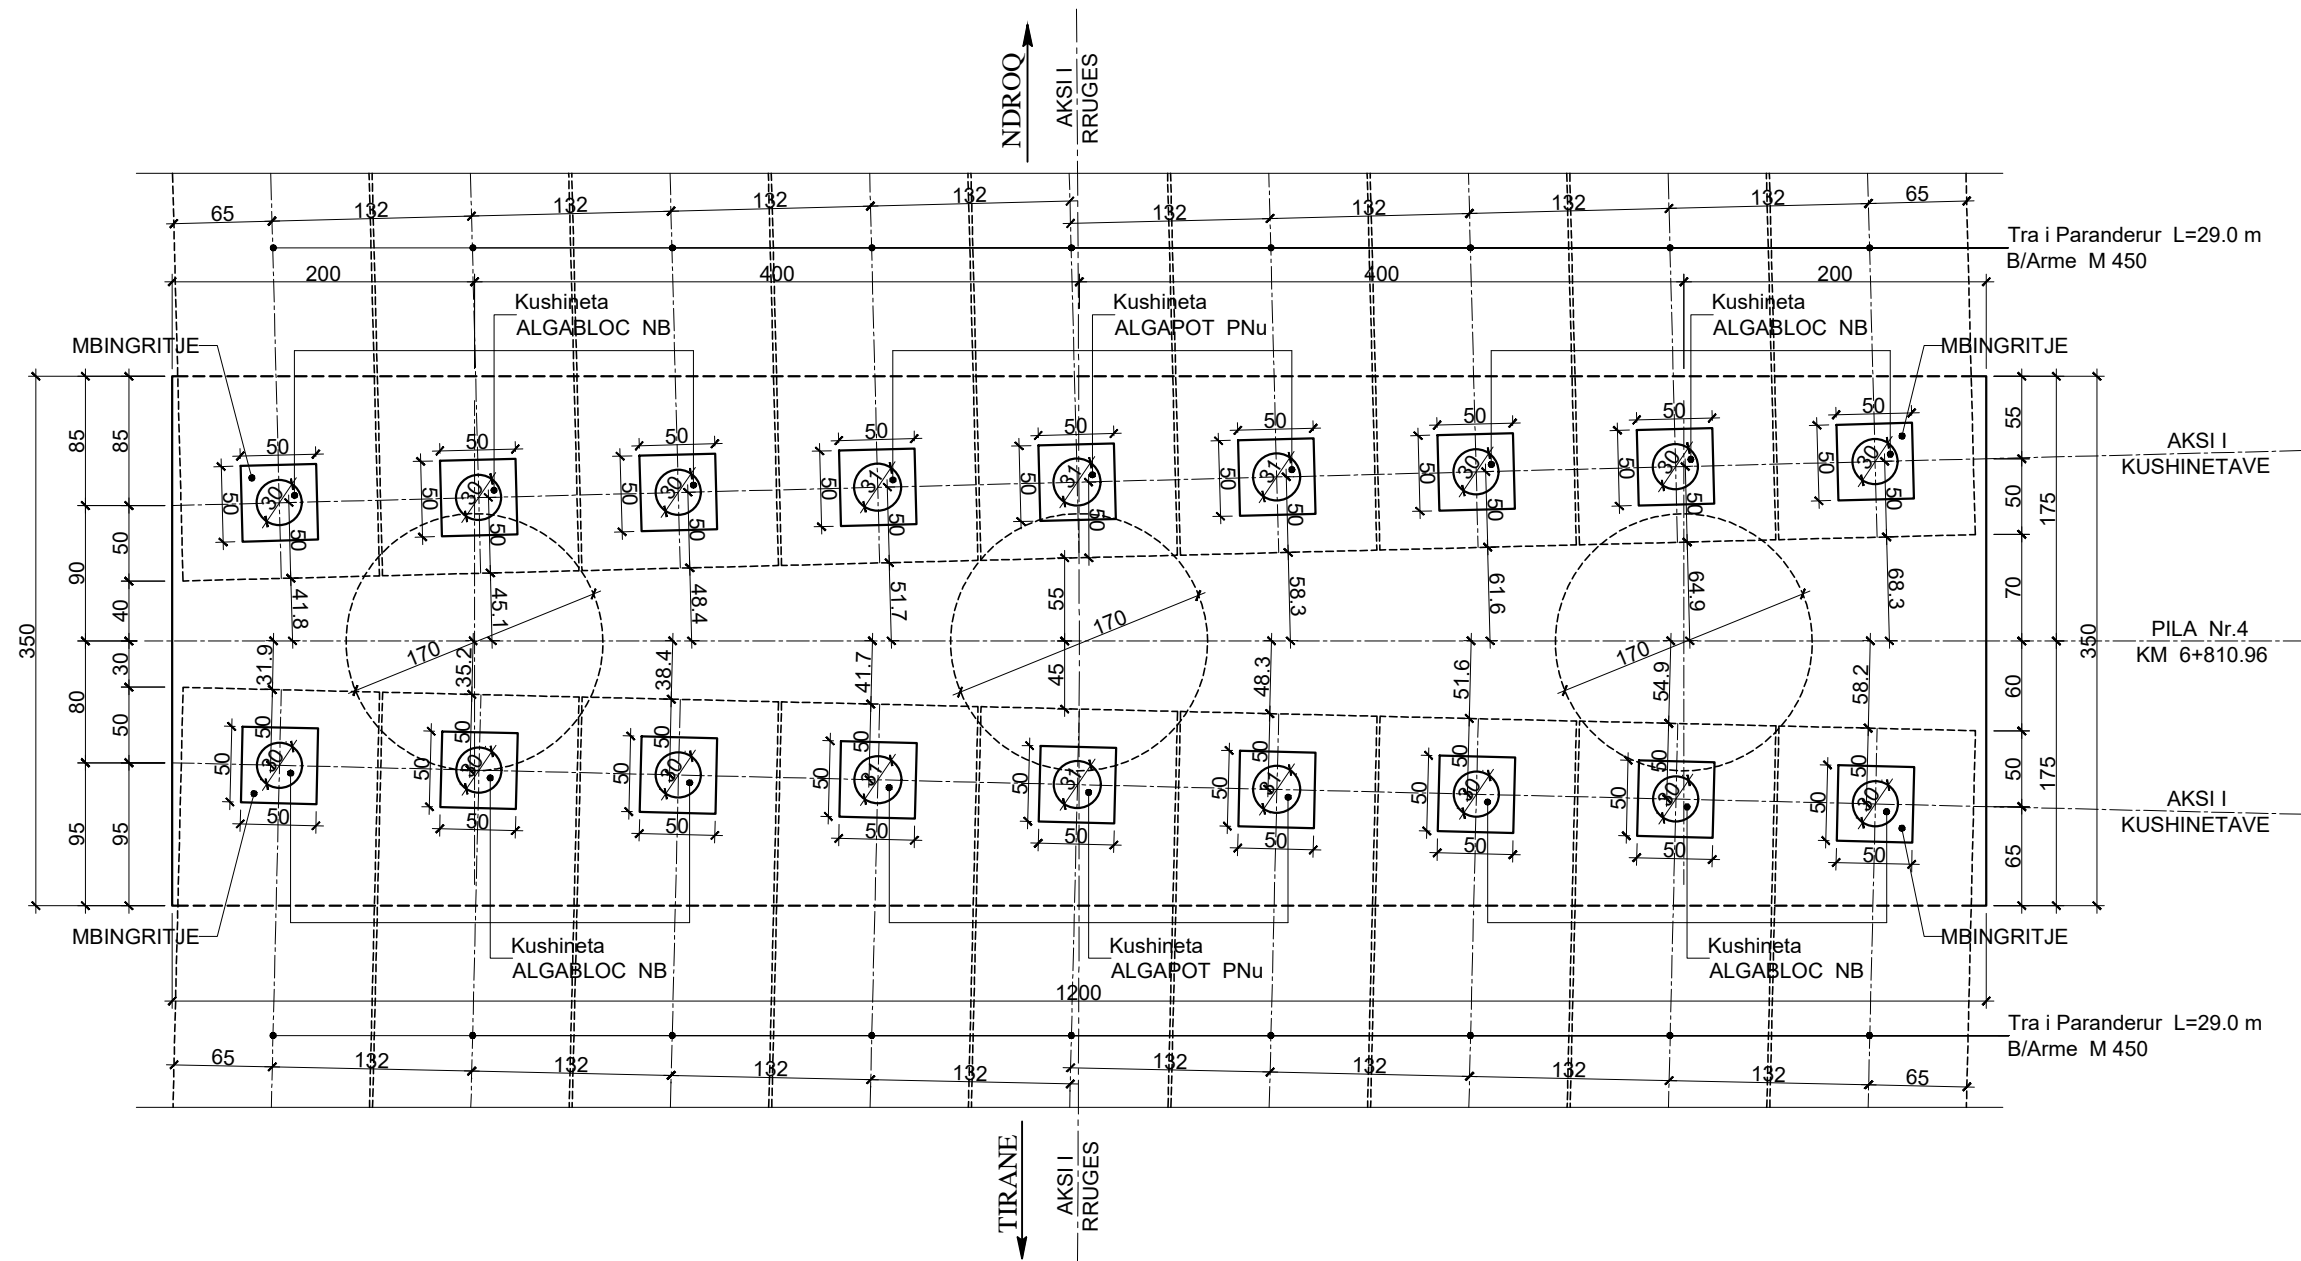


## TIPET E MBESHTETJEVE :

- ⊕ ALGABLOC NB lejon levizjet ne dy drejtimet
- ALGAPOT PNU ( Terthore ) lejon levizjet gjatesore, bllokon levizjet terthore

## KARAKTERISTIKAT E ÇERNIERAVE :

- ⊕ ALGABLOC NB V=880 kN ; Zhvendosja =37.1 mm ; Ø=300 mm ; H=74 mm
- ALGAPOT PNU ( Terthore ) V=1500 kN ; H=150 kN ; Bx=360 mm ; B=By=310 mm ; H=90 mm

# PLANI KUSHINETAVE NE BALLIN NGA NDROQI Sh 1:50

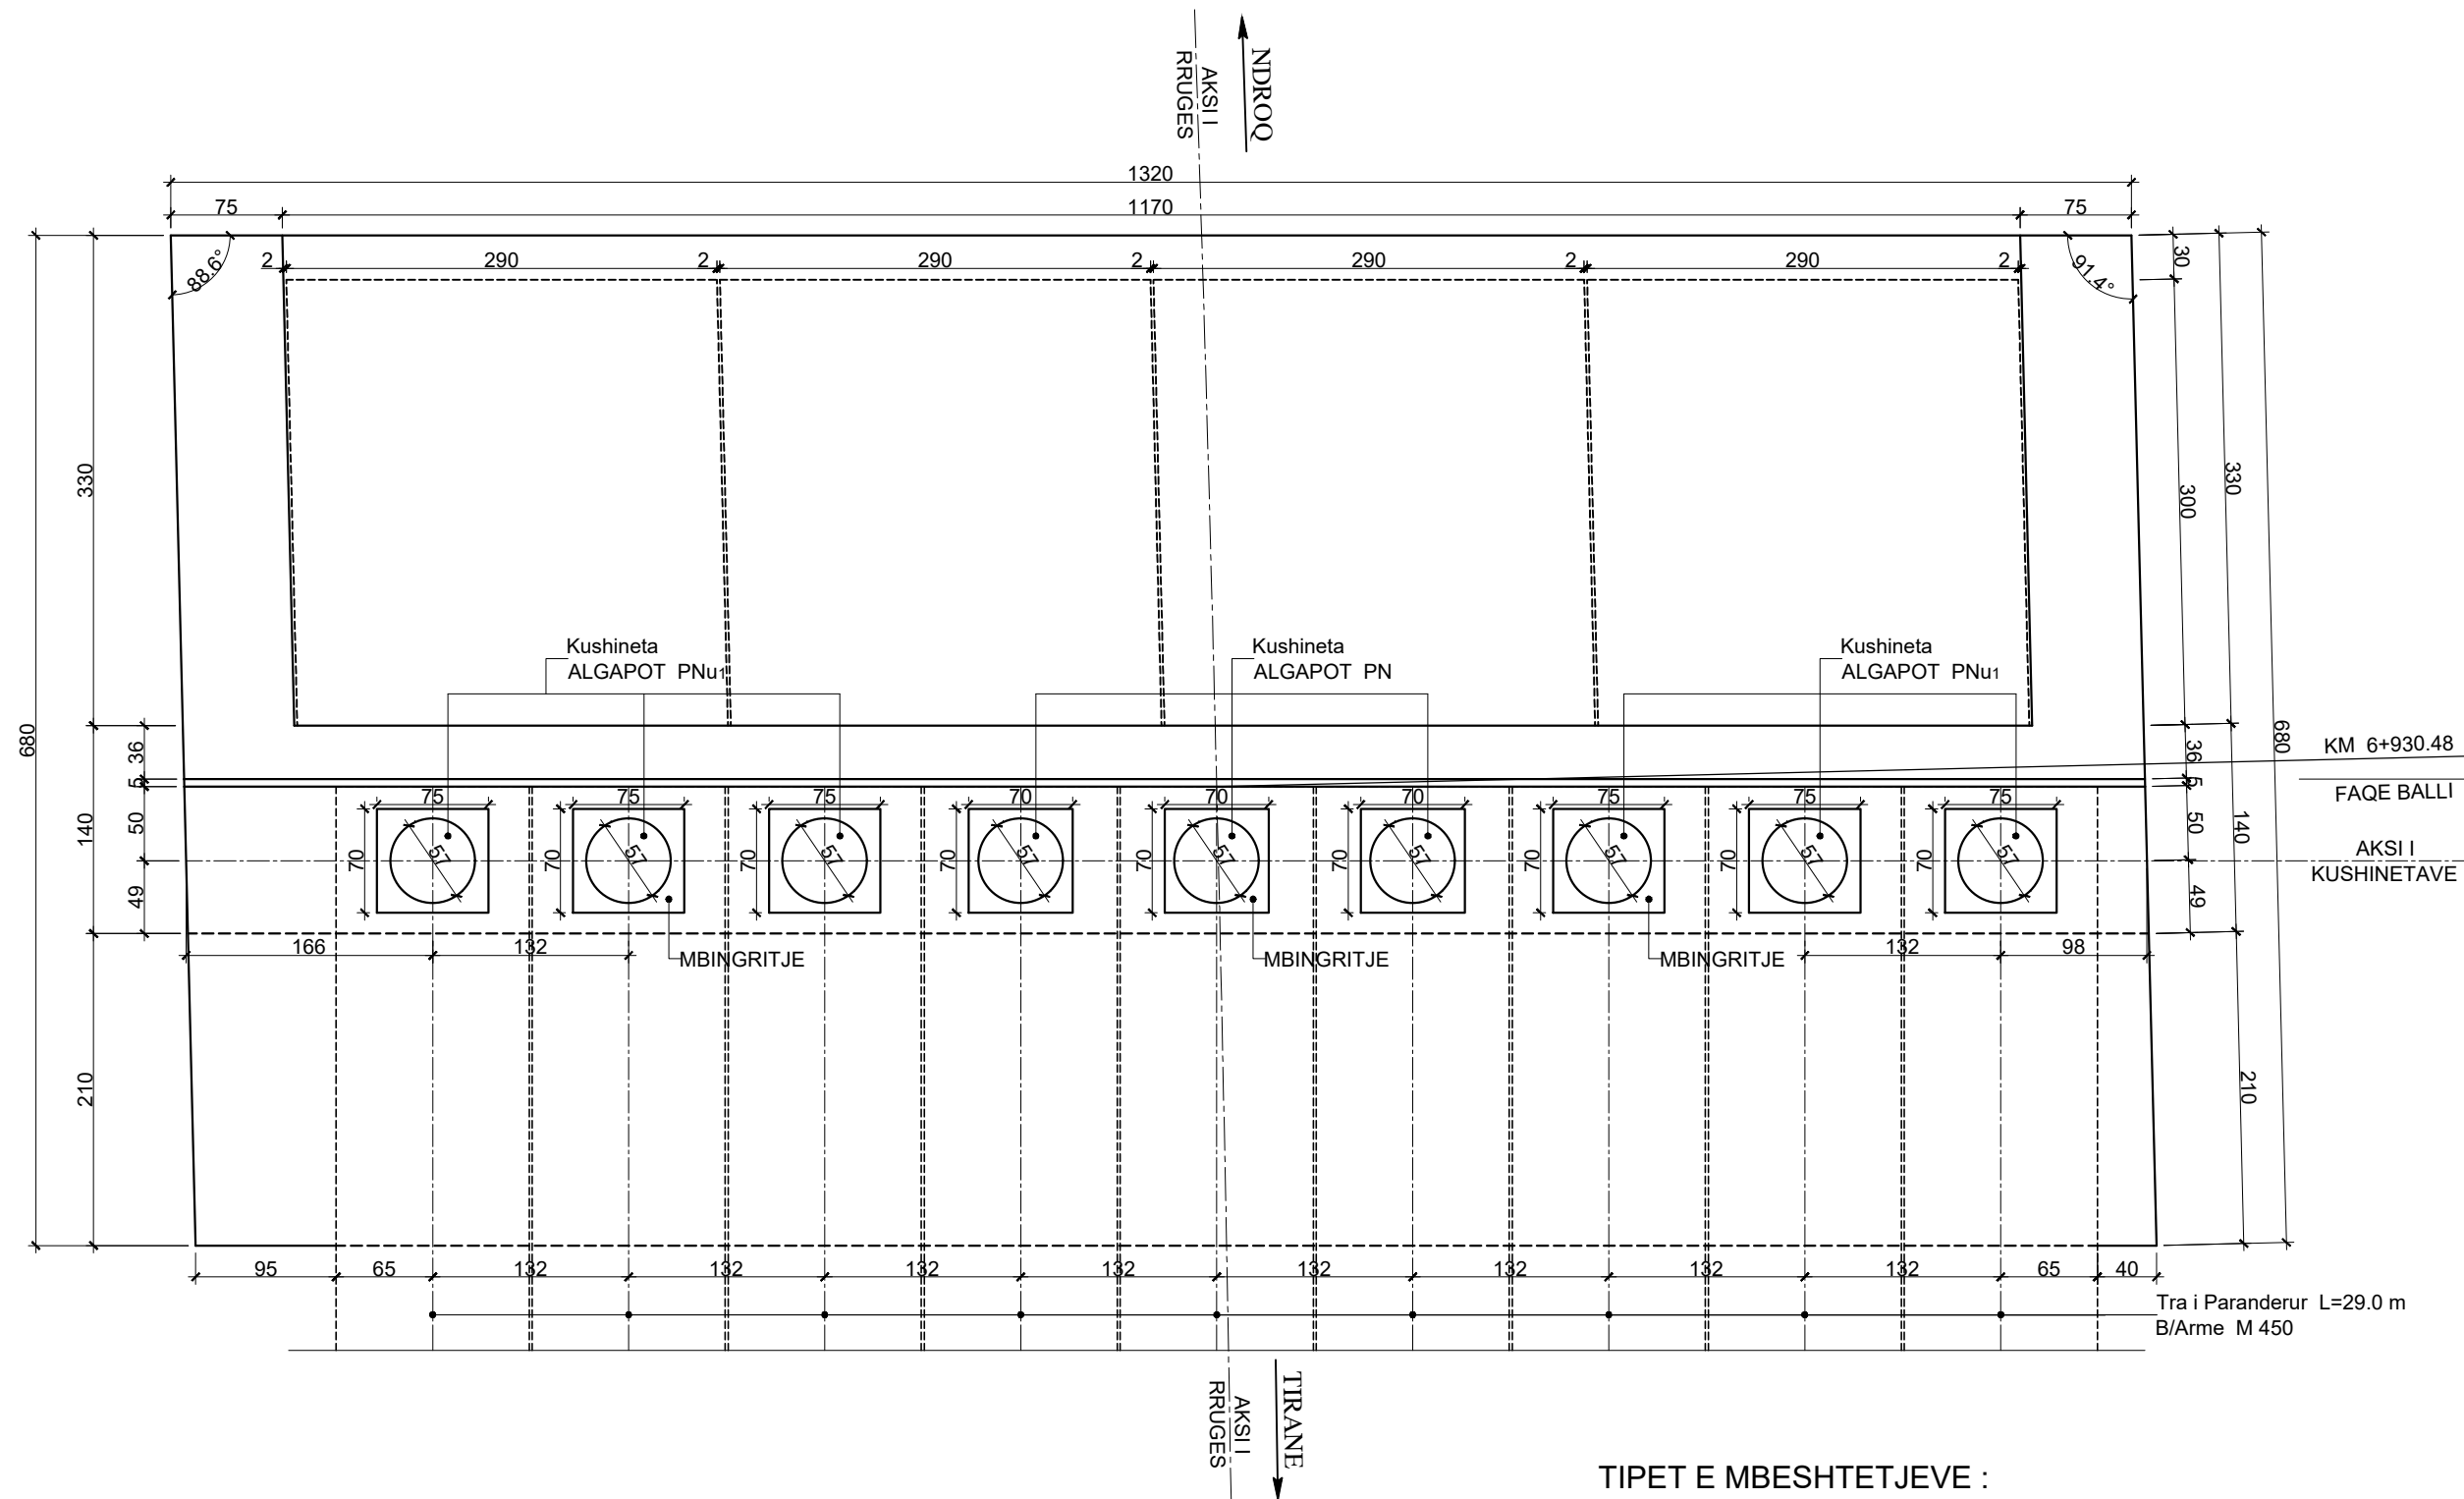


## TIPET E MBESHTETJEVE :

- ALGAPOT PN                      blokon levizjet ne dy drejtimet
- ⊕ ALGAPOT PNu1 ( Gjatesore )    lejon levizjet terthore, blokon levizjet gjatesore


## KARAKTERISTIKAT E ÇERNIERAVE :

- ALGAPOT PN                      V=5000 kN ; H=500 kN ; B=570 mm ; H=90 mm
- ⊕ ALGAPOT PNu1 ( Gjatesore )    V=5000 kN ; H=500 kN ; B=Bx=570 mm ; By=620 mm ; H=128 mm


**DETAJ KUSHINETE NE BALL Sh 1:50**  
**BALLI NGA TIRANA (NDROQI)**

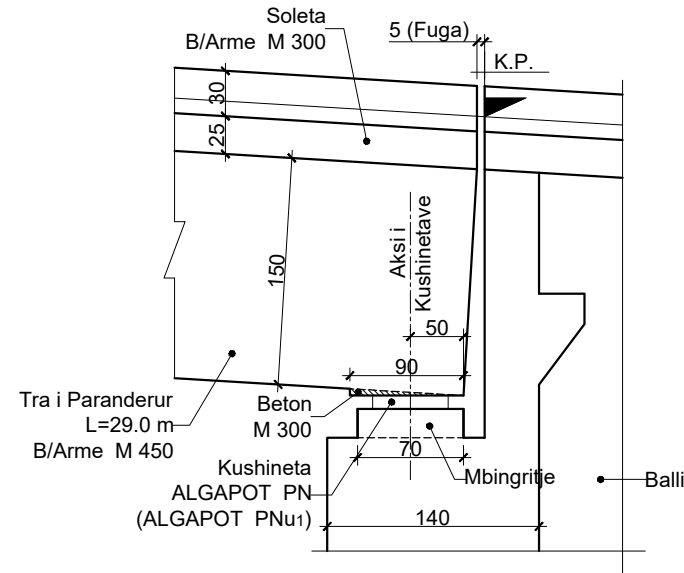

**DETAJ KUSHINETE NE PILE Sh 1:50**  
**PILA Nr. 1; 3; 4; 5; 6; 7**

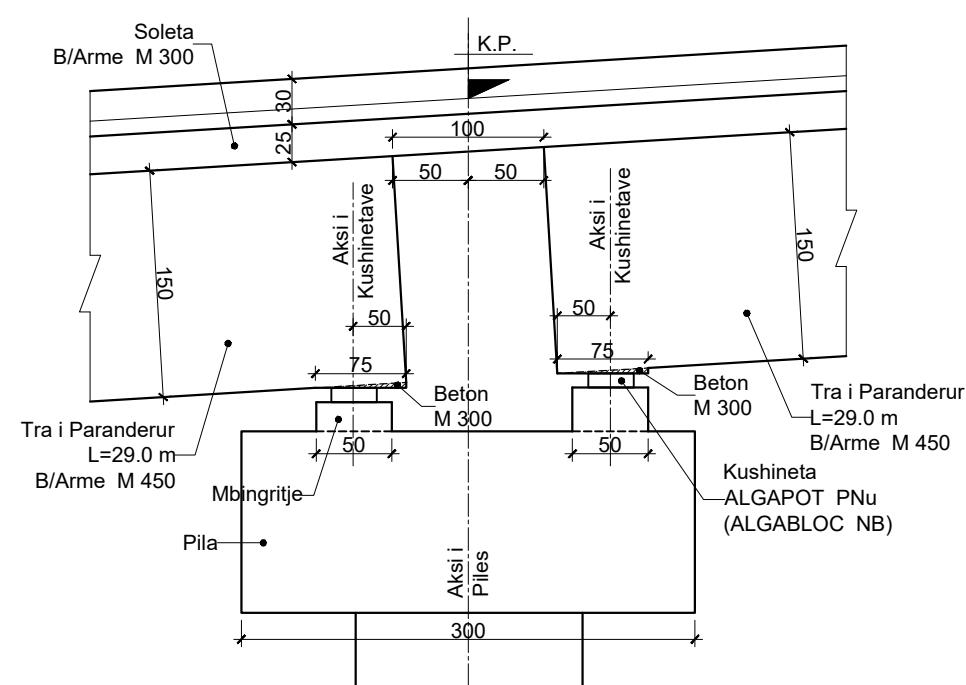

**DETAJ KUSHINETE NE PILE Sh 1:50**  
**PILA Nr. 2**

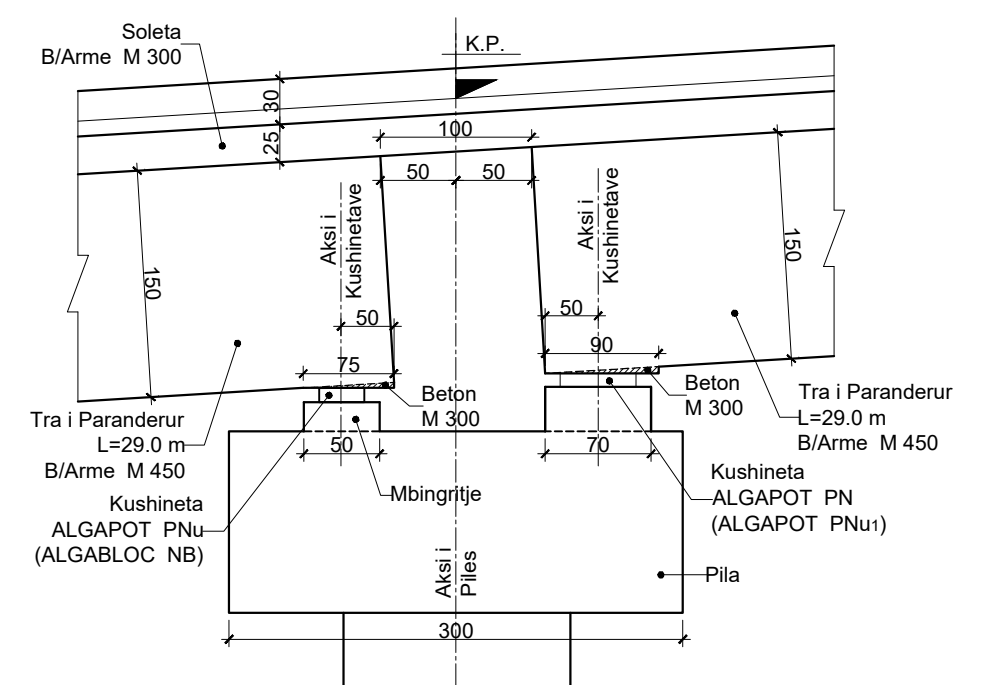

**TIPET E MBESHTETJEVE :**

- ALGAPOT PN                      bllokun levizjet ne dy drejtimet
- ⊕ ALGAPOT PNu1 ( Gjatesore )    lejon levizjet terthore, bllokun levizjet gjatesore

**KARAKTERISTIKAT E ÇERNIERAVE :**

- ALGAPOT PN                      V=5000 kN ; H=500 kN ; B=570 mm ; H=90 mm
- ⊕ ALGAPOT PNu1 ( Gjatesore )    V=5000 kN ; H=500 kN ; B=Bx=570 mm ; By=620 mm ; H=128 mm

**TIPET E MBESHTETJEVE :**


- ⊕ ALGABLOC NB                      lejon levizjet ne dy drejtimet
- ⊕ ALGAPOT PNu ( Terthore )      lejon levizjet gjatesore, bllokun levizjet terthore

**KARAKTERISTIKAT E ÇERNIERAVE :**

- ⊕ ALGABLOC NB                      V=880 kN ; Zhvendosja =37.1 mm ; Ø=300 mm ; H=74 mm
- ⊕ ALGAPOT PNu ( Terthore )      V=1500 kN ; H=150 kN ; Bx=360 mm ; B=By=310 mm ; H=90 mm


# URE KM 6+810.96 (2x29.50 + 6x30.00) M

TIRANE ←

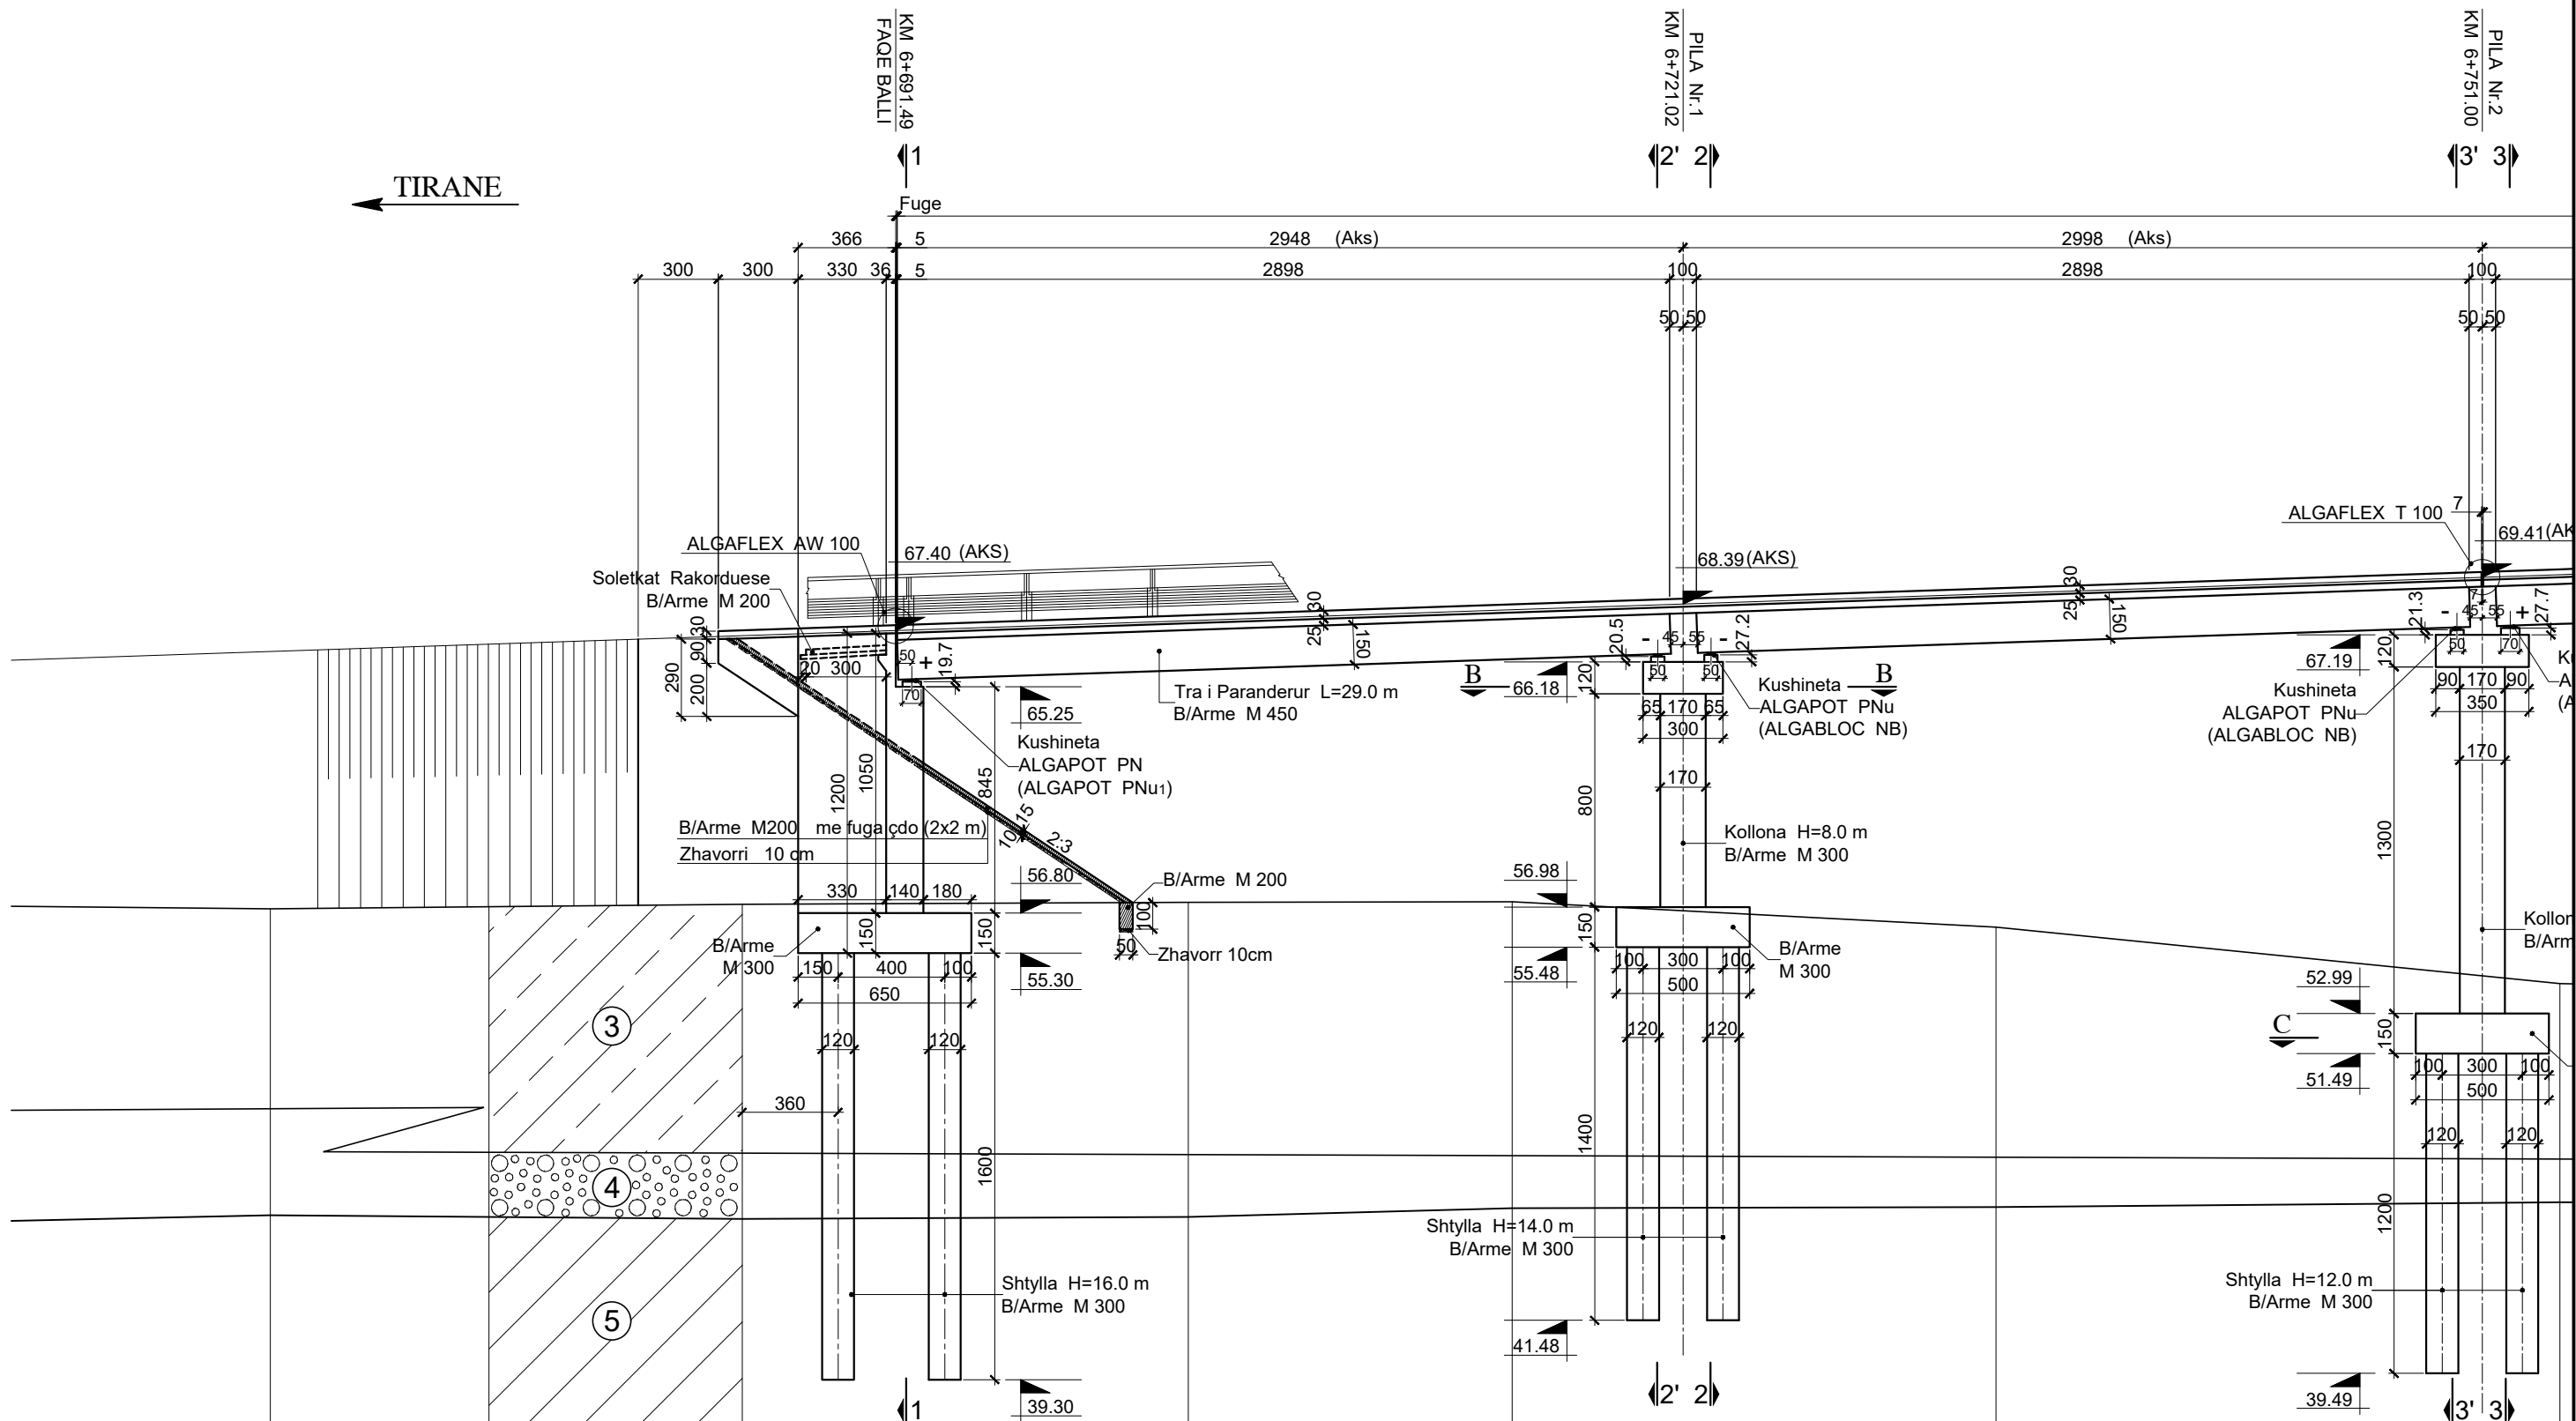

Nr. Profilit	358	359	360	361	362	363
Distanca Pjesore	16.54	17.69	16.73	12.16	18.14	21.16
Distanca Progressive	-66.62	-67.21	-67.78	-68.18	-68.79	-69.51
Kuota Tokes	-56.97	-57.13	-57.21	-57.24	-56.28	-54.16
Kuota Projektit	-66.62	-67.21	-67.78	-68.18	-68.79	-69.51
Planimetria	255.51					

**PILA Nr. 2**  
**PRERJA 3'-3' Sh 1:100**

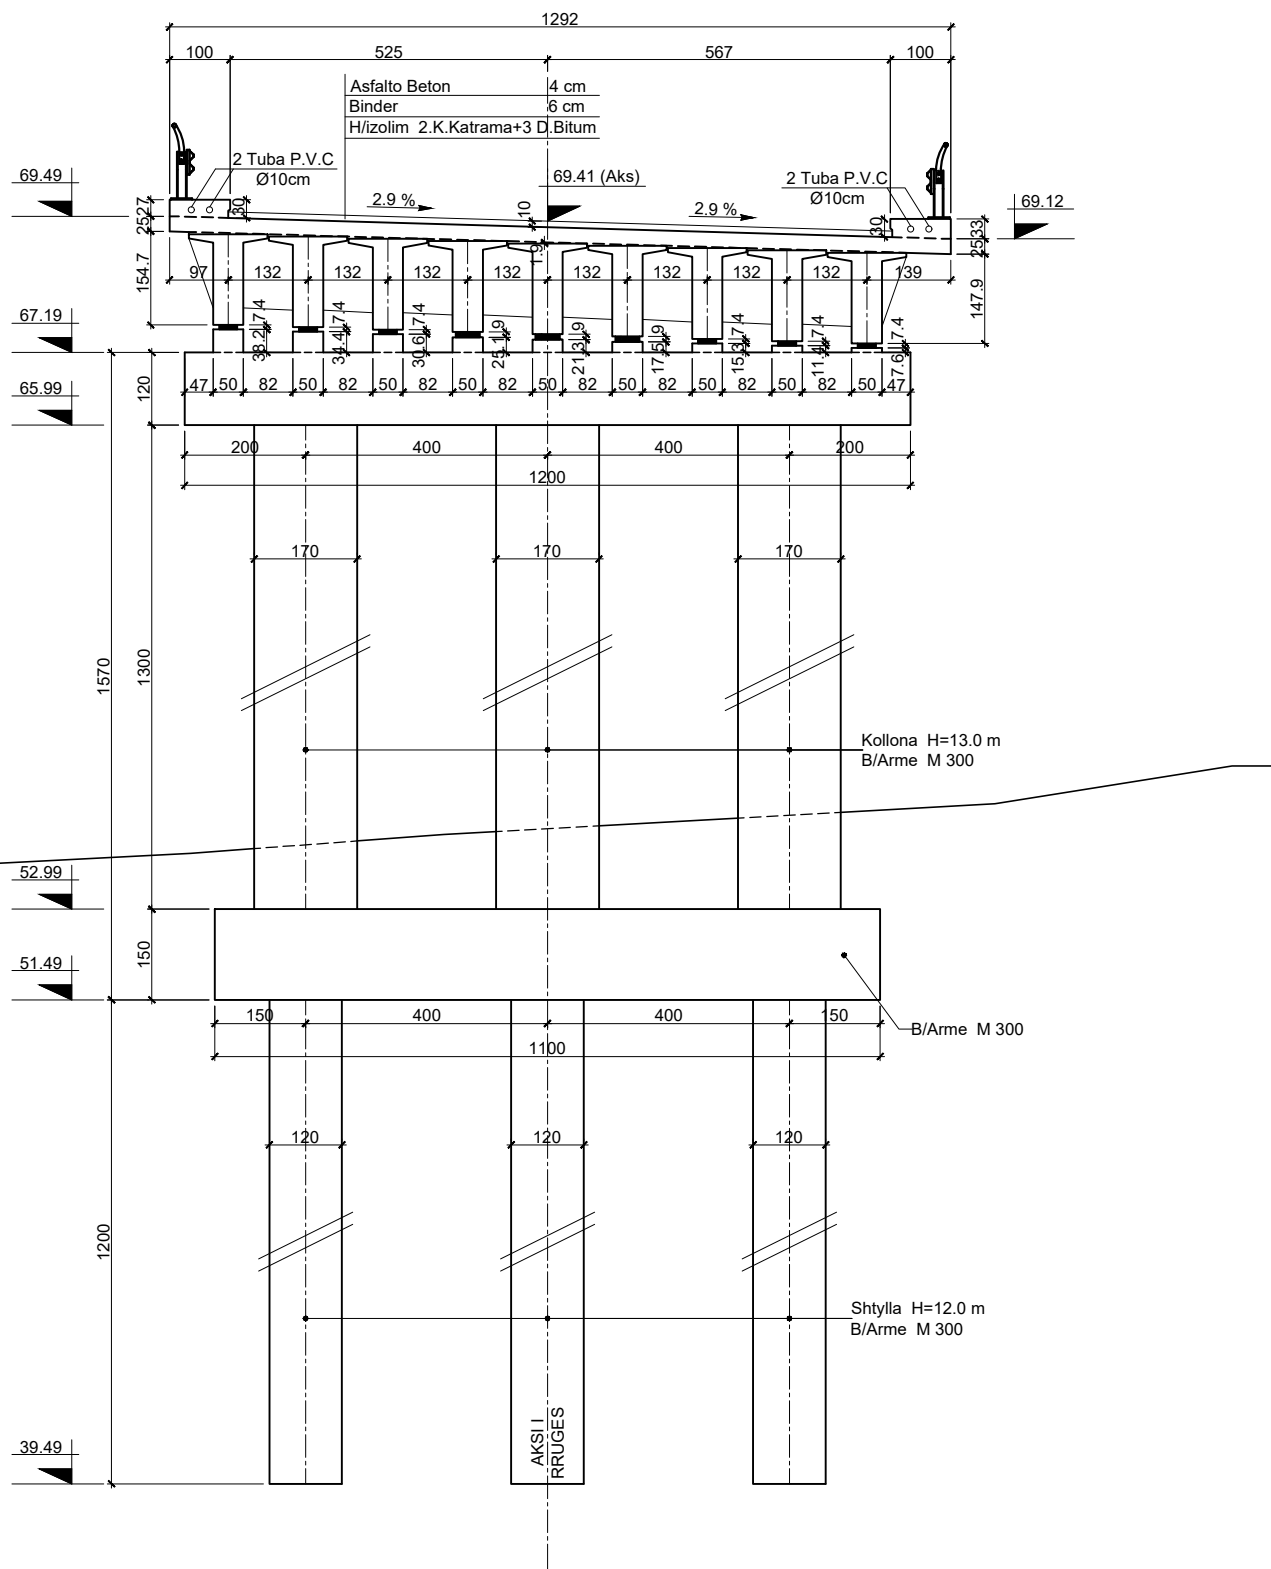

**PILA Nr. 2**  
**PRERJA 3-3 Sh 1:100**

