

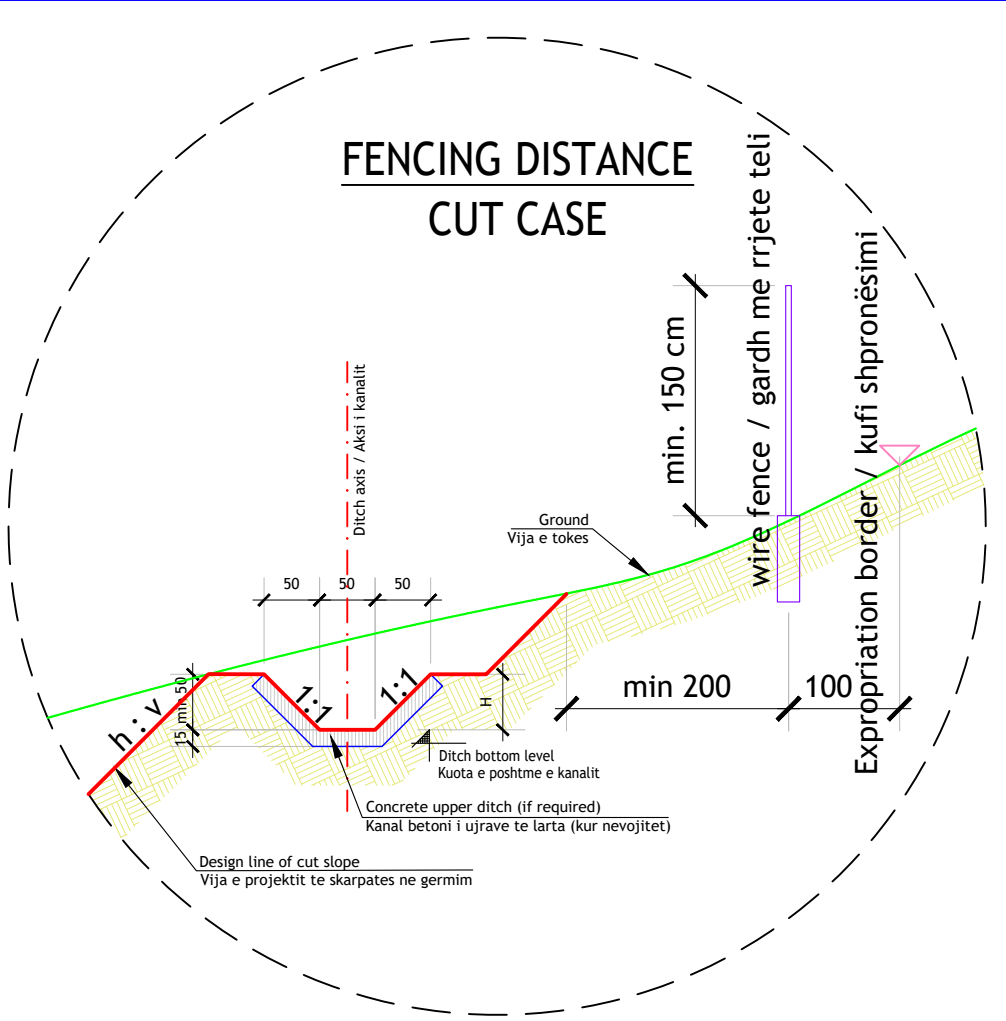
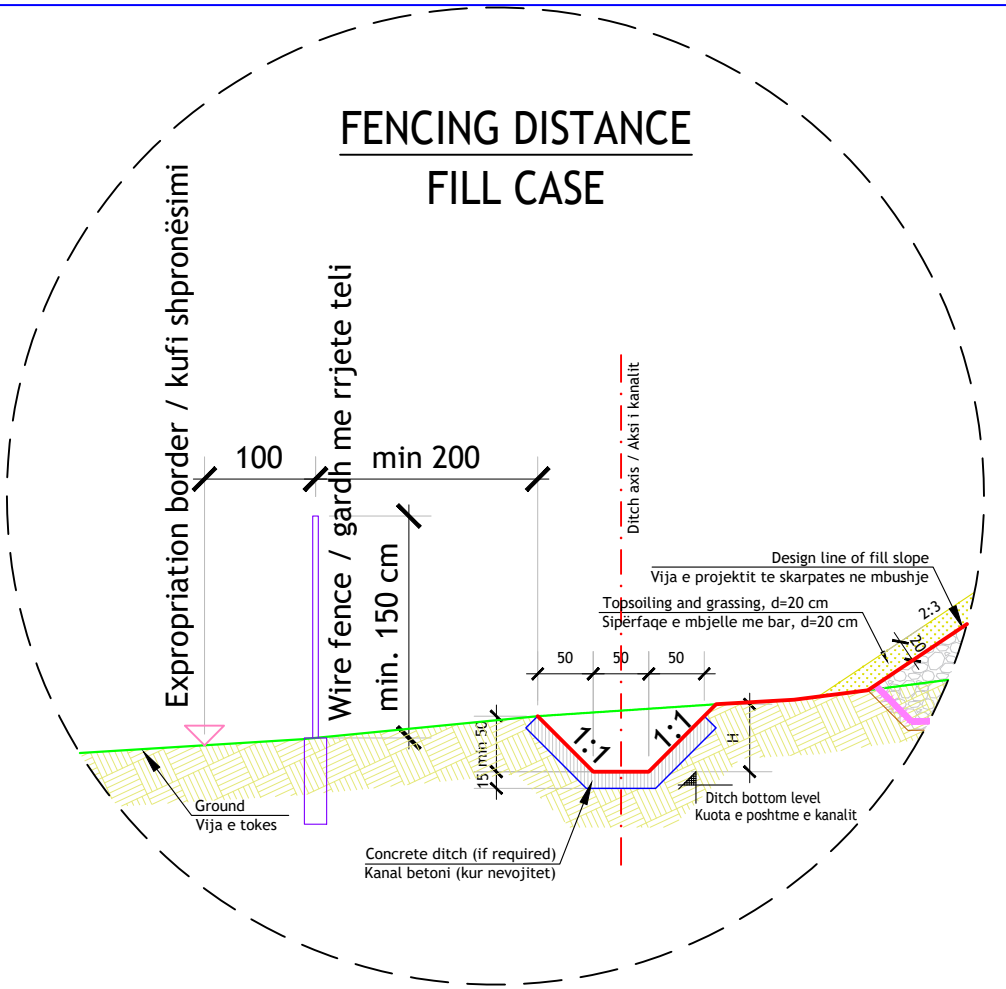



Vehicular gate, Scale 1:25 / Portë për mjetet, Shkalla 1:25

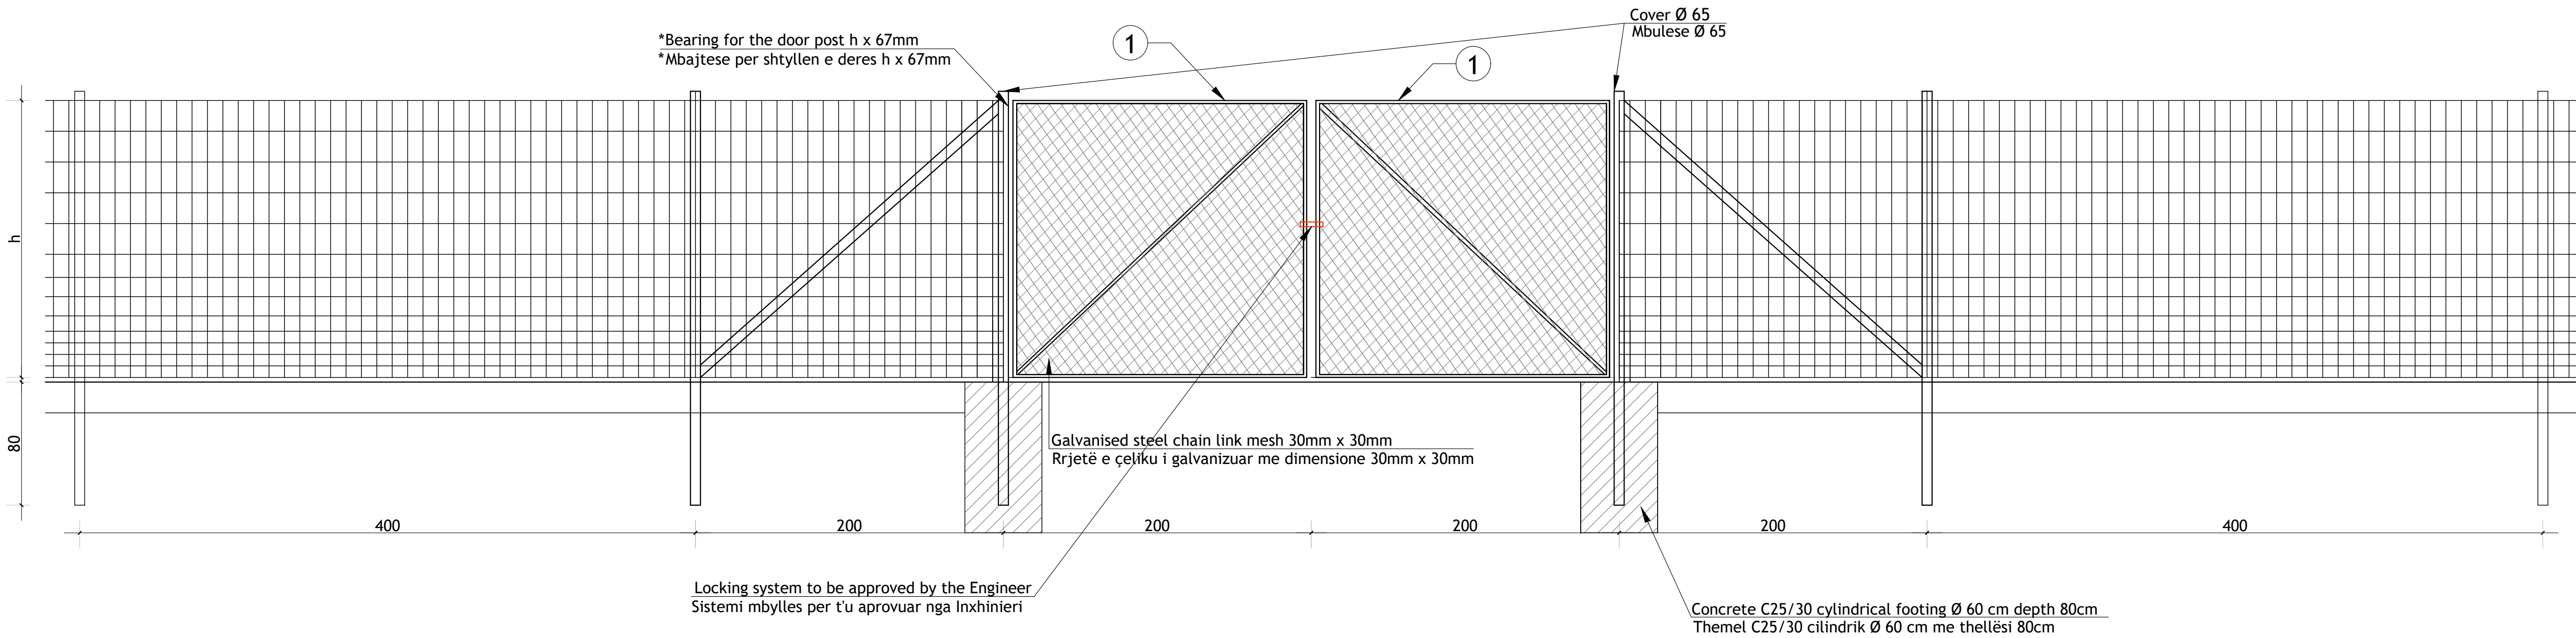


Pedestrian gate, Scale 1:25 / Portë për këmbësorët, Shkalla 1:25

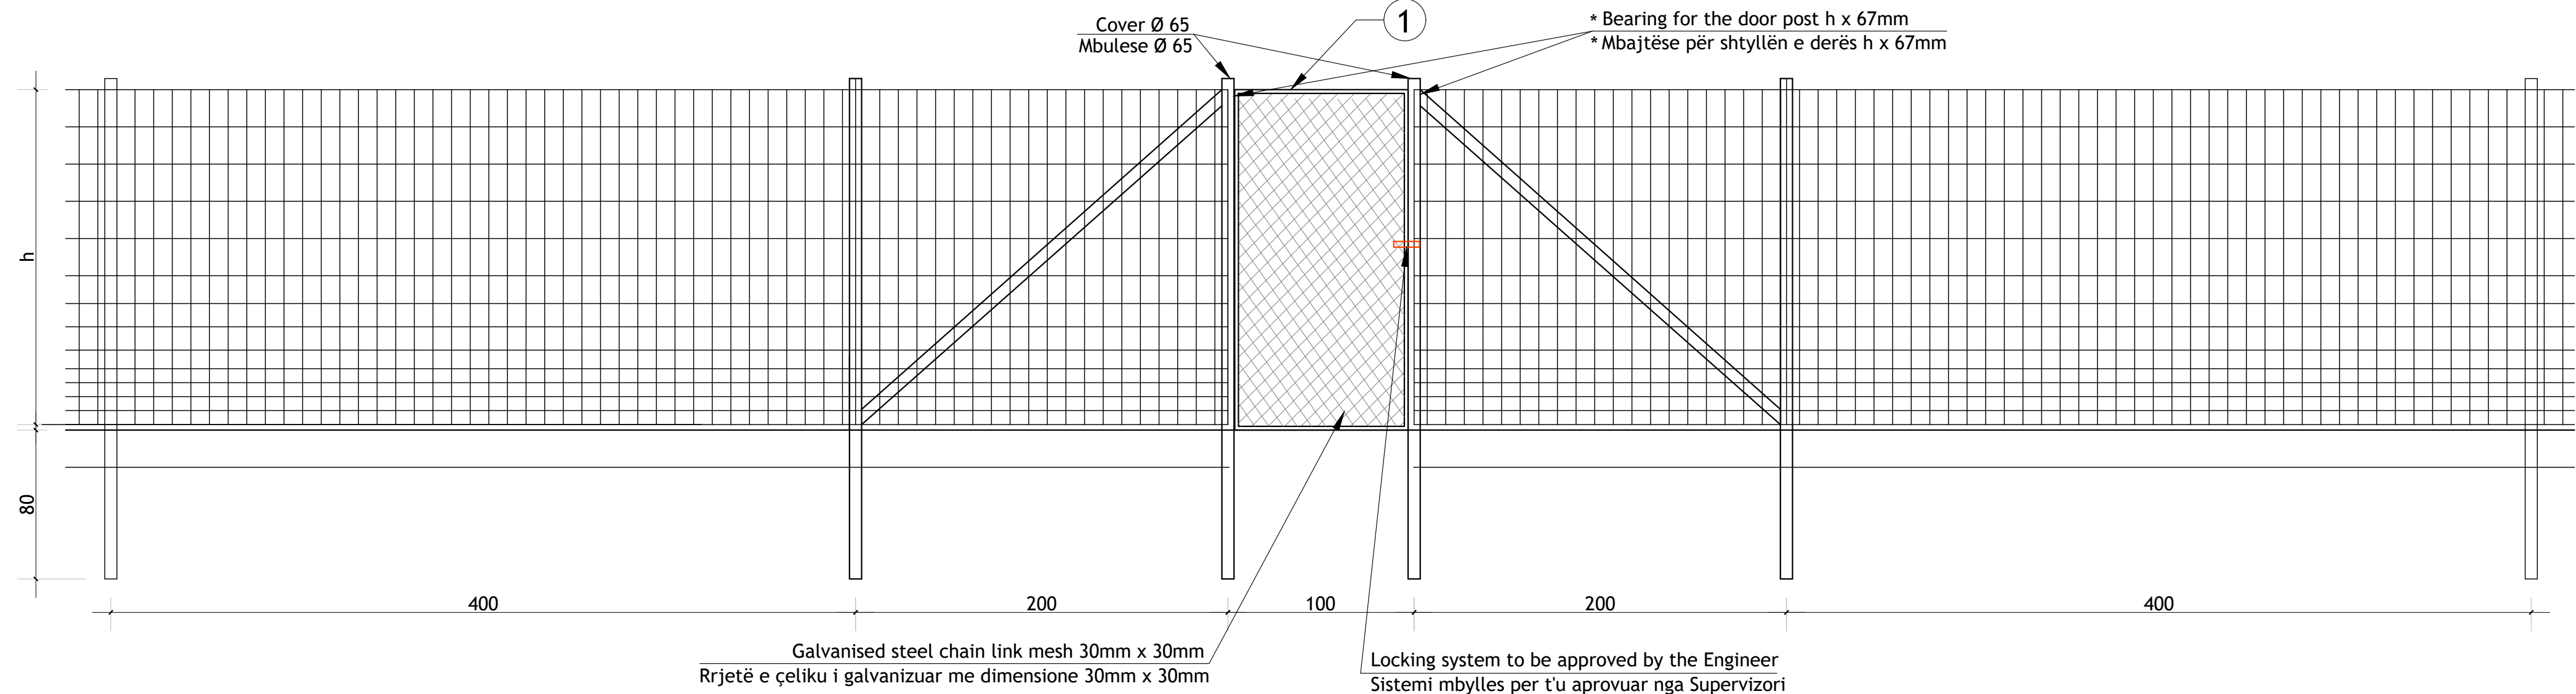

Typical fence crossing over rectangular drain / Kalimi tipik i rrethimit mbi kanalin drejtkëndor

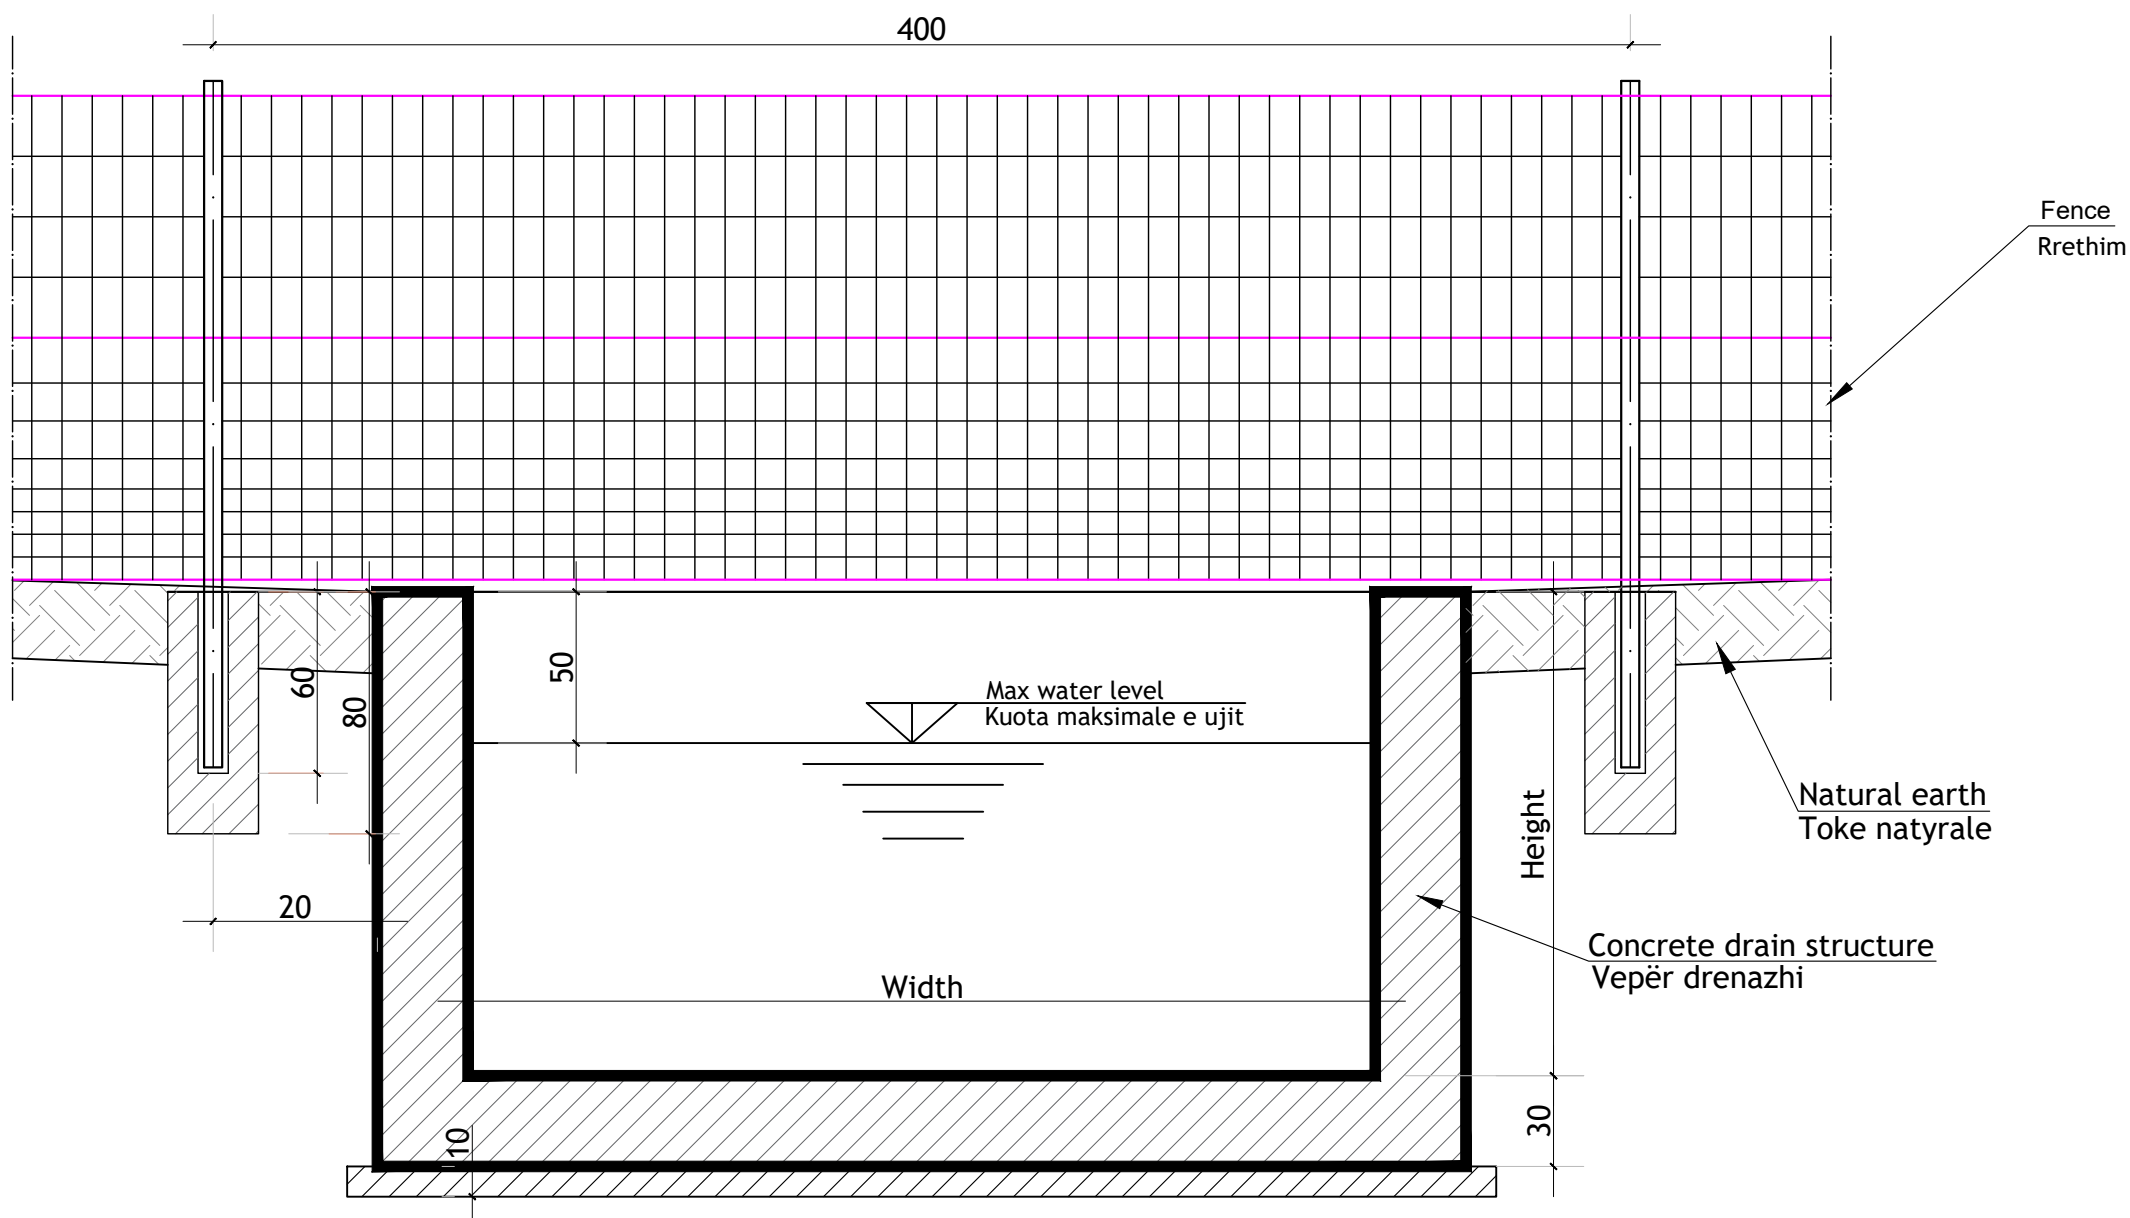

Typical crossing of fence over lined drain / Kalimi tipik i rrethimit mbi kanalin e veshur me beton

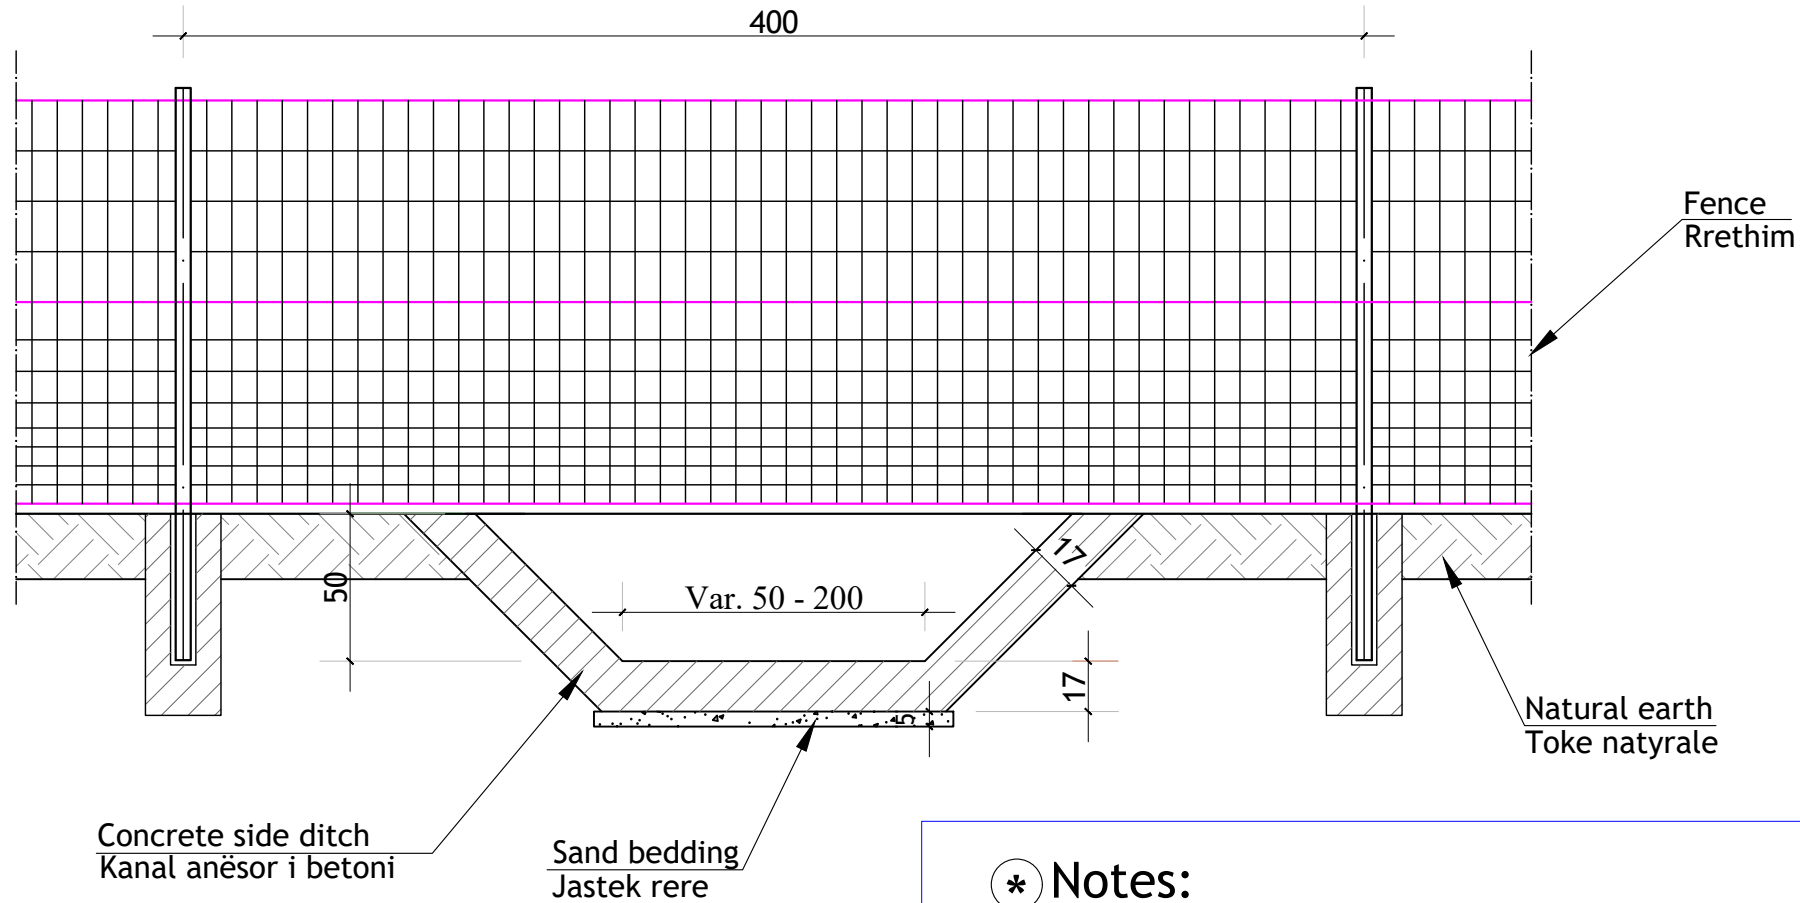

* Notes:
Height (H) to be adjusted
according to adjacent fencing

① To be engraved:
"Property of the Ministry of Infrastructure
and Energy", (or similar approved text)

Western Balkans Investment Framework WBIF BUILDING THE EUROPEAN FUTURE TOGETHER		
Project Management Takovska 45a, Beograd 11108 Designer Rr. Qemal Stafa, P. 132, Tirana 1017		
BENEFICIARY <i>PERFITUESI</i> Republic of Albania - Ministry of Infrastructure and Energy of Albania, Albanian Road Authority (ARA) <i>Republika e Shqipërisë - Ministria e Infrastruktures dhe Energjisë, Autoriteti Rrugor Shqiptar (ARRSH)</i>		
PROJECT <i>PROJEKTI</i> Western Balkan Investment Framework (WBIF) Infrastructure Project Facility, Technical Assistance 5 (IPF5)		
SUBPROJECT CODE AND TITLE WB16-ALB-TRA-02: Detailed Design, ESIA and Tender Documents for the Construction of Tirana Bypass (Kashar - Vaqarr - Mullet) <i>KODI DHE TITULLI I NENPROJEKTIT</i> <i>WB16-ALB-TRA-02: Projektet e Zbatimit, VNMS dhe Dokumentet e Tenderit të Bypass-it të Tiranës (Kashar - Vaqarr - Mullet)</i>		
DRAWING TITLE Fence Typical Details - Details 2 <i>EMERTIMI / VIZ.</i> <i>Detajet Tip të Rrethimit - Detaje 2</i>		
DRAWING NO. <i>NR. VIZATIMIT</i> WB16ALBTRA02-SA-FE-D-102 <i>WB16ALBTRA02-SA-FE-D-102</i>		SCALE / SHKALLA Scale 1:25 (A1) Scale 1:50 (A3)
DATE / DATA 07/2021		
DESIGNED BY / PROJEKTOI FARUK KABA (FK) REZAR KUMBARO (RK) REZART ARKAXHIU (RA) REVIEWED BY / RISHIKOI DIMITRIS LAGKADIANOS (DL) PANOS PIKRODIMITRIS (PP) APPROVED BY / APROVOI RALPH HENDERSON (RH)		
REVISIONS / RISHIKIMET		
ISSUE / VERSION 00 DATE / DATE 07/2021 DESCRIPTION / PERSHKRIMI		