


Site Organization Plan

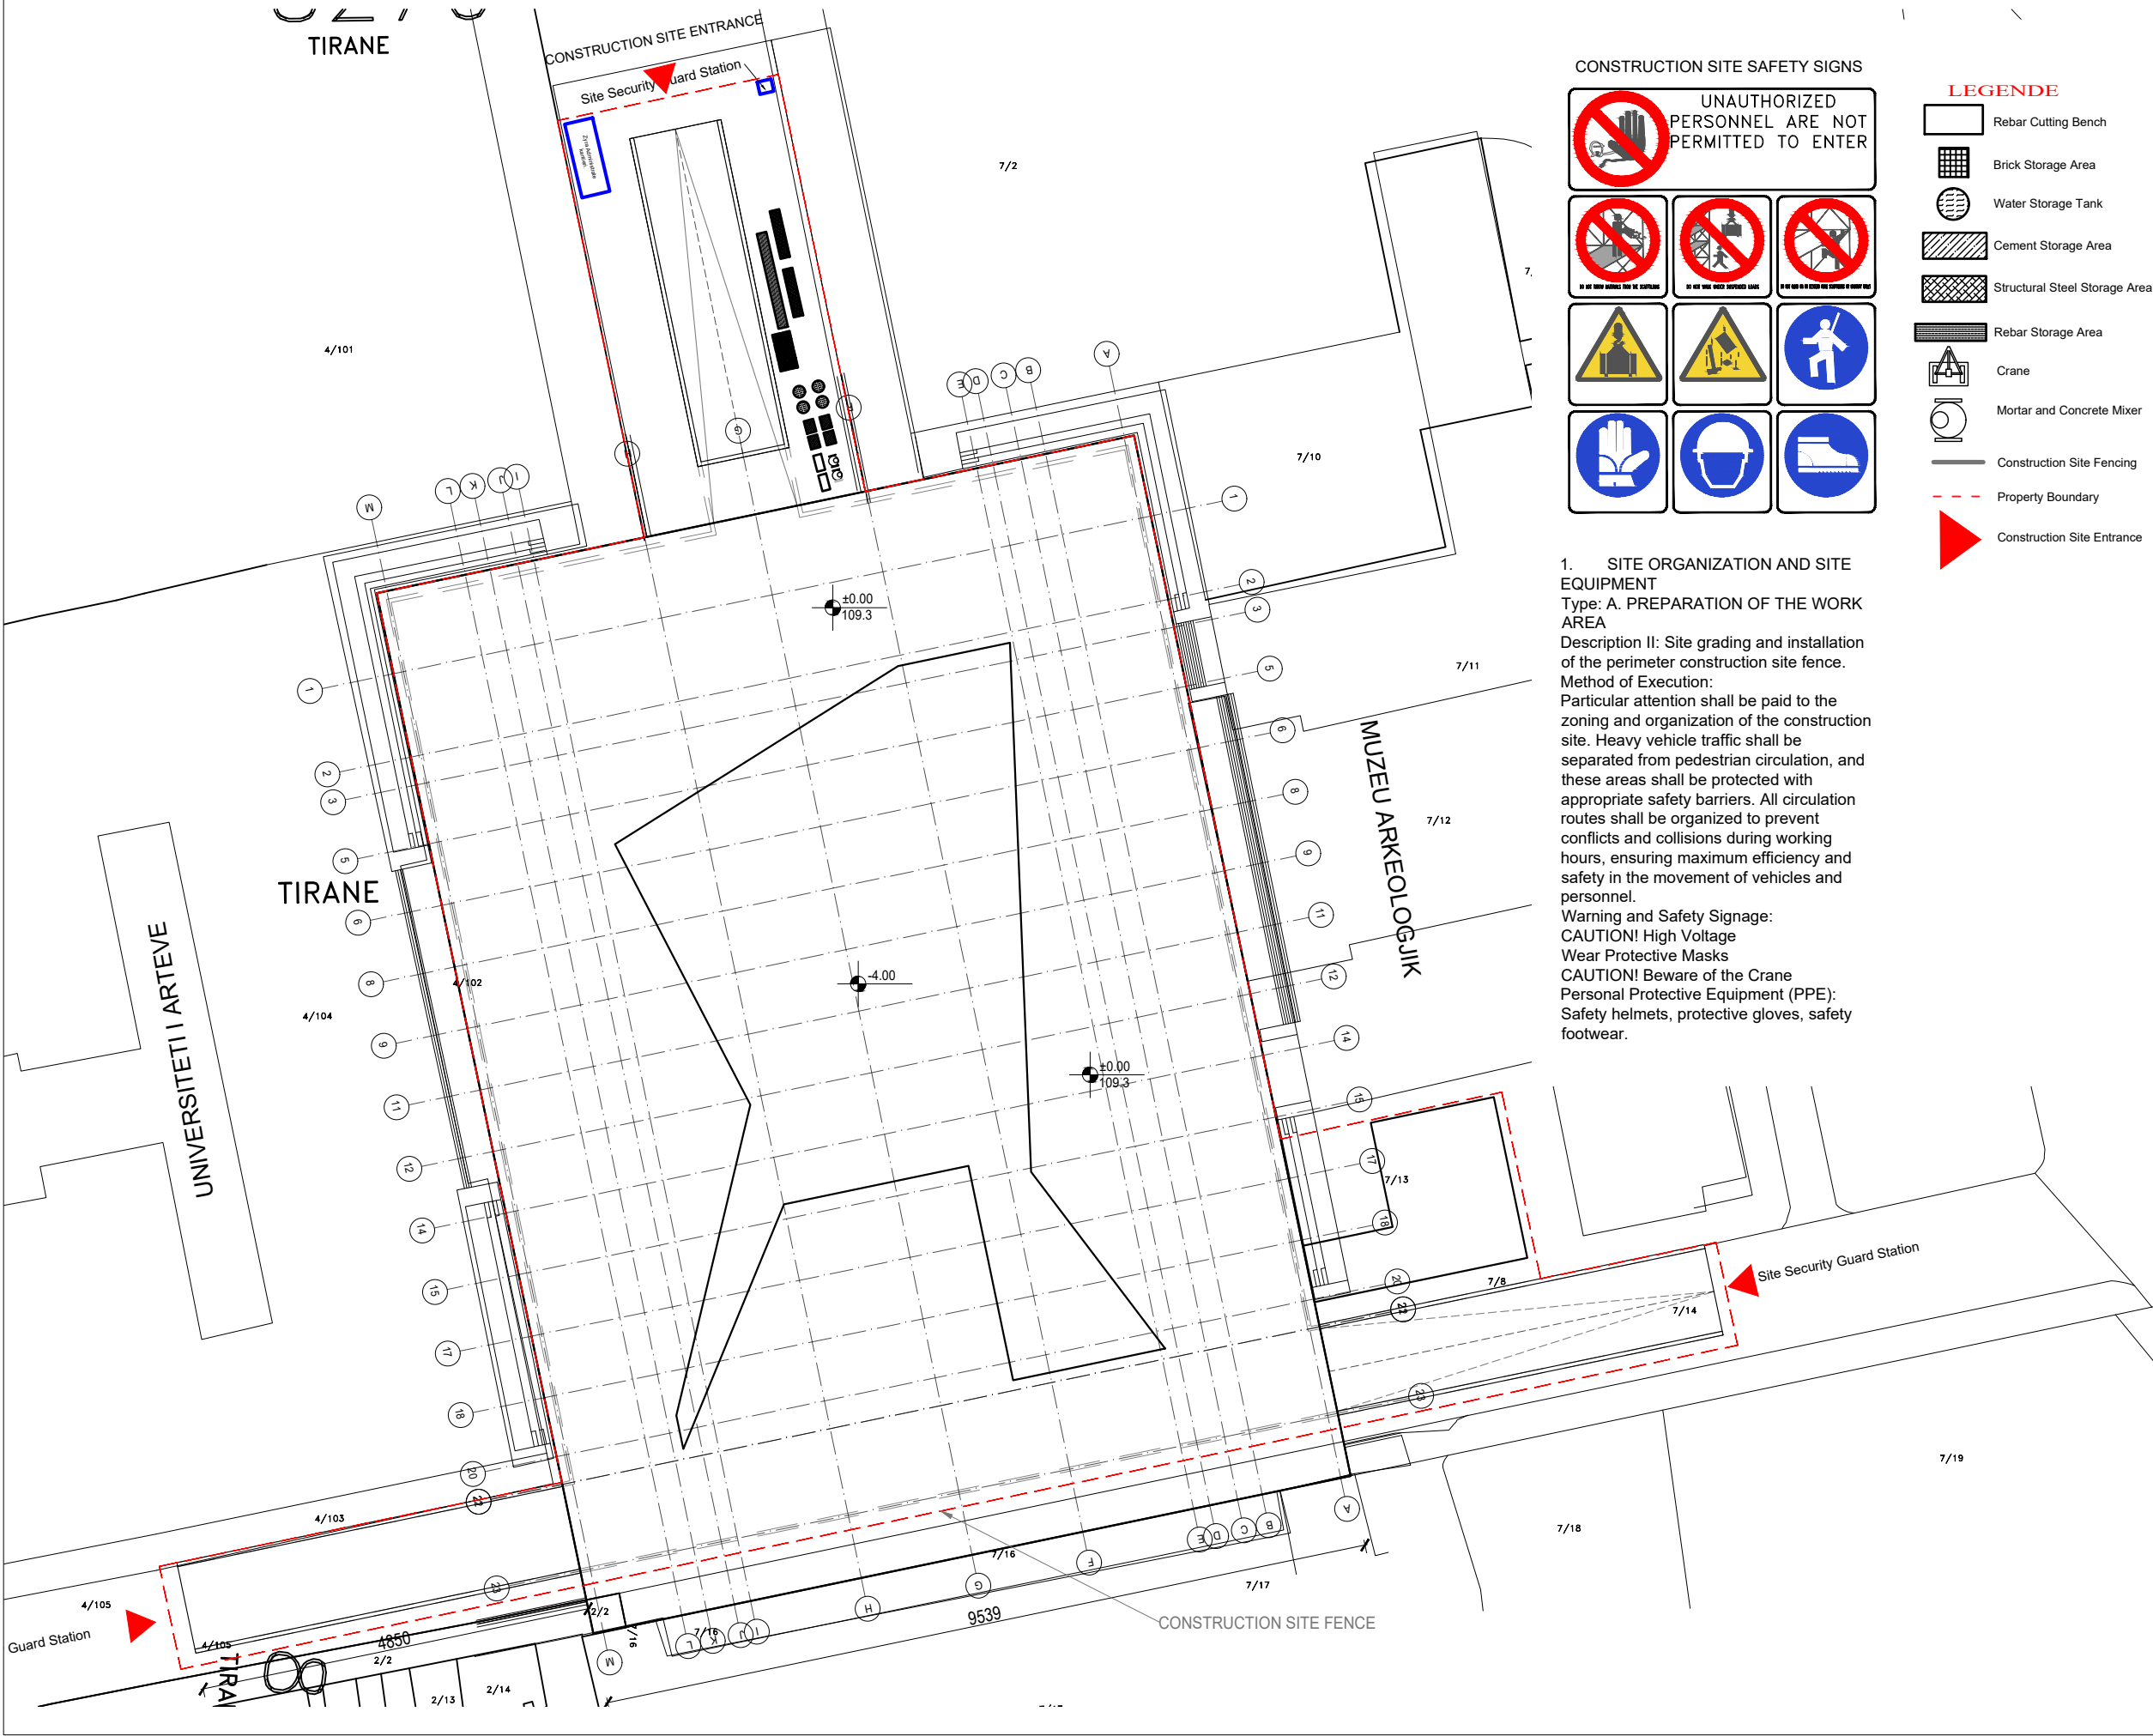


CONSTRUCTION SITE SAFETY SIGNS



1. SITE ORGANIZATION AND SITE EQUIPMENT
Type: A. PREPARATION OF THE WORK AREA
Description II: Site grading and installation of the perimeter construction site fence.
Method of Execution:
Particular attention shall be paid to the zoning and organization of the construction site. Heavy vehicle traffic shall be separated from pedestrian circulation, and these areas shall be protected with appropriate safety barriers. All circulation routes shall be organized to prevent conflicts and collisions during working hours, ensuring maximum efficiency and safety in the movement of vehicles and personnel.
Warning and Safety Signage:
CAUTION! High Voltage
Wear Protective Masks
CAUTION! Beware of the Crane
Personal Protective Equipment (PPE):
Safety helmets, protective gloves, safety footwear.

LEGENDE

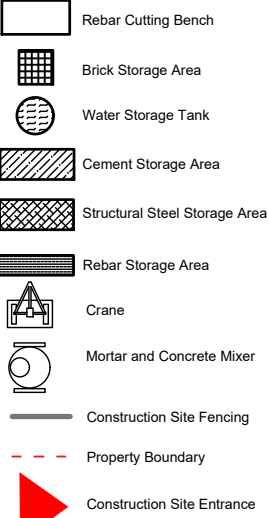

CODE : MP009

CLIENT : ALBANIAN DEVELOPMENT FUND



e-mail: studiotower07@gmail.com Nr. Lic. N.5734/17



e-mail: igroupe.al@gmail.com Nr. Lic. N.6972/12

OBJECT :
Construction of the Multifunctional Public Space and Underground Parking Facility at Mother Teresa Square, Tirana Municipality

DESIGN TEAM :

Administrator
Irdi KULLA

Architect
Enton DERRAJ Nr.LIC A.0965/4

Structural Engineer
Reshit BEDHIA Nr.LIC K.0305/3

Electrical Engineer
Deshira MENA Nr.LIC E.0610/4

Mechanical Engineer
Mirel MICO Nr.LIC M.1238/1

Mechanical Engineer
Mariglen Sakolli Nr.LIC M1249/2

SHEET NAME :
Site Organization Plan

PHASE : Technical Design
SCALE : 1:750
DATA : 2026

SHEET NO : U02