



PLAN GERMIMI ME PALANKOLA

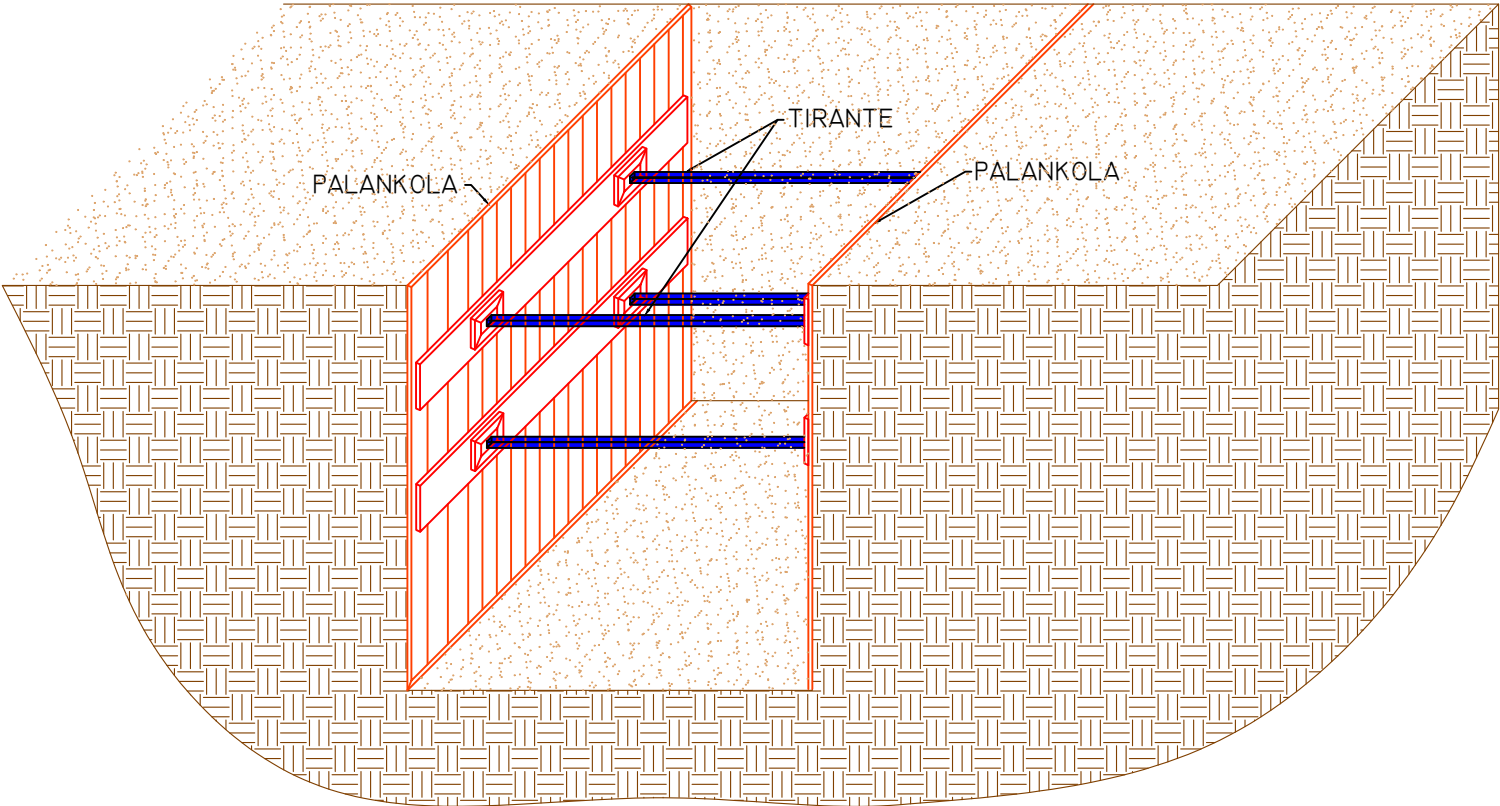

PRERJE TERTHORE

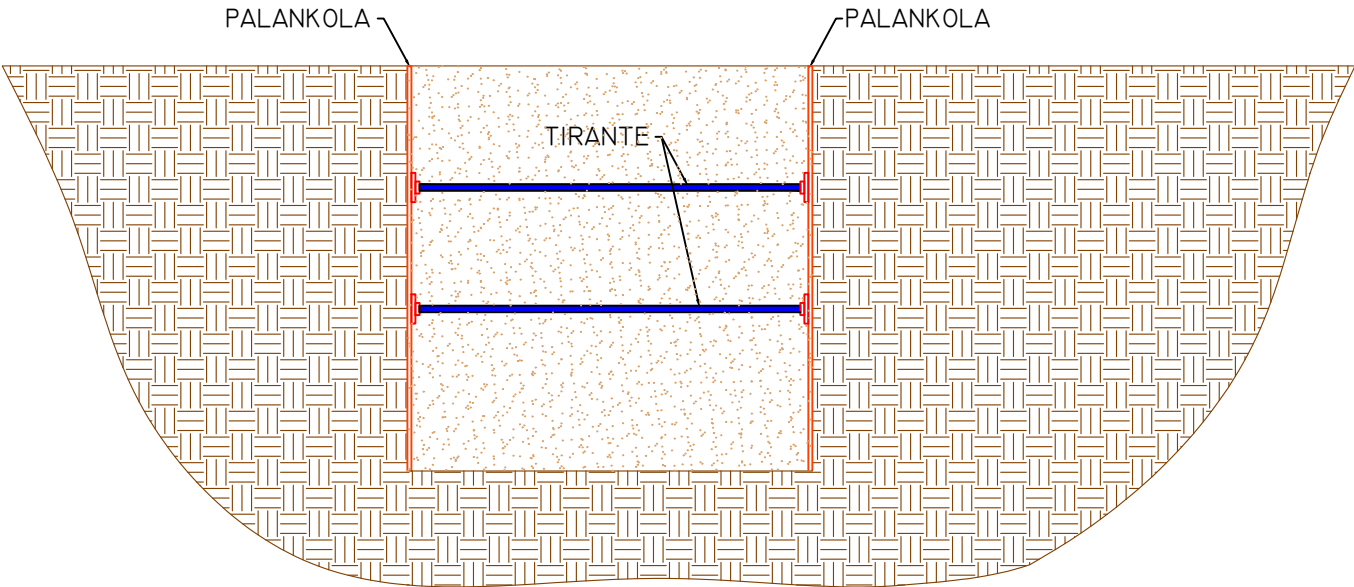

LEGJENDA	
SIMBOLI	PERSHKRIMI
	Toka Natyrale
	Tirant
	Palankola

POROSITI		PROJEKTOI					Objekti :	SHKALLA	FLETA
	FONDI SHQIPTAR I ZHVILLIMIT Adresa: Rruga "Sami Frasheri", Nr 10 Tirane - Albania. Email: adf@albaniandf.org Tel: +355 4 2235 597/8 , Tel/Fax: +355 4 2234 885		GJEOKONSULT & CO sh.p.k Adresa: Rruga Sami Freasheri Pallati 45, Shkalla 01, Kati 2, Tirane e-mail: gjeokonsult@hotmail.com	Ing. Ndertimi: K. KTONA Ing. Gjeodet: E. ISUFI Ing. Mjedisi: D. PROFKA	Ing. Ndertimi: I. SPAHIU Ing. Elektrik: H. KADAREJA Ing. Gjeodet: E. SKUKA	Ing. Gjeolog: F. KURTESHI Ing. Hidroteknik: S. ÇIKA Ing. Nderimi: R. HAJRO			
Faza: Projekt - ZBATIM							"RIKUALIFIKIMI I KOLEKTORIT KRYESOR TË UJRAVE TË BARDHA, BASHKIA VLORE"	1 : 30	DT-08
							DETAJE TIP	2026	Format A3