

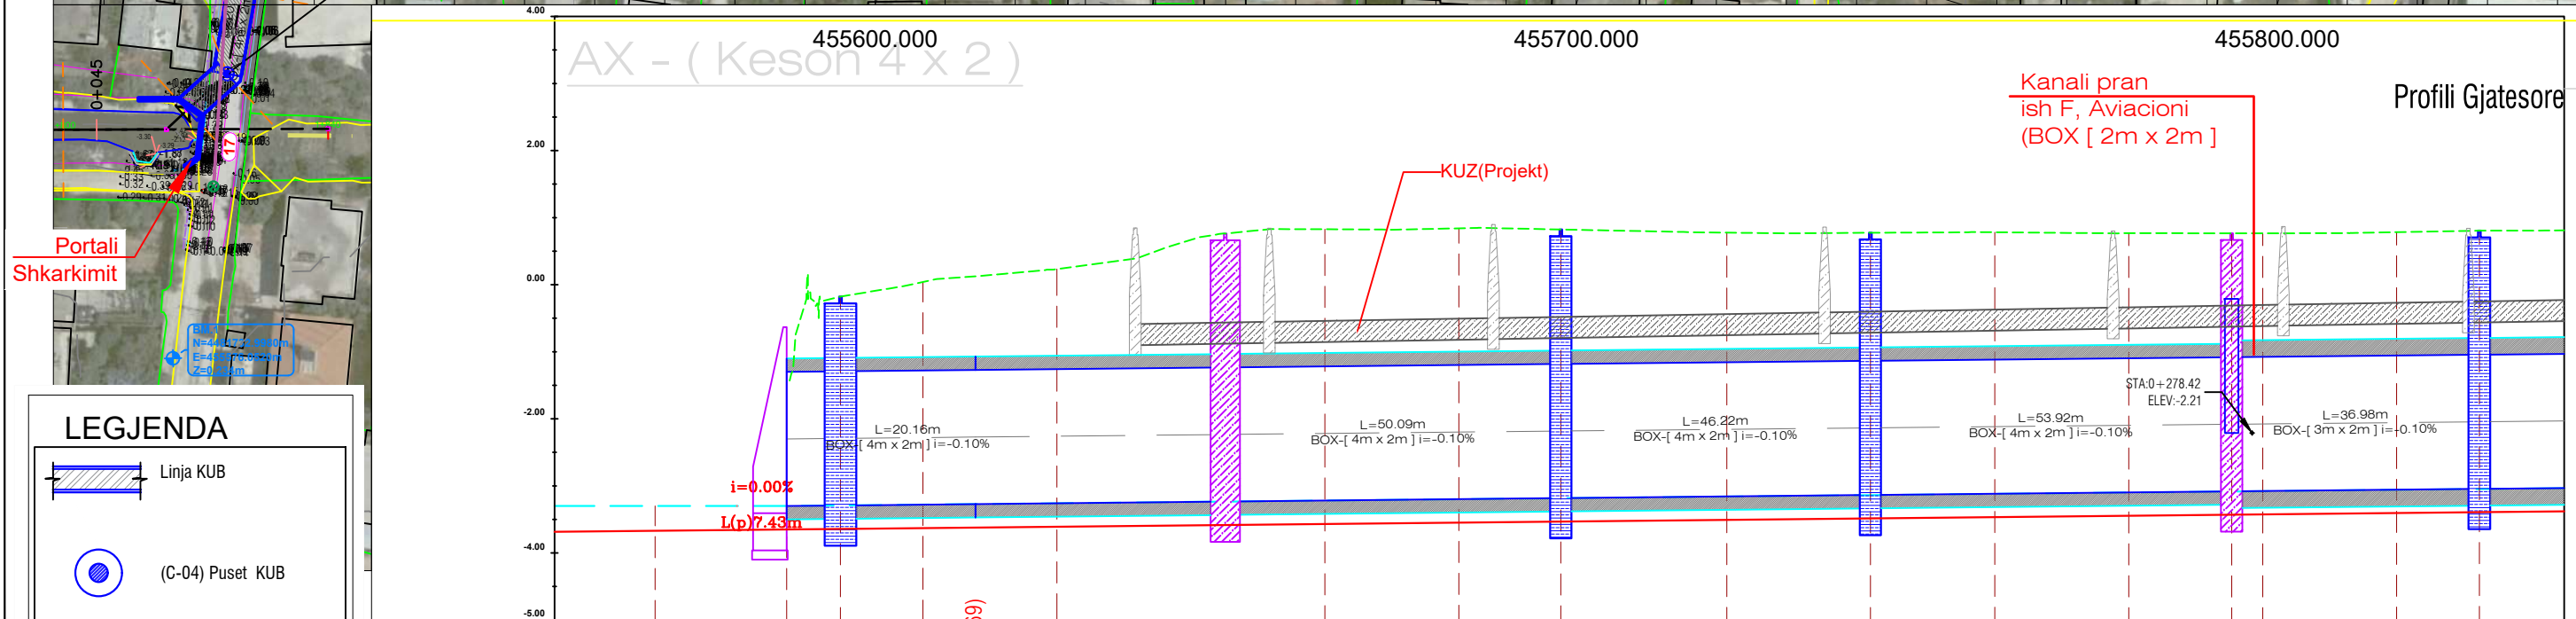


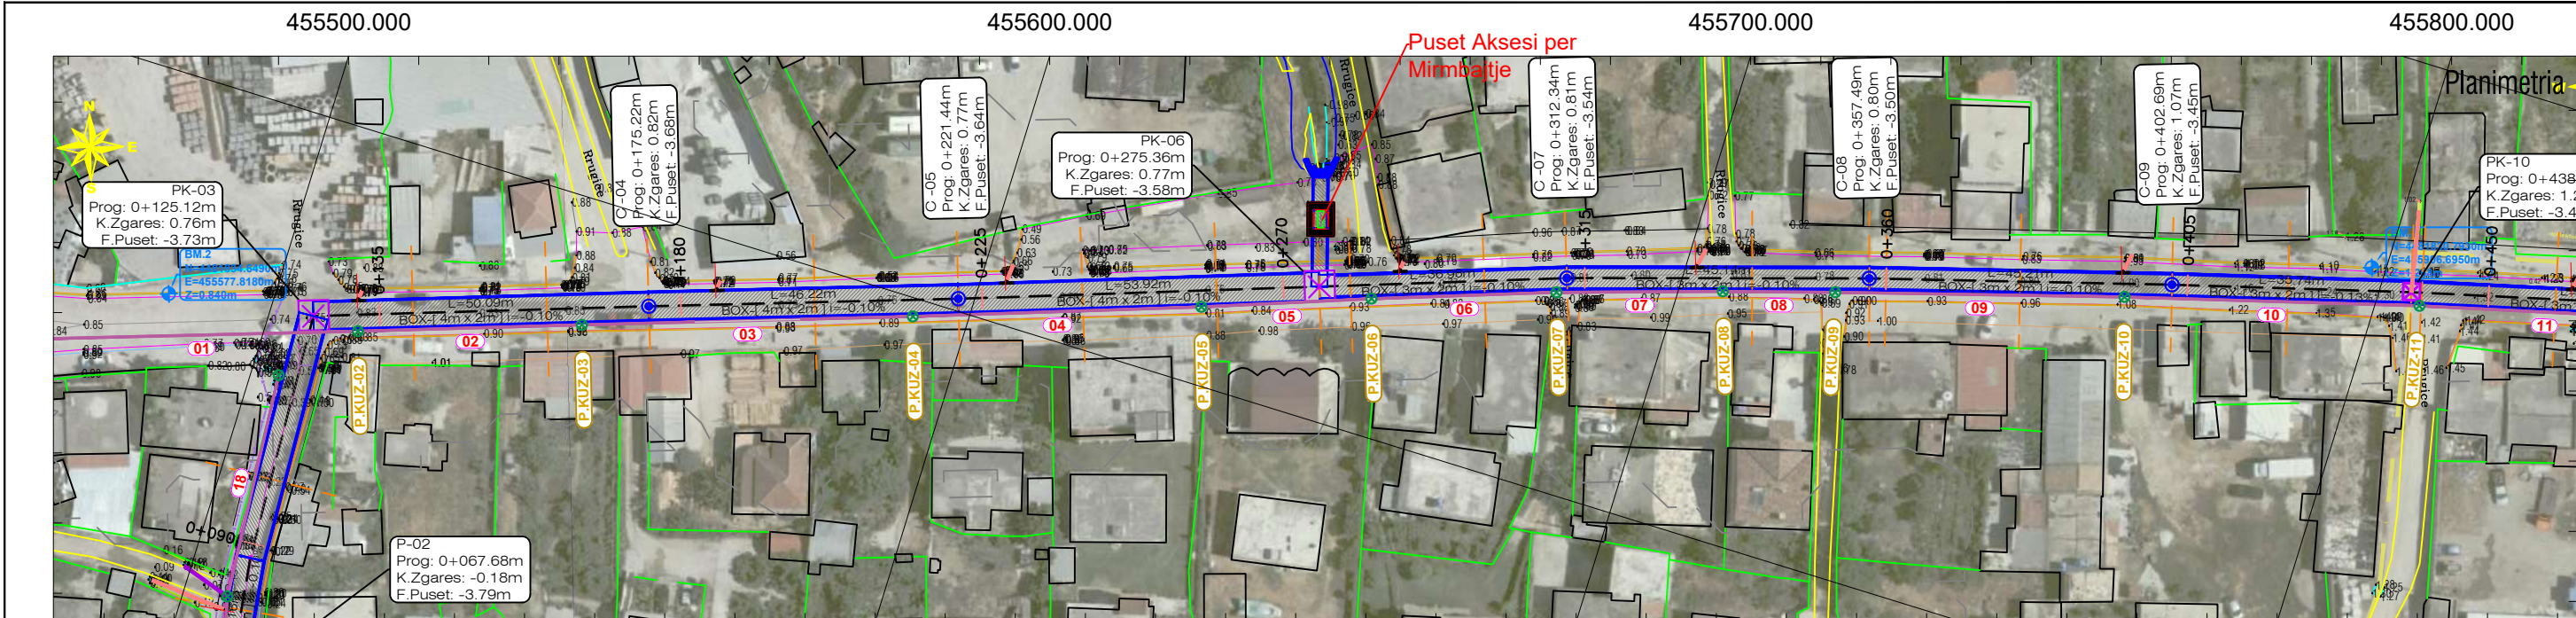


LEGJENDA	
	Linja KUB
	(C-04) Puset KUB
	TUB (Lidhje me ekzistuese)
	Permas Kolektori (Dim)
	NR. Puset KUZ
	(PK-03) Puset Kontorlli
	(PAM-1) Puset Akses Mirembajtje

Nr.Pusetes	BOX-[4m x 2m]	BOX-[4m x 2m]	BOX-[4m x 2m]	BOX-[4m x 2m]	BOX-[4m x 2m]	BOX-[4m x 2m]	BOX-[4m x 2m]	BOX-[3m x 2m]	BOX-[3m x 2m]
Gjatesia (Li)	L= 8.0m	L= 20.2m	L= 37.3m	L= 50.1m	L= 46.2m	L= 53.9m	L= 37.0m	L= 45.1m	
Pjeresia (i%)	i=-0.10%	i=-0.10%	i=-0.10%	i=-0.10%	i=-0.10%	i=-0.10%	i=-0.10%	i=-0.10%	i=-0.10%
Kuote Tubi (Rrjedhes)	-3.30m	-3.29m	-3.27m	-3.23m	-3.18m	-3.14m	-3.08m	-3.04m	-3.00m
Progresiv	0+040	0+060	0+080	0+100	0+140	0+160	0+175	0+200	0+221
Kuota Tokes	-3.67	-3.65	-3.64	-3.63	-3.61	-3.57	-3.55	-3.53	-3.51
Kuote e Germimit	-3.67	-3.65	-3.64	-3.63	-3.61	-3.57	-3.55	-3.53	-3.51

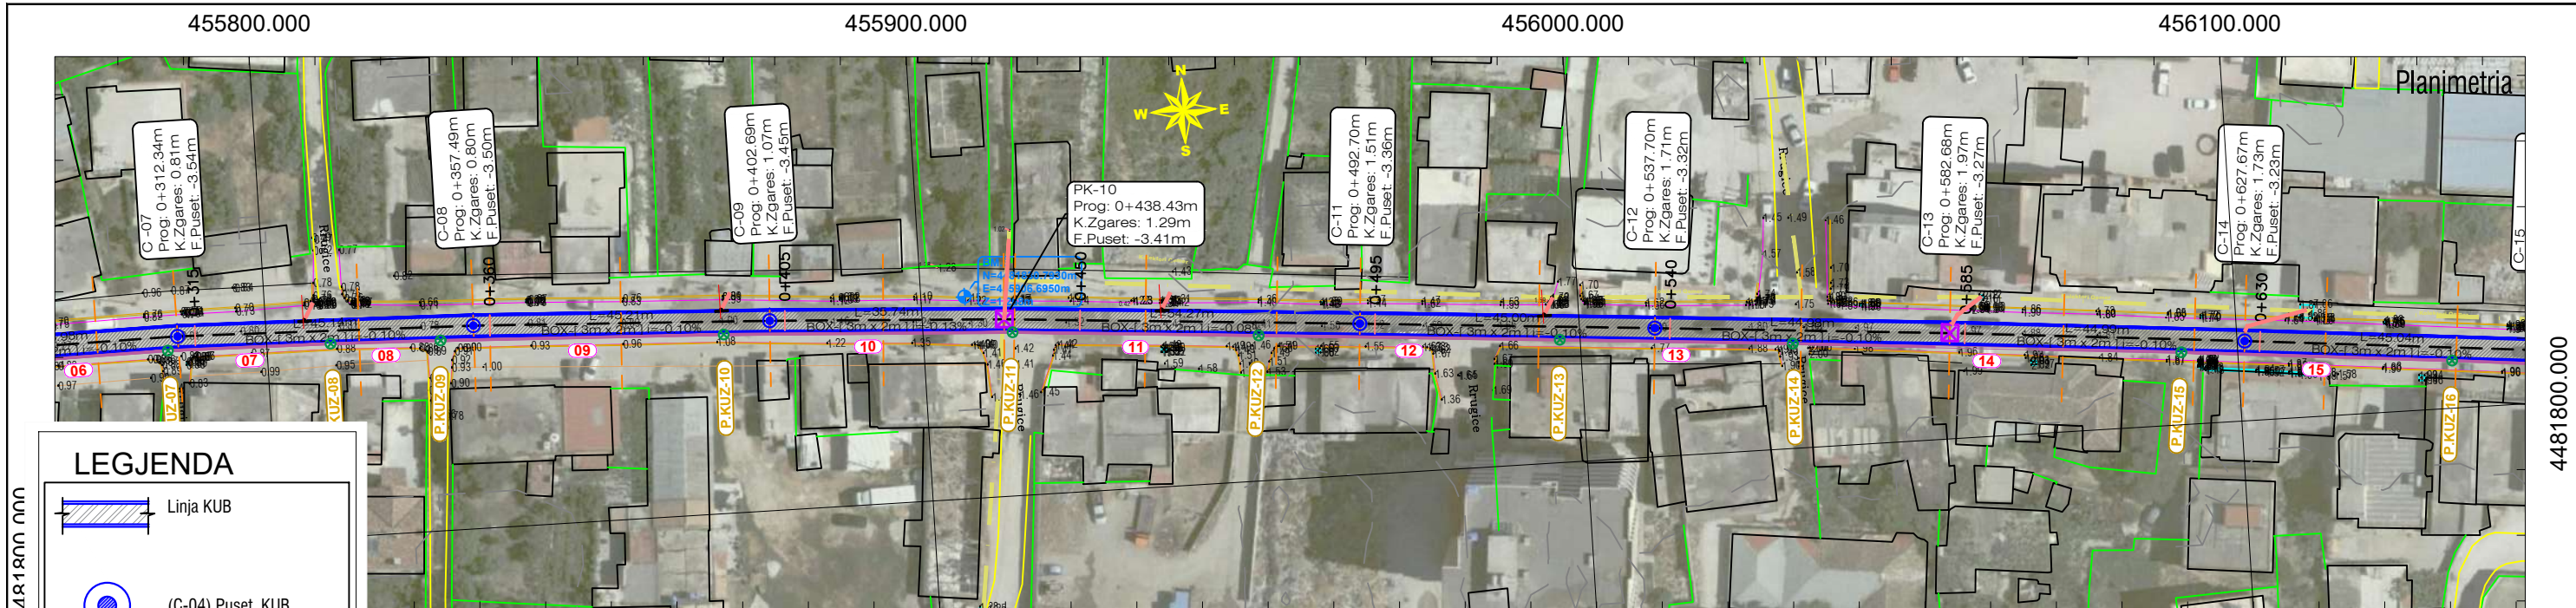


LEGJENDA

- Linja KUB
- (C-04) Puset KUB
- TUB (Lidhje me ekzistuese)
- Permas Kolektori (Dim)
- NR. Puset KUZ
- (PK-03) Puset Kontorlli
- (PAM-1) Puset Akses Mirembajtje

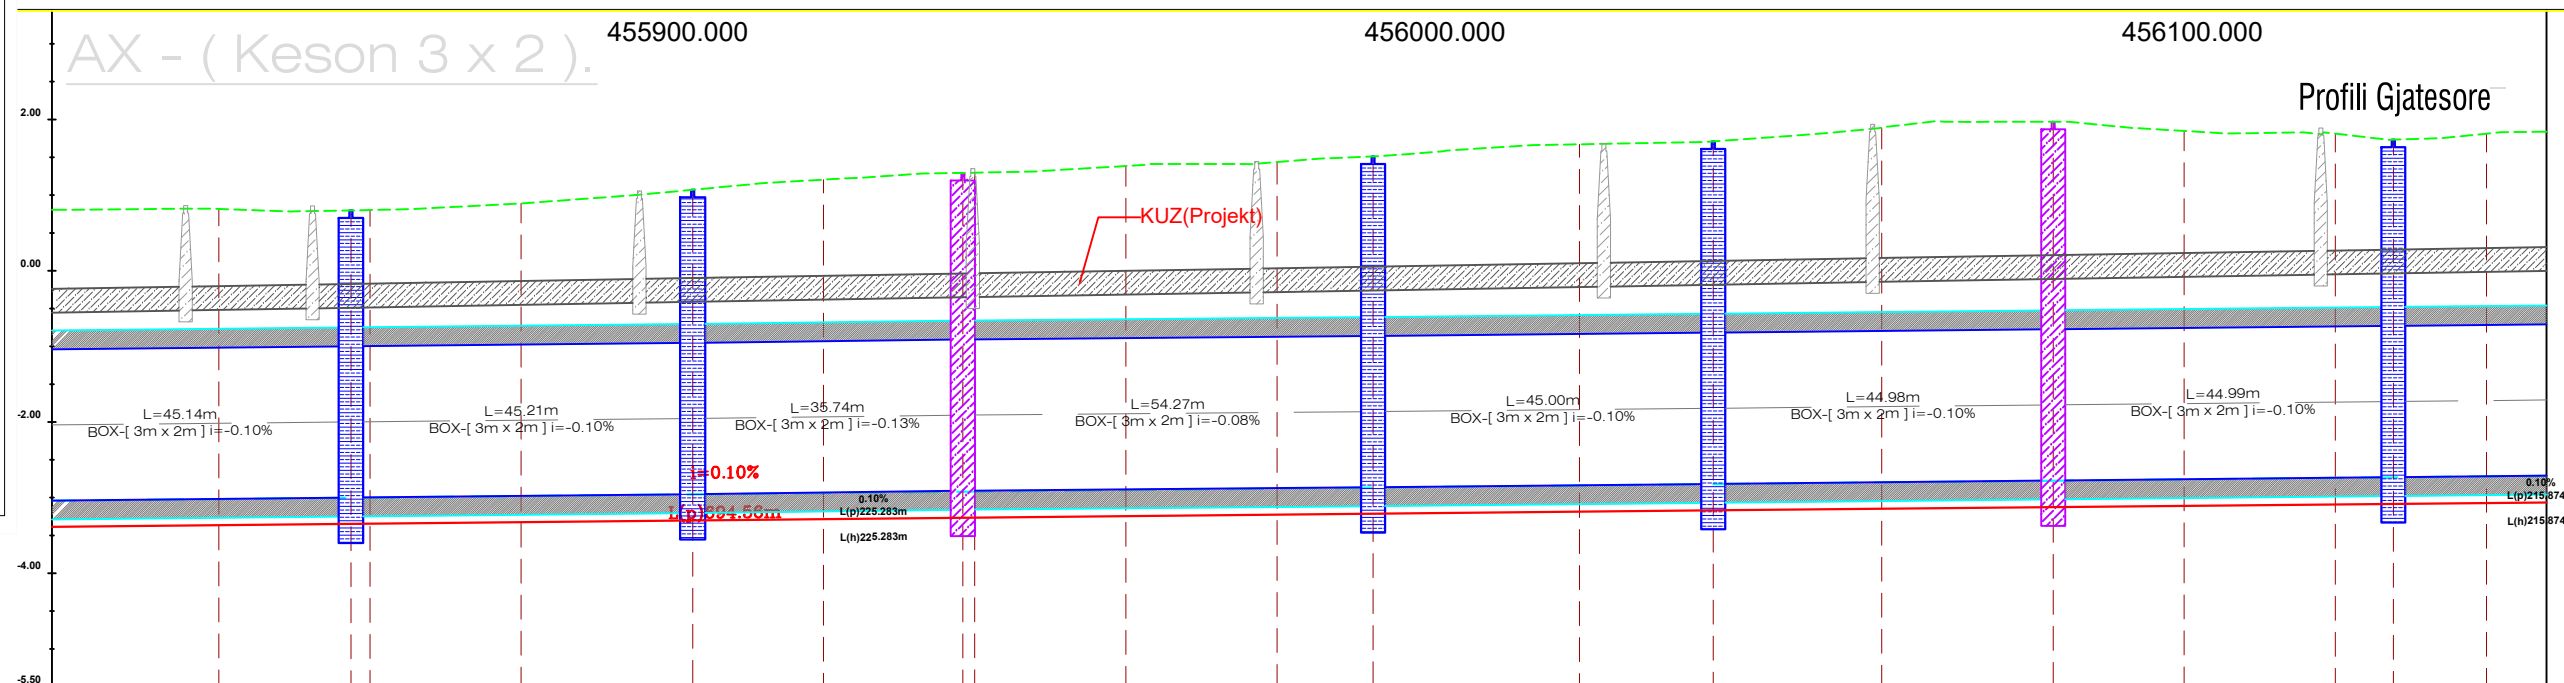


Nr.Pusetes	BOX-[3m x 2m]	C-08	BOX-[3m x 2m]	C-09	BOX-[3m x 2m]	PK-10	BOX-[3m x 2m]	C-11	BOX-[3m x 2m]	C-12	BOX-[3m x 2m]	C-13	BOX-[3m x 2m]	C-14	BOX-[3m x 2m]
Gjatesia (Li)	L= 45.1m		L= 45.2m		L= 35.7m		L= 54.3m		L= 45.0m		L= 45.0m		L= 45.0m		L= 45.0m
Pjeresia (i%)	i=-0.10%		i=-0.10%		i=-0.13%		i=-0.08%		i=-0.10%		i=-0.10%		i=-0.10%		i=-0.10%
Kuote Tubi (Rrjedhes)	-3.04m	Qmax=4.83m3/sek Vmax=1.53m/sek	-3.00m	Qmax=4.83m3/sek Vmax=1.53m/sek	-2.95m	Qmax=4.83m3/sek Vmax=1.53m/sek	-2.91m	Qmax=4.83m3/sek Vmax=1.53m/sek	-2.86m	Qmax=4.83m3/sek Vmax=1.53m/sek	-2.82m	Qmax=4.83m3/sek Vmax=1.53m/sek	-2.77m	Qmax=4.83m3/sek Vmax=1.53m/sek	-2.73m
Progresiv	0+340	0+357	0+360	0+380	0+403	0+420	0+438	0+460	0+480	0+493	0+520	0+538	0+560	0+600	0+640
Kuota Tokes	0.82	0.80	0.80	0.89	1.07	1.20	1.30	1.38	1.44	1.51	1.67	1.71	1.89	1.85	1.81
Kuote e Germimit	-3.36	-3.35	-3.34	-3.32	-3.30	-3.29	-3.27	-3.25	-3.23	-3.21	-3.19	-3.17	-3.15	-3.11	-3.07

POROSITI		PROJEKTOI				Objekti :		SHKALLA	FLETA	
	FONDI SHQIPTAR I ZHVILLIMIT		GJEOKONSULT & CO sh.p.k	Ing. Nderimi: K. KONA	Ing. Nderimi: I. SPAHIU	Ing. Gjeologji: F. KURTESHI	"RIKUALIFIKIMI I KOLEKTORIT KRYESOR TË UJRAVE TË BARDHA, BASHKIA VLORE"		1:1000	PL - (02)
	Adresa: Rruga "Sami Frasheri", Nr 10 Tirane - Albania. Email: adf@albaniandf.org Tel: +355 4 2235 597/8 , Tel/Fax: +355 4 2234 885		Adresa: Rruga Sami Frasheri Pallati 45, Shkalla 01, Kati 2, Tirane e-mail: gjeokonsult@hotmail.com	Ing. Gjeodet: E. ISUFI	Ing. Elektrik: H. KADAREJA	Ing. Hidroteknik: S. ÇIKA	Faza: Projekt - ZBATIM		2026	Format A3
				Ing. Mjedis: D. PROFKA	Ing. Gjeodet: E. SKUKA	Ing. Nderimi: R. HAJIRO	Planinimetri & Profil Gjatesore			

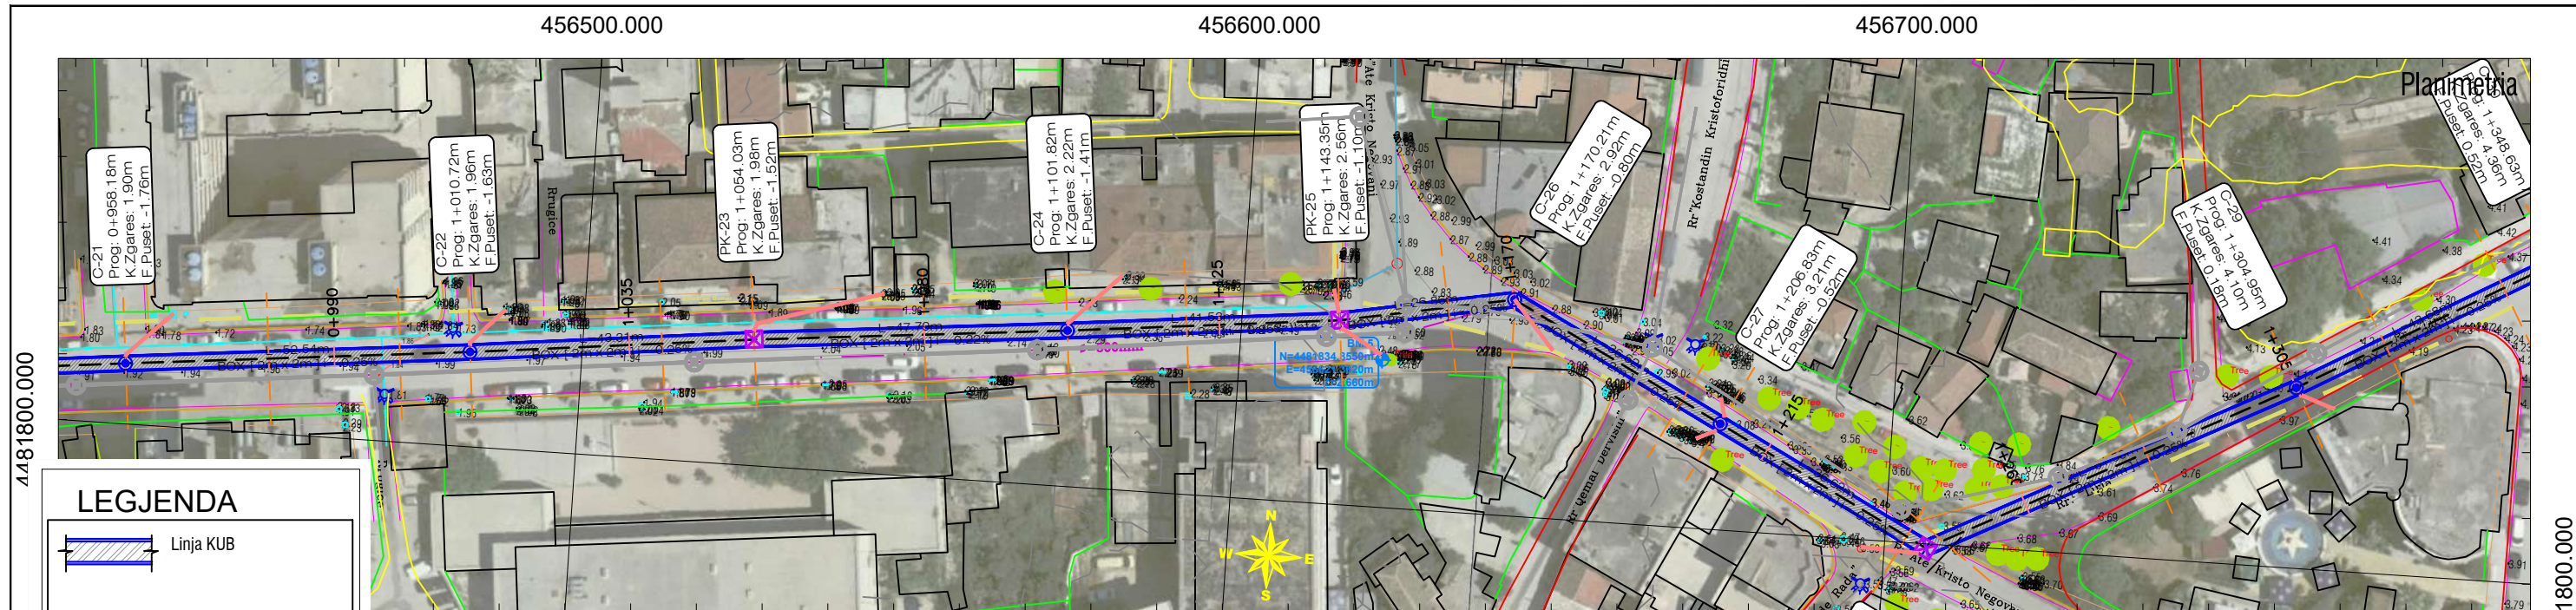

LEGJENDA

- Linja KUB
- (C-04) Puset KUB
- TUB (Lidhje me ekzistuese)
- Permas Kolektori (Dim)
- NR. Puset KUZ
- (PK-03) Puset Kontorilli
- (PAM-1) Puset Akses Mirembajtje

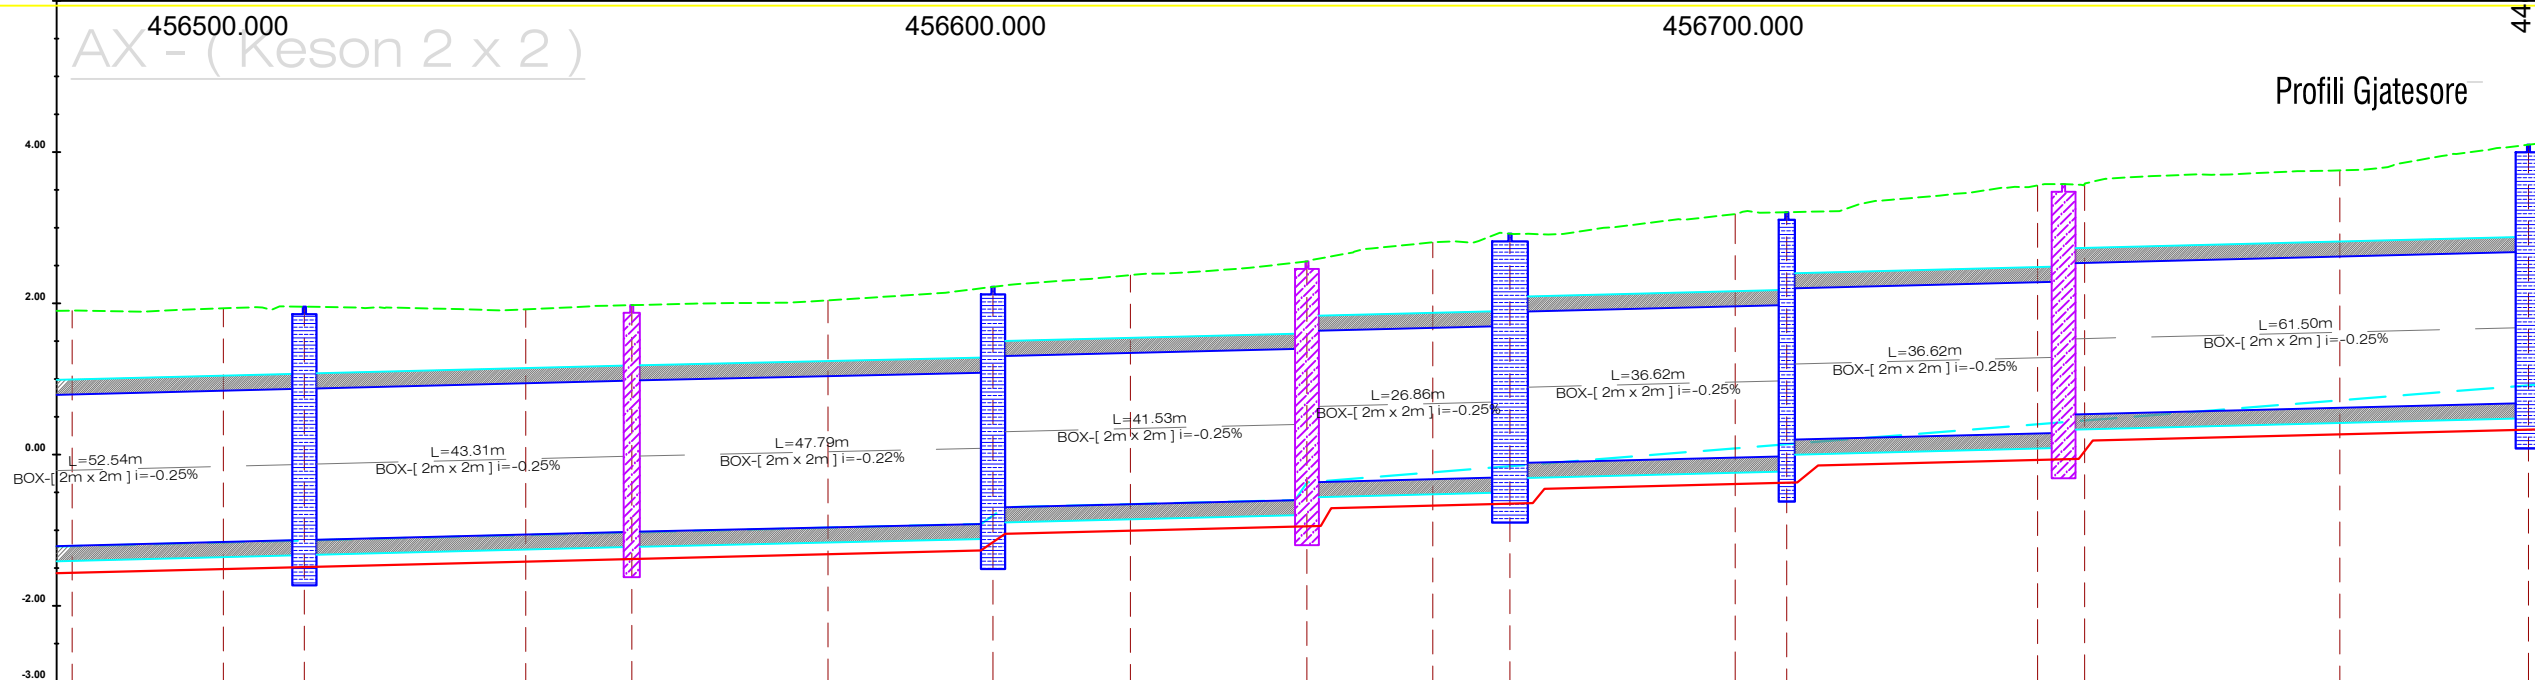

Nr.Pusetes	BOX-[2m x 2m]	C-22	BOX-[2m x 2m]	PK-23	BOX-[2m x 2m]	C-24	BOX-[2m x 2m]	PK-25	BOX-[2m x 2m]	C-26	BOX-[2m x 2m]	C-27	BOX-[2m x 2m]	PK-28	BOX-[2m x 2m]	C-29
Gjatesia (Li)	L= 52.5m		L= 43.3m		L= 47.8m		L= 41.5m		L= 26.9m		L= 36.6m		L= 36.6m		L= 61.5m	L= 41.5m
Pjeresia (i%)	i=-0.25%		i=-0.25%		i=-0.22%		i=-0.25%		i=-0.25%		i=-0.25%		i=-0.25%		i=-0.25%	i=-0.25%
Kuote Tubi (Rrjedhes)	-1.26m	Qmax=3.87m3/sek Vmax=2.06 m/sek	-1.13m	Qmax=3.87m3/sek Vmax=2.06 m/sek	-1.02m	Qmax=3.87m3/sek Vmax=2.06 m/sek	-0.91m	Qmax=3.87m3/sek Vmax=2.06 m/sek	-0.60m	Qmax=3.87m3/sek Vmax=2.06 m/sek	-0.30m	Qmax=3.87m3/sek Vmax=2.06 m/sek	-0.02m	Qmax=3.87m3/sek Vmax=2.06 m/sek	0.29m	Qmax=3.87m3/sek Vmax=2.06 m/sek
Progresiv	0+980	1+000	1+011	1+040	1+054	1+080	1+102	1+120	1+143	1+160	1+170	1+200	1+207	1+240	1+246	1+305
Kuota Tokes	1.90	1.93	1.96	1.92	1.98	2.04	2.22	2.37	2.56	2.81	2.92	3.18	3.21	3.56	3.58	4.10
Kuote e Germimit	-1.56	-1.51	-1.49	-1.42	-1.38	-1.32	-1.16	-1.01	-0.95	-0.68	-0.65	-0.39	-0.37	-0.07	0.04	0.33

POROSITI



FONDI SHQIPTAR I ZHVILLIMIT

Adresa: Rruga "Sami Frasheri", Nr 10 Tirane - Albania.
Email: adf@albaniandf.org
Tel: +355 4 2235 597/8 , Tel/Fax: +355 4 2234 885



GJEOKONSULT & CO sh.p.k

Adresa: Rruga Sami Freasheri
Pallati 45, Shkalla 01, Kati 2, Tirane
e-mail: gjeokonsult@hotmail.com

PROJEKTOI

Ing. Ndertimi: K. KTONA

Ing. Gjeodet: E. ISUFI

Ing. Mjedis: D. PROFKA

Ing. Ndertimi: I. SPAHIU

Ing. Elektrik: H. KADAREJA

Ing. Gjeodet: E. SKUKA

Ing. Gjeolog: F. KURTESHI

Ing. Hidroteknik: S. ÇIKA

Ing. Nderimi: R. HAJIRO

Objekti :

"RIKUALIFIKIMI I KOLEKTORIT KRYESOR TË
UJRAVE TË BARDHA, BASHKIA VLORE"

Faza: Projekt - ZBATIM

Planinimetri & Profil Gjatesore

SHKALLA



1:1000

2026


FLETA

PL - (04)


Format A3

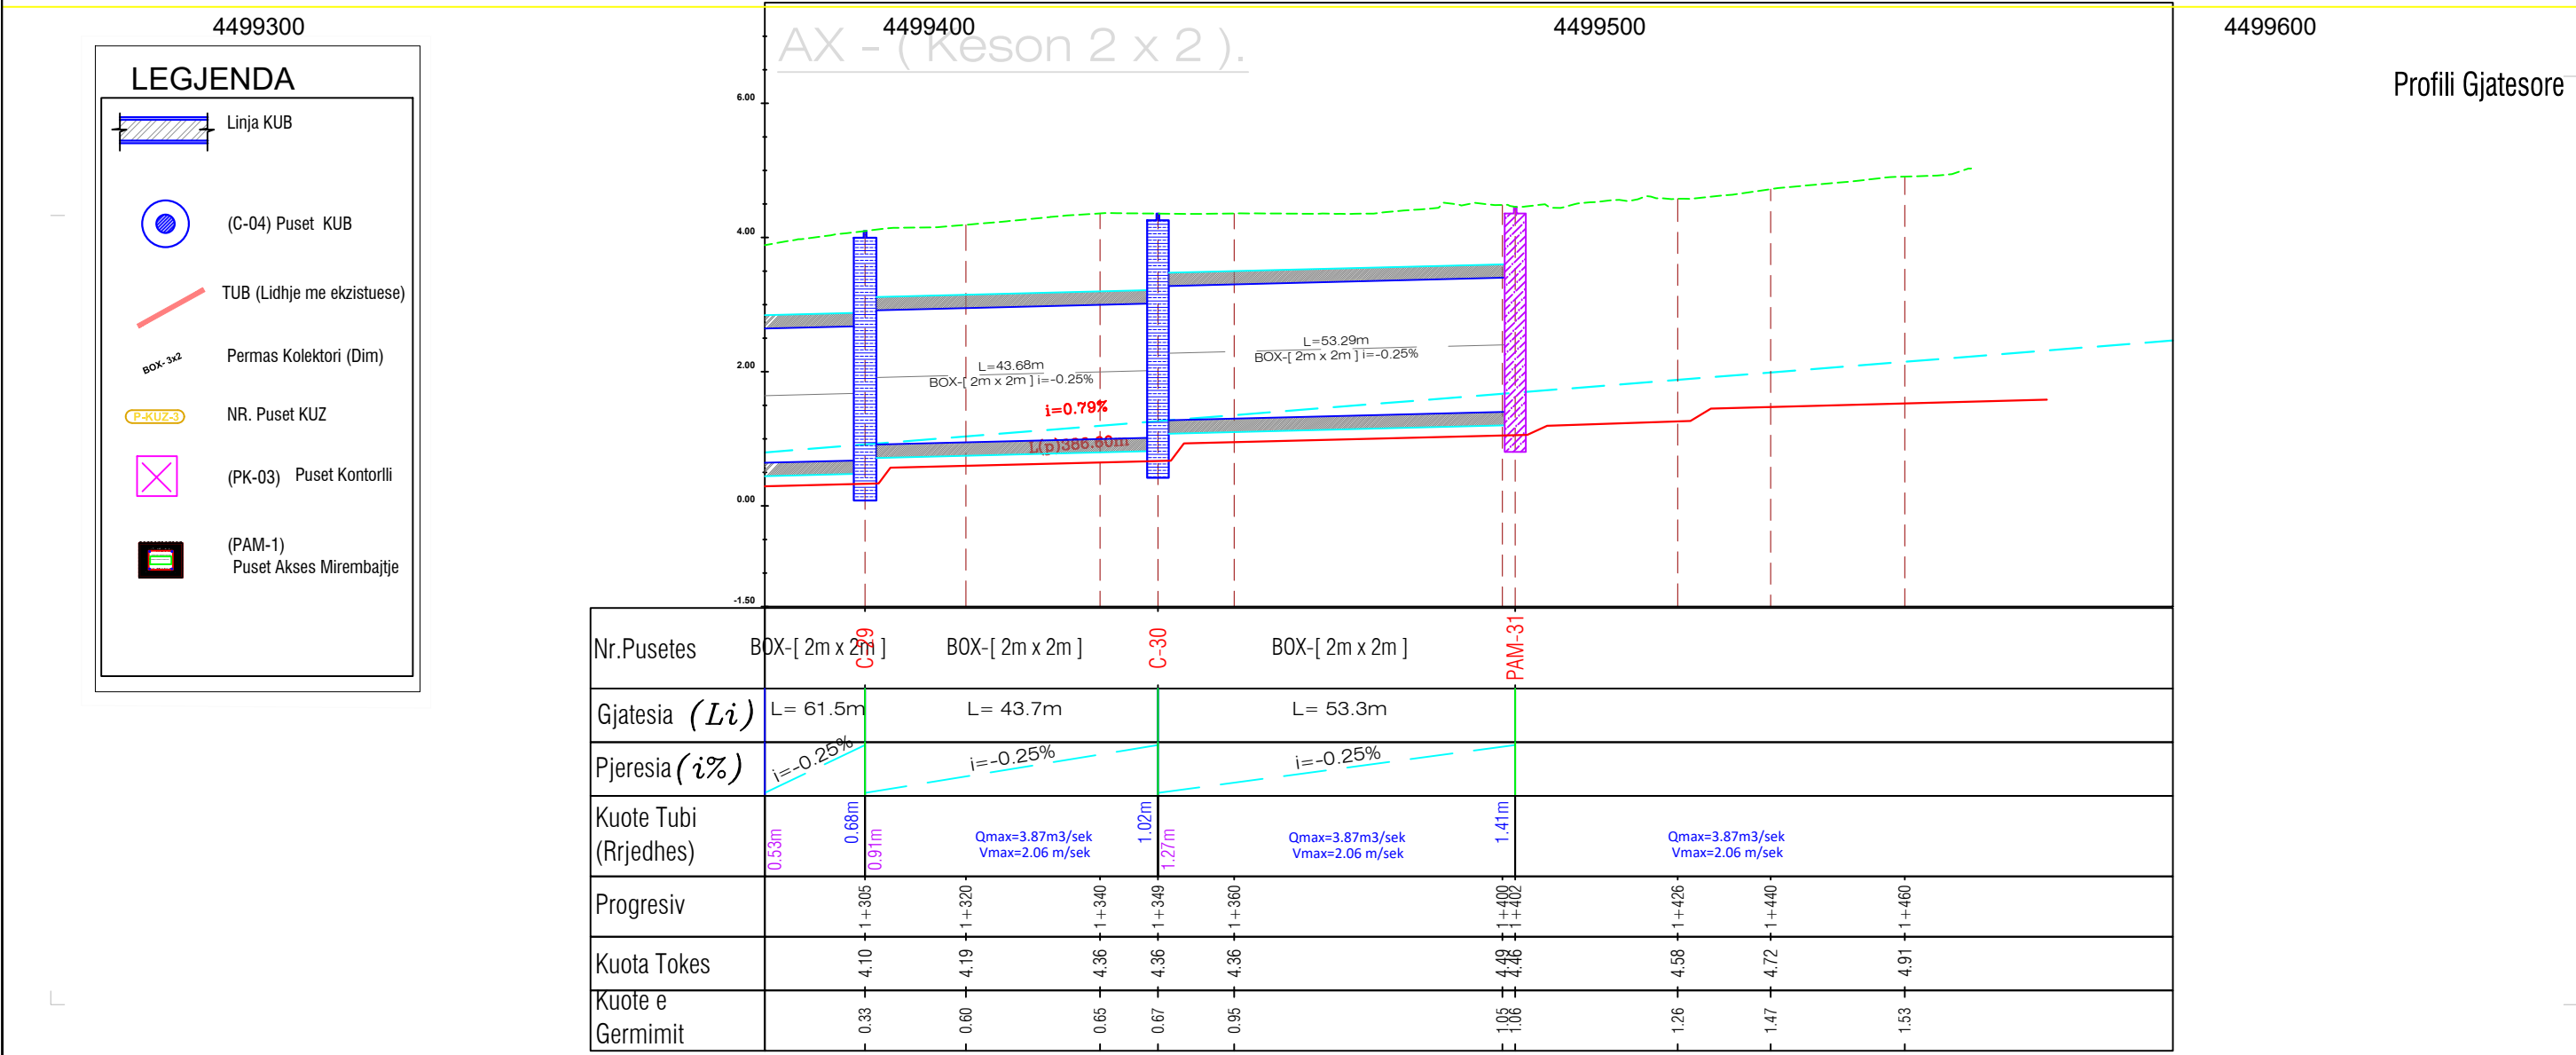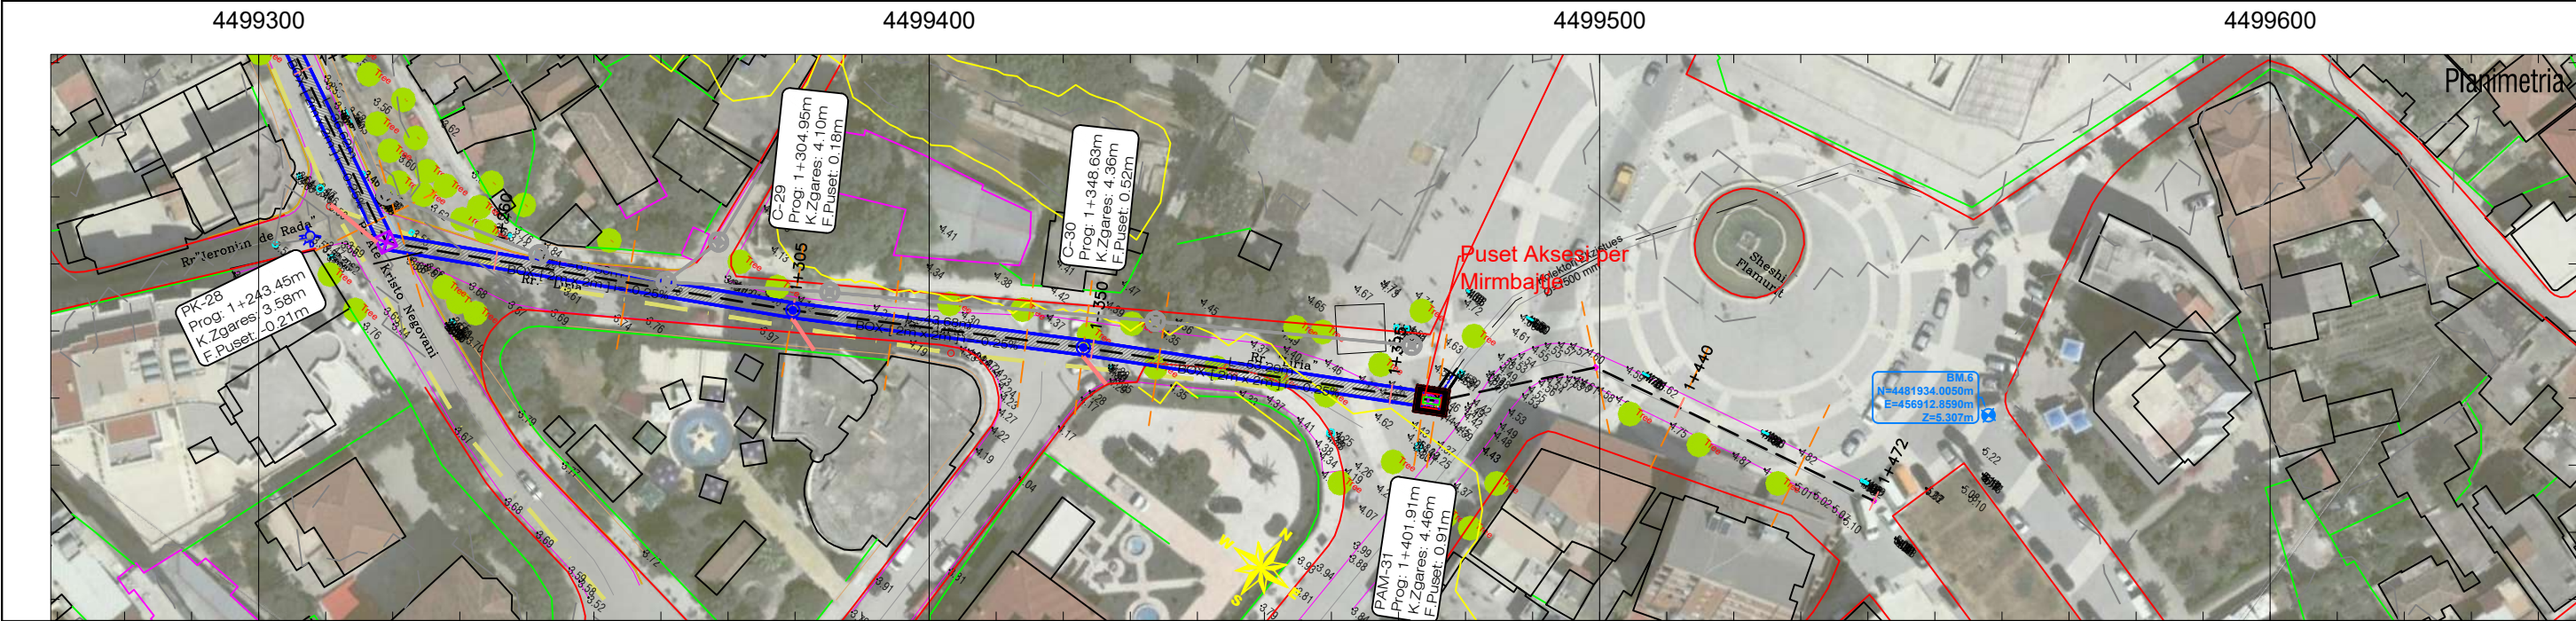


Tapet	(t=4 cm)
Asfalt	(t=6 cm)
Stabilizant	(t=15 cm)
Çakull	(t= 2x20cm)
Mbushje (Sipas Specifikimeve)	
BOX	[2m X 2 m]

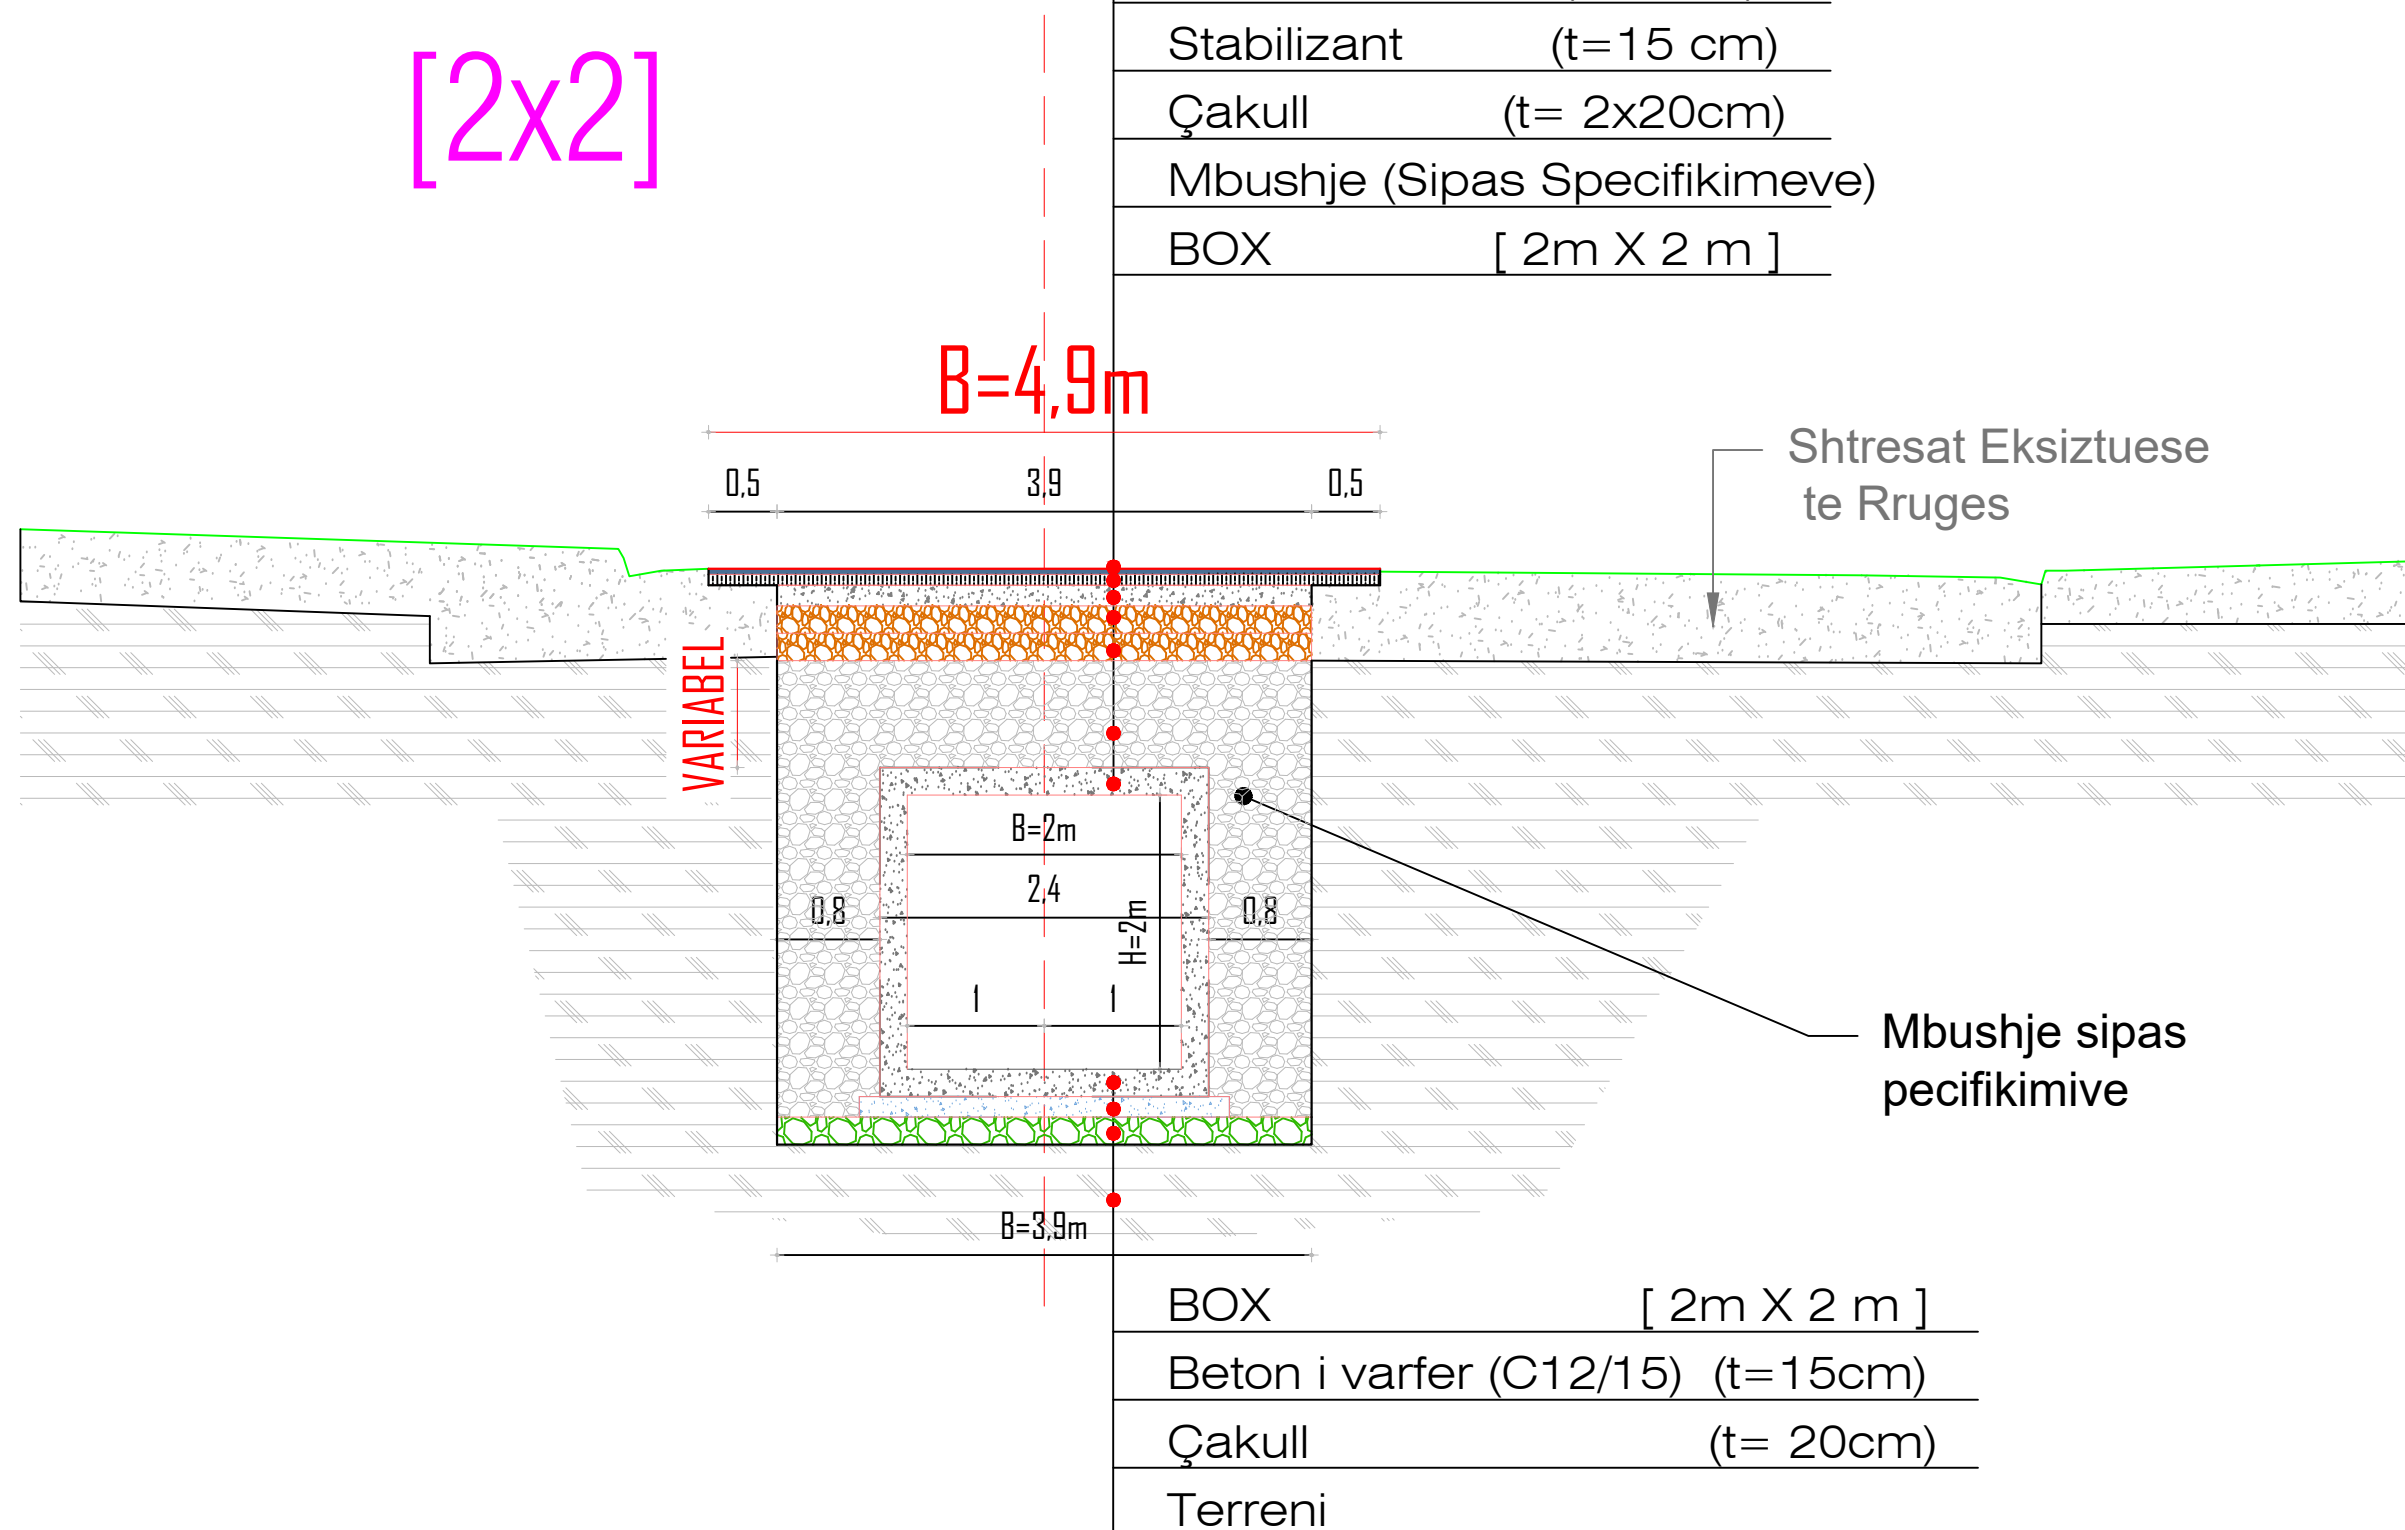

 FONDI SHQIPTAR I ZHVILLIMIT		 GJEOKONSULT & CO sh.p.k		PROJEKTOI			Objekti : "RIKUALIFIKIMI I KOLEKTORIT KRYESOR TË UJRAVE TË BARDHA, BASHKIA VLORE"		SHKALLA	FLETA
Adresa: Rruga "Sami Frasheri", Nr 10 Tirane - Albania. Email: adf@albaniaandf.org Tel: +355 4 2235 597/8 , Tel/Fax: +355 4 2234 885		Adresa: Rruga Sami Freasheri Pallati 45, Shkalla 01, Kati 2, Tirane e-mail: gjeokonsult@hotmail.com		Ing. Ndertimi: K. KTONA	Ing. Ndertimi: I. SPAHIU	Ing.Gjeolog: F. KURTESHI	Faza: Projekt - ZBATIM		1:100	BOX-2X2
				Ing.Gjeodet: E. ISUFI	Ing. Elektrik: H. KADAREJA	Ing. Hidroteknik: S.ÇIKA	DETAJ TIP		2026	Format A3
				Ing.Mjedisi: D. PROFKA	Ing. Gjeodet: E.SKUKA	Ing. Nderimi R. HAJRO				

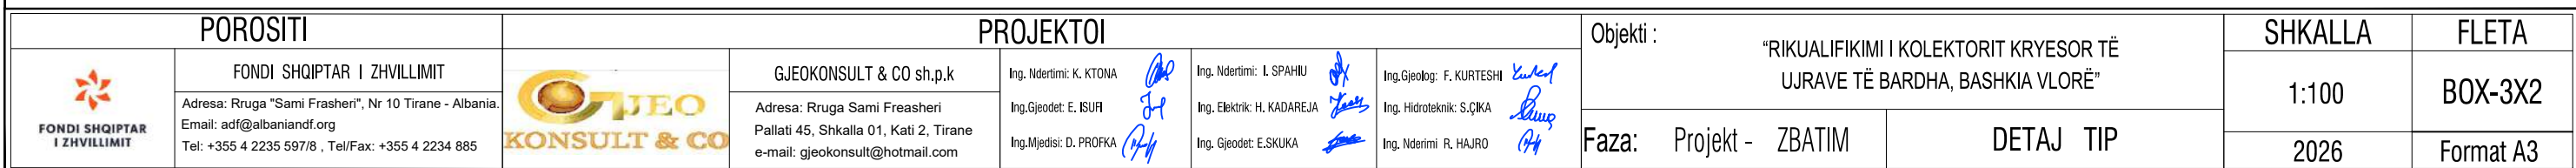

PROFILI TIP [4x2]

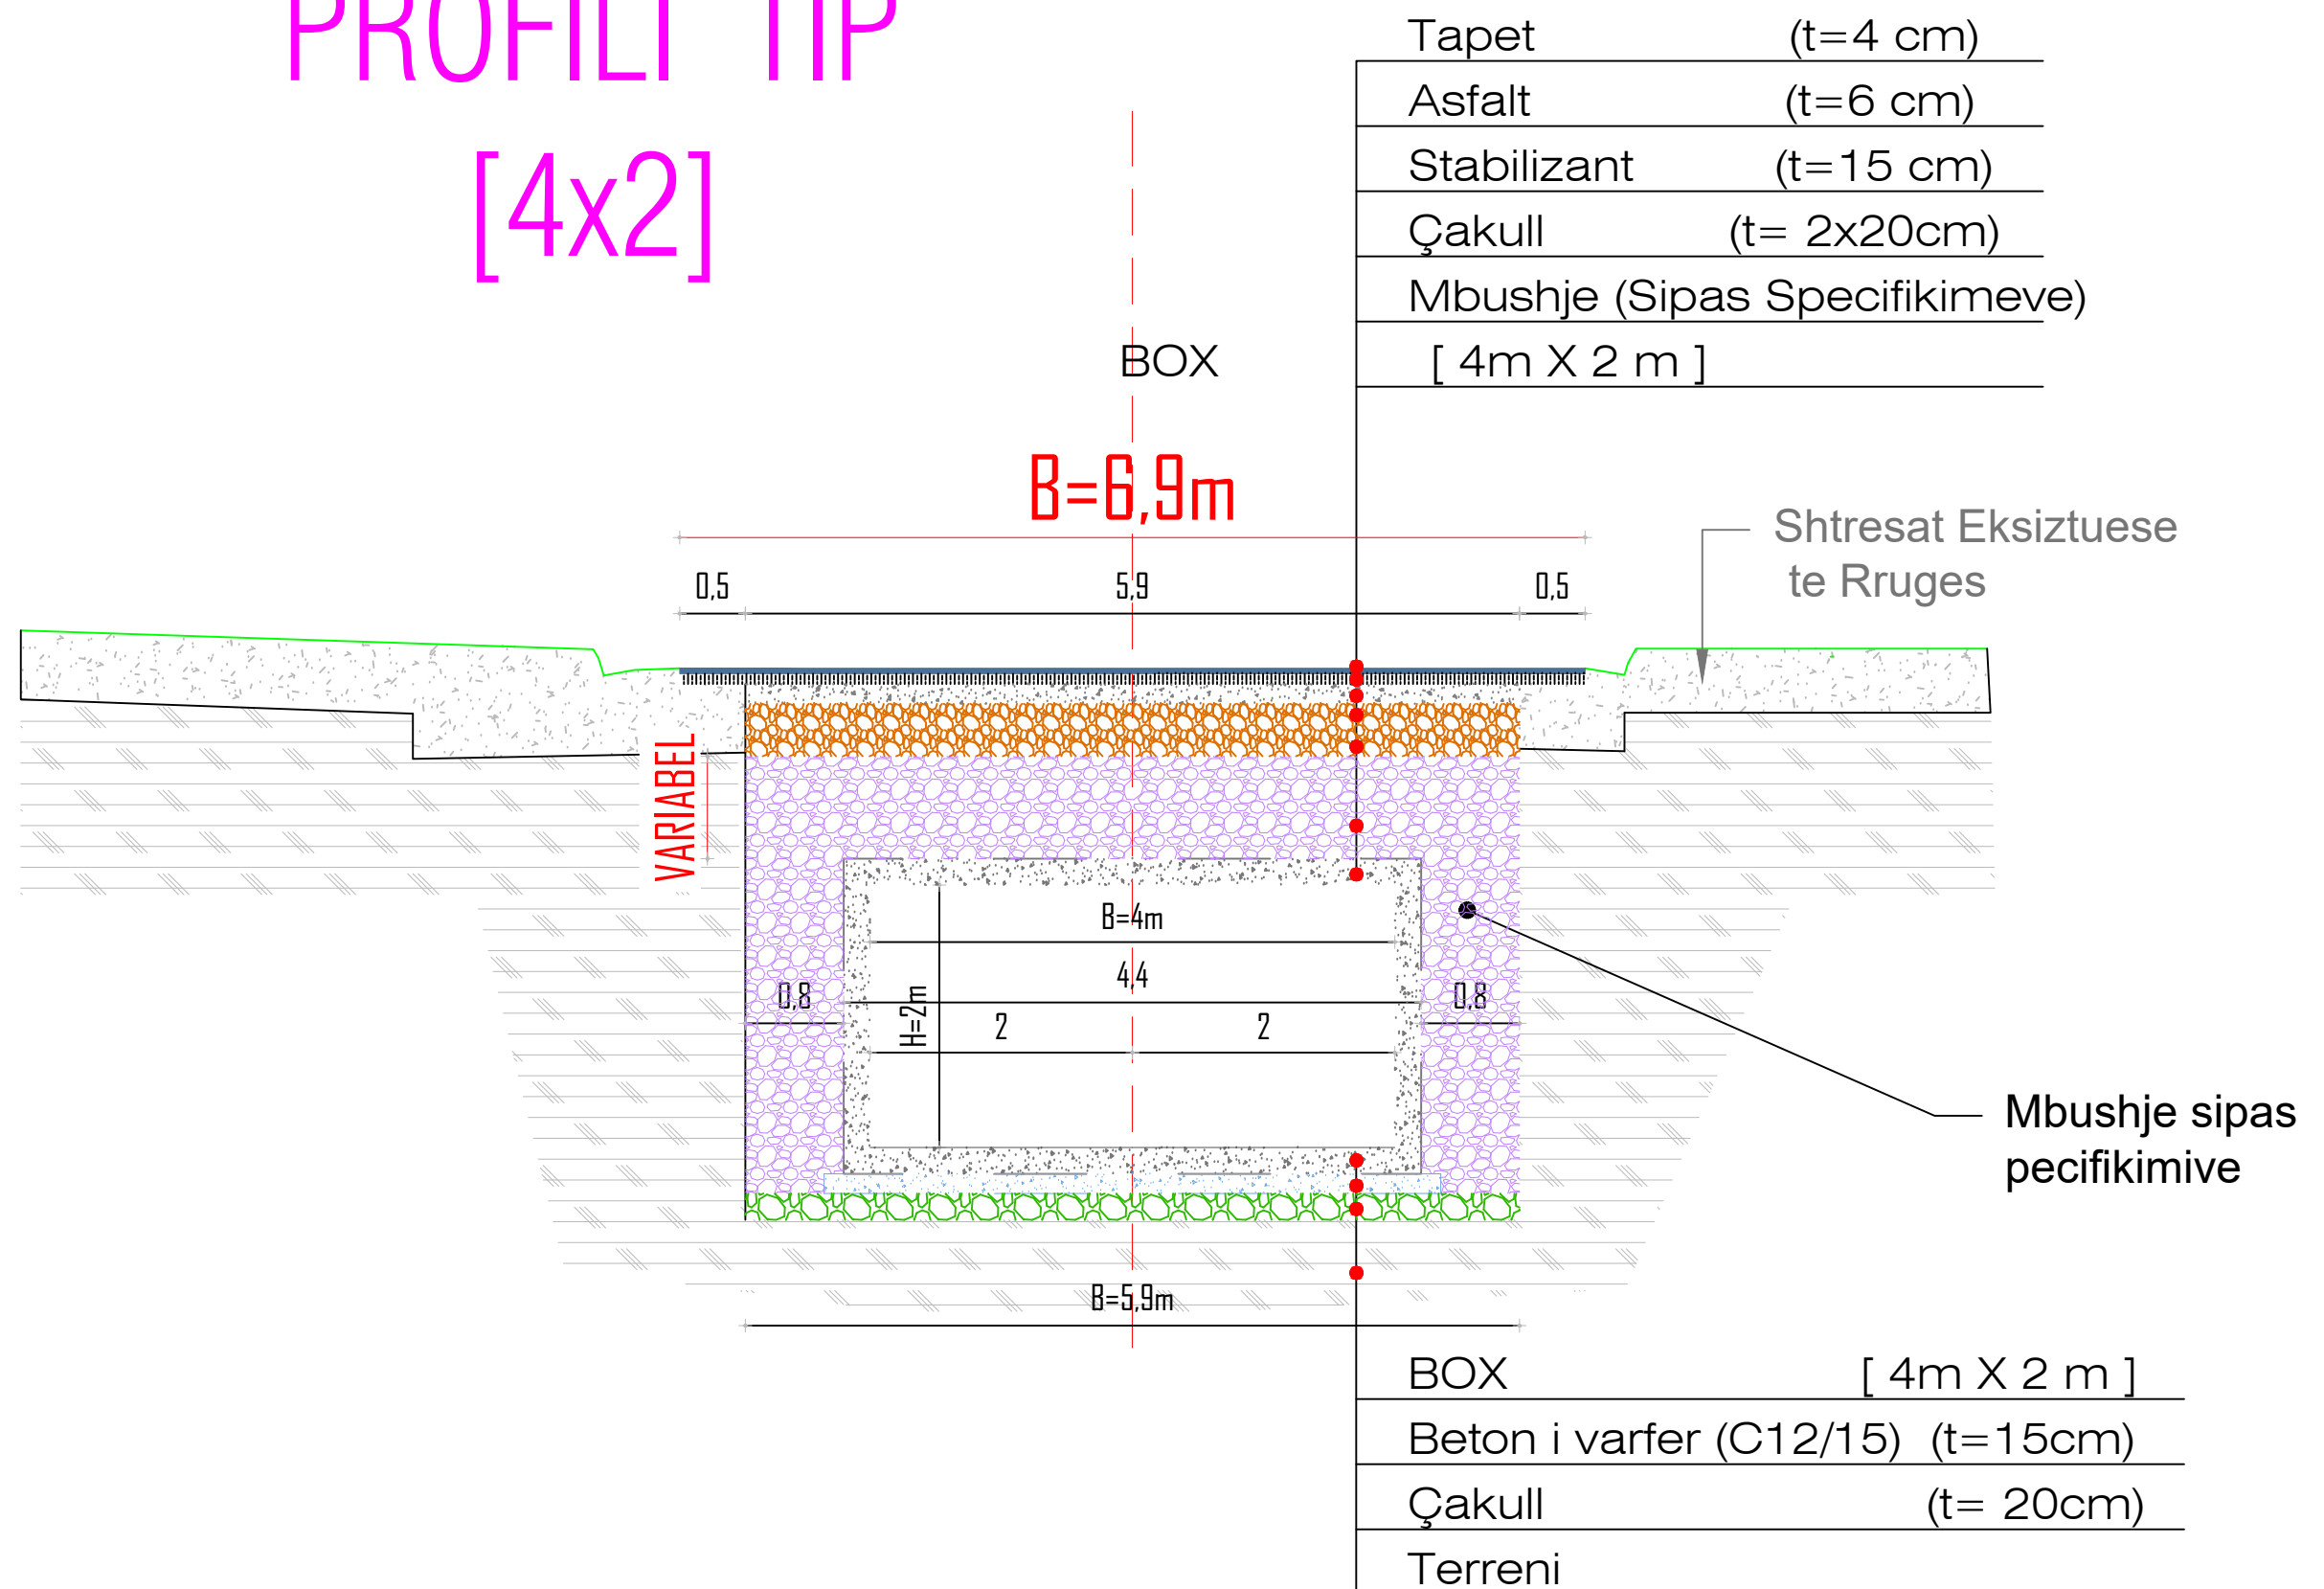

POROSITI		PROJEKTOI					Objekti :		SHKALLA	FLETA
 FONDI SHQIPTAR I ZHVILLIMIT	FONDI SHQIPTAR I ZHVILLIMIT	 GJEOKONSULT & CO	GJEOKONSULT & CO sh.p.k	Ing. Ndertimi: K. KTONA 	Ing. Ndertimi: I. SPAHIU 	Ing. Gjeolog: F. KURTESHI 	"RIKUALIFIKIMI I KOLEKTORIT KRYESOR TË UJRAVE TË BARDHA, BASHKIA VLORE"		1:100	BOX-4X2
	Adresa: Rruga "Sami Frasheri", Nr 10 Tirane - Albania. Email: adf@albaniandf.org		Adresa: Rruga Sami Freasheri Pallati 45, Shkalla 01, Kati 2, Tirane	Ing. Gjeodet: E. ISUFI 	Ing. Elektrik: H. KADAREJA 	Ing. Hidroteknik: S.ÇIKA 				
	Tel: +355 4 2235 597/8 , Tel/Fax: +355 4 2234 885		e-mail: gjeokonsult@hotmail.com	Ing. Mjedisori: D. PROFKA 	Ing. Gjeodet: E.SKUKA 	Ing. Nderimi: R. HAJRO 	Faza: Projekt - ZBATIM		DETAJ TIP	2026