
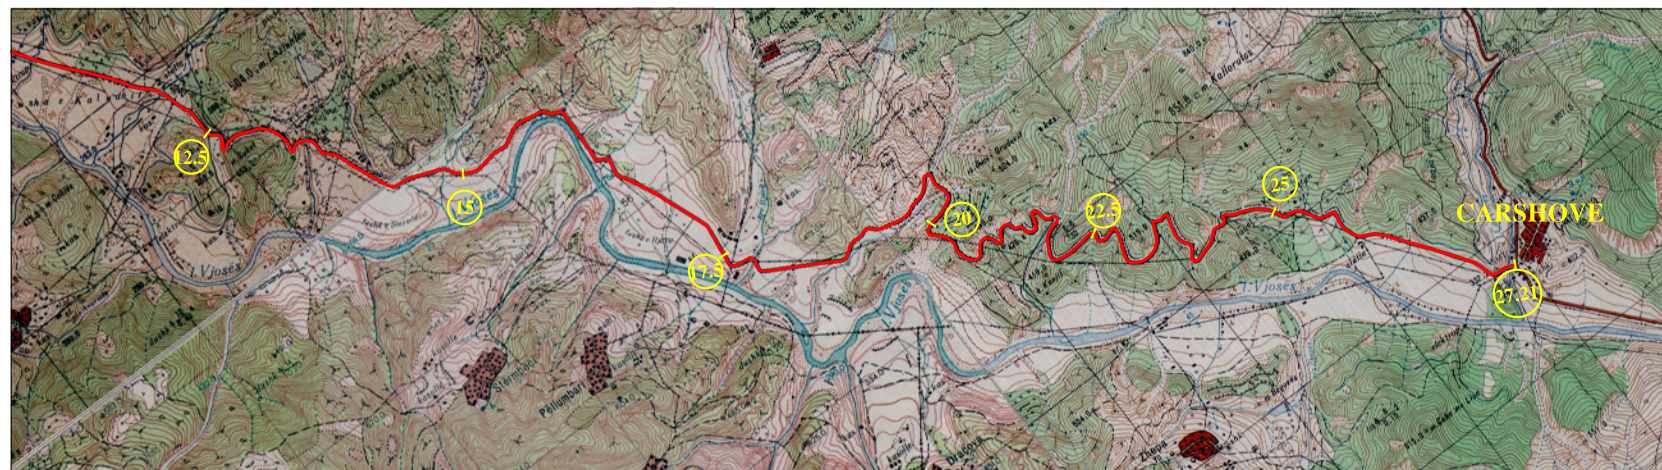


PROJEKTIM, RIKONSTRUKSIONI I RRUGES "PERMET - CARSHOVE"

GRAFIKU I PUNIMEVE

FAZA: PROJEKT ZBATIMI

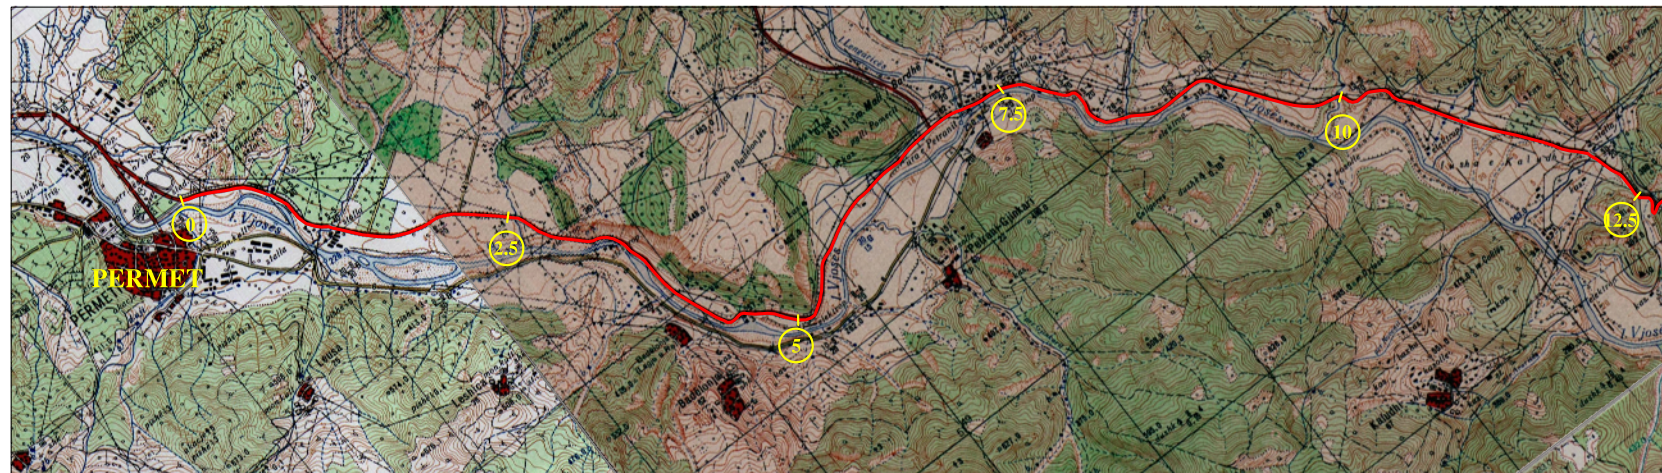

[illegible]