



shenime tekniqe _____

BASHKIA HIMARË

"Nderhyrje e integruar per permiresimin
e aksesit, sherbimeve dhe rikualifikimit
urban ne Zonen e
Plazhit-Palase-Livadh "

--	--

	InfraKonsult
	MA Studio & Partners




1. ing. Sulejman SHEMSIU
2. ing. Redi STRUGA
3. ing. Sokol METOJA
4. ing. Orgest MËRIKTA
5. ing. Renato LLOZHI
6. ing. Adela PETRO

1. ark. Klodiana TAÇI
2. ark. urb. Ervin TAÇI
3. ing. ark. Ibrahim EMIRI
4. ark.Tea MANAJ
5. ark. Barjam KAFEXHI
6. ark.Denis KUÇANA
7. ark.Elisa TROCI
8. ark.Greta PARROI
9. ark.Greta BELISHAKU
10. ark.Xhullia KENDEZI


[illegible][illegible]

B(b)-(1)



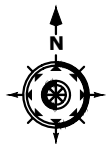

PLANIMETRI E SOLETES
SH 1:300

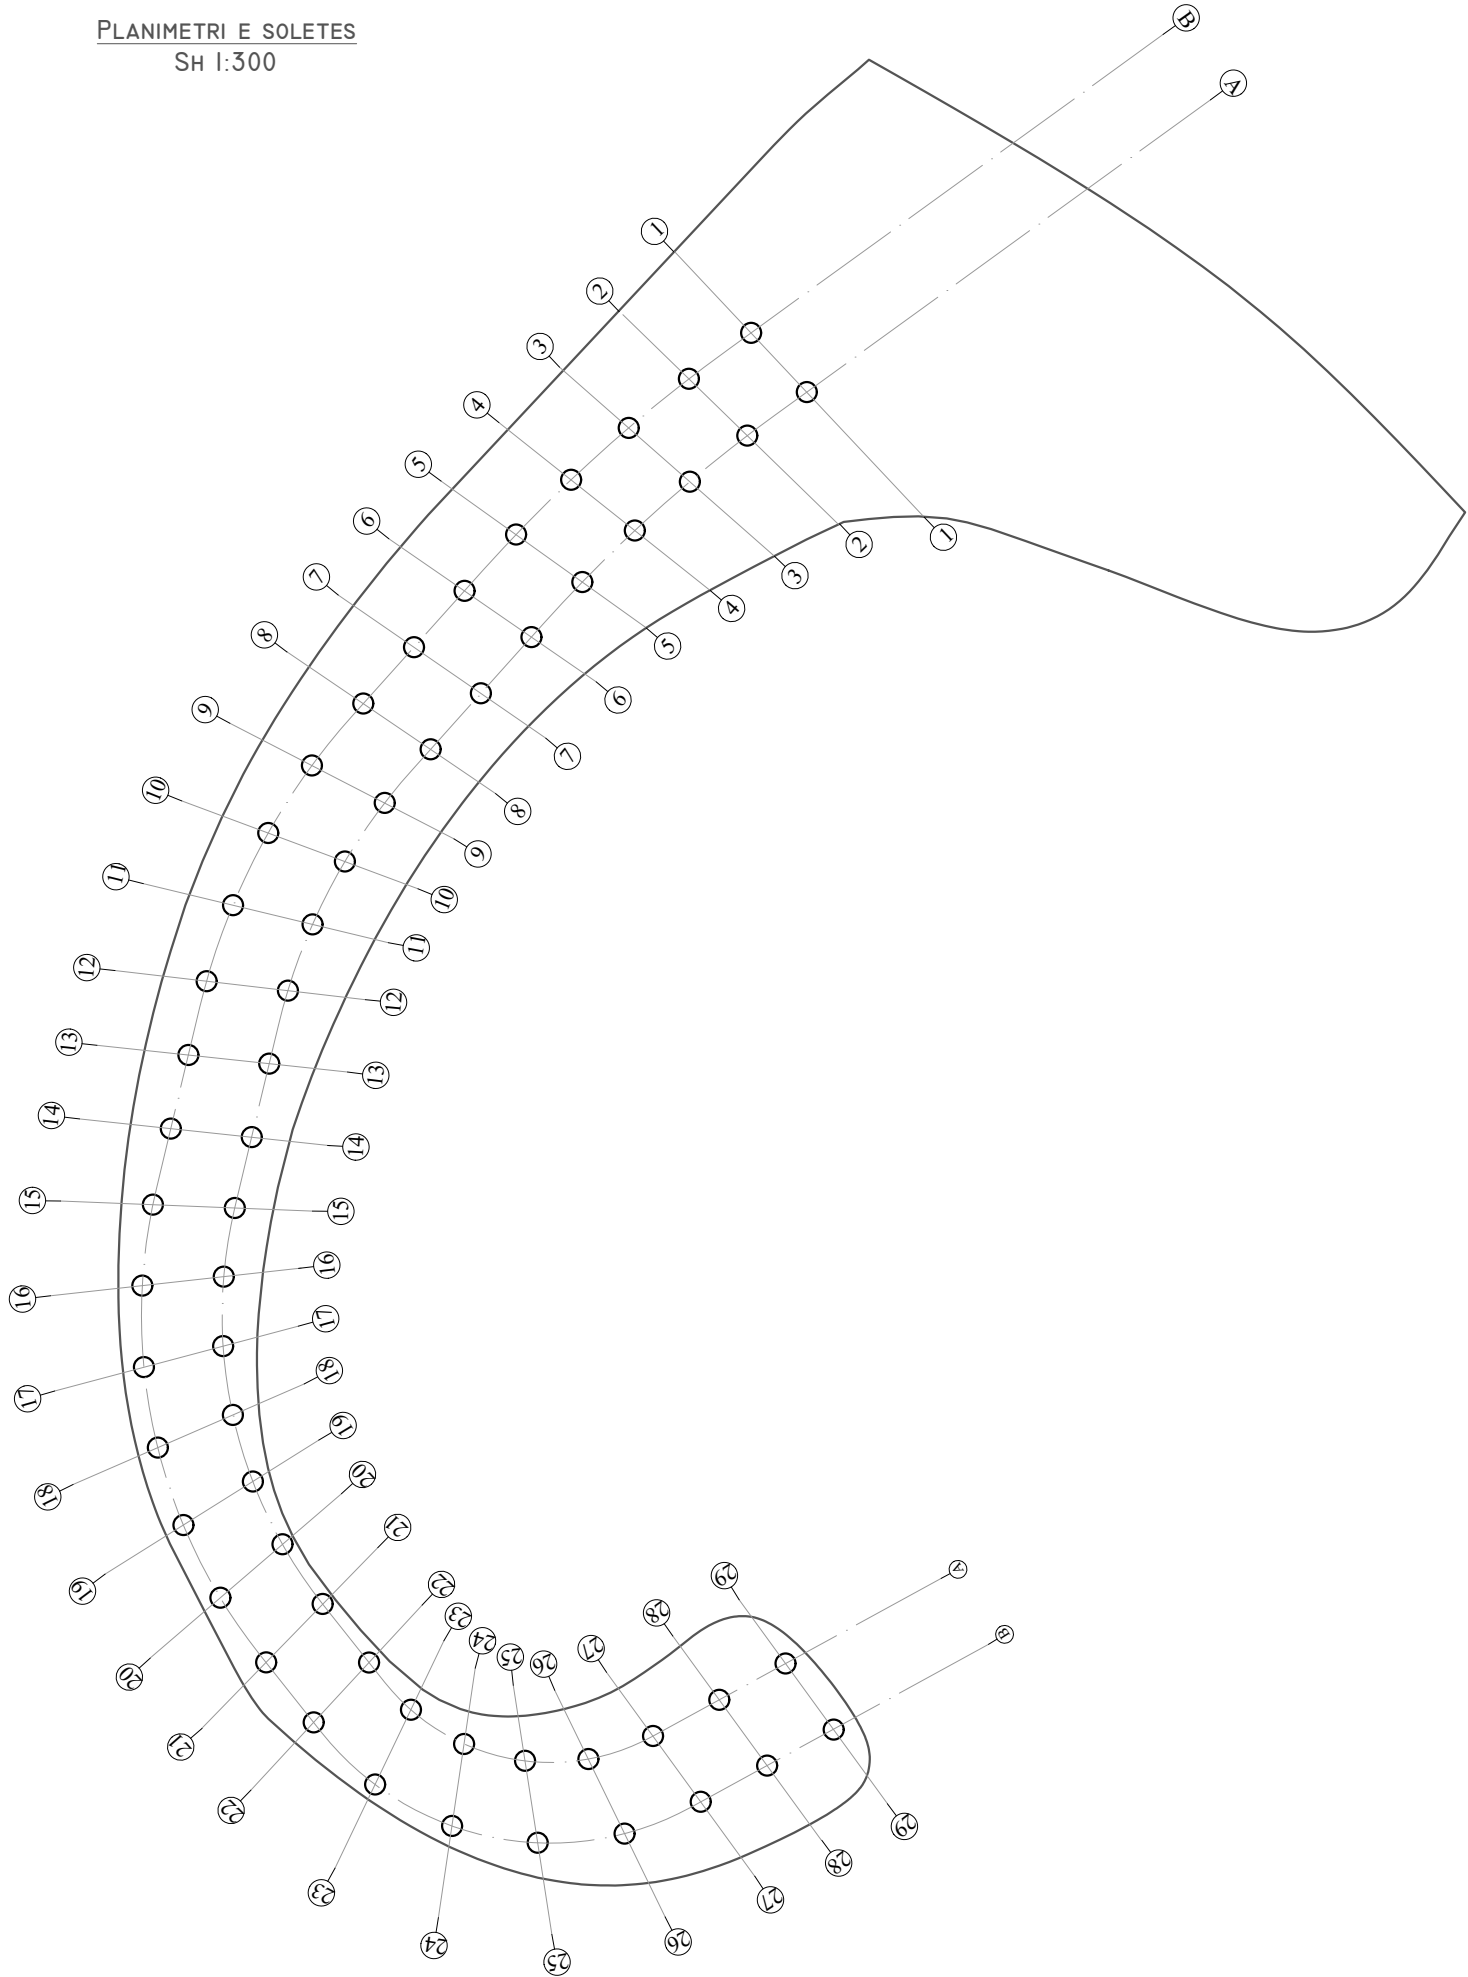

Projekt - Zbatim

shenime teknike _____

REPUBLIKA E SHQIPËRISË

BASHKIA HIMARË

objekti	"Nderhyrje e integruar per permiresimin e aksesit, sherbimeve dhe rikualifikimit urban ne Zonen e Plazhit-Palase-Livadh "
---------	---


porositës	
infrastruktura	InfraKonsult
arkitektura	MA Studio & Partners
konstruksioni	
impjantet hidro-mek	




grupi i projektimit	firma
Projekt i detajuar i infrastruktures:	
1. ing. Sulejman SHEMSIU	Liç K.0846/4
2. ing. Redi STRUGA	Liç K.1273/3
3. ing. Sokol METOJA	Liç K.1347/2
4. ing. Orgest MËRIKTA	
5. ing. Renato LLOZHI	
6. ing. Adela PETRO	
Projekt i detajuar arkitektonik:	
1. ark. Klodiana TAÇI	Liç A.2006/3
2. ark. urb. Ervin TAÇI	Liç A.0210/5
3. ing. ark. Ibrahim EMIRI	Liç A.0177/4
4. ark. Tea MANAJ	
5. ark. Barjam KAFEXHI	
6. ark.Denis KUÇANA	
7. ark.Elisa TROCI	
8. ark.Greta PARROI	
9. ark.Greta BELISHAKU	
10. ark.Xhulia KENDEZI	

Planimetria e soletes
Sh. 1:300

B(b)(3)

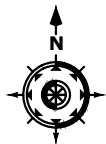

PLANI I PIKETIMIT TE PILOTAVE
SH 1:300

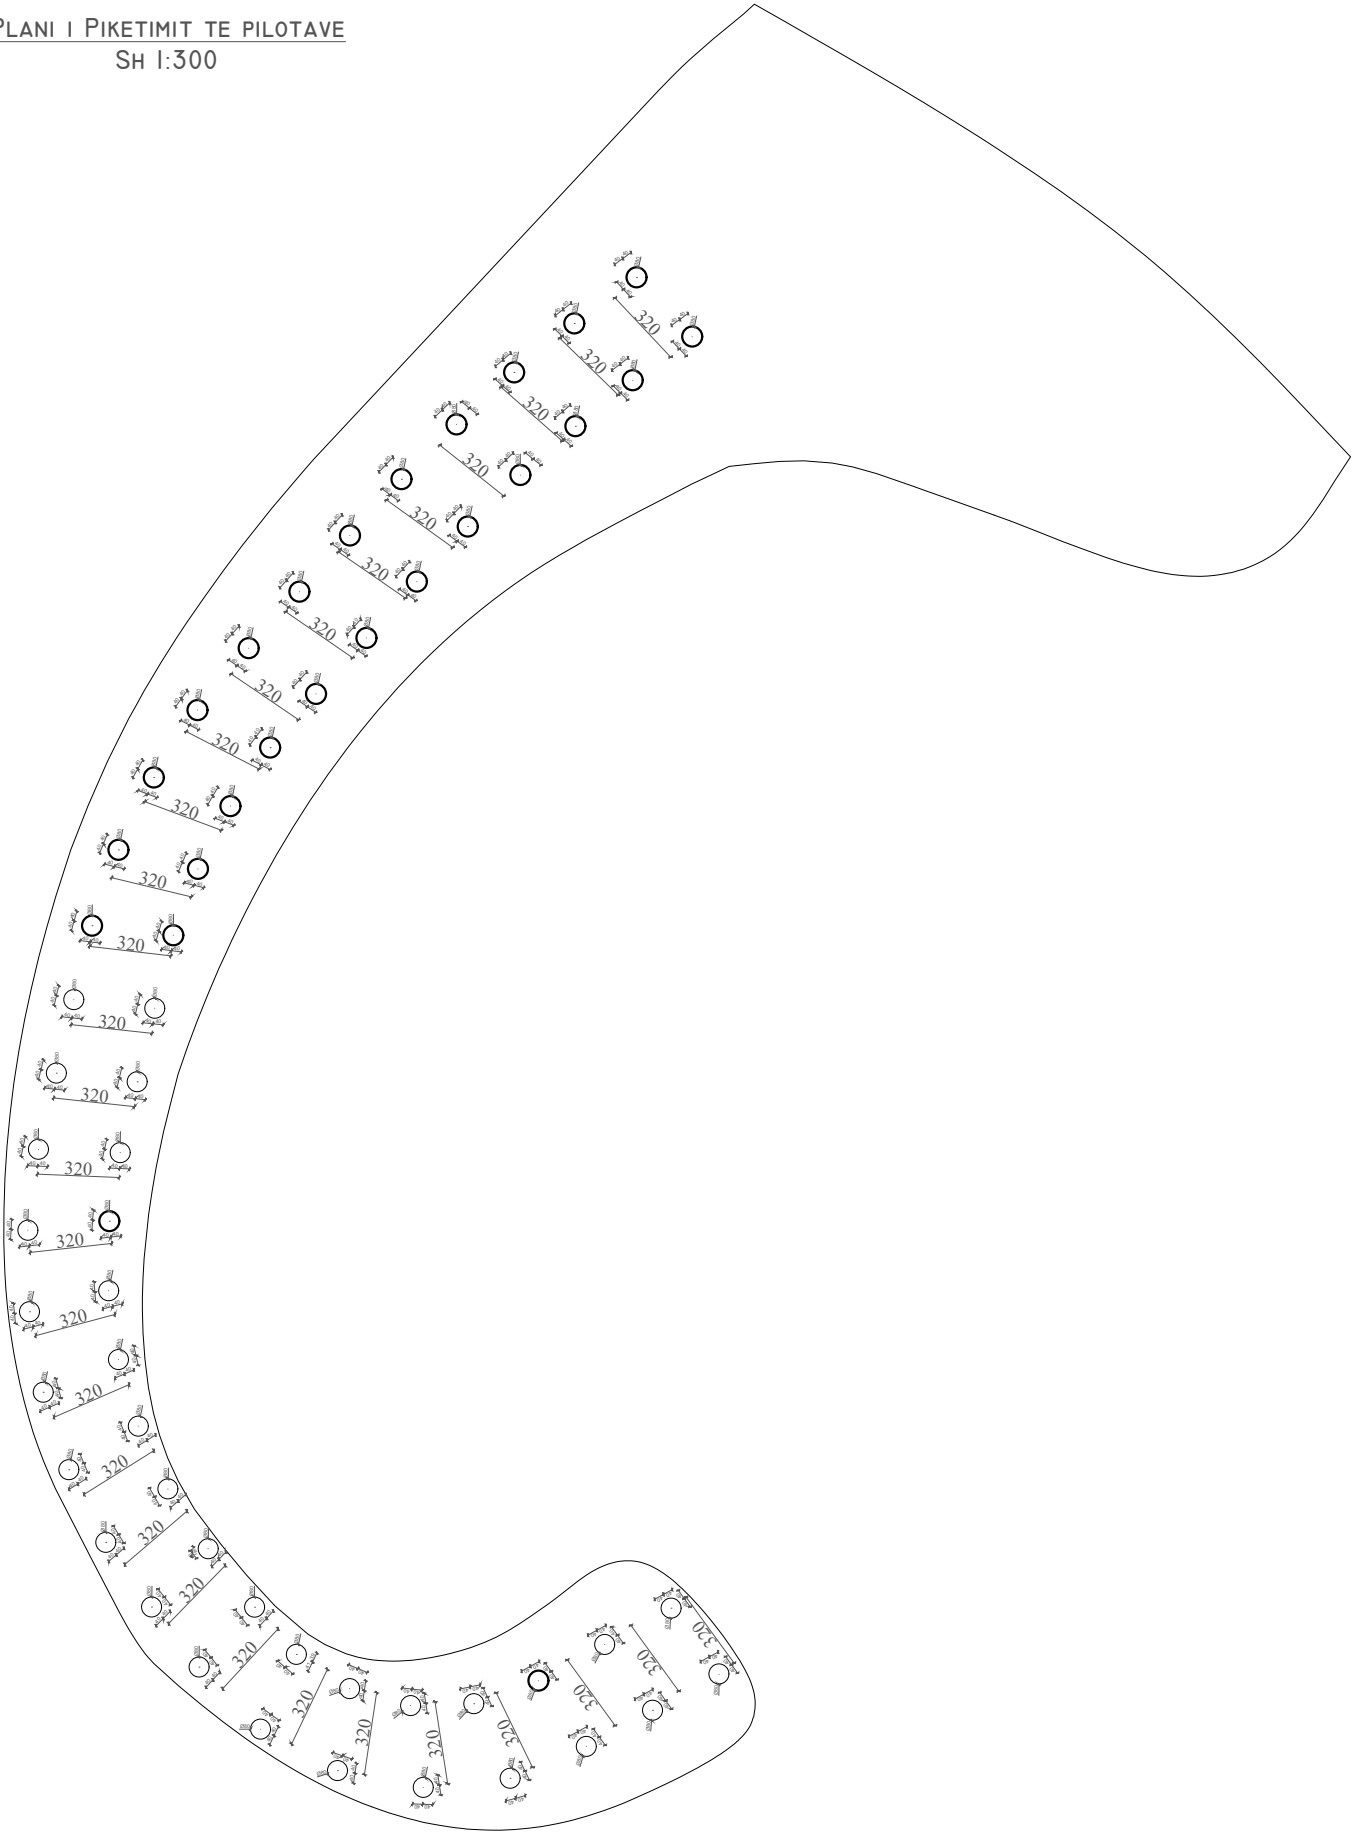

Projekt - Zbatim

shenime teknike _____

REPUBLIKA E SHQIPËRISË

BASHKIA HIMARË

objekti "Nderhyrje e integruar per permiresimin e aksesit, sherbimeve dhe rikualifikimit urban ne Zonen e Plazhit–Palase–Livadh "

porositës

infrastruktura	InfraKonsult	
arkitektura	MA Studio & Partners	
konstruksioni		
implantet hidro-mek		

grupi i projektimit

Projekt i detajuar i infrastruktures:

- ing. Sulejman SHEMSIU
- ing. Redi STRUGA
- ing. Sokol METOJA
- ing. Orgest MËRIKTA
- ing. Renato LLOZHI
- ing. Adela PETRO

Projekt i detajuar arkitektonik:

- ark. Klodiana TAÇI
- ark. urb. Ervin TAÇI
- ing. ark. Ibrahim EMIRI
- ark.Tea MANAJ
- ark. Barjam KAFEXHI
- ark.Denis KUÇANA
- ark.Elisa TROCI
- ark.Greta PARROI
- ark.Greta BELISHAKU
- ark.Xhulia KENDEZI

Liç K.0846/4

Liç K.1273/3

Liç K.1347/2


Liç A.2006/3

Liç A.0210/5


Liç A.0177/4

Plani i Piketimit te Pilotave
Sh.1:300

B(b)-(4)

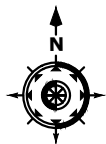

PLANI I TRAREVE
SH 1:300

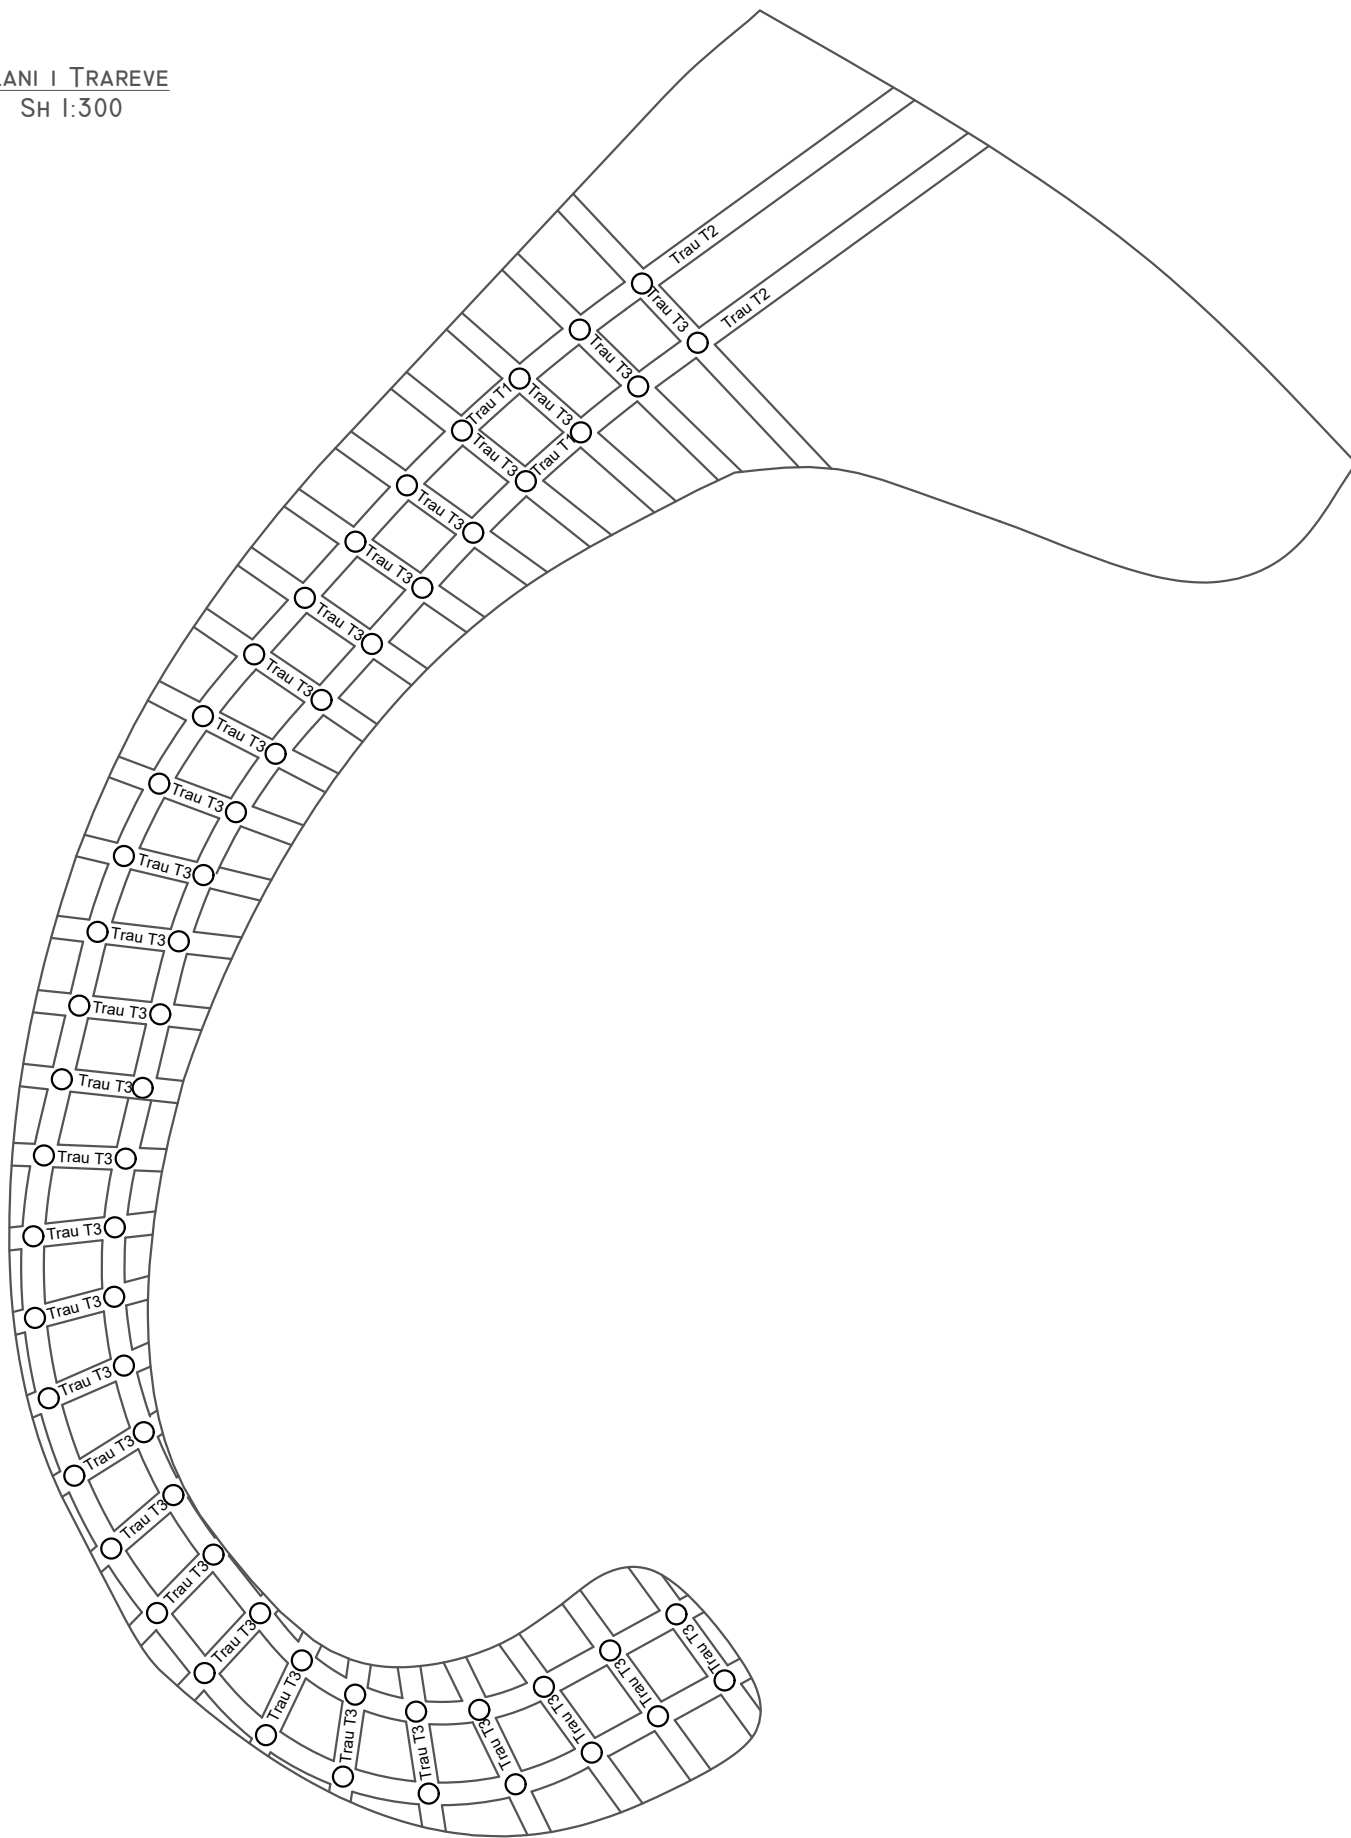

Projekt - Zbatim

shenime teknike _____

REPUBLIKA E SHQIPËRISË

BASHKIA HIMARË

objekti

"Nderhyrje e integruar per permiresimin
e aksesit, sherbimeve dhe rikualifikimit
urban ne Zonen e
Plazhit-Palase-Livadh "

porositës

infrastruktura

arkitektura

konstruksioni

impjantet hidro-mek

InfraKonsult

MA Studio & Partners



grupi i projektimit

Projekt i detajuar i infrastruktures:

1. ing. Sulejman SHEMSIU
2. ing. Redi STRUGA
3. ing. Sokol METOJA
4. ing. Orgest MËRIKTA
5. ing. Renato LLOZHI
6. ing. Adela PETRO

Projekt i detajuar arkitektonik:

1. ark. Klodiana TAÇI
2. ark. urb. Ervin TAÇI
3. ing. ark. Ibrahim EMIRI
4. ark. Tea MANAJ
5. ark. Barjam KAFEXHI
6. ark.Denis KUÇANA
7. ark.Elisa TROCI
8. ark.Greta PARROI
9. ark.Greta BELISHAKU
10. ark.Xhulia KENZEZI


firma

Liç K.0846/4
Liç K.1273/3
Liç K.1347/2


Liç A.2006/3
Liç A.0210/5
Liç A.0177/4

Plani i Trareve
Sh. 1:300

B(b)-(5)

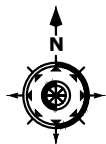

PRERJA GJATESORE E MOLIT

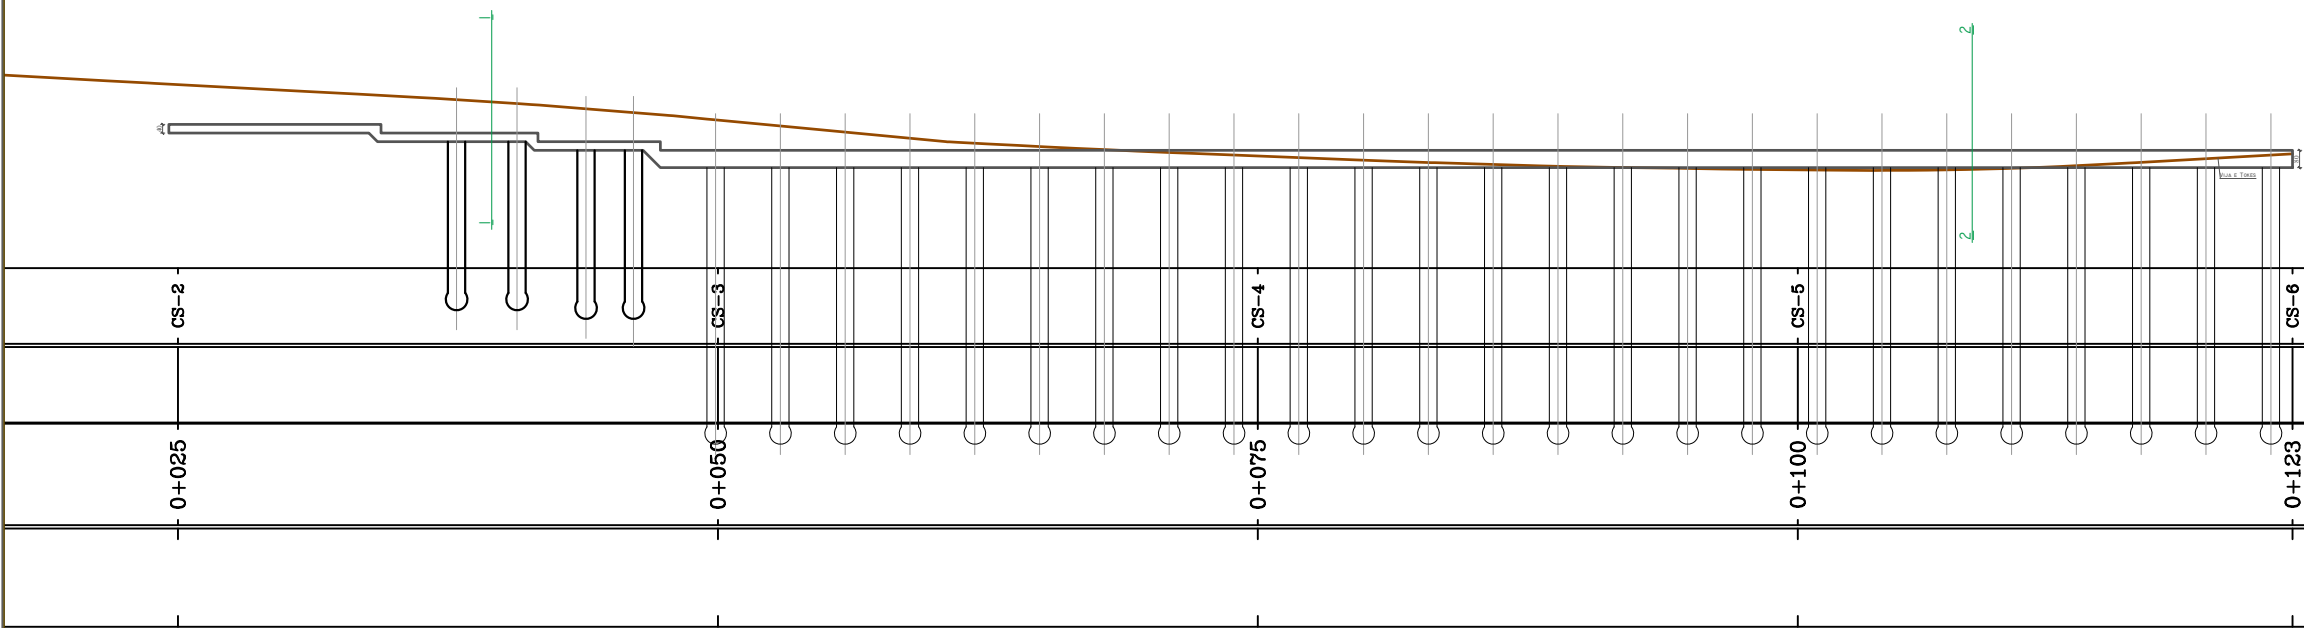

Projekt - Zbatim

shenime teknike

REPUBLIKA E SHQIPËRISË

BASHKIA HIMARË

objekti

"Nderhyrje e integruar per permiresimin e aksesit, sherbimeve dhe rikualifikimit urban ne Zonen e Plazhit-Palase-Livadh "

porositës

infrastruktura

arkitektura

konstruksioni

impjantet hidro-mek

InfraKonsult

MA Studio & Partners



grupi i projektimit

Projekt i detajuar i infrastruktures:

1. ing. Sulejman SHEMSIU
2. ing. Redi STRUGA
3. ing. Sokol METOJA
4. ing. Orgest MËRIKTA
5. ing. Renato LLOZHI
6. ing. Adela PETRO

Projekt i detajuar arkitektonik:

1. ark. Klodiana TAÇI
2. ark. urb. Ervin TAÇI
3. ing. ark. Ibrahim EMIRI
4. ark. Tea MANAJ
5. ark. Barjam KAFEXHI
6. ark.Denis KUÇANA
7. ark.Elisa TROCI
8. ark.Greta PARROI
9. ark.Greta BELISHAKU
10. ark.Xhulia KENDEZI


firma

Liç K.0846/4
Liç K.1273/3
Liç K.1347/2


Liç A.2006/3
Liç A.0210/5
Liç A.0177/4

Prerja Gjatesore e Molit
Sh. 1:350


B(b-(6)

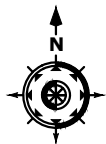

PRERJE TERTHORE 2-2

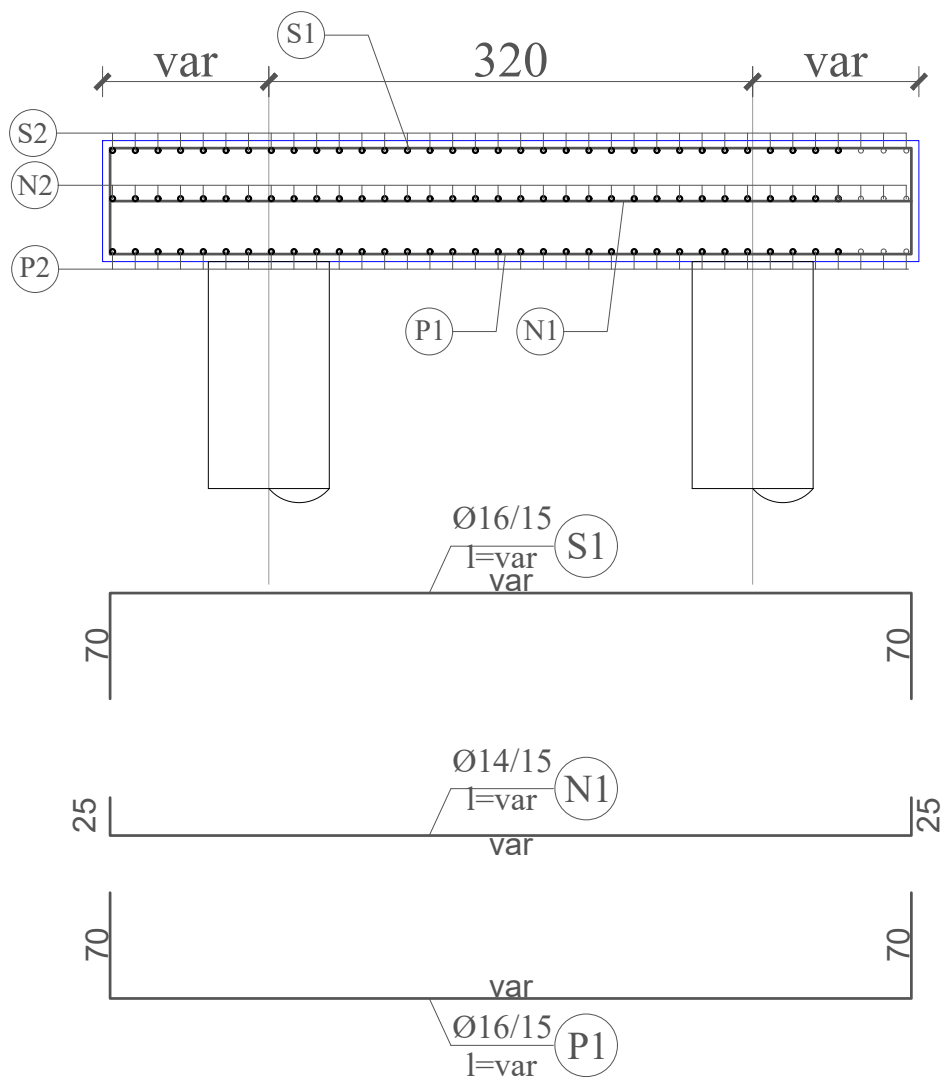

PRERJE TERTHORE 1-1

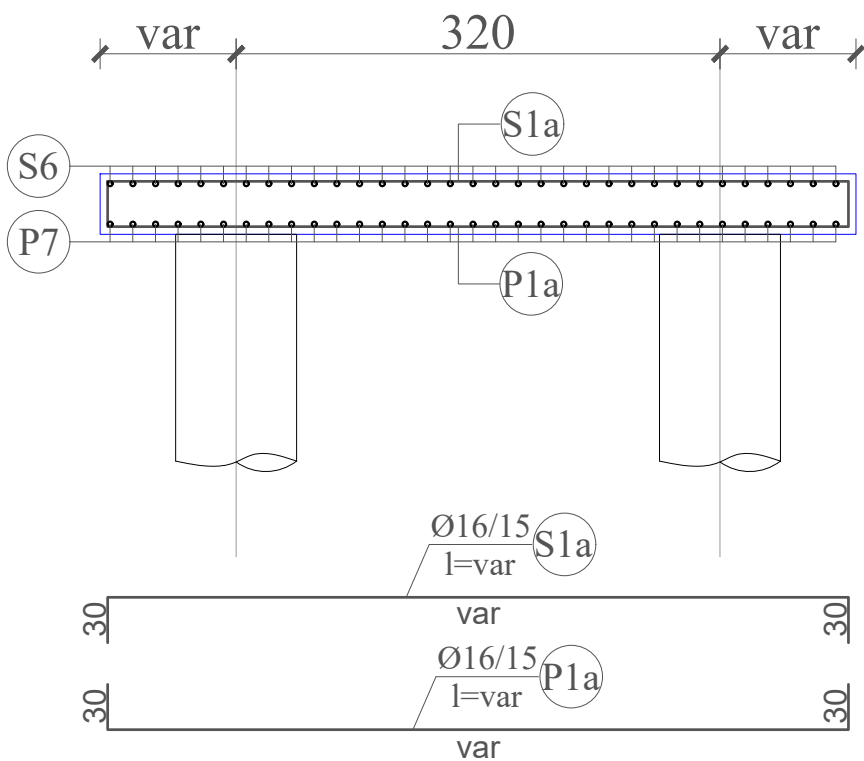

Projekt - Zbatim

shenime teknike

REPUBLIKA E SHQIPËRISË

BASHKIA HIMARË

objekti

"Nderhyrje e integruar per permiresimin e aksesit, sherbimeve dhe rikualifikimit urban ne Zonen e Plazhit-Palase-Livadh "

porositës

infrastruktura

arkitektura

konstruksioni

implantet hidro-mek

InfraKonsult

MA Studio & Partners



grupi i projektimit

firma

Projekt i detajuar i infrastruktures:

1. ing. Sulejman SHEMSIU
2. ing. Redi STRUGA
3. ing. Sokol METOJA
4. ing. Orgest MËRIKTA
5. ing. Renato LLOZHI
6. ing. Adela PETRO

Liç K.0846/4
Liç K.1273/3
Liç K.1347/2


Projekt i detajuar arkitektonik:

1. ark. Klodiana TAÇI
2. ark. urb. Ervin TAÇI
3. ing. ark. Ibrahim EMIRI
4. ark. Tea MANAJ
5. ark. Barjam KAFEXHI
6. ark. Denis KUÇANA
7. ark. Elisa TROCI
8. ark. Greta PARROI
9. ark. Greta BELISHAKU
10. ark. Xhulia KENDEZI

Liç A.2006/3
Liç A.0210/5
Liç A.0177/4

PrerjaTerthore
Sh.1:50

B(b)(7)

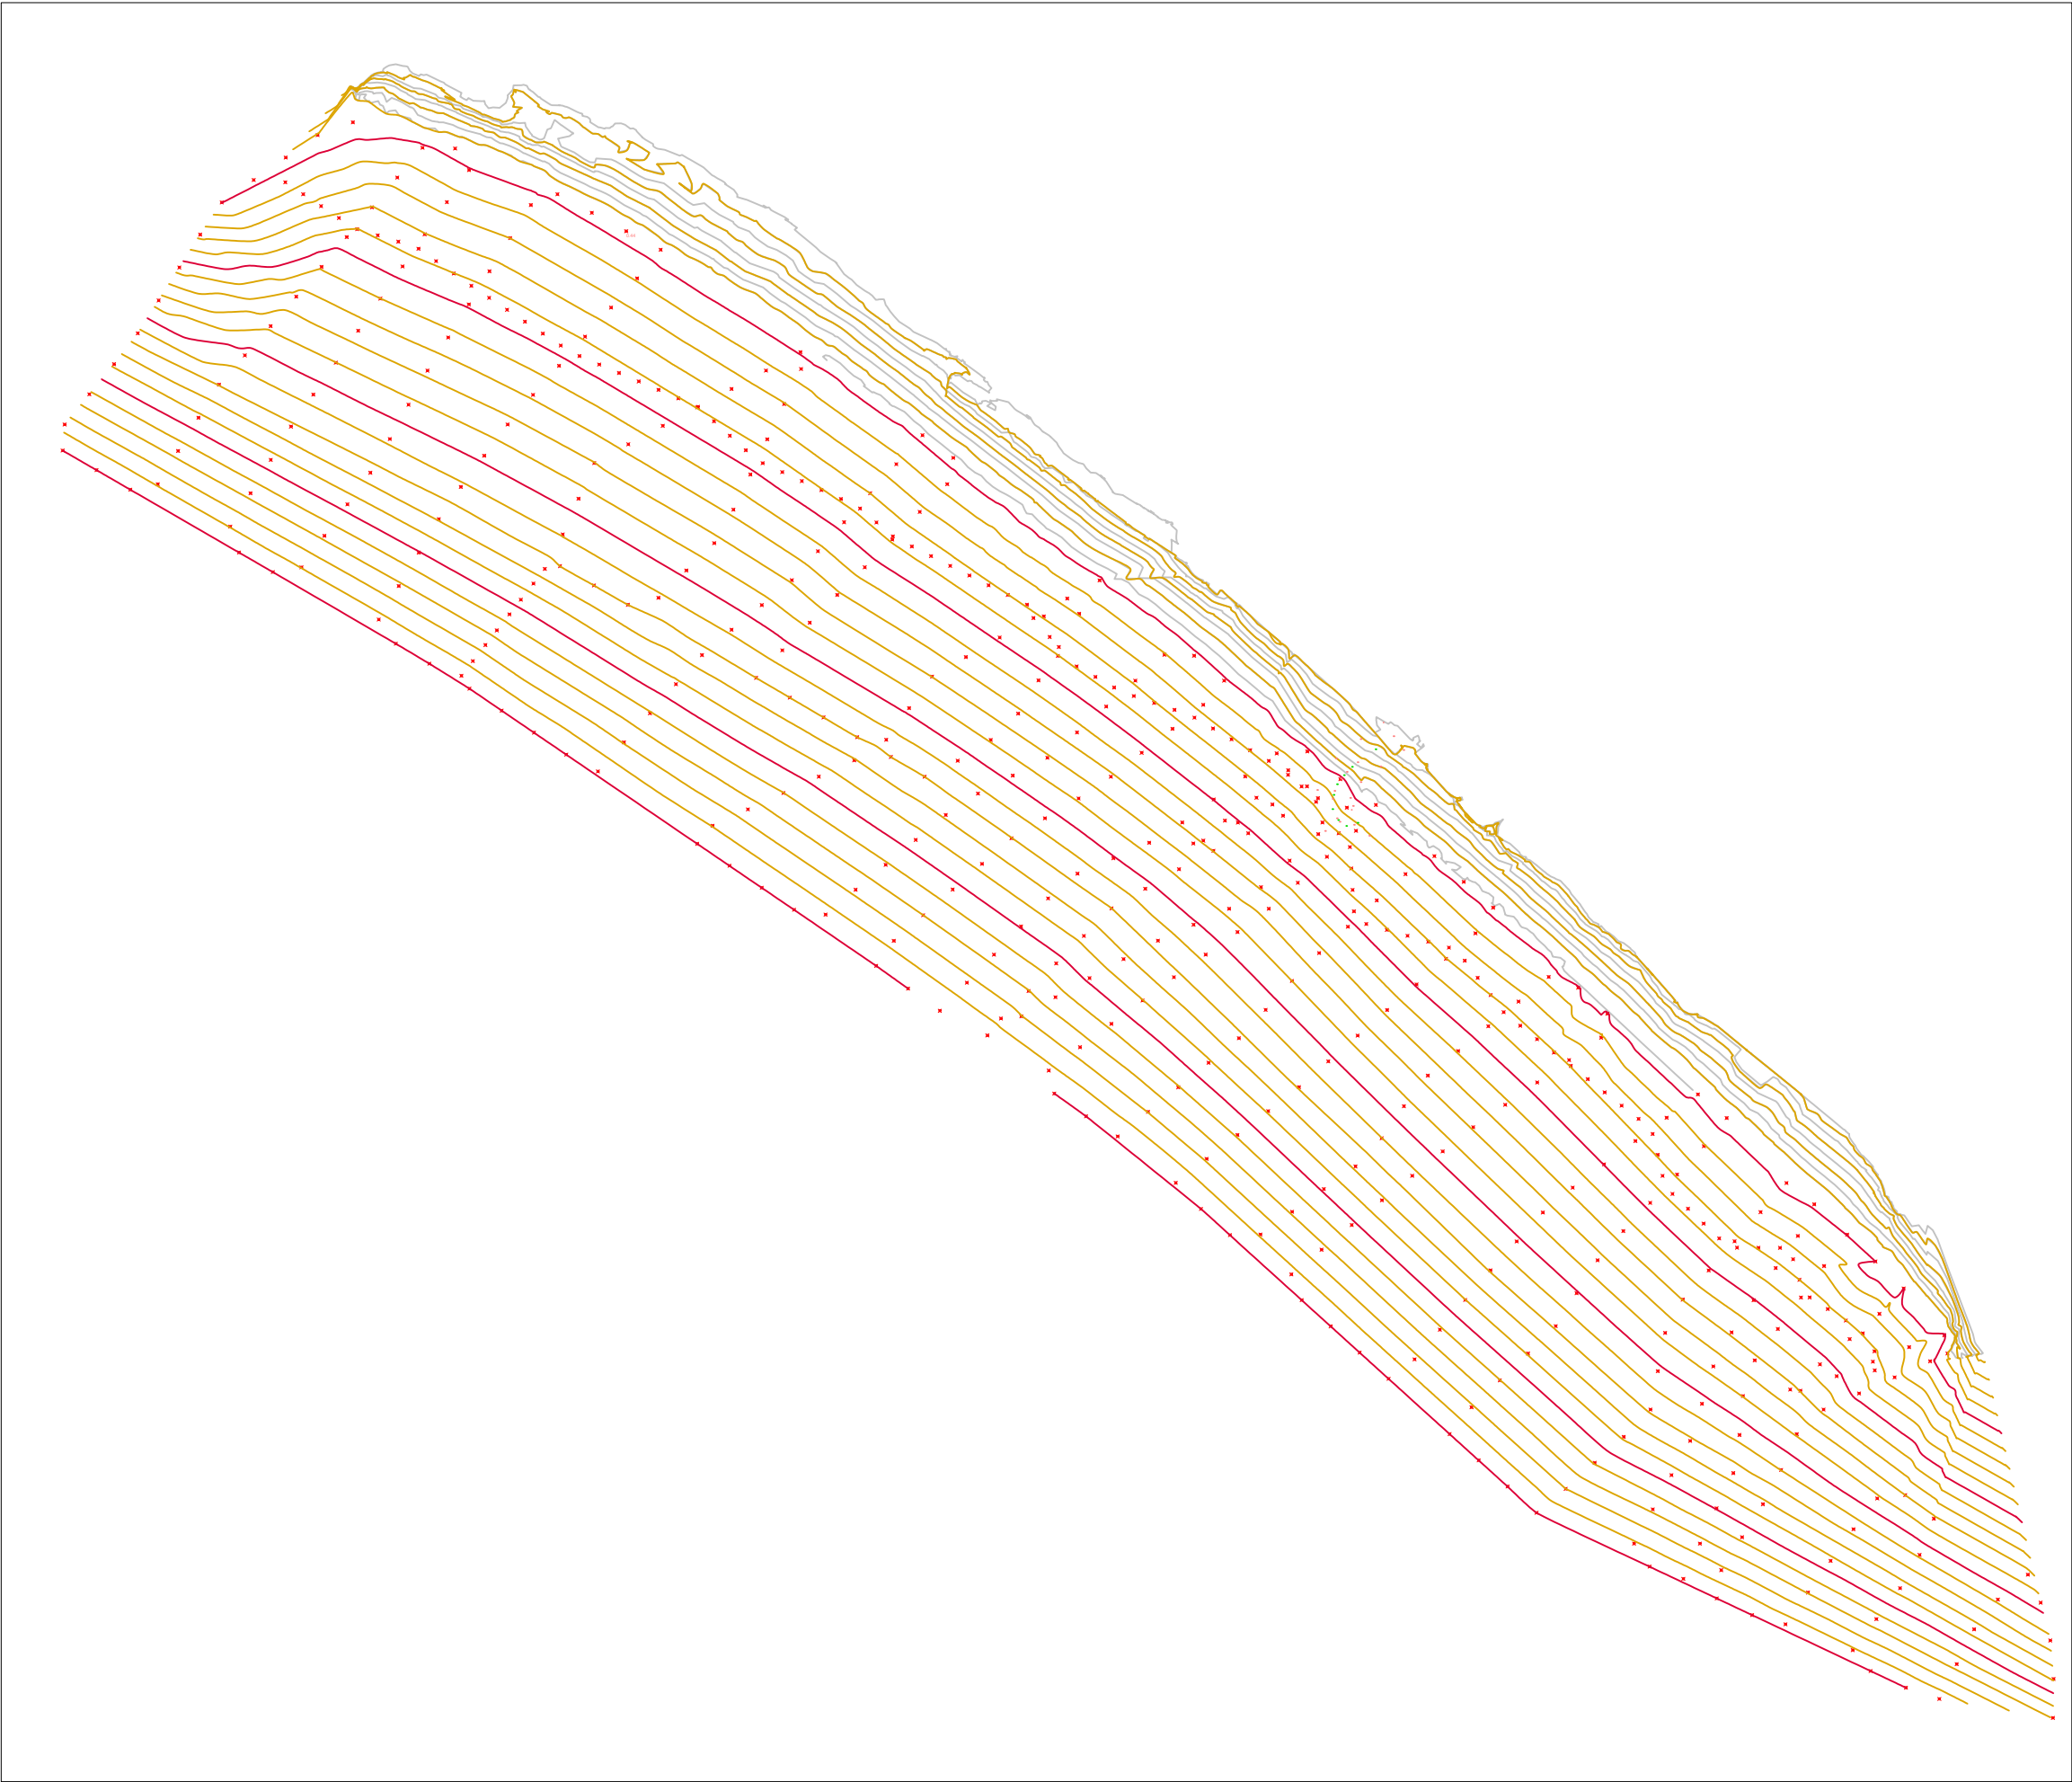

Projekt - Zbatim

shenime teknike

REPUBLIKA E SHQIPËRISË

BASHKIA HIMARË

objekti "Nderhyrje e integruar per permiresimin e aksesit, sherbimeve dhe rikualifikimit urban ne Zonen e Plazhit–Palase–Livadh "

porositës	
infrastruktura	InfraKonsult
arkitektura	MA Studio & Partners
konstruksioni	
implantet hidro-mek	



grupi i projektimit firma

Projekt i detajuar i infrastruktures:	
1. ing. Sulejman SHEMSIU	Liç K.0846/4
2. ing. Redi STRUGA	Liç K.1273/3
3. ing. Sokol METOJA	Liç K.1347/2
4. ing. Orgest MËRIKTA	
5. ing. Renato LLOZHI	
6. ing. Adela PETRO	
Projekt i detajuar arkitektonik:	
1. ark. Klodiana TAÇI	Liç A.2006/3
2. ark. urb. Ervin TAÇI	Liç A.0210/5
3. ing. ark. Ibrahim EMIRI	Liç A.0177/4
4. ark.Tea MANAJ	
5. ark. Barjam KAFEXHI	
6. ark.Denis KUÇANA	
7. ark.Elisa TROCI	
8. ark.Greta PARROI	
9. ark.Greta BELISHAKU	
10. ark.Xhulia KENDEZI	

Topografia Sh.1:6000 A(1)

shenime teknike _____

BASHKIA HIMARË

"Nderhyrje e integruar per permiresimin e aksesit, sherbimeve dhe rikualifikimit urban ne Zonen e Plazhit-Palase-Livadh "

--

InfraKonsult
MA Studio & Partners




1. ing. Sulejman SHEMSIU
2. ing. Redi STRUGA
3. ing. Sokol METOJA
4. ing. Orgest MËRIKTA
5. ing. Renato LLOZHI
6. ing. Adela PETRO

1. ark. Klodiana TAÇI
2. ark. urb. Ervin TAÇI
3. ing. ark. Ibrahim EMIRI
4. ark.Tea MANAJ
5. ark. Barjam KAFEXHI
6. ark.Denis KUÇANA
7. ark.Elisa TROCI
8. ark.Greta PARROI
9. ark.Greta BELISHAKU
10. ark.Xhulia KENDEZI

Liç K.0846/4
Liç K.1273/3
Liç K.1347/2

Liç A.2006/3
Liç A.0210/5
Liç A.0177/4

A-(1)

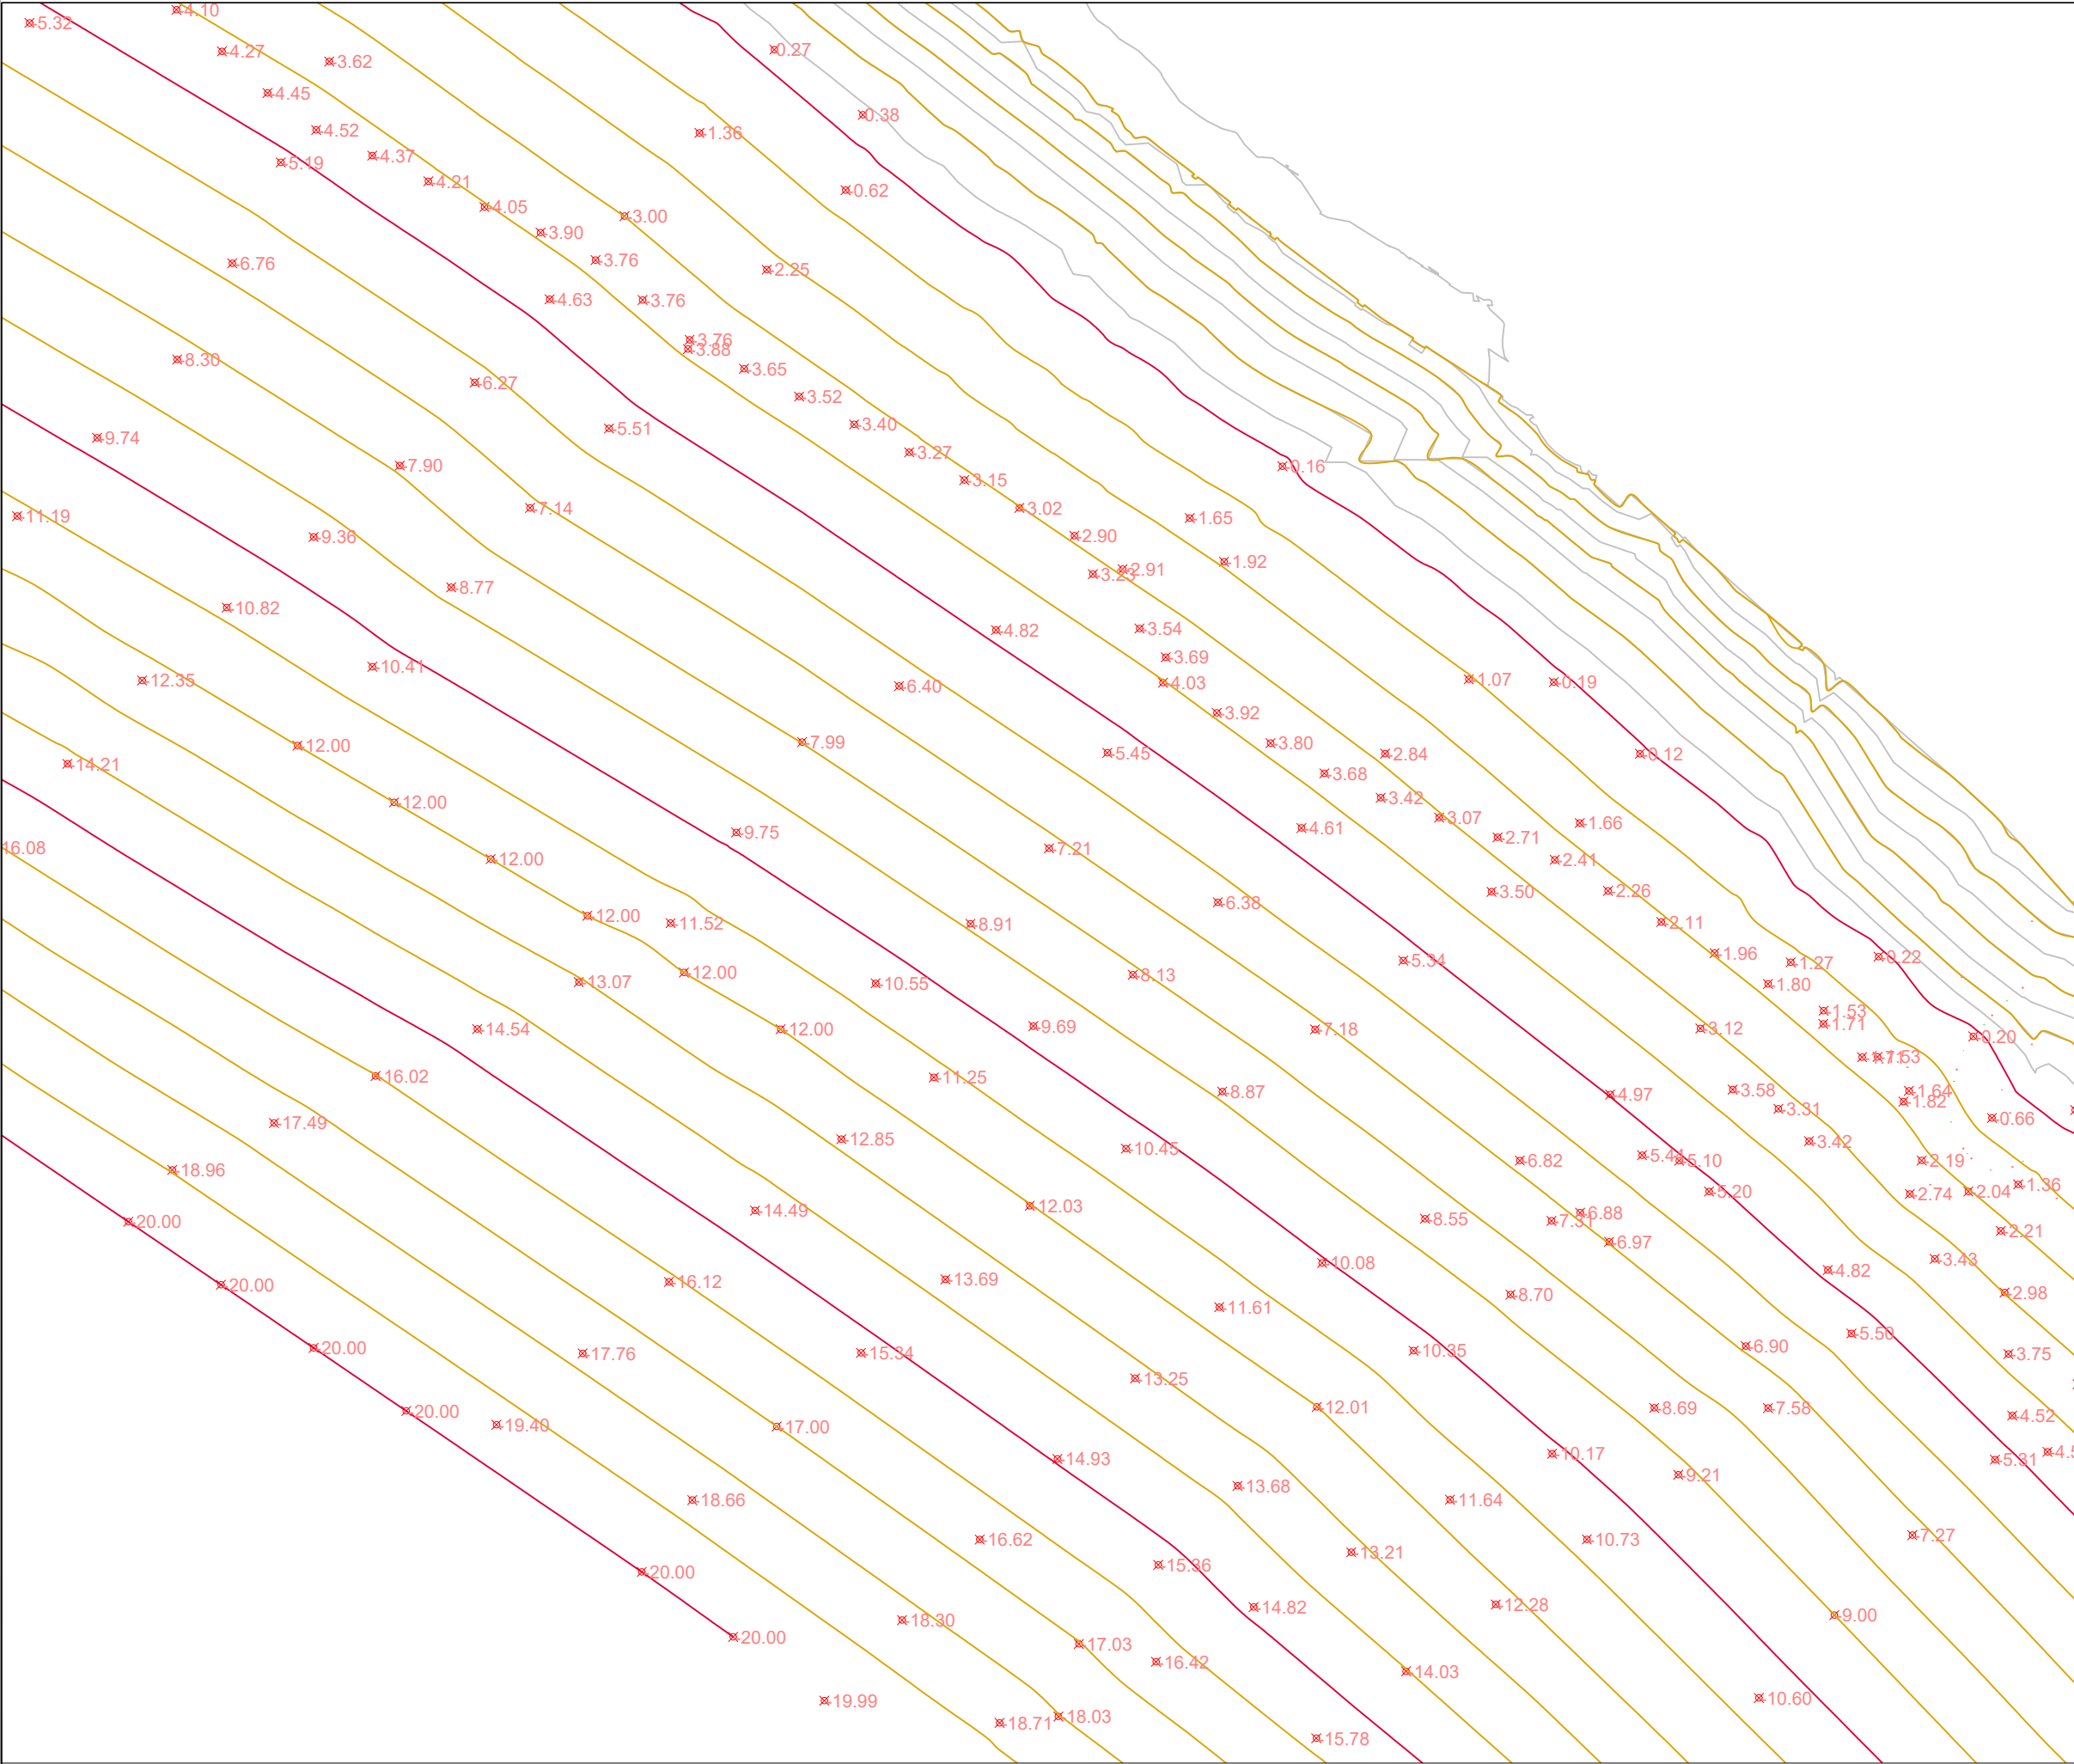

Projekt - Zbatim

shenime teknike

REPubliKA E SHQIPËRISË

BASHKIA HIMARË

objekti

"Nderhyrje e integruar per permiresimin e aksesit, sherbimeve dhe rikualifikimit urban ne Zonen e Plazhit-Palase-Livadh "

porositës

infrastruktura

arkitektura

konstruksioni

implantet hidro-mek

InfraKonsult

MA Studio & Partners

grupi i projektimit

Projekt i detajuar i infrastruktures:

1. ing. Sulejman SHEMSIU

2. ing. Redi STRUGA

3. ing. Sokol METOJA

4. ing. Orgest MËRIKTA

5. ing. Renato LLOZHI

6. ing. Adela PETRO

Projekt i detajuar arkitektonik:

1. ark. Klodiana TAÇI

2. ark. urb. Ervin TAÇI

3. ing. ark. Ibrahim EMIRI

4. ark.Tea MANAJ

5. ark. Barjam KAFEXHI

6. ark.Denis KUÇANA

7. ark.Elisa TROCI

8. ark.Greta PARROI

9. ark.Greta BELISHAKU

10. ark.Xhulia KENDEZI

firma

Liç K.0846/4

Liç K.1273/3

Liç K.1347/2

Liç A.2006/3

Liç A.0210/5

Liç A.0177/4

Topografia Sh.1:500

A(2)

Topografia Sh.1:500



InfraKonsult
Konsultanca Arkitektike

InfraKonsult

Address: Rr. "Qemal Stafa", P.25; Ap. 4,
Rrja 4, perballë Qendres Lincoln
Mob:+355 (0)69 80 10 844
+355 (0)69 40 17 013
E-mail: infakonsult@yahoo.com



Modelling Architecture
Studio & Partners

MA

Address: rrja "Sami Frashëri", Blloku 11
Kompleksi TID, Tiranë, Shqipëri
Kontaktet mobile: +355(0)69 80 10 844
e-mail: infakonsult@yahoo.com
website: www.infakonsult.com

shenime teknike _____

BASHKIA HIMARË

"Nderhyrje e integruar per permiresimin e aksesit, sherbimeve dhe rikualifikimit urban ne Zonen e Plazhit-Palase-Livadh "

--

Projekt i detajuar i infrastruktures:

1. ing. Sulejman SHEMSIU

2. ing. Redi STRUGA

3. ing. Sokol METOJA

4. ing. Orgest MËRIKTA

5. ing. Renato LLOZHI

6. ing. Adela PETRO

Projekt i detajuar arkitektonik:

1. ark. Klodiana TAÇI

2. ark. urb. Ervin TAÇI

3. ing. ark. Ibrahim EMIRI

4. ark.Tea MANAJ

5. ark. Barjam KAFEXHI

6. ark.Denis KUÇANA

7. ark.Elisa TROCI

8. ark.Greta PARROI

9. ark.Greta BELISHAKU

10. ark.Xhulia KENDEZI

Topografia Sh.1:500

InfraKonsult
konstruksio i infrastrukturë

Address: Rr. "Dëshmitarja", P.25: Ap. 4,
hytya 4, përballë Qendres Lincoln

Mob: +355 (0)68 90 10 844
+355 (0)69 40 17 013

E-mail: infrakonsult@yahoo.com

Studio & Partners