


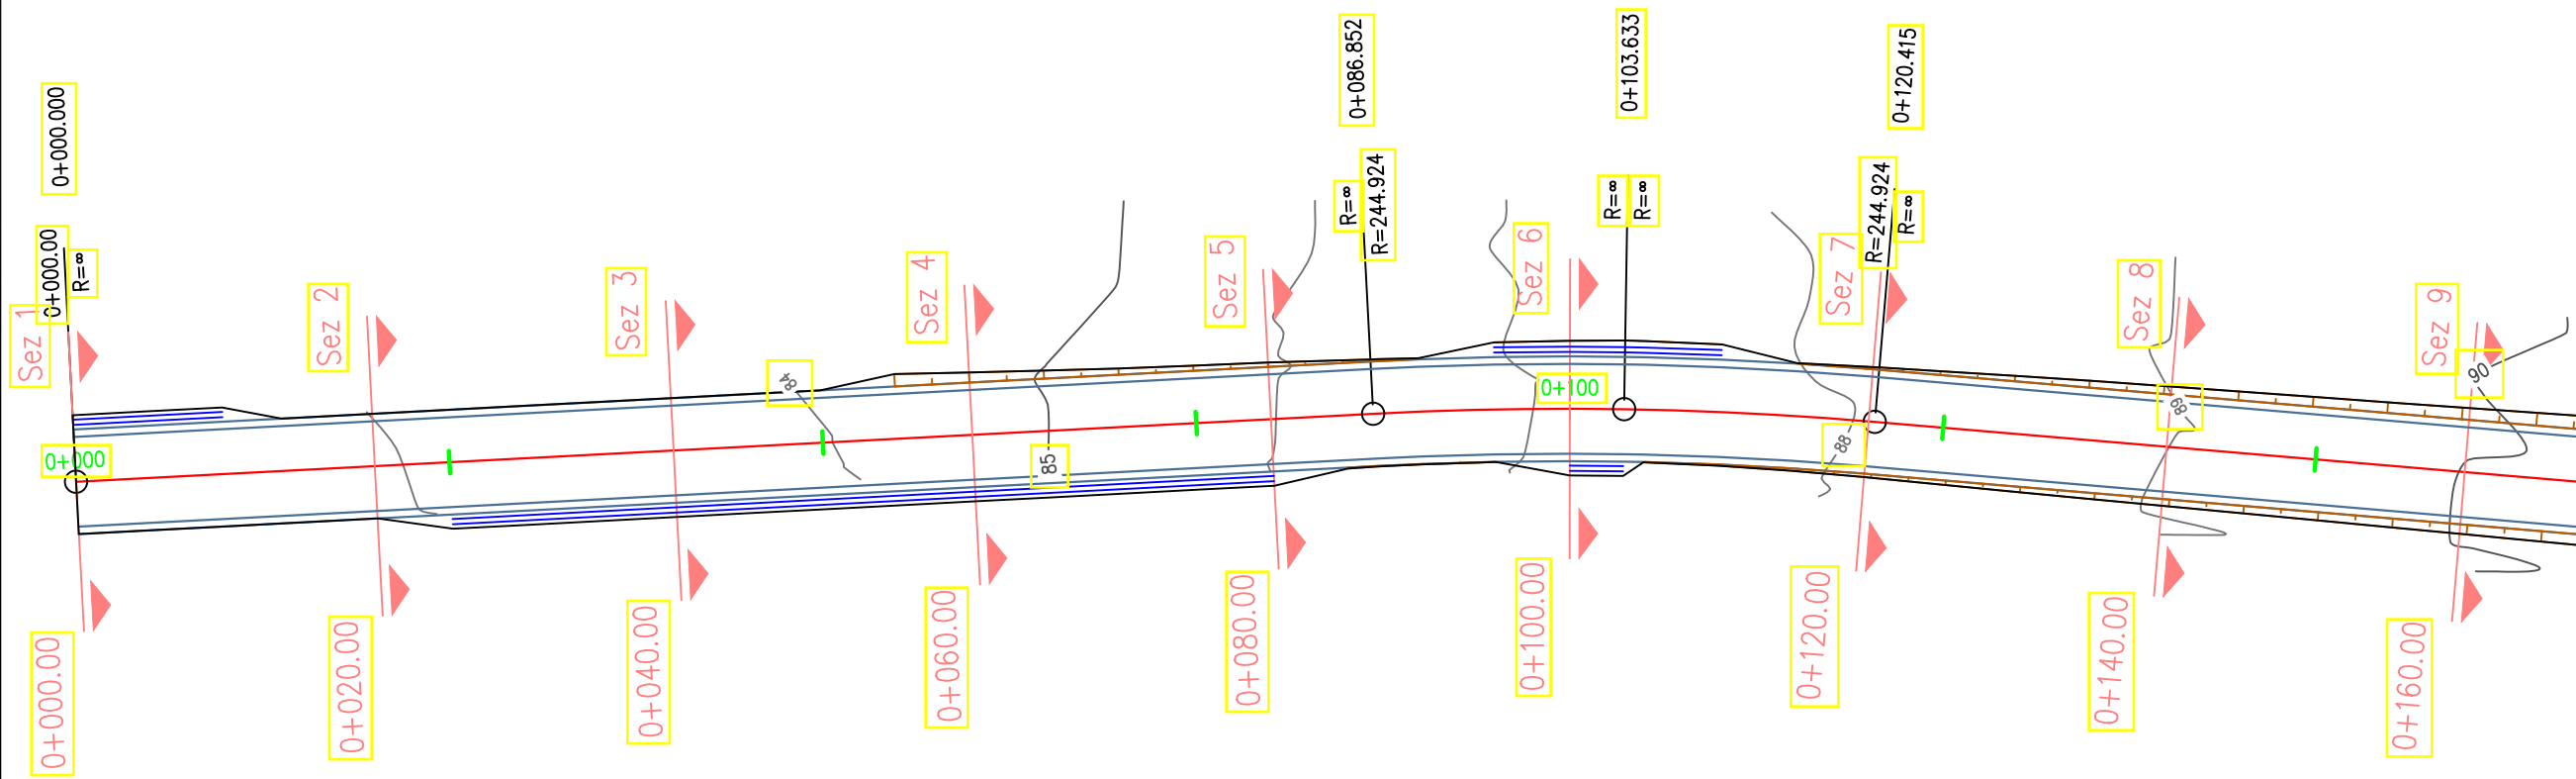

Shenime

BASHKIA PATOS



Objekti:

Rikonstruksion i Rruges
Dukas-Kuqar-Manekaj-Rusinj

Faza e Projektit:

PROJEKT ZBATIMI

Projekti i
Infastuktures

Grupi i Projektimit:

Dr. D.H.P.M.I.SH
Ing. Arben MANOKU

P.Sek. Projekteve
Ing. Silvana MICI

Topograf
Marsilda KAMBERAJ


Dwg.Nr. B1.01


Emertimi fletes:
Planimetria

KM.

Shkalla:

A3 - 1:500

 

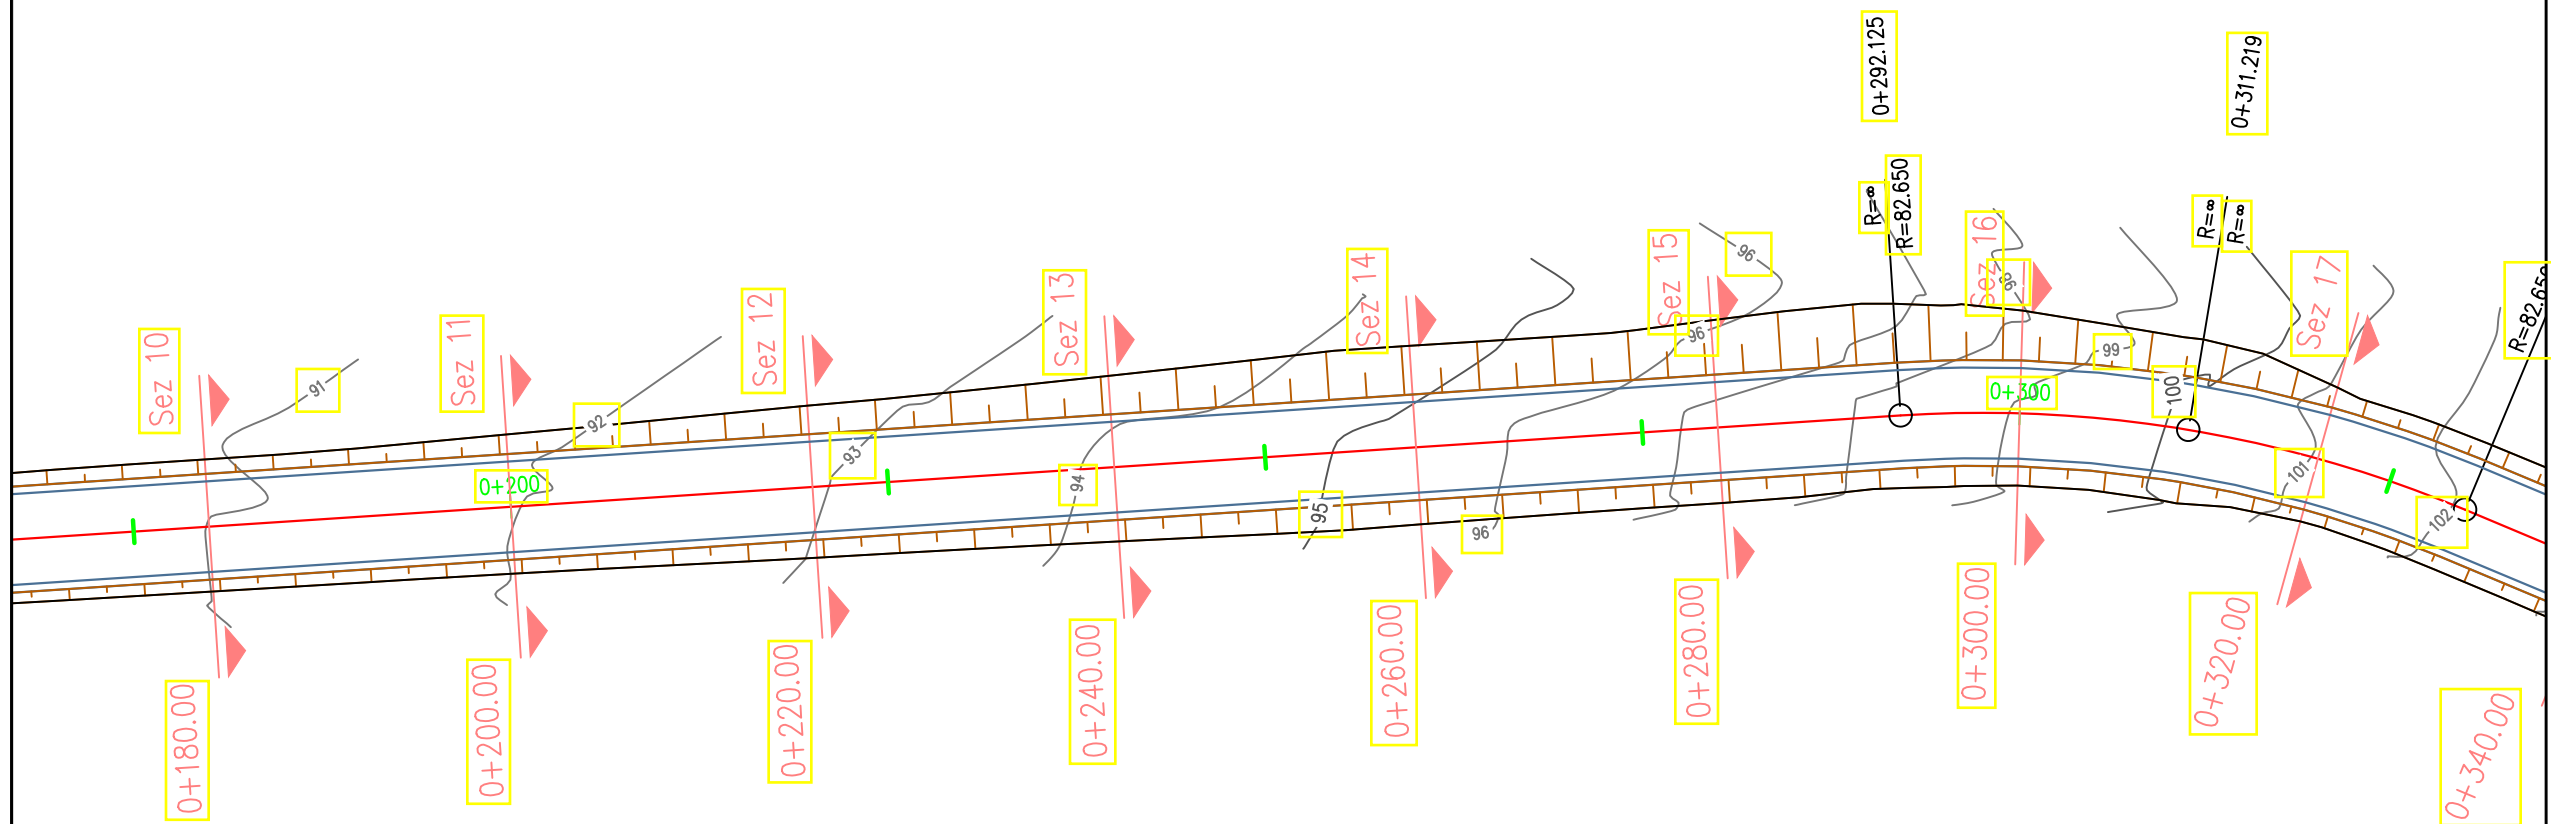

Shenime

BASHKIA PATOS



Objekti:
Rikonstruksion i Rruges
Dukas-Kuqar-Manekaj-Rusinj

Faza e Projektit:
PROJEKT ZBATIMI

Projekti i
Infastuktures

Grupi i Projektimit:

Dr. D.H.P.M.I.SH
Ing. Arben MANOKU

P.Sek. Projekteve
Ing. Silvana MICI

Topograf
Marsilda KAMBERAJ

Dwg.Nr. B1.01


Emertimi fletes:
Planimetria

KM.

Shkalla:

A3 - 1:500



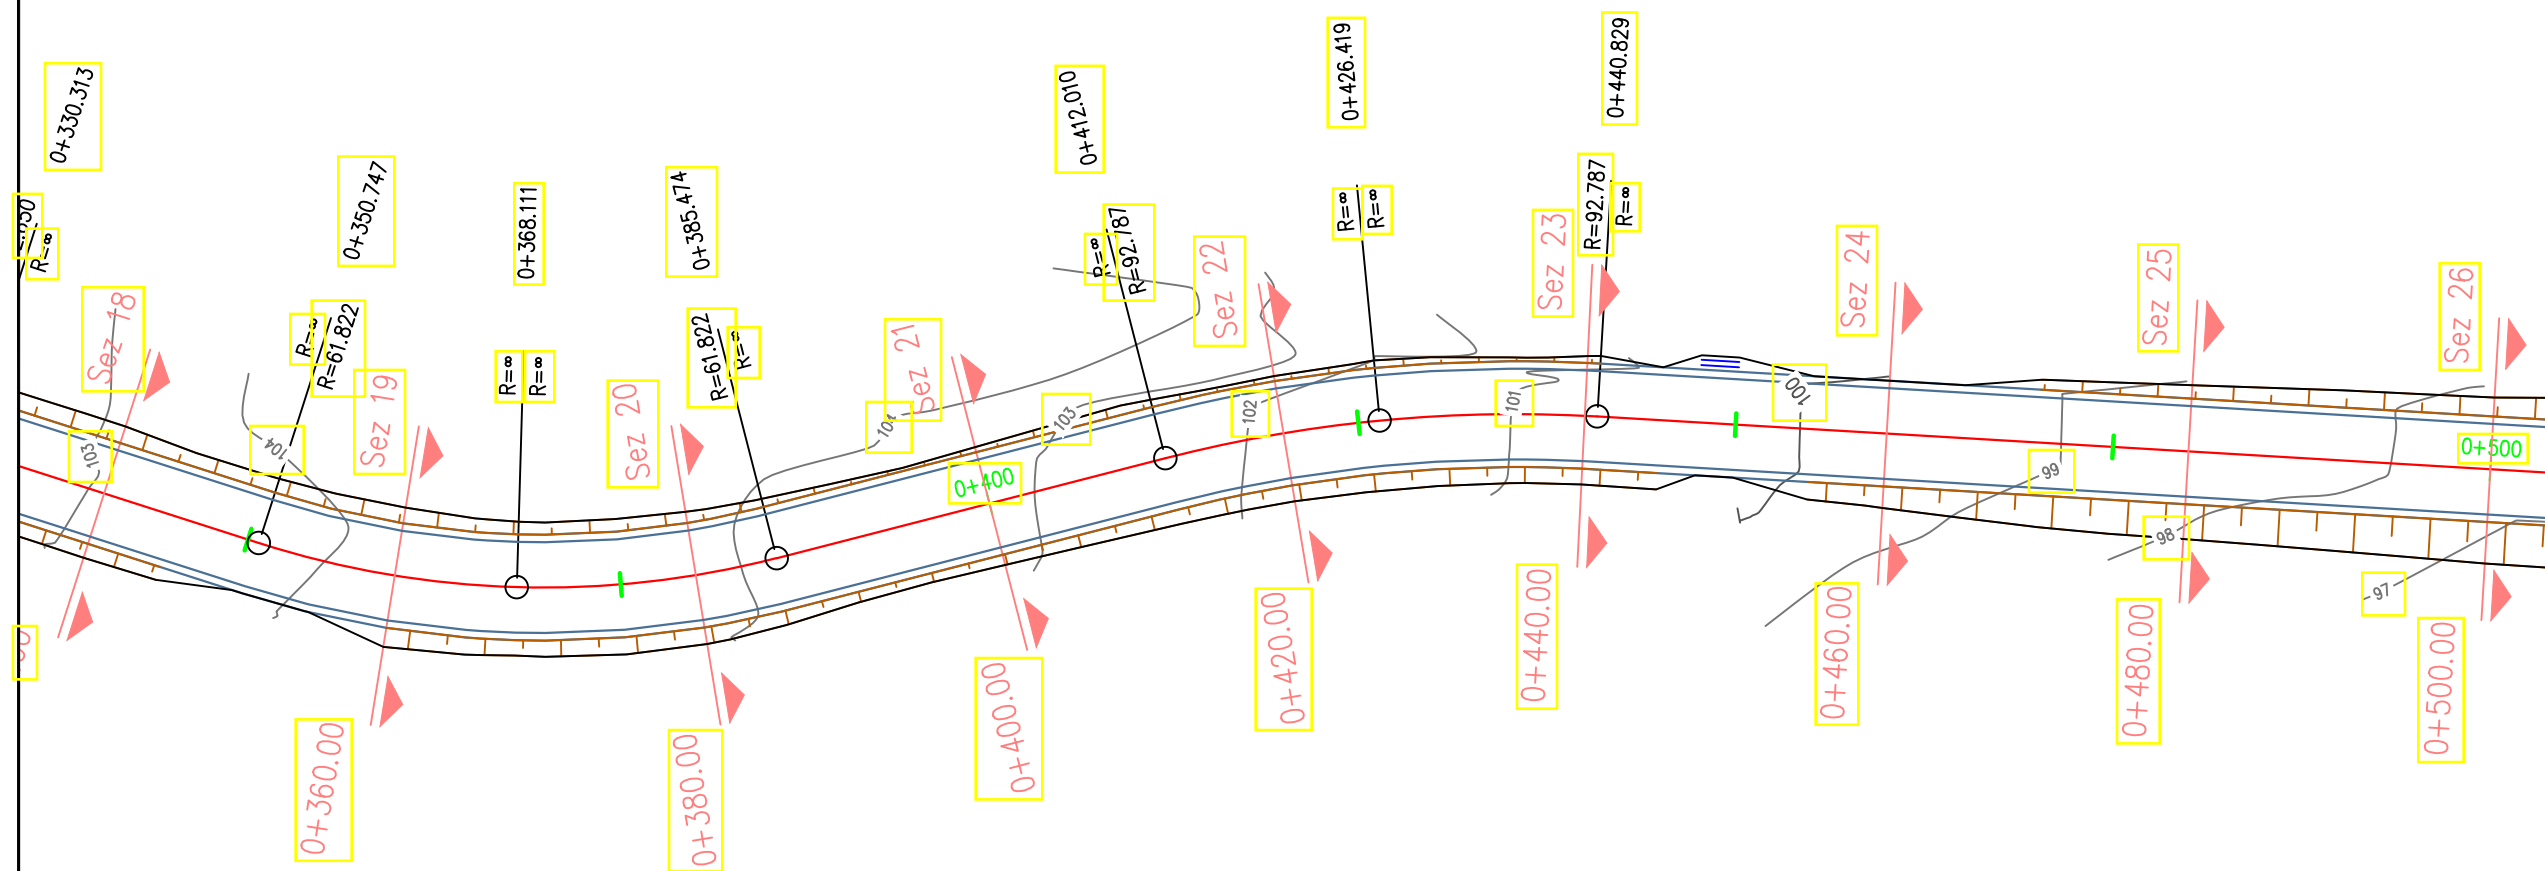

Shenime

BASHKIA PATOS



Objekti:
Rikonstruksion i Rruges
Dukas-Kuqar-Manekaj-Rusinj

Faza e Projektit:
PROJEKT ZBATIMI

Projekti i
Infastuktures

Grupi i Projektimit:

Dr. D.H.P.M.I.SH
Ing. Arben MANOKU

P.Sek. Projekteve
Ing. Silvana MICI

Topograf
Marsilda KAMBERAJ


Dwg.Nr. B1.01


Emertimi fletes:
Planimetria

KM.

Shkalla:

A3 - 1:500

 

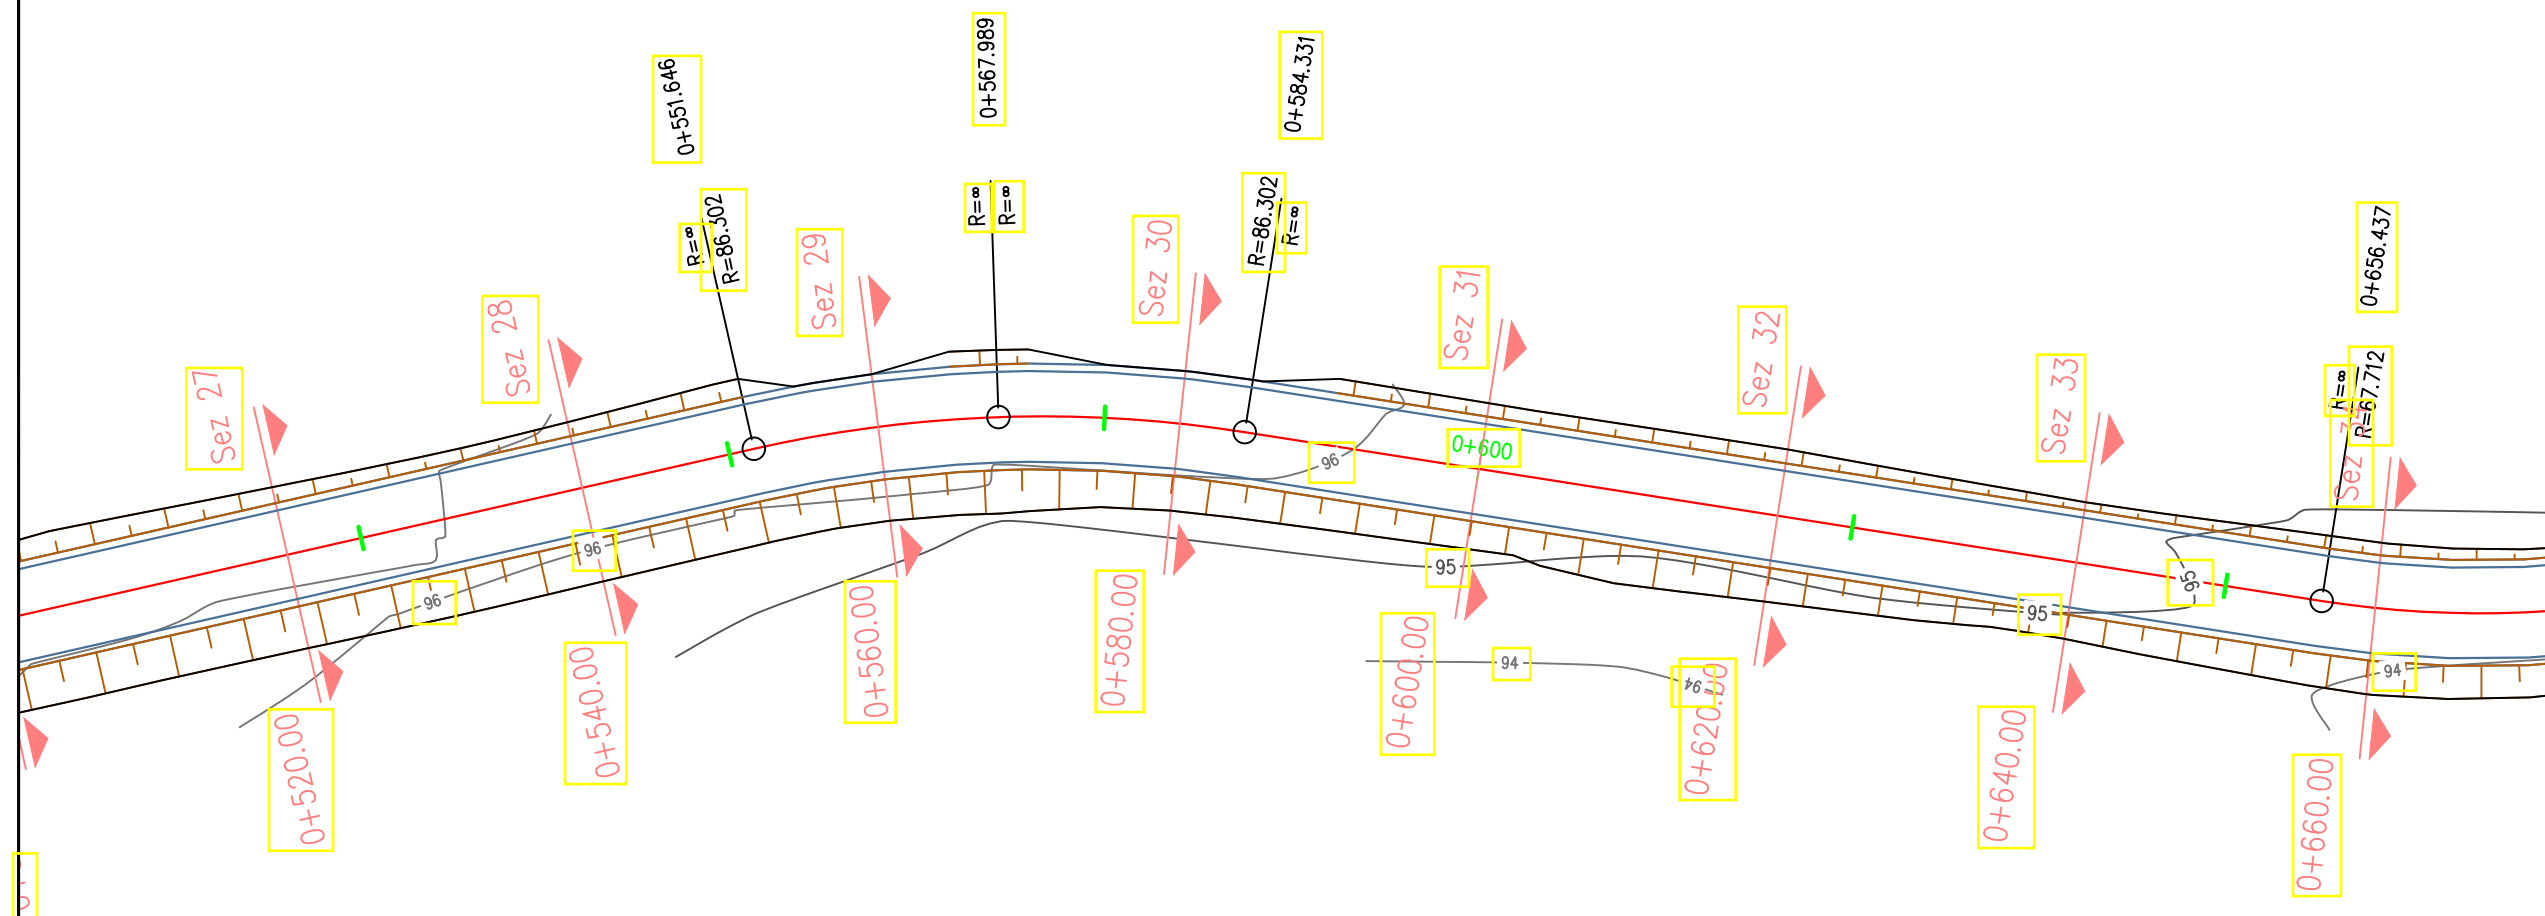

Shenime

BASHKIA PATOS



Objekti:
Rikonstruksion i Rruges
Dukas-Kuqar-Manekaj-Rusinj

Faza e Projektit:

PROJEKT ZBATIMI

Projekti i Infrastruktures

Grupi i Projektimit:

Dr. D.H.P.M.I.SH
Ing. Arben MANOKU

P.Sek. Projekteve
Ing. Silvana MICI

Topograf
Marsilda KAMBERAJ


Dwg.Nr. B1.01


Emertimi fletes: Planimetria

KM.

Shkalla:

A3 - 1:500

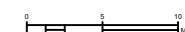

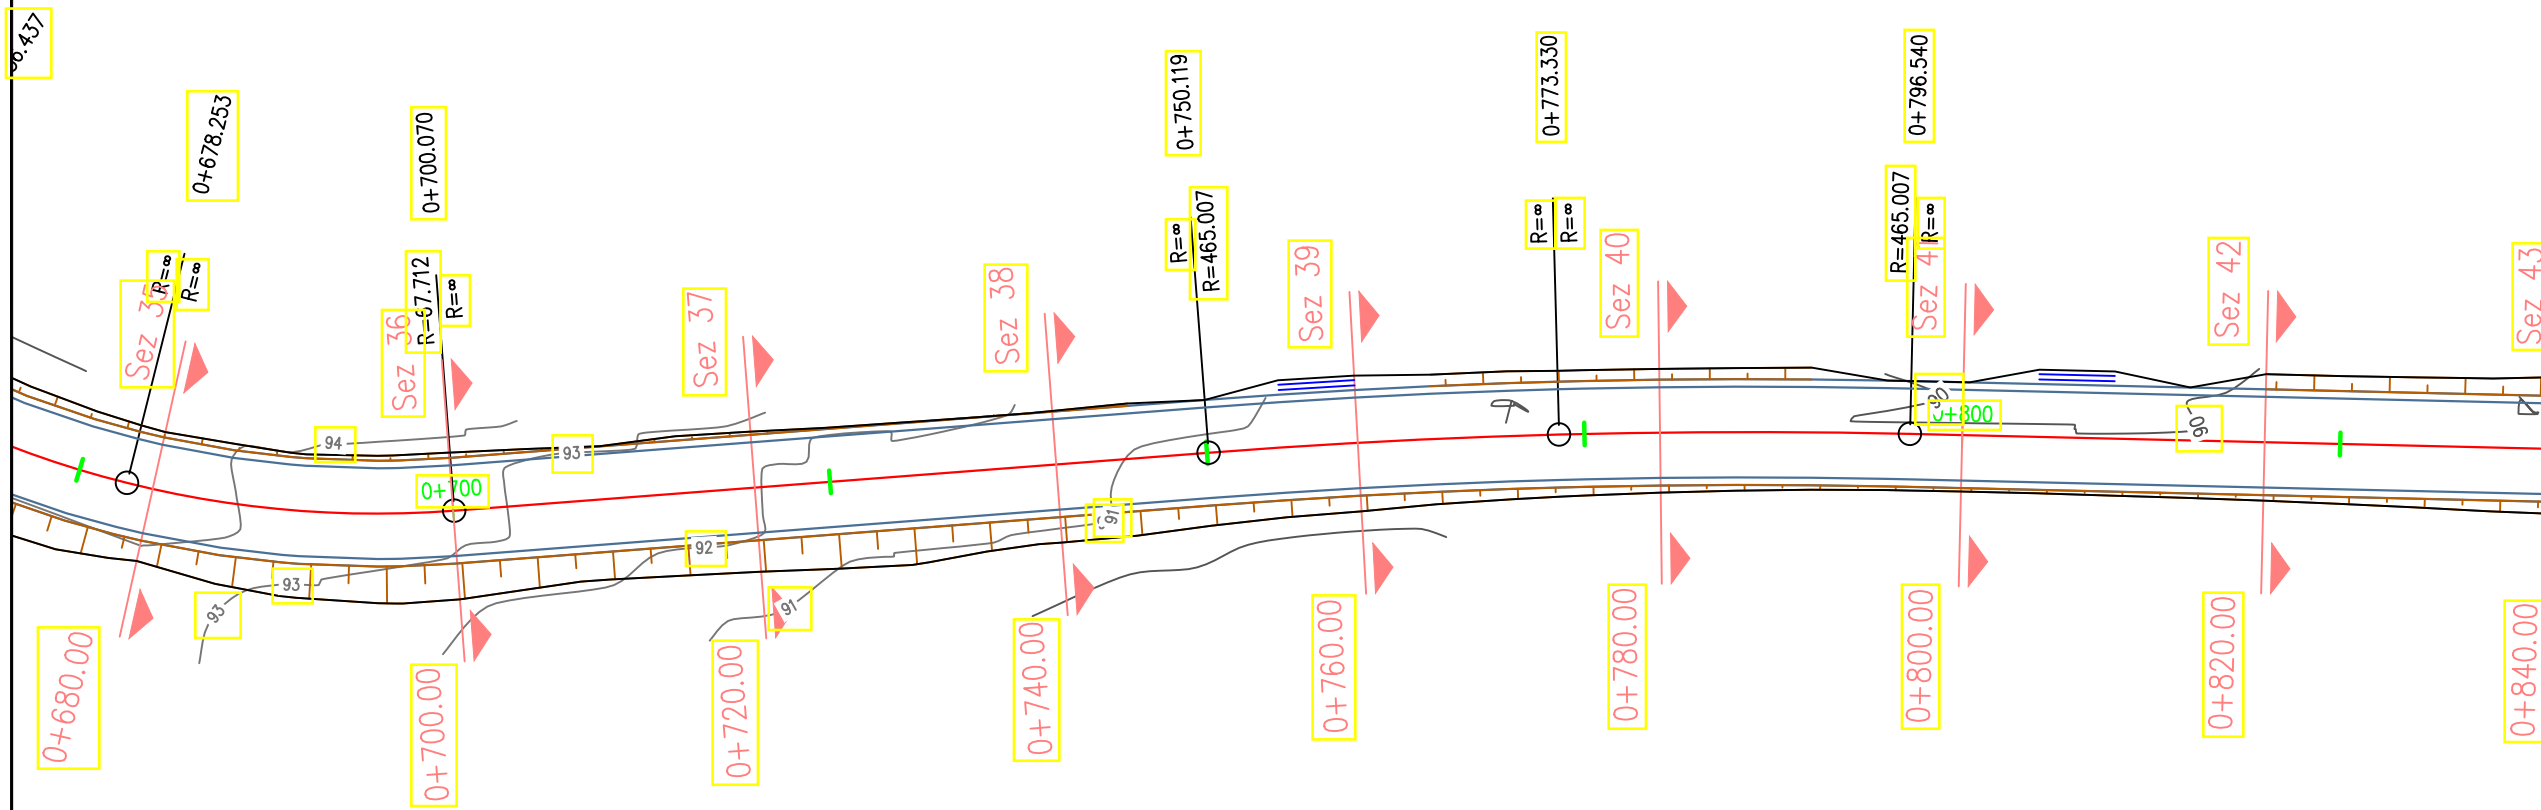

Shenime

BASHKIA PATOS



Objekti:
Rikonstruksion i Rruges
Dukas-Kuqar-Manekaj-Rusinj

Faza e Projektit:
PROJEKT ZBATIMI

Projekti i
Infastuktures

Grupi i Projektimit:

Dr. D.H.P.M.I.SH
Ing. Arben MANOKU

P.Sek. Projekteve
Ing. Silvana MICI

Topograf
Marsilda KAMBERAJ

Dwg.Nr. B1.01


Emertimi fletes:
Planimetria

KM.

Shkalla:

A3 - 1:500



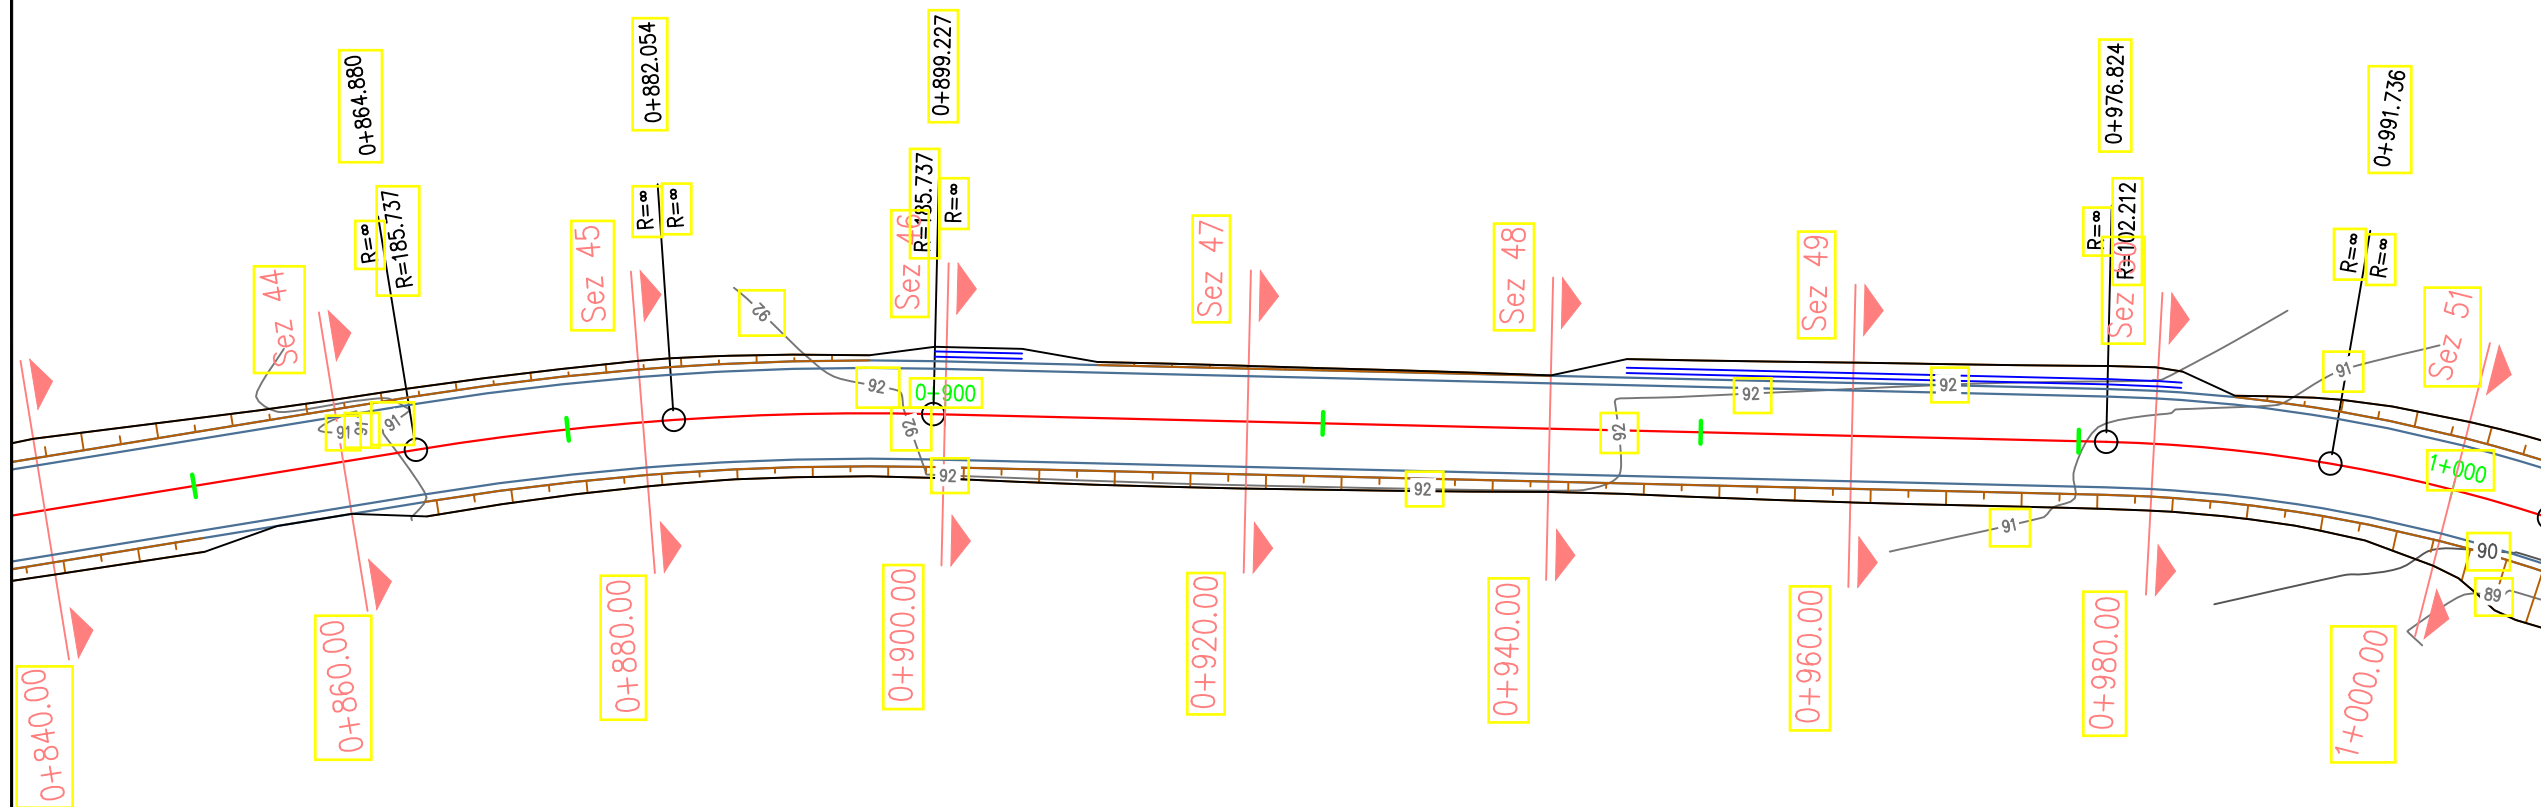

Shenime

BASHKIA PATOS



Objekti:

Rikonstruksion i Rruges
Dukas-Kuqar-Manekaj-Rusinj

Faza e Projektit:

PROJEKT ZBATIMI

Projekti i
Infastuktures

Grupi i Projektimit:

Dr. D.H.P.M.I.SH
Ing. Arben MANOKU

P.Sek. Projekteve
Ing. Silvana MICI

Topograf
Marsilda KAMBERAJ

Dwg.Nr. B1.01


Emertimi fletes:
Planimetria

KM.

Shkalla:

A3 - 1:500



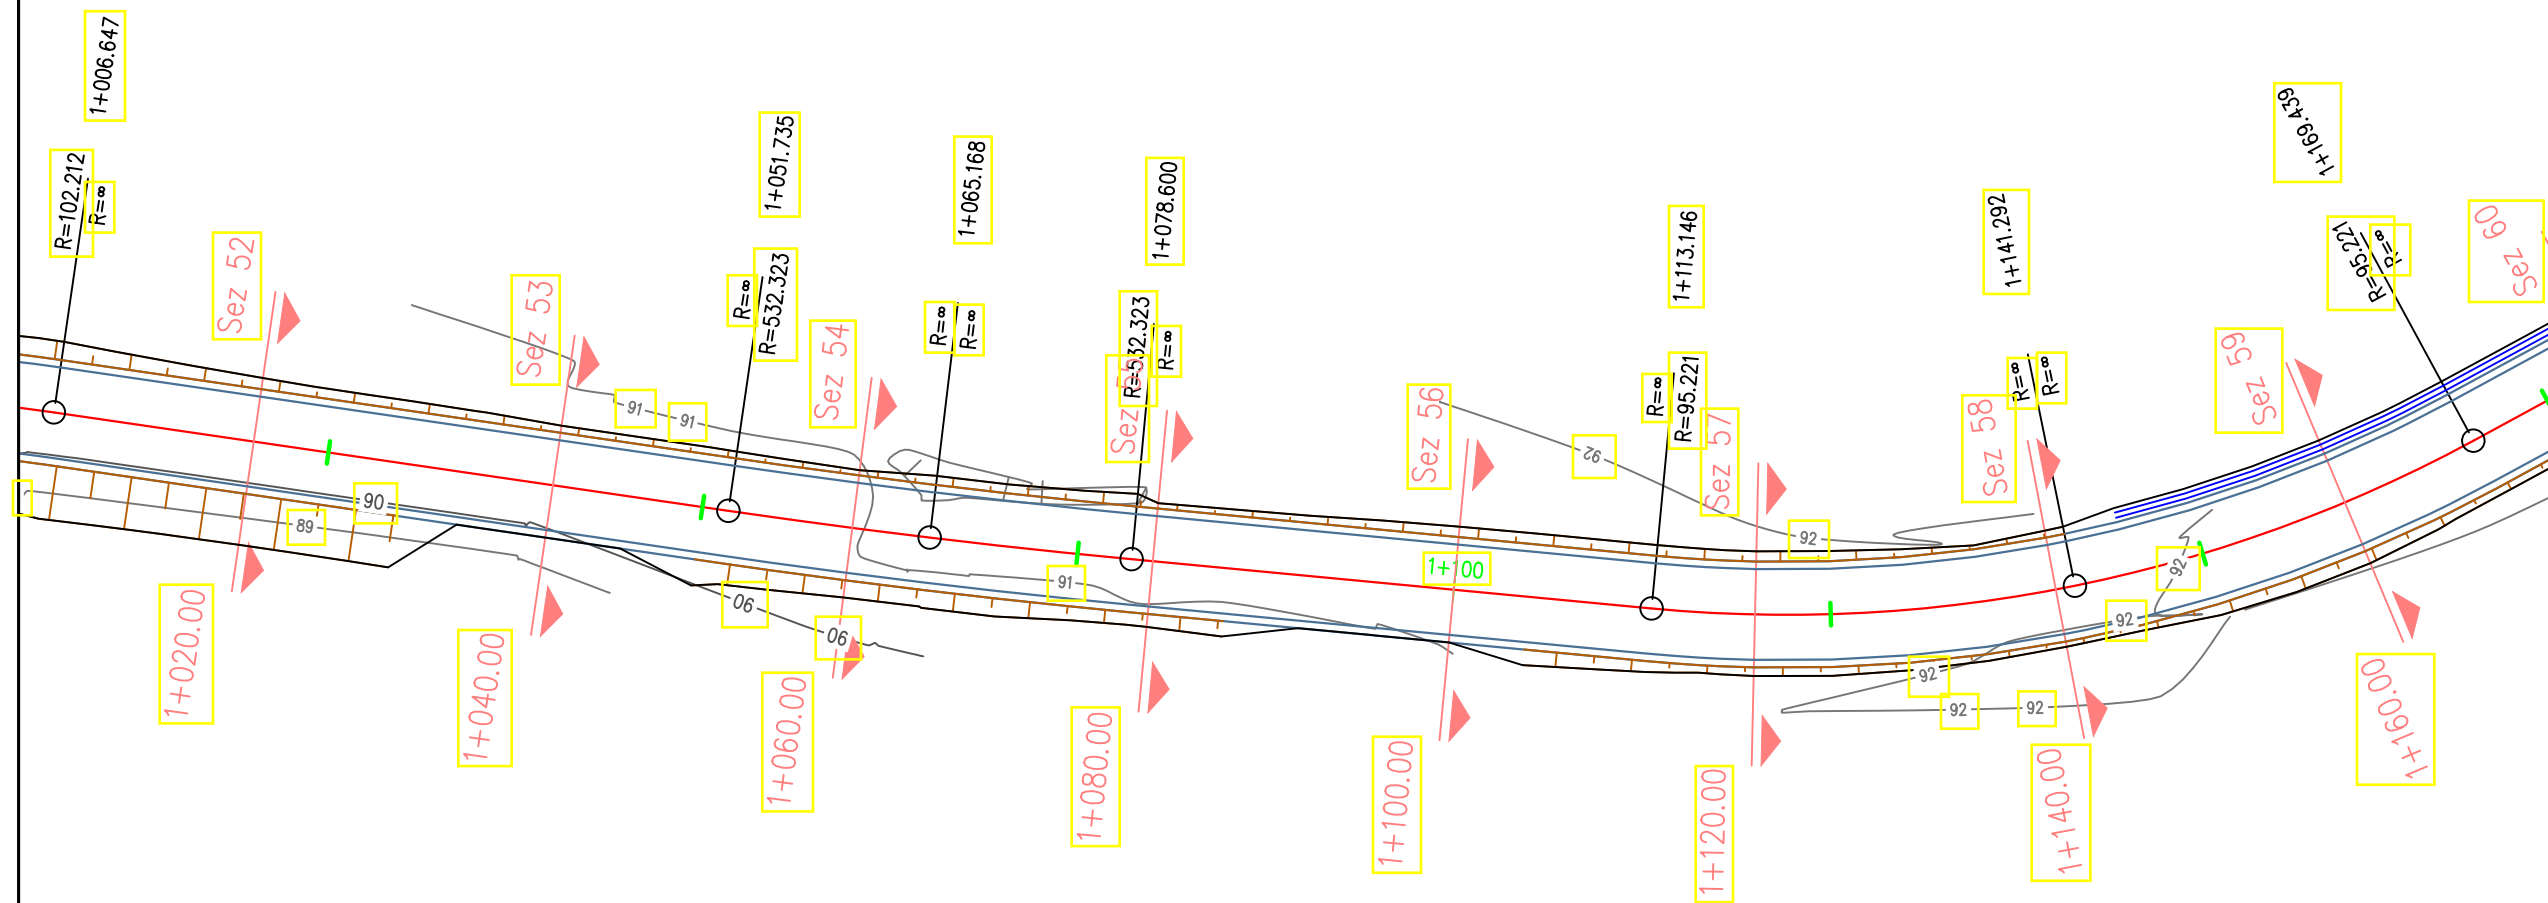

Shenime

BASHKIA PATOS



Objekti:

Rikonstruksion i Rruges
Dukas-Kuqar-Manekaj-Rusinj

Faza e Projektit:

PROJEKT ZBATIMI

Projekti i
Infastuktures

Grupi i Projektimit:

Dr. D.H.P.M.I.SH
Ing. Arben MANOKU

P.Sek. Projekteve
Ing. Silvana MICI

Topograf
Marsilda KAMBERAJ

Dwg.Nr. B1.01


Emertimi fletes:
Planimetria

KM.

Shkalla:

A3 - 1:500



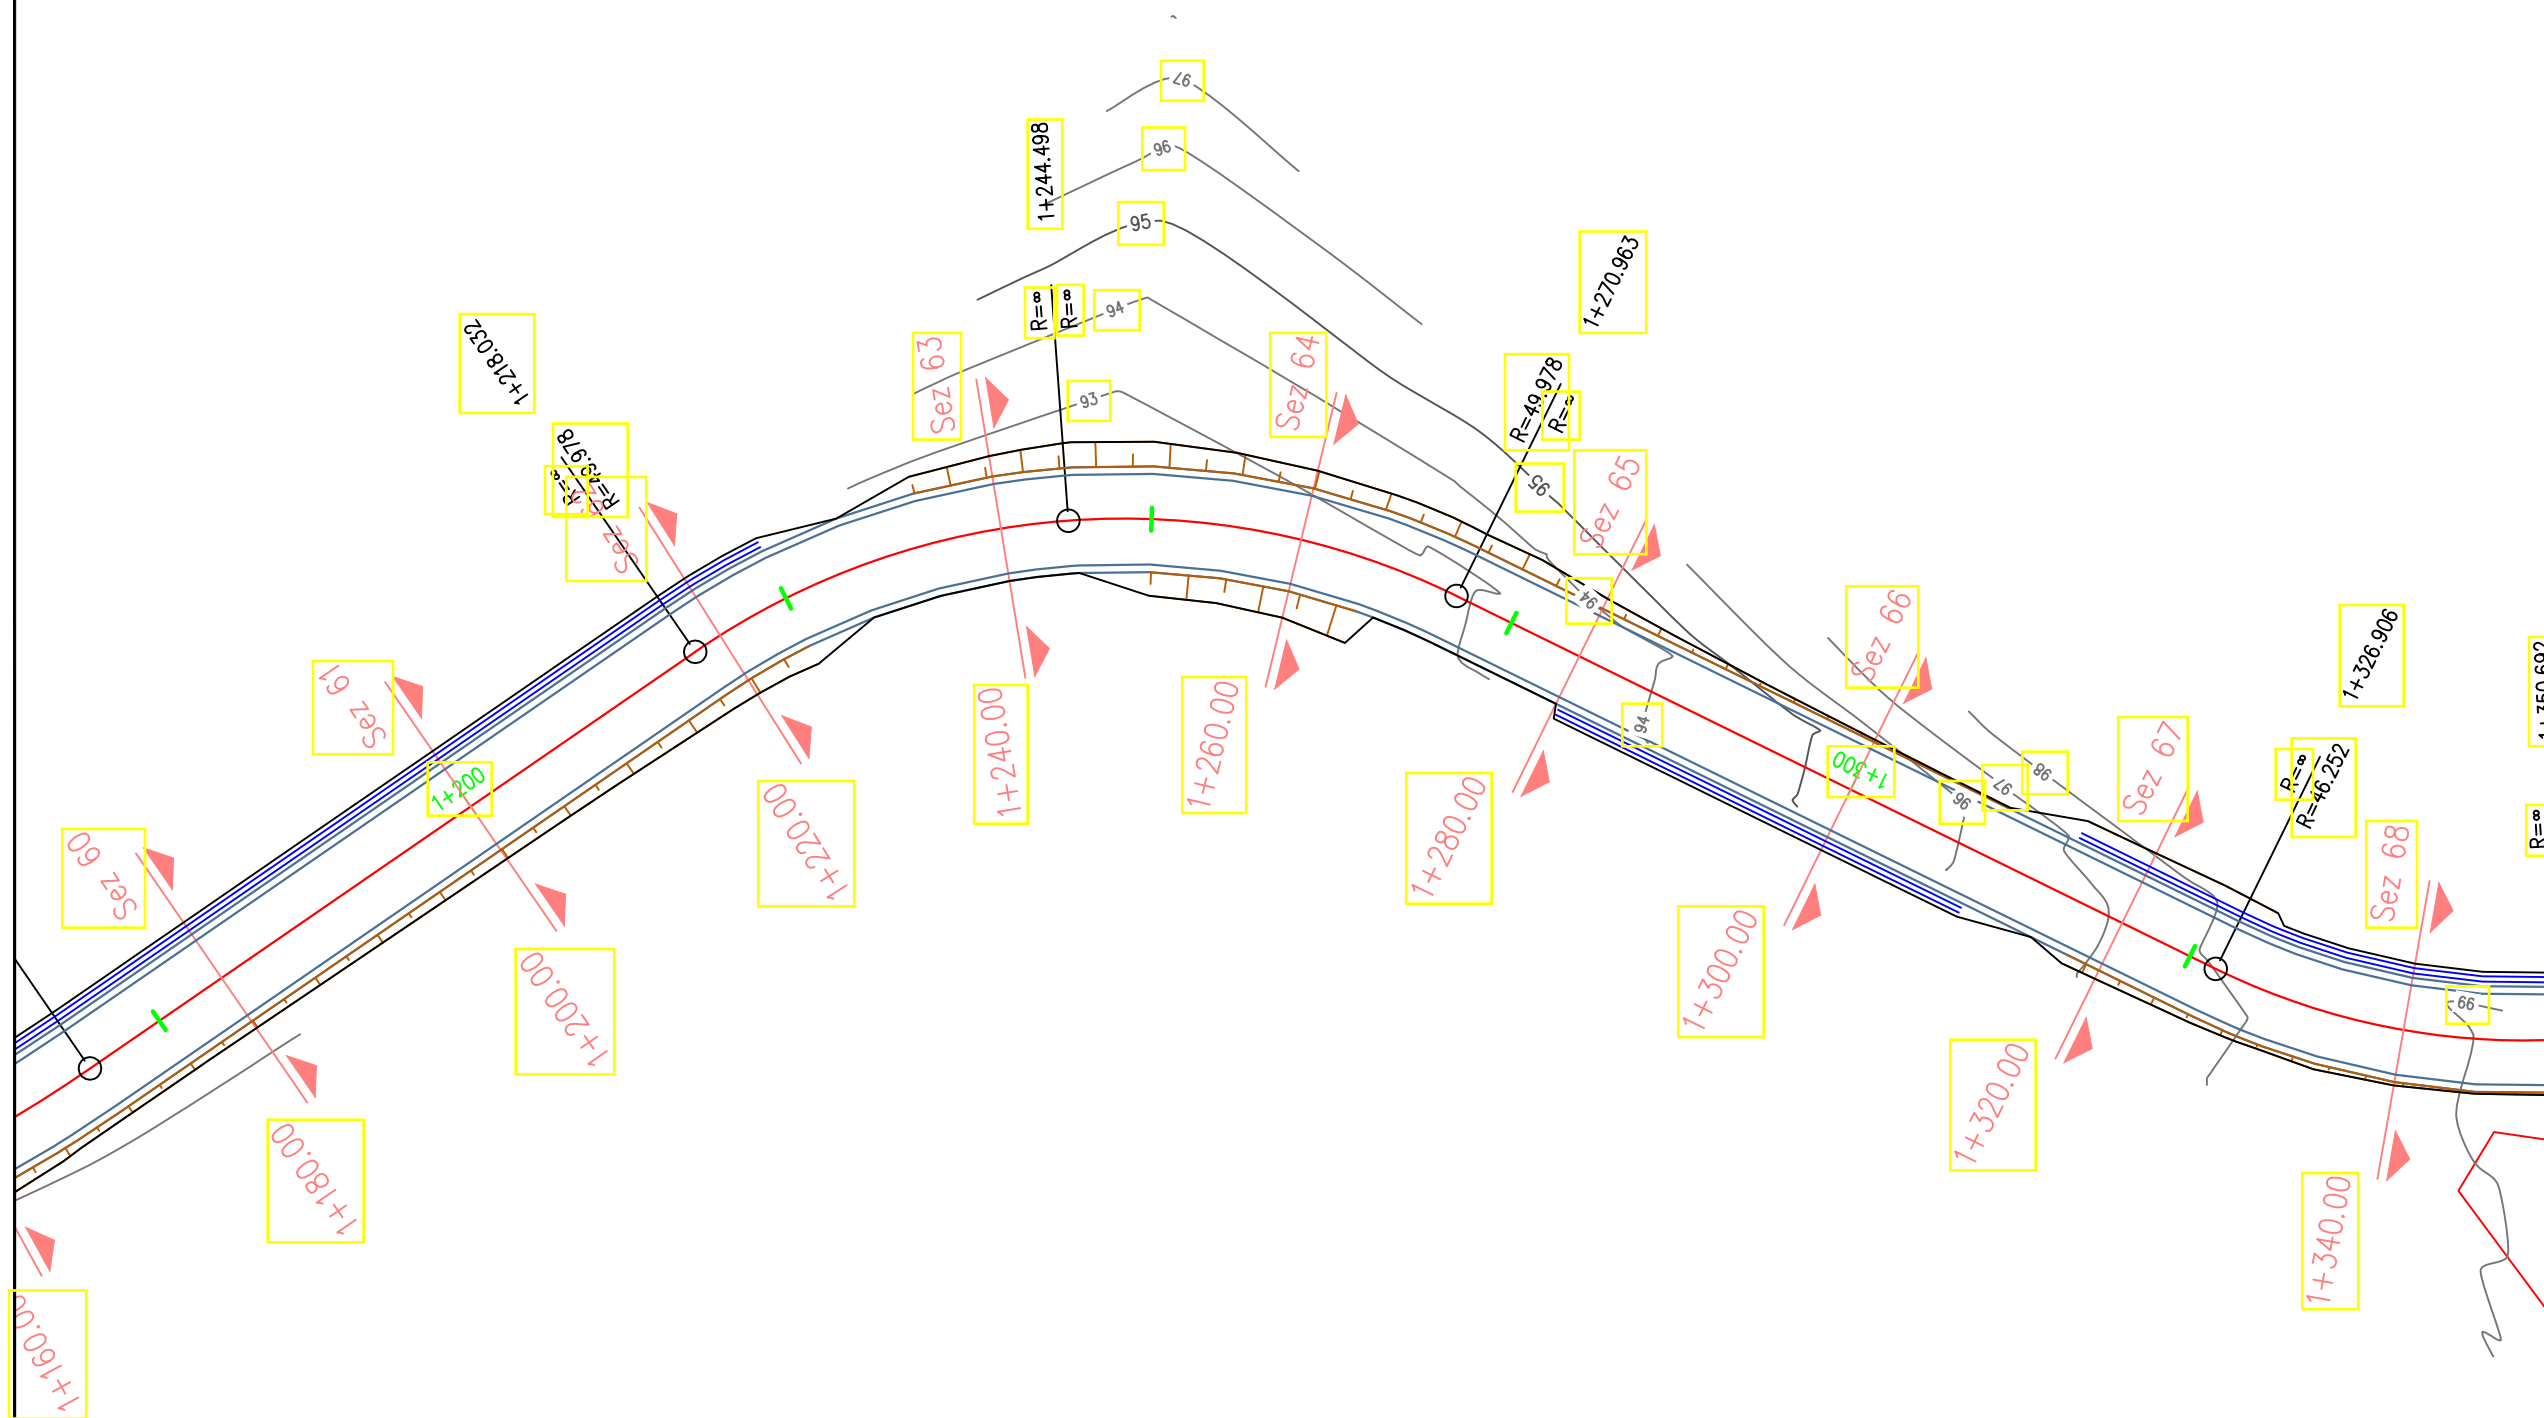

Shenime

BASHKIA PATOS



Objekti:

Rikonstruksion i Rruges
Dukas-Kuqar-Manekaj-Rusinj

Faza e Projektit:

PROJEKT ZBATIMI

Projekti i
Infatuktures

Grupi i Projektimit:

Dr. D.H.P.M.I.SH
Ing. Arben MANOKU

P.Sek. Projekteve
Ing. Silvana MICI

Topograf
Marsilda KAMBERAJ


Dwg.Nr. B1.01


Emertimi fletes:
Planimetria

KM.

Shkalla:

A3 - 1:500

 

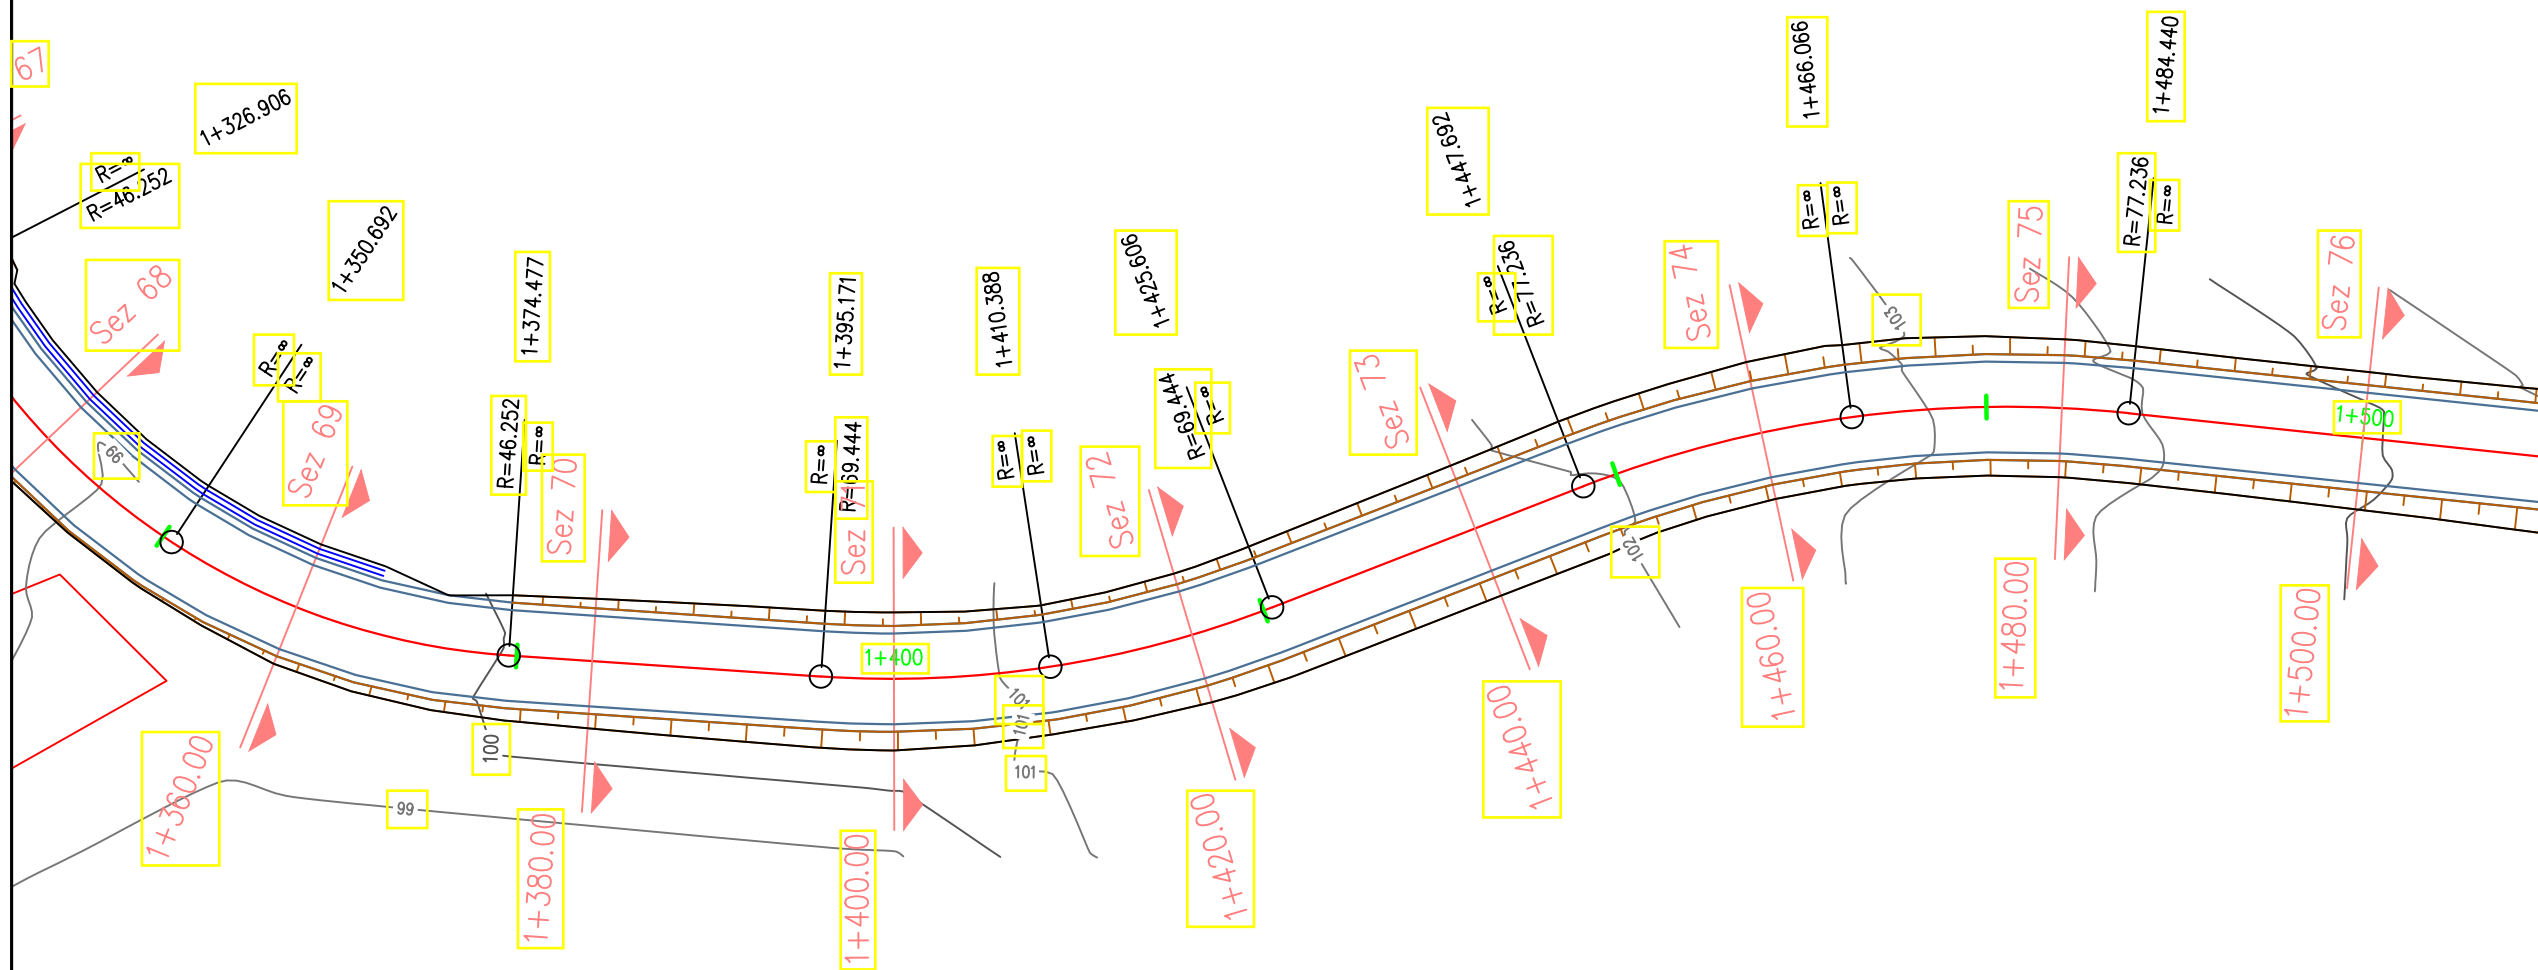

Shenime

BASHKIA PATOS



Objekti:
Rikonstruksion i Rruges
Dukas-Kuqar-Manekaj-Rusinj

Faza e Projektit:
PROJEKT ZBATIMI

Projekti i
Infastuktures

Grupi i Projektimit:

Dr. D.H.P.M.I.SH
Ing. Arben MANOKU

P.Sek. Projekteve
Ing. Silvana MICI

Topograf
Marsilda KAMBERAJ


Dwg.Nr. B1.01


Emertimi fletes:
Planimetria

KM.


Shkalla:

A3 - 1:500

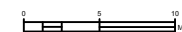

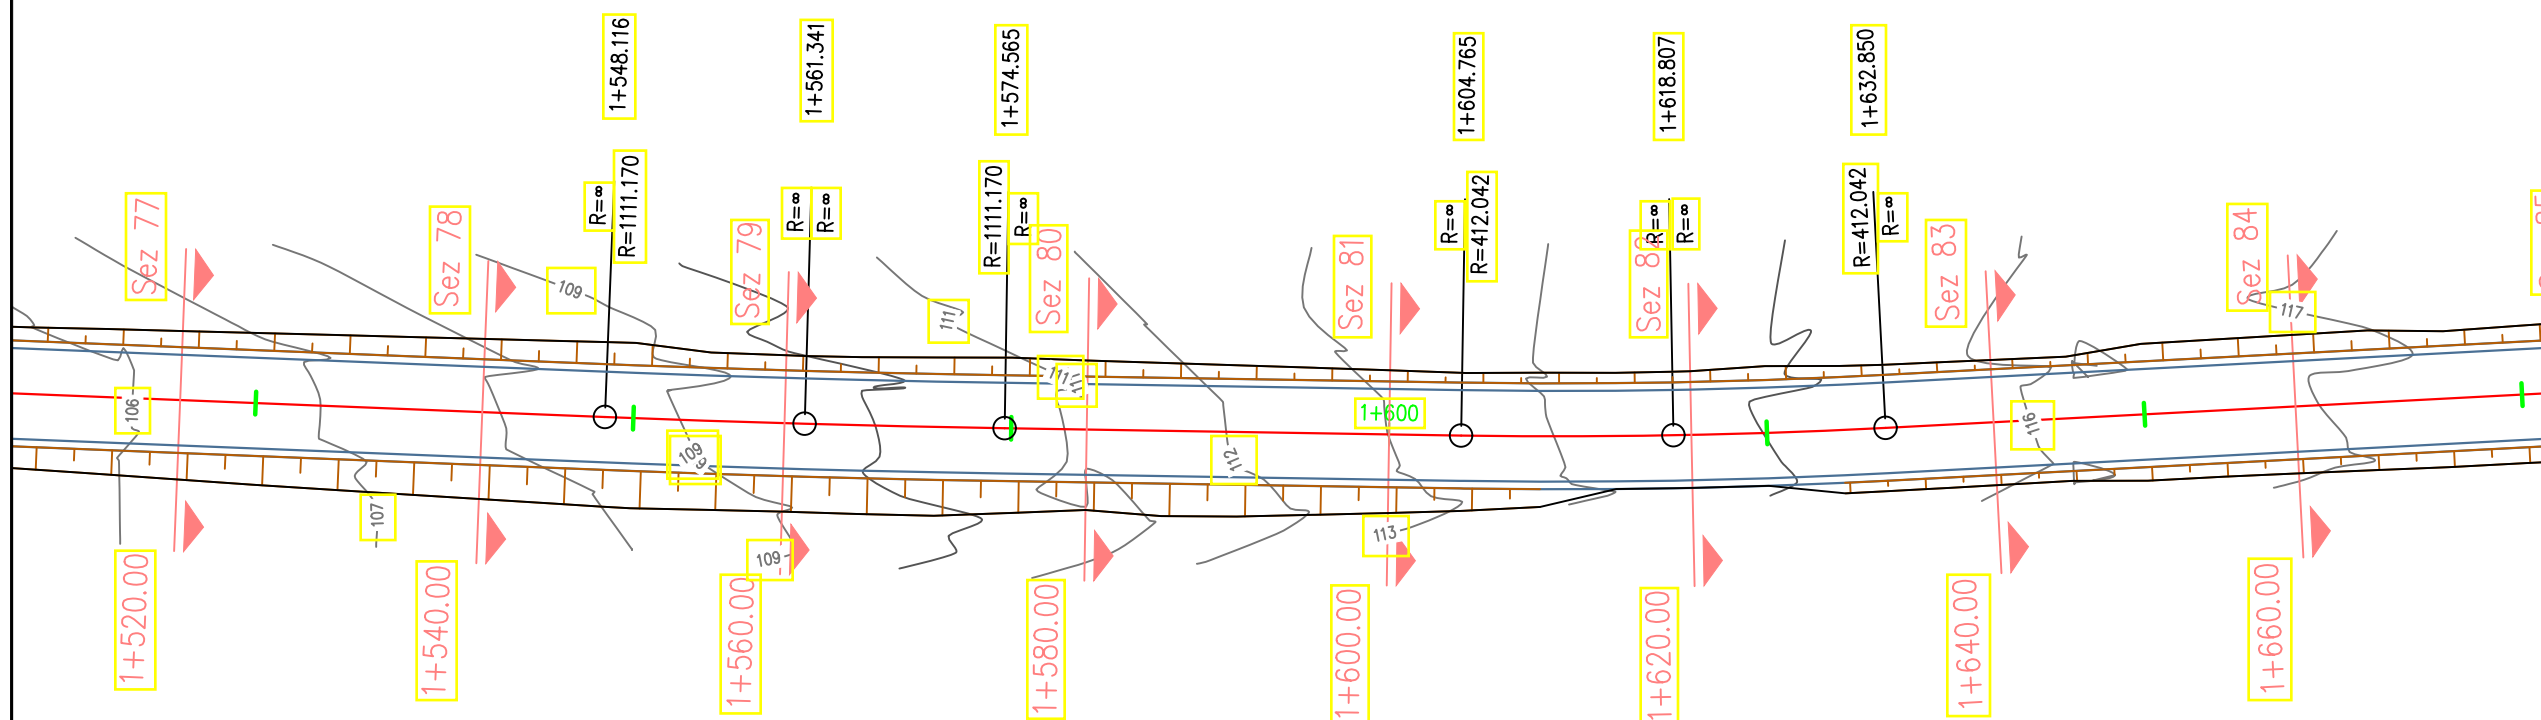

A horizontal number line with arrows at both ends. It has major tick marks at 0, 5, and 10. There are also minor tick marks at 1, 2, 3, 4, 6, 7, 8, and 9. The number 5 is marked with a dot and labeled '5'.

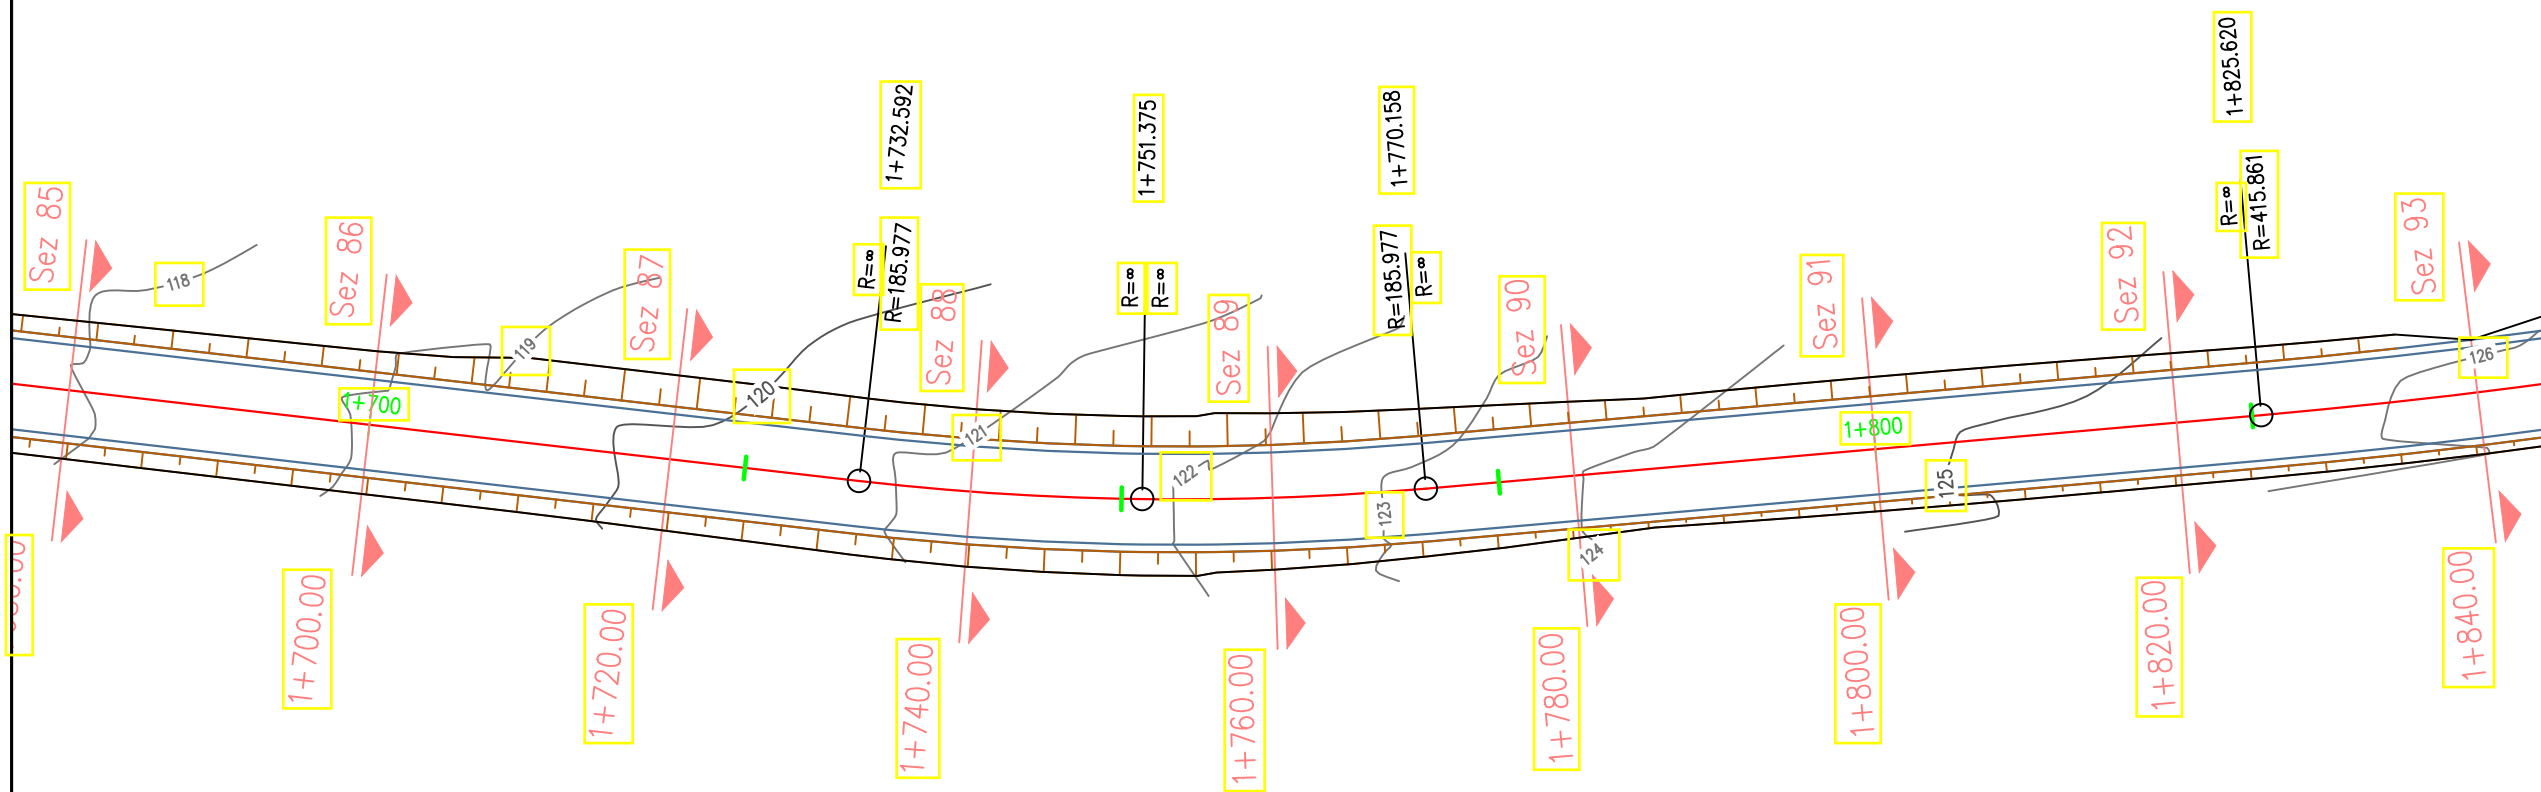

Shenime

BASHKIA PATOS



Objekti:

Rikonstruksion i Rruges
Dukas-Kuqar-Manekaj-Rusinj

Faza e Projektit:

PROJEKT ZBATIMI

Projekti i
Infastuktures

Grupi i Projektimit:

Dr. D.H.P.M.I.SH
Ing. Arben MANOKU

P.Sek. Projekteve
Ing. Silvana MICI

Topograf
Marsilda KAMBERAJ

Dwg.Nr. B1.01


Emertimi fletes:
Planimetria

KM.

Shkalla:

A3 - 1:500



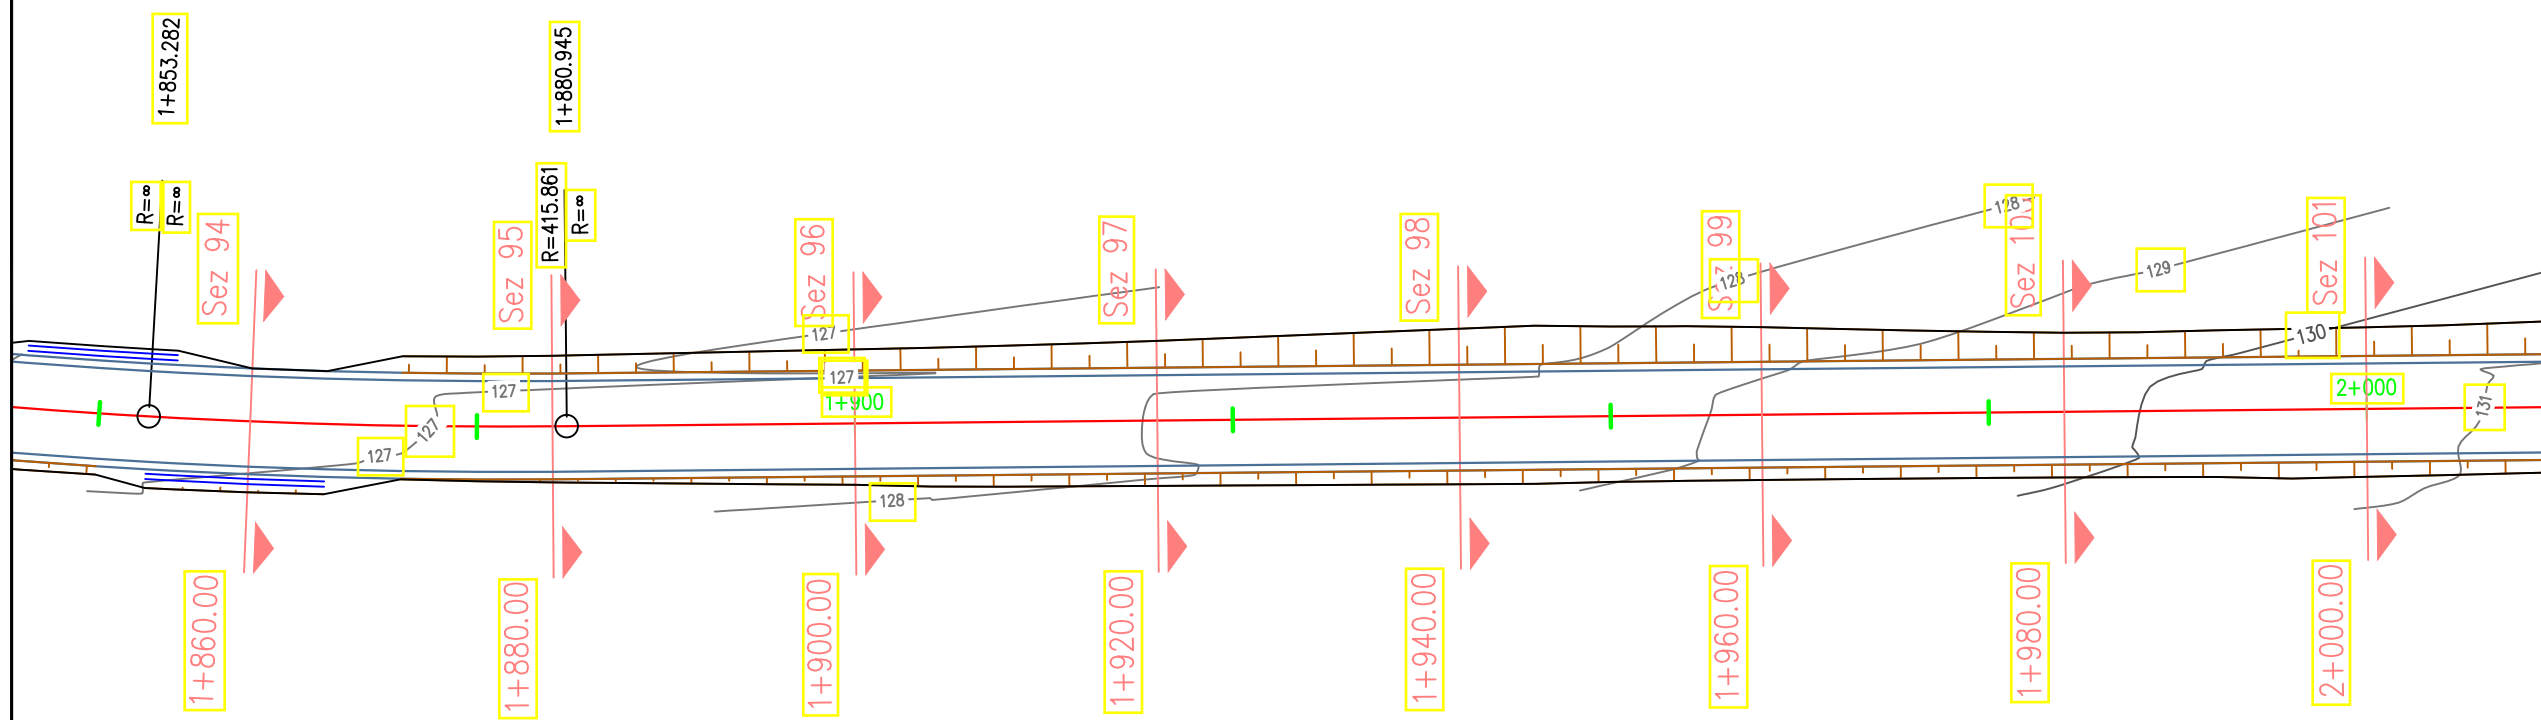

Shenime

BASHKIA PATOS



Objekti:
Rikonstruksion i Rruges
Dukas-Kuqar-Manekaj-Rusinj

Faza e Projektit:
PROJEKT ZBATIMI

Projekti i
Infastuktures

Grupi i Projektimit:

Dr. D.H.P.M.I.SH
Ing. Arben MANOKU

P.Sek. Projekteve
Ing. Silvana MICI

Topograf
Marsilda KAMBERAJ


Dwg.Nr. B1.01


Emertimi fletes:
Planimetria

KM.

Shkalla:

A3 - 1:500

 

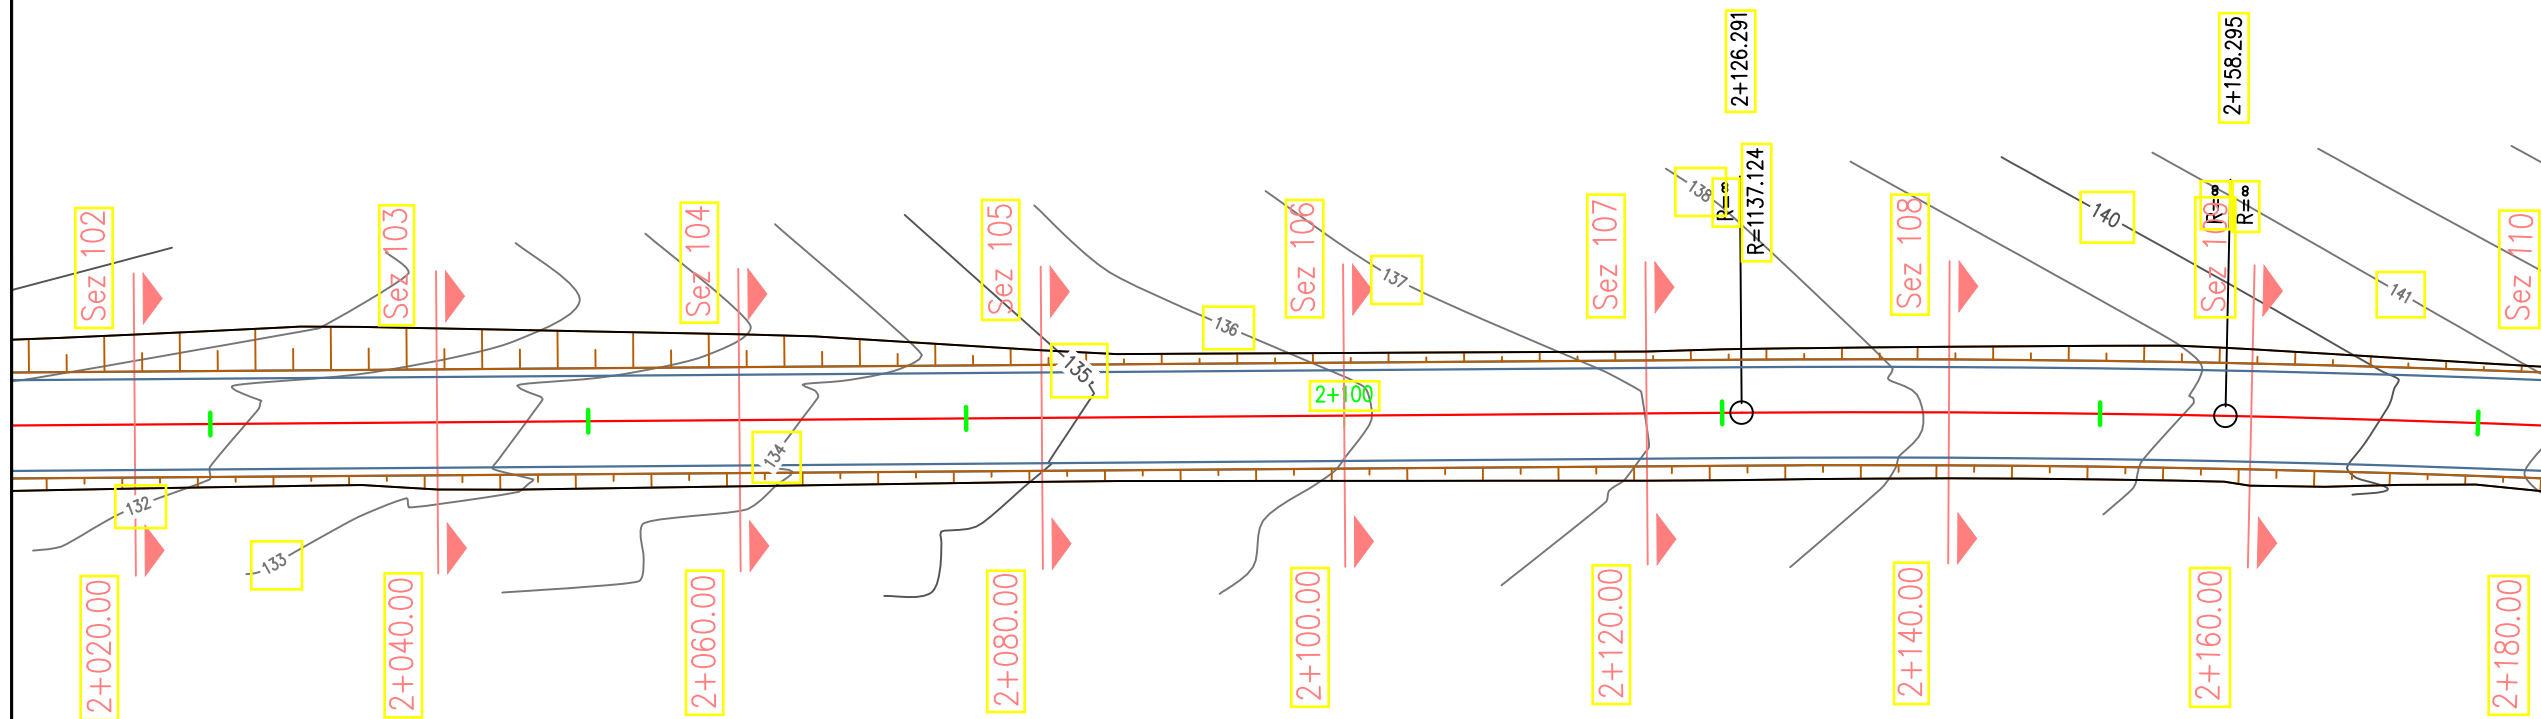

Shenime

BASHKIA PATOS



Objekti:

Rikonstruksion i Rruges
Dukas-Kuqar-Manekaj-Rusinj

Faza e Projektit:

PROJEKT ZBATIMI

Projekti i
Infastuktures

Grupi i Projektimit:

Dr. D.H.P.M.I.SH
Ing. Arben MANOKU

P.Sek. Projekteve
Ing. Silvana MICI

Topograf
Marsilda KAMBERAJ


Dwg.Nr. B1.01


Emertimi fletes:
Planimetria

KM.

Shkalla:

A3 - 1:500

 

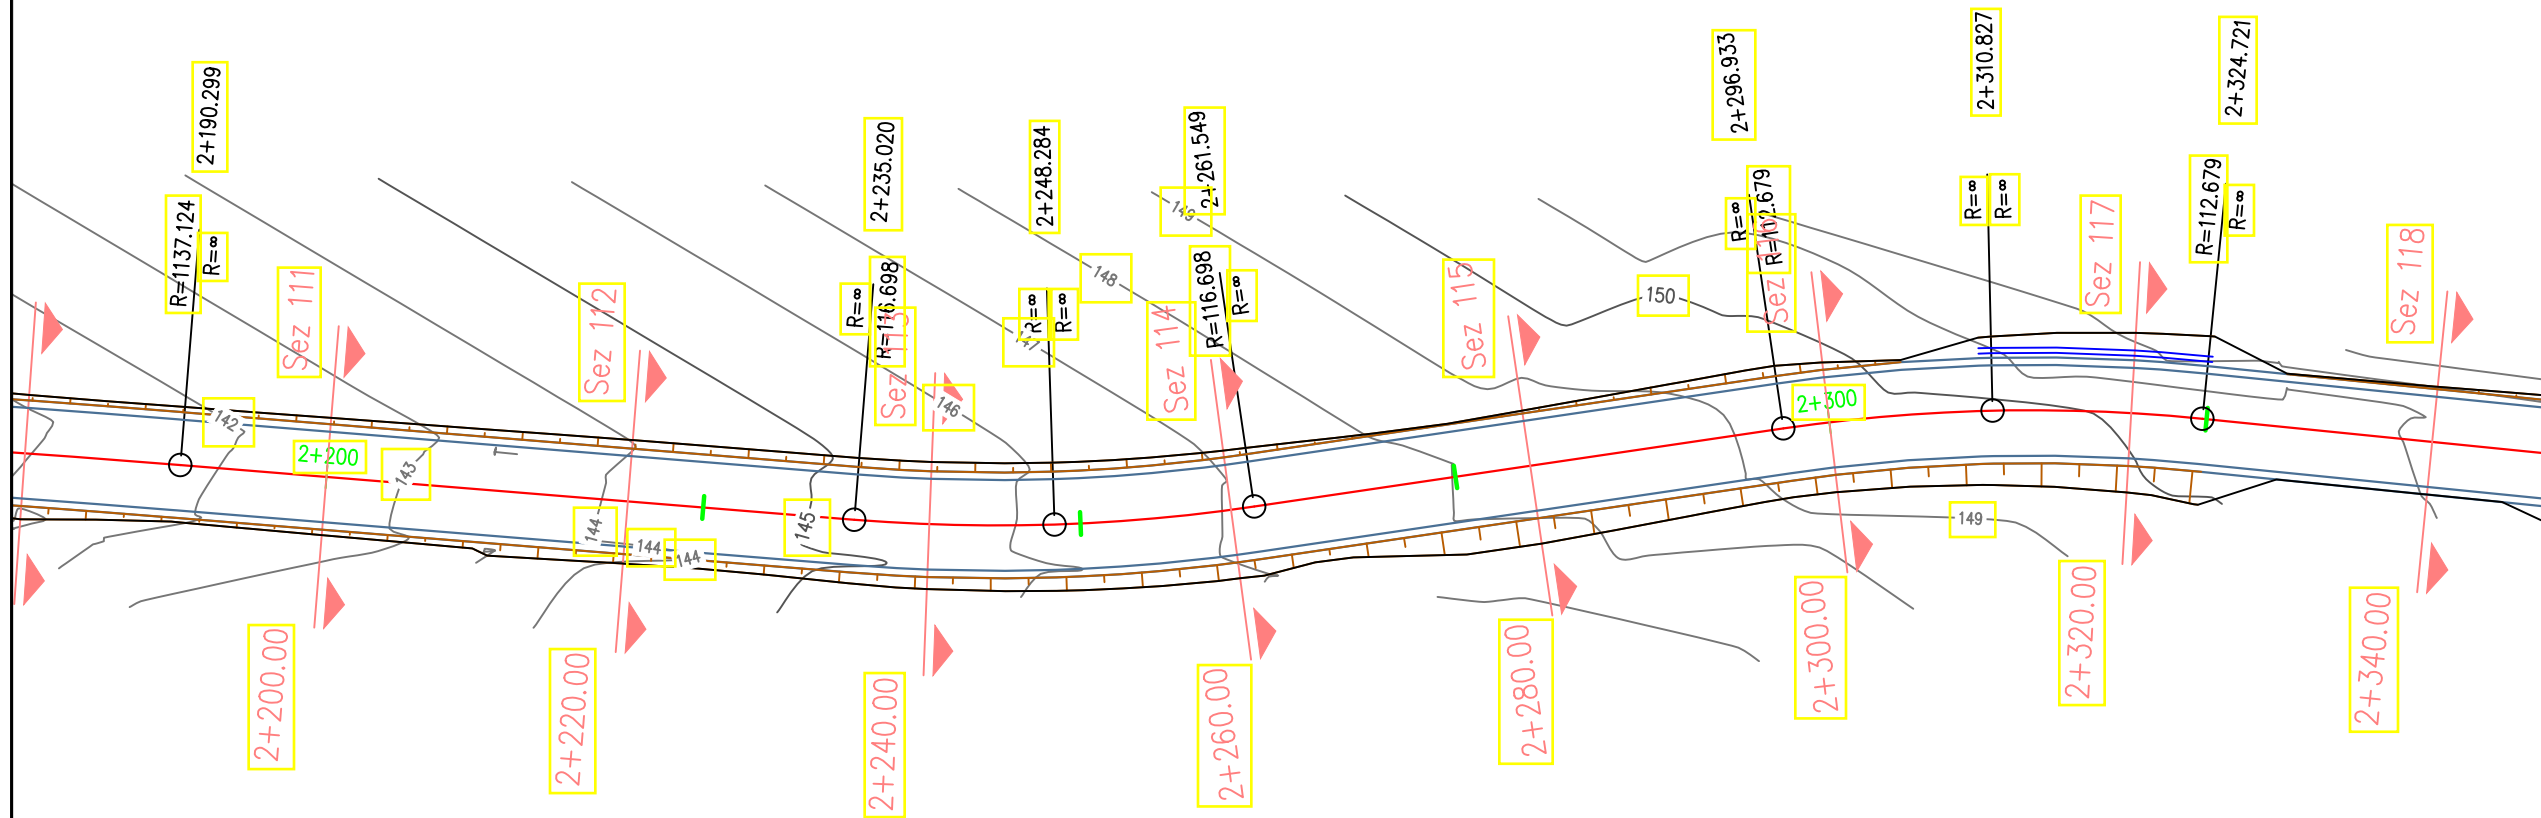

Shenime

BASHKIA PATOS



Objekti:

Rikonstruksion i Rruges
Dukas-Kuqar-Manekaj-Rusinj

Faza e Projektit:

PROJEKT ZBATIMI

Projekti i
Infatuktures

Grupi i Projektimit:

Dr. D.H.P.M.I.SH
Ing. Arben MANOKU

P.Sek. Projekteve
Ing. Silvana MICI

Topograf
Marsilda KAMBERAJ

Dwg.Nr. B1.01


Emertimi fletes:
Planimetria

KM.

Shkalla:

A3 - 1:500



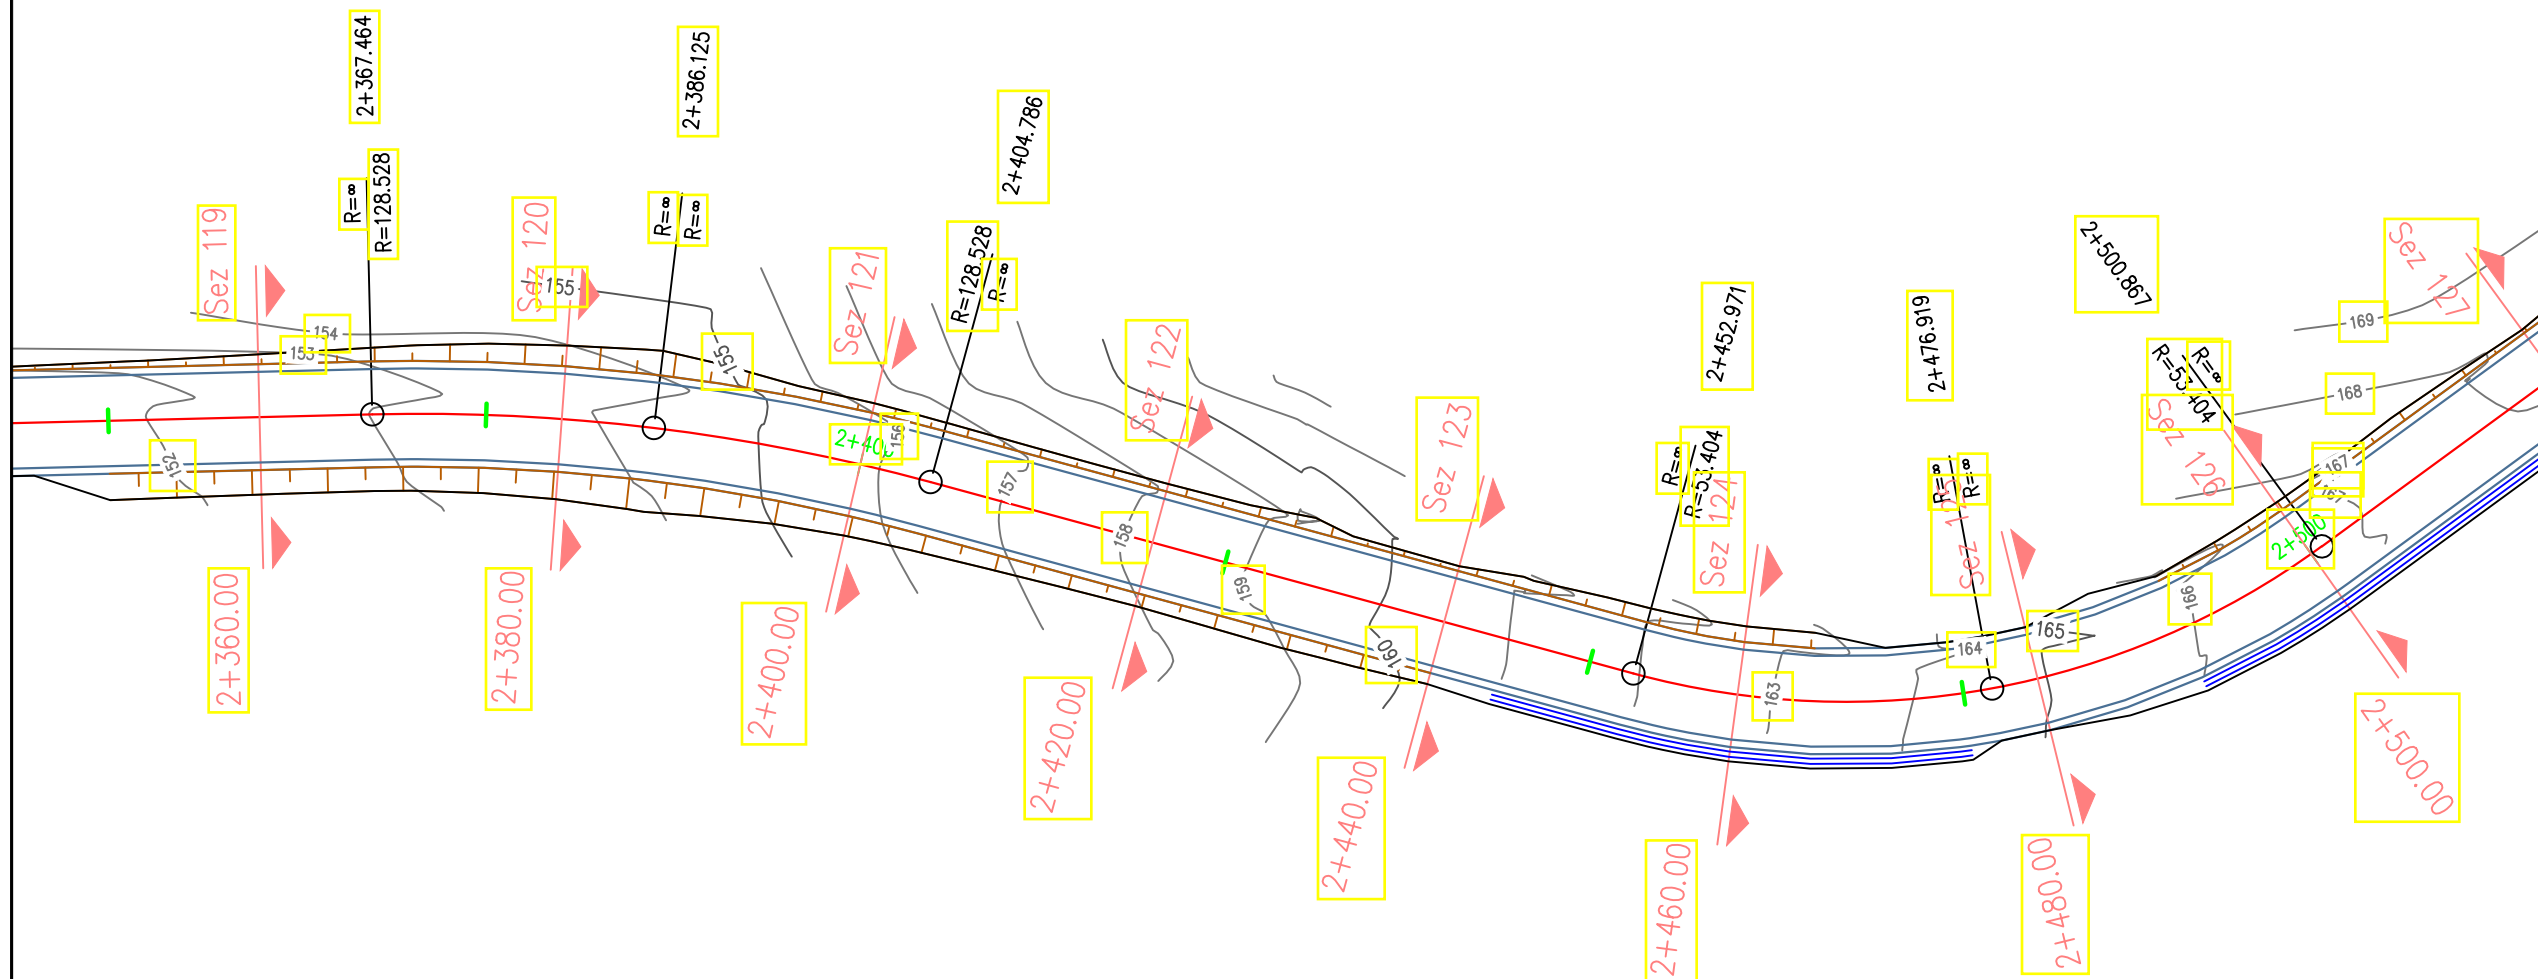

Shenime

BASHKIA PATOS



Objekti:

Rikonstruksion i Rruges
Dukas-Kuqar-Manekaj-Rusinj

Faza e Projektit:

PROJEKT ZBATIMI

Projekti i
Infastuktures

Grupi i Projektimit:

Dr. D.H.P.M.I.SH
Ing. Arben MANOKU

P.Sek. Projekteve
Ing. Silvana MICI

Topograf
Marsilda KAMBERAJ


Dwg.Nr. B1.01


Emertimi fletes:
Planimetria

KM.

Shkalla:

A3 - 1:500

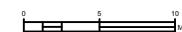

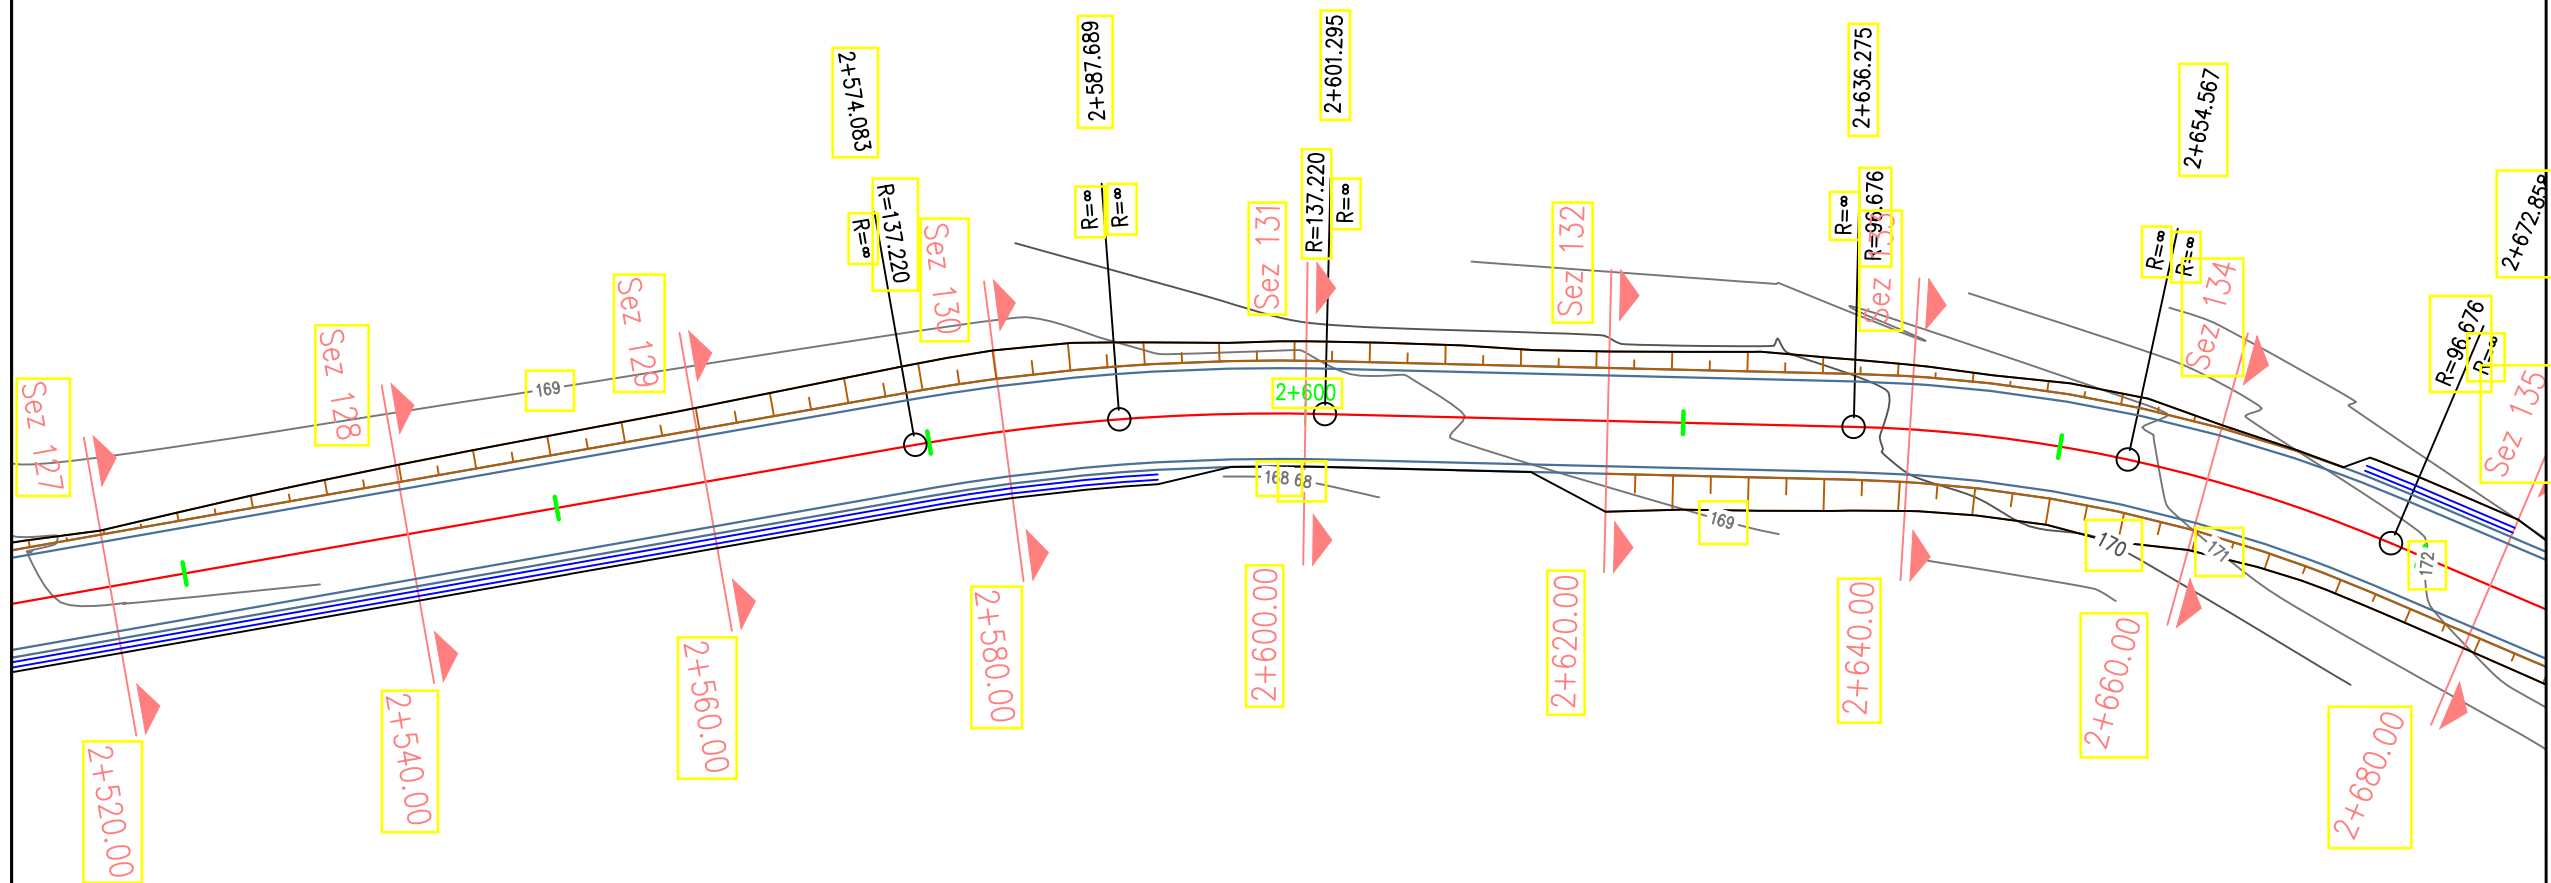

Shenime

BASHKIA PATOS



Objekti:

Rikonstruksion i Rruges
Dukas-Kuqar-Manekaj-Rusinj

Faza e Projektit:

PROJEKT ZBATIMI

Projekti i
Infastuktures

Grupi i Projektimit:

Dr. D.H.P.M.I.SH
Ing. Arben MANOKU

P.Sek. Projekteve
Ing. Silvana MICI

Topograf
Marsilda KAMBERAJ

Dwg.Nr. B1.01


Emertimi fletes:
Planimetria

KM.

Shkalla:

A3 - 1:500



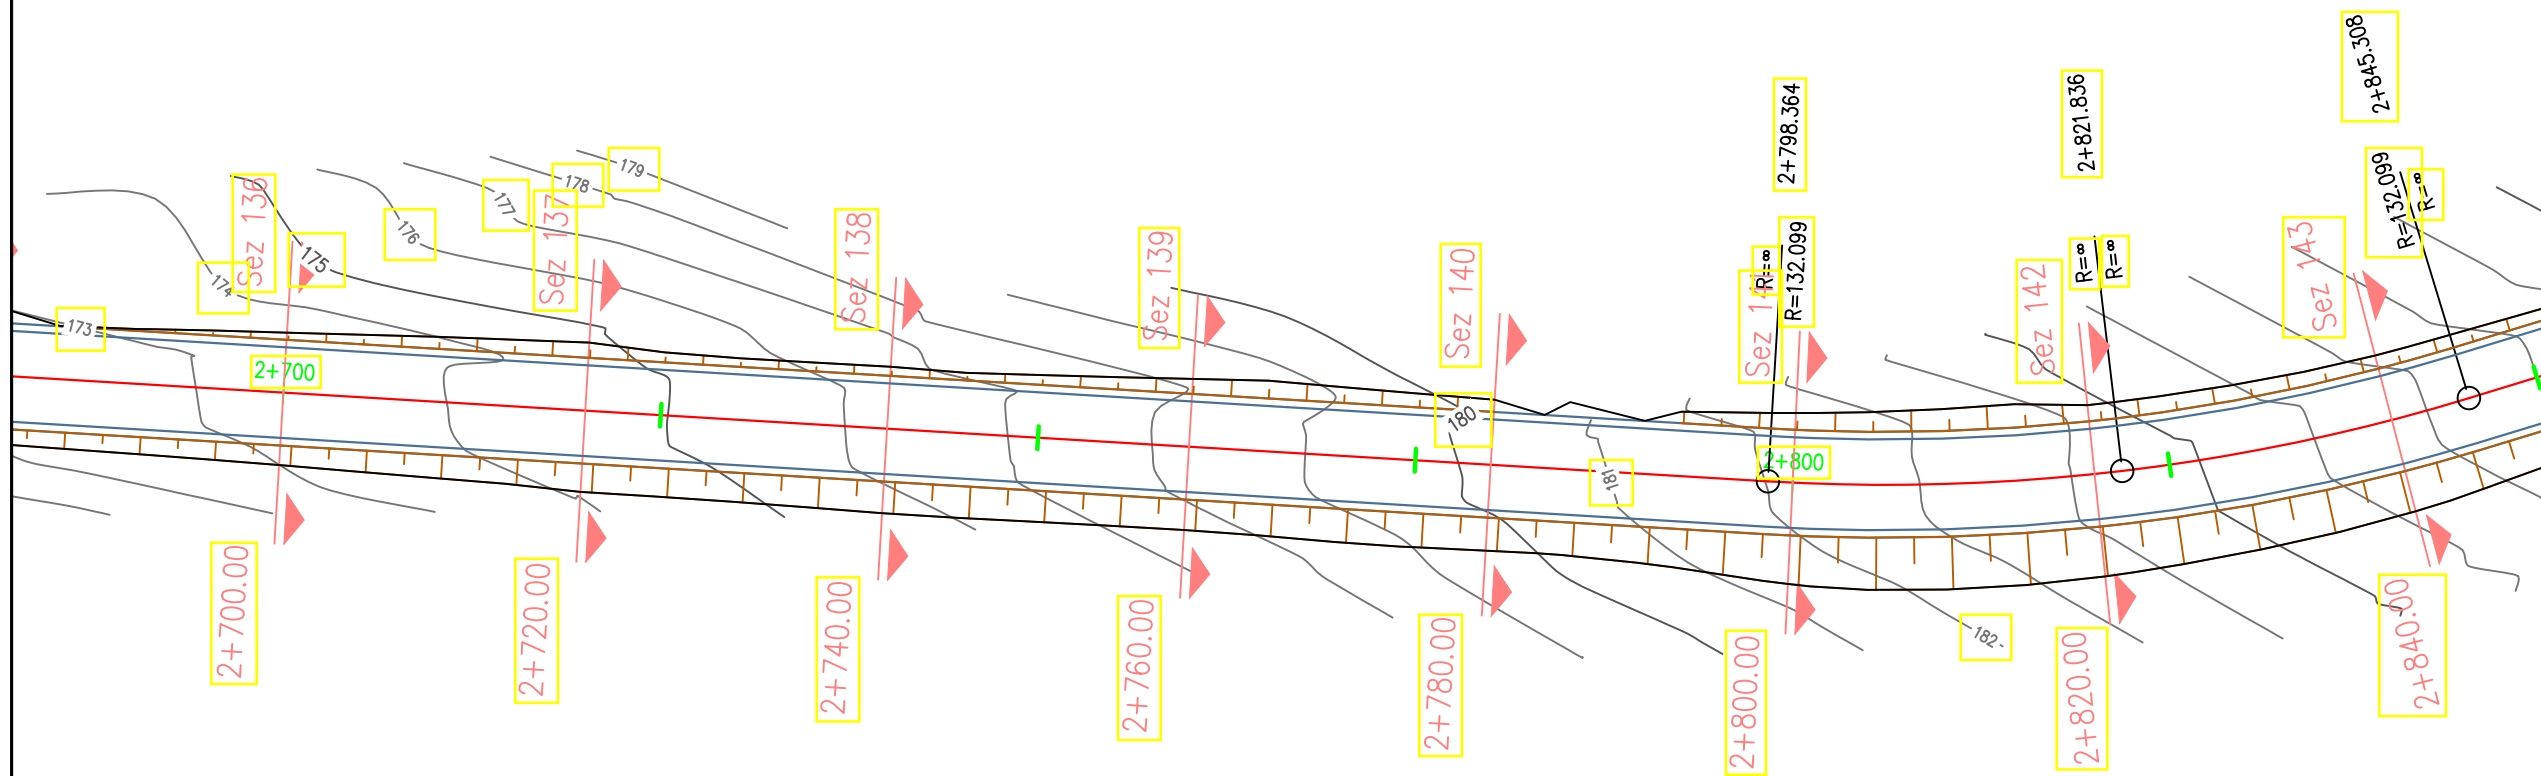

Shenime

BASHKIA PATOS



Objekti:
Rikonstruksion i Rruges
Dukas-Kuqar-Manekaj-Rusinj

Faza e Projektit:
PROJEKT ZBATIMI

Projekti i
Infastuktures

Grupi i Projektimit:

Dr. D.H.P.M.I.SH
Ing. Arben MANOKU

P.Sek. Projekteve
Ing. Silvana MICI

Topograf
Marsilda KAMBERAJ

Dwg.Nr. B1.01


Emertimi fletes:
Planimetria

KM.

Shkalla:

A3 - 1:500



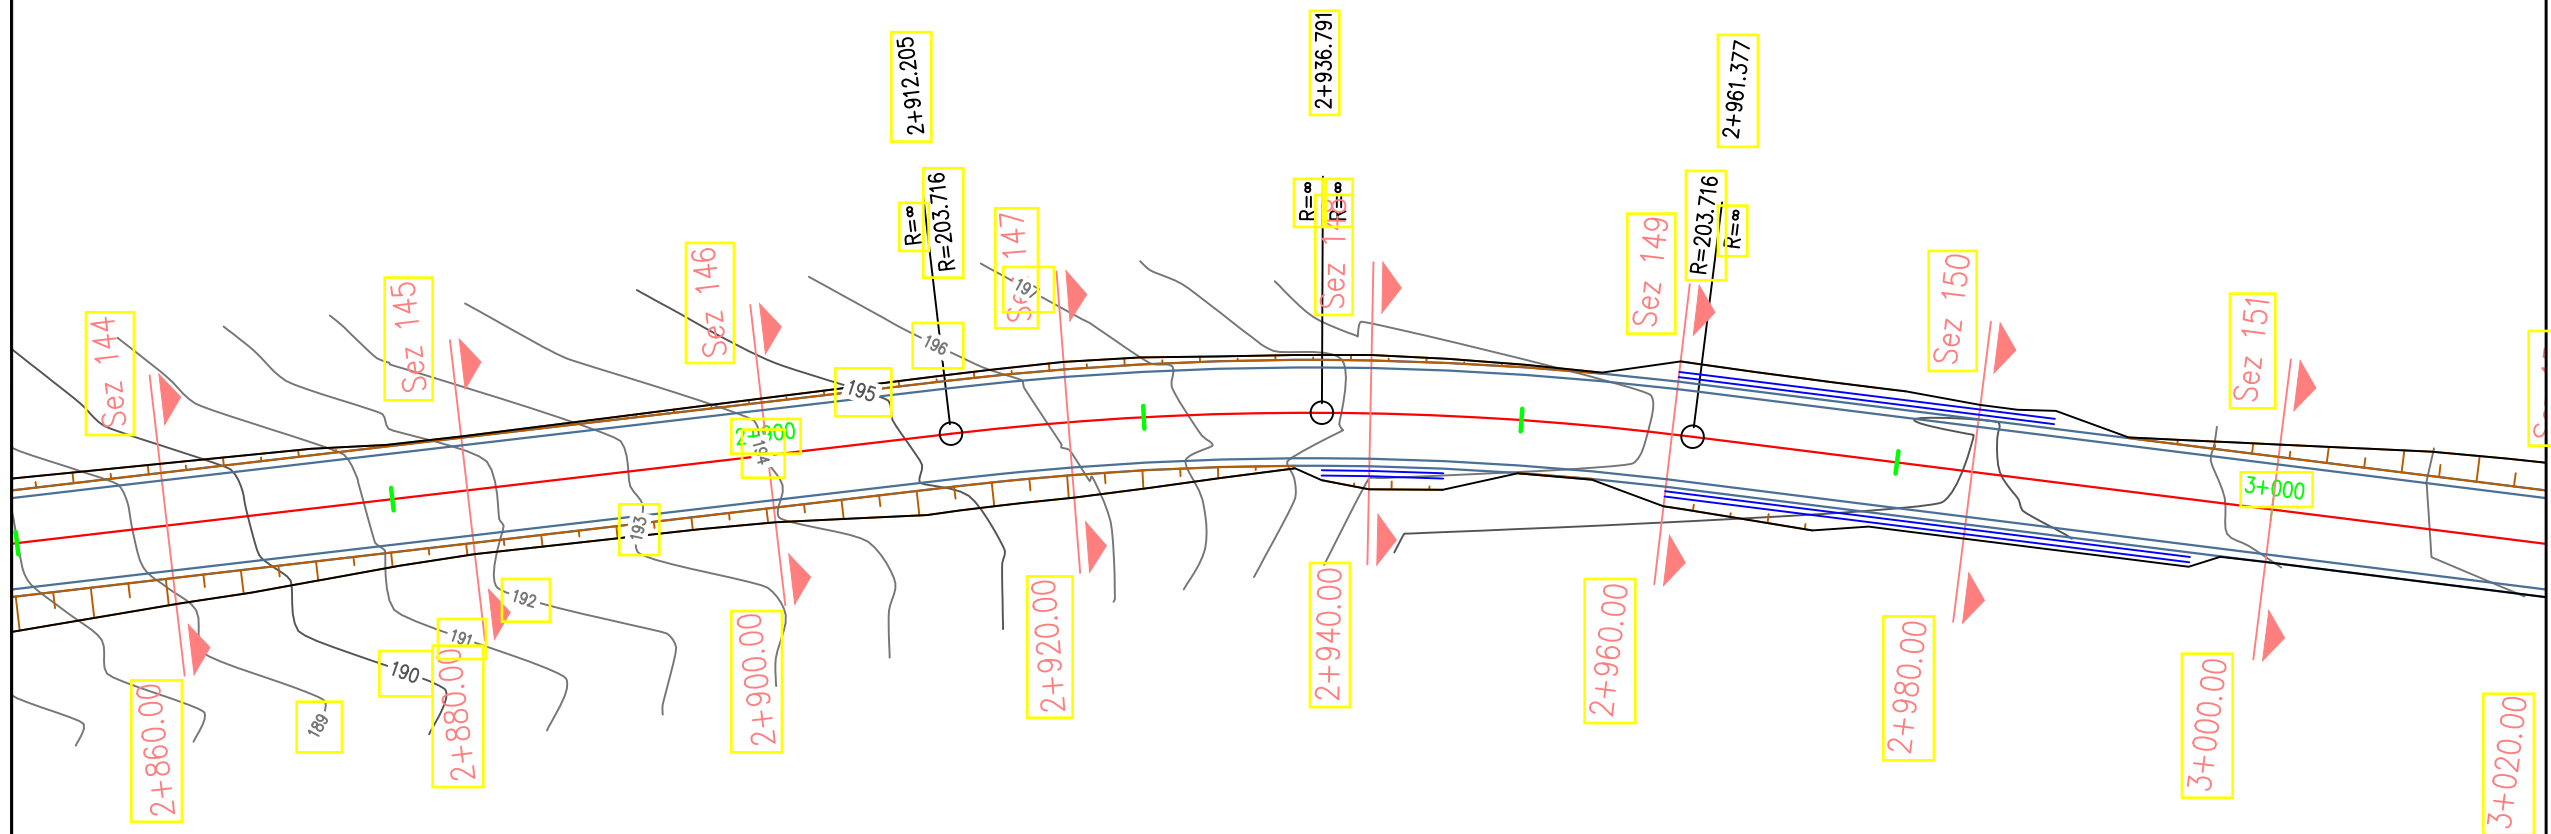

Shenime

BASHKIA PATOS



Objekti:
Rikonstruksion i Rruges
Dukas-Kuqar-Manekaj-Rusinj

Faza e Projektit:
PROJEKT ZBATIMI

Projekti i
Infastuktures

Grupi i Projektimit:

Dr. D.H.P.M.I.SH
Ing. Arben MANOKU

P.Sek. Projekteve
Ing. Silvana MICI

Topograf
Marsilda KAMBERAJ

Dwg.Nr. B1.01


Emertimi fletes:
Planimetria

KM.

Shkalla:

A3 - 1:500



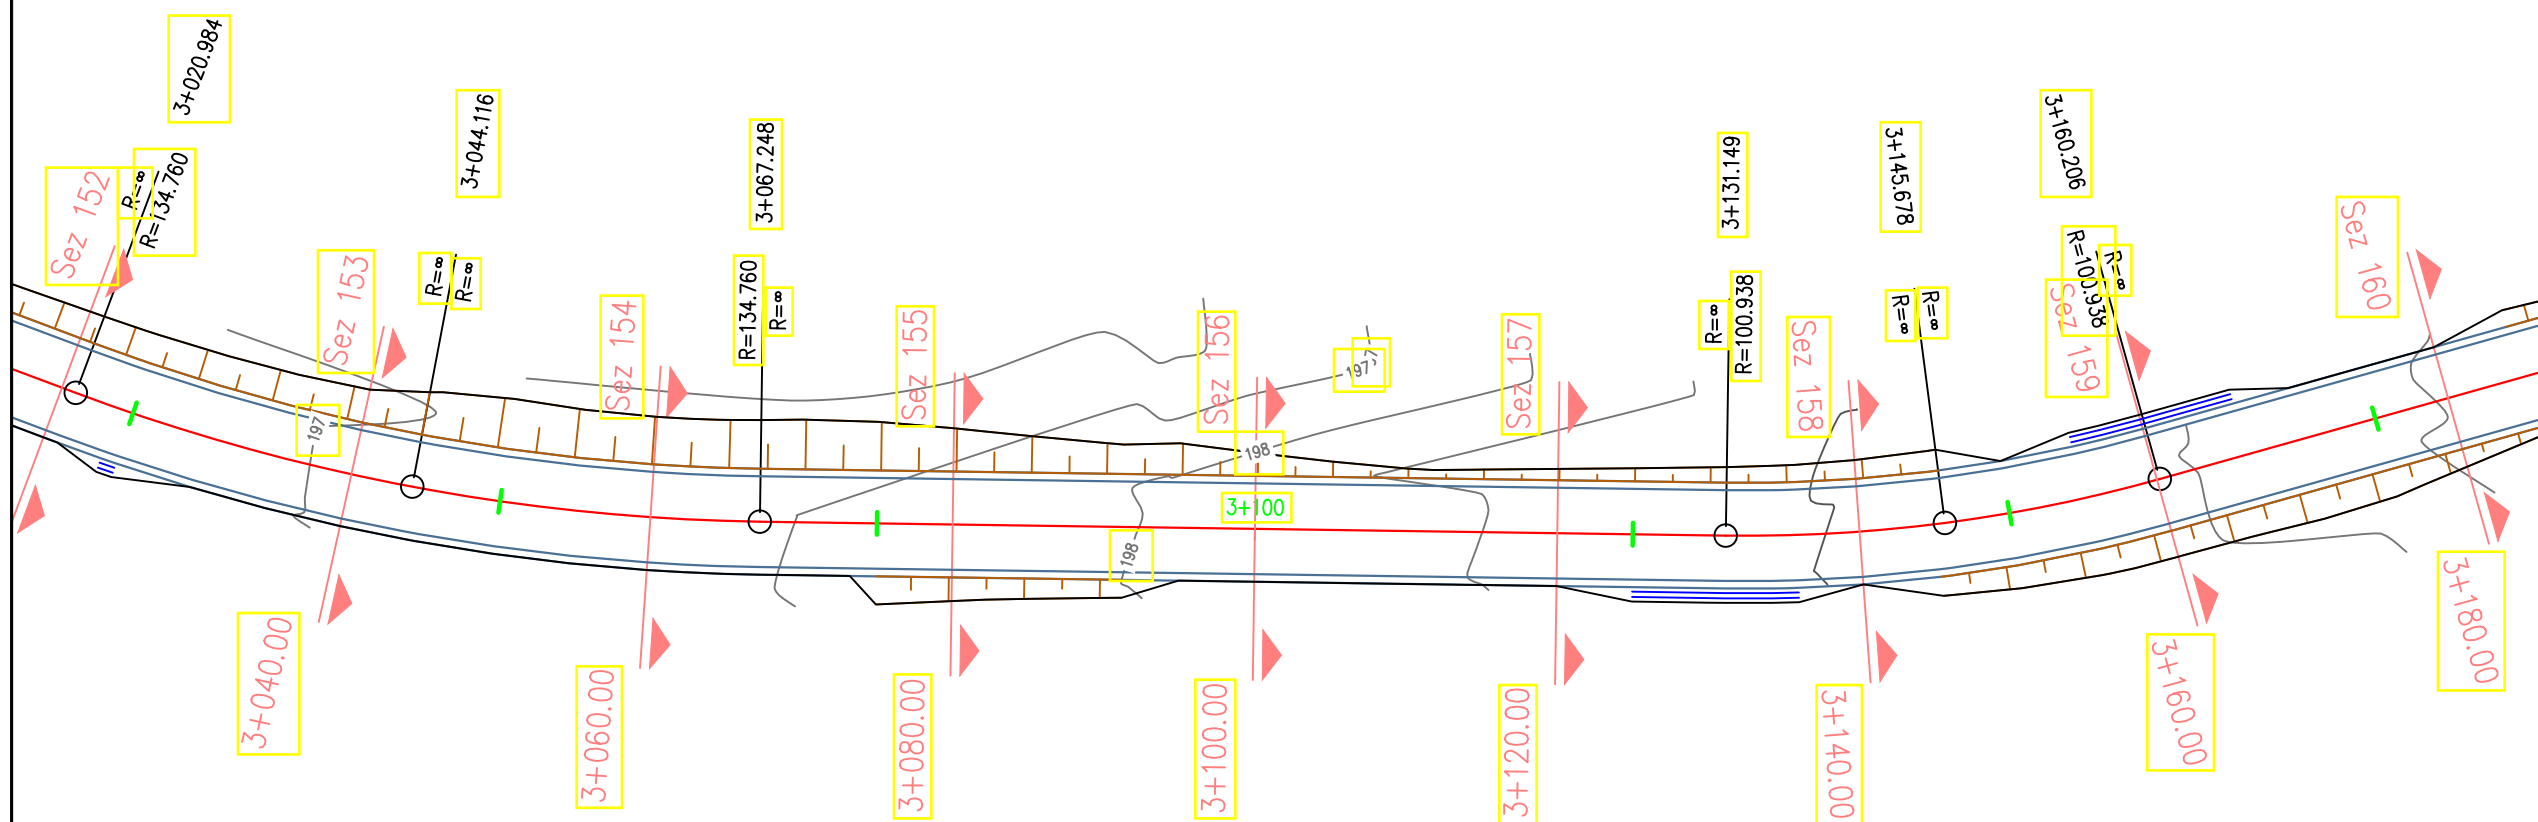

Shenime

BASHKIA PATOS



Objekti:
Rikonstruktion i Ruges
Dukas-Kuqar-Manekaj-Rusinj

Faza e Projektit:

PROJEKT ZBATIMI

Projekti i Infrastrukturës

Grupi i Projektimit:

Dr. D.H.P.M.I.SH
Ing. Arben MANOKU

*P.Sek. Projekteve
Ing. Silvana MICI*

Topograf
Marsilda KAMBERAJ

Dwg.Nr. B1.01


Emertimi fletes: Planimetria

KM.

Shkalla:

A3 - 1:500



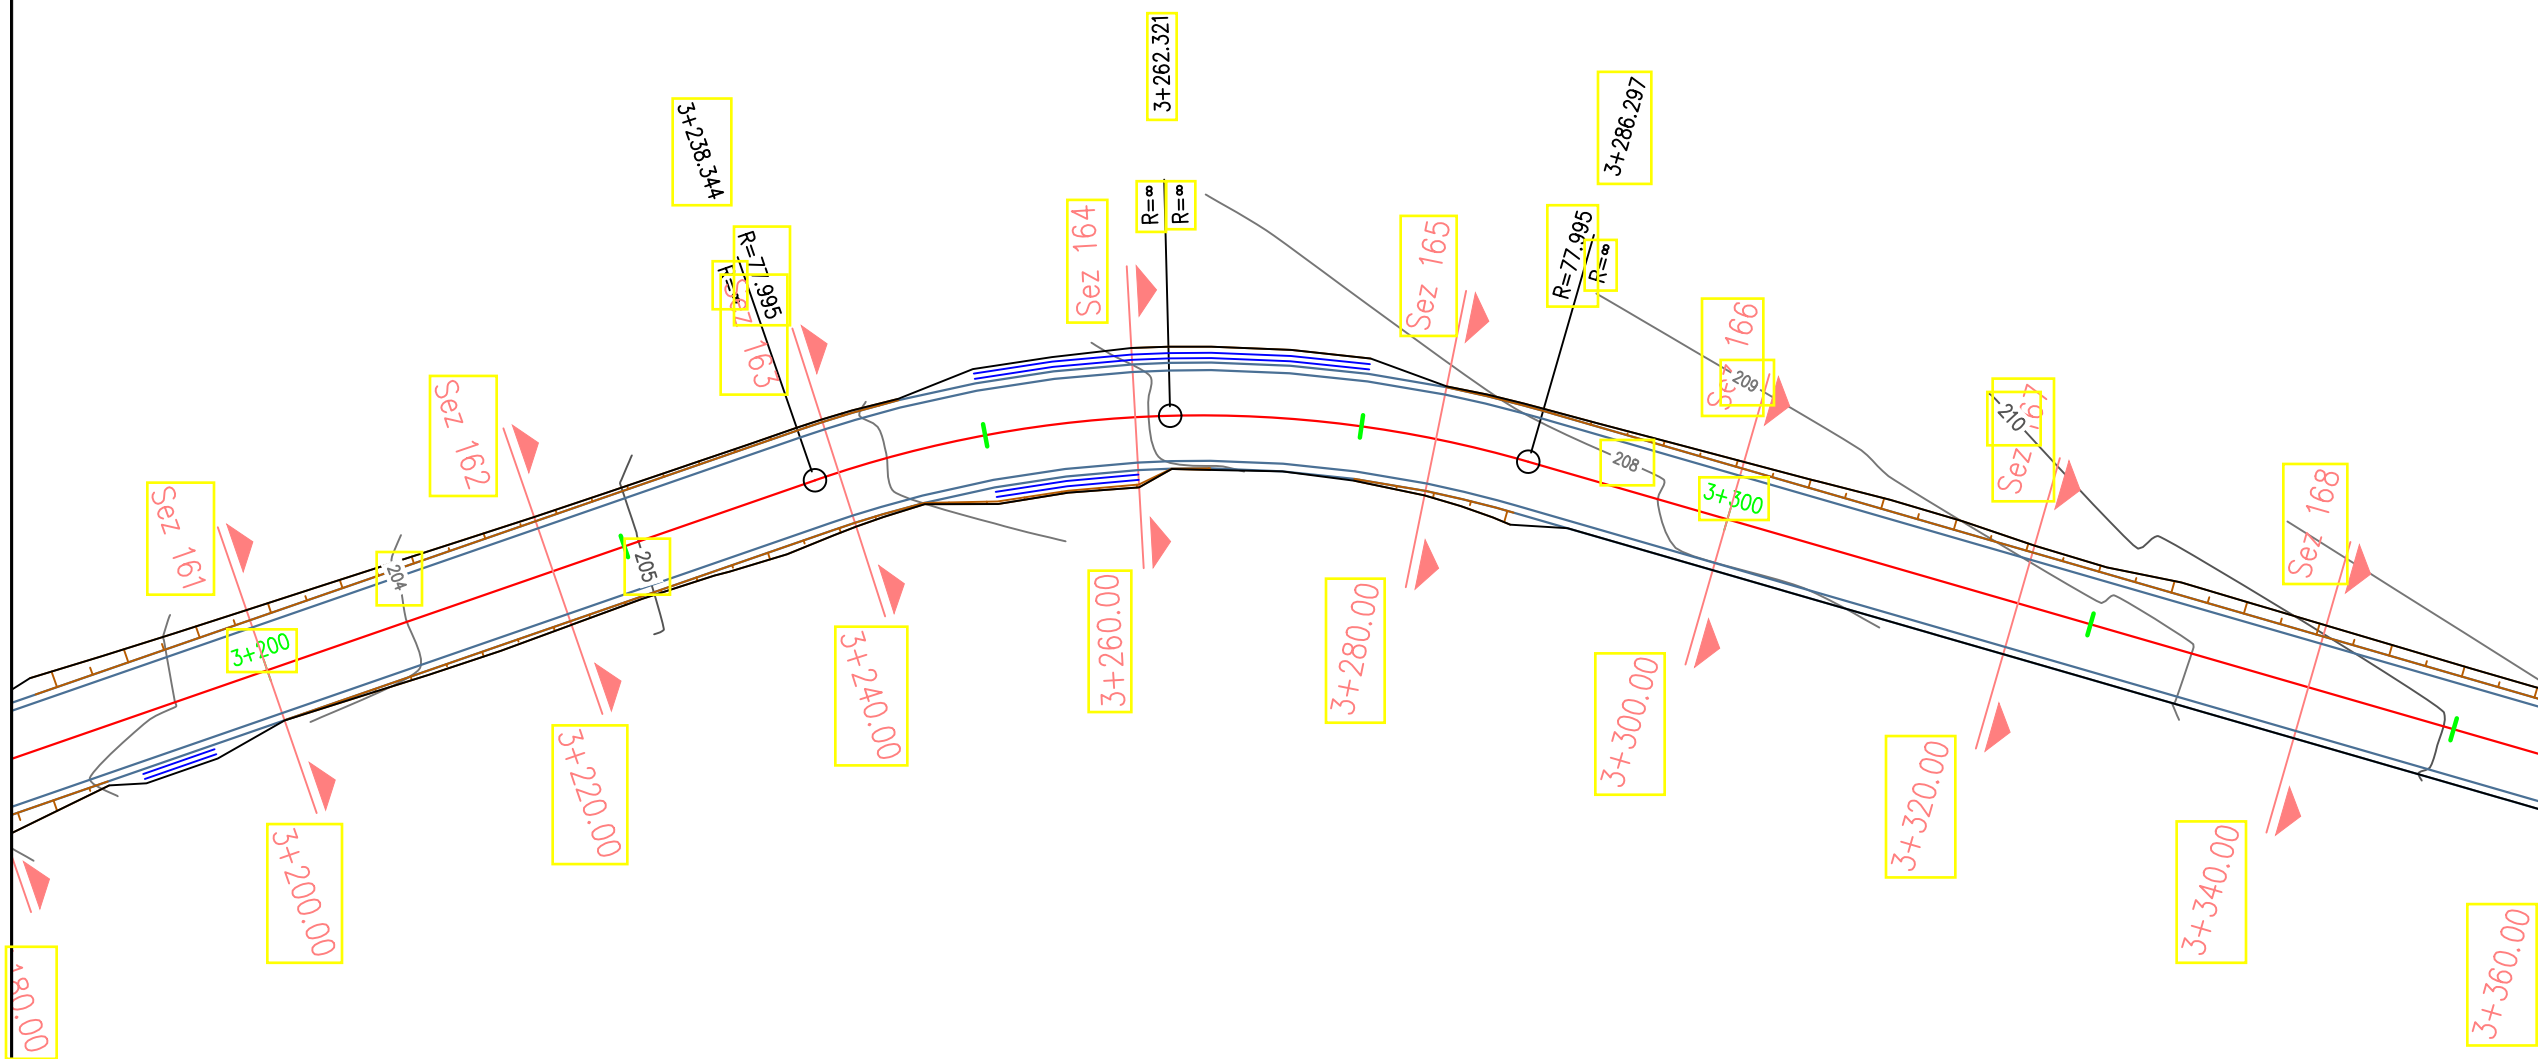

Shenime

BASHKIA PATOS



Objekti:
Rikonstruksion i Rruges
Dukas-Kuqar-Manekaj-Rusinj

Faza e Projektit:
PROJEKT ZBATIMI

Projekti i
Infastuktures

Grupi i Projektimit:

Dr. D.H.P.M.I.SH
Ing. Arben MANOKU

P. Sek. Projekteve
Ing. Silvana MICI

Topograf
Marsilda KAMBERAJ


Dwg.Nr. B1.01


Emertimi fletes:
Planimetria

KM.

Shkalla:

A3 - 1:500

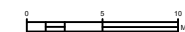

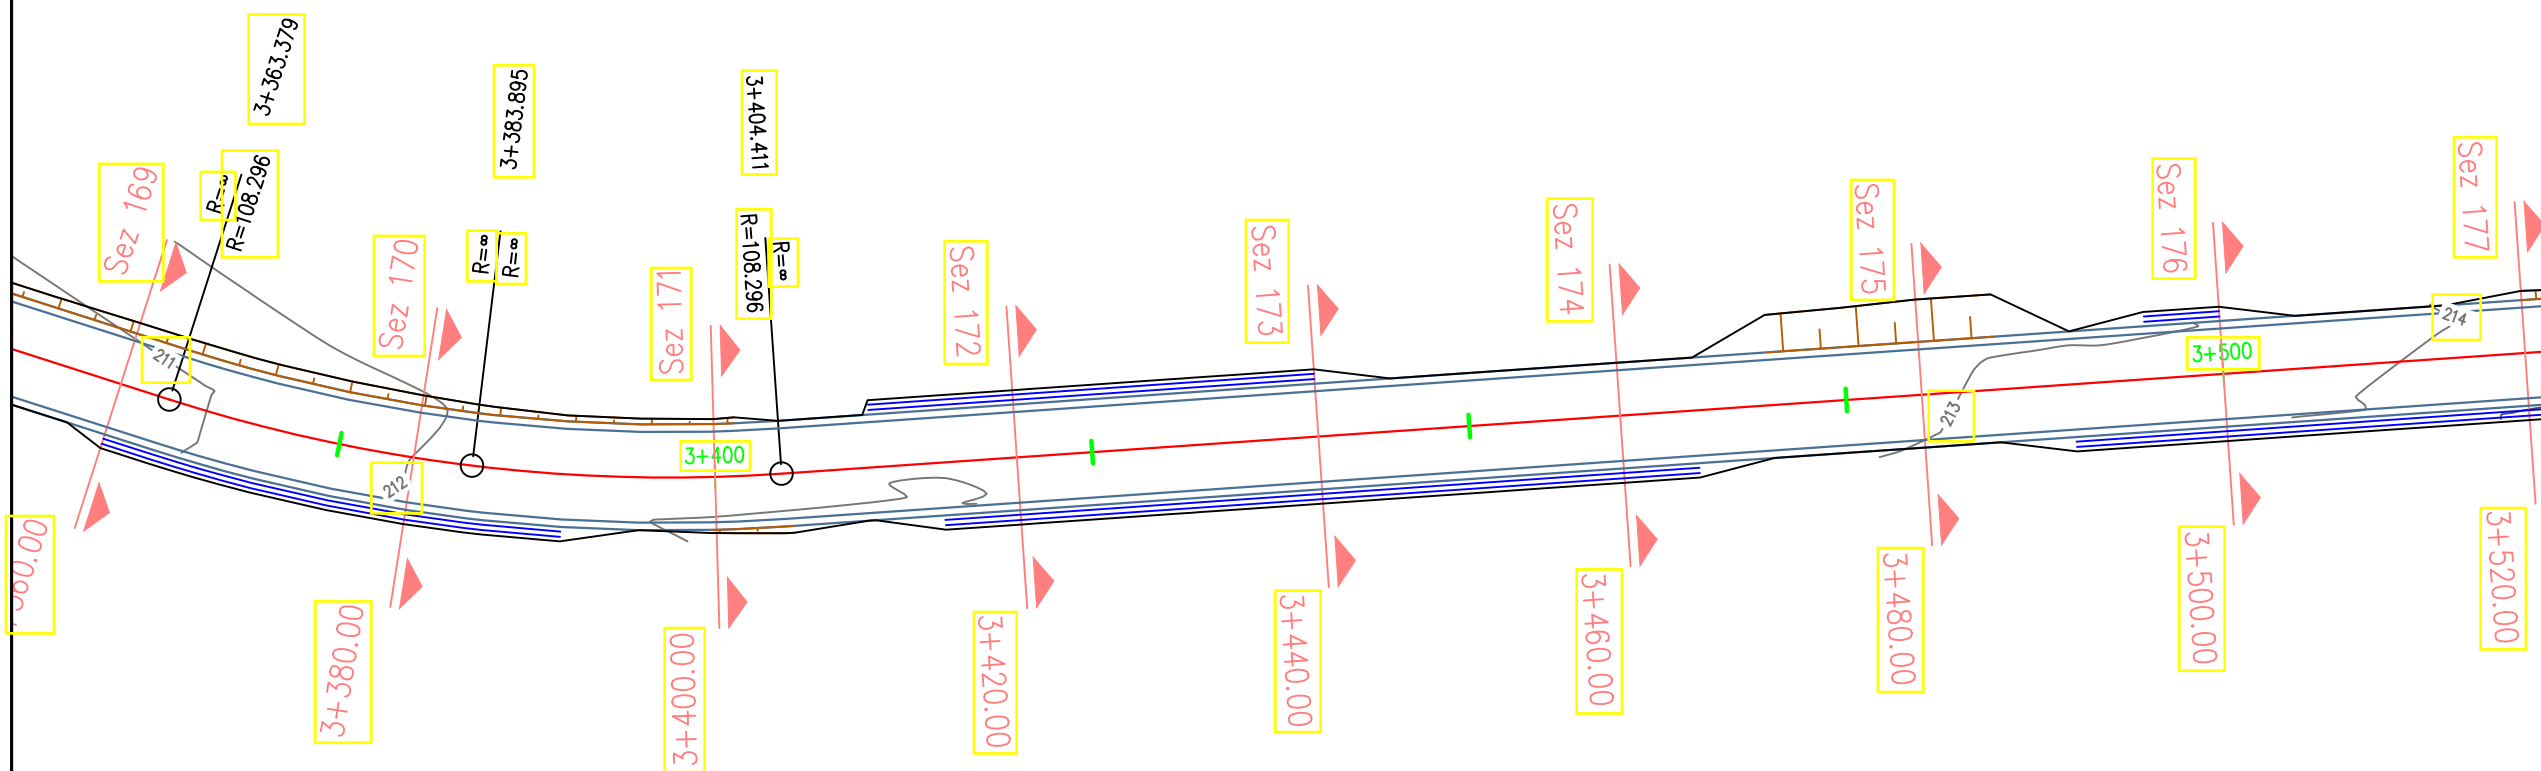

Shenime

BASHKIA PATOS



Objekti:
Rikonstruksion i Rruges
Dukas-Kuqar-Manekaj-Rusinj

Faza e Projektit:
PROJEKT ZBATIMI

Projekti i
Infastuktures

Grupi i Projektimit:

Dr. D.H.P.M.I.SH
Ing. Arben MANOKU

P. Sek. Projekteve
Ing. Silvana MICI

Topograf
Marsilda KAMBERAJ


Dwg.Nr. B1.01


Emertimi fletes:
Planimetria

KM.

Shkalla:

A3 - 1:500

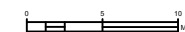

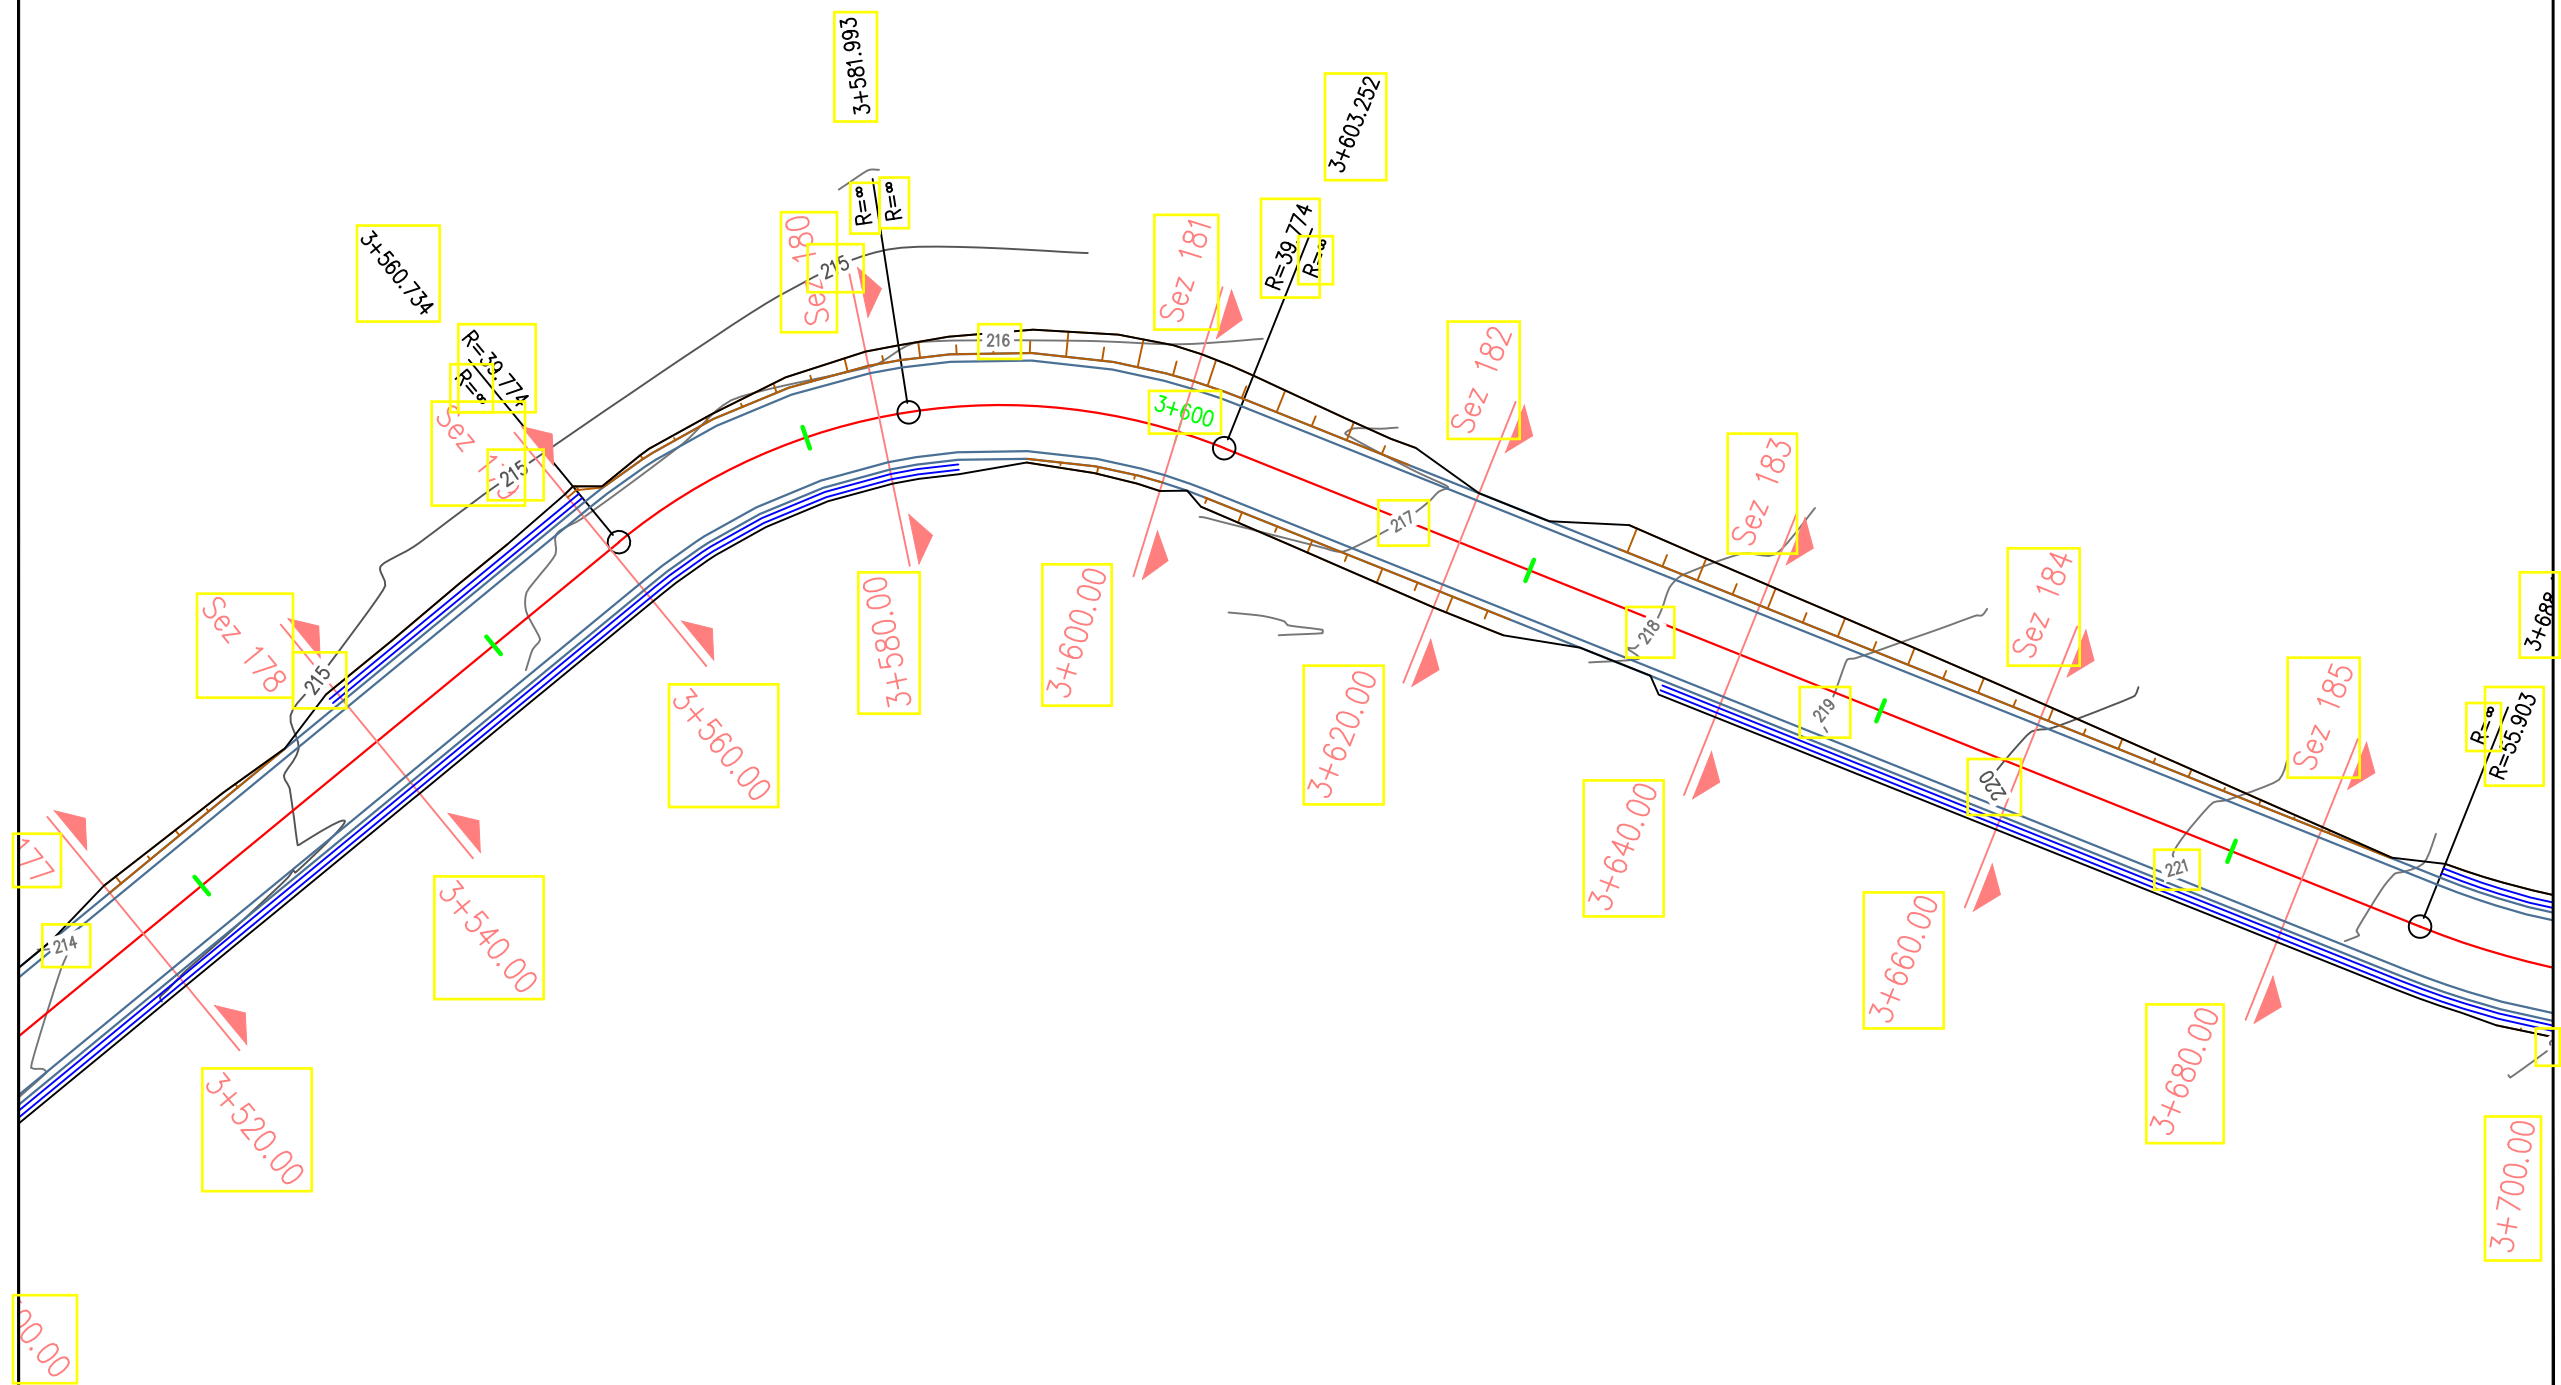

Shenime

BASHKIA PATOS



Objekti:

Rikonstruksion i Ruges
Dukas-Kuqar-Manekaj-Rusinj

Faza e Projektit:

PROJEKT ZBATIMI

Projekti i
Infastuktures

Grupi i Projektimit:

Dr. D.H.P.M.I.SH
Ing. Arben MANOKU

P. Sek. Projekteve
Ing. Silvana MICI

Topograf
Marsilda KAMBERAJ

Dwg.Nr. B1.01


Emertimi fletes:
Planimetria

KM.

Shkalla:

A3 - 1:500



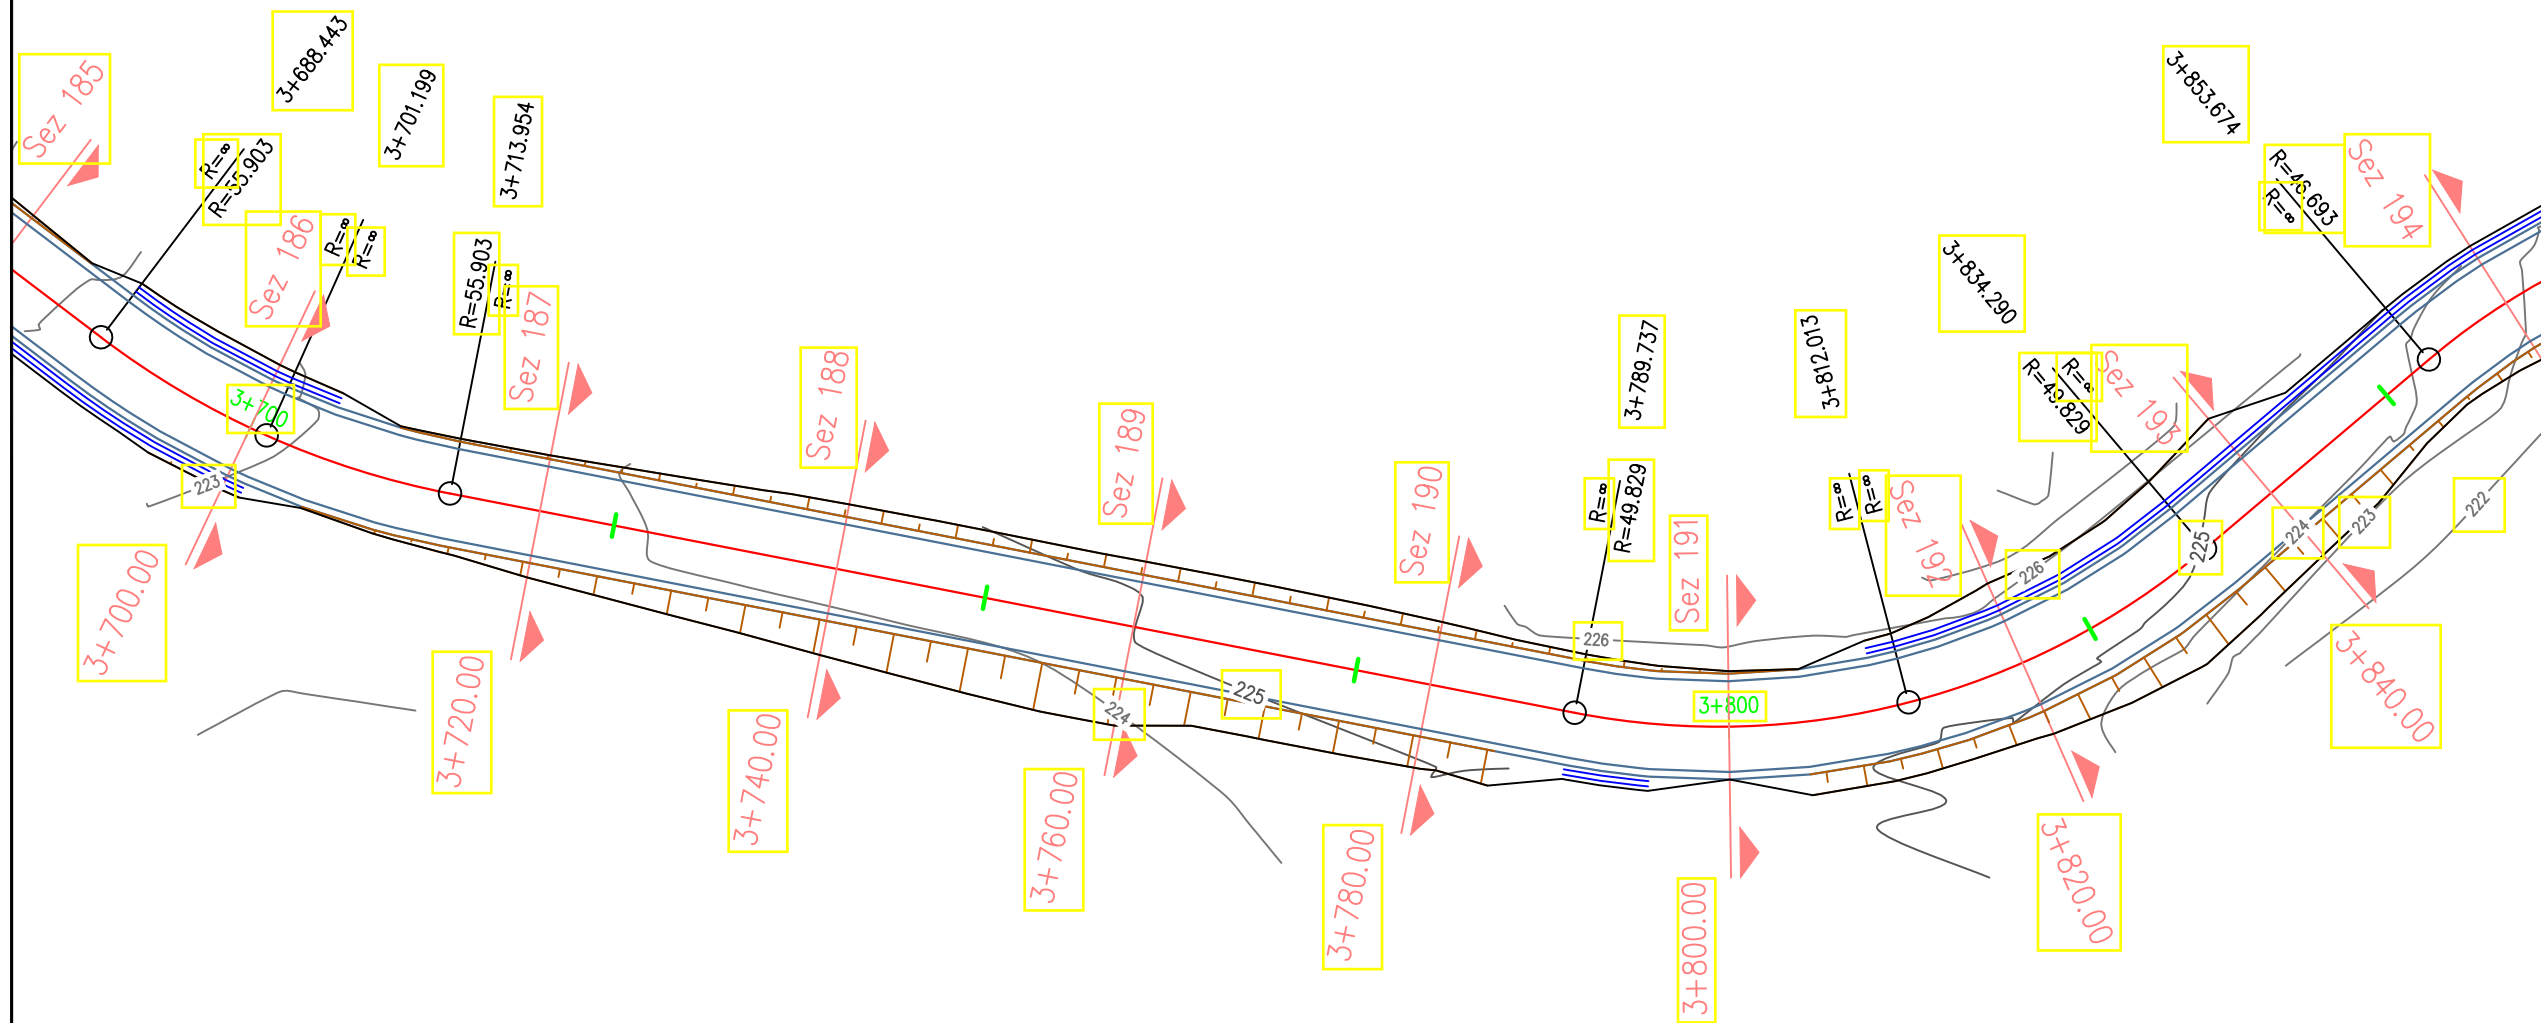

Shenime

BASHKIA PATOS



Objekti:
Rikonstruksion i Rruges
Dukas-Kuqar-Manekaj-Rusinj

Faza e Projektit:
PROJEKT ZBATIMI

Projekti i
Infastuktures

Grupi i Projektimit:

Dr. D.H.P.M.I.SH
Ing. Arben MANOKU

P. Sek. Projekteve
Ing. Silvana MICI

Topograf
Marsilda KAMBERAJ


Dwg.Nr. B1.01


Emertimi fletes:
Planimetria

KM.


Shkalla:

A3 - 1:500

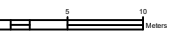

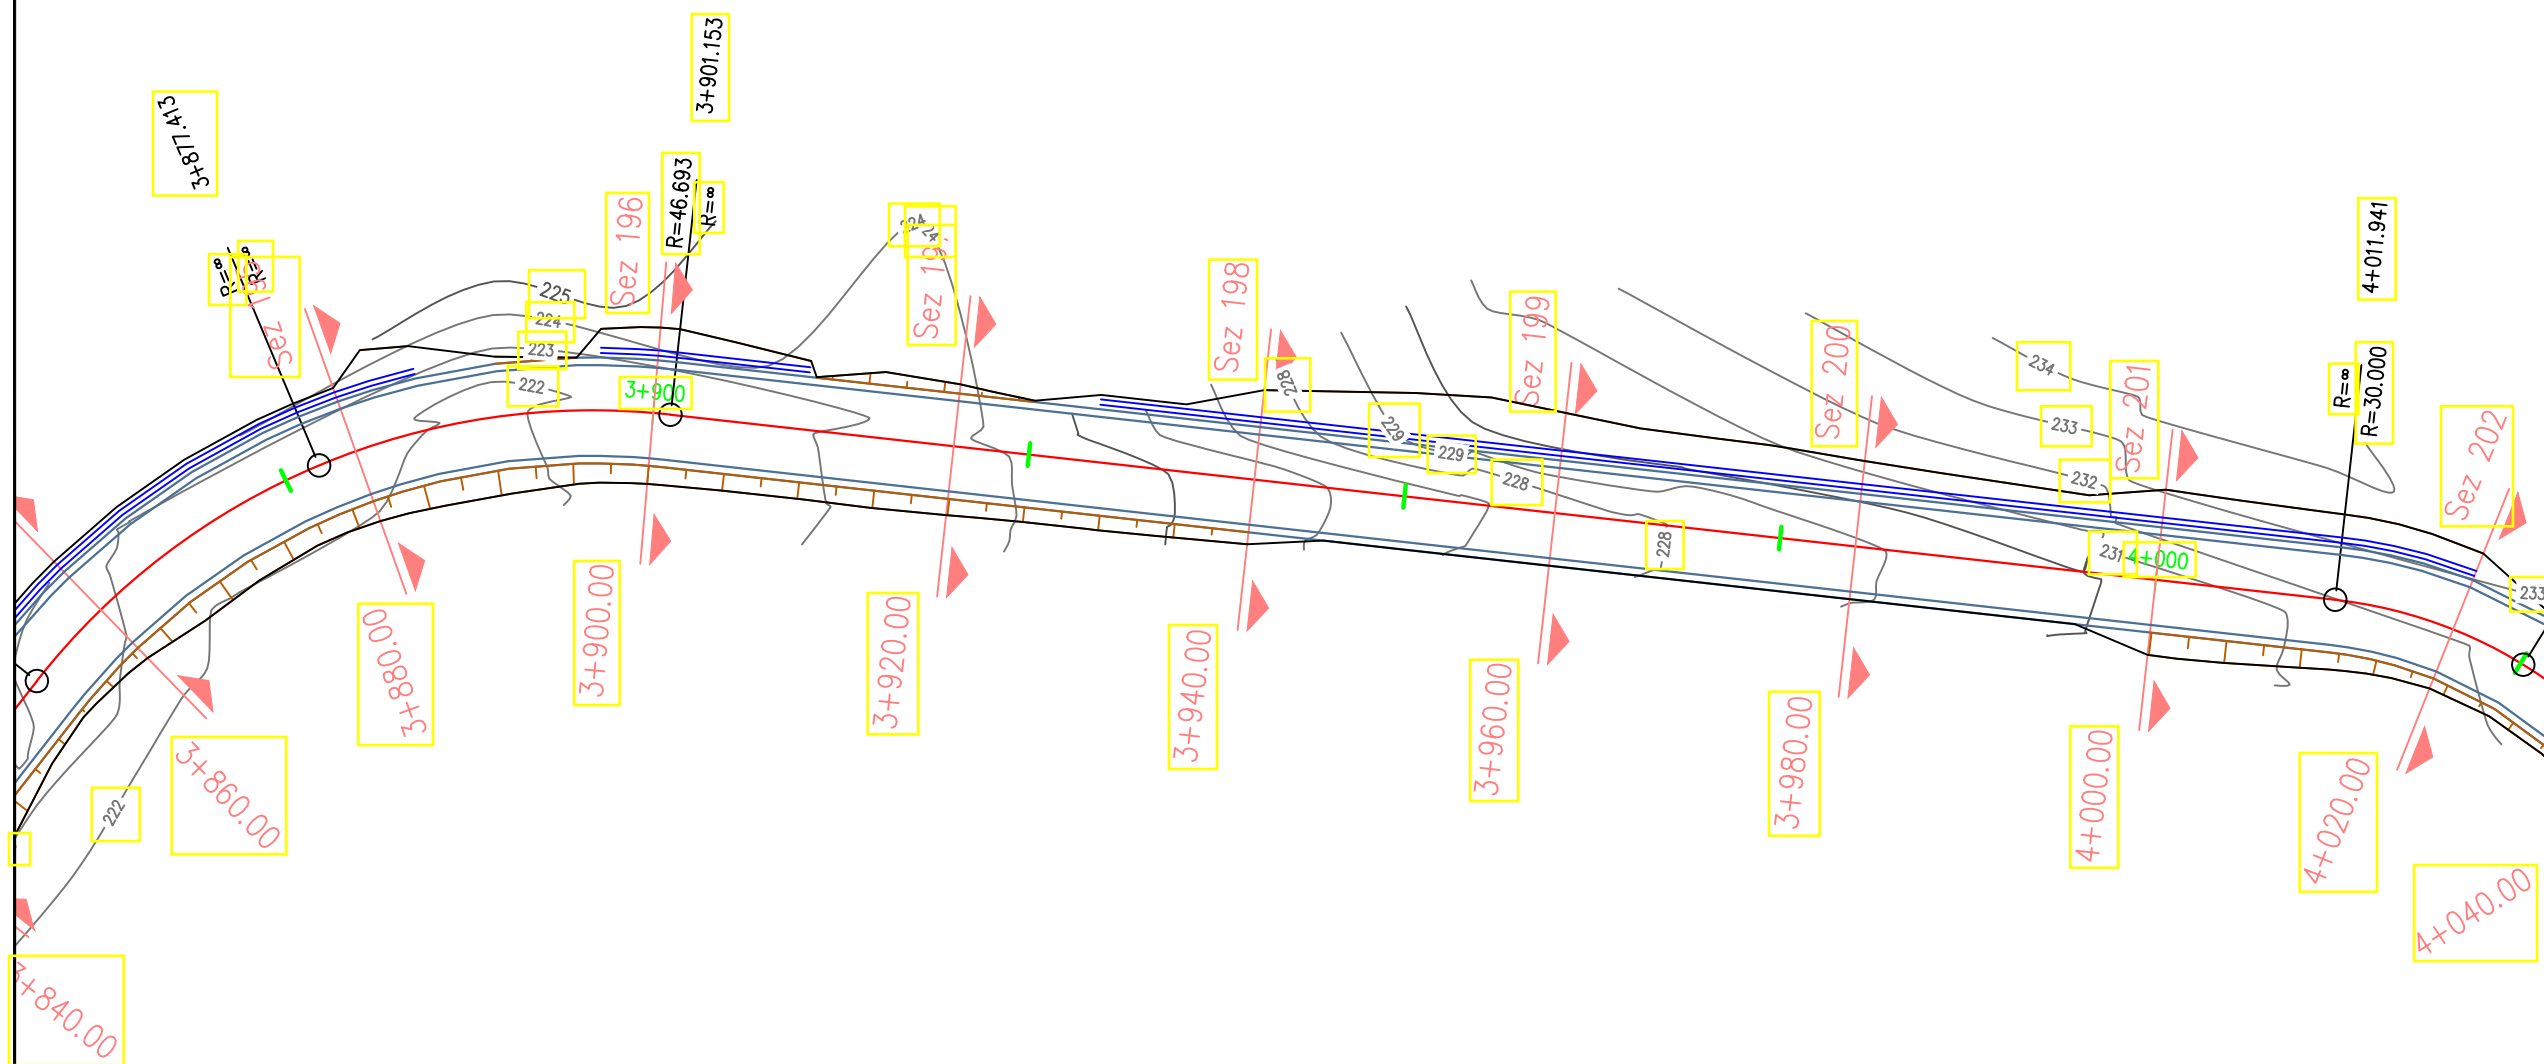

Shenime	
BASHKIA PATOS	
Objekti:	
Rikonstruksion i Rruges Dukas-Kuqar-Manekaj-Rusinj	
Faza e Projektit:	
PROJEKT ZBATIMI	
Projekti i Infastuktures	
Grupi i Projektimit:	
Dr. D.H.P.M.I.SH Ing. Arben MANOKU	
P. Sek. Projekteve Ing. Silvana MICI	
Topograf Marsilda KAMBERAJ	
Dwg.Nr. B1.01	
Emertimi fletes: Planimetria	
KM.	
Shkalla:	
A3 - 1:500	

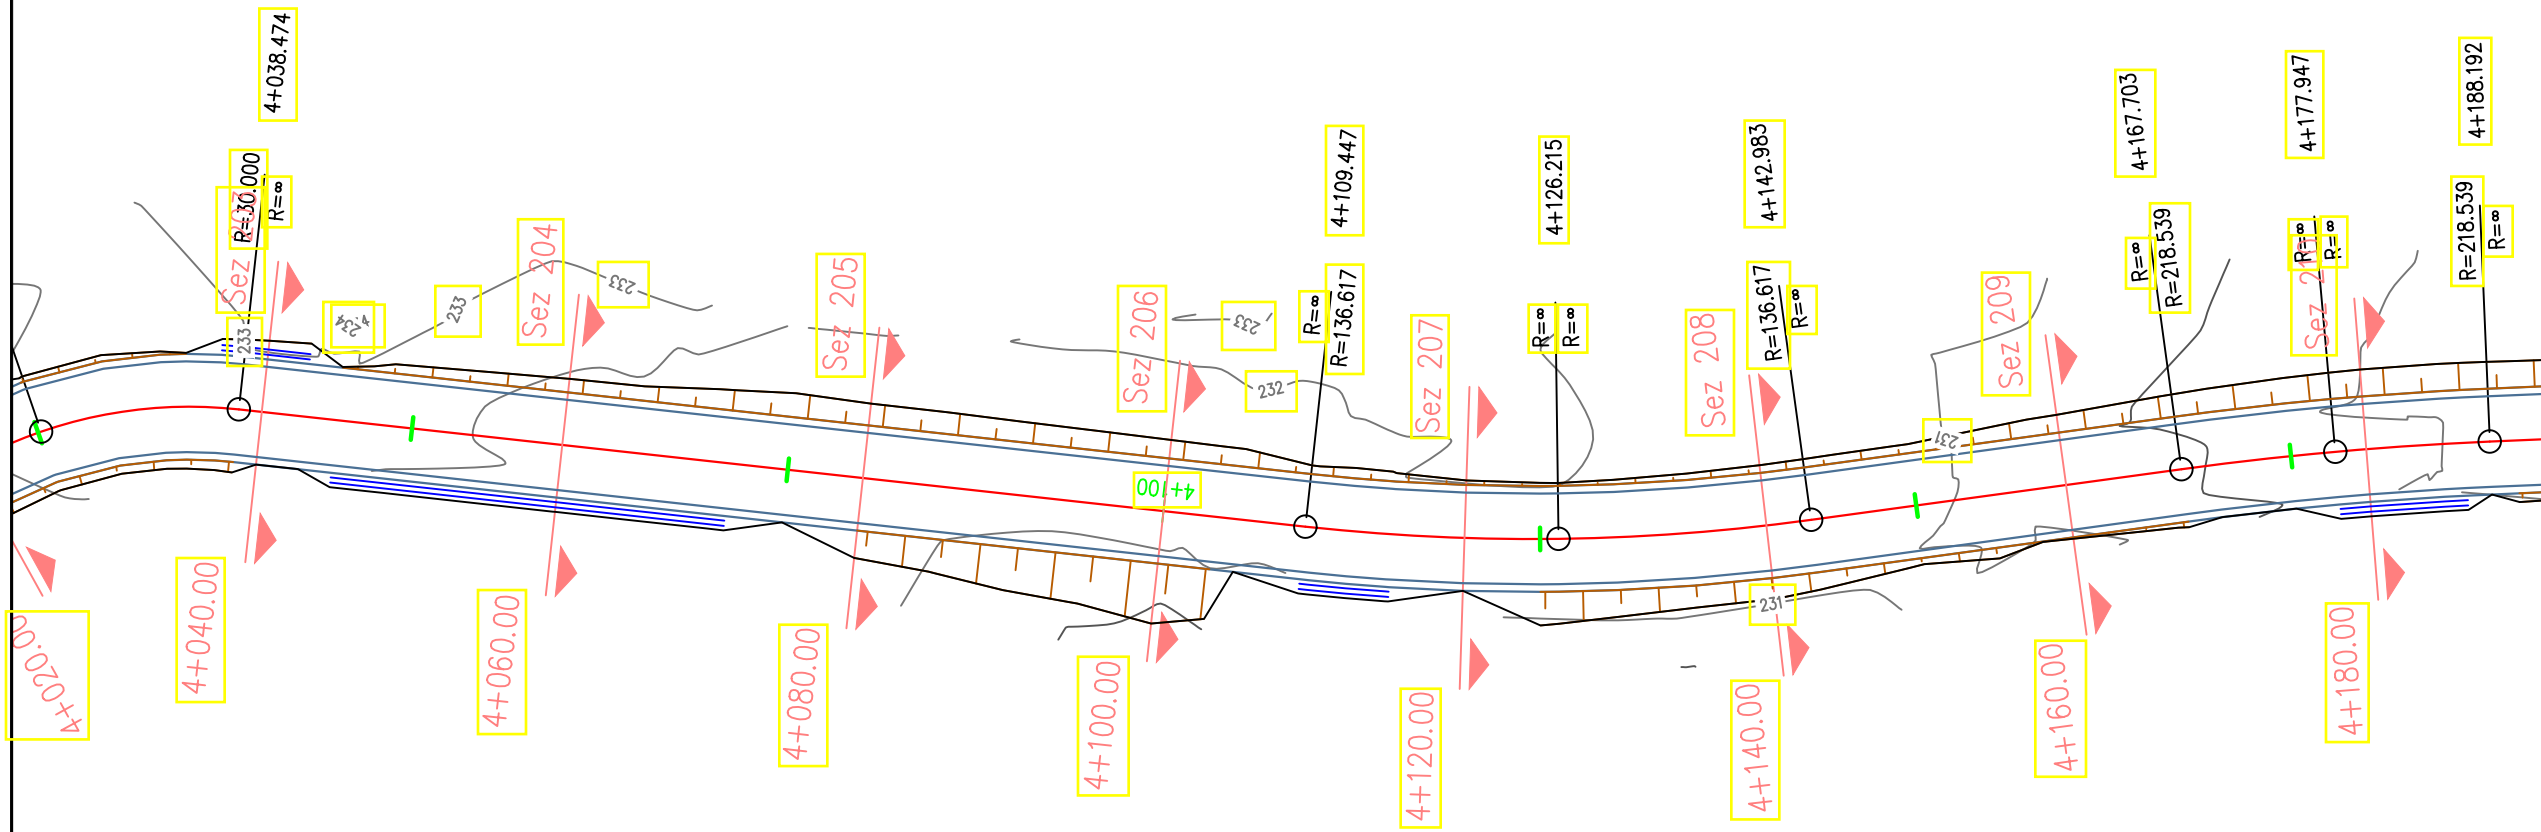

Shenime

BASHKIA PATOS



Objekti:

Rikonstruksion i Rruges
Dukas-Kuqar-Manekaj-Rusinj

Faza e Projektit:

PROJEKT ZBATIMI

Projekti i
Infastuktures

Grupi i Projektimit:

Dr. D.H.P.M.I.SH
Ing. Arben MANOKU

P. Sek. Projekteve
Ing. Silvana MICI

Topograf
Marsilda KAMBERAJ

Dwg.Nr. B1.01


Emertimi fletes:
Planimetria


KM.

Shkalla:

A3 - 1:500



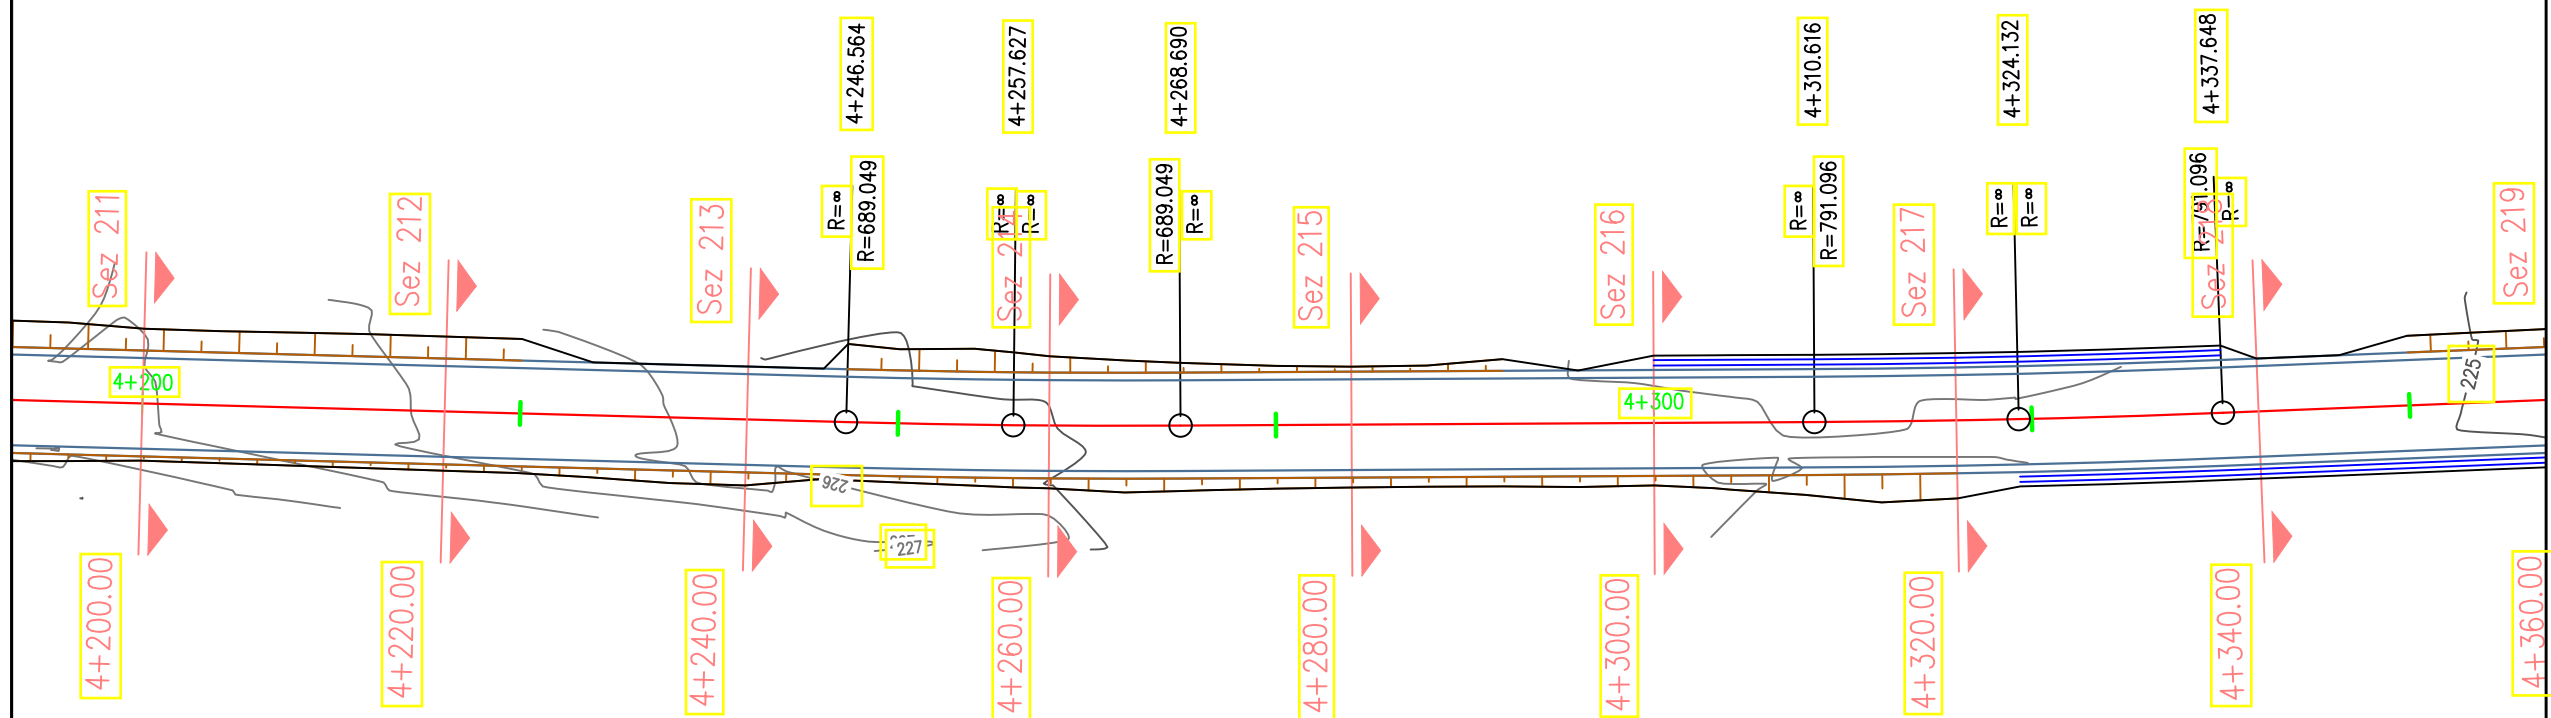

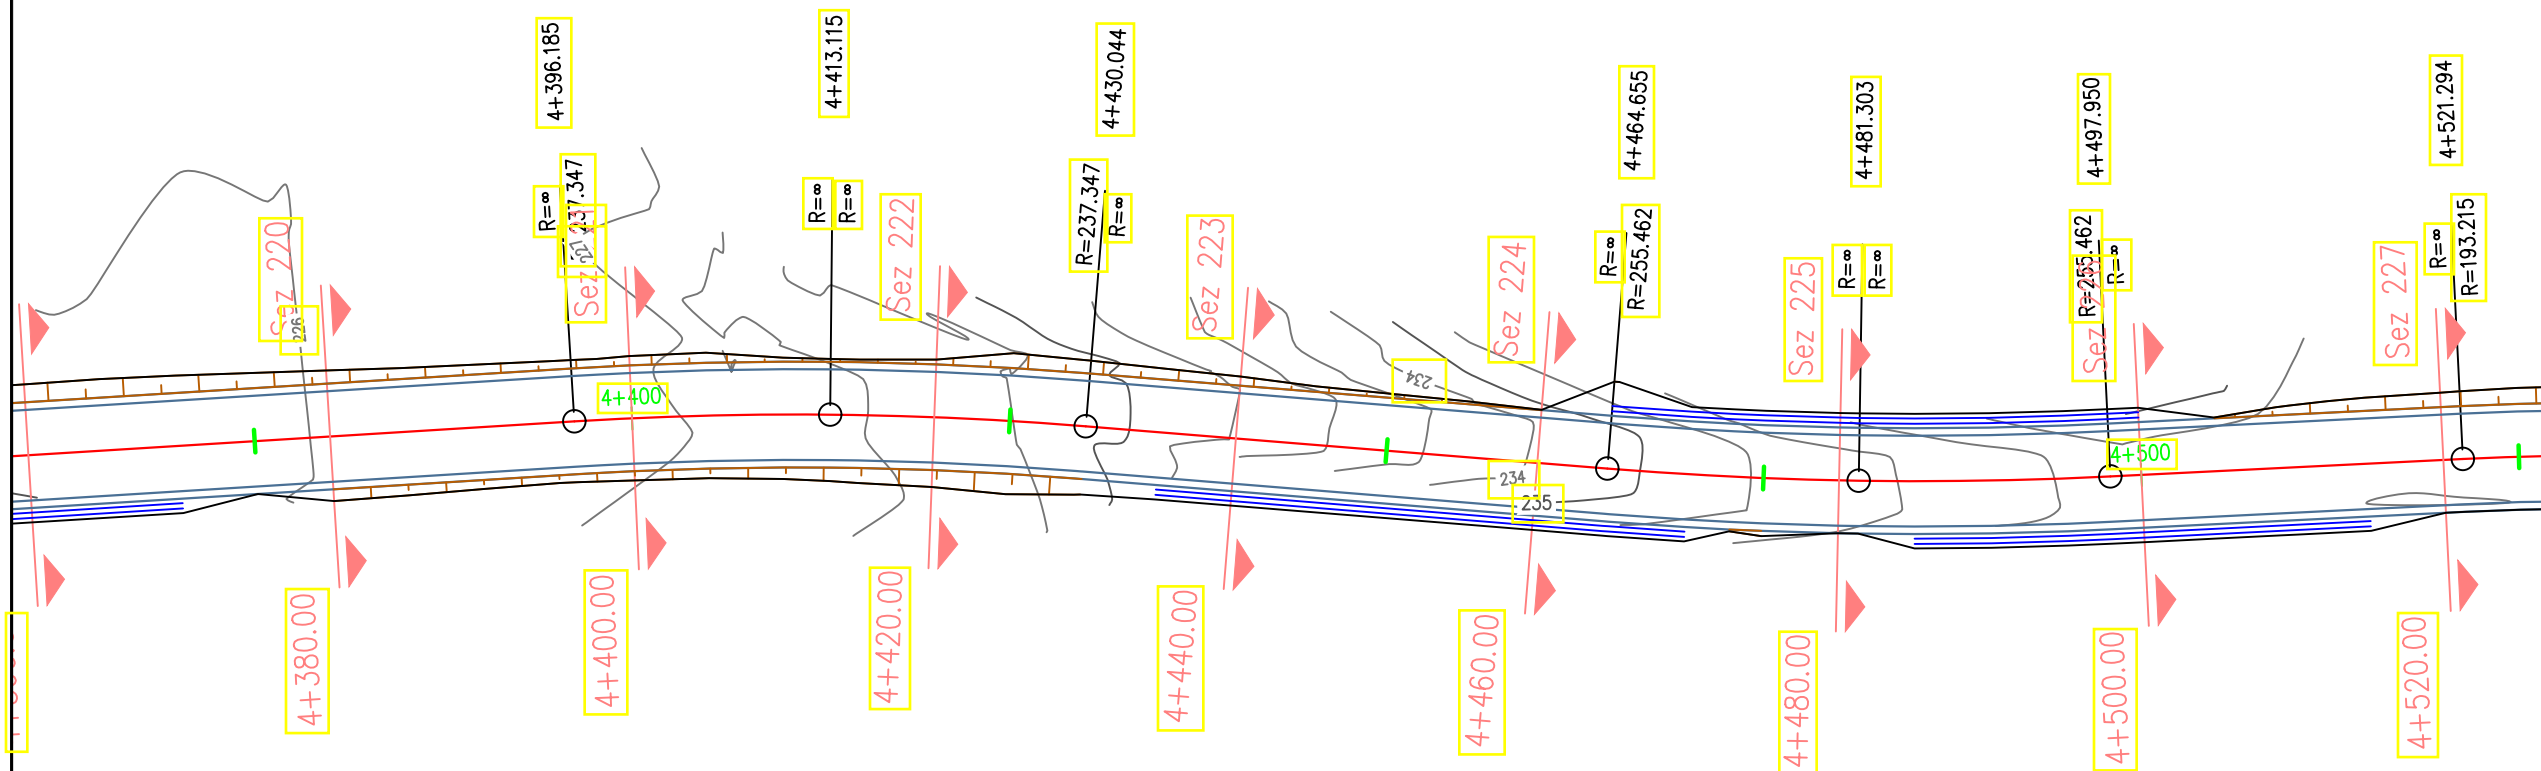

Shenime

BASHKIA PATOS



Objekti:

Rikonstruksion i Rruges
Dukas-Kuqar-Manekaj-Rusinj

Faza e Projektit:

PROJEKT ZBATIMI

Projekti i
Infastuktures

Grupi i Projektimit:

Dr. D.H.P.M.I.SH
Ing. Arben MANOKU

P. Sek. Projekteve
Ing. Silvana MICI

Topograf
Marsilda KAMBERAJ

Dwg.Nr. B1.01


Emertimi fletes:
Planimetria

KM.

Shkalla:

A3 - 1:500



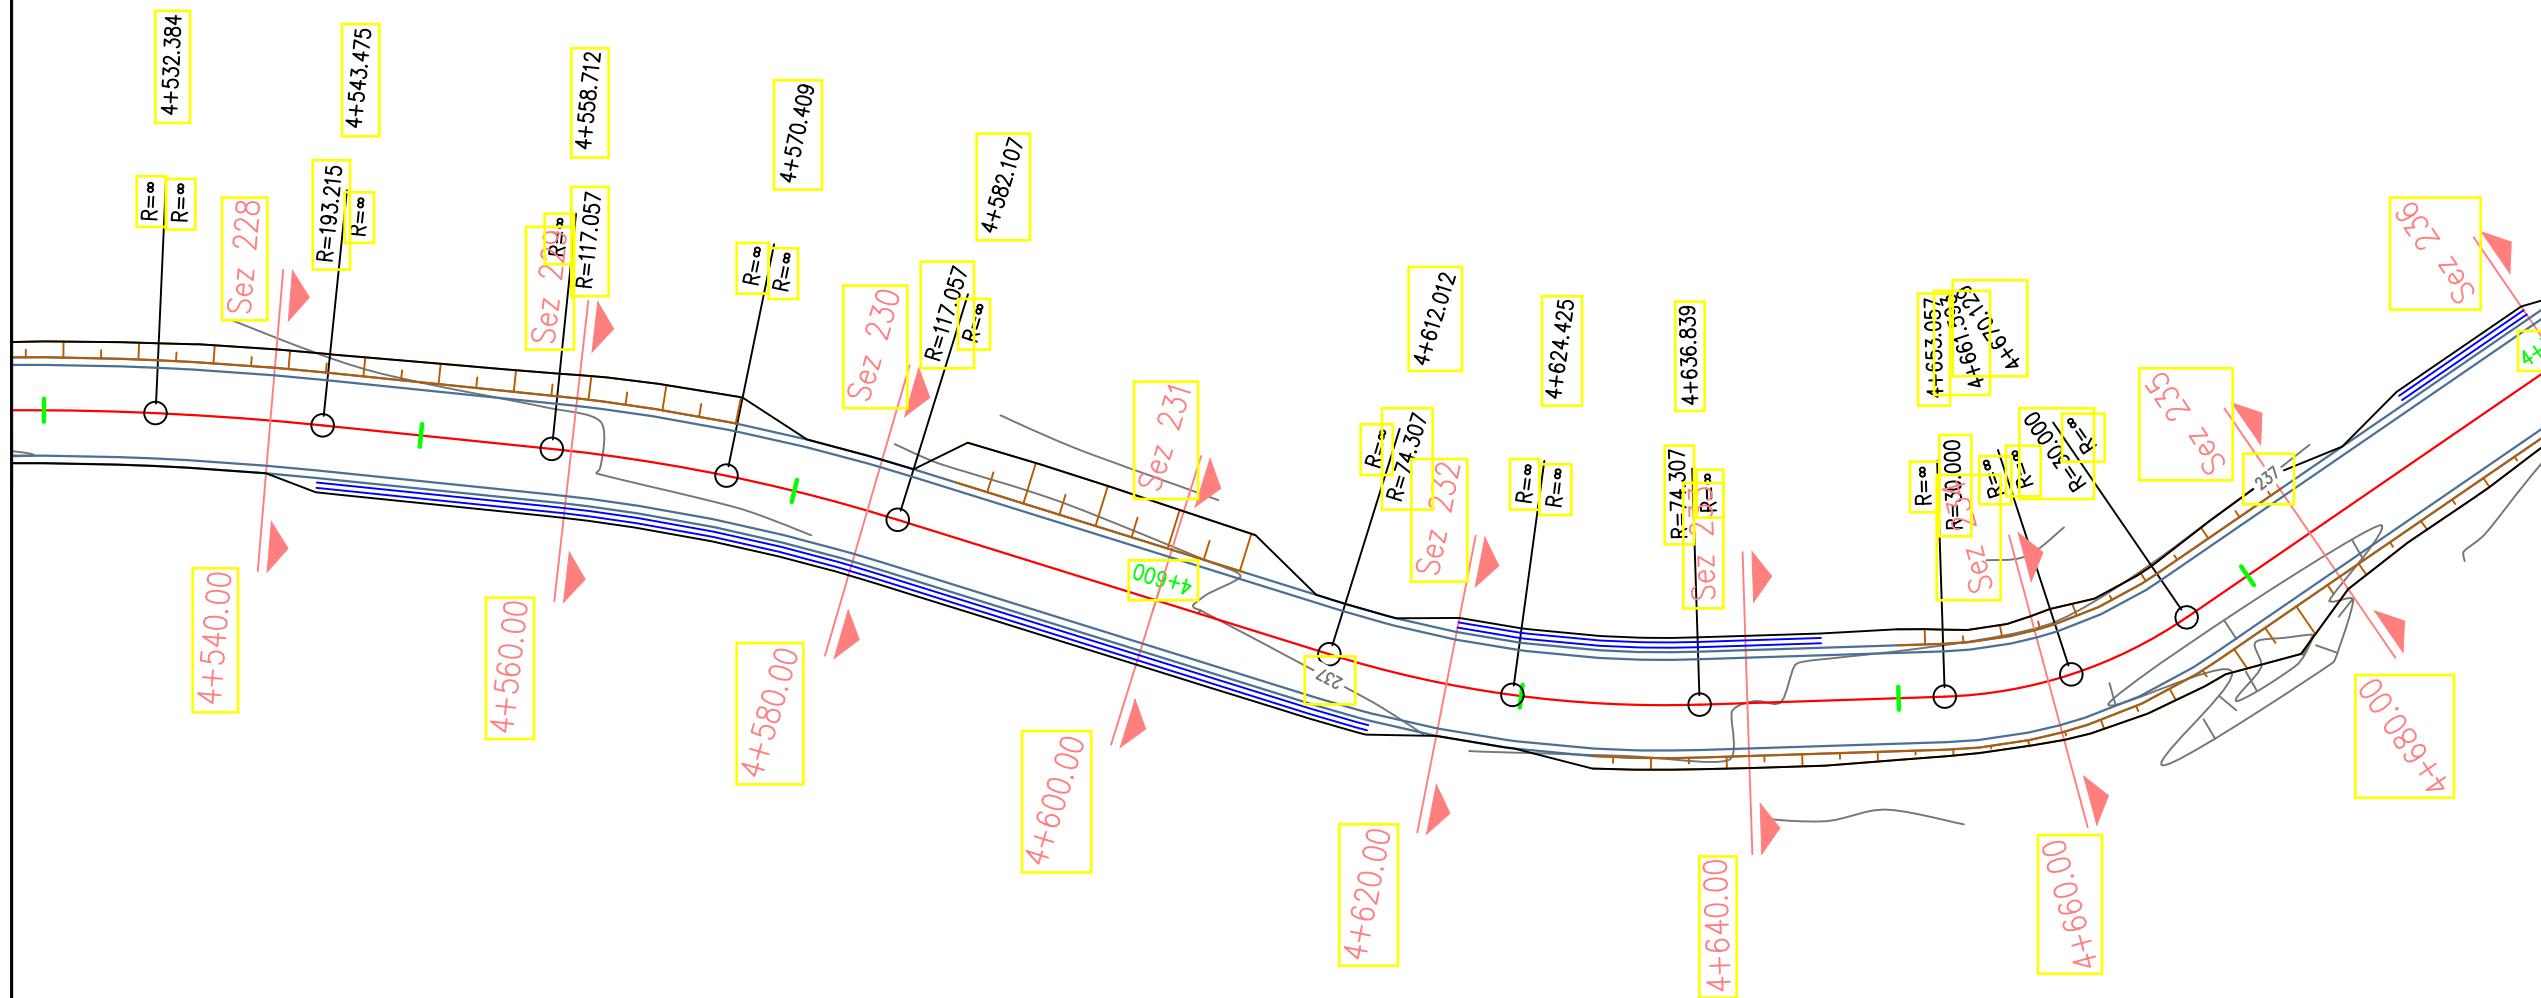

Shenime

BASHKIA PATOS



Objekti:

Rikonstruksion i Rruges
Dukas-Kuqar-Manekaj-Rusinj

Faza e Projektit:

PROJEKT ZBATIMI

Projekti i
Infastuktures

Grupi i Projektimit:

Dr. D.H.P.M.I.SH
Ing. Arben MANOKU

P. Sek. Projekteve
Ing. Silvana MICI

Topograf
Marsilda KAMBERAJ


Dwg.Nr. B1.01


Emertimi fletes:
Planimetria

KM.


Shkalla:

A3 - 1:500

 


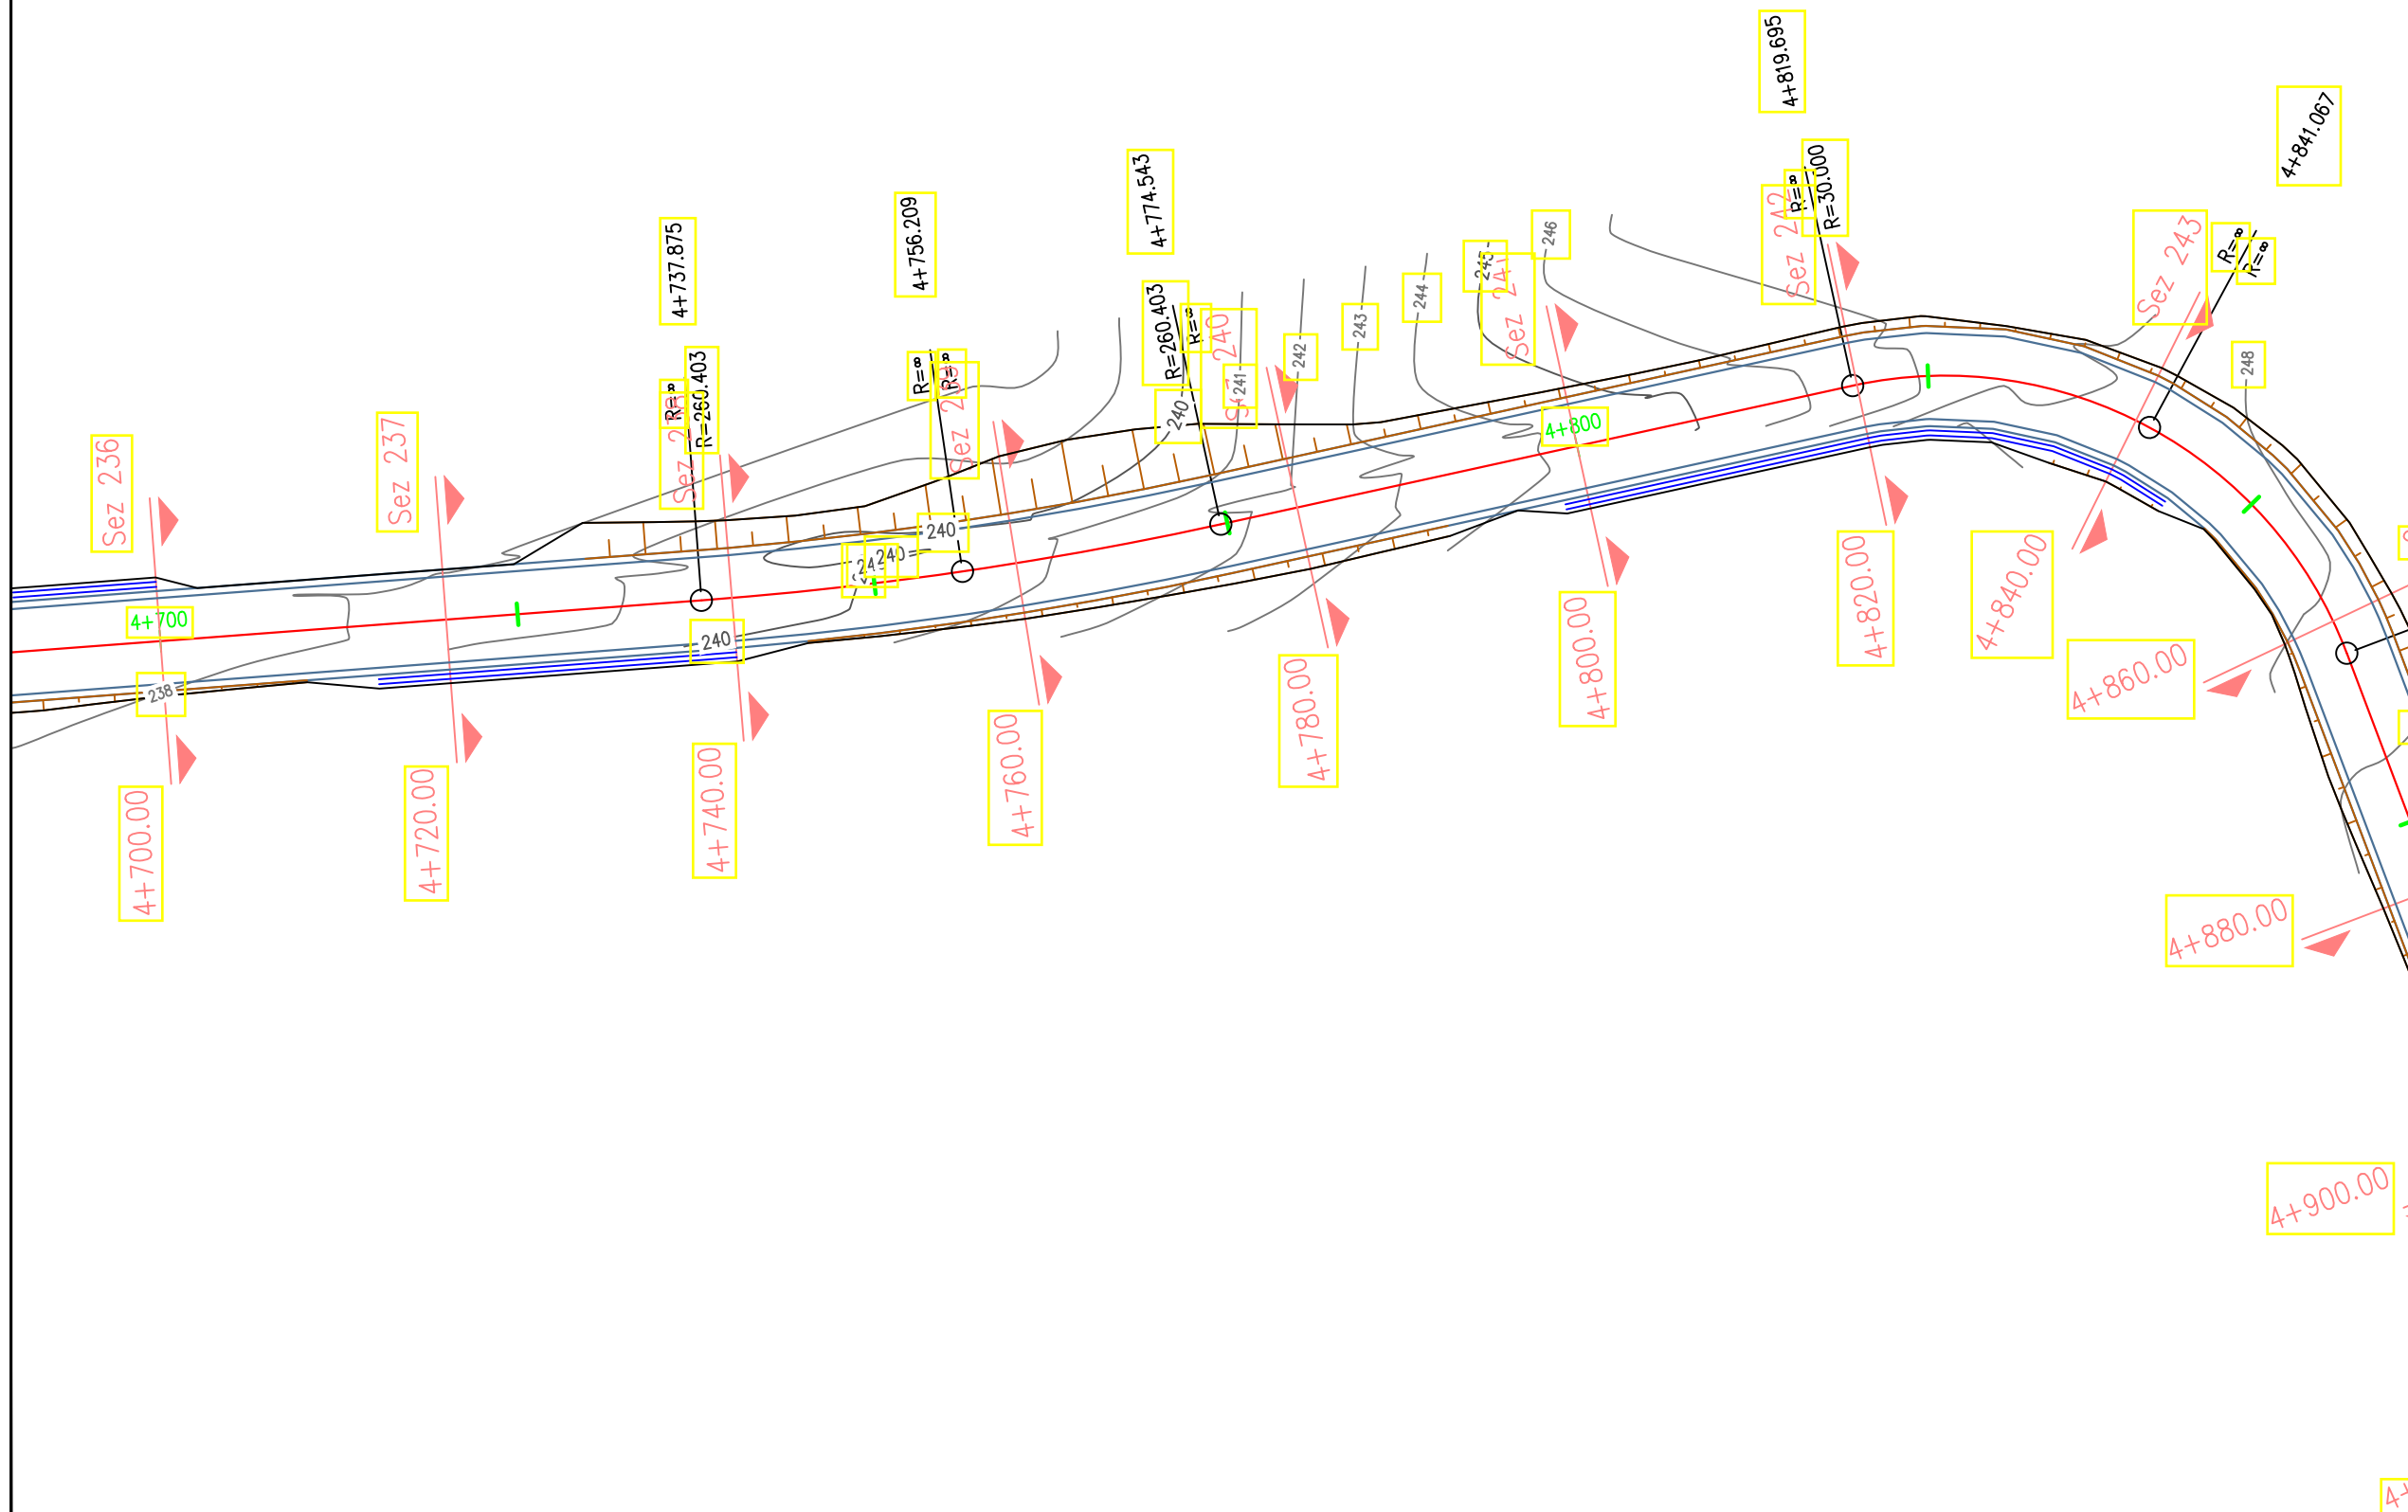

Shenime		
BASHKIA PATOS		
Objekti:		
Rikonstruksion i Rruges Dukas-Kuqar-Manekaj-Rusinj		
Faza e Projektit:		
PROJEKT ZBATIMI		
Projekti i Infastuktures		
Grupi i Projektimit:		
Dr. D.H.P.M.I.SH Ing. Arben MANOKU		
P. Sek. Projekteve Ing. Silvana MICI		
Topograf Marsilda KAMBERAJ		
Dwg.Nr. B1.01		
Emertimi fletes: Planimetria		
KM.		
Shkalla:		
A3 - 1:500		

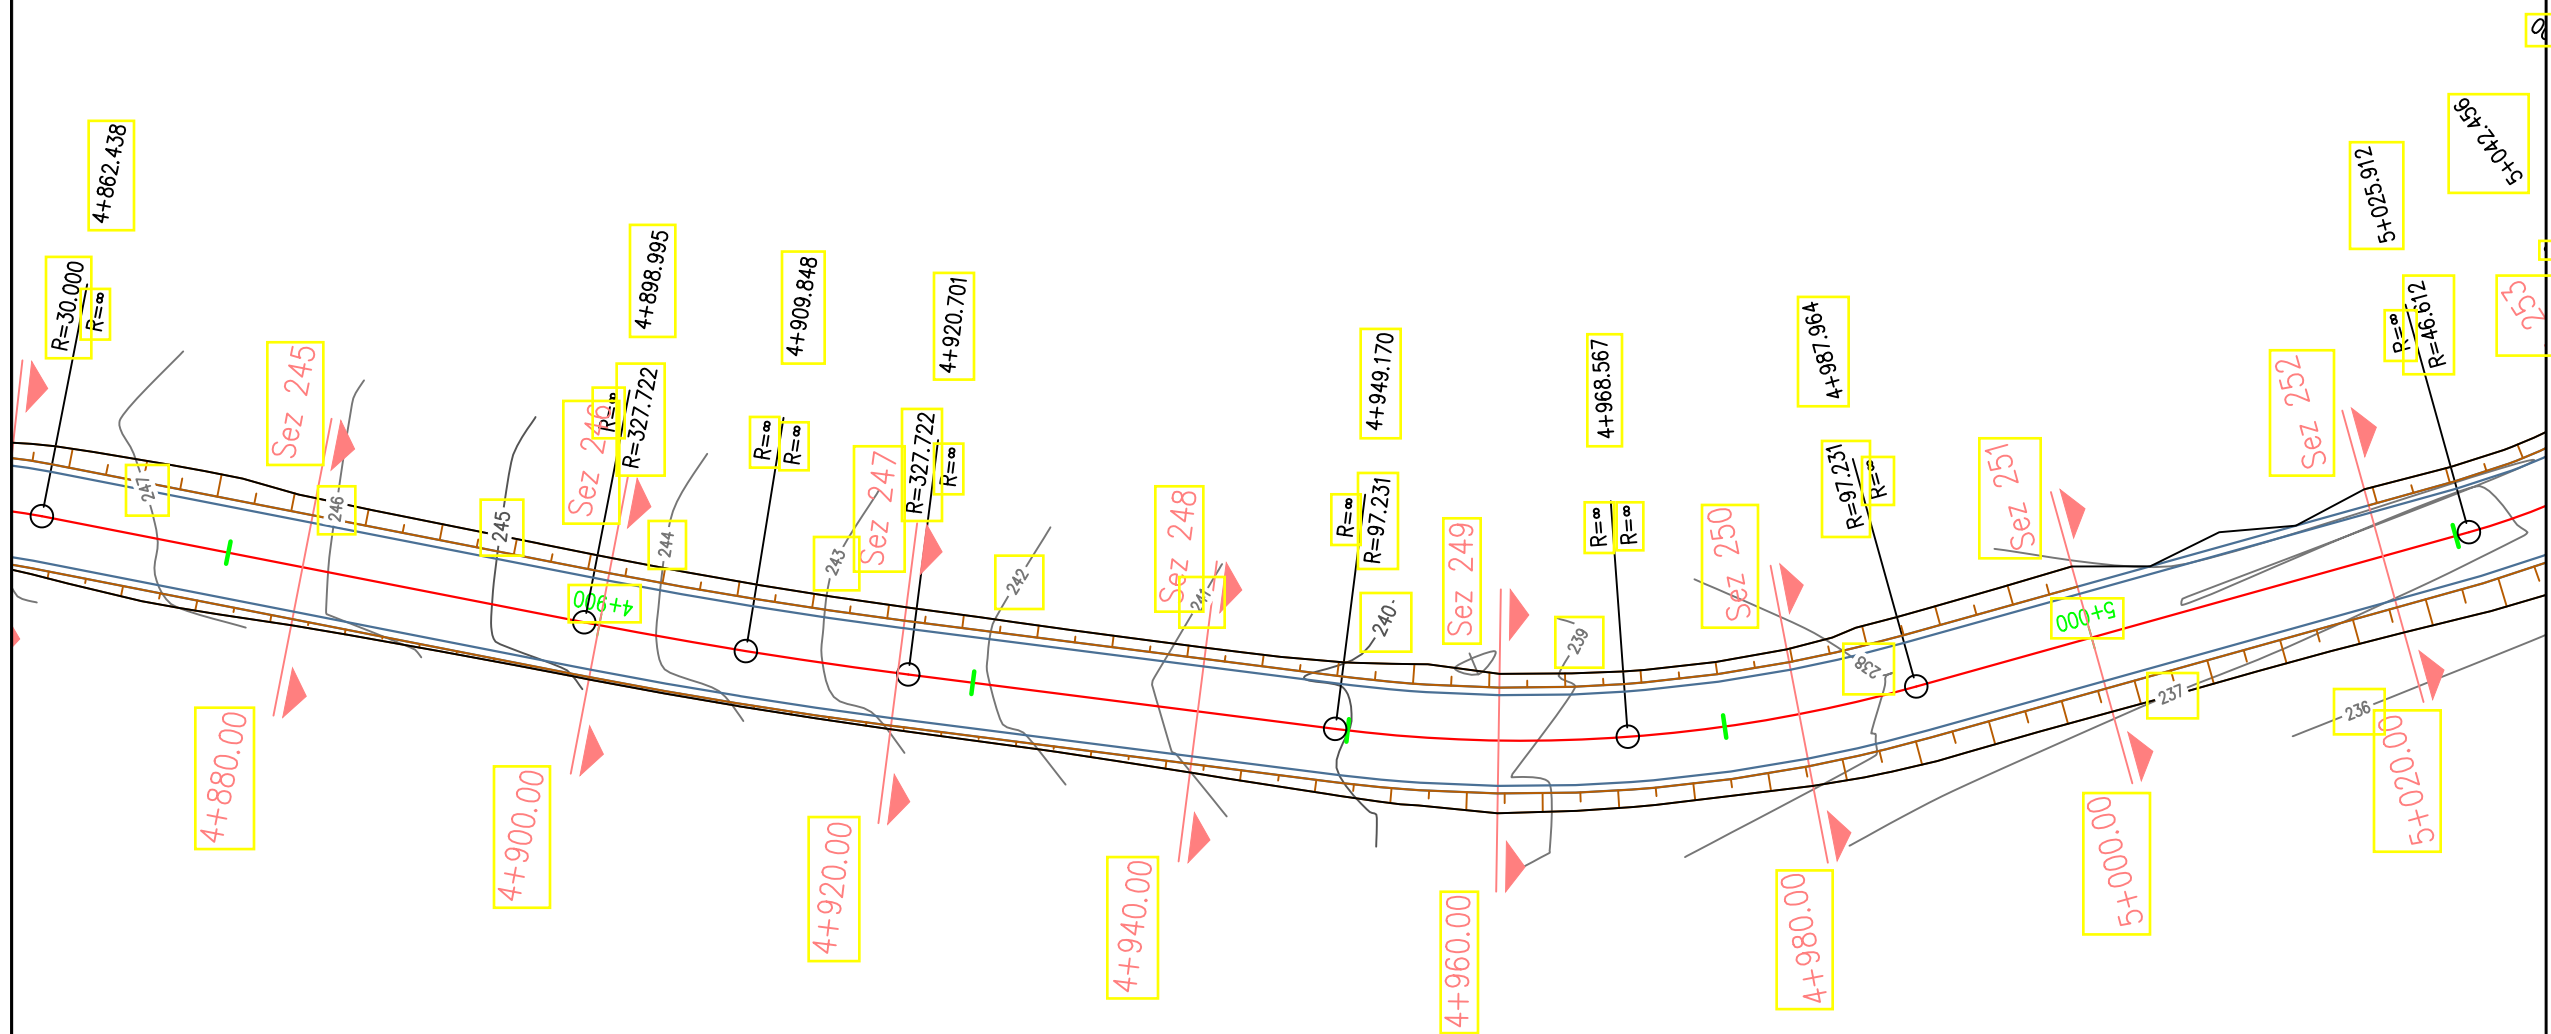

A horizontal number line with tick marks at 0, 0.5, and 1. A bracket is drawn below the line, spanning from the tick mark at 0 to the tick mark at 0.5.

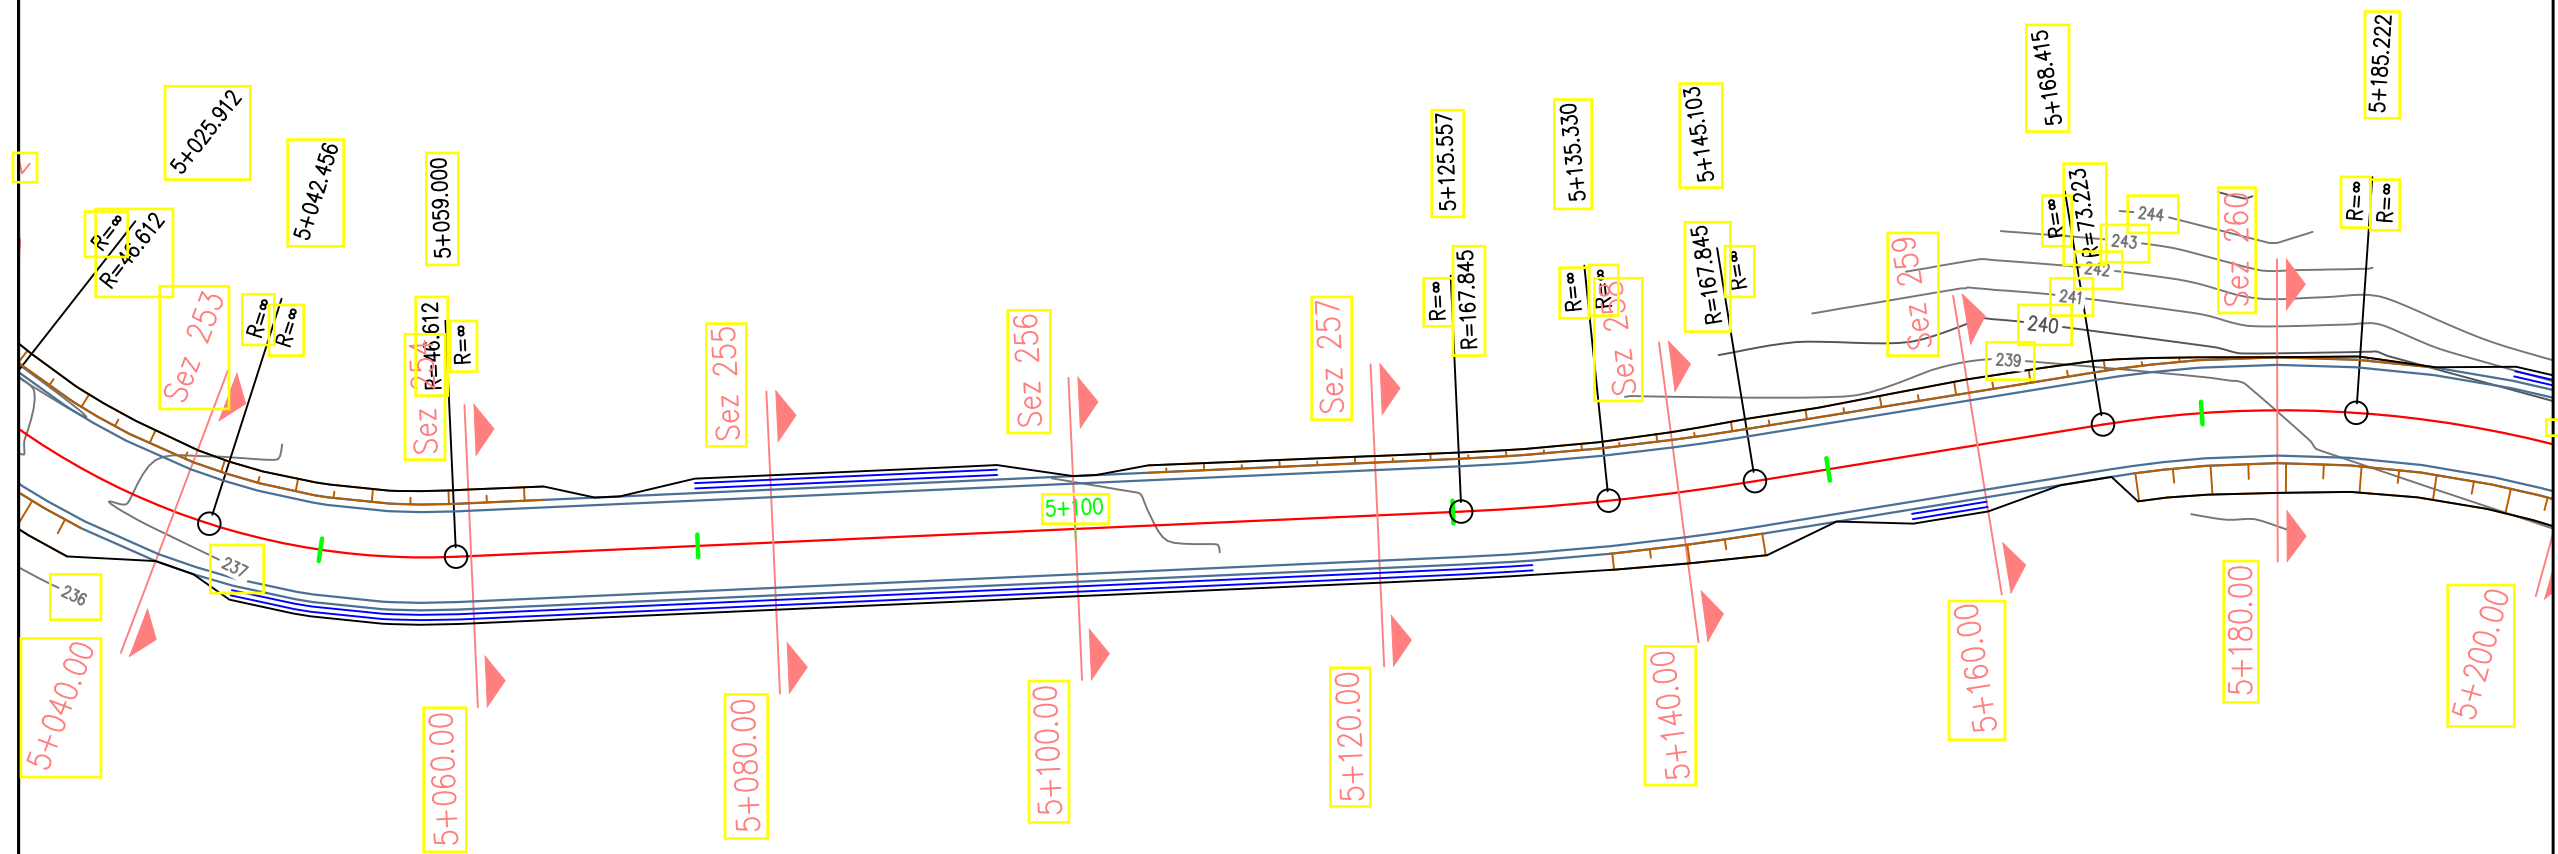

Shenime

BASHKIA PATOS



Objekti:

Rikonstruksion i Rruges
Dukas-Kuqar-Manekaj-Rusinj

Faza e Projektit:

PROJEKT ZBATIMI

Projekti i
Infastuktures

Grupi i Projektimit:

Dr. D.H.P.M.I.SH
Ing. Arben MANOKU

P. Sek. Projekteve
Ing. Silvana MICI

Topograf
Marsilda KAMBERAJ

Dwg.Nr. B1.01


Emertimi fletes:
Planimetria

KM.

Shkalla:

A3 - 1:500



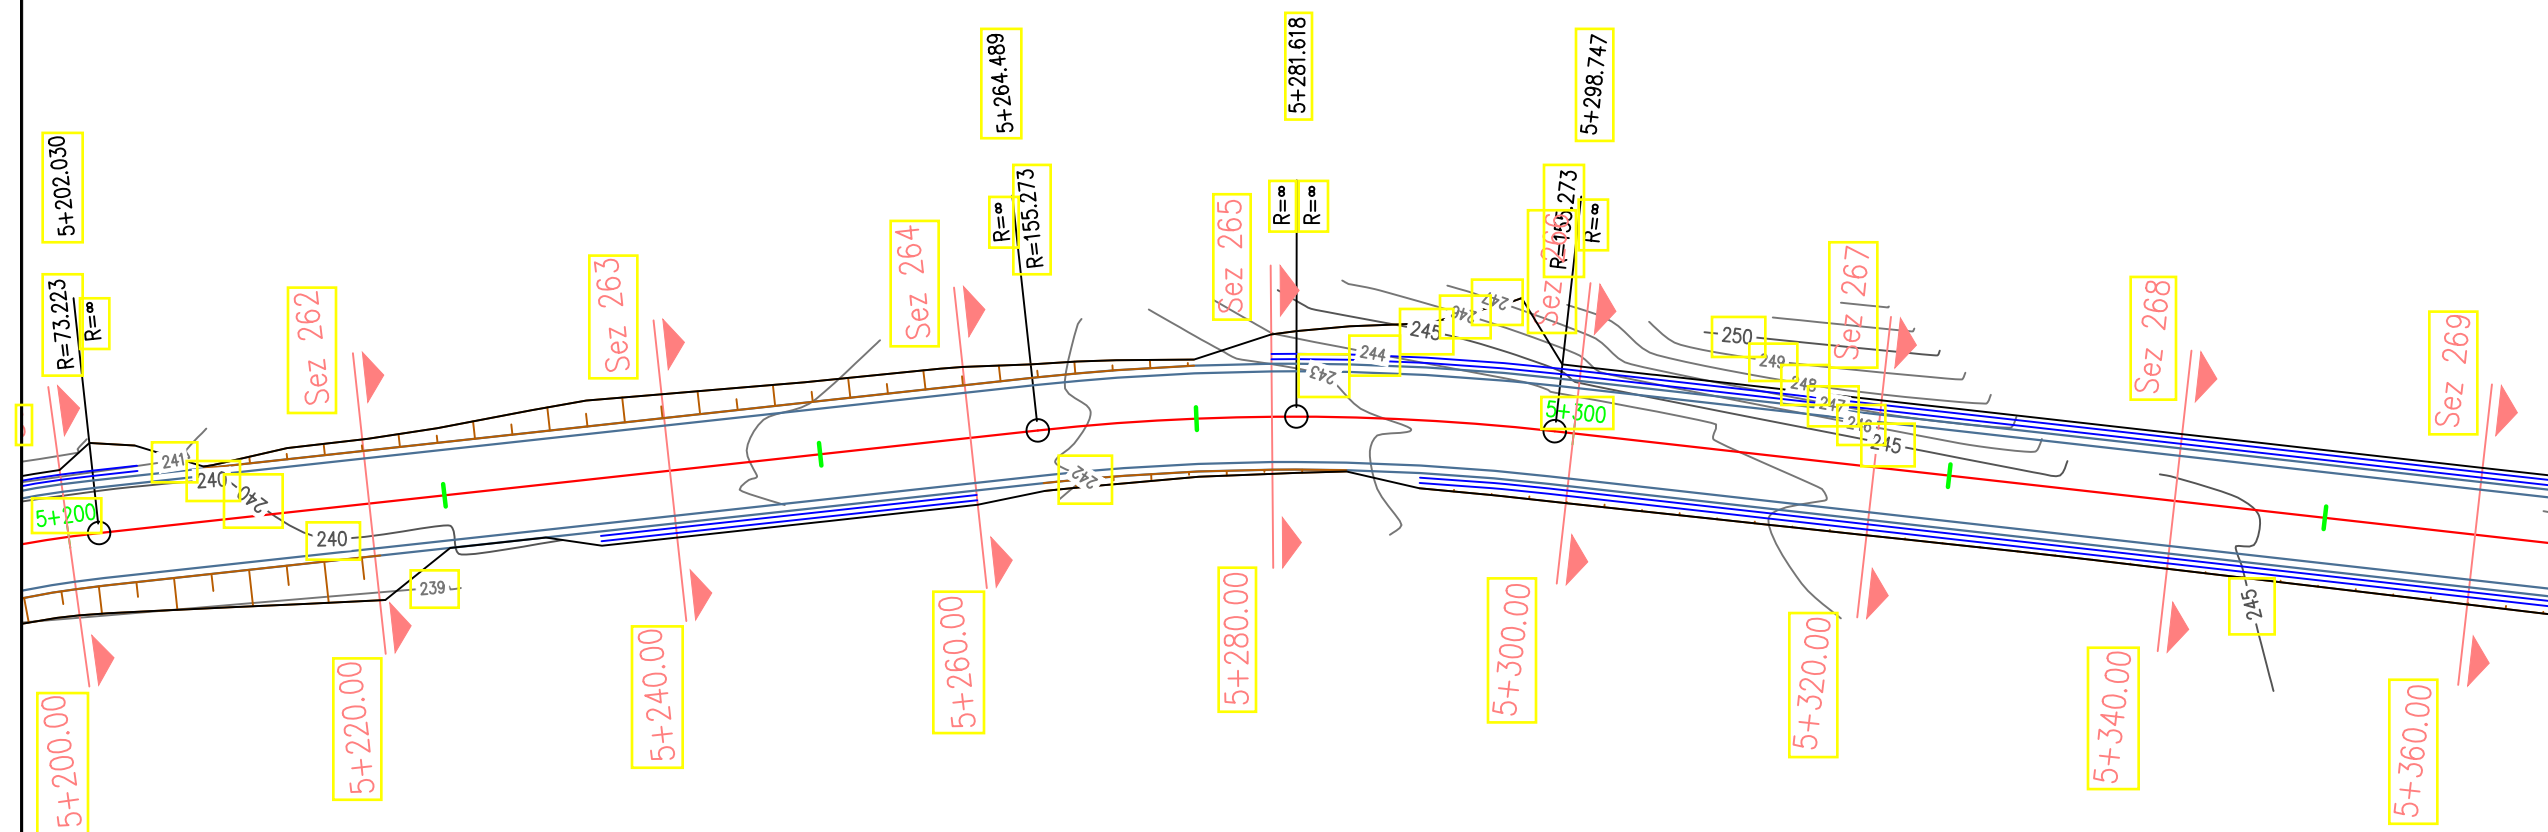

Shenime

BASHKIA PATOS



Objekti:
Rikonstruksion i Rruges
Dukas-Kuqar-Manekaj-Rusinj

Faza e Projektit:
PROJEKT ZBATIMI

Projekti i
Infastuktures

Grupi i Projektimit:

Dr. D.H.P.M.I.SH
Ing. Arben MANOKU

P. Sek. Projekteve
Ing. Silvana MICI

Topograf
Marsilda KAMBERAJ


Dwg.Nr. B1.01


Emertimi fletes:
Planimetria

KM.

Shkalla:

A3 - 1:500

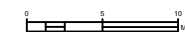

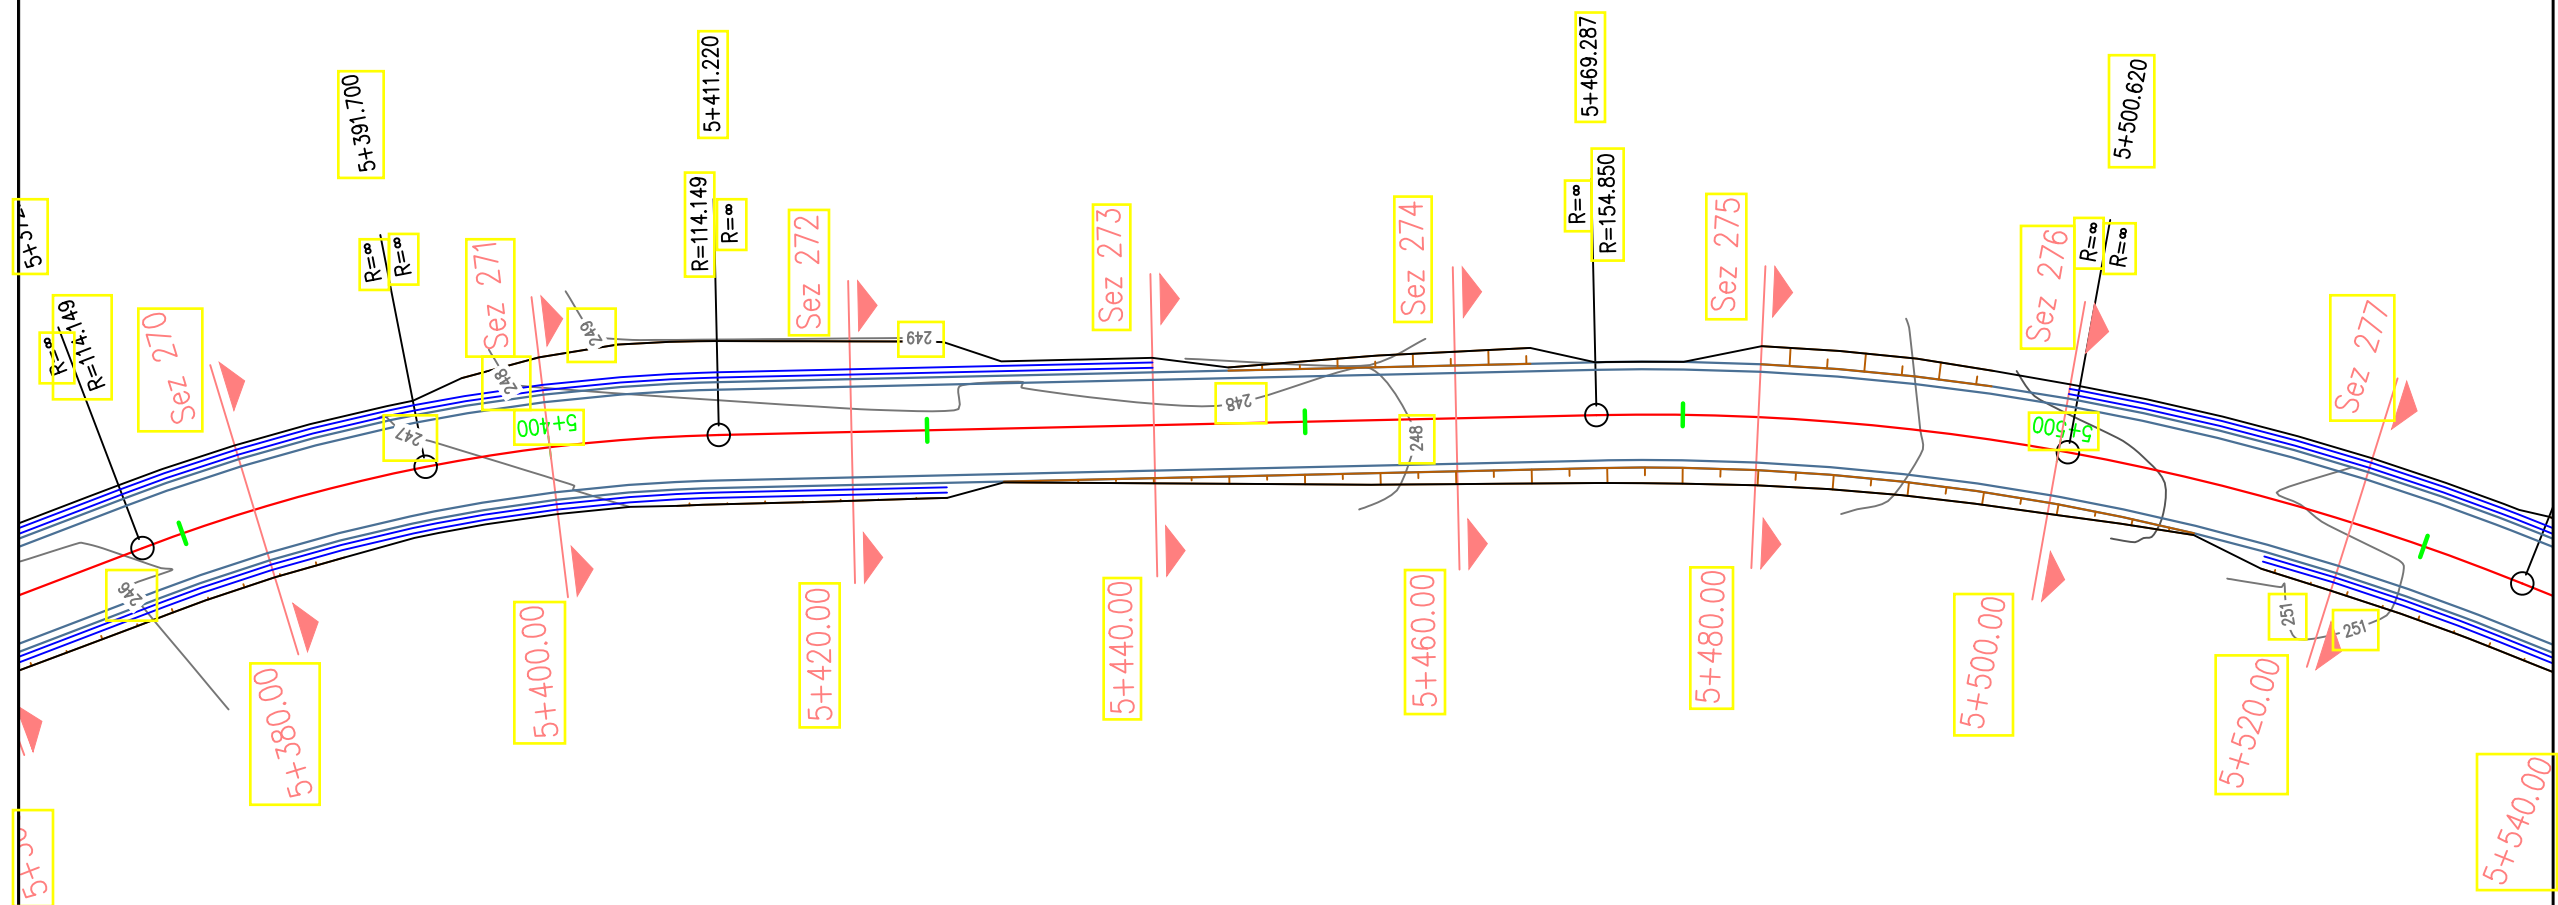

Shenime

BASHKIA PATOS



Objekti:
Rikonstruksion i Rruges
Dukas-Kuqar-Manekaj-Rusinj

Faza e Projektit:
PROJEKT ZBATIMI

Projekti i
Infastuktures

Grupi i Projektimit:

Dr. D.H.P.M.I.SH
Ing. Arben MANOKU

P. Sek. Projekteve
Ing. Silvana MICI

Topograf
Marsilda KAMBERAJ


Dwg.Nr. B1.01


Emertimi fletes:
Planimetria

KM.

Shkalla:

A3 - 1:500

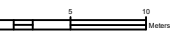

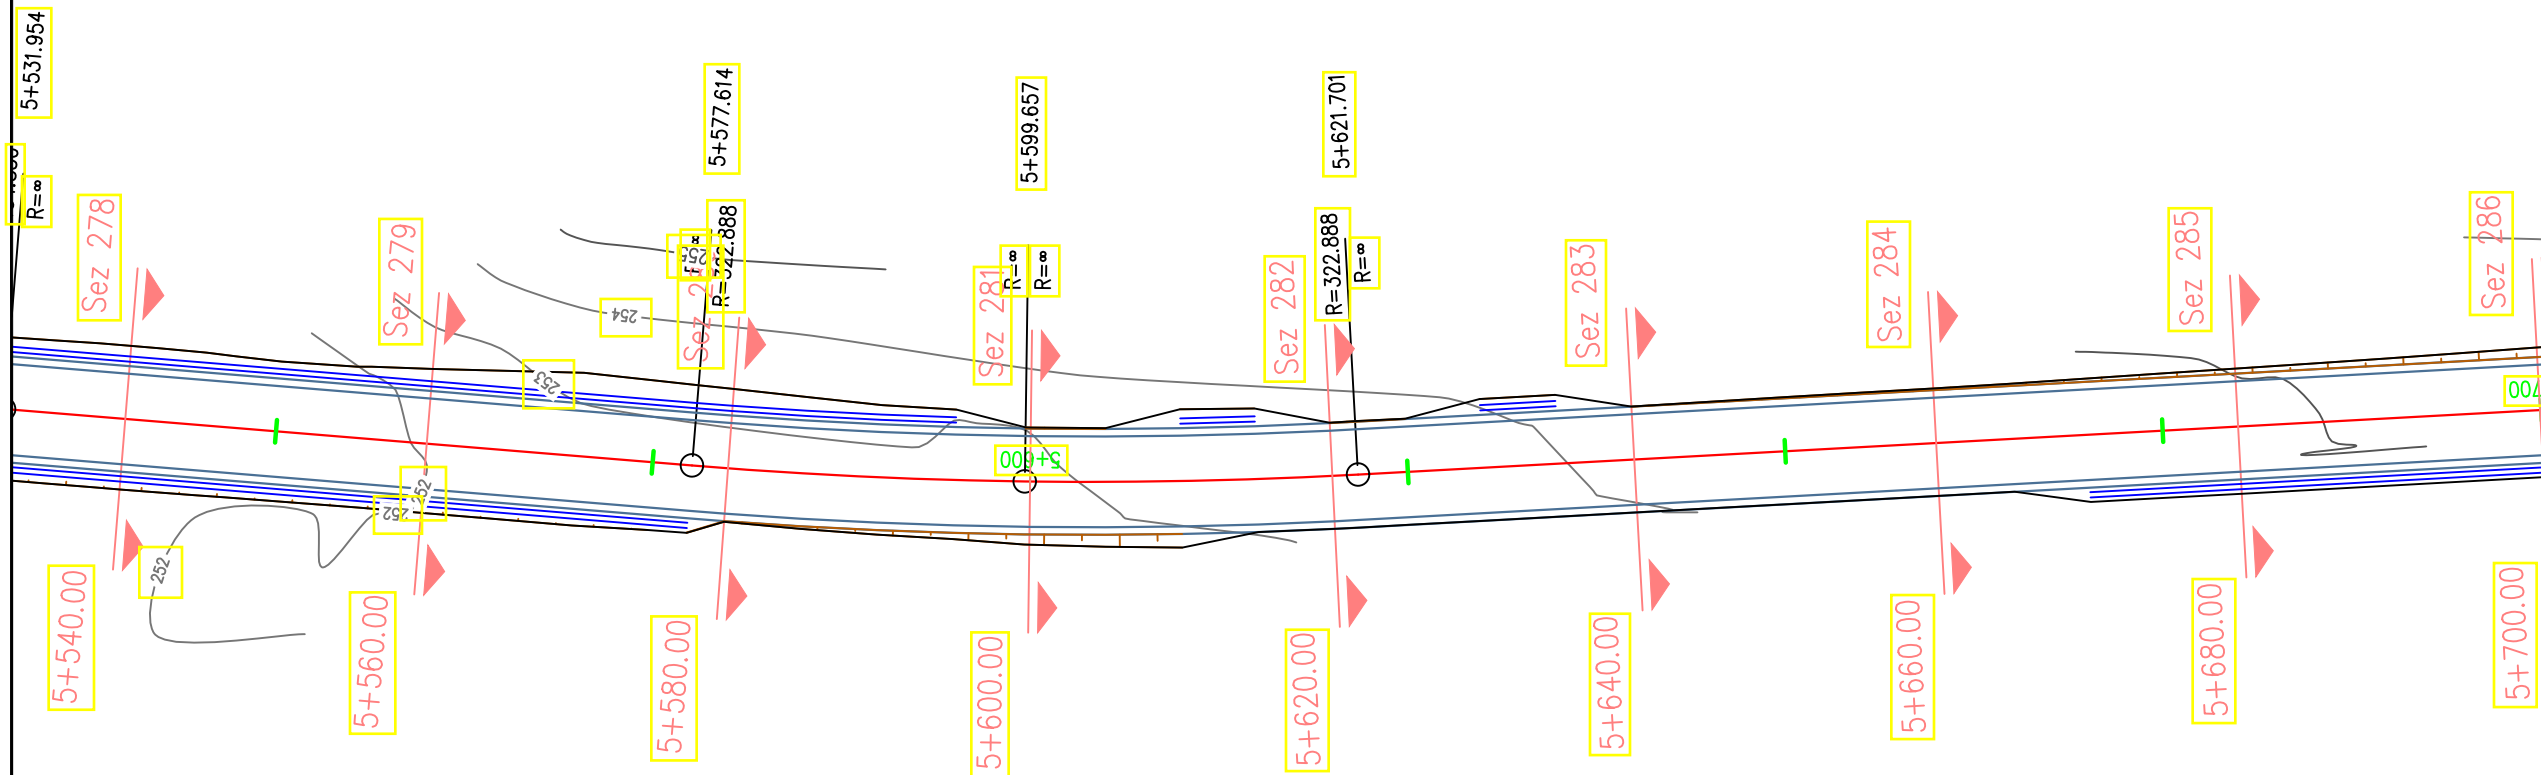

Shenime

BASHKIA PATOS



Objekt:

Rikonstruksion i Rruges
Dukas-Kuqar-Manekaj-Rusinj

Faza e Projektit:

PROJEKT ZBATIMI

Projekti i
Infastuktures

Grupi i Projektimit:

Dr. D.H.P.M.I.SH
Ing. Arben MANOKU

P. Sek. Projekteve
Ing. Silvana MICI

Topograf
Marsilda KAMBERAJ


Dwg.Nr. B1.01


Emertimi fletes:
Planimetria

KM.

Shkalla:

A3 - 1:500

 

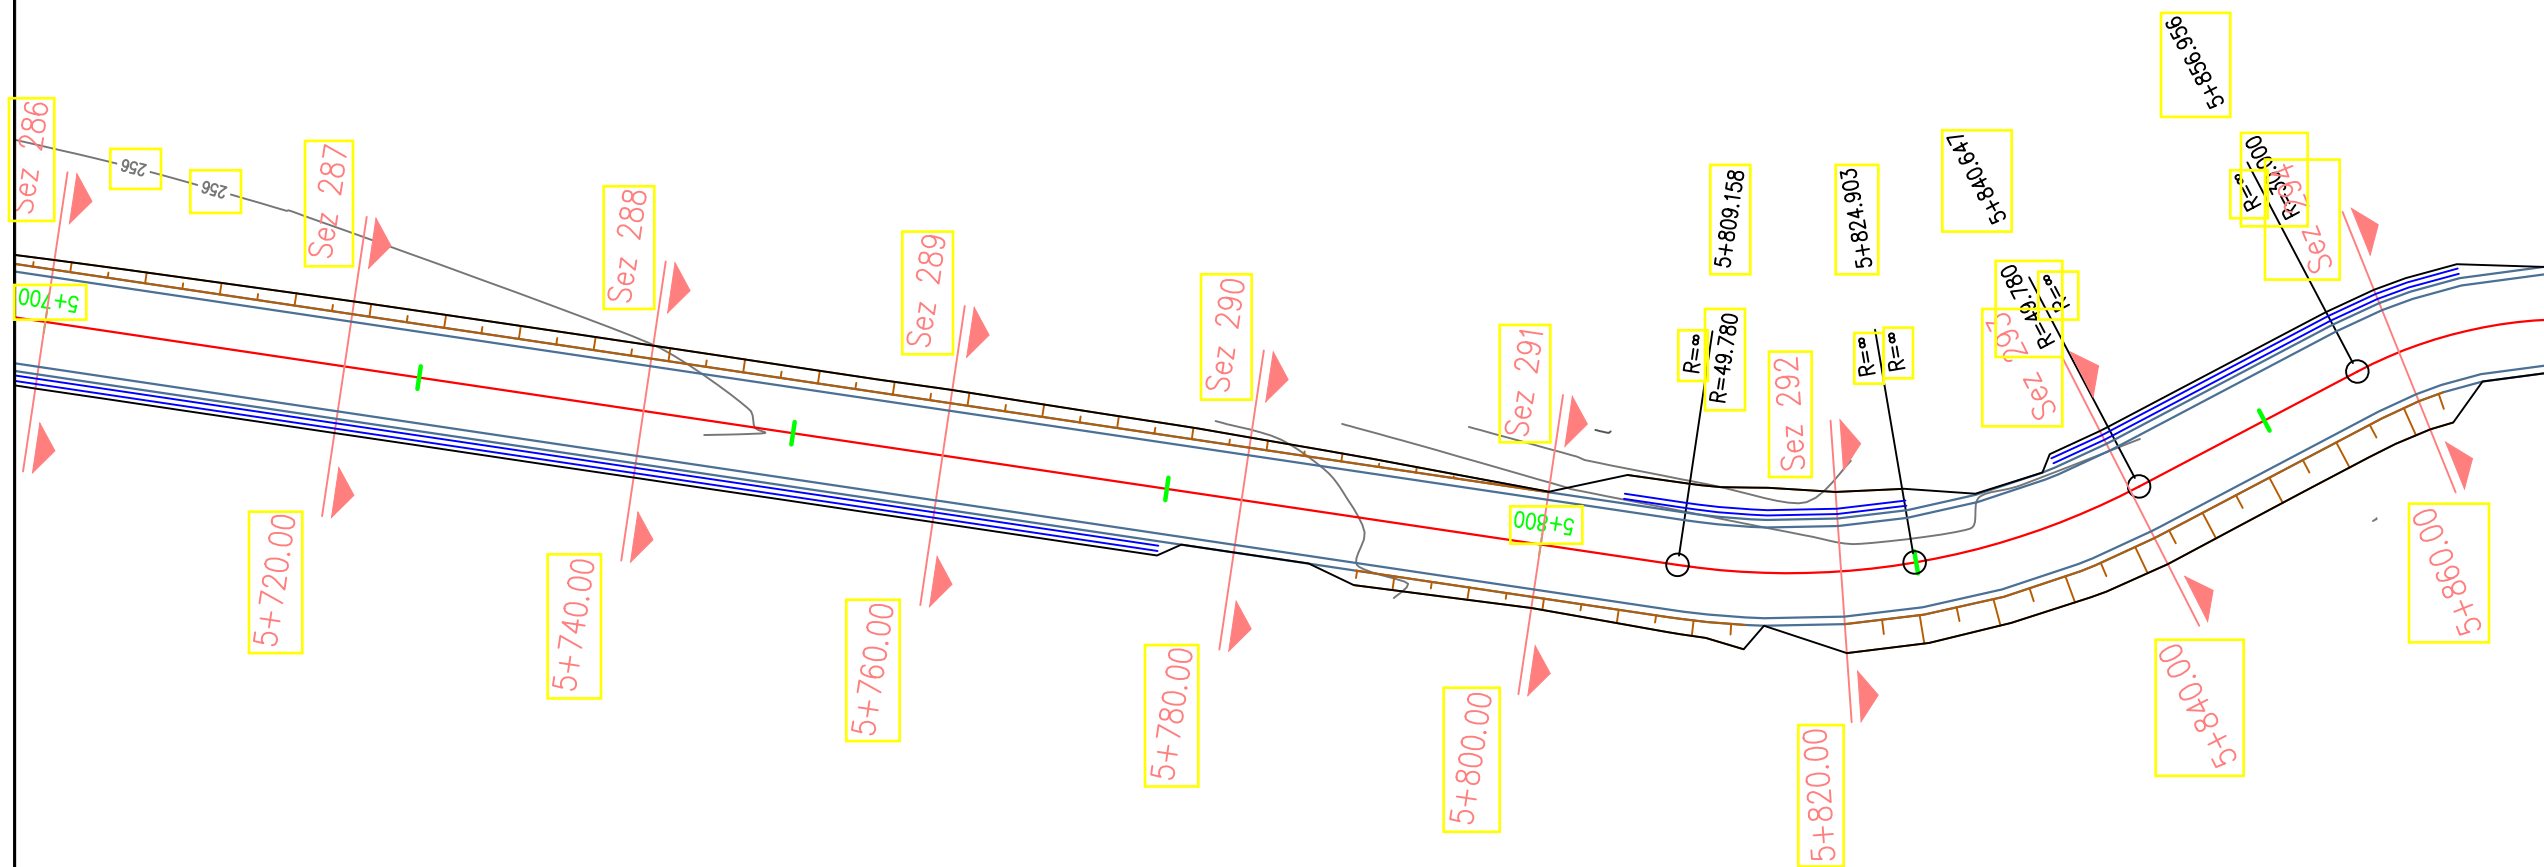

Shenime

BASHKIA PATOS



Objekti:
Rikonstruksion i Rruges
Dukas-Kuqar-Manekaj-Rusinj

Faza e Projektit:
PROJEKT ZBATIMI

Projekti i
Infastuktures

Grupi i Projektimit:

Dr. D.H.P.M.I.SH
Ing. Arben MANOKU

P. Sek. Projekteve
Ing. Silvana MICI

Topograf
Marsilda KAMBERAJ


Dwg.Nr. B1.01


Emertimi fletes:
Planimetria

KM.

Shkalla:

A3 - 1:500

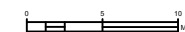

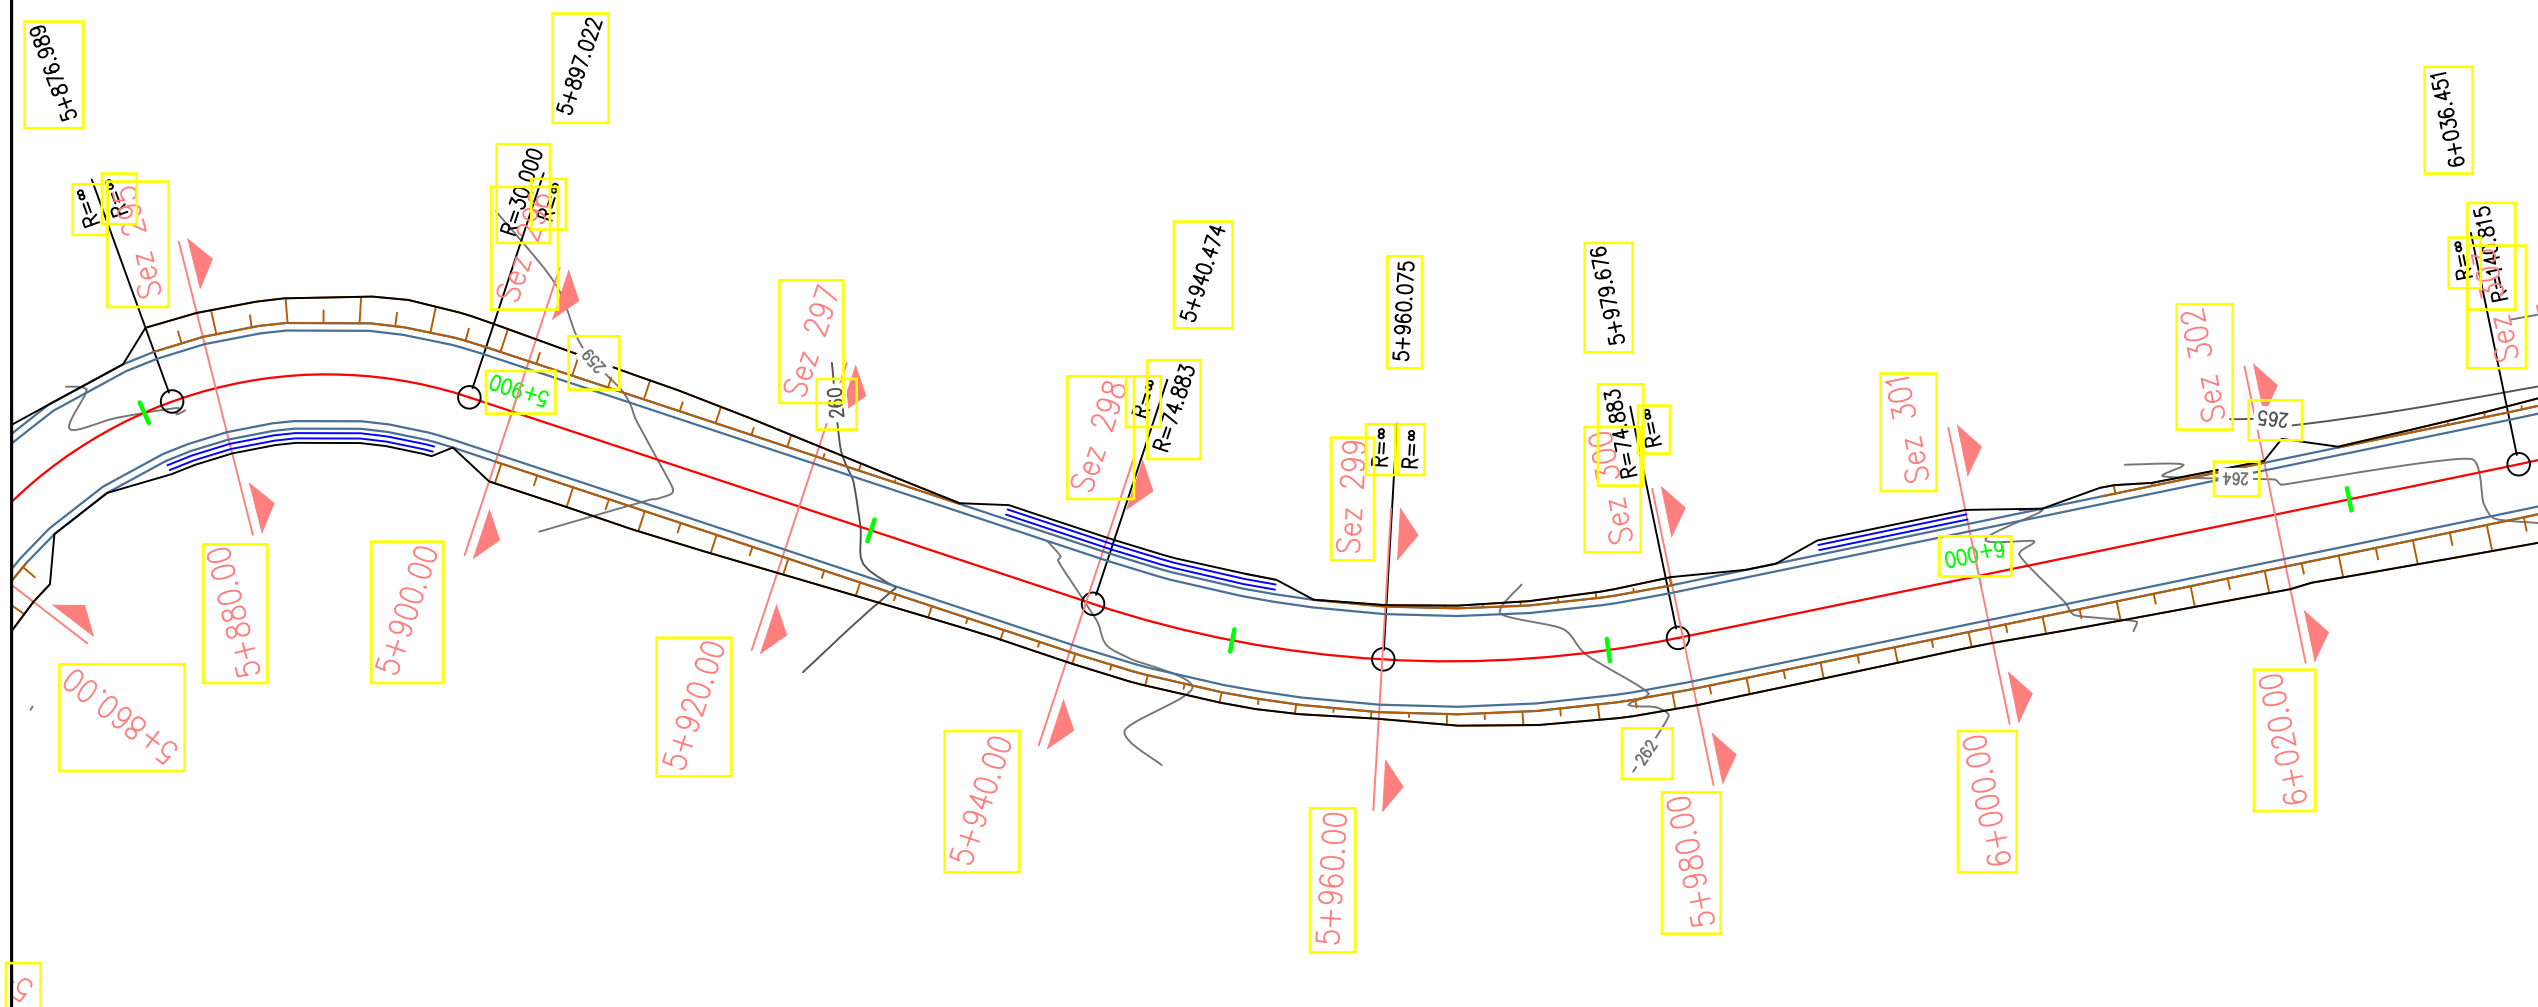

Shenime

BASHKIA PATOS



Objekt:

Rikonstruksion i Rruges
Dukas-Kuqar-Manekaj-Rusinj

Faza e Projektit:

PROJEKT ZBATIMI

Projekti i Infrastruktures

Grupi i Projektimit:

Dr. D.H.P.M.I.SH
Ing. Arben MANOKU

P. Sek. Projekteve
Ing. Silvana MICI

Topograf
Marsilda KAMBERAJ

Dwg.Nr. B1.01


Emertimi fletes:
Planimetria

KM.

Shkalla:

A3 - 1:500



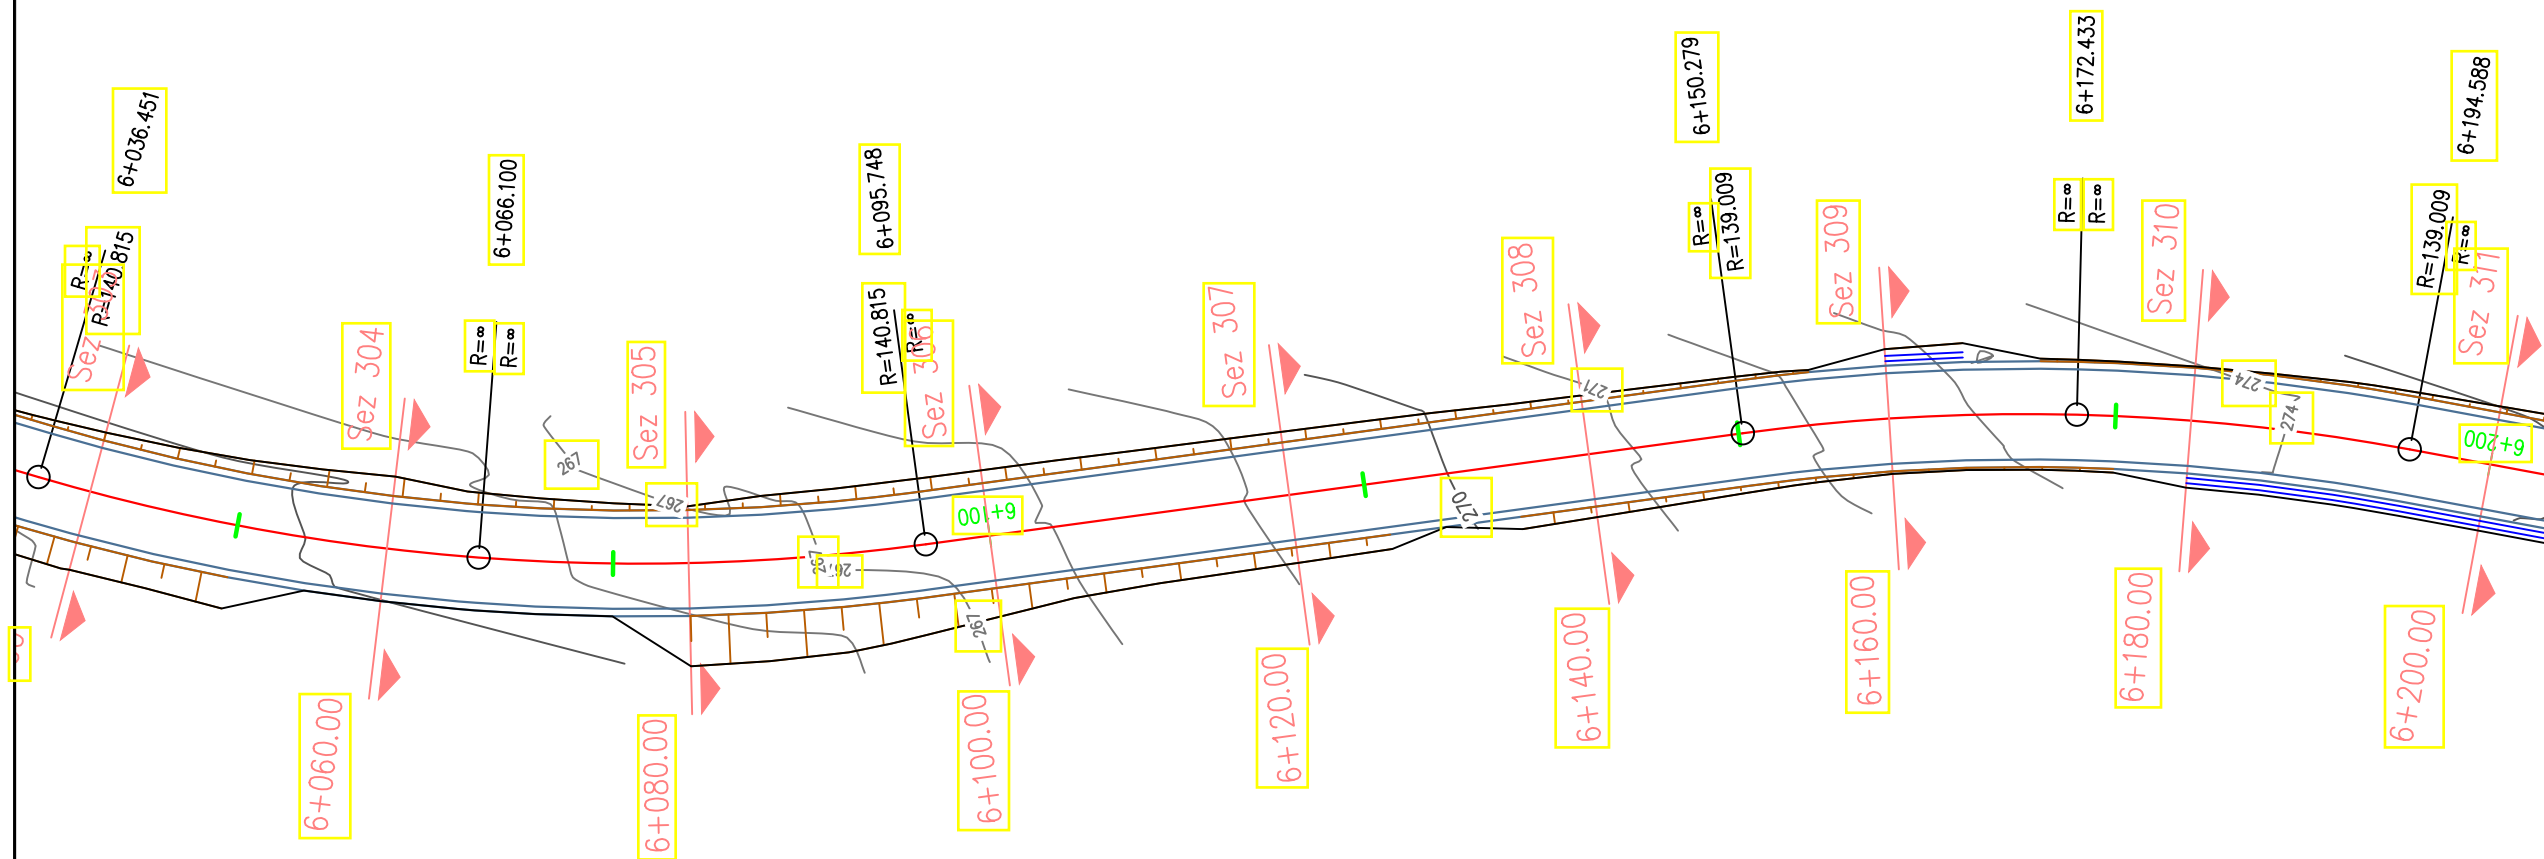

Shenime

BASHKIA PATOS



Objekti:

Rikonstruksion i Rruges
Dukas-Kuqar-Manekaj-Rusinj

Faza e Projektit:

PROJEKT ZBATIMI

Projekti i
Infastuktures

Grupi i Projektimit:

Dr. D.H.P.M.I.SH
Ing. Arben MANOKU

P. Sek. Projekteve
Ing. Silvana MICI

Topograf
Marsilda KAMBERAJ

Dwg.Nr. B1.01


Emertimi fletes:
Planimetria

KM.

Shkalla:

A3 - 1:500



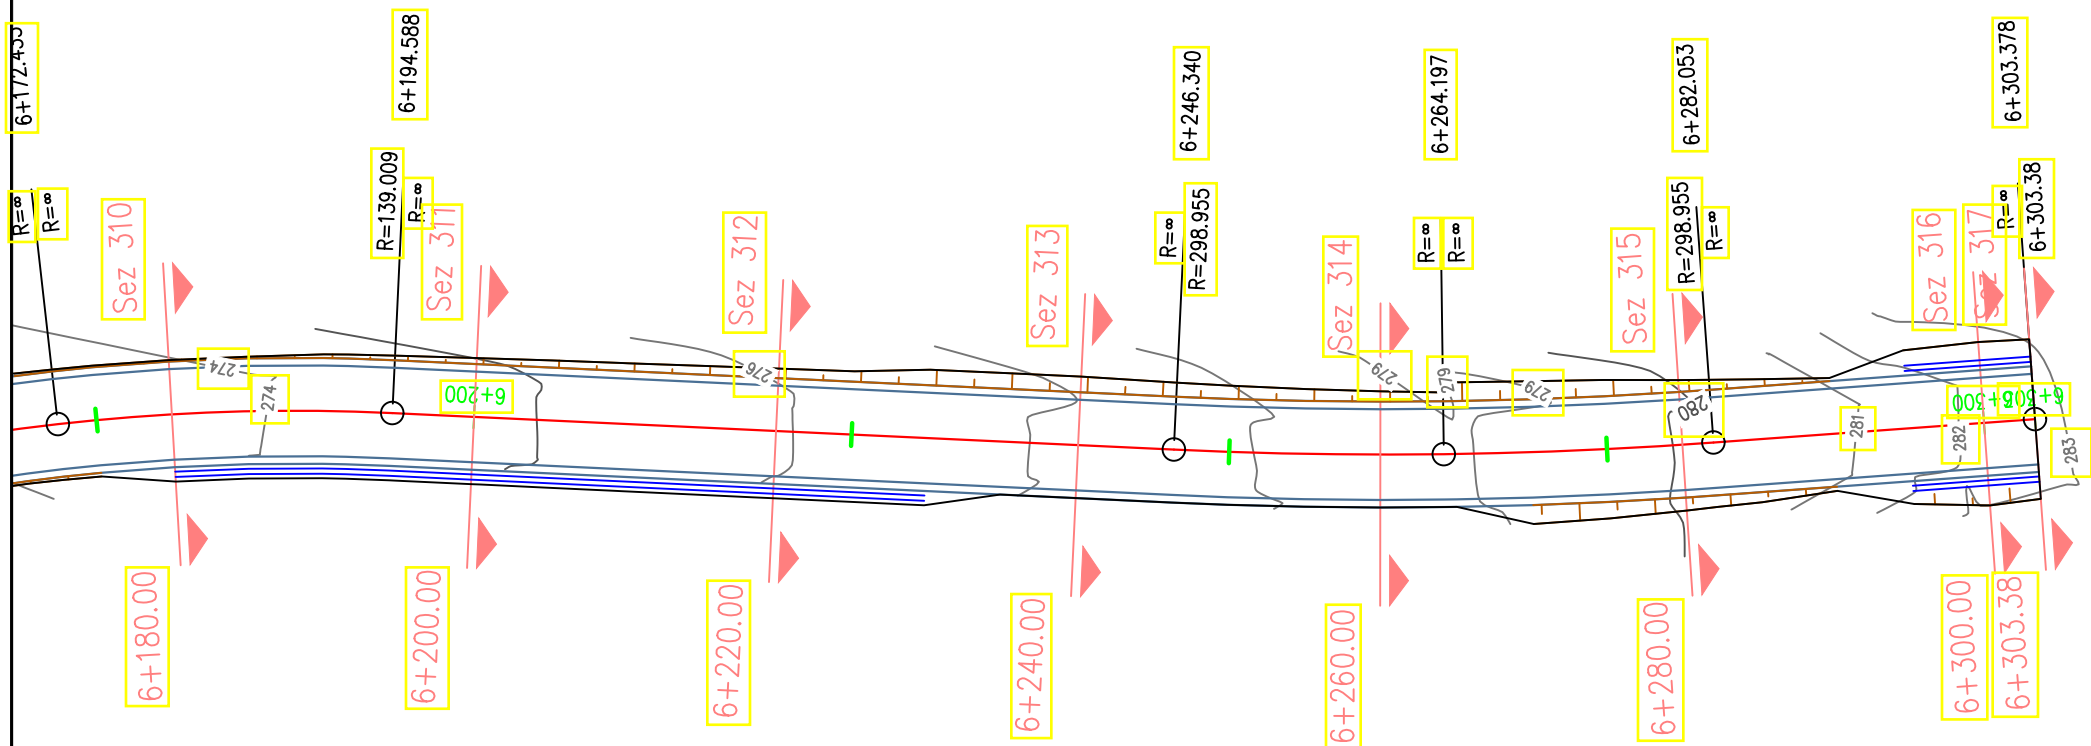

Shenime

BASHKIA PATOS



Objekti:

Rikonstruksion i Rruges
Dukas-Kuqar-Manekaj-Rusinj

Faza e Projektit:

PROJEKT ZBATIMI

Projekti i
Infastuktures

Grupi i Projektimit:

Dr. D.H.P.M.I.SH
Ing. Arben MANOKU

P. Sek. Projekteve
Ing. Silvana MICI

Topograf
Marsilda KAMBERAJ

Dwg.Nr. B1.01


Emertimi fletes:
Planimetria

KM.

Shkalla:

A3 - 1:500



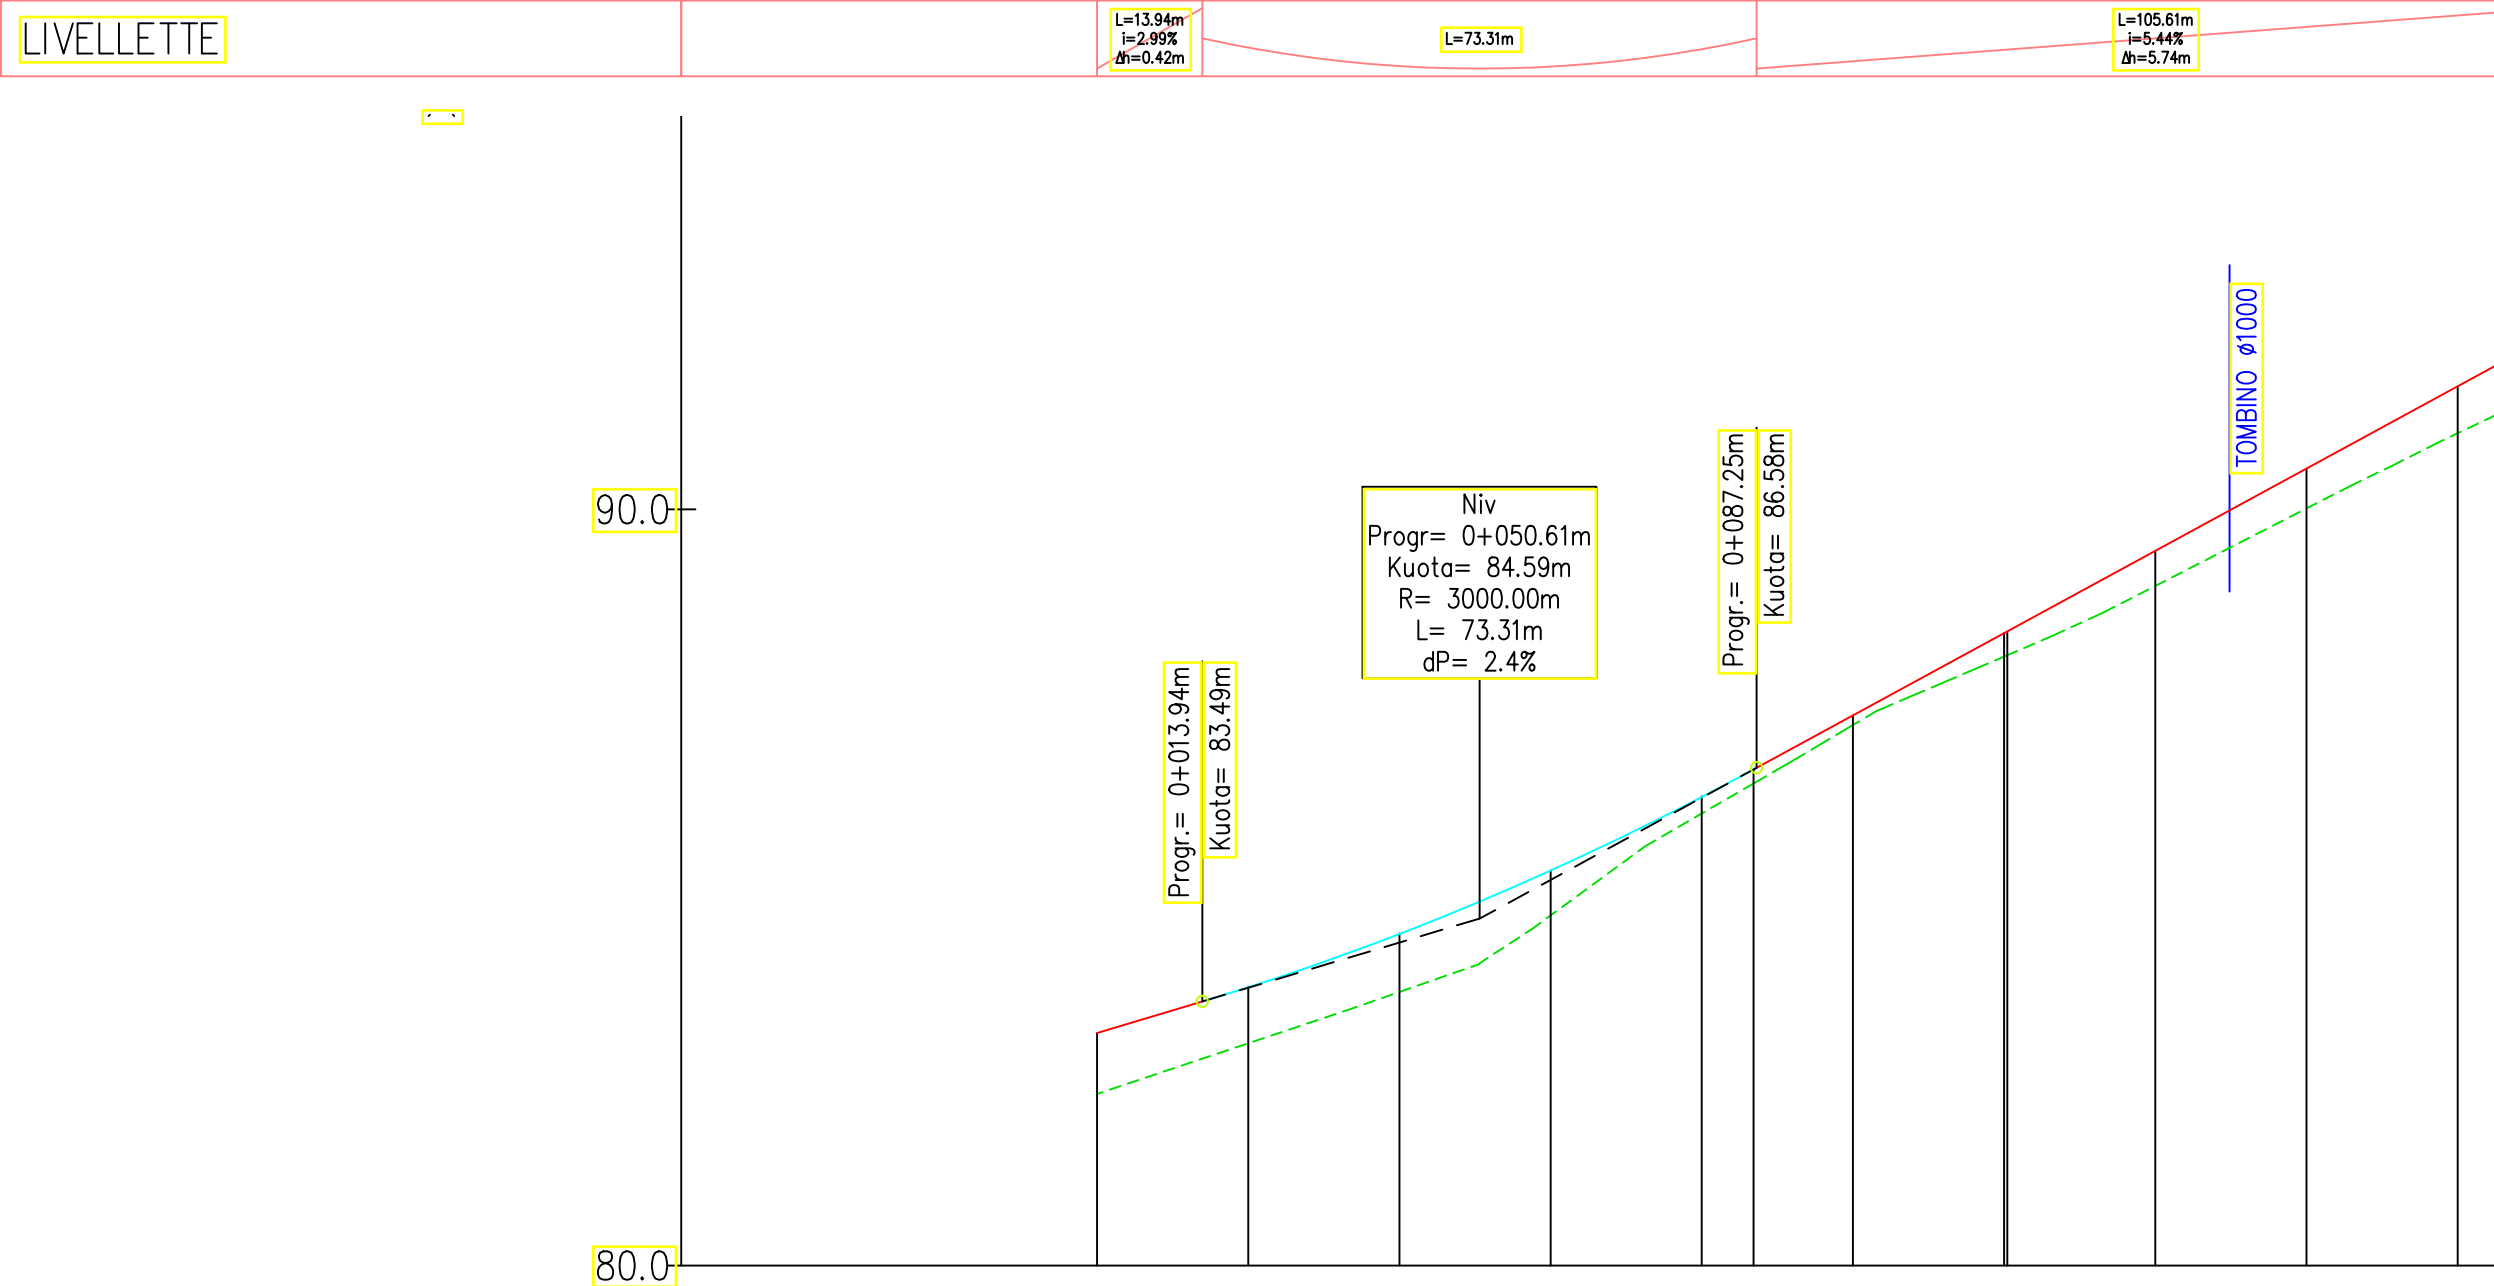

NUMRI I SEKSIONIT	1	2	3	4	5	6	7	8	9	10
DISTANCE PROGRESIVE	0+000.00	0+020.00	0+040.00	0+060.00	0+080.00	0+100.00	0+120.00	0+140.00	0+160.00	0+180.00
DISTANCE PJESORE		20,00	20,00	20,00	20,00	20,00	20,00	20,00	20,00	20,00
KUOTE PROJEKTI	83.08	83.68	84.38	85.22	86.20	87.27	88.36	89.45	90.54	91.63
KUOTE TERRENI	82.27	82.94	83.62	84.63	85.98	87.15	88.05	88.99	90.01	91.01
KTHESAT HORIZONTALE	L=33.56m R=244.92m Lrett=86.85m									
MBILARTESIMET										
KILOMETRAZHI	00									01

Shenime

Bashkia Patos

Emertimi i projektit

RIKONSTRUKSIONI I RRUGES DUKAS
-KUQAR-MANEKAJ-RUSINJE

Faza e Projektit

PROJEKT ZBATIM

Projekti i infrastruktures

Grupi i Projektimit

Dr. D.H.P.M.I.SH
Ing. Arben MANOKU

P.Sek. Projekteve
Ing. Silvana MICI

Topograf
Marsilda KAMBERAJ

Dwg.Nr. C1.01


Emertimi fletes:
Profili gjatesor


KM.

Shkalla:

A3 - 1:500

100.0

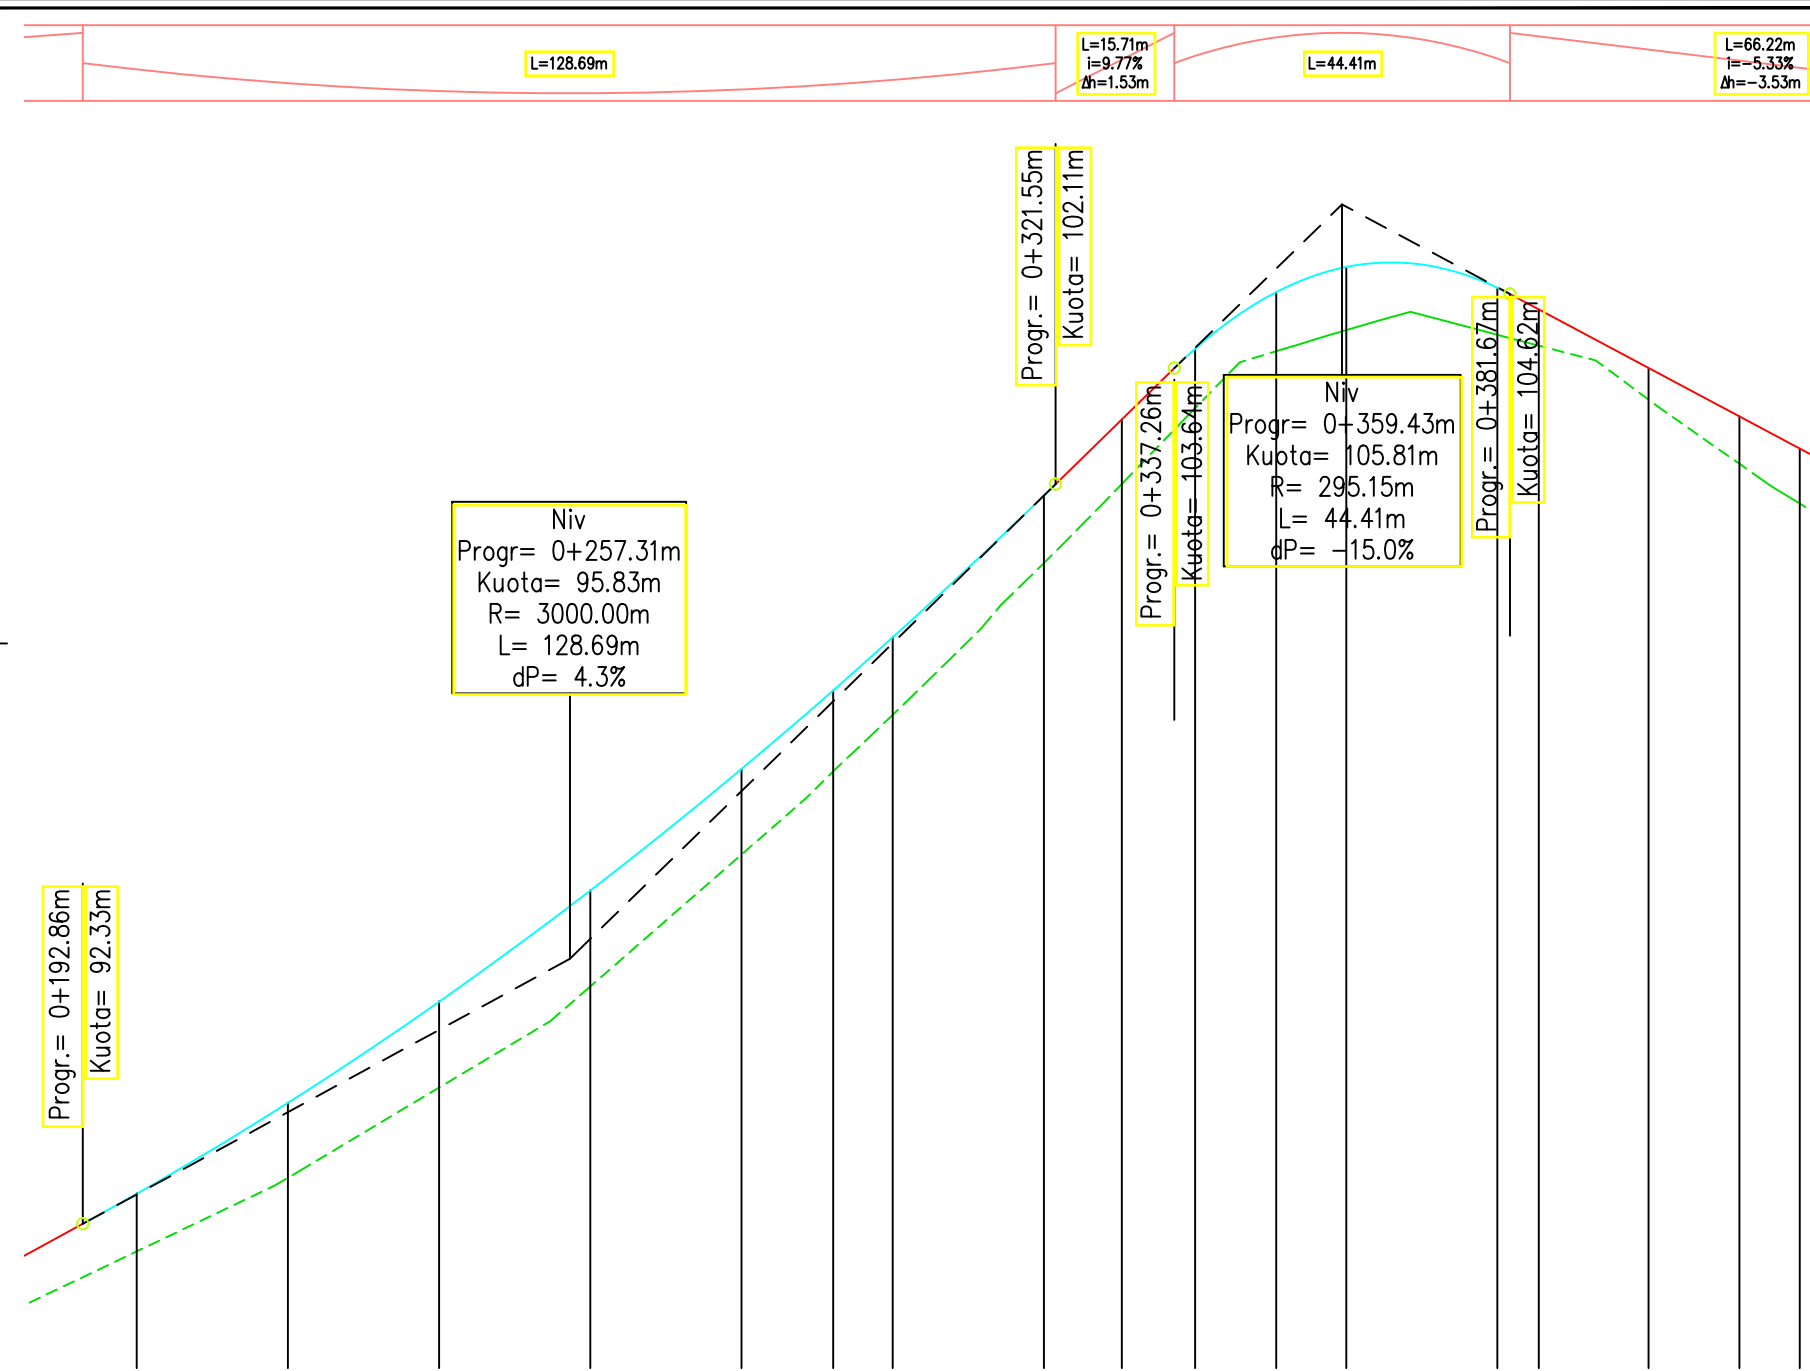

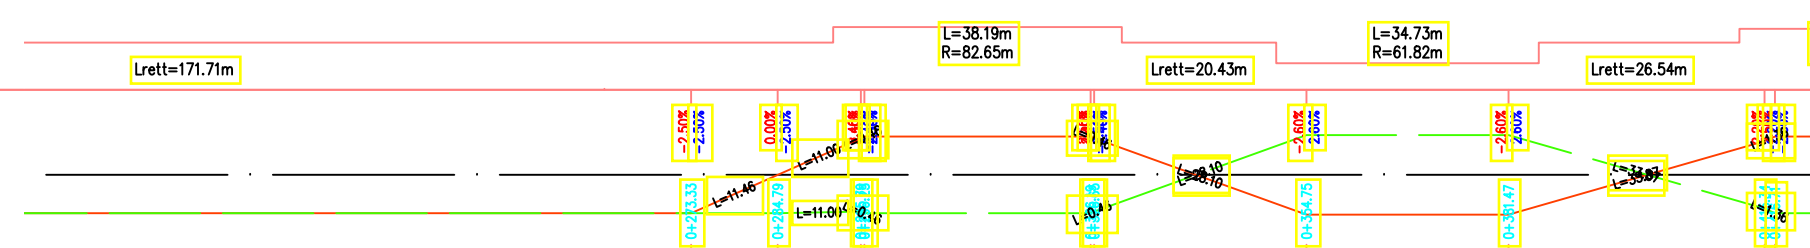NUMRI I SEKSIONIT	11	12	13	14	15	16	17	18	19	20	21	22
DISTANCE PROGRESIVE	0+200.00	0+220.00	0+240.00	0+260.00	0+280.00	0+300.00	0+320.00	0+340.00	0+360.00	0+380.00	0+400.00	0+420.00
DISTANCE PJESORE	20,00	20,00	20,00	20,00	20,00	20,00	20,00	20,00	20,00	20,00	20,00	20,00
KUOTE PROJEKTI	92.72	93.93	95.28	96.73	98.34	100.08	101.96	103.90	104.98	104.70	103.64	102.58
KUOTE TERRENI	91.96	92.94	94.13	95.46	97.21	99.06	101.06	103.11	104.14	104.08	103.22	101.85
KTHESAT HORIZONTALE	Lrett=171.71m											
MBILARTESIMET												
KILOMETRAZHI	02	03								04		

Shenime

Bashkia Patos

Emertimi i projektit

RIKONSTRUKSIONI I RRUGES DUKAS
-KUQAR-MANEKAJ-RUSINJE

Faza e Projektit

PROJEKT ZBATIM

Projekti i infrastruktures

Grupi i Projektimit

Dr. D.H.P.M.I.SH
Ing. Arben MANOKU

P.Sek. Projekteve
Ing. Silvana MICI

Topograf
Marsilda KAMBERAJ

Dwg.Nr. C1.02


Emertimi fletes:
Profili gjatesor

KM.

Shkalla:

A3 - 1:500

100.0

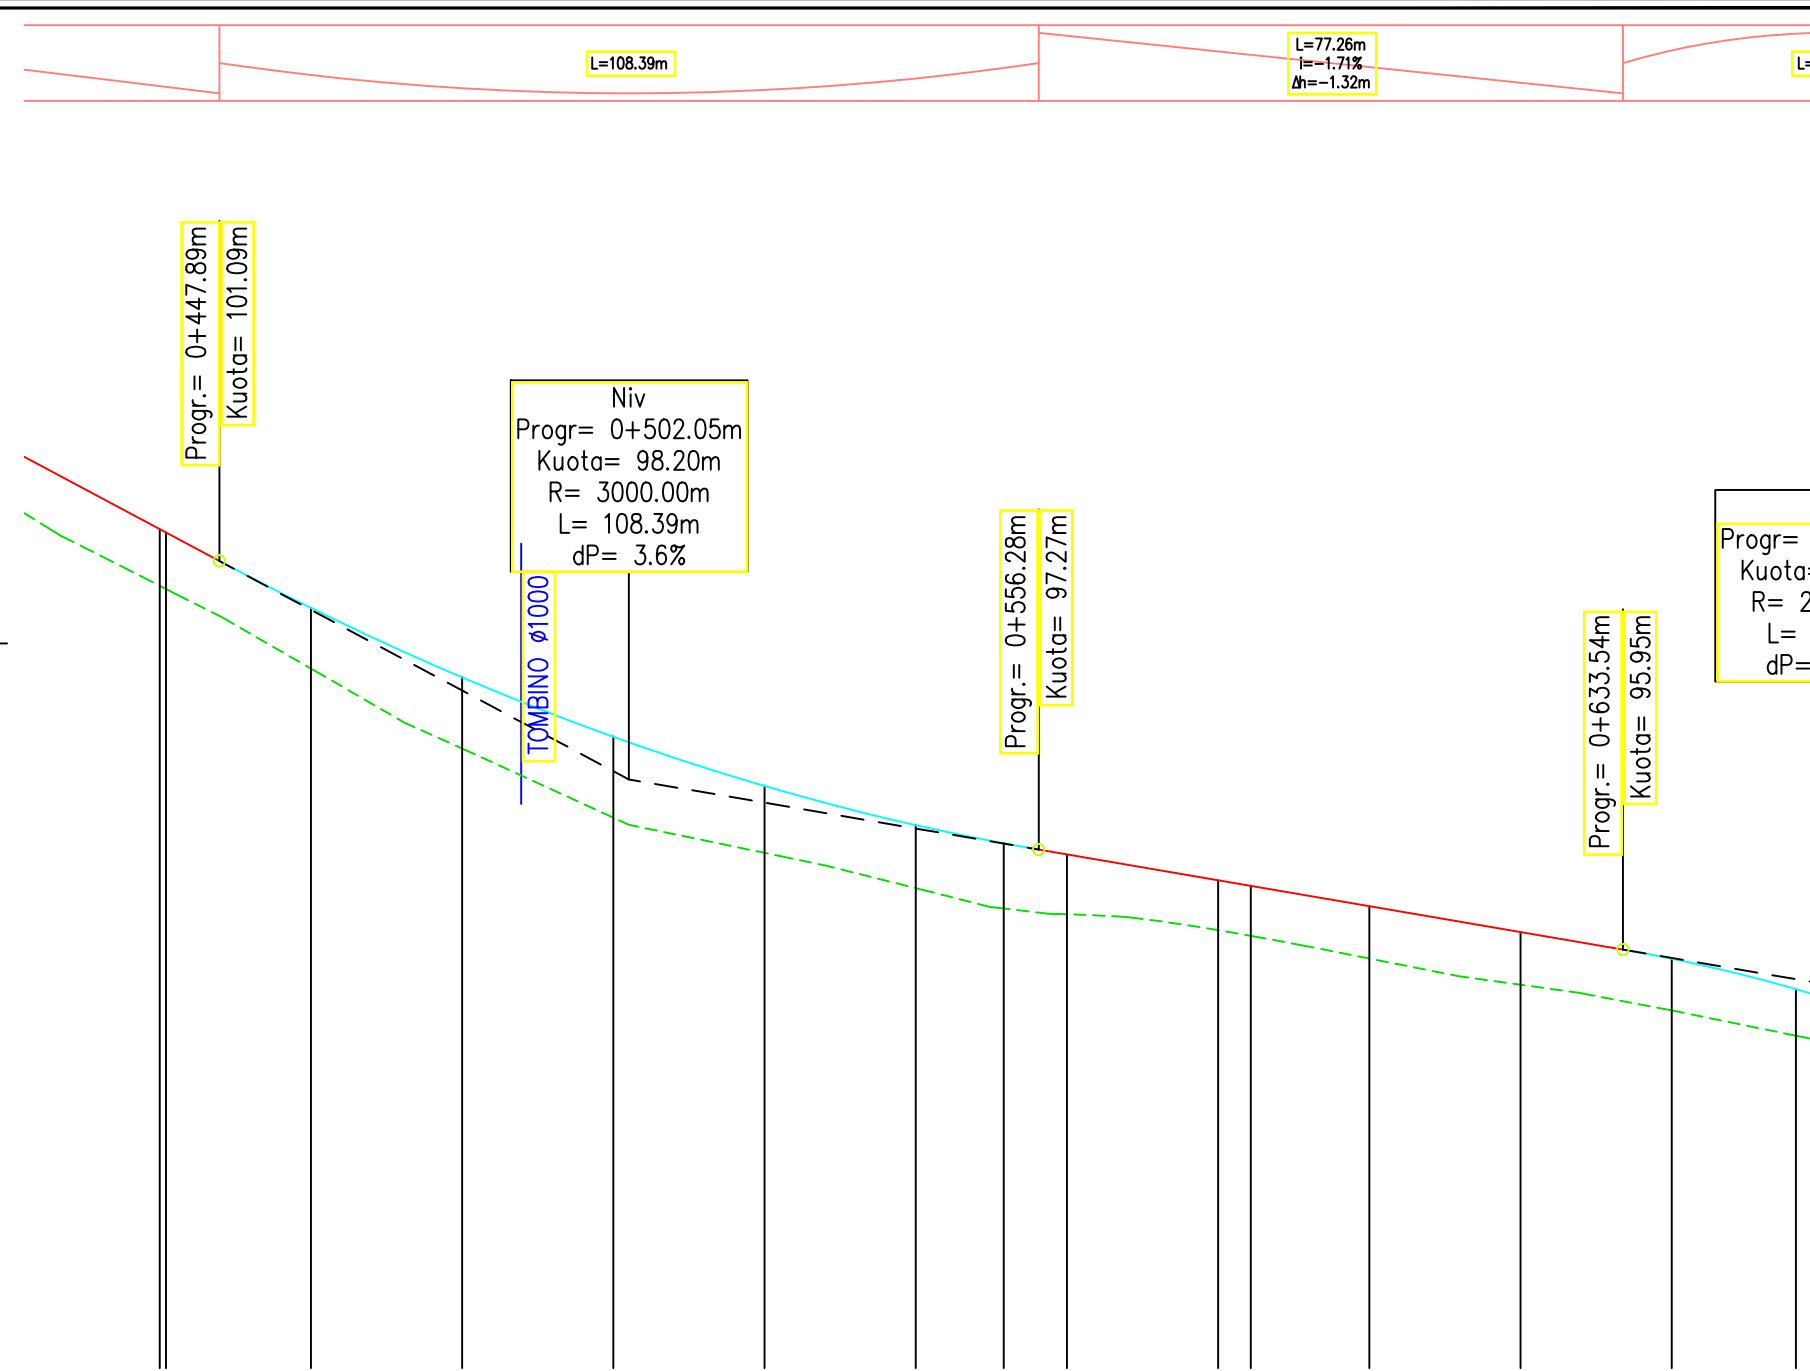

NUMRI I SEKSIONIT	23	24	25	26	27	28	29	30	31	32	33
DISTANCE PROGRESIVE	0+440.00	0+460.00	0+480.00	0+500.00	0+520.00	0+540.00	0+560.00	0+580.00	0+600.00	0+620.00	0+640.00
DISTANCE PJESORE	20,00	20,00	20,00	20,00	20,00	20,00	20,00	20,00	20,00	20,00	20,00
KUOTE PROJEKTI	101.51	100.47	99.55	98.77	98.11	97.60	97.21	96.87	96.53	96.18	95.83
KUOTE TERRENI	100.76	99.67	98.61	97.70	97.23	96.77	96.42	96.21	95.83	95.49	95.15
KTHESAT HORIZONTALE	L=28.82m R=92.79m										
MBILARTESIMET	L=10.00 L=10.00 L=11.00 L=11.00 L=11.00 L=11.00 L=11.00 L=11.00 L=11.00 L=11.00 L=11.00										
KILOMETRAZHI	05 06										

Shenime

Bashkia Patos

Emertimi i projektit

RIKONSTRUKSIONI I RRUGES DUKAS
-KUQAR-MANEKAJ-RUSINJE

Faza e Projektit

PROJEKT ZBATIM

Projekti i
infrastruktures

Grupi i Projektimit

Dr. D.H.P.M.I.SH
Ing. Arben MANOKU

P.Sek. Projekteve
Ing. Silvana MICI

Topograf
Marsilda KAMBERAJ


Dwg.Nr. C1.03

Emertimi fletes:
Profili gjatesor

KM.

Shkalla:

A3 - 1:500

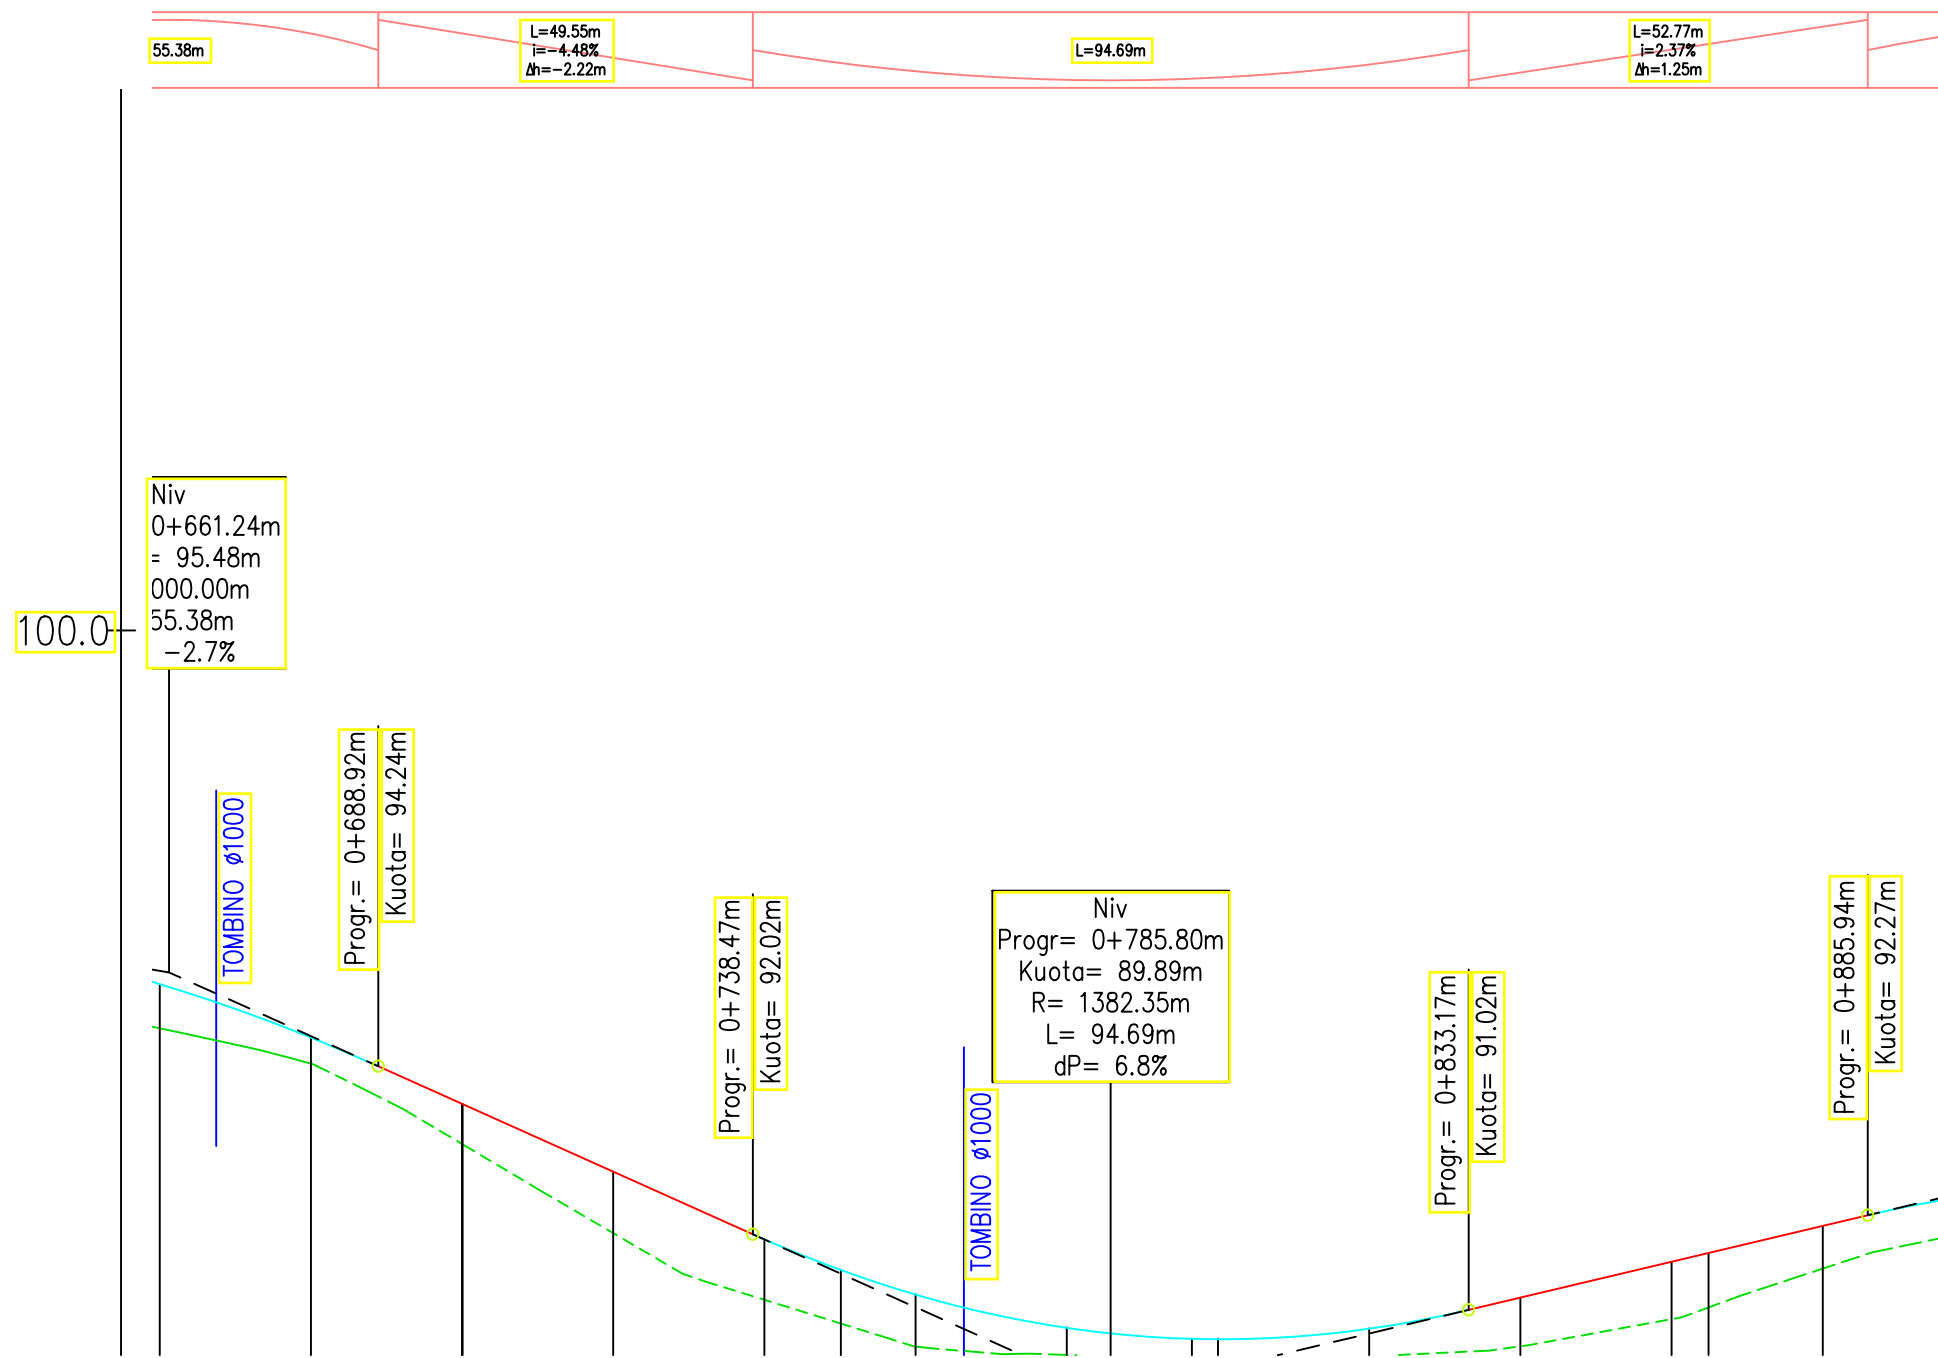

NUMRI I SEKSIONIT	34	35	36	37	38	39	40	41	42	43	44	45
DISTANCE PROGRESIVE	0+660.00	0+680.00	0+700.00	0+720.00	0+740.00	0+760.00	0+780.00	0+800.00	0+820.00	0+840.00	0+860.00	0+880.00
DISTANCE PJESORE		20,00	20,00	20,00	20,00	20,00	20,00	20,00	20,00	20,00	20,00	20,00
KUOTE PROJEKTI	95.32	94.62	93.74	92.84	91.95	91.22	90.78	90.63	90.77	91.18	91.65	92.13
KUOTE TERRENI	94.74	94.27	93.21	92.03	91.15	90.53	90.42	90.36	90.40	90.53	90.89	91.56
KTHESAT HORIZONTALE	L=43.63m R=67.71m L=46.42m R=465.01m L=34.35m R=185.74m											
MBILARTESIMET	-2.50% -2.50% -2.50% -2.50% -2.50% -2.50% -2.50% -2.50% -2.50% -2.50% -2.50% -2.50%											
KILOMETRAZHI	07 08											

Shenime

Bashkia Patos

Emertimi i projektit

RIKONSTRUKSIONI I RRUGES DUKAS
-KUQAR-MANEKAJ-RUSINJE

Faza e Projektit

PROJEKT ZBATIM

Projekti i infrastruktures

Grupi i Projektimit

Dr. D.H.P.M.I.SH
Ing. Arben MANOKU

P.Sek. Projekteve
Ing. Silvana MICI

Topograf
Marsilda KAMBERAJ


Dwg.Nr. C1.04

Emertimi fletes:
Profili gjatesor

KM.

Shkalla:

A3 - 1:500

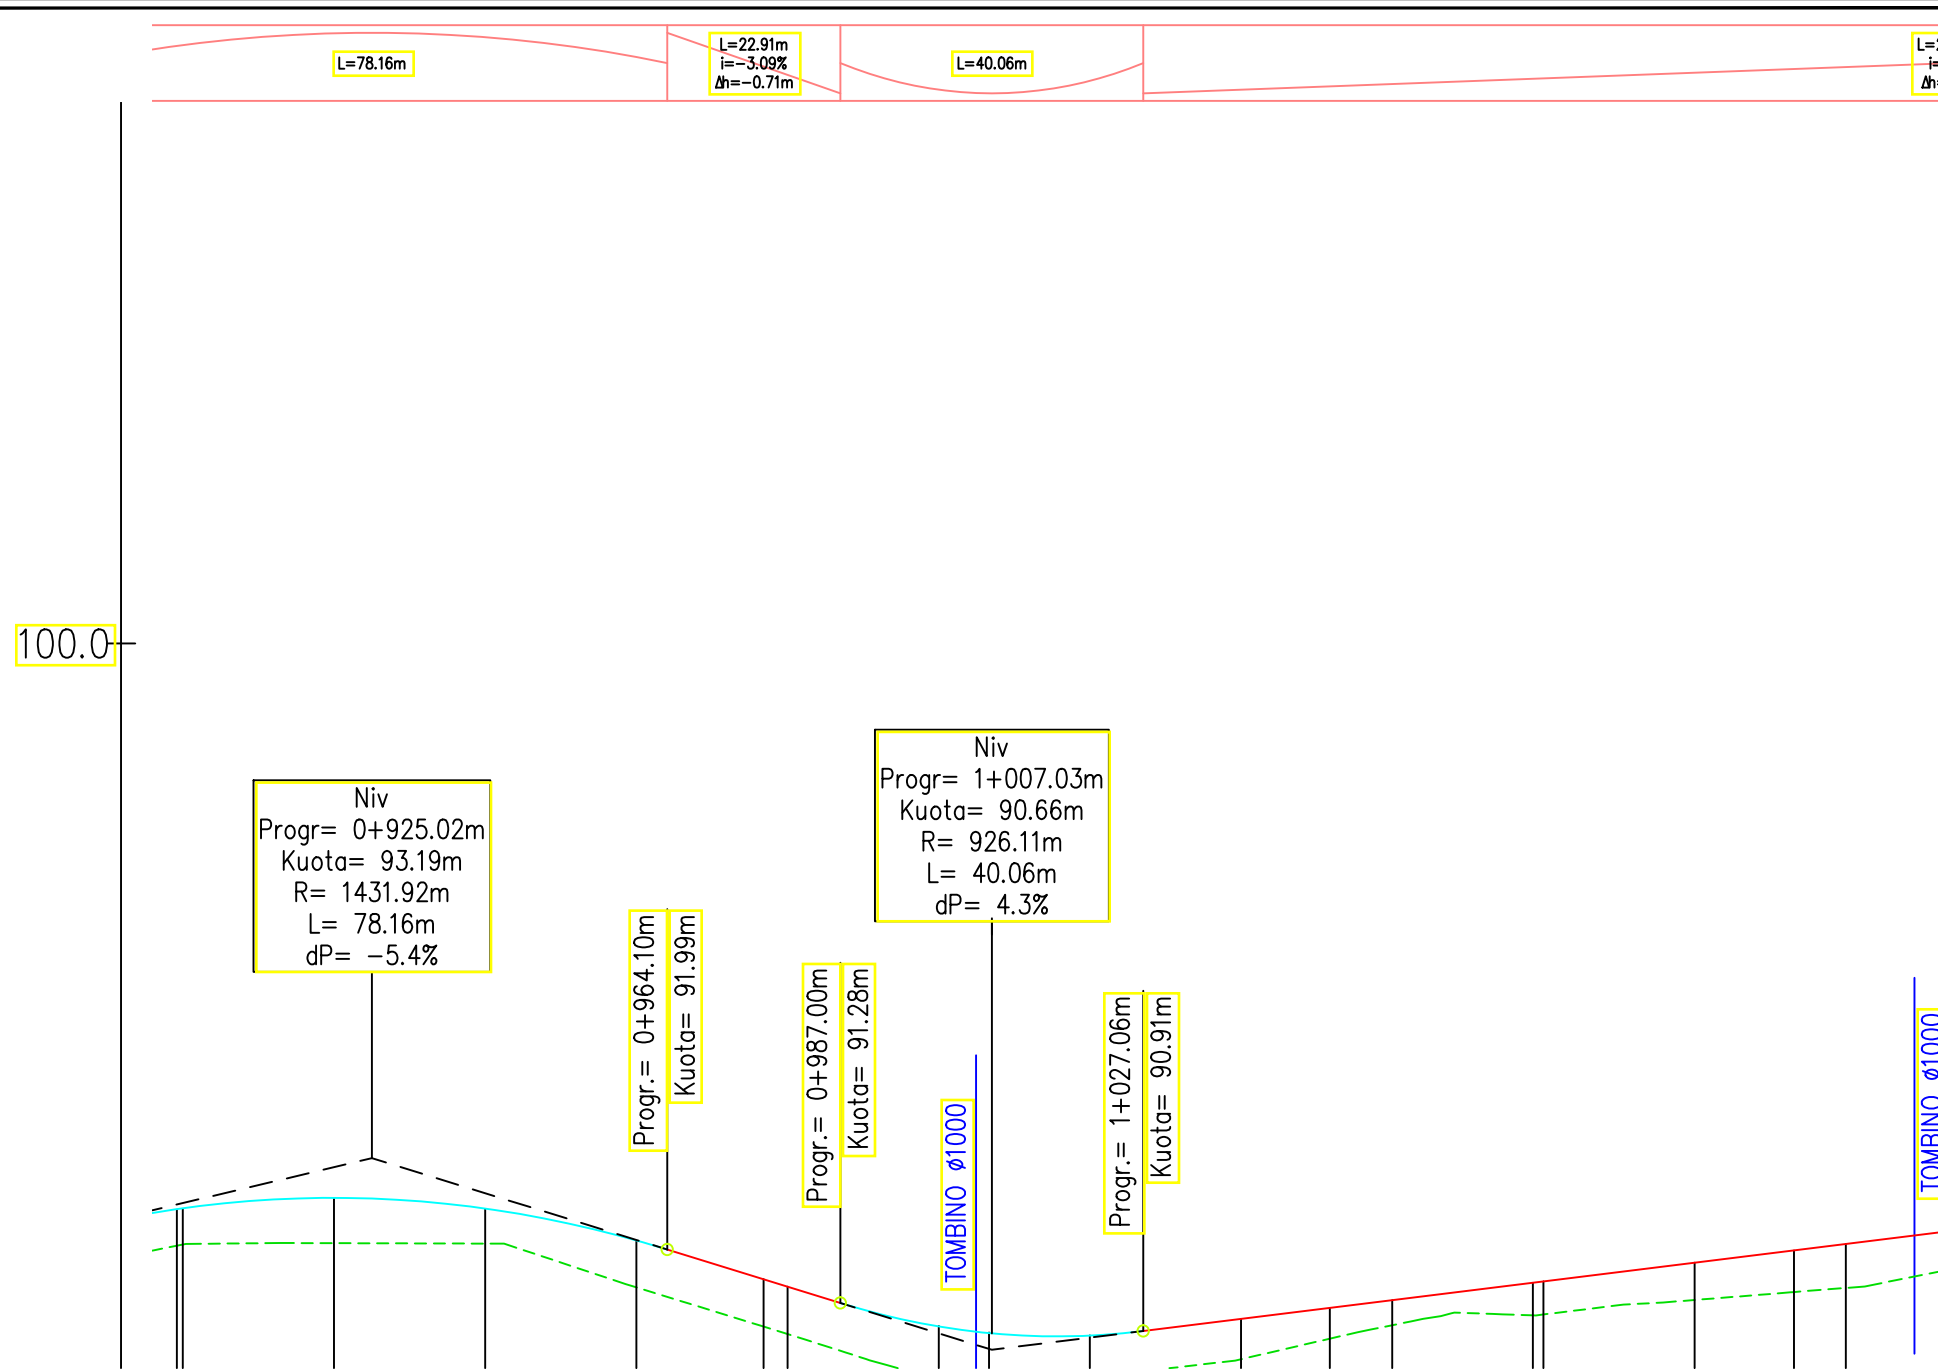

NUMRI I SEKSIONIT	46	47	48	49	50	51	52	53	54	55	56	57
DISTANCE PROGRESIVE	0+900.00	0+920.00	0+940.00	0+960.00	0+980.00	1+000.00	1+020.00	1+040.00	1+060.00	1+080.00	1+100.00	1+120.00
DISTANCE PJESORE		20,00	20,00	20,00	20,00	20,00	20,00	20,00	20,00	20,00	20,00	20,00
KUOTE PROJEKTI	92.53	92.67	92.53	92.11	91.50	90.97	90.85	91.07	91.32	91.56	91.81	92.06
KUOTE TERRENI	92.05	92.07	92.06	91.49	90.87	90.28	90.29	90.54	90.99	91.13	91.32	91.48
KTHESAT HORIZONTALE	Lrett=77.60m				L=29.82m R=102.21m				Lrett=45.09m			
MBILARTESIMET					L=10.71 L=9.00 L=9.00 L=10.71				L=10.71 L=9.00 L=9.00 L=10.71			
KILOMETRAZHI	09					10					11	

Shenime

Bashkia Patos

Emertimi i projektit

RIKONSTRUKSIONI I RRUGES DUKAS
-KUQAR-MANEKAJ-RUSINJE

Faza e Projektit

PROJEKT ZBATIM

Projekti i infrastruktures

Grupi i Projektimit

Dr. D.H.P.M.I.SH
Ing. Arben MANOKU

P.Sek. Projekteve
Ing. Silvana MICI

Topograf
Marsilda KAMBERAJ

Dwg.Nr. C1.05

Emertimi fletes:
Profili gjatesor

KM.

Shkalla:
A3 - 1:500