



PARKU TEMATIK
KULTUROR
"TIRANA ART GARDEN"

Shënim


PROJEKTI ELEKTRIK

E 01

PARKU TEMATIK
KULTUROR
TIRANA ART GARDEN





Projekti	
Arktekt	E. BEJLERI
Arktekt	I. BEJLERI
Arktekt	K. DEMAJ
Arktekt	A. HALILAJ
Konstrktor	M. HALILAJ
Ing. Elektrik	V. HOXHA
Ing. Hidroteknik	E. CANO
Ing. Mekanik	D. BUZI

	E 00
SHKALLA	



PLANI I NDRICIMIT

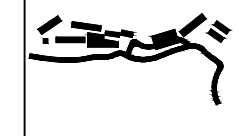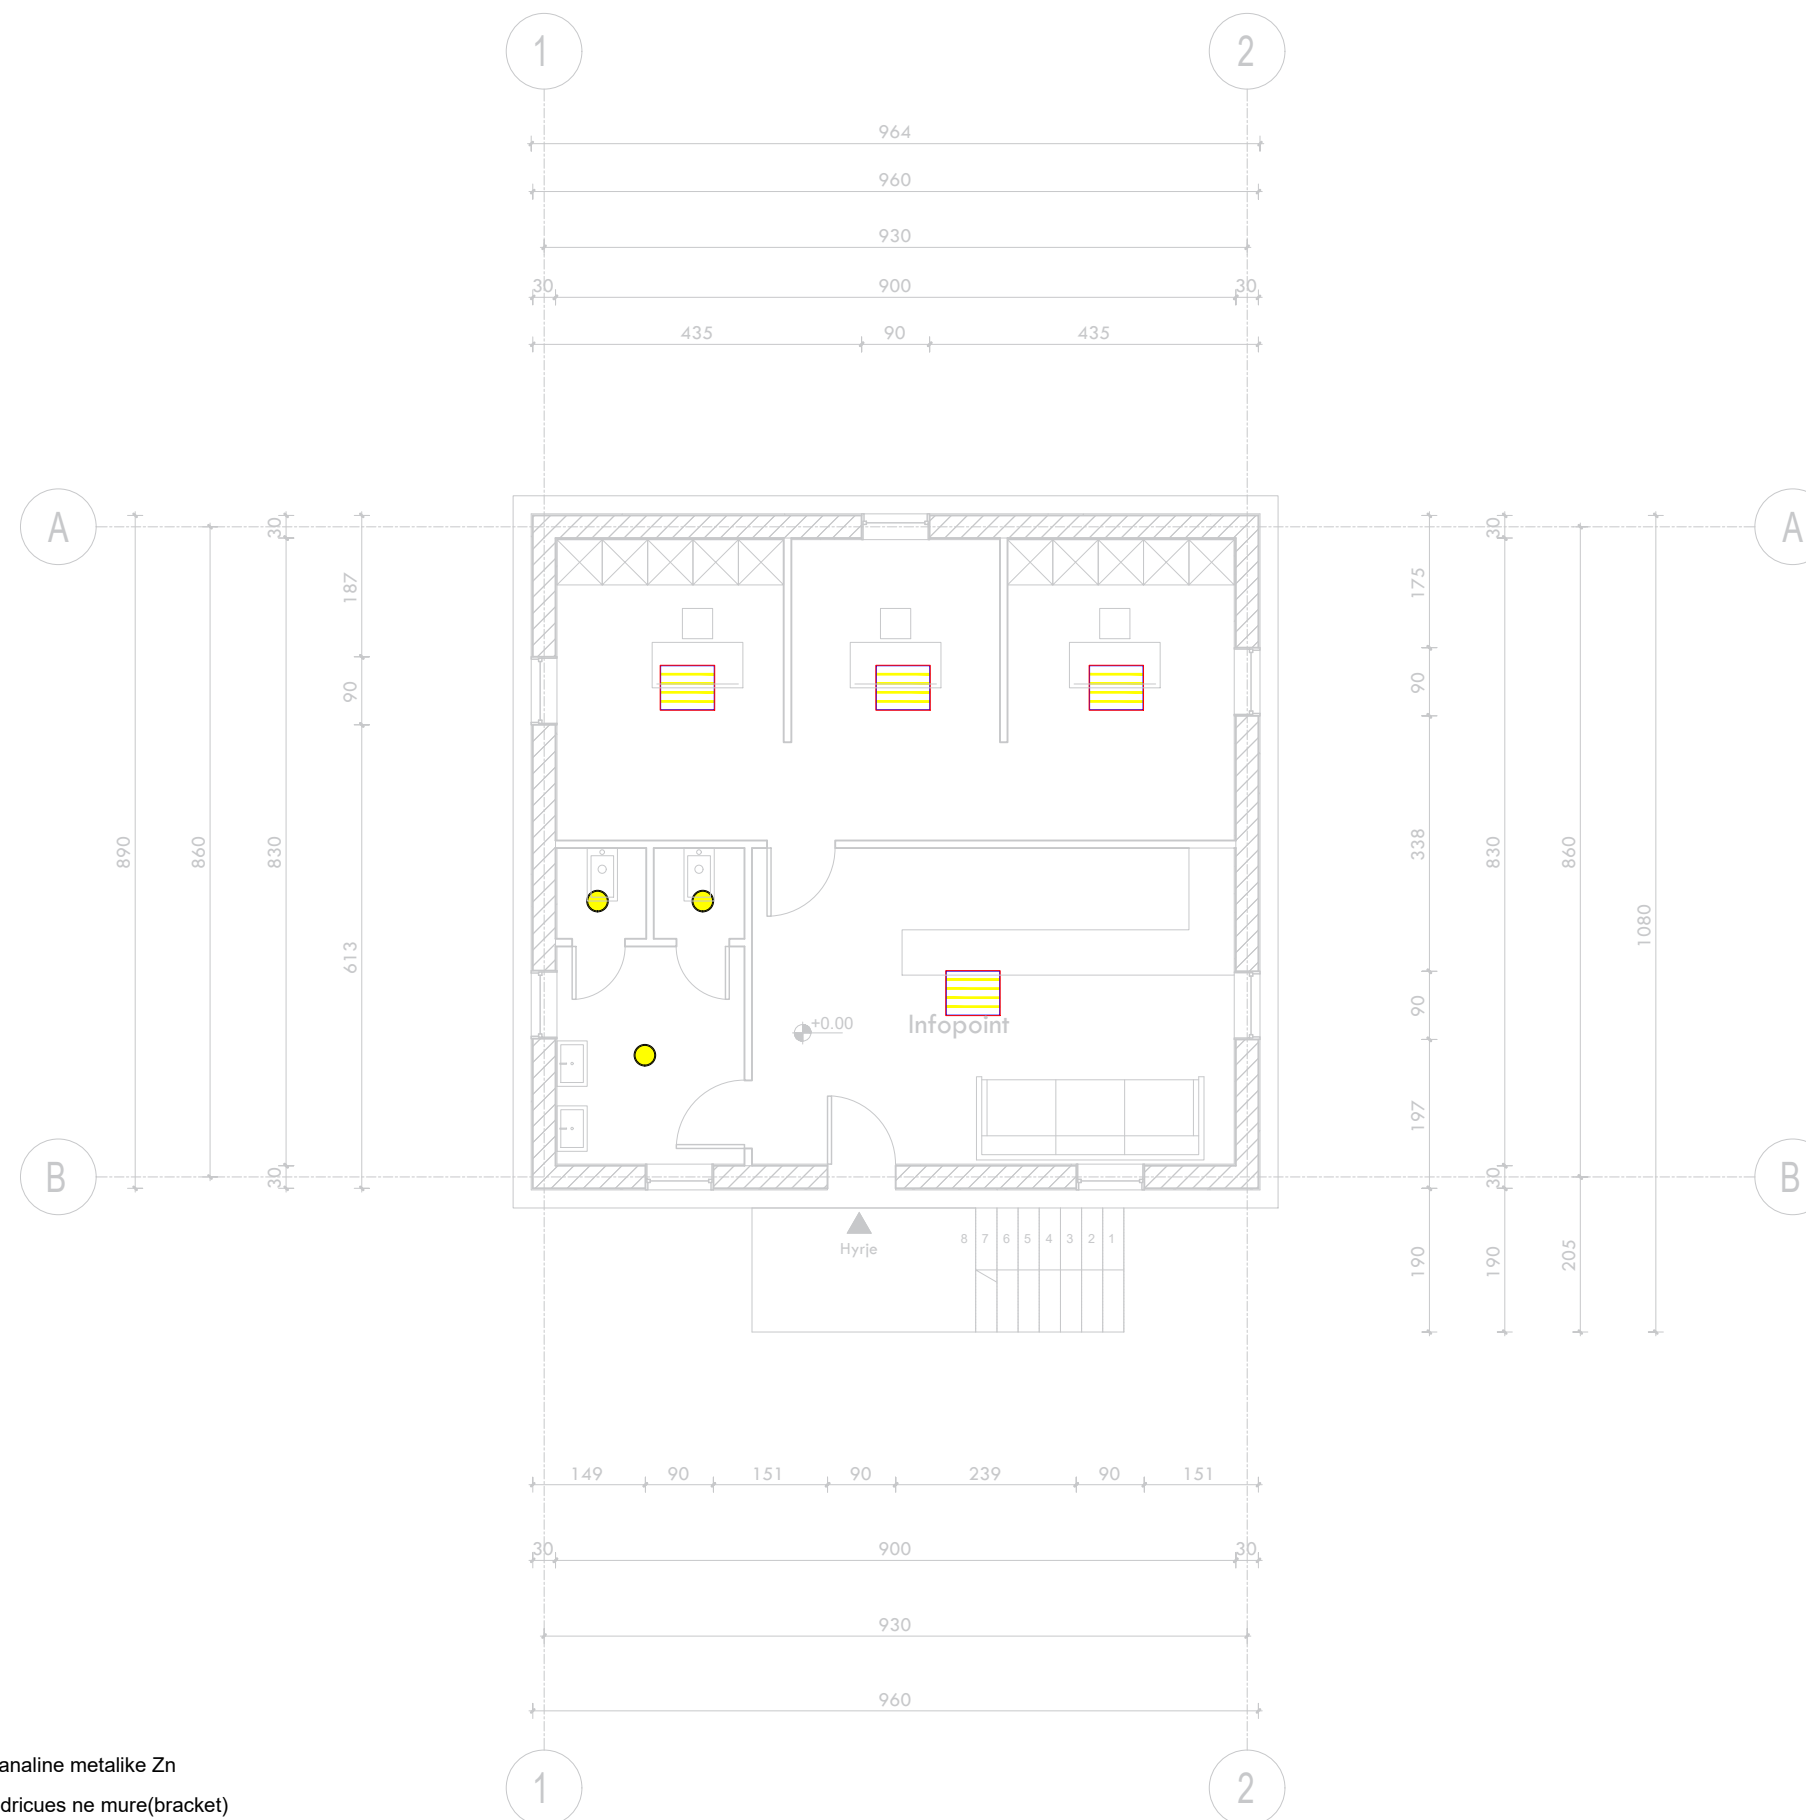

PARKU TEMATIK
KULTUROR
"TIRANA ART GARDEN"

Shënim

Projektor	E. BEJLERI
Arktekt	I. BEJLERI
Arktekt	K. DEMAJ
Arktekt	A. HALILAJ
Konstruktor	M. HALILAJ
Ing. Elektrik	V. HOXHA
Ing. Hidroteknik	E. CANO
Ing. Mekanik	D. BUZI

SHKALLA	E 01
1 : 100	




LEGJENDA

- Celes 1P 10 A
- Deviator 10 A
- Invertitor 10 A
- Ndricules Led 2x32W
- Ndricules Led 48W
- Dalje per ndricuesin
- Prize shuko 16 A
- Bllok priza shuko 16A

- Kanaline metalike Zn
- Ndricules ne mure(bracket)
- Kuader elektrik
- Kuti shperdarese
- Pusete Elektrike
- Imp. mbrenda muri
- Imp. jashte muri
- Tregues tubacioni, linje

PLANI I CELSAVE

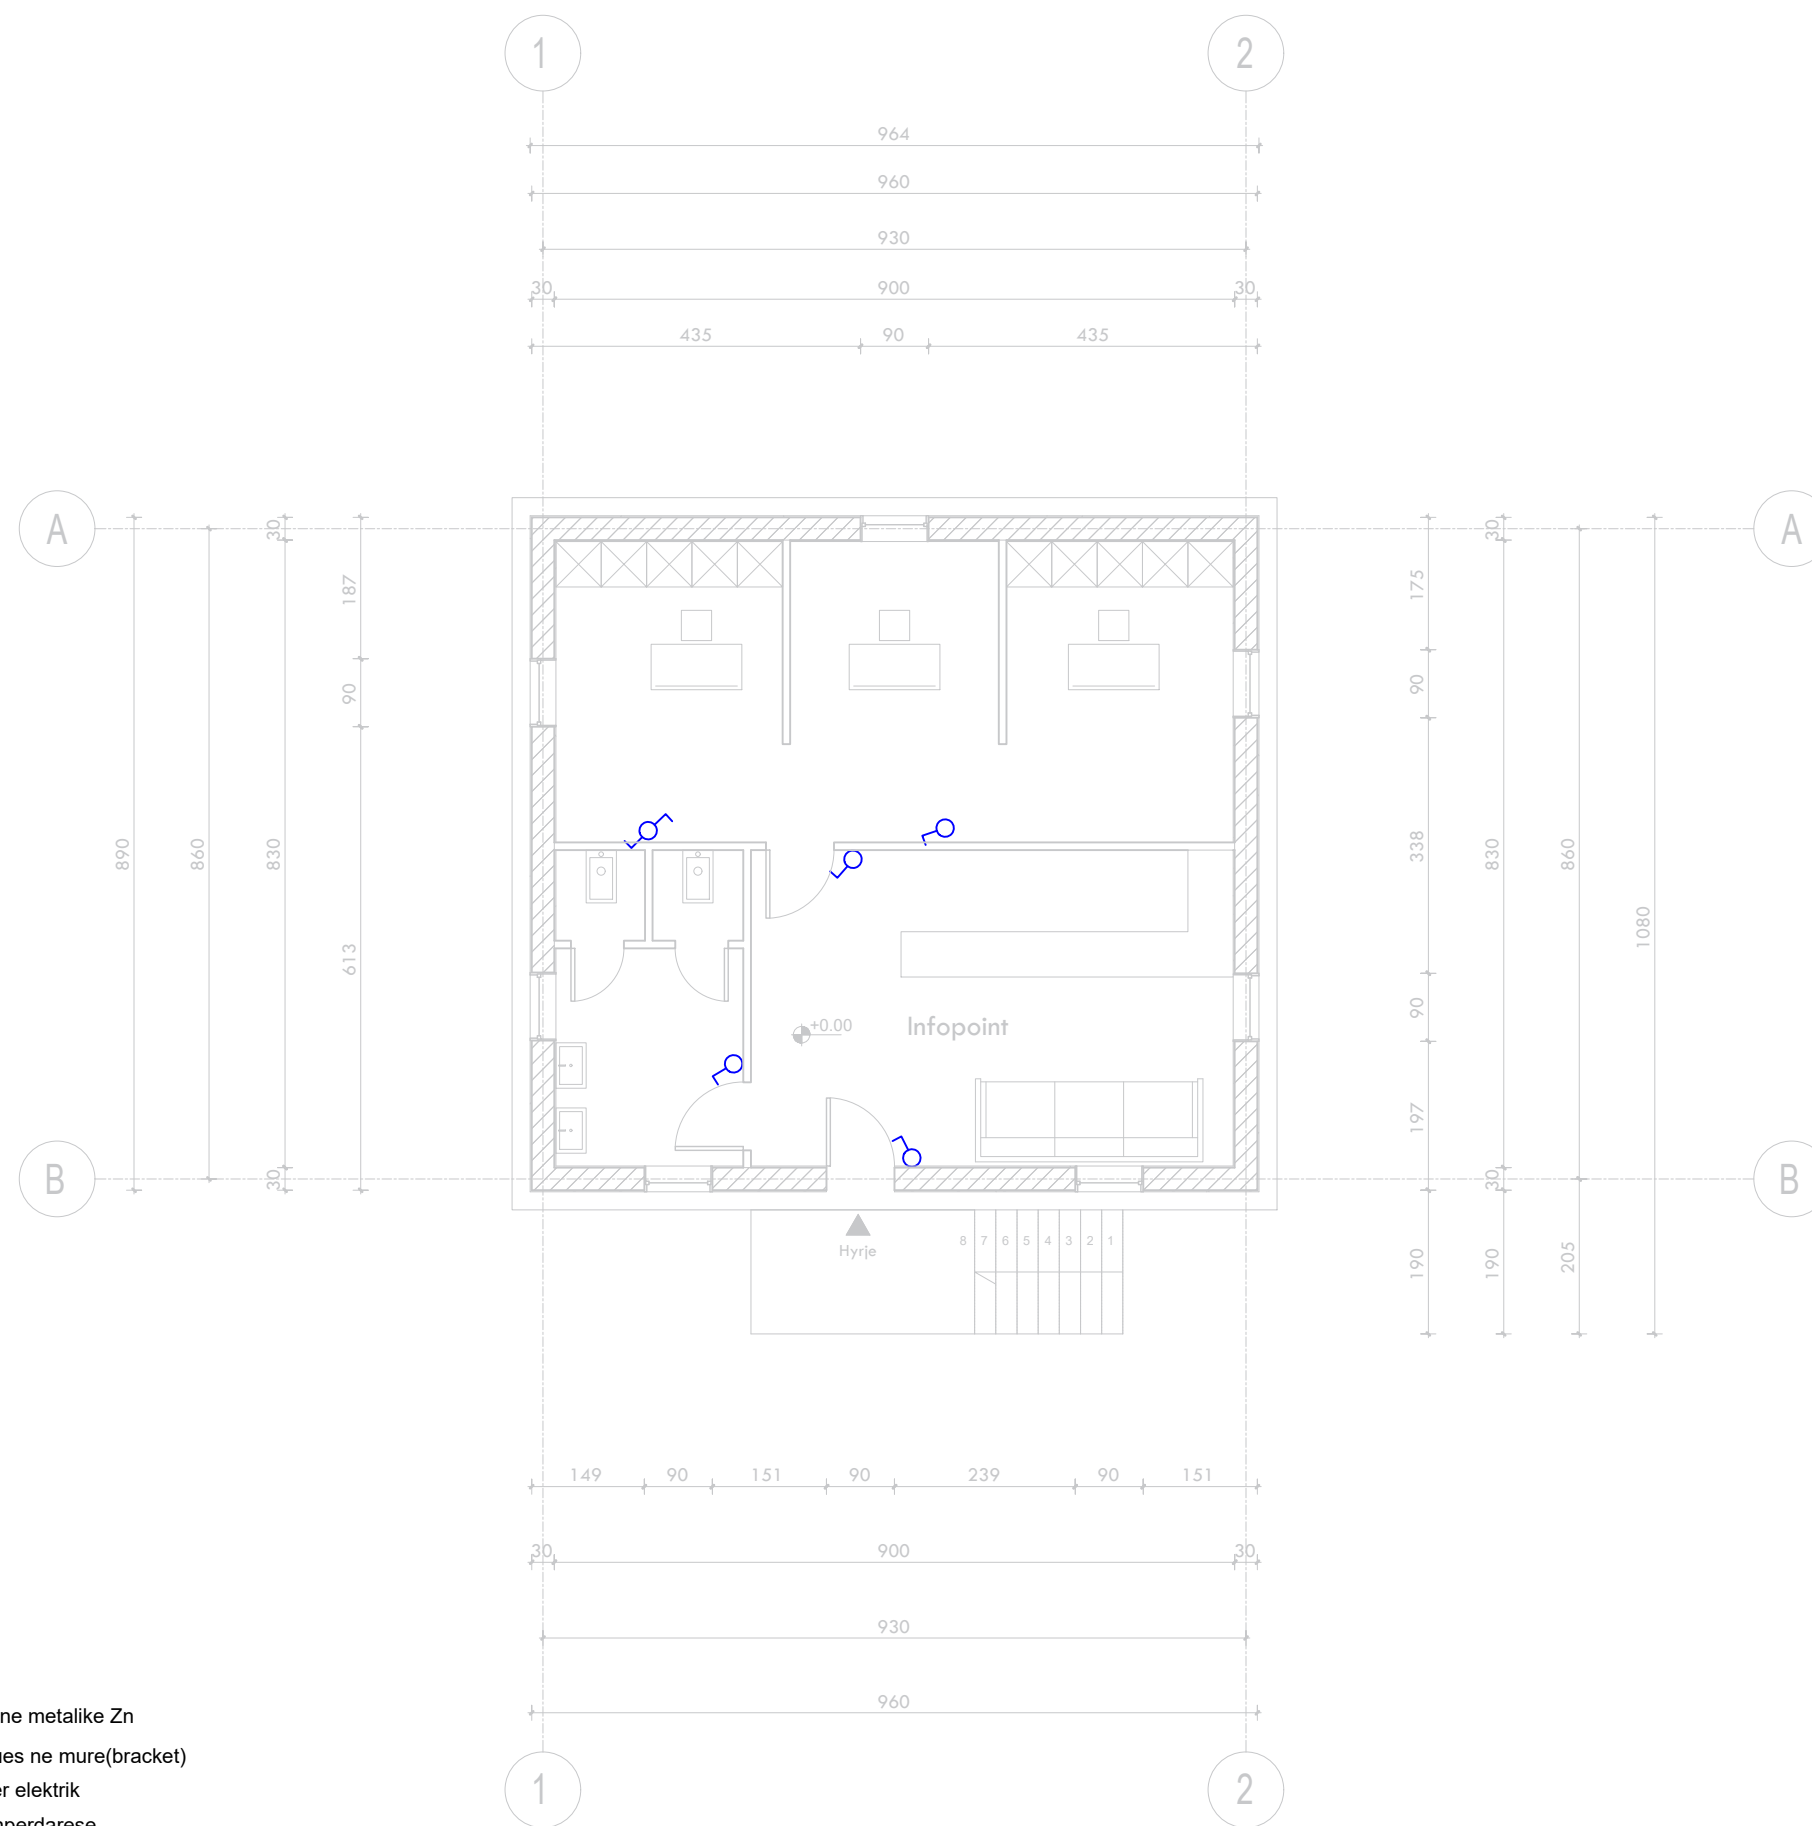

Shënim

Projektoi	
Arktekt	E. BEJLERI
Arktekt	I. BEJLERI
Arktekt	K. DEMAJ
Arktekt	A. HALILAJ
Konstrukt	M. HALILAJ
Ing. Elektrik	V. HOXHA
Ing. Hidroteknik	E. CANO
Ing. Mekanik	D. BUZI

SHKALLA	E 02
1 : 100	




LEGJENDA

- Celes 1P 10 A
- Deviator 10 A
- Invertitor 10 A
- Ndrices Led 2x32W
- Ndrices Led 48W
- Dalje per ndricuesin
- Prize shuko 16 A
- Bllok priza shuko 16A


- Kanaline metalike Zn
- Ndrices ne mure(bracket)
- Kuader elektrik
- Kuti shperdarese
- Pusete Elektrike
- Imp. mbrenda muri
- Imp. jashte muri
- Tregues tubacioni, linje

PLANI I PRIZAVE TE FUQISE

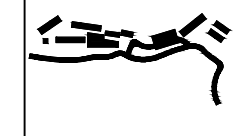

PARKU TEMATIK
KULTUROR
"TIRANA ART GARDEN"

Shënim

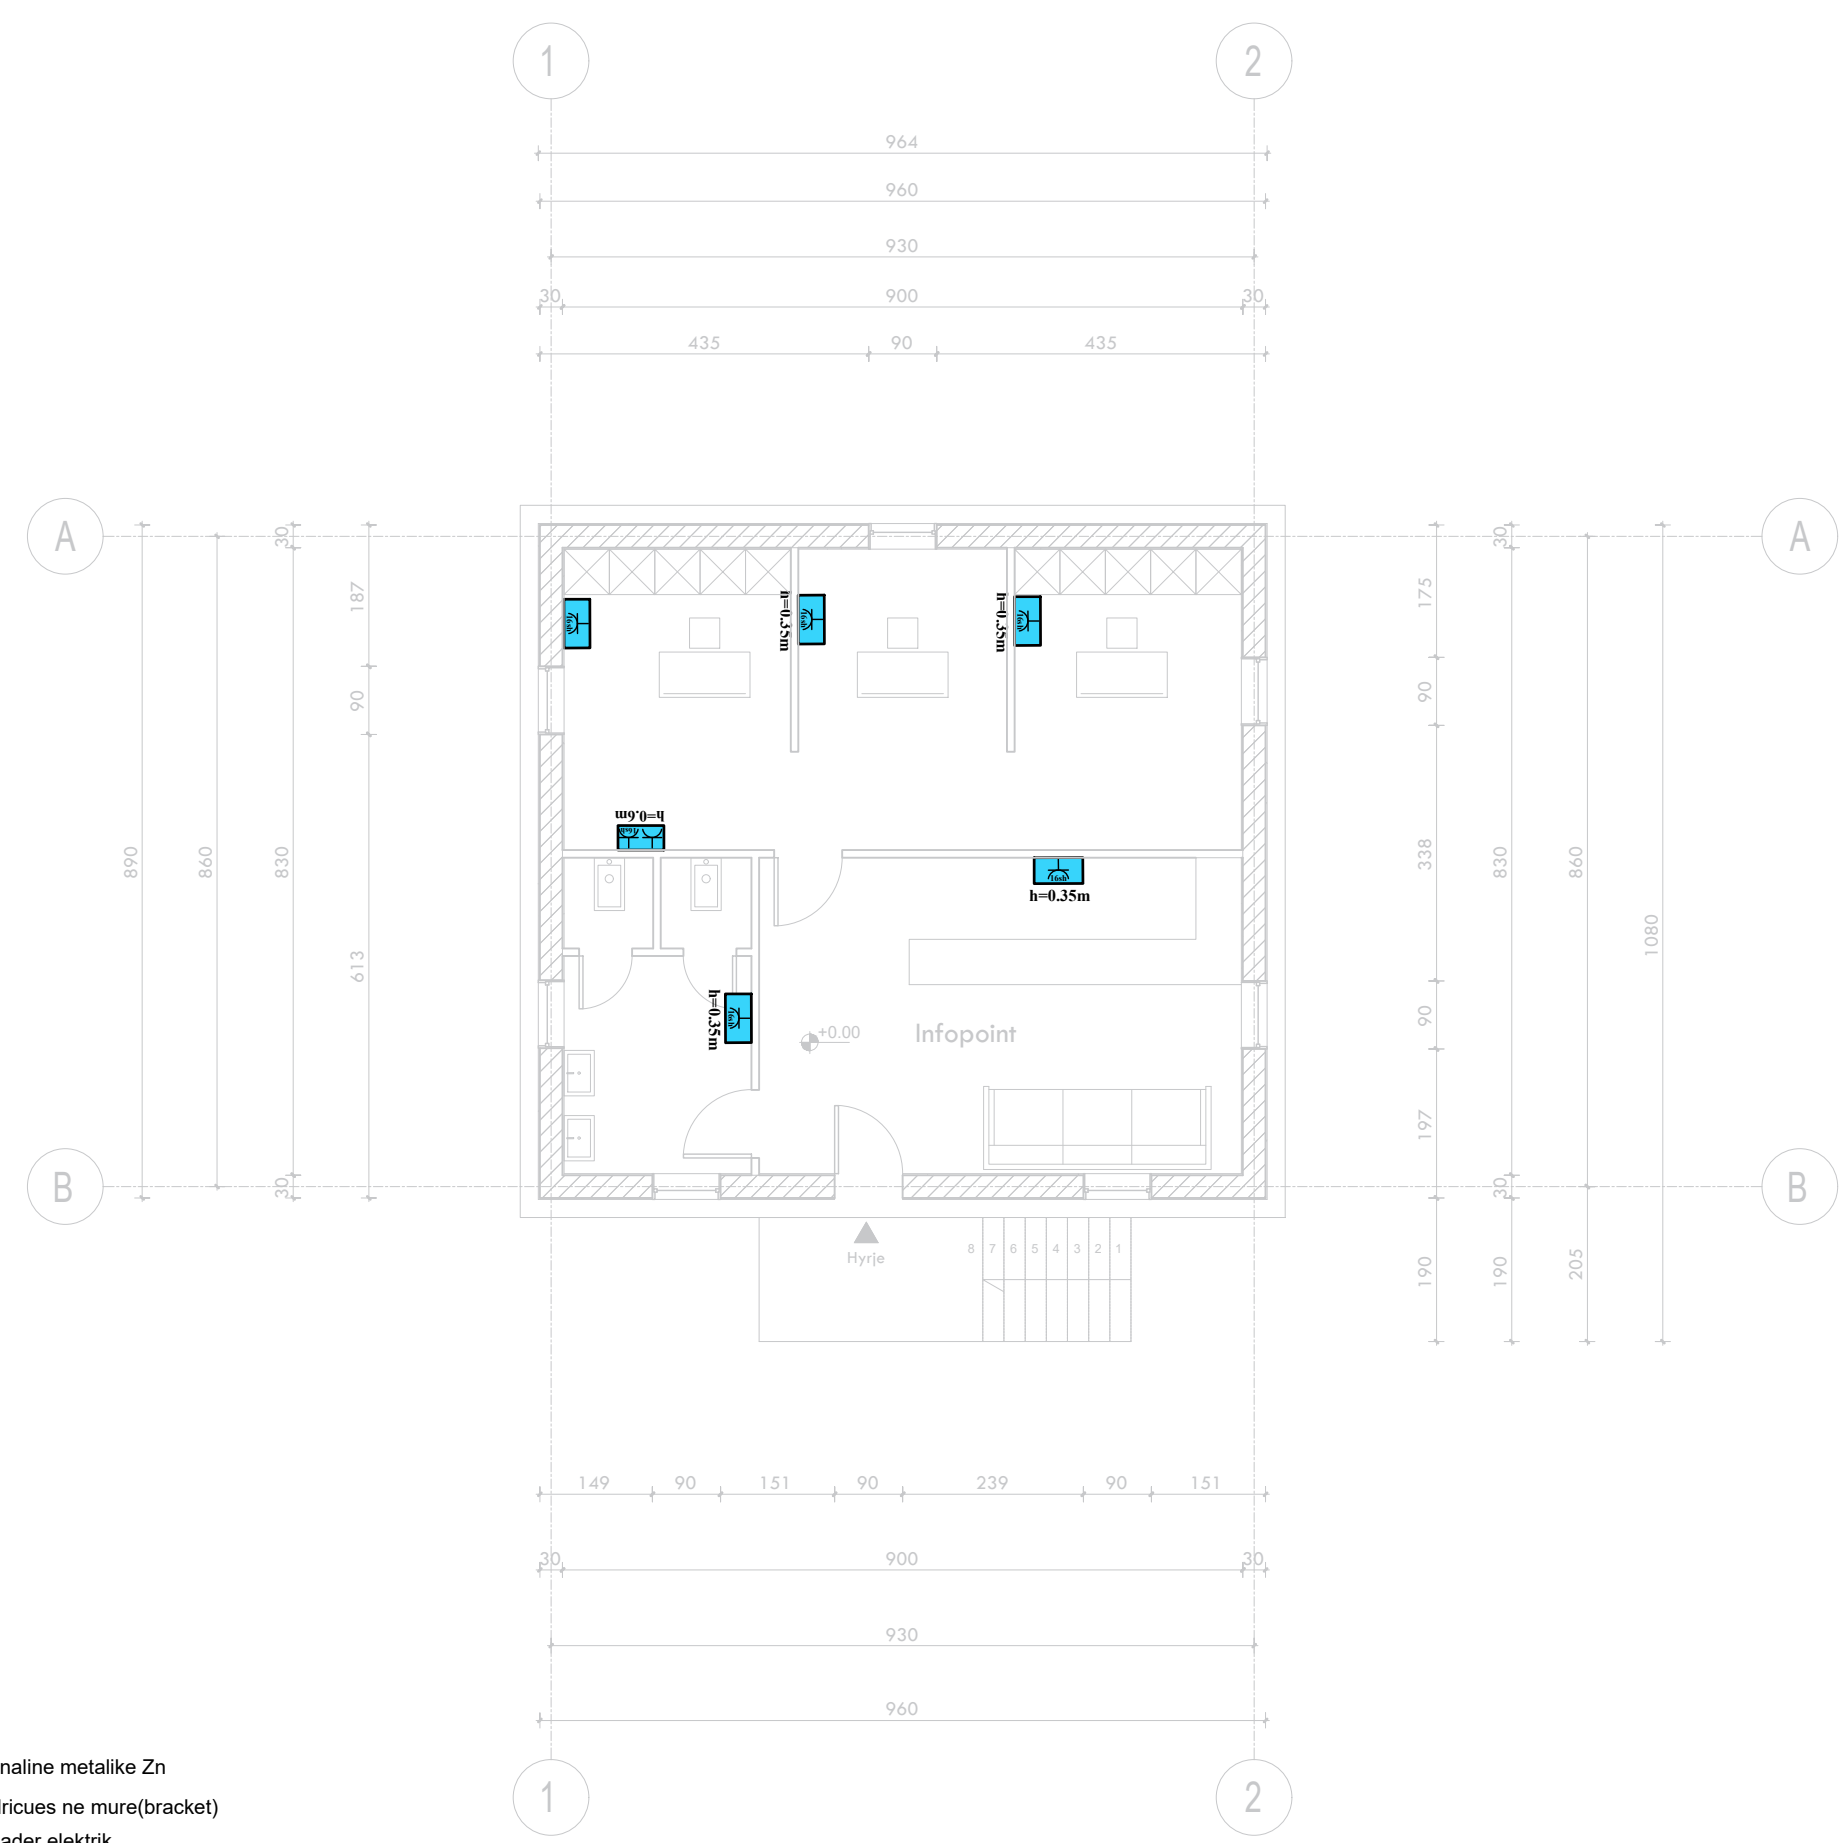

LEGJENDA

- Celes 1P 10 A
- Deviator 10 A
- Invertitor 10 A
- Ndrices Led 2x32W
- Ndrices Led 48W
- Dalje per ndricuesin
- Prize shuko 16 A
- Bllok priza shuko 16A

- Kanaline metalike Zn
- Ndrices ne mure(bracket)
- Kuader elektrik
- Kuti shperdarese
- Pusete Elektrike
- Imp. mbrenda muri
- Imp. jashte muri
- Tregues tubacioni, linje

Projektor	
Arktekt	E. BEJLERI
Arktekt	I. BEJLERI
Arktekt	K. DEMAJ
Arktekt	A. HALILAJ
Konstruktor	M. HALILAJ
Ing. Elektrik	V. HOXHA
Ing. Hidroteknik	E. CANO
Ing. Mekanik	D. BUZI

E 03
SHKALLA
1 : 100


KKAA
KONSTRUKTORI I KLASËSË

FONDI SHQIPTAR I ZHVILLIMIT


A&E ENGINEERING

SON

PLANI I PRIZAVE TE TELEFONISE DHE INTERNETIT

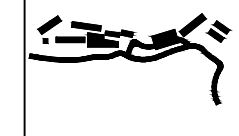

PARKU TEMATIK
KULTUROR
"TIRANA ART GARDEN"

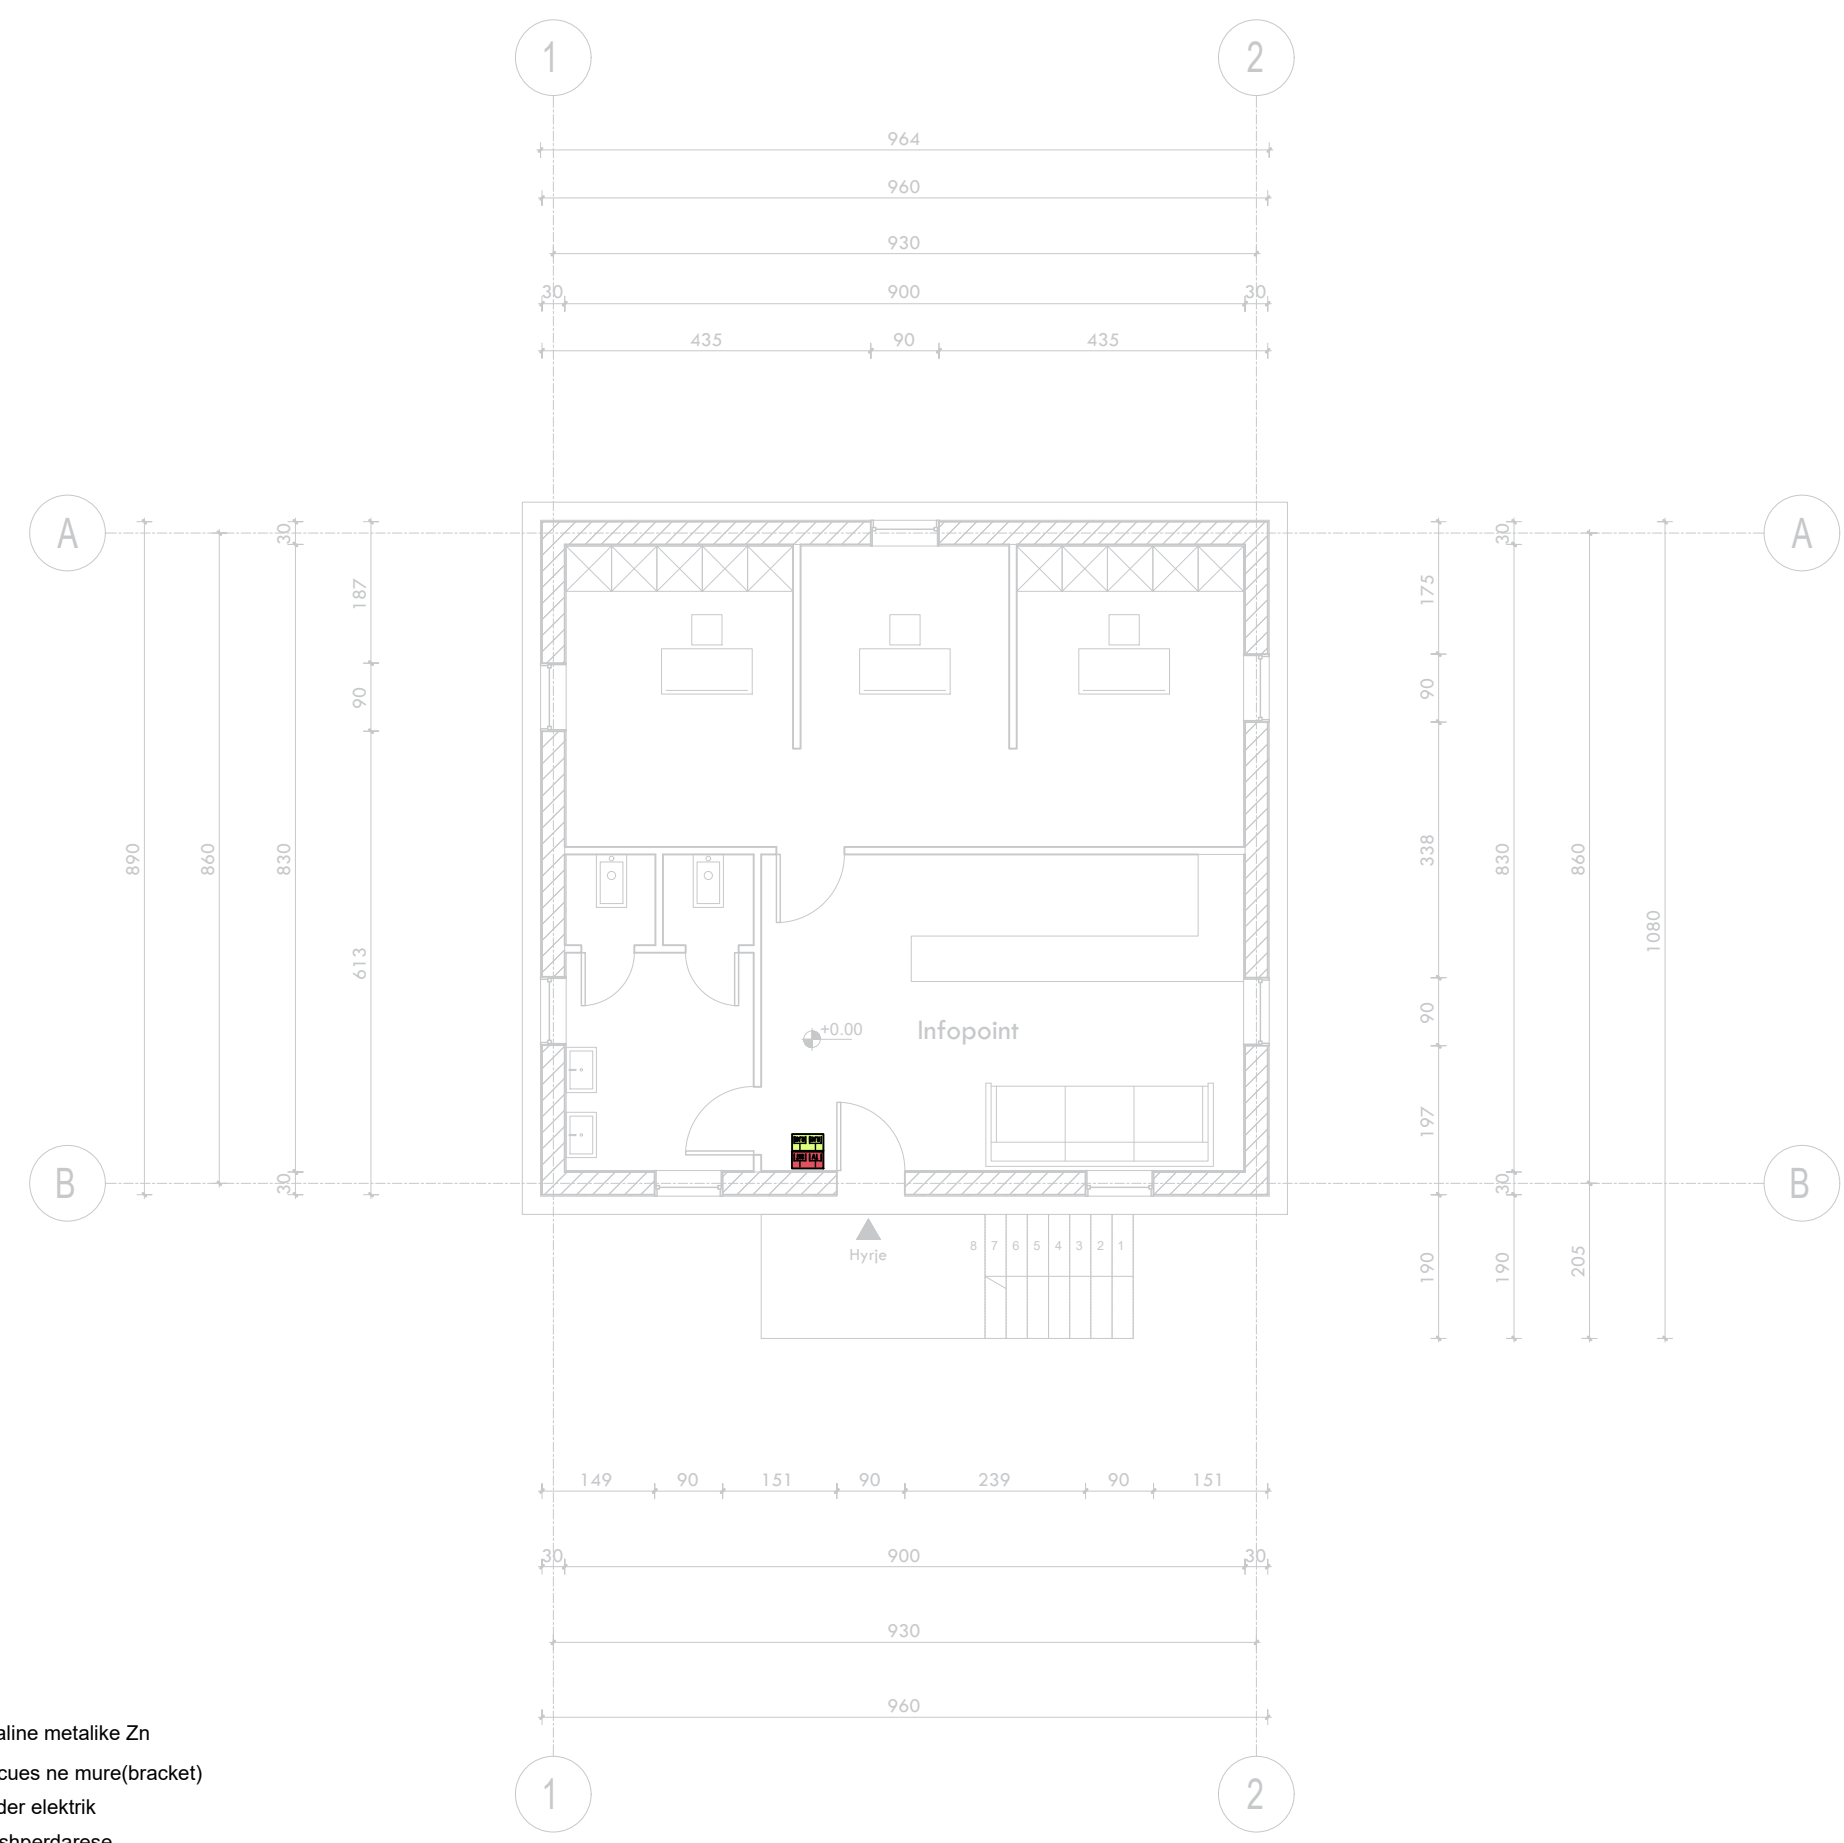

Shënim

Projektoi	
Arktekt	E. BEJLERI
Arktekt	I. BEJLERI
Arktekt	K. DEMAJ
Arktekt	A. HALILAJ
Konstrktor	M. HALILAJ
Ing. Elektrik	V. HOXHA
Ing. Hidroteknik	E. CANO
Ing. Mekanik	D. BUZI

SHKALLA	E 04
1 : 100	



LEGJENDA

- Celes 1P 10 A
- Deviator 10 A
- Invertitor 10 A
- Ndricules Led 2x32W
- Ndricules Led 48W
- Dalje per ndricuesin
- Prize shuko 16 A
- Bllok priza shuko 16A


- Kanaline metalike Zn
- Ndricules ne mure(bracket)
- Kuader elektrik
- Kuti shperdarese
- Pusete Elektrike
- Imp. mbrenda muri
- Imp. jashte muri
- Tregues tubacioni, linje

INSTALIMI I RRJETIT TE NDRICIMIT DHE VENDOSJA E NDRICUESAVE



PARKU TEMATIK
KULTUROR
"TIRANA ART GARDEN"

Shënim

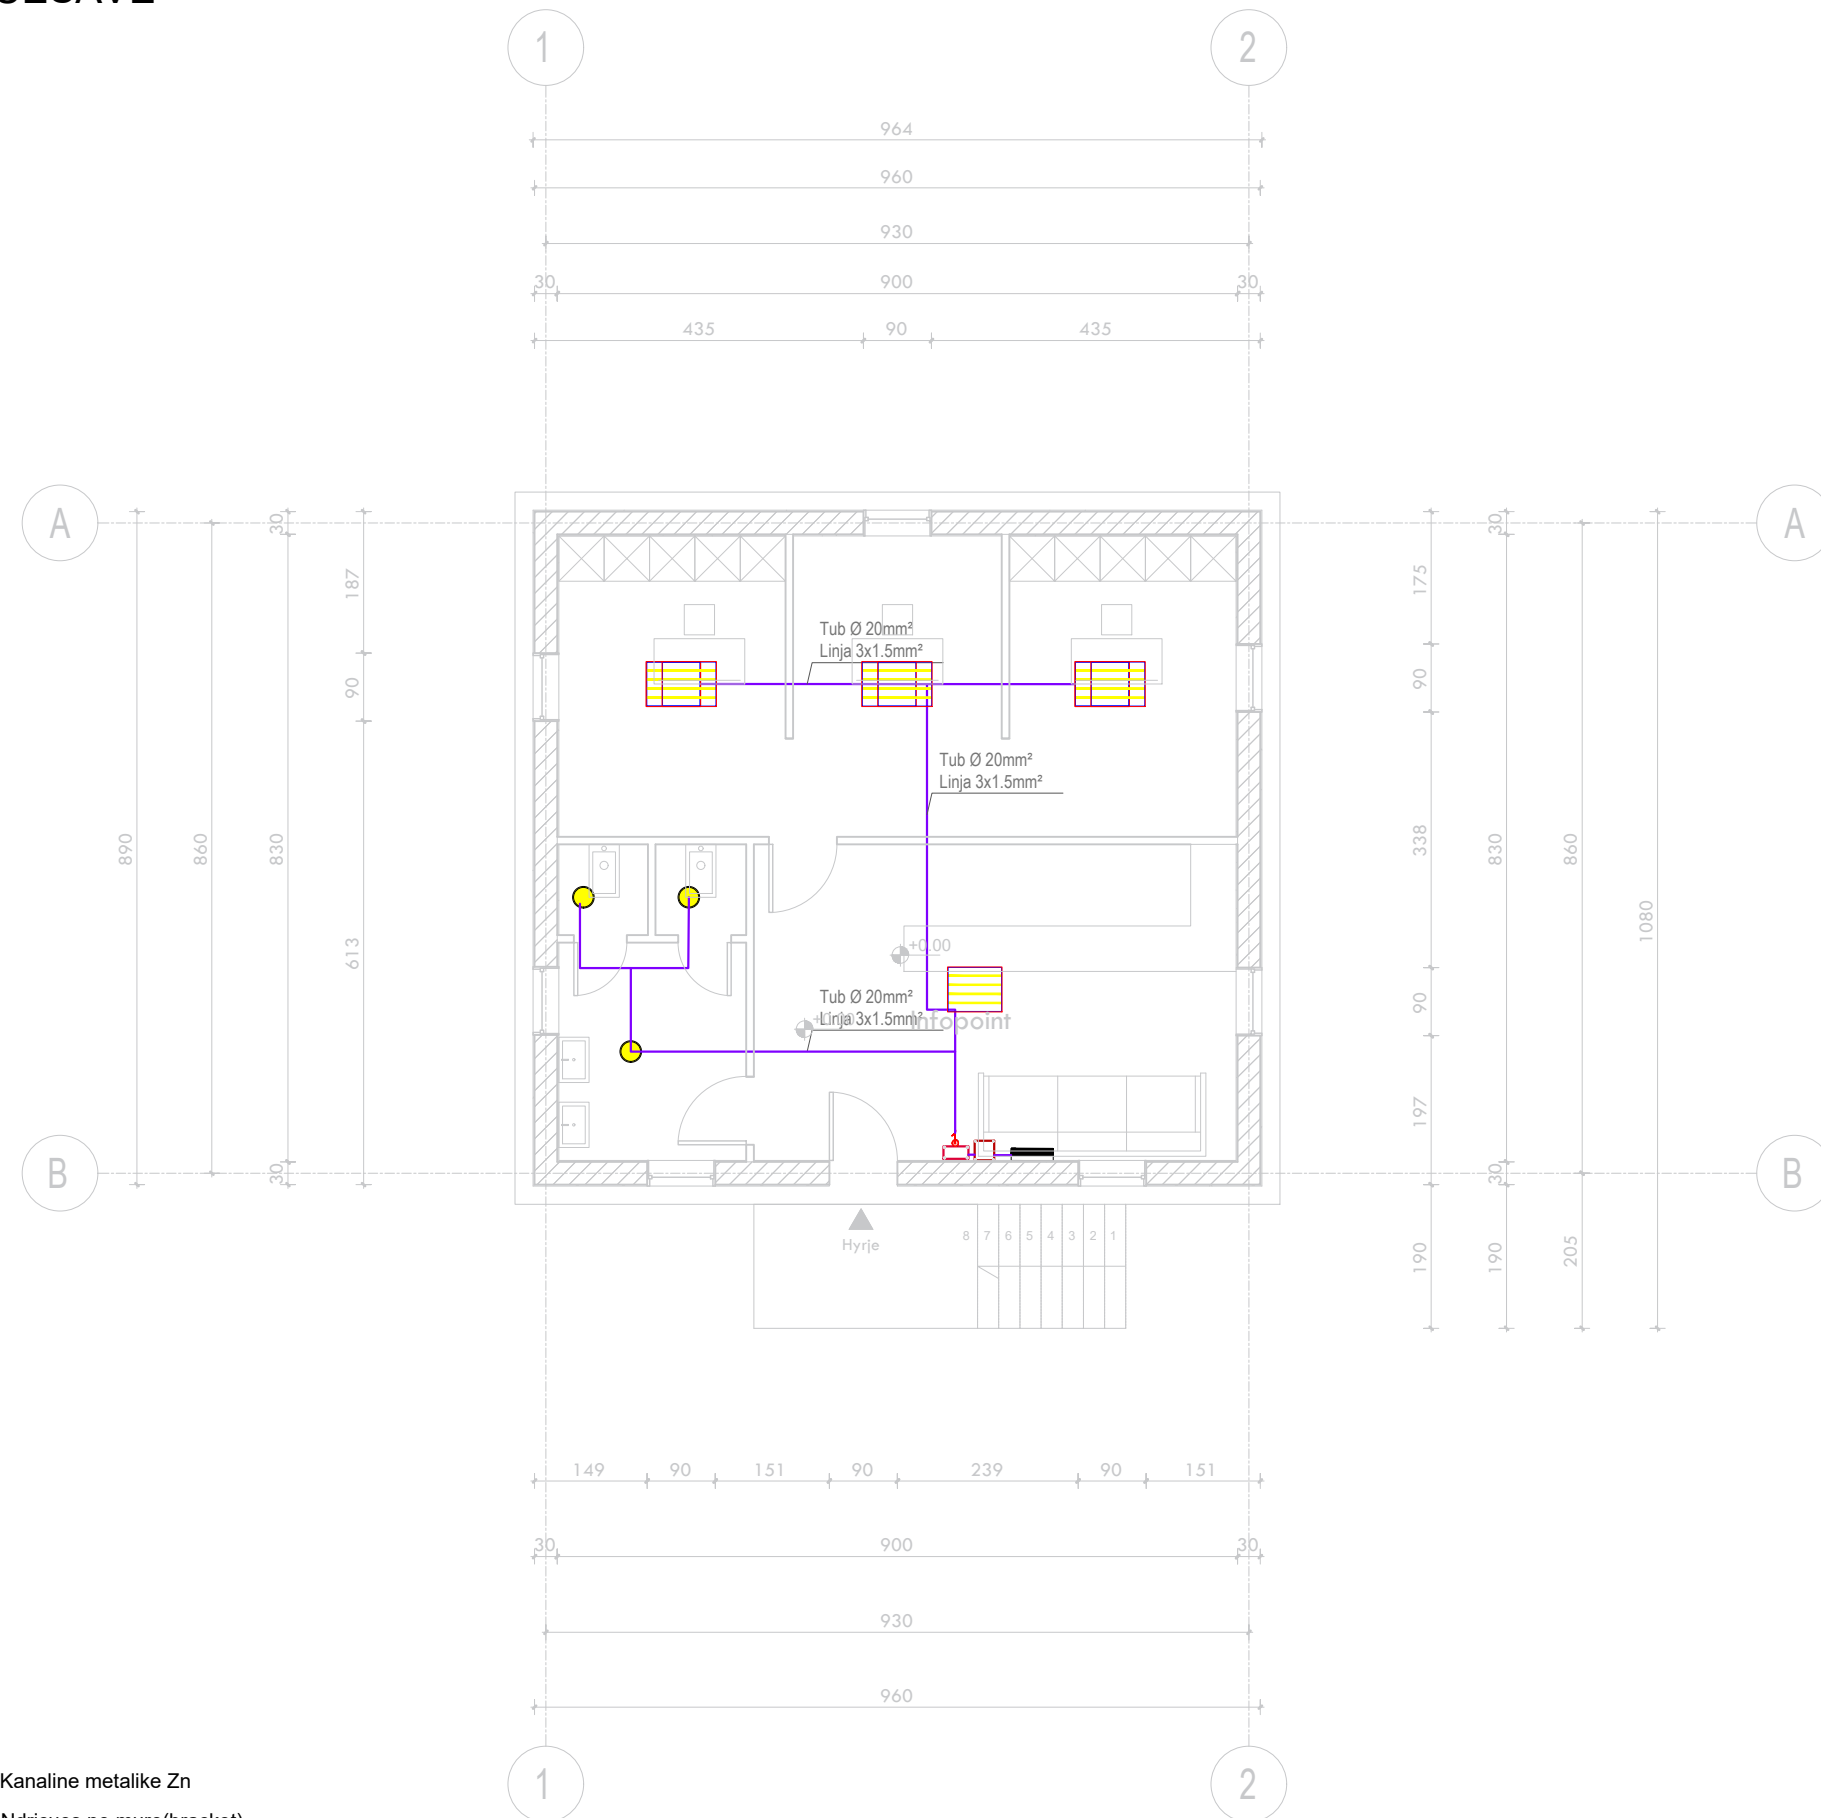

Projektoi	
Arktekt	E. BEJLERI
Arktekt	I. BEJLERI
Arktekt	K. DEMAJ
Arktekt	A. HALILAJ
Konstruktor	M. HALILAJ
Ing. Elektrik	V. HOXHA
Ing. Hidroteknik	E. CANO
Ing. Mekanik	D. BUZI

SHKALLA 1 : 100	E 05
--------------------	-------------

KKAA
KONSTRUKTORI I KLASËS

FONDI SHQIPTAR
I ZHVILLIMIT


A&E
ENGINEERING

SON

LEGJENDA

- | | | | |
|--|------------------------|--|----------------------------|
| | Celes 1P 10 A | | Kanaline metalike Zn |
| | Deviator 10 A | | Ndricules ne mure(bracket) |
| | Invertitor 10 A | | Kuader elektrik |
| | Ndricules Led 2x32W | | Kuti shperdarese |
| | Ndricules Led 48W | | Pusete Elektrike |
| | Dalje per ndricuesin | | Imp. mbrenda muri |
| | Prize shuko 16 A | | Imp. jashte muri |
| | Blllok priza shuko 16A | | Tregues tubacioni, linje |

PLAN INSTALIMI DHE SKEMA E VENDOSJES SE PRIZAVE

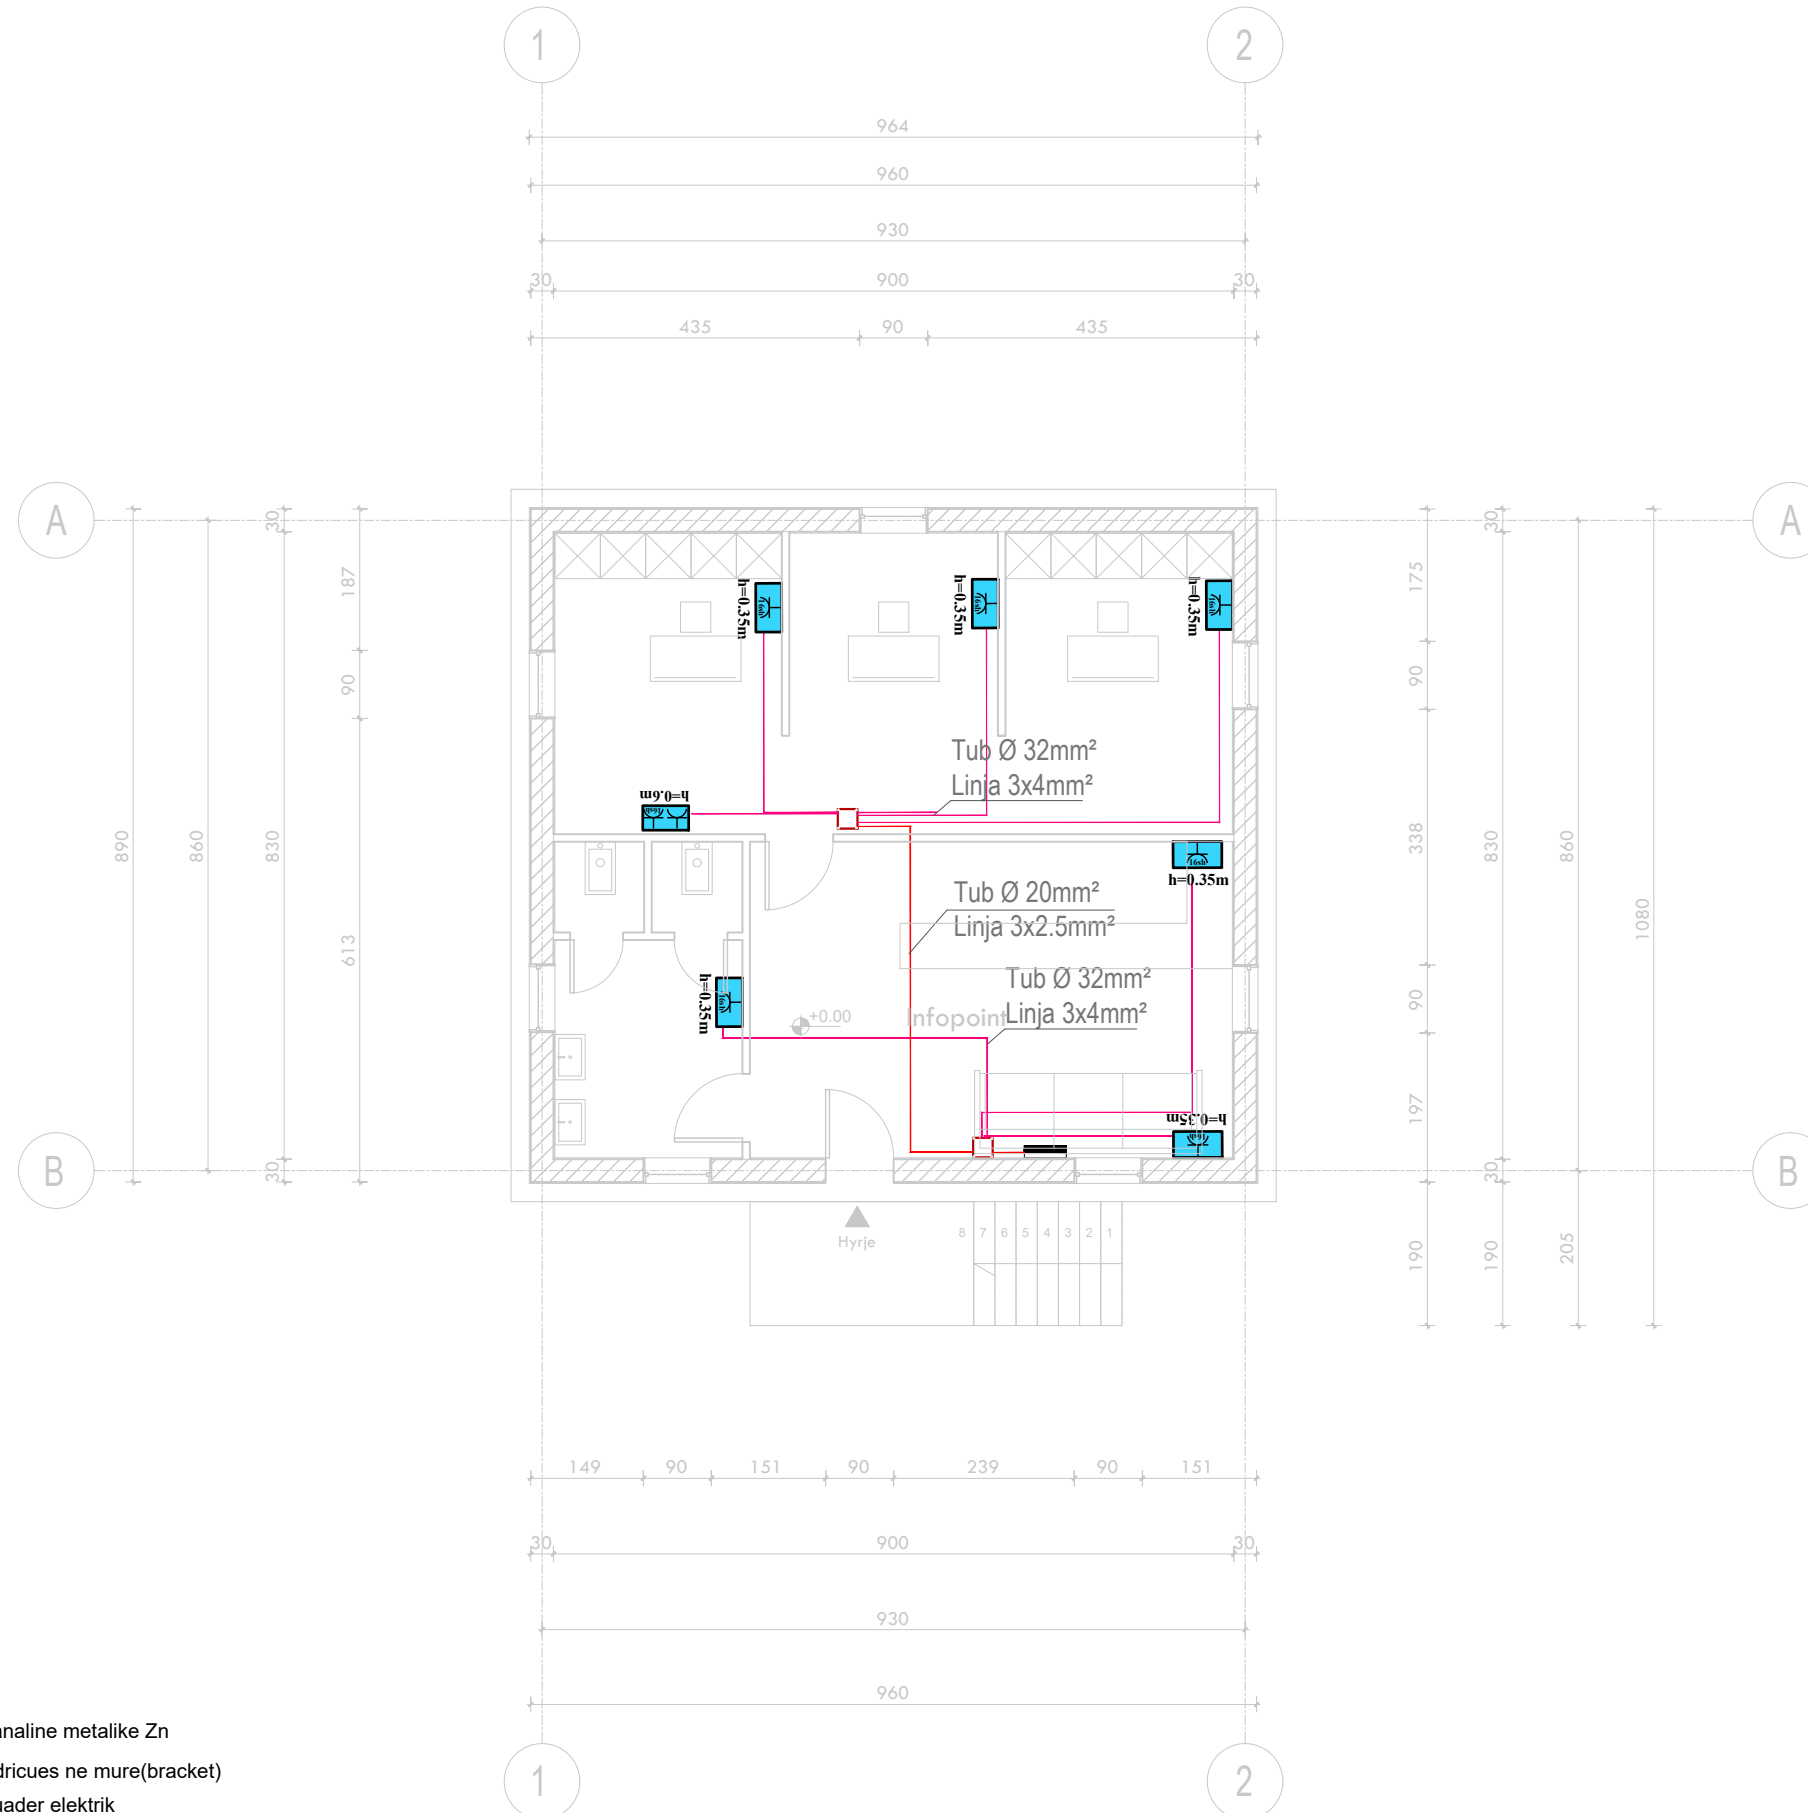

PARKU TEMATIK
KULTOROR
"TIRANA ART GARDEN"

Shënim

Projektor	E. BEJLERI
Arktekt	I. BEJLERI
Arktekt	K. DEMAJ
Arktekt	A. HALILAJ
Konstruktor	M. HALILAJ
Ing. Elektrik	V. HOXHA
Ing. Hidroteknik	E. CANO
Ing. Mekanik	D. BUZI

SHKALLA
1 : 100

E 06

KKAA
KONSTRUKTORI I KLASËS

FONDI SHQIPTAR I ZHVILLIMIT

A&E ENGINEERING

SON

LEGJENDA


- Celes 1P 10 A
- Deviator 10 A
- Invertitor 10 A
- Ndricules Led 2x32W
- Ndricules Led 48W
- Dalje per ndricuesin
- Prize shuko 16 A
- Bllok priza shuko 16A

- Kanaline metalike Zn
- Ndricules ne mure(bracket)
- Kuader elektrik
- Kuti shperdarese
- Pusete Elektrike
- Imp. mbrenda muri
- Imp. jashte muri
- Tregues tubacioni, linje

PLANI I PRIZAVE TE TELEFONISE DHE INTERNETIT



PARKU TEMATIK KULTUROR "TIRANA ART GARDEN"

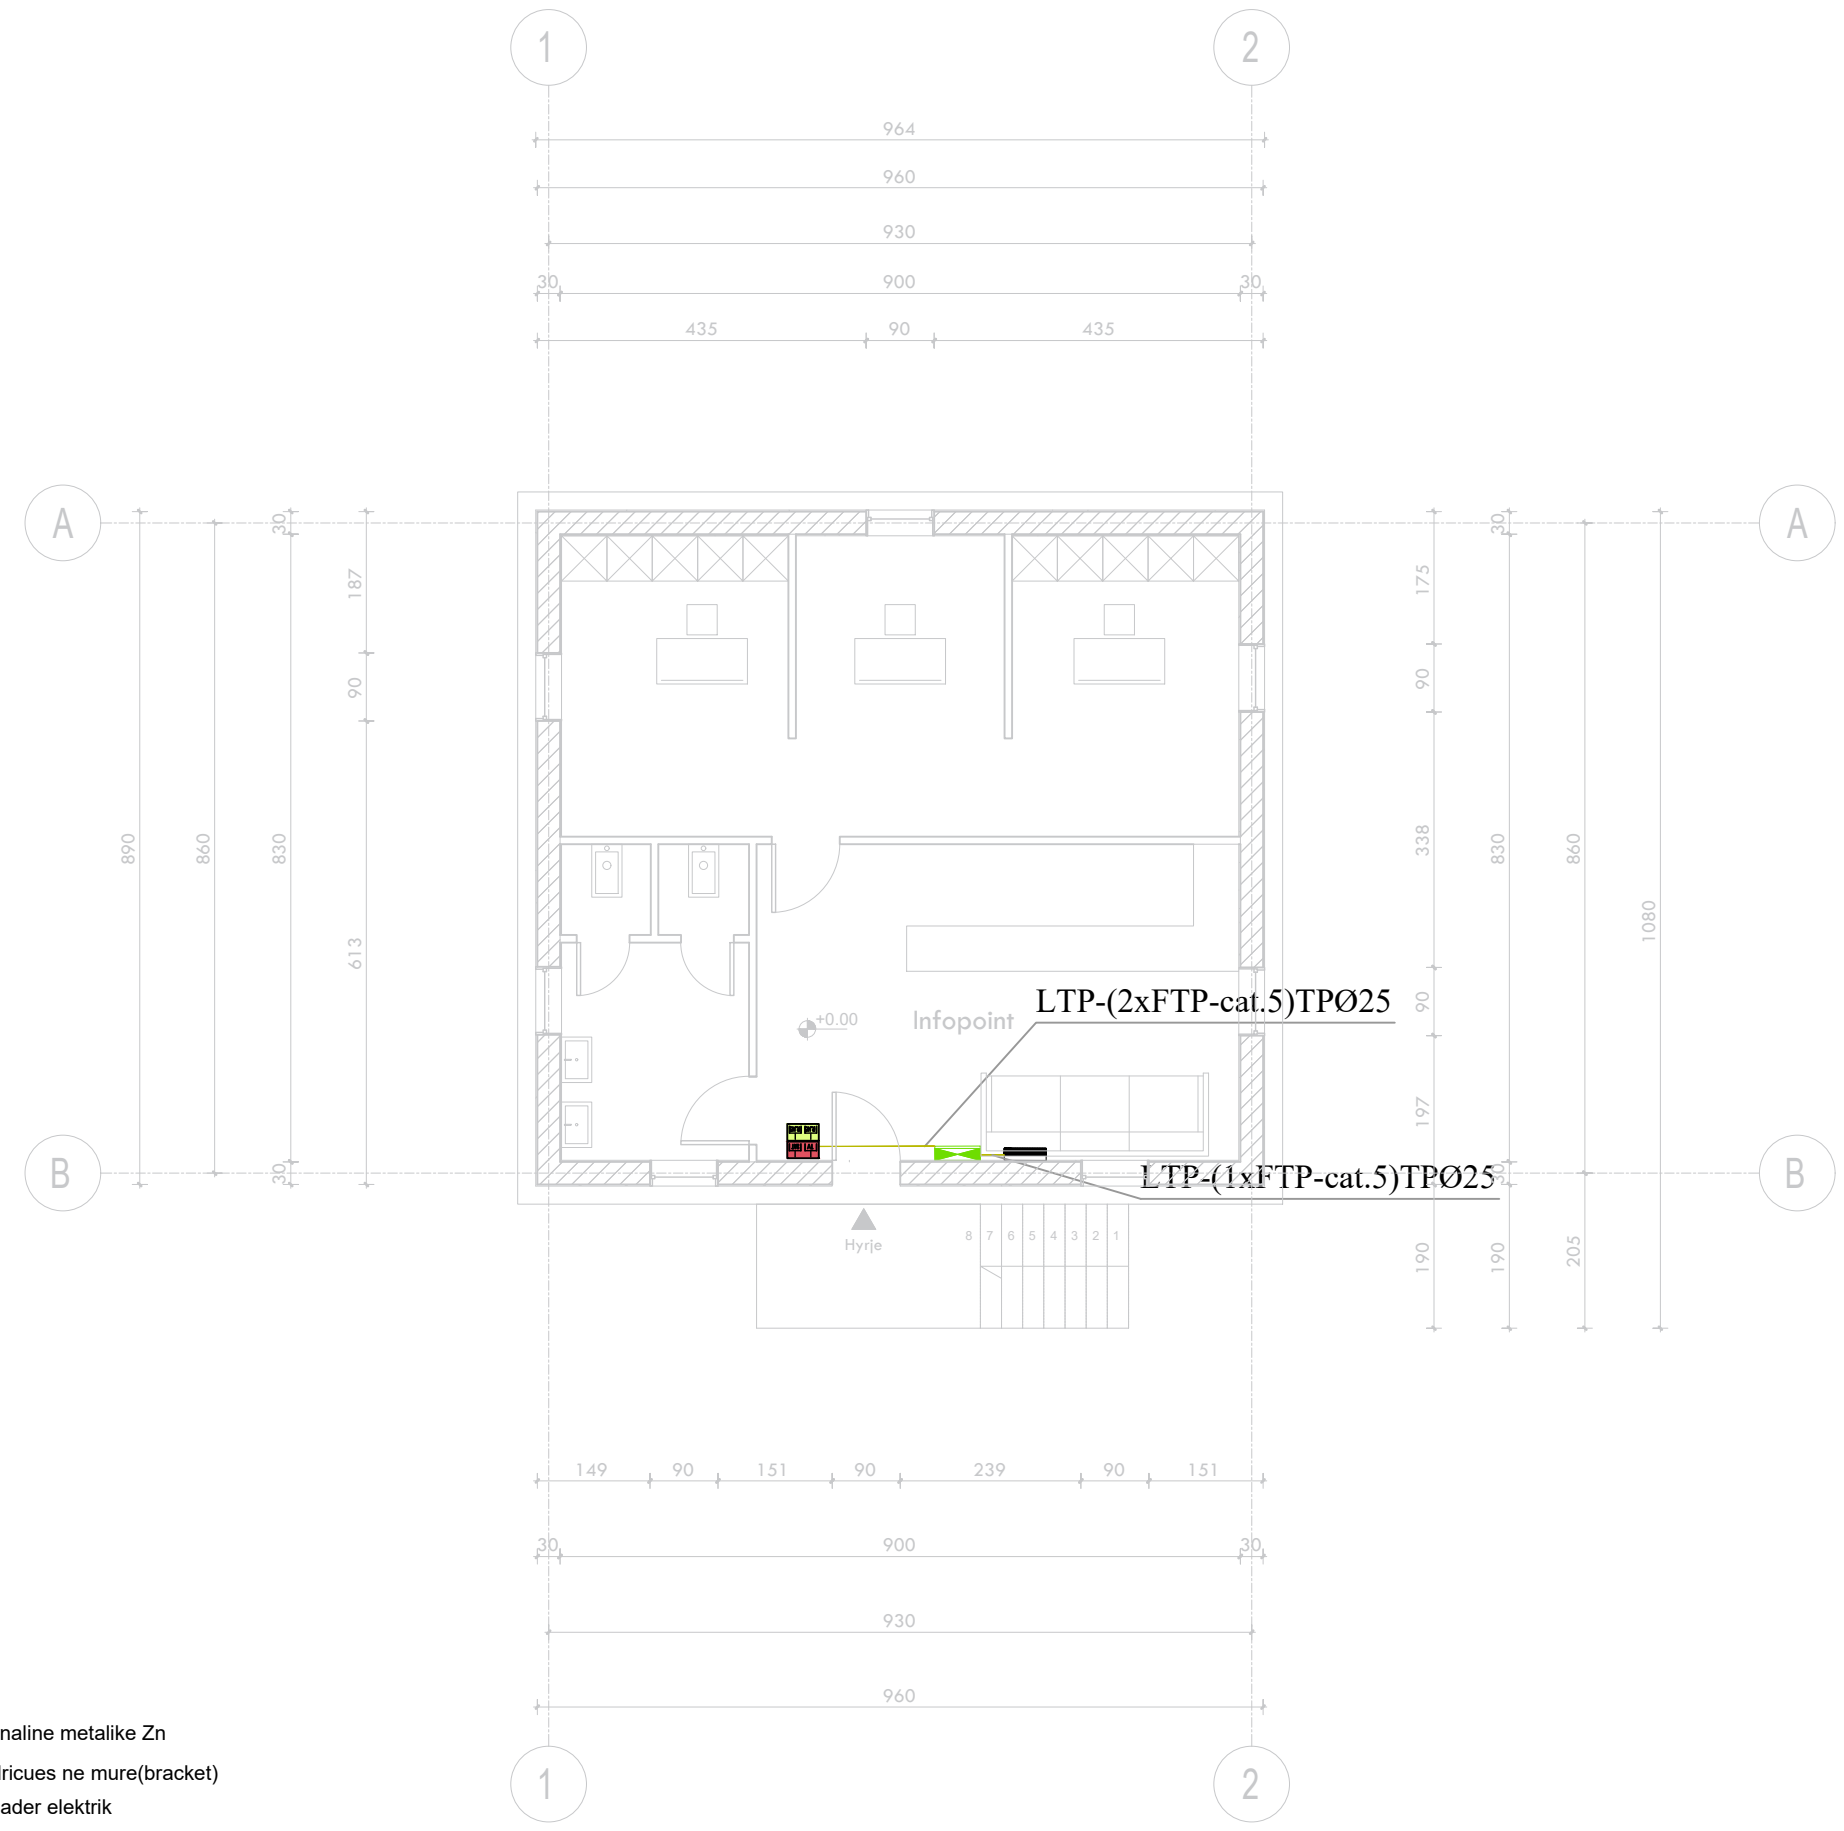

Shënim

Projektor	E. BEJLERI
Arkitekt	I. BEJLERI
Arkitekt	K. DEMAJ
Arkitekt	A. HALILAJ
Konstruktor	M. HALILAJ
Ing. Elektrik	V. HOXHA
Ing. Hidroteknik	E. CANO
Ing. Mekanik	D. BUZI

SHIFALLA
1 : 100

E 07

KKAA

FONDI SHQIPTAR I ZHVILLIMIT

A&ENGINEERING

SON

LEGJENDA

- Celes 1P 10 A
- Deviator 10 A
- Invertitor 10 A
- Ndricules Led 2x32W
- Ndricules Led 48W
- Dalje per ndricuesin
- Prize shuko 16 A
- Bllok prize shuko 16A
- Kanaline metalike Zn
- Ndricules ne mure(bracket)
- Kuader elektrik
- Kuti shperdarese
- Pusete Elektrike
- Imp. mbrenda muri
- Imp. jashte muri
- Tregues tubacioni, linje



PARKU TEMATIK
KULTUROR
"TIRANA ART GARDEN"

Shënim


PROJEKTI ELEKTRIK

E 02

PARKU TEMATIK KULTUROR TIRANA ART GARDEN




Projekti	
Arktekt	E. BEJLERI
Arktekt	I. BEJLERI
Arktekt	K. DEMAJ
Arktekt	A. HALILAJ
Konstrktor	M. HALILAJ
Ing. Elektrik	V. HOXHA
Ing. Hidroteknik	E. CANO
Ing. Mekanik	D. BUZI

	E 00
SHKALLA	




PLANI I NDRICIMIT

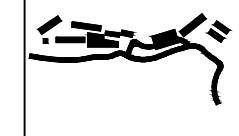

PARKU TEMATIK
KULTUROR
"TIRANA ART GARDEN"

Shënim

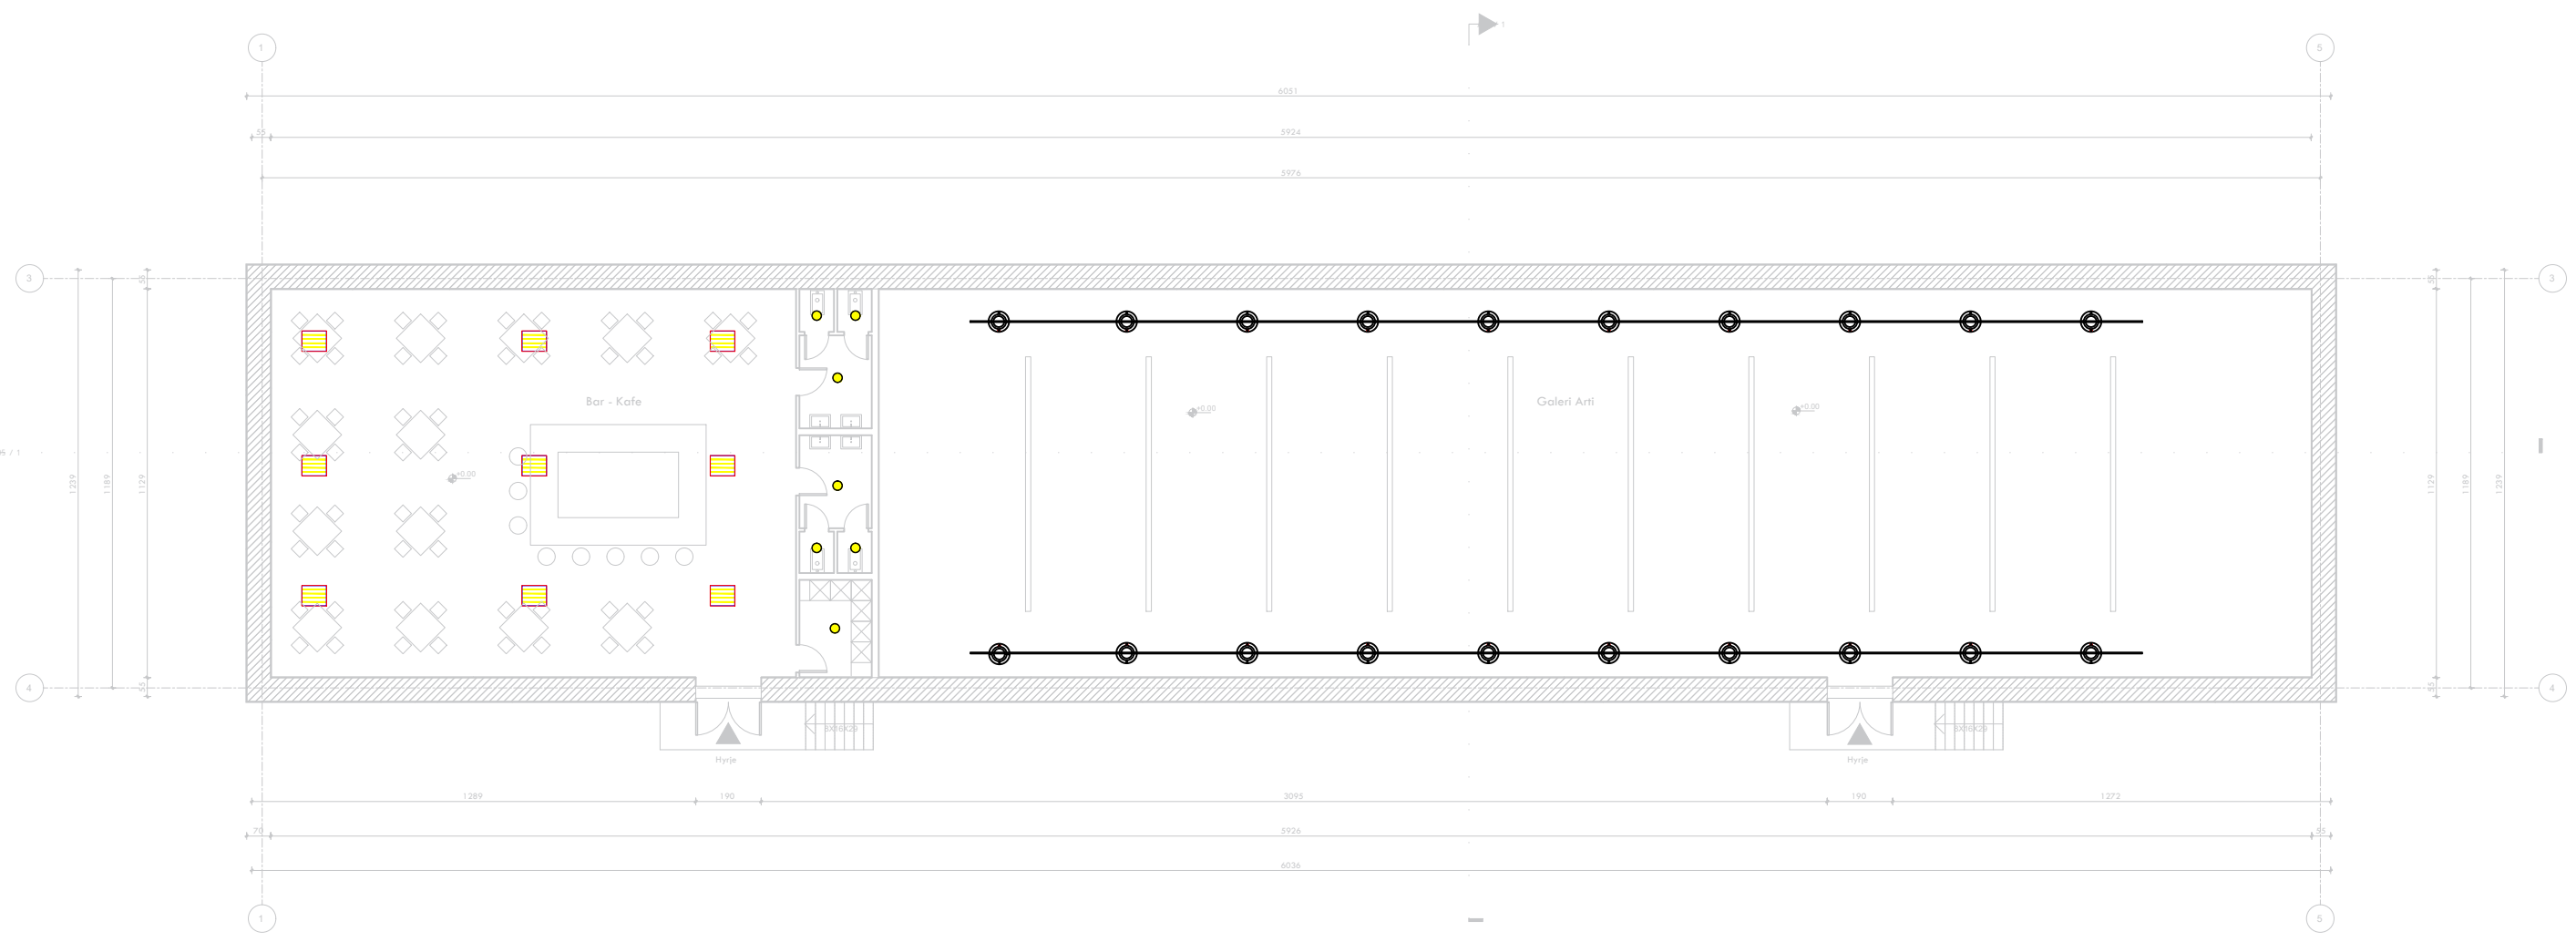

LEGJENDA


- Celes 1P 10 A
- Deviator 10 A
- Invertitor 10 A
- Ndricues Led 2x32W
- Ndricues Led 48W
- Dalje per ndricuesin
- Prize shuko 16 A
- Bllok priza shuko 16A
- Spot Light
- Kanaline metalike Zn
- Ndricues ne mure(bracket)
- Kuader elektrik
- Kuti shperdarese
- Pusete Elektrike
- Imp. mbrenda muri
- Imp. jashte muri
- Tregues tubacioni, linje

Projektoi	
Arktekt	E. BEJLERI
Arktekt	I. BEJLERI
Arktekt	K. DEMAJ
Arktekt	A. HALILAJ
Konstruktor	M. HALILAJ
Ing. Elektrik	V. HOXHA
Ing. Hidroteknik	E. CANO
Ing. Mekanik	D. BUZI

	E 01
SHKALLA 1 : 200	




PLANI I CELSAVE

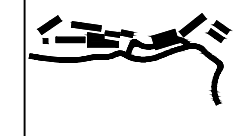

PARKU TEMATIK
KULTUROR
"TIRANA ART GARDEN"

Shënim

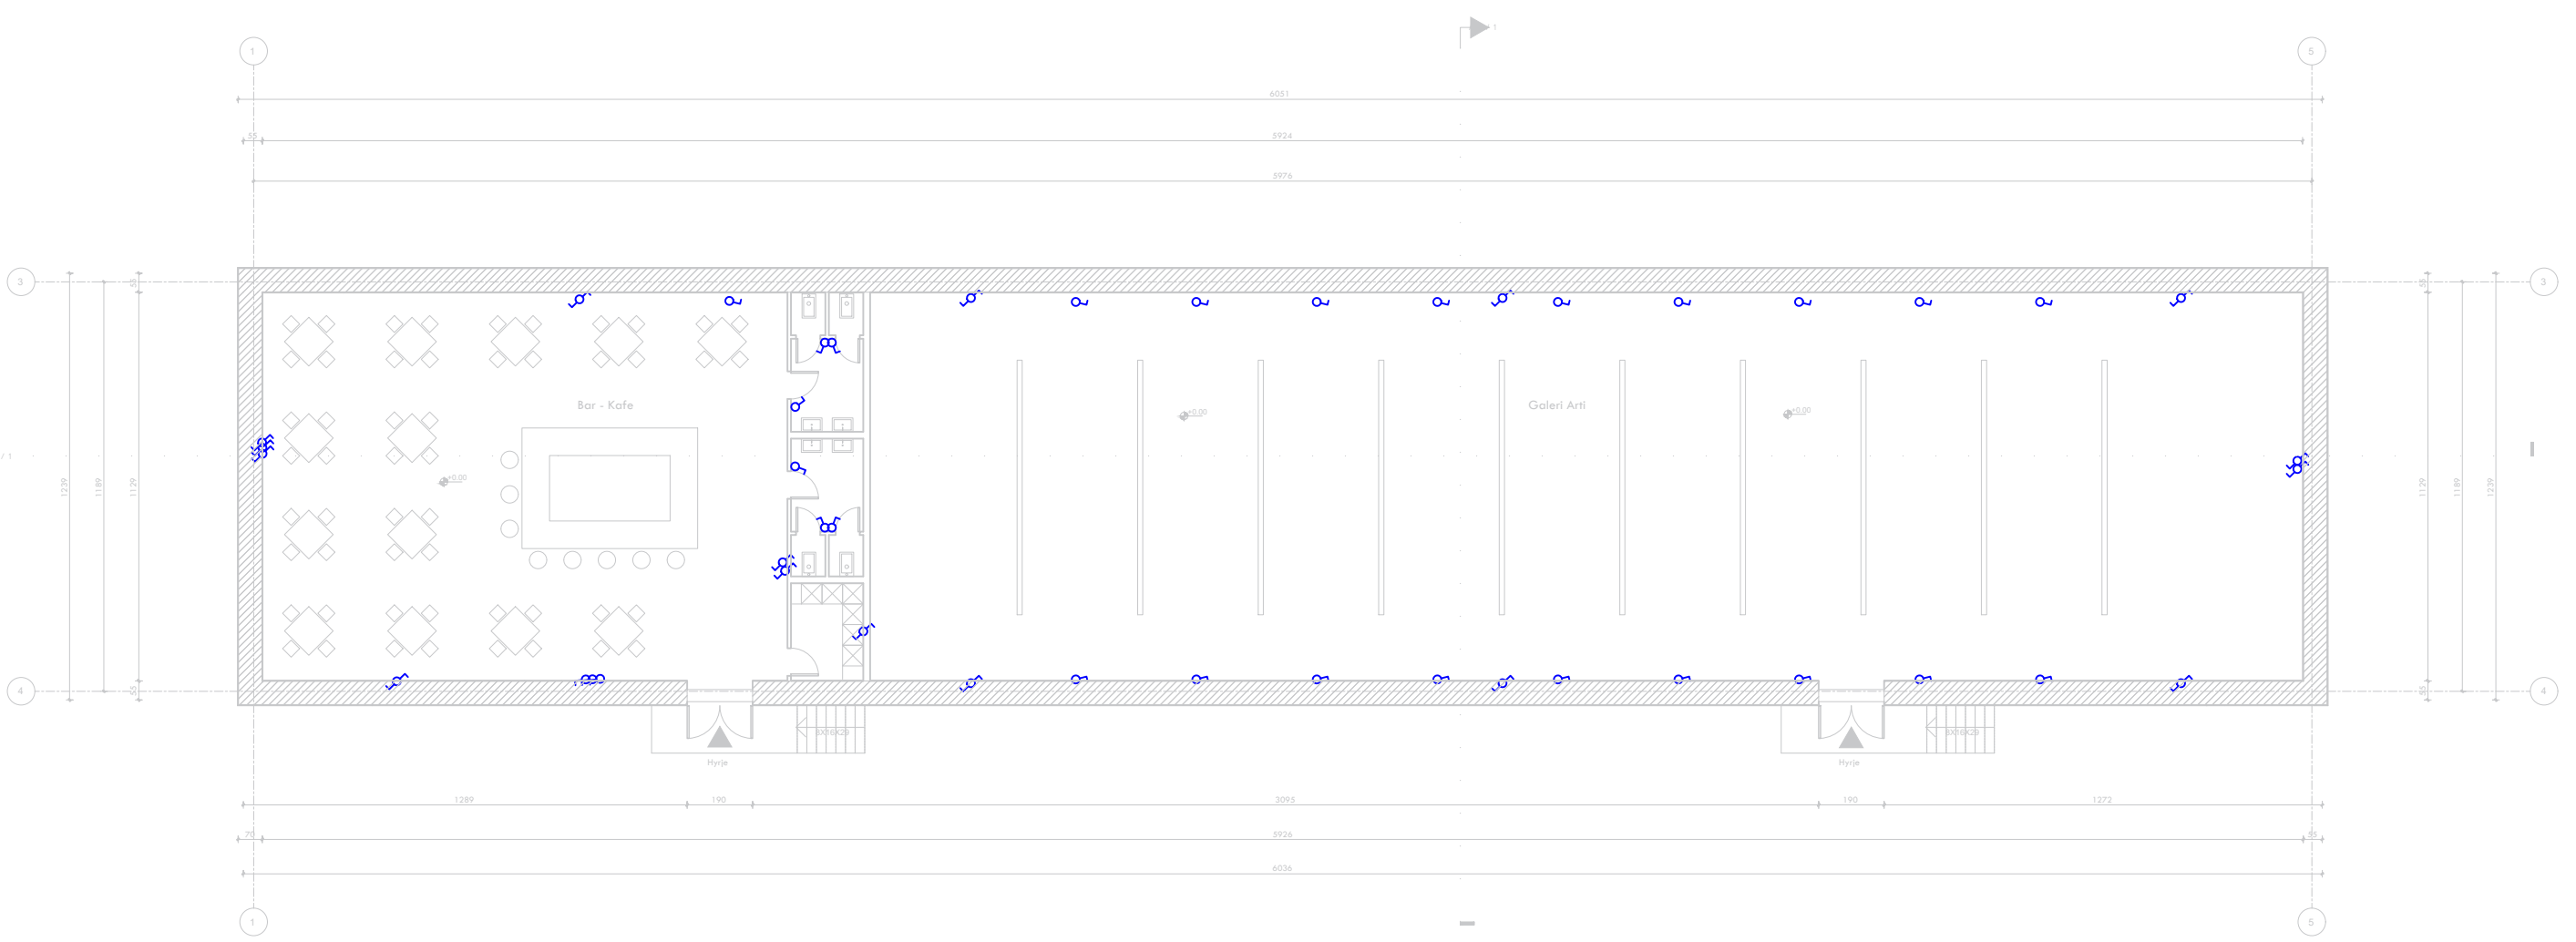

LEGJENDA


- Celes 1P 10 A
- Deviator 10 A
- Invertitor 10 A
- Ndricules Led 2x32W
- Ndricules Led 48W
- Dalje per ndricuesin
- Prize shuko 16 A
- Bllok priza shuko 16A
- Spot Light
- Kanaline metalike Zn
- Ndricules ne mure(bracket)
- Kuader elektrik
- Kuti shperdarese
- Pusete Elektrike
- Imp. mbrenda muri
- Imp. jashte muri
- Tregues tubacioni, linje

Projektor	E. BEJLERI
Arktekt	I. BEJLERI
Arktekt	K. DEMAJ
Arktekt	A. HALILAJ
Konstrktor	M. HALILAJ
Ing. Elektrik	V. HOXHA
Ing. Hidroteknik	E. CANO
Ing. Mekanik	D. BUZI

E 02
SHKALLA
1 : 200




PLANI I PRIZAVE TE FUQISE

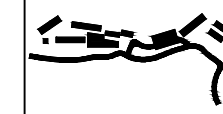

PARKU TEMATIK
KULTUROR
"TIRANA ART GARDEN"

Shënim

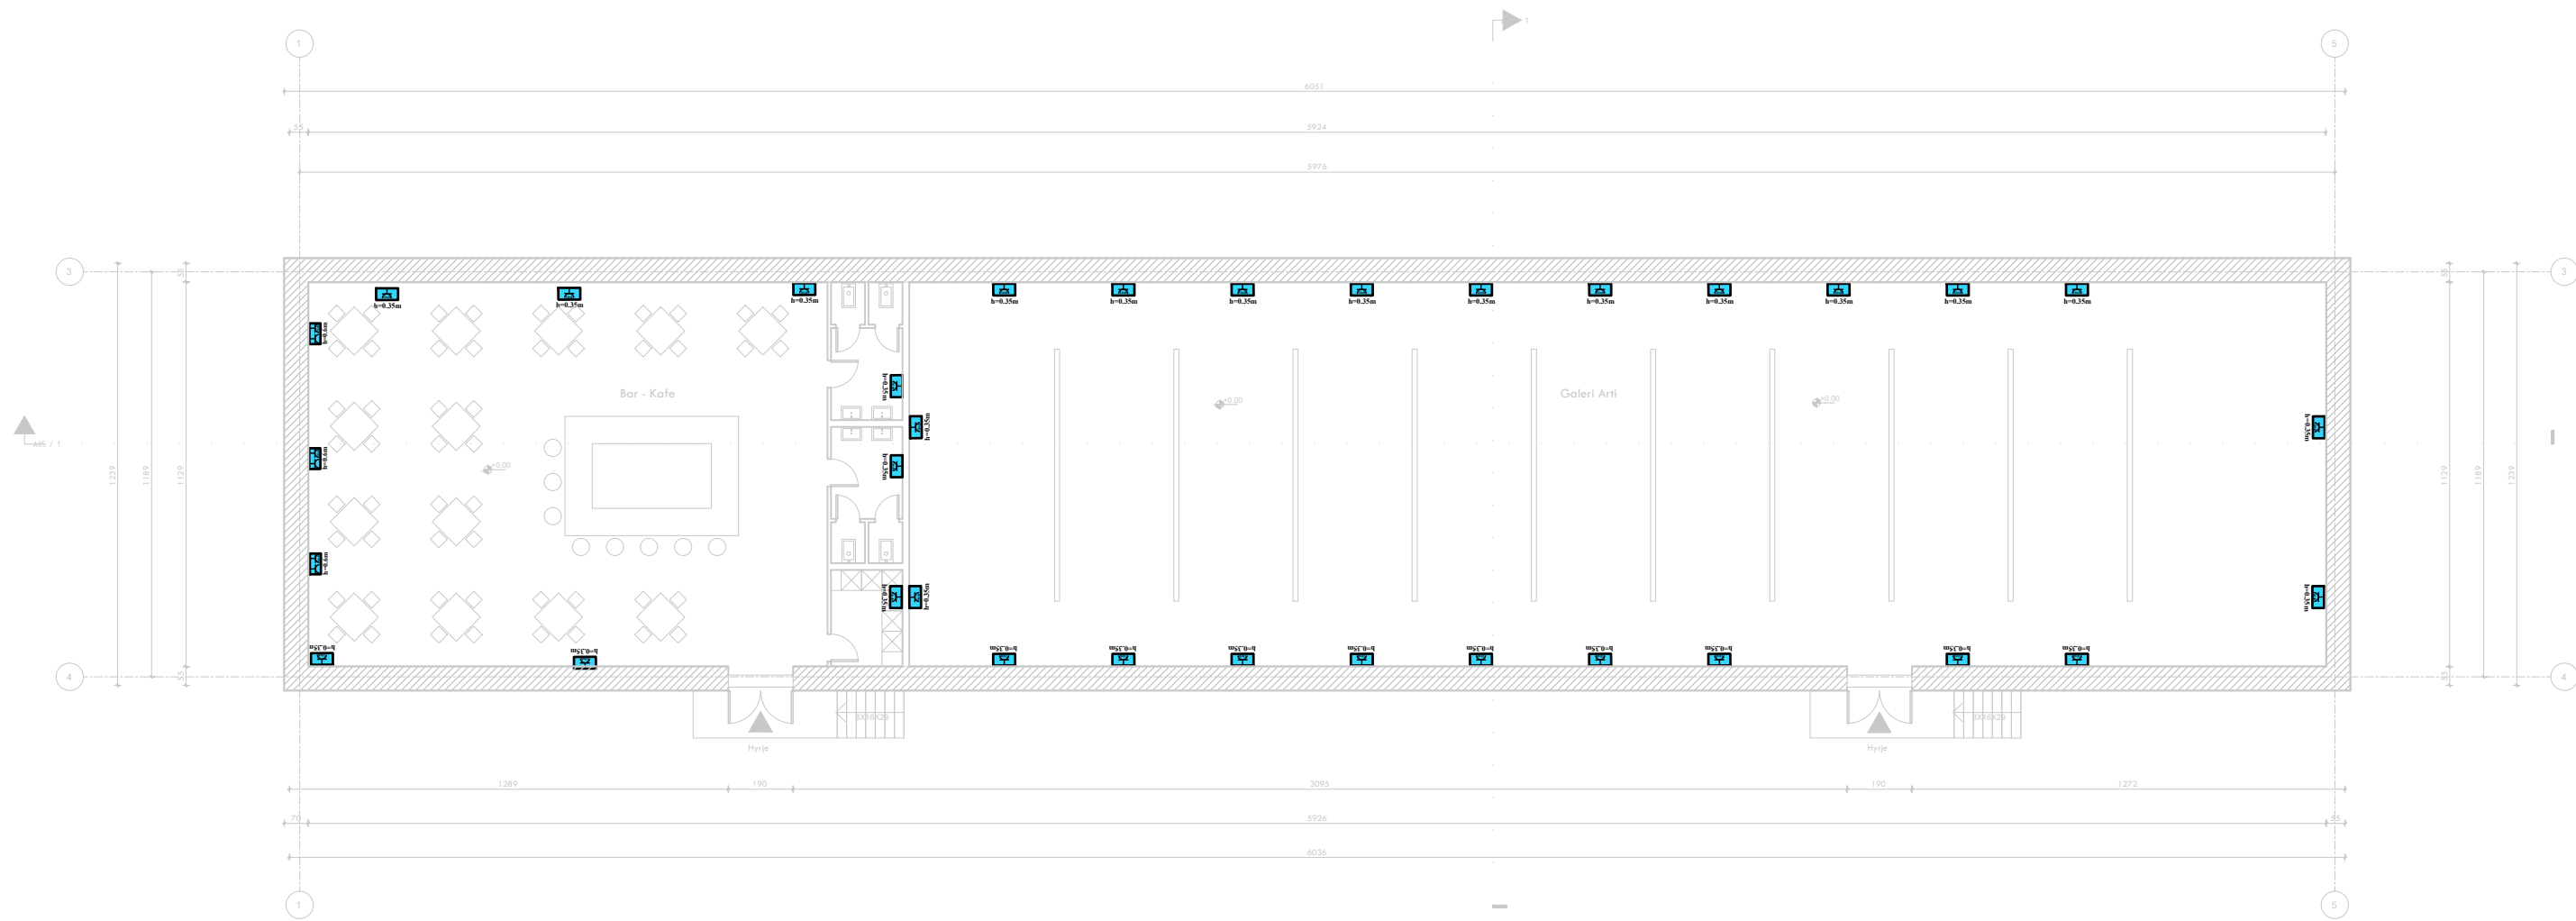


LEGJENDA

- Celes 1P 10 A
- Deviator 10 A
- Invertitor 10 A
- Ndricues Led 2x32W
- Ndricues Led 48W
- Dalje per ndricuesin
- Prize shuko 16 A
- Bllok priza shuko 16A
- Spot Light
- Kanaline metalike Zn
- Ndricues ne mure(bracket)
- Kuader elektrik
- Kuti shperdarese
- Pusete Elektrike
- Imp. mbrenda muri
- Imp. jashte muri
- Tregues tubacioni, linje


Projektoi	
Arktekt	E. BEJLERI
Arktekt	I. BEJLERI
Arktekt	K. DEMAJ
Arktekt	A. HALILAJ
Konstruktor	M. HALILAJ
Ing. Elektrik	V. HOXHA
Ing. Hidroteknik	E. CANO
Ing. Mekanik	D. BUZI

SHKALLA
1 : 200

E 03

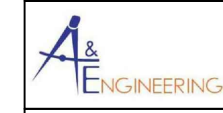


PLANI I PRIZAVE TE TELEFONISE DHE INTERNETIT

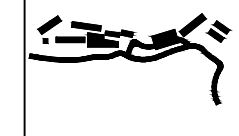

PARKU TEMATIK
KULTUROR
"TIRANA ART GARDEN"

Shënim

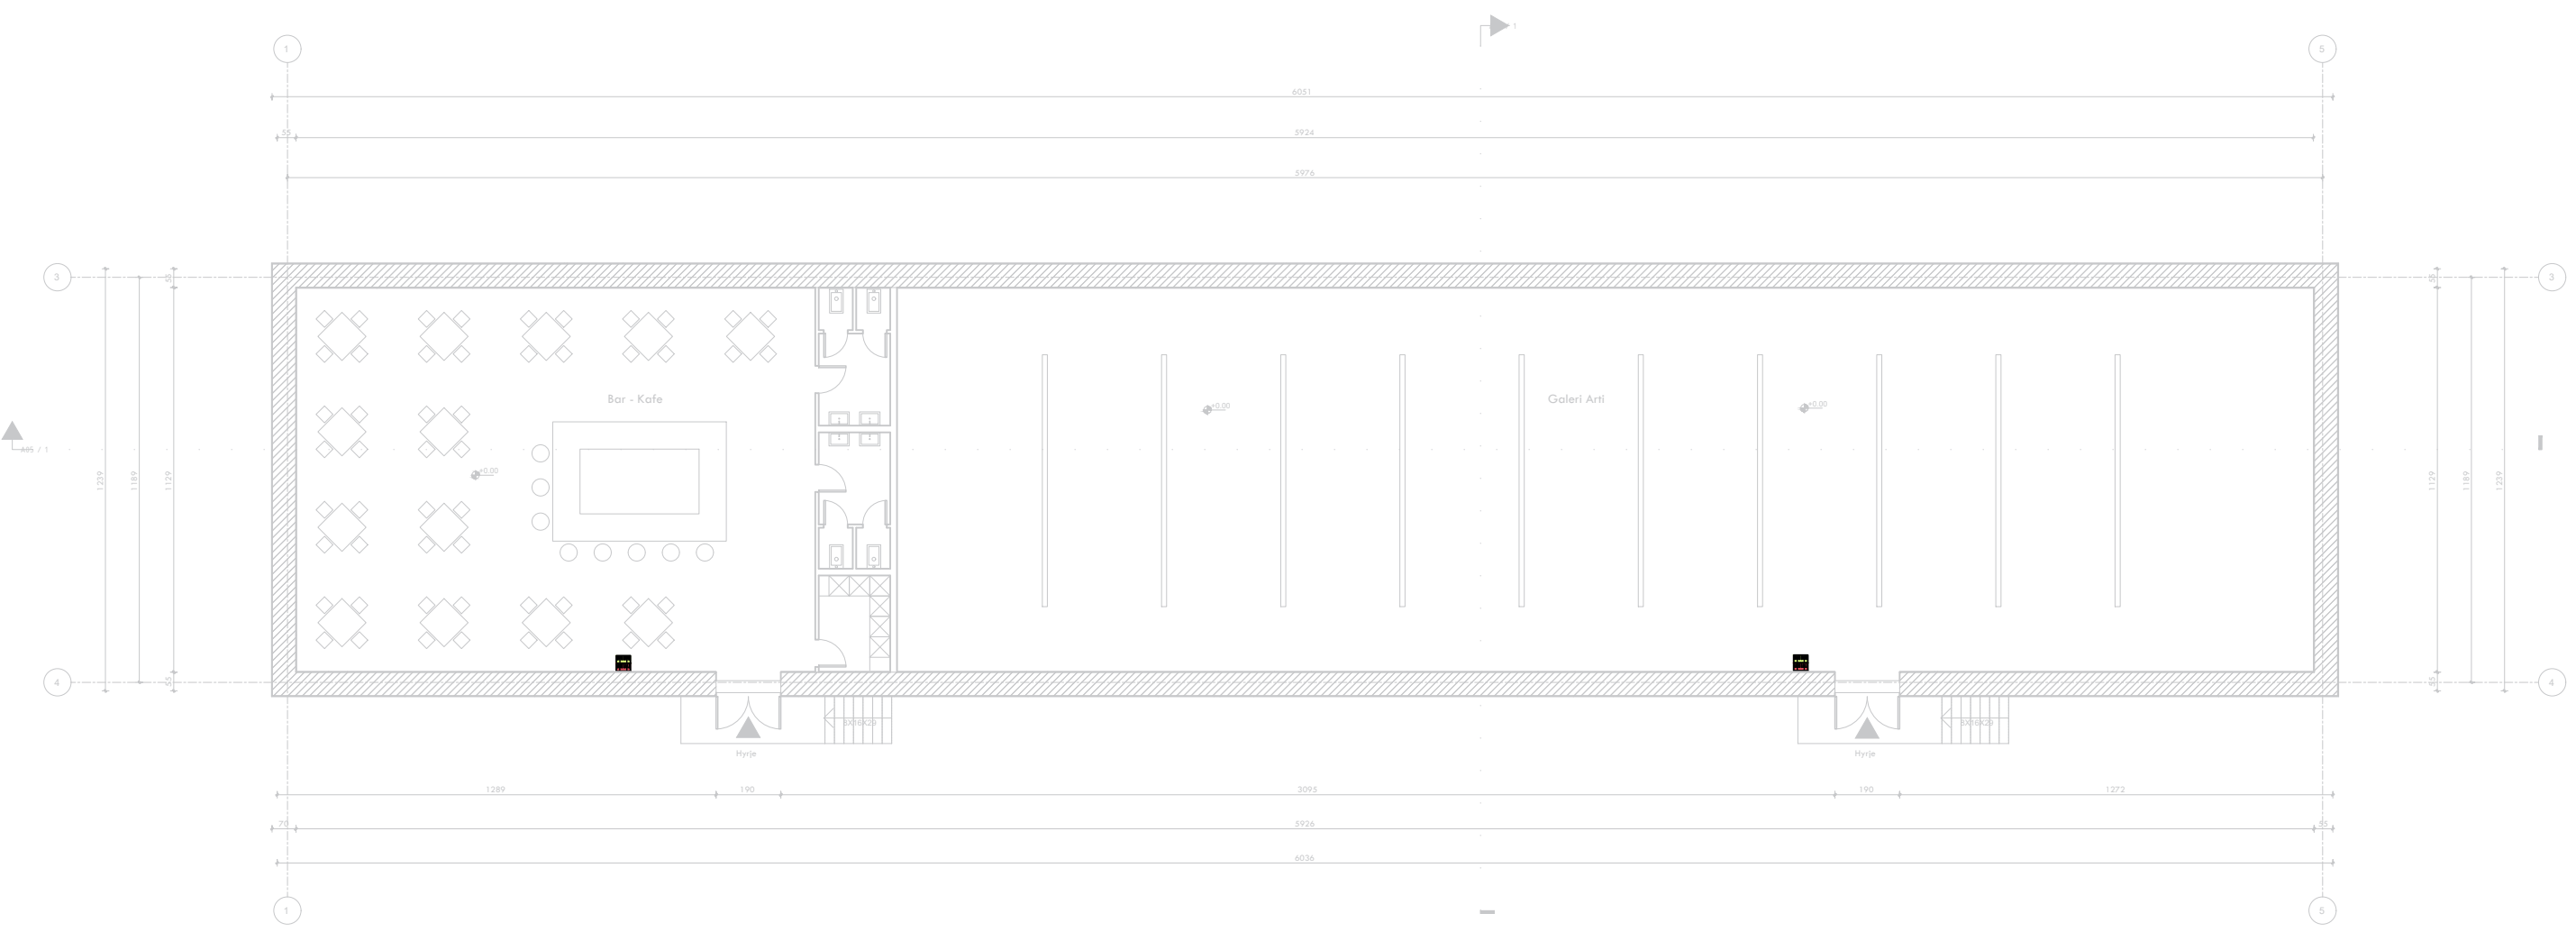

LEGJENDA


- Celes 1P 10 A
- Deviator 10 A
- Invertitor 10 A
- Ndricules Led 2x32W
- Ndricules Led 48W
- Dalje per ndricuesin
- Prize shuko 16 A
- Bllok priza shuko 16A
- Spot Light
- Kanaline metalike Zn
- Ndricules ne mure(bracket)
- Kuader elektrik
- Kuti shperdarese
- Pusete Elektrike
- Imp. mbrenda muri
- Imp. jashte muri
- Tregues tubacioni, linje

Projektoi	
Arktekt	E. BEJLERI
Arktekt	I. BEJLERI
Arktekt	K. DEMAJ
Arktekt	A. HALILAJ
Konstrktor	M. HALILAJ
Ing. Elektrik	V. HOXHA
Ing. Hidroteknik	E. CANO
Ing. Mekanik	D. BUZI

	E 04
SHKALLA 1 : 200	




INSTALIMI I RREJTIT TE NDRICIMIT DHE VENDOSJA E NDRICUESVE

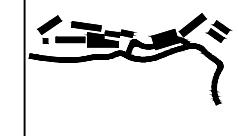

PARKU TEMATIK
KULTUROR
"TIRANA ART GARDEN"

Shënim

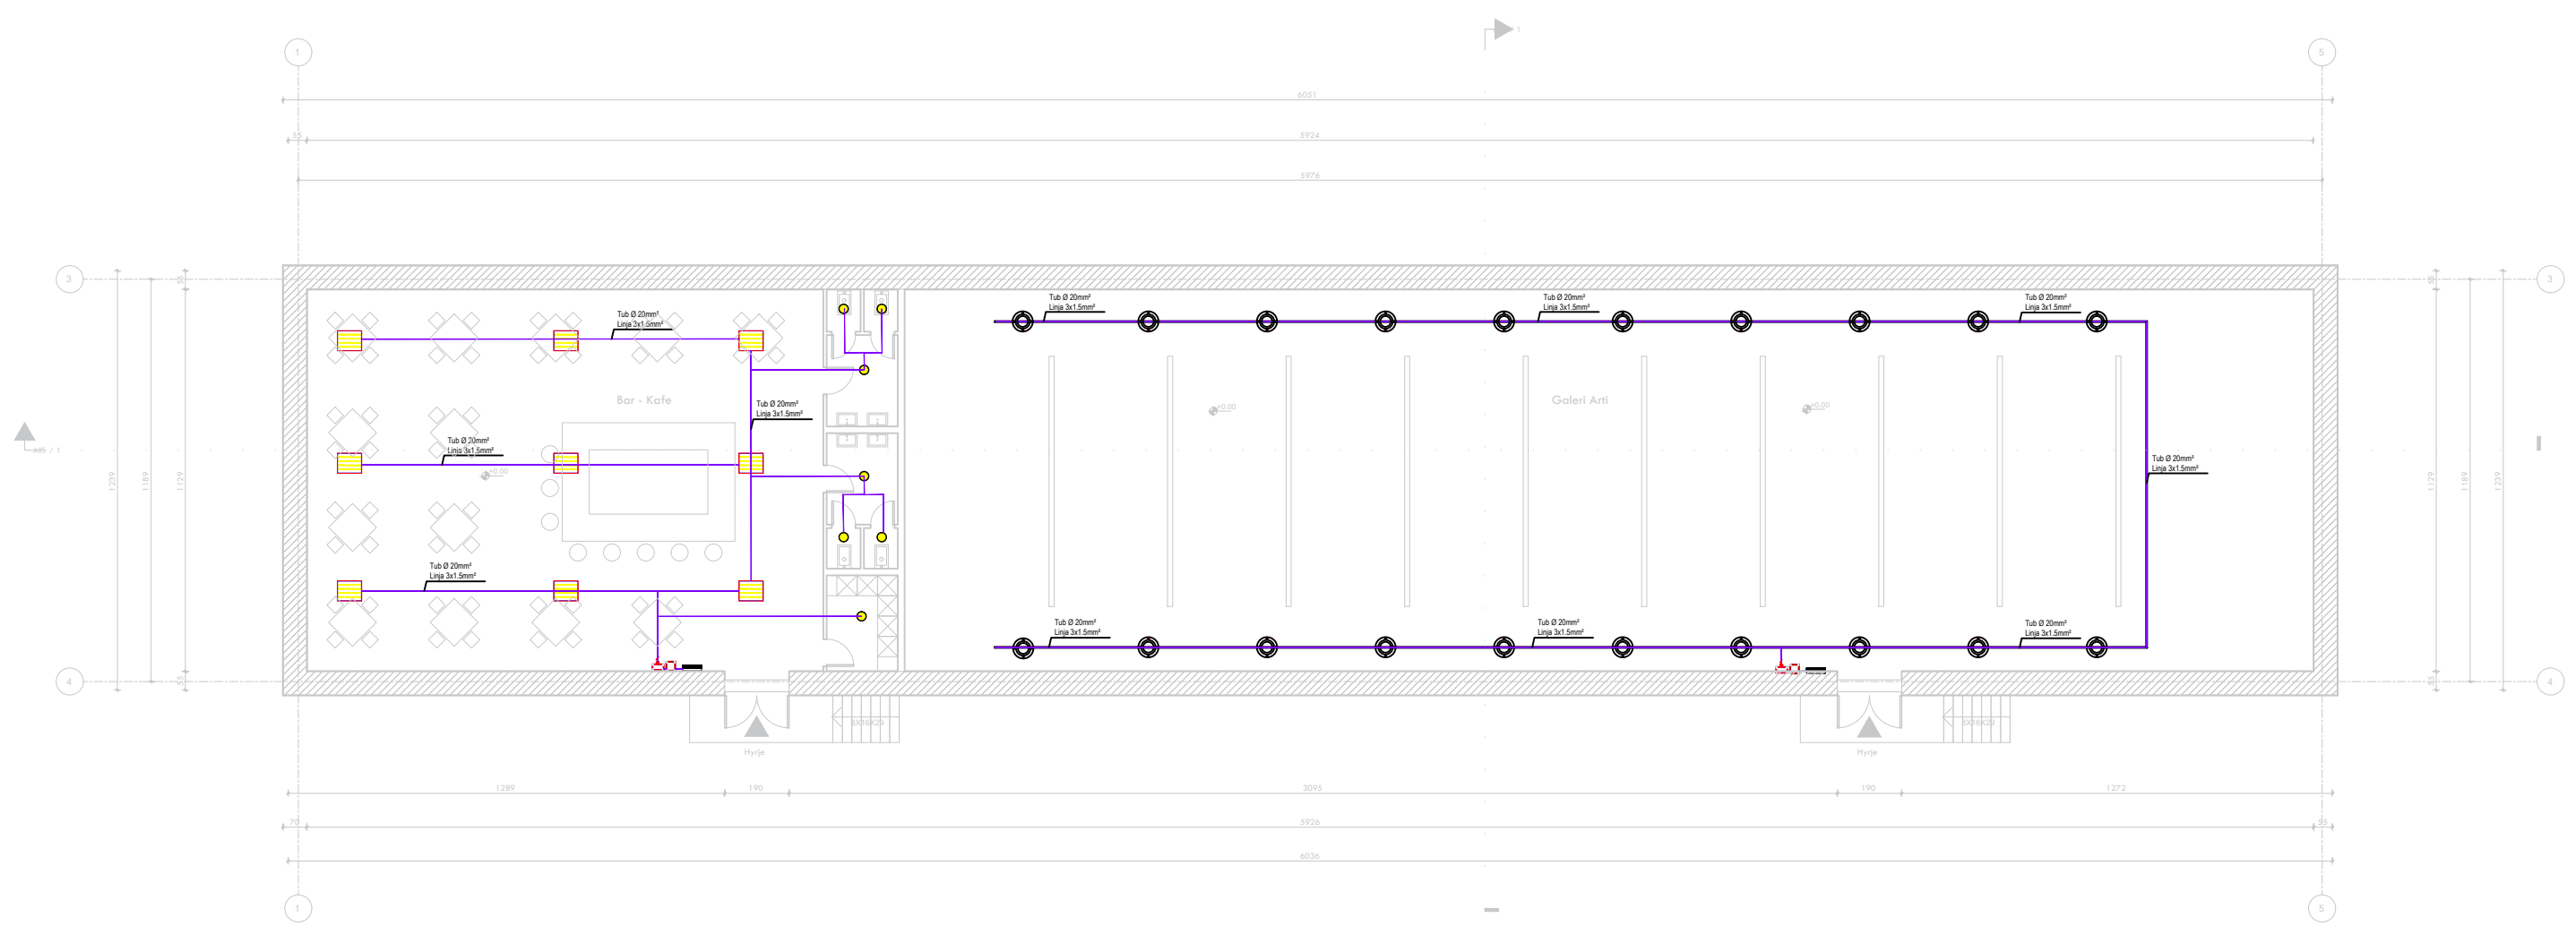

LEGJENDA


- Celes 1P 10 A
- Deviator 10 A
- Invertitor 10 A
- Ndricues Led 2x32W
- Ndricues Led 48W
- Dalje per ndricuesin
- Prize shuko 16 A
- Bllok priza shuko 16A
- Spot Light
- Kanaline metalike Zn
- Ndricues ne mure(bracket)
- Kuader elektrik
- Kuti shperdarese
- Pusete Elektrike
- Imp. mbrenda muri
- Imp. jashte muri
- Tregues tubacioni, linje

Projektoi	
Arktekt	E. BEJLERI
Arktekt	I. BEJLERI
Arktekt	K. DEMAJ
Arktekt	A. HALILAJ
Konstrktor	M. HALILAJ
Ing. Elektrik	V. HOXHA
Ing. Hidroteknik	E. CANO
Ing. Mekanik	D. BUZI

E 05
SHKALLA
1 : 200




PLAN INSTALIMI DHE SKEMA E VENDOSJES SE PRIZAVE

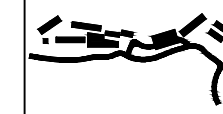

PARKU TEMATIK
KULTUROR
"TIRANA ART GARDEN"

Shënim

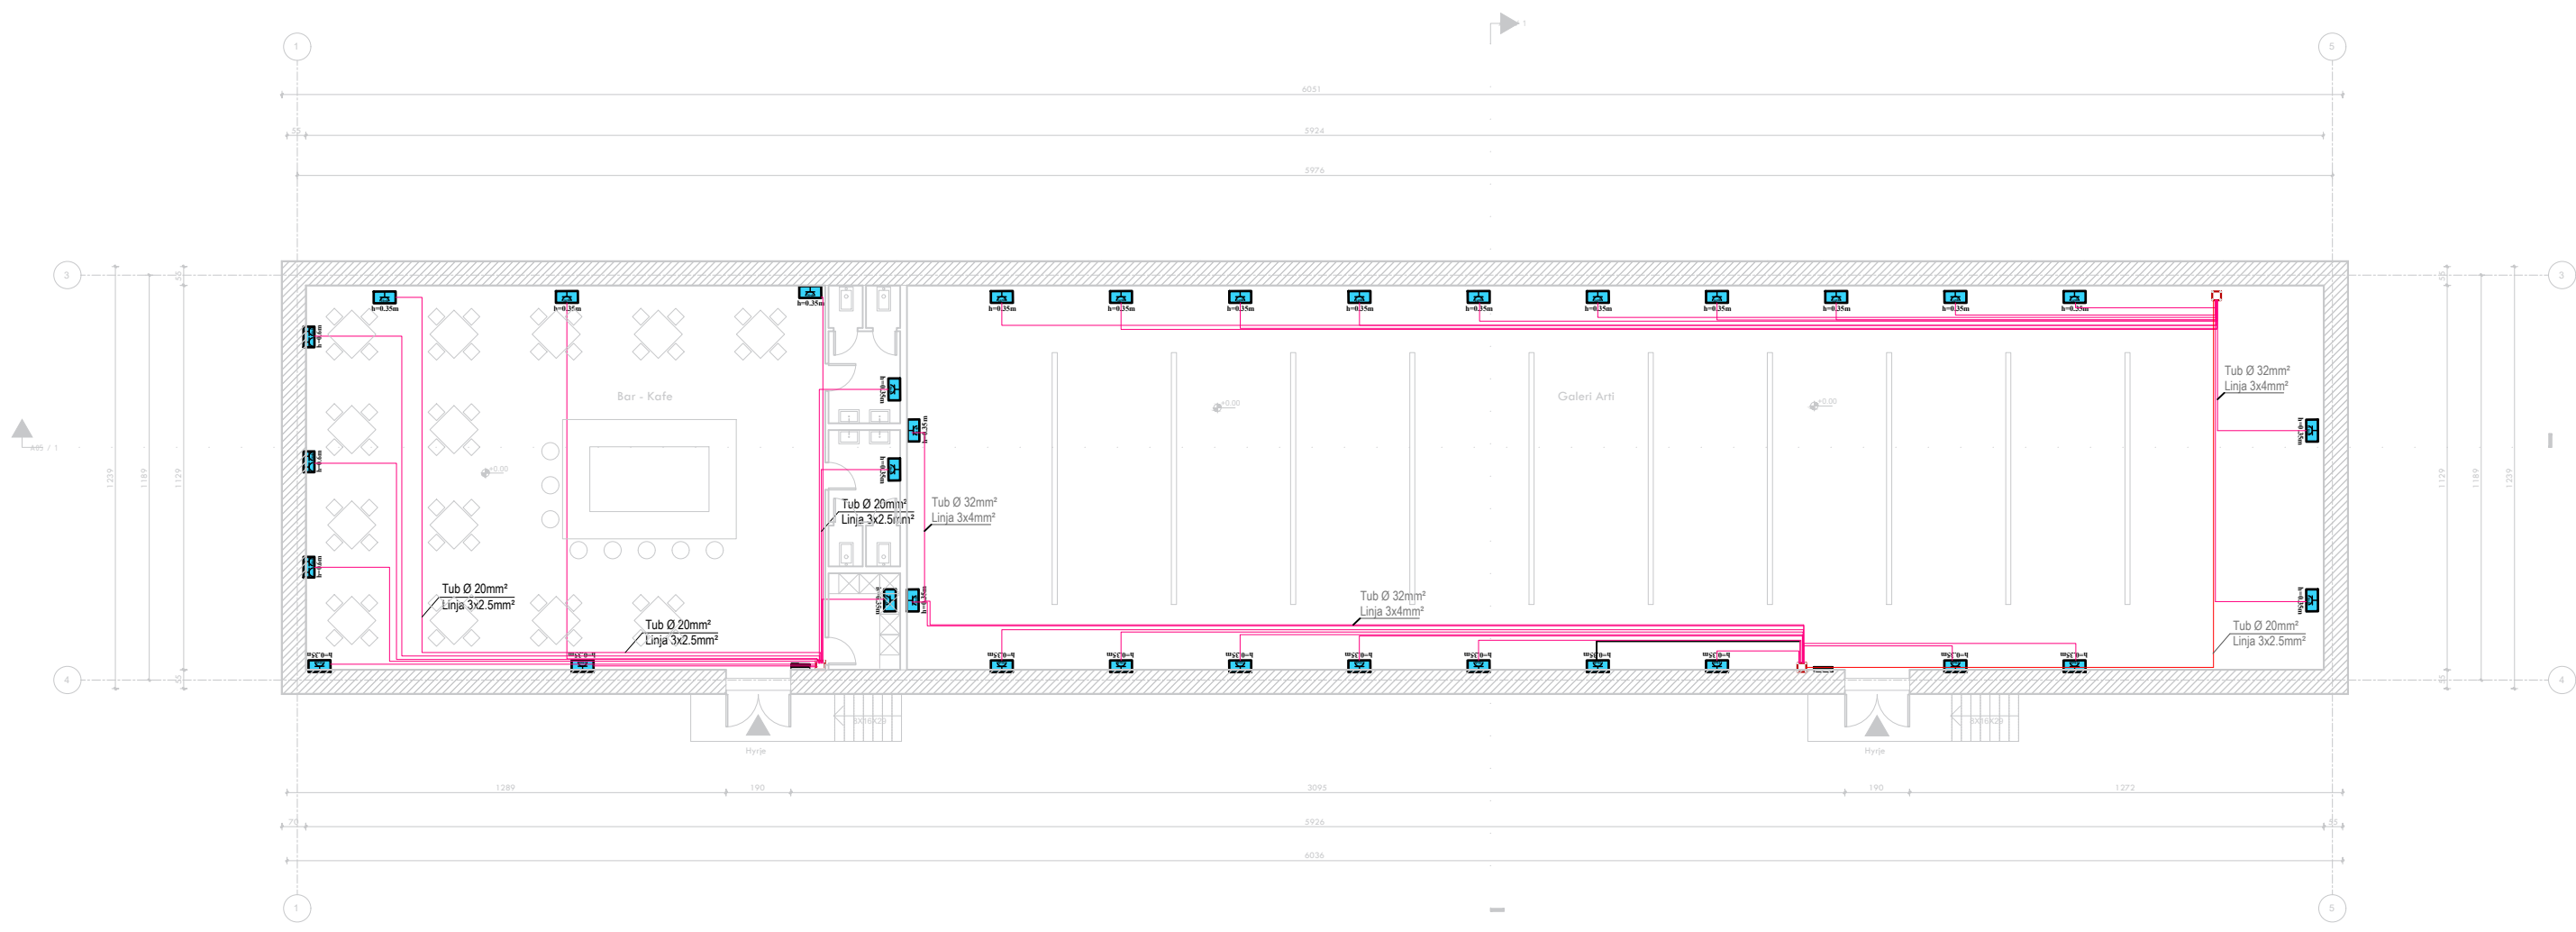

LEGJENDA

- Celes 1P 10 A
- Deviator 10 A
- Invertitor 10 A
- Ndricues Led 2x32W
- Ndricues Led 48W
- Dalje per ndricuesin
- Prize shuko 16 A
- Bllok prize shuko 16A
- Spot Light
- Kanaline metalike Zn
- Ndricues ne mure(bracket)
- Kuader elektrik
- Kuti shperdarese
- Pusete Elektrike
- Imp. mbrenda muri
- Imp. jashte muri
- Tregues tubacioni, linje

Projektoi	
Arktekt	E. BEJLERI
Arktekt	I. BEJLERI
Arktekt	K. DEMAJ
Arktekt	A. HALILAJ
Konstruktor	M. HALILAJ
Ing. Elektrik	V. HOXHA
Ing. Hidroteknik	E. CANO
Ing. Mekanik	D. BUZI

E 06
SHKALLA
1 : 200

KKAA
KONSTRUKTORI I KLASËS

FONDI SHQIPTAR I ZHVILLIMIT

A&ENGINEERING


SON

PLANI I PRIZAVE TE TELEFONISE DHE INTERNETIT



PARKU TEMATIK
KULTUROR
"TIRANA ART GARDEN"

Shënim

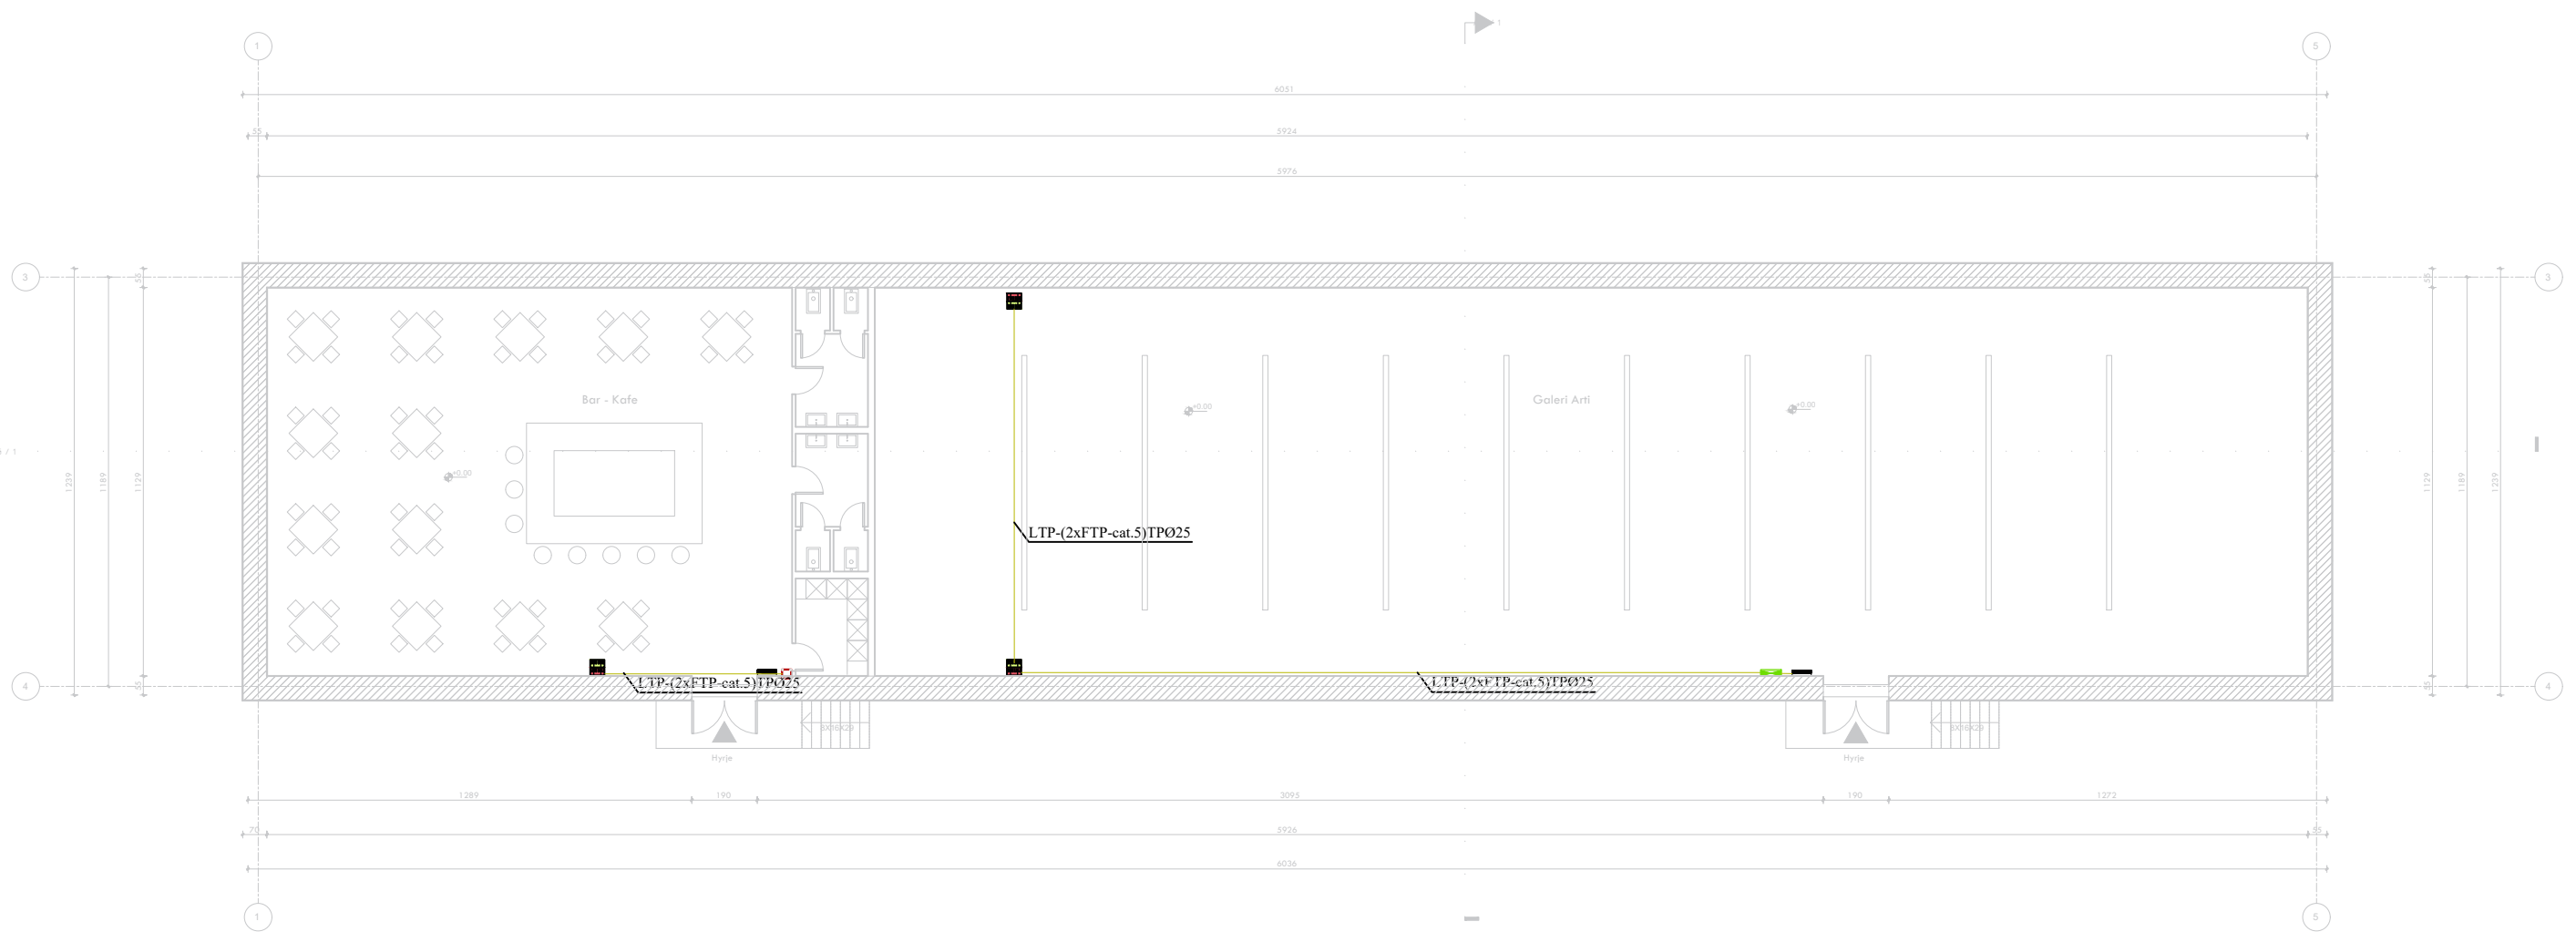

LEGJENDA

- Celes 1P 10 A
- Deviator 10 A
- Invertitor 10 A
- Ndricules Led 2x32W
- Ndricules Led 48W
- Dalje per ndricuesin
- Prize shuko 16 A
- Bllok priza shuko 16A
- Spot Light
- Kanaline metalike Zn
- Ndricules ne mure(bracket)
- Kuader elektrik
- Kuti shperdarese
- Pusete Elektrike
- Imp. mbrenda muri
- Imp. jashte muri
- Tregues tubacioni, linje

Projektoi	
Arktekt	E. BEJLERI
Arktekt	I. BEJLERI
Arktekt	K. DEMAJ
Arktekt	A. HALILAJ
Konstruktor	M. HALILAJ
Ing. Elektrik	V. HOXHA
Ing. Hidroteknik	E. CANO
Ing. Mekanik	D. BUZI

SHIFALLA
1 : 200

E 07





PARKU TEMATIK
KULTUROR
"TIRANA ART GARDEN"

Shënim


PROJEKTI ELEKTRIK


E 03

PARKU TEMATIK
KULTUROR
TIRANA ART GARDEN



Projekti	
Arktekt	E. BEJLERI
Arktekt	I. BEJLERI
Arktekt	K. DEMAJ
Arktekt	A. HALILAJ
Konstrktor	M. HALILAJ
Ing. Elektrik	V. HOXHA
Ing. Hidroteknik	E. CANO
Ing. Mekanik	D. BUZI


	E 00
SHKALLA	

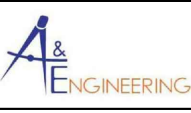

PLANI I NDRICIMIT



PARKU TEMATIK KULTUROR "TIRANA ART GARDEN"

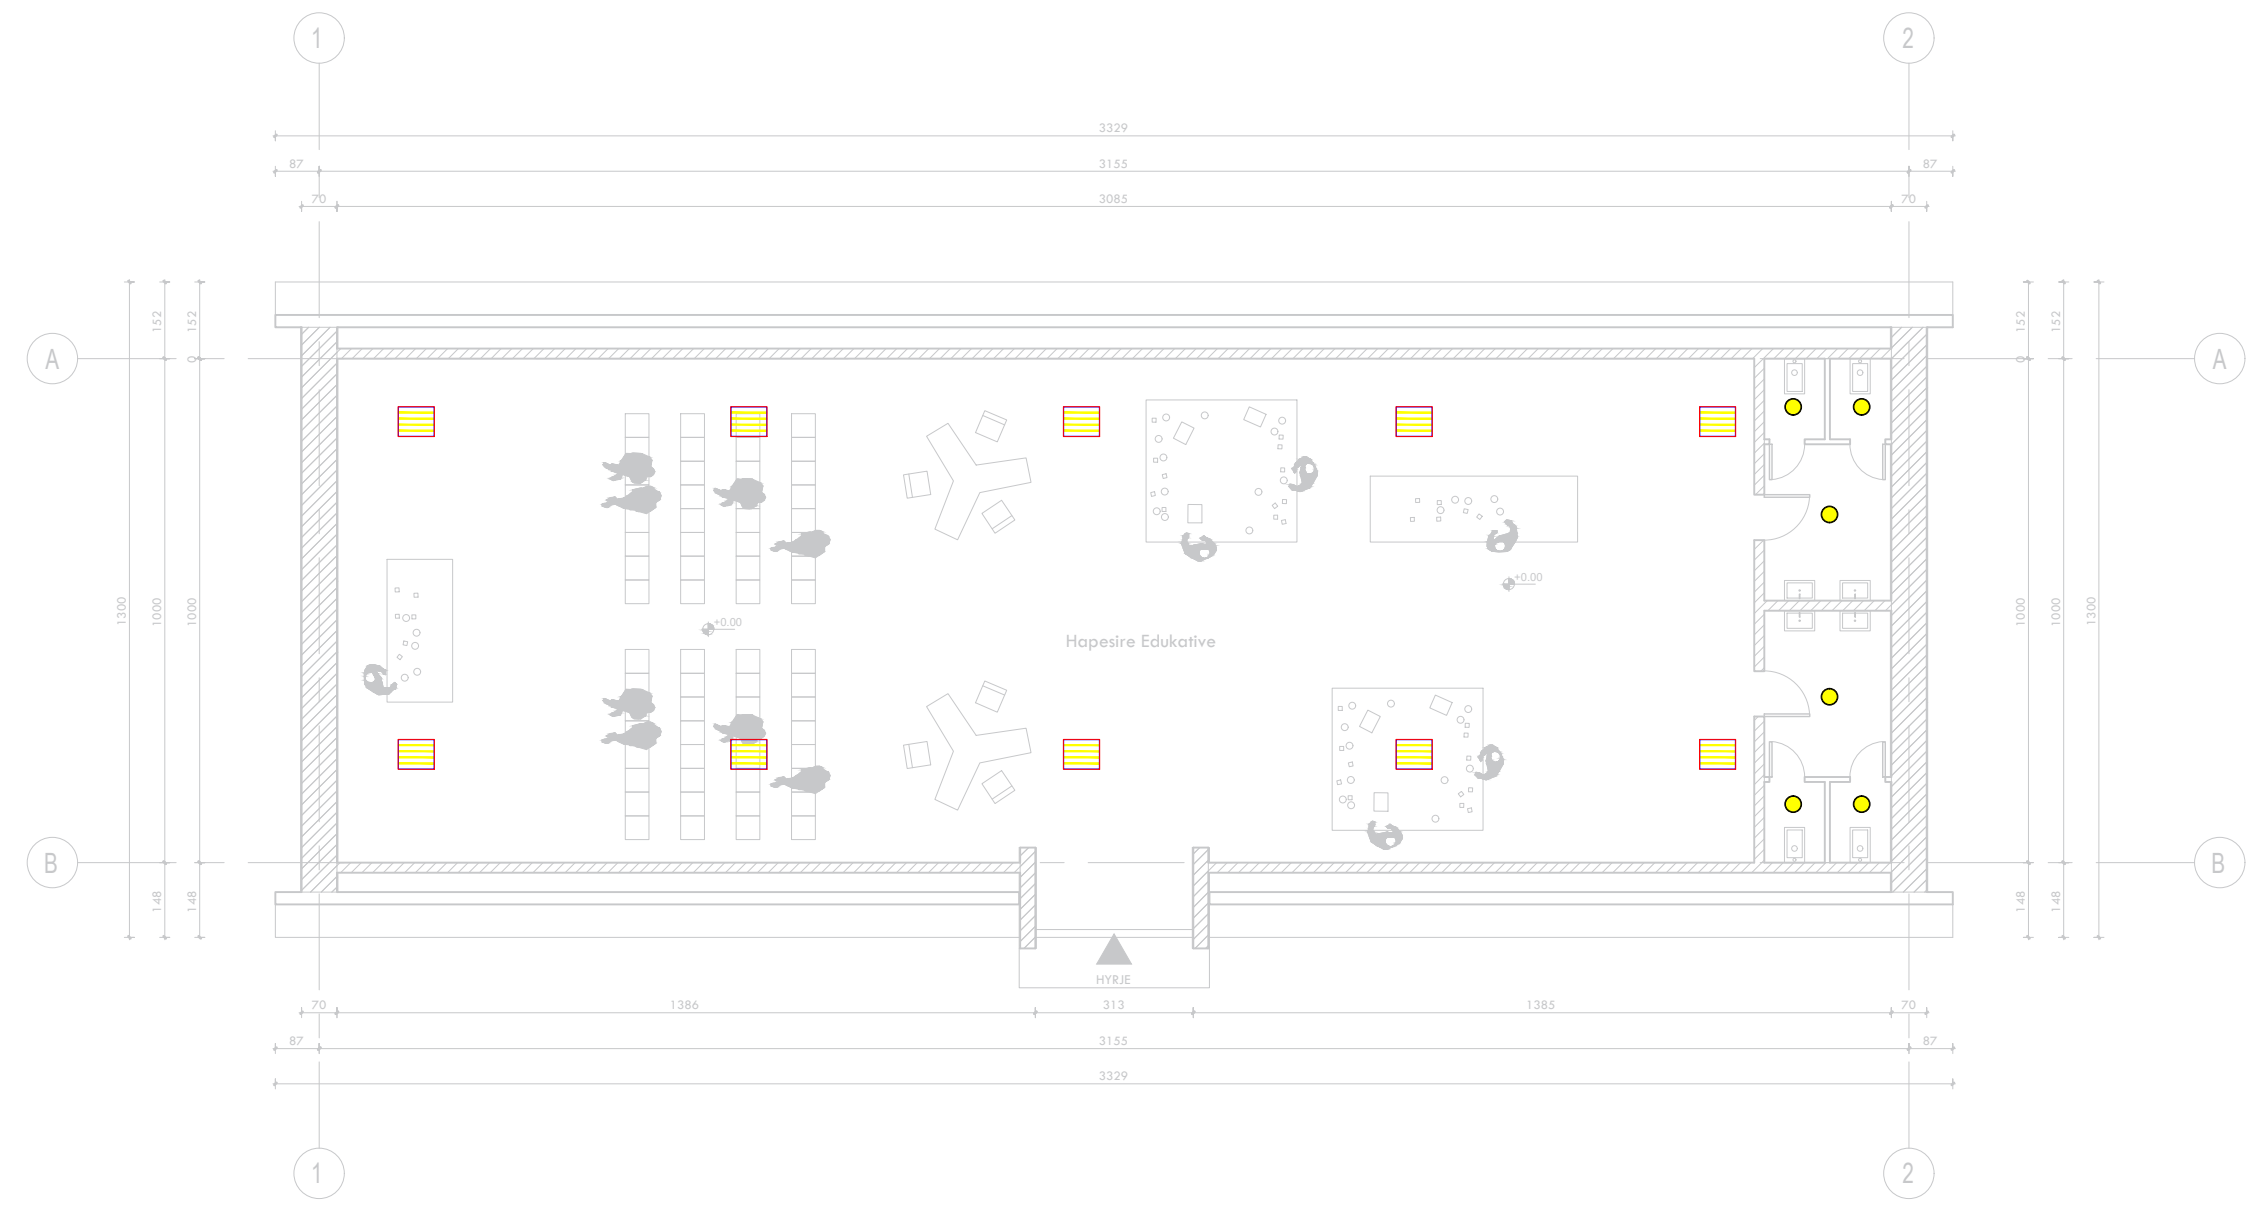

LEGJENDA

- Celes 1P 10 A
- Deviator 10 A
- Invertitor 10 A
- Ndricules Led 2x32W
- Ndricules Led 48W
- Dalje per ndricuesin
- Prize shuko 16 A
- Bllok priza shuko 16A
- Spot Light
- Kanaline metalike Zn
- Ndricules ne mure(bracket)
- Kuader elektrik
- Kuti shperdarese
- Pusete Elektrike
- Imp. mbrenda muri
- Imp. jashte muri
- Tregues tubacioni, linje


Shënim

Projektoi	
Arktekt	E. BEJLERI
Arktekt	I. BEJLERI
Arktekt	K. DEMAJ
Arktekt	A. HALILAJ
Konstruktor	M. HALILAJ
Ing. Elektrik	V. HOXHA
Ing. Hidroteknik	E. CANO
Ing. Mekanik	D. BUZI

SHKALLA 1 : 200	E 01
--------------------	------



PLANI I CELSAVE

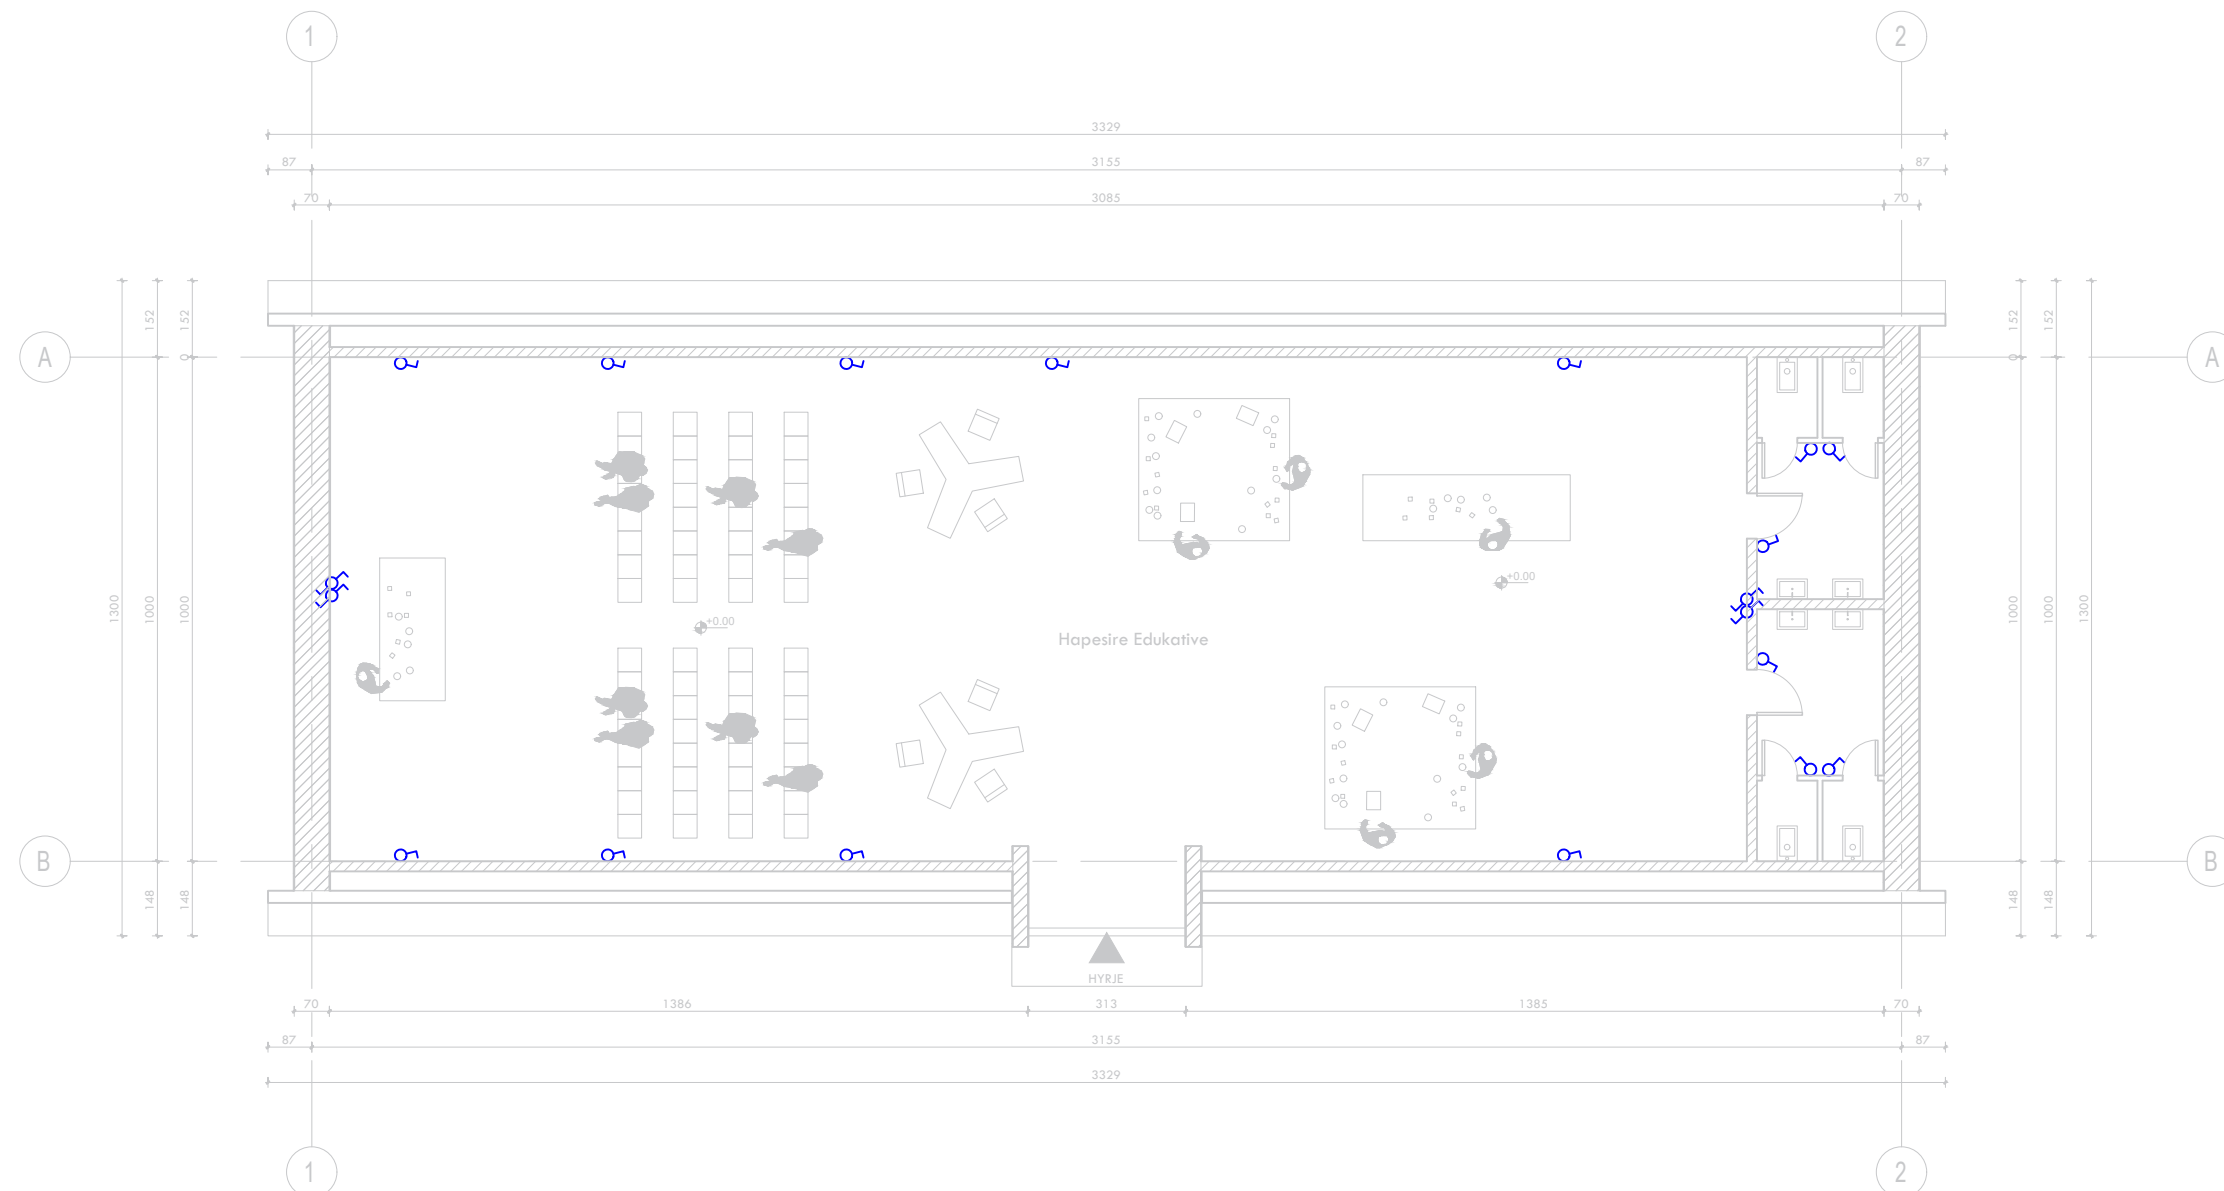

LEGJENDA

- Celes 1P 10 A
- Deviator 10 A
- Invertitor 10 A
- Ndricules Led 2x32W
- Ndricules Led 48W
- Dalje per ndricuesin
- Prize shuko 16 A
- Bllok priza shuko 16A
- Spot Light
- Kanaline metalike Zn
- Ndricules ne mure(bracket)
- Kuader elektrik
- Kuti shperdarese
- Pusete Elektrike
- Imp. mbrenda muri
- Imp. jashte muri
- Tregues tubacioni, linje



PARKU TEMATIK
KULTUROR
"TIRANA ART GARDEN"

Shënim

Projektoi

Arktekt	E. BEJLERI
Arktekt	I. BEJLERI
Arktekt	K. DEMAJ
Arktekt	A. HALILAJ
Konstruktor	M. HALILAJ
Ing. Elektrik	V. HOXHA
Ing. Hidroteknik	E. CANO
Ing. Mekanik	D. BUZI

SHIFRA

1 : 200

E 02

KKAA



FONDI SHQIPTAR
I ZHVILLIMIT


A&ENGINEERING

SON

PLANI I PRIZAVE TE FUQISE



PARKU TEMATIK
KULTUROR
"TIRANA ART GARDEN"

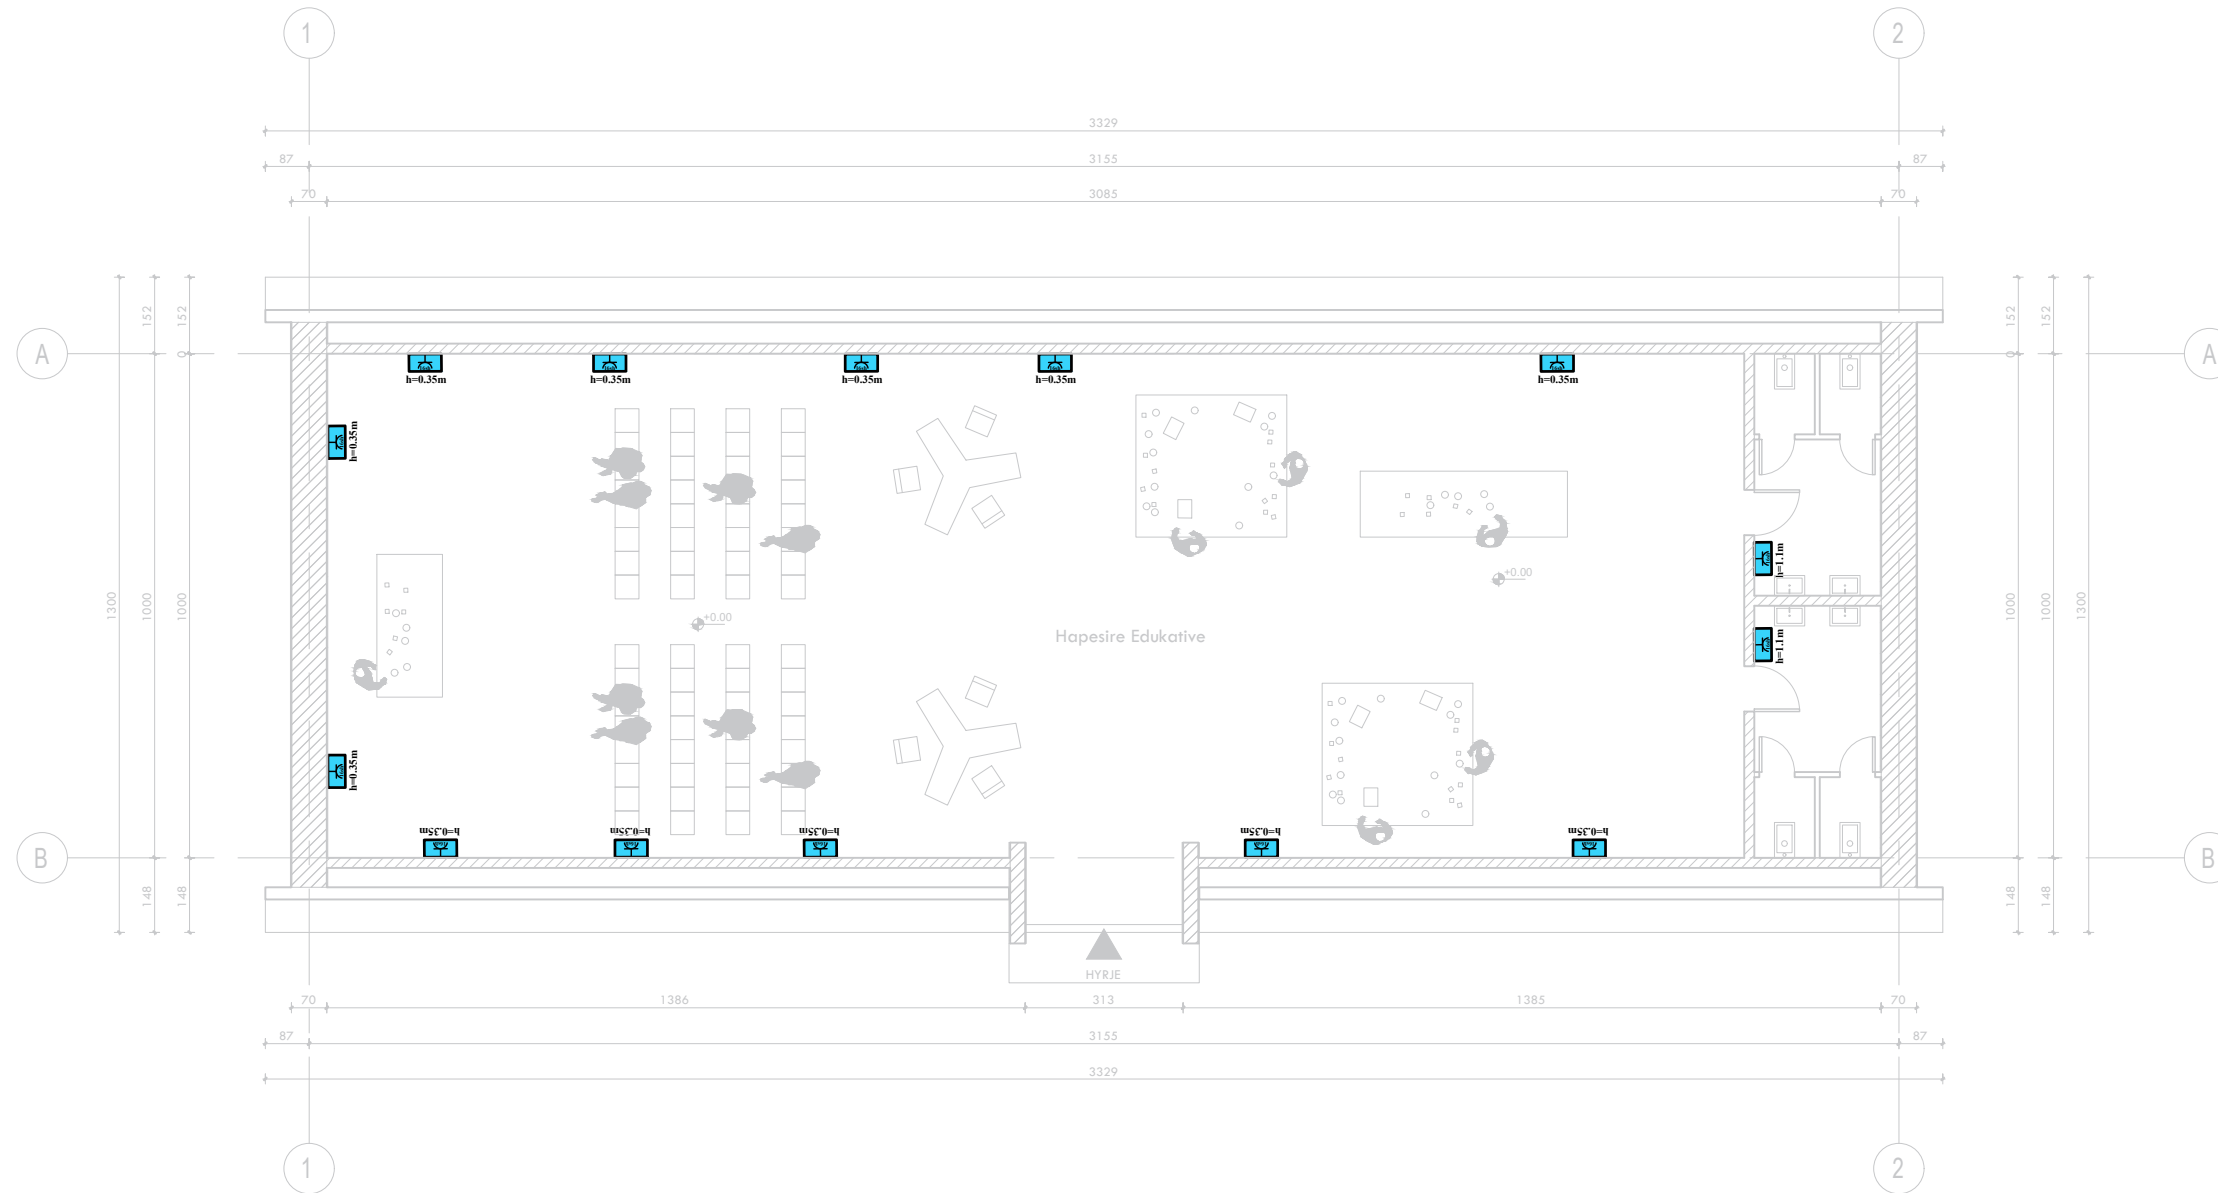

LEGJENDA

- | | | | |
|--|------------------------|--|---------------------------|
| | Celes 1P 10 A | | Spot Light |
| | Deviator 10 A | | Kanaline metalike Zn |
| | Invertitor 10 A | | Ndricues ne mure(bracket) |
| | Ndricues Led 2x32W | | Kuader elektrik |
| | Ndricues Led 48W | | Kuti shperdarese |
| | Dalje per ndricuesin | | Pusete Elektrike |
| | Prize shuko 16 A | | Imp. mbrenda muri |
| | Blllok prize shuko 16A | | Imp. jashte muri |
| | | | Tregues tubacioni, linje |

Shënim

Projektoi

Arktekt	E. BEJLERI
Arktekt	I. BEJLERI
Arktekt	K. DEMAJ
Arktekt	A. HALILAJ
Konstruktor	M. HALILAJ
Ing. Elektrik	V. HOXHA
Ing. Hidroteknik	E. CANO
Ing. Mekanik	D. BUZI

SHIFRA

1 : 200

E 03

KKAA

FONDI SHQIPTAR
I ZHVILLIMIT

A&E
ENGINEERING


SON

PLANI I PRIZAVE TE TELEFONISE DHE INTERNETIT



PARKU TEMATIK
KULTUROR
"TIRANA ART GARDEN"

Shënim

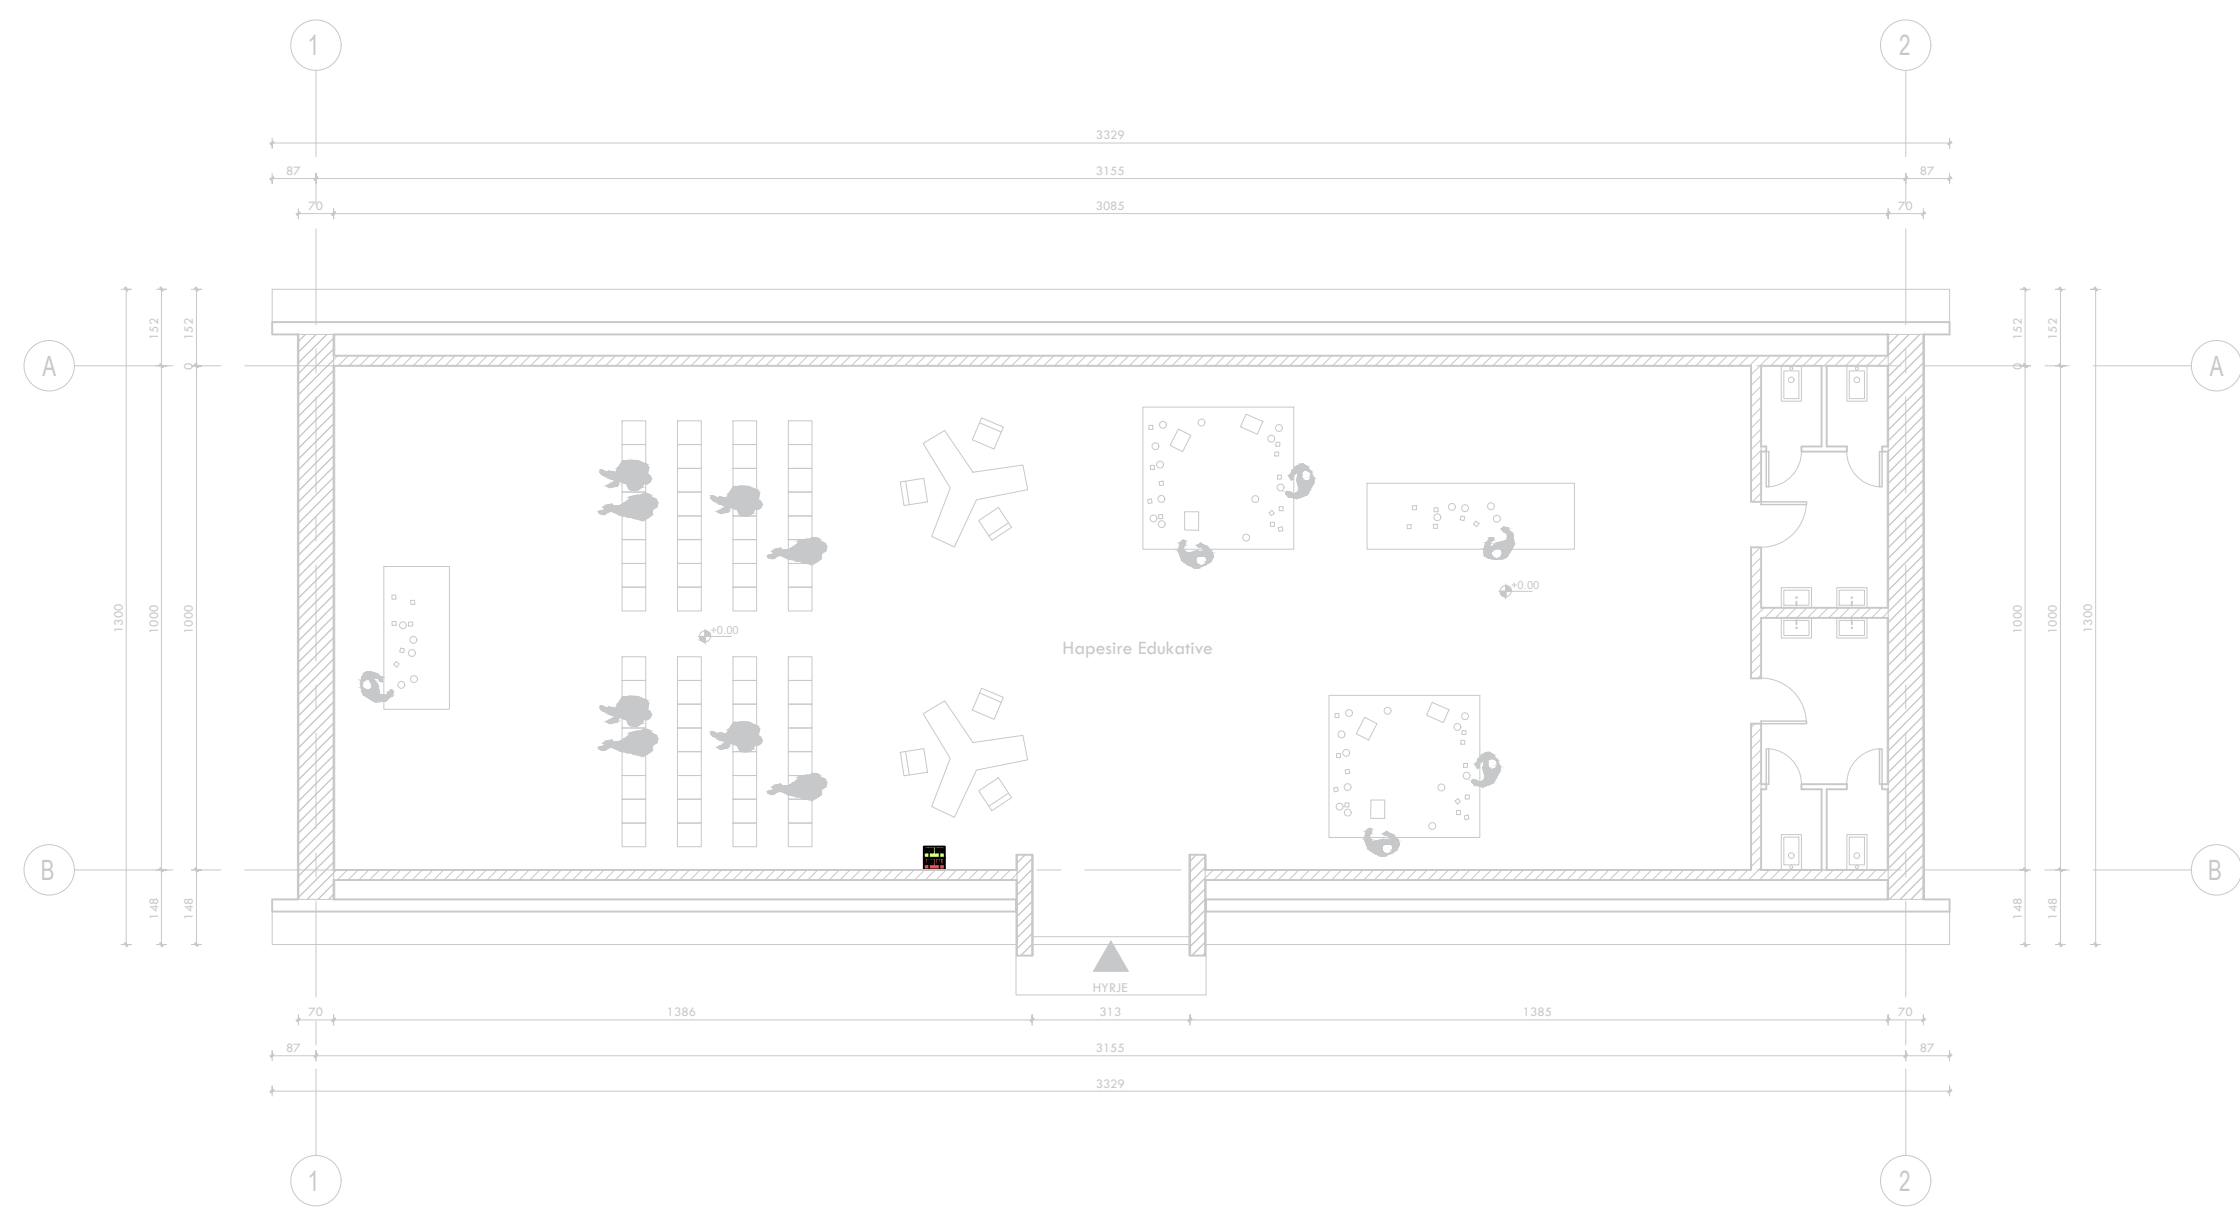

LEGJENDA

- Celes 1P 10 A
- Deviator 10 A
- Invertitor 10 A
- Ndricules Led 2x32W
- Ndricules Led 48W
- Dalje per ndricuesin
- Prize shuko 16 A
- Bllok prize shuko 16A
- Spot Light
- Kanaline metalike Zn
- Ndricules ne mure(bracket)
- Kuader elektrik
- Kuti shperdarese
- Pusete Elektrike
- Imp. mbrenda muri
- Imp. jashte muri
- Tregues tubacioni, linje

Projektoi	
Arktekt	E. BEJLERI
Arktekt	I. BEJLERI
Arktekt	K. DEMAJ
Arktekt	A. HALILAJ
Konstruktor	M. HALILAJ
Ing. Elektrik	V. HOXHA
Ing. Hidroteknik	E. CANO
Ing. Mekanik	D. BUZI


SHALLA 1 : 200	E 04
-------------------	-------------



INSTALIMI I RREJTIT TE NDRICIMIT DHE VENDOSJA E NDRICUESVE



PARKU TEMATIK
KULTUROR
"TIRANA ART GARDEN"

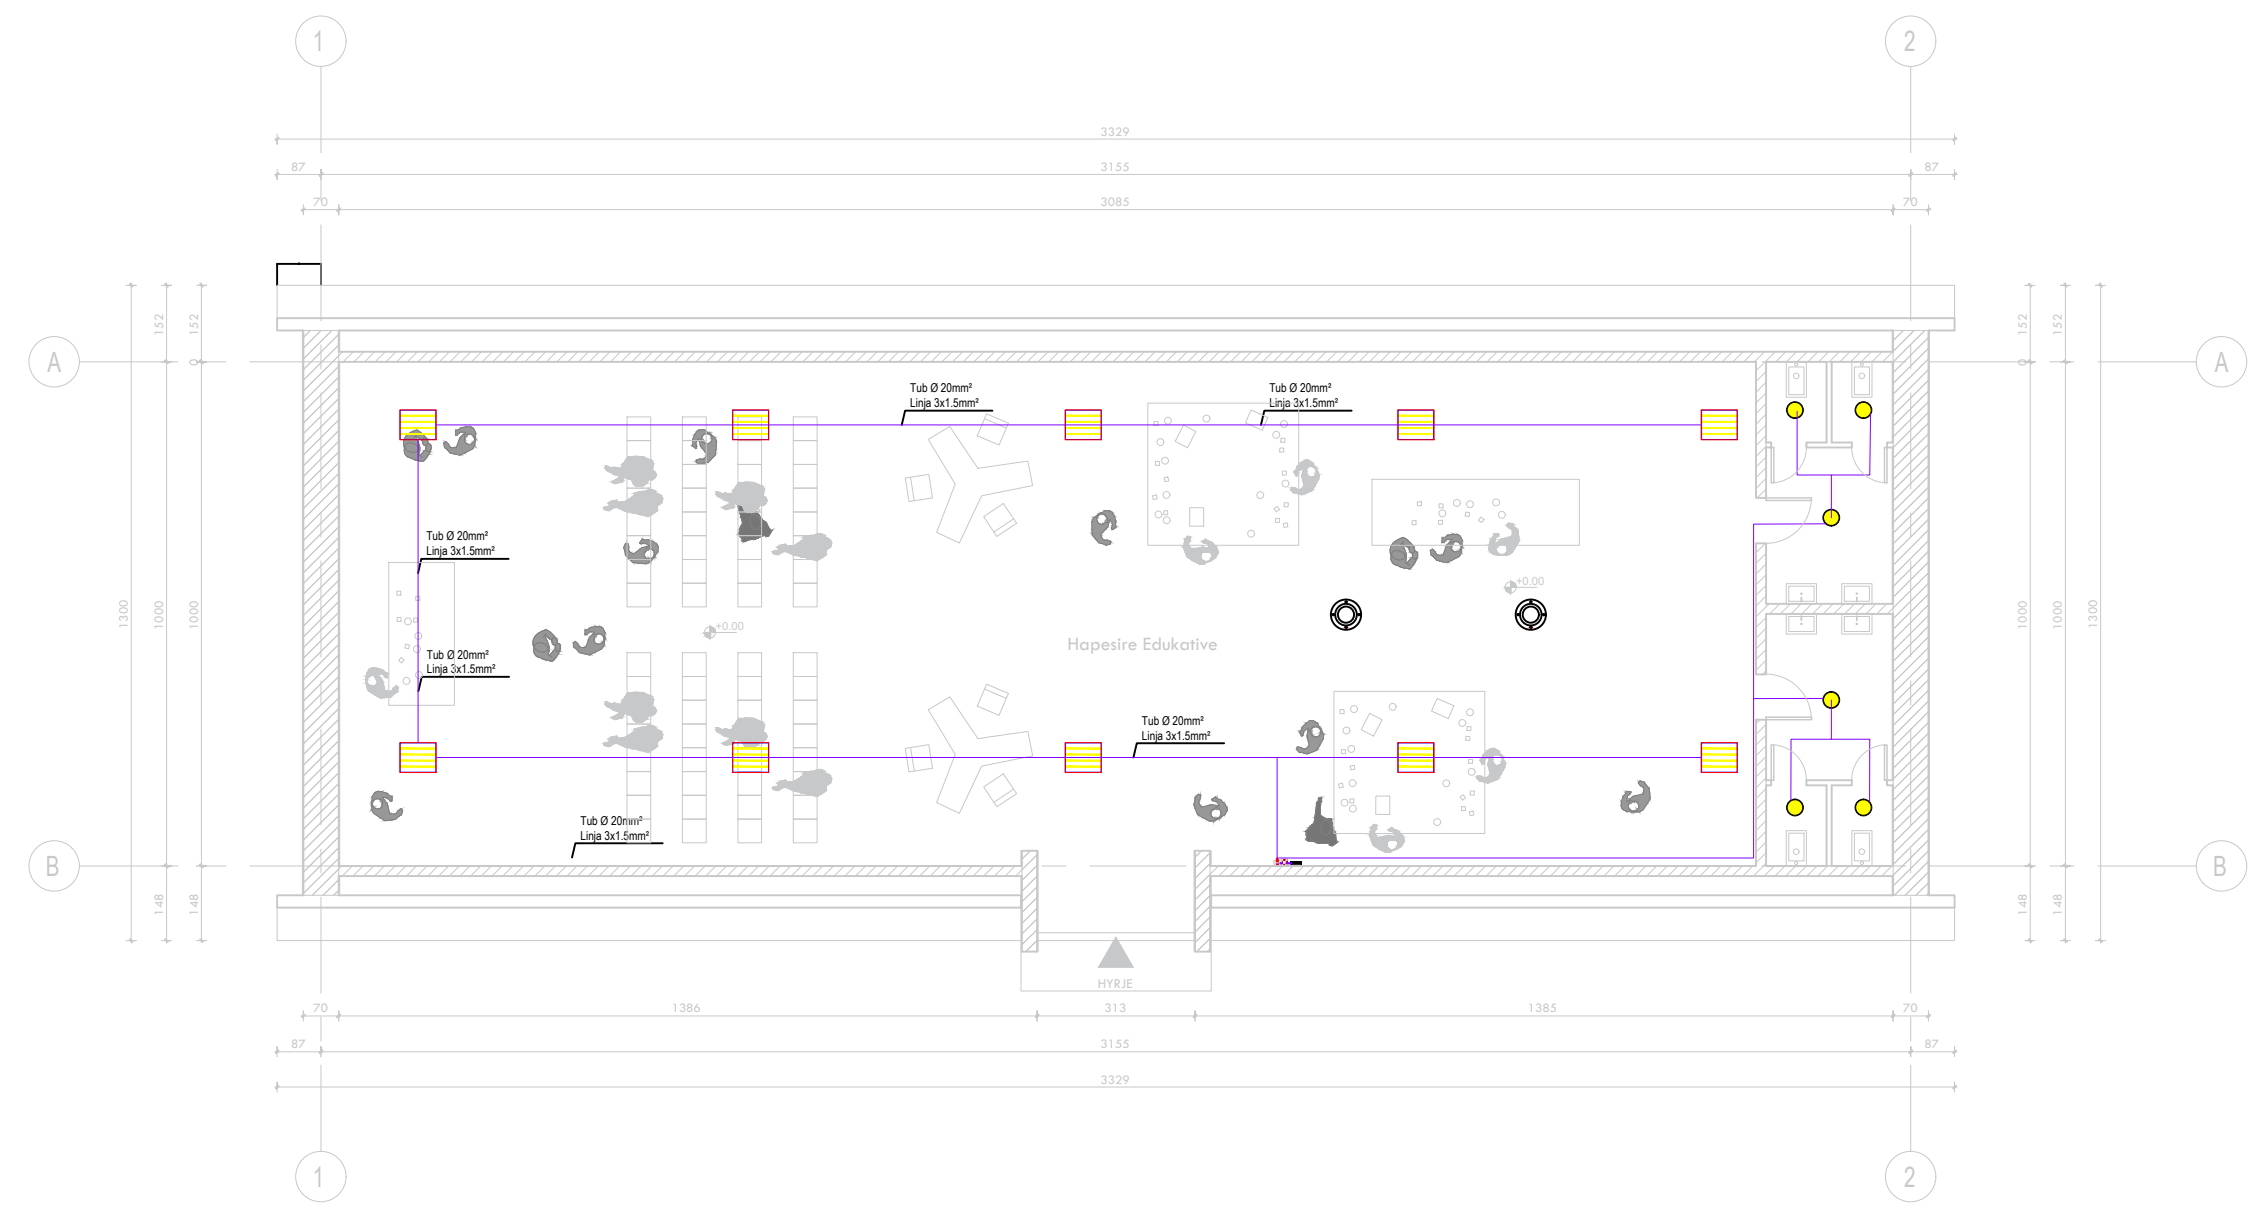

LEGJENDA

- Celes 1P 10 A
- Deviator 10 A
- Invertitor 10 A
- Ndricules Led 2x32W
- Ndricules Led 48W
- Dalje per ndricuesin
- Prize shuko 16 A
- Bllok priza shuko 16A
- Spot Light
- Kanaline metalike Zn
- Ndricules ne mure(bracket)
- Kuader elektrik
- Kuti shperdarese
- Pusete Elektrike
- Imp. mbrenda muri
- Imp. jashte muri
- Tregues tubacioni, linje


Shënim

Projektor	E. BEJLERI
Arktekt	I. BEJLERI
Arktekt	K. DEMAJ
Arktekt	A. HALILAJ
Konstruktore	M. HALILAJ
Ing. Elektrik	V. HOXHA
Ing. Hidroteknik	E. CANO
Ing. Mekanik	D. BUZI


	E 05
SHALLA 1 : 200	



PLAN INSTALIMI DHE SKEMA E VENDOSJES SE PRIZAVE

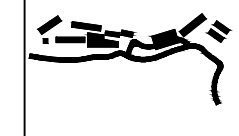

PARKU TEMATIK
KULTUROR
"TIRANA ART GARDEN"

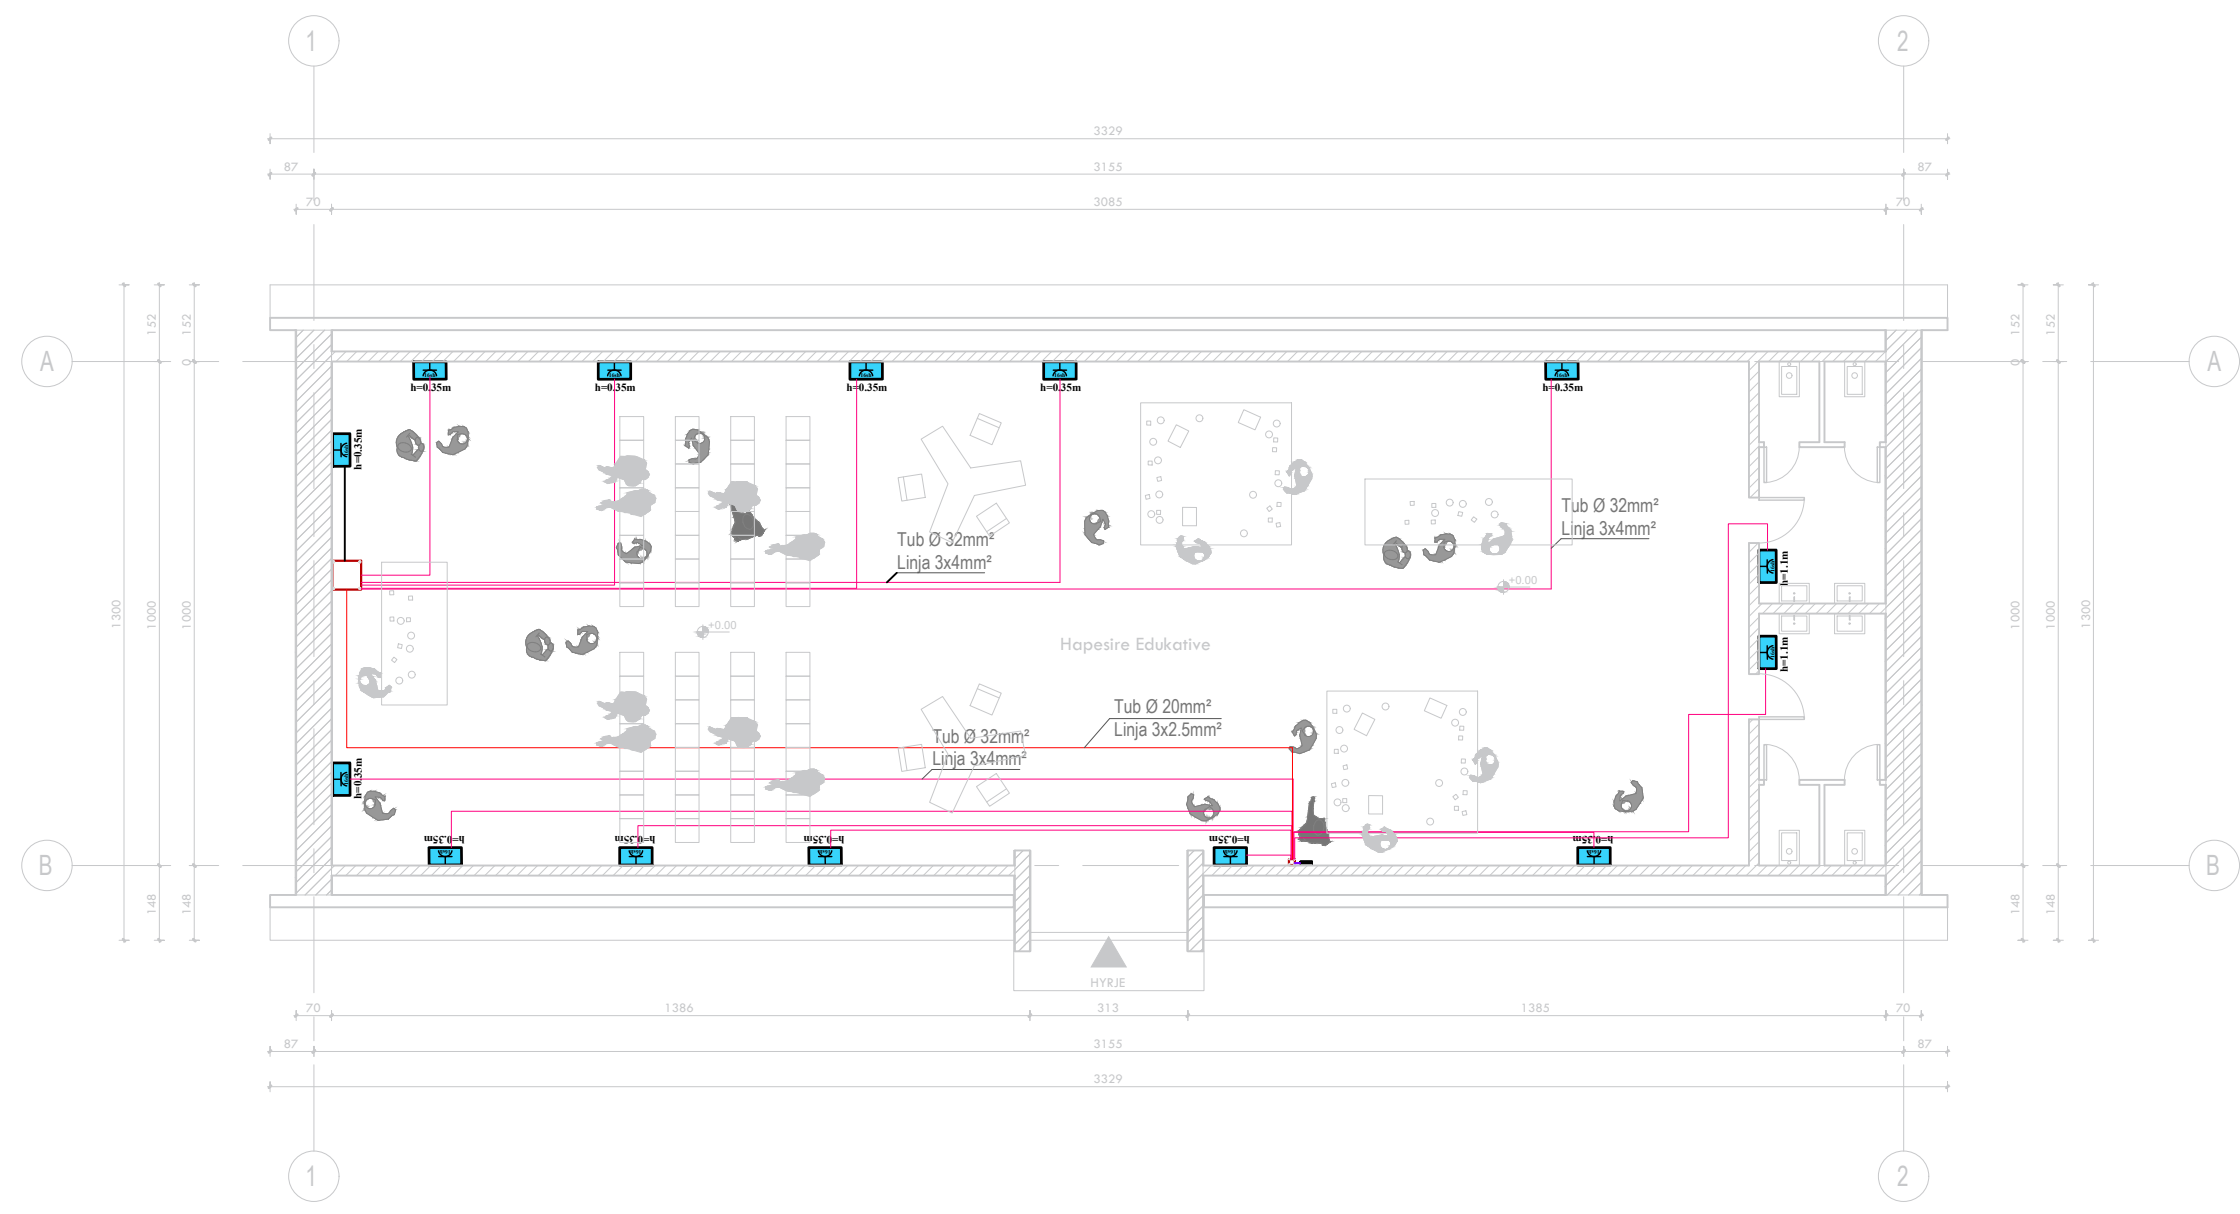

- LEGJENDA**
- Celes 1P 10 A
 - Deviator 10 A
 - Invertitor 10 A
 - Ndricules Led 2x32W
 - Ndricules Led 48W
 - Dalje per ndricuesin
 - Prize shuko 16 A
 - Bllok priza shuko 16A
 - Spot Light
 - Kanaline metalike Zn
 - Ndricules ne mure(bracket)
 - Kuader elektrik
 - Kuti shperdarese
 - Pusete Elektrike
 - Imp. mbrenda muri
 - Imp. jashte muri
 - Tregues tubacioni, linje

Shënim

Projektor	
Arktekt	E. BEJLERI
Arktekt	I. BEJLERI
Arktekt	K. DEMAJ
Arktekt	A. HALILAJ
Konstruktor	M. HALILAJ
Ing. Elektrik	V. HOXHA
Ing. Hidroteknik	E. CANO
Ing. Mekanik	D. BUZI

E 06
SHKALLA
1 : 200


KKAA
KONSTRUKTORI KALIBRO I

**FONDI SHQIPTAR
I ZHVILLIMIT**


**A&E
ENGINEERING**

SON

PLANI I PRIZAVE TE TELEFONISE DHE INTERNETIT

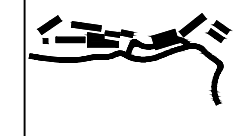

PARKU TEMATIK
KULTUROR
"TIRANA ART GARDEN"

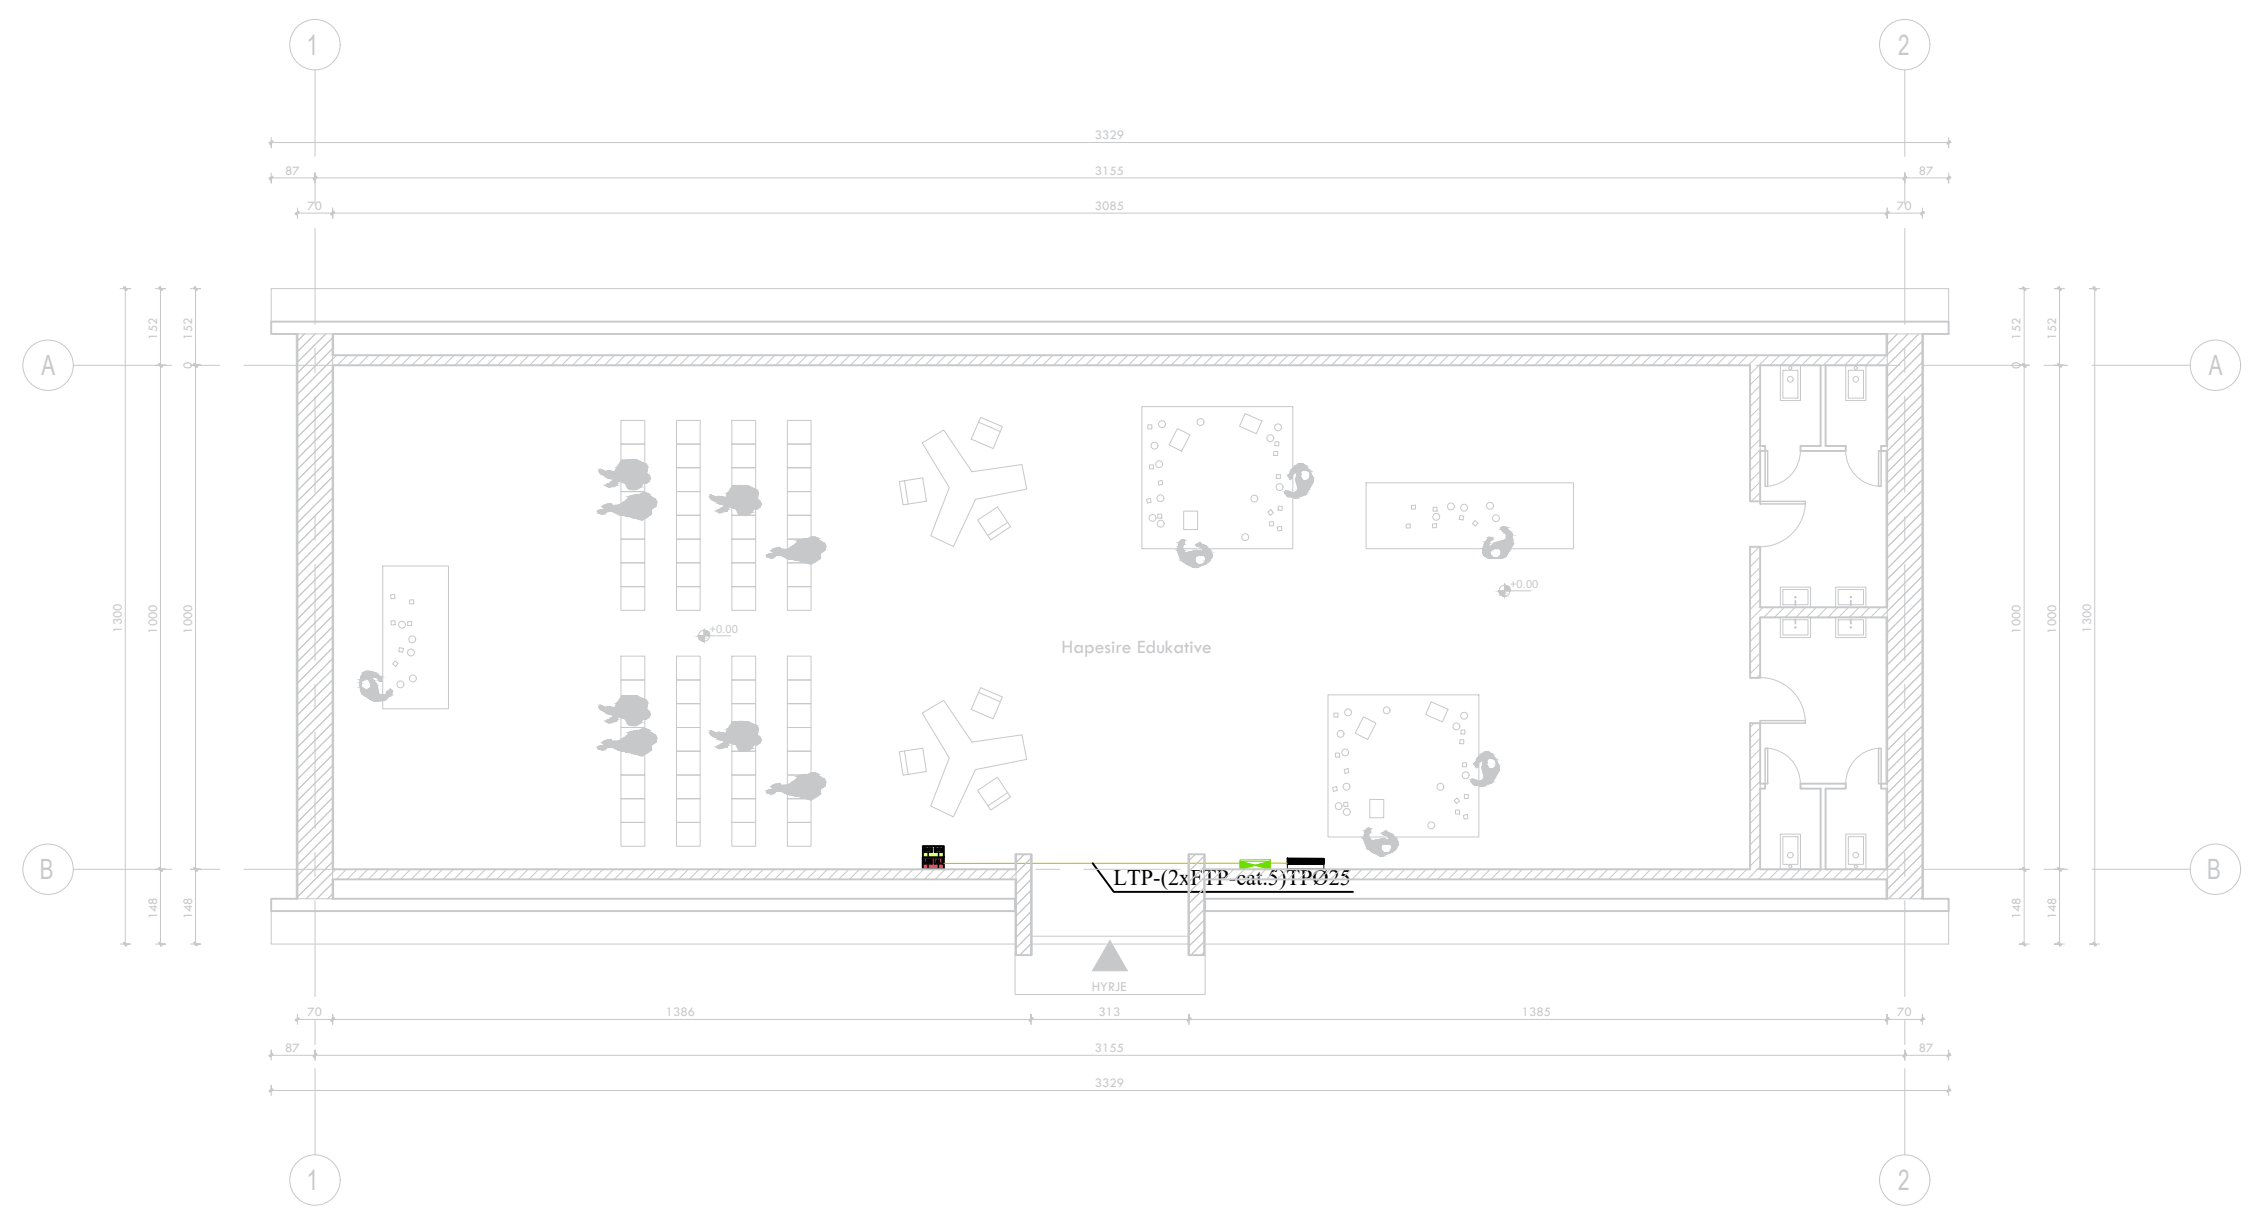

- LEGJENDA**
- Celes 1P 10 A
 - Deviator 10 A
 - Invertitor 10 A
 - Ndricules Led 2x32W
 - Ndricules Led 48W
 - Dalje per ndricuesin
 - Prize shuko 16 A
 - Bllok prize shuko 16A
 - Spot Light
 - Kanaline metalike Zn
 - Ndricules ne mure(bracket)
 - Kuader elektrik
 - Kuti shperdarese
 - Pusete Elektrike
 - Imp. mbrenda muri
 - Imp. jashte muri
 - Tregues tubacioni, linje

Shënim

Projektoi	
Arktekt	E. BEJLERI
Arktekt	I. BEJLERI
Arktekt	K. DEMAJ
Arktekt	A. HALILAJ
Konstruktor	M. HALILAJ
Ing. Elektrik	V. HOXHA
Ing. Hidroteknik	E. CANO
Ing. Mekanik	D. BUZI

SHIFALLA
1 : 200

E 07

KKAA

FONDI SHQIPTAR
I ZHVILLIMIT

A&ENGINEERING

SON



PARKU TEMATIK
KULTUROR
"TIRANA ART GARDEN"

Shënim


PROJEKTI ELEKTRIK

E04 + R03

PARKU TEMATIK KULTUROR TIRANA ART GARDEN



Projektor	E. BEJLERI
Arktekt	I. BEJLERI
Arktekt	K. DEMAJ
Arktekt	A. HALILAJ
Konstruktor	M. HALILAJ
Ing. Elektrik	V. HOXHA
Ing. Hidroteknik	E. CANO
Ing. Mekanik	D. BUZI

	E 00
SHKALLA	



PLANI I CELSAVE



PARKU TEMATIK
KULTUROR
"TIRANA ART GARDEN"

Shënim

Projektor	E. BEJLERI
Arktekt	I. BEJLERI
Arktekt	K. DEMAJ
Arktekt	A. HALILAJ
Konstruktor	M. HALILAJ
Ing. Elektrik	V. HOXHA
Ing. Hidroteknik	E. CANO
Ing. Mekanik	D. BUZI


SHIFALLA	E 02
1 : 200	

KKAA

FONDI SHQIPTAR
I ZHVILLIMIT

A&E
ENGINEERING

SON

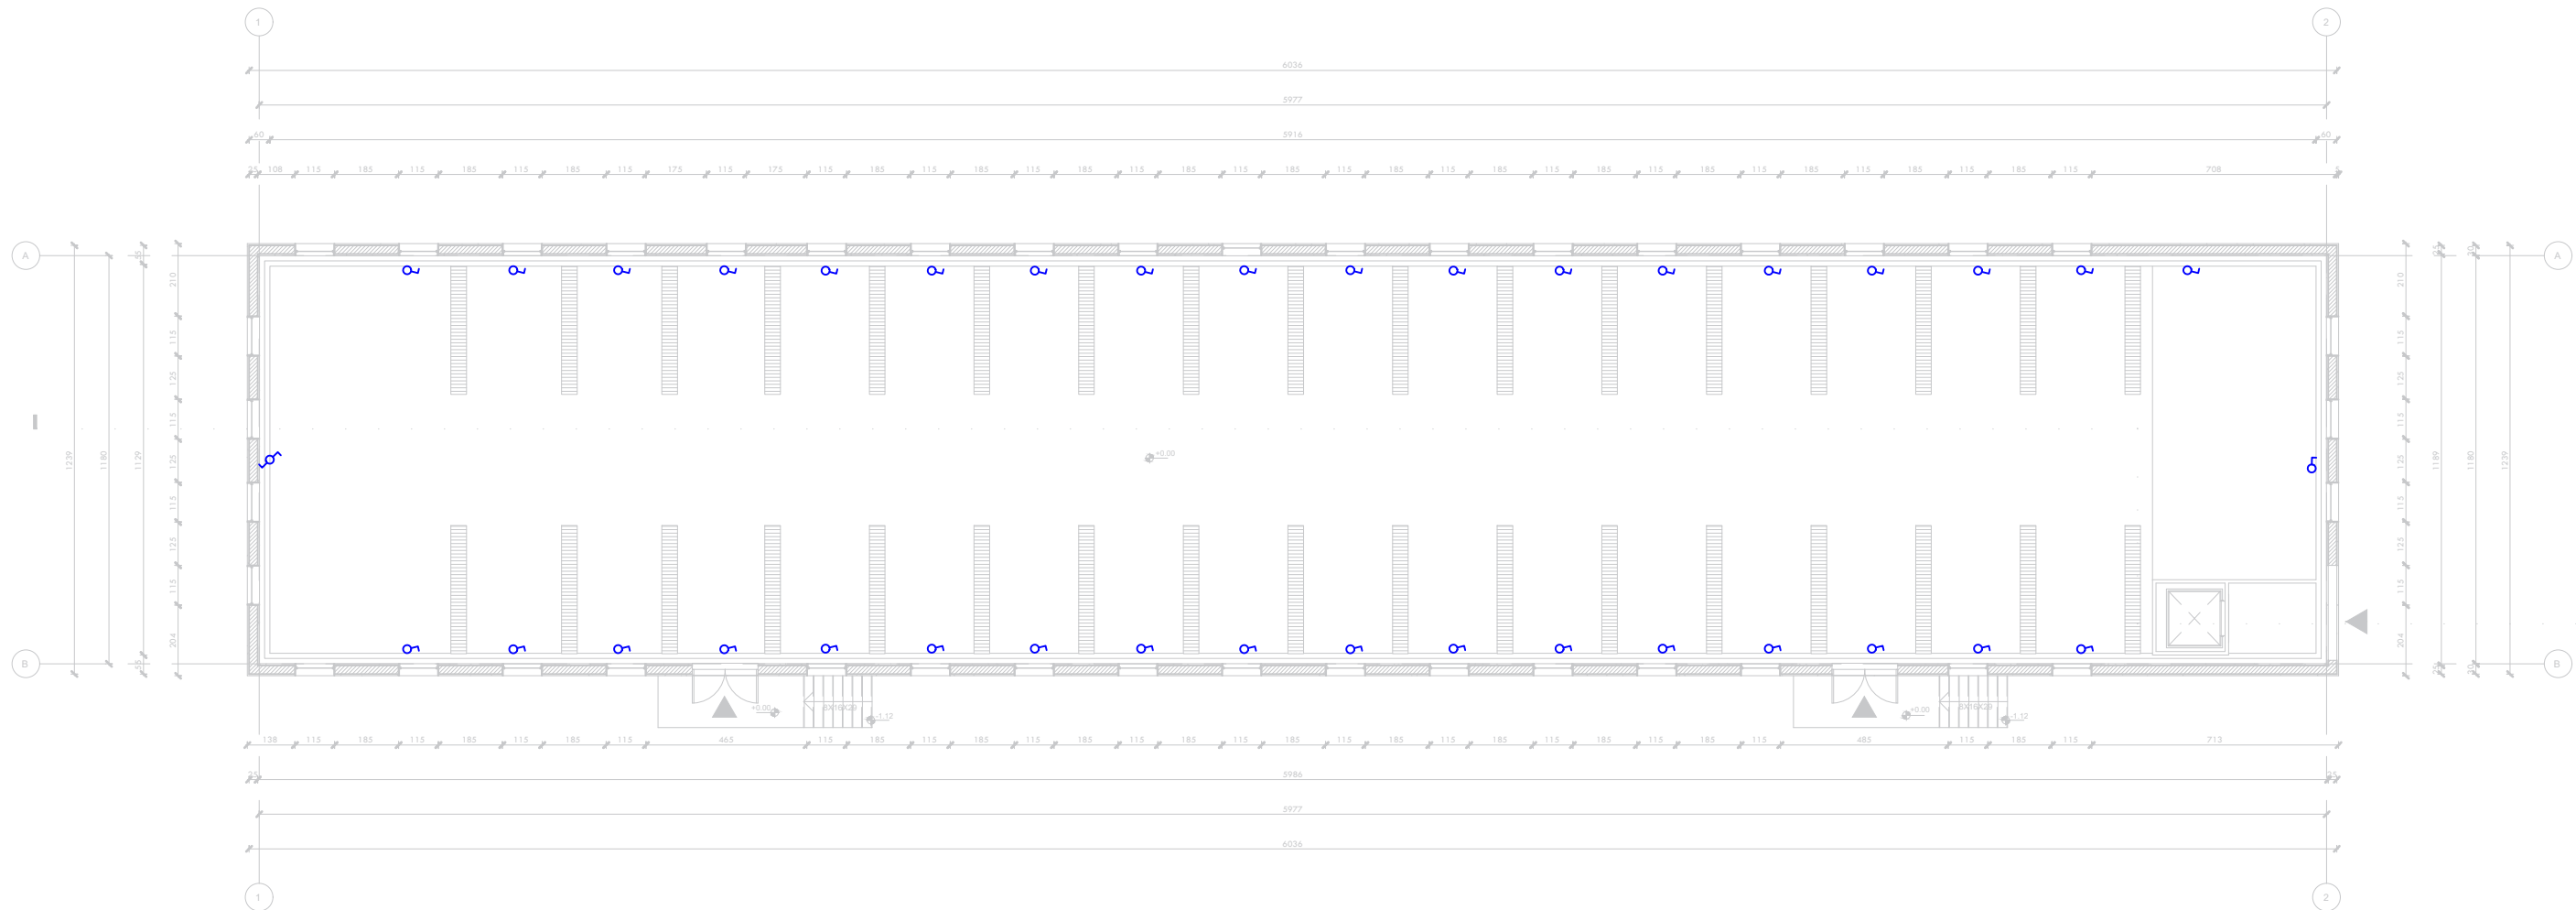

LEGJENDA

- Celes 1P 10 A
- Deviator 10 A
- Invertitor 10 A
- Ndricules Led 2x32W
- Ndricules Led 48W
- Dalje per ndricuesin
- Prize shuko 16 A
- Blok prize shuko 16A


- Spot Light
- Kanaline metalike Zn
- Ndricules ne mure(bracket)
- Kuader elektrik
- Kuti shperdarese
- Pusete Elektrike
- Imp. mbrenda muri
- Imp. jashte muri
- Tregues tubacioni, linje

PLANI I PRIZAVE TE FUQISE



PARKU TEMATIK
KULTUROR
"TIRANA ART GARDEN"

Shënim

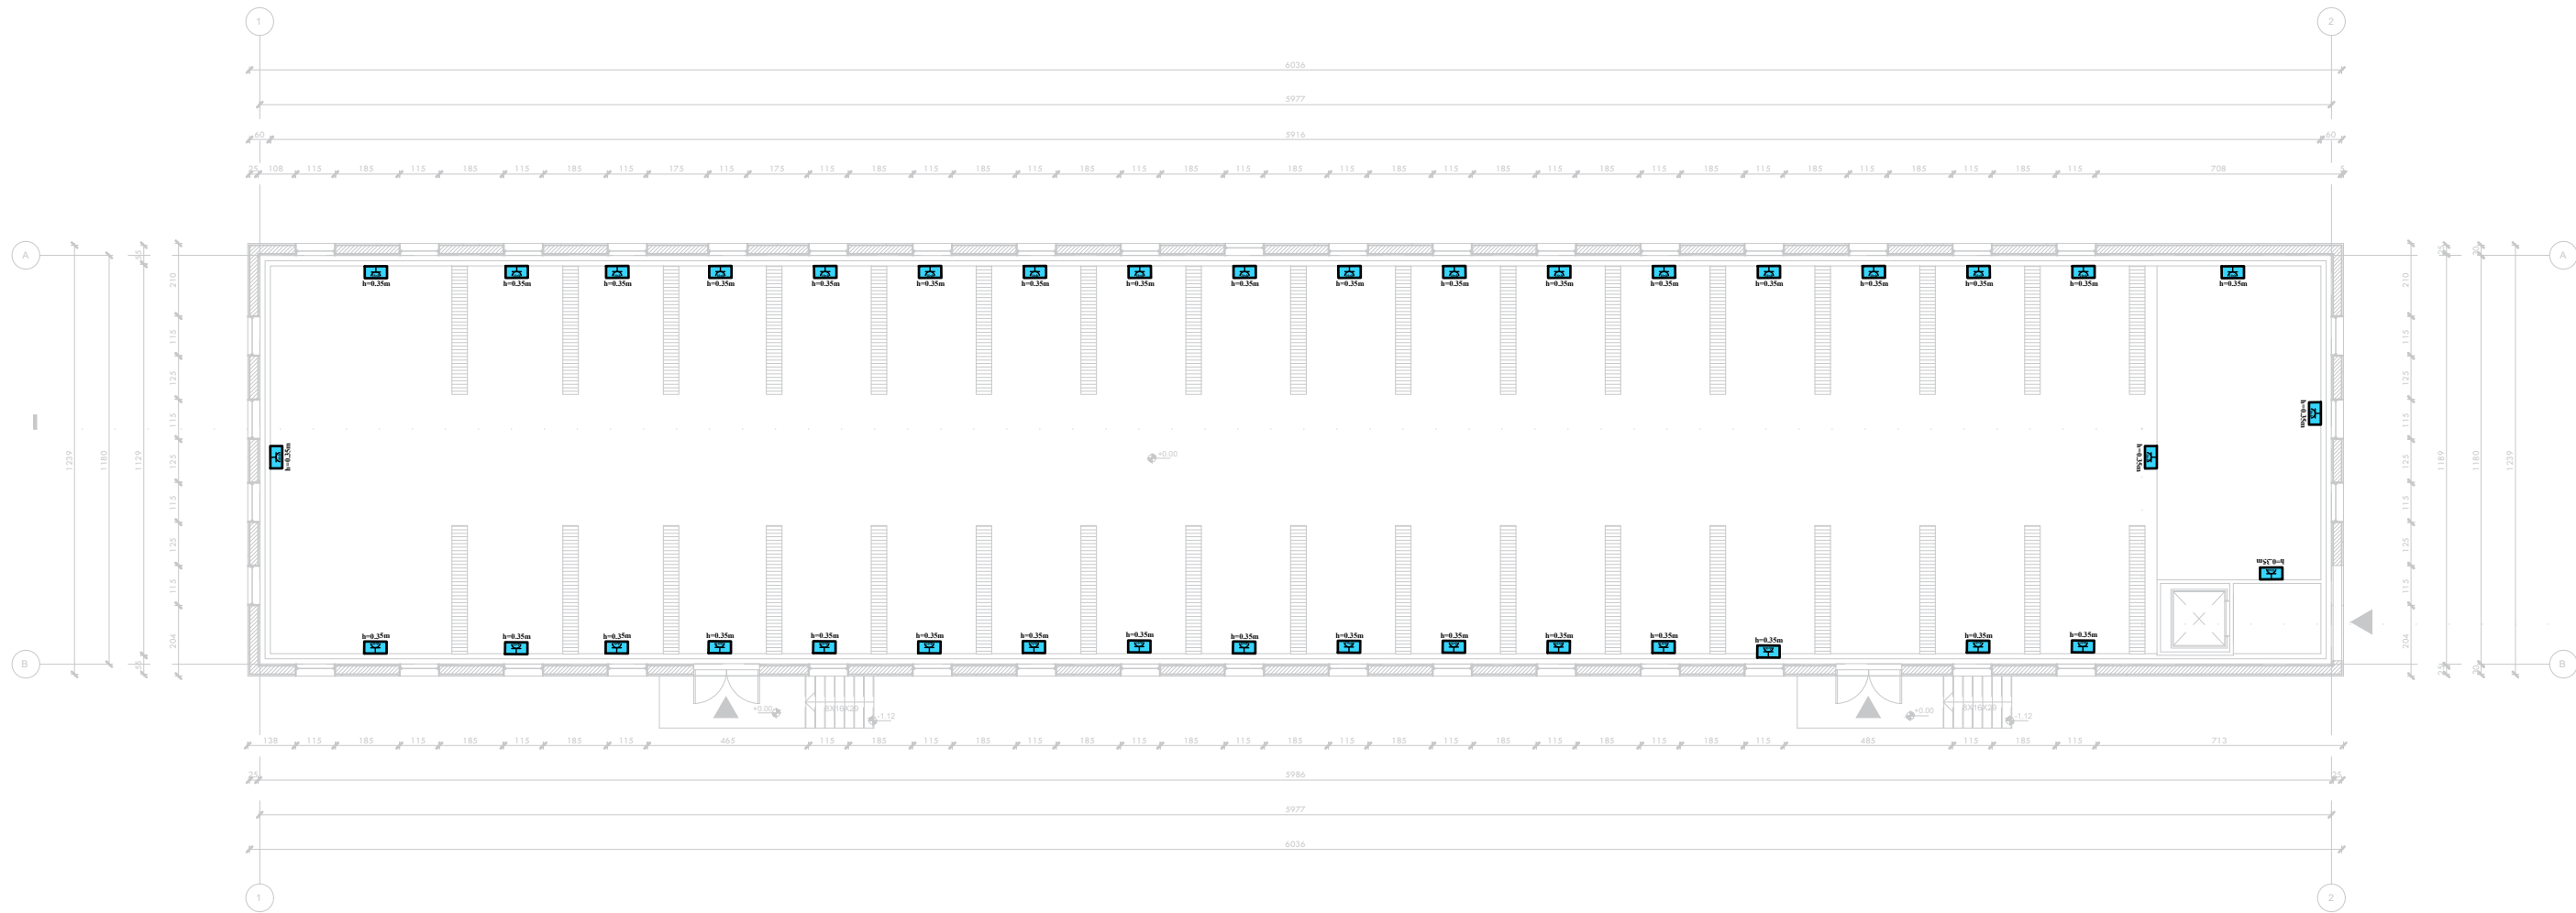

LEGJENDA

- | | | | |
|--|----------------------|--|---------------------------|
| | Celes 1P 10 A | | Spot Light |
| | Deviator 10 A | | Kanaline metalike Zn |
| | Invertitor 10 A | | Ndricues ne mure(bracket) |
| | Ndricues Led 2x32W | | Kuader elektrik |
| | Ndricues Led 48W | | Kuti shperdarese |
| | Dalje per ndricuesin | | Pusete Elektrike |
| | Prize shuko 16 A | | Imp. mbrenda muri |
| | Blok priza shuko 16A | | Imp. jashte muri |
| | | | Tregues tubacioni, linje |

Projektoi	
Arktekt	E. BEJLERI
Arktekt	I. BEJLERI
Arktekt	K. DEMAJ
Arktekt	A. HALILAJ
Konstruktor	M. HALILAJ
Ing. Elektrik	V. HOXHA
Ing. Hidroteknik	E. CANO
Ing. Mekanik	D. BUZI

	E 03
SHIFALLA 1 : 200	

KKAA




FONDI SHQIPTAR
I ZHVILLIMIT

A&E
ENGINEERING


SON

PLANI I PRIZAVE TE TELEFONISE DHE INTERNETIT

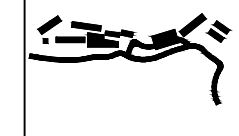

PARKU TEMATIK
KULTUROR
"TIRANA ART GARDEN"

Shënim

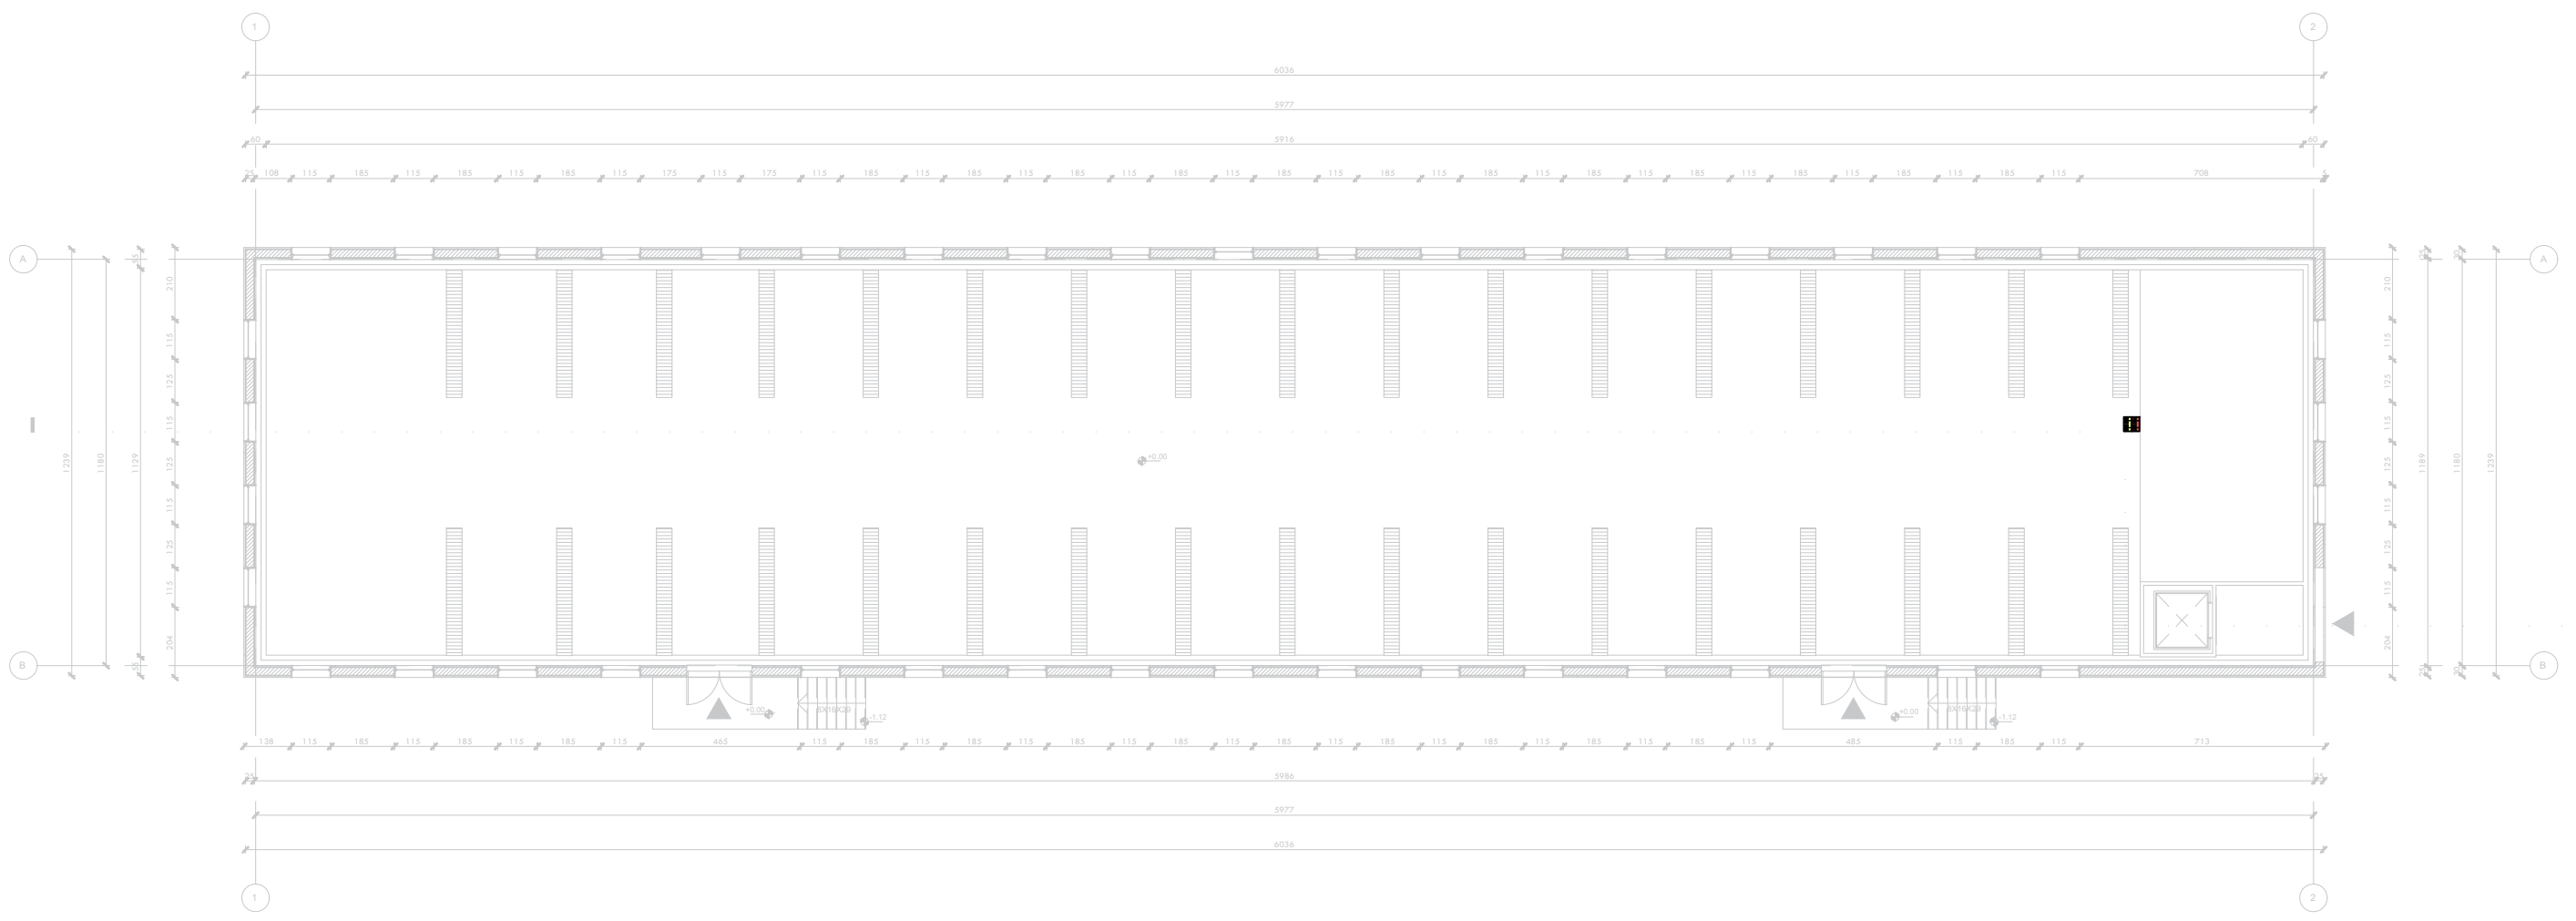


LEGJENDA

- Celes 1P 10 A
- Deviator 10 A
- Invertitor 10 A
- Ndricules Led 2x32W
- Ndricules Led 48W
- Dalje per ndricuesin
- Prize shuko 16 A
- Bllok priza shuko 16A
- Spot Light
- Kanaline metalike Zn
- Ndricules ne mure(bracket)
- Kuader elektrik
- Kuti shperdarese
- Pusete Elektrike
- Imp. mbrenda muri
- Imp. jashte muri
- Tregues tubacioni, linje

Projektoi	
Arktekt	E. BEJLERI
Arktekt	I. BEJLERI
Arktekt	K. DEMAJ
Arktekt	A. HALILAJ
Konstruktor	M. HALILAJ
Ing. Elektrik	V. HOXHA
Ing. Hidroteknik	E. CANO
Ing. Mekanik	D. BUZI

SHIFALLA
1 : 200

E 04

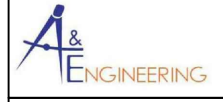


INSTALIMI I RREJTIT TE NDRICIMIT DHE VENDOSJA E NDRICUESVE



PARKU TEMATIK
KULTUROR
"TIRANA ART GARDEN"

Shënim

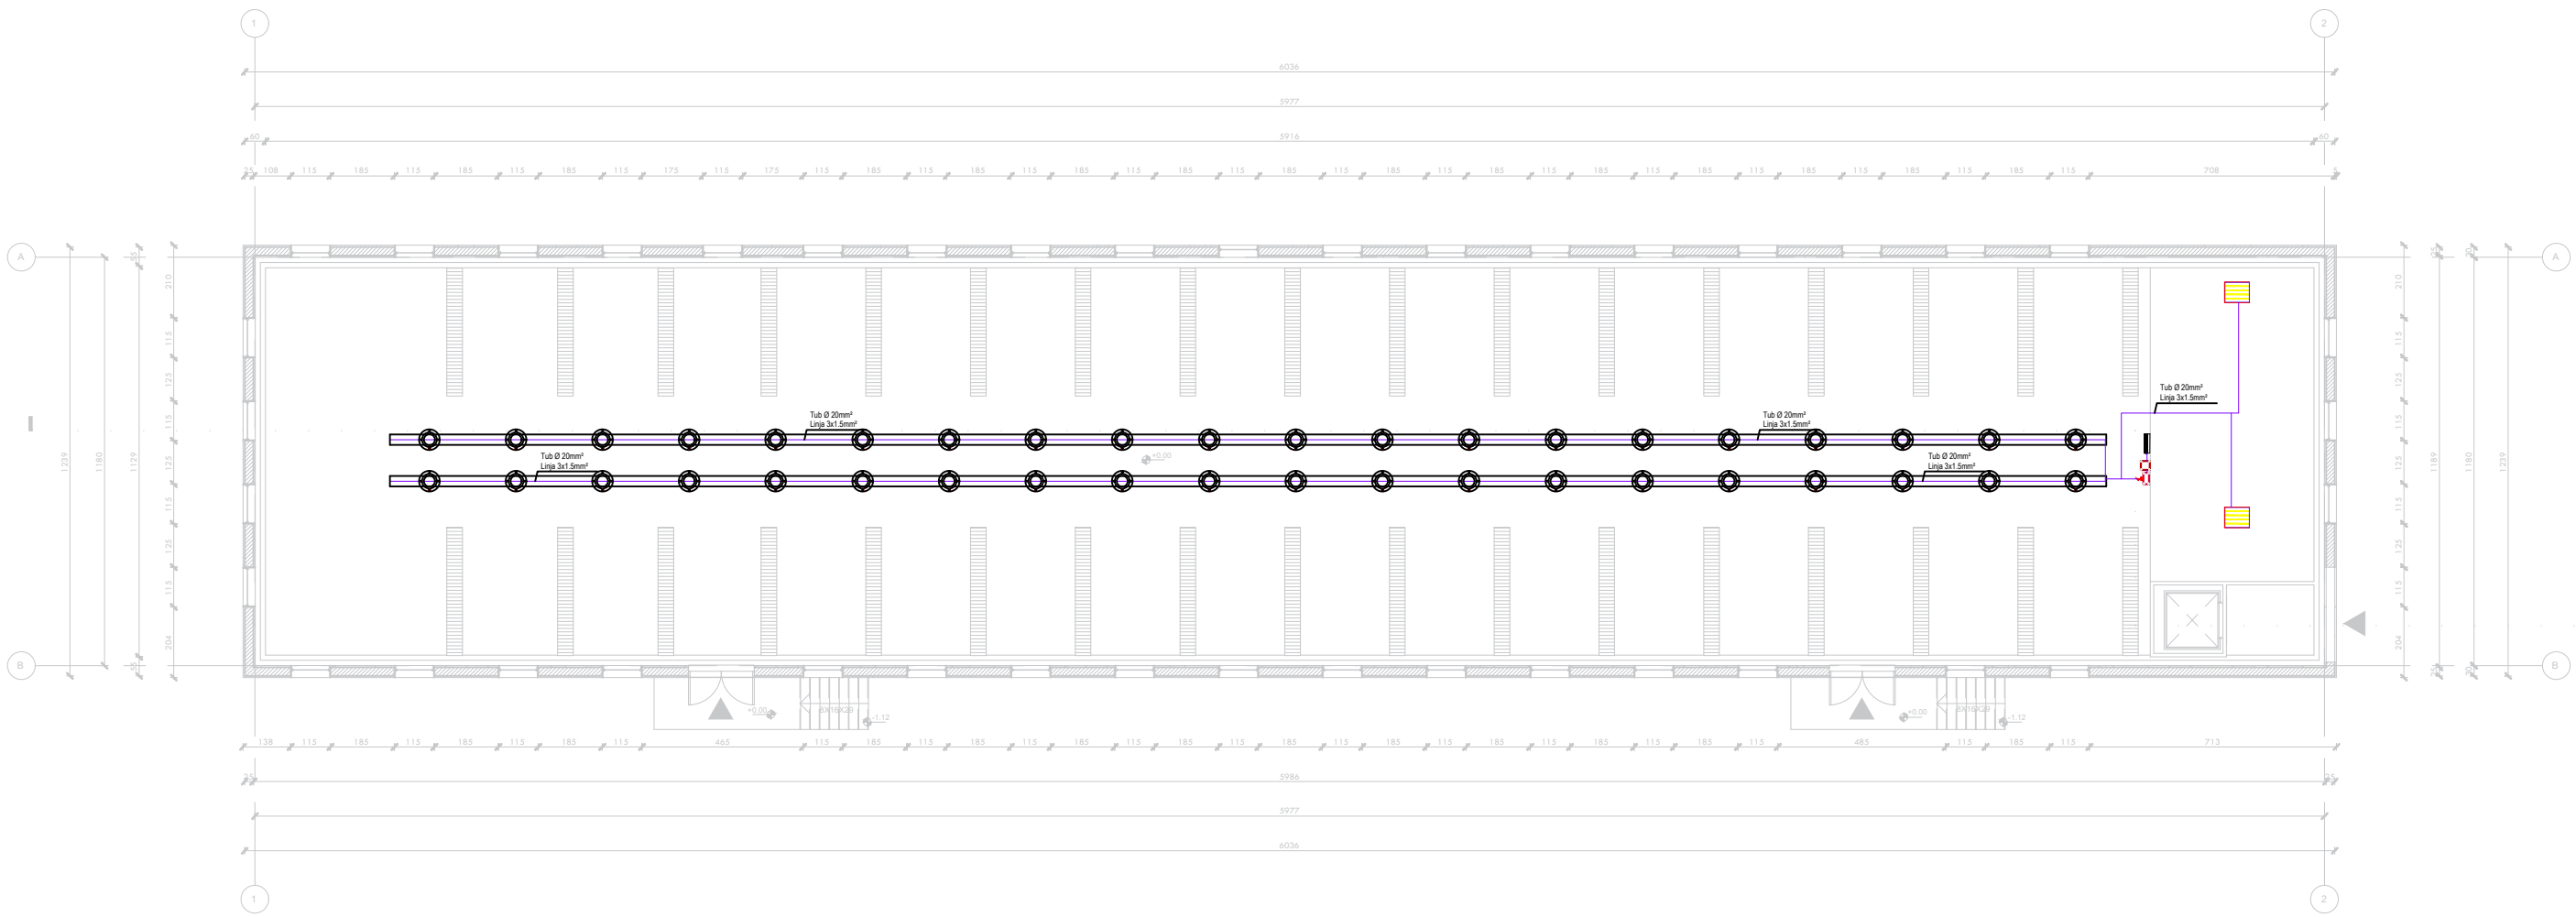

LEGJENDA

- Celes 1P 10 A
- Deviator 10 A
- Invertitor 10 A
- Ndricues Led 2x32W
- Ndricues Led 48W
- Dalje per ndricuesin
- Prize shuko 16 A
- Bllok priza shuko 16A
- Spot Light
- Kanaline metalike Zn
- Ndricues ne mure(bracket)
- Kuader elektrik
- Kuti shperdarese
- Pusete Elektrike
- Imp. mbrenda muri
- Imp. jashte muri
- Tregues tubacioni, linje

Projektor	
Arktekt	E. BEJLERI
Arktekt	I. BEJLERI
Arktekt	K. DEMAJ
Arktekt	A. HALILAJ
Konstruktor	M. HALILAJ
Ing. Elektrik	V. HOXHA
Ing. Hidroteknik	E. CANO
Ing. Mekanik	D. BUZI

SHIFALLA
1 : 200

E 05

KKAA
KONSTRUKTORI I KLASËS

**FONDI SHQIPTAR
I ZHVILLIMIT**

A&E
ENGINEERING


SON

PLAN INSTALIMI DHE SKEMA E VENDOSJES SE PRIZAVE



PARKU TEMATIK
KULTUROR
"TIRANA ART GARDEN"

Shënim

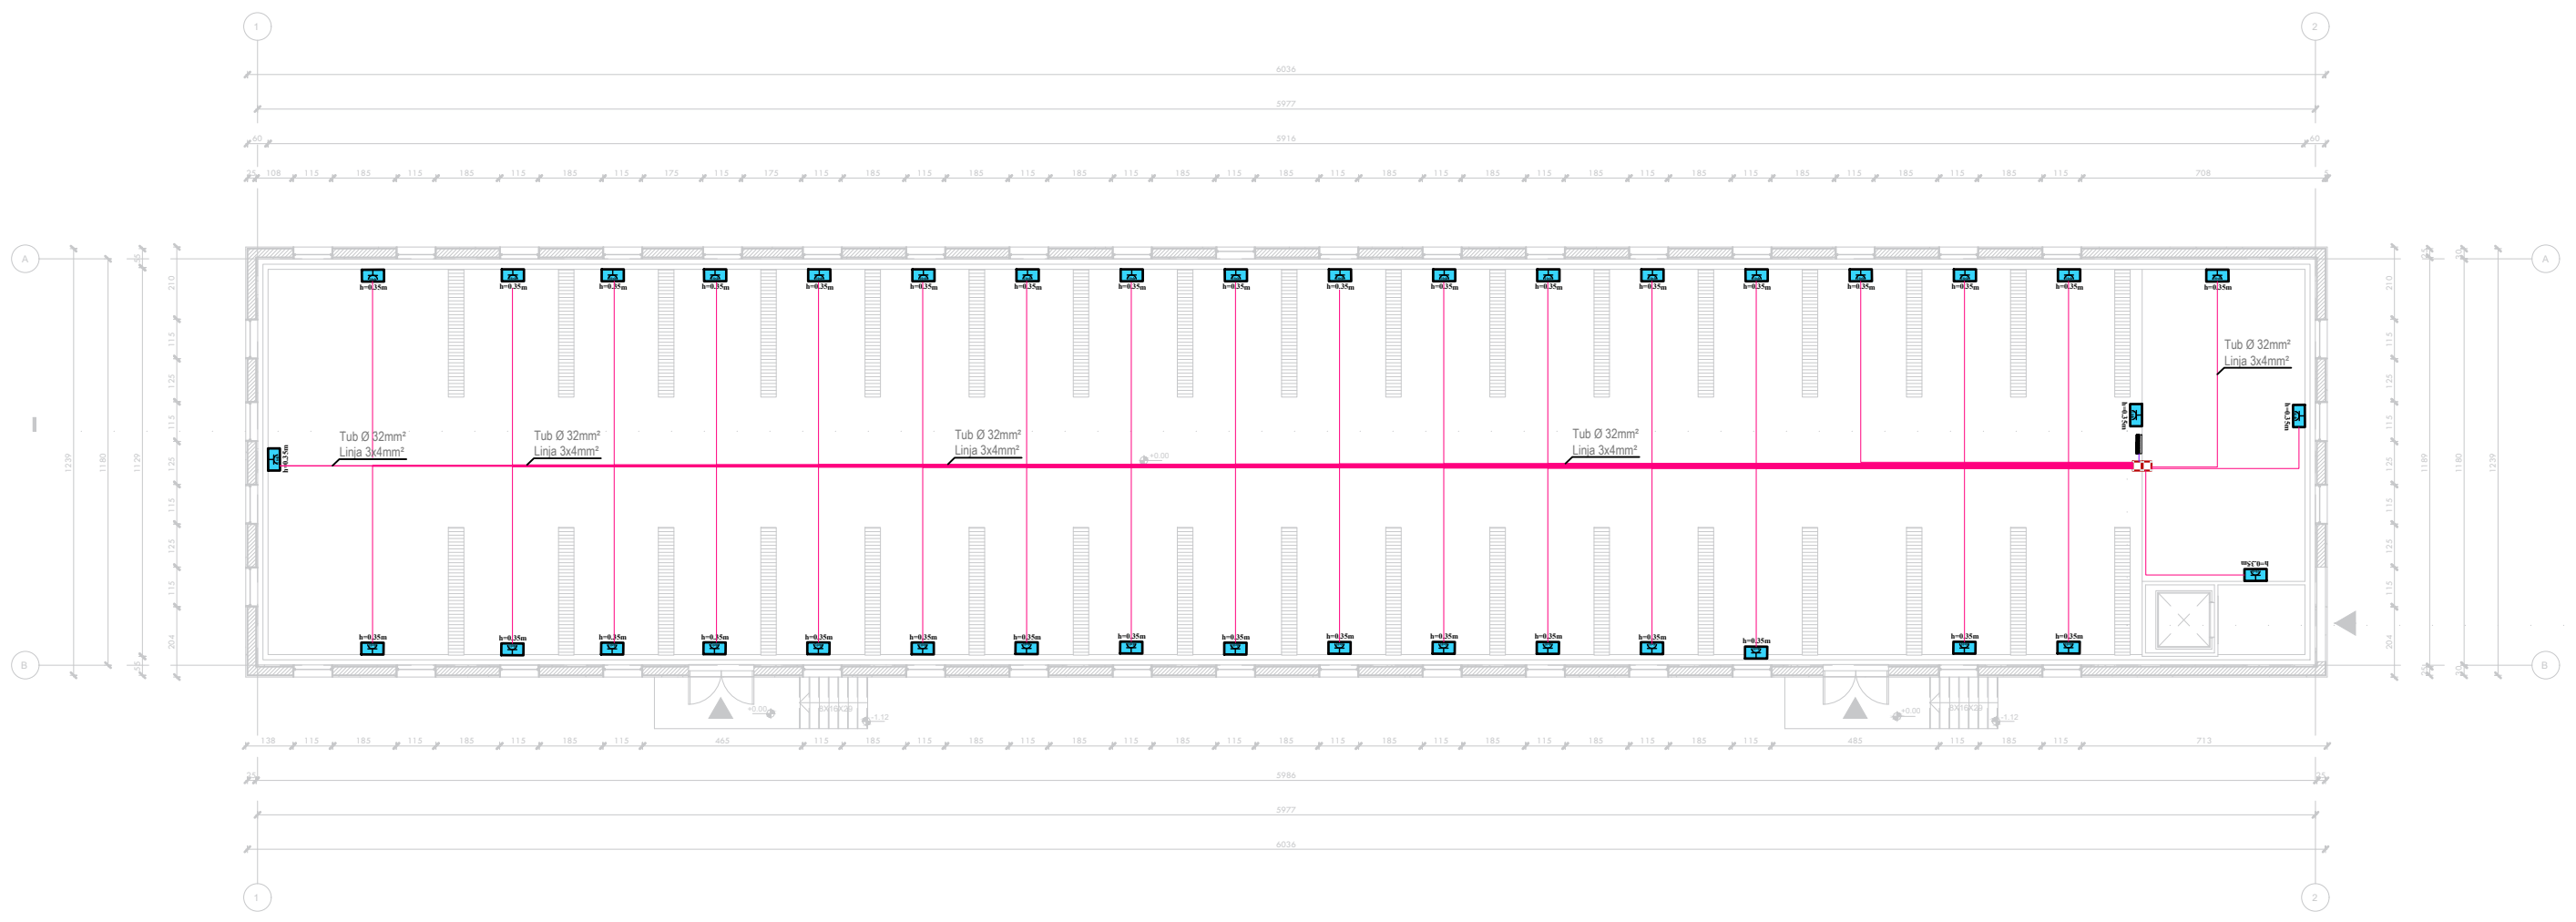

LEGJENDA

- Celes 1P 10 A
- Deviator 10 A
- Invertitor 10 A
- Ndricules Led 2x32W
- Ndricules Led 48W
- Dalje per ndricuesin
- Prize shuko 16 A
- Bllok priza shuko 16A
- Spot Light
- Kanaline metalike Zn
- Ndricules ne mure(bracket)
- Kuader elektrik
- Kuti shperdarese
- Pusete Elektrike
- Imp. mbrenda muri
- Imp. jashte muri
- Tregues tubacioni, linje

Projektor	
Arktekt	E. BEJLERI
Arktekt	I. BEJLERI
Arktekt	K. DEMAJ
Arktekt	A. HALILAJ
Konstruktor	M. HALILAJ
Ing. Elektrik	V. HOXHA
Ing. Hidroteknik	E. CANO
Ing. Mekanik	D. BUZI

SHKALLA
1 : 200

E 06

KKAA
KONSTRUKTORI I KLASËS

FOND I SHQIPTAR
I ZHVILLIMIT

A&E
ENGINEERING


SON

PLANI I PRIZAVE TE TELEFONISE DHE INTERNETIT



PARKU TEMATIK
KULTUROR
"TIRANA ART GARDEN"

Shënim

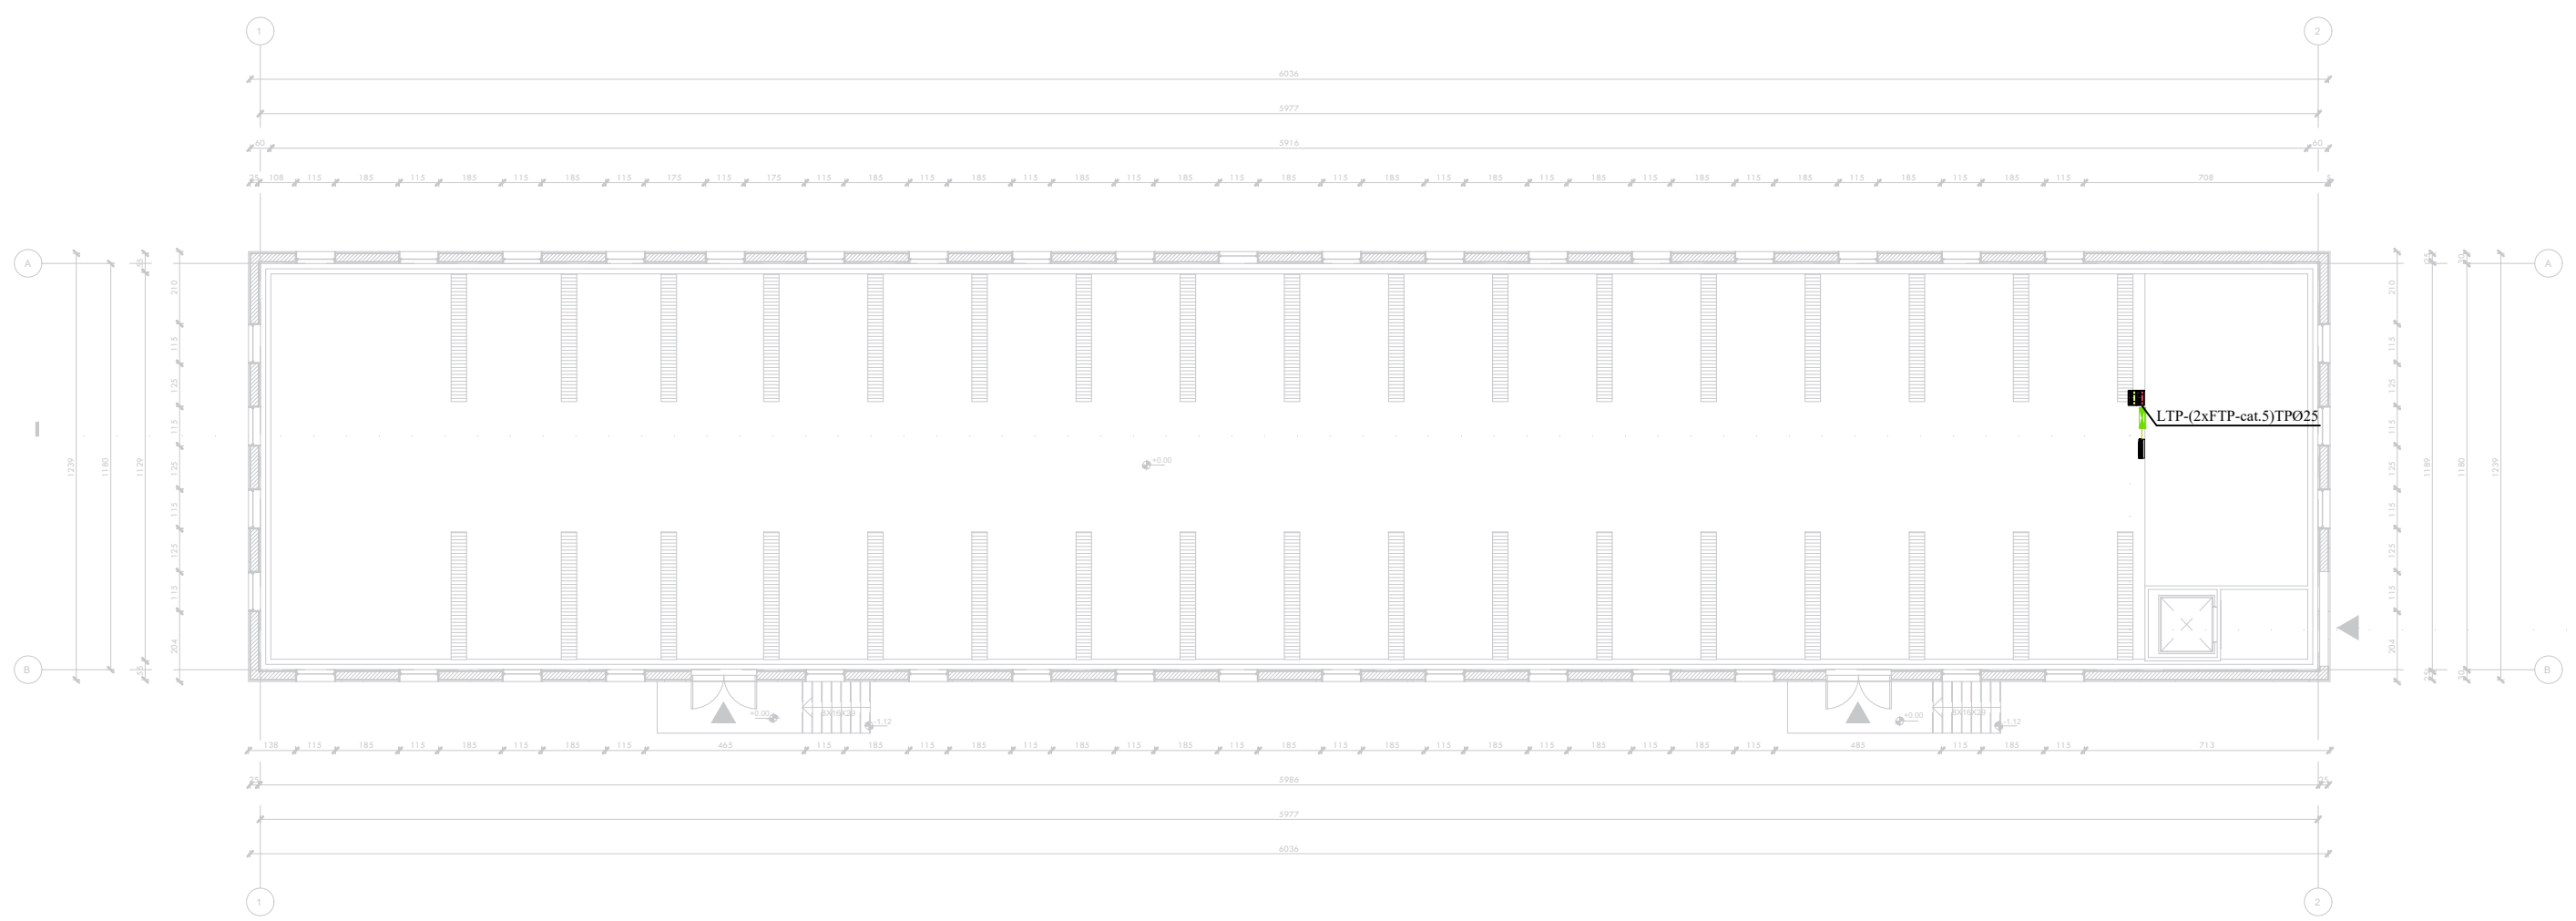

LEGJENDA

- Celes 1P 10 A
- Deviator 10 A
- Invertitor 10 A
- Ndricues Led 2x32W
- Ndricues Led 48W
- Dalje per ndricuesin
- Prize shuko 16 A
- Bllok priza shuko 16A
- Spot Light
- Kanaline metalike Zn
- Ndricues ne mure(bracket)
- Kuader elektrik
- Kuti shperdarese
- Pusete Elektrike
- Imp. mbrenda muri
- Imp. jashte muri
- Tregues tubacioni, linje

Projektor	
Arktekt	E. BEJLERI
Arktekt	I. BEJLERI
Arktekt	K. DEMAJ
Arktekt	A. HALILAJ
Konstruktor	M. HALILAJ
Ing. Elektrik	V. HOXHA
Ing. Hidroteknik	E. CANO
Ing. Mekanik	D. BUZI

SHIFALLA
1 : 200

E 07





PARKU TEMATIK
KULTUROR
"TIRANA ART GARDEN"

Shënim


PROJEKTI ELEKTRIK

E 05

PARKU TEMATIK
KULTUROR
TIRANA ART GARDEN



Projekti	
Arktekt	E. BEJLERI
Arktekt	I. BEJLERI
Arktekt	K. DEMAJ
Arktekt	A. HALILAJ
Konstrktor	M. HALILAJ
Ing. Elektrik	V. HOXHA
Ing. Hidroteknik	E. CANO
Ing. Mekanik	D. BUZI

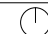SHALLA	
	E 00




PLANI I NDRICIMIT



PARKU TEMATIK
KULTUROR
"TIRANA ART GARDEN"

Shënim

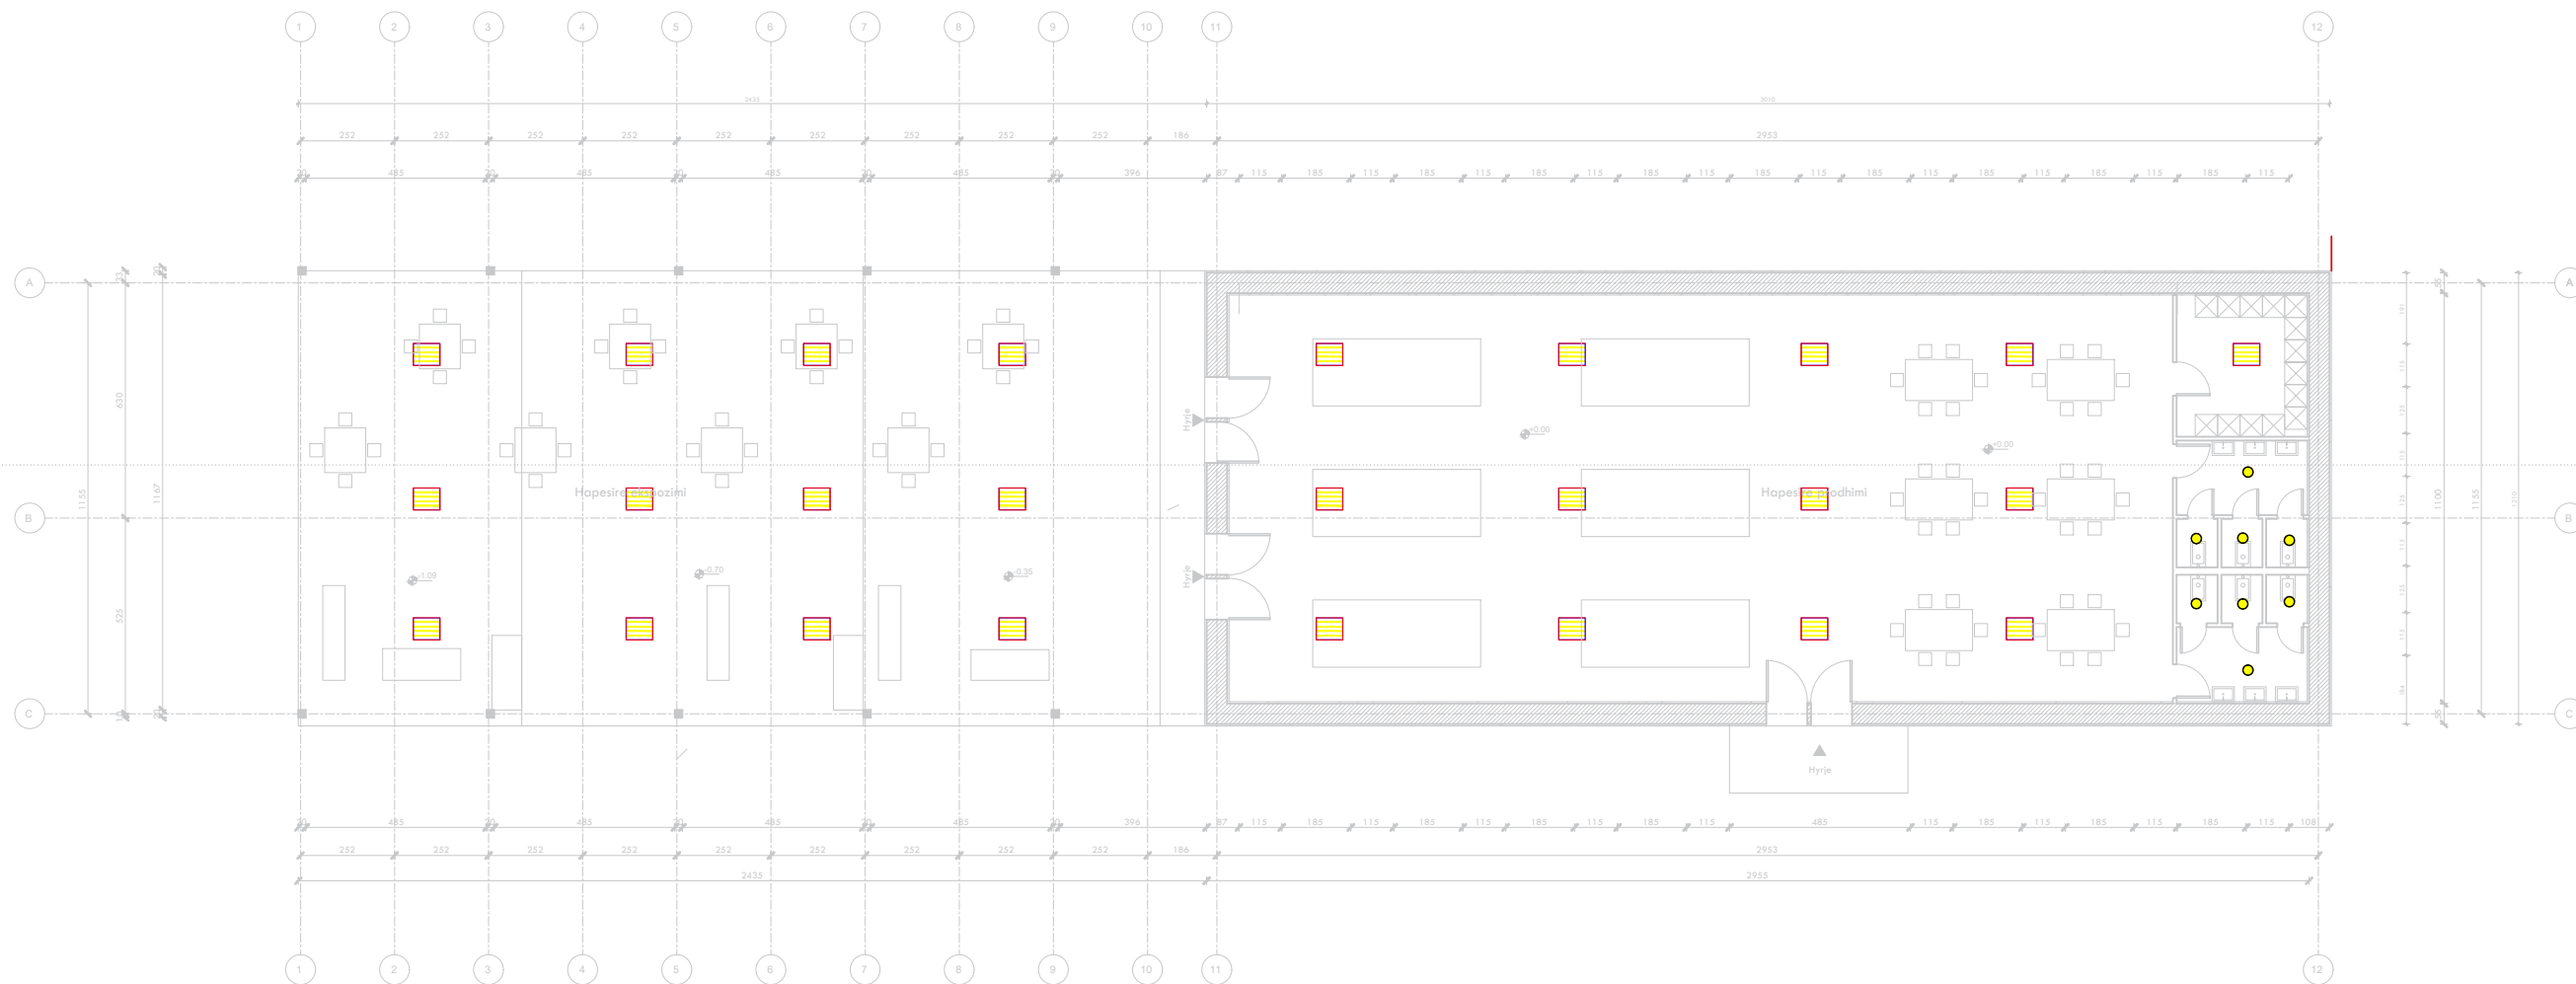

LEGJENDA

- Celes 1P 10 A
- Deviator 10 A
- Invertitor 10 A
- Ndricues Led 2x32W
- Ndricues Led 48W
- Dalje per ndricuesin
- Prize shuko 16 A
- Bllok priza shuko 16A
- Kanaline metalike Zn
- Ndricues ne mure(bracket)
- Kuader elektrik
- Kuti shperdarese
- Pusete Elektrike
- Imp. mbrenda muri
- Imp. jashte muri
- Tregues tubacioni, linje

Projektoi	
Arktekt	E. BEJLERI
Arktekt	I. BEJLERI
Arktekt	K. DEMAJ
Arktekt	A. HALILAJ
Konstruktor	M. HALILAJ
Ing. Elektrik	V. HOXHA
Ing. Hidroteknik	E. CANO
Ing. Mekanik	D. BUZI

	E 01
SHALLA 1 : 200	


KKAA



FONDI SHQIPTAR
I ZHVILLIMIT

A&ENGINEERING

SON

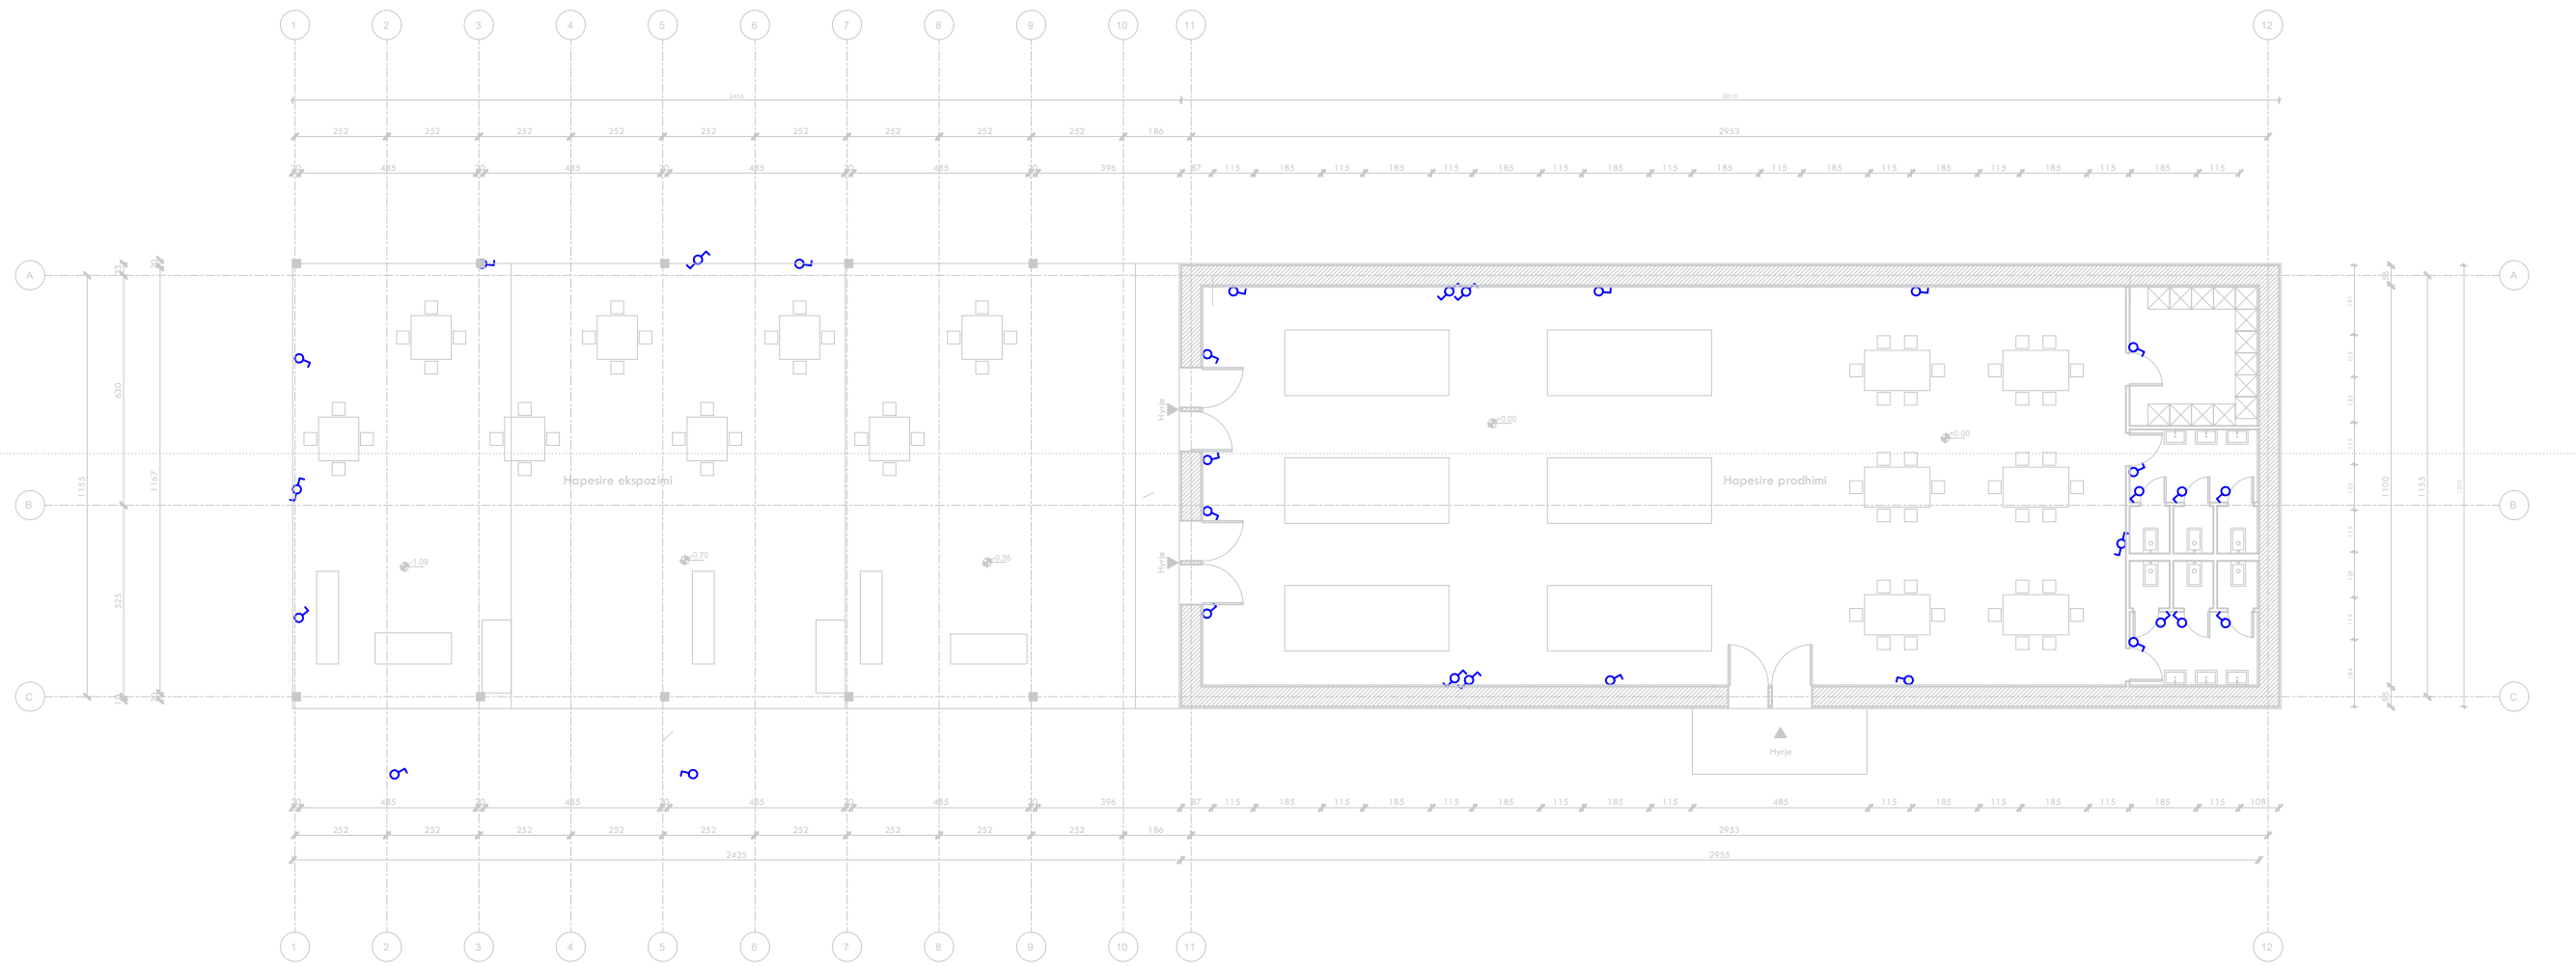

LEGJENDA

- Celes 1P 10 A
- Deviator 10 A
- Invertitor 10 A
- Ndricules Led 2x32W
- Ndricules Led 48W
- Dalje per ndricuesin
- Prize shuko 16 A
- Bllok prize shuko 16A
- Kanaline metalike Zn
- Ndricules ne mure(bracket)
- Kuader elektrik
- Kuti shperdarese
- Pusete Elektrike
- Imp. mbrenda muri
- Imp. jashte muri
- Tregues tubacioni, linje

Shënim

Projektoi	
Arktekt	E. BEJLERI
Arktekt	I. BEJLERI
Arktekt	K. DEMAJ
Arktekt	A. HALILAJ
Konstruktore	M. HALILAJ
Ing. Elektrik	V. HOXHA
Ing. Hidroteknik	E. CANO
Ing. Mekanik	D. BUZI

SHIFALLA 1 : 200	E 02
---------------------	------




PLANI I PRIZAVE TE FUQISE



PARKU TEMATIK
KULTUROR
"TIRANA ART GARDEN"

Shënim

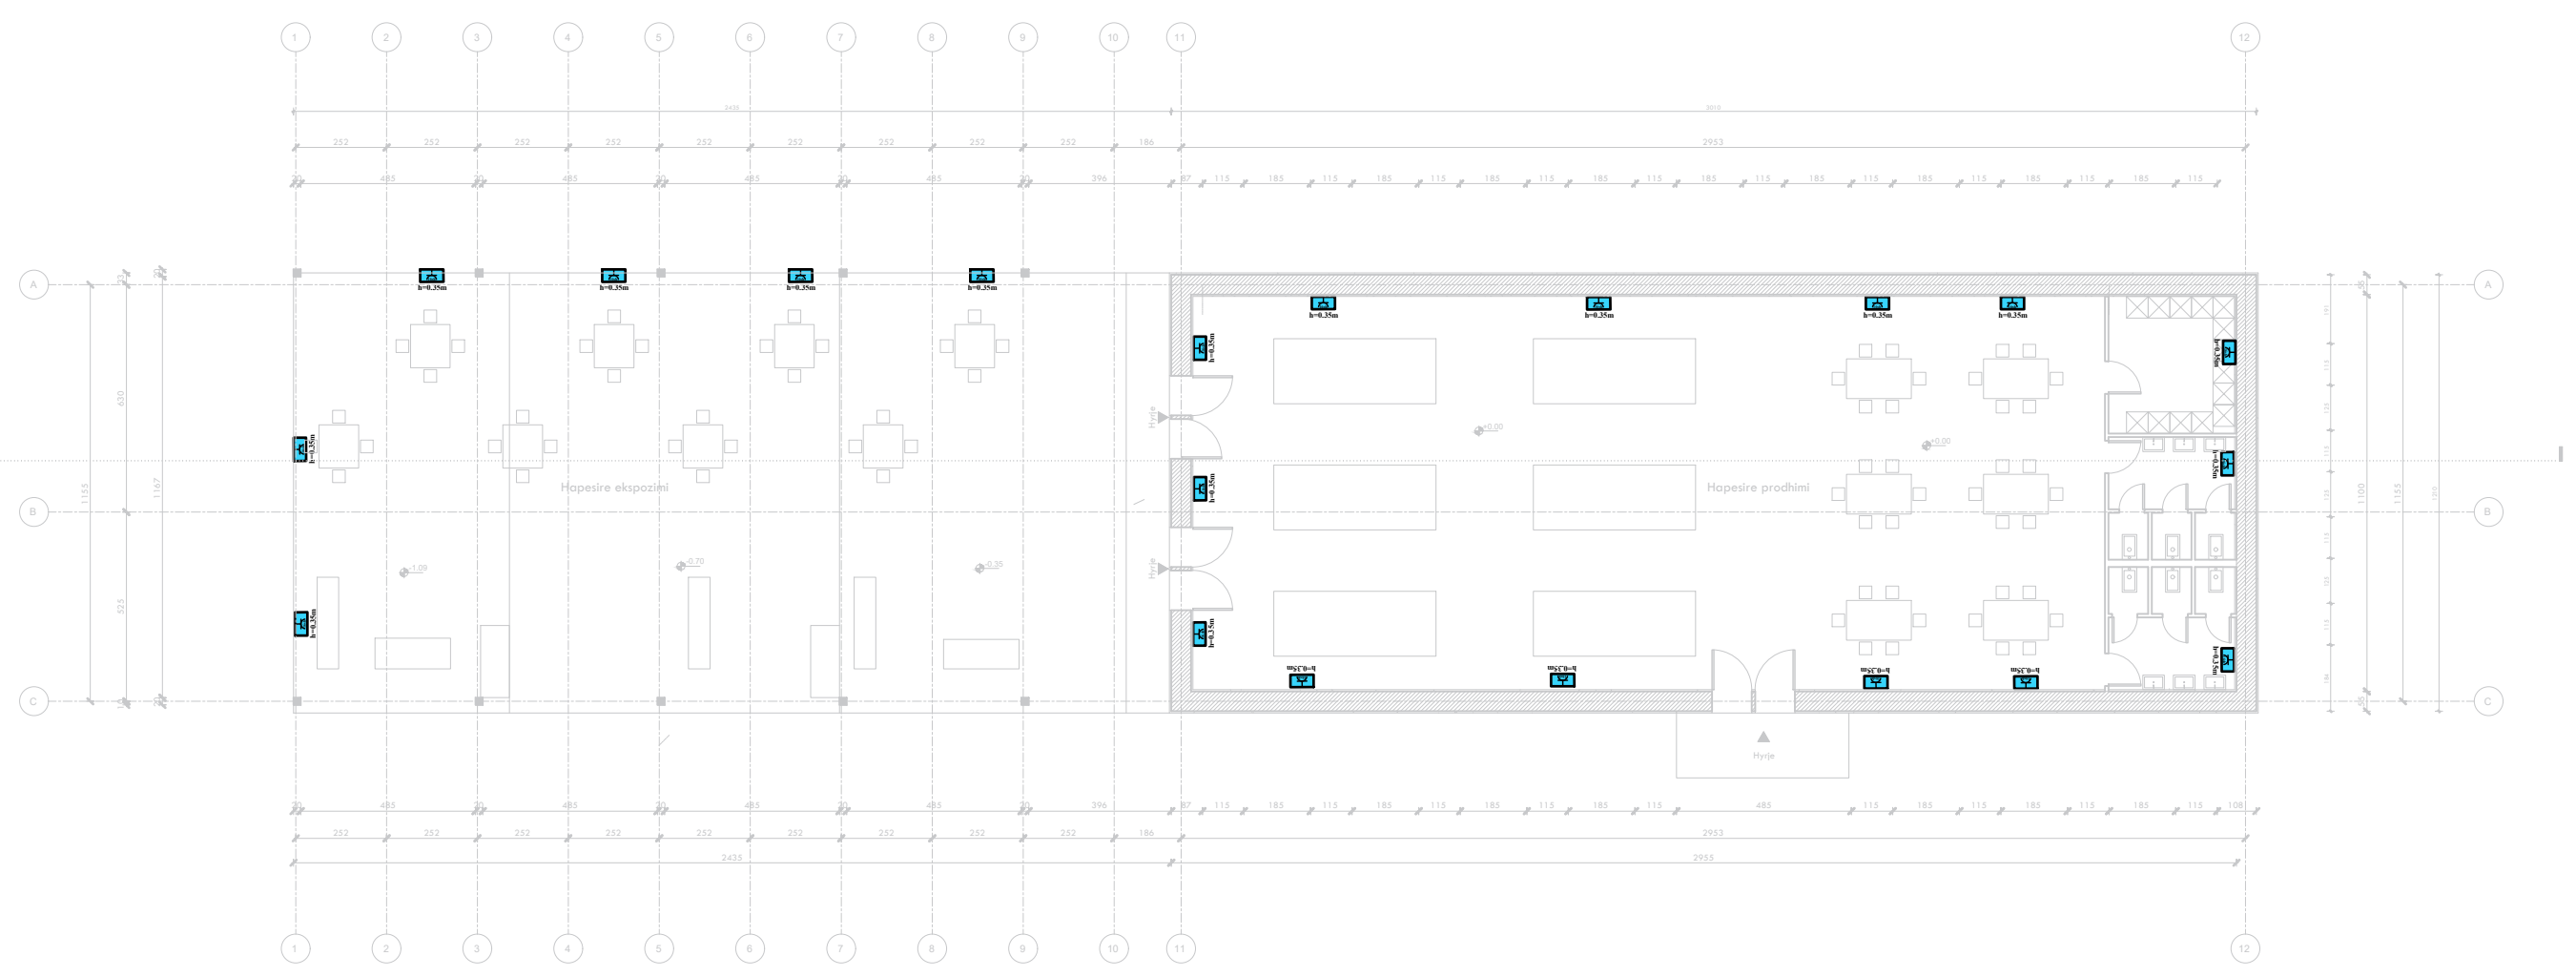

LEGJENDA

- Celes 1P 10 A
- Deviator 10 A
- Invertitor 10 A
- Ndricules Led 2x32W
- Ndricules Led 48W
- Dalje per ndricuesin
- Prize shuko 16 A
- Blok priza shuko 16A
- Kanaline metalike Zn
- Ndricules ne mure(bracket)
- Kuader elektrik
- Kuti shperdarese
- Pusete Elektrike
- Imp. mbrenda muri
- Imp. jashte muri
- Tregues tubacioni, linje

Projektoi	
Arktekt	E. BEJLERI
Arktekt	I. BEJLERI
Arktekt	K. DEMAJ
Arktekt	A. HALILAJ
Konstruktor	M. HALILAJ
Ing. Elektrik	V. HOXHA
Ing. Hidroteknik	E. CANO
Ing. Mekanik	D. BUZI

SHIFALLA
1 : 200

E 03

KKAA
KONSTRUKTIVE

**FONDI SHQIPTAR
I ZHVILLIMIT**

A&ENGINEERING


SON

PLANI I PRIZAVE TE TELEFONISE DHE INTERNETIT



PARKU TEMATIK
KULTUROR
"TIRANA ART GARDEN"

Shënim

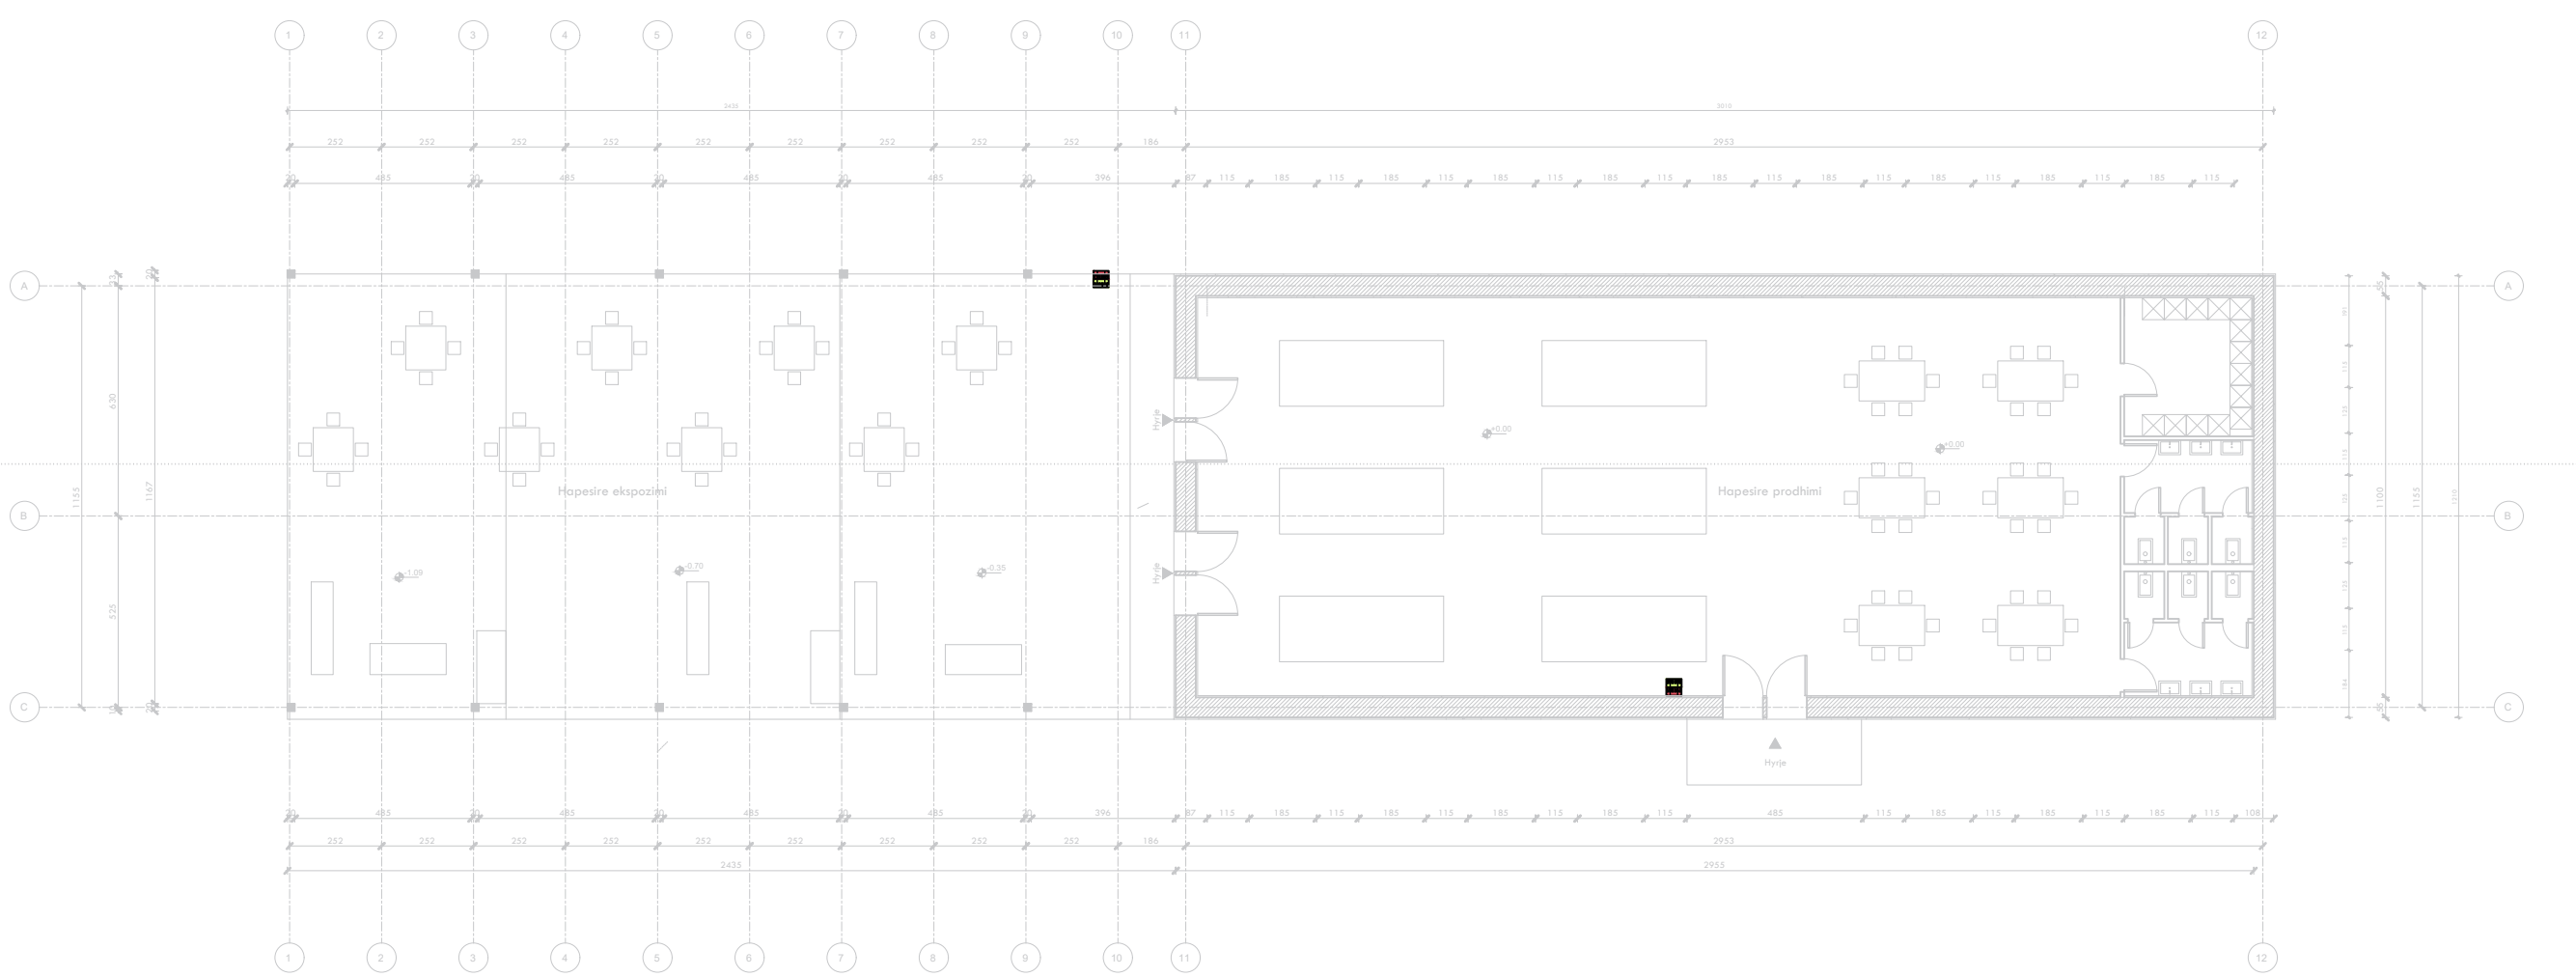


LEGJENDA

- Celes 1P 10 A
- Deviator 10 A
- Invertitor 10 A
- Ndricues Led 2x32W
- Ndricues Led 48W
- Dalje per ndricuesin
- Prize shuko 16 A
- Blok priza shuko 16A
- Kanaline metalike Zn
- Ndricues ne mure(bracket)
- Kuader elektrik
- Kuti shperdarese
- Pusete Elektrike
- Imp. mbrenda muri
- Imp. jashte muri
- Tregues tubacioni, linje

Projektor	
Arktekt	E. BEJLERI
Arktekt	I. BEJLERI
Arktekt	K. DEMAJ
Arktekt	A. HALILAJ
Konstruktor	M. HALILAJ
Ing. Elektrik	V. HOXHA
Ing. Hidroteknik	E. CANO
Ing. Mekanik	D. BUZI

SHIFALLA
1 : 200

E 04

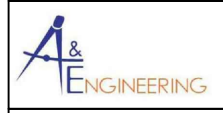


INSTALIMI I RREJTIT TE NDRICIMIT DHE VENDOSJA E NDRICUESVE



PARKU TEMATIK
KULTUROR
"TIRANA ART GARDEN"

Shënim

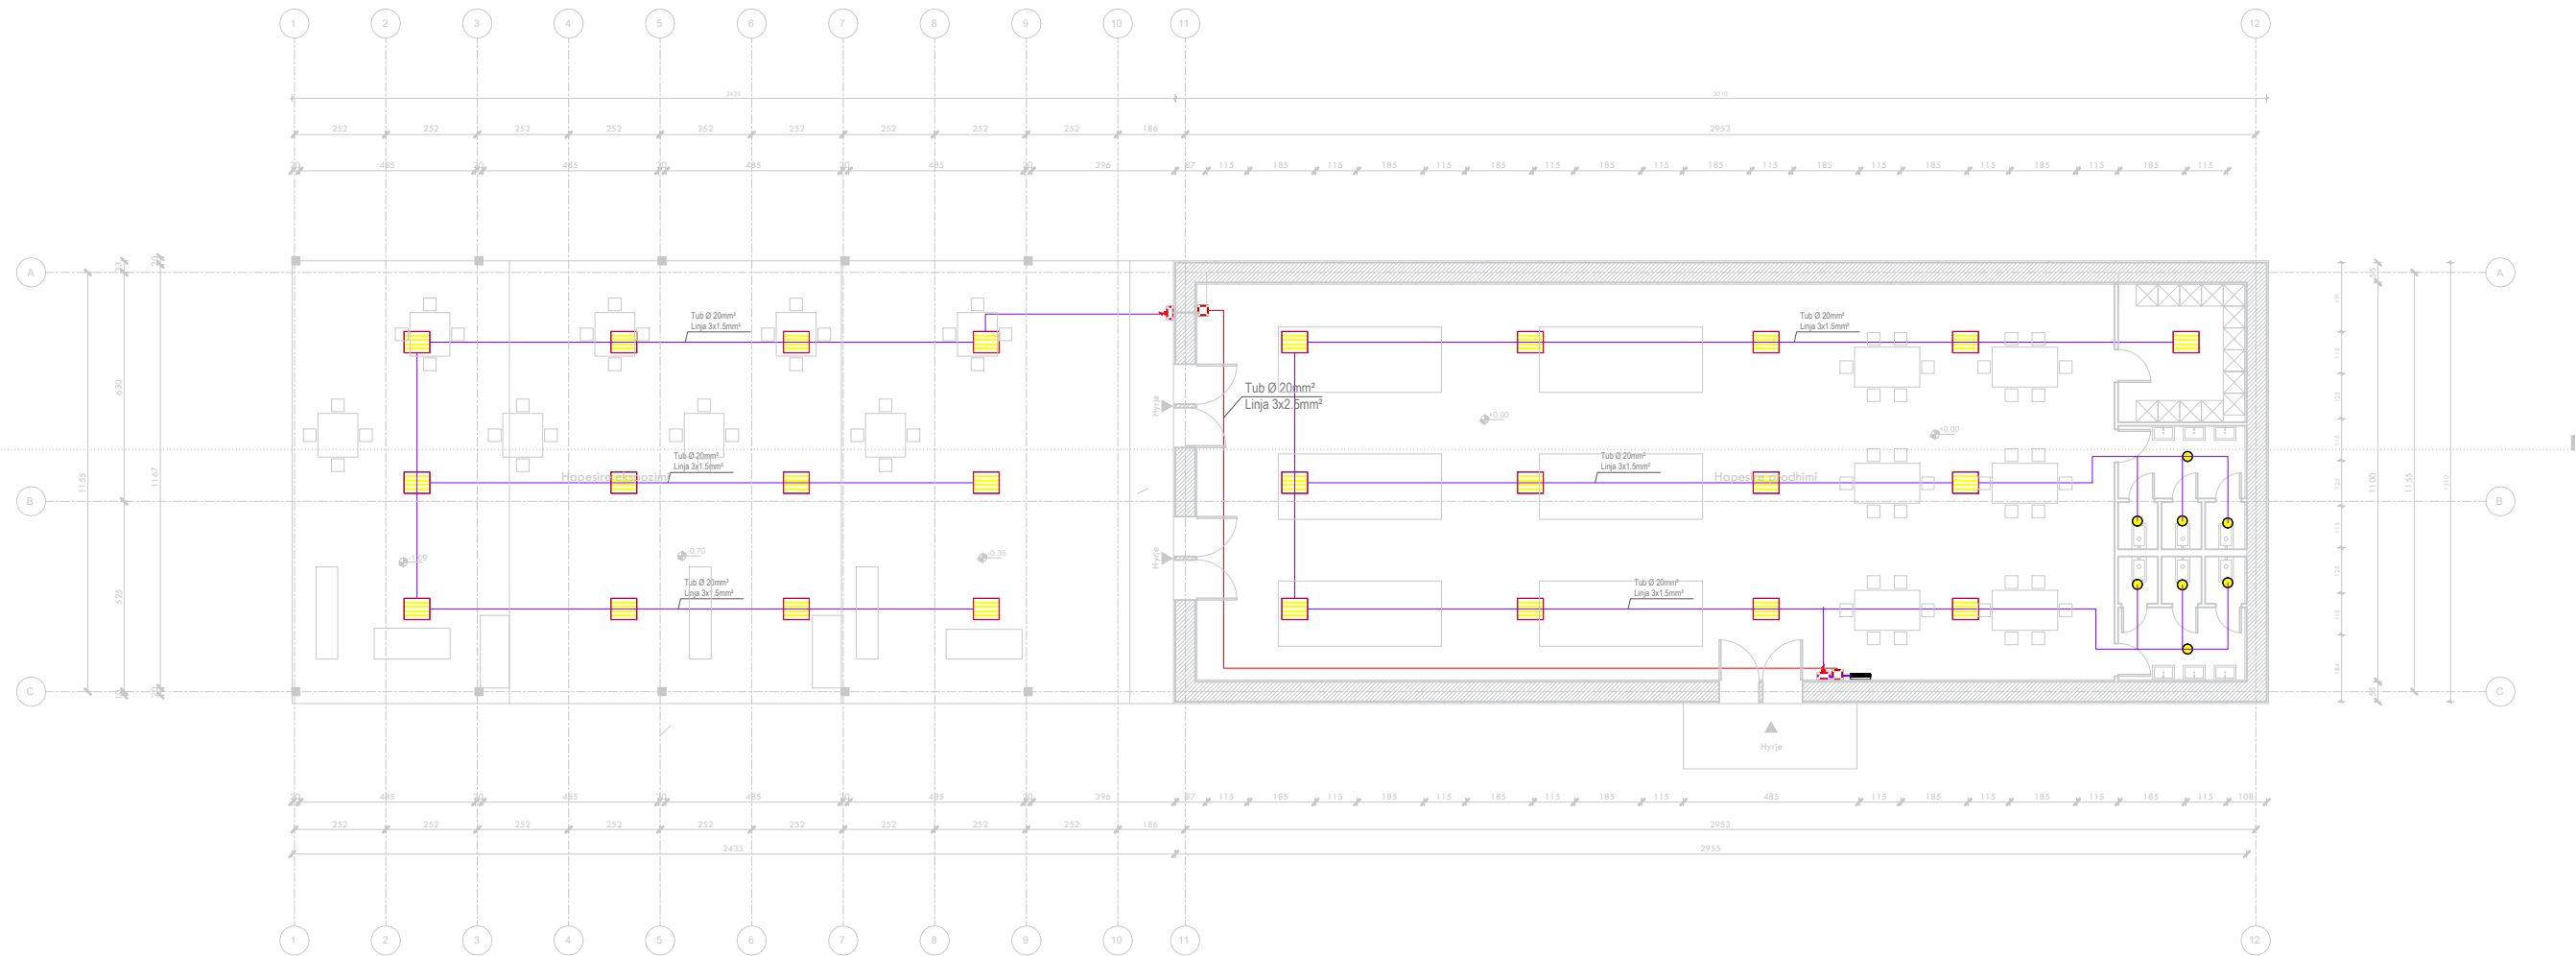

LEGJENDA

- Celes 1P 10 A
- Deviator 10 A
- Invertitor 10 A
- Ndricues Led 2x32W
- Ndricues Led 48W
- Dalje per ndricuesin
- Prize shuko 16 A
- Bllok priza shuko 16A
- Kanaline metalike Zn
- Ndricues ne mure(bracket)
- Kuader elektrik
- Kuti shperdarese
- Pusete Elektrike
- Imp. mbrenda muri
- Imp. jashte muri
- Tregues tubacioni, linje

Projektor	
Arktekt	E. BEJLERI
Arktekt	I. BEJLERI
Arktekt	K. DEMAJ
Arktekt	A. HALILAJ
Konstruktor	M. HALILAJ
Ing. Elektrik	V. HOXHA
Ing. Hidroteknik	E. CANO
Ing. Mekanik	D. BUZI

	E 05
SHALLA 1 : 200	


KKAA
KONSTRUKTORI I KLASËS

**FONDI SHQIPTAR
I ZHVILLIMIT**

A&ENGINEERING


SON

PLAN INSTALIMI DHE SKEMA E VENDOSJES SE PRIZAVE

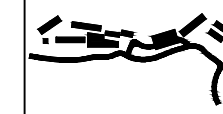

PARKU TEMATIK
KULTUROR
"TIRANA ART GARDEN"

Shënim

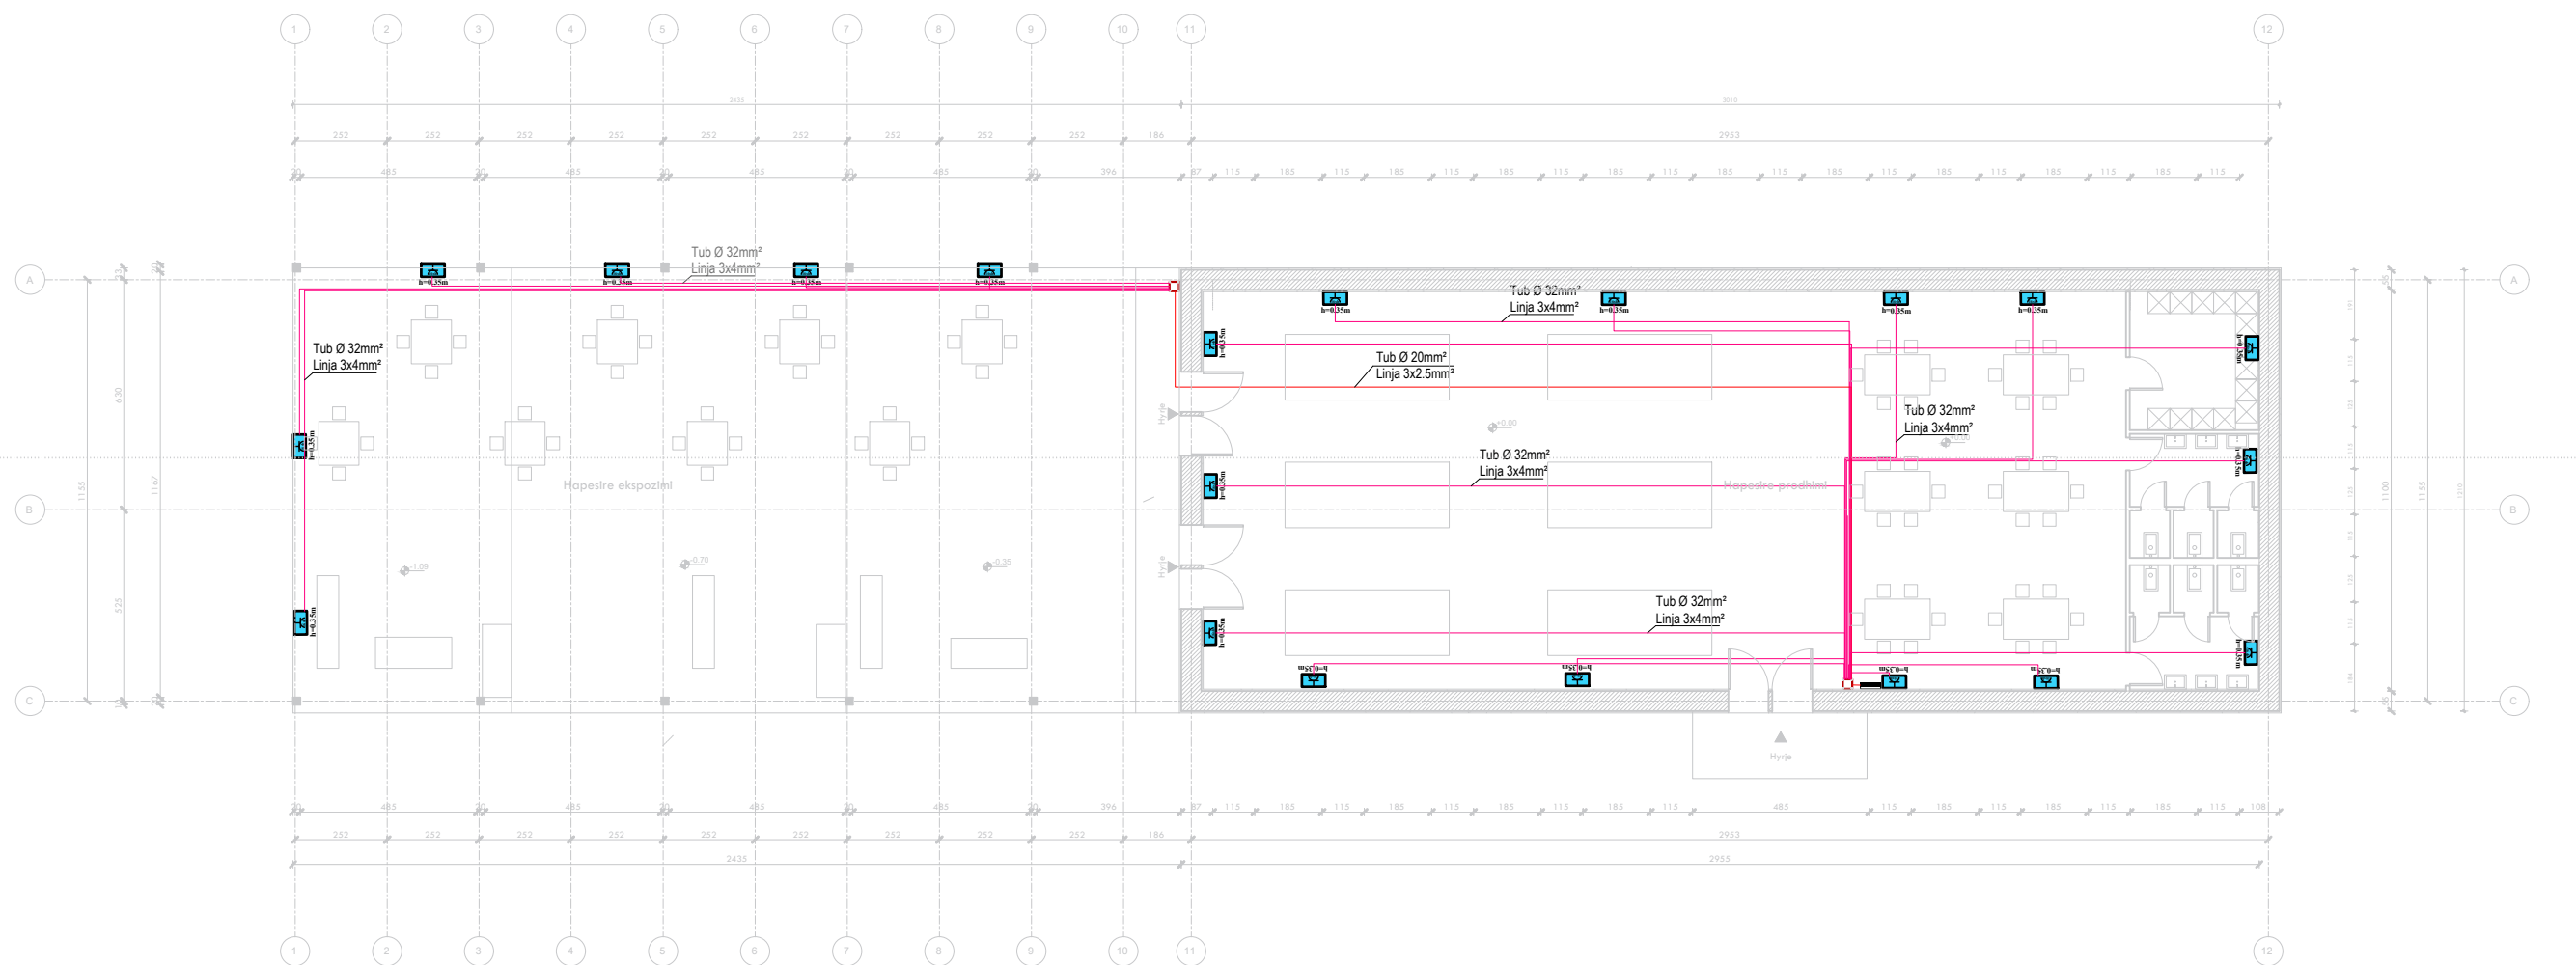

LEGJENDA

- Celes 1P 10 A
- Deviator 10 A
- Invertitor 10 A
- Ndricules Led 2x32W
- Ndricules Led 48W
- Dalje per ndricuesin
- Prize shuko 16 A
- Blok priza shuko 16A
- Kanaline metalike Zn
- Ndricules ne mure(bracket)
- Kuader elektrik
- Kuti shperdarese
- Pusete Elektrike
- Imp. mbrenda muri
- Imp. jashte muri
- Tregues tubacioni, linje

Projektoi	
Arktekt	E. BEJLERI
Arktekt	I. BEJLERI
Arktekt	K. DEMAJ
Arktekt	A. HALILAJ
Konstruktor	M. HALILAJ
Ing. Elektrik	V. HOXHA
Ing. Hidroteknik	E. CANO
Ing. Mekanik	D. BUZI

SHIFALLA
1 : 200

E 06

KKAA
KONSTRUKTORI I KLASËS

**FONDI SHQIPTAR
I ZHVILLIMIT**

A&ENGINEERING


SON

PLANI I PRIZAVE TE TELEFONISE DHE INTERNETIT



PARKU TEMATIK
KULTUROR
"TIRANA ART GARDEN"

Shënim

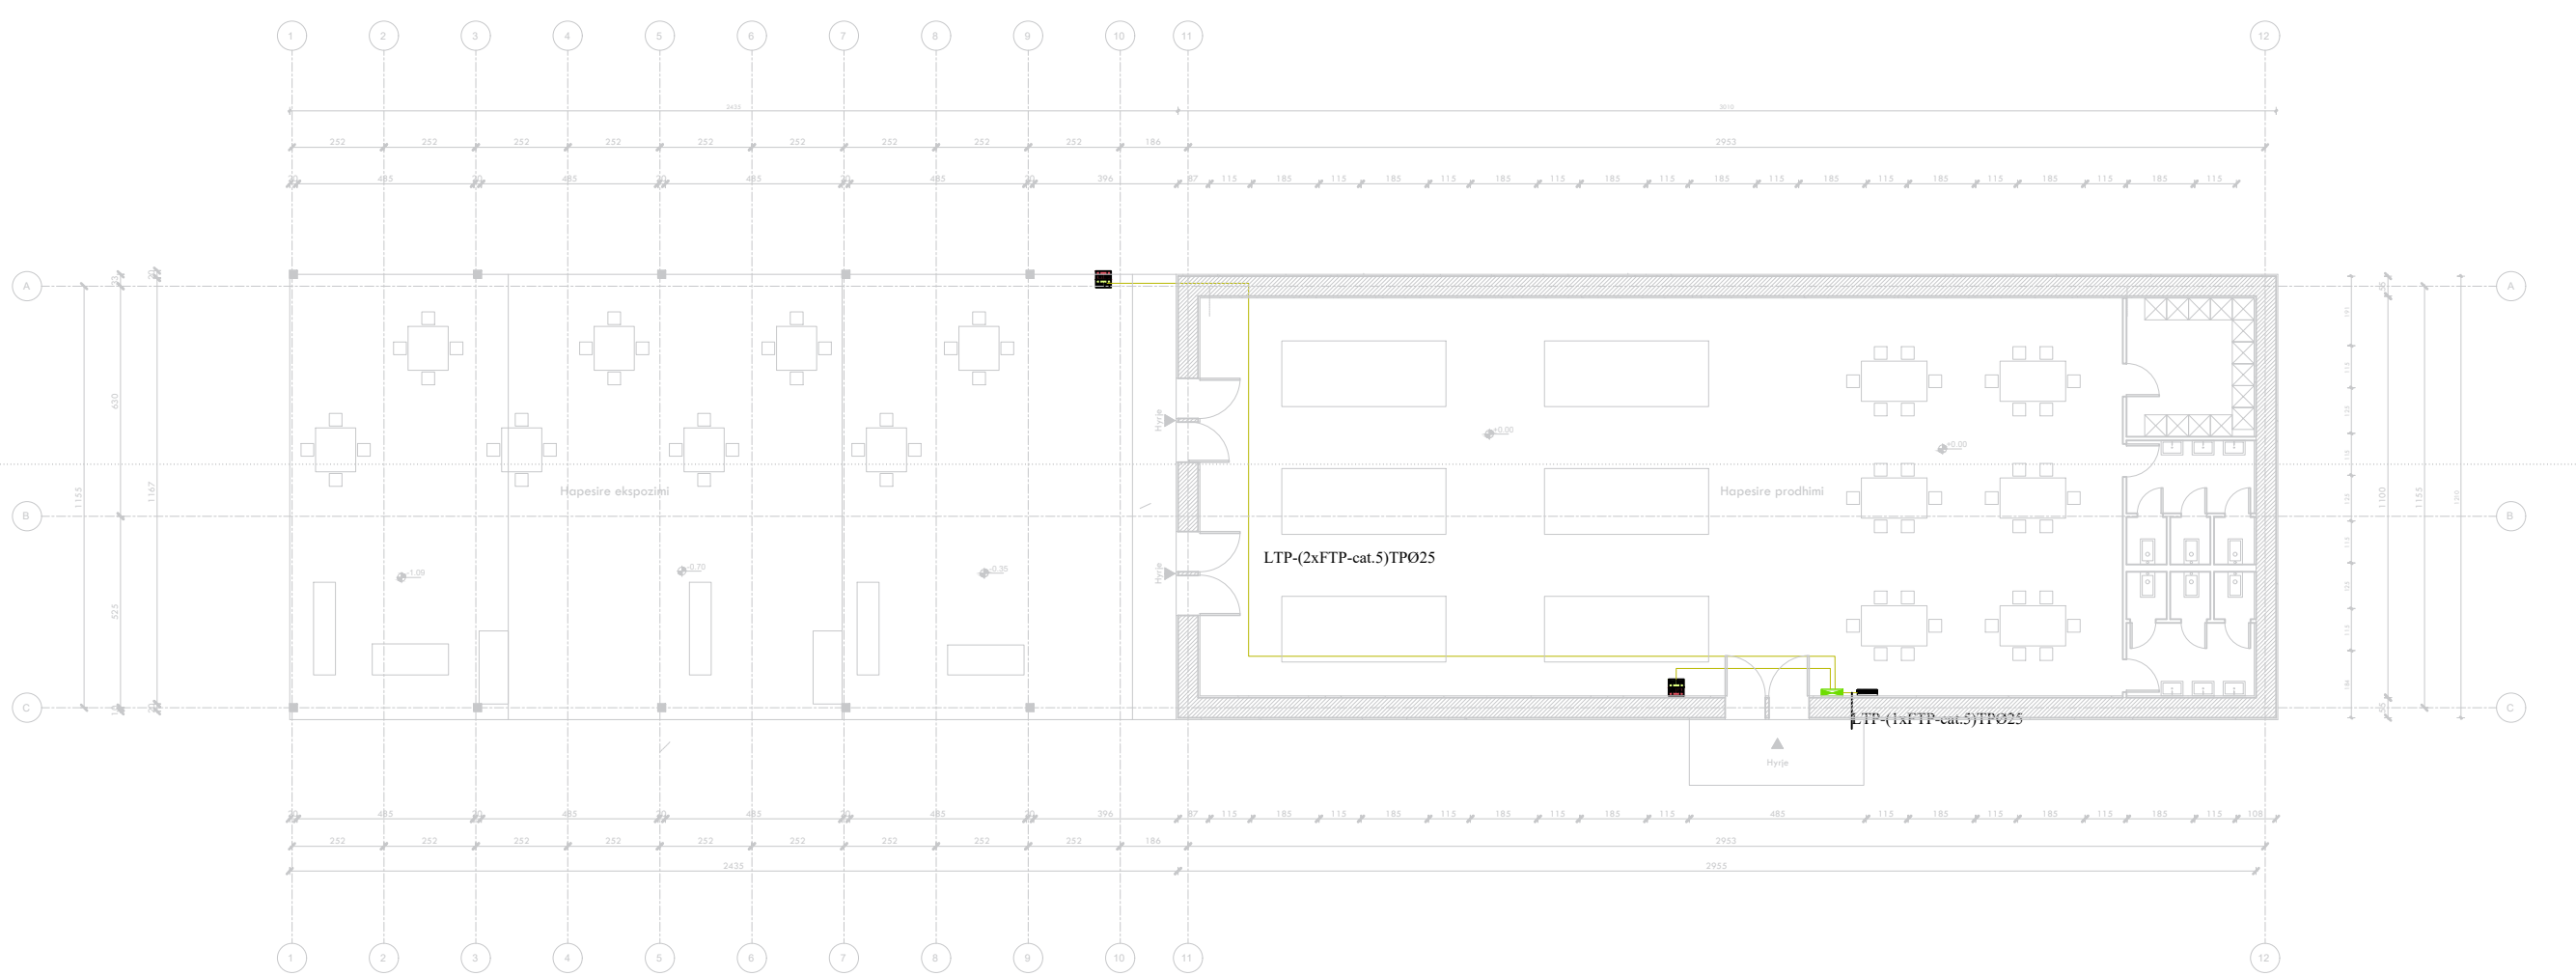

LEGJENDA

- Celes 1P 10 A
- Deviator 10 A
- Invertitor 10 A
- Ndricules Led 2x32W
- Ndricules Led 48W
- Dalje per ndricuesin
- Prize shuko 16 A
- Bllok priza shuko 16A
- Kanaline metalike Zn
- Ndricules ne mure(bracket)
- Kuader elektrik
- Kuti shperdarese
- Pusete Elektrike
- Imp. mbrenda muri
- Imp. jashte muri
- Tregues tubacioni, linje

Projektoi	
Arktekt	E. BEJLERI
Arktekt	I. BEJLERI
Arktekt	K. DEMAJ
Arktekt	A. HALILAJ
Konstruktor	M. HALILAJ
Ing. Elektrik	V. HOXHA
Ing. Hidroteknik	E. CANO
Ing. Mekanik	D. BUZI

	E 07
SHIFALLA 1 : 200	





PARKU TEMATIK
KULTUROR
"TIRANA ART GARDEN"

Shënim

PROJEKTI ELEKTRIK

E 06

PARKU TEMATIK
KULTUROR
TIRANA ART GARDEN



Projekti	
Arktekt	E. BEJLERI
Arktekt	I. BEJLERI
Arktekt	K. DEMAJ
Arktekt	A. HALILAJ
Konstruktor	M. HALILAJ
Ing. Elektrik	V. HOXHA
Ing. Hidroteknik	E. CANO
Ing. Mekanik	D. BUZI

	E 00
SHKALLA	

KKAA
KONSTRUKTORI I KLASIK


**FONDI SHQIPTAR
I ZHVILLIMIT**



**A&E
ENGINEERING**

SON

PLANI I NDRICIMIT



PARKU TEMATIK
KULTUROR
"TIRANA ART GARDEN"

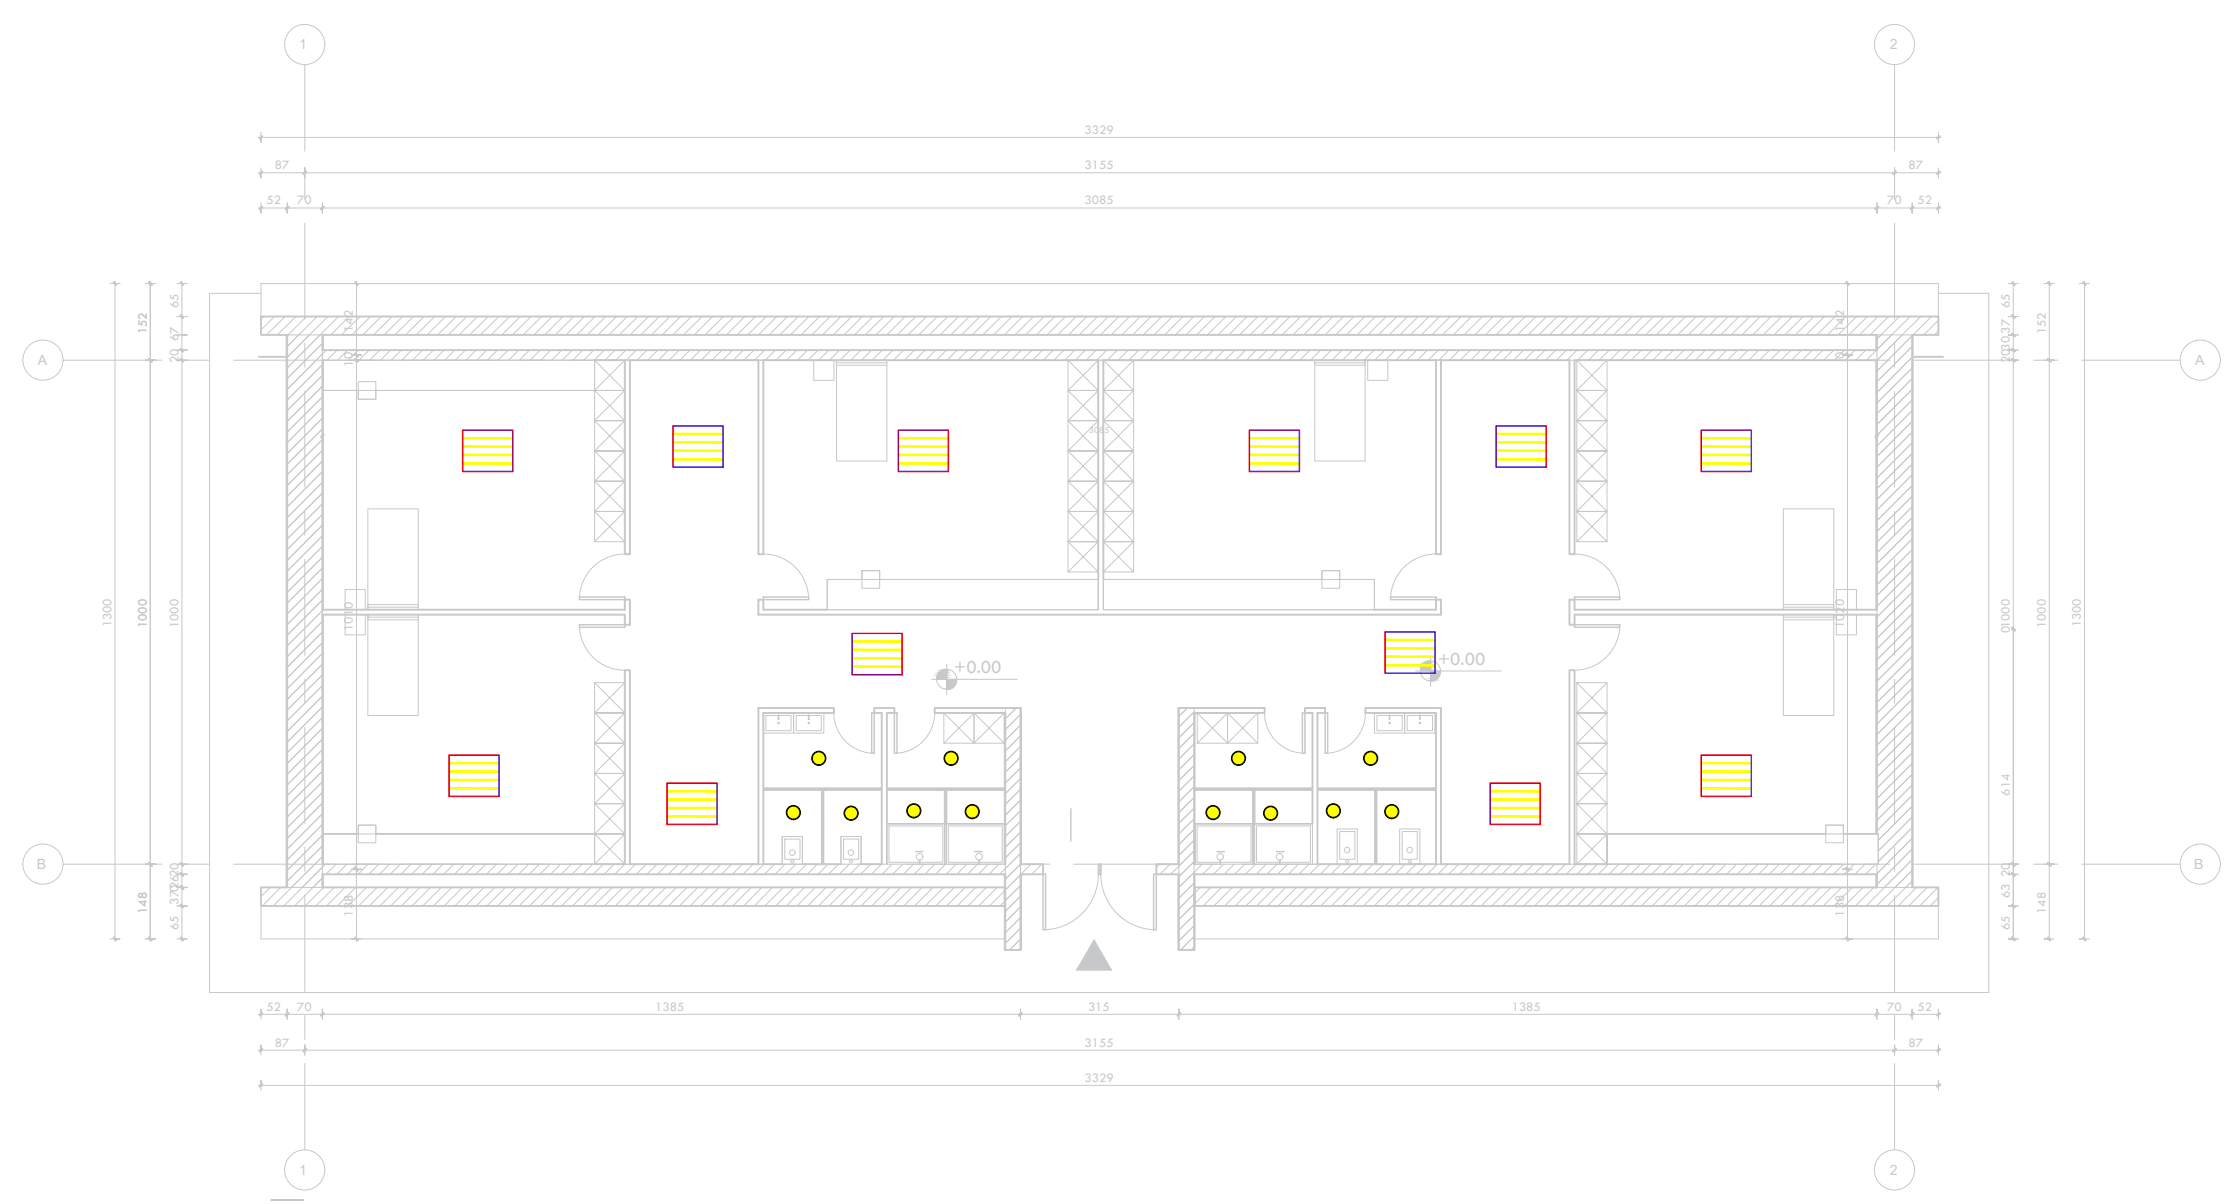

LEGJENDA

- Celes 1P 10 A
- Deviator 10 A
- Invertitor 10 A
- Ndricules Led 2x32W
- Ndricules Led 48W
- Dalje per ndricuesin
- Prize shuko 16 A
- Bllok priza shuko 16A
- Kanaline metalike Zn
- Ndricules ne mure(bracket)
- Kuader elektrik
- Kuti shperdarese
- Pusete Elektrike
- Imp. mbrenda muri
- Imp. jashte muri
- Tregues tubacioni, linje

Shënim

Projektor	E. BEJLERI
Arktekt	I. BEJLERI
Arktekt	K. DEMAJ
Arktekt	A. HALILAJ
Konstruktor	M. HALILAJ
Ing. Elektrik	V. HOXHA
Ing. Hidroteknik	E. CANO
Ing. Mekanik	D. BUZI

SHIFALLA
1 : 150

E 01

KKAA

FONDI SHQIPTAR
I ZHVILLIMIT


A&ENGINEERING

SON

PLANI I PRIZAVE TE FUQISE



PARKU TEMATIK
KULTUROR
"TIRANA ART GARDEN"

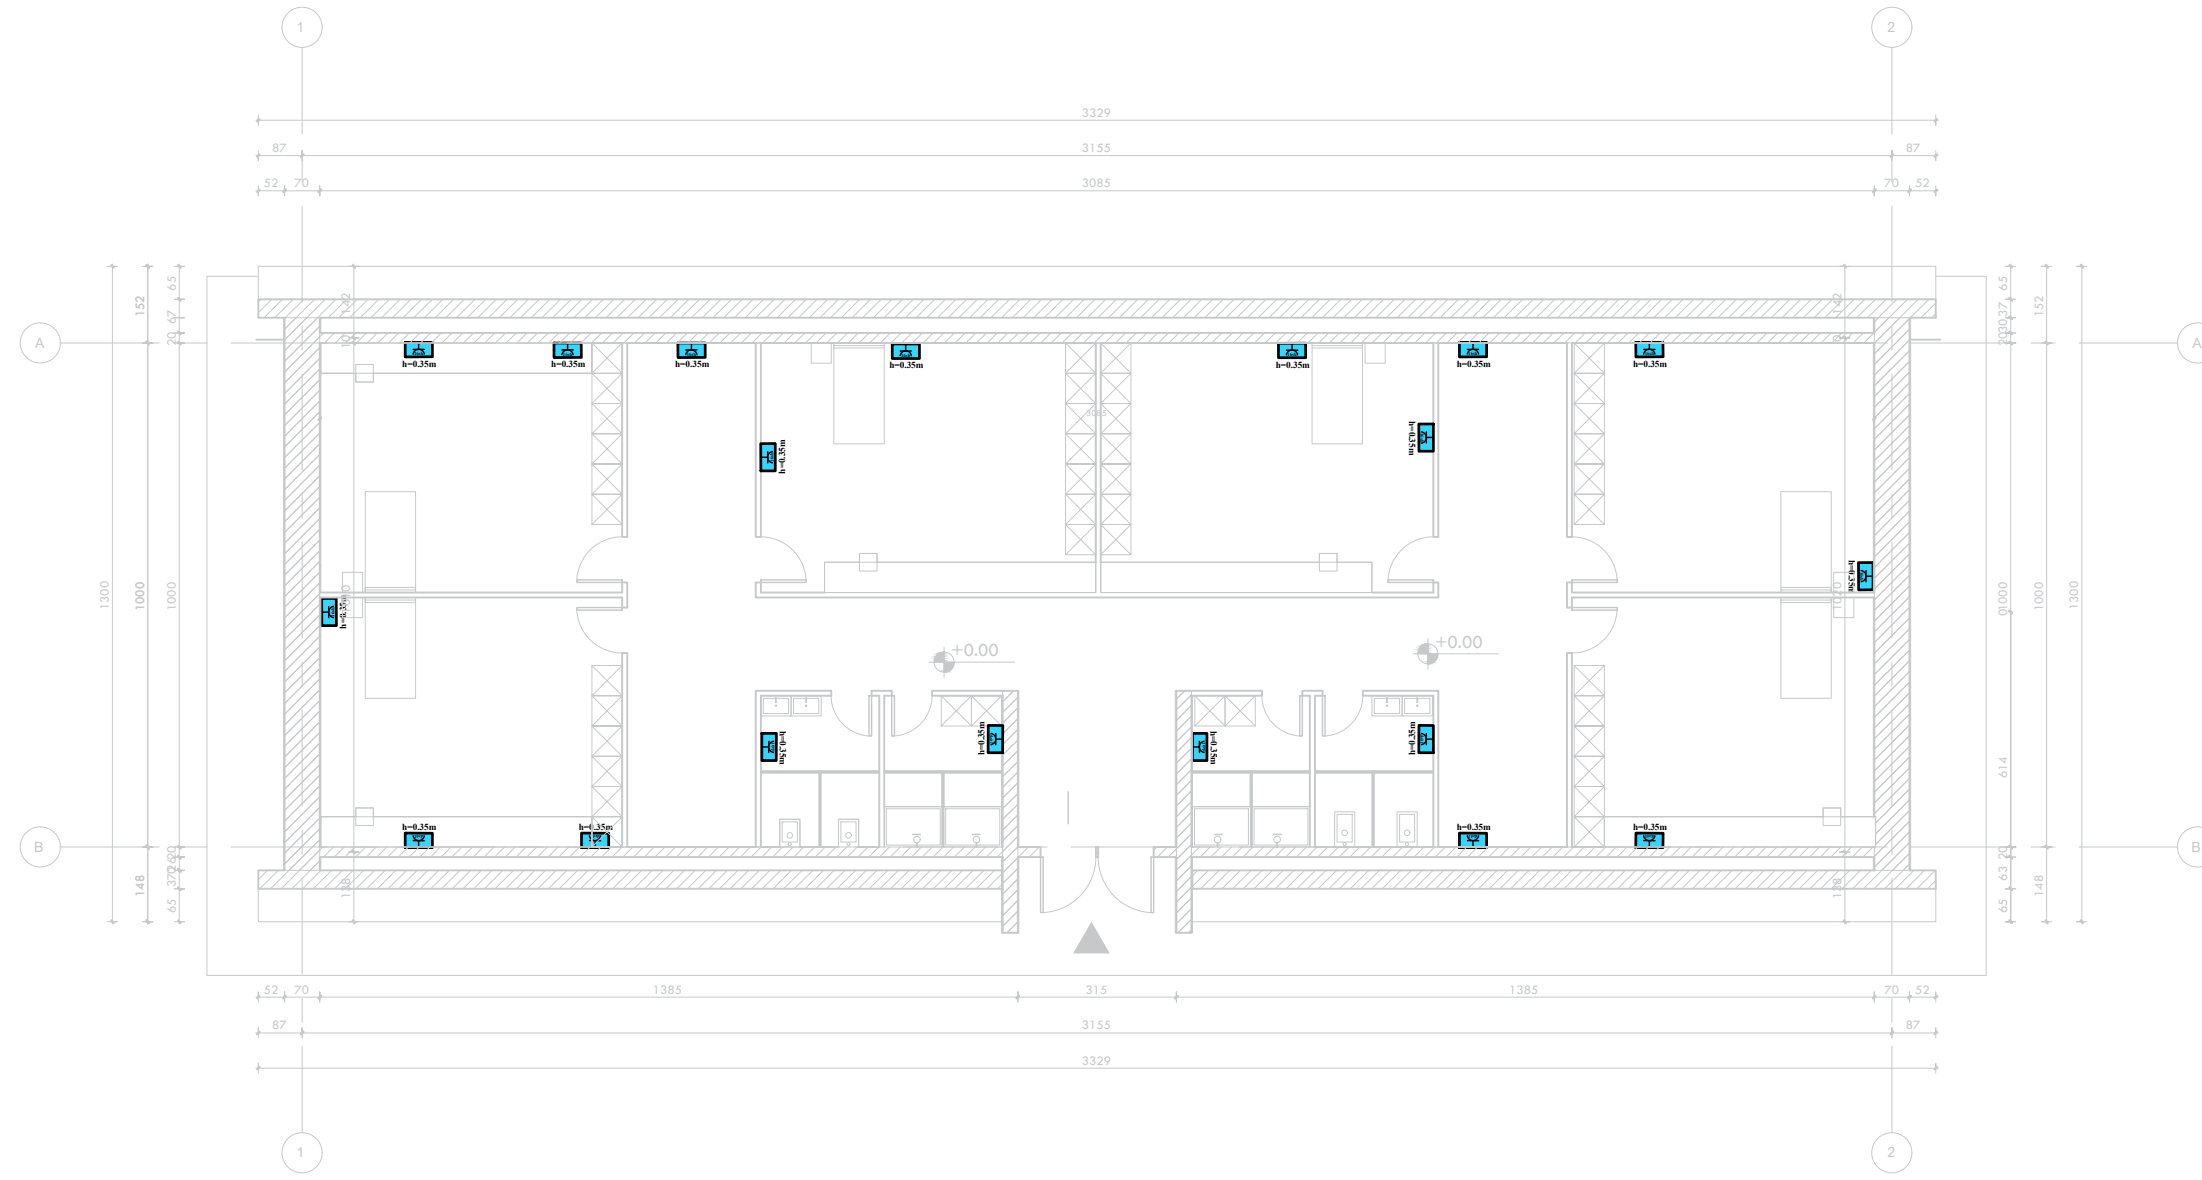

LEGJENDA

- Celes 1P 10 A
- Deviator 10 A
- Invertitor 10 A
- Ndricules Led 2x32W
- Ndricules Led 48W
- Dalje per ndricuesin
- Prize shuko 16 A
- Bllok priza shuko 16A
- Kanaline metalike Zn
- Ndricules ne mure(bracket)
- Kuader elektrik
- Kuti shperdarese
- Pusete Elektrike
- Imp. mbrenda muri
- Imp. jashte muri
- Tregues tubacioni, linje

Shënim

Projektor	
Arktekt	E. BEJLERI
Arktekt	I. BEJLERI
Arktekt	K. DEMAJ
Arktekt	A. HALILAJ
Konstruktor	M. HALILAJ
Ing. Elektrik	V. HOXHA
Ing. Hidroteknik	E. CANO
Ing. Mekanik	D. BUZI

	E 03
SHKALLA 1 : 150	

KKAA
KONSTRUKTORI I KLASËS

**FONDI SHQIPTAR
I ZHVILLIMIT**


A&ENGINEERING

SON

INSTALIMI I RREJTIT TE NDRICIMIT DHE VENDOSJA E NDRICUESVE



PARKU TEMATIK
KULTOROR
"TIRANA ART GARDEN"

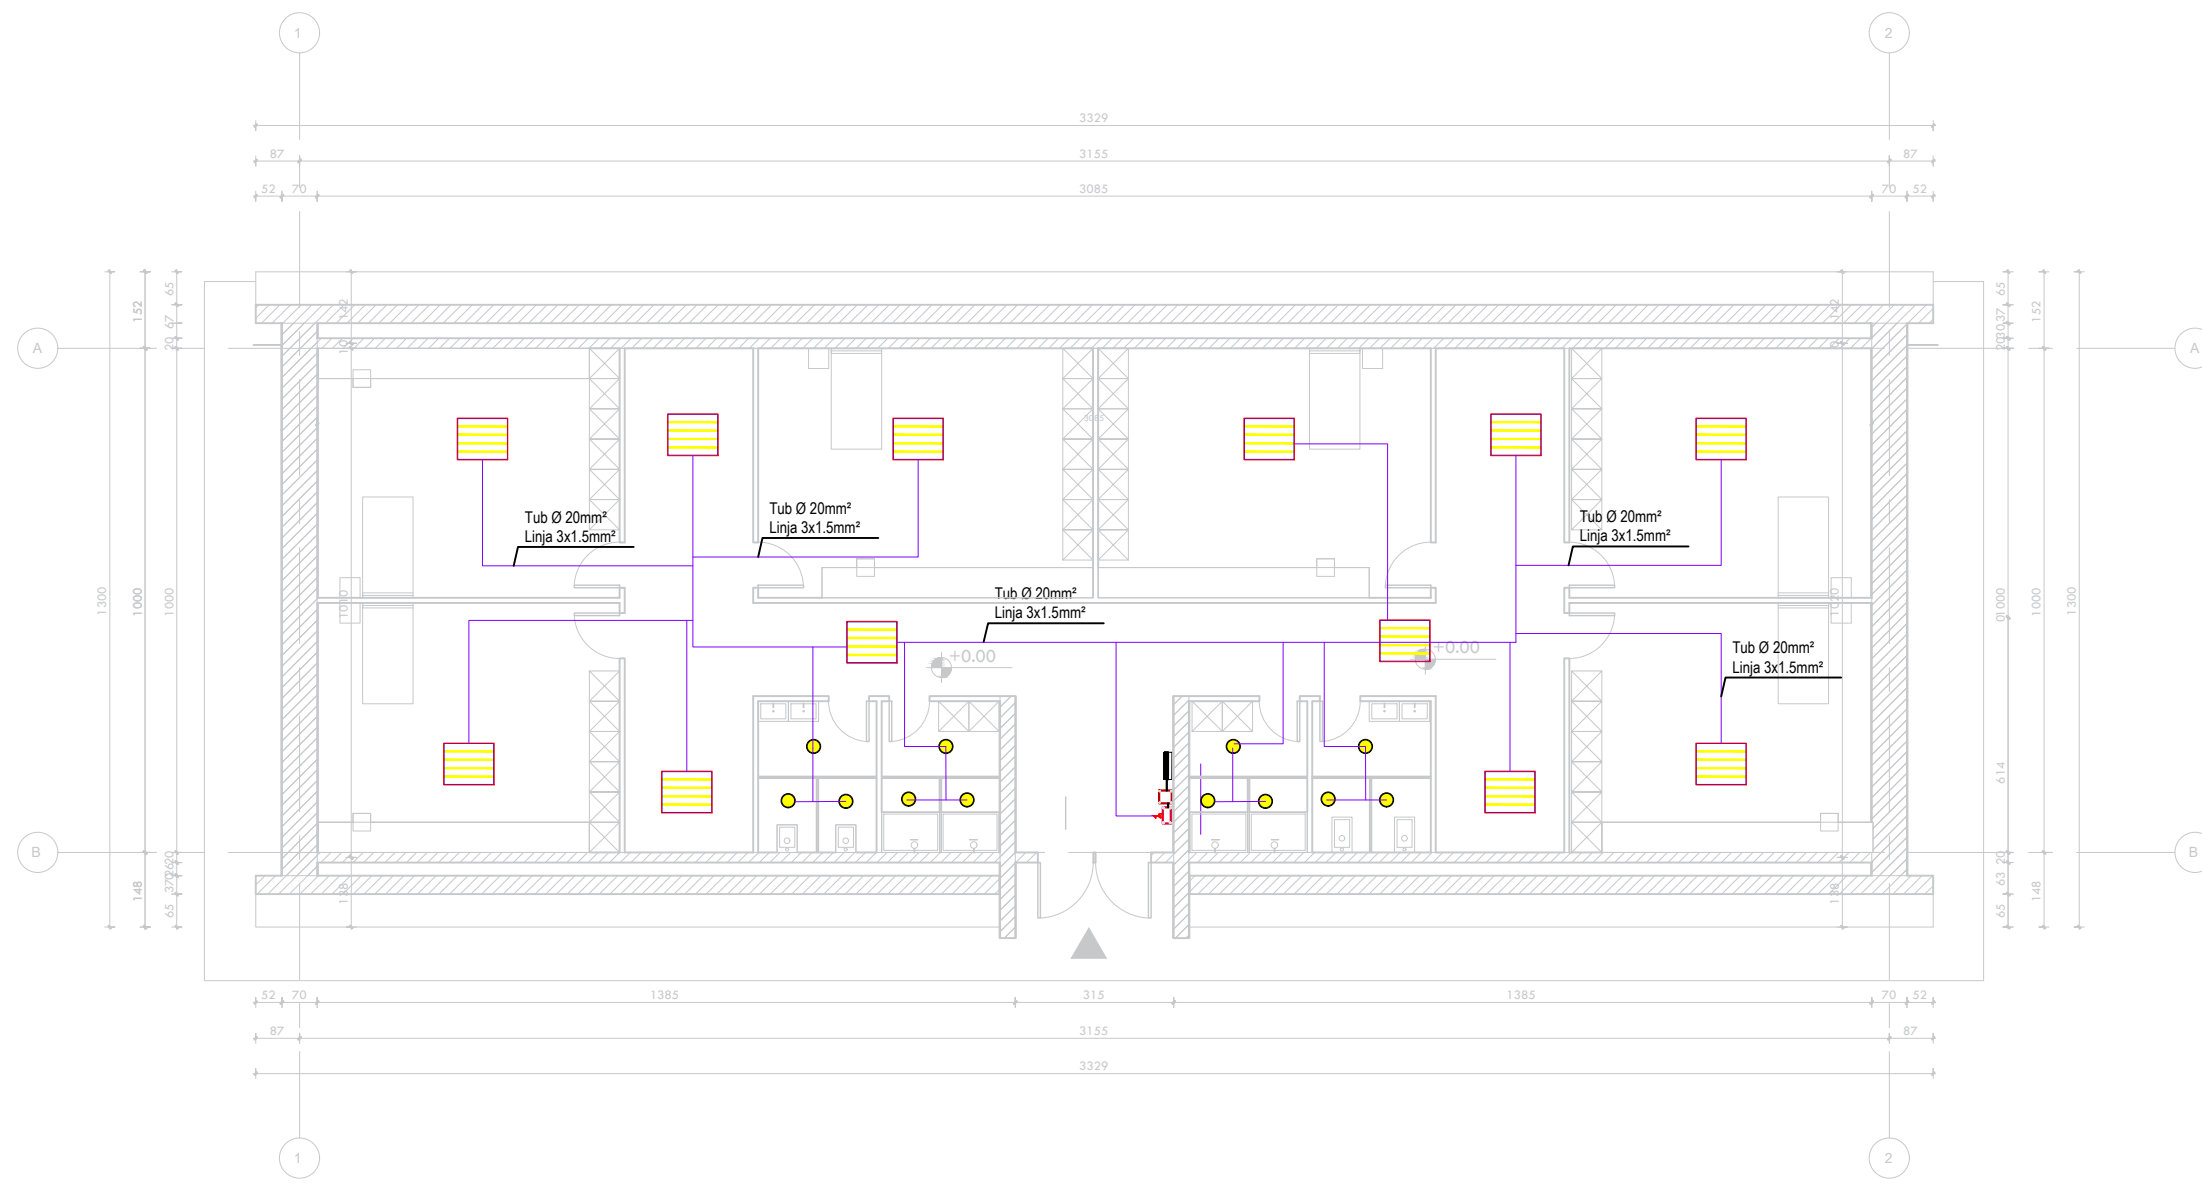

LEGJENDA

- Celes 1P 10 A
- Deviator 10 A
- Invertitor 10 A
- Ndricues Led 2x32W
- Ndricues Led 48W
- Dalje per ndricuesin
- Prize shuko 16 A
- Bllok priza shuko 16A

- Kanaline metalike Zn
- Ndricues ne mure(bracket)
- Kuader elektrik
- Kuti shperdarese
- Pusete Elektrike
- Imp. mbrenda muri
- Imp. jashte muri
- Tregues tubacioni, linje

Shënim

Projektoi	
Arktekt	E. BEJLERI
Arktekt	I. BEJLERI
Arktekt	K. DEMAJ
Arktekt	A. HALILAJ
Konstrktor	M. HALILAJ
Ing. Elektrik	V. HOXHA
Ing. Hidroteknik	E. CANO
Ing. Mekanik	D. BUZI

SHIFALLA
1 : 150

E 05

KKAA



FONDI SHQIPTAR
I ZHVILLIMIT


A&ENGINEERING

SON

PLAN INSTALIMI DHE SKEMA E VENDOSJES SE PRIZAVE



PARKU TEMATIK
KULTUROR
"TIRANA ART GARDEN"

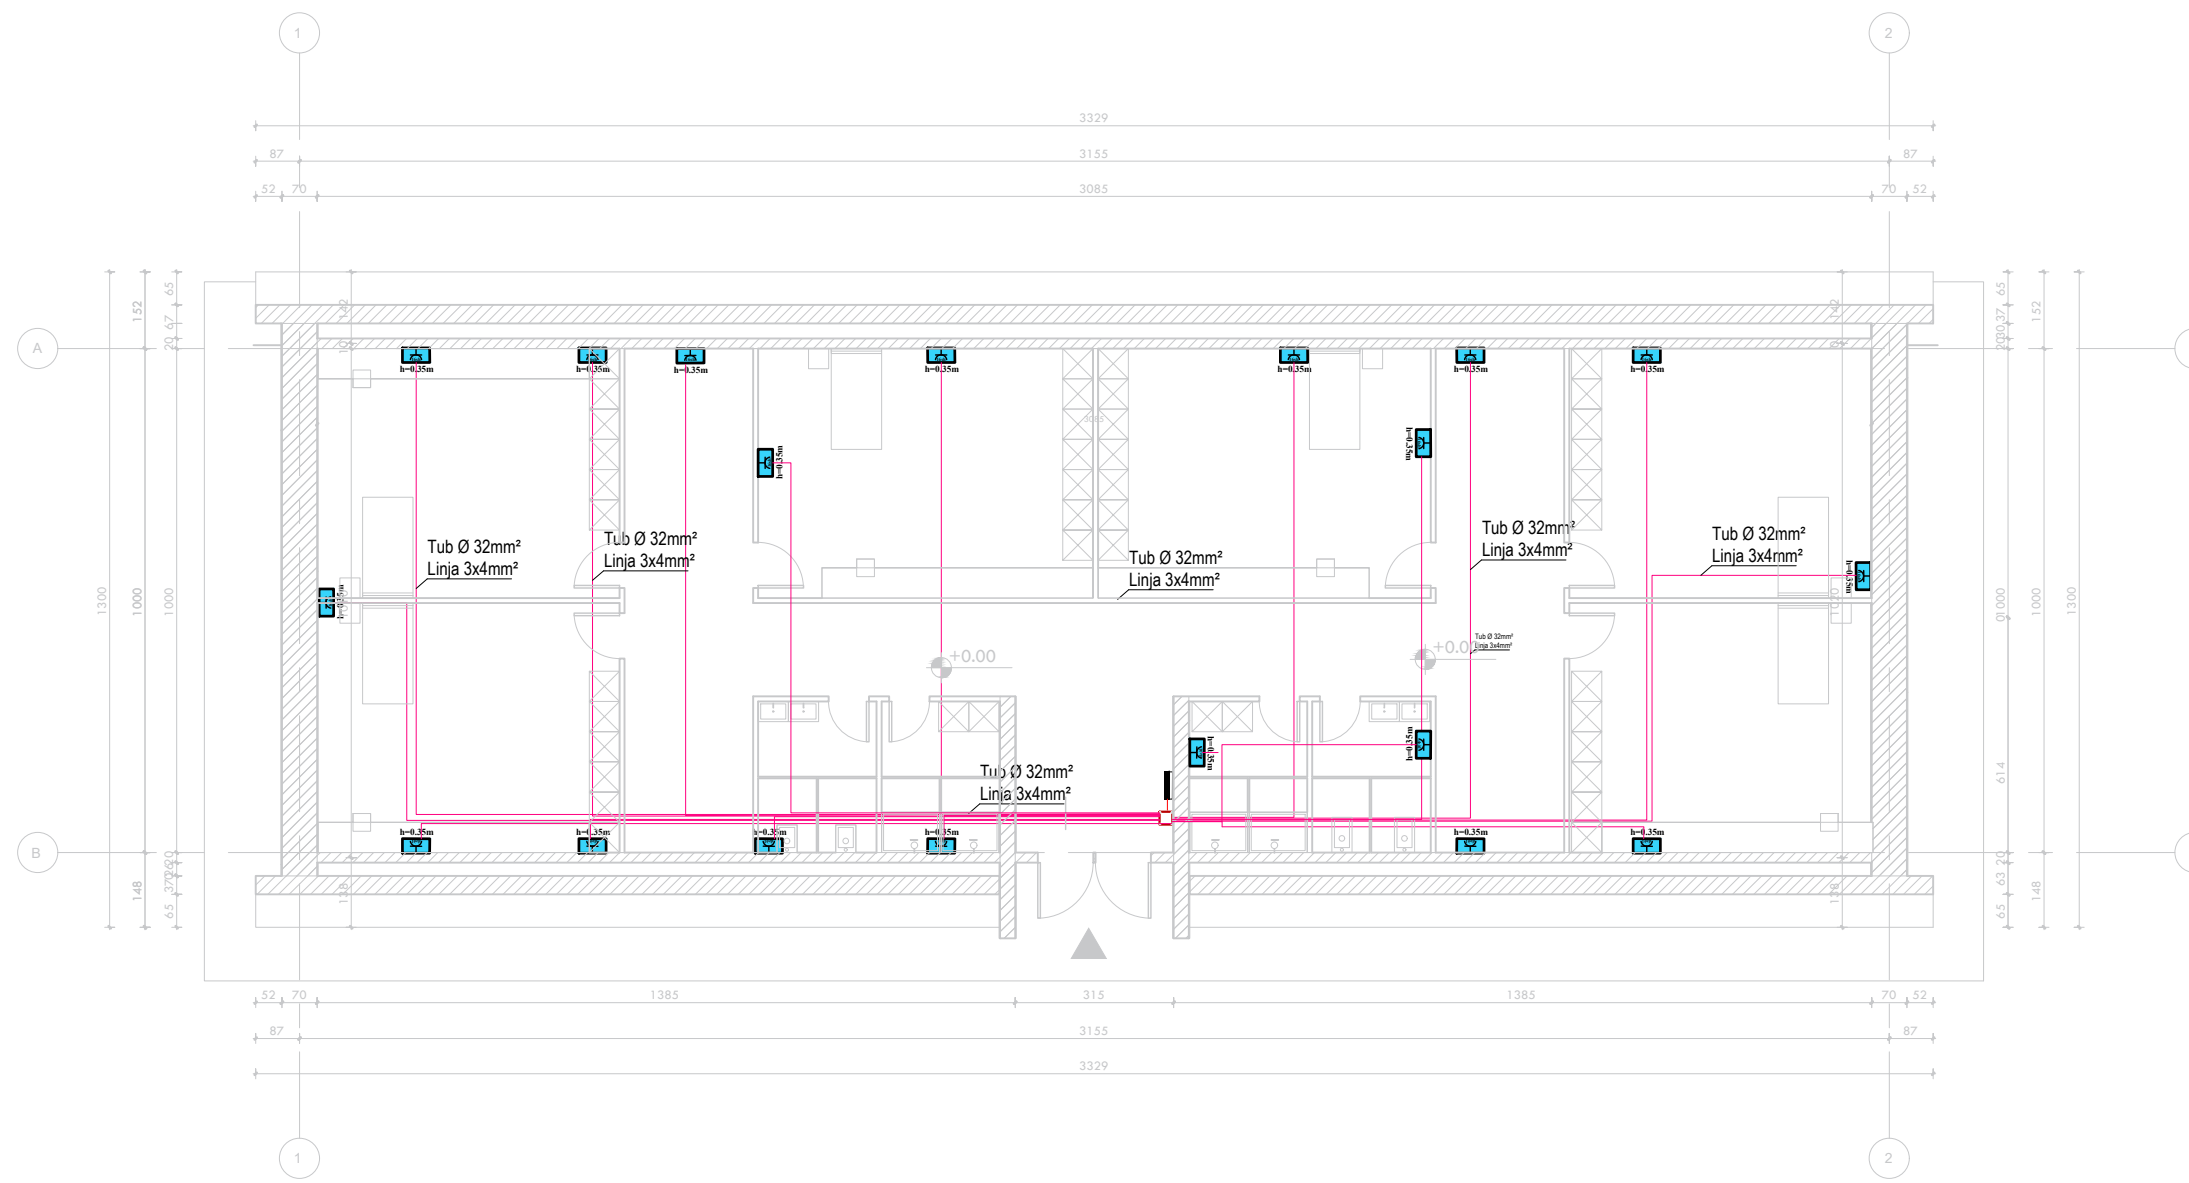

LEGJENDA

- | | | | |
|--|----------------------|--|---------------------------|
| | Celes 1P 10 A | | Kanaline metalike Zn |
| | Deviator 10 A | | Ndricues ne mure(bracket) |
| | Invertitor 10 A | | Kuader elektrik |
| | Ndricues Led 2x32W | | Kuti shperdarese |
| | Ndricues Led 48W | | Pusete Elektrike |
| | Dalje per ndricuesin | | Imp. mbrenda muri |
| | Prize shuko 16 A | | Imp. jashte muri |
| | Blok priza shuko 16A | | Tregues tubacioni, linje |

Shënim	

Projektoi	
Arktekt	E. BEJLERI
Arktekt	I. BEJLERI
Arktekt	K. DEMAJ
Arktekt	A. HALILAJ
Konstruktor	M. HALILAJ
Ing. Elektrik	V. HOXHA
Ing. Hidroteknik	E. CANO
Ing. Mekanik	D. BUZI


	E 06
SHIFALLA 1 : 150	



PLANI I PRIZAVE TE TELEFONISE DHE INTERNETIT



PARKU TEMATIK
KULTUROR
"TIRANA ART GARDEN"

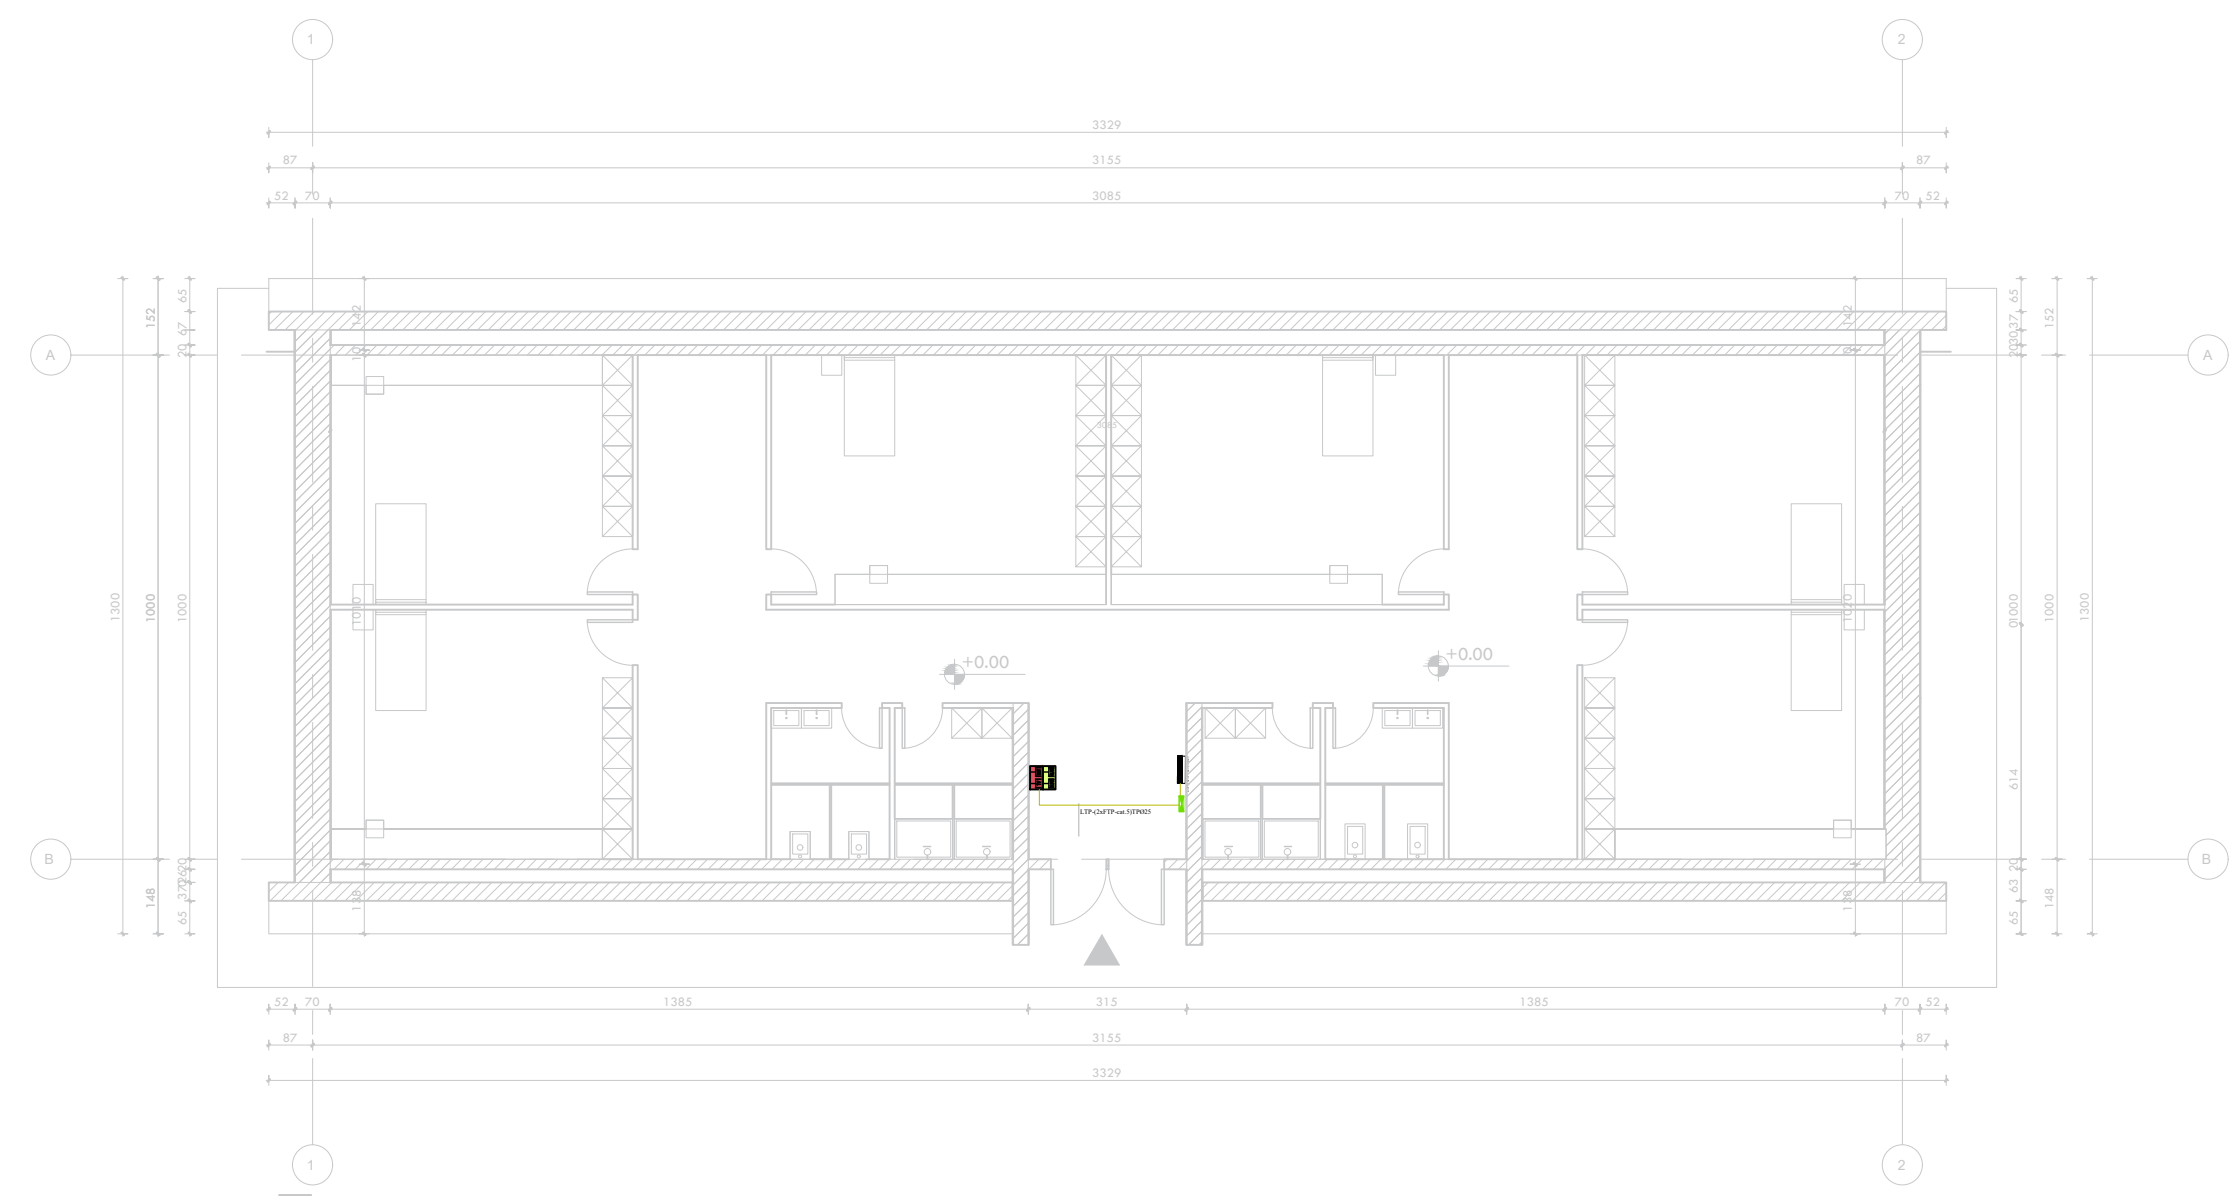

LEGJENDA

- Celes 1P 10 A
- Deviator 10 A
- Invertitor 10 A
- Ndricules Led 2x32W
- Ndricules Led 48W
- Dalje per ndricuesin
- Prize shuko 16 A
- Bllok priza shuko 16A
- Kanaline metalike Zn
- Ndricules ne mure(bracket)
- Kuader elektrik
- Kuti shperdarese
- Pusete Elektrike
- Imp. mbrenda muri
- Imp. jashte muri
- Tregues tubacioni, linje

Shënim

Projektoi	
Arktekt	E. BEJLERI
Arktekt	I. BEJLERI
Arktekt	K. DEMAJ
Arktekt	A. HALILAJ
Konstrktor	M. HALILAJ
Ing. Elektrik	V. HOXHA
Ing. Hidroteknik	E. CANO
Ing. Mekanik	D. BUZI

SHIFALLA
1 : 150

E 07





PARKU TEMATIK
KULTUROR
"TIRANA ART GARDEN"

Shënim


PROJEKTI ELEKTRIK

E 07

PARKU TEMATIK
KULTUROR
TIRANA ART GARDEN



Projekti	
Arktekt	E. BEJLERI
Arktekt	I. BEJLERI
Arktekt	K. DEMAJ
Arktekt	A. HALILAJ
Konstruktor	M. HALILAJ
Ing. Elektrik	V. HOXHA
Ing. Hidroteknik	E. CANO
Ing. Mekanik	D. BUZI

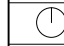SHËNIM	
	E 00

KKAA
KONSTRUKTORI I KLASIK


FONDI SHQIPTAR
I ZHVILLIMIT



A&E
ENGINEERING

SON

PLANI I NDRICIMIT



PARKU TEMATIK
KULTUROR
"TIRANA ART GARDEN"

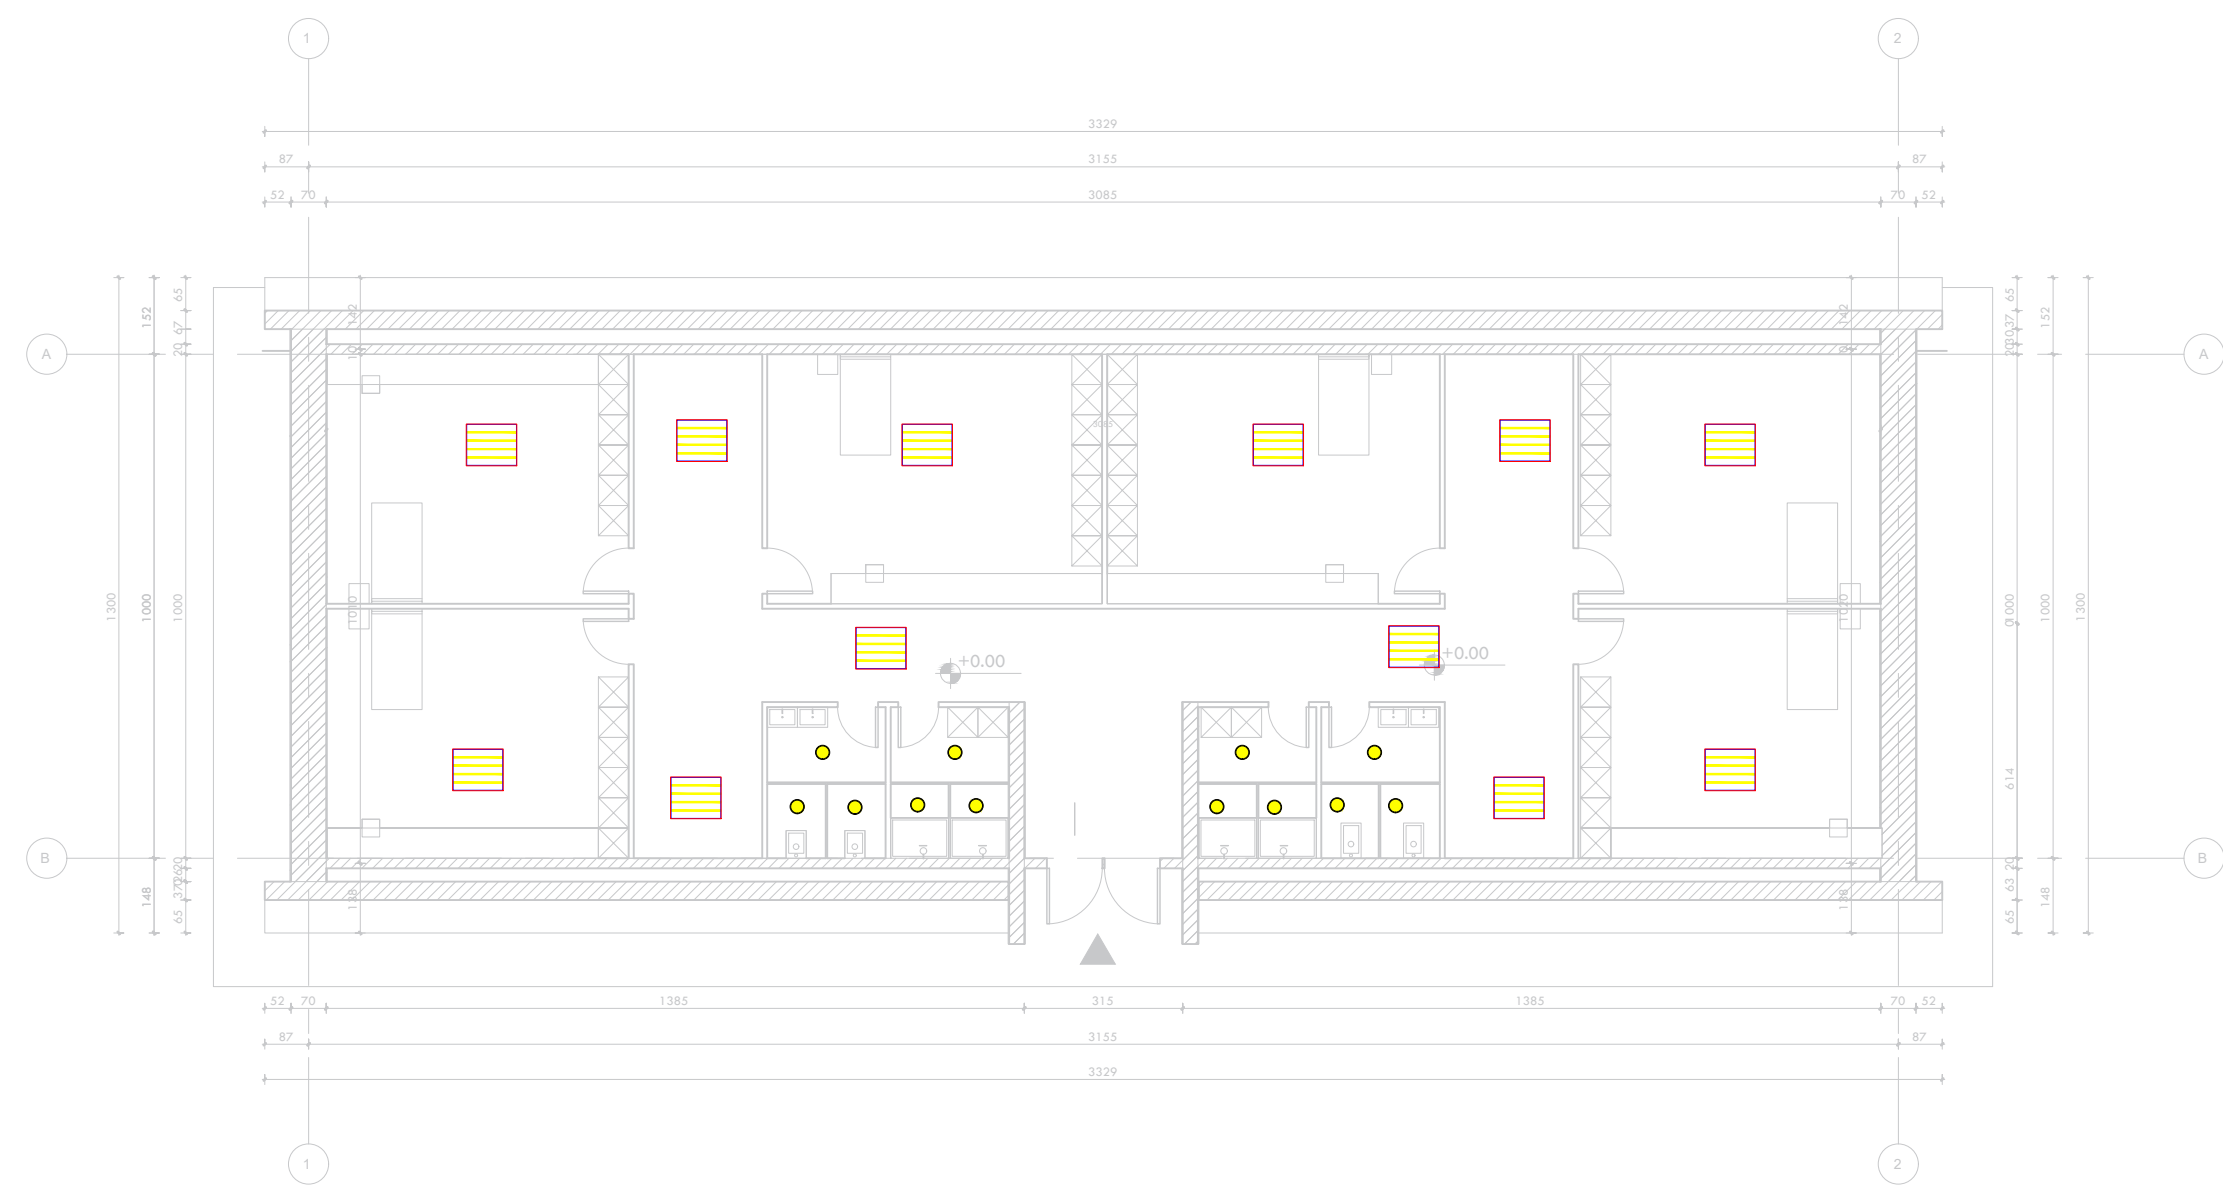

LEGJENDA

- Celes 1P 10 A
- Deviator 10 A
- Invertitor 10 A
- Ndricules Led 2x32W
- Ndricules Led 48W
- Dalje per ndricuesin
- Prize shuko 16 A
- Bllok priza shuko 16A

- Kanaline metalike Zn
- Ndricules ne mure(bracket)
- Kuader elektrik
- Kuti shperdarese
- Pusete Elektrike
- Imp. mbrenda muri
- Imp. jashte muri
- Tregues tubacioni, linje

Shënim

Projektoi	
Arktekt	E. BEJLERI
Arktekt	I. BEJLERI
Arktekt	K. DEMAJ
Arktekt	A. HALILAJ
Konstruktor	M. HALILAJ
Ing. Elektrik	V. HOXHA
Ing. Hidroteknik	E. CANO
Ing. Mekanik	D. BUZI

SHIFALLA
1 : 150

E 01

KKAA
KONSTRUKTORI I KLASËS

**FONDI SHQIPTAR
I ZHVILLIMIT**


A&ENGINEERING

SON

PLANI I CELSAVE



PARKU TEMATIK
KULTUROR
"TIRANA ART GARDEN"

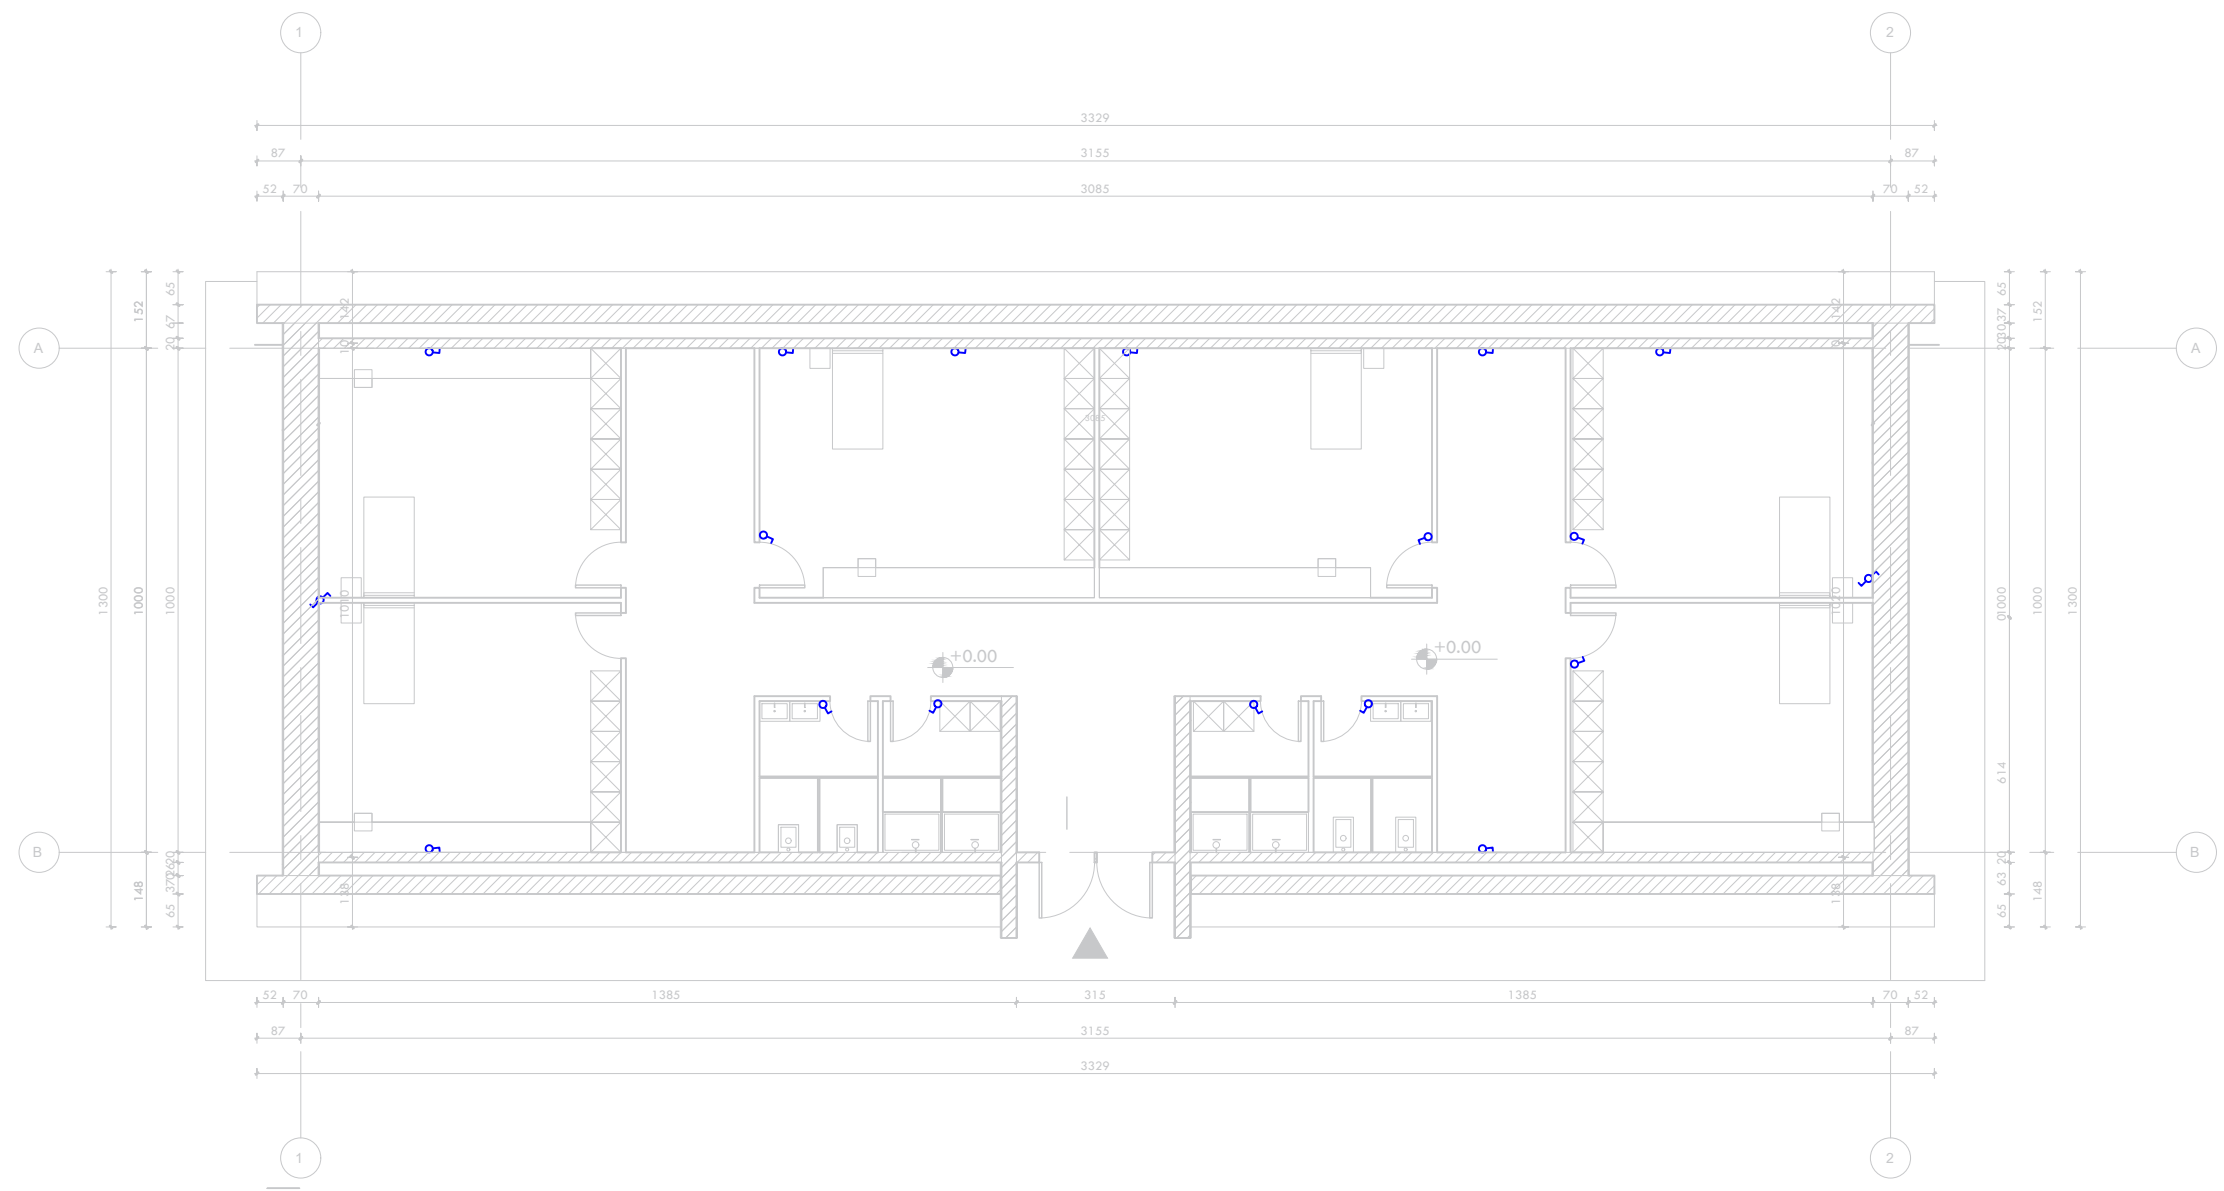

LEGJENDA

- Celes 1P 10 A
- Deviator 10 A
- Invertitor 10 A
- Ndricules Led 2x32W
- Ndricules Led 48W
- Dalje per ndricuesin
- Prize shuko 16 A
- Bllok priza shuko 16A
- Kanaline metalike Zn
- Ndricules ne mure(bracket)
- Kuader elektrik
- Kuti shperdarese
- Pusete Elektrike
- Imp. mbrenda muri
- Imp. jashte muri
- Tregues tubacioni, linje

Shënim

Projektor	
Arktekt	E. BEJLERI
Arktekt	I. BEJLERI
Arktekt	K. DEMAJ
Arktekt	A. HALILAJ
Konstruktor	M. HALILAJ
Ing. Elektrik	V. HOXHA
Ing. Hidroteknik	E. CANO
Ing. Mekanik	D. BUZI


	E 02
SHIFALLA 1 : 150	



PLANI I PRIZAVE TE FUQISE



PARKU TEMATIK
KULTUROR
"TIRANA ART GARDEN"

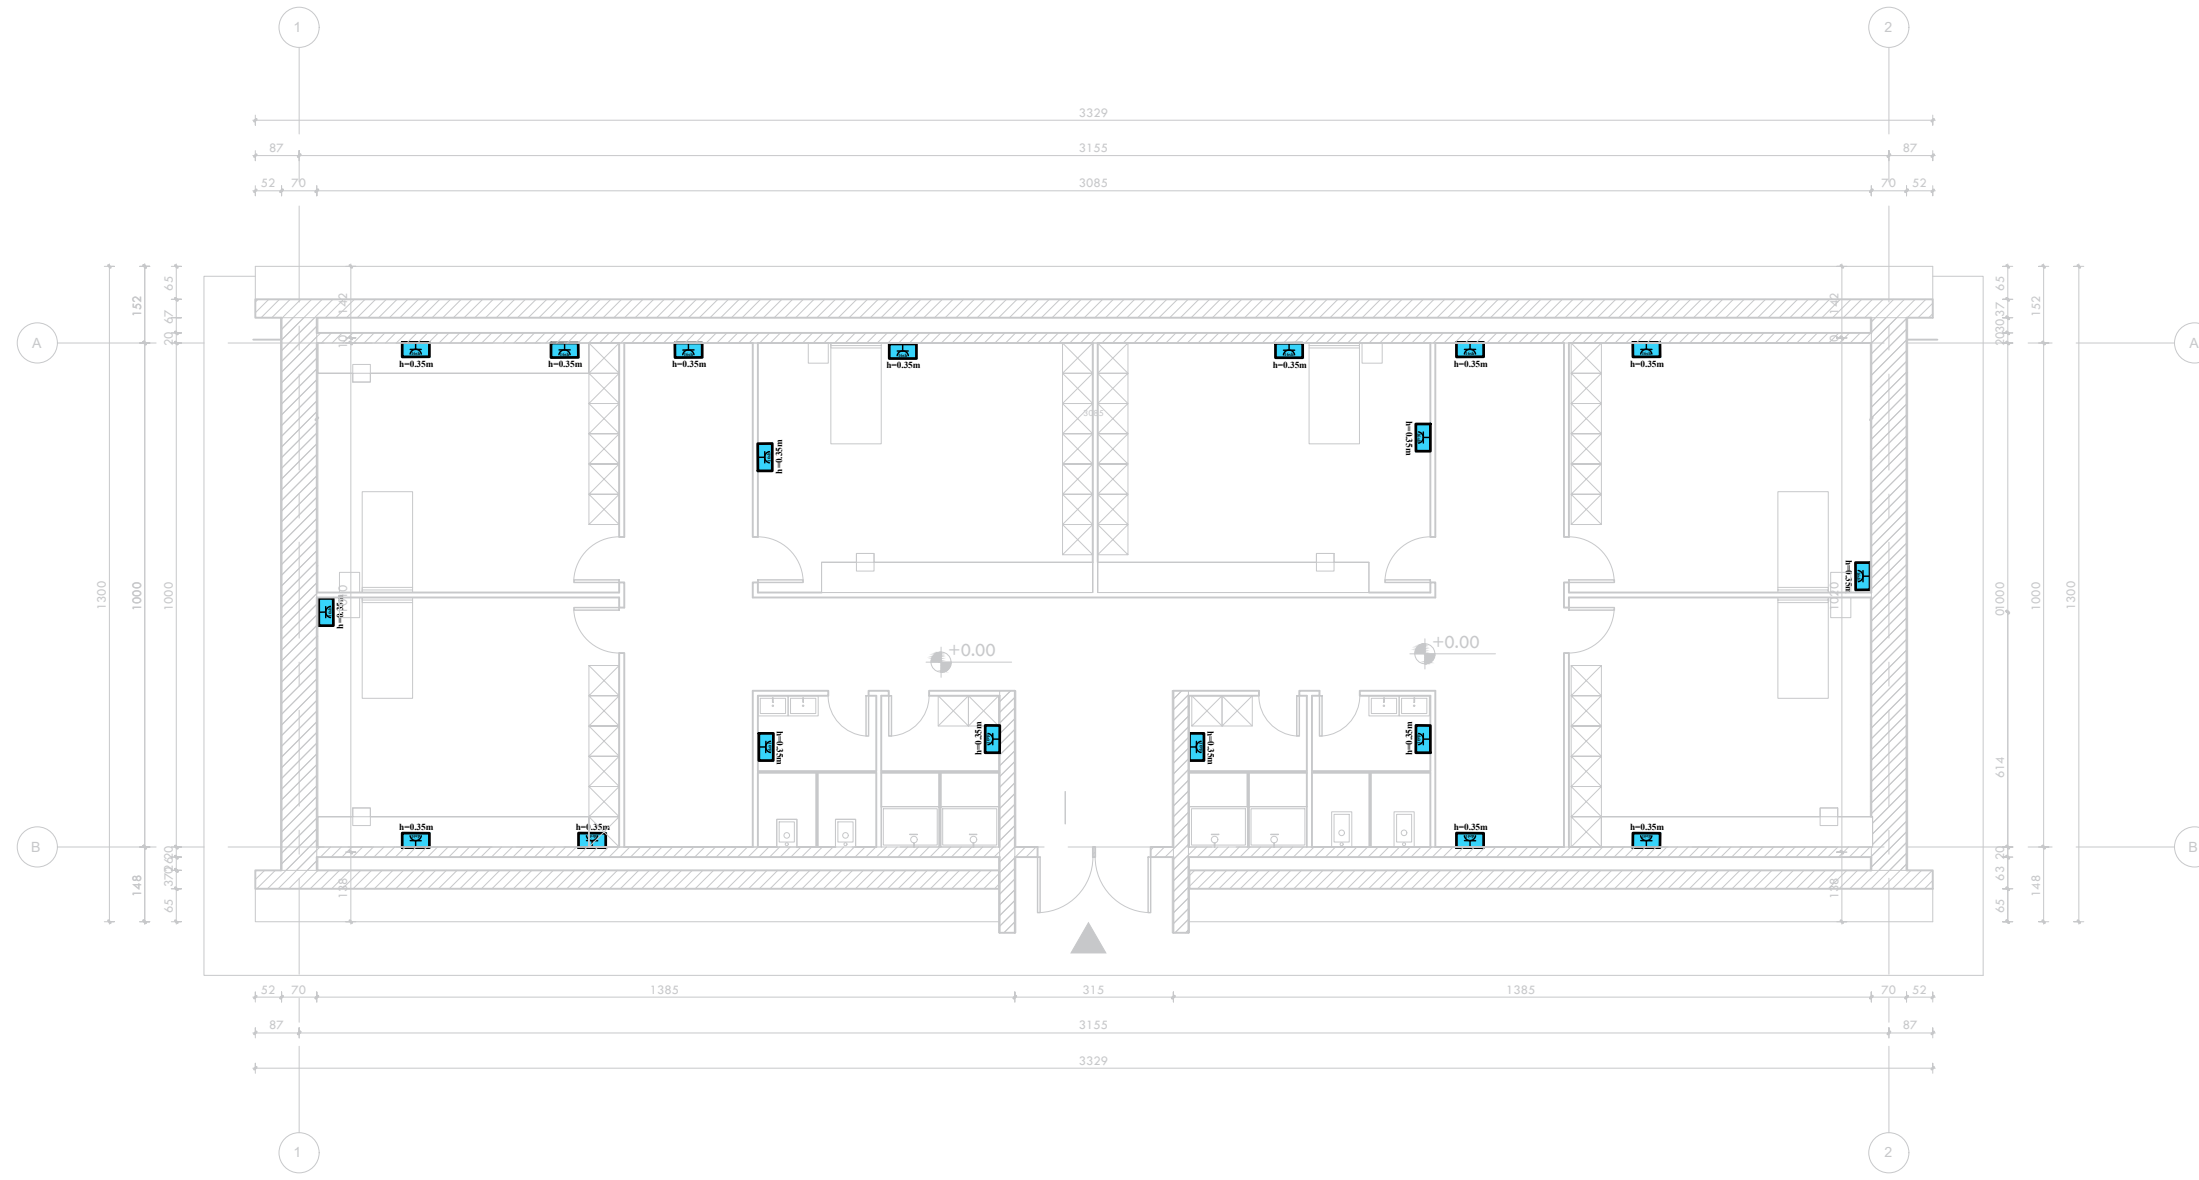

LEGJENDA

- Celes 1P 10 A
- Deviator 10 A
- Invertitor 10 A
- Ndricules Led 2x32W
- Ndricules Led 48W
- Dalje per ndricuesin
- Prize shuko 16 A
- Blok priza shuko 16A
- Kanaline metalike Zn
- Ndricules ne mure(bracket)
- Kuader elektrik
- Kuti shperdarese
- Pusete Elektrike
- Imp. mbrenda muri
- Imp. jashte muri
- Tregues tubacioni, linje

Shënim

Projektoi

Arktekt E. BEJLERI

Arktekt I. BEJLERI

Arktekt K. DEMAJ

Arktekt A. HALILAJ

Konstruktore M. HALILAJ

Ing. Elektrik V. HOXHA

Ing. Hidroteknik E. CANO

Ing. Mekanik D. BUZI

SHKALLA

1 : 150

E 03

KKAA

FONDI SHQIPTAR
I ZHVILLIMIT


A&ENGINEERING

SON

INSTALIMI I RREJTIT TE NDRICIMIT DHE VENDOSJA E NDRICUESVE



PARKU TEMATIK
KULTUROR
"TIRANA ART GARDEN"

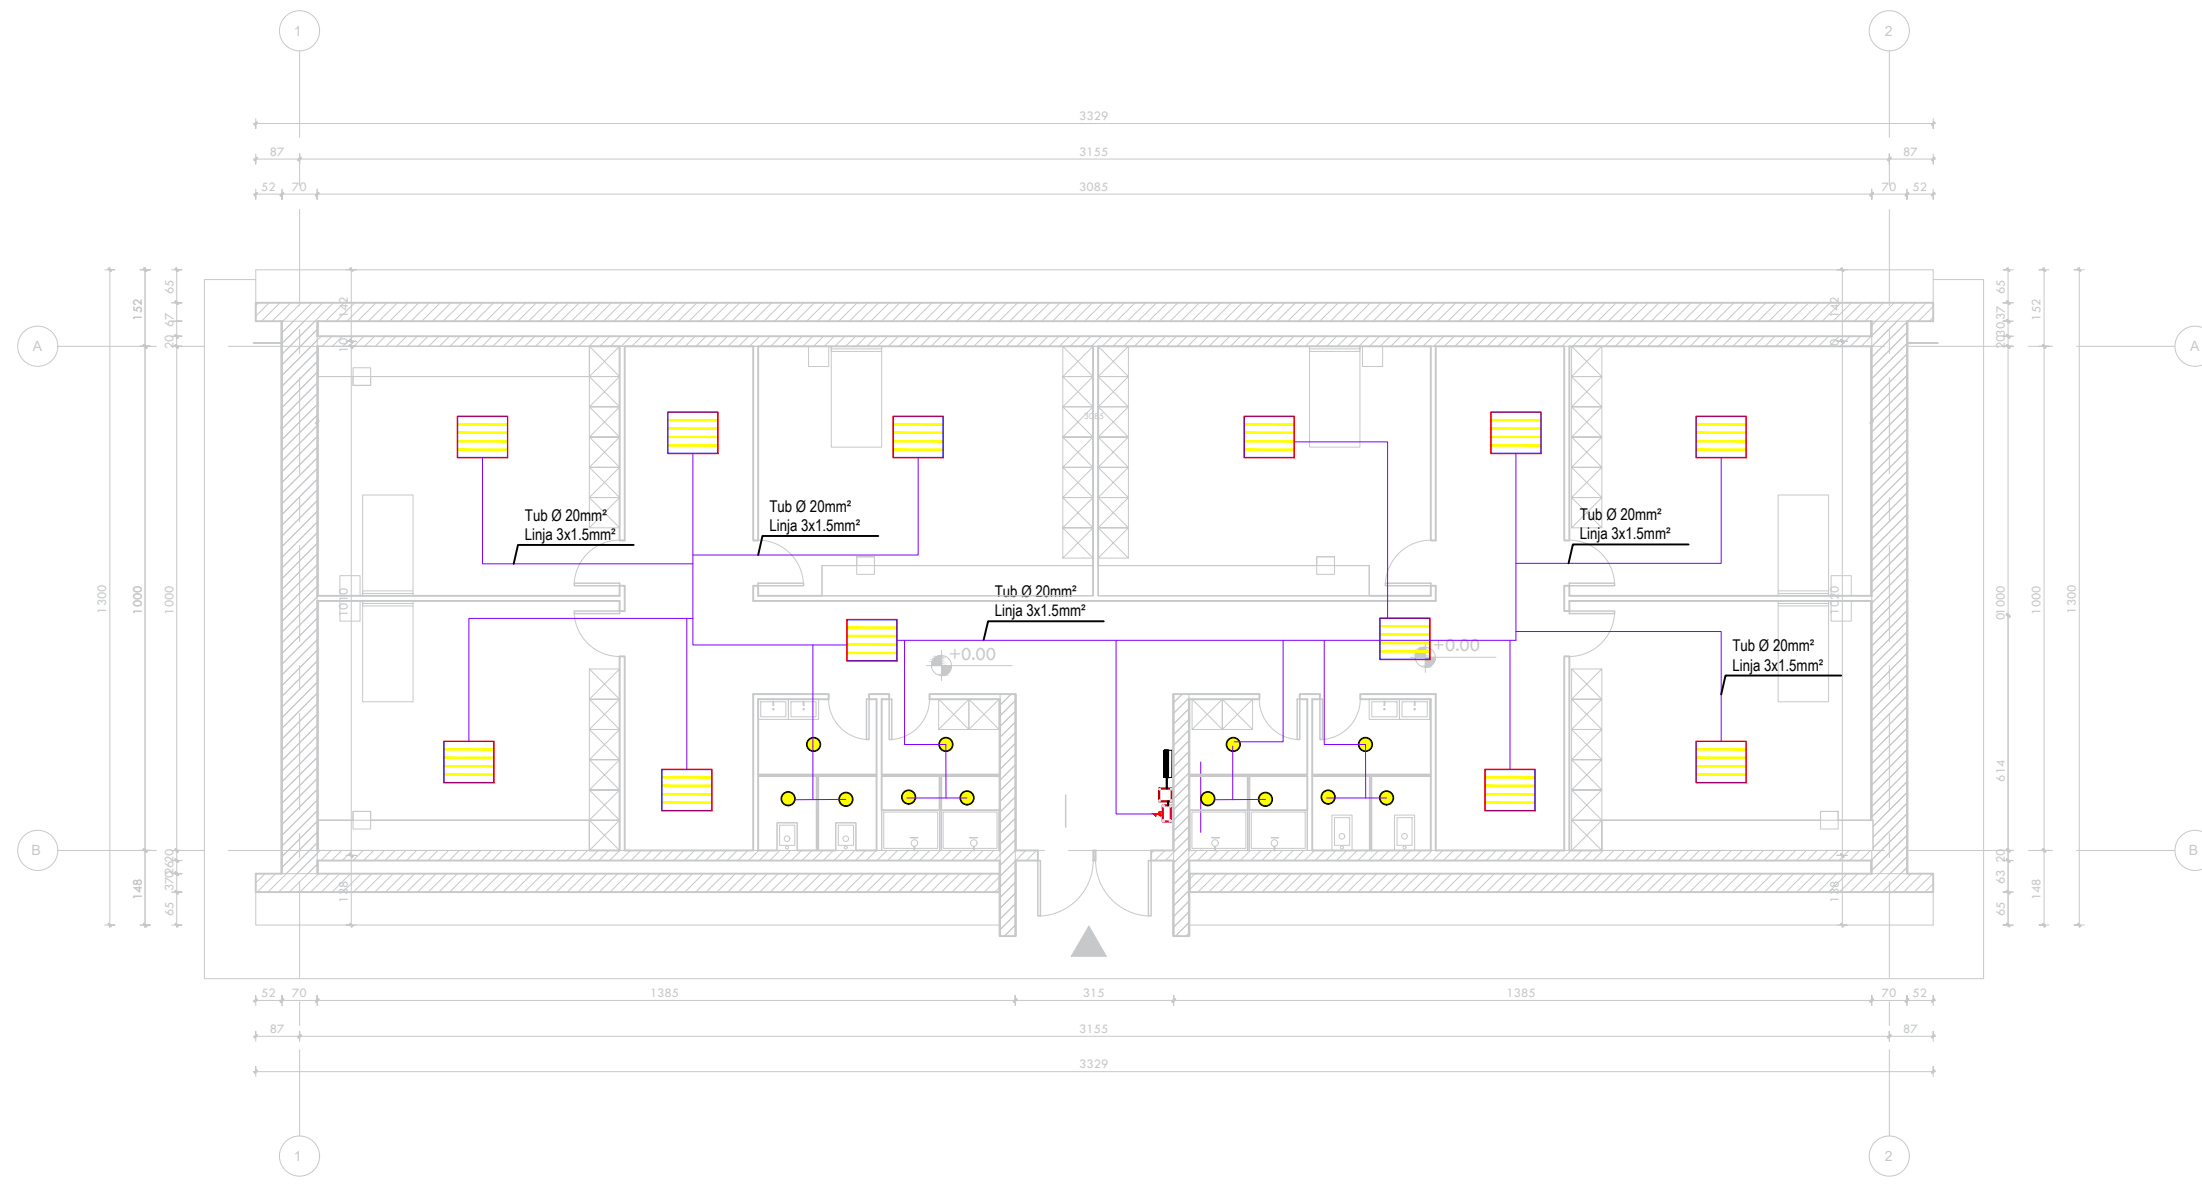

LEGJENDA

- Celes 1P 10 A
- Deviator 10 A
- Invertitor 10 A
- Ndricules Led 2x32W
- Ndricules Led 48W
- Dalje per ndricuesin
- Prize shuko 16 A
- Bllok priza shuko 16A
- Kanaline metalike Zn
- Ndricules ne mure(bracket)
- Kuader elektrik
- Kuti shperdarese
- Pusete Elektrike
- Imp. mbrenda muri
- Imp. jashte muri
- Tregues tubacioni, linje

Shënim

Projektoi	
Arktekt	E. BEJLERI
Arktekt	I. BEJLERI
Arktekt	K. DEMAJ
Arktekt	A. HALILAJ
Konstruktor	M. HALILAJ
Ing. Elektrik	V. HOXHA
Ing. Hidroteknik	E. CANO
Ing. Mekanik	D. BUZI

SHIFALLA
1 : 150

E 05

KKAA



FONDI SHQIPTAR
I ZHVILLIMIT

A&ENGINEERING


SON

PLAN INSTALIMI DHE SKEMA E VENDOSJES SE PRIZAVE



PARKU TEMATIK
KULTUROR
"TIRANA ART GARDEN"

Shënim

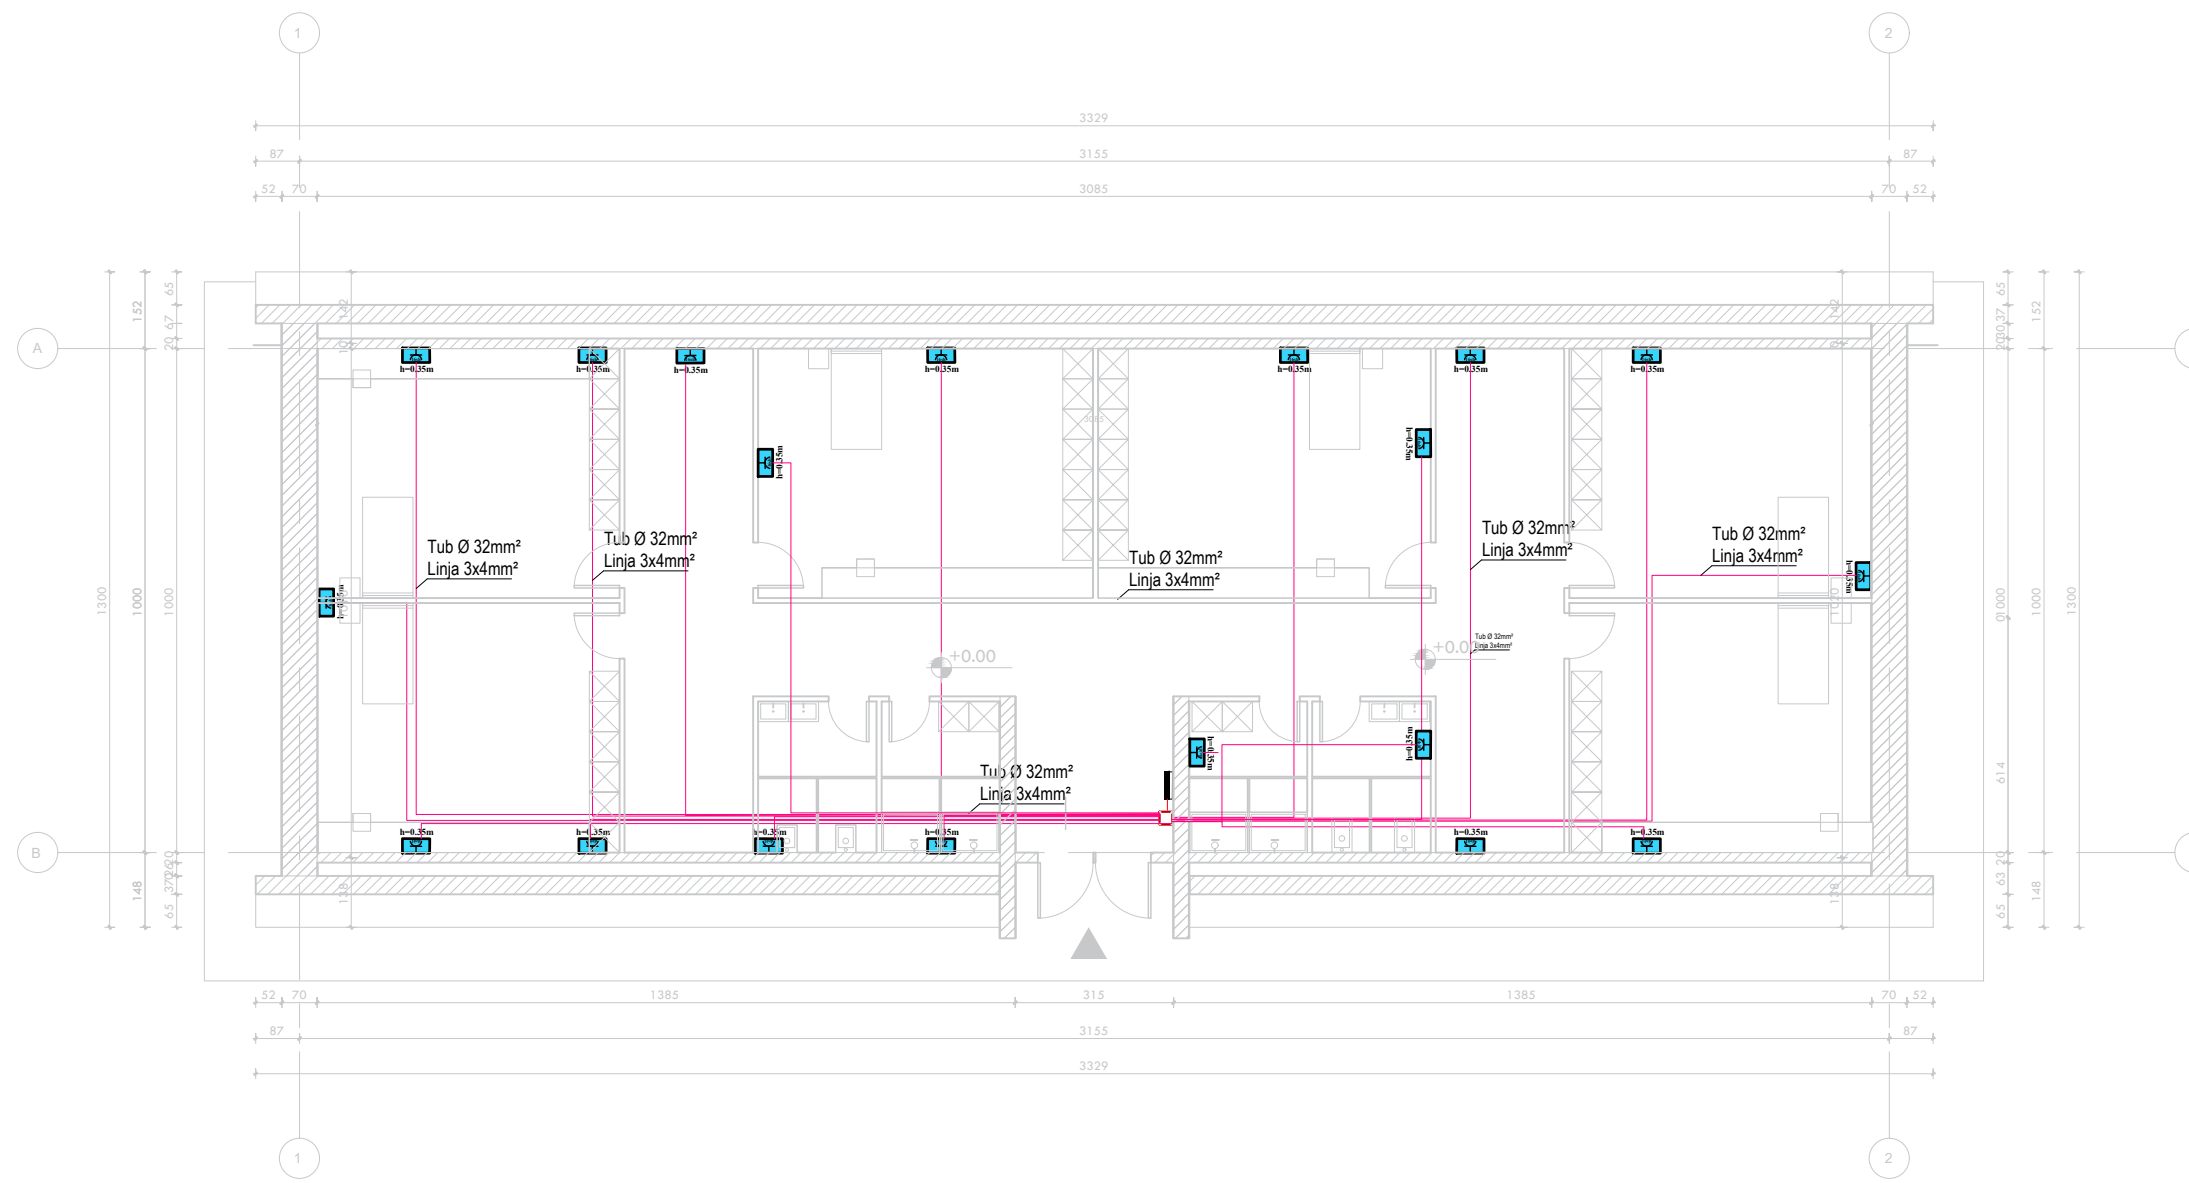

LEGJENDA

- | | | | |
|--|----------------------|--|----------------------------|
| | Celes 1P 10 A | | Kanaline metalike Zn |
| | Deviator 10 A | | Ndricules ne mure(bracket) |
| | Invertitor 10 A | | Kuader elektrik |
| | Ndricules Led 2x32W | | Kuti shperdarese |
| | Ndricules Led 48W | | Pusete Elektrike |
| | Dalje per ndricuesin | | Imp. mbrenda muri |
| | Prize shuko 16 A | | Imp. jashte muri |
| | Blok priza shuko 16A | | Tregues tubacioni, linje |

Projektor	E. BEJLERI
Arkitekt	I. BEJLERI
Arkitekt	K. DEMAJ
Arkitekt	A. HALILAJ
Konstruktor	M. HALILAJ
Ing. Elektrik	V. HOXHA
Ing. Hidroteknik	E. CANO
Ing. Mekanik	D. BUZI

E 06
SHKALLA
1 : 150

KKAA
KONSTRUKTORI I KLASIK

FONDI SHQIPTAR
I ZHVILLIMIT


A&ENGINEERING

SON

PLANI I PRIZAVE TE TELEFONISE DHE INTERNETIT



PARKU TEMATIK
KULTUROR
"TIRANA ART GARDEN"

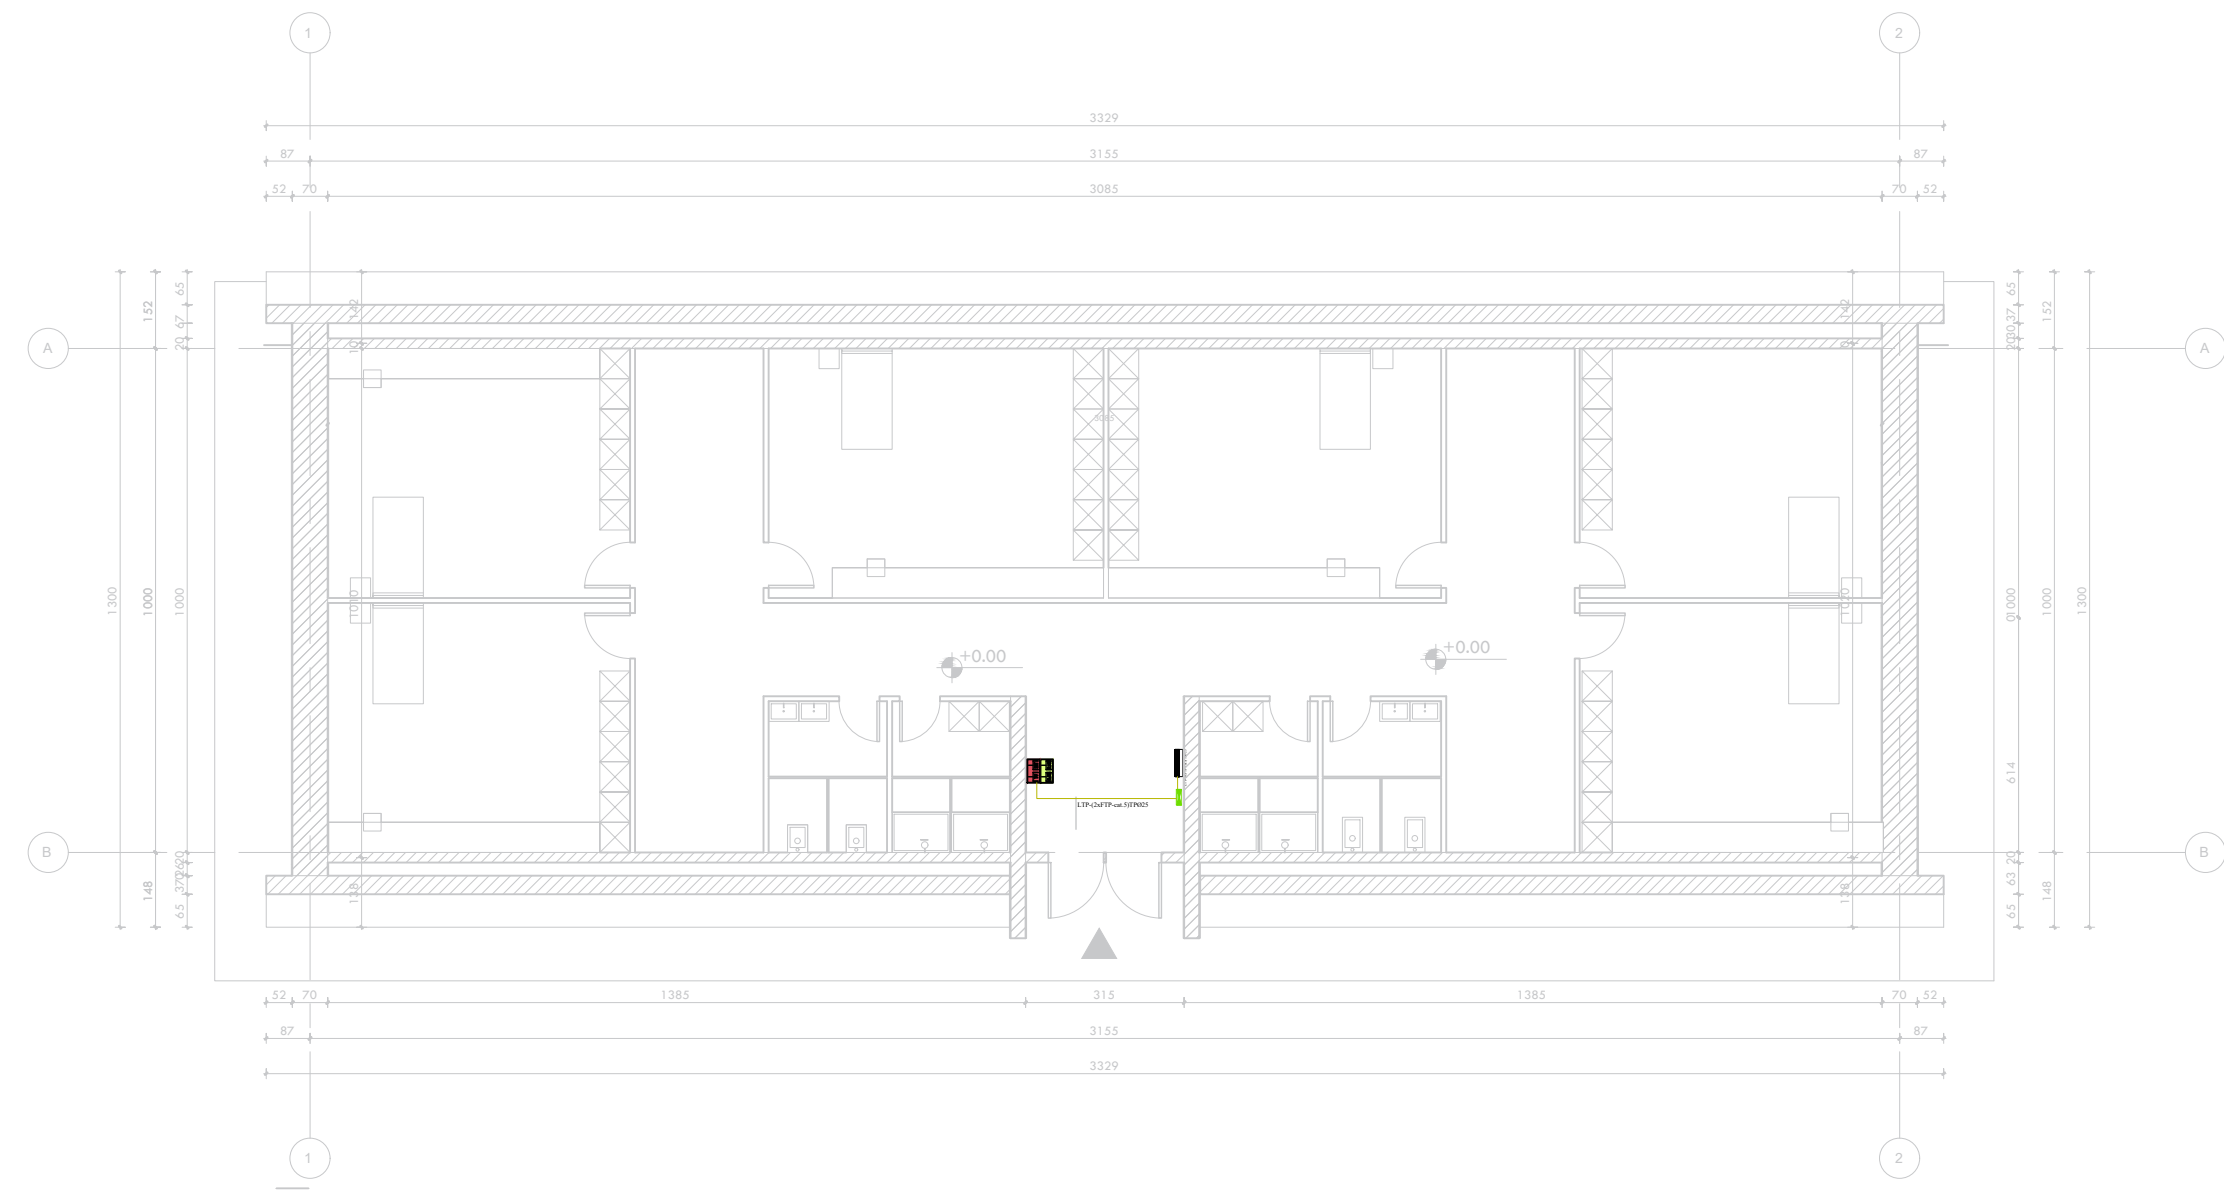

LEGJENDA

- Celes 1P 10 A
- Deviator 10 A
- Invertitor 10 A
- Ndricules Led 2x32W
- Ndricules Led 48W
- Dalje per ndricuesin
- Prize shuko 16 A
- Bllok priza shuko 16A
- Kanaline metalike Zn
- Ndricules ne mure(bracket)
- Kuader elektrik
- Kuti shperdarese
- Pusete Elektrike
- Imp. mbrenda muri
- Imp. jashte muri
- Tregues tubacioni, linje

Shënim

Projektor	E. BEJLERI
Arktekt	I. BEJLERI
Arktekt	K. DEMAJ
Arktekt	A. HALILAJ
Konstruktor	M. HALILAJ
Ing. Elektrik	V. HOXHA
Ing. Hidroteknik	E. CANO
Ing. Mekanik	D. BUZI

SHKALLA
1 : 150

E 07

KKAA
KONSTRUKTORI KOMBEDRORE

**FONDI SHQIPTAR
I ZHVILLIMIT**

A&ENGINEERING

SON



PARKU TEMATIK
KULTUROR
"TIRANA ART GARDEN"

Shënim

PROJEKTI ELEKTRIK

R 01

PARKU TEMATIK
KULTUROR
TIRANA ART GARDEN



Projekti	
Arktekt	E. BEJLERI
Arktekt	I. BEJLERI
Arktekt	K. DEMAJ
Arktekt	A. HALILAJ
Konstrktor	M. HALILAJ
Ing. Elektrik	V. HOXHA
Ing. Hidroteknik	E. CANO
Ing. Mekanik	D. BUZI

SHKALLA	
	E 00

KKAA
KONSTRUKTORI I KLASIK

FONDI SHQIPTAR
I ZHVILLIMIT

A&E
ENGINEERING


SON

PLANI I NDRICIMIT







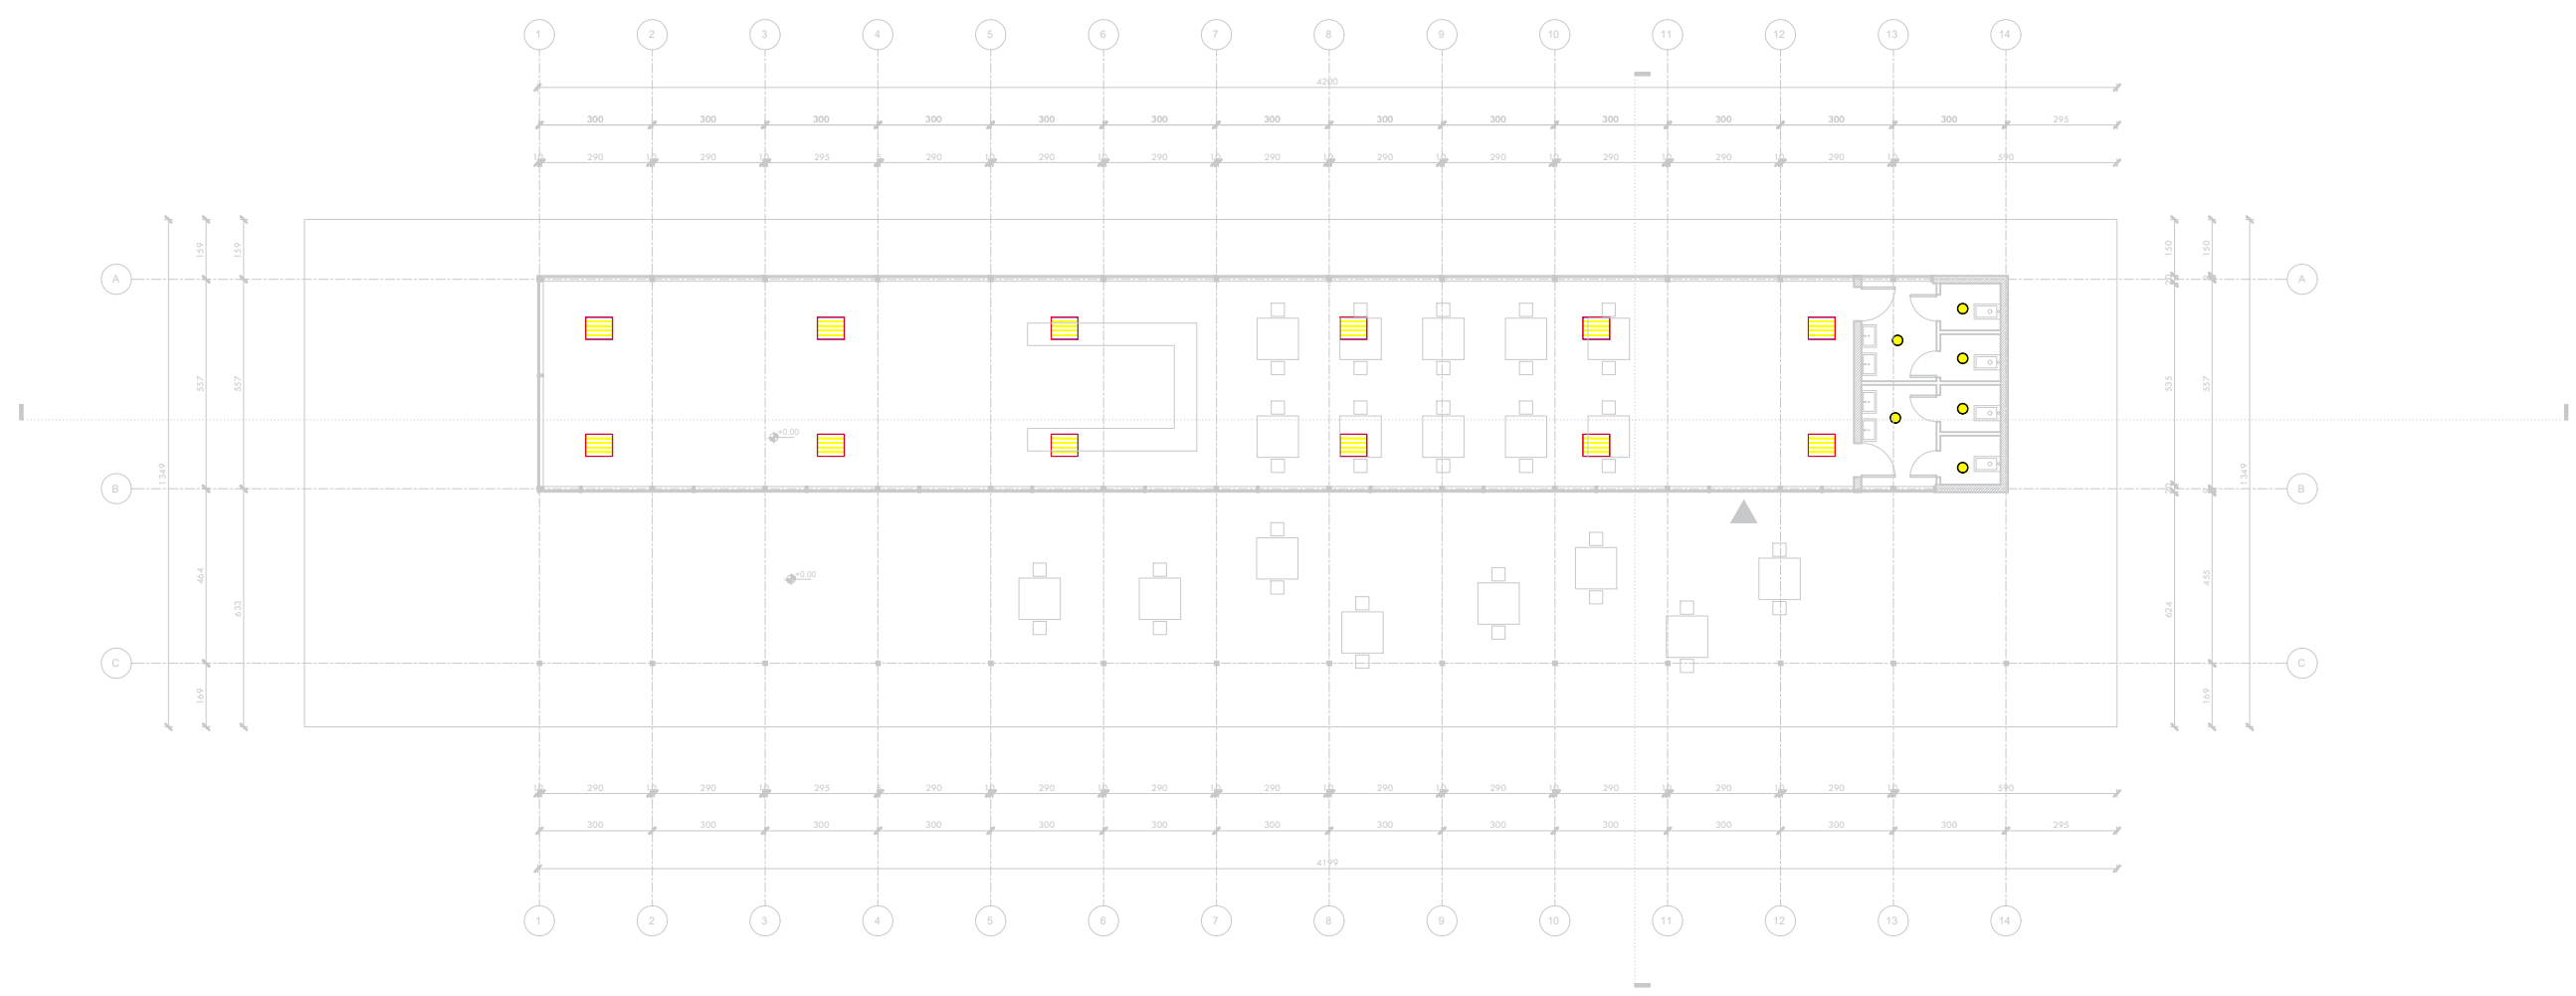




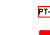

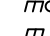
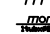



PARKU TEMATIK
KULTUROR
"TIRANA ART GARDEN"

Shënim



LEGJENDA

-  Celes 1P 10 A
-  Deviator 10 A
-  Invertitor 10 A
-  Ndricules Led 2x32W
-  Ndricules Led 48W
-  Dalje per ndricuesin
-  Prize shuko 16 A
-  Bllok prize shuko 16A
-  Kanaline metalike Zn
-  Ndricules ne mure(bracket)
-  Kuader elektrik
-  Kuti shperdarese
-  Pusete Elektrike
-  Imp. mbrenda muri
-  Imp. jashte muri
-  Tregues tubacioni, linje

Projektoi	
Arktekt	E. BEJLERI
Arktekt	I. BEJLERI
Arktekt	K. DEMAJ
Arktekt	A. HALILAJ
Konstruktor	M. HALILAJ
Ing. Elektrik	V. HOXHA
Ing. Hidroteknik	E. CANO
Ing. Mekanik	D. BUZI

⏰	E 01
SHIFALLA 1 : 200	




PLANI I CELSAVE



PARKU TEMATIK
KULTUROR
"TIRANA ART GARDEN"

Shënim

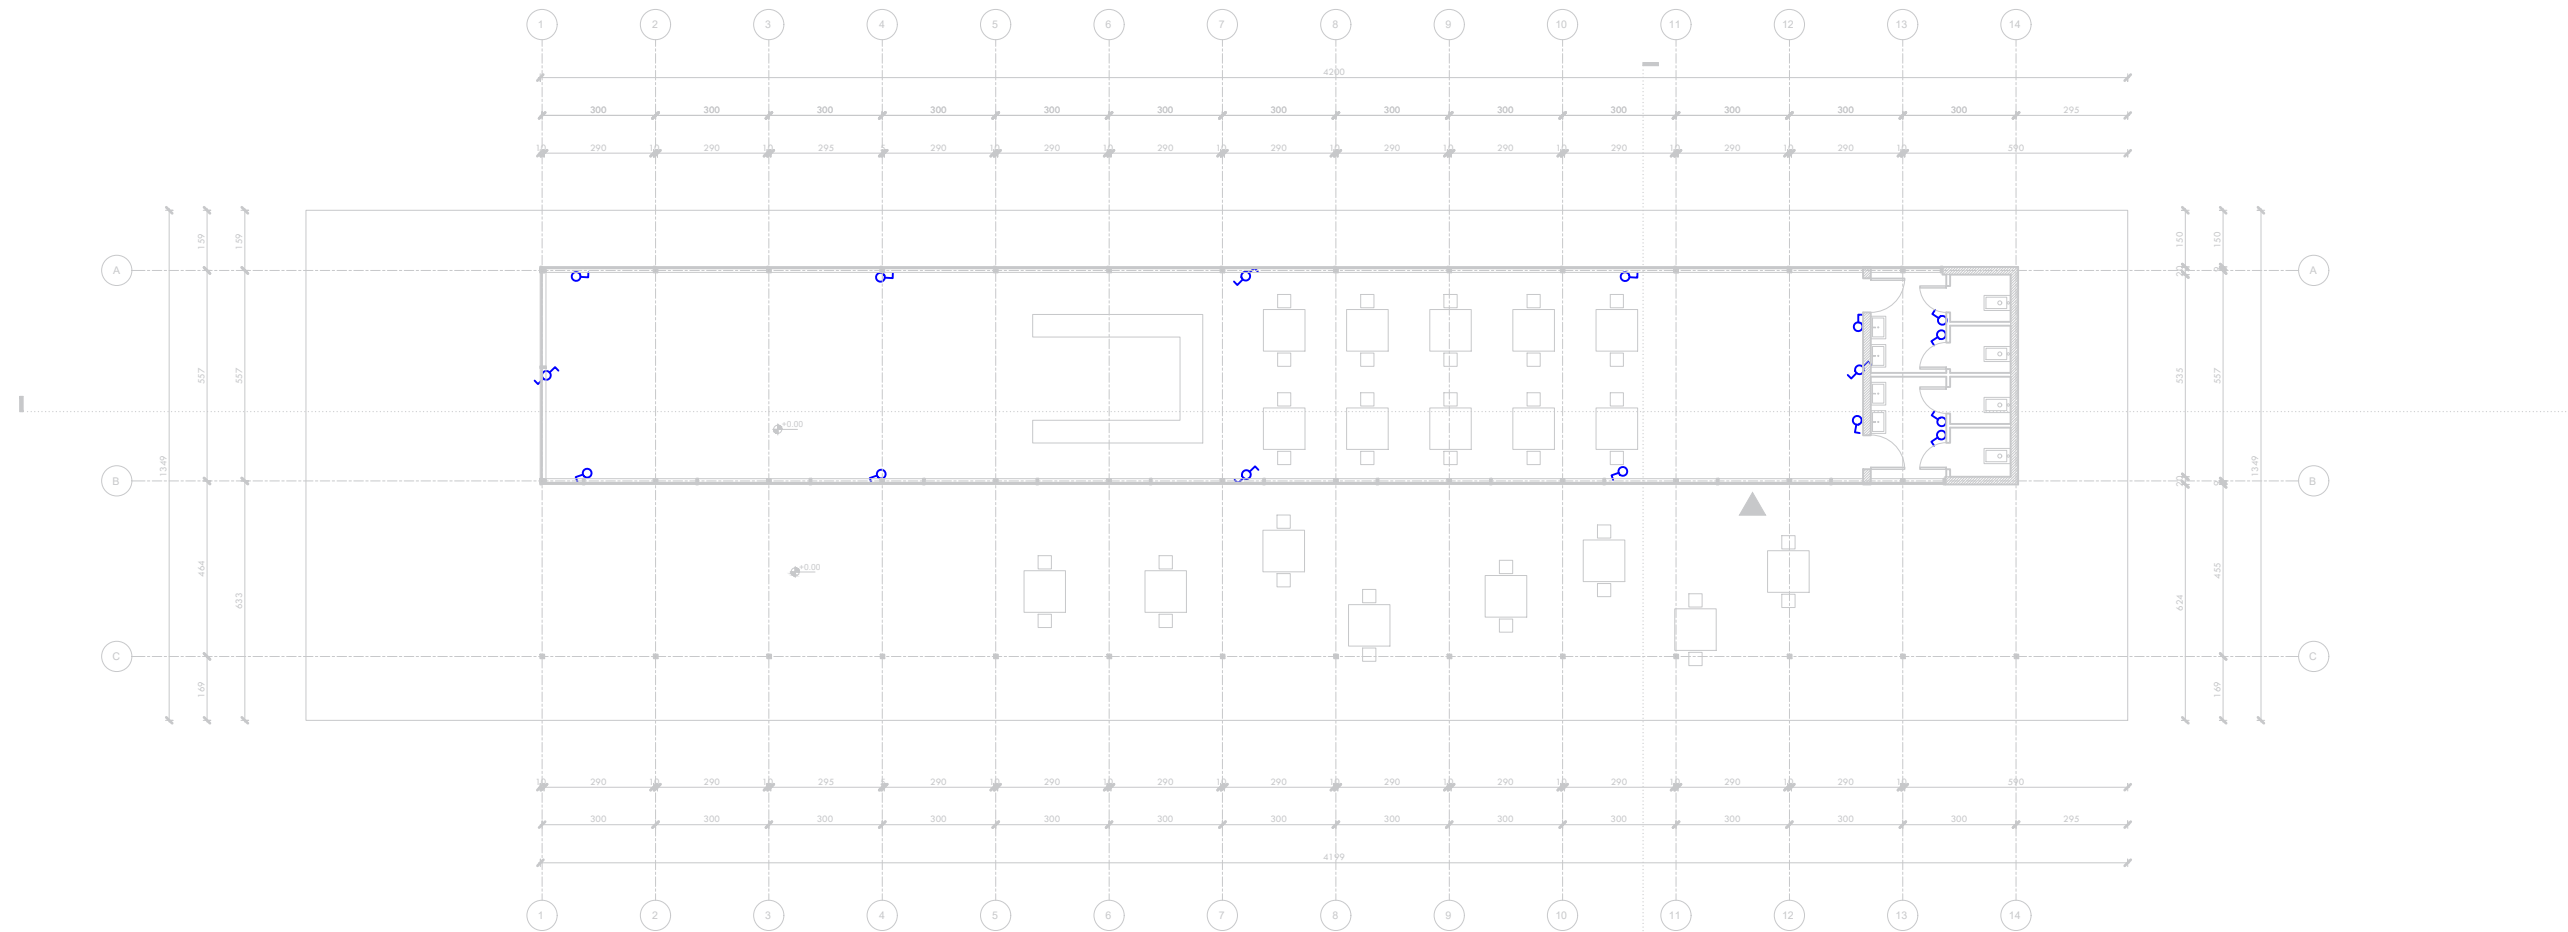

LEGJENDA

- Celes 1P 10 A
- Deviator 10 A
- Invertitor 10 A
- Ndricules Led 2x32W
- Ndricules Led 48W
- Dalje per ndricuesin
- Prize shuko 16 A
- Bllok priza shuko 16A
- Kanaline metalike Zn
- Ndricules ne mure(bracket)
- Kuader elektrik
- Kuti shperdarese
- Pusete Elektrike
- Imp. mbrenda muri
- Imp. jashte muri
- Tregues tubacioni, linje

Projektoi	
Arktekt	E. BEJLERI
Arktekt	I. BEJLERI
Arktekt	K. DEMAJ
Arktekt	A. HALILAJ
Konstruktor	M. HALILAJ
Ing. Elektrik	V. HOXHA
Ing. Hidroteknik	E. CANO
Ing. Mekanik	D. BUZI

	E 02
SHIFALLA	
1 : 200	




PLANI I PRIZAVE TE FUQISE



PARKU TEMATIK
KULTUROR
"TIRANA ART GARDEN"

Shënim

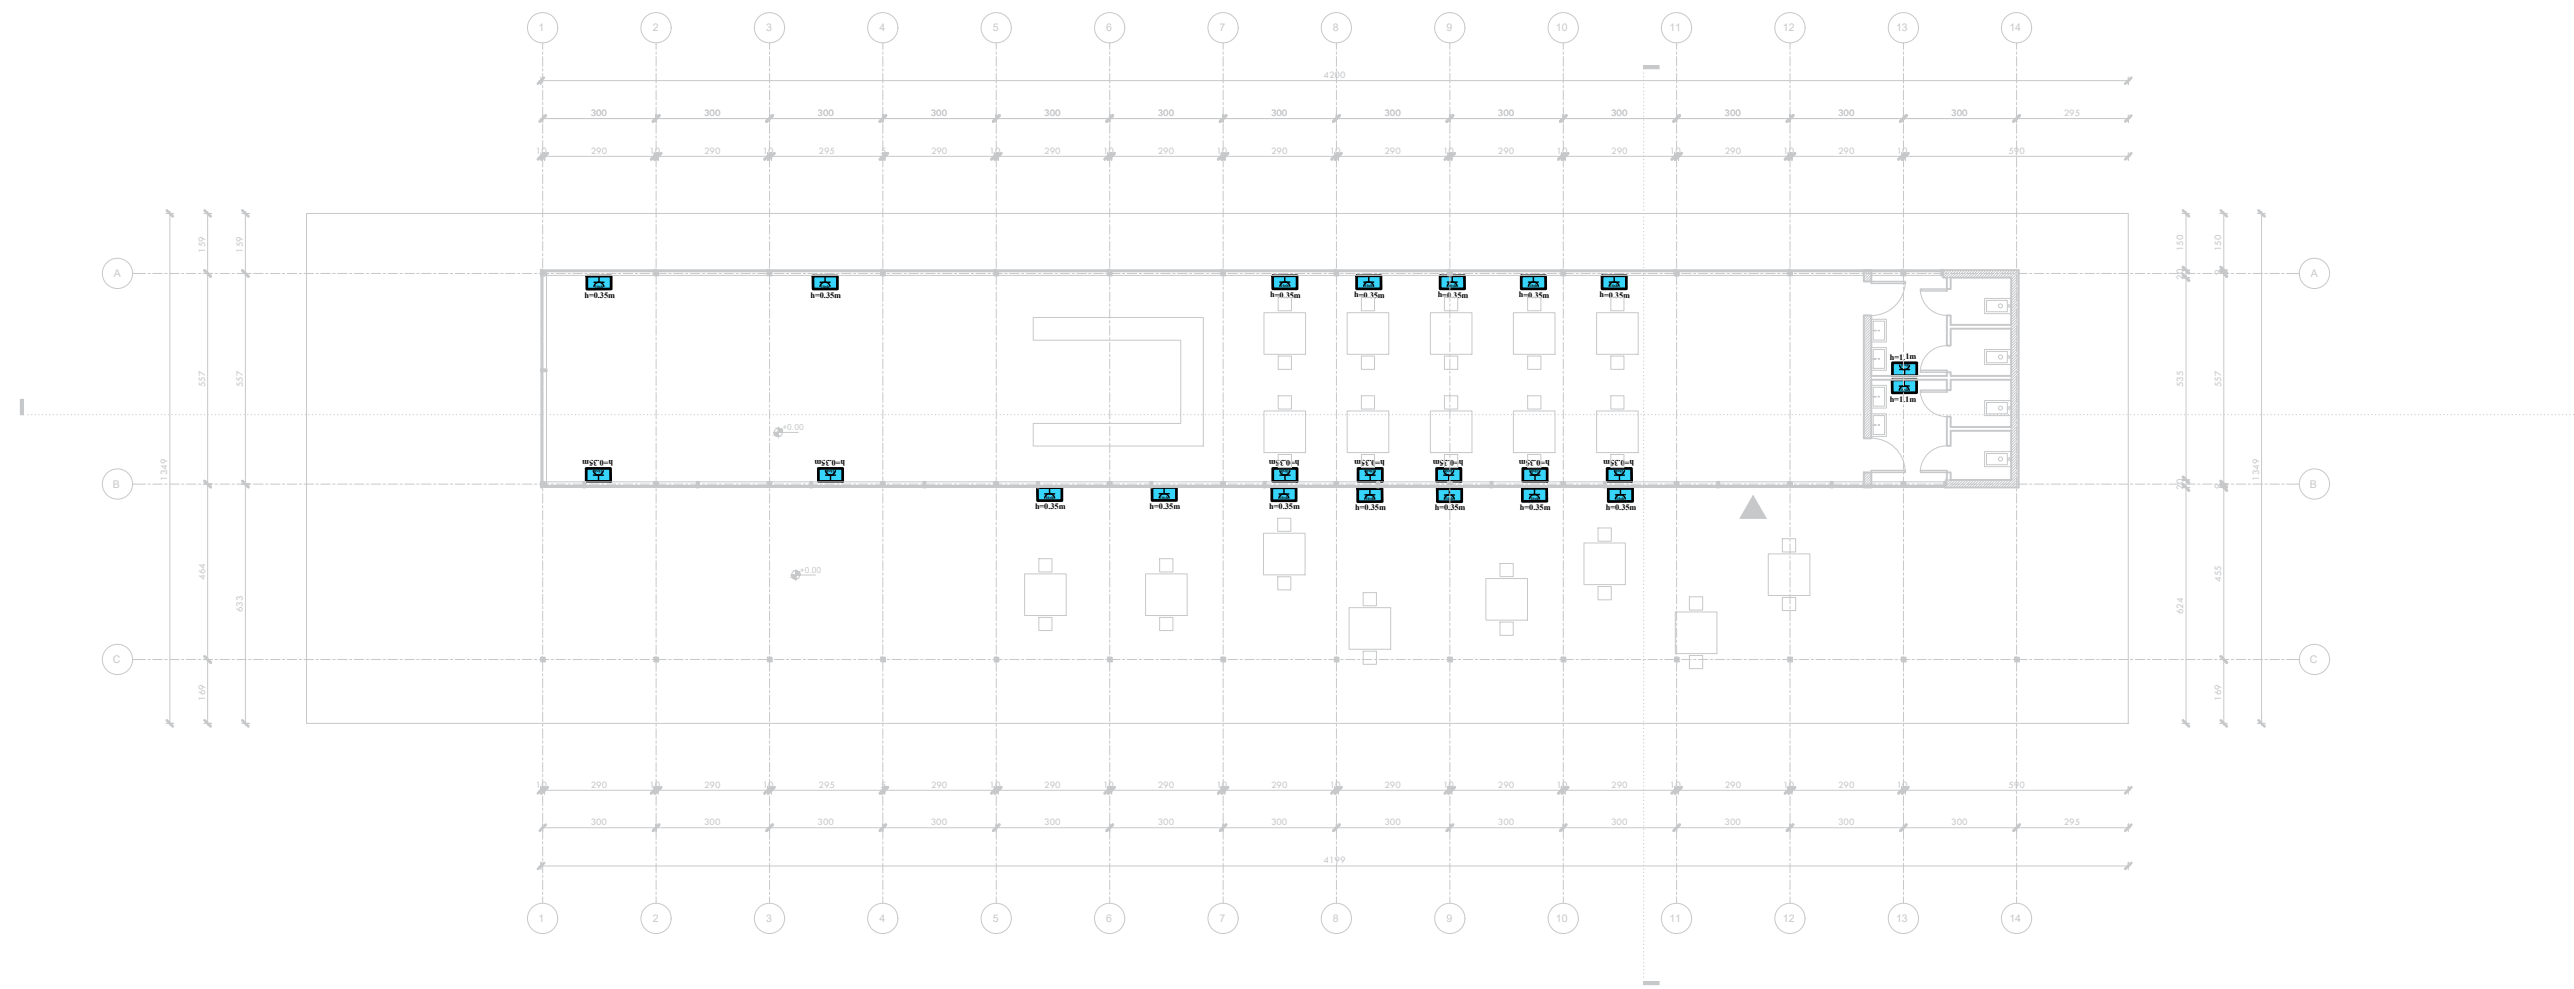


LEGJENDA


- Celes 1P 10 A
- Deviator 10 A
- Invertitor 10 A
- Ndricules Led 2x32W
- Ndricules Led 48W
- Dalje per ndricuesin
- Prize shuko 16 A
- Bllok priza shuko 16A
- Kanaline metalike Zn
- Ndricules ne mure(bracket)
- Kuader elektrik
- Kuti shperdarese
- Pusete Elektrike
- Imp. mbrenda muri
- Imp. jashte muri
- Tregues tubacioni, linje

Projektoi	
Arktekt	E. BEJLERI
Arktekt	I. BEJLERI
Arktekt	K. DEMAJ
Arktekt	A. HALILAJ
Konstruktor	M. HALILAJ
Ing. Elektrik	V. HOXHA
Ing. Hidroteknik	E. CANO
Ing. Mekanik	D. BUZI

	E 03
SHIFALLA 1 : 200	

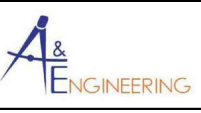


PLANI I PRIZAVE TE TELEFONISE DHE INTERNETIT

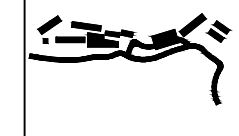

PARKU TEMATIK
KULTUROR
"TIRANA ART GARDEN"

Shënim

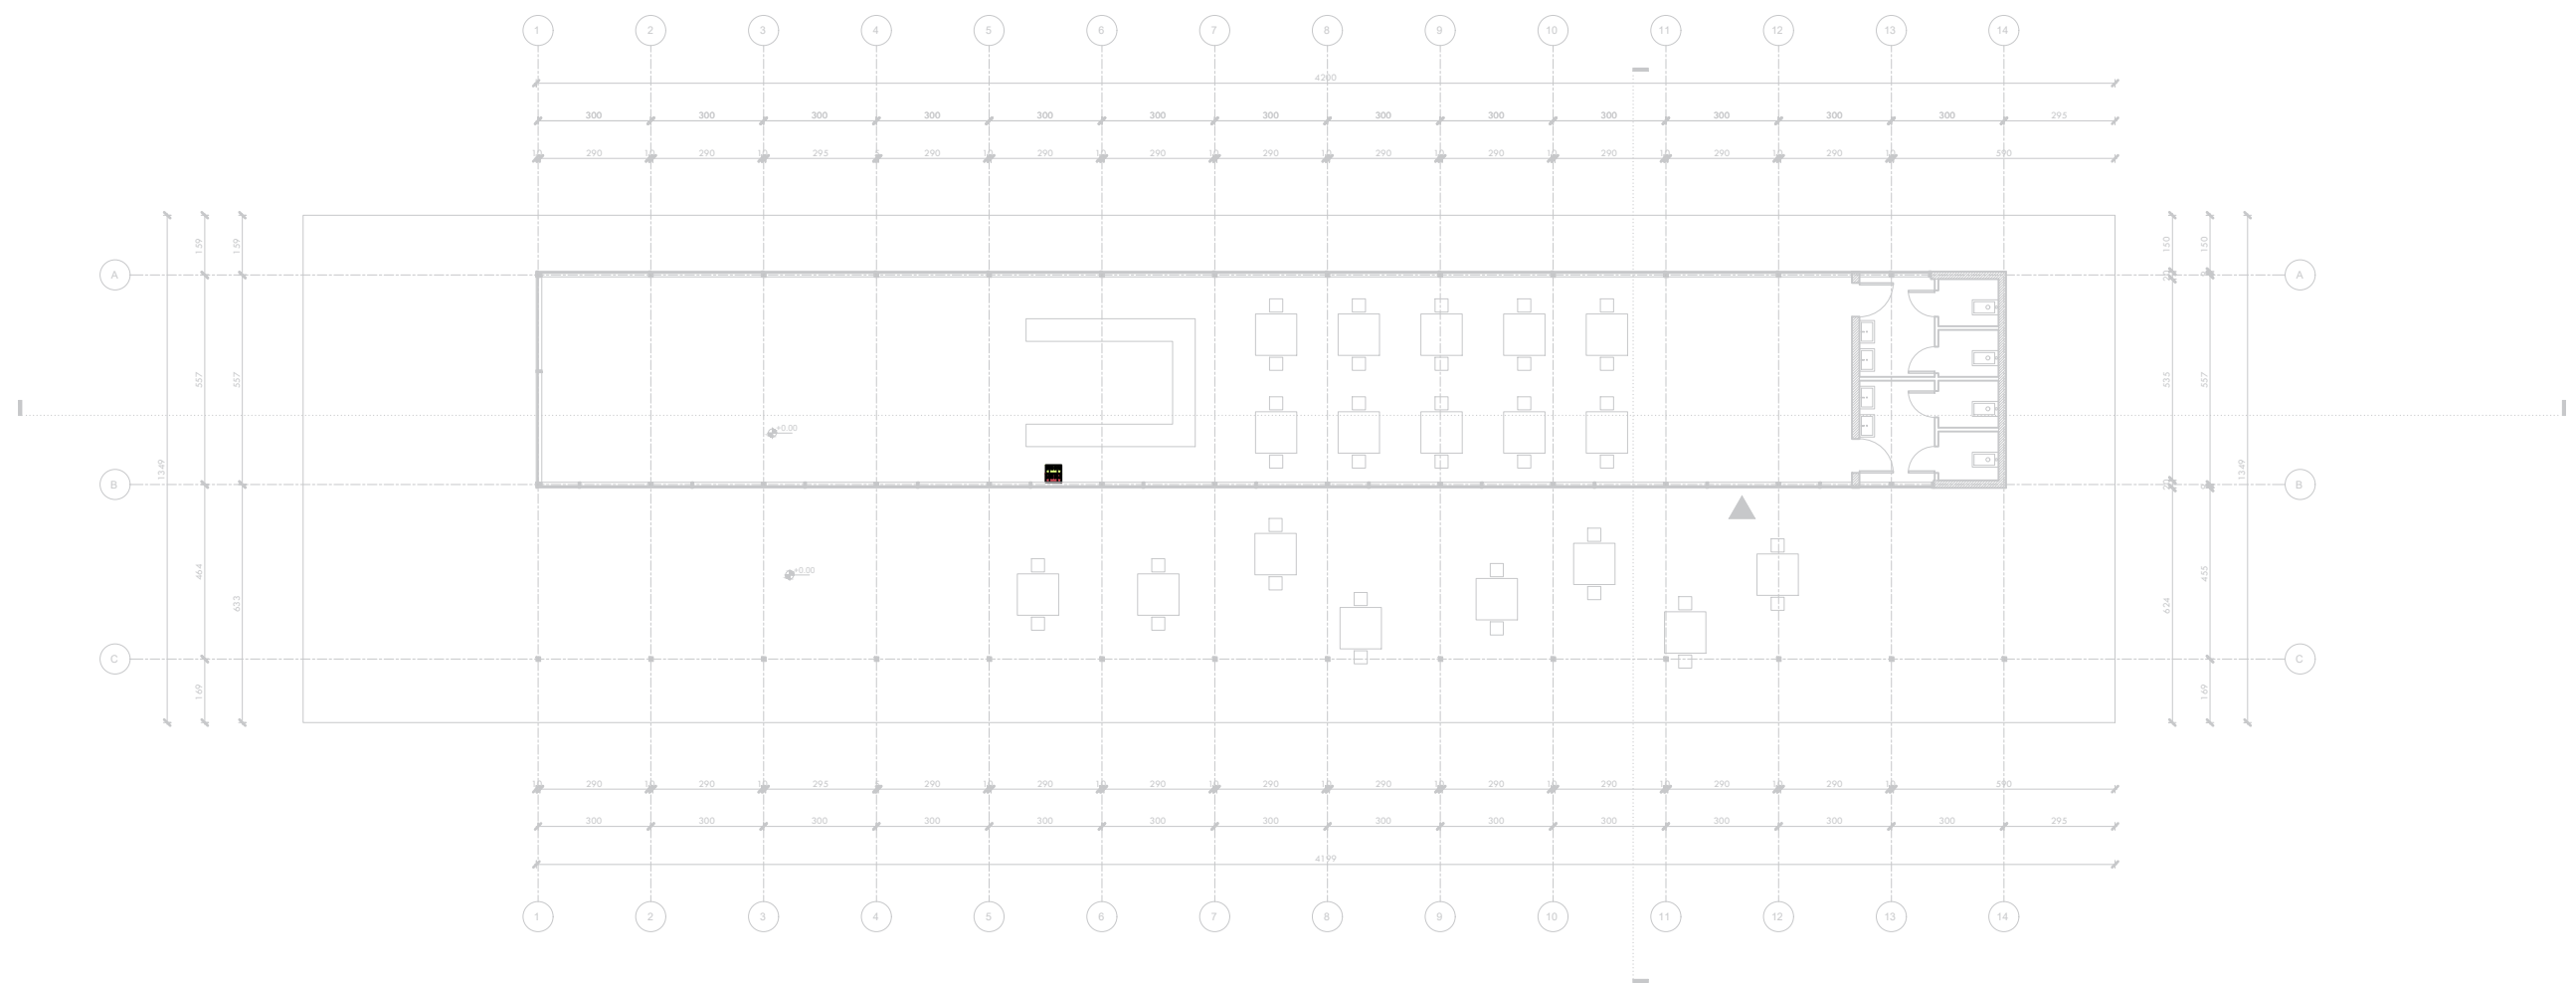


LEGJENDA


- Celes 1P 10 A
- Deviator 10 A
- Invertitor 10 A
- Ndricues Led 2x32W
- Ndricues Led 48W
- Dalje per ndricuesin
- Prize shuko 16 A
- Bllok priza shuko 16A
- Kanaline metalike Zn
- Ndricues ne mure(bracket)
- Kuader elektrik
- Kuti shperdarese
- Pusete Elektrike
- Imp. mbrenda muri
- Imp. jashte muri
- Tregues tubacioni, linje

Projektoi	
Arktekt	E. BEJLERI
Arktekt	I. BEJLERI
Arktekt	K. DEMAJ
Arktekt	A. HALILAJ
Konstruktor	M. HALILAJ
Ing. Elektrik	V. HOXHA
Ing. Hidroteknik	E. CANO
Ing. Mekanik	D. BUZI

SHIFALLA 1 : 200	E 04
---------------------	------

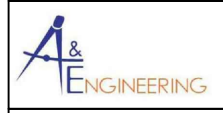


INSTALIMI I RREJTIT TE NDRICIMIT DHE VENDOSJA E NDRICUESVE

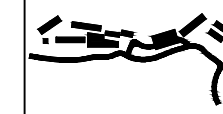

PARKU TEMATIK
KULTUROR
"TIRANA ART GARDEN"

Shënim

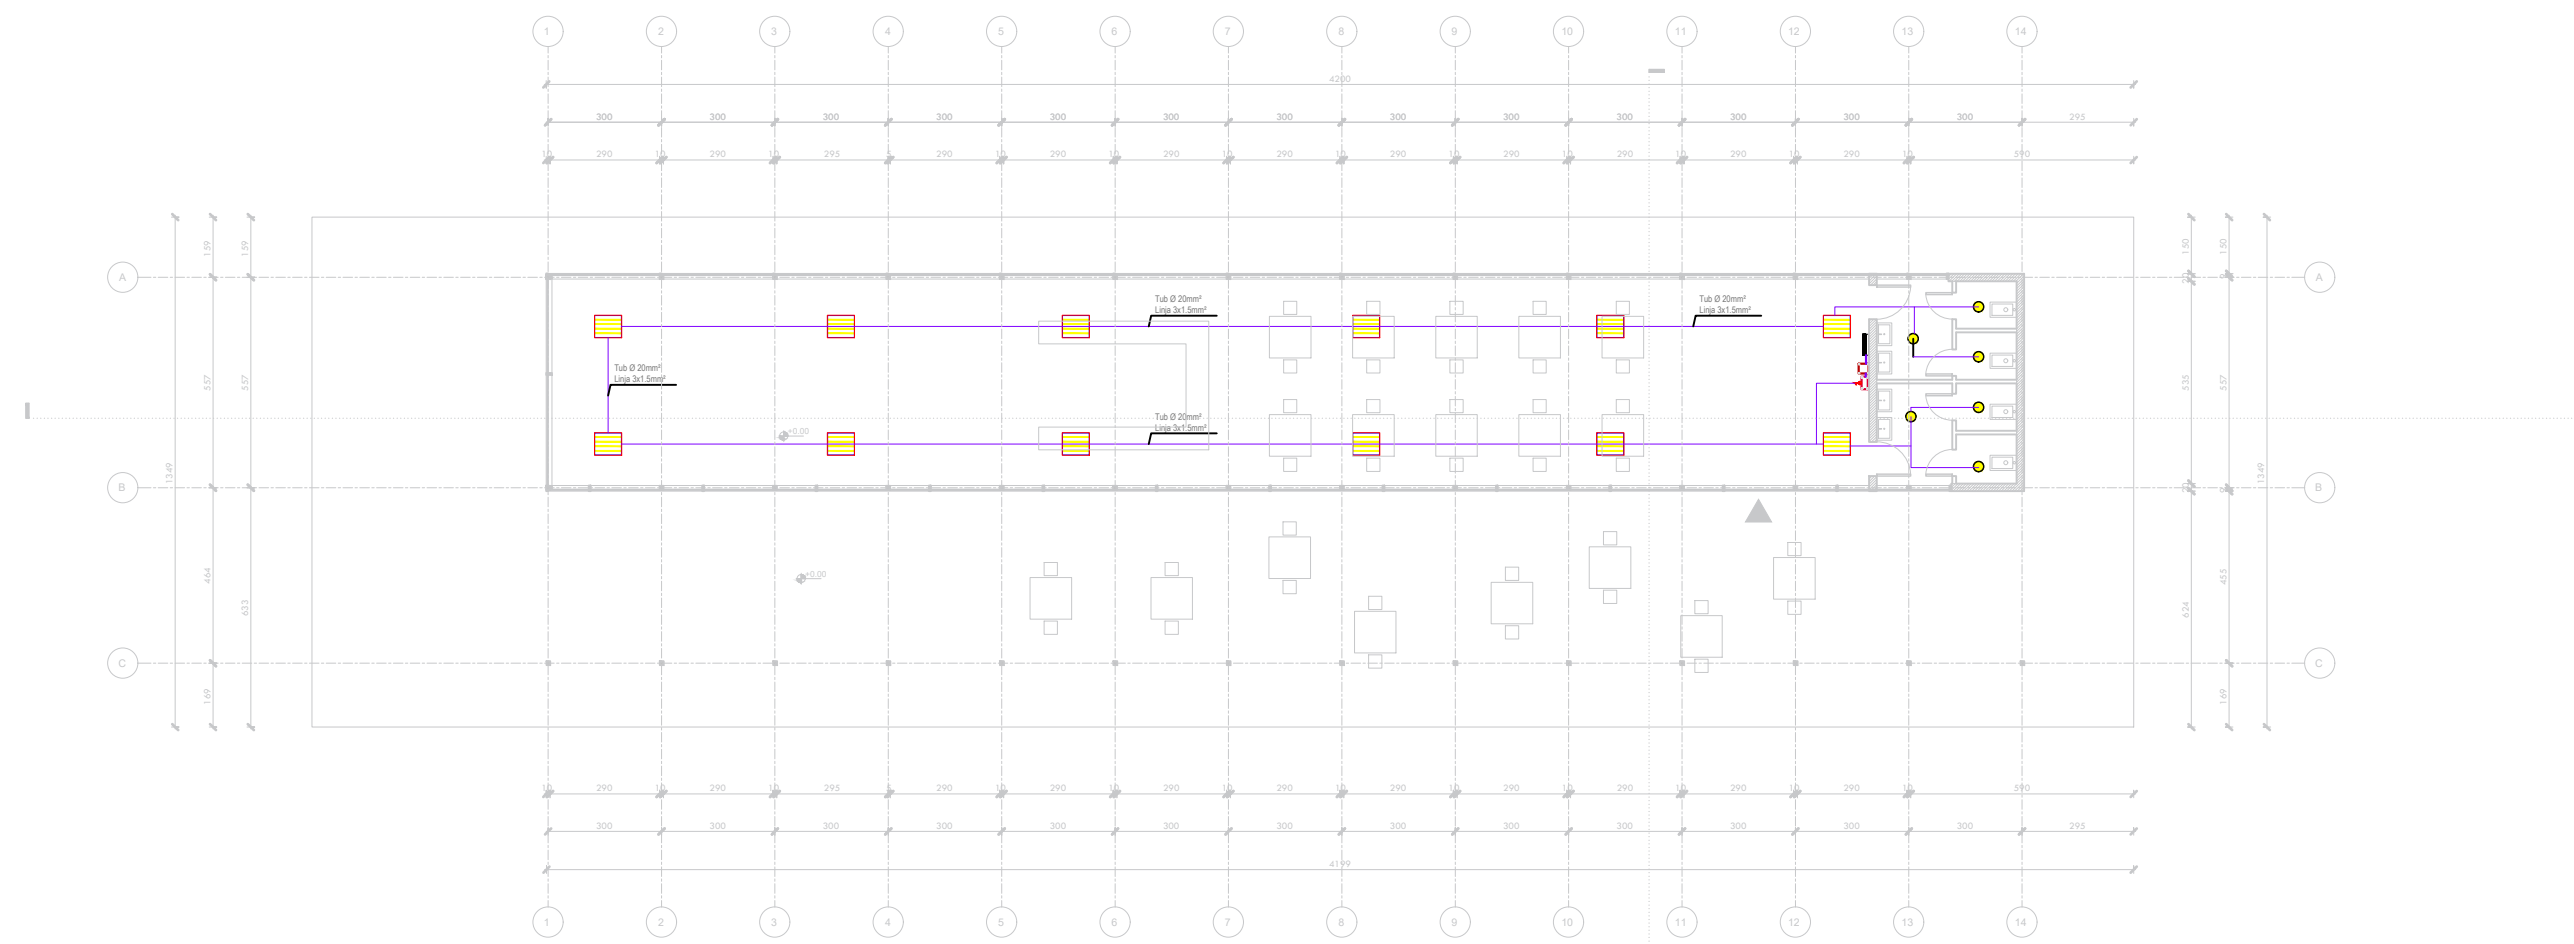

LEGJENDA

- Celes 1P 10 A
- Deviator 10 A
- Invertitor 10 A
- Ndricues Led 2x32W
- Ndricues Led 48W
- Dalje per ndricuesin
- Prize shuko 16 A
- Bllok priza shuko 16A
- Kanaline metalike Zn
- Ndricues ne mure(bracket)
- Kuader elektrik
- Kuti shperdarese
- Pusete Elektrike
- Imp. mbrenda muri
- Imp. jashte muri
- Tregues tubacioni, linje

Projektoi	
Arktekt	E. BEJLERI
Arktekt	I. BEJLERI
Arktekt	K. DEMAJ
Arktekt	A. HALILAJ
Konstruktor	M. HALILAJ
Ing. Elektrik	V. HOXHA
Ing. Hidroteknik	E. CANO
Ing. Mekanik	D. BUZI

⏰	E 05
SHIFALLA 1 : 200	




PLAN INSTALIMI DHE SKEMA E VENDOSJES SE PRIZAVE



PARKU TEMATIK
KULTUROR
"TIRANA ART GARDEN"

Shënim

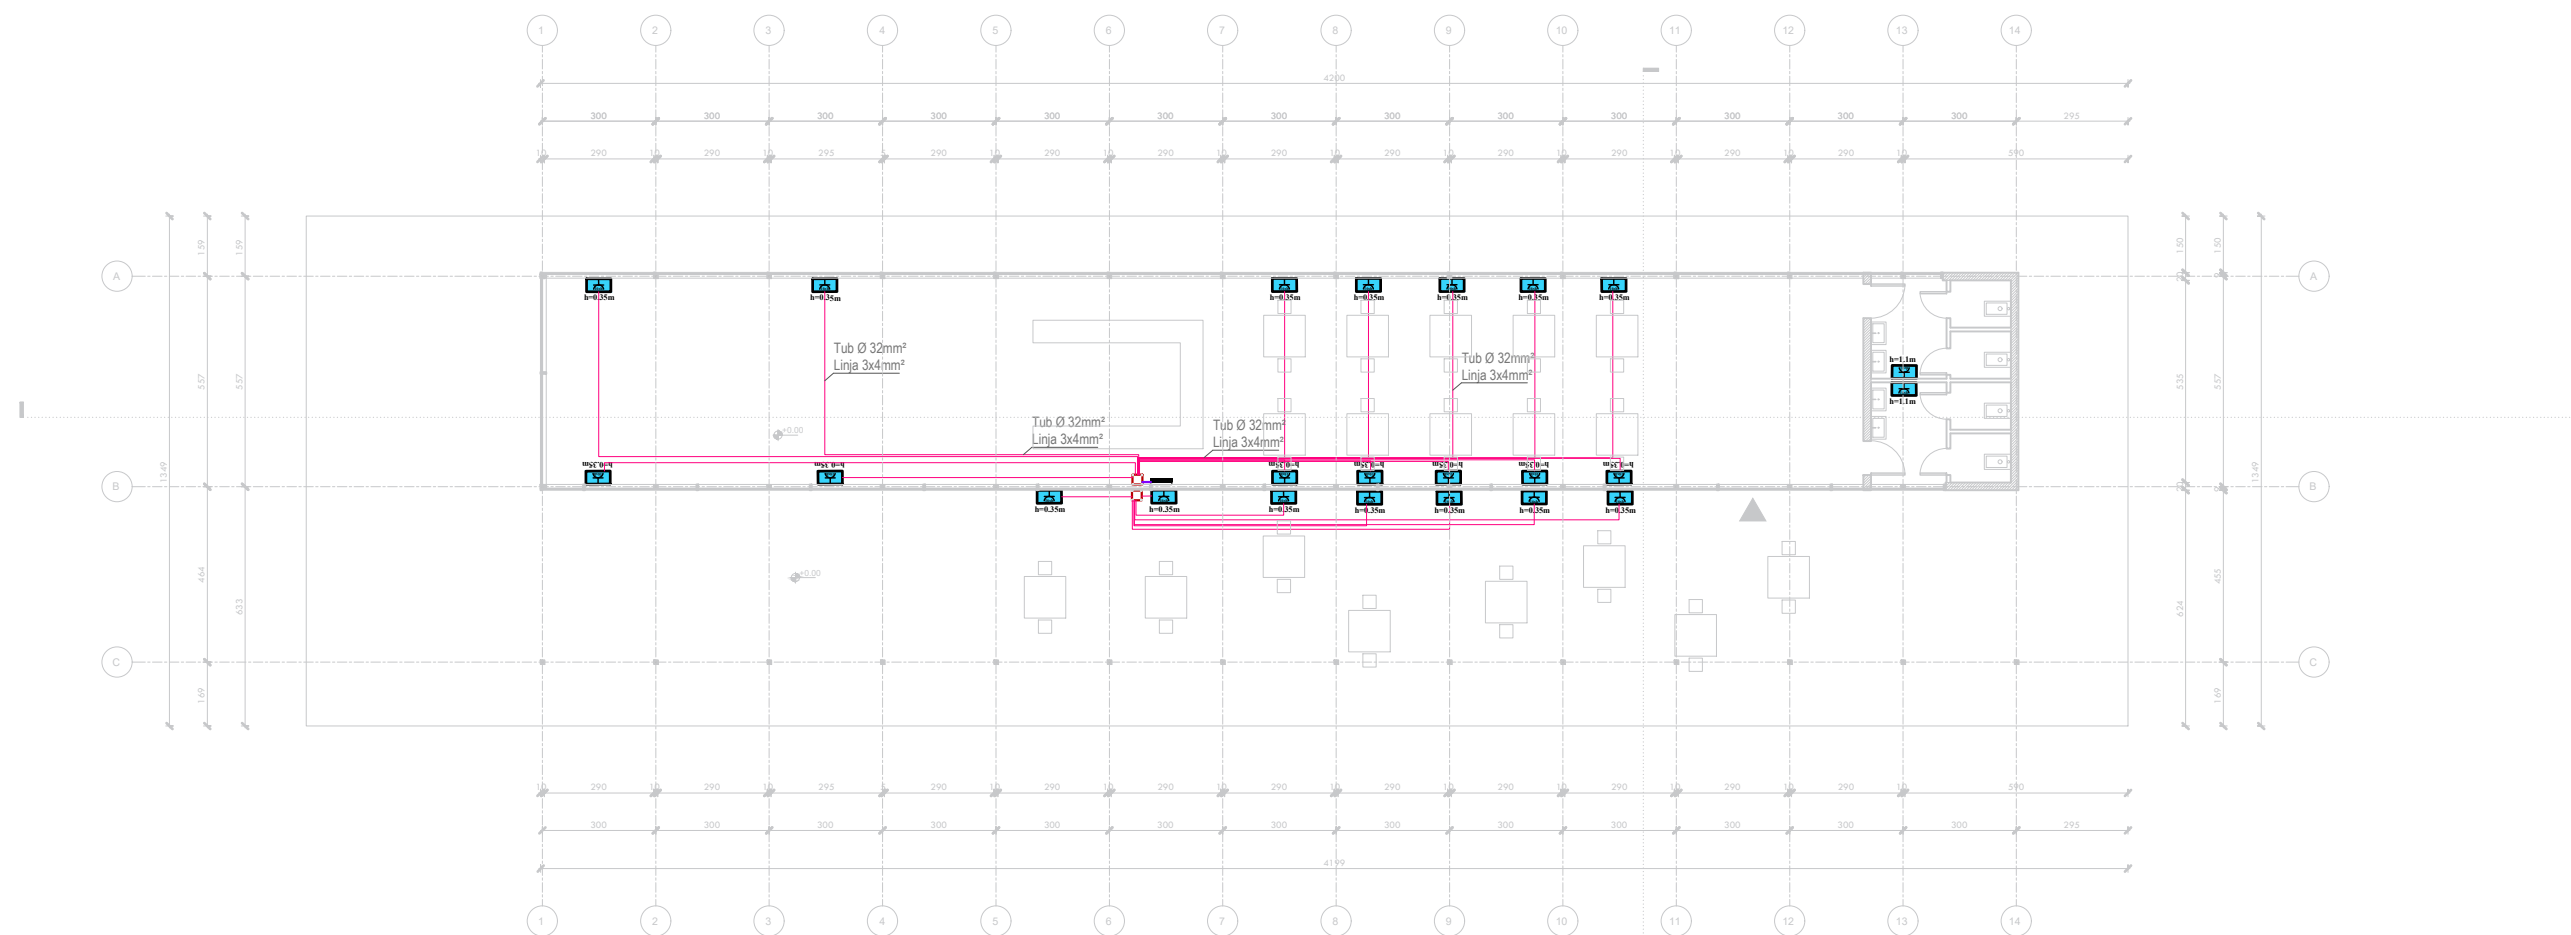

LEGJENDA

- | | | | |
|--|----------------------|--|---------------------------|
| | Celes 1P 10 A | | Kanaline metalike Zn |
| | Deviator 10 A | | Ndricues ne mure(bracket) |
| | Invertitor 10 A | | Kuader elektrik |
| | Ndricues Led 2x32W | | Kuti shperdarese |
| | Ndricues Led 48W | | Pusete Elektrike |
| | Dalje per ndricuesin | | Imp. mbrenda muri |
| | Prize shuko 16 A | | Imp. jashte muri |
| | Blok priza shuko 16A | | Tregues tubacioni, linje |

Projektoi	
Arktekt	E. BEJLERI
Arktekt	I. BEJLERI
Arktekt	K. DEMAJ
Arktekt	A. HALILAJ
Konstruktor	M. HALILAJ
Ing. Elektrik	V. HOXHA
Ing. Hidroteknik	E. CANO
Ing. Mekanik	D. BUZI

	E 06
SHIFALLA 1 : 200	

KKAA

FONDI SHQIPTAR
I ZHVILLIMIT

A&ENGINEERING


SON

PLANI I PRIZAVE TE TELEFONISE DHE INTERNETIT



PARKU TEMATIK
KULTUROR
"TIRANA ART GARDEN"

Shënim

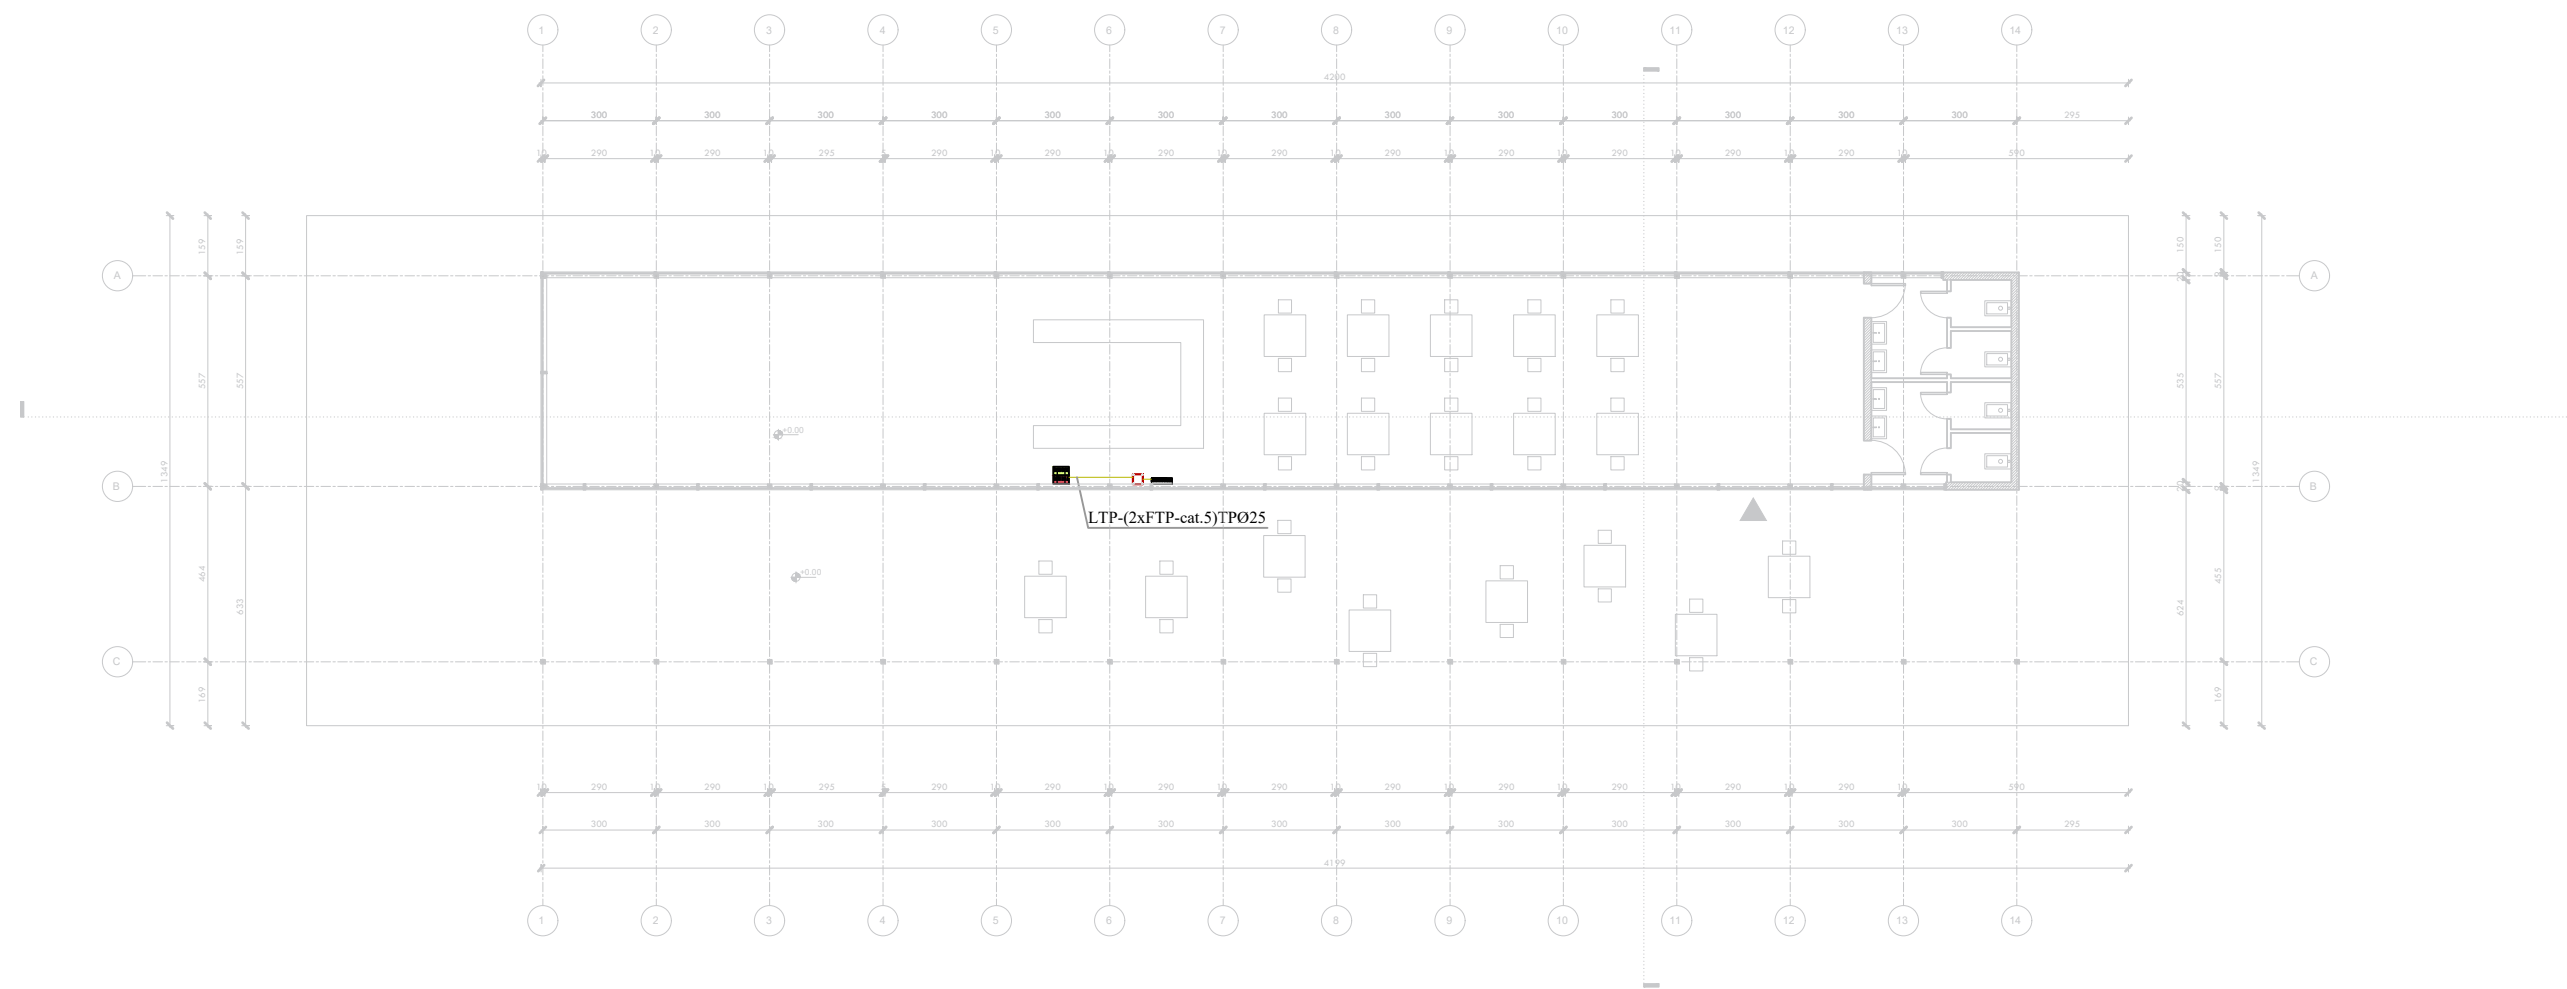

LEGJENDA

- | | | | |
|--|----------------------|--|---------------------------|
| | Celes 1P 10 A | | Kanaline metalike Zn |
| | Deviator 10 A | | Ndricues ne mure(bracket) |
| | Invertitor 10 A | | Kuader elektrik |
| | Ndricues Led 2x32W | | Kuti shperdarese |
| | Ndricues Led 48W | | Pusete Elektrike |
| | Dalje per ndricuesin | | Imp. mbrenda muri |
| | Prize shuko 16 A | | Imp. jashte muri |
| | Blok prizashuko 16A | | Tregues tubacioni, linje |

Projektoi	
Arktekt	E. BEJLERI
Arktekt	I. BEJLERI
Arktekt	K. DEMAJ
Arktekt	A. HALILAJ
Konstruktor	M. HALILAJ
Ing. Elektrik	V. HOXHA
Ing. Hidroteknik	E. CANO
Ing. Mekanik	D. BUZI

	E 07
SHIFALLA 1 : 200	

KKAA
KONSTRUKTORI I KLASËS

FONDI SHQIPTAR
I ZHVILLIMIT

A&ENGINEERING

SON



PARKU TEMATIK
KULTUROR
"TIRANA ART GARDEN"

Shënim

PROJEKTI ELEKTRIK

R 02

PARKU TEMATIK
KULTUROR
TIRANA ART GARDEN



Projekti	
Arktekt	E. BEJLERI
Arktekt	I. BEJLERI
Arktekt	K. DEMAJ
Arktekt	A. HALILAJ
Konstrktor	M. HALILAJ
Ing. Elektrik	V. HOXHA
Ing. Hidroteknik	E. CANO
Ing. Mekanik	D. BUZI

	E 00
SHKALLA	

KKAA
KONSTRUKTORI I KLASIK


FONDI SHQIPTAR
I ZHVILLIMIT



A&E
ENGINEERING

SON







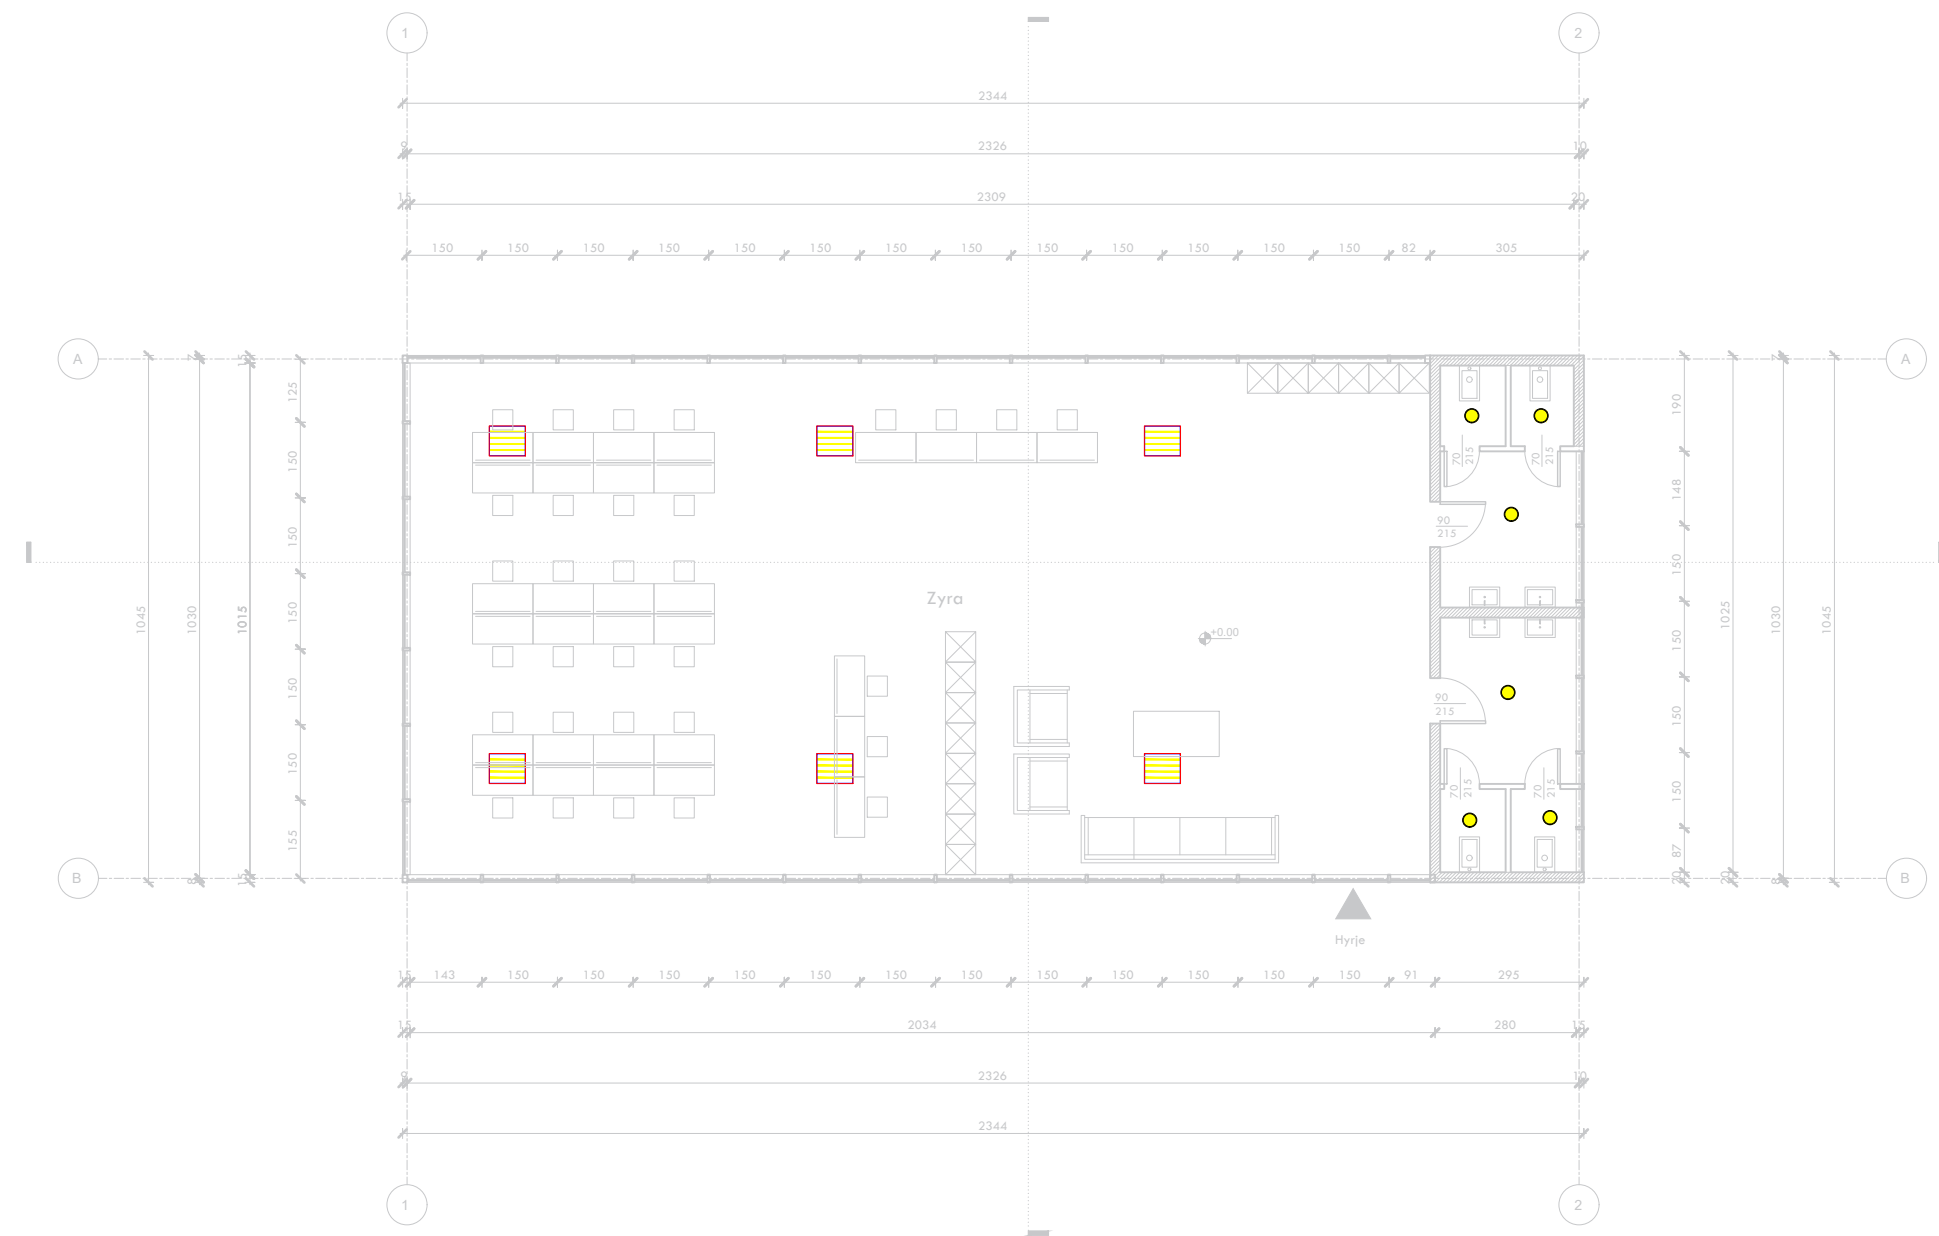









PLANI I NDRICIMIT

 

PARKU TEMATIK
KULTUROR
"TIRANA ART GARDEN"

 

LEGJENDA

-  Celes 1P 10 A
-  Deviator 10 A
-  Invertitor 10 A
-  Ndricules Led 2x32W
-  Ndricules Led 48W
-  Dalje per ndricuesin
-  Prize shuko 16 A
-  Bllok prize shuko 16A
-  Kanaline metalike Zn
-  Ndricules ne mure(bracket)
-  Kuader elektrik
-  Kuti shperdarese
-  Pusete Elektrike
-  Imp. mbrenda muri
-  Imp. jashte muri
-  Tregues tubacioni, linje

Shënim

Projektor	
Arktekt	E. BEJLERI
Arktekt	I. BEJLERI
Arktekt	K. DEMAJ
Arktekt	A. HALILAJ
Konstruktor	M. HALILAJ
Ing. Elektrik	V. HOXHA
Ing. Hidroteknik	E. CANO
Ing. Mekanik	D. BUZI

SHALLA
1 : 150



E 01

KKAA

FONDI SHQIPTAR
I ZHVILLIMIT

A&ENGINEERING

SON

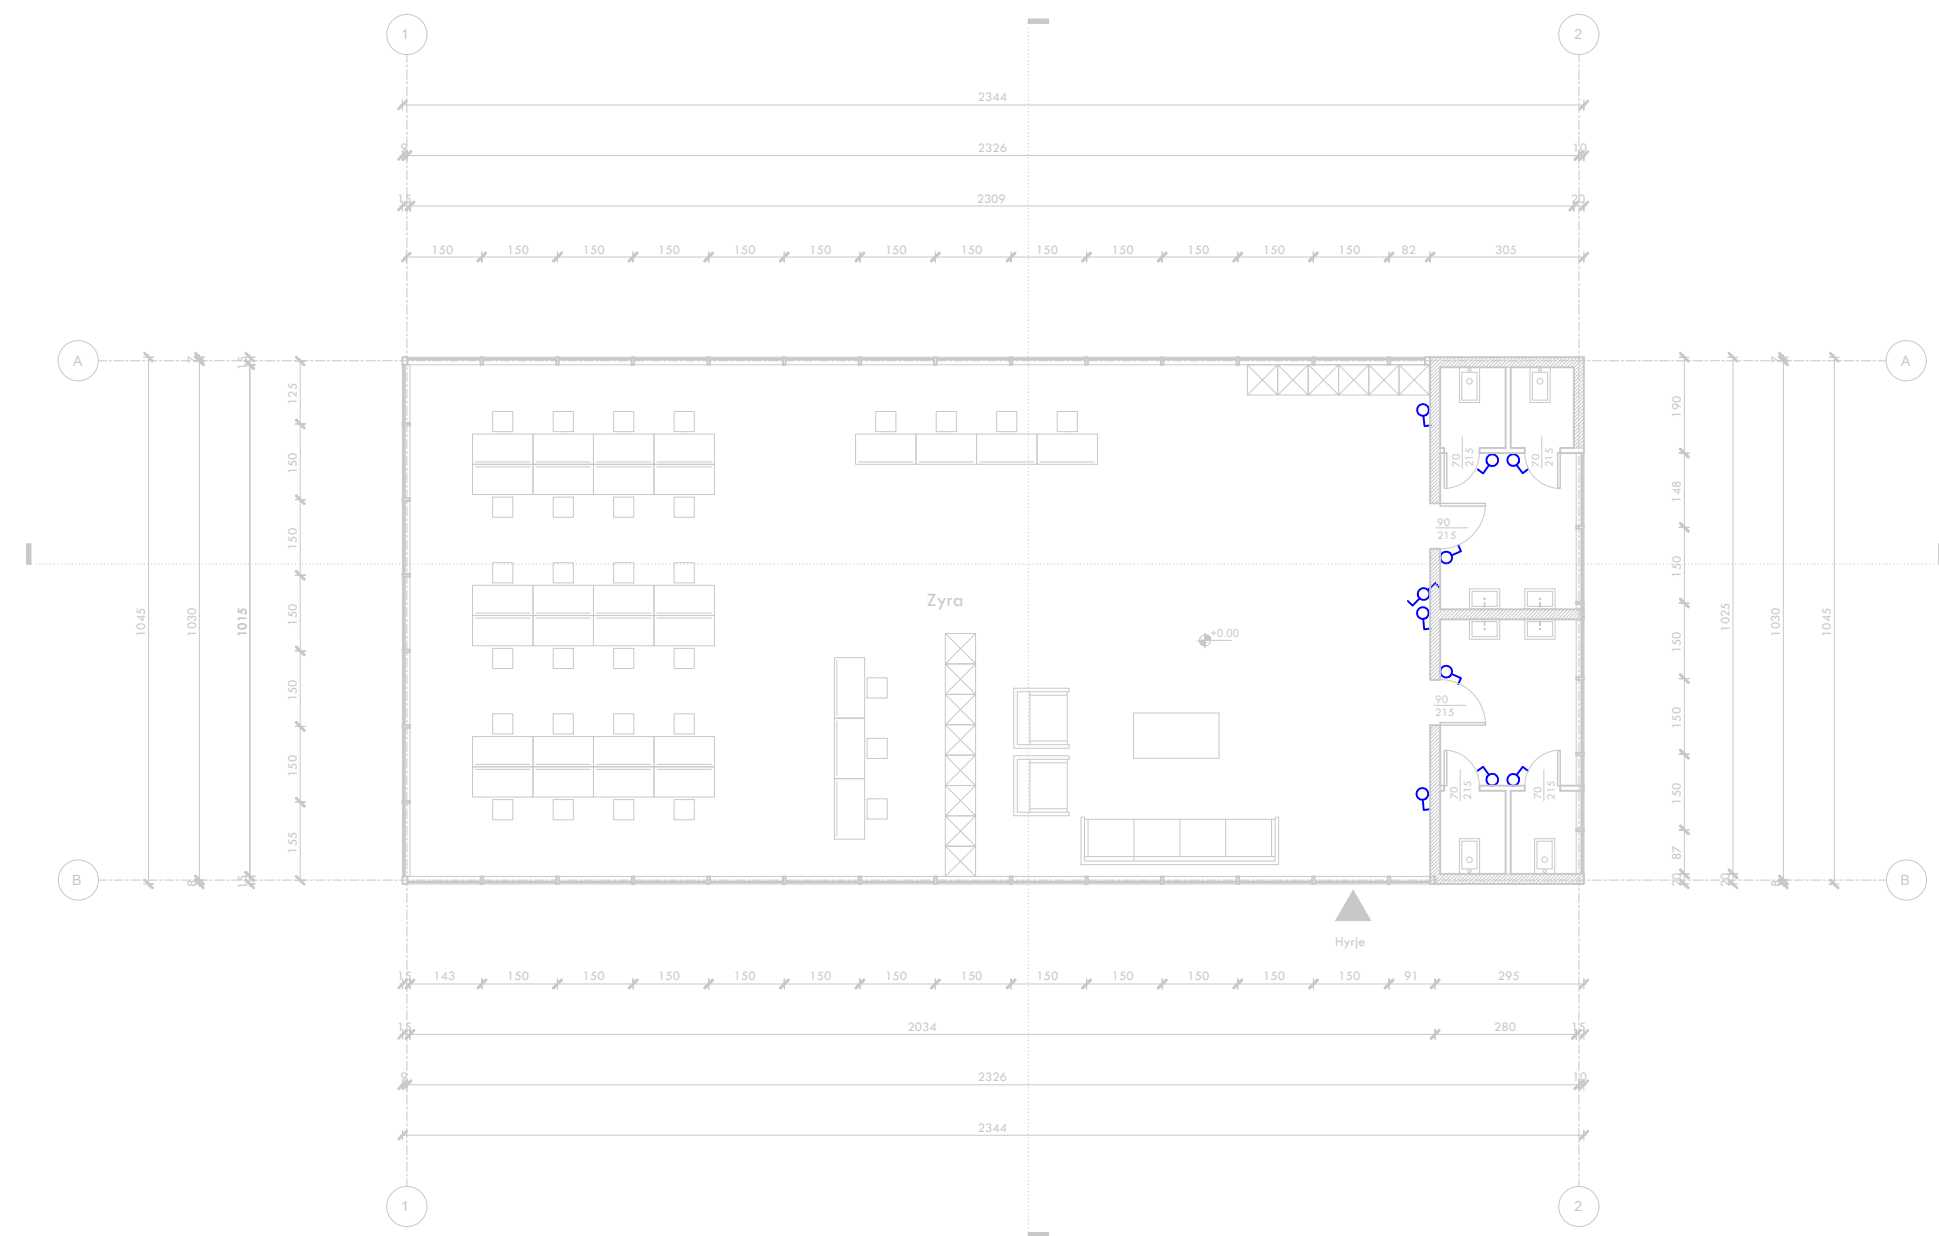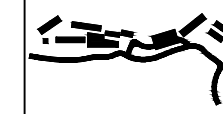

LEGJENDA

- Celes 1P 10 A
- Deviator 10 A
- Invertitor 10 A
- Ndricues Led 2x32W
- Ndricues Led 48W
- Dalje per ndricuesin
- Prize shuko 16 A
- Bllok prize shuko 16A
- Kanaline metalike Zn
- Ndricues ne mure(bracket)
- Kuader elektrik
- Kuti shperdarese
- Pusete Elektrike
- Imp. mbrenda muri
- Imp. jashte muri
- Tregues tubacioni, linje

Shënim

Projektoi	
Arktekt	E. BEJLERI
Arktekt	I. BEJLERI
Arktekt	K. DEMAJ
Arktekt	A. HALILAJ
Konstruktore	M. HALILAJ
Ing. Elektrik	V. HOXHA
Ing. Hidroteknik	E. CANO
Ing. Mekanik	D. BUZI

SHALLA 1 : 150	E 02
-------------------	------




PLANI I PRIZAVE TE FUQISE







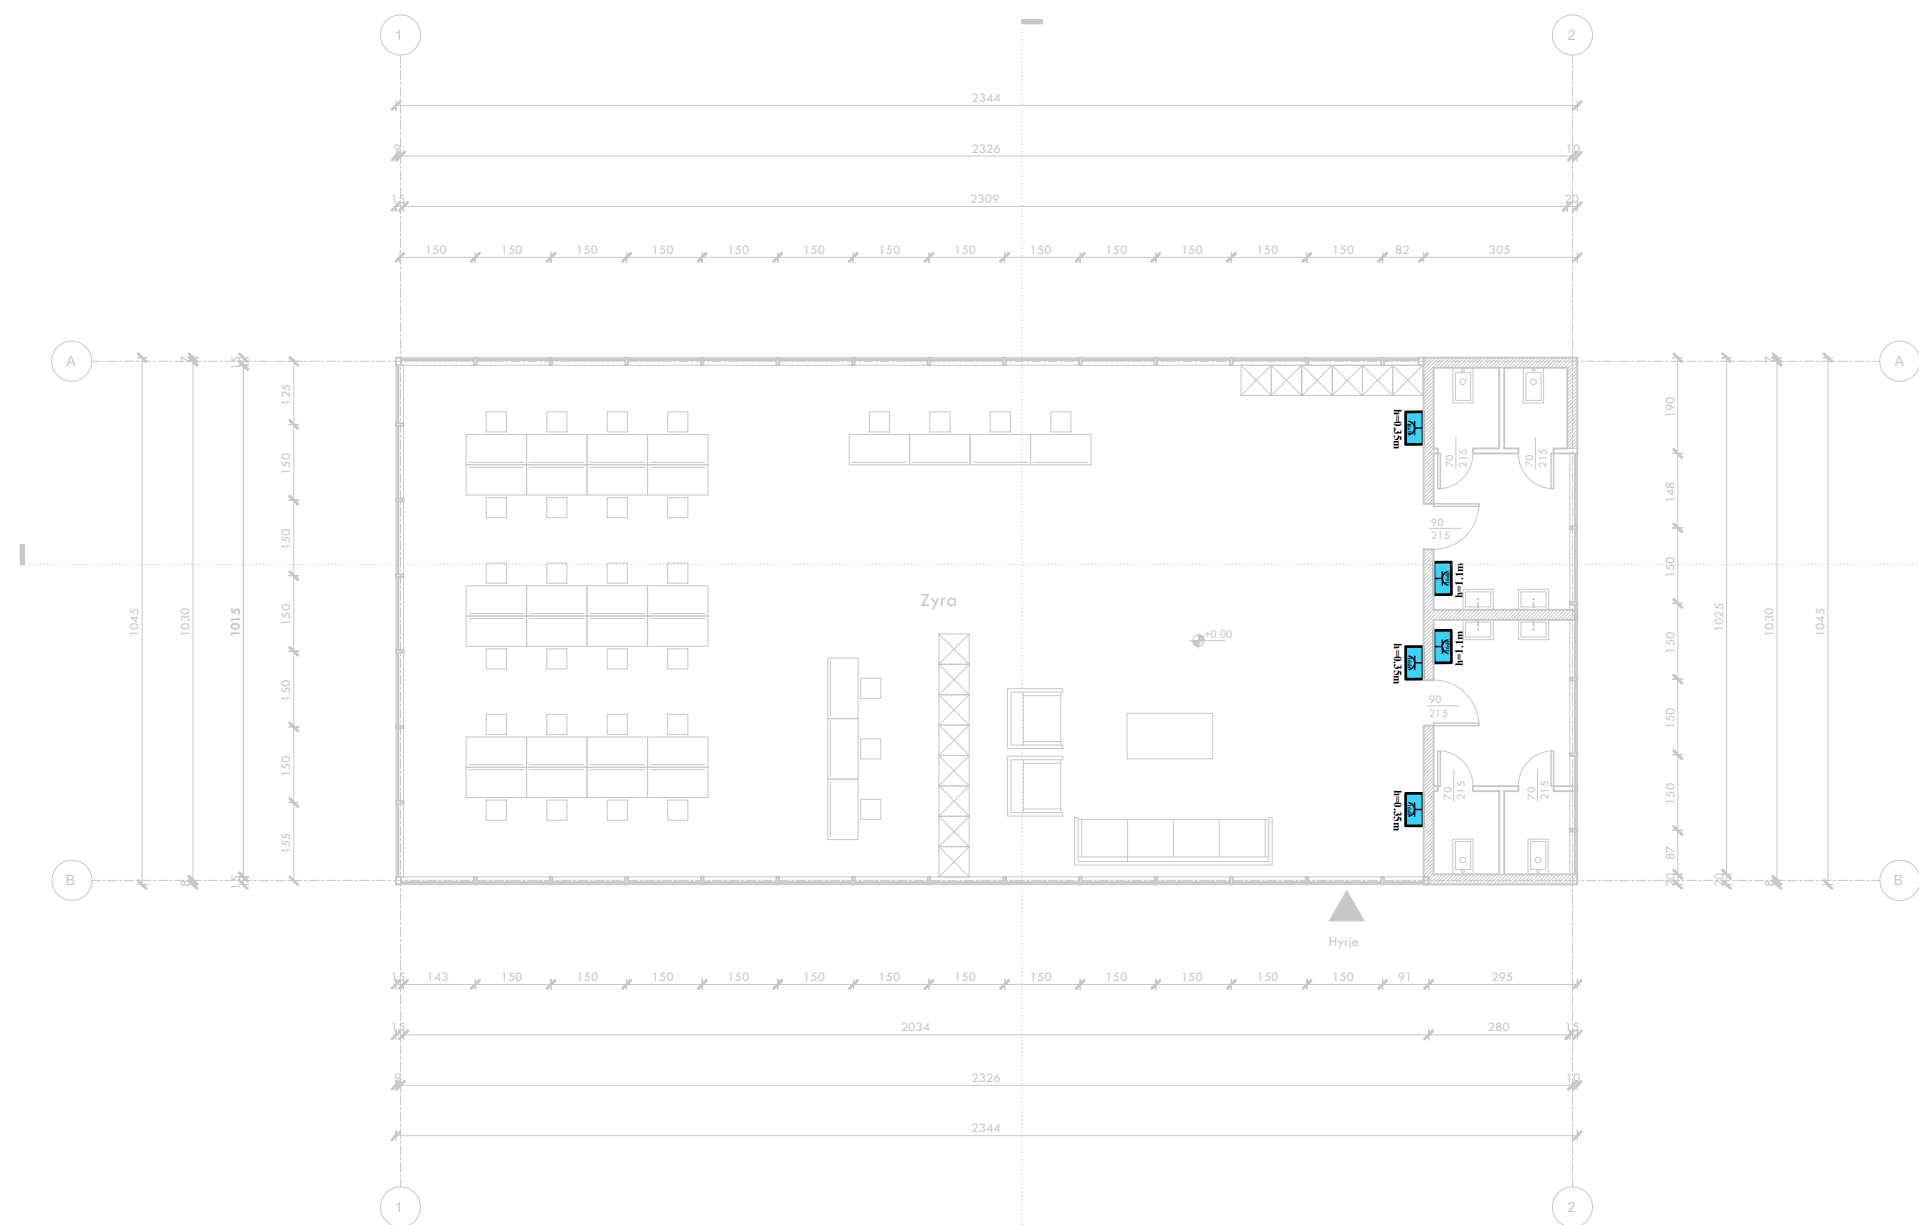











PARKU TEMATIK
KULTUROR
"TIRANA ART GARDEN"

Shënim

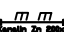

LEGJENDA

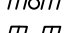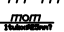-  Celes 1P 10 A
-  Deviator 10 A
-  Invertitor 10 A
-  Ndricules Led 2x32W
-  Ndricules Led 48W
-  Dalje per ndricuesin
-  Prize shuko 16 A
-  Bllok prize shuko 16A
-  Kanaline metalike Zn
-  Ndricules ne mure(bracket)
-  Kuader elektrik
-  Kuti shperdarese
-  Pusete Elektrike
-  Imp. mbrenda muri
-  Imp. jashte muri
-  Tregues tubacioni, linje

Projektoi	
Arktekt	E. BEJLERI
Arktekt	I. BEJLERI
Arktekt	K. DEMAJ
Arktekt	A. HALILAJ
Konstruktor	M. HALILAJ
Ing. Elektrik	V. HOXHA
Ing. Hidroteknik	E. CANO
Ing. Mekanik	D. BUZI

⏻	E 03
SHALLA 1 : 150	

KKAA
KONSTRUKTORI I KLASËS


**FONDI SHQIPTAR
I ZHVILLIMIT**


A&ENGINEERING

SON

PLANI I PRIZAVE TE TELEFONISE DHE INTERNETIT



PARKU TEMATIK
KULTUROR
"TIRANA ART GARDEN"

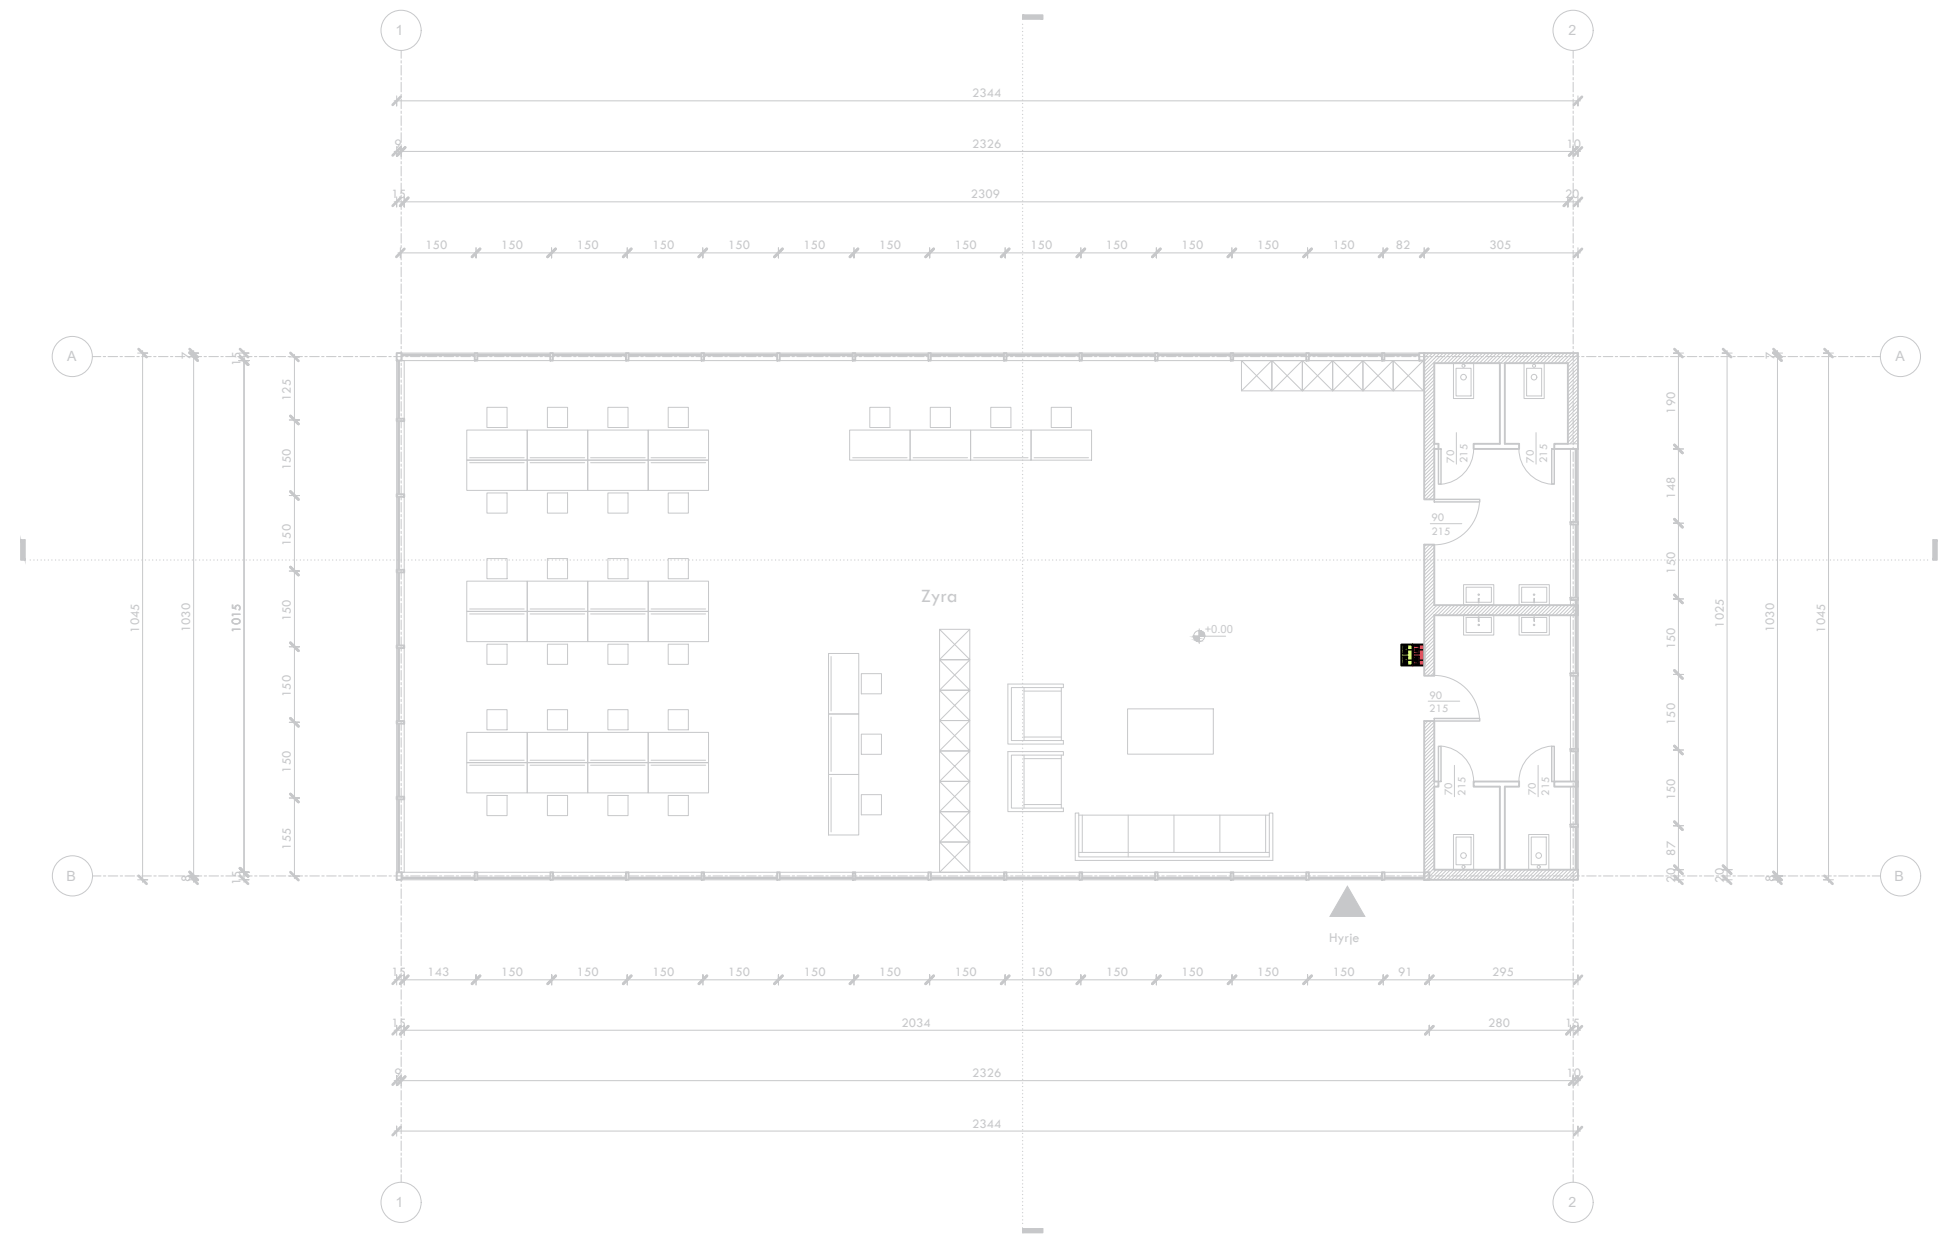

LEGJENDA

- Celes 1P 10 A
- Deviator 10 A
- Invertitor 10 A
- Ndricules Led 2x32W
- Ndricules Led 48W
- Dalje per ndricuesin
- Prize shuko 16 A
- Bllok priza shuko 16A
- Kanaline metalike Zn
- Ndricules ne mure(bracket)
- Kuader elektrik
- Kuti shperdarese
- Pusete Elektrike
- Imp. mbrenda muri
- Imp. jashte muri
- Tregues tubacioni, linje

Shënim

Projektor	
Arktekt	E. BEJLERI
Arktekt	I. BEJLERI
Arktekt	K. DEMAJ
Arktekt	A. HALILAJ
Konstruktor	M. HALILAJ
Ing. Elektrik	V. HOXHA
Ing. Hidroteknik	E. CANO
Ing. Mekanik	D. BUZI


	E 04
SHALLA 1 : 150	



INSTALIMI I RREJTIT TE NDRICIMIT DHE VENDOSJA E NDRICUESVE



PARKU TEMATIK
KULTUROR
"TIRANA ART GARDEN"

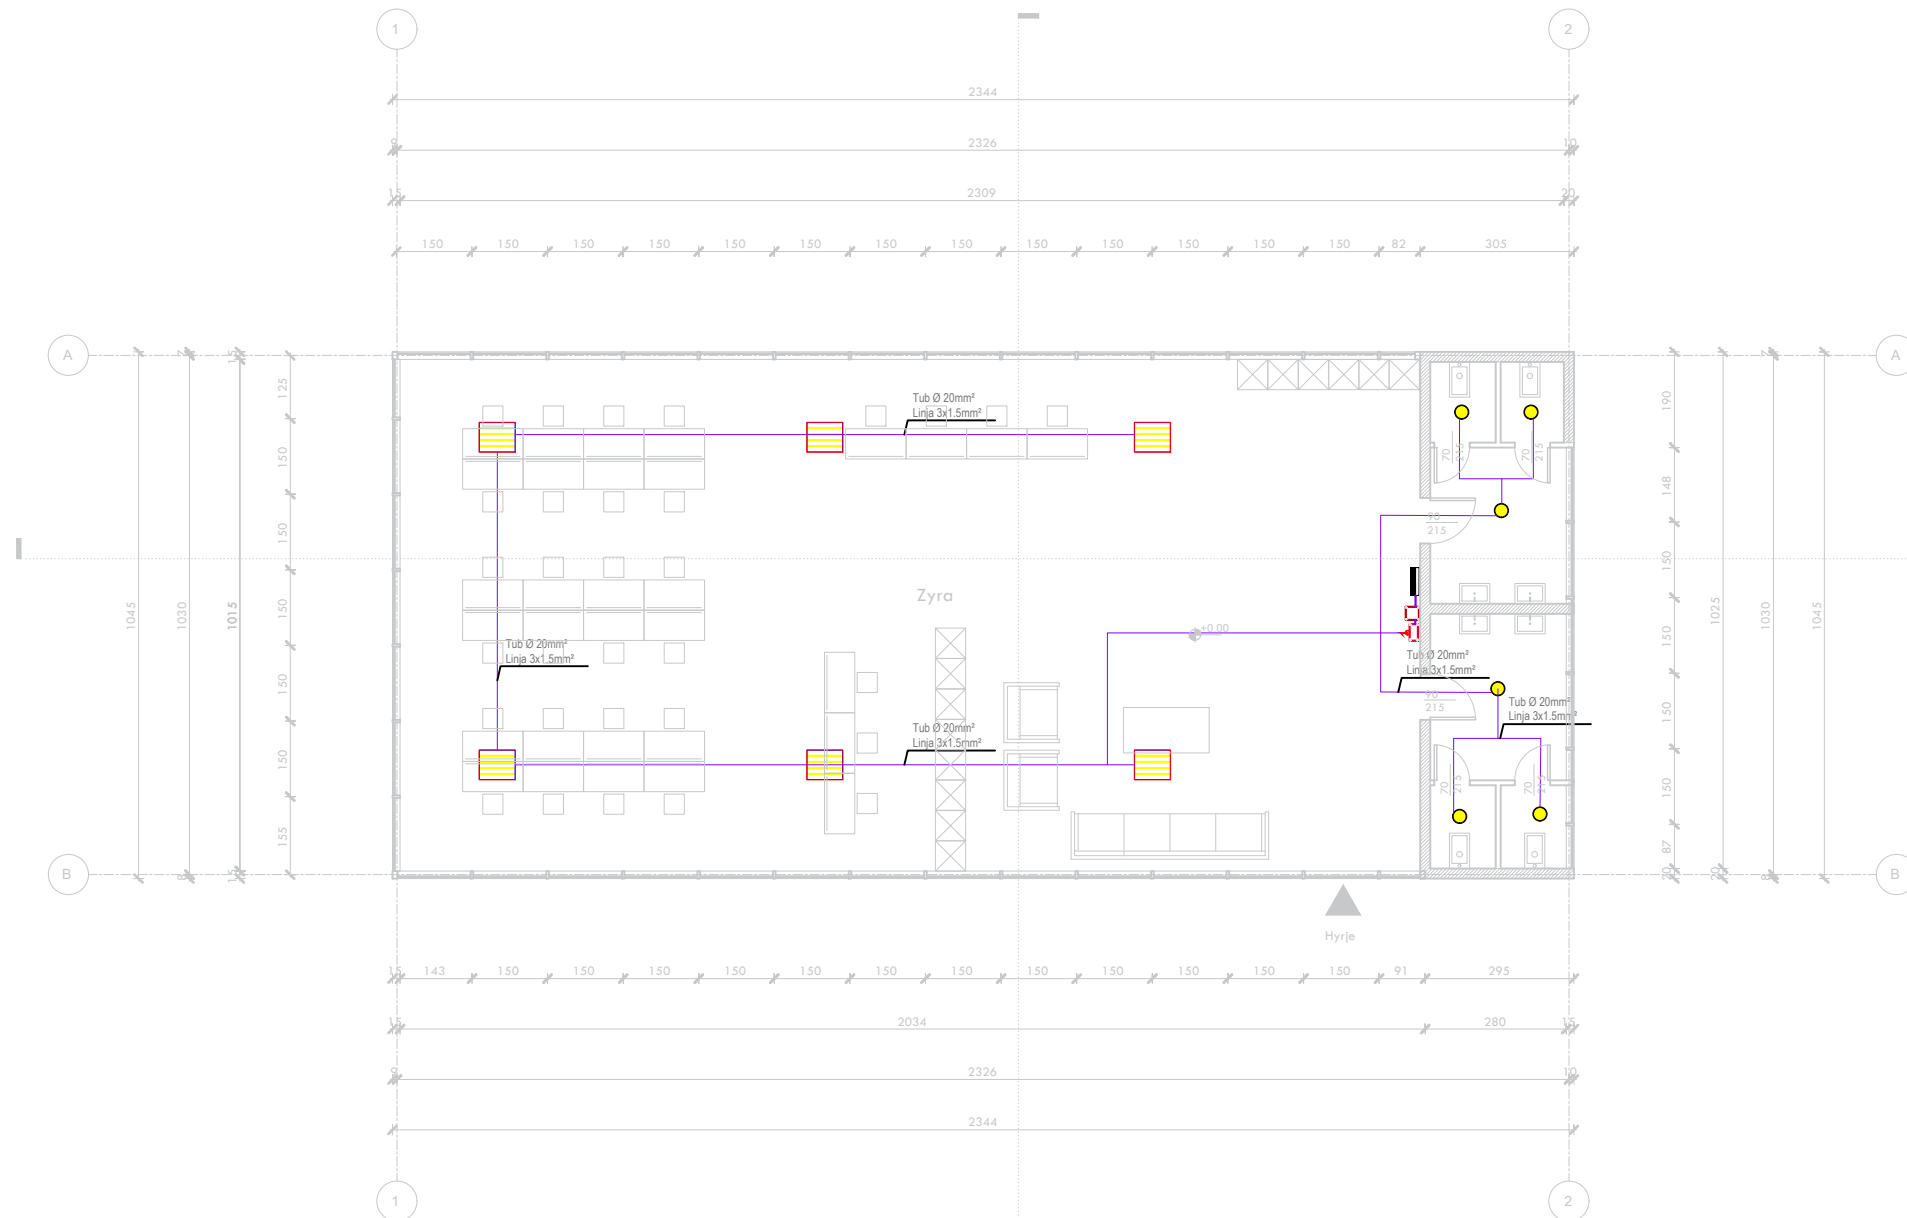

LEGJENDA

- Celes 1P 10 A
- Deviator 10 A
- Invertitor 10 A
- Ndricues Led 2x32W
- Ndricues Led 48W
- Dalje per ndricuesin
- Prize shuko 16 A
- Bllok prize shuko 16A
- Kanaline metalike Zn
- Ndricues ne mure(bracket)
- Kuader elektrik
- Kuti shperdarese
- Pusete Elektrike
- Imp. mbrenda muri
- Imp. jashte muri
- Tregues tubacioni, linje

Shënim

Projektor	
Arktekt	E. BEJLERI
Arktekt	I. BEJLERI
Arktekt	K. DEMAJ
Arktekt	A. HALILAJ
Konstruktor	M. HALILAJ
Ing. Elektrik	V. HOXHA
Ing. Hidroteknik	E. CANO
Ing. Mekanik	D. BUZI

E 05
SHALLA
1 : 150

KKAA
KONSTRUKTORI I KLASËS

FONDI SHQIPTAR
I ZHVILLIMIT

A&ENGINEERING

SON

















PLAN INSTALIMI DHE SKEMA E VENDOSJES SE PRIZAVE



PARKU TEMATIK
KULTUROR
"TIRANA ART GARDEN"

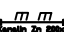

LEGJENDA

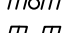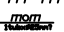-  Celes 1P 10 A
-  Deviator 10 A
-  Invertitor 10 A
-  Ndricues Led 2x32W
-  Ndricues Led 48W
-  Dalje per ndricuesin
-  Prize shuko 16 A
-  Bllok priza shuko 16A
-  Kanaline metalike Zn
-  Ndricues ne mure(bracket)
-  Kuader elektrik
-  Kuti shperdarese
-  Pusete Elektrike
-  Imp. mbrenda muri
-  Imp. jashte muri
-  Tregues tubacioni, linje

Shënim

Projektoi	
Arktekt	E. BEJLERI
Arktekt	I. BEJLERI
Arktekt	K. DEMAJ
Arktekt	A. HALILAJ
Konstrukt	M. HALILAJ
Ing. Elektrik	V. HOXHA
Ing. Hidroteknik	E. CANO
Ing. Mekanik	D. BUZI

SHKALLA
1 : 150

E 06


KKAA
KONSTRUKTIVE


**FONDI SHQIPTAR
I ZHVILLIMIT**

A&ENGINEERING

SON

PLANI I PRIZAVE TE TELEFONISE DHE INTERNETIT

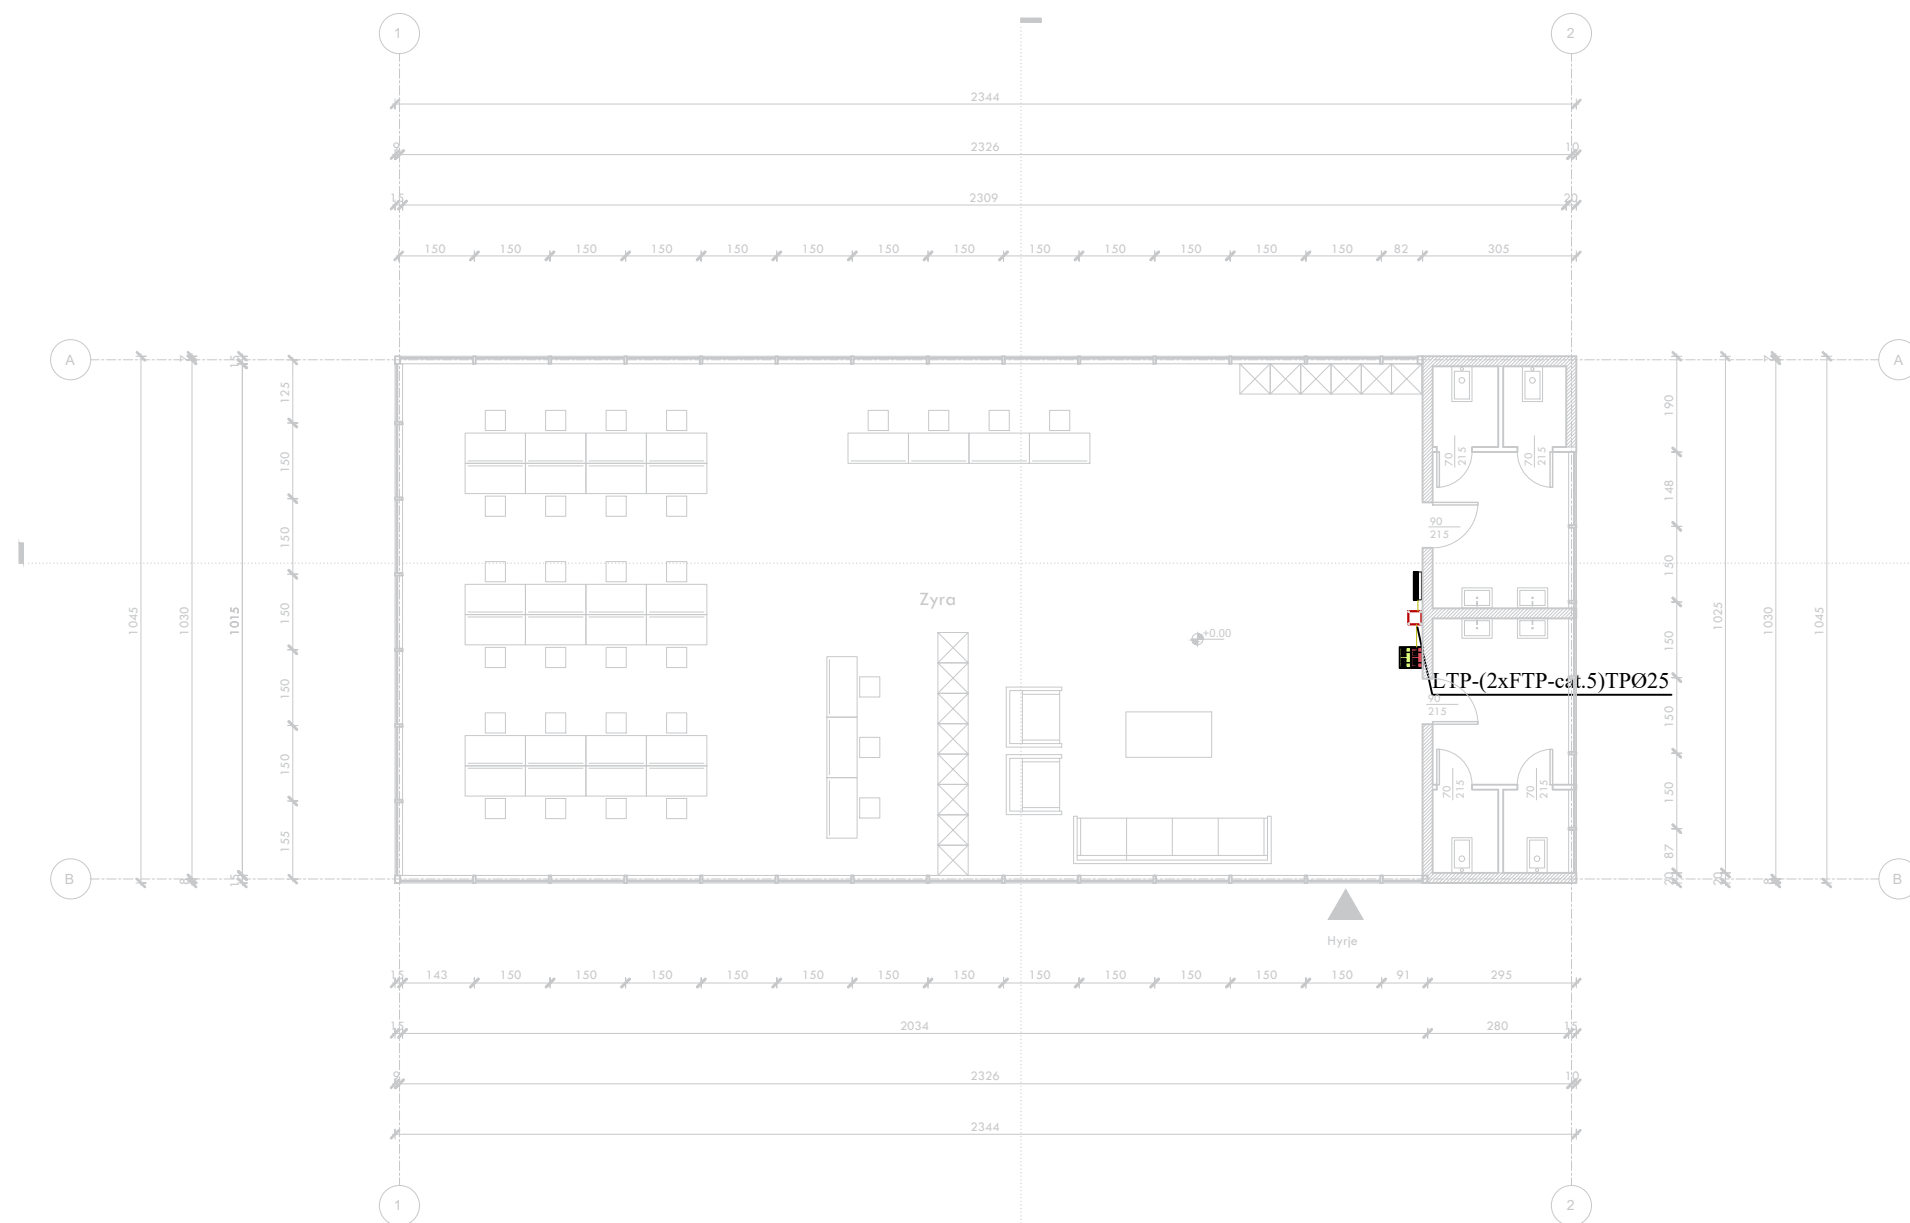

LEGJENDA

- Celes 1P 10 A
- Deviator 10 A
- Invertitor 10 A
- Ndricules Led 2x32W
- Ndricules Led 48W
- Dalje per ndricuesin
- Prize shuko 16 A
- Bllok priza shuko 16A
- Kanaline metalike Zn
- Ndricules ne mure(bracket)
- Kuader elektrik
- Kuti shperdarese
- Pusete Elektrike
- Imp. mbrenda muri
- Imp. jashte muri
- Tregues tubacioni, linje



PARKU TEMATIK
KULTUROR
"TIRANA ART GARDEN"

Shënim




Projektoi	
Arktekt	E. BEJLERI
Arktekt	I. BEJLERI
Arktekt	K. DEMAJ
Arktekt	A. HALILAJ
Konstruktor	M. HALILAJ
Ing. Elektrik	V. HOXHA
Ing. Hidroteknik	E. CANO
Ing. Mekanik	D. BUZI

SHALLA 1 : 150	E 07
-------------------	-------------




DETAJE ELEKTRIKE


Detaje per Distancat e Instalimeve Elektrike

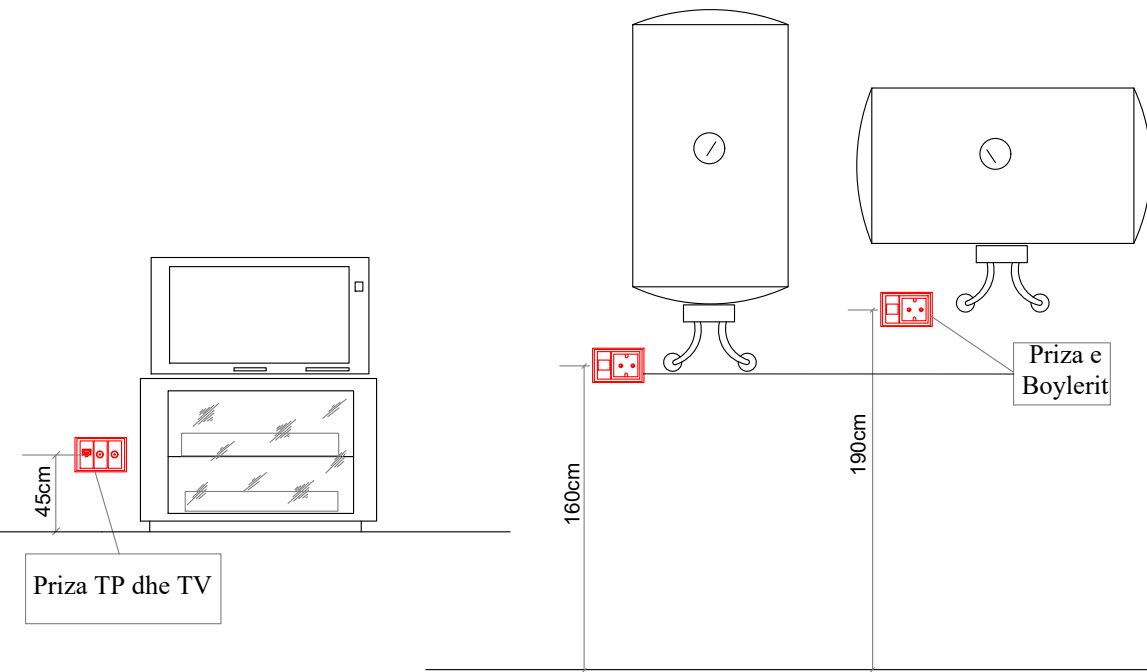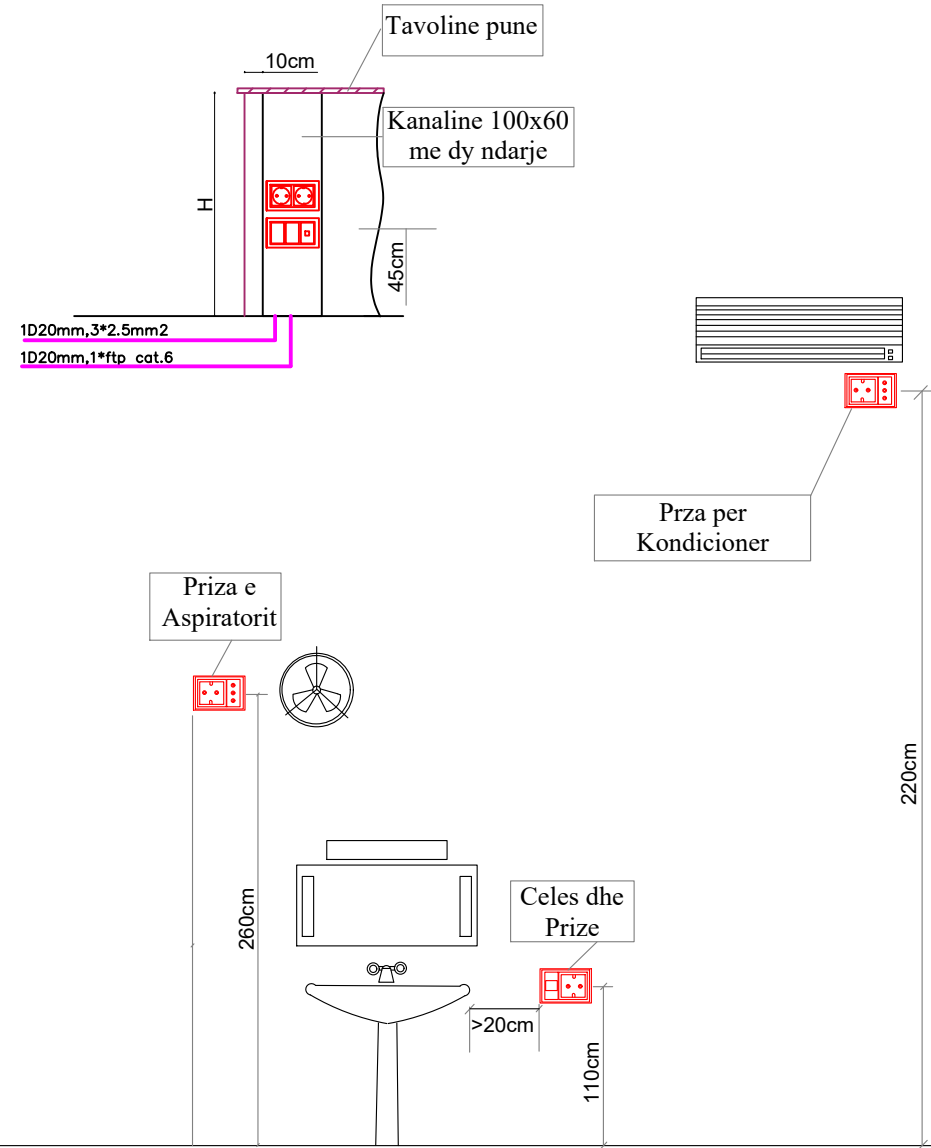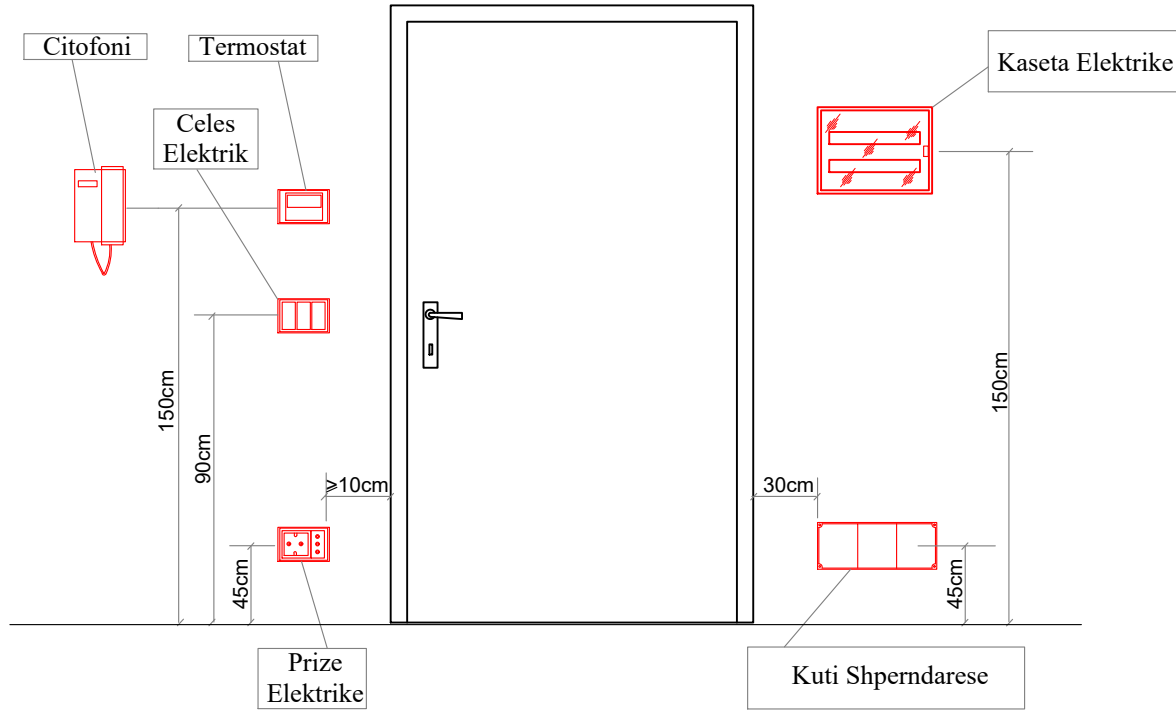

DETAJ NDRICUESIT FC 18W I VARUR 746

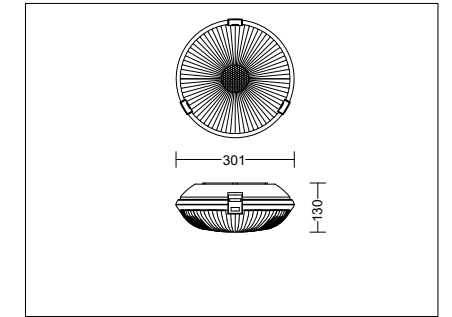

DETAJ NDRICUESIT 36W I VARUR 920 dhe E-922

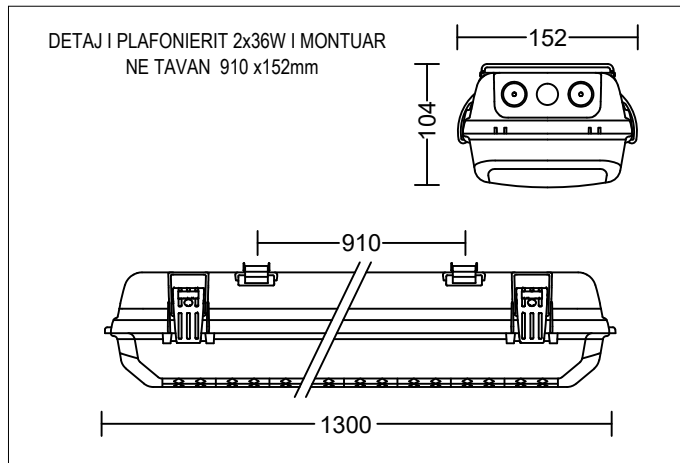

DETAJ I PLAFONIERIT 2x36W I MONTUAR NE TAVAN 910 x152mm

PARKU TEMATIK KULTUROR "TIRANA ART GARDEN"



Autoriteti Kontraktor FSHZH
Rruga "Sami Frasheri", Nr 10 Tirane - Albania
Tel: +355 4 2235 597/8
Tel/Fax: +355 4 2234 885
Email: adf@albaniandf.org



Grupi i PROJEKTIMIT:

Arkitekt	E. BEJLERI
Arkitekt	I. BEJLERI
Arkitekt	K. DEMAJ
Arkitekt	A. HALILAJ
Konstruktor	M. HALILAJ
Ing. Elektrik	V. HOXHA
Ing. Hidroteknik	E. CANO
Ing. Mekanik	D. BUZI



Titulli i fletes : Detaje Elektrike



Numri Fletes: 1

* Ndryshimet ne projekt pa konfirmimin e projektuesit jane te pavlefshme. Tel. +355 4 (0)2451939

shenime

date

Detaje te Prizave Elektrike

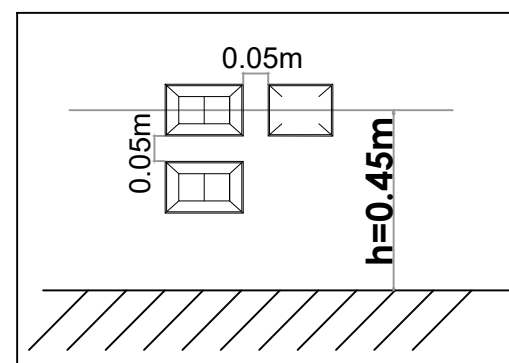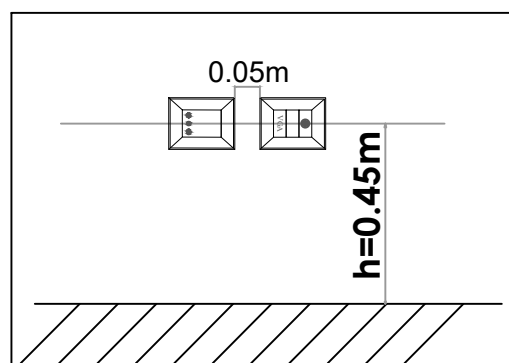

DETAJ NDRICUESIT 48W I VARUR 777

DETAJ I PLAFONIERIT 48W I MONTUAR NE TAVAN 600x600mm

