



PARKU TEMATIK  
KULTUROR  
"TIRANA ART GARDEN"

Shënim

# PROJEKTI I KONDICIONIM ASPIRIMIT


## E 01

### PARKU TEMATIK KULTUROR TIRANA ART GARDEN




Projektoi	E. BEJLERI
Arktekt	I. BEJLERI
Arktekt	K. DEMAJ
Arktekt	A. HALILAJ
Konstruktor	M. HALILAJ
Ing. Elektrik	V. HOXHA
Ing. Hidroteknik	E. CANO
Ing. Mekanik	D. BUZI

SHKALLA **M 00**

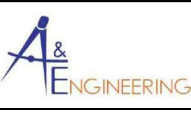

# PLANIMETRIA E KONDICIONIM - ASPIRIMIT

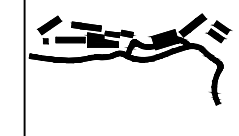

PARKU TEMATIK  
KULTUROR  
"TIRANA ART GARDEN"

Shkrimi

Projektimi	E. BEJLERI
Arkititekt	I. BEJLERI
Arkititekt	K. DEMAJ
Arkititekt	A. HALILAJ
Konstruktor	M. HALILAJ
Ing. Elektrik	V. HOXHA
Ing. Hidroteknik	E. CANO
Ing. Mekanik	D. BUZI


M 01  
SHKALLA  
1 : 75

KKAA

FONDI SHQIPTAR  
I ZHVILLIMIT

A&E  
ENGINEERING

SON

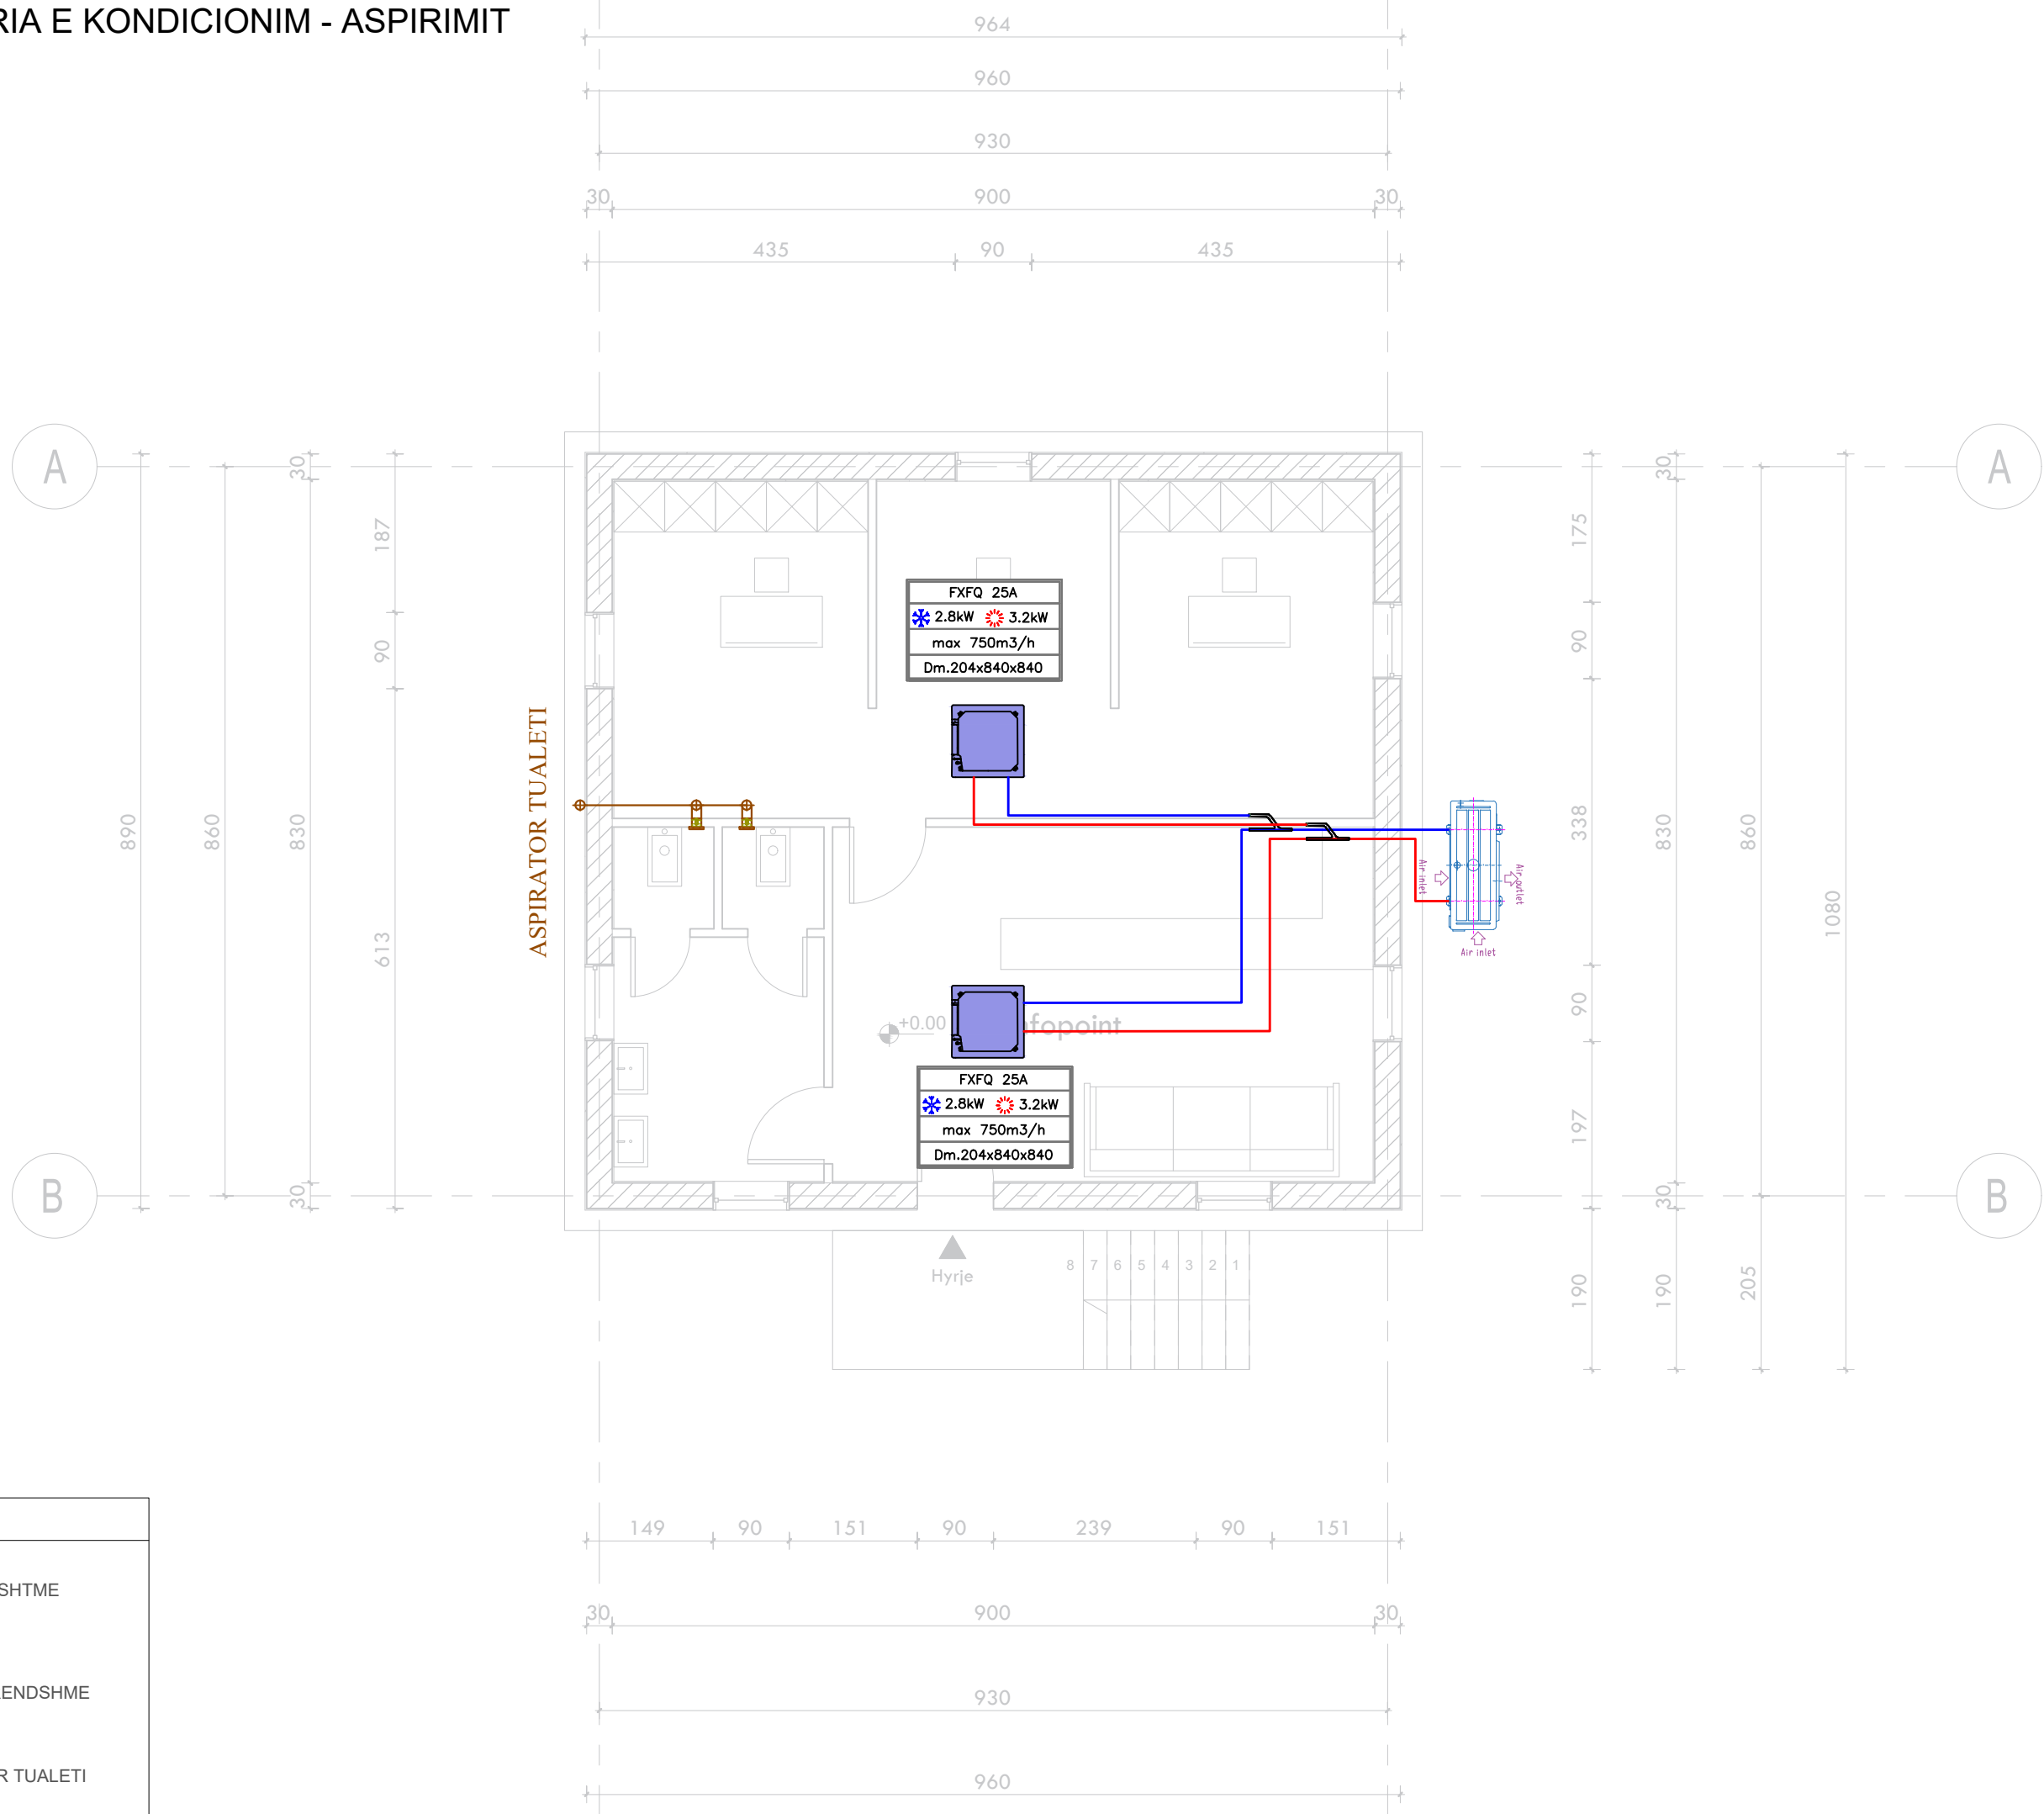

### LEGJENDA

- NJESI E JASHTME
- NJESI E BRENDSHME
- ASPIRATOR TUALETI



PARKU TEMATIK  
KULTUROR  
"TIRANA ART GARDEN"

Shënim

# PROJEKTI I KONDICIONIM ASPIRIMIT


## E 02

### PARKU TEMATIK KULTUROR TIRANA ART GARDEN



Projektoi	E. BEJLERI
Arktekt	I. BEJLERI
Arktekt	K. DEMAJ
Arktekt	A. HALILAJ
Konstruktor	M. HALILAJ
Ing. Elektrik	V. HOXHA
Ing. Hidroteknik	E. CANO
Ing. Mekanik	D. BUZI

SHKALLA **M 00**

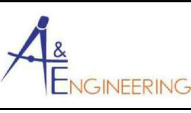


# PLANIMETRIA E KONDICIONIM - ASPRIMIT







PARKU TEMATIK  
KULTUROR  
"TIRANA ART GARDEN"

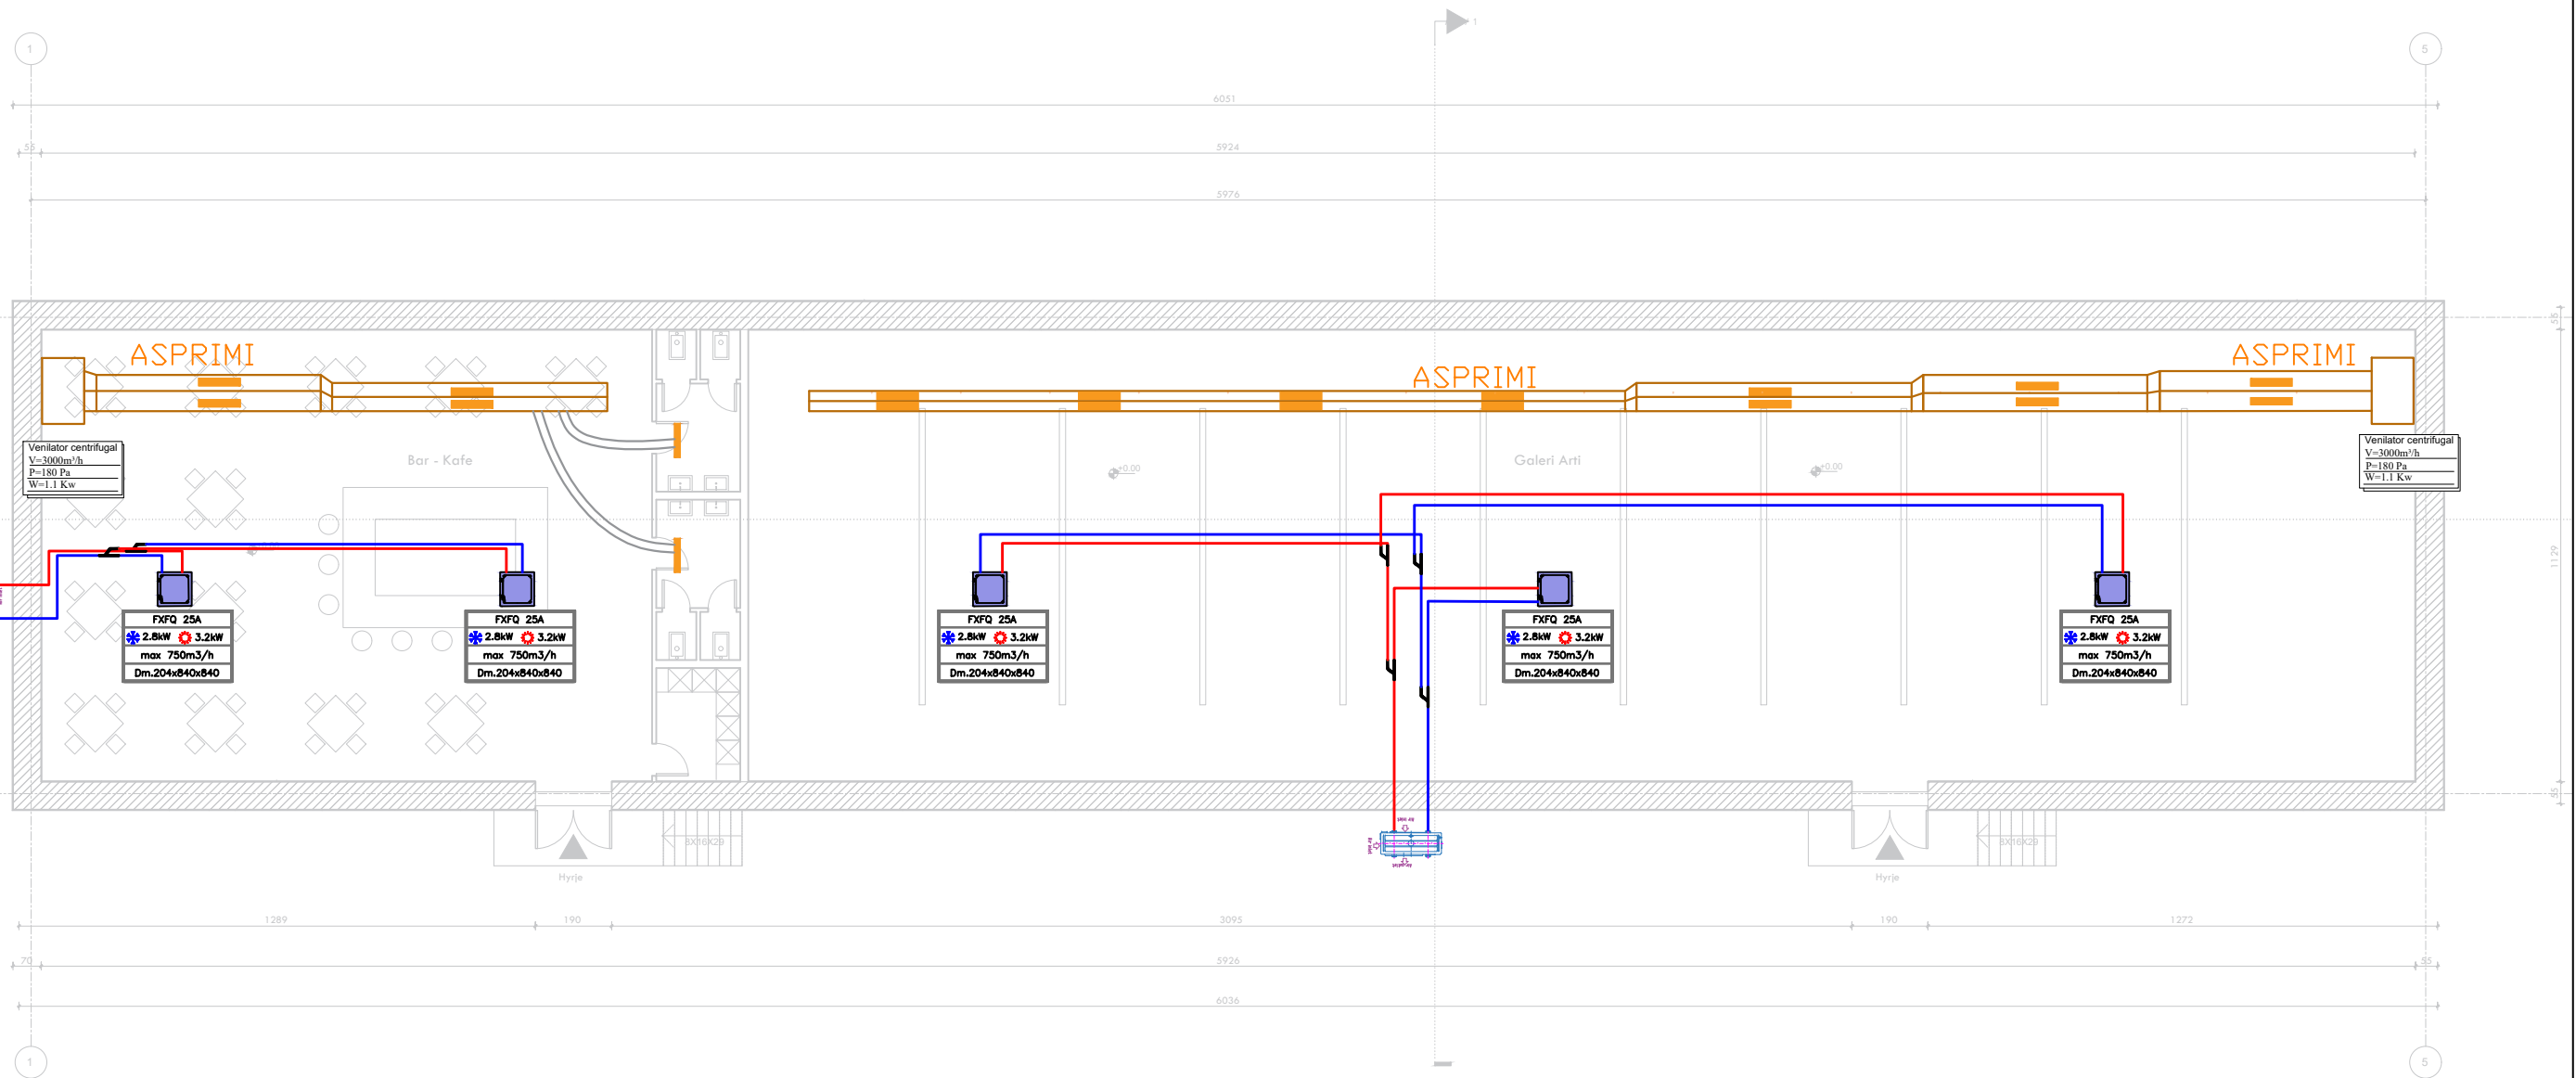
Shërbime

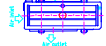

## LEGJENDA

-  Njesi e jashtme
-  Njesi e brendshme
-  Grile thithje 2dr
-  Ventilator centrifugal

Projektimi	
Arkititekt	E. BEJLERI
Arkititekt	I. BEJLERI
Arkititekt	K. DEMAJ
Arkititekt	A. HALILAJ
Konstruktori	M. HALILAJ
Ing. Elektrik	V. HOXHA
Ing. Hidroteknik	E. CANO
Ing. Mekanik	D. BUZI

	M 01
SHIFALLA	
1 : 175	

KKAA

FONDI SHQIPTAR  
I ZHVILLIMIT

A&E  
ENGINEERING

SON



PARKU TEMATIK  
KULTUROR  
"TIRANA ART GARDEN"

Shënim

# PROJEKTI I KONDICIONIM ASPIRIMIT


E 03

PARKU TEMATIK  
KULTUROR  
TIRANA ART GARDEN




Projektoi	E. BEJLERI
Arktekt	I. BEJLERI
Arktekt	K. DEMAJ
Arktekt	A. HALILAJ
Konstrukt	M. HALILAJ
Ing. Elektrik	V. HOXHA
Ing. Hidroteknik	E. CANO
Ing. Mekanik	D. BUZI

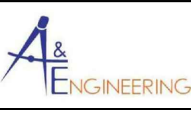



SHKALLA M 00

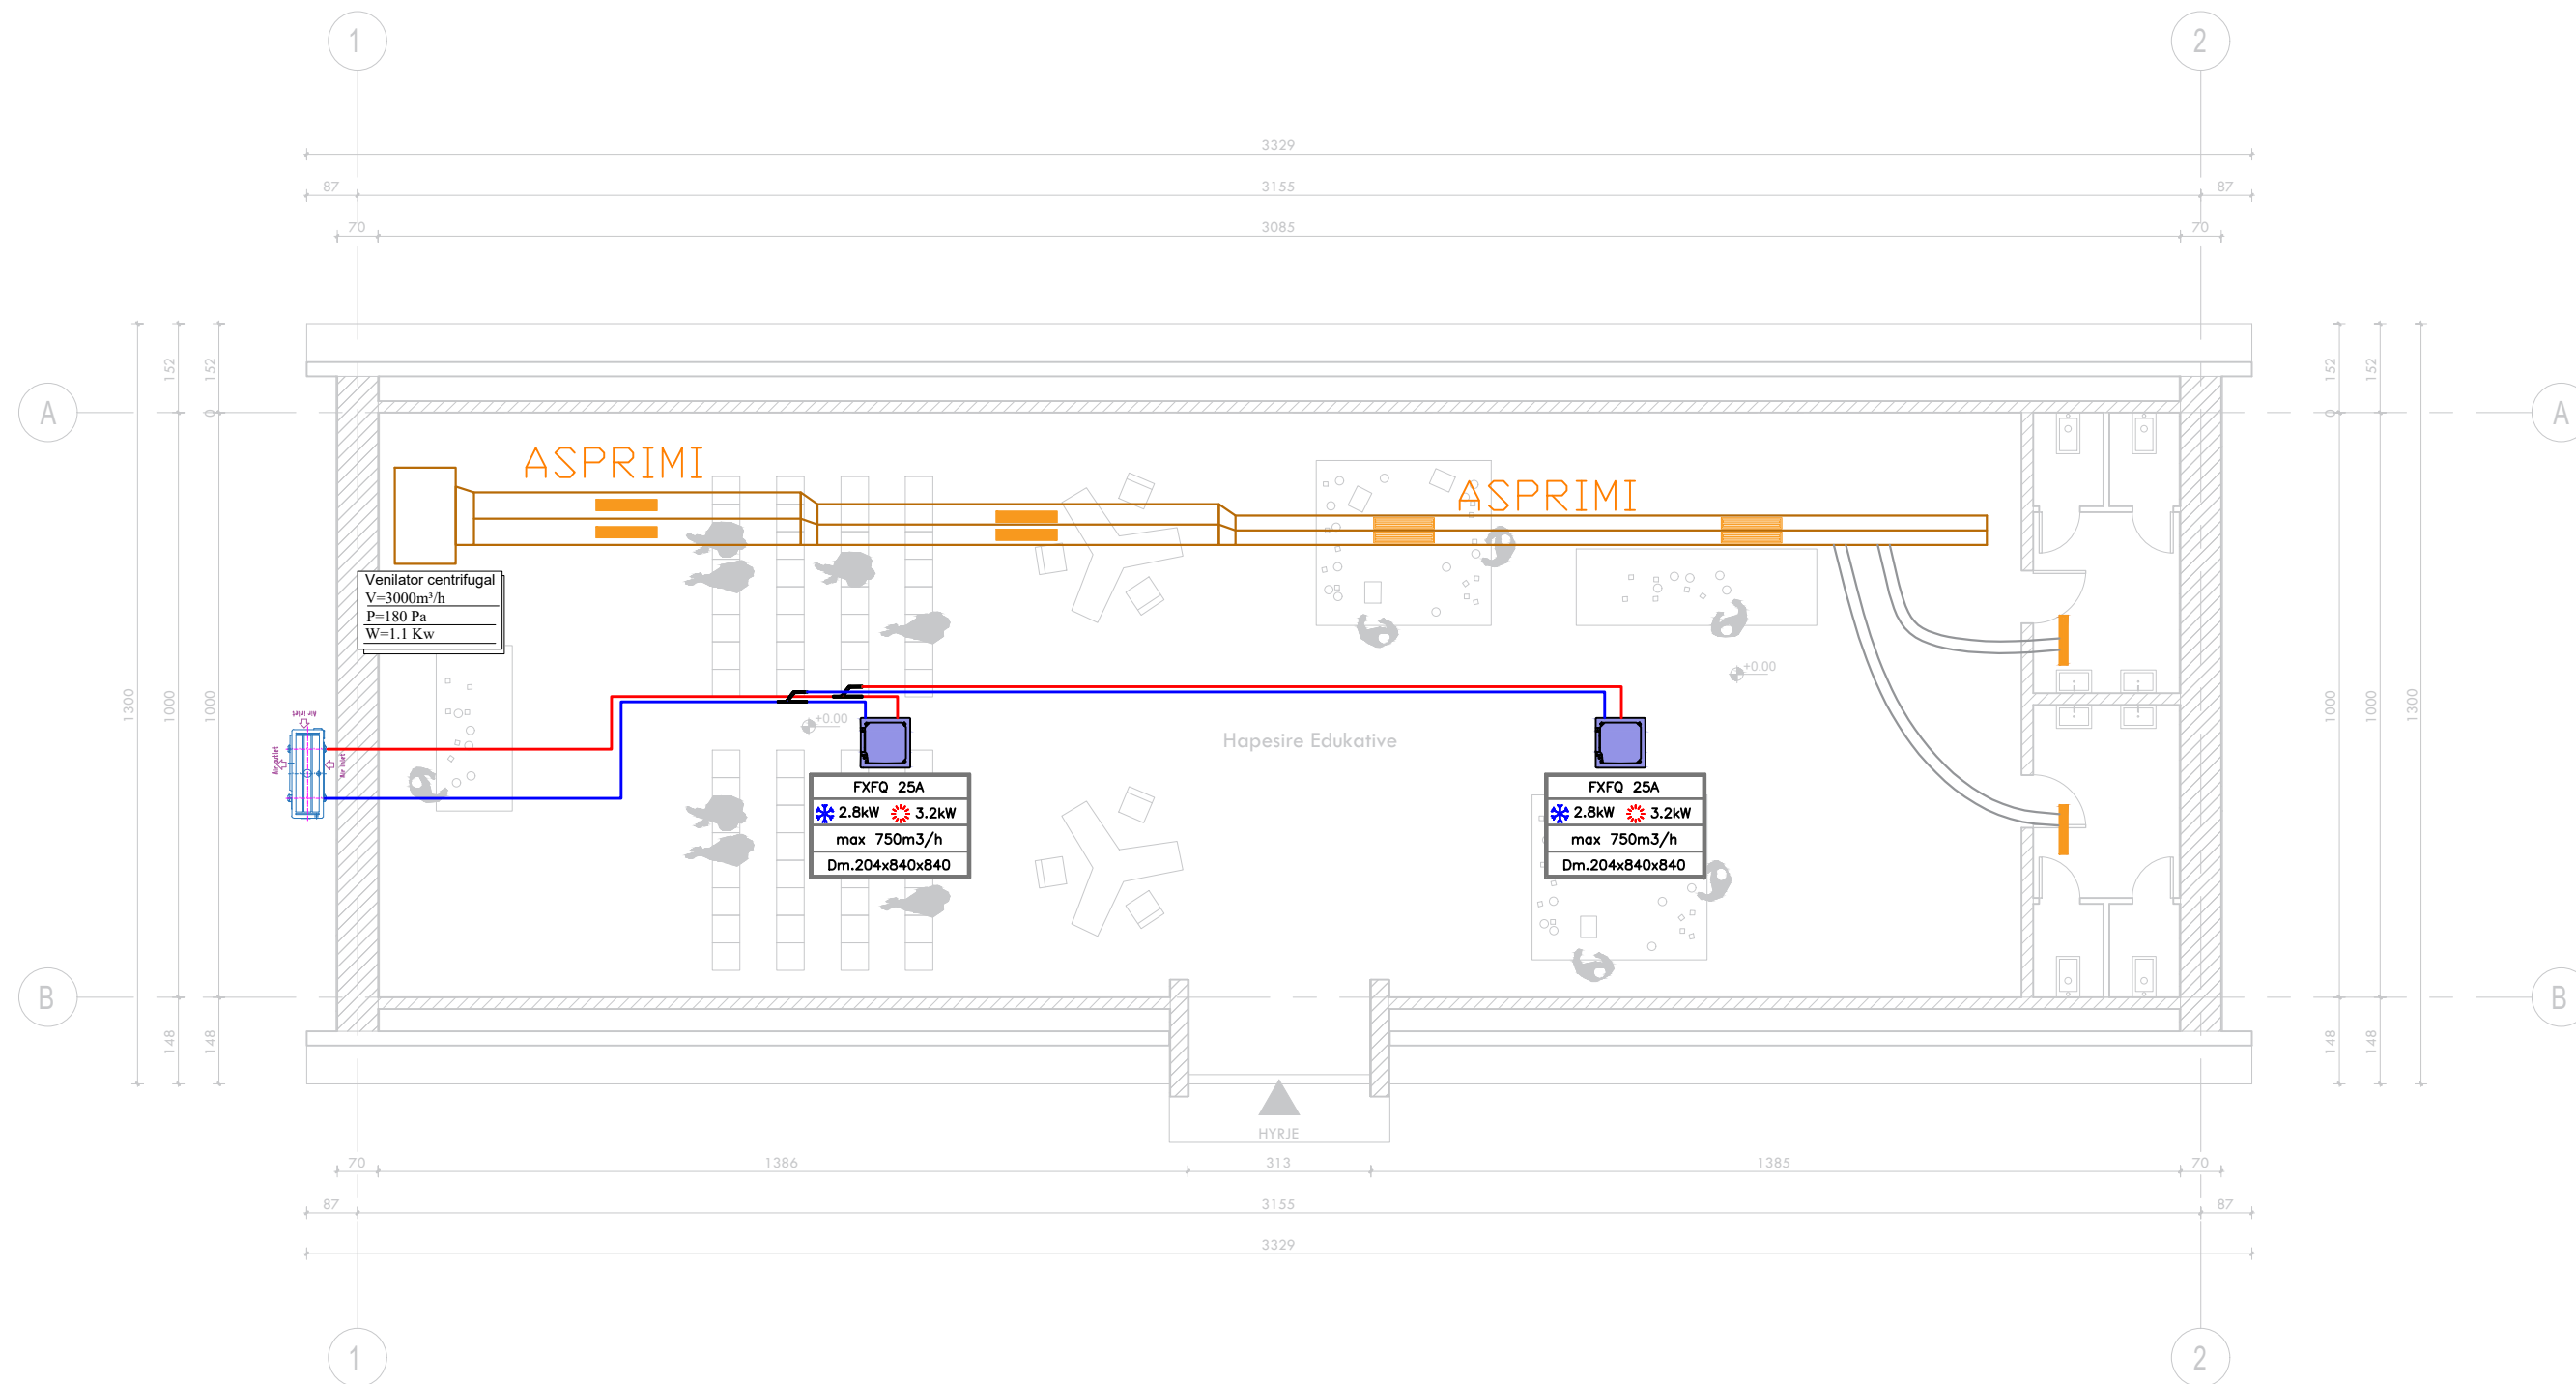


# PLANIMETRIA E KONDICIONIM - ASPIRIMIT

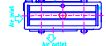

## LEGJENDA

-  Njesi e jashtme
-  Njesi e brendshme
-  Grile thithje 2dr
-  Ventilator centrifugal

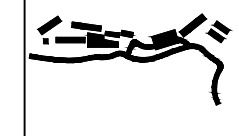

PARKU TEMATIK  
KULTUROR  
"TIRANA ART GARDEN"

Shkrim

Projektant	E. BEJLERI
Arkitekt	I. BEJLERI
Arkitekt	K. DEMAJ
Arkitekt	A. HALILAJ
Konstruktor	M. HALILAJ
Ing. Elektrik	V. HOXHA
Ing. Hidroteknik	E. CANO
Ing. Mekanik	D. BUZI

M 01  
SHKALLA  
1 : 125

KKAA

FONDI SHQIPTAR  
I ZHVILLIMIT

A&ENGINEERING

SON



PARKU TEMATIK  
KULTUROR  
"TIRANA ART GARDEN"

Shënim

# PROJEKTI I KONDICIONIM ASPIRIMIT


## E 04 + R03

### PARKU TEMATIK KULTUROR TIRANA ART GARDEN




Projekti	
Arktekt	E. BEJLERI
Arktekt	I. BEJLERI
Arktekt	K. DEMAJ
Arktekt	A. HALILAJ
Konstruktor	M. HALILAJ
Ing. Elektrik	V. HOXHA
Ing. Hidroteknik	E. CANO
Ing. Mekanik	D. BUZI

	M 00
SHALLA	

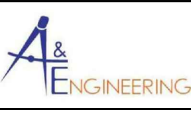


# PLANIMETRIA E KONDICIONIM - ASPIRIMIT E04

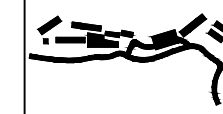

PARKU TEMATIK  
KULTUROR  
"TIRANA ART GARDEN"

Shërbime

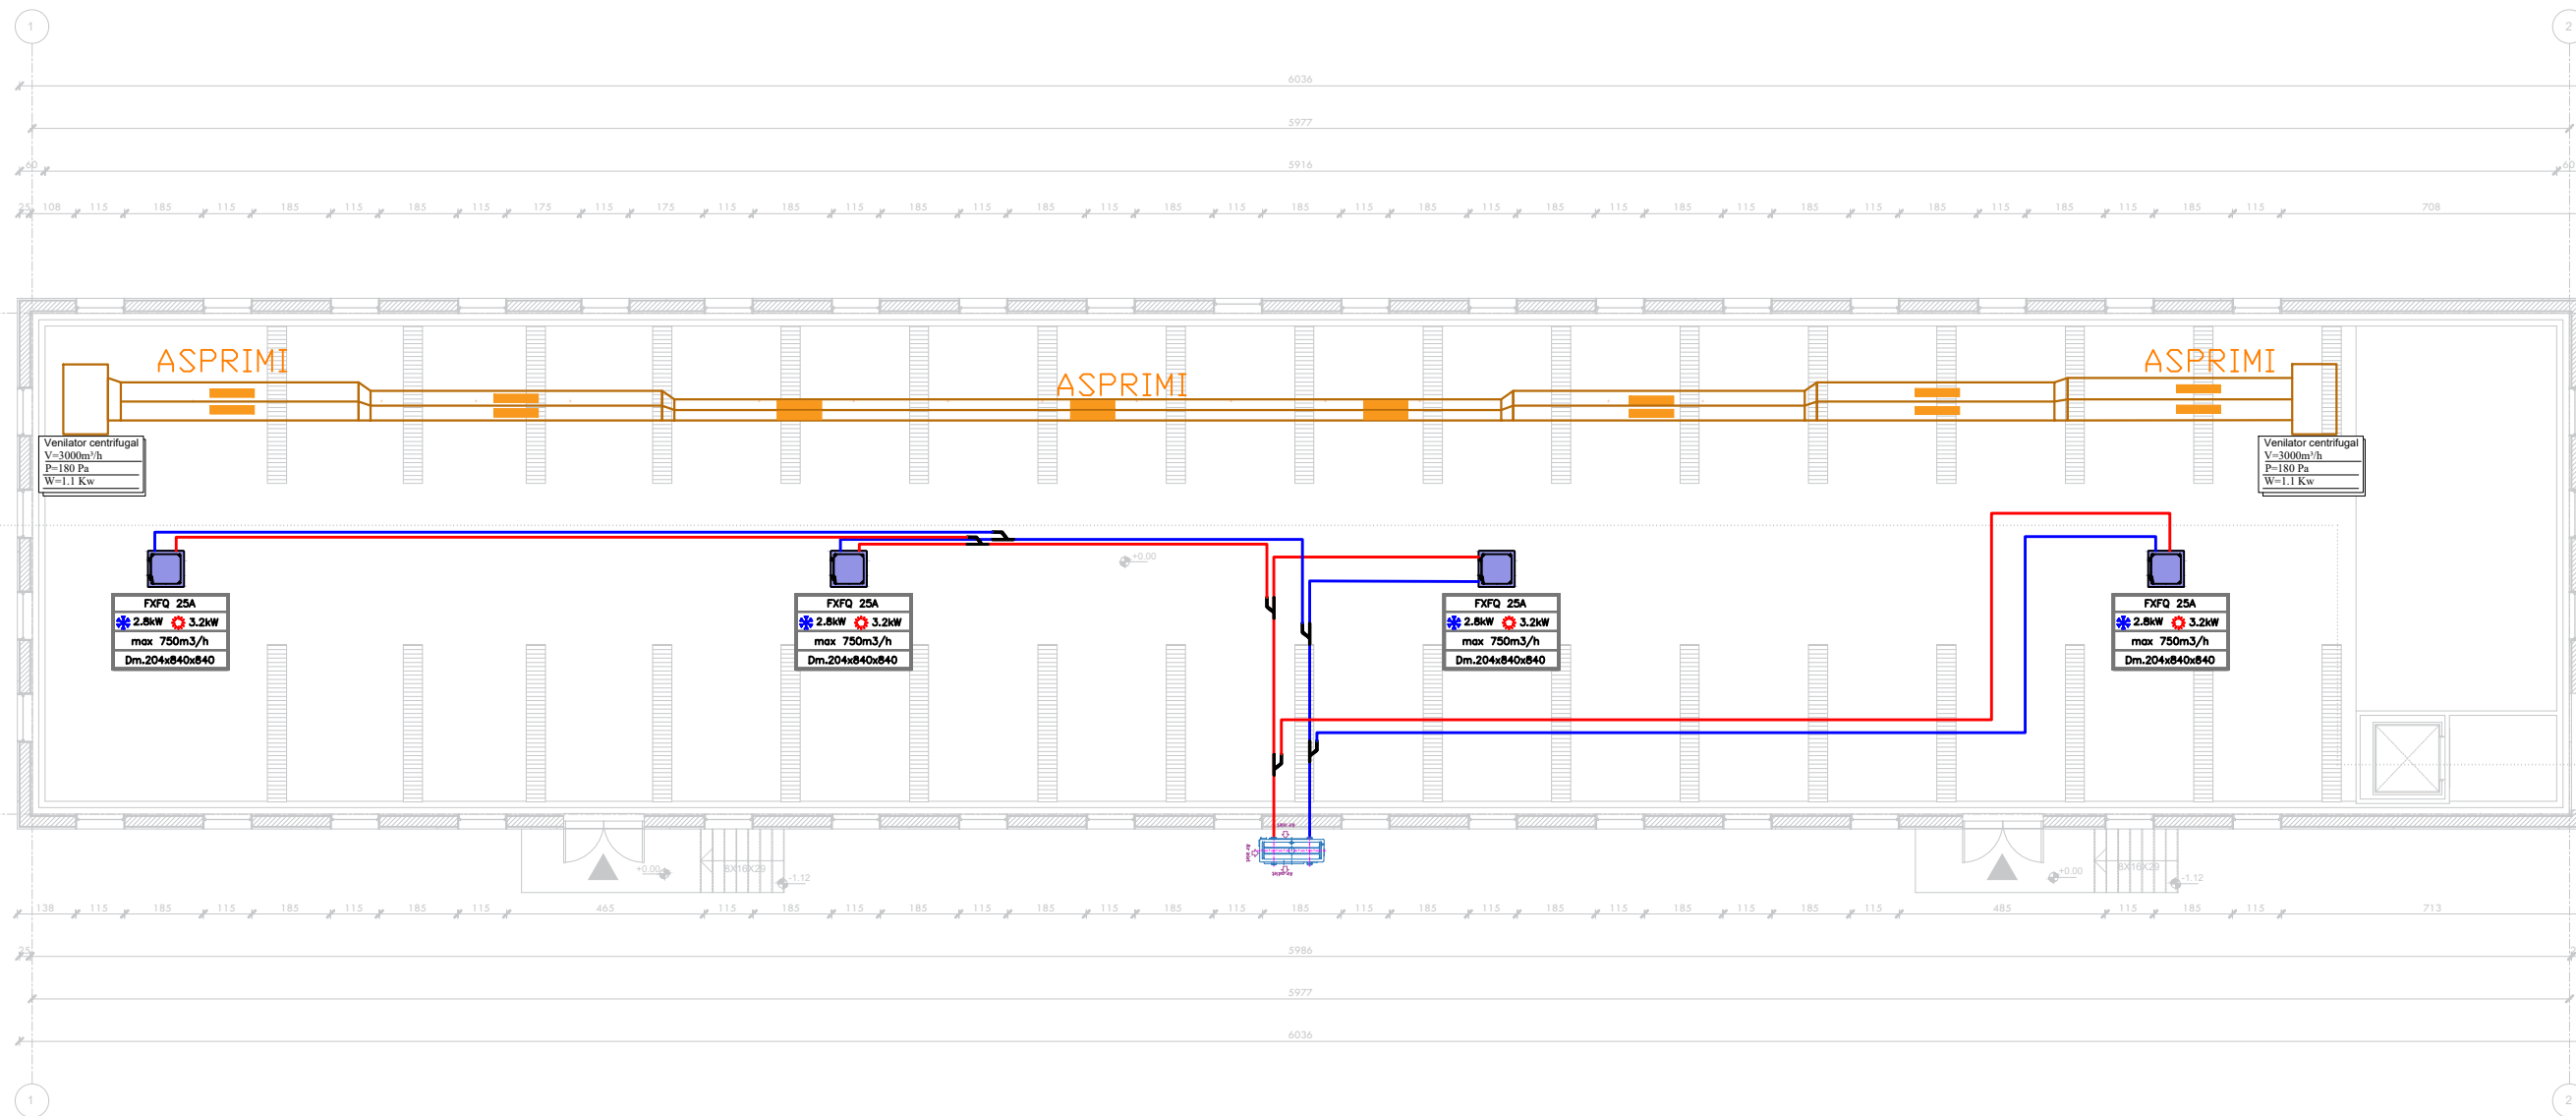

## LEGJENDA

- Njesi e jashtme
- Njesi e brendshme
- Grile thithje 2dr
- Ventilator centrifugal

Projektimi	E. BEJLERI
Arkititekt	I. BEJLERI
Arkititekt	K. DEMAJ
Arkititekt	A. HALILAJ
Konstruktor	M. HALILAJ
Ing. Elektrik	V. HOXHA
Ing. Hidroteknik	E. CANO
Ing. Mekanik	D. BUZI

M 01  
SHIFALLA  
1 : 175

**KKAA**  
KONSTRUKTORI KALIBRUE

FOND I SHQIPTAR  
I ZHVILLIMIT

**A&E**  
ENGINEERING

**SON**




# PLANIMETRIA E KONDICIONIM - ASPIRIMIT R03



PARKU TEMATIK  
KULTUROR  
"TIRANA ART GARDEN"

Shënim

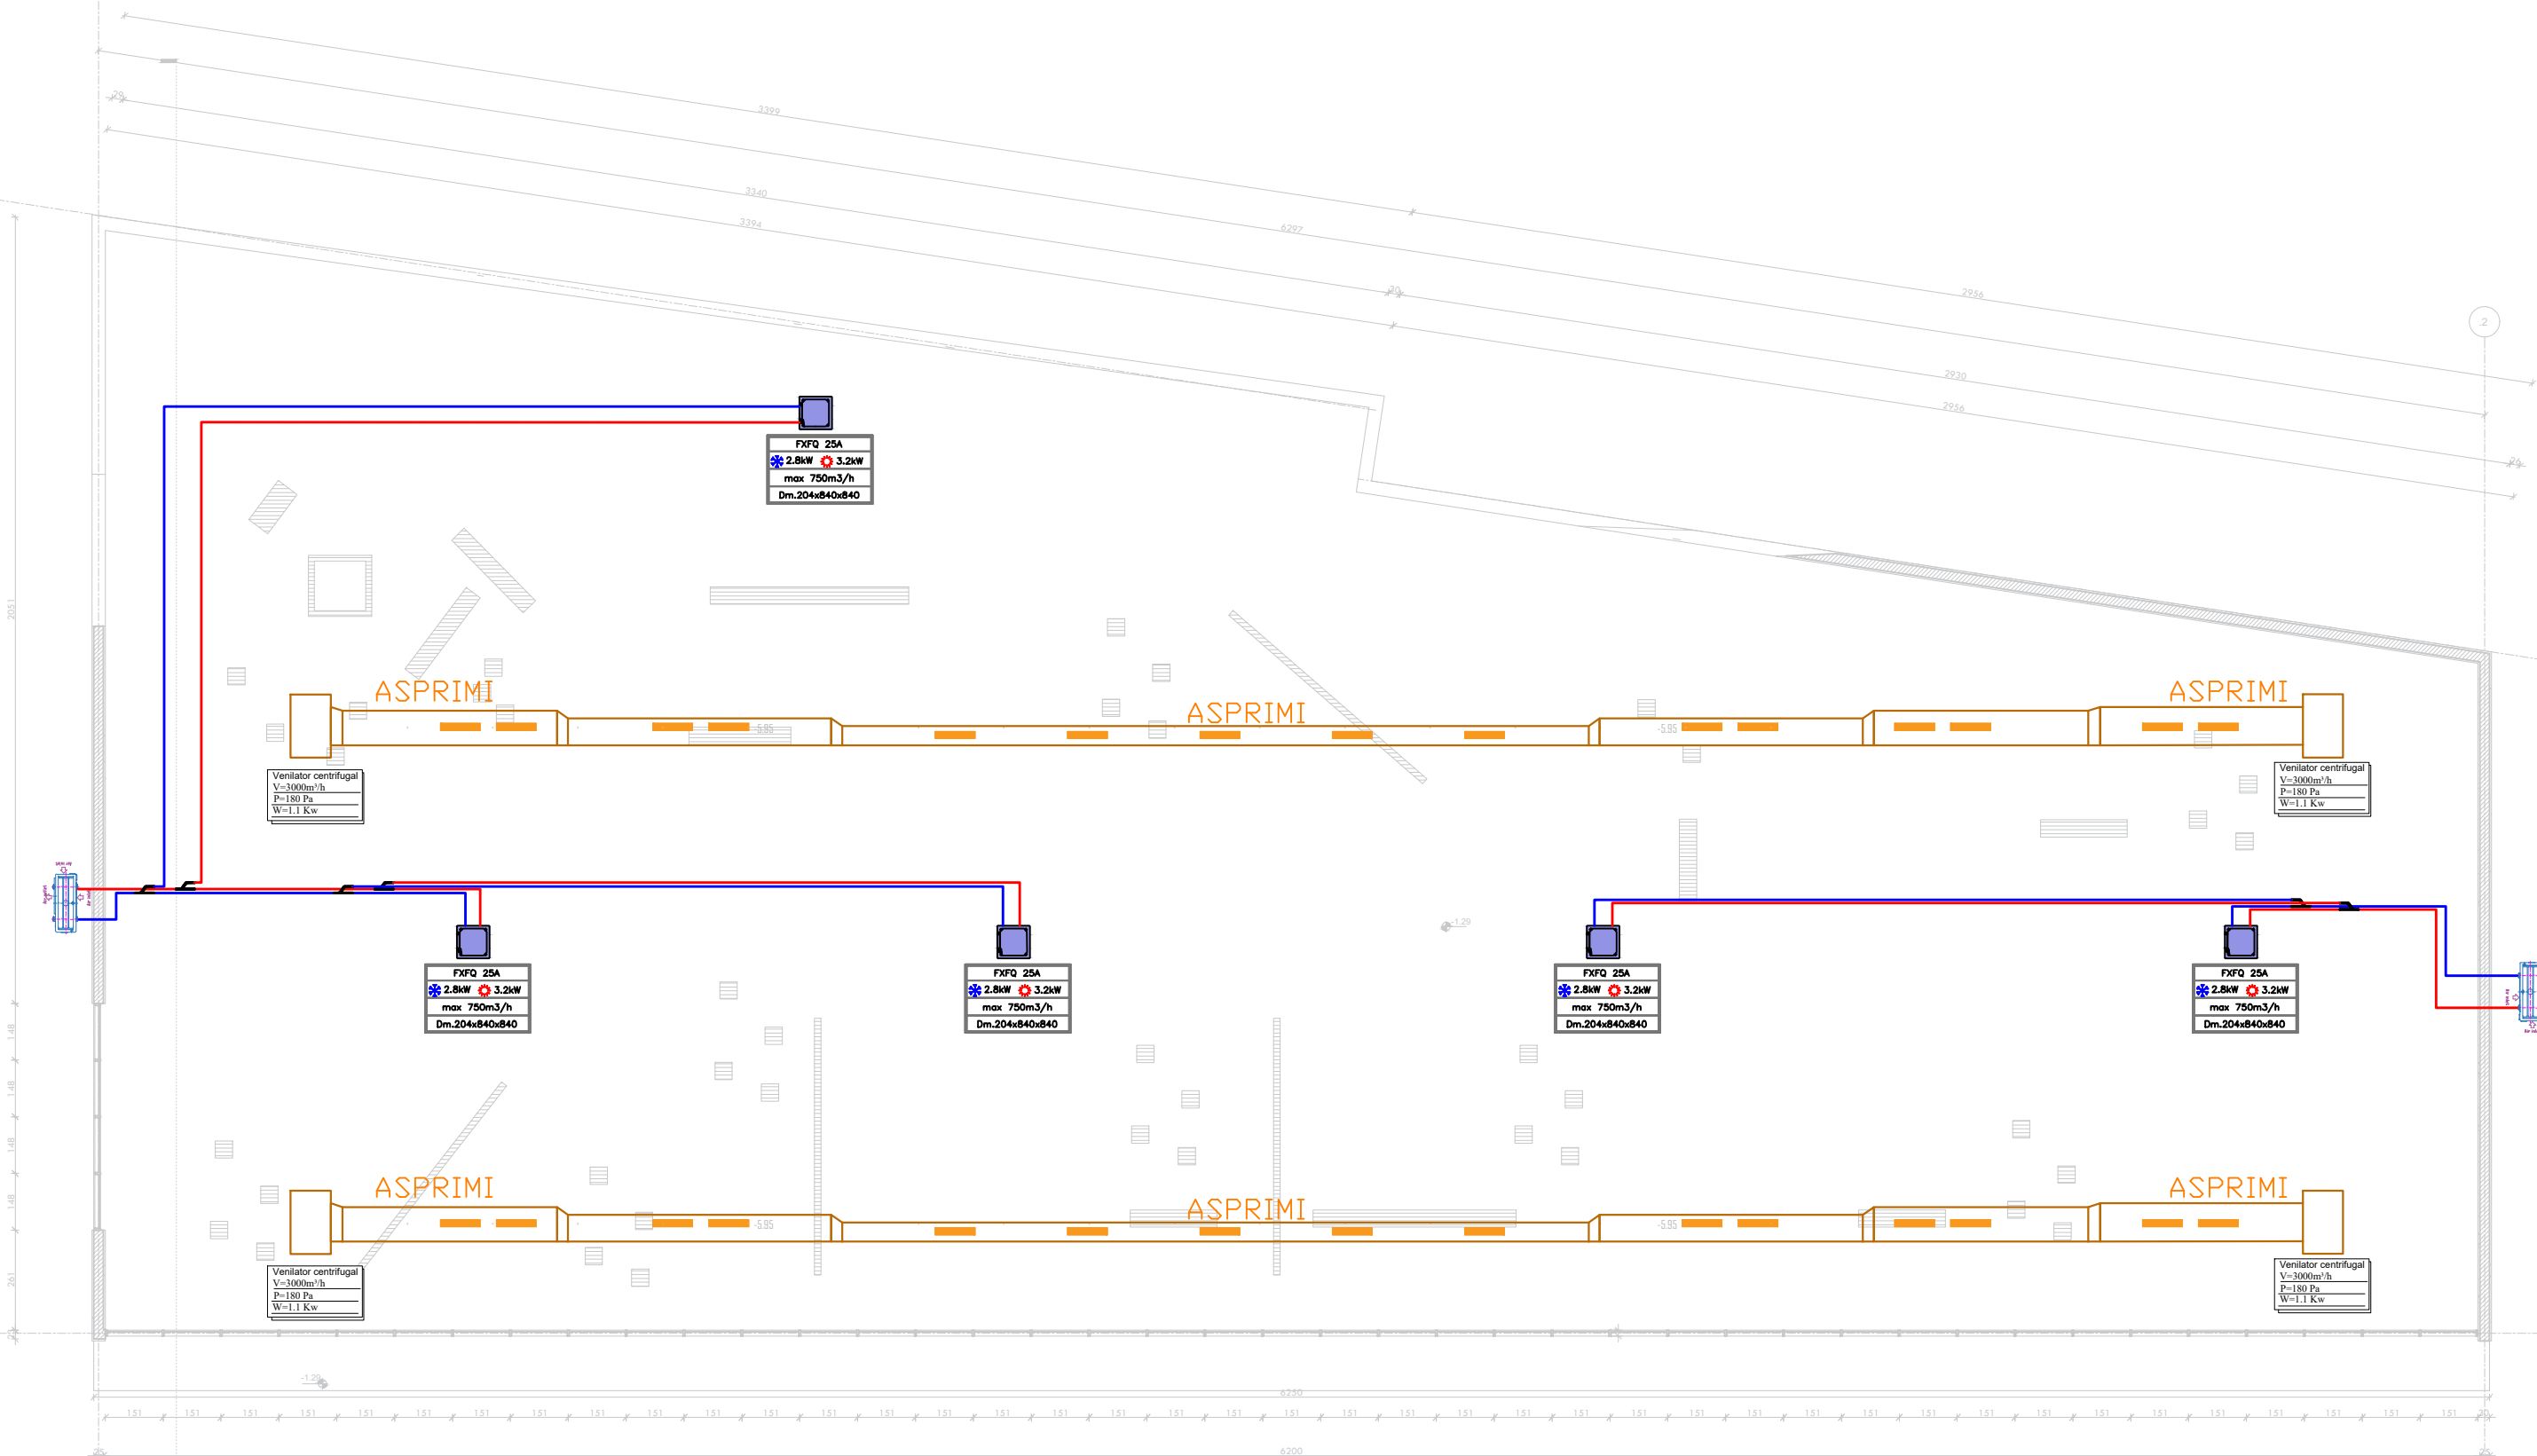

### LEGJENDA

- Njesi e jashtme
- Njesi e brendshme
- Grile thithje 2dr
- Ventilator centrifugal

Projektimi	E. BEJLERI
Arkititekt	I. BEJLERI
Arkititekt	K. DEMAJ
Arkititekt	A. HALILAJ
Konstruktor	M. HALILAJ
Ing. Elektrik	V. HOXHA
Ing. Hidroteknik	E. CANO
Ing. Mekanik	D. BUZI

M 02  
SHALLA  
1 : 175

KKAA

FONDI SHQIPTAR  
I ZHVILLIMIT

A&E  
ENGINEERING

SON



PARKU TEMATIK  
KULTUROR  
"TIRANA ART GARDEN"

Shënim


# PROJEKTI I KONDICIONIM ASPIRIMIT


E 05

PARKU TEMATIK  
KULTUROR  
TIRANA ART GARDEN



Projekti	
Arktekt	E. BEJLERI
Arktekt	I. BEJLERI
Arktekt	K. DEMAJ
Arktekt	A. HALILAJ
Konstruktor	M. HALILAJ
Ing. Elektrik	V. HOXHA
Ing. Hidroteknik	E. CANO
Ing. Mekanik	D. BUZI

SHKALLA  M 00


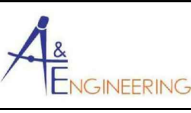


# PLANIMETRIA E KONDICIONIM - ASPIRIMIT







PARKU TEMATIK  
KULTUROR  
"TIRANA ART GARDEN"

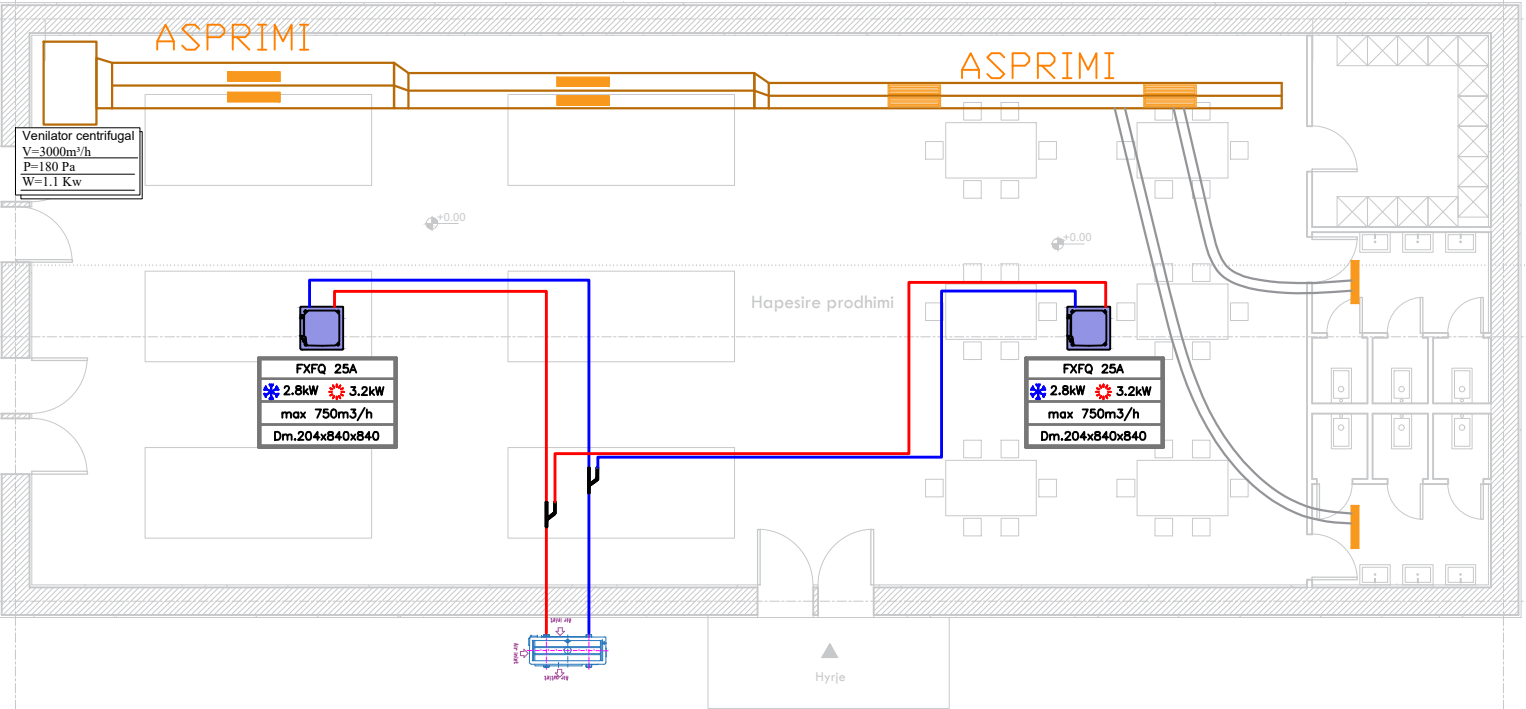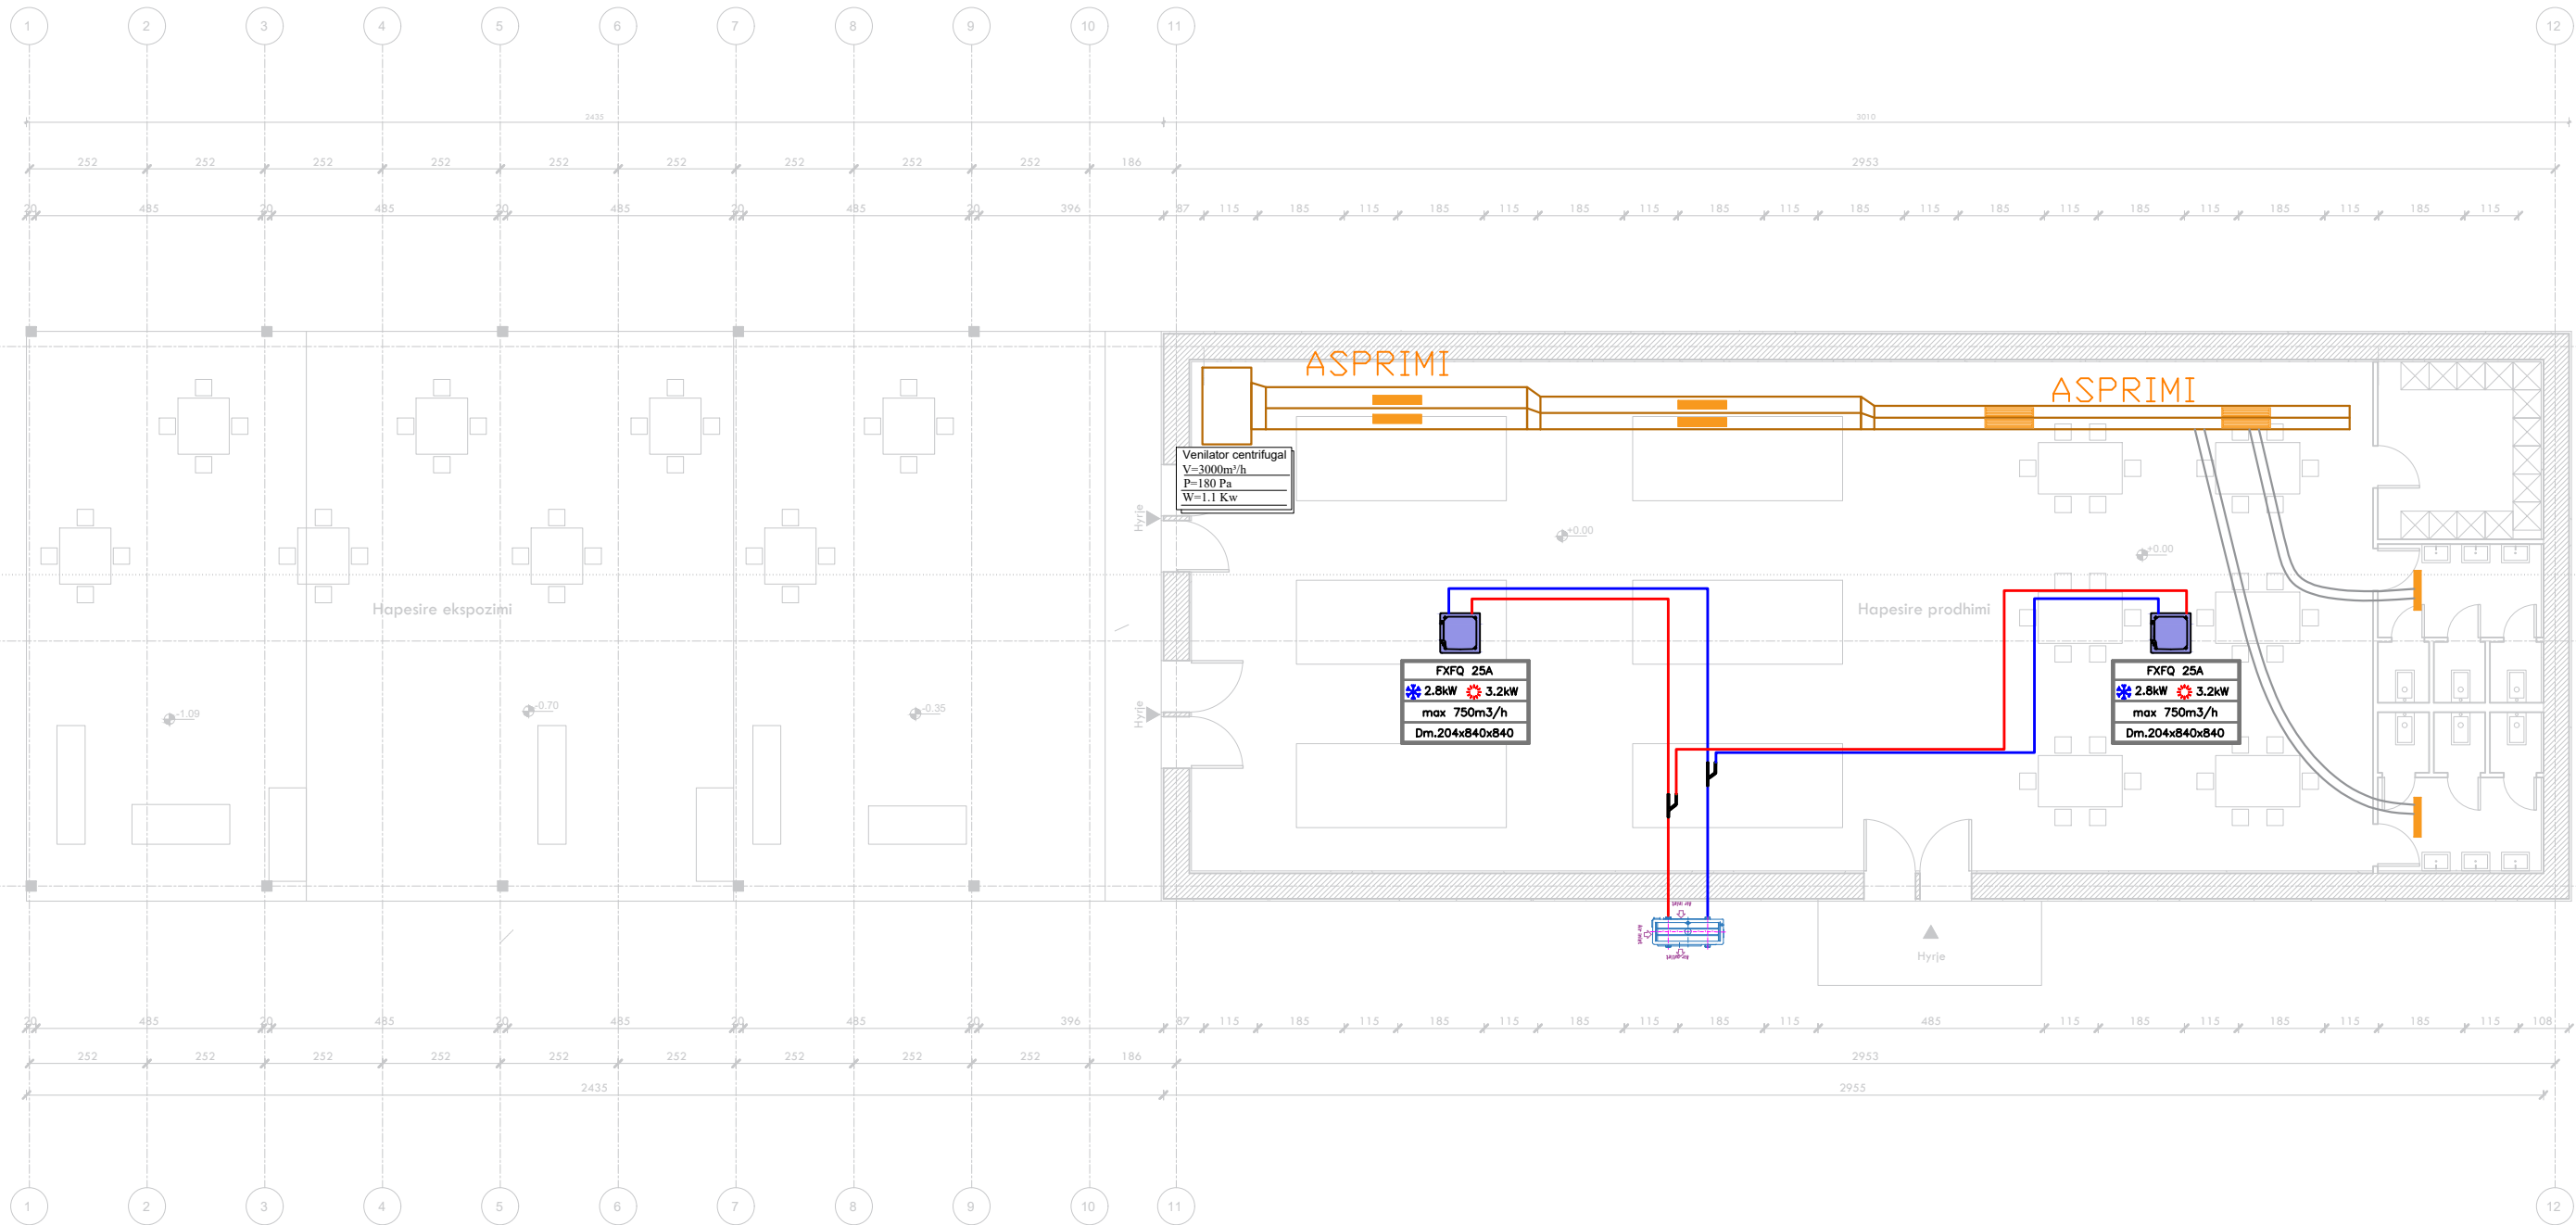
Shënim

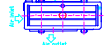

## LEGJENDA

-  Njesi e jashtme
-  Njesi e brendshme
-  Grile thithje 2dr
-  Ventilator centrifugal

Projektant	E. BEJLERI
Arkitekt	I. BEJLERI
Arkitekt	K. DEMAJ
Arkitekt	A. HALILAJ
Konstruktor	M. HALILAJ
Ing. Elektrik	V. HOXHA
Ing. Hidroteknik	E. CANO
Ing. Mekanik	D. BUZI

	M 01
SHIFALLA 1 : 150	

KKAA



FONDI SHQIPTAR  
I ZHVILLIMIT

A&ENGINEERING

SON



PARKU TEMATIK  
KULTUROR  
"TIRANA ART GARDEN"

Shënim

# PROJEKTI I KONDICIONIM ASPIRIMIT


E 06 + E 07

PARKU TEMATIK  
KULTUROR  
TIRANA ART GARDEN



Projektant	E. BEJLERI
Arkitekt	I. BEJLERI
Arkitekt	K. DEMAJ
Arkitekt	A. HALILAJ
Konstruktor	M. HALILAJ
Ing. Elektrik	V. HOXHA
Ing. Hidroteknik	E. CANO
Ing. Mekanik	D. BUZI


SHKALLA **M 00**

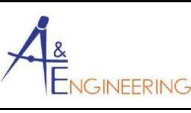





# PLANIMETRIA E KONDICIONIM - ASPIRIMIT

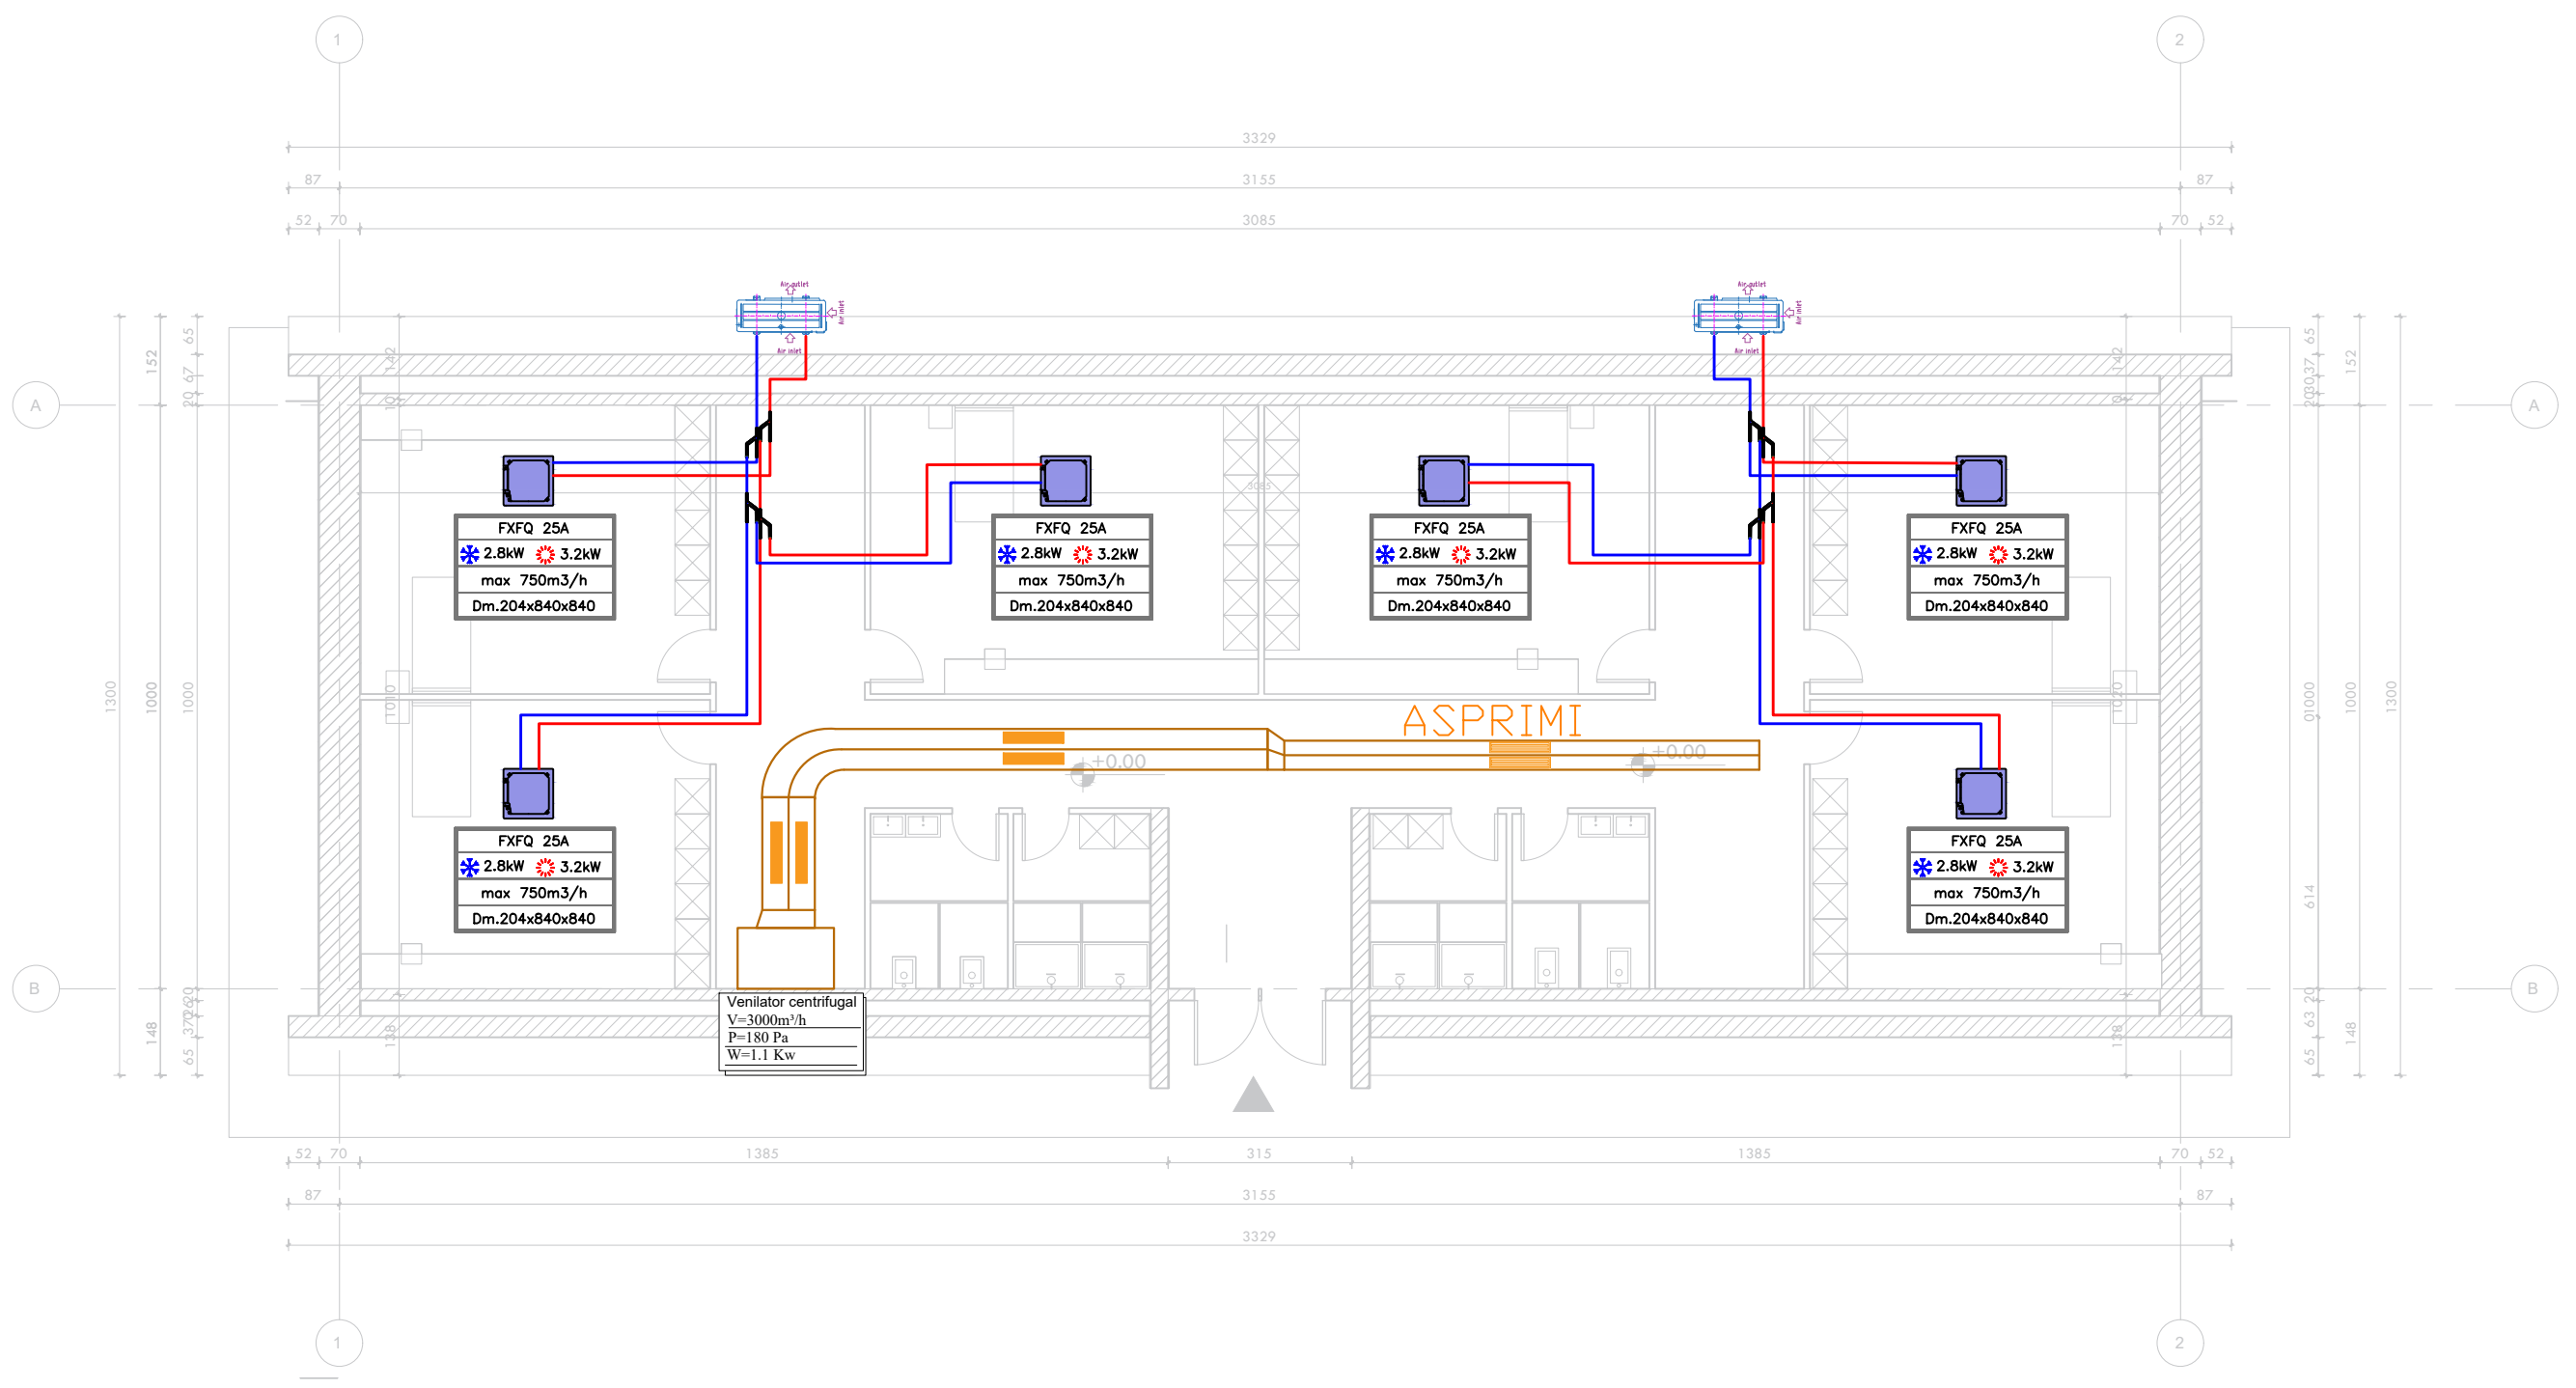

PARKU TEMATIK  
KULTUROR  
"TIRANA ART GARDEN"

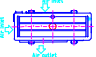

### LEGJENDA

-  Njesi e jashtme
-  Njesi e brendshme
-  Grile thithje 2dr
-  Ventilator centrifugal

Shënim

Projektant	E. BEJLERI
Arkitekt	I. BEJLERI
Arkitekt	K. DEMAJ
Arkitekt	A. HALILAJ
Konstruktor	M. HALILAJ
Ing. Elektrik	V. HOXHA
Ing. Hidroteknik	E. CANO
Ing. Mekanik	D. BUZI

M 01  
SHKALLA  
1 : 125





PARKU TEMATIK  
KULTUROR  
"TIRANA ART GARDEN"

Shërbime

# PROJEKTI I KONDICIONIM ASPIRIMIT


## R 01

### PARKU TEMATIK KULTUROR TIRANA ART GARDEN



Projektoi	E. BEJLERI
Arktekt	I. BEJLERI
Arktekt	K. DEMAJ
Arktekt	A. HALILAJ
Konstruktor	M. HALILAJ
Ing. Elektrik	V. HOXHA
Ing. Hidroteknik	E. CANO
Ing. Mekanik	D. BUZI

SHKALLA **M 00**

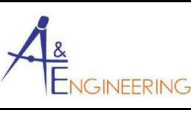


# PLANIMETRIA E KONDICIONIM - ASPIRIMIT



PARKU TEMATIK  
KULTUROR  
"TIRANA ART GARDEN"

Shënim

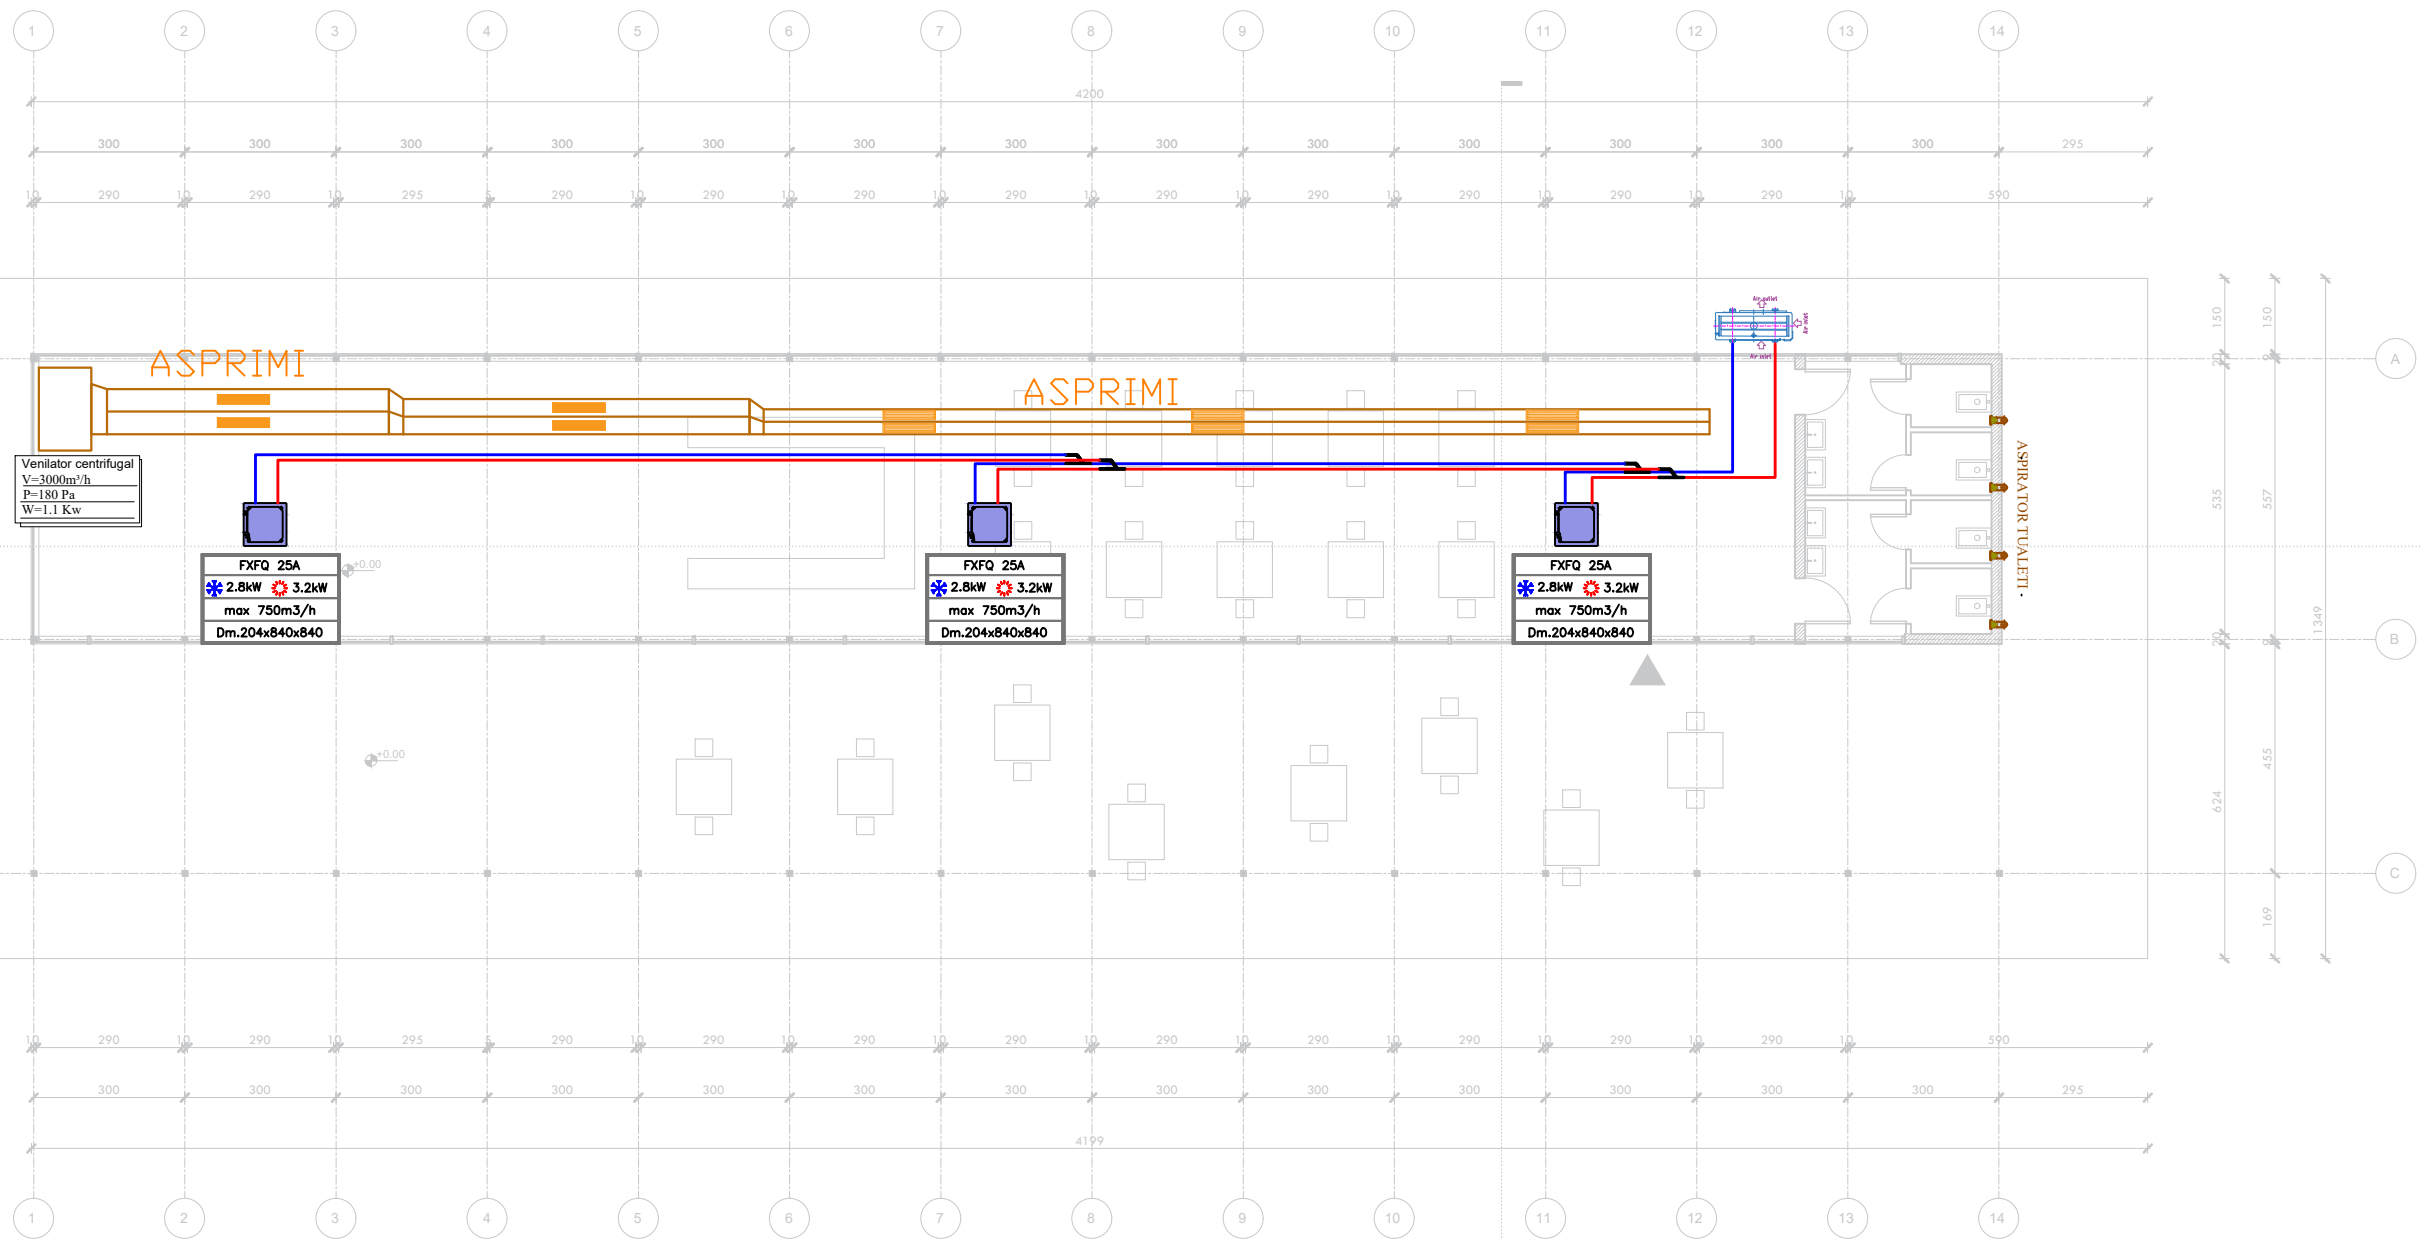

Venilator centrifugal  
V=3000m<sup>3</sup>/h  
P=180 Pa  
W=1.1 Kw





FXFQ 25A  
2.8kW 3.2kW  
max 750m<sup>3</sup>/h  
Dm.204x840x840

FXFQ 25A  
2.8kW 3.2kW  
max 750m<sup>3</sup>/h  
Dm.204x840x840


FXFQ 25A  
2.8kW 3.2kW  
max 750m<sup>3</sup>/h  
Dm.204x840x840

ASPIRATOR TUALETI
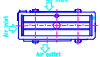
## LEGJENDA

-  Njesi e jashtme
-  Njesi e brendshme
-  Grile thithje 2dr
-  Ventilator centrifugal

Projektimi	
Arkitekt	E. BEJLERI
Arkitekt	I. BEJLERI
Arkitekt	K. DEMAJ
Arkitekt	A. HALILAJ
Konstruktor	M. HALILAJ
Ing. Elektrik	V. HOXHA
Ing. Hidroteknik	E. CANO
Ing. Mekanik	D. BUZI

 M 01  
SHIFALLA  
1 : 150

KKAA



FONDI SHQIPTAR  
I ZHVILLIMIT

A&ENGINEERING

SON



PARKU TEMATIK  
KULTUROR  
"TIRANA ART GARDEN"

# PROJEKTI I KONDICIONIM ASPIRIMIT

R 02


PARKU TEMATIK  
KULTUROR  
TIRANA ART GARDEN



Shënim


Projektant	E. BEJLERI
Arkitekt	I. BEJLERI
Arkitekt	K. DEMAJ
Arkitekt	A. HALILAJ
Konstruktor	M. HALILAJ
Ing. Elektrik	V. HOXHA
Ing. Hidroteknik	E. CANO
Ing. Mekanik	D. BUZI

SHKALLA **M 00**

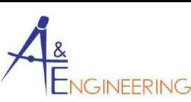



# PLANIMETRIA E KONDICIONIM - ASPIRIMIT

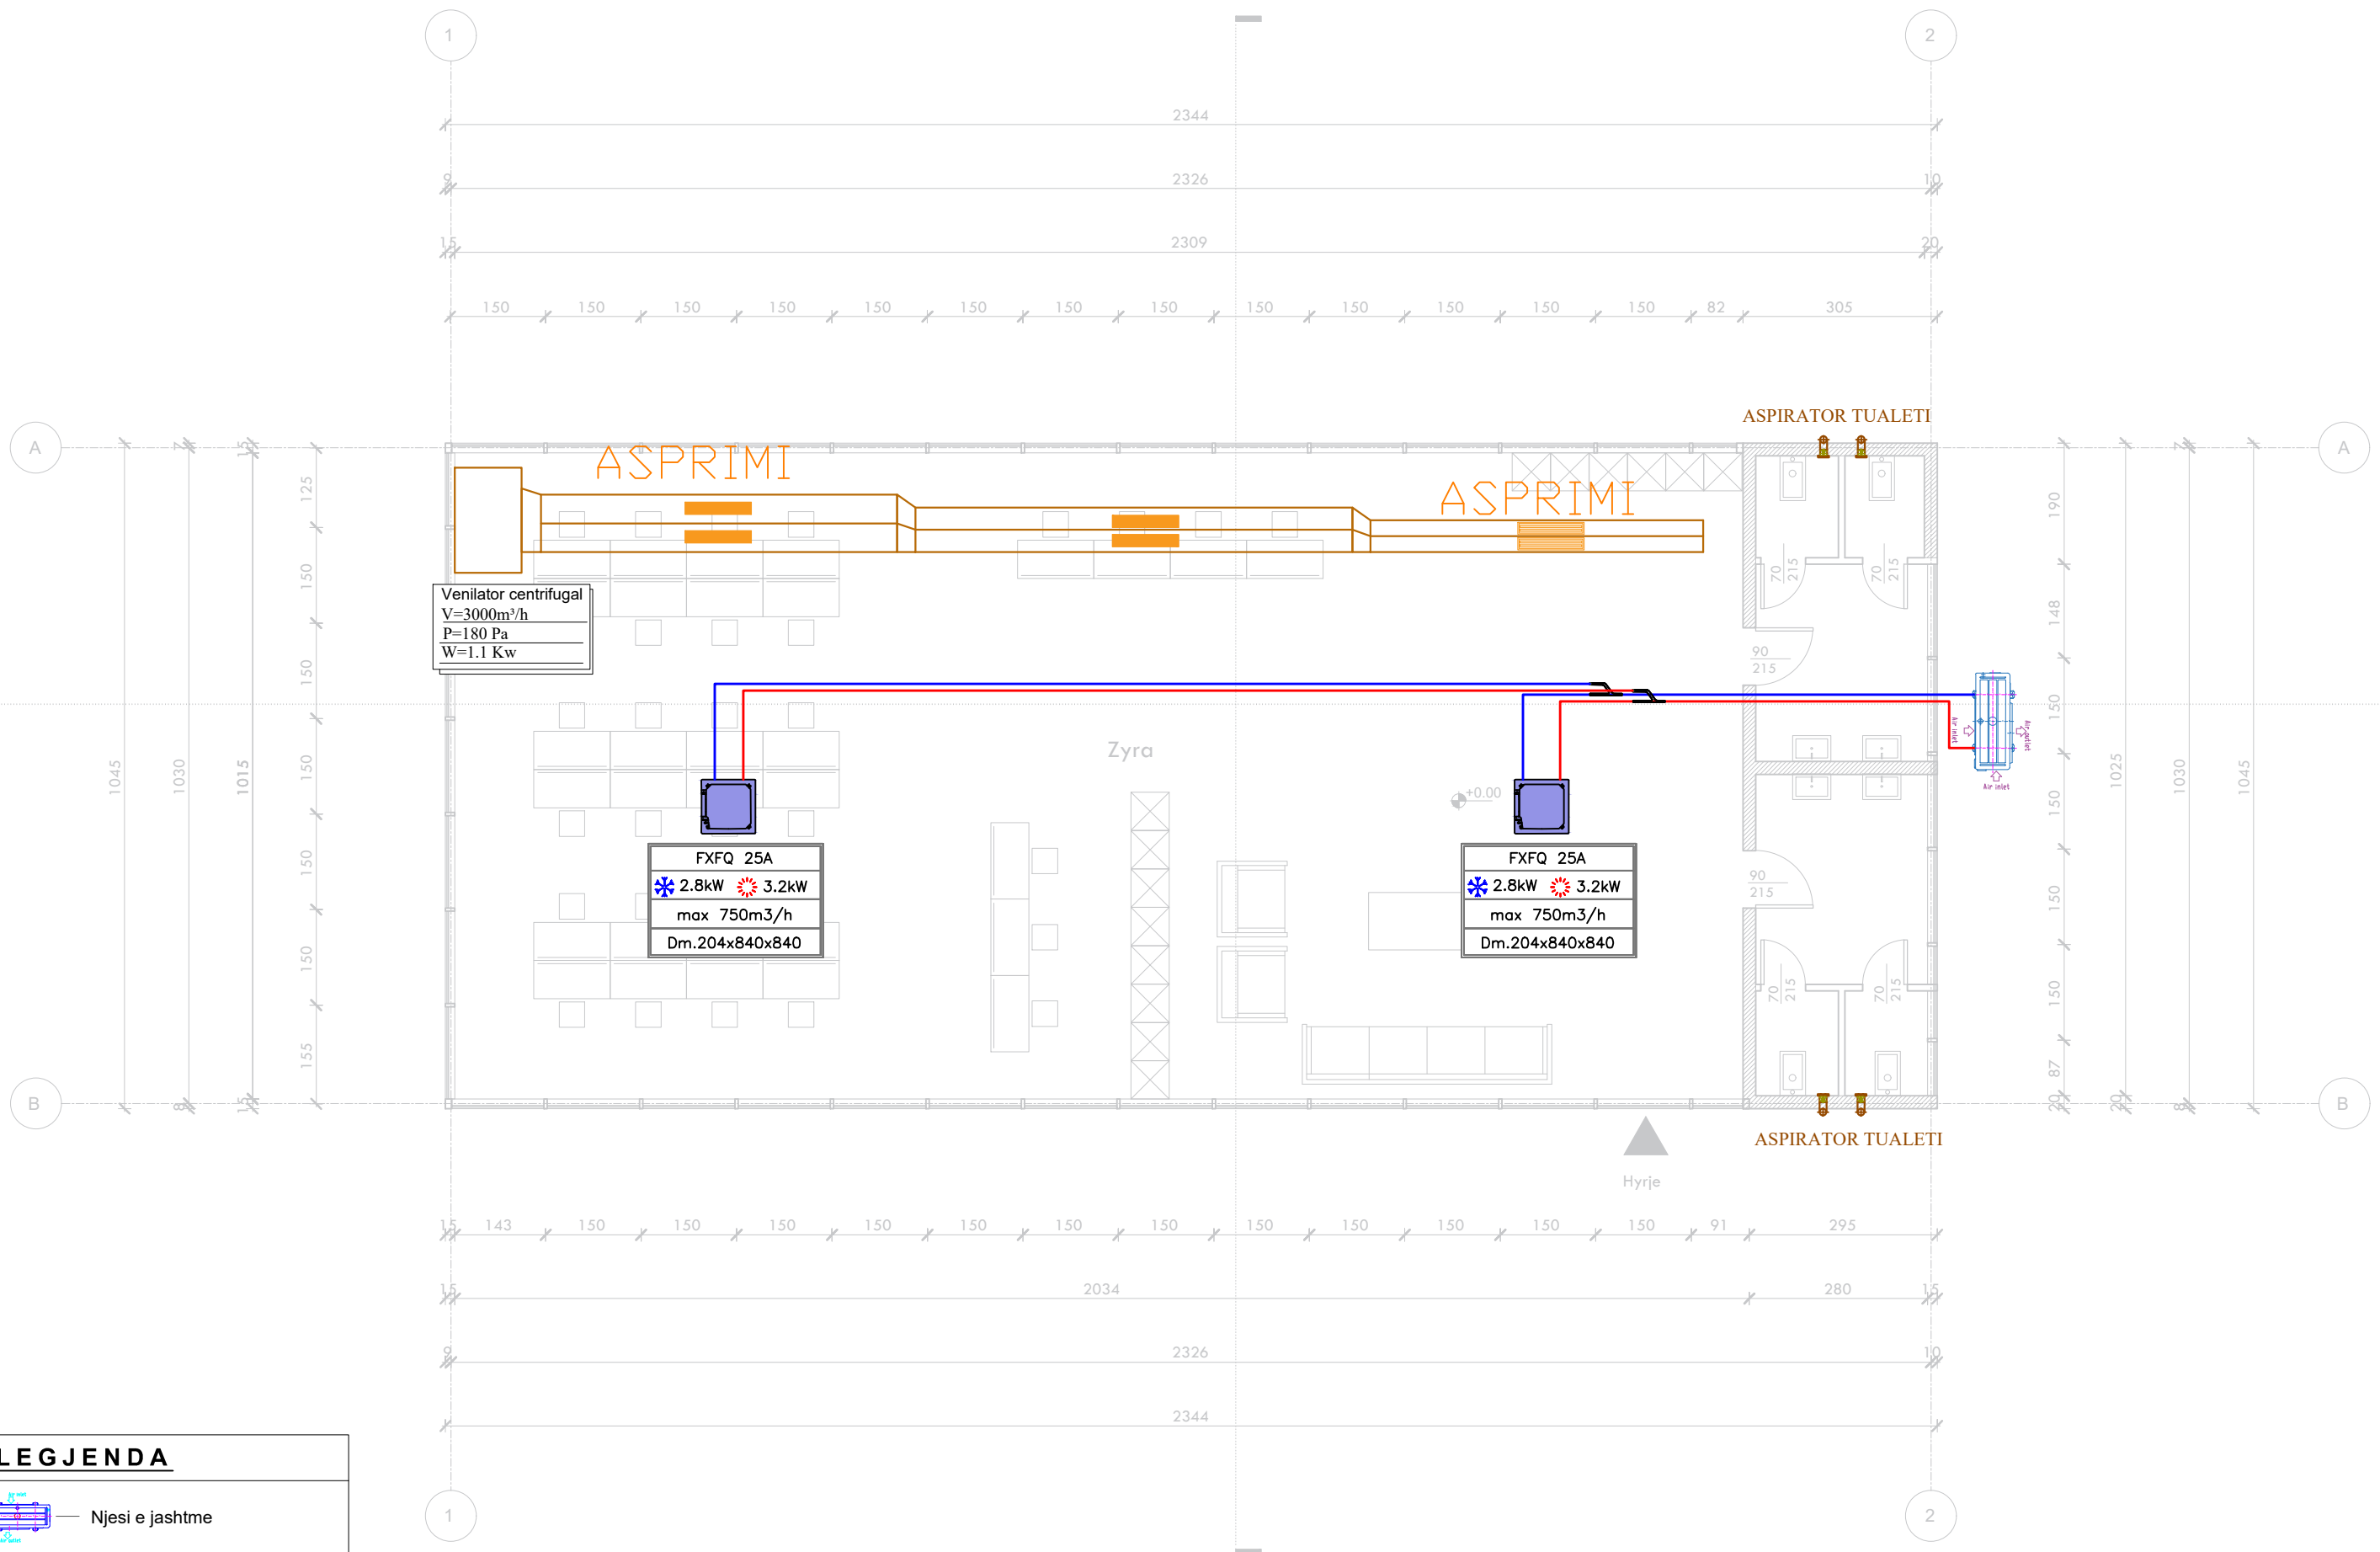

Shënim

Projektant	E. BEJLERI
Arkitekt	I. BEJLERI
Arkitekt	K. DEMAJ
Arkitekt	A. HALILAJ
Konstruktor	M. HALILAJ
Ing. Elektrik	V. HOXHA
Ing. Hidroteknik	E. CANO
Ing. Mekanik	D. BUZI

	M 01
SHKALLA	1 : 100

