

**PROJEKT ZBATIMI PER NDERTIMIN E PARKUT URBAN-SPITALLE  
PROJEKTI HIDROSANITAR**

**POROSITESI :**

**BASHKIA DURRES**

**PROJEKTUES :**

**BOE "IDEAL CONSTRUCTION & PROJECTION"(I.C.P) sh.p.k**

**"HYDRO-ENG CONSULTING " sh.p.k**

**OBJEKTI "STUDIM PROJEKTIM, PARKU URBAN - SPITALLË"**  
**AZHORNIMI I RRJETIT EKZISTUES TE**  
**UJESJELLES DHE KANALIZIMEVE TE ZONES SE SPITALLES**

**POROSITESI :**

BASHKIA DURRES

**PROJEKTUES :**


"IDEAL CONSTRUCTION & PROJECTION"(I.C.P) sh.p.k

"HYDRO-ENG CONSULTING " sh.p.k




# PLANIMETRIA E AZHORNIMIT TE RRJETIT TE UJESJELLES - KANALIZIME SEK-1

SH 1 : 500

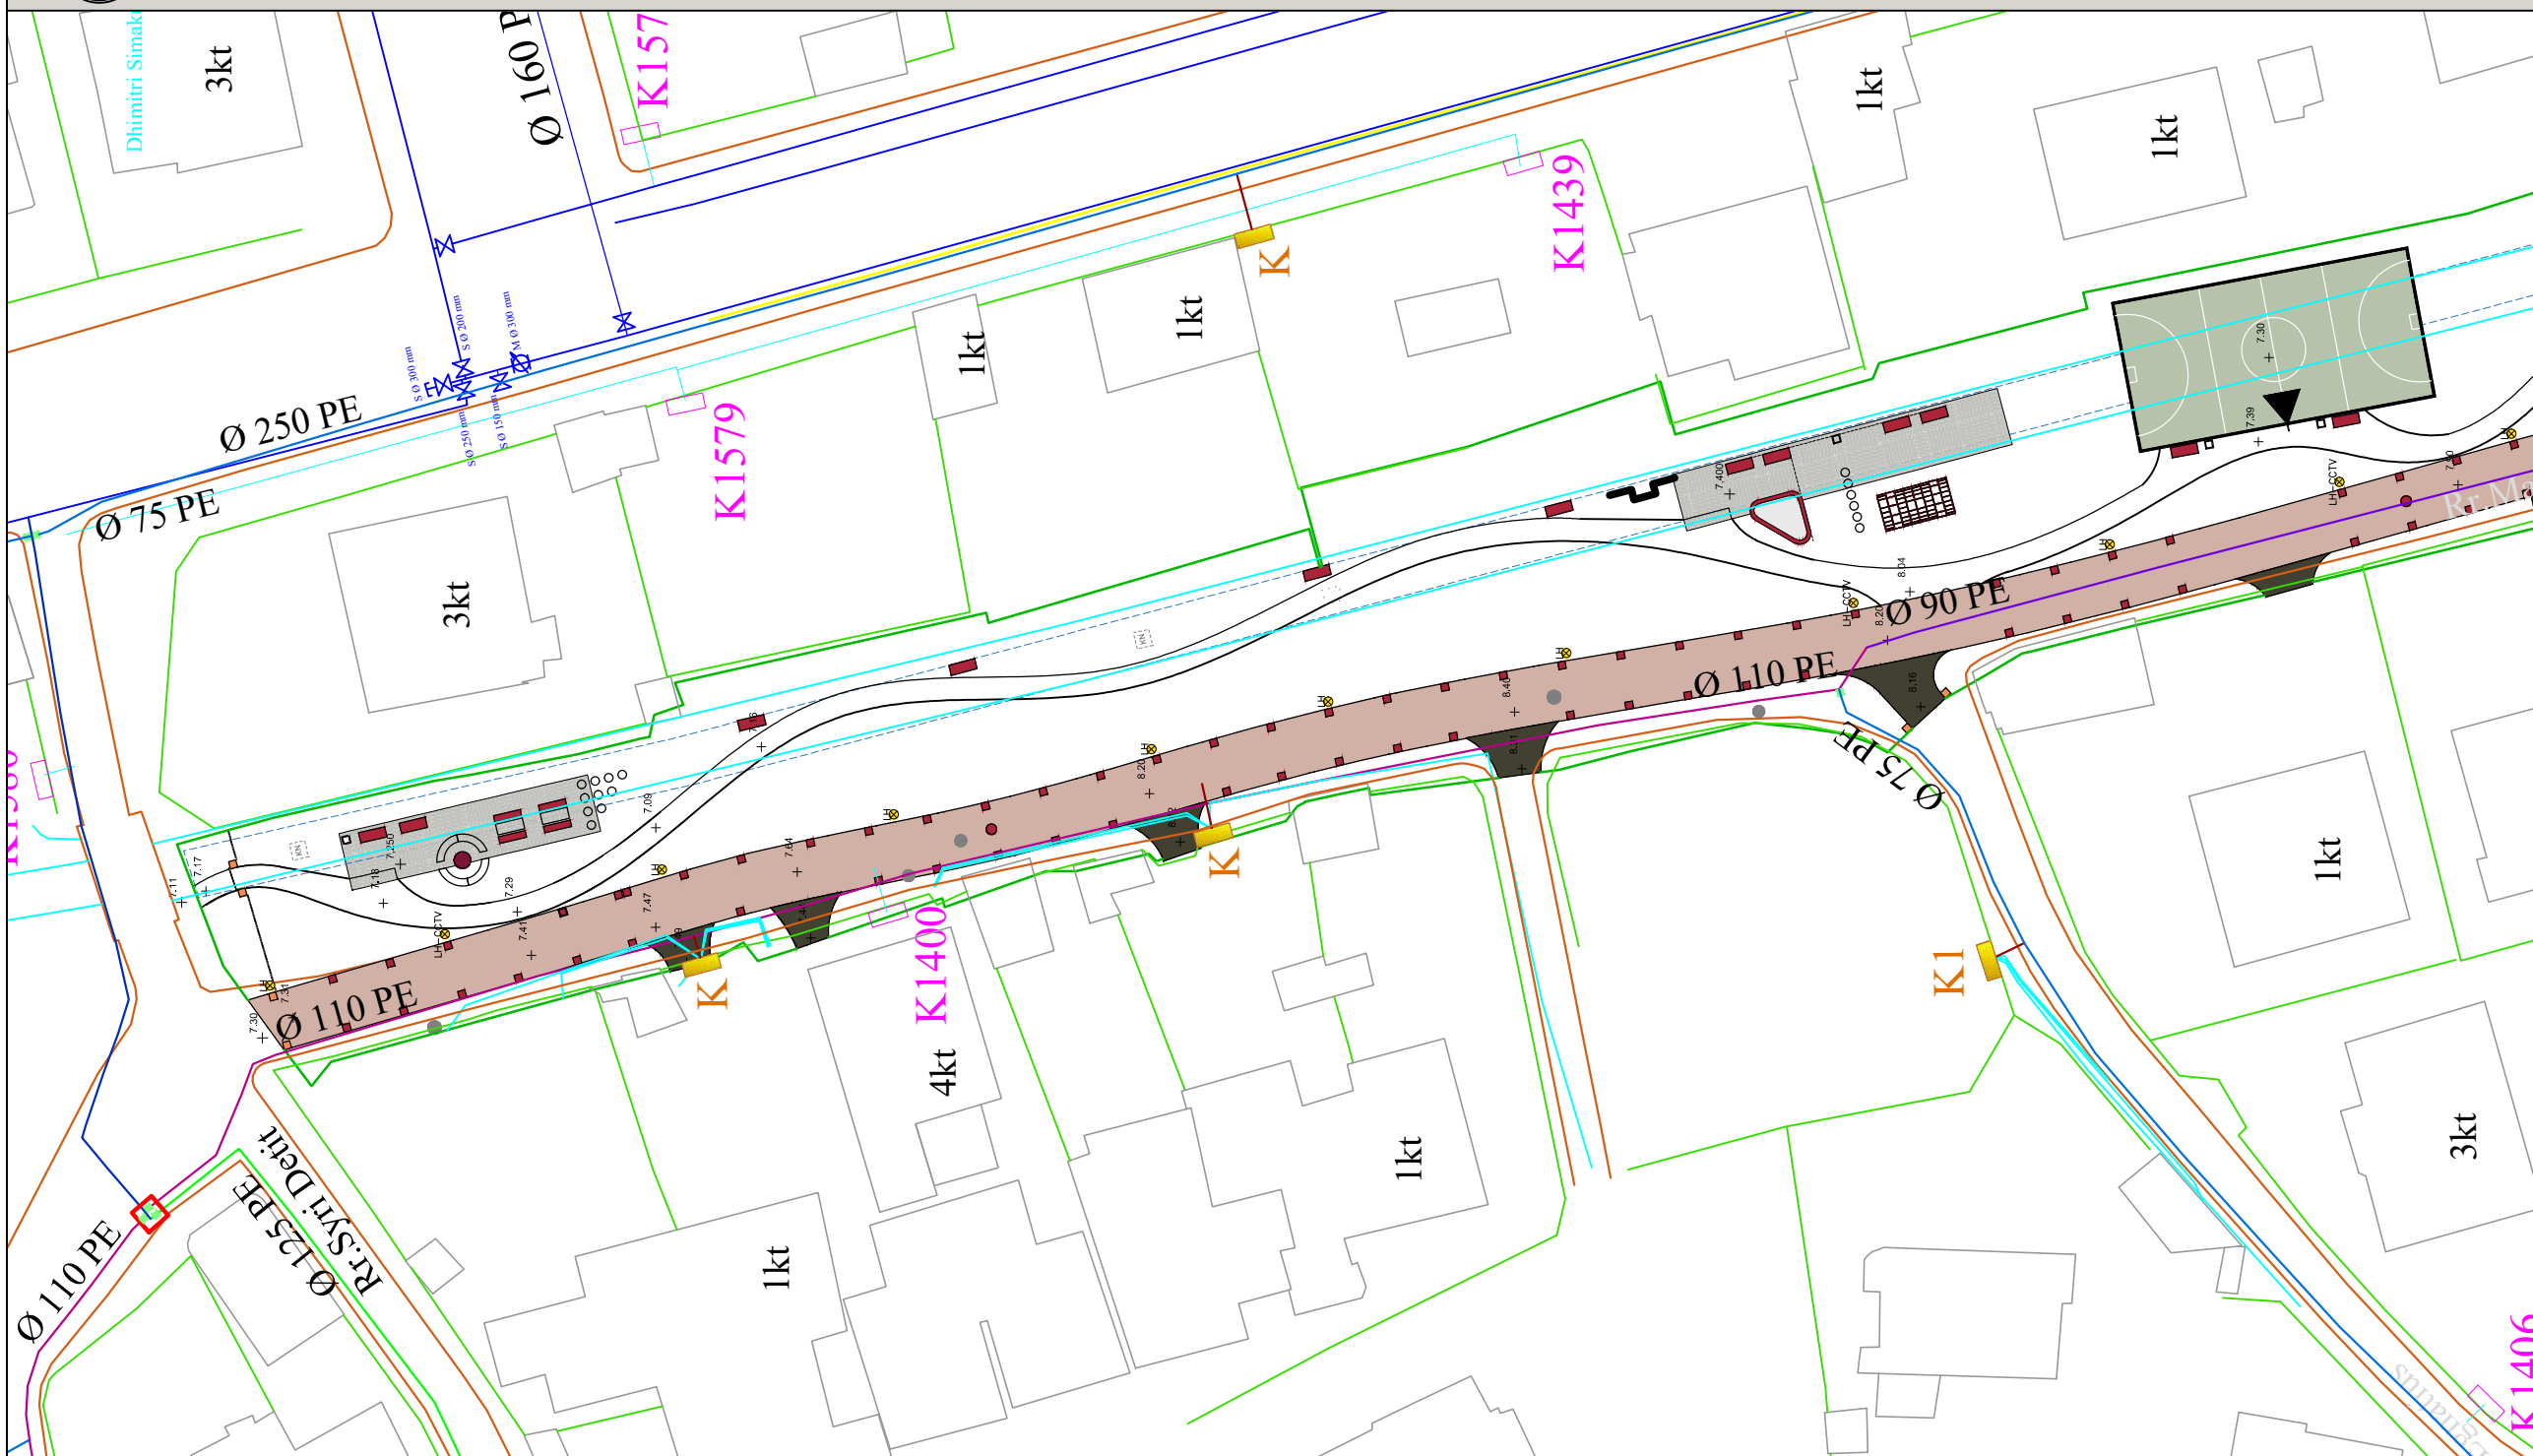

PLANI I PERGJITHSHEM SH 1 : 3500

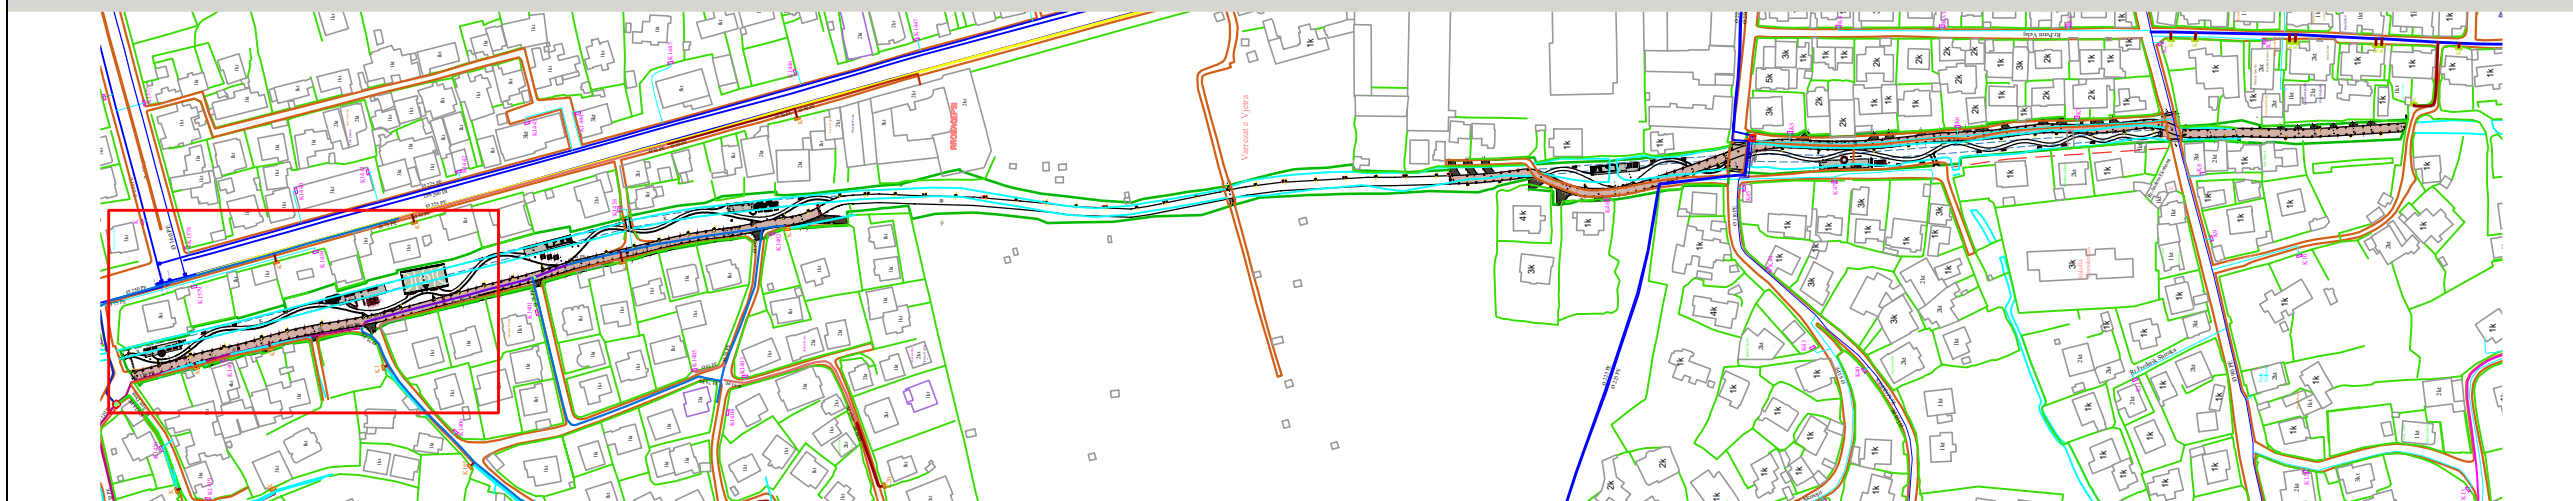

## O B J E K T I

"STUDIM PROJEKTIM PARKU  
URBAN - SPITALLË"

**POROSITESI :**  
BASHKIA DURRES



**PROJEKTUES :**

"IDEAL CONSTRUCTION & PROJECTION"  
(I.C.P) sh.p.k



"HYDRO-ENG CONSULTING"  
sh.p.k



**Legjenda:**

- Linje ujesjellesi ekzistuese Ø 250 PE
- Linje ujesjellesi ekzistuese Ø 125 PE
- Linje ujesjellesi ekzistuese Ø 90 PE
- Linje ujesjellesi ekzistuese Ø 75 PE
- Linje ujesjellesi e re Ø 110 PE
- Tub shpermdares Ø 25 PE
- Kasete shpermdarese
- Kolektor

### GRUPI I PROJEKTIMIT

Drejtes ligjor	Ing.Alban DAUTAJ	Nr. Licence K.2232/2
Ing.Elektrik	Edmond PALODHI	Nr. Licence E.1552
Ing.Hidroteknik	Evis QYRKU	Nr. Licence K.1829/2
Ing.Hidroteknik	Xhuljana (Sula)DAUTAJ	Nr. Licence K.3161
Ing.Ndertimi	Jani TATI	Nr. Licence K.2752/1
Ing.Topograf	Maksim GEGA	Nr. Licence T.0455/4
Ing.Mekanik	Kristaq PRIFTI	Nr. Licence E.0431/1
Ing.Mjedisi	Shpetim CIKU	Nr. Licence A.2443/ Cert Nr.5077 Prot, date 08.07.2013
Arkitekt	Sidrit Foti PRIFTI	Nr. Licence A.1849/2
Arkitekt	JA.Marc JOUBERT	
Arkitekt	Hellmer RAHMS	
Arkitekt	Kees FRITSCHY	
Arkitekt	Jorida GRABOVARI	


### FIRMA/VULA

### TE DHENA TEKNIKE


FAZA E PROJEKTIT	PROJEKT ZBATIM
TIPI I FLETES	SEK -1
EMERTIMI I FLETES	Plani Azhornimit te Rrjetit te UKD SH 1 : 500

Nr. i fletes **A-01**



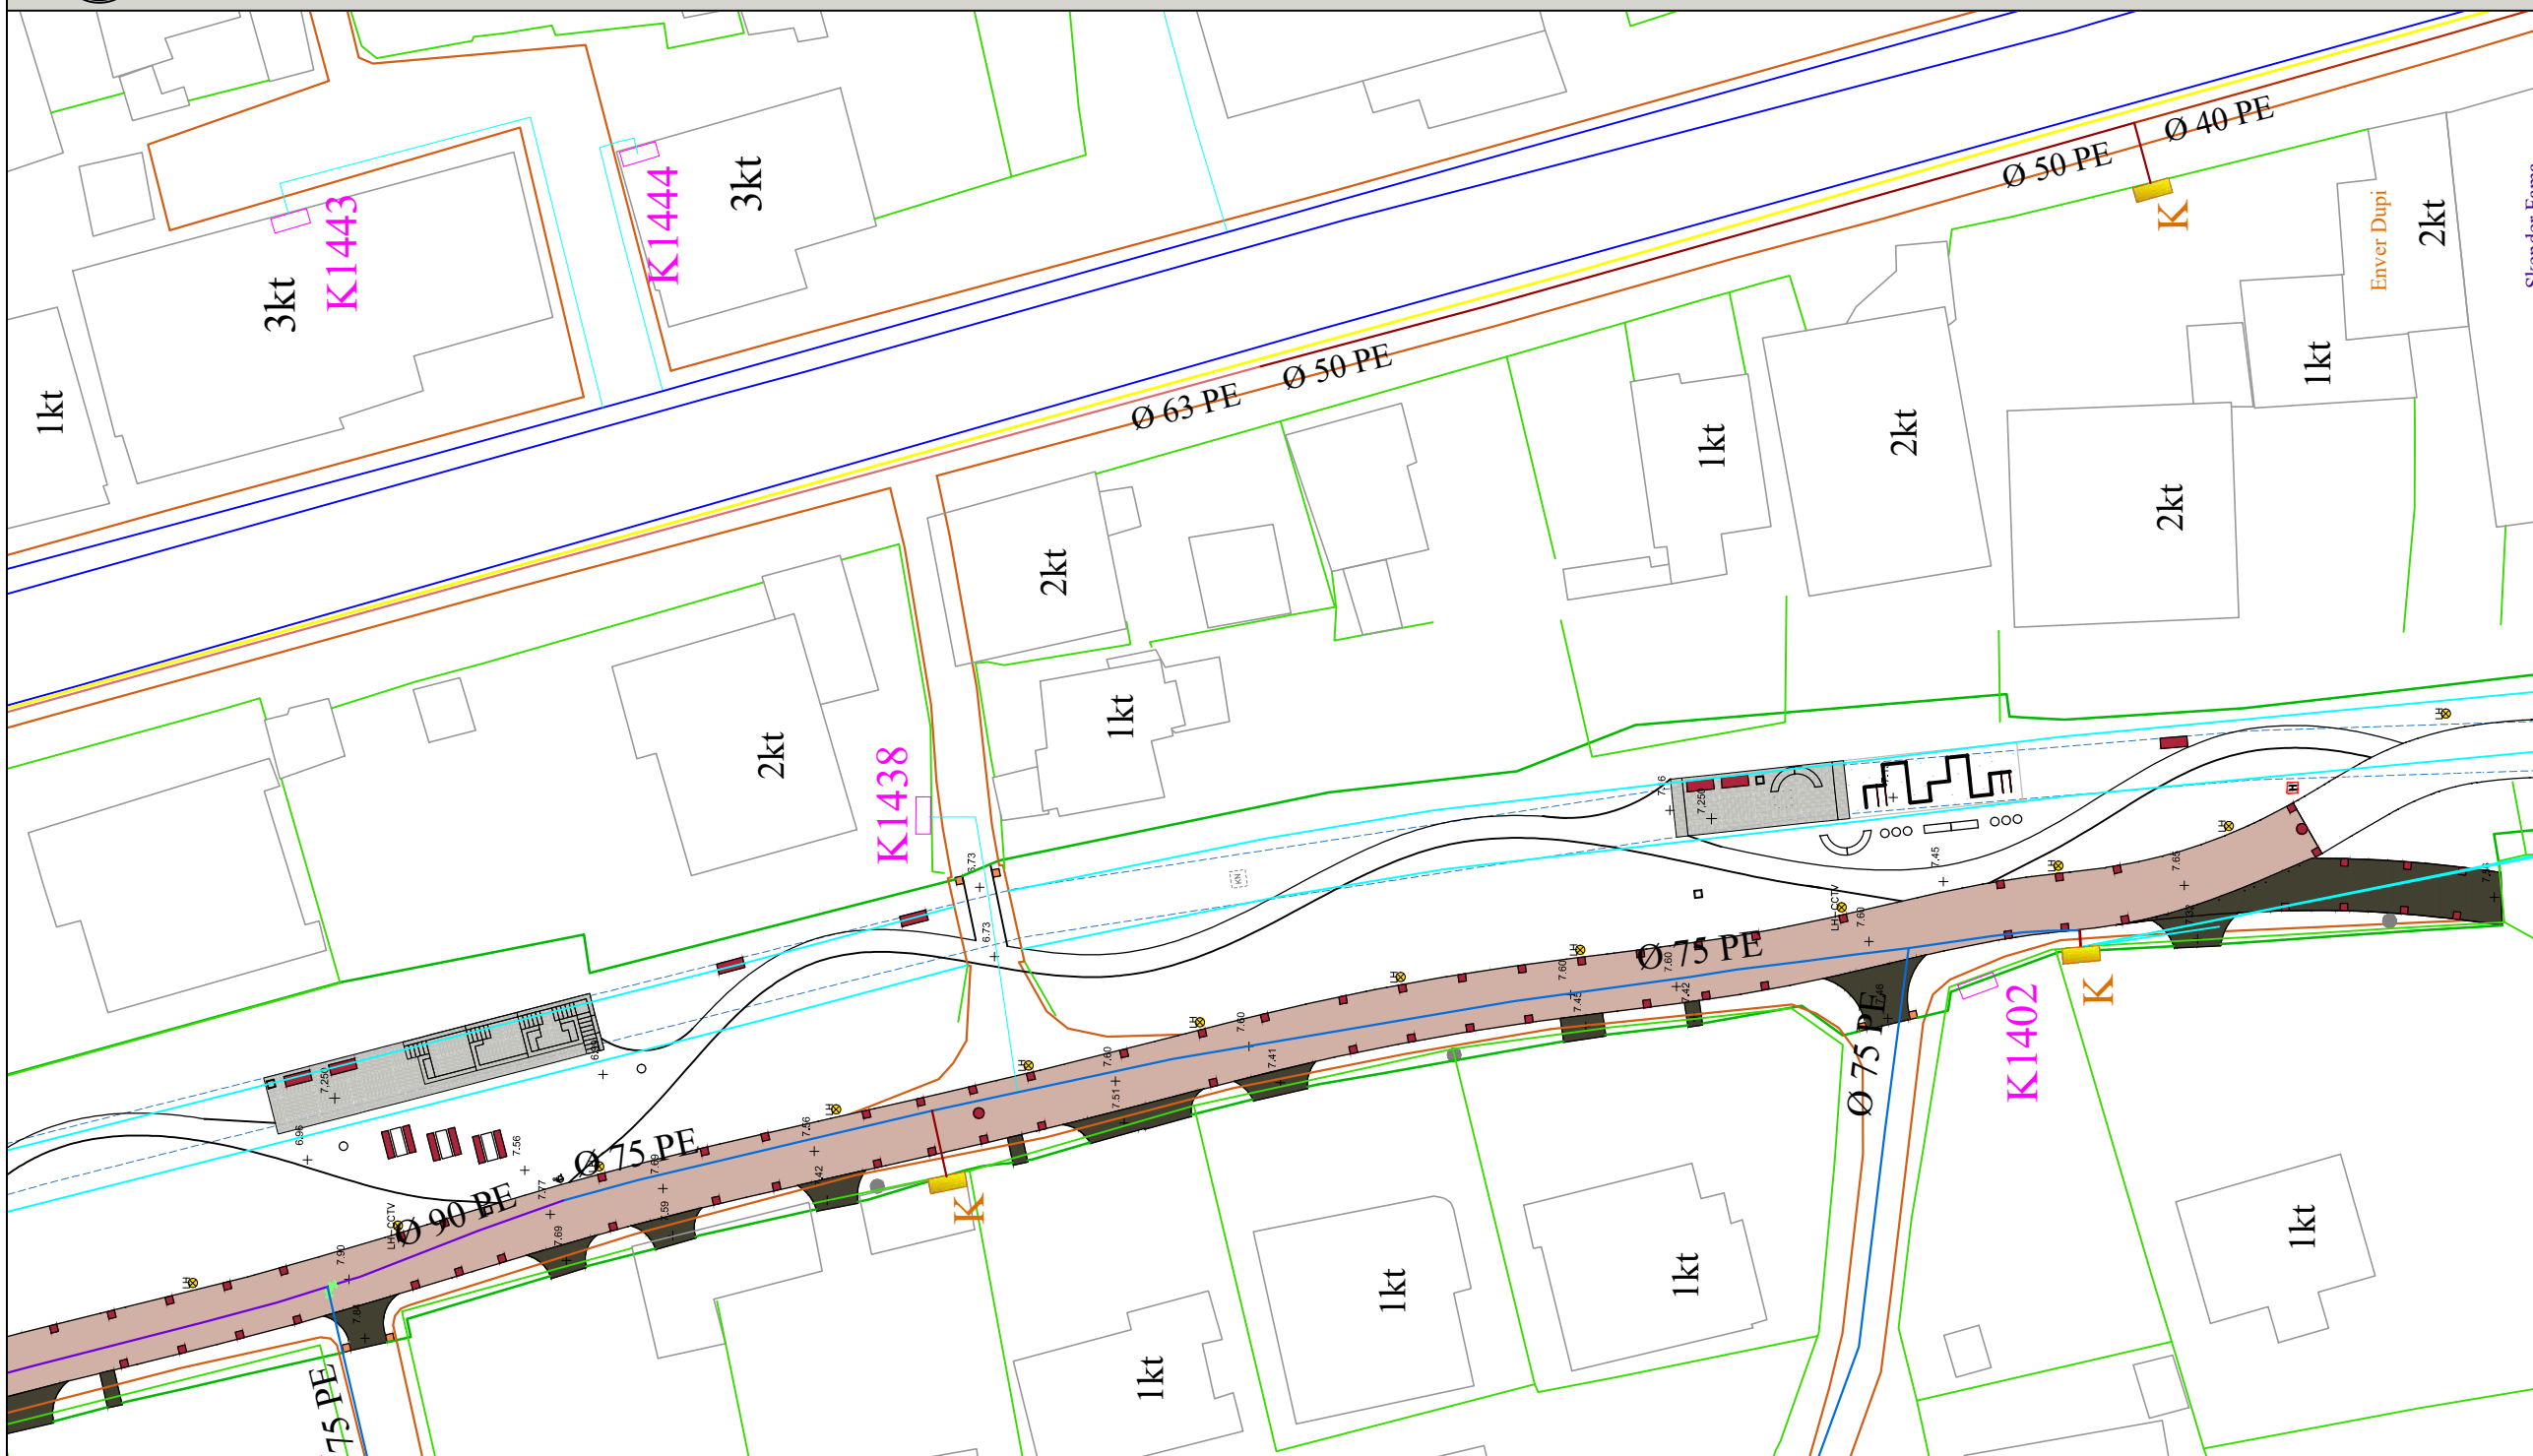

PLANI I PERGJITHSHEM SH 1 : 3500

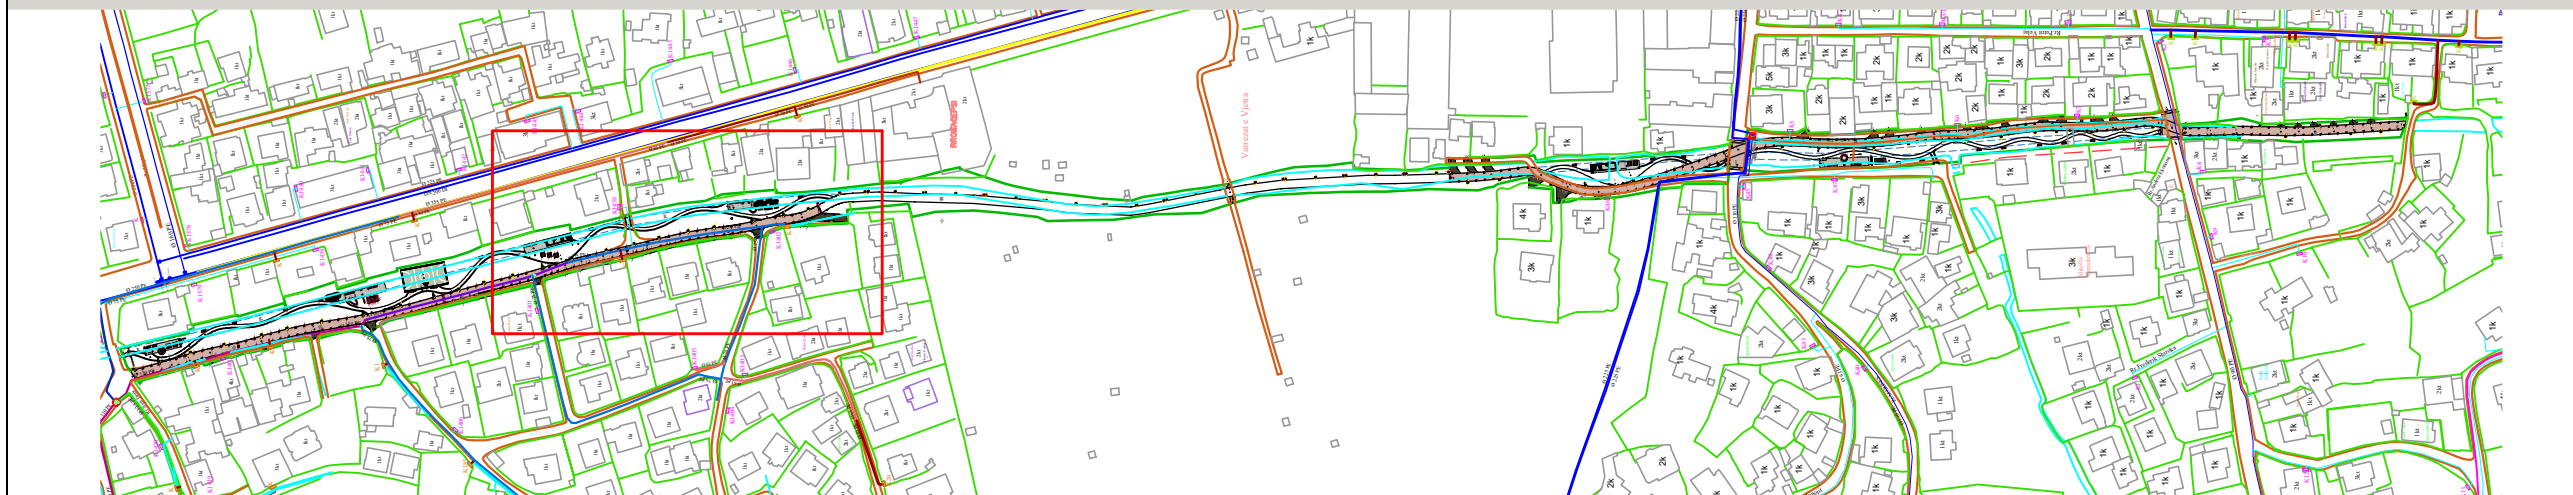

# O B J E K T I

"STUDIM PROJEKTIM PARKU  
URBAN - SPITALLË"

**POROSITESI :**  
BASHKIA DURRES



**PROJEKTUES :**

"IDEAL CONSTRUCTION & PROJECTION"  
(I.C.P) sh.p.k



"HYDRO-ENG CONSULTING"  
sh.p.k



- Legjenda:**
- Linje ujesjellesi ekzistuese Ø 250 PE
  - Linje ujesjellesi ekzistuese Ø 125 PE
  - Linje ujesjellesi ekzistuese Ø 90 PE
  - Linje ujesjellesi ekzistuese Ø 75 PE
  - Linje ujesjellesi e re Ø 110 PE
  - Tub shpermdares Ø 25 PE
  - Kasete shpermdarese
  - Kolektor

### GRUPI I PROJEKTIMIT

Drejtes ligjor	Ing.Alban DAUTAJ	Nr. Licence K.2232/2
Ing.Elektrik	Edmond PALODHI	Nr. Licence E.1552
Ing.Hidroteknik	Evis QYRKU	Nr. Licence K.1829/2
Ing.Hidroteknik	Xhuljana (Sula)DAUTAJ	Nr. Licence K.3161
Ing.Ndertimi	Jani TATI	Nr. Licence K.2752/1
Ing.Topograf	Maksim GEGA	Nr. Licence T.0455/4
Ing.Mekanik	Kristaq PRIFTI	Nr. Licence E.0431/1
ing.Mjedisi	Shpetim CIKU	Nr. Licence A.2443/ Cert Nr.5077 Prot. date 08.07.2013
Arkitekt	Sidrit Foti PRIFTI	Nr. Licence A.1849/2
Arkitekt	JA.Marc JOUBERT	
Arkitekt	Hellmer RAHMS	
Arkitekt	Kees FRITSCHY	
Arkitekt	Jorida GRABOVARI	


### FIRMA/VULA

### TE DHENA TEKNIKE


FAZA E PROJEKTIT	PROJEKT ZBATIM
TIPI I FLETES	SEK- 2
EMERTIMI I FLETES	Plani Azhornimit te Rjetit te UKD SH 1 : 500

Nr. i fletes **A-02**



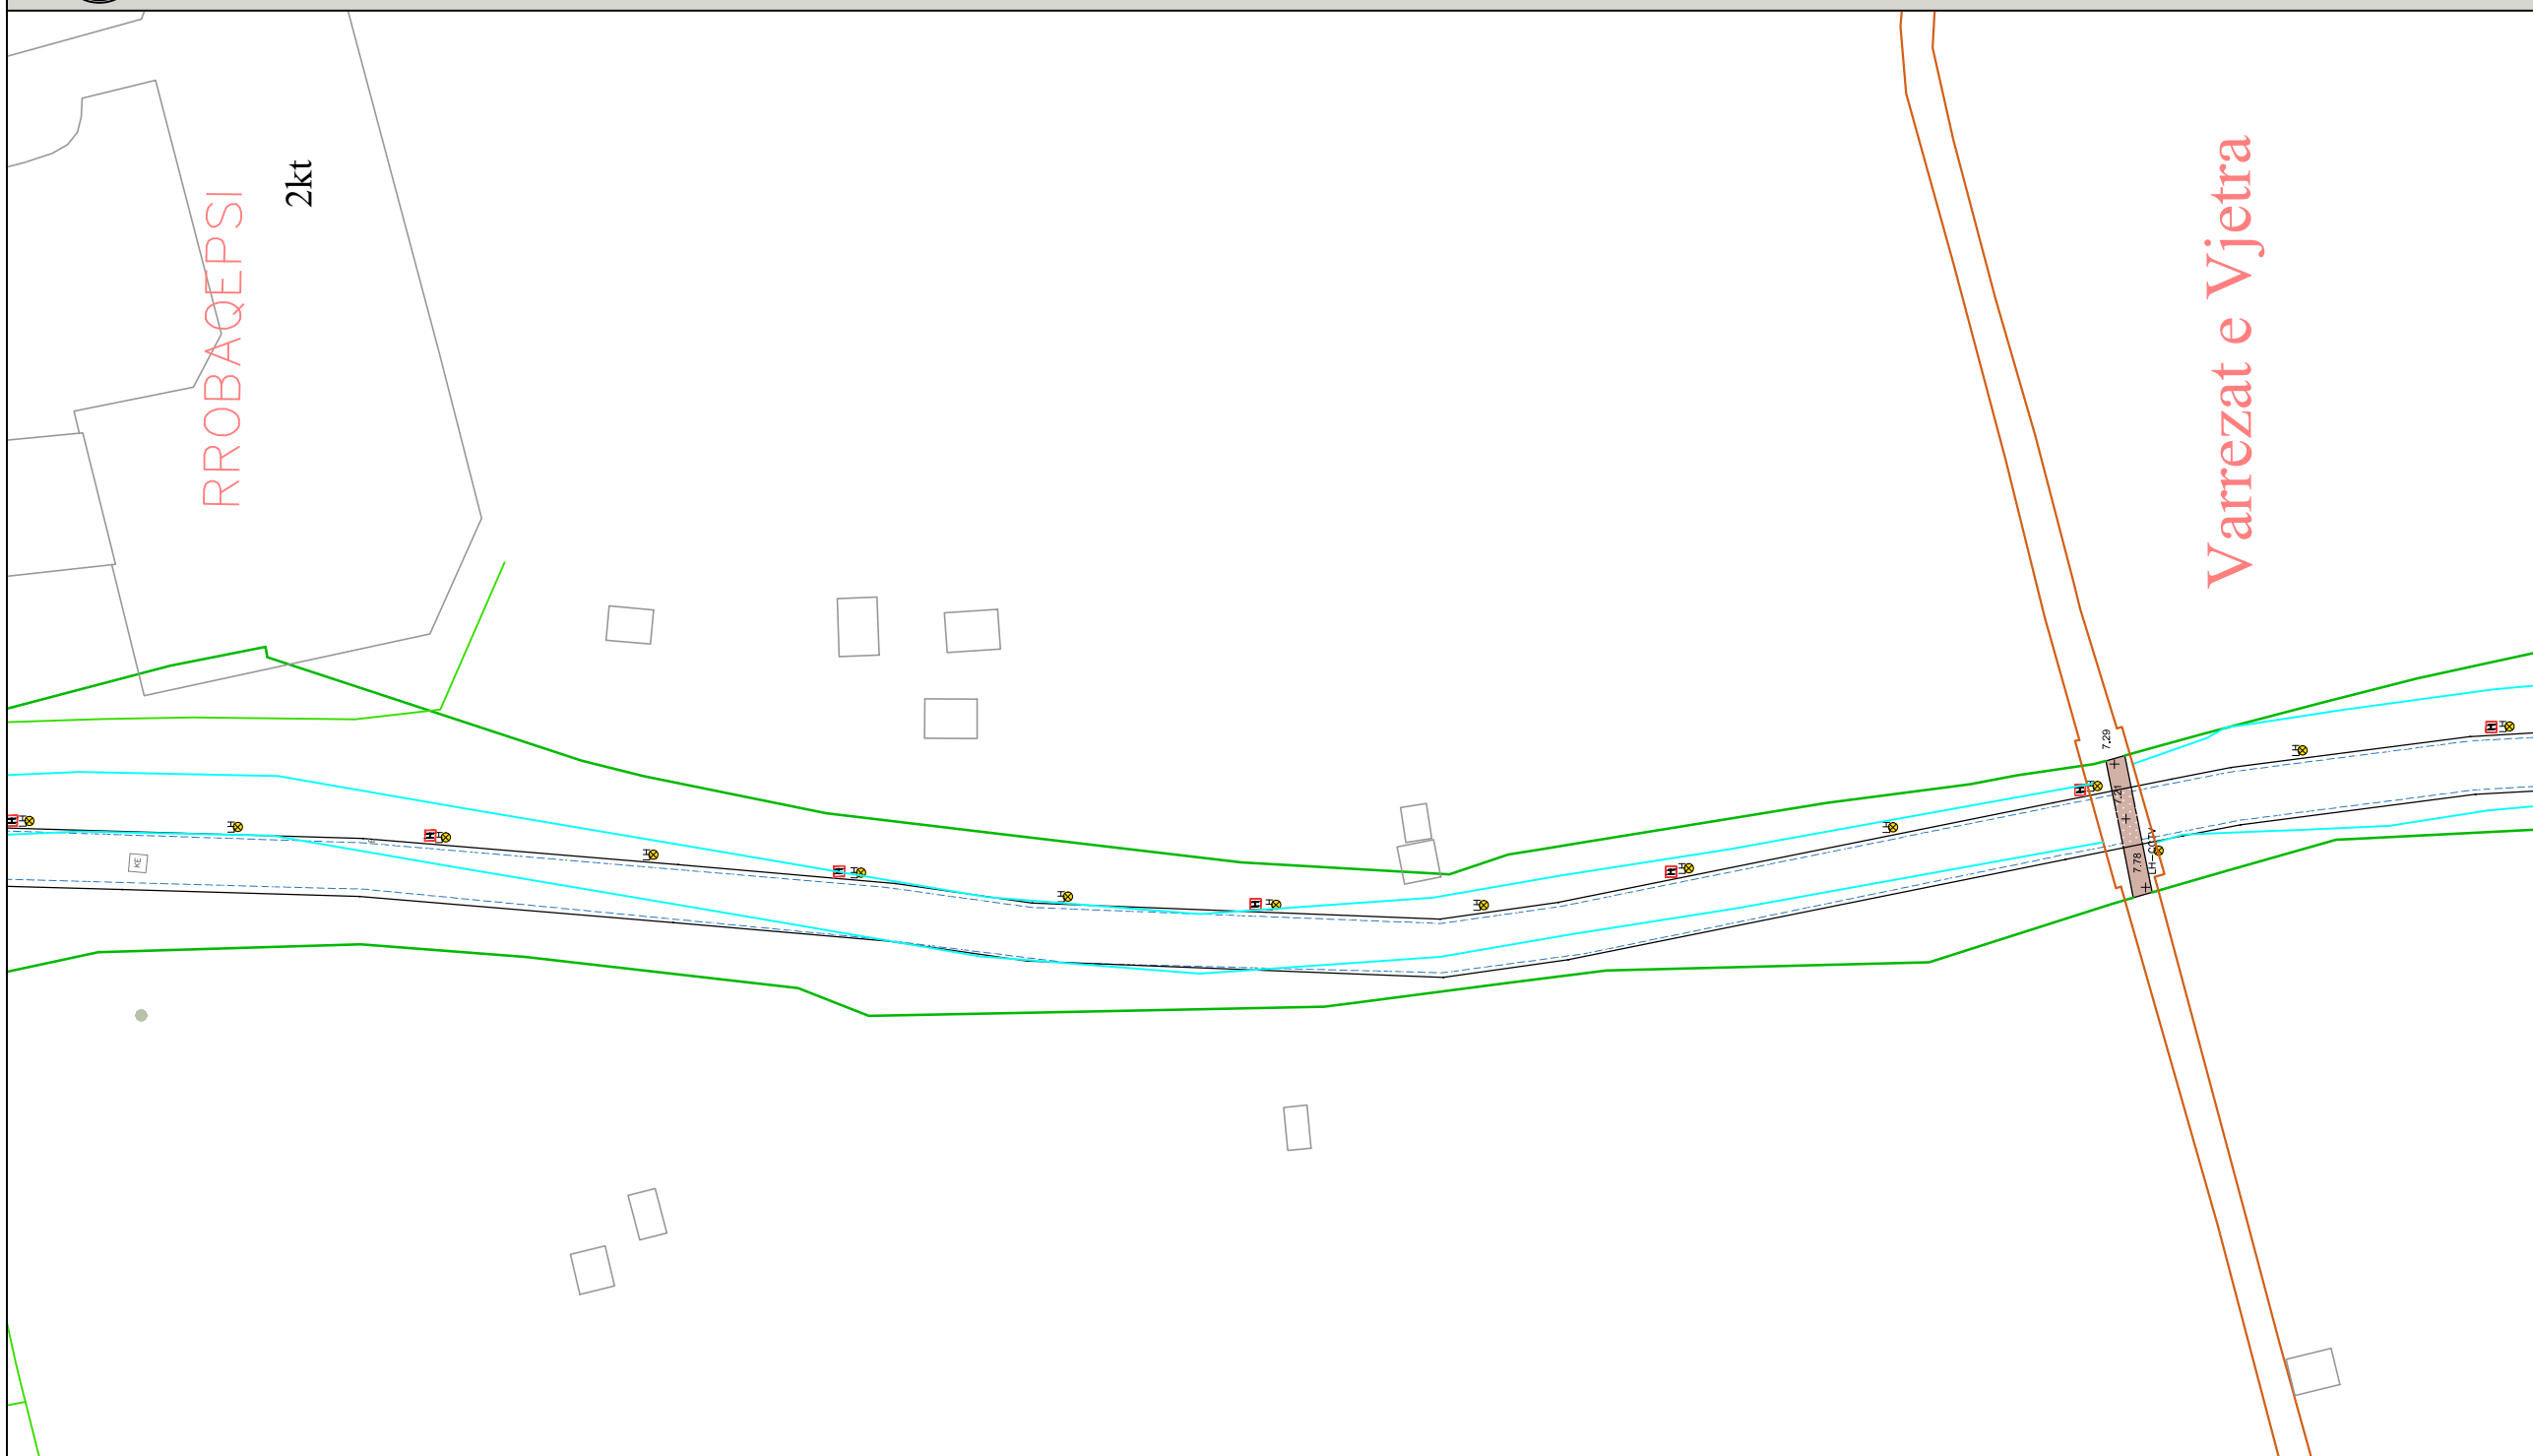

PLANI I PERGJITHSHEM SH 1: 3500

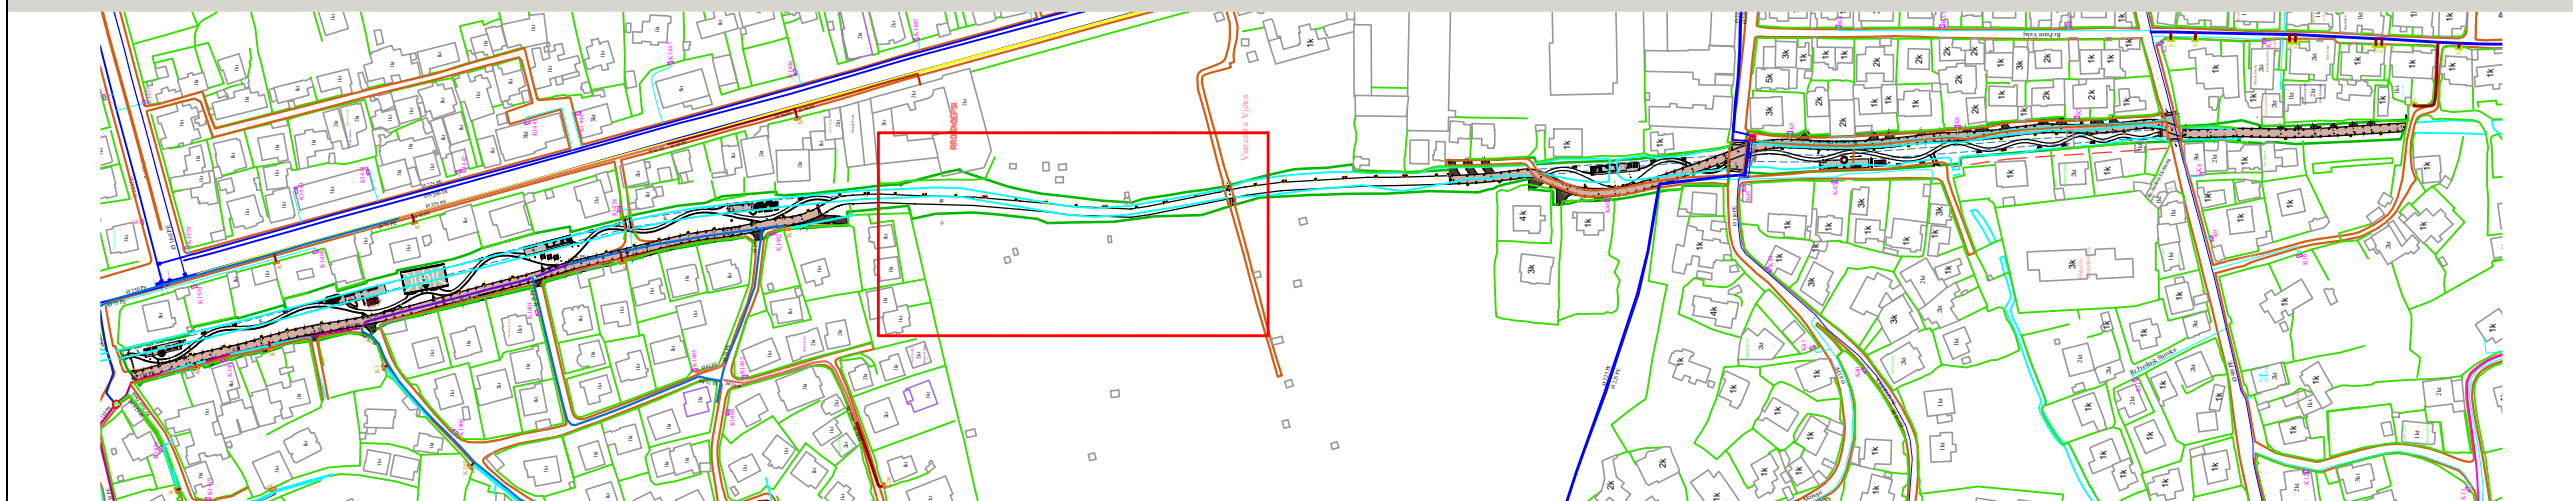

# O B J E K T I

"STUDIM PROJEKTIM PARKU  
URBAN - SPITALLË"

**POROSITESI :**  
BASHKIA DURRES



**PROJEKTUES :**

"IDEAL CONSTRUCTION & PROJECTION"  
(I.C.P) sh.p.k



"HYDRO-ENG CONSULTING"  
sh.p.k



**Legjenda:**

- Linje ujesjellesi ekzistuese Ø 250 PE
- Linje ujesjellesi ekzistuese Ø 125 PE
- Linje ujesjellesi ekzistuese Ø 90 PE
- Linje ujesjellesi ekzistuese Ø 75 PE
- Linje ujesjellesi e re Ø 110 PE
- Tub shpermdares Ø 25 PE
- Kasete shpermdarese
- Kolektor

### GRUPI I PROJEKTIMIT


Drejtes ligjor	Ing.Alban DAUTAJ	Nr. Licence K.2232/2
Ing.Elektrik	Edmond PALODHI	Nr. Licence E.1552
Ing.Hidroteknik	Evis QYRKU	Nr. Licence K.1829/2
Ing.Hidroteknik	Xhuljana (Sula)DAUTAJ	Nr. Licence K.3161
Ing.Ndertimi	Jani TATI	Nr. Licence K.2752/1
Ing.Topograf	Maksim GEGA	Nr. Licence T.0455/4
Ing.Mekanik	Kristaq PRIFTI	Nr. Licence E.0431/1
ing.Mjedisi	Shpetim CIKU	Nr. Licence A.2443/ Cert Nr.5077 Prot, date 08.07.2013
Arkitekt	Sidrit Foti PRIFTI	Nr. Licence A.1849/2
Arkitekt	JA.Marc JOUBERT	
Arkitekt	Hellmer RAHMS	
Arkitekt	Kees FRITSCHY	
Arkitekt	Jorida GRABOVARI	

### FIRMA/VULA

### TE DHENA TEKNIKE


FAZA E PROJEKTIT	PROJEKT ZBATIM
TIPI I FLETES	SEK- 3
EMERTIMI I FLETES	Plani Azhornimit te Rjetit te UKD SH 1 : 500

Nr. i fletes **A-03**

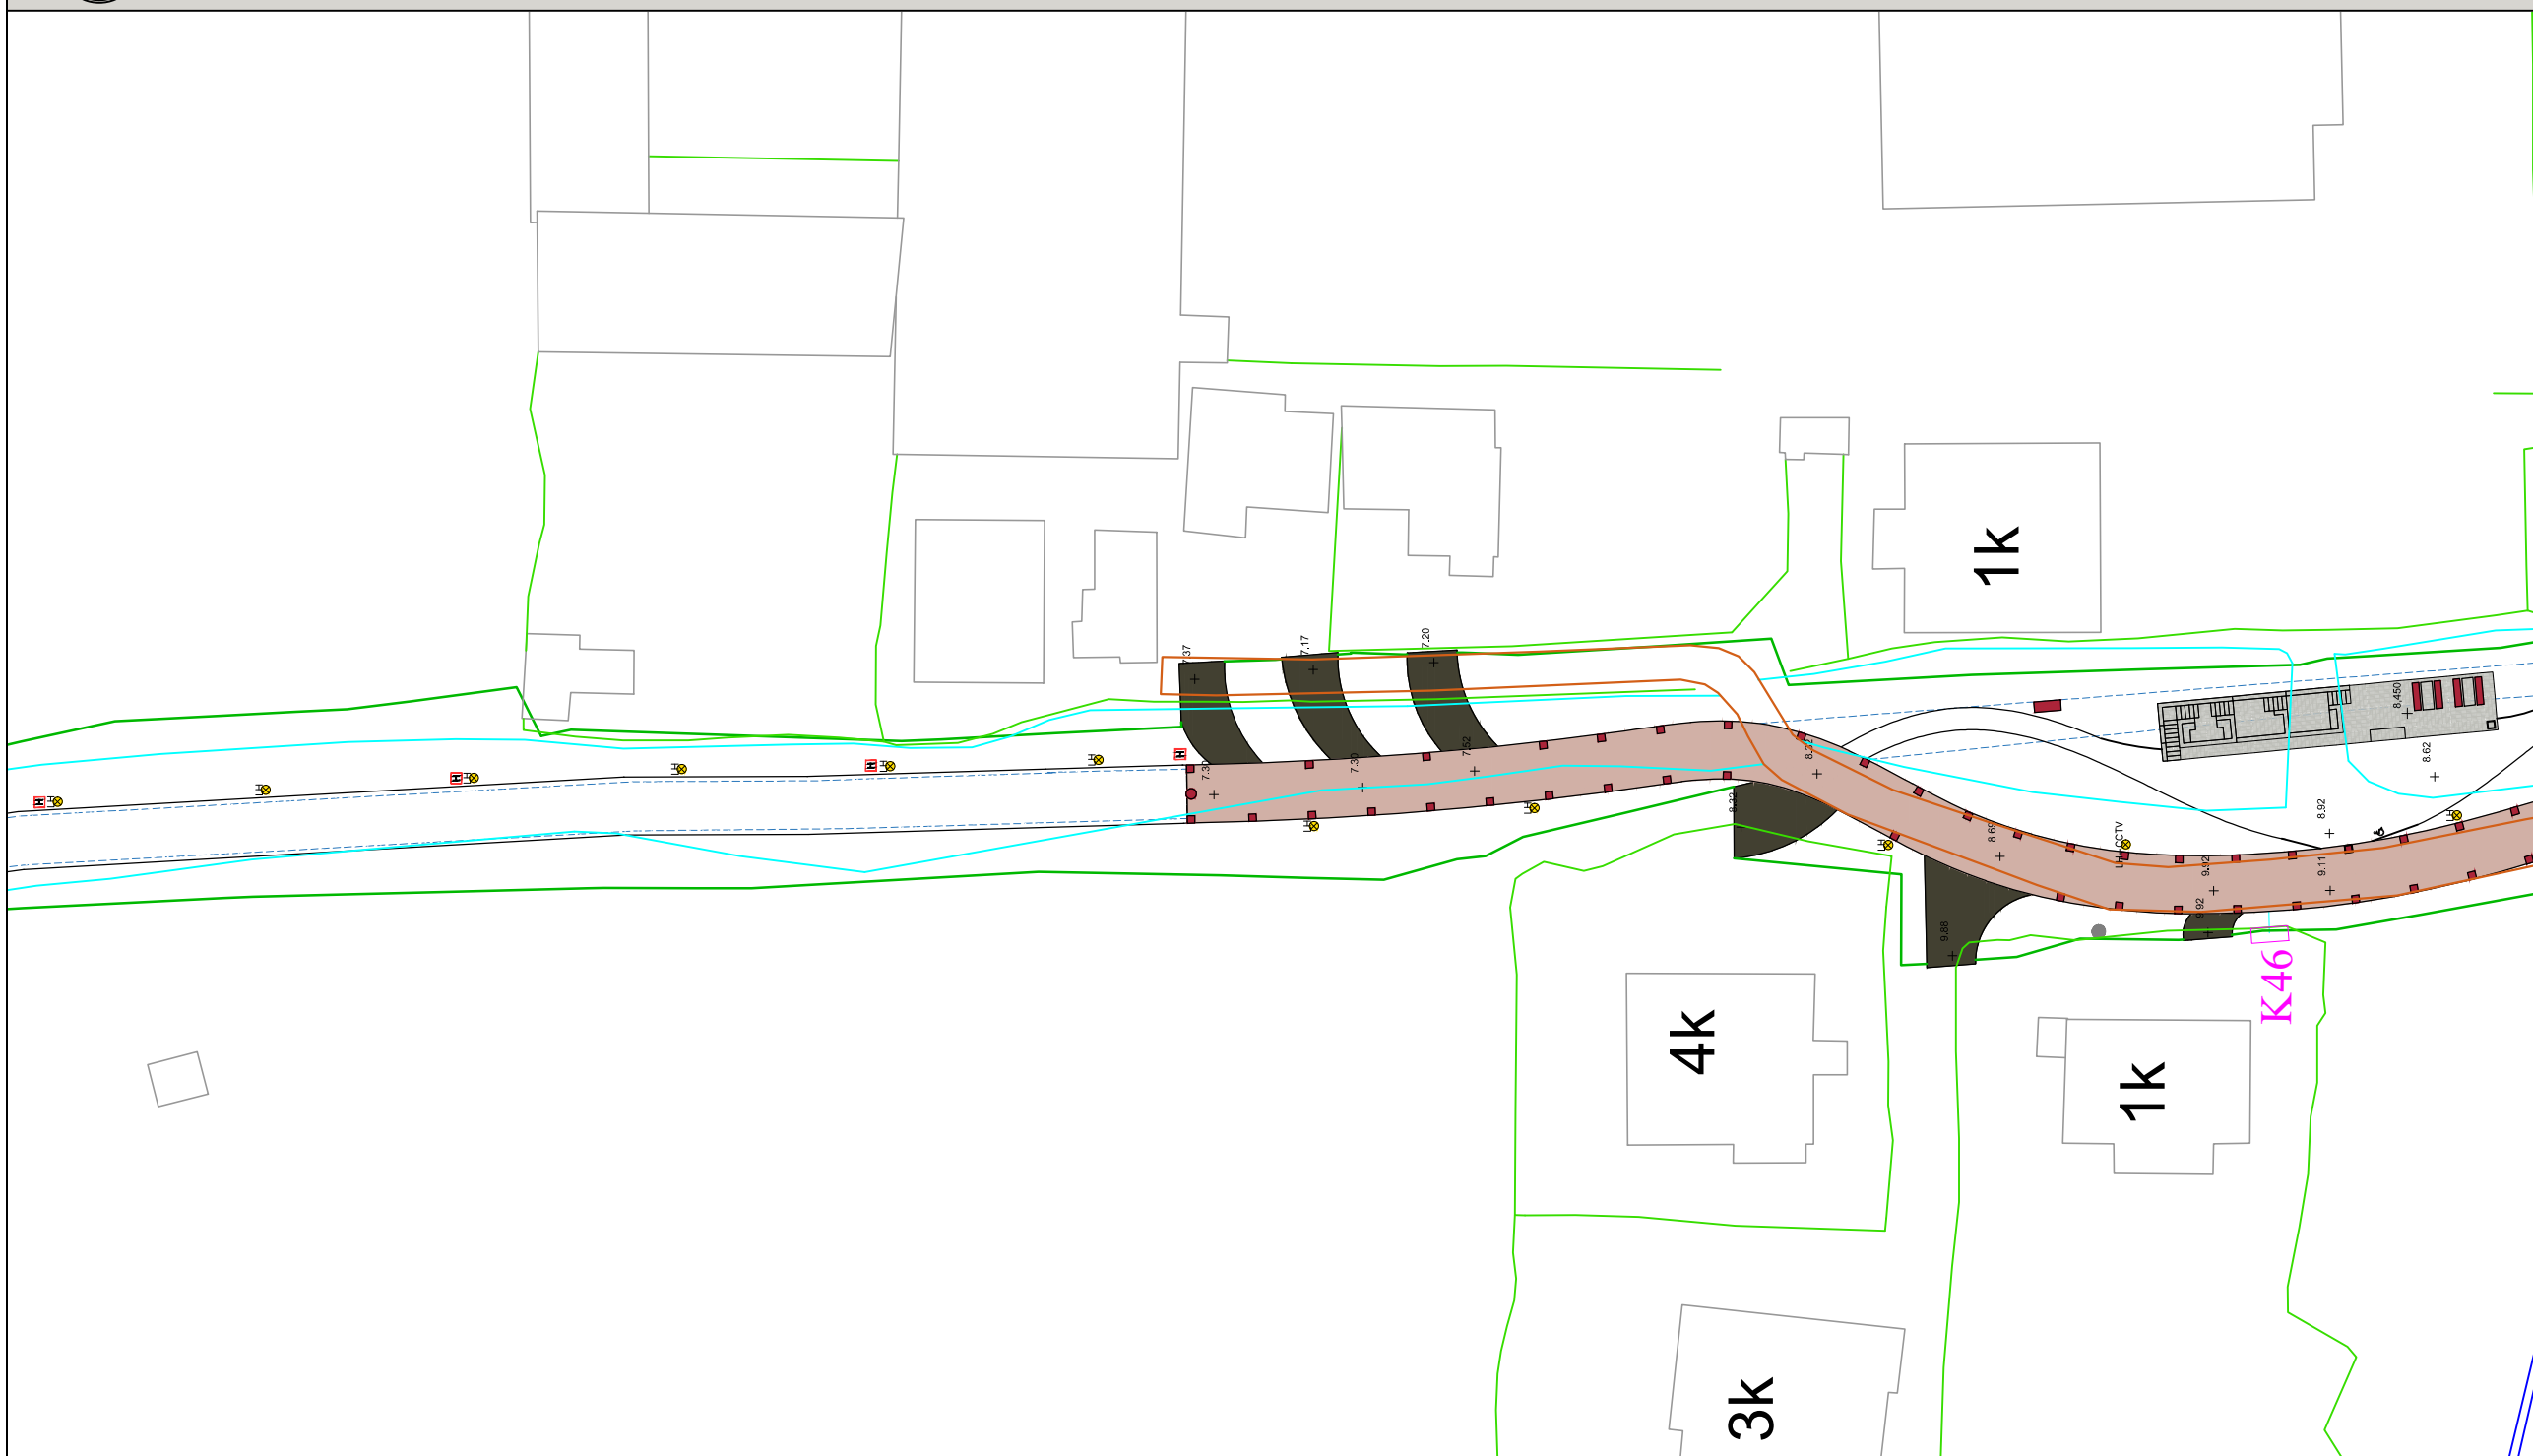

PLANI I PERGJITHSHEM SH 1: 3500

SH 1: 3500

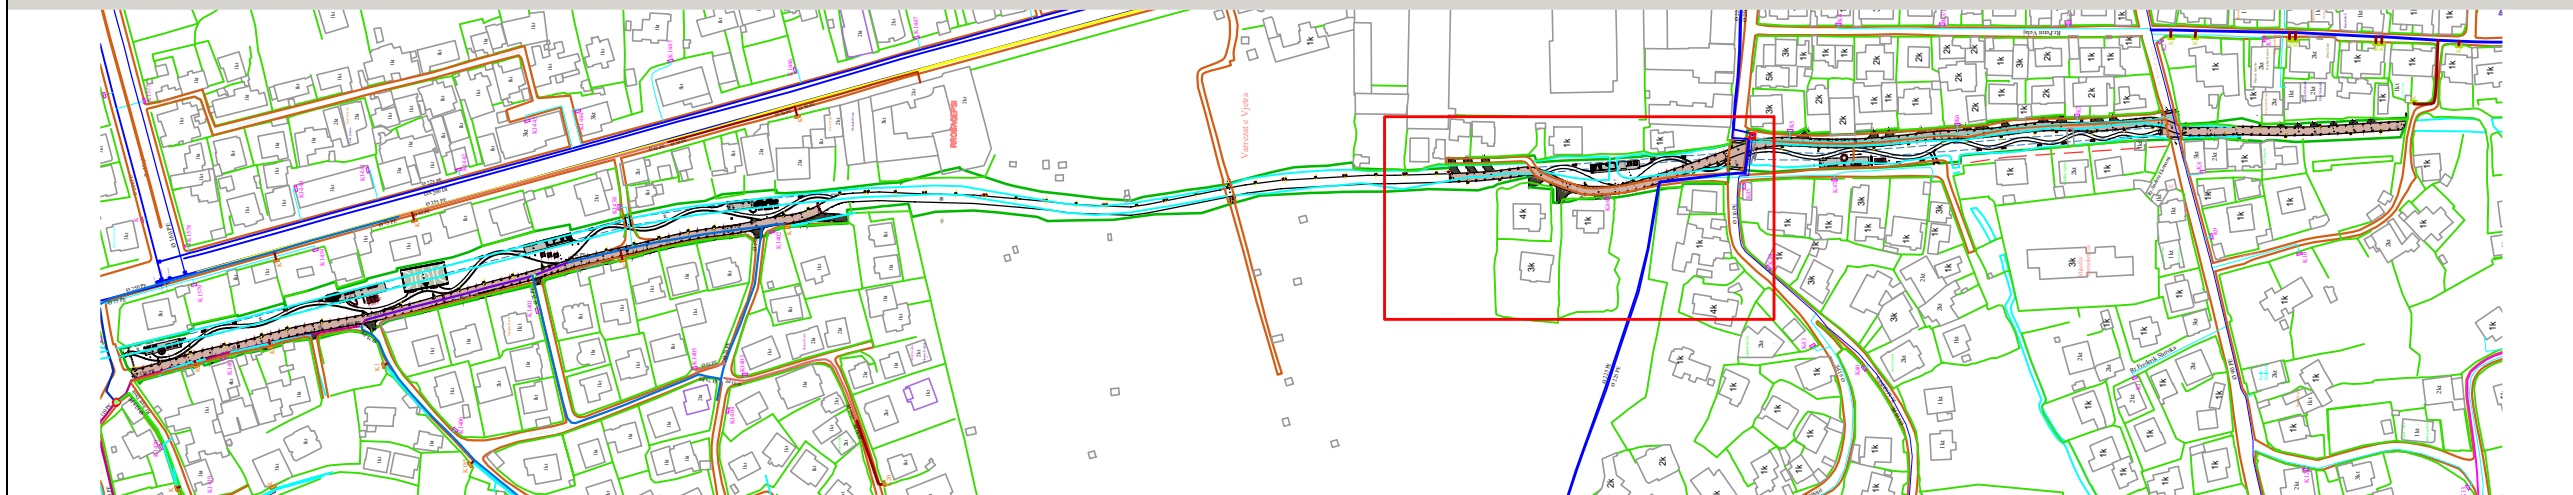

# O B J E K T I

"STUDIM PROJEKTIM PARKU  
URBAN - SPITALLË"

**POROSITESI :**  
BASHKIA DURRES



**PROJEKTUES :**

"IDEAL CONSTRUCTION & PROJECTION"  
(I.C.P) sh.p.k



"HYDRO-ENG CONSULTING"  
sh.p.k



**Legjenda:**

- Linje ujesjellesi ekzistuese Ø 250 PE
- Linje ujesjellesi ekzistuese Ø 125 PE
- Linje ujesjellesi ekzistuese Ø 90 PE
- Linje ujesjellesi ekzistuese Ø 75 PE
- Linje ujesjellesi e re Ø 110 PE
- Tub shperndares Ø 25 PE
- Kasete shperndarese
- Kolektor

## GRUPI I PROJEKTIMIT

Drejtes ligjor	Ing.Alban DAUTAJ	Nr. Licence K.2232/2
Ing.Elektrik	Edmond PALODHI	Nr. Licence E.1552
Ing.Hidroteknik	Evis QYRKU	Nr. Licence K.1829/2
Ing.Hidroteknik	Xhuljana (Sula)DAUTAJ	Nr. Licence K.3161
Ing.Ndertimi	Jani TATI	Nr. Licence K.2752/1
Ing.Topograf	Maksim GEGA	Nr. Licence T.0455/4
Ing.Mekanik	Kristaq PRIFTI	Nr. Licence E.0431/1
ing.Mjedisi	Shpetim CIKU	Nr. Licence A.2443/ Cert Nr.5077 Prot. date 08.07.2013
Arkitekt	Sidrit Foti PRIFTI	Nr. Licence A.1849/2
Arkitekt	JA.Marc JOUBERT	
Arkitekt	Hellmer RAHMS	
Arkitekt	Kees FRITSCHY	
Arkitekt	Jorida GRABOVARI	


## FIRMA/VULA

## TE DHENA TEKNIKE


FAZA E PROJEKTIT	PROJEKT ZBATIM
TIPI I FLETES	SEK- 4
EMERTIMI I FLETES	Plani Azhornimit te Rrjetit te UKD SH 1 : 500

Nr. i fletes **A-04**



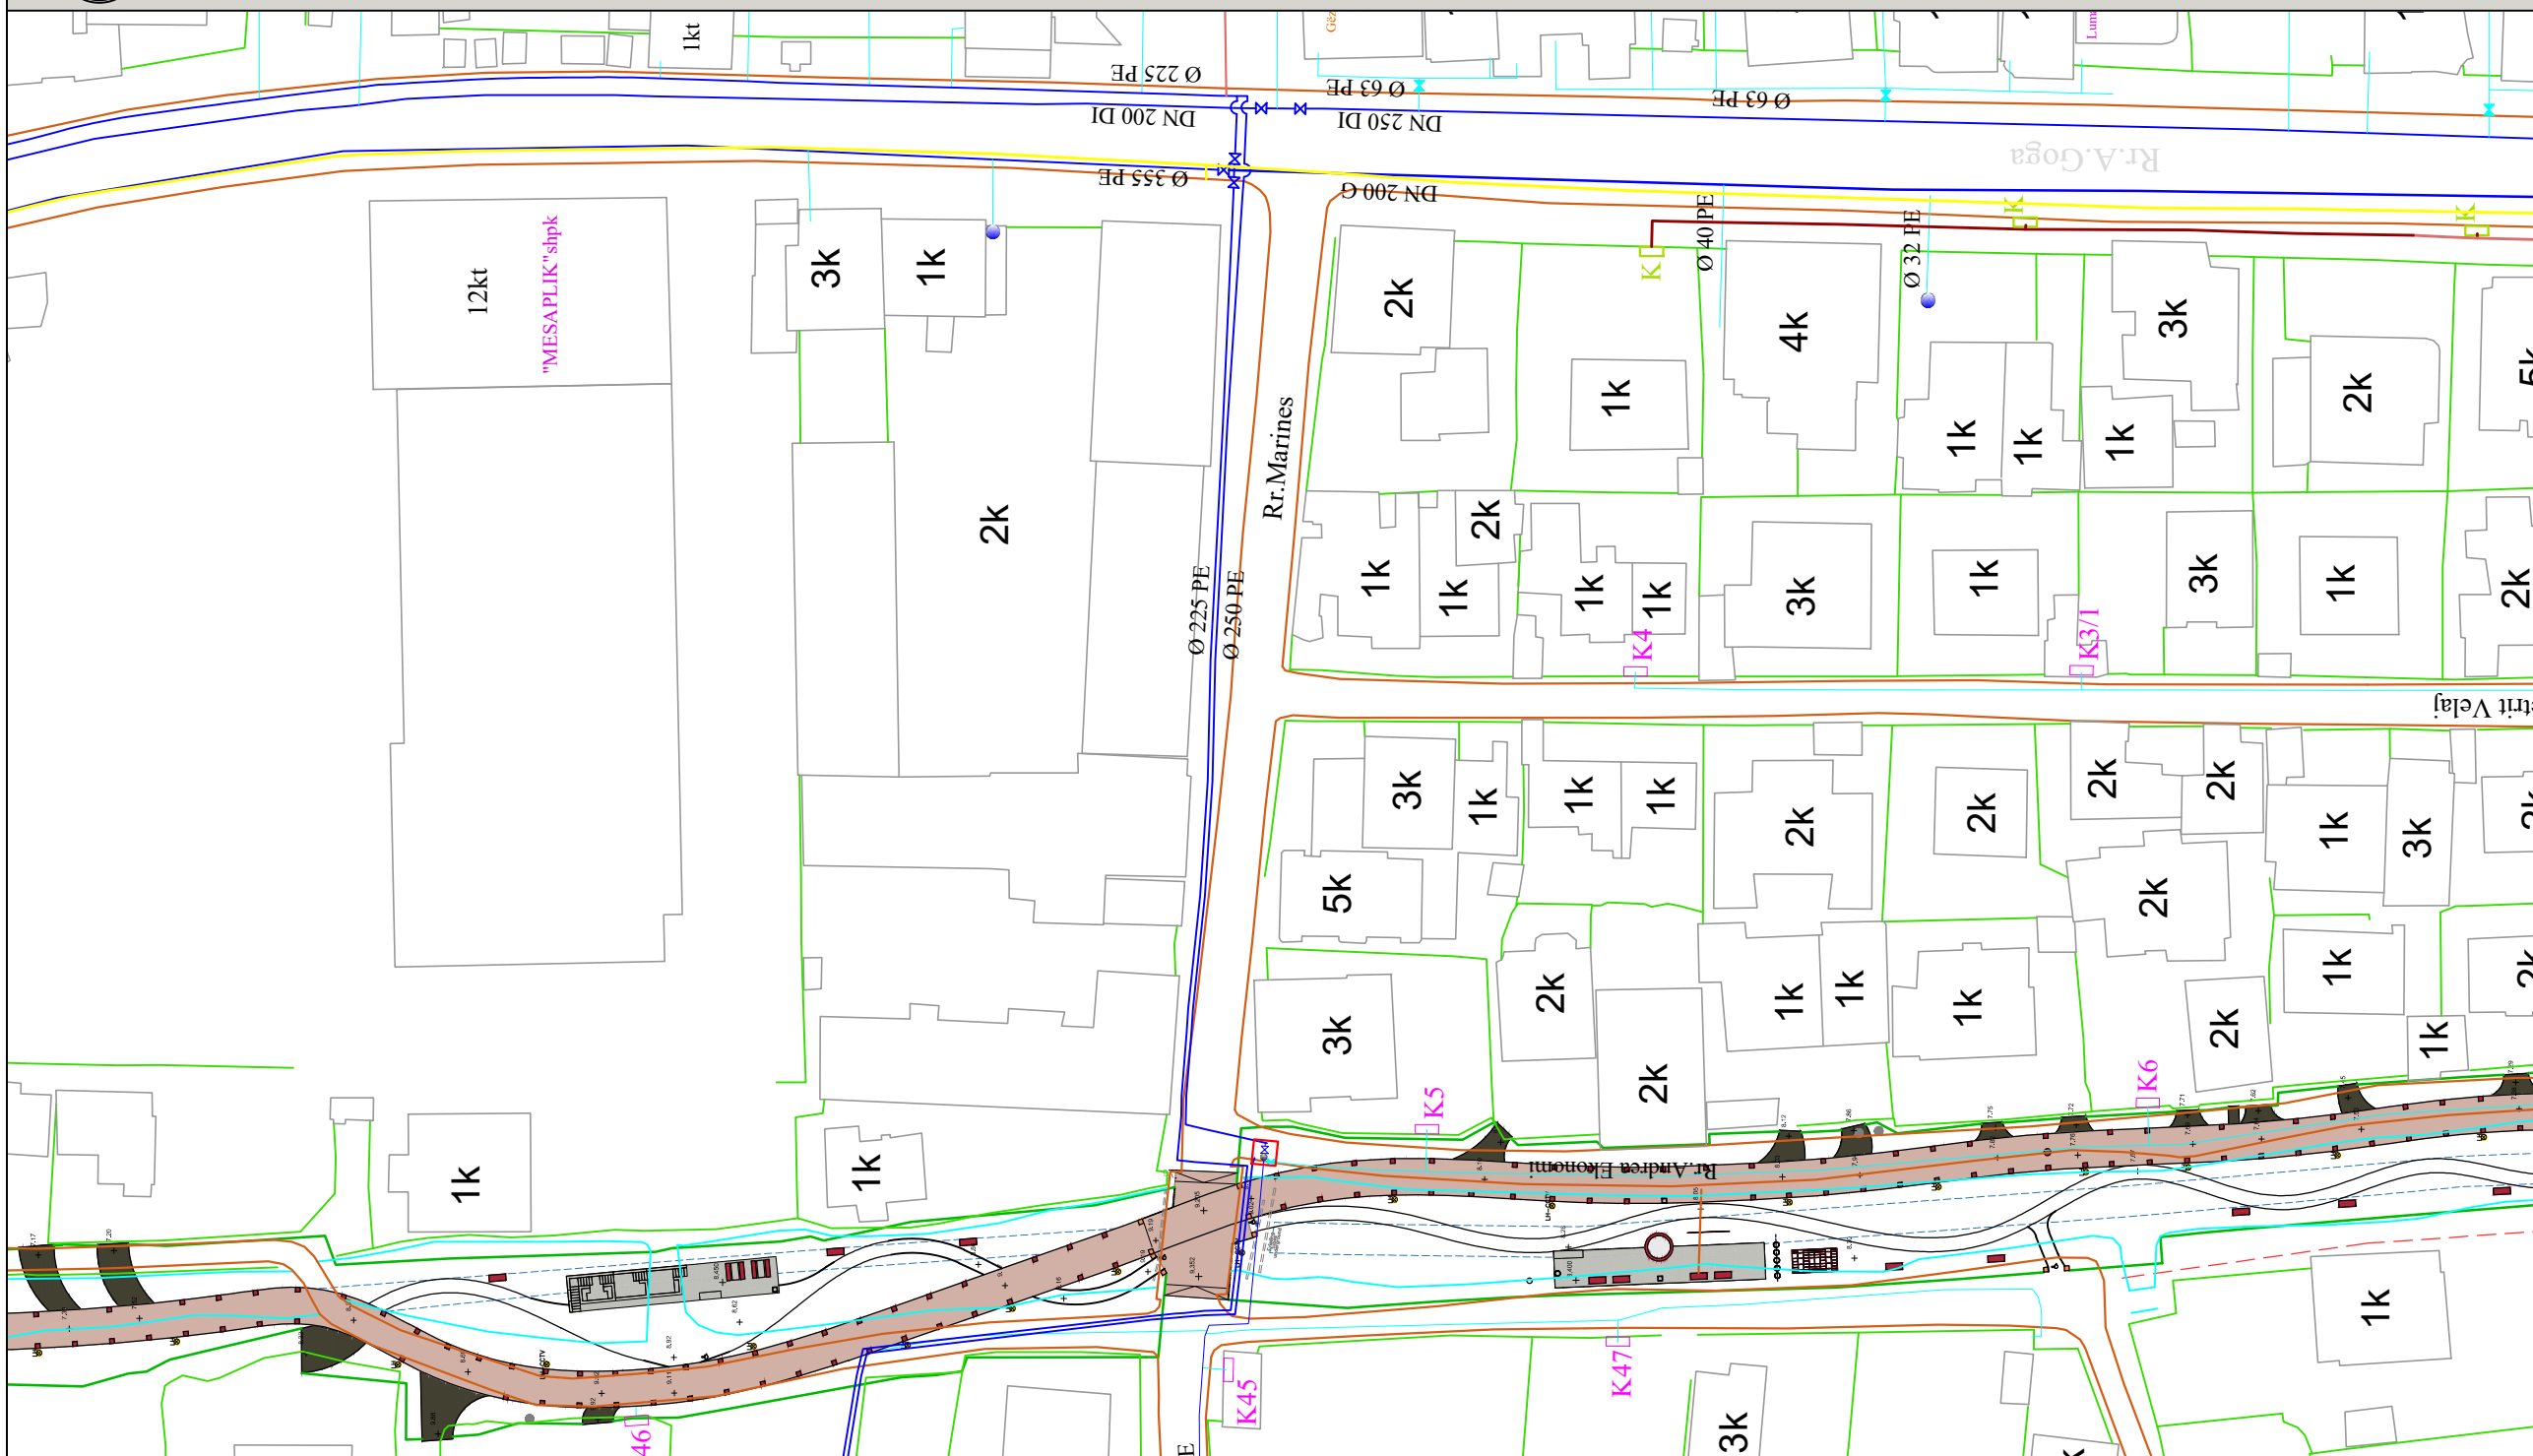

PLANI I PERGJITHSHEM SH 1: 3500

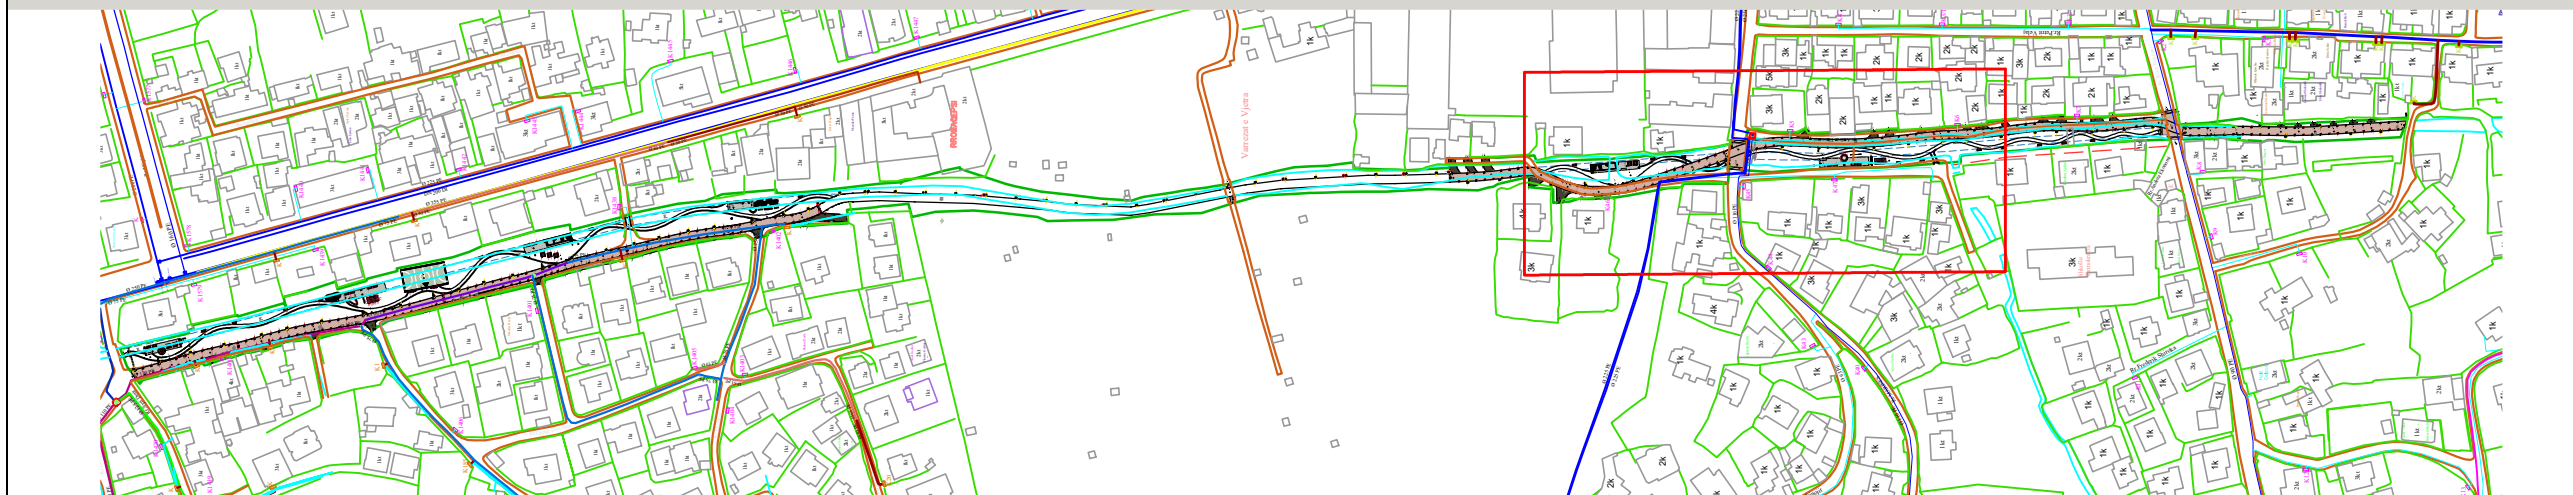

# O B J E K T I

"STUDIM PROJEKTIM PARKU URBAN - SPITALLË"

**POROSITESI :**  
BASHKIA DURRES



**PROJEKTUES :**

"IDEAL CONSTRUCTION & PROJECTION"  
(I.C.P) sh.p.k



"HYDRO-ENG CONSULTING"  
sh.p.k



- Legjenda:**
- Linje ujesjellesi ekzistuese Ø 250 PE
  - Linje ujesjellesi ekzistuese Ø 125 PE
  - Linje ujesjellesi ekzistuese Ø 90 PE
  - Linje ujesjellesi ekzistuese Ø 75 PE
  - Linje ujesjellesi e re Ø 110 PE
  - Tub shpermdares Ø 25 PE
  - Kasete shpermdarese
  - Kolektor

## GRUPI I PROJEKTIMIT

Drejtes ligjor	Ing. Alban DAUTAJ	Nr. Licence K.2232/2
Ing. Elektrik	Edmond PALODHI	Nr. Licence E.1552
Ing. Hidroteknik	Evis QYRKU	Nr. Licence K.1829/2
Ing. Hidroteknik	Xhuljana (Sula)DAUTAJ	Nr. Licence K.3161
Ing. Ndertimi	Jani TATI	Nr. Licence K.2752/1
Ing. Topograf	Maksim GEGA	Nr. Licence T.0455/4
Ing. Mekanik	Kristaq PRIFTI	Nr. Licence E.0431/1
Ing. Mjedesi	Shpetim CIKU	Nr. Licence A.2443/ Cert Nr.5077 Prot. date 08.07.2013
Arkitekt	Sidrit Foti PRIFTI	Nr. Licence A.1849/2
Arkitekt	JA.Marc JOUBERT	
Arkitekt	Hellmer RAHMS	
Arkitekt	Kees FRITSCHY	
Arkitekt	Jorida GRABOVARI	

## FIRMA/VULA

## TE DHENA TEKNIKE

FAZA E PROJEKTIT	PROJEKT ZBATIM
TIPI I FLETES	SEK- 5
EMERTIMI I FLETES	Plani Azhornimit te Rrjetit te UKD SH 1 : 500


Nr. i fletes **A-05**






# PLANIMETRIA E AZHORNIMIT TE RRJETIT TE UJESJELLES - KANALIZIME SEK-6

SH 1: 500

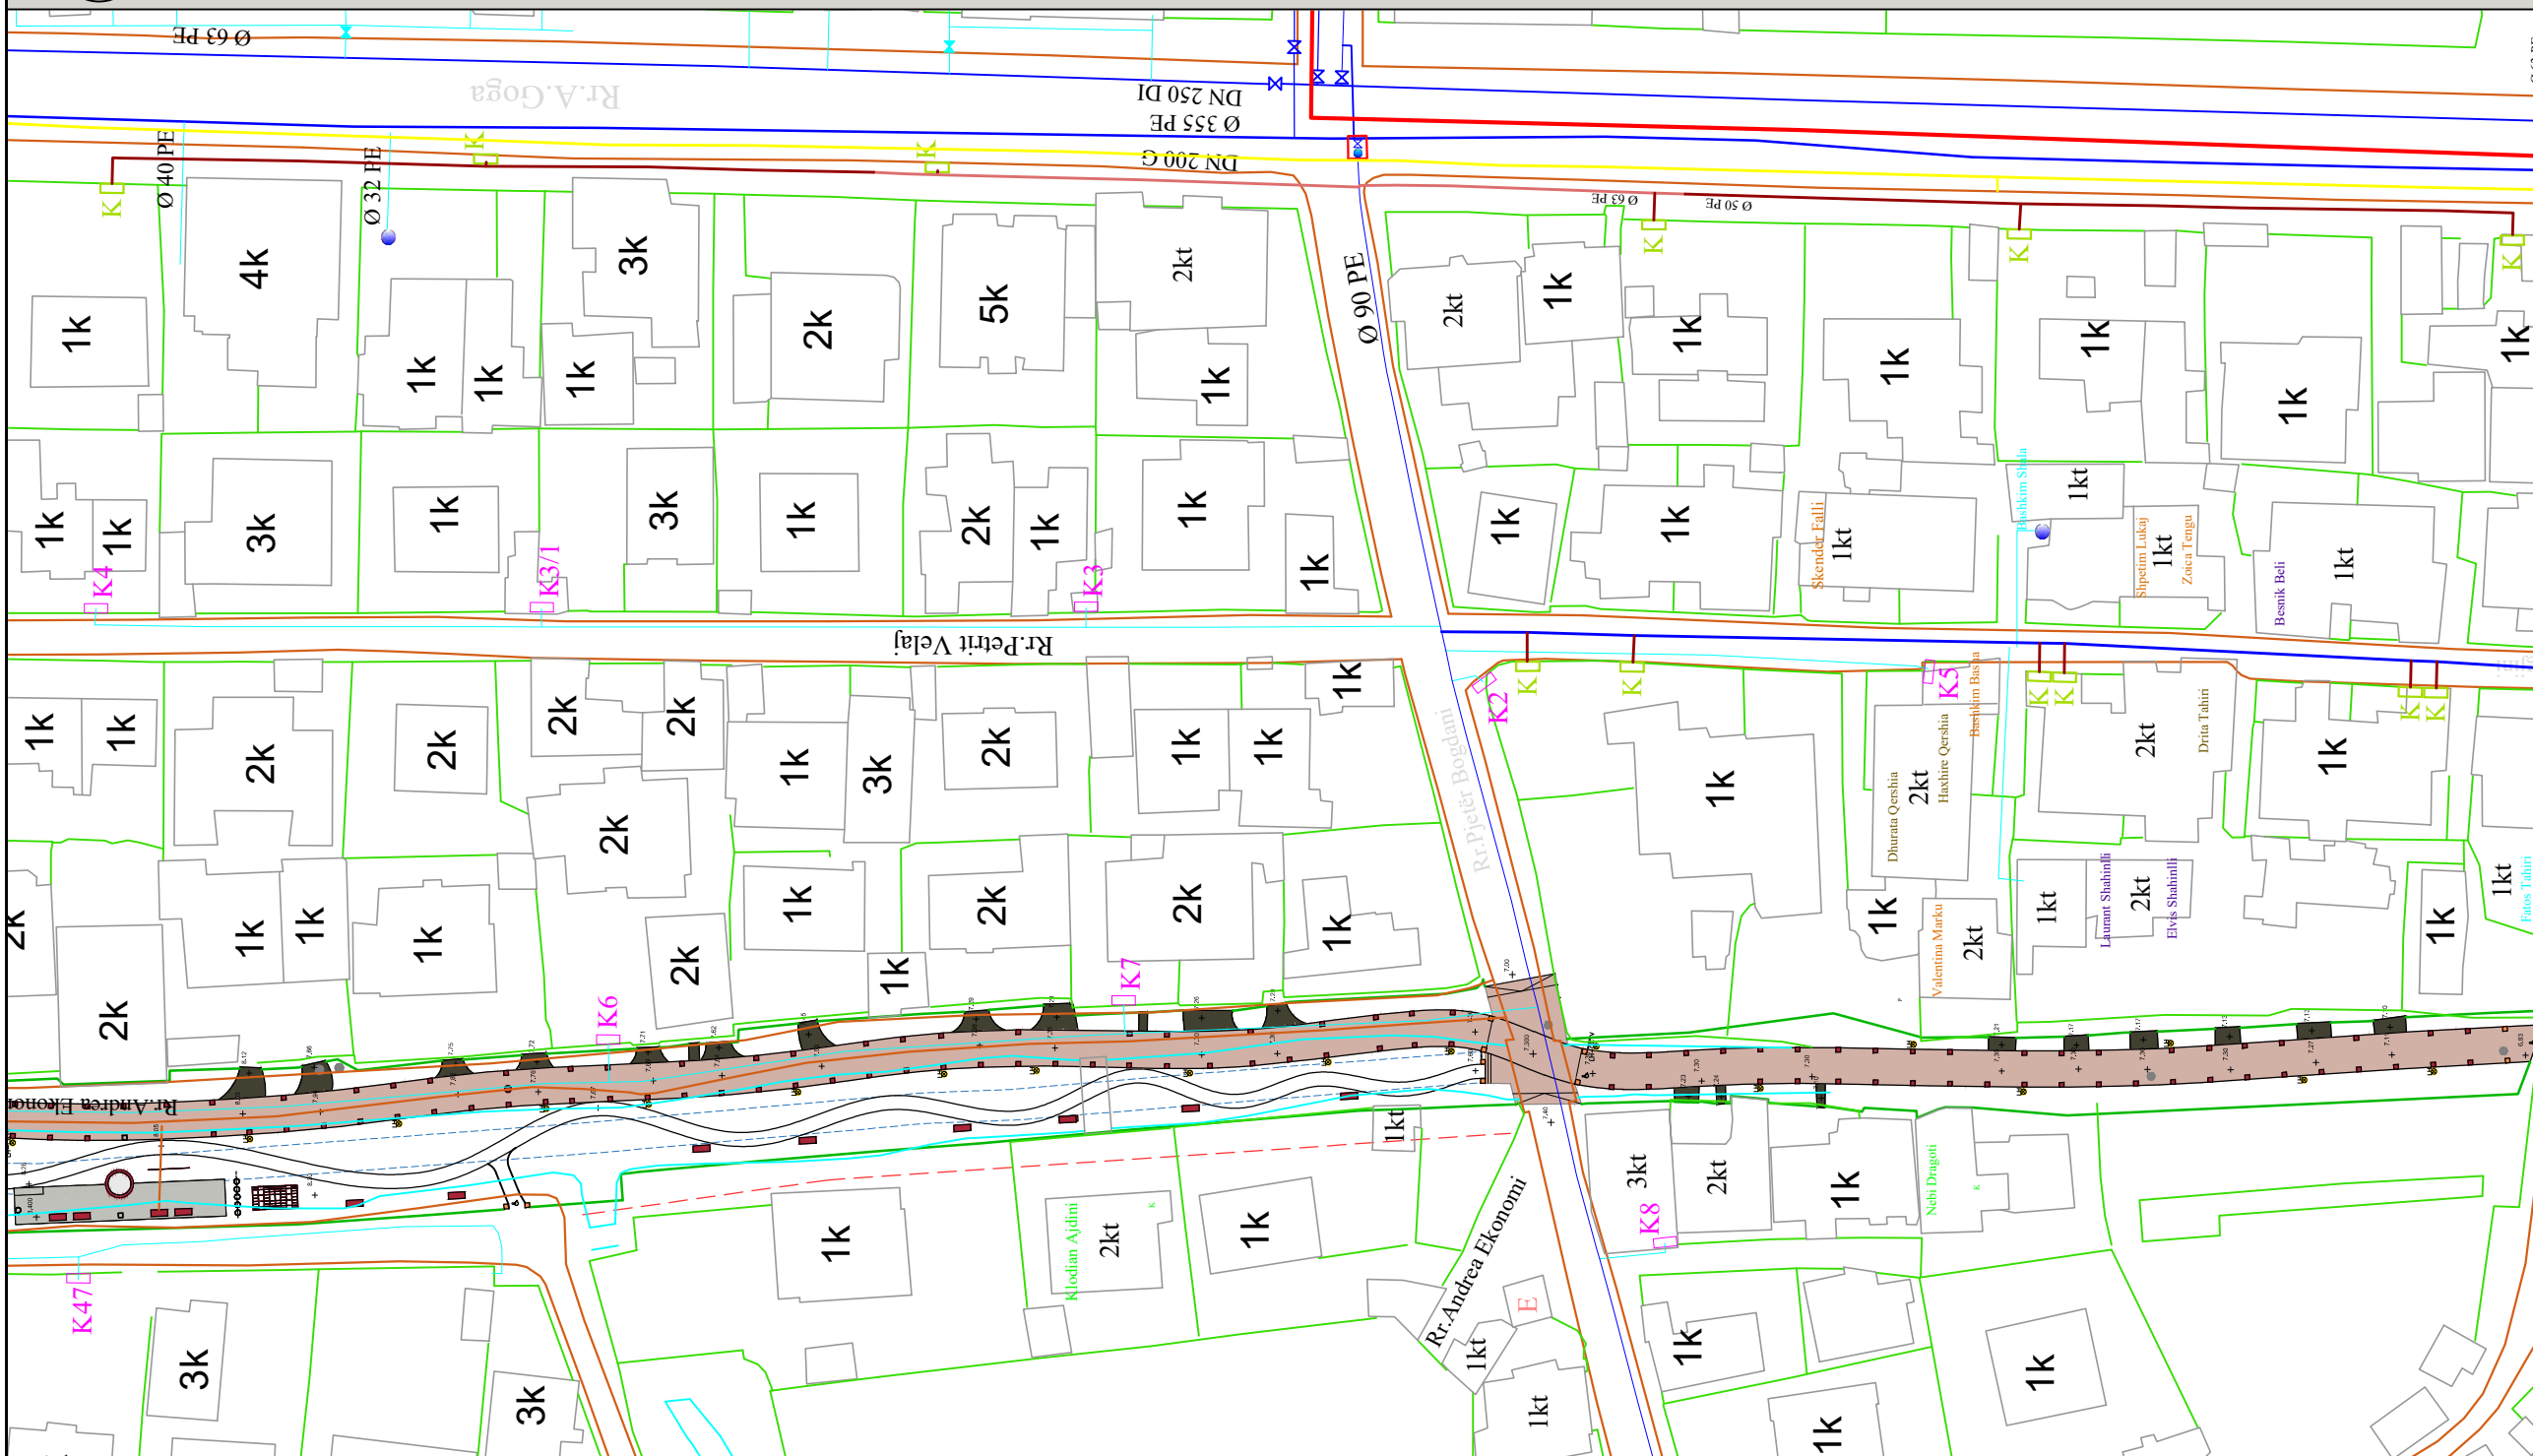

PLANI I PERGJITHSHEM SH 1: 3500

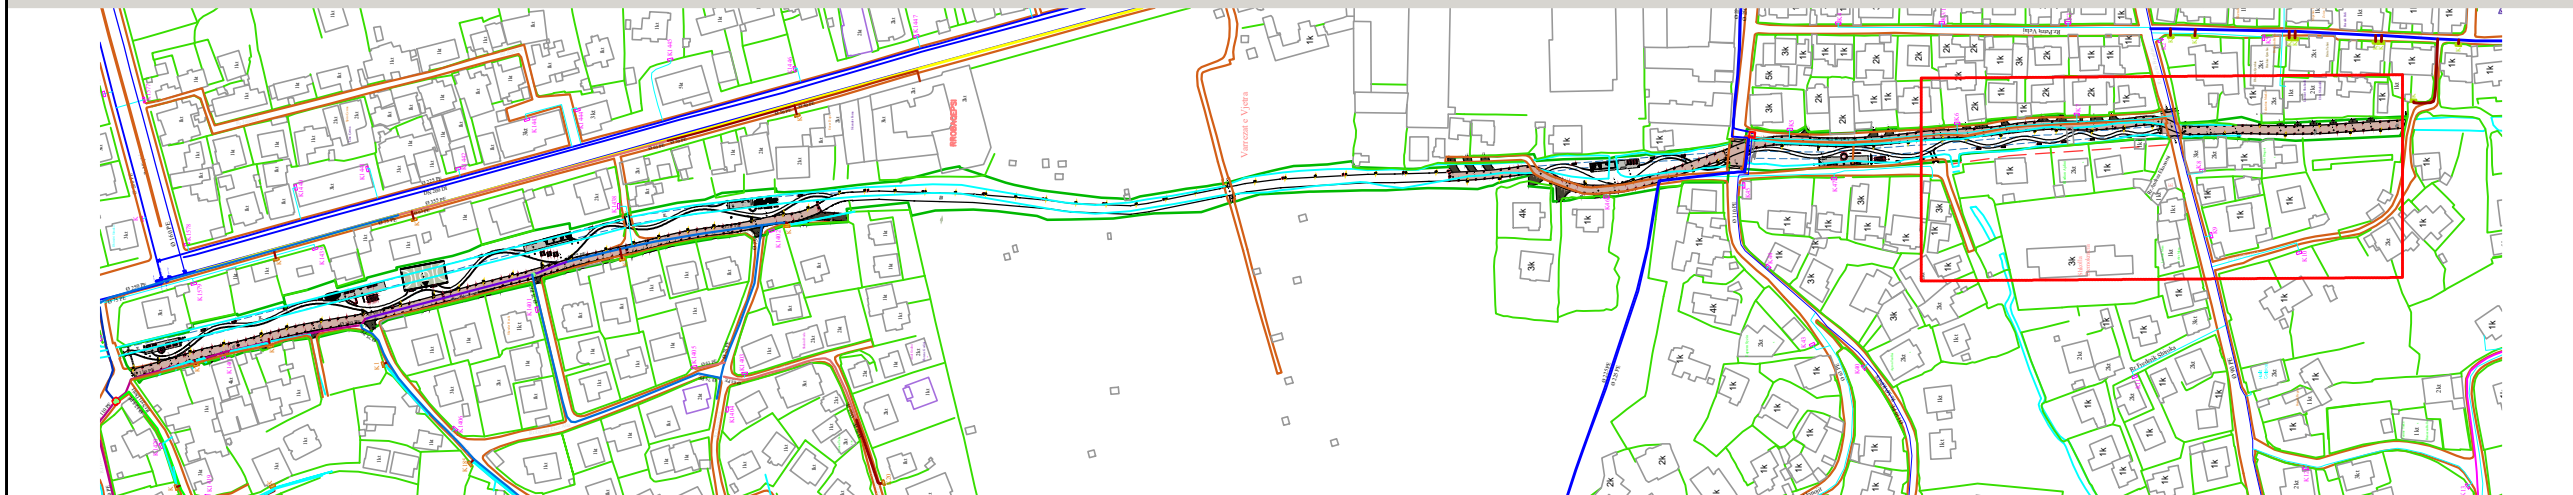

## O B J E K T I

"STUDIM PROJEKTIM PARKU URBAN - SPITALLE"

POROSITESI :  
BASHKIA DURRES



PROJEKTUES :

"IDEAL CONSTRUCTION & PROJECTION"  
(I.C.P) sh.p.k



"HYDRO-ENG CONSULTING"  
sh.p.k



Legjenda:

- Linje ujesjellesi ekzistuese Ø 250 PE
- Linje ujesjellesi ekzistuese Ø 125 PE
- Linje ujesjellesi ekzistuese Ø 90 PE
- Linje ujesjellesi ekzistuese Ø 75 PE
- Linje ujesjellesi e re Ø 110 PE
- Tub spherndares Ø 25 PE
- Kasete spherndarese
- Kolektor

### GRUPI I PROJEKTIMIT

Drejtes ligjor	Ing.Alban DAUTAJ	Nr. Licence K.2232/2
Ing.Elektrik	Edmond PALODHI	Nr. Licence E.1552
Ing.Hidroteknik	Evis QYRKU	Nr. Licence K.1829/2
Ing.Hidroteknik	Xhuljana (Sula)DAUTAJ	Nr. Licence K.3161
Ing.Ndertimi	Jani TATI	Nr. Licence K.2752/1
Ing.Topograf	Maksim GEGA	Nr. Licence T.0455/4
Ing.Mekanik	Kristaq PRIFTI	Nr. Licence E.0431/1
Ing.Mjedisi	Shpetim CIKU	Nr. Licence A.2443/ Cert Nr.5077 Prot, date 08.07.2013
Arkitekt	Sidrit Foti PRIFTI	Nr. Licence A.1849/2
Arkitekt	JA.Marc JOUBERT	
Arkitekt	Hellmer RAHMS	
Arkitekt	Kees FRITSCHY	
Arkitekt	Jorida GRABOVARI	

### FIRMA/VULA

### TE DHENA TEKNIKE

FAZA E PROJEKTIT	PROJEKT ZBATIM
TIPI I FLETES	SEK- 6
EMERTIMI I FLETES	Plani Azhornimit te Rjetit te UKD SH 1 : 500

Nr. i fletes **A-06**






# O B J E K T I

"STUDIM PROJEKTIM PARKU URBAN - SPITALLE"

**POROSITESI :**  
BASHKIA DURRES

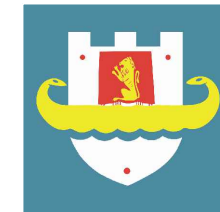

**PROJEKTUES :**





"IDEAL CONSTRUCTION & PROJECTION"(I.C.P) sh.p.k



"HYDRO-ENG CONSULTING " sh.p.k



## POZICIONIMI I CEZMAVE PUBLIKE NE PROJEKT SH 1:20

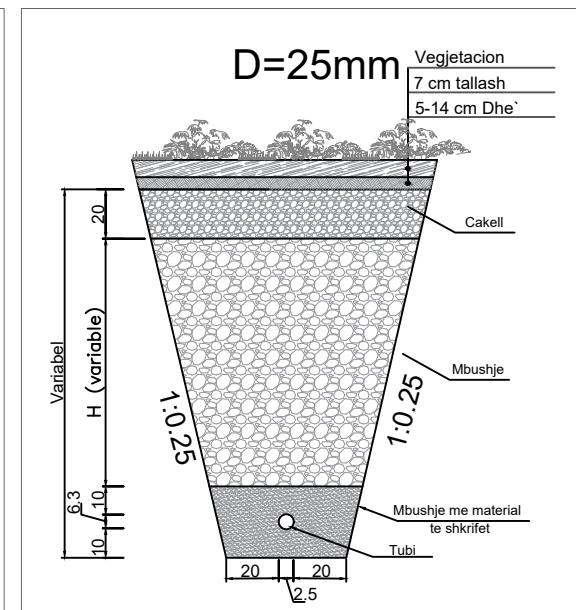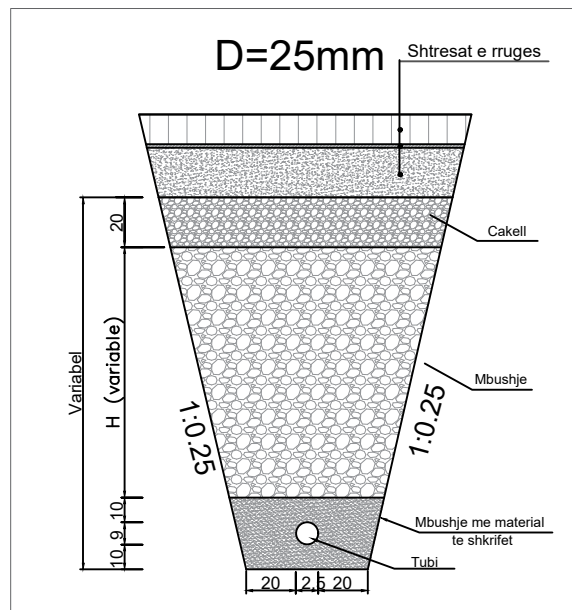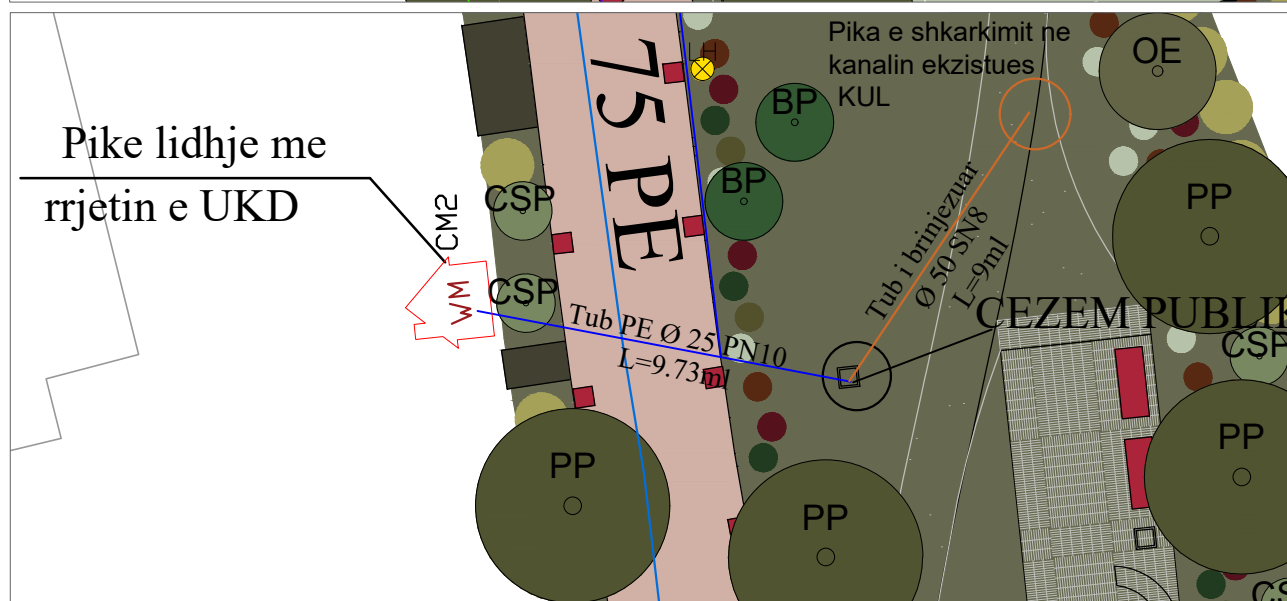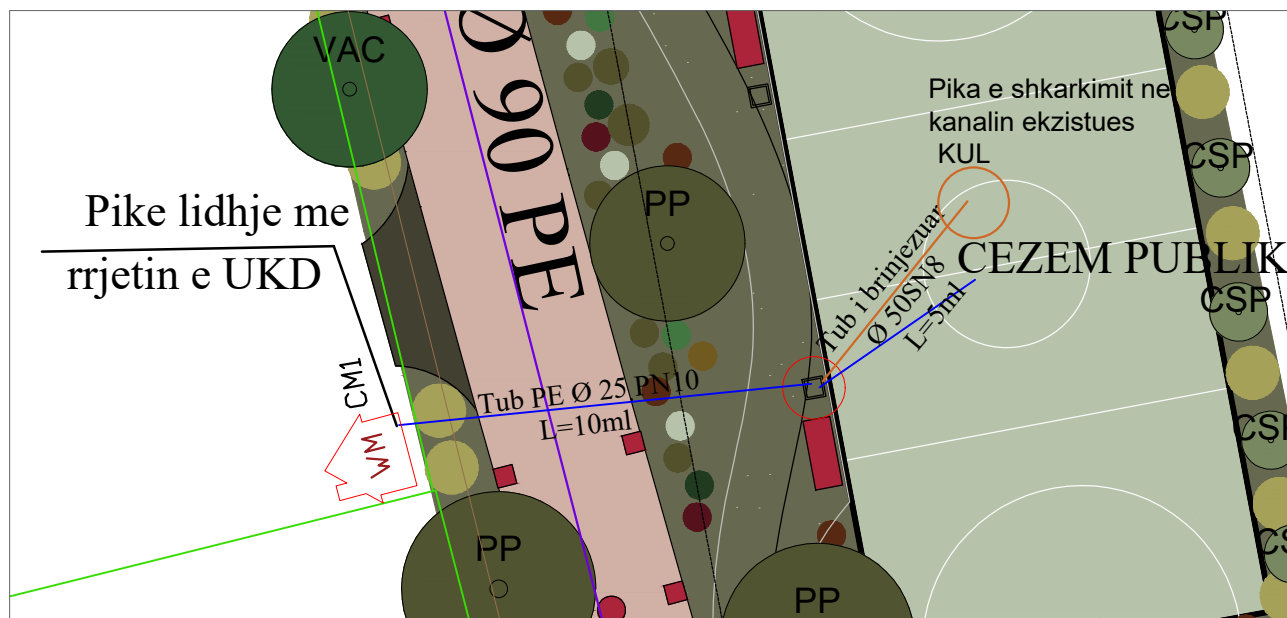

### LEGJENDA

- TUB HDPE
- TUB I BRINJEZUAR SN 8
- KUTI MATESI EKZISTUESE

### GRUPI I PROJEKTIMIT

Drejtes ligjor	Ing.Alban DAUTAJ	Nr. Licence K.2232/2 Çert. Nr.68, dt 08/11/23
Ing.Hidroteknik	Evis QYRKU	Nr. Licence K.1829/2 Çert. Nr.67, dt 08/11/23
Ing.Hidrotek.	Xhuljana (Sula)DAUTAJ	Nr. Licence K.3161
Ing.Ndertimi	Jani TATI	Nr. Licence K.2752/1
Ing.Topograf	Maksim GEGA	Nr. Licence T.0455/4
Ing.Mekanik	Kristaq PRIFTI	Nr. Licence E.0431/1
Ing.Mjedisi	Shpetim CIKU	Nr. Licence A.2443/ Cert Nr.5077 Prot, date 08.07.2013
Arkitekt	Sidrit Foti PRIFTI	Nr. Licence A.1849/1
Arkitekt	JA.Marc JOUBERT	
Arkitekt	Hellmer RAHMS	
Arkitekt	Kees FRITSCHY	
Arkitekt	Jorida GRABOVARI	

### FIRMA/VULA

### TE DHENA TEKNIKE

FAZA E PROJEKTIT	PROJEKT ZBATIM
TIPI I FLETES	
EMERTIMI I FLETES	Plani i pergjithshem 1:3500

Nr. i fletes **A-07**






# O B J E K T I

"STUDIM PROJEKTIM PARKU URBAN - SPITALLË"

**POROSITESI :**  
BASHKIA DURRES

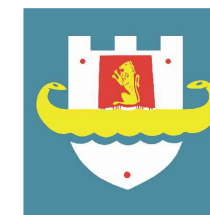

**PROJEKTUES :**

"IDEAL CONSTRUCTION & PROJECTION"(I.C.P) sh.p.k



"HYDRO-ENG CONSULTING " sh.p.k



## GRUPI I PROJEKTIMIT

Drejtuës ligjor	Ing.Alban DAUTAJ	Nr. Licence K.2232/2 Çert. Nr.68, dt 08/11/23
Ing.Hidroteknik	Evis QYRKU	Nr. Licence K.1829/2 Çert. Nr.67, dt 08/11/23
Ing.Hidrotek.	Xhuljana (Sula)DAUTAJ	Nr. Licence K.3161
Ing.Ndertimi	Jani TATI	Nr. Licence K.2752/1
Ing.Topograf	Maksim GEGA	Nr. Licence T.0455/4
Ing.Mekanik	Kristaq PRIFTI	Nr. Licence E.0431/1
Ing.Mjedisi	Shpetim CIKU	Nr. Licence A.2443/ Cert Nr.5077 Prot, date 08.07.2013
Arkitekt	Sidrit Foti PRIFTI	Nr. Licence A.1849/1
Arkitekt	JA.Marc JOUBERT	
Arkitekt	Hellmer RAHMS	
Arkitekt	Kees FRITSCHY	
Arkitekt	Jorida GRABOVARI	

## FIRMA/VULA





## TE DHENA TEKNIKE

FAZA E PROJEKTIT	PROJEKT ZBATIM
TIPI I FLETES	
EMERTIMI I FLETES	Plani i pergjithshem 1:3500

Nr. i fletes **A-08**



**POZICIONIMI I CEZMAVE PUBLIKE NE PROJEKT SH 1:20**

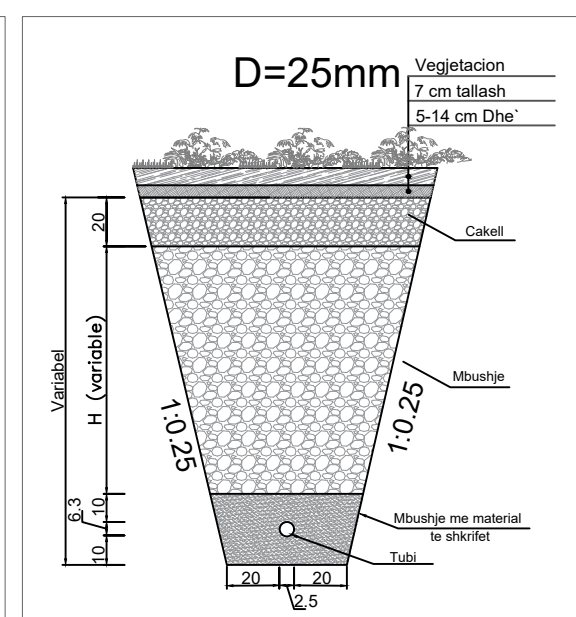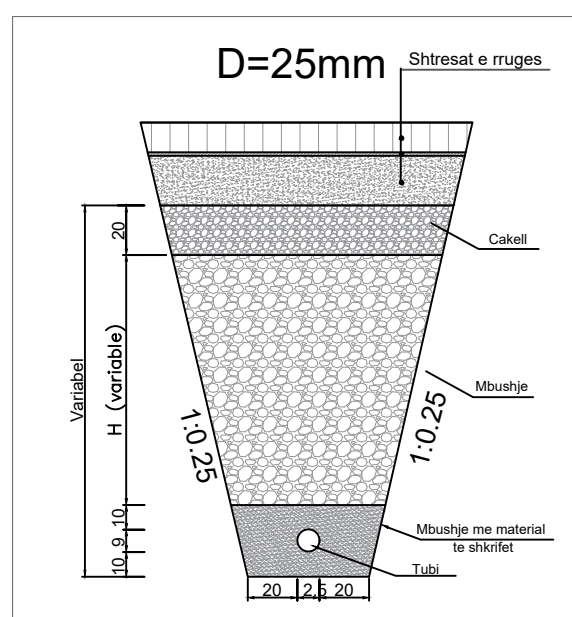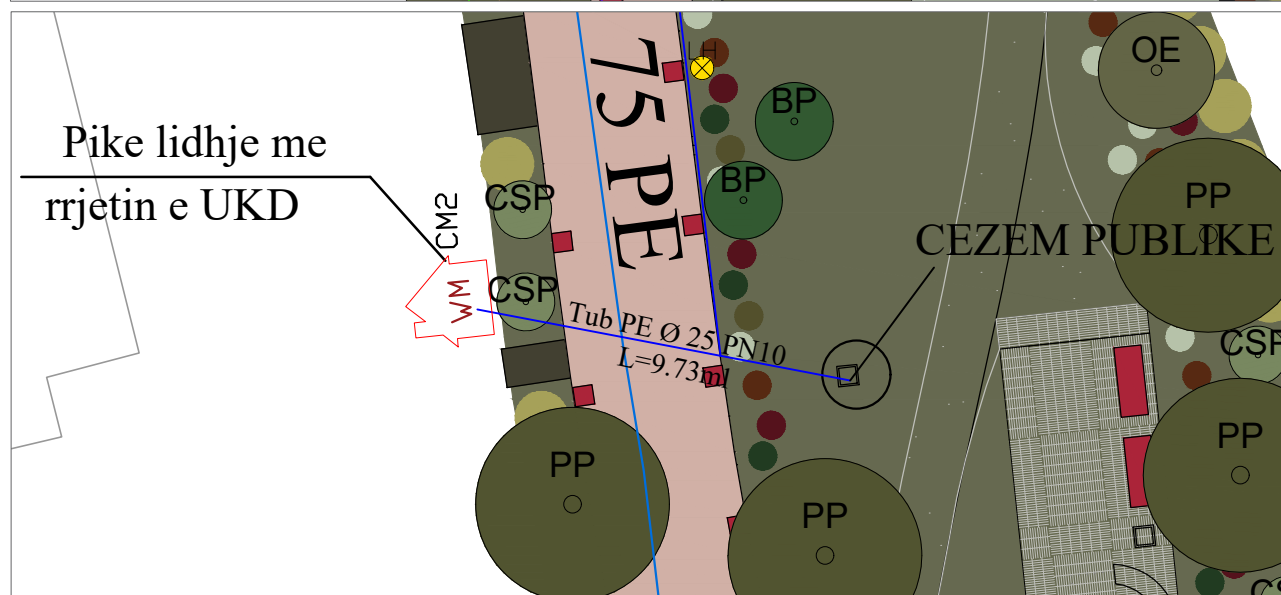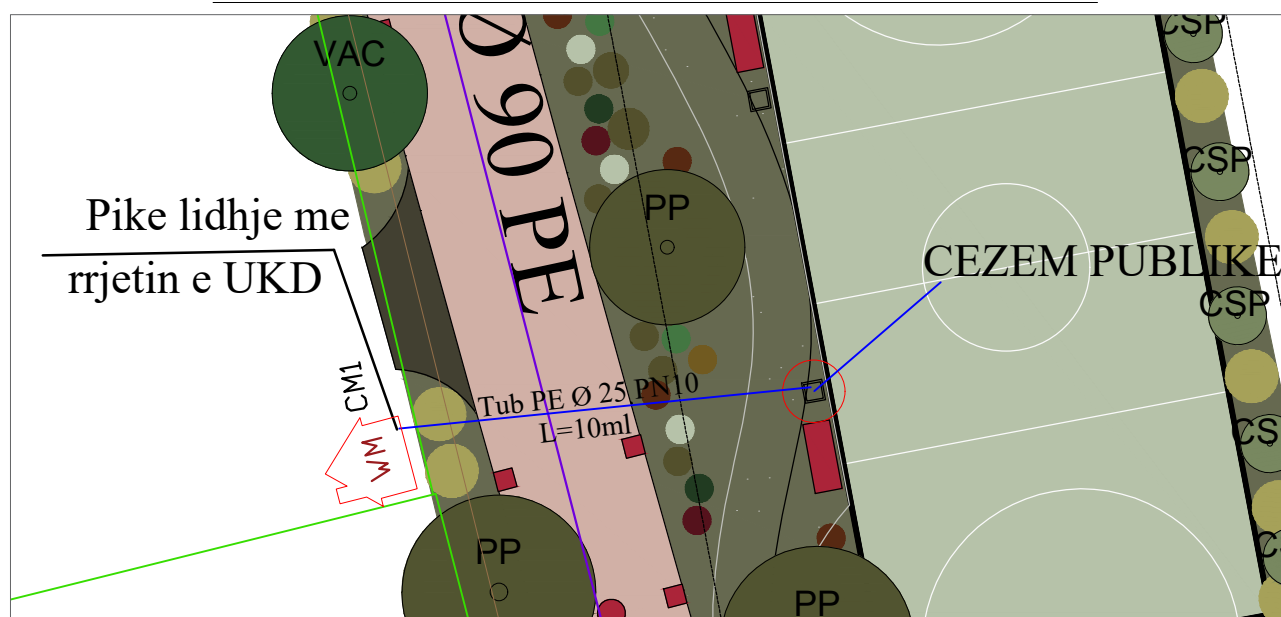

## LEGJENDA

- TUB HDPE
- KUTI MATESI EKZISTUESE






# O B J E K T I

"STUDIM PROJEKTIM PARKU URBAN - SPITALLE"

**POROSITESI :**  
BASHKIA DURRES

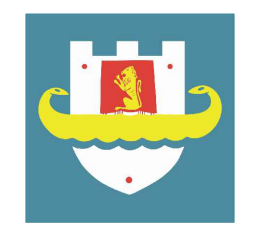

**PROJEKTUES :**




"IDEAL CONSTRUCTION & PROJECTION" (I.C.P) sh.p.k




"HYDRO-ENG CONSULTING " sh.p.k



Pika e lidhjes se Shkallareve me rrjetin e ujesjellesit SH 1:20

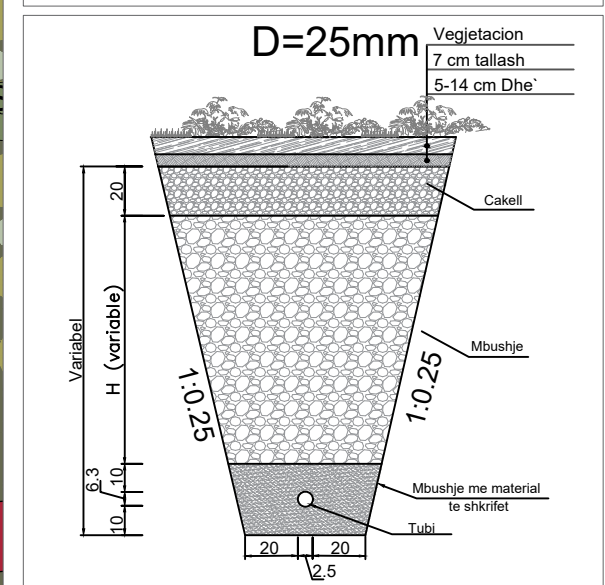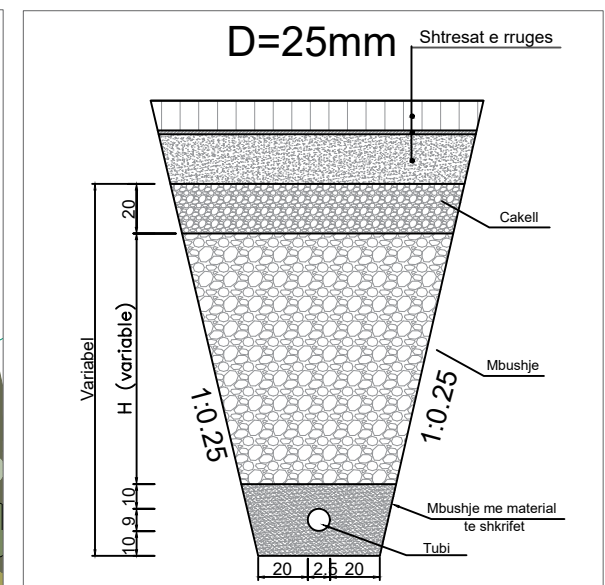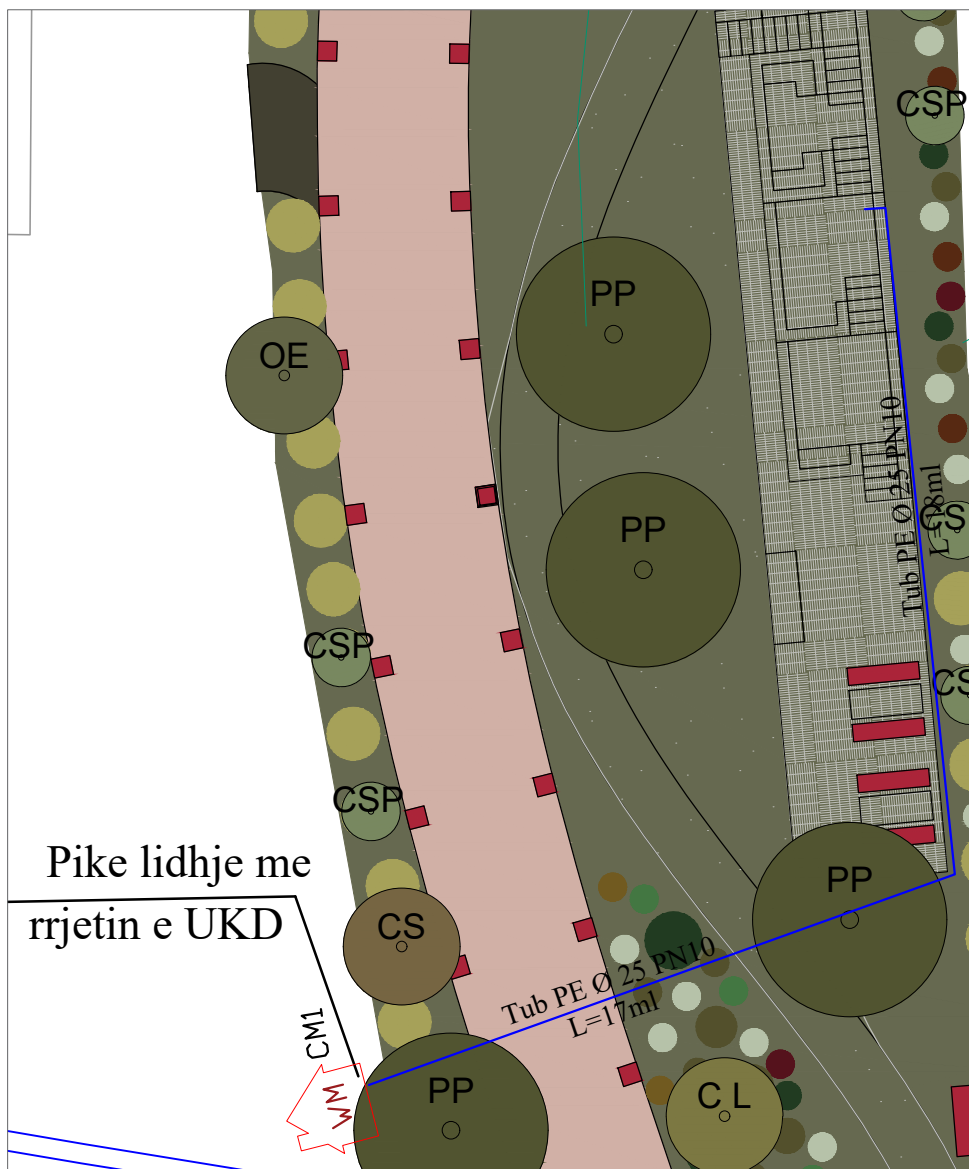

### LEGJENDA

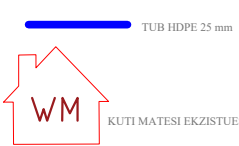

### GRUPI I PROJEKTIMIT

Drejtes ligjor	Ing.Alban DAUTAJ	Nr. Licence K.2232/2
Ing.Hidroteknik	Evis QYRKU	Çert. Nr.68, dt 08/11/23
		Nr. Licence K.1829/2
Ing.Hidrotek.	Xhuljana (Sula)DAUTAJ	Çert. Nr.67, dt 08/11/23
Ing.Ndertimi	Jani TATI	Nr. Licence K.3161
Ing.Topograf	Maksim GEGA	Nr. Licence T.0455/4
Ing.Mekanik	Kristaq PRIFTI	Nr. Licence E.0431/1
Ing.Mjedisi	Shpetim CIKU	Nr. Licence A.2443/
		Çert Nr.5077 Prot, date 08.07.2013
Arkitekt	Sidrit Foti PRIFTI	Nr. Licence A.1849/1
Arkitekt	JA.Marc JOUBERT	
Arkitekt	Hellmer RAHMS	
Arkitekt	Kees FRITSCHY	
Arkitekt	Jorida GRABOVARI	


### FIRMA/VULA

### TE DHENA TEKNIKE

FAZA E PROJEKTIT	PROJEKT ZBATIM
TIPI I FLETES	
EMERTIMI I FLETES	Plani i pergjithshem 1:3500

Nr. i fletes **A-09**



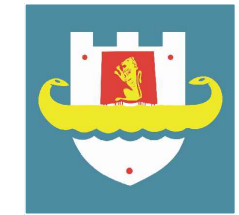


**GRUPI I PROJEKTIMIT**

Drejtuues ligjor	Ing.Alban DAUTAJ	Nr. Licence K.2232/2 Çert. Nr.68, dt 08/11/23
Ing.Hidroteknik	Evis QYRKU	Nr. Licence K.1829/2 Çert. Nr.67, dt 08/11/23
Ing.Hidrotek.	Xhuljana (Sula)DAUTAJ	Nr. Licence K.3161
Ing.Ndertimi	Jani TATI	Nr. Licence K.2752/1
Ing.Topograf	Maksim GEGA	Nr. Licence T.0455/4
Ing.Mekanik	Kristaq PRIFTI	Nr. Licence E.0431/1
Ing.Mjedisi	Shpetim CIKU	Nr. Licence A.2443/ Cert Nr.5077 Prot, date 08.07.2013
Arkitekt	Sidrit Foti PRIFTI	Nr. Licence A.1849/1
Arkitekt	JA.Marc JOUBERT	
Arkitekt	Hellmer RAHMS	
Arkitekt	Kees FRITSCHY	
Arkitekt	Jorida GRABOVARI	

**FIRMA/VULA**

**TE DHENA TEKNIKE**

FAZA E PROJEKTIT	PROJEKT ZBATIM
TIPI I FLETES	
EMERTIMI I FLETES	Rrjeti i brendshem i furnizimit me uje dhe shkarkimit te shkallareve

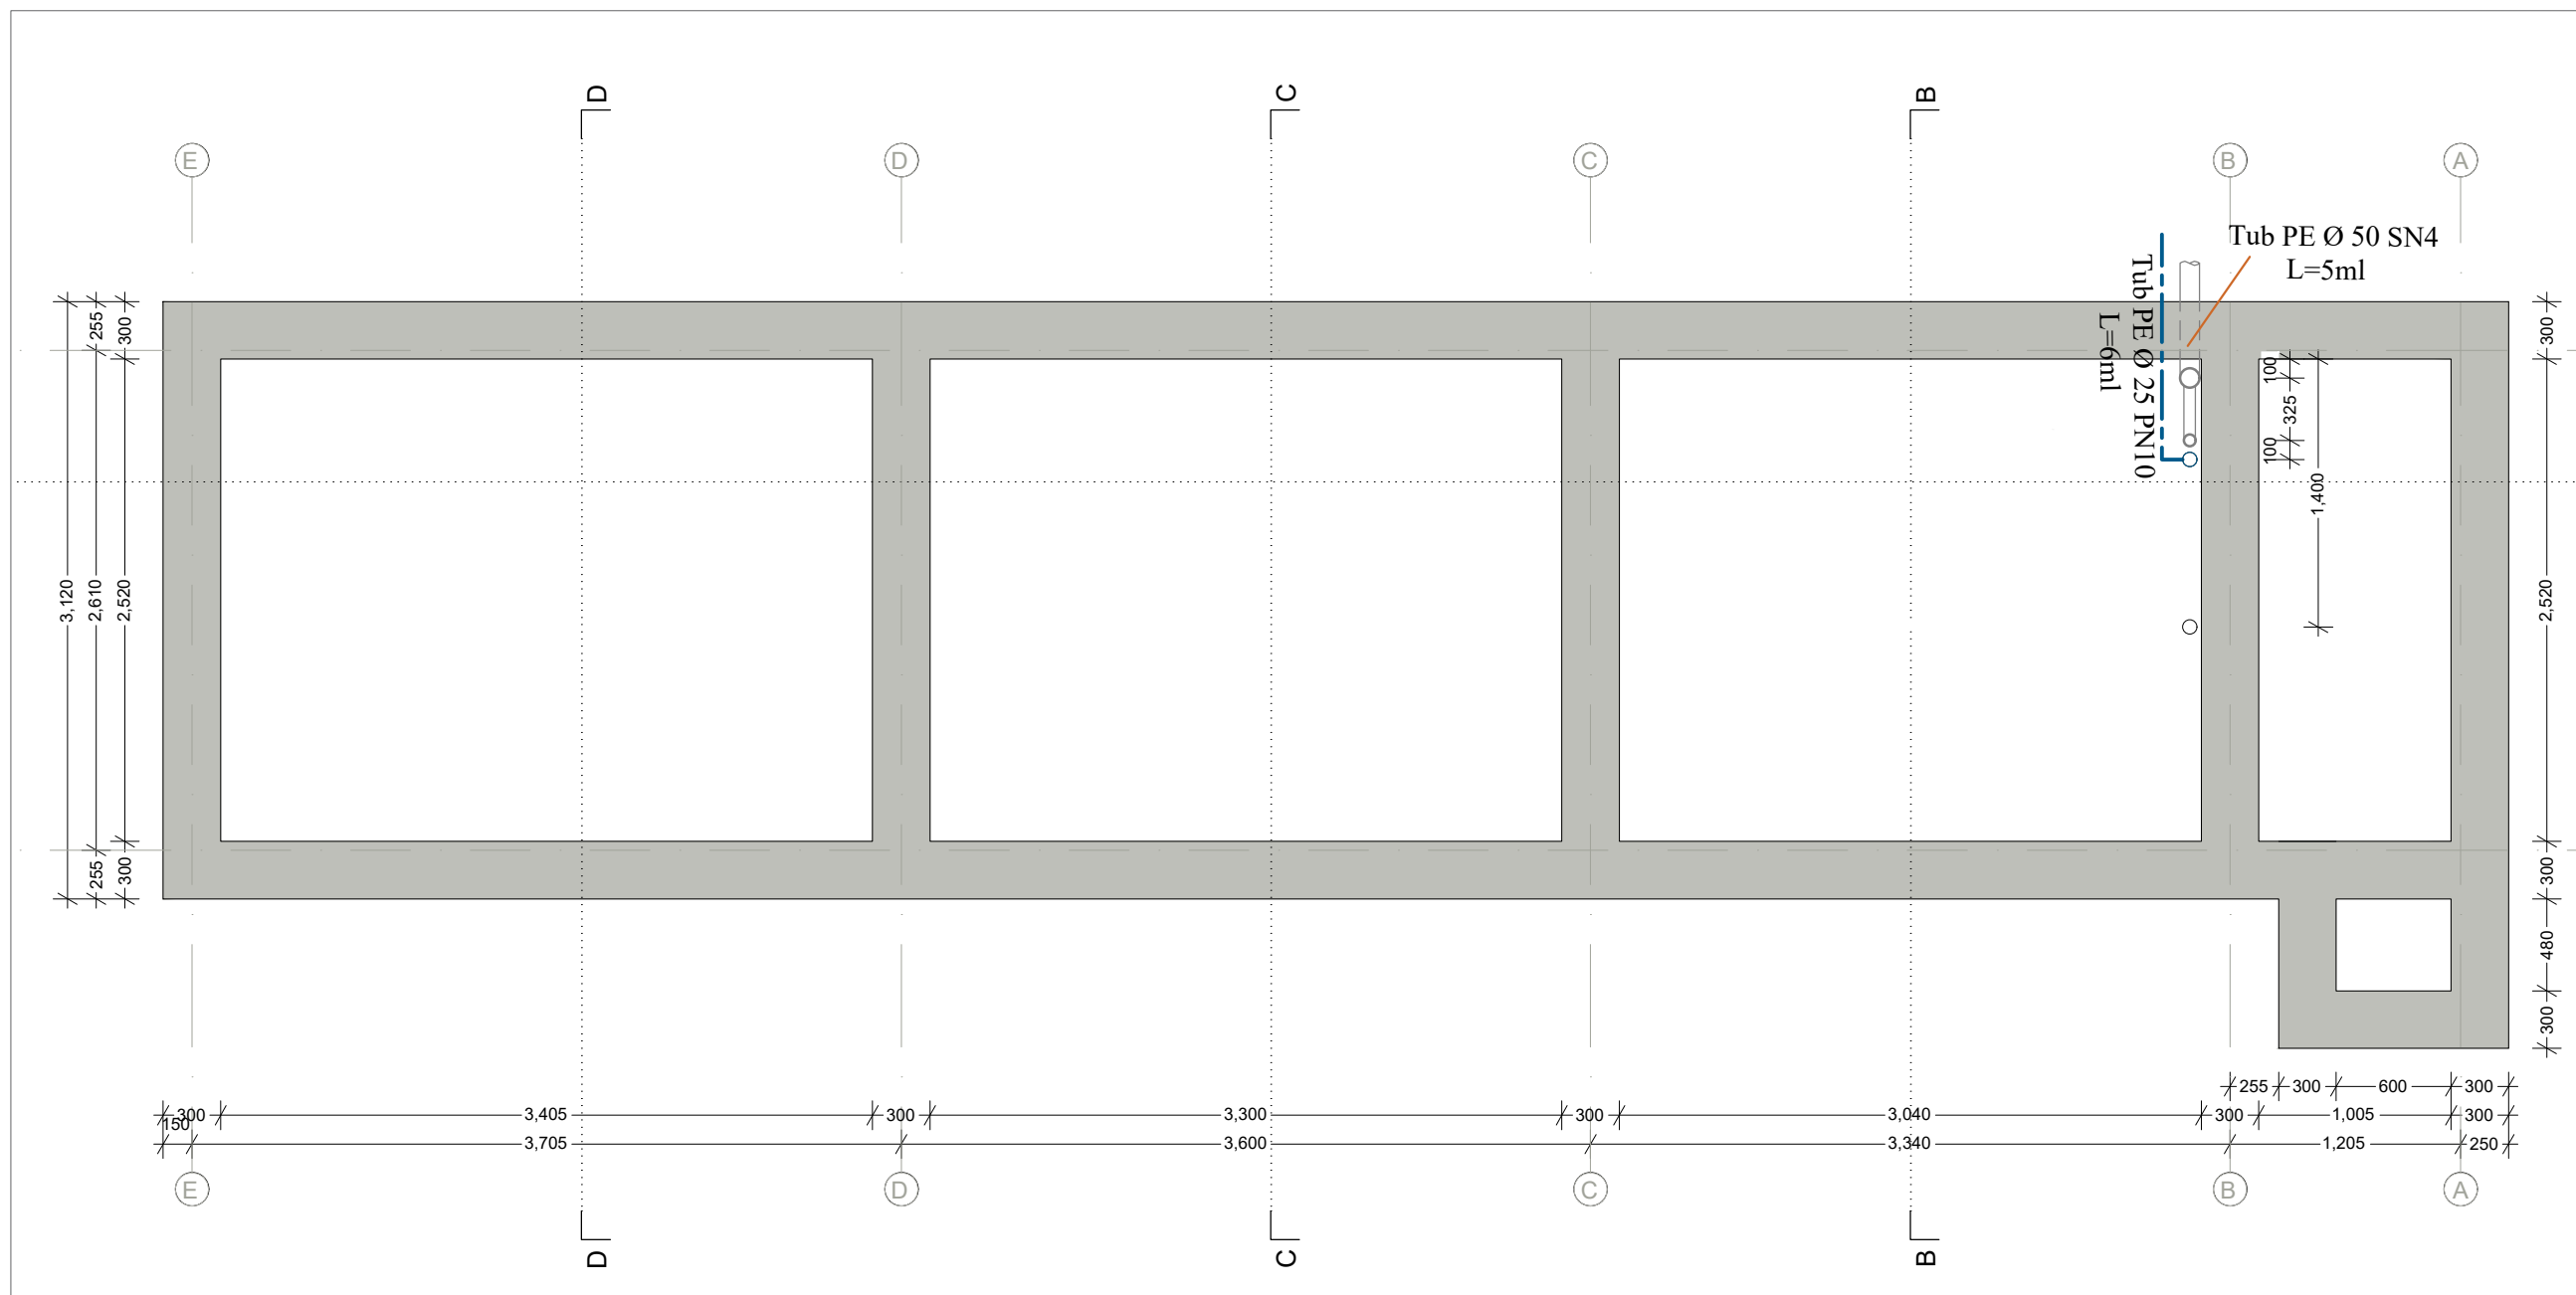




# O B J E K T I

"STUDIM PROJEKTIM PARKU URBAN - SPITALLE"

**POROSITESI :**  
BASHKIA DURRES

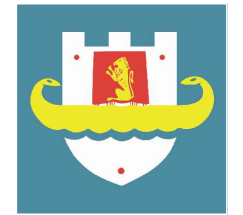

**PROJEKTUES :**

"IDEAL CONSTRUCTION & PROJECTION"(I.C.P) sh.p.k



"HYDRO-ENG CONSULTING " sh.p.k



## GRUPI I PROJEKTIMIT

Drejtes ligjor	Ing.Alban DAUTAJ	Nr. Licence K.2232/2 Çert. Nr.68, dt 08/11/23
Ing.Hidroteknik	Evis QYRKU	Nr. Licence K.1829/2 Çert. Nr.67, dt 08/11/23
Ing.Hidrotek.	Xhuljana (Sula)DAUTAJ	Nr. Licence K.3161
Ing.Ndertimi	Jani TATI	Nr. Licence K.2752/1
Ing.Topograf	Maksim GEGA	Nr. Licence T.0455/4
Ing.Mekanik	Kristaq PRIFTI	Nr. Licence E.0431/1
Ing.Mjedisi	Shpetim CIKU	Nr. Licence A.2443/ Cert Nr.5077 Prot, date 08.07.2013
Arkitekt	Sidrit Foti PRIFTI	Nr. Licence A.1849/1
Arkitekt	J.A.Marc JOUBERT	
Arkitekt	Hellmer RAHMS	
Arkitekt	Kees FRITSCHY	
Arkitekt	Jorida GRABOVARI	

## FIRMA/VULA


## TE DHENA TEKNIKE

FAZA E PROJEKTIT      PROJEKT ZBATIM

TIPI I FLETES

EMERTIMI I FLETES      Rrjeti i brendshem i furnizimit me uje dhe shkarkimit te shkallareve

Nr. i fletes      **A-11**

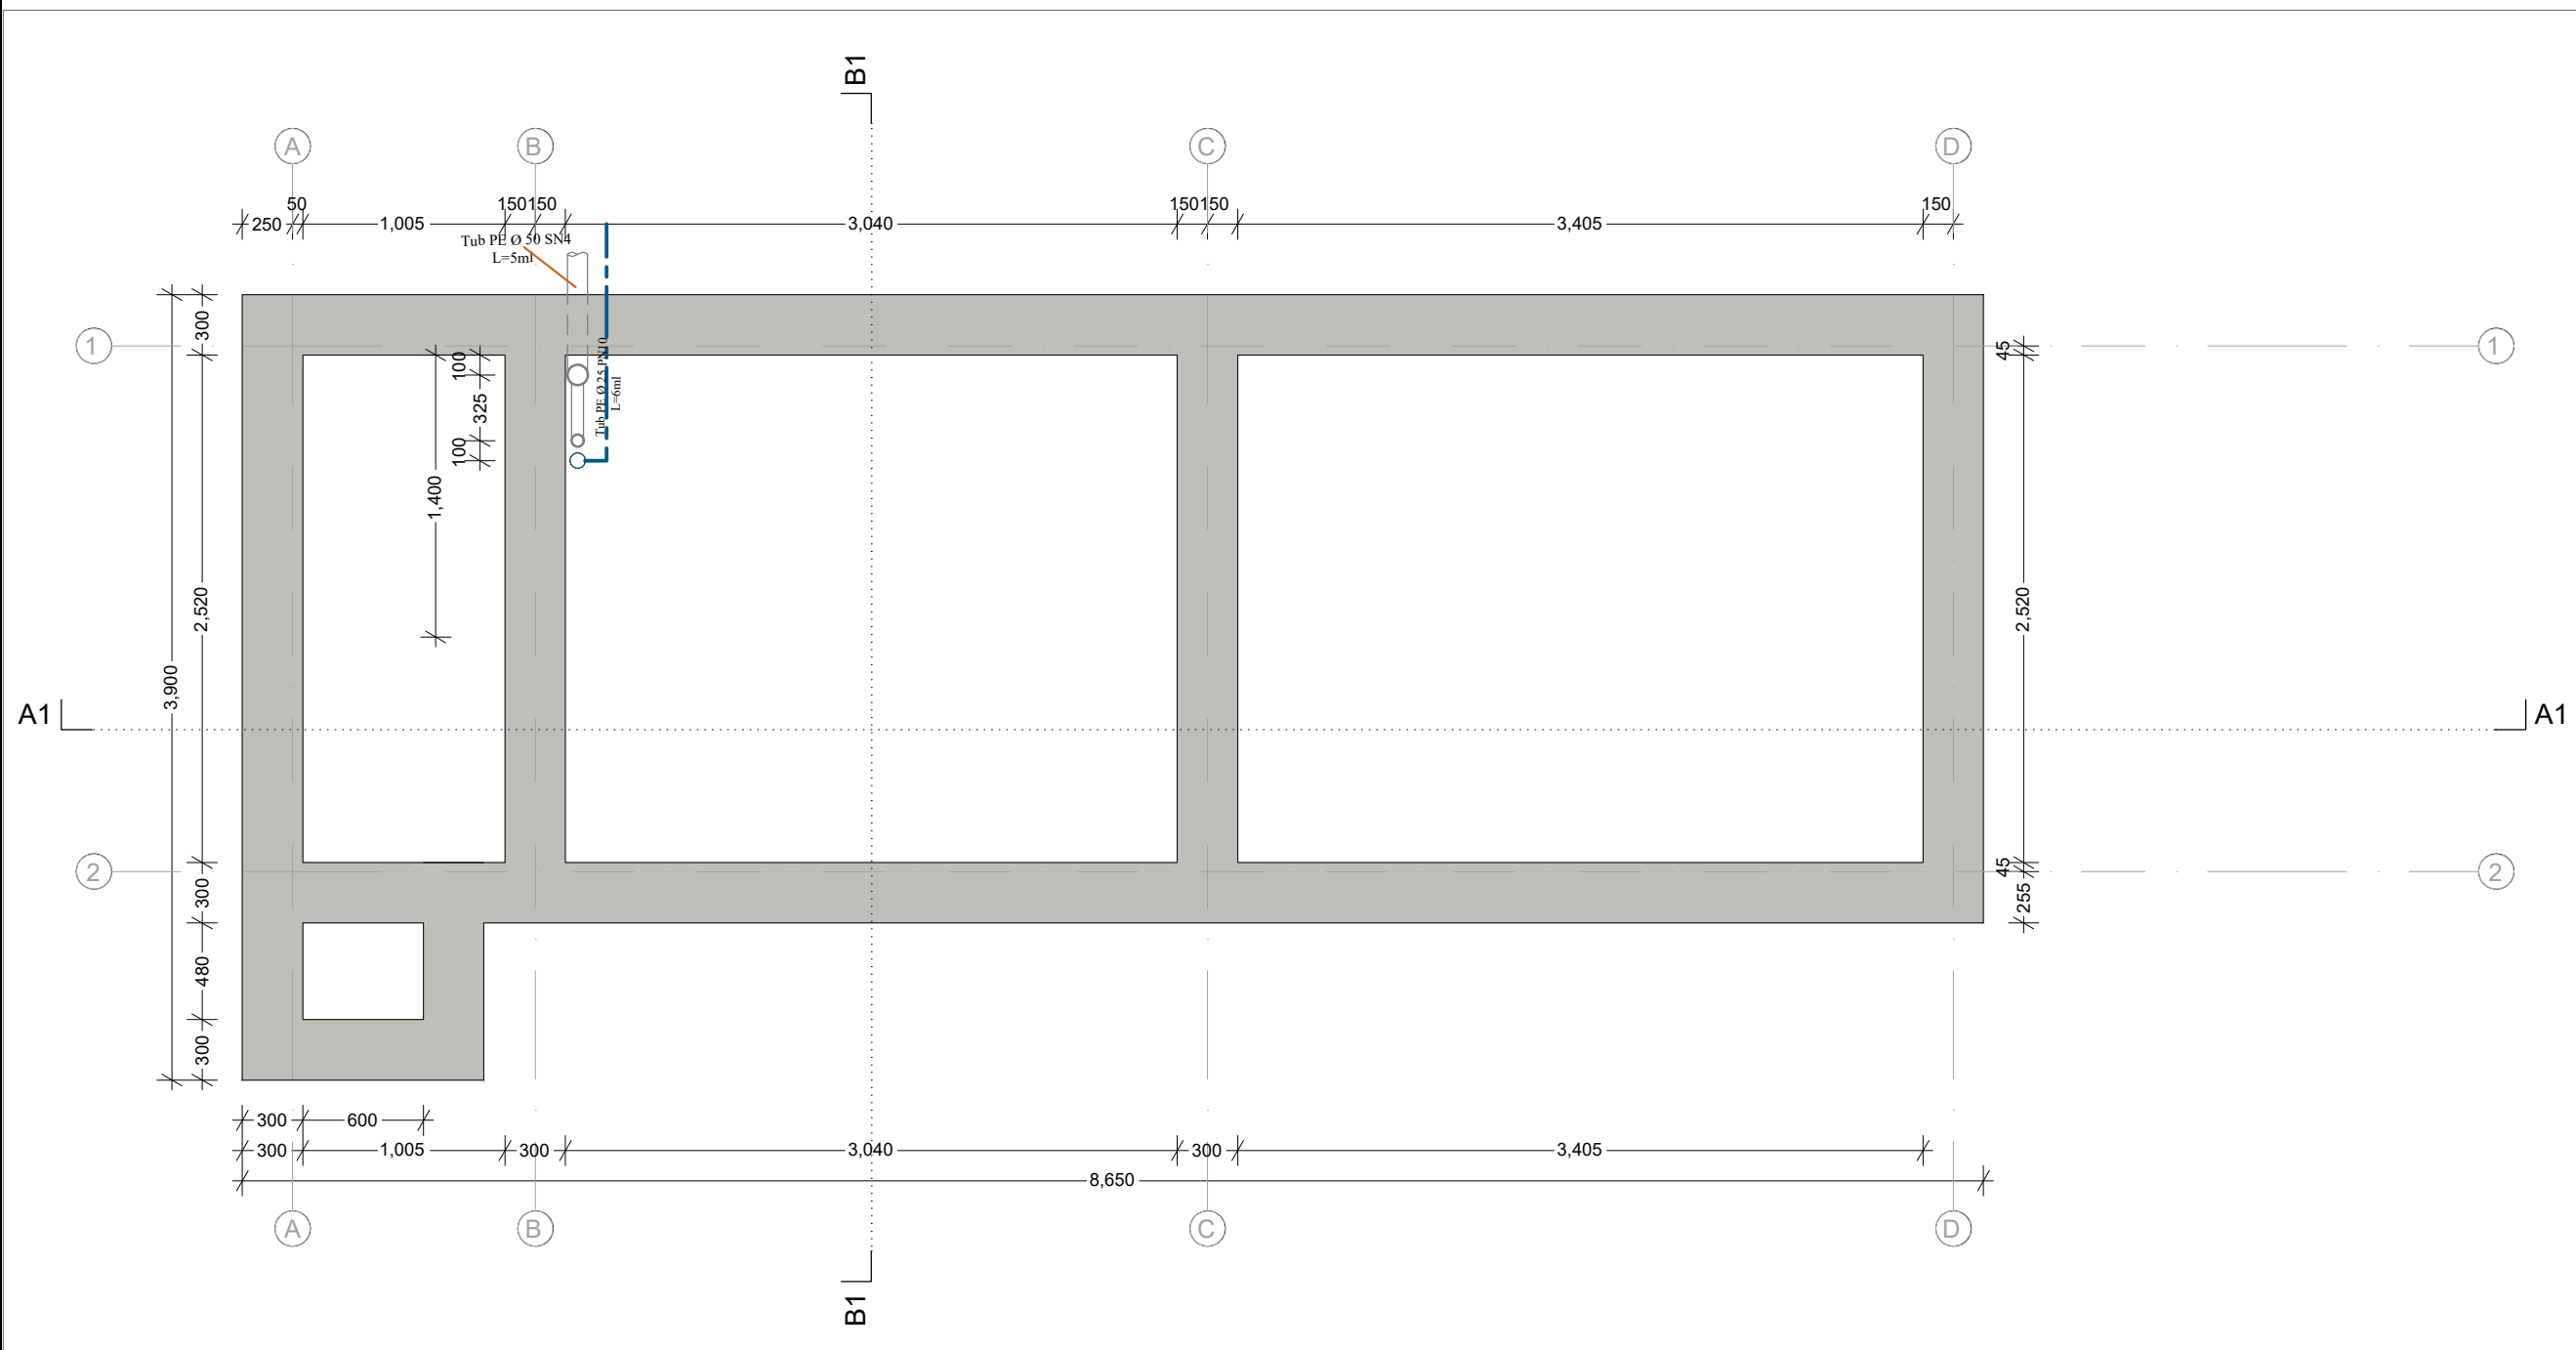



# DETAJ INSTALIMI I MATESAVE

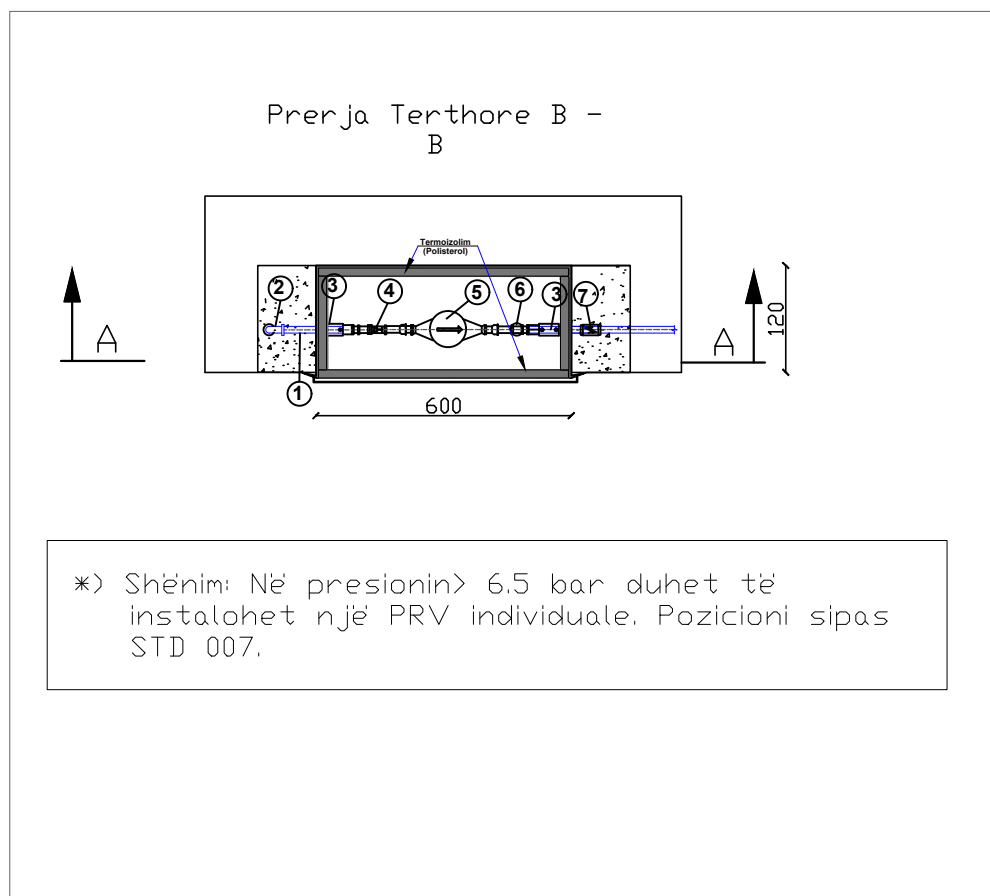
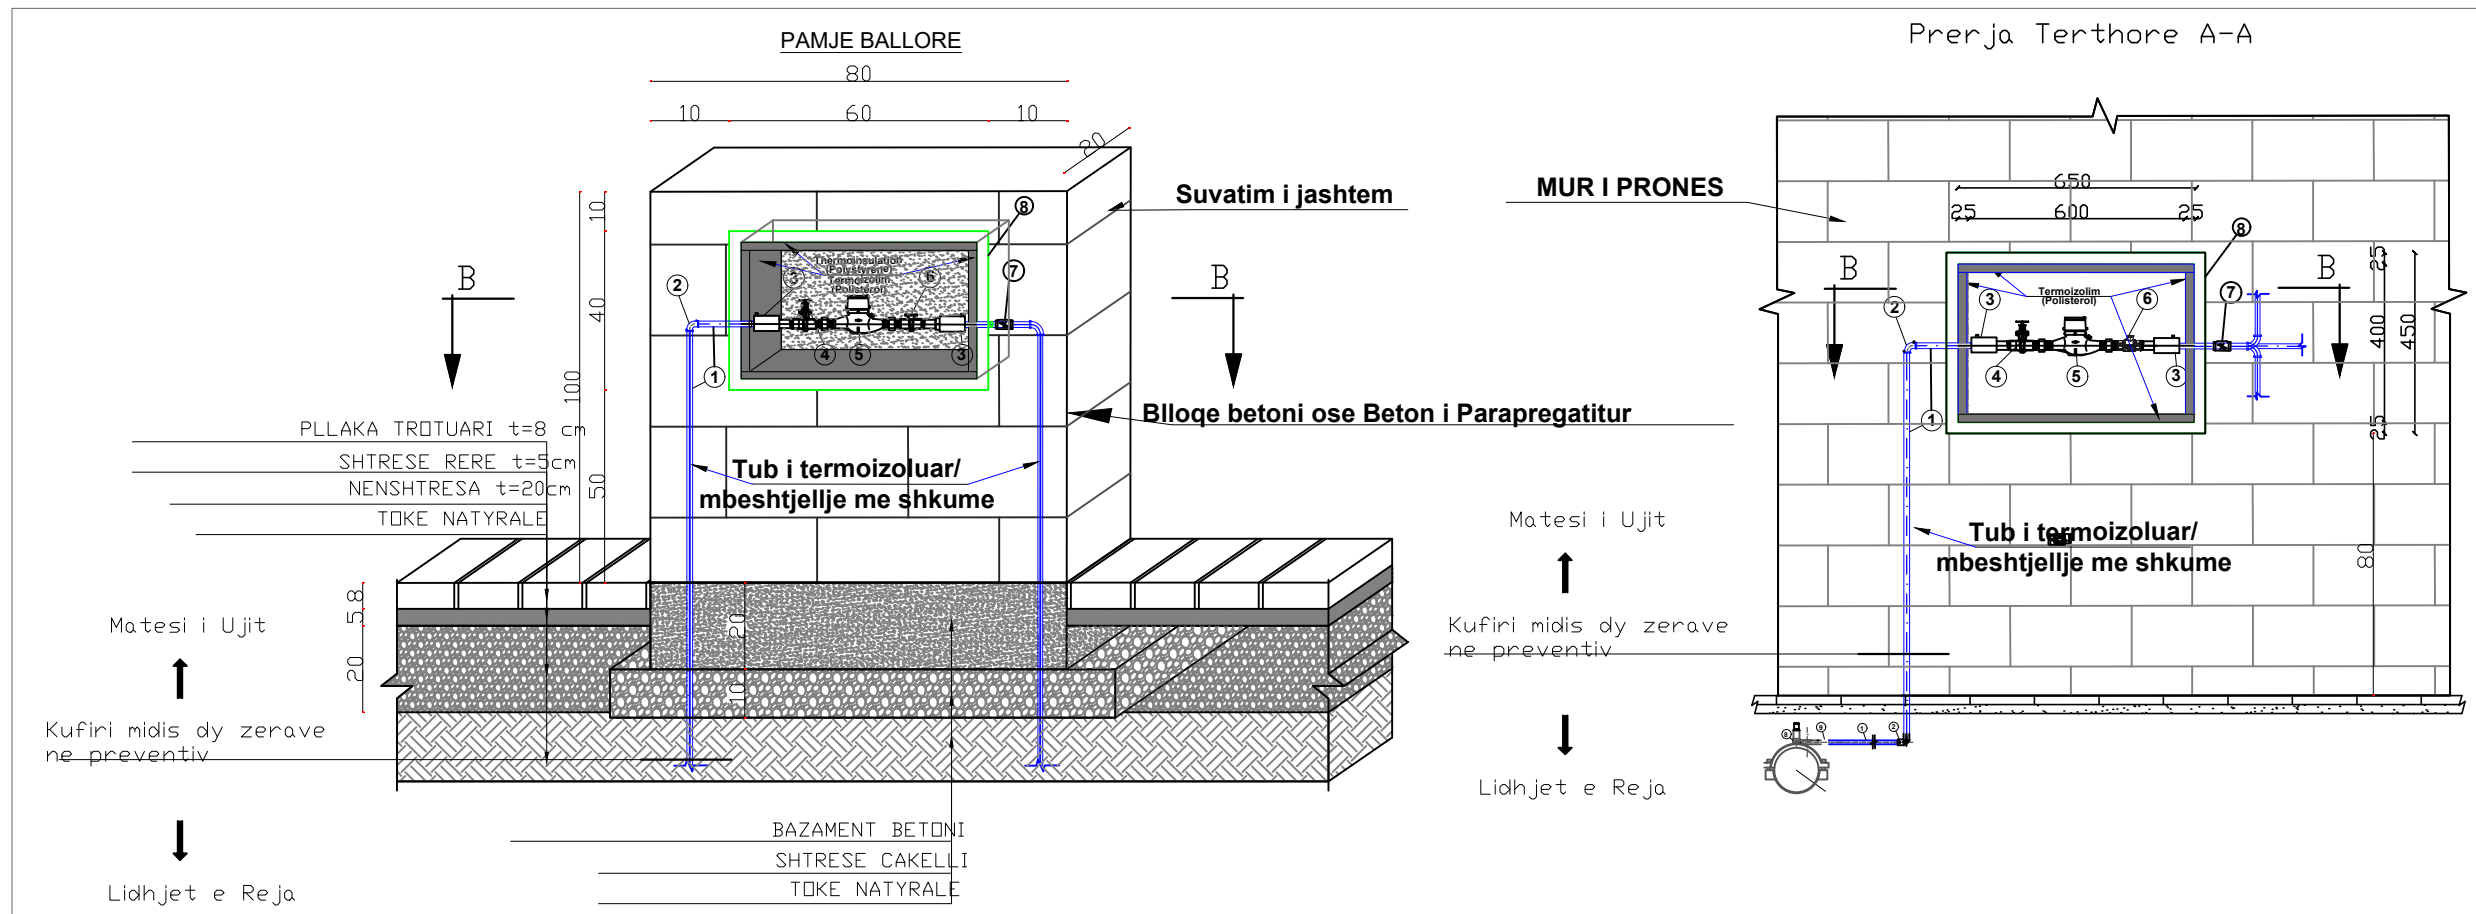



Tabela e Rakorderive

Nr.	Pershkrimi	Njesia	Sasia
8	F.V Qafore elektrofuzive me dalje DN 32 mm , PN 16	Copë	1
1	F.V TUB PE 100 DN 25 mm PN16 bar	ml	Variabel
9	F.V Reduksion elektrofuziv DN 32/25 mm PN 16 bar	Copë	1
2	F.V Bryrl Ef DN 25 mm Pn 16 bar	Copë	4
3	F.V Adaptor Ef DN 25 3/4" Pn 16 mm Pn 16 bar	Copë	2
4	F.V Saracineskee Bronxi F-F e filetuar +volant DN 25 PN16	Copë	1
5	F.V Mates Uji Dn 1", Q/3=2.5m3//h perfshire Hollandez mashkull/femer filetuar Dn 25	Copë	1
6	F.V Kundravalvul Bronxi DN 25	Copë	1
7	F.V Kuti metalike	Copë	1

## O B J E K T I

"STUDIM PROJEKTIM PARKU URBAN - SPITALLË"

**POROSITESI :**  
BASHKIA DURRES

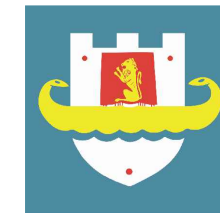

**PROJEKTUES :**

"IDEAL CONSTRUCTION & PROJECTION"(I.C.P) sh.p.k



"HYDRO-ENG CONSULTING " sh.p.k



### GRUPI I PROJEKTIMIT

Drejtes ligjor	Ing.Alban DAUTAJ	Nr. Licence K.2232/2 Çert. Nr.68, dt 08/11/23
Ing.Hidroteknik	Evis QYRKU	Nr. Licence K.1829/2 Çert. Nr.67, dt 08/11/23
Ing.Hidrotek. Xhuljana (Sula)DAUTAJ		Nr. Licence K.3161
Ing.Ndertimi	Jani TATI	Nr. Licence K.2752/1
Ing.Topograf	Maksim GEGA	Nr. Licence T.0455/4
Ing.Mekanik	Kristaq PRIFTI	Nr. Licence E.0431/1
Ing.Mjedisi	Shpetim CIKU	Nr. Licence A.2443/ Cert Nr.5077 Prot, date 08.07.2013
Arkitekt	Sidrit Foti PRIFTI	Nr. Licence A.1849/1
Arkitekt	JA.Marc JOUBERT	
Arkitekt	Hellmer RAHMS	
Arkitekt	Kees FRITSCHY	
Arkitekt	Jorida GRABOVARI	

### FIRMA/VULA



### TE DHENA TEKNIKE

FAZA E PROJEKTIT	PROJEKT ZBATIM
TIPI I FLETES	
EMERTIMI I FLETES	Detaj instalimi i hidranteve







# PLANI I PERGJITHSHEM, POZICIONIMI I POMPES PER UJITJE SH 1: 2000/4000

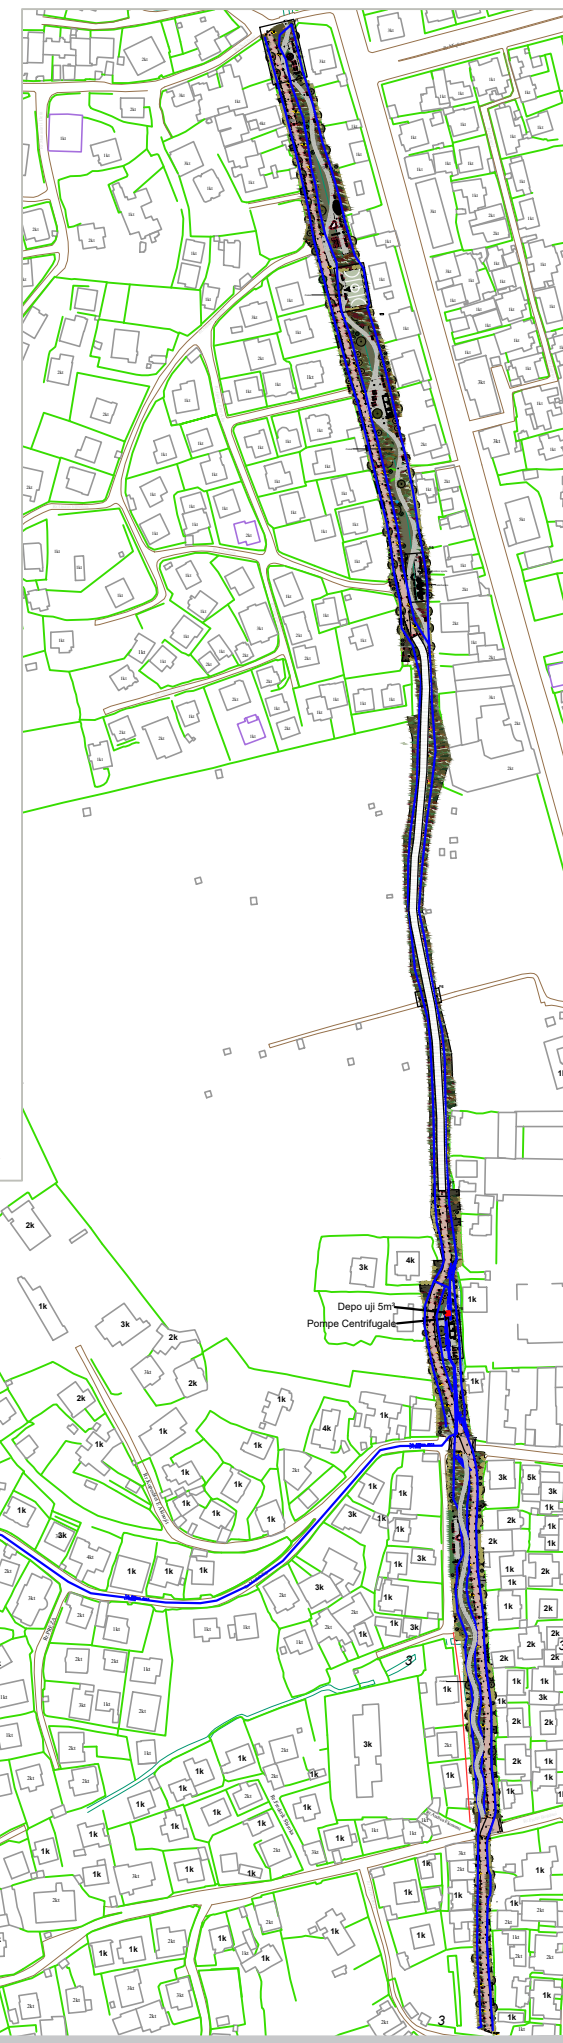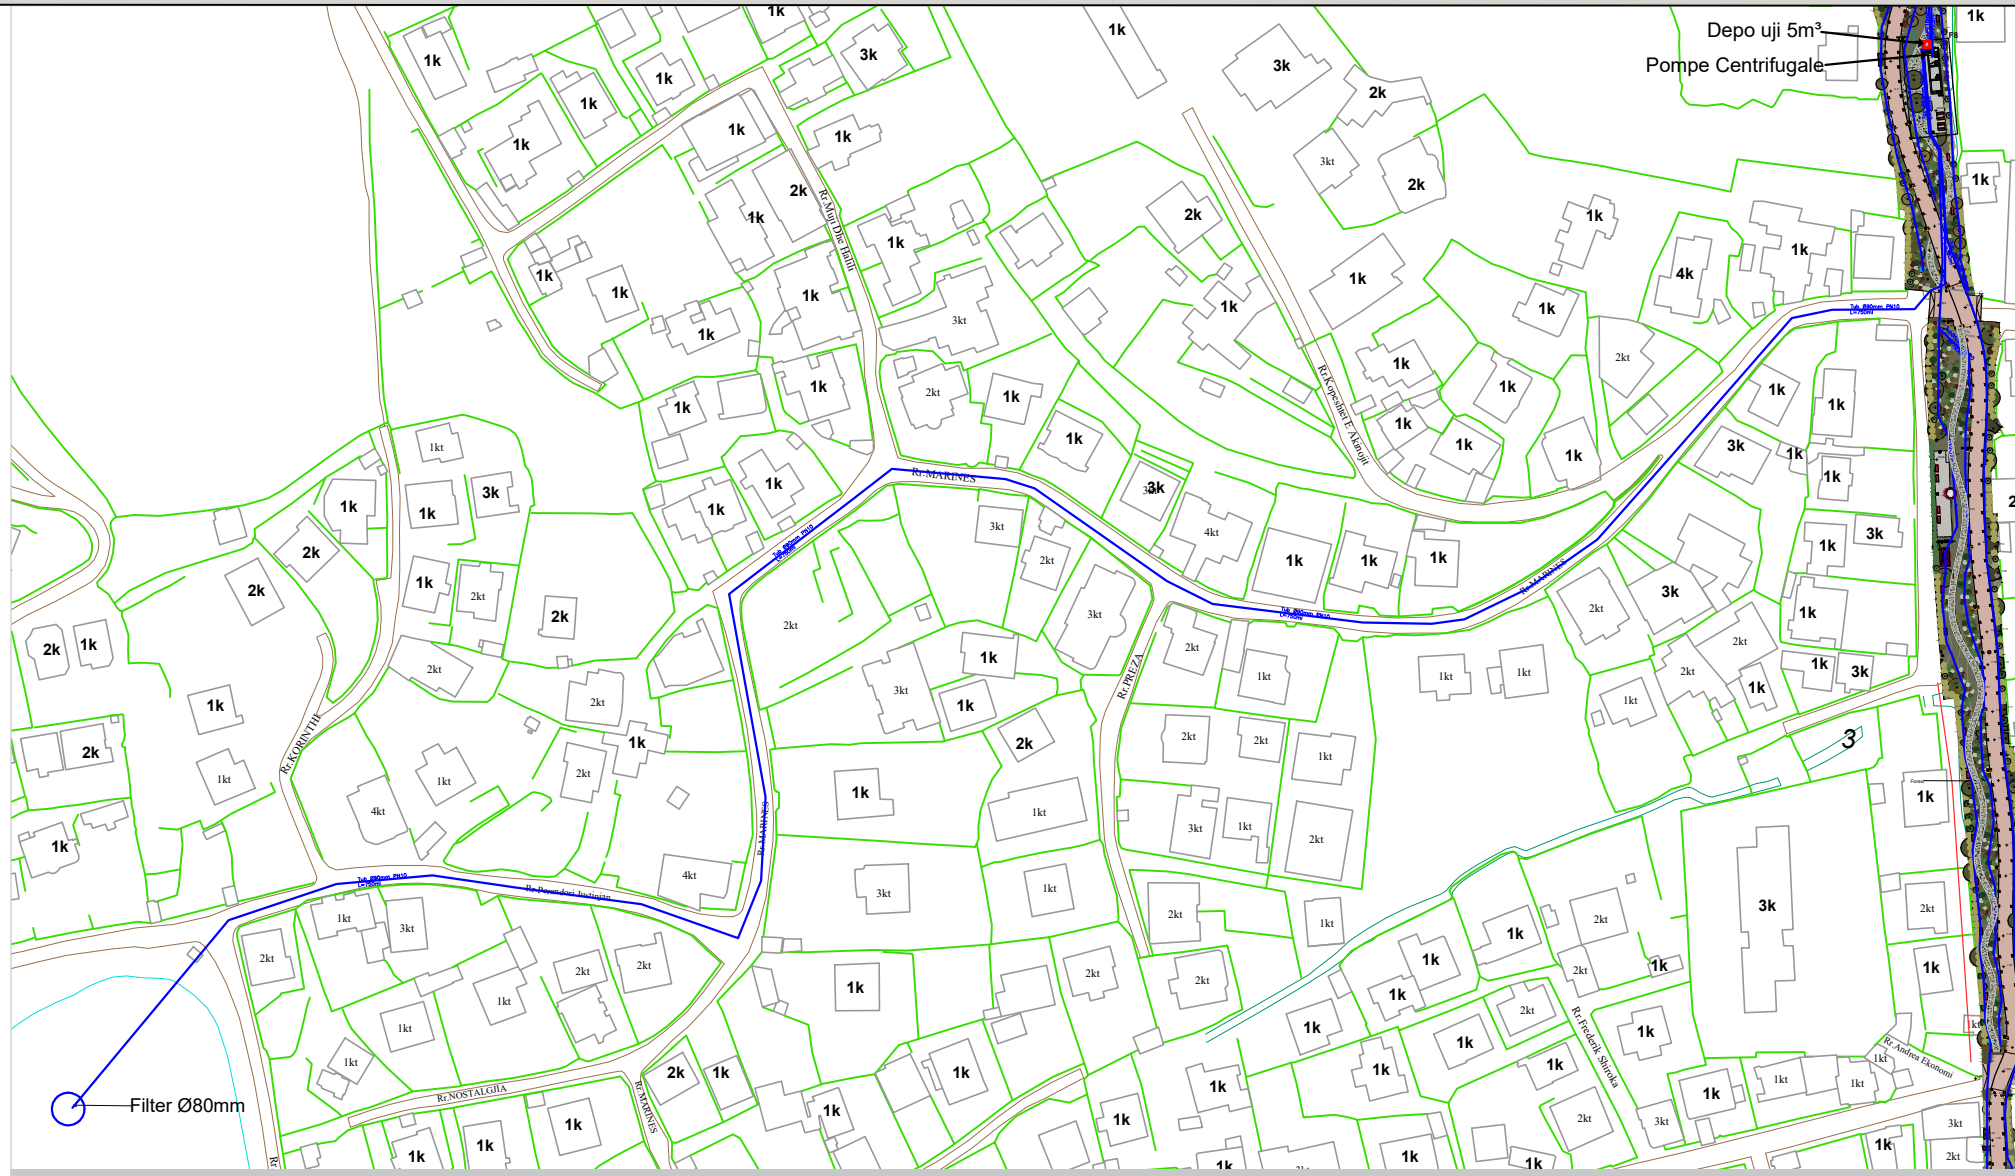

◀ Pozicionimi i parkut ne raport me rezervuarin

Pozicionimi i pompes ne raport me rezervuarin ▼

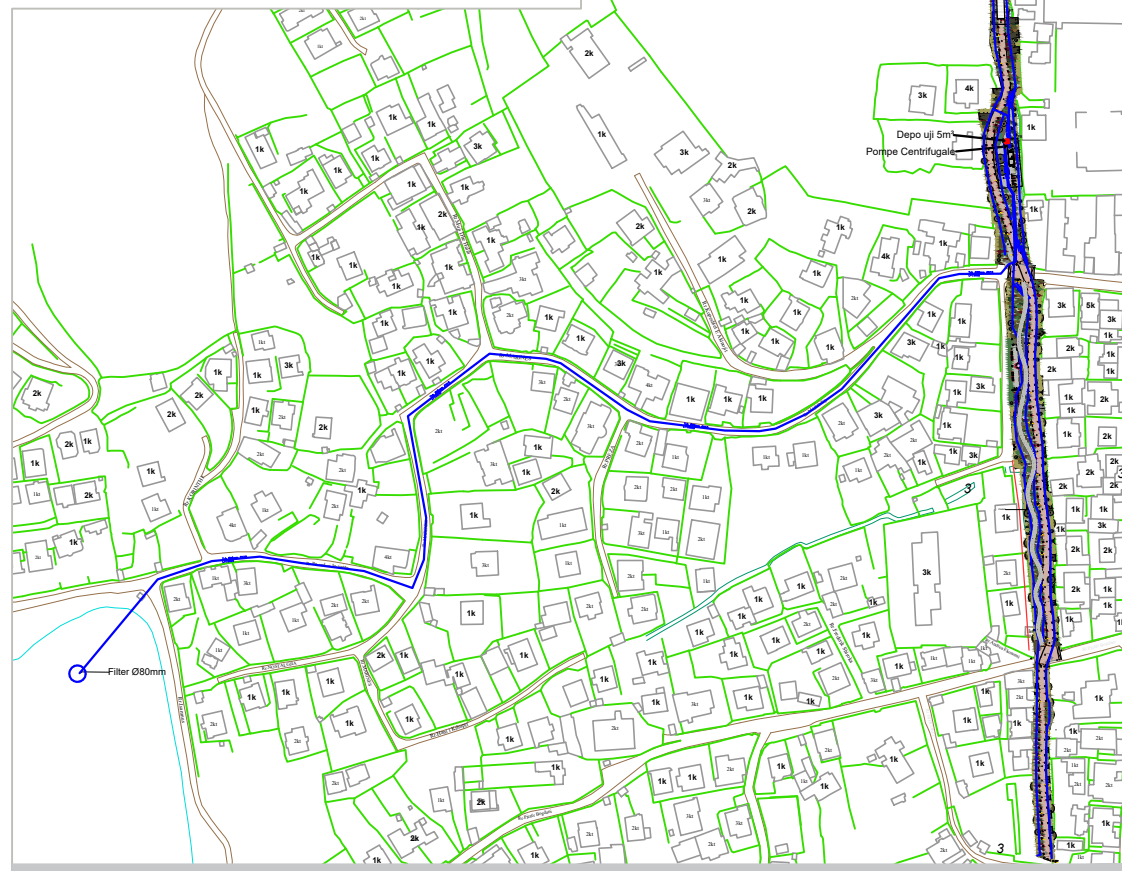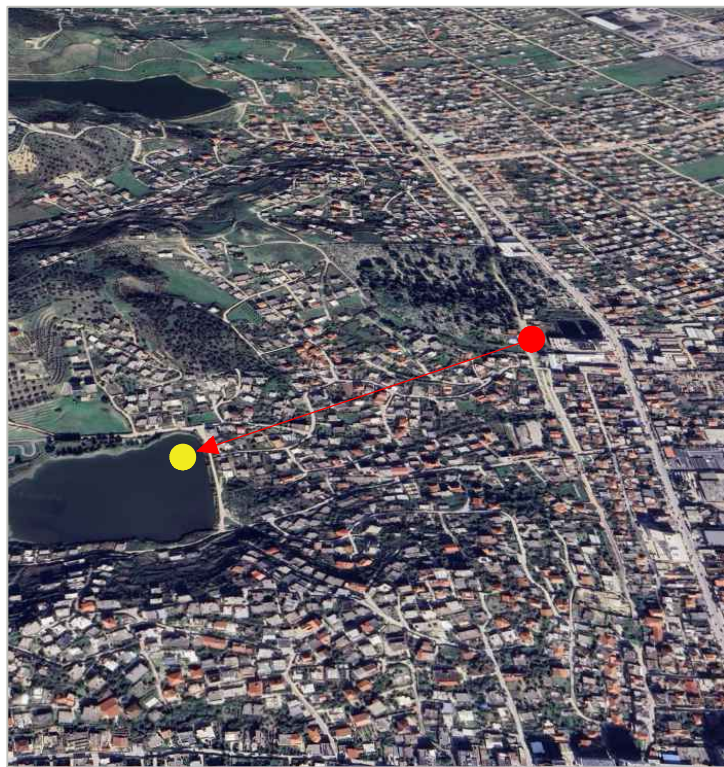


## O B J E K T I

"STUDIM PROJEKTIM PARKU URBAN - SPITALLË"

### POROSITESI :

BASHKIA DURRES

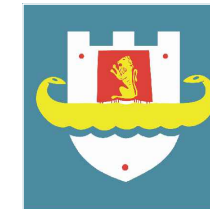

### PROJEKTUES :

"IDEAL CONSTRUCTION & PROJECTION"(I.C.P) sh.p.k



"HYDRO-ENG CONSULTING " sh.p.k



### GRUPI I PROJEKTIMIT

Drejtes ligjor	Ing.Alban DAUTAJ	Nr. Licence K.2232/2
Ing.Elektrik	Edmond PALODHI	Nr. Licence E.1552
Ing.Hidroteknik	Evis QYRKU	Nr. Licence K.1829/2
Ing.Hidroteknik Xhuljana (Sulaj)DAUTAJ		Nr. Licence K.3161
Ing.Ndertimi	Jani TATI	Nr. Licence K.2752/1
Ing.Topograf	Maksim GEGA	Nr. Licence T.0455/4
Ing.Mekanik	Kristaq PRIFTI	Nr. Licence E.0431/1
Ing.Mjedisi	Shpetim CIKU	Nr. Licence A.2443/ Cert Nr.5077 Prot, date 08.07.2013
Arkitekt	Sidrit Foti PRIFTI	Nr. Licence A.1849/1
Arkitekt	J.A.Marc JOUBERT	
Arkitekt	Hellmer RAHMS	
Arkitekt	Kees FRITTSCHY	
Arkitekt	Jorida GRABOVARI	

### FIRMA/VULA

### TE DHENA TEKNIKE

FAZA E PROJEKTIT	PROJEKT ZBATIM
TIPI I FLETES	
EMERTIMI I FLETES	UJITJA - Plani i pergjithshem, pozicionimi i pompes 1:2000 / 4000






# PLANI I UJITJES NR.1 SH 1: 500

# O B J E K T I

"STUDIM PROJEKTIM PARKU URBAN - SPITALLË"

**POROSITESI :**  
BASHKIA DURRES

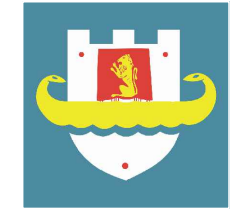

**PROJEKTUES :**

"IDEAL CONSTRUCTION & PROJECTION"(I.C.P) sh.p.k



"HYDRO-ENG CONSULTING " sh.p.k



## GRUPI I PROJEKTIMIT

Drejtues ligjor	Ing.Alban DAUTAJ	Nr. Licence K.2232/2
Ing.Hidroteknik	Evis QYRKU	Nr. Licence K.1829/2
Ing.Hidroteknik	Xhuljana (Sula)DAUTAJ	Nr. Licence K.3161
Ing.Ndertimi	Jani TATI	Nr. Licence K.2752/1
Ing.Topograf	Maksim GEGA	Nr. Licence T.0455/4
Ing.Mekanik	Kristaq PRIFTI	Nr. Licence E.0431/1
Ing.Mjedisi	Shpetim CIKU	Nr. Licence A.2443/ Cert Nr.5077 Prot, date 08.07.2013
Arkitekt	Sidrit Foti PRIFTI	Nr. Licence A.1849/1
Arkitekt	JA.Marc JOUBERT	
Arkitekt	Hellmer RAHMS	
Arkitekt	Kees FRITSCHY	
Arkitekt	Jorida GRABOVARI	

## FIRMA/VULA

## TE DHENA TEKNIKE

FAZA E PROJEKTIT	PROJEKT ZBATIM
TIPI I FLETES	
EMERTIMI I FLETES	Plani i ujitjes Nr.1 1:500


Nr. i fletes **A-14**



### Legjenda:

- Tubacioni i vaditjes
- PUSETE PLASTIKE PER VADITJE

## PLANI I PERGJITHSHEM SH 1: 3500

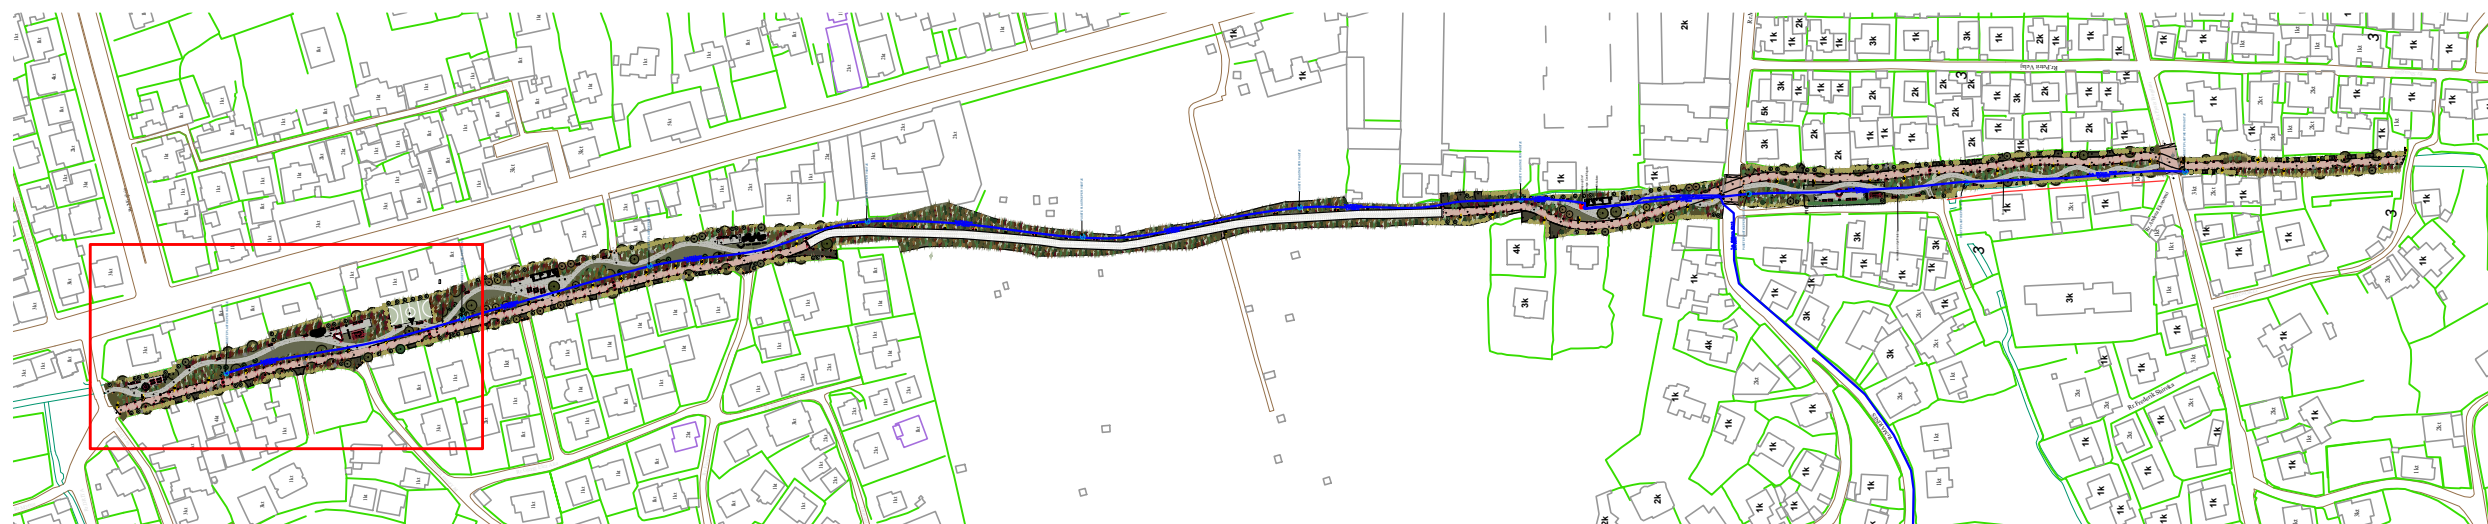






# PLANI I UJITJES NR.2 SH 1: 500

# O B J E K T I

"STUDIM PROJEKTIM PARKU URBAN - SPITALLË"

**POROSITESI :**  
BASHKIA DURRES

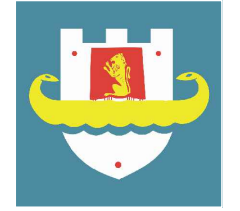

**PROJEKTUES :**

"IDEAL CONSTRUCTION & PROJECTION"(I.C.P) sh.p.k



"HYDRO-ENG CONSULTING " sh.p.k



## GRUPI I PROJEKTIMIT

Drejtes ligjor	Ing.Alban DAUTAJ	Nr. Licence K.2232/2
Ing.Hidroteknik	Evis QYRKU	Nr. Licence K.1829/2
Ing.Hidrotek.	Xhuljana (Sula)DAUTAJ	Nr. Licence K.3161
Ing.Ndertimi	Jani TATI	Nr. Licence K.2752/1
Ing.Topograf	Maksim GEGA	Nr. Licence T.0455/4
Ing.Mekanik	Kristaq PRIFTI	Nr. Licence E.0431/1
Ing.Mjedisi	Shpetim CIKU	Nr. Licence A.2443/ Cert Nr.5077 Prot, date 08.07.2013
Arkitekt	Sidrit Foti PRIFTI	Nr. Licence A.1849/1
Arkitekt	JA.Marc JOUBERT	
Arkitekt	Helmer RAHMS	
Arkitekt	Kees FRITSCHY	
Arkitekt	Jorida GRABOVARI	

## FIRMA/VULA

## TE DHENA TEKNIKE

FAZA E PROJEKTIT	PROJEKT ZBATIM
TIPI I FLETES	
EMERTIMI I FLETES	Plani i ujitjes Nr.2 1:500

Nr. i fletes **A-15**



### Legjenda:

- Tubacioni i vaditjes
- PUSETE PLASTIKE PER VADITJE

## PLANI I PERGJITHSHEM SH 1: 3500






# PLANI I UJITJES NR.3 SH 1: 500

# O B J E K T I

"STUDIM PROJEKTIM PARKU URBAN - SPITALLE"

**POROSITESI :**  
BASHKIA DURRES

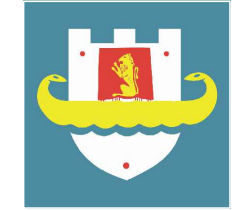

**PROJEKTUES :**

"IDEAL CONSTRUCTION & PROJECTION"(I.C.P) sh.p.k



"HYDRO-ENG CONSULTING " sh.p.k



## GRUPI I PROJEKTIMIT


Drejtues ligjor	Ing.Alban DAUTAJ	Nr. Licence K.2232/2
Ing.Hidroteknik	Evis QYRKU	Nr. Licence K.1829/2
Ing.Hidrotek.	Xhuljana (Sula)DAUTAJ	Nr. Licence K.3161
Ing.Ndertimi	Jani TATI	Nr. Licence K.2752/1
Ing.Topograf	Maksim GEGA	Nr. Licence T.0455/4
Ing.Mekanik	Kristaq PRIFTI	Nr. Licence E.0431/1
Ing.Mjedisi	Shpetim CIKU	Nr. Licence A.2443/ Cert Nr.5077 Prot, date 08.07.2013
Arkitekt	Sidrit Foti PRIFTI	Nr. Licence A.1849/1
Arkitekt	JA.Marc JOUBERT	
Arkitekt	Hellmer RAHMS	
Arkitekt	Kees FRITSCHY	
Arkitekt	Jorida GRABOVARI	

## FIRMA/VULA

## TE DHENA TEKNIKE

FAZA E PROJEKTIT	PROJEKT ZBATIM
TIPI I FLETES	
EMERTIMI I FLETES	Plani i ujitjes Nr.3 1:500

Nr. i fletes **A-16**

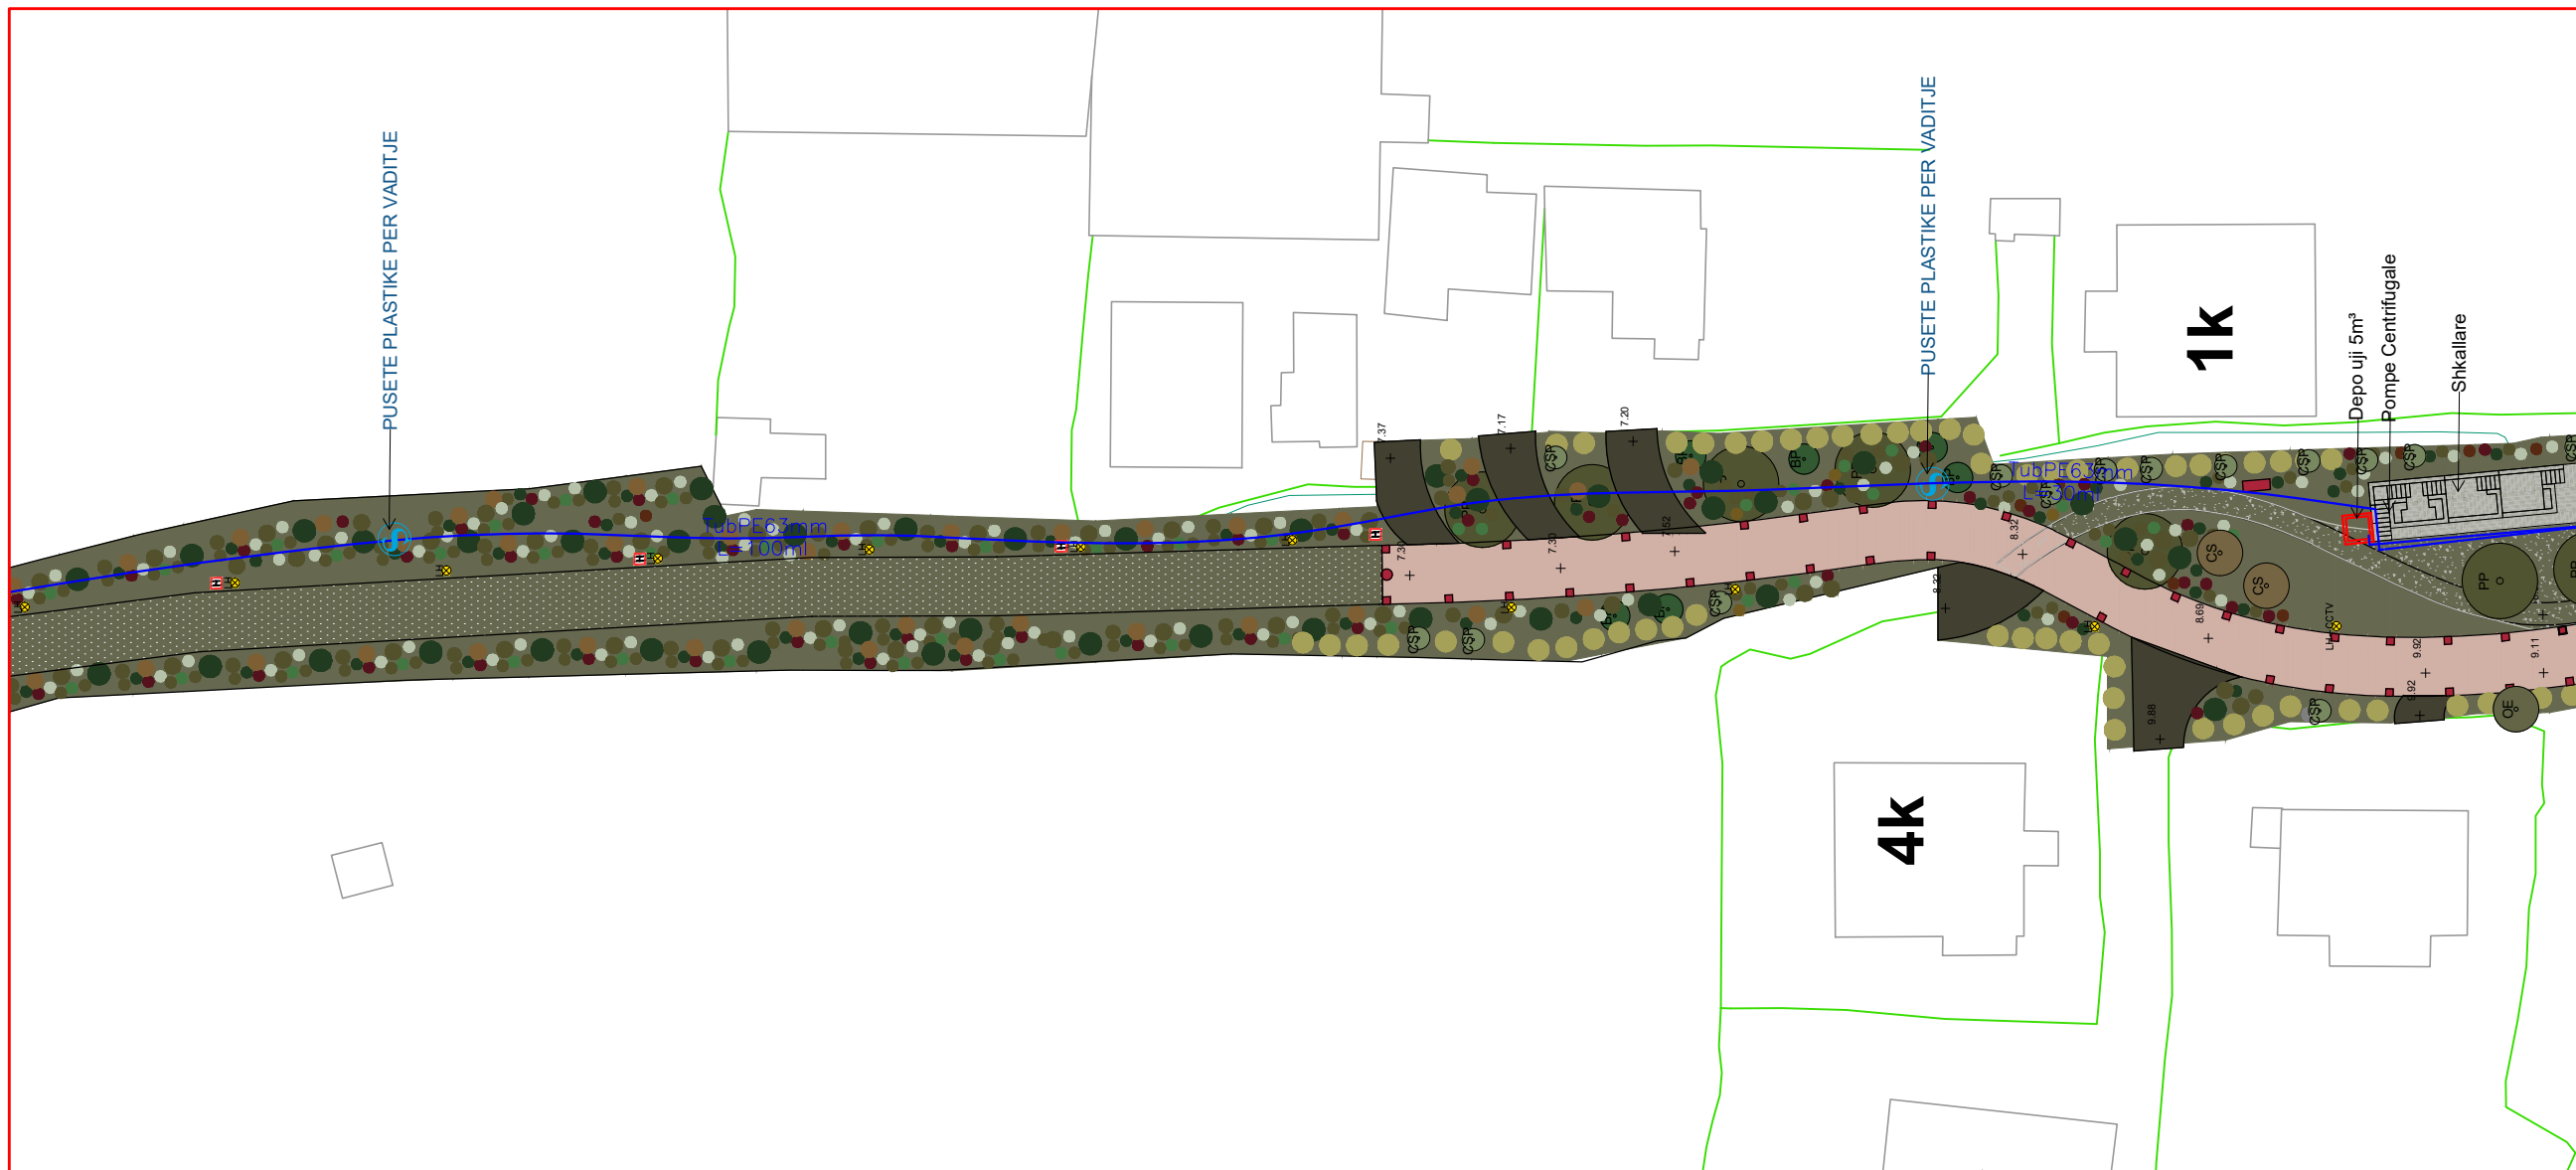

### Legjenda:

- - Tubacioni i vaditjes
- PUSETE PLASTIKE PER VADITJE

## PLANI I PERGJITHSHEM SH 1: 3500








# PLANI I UJITJES NR.4 SH 1: 500

# O B J E K T I

"STUDIM PROJEKTIM PARKU URBAN - SPITALLË"

**POROSITESI :**  
BASHKIA DURRES

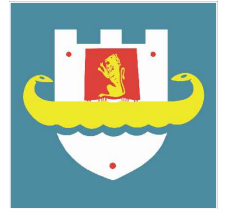

**PROJEKTUES :**

"IDEAL CONSTRUCTION & PROJECTION"(L.C.P) sh.p.k



"HYDRO-ENG CONSULTING " sh.p.k



## GRUPI I PROJEKTIMIT

Drejtes ligjor	Ing.Alban DAUTAJ	Nr. Licence K.232/2
Ing.Hidroteknik	Evis QYRKU	Nr. Licence K.1829/2
Ing.Hidrotek. Xhuljana (Sula)DAUTAJ		Nr. Licence K.3161
Ing.Ndertimi	Jani TATI	Nr. Licence K.2752/1
Ing.Topograf	Maksim GEGA	Nr. Licence T.0455/4
Ing.Mekanik	Kristaq PRIFTI	Nr. Licence E.0431/1
Ing.Mjedisi	Shpetim CIKU	Nr. Licence A.2443/ Cert Nr.5077 Prot, date 08.07.2013

Arkitekt	Sidrit Foti PRIFTI	Nr. Licence A.1849/1
Arkitekt	JA.Marc JOUBERT	
Arkitekt	Hellmer RAHMS	
Arkitekt	Kees FRITSCHY	
Arkitekt	Jorida GRABOVARI	

## FIRMA/VULA

## TE DHENA TEKNIKE

FAZA E PROJEKTIT	PROJEKT ZBATIM
TIPI I FLETES	
EMERTIMI I FLETES	Plani i ujitjes Nr.4 1:500

Nr. i fletes **A-17**



### Legjenda:

- Tubacioni i vaditjes
- PUSETE PLASTIKE PER VADITJE

## PLANI I PERGJITHSHEM SH 1: 3500

