



## **PROJEKT ZBATIMI**

**OBJEKTI : RIKONSTRUKSIONI I SEGMENTIT PERMET - LEUSE**

**PROJEKTOI :**


C.E.C GROUP shpk

**INVESTITOR :**

FONDI SHQIPTAR I ZHVILLIMIT



<b>Shenime</b>		
Investitor		
		
Emertimi i projektit		
Rikonstrukcion i segmenti Përmet - Leusë		
Faza e Projektit		
Projekt Zbatimi		
<b>Projekti i infrastruktures</b>		
Konsulenti		
		
Projektoi	Emer Mbiemer	Firma
Insh. Nderim	Vangjush MBRIÇI	
Insh. Nderim	Anshuan MBRIÇI	
Dwg.Nr. H1.1		
Emertimi fletes:		
Horografia		
Shkalla:		
<b>A3 - 1:500</b> 		

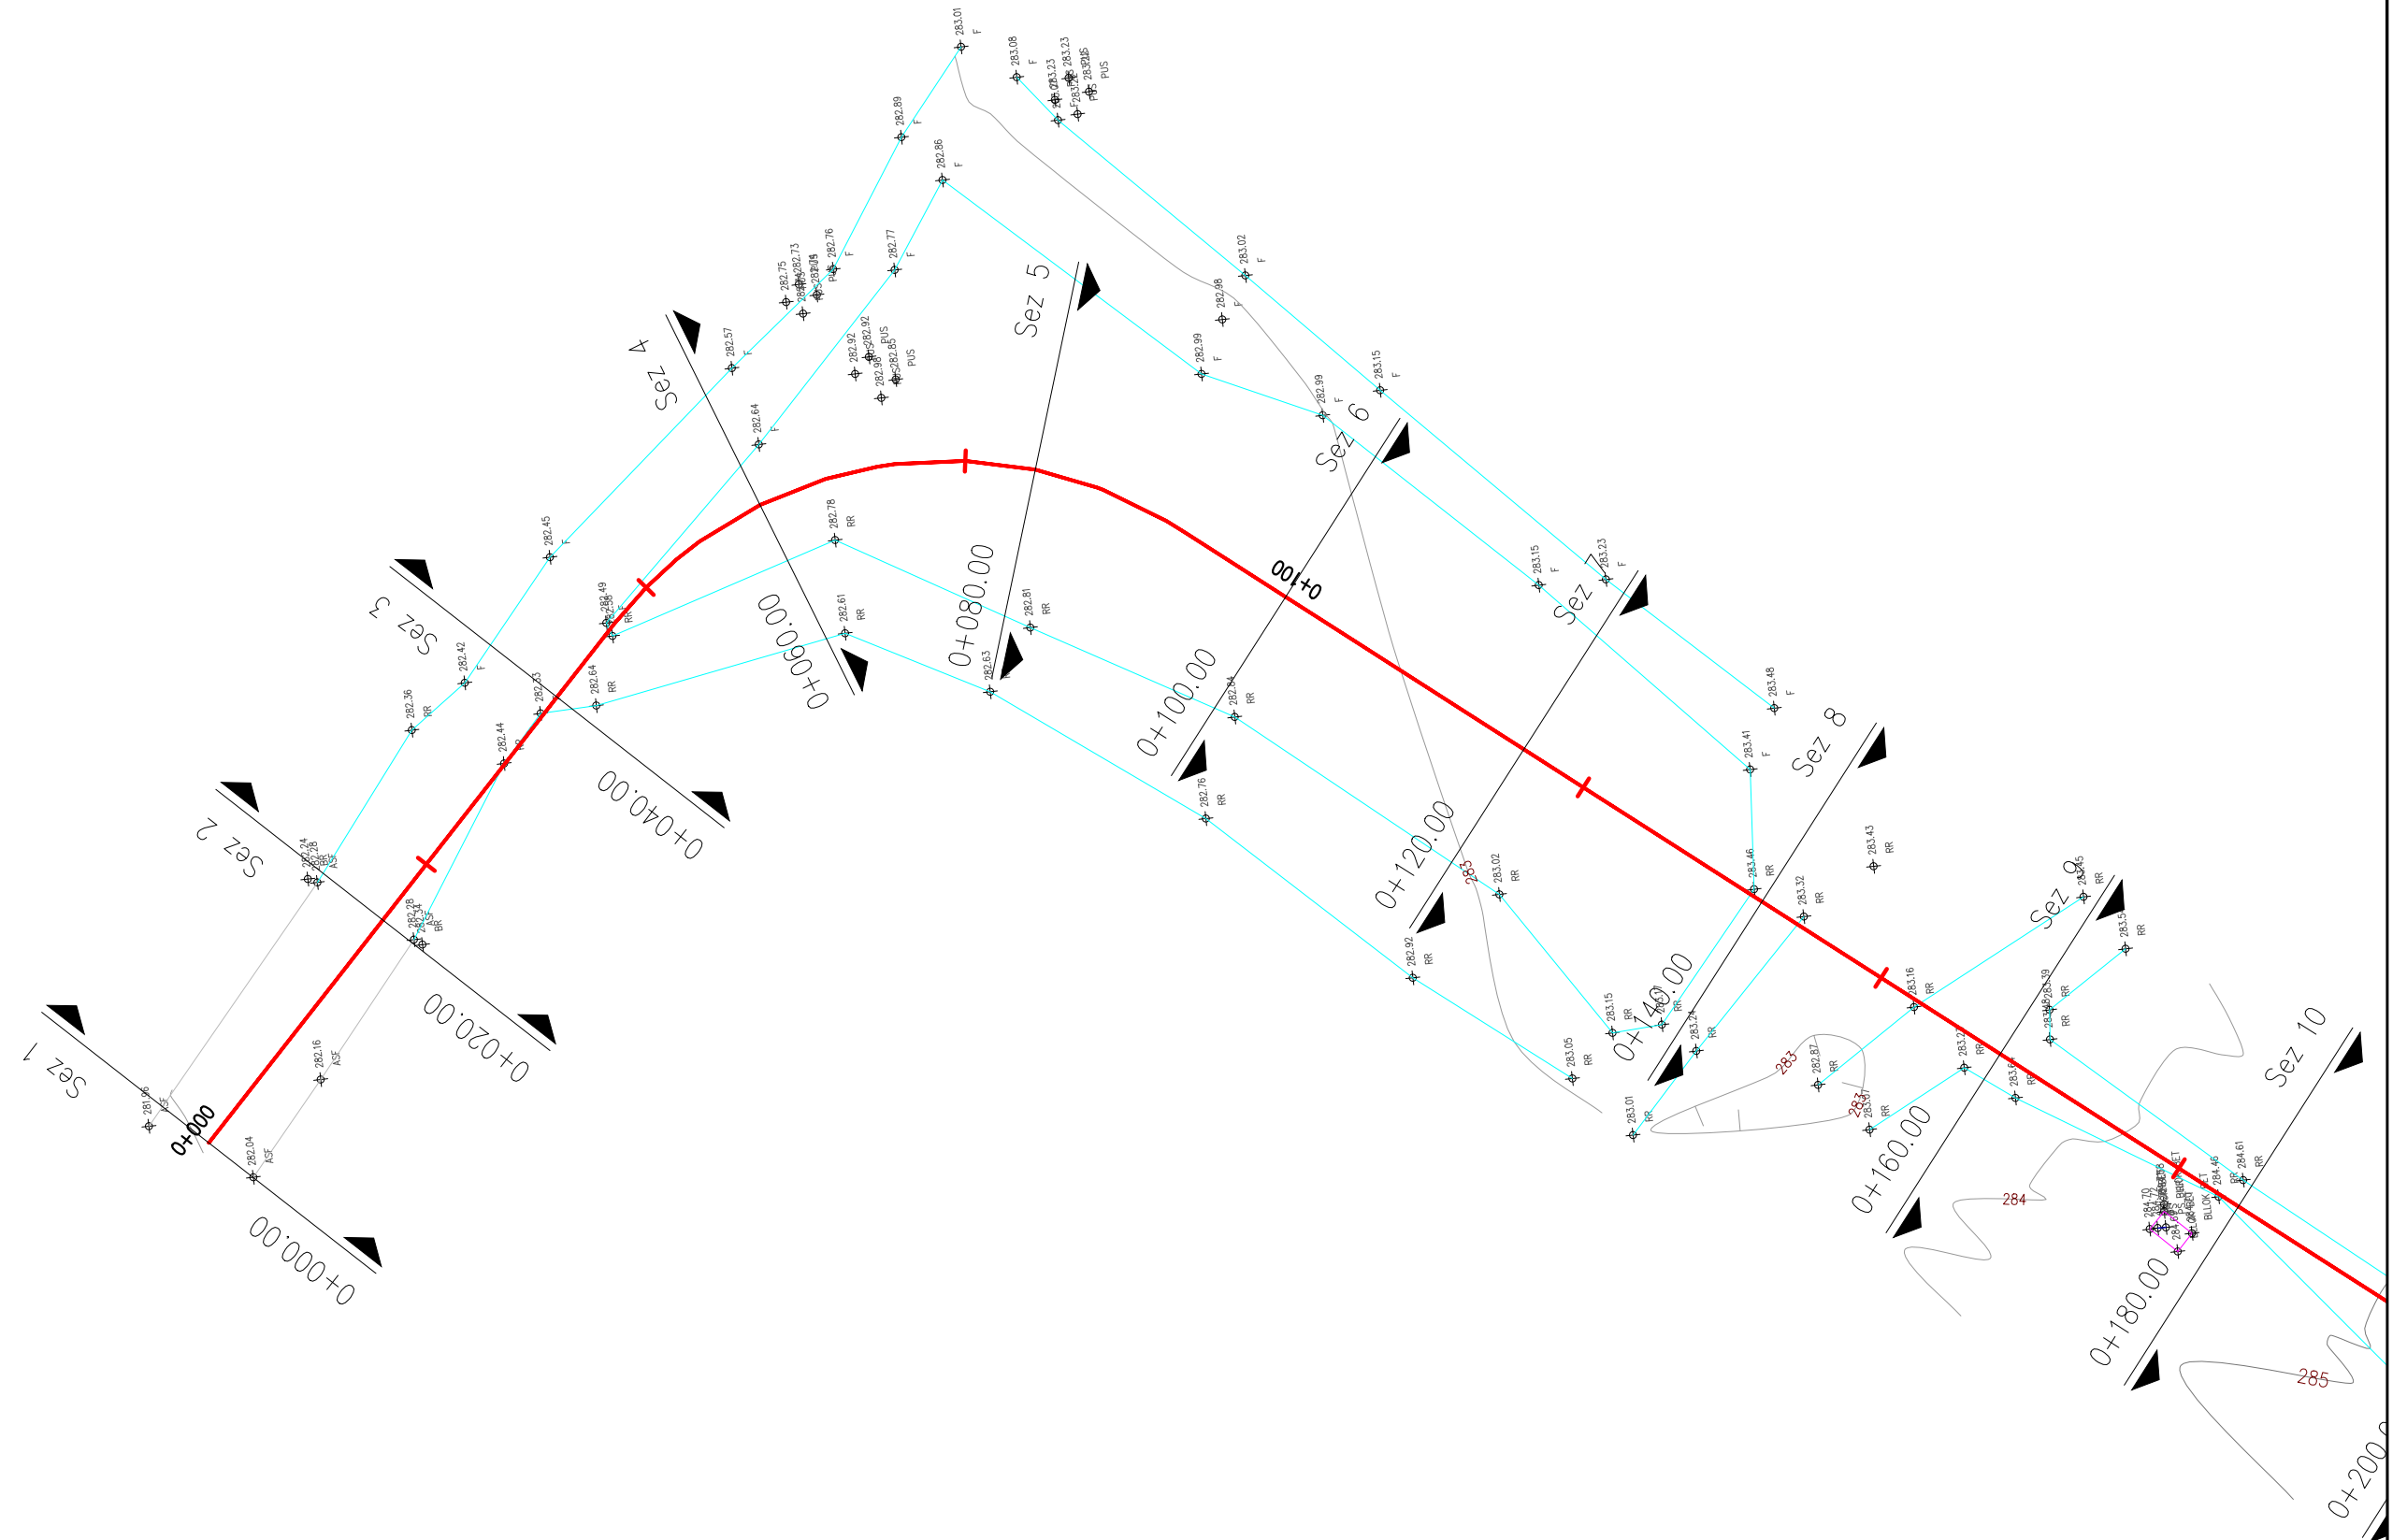

Shenime

Investitor



Emertimi i projektit

Rikonstruktion i segmenti Përmet - Leusë

Faza e Projektit

Projekt Zbatimi

**Projekti i infrastruktures**

Konsulent



Projektoi	Emer Mbiemer	Firma
Insh. Nderim	Vangjush MBRICE	
Insh. Nderim	Andren MBRICE	

Dwg.Nr. B1.1


Emertimi fletes:  
Topografia - Gjendja Ekzistuese

KM.

Shkalla:

A3 - 1:500



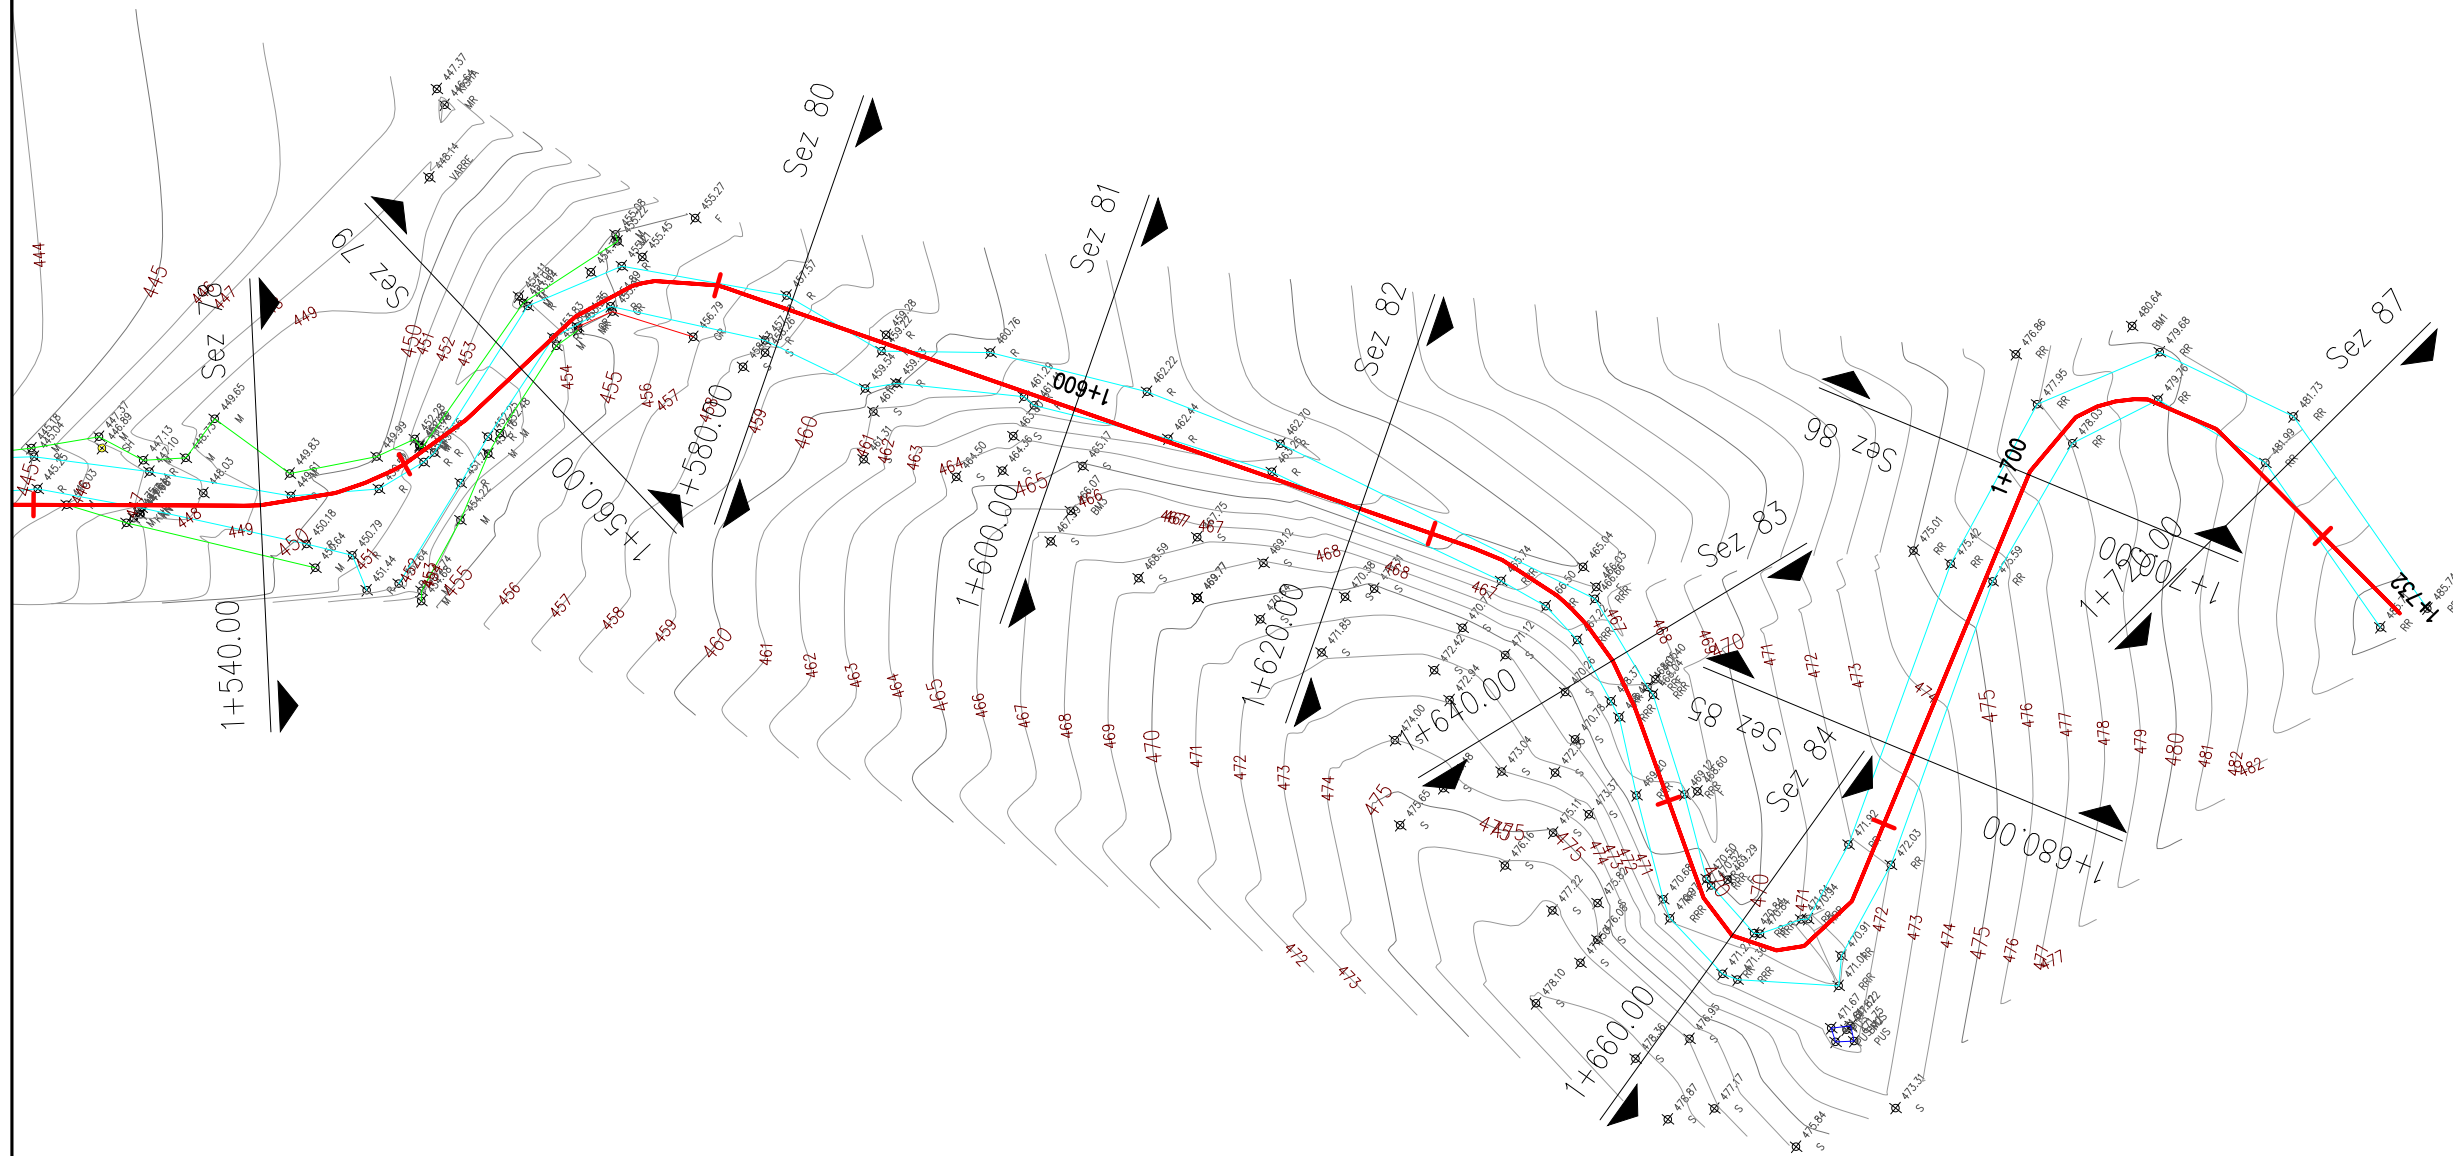

Shenime

Investitor



Emertimi i projektit

Rikonstruktion i segmenti Përmet - Leusë

Faza e Projektit

Projekt Zbatimi

### Projekti i infrastruktures

Konsulenti



Projektoi	Emer Mbiemer	Firma
Insh. Nderim	Vangjush MBRICE	
Insh. Nderim	Andren MBRICE	

Dwg.Nr. B1.10


Emertimi fletes:  
Topografia - Gjendja Ekzistuese

KM.

Shkalla:

A3 - 1:500



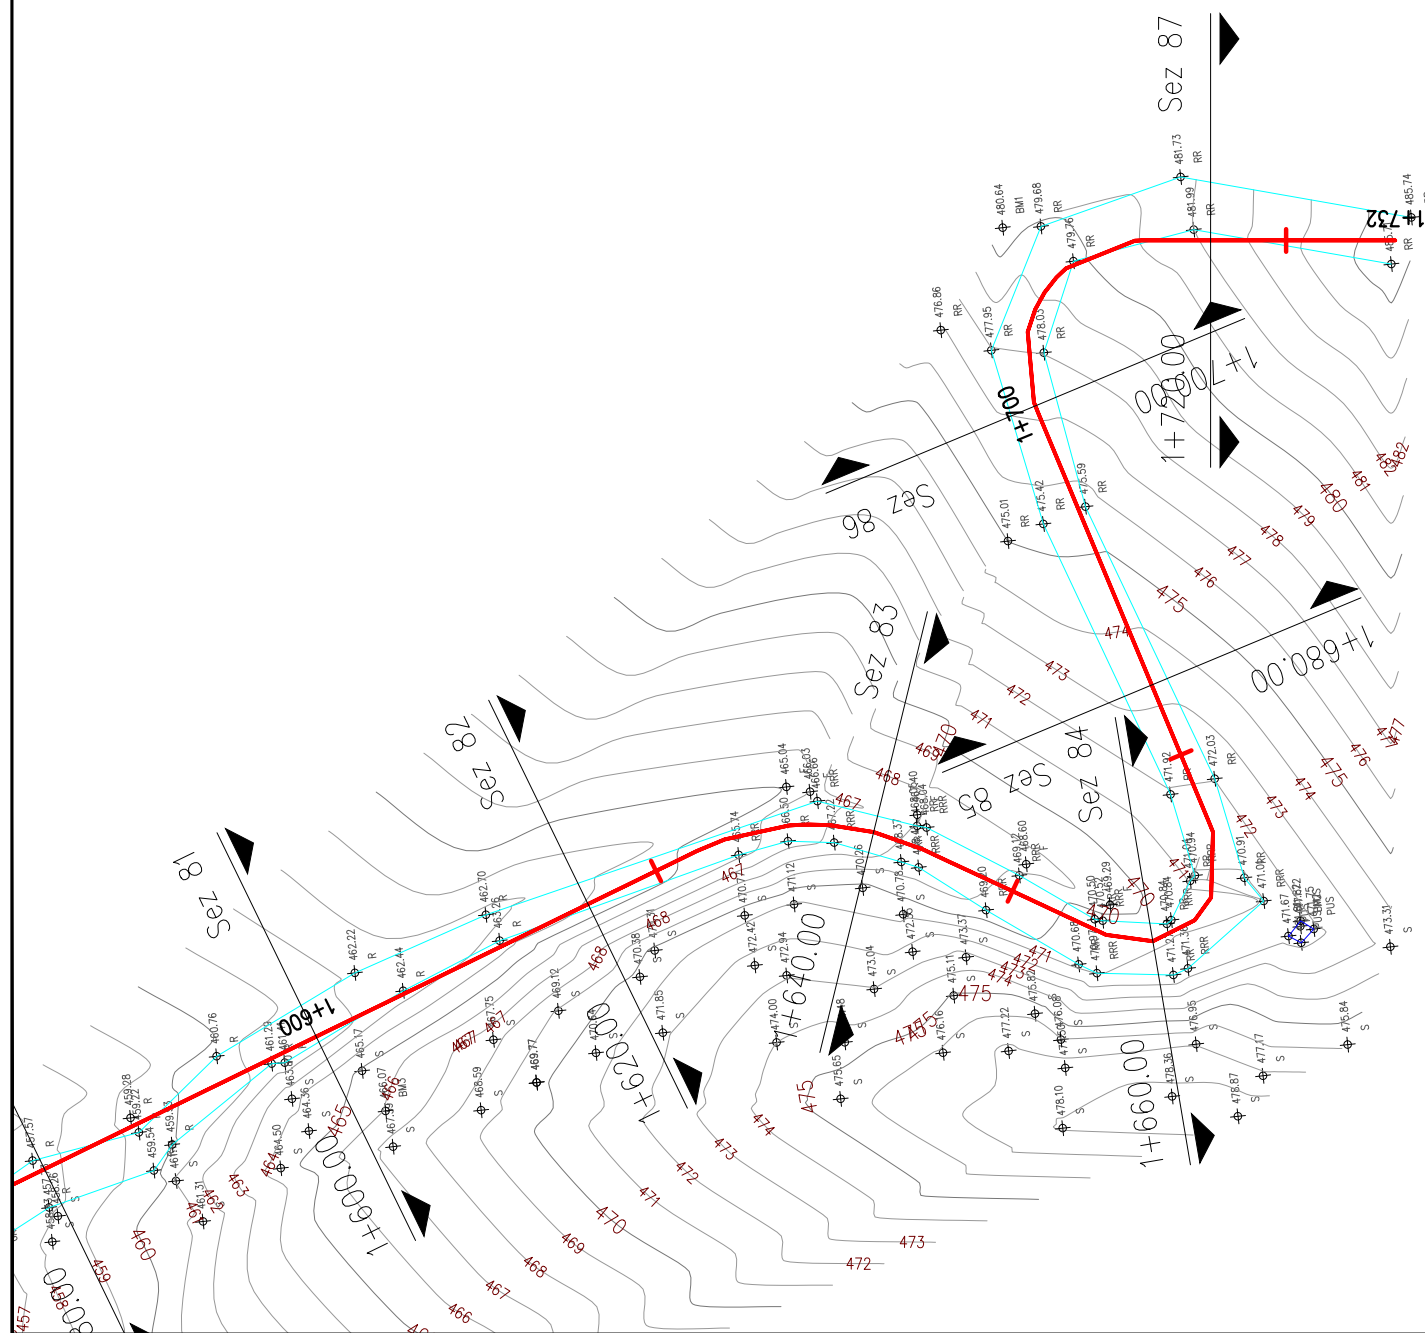

Shenime

Investitor



Emertimi i projektit

Rikonstrukcion i segmenti Përmet - Leusë

Faza e Projektit

Projekt Zbatimi

**Projekti i infrastruktures**

Konsulent



Projektoi	Emer Mbiemer	Firma
Insh. Nderim	Vangjush MBRICE	
Insh. Nderim	Andren MBRICE	

Dwg.Nr. B1.11


Emertimi fletes:  
Topografia - Gjendja Ekzistuese

KM.

Shkalla:

A3 - 1:500



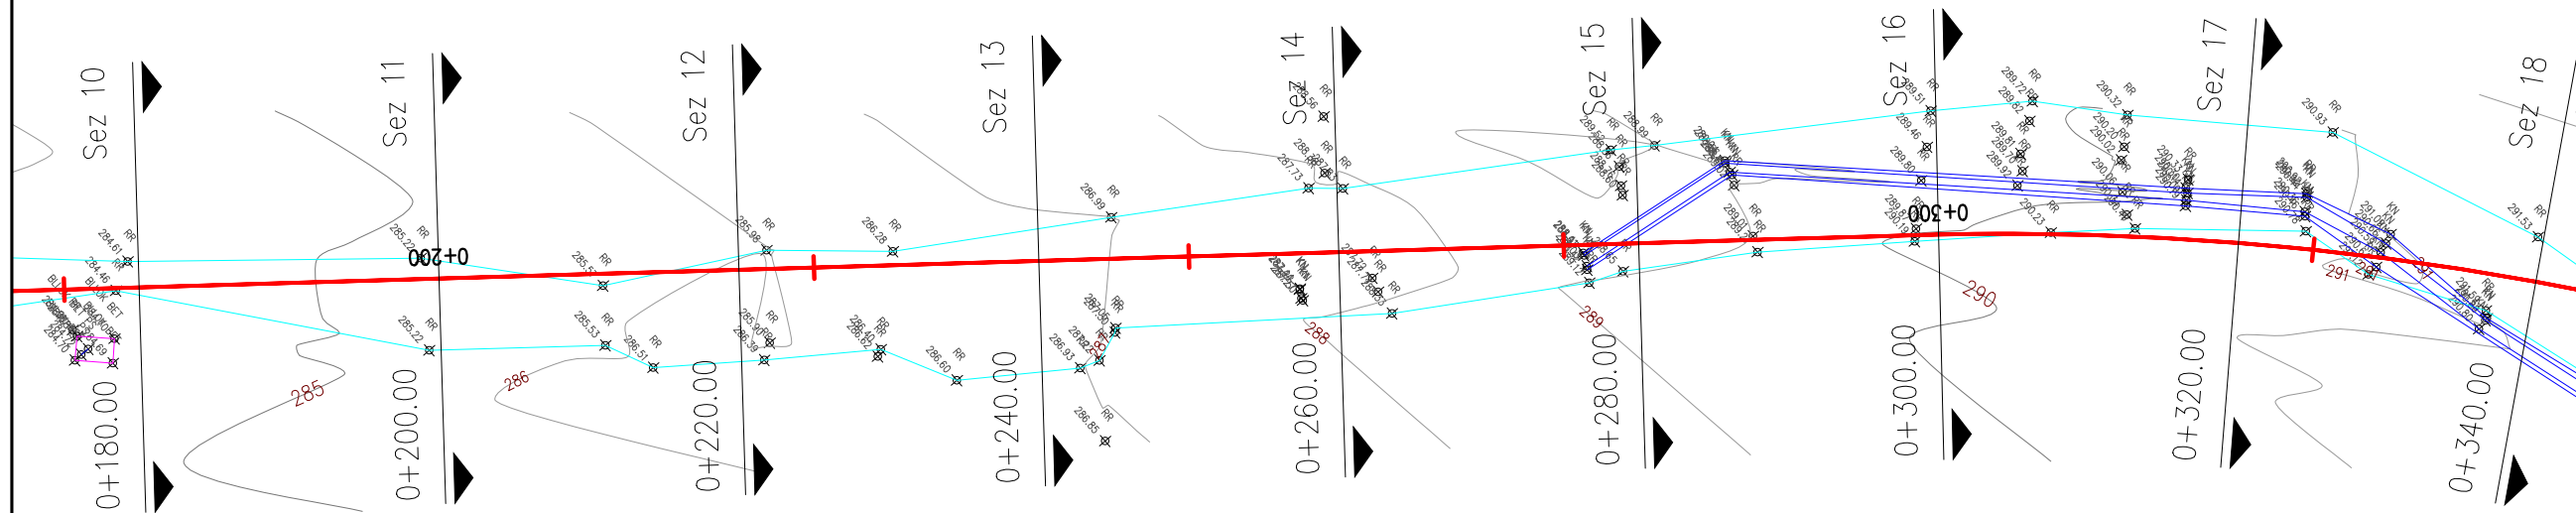

Shenime

Investitor



Emertimi i projektit

Rikonstrukjon i segmenti Përmet - Leusë

Faza e Projektit

Projekt Zbatimi

**Projekti i infrastruktures**

Konsulenti



Projektoi	Emer Mbiemer	Firma
Insh. Nderim	Vangjush MBRICE	
Insh. Nderim	Andren MBRICE	

Dwg.Nr. B1.1


Emertimi fletes:  
Topografia - Gjendja Ekzistuese

KM.

Shkalla:

A3 - 1:500



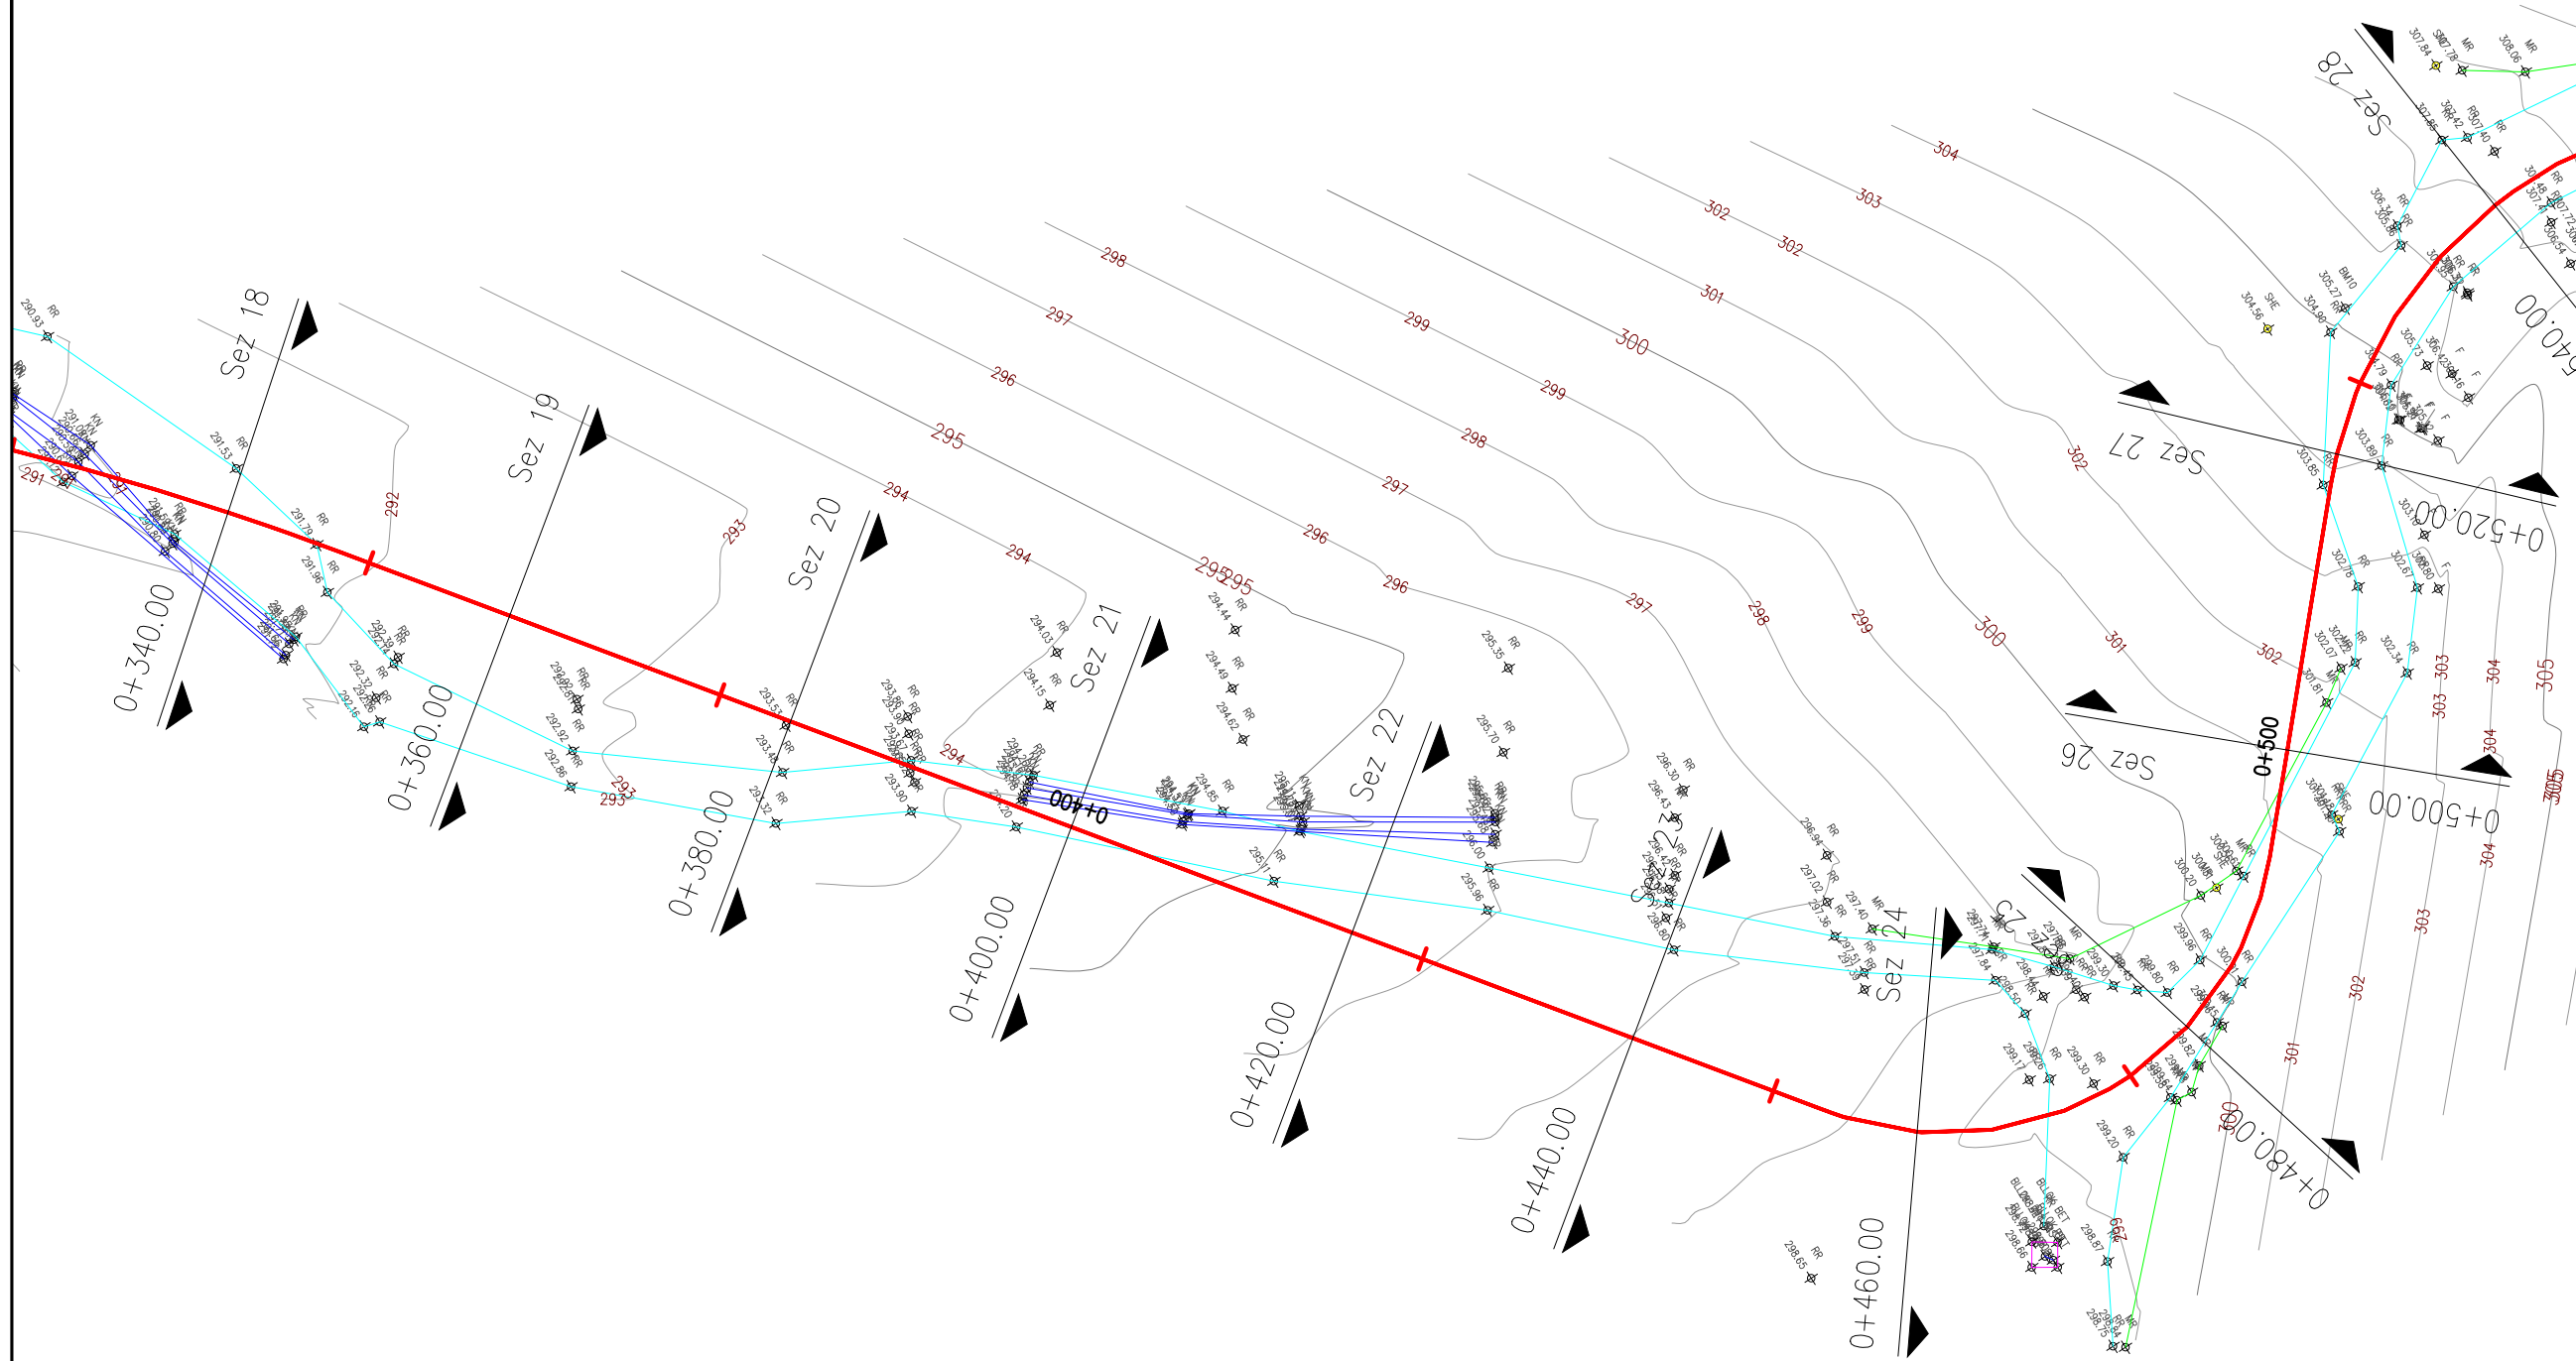

Shenime

Investitor



Emertimi i projektit

Rikonstruksimi i segmenti Përmet - Leusë

Faza e Projektit

Projekt Zbatimi

**Projekti i infrastruktures**

Konsulenti



Projektoi	Emer Mbiemer	Firma
Insh. Nderim	Vangjush MBRICE	
Insh. Nderim	Andren MBRICE	

Dwg.Nr. B1.3


Emertimi fletes:  
Topografia - Gjendja Ekzistuese

KM.

Shkalla:

A3 - 1:500



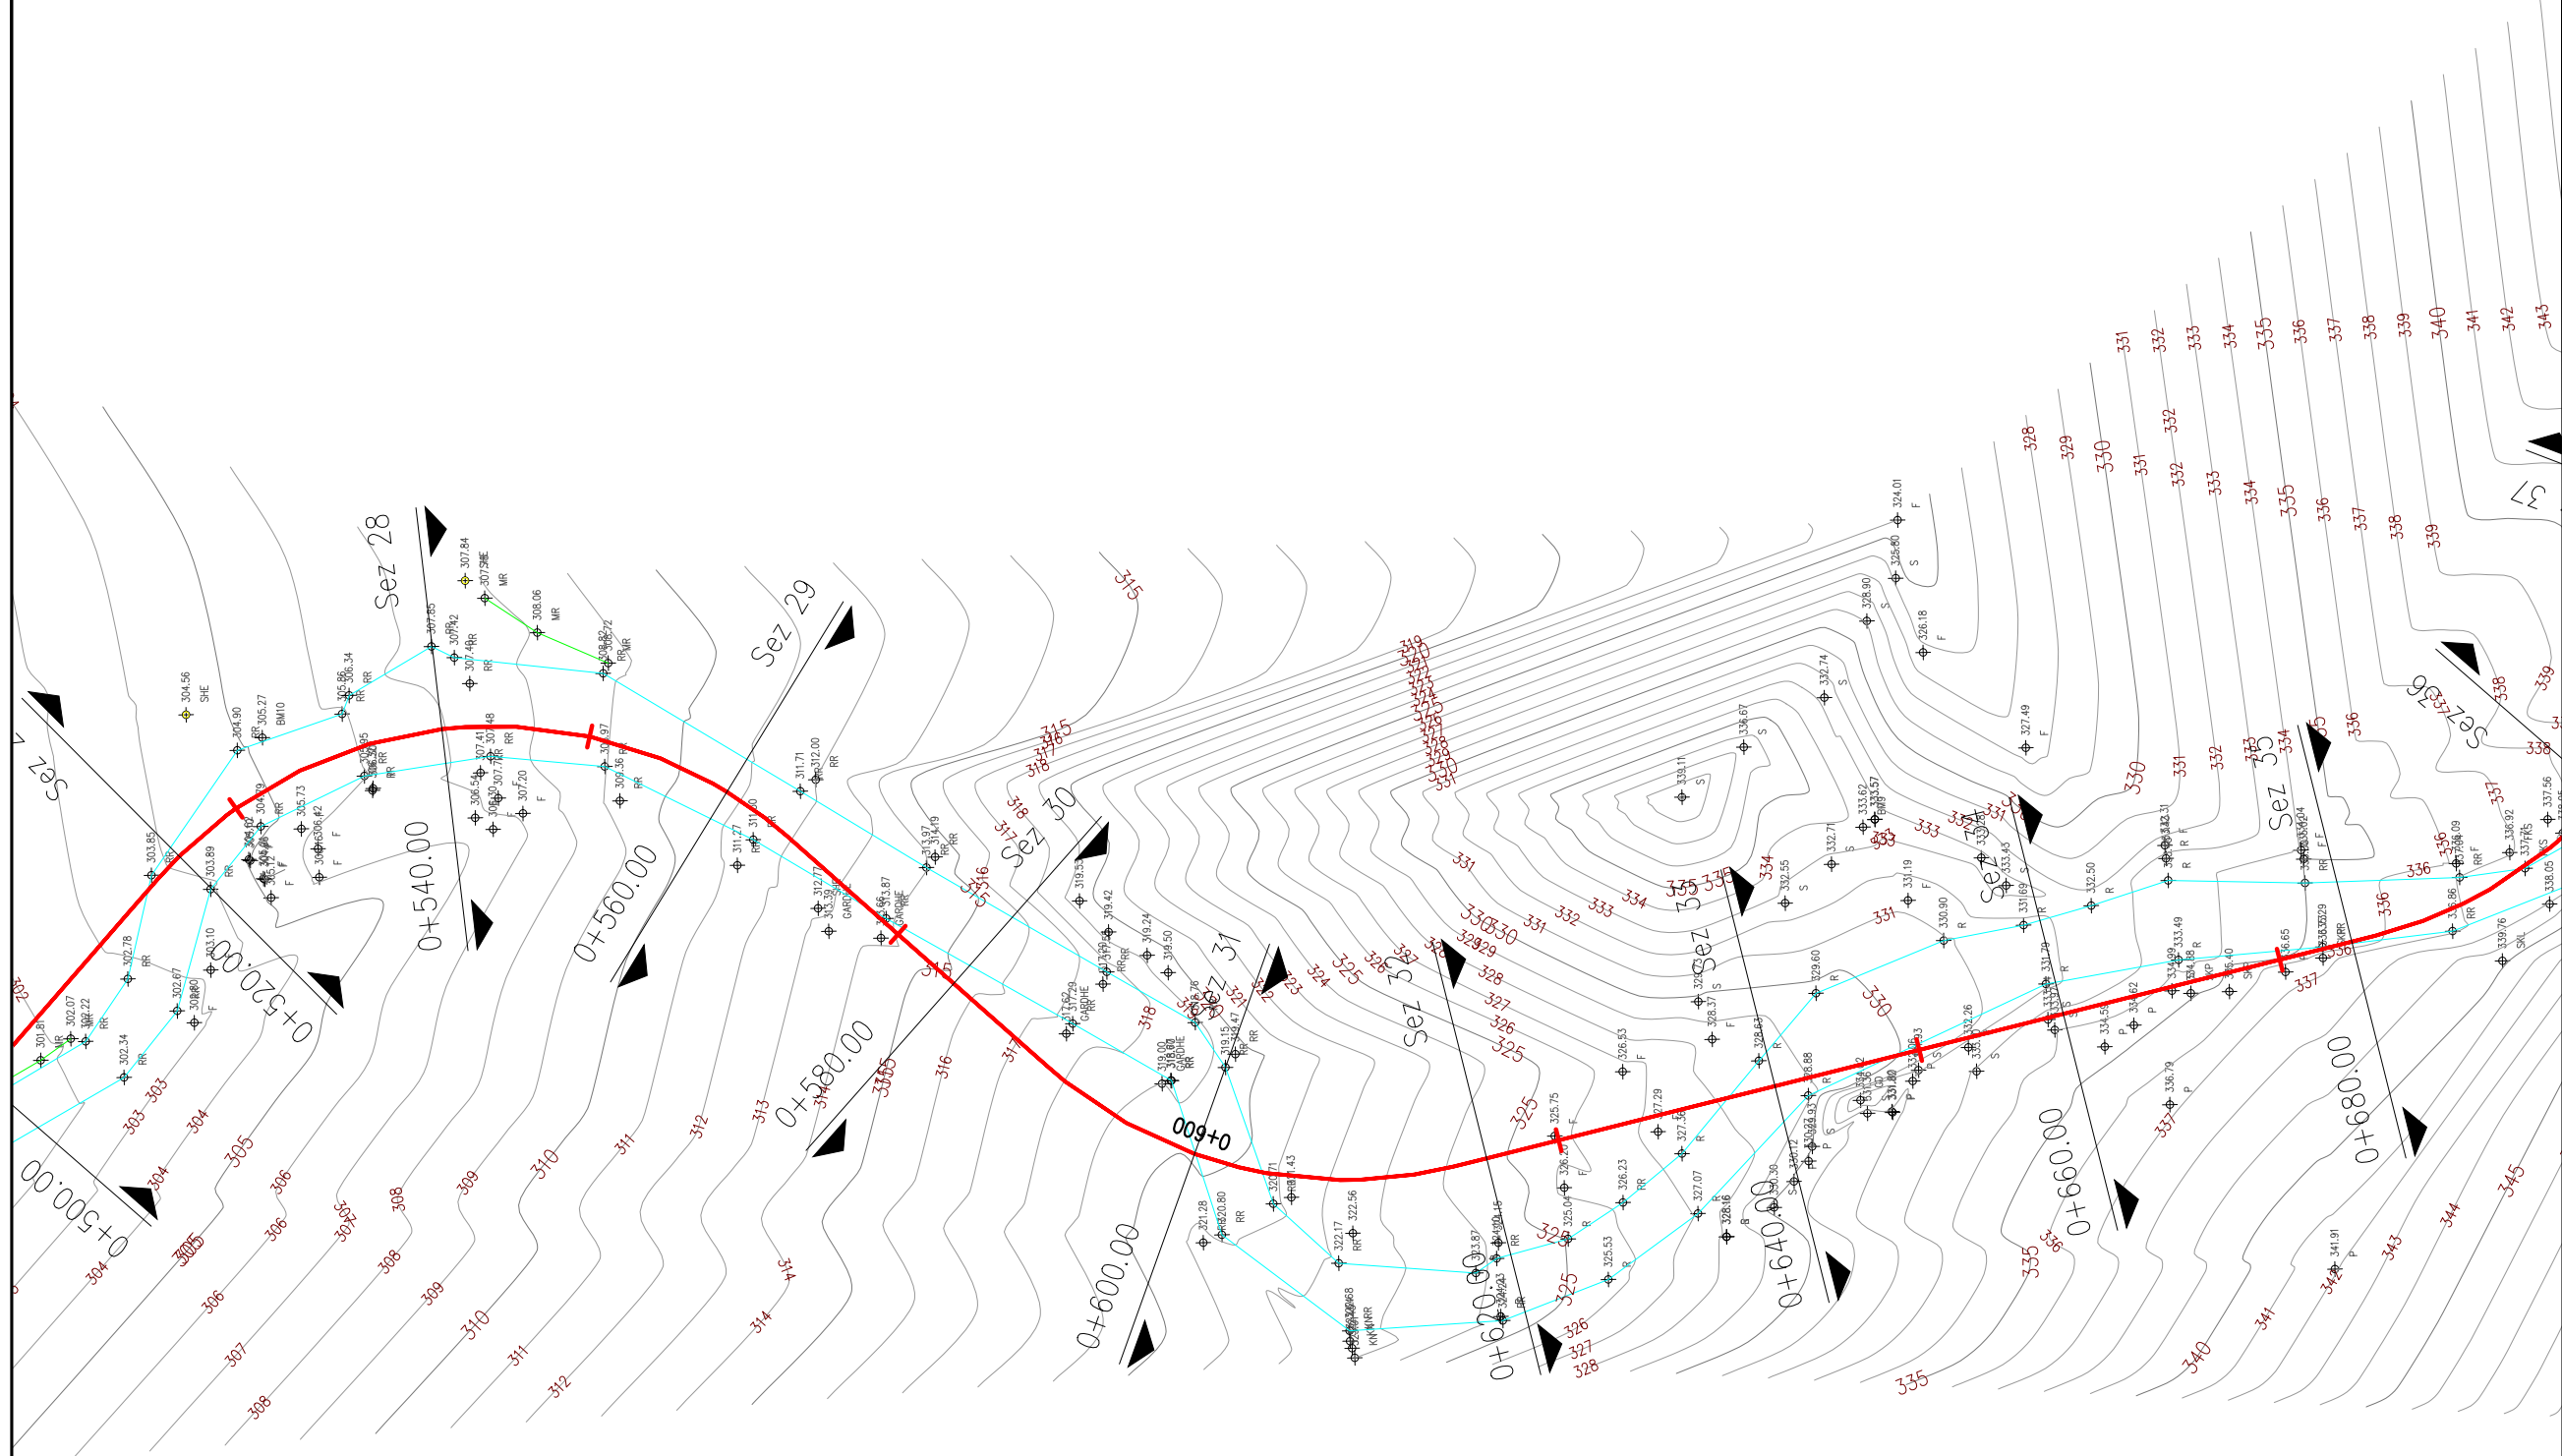

Shenime

Investitor



Emertimi i projektit

Rikonstruktion i segmenti Përmet - Leusë

Faza e Projektit

Projekt Zbatimi

**Projekti i infrastrukturës**

Konsulent



Projektoi	Emer Mbiemer	Firma
Insh. Nderim	Vangjush MBRICE	
Insh. Nderim	Andren MBRICE	

Dwg.Nr. B1.04

Emertimi fletes:  
Topografia - Gjendja Ekzistuese


KM.

Shkalla:

A3 - 1:500





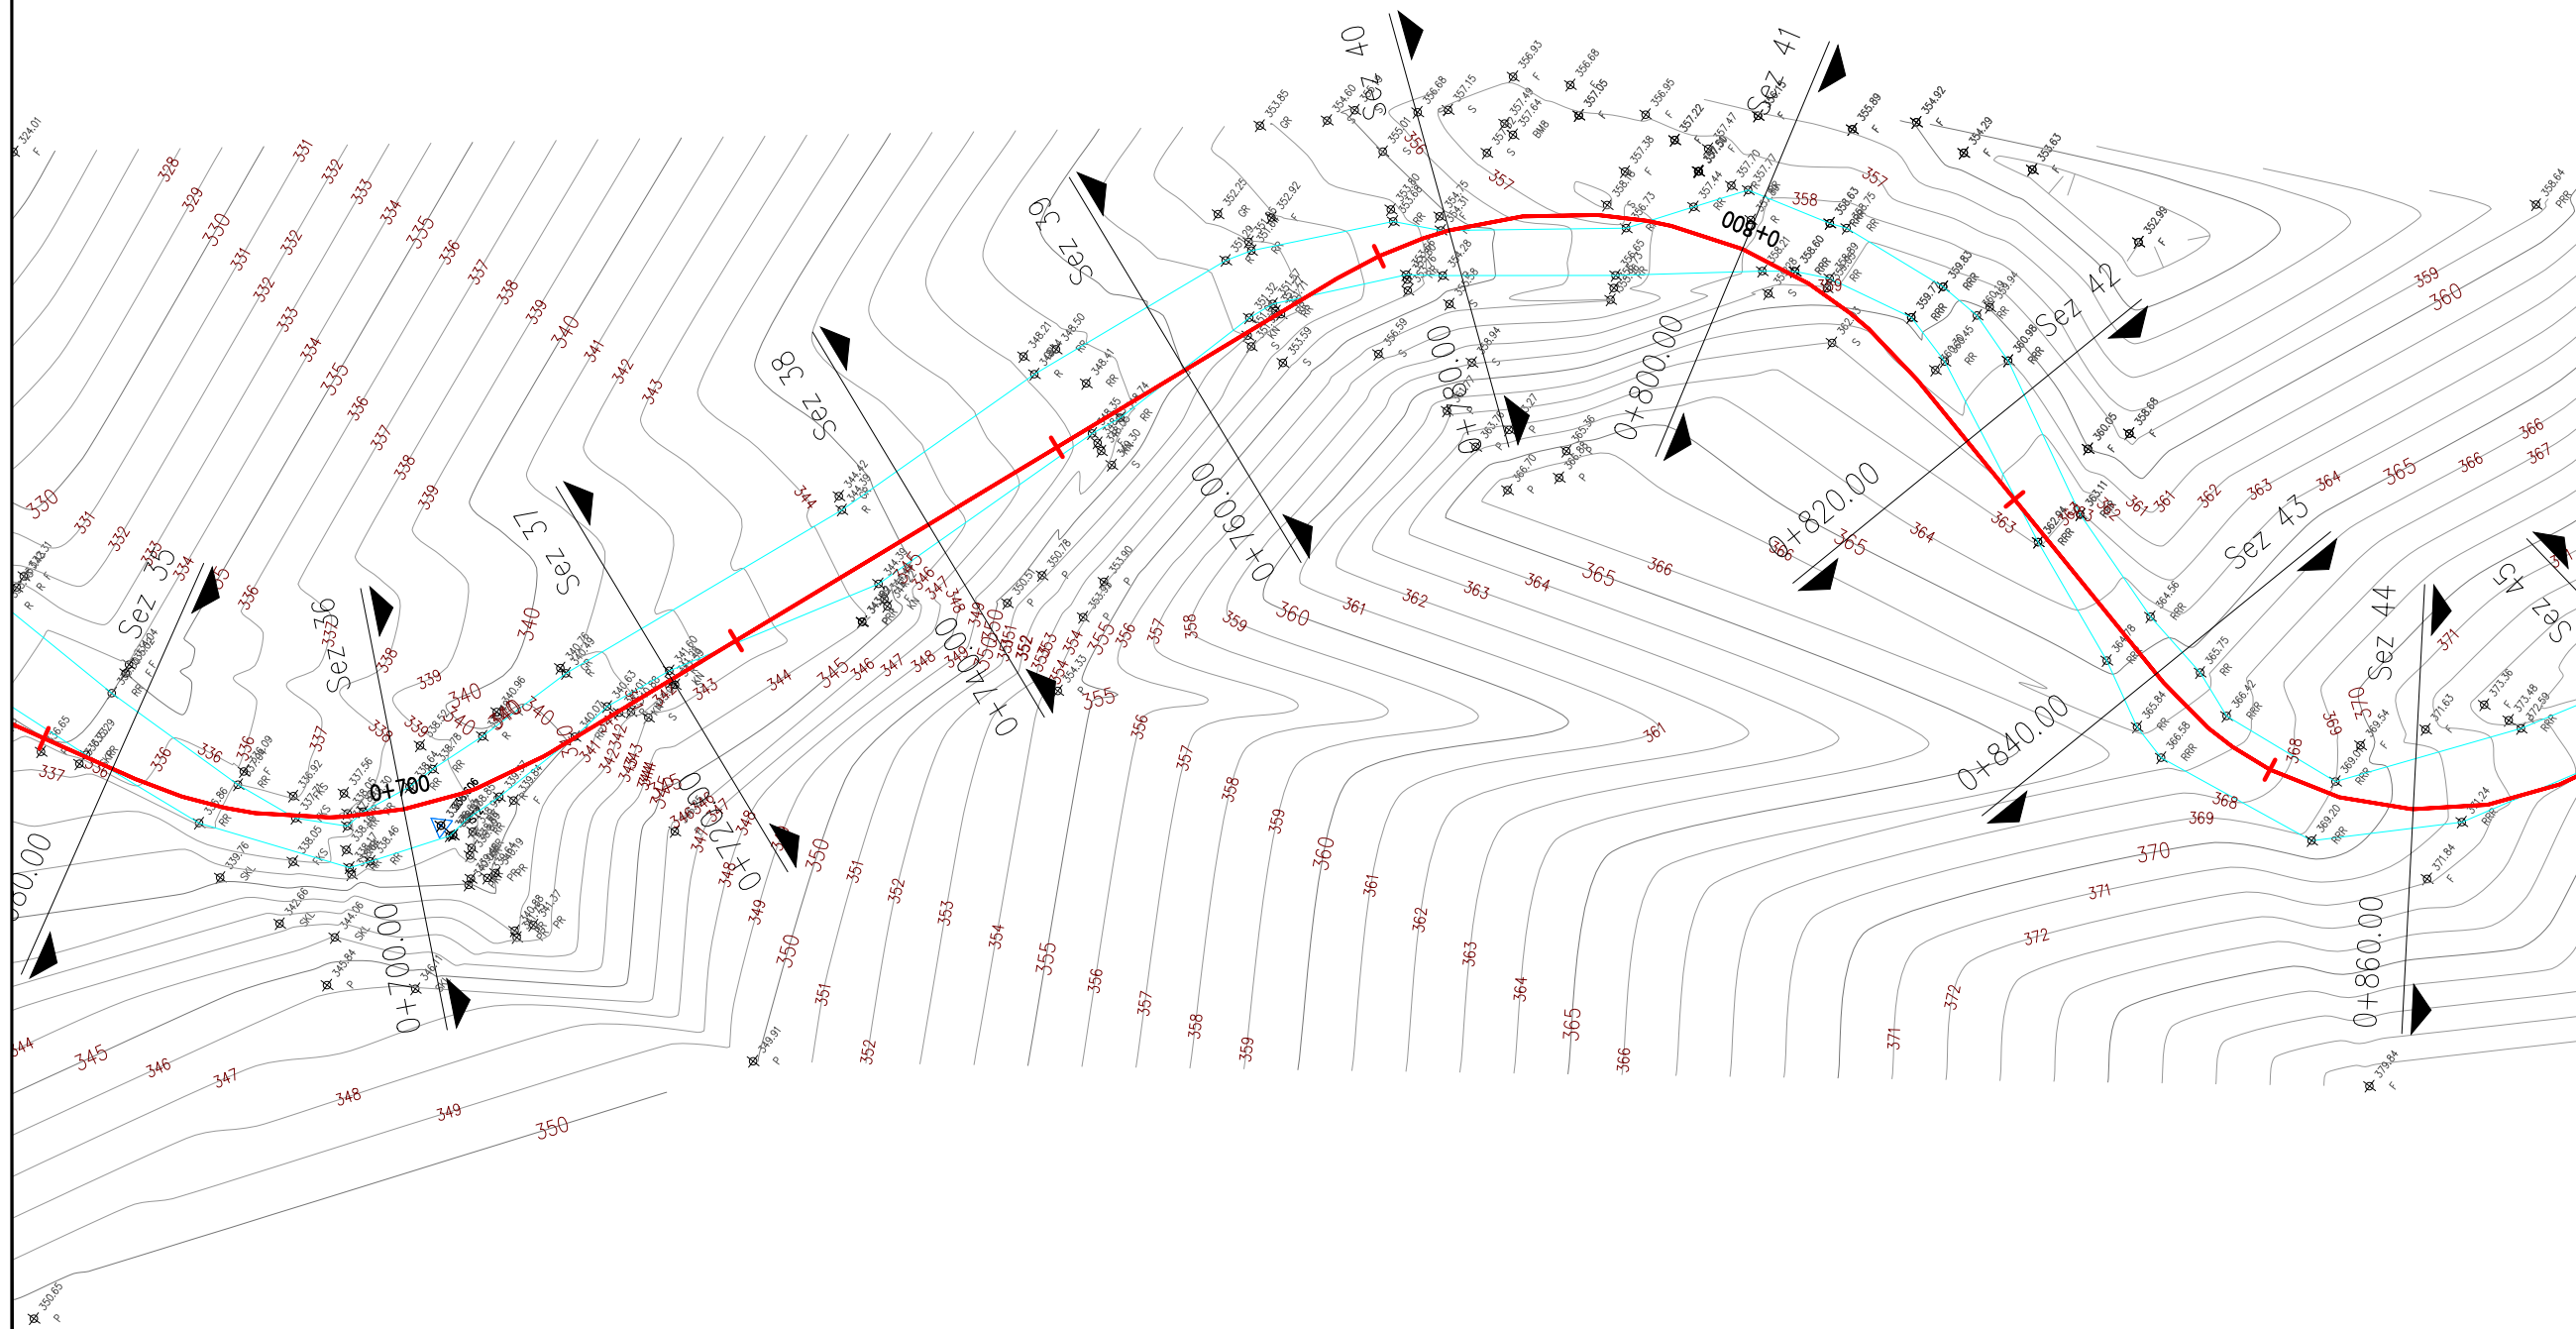

Shenime

Investitor



Emertimi i projektit

Rikonstrukjon i segmenti Përmet - Leusë

Faza e Projektit

Projekt Zbatimi

**Projekti i infrastrukturës**

Konsulent



Projektoi	Emer Mbiemer	Firma
Insh. Nderim	Vangjush MBRICE	
Insh. Nderim	Andren MBRICE	

Dwg.Nr. B1.05

Emertimi fletes:  
Topografia - Gjendja Ekzistuese

KM.

Shkalla:

A3 - 1:500





Shenime

Investitor



Emertimi i projektit

Rikonstruksimi i segmenti Përmet - Leusë

Faza e Projektit

Projekt Zbatimi

**Projekti i infrastruktures**

Konsulent



Projektoi	Emer Mbiemer	Firma
Insh. Nderim	Vangjush MBRICE	
Insh. Nderim	Andren MBRICE	

Dwg.Nr. B1.06


Emertimi fletes:  
Topografia - Gjendja Ekzistuese

KM.

Shkalla:

A3 - 1:500



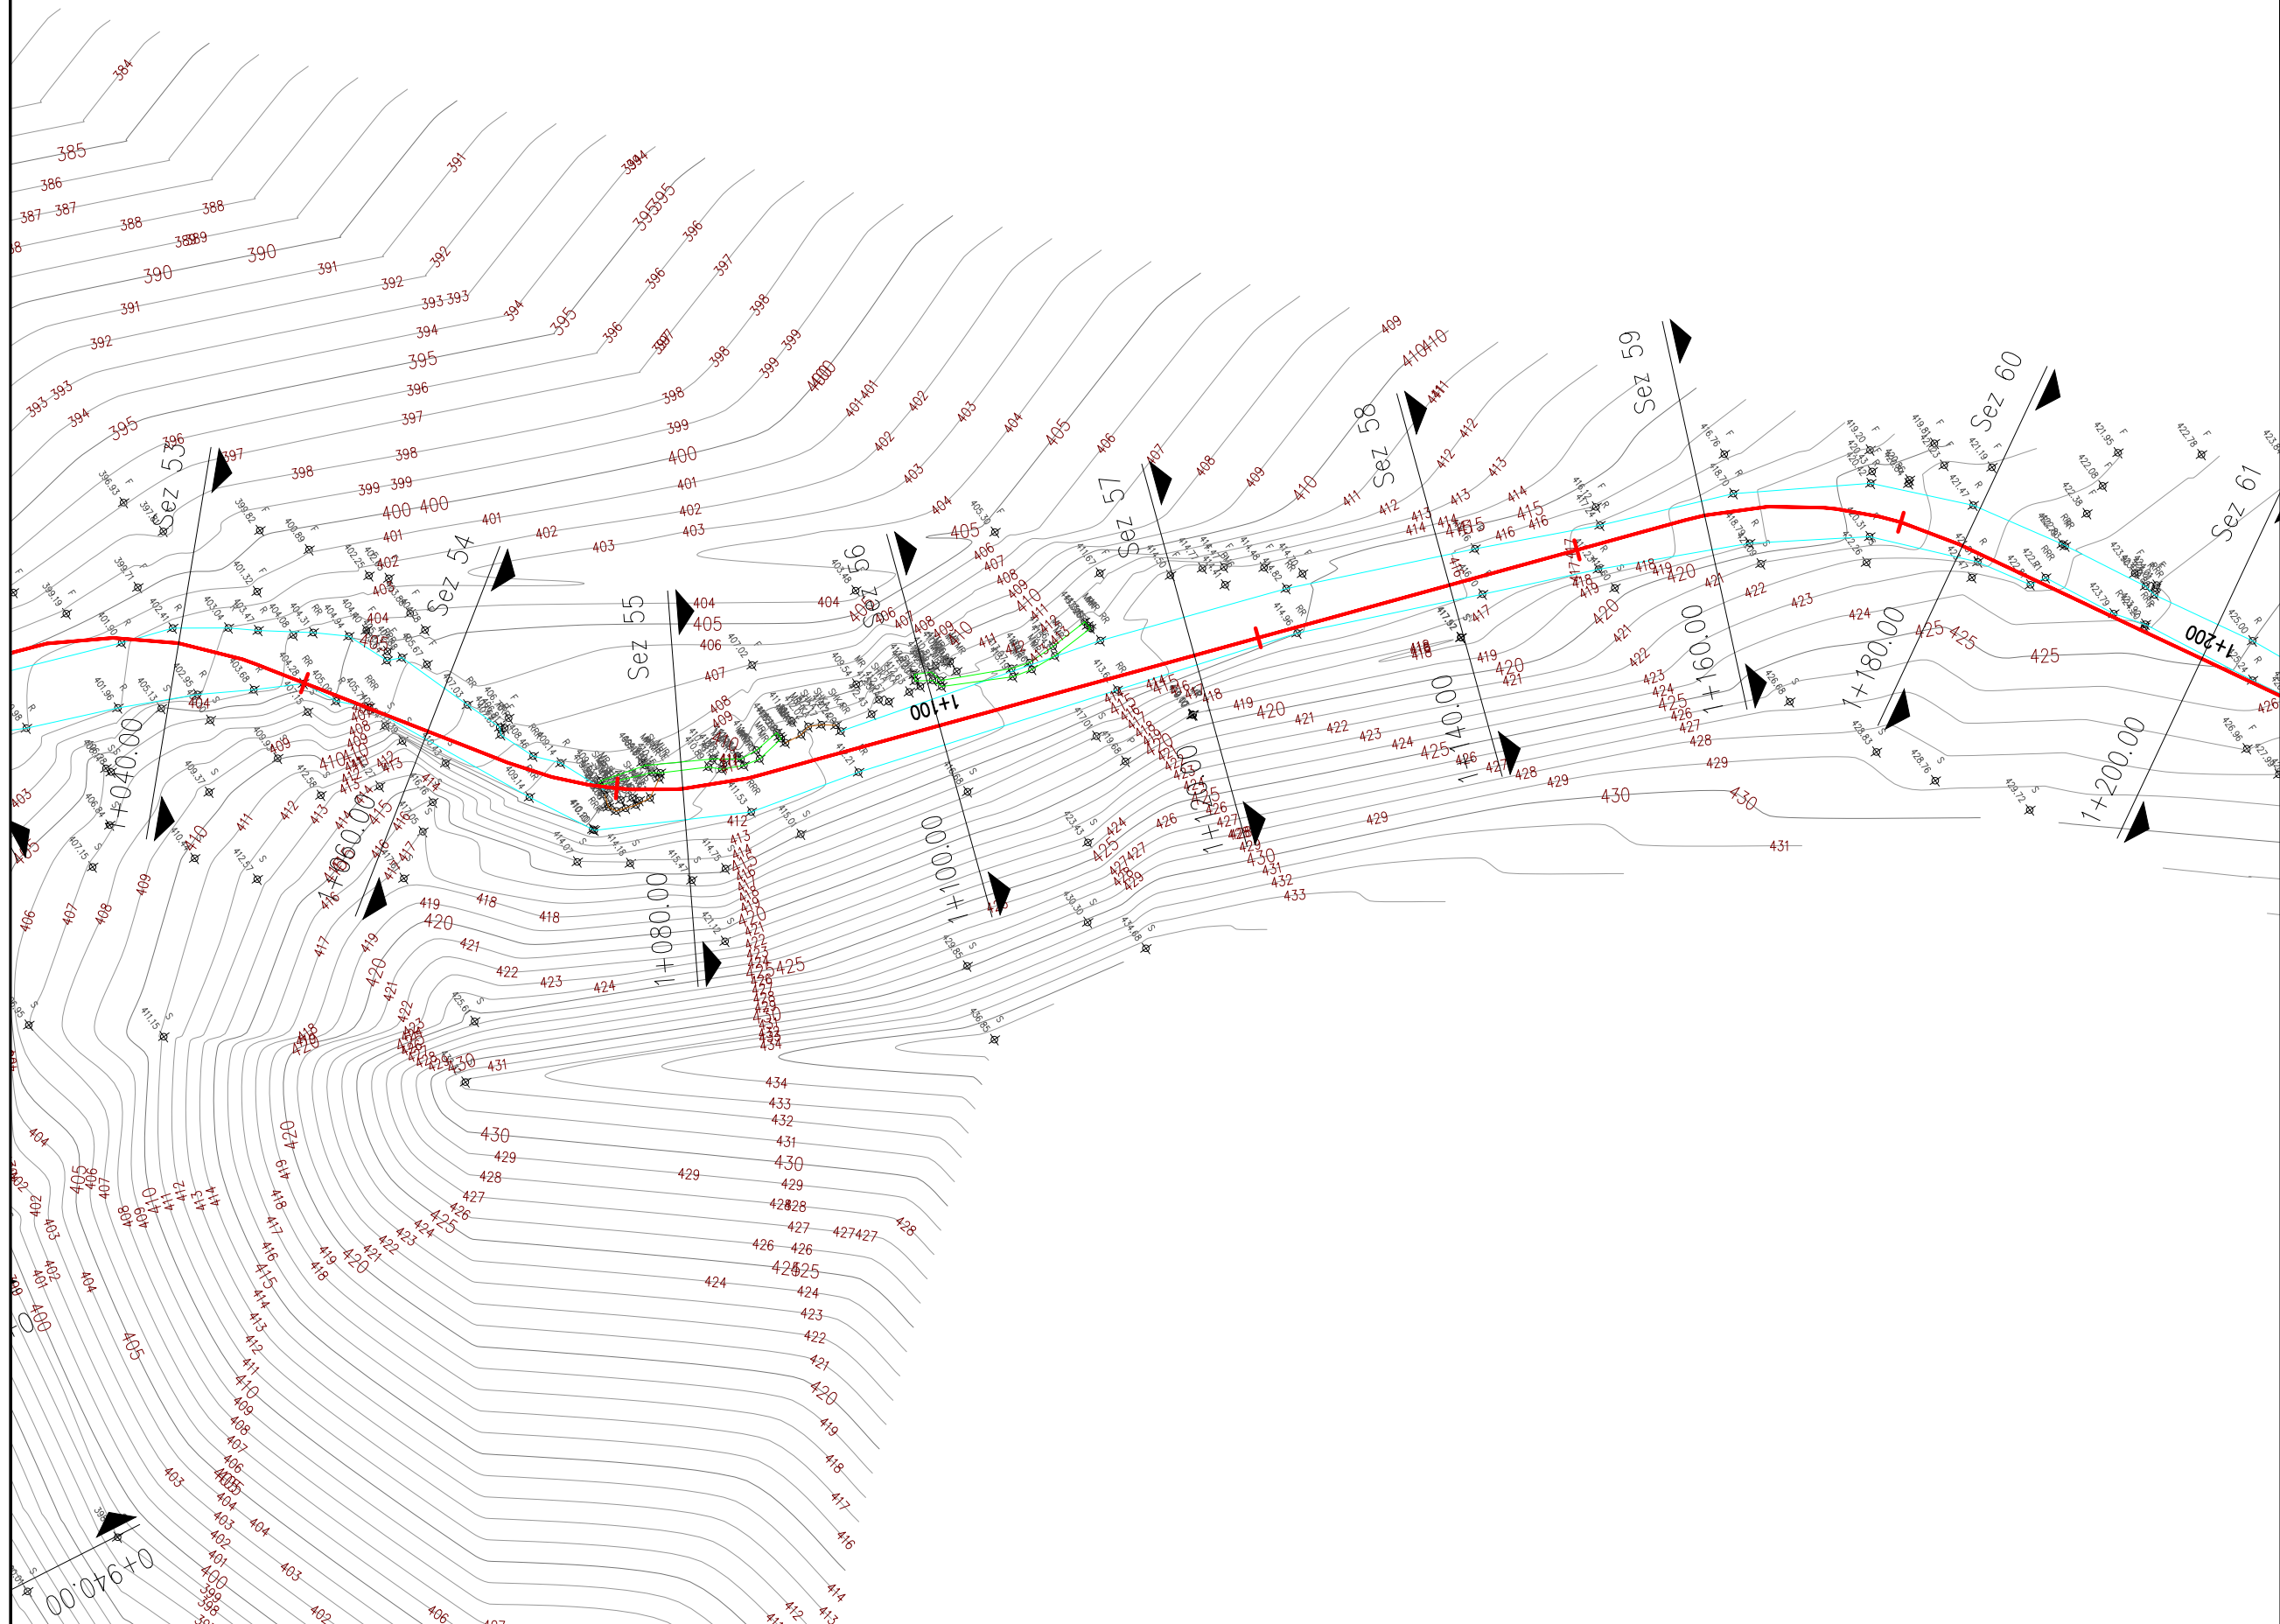

Shenime

Investitor



Emertimi i projektit

Rikonstruksimi i segmenti Përmet - Leusë

Faza e Projektit

Projekt Zbatimi

**Projekti i infrastruktures**

Konsulent



Projektoi	Emer Mbiemer	Firma
Insh. Nderim	Vangjush MBRICE	
Insh. Nderim	Andren MBRICE	

Dwg.Nr. B1.07


Emertimi fletes:  
Topografia - Gjendja Ekzistuese

KM.

Shkalla:

A3 - 1:500



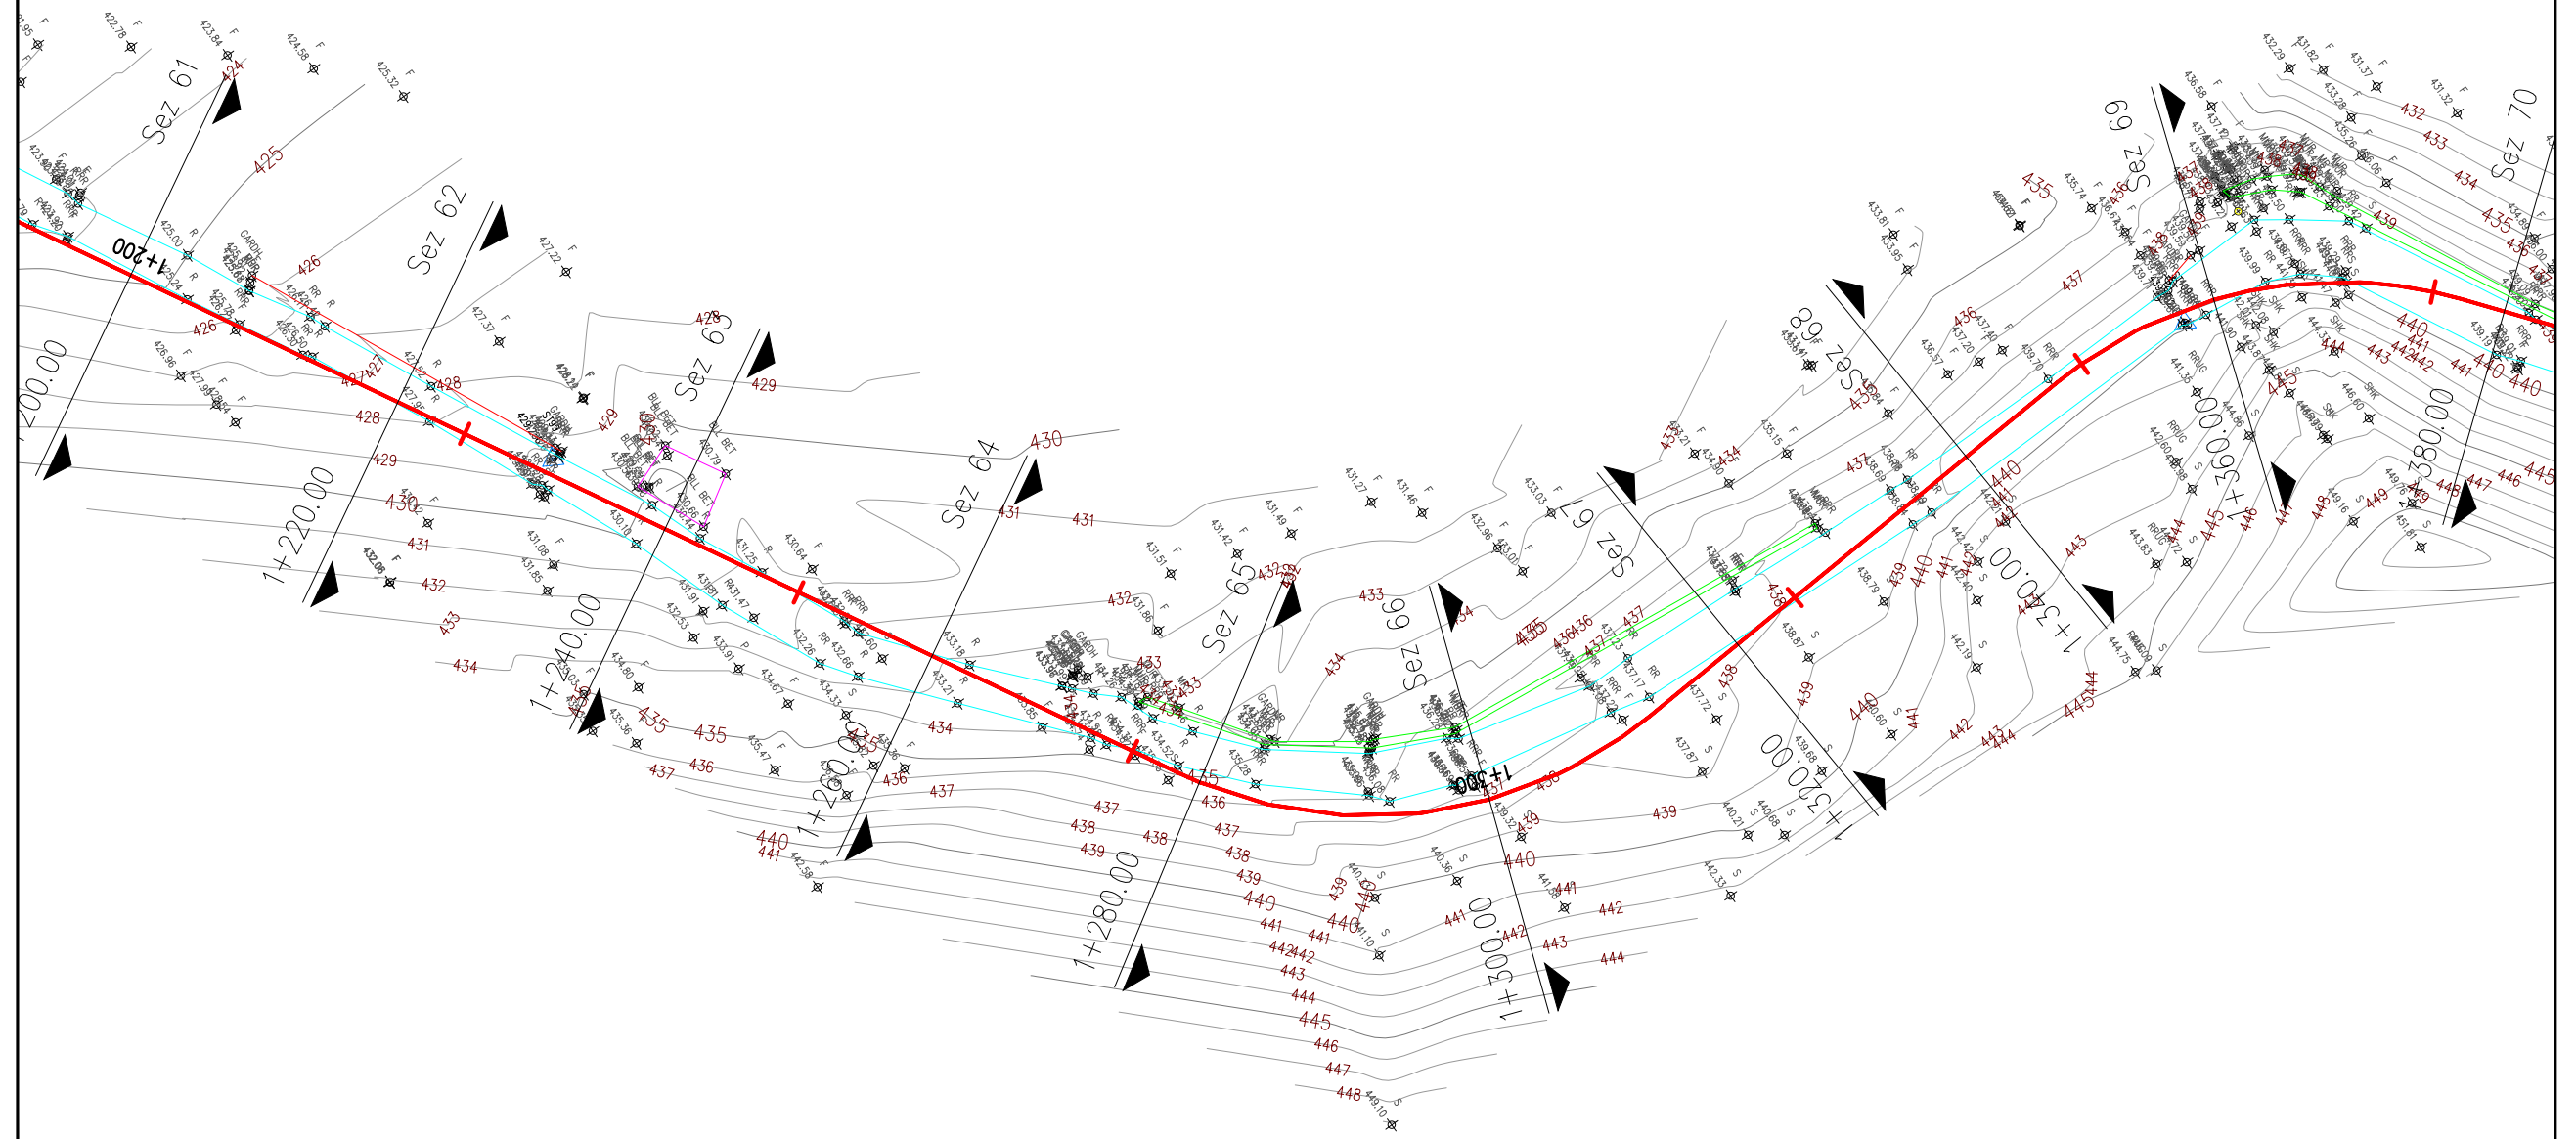

Shenime

Investitor



Emertimi i projektit

Rikonstruksimi i segmenti Përmet - Leusë

Faza e Projektit

Projekt Zbatimi

**Projekti i infrastruktures**

Konsulent



Projektoi	Emer Mbiemer	Firma
Insh. Nderim	Vangjush MBRICE	
Insh. Nderim	Andren MBRICE	

Dwg.Nr. B1.08


Emertimi fletes:  
Topografia - Gjendja Ekzistuese

KM.

Shkalla:

A3 - 1:500



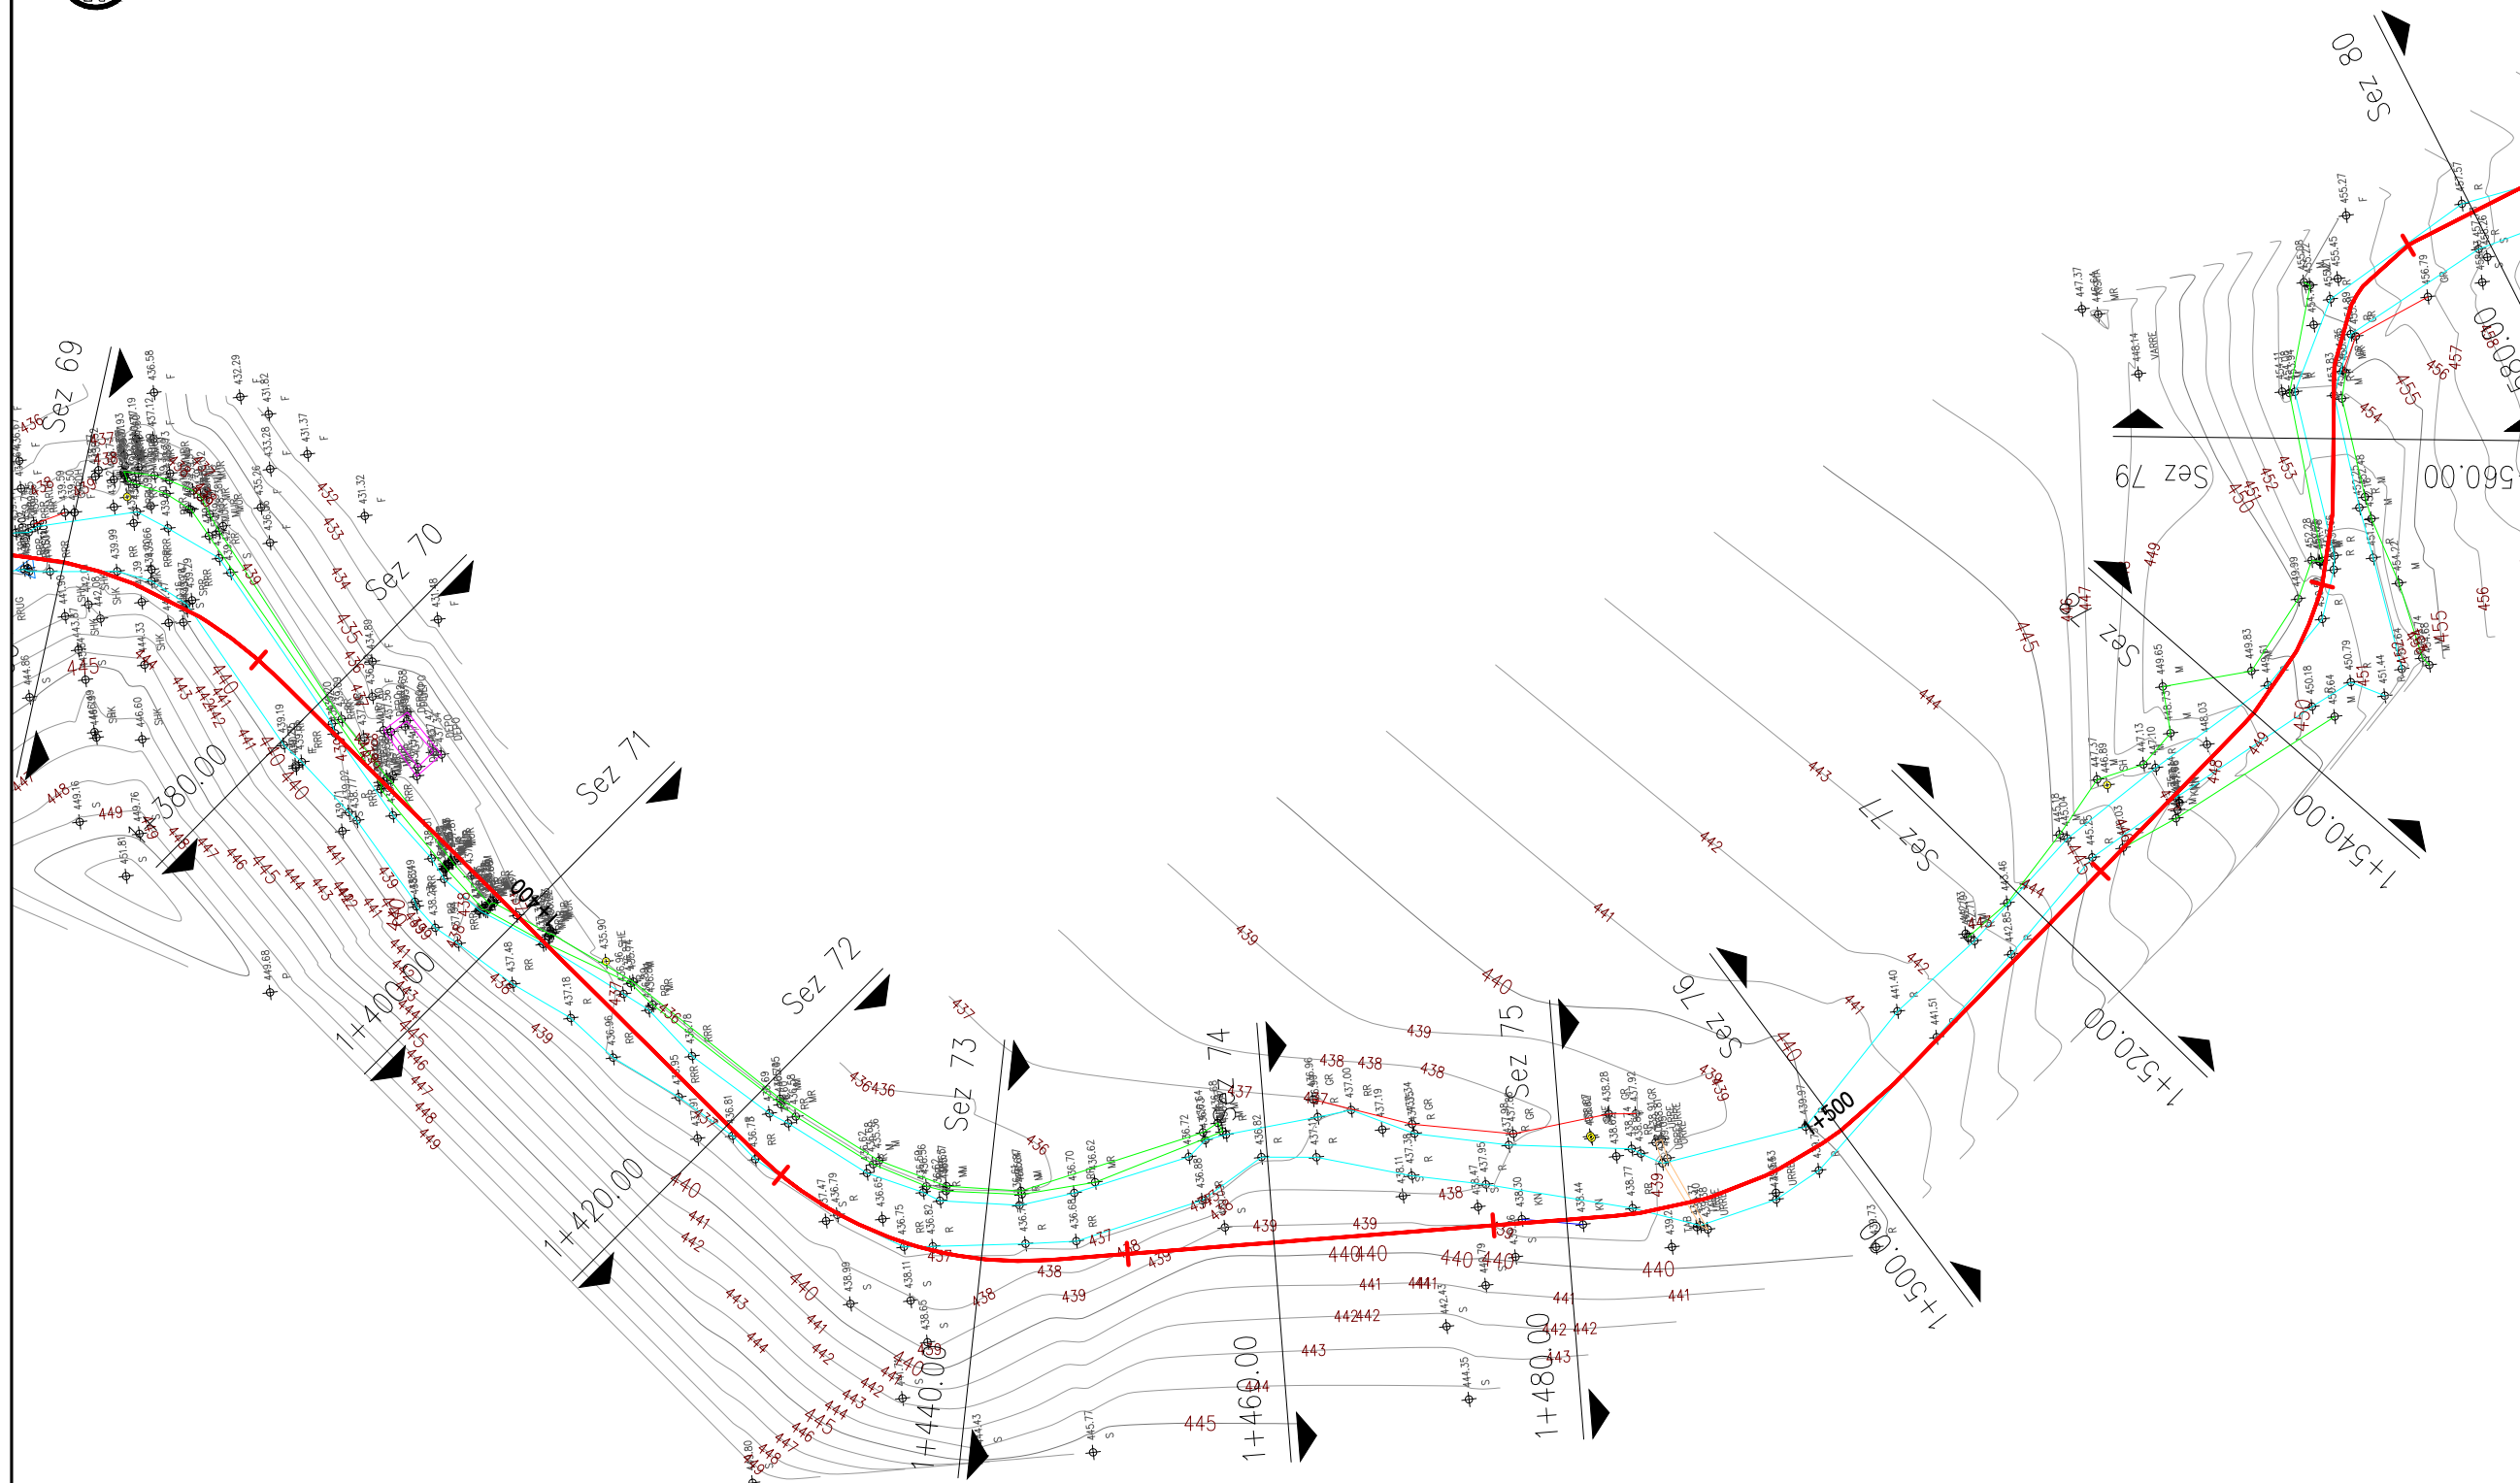

Shenime

Investitor



Emertimi i projektit

Rikonstruksimi i segmenti Përmet - Leusë

Faza e Projektit

Projekt Zbatimi

**Projekti i infrastrukturës**

Konsulentit



Projektoi	Emer Mbiemer	Firma
Insh. Nderim	Vangjush MBRICE	
Insh. Nderim	Andren MBRICE	

Dwg.Nr. B1.09


Emertimi fletes:  
Topografia - Gjendja Ekzistuese

KM.

Shkalla:

A3 - 1:500



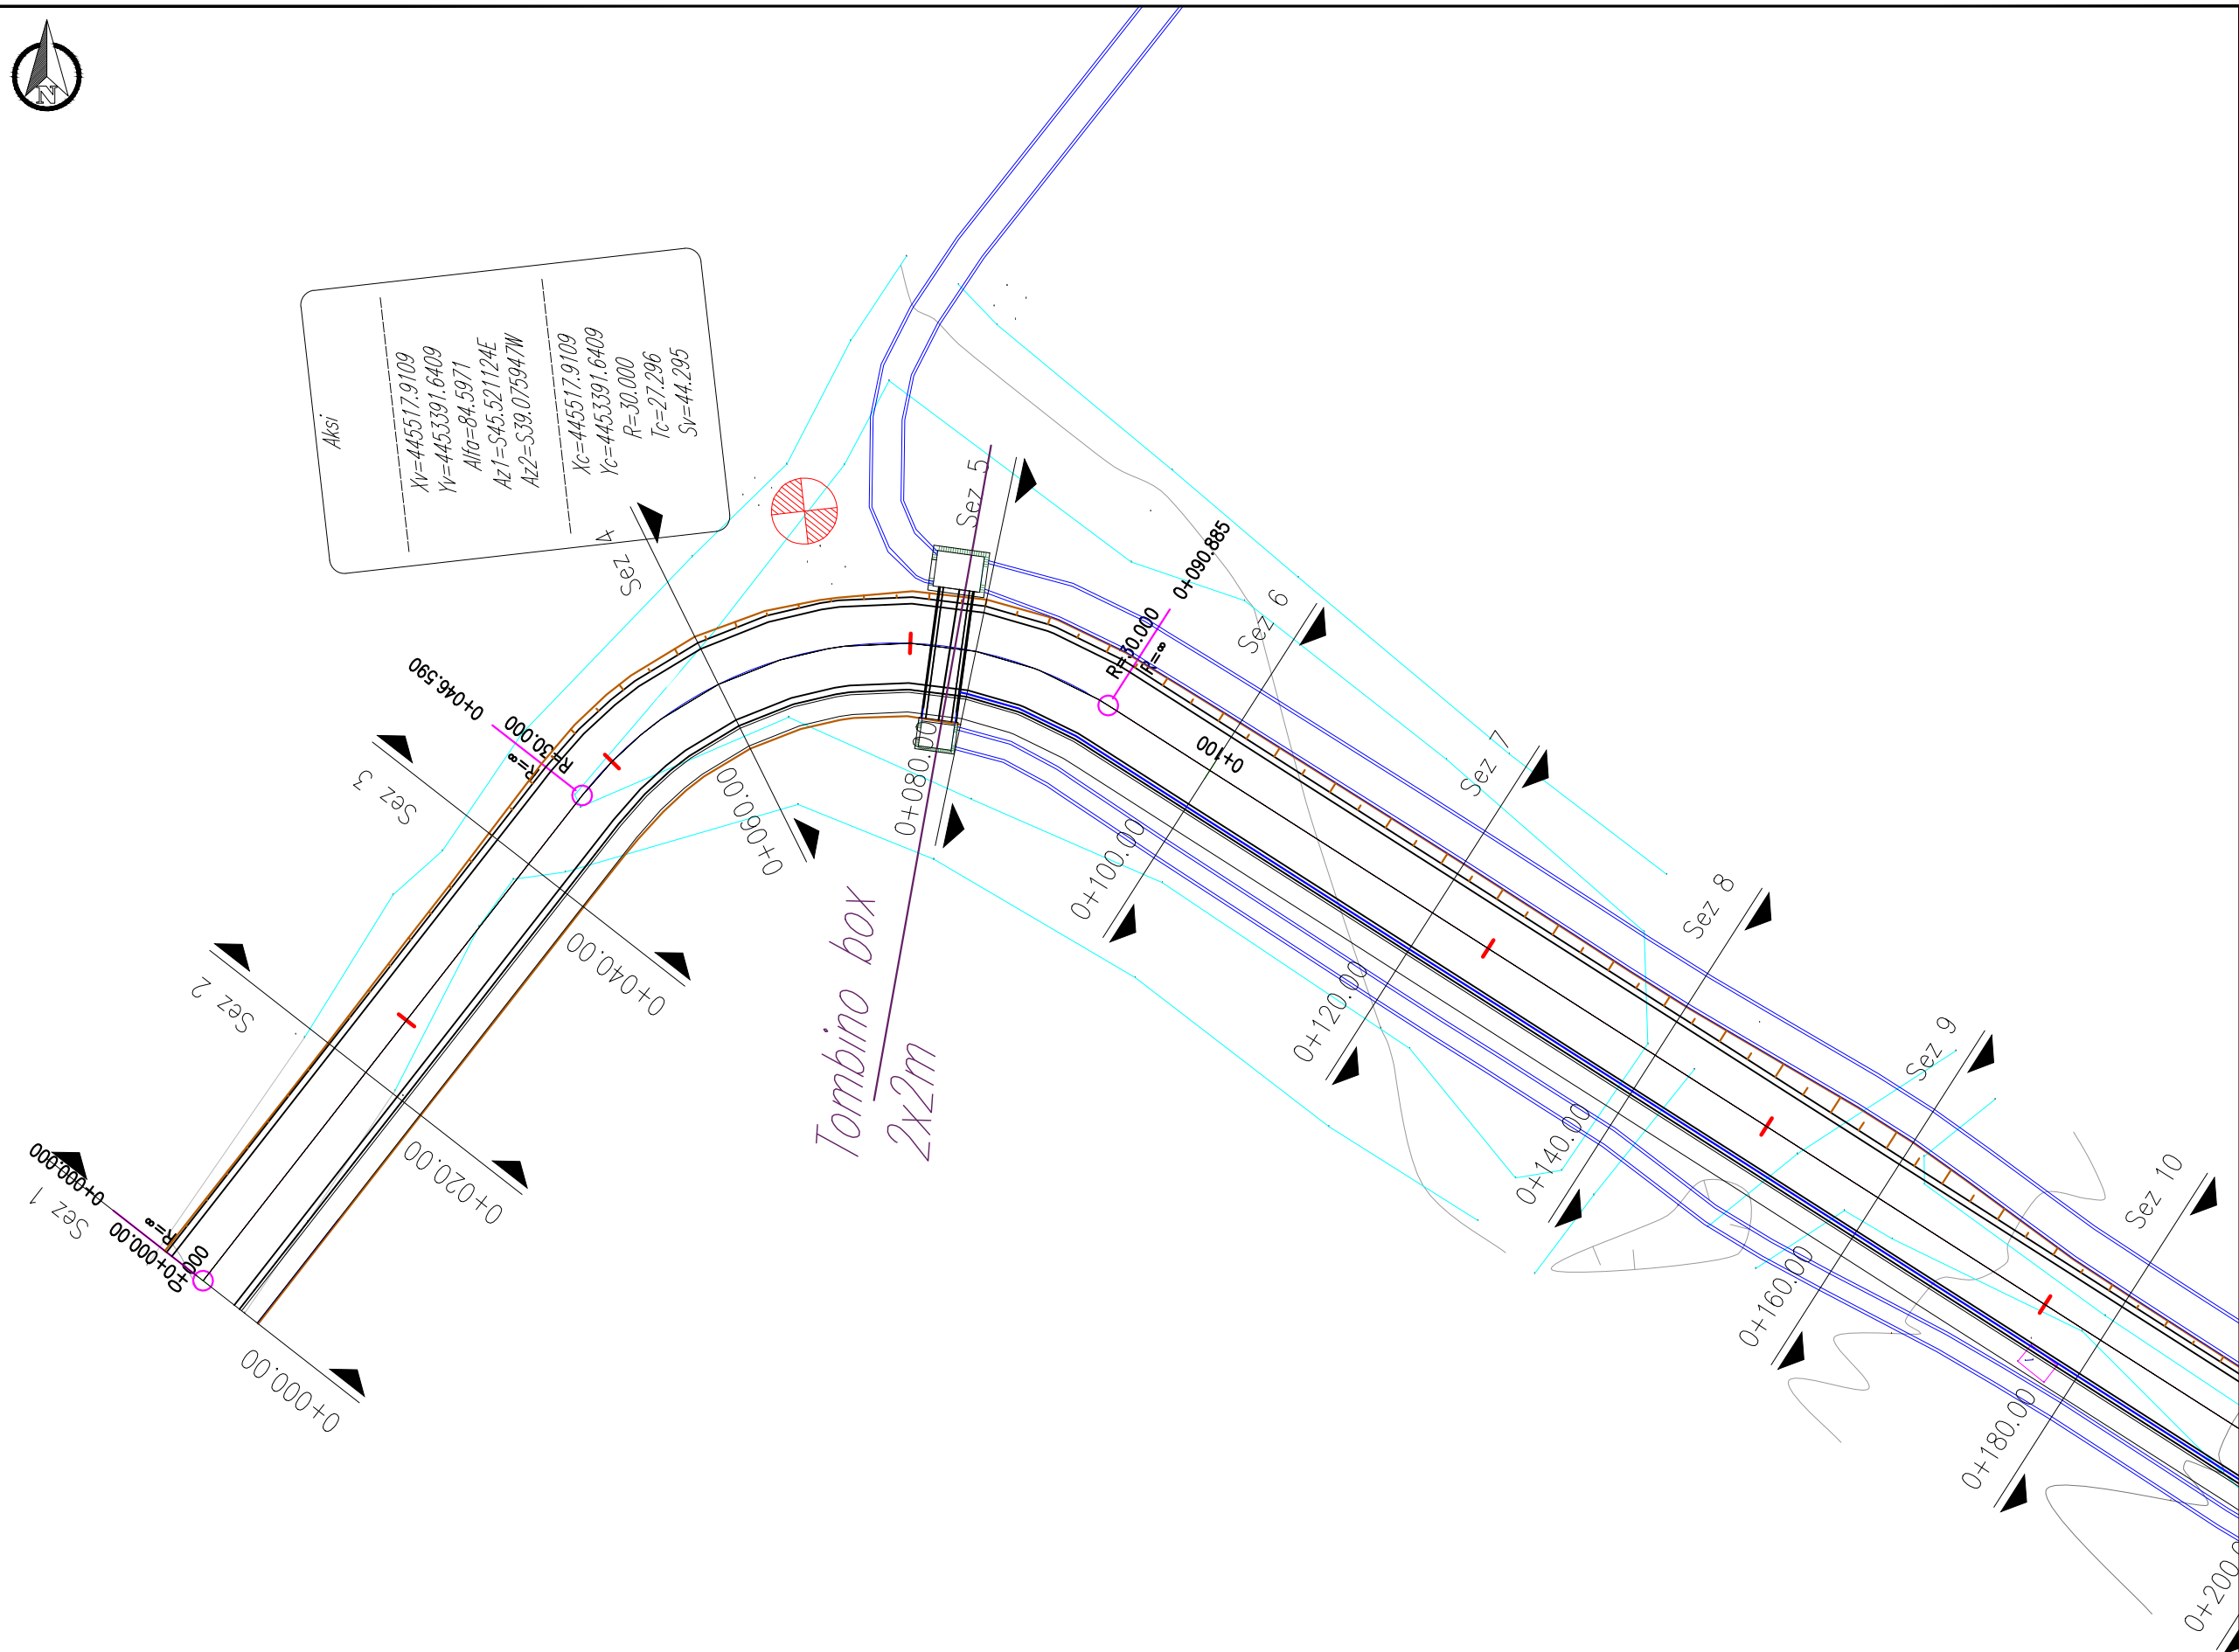

Shenime

Investitor



Emertimi i projektit

Rikonstrukcion i segmenti Përmet - Leusë

Faza e Projektit

PROJEKT ZBATIM

Projekti i infrastruktures

Konsulenti



Projektoi

Emer Mbiemer

Firma

Insh. Nderim

Vangush MBRICE

Insh. Nderim

Andan MBRICE

Dwg.Nr. B1.01


Emertimi fletes:  
Planimetria

KM.

Shkalla:

A3 - 1:500



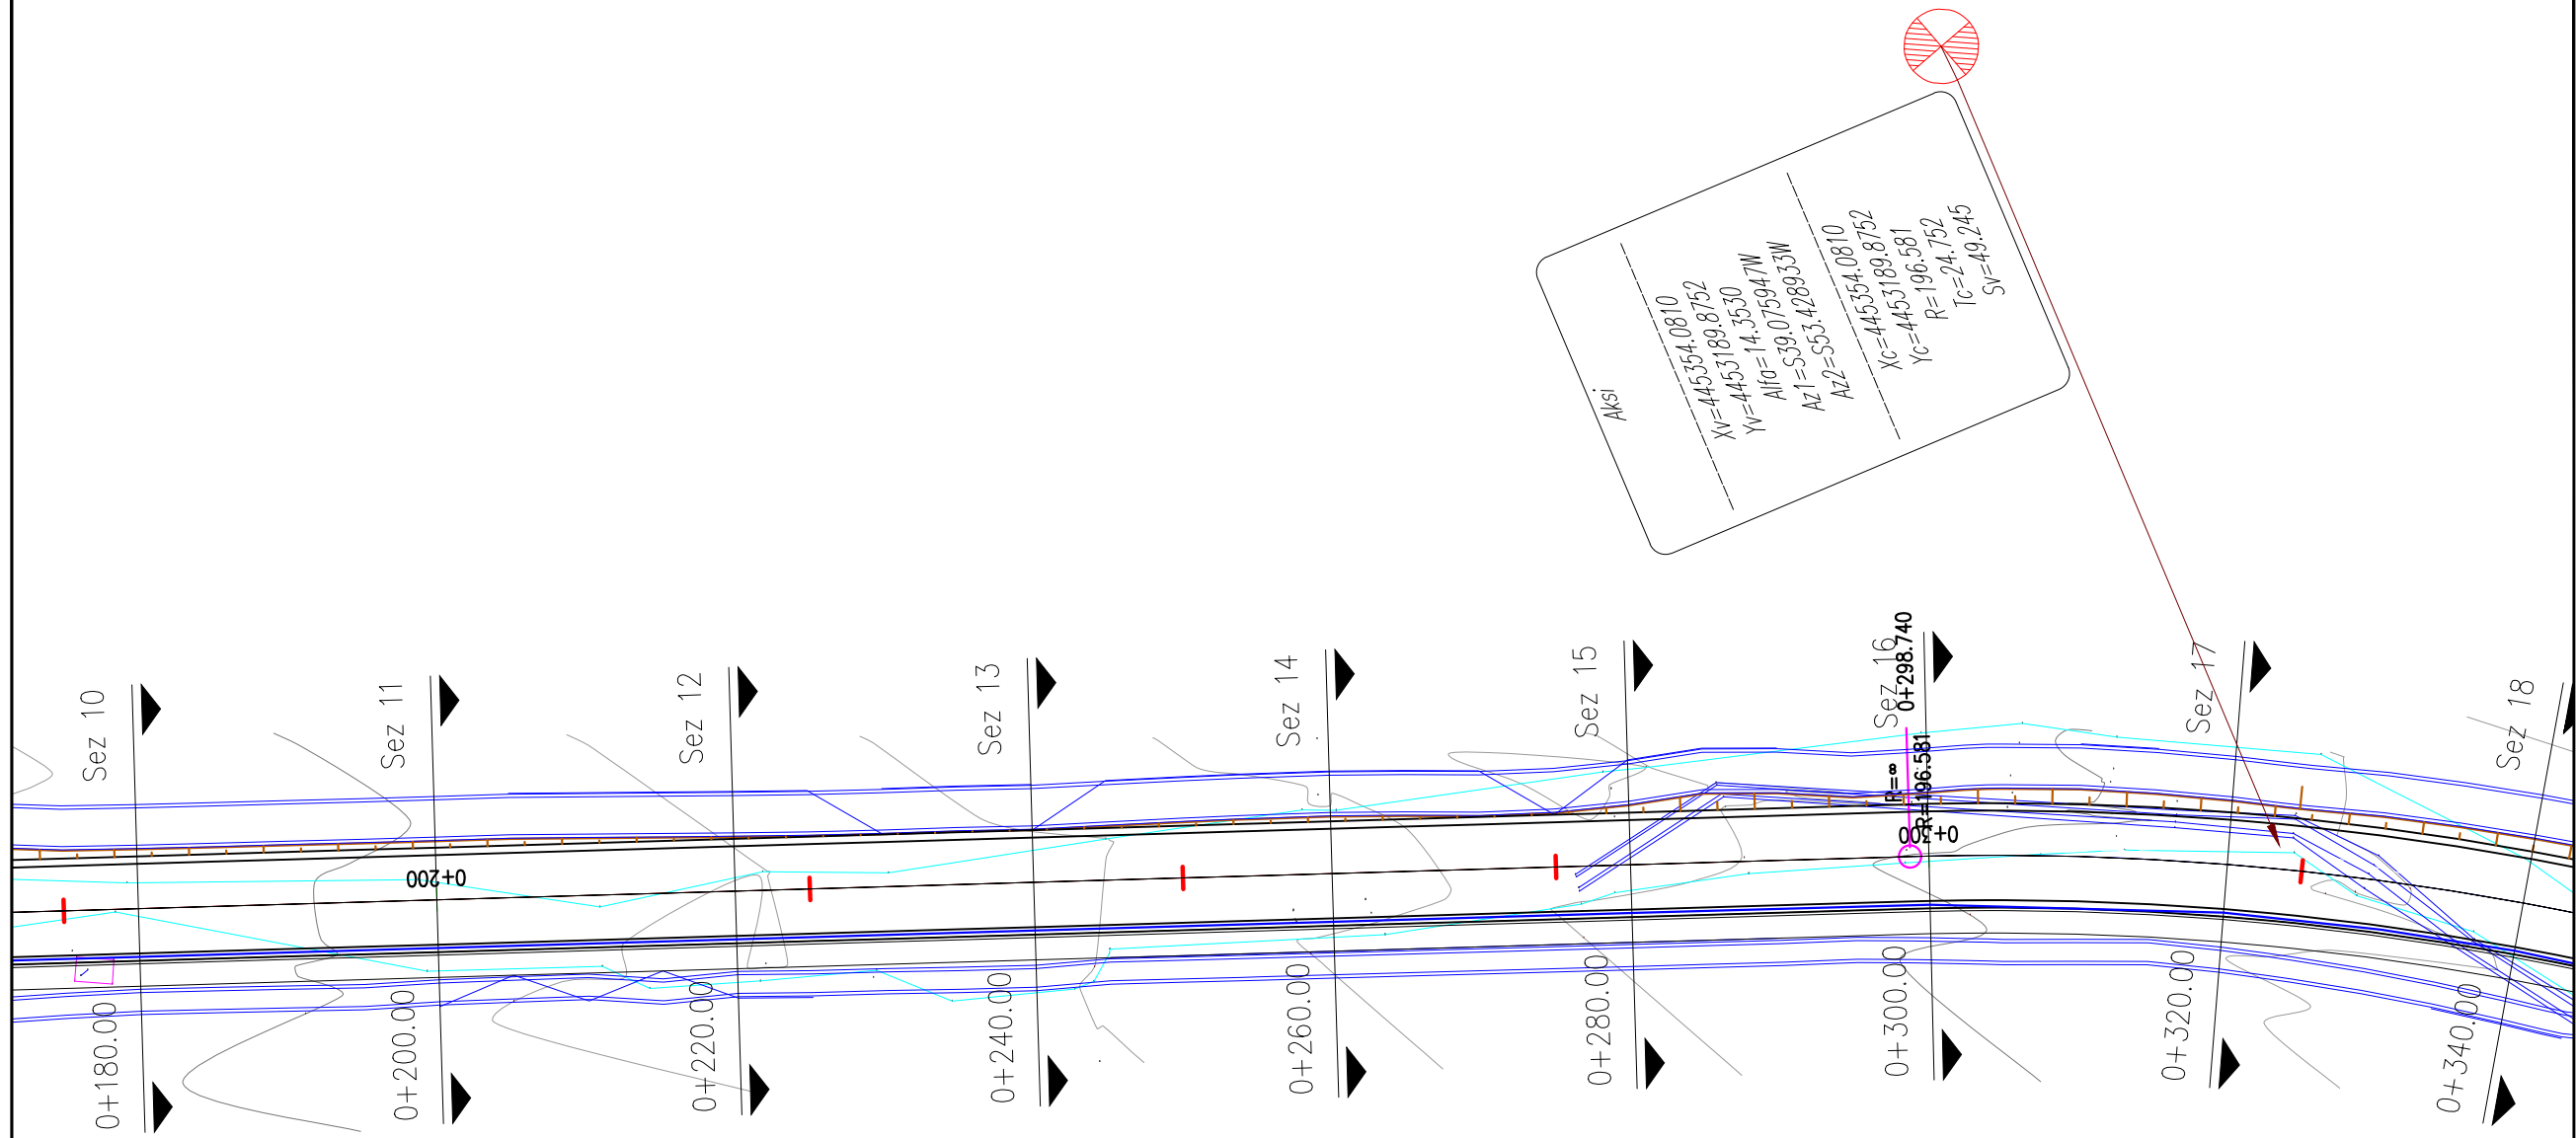

Shenime

Investitor



Emertimi i projektit

Rikonstrukcion i segmenti Përmet - Leusë

Faza e Projektit

PROJEKT ZBATIM

Projekti i infrastruktures

Konsulentit



Projektoi	Emer Mbiemer	Firma
Insh. Nderim	Vangush MBRICE	
Insh. Nderim	Andan MBRICE	

Dwg.Nr. B1.02


Emertimi fletes:  
Planimetria

KM.

Shkalla:

A3 - 1:500



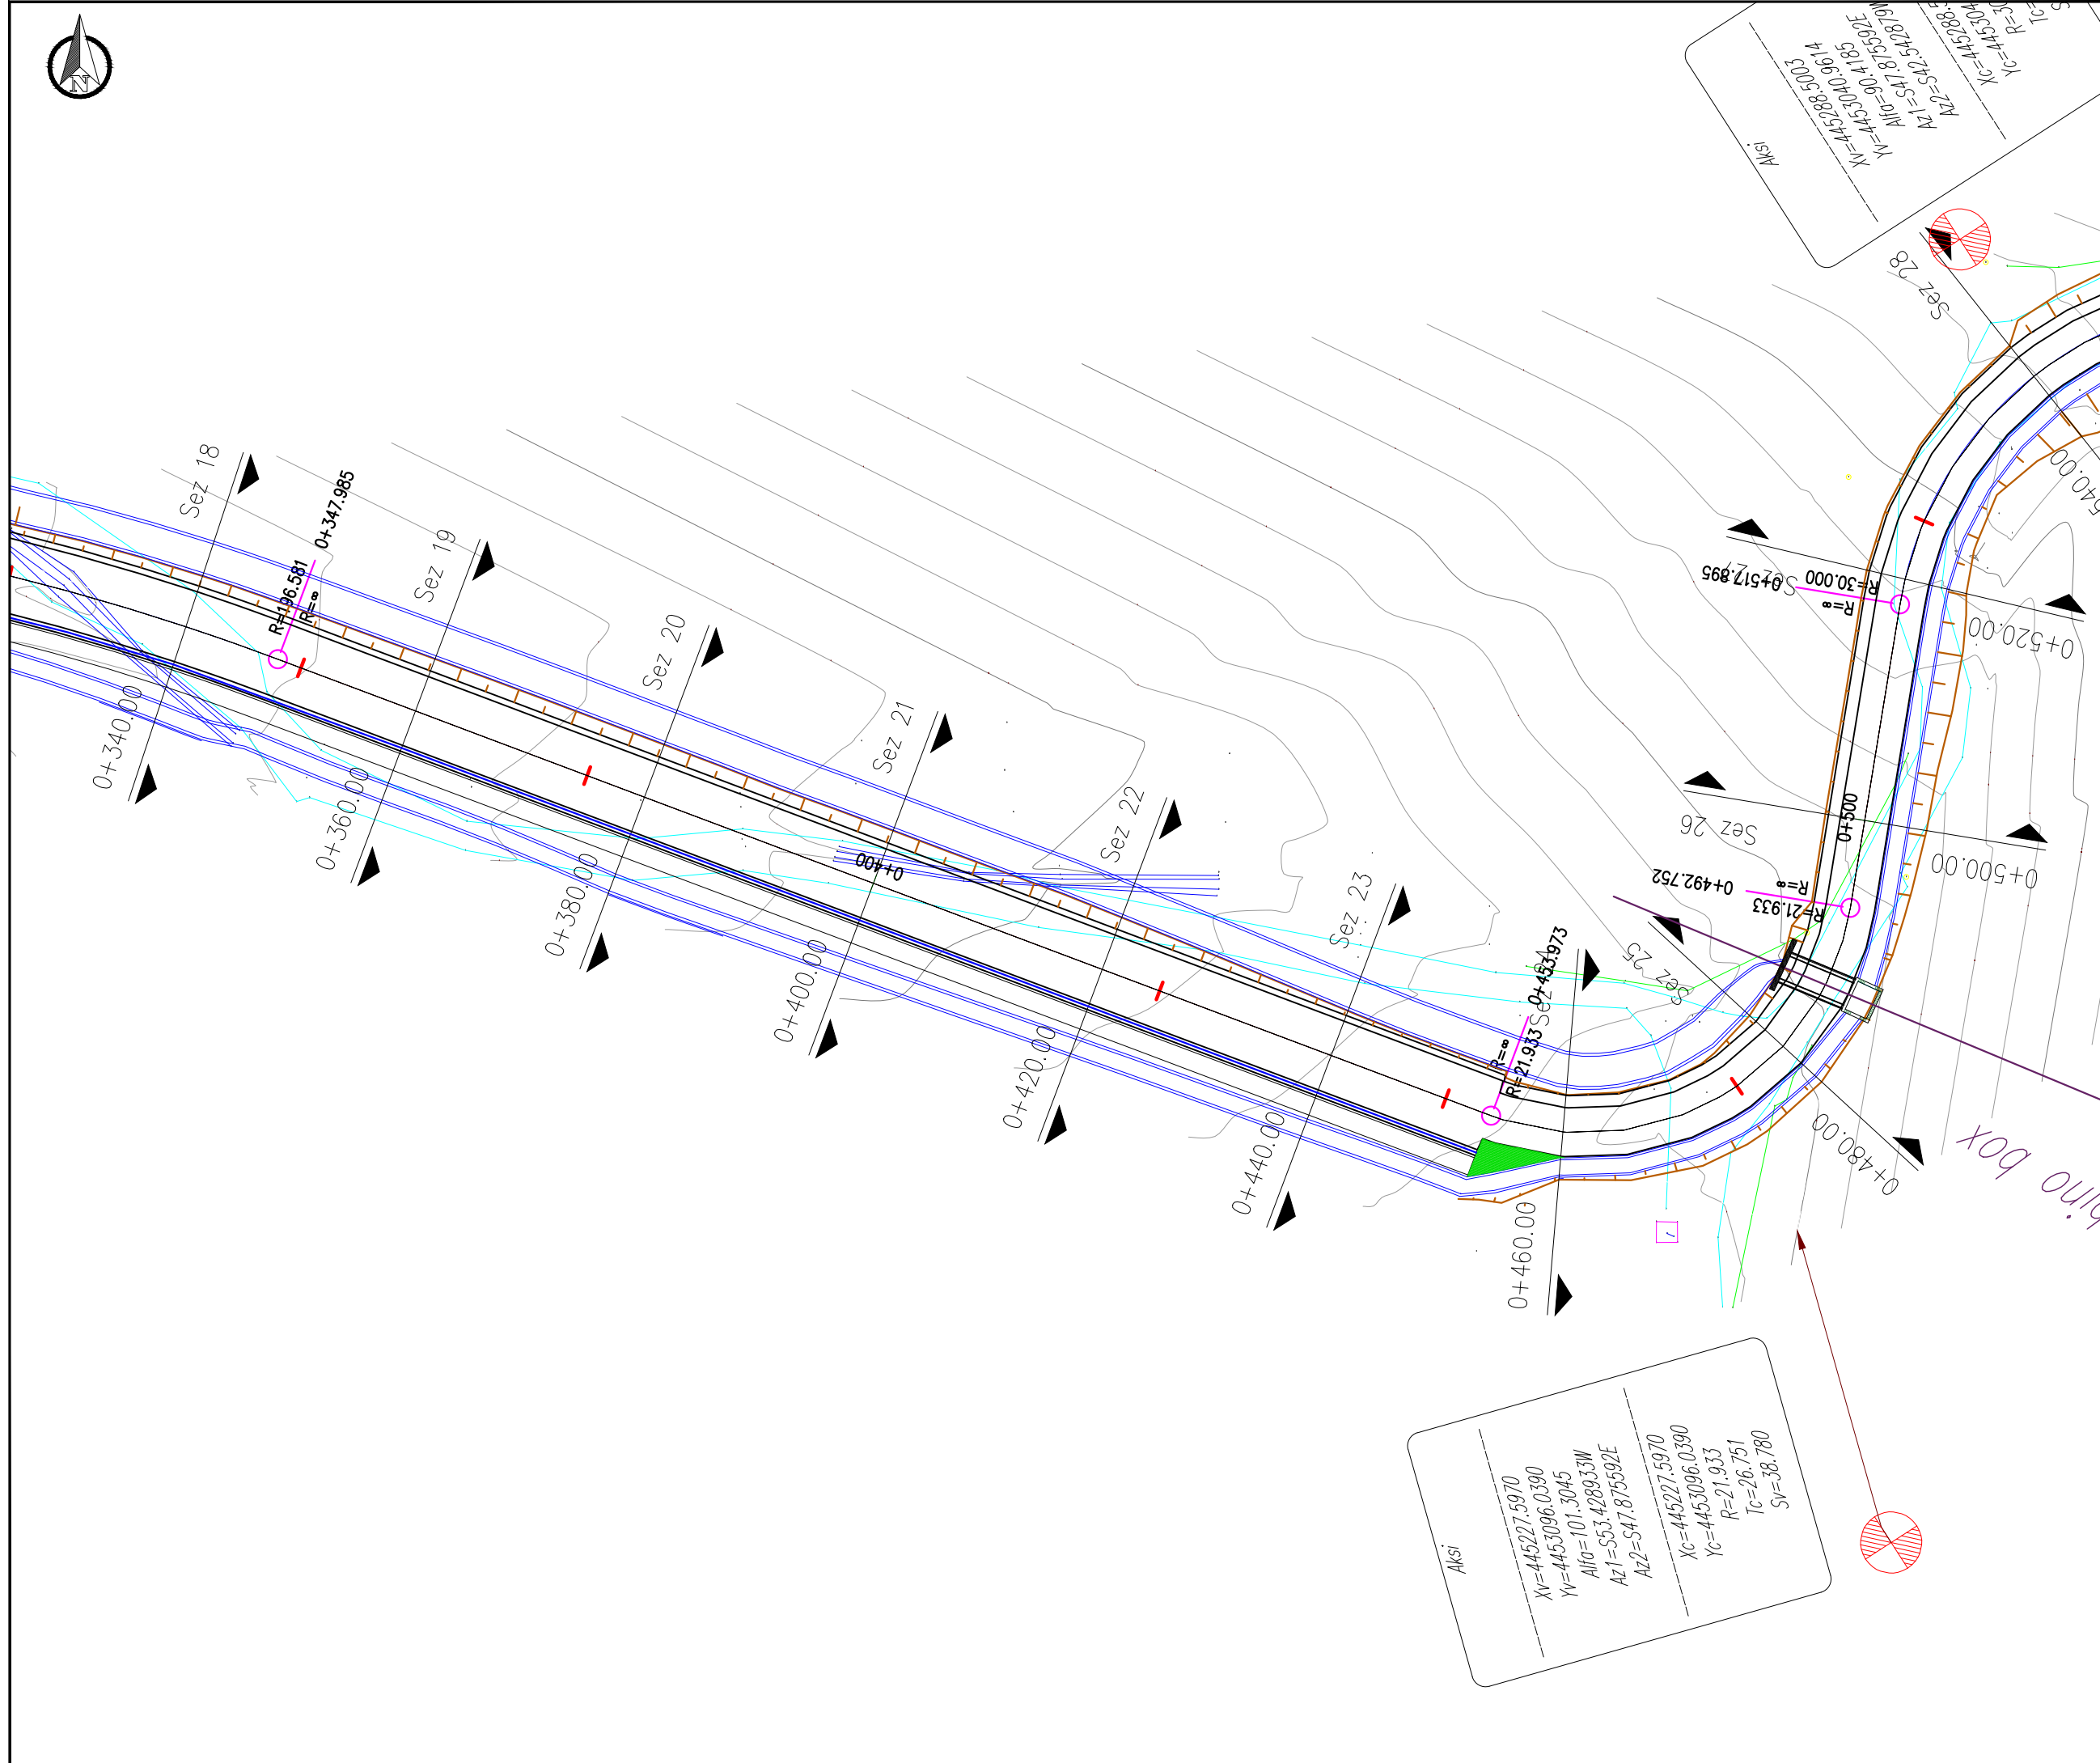

Aksi  
 $X_v = 445227.5970$   
 $Y_v = 4453096.0390$   
 $Alfo = 101.3045$   
 $Az1 = S53.428933W$   
 $Az2 = S47.875592E$   
 $X_c = 445227.5970$   
 $Y_c = 4453096.0390$   
 $R = 21.933$   
 $T_c = 26.751$   
 $S_v = 38.780$

Shenime

Investitor



Emertimi i projektit

Rikonstruksimi i segmenti Përmet - Leusë

Faza e Projektit

PROJEKT ZBATIM

Projekti i infrastruktures

Konsulent



Projektoi	Emer Mbiemer	Firma
Insh. Nderim	Vangush MBRICE	
Insh. Nderim	Andan MBRICE	

Dwg.Nr. B1.03

Emertimi fletes:  
Planimetria

KM.

Shkalla:

A3 - 1:500







Aksi

$X_V = 445288.5003$   
 $Y_V = 4453040.9614$   
 $Alfa = 90.4185$   
 $Az1 = S47.875592E$   
 $Az2 = S42.542879W$

---


$X_C = 445288.5003$   
 $Y_C = 4453040.9614$   
 $R = 30.000$   
 $T_c = 30.220$   
 $S_v = 47.343$

Aksi

$X_V = 445241.5985$   
 $Y_V = 4452989.8539$   
 $Alfa = 55.5498$   
 $Az1 = S42.542879W$   
 $Az2 = S13.006940E$

---

$X_C = 445241.5985$   
 $Y_C = 4452989.8539$   
 $R = 30.000$   
 $T_c = 15.800$   
 $S_v = 29.086$

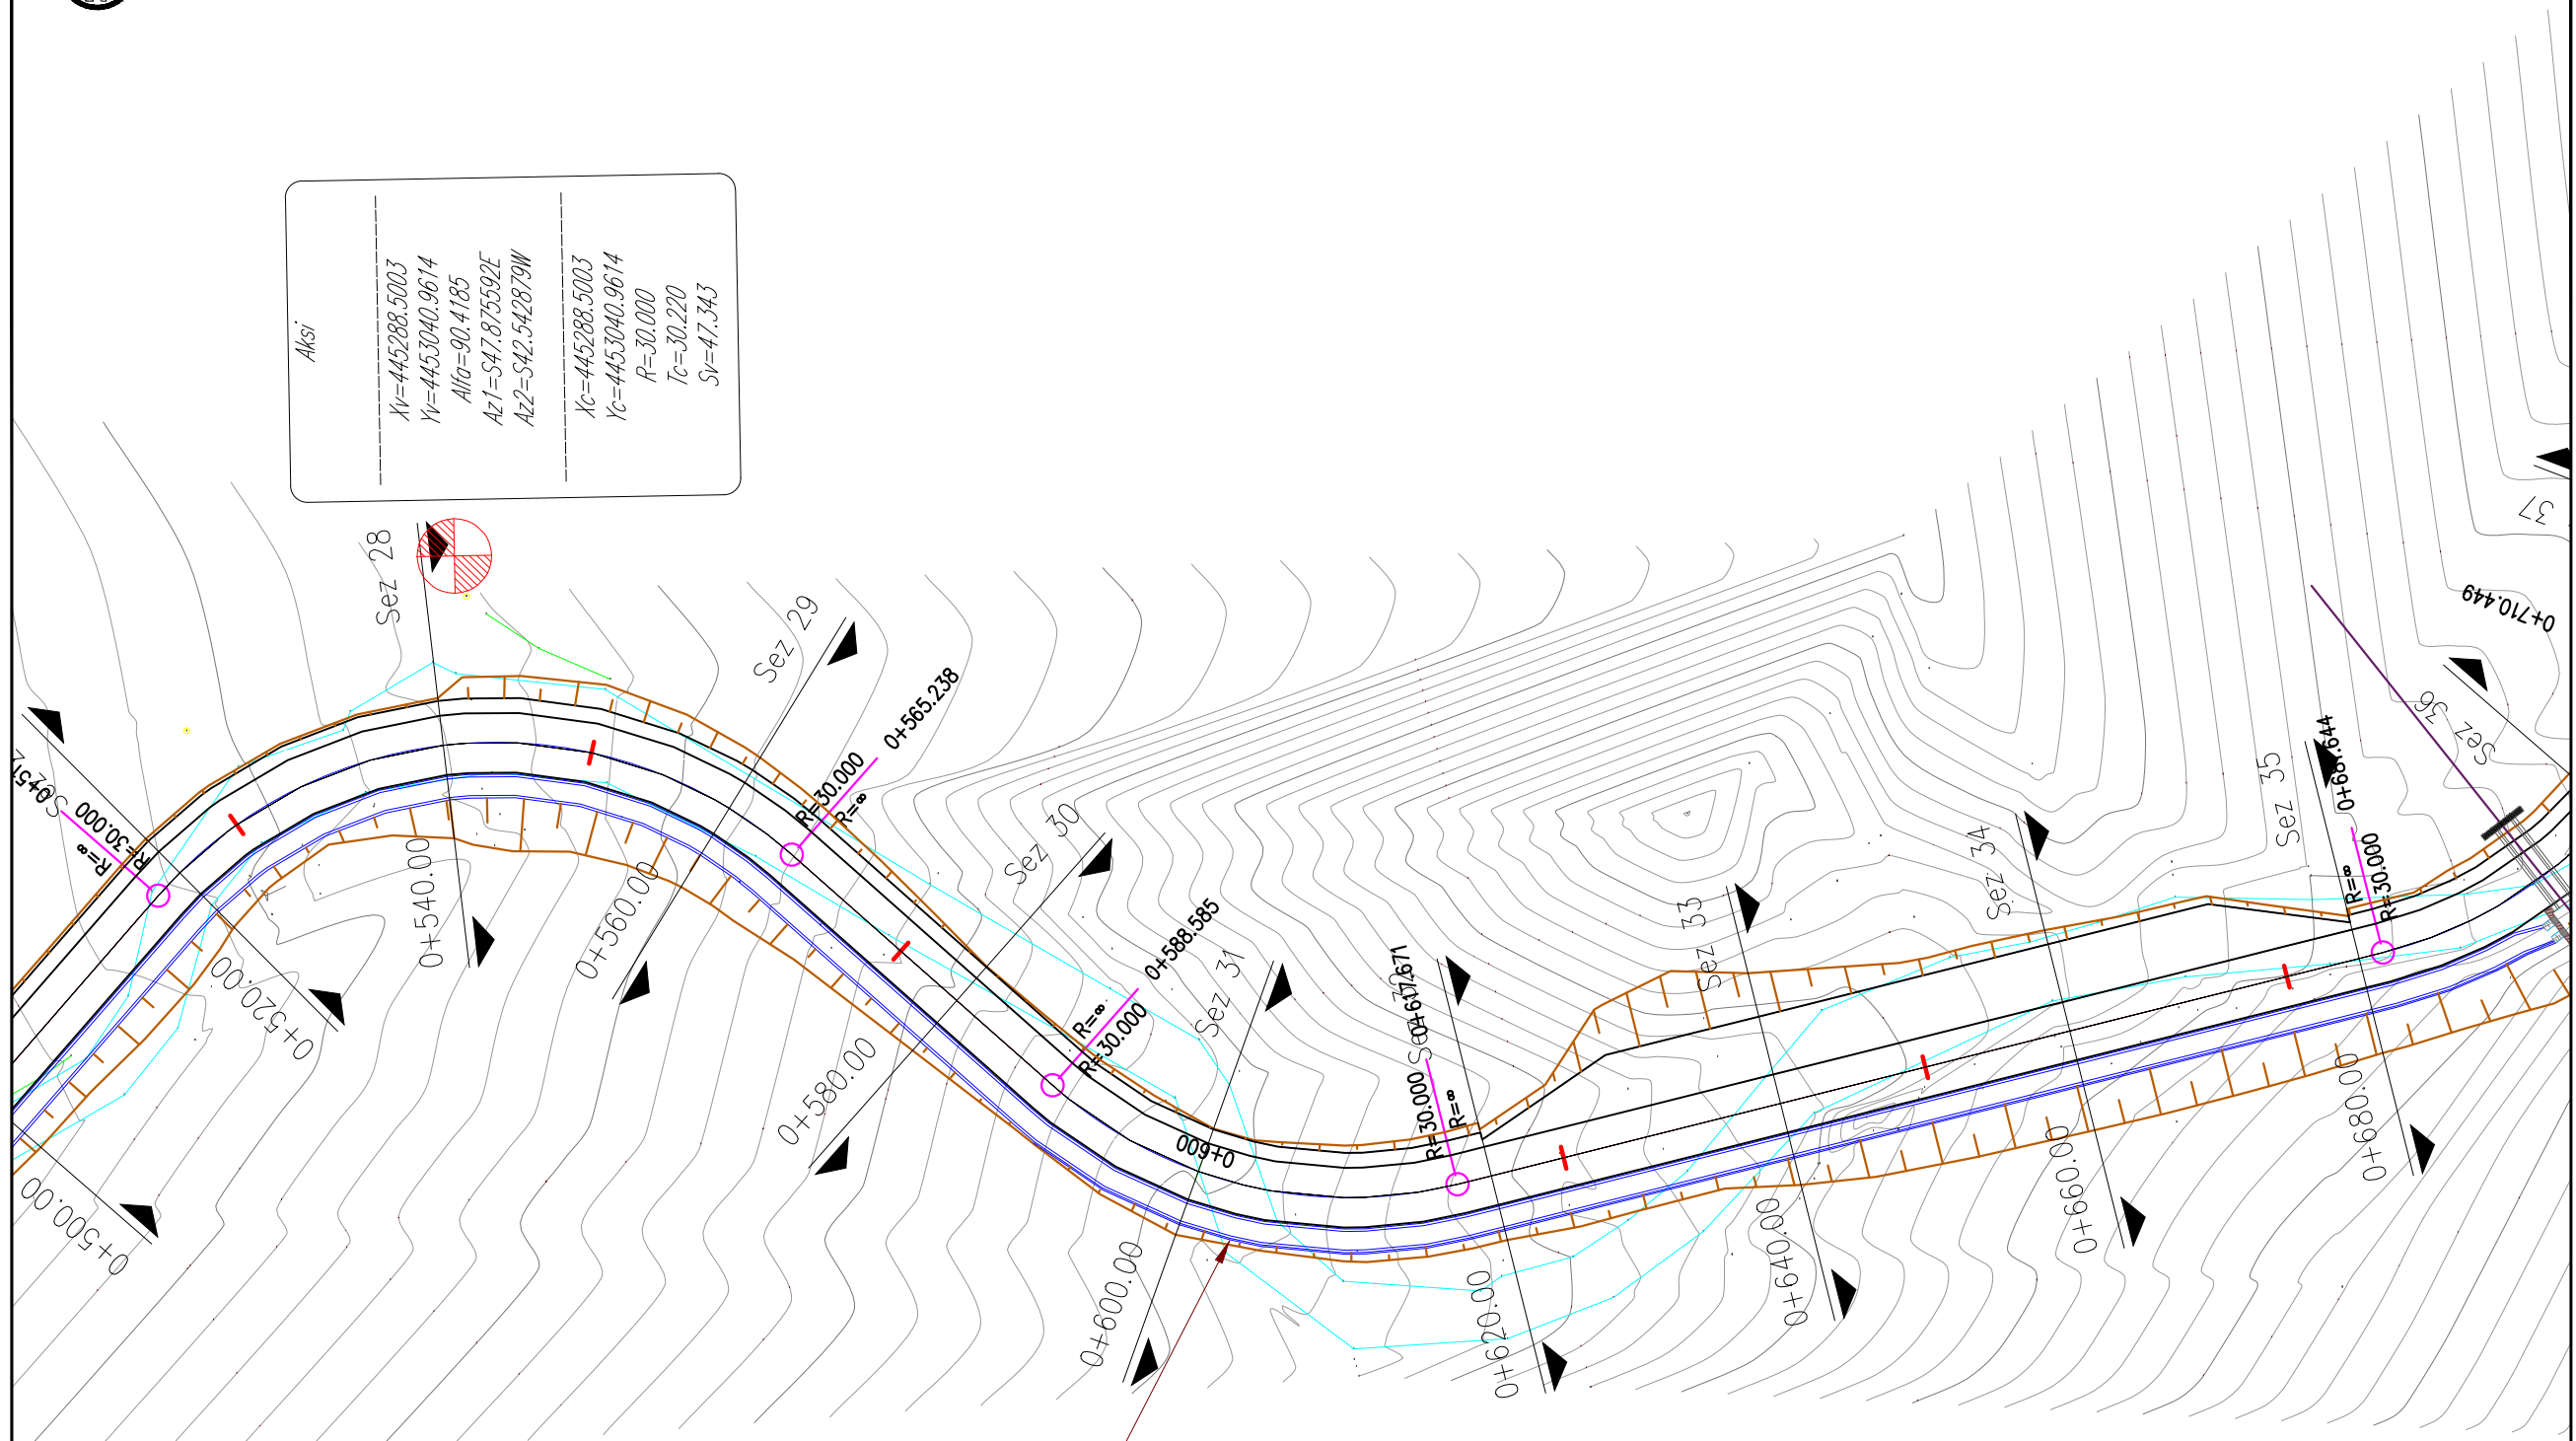

Shenime

Investitor



Emertimi i projektit

Rikonstruksimi i segmenti Përmet - Leusë

Faza e Projektit

PROJEKT ZBATIM

Projekti i infrastruktures

Konsulenti



Projektoi	Emer Mbiemer	Firma
Insh. Nderim	Vangush MBRICE	
Insh. Nderim	Andan MBRICE	

Dwg.Nr. B1.01

Emertimi fletes:  
Planimetria

KM.


Shkalla:

A3 - 1:500





Aksi  
 $X_V=445358.6232$   
 $Y_V=4452858.3374$   
 $Alfa=81.9144$   
 $Az1=S68.019394E$   
 $Az2=S13.894990W$   
 $X_C=445358.6232$   
 $Y_C=4452858.3374$   
 $R=30.000$   
 $T_c=26.039$   
 $S_V=42.890$

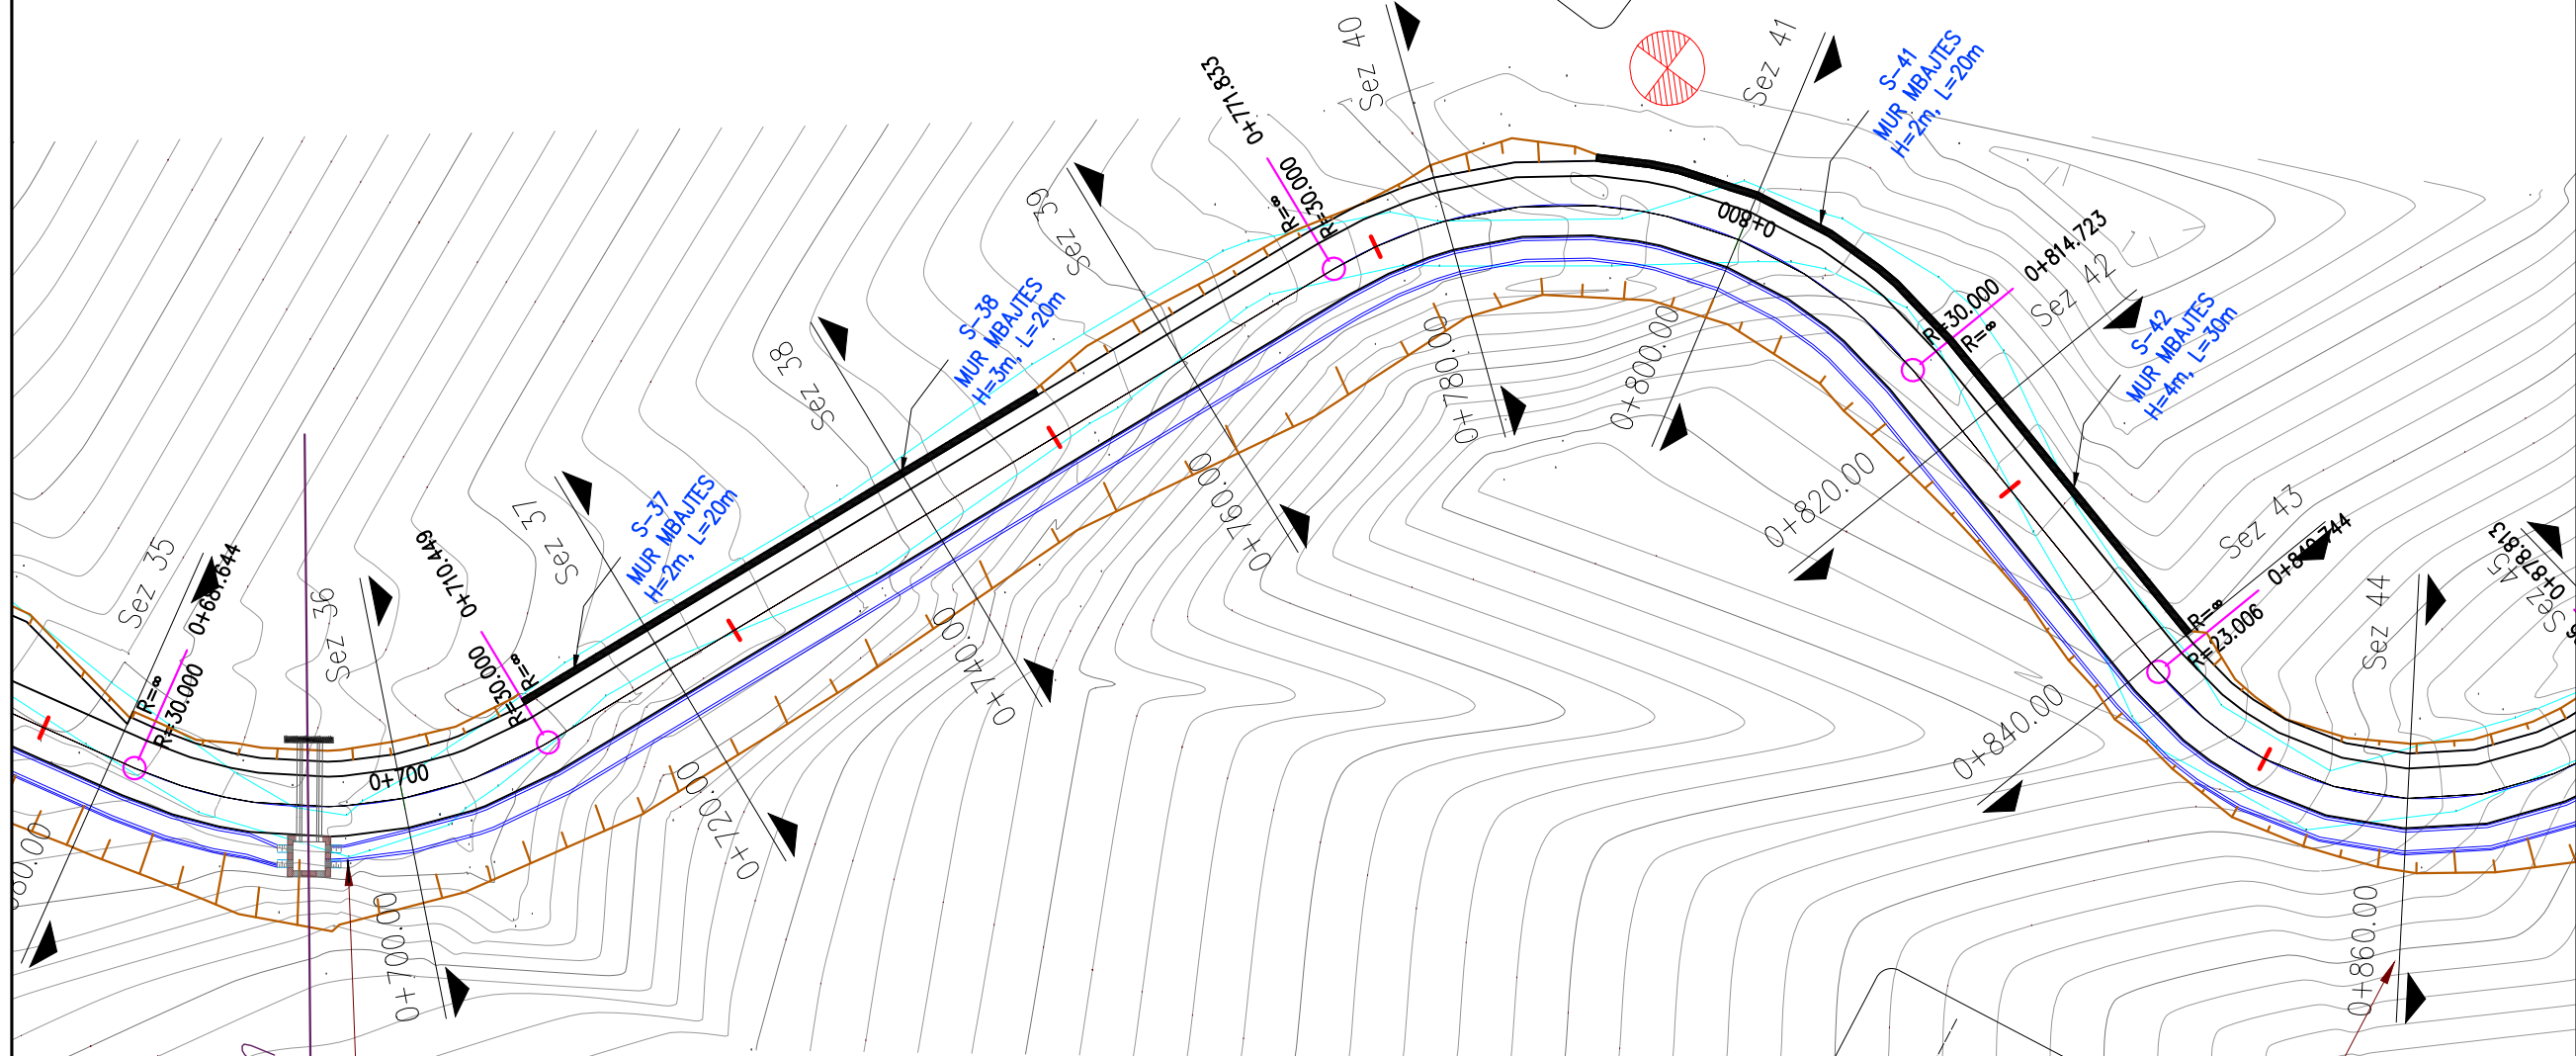

Tombino  
 $D=1000mm$

Aksi  
 $X_V=445263.0690$   
 $Y_V=4452896.9062$   
 $Alfa=55.0125$   
 $Az1=S13.006940E$   
 $Az2=S68.019394E$   
 $X_C=445263.0690$   
 $Y_C=4452896.9062$   
 $R=30.000$   
 $T_c=15.621$   
 $S_V=28.804$

Aksi  
 $X_V=445340.1121$   
 $Y_V=4452783.5096$   
 $Alfa=94.8107$   
 $Az1=S13.894990W$   
 $Az2=S80.915719E$   
 $X_C=445340.1121$   
 $Y_C=4452783.5096$   
 $R=23.006$   
 $T_c=26.024$   
 $S_V=38.069$

Shenime

Investitor

Emertimi i projektit  
 Rikonstruksimi i segmenti Përmet - Leusë

Faza e Projektit  
 PROJEKT ZBATIM

Projekti i infrastrukturës

Konsulent


Projektoi	Emer Mbiemer	Firma
Insh. Nderim	Vangush MBRICE	
Insh. Nderim	Andan MBRICE	


Dwg.Nr. B1.01

Emertimi fletes:  
 Planimetria

KM.

Shkalla:  
 $A3 - 1:500$

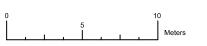

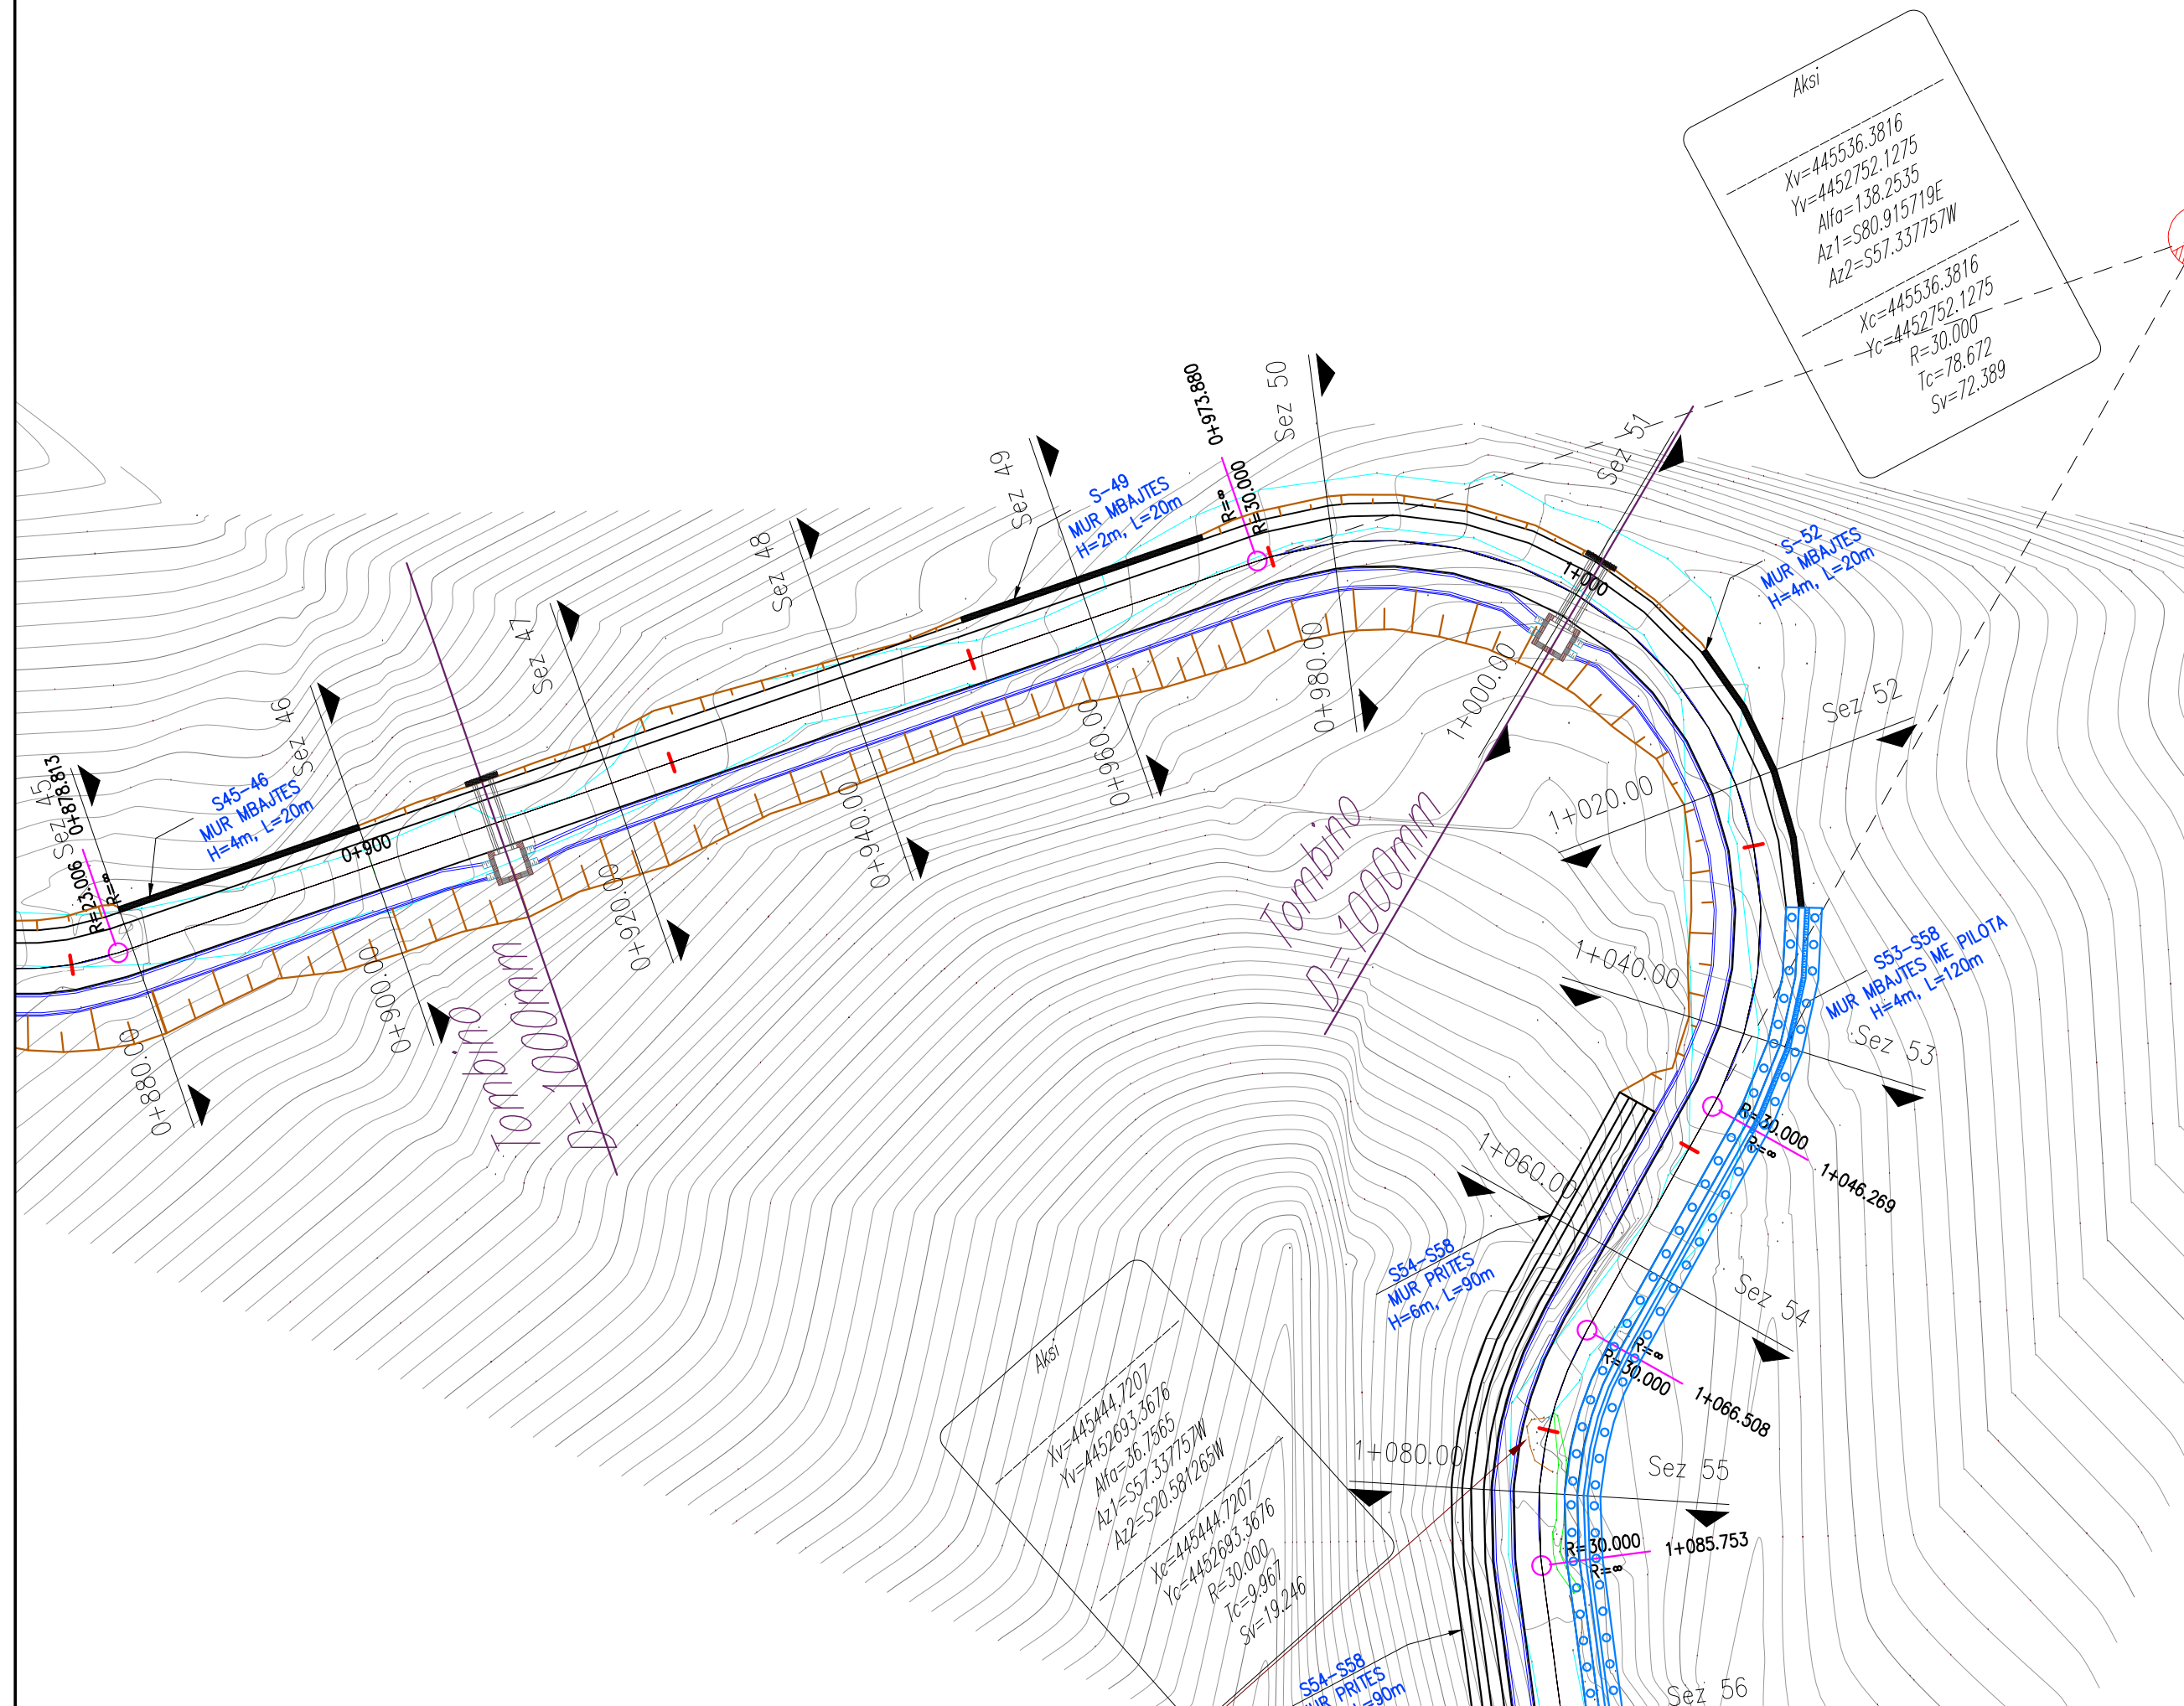

Shenime

Investitor



Emertimi i projektit

Rikonstruktion i segmenti Përmet - Leusë

Faza e Projektit

PROJEKT ZBATIM

Projekti i infrastruktures

Konsulent



Projektoi

Insh. Nderim

Insh. Nderim

Vangush MBRICE

Andan MBRICE

Firma

Dwg.Nr. B1.01


Emertimi fletes:  
Planimetria

KM.

Shkalla:

A3 - 1:500



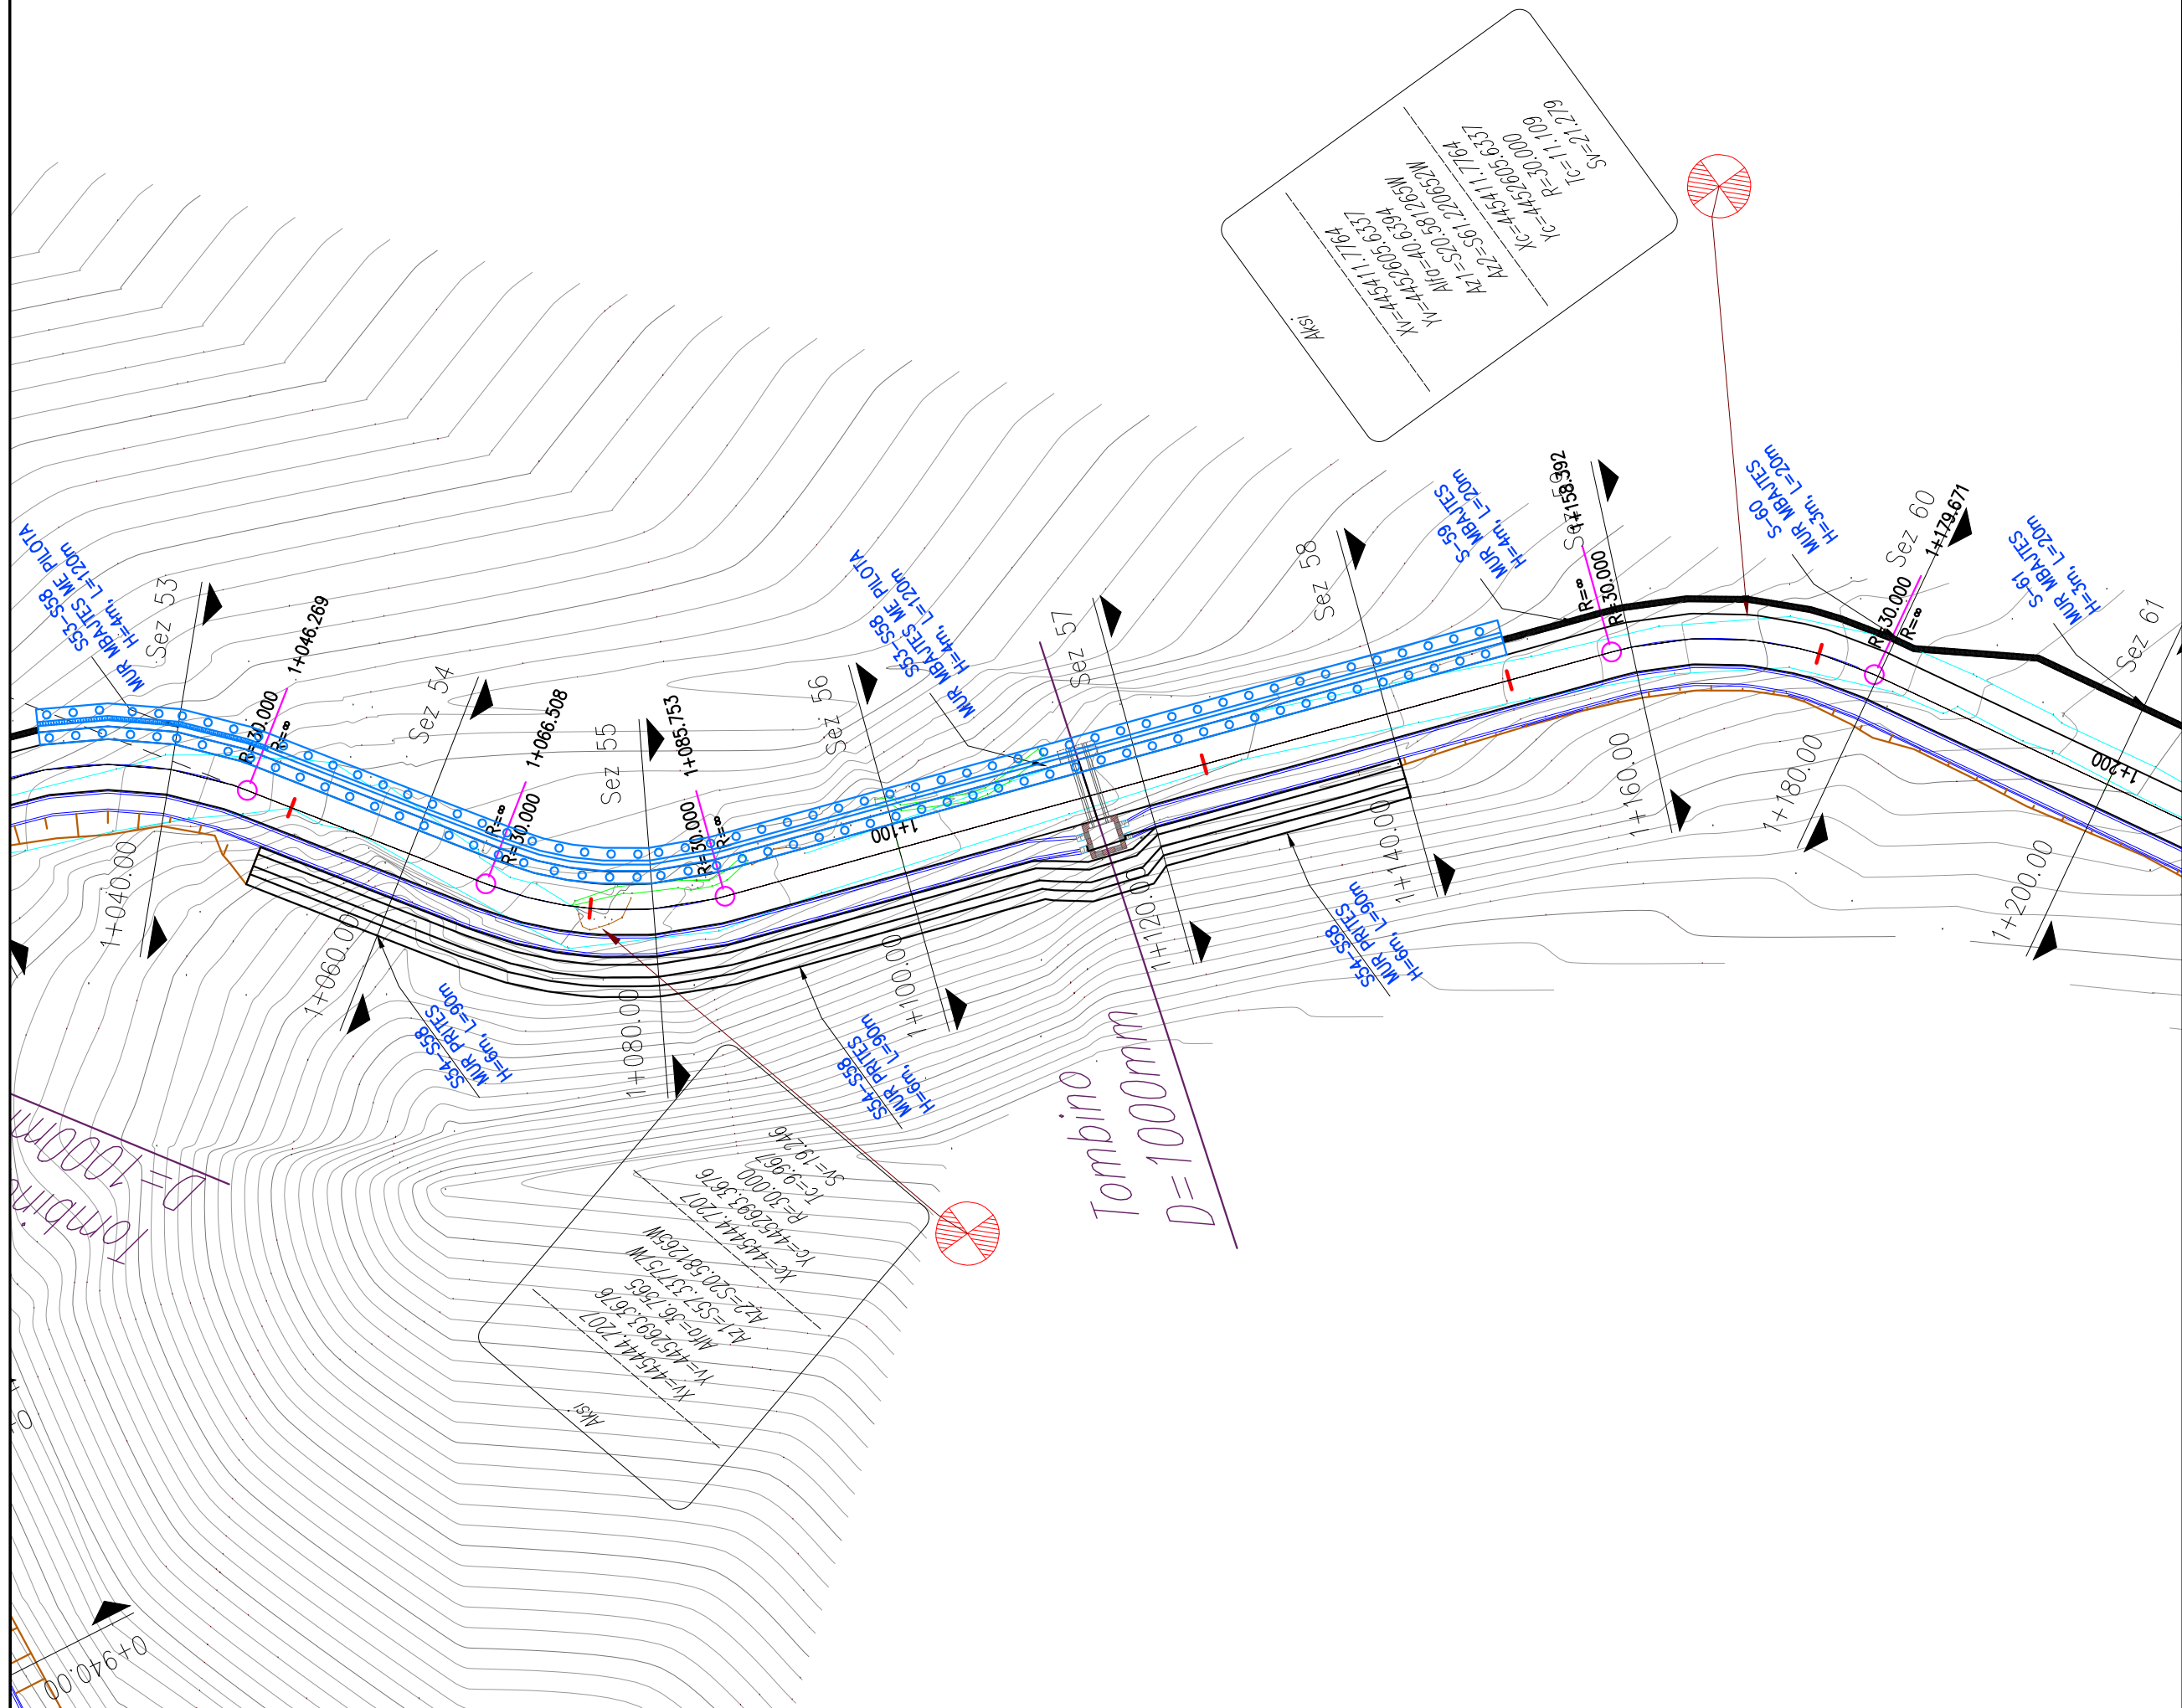

Shenime

Investitor



Emertimi i projektit

Rikonstruksimi i segmenti Përmet - Leusë

Faza e Projektit

PROJEKT ZBATIM

Projekti i infrastruktures

Konsulent



Projektoi	Emer Mbiemer	Firma
Insh. Nderim	Vangush MBRICE	
Insh. Nderim	Andan MBRICE	

Dwg.Nr. B1.01


Emertimi fletes:  
Planimetria

KM.

Shkalla:

A3 - 1:500



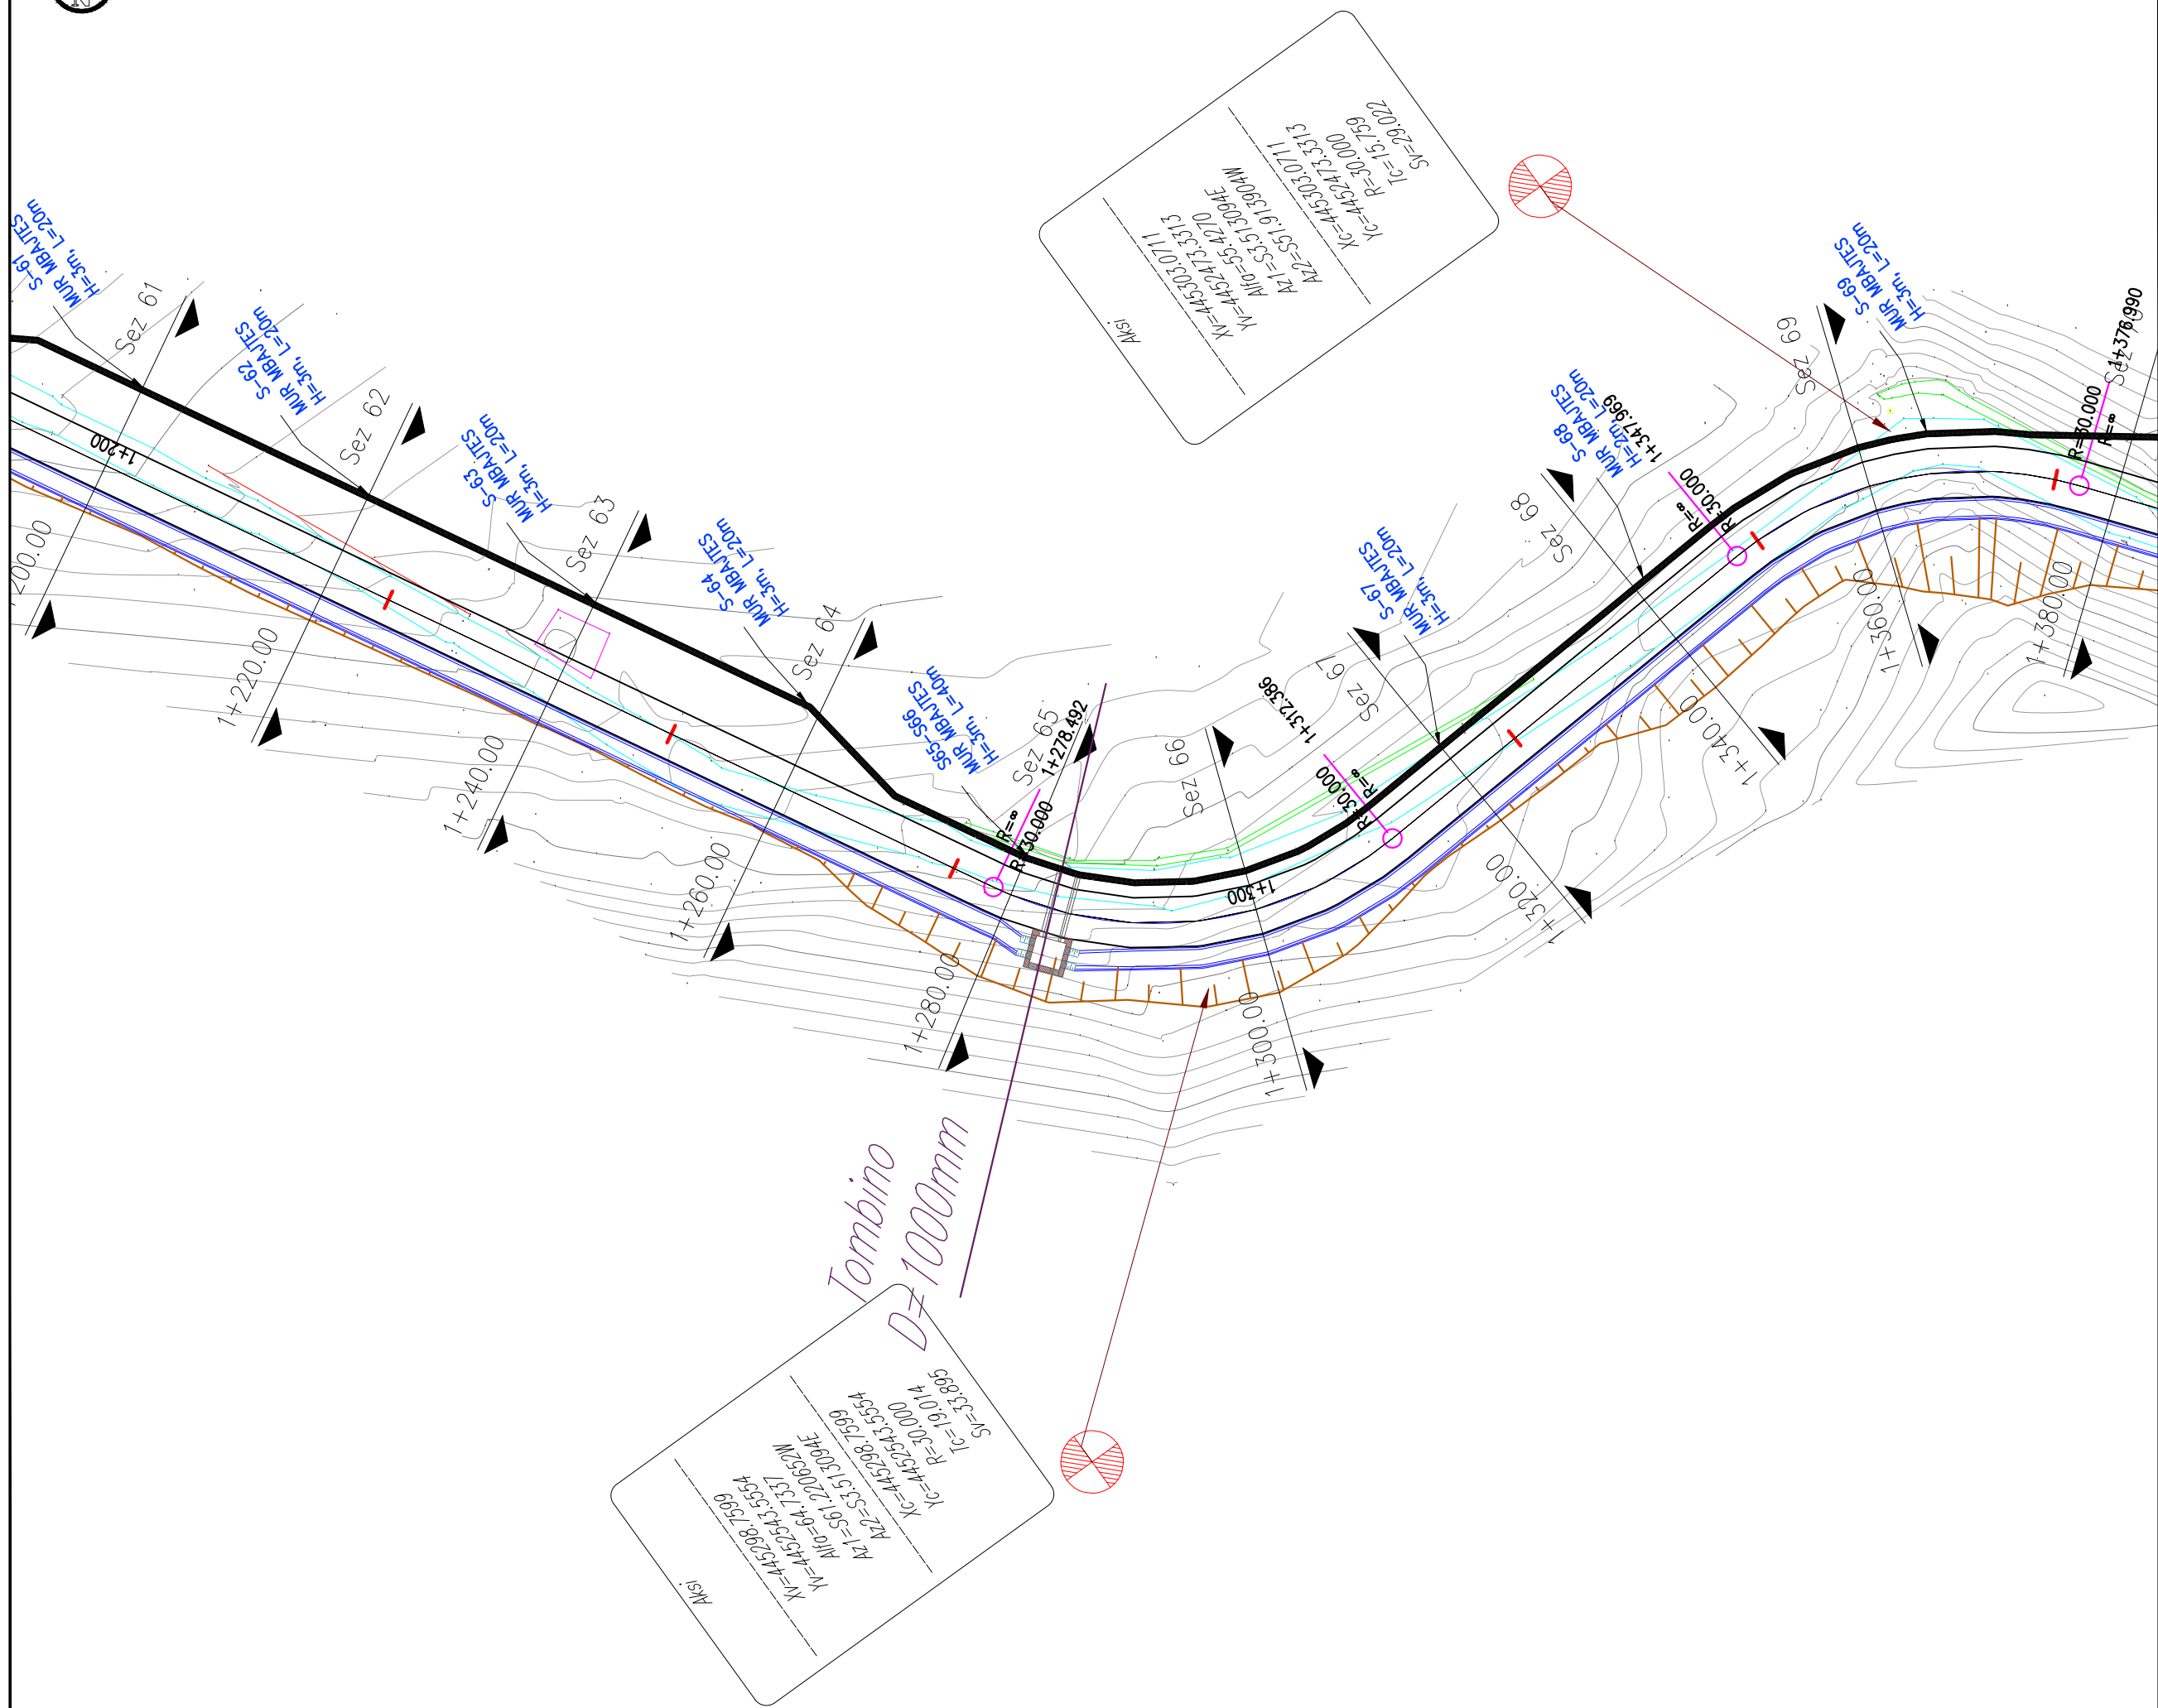

Shenime

Investitor



Emertimi i projektit

Rikonstruksimi i segmenti Përmet - Leusë

Faza e Projektit

PROJEKT ZBATIM

### Projekti i infrastruktures

Konsulenti



Projektoi	Emer Mbiemer	Firma
Insh. Nderim	Vangush MBRICE	
Insh. Nderim	Andan MBRICE	

Dwg.Nr. B1.01


Emertimi fletes:  
Planimetria

KM.

Shkalla:

A3 - 1:500



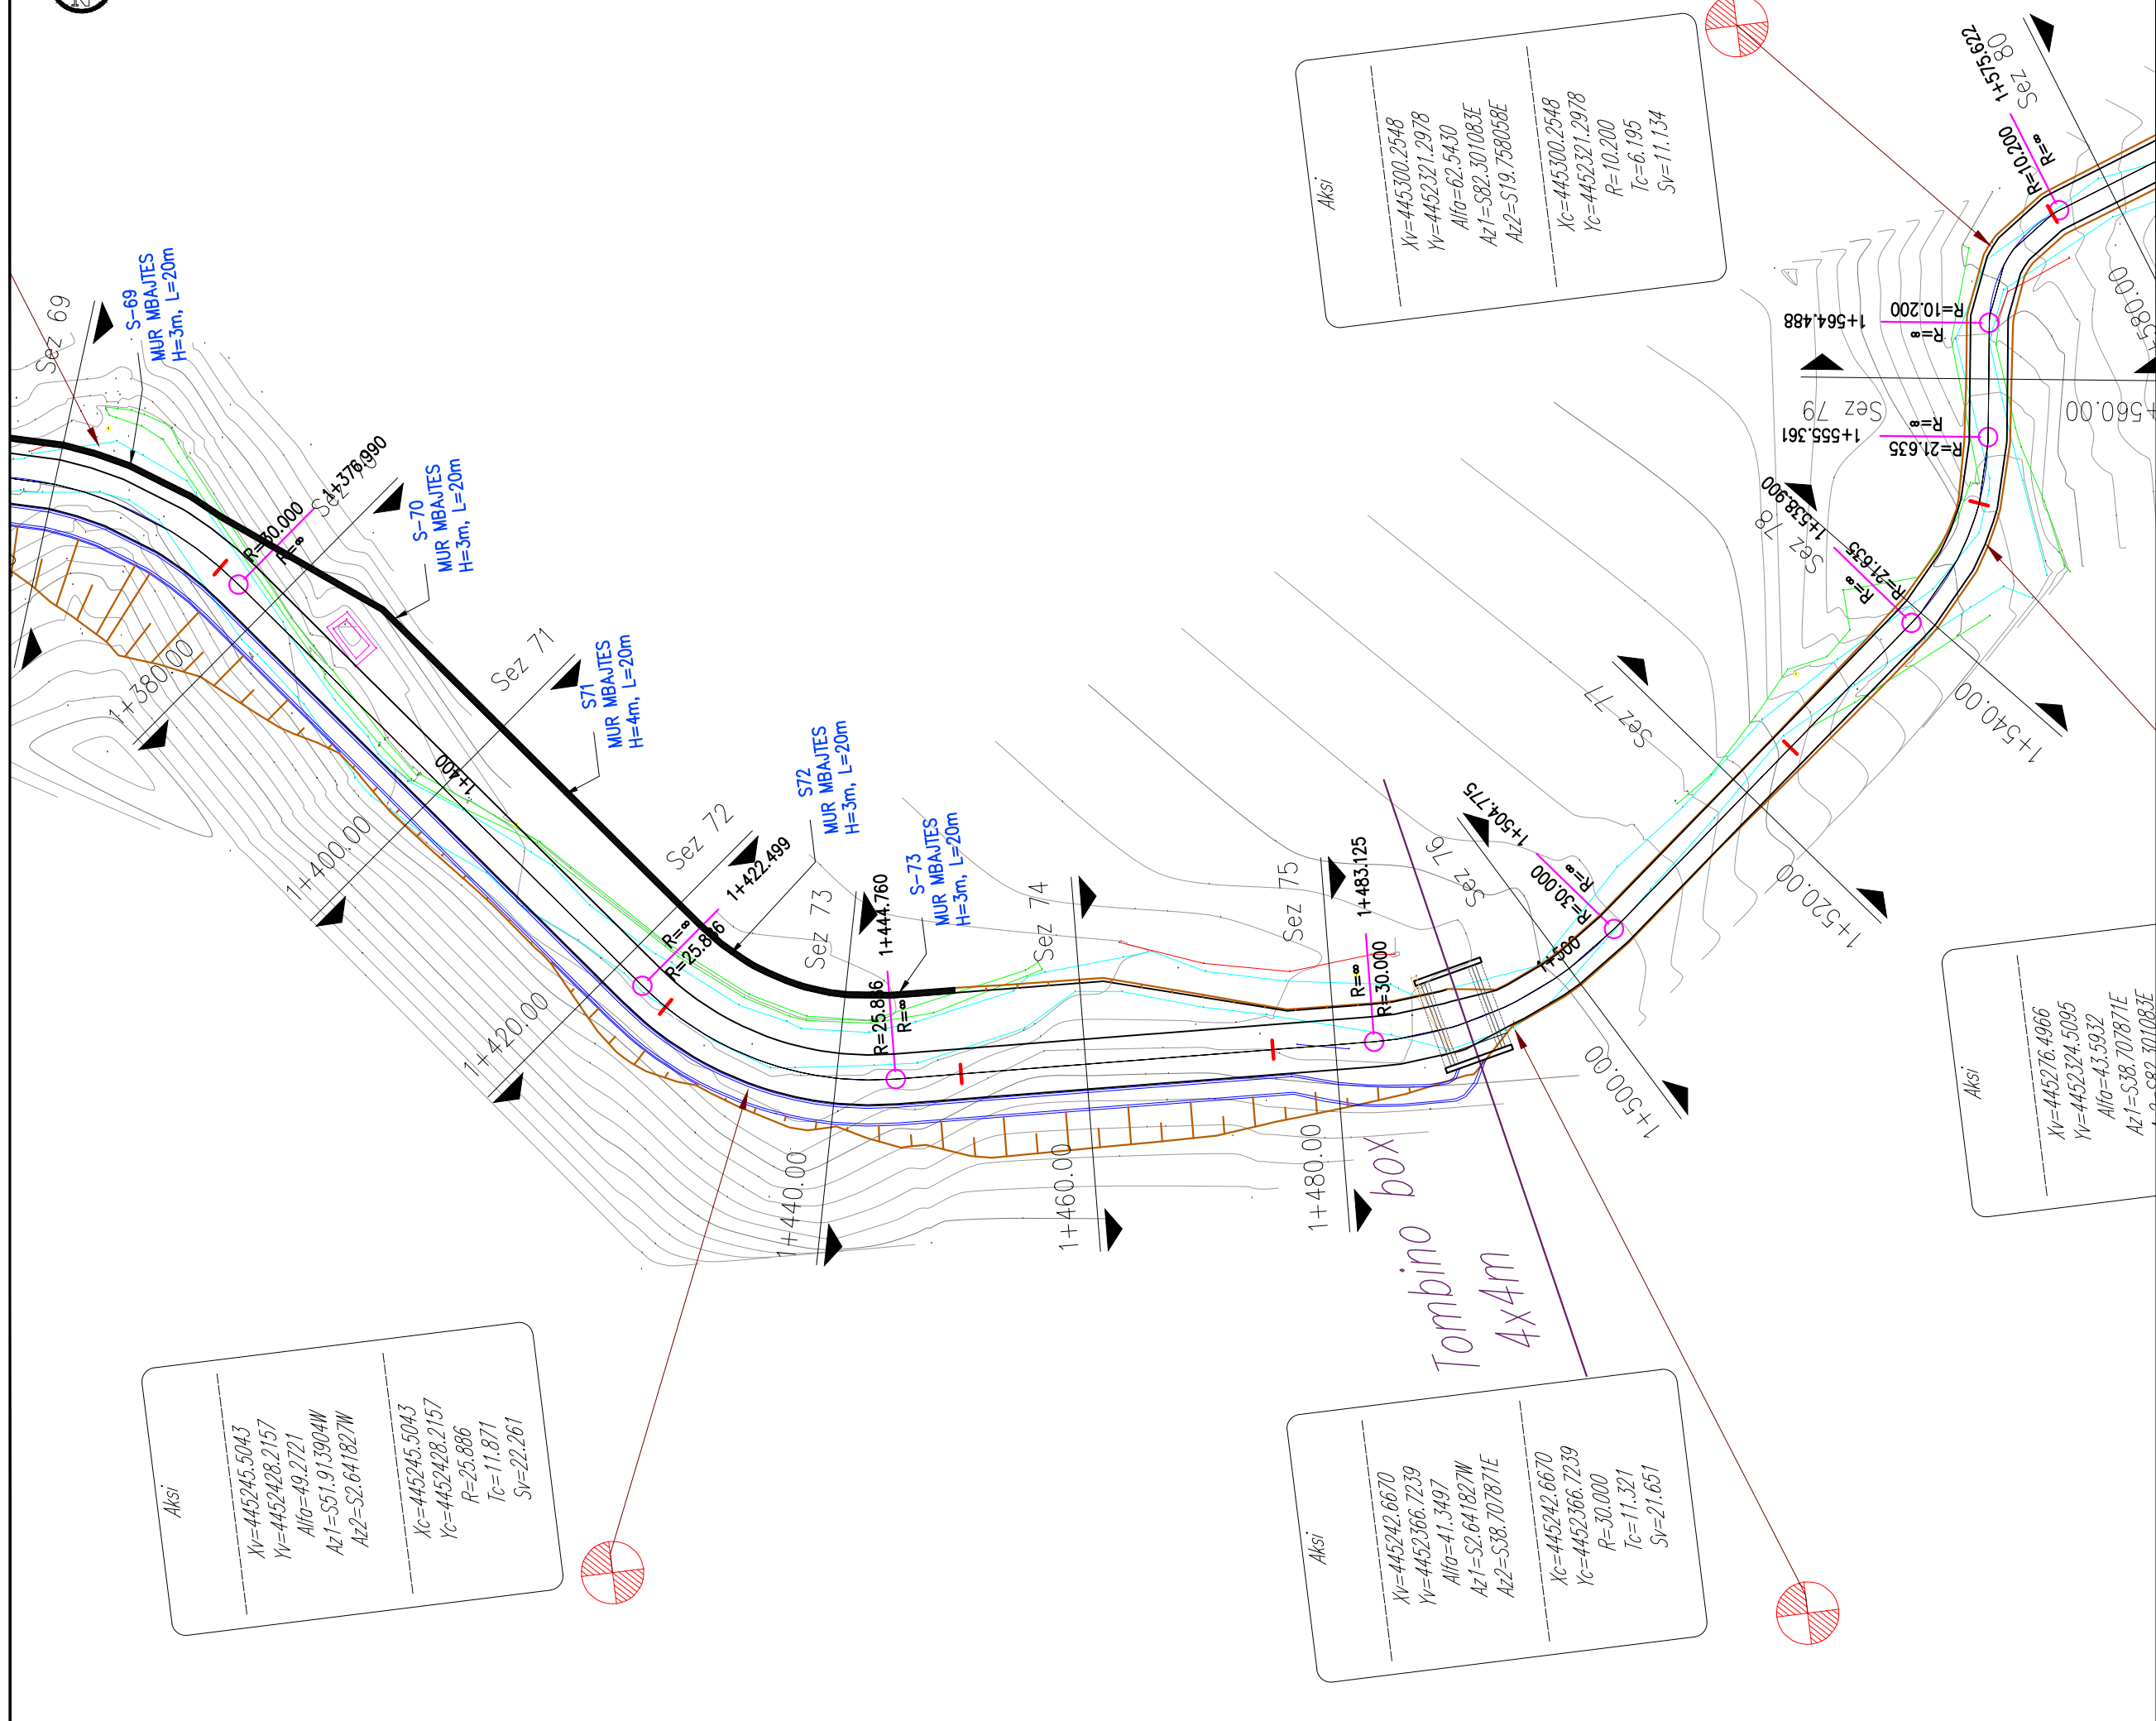

Aksi  
 $Xv=445245.5043$   
 $Yv=4452428.2157$   
 $Alfo=49.2721$   
 $Az1=S51.913904W$   
 $Az2=S2.641827W$

-----  
 $Xc=445245.5043$   
 $Yc=4452428.2157$   
 $R=25.886$   
 $Tc=11.871$   
 $Sv=22.261$

Aksi  
 $Xv=445242.6670$   
 $Yv=4452366.7239$   
 $Alfo=41.3497$   
 $Az1=S2.641827W$   
 $Az2=S38.707871E$

-----  
 $Xc=445242.6670$   
 $Yc=4452366.7239$   
 $R=30.000$   
 $Tc=11.321$   
 $Sv=21.651$

Aksi  
 $Xv=445300.2548$   
 $Yv=4452321.2978$   
 $Alfo=62.5430$   
 $Az1=S82.301083E$   
 $Az2=S19.758058E$

-----  
 $Xc=445300.2548$   
 $Yc=4452321.2978$   
 $R=10.200$   
 $Tc=6.195$   
 $Sv=11.134$

Aksi  
 $Xv=445276.4966$   
 $Yv=4452324.5095$   
 $Alfo=43.5932$   
 $Az1=S38.707871E$   
 $Az2=S82.301083E$

Shenime

Investitor



Emertimi i projektit

Rikonstruksion i segmenti Përmet - Leusë

Faza e Projektit

PROJEKT ZBATIM

Projekti i infrastruktures

Konsulent



Projektoi

Emer Mbiemer

Firma

Insh. Nderim

Vangjush MBRICE

Insh. Nderim

Andan MBRICE

Dwg.Nr. B1.01


Emertimi fletes:  
Planimetria

KM.

Shkalla:

A3 - 1:500



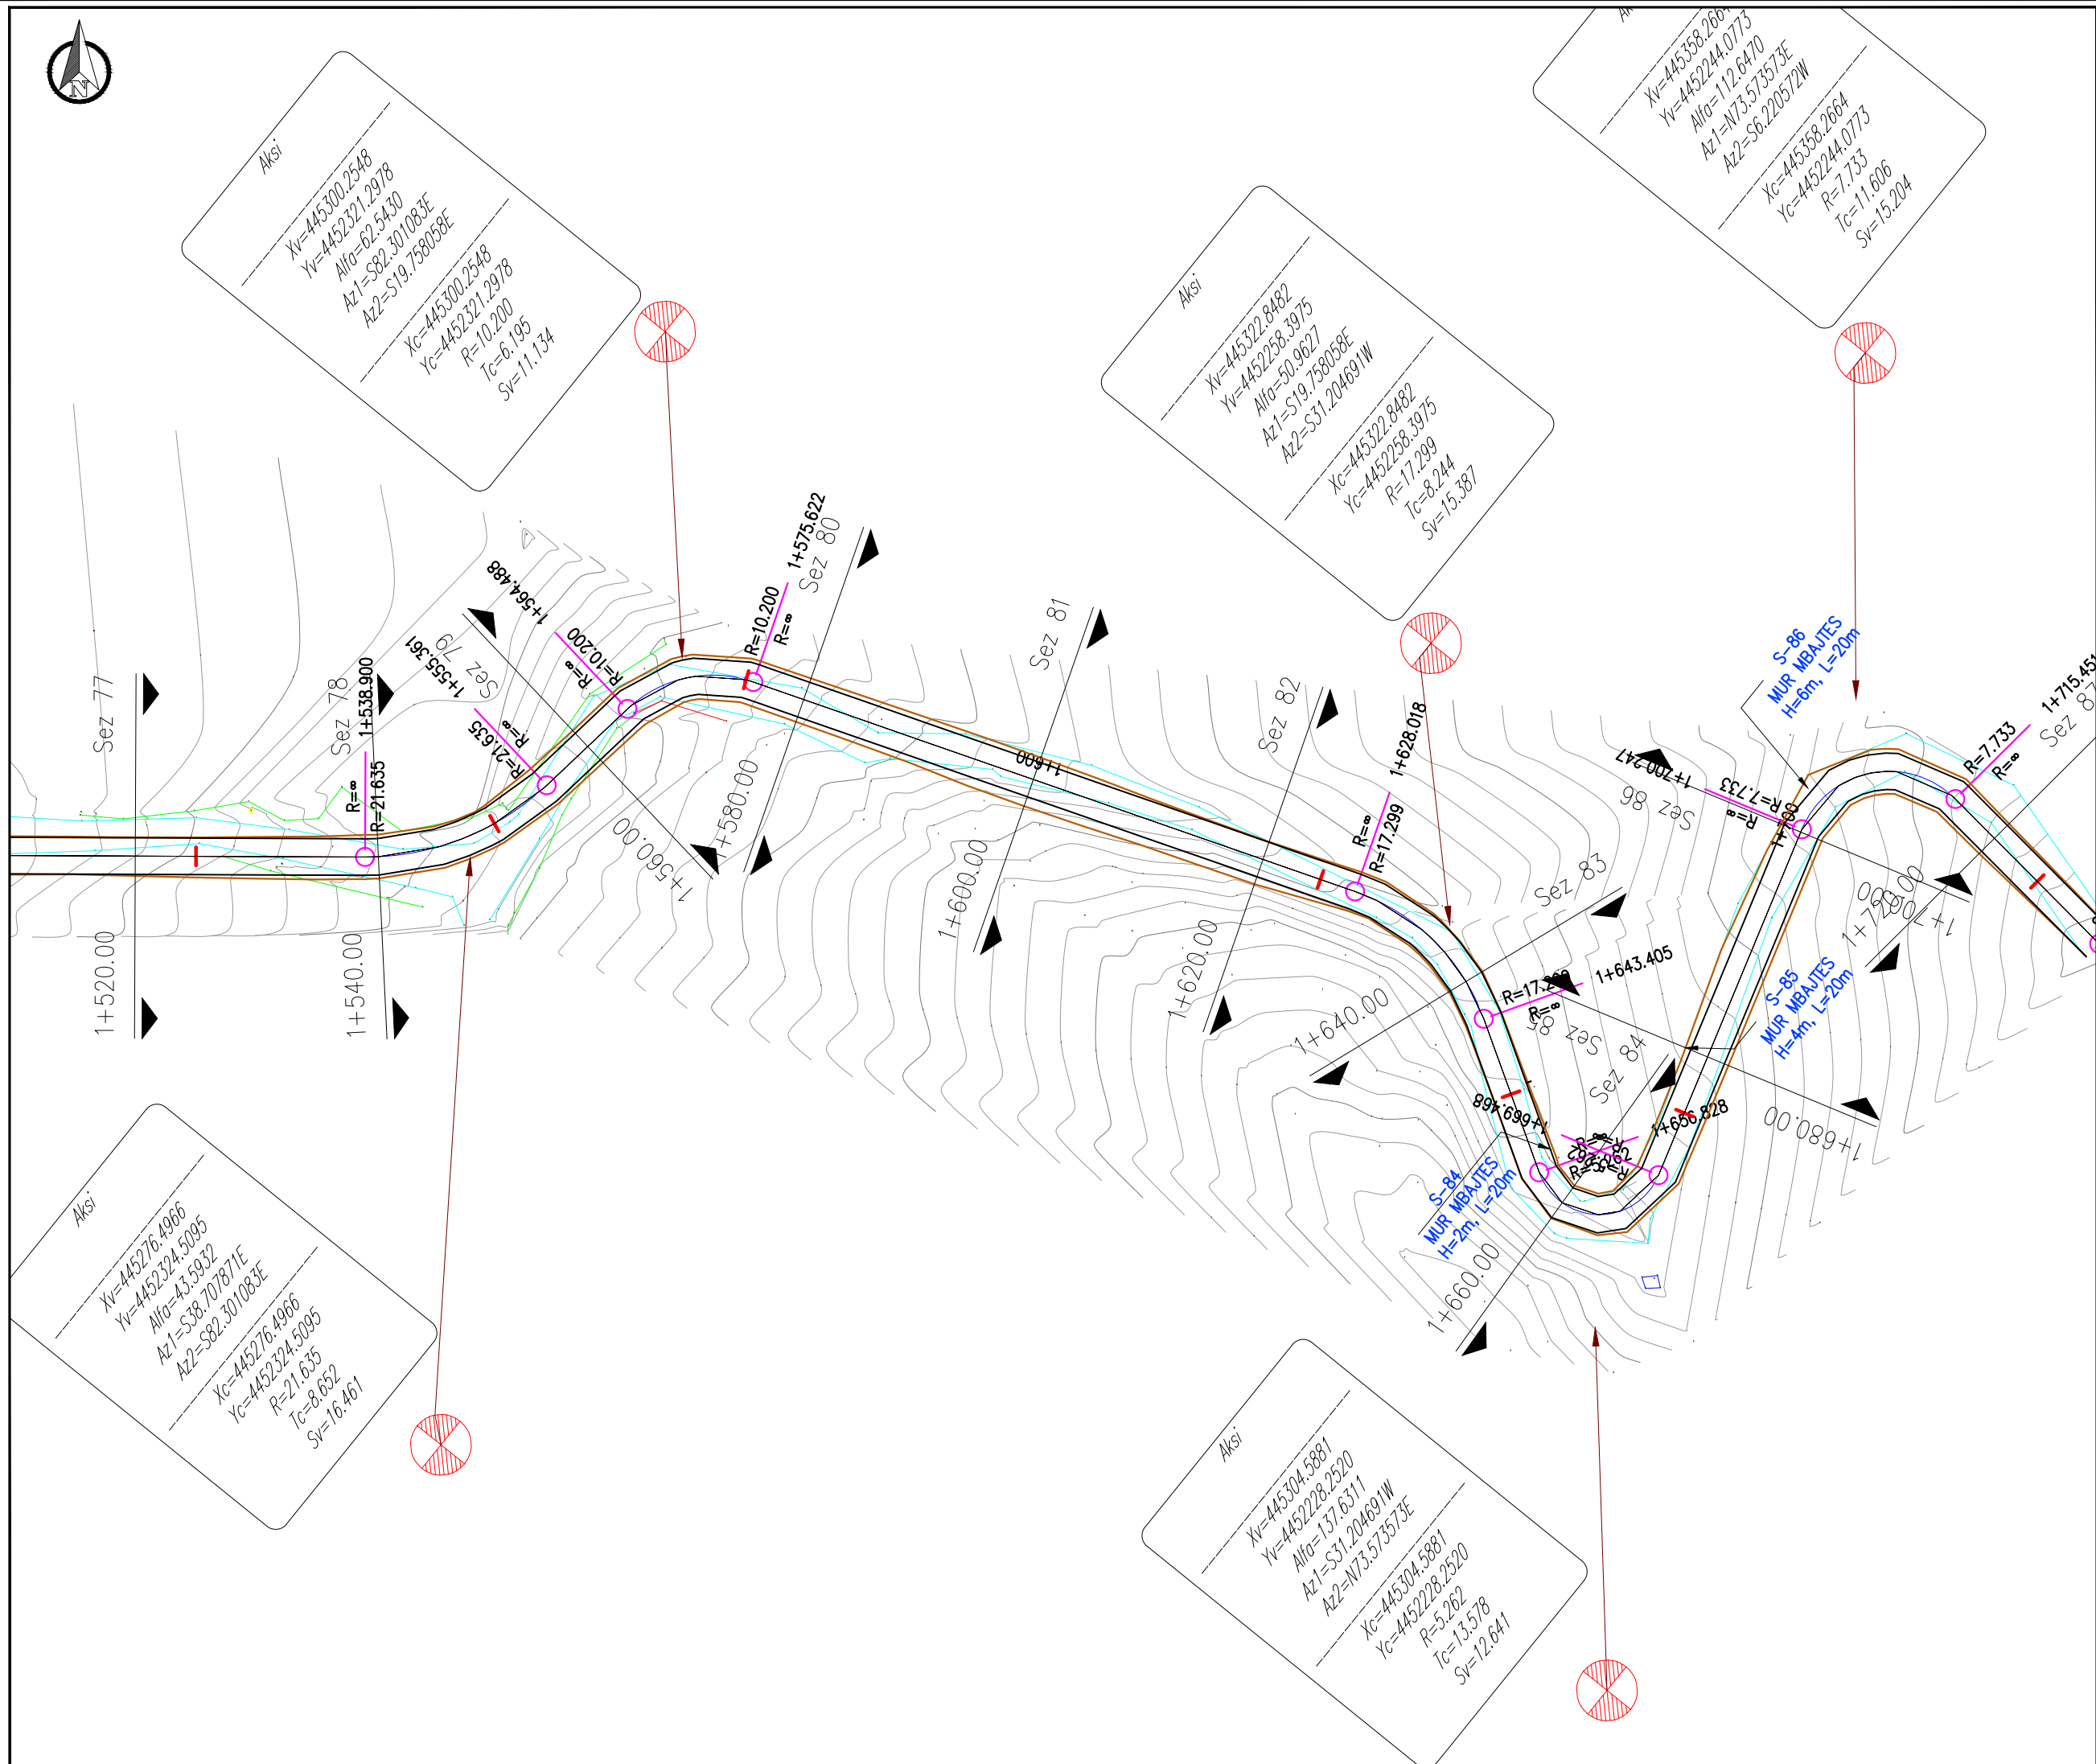

Shenime

Investitor



Emertimi i projektit

Rikonstruksimi i segmenti Përmet - Leusë

Faza e Projektit

PROJEKT ZBATIM

### Projekti i infrastruktures

Konsulent



Projektoi	Emer Mbiemer	Firma
Insh. Nderim	Vangjush MBRICE	
Insh. Nderim	Andan MBRICE	

Dwg.Nr. B1.01


Emertimi fletes:  
Planimetria

KM.

Shkalla:

A3 - 1:500



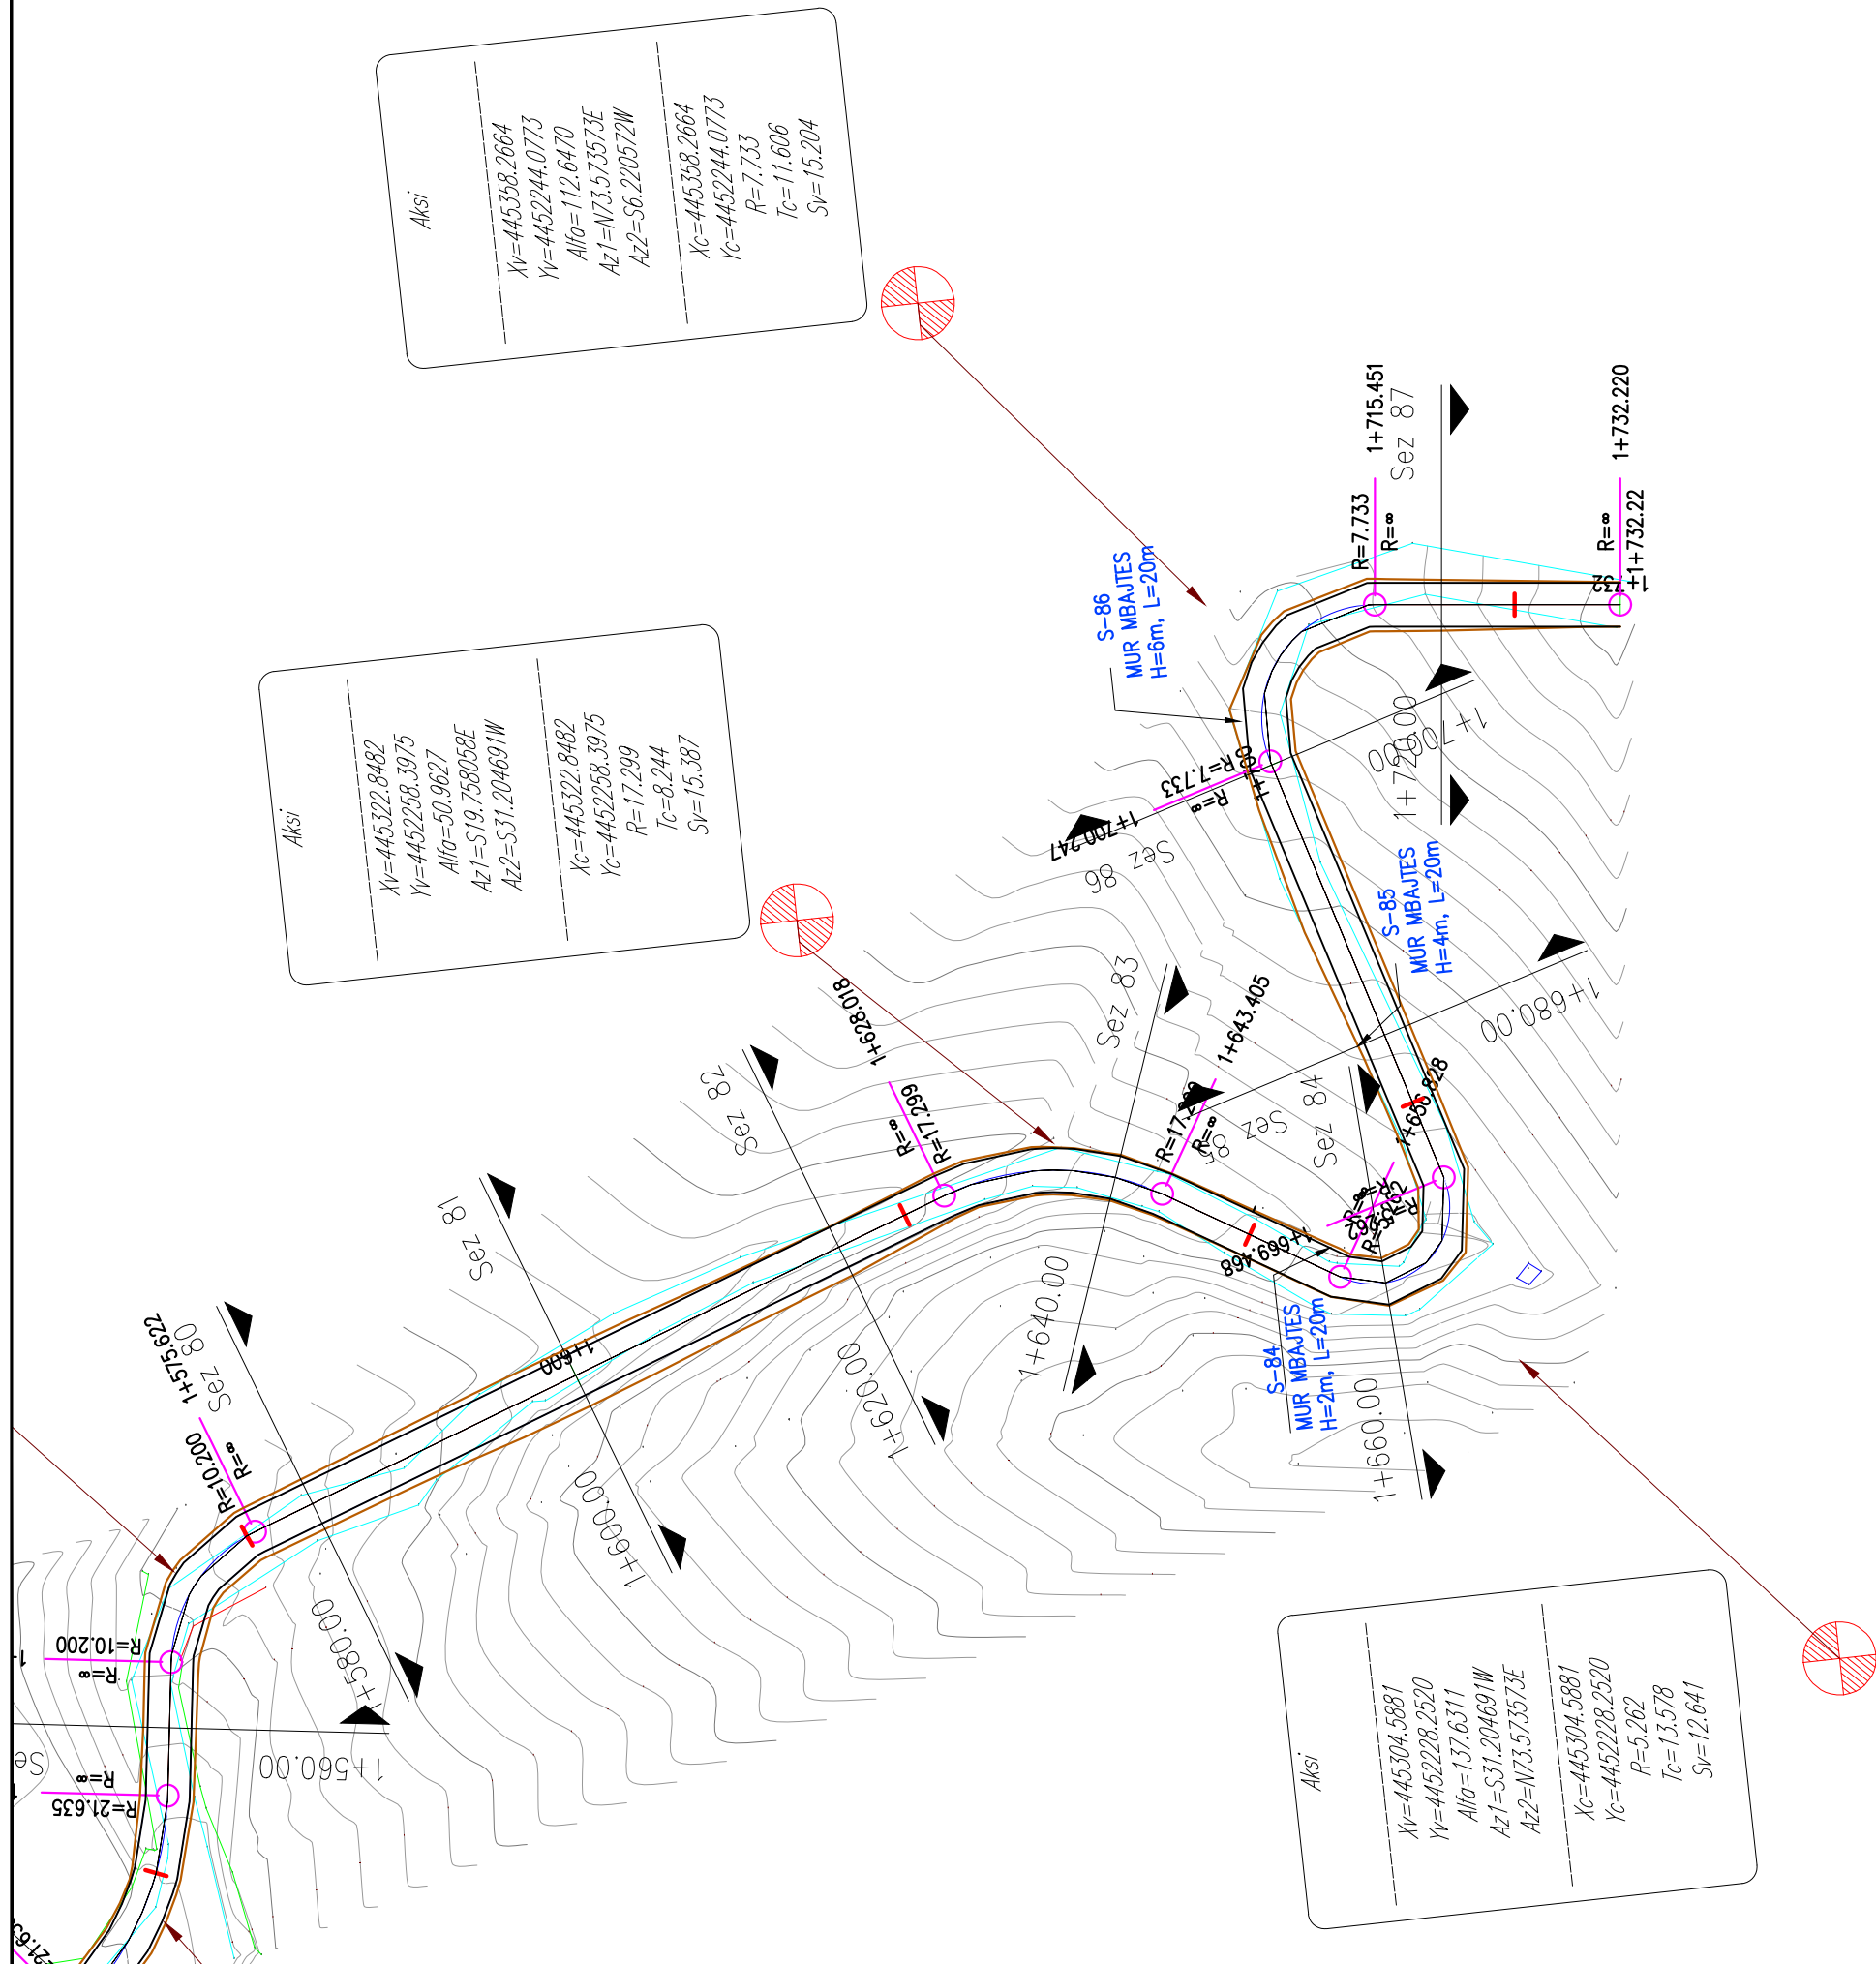

Shenime

Investitor



Emertimi i projektit

Rikonstrukjon i segmenti Përmet - Leusë

Faza e Projektit

PROJEKT ZBATIM

### Projekti i infrastruktures

Konsulenti



Projektoi

Insh. Nderim

Vangush MBRICE

Firma

Insh. Nderim

Andan MBRICE


Dwg.Nr. B1.01

Emertimi fletes:  
Planimetria

KM.


Shkalla:

A3 - 1:500

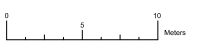



NIVELETA

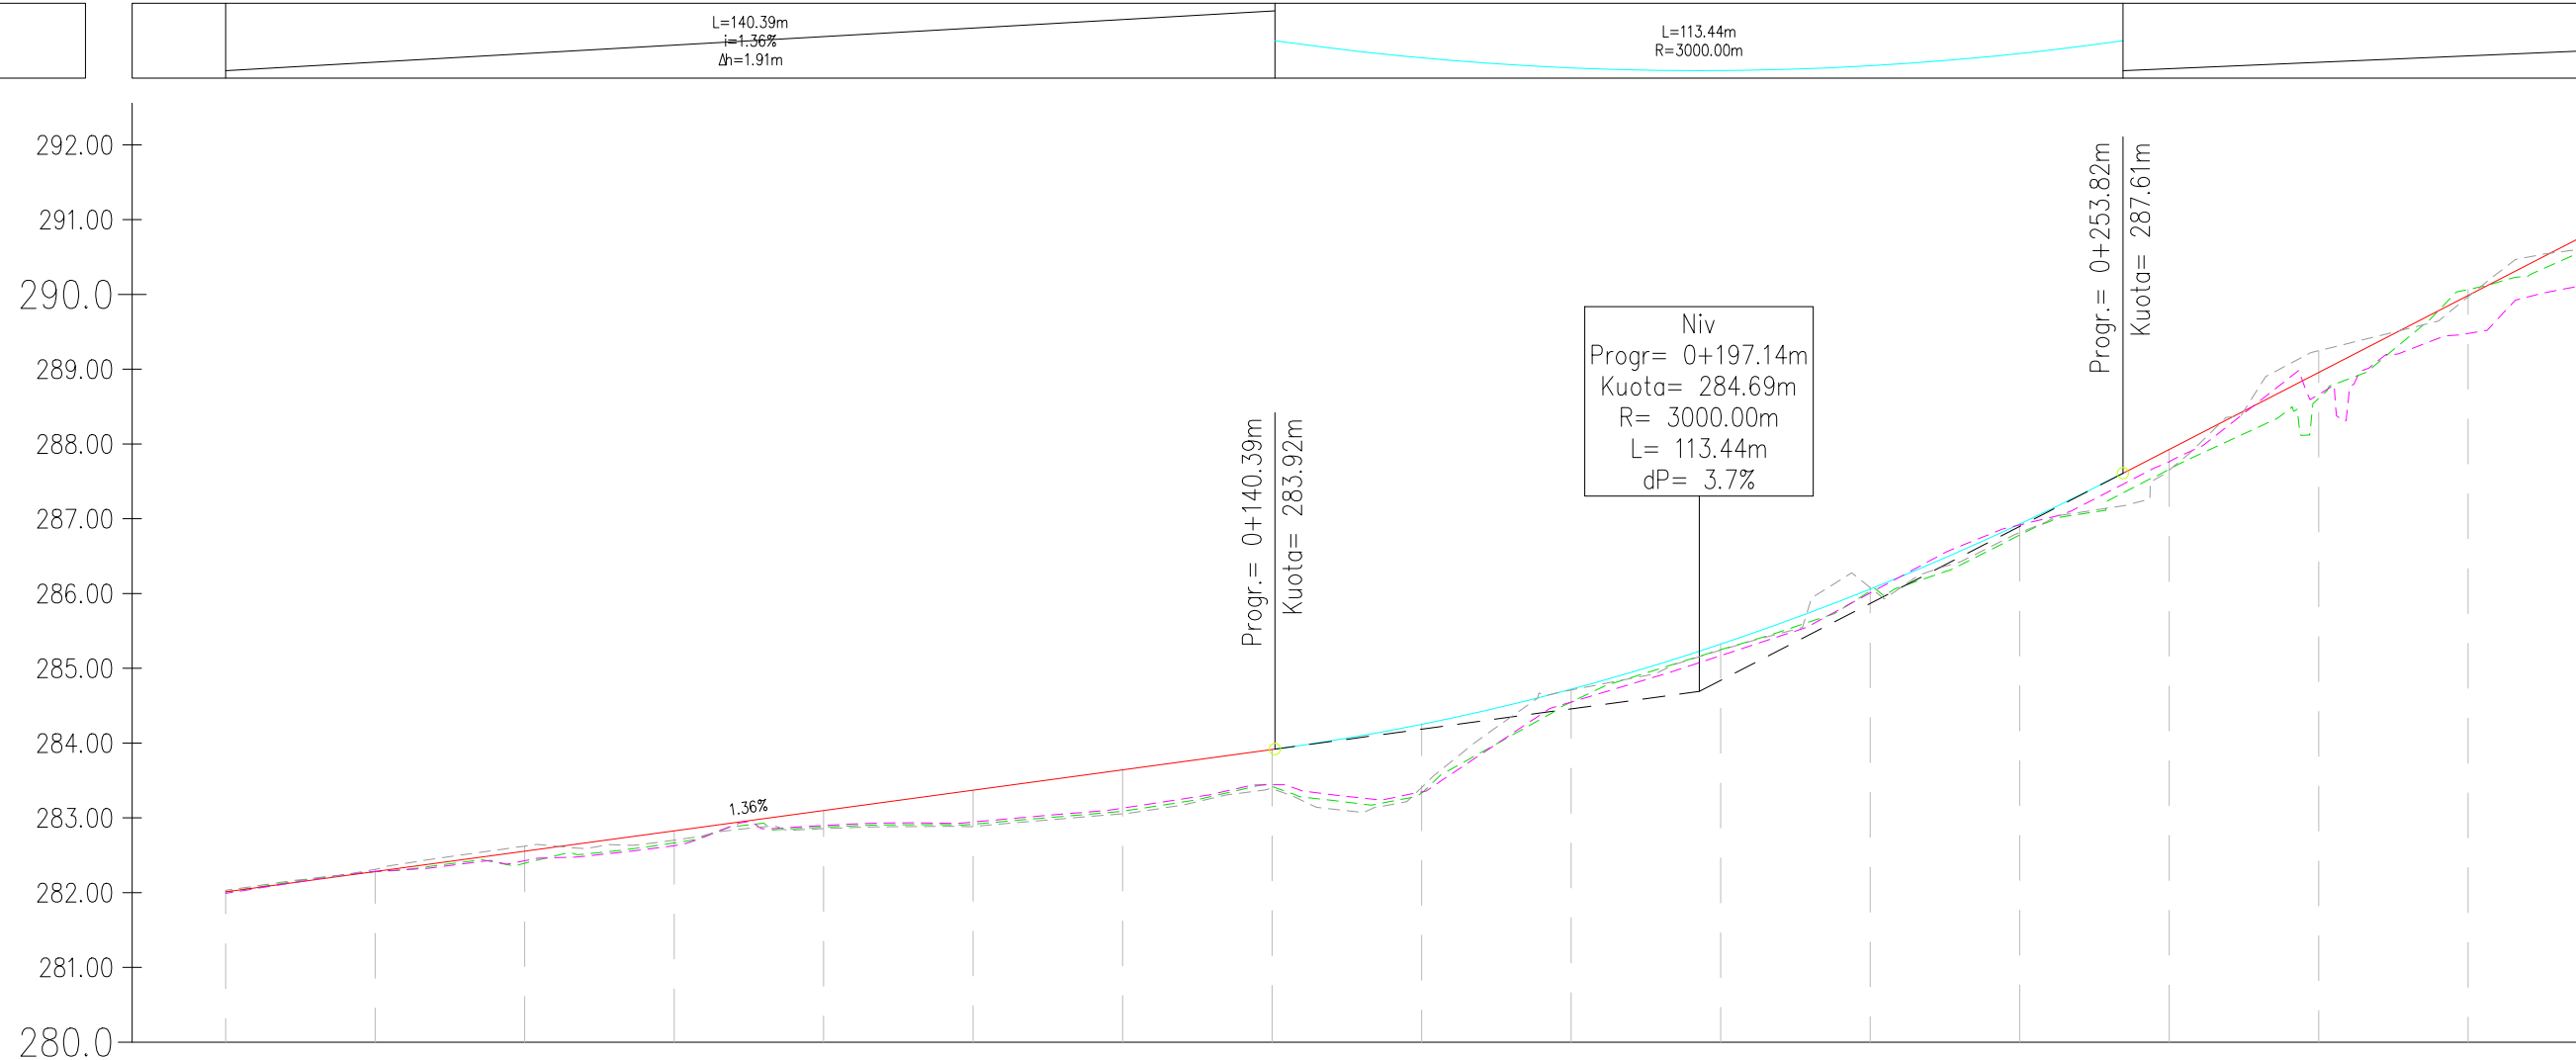

PROFILI: Aksi – (1)  
Shkalla : 500:50  
KUOTA REF. : 280.00

NUMRI I SEKSIONIT
DISTANCA PROGRESIVE
DISTANCA PJESORE
KUOTA E PROJEKTIT
KUOTA E TERRENIT
DIFERENCA E KUOTAVE
KTHESAT HORIZONTALE
MBILARTESIME
HEKTOMETRI

1	2	3	4	5	6	7	8	9	10	11	12	13	14	15	16
0+000.00	0+020.00	0+040.00	0+060.00	0+080.00	0+100.00	0+120.00	0+140.00	0+160.00	0+180.00	0+200.00	0+220.00	0+240.00	0+260.00	0+280.00	0+300.00
20,00	20,00	20,00	20,00	20,00	20,00	20,00	20,00	20,00	20,00	20,00	20,00	20,00	20,00	20,00	20,00
282.01	282.28	282.55	282.81	283.10	283.37	283.64	283.91	284.25	284.72	285.32	286.06	286.93	287.93	288.96	289.98
282.01	282.28	282.39	282.66	282.88	282.91	283.09	283.42	283.53	284.55	285.25	286.05	286.78	287.66	288.61	289.07
0.00	0.00	0.16	0.16	0.22	0.46	0.55	0.50	0.92	0.17	0.07	0.03	0.15	0.26	0.35	-0.09
Lrett=46.59m			L=44.29m R=30.00m				Lrett=207.85m								
L=50.00			L=40.00				L=210.73								
L=104.55			L=77.22				L=210.73								
L=102.92			L=109.18				L=109.18								
00	01					02					03				

KLIENTI:

KONSULENTI:

PROJEKTI:  
Rikonstruksion i segmenti  
Përmet - Leusë

Faza e projektit:  
Projekt Zbatimi

SHENIME:

Grupi projektues	EMER MBEEMER	DATA	FIRMA
	Vangjush Mbrice		
	Anduen Mbrice		


Emertimi fletes:  
**Profili Gjatesor**

Nr. i Fletes		Shkalla	A3 1:1000
--------------	--	---------	--------------

NIVELETA

L=186.95m  
i=5.15%  
Δh=9.62m

L=122.29m  
R=876.23m

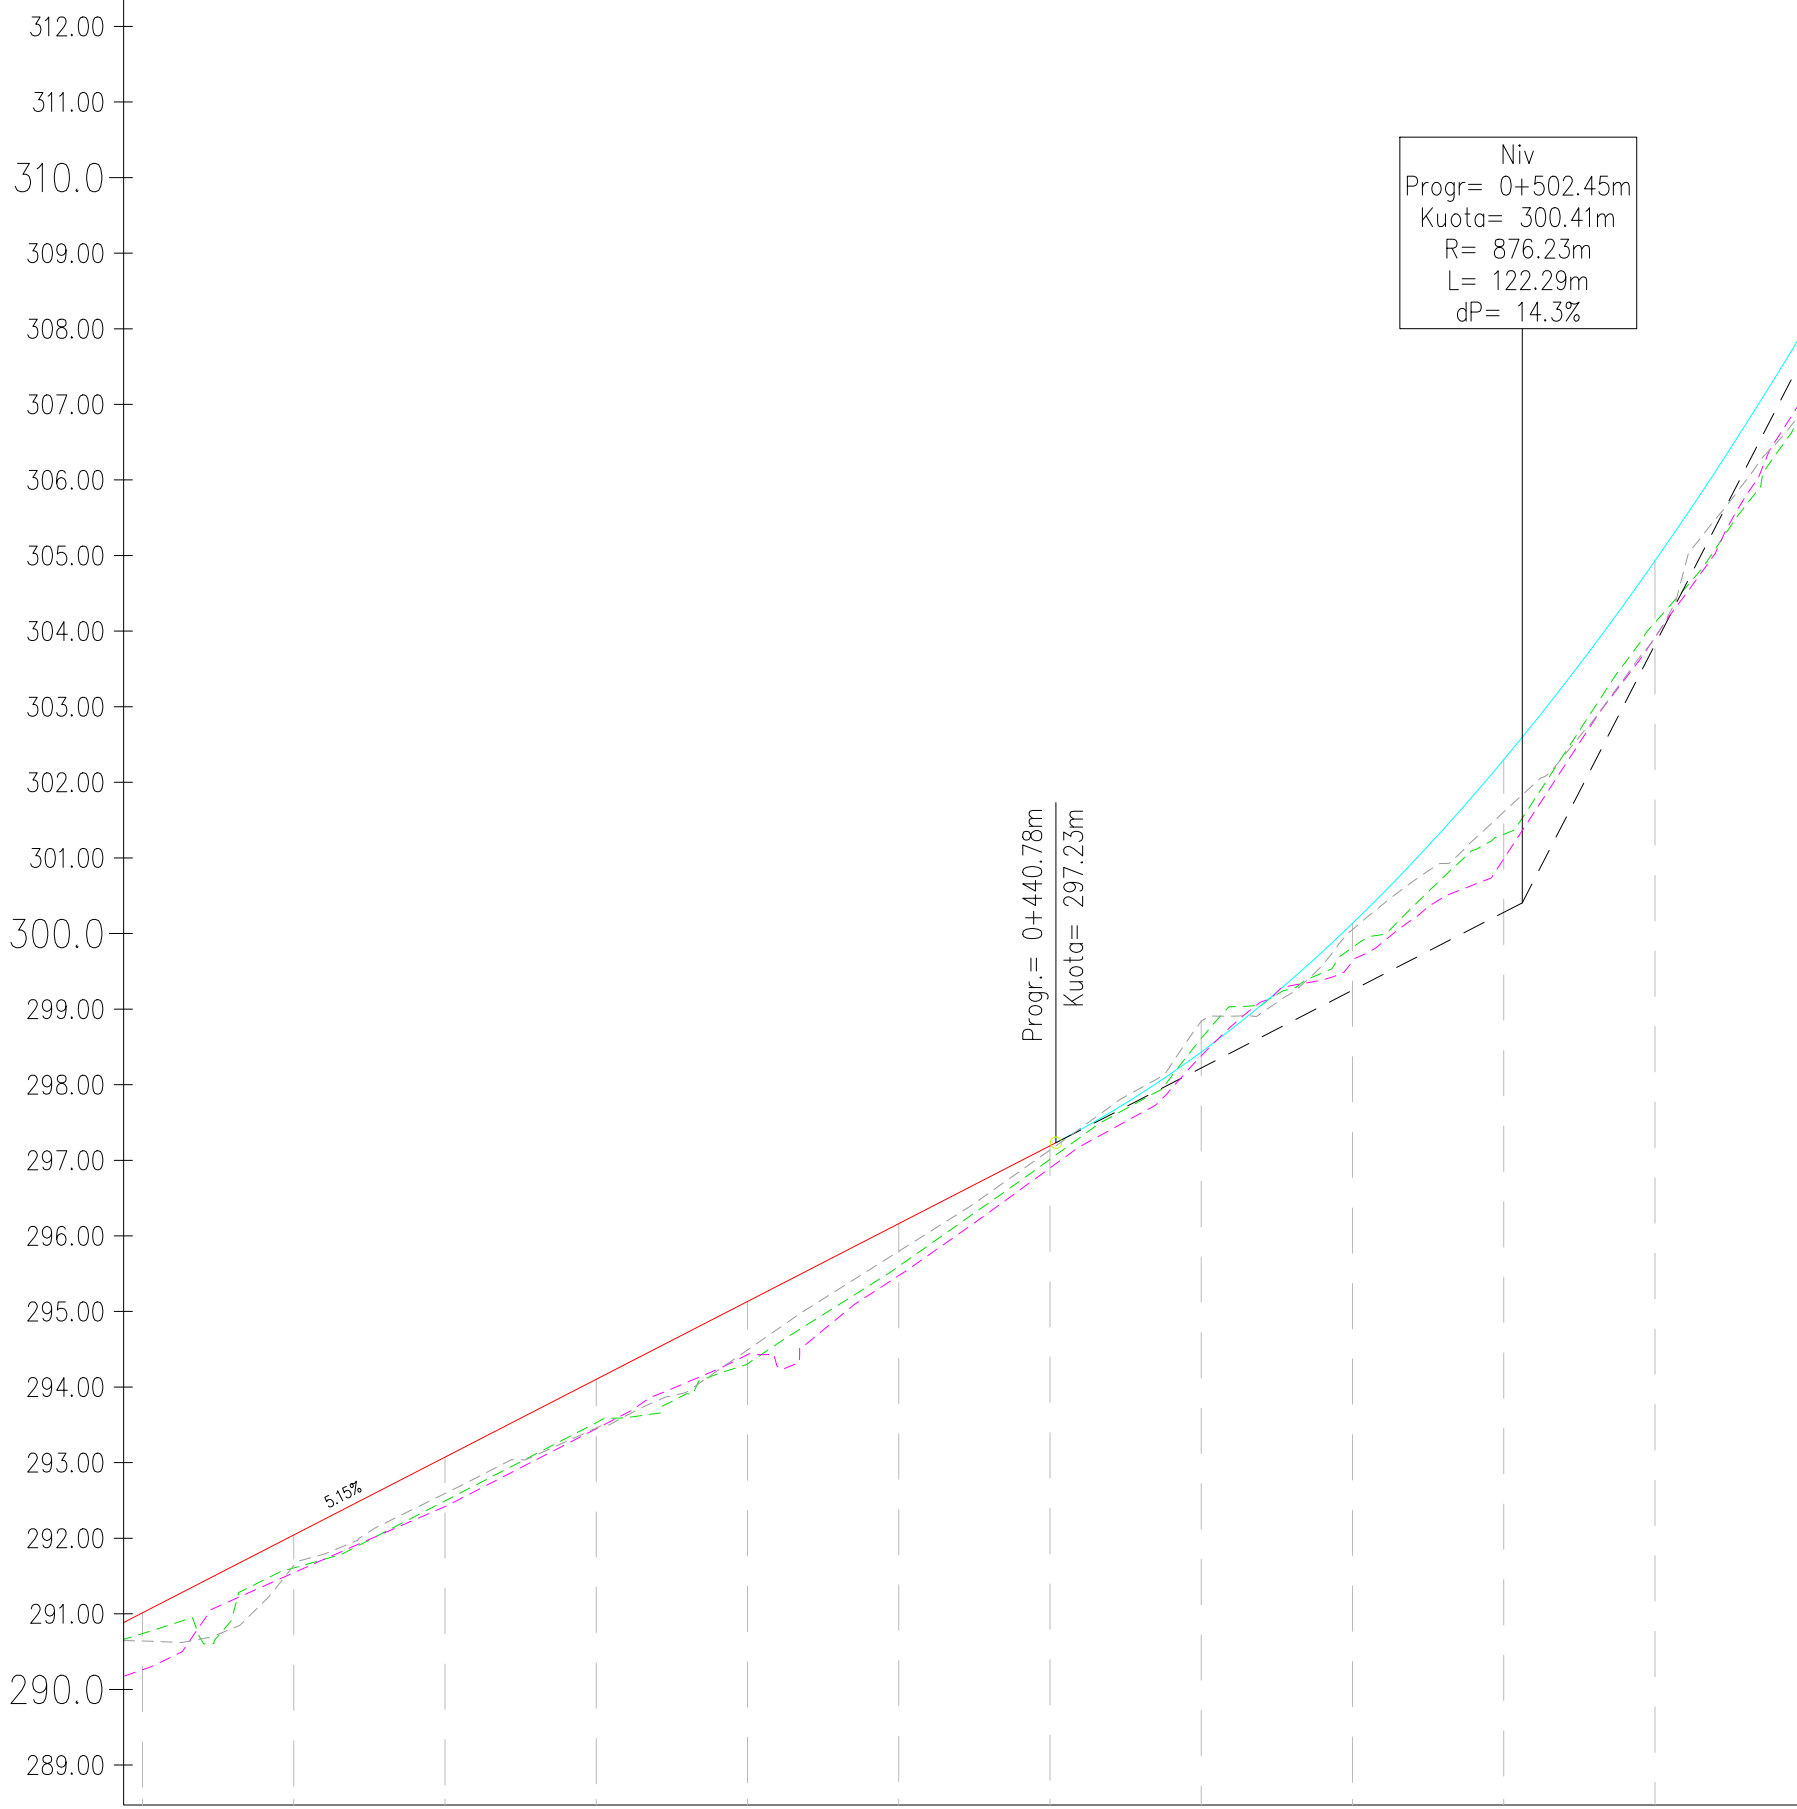

PROFILI: Aksi - (1)  
Shkalla : 500:50

NUMRI I SEKSIONIT	17	18	19	20	21	22	23	24	25	26	27	
DISTANCA PROGRESIVE	0+320.00	0+340.00	0+360.00	0+380.00	0+400.00	0+420.00	0+440.00	0+460.00	0+480.00	0+500.00	0+520.00	
DISTANCA PJESORE		20,00	20,00	20,00	20,00	20,00	20,00	20,00	20,00	20,00	20,00	
KUOTA E PROJEKTIIT	291.01	292.04	293.07	294.10	295.13	296.16	297.19	298.45	300.15	302.30	304.61	
KUOTA E TERRENIT	290.74	291.61	292.49	293.53	294.31	295.00	295.70	298.01	299.82	301.31	304.11	
DIFERENCA E KUOTAVE	0.27	0.44	0.58	0.57	0.82	0.56	0.18	-0.18	0.32	0.99	0.81	
KTHESAT HORIZONTALE	L=49.24m R=196.58m		Lrett=105.99m					L=32.78m R=21.93m		Lrett=25.14m		L=...
MBILARTESIME	[Diagram showing vertical curve details with elevations and distances]											
HEKTOMETRI	[Scale bar showing 04 and 05 units]											

KLIENTI:  
FONDI SHQIPTAR I ZHVILLIMIT  
ALBANIAN DEVELOPMENT FUND

KONSULENTI:  
C.E.C Group  
Civil Engineering Consultants


PROJEKTI:  
Rikonstruksion i segmenti  
Përmet - Leusë

Faza e projektit:  
Projekt Zbatimi

Grupi projektues	EMER MBIEMER	DATA	FIRMA
	Vangjush Mbrice		
Andren Mbrice			

Emertimi fletes: <b>Profili Gjatesor</b>			
Nr. i Fletes	P 2	Shkalla	A3 1:1000
	Numri serial		

NIVELETA

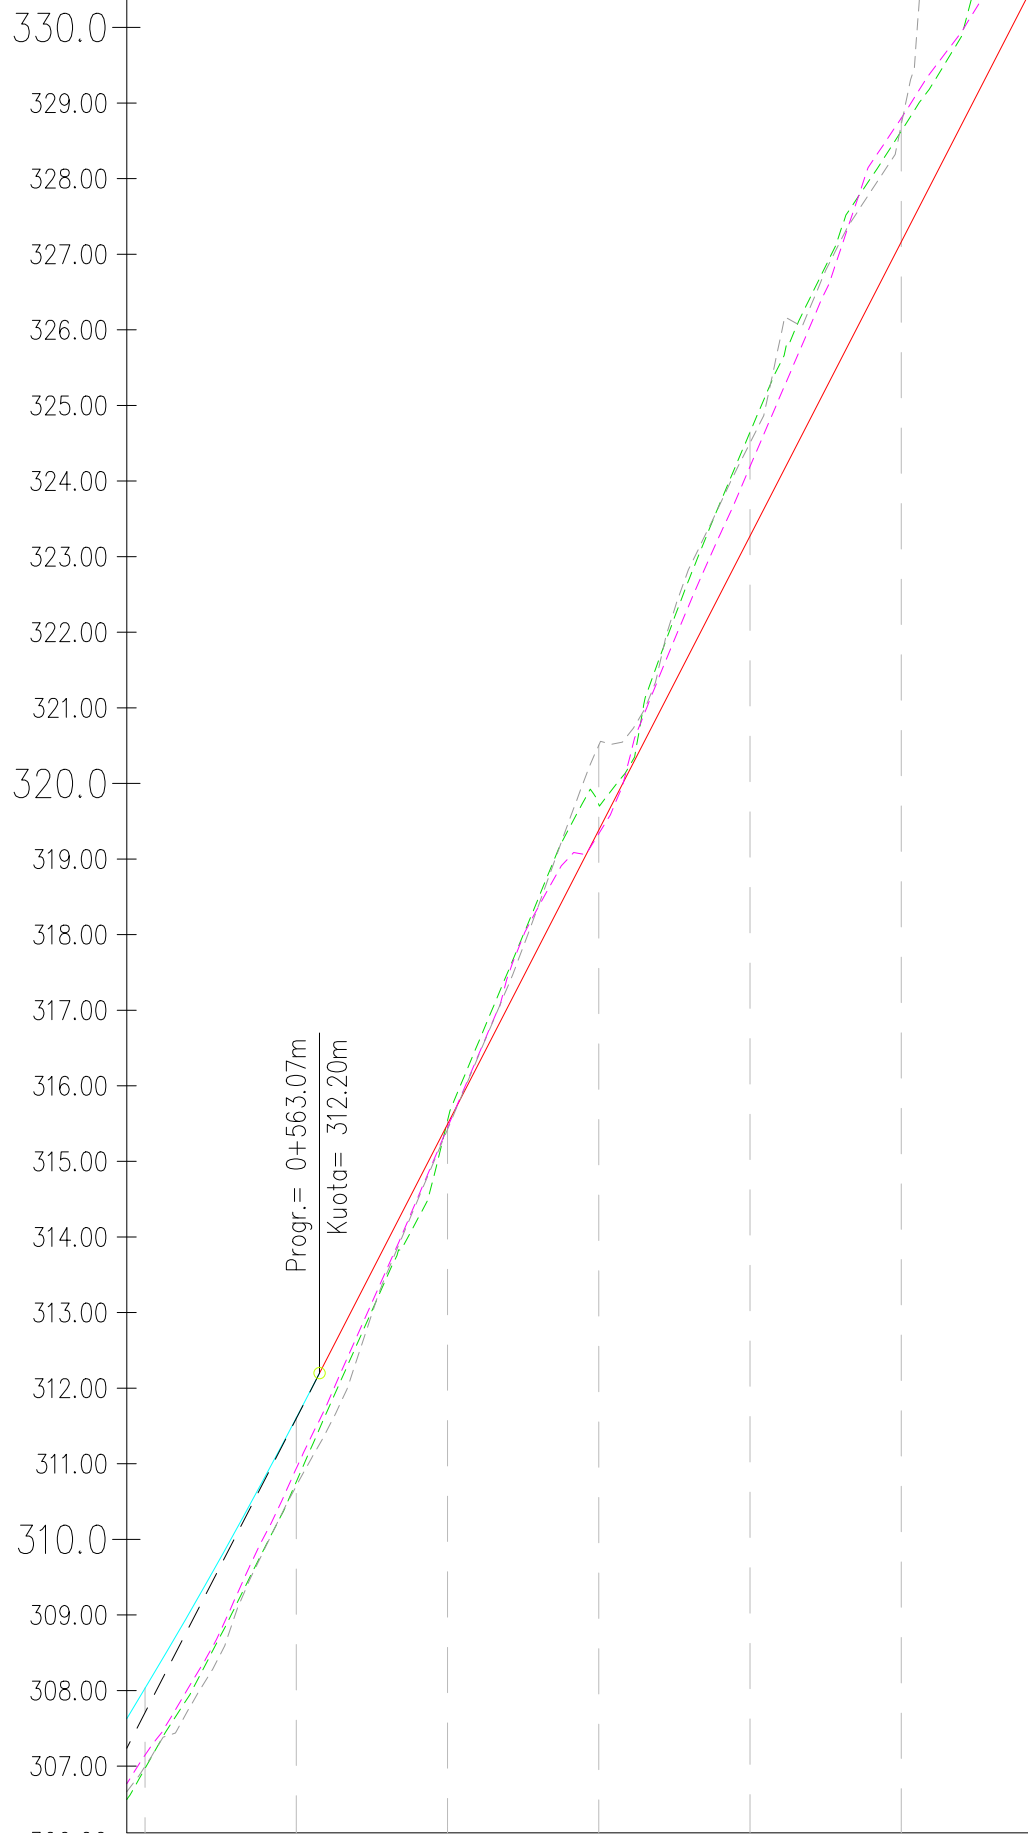

PROFILI: Aksi - (1)  
Shkalla : 500:50

NUMRI I SEKSIONIT	28	29	30	31	32	33	34	35	36	37	38
DISTANCA PROGRESIVE	0+500.00	0+520.00	0+540.00	0+560.00	0+580.00	0+600.00	0+620.00	0+640.00	0+660.00	0+680.00	0+700.00
DISTANCA PJESORE		20,00	20,00	20,00	20,00	20,00	20,00	20,00	20,00	20,00	20,00
KUOTA E PROJEKTIIT	308.03	311.61	315.49	319.38	323.27	327.17	331.06	334.96	338.84	342.73	346.62
KUOTA E TERRENIT	306.97	310.76	315.54	319.72	324.05	328.63	333.34	338.04	342.81	347.57	352.32
DIFERENCA E KUOTAVE	1.06	0.85	-0.05	-0.33	-1.17	-1.46	-2.28	-0.09	0.33	1.16	1.10
KTHESAT HORIZONTALE	L=47.34m R=30.00m		L=29.09m R=30.00m			L=28.80m R=30.00m			L=28.80m R=30.00m		L=61.38m
MBILARTESIME											
HEKTOMETRI											

KLIENTI:

KONSULENTI:

PROJEKTI:  
**Rikonstruksion i segmenti Përmet - Leusë**


Faza e projektit:  
**Projekt Zbatimi**

Grupi projektues	EMER MBIEMER	DATA	FIRMA
	Vangjush Mbrice		
	Andren Mbrice		

Emertimi fletes:  
**Profili Gjatesor**

Nr. i Fletes	<b>P 3</b> Numri serial	Shkalla	<b>A3</b> 1:1000
--------------	----------------------------	---------	---------------------

NIVELETA

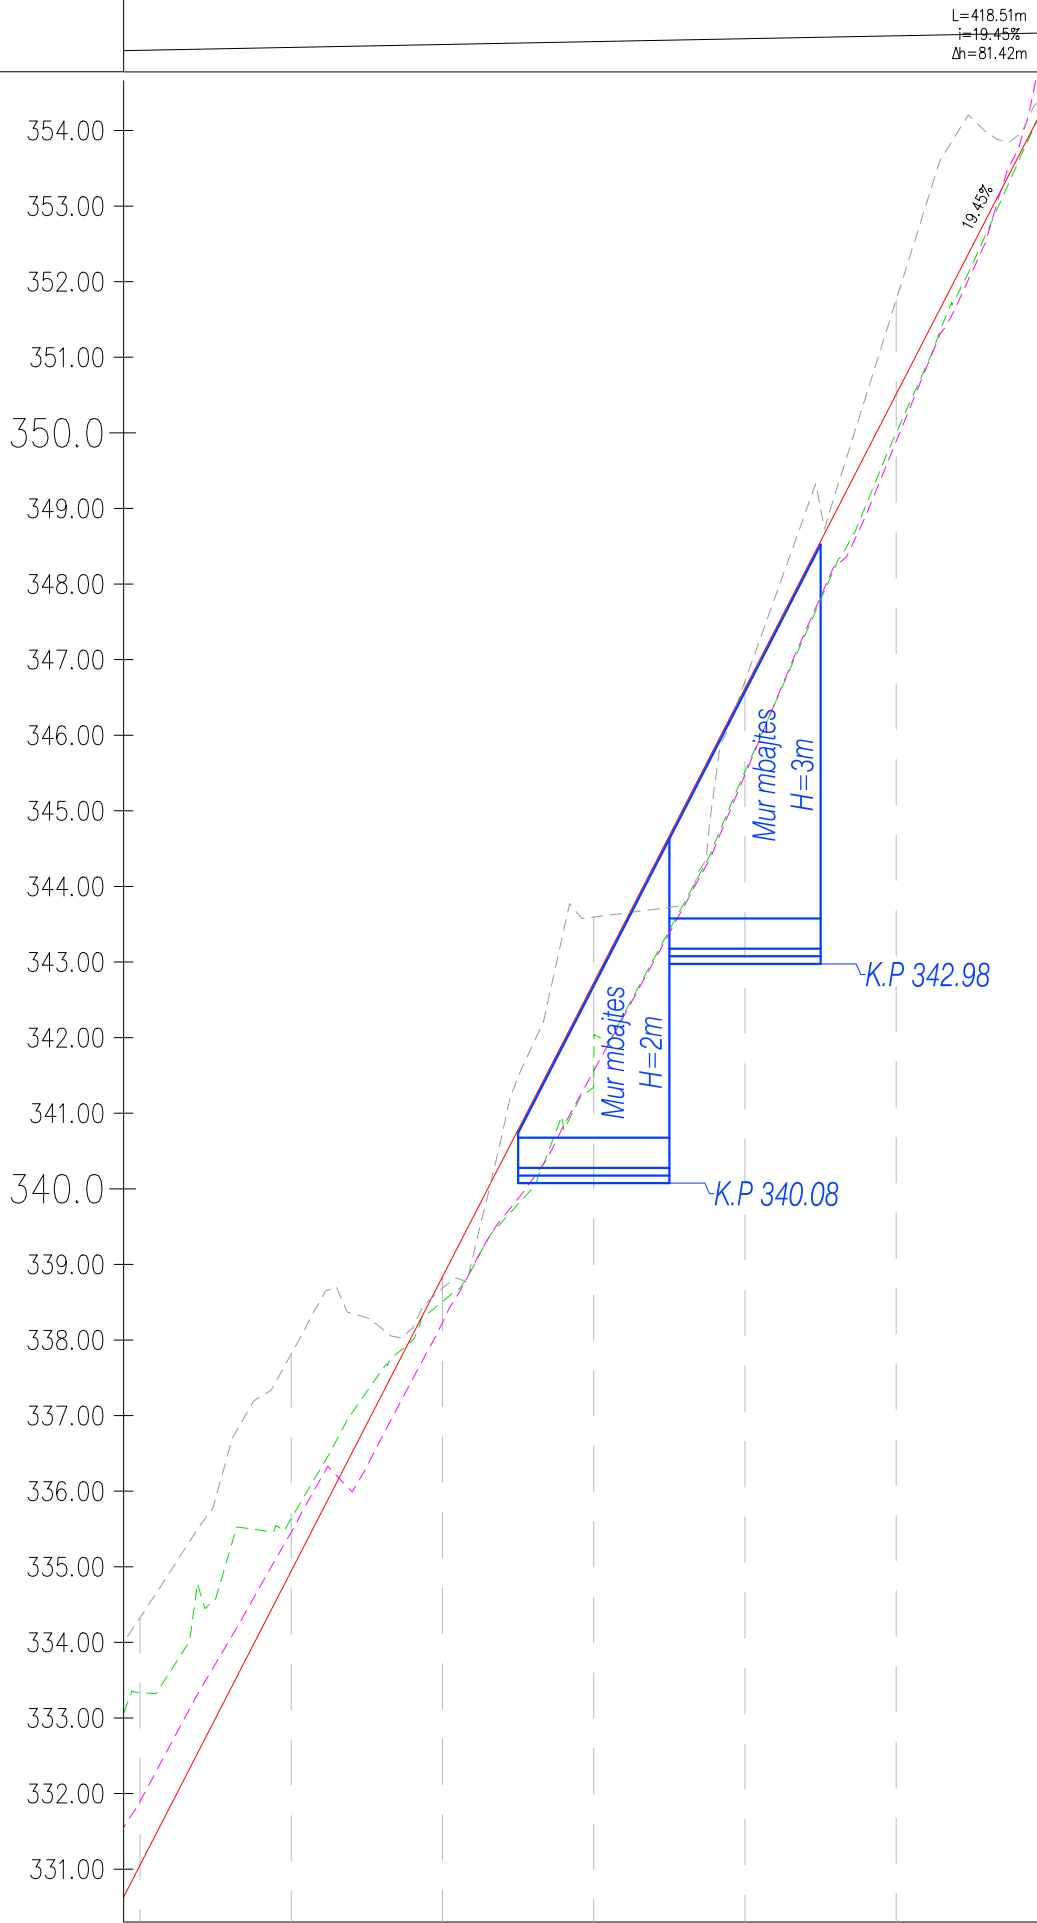

PROFILI: Aksi - (1)  
Shkalla : 500:50

NUMRI I SEKSIONIT	34	35	36	37	38	39	40	41	42	43	44
DISTANCA PROGRESIVE	0+680.00	0+680.00	0+700.00	0+720.00	0+740.00	0+760.00	0+780.00	0+800.00	0+820.00	0+840.00	0+860.00
DISTANCA PJESORE		20,00	20,00	20,00	20,00	20,00	20,00	20,00	20,00	20,00	20,00
KUOTA E PROJEKTIIT	337.06	334.95	338.84	342.73	346.62	350.51	354.40	358.29	362.18	366.07	369.97
KUOTA E TERRENIT	333.84	335.64	338.51	341.57	345.52	350.00	354.41	357.97	361.86	365.38	370.40
DIFERENCA E KUOTAVE	-2.28	-0.69	0.33	1.16	1.10	0.51	-0.01	0.32	0.53	0.70	-0.44
KTHESAT HORIZONTALE	<p><math>L=28.80m</math> <math>R=30.00m</math> <math>L=42.80m</math> <math>R=30.00m</math> <math>L=38.07m</math> <math>R=23.91m</math></p> <p><math>L_{rett}=61.38m</math> <math>L_{rett}=26.02m</math></p>										
MBILARTESIME											
HEKTOMETRI											

KLIENTI:

KONSULENTI:

PROJEKTI:

Rikonstruksion i segmenti  
Përmet - Leusë

Faza e projektit:

**Projekt Zbatimi**


Grupi projektues	EMERMBIEMER	DATA	FIRMA
	Vangjush Mbrice		
	Anduen Mbrice		

Emertimi fletes:

**Profili Gjatesor**

Nr. i Fletes	<b>P 4</b>	Shkalla	A3 1:1000
Numri serial			

NIVELETA

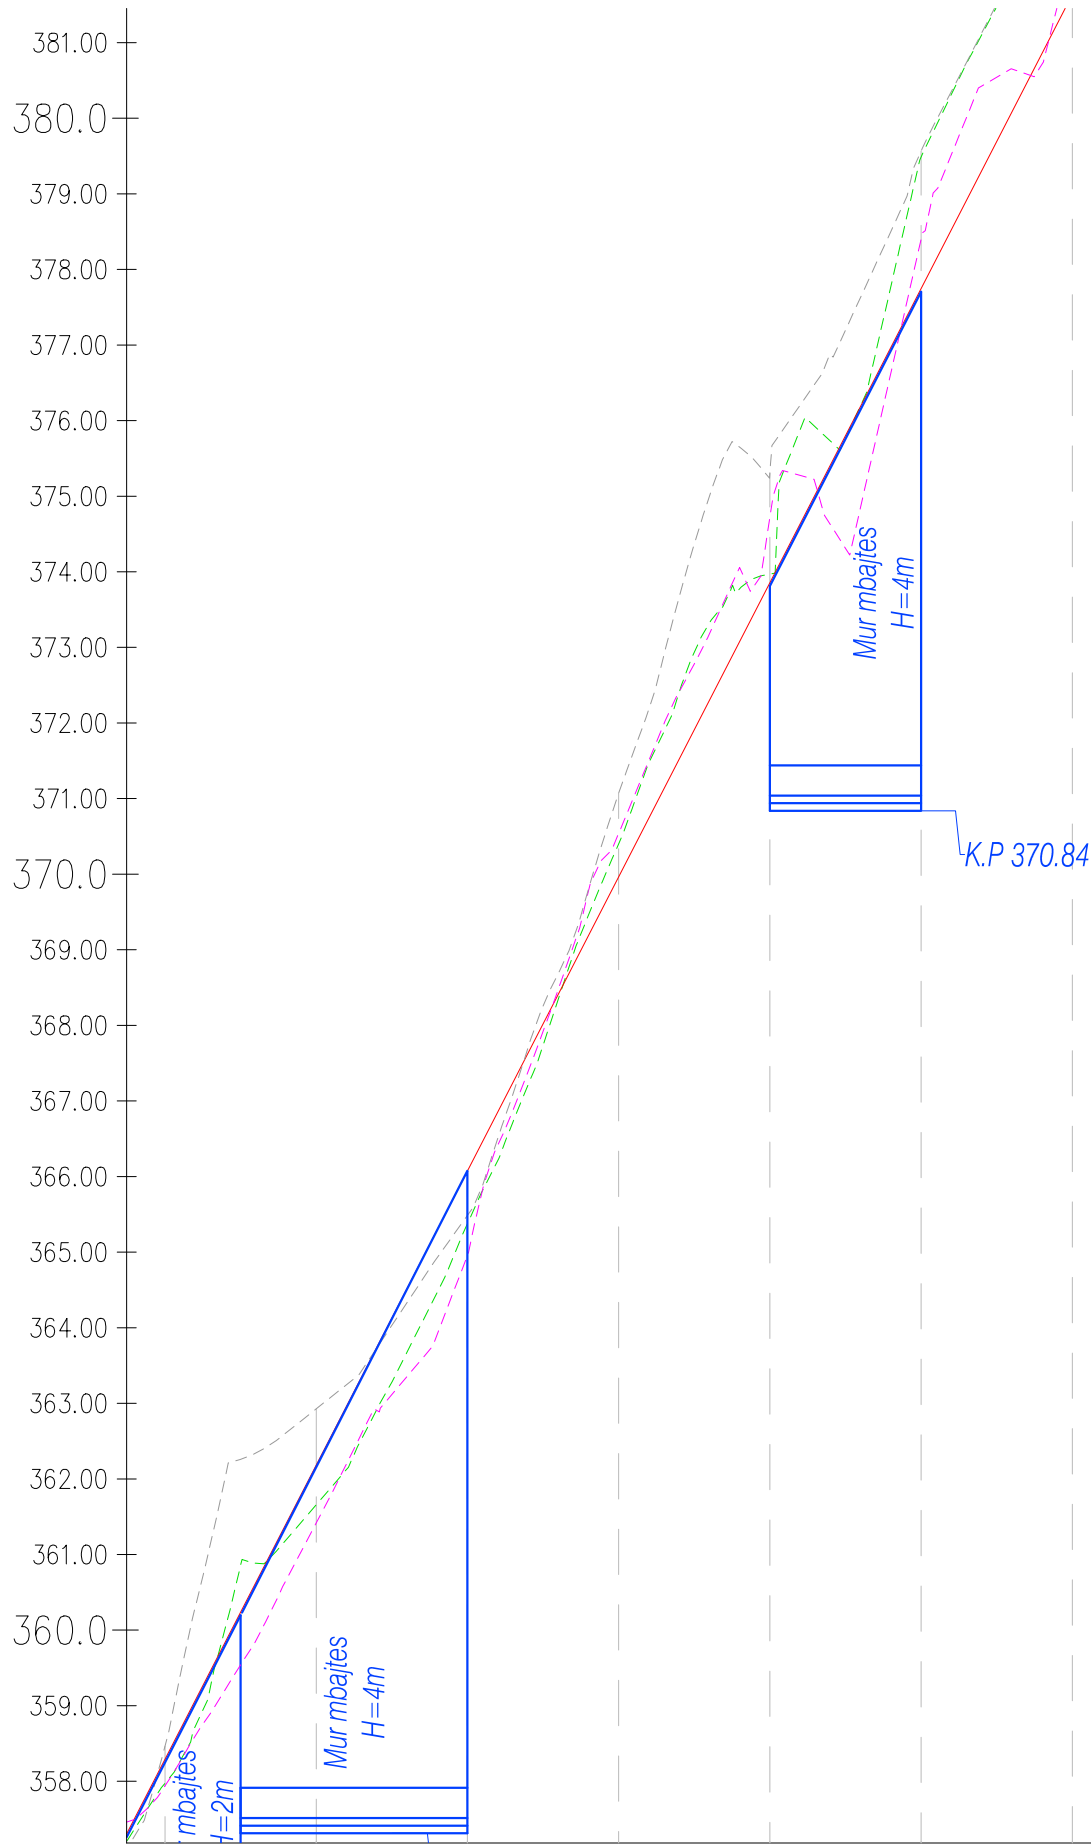

PROFILI: Aksi - (1)  
Shkalla : 500:50

NUMRI I SEKSIONIT	41	42	43	44	45	46	47	48	49	50	51
DISTANCA PROGRESIVE	0+820.00	0+820.00	0+940.00	0+960.00	0+980.00	0+990.00	0+990.00	0+990.00	0+990.00	0+990.00	1+000.00
DISTANCA PJESORE		20,00	20,00	20,00	20,00	20,00	20,00	20,00	20,00	20,00	20,00
KUOTA E PROJEKTIIT	358.29	362.18	366.07	369.97	372.86	377.75	381.64	385.53	389.42	393.31	397.20
KUOTA E TERRENIT	357.97	361.66	365.38	370.40	372.97	379.49	383.41	386.37	389.46	392.61	397.34
DIFERENCA E KUOTAVE	0.32	0.53	0.70	-0.44	-0.11	-1.74	-1.77	-0.84	-0.04	-0.30	-0.24
KTHESAT HORIZONTALE											
MBILARTESIME											
HEKTOMETRI											

KLIENTI:

KONSULENTI:

PROJEKTI:  
 Rikonstruksion i segmenti  
 Përmet - Leusë

Faza e projektit:  
**Projekt Zbatimi**


Grupi projektues	EMER MBIEMER	DATA	FIRMA
	Vangjush Mbrice		
	Anduen Mbrice		

Emertimi fletes:  
**Profili Gjatesor**

Nr. i Fletes	<b>P 5</b>	Shkalla	<b>A3</b>
	Numri serial		<b>1:1000</b>

NIVELETA

L=107.21m  
R=1761.45m

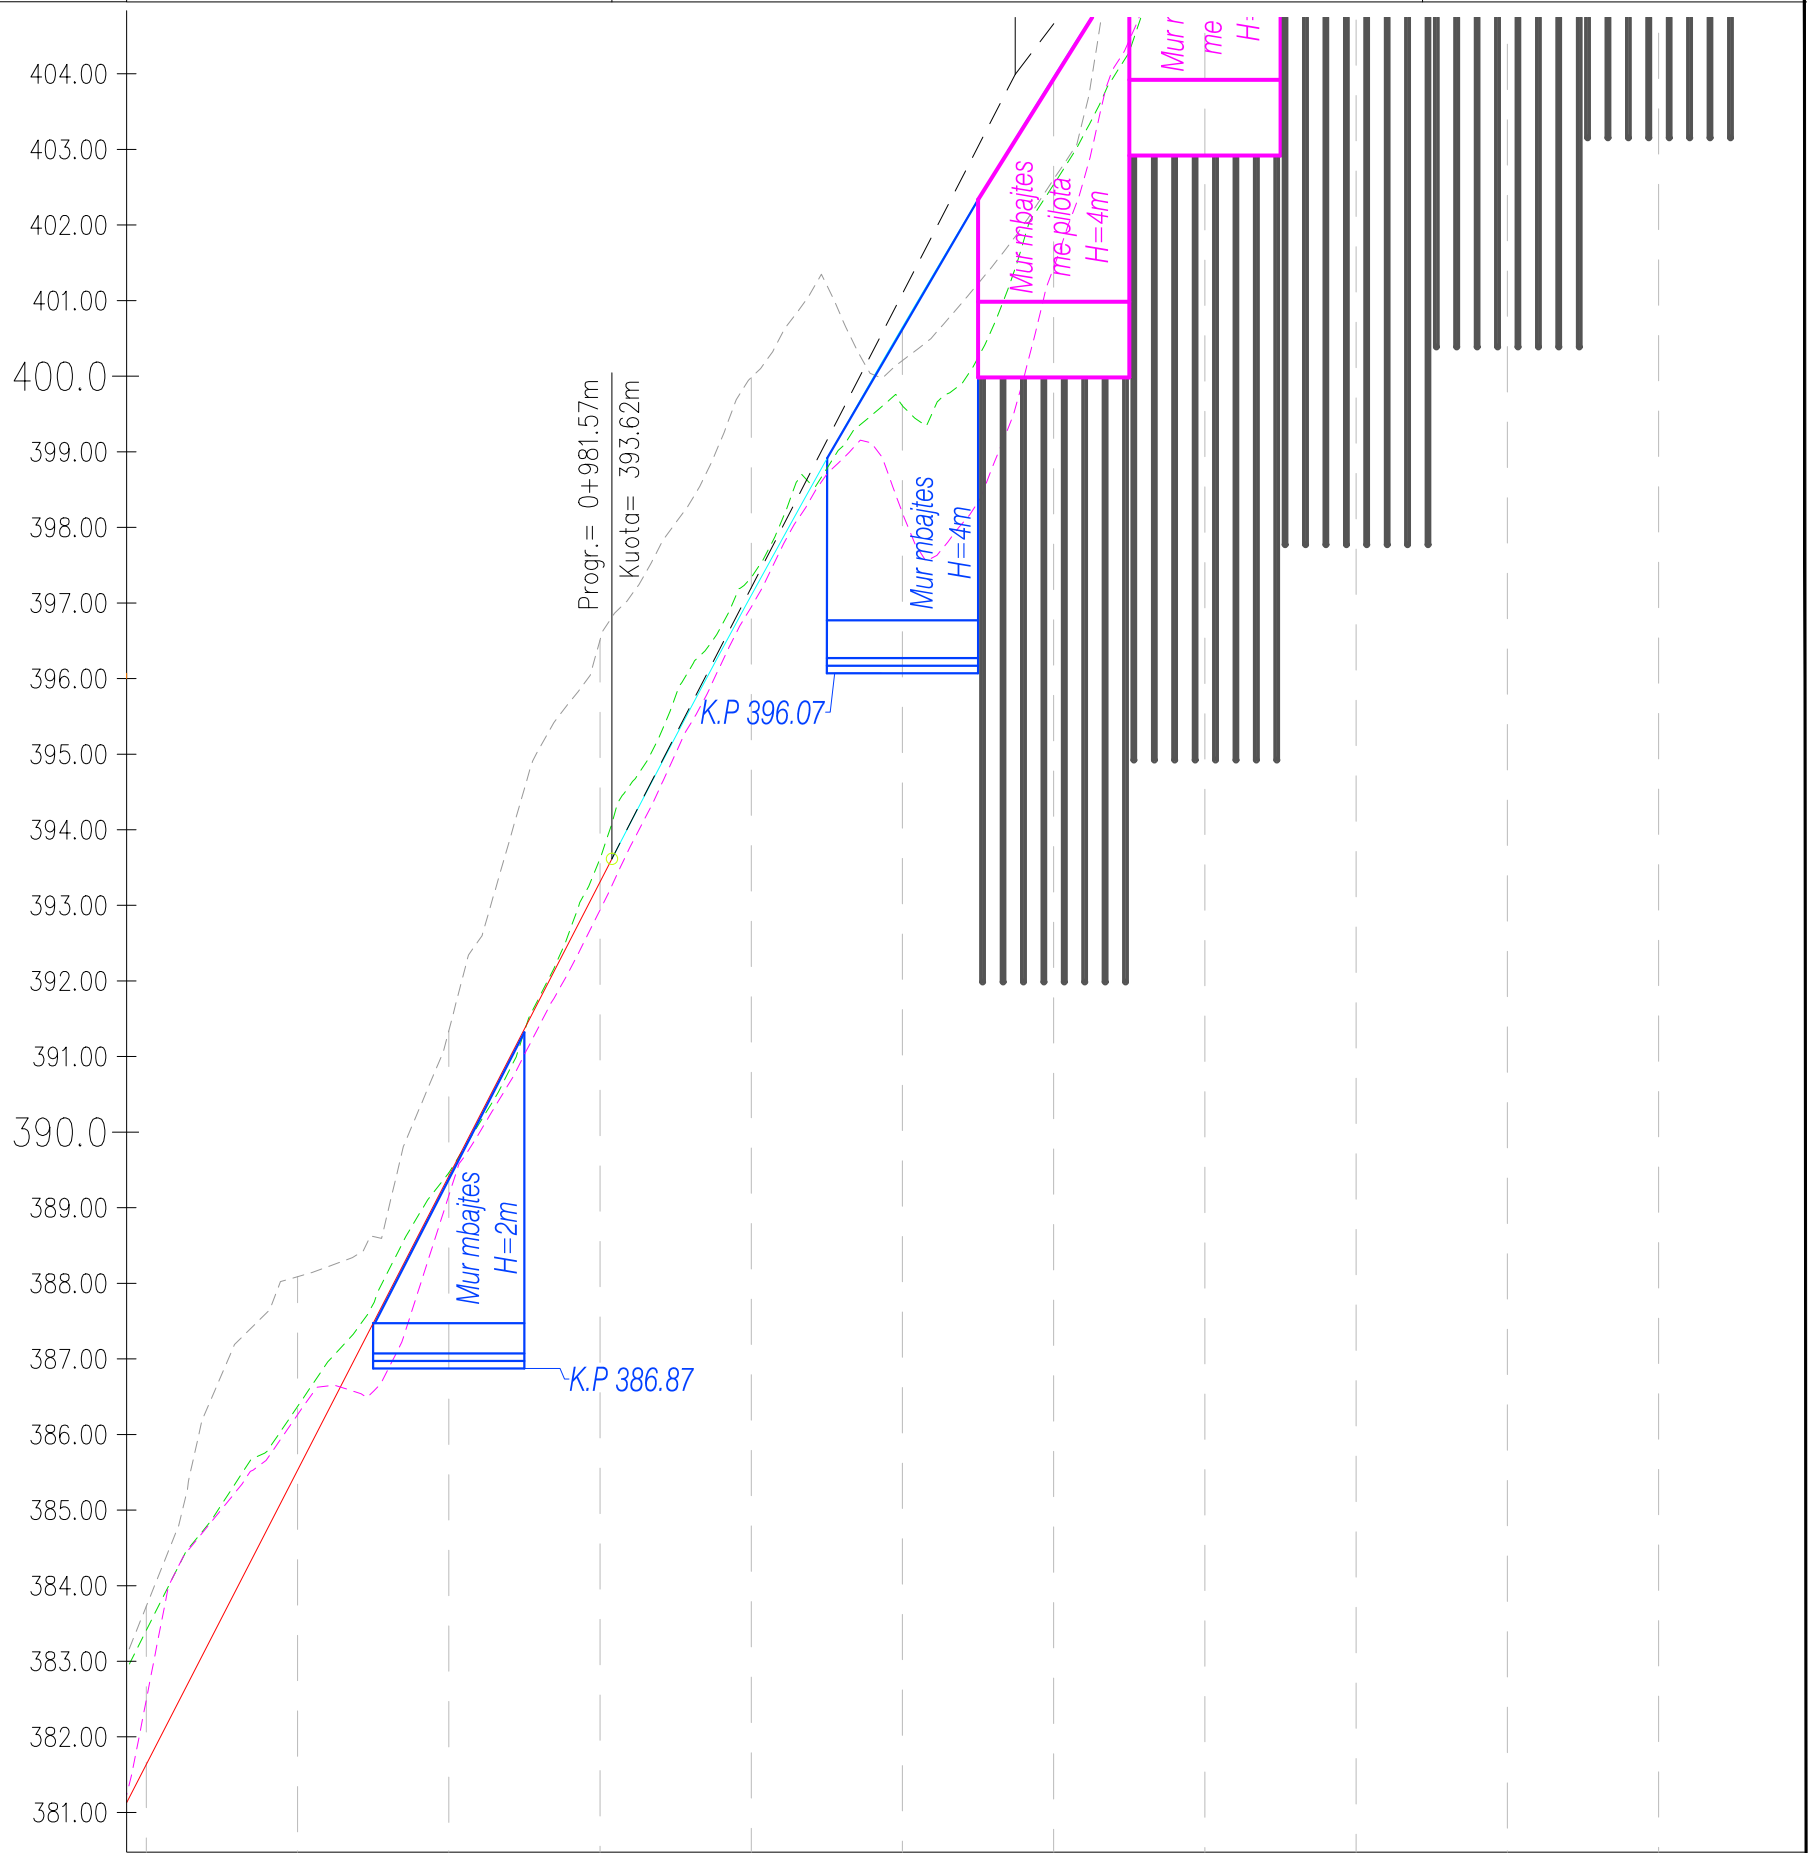

PROFILI: Aksi - (1)  
Shkalla : 500:50

NUMRI I SEKSIONIT	47	48	49	50	51	52	53	54	55	56	57
DISTANCA PROGRESIVE	0+820.00	0+940.00	0+960.00	0+980.00	1+000.00	1+020.00	1+040.00	1+060.00	1+080.00	1+100.00	1+120.00
DISTANCA PJESORE		20,00	20,00	20,00	20,00	20,00	20,00	20,00	20,00	20,00	20,00
KUOTA E PROJEKTIIT	381.64	385.53	389.42	393.31	397.10	400.85	404.59	407.04	408.89	412.53	415.16
KUOTA E TERRENIT	383.41	386.37	389.46	392.61	397.24	399.61	402.54	406.29	410.82	412.71	414.24
DIFERENCA E KUOTAVE	-1.77	-0.84	-0.04	-0.30	-0.24	1.04	1.43	0.25	-0.93	-0.18	0.92
KTHESAT HORIZONTALE	L=95.07m		L=72.39m R=30.00m				L=19.25m R=30.00m		L=20.24m		L=72.64m
MBILARTESIME	[Diagram showing vertical curve data points and slopes]										
HEKTOMETRI	[Scale bar from 0 to 11 meters]										

KLIENTI:

KONSULENTI:

PROJEKTI:

Rikonstruksion i segmenti  
Përmet - Leusë

Faza e projektit:

Projekt Zbatimi


Grupi projektues	EMER MBIEMER	DATA	FIRMA
	Vangjush Mbrice		
	Anduen Mbrice		

Emertimi fletes:

**Profili Gjatesor**

Nr. i Fletes	P 6	Shkalla	A3 1:1000
Numri serial			

NIVELETA

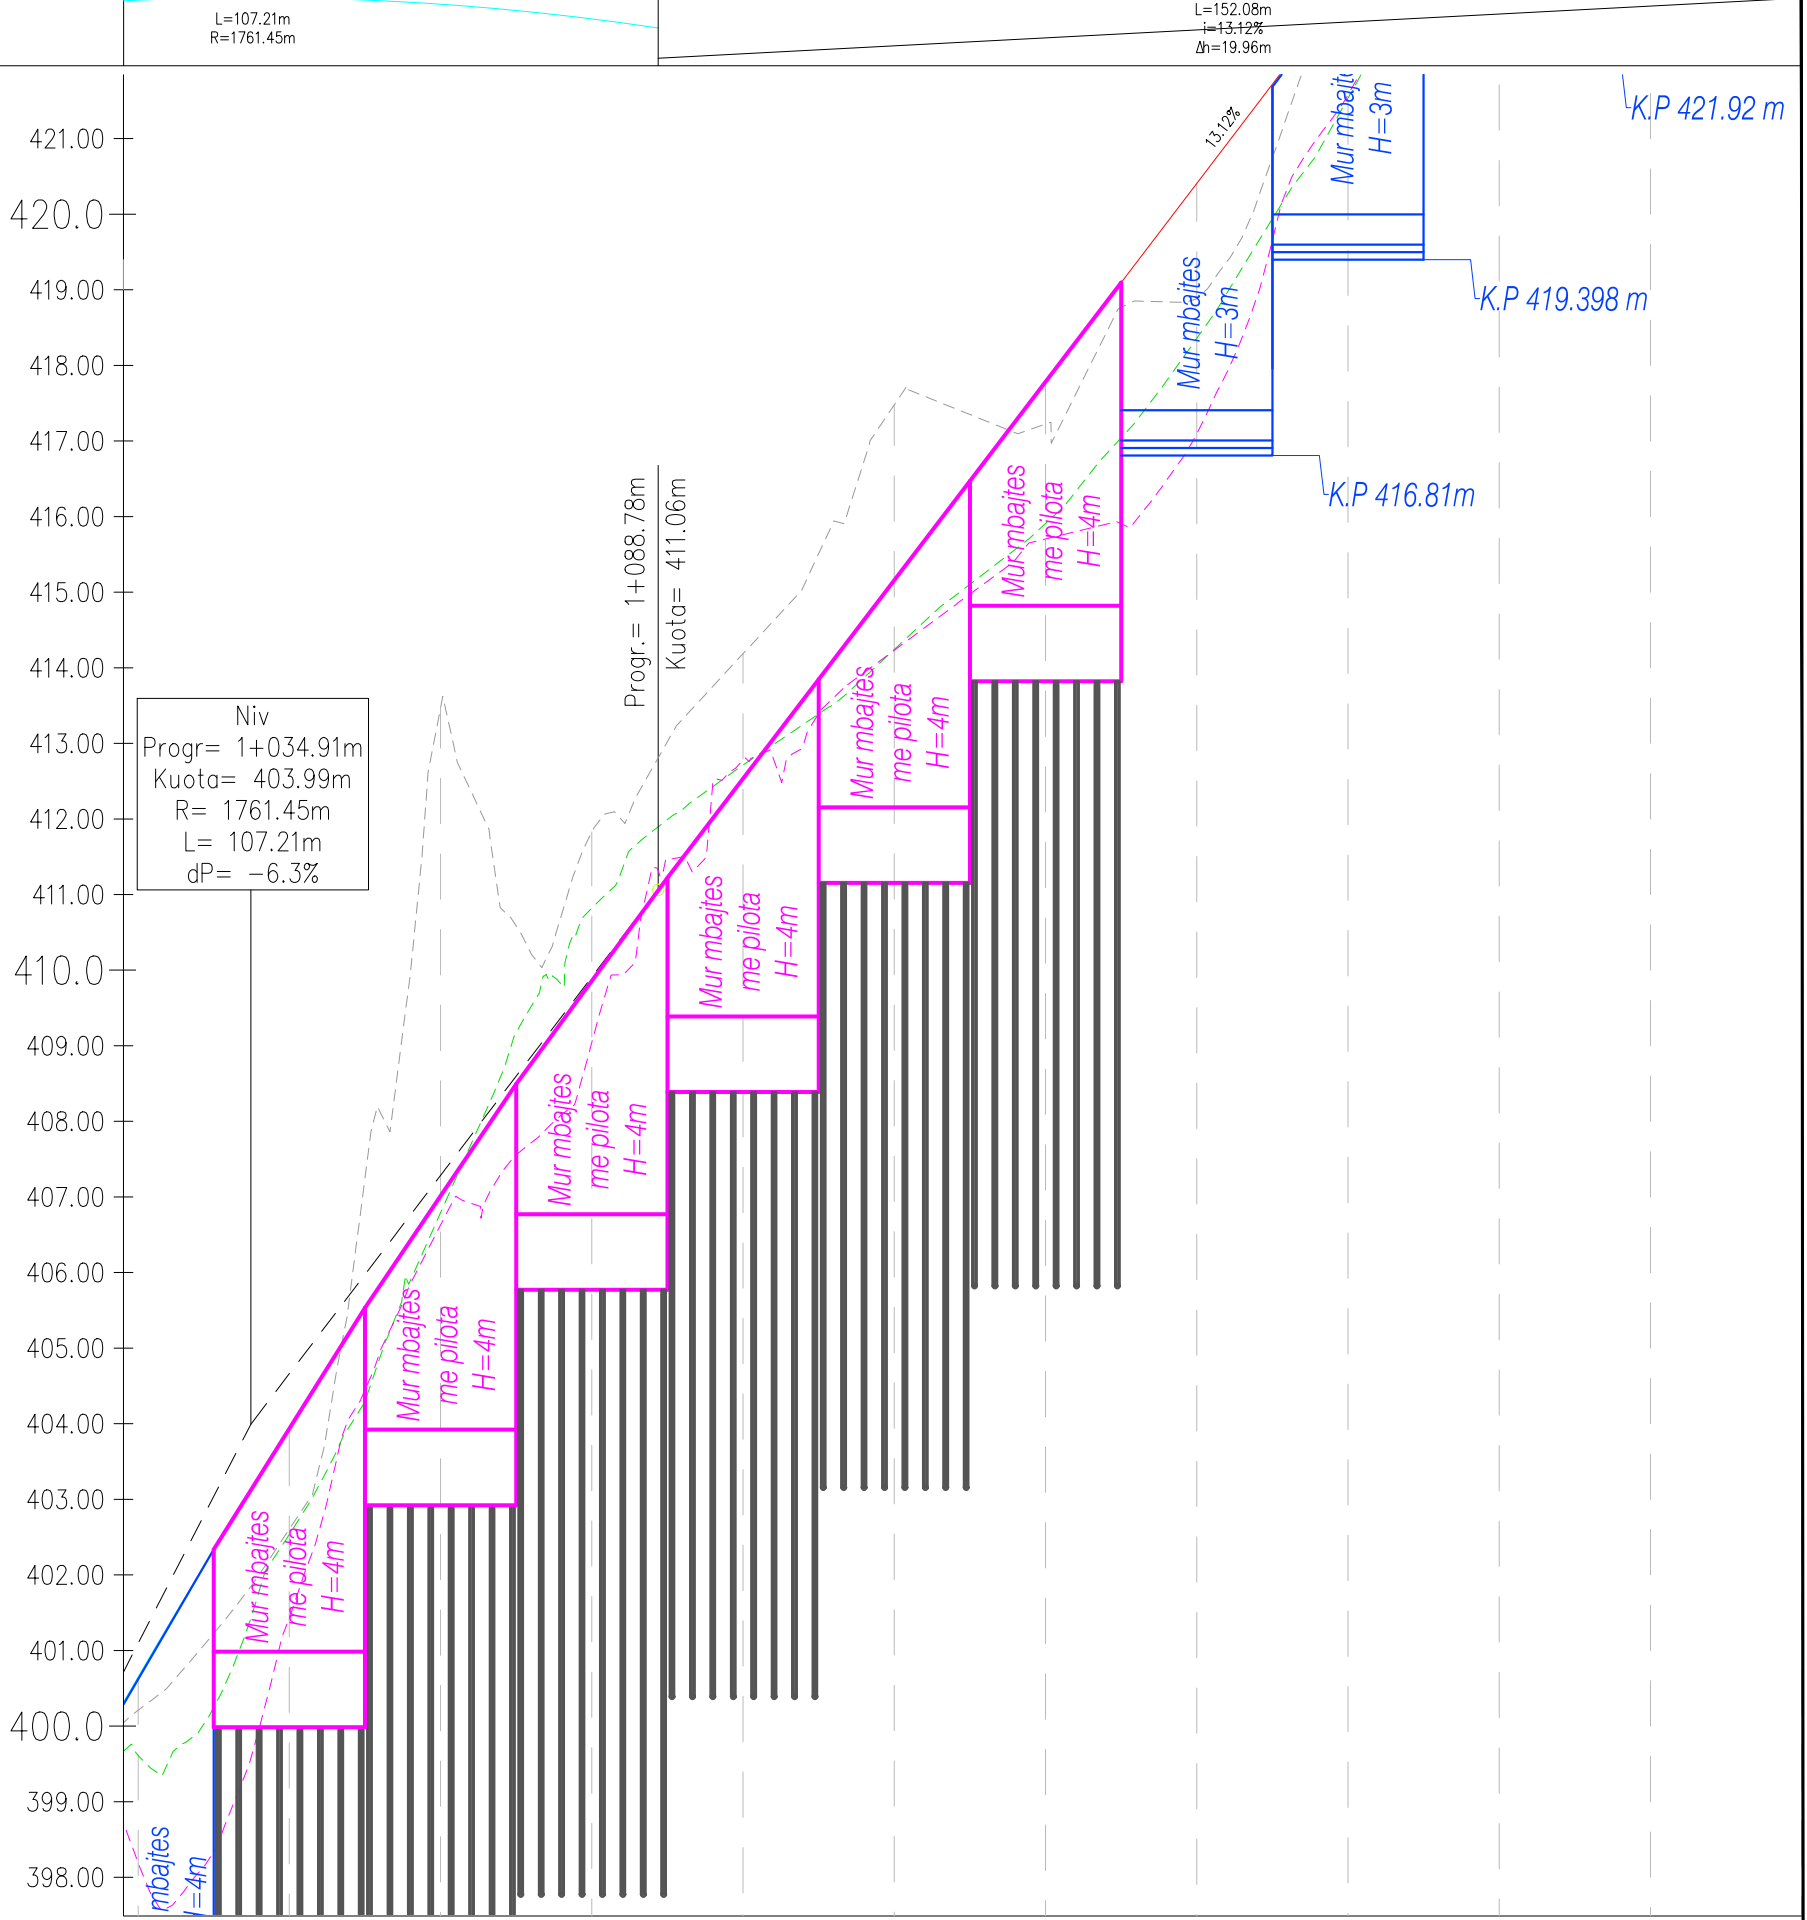

Niv  
 Progr= 1+034.91m  
 Kuota= 403.99m  
 R= 1761.45m  
 L= 107.21m  
 dP= -6.3%

Progr.= 1+088.78m  
 Kuota= 411.06m

PROFILI: Aksi - (1)  
 Shkalla : 500:50

NUMRI I SEKSIONIT	52	53	54	55	56	57	58	59	60	61	62	63
DISTANCA PROGRESIVE	1+020.00	1+040.00	1+060.00	1+080.00	1+100.00	1+120.00	1+140.00	1+160.00	1+180.00	1+200.00	1+220.00	1+240.00
DISTANCA PJESORE		20,00	20,00	20,00	20,00	20,00	20,00	20,00	20,00	20,00	20,00	20,00
KUOTA E PROJEKTIIT	402.65	403.97	407.04	409.89	412.53	415.16	417.78	420.41	423.03	425.66	428.28	430.90
KUOTA E TERRENIT	398.61	402.54	406.79	410.82	412.71	414.24	415.91	418.36	421.54	424.84	427.53	430.22
DIFERENCA E KUOTAVE	1.04	1.43	0.25	-0.93	-0.18	0.92	1.88	2.05	1.50	0.81	0.75	0.68
KTHESAT HORIZONTALE	L=20.24m			L=19.25m R=30.00m		L=72.64m			L=21.28m R=30.00m		L=93.82m	
MBILARTESIME												
HEKTOMETRI												

KLIENTI:

KONSULENTI:

PROJEKTI:  
 Rikonstruksion i segmenti  
 Përmet - Leusë


Faza e projektit:  
**Projekt Zbatimi**

Grupi projektues	EMER MBIEMER	DATA	FIRMA
	Vangjush Mbrice		
	Anduen Mbrice		

Emertimi fletes:  
**Profili Gjatesor**

Nr. i Fletes	<b>P 7</b> Numri serial	Shkalla	A3 1:1000
--------------	----------------------------	---------	--------------

NIVELETA

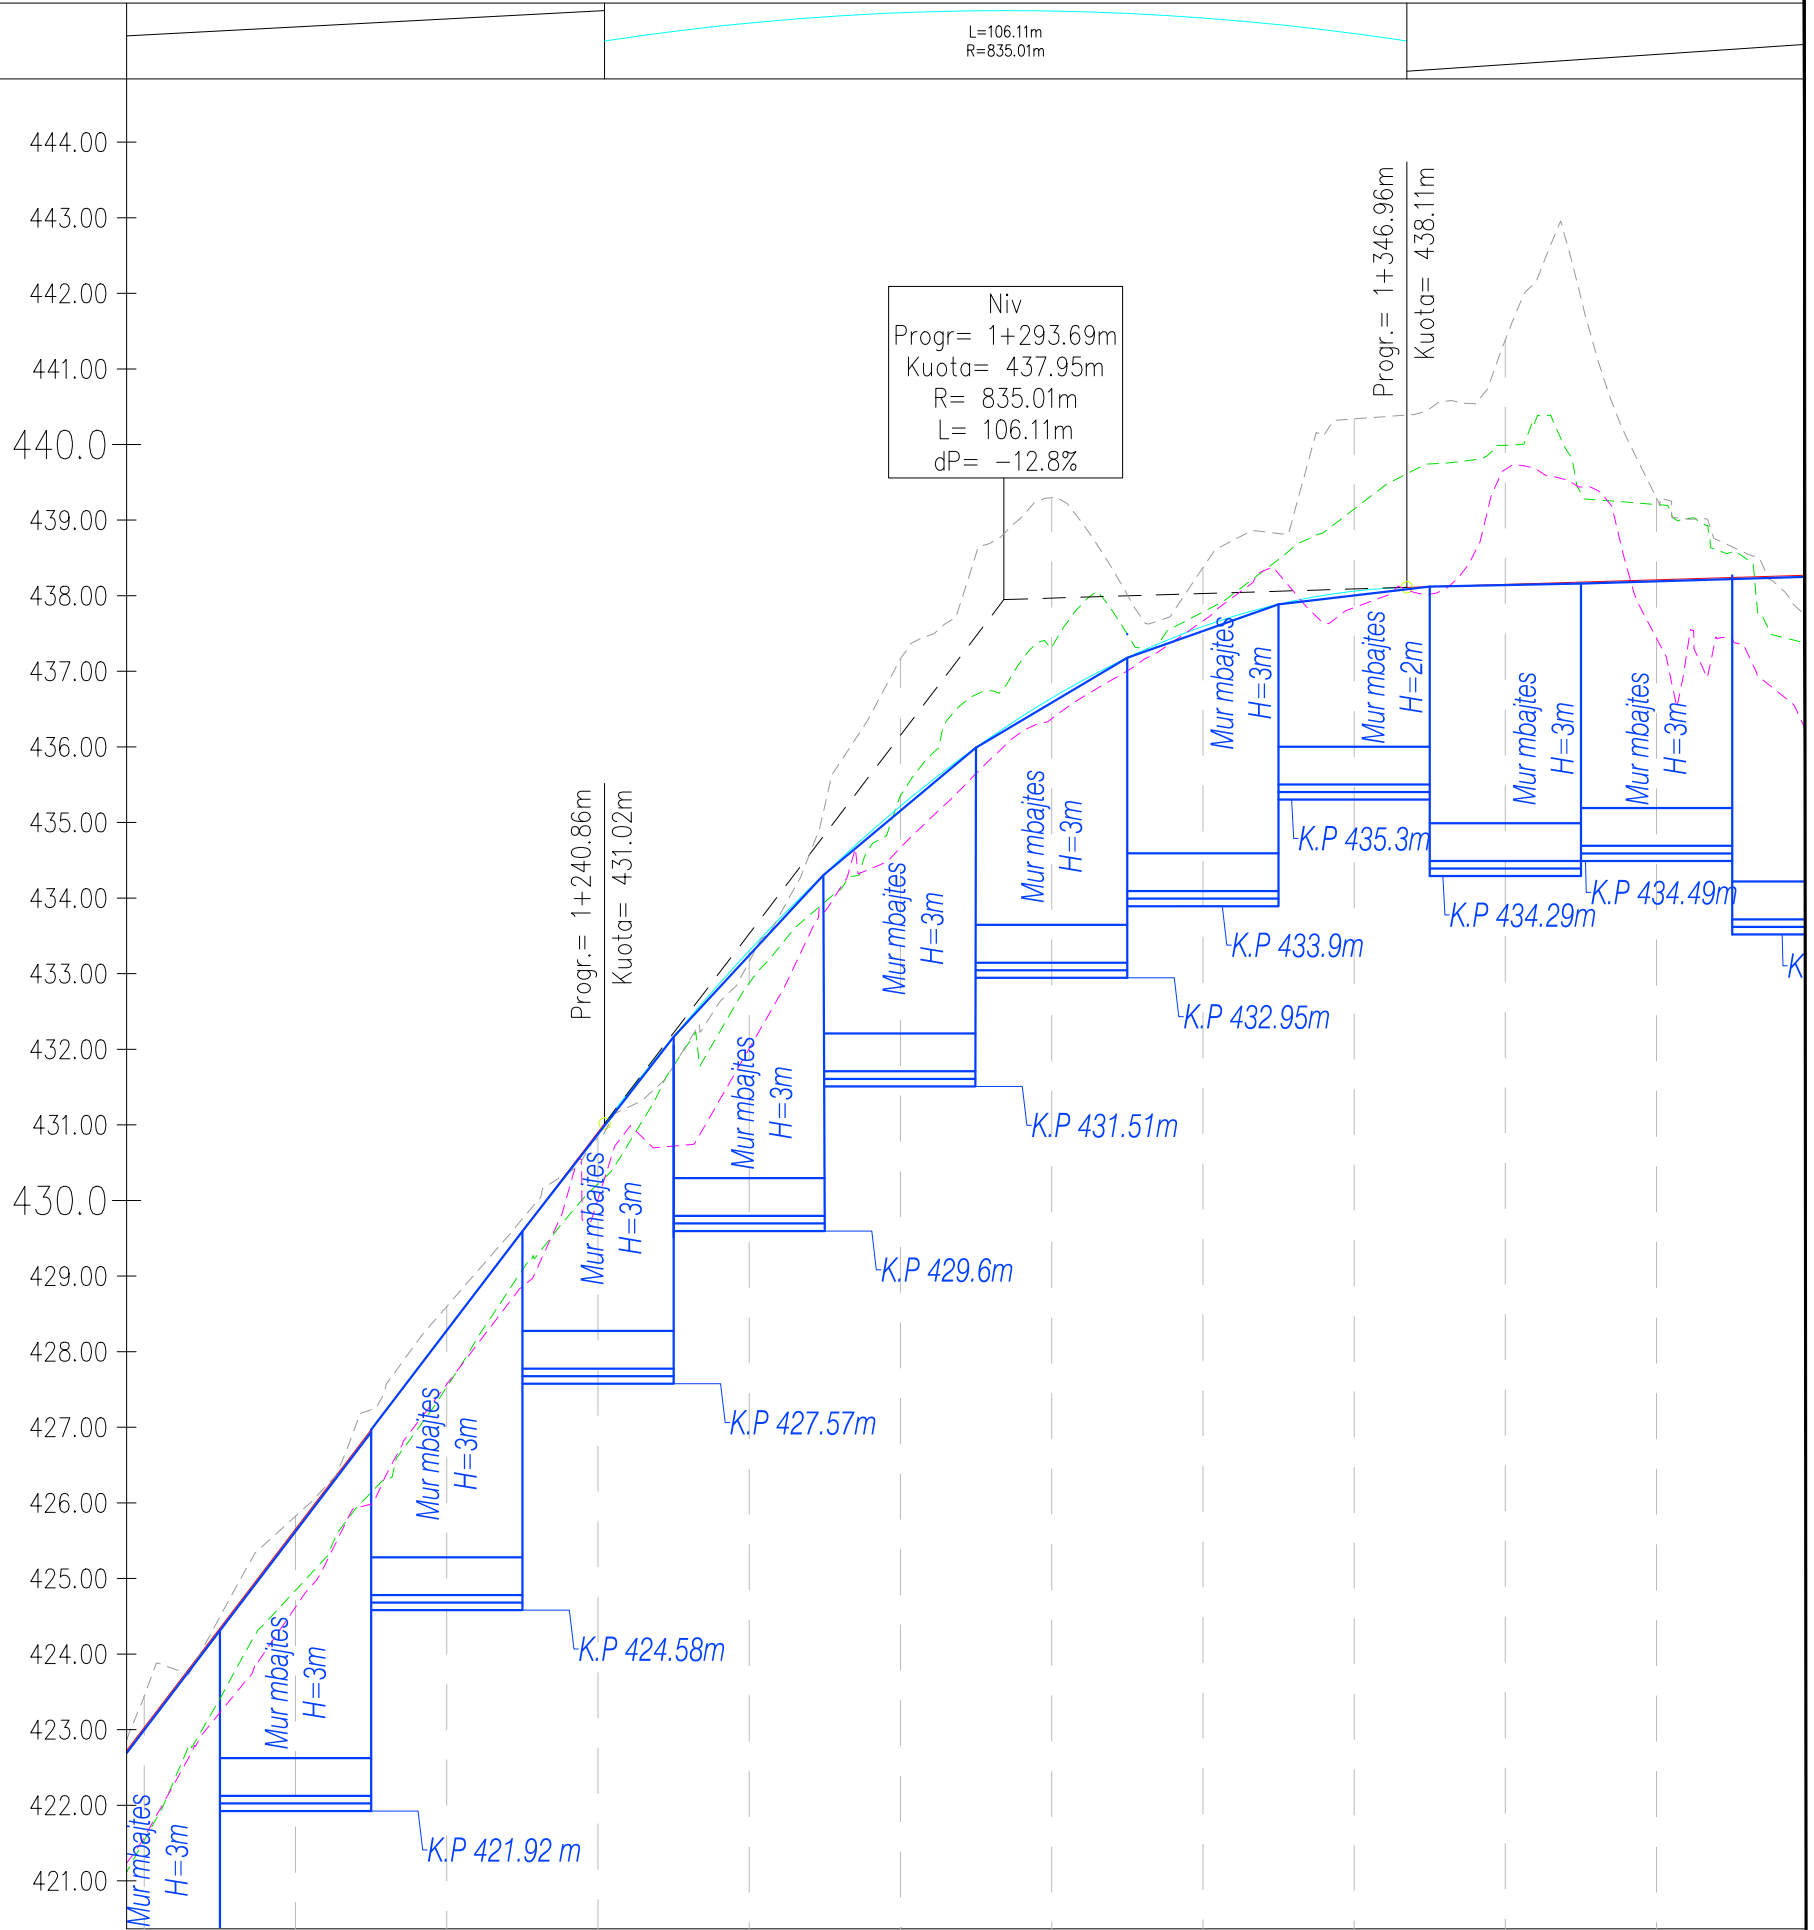

PROFILI: Aksi - (1)  
Shkalla : 500:50

NUMRI I SEKSIONIT	60	61	62	63	64	65	66	67	68	69	70
DISTANCA PROGRESIVE	1+180.00	1+200.00	1+220.00	1+240.00	1+260.00	1+280.00	1+300.00	1+320.00	1+340.00	1+360.00	1+380.00
DISTANCA PJESORE		20,00	20,00	20,00	20,00	20,00	20,00	20,00	20,00	20,00	20,00
KUOTA E PROJEKTIIT	423.03	425.06	428.28	431.90	433.30	435.22	436.65	437.59	438.06	438.15	438.21
KUOTA E TERRENIT	421.54	424.84	427.53	430.22	432.88	435.35	437.22	437.78	438.15	438.89	439.21
DIFERENCA E KUOTAVE	1.50	0.81	0.75	0.68	0.43	-0.13	-0.67	-0.19	-1.09	-1.84	-1.00
KTHESAT HORIZONTALE	L=98.82m			L=33.89m R=30.00m				L=35.58m		L=29.02m R=30.00m	
MBILARTESIME	[Diagram showing vertical curve data with points and slopes]										
HEKTOMETRI	[Scale bar showing 0 to 13 meters]										

KLIENTI:

KONSULENTI:

PROJEKTI:  
 Rikonstruksion i segmenti  
 Përmet - Leusë

Faza e projektit:  
**Projekt Zbatimi**

Grupi projektues	EMERMBIEMER	DATA	FIRMA
	Vangjush Mbrice		
	Anduen Mbrice		

Emertimi fletes:  
**Profili Gjatesor**

Nr. i Fletes: **P 8**  
 Numri serial


Shkalla: **A3**  
 1:1000



NIVELETA

L=118.97m  
i=0.30%  
Δh=0.36m

L=52.62m  
R=277.51m

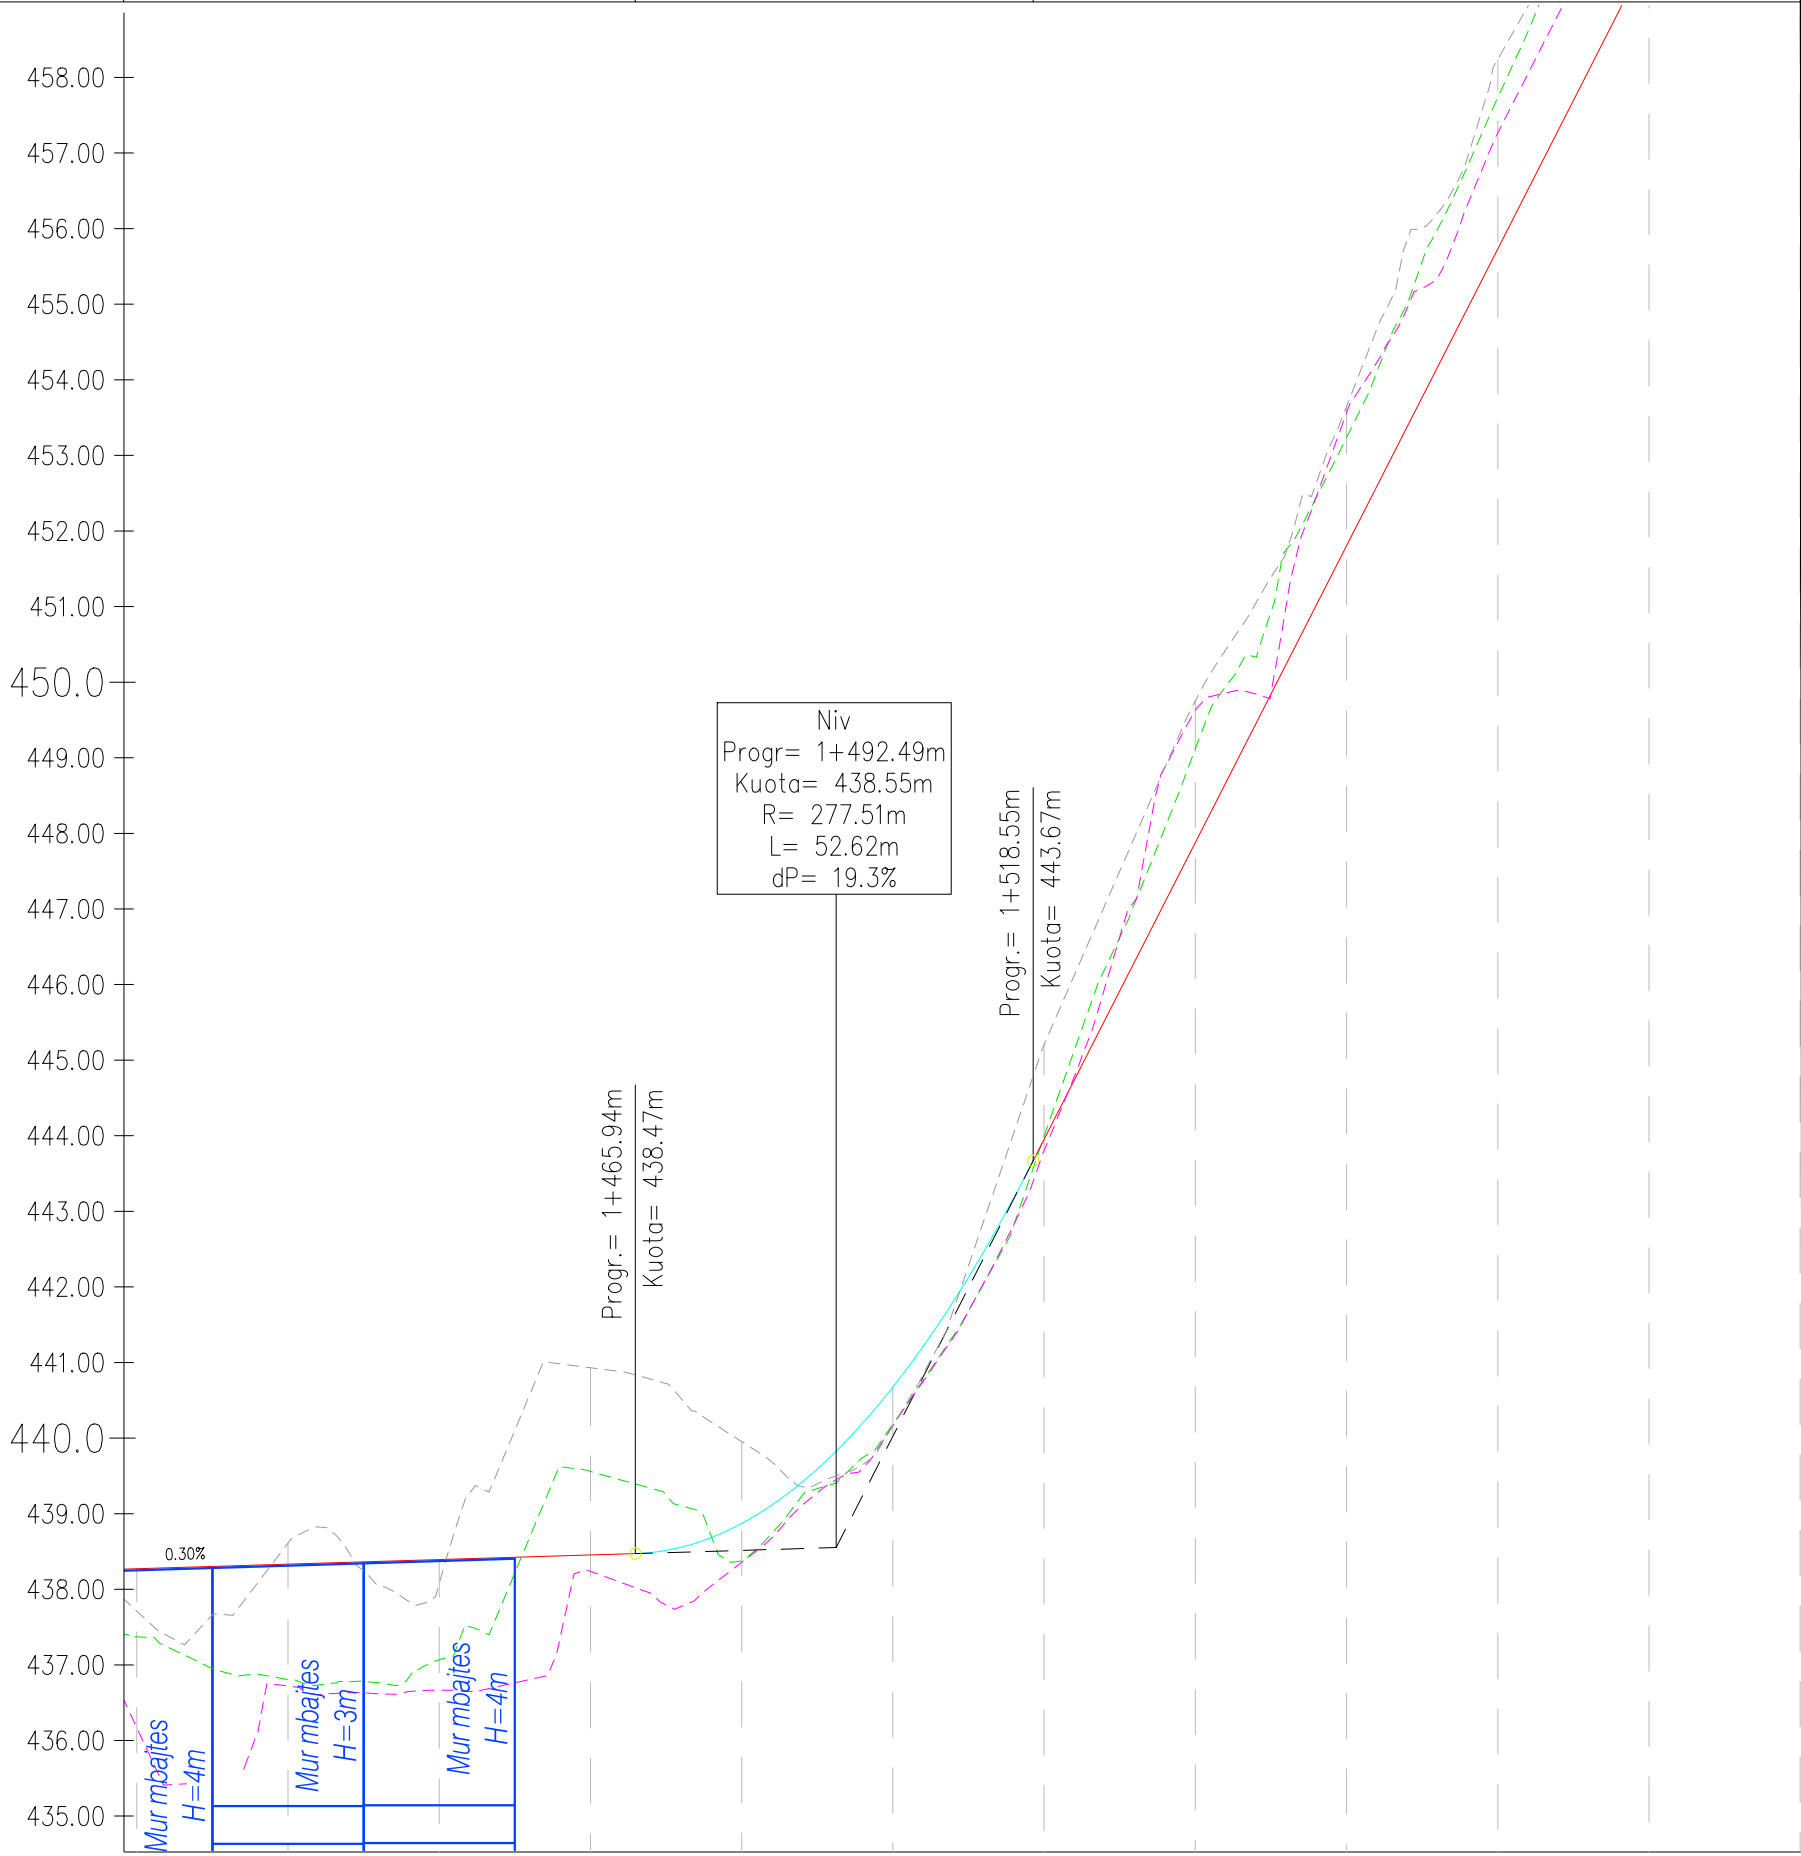

PROFILI: Aksi - (1)  
Shkalla : 500:50

NUMRI I SEKSIONIT	71	72	73	74	75	76	77	78	79	80	81	82
DISTANCA PROGRESIVE	1+400.00	1+420.00	1+440.00	1+460.00	1+480.00	1+500.00	1+520.00	1+540.00	1+560.00	1+580.00	1+600.00	1+620.00
DISTANCA PJESORE		20,00	20,00	20,00	20,00	20,00	20,00	20,00	20,00	20,00	20,00	20,00
KUOTA E PROJEKTIIT	438.27	438.33	438.39	438.45	438.51	440.67	443.95	447.88	451.80	455.73	459.66	463.58
KUOTA E TERRENIT	437.37	436.81	437.07	438.36	438.38	440.18	443.89	449.12	453.24	457.23	461.71	464.11
DIFERENCA E KUOTAVE	0.90	1.53	1.33	-1.10	0.19	0.49	-0.04	-1.24	-1.43	-2.00	-2.05	-0.53
KTHESAT HORIZONTALE	L=22.26m R=25.89m		L=21.65m R=32.02m		L=16.46m R=21.64m		L=11.13m R=10.20m		L=45.51m			L=52.40m
MBILARTESIME												
HEKTOMETRI	14			15						16		

KLIENTI:

KONSULENTI:

PROJEKTI:  
 Rikonstruksion i segmenti  
 Përmet - Leusë

Faza e projektit:  
**Projekt Zbatimi**


Grupi projektues	EMER MBIEMER	DATA	FIRMA
	Vangjush Mbrice		
	Anduen Mbrice		

Emertimi fletes:  
**Profili Gjatesor**

Nr. i Fletes: **P 9**  
Numri serial

Shkalla: **A3**  
 1:1000

NIVELETA

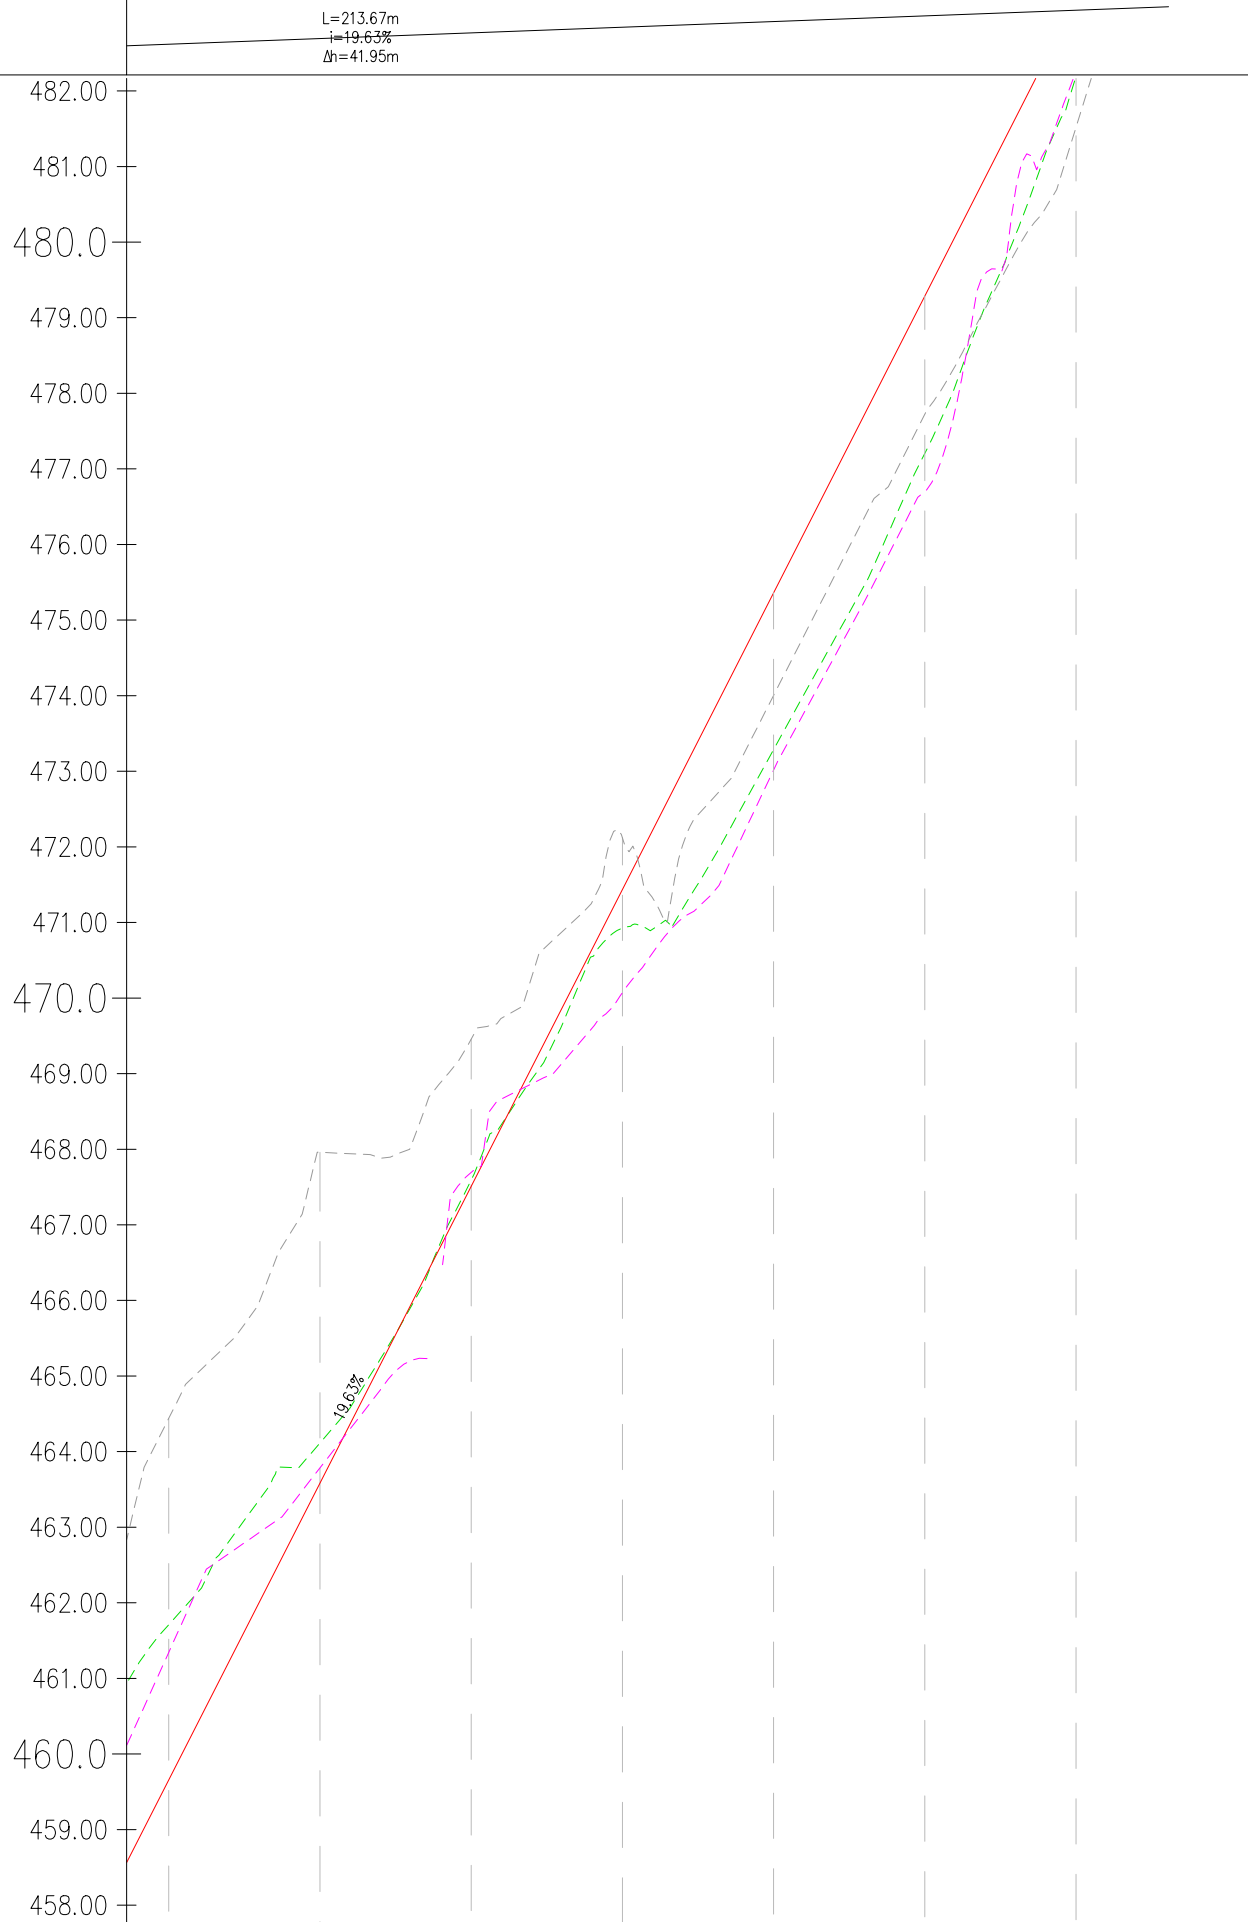

PROFILI: Aksi - (1)  
Shkalla : 500:50

NUMRI I SEKSIONIT	81	82	83	84	85	86	87
DISTANCA PROGRESIVE	1+600.00	1+620.00	1+640.00	1+660.00	1+680.00	1+700.00	1+720.00
DISTANCA PJESORE		20,00	20,00	20,00	20,00	20,00	20,00
KUOTA E PROJEKTIIT	469.66	462.98	467.51	471.44	475.36	479.29	483.22
KUOTA E TERRENIT	461.71	464.11	467.29	470.92	473.29	477.20	482.19
DIFERENCA E KUOTAVE	-2.05	-0.53	-0.08	0.51	2.08	2.08	1.02
KTHESAT HORIZONTALE	L=15.39m R=17.30m Lrett=52.40m		L=12.64m R=5.26m Lrett=13.42m		L=15.20m R=7.73m Lrett=30.78m		Lrett=16.77m
MBILARTESIME							
HEKTOMETRI	16		17			17	

KLIENTI:

KONSULENTI:

PROJEKTI:  
**Rikonstruksion i segmenti Përmet - Leusë**

Faza e projektit:  
**Projekt Zbatimi**


Grupi projektues	EMER MBIEMER	DATA	FIRMA
	Vangjush Mbrice		
	Anduen Mbrice		

Emertimi fletes:  
**Profili Gjatesor**

Nr. i Fletes	P 10 Numri serial	Shkalla	A3 1:1000
--------------	----------------------	---------	--------------

NIVELETA

L=213.67m  
i=19.63%  
Δh=41.95m

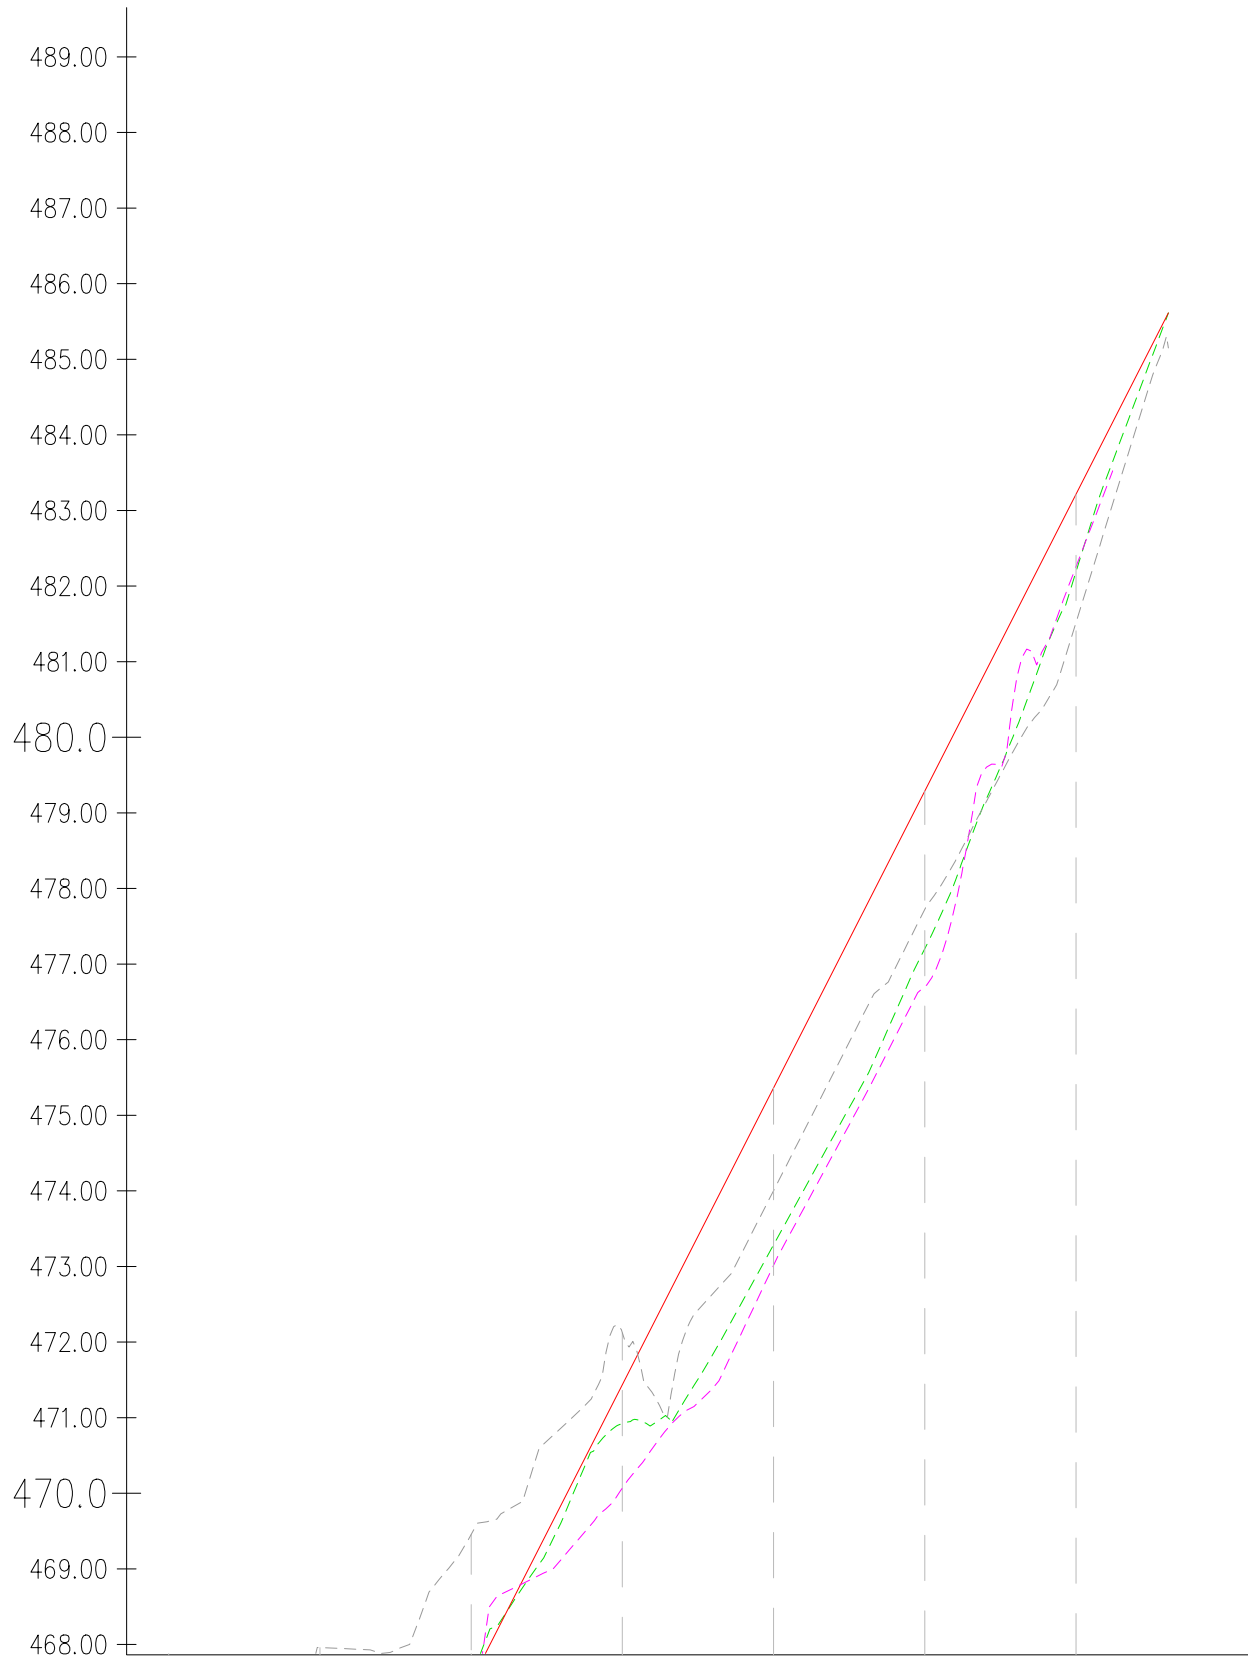

PROFILI: Aksi - (1)  
Shkalla : 500:50

NUMRI I SEKSIONIT	81	82	83	84	85	86	87
DISTANCA PROGRESIVE	1+600.00	1+620.00	1+640.00	1+660.00	1+680.00	1+700.00	1+720.00
DISTANCA PJESORE		20,00	20,00	20,00	20,00	20,00	20,00
KUOTA E PROJEKTIIT	469.66	462.98	467.51	471.44	475.36	479.29	483.22
KUOTA E TERRENIT	461.71	464.11	467.29	470.92	473.29	477.20	482.19
DIFERENCA E KUOTAVE	-2.05	-0.53	-0.08	0.51	2.08	2.08	1.02
KTHESAT HORIZONTALE	L=15.39m R=17.30m Lrett=52.40m		L=12.64m R=5.26m Lrett=13.42m		L=15.20m R=7.73m Lrett=30.78m		Lrett=16.77m
MBILARTESIME							
HEKTOMETRI	16		17			17	

KLIENTI:



PROJEKTI:

Rikonstruksion i segmenti  
Përmet - Leusë

KONSULENTI:



Faza e projektit:

Projekt Zbatimi

Grupi projektues

EMER MBIEMER	DATA	FIRMA
Vangjush Mbrice		
Andren Mbrice		

Emertimi fletes:

Profili Gjatesor

Nr. i Fletes


P 11  
Numri serial

Shkalla

A3  
1:1000

# PROFIL TIP NR. 1


## KM +0.00 - KM +0.080

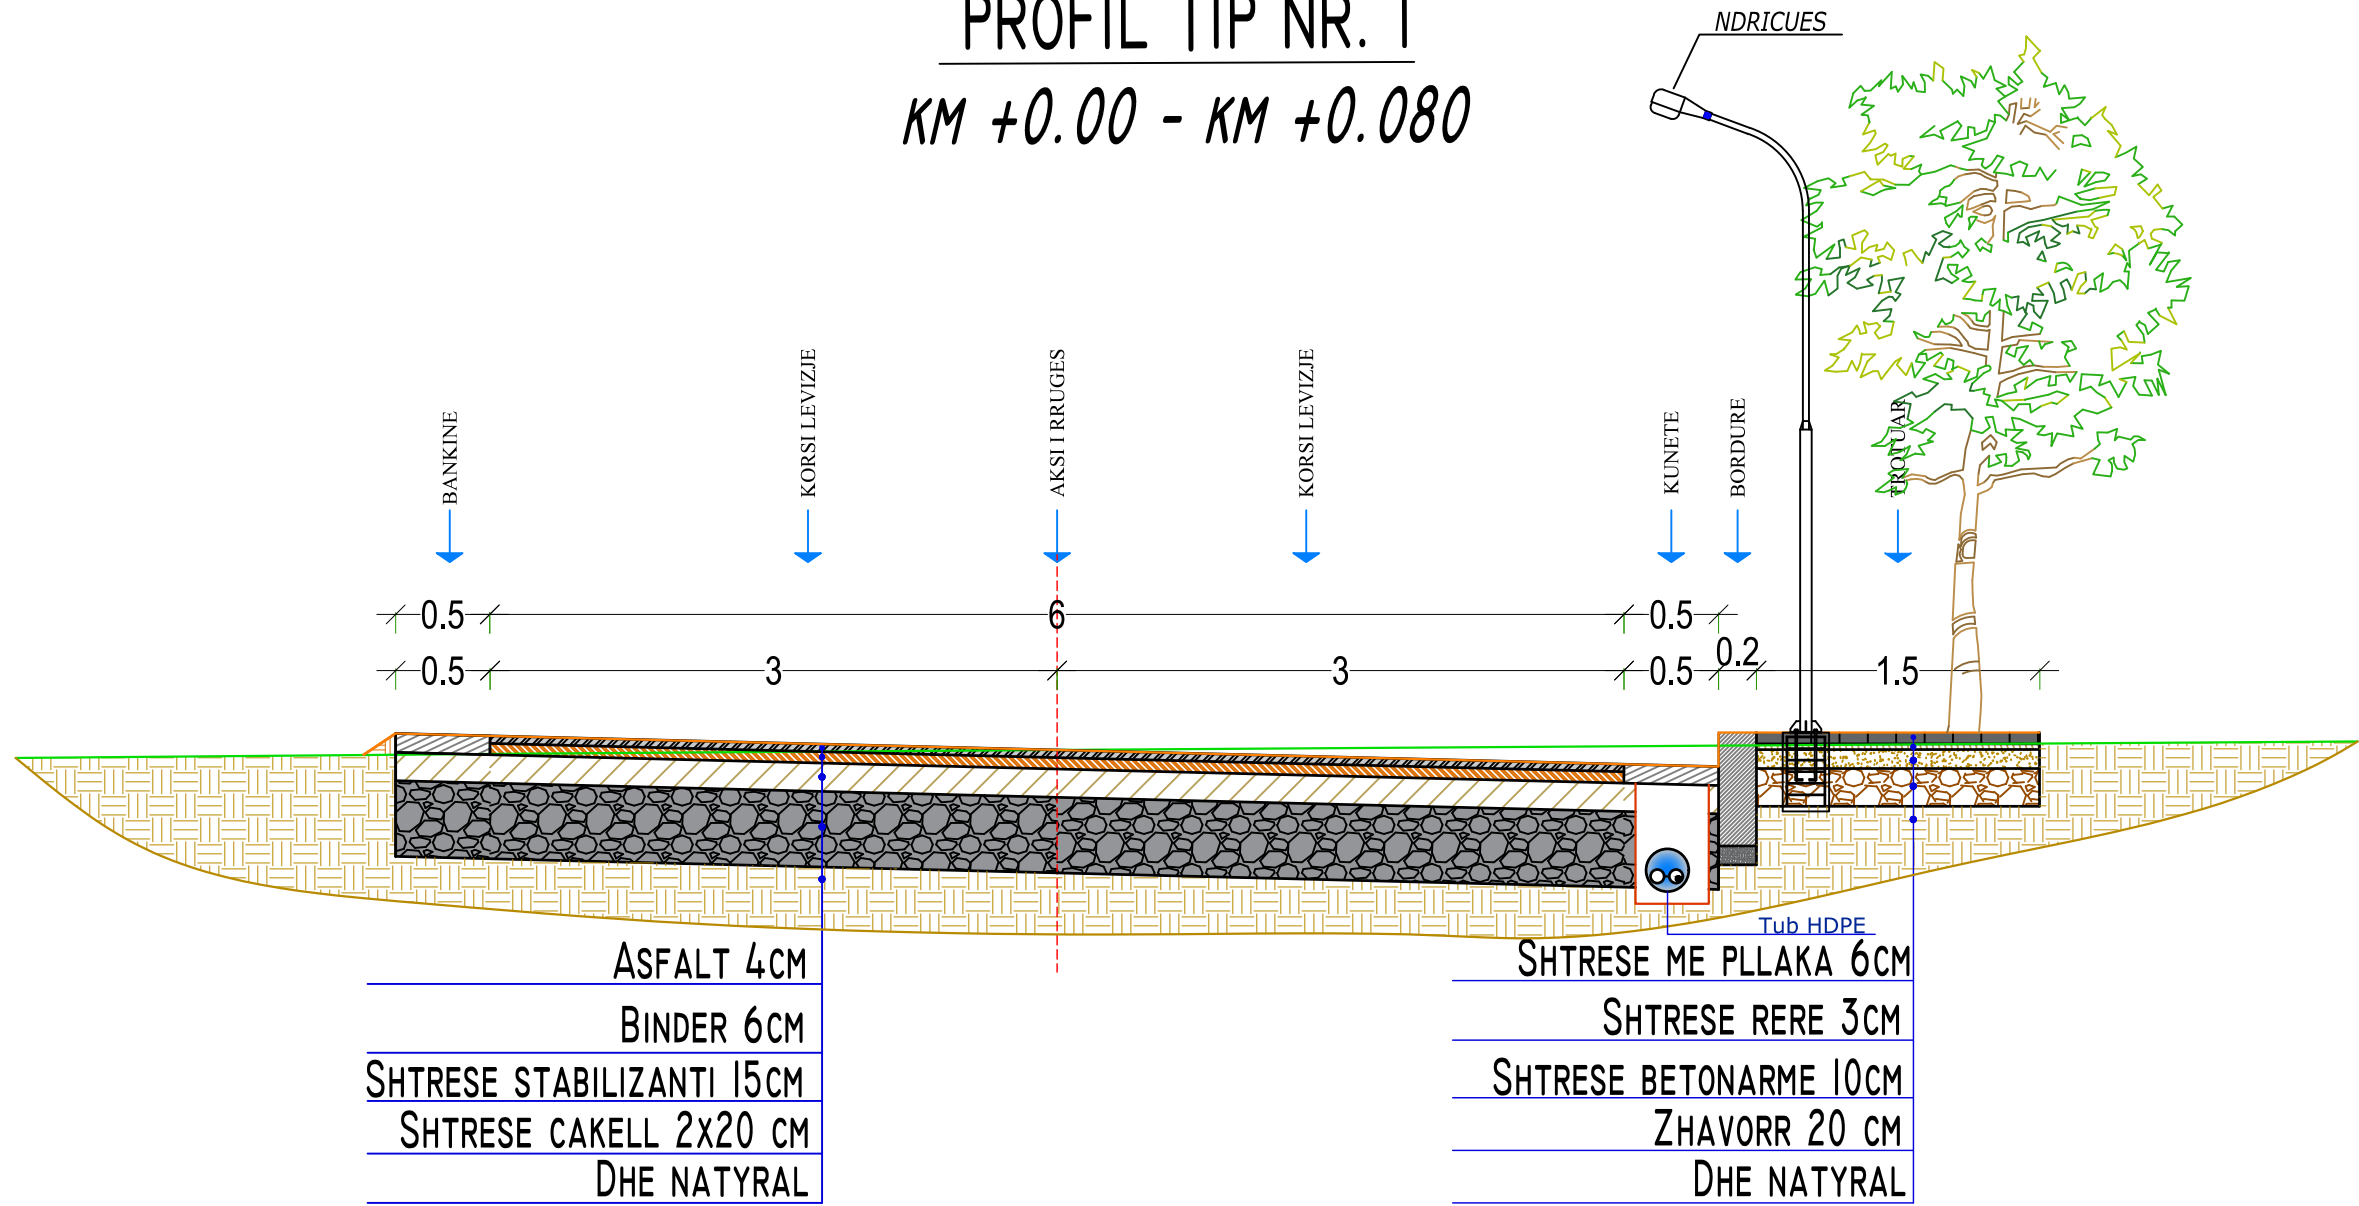




KLIENTI: 	PROJEKTI: Rikonstruksion i segmenti Përmet - Leusë	SHENIME: 	<table border="1" style="width: 100%; border-collapse: collapse;"> <thead> <tr> <th style="writing-mode: vertical-rl; transform: rotate(180deg);">Grupi projektues</th> <th>EMER MBIEMER</th> <th>DATA</th> <th>FRMA</th> </tr> </thead> <tbody> <tr> <td></td> <td>Vangjush Mbrice</td> <td></td> <td></td> </tr> <tr> <td></td> <td>Anduen Mbrice</td> <td></td> <td></td> </tr> <tr> <td></td> <td></td> <td></td> <td></td> </tr> <tr> <td></td> <td></td> <td></td> <td></td> </tr> </tbody> </table>	Grupi projektues	EMER MBIEMER	DATA	FRMA		Vangjush Mbrice				Anduen Mbrice										
Grupi projektues	EMER MBIEMER	DATA	FRMA																				
	Vangjush Mbrice																						
	Anduen Mbrice																						
KONSULENTI: 	Faza e projektit: <b>Projekt Zbatimi</b>	Emertimi fletes: <h3 style="text-align: center;">Profil Tip Nr.1</h3>																					
		Fleta Nr.: <span style="border: 1px solid black; padding: 2px;">D   1</span> <small>Numri serial</small>	SHKALLA: A3 1:40 																				

## PROFIL TIP NR. 2

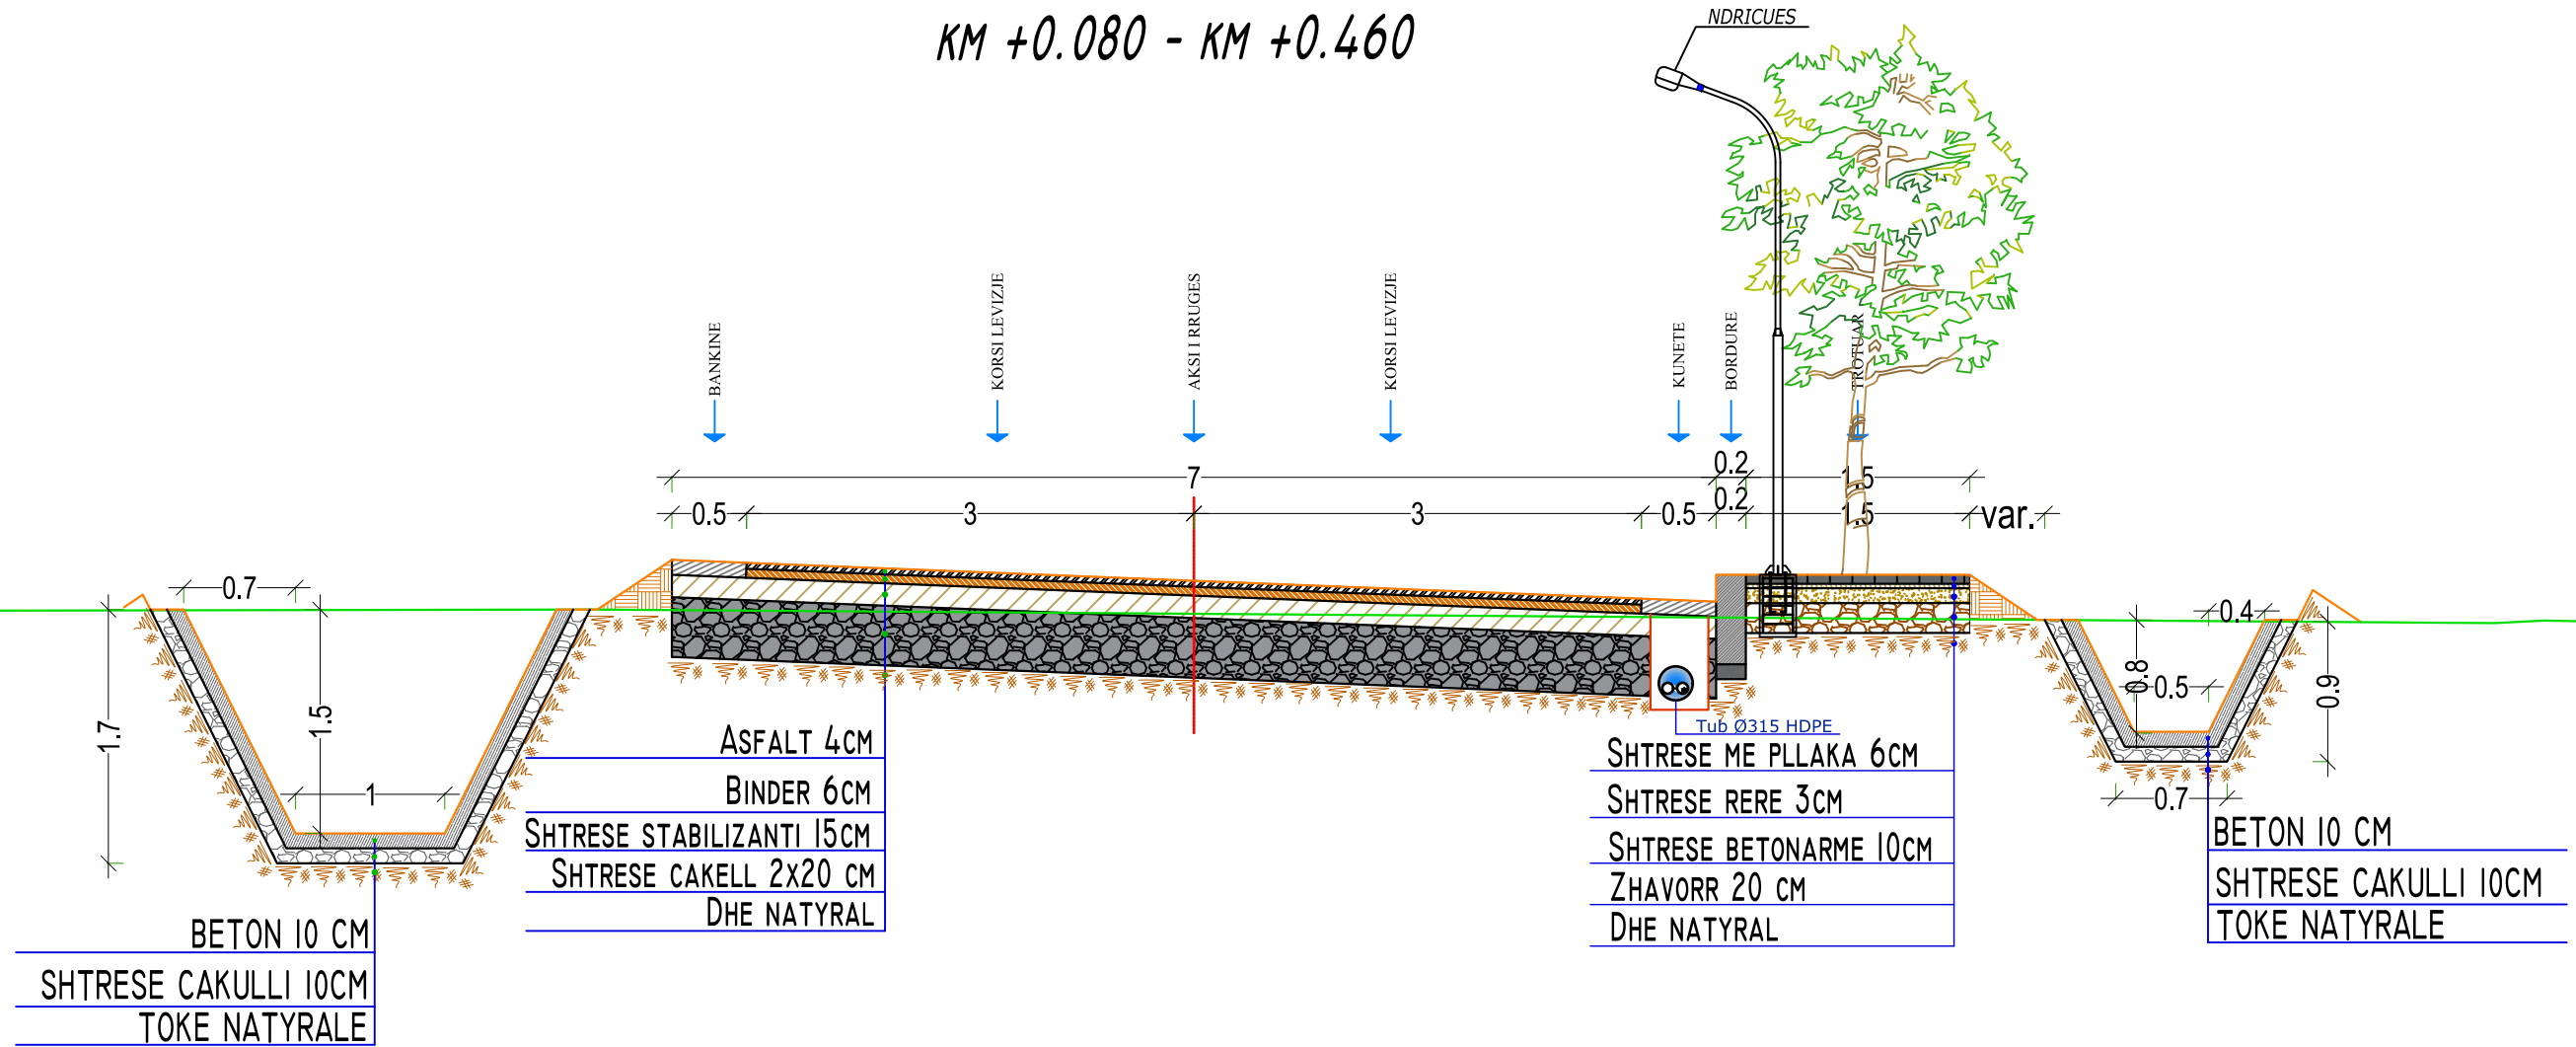
KM +0.080 - KM +0.460


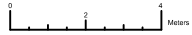


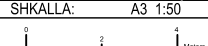KLIENTI: 	PROJEKTI: Rikonstruksion i segmenti Përmet - Leusë	SHENIME:	EMER MBIEMER Vangjush Mbrice Anduen Mbrice	DATA	FIRMA	Emertimi fletes: <h3 style="text-align: center;">Profil Tip Nr.2</h3>
KONSULENTI: 	Faza e projektit: <b>Projekt Zbatimi</b>		Grupi projektues			Fleta Nr.: <span style="border: 1px solid black; padding: 2px;">D   2</span> <small>Numri serial</small>
			SHKALLA: A3 1:50 			


# PROFIL TIP NR. 3

NR.	Kilometri
1	KM 0+480 - KM 0+620
2	KM 0+680 - KM 0+710
3	KM 0+750 - KM 0+790
4	KM 0+850 - KM 0+880
5	KM 0+910 - KM 0+950
6	KM 0+970 - KM 1+010
7	KM 1+470 - KM 1+490

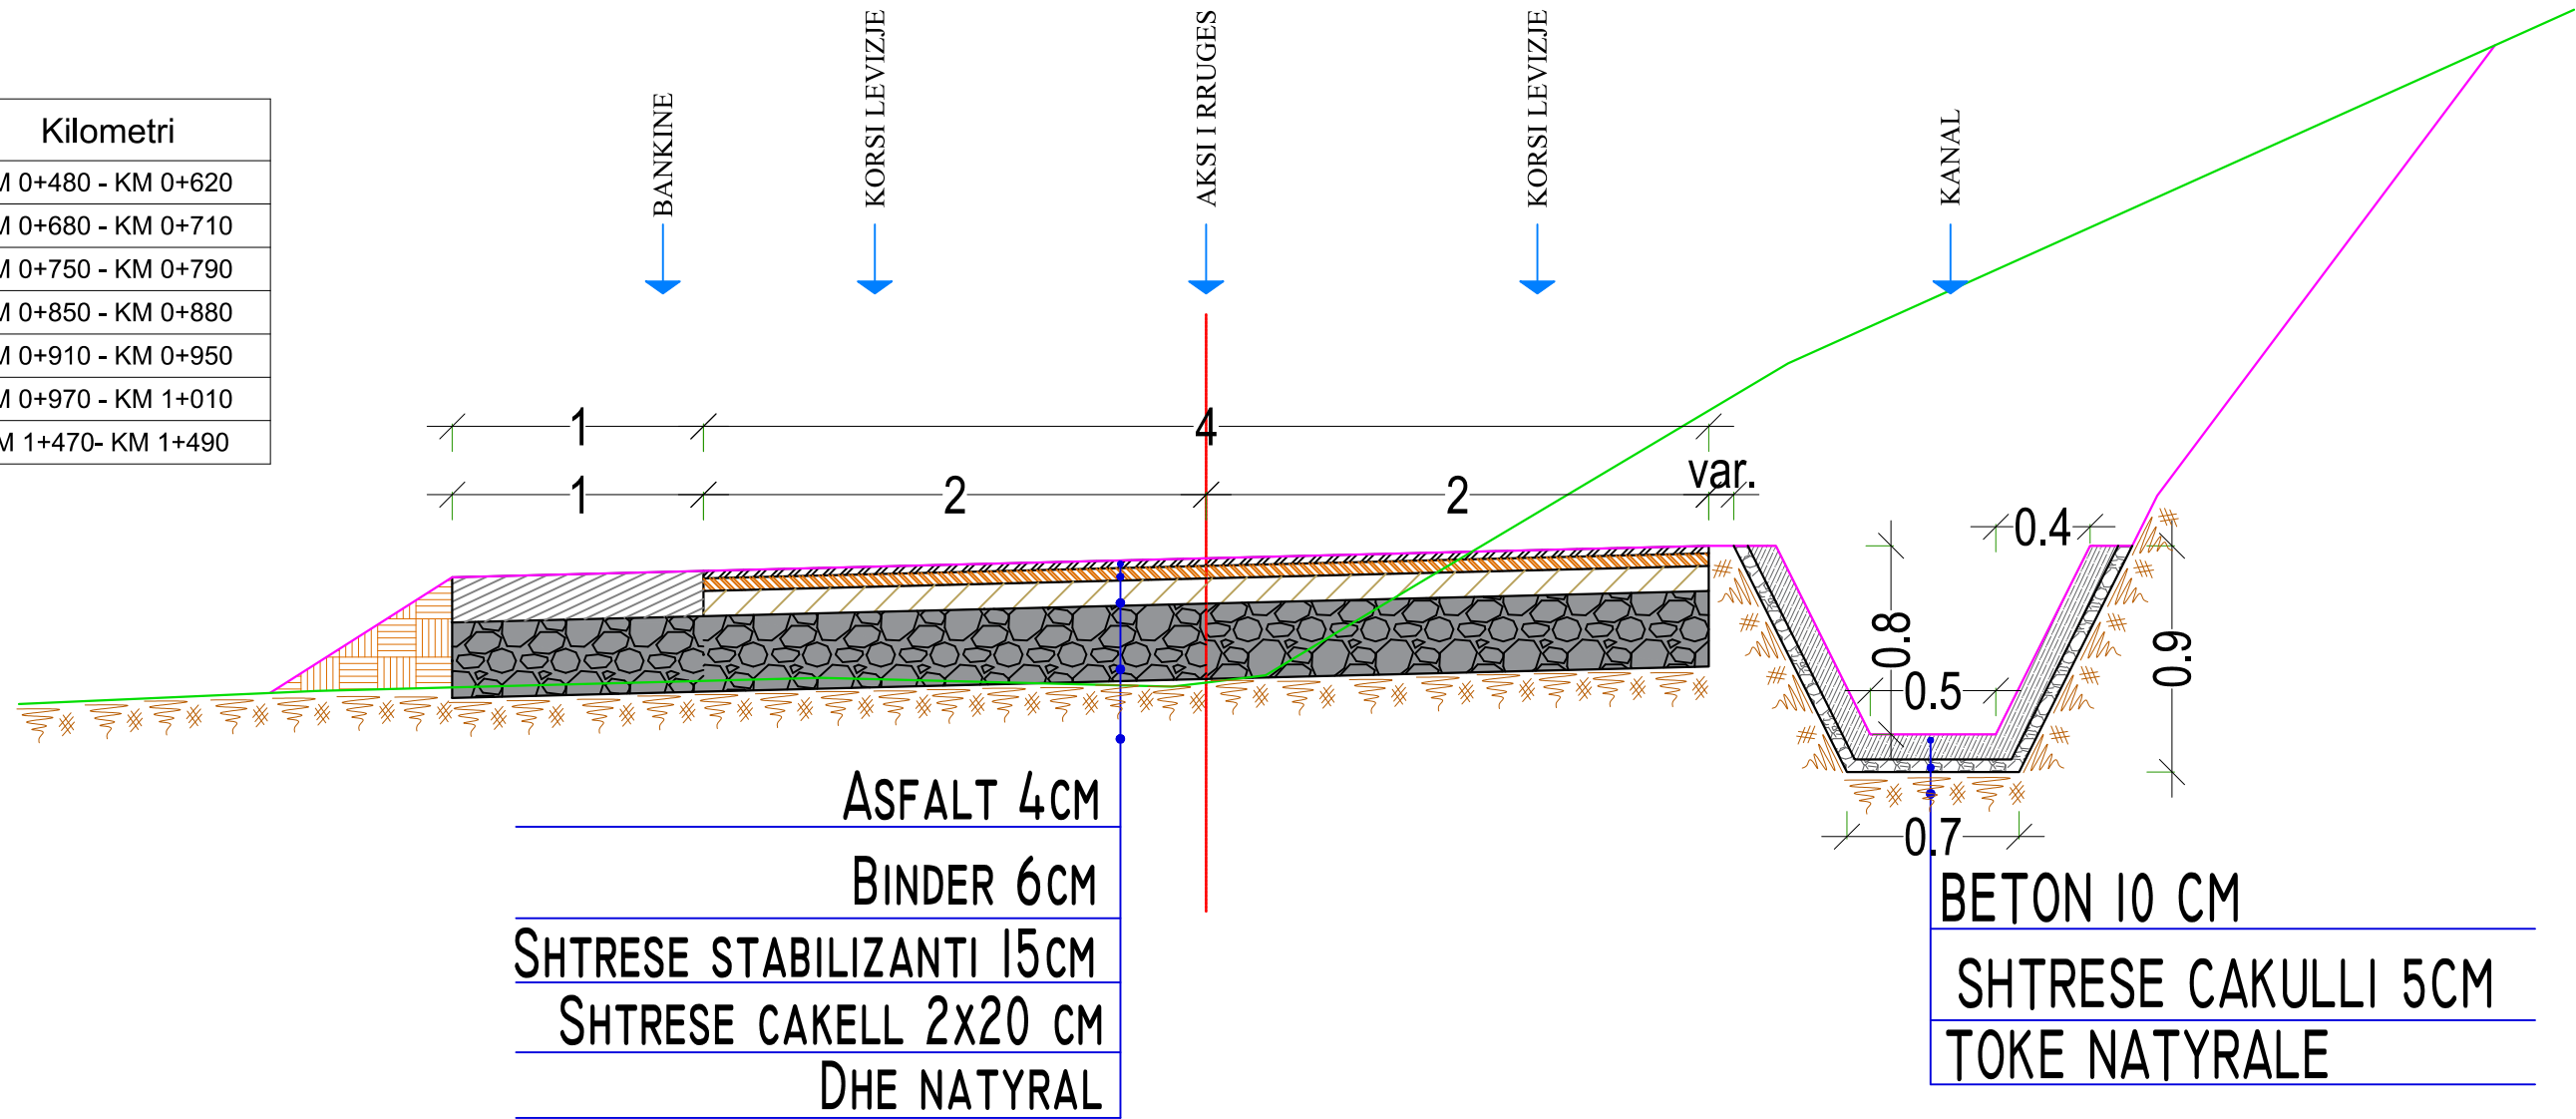



KLIENTI: 	PROJEKTI: Rikonstruksion i segmenti Përmet - Leusë	SHENIME:	<table border="1"> <thead> <tr> <th>EMER MBIEMER</th> <th>DATA</th> <th>FRMA</th> </tr> </thead> <tbody> <tr> <td>Vangjush Mbrice</td> <td></td> <td></td> </tr> <tr> <td>Anduen Mbrice</td> <td></td> <td></td> </tr> <tr> <td></td> <td></td> <td></td> </tr> <tr> <td></td> <td></td> <td></td> </tr> </tbody> </table>	EMER MBIEMER	DATA	FRMA	Vangjush Mbrice			Anduen Mbrice									Emertimi fletes: <b>Profil Tip Nr.3</b>
	EMER MBIEMER			DATA	FRMA														
Vangjush Mbrice																			
Anduen Mbrice																			
KONSULENTI: 	Faza e projektit: <b>Projekt Zbatimi</b>	Flota Nr.: <span style="border: 1px solid black; padding: 2px;">D   3</span> <small>Numri serial</small>	SHKALLA: A3 1:30 																

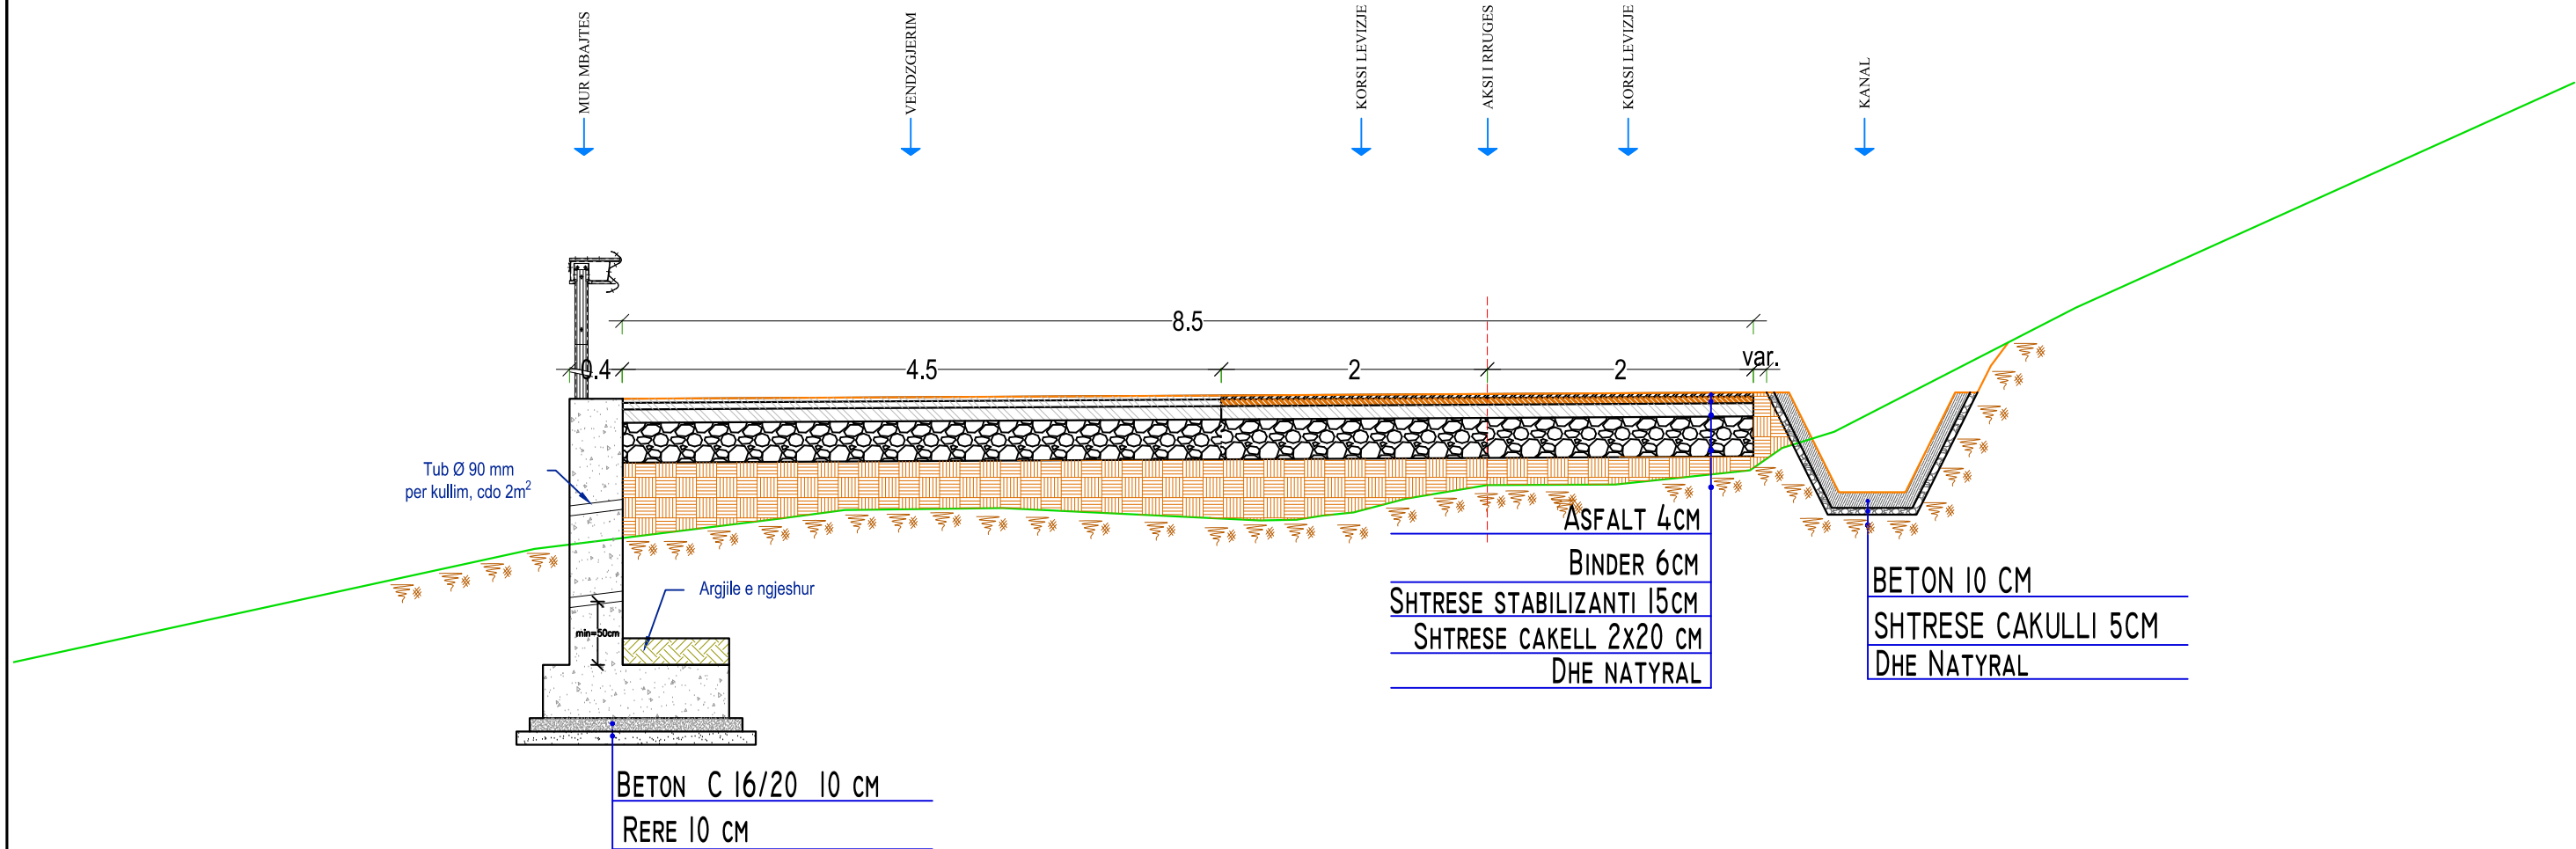
# PROFIL TIP NR. 4





NR.	Kilometri
1	KM 0+710 - KM 0+750
2	KM 0+790 - KM 0+840
3	KM 0+880 - KM 0+900
4	KM 0+950 - KM 0+970
5	KM 1+010 - KM 1+030
6	KM 1+150 - KM 1+180
7	KM 1+270 - KM 1+370

KLIENTI: 	PROJEKTI: Rikonstruksion i segmenti Përmet - Leusë	SHENIME:	EMER MBIEMER Vangjush Mbrice Anduen Mbrice	DATA	FIRMA	Emertimi fletes: <b>Profil Tip Nr.4</b>
	KONSULENTI: 					

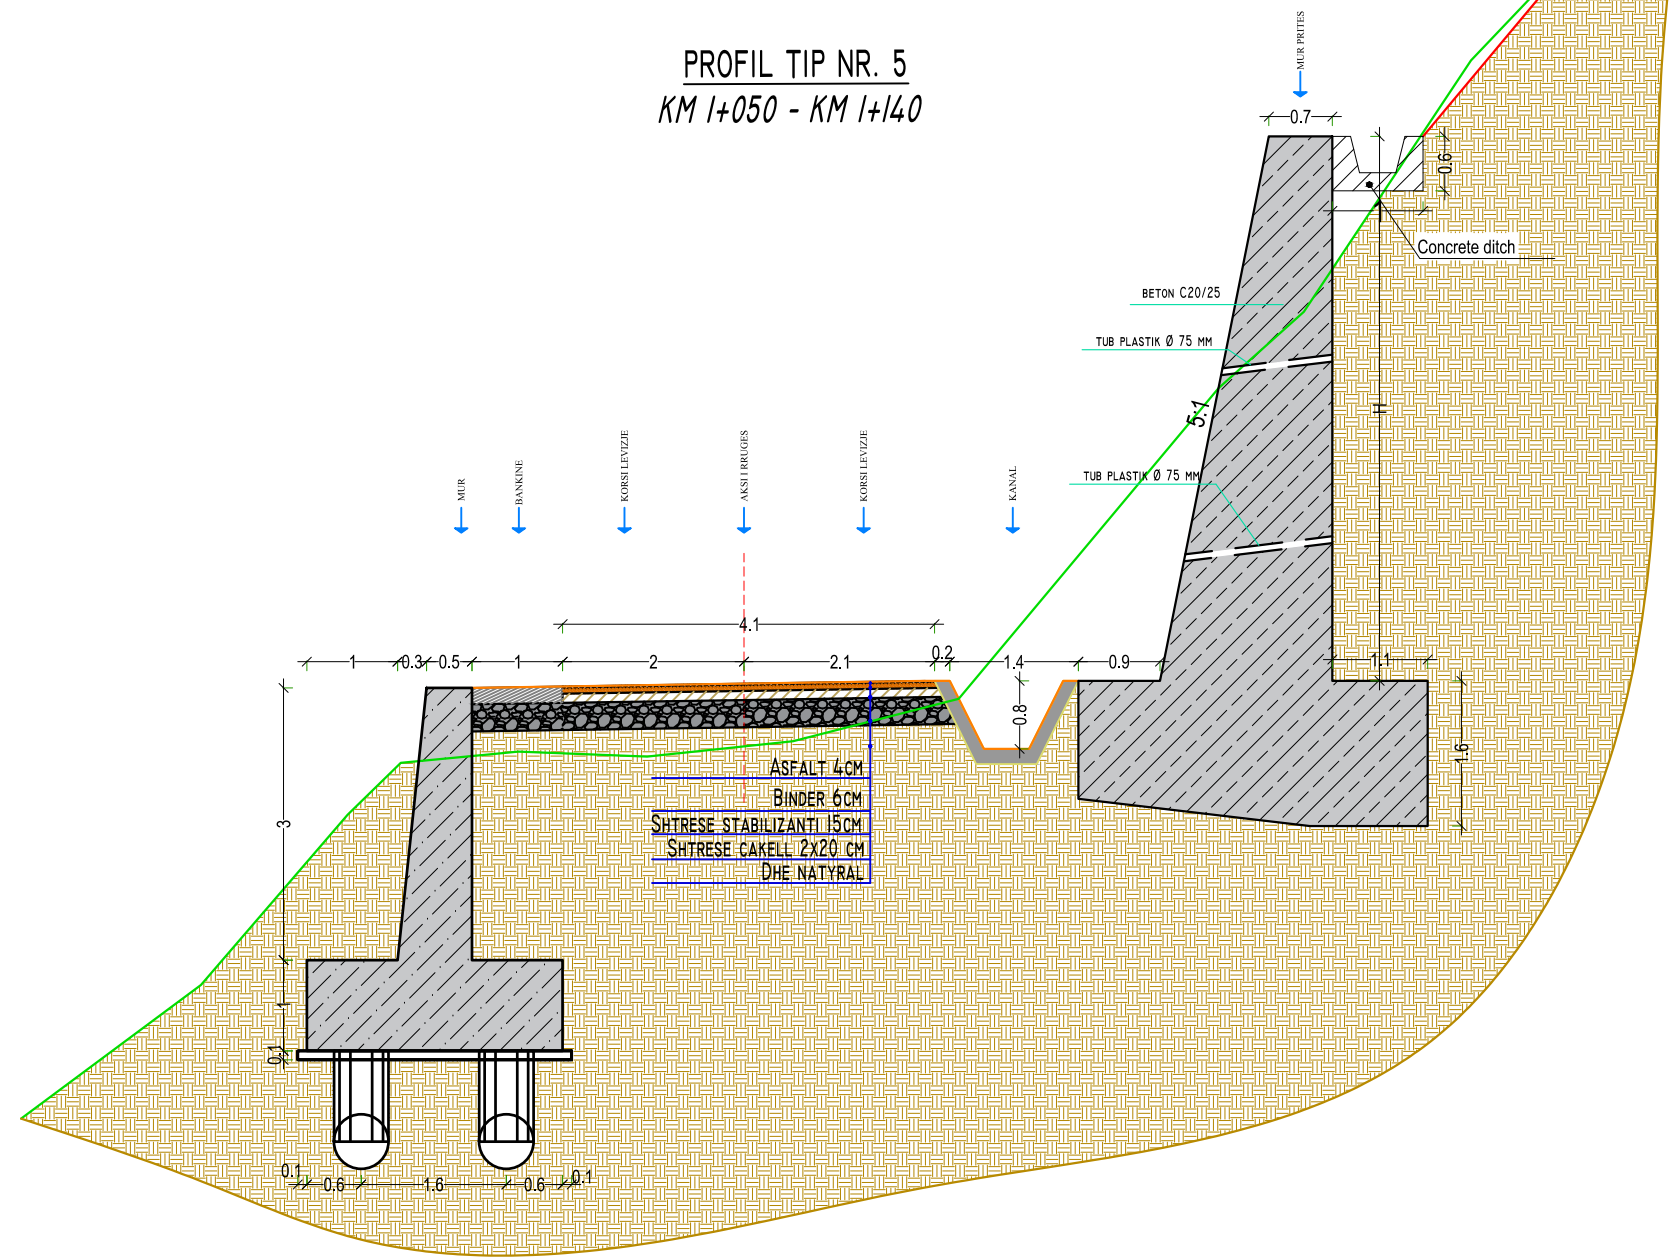
PROFIL TIP NR. 5  
KM 1+050 - KM 1+140



KLIENTI: 	PROJEKTI: Rikonstruksion i segmenti Përmet - Leusë	SHENIME:	EMER MBIEMER Vangjush Mbrice Anduen Mbrice	DATA	FIRMA	Emertimi fletes: <b>Profil Tip Nr.5</b>
	KONSULENTI: 					



# PROFIL TIP NR. 6

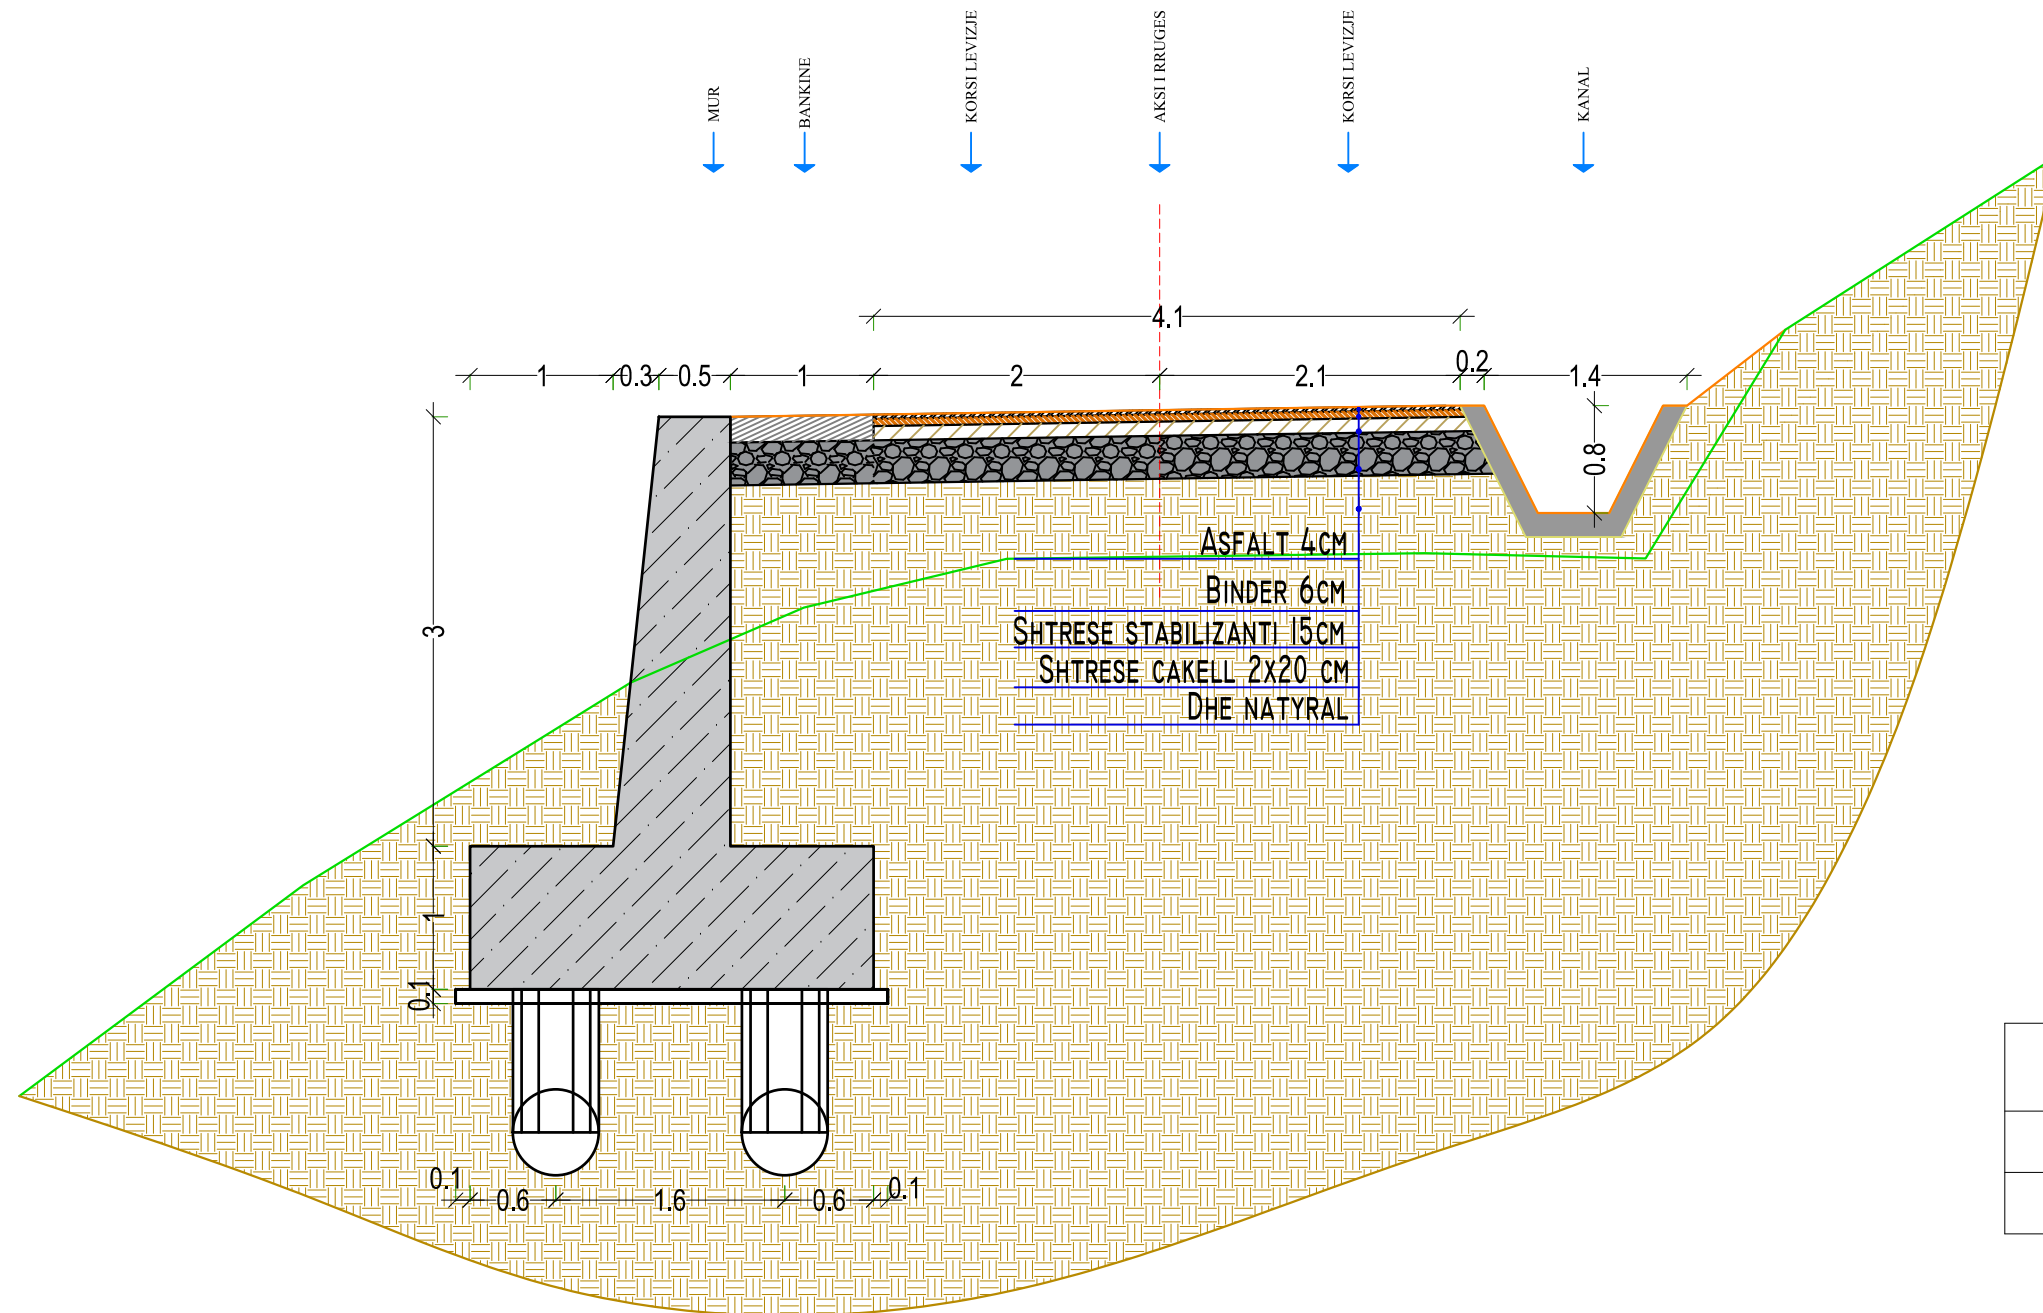

NR.	Kilometri
1	KM 1+030 - KM 1+050
2	KM 1+140 - KM 1+150

KLIENTI:



KONSULENTI:



PROJEKTI:  
Rikonstrukcion i segmenti Përmët -  
Leusë

Faza e projektit:  
**Projekt Zbatimi**


SHENIME:

Grupi projektues	EMER MBIEMER	DATA	FRMA
	Vangjush Mbrice		
Anduen Mbrice			

Emertimi fletes:  
**Profil Tip Nr.6**


Fleta Nr.: D | 6

SHKALLA: A3 1:50





# PROFIL TIP NR. 7

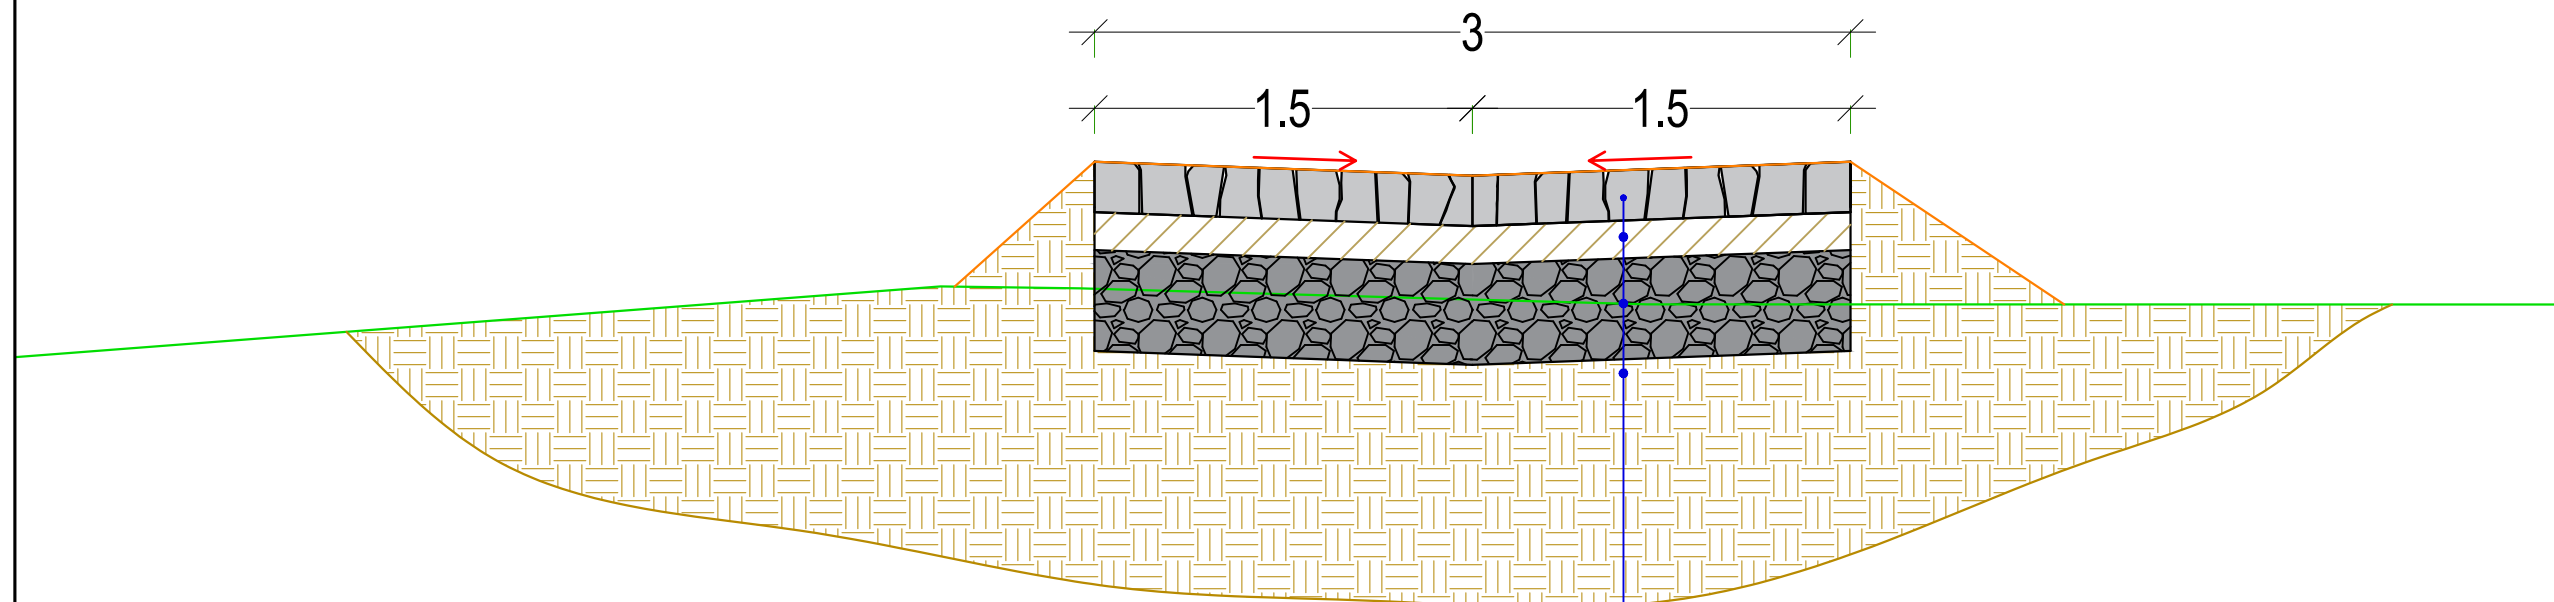
## KM 1+490 - KM 1+732





SHTRESE KALLDREMI 20CM  
 SHTRESE STABILIZANTI 15CM  
 SHTRESE CAKELL 2x20 CM  
 DHE NATYRAL

KLIENTI: 	PROJEKTI: Rikonstruksion i segmenti Përmet - Leusë	SHENIME:	EMER MBIEMER Vangjush Mbrice Anduen Mbrice	DATA	FIRMA	Emertimi fletes: <b>Profil Tip Nr.7</b>
	KONSULENTI: 					
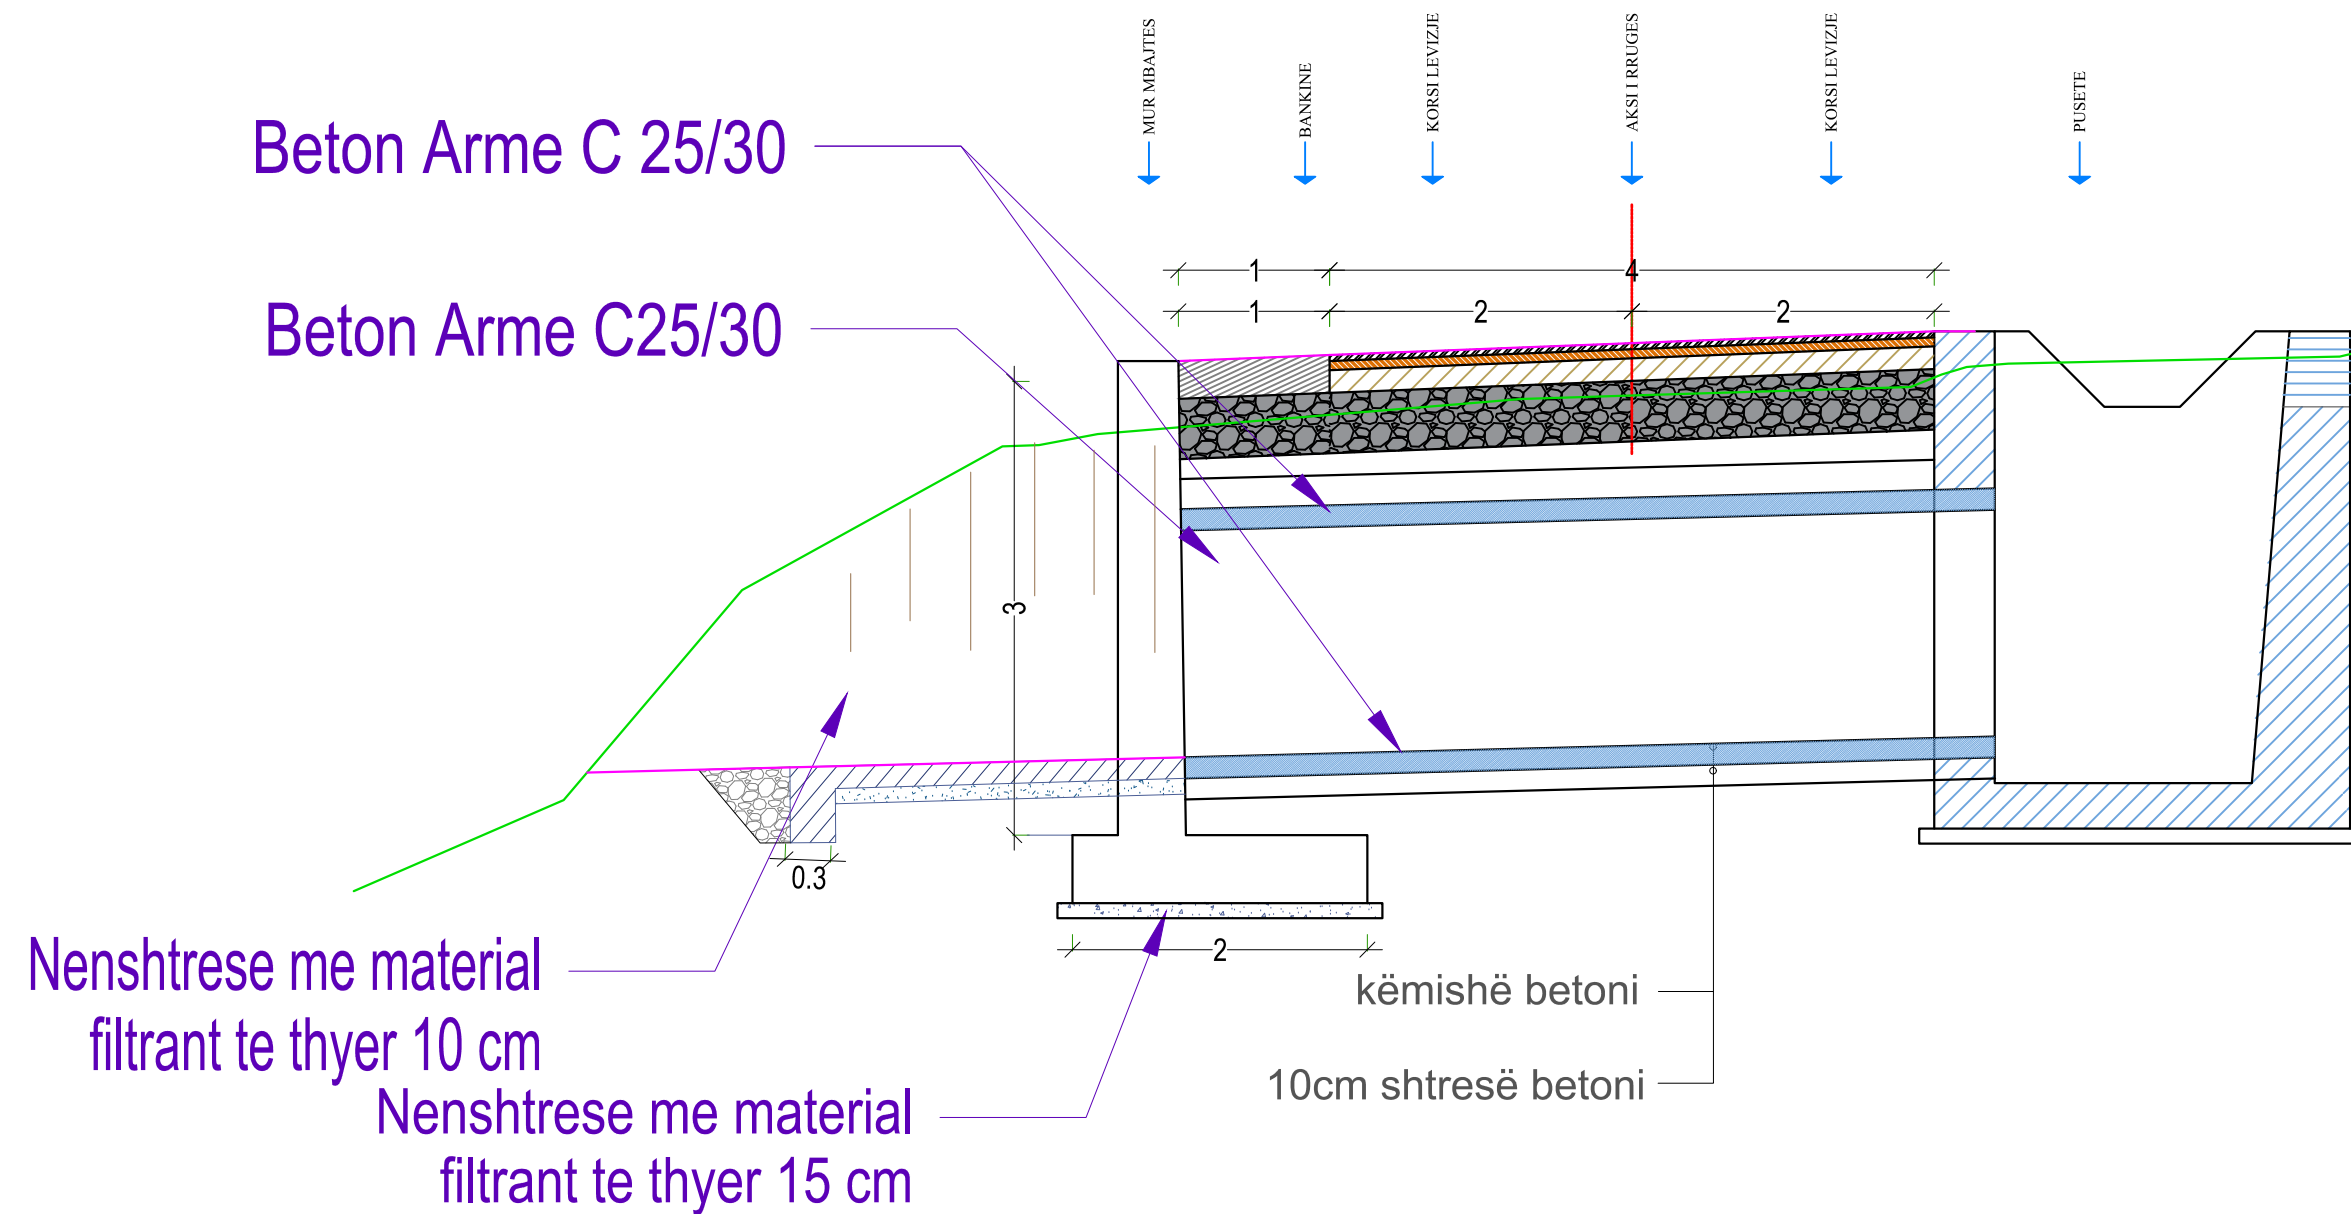
# PROFIL TIP NR. 9



KLIENTI: 	PROJEKTI: Rikonstruksion i segmenti Përmet - Leusë	SHENIME:	<table border="1"> <thead> <tr> <th>EMER MBIEMER</th> <th>DATA</th> <th>FRMA</th> </tr> </thead> <tbody> <tr> <td>Vangjush Mbrice</td> <td></td> <td></td> </tr> <tr> <td>Anduen Mbrice</td> <td></td> <td></td> </tr> <tr> <td></td> <td></td> <td></td> </tr> <tr> <td></td> <td></td> <td></td> </tr> </tbody> </table>	EMER MBIEMER	DATA	FRMA	Vangjush Mbrice			Anduen Mbrice									Emertimi fletes: <b>Profil Tip Nr.8</b>
	EMER MBIEMER			DATA	FRMA														
Vangjush Mbrice																			
Anduen Mbrice																			
KONSULENTI: 	Faza e projektit: <b>Projekt Zbatimi</b>		Flota Nr.: <span style="border: 1px solid black; padding: 2px;">D   8</span> <small>Numri serial</small>	SHKALLA: A3 1:50 