



Legenda:

2. Printer selfcheck-in

3. Reception

4. Karting reception

5. Tavoline ekspozimi hall 1

6. Tavoline ekspozimi hall 2

7. Tavoline ekspozimi hall 3

8. Tavoline ekspozimi hall 4

9. Rafta panela ekspozimi 1

10. Rafta panela ekspozimi 2

11. Panela ekspozimi

12. Skemat metal per ekspozim

13. Rafta druri 1

14. Rafta druri 2

15. Rafta i ullet druri 1

16. Rafta i ullet druri 3

18. Rafta druri 4

19. Rafta druri 5

20. Tavoline pune e bardhe

21. Karting studio

24. Druva 100x80

25. Rafta i ullet druri 2

26. Tavoline mesi 1

27. Tavoline mesi 2

28. Koltuk

29. Karting 1

32. Karting 2

33. Tavoline SMART

37. Karting zyre

37.1. Karting dhjetor

38. Tavoline pune 1

39. Panela mbyllje me dru

40. Rafta druri 6

41. Tavoline pune 2

42. Tavoline pune 3 (e levizshme)

43. Tavoline gjyemere-th druri

44. Rafta druri 7 + plan pune

46. Rafta druri 8

46. Rafta druri 9

47. Rafta druri 10

48. Rafta druri 11 + plan pune

49. Rafta druri 12

50. Rafta druri 13
51. Rafta druri 14

54. Karting salla eventa

62. Tavoline e levizshme ane-vitrin

67. Tavoline pune e mbyllshme

82. Karting salla SMART Conf.

93. Booth

95. Rafta druri 26

96. Rafta druri 27

97. Tavoline pune e levizshme ESD (ElectroStatic Discharge)

98. Tavoline pune 5 (Smart Lab)

99. Rafta druri 28

100. Rafta druri 29

101. Rafta druri 30

102. Rafta druri 31

103. Rafta druri 32

104. Rafta druri 33

107. Tavoline pune (SMART Lab)

2. Printer selfcheck-in

3. Reception desk

4. Reception chair

5. Lobby exhibition table 1

6. Lobby exhibition table 2

7. Lobby exhibition table 3

8. Lobby exhibition table 4

9. Exhibition shelves + panels 1

11. Exhibition panels

12. Metal frame for exhibition

13. Wooden shelf 1

14. Wooden shelf 2

15. Low wooden shelf 1

16. Low wooden shelf 3

18. Wooden shelf 4

19. Wooden shelf 5

20. White work desk

21. Studio chair

24. Sofa 100x80

25. Low wooden shelf 2

26. Coffee table 1

27. Coffee table 2

28. Armchair

29. Chair 1

32. Chair 2

33. SMART table

37. Office chair

37.1. Director's chair

38. Work desk 1

39. Wooden closing panel

40. Wooden shelf 6

41. Work desk 2

42. Work desk 3 (movable)

43. Semi-circular wooden table

44. Wooden shelf 7 + workshop

45. Wooden shelf 8

46. Wooden shelf 9

47. Wooden shelf 10

48. Wooden shelf 11 + workshop

49. Wooden shelf 12

50. Wooden shelf 13
51. Wooden shelf 14

54. Event hall chair

62. Movable anti-vibration table

61. Stackable work desk

62. SMART conference hall chair

63. Private work Booth

65. Wooden shelf 26

66. Wooden shelf 27

67. Movable ESD (ElectroStatic Discharge) work desk

68. Work desk 8 (Smart Lab)

69. Wooden shelf 28

100. Wooden shelf 29

101. Wooden shelf 30


102. Wooden shelf 31

103. Wooden shelf 32

104. Wooden shelf 33

107. Work desk (SMART Lab)

Notes:

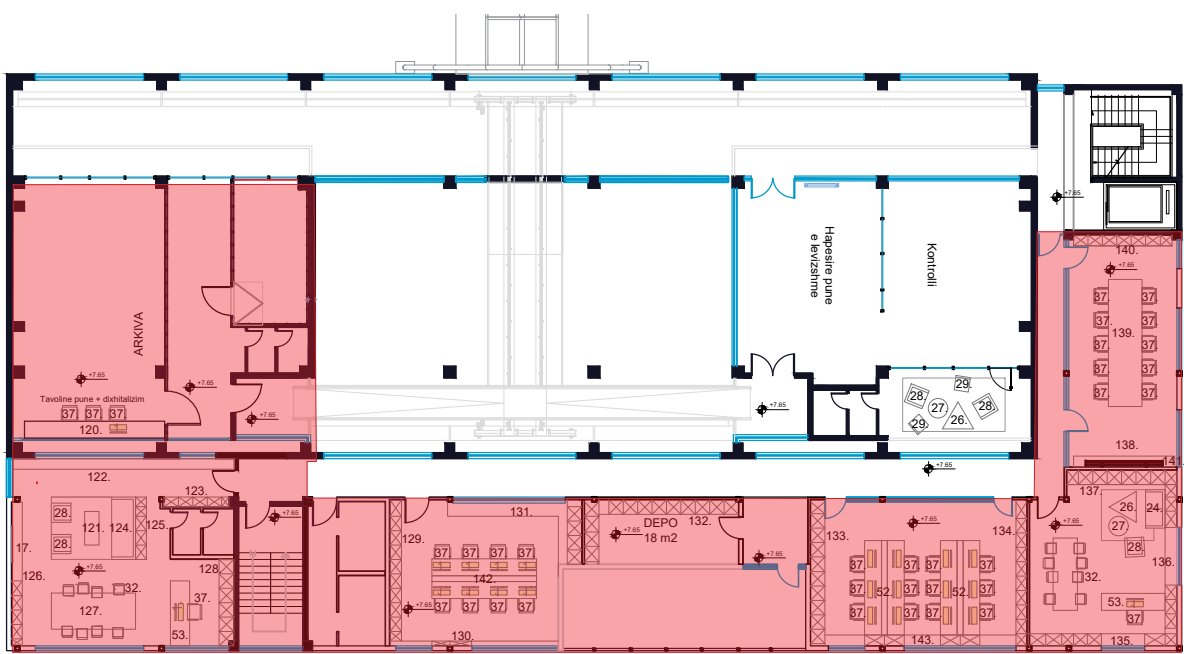

" Inkubatori i biznesit në arkitekturë dhe ndërtim në Tiranë"/ "Business incubator in architecture and construction in Tirana"

Objekti/Object: Projekt Zbatim/ Execution Design

Klienti: FONDI SHQIPTAR I ZHVILLIMIT
Client: ALBANIAN DEVELOPMENT FUND

iRI N.6844
Local Architecture Office (LOC)
Studio Lokale Arkitekture (VEND)
Genti Agalli

ARCHISPACE N.6732/14
Local Architecture Office (LOC)
Studio Lokale Arkitekture (VEND)
Rais Petrela


CONSULTING & MANAGEMENT ALBANIA N.6409/7
Local Architecture Office (LOC)
Studio Lokale Arkitekture (VEND)
Ervis Myftari

ALL DIMENSIONS HAVE TO BE VERIFIED BY THE CONTRACTOR ON THE CONSTRUCTION SITE
IMPORTANT: These drawings are property of IRI, Rruga DERVISH HIMA, nr 8 kati i pare - 1001 TIRANA. Copy, multiplication or distribution inbetween parties of these plans (or any part of it) without written permission of IRI is prohibited.

TË GJITHA DIMENSIONET DUHET TË VERIFIKOHEN NGA KONTRAKTORI NË VËND
E RËNDËSISHME: Këto vizatime janë pronë e IRI, Rruga DERVISH HIMA, nr 8 kati i parë - 1001 TIRANË. Kopjimi, shumëfishimi apo shpërndarja e këtyre vizatimeve (apo pjesëve të tyre) pa lejen me shkrim të IRI është e ndaluar.

issuer plan number: Emertimi i fletës
A A.53 IMAZHE

Faza/Phase: data/ date: shkalla/ scale: format/ layout:
PZ/ED 2025 1:20 A1

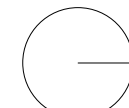



Legenda:

2. Printer selfcheck-in

3. Reception

4. Kartinge reception

5. Tavoline ekspozimi hall 1

6. Tavoline ekspozimi hall 2

7. Tavoline ekspozimi hall 3

8. Tavoline ekspozimi hall 4

9. Rafta-panela ekspozimi 1

10. Rafta-panela ekspozimi 2

11. Panela ekspozimi

12. Skelet metal per ekspozim

13. Raft drut 1

14. Raft drut 2

15. Raft i ulet drut 1

16. Raft i ulet drut 3

18. Raft drut 4

19. Raft drut 5

20. Tavoline pune e bardhe

21. Kartinge studio

24. Druan 100x80

25. Raft i ulet drut 2

26. Tavoline mes 1

27. Tavoline mes 2

28. Koltuk

29. Kartinge 1

30. Kartinge 2

32. Kartinge SMART

37. Kartinge zyre

37.1. Kartinge dhroti

38. Tavoline pune 1

39. Panel mbyllje me dru

40. Raft drut 6

41. Tavoline pune 2

42. Tavoline pune 3 (e levizshme)

43. Tavoline gjyame-neth drut

44. Raft drut 7 + plan pune

45. Raft drut 8

46. Raft drut 9

47. Raft drut 10

48. Raft drut 11 + plan pune

49. Raft drut 12

50. Raft drut 13
51. Raft drut 14

54. Kartinge salle evente

62. Tavoline e levizshme ane-vitrin

81. Tavoline pune e mbyllshme

82. Kartinge salle SMART Conf.

83. Booth

85. Raft drut 26

86. Raft drut 27

87. Tavoline pune e levizshme ESD (ElectroStatic Discharge)

88. Tavoline pune 5 (Smart Lab)

89. Raft drut 28

100. Raft drut 29

101. Raft drut 30

102. Raft drut 31

103. Raft drut 32

104. Raft drut 33

107. Tavoline pune (SMART Lab)

2. Printer selfcheck-in

3. Reception desk

4. Reception chair

5. Lobby exhibition table 1

6. Lobby exhibition table 2

7. Lobby exhibition table 3

8. Lobby exhibition table 4

9. Exhibition shelves + panels 1

10. Exhibition shelves + panels 2

11. Exhibition panels

12. Metal frame for exhibition

13. Wooden shelf 1

14. Wooden shelf 2

15. Low wooden shelf 1

16. Low wooden shelf 3

18. Wooden shelf 4

19. Wooden shelf 5

20. White work desk

21. Studio chair

24. Sofa 100x80

25. Low wooden shelf 2

26. Coffee table 1

27. Coffee table 2

28. Armchair

29. Chair 1

30. Chair 2

33. SMART table

37. Office chair

37.1. Director's chair

38. Work desk 1

39. Wooden closing panel

40. Wooden shelf 6

41. Work desk 2

42. Work desk 3 (movable)

43. Semi-circular wooden table

44. Wooden shelf 7 + workshop

45. Wooden shelf 8

46. Wooden shelf 9

47. Wooden shelf 10

48. Wooden shelf 11 + workshop

49. Wooden shelf 12

50. Wooden shelf 13
51. Wooden shelf 14

54. Event hall chair

62. Movable anti-vibration table

81. Stackable work desk

82. SMART Conference hall chair

83. Private work Booth

85. Wooden shelf 26

86. Wooden shelf 27

87. Movable ESD (ElectroStatic Discharge) work desk

88. Work desk 8 (Smart Lab)

89. Wooden shelf 30

100. Wooden shelf 29

101. Wooden shelf 30


102. Wooden shelf 31

103. Wooden shelf 32

104. Wooden shelf 33

107. Work desk (SMART Lab)

Notes:

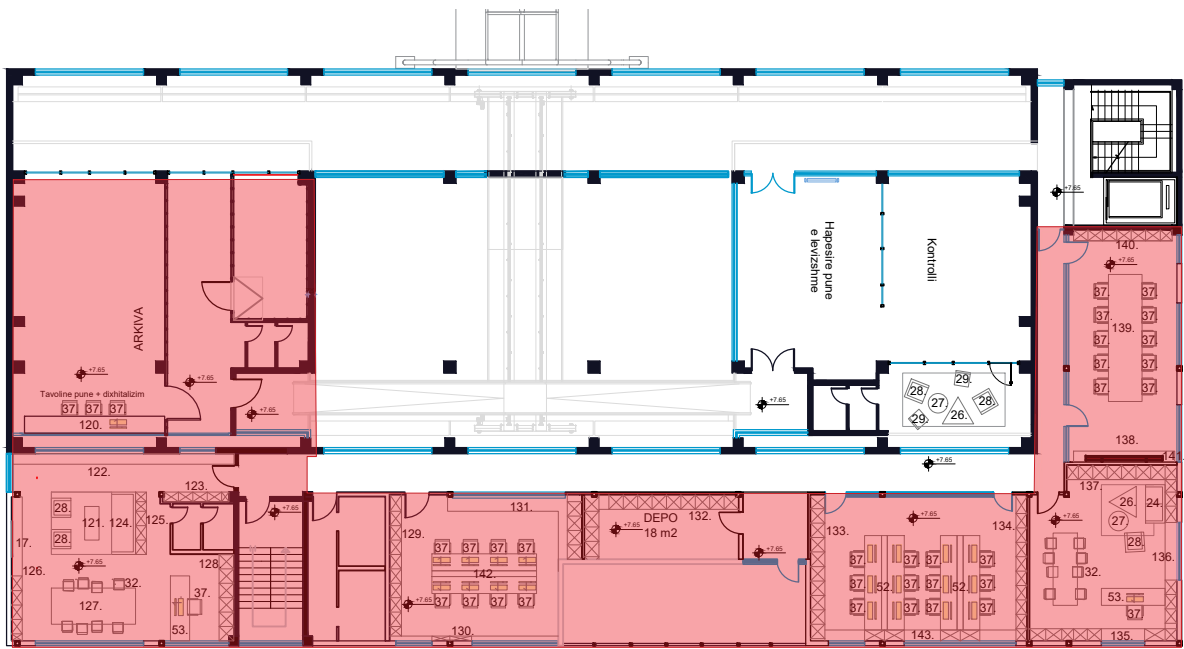

" Inkubatori i biznesit në arkitekturë dhe ndërtim në Tiranë"/ "Business incubator in architecture and construction in Tirana"

Objekti/Object: Projekt Zbatimi/ Execution Design

Klienti: FONDI SHQIPTAR I ZHVILLIMIT
Client: ALBANIAN DEVELOPMENT FUND

iRI N.6844
Local Architecture Office (LOC)
Studio Lokale Arkitekture (VEND)
Genti Agalli


ARCHISPACE N.6732/14
Local Architecture Office (LOC)
Studio Lokale Arkitekture (VEND)
Rais Petrela

CONSULTING & MANAGEMENT ALBANIA N.6409/7
Local Architecture Office (LOC)
Studio Lokale Arkitekture (VEND)
Ervis Myftari

ALL DIMENSIONS HAVE TO BE VERIFIED BY THE CONTRACTOR ON THE CONSTRUCTION SITE
IMPORTANT: These drawings are property of iRI, Rruga DERVISH HIMA, nr 8 kati i pare – 1001 TIRANA. Copy, multiplication or distribution inbetween parties of these plans (or any part of it) without written permission of iRI is prohibited.

TË GJITHA DIMENSIONET DUHET TË VERIFIKOHEN NGA KONTRAKTORI NË VËND
E RËNDËSISHME: Këto vizatime janë pronë e iRI, Rruga DERVISH HIMA, nr 8 kati i parë – 1001 TIRANË. Kopjimi, shumëfishimi apo shpërndarja e këtyre vizatimeve (apo pjesëve të tyre) pa lejen me shkrim të iRI është e ndaluar.

issuer plan number: Emertimi i fletës
A A.54 IMAZHE

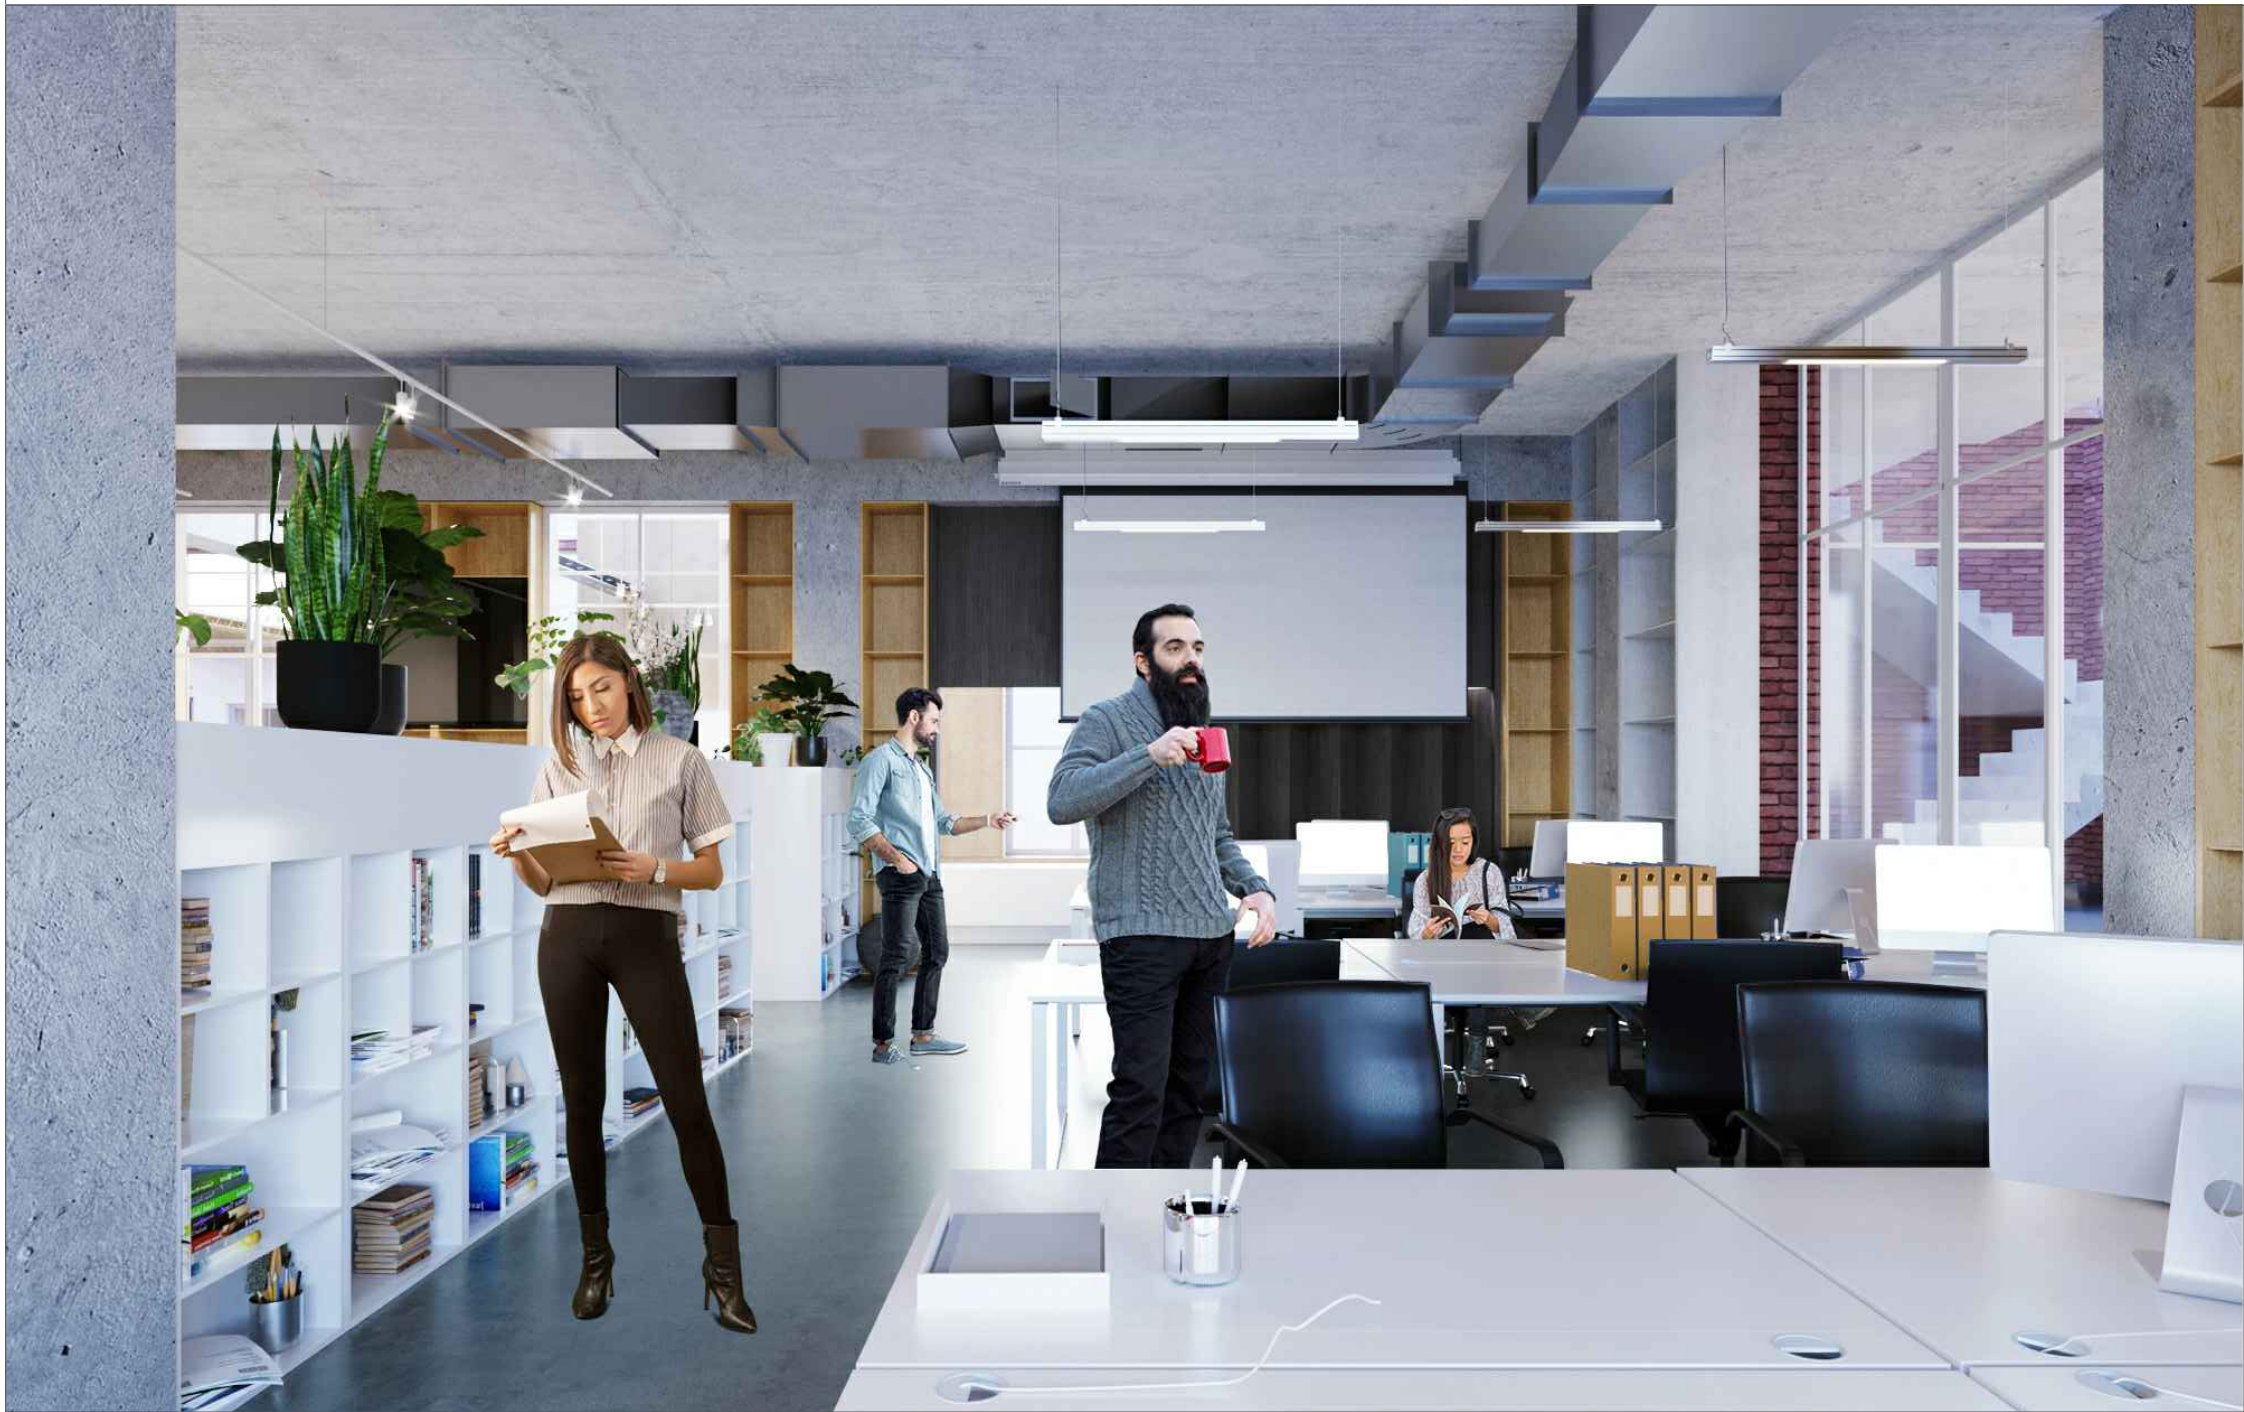

Legenda:

2. Printer selfcheck-in

3. Reception

4. Karrige reception

5. Tavoline ekspozimi hall 1

6. Tavoline ekspozimi hall 2

7. Tavoline ekspozimi hall 3

8. Tavoline ekspozimi hall 4

9. Rafta-panele ekspozimi 1

10. Rafta-panele ekspozimi 2

11. Panelle ekspozimi

12. Skelet metal per ekspozim

13. Raft druri 1

14. Raft druri 2

15. Raft i ulët druri 1

16. Raft i ulët druri 3

18. Raft druri 4

19. Raft druri 5

20. Tavoline pune e bardhe

21. Karrige studio

24. Druan 100x80

25. Raft i ulët druri 2

26. Tavoline mesi 1

27. Tavoline mesi 2

28. Koltuk

29. Karrige 1

32. Karrige 2

33. Tavoline SMART

37. Karrige zyre

37.1. Karrige dhjetor

38. Tavoline pune 1

39. Panel mbyllje me dru

40. Raft druri 6

41. Tavoline pune 2

42. Tavoline pune 3 (e levizshme)

43. Tavoline gjyqem-reth druri

44. Raft druri 7 + plan pune

45. Raft druri 8

46. Raft druri 9

47. Raft druri 10

48. Raft druri 11 + plan pune

49. Raft druri 12

50. Raft druri 13
51. Raft druri 14

54. Karrige salle evente

62. Tavoline e levizshme anë-vitrin

91. Tavoline pune e mbyllshme

92. Karrige salle SMART Conf.

93. Booth

95. Raft druri 26

96. Raft druri 27

97. Tavoline pune e levizshme ESD (ElectroStatic Discharge)

98. Tavoline pune 5 (Smart Lab)

99. Raft druri 28

100. Raft druri 29

101. Raft druri 30

102. Raft druri 31

103. Raft druri 32

104. Raft druri 33

107. Tavoline pune (SMART Lab)

2. Printer selfcheck-in

3. Reception desk

4. Reception chair

5. Lobby exhibition table 1

6. Lobby exhibition table 2

7. Lobby exhibition table 3

8. Lobby exhibition table 4

9. Exhibition shelves + panels 1

11. Exhibition panels

12. Metal frame for exhibition

13. Wooden shelf 1

14. Wooden shelf 2

15. Low wooden shelf 1

16. Low wooden shelf 3

18. Wooden shelf 4

19. Wooden shelf 5

20. White work desk

21. Studio chair

24. Sofa 100x80

25. Low wooden shelf 2

26. Coffee table 1

27. Coffee table 2

28. Armchair

29. Chair 1

32. Chair 2

33. SMART table

37. Office chair

37.1. Director's chair

38. Work desk 1

39. Wooden closing panel

40. Wooden shelf 6

41. Work desk 2

42. Work desk 3 (movable)

43. Semi-circular wooden table

44. Wooden shelf 7 + workshop

45. Wooden shelf 8

46. Wooden shelf 9

47. Wooden shelf 10

48. Wooden shelf 11 + workshop

49. Wooden shelf 12

50. Wooden shelf 13
51. Wooden shelf 14

54. Event hall chair

62. Movable anti-vibration table

91. Stackable work desk

92. SMART Conference hall chair

93. Private work Booth

95. Wooden shelf 26

96. Wooden shelf 27

97. Movable ESD (ElectroStatic Discharge) work desk

98. Work desk 8 (Smart Lab)

99. Wooden shelf 30

100. Wooden shelf 29

101. Wooden shelf 30


102. Wooden shelf 31

103. Wooden shelf 32

104. Wooden shelf 33

107. Work desk (SMART Lab)

Notes:

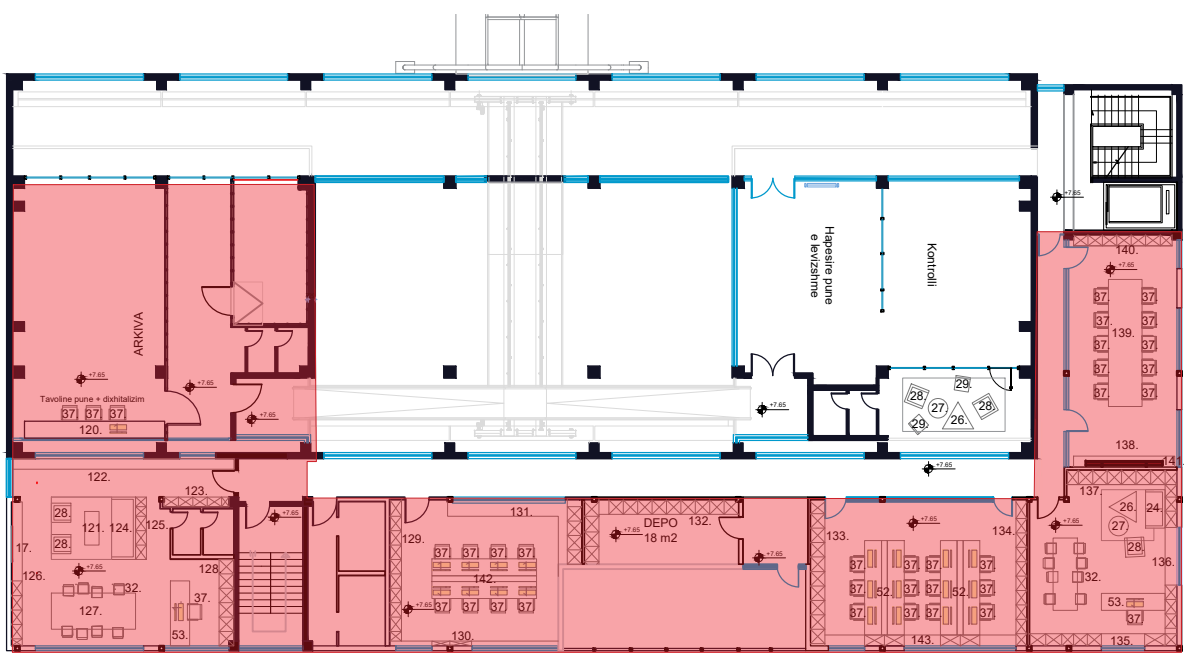

" Inkubatori i biznesit në arkitekturë dhe ndërtim në Tiranë"/ "Business incubator in architecture and construction in Tirana"

Objekti/Object: **Projekt Zbatim/ Execution Design** **Klienti:** FONDI SHQIPTAR I ZHVILLIMIT **Client:** ALBANIAN DEVELOPMENT FUND

iRI Local Architecture Office (LOC) Studio Lokale Arkitekture (VEND) Gent Agalli	N.6844	Firma/ Signature: Lexoj dhe aprovoj Read and approve
ARCHISPACE Local Architecture Office (LOC) Studio Lokale Arkitekture (VEND) Rais Petrela	N.6732/14	Firma/ Signature: Lexoj dhe aprovoj Read and approve
CONSULTING & MANAGEMENT ALBANIA Local Architecture Office (LOC) Studio Lokale Arkitekture (VEND) Ervis Myftari	N.6409/7	Firma/ Signature: Lexoj dhe aprovoj Read and approve
ALL DIMENSIONS HAVE TO BE VERIFIED BY THE CONTRACTOR ON TE CONSTRUCTION SITE IMPORTANT: These drawings are property of iRI, Rruga DERVISH HIMA, nr 8 kati i pare – 1001 TIRANA. Copy, multiplication or distribution inbetween parties of these plans (or any part of it) without written permission of iRI is prohibited. TË GJITHA DIMENSIONET DUHET TË VERIFIKOHEN nga KONTRAKTORI NË VËND E RËNDËSISHME: Këto vizatime janë pronë e iRI, Rruga DERVISH HIMA, nr 8 kati i parë – 1001 TIRANË. Kopjimi, shumëfishimi apo shpërndarja e këtyre vizatimeve (apo pjesëve të tyre) pa lejen me shkrim të iRI është e ndaluar.		
issuer A	plan number: A.55	Emertimi i fletës IMAZHE