

"Rikonstrukcioni i infrastruktures rrugore te bllokut te banesave midis rrugeve Ahmet Mehmeti, Tasim Gjokuta , Mis Durhan, Sazani"
(Blloku Urban "Kume")

PROJEKT ZBATIMI




INVESTITORI:

Bashkia Vlore

KONSULENTI:

C.E.C GROUP shpk



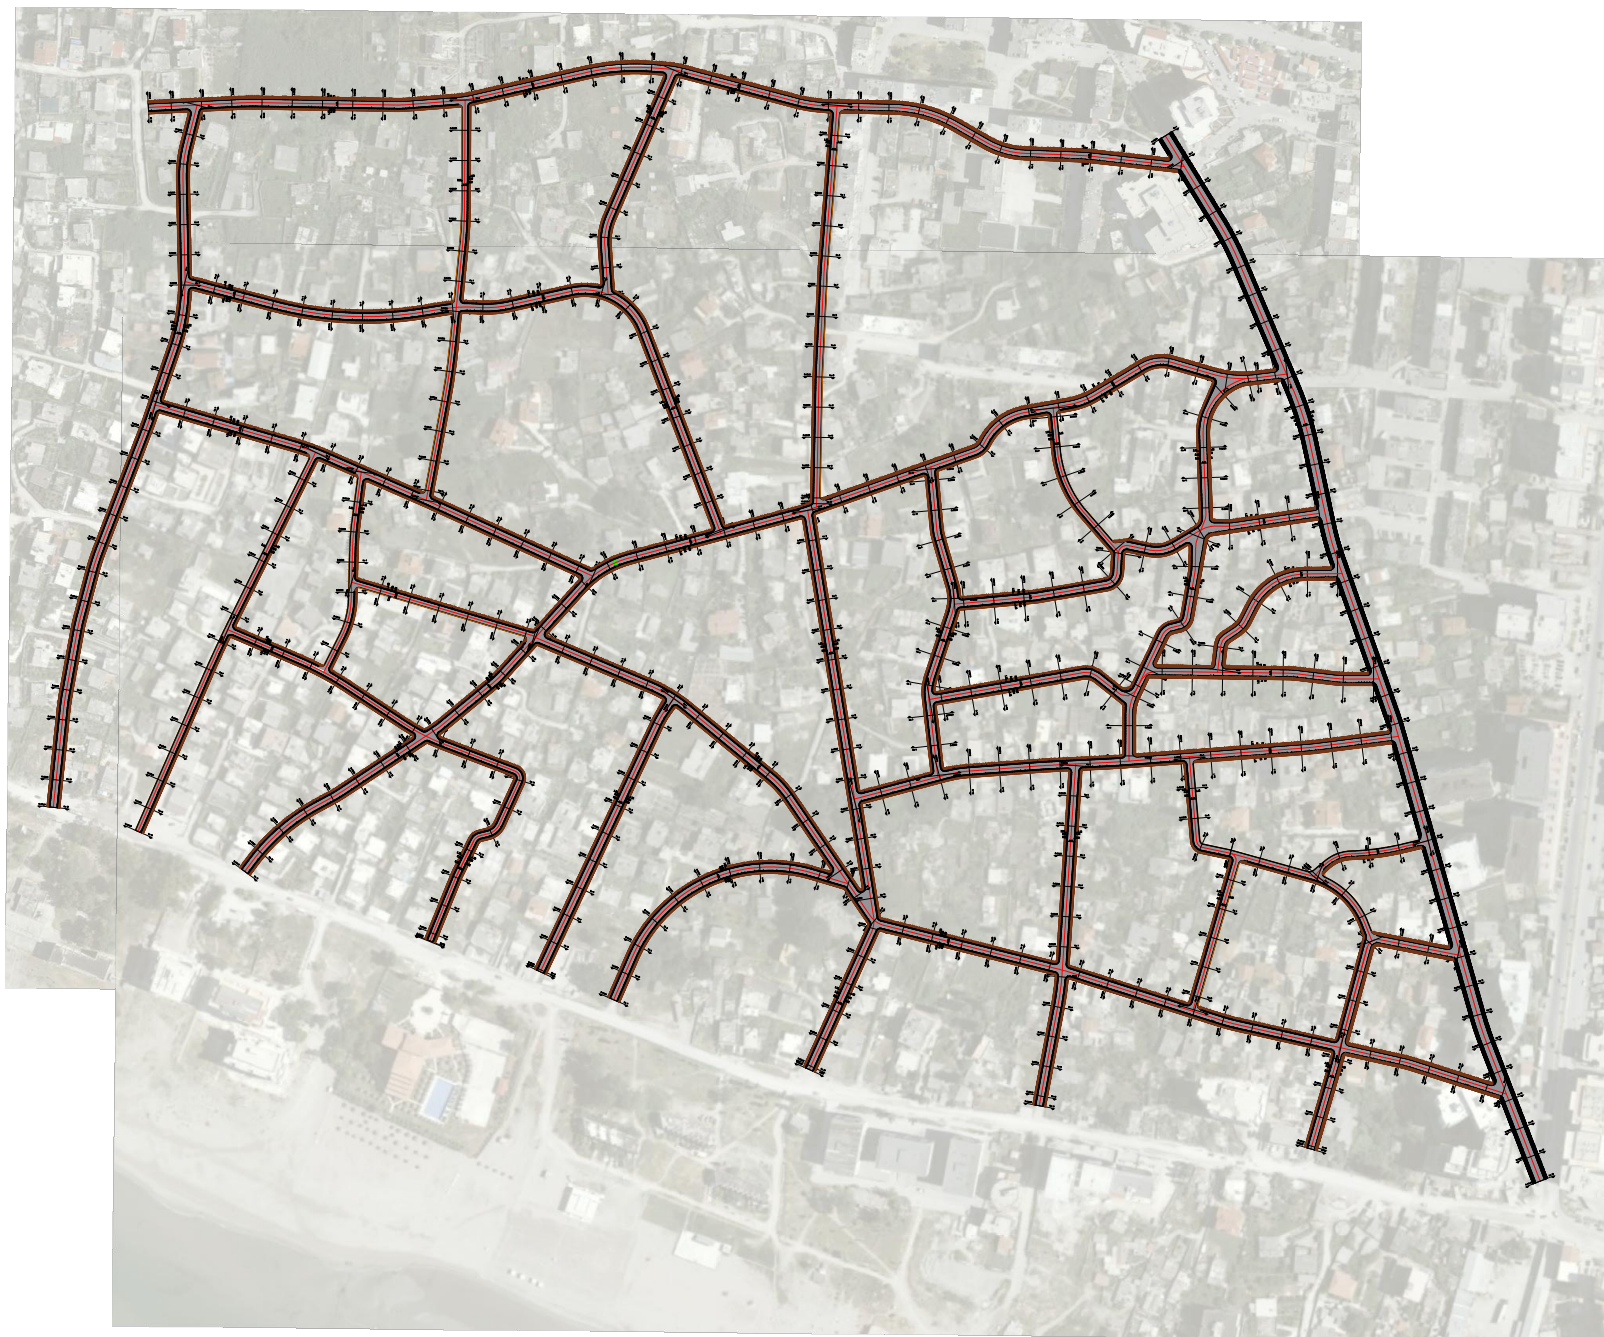

Shenime

Investitor
Bashkia Vlore



Emertimi i projektit

Rikualifikim Urban i Bllokut "Kume"

Faza e Projektit

PROJEKT ZBATIM

Projekti i infrastruktures

Konsulent



Projektoi	Emer Mbiemer	Firma
Insh. Nderim	Vangjush MBRUÇE	
Insh. Nderim	Andreas MBRUÇE	
Insh. Mëkëm	Paskal JAKAJ	
Insh. Gjeolog	Pellumb TOSKA	
Insh. Elektrik	Gurmi TSAKAJ	
Insh. Topograf	Nicoletta HAMZAJ	
Arkitekte	Genjane CENGA	


Dwg.Nr. A0.00

Emertimi fletes:
Horografia

Tirane 2020

Shkalla:

A3 - 1:5000

 



Xhamia Muradie

Kufiri i zones se
rilevuar (Zona e cila
Parashikohet te behet
nderhyrja)

Stadiumi Flamurtari

Porti Vlores

Shenime

Legjende:

- Kufiri i rlevimit
- Izoipse
- + 1.27 Pike Rivevimi
- Objekt

Investitor
Bashkia Vlore



Emertimi i projektit

Rikualifikim Urban i Bllokut "Kume"

Faza e Projektit

PROJEKT ZBATIM

Projekti i infrastruktures

Konsulenti



Projektoi	Emer Mbiemer	Firma
Insh. Nderim	Vangjush MBRIÇE	
Insh. Nderim	Andren MBRIÇE	
Insh. Mekanik.	Paskal JARAZI	
Insh. Gjeolog	Pellumb TOSKA	
Insh. Elektrik	Gazmir ISAKAJ	
Insh. Topograf	Nuredin HAMZAI	
Arkitekta	Gentjana CENGA	


Dwg.Nr. A1.01


Emertimi fletes:
Rilevimi Topografik


Tirane 2020


Shkalla:

A3 - 1:5000

 

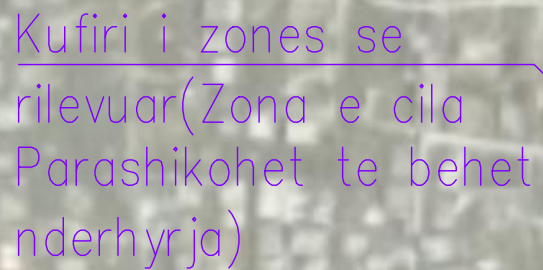

 Shenime		
Legjende:		
	Kufiri i rievimit	
	Izoipse	
	Pike Rievimi	
	Objekt	
Investitor		
Bashkia Vlore		
Emertimi i projektit		
Rikualifikim Urban i Bllokut "Kume"		
Faza e Projektit		
PROJEKT ZBATIM		
Projekti i infrastruktures		
Konsulent		
		
Projektoi	Emer Mbiemer	Firma
Inxh. Nderitim	Vangjush MBRIÇE	
Inxh. Nderitim	Andren MBRIÇE	
Inxh. Mekanik	Paskal JARAZI	
Inxh. Gjeolog	Pellumb TOSKA	
Inxh. Elektrik	Gazmir ISAKAJ	
Inxh. Topograf	Nuredin HAMZAI	
Arkitekte	Gentjana CENGA	
Dwg.Nr. A1.02		
Emertimi fletes: Rievimi Topografik		
Tirane 2020		
Shkalla:		
A3 - 1:5000		
		

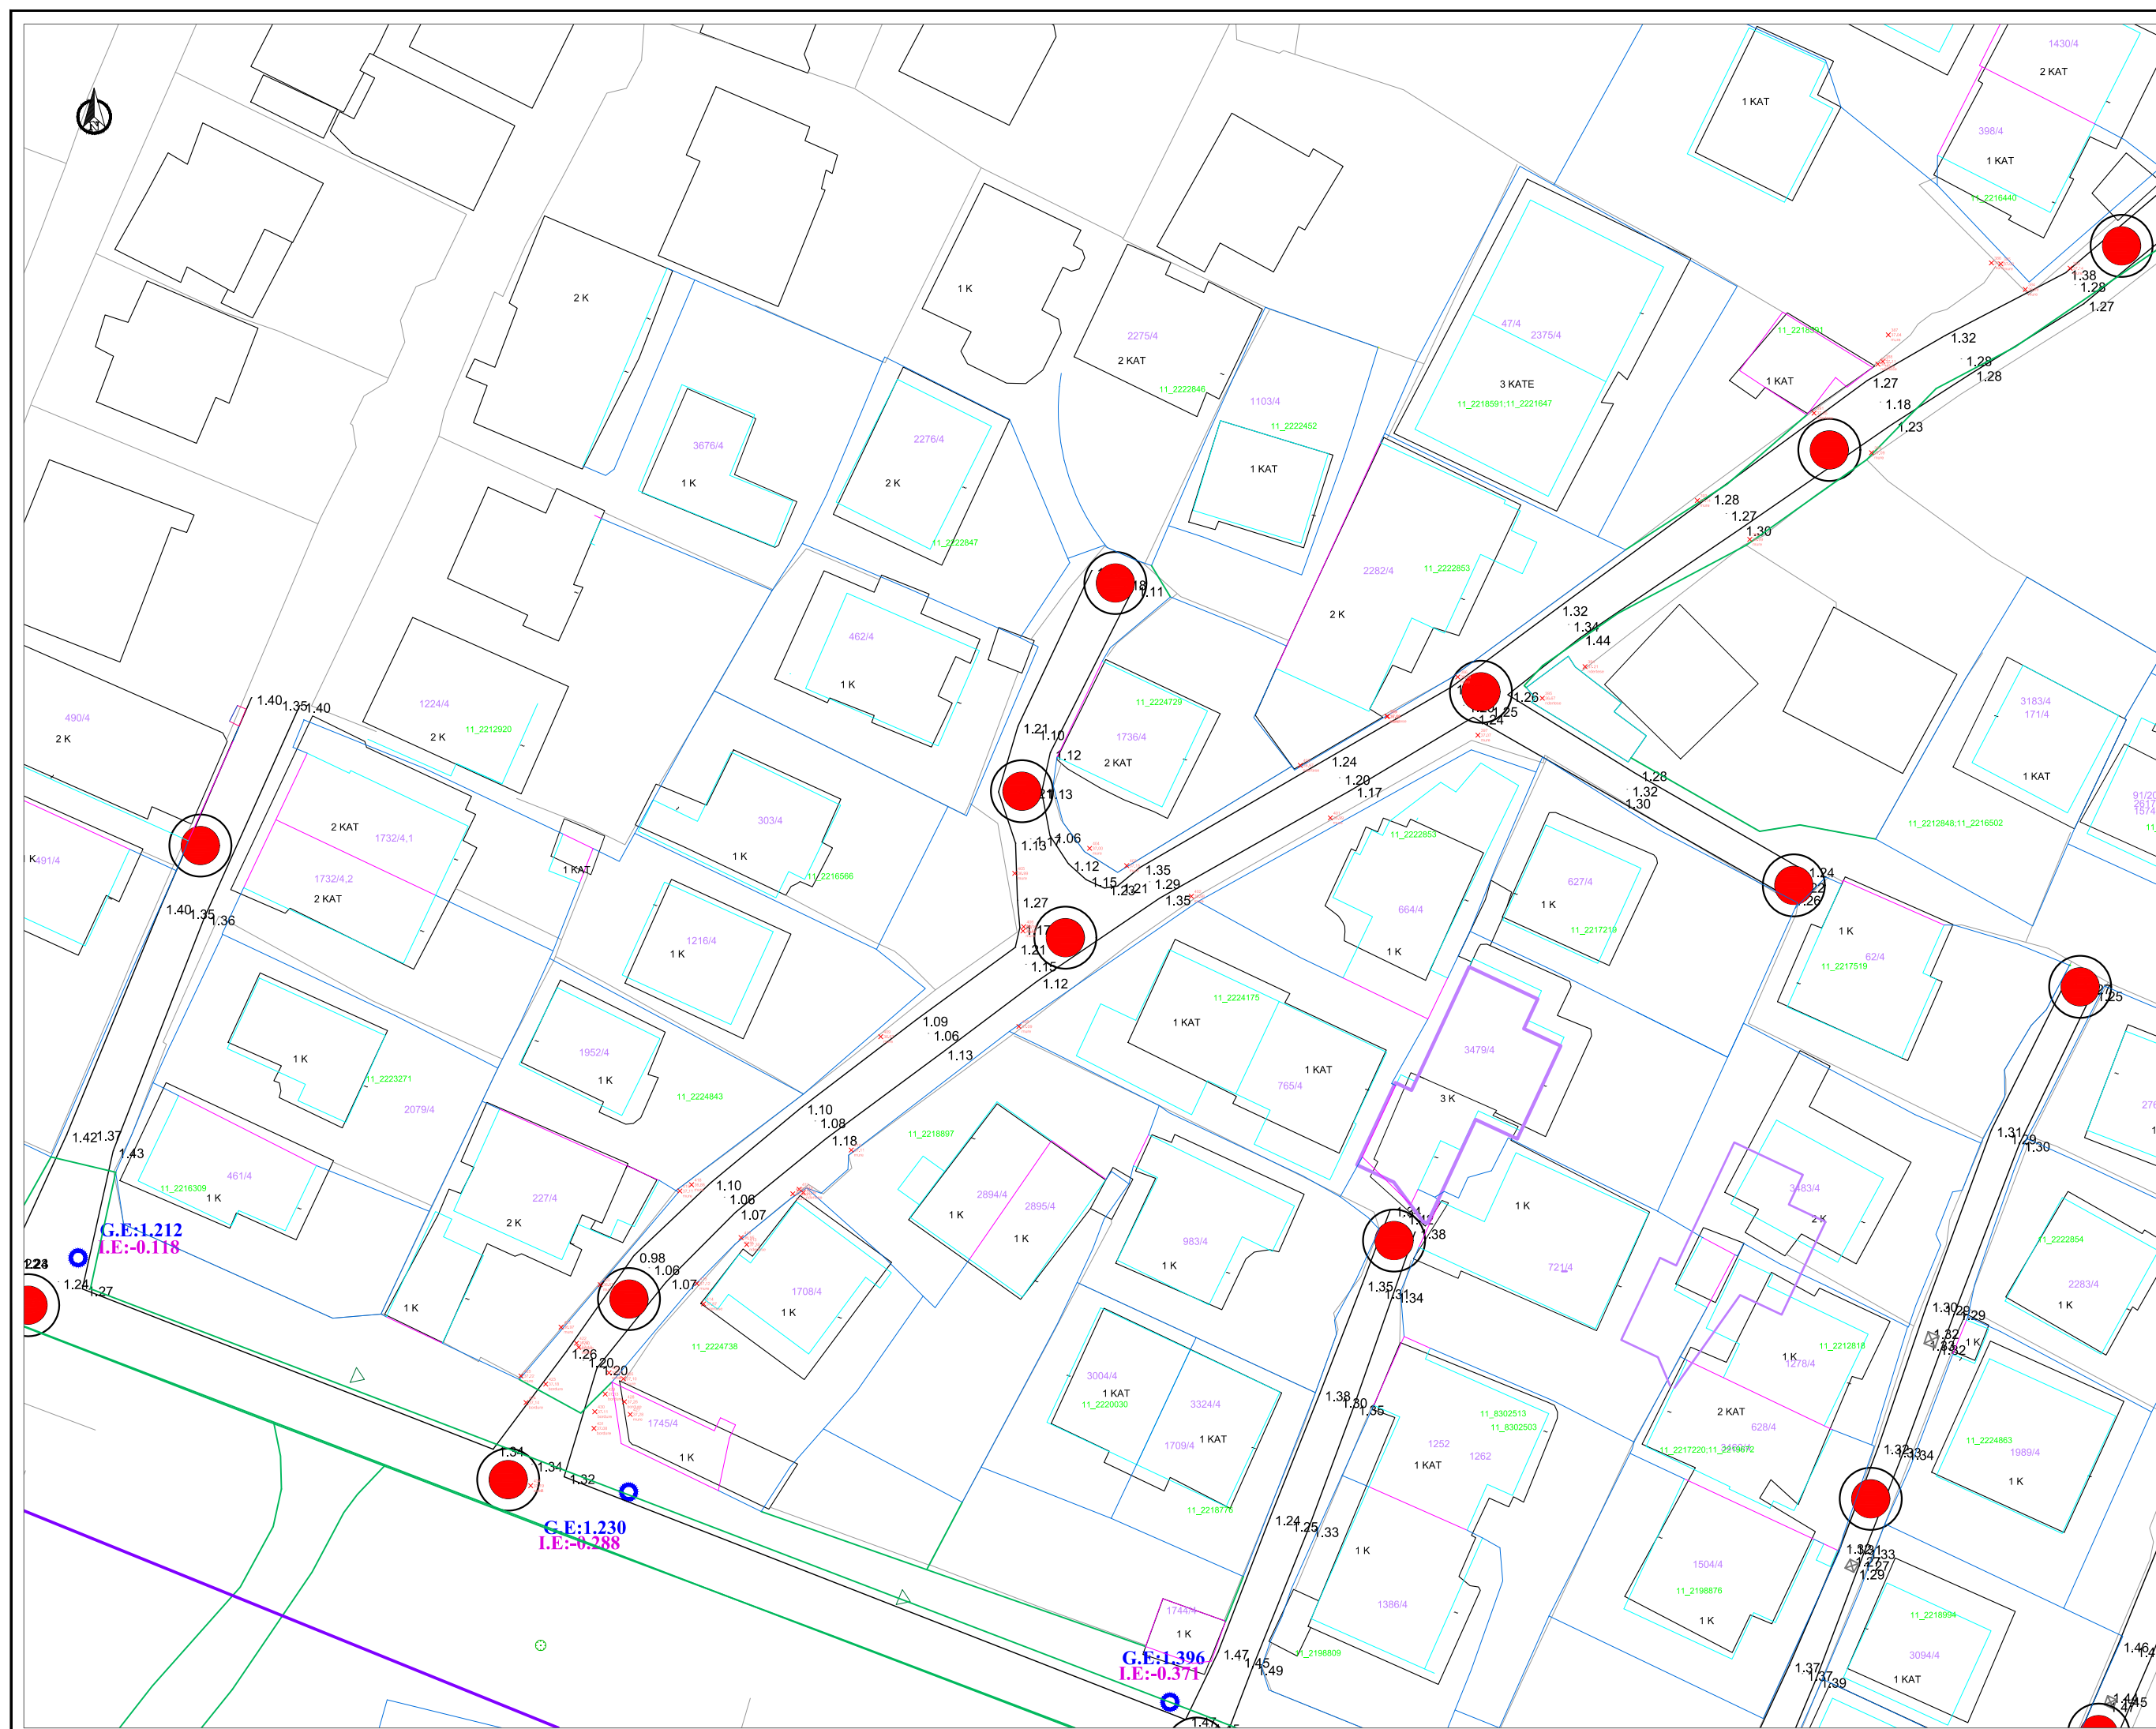

Shenime

Legjende:

Rruga

Kufi Prone

+ 1.27

Pike Rivevimi

Pusete

Ndertesa

Ndertesa

Investitor

Bashkia Vlore

Emertimi i projektit

"Rikonstruksioni i infrastruktures rrugore te bloku te banesave midis rrugëve Ahmet Mehmeti, Tasim Gjokuta, Mis Durhan, Sazani"

Faza e Projektit

PROJEKT ZBATIM

Projekti i infrastruktures

Konsulent

C.E.C Group

Civil Engineering Consultants

Projektoi	Emer	Mbiemer	Firma
Insh. Nderim		Vangjush MBRİÇE	
Insh. Nderim		Anduen MBRİÇE	
Insh. Mekanik		Paskal JARAZI	
Insh. Gjeolog		Pellumb TOSKA	
Insh. Elektrik		Gazmir ISAKAJ	
Insh. Topograf		Nuredin HAMZAI	
Arktekte		Gentjana CENGA	

Dwg.Nr. B0.01


Emertimi fletes:

Planimetria egzistuese

Tirane 2020

Shkalla:

A3 - 1:5000

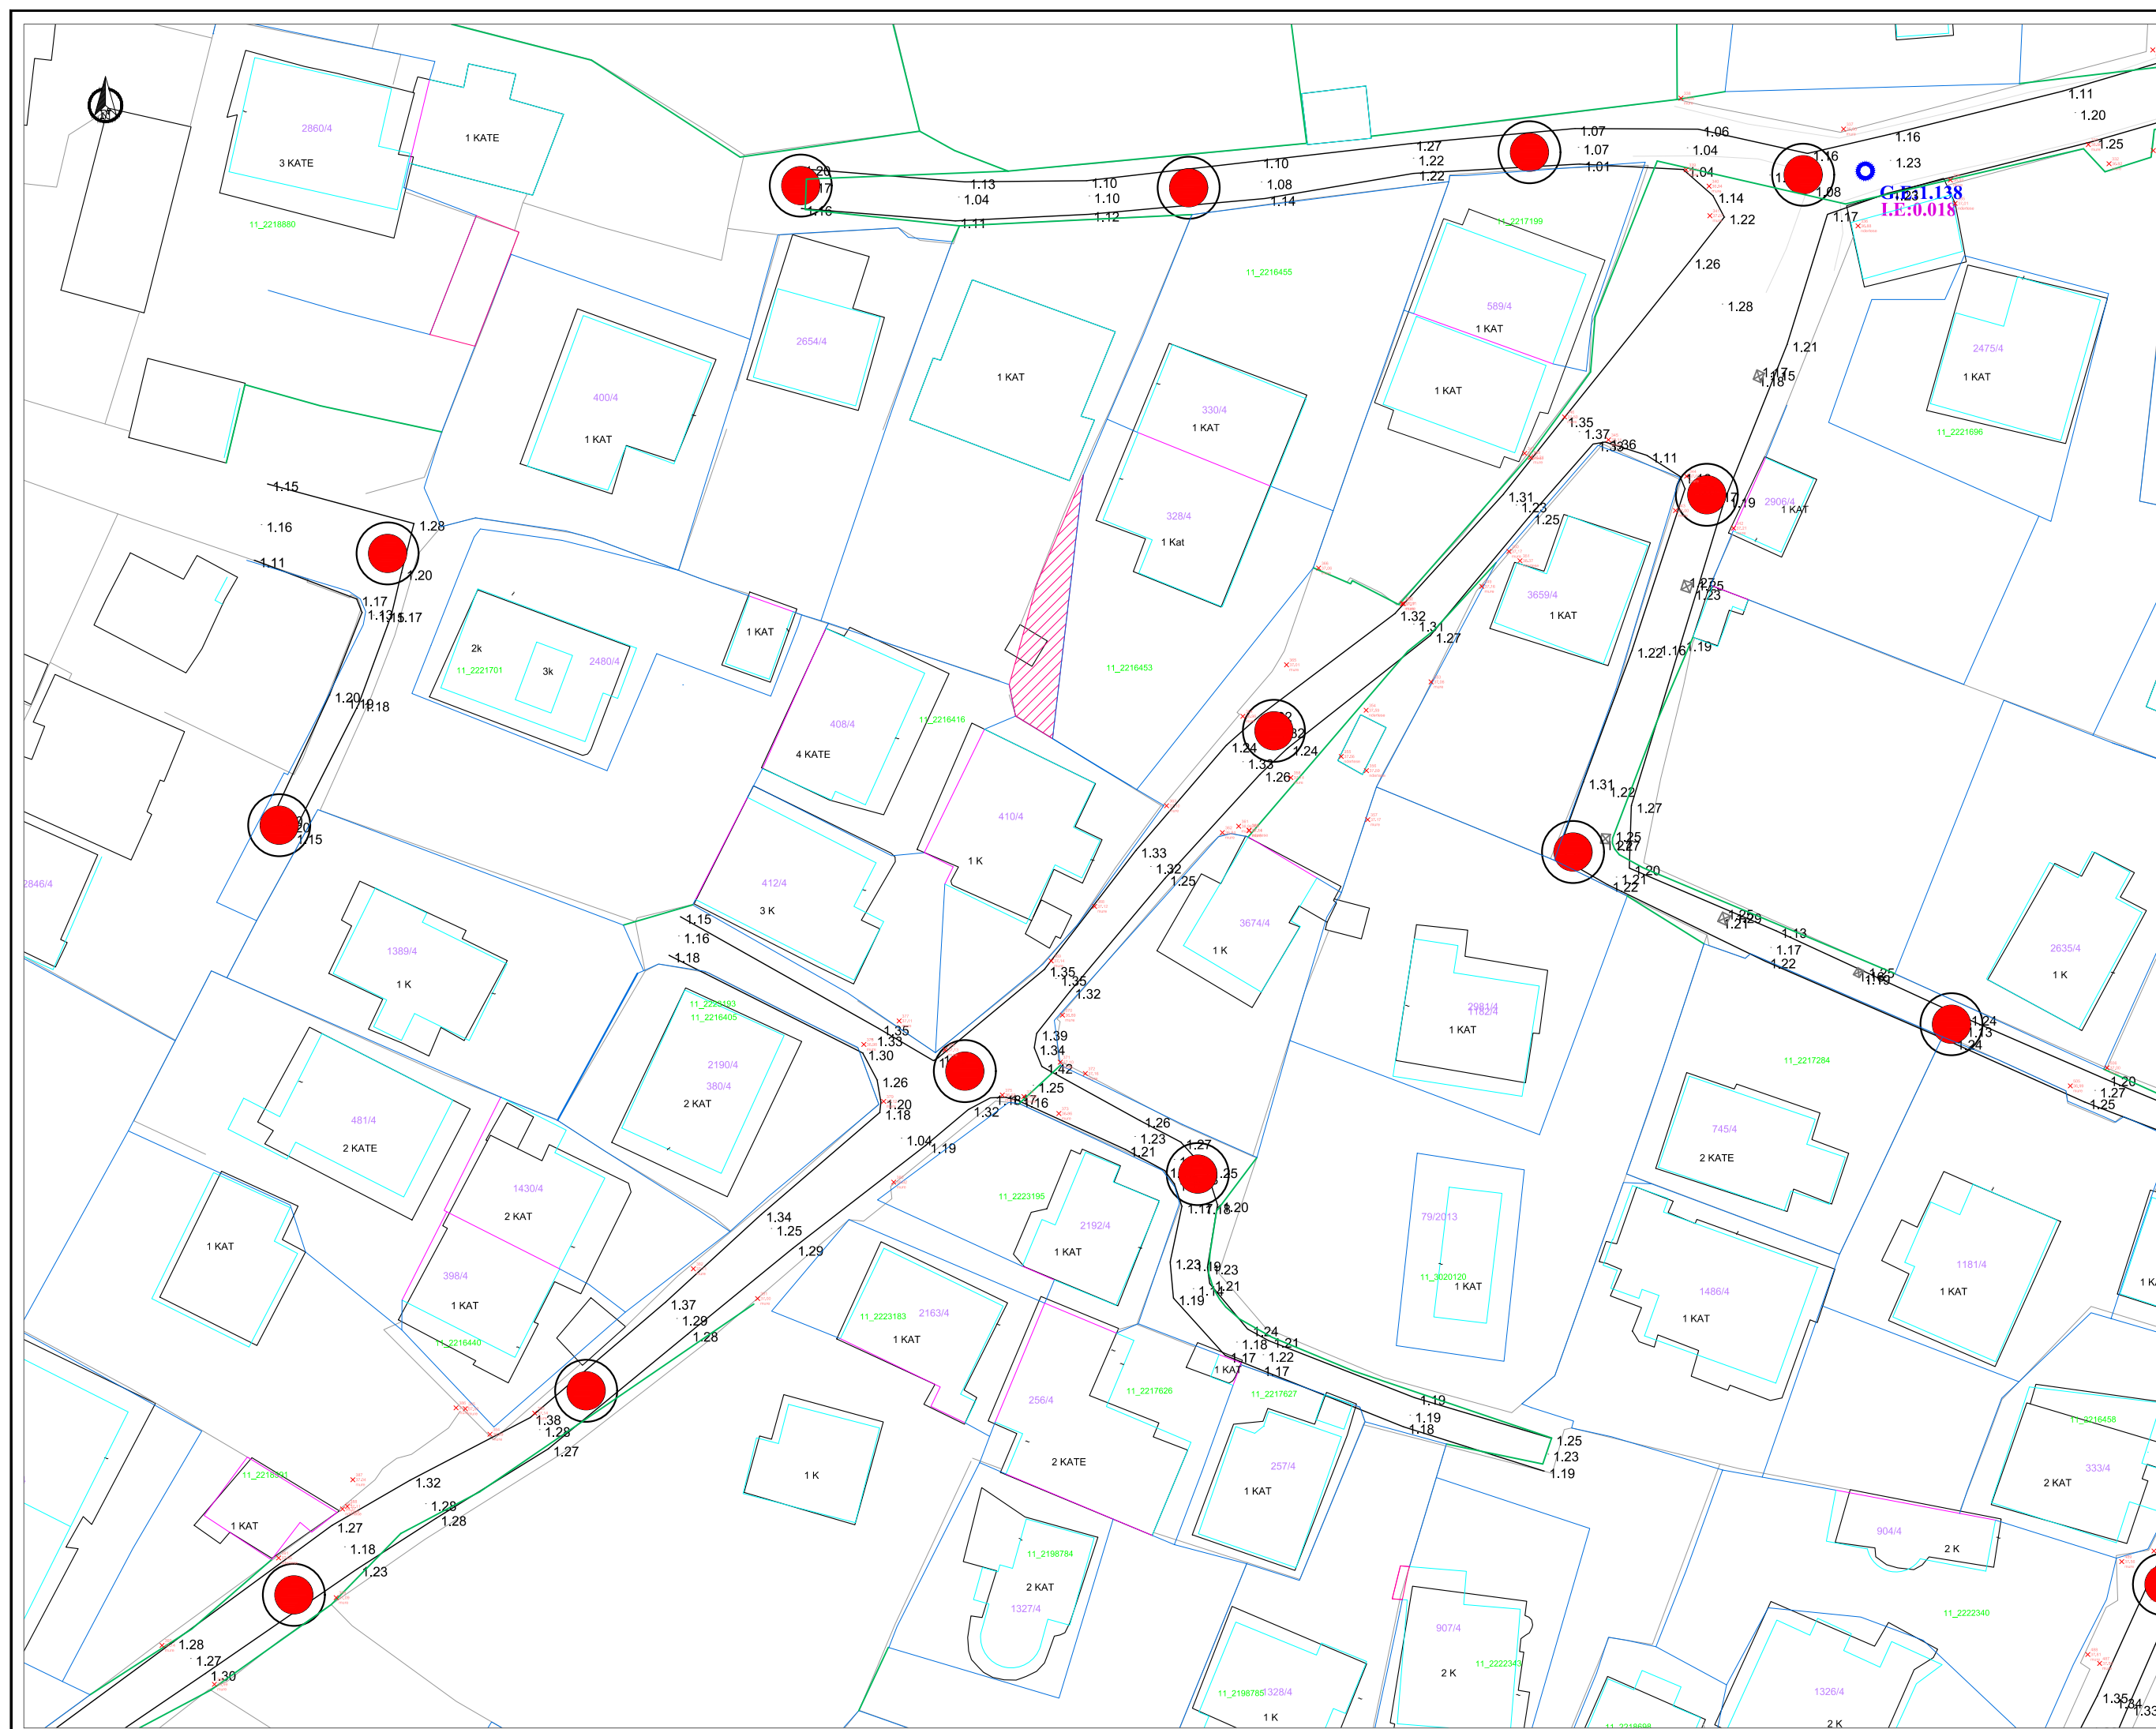

Shenime

Legjende:

- Rruga
- Kufi Prone
- + 1.27 Pike Rivevimi
- Pusete
- Ndertesa
- Ndertesa

Investitor
Bashkia Vlore

Emertimi i projektit
"Rikonstruksioni i infrastruktures rrugore te bloku te banesave midis rrugave Ahmet Mehmeti, Tasim Gjokuta, Mis Durhan, Sazani"

Faza e Projektit
PROJEKT ZBATIM

Projekti i infrastruktures

Konsulentit
C.E.C Group
Civil Engineering Consultants

Projektoi	Emer	Mbiemer	Firma
Insh. Nderim	Vangush	MBRICE	
Insh. Nderim	Anduen	MBRICE	
Insh. Mekanik	Paskal	JARAZI	
Insh. Gjeolog	Pellumb	TOSKA	
Insh. Elektrik	Gazmir	ISAKAJ	
Insh. Topograf	Nuredin	HAMZAI	
Arktekte	Gentjana	CENGA	


Dwg.Nr. B0.02

Emertimi fletes:
Planimetria egzistuese

Tirane 2020

Shkalla:
A3 - 1:5000

0 5 10 Meters

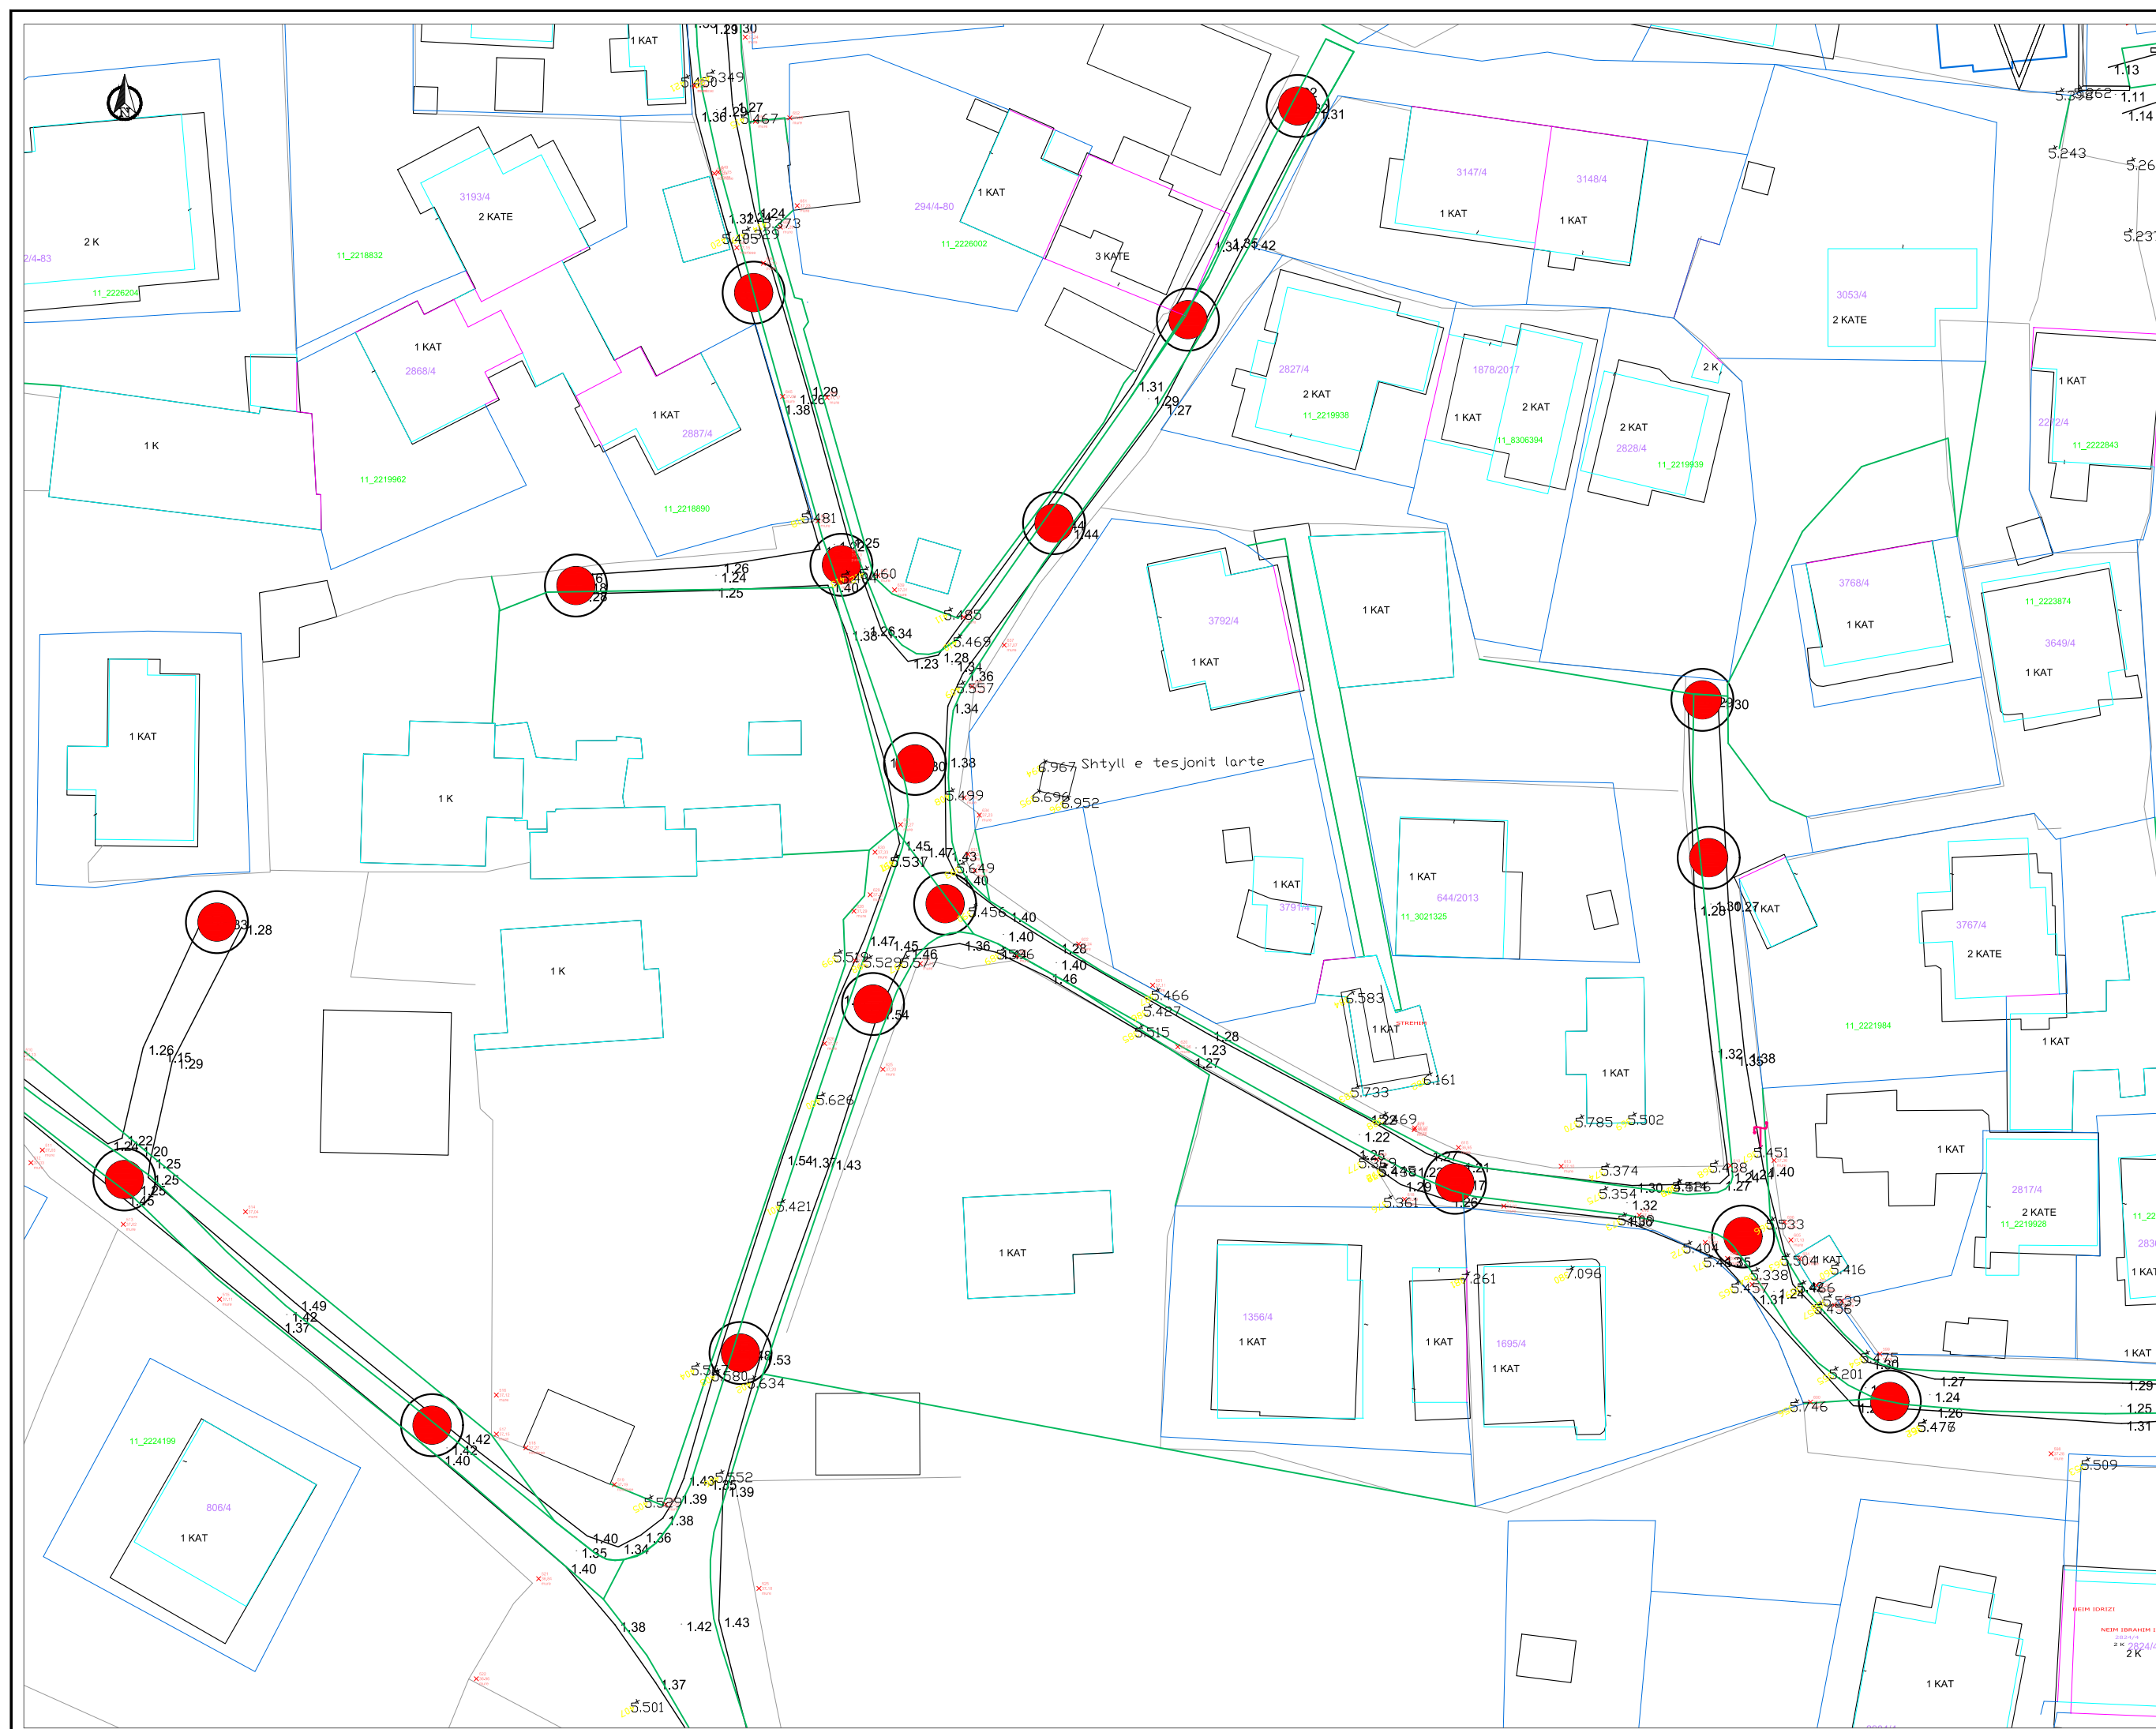

Shenime

Legjende:

Rruga

Kufi Prone

+ 1.27

Pike Rivevimi

Pusete

Ndertesa

Ndertesa

Investitor

Bashkia Vlore



Emertimi i projektit

"Rikonstruksioni i infrastruktures rrugore te bllokut te banesave midis rrugeve Ahmet Mehmeti, Tasim Gjokuta, Mis Durhan, Sazani"

Faza e Projektit

PROJEKT ZBATIM

Projekti i infrastruktures

Konsulenti

C.E.C Group

Civil Engineering Consultants



Projektoi	Emer	Mbiemer	Firma
Insh. Nderim	Vangjush	MBRICE	
Insh. Nderim	Anduen	MBRICE	
Insh. Mekanik	Paskal	JARAZI	
Insh. Gjeolog	Pellumb	TOSKA	
Insh. Elektrik	Gazmir	ISAKAJ	
Insh. Topograf	Nuredin	HAMZAI	
Arktekte	Genjtana	CENGA	


Dwg.Nr. B0.06


Emertimi fletes:
Planimetria egzistuese

Tirane 2020

Shkalla:

A3 - 1:5000

 

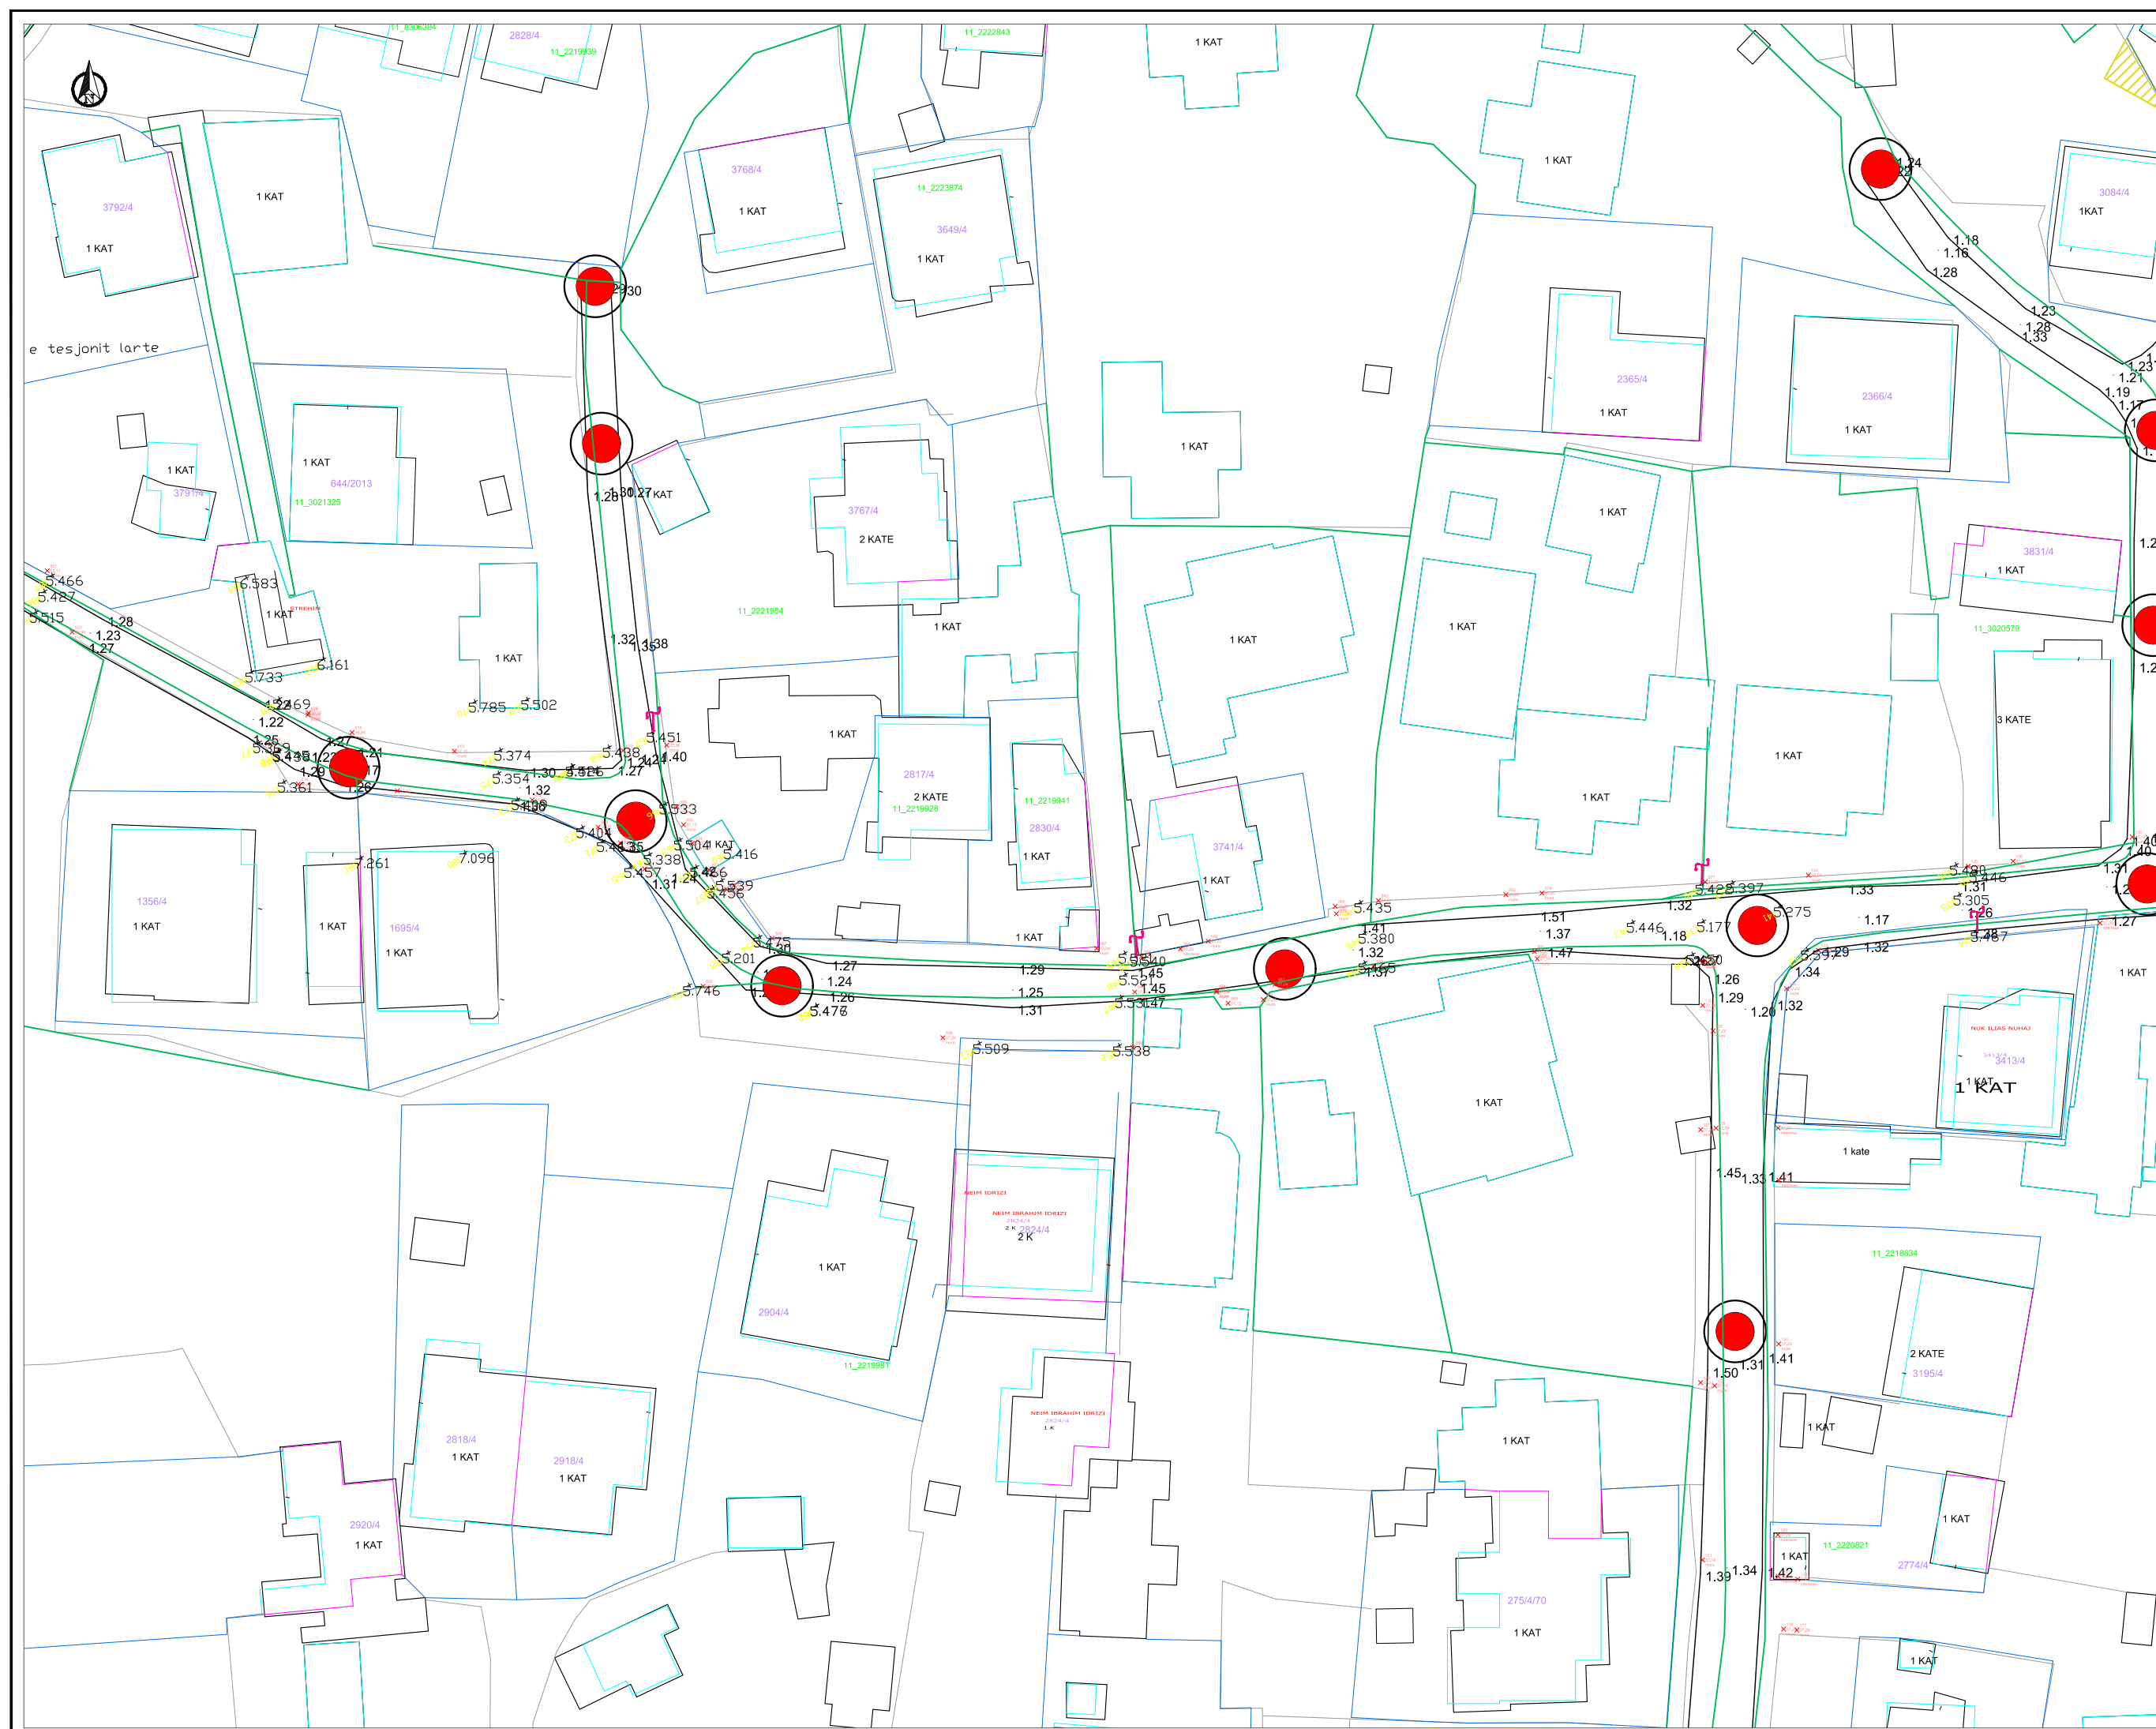

Shenime

Legjende:

Rruga

Kufi Prone

+ 1.27

Pike Rivevimi

Pusete

Ndertesa

Ndertesa

Investitor

Bashkia Vlore

Emertimi i projektit

"Rikonstruksioni i infrastruktures rrugore te bllokut te banesave mis rrugeve Ahmet Mehmeti, Tasim Gjokuta, Mis Durhan, Sazani"

Faza e Projektit

PROJEKT ZBATIM

Projekti i infrastruktures

Konsulentit

C.E.C Group

Civil Engineering Consultants


Projektoi	Emer	Mbiemer	Firma
Insh. Nderim	Vangjush	MBRIÇE	
Insh. Nderim	Anduen	MBRIÇE	
Insh. Mekanik	Paskal	JARAZI	
Insh. Gjeolog	Pellumb	TOSKA	
Insh. Elektrik	Gazmir	ISAKAJ	
Insh. Topograf	Nuredin	HAMZAI	
Arktekte	Gentjana	CENGA	

Dwg.Nr. B0.07

Emertimi fletes:
Planimetria egzistuese

Tirane 2020

Shkalla:
A3 - 1:5000

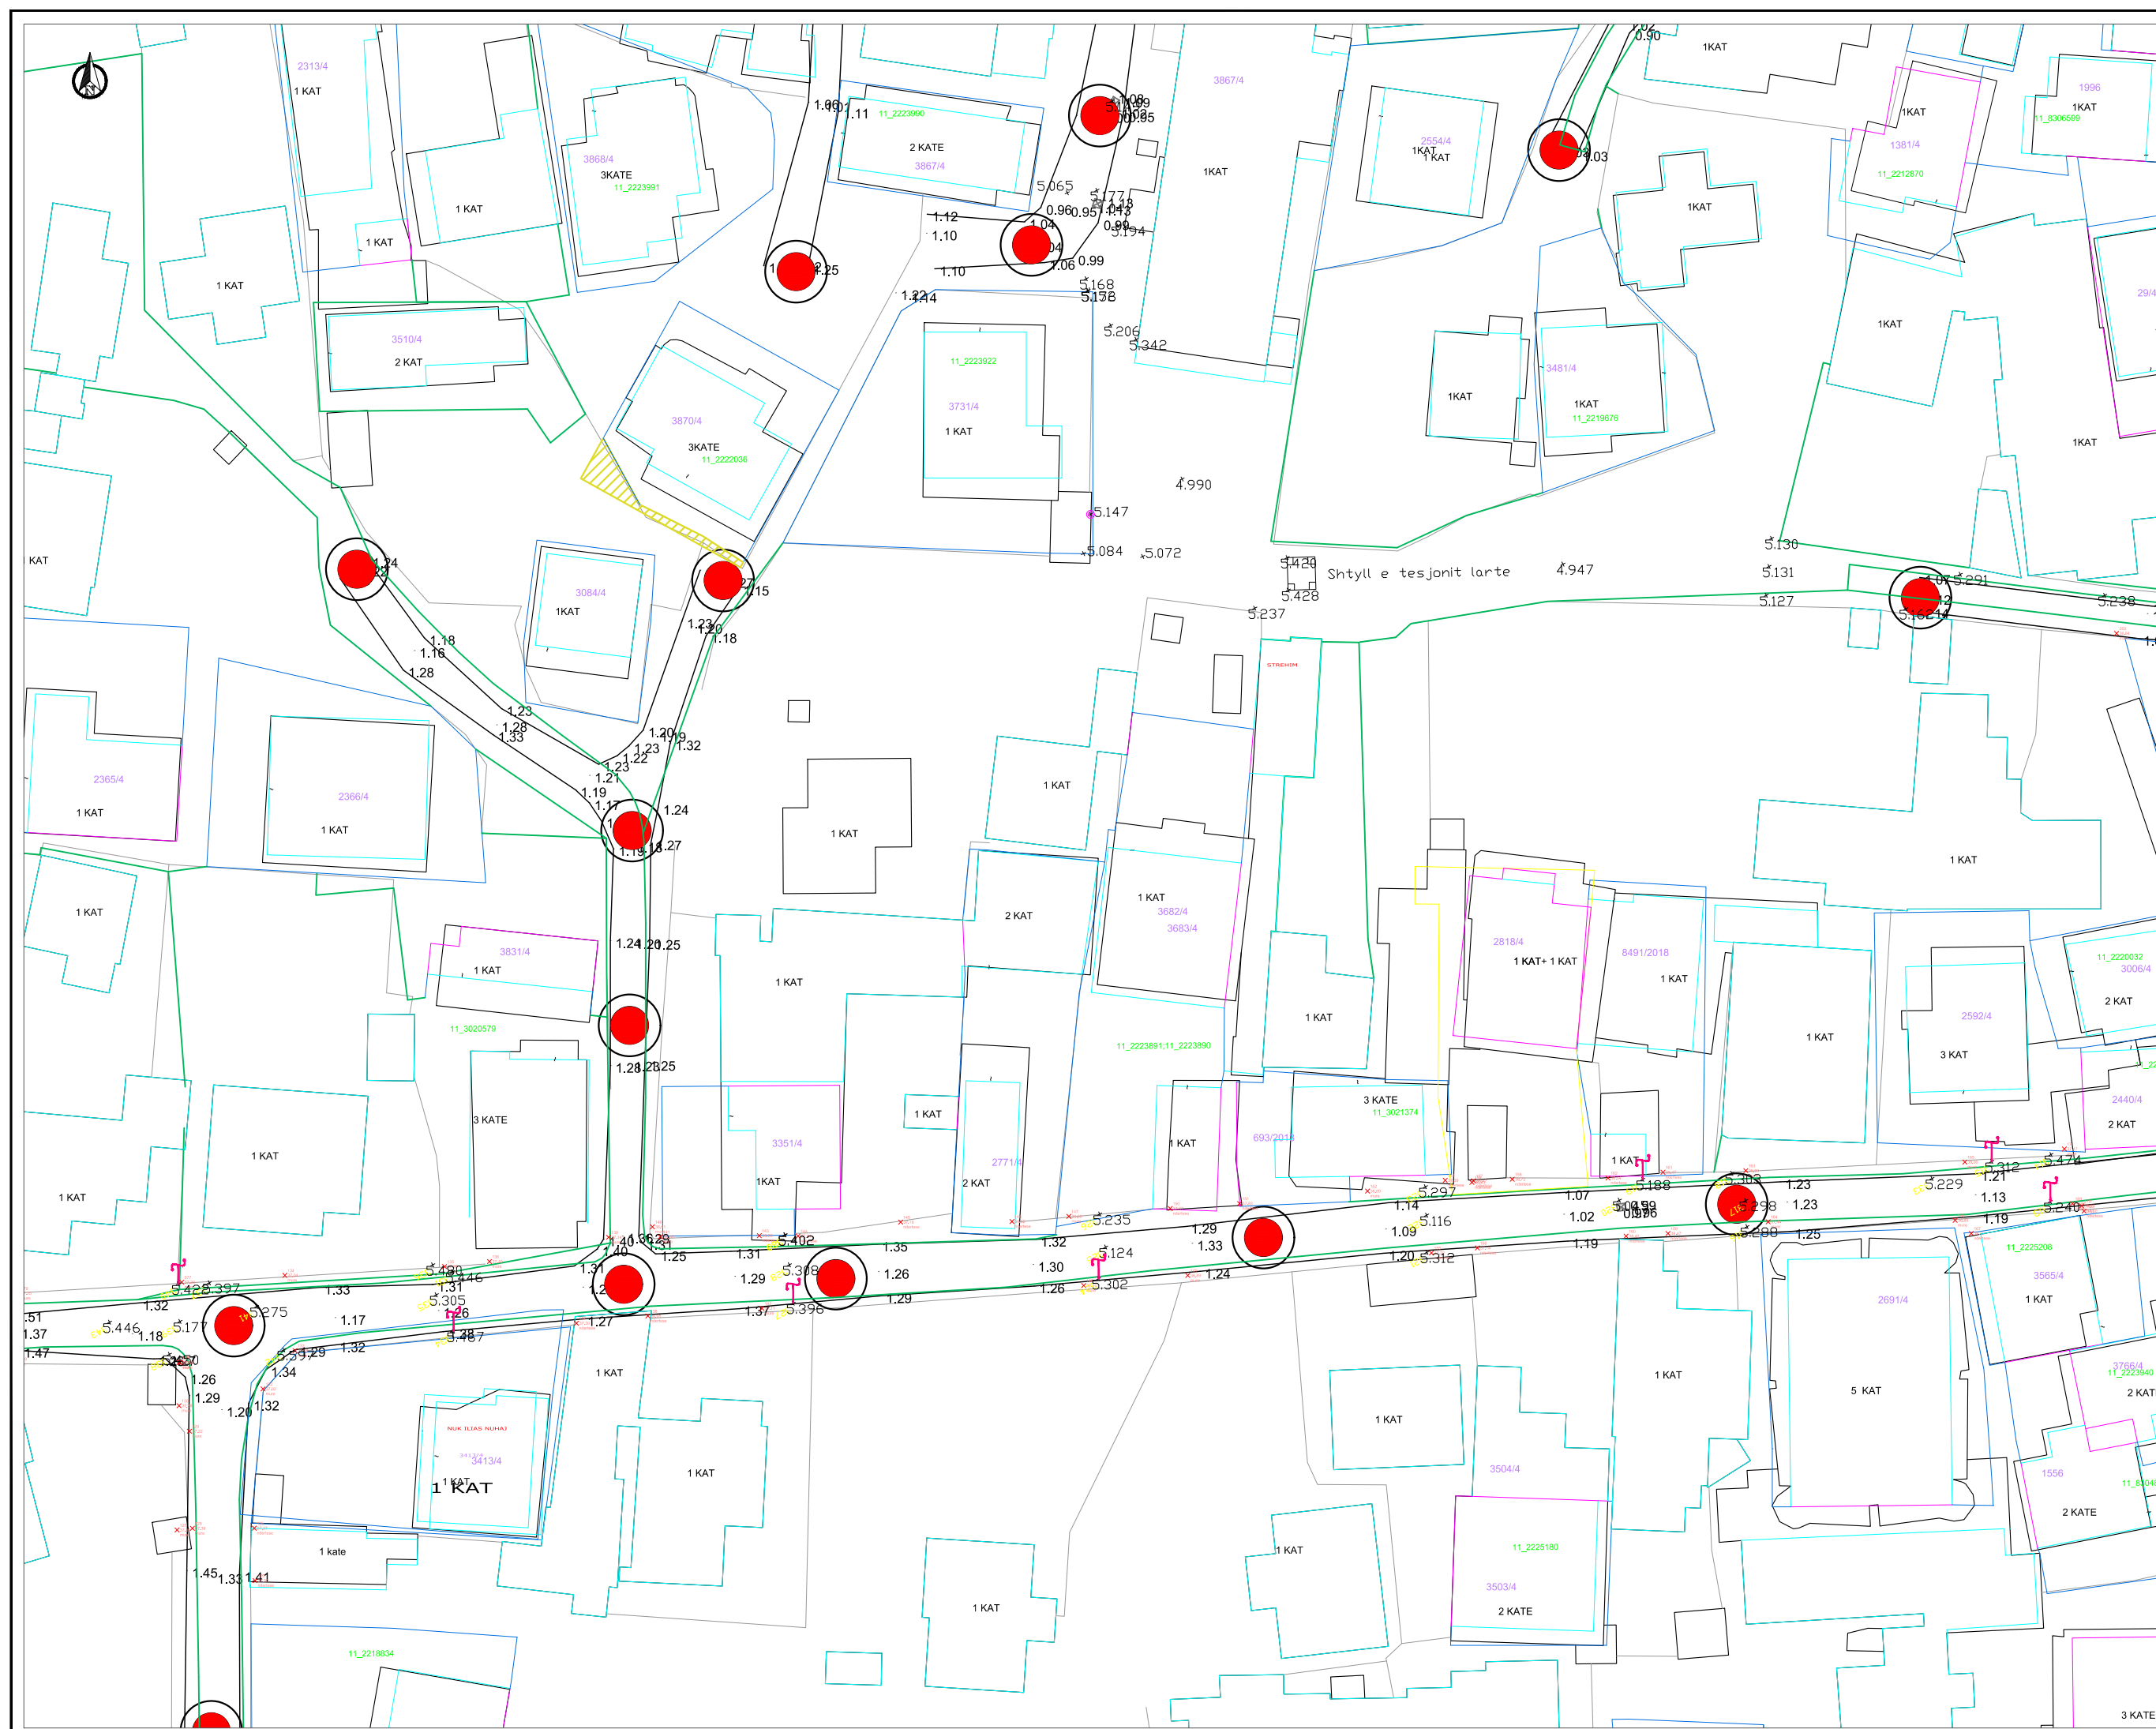

Shenime

Legjende:

Rruga

Kufi Prone

+ 1.27

Pike Rivevimi

Pusete

Ndertesa

Ndertesa

Investitor

Bashkia Vlore



Emertimi i projektit

"Rikonstruksioni i infrastruktures rugore te bllokut te banesave midis rrugeve Ahmet Mehmeti, Tasim Gjokuta, Mis Durhan, Sazani"

Faza e Projektit

PROJEKT ZBATIM

Projekti i infrastruktures

Konsulentit

C.E.C Group

Civil Engineering Consultants



Projektoi	Emer	Mbiemer	Firma
Insh. Nderim	Vangjush	MBRICE	
Insh. Nderim	Anduen	MBRICE	
Insh. Mekanik	Paskal	JARAZI	
Insh. Gjeolog	Pellumb	TOSKA	
Insh. Elektrik	Gazmir	ISAKAJ	
Insh. Topograf	Nuredin	HAMZAI	
Arktekte	Genjtana	CENGA	

Dwg.Nr. B0.08

Emertimi fletes:
Planimetria egzistuese

Tirane 2020


Shkalla:
A3 - 1:5000

0

5

10

Meters

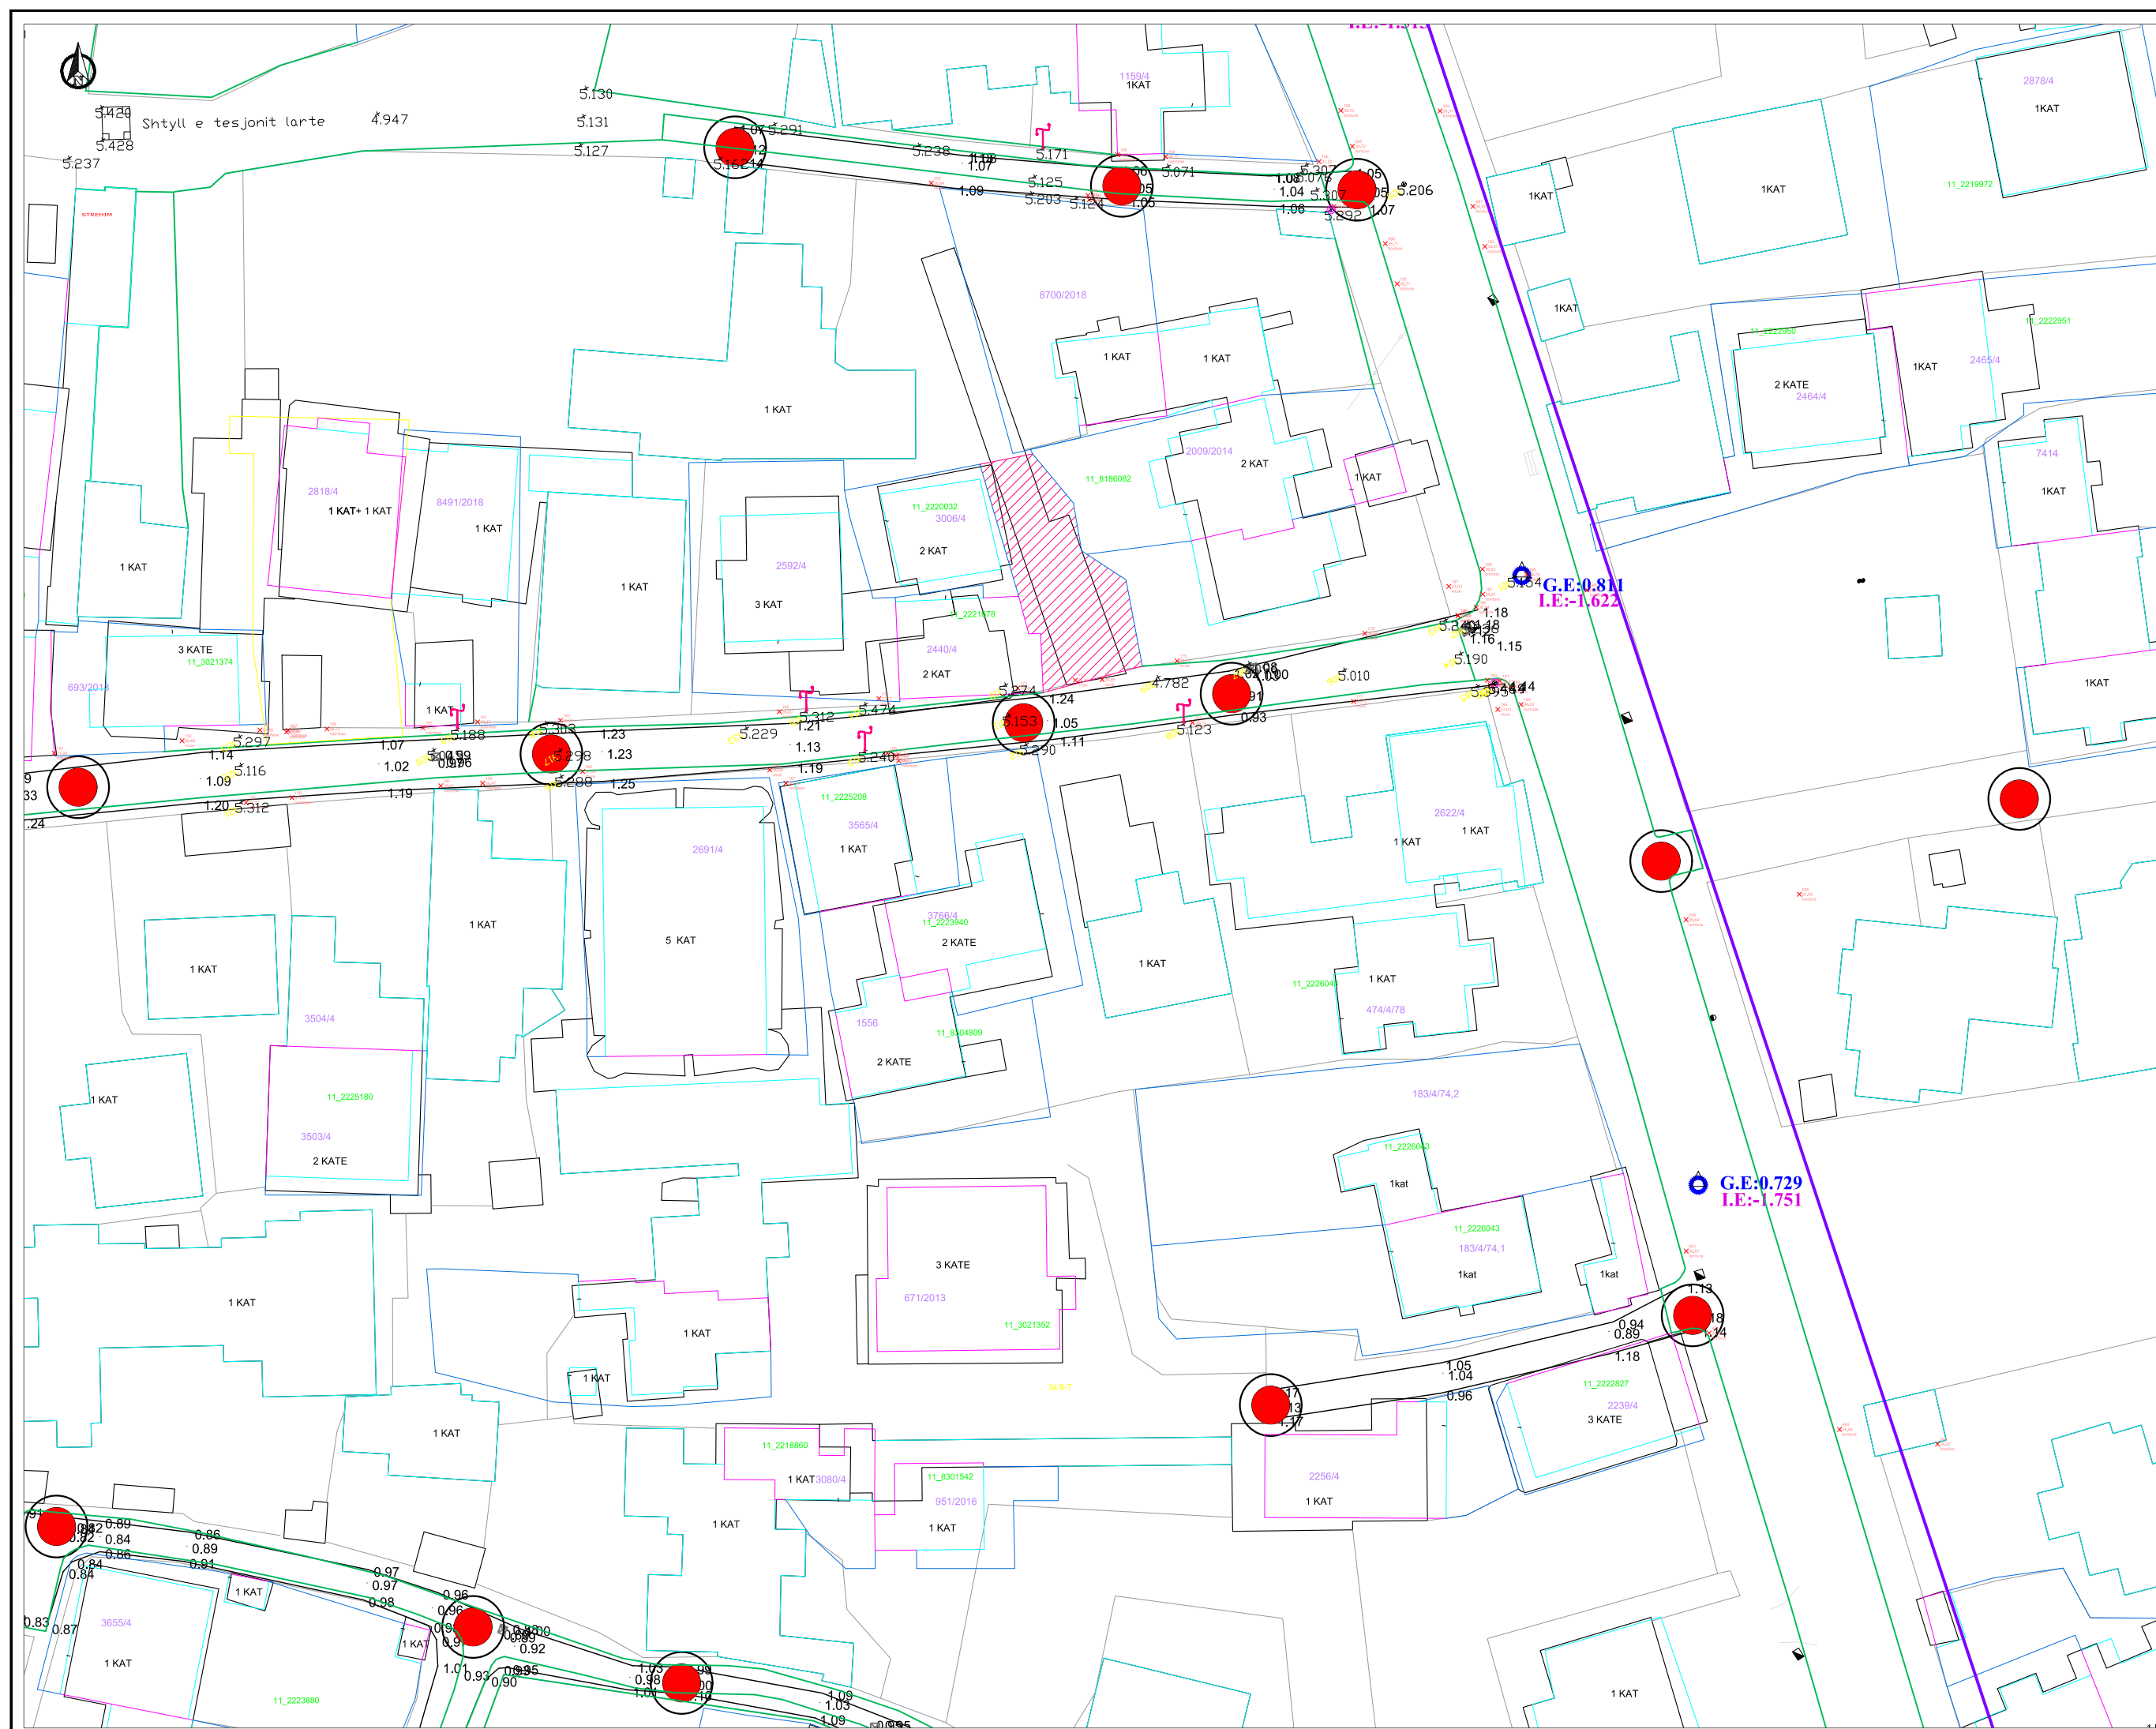

Shenime

Legjende:

- Ruga
- Kufi Prone
- Pike Rivevimi
- Pusete
- Ndertesa
- Ndertesa

Investitor
Bashkia Vlore

Emertimi i projektit
"Rikonstruksioni i infrastruktures rrugore te bloku te banesave midis rrugave Ahmet Mehmeti, Tasim Gjokuta, Mis Durhan, Sazani"

Faza e Projektit
PROJEKT ZBATIM

Projekti i infrastruktures

Konsulentit
C.E.C Group
Civil Engineering Consultants


Projektoi	Emer	Mbiemer	Firma
Insh. Nderim	Vangush	MBRIÇE	
Insh. Nderim	Anduen	MBRIÇE	
Insh. Mekanik	Paskal	JARAZI	
Insh. Gjeolog	Pellumb	TOSKA	
Insh. Elektrik	Gazmir	ISAKAJ	
Insh. Topograf	Nuredin	HAMZAI	
Arktekte	Gentjana	CENGA	

Dwg.Nr. B0.09

Emertimi fletes:
Planimetria egzistuese

Tirane 2020

Shkalla:
A3 - 1:5000

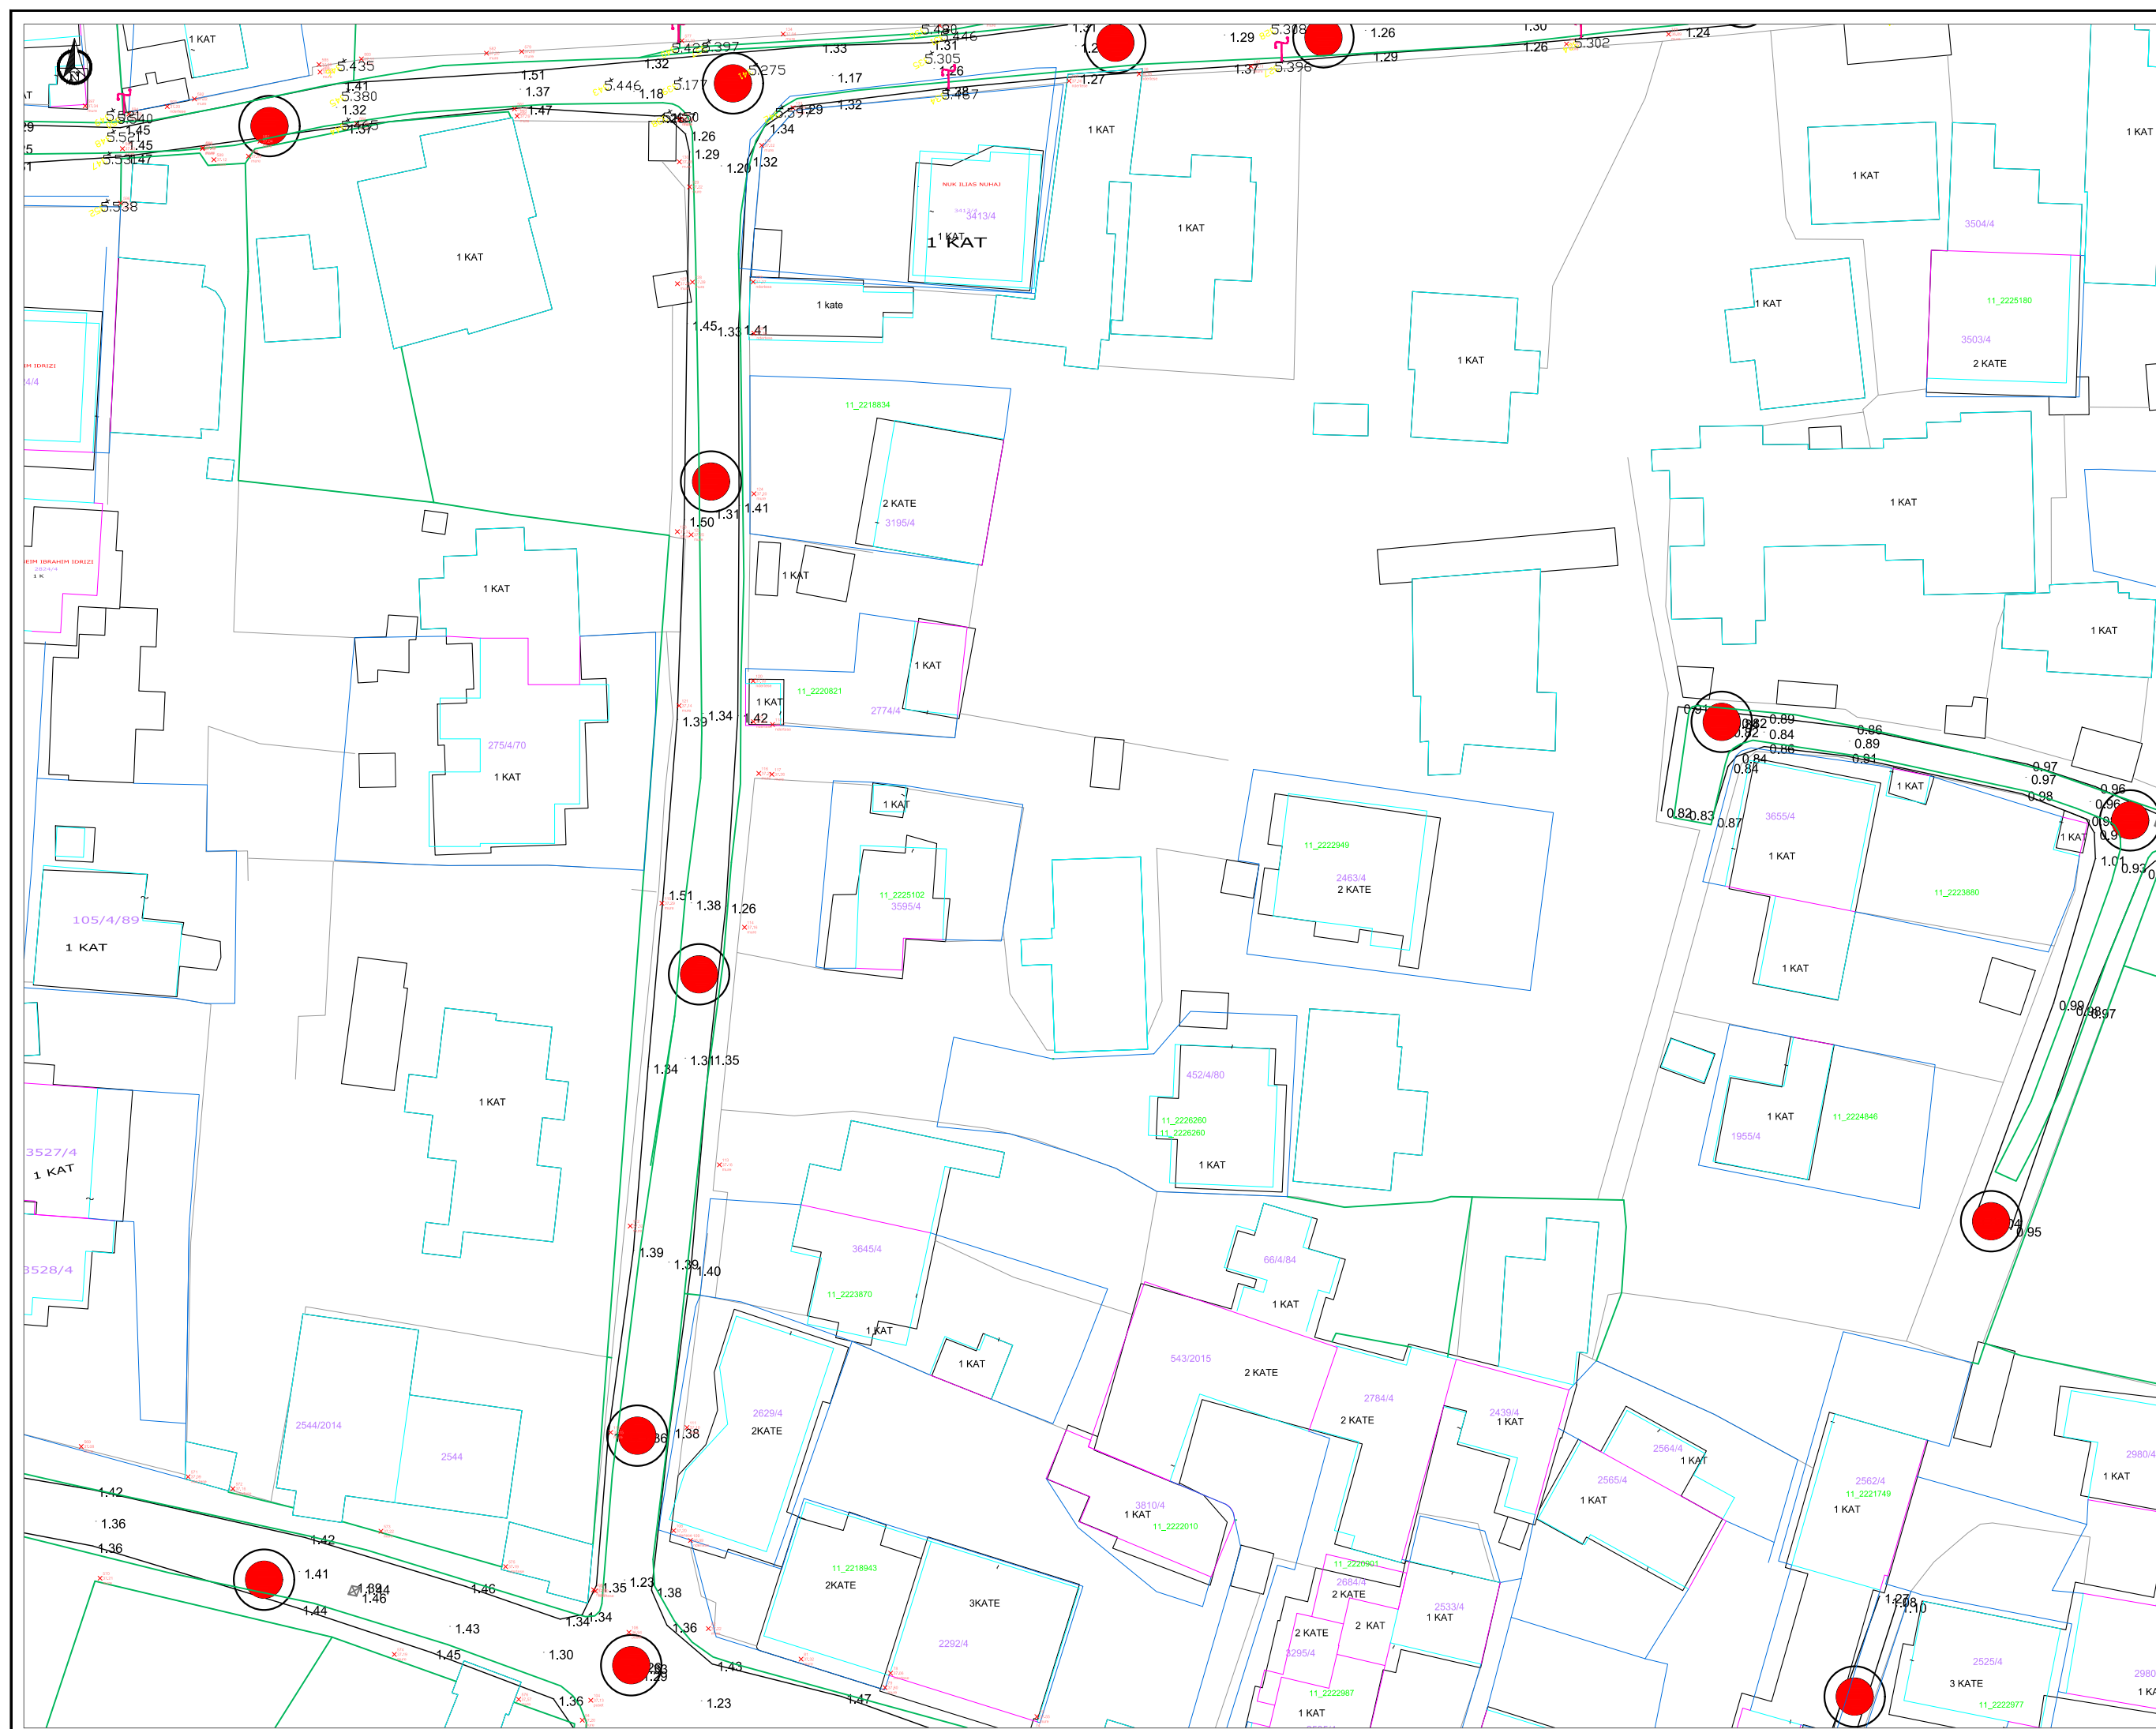

Shenime

Legjende:

Rruga

Kufi Prone

+ 1.27

Pike Rivevimi

Pusete

Ndertesë

Ndertesë

Investitor

Bashkia Vlore



Emertimi i projektit

"Rikonstruksioni i infrastruktures rrugore te bllokut te banesave midis rrugëve Ahmet Mehmeti, Tasim Gjokuta, Mis Durhan, Sazani"

Faza e Projektit

PROJEKT ZBATIM

Projekti i infrastruktures

Konsulent

C.E.C Group

Civil Engineering Consultants



Projektoi	Emer	Mbiemer	Firma
Insh. Nderim	Vangjush	MBRIÇE	
Insh. Nderim	Anduen	MBRIÇE	
Insh. Mekanik	Paskal	JARAZI	
Insh. Gjeolog	Pellumb	TOSKA	
Insh. Elektrik	Gazmir	ISAKAJ	
Insh. Topograf	Nuredin	HAMZAI	
Arktekte	Gentjana	CENGA	

Dwg.Nr. B0.10

Emertimi fletes:
Planimetria egzistuese

Tirane 2020


Shkalla:
A3 - 1:5000

0

5

10

Meters

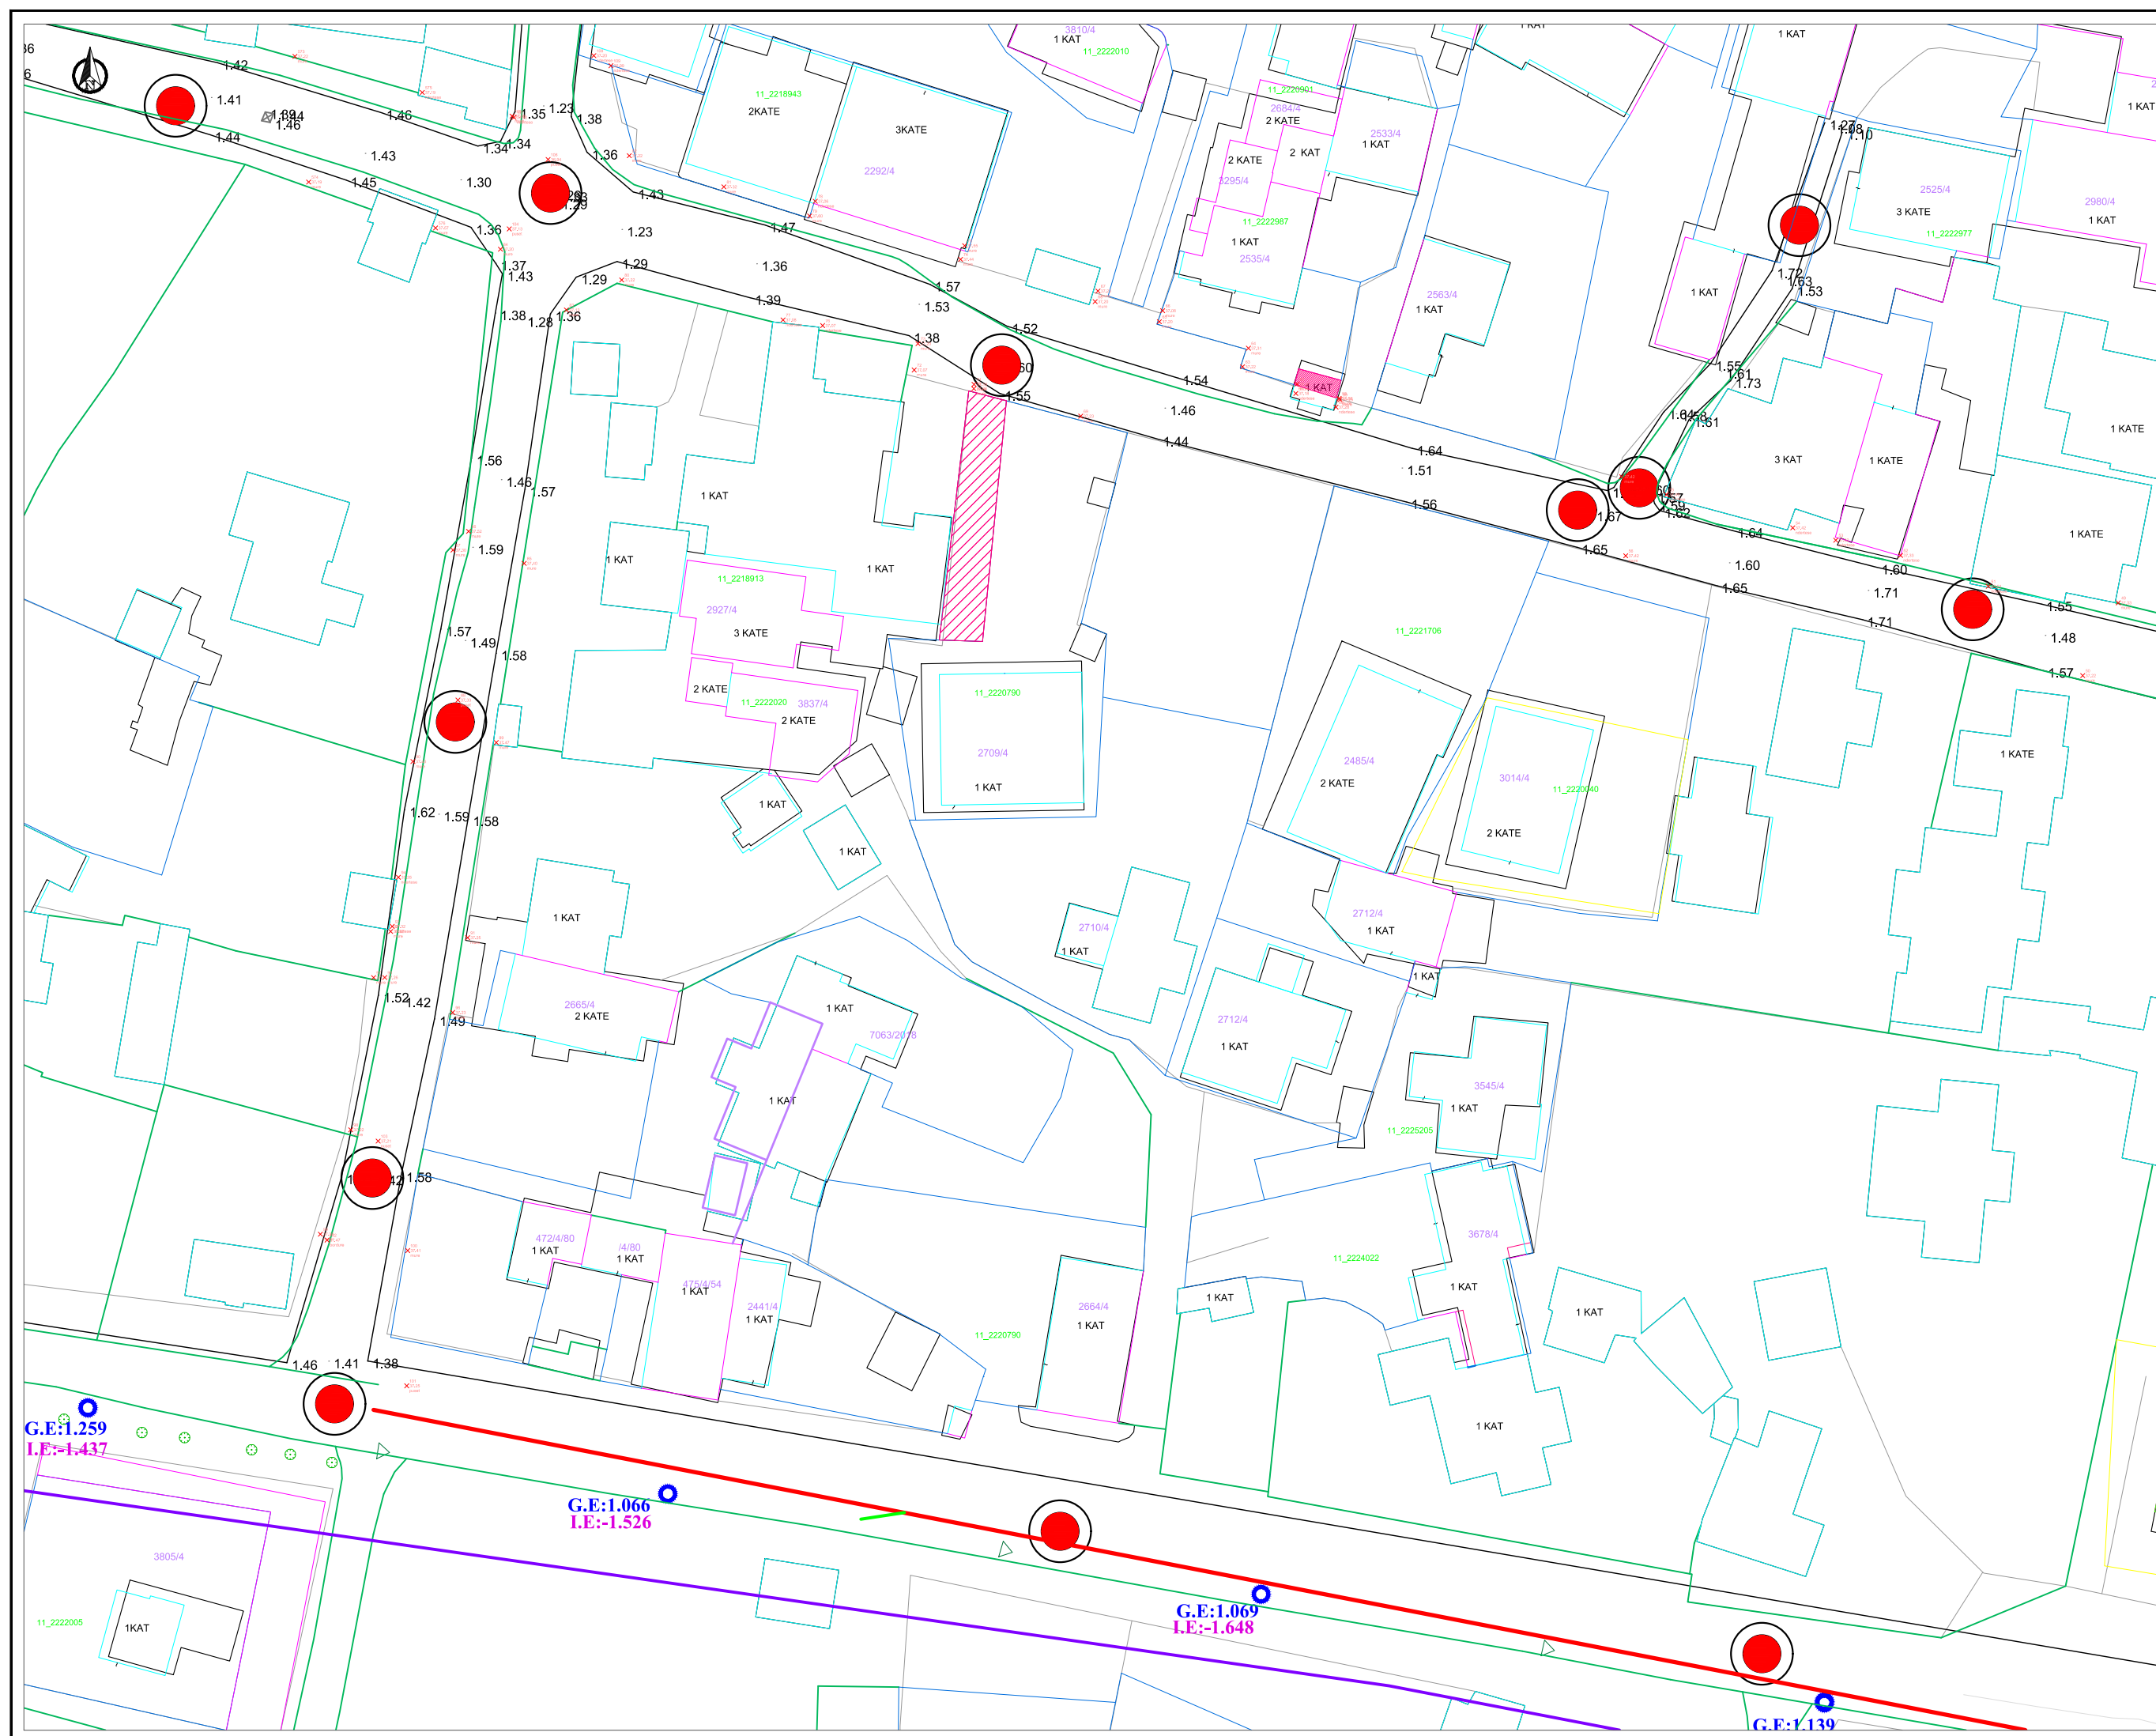

Shenime

Legjende:

- | | |
|---|---------------|
|  | Rruga |
|  | Kufi Prone |
|  | Pike Rivevimi |
|  | Pusete |
|  | Ndertesa |
|  | Ndertesa |

Investitor
Bashkia Vlore

Emertimi i projektit

"Rikonstruksioni i infrastruktures rrugore te bllokut te banesave midis rrugeve Ahmet Mehmeti, Tasim Gjokuta, Mis Durhan, Sazani"

Faza e Projektit	Udhëzime
------------------	----------

PROJEKT ZBATIM

Projekti i infrastruktures

Konsulenti

C.E.C Group
Civil Engineering Consultants

Projektoi	Emër Mbiemër	Firma
Insh. Nderim	Vangjosh MBRIÇE	
Insh. Nderim	Andon MBRIÇE	
Insh. Mekanik	Paskal JARAZI	
Insh. Gjeolog	Pellumb TOSKA	
Insh. Elektrik	Gazmir ISAKAJ	
Insh. Topograf	Nuredin HAMZAI	
Arkiekte	Gentjana CENGA	


Dwg.Nr. B0.11


Emertimi fletes:
Planimetria egzistuese

Tirane 2020

Shkalla:

A3 - 1:5000

 

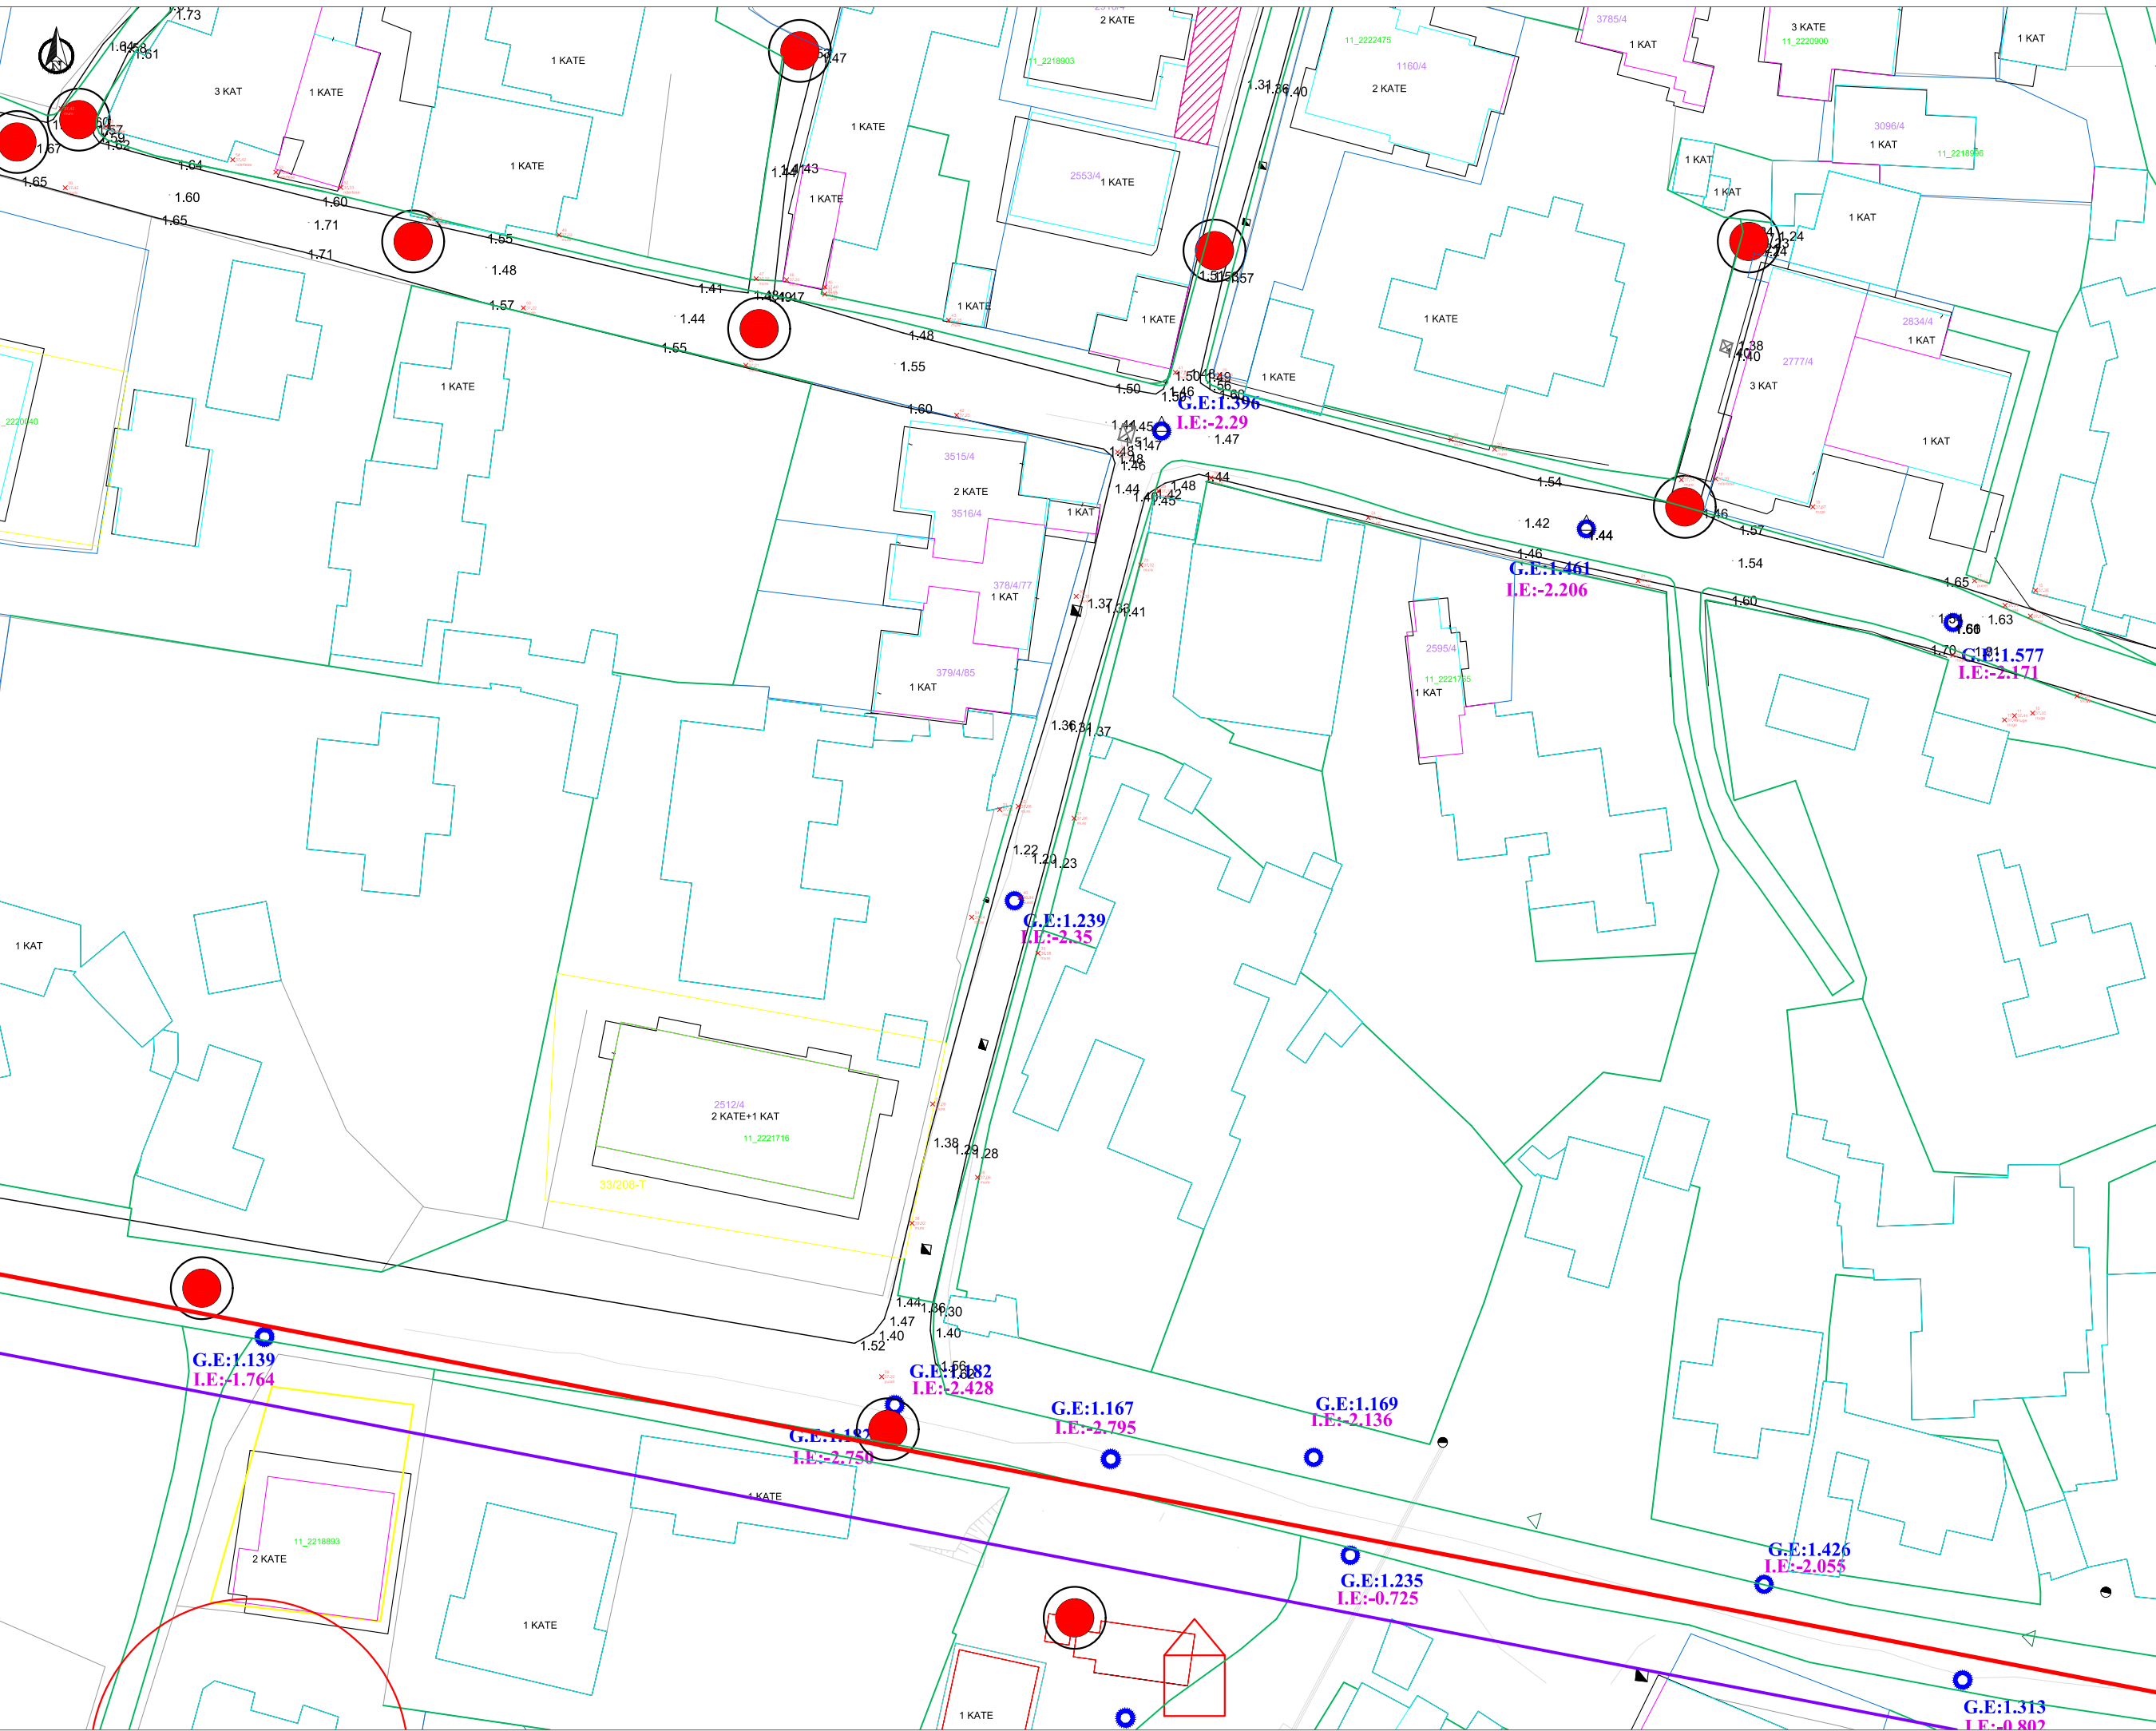

Shenime

Legjende:

- Rruga
- Kufi Prone
- + 1.27 Pike Rivevimi
- Pusete
- Ndertesë
- Ndertesë

Investitor
Bashkia Vlore



Emertimi i projektit

"Rikonstruksioni i infrastruktures rrugore te bloku te banesave midis rrugeve Ahmet Mehmeti, Tasim Gjokuta, Mis Durhan, Sazani"

Faza e Projektit

PROJEKT ZBATIM

Projekti i infrastruktures

Konsulent

C.E.C Group
Civil Engineering Consultants



Projektoi	Emer Mbiemer	Firma
Insh. Nderim	Vangush MBRICË	
Insh. Nderim	Anduen MBRICË	
Insh. Mekanik	Paskal JARAZI	
Insh. Gjeolog	Pellumb TOSKA	
Insh. Elektrik	Gazmir ISAKAJ	
Insh. Topograf	Nuredin HAMZAI	
Arktekte	Gentjana CENGA	

Dwg.Nr. B0.12


Emertimi fletes:
Planimetria egzistuese

Tirane 2020

Shkalla:

A3 - 1:5000



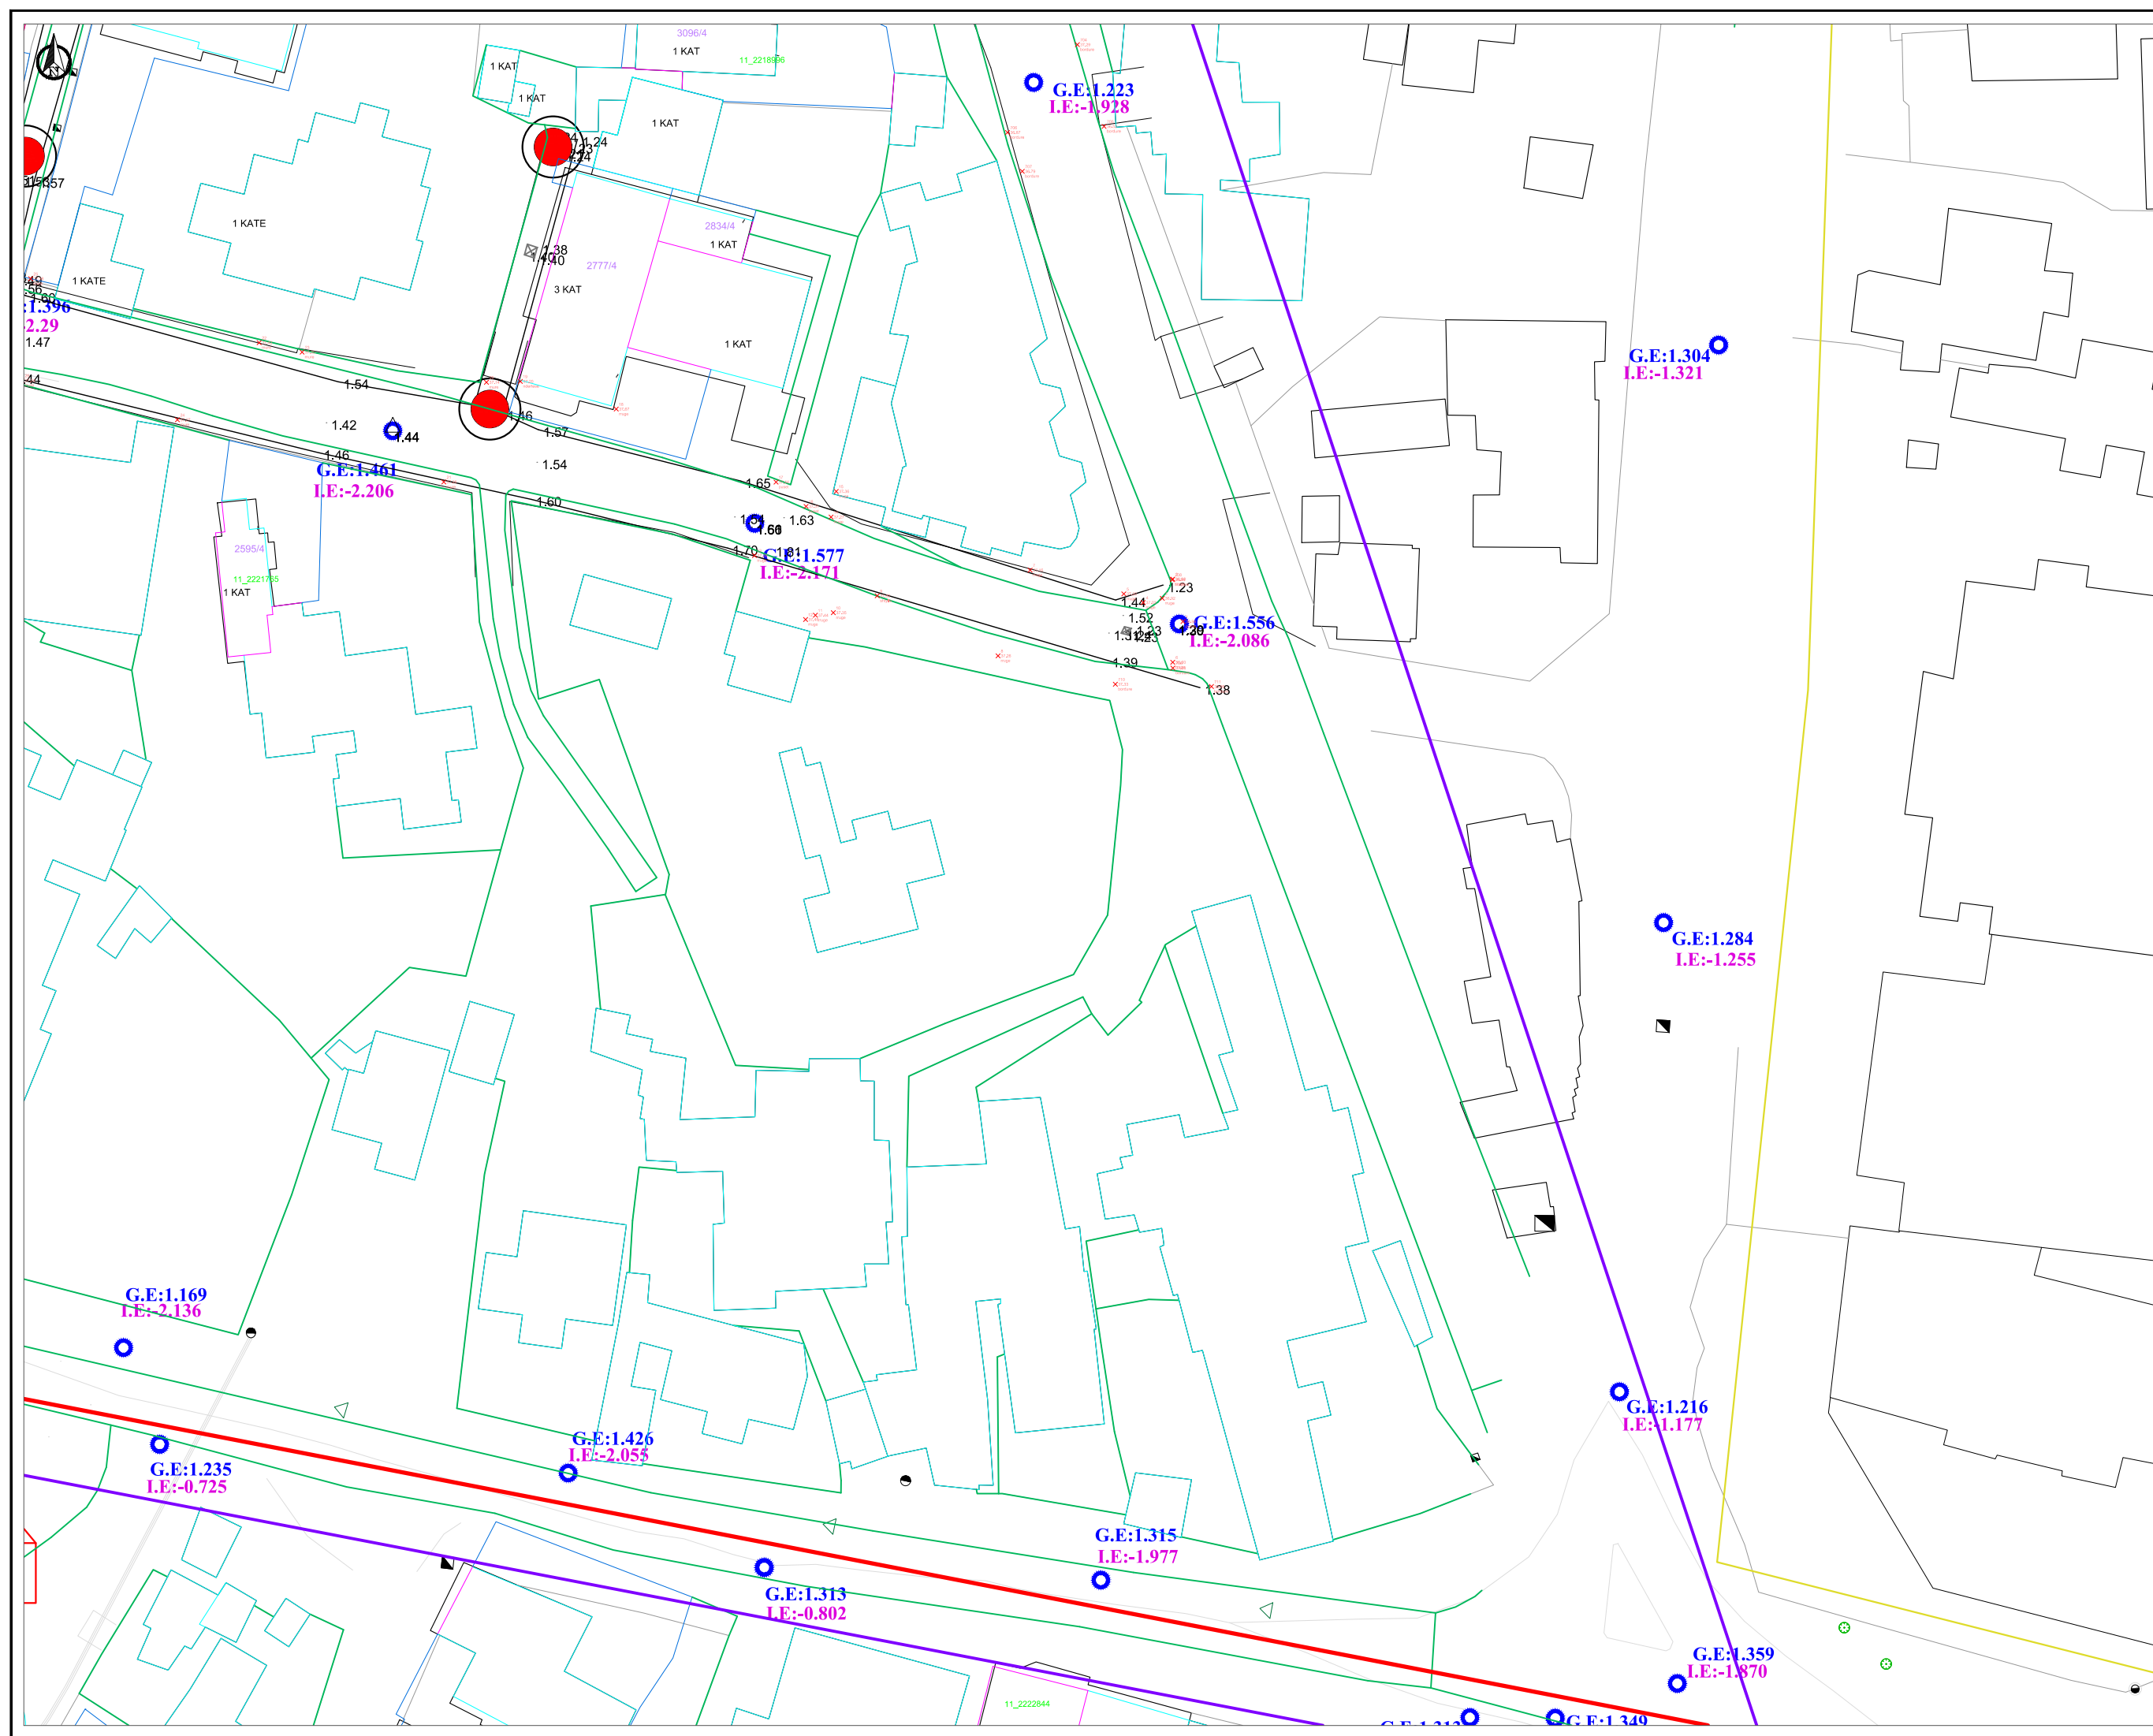

Shenime

Legjende:

Rruga

Kufi Prone

+ 1.27

Pike Rivevimi

Pusete

Ndertesa

Ndertesa

Investitor

Bashkia Vlore



Emertimi i projektit

"Rikonstruksioni i infrastruktures rrugore te bloku te banesave midis rrugeve Ahmet Mehmeti, Tasim Gjokuta, Mis Durhan, Sazani"

Faza e Projektit

PROJEKT ZBATIM

Projekti i infrastruktures

Konsulent

C.E.C Group

Civil Engineering Consultants




Projektoi	Emer Mbiemer	Firma
Insh. Nderim	Vangjush MBRIÇE	
Insh. Nderim	Anduen MBRIÇE	
Insh. Mekanik	Paskal JARAZI	
Insh. Gjeolog	Pellumb TOSKA	
Insh. Elektrik	Gazmir ISAKAJ	
Insh. Topograf	Nuredin HAMZAI	
Arktekte	Gentjana CENGA	


Dwg.Nr. B0.13

Emertimi fletes:
Planimetria egzistuese

Tirane 2020

Shkalla:
A3 - 1:5000

 

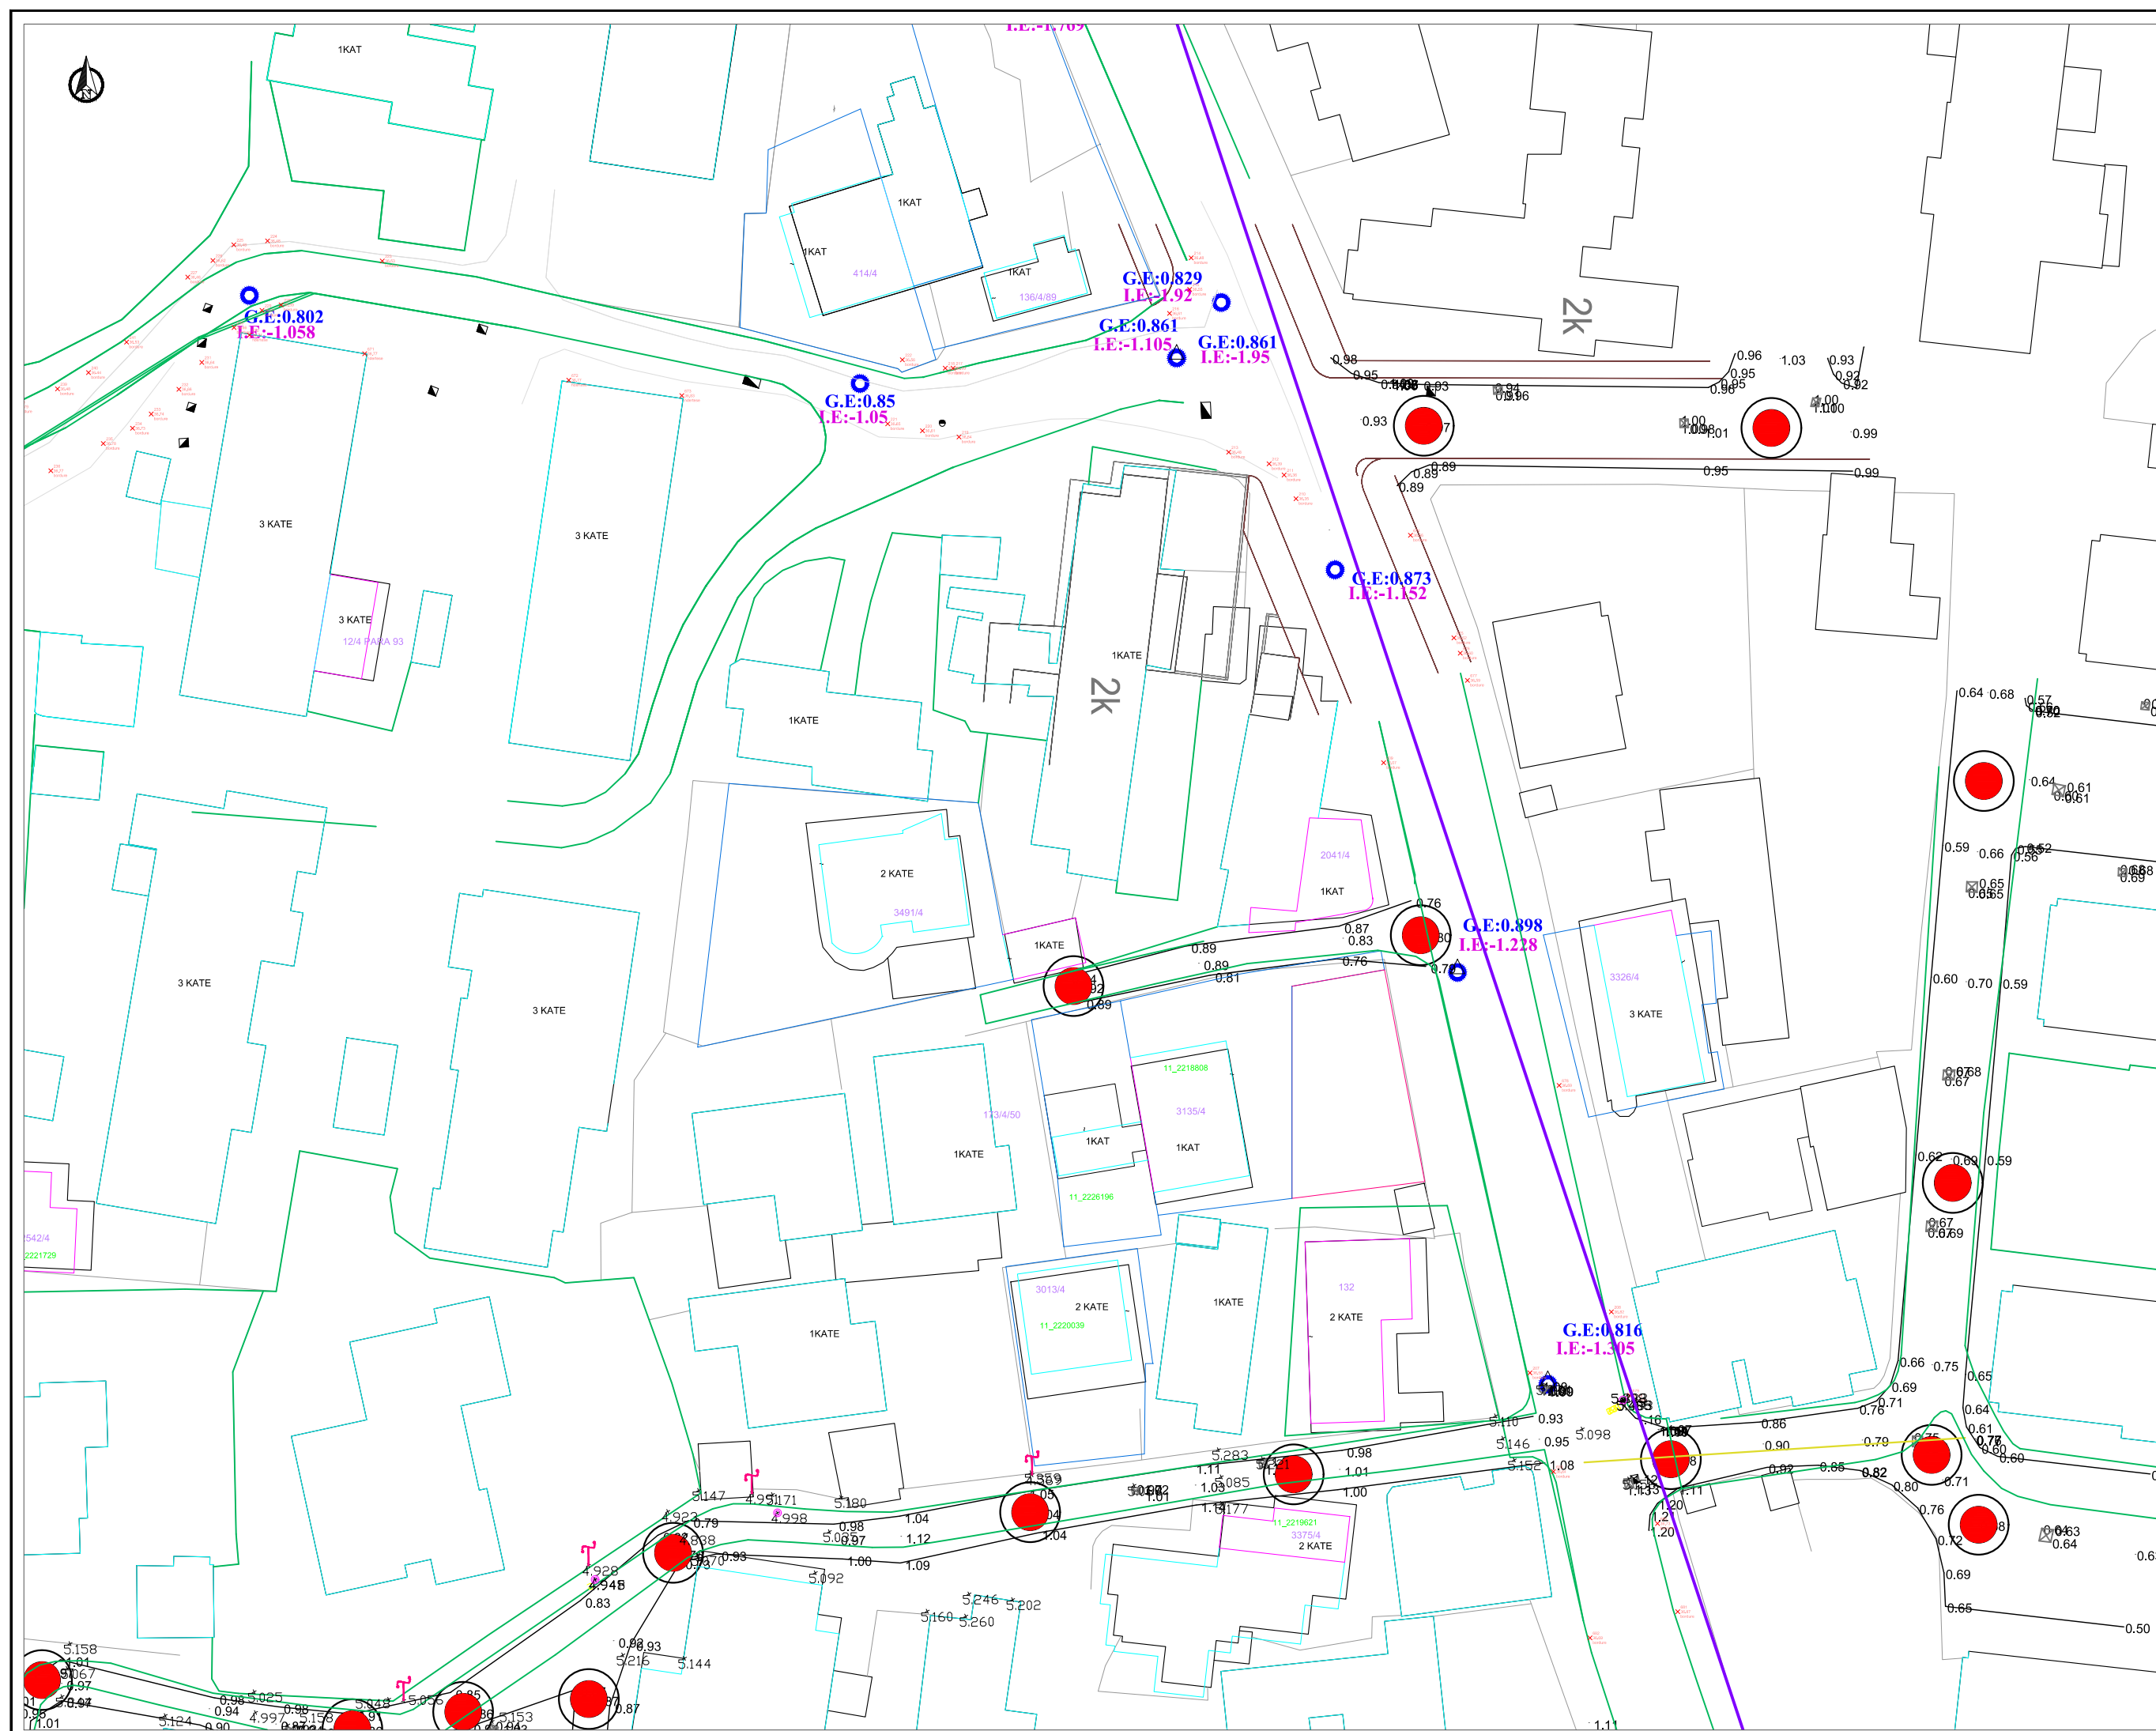

Shenime

Legjende:

Rruga

Kufi Prone

+ 1.27

Pike Rivevimi

Pusete

Ndertesa

Ndertesa

Investitor

Bashkia Vlore



Emertimi i projektit

"Rikonstruksioni i infrastruktures rrugore te bllokut te banesave midis rrugeve Ahmet Mehmeti, Tasim Gjokuta, Mis Durhan, Sazani"

Faza e Projektit

PROJEKT ZBATIM

Projekti i infrastruktures

Konsulent

C.E.C Group

Civil Engineering Consultants



Projektoi	Emer	Mbiemer	Firma
Insh. Nderim		Vangjush MBRIÇE	
Insh. Nderim		Anduen MBRIÇE	
Insh. Mekanik		Paskal JARAZI	
Insh. Gjeolog		Pellumb TOSKA	
Insh. Elektrik		Gazmir ISAKAJ	
Insh. Topograf		Nuredin HAMZAI	
Arktekte		Gentjana CENGA	

Dwg.Nr. B0.14


Emertimi fletes:
Planimetria egzistuese

Tirane 2020

Shkalla:
A3 - 1:5000

0 5 10

Meters

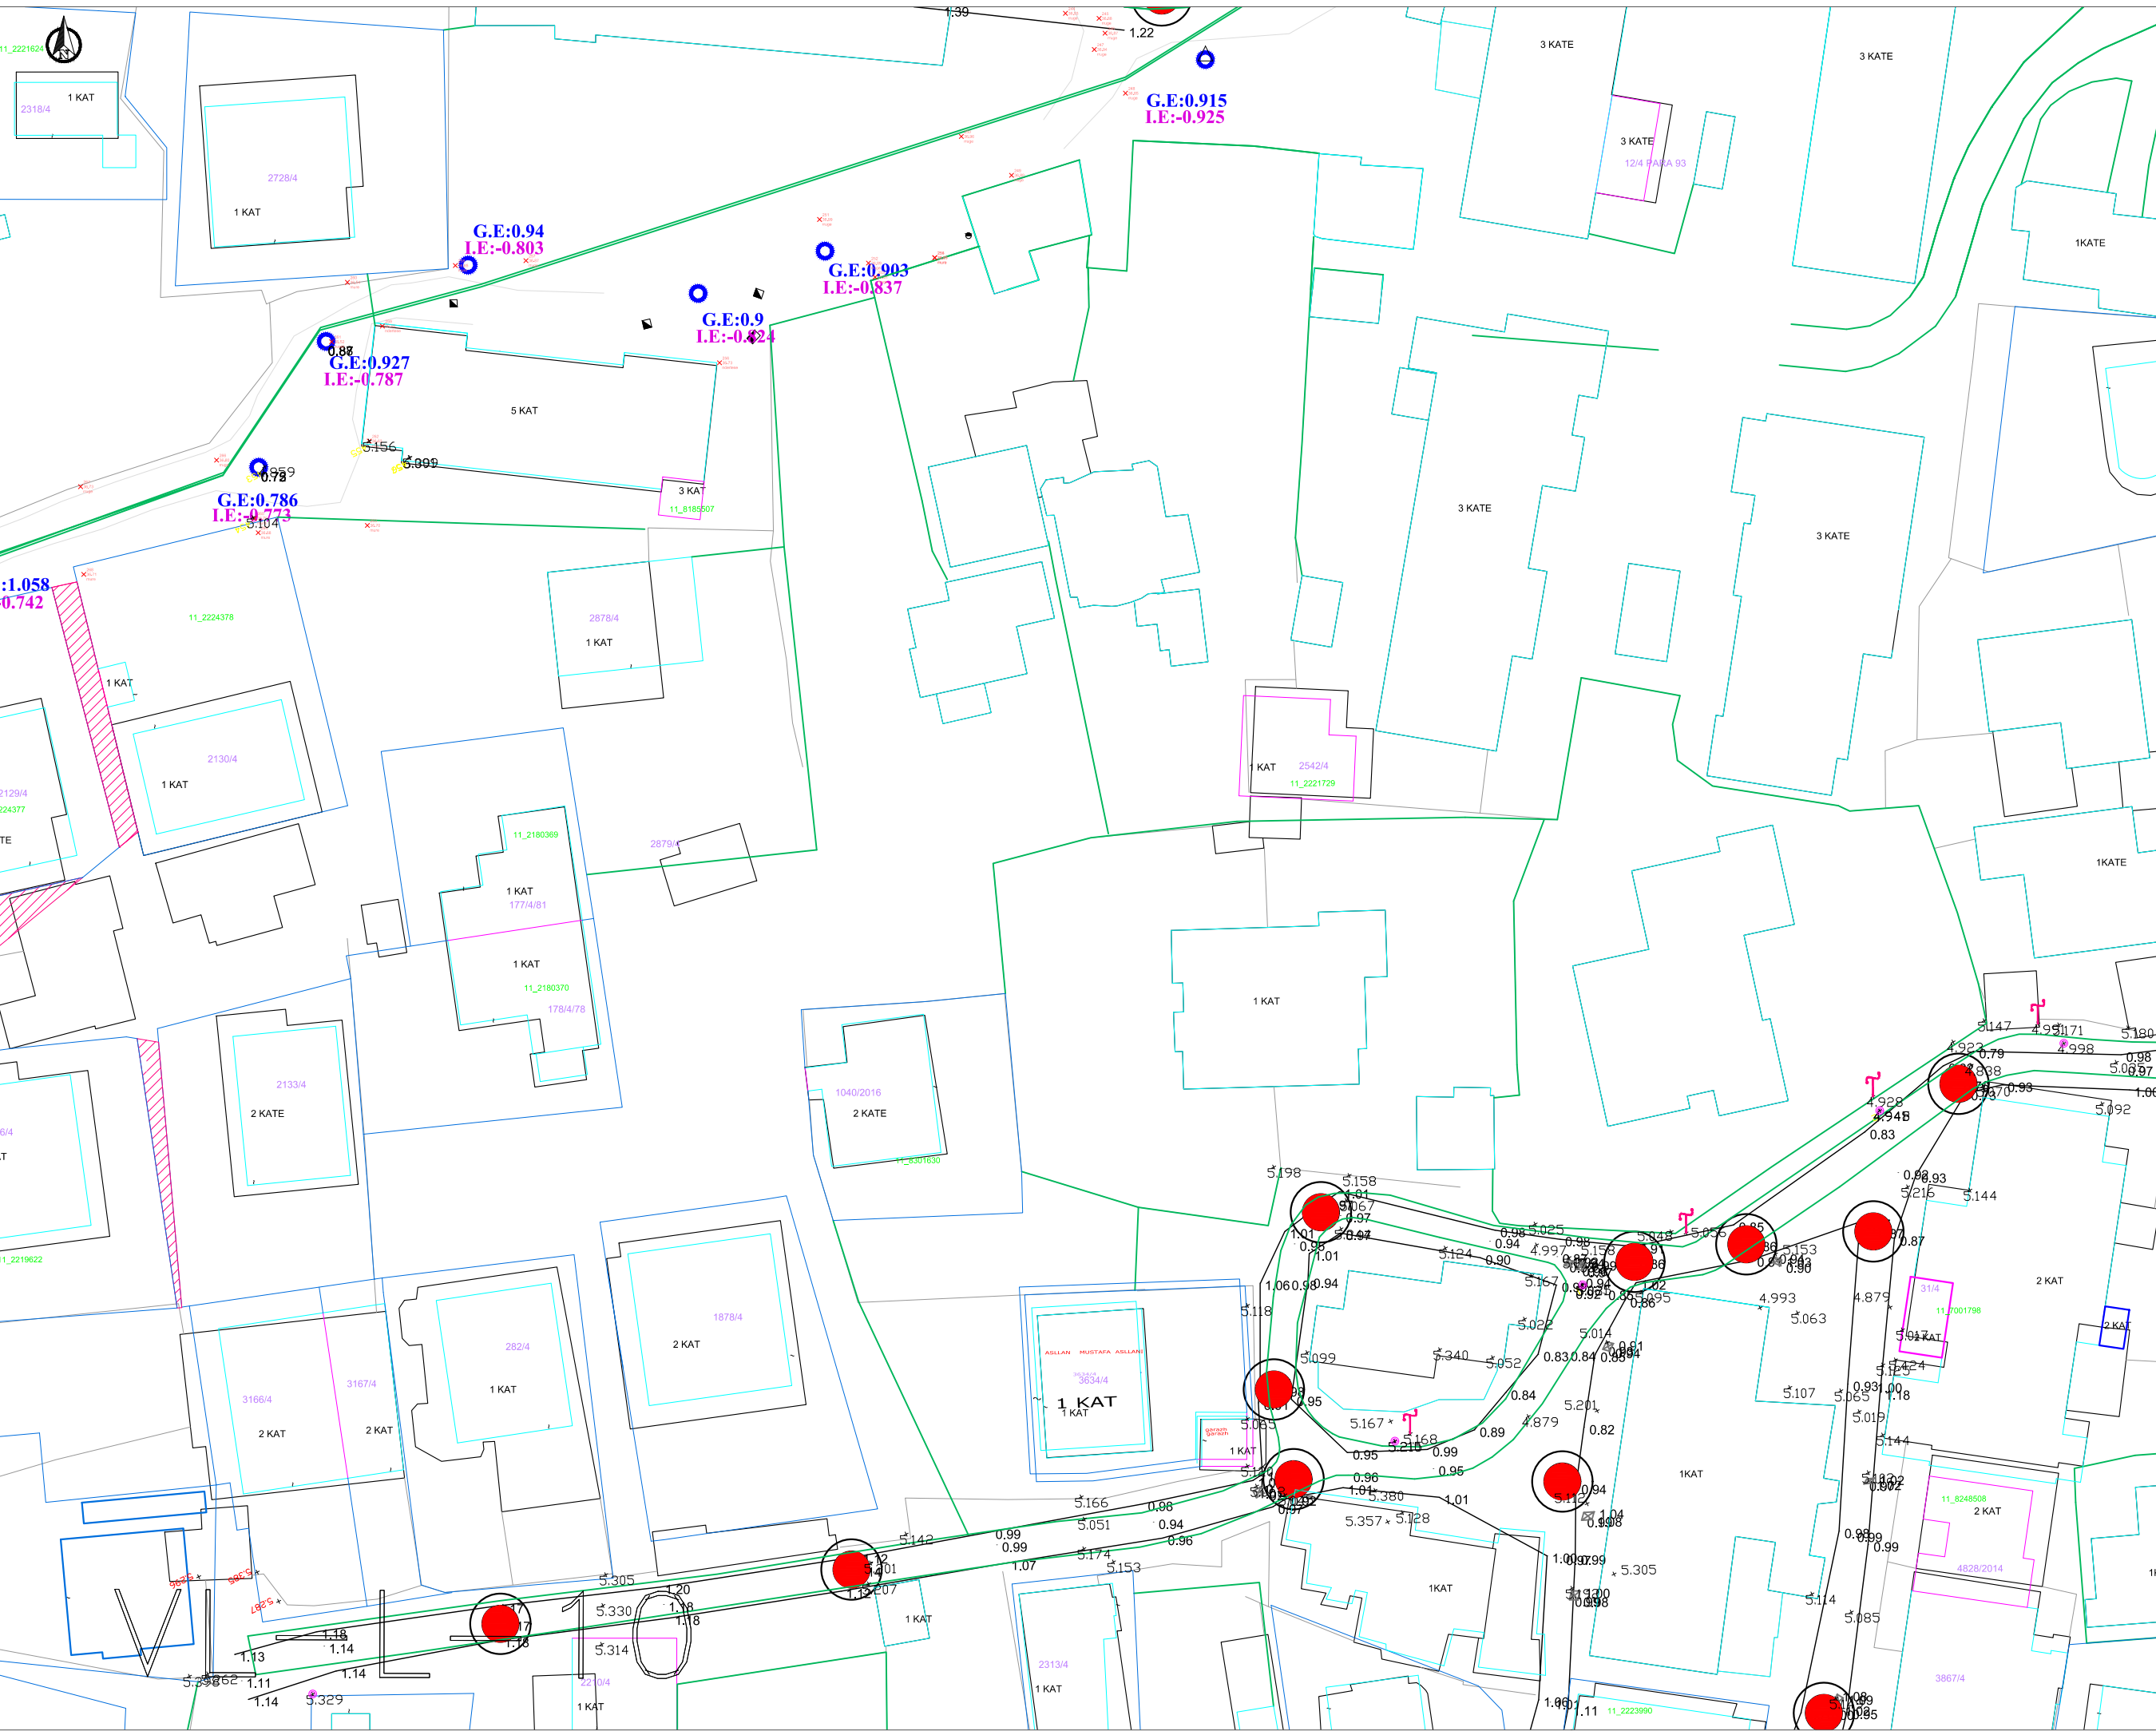

Shenime

Legjende:

- Rruga
- Kufi Prone
- Pike Rivevimi
- Pusete
- Ndertesa
- Ndertesa

Investitor
Bashkia Vlore

Emertimi i projektit
"Rikonstruksioni i infrastruktures rrugore te bllokut te banesave midis rrugave Ahmet Mehmeti, Tasim Gjokuta, Mis Durhan, Sazani"

Faza e Projektit
PROJEKT ZBATIM

Projekti i infrastruktures

Konsulentit
C.E.C Group
Civil Engineering Consultants


Projektoi	Emer	Mbiemer	Firma
Insh. Nderim	Vangush	MBRICE	
Insh. Nderim	Anduen	MBRICE	
Insh. Mekanik	Paskal	JARAZI	
Insh. Gjeolog	Pellumb	TOSKA	
Insh. Elektrik	Gazmir	ISAKAJ	
Insh. Topograf	Nuredin	HAMZAI	
Arktekte	Gentjana	CENGA	

Dwg.Nr. B0.15

Emertimi fletes:
Planimetria egzistuese

Tirane 2020

Shkalla:
A3 - 1:5000

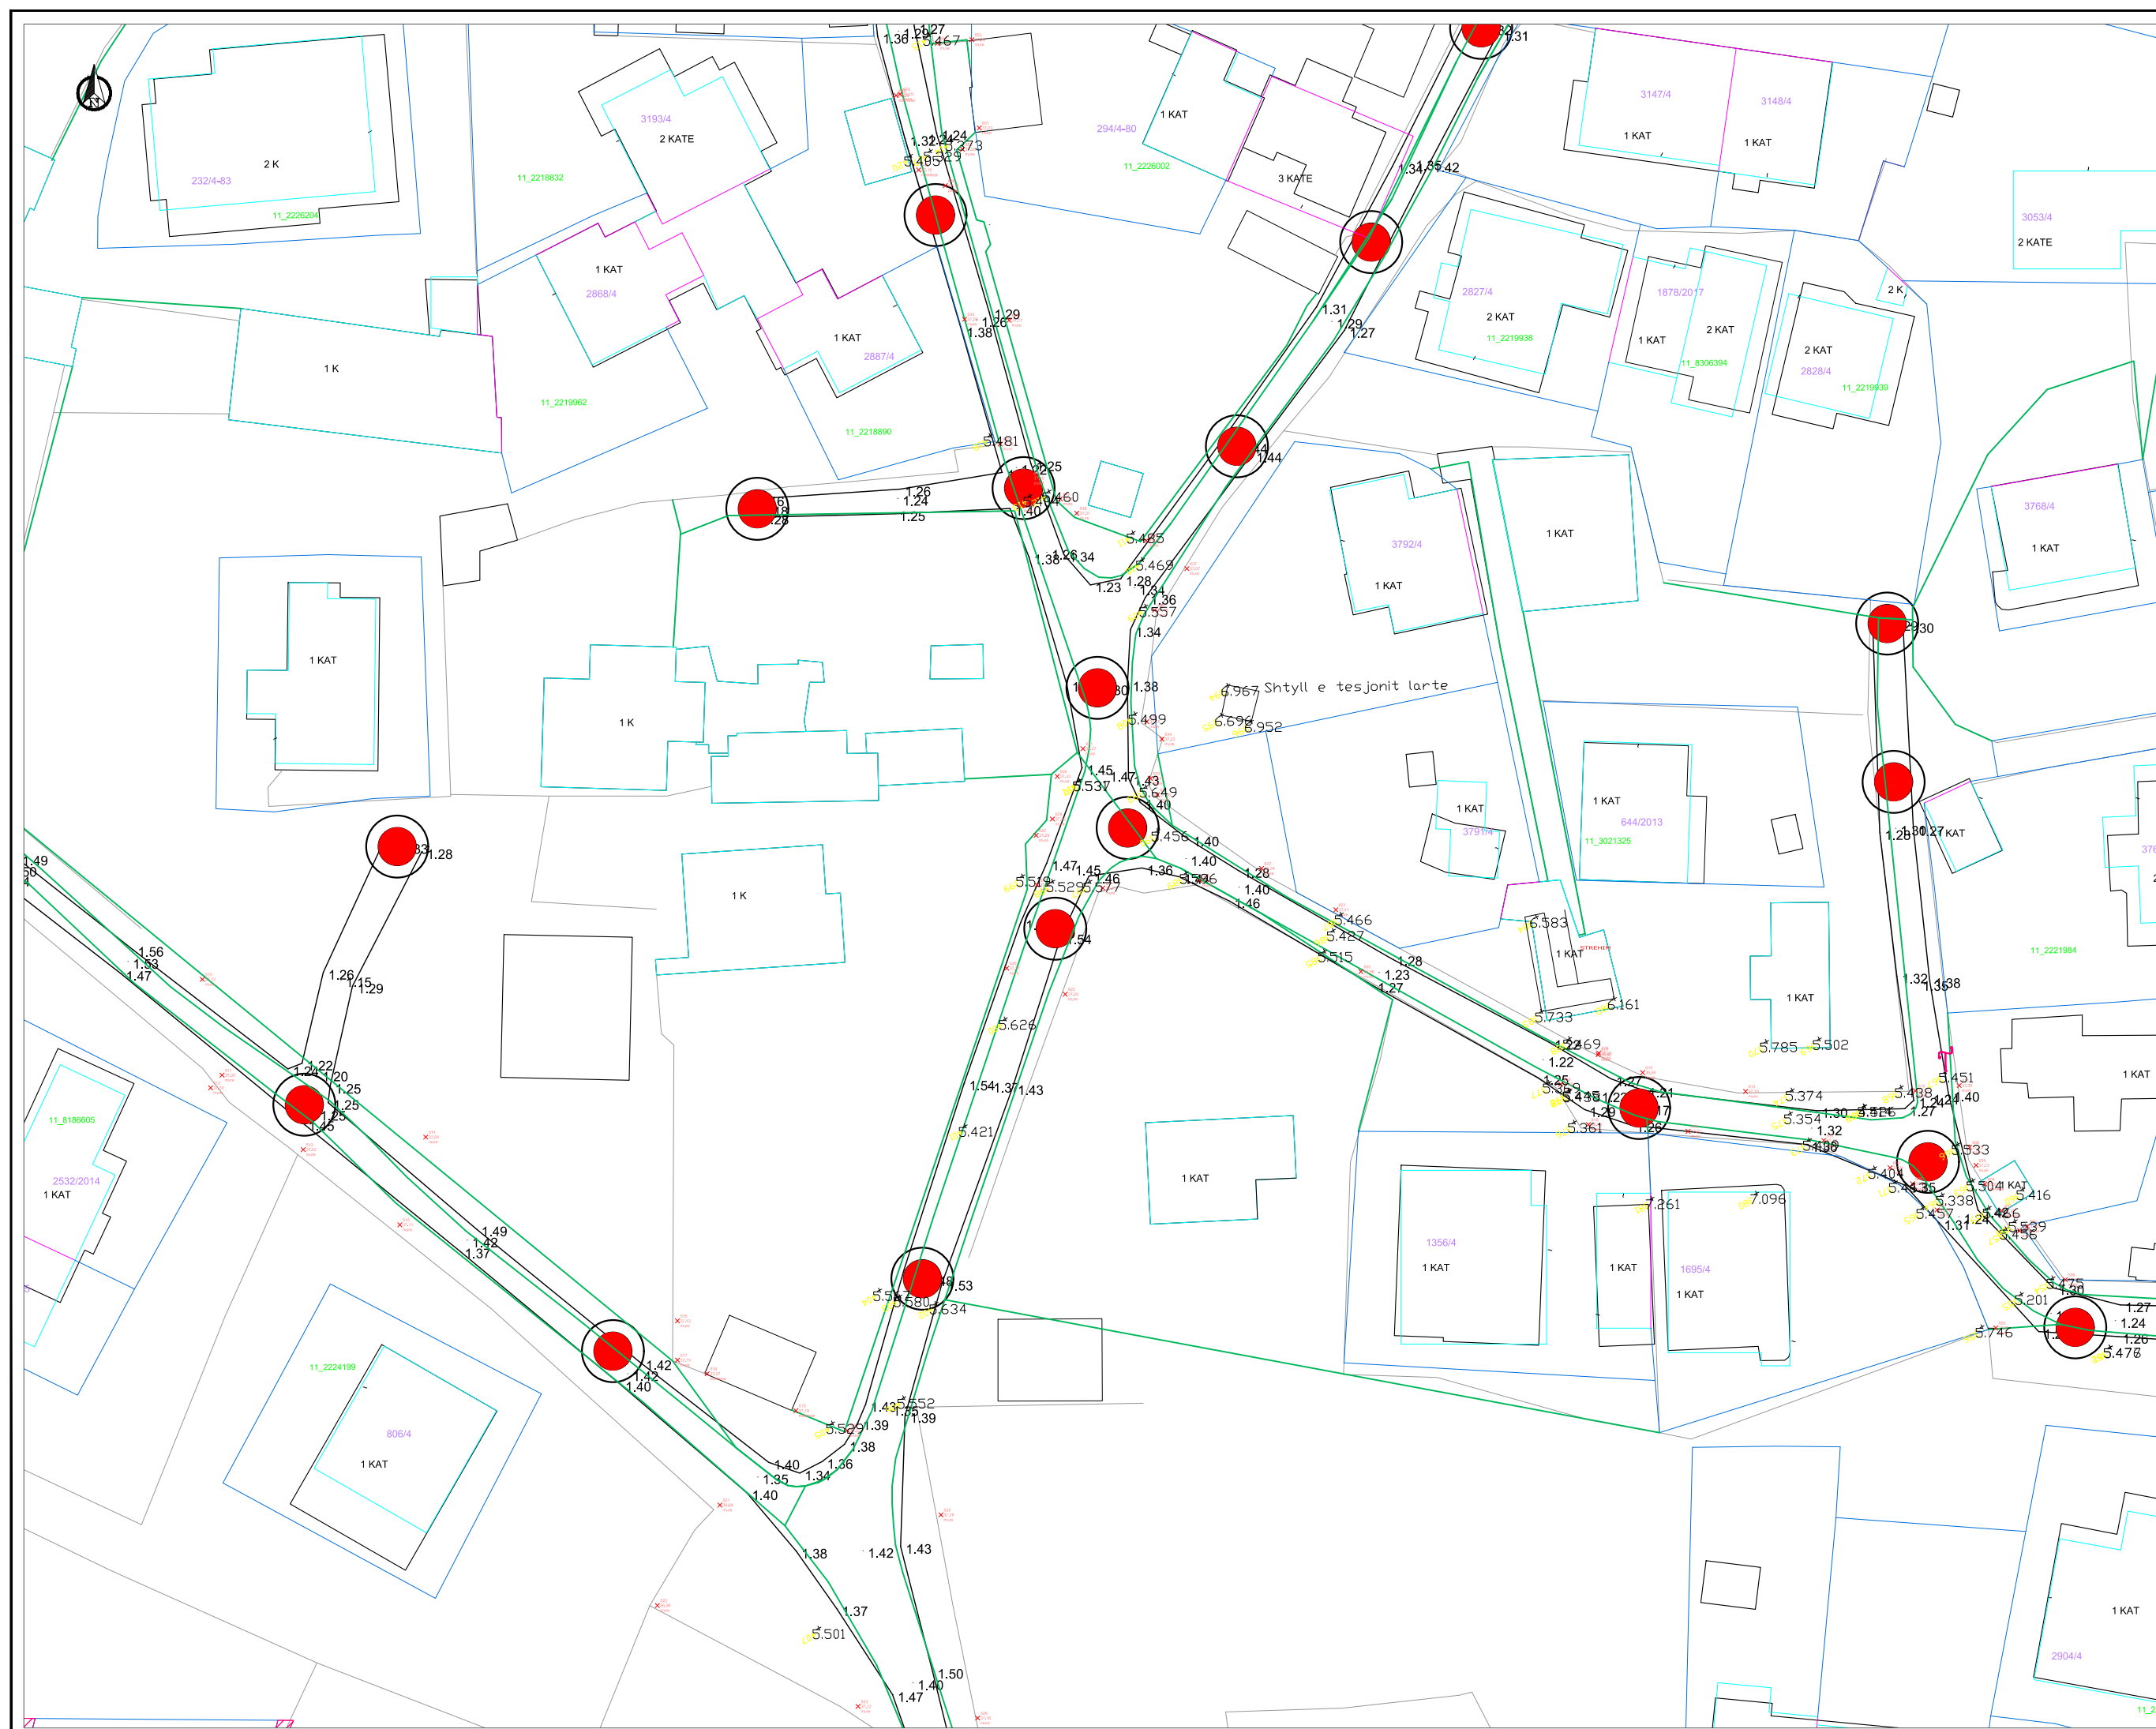

Shenime

Legjende:

Rruga

Kufi Prone

+ 1.27

Pike Rivevimi

Pusete

Ndertesa

Ndertesa

Investitor

Bashkia Vlore



Emertimi i projektit

"Rikonstruksioni i infrastruktures rrugore te bllokut te banesave midis rrugave Ahmet Mehmeti, Tasim Gjokuta, Mis Durhan, Sazani"

Faza e Projektit

PROJEKT ZBATIM

Projekti i infrastruktures

Konsulenti

C.E.C Group

Civil Engineering Consultants



Projektoi	Emer Mbiemer	Firma
Insh. Nderim	Vangjush MBRIÇE	
Insh. Nderim	Anduen MBRIÇE	
Insh. Mekanik	Paskal JARAZI	
Insh. Gjeolog	Pellumb TOSKA	
Insh. Elektrik	Gazmir ISAKAJ	
Insh. Topograf	Nuredin HAMZAI	
Arktekte	Genjtana CENGA	

Dwg.Nr. B0.16

Emertimi fletes:
Planimetria egzistuese

Tirane 2020


Shkalla:
A3 - 1:5000

0

5

10

Meters

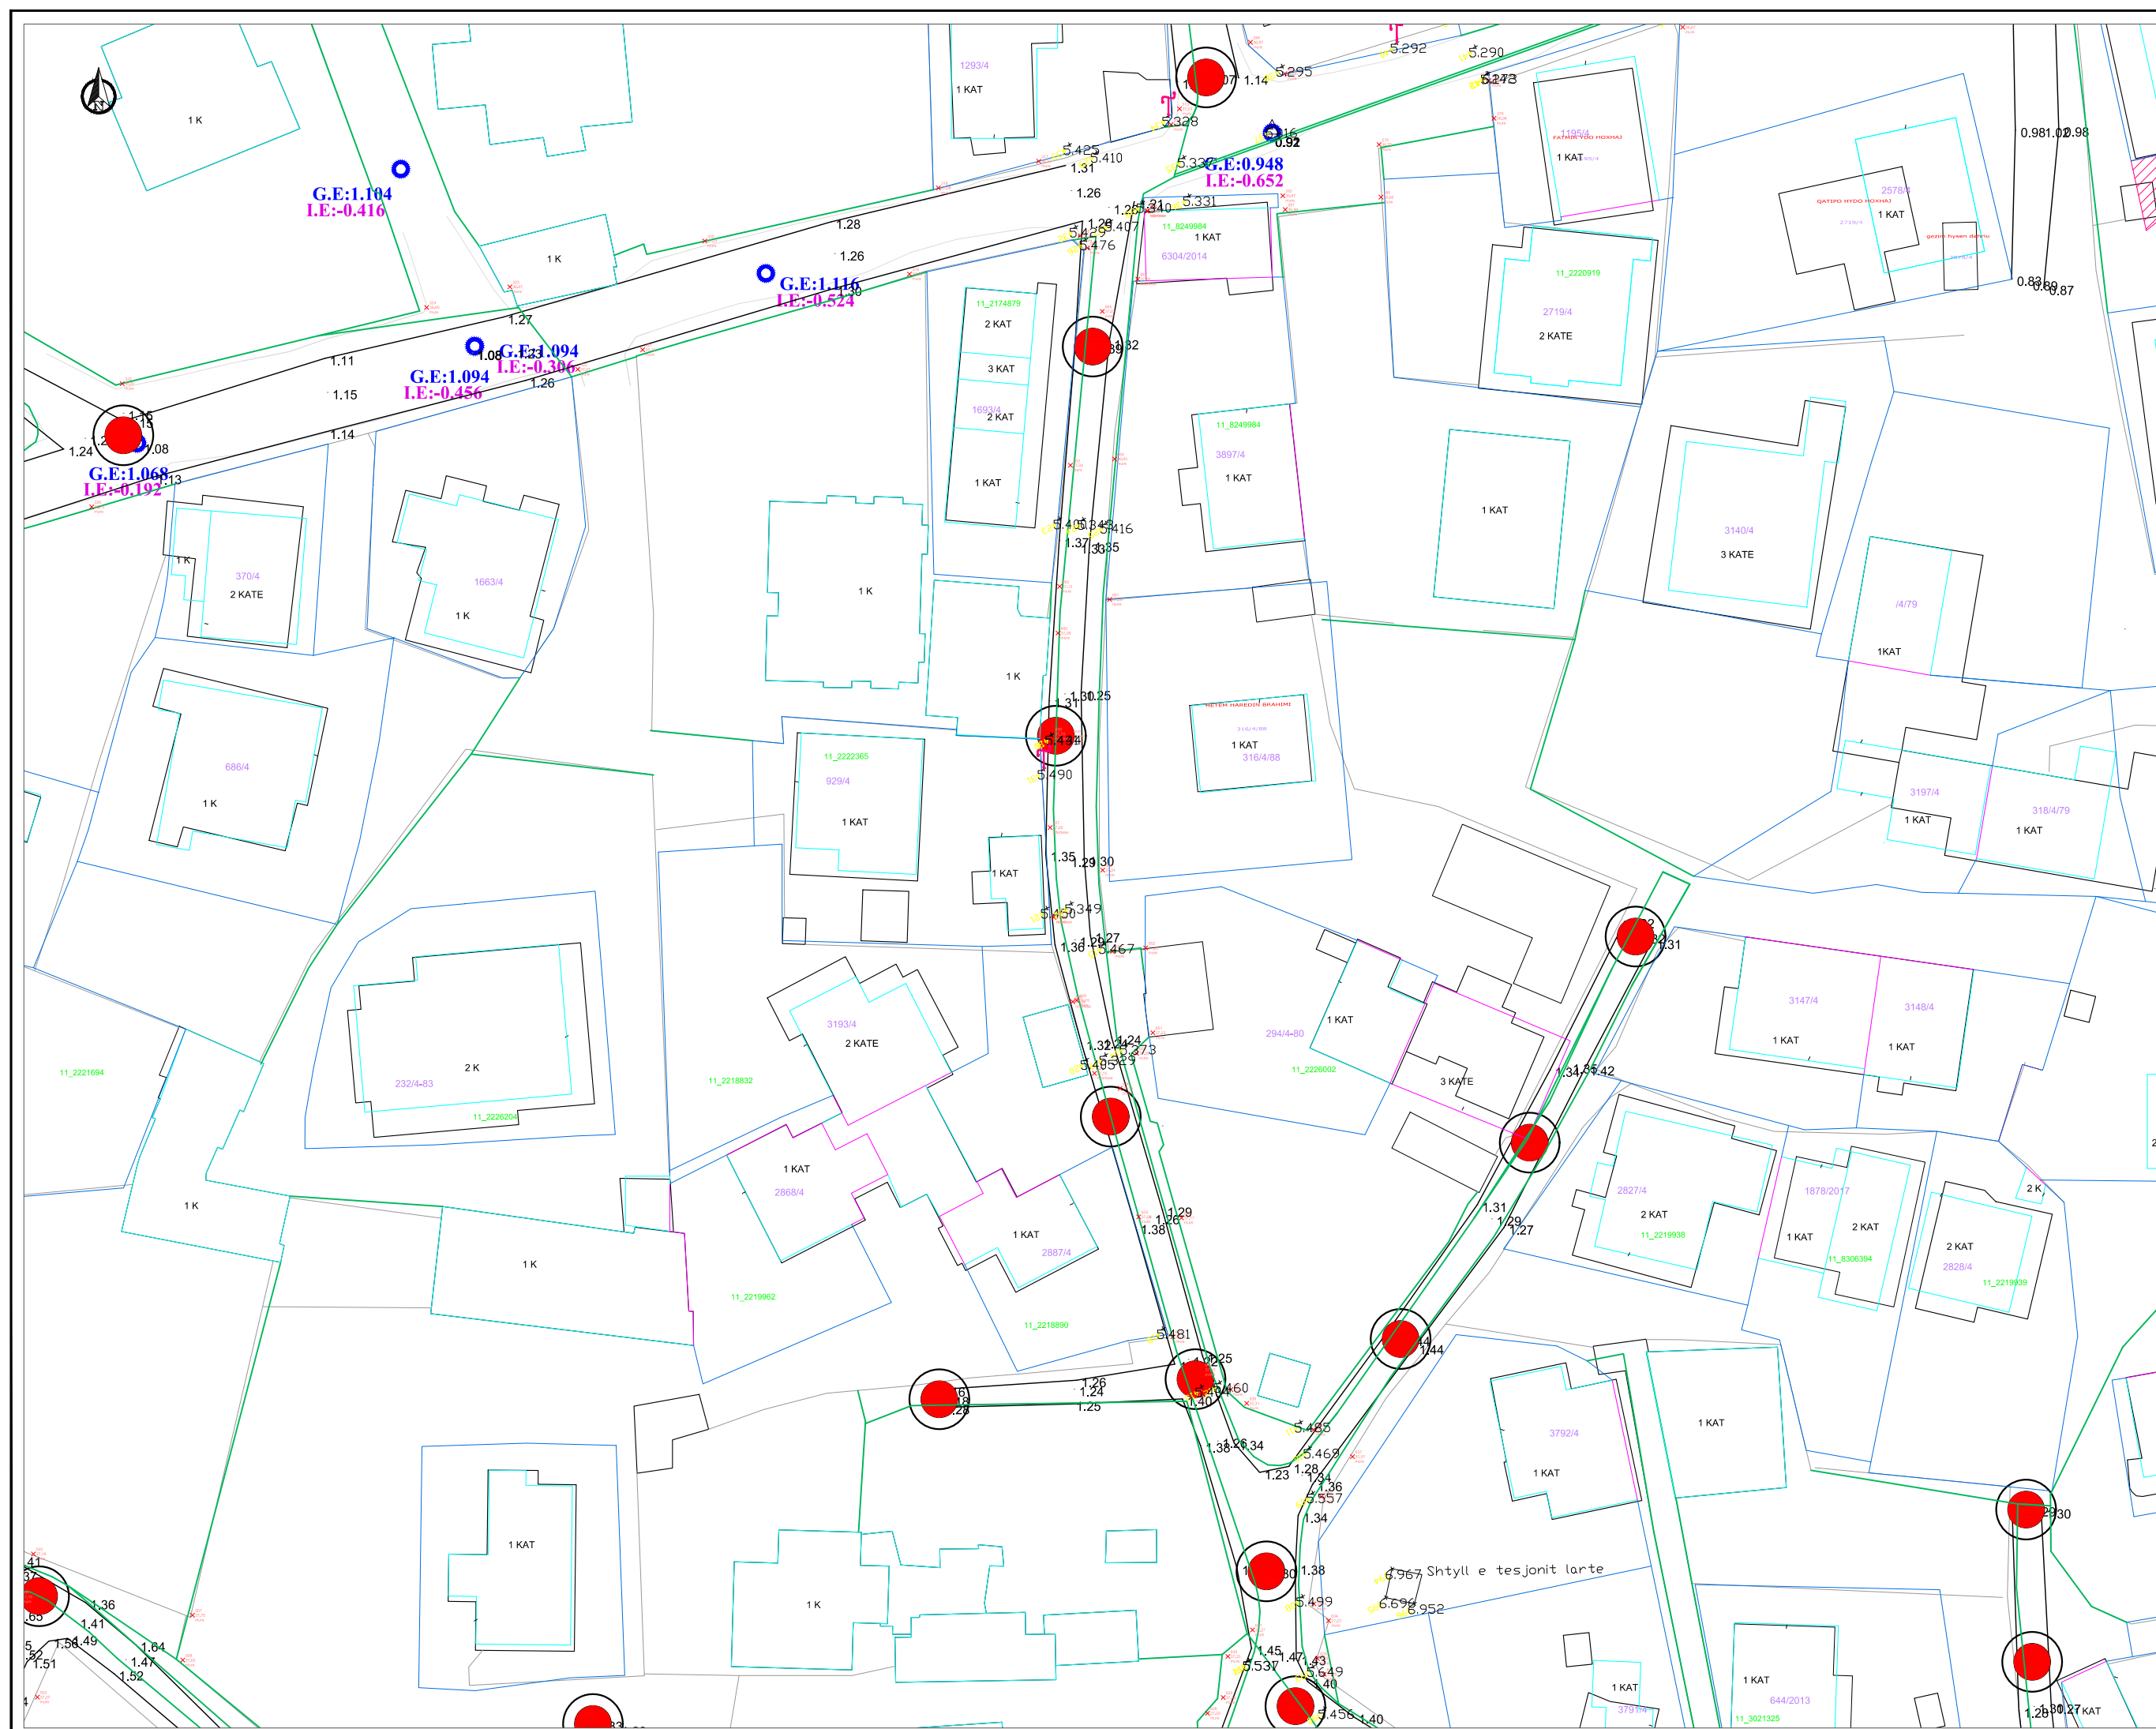

Shenime

Legjende:

- Rruga
- Kufi Prone
- + 1.27 Pike Rivevimi
- Pusete
- Ndertesa
- Ndertesa

Investitor
Bashkia Vlore



Emertimi i projektit

"Rikonstruksioni i infrastruktures rrugore te bloku te banesave midis rrugave Ahmet Mehmeti, Tasim Gjokuta, Mis Durhan, Sazani"

Faza e Projektit

PROJEKT ZBATIM

Projekti i infrastruktures

Konsulentit

C.E.C Group
Civil Engineering Consultants



Projektoi	Emer Mbiemer	Firma
Insh. Nderim	Vangjush MBRICË	
Insh. Nderim	Anduen MBRICË	
Insh. Mekanik	Paskal JARAZI	
Insh. Gjeolog	Pellumb TOSKA	
Insh. Elektrik	Gazmir ISAKAJ	
Insh. Topograf	Nuredin HAMZAI	
Arktekte	Gentjana CENGA	

Dwg.Nr. B0.17


Emertimi fletes:
Planimetria egzistuese

Tirane 2020

Shkalla:

A3 - 1:5000



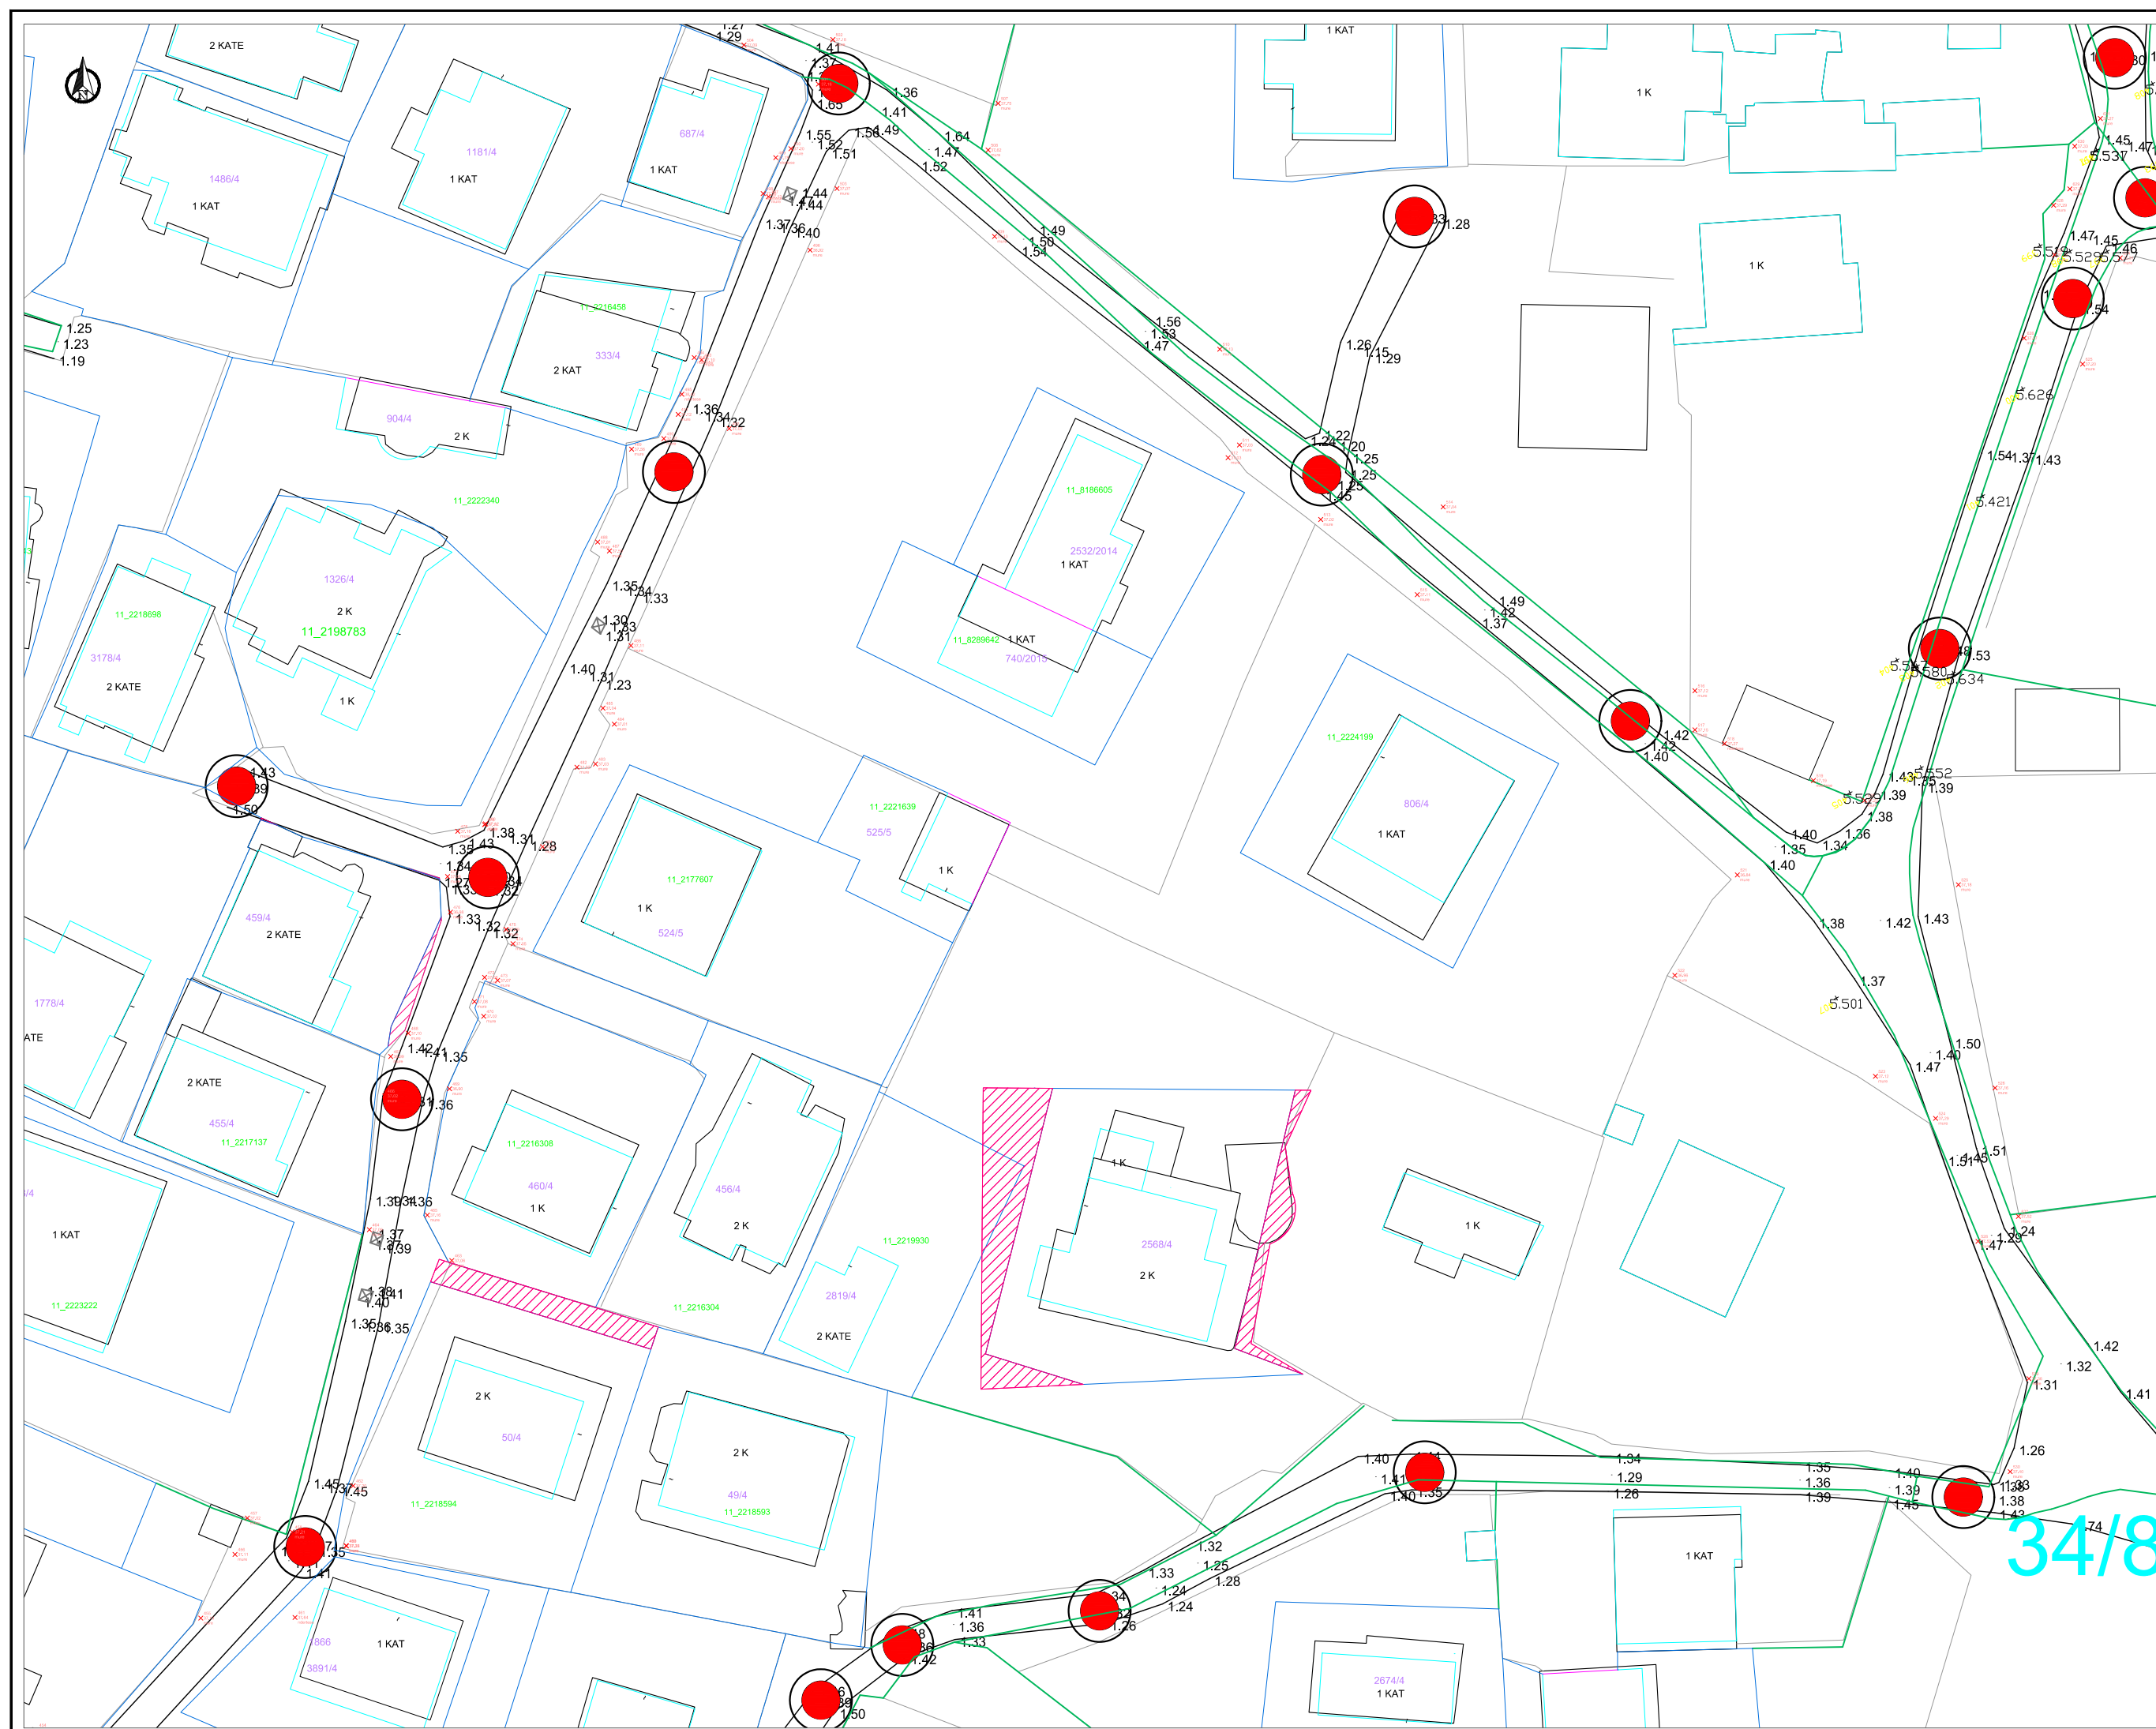

Shenime

Legjende:

- Rruga
- Kufi Prone
- Pike Rivevimi
- Pusete
- Ndertesa
- Ndertesa

Investitor
Bashkia Vlore

Emertimi i projektit

"Rikonstruksioni i infrastruktures rrugore te bllokut te banesave midis rrugave Ahmet Mehmeti, Tasim Gjokuta, Mis Durhan, Sazani"

Faza e Projektit

PROJEKT ZBATIM

Projekti i infrastruktures

Konsulentit

C.E.C Group
Civil Engineering Consultants

Projektoi	Emer	Mbiemer	Firma
Insh. Nderim	Vangjush	MBRIÇE	
Insh. Nderim	Anduen	MBRIÇE	
Insh. Mekanik	Paskal	JARAZI	
Insh. Gjeolog	Pellumb	TOSKA	
Insh. Elektrik	Gazmir	ISAKAJ	
Insh. Topograf	Nuredin	HAMZAI	
Arktekte	Gentjana	CENGA	


Dwg.Nr. B0.18

Emertimi fletes:
Planimetria egzistuese

Tirane 2020

Shkalla:

A3 - 1:5000

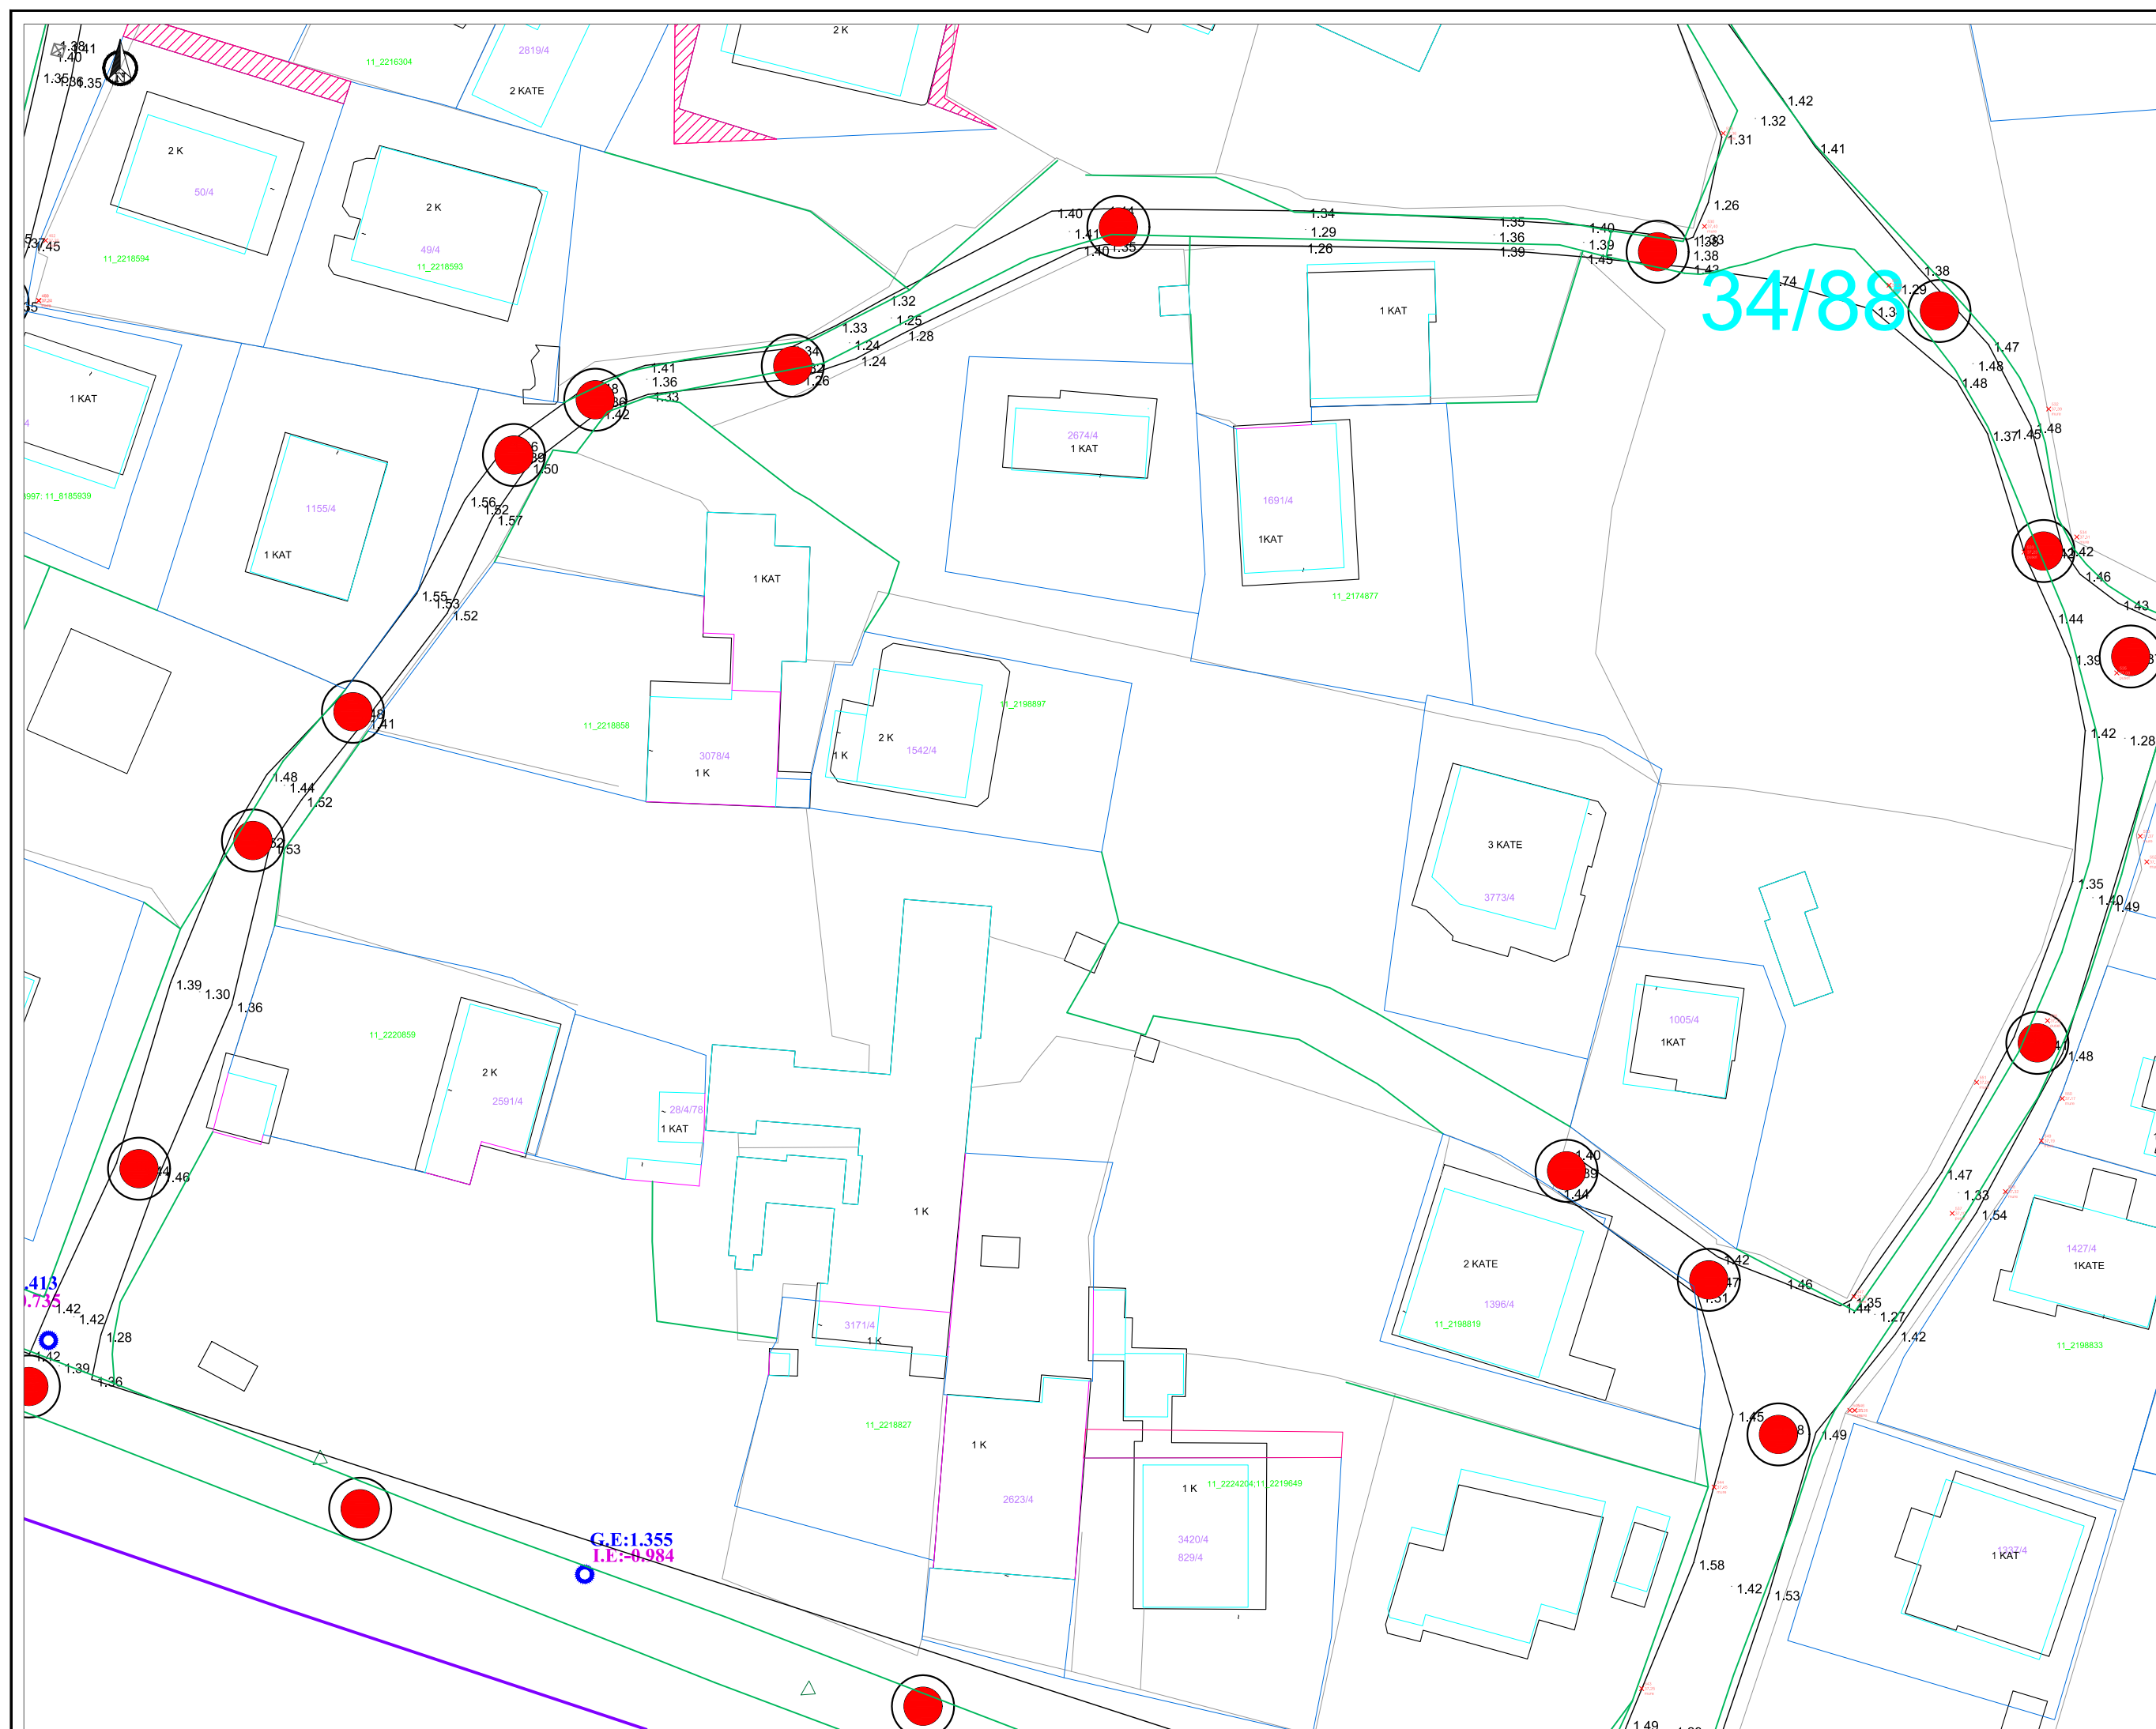

Shenime

Legjende:

- | | |
|---|---------------|
|  | Rruga |
|  | Kufi Prone |
|  | Pike Rivevimi |
|  | Pusete |
|  | Ndertesa |
|  | Ndertesa |

Investitor
Bashkia Vlore

Emertimi i projektit

"Rikonstruksioni i infrastruktures rrugore te bllokut te banesave midis rugeve Ahmet Mehmeti, Tasim Gjokuta, Mis Durhan, Sazani"

Faza e Projektit

PROJEKT ZBATIM

Projekti i infrastruktures

Konsulenti

C.E.C Group
Civil Engineering Consultants

Projektoi	Emer Mbiemer	Firma
Insh. Nderim	Vangjush MBRIÇE	
Insh. Nderim	Anduen MBRIÇE	
Insh. Mekanik	Paskal JARAZI	
Insh. Gjeolog	Pellumb TOSKA	
Insh. Elektrik	Gazmir ISAKAJ	
Insh. Topograf	Nuredin HAMZAI	
Arkiktekte	Gentjana CENGA	


Dwg.Nr. B0.19


Emertimi fletes:
Planimetria egzistuese

Tirane 2020

Shkalla:

A3 - 1:5000

 

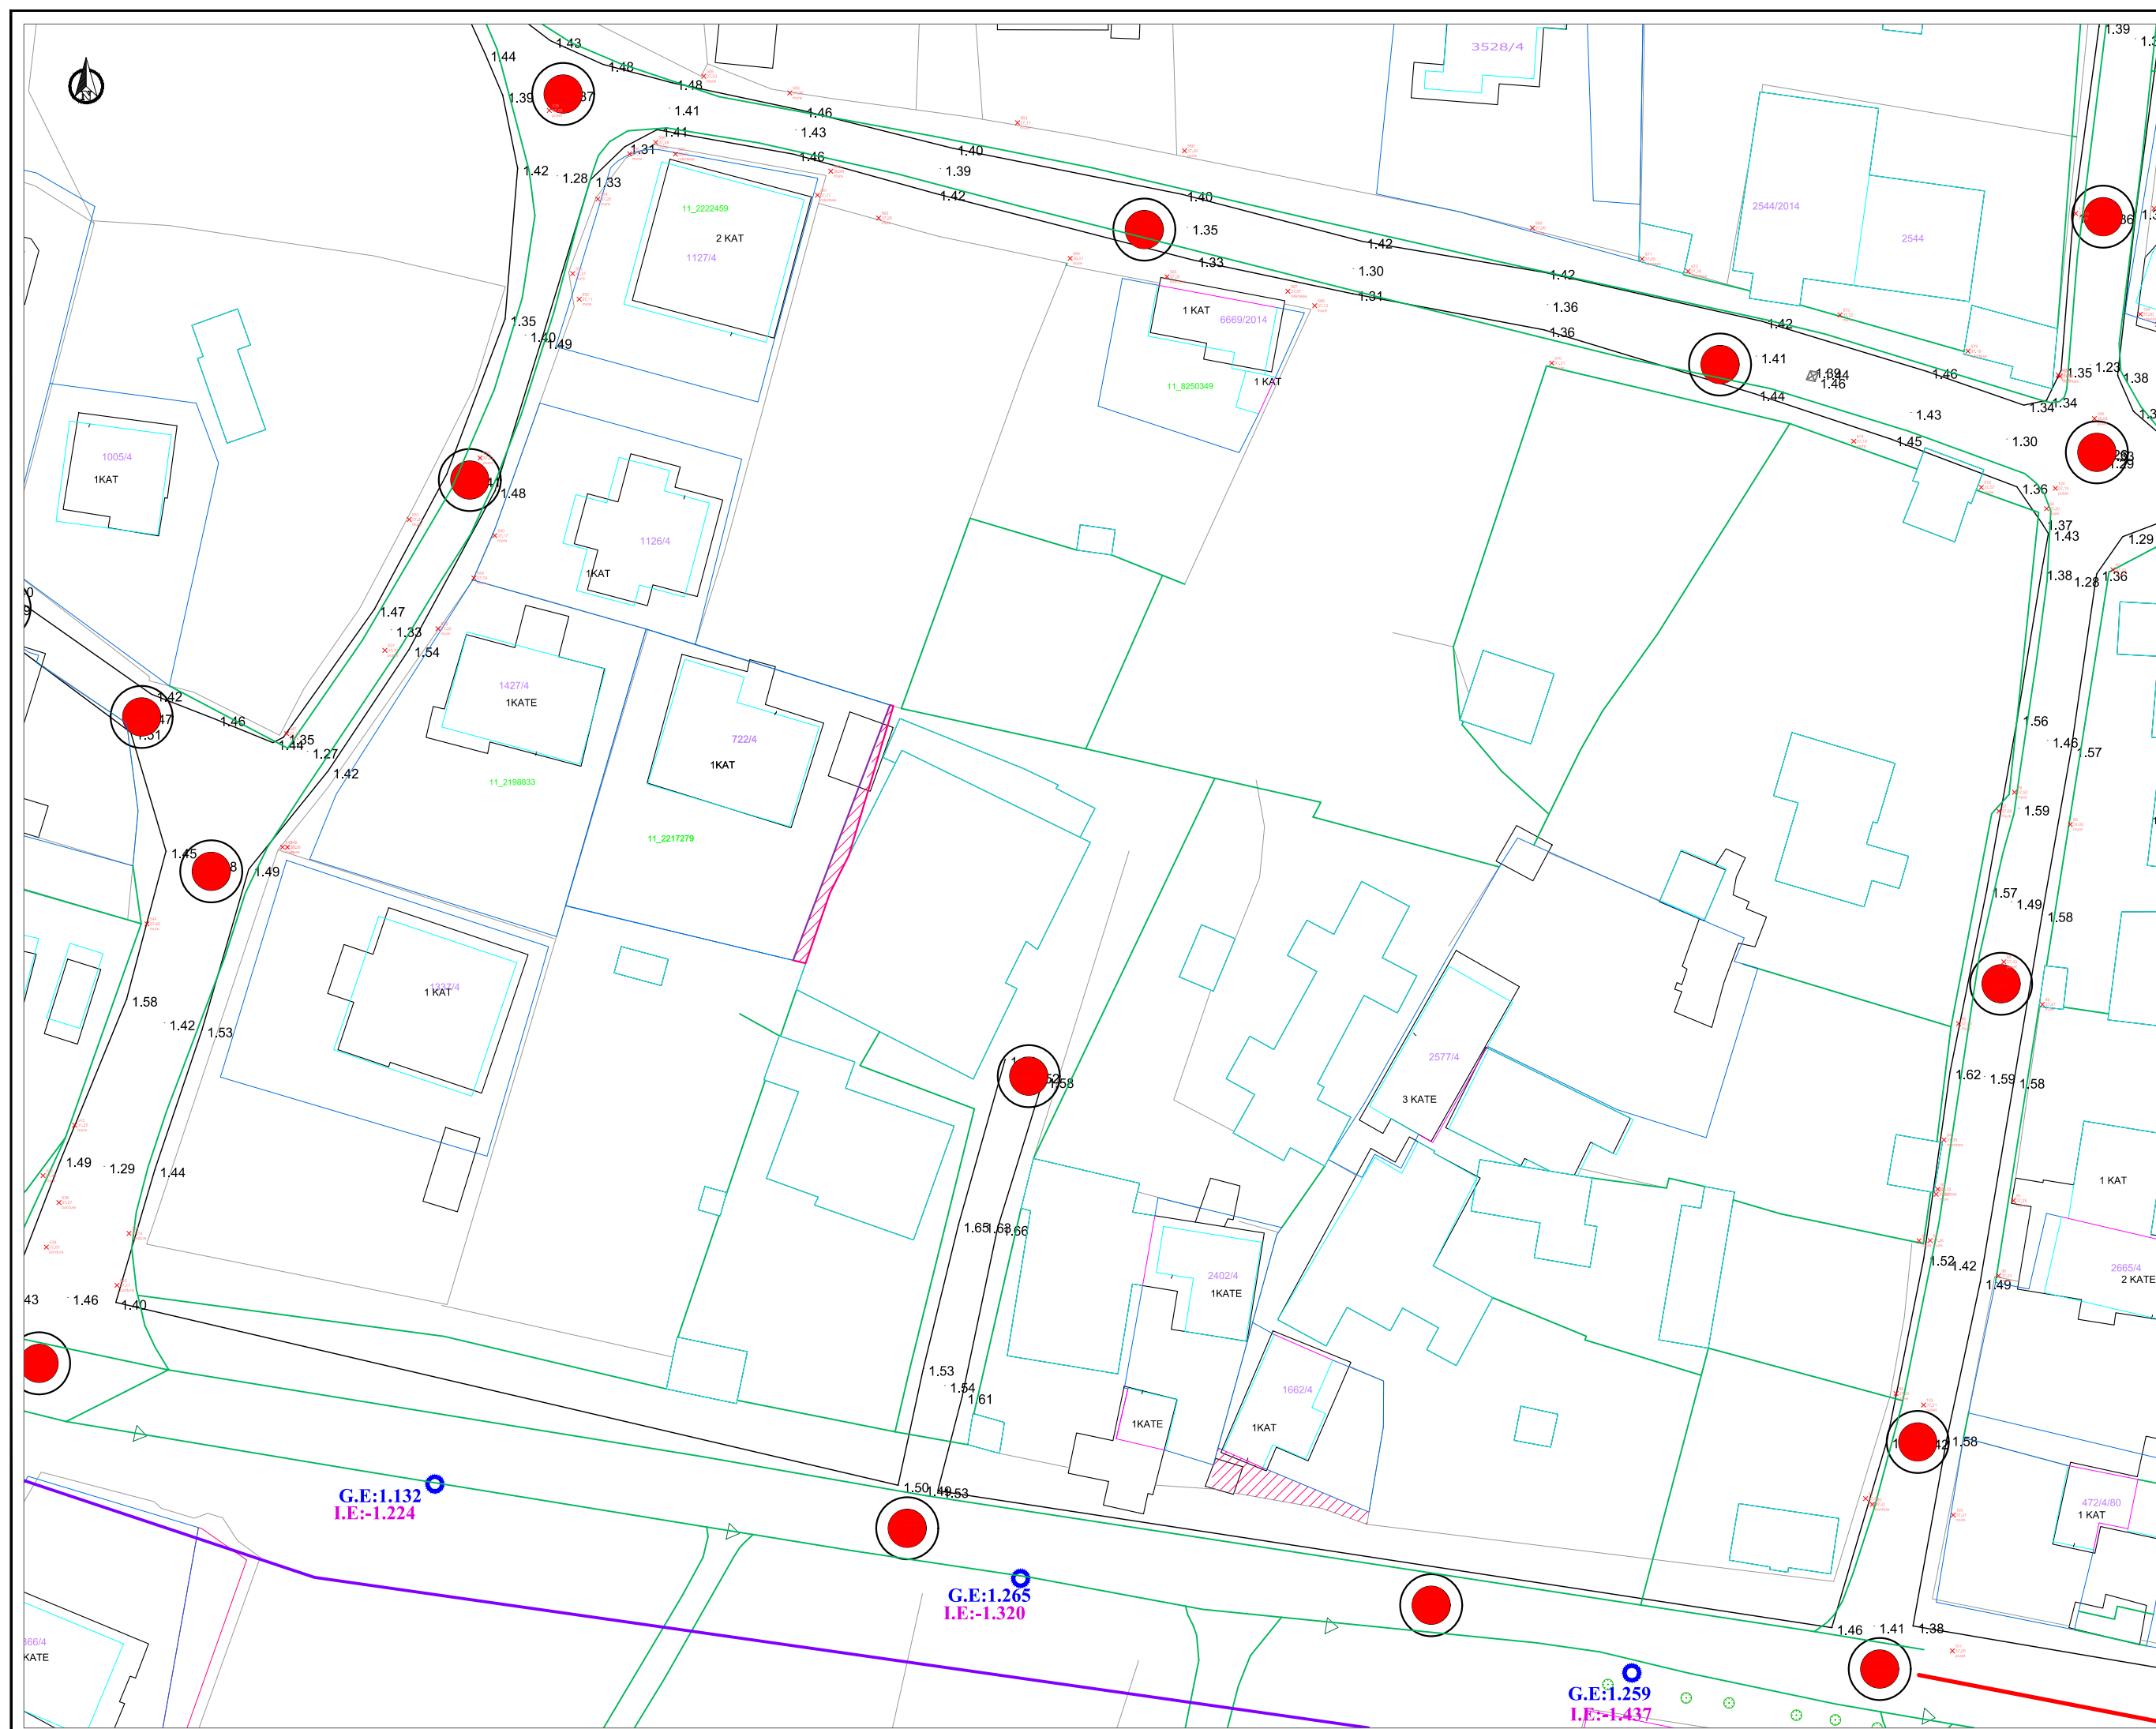

Shenime

Legjende:

Rruga

Kufi Prone

+ 1.27

Pike Rivevimi

Pusetë

Ndertesa

Ndertesa

Investitor

Bashkia Vlore

Emertimi i projektit

"Rikonstruksioni i infrastruktures rrugore te bllokut te banesave midis rrugëve Ahmet Mehmeti, Tasim Gjokuta, Mis Durhan, Sazani"

Faza e Projektit

PROJEKT ZBATIM

Projekti i infrastruktures

Konsulent

C.E.C Group

Civil Engineering Consultants

Projektoi	Emer	Mbiemer	Firma
Insh. Nderim	Vangjush	MBRIÇE	
Insh. Nderim	Anduen	MBRIÇE	
Insh. Mekanik	Paskal	JARAZI	
Insh. Gjeolog	Pellumb	TOSKA	
Insh. Elektrik	Gazmir	ISAKAJ	
Insh. Topograf	Nuredin	HAMZAI	
Arktekte	Gentjana	CENGA	

Dwg.Nr. B0.20

Emertimi fletes:
Planimetria egzistuese

Tirane 2020


Shkalla:
A3 - 1:5000

0

5

10

Meters

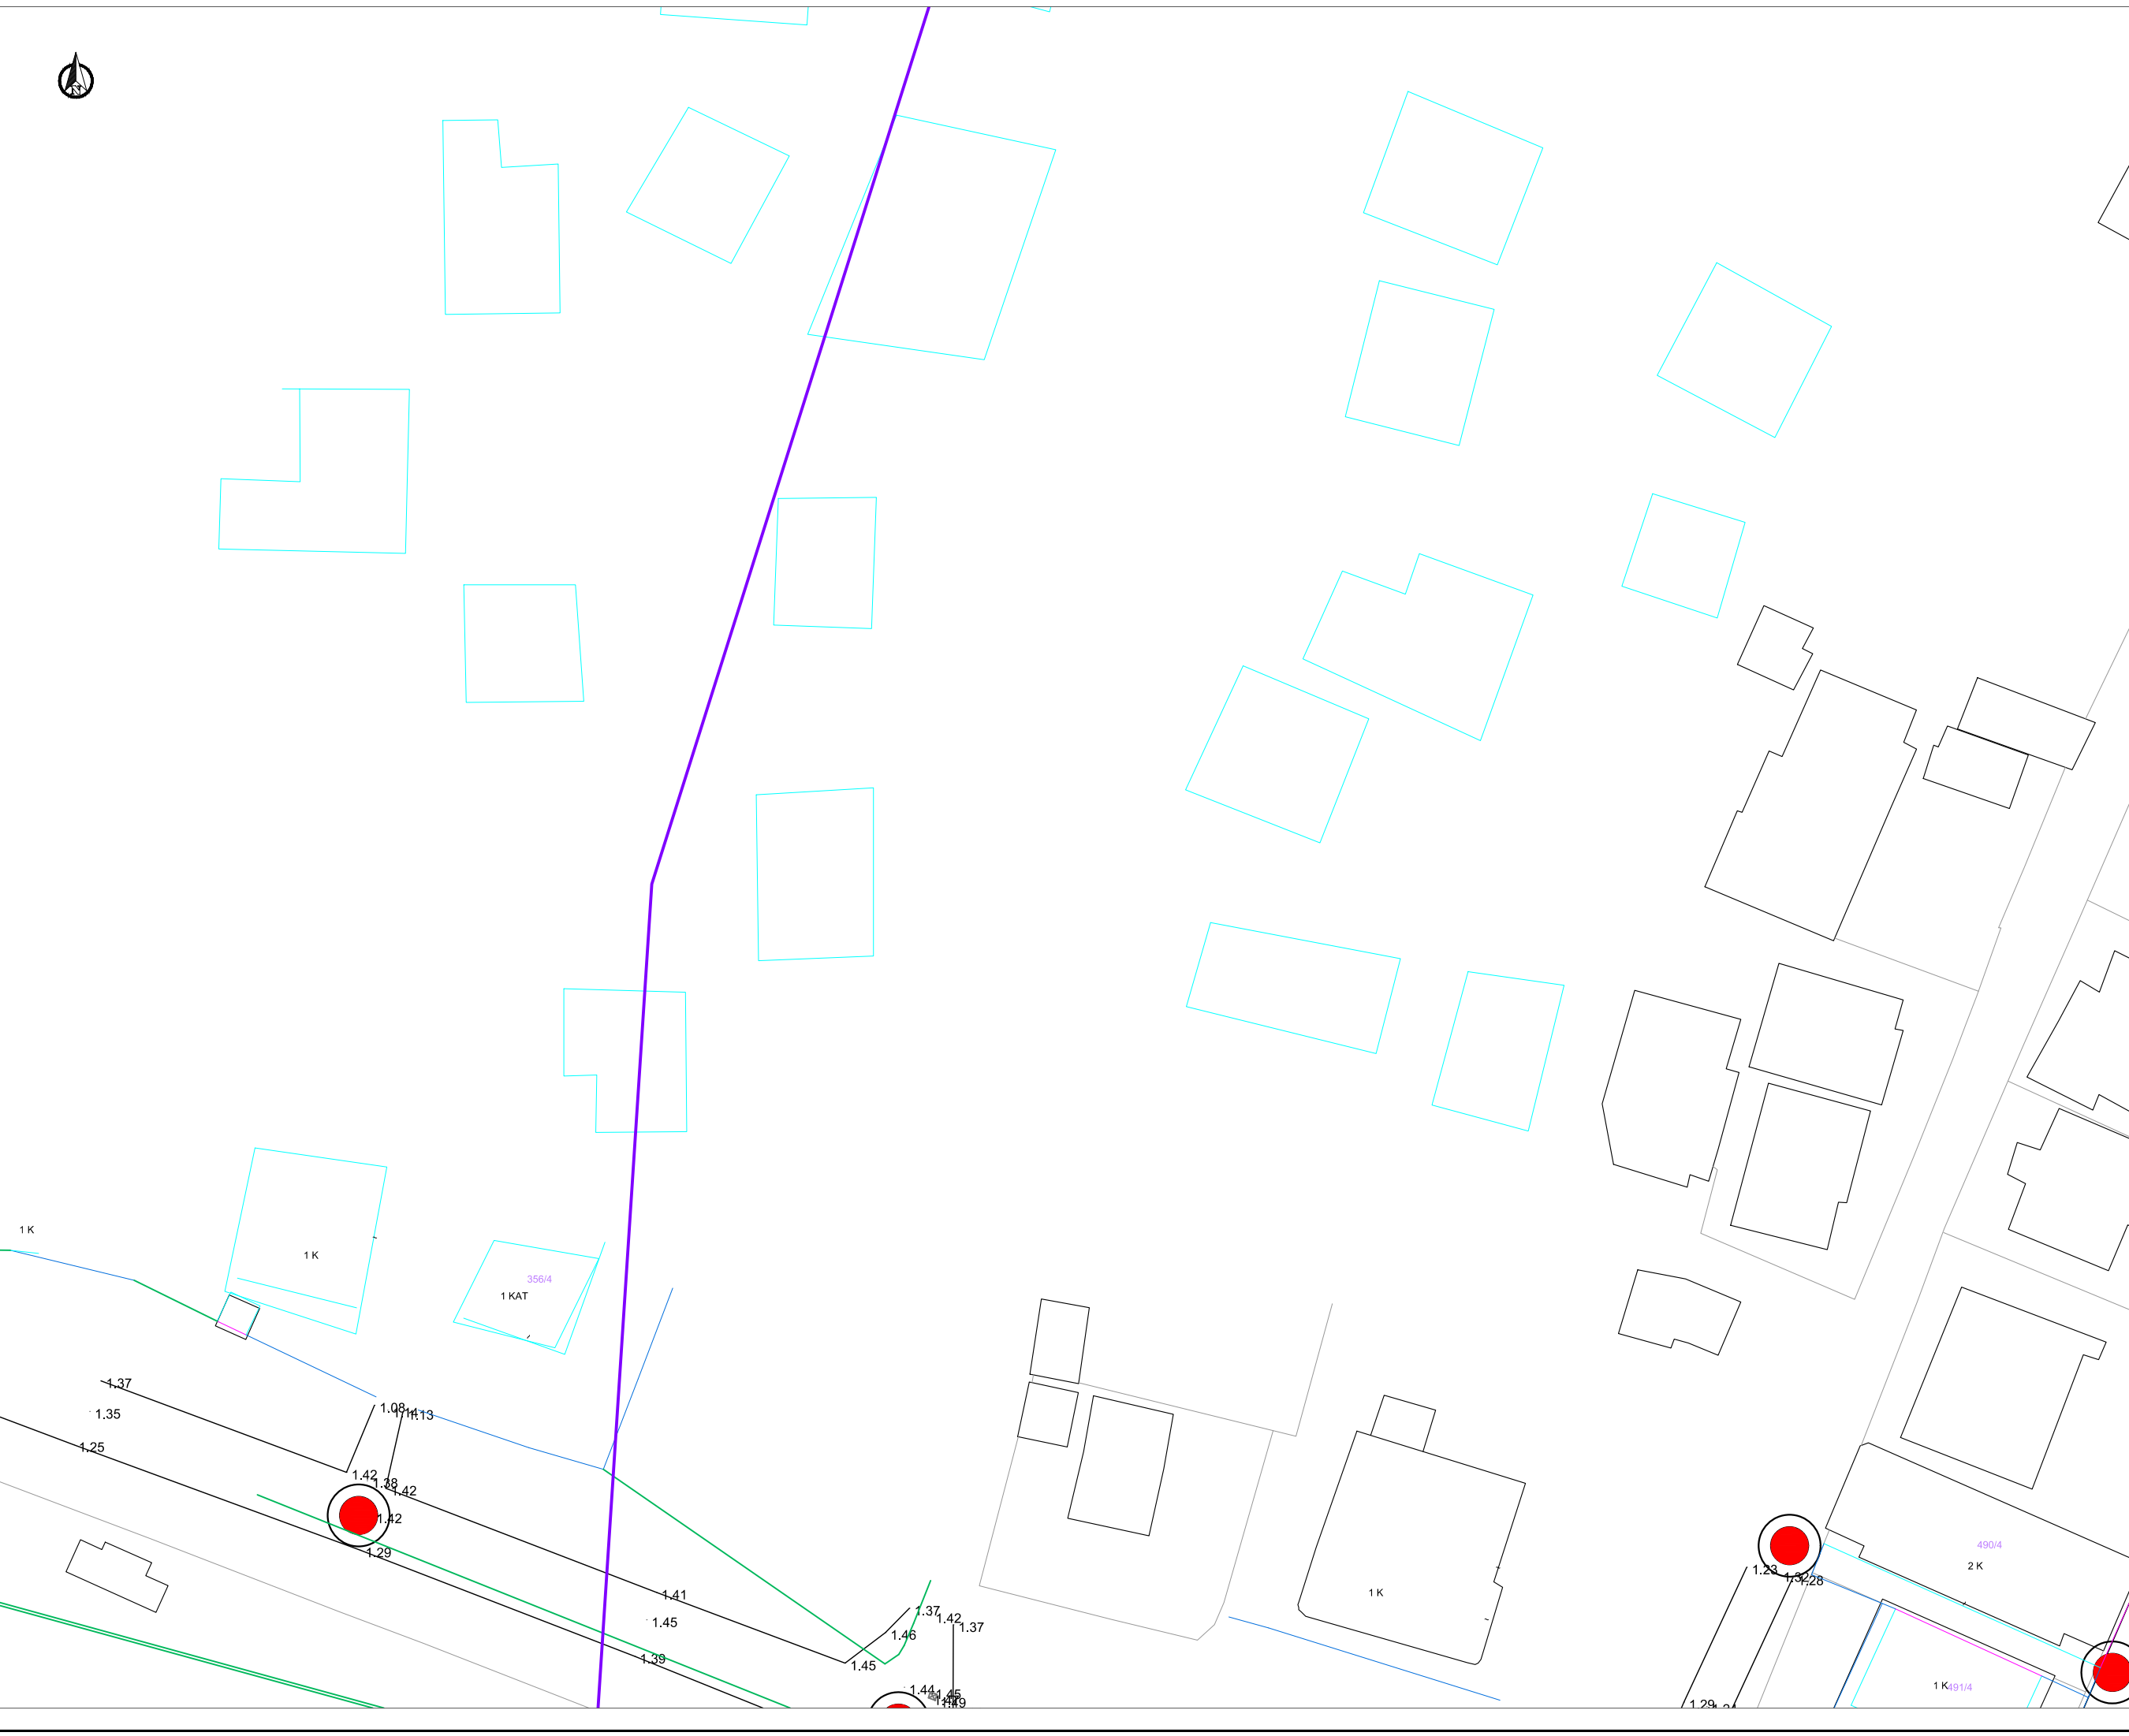

Shenime

Legjende:

Pike Riverimi

Puset

11

11/1/2016

Emertimi i projektit

"Rikonstruksioni i infrastruktures rrugore te bllokuar dhe ndërtimi i banesave midis rrugeve Ahmet Mehmeti, Tashtamur dhe Gjokuta, Mis Durhan, Sazani"

Faza e Projektit

PROJEKT ZBATIM

Projekti i infrastruktures

Konsulenti	
------------	--

C.E.C Group
Civil Engineering Consultants

Projektoi	Emer Mbiemer	Firma
Inxh. Ndertim	Vangjush MBRIÇE	
Inxh. Ndertim	Anduen MBRIÇE	
Inxh. Mekanik	Paskal JARAZI	
Inxh. Gjeolog	Pellumb TOSKA	
Inxh. Elektrik	Gazmir ISAKAJ	
Inxh. Topograf	Nuredin HAMZAI	
Arkitekte	Genjama CENGA	


Dwg.Nr. B0.21


Emertimi fletes: Planimetria egzistuese
--

Tirane 2020

Shkalla:

A3 - 1:5000

 

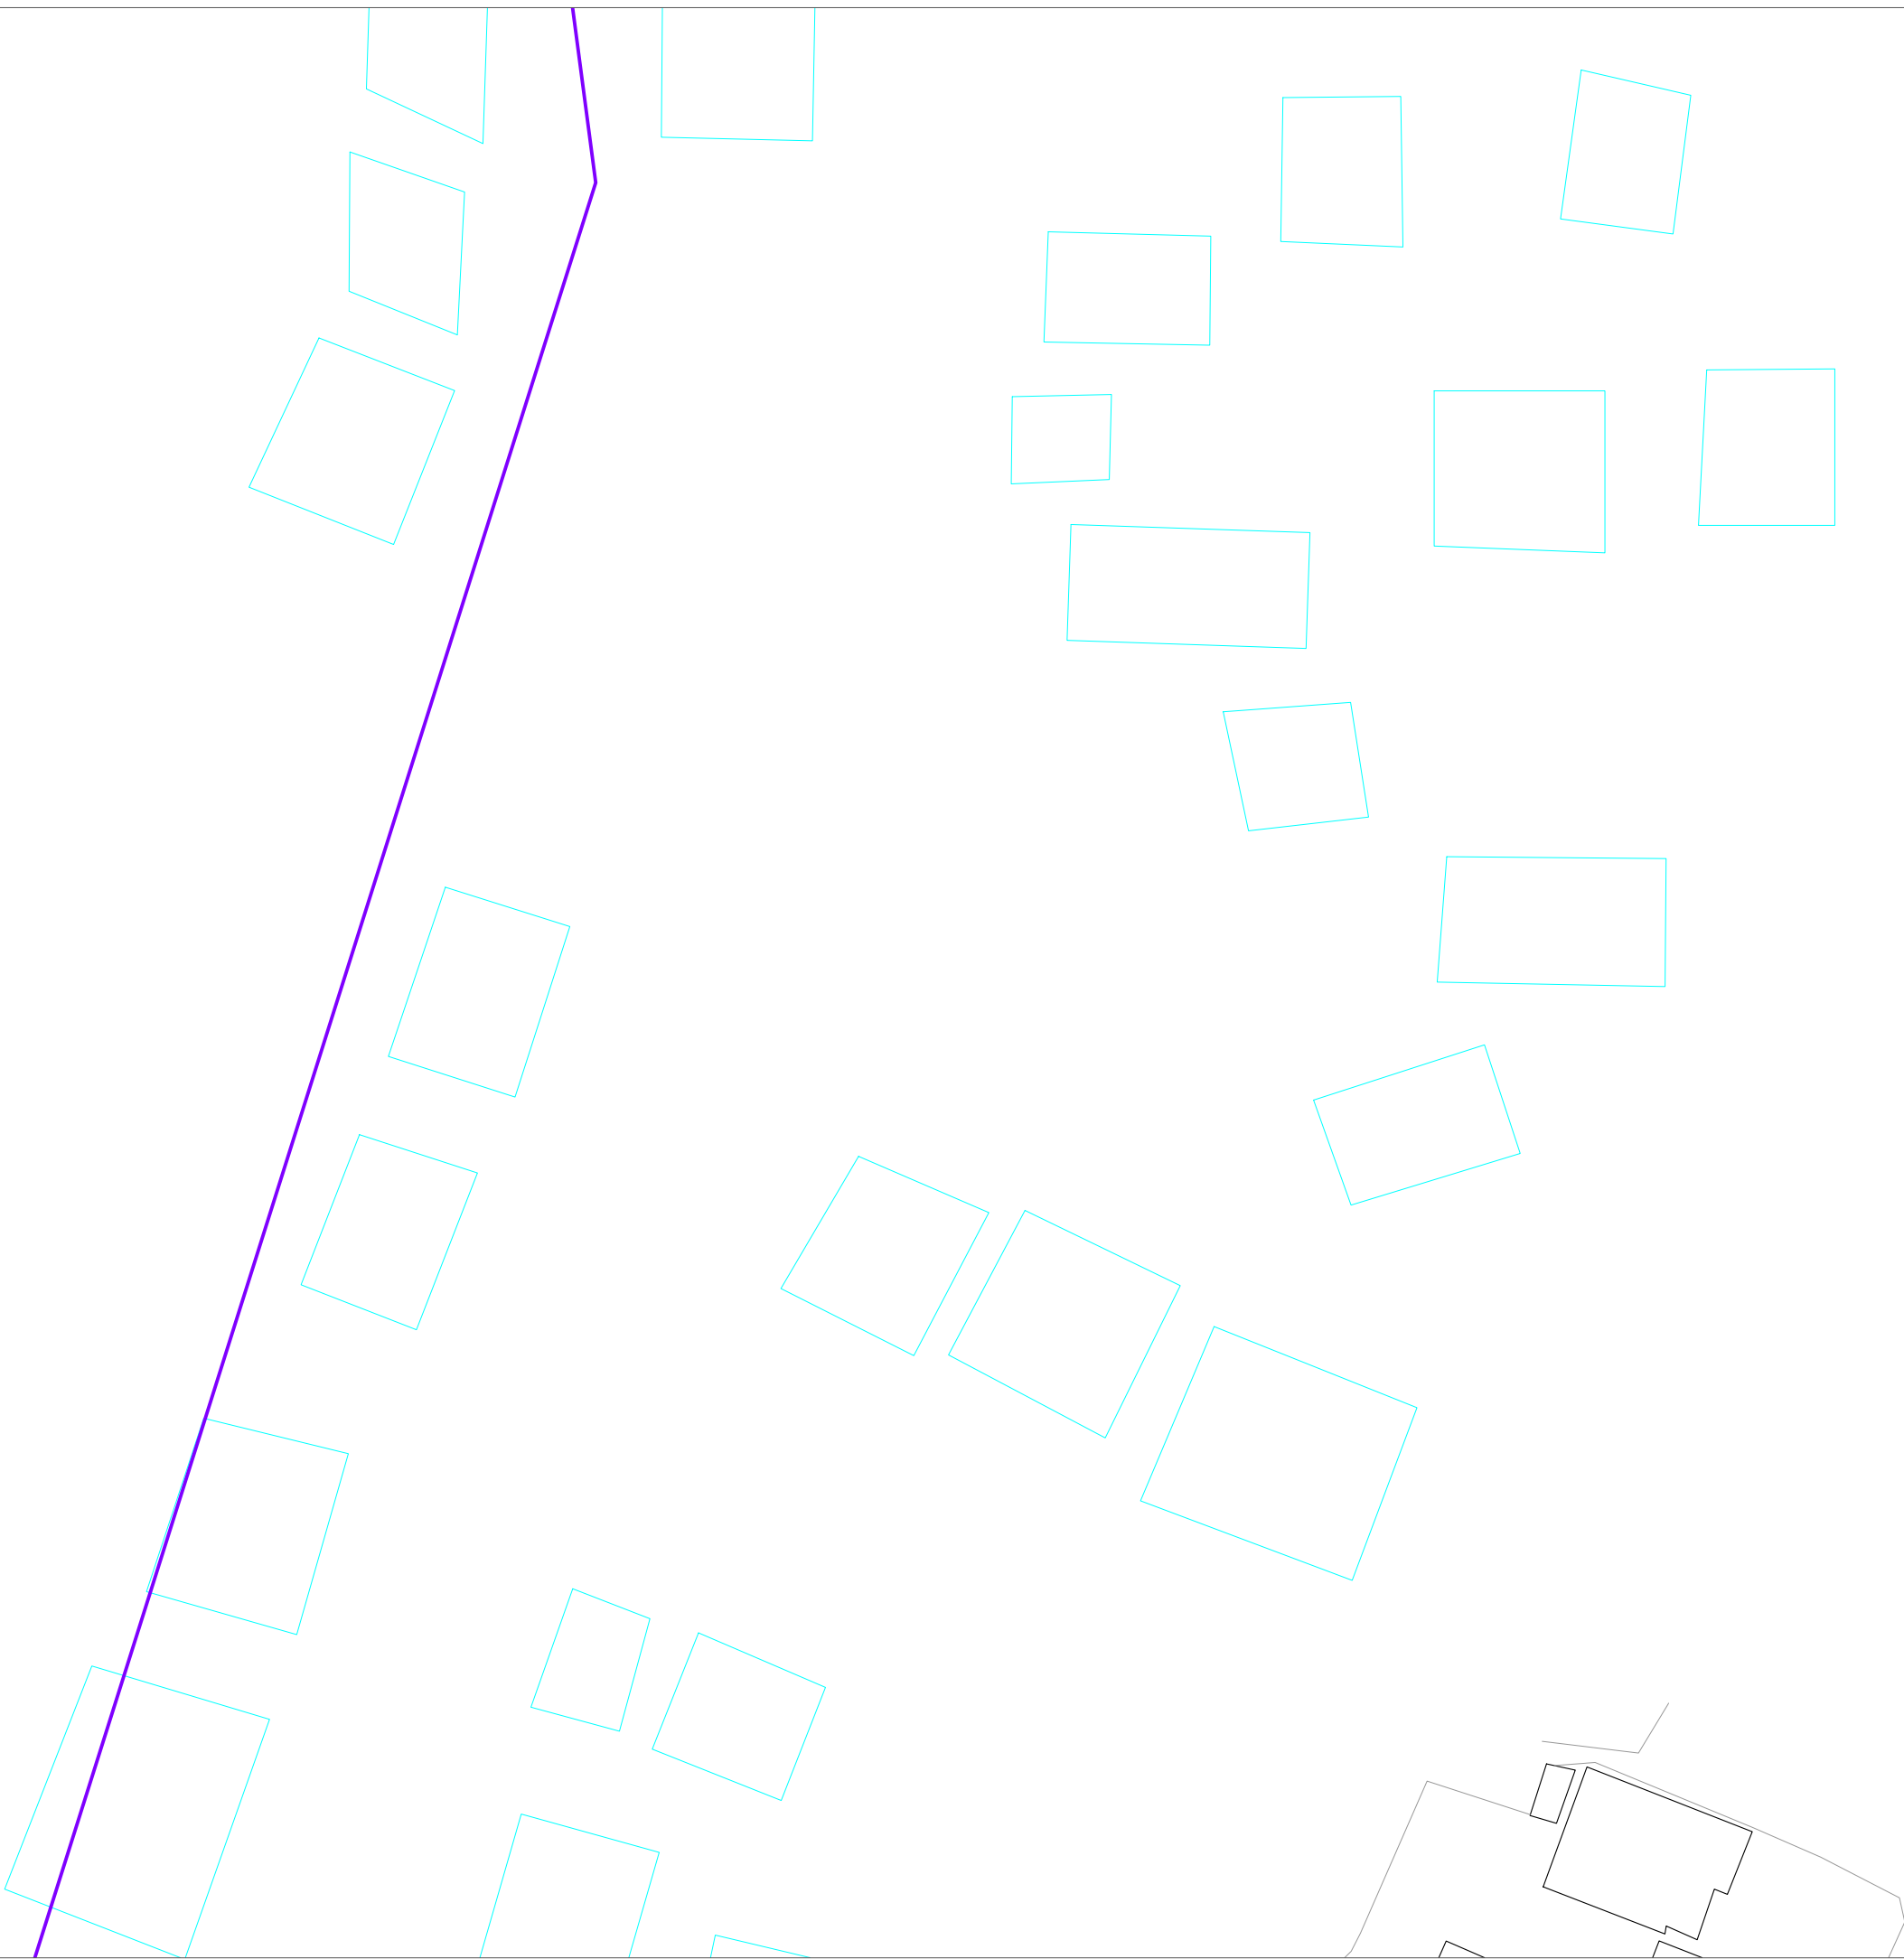

Shenime

Legjende:

Rruga

Kufi Prone

+ 1.27

Pike Rivevimi

Pusete

Ndertesa

Ndertesa

Investitor

Bashkia Vlore

Emertimi i projektit

"Rikonstruksioni i infrastruktures rrugore te bllokut te banesave midis rrugeve Ahmet Mehmeti, Tasim Gjokuta, Mis Durhan, Sazani"

Faza e Projektit

PROJEKT ZBATIM

Projekti i infrastruktures

Konsulenti

C.E.C Group

Civil Engineering Consultants

Projektoi	Emer	Mbiemer	Firma
Inxh. Nderim	Vangjush	MBRIÇE	
Inxh. Nderim	Anduen	MBRIÇE	
Inxh. Mekanik	Paskal	JARAZI	
Inxh. Gjeolog	Pellumb	TOSKA	
Inxh. Elektrik	Gazmir	ISAKAJ	
Inxh. Topograf	Nuredin	HAMZAI	
Arktekte	Gentjana	CENGA	

Dwg.Nr. B0.22

Emertimi fletes:
Planimetria egzistuese

Tirane 2020

Shkalla:
A3 - 1:5000

0

5

10

Meters



Shenime

Legjende:

- Rruga
- Kufi Prone
- + 1.27

Pike Rivevimi
- Pusete
- Ndertesa
- Ndertesa

Investitor
Bashkia Vlore



Emertimi i projektit

"Rikonstruksioni i infrastruktures rrugore te bllokut te banesave midis rrugeve Ahmet Mehmeti, Tasim Gjokuta, Mis Durhan, Sazani"

Faza e Projektit

PROJEKT ZBATIM

Projekti i infrastruktures

Konsulent



Projektoi	Emer	Mbiemer	Firma
Insh. Nderim	Vangjush	MBRIÇE	
Insh. Nderim	Anduen	MBRIÇE	
Insh. Mekanik	Paskal	JARAZI	
Insh. Gjeolog	Pellumb	TOSKA	
Insh. Elektrik	Gazmir	ISAKAJ	
Insh. Topograf	Nuredin	HAMZAI	
Arktekte	Gentjana	CENGA	


Dwg.Nr. B0.23

Emertimi fletes:
Planimetria egzistuese

Tirane 2020

Shkalla:

A3 - 1:5000

 



Shenime

Legjende:

- Rruga
- Kufi Prone
- + 1.27

Pike Rivevimi
- Pusete
- Ndertesa
- Ndertesa

Investitor
Bashkia Vlore



Emertimi i projektit

"Rikonstruksioni i infrastruktures rrugore te bllokut te banesave midis rrugeve Ahmet Mehmeti, Tasim Gjokuta, Mis Durhan, Sazani"

Faza e Projektit

PROJEKT ZBATIM

Projekti i infrastruktures

Konsulenti



Projektoi	Emer Mbiemer	Firma
Insh. Nderim	Vangjush MBRIÇE	
Insh. Nderim	Anduen MBRIÇE	
Insh. Mekanik	Paskal JARAZI	
Insh. Gjeolog	Pellumb TOSKA	
Insh. Elektrik	Gazmir ISAKAJ	
Insh. Topograf	Nuredin HAMZAI	
Arkitekte	Gentjana CENGA	


Dwg.Nr. B0.24


Emertimi fletes:
Planimetria egzistuese

Tirane 2020

Shkalla:

A3 - 1:5000

 

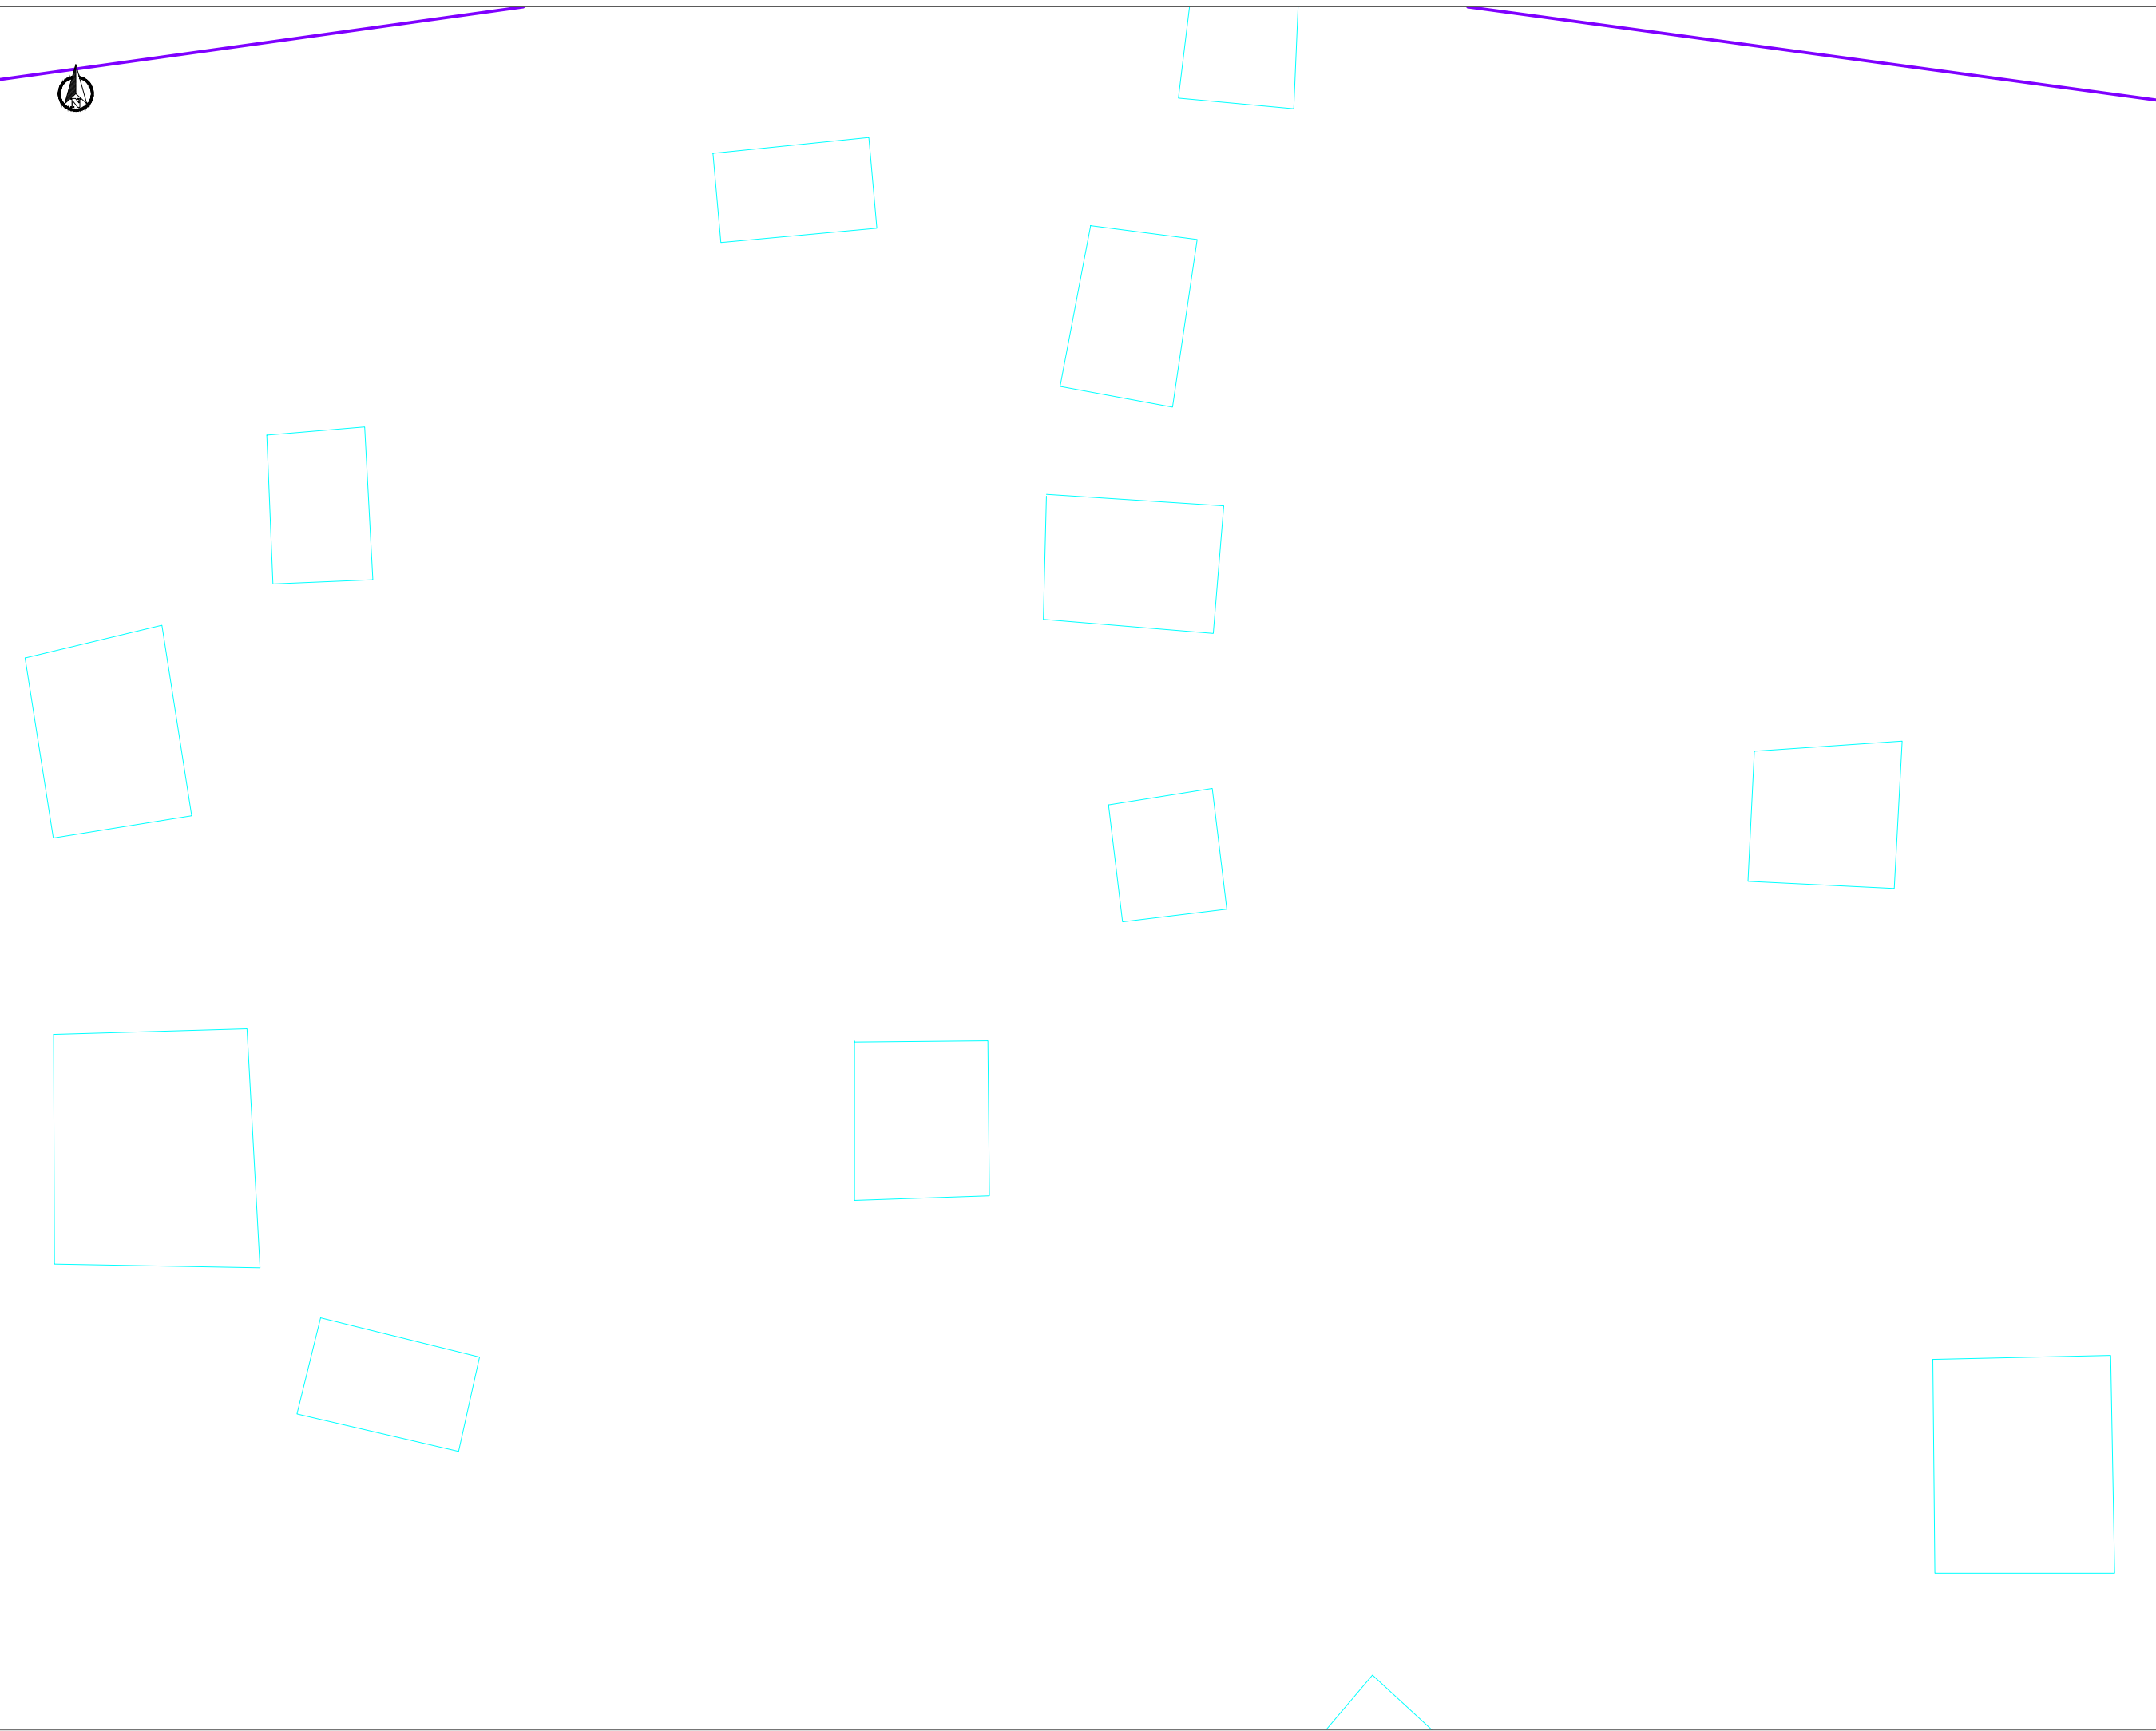

Shenime

Legjende:

Rruga

Kufi Prone

+ 1.27

Pike Rivevimi

Pusete

Ndertesa

Ndertesa

Investitor

Bashkia Vlore

Emertimi i projektit

"Rikonstruksioni i infrastruktures rrugore te bllokut te banesave midis rrugeve Ahmet Mehmeti, Tasim Gjokuta, Mis Durhan, Sazani"

Faza e Projektit

PROJEKT ZBATIM

Projekti i infrastruktures

Konsulenti

C.E.C Group

Civil Engineering Consultants

Projektoi	Emer	Mbiemer	Firma
Insh. Nderim		Vangjush MBRIÇE	
Insh. Nderim		Anduen MBRIÇE	
Insh. Mekanik		Paskal JARAZI	
Insh. Gjeolog		Pellumb TOSKA	
Insh. Elektrik		Gazmir ISAKAJ	
Insh. Topograf		Nuredin HAMZAI	
Arkitekte		Gentjana CENGA	

Dwg.Nr. B0.25

Emertimi fletes:
Planimetria egzistuese

Tirane 2020

Shkalla:

A3 - 1:5000



Shenime		
Investitor Bashkia Vlore		
Emertimi i projektit Rikualifikim Urban i Bllokut "Kume"		
Faza e Projektit PROJEKT ZBATIM		
Projekti i infrastruktures		
Konsulentit 		
Projektoi	Emer Mbiemer	Firma
Insh. Nderim	Vangjush MBRIÇE	
Insh. Nderim	Anduen MBRIÇE	
Insh. Mekanik	Paskal JARAZI	
Insh. Gjeolog	Pellumb TOSKA	
Insh. Elektrik	Gazmir ISAKAJ	
Insh. Topograf	Nuredin HAMZAI	
Arkitekte	Gentjana CENGA	
Dwg.Nr. B0.00		
Emertimi fletes: Planimetria e Akseve		
Tirane 2020		
Shkalla: A3 - 1:5000 		