


PLANIMETRIA PUSETE SHKARKUESI TIP
NE TUB PE100-RC Dj-110mm

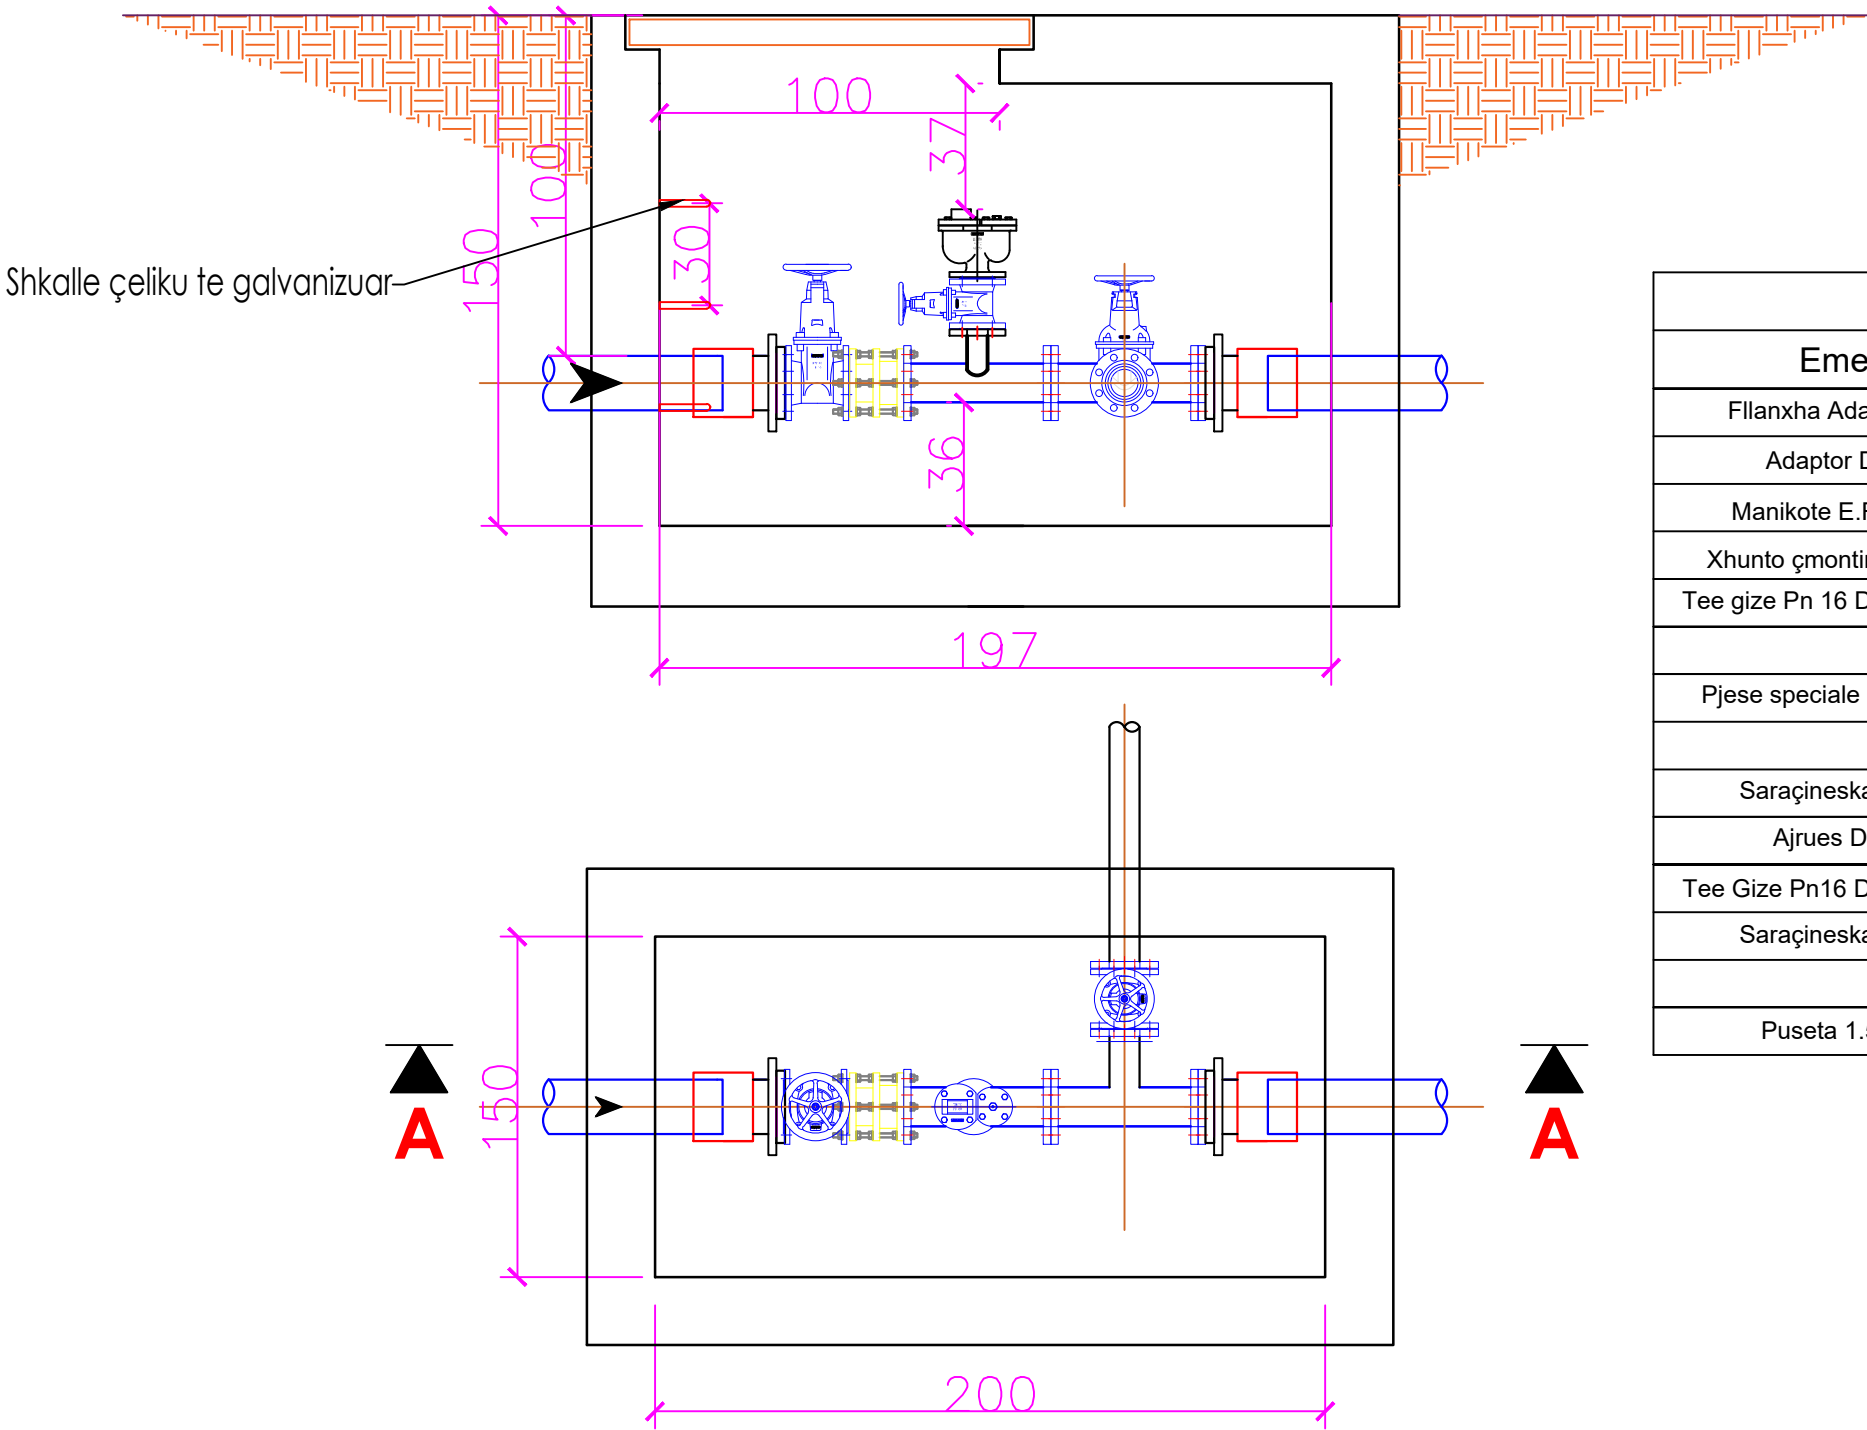

Baza Materiale	
Emertimi	Sasia
Fllanxha Adaptor Dj-110mm	2
Adaptor Dj-110mm	2
Manikote E.F.Dj-110mm	2
Xhunto çmontimi DN-100mm	1
Tee gize Pn 16 DN-100x50x100mm	1
Pjese speciale gize DN-50mm	0.1ml
Saraçineska DN-50mm	1
Ajrues DN-50mm	1
Tee Gize Pn16 DN-100x80x100mm	1
Saraçineska DN-80mm	1
Puseta 1.5x2x1.5m	1

POROSITES:	SHOQËRIA RAJONALE E UJËSJELLËS KANALIZIME LEZHË SH.A	"ERALD - G" SH.P.K	EMERTIMI	DREJTUES I PROJEKTIT	PROJEKTUES	SHKALLA	NR. I FLETES
OBJEKTI:	"NDERTIM RRJET UJESJELLES I QYTETIT MAMURRAS, BASHKIA KURBIN (VAZHDIMI)."	 RRUGA KONGRESI I LUSHNYES TIRANE.	DETAJ AJRUESI	INXH. GEZIM ISLAMI	INXH. GEZIM ISLAMI		4-02
					TOP. KUJTIM CANAMETI		
					HIDR. ANISA ZAKA		2026
							FORMAT A3