


INSTALIMI I HIDRANTEVE MBI TOKE

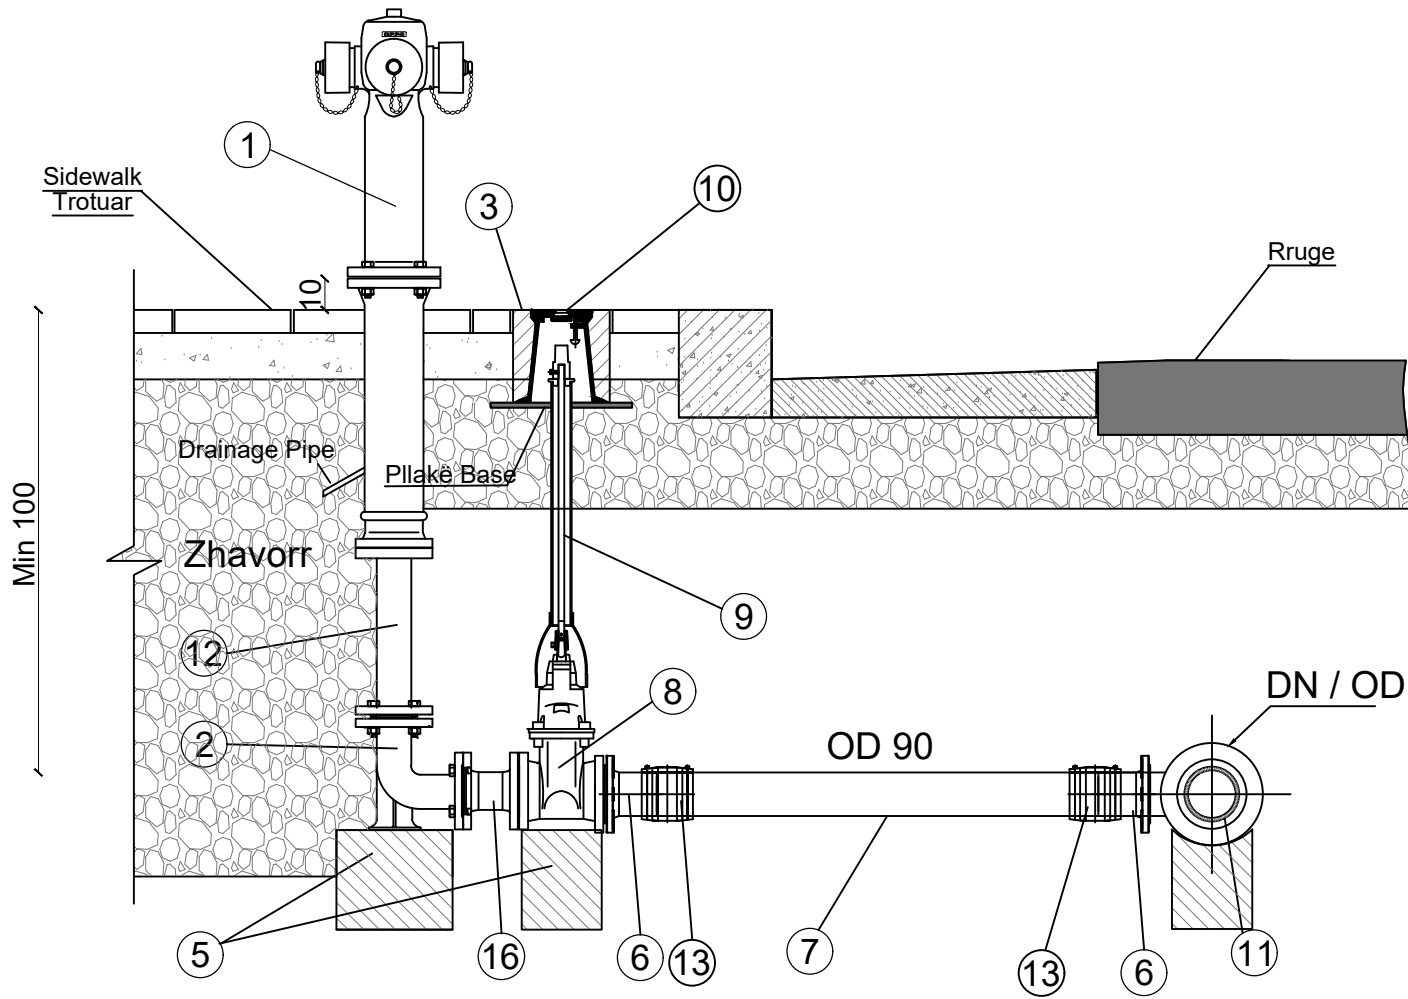

No	Description / Pershkrimi	Unit/Njesia	Quantity/Sasia
1	Hidrant zjarri DN 80mm min 1m mbi toke	pc	1
2	Brryl 90°gize DN80mm me mbeshtetje	pc	1
3	Unaze Betoni	pcs	2
4	Mbeshtetes Betoni	pcs	2
6	Flanxhe Adaptor OD90	pcs	2
7	TUB PE100-RC PN16 Dj 90 L ~5ml	pc	1
8	Saracineske Komandim me Spindel DN 80 PN16	pc	1
9	Aks Manovrimi (teleskop)	pc	1
10	Kutia Siperfaqesore per Saracineskat	pc	1
11	Tee E.F. me dalje te reduktuar 90mm	pc	1
12	Tub GIZE DN80mm me dy flanaxha DN80mm L=1000mm	pc	1
13	Manikote elektro fuzive OD 90	pcs	2

POROSITES:	SHOQËRIA RAJONALE E UJËSJELLËS KANALIZIME LEZHË SH.A		EMERTIMI	DREJTUES I PROJEKTIT		PROJEKTUES	SHKALLA	NR. I FLETES
OBJEKTI:	"NDERTIM RRJET UJESJELLES I QYTETIT MAMURRAS, BASHKIA KURBIN (VAZHDIMI)."		DETAJ HIDRANTI	INXH. GEZIM ISLAMI	INXH. GEZIM ISLAMI	INXH. ENDRI PIERO		
					TOP. KUJTIM CANAMETI			
				HIDR. ANISA ZAKA			2026	FORMAT A3