


PLANIMETRIA E ORGANIZIMIT TE PUNIMEVE

Shkalla 1:4000

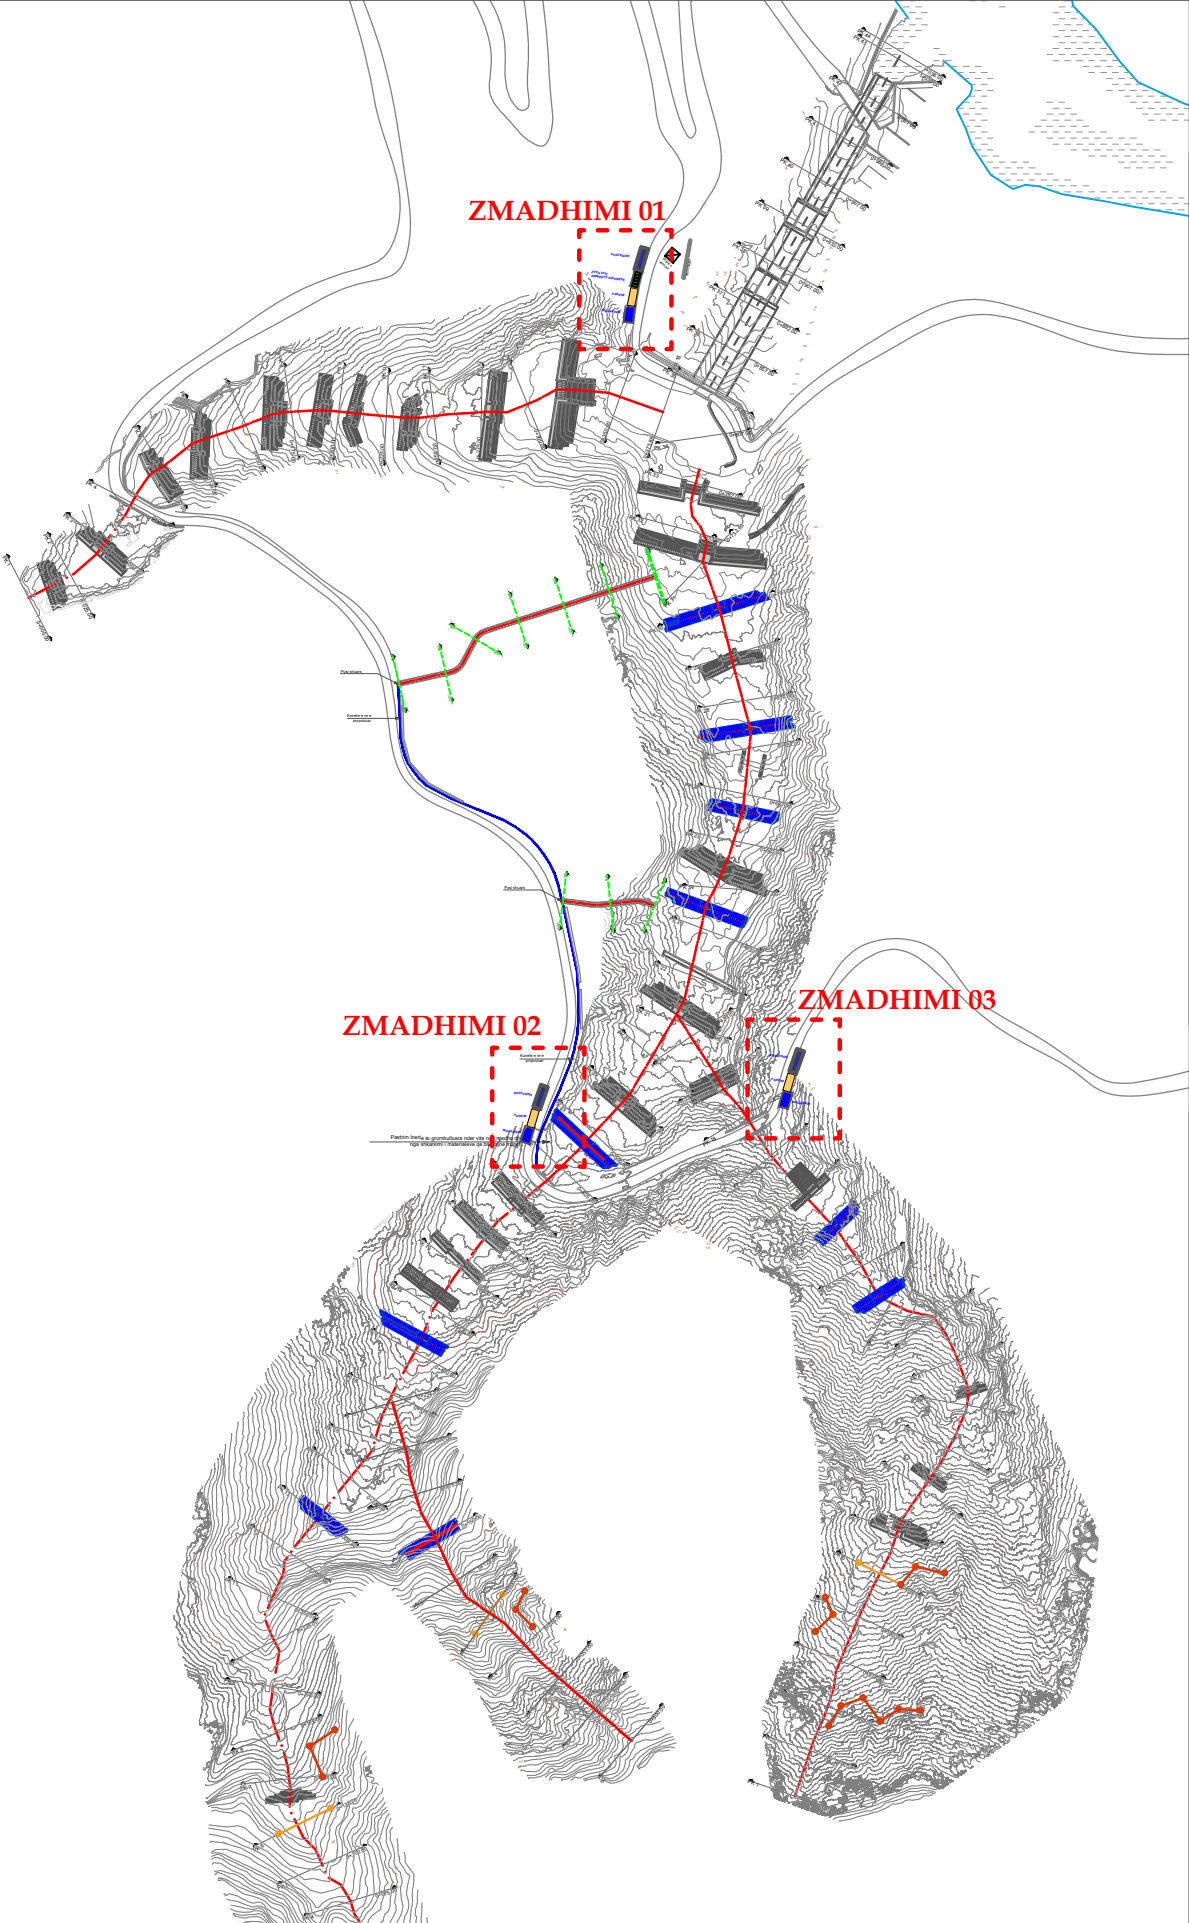

PLANIMETRIA E ORGANIZIMIT TE PUNIMEVE


Shkalla 1:500



ZMADHIMI 01


ZMADHIMI 02

ZMADHIMI 03

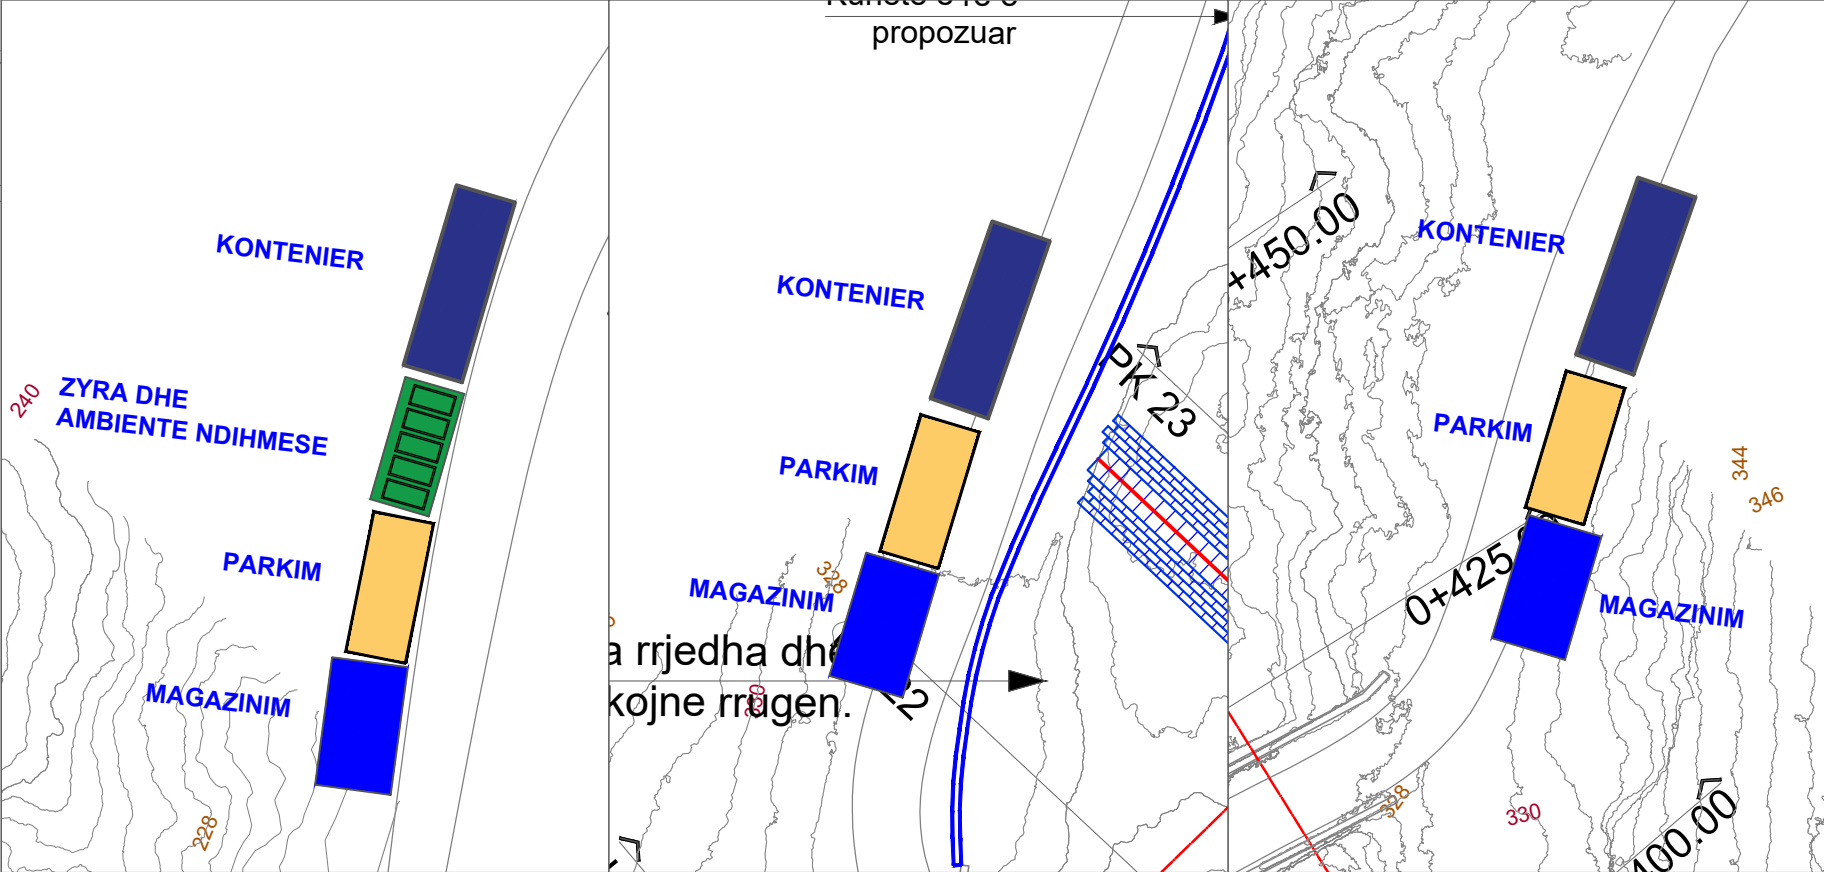

PERMASIMI I HAPESIRAVE TE NEVOJSHME

Shkalla 1:250

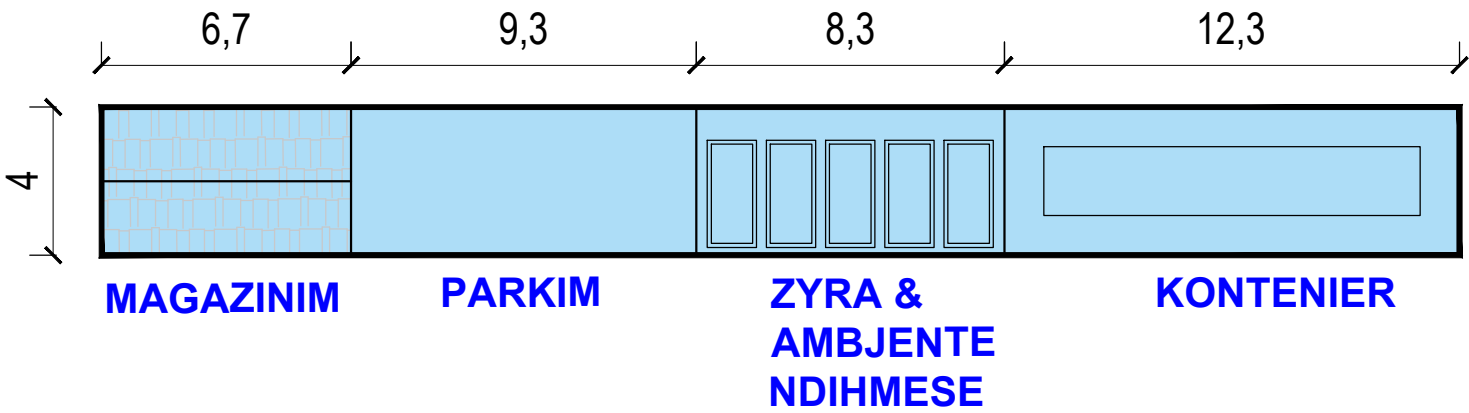

REPUBLIKA E SHQIPERISE
KESH sh.a

Projekt Zbatim

2023

GRUPI I PROJEKTIMIT

Ing. ENTELA CANO
Ing. MEFAIL HALILAJ

Ing. THANAS CARKA
Ing. VLADIMIR AVDA



"A & E ENGINEERING"
sh.p.k

Adresa: Rr. "ISLAM ALLA"
Mob : ++355 (0)69 2079981
Mob : ++355 (0)69 2079982

STUDIM - PROJEKTIM: "STUDIM, VLERESIM DHE PROJEKTIM I MBROJTJES
PERGJATE SHPATIT TE MAJTE TE DIGES SE HEC FIERZE"

Planimetria e organizimit
te punimeve

FL.

01

SHKALLA

1:4000