


ARMIMI I PORTALIT

Shk. 1:50

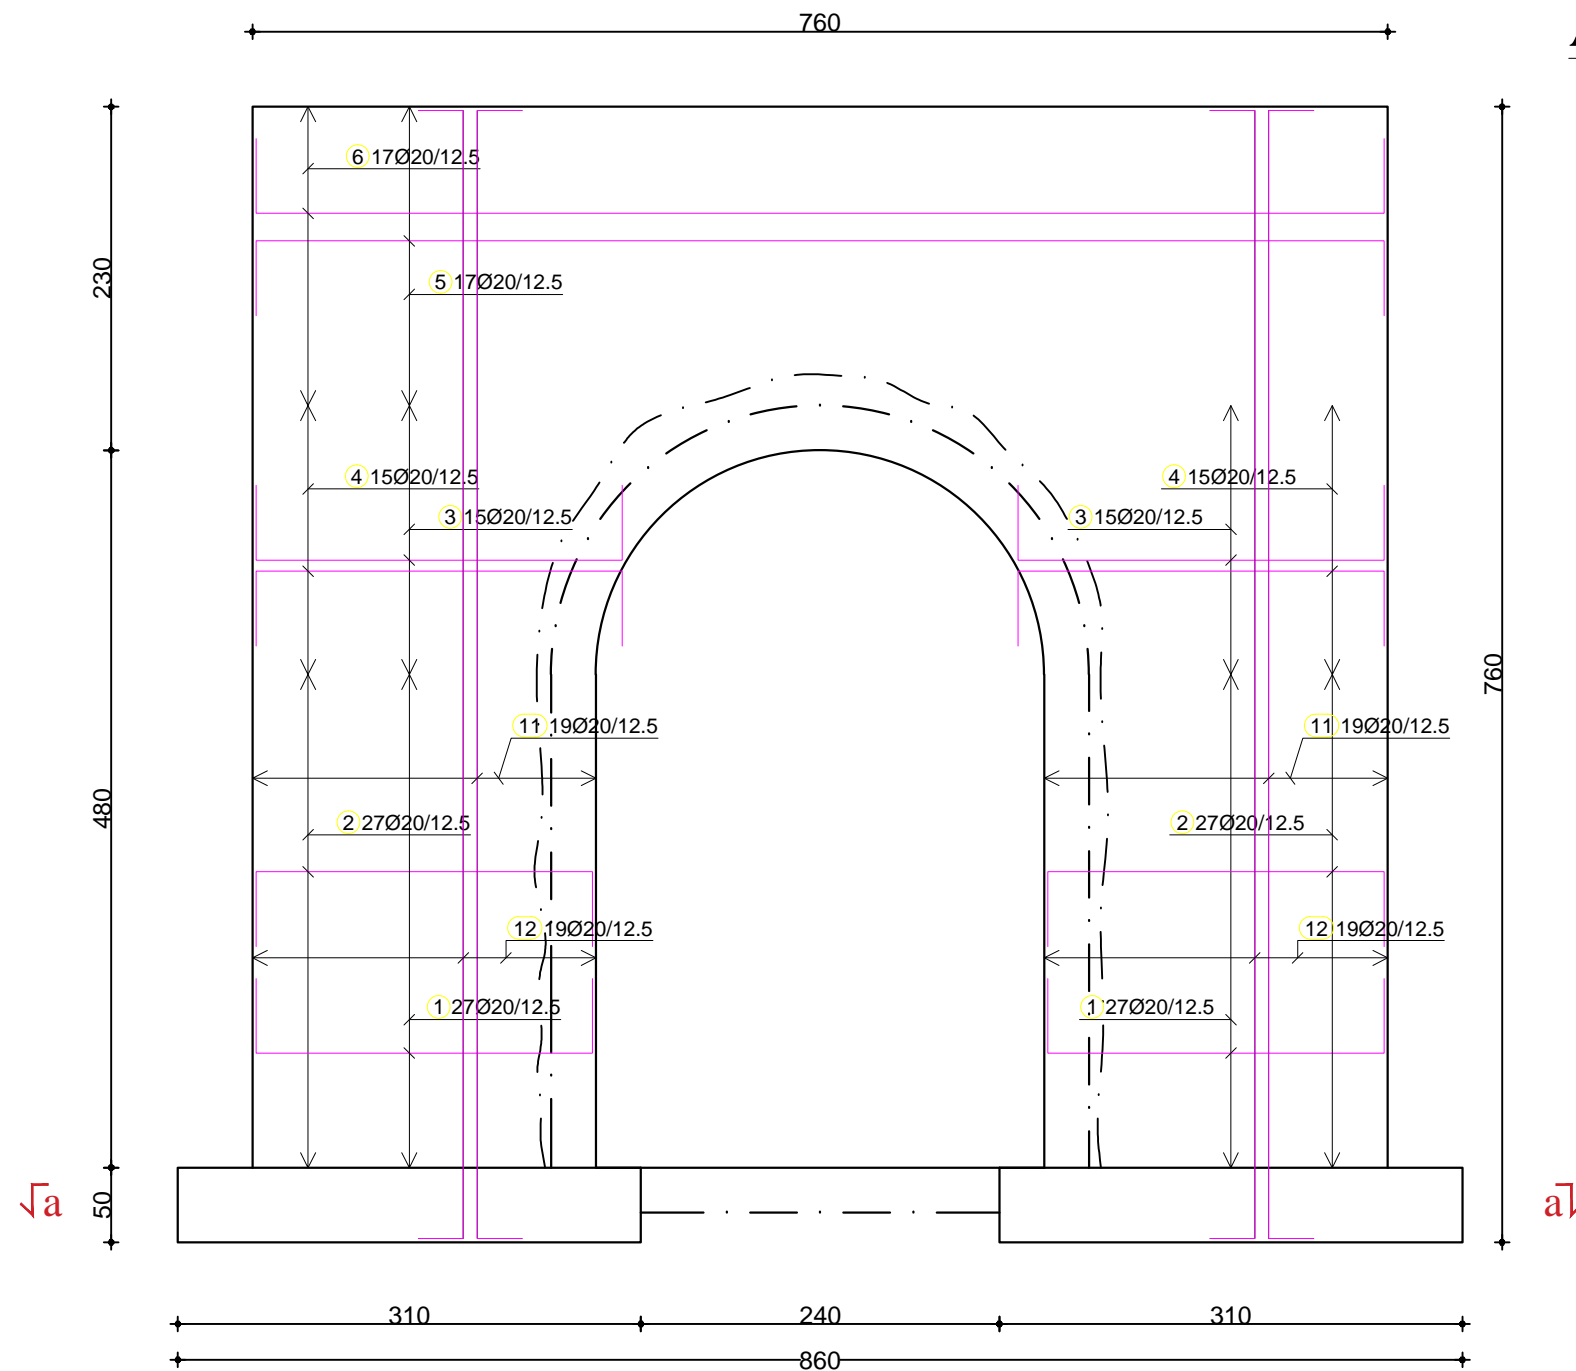

Prerj a-a

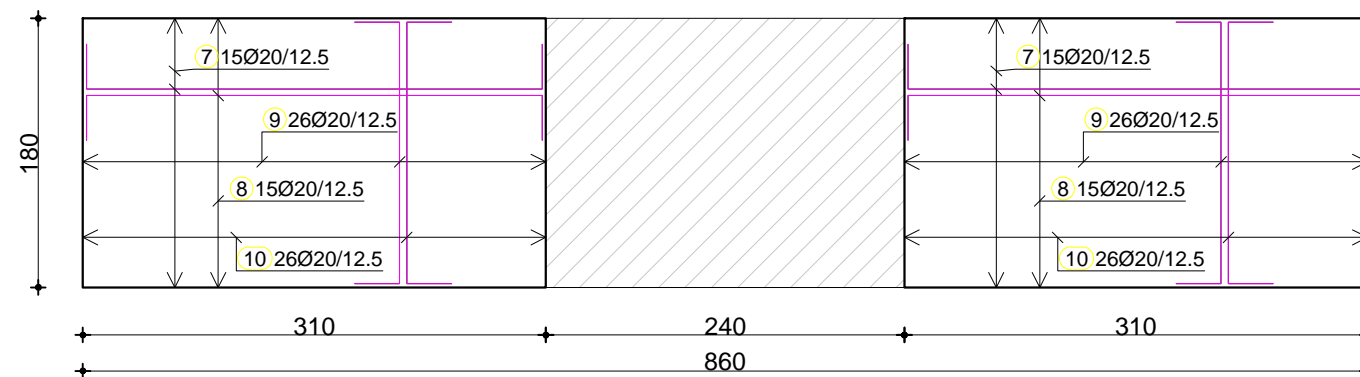


TABELA E SPECIFIKIMIT TE ARMATURES					
Nr.	FORMA DHE PERMASAT [cm]	Ø	L [m]	n [cope]	L (Totale) [m]
Portali (1 pcs.)					
1		20	3.25	54	175.50
2		20	3.25	54	175.50
3		20	3.45	30	103.50
4		20	3.45	30	103.50
5		20	8.55	17	145.35
6		20	8.55	17	145.35
7		20	3.65	30	109.50
8		20	3.65	30	109.50
9		20	2.35	52	122.20
10		20	2.35	52	122.20
11		20	8.15	38	309.70
12		20	8.15	38	309.70

TABELA PERMBLEDHESE E ARMATURES (Portali)

Ø [mm]	L [m]	PESHA NJESI [kg/ml]	PESHA [kg]
GA			
20	1931.50	2.47	4763.08
Total			4763.08


KORPORATA ELEKTROENERGJITIKE SHQIPTARE
NJESIA PRODHUESE HEC FIERZE

PROJEKT ZBATIM

2022

GRUPI I PROJEKTIMIT

Ing. ENTELA CANO Ing. DRITAN BUZI Ing. THANAS CARKA
Ing. MEFAIL HALILAJ Ing. VALENTINA HOXHA Ark. PAQSOR KAJMAKU

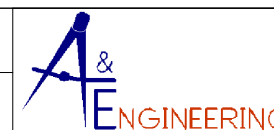

" A & E ENGINEERING "
sh.p.k

Adresa: Rr. "ISLAM ALLA"
Mob : ++355 (0)69 2079981
Mob : ++355 (0)69 2079982

REHABILITIMI I GALERISE SE CIMENTIMIT
NE KUOTEN 296 MMND NE SHPATULLEN E
MAJTE TE DIGES FIERZE

ARMIMI I PORTALIT

SHKALLA

FL.

K.09

1:50

