

REPUBLIKA E SHQIPERISE

HOROGRAFIA

OBJEKTI: ""REHABILITIMI I GALERISE SE CIMENTIMIT NE
KUOTEN 296 MMND NE SHPATULLEN E MAJTE TE DIGES
FIERZE""

PROJEKT ZBATIMI

STUDIO "A&E ENGINEERING"


" A & E ENGINEERING "
sh.p.k

Adresa: Rr. "ISLAM ALLA"
Mob : **++355 (0)69 2079981**
Mob : **++355 (0)69 2079982**

TIRANE 2022

HOROGRAFIA

PIKETA 1 - 3

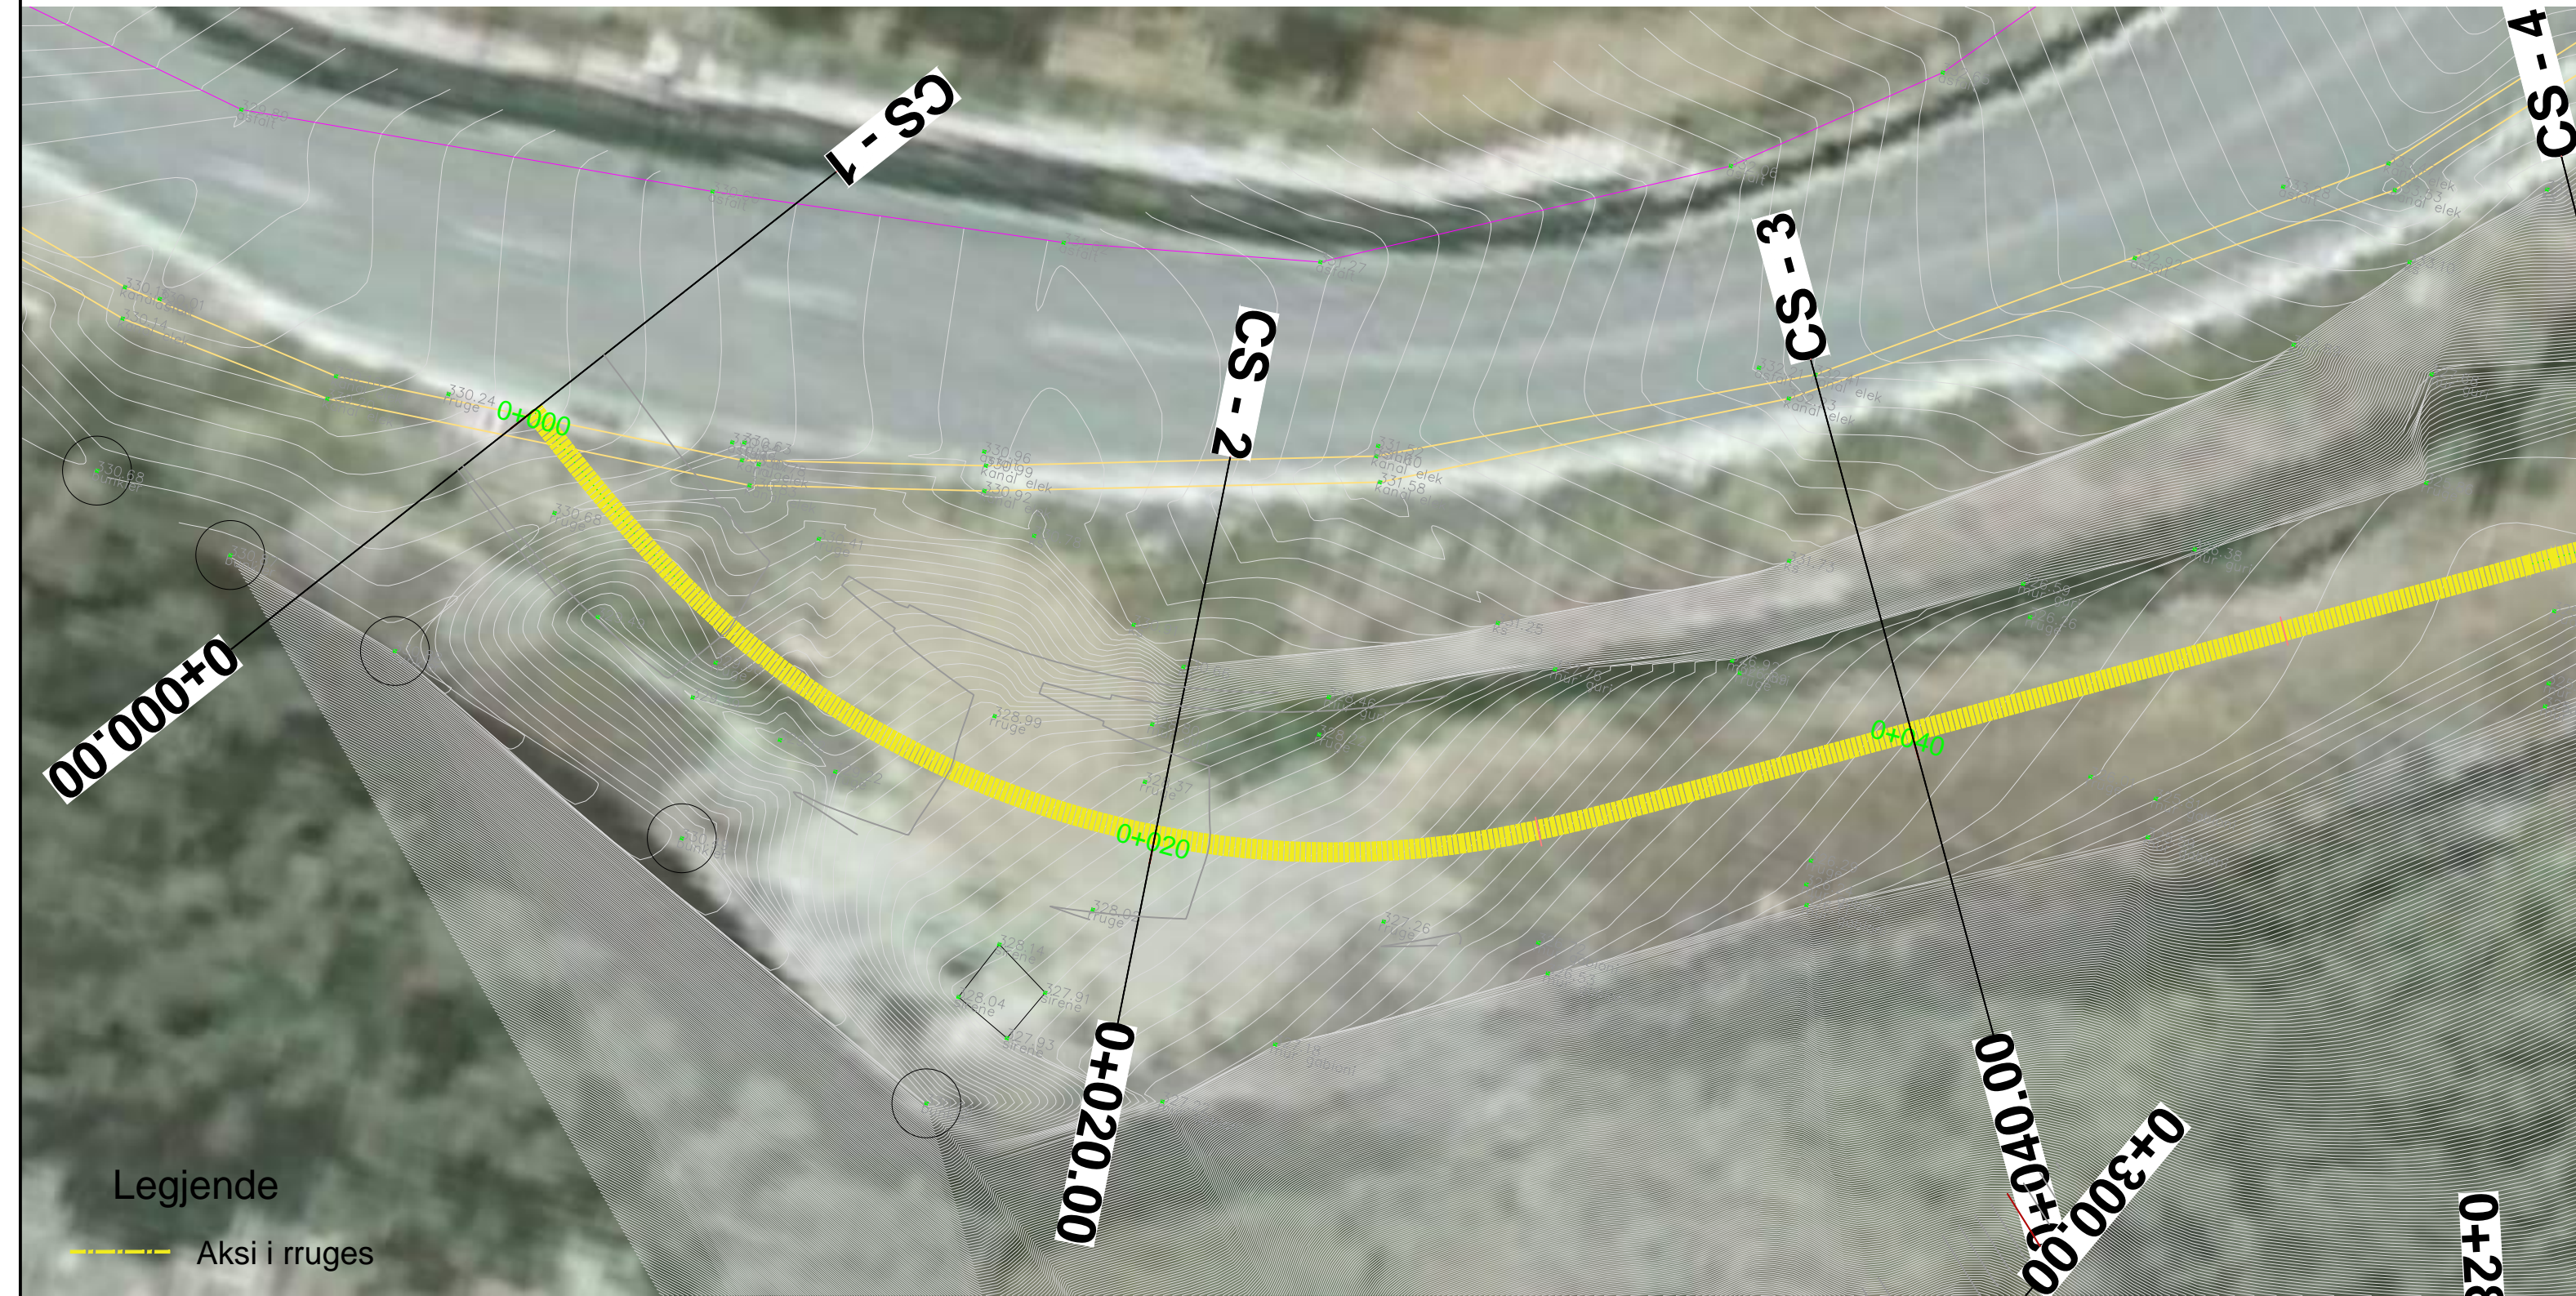

Legjende

--- Aksi i rruges

HOROGRAFIA

PIKETA 4 - 6



Legjende

— Aksi i rruges

HOROGRAFIA

PIKETA 7 - 9



HOROGRAFIA

PIKETA 10 - 13






Legjende

----- Aksi i rruges

HOROGRAFIA

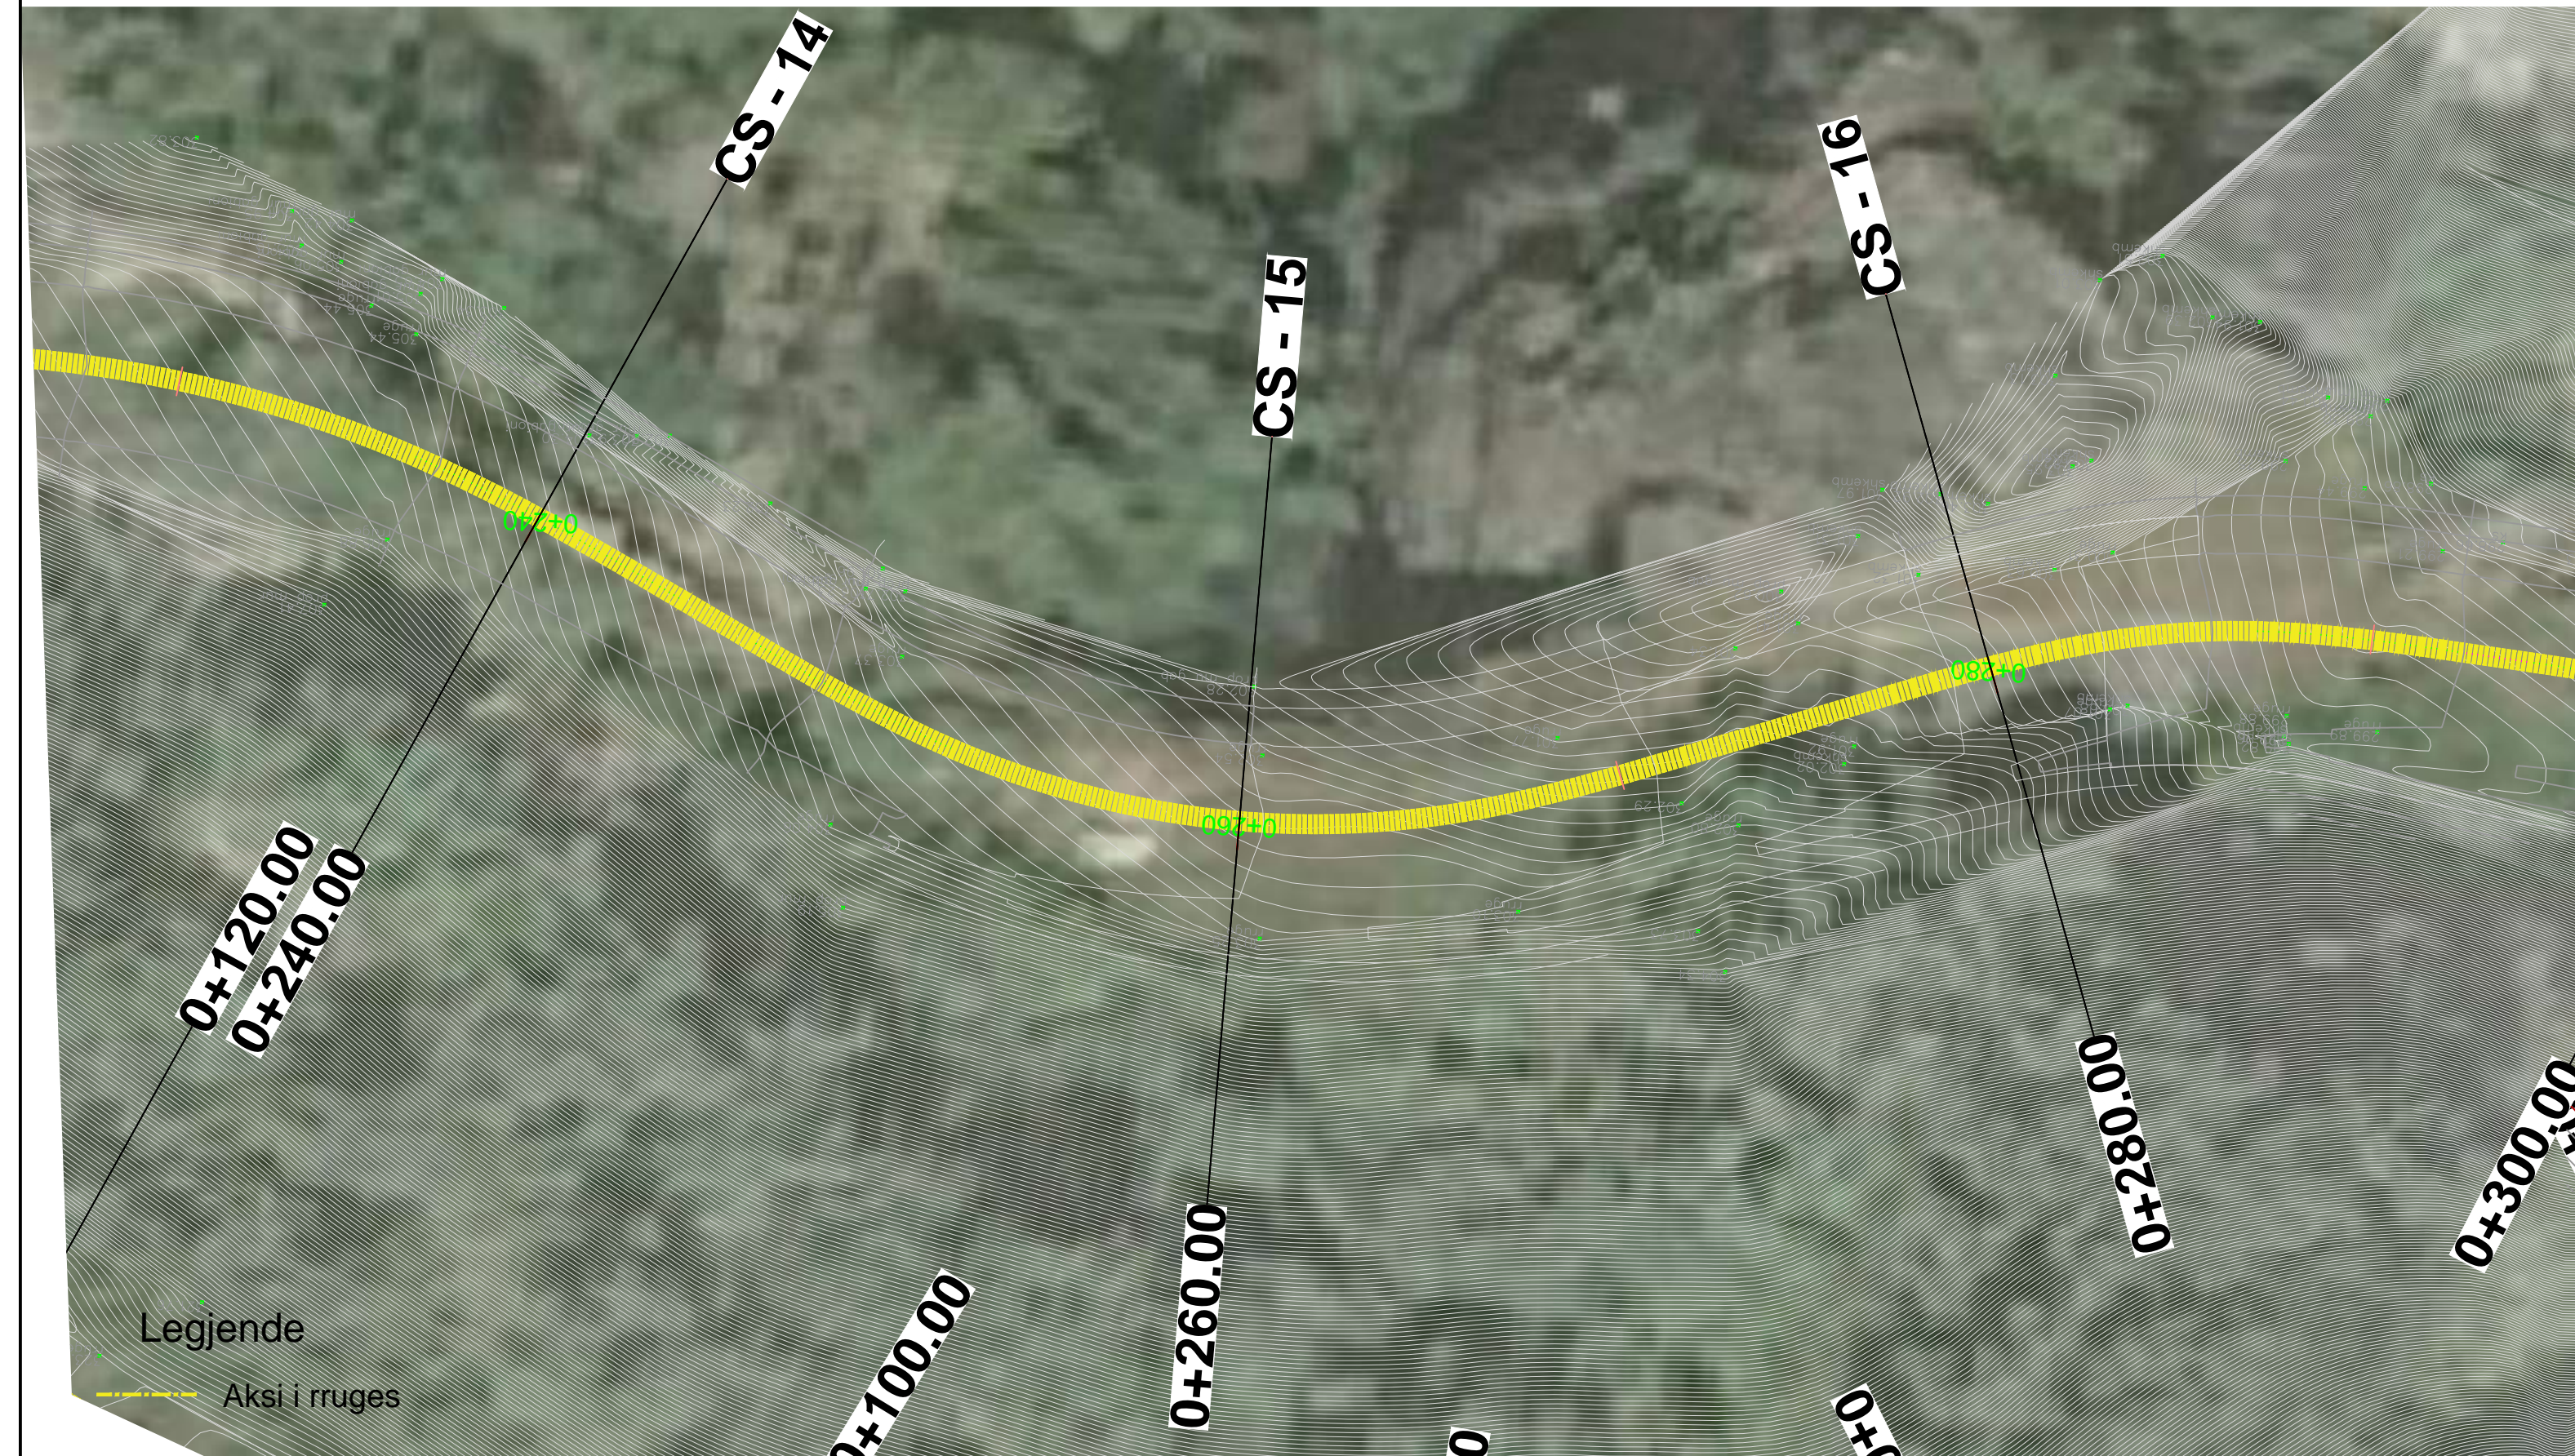PIKETA 14 - 16



 KESH KORPORATA ELEKTROENERGJITIKE SHQIPTARE NJESIA PRODHUESE HEC FIERZE	PROJEKT ZBATIM	GRUPI I PROJEKTIMIT			 " A & E ENGINEERING " sh.p.k Adresa: Rr. "ISLAM ALLA" Mob : ++355 (0)69 2079981 Mob : ++355 (0)69 2079982	REHABILITIMI I GALERISE SE CIMENTIMIT NE KUOTEN 296 MMND NE SHPATULLEN E MAJTE TE DIGES FIERZE		SHKALLA
	2022	Ing. ENTELA CANO Ing. MEFAIL HALILAJ	Ing. DRITAN BUZI Ing. VALENTINA HOXHA	Ing. NAZMI DASHI Ark. PAQSOR KAJMAKU		HOROGRAFIA	FL. PP.5	1:150

HOROGRAFIA

PIKETA 17



Legjende

----- Aksi i rruges