

REPUBLIKA E SHQIPERISE

# PLANIMETRIA ELEKTRIKE

OBJEKTI: ""REHABILITIMI I GALERISE SE CIMENTIMIT NE  
KUOTEN 296 MMND NE SHPATULLEN E MAJTE TE DIGES  
FIERZE""

*PROJEKT ZBATIMI*

STUDIO "A&E ENGINEERING"


**" A & E ENGINEERING "**  
**sh.p.k**

Adresa: Rr. "ISLAM ALLA"  
Mob : ++355 (0)69 2079981  
Mob : ++355 (0)69 2079982

TIRANE 2022

# PLANIMETRIA ELEKTRIKE

## PIKETA 1 - 3

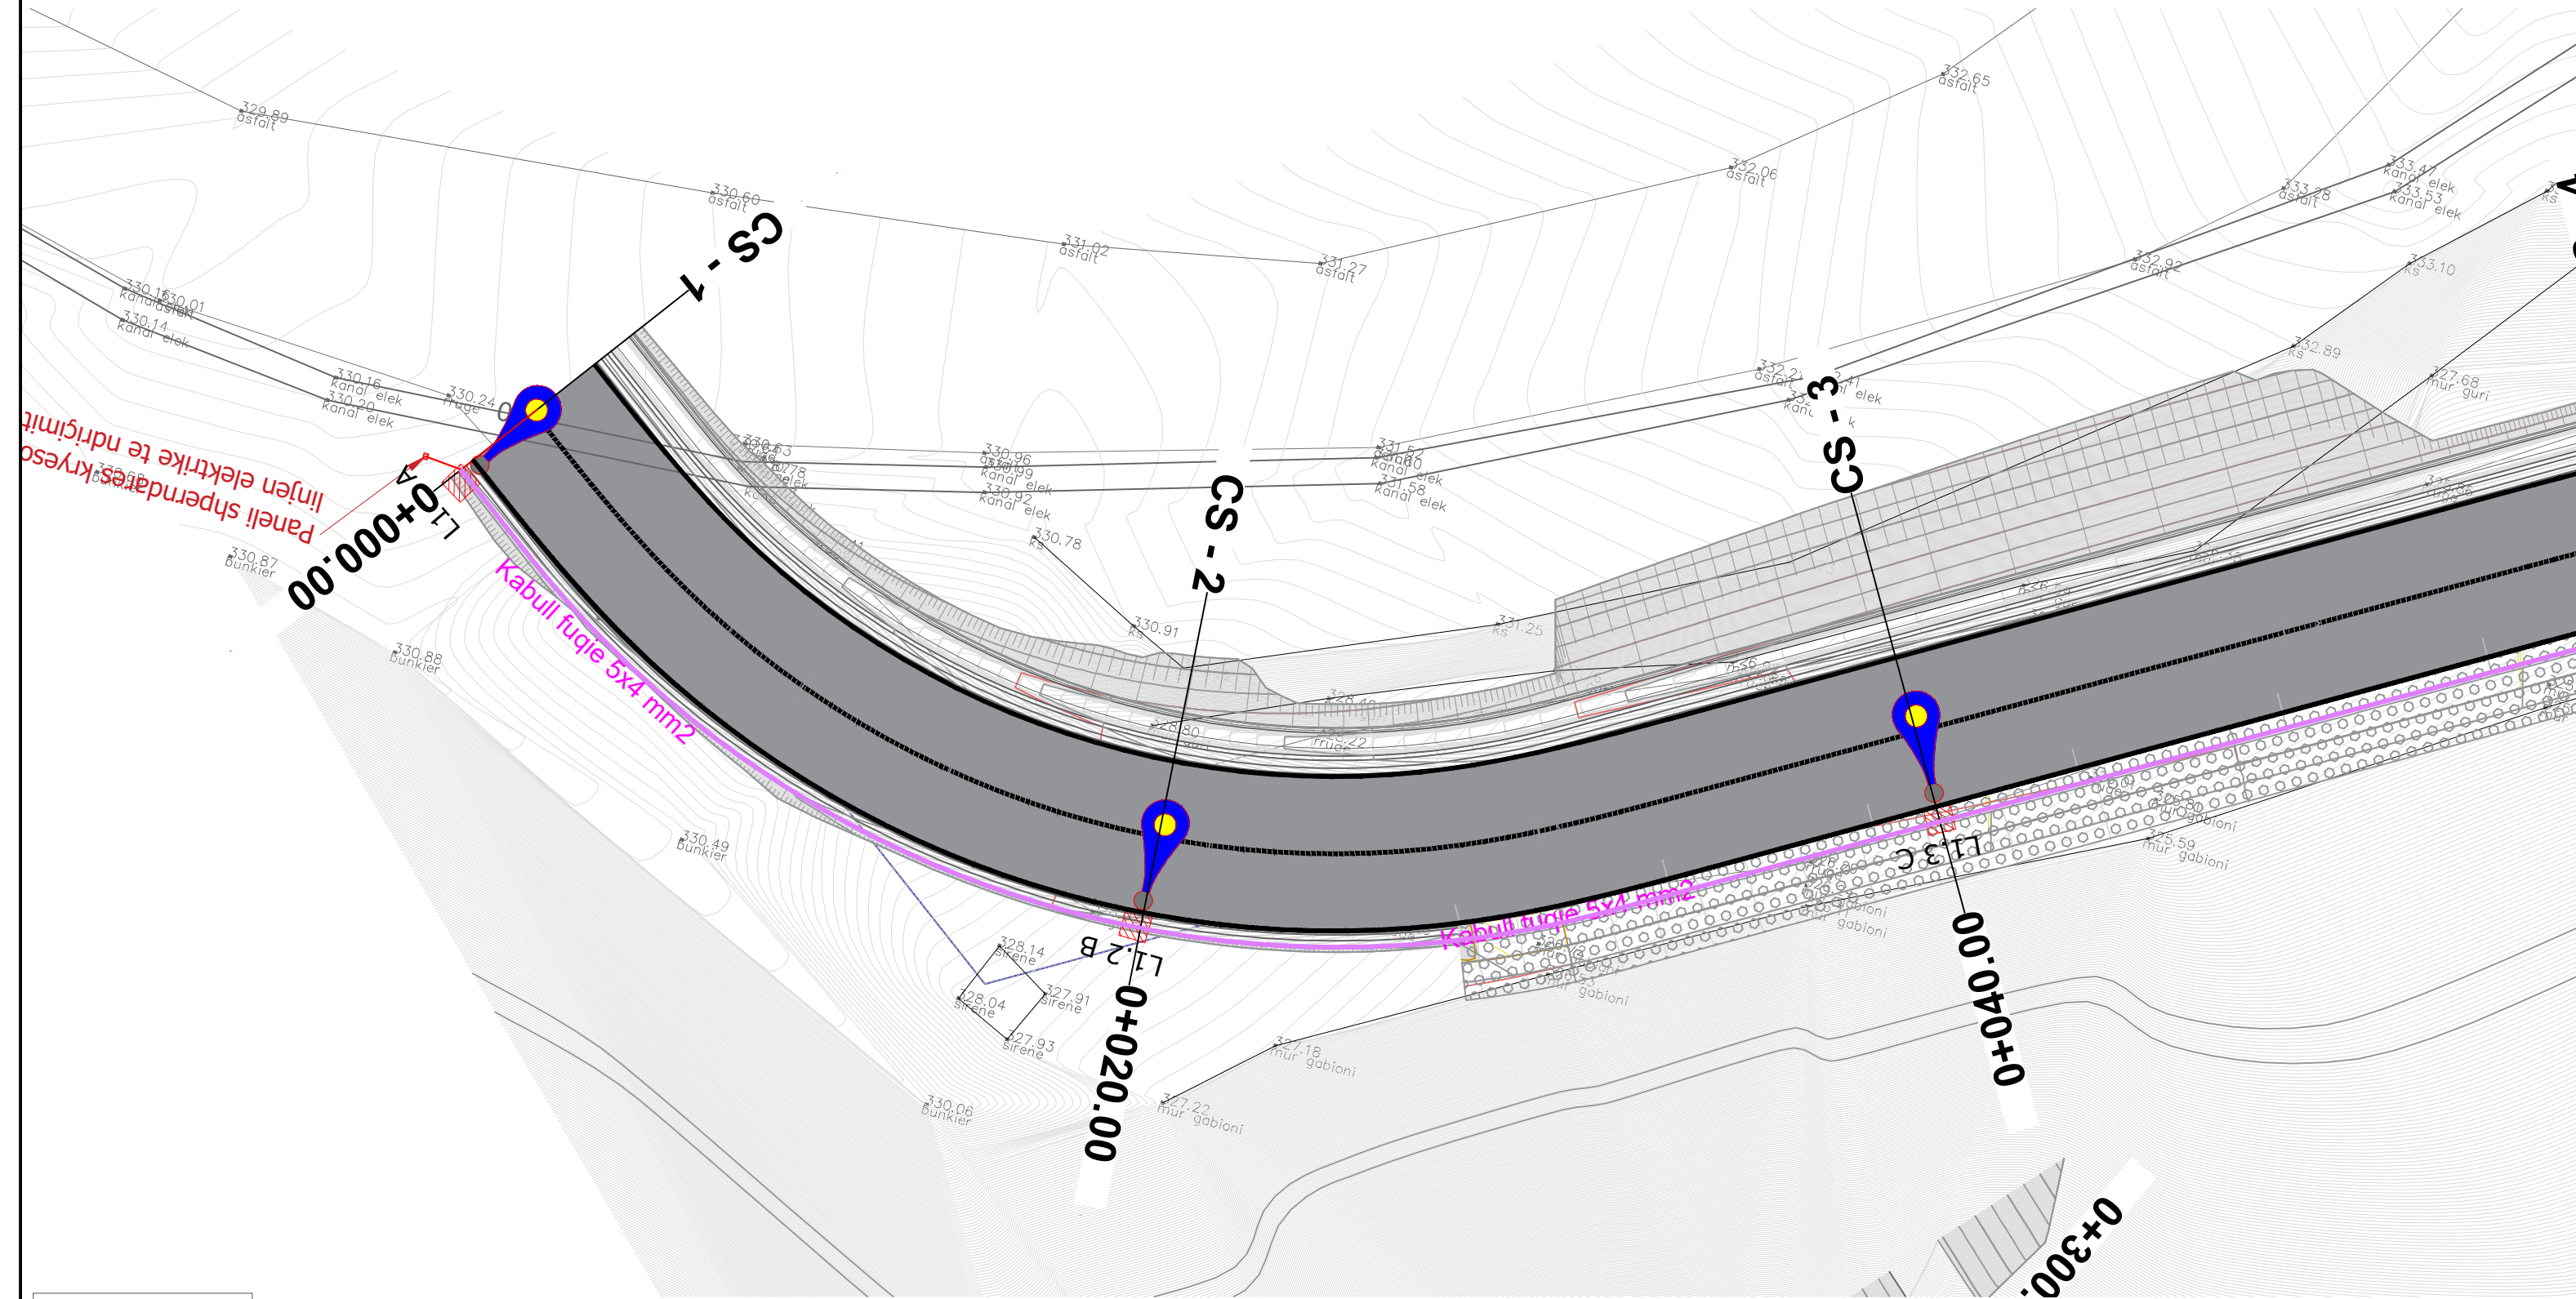


LEJENDA:

	Kabull fuqie 5x4 mm2
	Shtylle+ Ndricues + Pusete me kapak gize
	Kabine elektrike
	Paneli i komandimit



# PLANIMETRIA ELEKTRIKE

## PIKETA 4 - 6

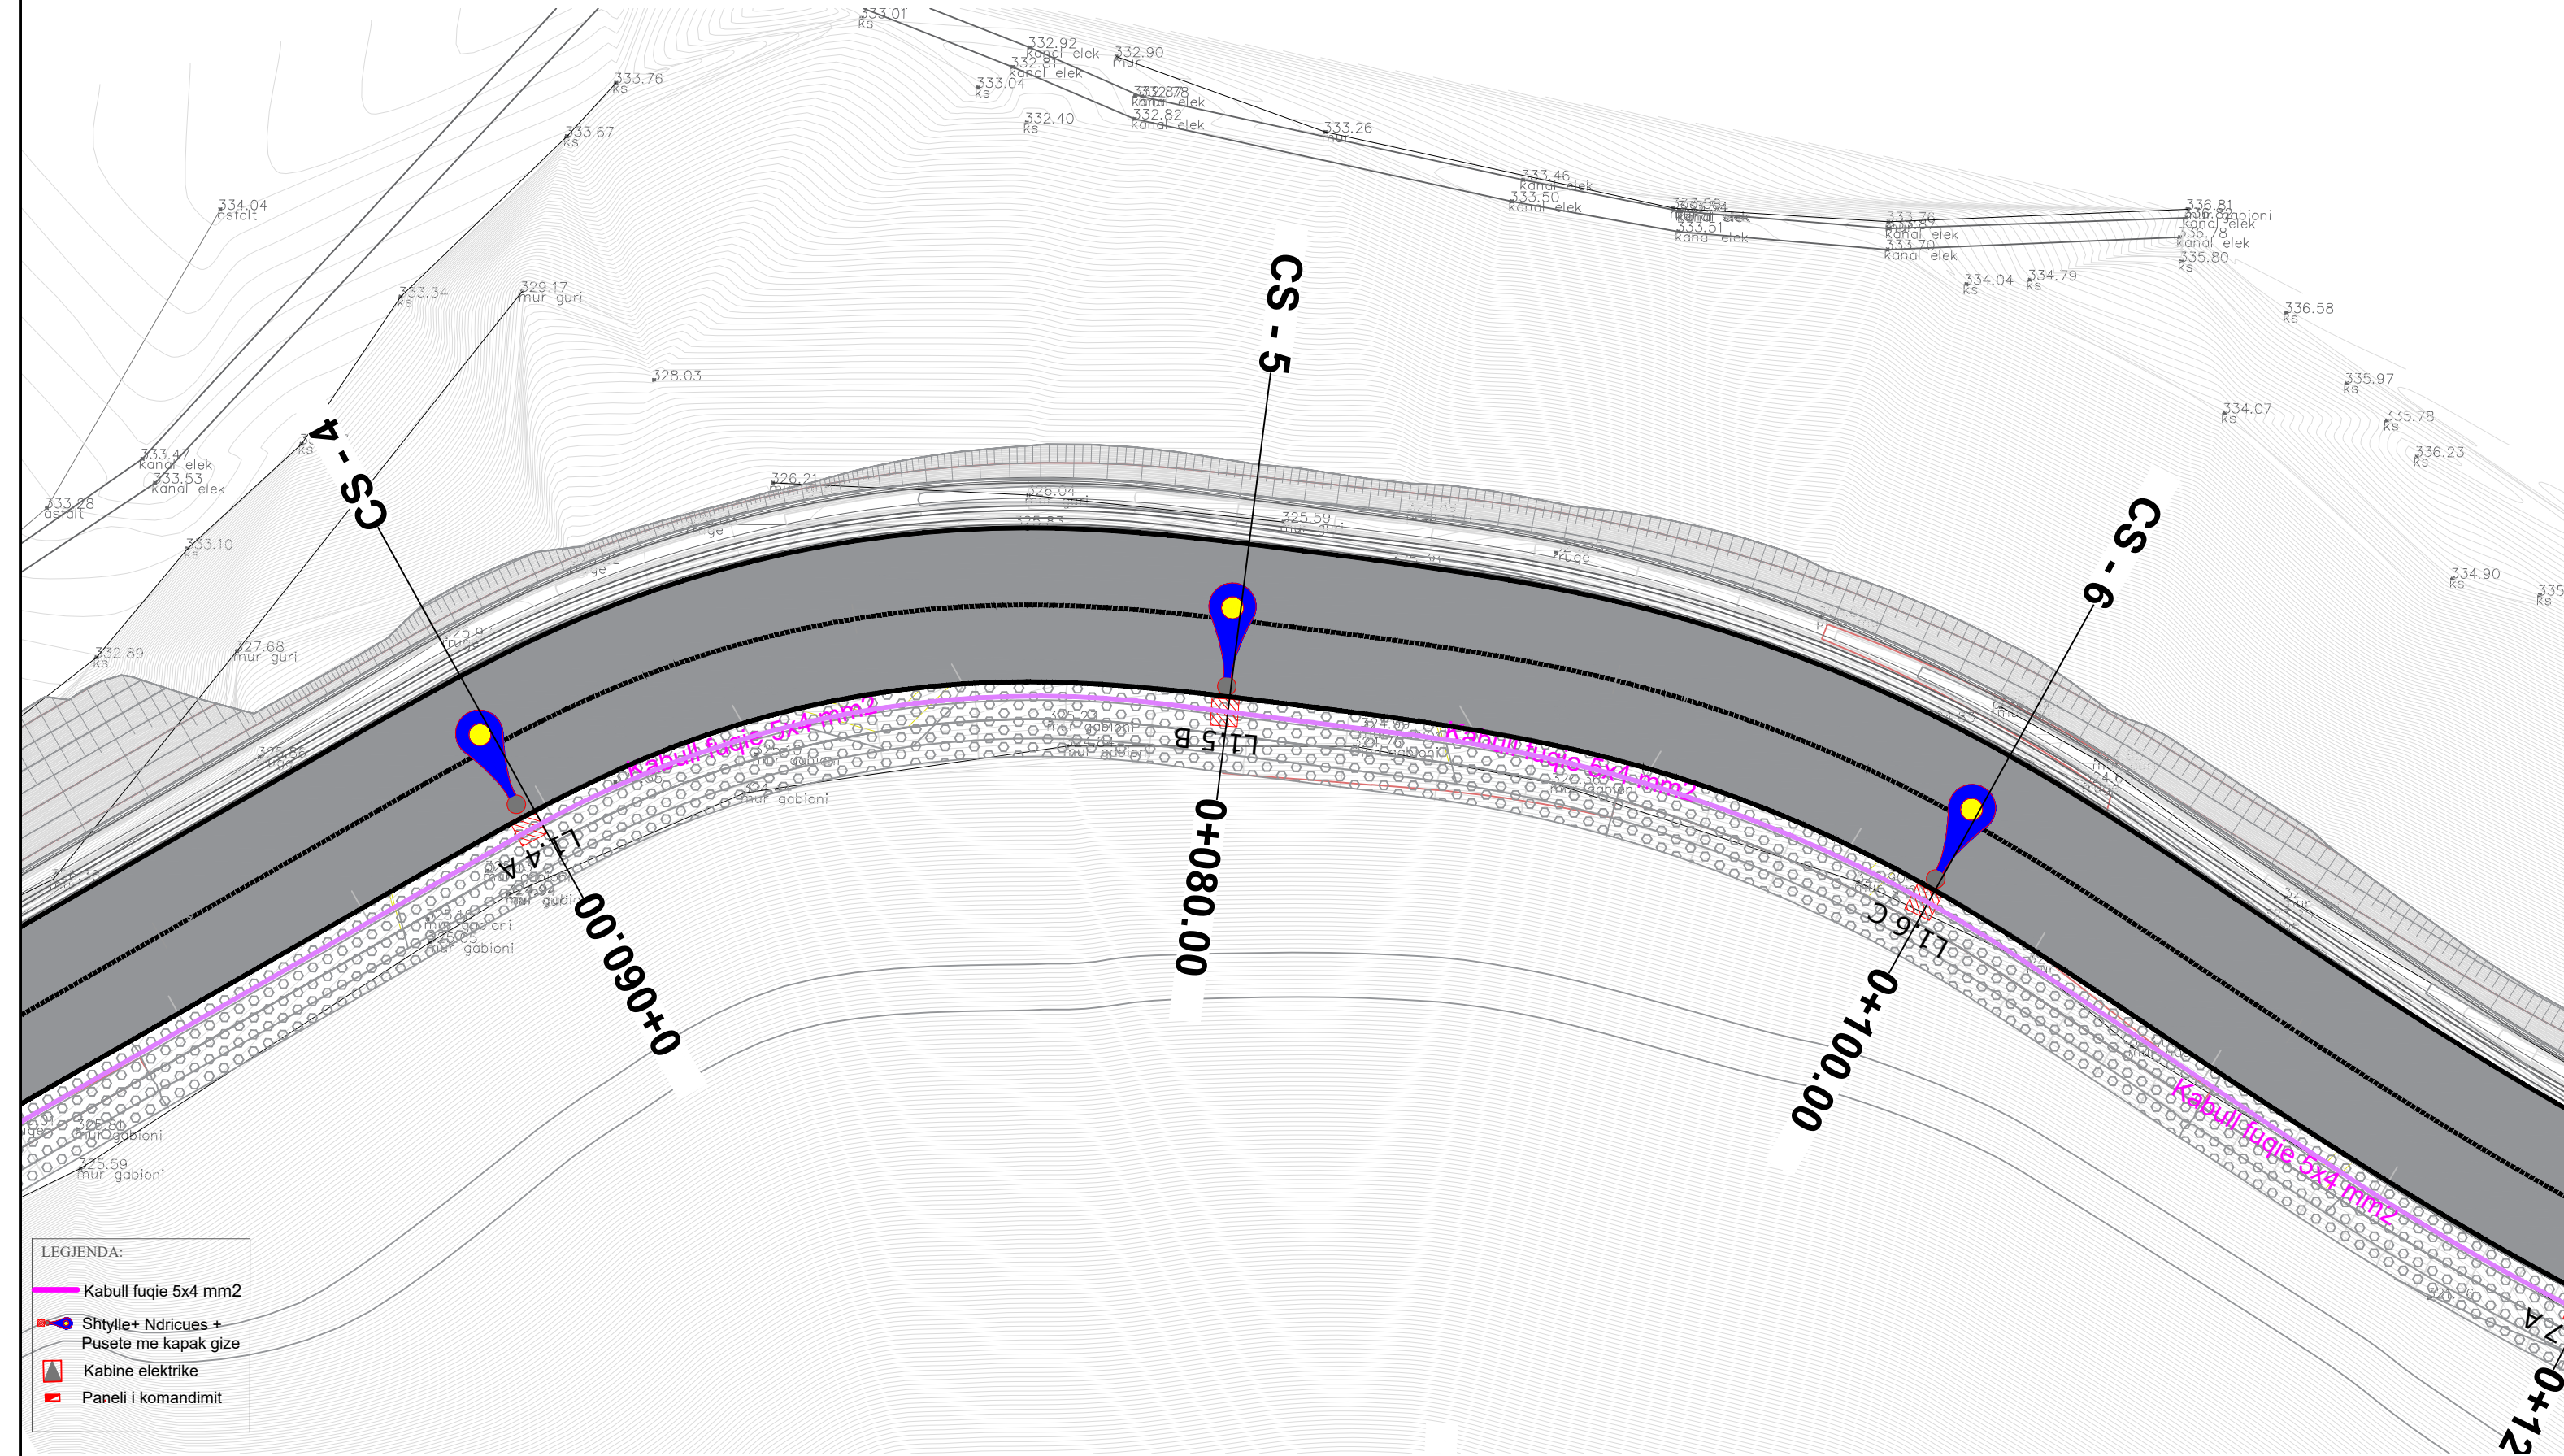


- LEGJENDA:
- Kabull fuqie 5x4 mm2
  - Shtylle+ Ndricues + Pusete me kapak gize
  - Kabine elektrike
  - Paneli i komandimit



# PLANIMETRIA ELEKTRIKE

## PIKETA 7-9

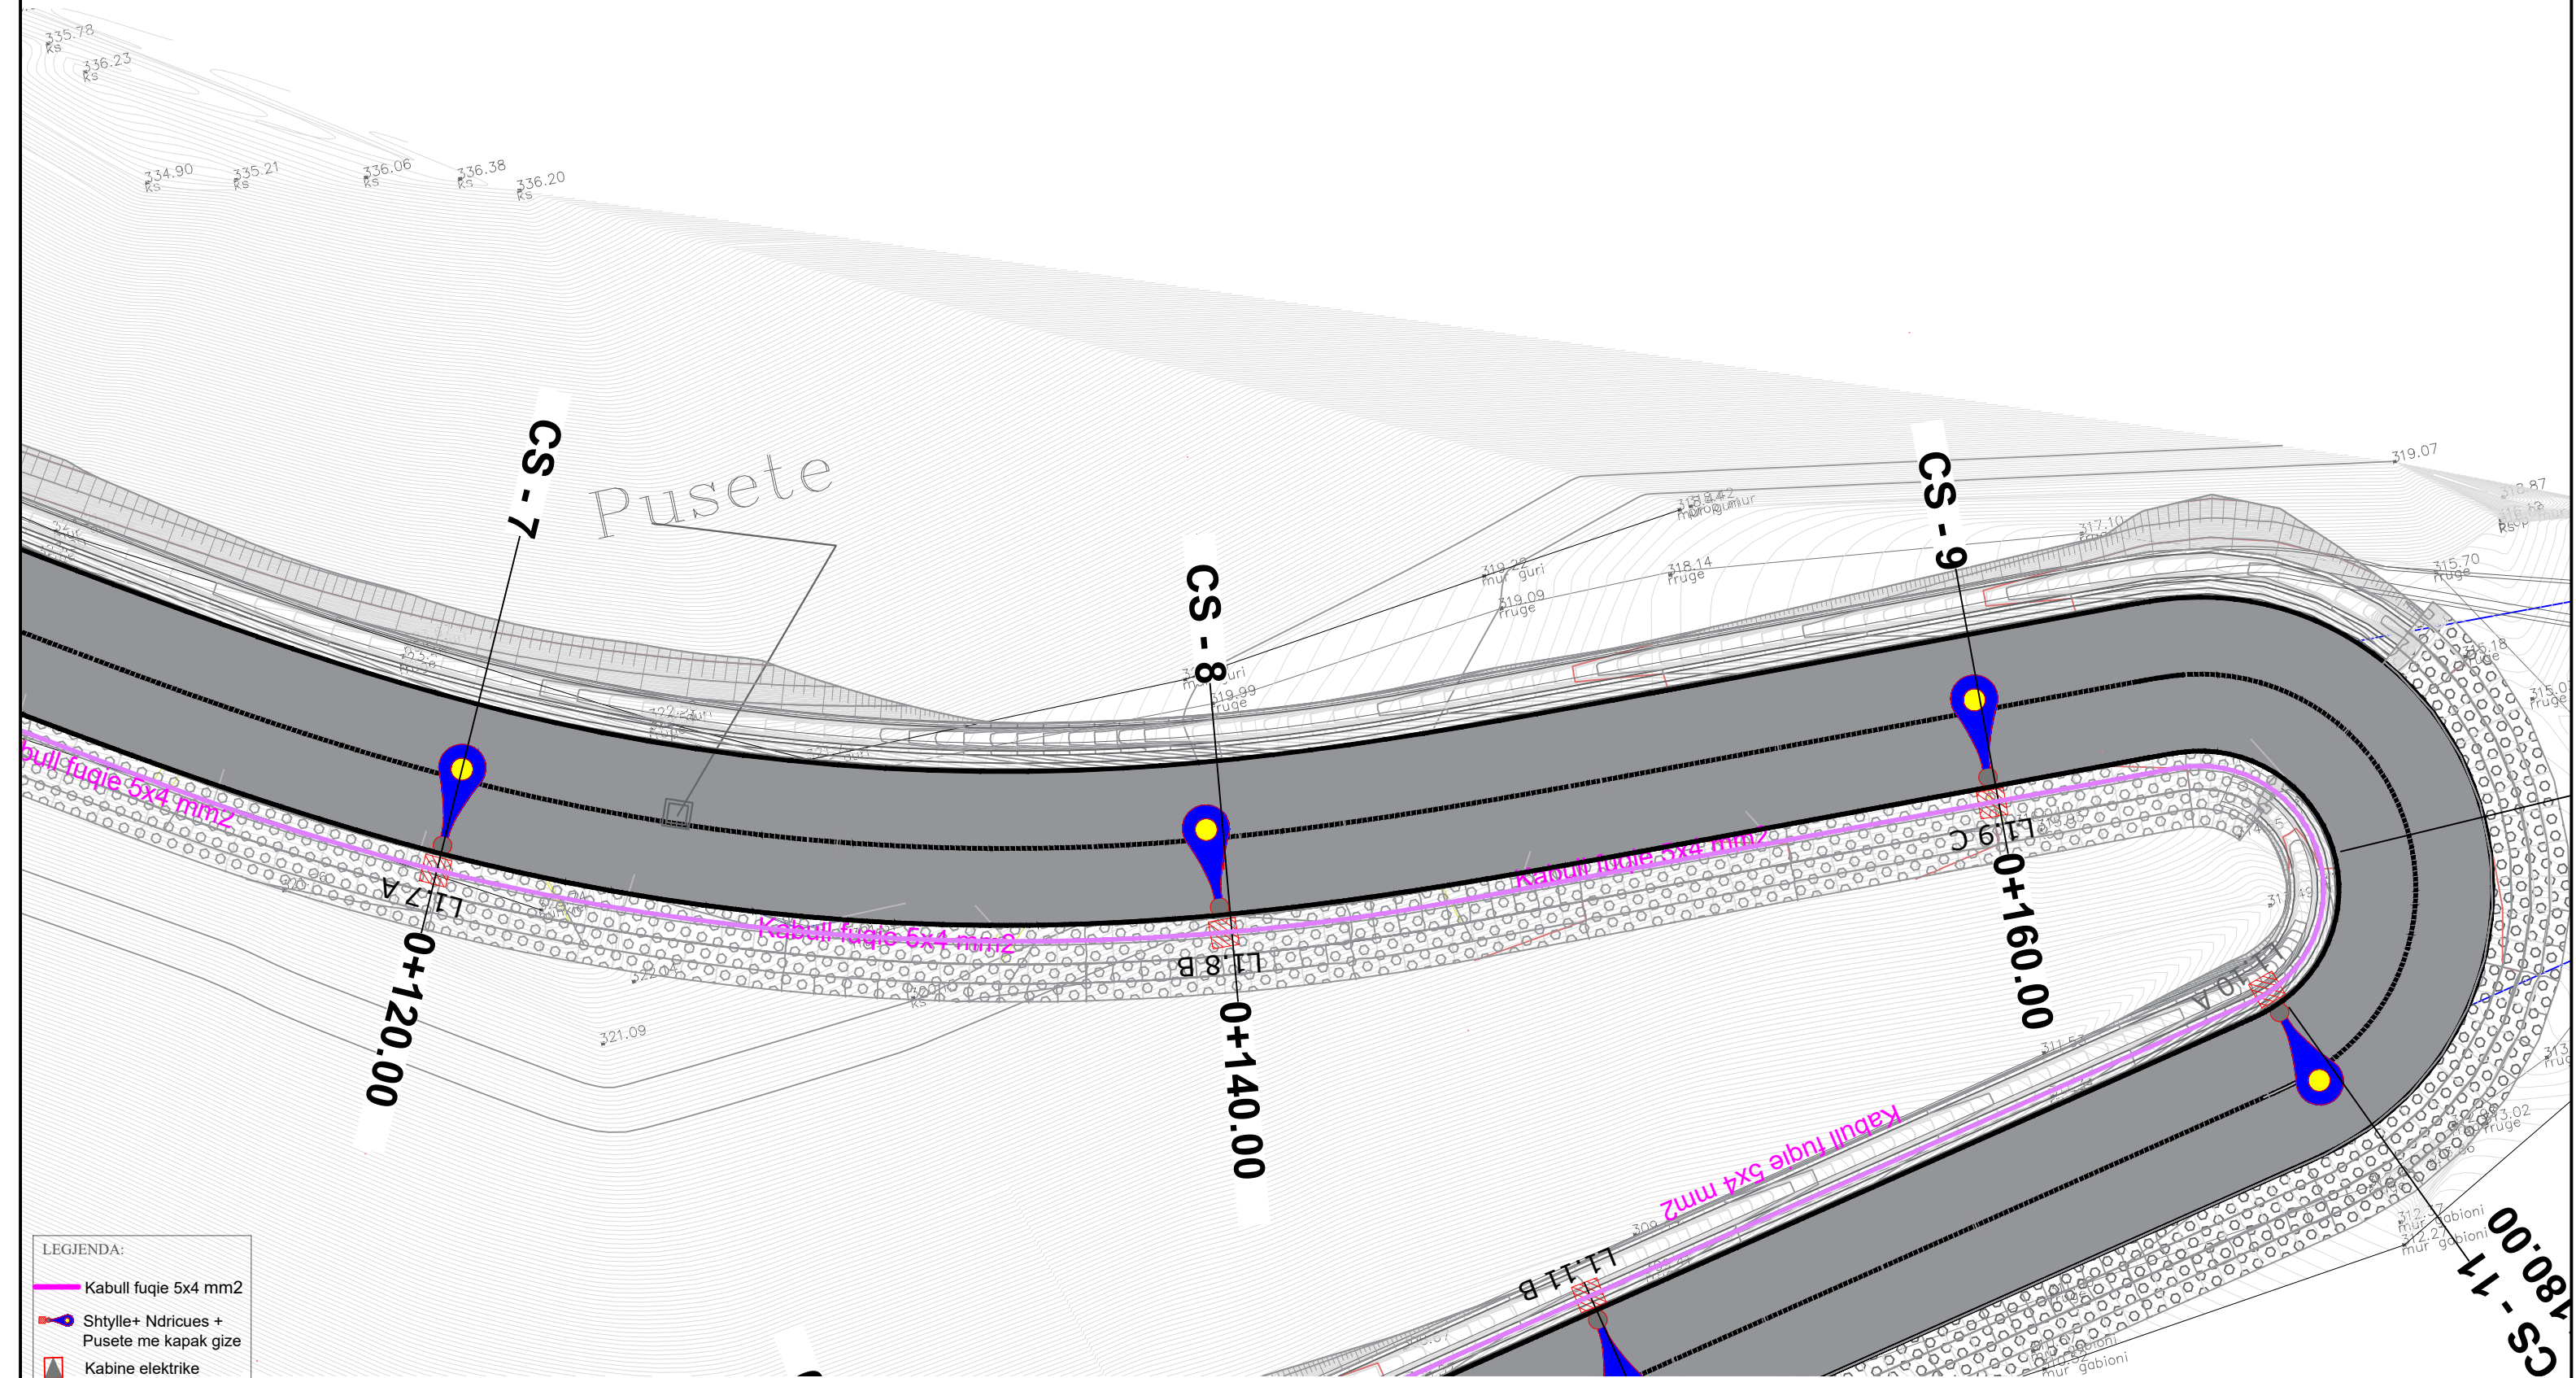


- LEJENDA:
- Kabull fuqie 5x4 mm2
  - Shtylle+ Ndrices + Pusete me kapak gize
  - Kabine elektrike
  - Paneli i komandimit




# PLANIMETRIA ELEKTRIKE

## PIKETA 10 - 13

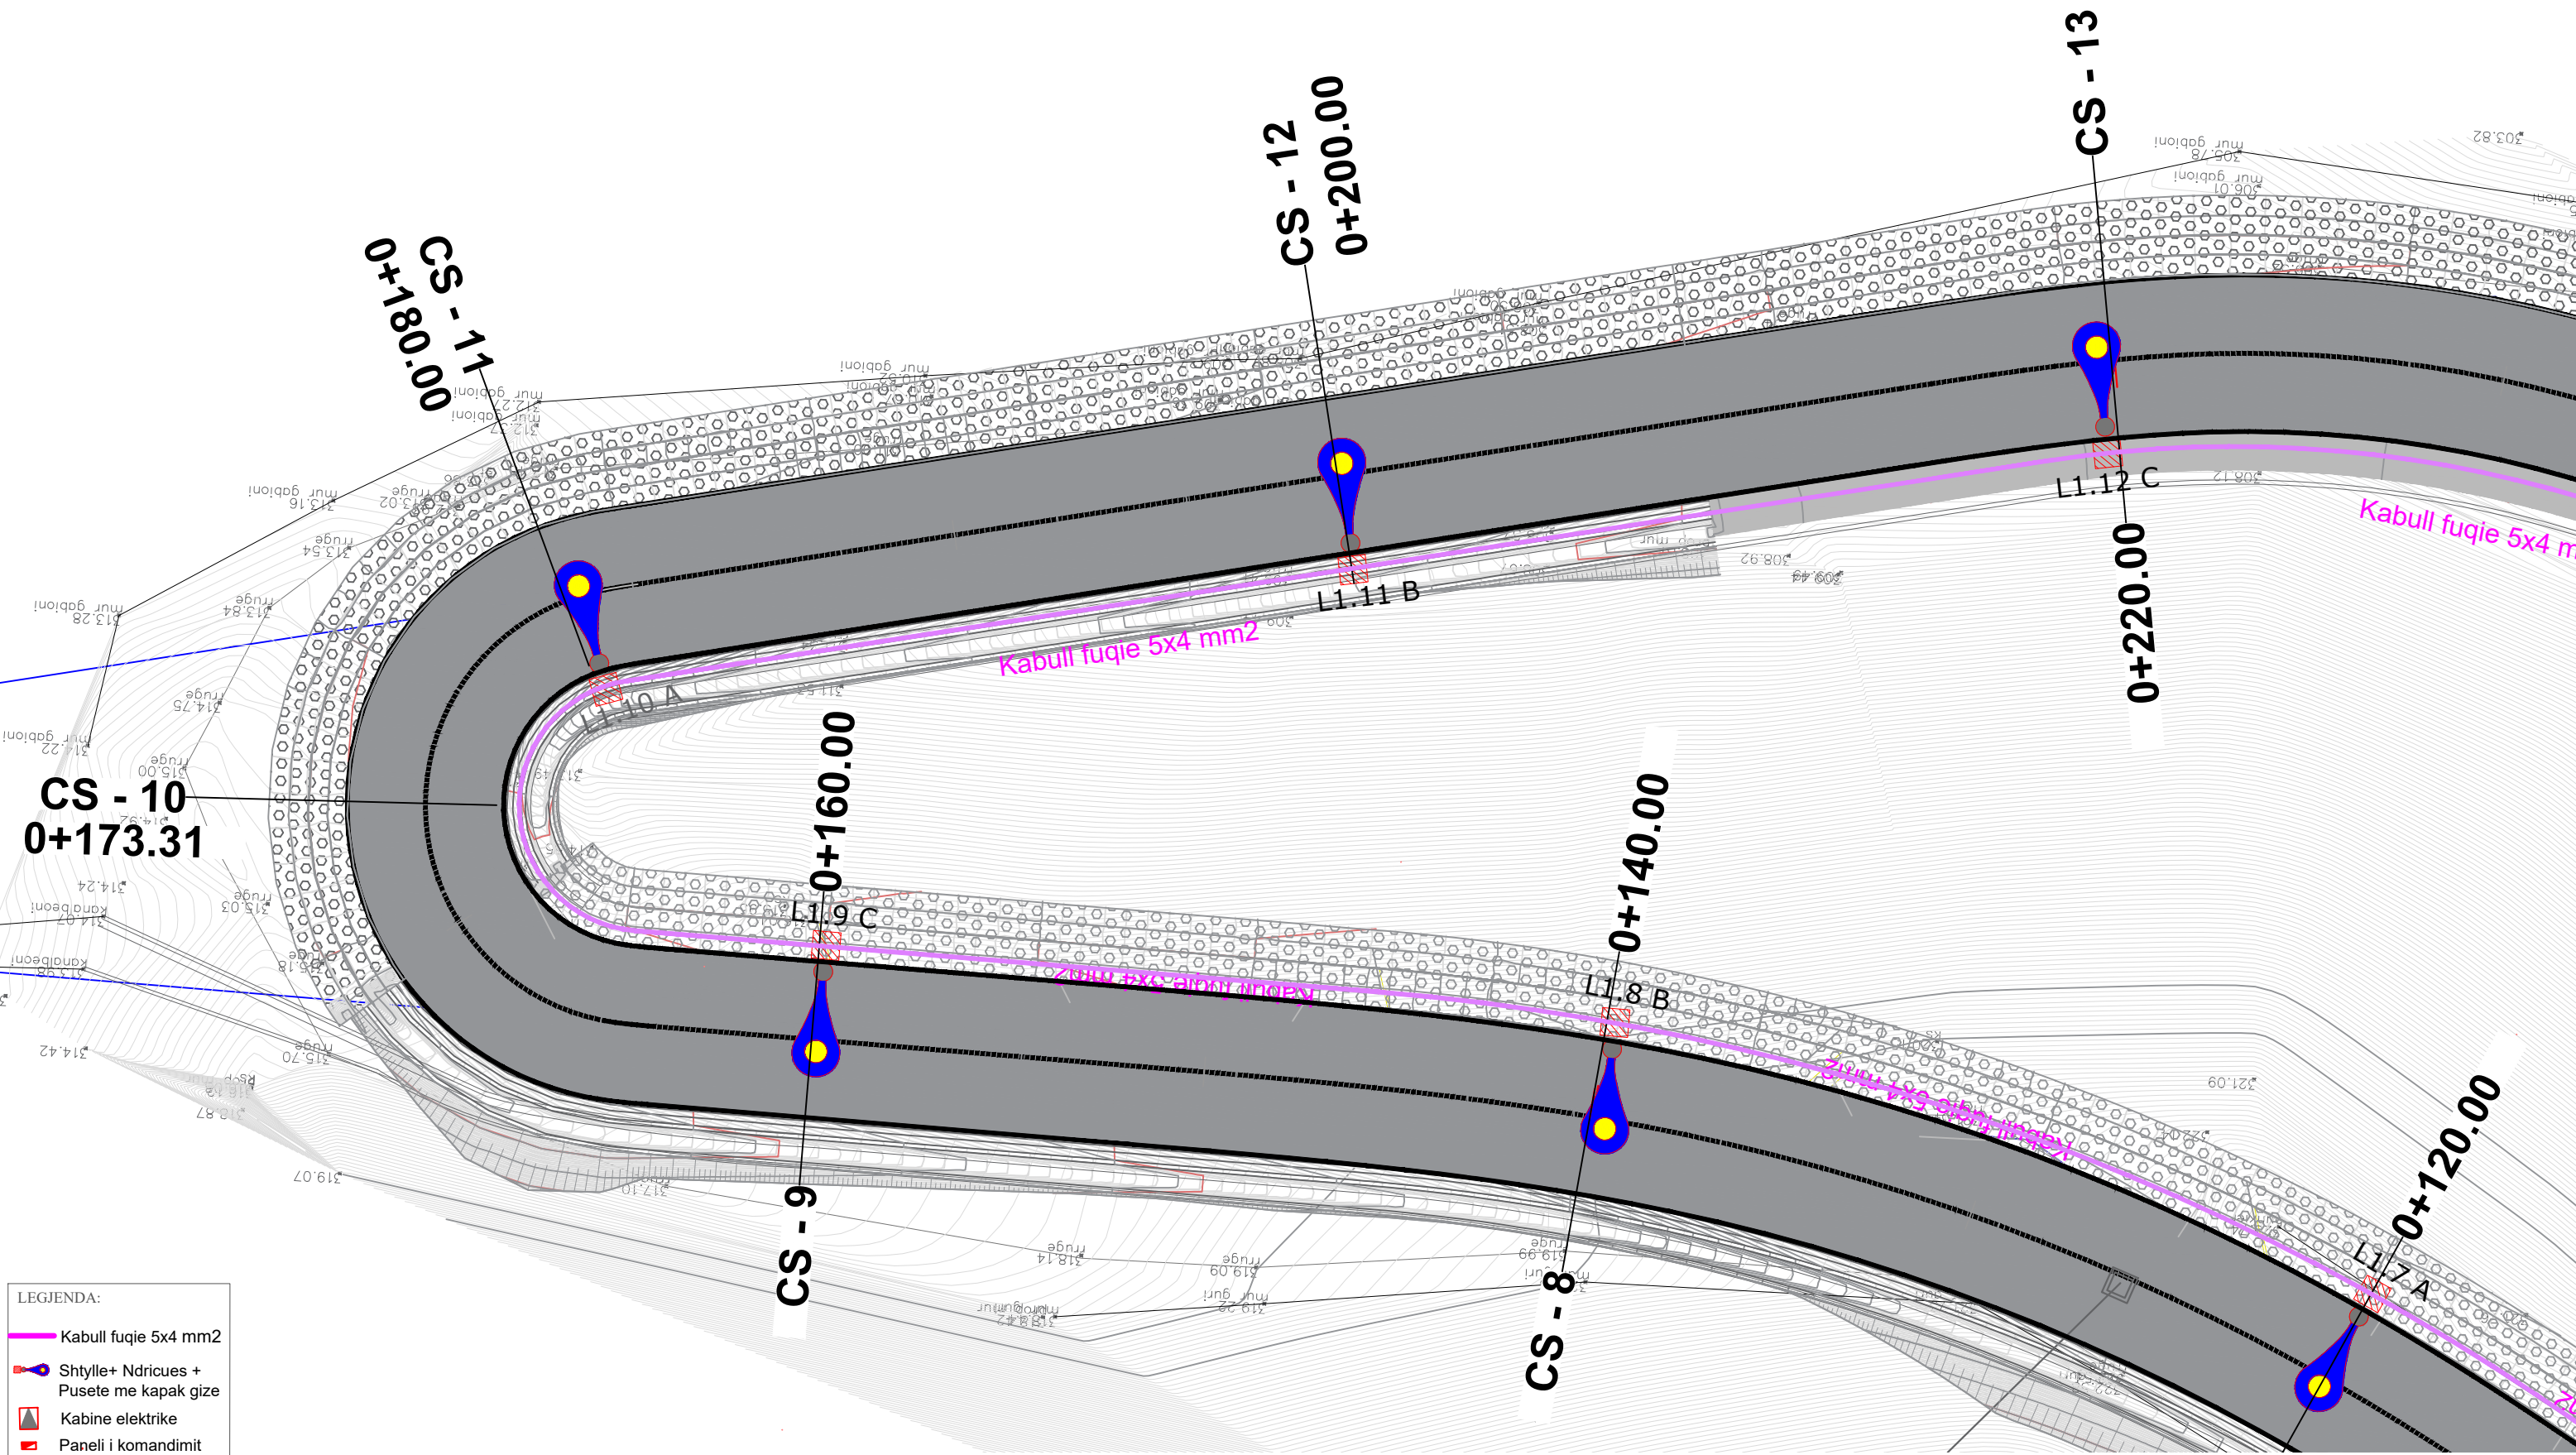

**KESH** KORPORATA ELEKTROENERGJITIKE SHQIPTARE  
NJESIA PRODHUESE HEC FIERZE

PROJEKT ZBATIM	GRUPI I PROJEKTIMIT		
2022	Ing. ENTELA CANO Ing. MEFAIL HALILAJ	Ing. DRITAN BUZI Ing. VALENTINA HOXHA	Ing. NAZMI DASHI Ark. PAQSOR KAJMAKU

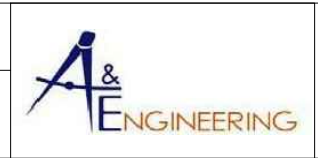


**" A & E ENGINEERING "**  
sh.p.k  
Adresa: Rr. "ISLAM ALLA"  
Mob : **++355 (0)69 2079981**  
Mob : **++355 (0)69 2079982**

REHABILITIMI I GALERISE SE CIMENTIMIT NE KUOTEN 296MMND NE SHAPTULLEN E MAJTE TE DIGES FIERZE	SHKALLA
PLANIMETRIA ELEKTRIKE	FL. 1:150
PP.4	



# PLANIMETRIA ELEKTRIKE

## PIKETA 14 - 16

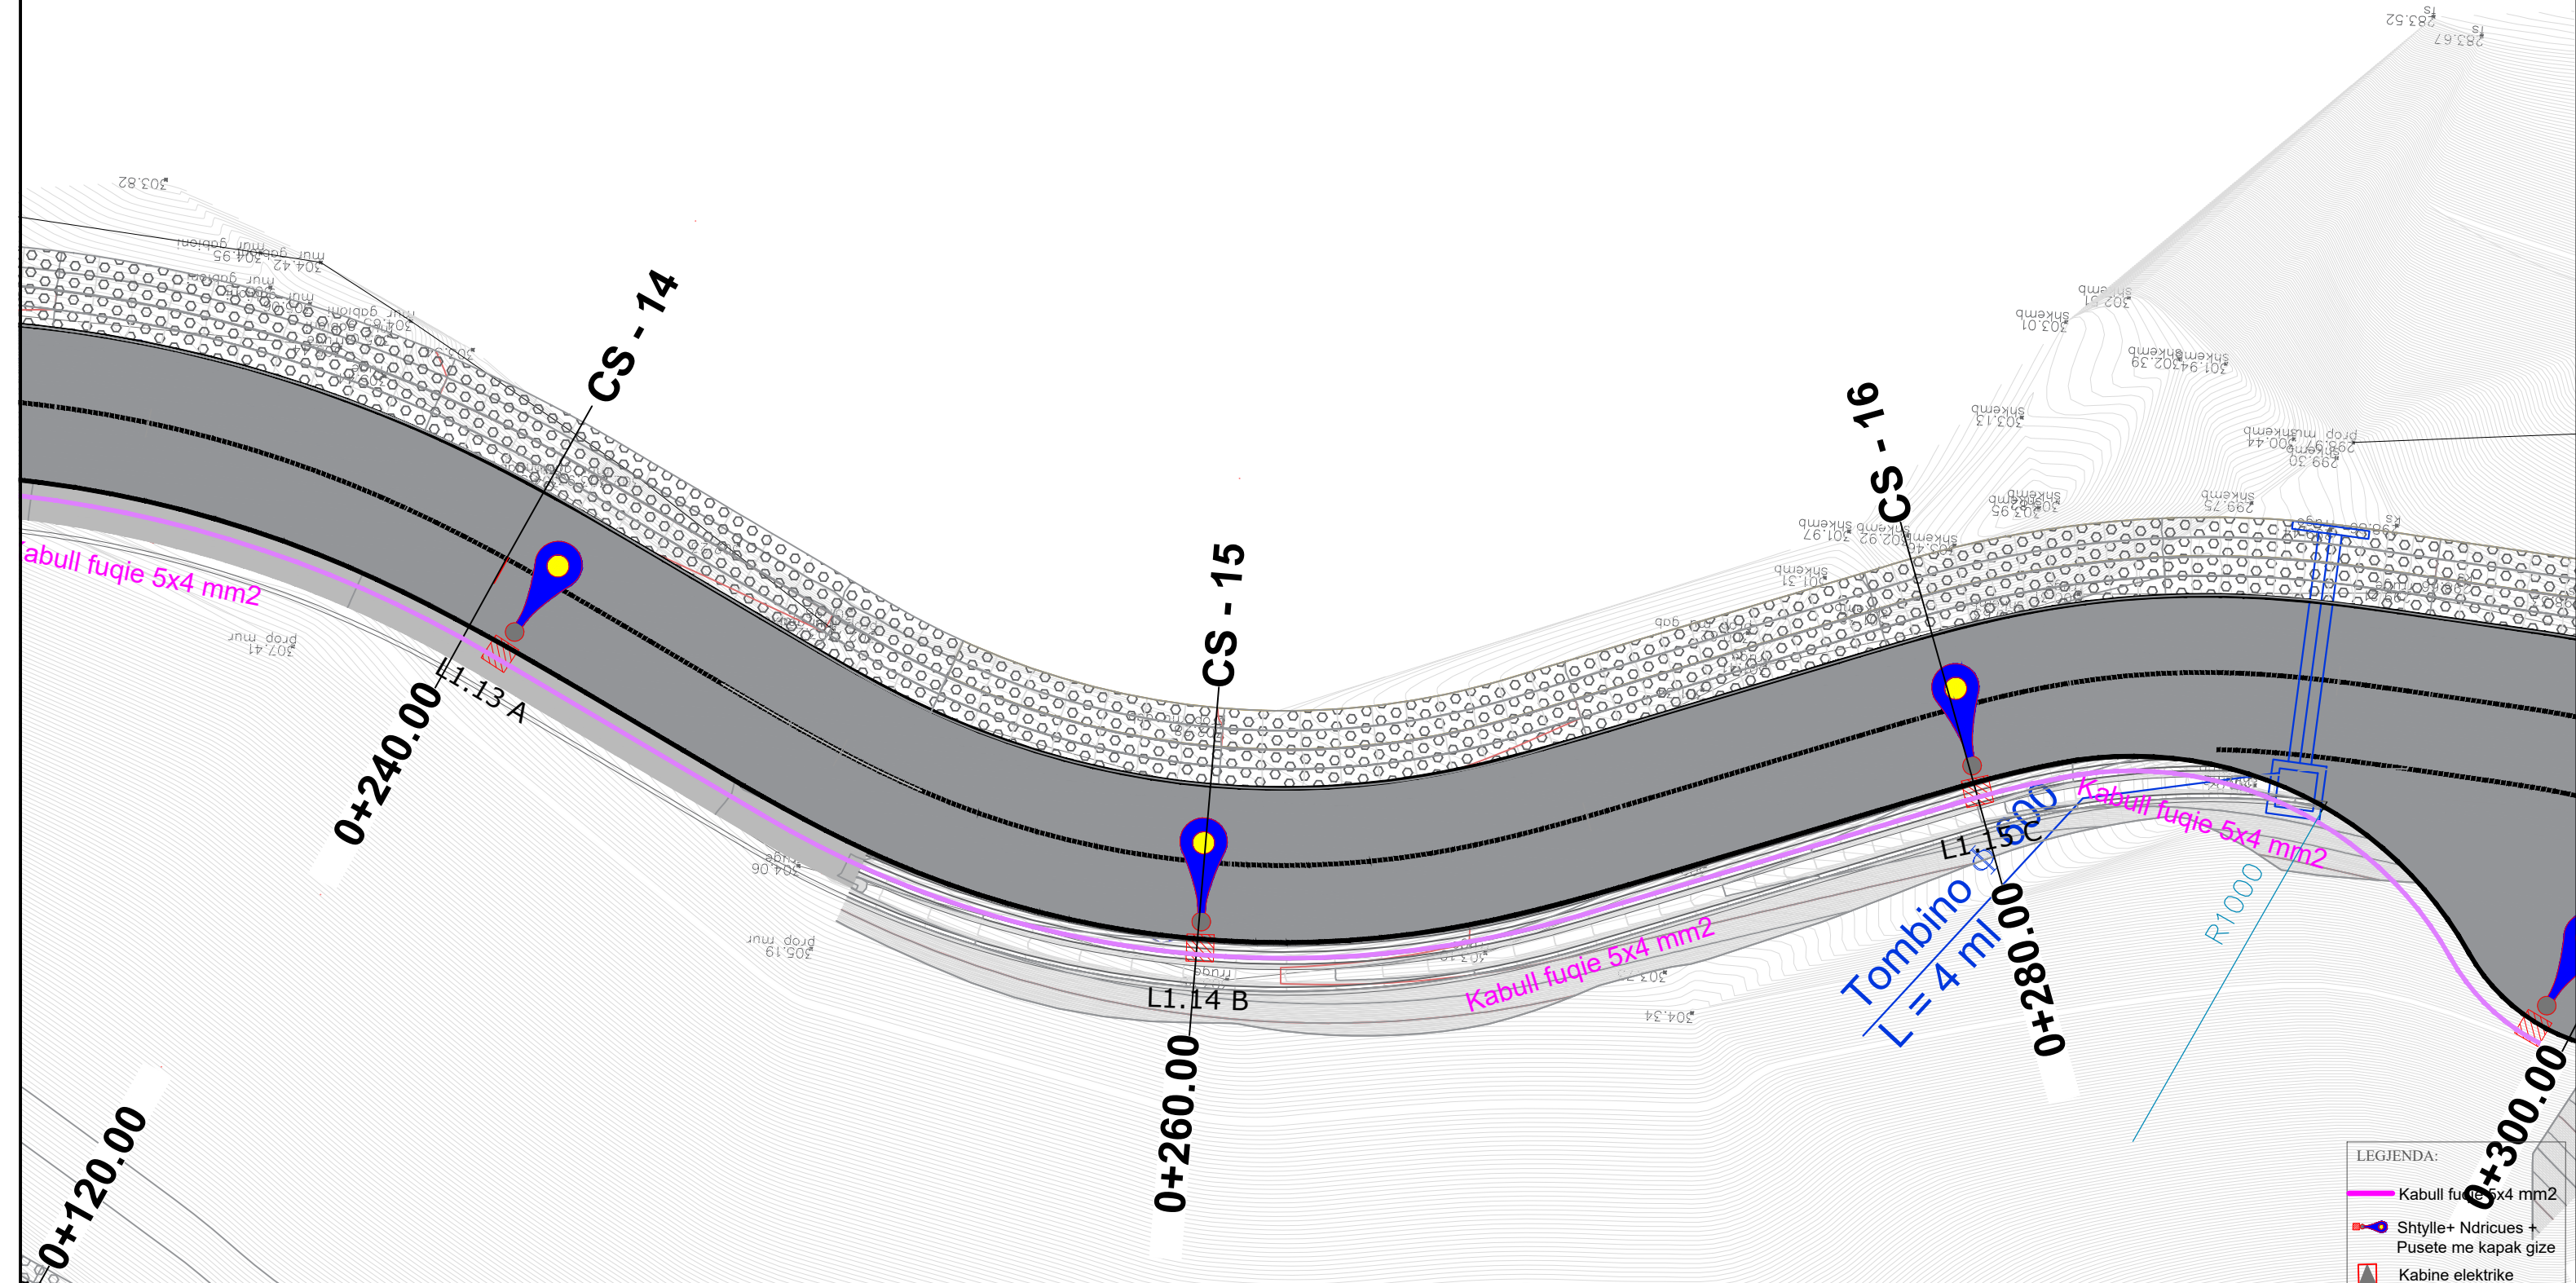


LEGJENDA:

- Kabull fuqie 5x4 mm<sup>2</sup>
- Shtylle+ Ndricules + Pusete me kapak gize
- Kabine elektrike
- Paneli i komandimit



# PLANIMETRIA ELEKTRIKE

## PIKETA 17

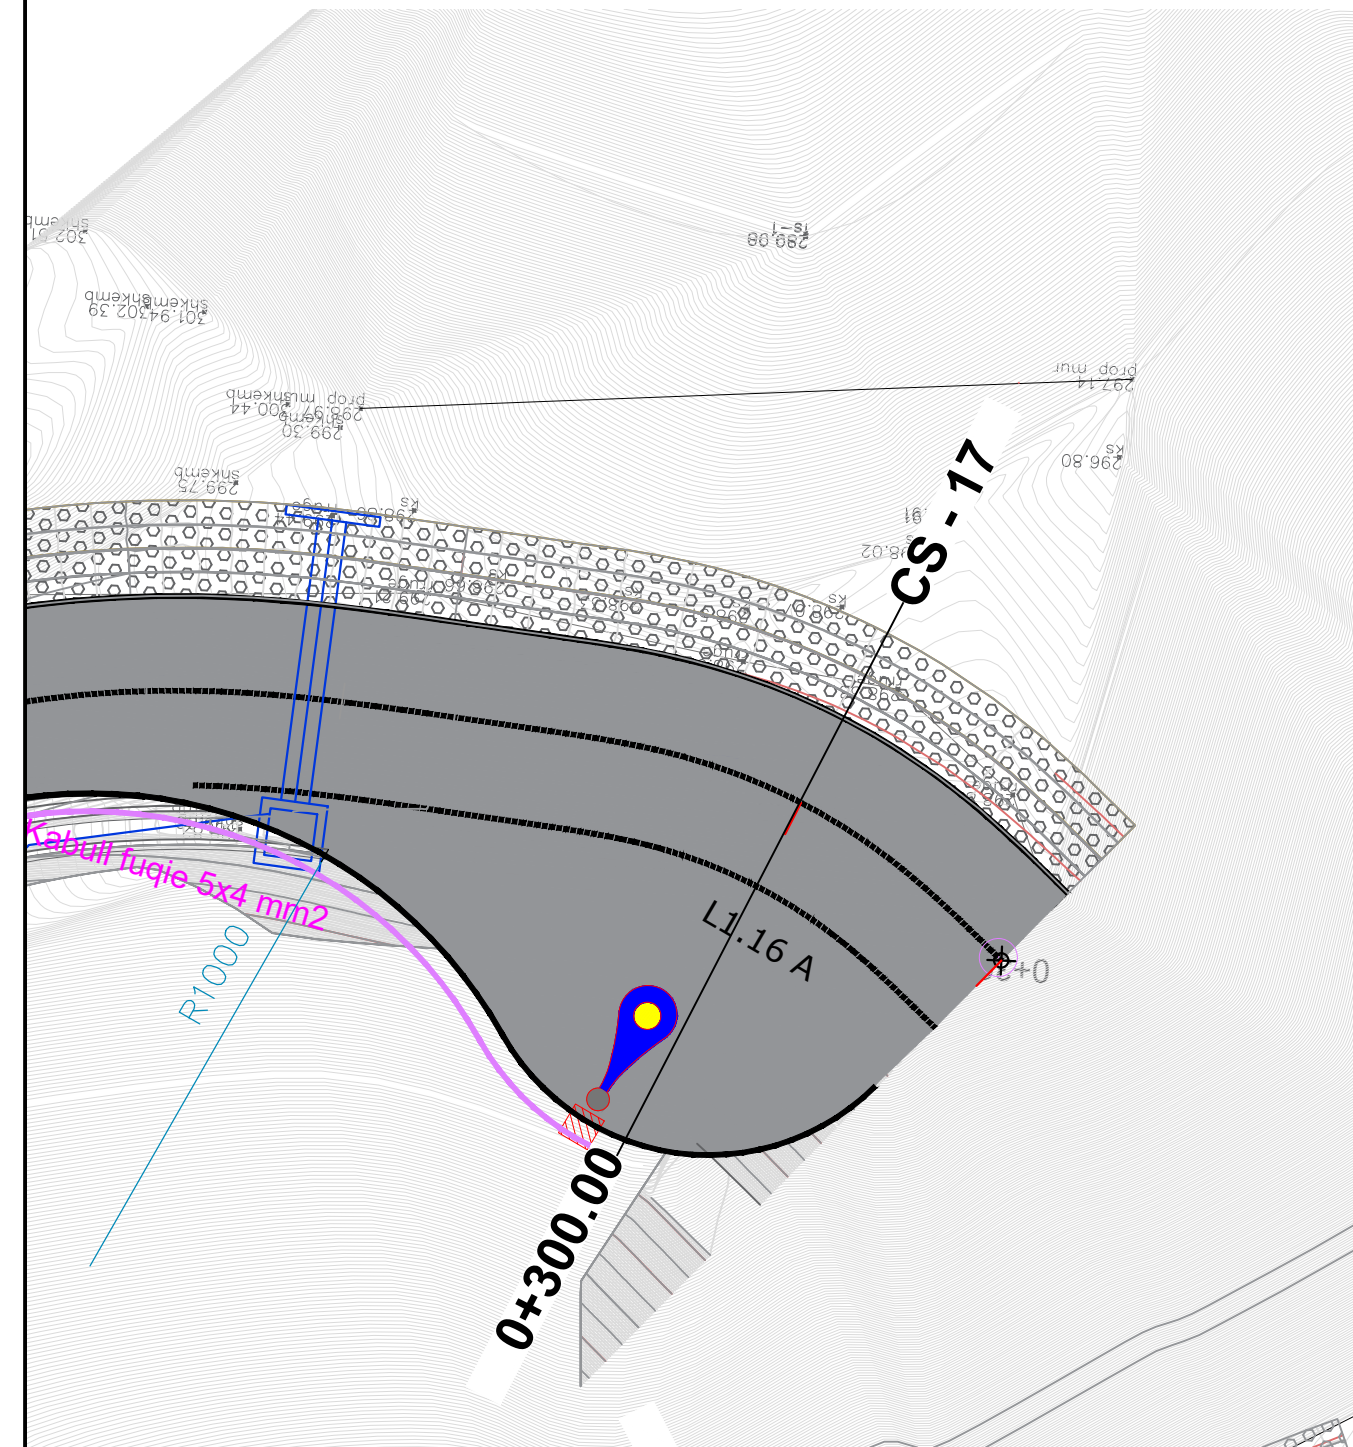

LEGJENDA:

	Kabull fuqie 5x4 mm <sup>2</sup>
	Shtylle+ Ndrices + Pusete me kapak gize
	Kabine elektrike
	Paneli i komandimit