

REPUBLIKA E SHQIPERISE

SEKSINOET TERTHORE

OBJEKTI: ""REHABILITIMI I GALERISE SE CIMENTIMIT NE
KUOTEN 296 MMND NE SHPATULLEN E MAJTE TE DIGES
FIERZE""

PROJEKT ZBATIMI

STUDIO "A&E ENGINEERING"

" A & E ENGINEERING "
sh.p.k

Adresa: Rr. "ISLAM ALLA"
Mob : **++355 (0)69 2079981**
Mob : **++355 (0)69 2079982**

TIRANE 2022


SEKSIONE TERTHORE

SKARIFIKIM	
Germim i Trupit te Rrugës	3.36 m ²

MATERIAL MBUSHES	
Mbushje	0.00 m ²

PAKETA E SHTRRESAVE	
Asfaltobetoni 3cm	4.000 ml
Binderi 5 cm	4.000 ml
Stabiliizant 15 cm	4.100 ml
Mbushje me material te thyer 20 c.	4.830 ml

Progr. 0+000.00 (CS-1)

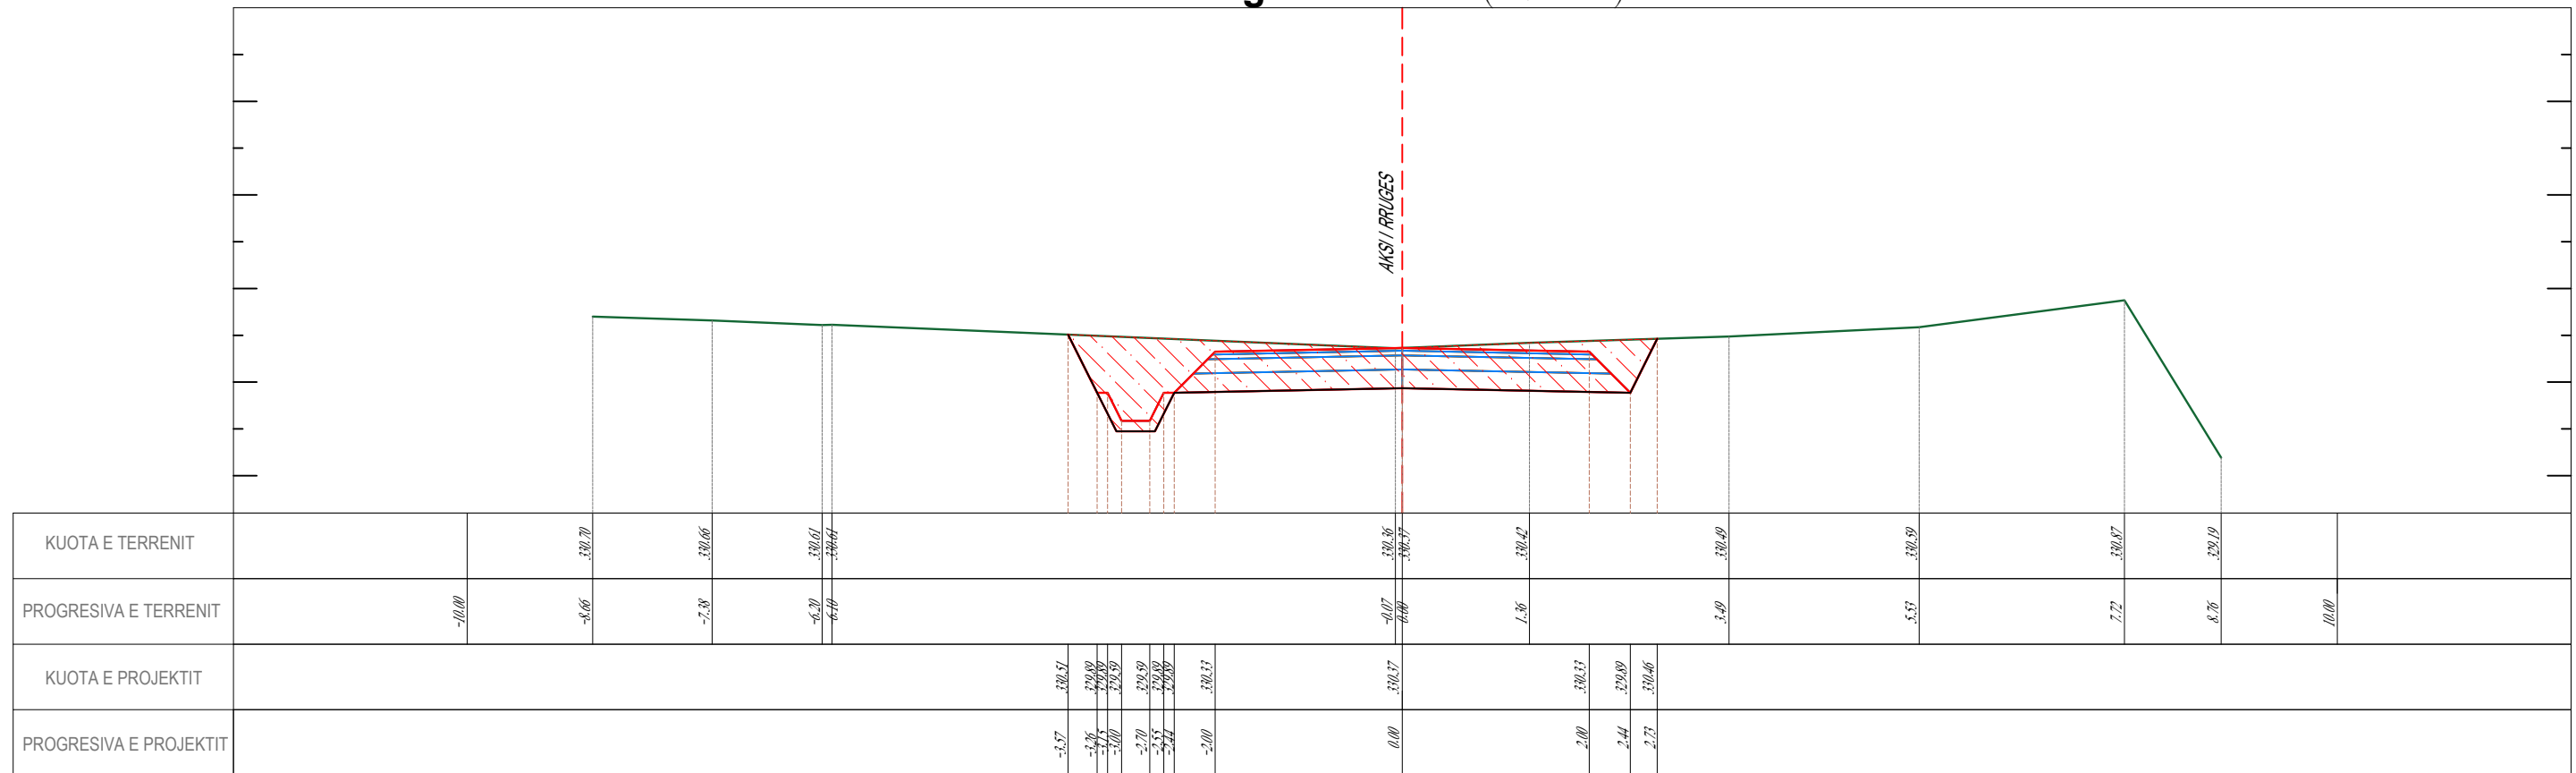


SEKSIONE TERTHORE

SKARIFIKIM	
Germim i Trupit te Rrugës	4.41 m ²

MATERIAL MBUSHES	
Mbushje	0.00 m ²

PAKETA E SHTRESAVE	
Asfaltobeton 3cm	4.000 ml
Binderi 5 cm	4.000 ml
Stabiliizant 15 cm	4.100 ml
Mbushje me material te thyer 20 c.	4.830 ml

Progr.0+020.00 (CS-2)

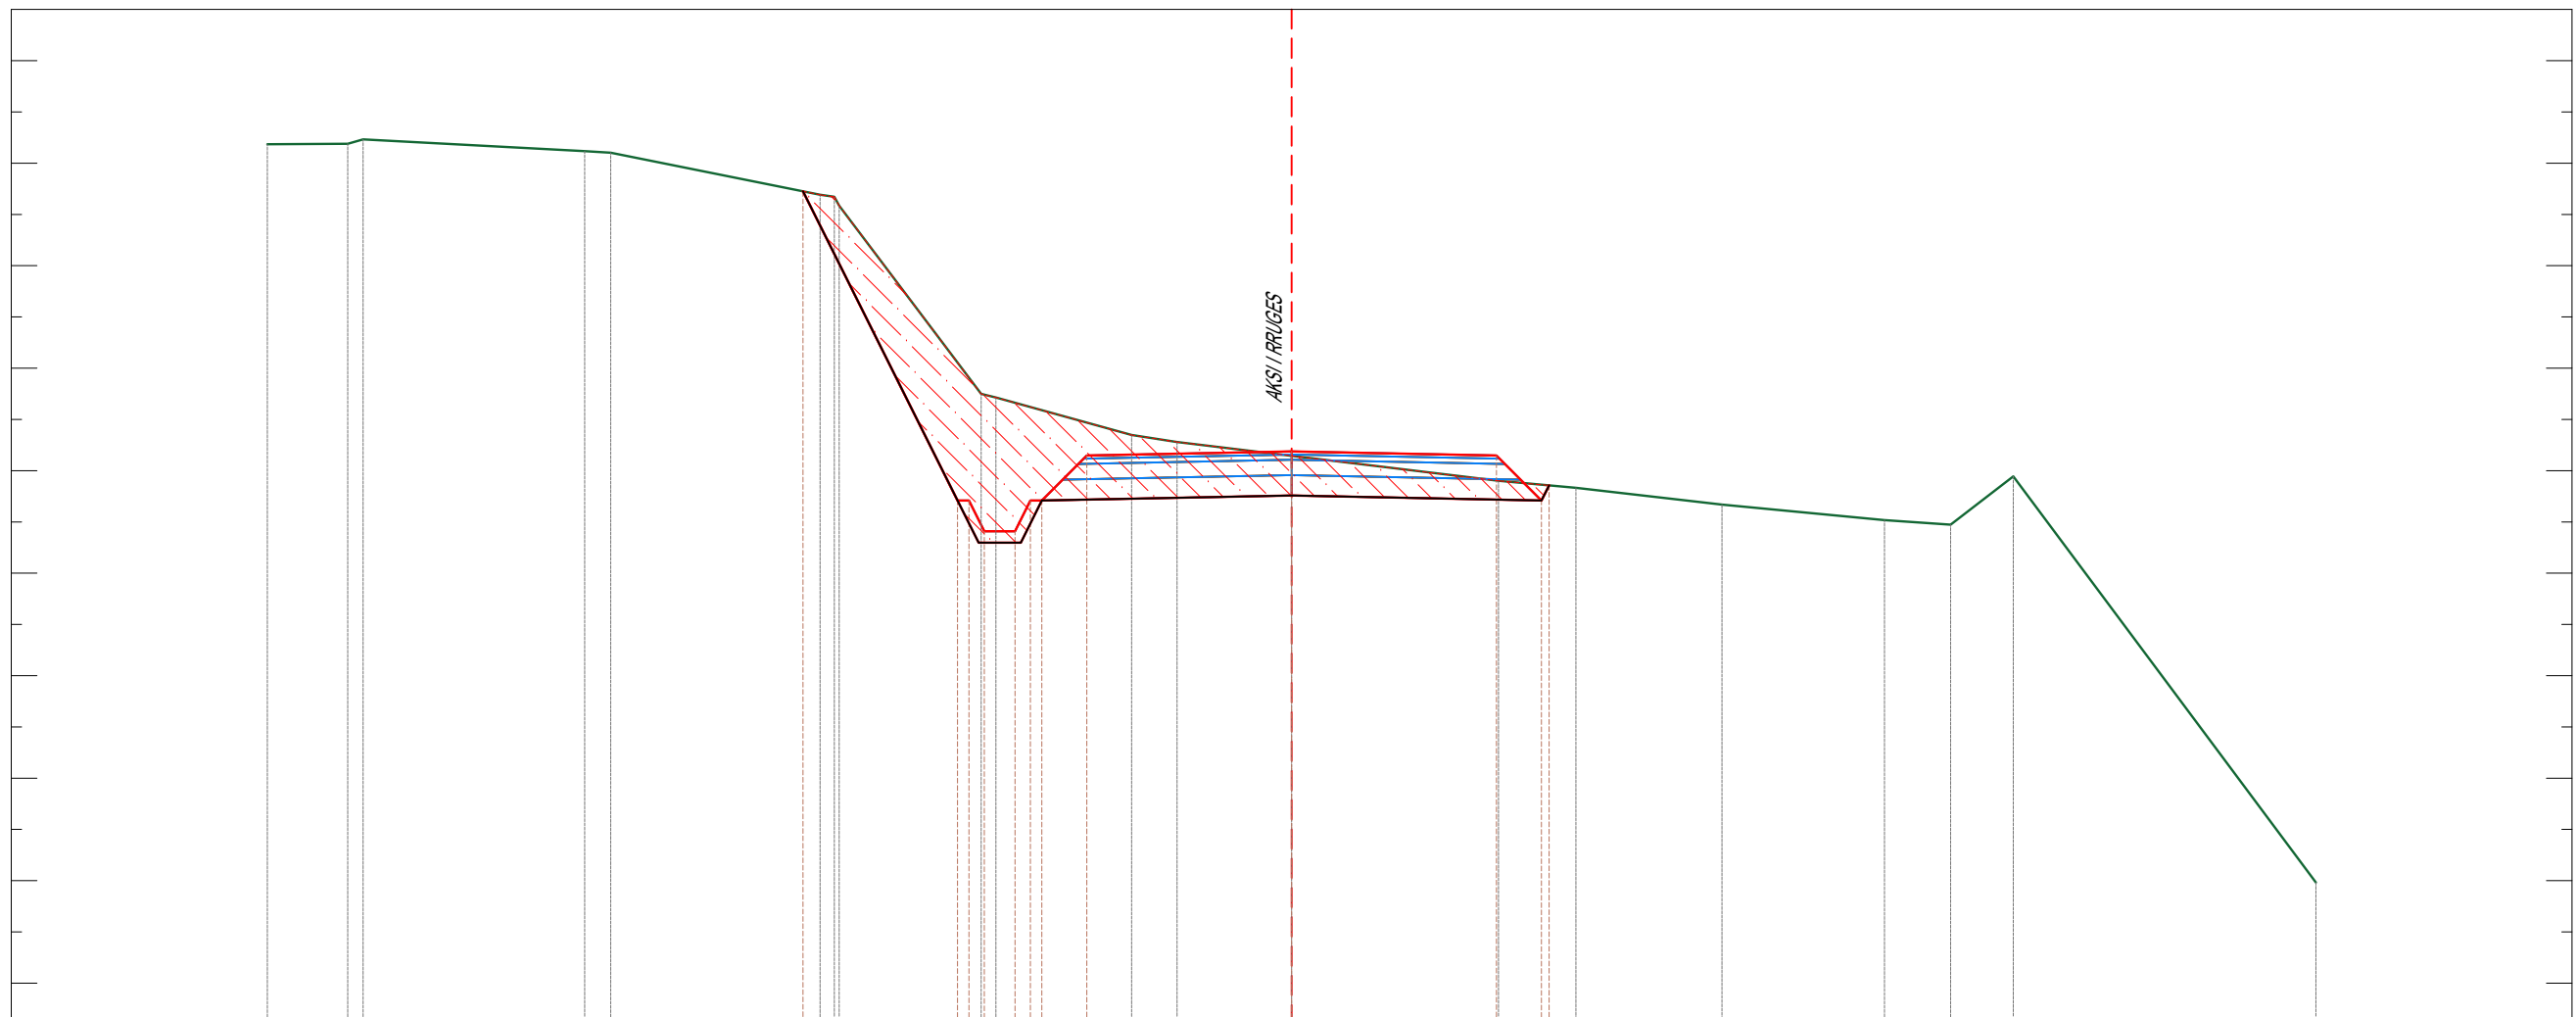


KUOTA E TERRENIT	331.19	331.19	331.23	331.12	331.10	330.69	330.67	330.59	328.75	328.71	328.35	328.28	328.15	327.90	327.83	327.67	327.52	327.47	327.94	327.98
PROGRESIVA E TERRENIT	-0.00	-0.27	-0.07	-6.00	-6.65	-4.00	-4.27	-4.42	-1.03	-2.00	-1.85	-1.12	0.00	2.02	2.78	4.20	5.79	6.43	7.05	10.00
KUOTA E PROJEKTTIT						330.73			327.71	327.51	327.41	327.41	327.41	328.19	327.71	327.86				
PROGRESIVA E PROJEKTTIT						-4.77			-1.06	-1.19	-1.00	-1.15	-1.15	0.00	2.00	2.44				

SEKSIONE TERTHORE

SKARIFIKIM	
Germim i Trupit te Rruges	8.81 m ²
MATERIAL MBUSHES	
Mbushje	0.91 m ²
PAKETA E SHTRESAVE	
Asfaltobeton 3cm	4.000 ml
Binderi 5 cm	4.000 ml
Stabilizant 15 cm	4.100 ml
Mbushje me material te thyer 20 c.	4.830 ml

Progr.0+040.00 (CS-3)

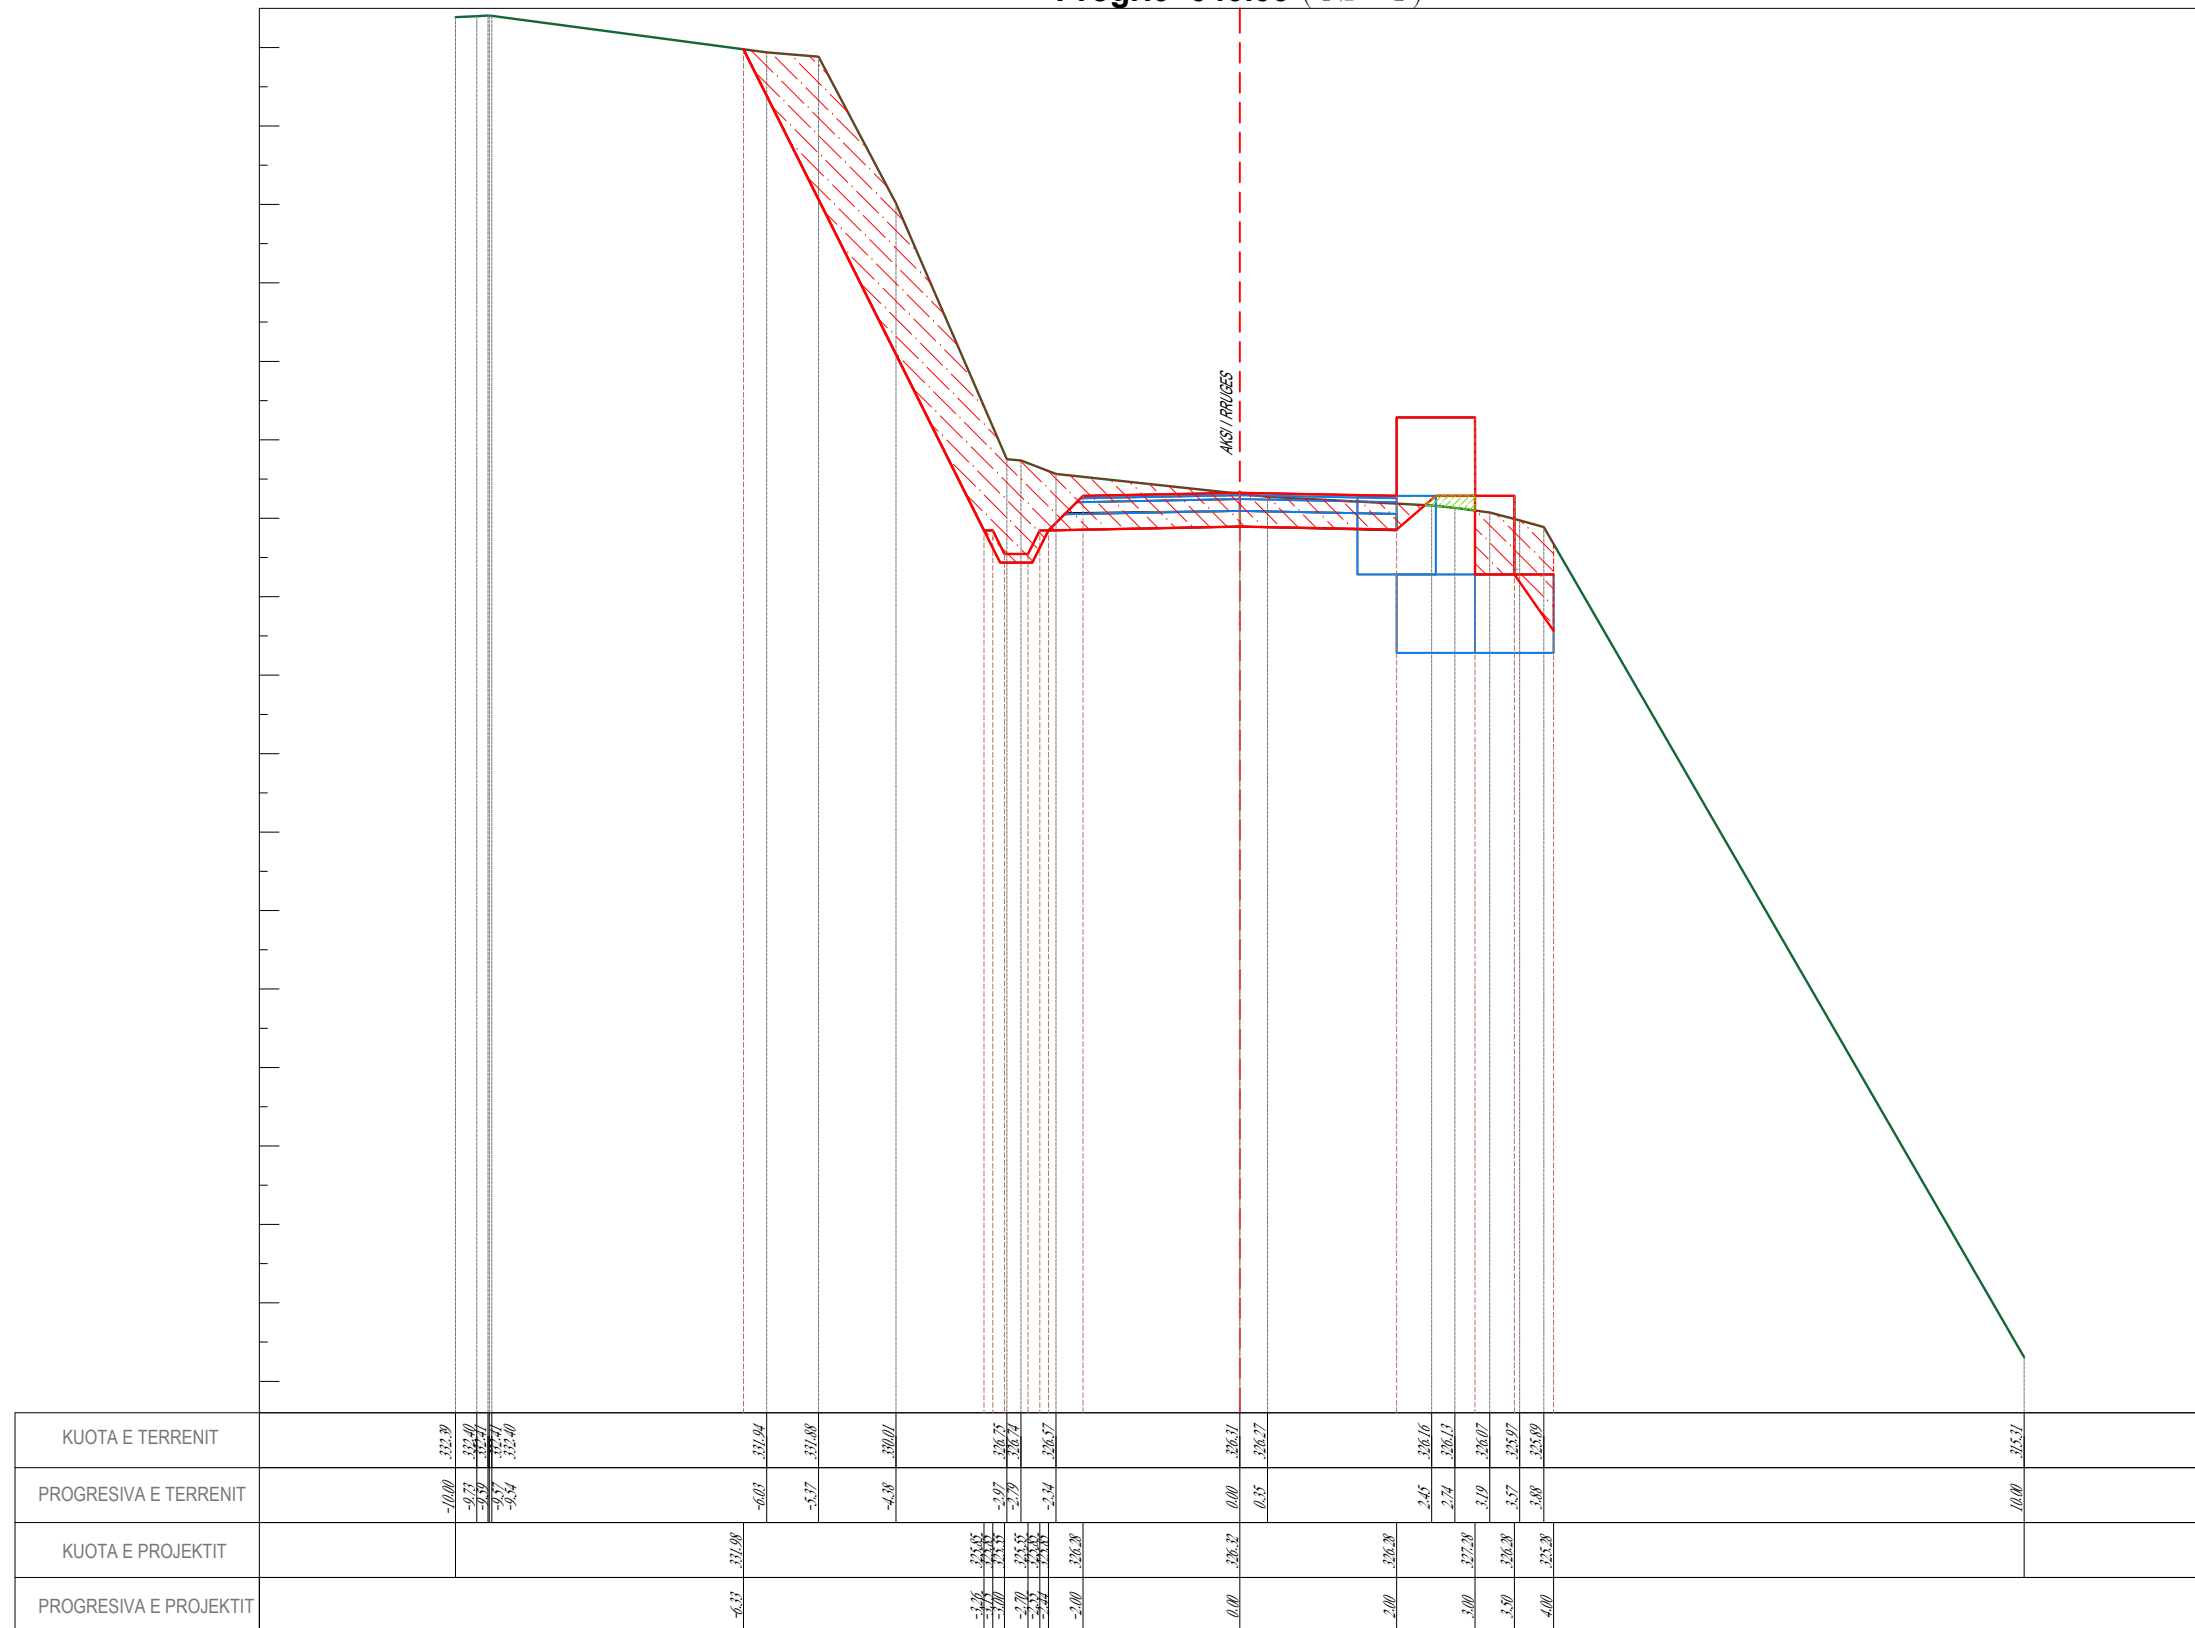


SEKSIONE TERTHORE

SKARIFIKIM	
Germim i Trupit te Rrugës	2.25 m ²

MATERIAL MBUSHES	
Mbushje	0.50 m ²

PAKETA E SHTRESAVE	
Asfaltobeton 3cm	4.000 ml
Binderi 5 cm	4.000 ml
Stabilizant 15 cm	4.100 ml
Mbushje me material te thyer 20 c,	4.830 ml

Progr.0+060.00 (CS-4)

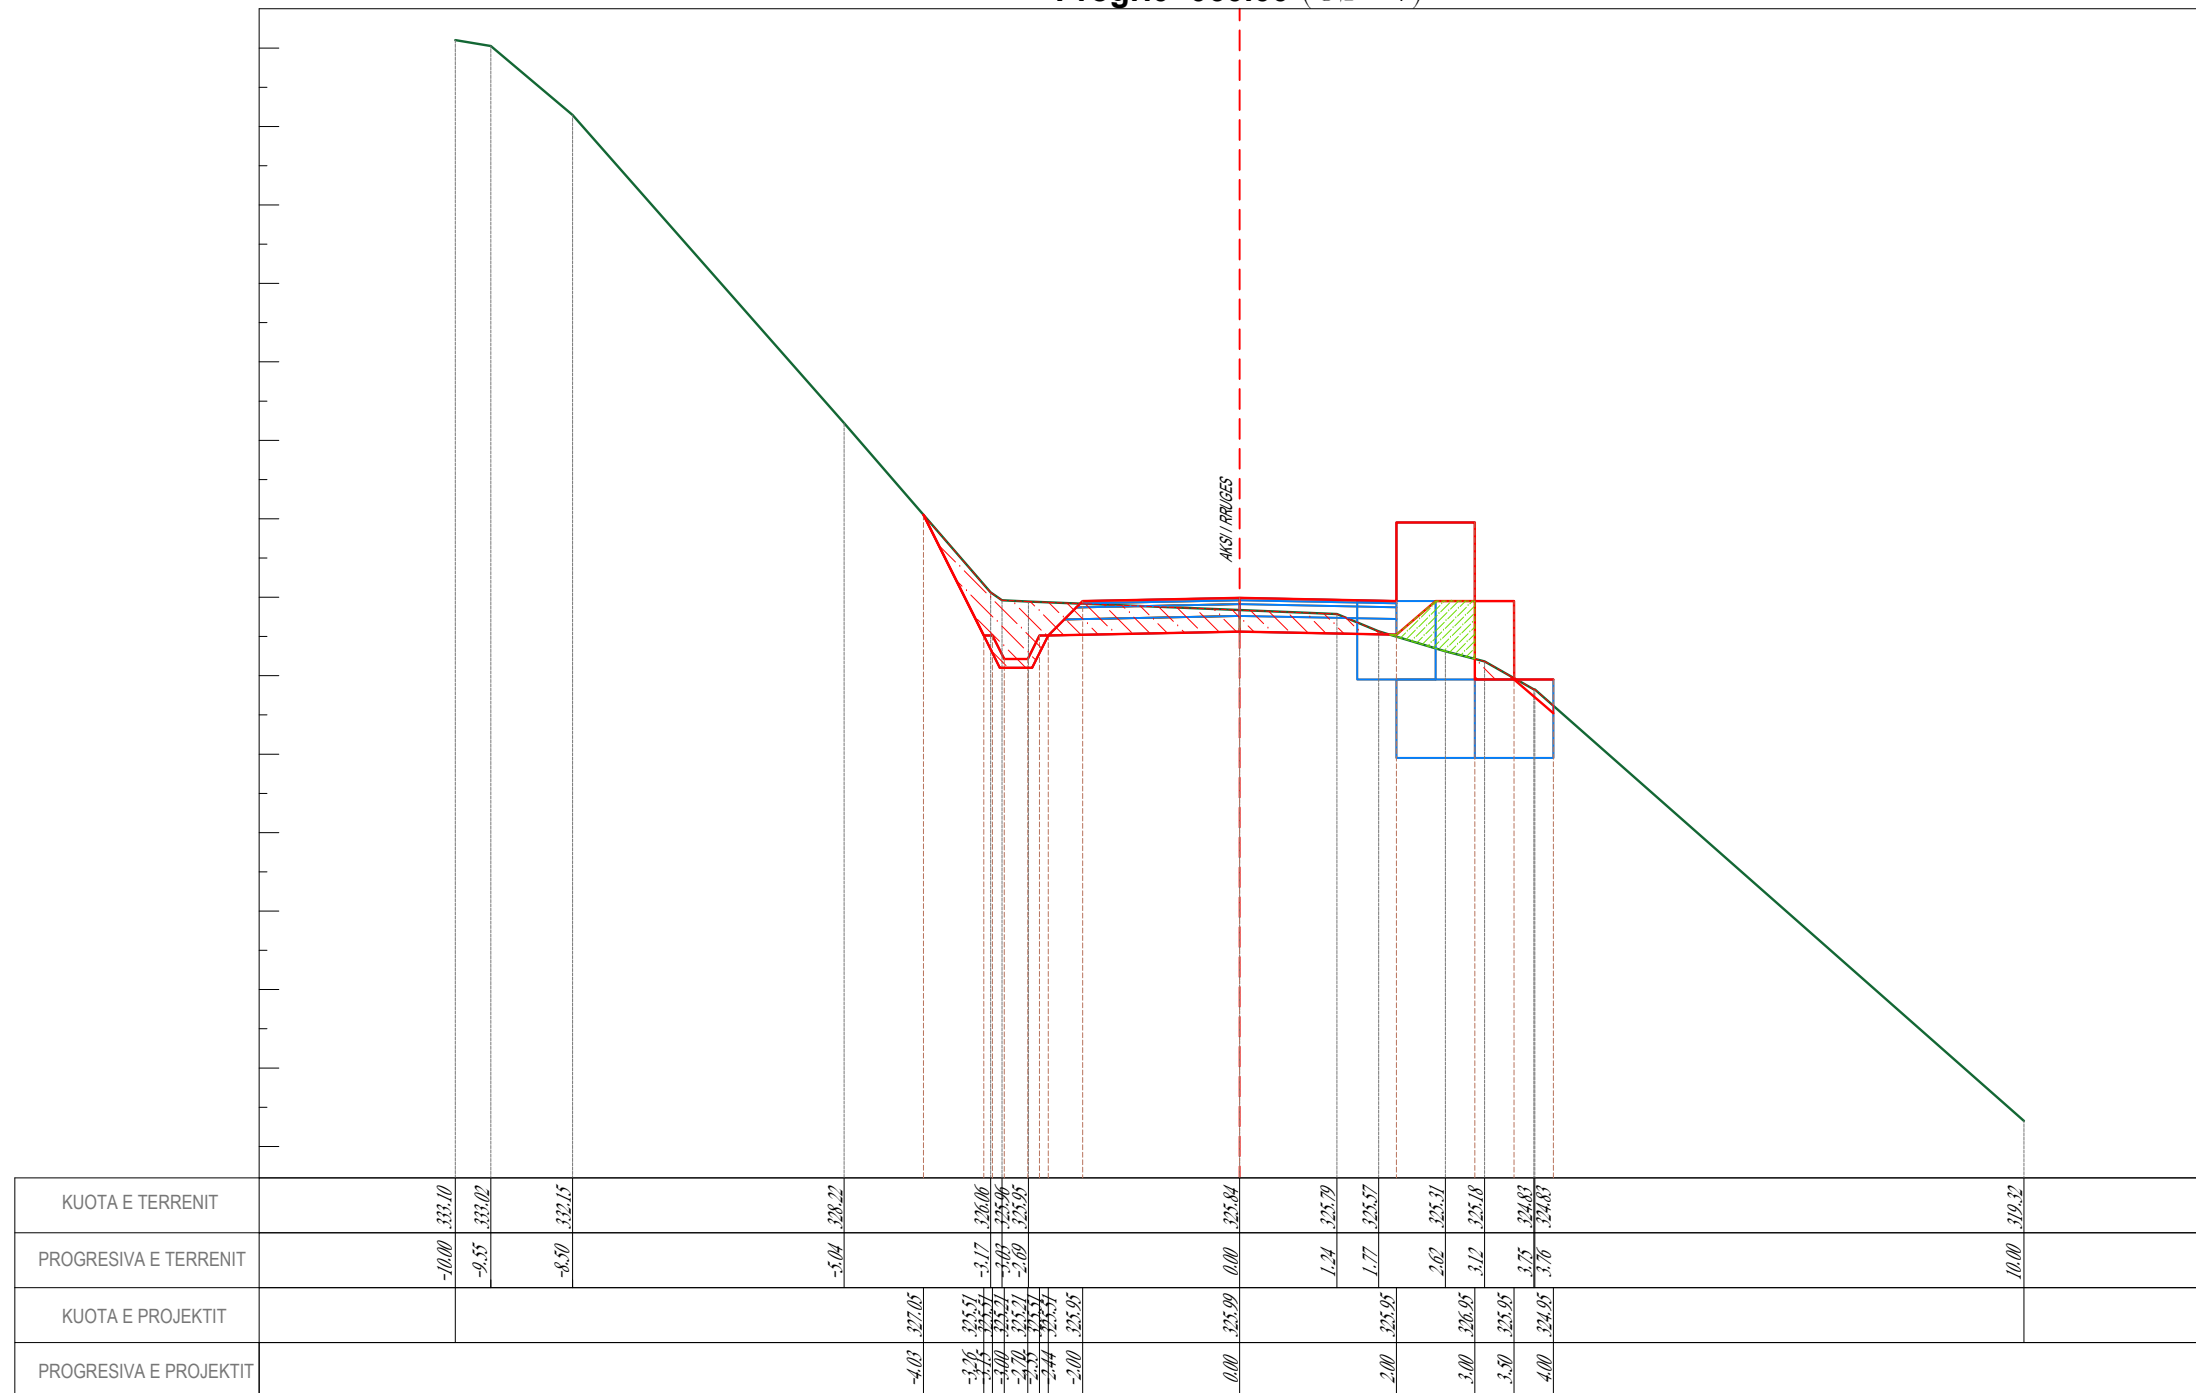


SEKSIONE TERTHORE

SKARIFIKIM	
Germim i Trupit te Rruges	3.62 m ²

MATERIAL MBUSHES	
Mbushje	0.21 m ²

PAKETA E SHTRESAVE	
Asfaltobeton 3cm	4.000 ml
Binderi 5 cm	4.000 ml
Stabilizant 15 cm	4.100 ml
Mbushje me material te thyer 20 c,	4.830 ml

Progr.0+080.00 (CS-5)

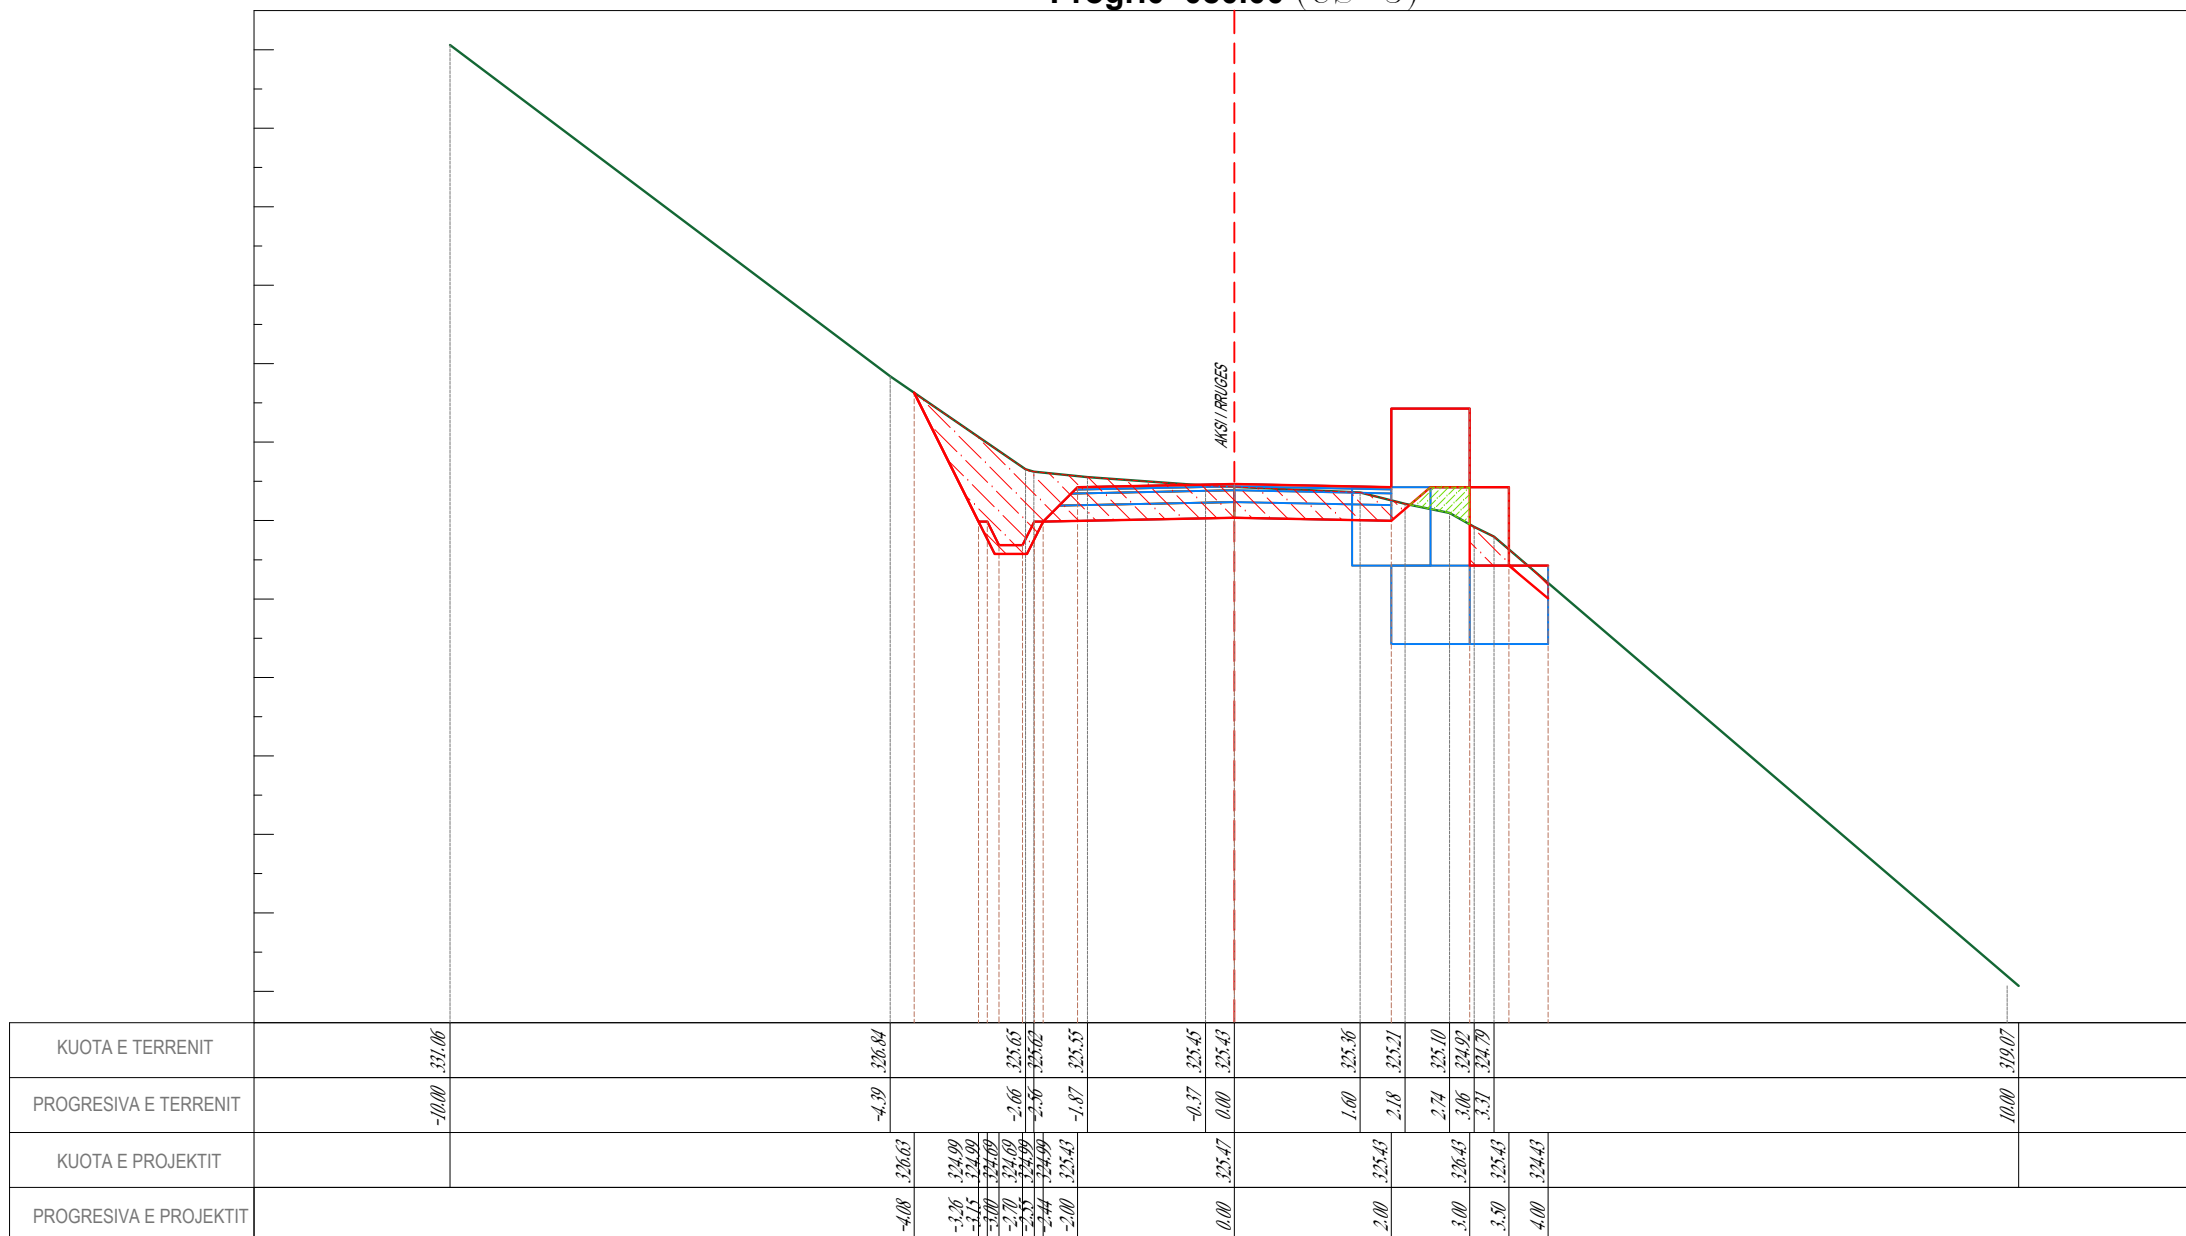

KORPORATA ELEKTROENERGJITIKE SHQIPTARE
NJESIA PRODHUESE HEC FIERZE

PROJEKT ZBATIM
2022

GRUPI I PROJEKTIMIT

Ing. ENTELA CANO Ing. DRITAN BUZI Ing. THANAS CARKA
Ing. MEFAIL HALILAJ Ing. VALENTINA HOXHA Ark. PAQSOR KAJMAKU



" A & E ENGINEERING "
sh.p.k

Adresa: Rr. "ISLAM ALLA"
Mob : **++355 (0)69 2079981**
Mob : **++355 (0)69 2079982**

REHABILITIMI I GALERISE SE CIMENTIMIT
NE KUOTEN 296 MMND NE SHPATULLEN E
MAJTE TE DIGES FIERZE

SEKSIONE TERTHORE

SHKALLA
FL.
S.T.05 1:100


SEKSIONE TERTHORE

SKARIFIKIM	
Germim i Trupit te Rrugës	3.96 m ²

MATERIAL MBUSHES	
Mbushje	0.99 m ²

PAKETA E SHTRRESAVE	
Asfaltobetoni 3cm	4.000 ml
Binderi 5 cm	4.000 ml
Stabilizant 15 cm	4.100 ml
Mbushje me material te thyer 20 c.	4.830 ml

Progr.0+100.00 (CS-6)

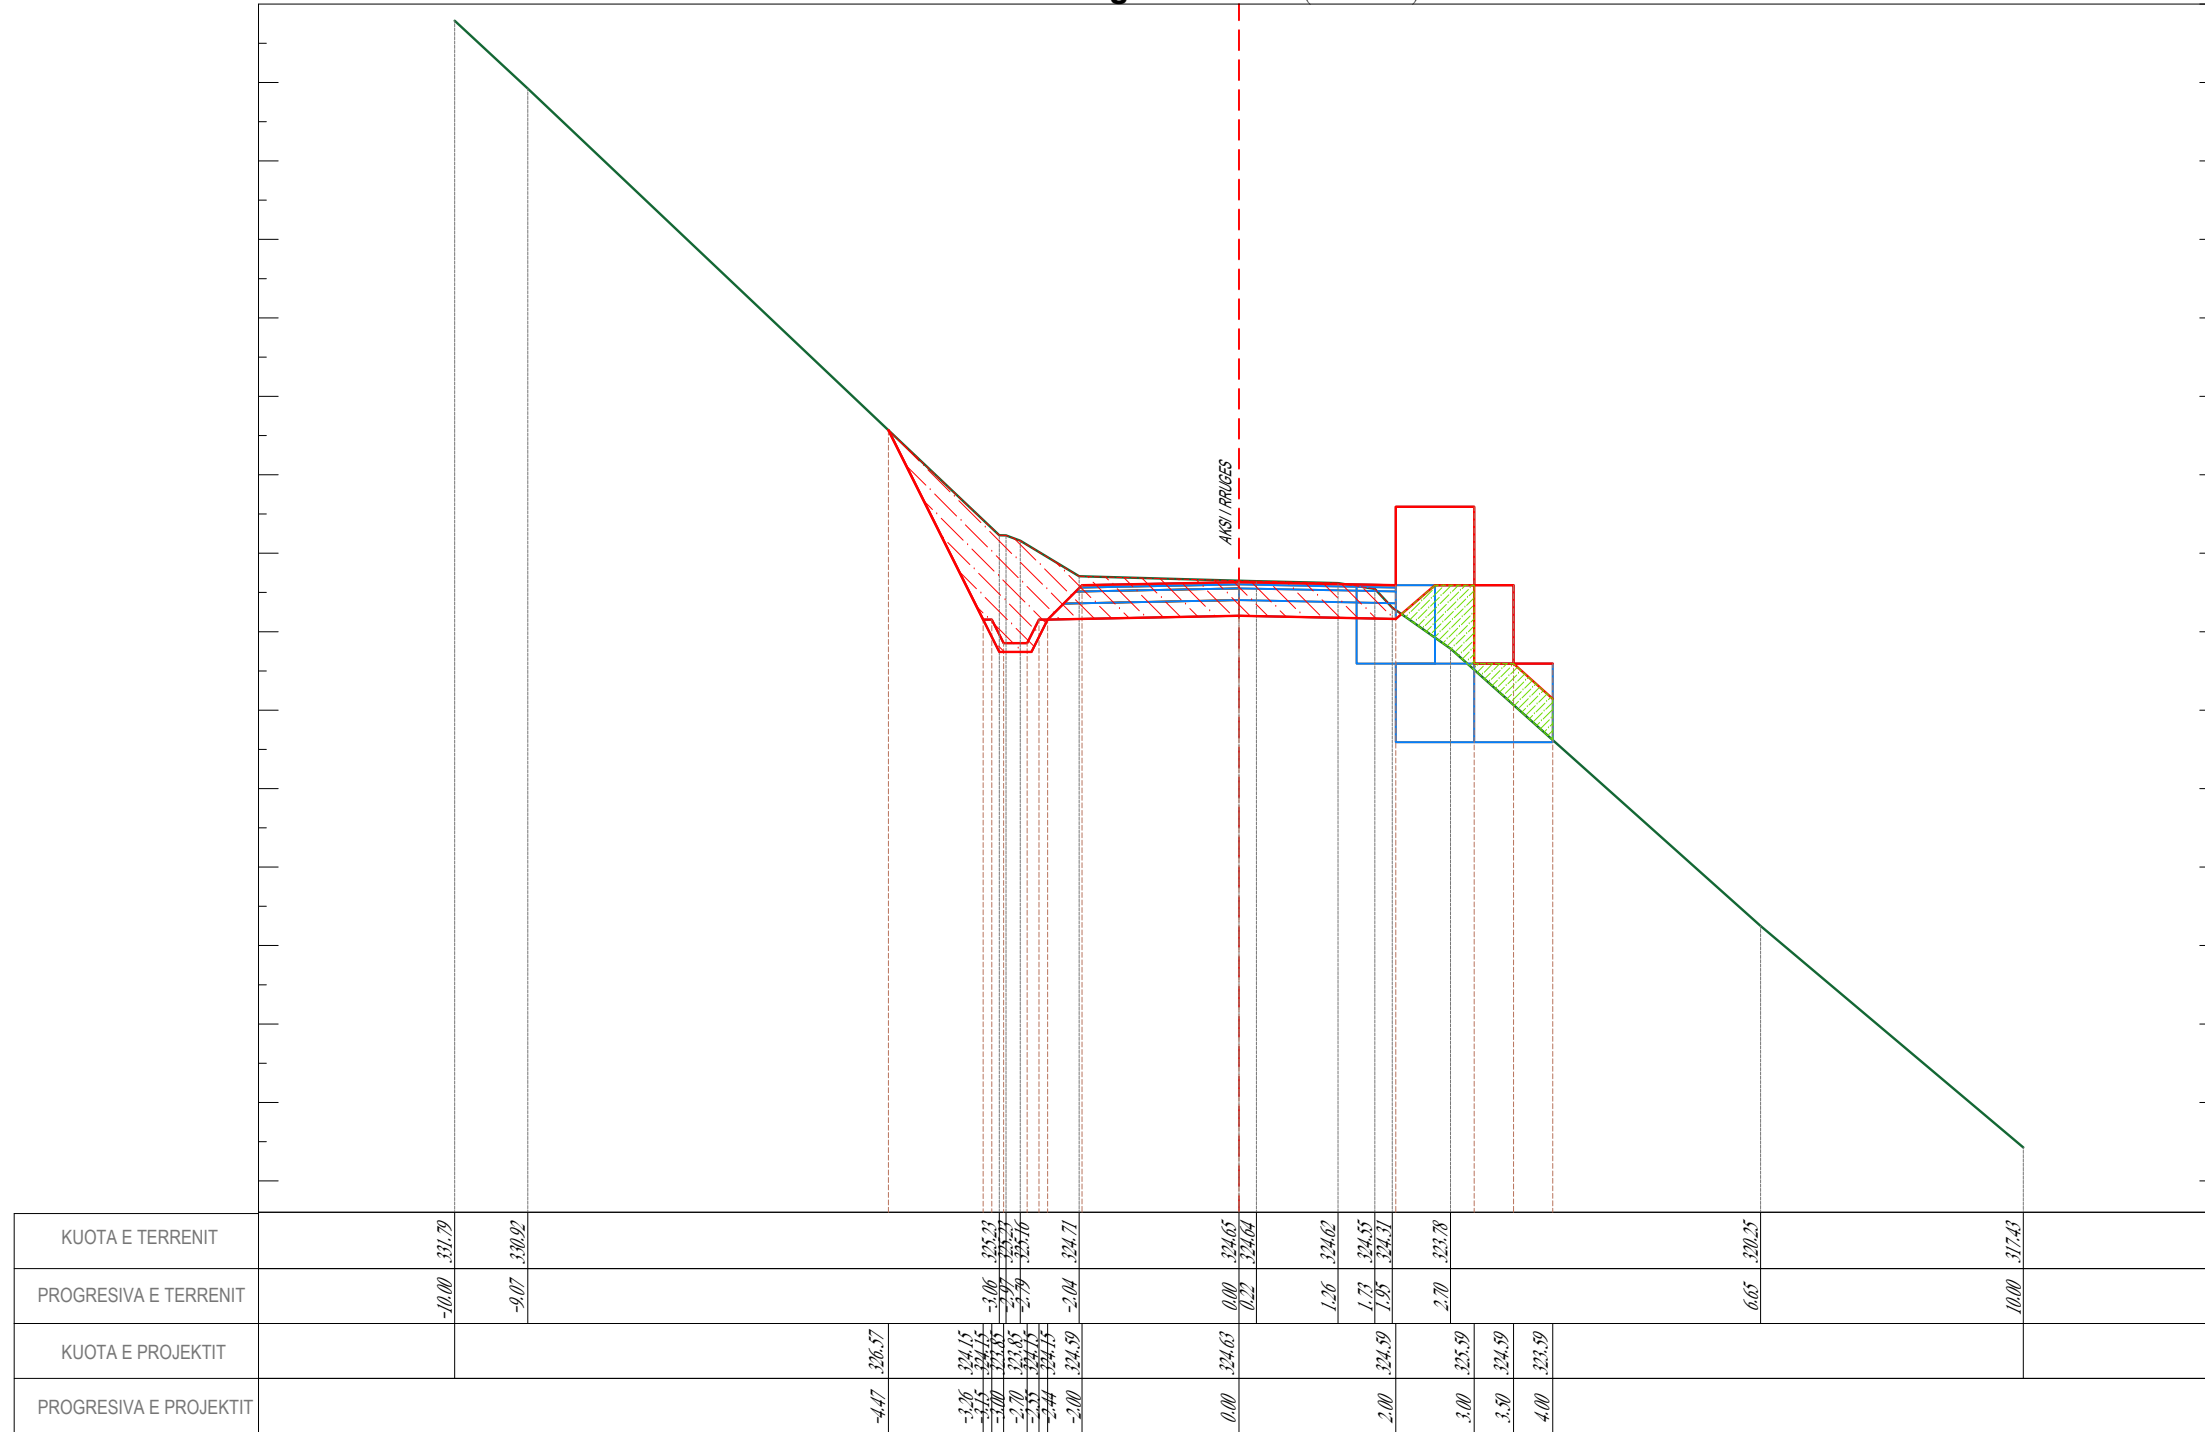


SEKSIONE TERTHORE

SKARIFIKIM	
Germin i Trupit te Rruges	4.75 m ²

MATERIAL MBUSHES	
Mbushje	0.00 m ²

PAKETA E SHTRESAVE	
Asfaltobeton 3cm	4.000 ml
Binderi 5 cm	4.000 ml
Stabilizant 15 cm	4.100 ml
Mbushje me material te thyer 20 c,	4.830 ml

Progr.0+120.00 (CS-7)

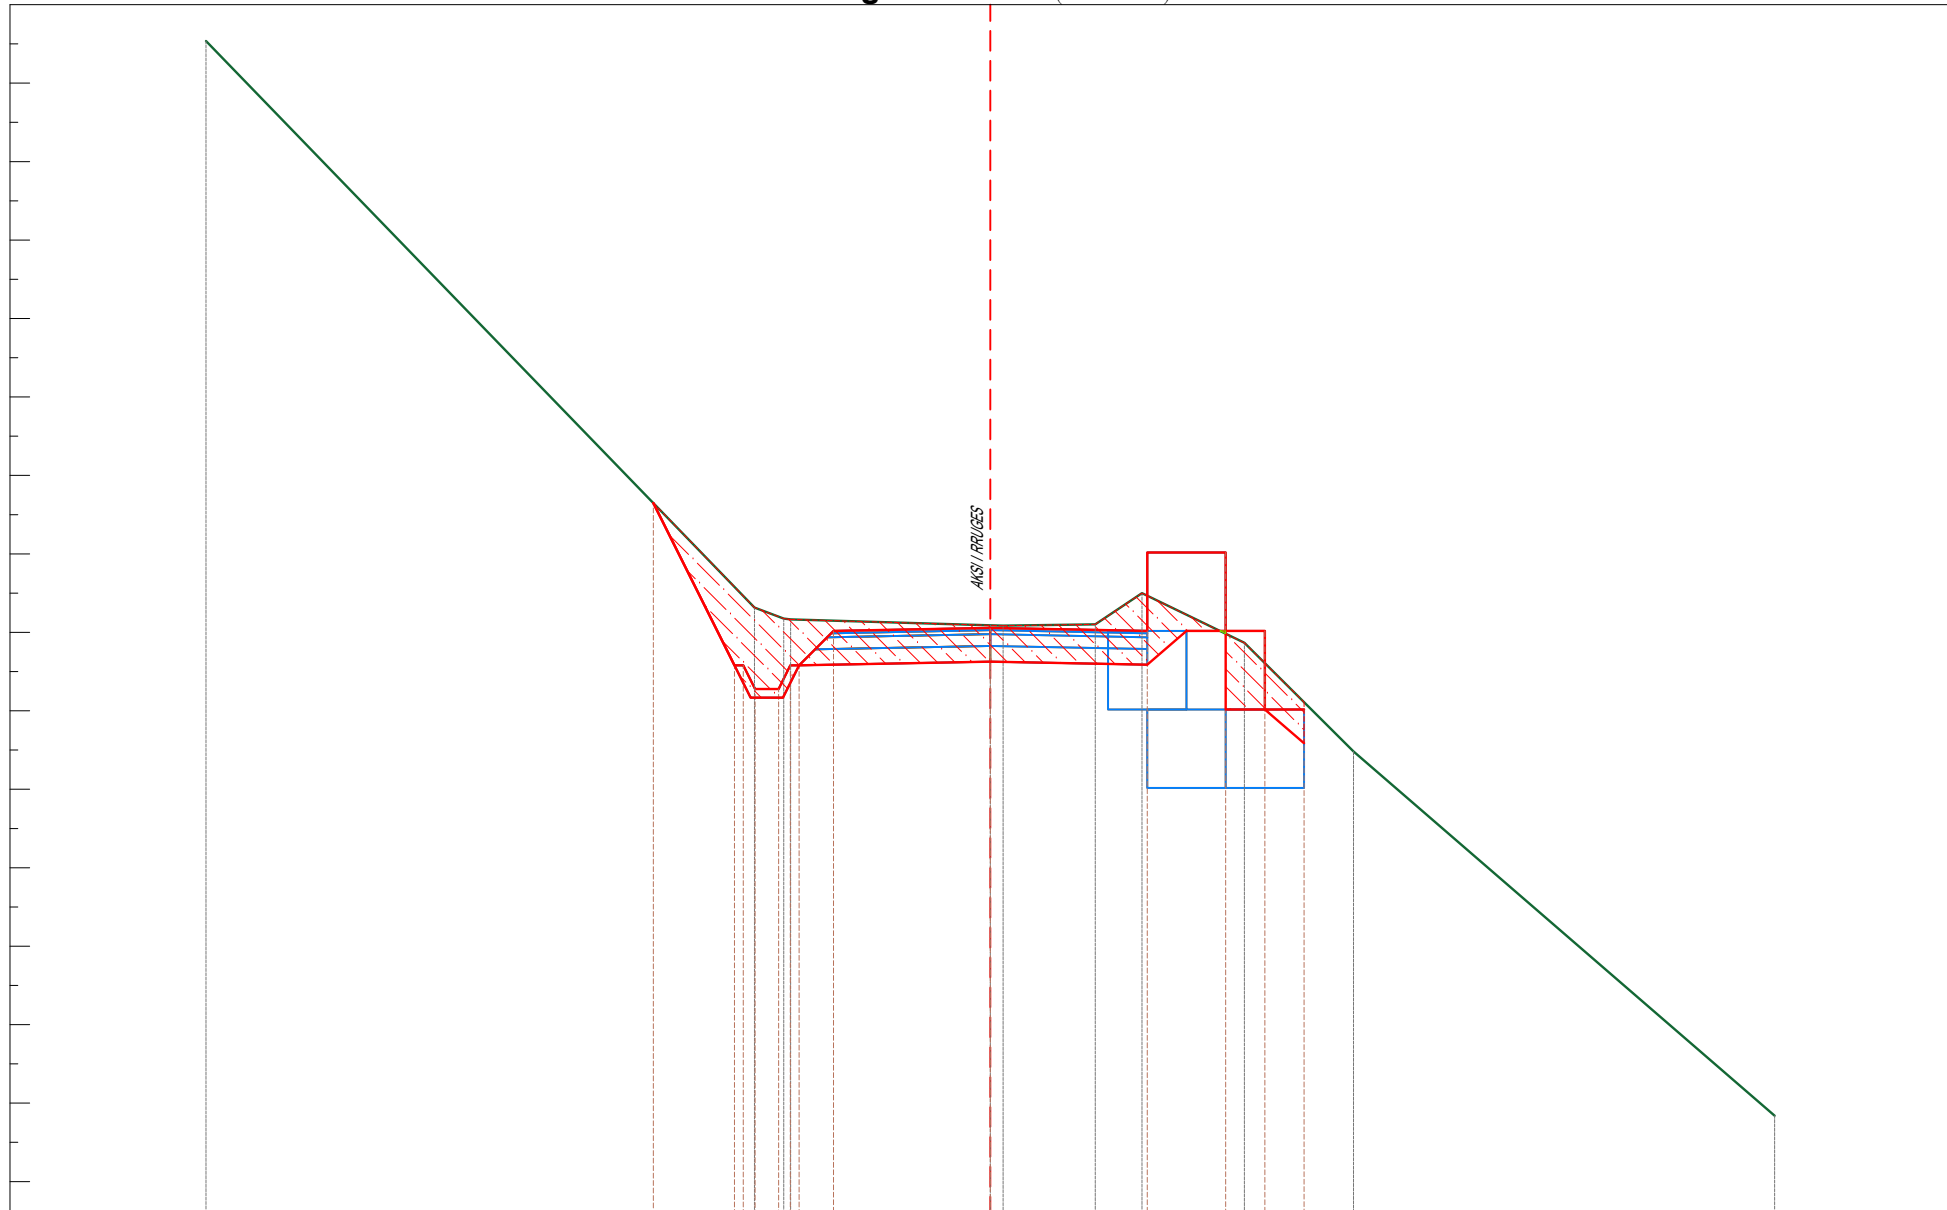

KUOTA E TERRENIT																					
PROGRESIVA E TERRENIT	-10.00																			10.00	316.84
KUOTA E PROJEKTIT																					
PROGRESIVA E PROJEKTIT																					


SEKSIONE TERTHORE

SKARIFIKIM	
Germim i Trupit te Rruges	0.24 m2

MATERIAL MBUSHES	
Mbushje	4.18 m2

PAKETA E SHTRESAVE	
Asfaltobeton 3cm	4.000 ml
Binderi 5 cm	4.000 ml
Stabilizant 15 cm	4.100 ml
Mbushje me material te thyer 20 c,	4.830 ml

Progr.0+140.00 (CS-8)

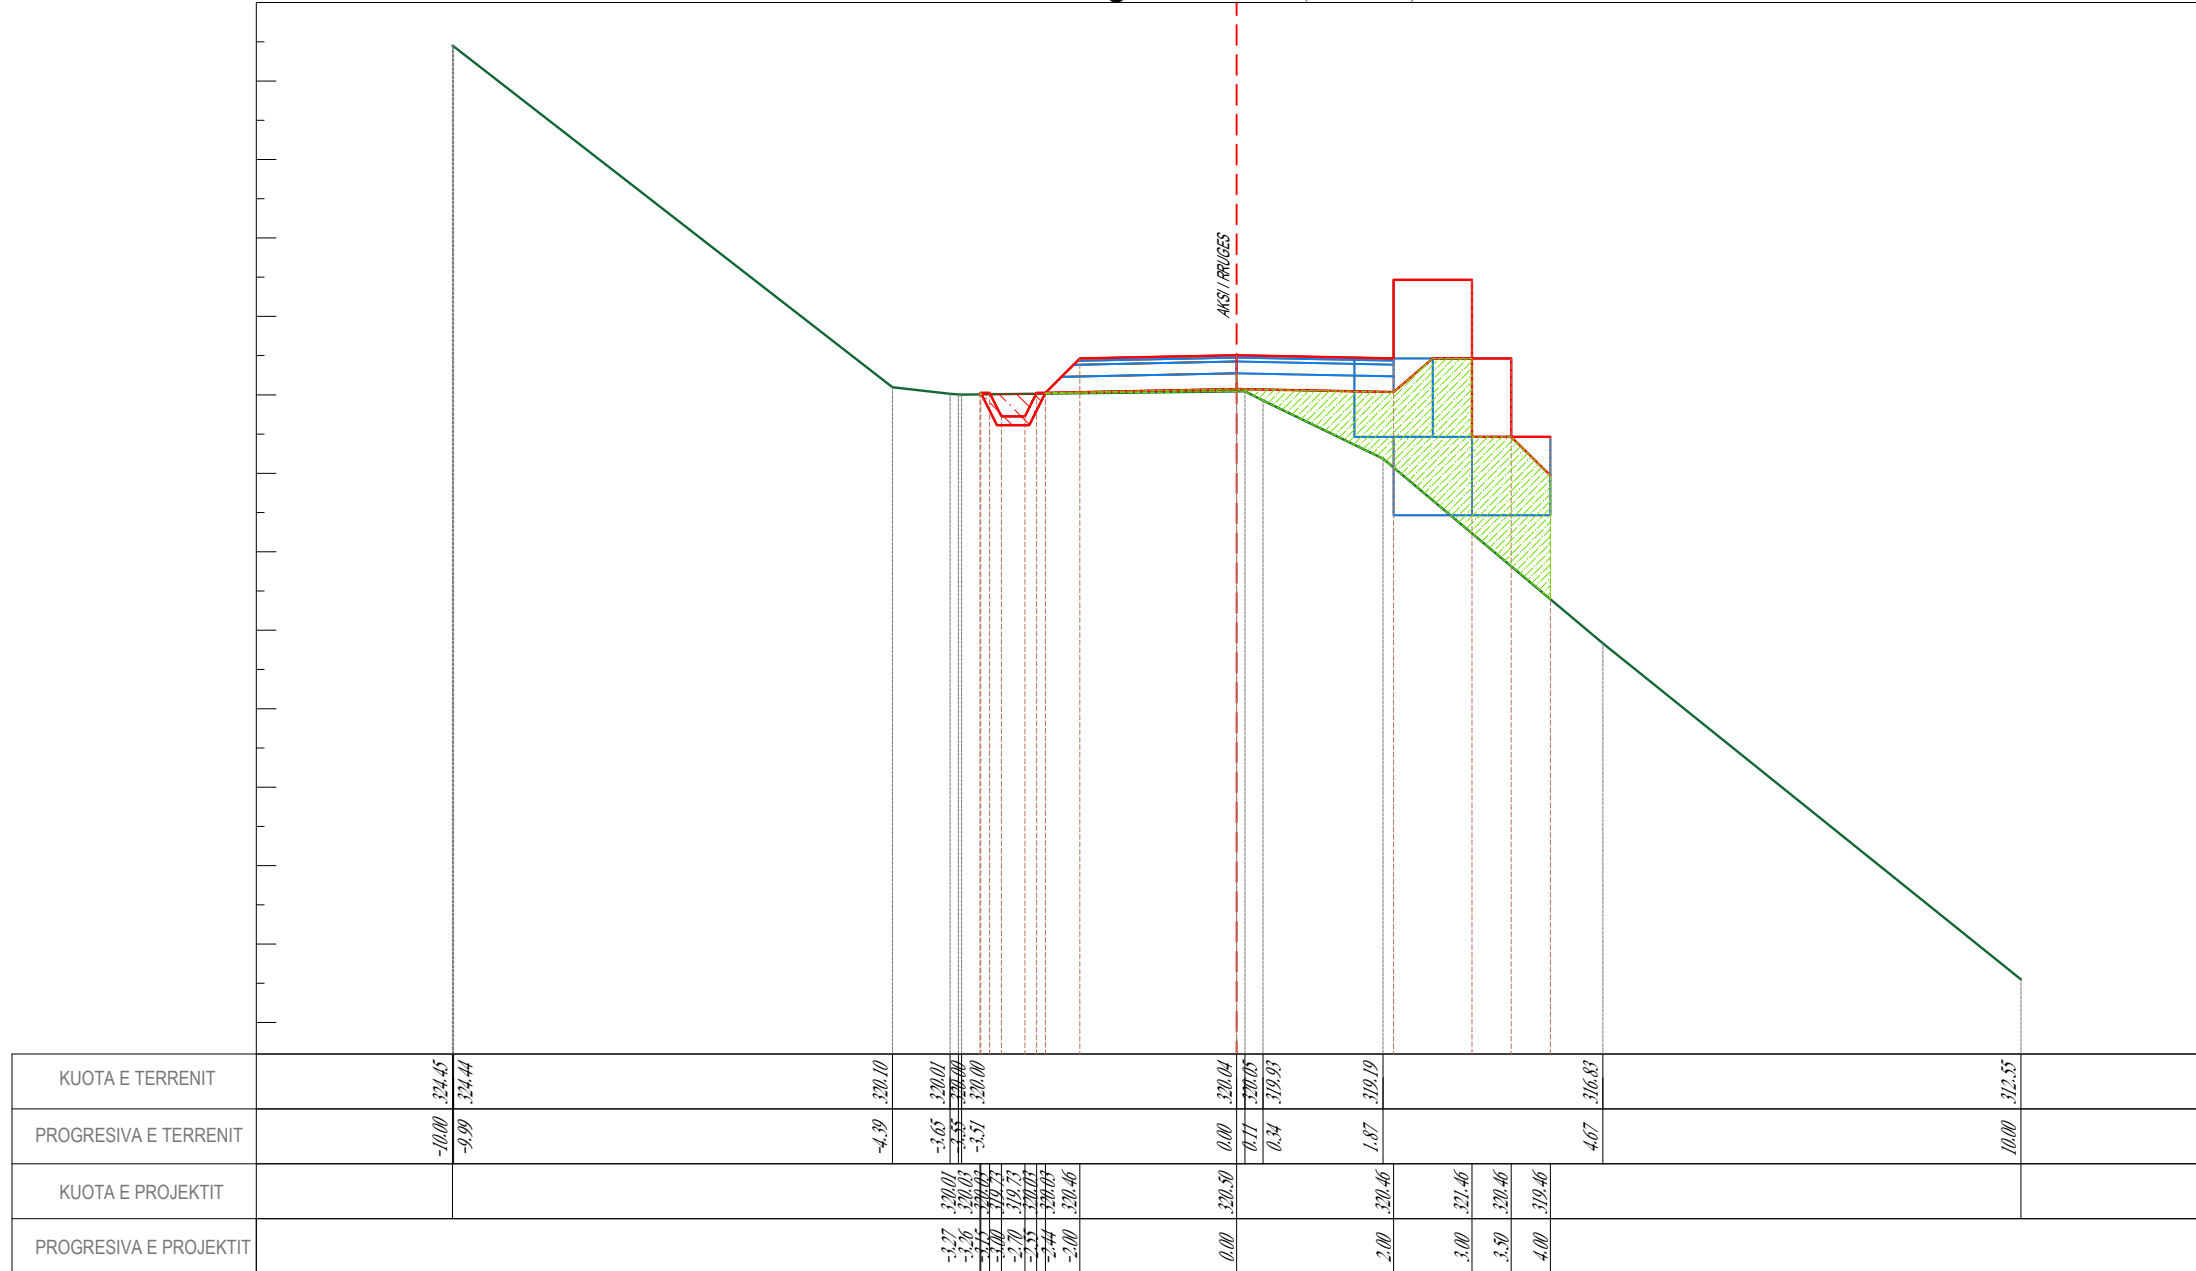


SKARIFIKIM	
Germim i Trupit te Rrugës	2.89 m2

SEKSIONE TERTHORE

MATERIAL MBUSHES	
Mbushje	0.80 m2

PAKETA E SHTRESAVE	
Asfaltobeton 3cm	4.000 ml
Binderi 5 cm	4.000 ml
Stabilizant 15 cm	4.100 ml
Mbushje me material te thyer 20 c,	4.830 ml

Progr. 0+160.00 (CS-9)

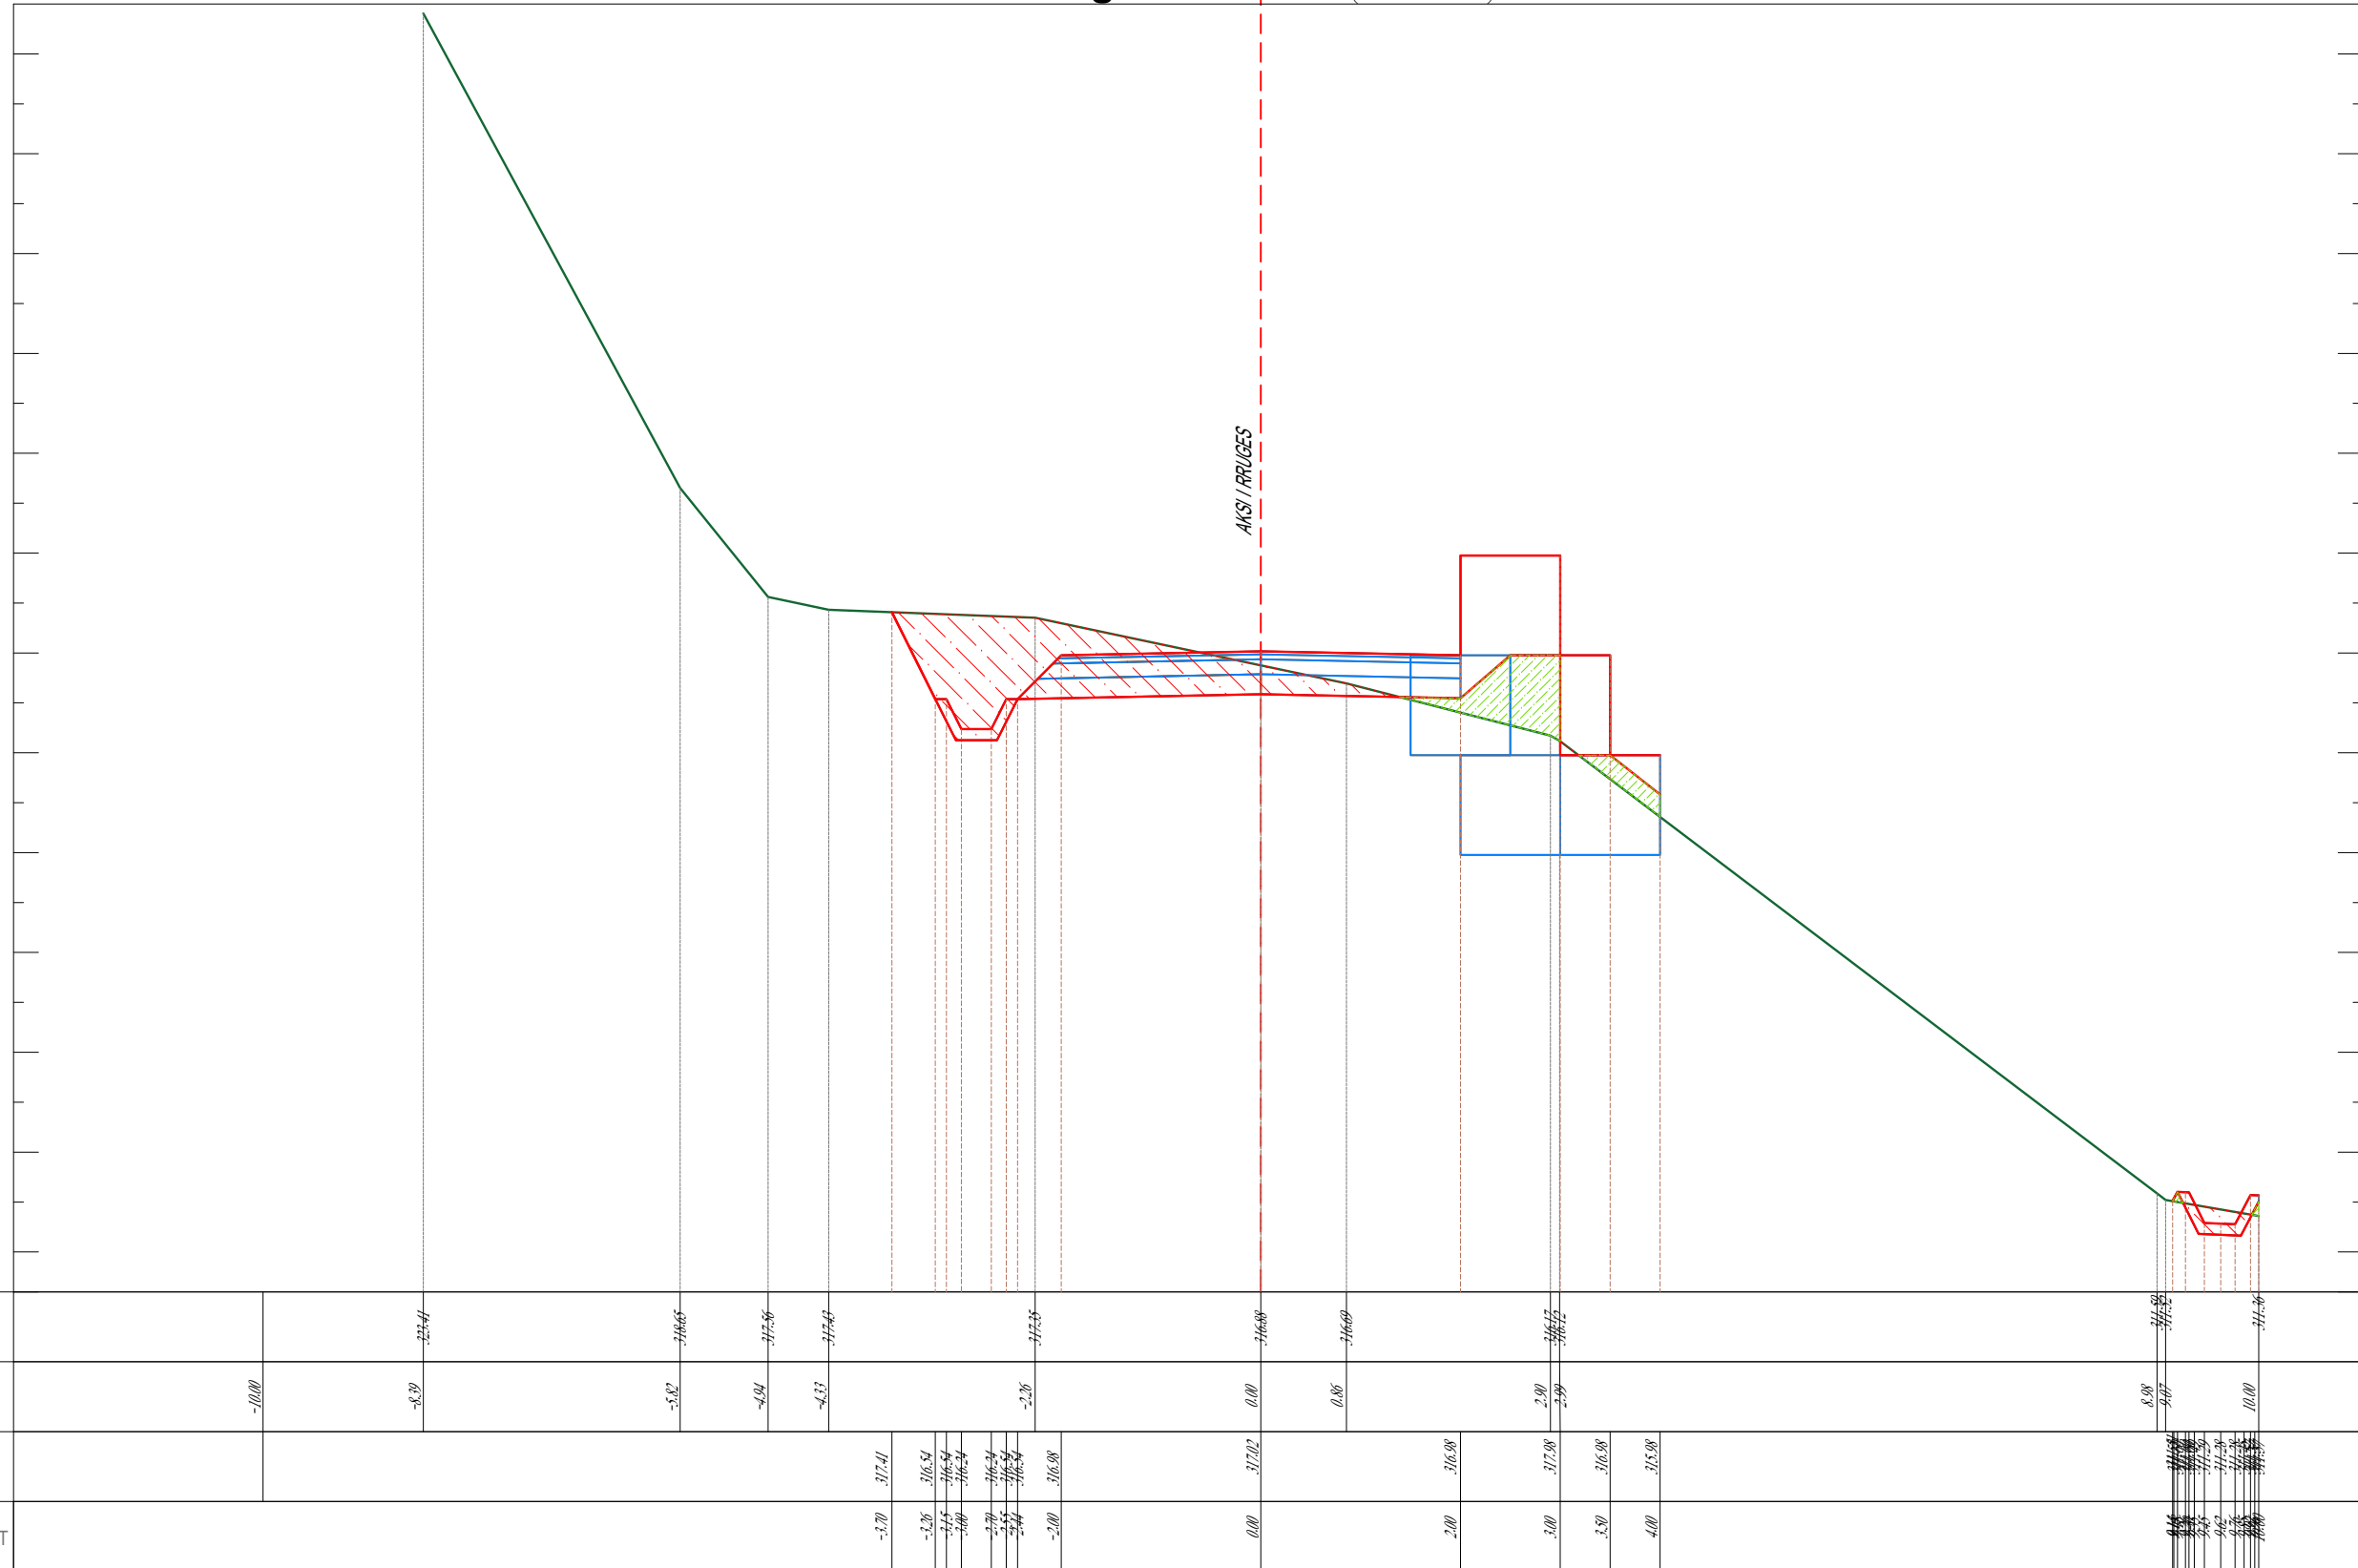


SEKSIONE TERTHORE

SKARIFIKIM	
Germim i Trupit te Rruges	3.91 m ²

MATERIAL MBUSHES	
Mbushje	0.00 m ²

PAKETA E SHTRESAVE	
Asfaltobeton 3cm	4.000 ml
Binderi 5 cm	4.000 ml
Stabiliizant 15 cm	4.100 ml
Mbushje me material te thyer 20 c,	4.830 ml

Progr.0+173.31 (CS-10)

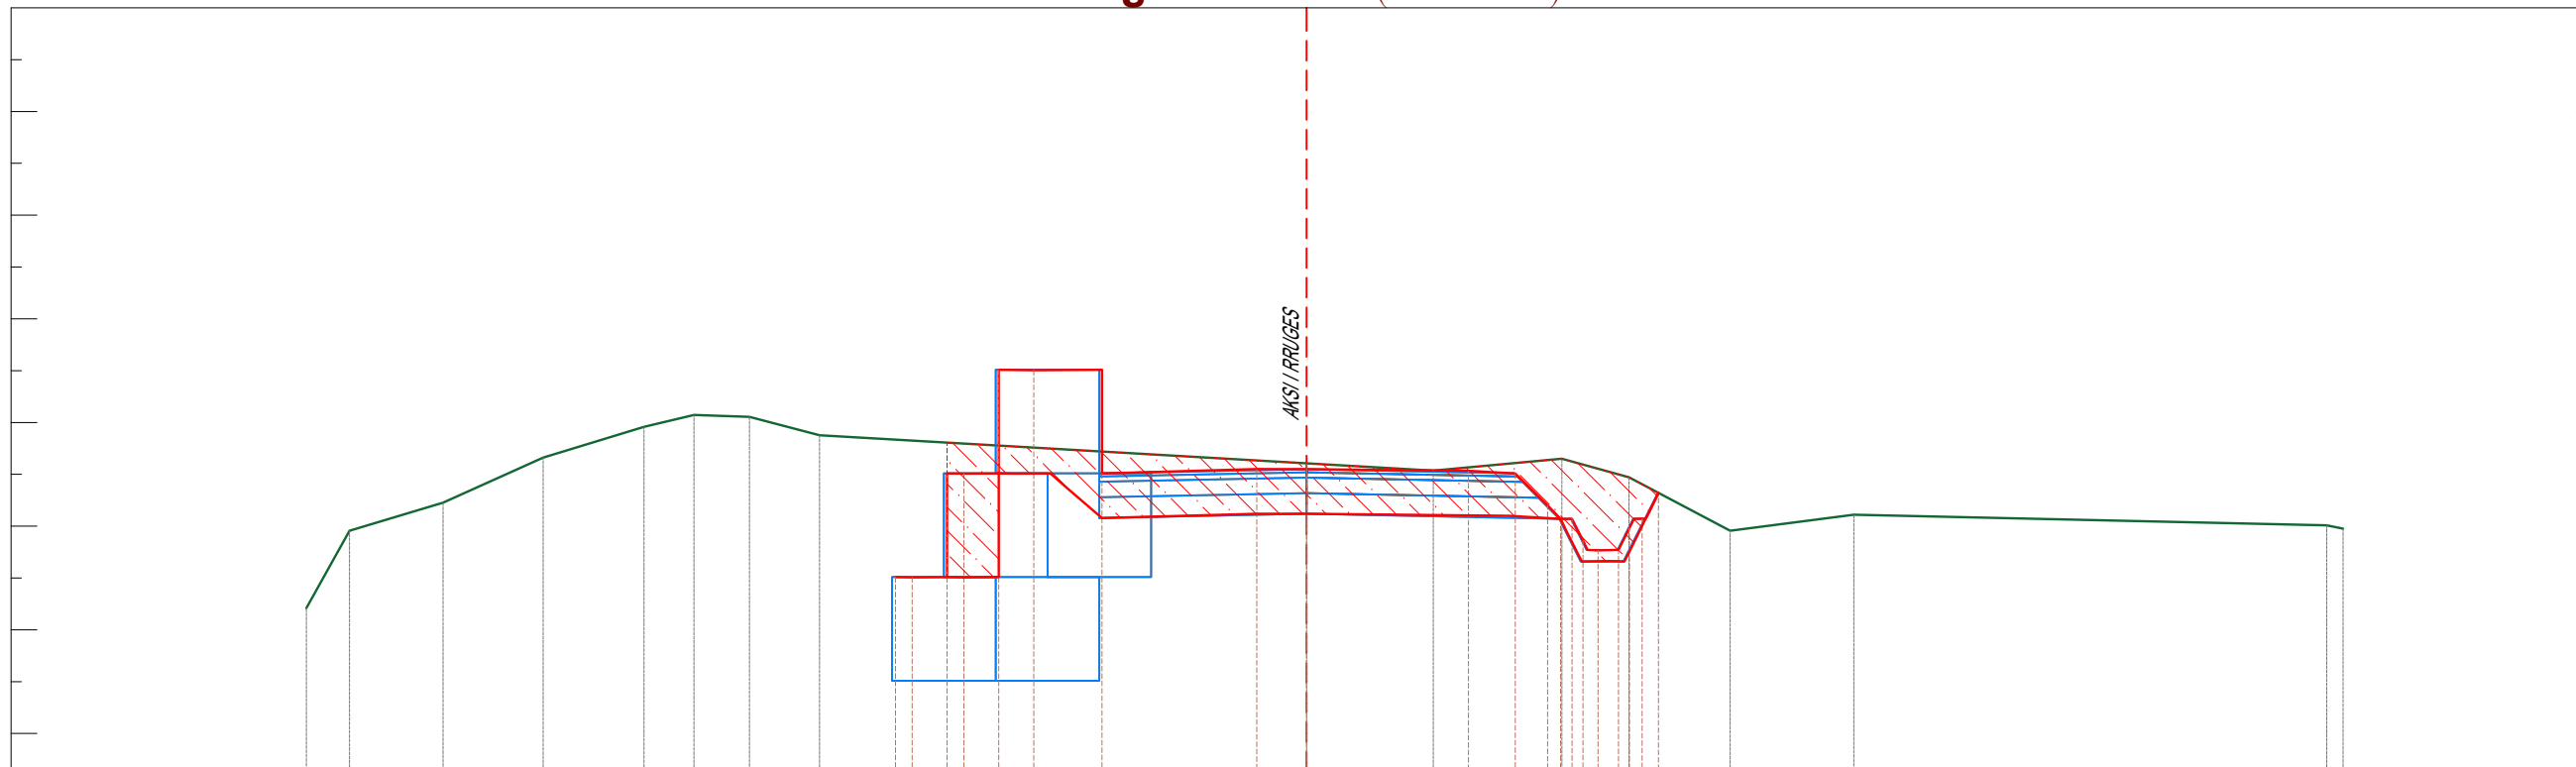

KUOTA E TERRENIT	-10.00	313.21	313.96	314.23	314.66	314.96	315.07	315.05	314.88		314.61	314.54	314.65	314.47	313.96	314.11	314.01	313.98
PROGRESIVA E TERRENIT	-10.00	-9.65	-9.23	-8.33	-7.37	-6.39	-5.91	-5.38	-4.71		0.00	1.22	2.46	3.11	4.09	5.28	9.84	10.00
KUOTA E PROJEKTIT							313.51	313.51	314.51	314.51	314.55	314.55	314.53	314.51	314.51	314.51	314.51	314.51
PROGRESIVA E PROJEKTIT							-3.07	-3.07	-3.47	-3.7	-2.97	-2.63	-1.97	-0.48	0.00	0.02	1.56	2.01


SEKSIONE TERTHORE

SKARIFIKIM	
Germimi i Trupit te Rrugës	1.46 m ²

MATERIAL MBUSHES	
Mbushje	1.91 m ²

PAKETA E SHTRRESAVE	
Asfaltobeton 3cm	4.000 ml
Binderi 5 cm	4.000 ml
Stabilizant 15 cm	4.100 ml
Mbushje me material te thyer 20 c,	4.830 ml


Km.0+180.00 (CS-11)

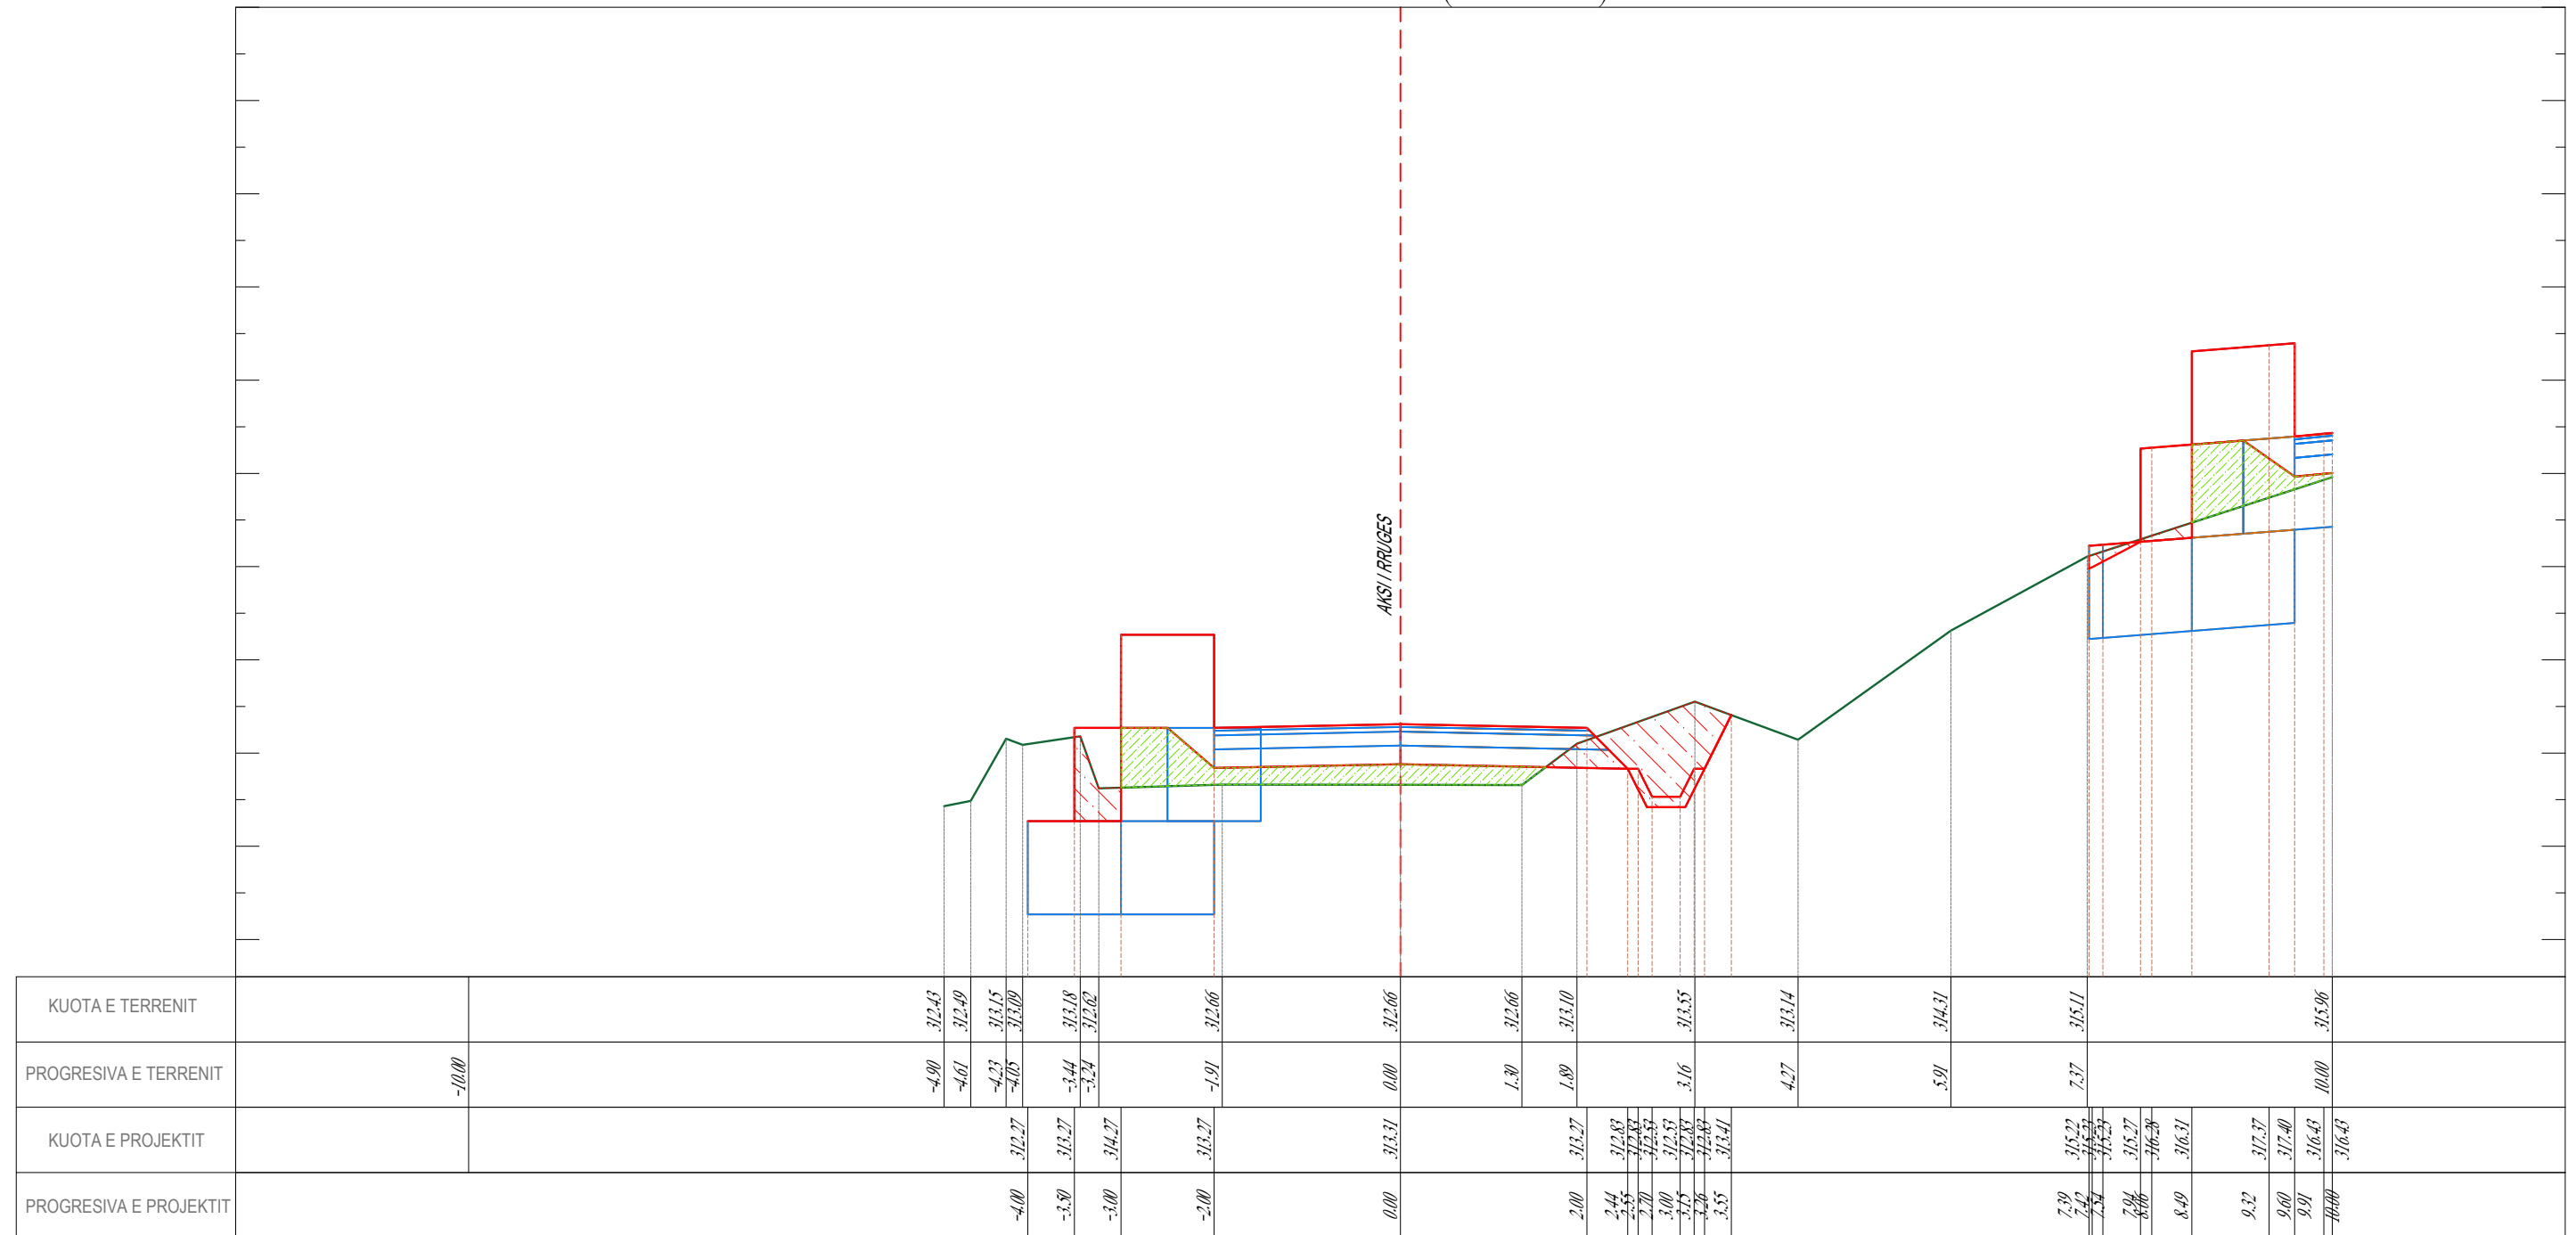

SEKSIONE TERTHORE

SKARIFIKIM	
Germim i Trupit te Rrugës	0.29 m ²
MATERIAL MBUSHES	
Mbushje	1.54 m ²
PAKETA E SHTRESAVE	
Asfaltobeton 3cm	4.000 ml
Binderi 5 cm	4.000 ml
Stabiliizant 15 cm	4.100 ml
Mbushje me material te thyer 20 c,	4.830 ml

Km.0+200.00 (CS-12)

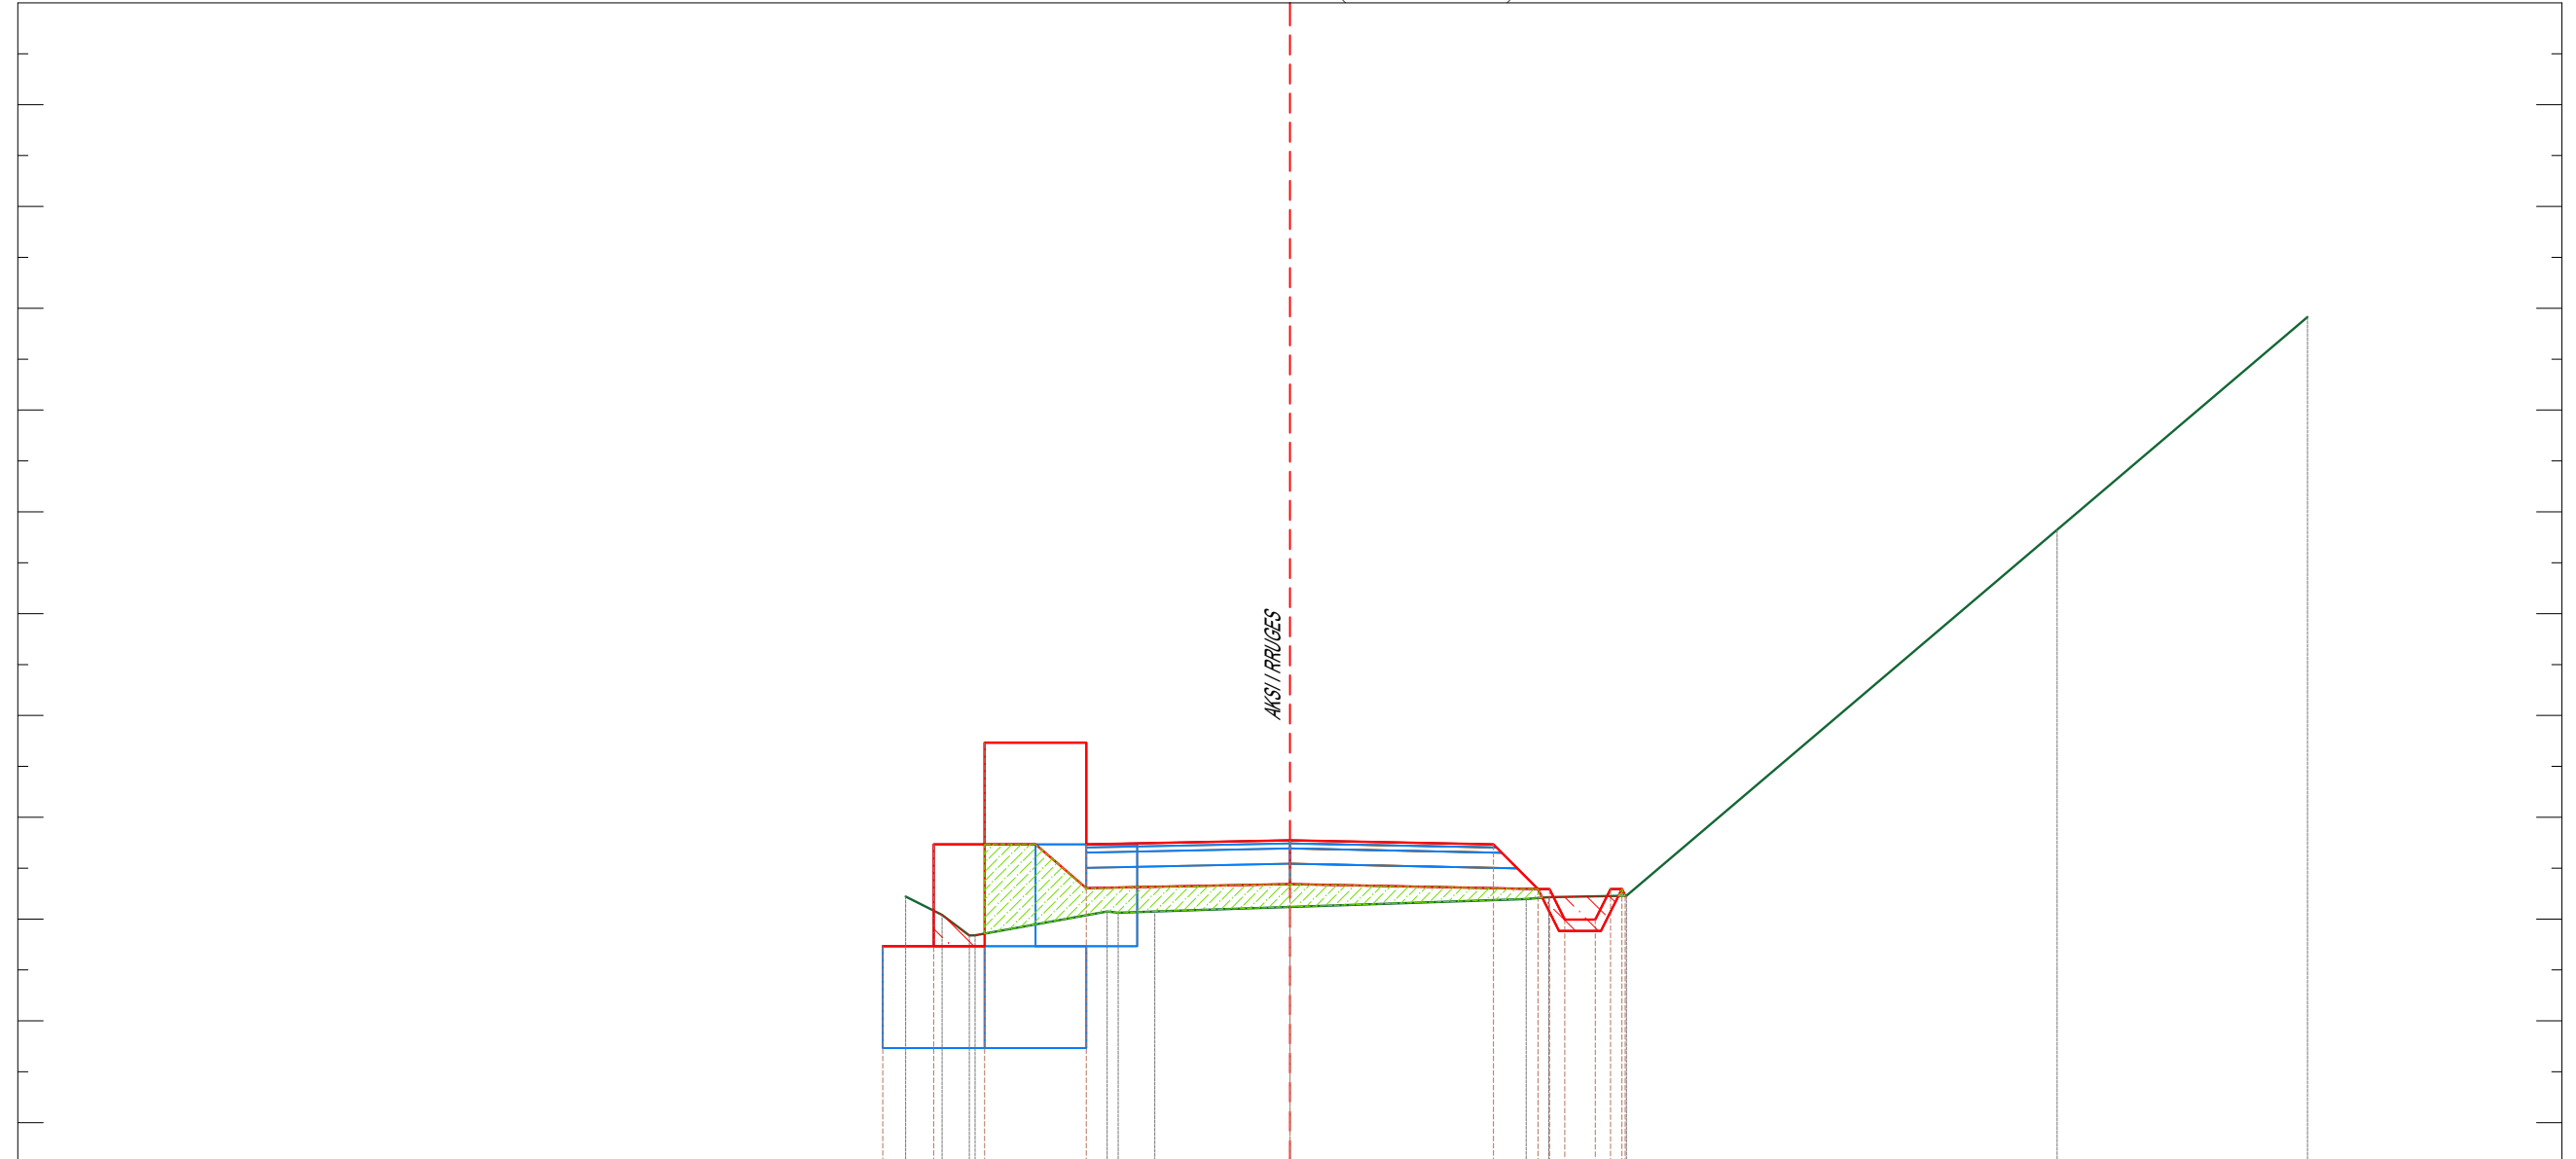

KUOTA E TERRENIT			309.22	309.04	308.84	308.84	309.07	309.06	309.08	309.12		312.82	314.91
PROGRESIVA E TERRENIT	-10.00		-1.77	-1.42	-1.15	-1.09	-1.80	-1.09	-1.33	0.00		-7.54	10.00
KUOTA E PROJEKTIT			308.73	308.73	310.73		309.73			309.77			
PROGRESIVA E PROJEKTIT			-4.00	-1.50	-1.00		-2.00			0.00			


SEKSIONE TERTHORE

SKARIFIKIM	
Germim i Trupit te Rrugës	2.97 m ²

MATERIAL MBUSHES	
Mbushje	1.54 m ²

PAKETA E SHTRESAVE	
Asfaltobetoni 3cm	4.000 ml
Binderi 5 cm	4.000 ml
Stabilizant 15 cm	4.100 ml
Mbushje me material te thyer 20 c,	4.830 ml

Km.0+220.00 (CS-13)

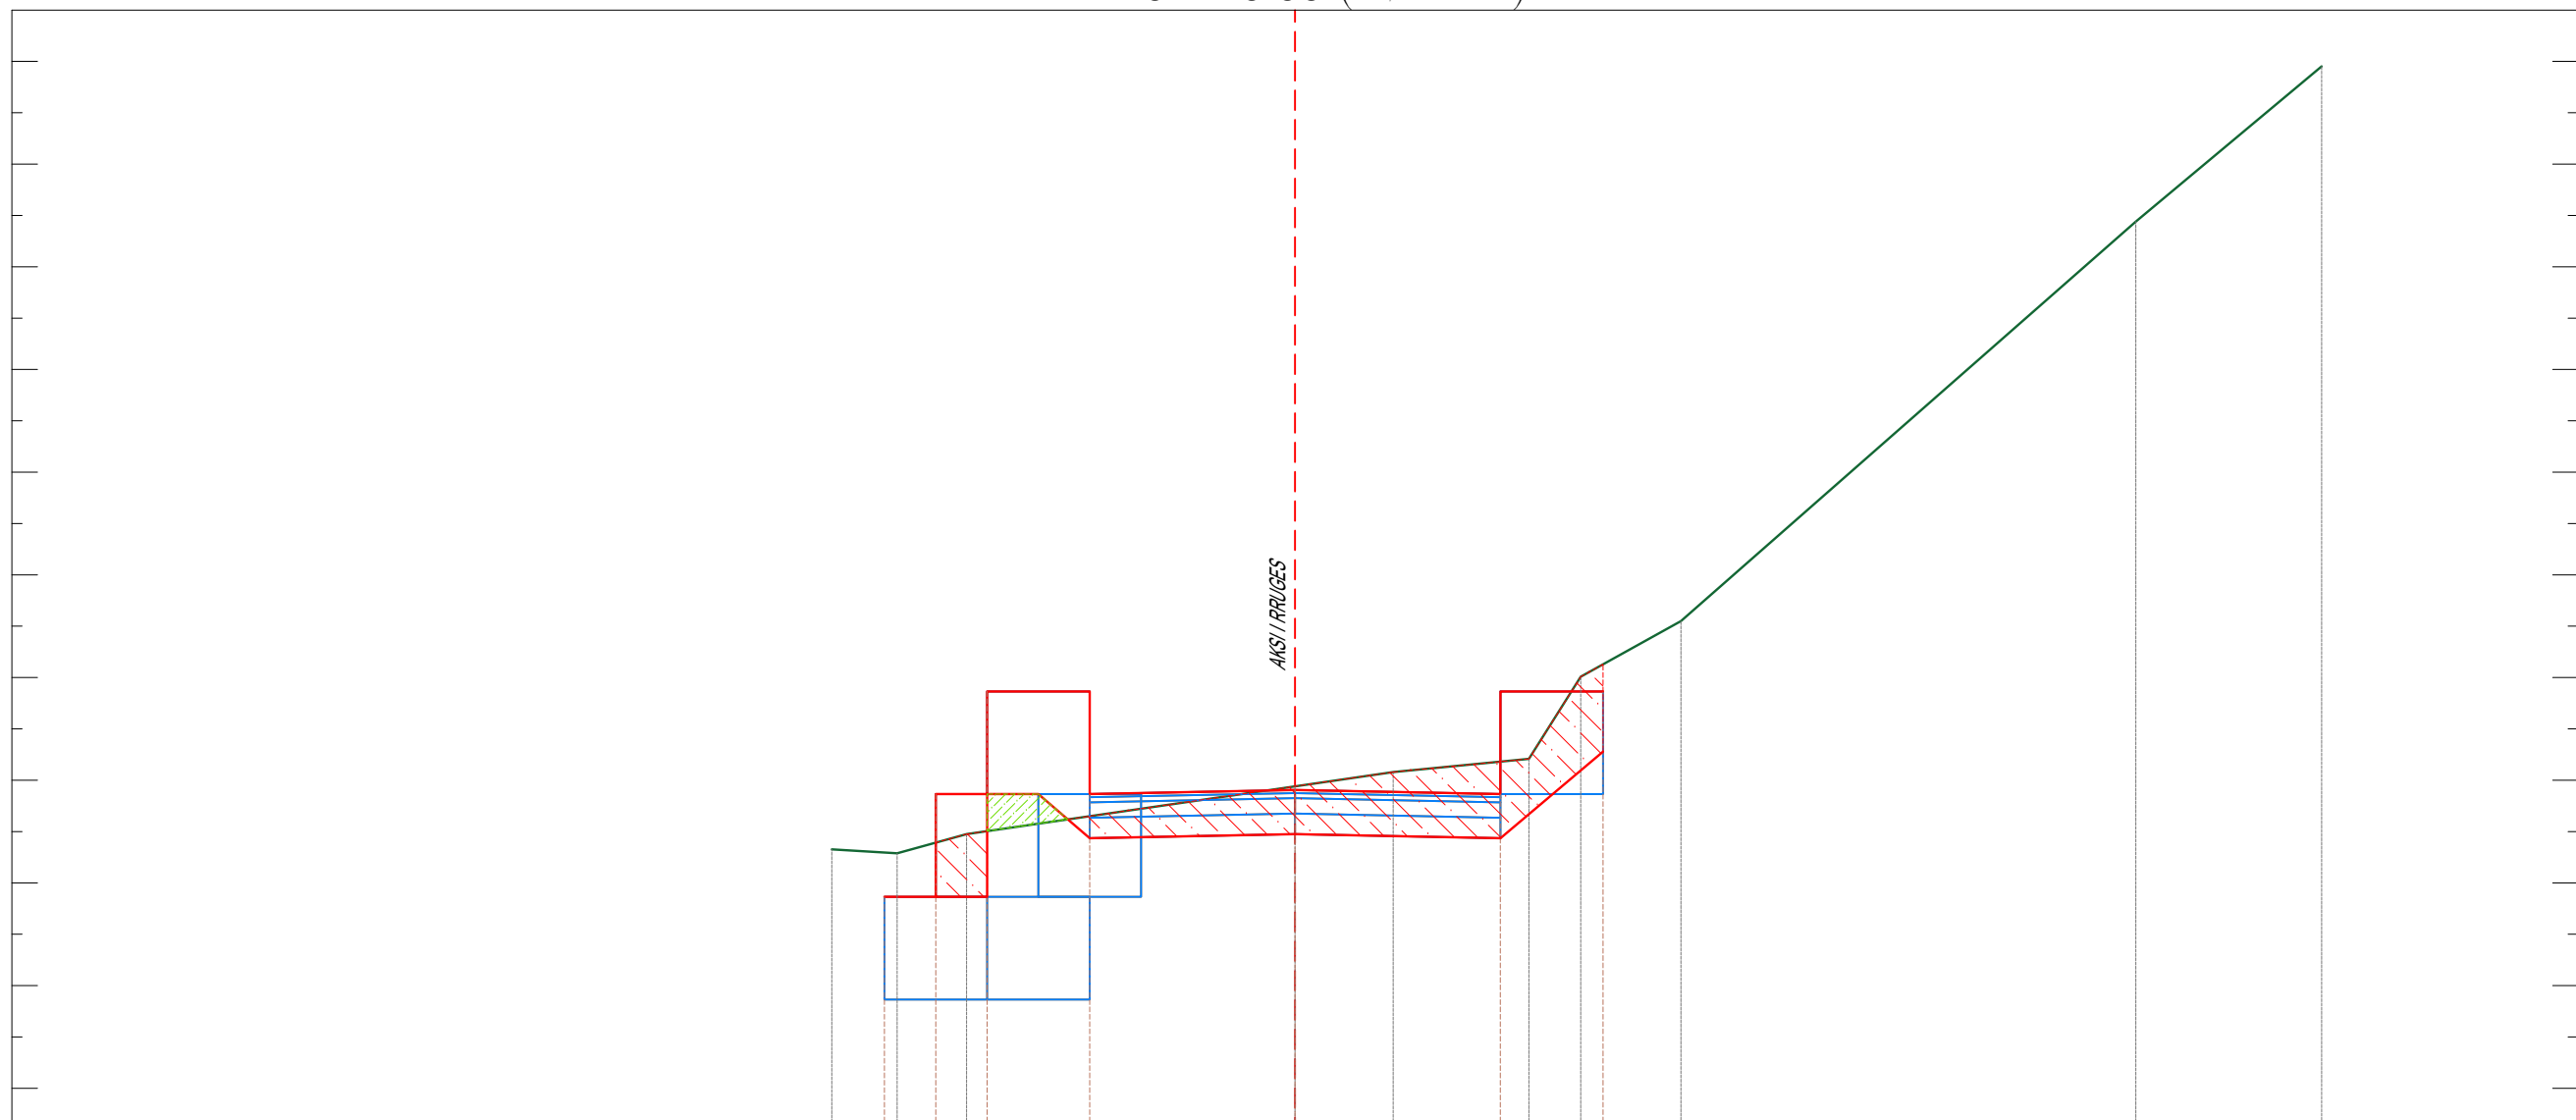


KUOTA E TERRENIT														
PROGRESIVA E TERRENIT	-10.00													
KUOTA E PROJEKTIT														
PROGRESIVA E PROJEKTIT														

SEKSIONE TERTHORE

MATERIAL MBUSHES	
Mkushje	0.43 m ²
PAKETA E SHTRESAVE	
Asfaltobeton 3cm	4.000 ml
Binderi 5 cm	4.000 ml
Stabiliizant 15 cm	4.100 ml
Mkushje me material te thyer 20 c,	4.830 ml

Km.0+240.00 (CS-14)

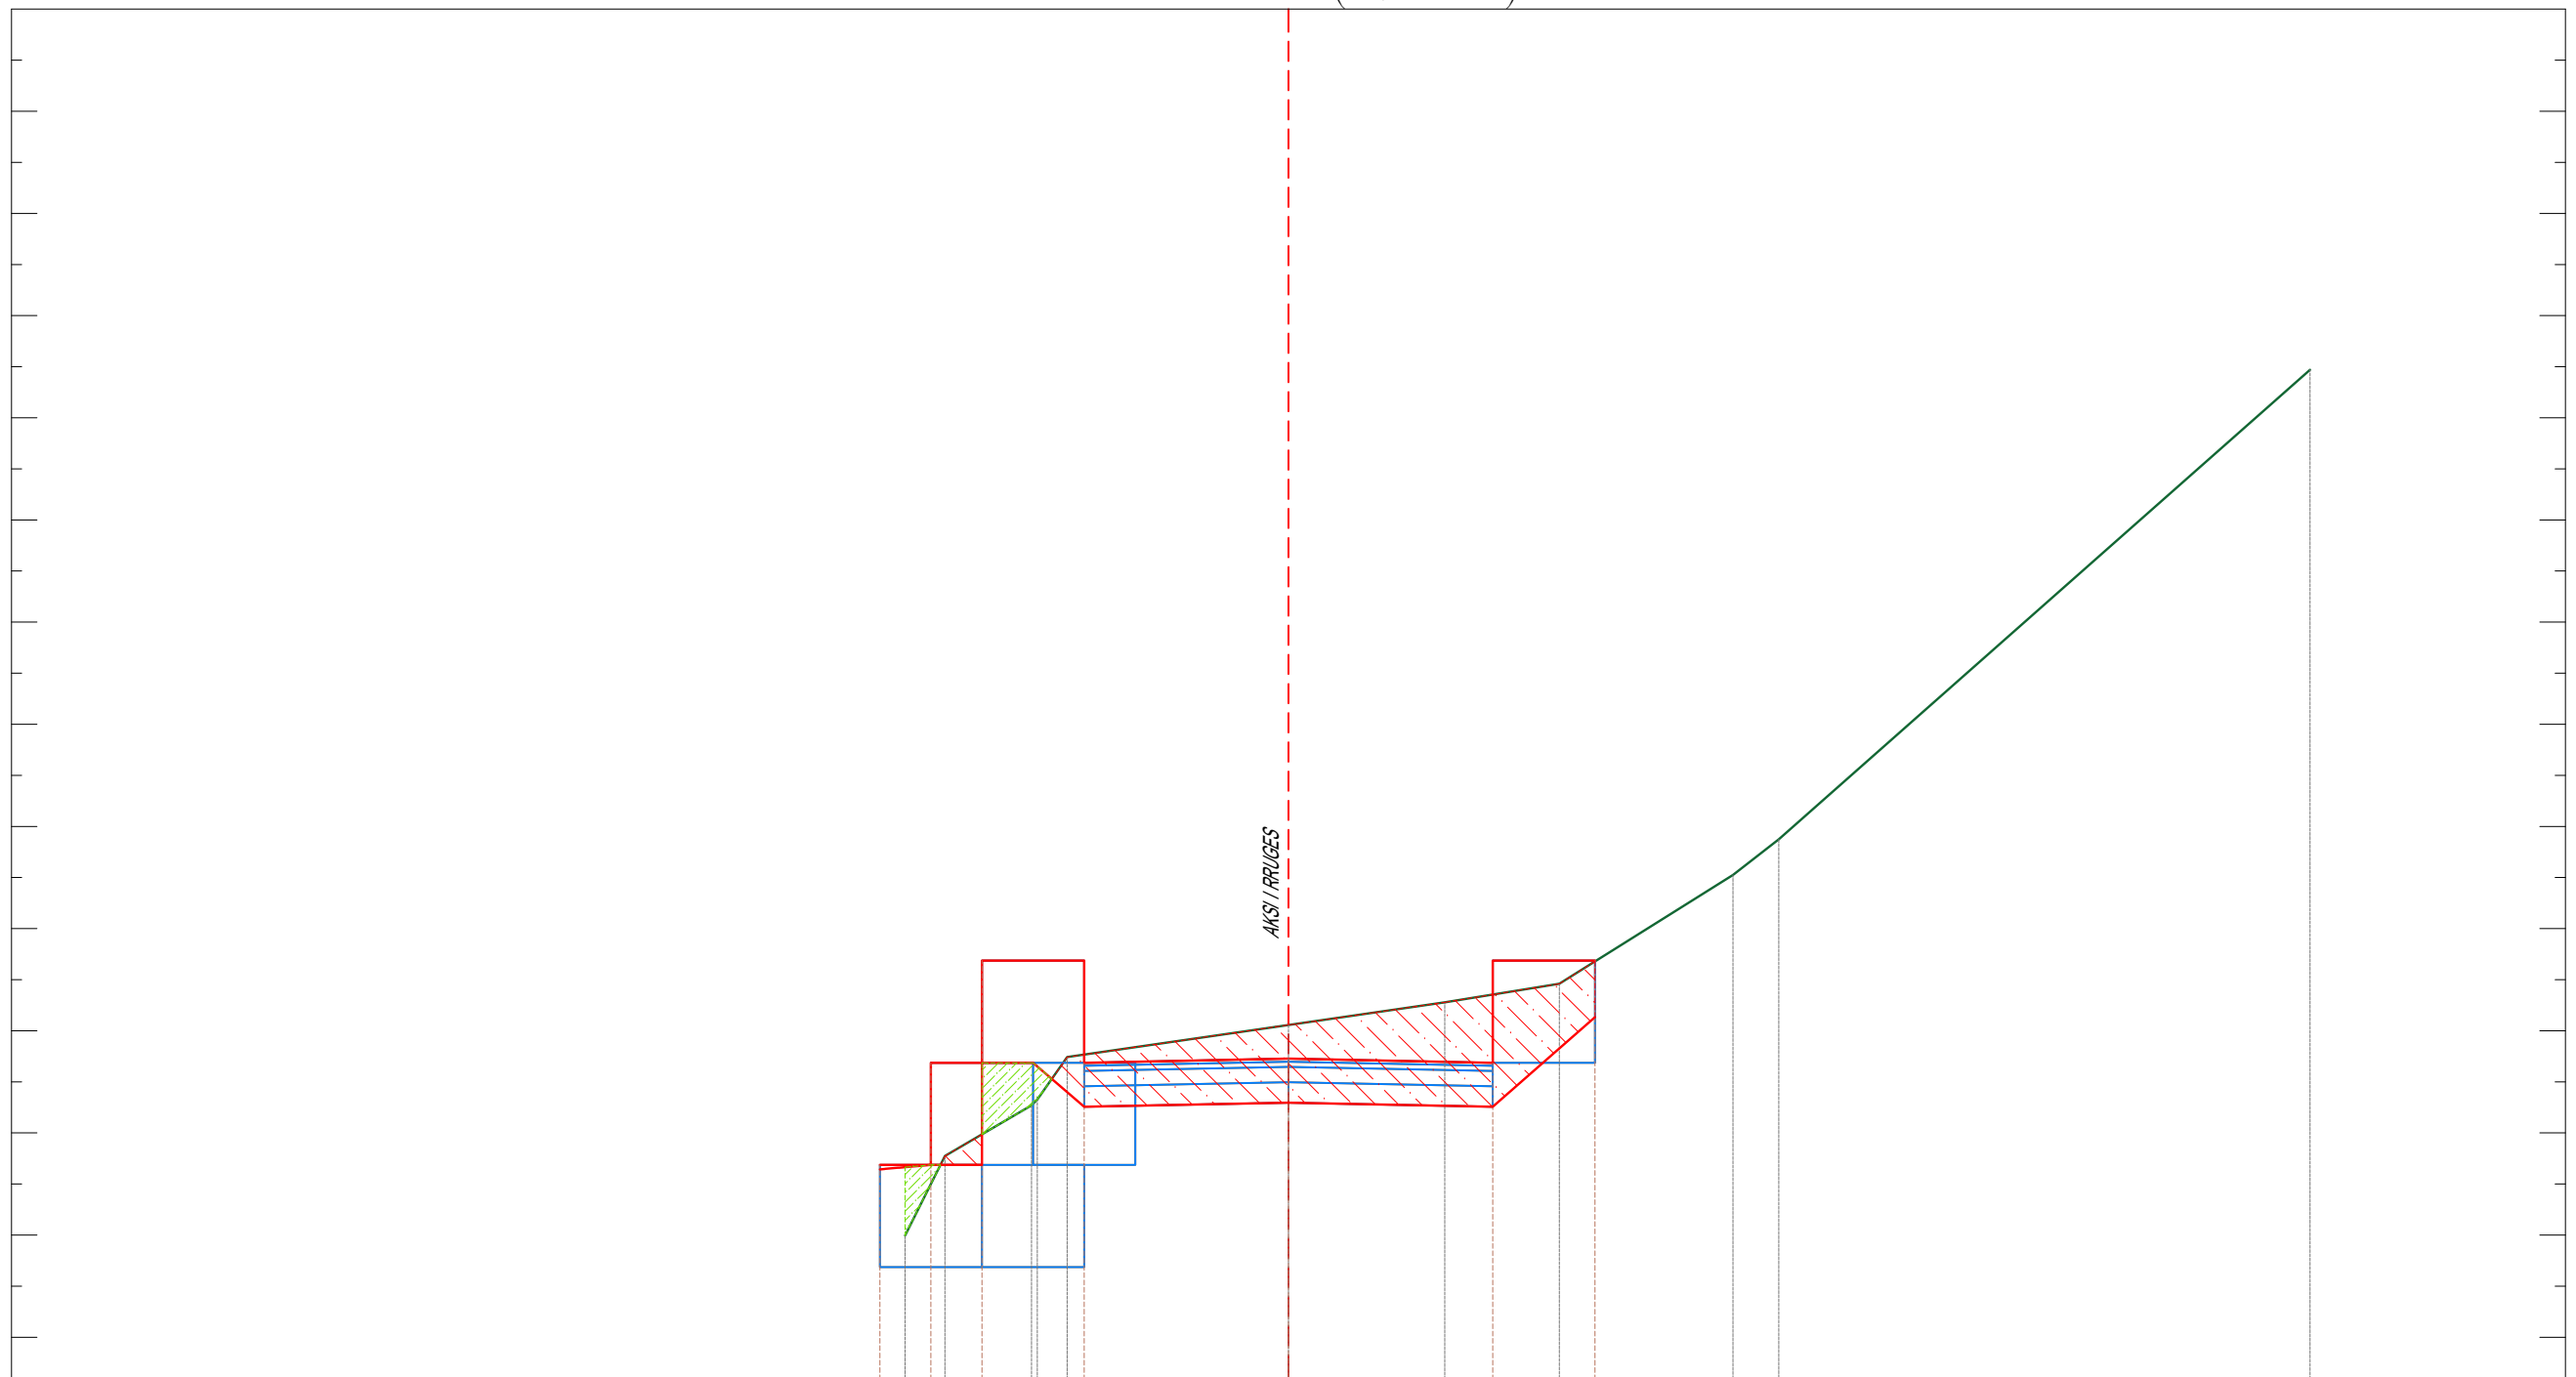

KUOTA E TERRENT		-4.00	-3.75	-3.36	-2.57	-2.06	-1.77	0.00	-1.57	-2.65	4.35	4.40	10.00
PROGRESIVA E TERRENT	-10.00												
KUOTA E PROJEKTIT		-4.00	-3.50	-3.00	-2.00	0.00	2.00	3.00					
PROGRESIVA E PROJEKTIT													


SKARIFIKIM	
Germim i Trupit te Rruges	2.84 m2

SEKSIONE TERTHORE

MATERIAL MBUSHES	
Mbushje	0.45 m2

PAKETA E SHTRESAVE	
Asfaltobetoni 3cm	4.000 ml
Binderi 5 cm	4.000 ml
Stabiliizant 15 cm	4.100 ml
Mbushje me material te thyer 20 c,	4.830 ml

Km.0+260.00 (CS-15)

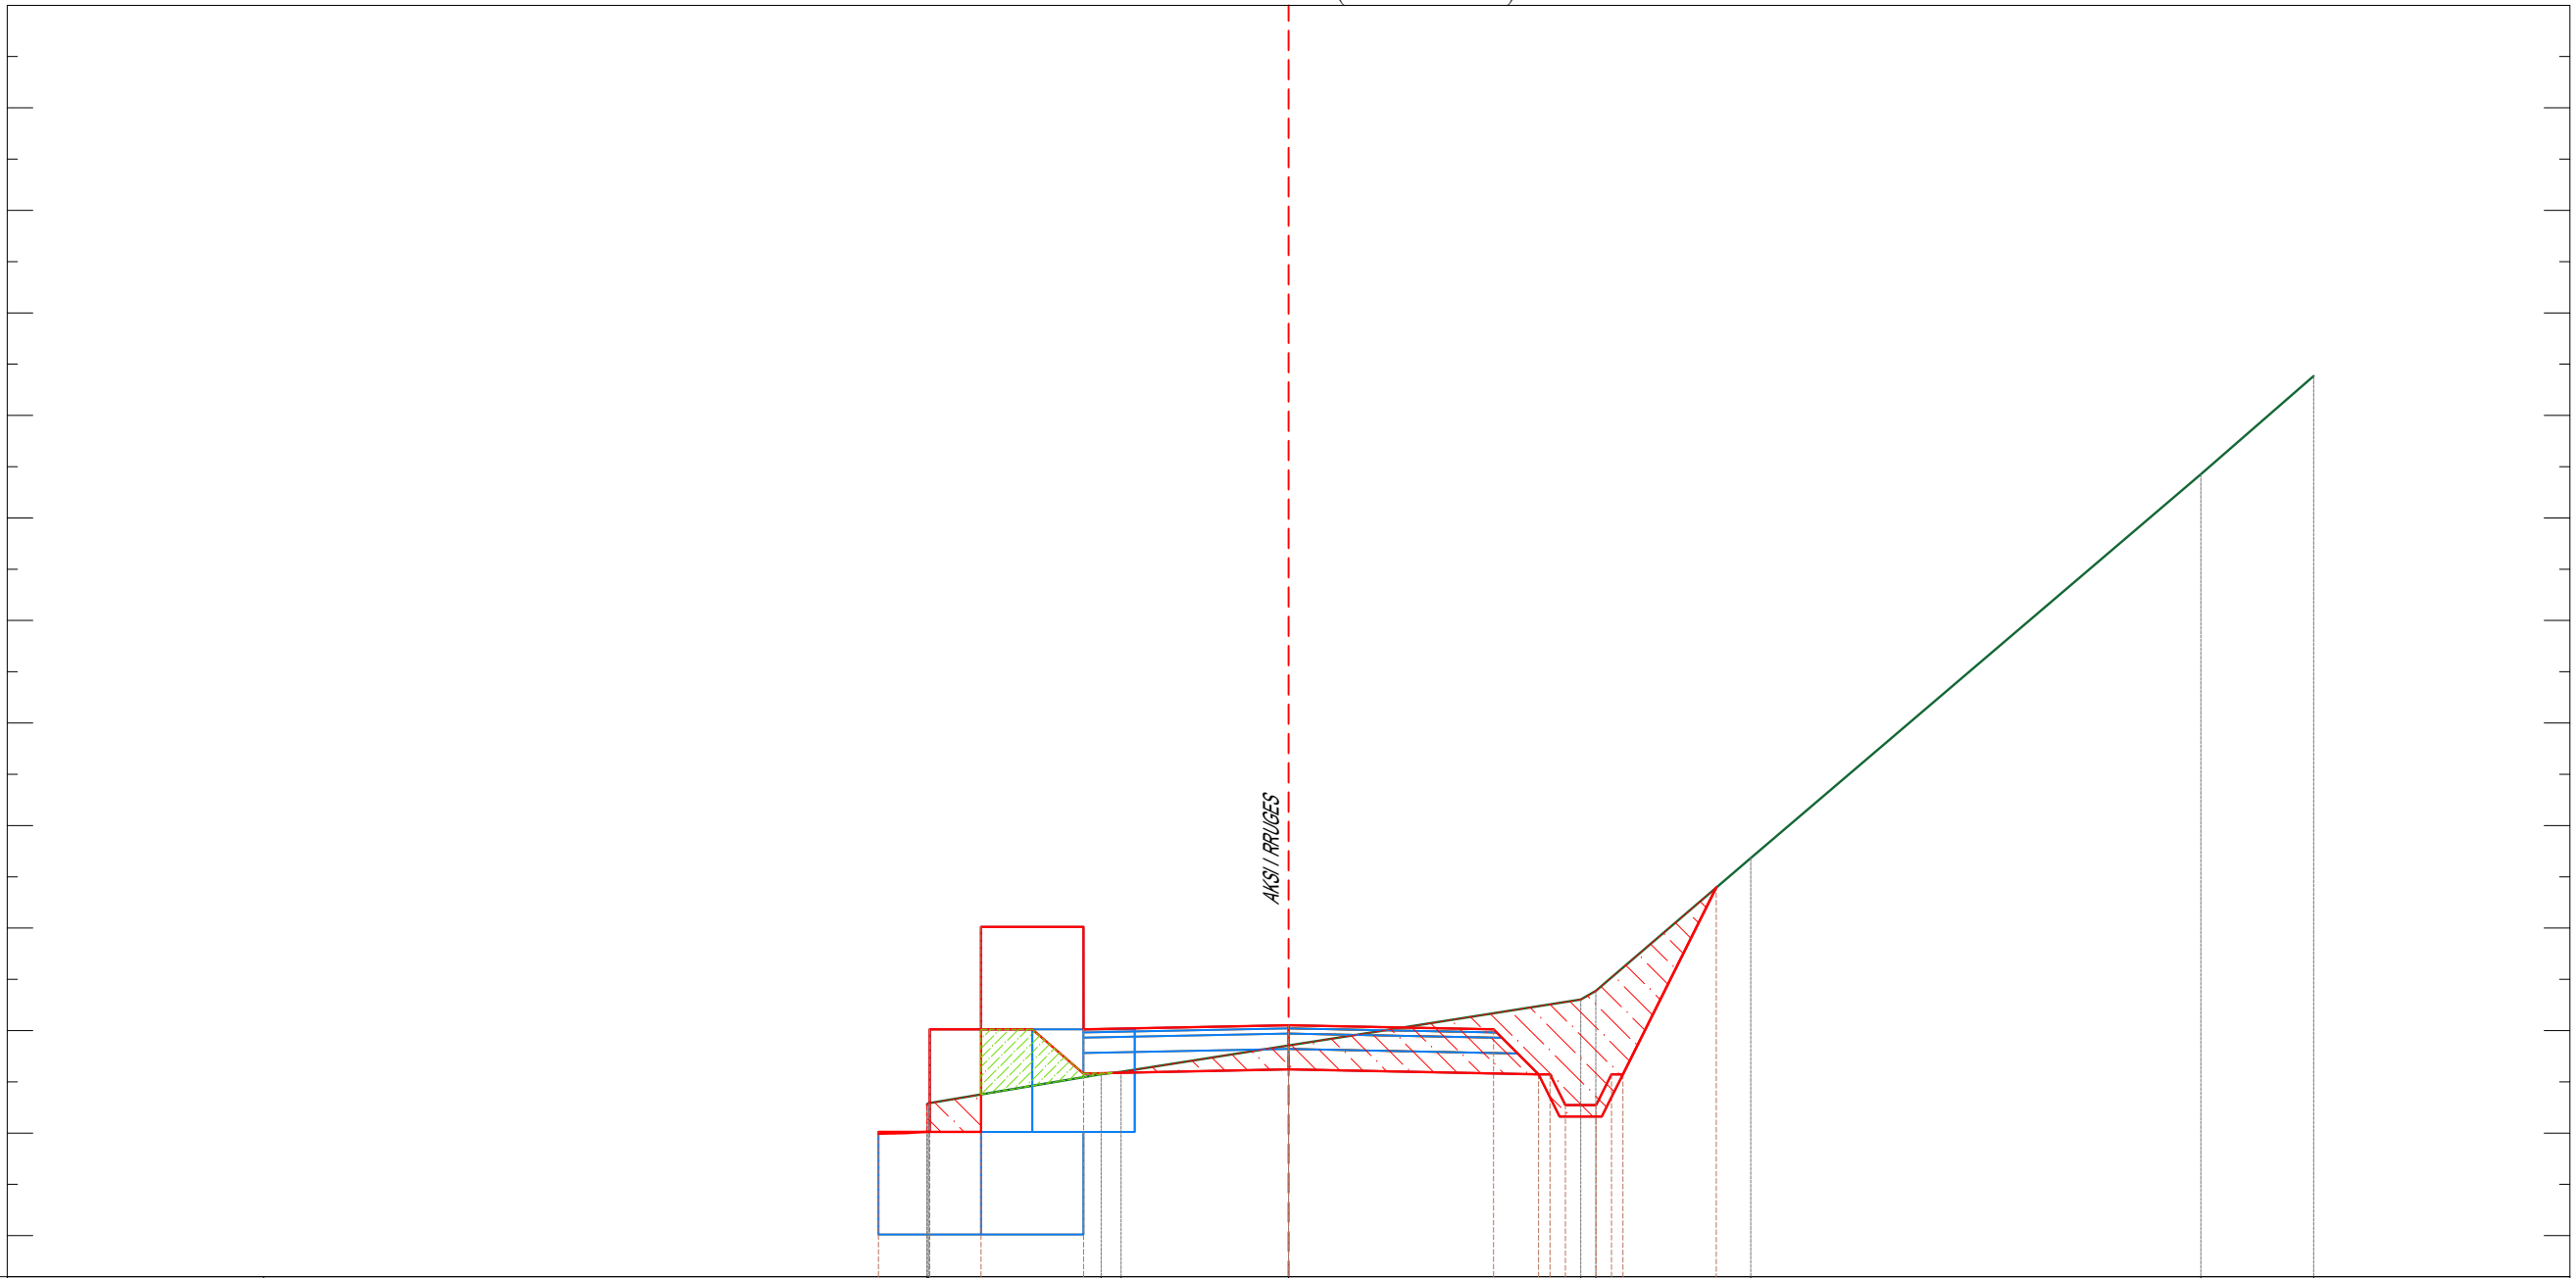

KUOTA E TERRENIT				302.28	302.29	302.29		302.57	302.60		302.85						304.68		308.43		309.38
PROGRESIVA E TERRENIT		-10.00		-3.51	-3.52	-3.51		-1.83	-1.63		0.00			2.85	3.00		4.51		8.90		10.00
KUOTA E PROJEKTTIT				302.01	302.01	304.01		302.01		302.05		302.05		302.01	302.57	302.57	304.39				
PROGRESIVA E PROJEKTTIT				-4.00	-3.99	-1.00		-2.00		0.00		0.00		2.44	2.53	2.70	3.00	3.15	3.26		4.17


SEKSIONE TERTHORE

SKARIFIKIM	
Germim i Trupit te Rruges	8.48 m ²

MATERIAL MBUSHES	
Mbushje	0.00 m ²

PAKETA E SHTRESAVE	
Asfaltobeton 3cm	4.000 ml
Binderi 5 cm	4.000 ml
Stabiliizant 15 cm	4.100 ml
Mbushje me material te thyer 20 c,	4.830 ml

Km.0+280.00 (CS-16)

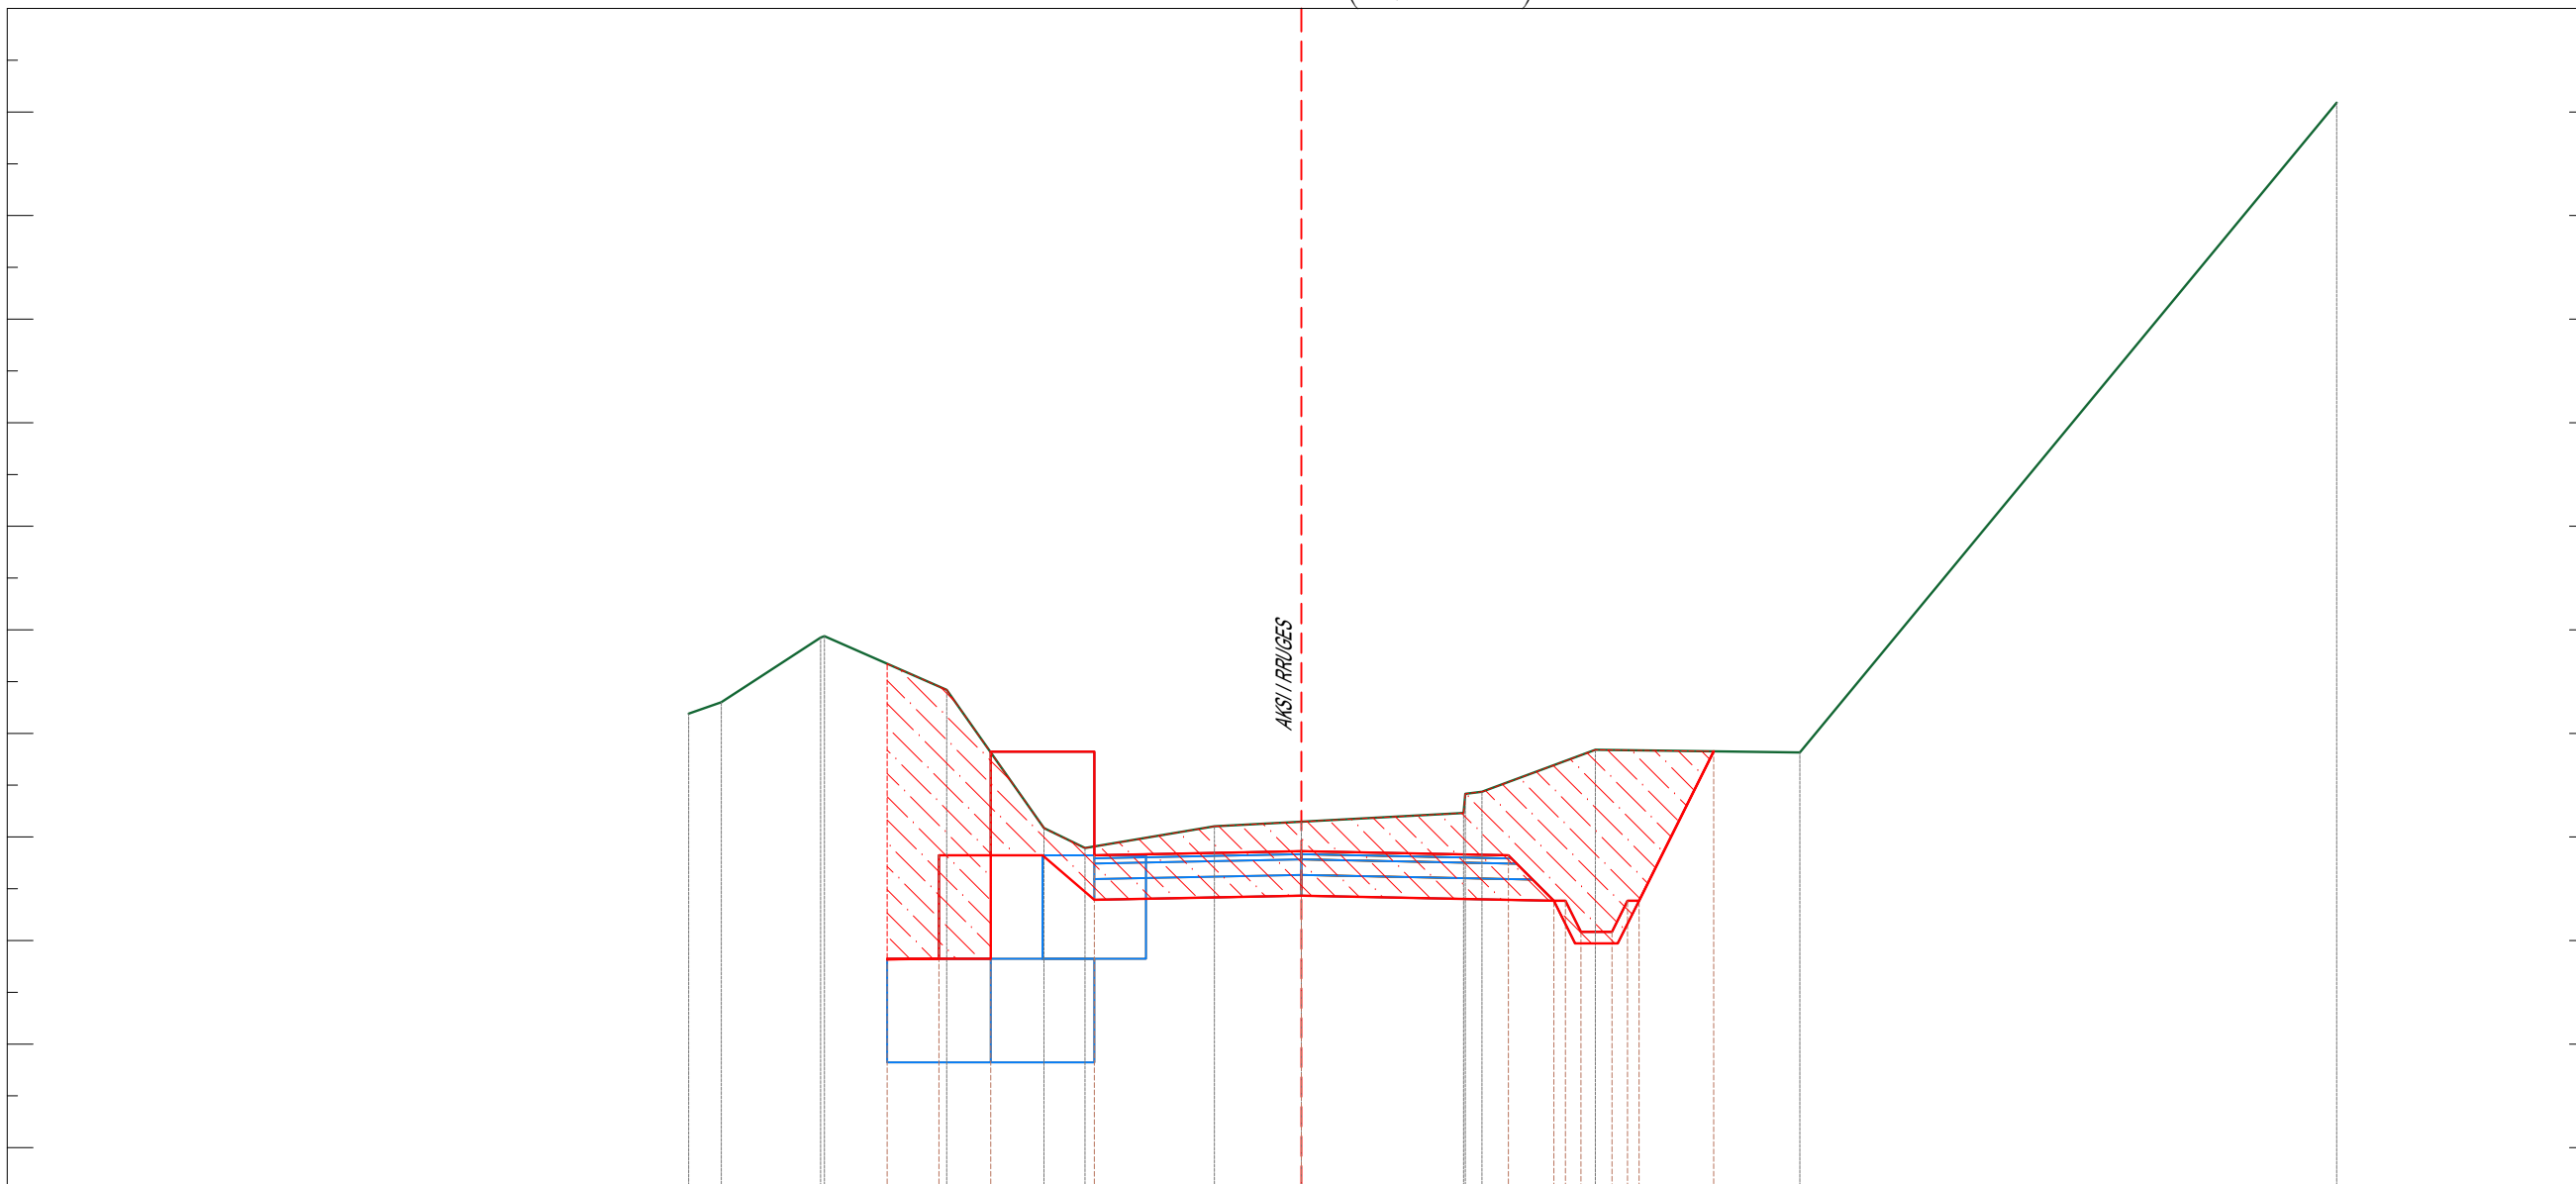

KUOTA E TERRENT		302.19	302.30	302.92	302.94	302.42	301.09	300.89	301.10	301.15	301.23	301.42	301.44	301.84	301.82	308.09
PROGRESIVA E TERRENT	-10.00	-5.92	-5.60	-4.64	-4.01	-3.43	-2.49	-2.09	-0.84	0.00	1.57	1.58	1.74	2.84	4.81	10.00
KUOTA E PROJEKTTIT				299.82	300.82	301.82		300.82		300.86		300.82	300.38	300.38	300.38	300.38
PROGRESIVA E PROJEKTTIT				-4.00	-5.80	-5.00		-2.00		0.00		2.00	2.44	2.70	3.00	3.26

SEKSIONE TERTHORE

SKARIFIKIM	
Germim i Trupit te Rrugës	30.72 m ²
MATERIAL MBUSHES	
Mbushje	0.00 m ²
PAKETA E SHTRESAVE	
Asfaltobeton 3cm	10.040 ml
Binderi 5 cm	10.040 ml
Stabilizant 15 cm	10.140 ml
Mbushje me material te thyer 20 c.	4.830 ml

Km.0+300.00 (CS-17)

