

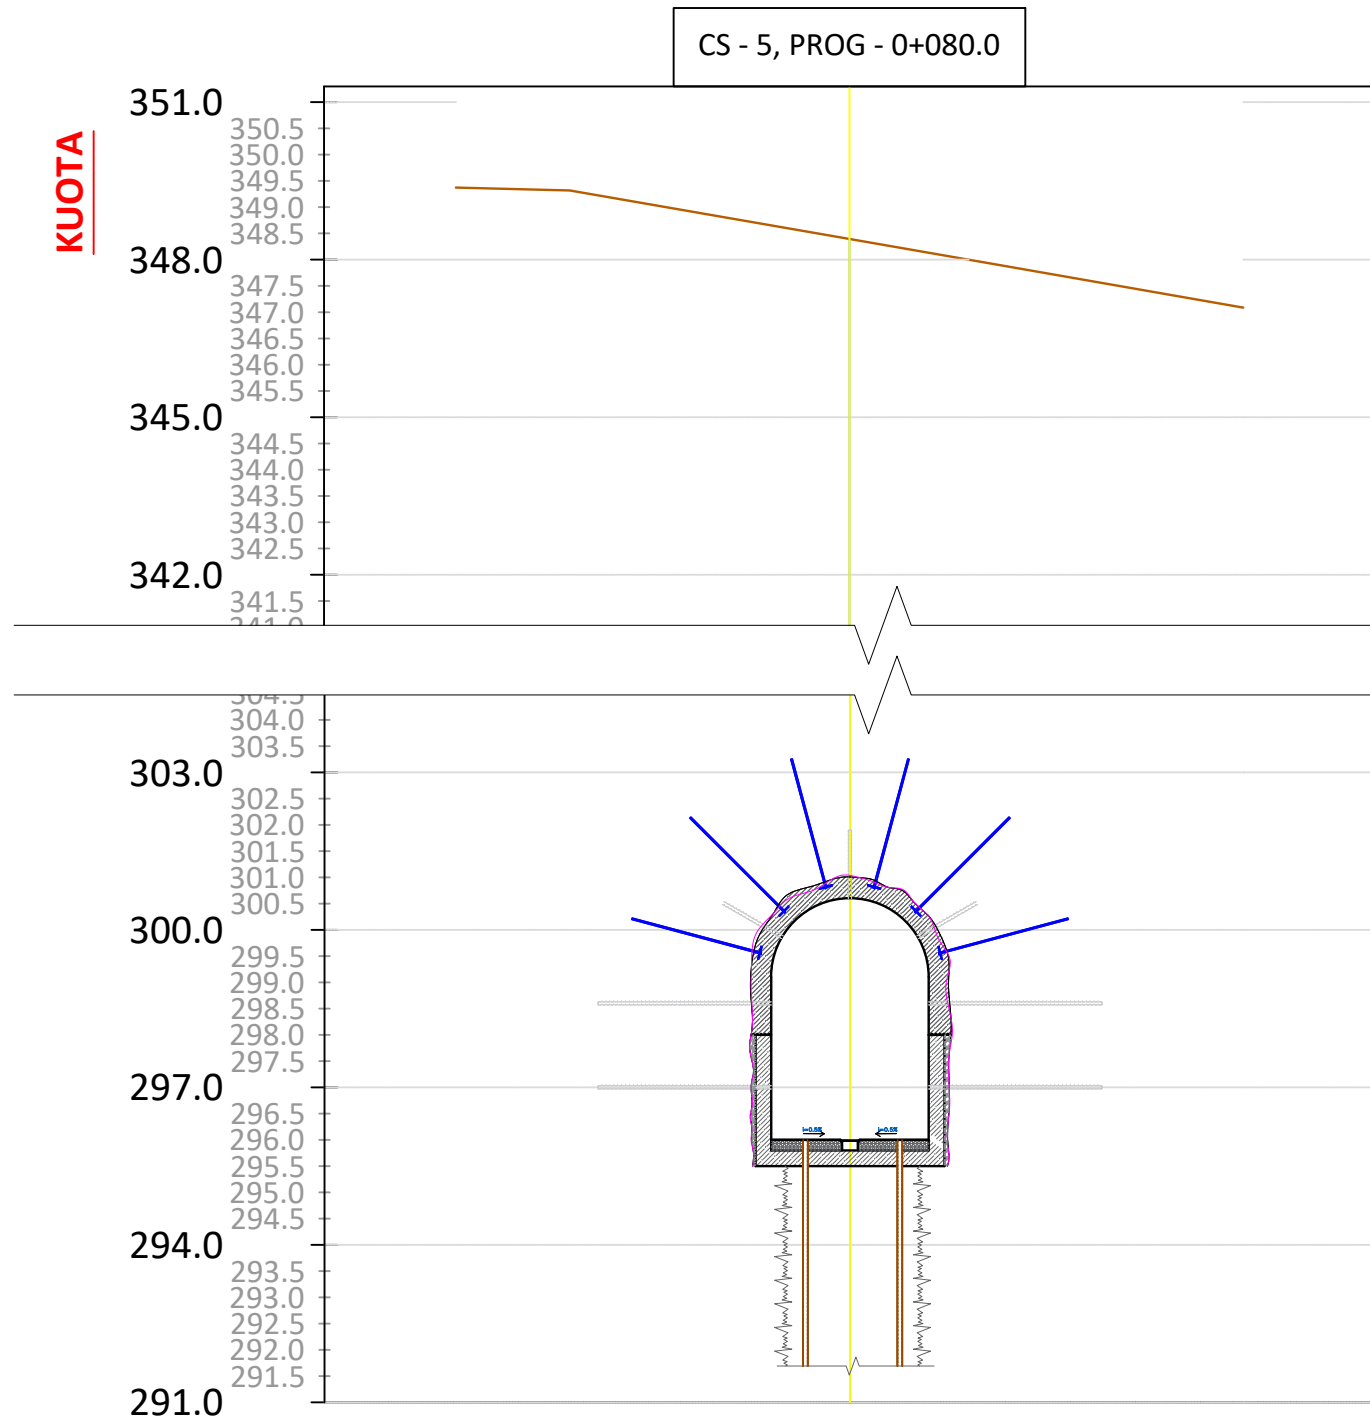


SEKSIONE TERTHORE

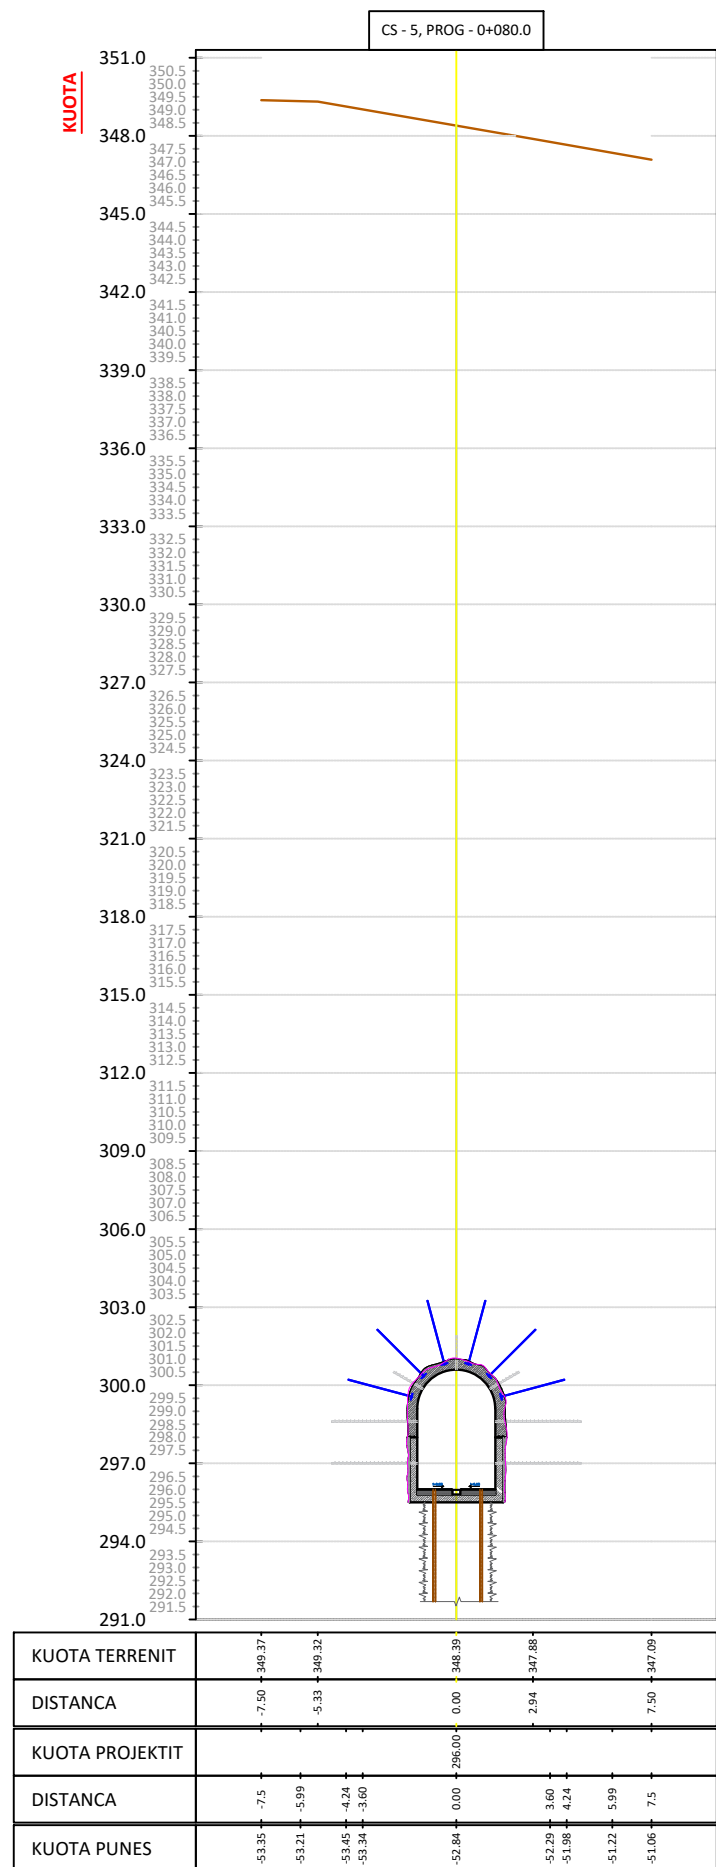


KUOTA TERRENIT		349.37	349.32	348.39	347.88	347.09				
DISTANCA		-7.50	-5.33	0.00	2.94	7.50				
KUOTA PROJEKTIT				296.00						
DISTANCA		-7.5	-5.99	-4.24	-3.60	0.00	3.60	4.24	5.99	7.5
KUOTA PUNES		-53.35	-53.21	-53.45	-53.34	-52.84	-52.29	-51.98	-51.22	-51.06

SEKSIONE TERTHORE


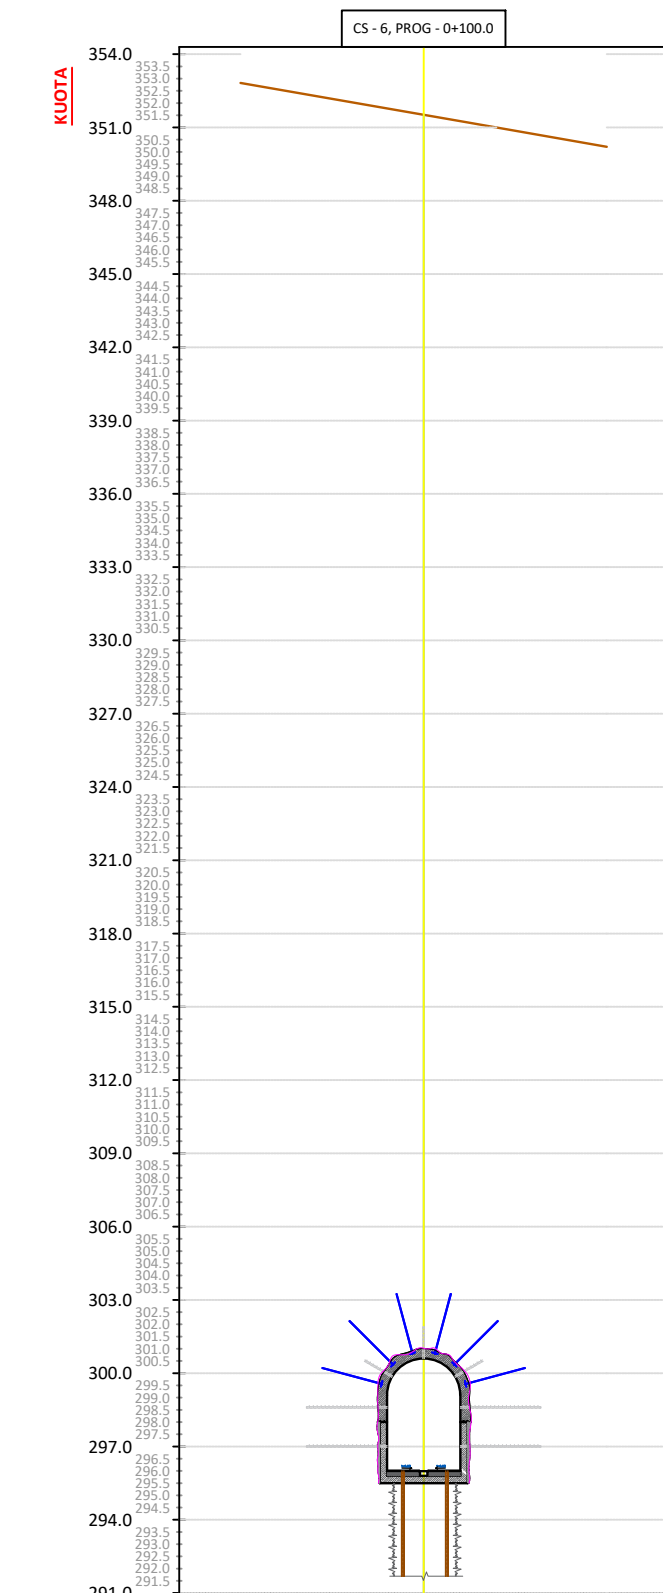


KUOTA TERRENIT		352.82		351.52		351.22		350.21
DISTANCA		-7.50		0.00		1.74		7.50
KUOTA PROJEKTIT				296.00				
DISTANCA		7.5		0.00		3.60		4.24
KUOTA PUNES		-56.79		-56.43		-56.58		-56.47

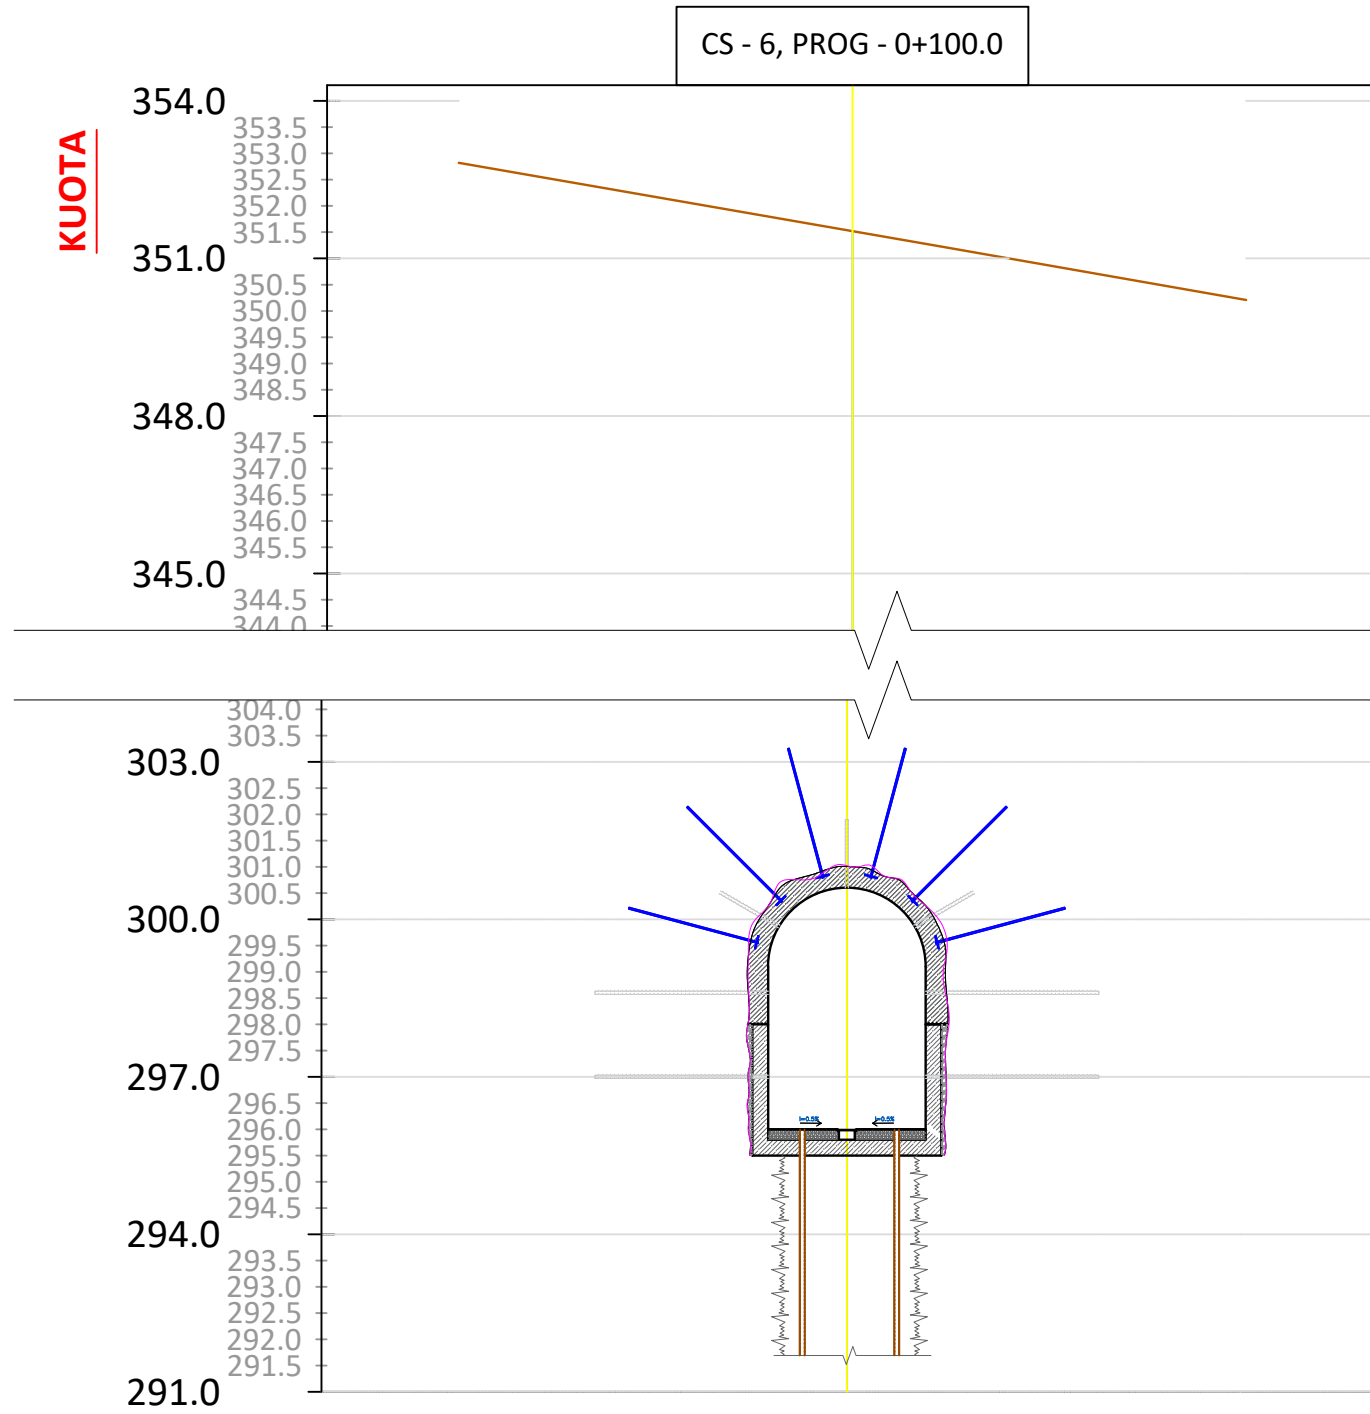



KUOTA TERRENIT		352.82		351.52		351.22		350.21
DISTANCA		-7.50		0.00		1.74		7.50
KUOTA PROJEKTIT				296.00				
DISTANCA		7.5		0.00		3.60		4.24
KUOTA PUNES		-56.79		-56.43		-56.58		-56.47

SEKSIONE TERTHORE

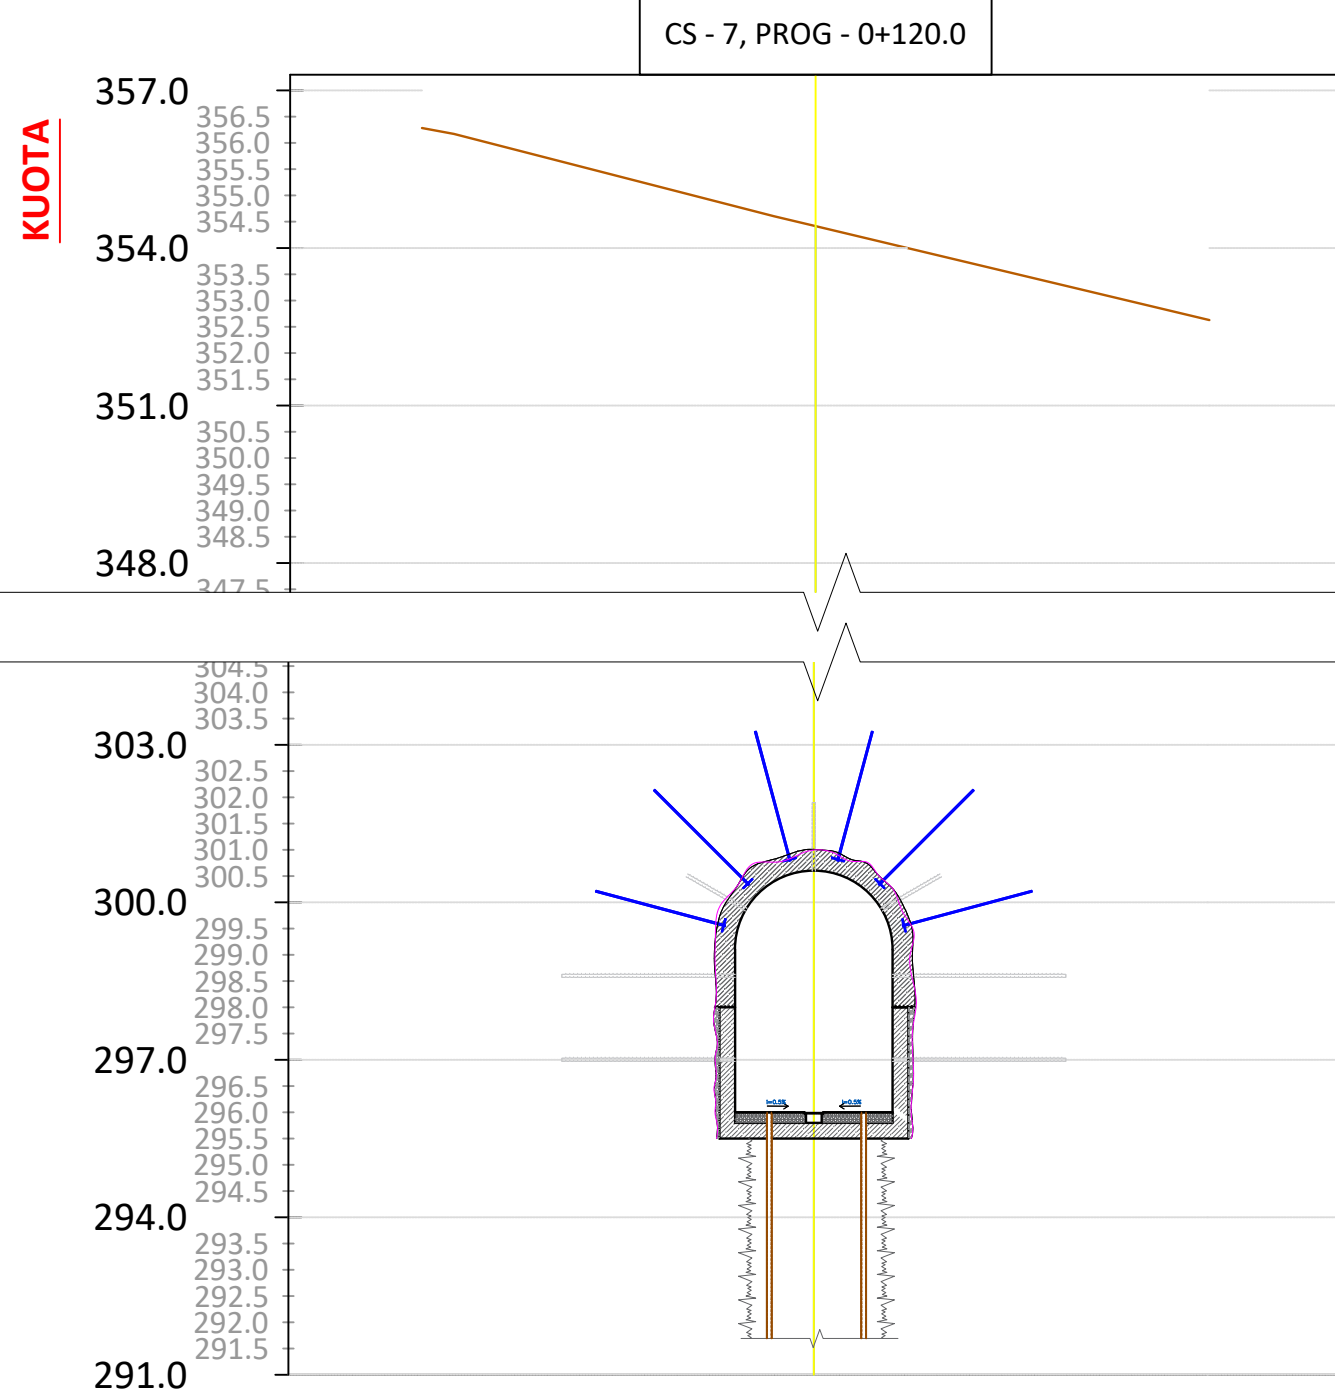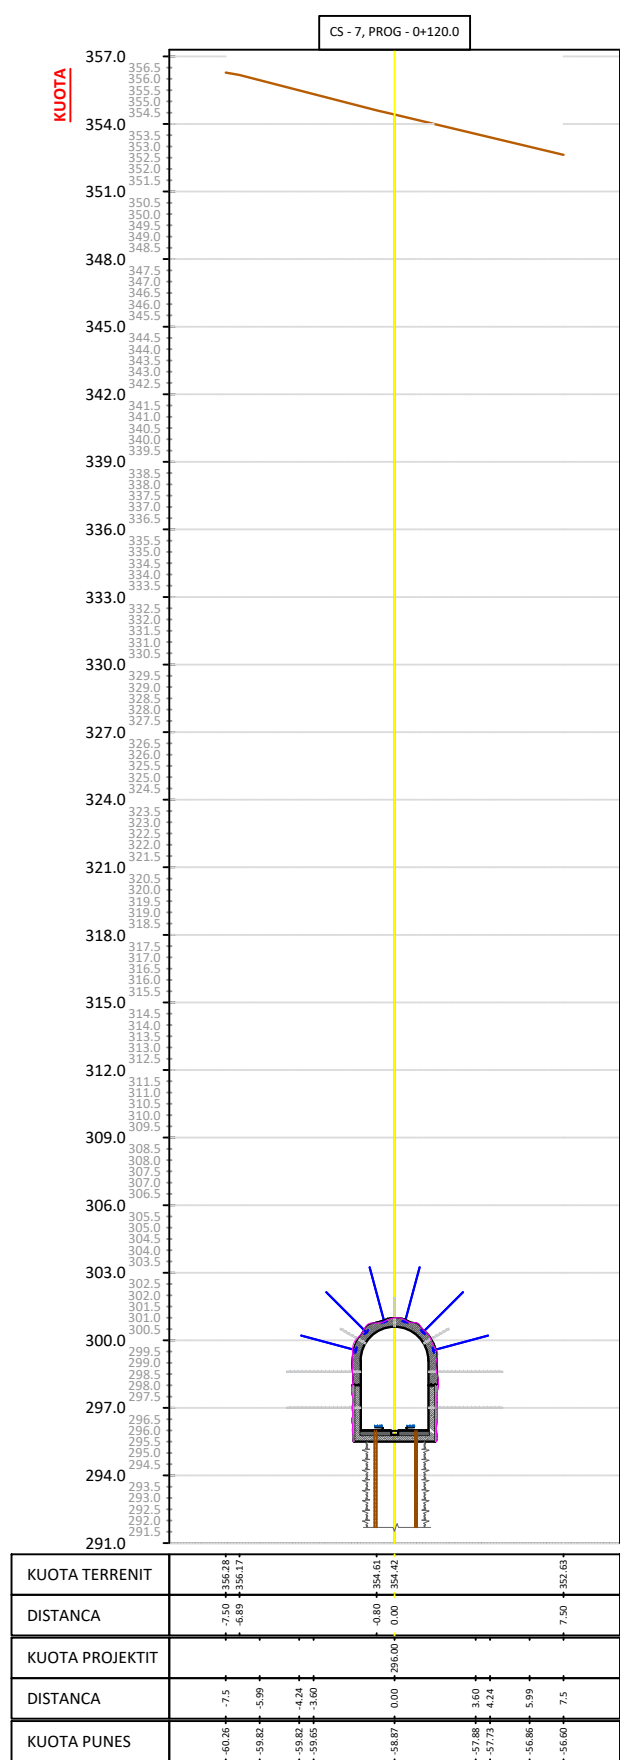



KUOTA TERRENT	356.28	356.17	354.61	354.42	352.63				
DISTANCA	-7.50	-6.89	-0.80	0.00	7.50				
KUOTA PROJEKTIT			296.00						
DISTANCA	-7.5	-5.99	-4.24	-3.60	0.00	3.60	4.24	5.99	7.5
KUOTA PUNES	-60.26	-59.82	-59.82	-59.65	-58.87	-57.88	-57.73	-56.86	-56.60

SEKSIONE TERTHORE

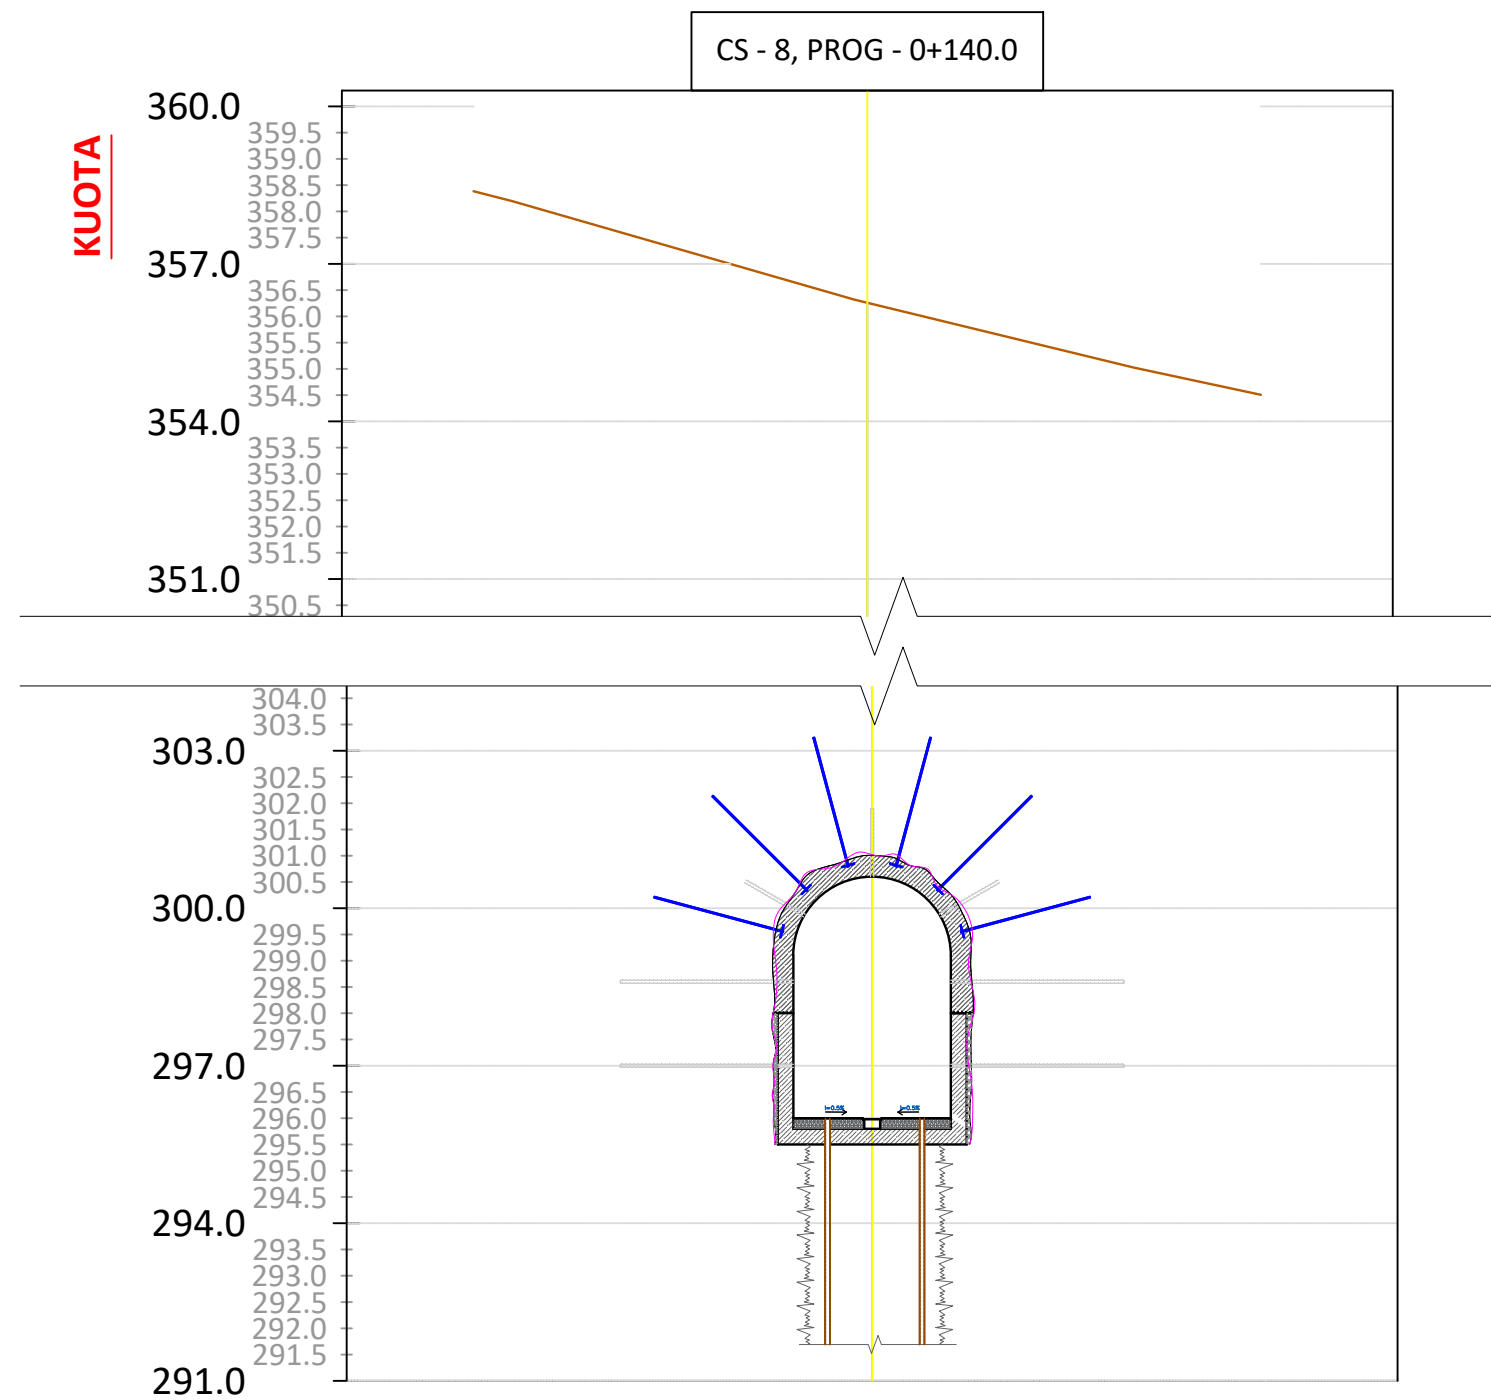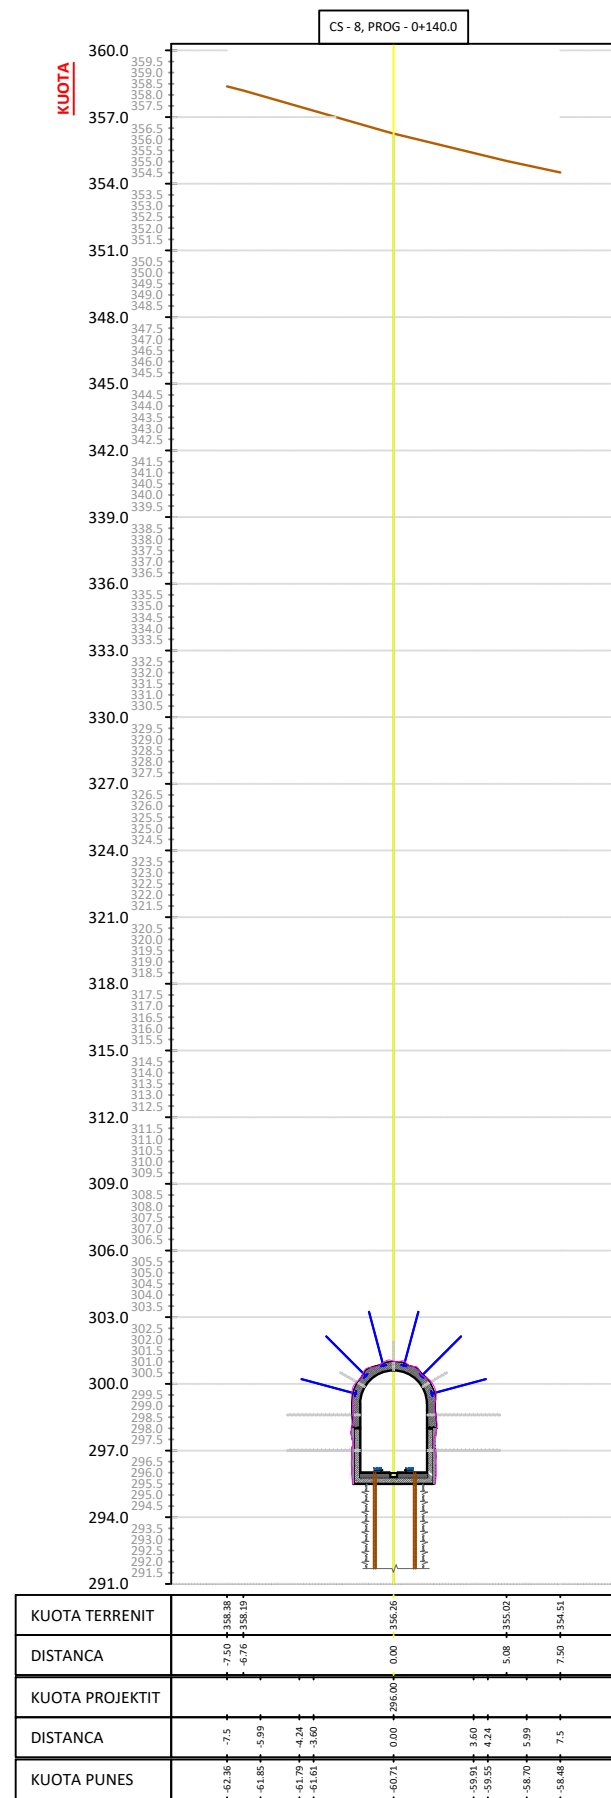

KUOTA TERRENIT	358.38	358.19	356.26	355.02	354.51
DISTANCA	-7.50	-6.76	0.00	5.08	7.50
KUOTA PROJEKTIT			296.00		
DISTANCA	-7.5	-5.99	0.00	3.60	4.24
KUOTA PUNES	-62.36	-61.85	-60.71	-59.91	-59.55

SEKSIONE TERTHORE

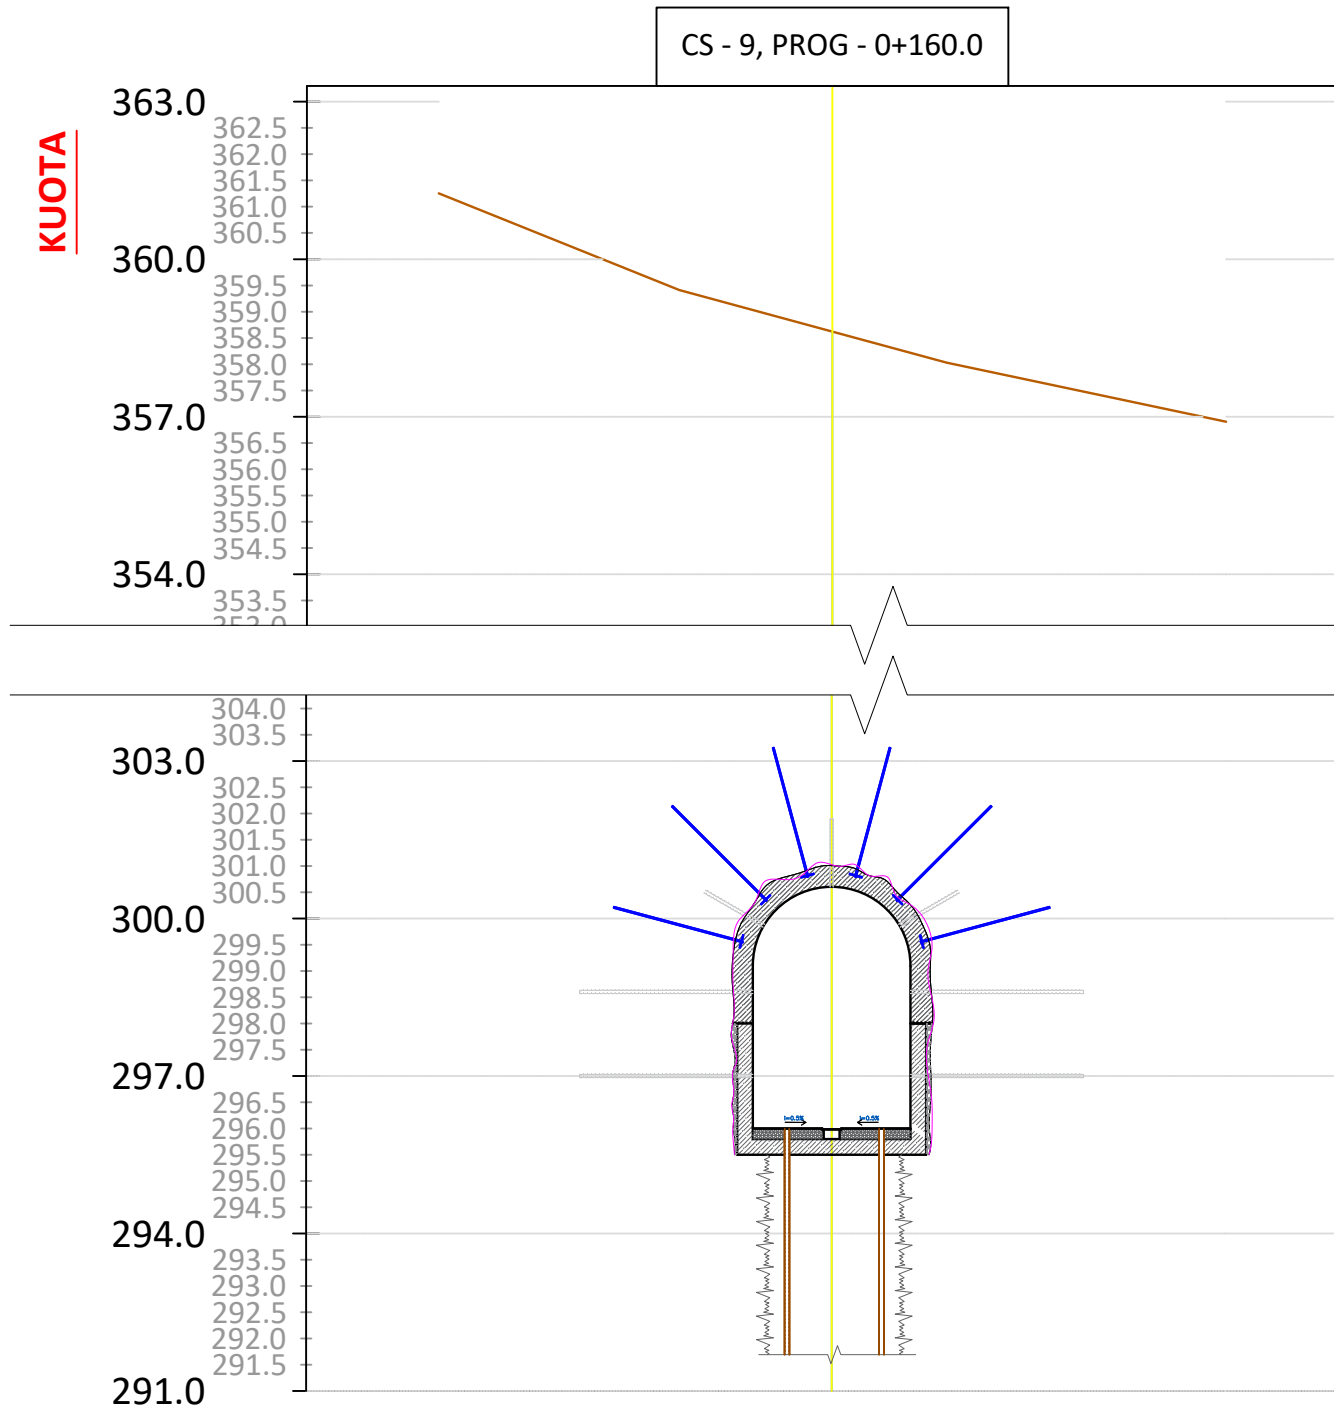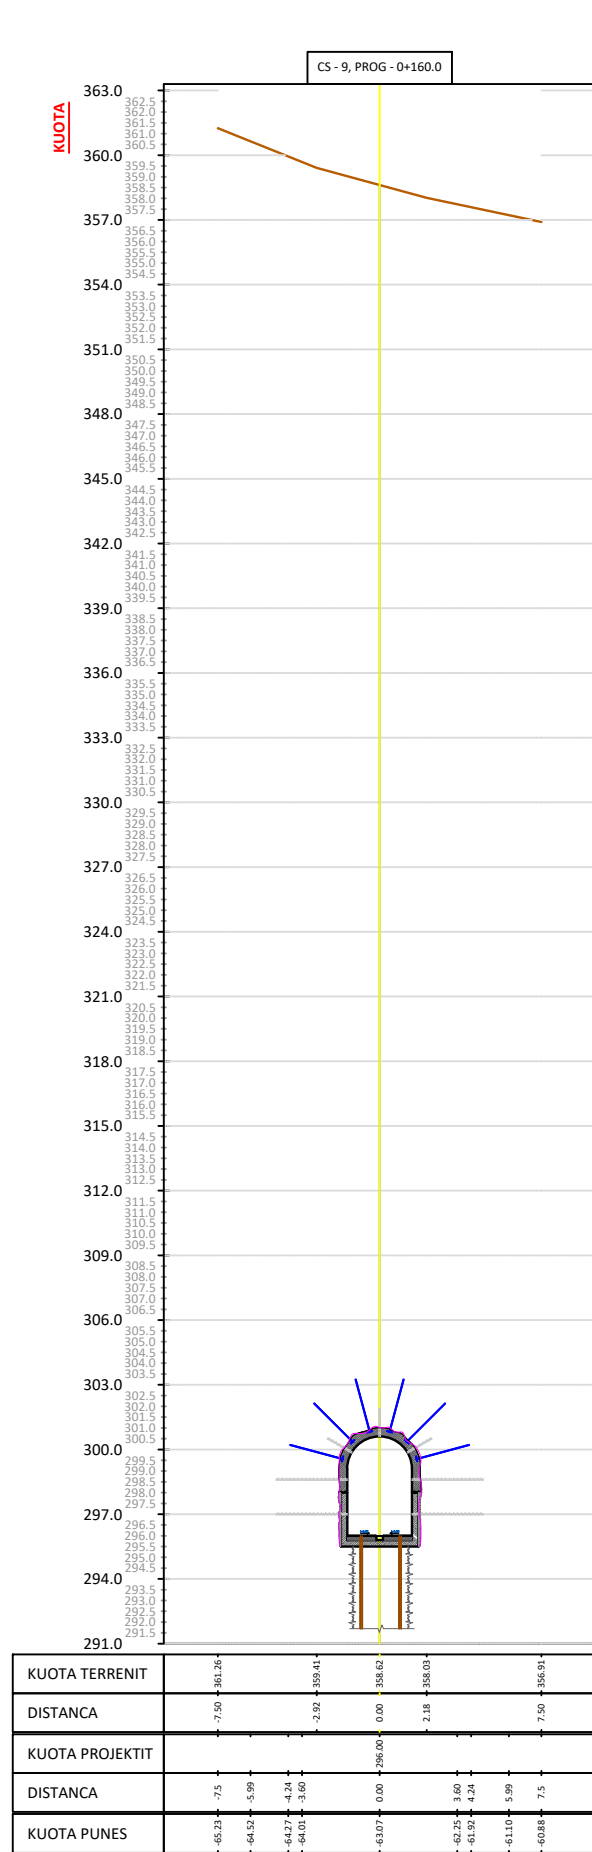

KUOTA TERRENIT	361.26	359.41	358.62	358.03	356.91
DISTANCA	-7.50	-2.92	0.00	2.18	7.50
KUOTA PROJEKTIT	296.00	296.00	296.00	296.00	296.00
DISTANCA	7.5	5.99	4.24	3.60	4.24
KUOTA PUNES	-65.23	-64.52	-64.27	-64.01	-63.07