

REPUBLIKA E SHQIPERISE

SEKSIONET TIP

OBJEKTI: ""REHABILITIMI I GALERISE SE CIMENTIMIT NE
KUOTEN 296 MMND NE SHPATULLEN E MAJTE TE DIGES
FIERZE""

PROJEKT ZBATIMI


STUDIO "A&E ENGINEERING"

" A & E ENGINEERING "
sh.p.k


Adresa: Rr. "ISLAM ALLA"
Mob : **++355 (0)69 2079981**
Mob : **++355 (0)69 2079982**

TIRANE 2022


PROFIL TERTHOR "TIPI 1"

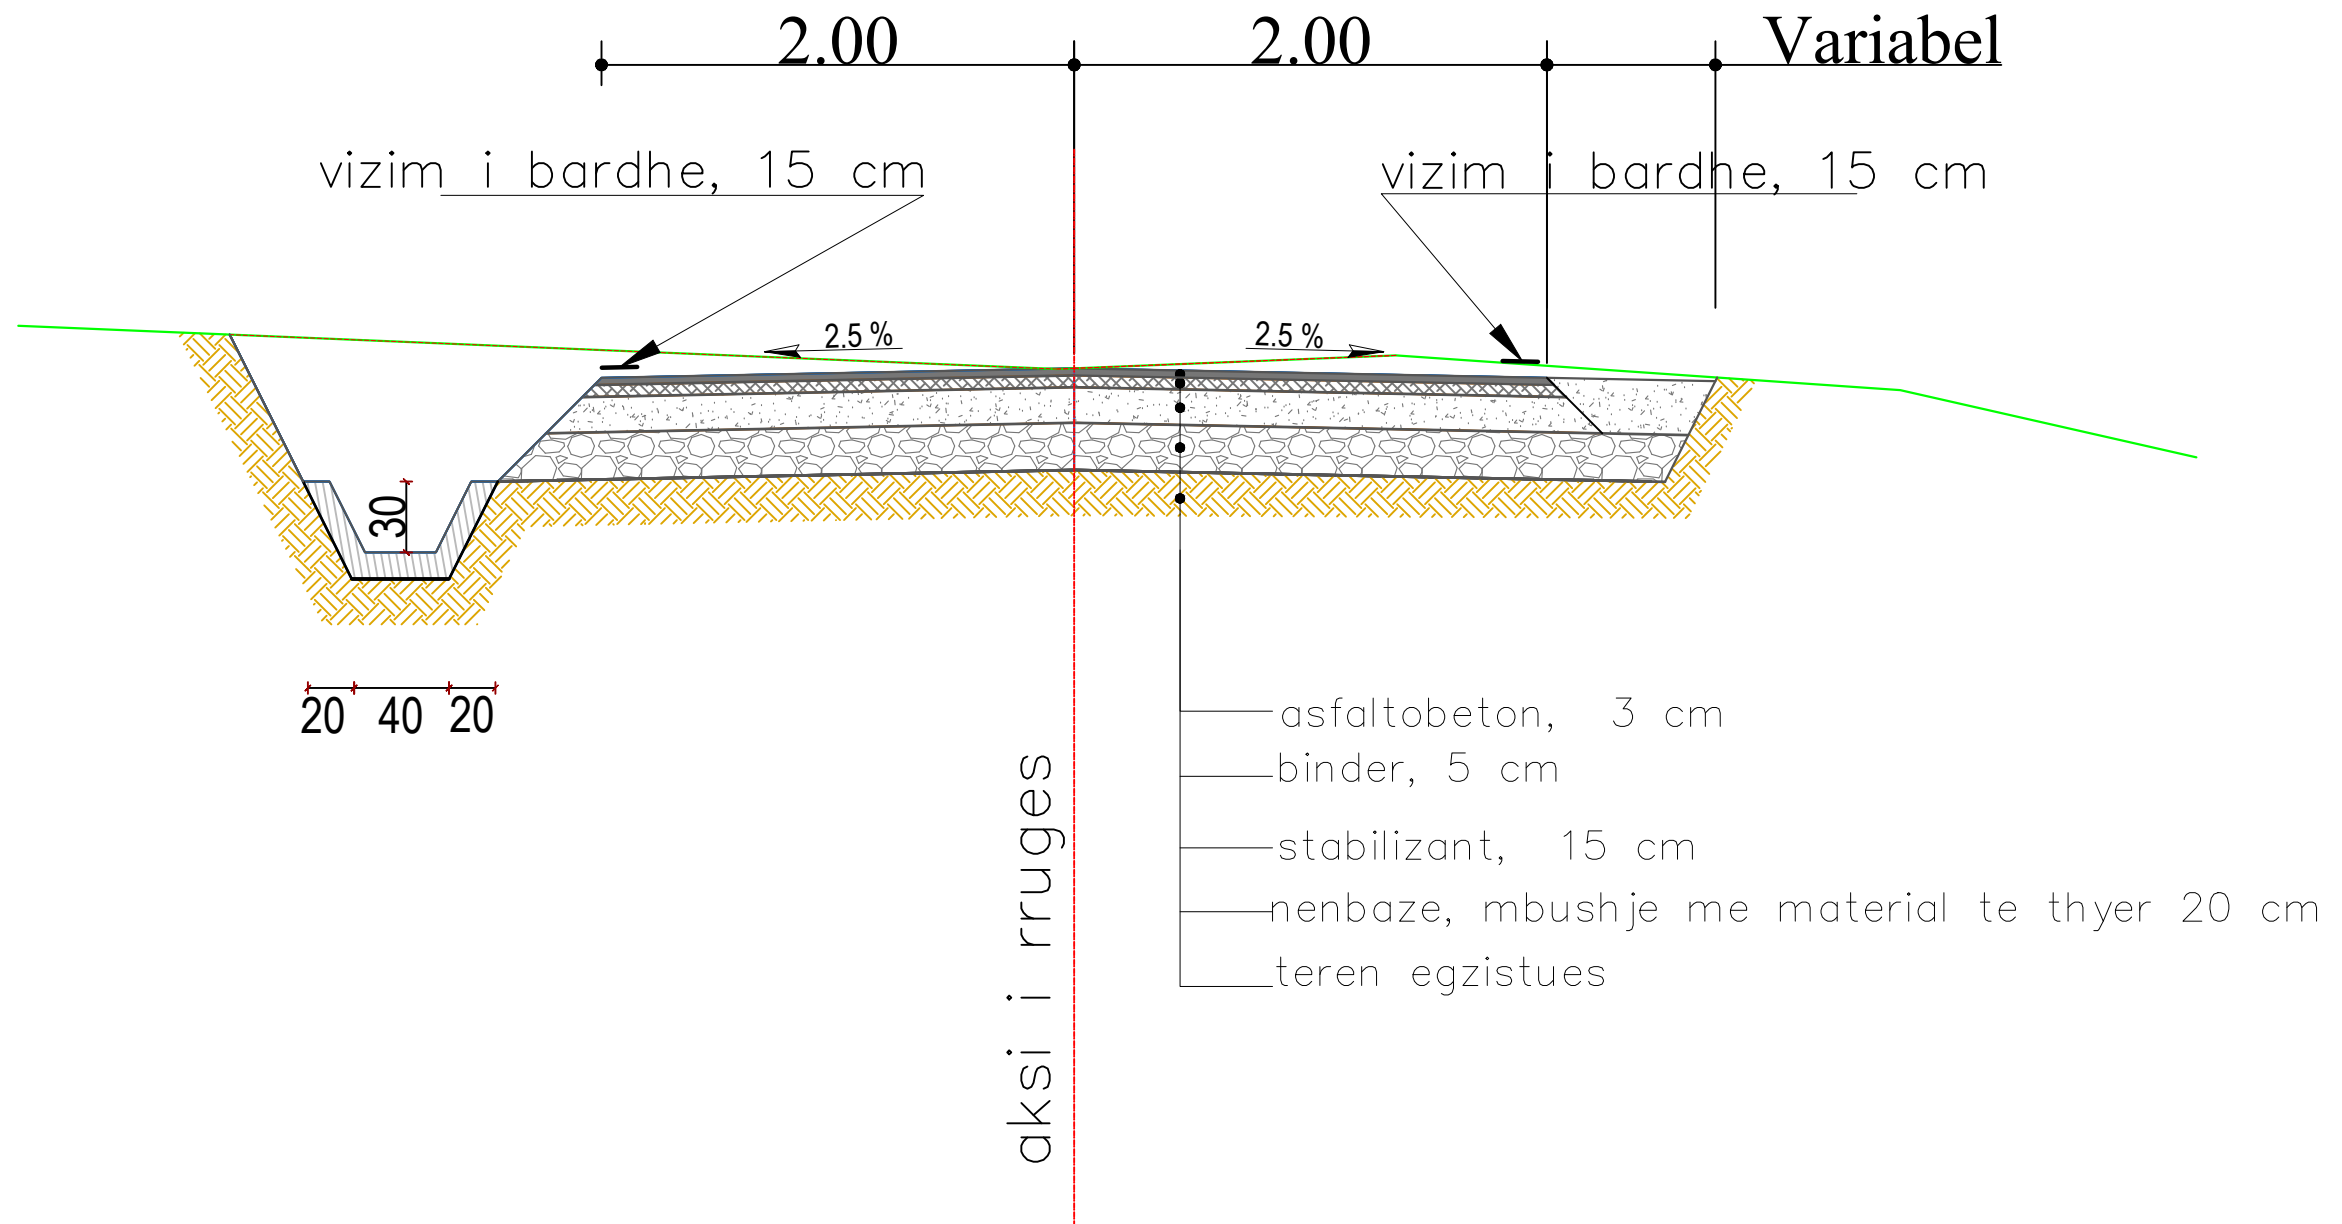


PROFIL TERTHOR "TIPI 2"

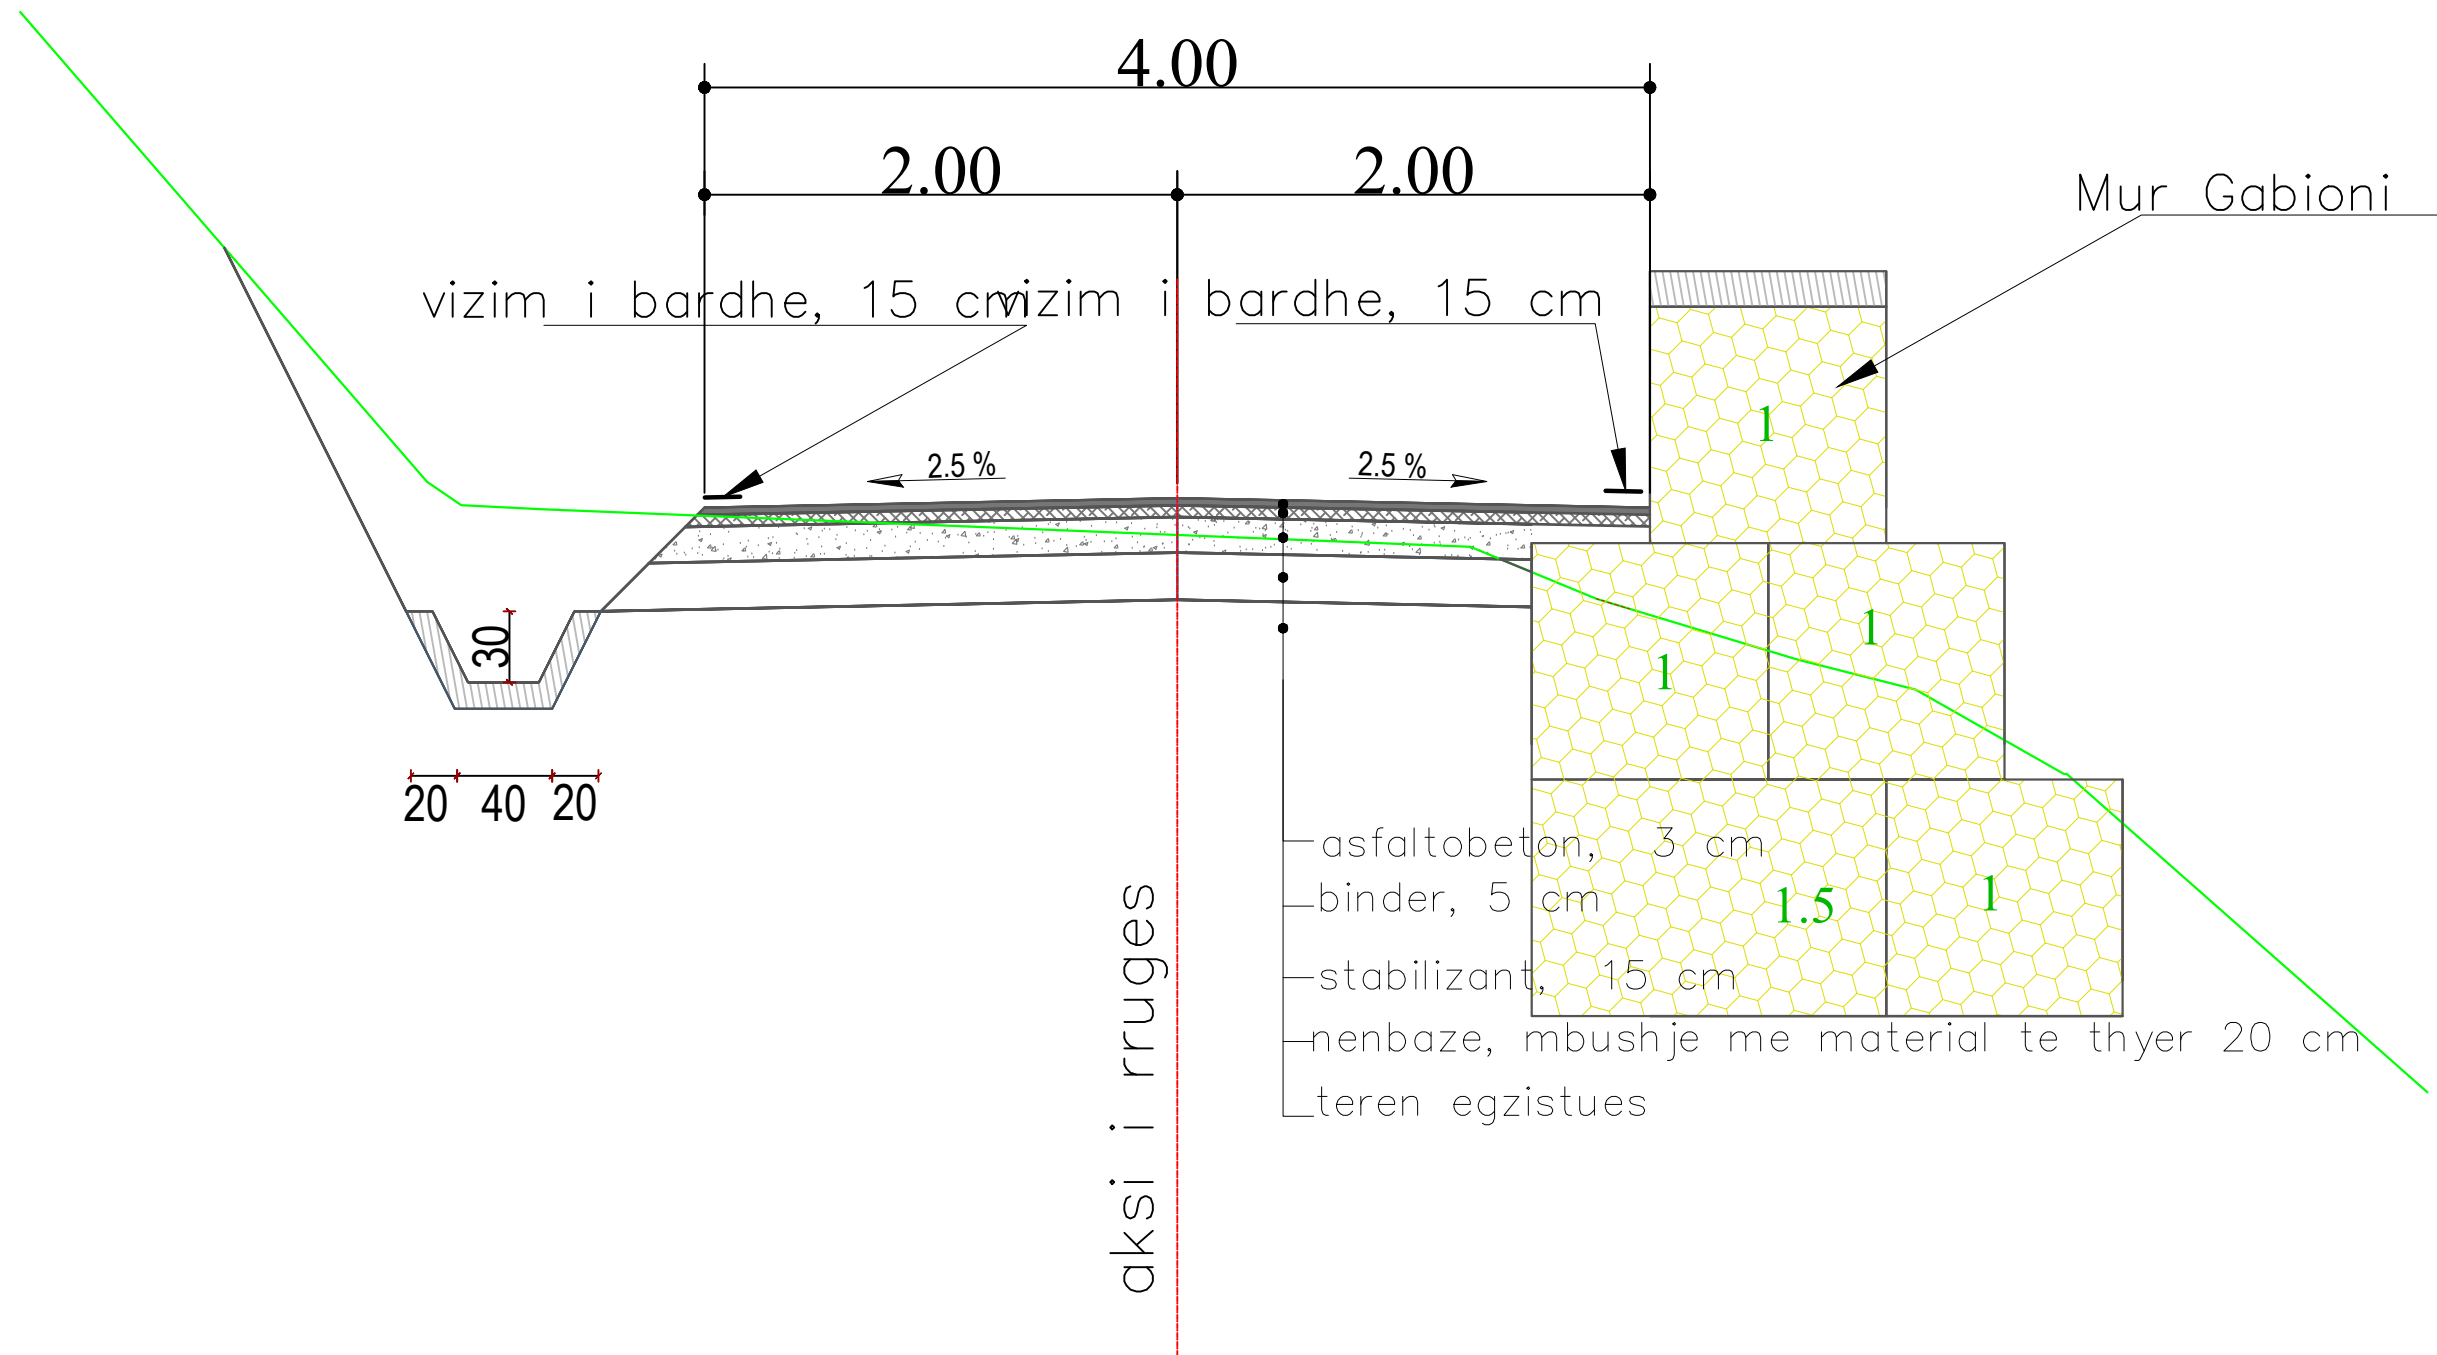


PROFIL TERTHOR "TIPI 3"

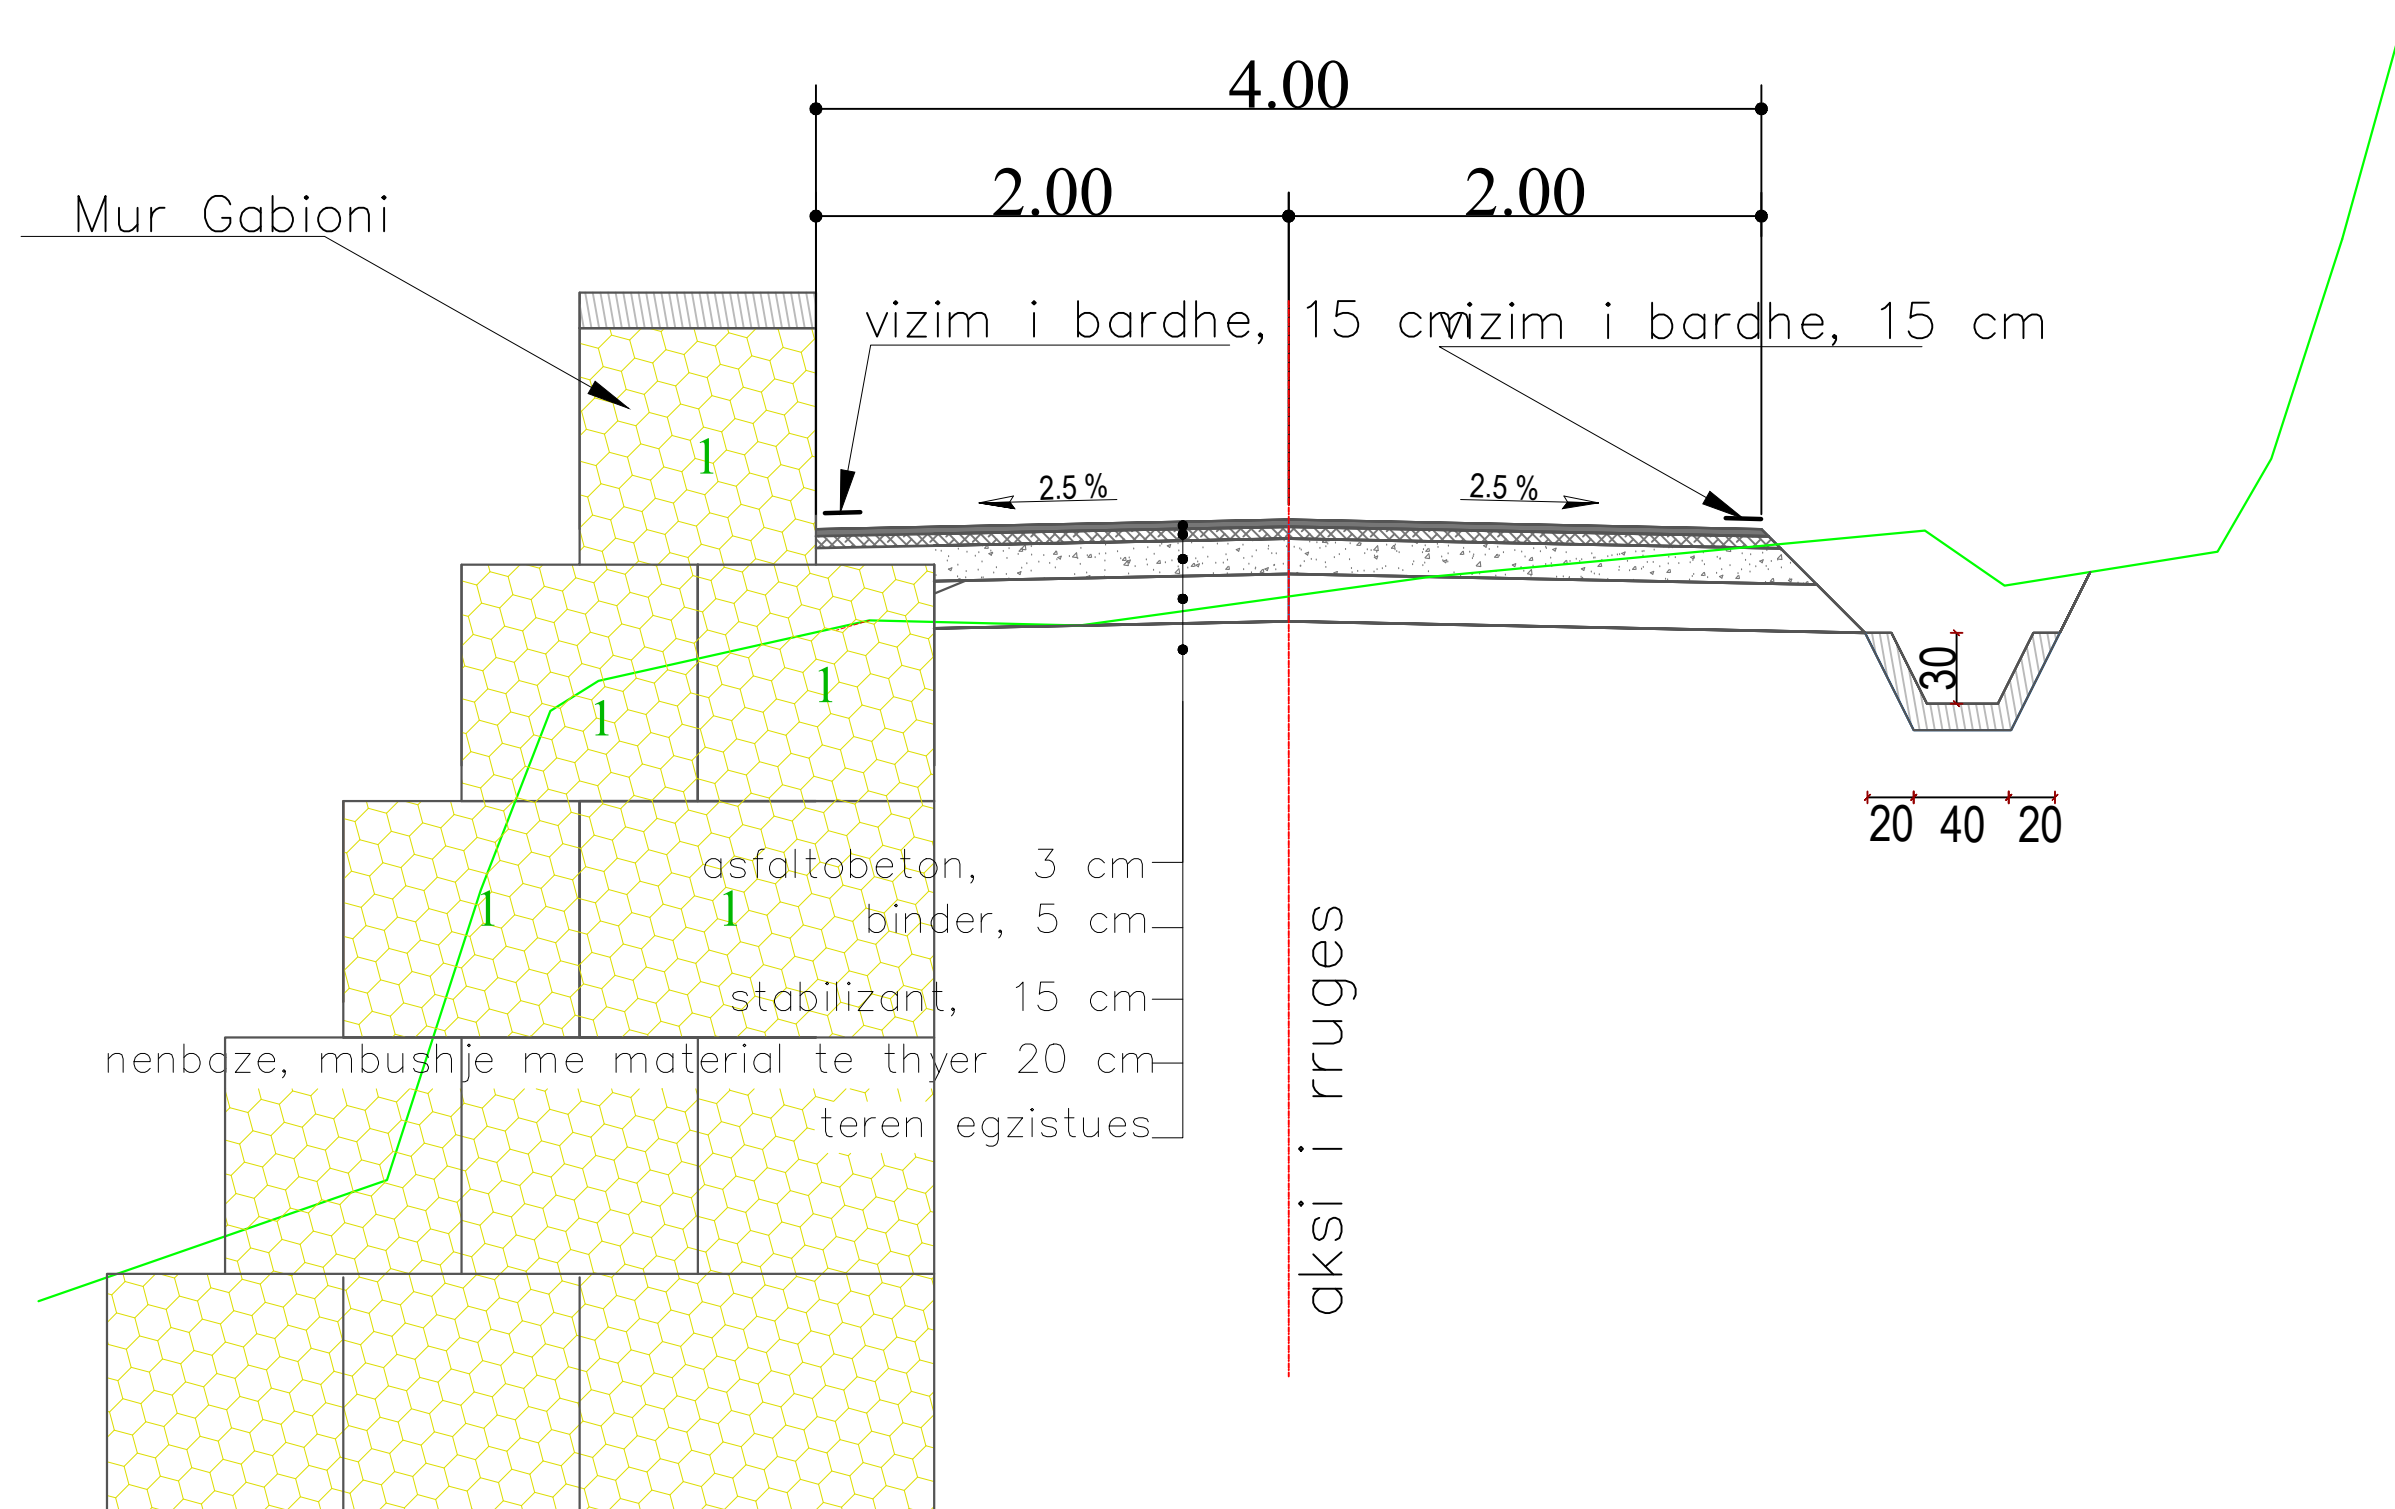

PROFIL TERTHOR "TIPI 4"


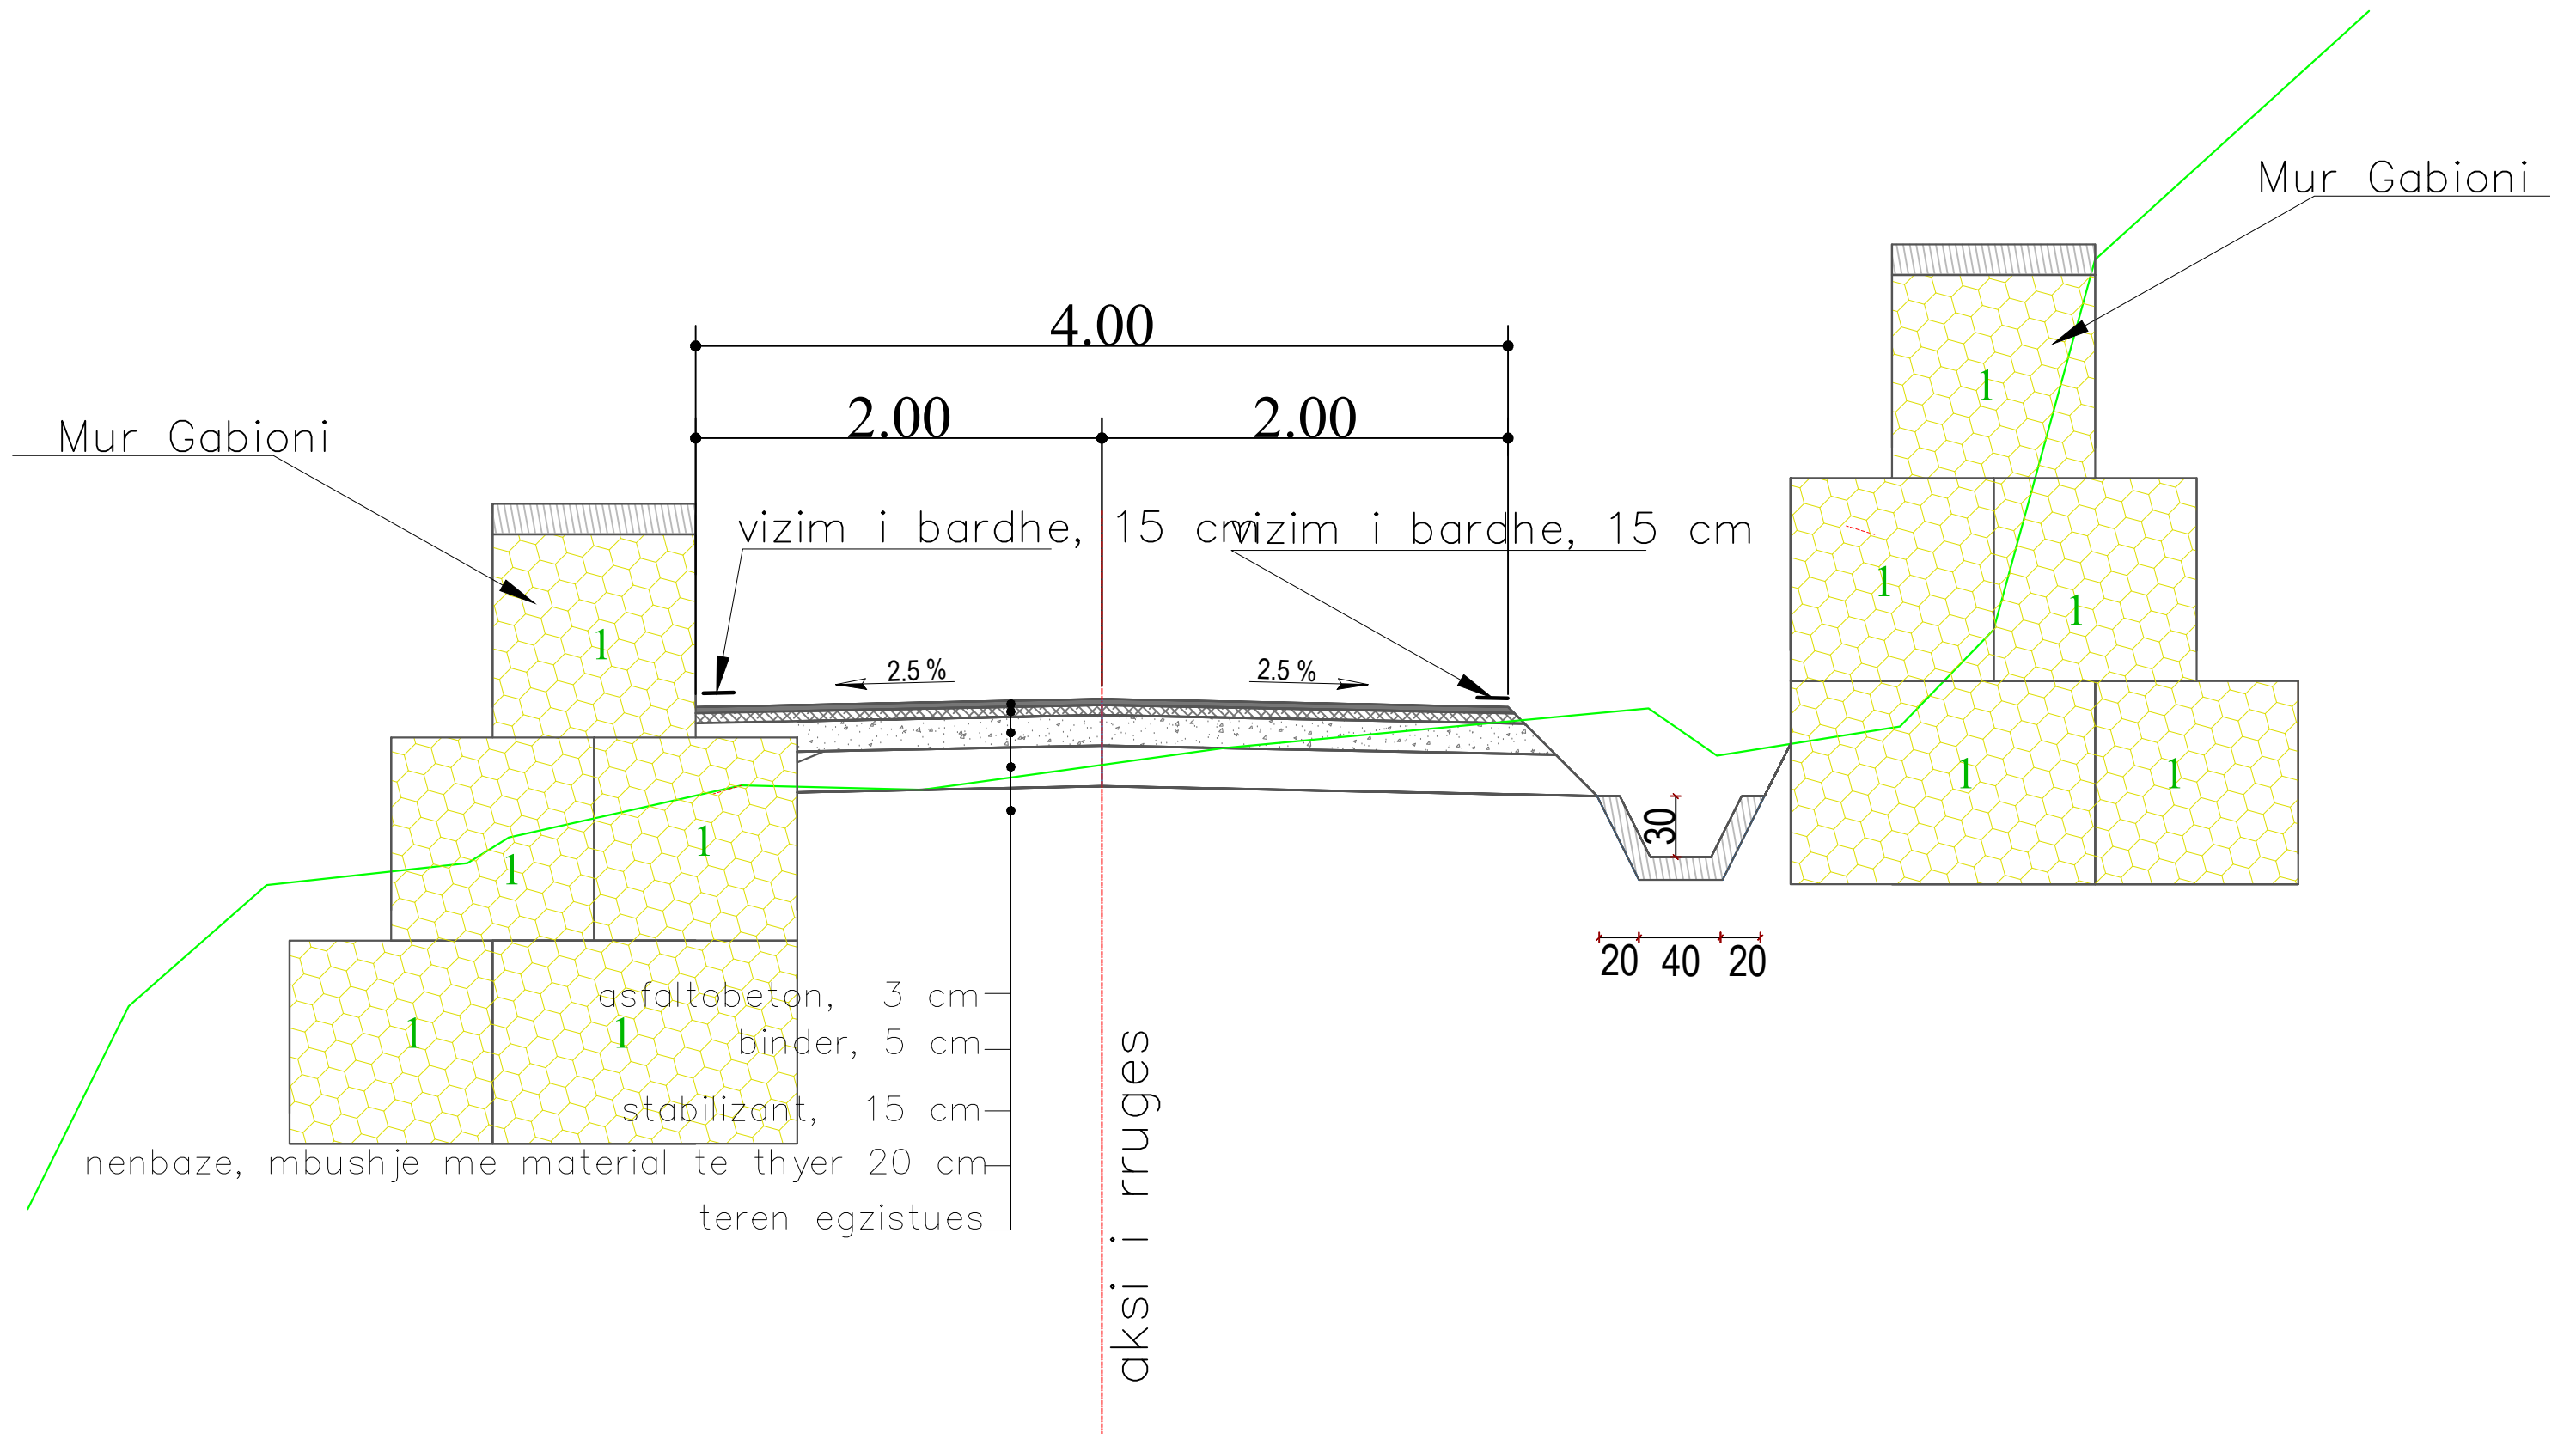


PROFIL TERTHOR "TIPI 5"

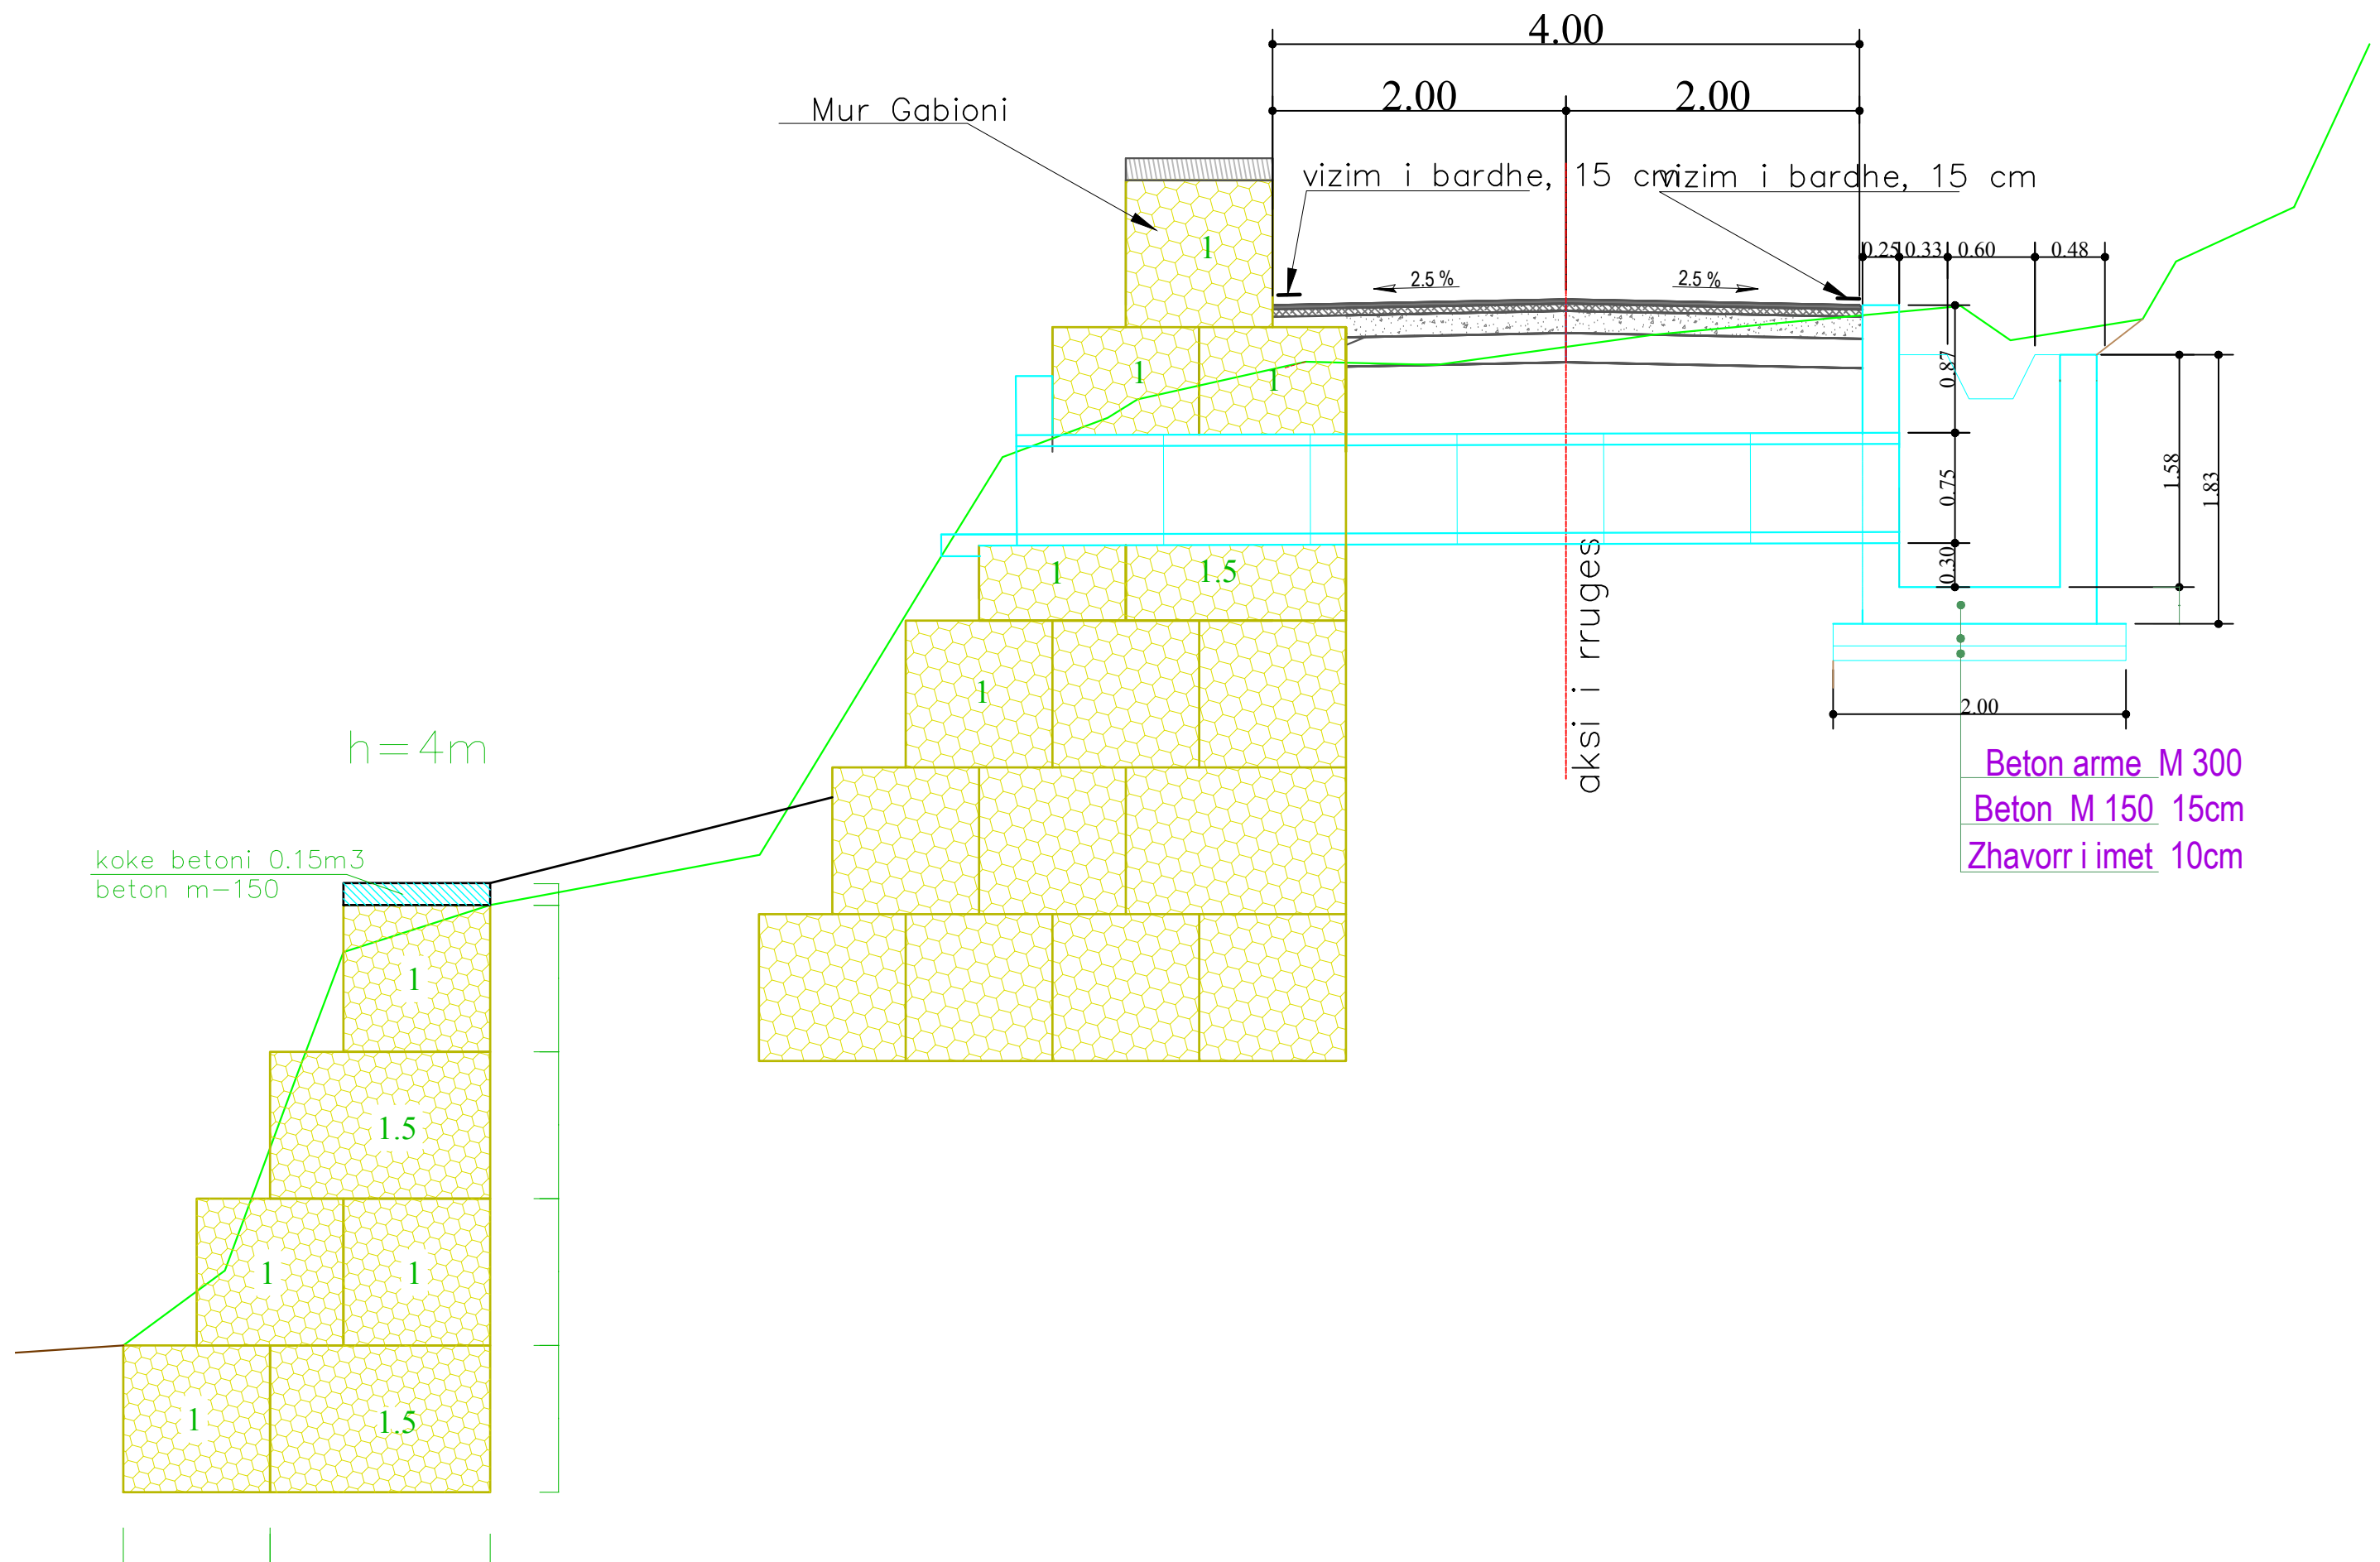


DETAJ TEKNIK

MURE MBAJTES ME GABIONA

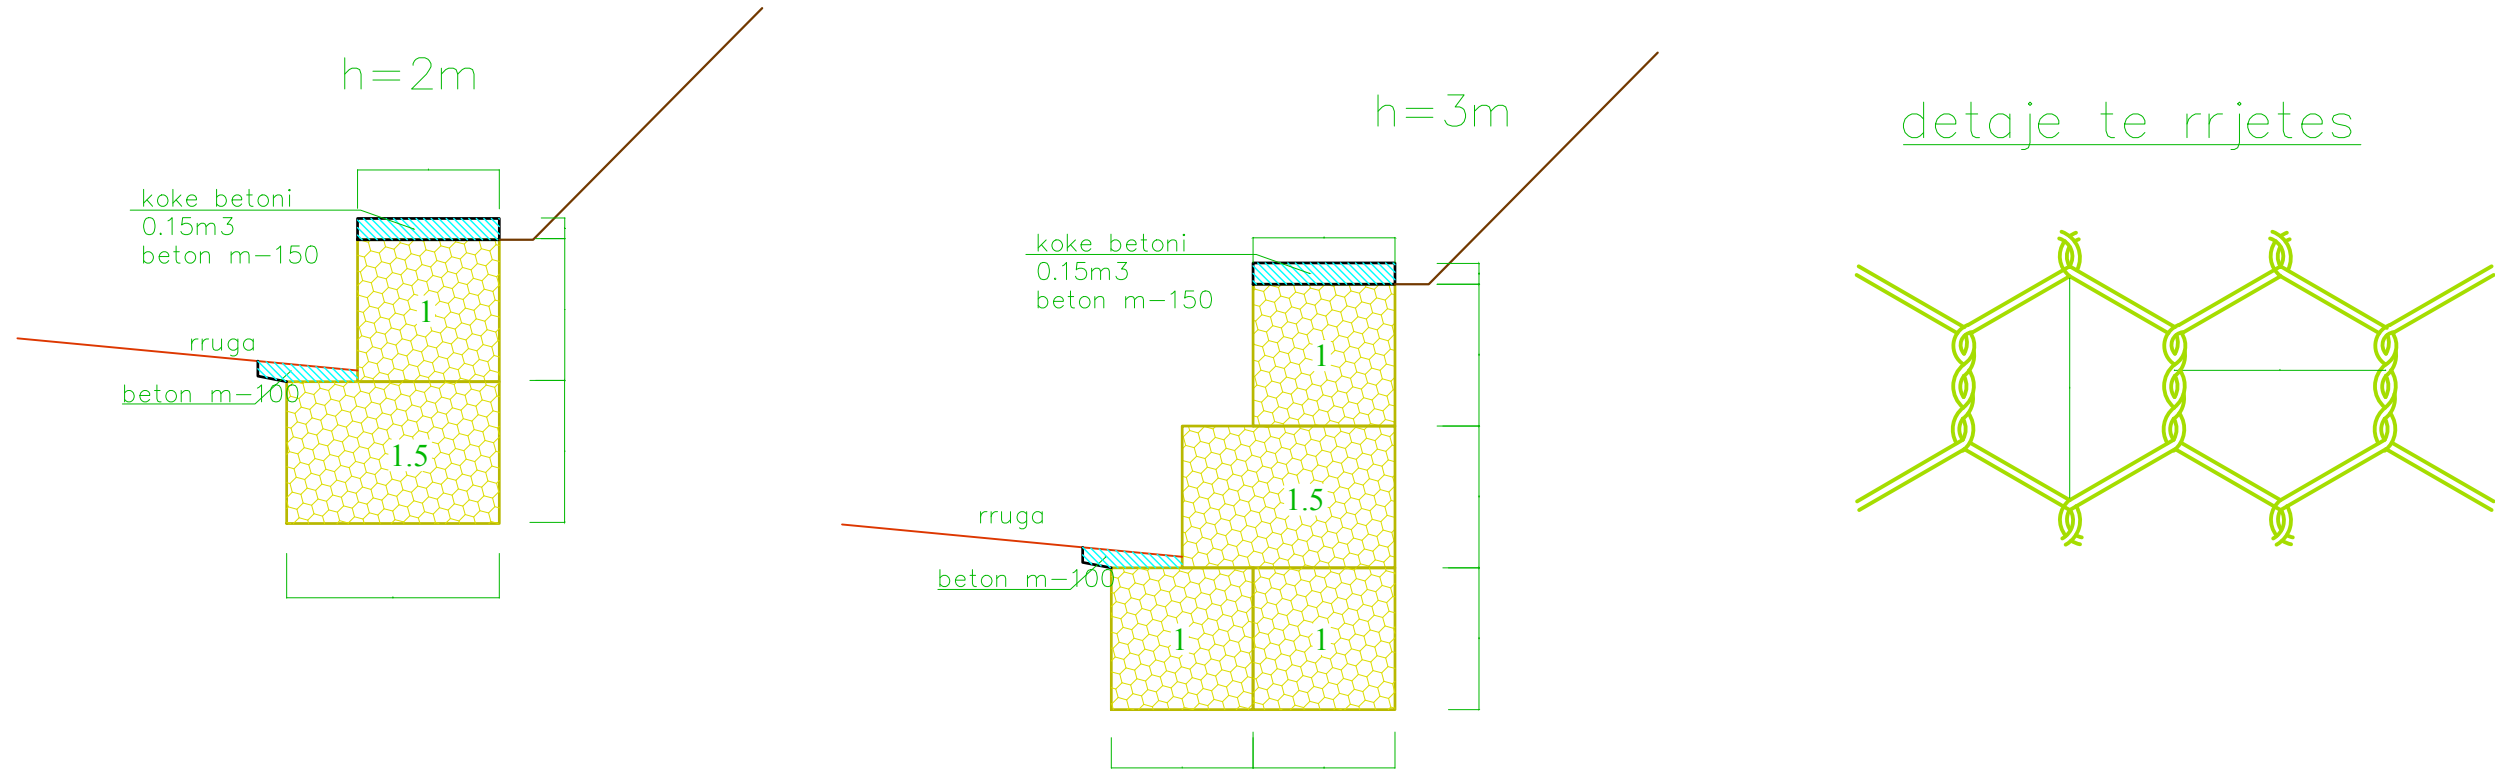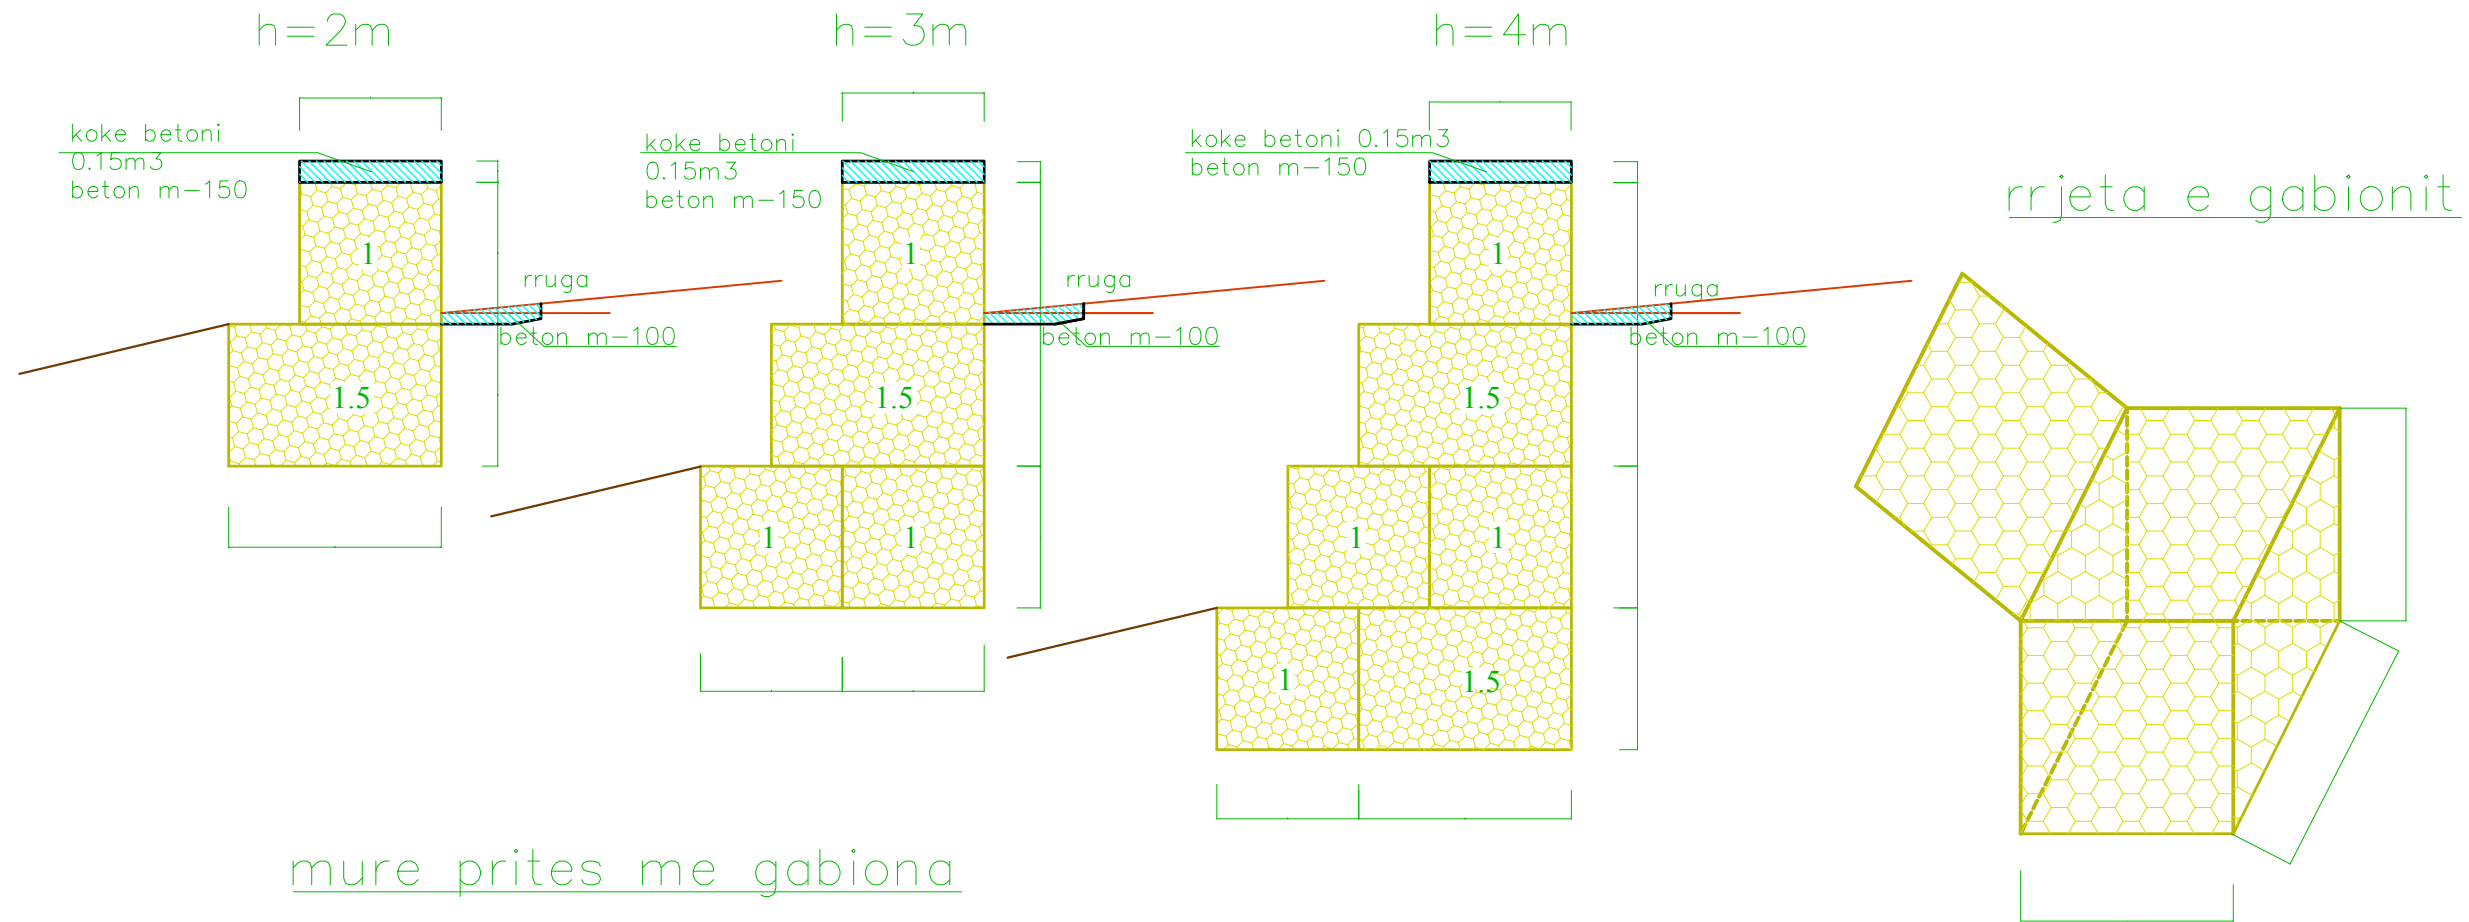

PRERJA TERTHORE TIP NR. 1
TOMBINO DB = 600 M/M

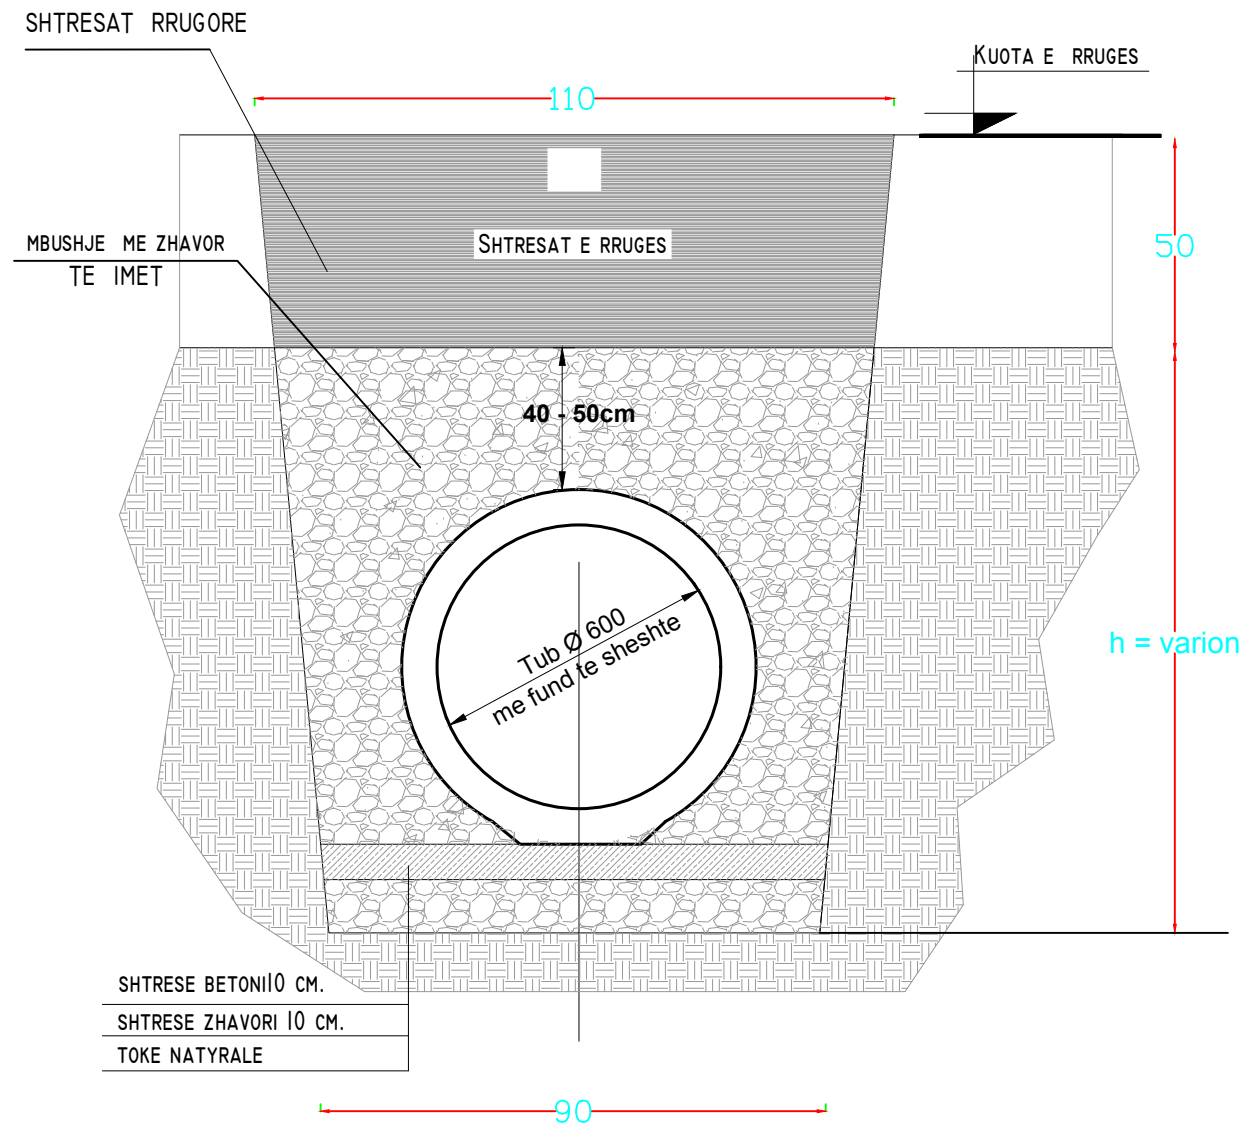

PRERJA TERTHORE TIP NR. 2
TOMBINO PER PJESET JAShte ASFALTIT DB = 600 M/M

