



SEKSIONE TERTHORE - AKSI HYRJJES

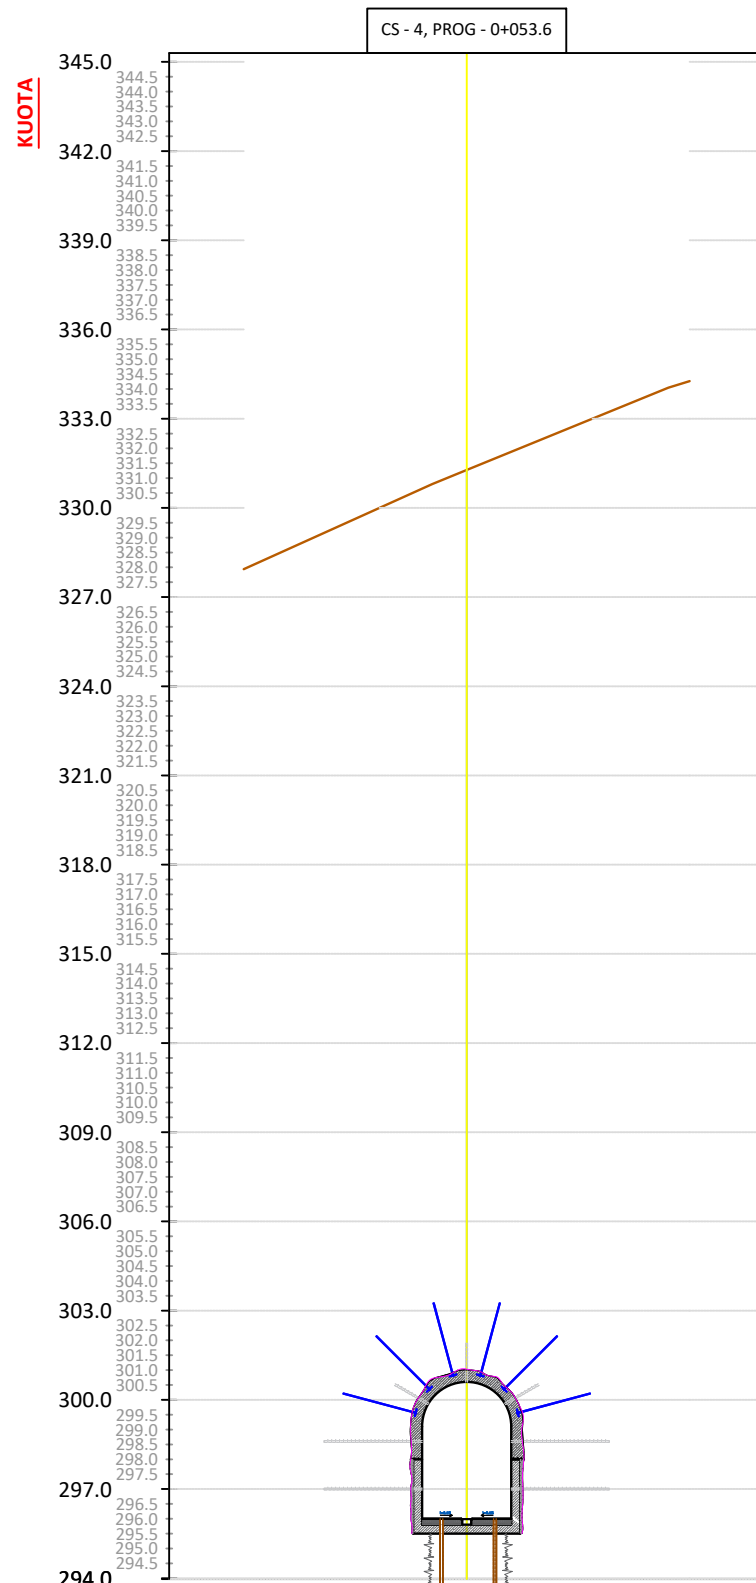


KUOTA TERRENIT								
DISTANCA	-7.50		-1.15	0.00			6.78	334.26
KUOTA PROJEKTIT	296.03	296.13	295.68	295.55	295.48	295.68	296.13	334.04
DISTANCA	7.5		1.15	0.00			6.78	7.5
KUOTA PUNES	0.00		0.00	0.00			0.00	0.00

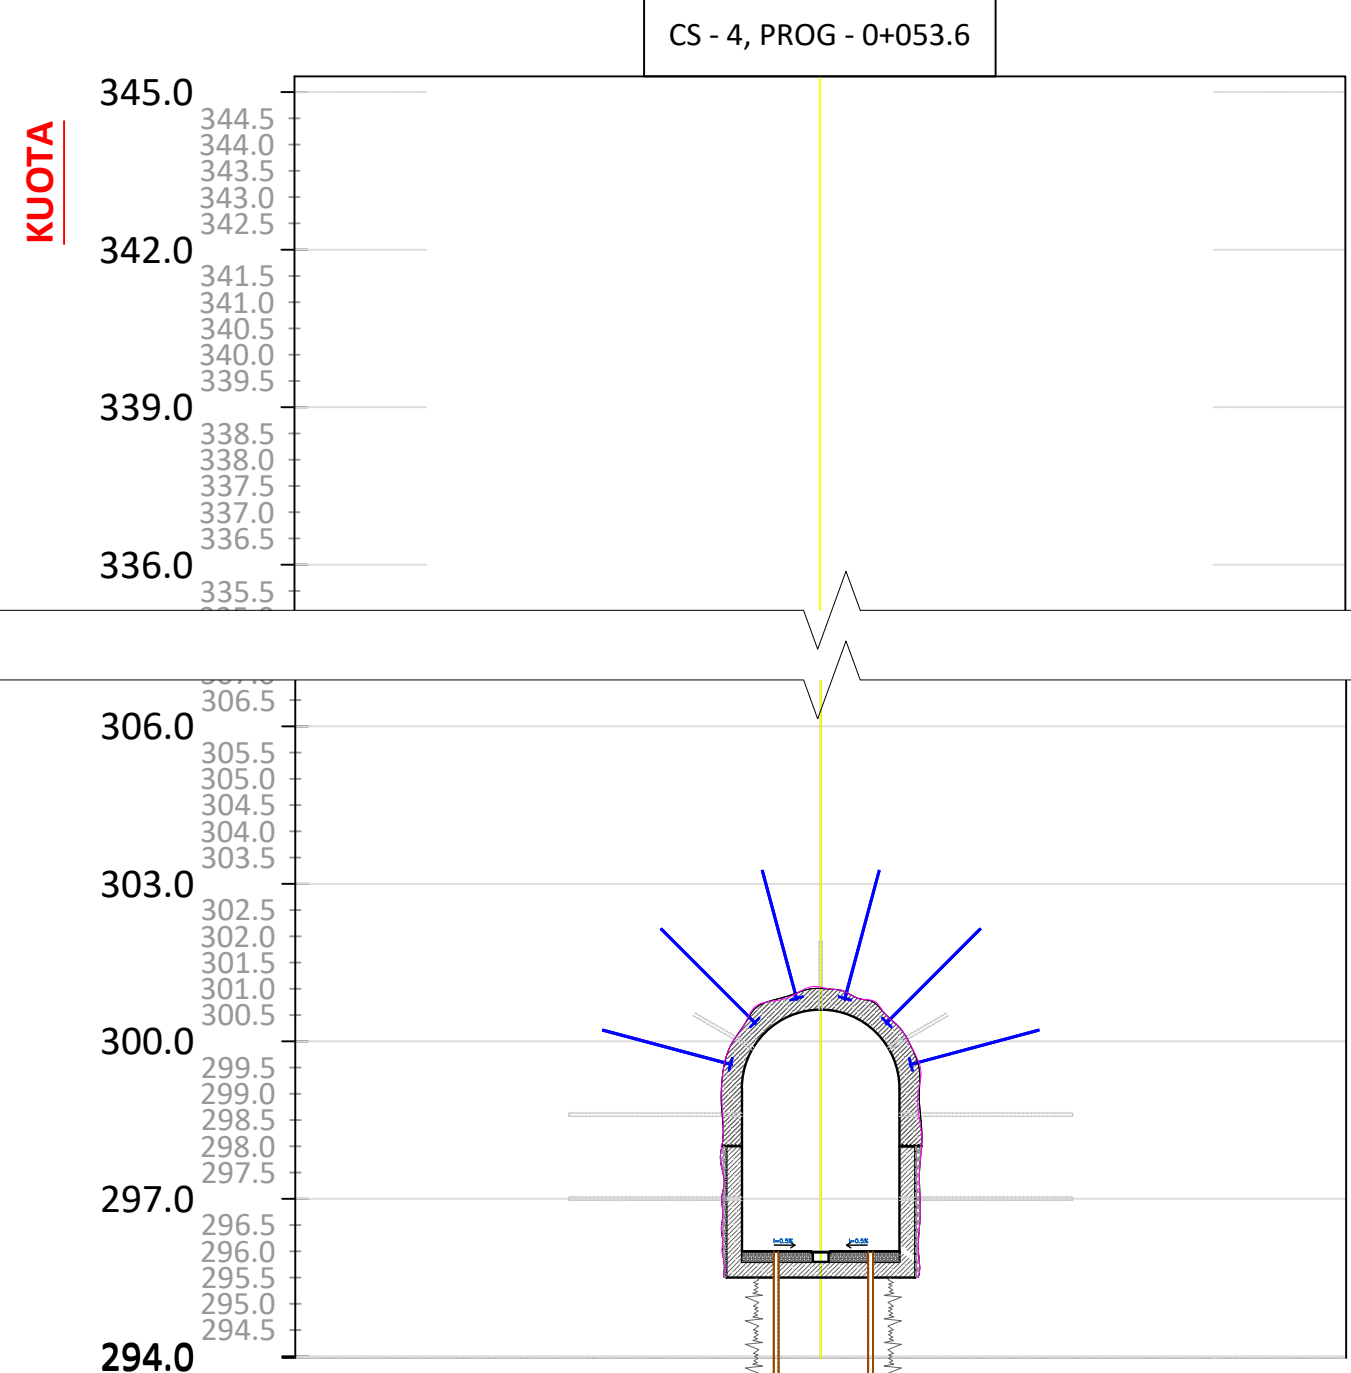


KUOTA TERRENIT								
DISTANCA	-7.50		-1.15	0.00			6.78	334.26
KUOTA PROJEKTIT	296.03	296.13	295.68	295.55	295.48	295.68	296.13	334.04
DISTANCA	7.5		1.15	0.00			6.78	7.5
KUOTA PUNES	0.00		0.00	0.00			0.00	0.00

SEKSIONE TERTHORE

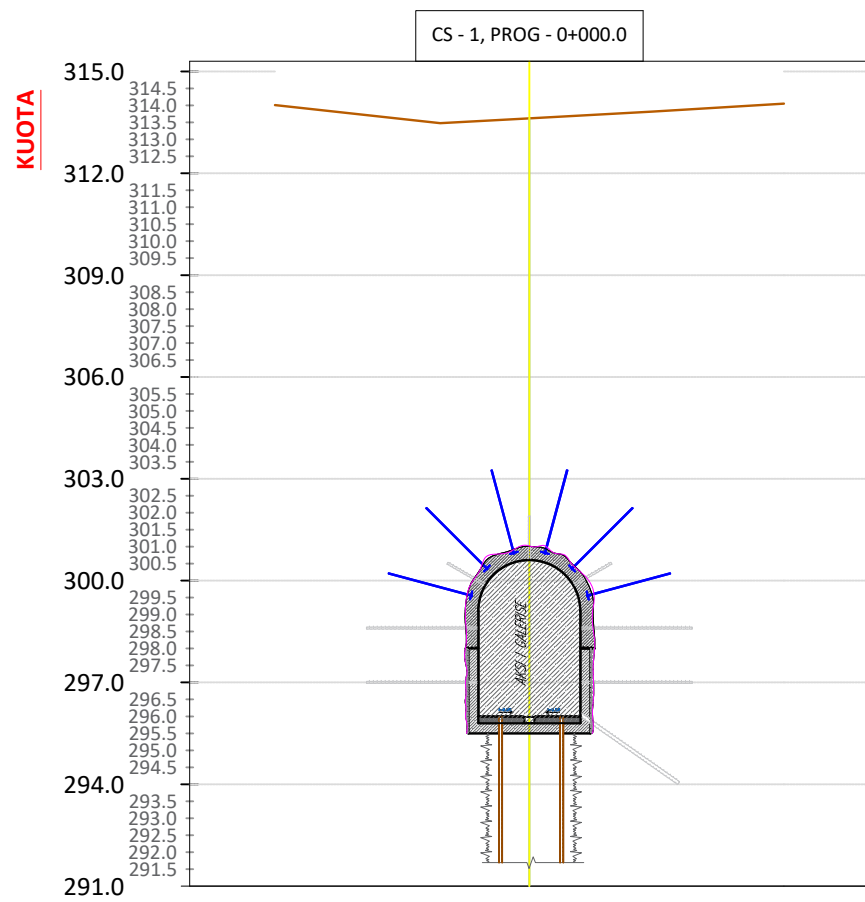


KUOTA TERRENIT	- 7.50 + 314.01		- 2.63 + 313.48		0.00 + 313.62		3.60 + 313.82		7.50 + 314.05	
DISTANCA										
KUOTA PROJEKTIT	296.00									
DISTANCA	- 7.5	- 5.99	- 4.24	- 3.60	0.00	3.60	4.24	5.99	7.5	
KUOTA PUNES	-17.99	-17.72	-17.98	-17.91	-18.07	-18.34	-18.18	-17.84	-18.03	-18.05

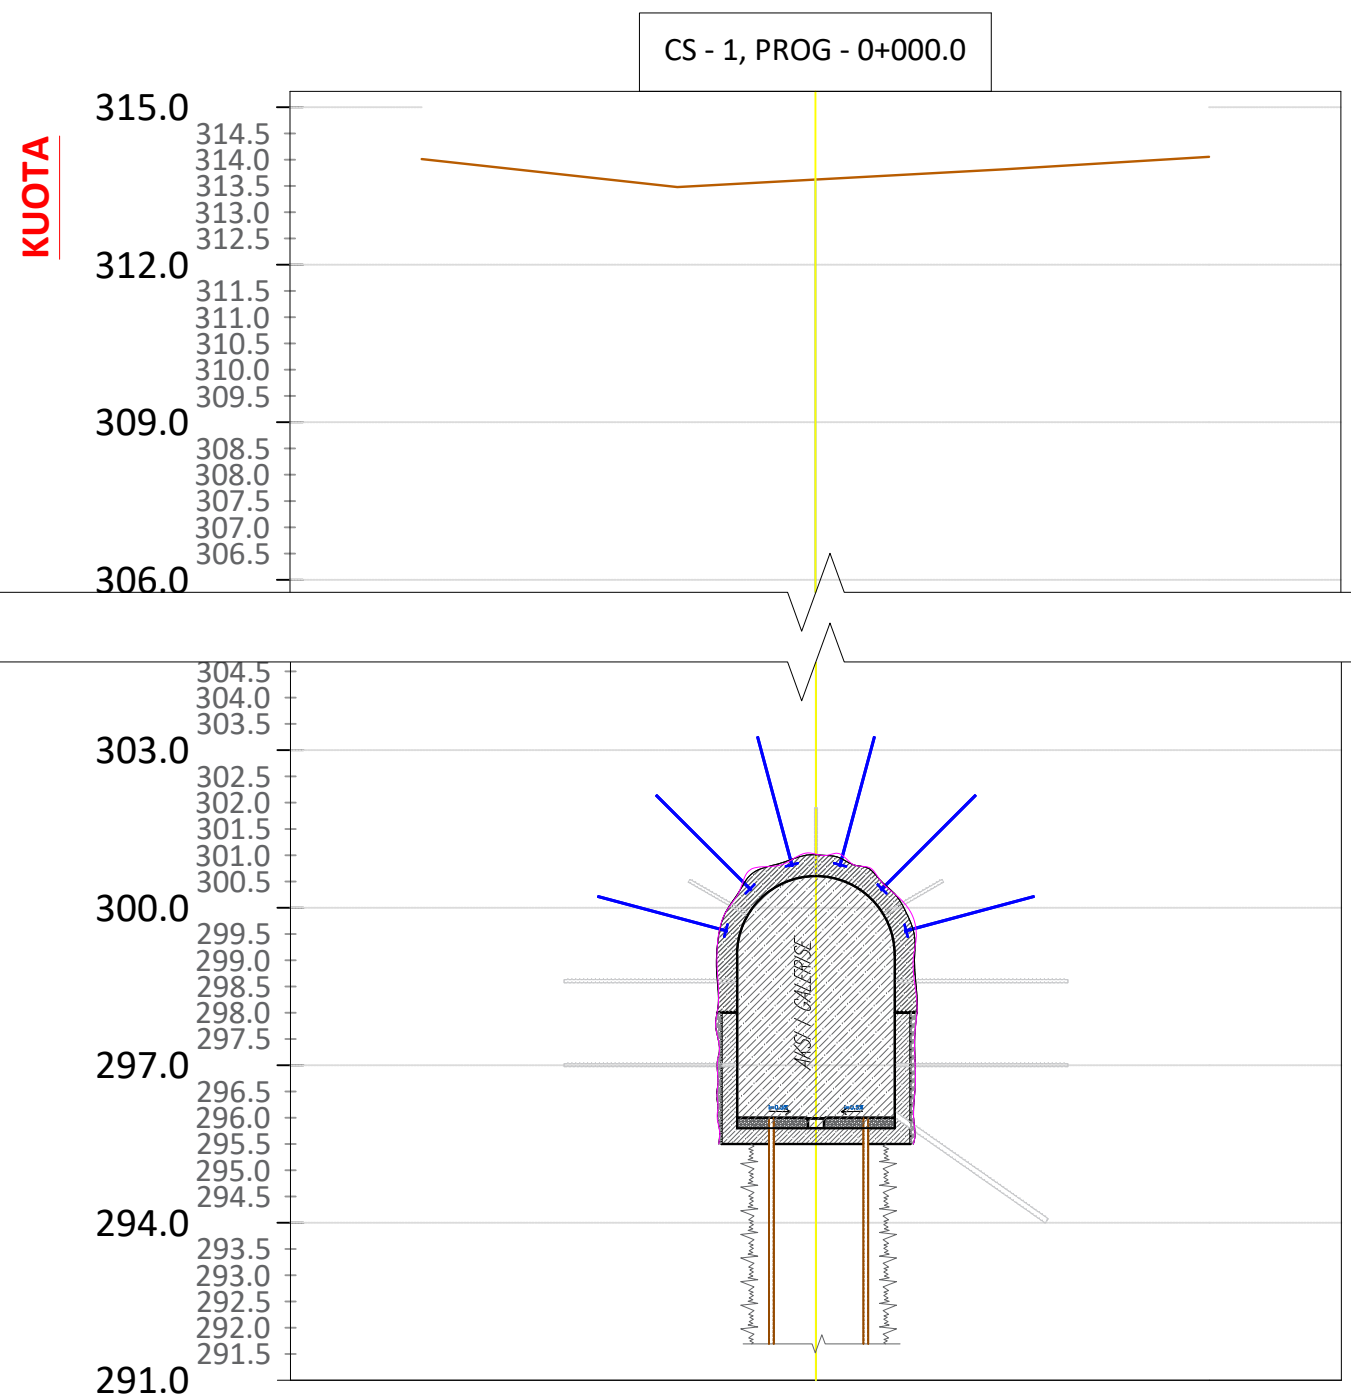


KUOTA TERRENIT	- 7.50 + 314.01		- 2.63 + 313.48		0.00 + 313.62		3.60 + 313.82		7.50 + 314.05	
DISTANCA										
KUOTA PROJEKTIT	296.00									
DISTANCA	- 7.5	- 5.99	- 4.24	- 3.60	0.00	3.60	4.24	5.99	7.5	
KUOTA PUNES	-17.99	-17.72	-17.98	-17.91	-18.07	-18.34	-18.18	-17.84	-18.03	-18.05

SEKSIONE TERTHORE


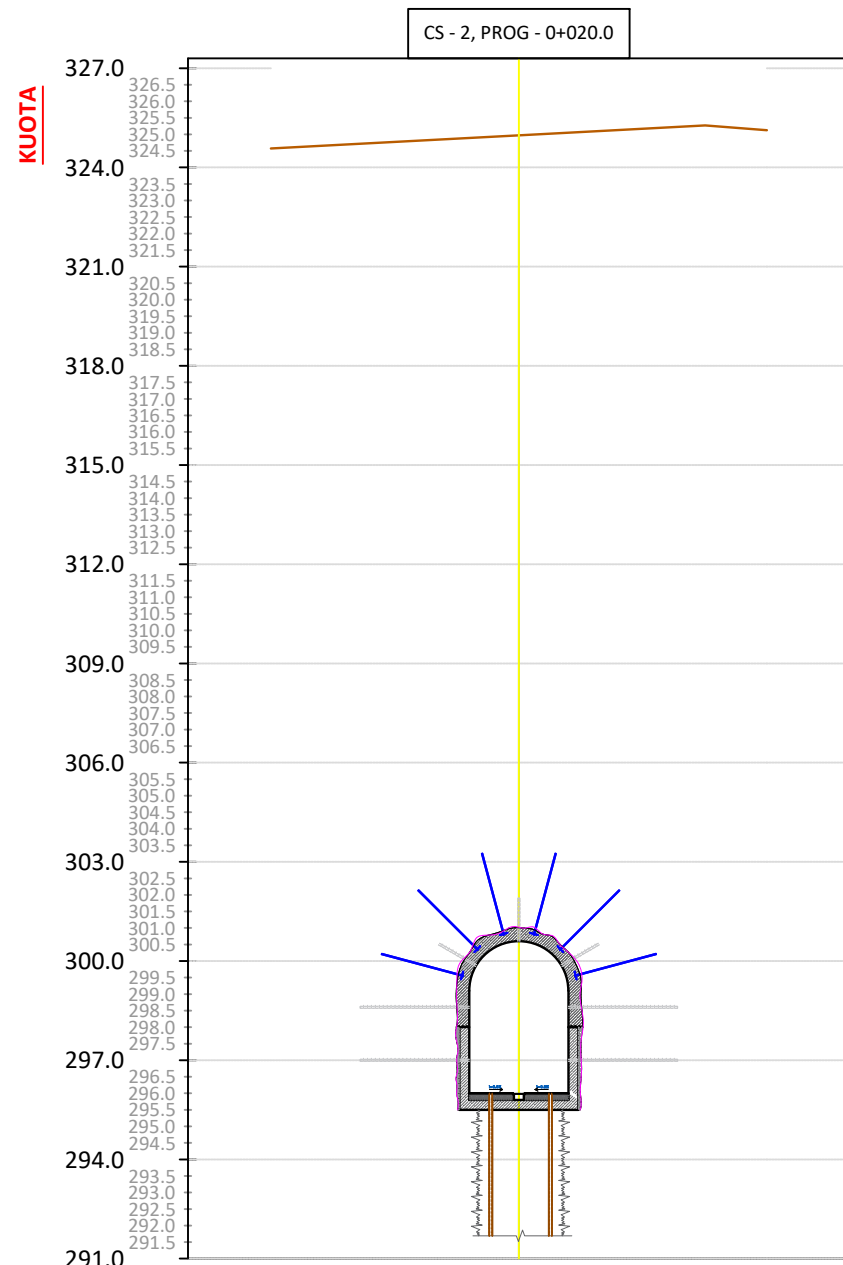


KUOTA TERRENIT		-7.50	324.57		0.00	324.97		5.64	325.27		7.50	325.13
DISTANCA												
KUOTA PROJEKTIT					296.00							
DISTANCA		-7.5	-5.99	-4.24	-3.60	0.00	3.60	4.24	5.99	7.5		
KUOTA PUNES		-28.55	-28.53	-29.07	-29.10	-29.42	-29.68	-29.52	-29.12	-29.10	-45.82	-45.83

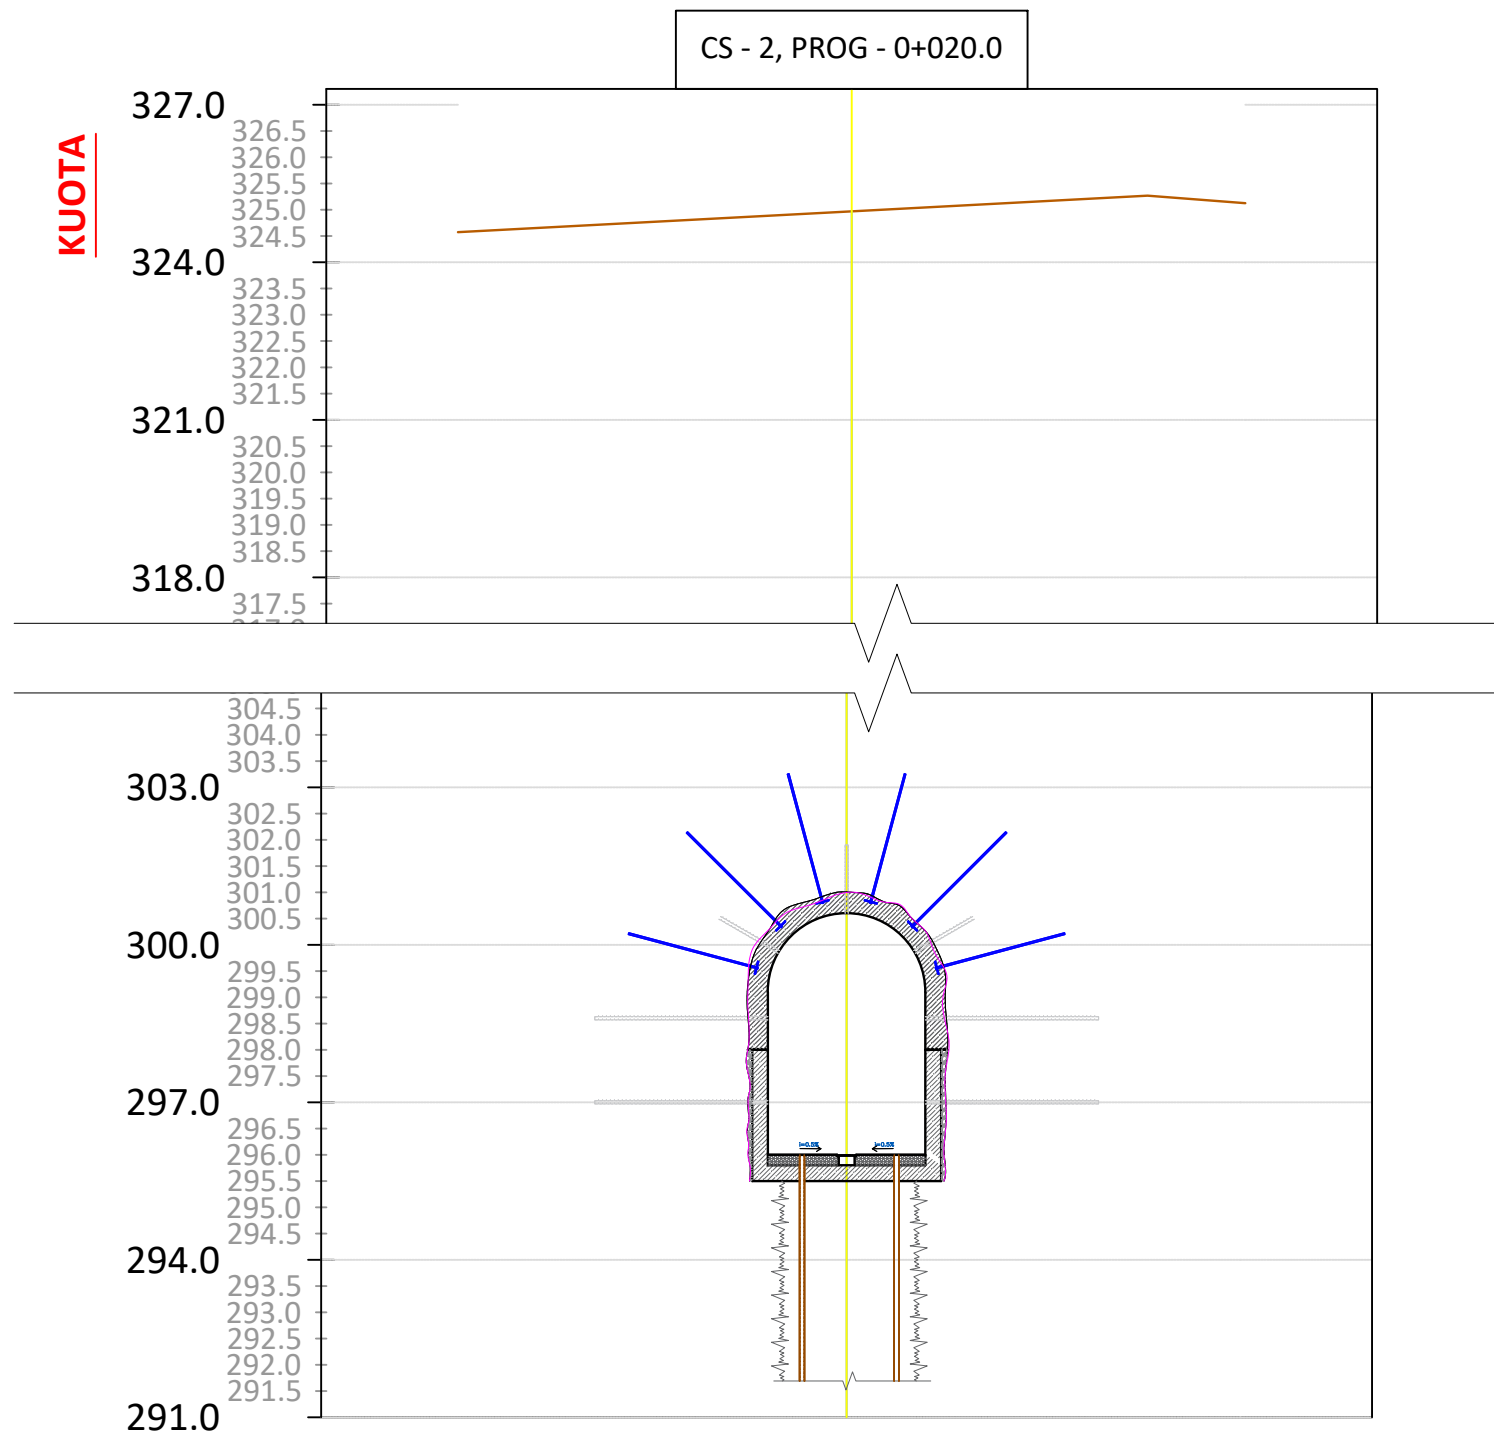



KUOTA TERRENIT		-7.50	341.85		0.00	342.15		1.58	342.22		4.23	342.14		7.50	341.86
DISTANCA															
KUOTA PROJEKTIT					296.00										
DISTANCA		-7.5	-5.99	-4.24	-3.60	0.00	3.60	4.24	5.99	7.5					
KUOTA PUNES		-45.82	-45.78	-46.31	-46.33	-46.60	-46.70	-46.47	-45.86	-45.83					

SEKSIONE TERTHORE

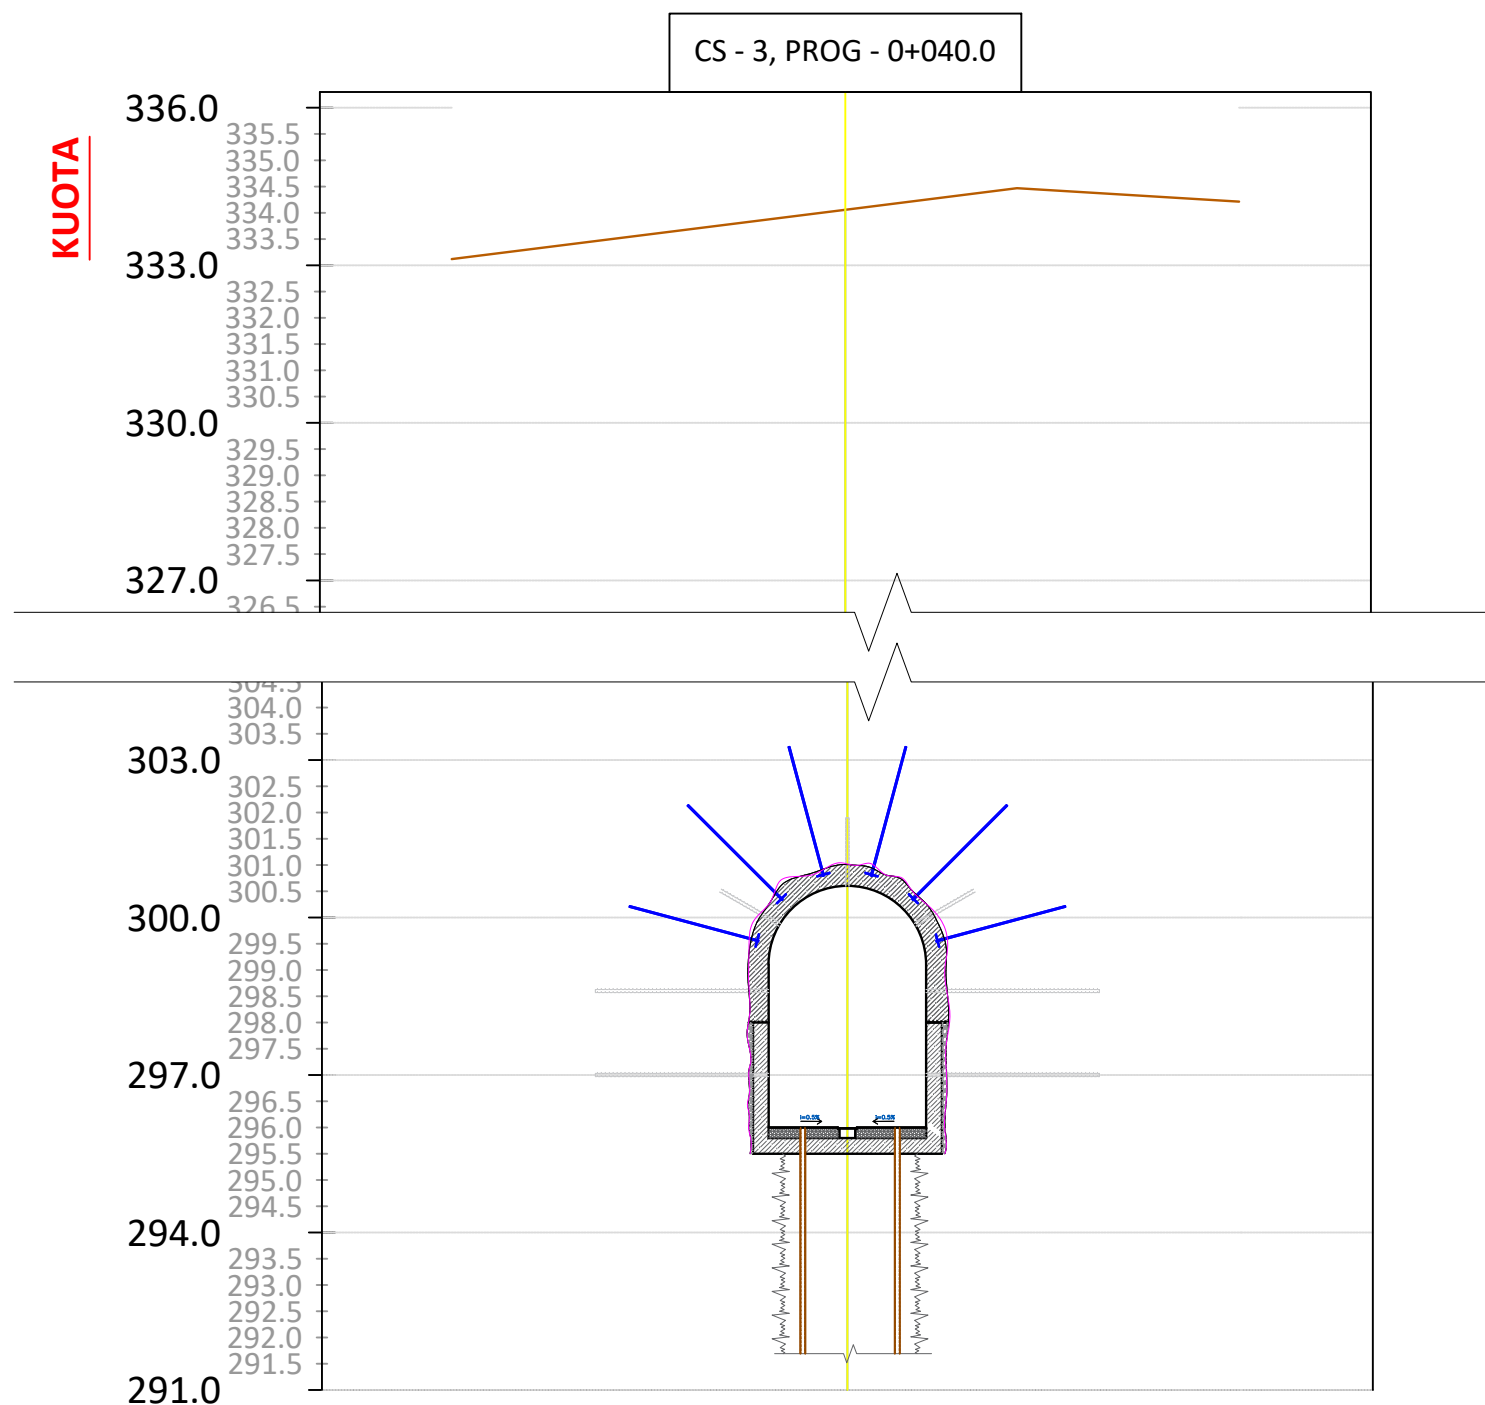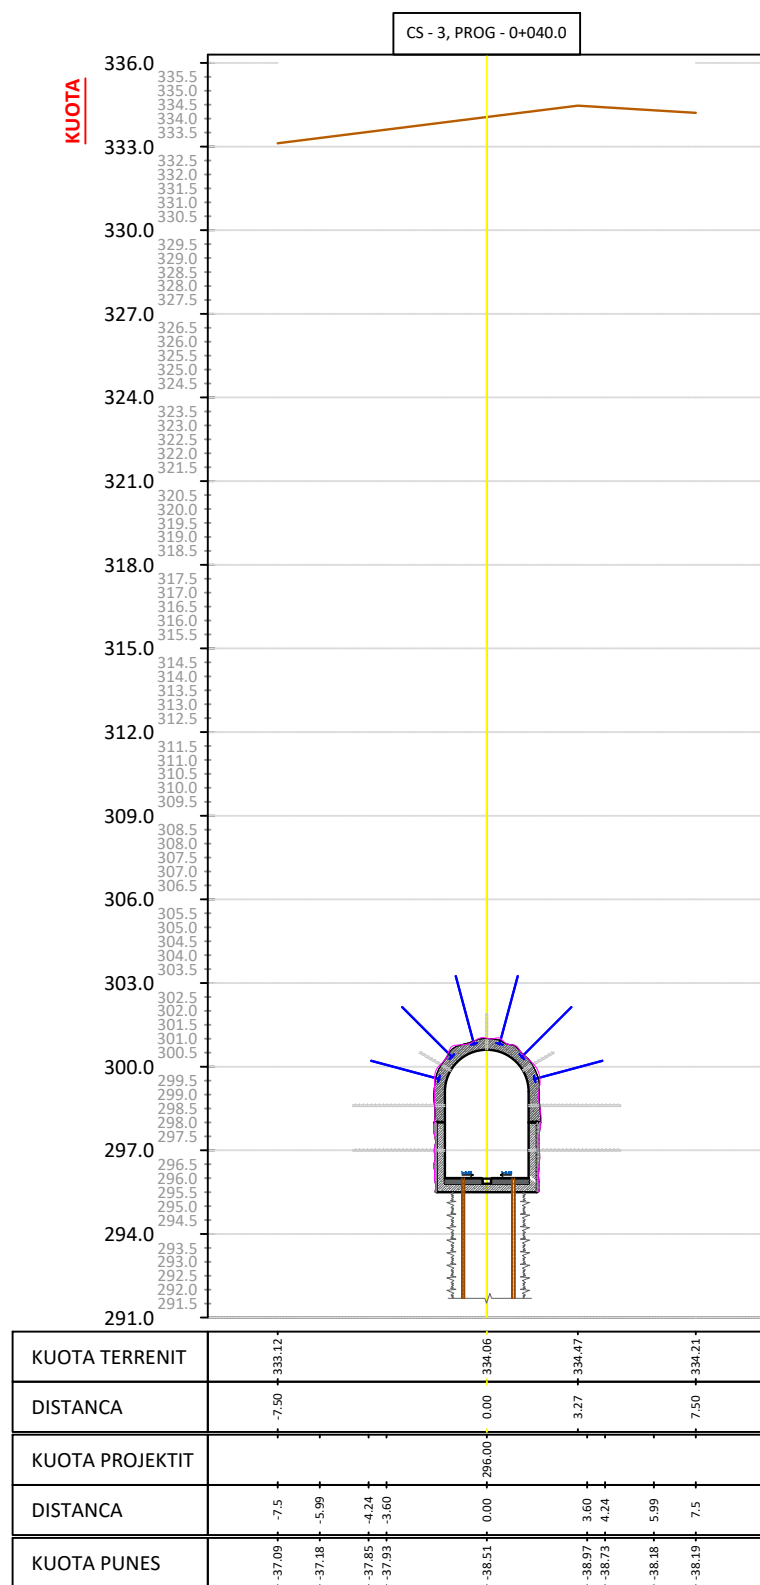

KUOTA TERRENIT		333.12		334.06		334.47		334.21
DISTANCA		7.50		0.00		3.27		7.50
KUOTA PROJEKTIT				296.00				
DISTANCA		7.5		0.00		3.60		7.5
KUOTA PUNES		-37.09		-38.51		-38.97		-38.19

SEKSIONE TERTHORE

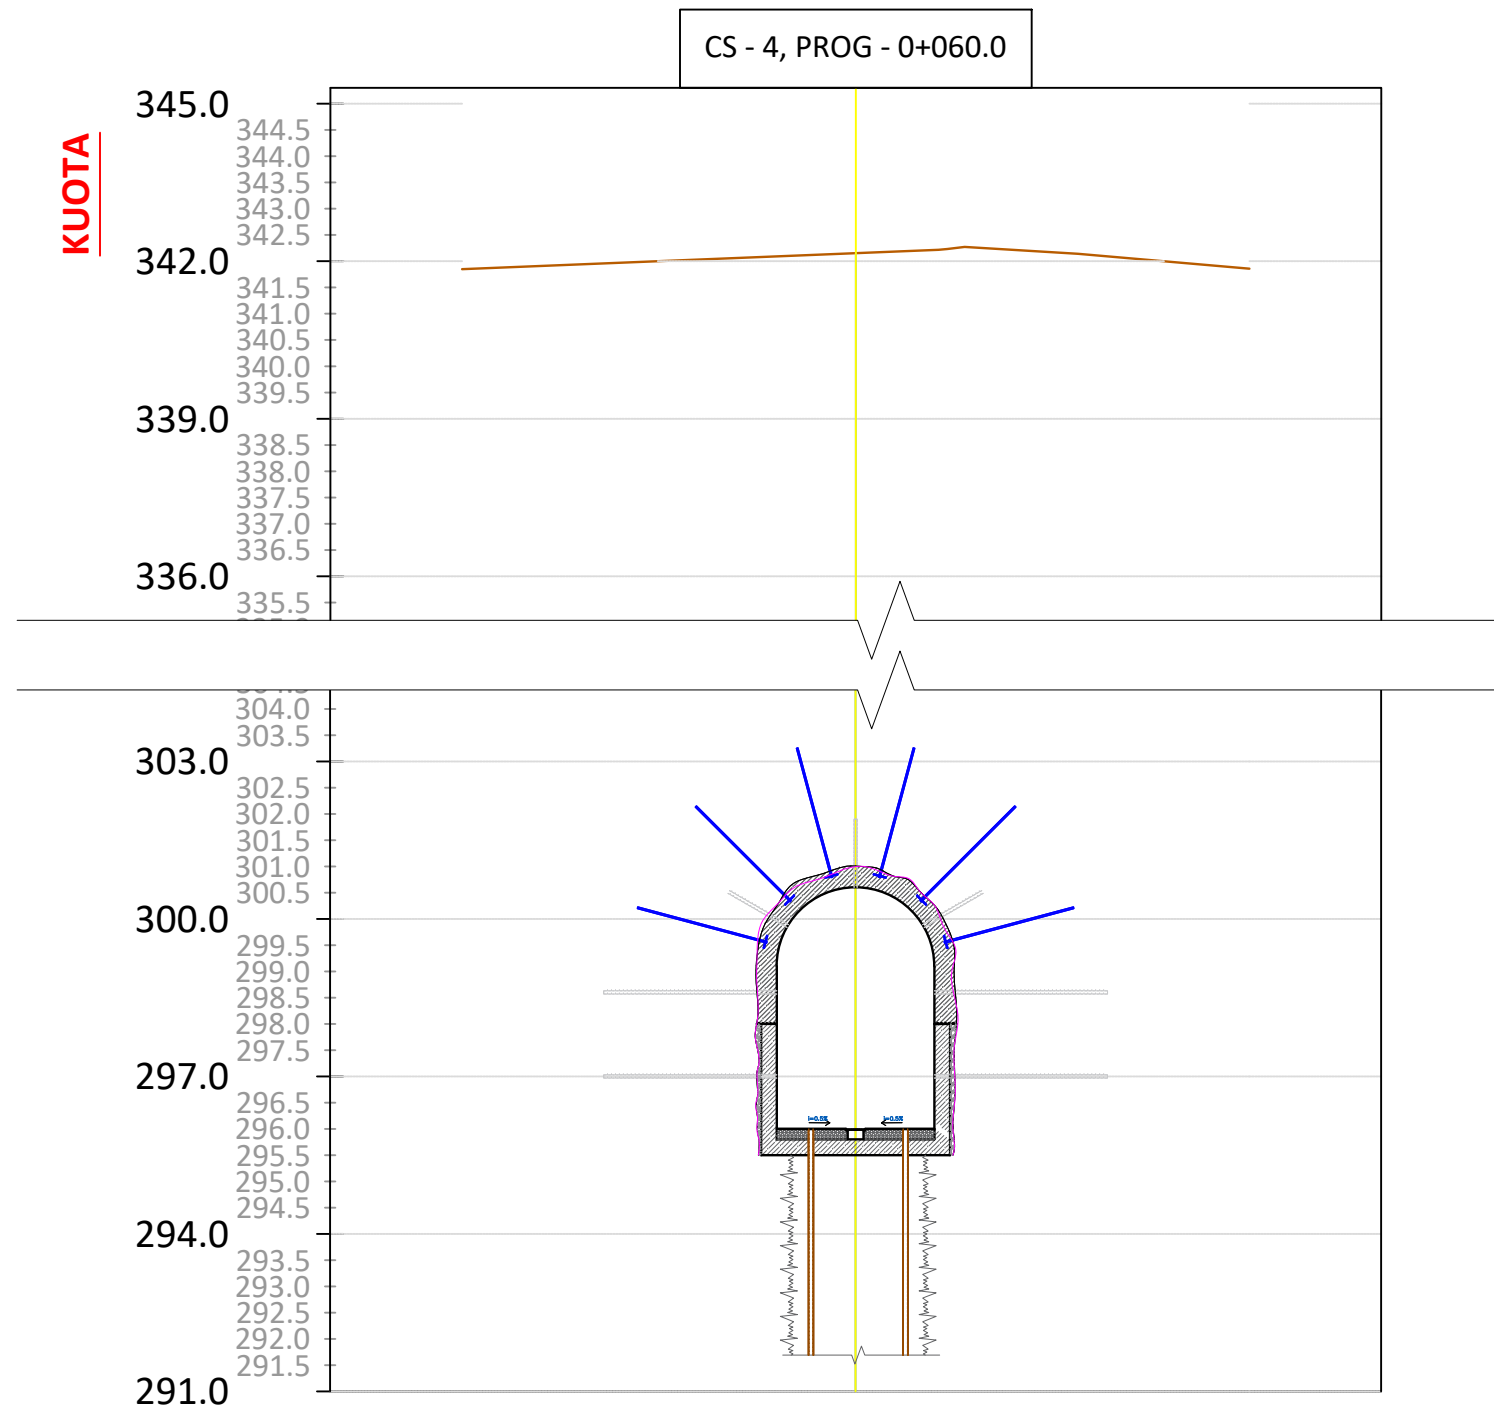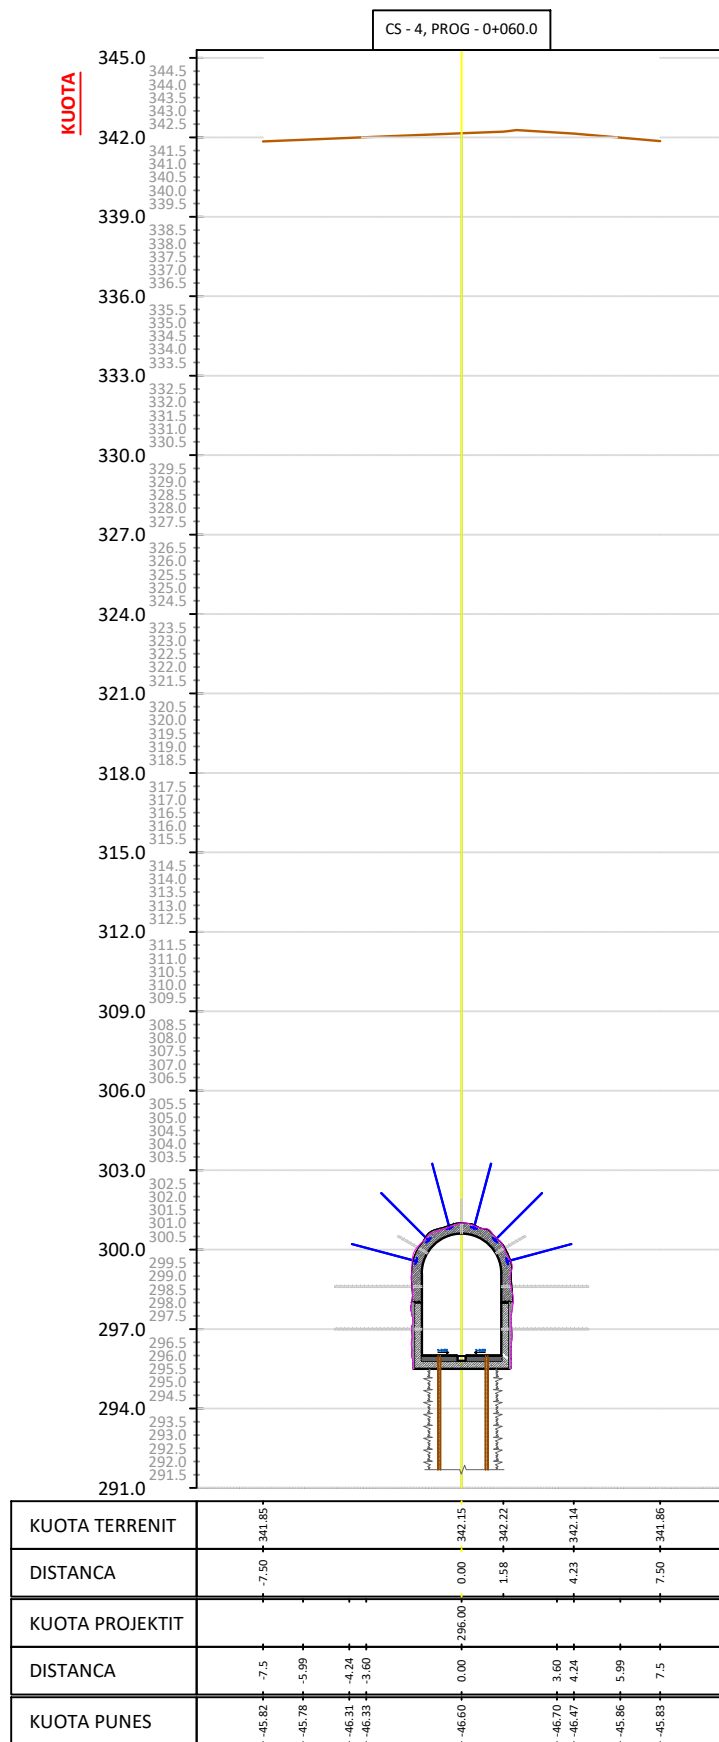

KUOTA TERRENIT	341.85	342.15	342.22	342.14	341.86
DISTANCA	-7.50	0.00	1.58	4.23	7.50
KUOTA PROJEKTIT		296.00			
DISTANCA	-7.5	0.00	3.60	4.24	5.99
KUOTA PUNES	-45.82	-45.78	-46.31	-46.33	-46.60