

REPUBLIKA E SHQIPERISE

PLANIMETRIA ELEKTRIKE

OBJEKTI: "REHABILITIMI I GALERISE SE CIMENTIMIT NE
KUOTEN 296 MMND NE SHPATULLEN E MAJTE TE DIGES
FIERZE"

PROJEKT ZBATIMI

STUDIO "A&E ENGINEERING"

Entela
cano



Digitally signed by
Entela cano
Date: 2022.05.17
10:26:05 +02'00'


" A & E ENGINEERING "
sh.p.k

Adresa: Rr. "ISLAM ALLA"
Mob : ++355 (0)69 2079981
Mob : ++355 (0)69 2079982

TIRANE 2022

PLANIMETRIA ELEKTRIKE

PIKETA 1 - 3

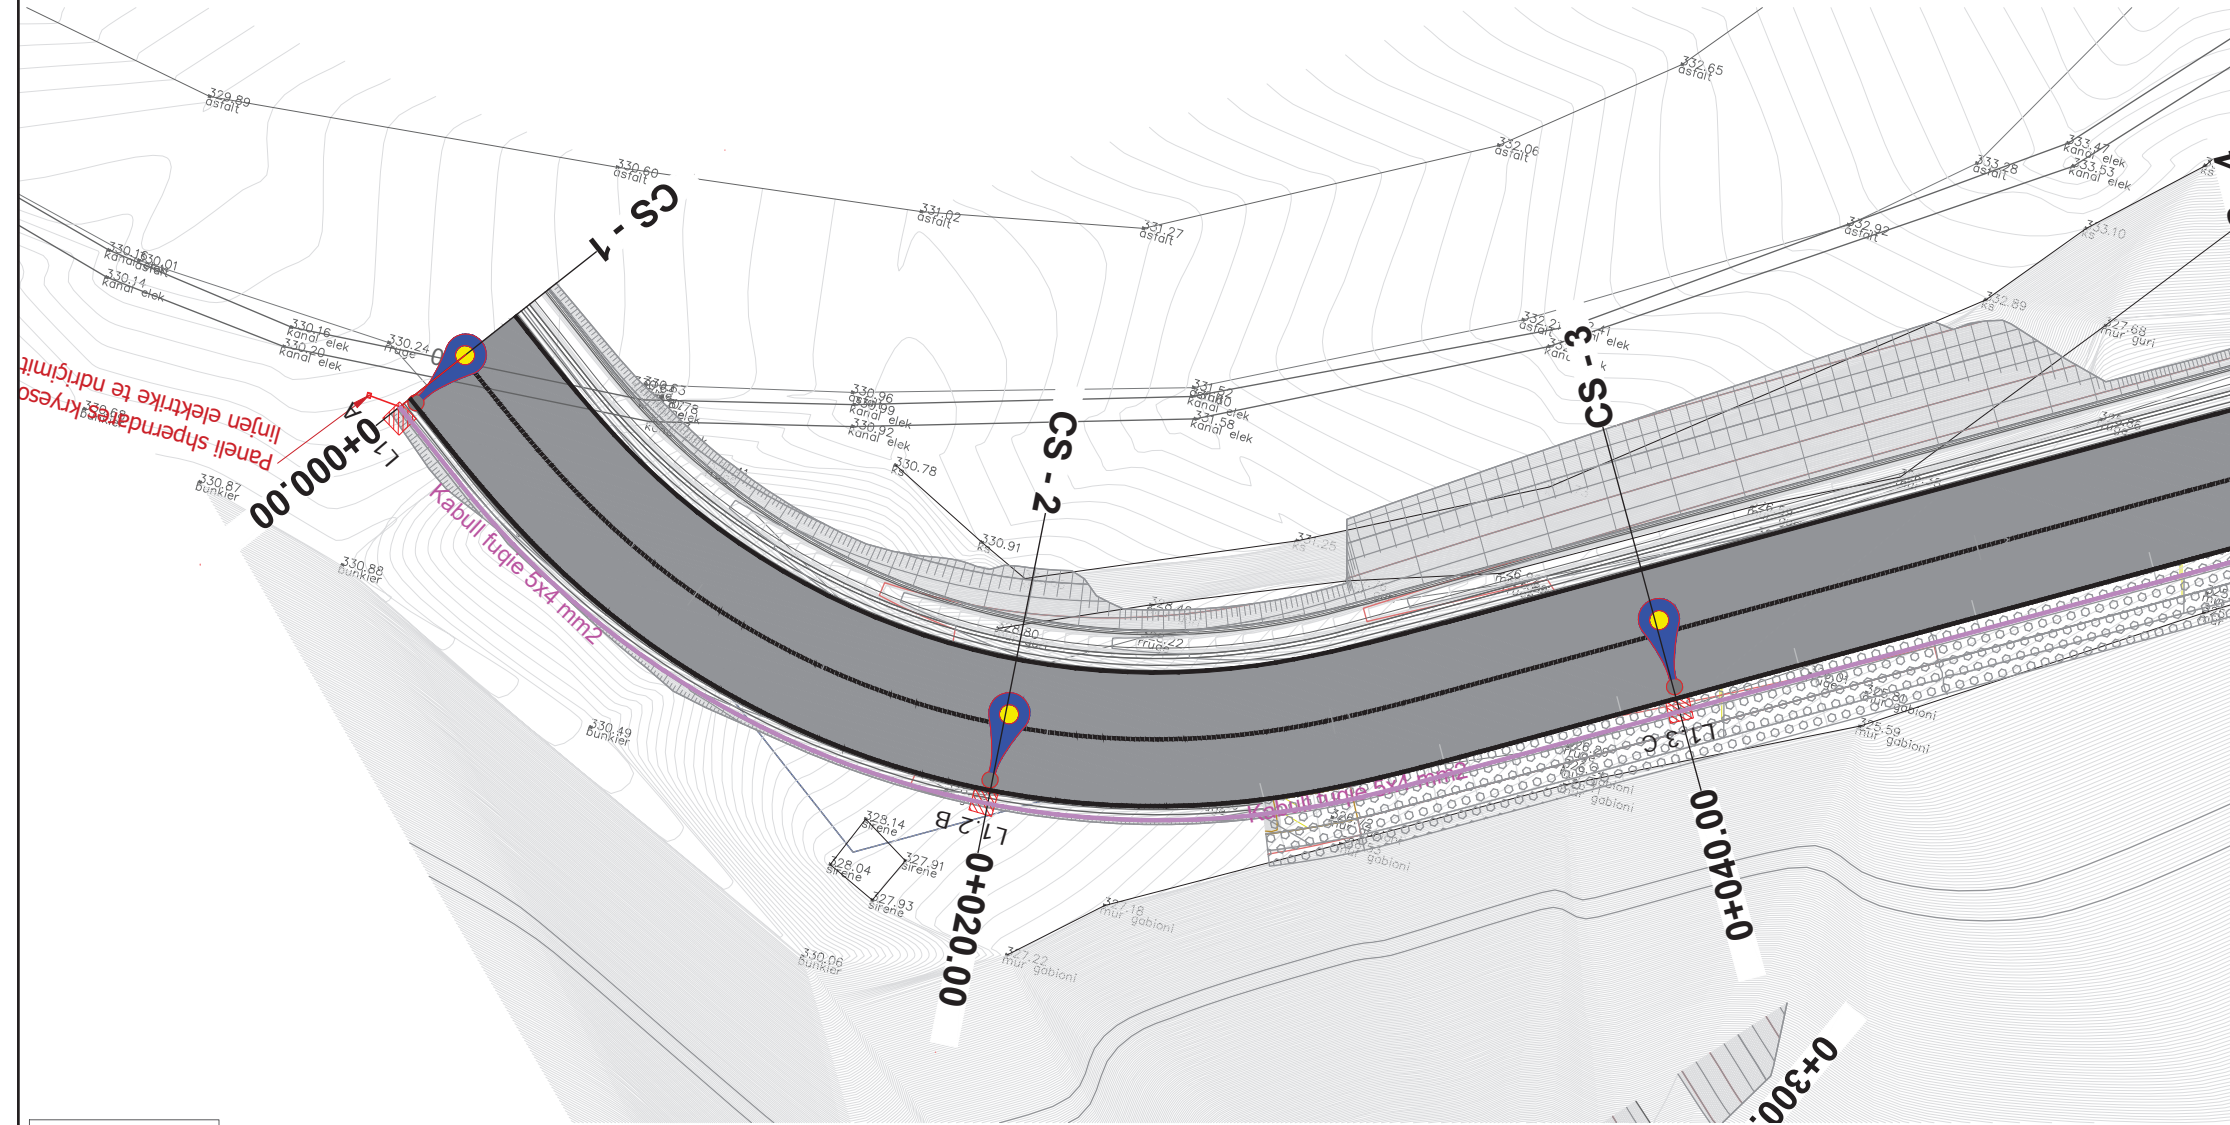


LEGJENDA:

	Kabull fuqje 5x4 mm2
	Shtylle+ Ndricues + Pusete me kapak gize
	Kabine elektrike
	Paneli i komandimit

PLANIMETRIA ELEKTRIKE


PIKETA 4 - 6

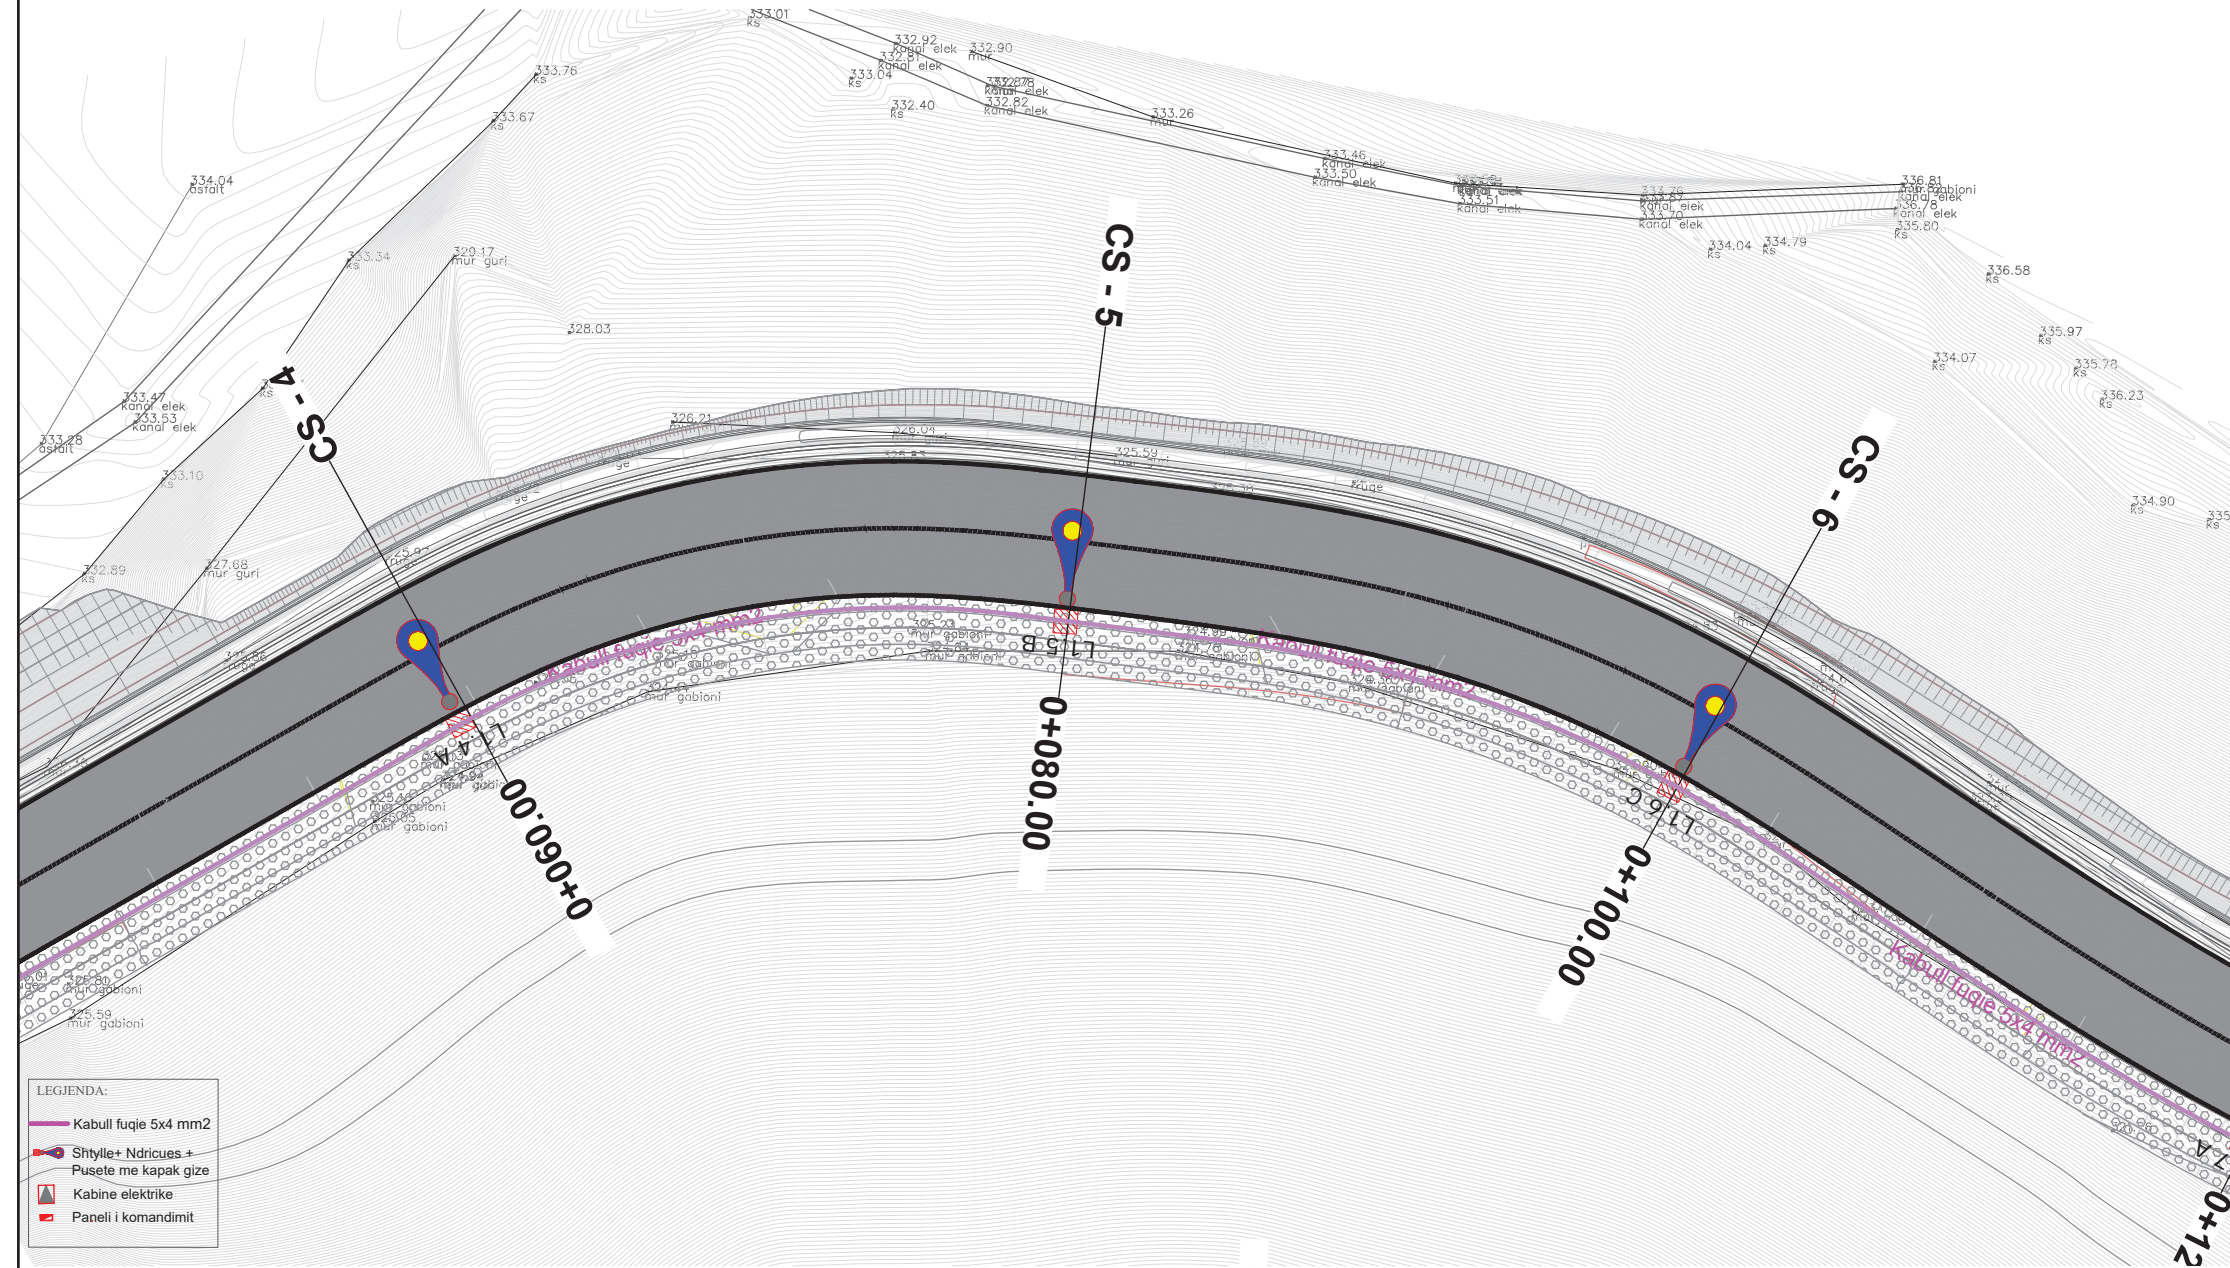

- LEGJENDA:
- Kabull fuqie 5x4 mm2
 - Shtylla+ Ndrircues + Pusete me kapak gize
 - Kabine elektrike
 - Paneli i komandimit

PLANIMETRIA ELEKTRIKE

PIKETA 7 - 9

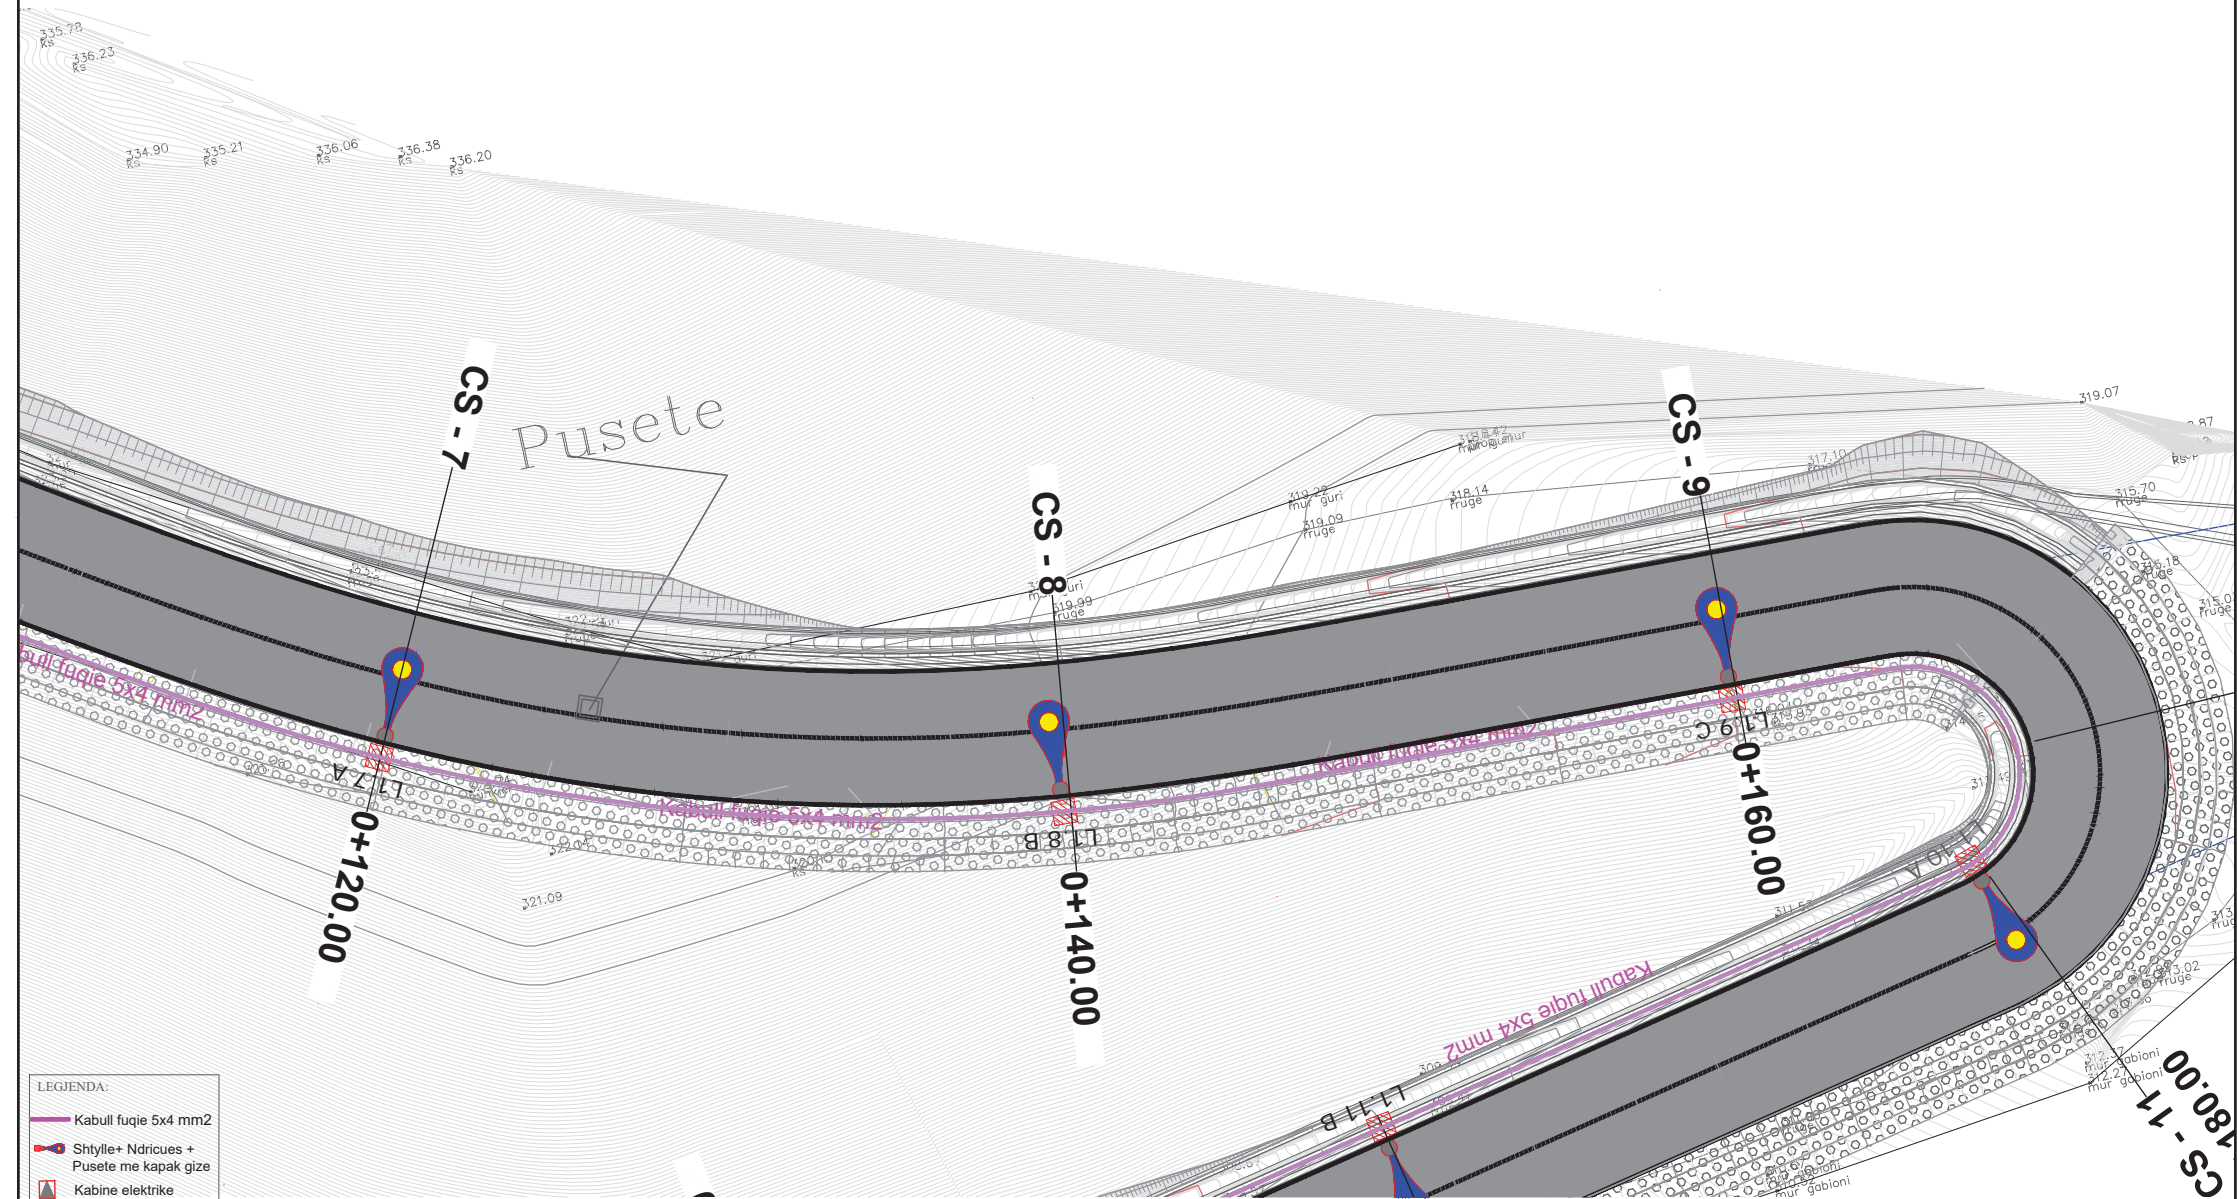


LEGJENDA:

	Kabullit fuqje 5x4 mm2
	Shtyle+ Ndrices + Pusete me kapak gize
	Kabine elektrike
	Paneli i komandimit

PLANIMETRIA ELEKTRIKE

PIKETA 10 - 13

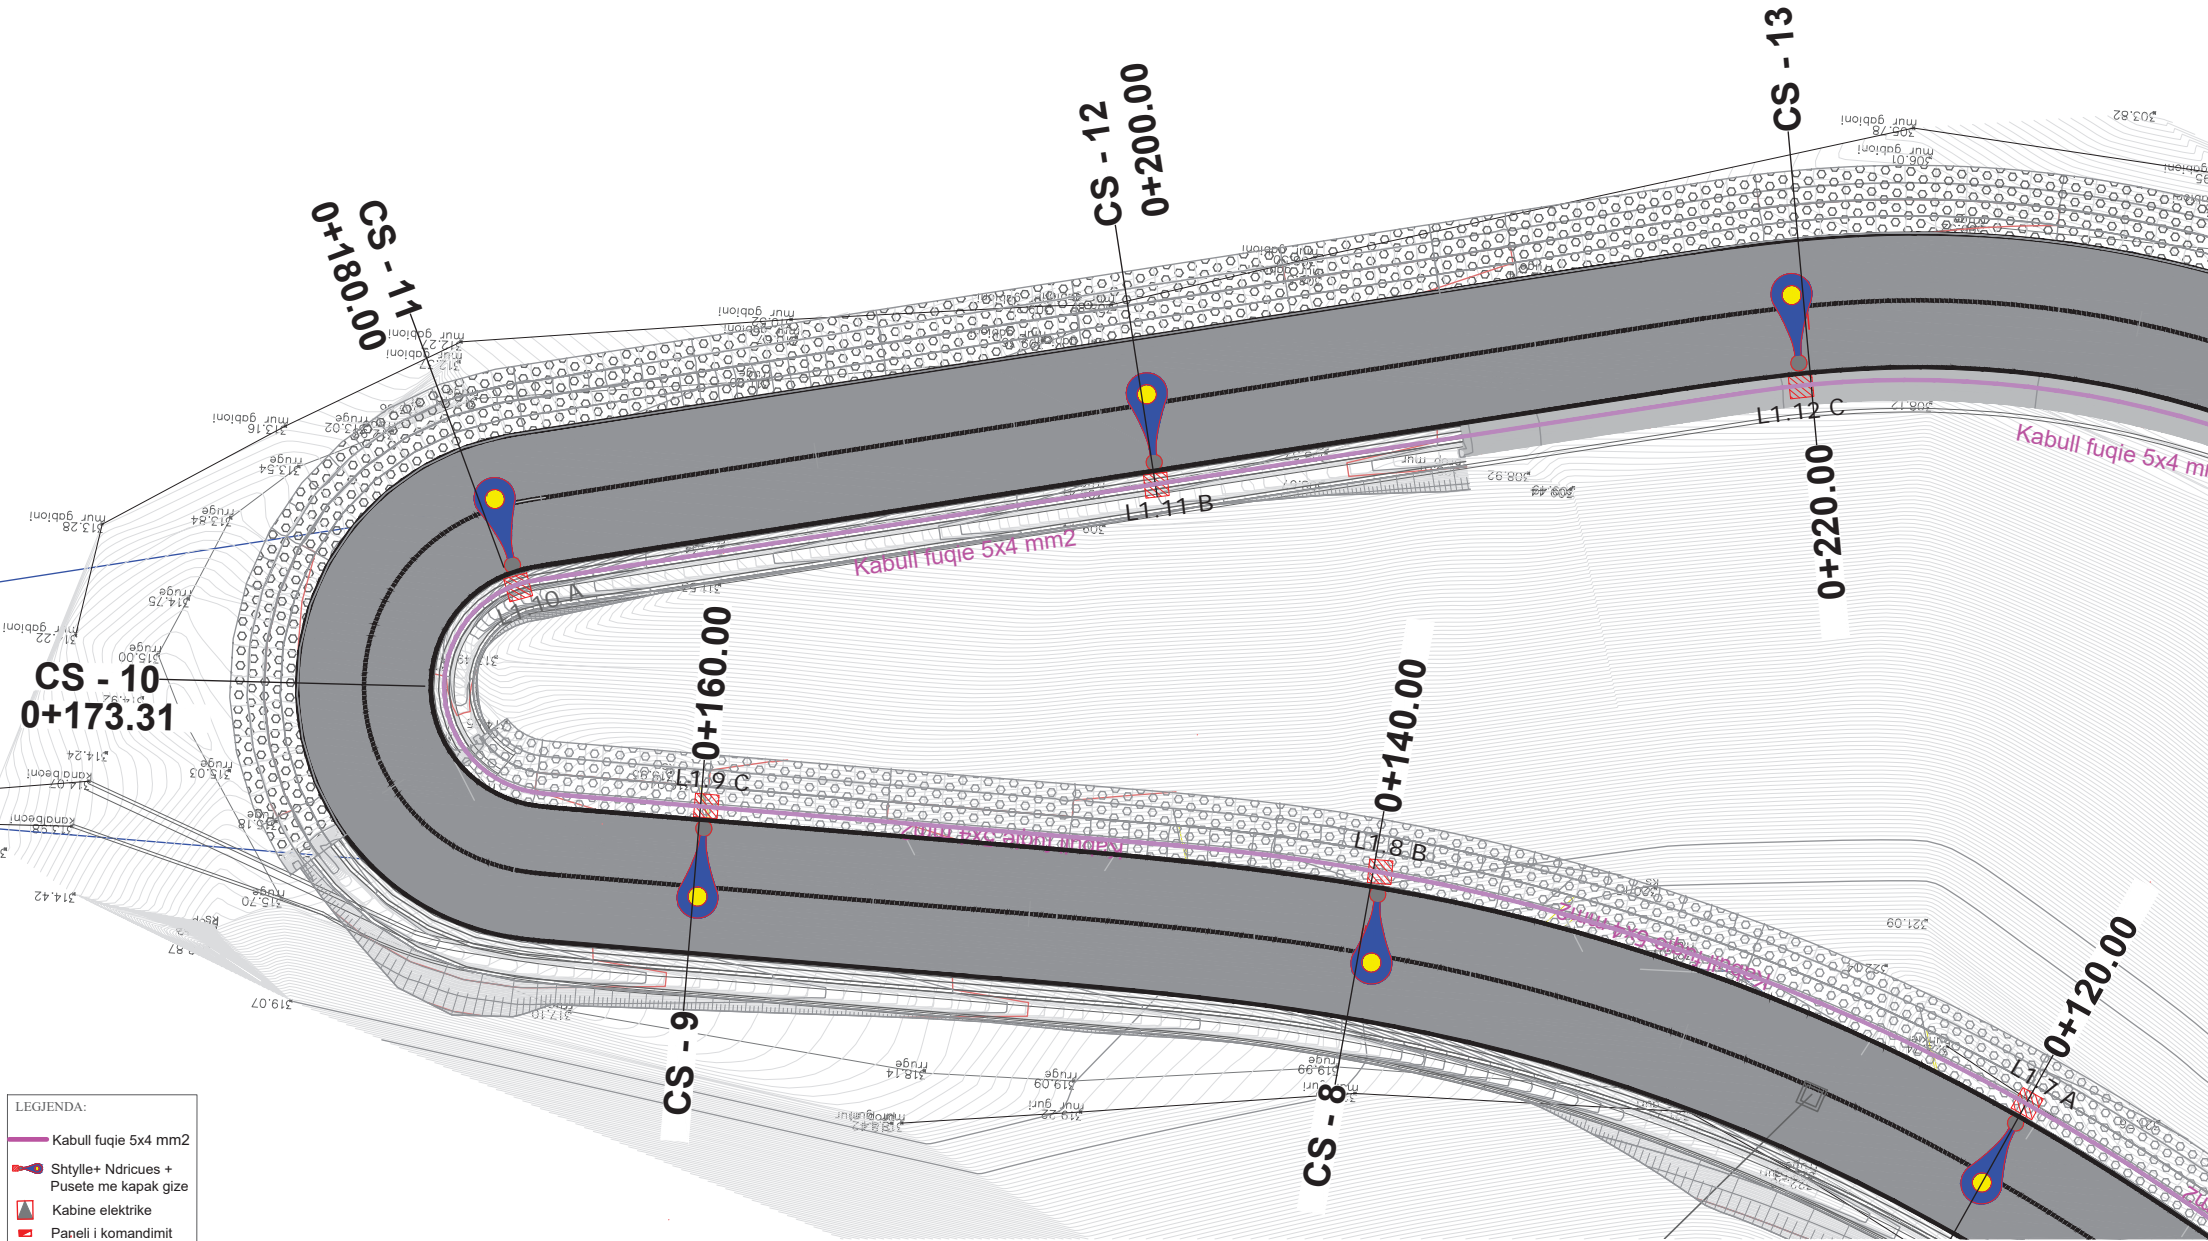

LEGJENDA:

	Kabull fuqie 5x4 mm2
	Shtytle+ Ndricues + Pusete me kapak gize
	Kabine elektrike
	Paneli i komandimit

KESH KORPORATA ELEKTROENERGJITIKE SHQIPTARE
NJESIA PRODHUESE HEC FIERZE

PROJEKT ZBATIM	GRUPI I PROJEKTIMIT		
2022	Ing. ENTELA CANO Ing. MEFAIL HALILAJ	Ing. DRITAN BUZI Ing. VALENTINA HOXHA	Ing. NAZMI DASHI Ark. PAQSOR KAJMAKU


A & ENGINEERING

"A & E ENGINEERING" sh.p.k
Adresa: Rr. "ISLAM ALLA"
Mob : ++355 (0)69 2079981
Mob : ++355 (0)69 2079982

REHABILITIMI I GALERISE SE CIMENTIMIT NE KUOTEN 296MMND NE SHAPTULLEN E MAJTE TE DIGES FIERZE	SHKALLA
PLANIMETRIA ELEKTRIKE	FL. PP.4 1:150

PLANIMETRIA ELEKTRIKE

PIKETA 14 - 16

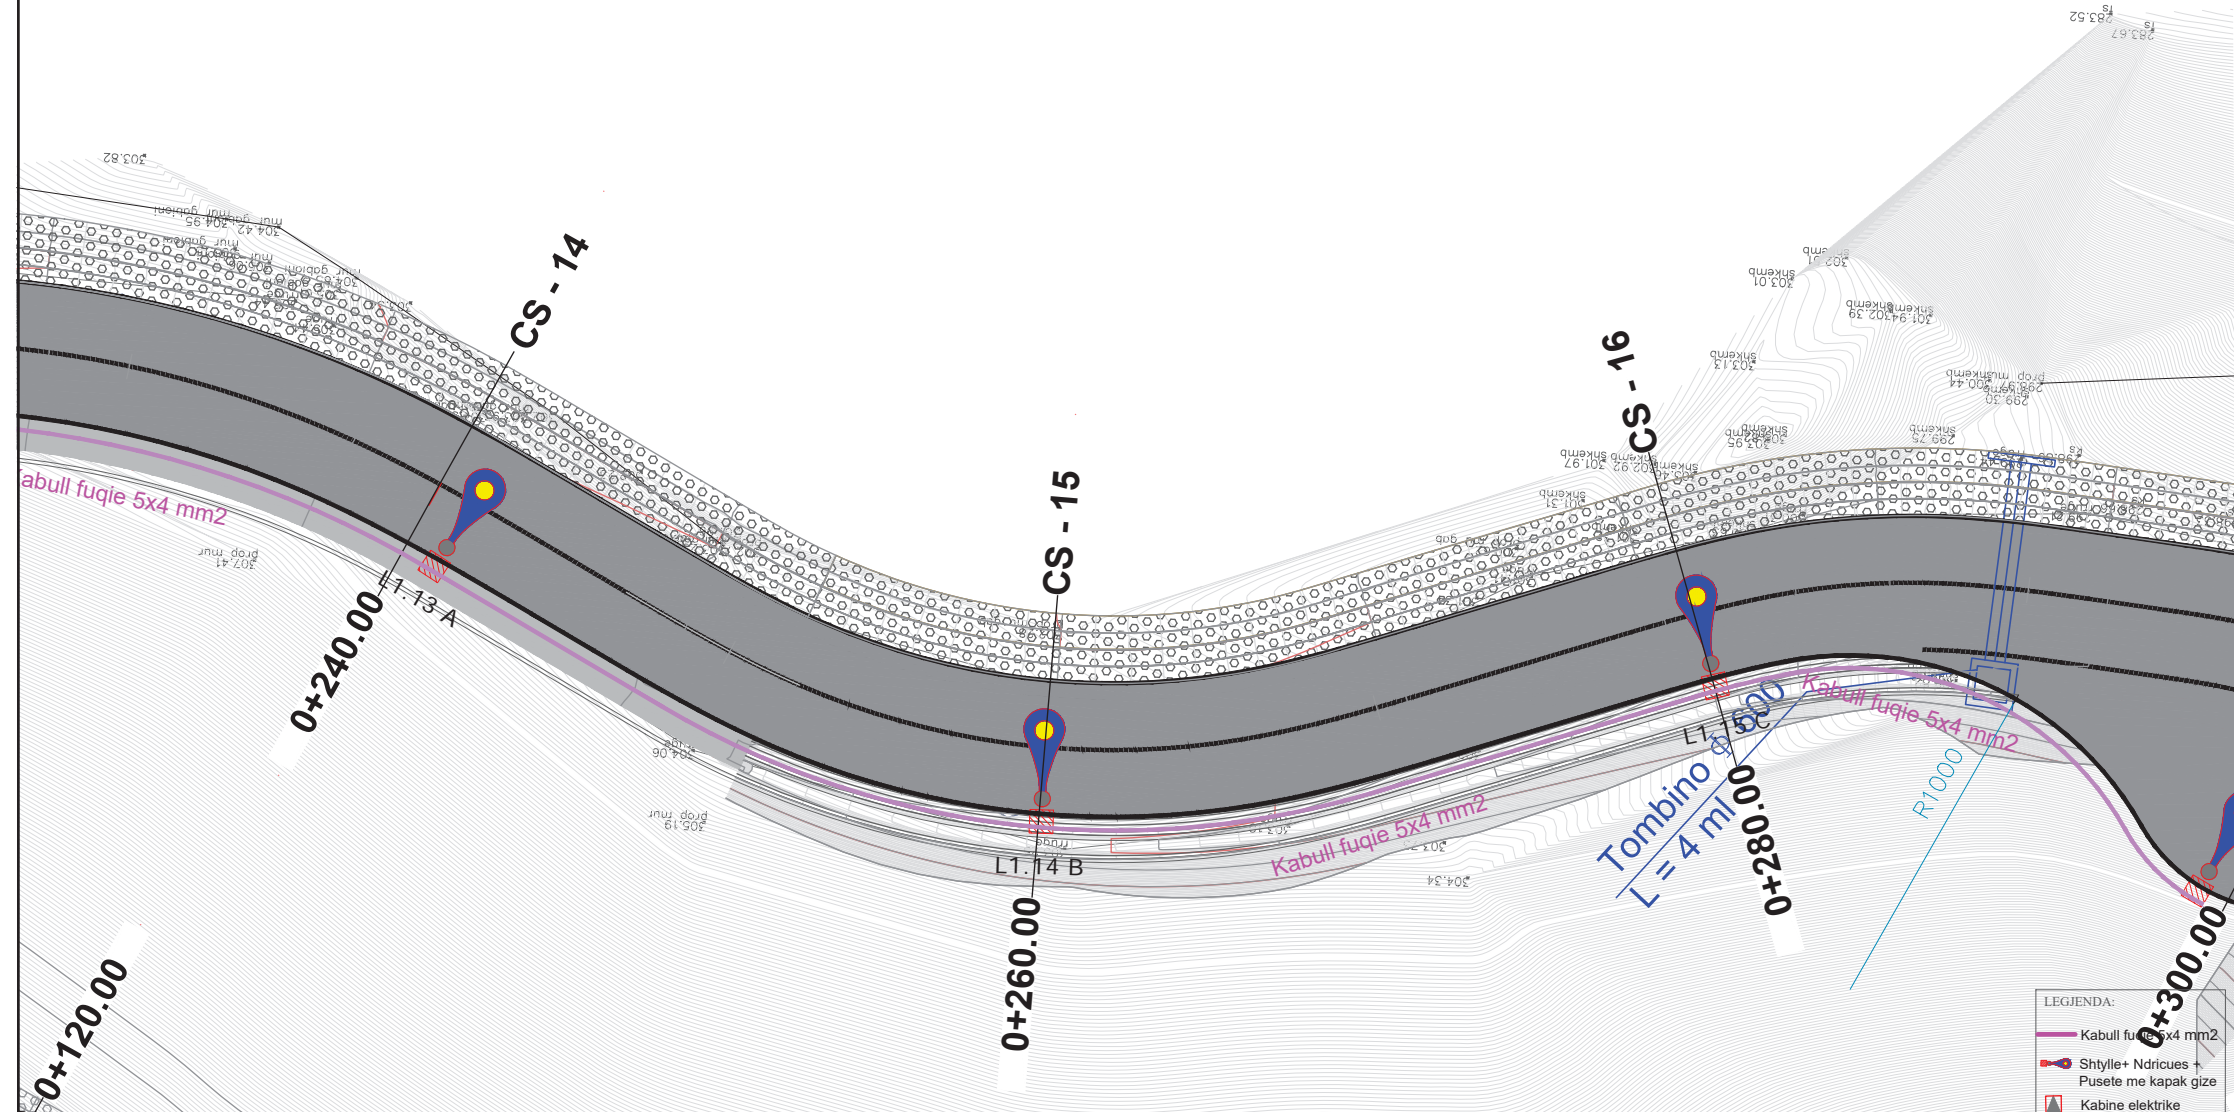

KESH KORPORATA ELEKTROENERGJITIKE SHQIPTARE
NJESIA PRODHUESE HEC FIERZE

PROJEKT ZBATIM	GRUPI I PROJEKTIMIT		
2022	Ing. ENTELA CANO Ing. MEFAIL HALILAJ	Ing. DRITAN BUZI Ing. VALENTINA HOXHA	Ing. NAZMI DASHI Ark. PAQSOR KAJMAKU




" A & E ENGINEERING " sh.p.k
Adresa: Rr. "ISLAM ALLA"
Mob : ++355 (0)69 2079981
Mob : ++355 (0)69 2079982

REHABILITIMI I GALERISE SE CEMENTIMIT NE KUOTEN 296MMND NE SHAPTULLEN E MAJTE TE DIGES FIERZE	SHKALLA
PLANIMETRIA ELEKTRIKE	1:150
FL. PP.5	

PLANIMETRIA ELEKTRIKE

PIKETA 17

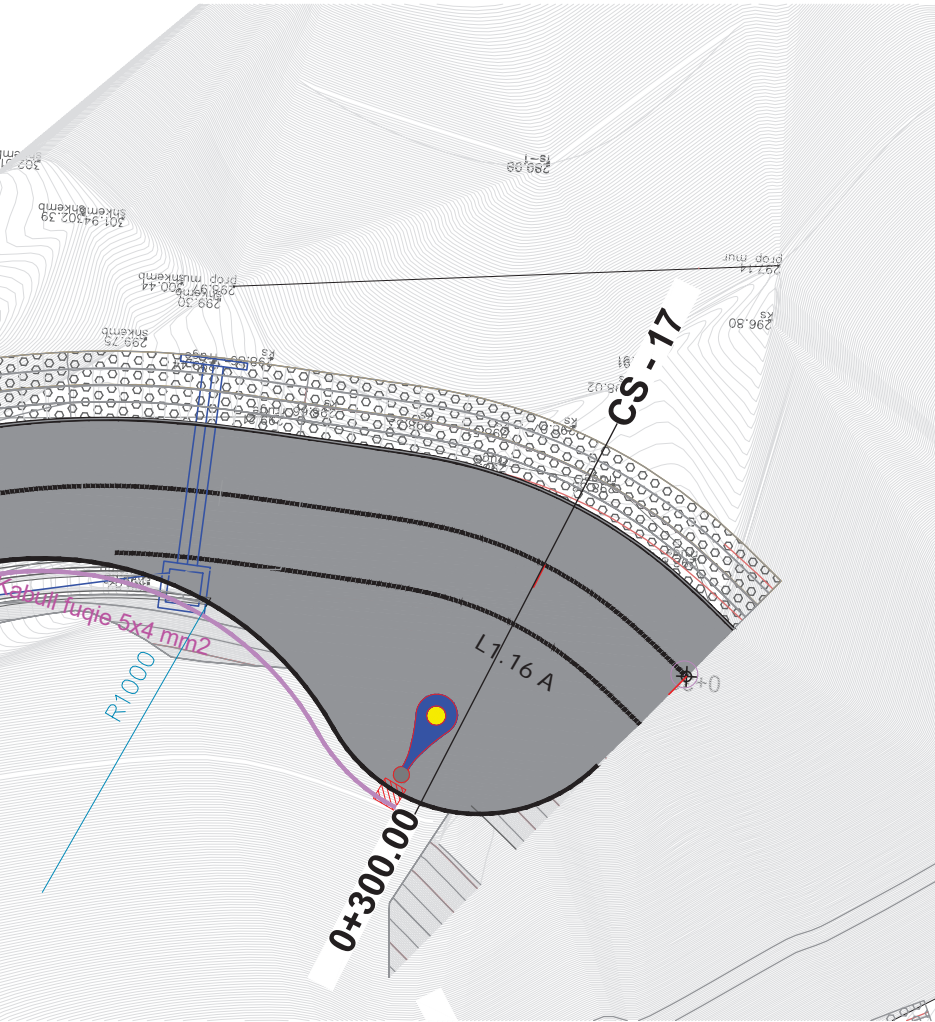

LEGJENDA:

- Kabull fuqie 5x4 mm2
- Shtyle+ Ndrices + Pusete me kapak gize
- Kabine elektrike
- Paneli i komandimit