

REPUBLIKA E SHQIPERISE

PLANIMETRIA E PERGJITHSHME

OBJEKTI: ""REHABILITIMI I GALERISE SE CIMENTIMIT NE
KUOTEN 296 MMND NE SHPATULLEN E MAJTE TE DIGES
FIERZE""

PROJEKT ZBATIMI

STUDIO "A&E ENGINEERING"

**Entela
cano**  Digitally signed by Entela cano
Date: 2022.05.17 10:17:34 +0200


" A & E ENGINEERING "
sh.p.k

Adresa: Rr. "ISLAM ALLA"
Mob : ++355 (0)69 2079981
Mob : ++355 (0)69 2079982

TIRANE 2022


PLANIMETRIA E PERGJITHSHME

PIKETA 1 - 3

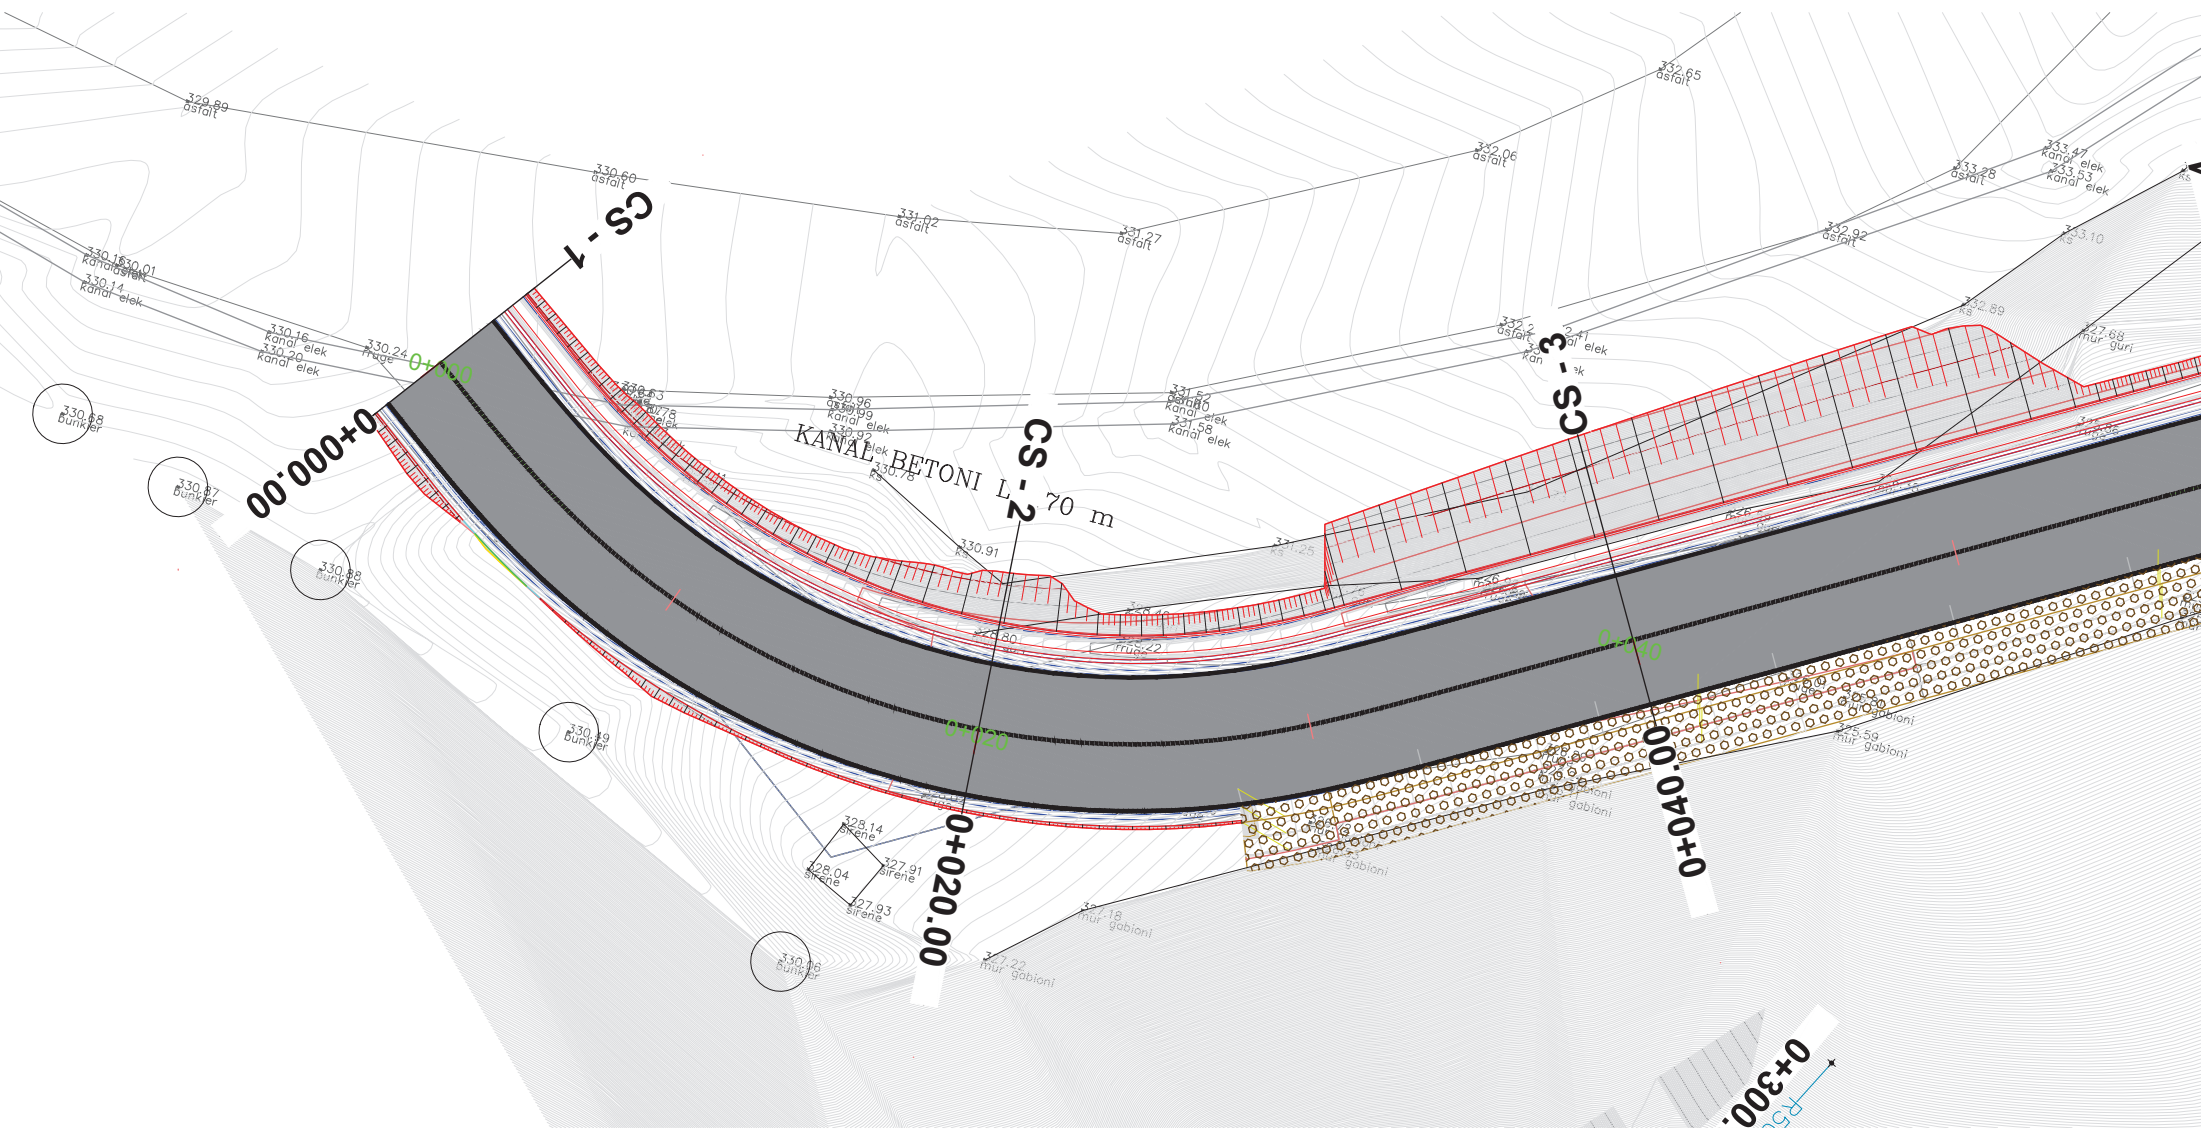


PLANIMETRIA E PERGJITHSHME

PIKETA 4 - 6

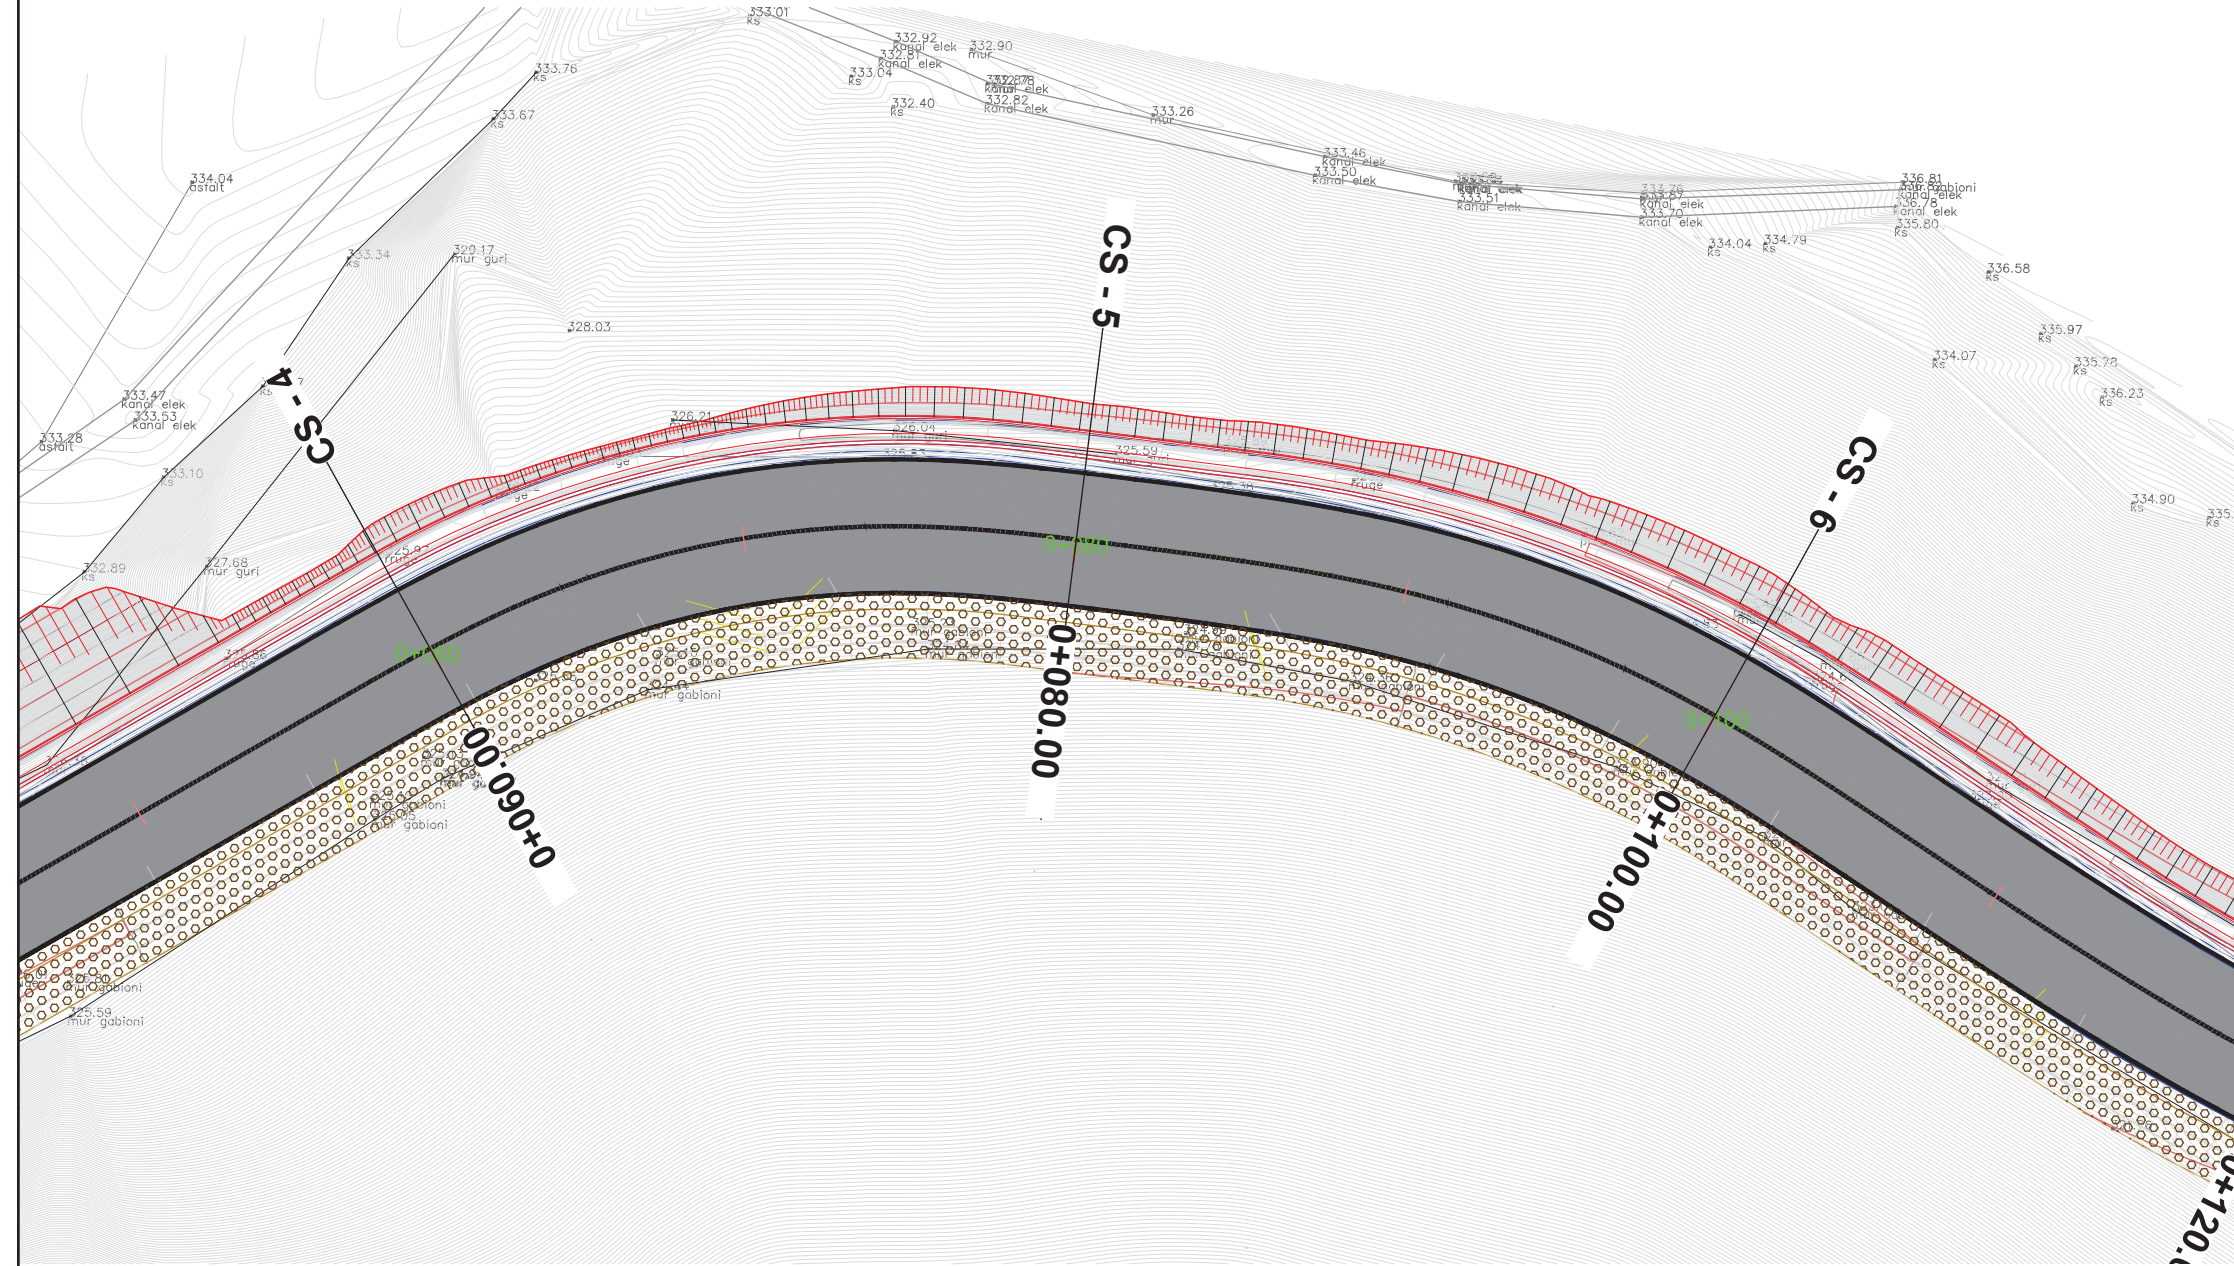


PLANIMETRIA E PERGJITHSHME

PIKETA 7 - 9

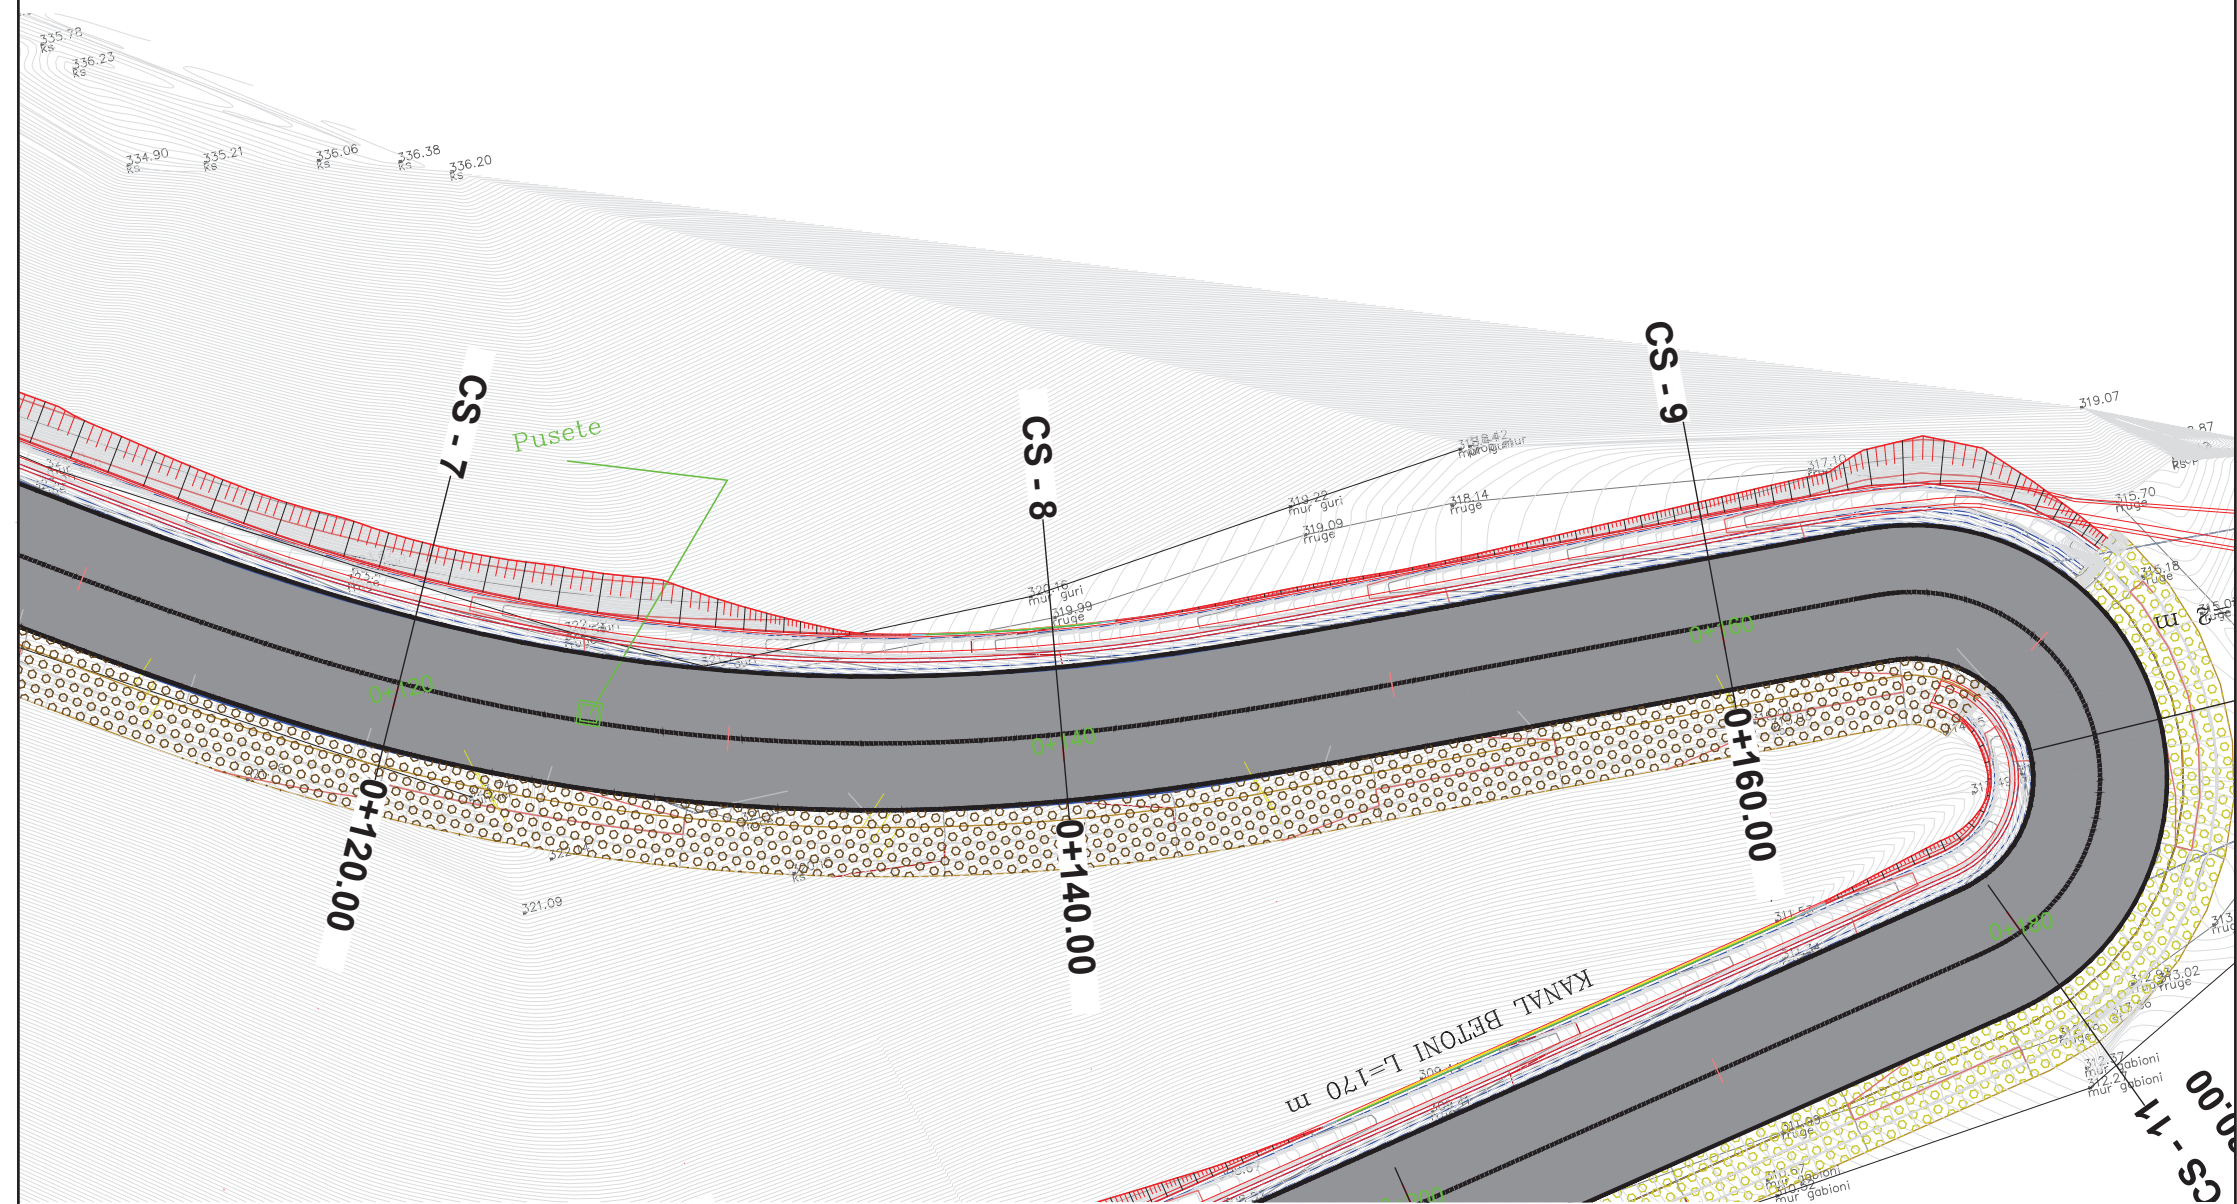


PLANIMETRIA E PERGJITHSHME

PIKETA 10 - 13

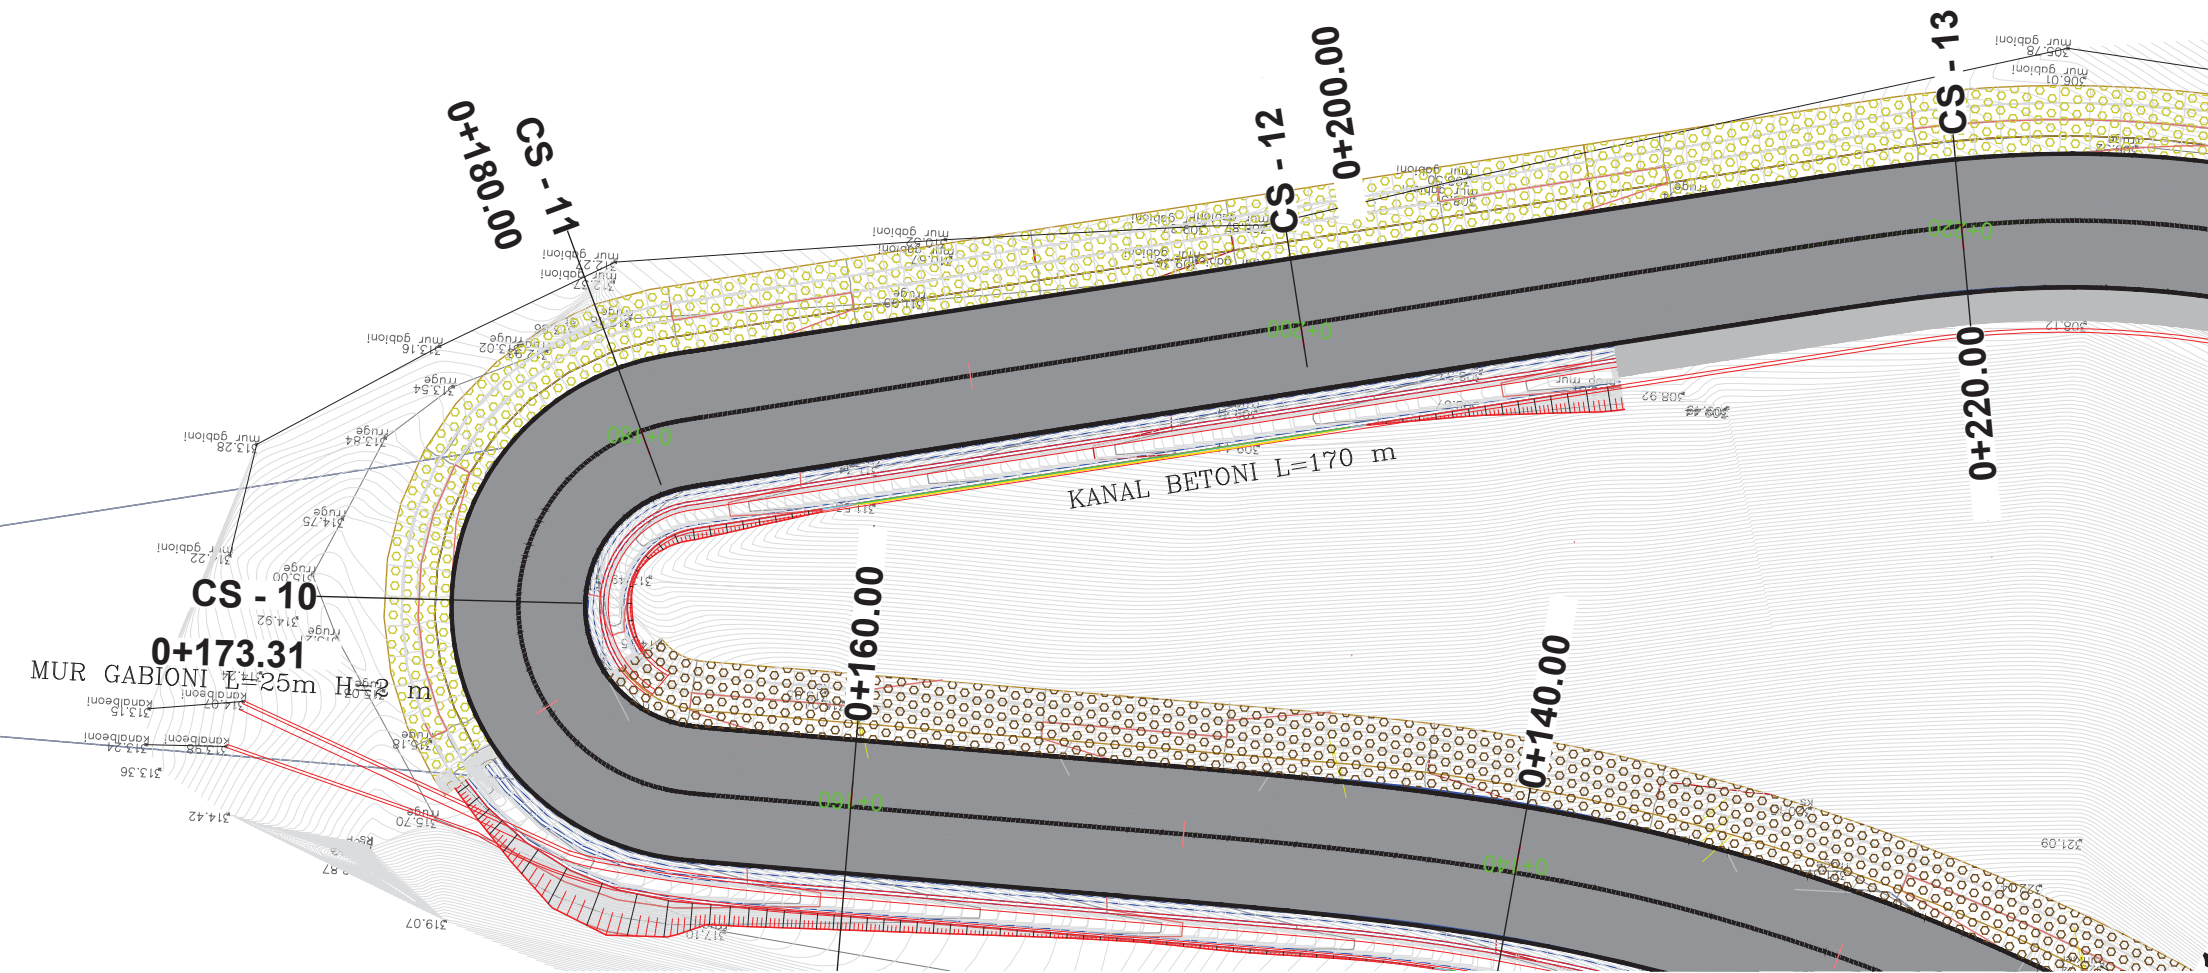


PLANIMETRIA E PERGJITHSHME

PIKETA 14 - 16

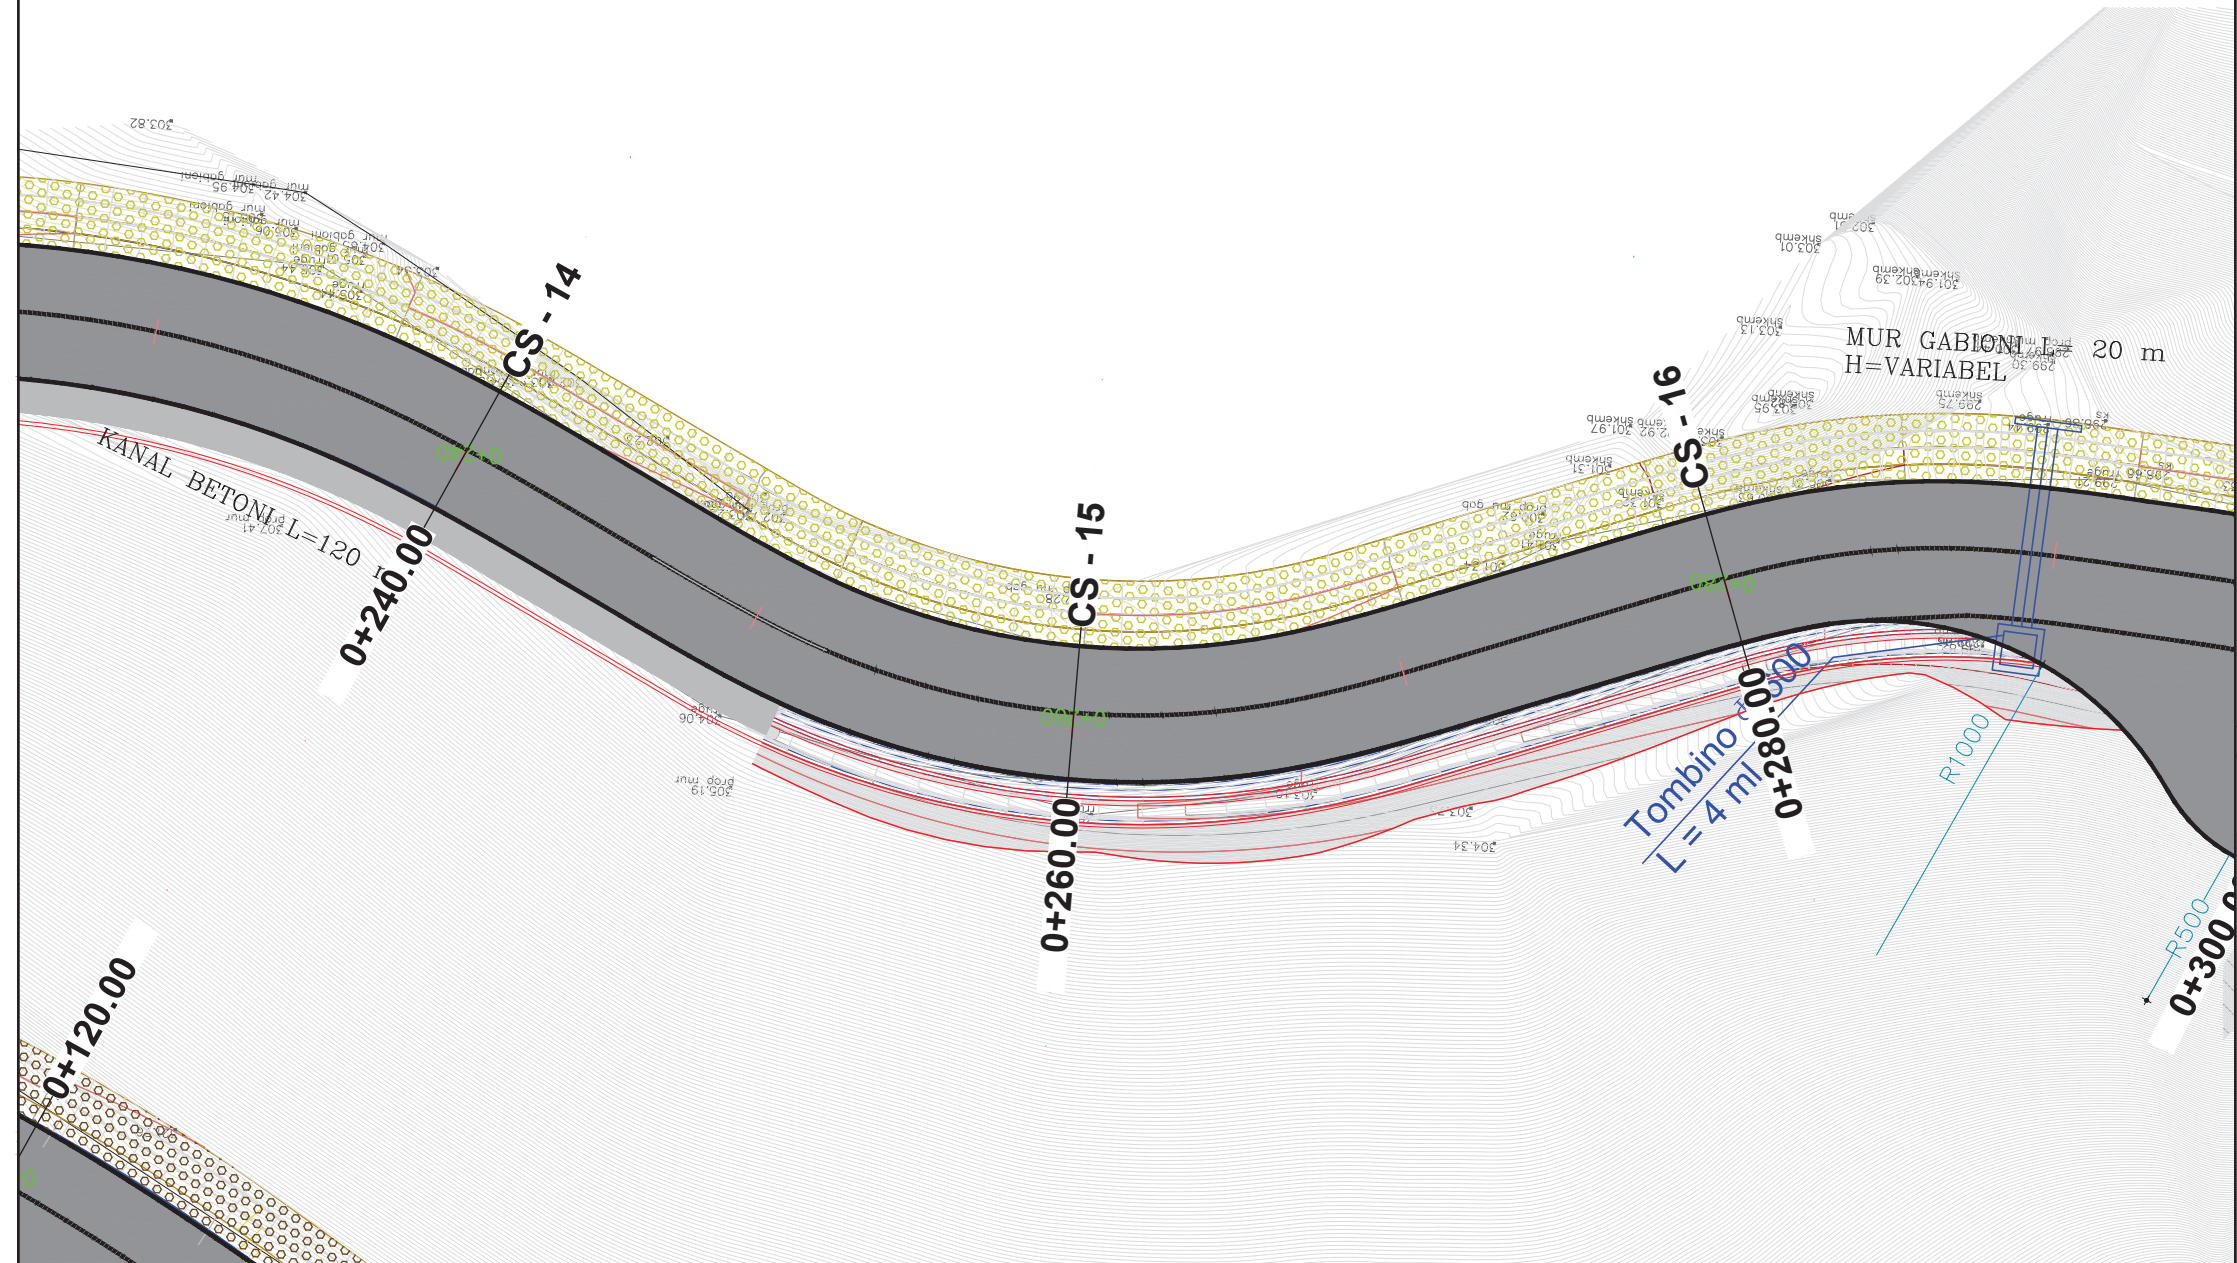

PLANIMETRIA E PERGJITHSHME

PIKETA 17

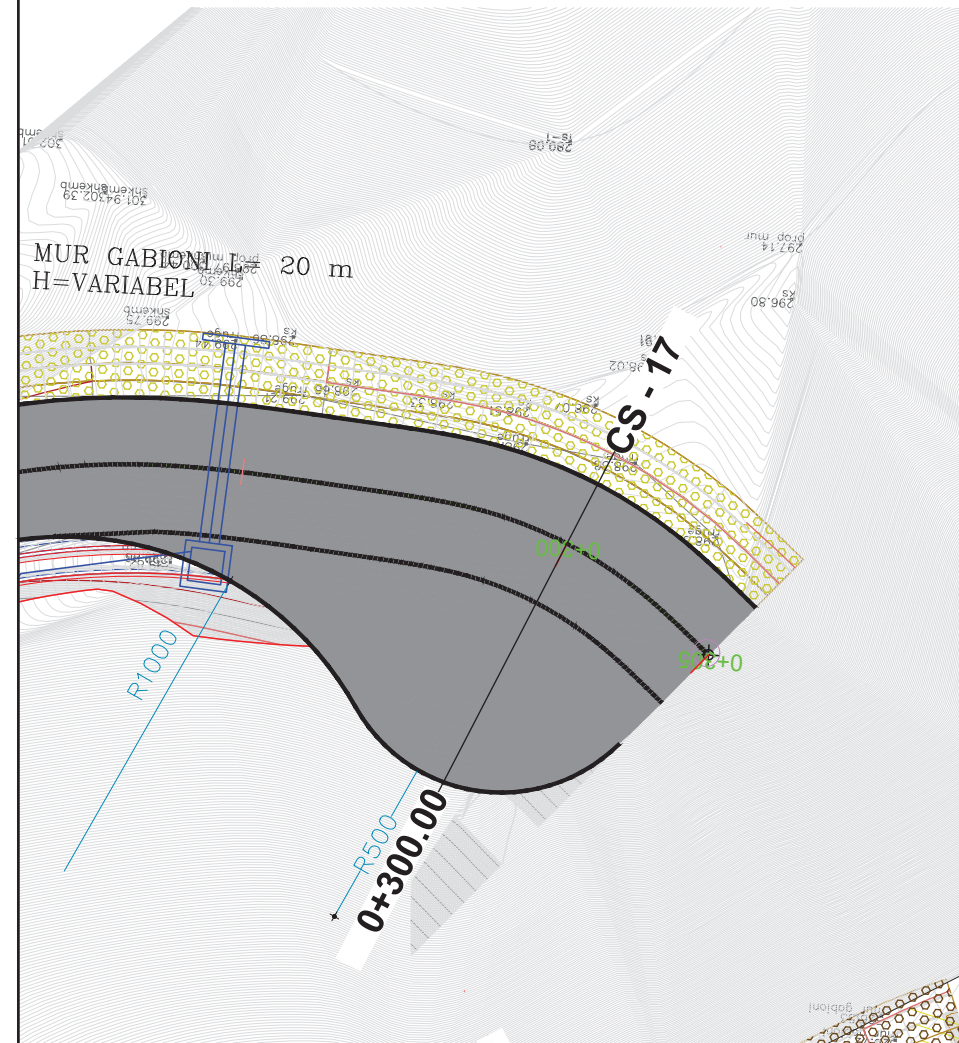

 KESH KORPORATA ELEKTROENERGJITIKE SHQIPTARE NJESIA PRODHUESE HEC FIERZE	PROJEKT ZBATIM	GRUPI I PROJEKTIMIT			 " A & E ENGINEERING " sh.p.k Adresa: Rr. "ISLAM ALLA" Mob : ++355 (0)69 2079981 Mob : ++355 (0)69 2079982	REHABILITIMI I GALERISE SE CIMENTIMIT NE KUOTEN 296 MMND NE SHPATULLEN E MAJTE TE DIGES FIERZE	SHKALLA
	2022	Ing. ENTELA CANO Ing. MEFAIL HALILAJ	Ing. DRITAN BUZI Ing. VALENTINA HOXHA	Ing. NAZMI DASHI Ark. PAQSOR KAJMAKU		PLANIMETRIA E PERGJITHSHME	FL. PP.6