

REPUBLIKA E SHQIPERISE

## SEKSINOET TERTHORE

OBJEKTI: ""REHABILITIMI I GALERISE SE CIMENTIMIT NE  
KUOTEN 296 MMND NE SHPATULLEN E MAJTE TE DIGES  
FIERZE""

*PROJEKT ZBATIMI*

STUDIO "A&E ENGINEERING"



Digitally signed by Entela cano  
Date: 2022.05.17 10:17:32 +0200

" A & E ENGINEERING "  
sh.p.k

Adresa: Rr. "ISLAM ALLA"  
Mob : ++355 (0)69 2079981  
Mob : ++355 (0)69 2079982

TIRANE 2022








# SEKSIONE TERTHORE

|                          |                     |
|--------------------------|---------------------|
| SKARIFIKIM               |                     |
| Germi i Trupit te Rruges | 2.25 m <sup>2</sup> |

|                  |                     |
|------------------|---------------------|
| MATERIAL MBUSHES |                     |
| Mbushje          | 0.50 m <sup>2</sup> |

|                                    |          |
|------------------------------------|----------|
| PAKETA E SHITESAVE                 |          |
| Asfaltobeton 3cm                   | 4.000 ml |
| Binderi 5 cm                       | 4.000 ml |
| Stabilizant 15 cm                  | 4.100 ml |
| Mbushje ne material te thyer 20 c. | 4.830 ml |

Progr.0+060.00 (CS-4)

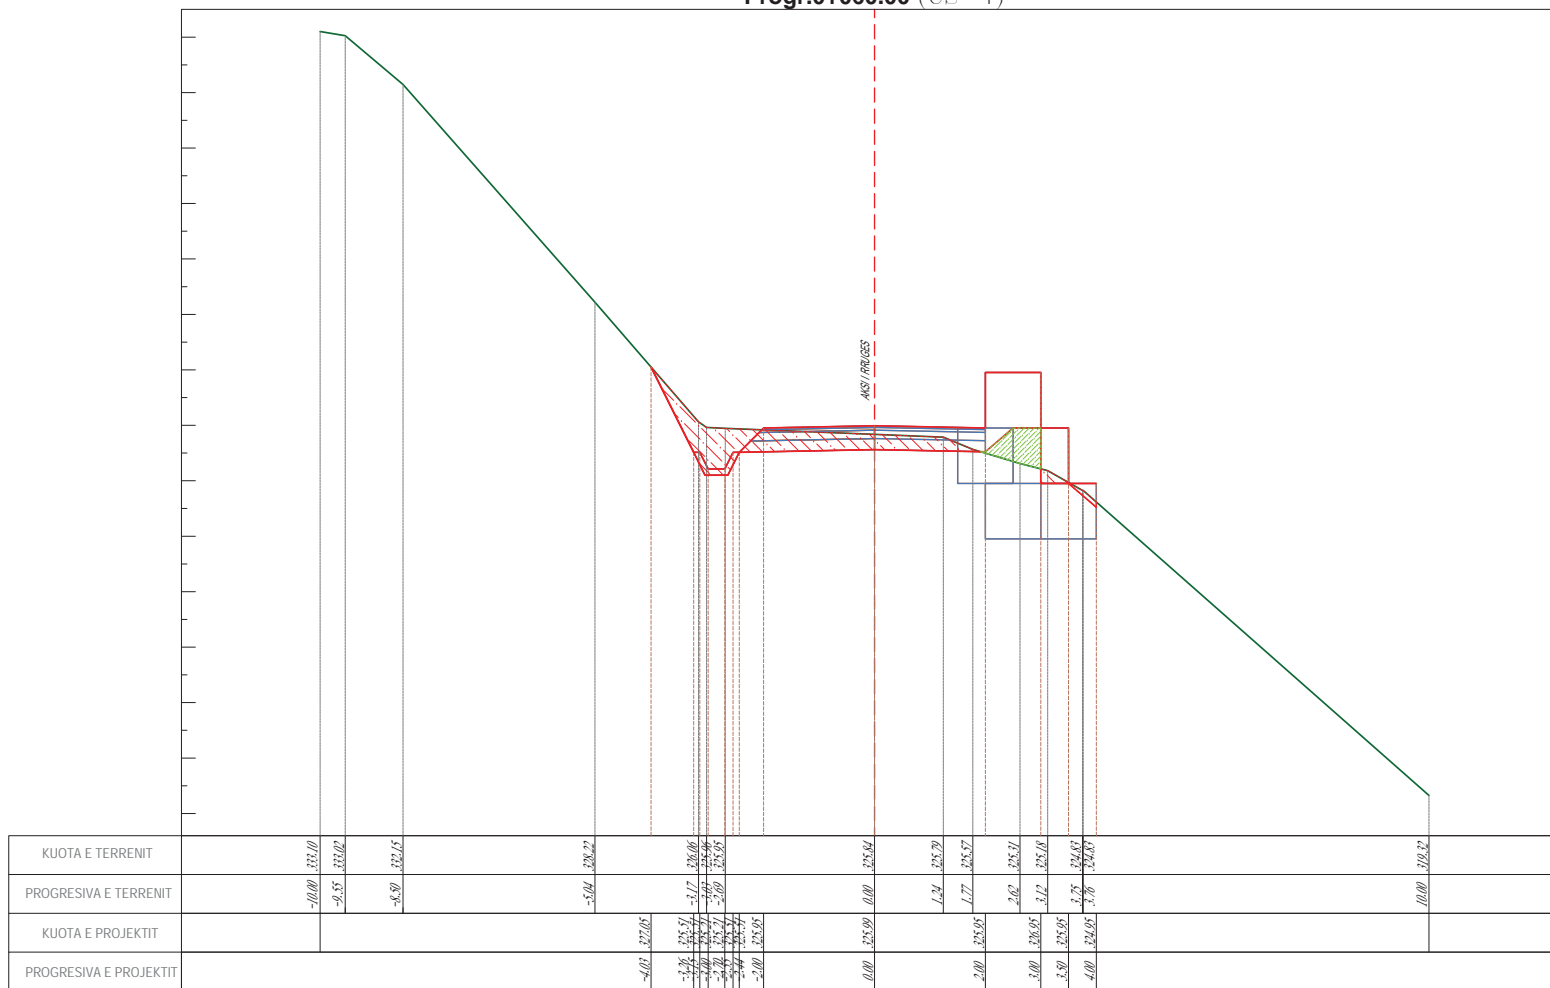


# SEKSIONE TERTHORE

|                          |                     |
|--------------------------|---------------------|
| SKARIFIKIM               |                     |
| Germi i Trupit te Rruges | 3.62 m <sup>2</sup> |

|                  |                     |
|------------------|---------------------|
| MATERIAL MBUSHES |                     |
| Mbushje          | 0.21 m <sup>2</sup> |

|                                    |          |
|------------------------------------|----------|
| PAKETA E SHITESAVE                 |          |
| Asfaltobeton 3cm                   | 4.000 ml |
| Binderi 5 cm                       | 4.000 ml |
| Stabilizant 15 cm                  | 4.100 ml |
| Mbushje me material te thyer 20 c. | 4.830 ml |

Progr.0+080.00 (CS-5)

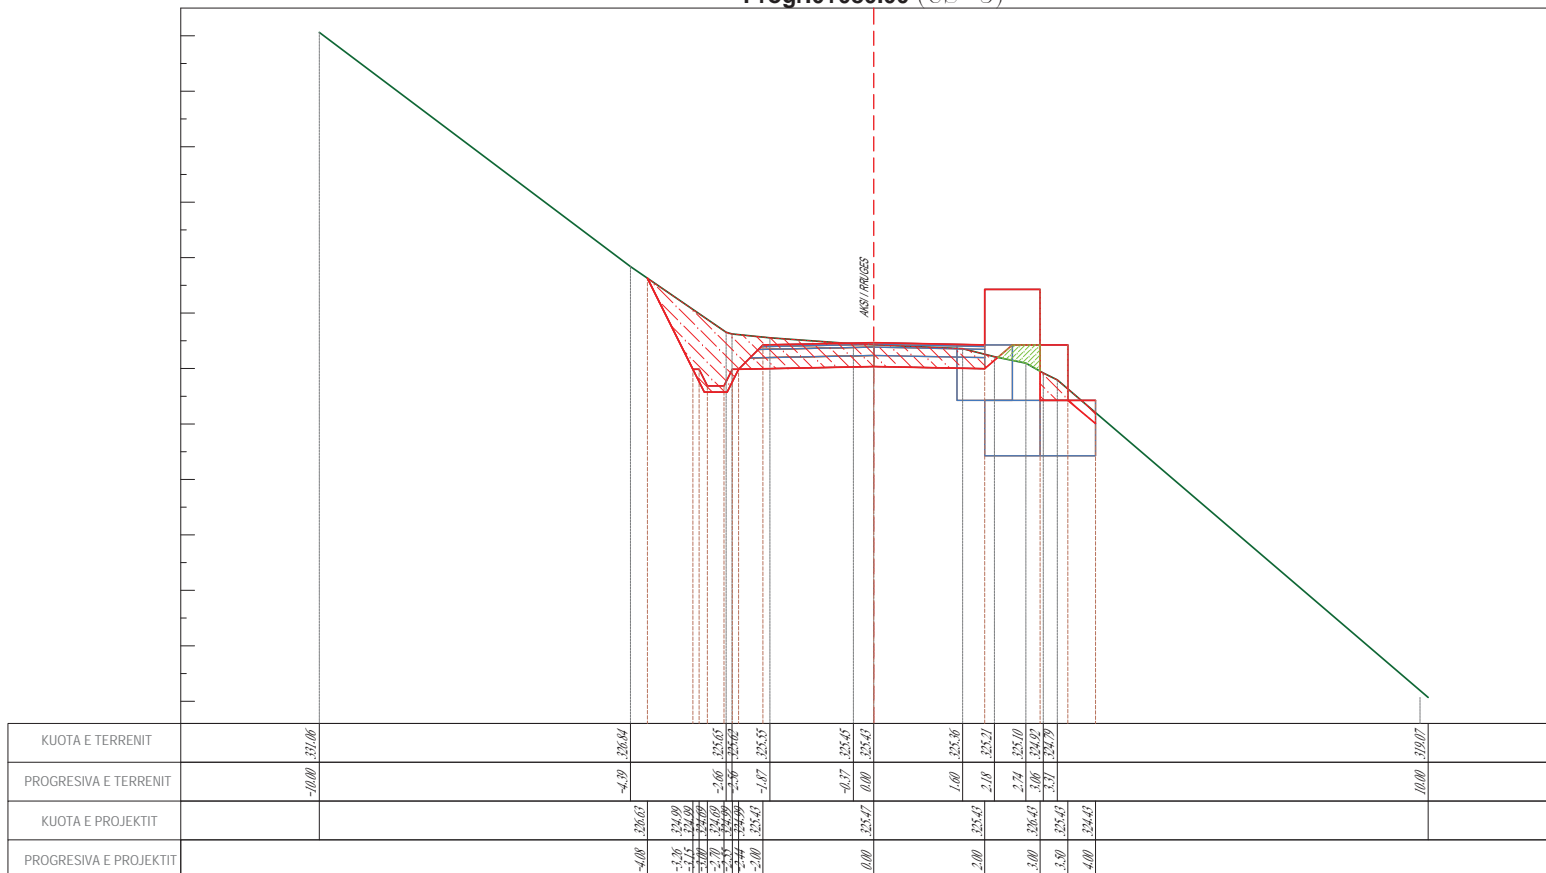


















# SEKSIONE TERTHORE

|                           |                     |
|---------------------------|---------------------|
| SKARIFIKIM                |                     |
| Germim i Trupit te Rruges | 2.97 m <sup>2</sup> |

|                  |                     |
|------------------|---------------------|
| MATERIAL MBUSHES |                     |
| Mbushje          | 1.54 m <sup>2</sup> |

|                                    |          |
|------------------------------------|----------|
| PAKETA E SHTRESAVE                 |          |
| Asfaltobeton 3cm                   | 4.000 ml |
| Binderi 5 cm                       | 4.000 ml |
| Stabilizant 15 cm                  | 4.100 ml |
| Mbushje me material te thyer 20 c. | 4.830 ml |

Km.0+220.00 (CS-13)

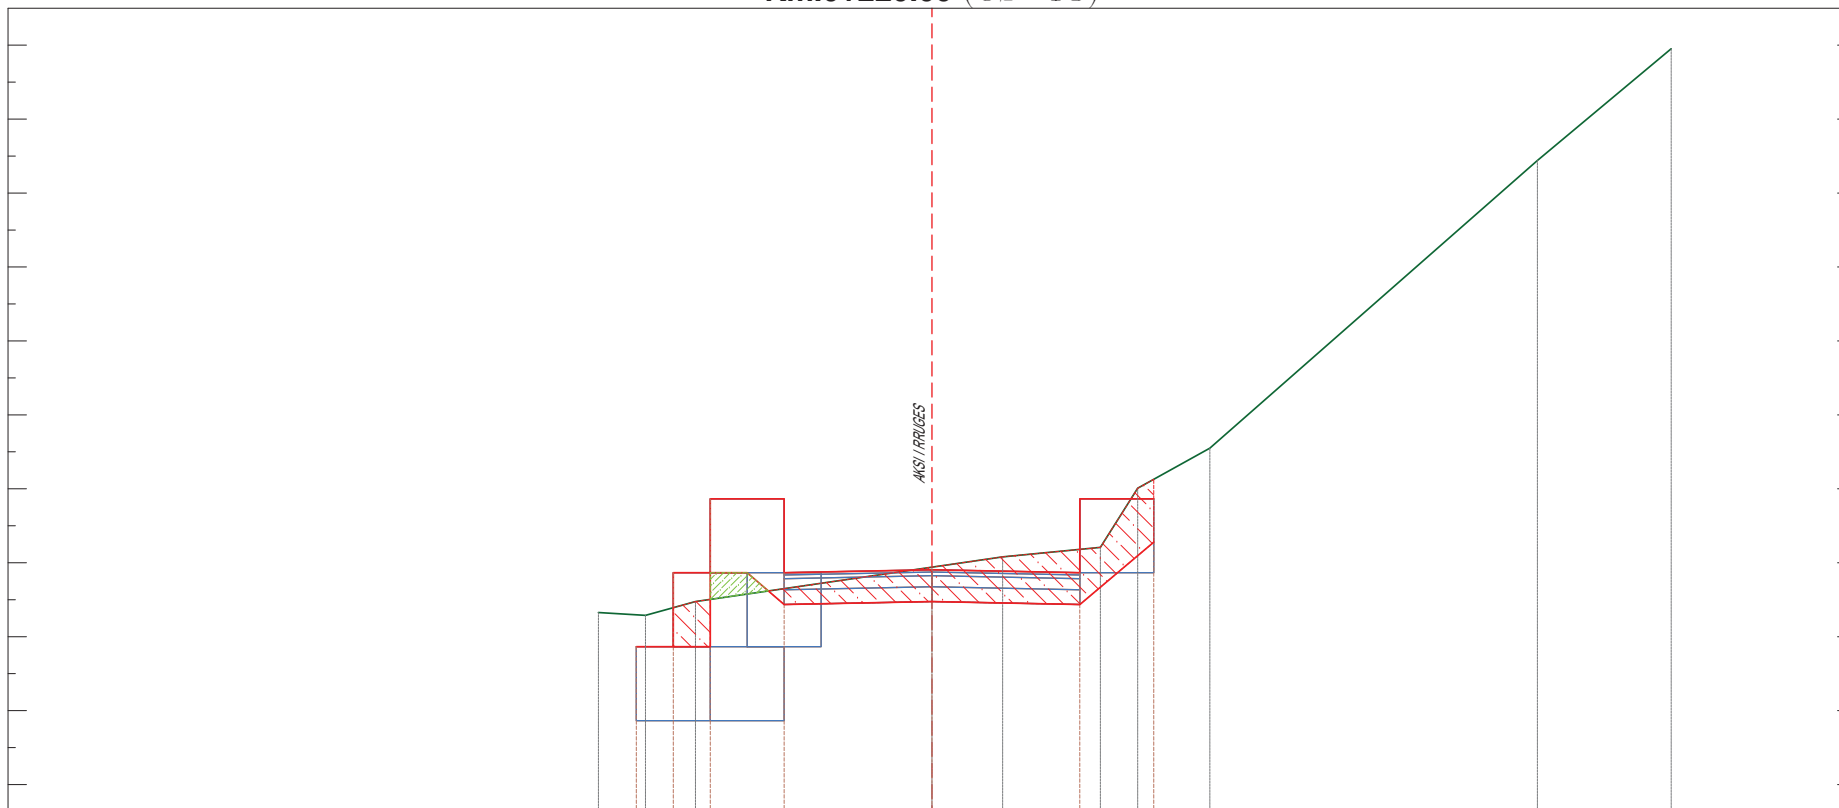

|                         |        |        |        |        |        |        |        |        |        |        |
|-------------------------|--------|--------|--------|--------|--------|--------|--------|--------|--------|--------|
| KUOTA E TERRENIT        |        | 206.74 | 206.74 | 206.44 | 207.04 | 207.24 | 208.04 | 208.54 | 212.44 | 212.94 |
| PROGRESIVA E TERRENIT   | -10.00 | -4.51  | -2.81  | -2.31  | 0.00   | 0.94   | 2.24   | 2.74   | 3.24   | 10.00  |
| KUOTA E PROJEKTTIT      |        | 205.85 | 206.65 | 207.05 | 206.65 | 206.00 | 207.25 | 207.85 |        |        |
| PROGRESIVA E PROJEKTTIT |        | -4.00  | -1.50  | -1.10  | -2.00  | 0.00   | 2.00   | 3.00   |        |        |










# SEKSIONE TERTHORE

|                           |                      |
|---------------------------|----------------------|
| SKARIFIKIM                |                      |
| Germin i Trupit te Rruges | 30.72 m <sup>2</sup> |

|                  |                     |
|------------------|---------------------|
| MATERIAL MBUSHES |                     |
| Mbushje          | 0.00 m <sup>2</sup> |

|                                    |           |
|------------------------------------|-----------|
| PAKETA E SHITESAVE                 |           |
| Asfaltobeton 3cm                   | 10.040 ml |
| Binderi 5 cm                       | 10.040 ml |
| Stabilizant 15 cm                  | 10.140 ml |
| Mbushje me material te thyer 20 c. | 4.830 ml  |

Km.0+300.00 (CS-17)

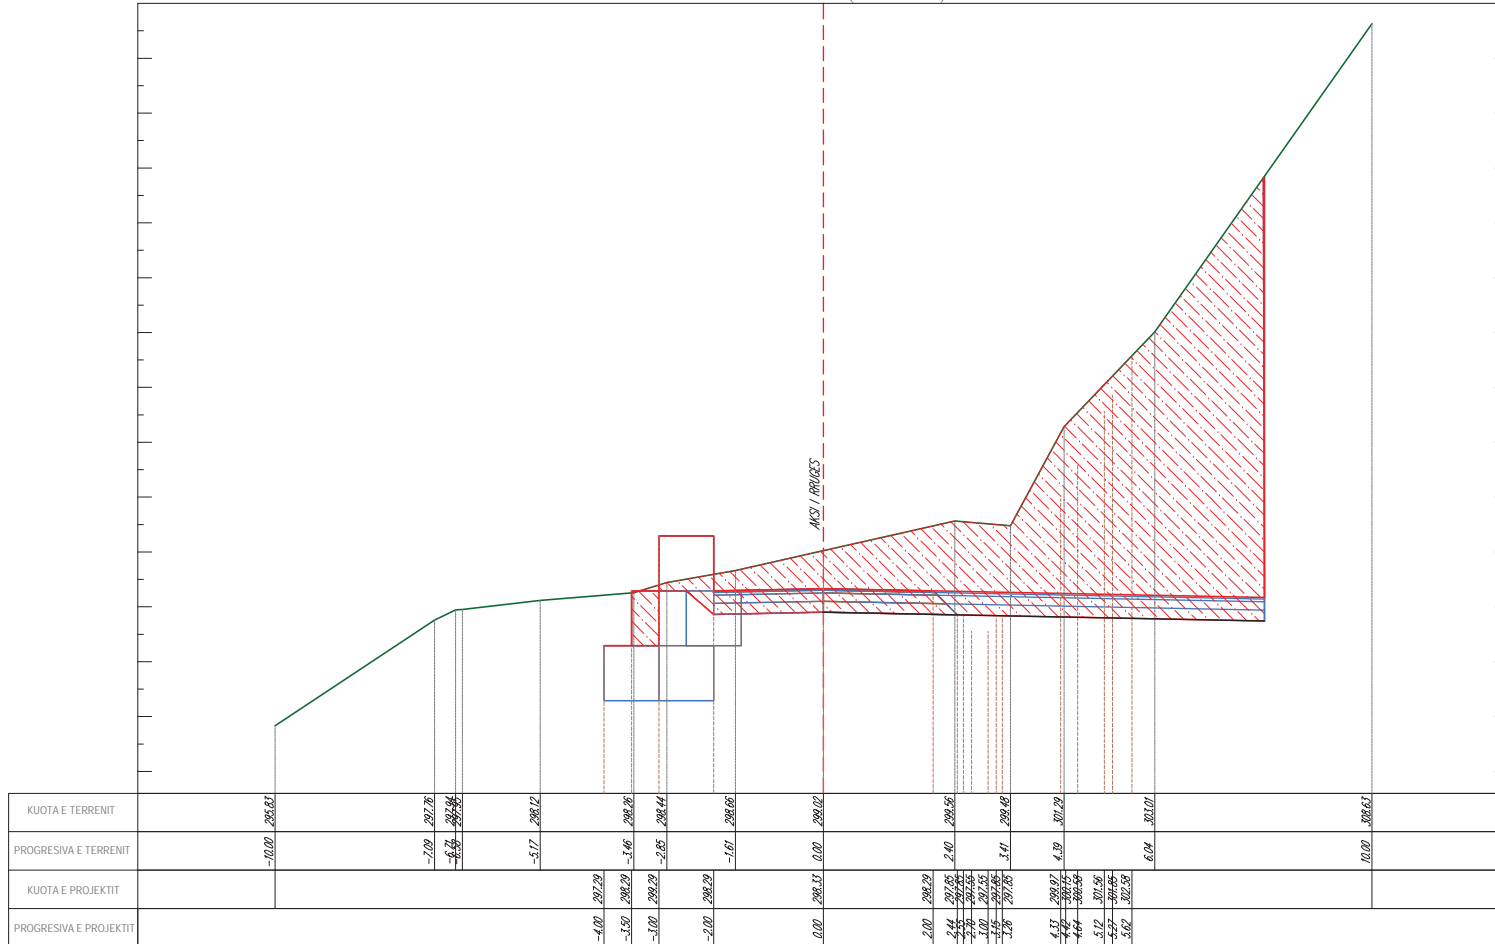

KORPORATA ELEKTROENERGJITIKE SHQIPTARE  
NJESIA PRODHUESE HEC FIERZE

PROJEKT ZBATIM

2022

GRUPI I PROJEKTIMIT

Ing. ENTELA CANO    Ing. DRITAN BUZI    Ing. THANAS CARKA  
Ing. MEFAIL HALILAJ    Ing. VALENTINA HOXHA    Ark. PAQSOR KAJMAKU



"A & E ENGINEERING"  
sh.p.k

Adresa: Rr. "ISLAM ALLA"  
Mob : ++355 (0)69 2079981  
Mob : ++355 (0)69 2079982

REHABILITIMI I GALERISE SE CIMENTIMIT  
NE KUOTEN 296 MMND NE SHPATULLEN E  
MAJTE TE DIGES FIERZE

SEKSIONE TERTHORE

FL.

S.T.17

SHKALLA

1:100