

REPUBLIKA E SHQIPERISE

PLANIMETRIA E SINJALISTIKES

OBJEKTI: ""REHABILITIMI I GALERISE SE CIMENTIMIT NE
KUOTEN 296 MMND NE SHPATULLEN E MAJTE TE DIGES
FIERZE""

PROJEKT ZBATIMI

STUDIO "A&E ENGINEERING"

Entela
cano



Digitally signed by
Entela cano
Date: 2022.05.17
10:47:17 +02'00'


" A & E ENGINEERING "
sh.p.k

Adresa: Rr. "ISLAM ALLA"
Mob : ++355 (0)69 2079981
Mob : ++355 (0)69 2079982

TIRANE 2022


PLANIMETRIA E SINJALISTIKES

PIKETA 1 - 3

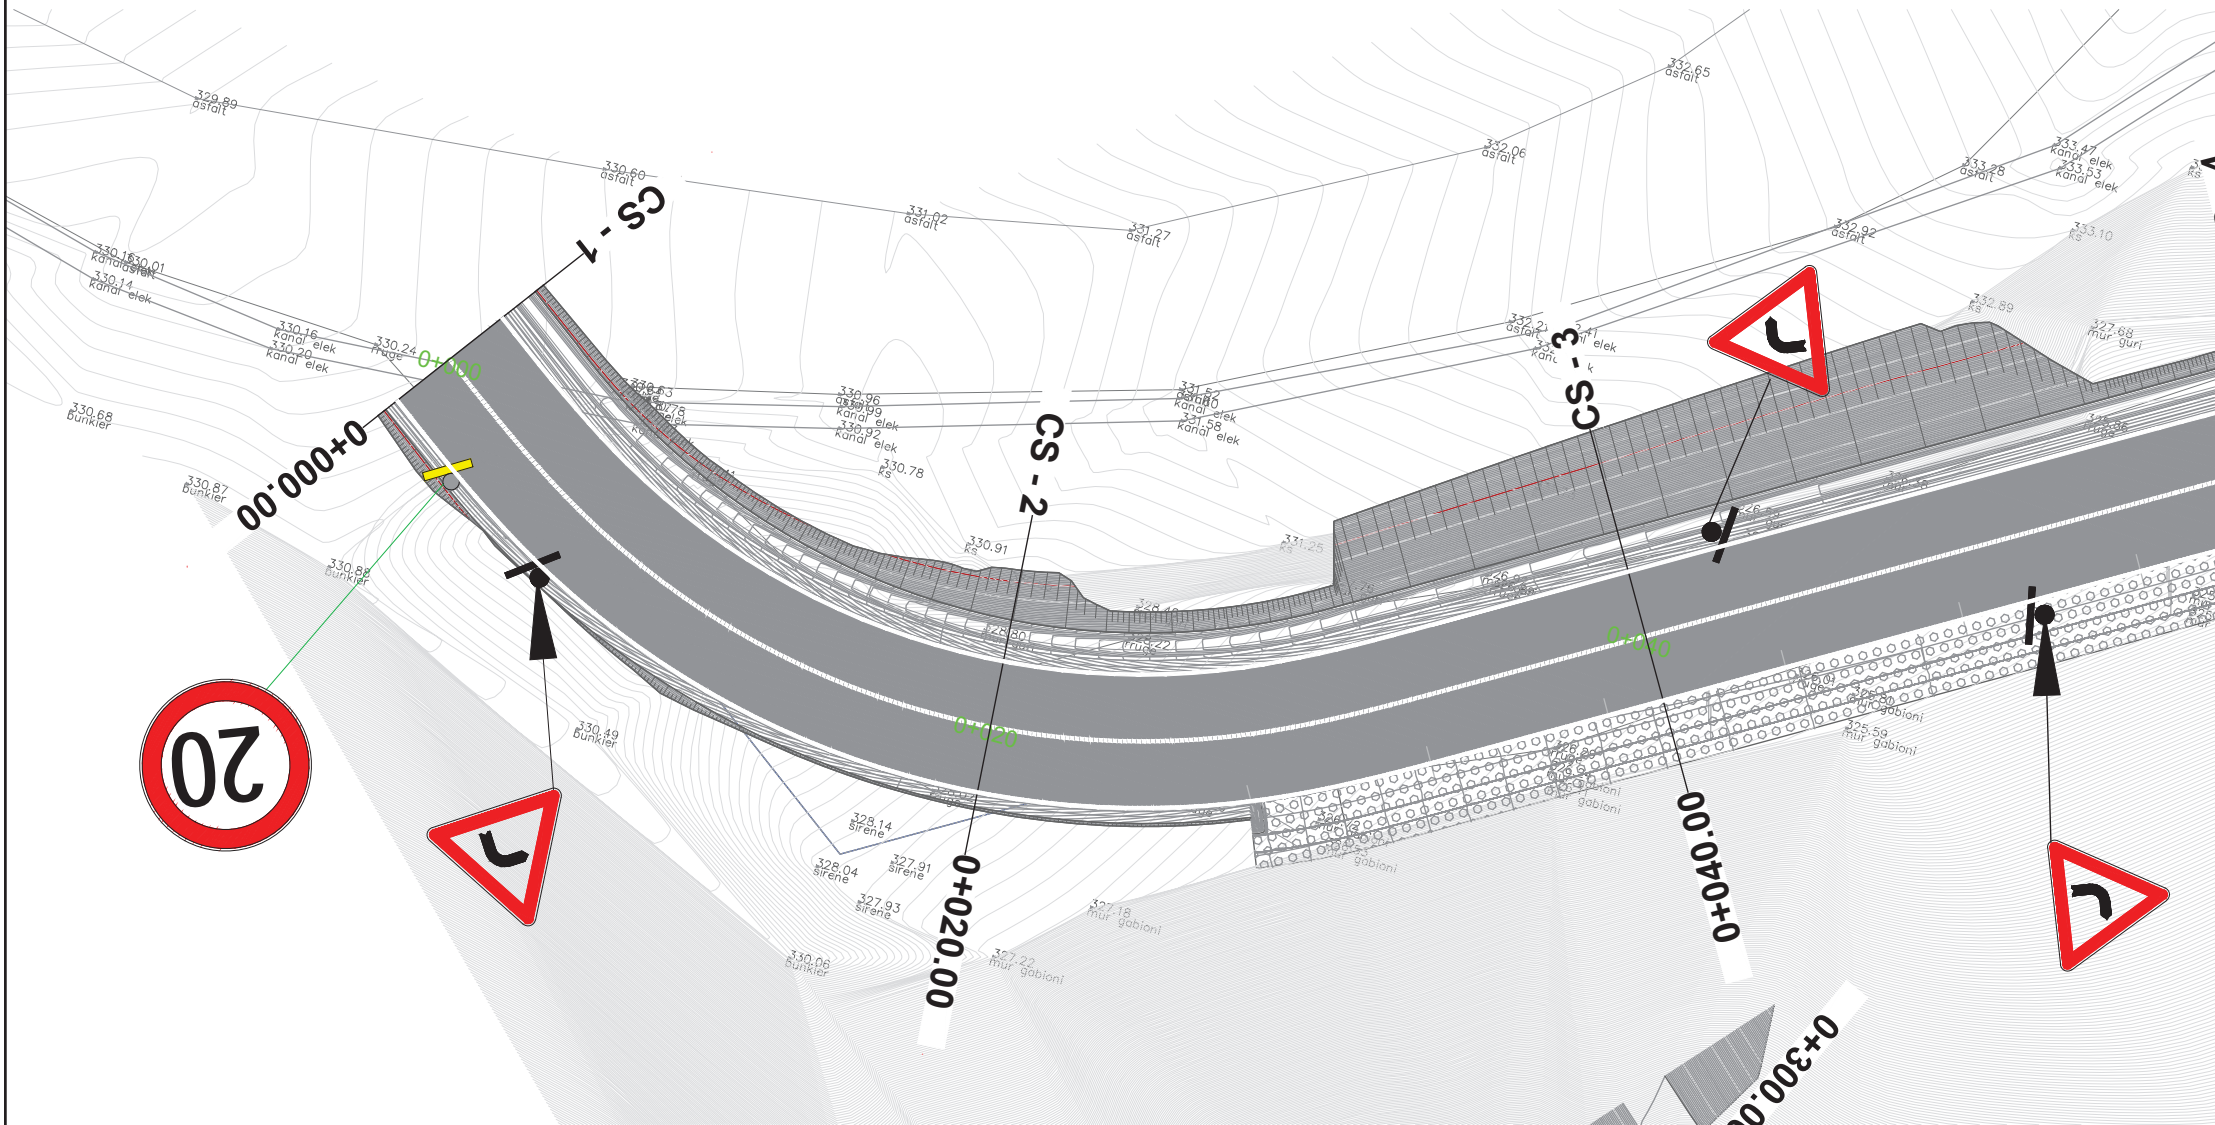


PLANIMETRIA E SINJALISTIKES

PIKETA 4 - 6

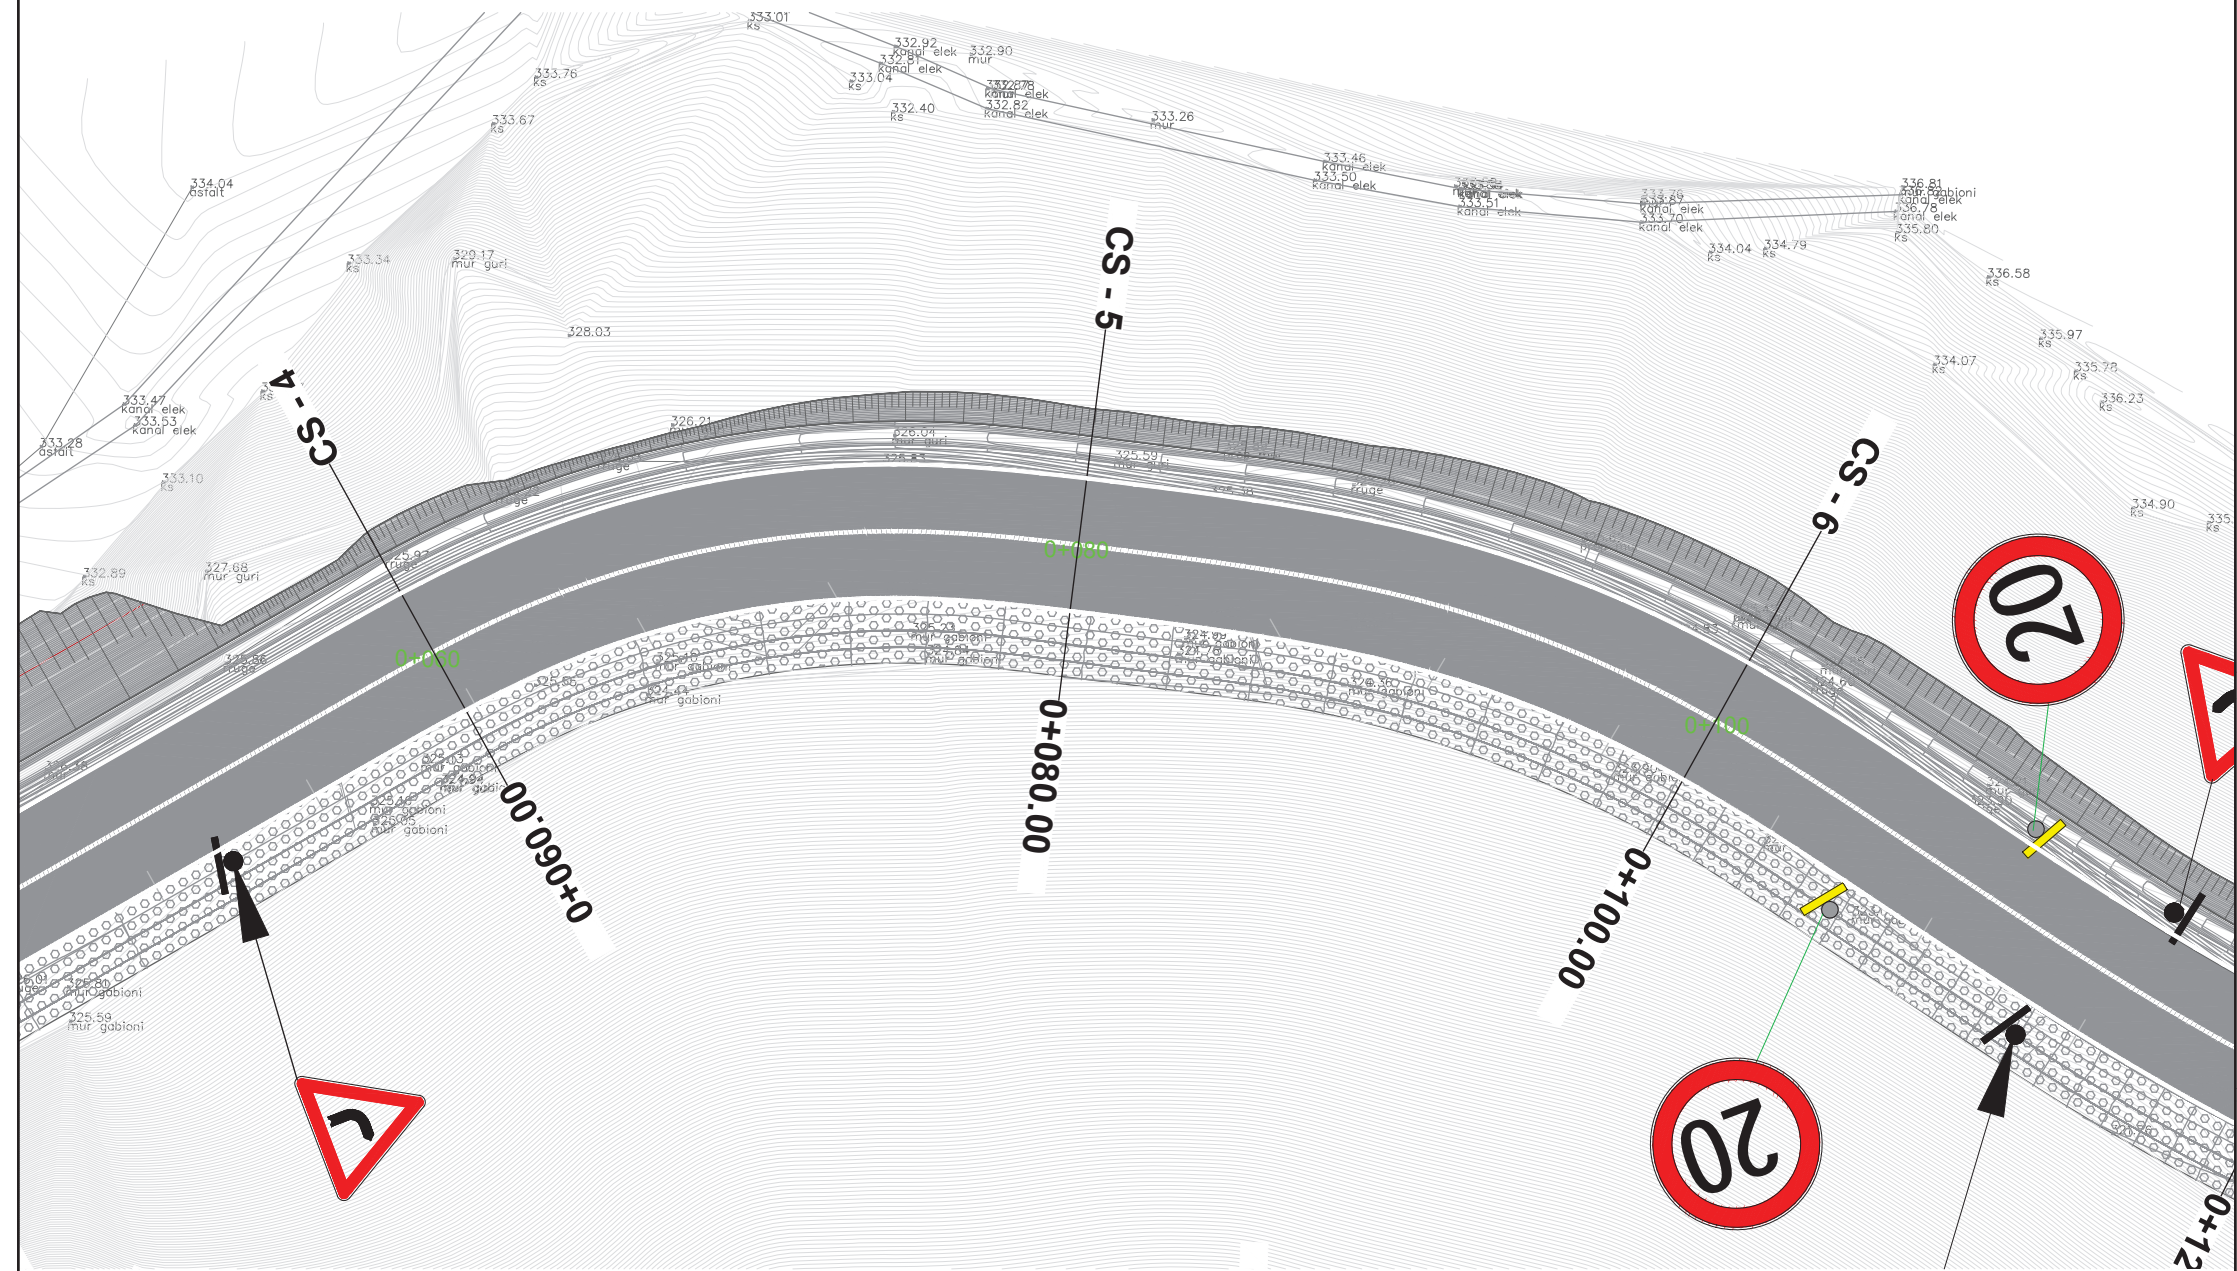


PLANIMETRIA E SINJALISTIKES

PIKETA 7 - 9

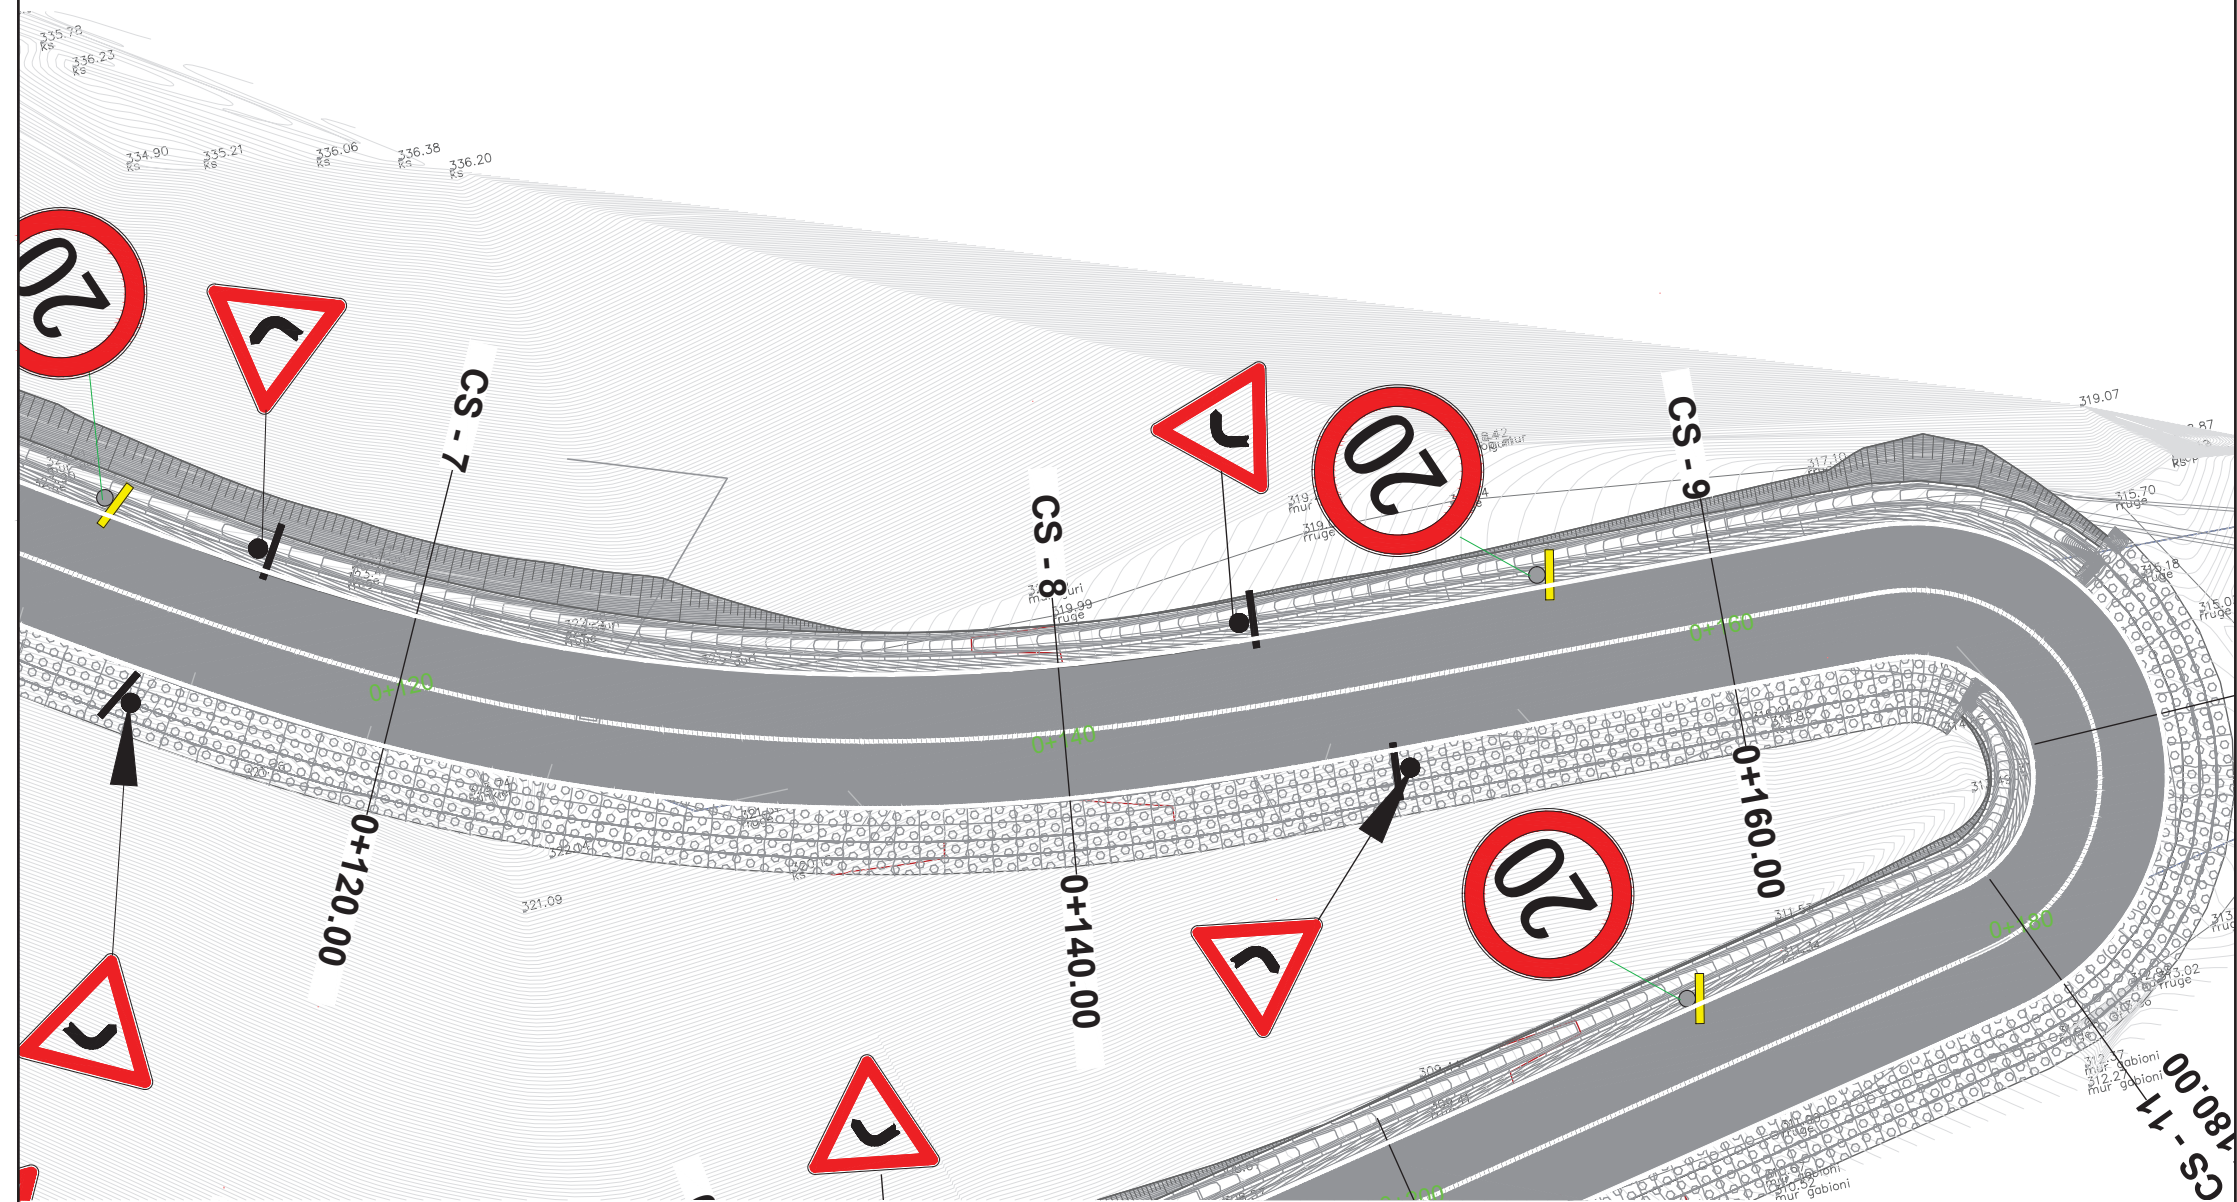


PLANIMETRIA E SINJALISTIKES

PIKETA 10 - 13

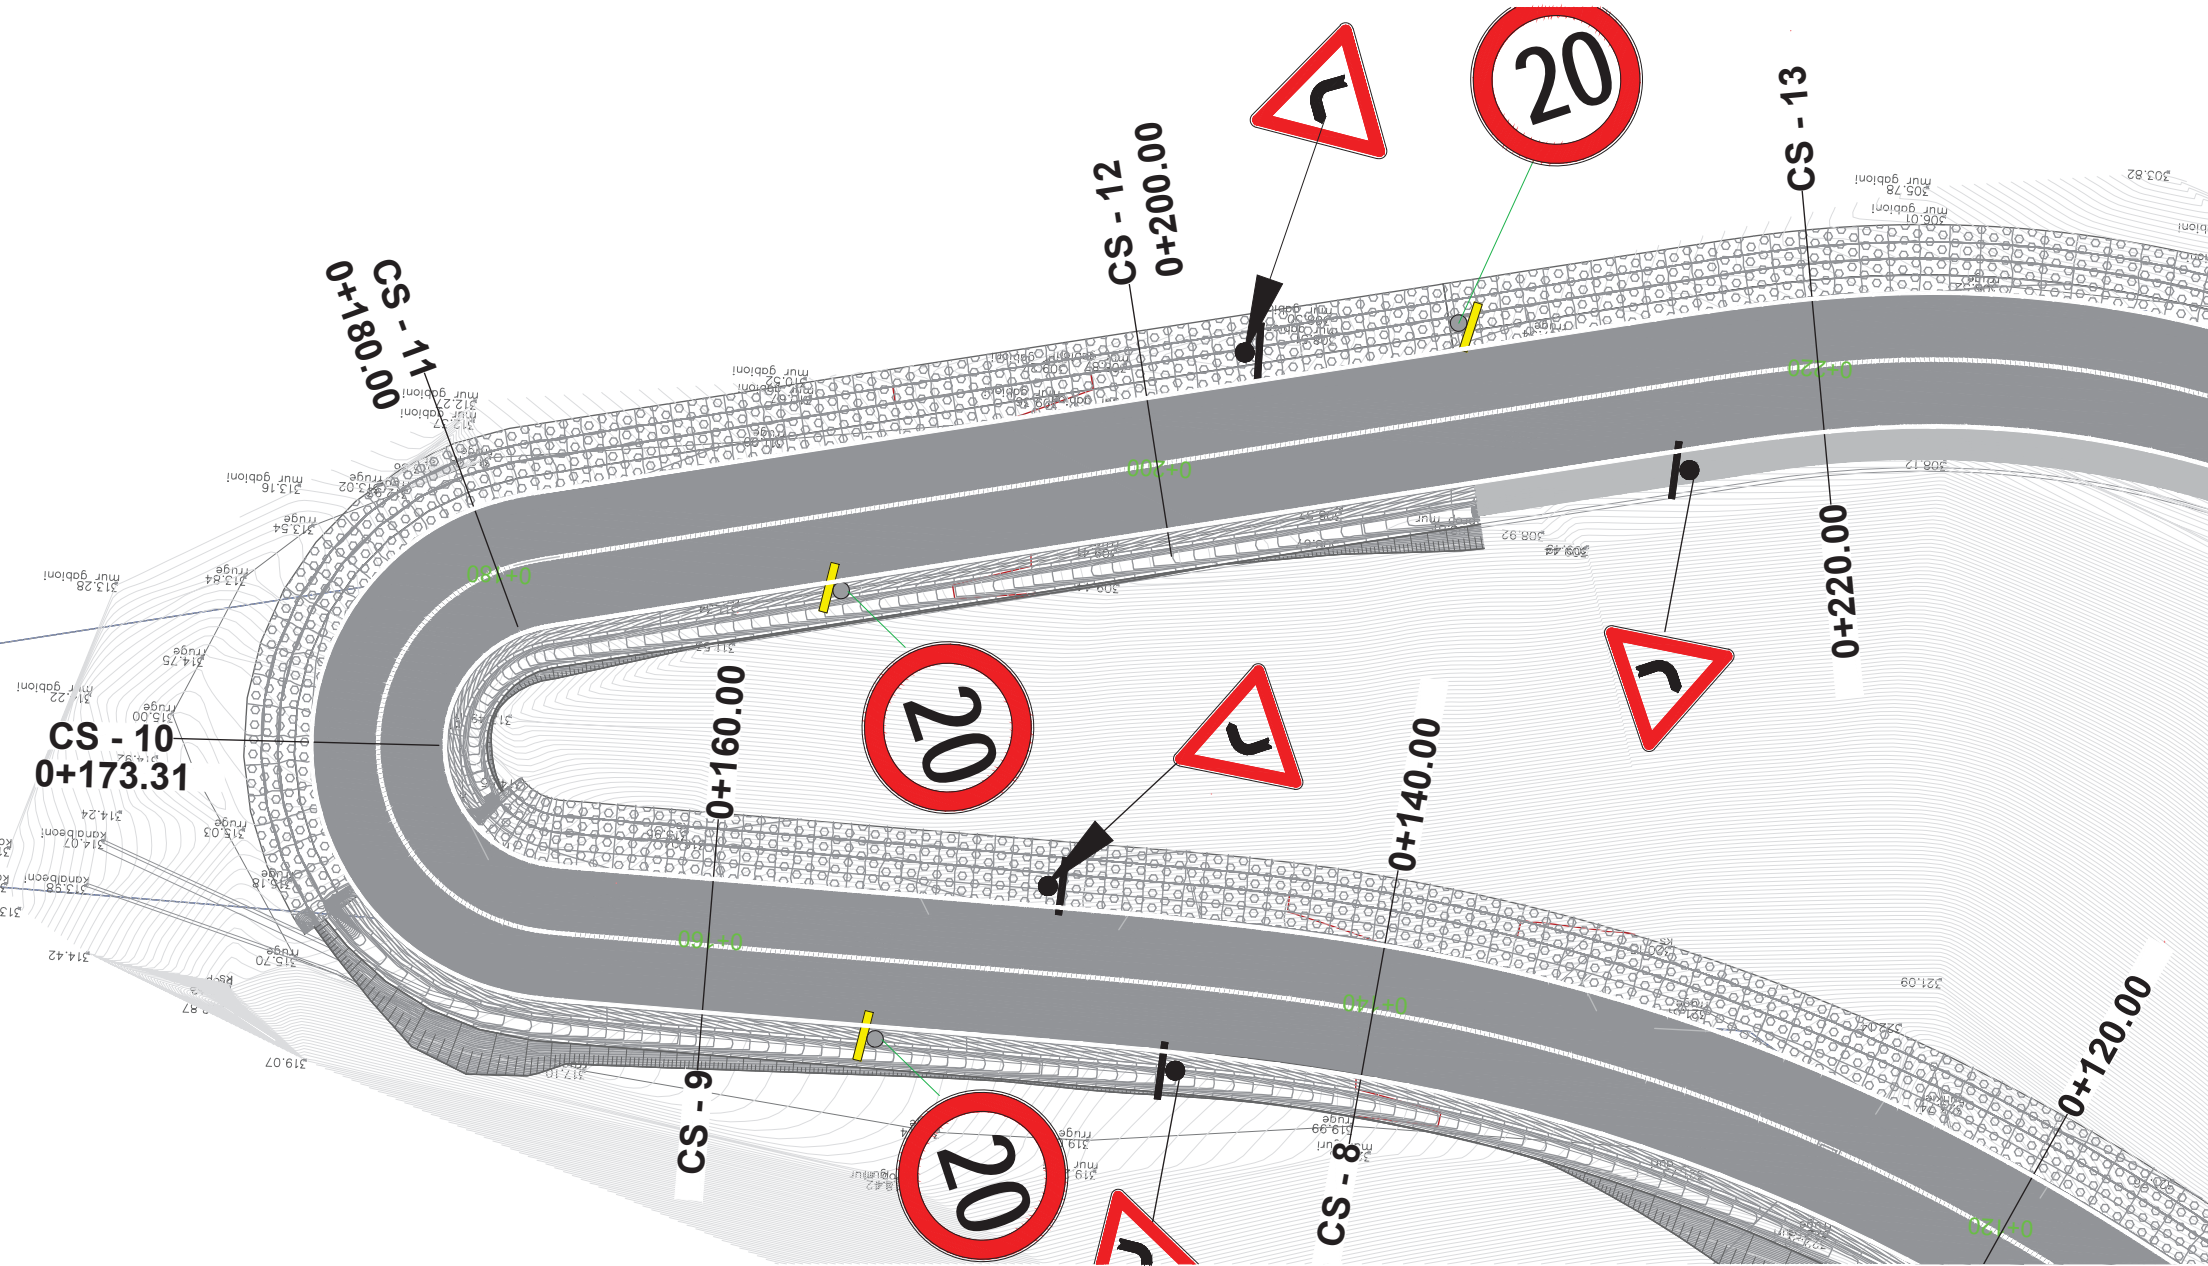

PLANIMETRIA E SINJALISTIKES

PIKETA 14 - 16

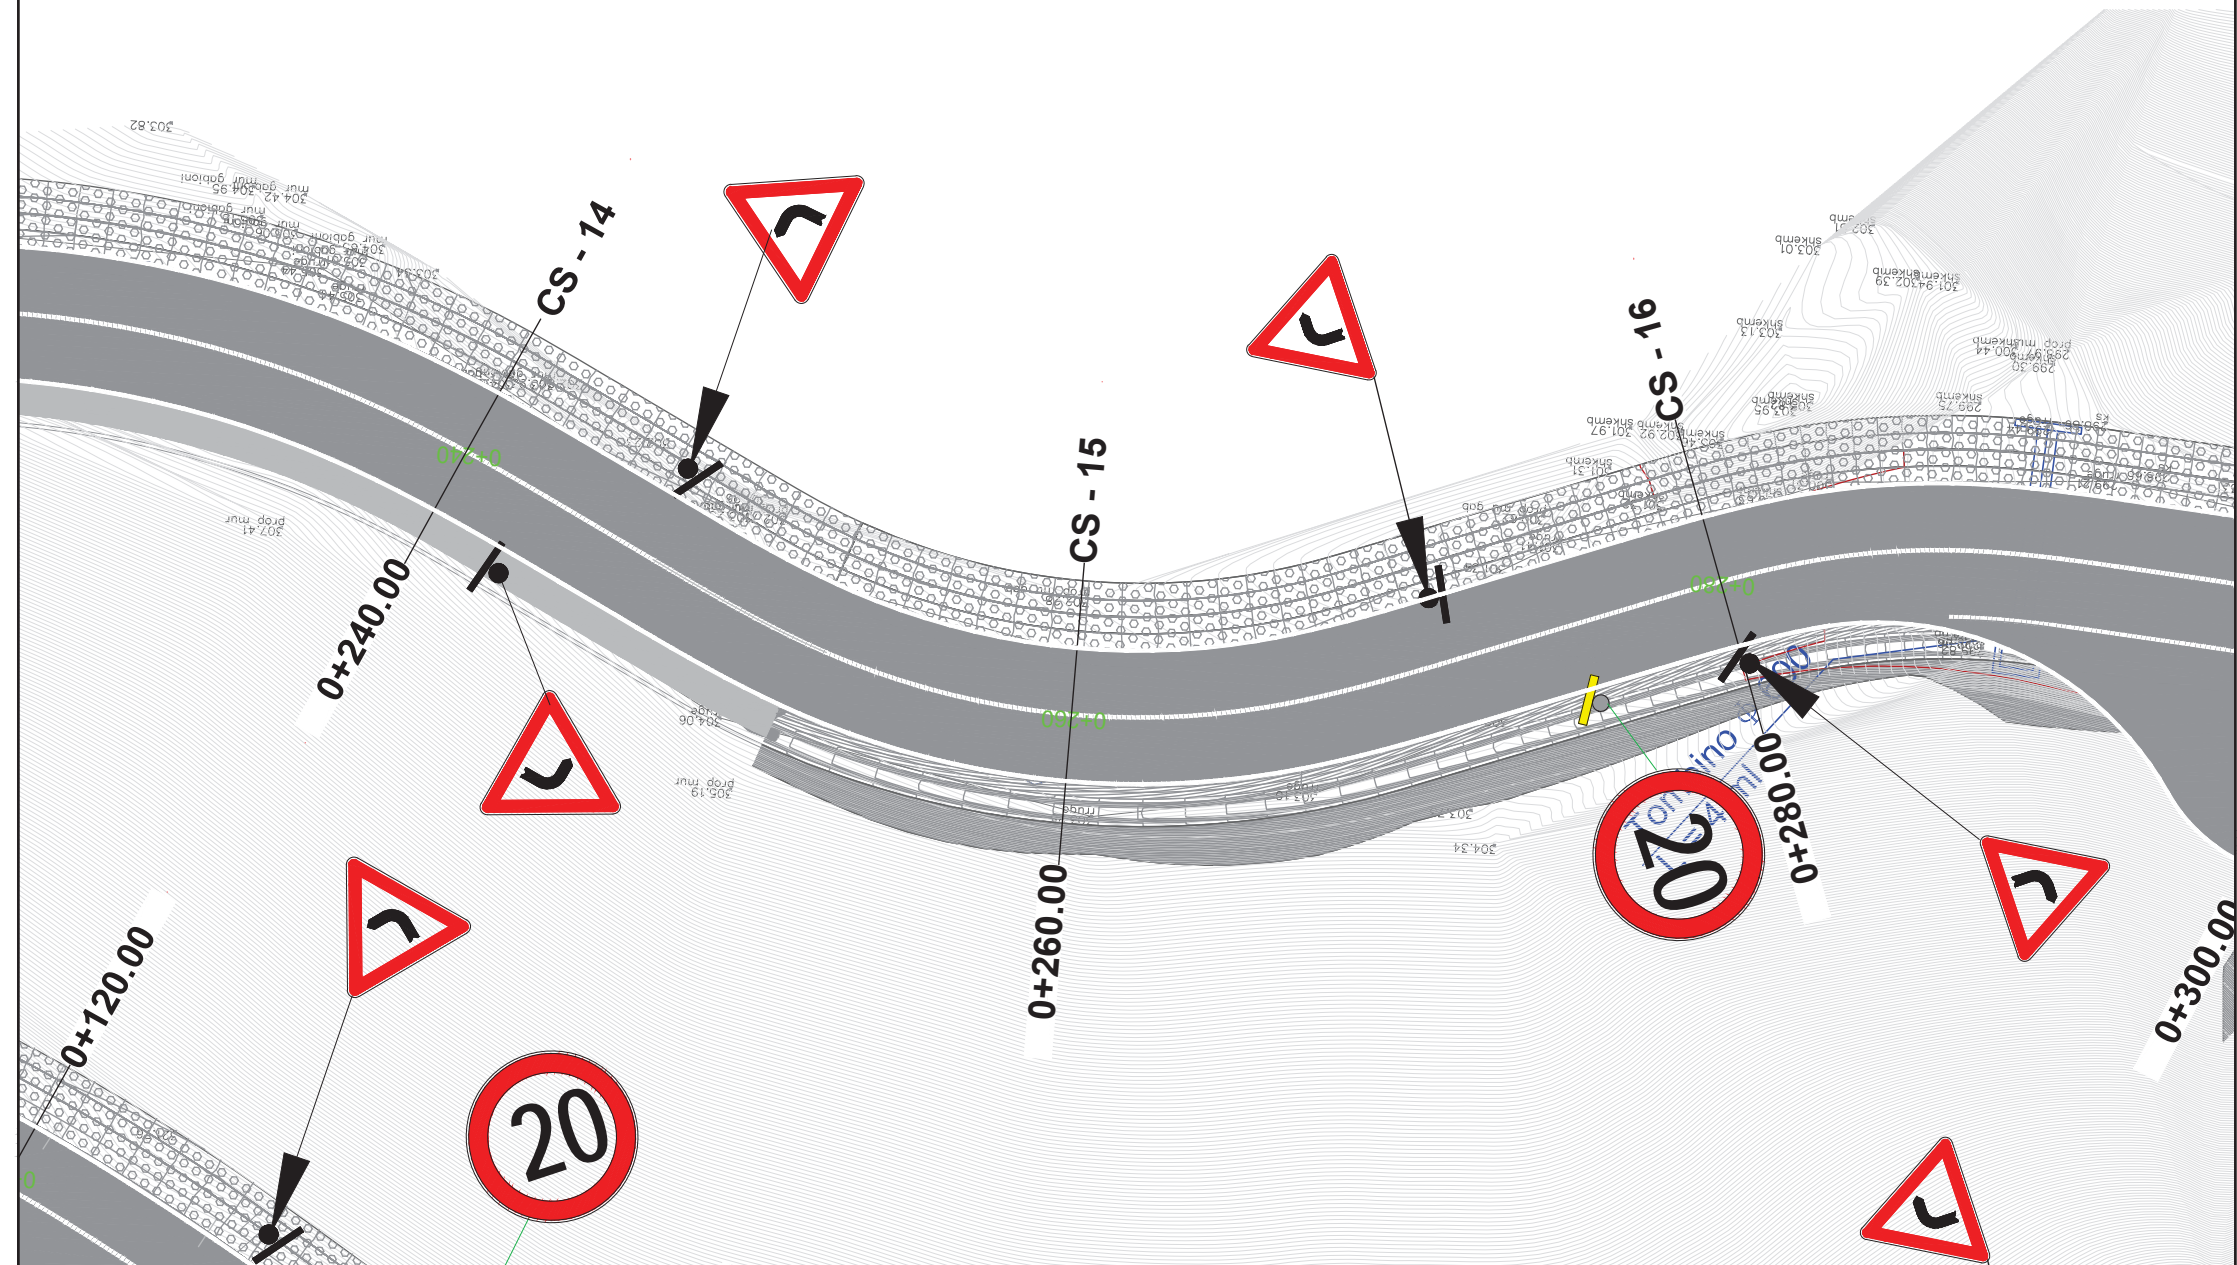

PLANIMETRIA E SINJALISTIKES

PIKETA 17

