




PAMJE NGA BRENDA E FASADES LINDORE (KATI 1-6) SH 1:150

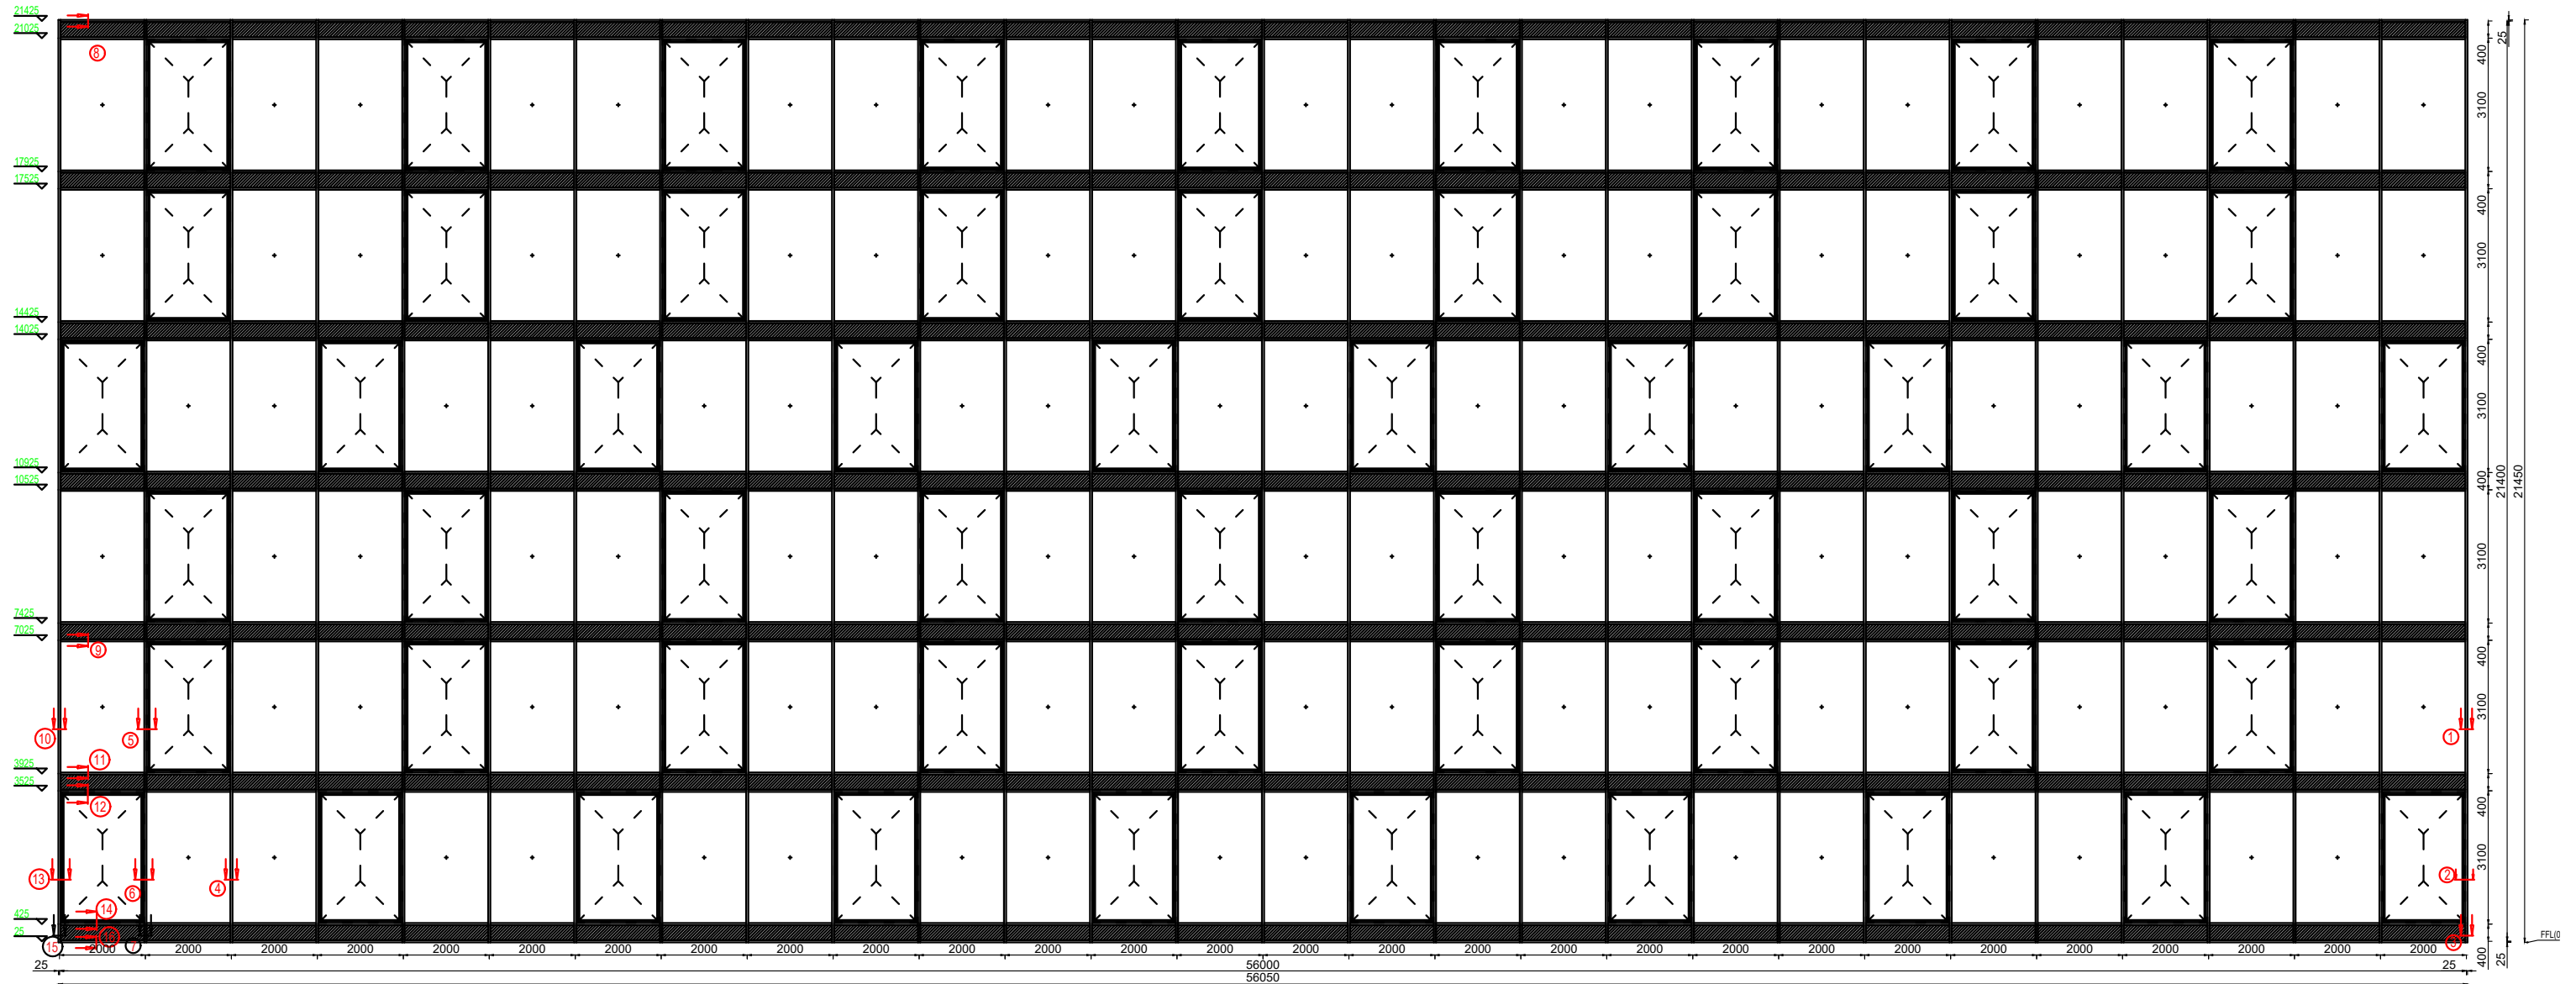


PAMJA 3DIMENSIONALE NGA LINDJA

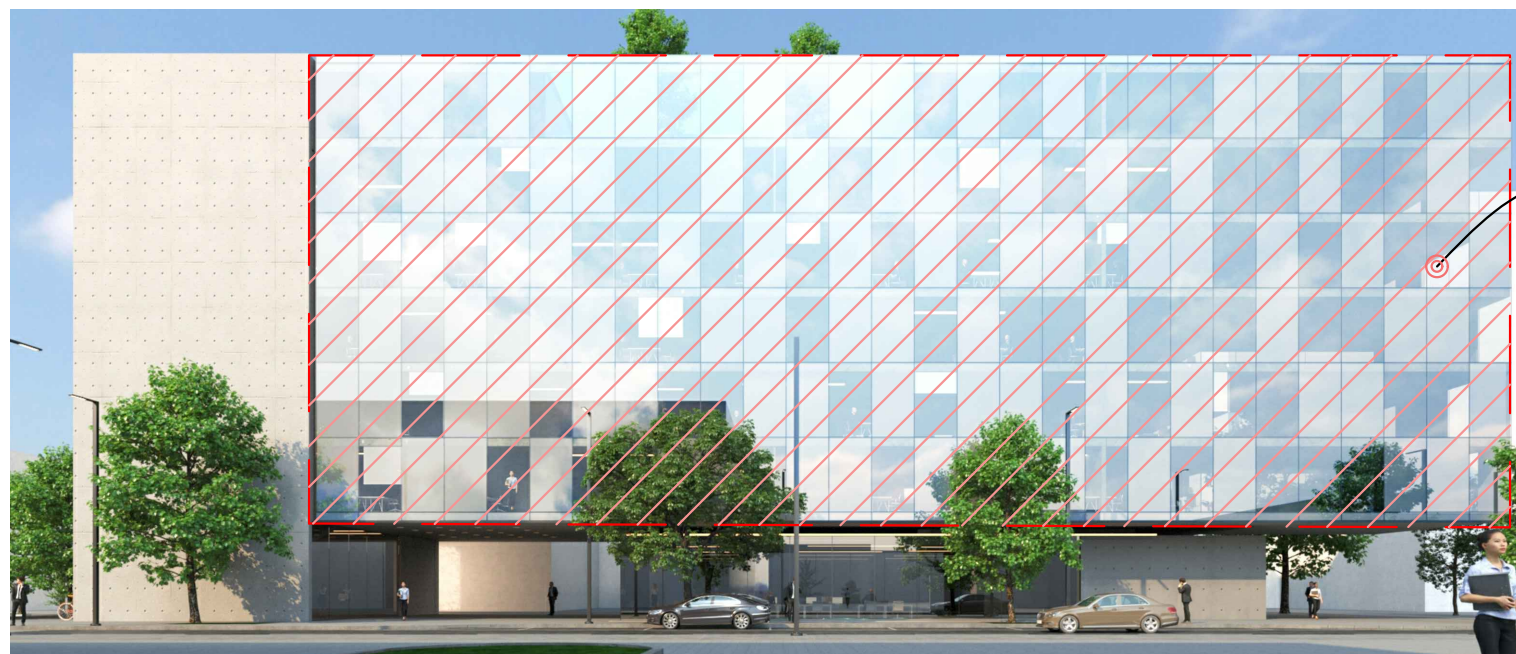



Studim Projektimi "ZYRAT QENDRORE UKT"			
 			
ark.	E.BEJLERI	Lic. N6711	
ark.	I.BEJLERI		TETOR 2019
ark.	K.DEMAJ	Lic. A.1711	
ark.	A. NURJA		
hidr.	E. CANO	Lic. K.1220/3	
elektr.	V. HOXHA	Lic. E.1075/2	Shkalla
ing.	M. HALILAJ	Lic. K.0014/5	1:150
ing.	E. BUJUPI	Lic. K.1707/1	
ing.	E. SHERRI	Lic. M.1191/1	
ark.	P. KAJMAKU	Lic. A.0124/4	Fleta nr. 1
PAMJA NGA BRENDA E FASADES LINDORE			

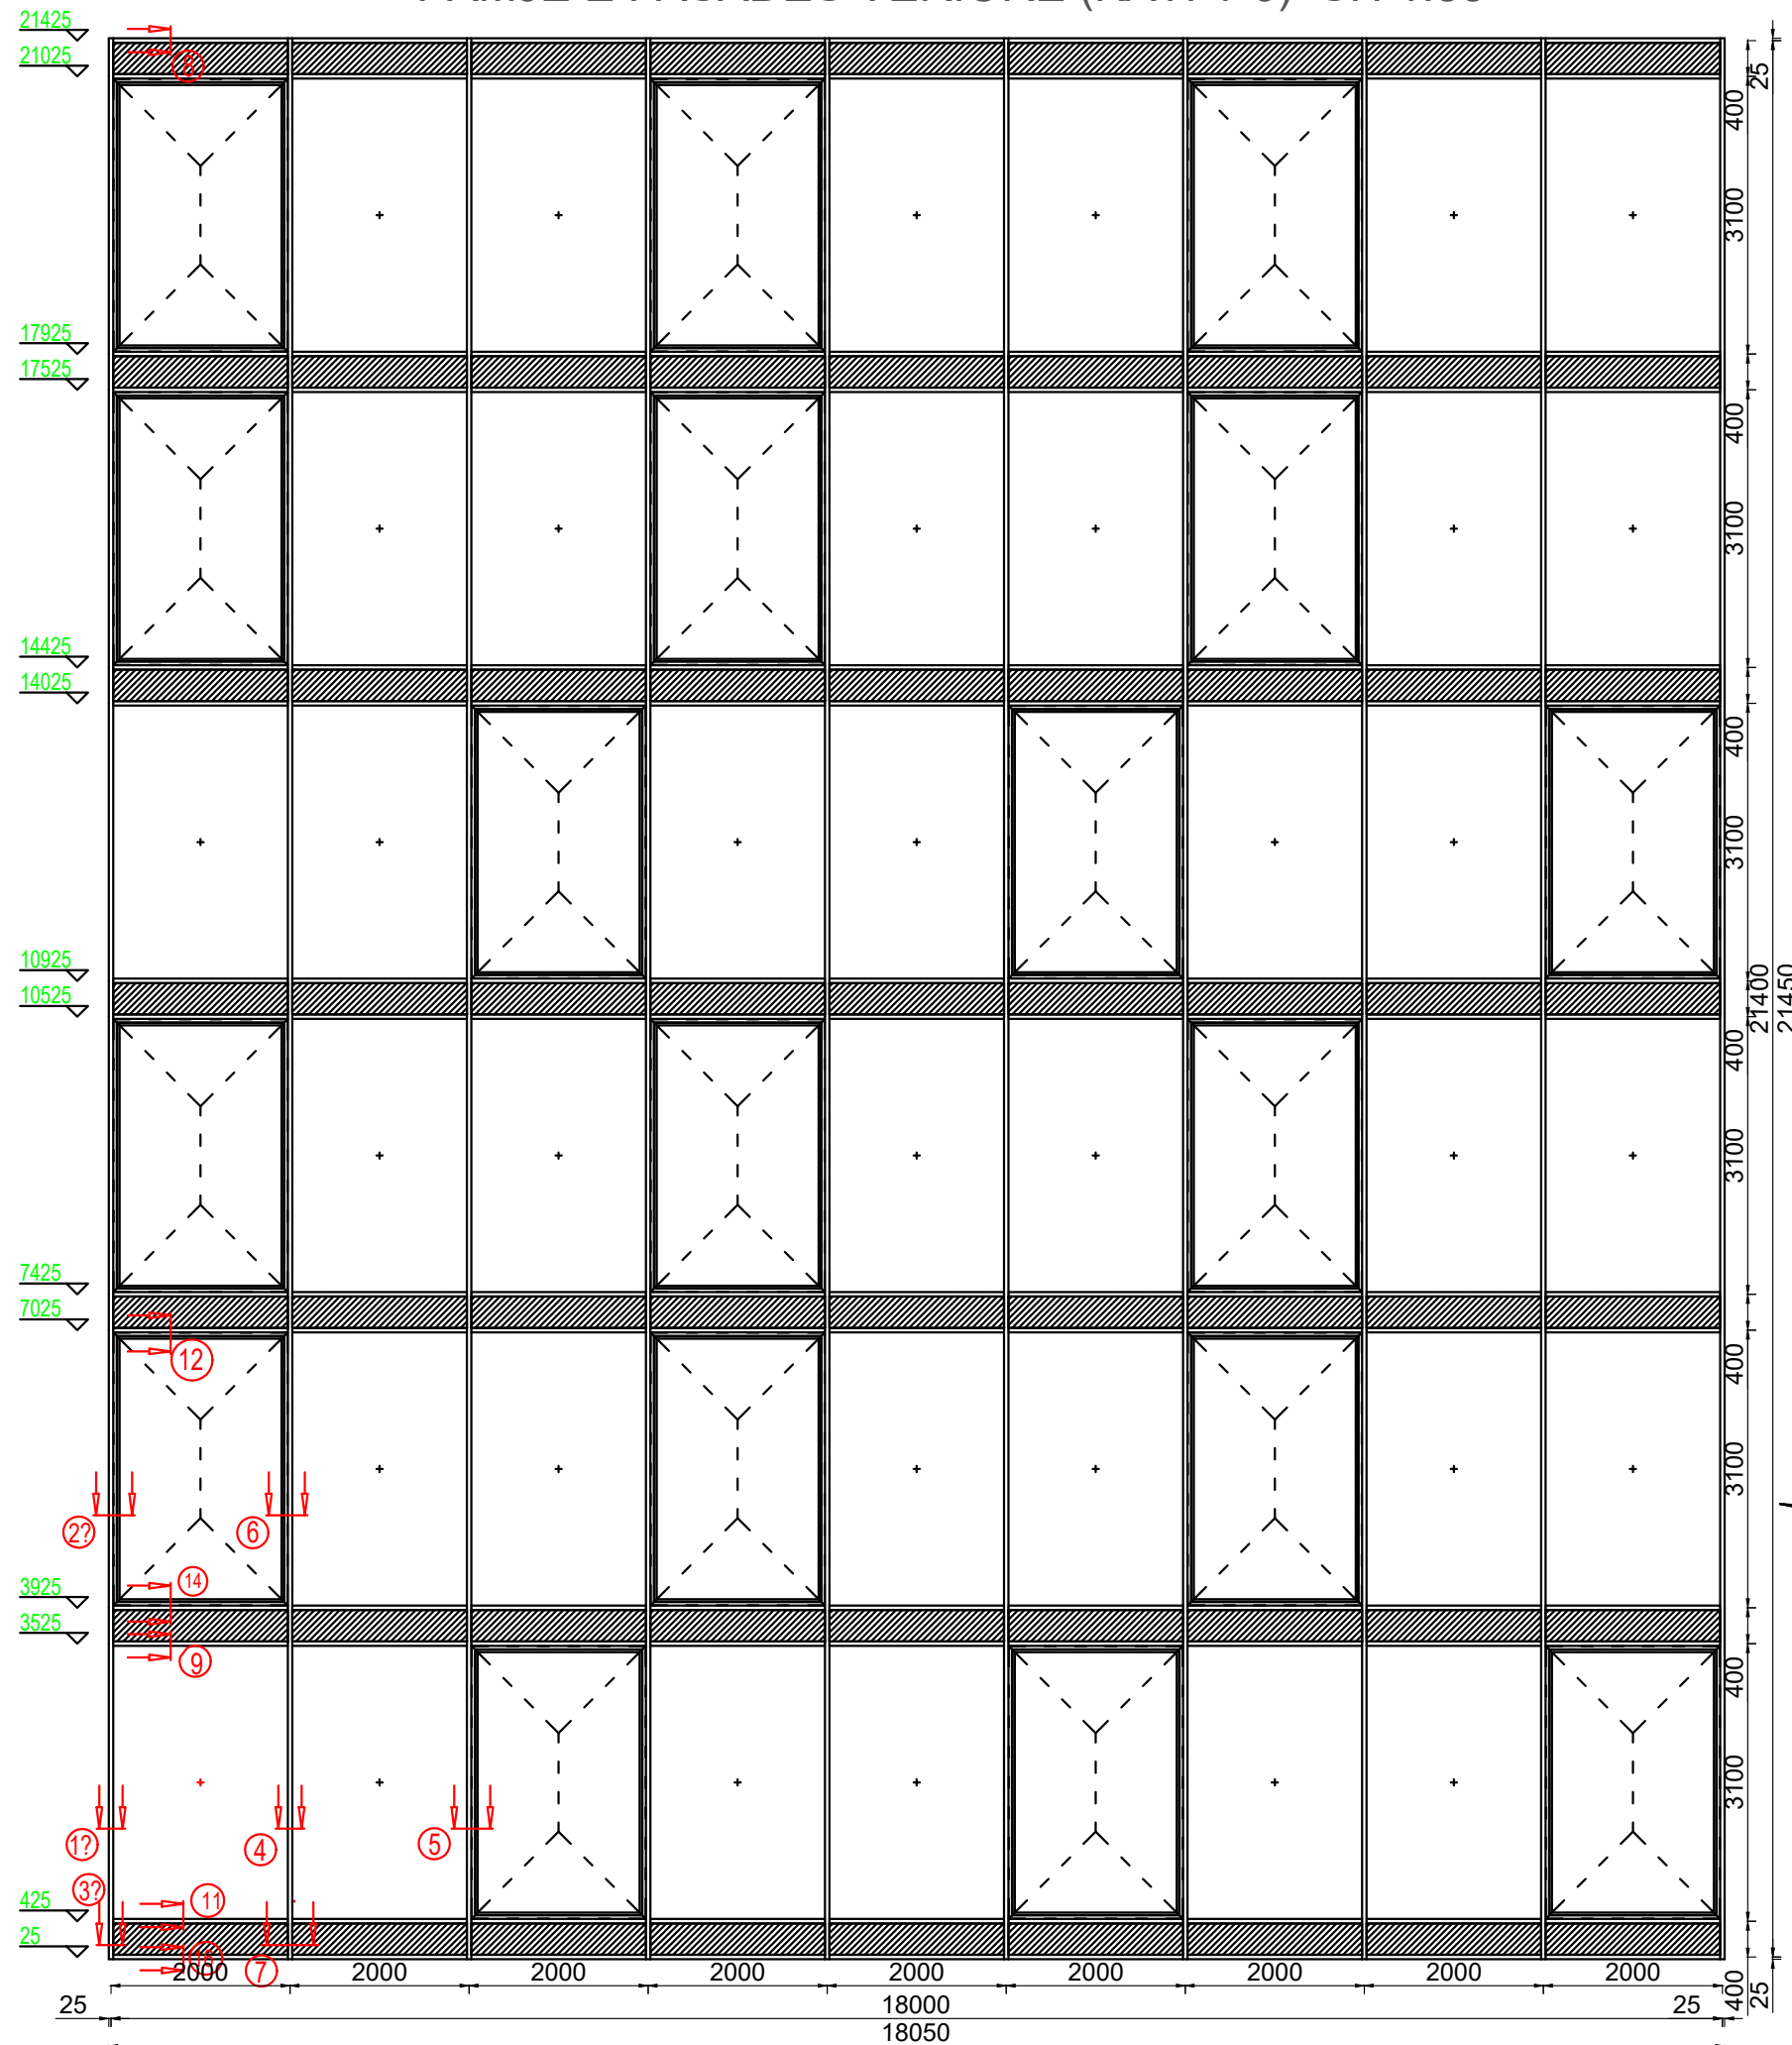PAMJE E FASADES VERIORE (KATI 1-6) SH 1:85




PAMJA 3DIMENSIONALE NGA VERI - LINDJA




Studim Projektimi " ZYRAT QENDRORE UKT "			
 			
ark.	E.BEJLERI	Lic. N6711	
ark.	I.BEJLERI		TETOR 2019
ark.	K.DEMAJ	Lic. A.1711	
ark.	A. NURJA		
hidr.	E. CANO	Lic. K.1220/3	Shkalla
elektr.	V. HOXHA	Lic. E.1075/2	
ing.	M. HALILAJ	Lic. K.0014/5	1:85
ing.	E. BUJUPI	Lic. K.1707/1	
ing.	E. SHERRI	Lic. M.1191/1	
ark.	P. KAJMAKU	Lic. A.0124/4	Fleta nr.
PAMJA NGA BRENDA E FASADES VERIORE			3

DETAJE TE PRERJES SE FASADES SH 1:15


PRERJA 1

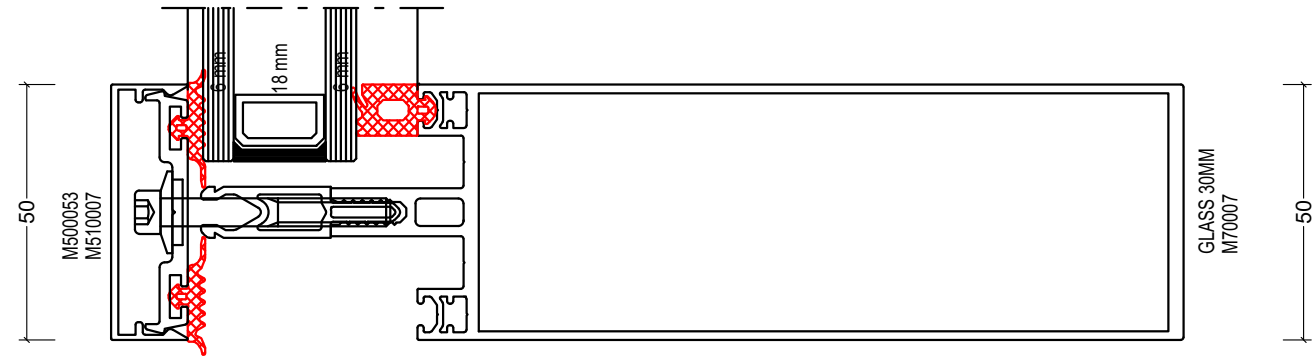


PRERJA 2

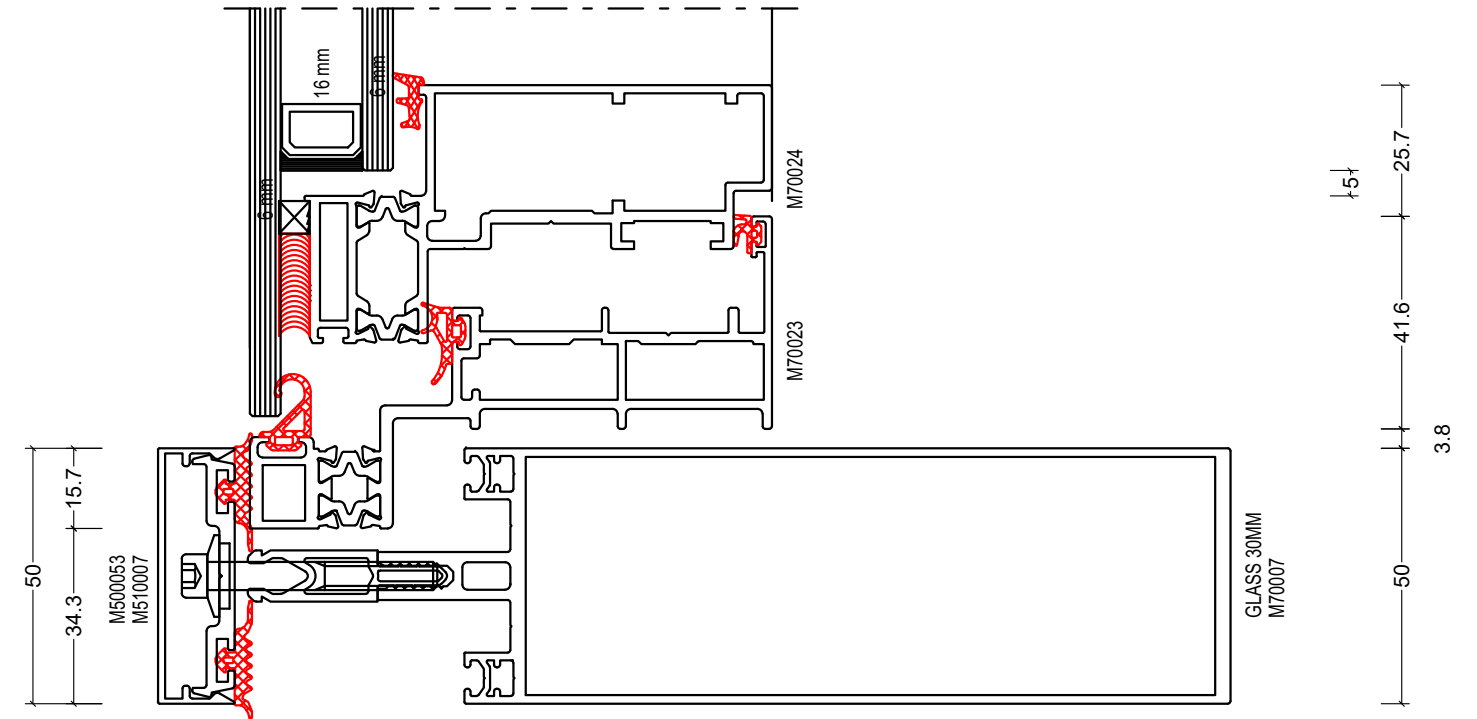

PRERJA 3

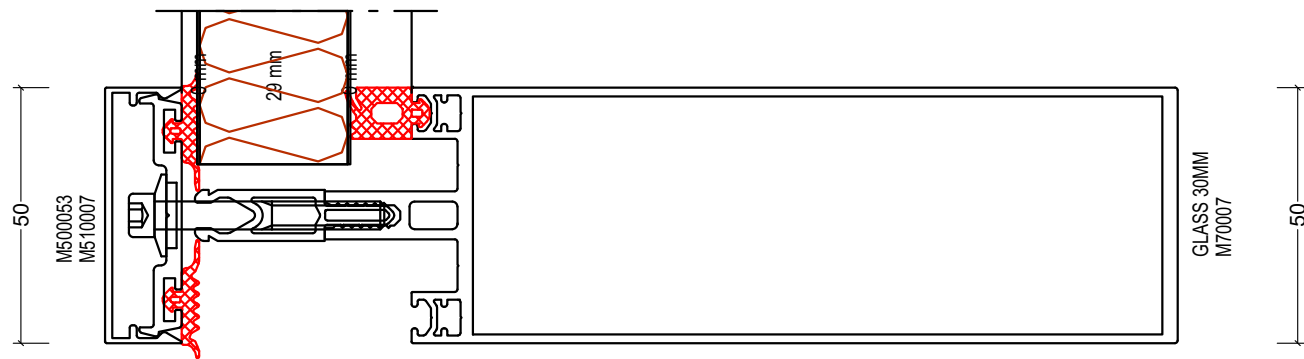

PRERJA 4

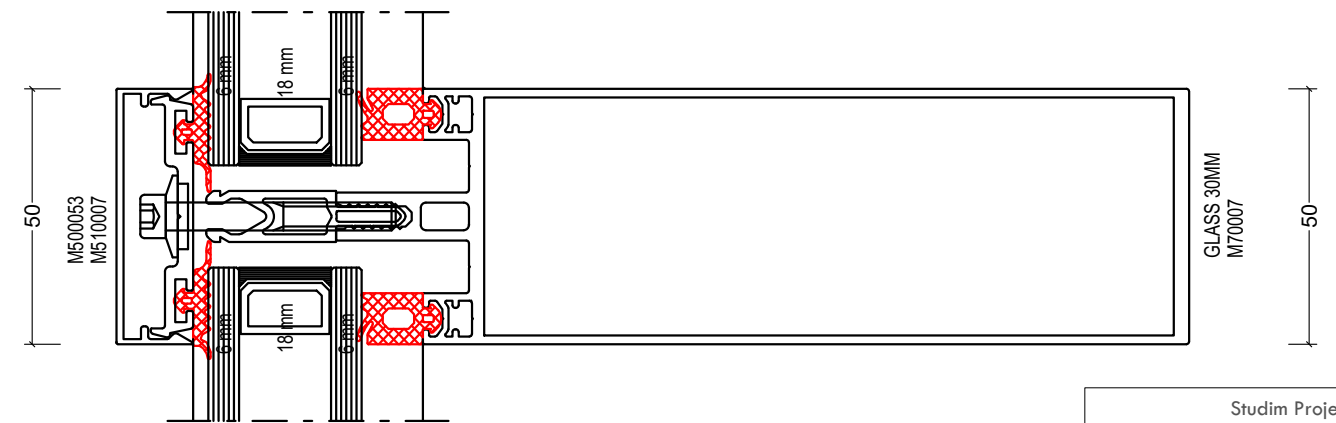

Studim Projektimi
"ZYRAT QENDRORE UKT"




ark.	E.BEJLERI	Lic. N6711		
ark.	I.BEJLERI			TETOR 2019
ark.	K.DEMAJ	Lic. A.1711		
ark.	A. NURJA			
hidr.	E. CANO	Lic. K.1220/3		Shkalla
elektr.	V. HOXHA	Lic. E.1075/2		
ing.	M. HALILAJ	Lic. K.0014/5		1:15
ing.	E. BUJUPI	Lic. K.1707/1		
ing.	E. SHERRI	Lic. M.1191/1		
ark.	P. KAJMAKU	Lic. A.0124/4		Fleta nr.

DETAJE TE FASADES


4

DETAJE TE PRERJES SE FSADES SH 1:15


PRERJA 5

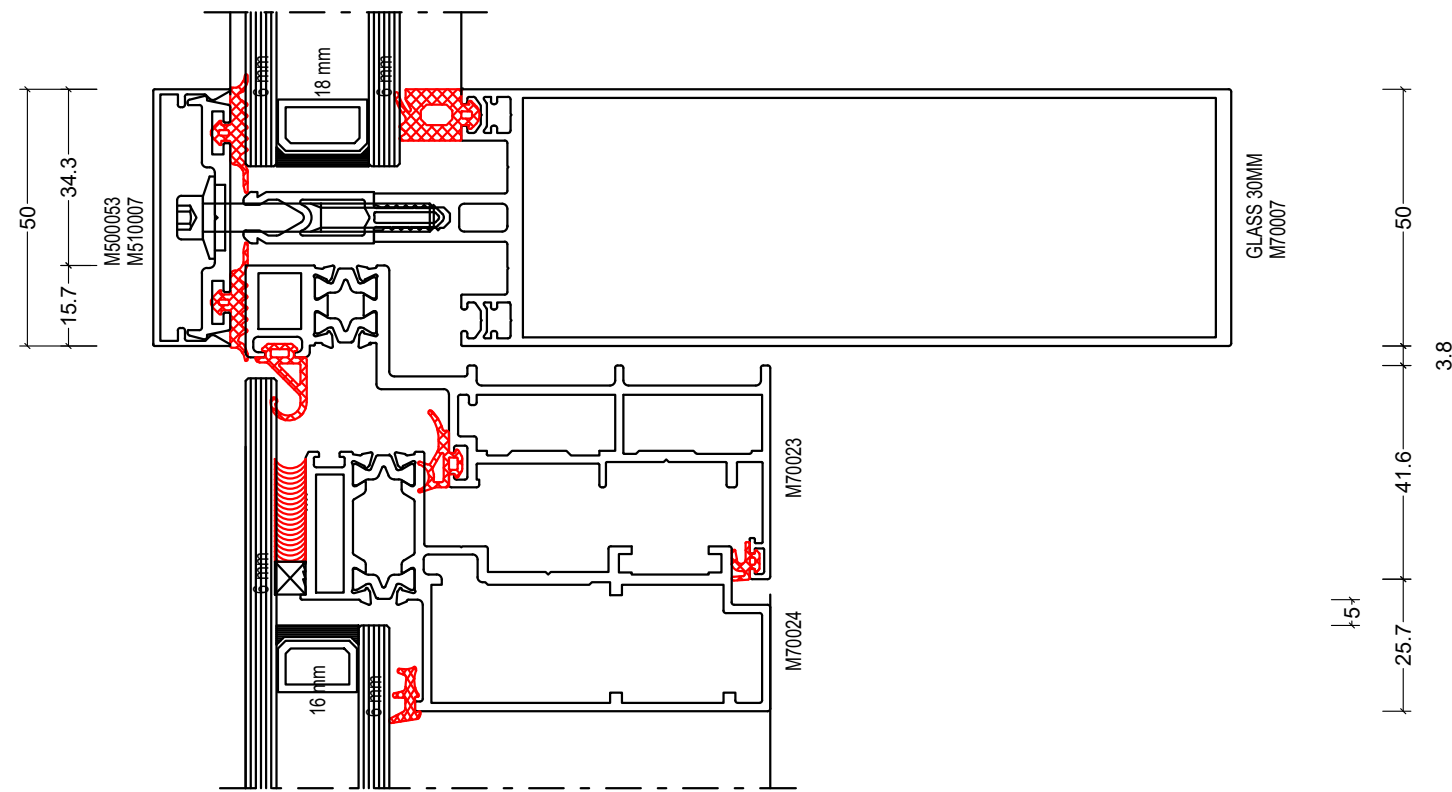


PRERJA 6

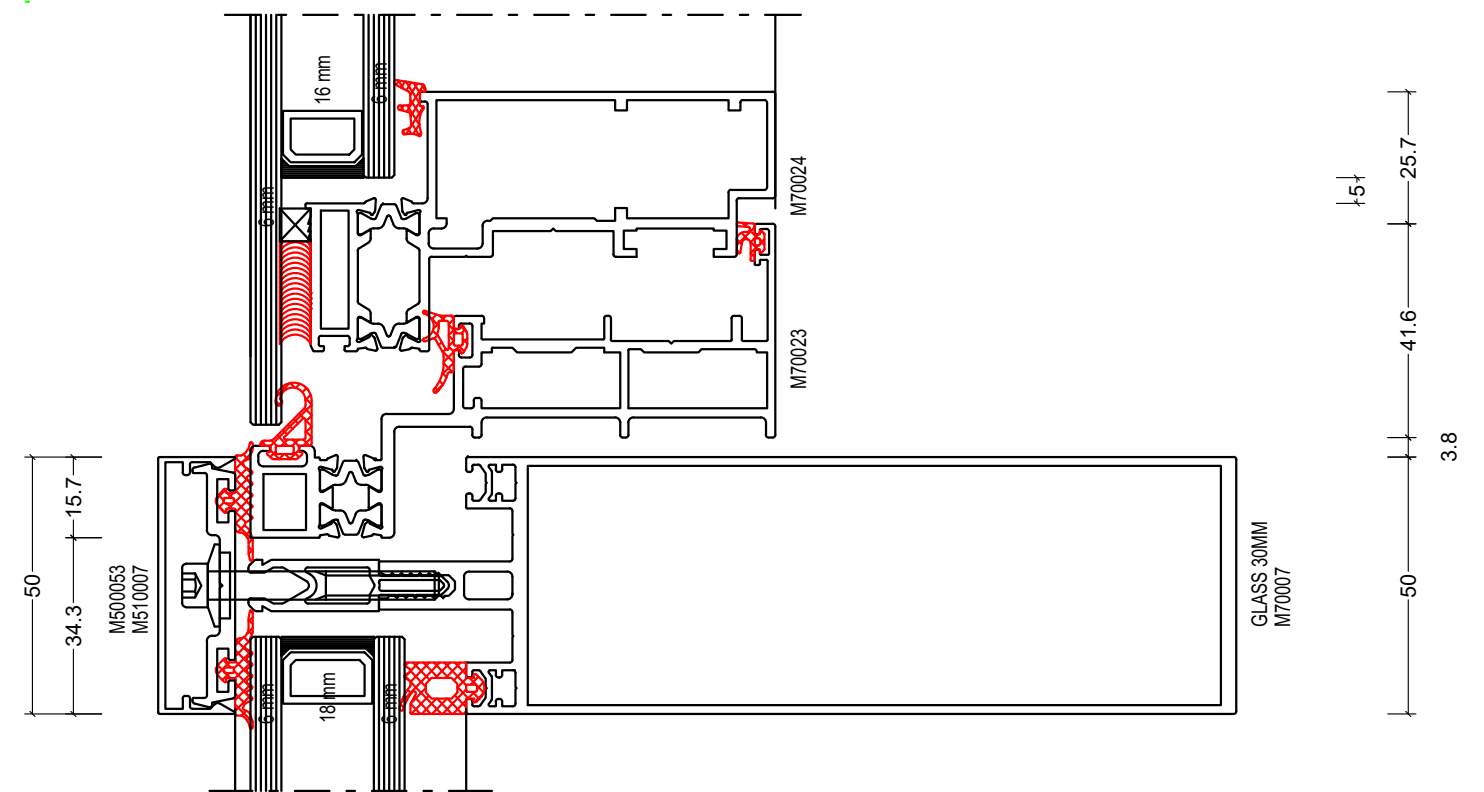

PRERJA 7

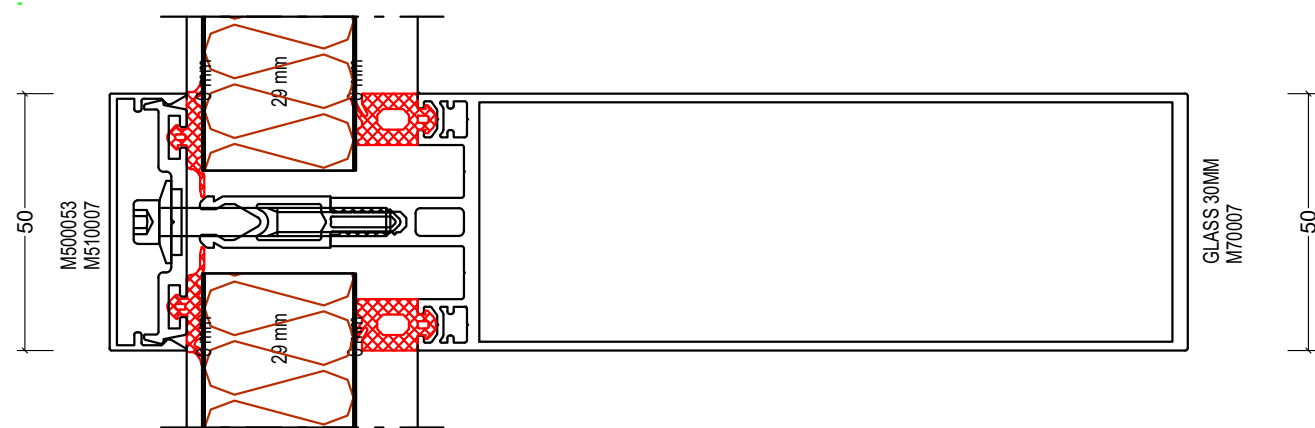

PRERJA 8

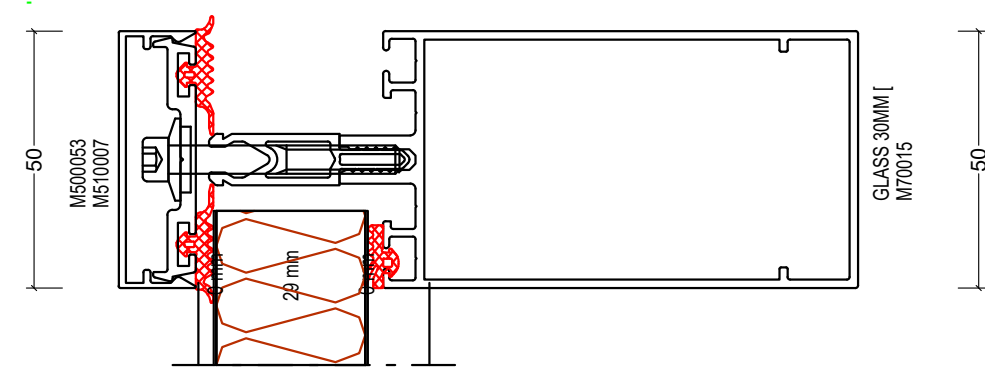

Studim Projektimi
" ZYRAT QENDRORE UKT "





ark.	E.BEJLERI	Lic. N6711	
ark.	I.BEJLERI		
ark.	K.DEMAJ	Lic. A.1711	
ark.	A. NURJA		
hidr.	E. CANO	Lic. K.1220/3	
elektr.	V. HOXHA	Lic. E.1075/2	
ing.	M. HALILAJ	Lic. K.0014/5	
ing.	E. BUJUPI	Lic. K.1707/1	
ing.	E. SHERRI	Lic. M.1191/1	
ark.	P. KAJMAKU	Lic. A.0124/4	
DETAJE TE FSADES			5


TETOR 2019
Shkalla 1:15
Fleta nr.

DETAJE TE PRERJES SE FASADES SH 1:15


PRERJA 9

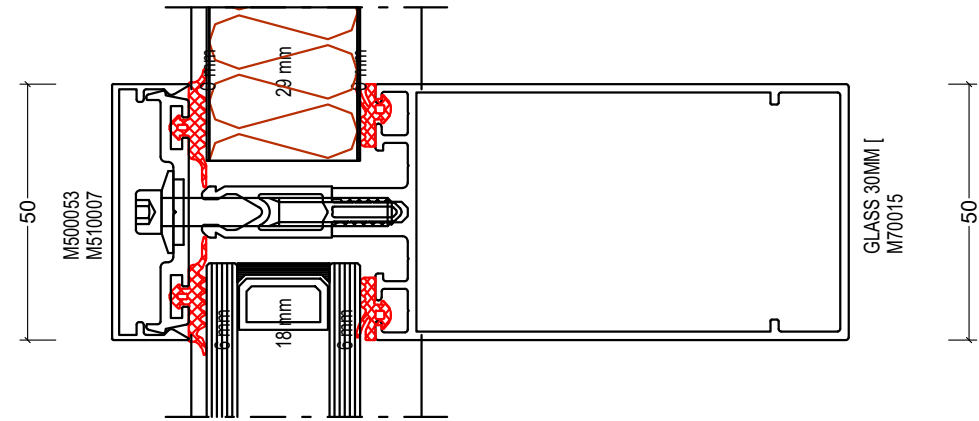


PRERJA 10

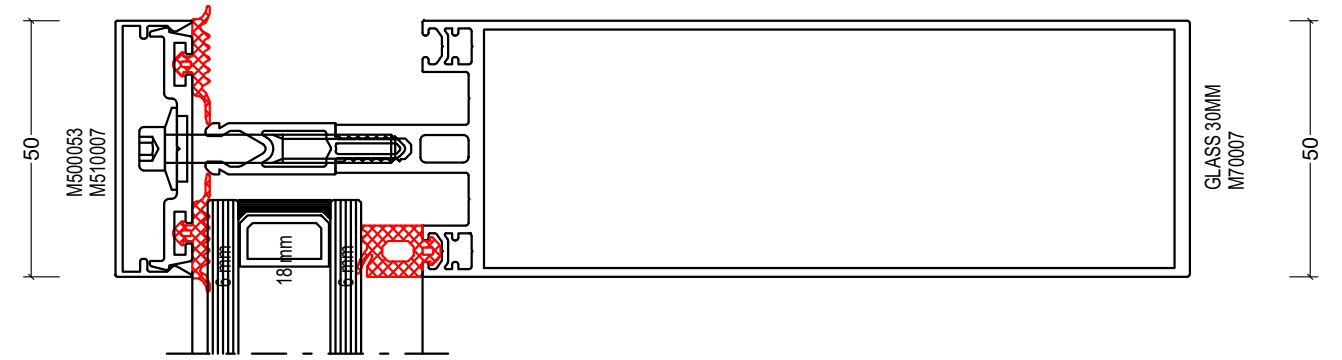

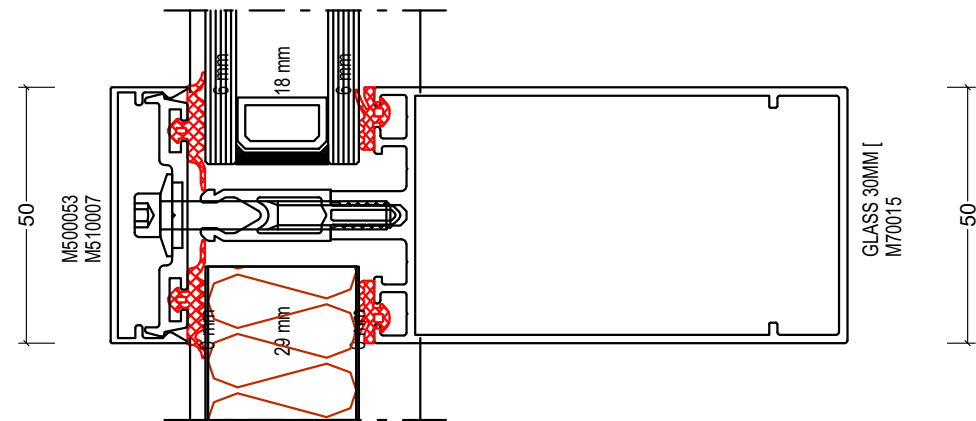

PRERJA 11

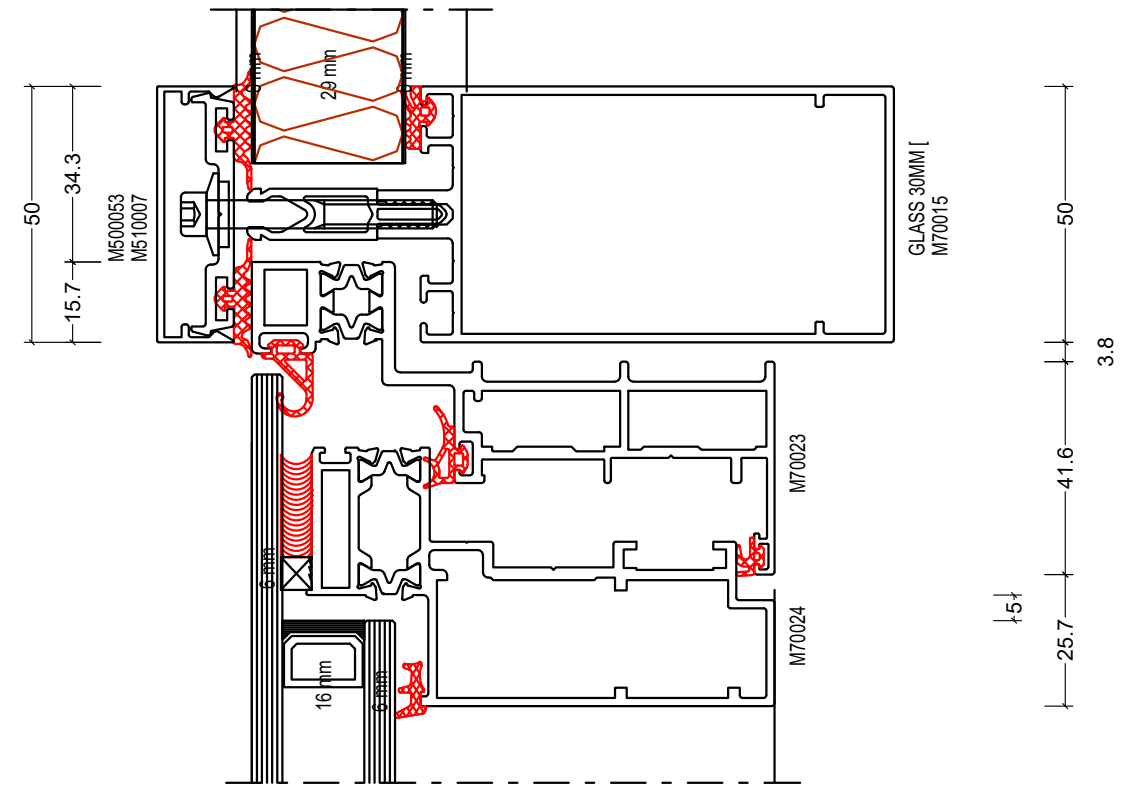


PRERJA 12




Studim Projektimi "ZYRAT QENDRORE UKT"			
 			
ark.	E.BEJLERI	Lic. N6711	
ark.	I.BEJLERI		TETOR 2019
ark.	K.DEMAJ	Lic. A.1711	
ark.	A. NURJA		
hidr.	E. CANO	Lic. K.1220/3	Shkalla
elektr.	V. HOXHA	Lic. E.1075/2	1:15
ing.	M. HALILAJ	Lic. K.0014/5	
ing.	E. BUJUPI	Lic. K.1707/1	
ing.	E. SHERRI	Lic. M.1191/1	
ark.	P. KAJMAKU	Lic. A.0124/4	Fieta nr.
DETAJE TE FASADES			6

DETAJE TE PRERJES SE FASADES SH 1:15


PRERJA 13

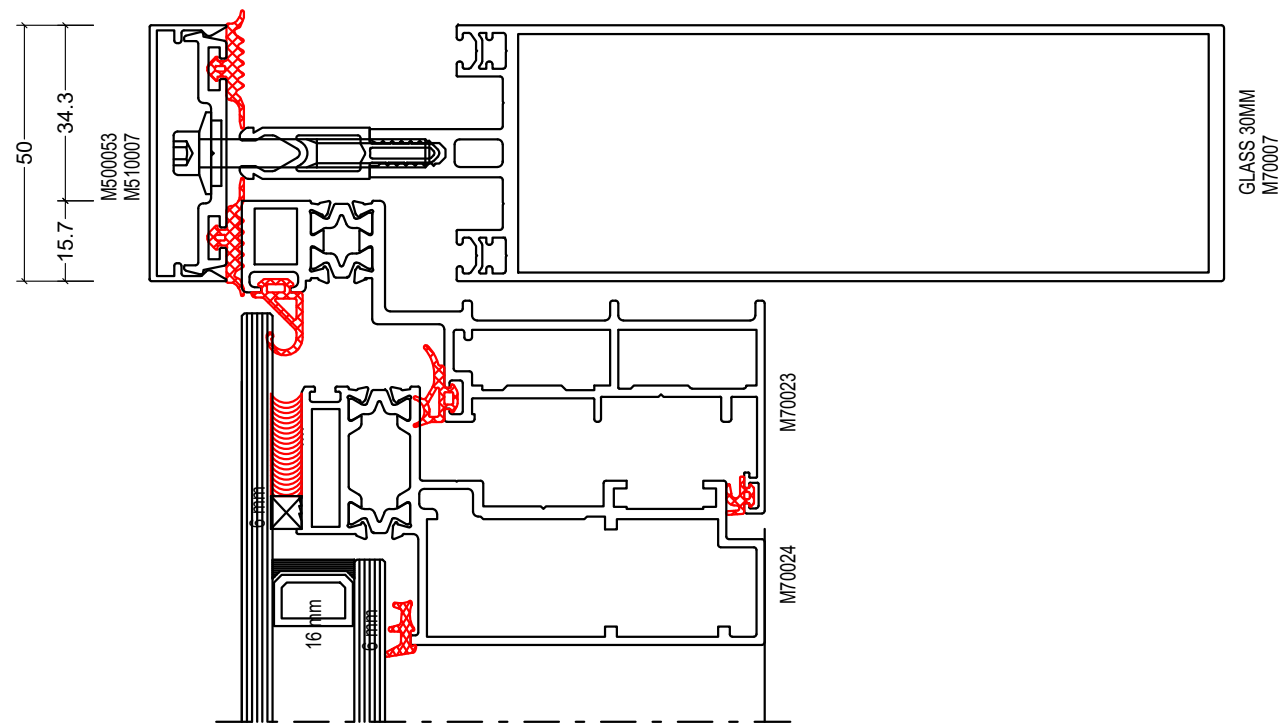


PRERJA 14

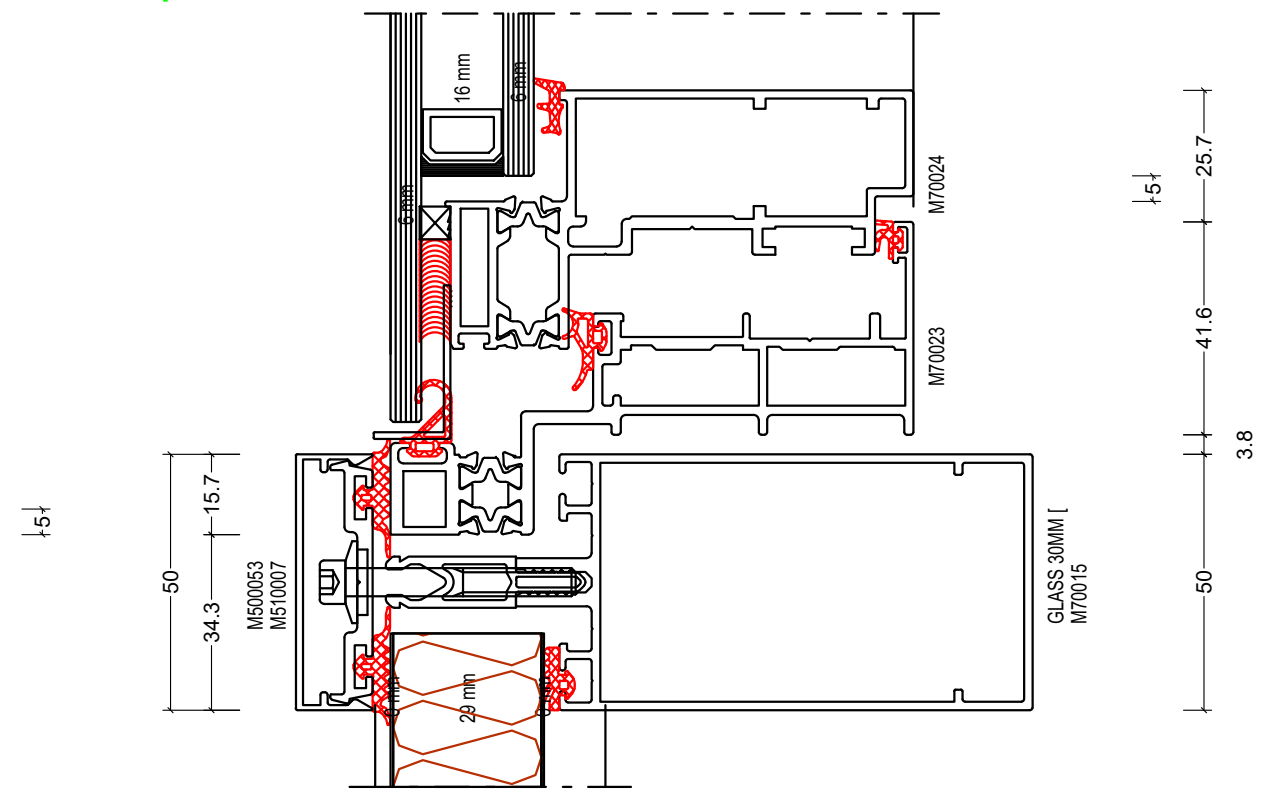

PRERJA 15

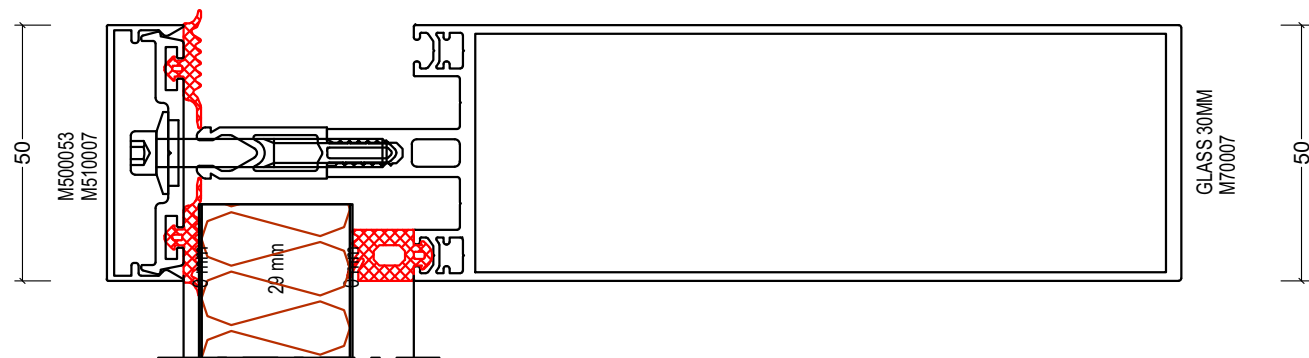

PRERJA 16

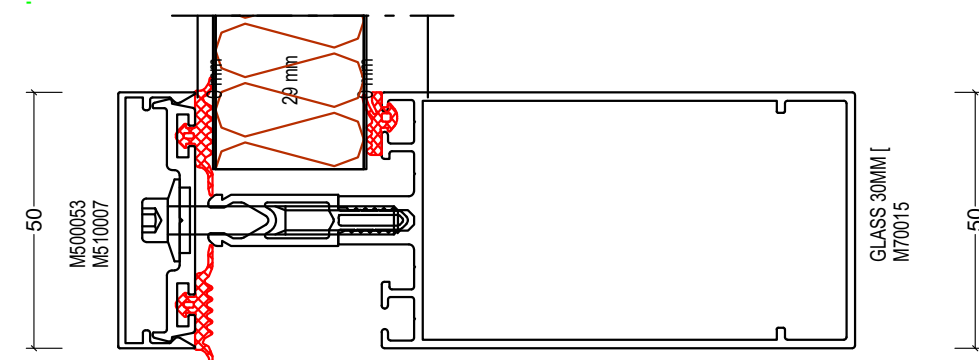

±5
25.7
41.6
3.8
50

50

Studim Projektimi
"ZYRAT QENDRORE UKT"




ark.	E.BEJLERI	Lic. N6711		
ark.	I.BEJLERI			TETOR 2019
ark.	K.DEMAJ	Lic. A.1711		
ark.	A. NURJA			
hidr.	E. CANO	Lic. K.1220/3		Shkalla
elektr.	V. HOXHA	Lic. E.1075/2		1:15
ing.	M. HALILAJ	Lic. K.0014/5		
ing.	E. BUJUPI	Lic. K.1707/1		
ing.	E. SHERRI	Lic. M.1191/1		
ark.	P. KAJMAKU	Lic. A.0124/4		Fieta nr.


DETAJE TE FASADES

7

PRERJA 18

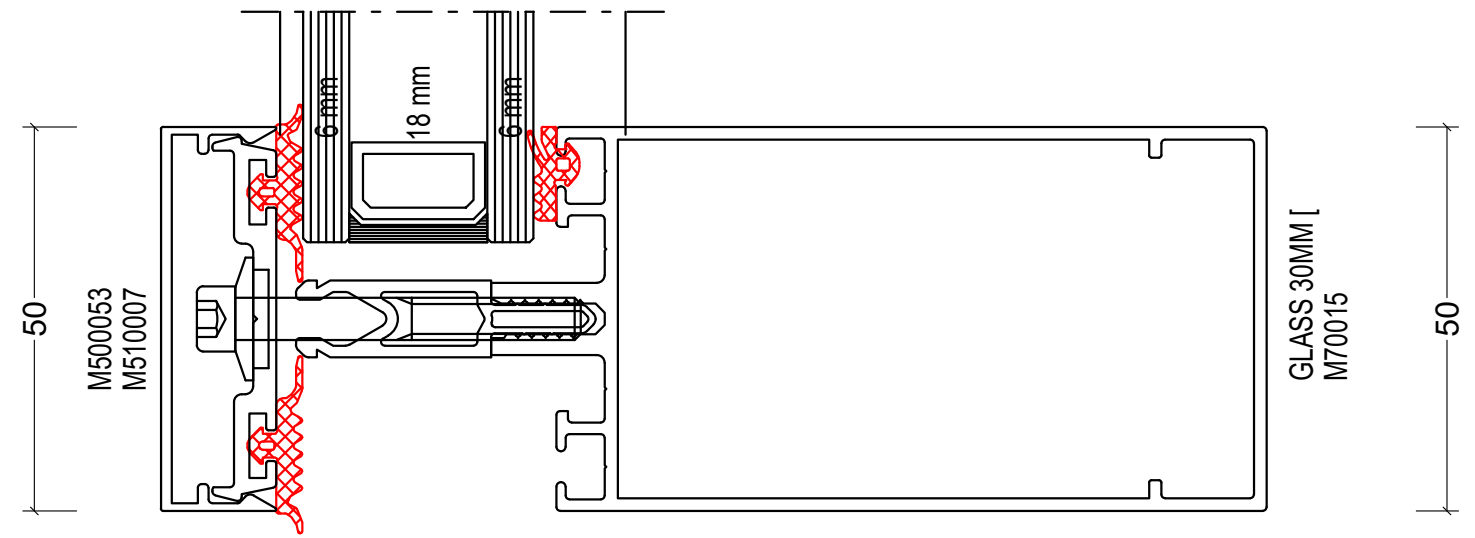

PRERJA 17

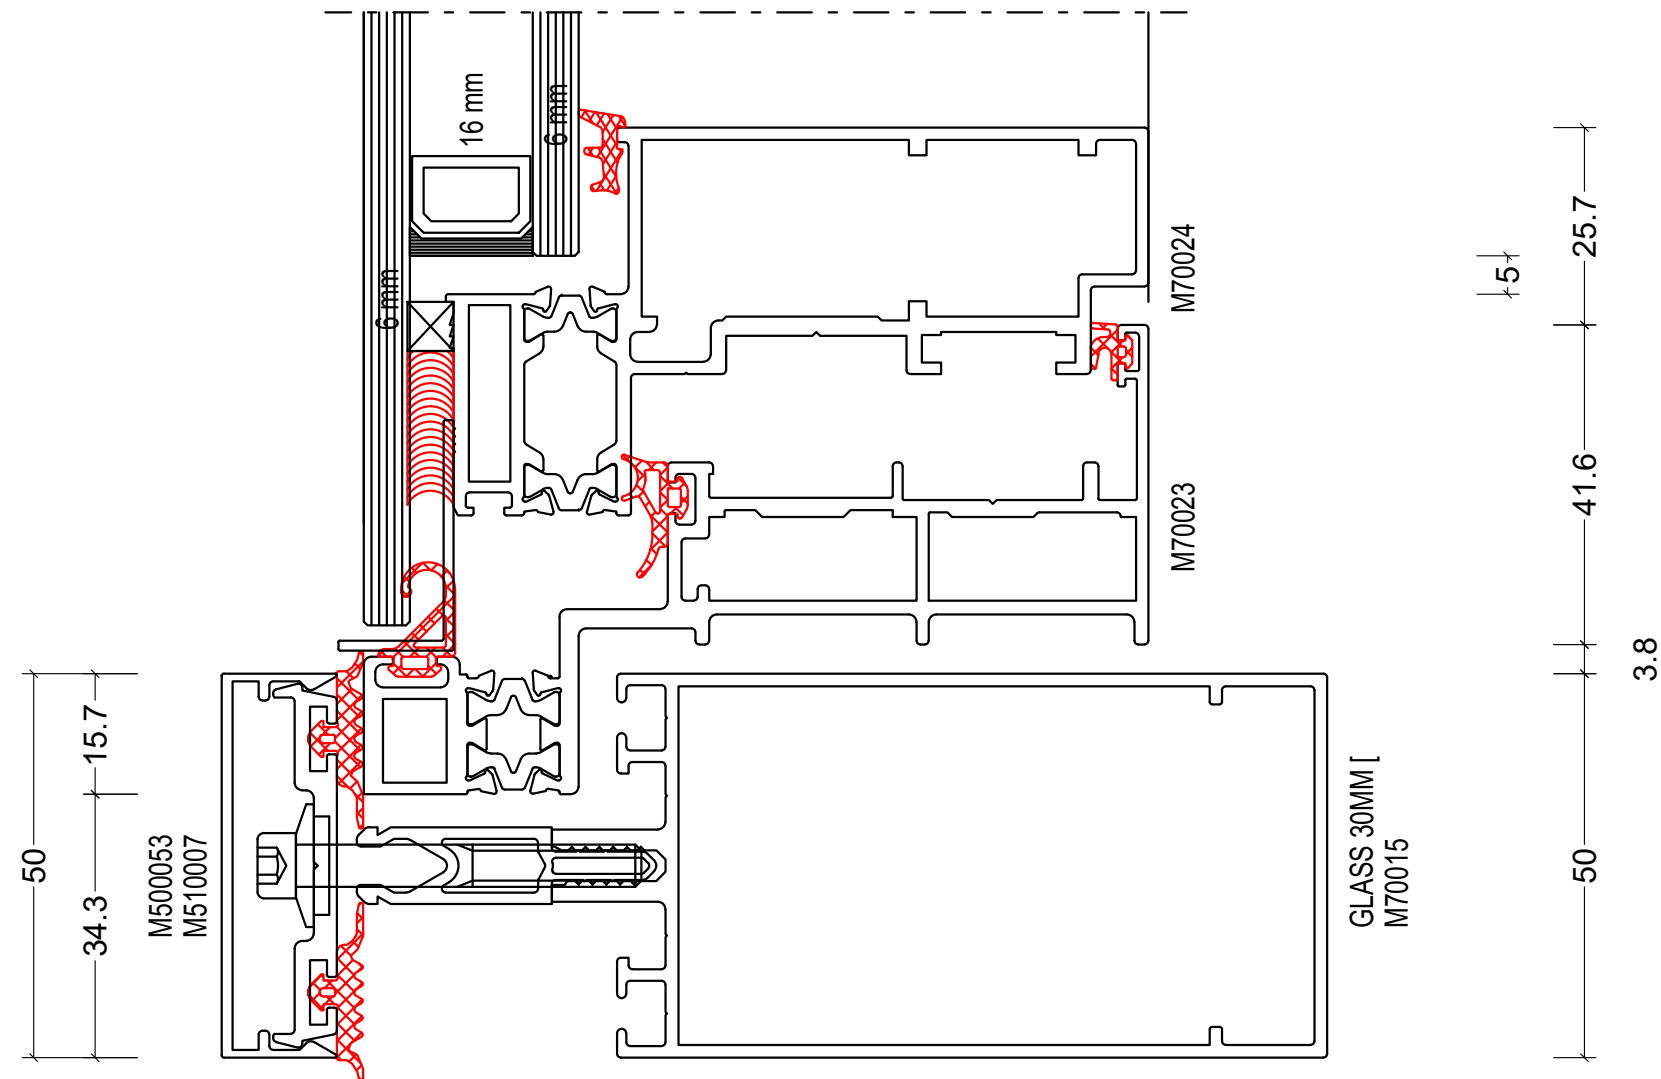

Studim Projektimi " ZYRAT QENDRORE UKT "			
 			
ark.	E.BEJLERI	Lic. N6711	
ark.	I.BEJLERI		TETOR 2019
ark.	K.DEMAJ	Lic. A.1711	
ark.	A. NURJA		
hidr.	E. CANO	Lic. K.1220/3	
elektr.	V. HOXHA	Lic. E.1075/2	Shkalla
ing.	M. HALILAJ	Lic. K.0014/5	1:10
ing.	E. BUJUPI	Lic. K.1707/1	
ing.	E. SHERRI	Lic. M.1191/1	
ark.	P. KAJMAKU	Lic. A.0124/4	Fleta nr. 8
DETAJE TE FASADES			