


PLANIMETRIA E RRUGES 1: 500.

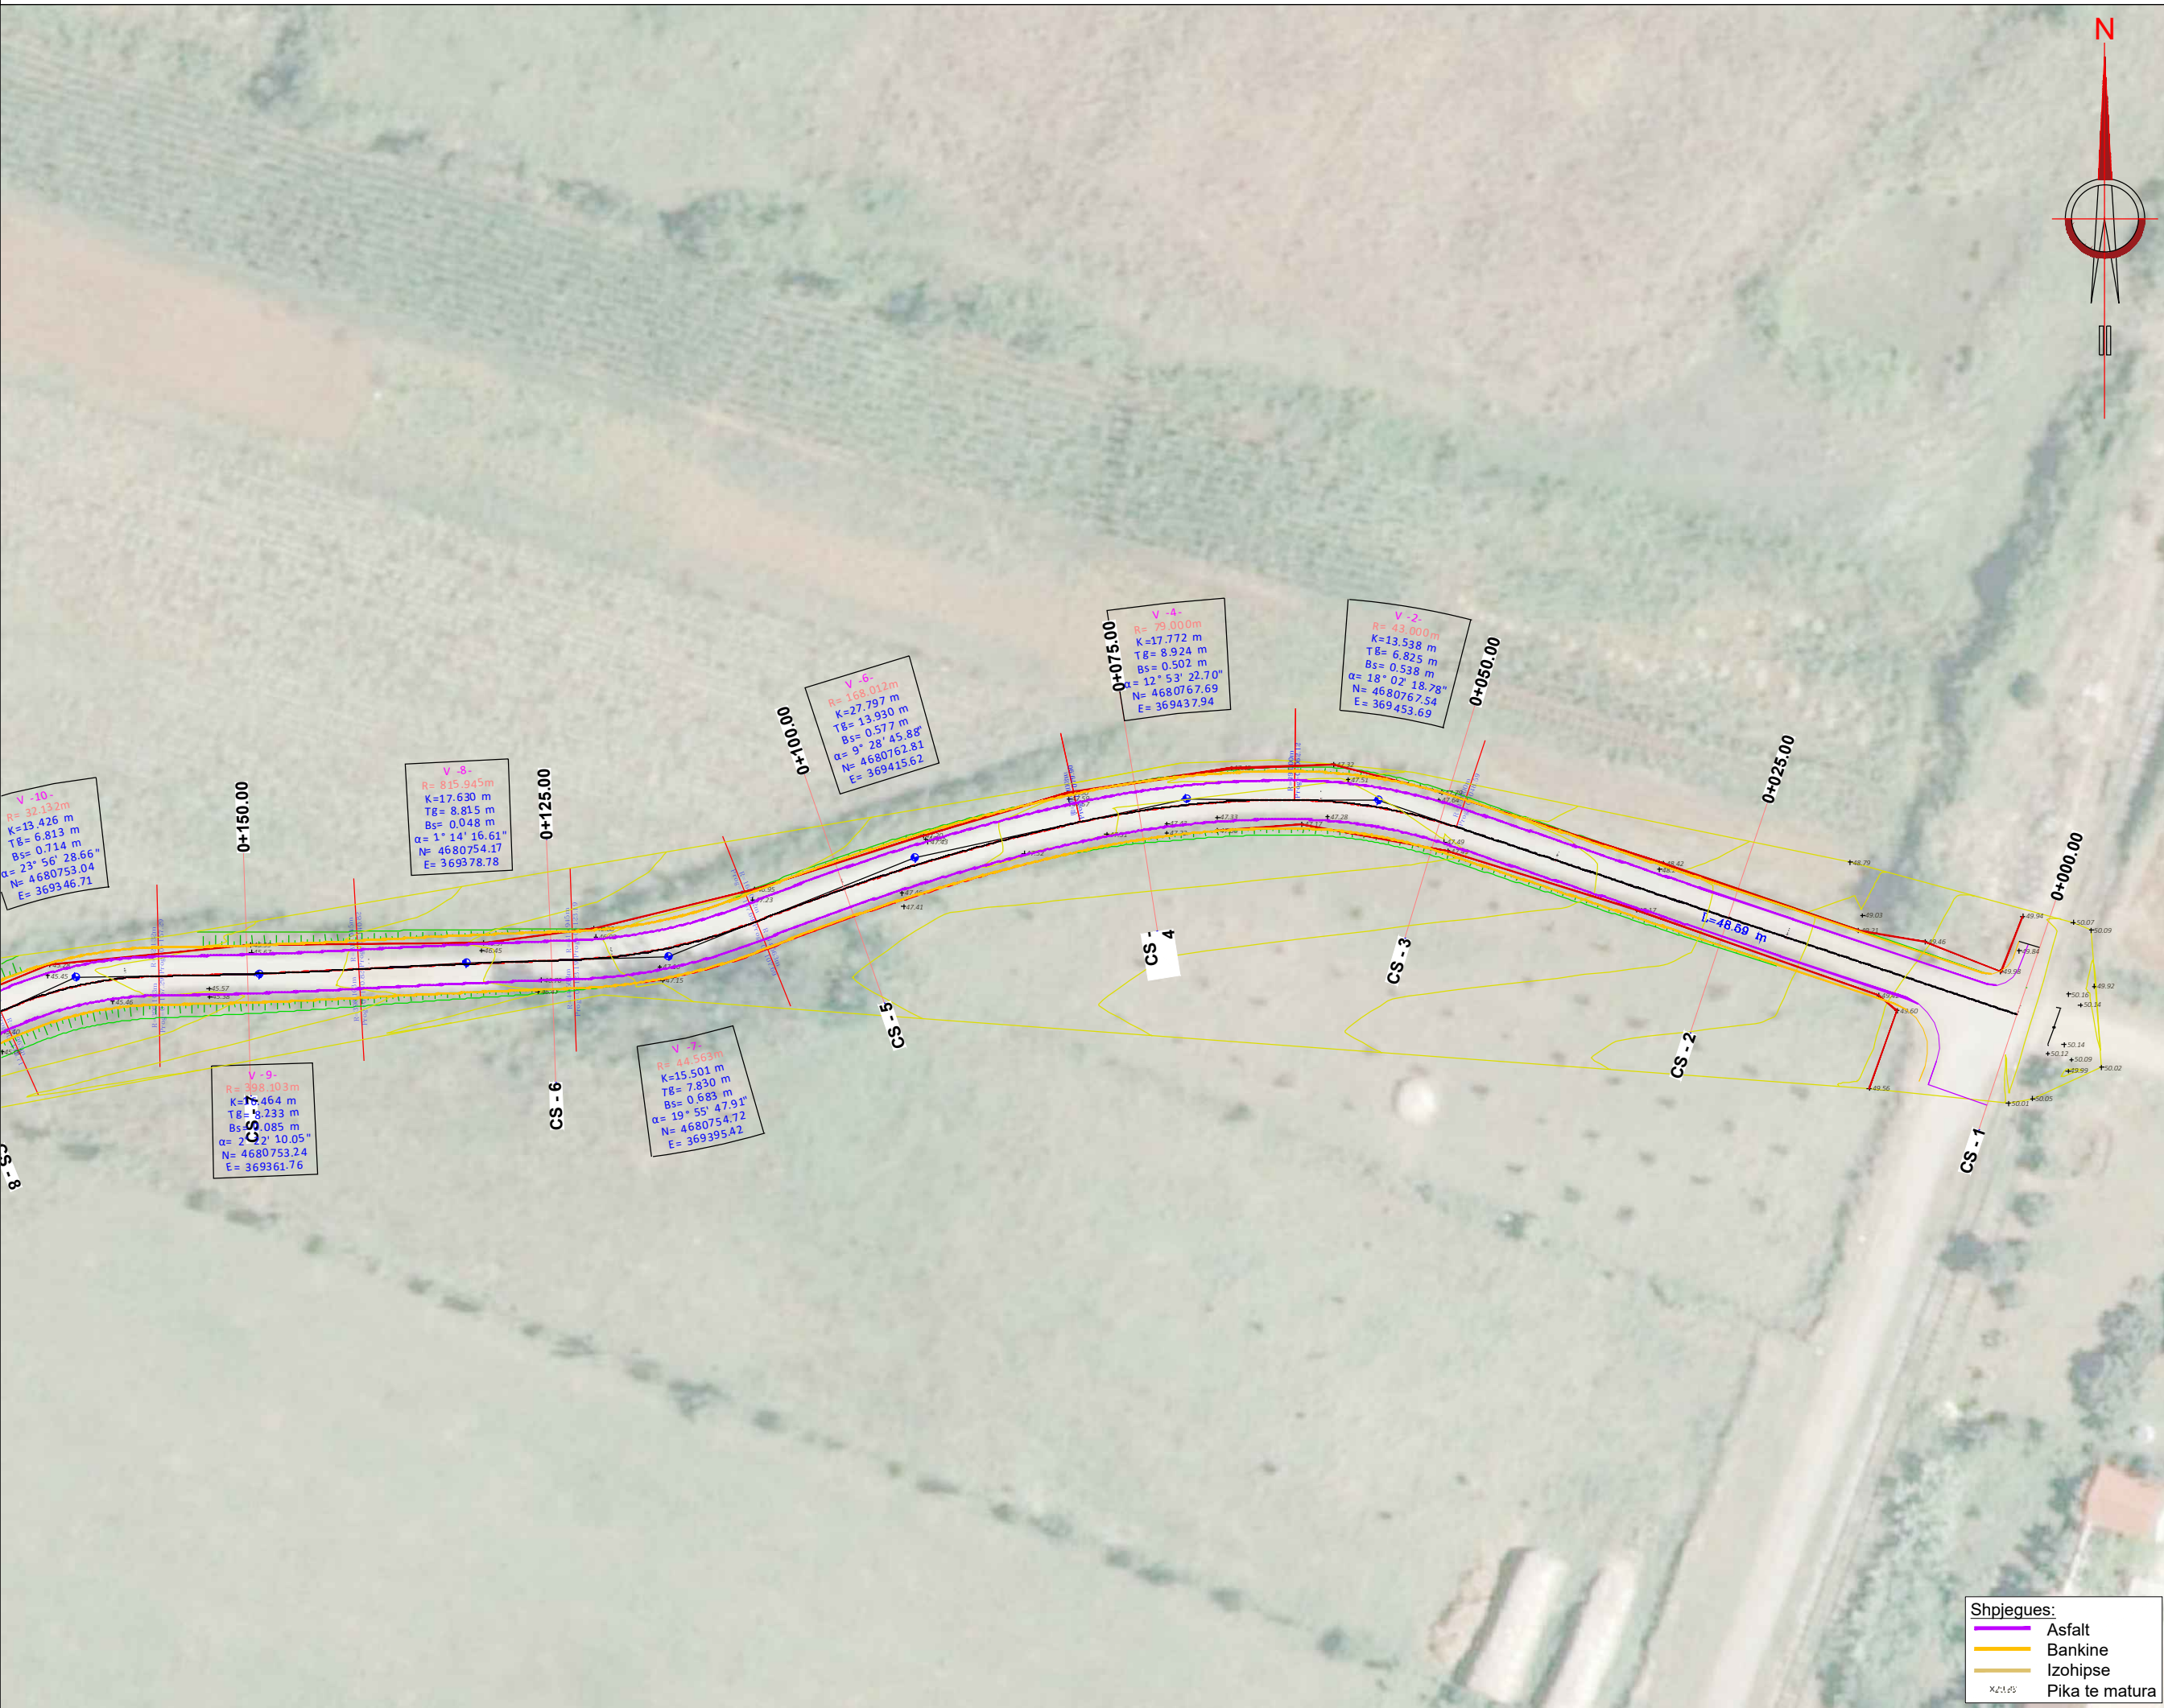



BASHKIA MALESİ E MADHE

KONSULENT / CONSULTANT



"ZENIT&CO"sh.p.k
Urban planning,
architectural design,
construction supervision
& commissioning.

Address:
St.Myrteza Topi (No.18.zip.code.1007)
E-Mail: zenit06@live.com



EAD-STUDIO
Engineering Advanced Design

Address:
St./Rruga "Riza Cerova", pallati nr/No. 7, kati pare, hyrja 2

SHENIME TEKNIKE / TECHNICAL NOTES

OBJEKTI / PROJECT NAME

"SISTEMIM ASFALTIM I RRUGES
CENAJ RROGOM".

ZONA / LOCATION

**BASHKIA MALESİ E MADHE
MALESİ E MADHE MUNICIPALITY**

FAZA E PROJEKTTIT / PROJECT PHASE

**PROJEKT ZBATIMI
IMPLEMENTATION DESIGN**

GRUPI I PROJEKTTIMIT

Inxh.Hidro. Merita MENGRI
Ark.Raimonda MYDINLLARI
Inxh.Ndert.Rexhep Tarba
Inxh.Elek.Spiro PLEQI
Inxh.Kristaq GJOKA
Inxh.Baftjar SHYPHEJA
Inxh. Gjeo.Yzeir MIRAKA
Inxh. Mek. Arqile PERI
Inxh.Gjeodet.Lulzim VRAPI
Inxh.Gjeodet.Renaldo KARAJ

EMERTIMI I FLETES / TITLE OF DESIGN

PLANIMETRIA E RRUGES

SHKALLA: 1:500
SCALE: 1:500

PRILL 2022
APRIL 2022

NR.FLETES / DRAWING NO.

01

VULA / STAMP

PLANIMETRIA E RRUGES 1: 500.



POROSITESI / CLIENT



BASHKIA MALESI E MADHE

KONSULENT / CONSULTANT



"ZENIT&CO"sh.p.k

Urban planning,
architectural design,
construction supervision
& commissioning.

Address:
St. Myrteza Topi (No.18.zip.code.1007)
E-Mail: zenit06@live.com



Address:
St./Ruga "Riza Cerova", pallati nr/No. 7, kati pare, hyrja 2

SHENIME TEKNIKE / TECHNICAL NOTES

OBJEKTI / PROJECT NAME

"SISTEMIM ASFALTIM I RRUGES
CENAJ RROGOM".

ZONA / LOCATION

BASHKIA MALESI E MADHE
MALESI E MADHE MUNICIPALITY

FAZA E PROJEKTIT / PROJECT PHASE
PROJEKT ZBATIMI

GRUPI I PROJEKTIMIT

Inxh. Hdro. Merita MENGRI
 Ark. Raimonda MYDINLLARI
 Inxh. Ndert. Rexhep Tarba
 Inxh. Elek. Spiro PLEQI
 Inxh. Kristaq GJOKA
 Inxh. Baftjar SHYPHEJA
 Inxh. Gjeo. Yzeir MIRAKA
 Inxh. Mek. Arqile PERI
 Inxh. Gjeodet. Luzlim VRAPI
 Inxh. Gjeodet. Renaldo KARAJ

EMERTIMI I FLETES / TITLE OF DESIGN

PLANIMETRIA E RRUGES

SHKALLA: 1:500
SCALE: 1:500

NR.FLETES / DRAWING NO.

02


VULA / STAMP



Shpjegues:

 Asfalt
 Bankine
 Izohipse
 x20.83 Pika te matura

PLANIMETRIA E RRUGES 1: 500.

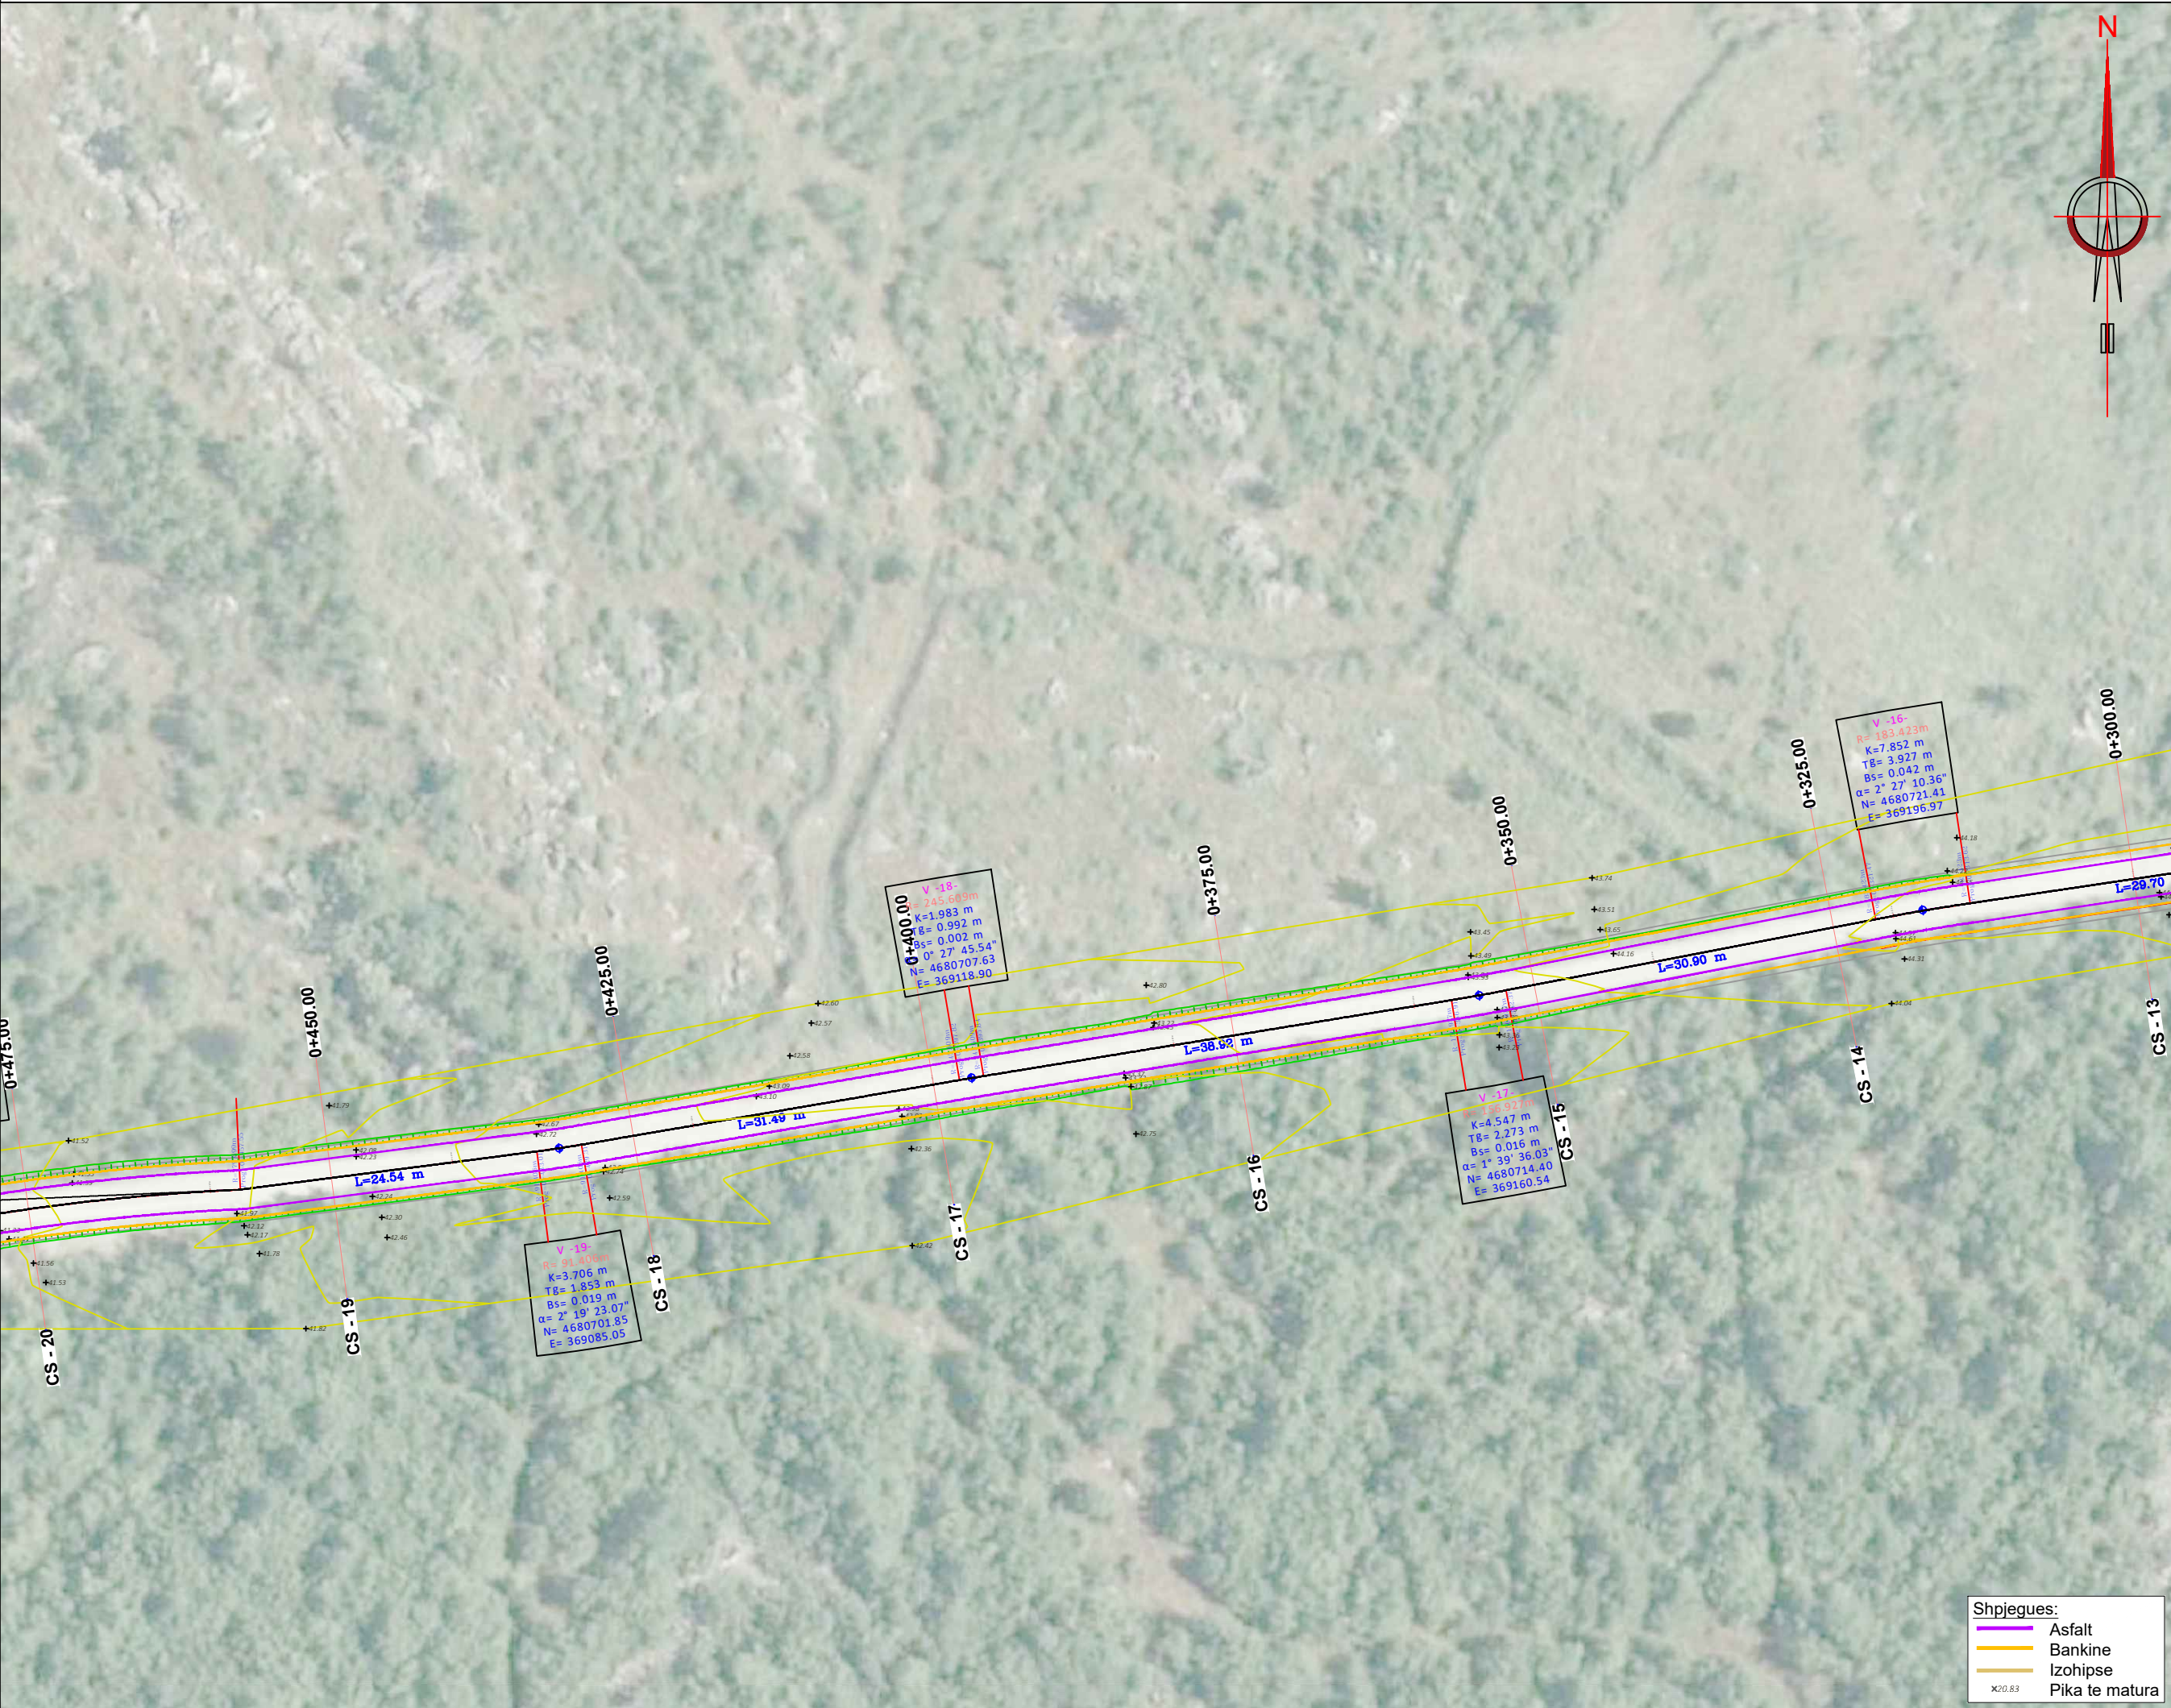

POROSITESI / CLIENT



BASHKIA MALESI E MADHE

KONSULENT / CONSULTANT



"ZENIT&CO"sh.p.k
Urban planning,
architectural design,
construction supervision
& commissioning.

Address:
St.Myrteza Topi (No.18.zip.code.1007)
E-Mail: zenit06@live.com

EAD-STUDIO
Engineering Advanced Design

Address:
St./Rruga "Riza Cerova", pallati nr/No. 7, kati pare, hyrja 2

SHENIME TEKNIKE / TECHNICAL NOTES

OBJEKTI / PROJECT NAME

"SISTEMIM ASFALTIM I RRUGES
CENAJ RROGOM".

ZONA / LOCATION

BASHKIA MALESI E MADHE
MALESI E MADHE MUNICIPALITY

FAZA E PROJEKTIT / PROJECT PHASE

PROJEKT ZBATIMI
IMPLEMENTATION DESIGN

GRUPI I PROJEKTIMIT

Inxh.Hidro. Merita MENGRI
Ark.Raimonda MYDINLLARI
Inxh.Ndert.Rexhep Tarba
Inxh.Elek.Spiro PLEQI
Inxh.Kristaq GJOKA
Inxh.Baftjar SHYPHEJA
Inxh. Gjeo.Yzeir MIRAKA
Inxh. Mek. Arqile PERI
Inxh.Gjeodet.Lulzim VRAPI
Inxh.Gjeodet.Renaldo KARAJ

EMERTIMI I FLETES / TITLE OF DESIGN

PLANIMETRIA E RRUGES

SHKALLA: 1:500
SCALE: 1:500

PRILL 2022
APRIL 2022

NR.FLETES / DRAWING NO.


03

VULA / STAMP

Shpjegues:

- Asfalt
- Bankine
- Izohipse
- Pika te matura

PLANIMETRIA E RRUGES 1: 500.

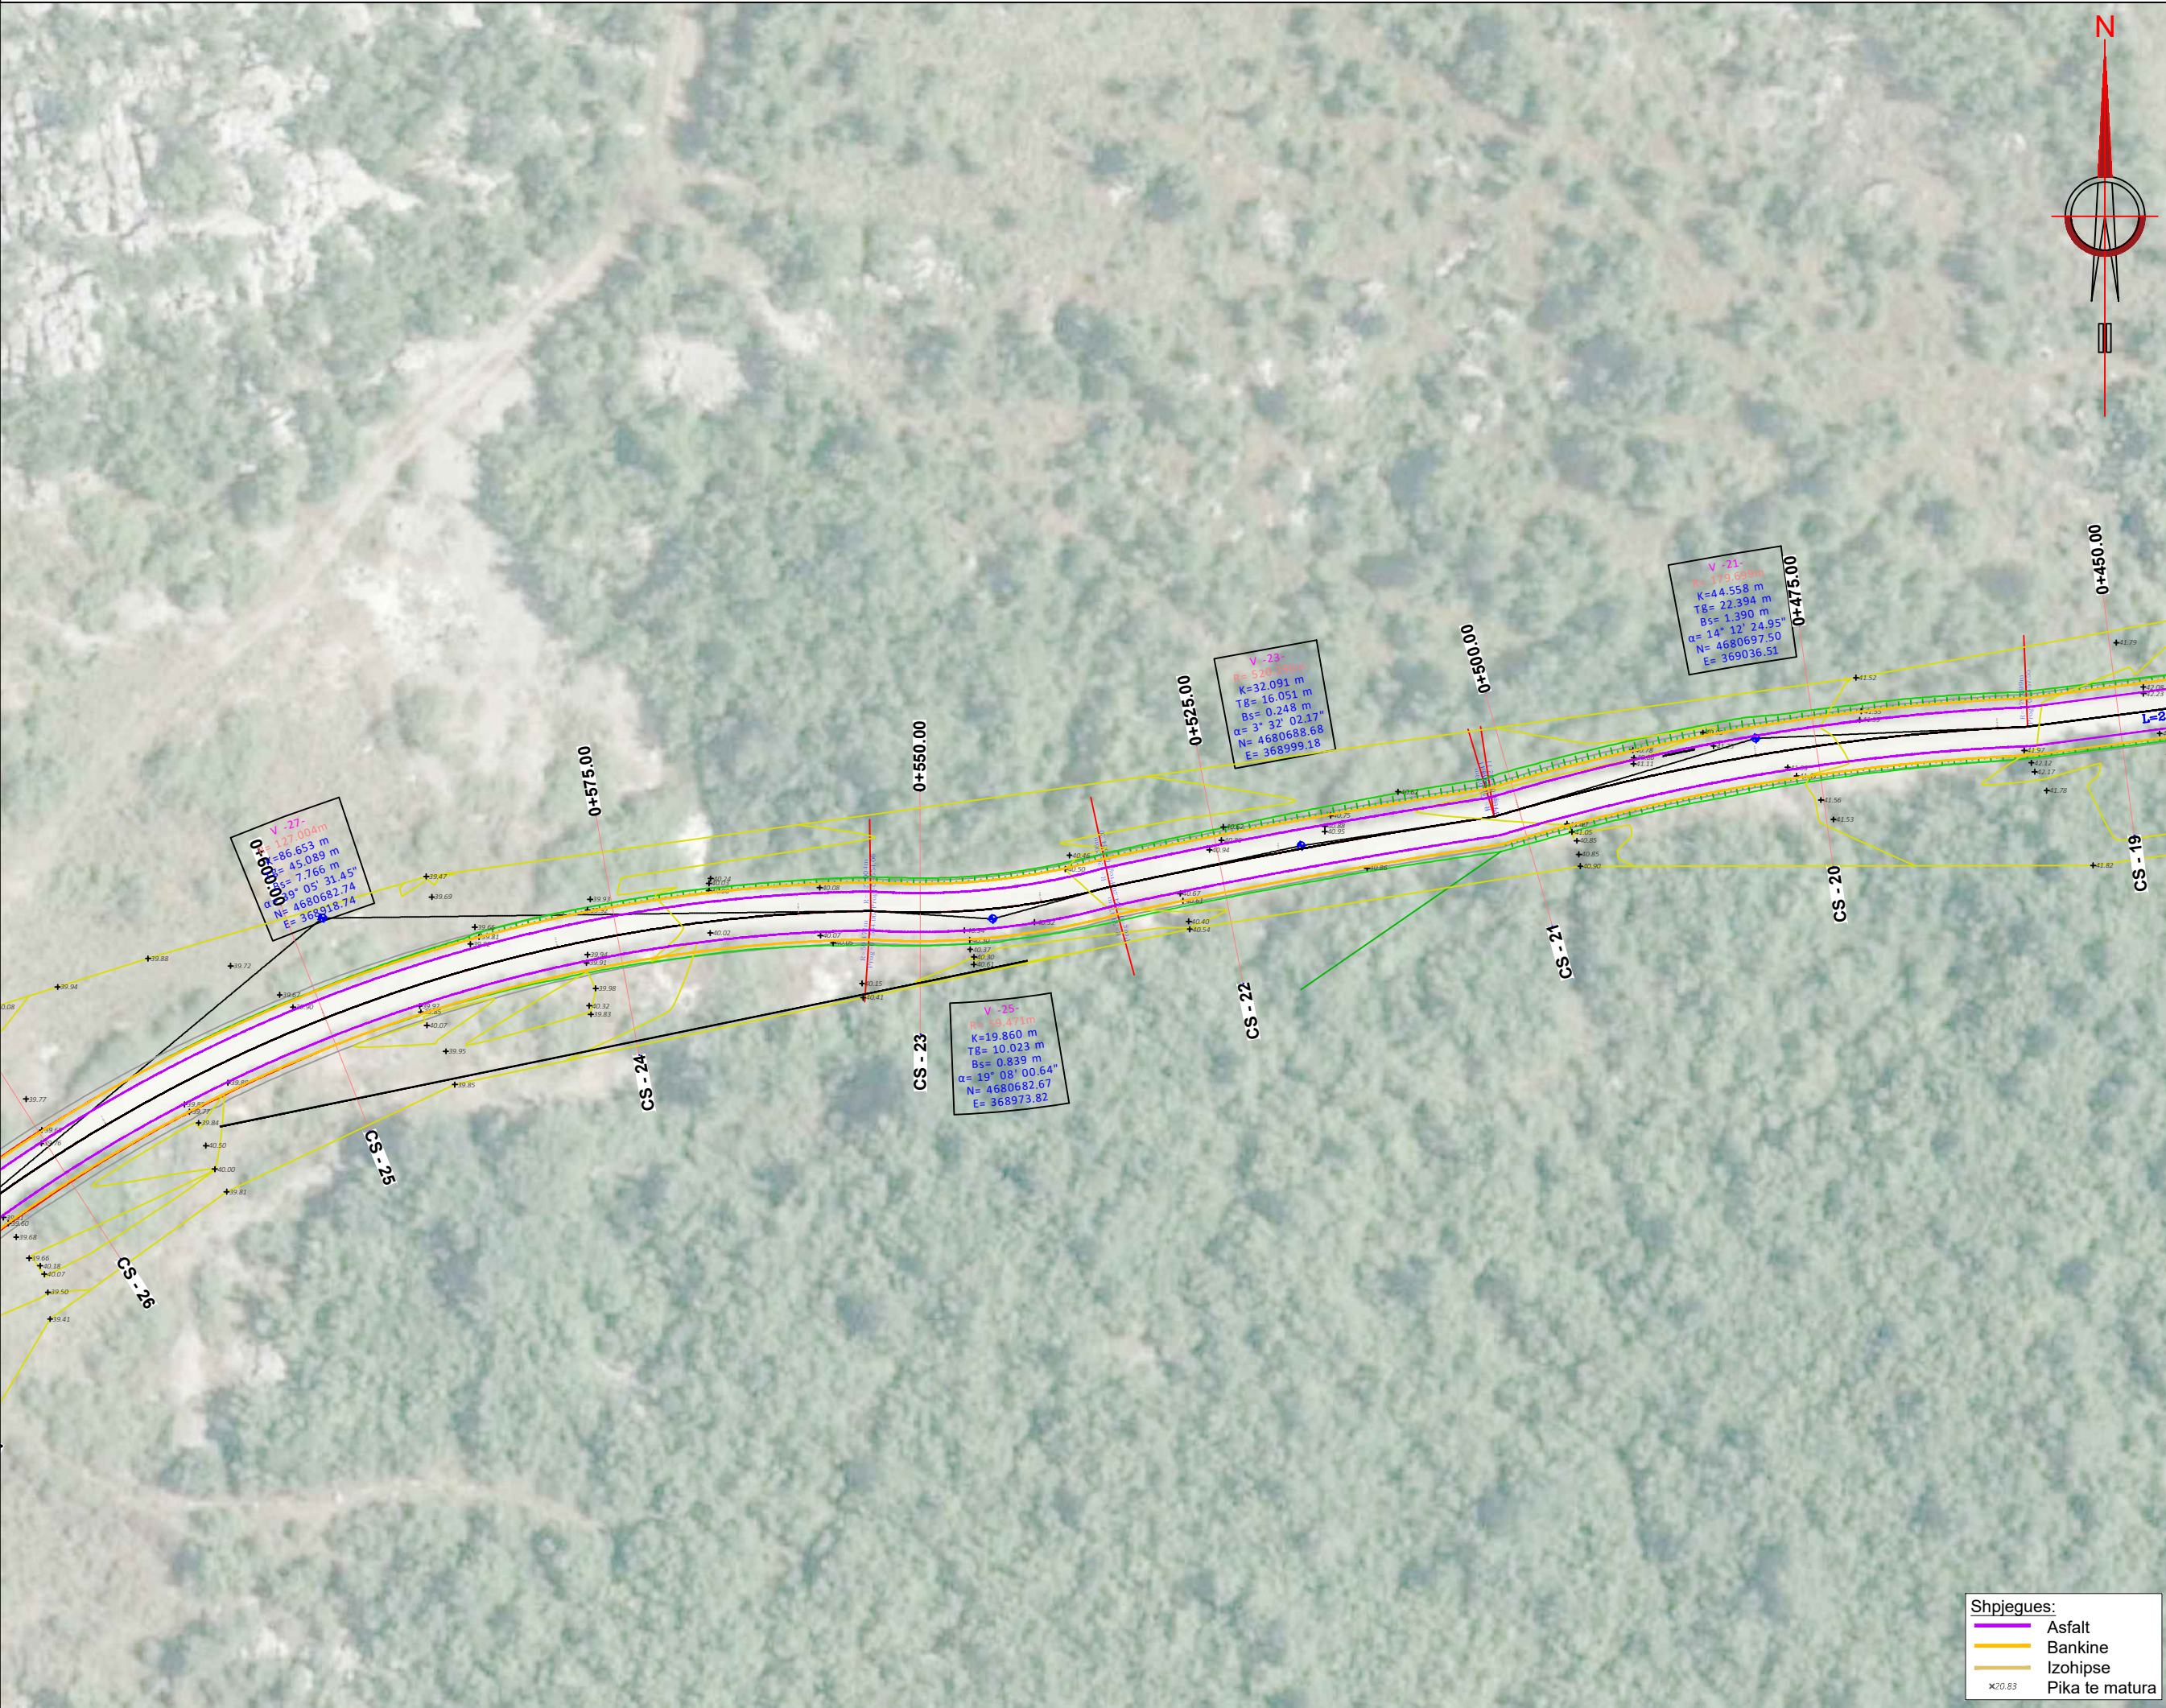

POROSITESI / CLIENT



BASHKIA MALESİ E MADHE

KONSULENT / CONSULTANT



"ZENIT&CO"sh.p.k

Urban planning,
architectural design,
construction supervision
& commissioning.

Address:
St.Myrteza Topi (No.18.zip.code.1007)
E-Mail: zenit06@live.com



EAD-STUDIO
Engineering Advanced Design

Address:
St./Rruga "Riza Cerova", pallati nr/No. 7, kati pare, hyrja 2

SHENIME TEKNIKE / TECHNICAL NOTES

OBJEKTI / PROJECT NAME

"SISTEMIM ASFALTIM I RRUGES
CENAJ RROGOM".

ZONA / LOCATION

**BASHKIA MALESİ E MADHE
MALESİ E MADHE MUNICIPALITY**

FAZA E PROJEKTIT / PROJECT PHASE

**PROJEKT ZBATIMI
IMPLEMENTATION DESIGN**

GRUPI I PROJEKTIMIT

Inxh.Hidro. Merita MENGRI

Ark.Raimonda MYDINLLARI

Inxh.Ndert.Rexhep Tarba

Inxh.Elek.Spiro PLEQI

Inxh.Kristaq GJOKA

Inxh.Baftjar SHYPHEJA

Inxh. Gjeo.Yzeir MIRAKA

Inxh. Mek. Arqile PERI

Inxh.Gjeodet.Lulzim VRAPI

Inxh.Gjeodet.Renaldo KARAİ

EMERTIMI I FLETES / TITLE OF DESIGN

PLANIMETRIA E RRUGES

SHKALLA: 1:500
SCALE: 1:500

PRILL 2022
APRIL 2022

NR.FLETES / DRAWING NO.

04


VULA / STAMP

Shpjegues:

- Asfalt
- Bankine
- Izohipse
- Pika te matura

×20.83

PLANIMETRIA E RRUGES 1: 500.

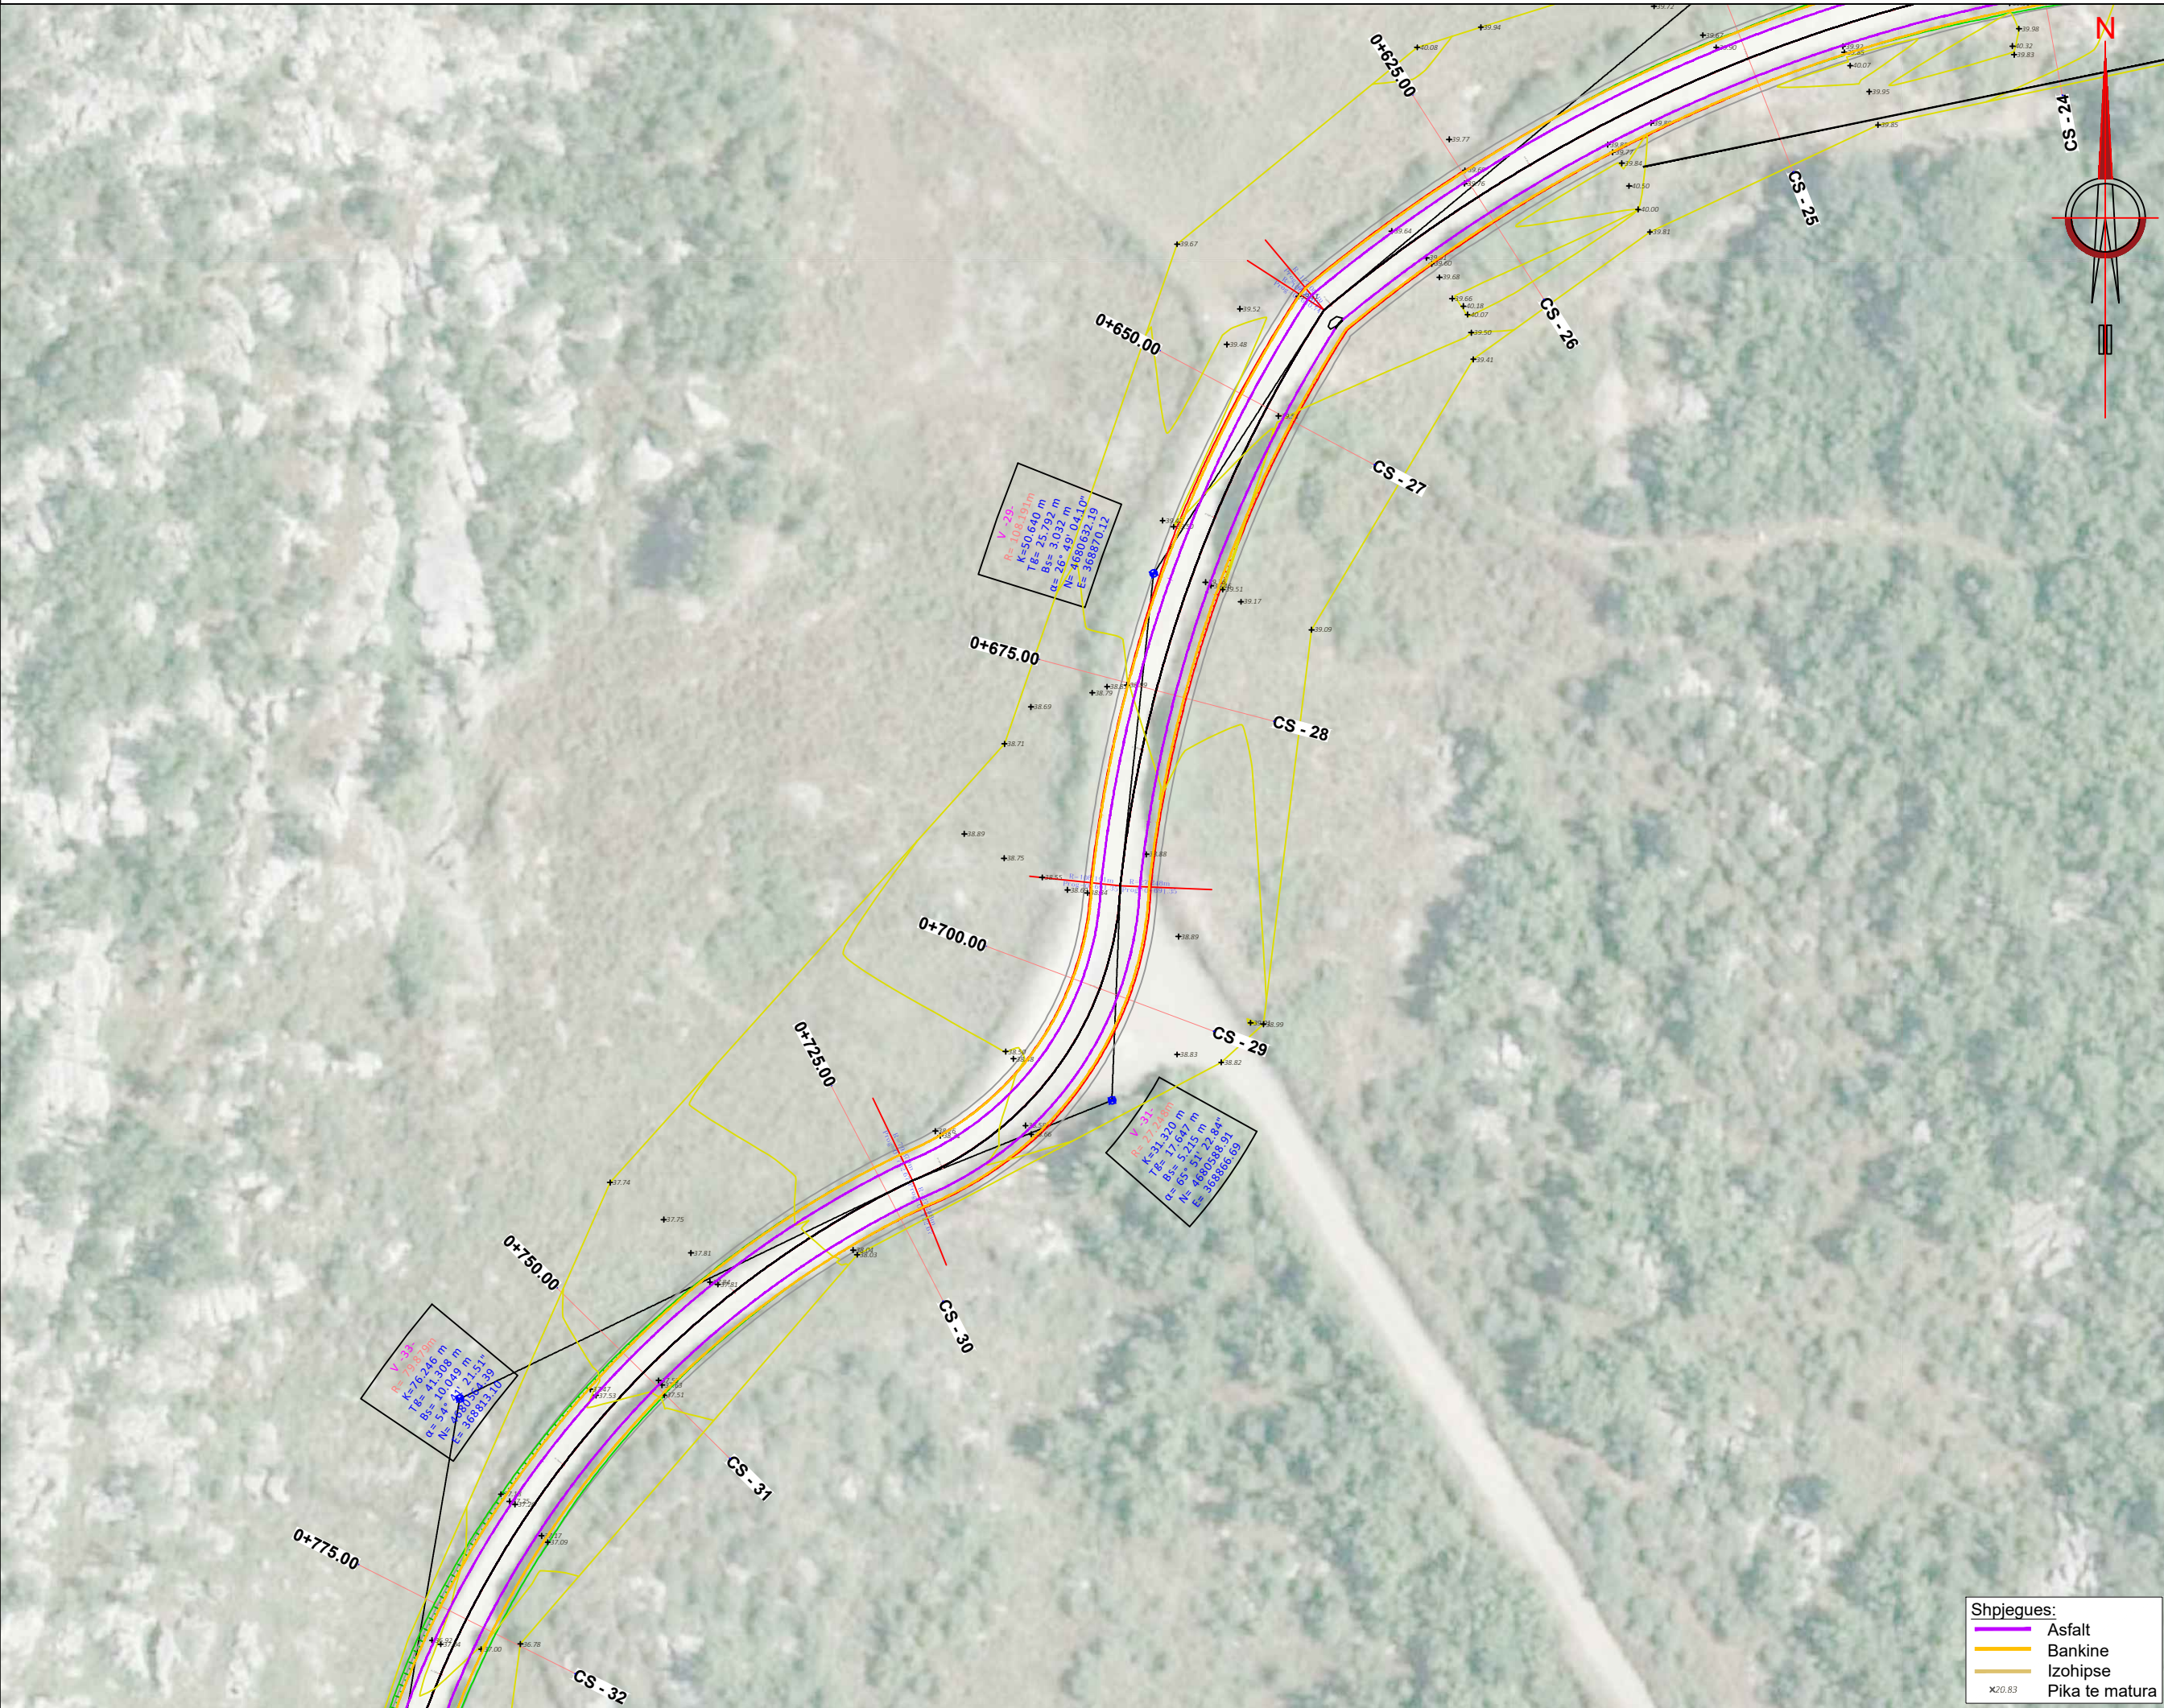

POROSITESI / CLIENT



BASHKIA MALESİ E MADHE

KONSULENT / CONSULTANT



"ZENIT&CO"sh.p.k
Urban planning,
architectural design,
construction supervision
& commissioning.

Address:
St.Myrteza Topi (No.18.zip.code.1007)
E-Mail: zenit06@live.com

EAD-STUDIO
Engineering Advanced Design

Address:
St./Rruga "Riza Cerova", pallati nr/No. 7, kati pare, hyrja 2

SHENIME TEKNIKE / TECHNICAL NOTES

OBJEKTI / PROJECT NAME

"SISTEMIM ASFALTIM I RRUGES
CENAJ RROGOM".

ZONA / LOCATION

**BASHKIA MALESİ E MADHE
MALESİ E MADHE MUNICIPALITY**

FAZA E PROJEKTIT / PROJECT PHASE

**PROJEKT ZBATIMI
IMPLEMENTATION DESIGN**

GRUPI I PROJEKTIMIT

Inxh.Hidro. Merita MENGRI

Ark.Raimonda MYDINLLARI

Inxh.Ndert.Rexhep Tarba

Inxh.Elek.Spiro PLEQI

Inxh.Kristaq GJOKA

Inxh.Baftjar SHYPHEJA

Inxh. Gjeo.Yzeir MIRAKA

Inxh. Mek. Arqile PERI

Inxh.Gjeodet.Lulzim VRAPI

Inxh.Gjeodet.Renaldo KARAİ

EMERTIMI I FLETES / TITLE OF DESIGN

PLANIMETRIA E RRUGES

SHKALLA: 1:500
SCALE: 1:500

PRILL 2022
APRIL 2022

NR.FLETES / DRAWING NO.


05

VULA / STAMP

Shpjegues:

- Asfalt
- Bankine
- Izohipse
- Pika te matura

PLANIMETRIA E RRUGES 1: 500.

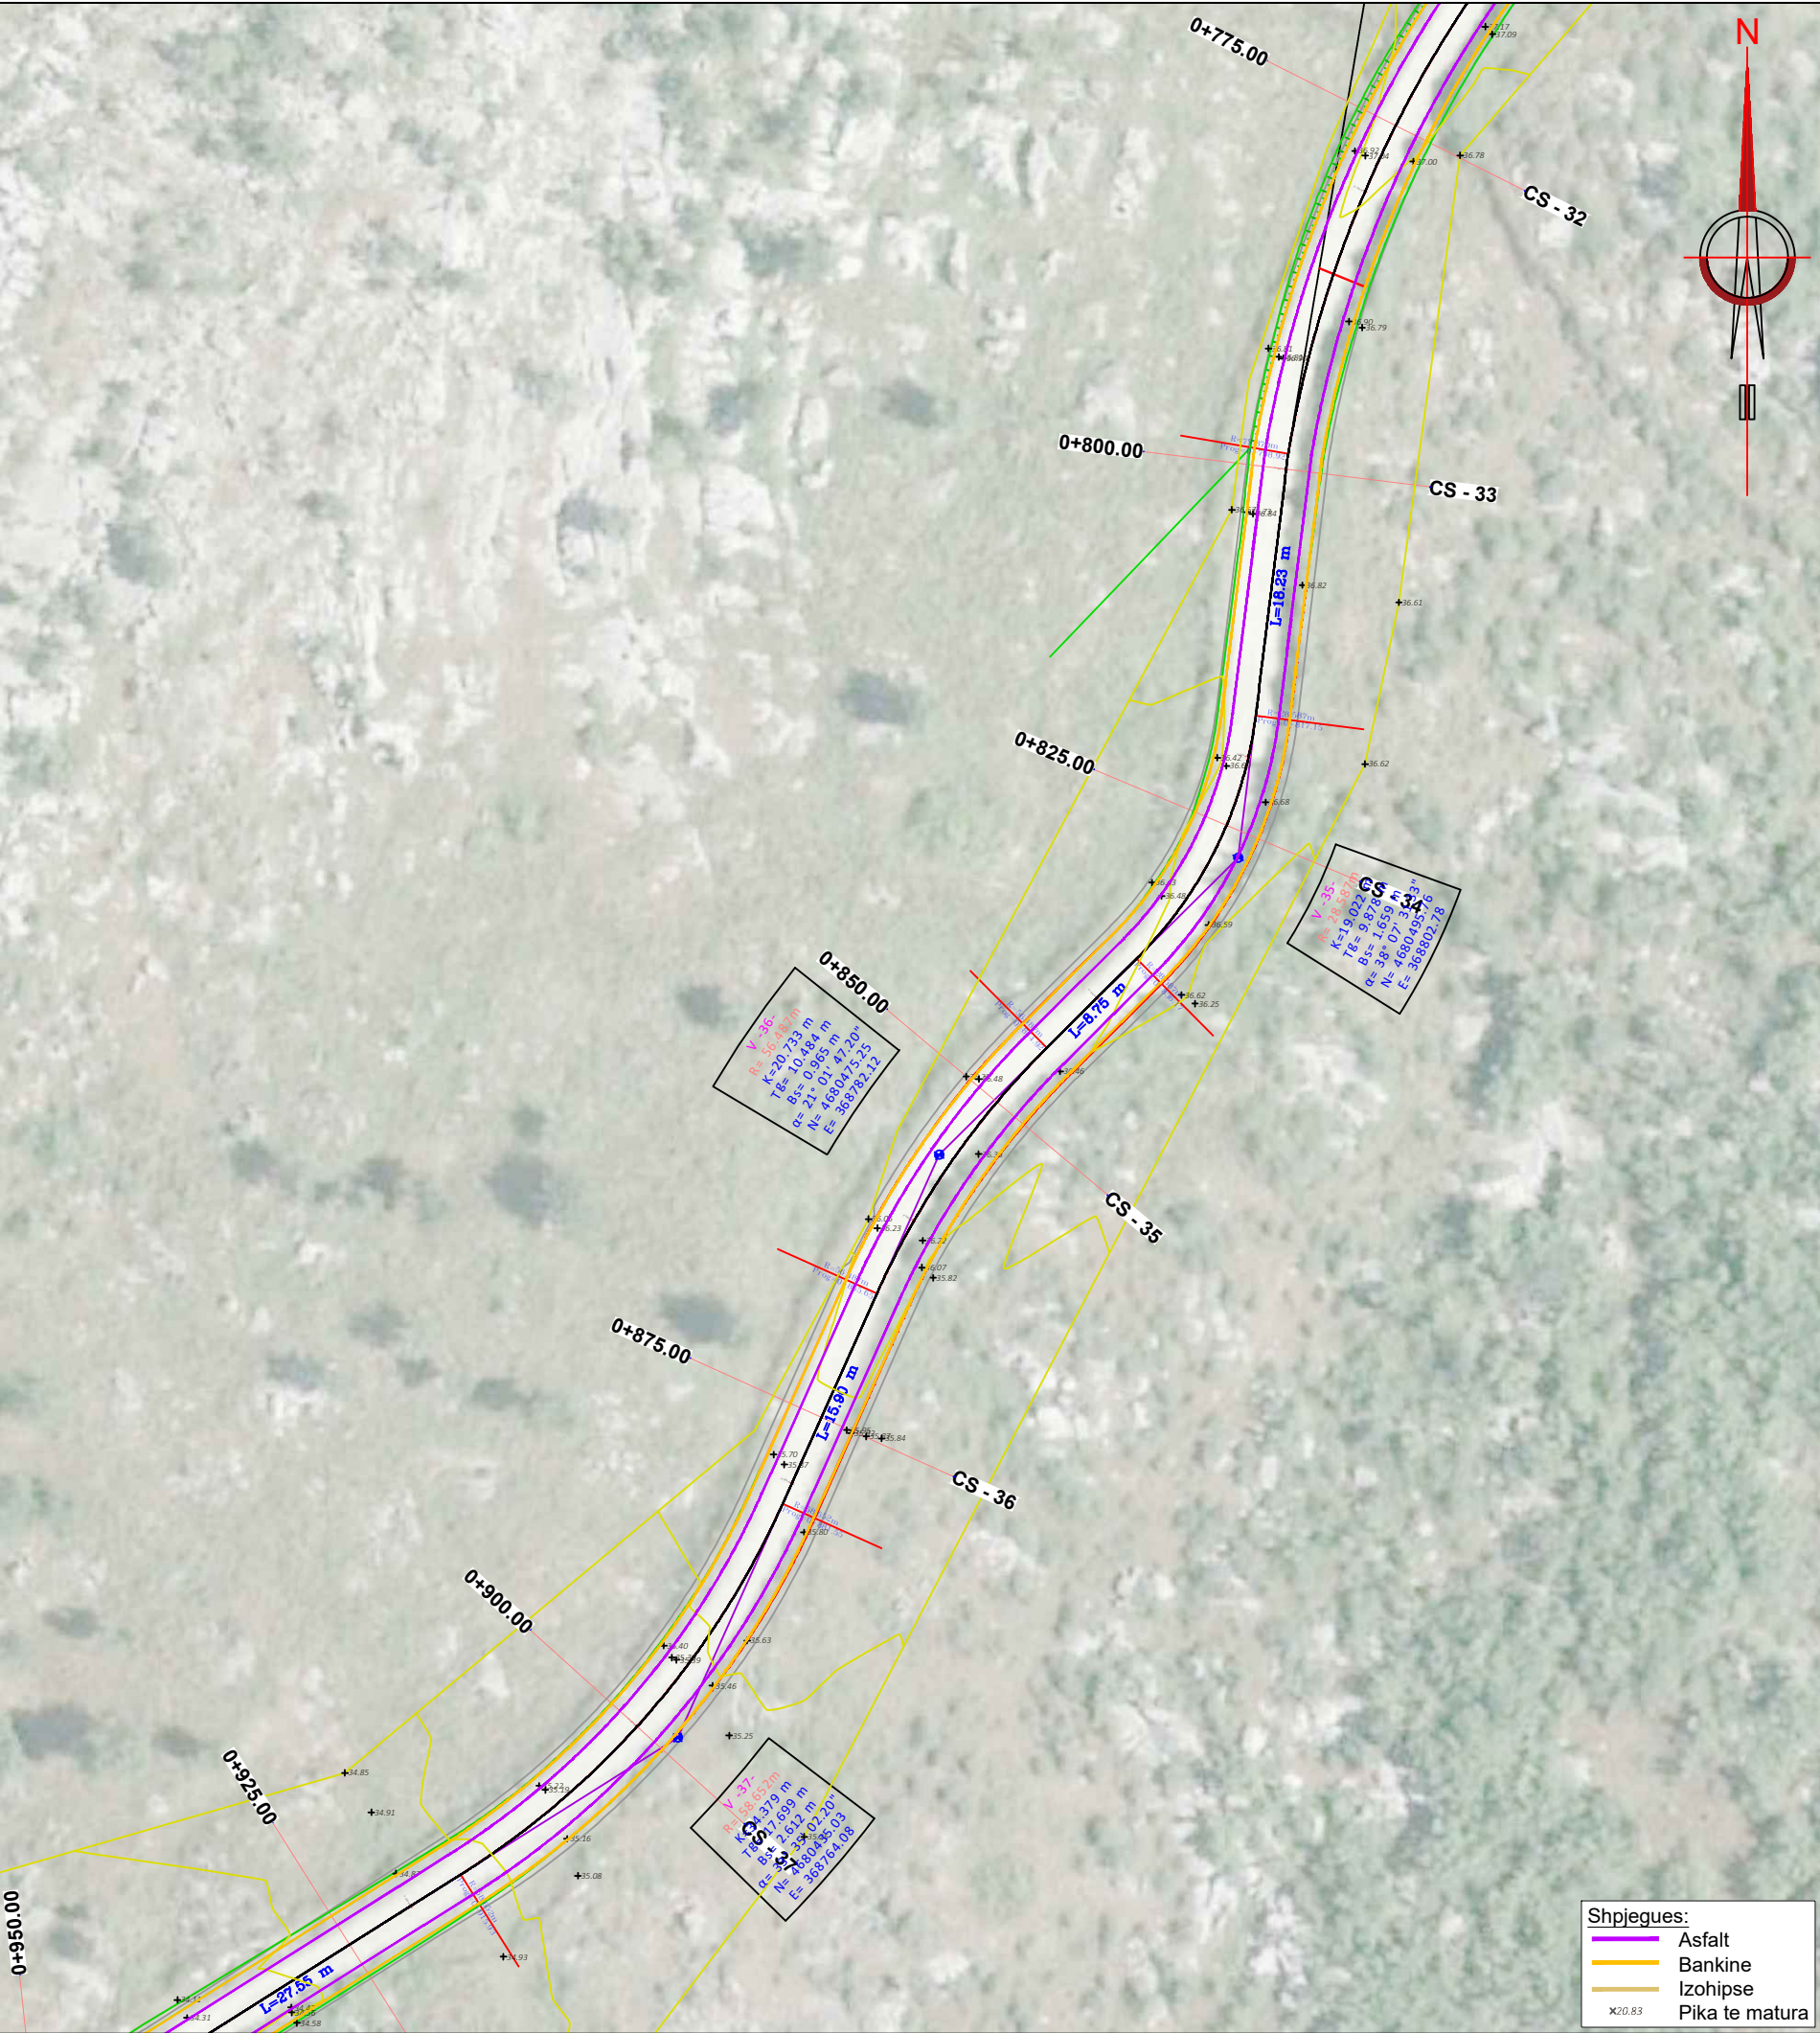



BASHKIA MALESI E MADHE

POROSITESI / CLIENT



"ZENIT&CO"sh.p.k
Urban planning,
architectural design,
construction supervision
& commissioning.

KONSULENT / CONSULTANT



EAD-STUDIO
Engineering Advanced Design

Address:
St./Rruga "Riza Cerova", pallati nr/No. 7, kati pare, hyrja 2

SHENIME TEKNIKE / TECHNICAL NOTES

OBJEKTI / PROJECT NAME

"SISTEMIM ASFALTIM I RRUGES
CENAJ RROGOM".

ZONA / LOCATION

**BASHKIA MALESI E MADHE
MALESI E MADHE MUNICIPALITY**

FAZA E PROJEKTIT / PROJECT PHASE

**PROJEKT ZBATIMI
IMPLEMENTATION DESIGN**

GRUPI I PROJEKTIMIT

Inxh.Hidro. Merita MENGRI
Ark.Raimonda MYDINLLARI
Inxh.Ndert.Rexhep Tarba
Inxh.Elek.Spiro PLEQI
Inxh.Kristaq GJOKA
Inxh.Baftjar SHYPHEJA
Inxh. Gjeo.Yzeir MIRAKA
Inxh. Mek. Arqile PERI
Inxh.Gjeodet.Lulzim VRAPI
Inxh.Gjeodet.Renaldo KARA

EMERTIMI I FLETES / TITLE OF DESIGN

PLANIMETRIA E RRUGES

SHKALLA: 1:500
SCALE: 1:500


PRILL 2022
APRIL 2022

NR.FLETES / DRAWING NO.

06

VULA / STAMP

PLANIMETRIA E RRUGES 1: 500.

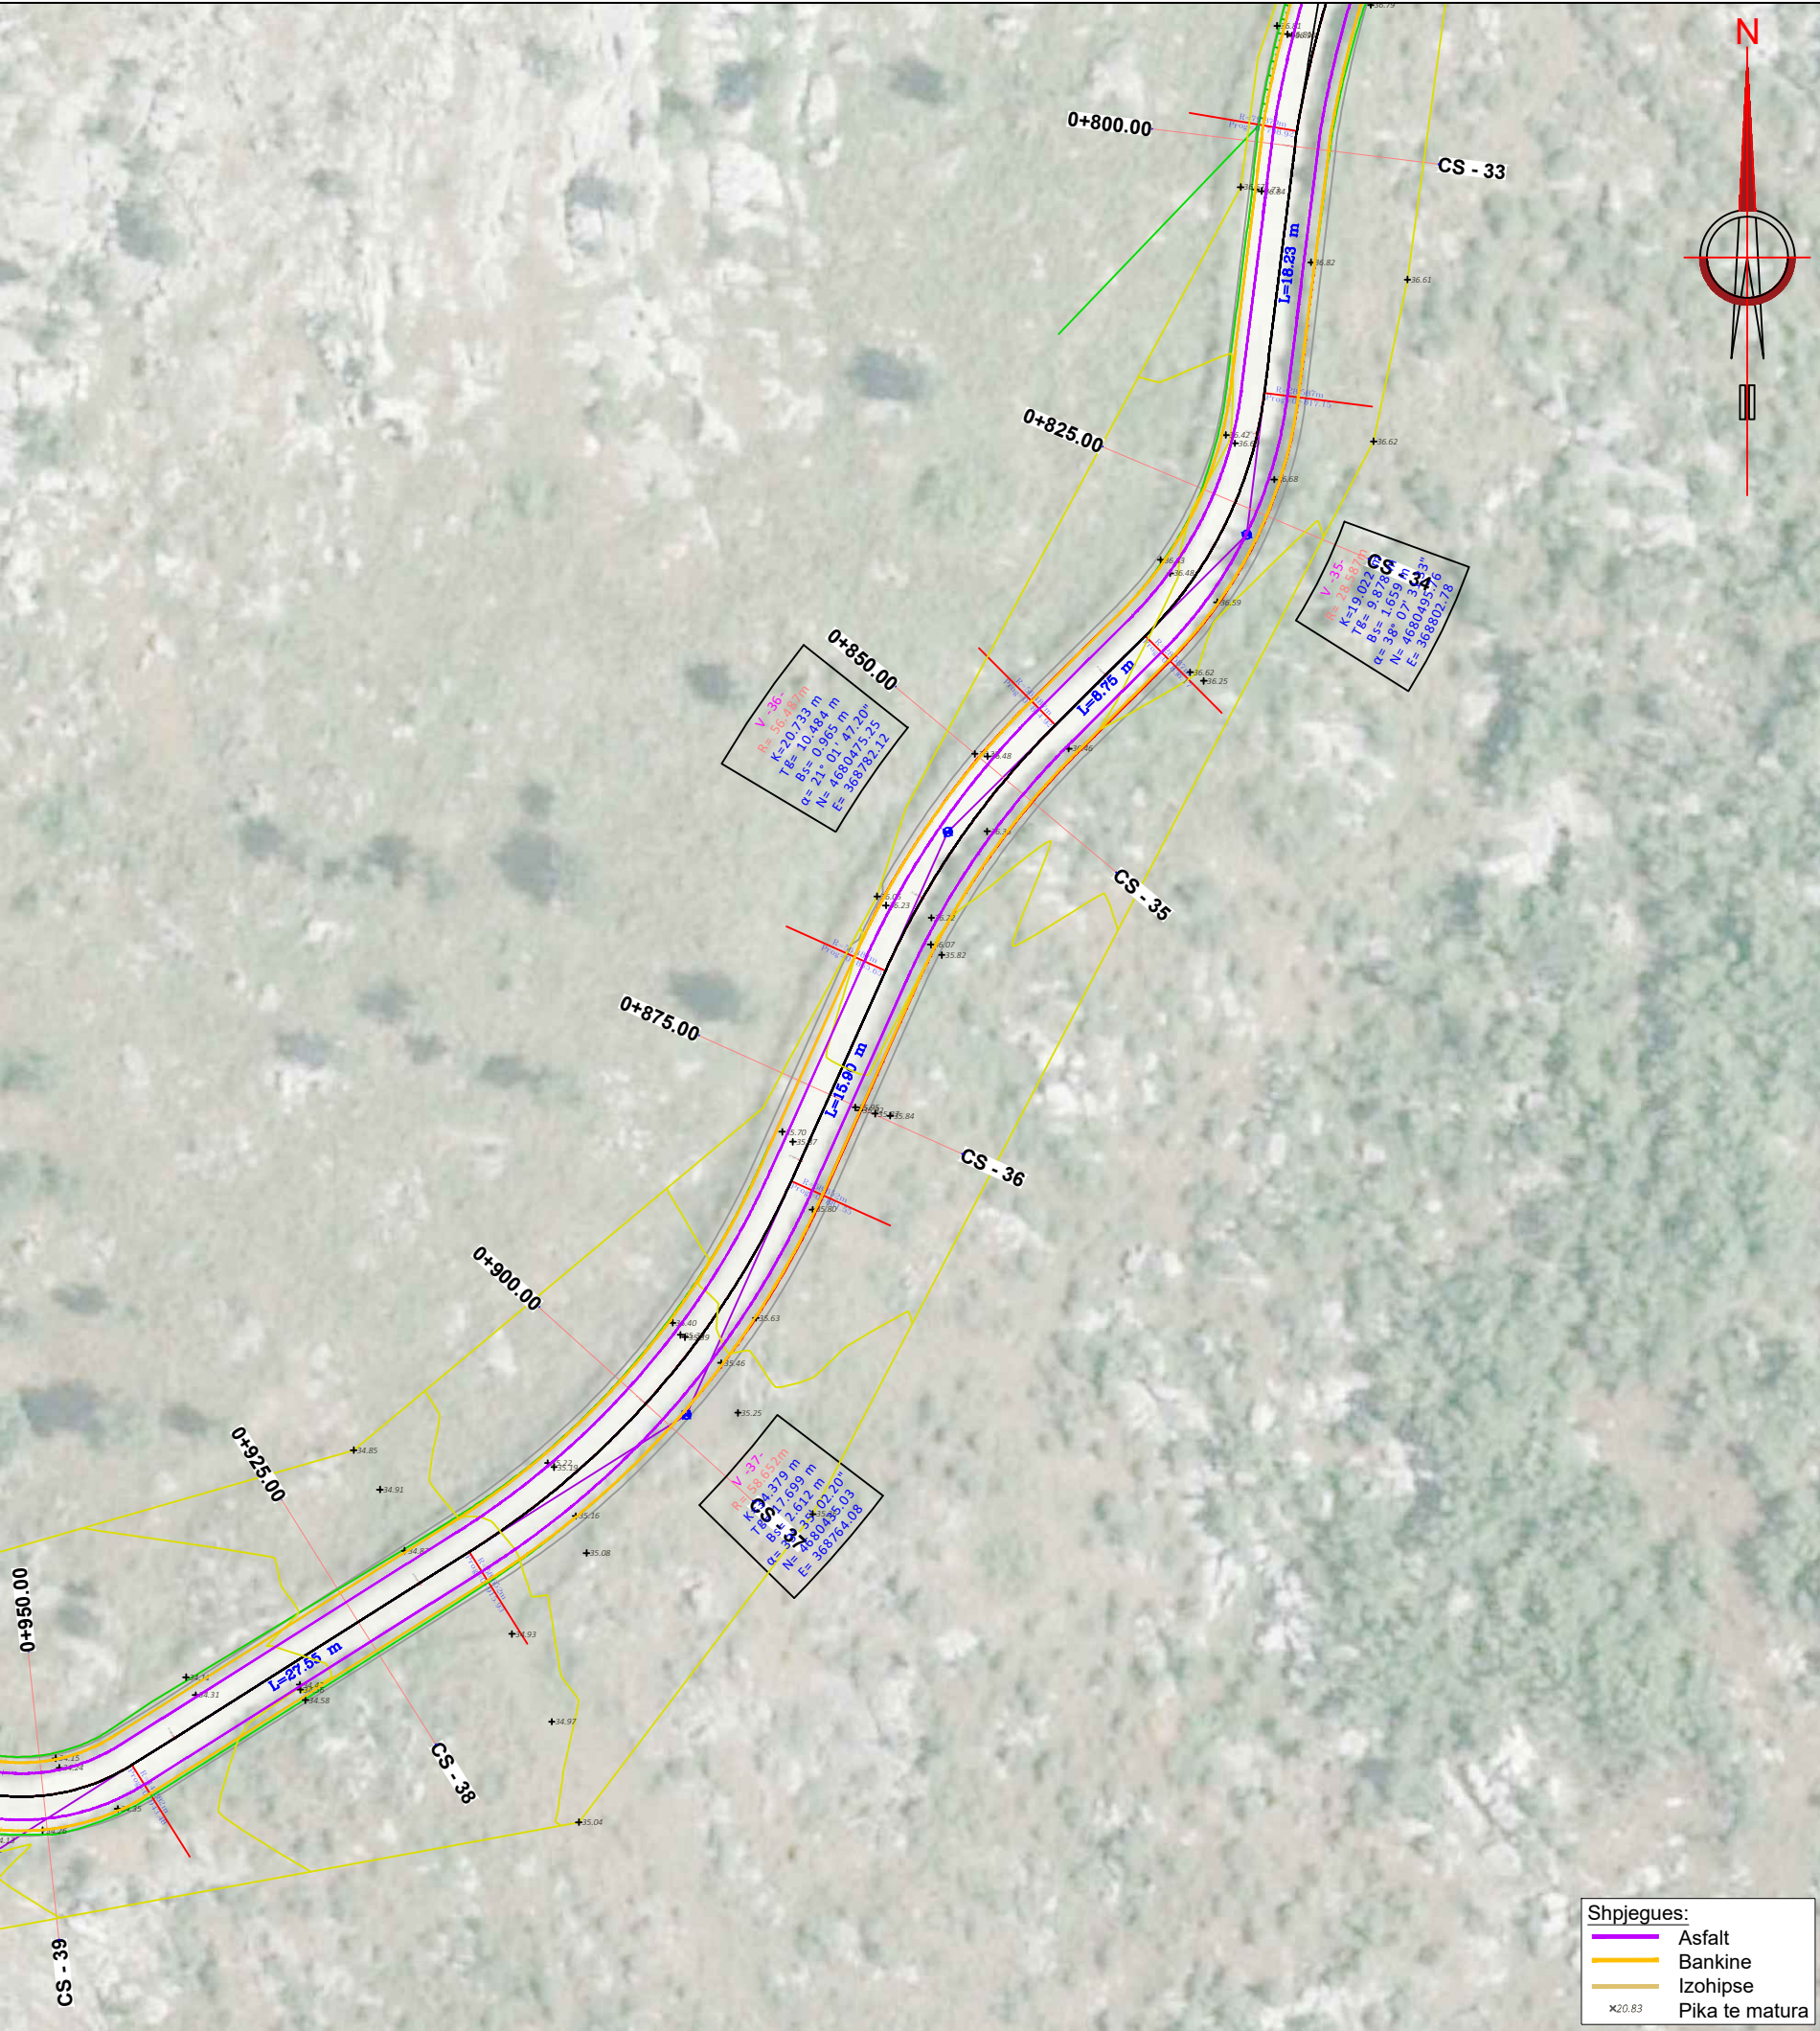



BASHKIA MALESİ E MADHE

KONSULENT / CONSULTANT



"ZENIT&CO"sh.p.k
Urban planning,
architectural design,
construction supervision
& commissioning.

Address:
St.Myrteza Topi (No.18.zip.code.1007)
E-Mail: zenit06@live.com



Address:
St./Ruga "Riza Cerova", pallati nr/No. 7, kati pare, hyrja 2

SHENIME TEKNIKE / TECHNICAL NOTES

OBJEKTI / PROJECT NAME

"SISTEMIM ASFALTIM I RRUGES
CENAJ RROGOM".

ZONA / LOCATION

**BASHKIA MALESİ E MADHE
MALESİ E MADHE MUNICIPALITY**

FAZA E PROJEKTIT / PROJECT PHASE

**PROJEKT ZBATIMI
IMPLEMENTATION DESIGN**

GRUPI I PROJEKTIMIT

Inxh.Hidro. Merita MENGRI
Ark.Raimonda MYDINLLARI
Inxh.Ndert.Rexhep Tarba
Inxh.Elek.Spiro PLEQI
Inxh.Kristaq GJOKA
Inxh.Baftjar SHYPHEJA
Inxh. Gjeo.Yzeir MIRAKA
Inxh. Mek. Arqile PERI
Inxh.Gjeodet.Lulzim VRAPI
Inxh.Gjeodet.Renaldo KARAJ

EMERTIMI I FLETES / TITLE OF DESIGN

PLANIMETRIA E RRUGES

SHKALLA: 1:500
SCALE: 1:500

PRILL 2022
APRIL 2022

NR.FLETES / DRAWING NO.

07

VULA / STAMP