



KRYETARI I BASHKISE
ILIR XHAKOLLI

Bashkia Pogradec

PROJEKT ZBATIMI

HOROGRAFIA

OBJEKTI:

LOT-4"(URA E ZEMCES -KRYQEZIMI PROPTISHT, BISHNICE)
III-PROJEKT ZBATIMI I RRUGES (KRYQEZIM - PROPTISHT)

AUTORITETI KONTRAKTOR : BASHKIA POGRADEC

Emertimi: HOROGRAFIA



"EDIFAT" Sh.p.k
Adresa:Rruga "UNAZE",
POGRADEC,Shqiperi
Cel:+355 692045861
Email:edifat.shpk@hotmail.com



"HMK - Consulting " Sh.p.k
Adresa:Rruga "Zef Jubani",
Tirane,Shqiperi
Cel:+355 69 386 7172
Email:info@consulting-hmk.com

Administrator:
Edmond Meçaj
Drejtues Projekti Inxhinier Ndertimi:
Edmond Meçaj Lic. K-1828/2
Inxhinier Gjeodet / Arkitekt:
Edison Meçaj Lic. A-1644/1
Inxhinier Hidroteknik:
Iv Jaçelli

Inxhinier Konstruktor:
Andrea ZOTO Lic. K-1896/2
Arkitekt:
Gjergji KOTMILO Lic. A-1217/2
Inxhinier Topograf:
Mustafa HOXHAI Lic. T-1059/2
Inxhinier Gjeolog:
Panajot ALICKOLLI Lic.GJ-0566/2

Inxhinier Mekanik:
Ervin MINAROLLI Lic. M-1131/3
Inxhinier Hidroteknik:
Ferdinant SHAHINLLARI Lic. K-1376/1
Inxhinier Infrastruktura:
Jetnor SHKULLAK Lic. K-0589/3
Inxhinier Mjedisi:
Ardi RRODHE Lic. M.1247

Inxhinier Konstruktor :
Ardit Klanxhi
Inxhinier Mekanik:
Roland Dorozhani Lic. M-0541/1
Inxhinier Gjeodet:
Taulant Bardhi Lic. T-1382

Faza e projektit:
Projekt Zbatimi

Formati: **A3**


Shkalla: **1-500**

Nr i fletes:

Data: **2021**



HOROGRAFI PROPTISHT-KRYQEZIM - PROPTISHT 1:10000

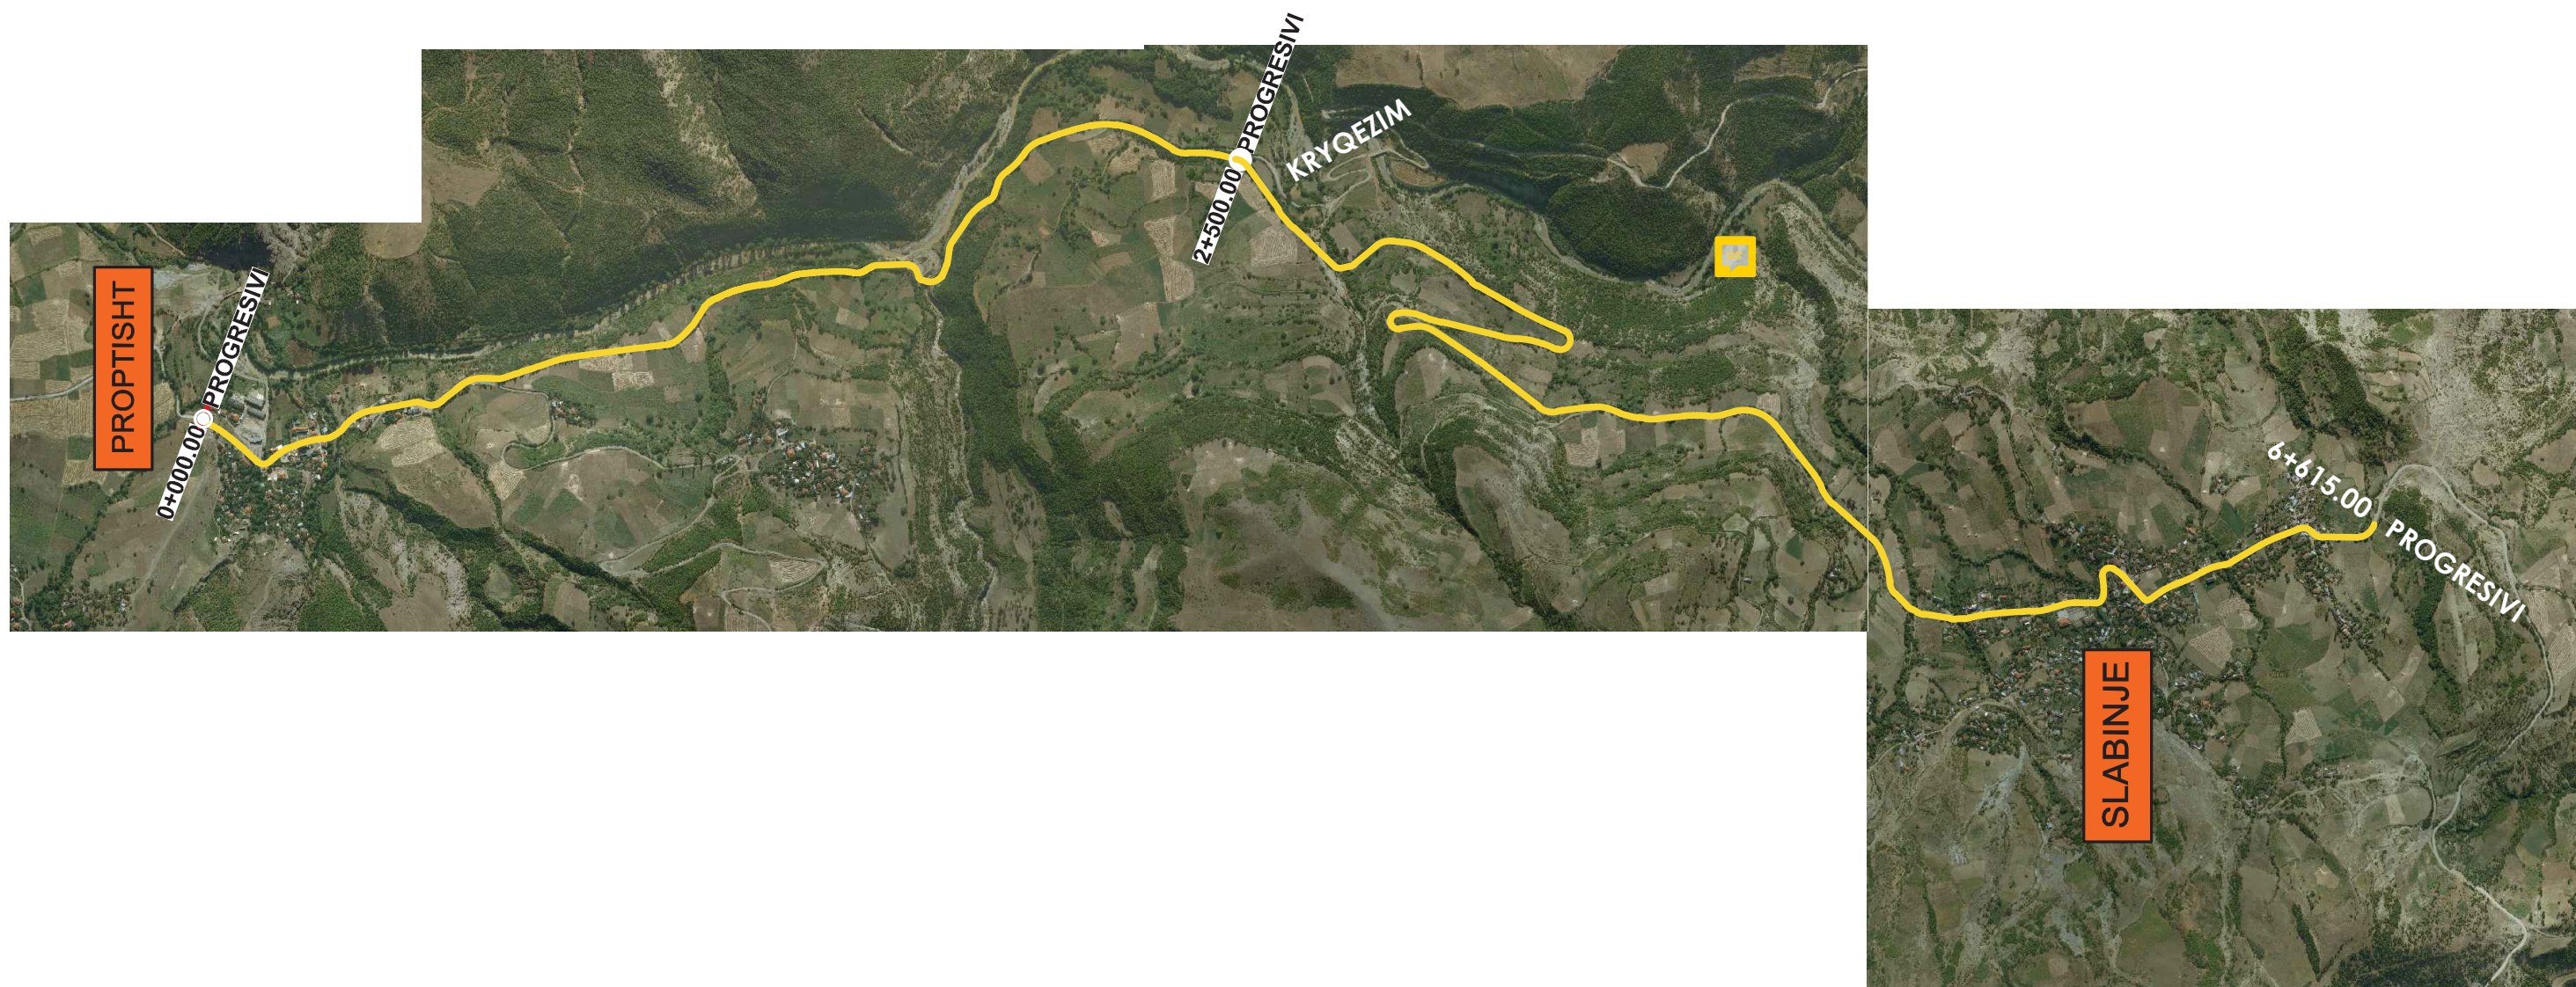

AUTORITETI KONTRAKTOR : BASHKIA POGRADEC

Emertimi: HOROGRAFIA

Objekti: "PROJEKTIM TE RRUGEVE RURALE NJA PROPTISHT DHE VELCAN DHE LIDHJA ME RRJETIN RRUGOR KOMBETAR (QUKES - QAF PLOCE)": (PROPTISHT - KRYQEZIM - SLABINJE)



"EDIFAT" Sh.p.k
Adresa: Rruga "UNAZE",
POGRADEC, Shqiperi
Cel: +355 692045861
Email: edifat.shpk@hotmail.com



"HMK - Consulting " Sh.p.k
Adresa: Rruga "Zef Jubani",
Tirane, Shqiperi
Cel: +355 69 386 7172
Email: info@consulting-hmk.com

Administrator:
Edmond Meçaj
Drejtuës Projektit Inxhinier Ndertimi:
Edmond Meçaj Lic. K-1828/2
Inxhinier Gjeodei / Arkitekt:
Edison Meçaj Lic. A-1644/1
Inxhinier Hidroterknik:
Iv Jaçelli

Inxhinier Konstruktor:
Andrea ZOTO Lic. K-1896/2
Arkitekt:
Gjergji KOTMILO Lic. A-1217/2
Inxhinier Topograf:
Mustafa HOXHAI Lic. T-1059/2
Inxhinier Gjeolog:
Panajot ALICKOLLI Lic. GJ-0566/2

Inxhinier Mekanik:
Ervin MINAROLLI Lic. M-1131/3
Inxhinier Hidroteknik:
Ferdinand SHAHINLLARI Lic. K-1376/1
Inxhinier Infrastruktura:
Jetnor SHKULLAK Lic. K-0589/3
Inxhinier Mjedisi:
Ardi RRODHE Lic. M.1247

Inxhinier Konstruktor :
Ardit Klanxhi
Inxhinier Mekanik:
Roland Dorozhani Lic. M-0541/1
Inxhinier Gjeodei:
Taulant Bardhi Lic. T-1382

Faza e projektit:
Projekt Zbatimi
Formati: **A3**
Shkalla: **1-25000**
Nr i fletes: **1**
Data: **2021**