

HOROGRAFIA E RRUGES SH 1:2000



LEGJENDE:


- RRUGE ME ASFALT
- RRUGE ME BETON
- RRUGE EKZISTUESE
- MURE RRETHUES
- MATJET TOPOGRAFIKE
- KANAL I HAPUR
- OBJEKT
- SHTYLLE ELEKTRIKE
- RRETHIM
- PUSETE KUZ

PLANIMETRIA E RRUGES SH 1:500



INVESTITOR BASHKIA CËRRIK	ZetaKonsult sh.p.k Address:Rr."Myrteza Topi",Nd 18, Hyrja 7, Ap 38, TIRANE Cel:+355 (0)69 33 52 077 e-mail:zetakonsultshpk@gmail.com	EMERTIMI I OBJEKTIT: STUDIM, PROJEKTIM I RRUGEVE RURALE NE NJ.A.GOSTIME Ndertimi i KUZ dhe rikonstruksioni i rruges se Rrasenjeve dhe Kabasheve, Fshati Shtermen	EMERTESA E FLETES: PLANIMETRIA E RRUGES	DREJTOR PROJEKTI: Ing. Flutura DURO	Dt___/___/2022 FORMATI A3
		FAZA E PROJEKTIT :PROJEKT ZBATIMI	SHKALLA Shk:1/500	FLETA 02	Inxh.Ndert.Lorenc HOXHA Inxh.Ndert.Flutura Duro

PLANIMETRIA E RRUGES SH 1:500

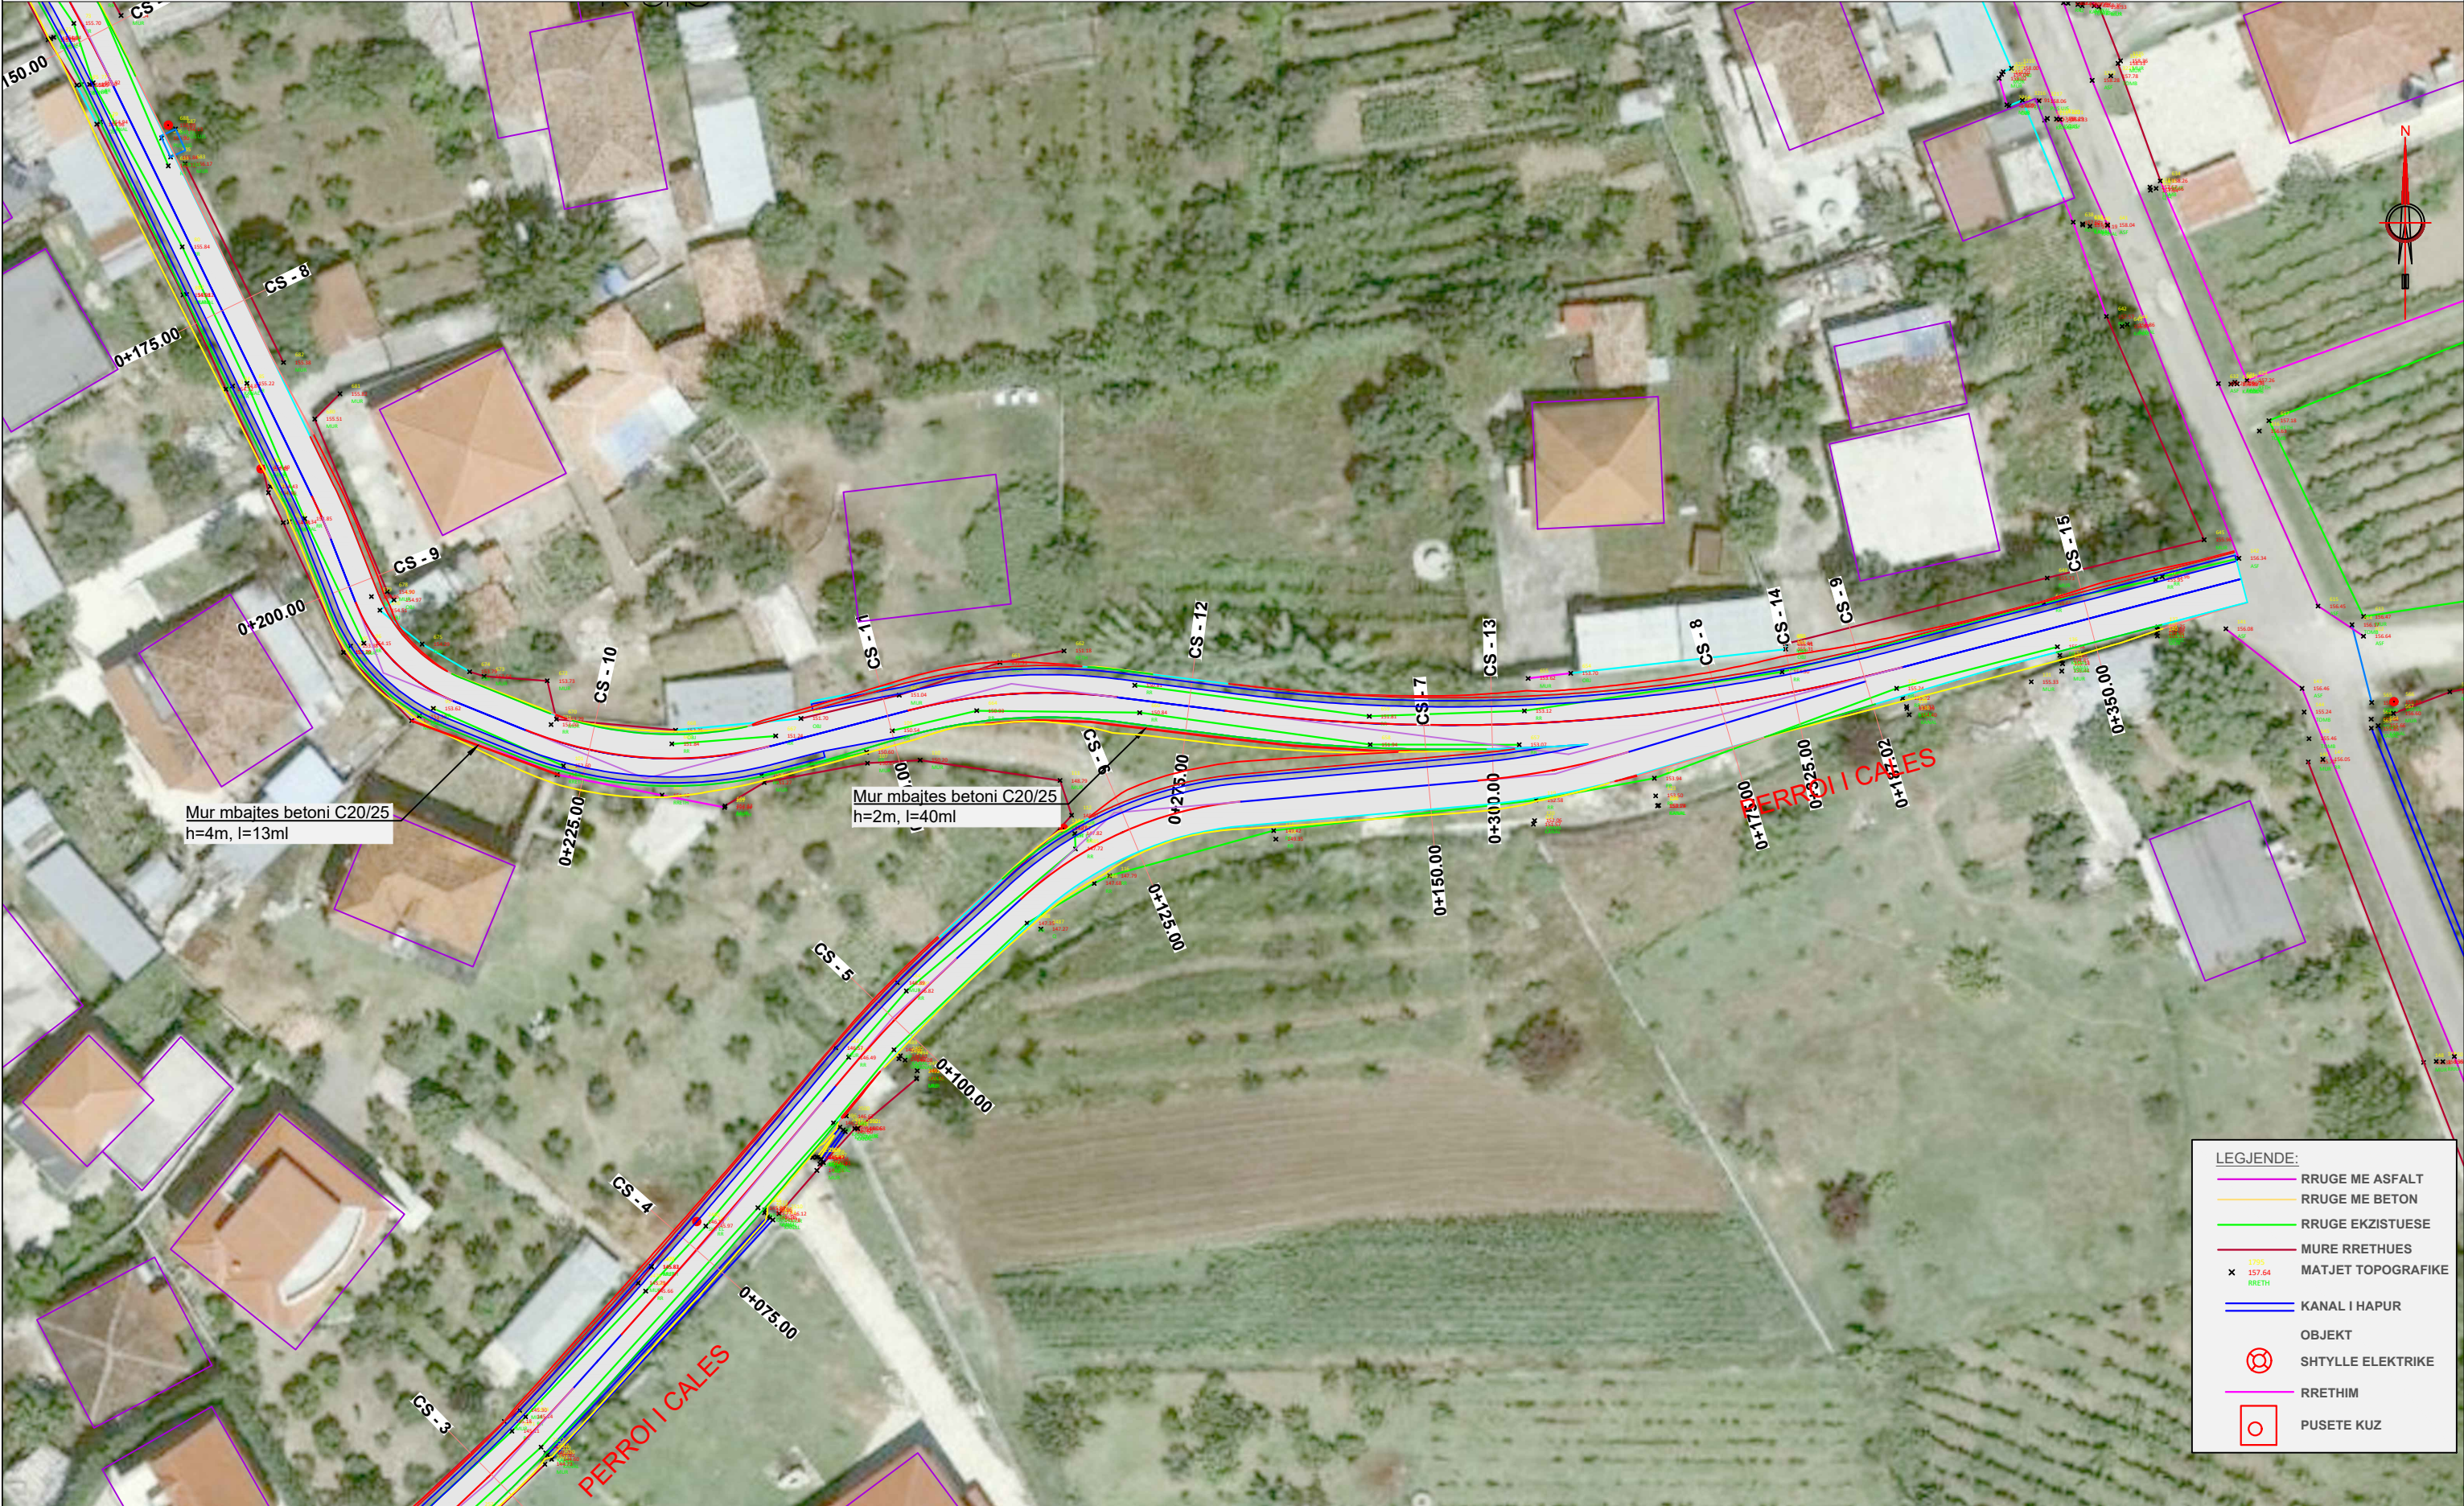

LEGJENDE:

- RRUGE ME ASFALT
- RRUGE ME BETON
- RRUGE EKZISTUESE
- MURE RRETHUES
- MATJET TOPOGRAFIKE
- KANAL I HAPUR
- OBJEKT
- SHTYLLE ELEKTRIKE
- RRETHIM
- PUSETE KUZ

INVESTITOR BASHKIA ÇËRRIK	ZetaKonsult sh.p.k Address:Rr."Myrteza Topi",Nd 18, Hyrja 7, Ap 38, TIRANE Cel:+355 (0)69 33 52 077 e-mail:zetakonsultshpk@gmail.com	EMERTIMI I OBJEKTIT: STUDIM, PROJEKTIM I RRUGEVE RURALE NE NJ.A.GOSTIME Ndertimi i KUZ dhe rikonstruksioni i rruges se Rrasenjeve dhe Kabasheve, Fshati Shtermen	EMERTESA E FLETES: PLANIMETRIA E RRUGES	DREJTOR PROJEKTI: Ing. Flutura DURO	Dt___/___/2022 FORMATI A3
		FAZA E PROJEKTIT :PROJEKT ZBATIMI	SHKALLA Shk:1/500	FLETA 03	Inxh.Ndert.Lorenc HOXHA Inxh.Ndert.Flutura Duro

PLANIMETRIA E RRUGES SH 1:500



LEGJENDE:

- RRUGE ME ASFALT
- RRUGE ME BETON
- RRUGE EKZISTUESE
- MURE RRETHUES
- MATJET TOPOGRAFIKE
- KANAL I HAPUR
- OBJEKT
- SHTYLLE ELEKTRIKE
- RRETHIM
- PUSETE KUZ

INVESTITOR BASHKIA ÇËRRIK	ZetaKonsult sh.p.k Address:Rr."Myrteza Topi",Nd 18, Hyrja 7, Ap 38, TIRANE Cel:+355 (0)69 33 52 077 e-mail:zetakonsultshpk@gmail.com	EMERTIMI I OBJEKTIT: STUDIM, PROJEKTIM I RRUGEVE RURALE NE NJ.A.GOSTIME Ndertimi i KUZ dhe rikonstruksioni i rruges se Rrasenjeve dhe Kabasheve, Fshati Shtermen	EMERTESA E FLETES: PLANIMETRIA E RRUGES	DREJTOR PROJEKTI: Ing. Flutura DURO	Dt___/___/2022 FORMATI A3
		FAZA E PROJEKTIT :PROJEKT ZBATIMI	SHKALLA Shk:1/500	FLETA 04	

PLANIMETRIA E RRUGES SH 1:500



INVESTITOR BASHKIA ÇËRRIK	ZetaKonsult sh.p.k Address:Rr."Myrteza Topi",Nd 18, Hyrja 7, Ap 38, TIRANE Cel:+355 (0)69 33 52 077 e-mail:zetakonsultshpk@gmail.com	EMERTIMI I OBJEKTIT: STUDIM, PROJEKTIM I RRUGEVE RURALE NE NJ.A.GOSTIME Ndertimi i KUZ dhe rikonstruksioni i rruges se Rrasenjeve dhe Kabasheve, Fshati Shtermen	EMERTESA E FLETES: PLANIMETRIA E RRUGES	DREJTOR PROJEKTI: Ing. Flutura DURO	Dt___/___/2022 FORMATI A3
		FAZA E PROJEKTIT :PROJEKT ZBATIMI	SHKALLA Shk:1/500	FLETA 05	Inxh.Ndert.Lorenc HOXHA Inxh.Ndert.Flutura Duro