

HOROGRAFIA E RRUGES SH 1:2000



INVESTITOR
BASHKIA ÇËRRIK



ZetaKonsult sh.p.k

Address:Rr."Myrteza Topi",Nd 18, Hyrja 7, Ap 38, TIRANE

Cel:+355 (0)69 33 52 077

e-mail:zetakonsultshpk@gmail.com



EMERTIMI I OBJEKTIT:
STUDIM, PROJEKTIM I RRUGEVE RURALE NE NJ.A.GOSTIME
Rikonstruksioni i rruges se Xhamise, fshati Shtëpanje

FAZA E PROJEKTIT :PROJEKT ZBATIMI

EMERTESA E FLETES:
HOROGRAFIA E RRUGES

SHKALLA Shk:1/2000

FLETA 00

DREJTOR PROJEKTI: Ing. Flutura DURO

Inxh.Ndert.Lorenc HOXHA
Inxh.Ndert.Flutura Duro

Dt ___/___/2022

FORMATI A3

PLANIMETRIA E RRUGES SH 1:500



INVESTITOR
BASHKIA ÇËRRIK



ZetaKonsult sh.p.k
 Address:Rr."Myrteza Topi",Nd 18, Hyrja 7, Ap 38, TIRANE
 Cel:+355 (0)69 33 52 077
 e-mail:zetakonsultshpk@gmail.com



EMERTIMI I OBJEKTIT:
 STUDIM, PROJEKTIM I RRUGEVE RURALE NE NJ.A.GOSTIME
 Rikonstruksioni i rruges se Xhamise, fshati Shtëpanje

FAZA E PROJEKTIT :PROJEKT ZBATIMI

EMERTESA E FLETES:
 PLANIMETRIA E RRUGES

SHKALLA Shk:1/500 FLETA 01

DREJTOR PROJEKTI: Ing. Flutura DURO

Inxh.Ndert.Lorenc HOXHA
 Inxh.Ndert.Flutura Duro

Dt ___/___/2022

FORMATI A3

PLANIMETRIA E RRUGES SH 1:500



INVESTITOR
BASHKIA ÇËRRIK



ZetaKonsult sh.p.k

Address:Rr."Myrteza Topi",Nd 18, Hyrja 7, Ap 38, TIRANE

Cel:+355 (0)69 33 52 077

e-mail:zetakonsultshpk@gmail.com



EMERTIMI I OBJEKTIT:
STUDIM, PROJEKTIM I RRUGEVE RURALE NE NJ.A.GOSTIME
Rikonstruksioni i rruges se Xhamise, fshati Shtëpanje

FAZA E PROJEKTIT :PROJEKT ZBATIMI

EMERTESA E FLETES:
PLANIMETRIA E RRUGES

SHKALLA Shk:1/500

FLETA 02

DREJTOR PROJEKTI: Ing. Flutura DURO

Inxh.Ndert.Lorenc HOXHA
Inxh.Ndert.Flutura Duro

Dt ___/___/2022

FORMATI A3

PLANIMETRIA E RRUGES SH 1:500



ZetaKonsult sh.p.k

Address:Rr."Myrteza Topi",Nd 18, Hyrja 7, Ap 38, TIRANE

Cel:+355 (0)69 33 52 077

e-mail:zetakonsultshpk@gmail.com



EMERTIMI I OBJEKTIT:
STUDIM, PROJEKTIM I RRUGEVE RURALE NE NJ.A.GOSTIME
Rikonstruksioni i rruges se Xhamise, fshati Shtëpanje

FAZA E PROJEKTIT :PROJEKT ZBATIMI

EMERTESA E FLETES:
PLANIMETRIA E RRUGES

SHKALLA Shk:1/500

FLETA 03


DREJTOR PROJEKTI: Ing. Flutura DURO

Inxh.Ndert.Lorenc HOXHA
Inxh.Ndert.Flutura Duro

Dt ___/___/2022

FORMATI A3

PLANIMETRIA E RRUGES SH 1:500

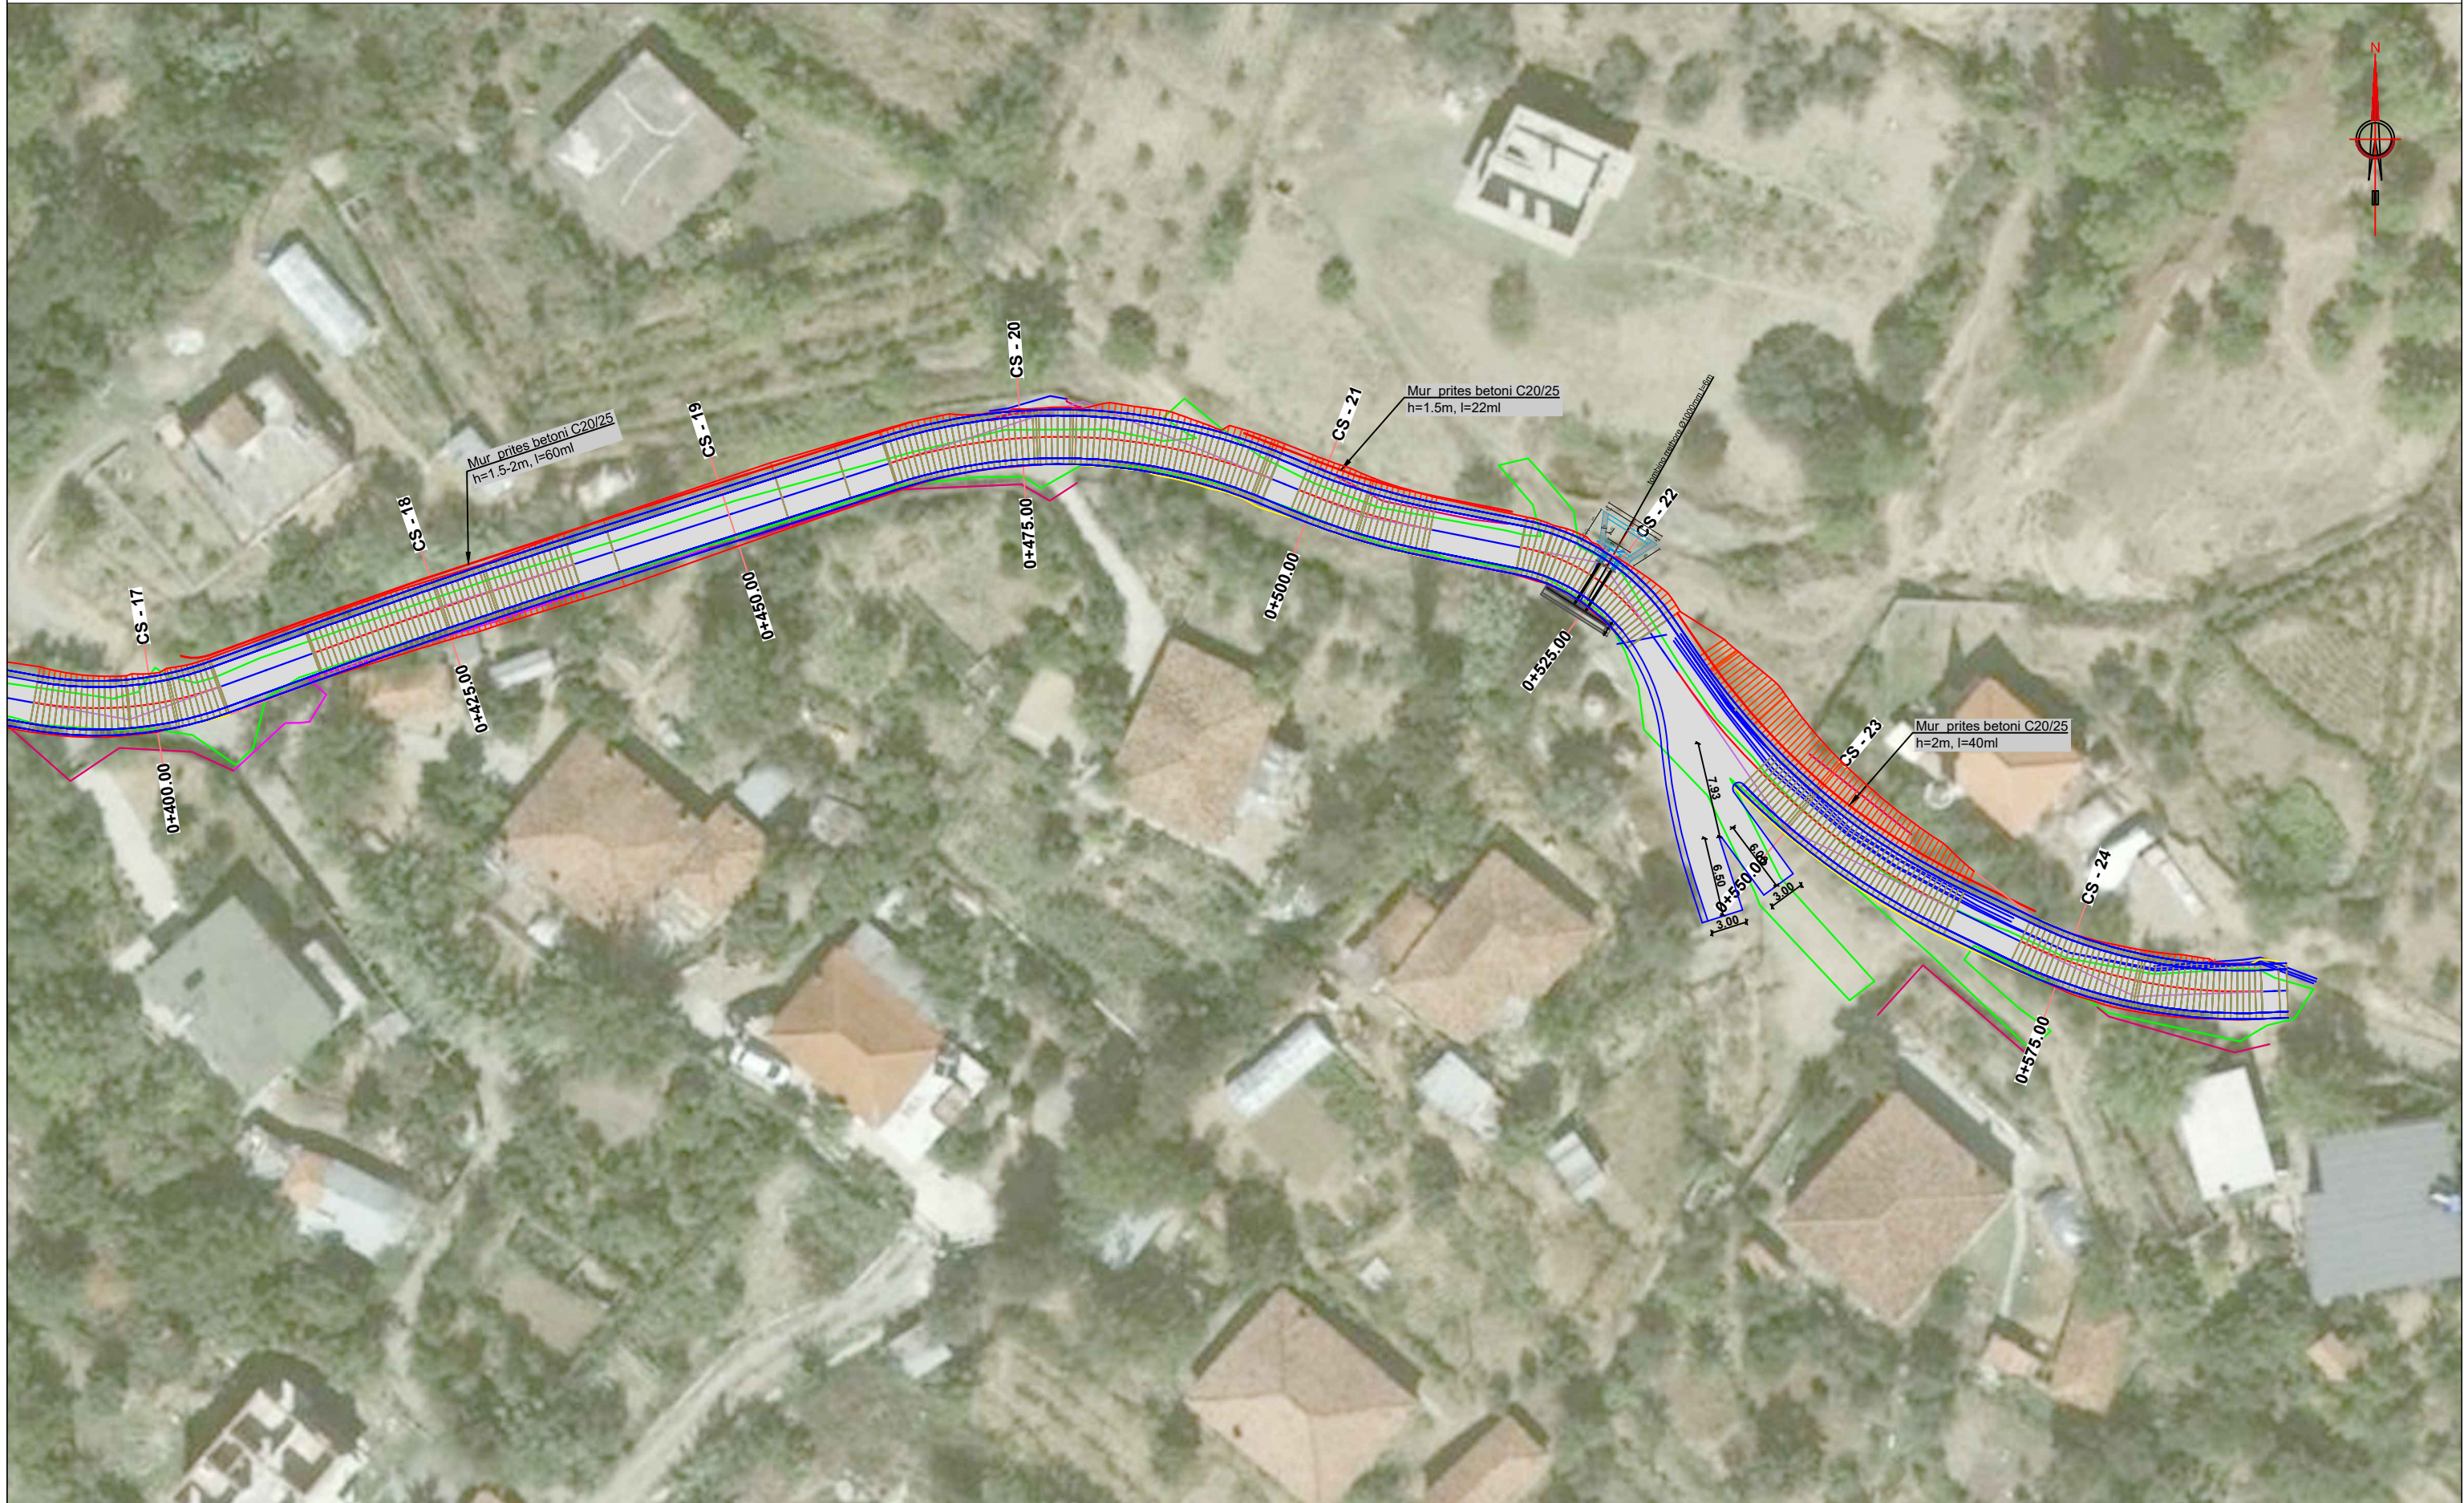

INVESTITOR
BASHKIA ÇËRRIK



ZetaKonsult sh.p.k
 Address:Rr."Myrteza Topi",Nd 18, Hyrja 7, Ap 38, TIRANE
 Cel: +355 (0)69 33 52 077
 e-mail:zetakonsultshpk@gmail.com



EMERTIMI I OBJEKTIT:
 STUDIM, PROJEKTIM I RRUGEVE RURALE NE NJ.A.GOSTIME
 Rikonstruksioni i rruges se Xhamise, fshati Shtëpanje

FAZA E PROJEKTIT :PROJEKT ZBATIMI

EMERTESA E FLETES:
 PLANIMETRIA E RRUGES

SHKALLA Shk:1/500 FLETA 04

DREJTOR PROJEKTI: Ing. Flutura DURO
 Inxh.Ndert.Lorenc HOXHA
 Inxh.Ndert.Flutura Duro

Dt ___/___/2022

FORMATI A3